




NOTE
 THESE DRAWINGS ARE AN INSTRUMENT OF SERVICE AND ARE THE PROPERTY OF THE CREATOR. ANY USE OF THE DRAWINGS WITHOUT THE PRIOR EXPRESS WRITTEN PERMISSION OF THE CREATOR IS A VIOLATION OF COPYRIGHT AND WILL BE LIABLE TO PROSECUTION. DO NOT SCALE FROM DRAWINGS. USE ONLY GIVEN DIMENSIONS. ALL DIMENSIONS ARE IN MILLIMETERS UNLESS OTHERWISE NOTED.

APPROVAL
 DR. IR. SUGINI, MT, IAI
 NIDN : 052046401

△			
△			
△			
△			

REV	DATE	REVISION STATUS	STATUS

INSTITUTION
 JURUSAN ARSITEKTUR
 FAKULTAS TEKNIK SIPIL DAN PERENCANAAN
 UNIVERSITAS ISLAM INDONESIA

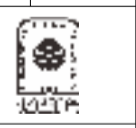

PROJECT
 APARTMENT TRANSIT IN SEMARANG LITARA



NAME
 DHIAN PURWITASARI

STUDENT NUMBER
 14512016

DRAWING TITLE

EXTERIOR PERSPECTIVE

DRAWN BY
 DHIAN PURWITASARI

STATUS
 DEVELOPMENT DESIGN


SCALE	FILE NO.


 
 

 

DRAWN BY	NAME	SIGN	DATE

CHECKED BY
 DHIAN PURWITASARI

NOMOR GAMBAR

PAGE	QUANTITY OF PAGE
48	48

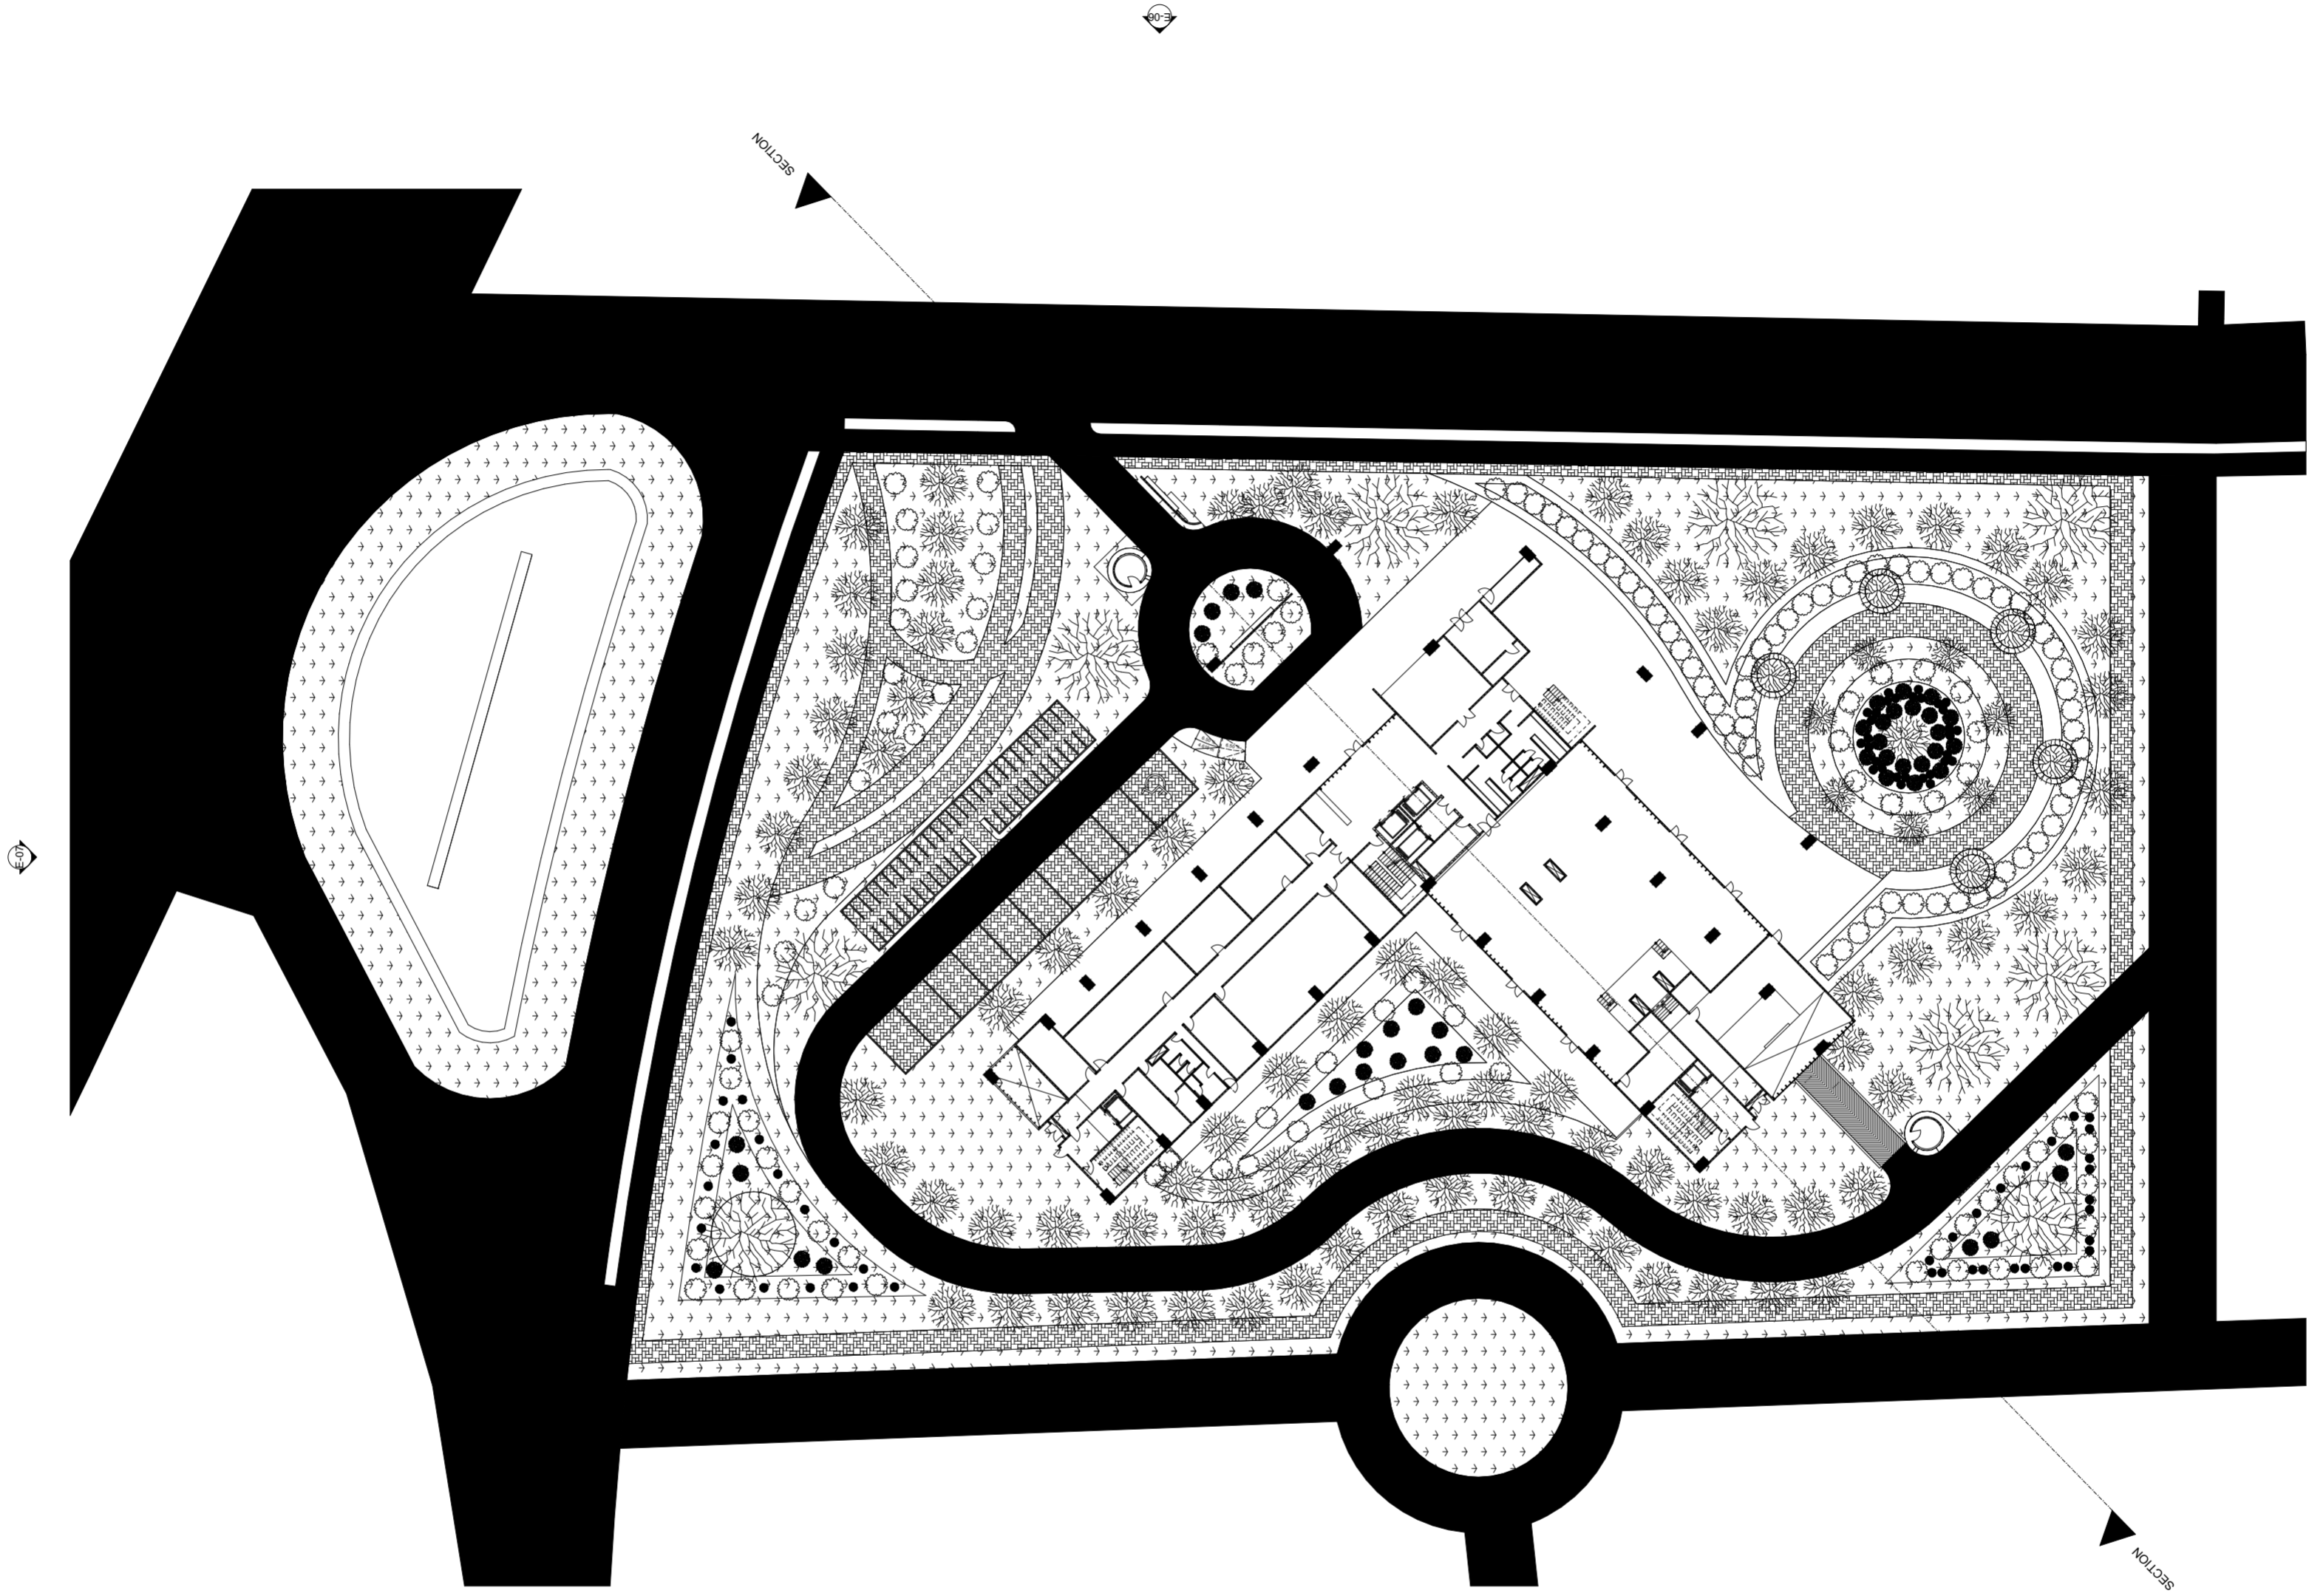

-  POHON
-  PERDU
-  SEMAK
-  ASPAL
-  RUMPUT
-  PAVING

NOTE
 THESE DRAWINGS ARE AN INSTRUMENT OF SERVICE AND ARE THE PROPERTY OF THE CREATOR. ANY USE OF THE DRAWINGS WITHOUT THE PRIOR EXPRESS WRITTEN PERMISSION OF THE CREATOR IS A VIOLATION OF COPYRIGHT AND WILL BE LIABLE TO PROSECUTION. DO NOT SCALE FROM DRAWINGS. USE ONLY GIVEN DIMENSIONS. ALL DIMENSIONS ARE IN MILLIMETERS UNLESS OTHERWISE NOTED.

APPROVAL
 DR. IR. SUGINI, MT, IA.
 NIDN : 052046401

△			
△			
△			

REV	DATE	REVISION STATUS	STATUS

INSTITUTION		
JURUSAN ARSITEKTUR		
FAKULTAS TEKNIK SIPIL DAN PERENCANAAN		
UNIVERSITAS ISLAM INDONESIA		
PROJECT		
APARTMENT TRANSIT IN SEMARANG UTARA		
NAME	STUDENT NUMBER	
DHIAN PURWITASARI	14512016	
ARCHITECT/LEADER		


DRAWING TITLE
 Siteplan

DRAWN BY DHIAN PURWITASARI
 STATUS DEVELOPMENT DESIGN

SCALE	1:500	FILE NO.	
		NAME	SIGN
		DATE	

DRAWN BY	DHIAN PURWITASARI
CHECKED BY	DHIAN PURWITASARI

NOMOR GAMBAR	
PAGE	QUANTITY OF PAGE
2	52

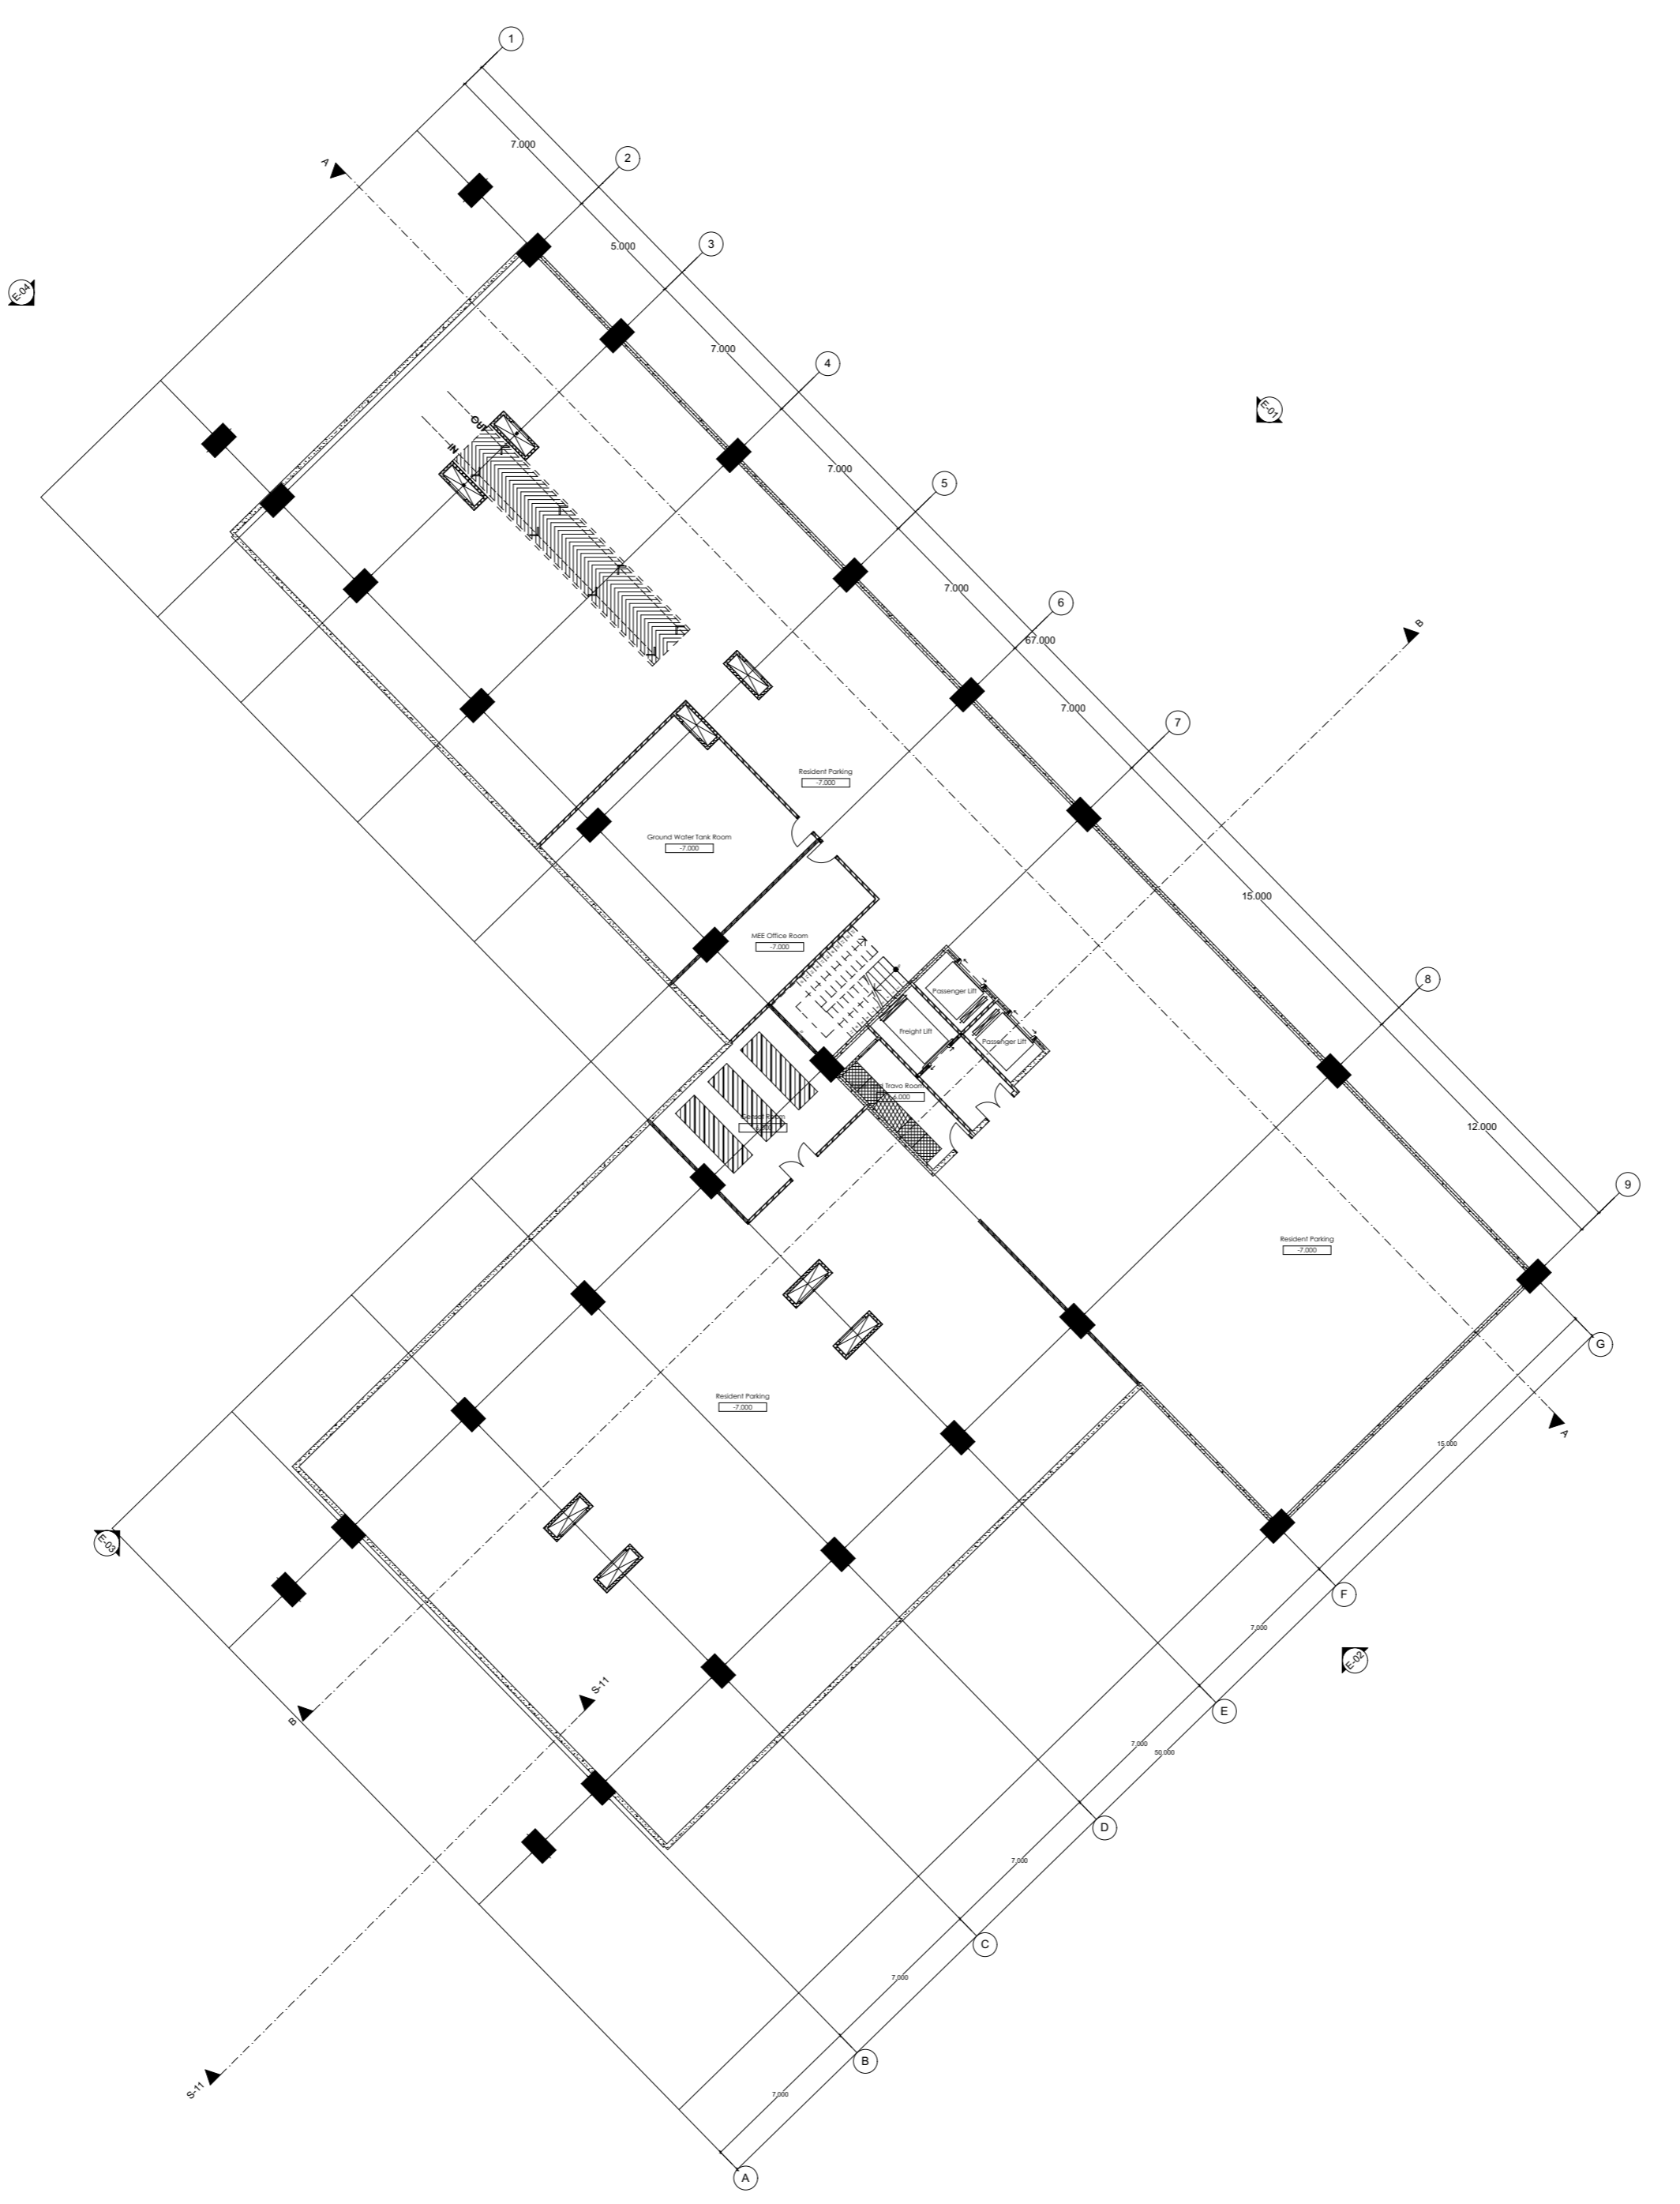


NOTE
THIS DRAWING IS AN INSTRUMENT OF SERVICE AND THE PROPERTY OF THE CREATOR. ANY USE OF THE DRAWING WITHOUT THE PRIOR WRITTEN PERMISSION OF THE CREATOR IS A VIOLATION OF COPYRIGHT AND WILL BE LIABLE TO PROSECUTION. CONSULT LOCAL REGULATIONS, SEE OTHER DRAWINGS AND NOTES. DIMENSIONS ARE IN METERS UNLESS OTHERWISE NOTED.

APPROVAL
DR. IR. SUGINI, MT., IA.
NIDN : 0505046401

△			
△			
△			
△			
△			
△			
REV	DATE	REVISION STATUS	STATUS

INSTITUTION			
JURUSAN ARSITEKTUR			
FAKULTAS TEKNIK SIPIL DAN PERENCANAAN			
UNIVERSITAS ISLAM INDONESIA			
PROJECT			
APARTMENT TRANSIT IN SEMARANG UTARA			
NAME			
DHIAN PURWITASARI		STUDENT NUMBER	
ARCHITECT / LEADER		14512016	
DRAWING TITLE			
BASEMENT 2ND FLOOR PLAN			
DRAWN BY		DHIAN PURWITASARI	
STATUS			
DEVELOPMENT DESIGN			
SCALE	1:250	FILE NO.	
	NAME	SIGN	DATE
DRAWN BY	DHIAN PURWITASARI		
CHECKED BY	DHIAN PURWITASARI		
NOMOR GAMBAR			
PAGE	3	QUANTITY OF PAGE	52

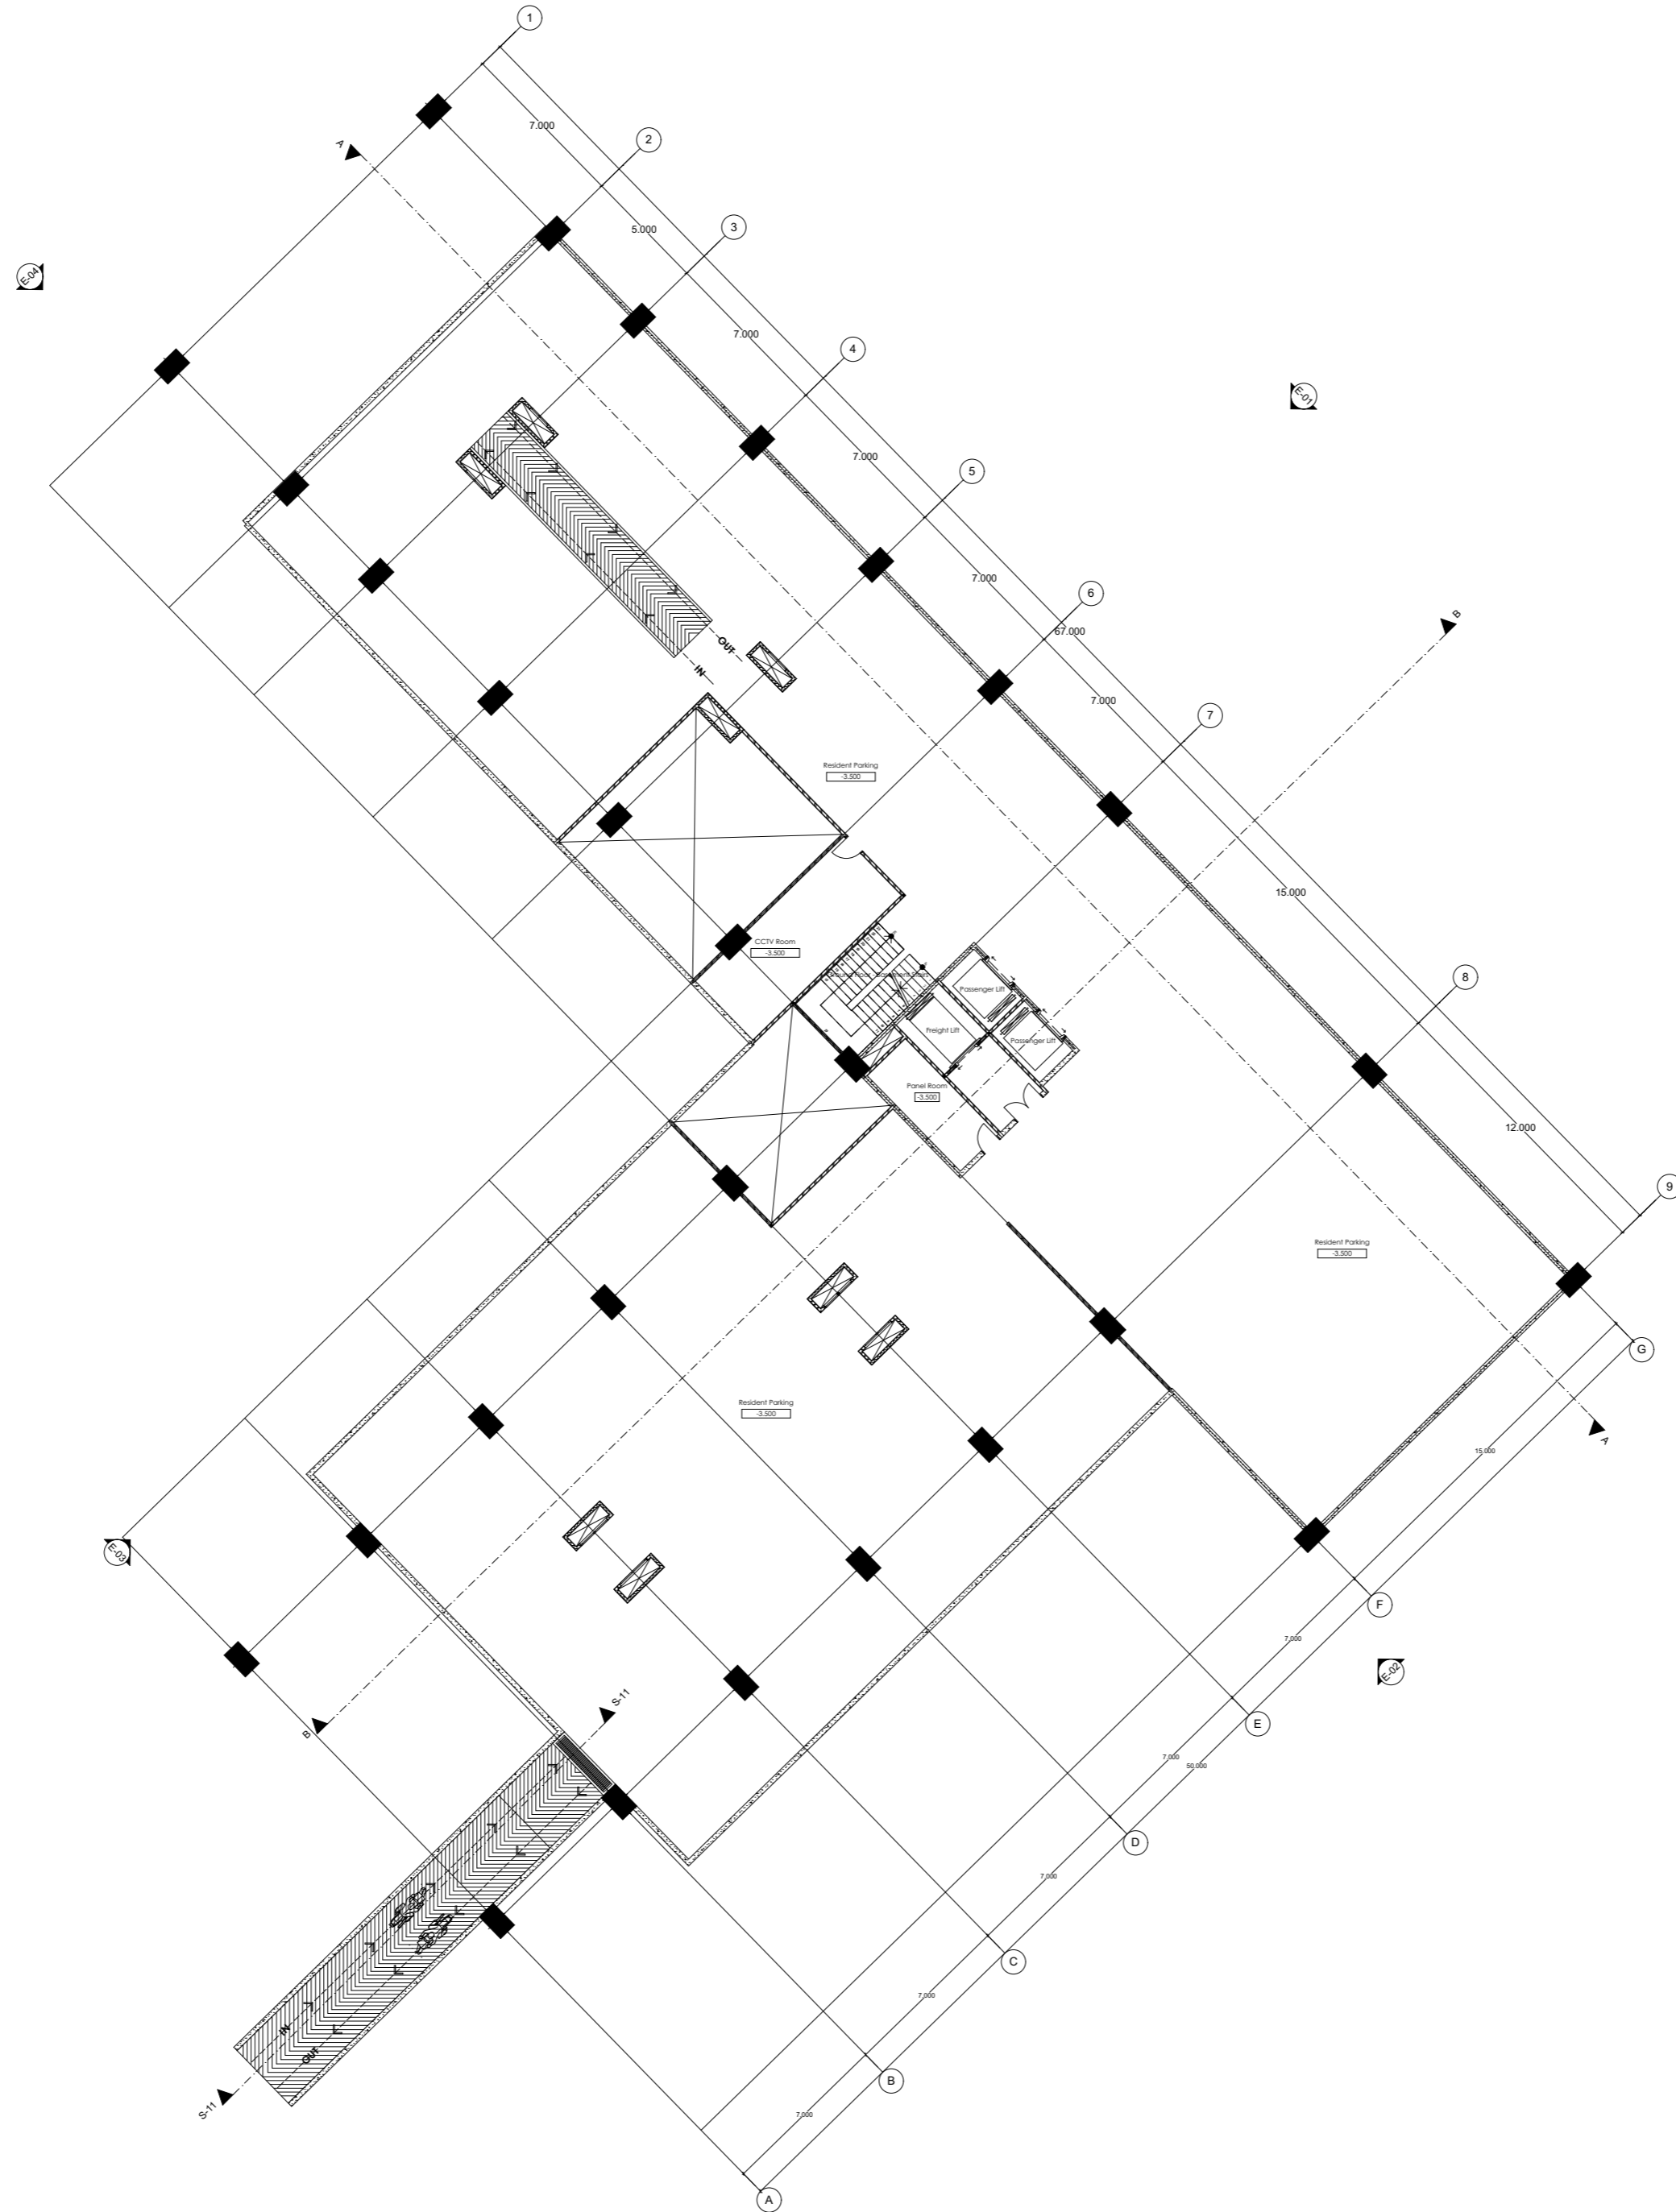

NOTE
THIS DRAWING IS AN INSTRUMENT OF SERVICE AND THE PROPERTY OF THE CREATOR. ANY USE OF THE DRAWING WITHOUT THE WRITTEN PERMISSION OF THE CREATOR IS A VIOLATION OF COPYRIGHT AND WILL BE LIABLE TO PROSECUTION. CONTACT FROM OWNERS, SEE ONLY OWNERS/ENGINEERS. ALL DIMENSIONS ARE IN MILLIMETERS UNLESS OTHERWISE NOTED.

APPROVAL
DR. IR. SUGINI, MT., IA.
NIDN : 0505046401

△			
△			
△			
△			
REV	DATE	REVISION STATUS	STATUS

INSTITUTION
JURUSAN ARSITEKTUR
FAKULTAS TEKNIK SIPIL DAN PERENCANAAN
UNIVERSITAS ISLAM INDONESIA

PROJECT
APARTMENT TRANSIT IN SEMARANG UTARA

NAME	STUDENT NUMBER
DHIAN PURWITASARI	14512016


DRAWING TITLE
BASEMENT 1ST FLOOR PLAN

DRAWN BY
DHIAN PURWITASARI

STATUS
DEVELOPMENT DESIGN

SCALE	1:250	FILE NO.	
		NAME	SIGN
DRAWN BY	DHIAN PURWITASARI		
CHECKED BY	DHIAN PURWITASARI		

NOMOR GAMBAR	
PAGE	QUANTITY OF PAGE
4	52

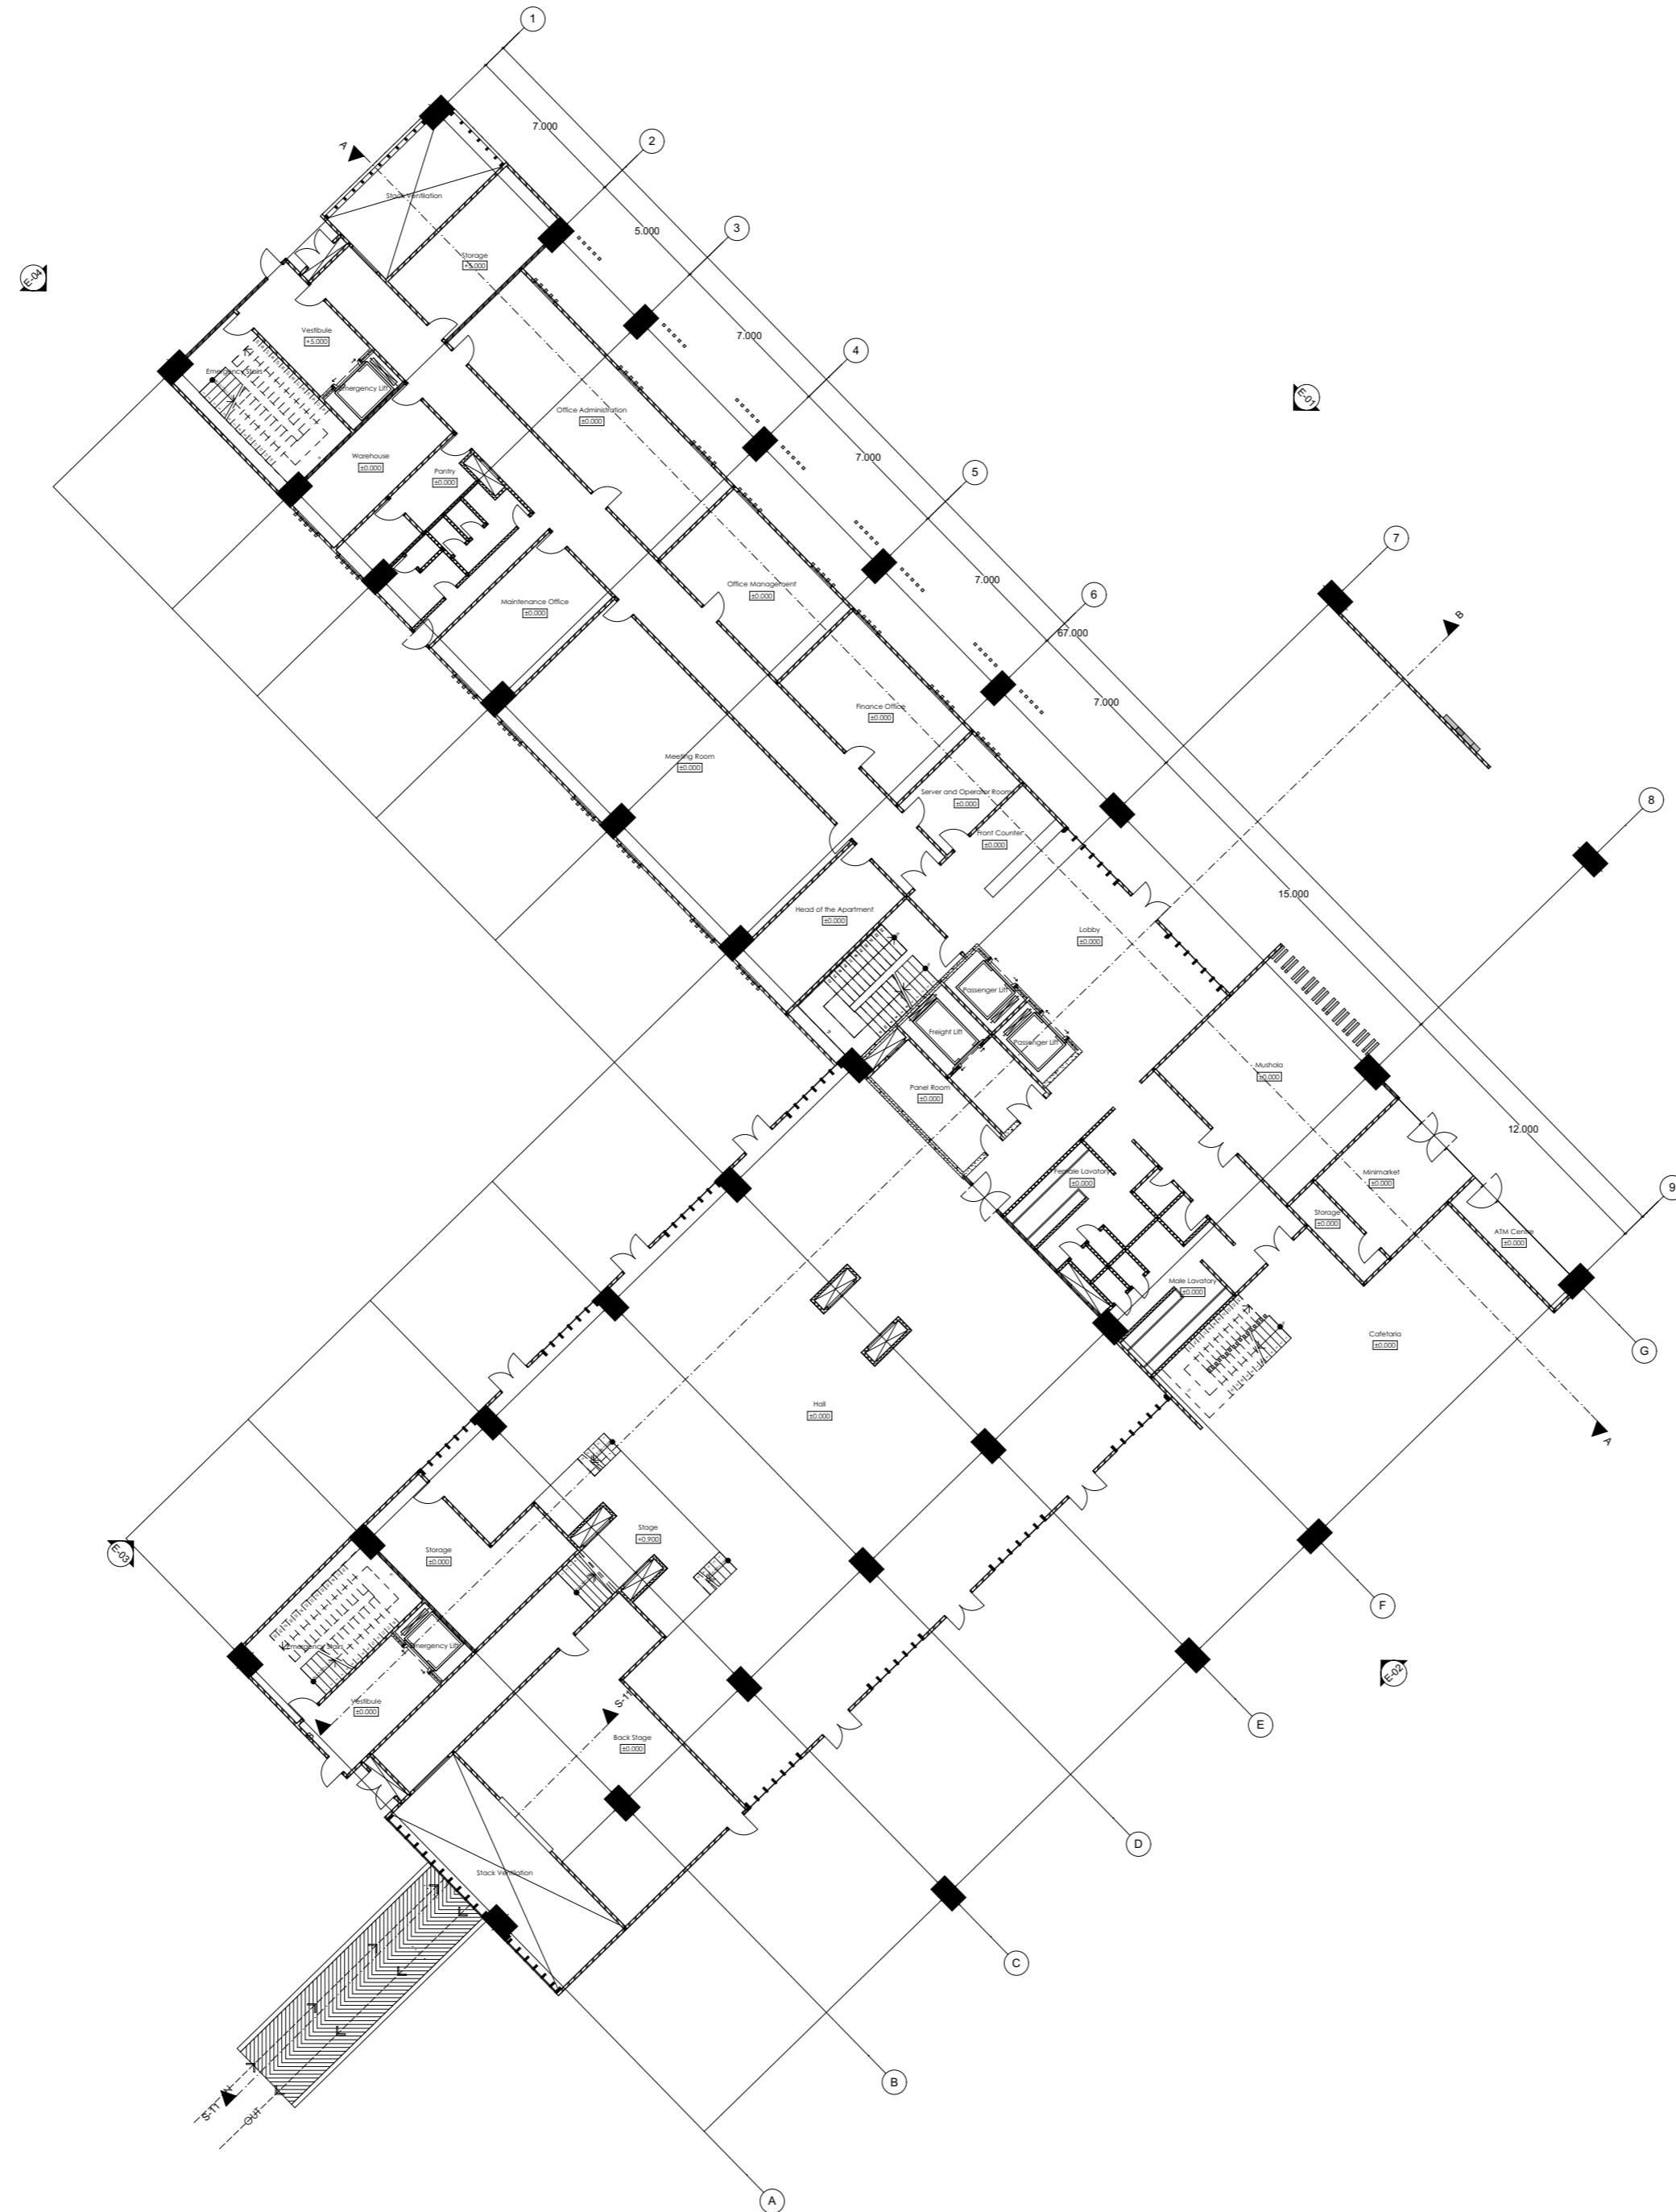

NOTE
 THESE DRAWINGS ARE AN INSTRUMENT OF SERVICE AND ARE THE PROPERTY OF THE CREATOR. ANY USE OF THE DRAWINGS WITHOUT THE PRIOR WRITTEN PERMISSION OF THE CREATOR IS A VIOLATION OF COPYRIGHT AND WILL BE LIABLE TO PROSECUTION. VISITORS SHALL BE RESPONSIBLE FOR ANY DAMAGE TO THE DRAWINGS. ALL DIMENSIONS ARE IN MILLIMETERS UNLESS OTHERWISE NOTED.

APPROVAL
 DR. IR. SUGINI, MT., IA.
 NIDN : 0505046401

△			
△			
△			
△			

REV	DATE	REVISION STATUS	STATUS

INSTITUTION
 JURUSAN ARSITEKTUR
 FAKULTAS TEKNIK SIPIL DAN PERENCANAAN
 UNIVERSITAS ISLAM INDONESIA



PROJECT
 APARTMENT TRANSIT IN SEMARANG UTARA



NAME
 DHIAN PURWITASARI
 ARCHITECT / LEADER

STUDENT NUMBER
 14512016

DRAWING TITLE

GROUND FLOOR PLAN

DRAWN BY
 DHIAN PURWITASARI

STATUS
 DEVELOPMENT DESIGN


SCALE
 1:250

DRAWN BY
 DHIAN PURWITASARI

CHECKED BY
 DHIAN PURWITASARI

NOMOR GAMBAR

PAGE	QUANTITY OF PAGE
5	52

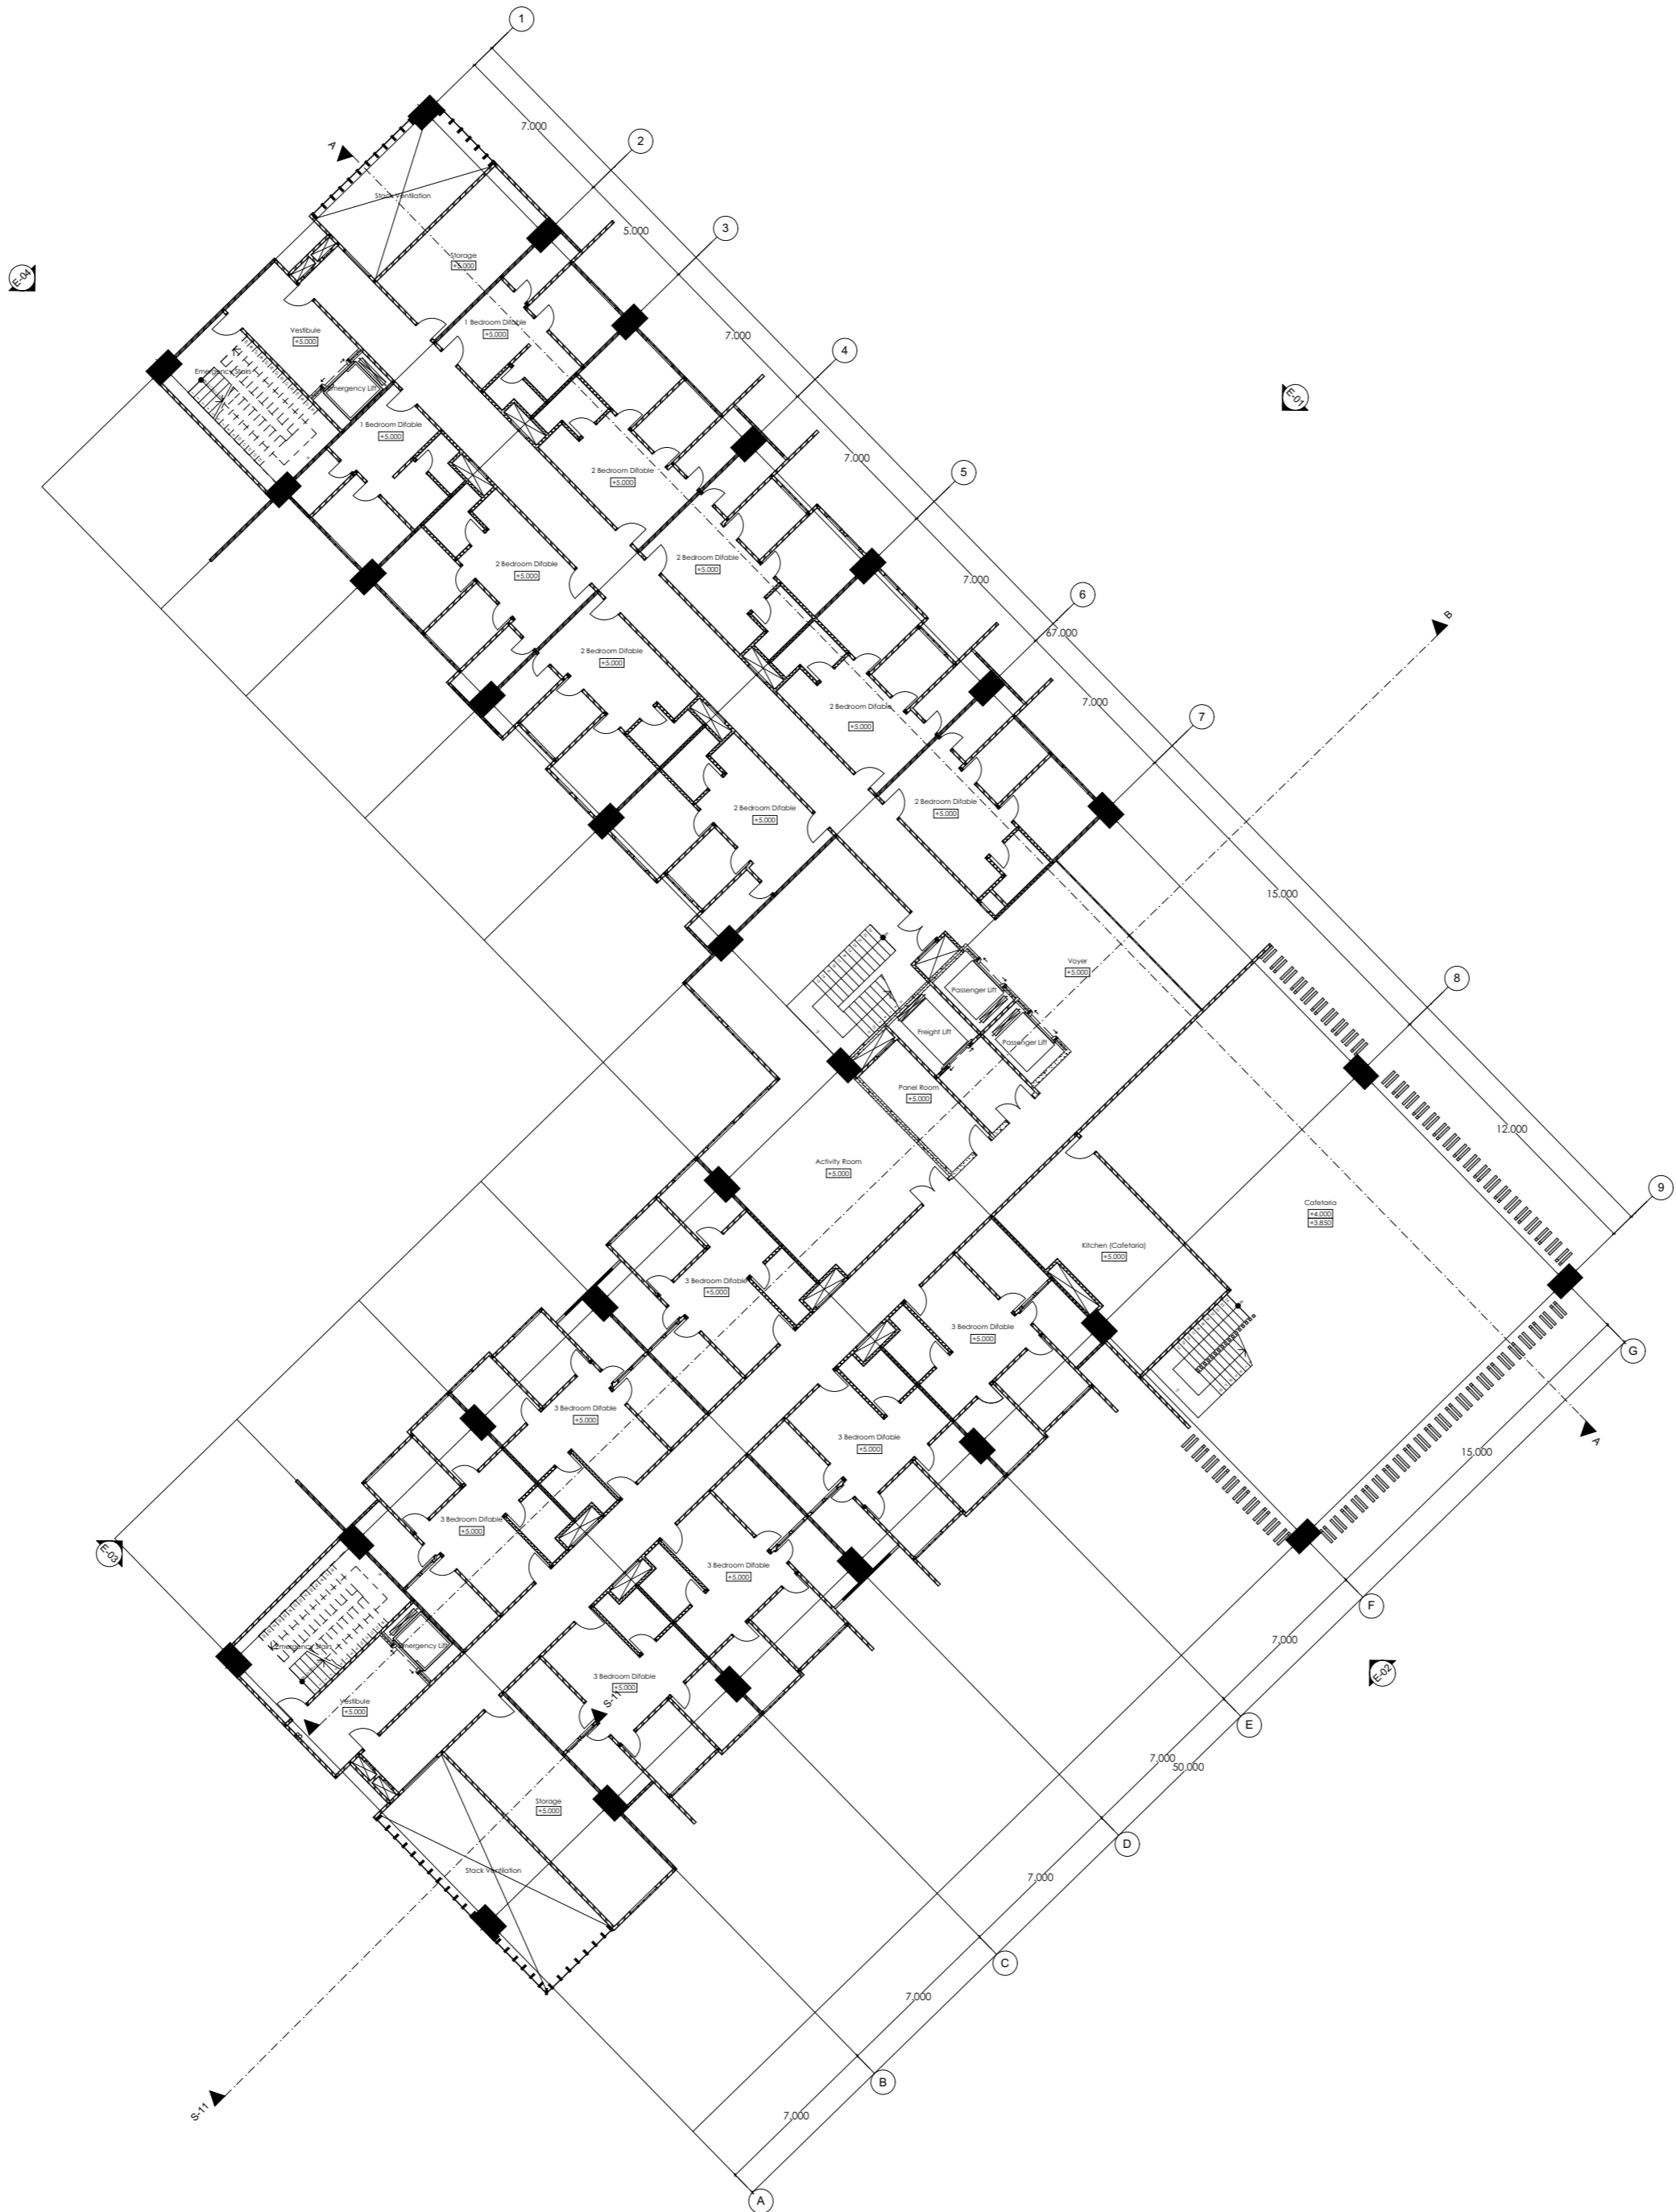

NOTE
 THESE DRAWINGS ARE AN INSTRUMENT OF SERVICE AND ARE THE PROPERTY OF THE CREATOR. ANY USE OF THE DRAWINGS WITHOUT THE PRIOR WRITTEN PERMISSION OF THE CREATOR IS A VIOLATION OF COPYRIGHT AND WILL BE LAWFULLY PROSECUTED. VISITORS SHALL BE RESPONSIBLE FOR THEIR OWN ACTIONS. ALL DIMENSIONS ARE IN MILLIMETERS UNLESS OTHERWISE NOTED.

APPROVAL
 DR. IR. SUGINI, MT., IA.
 NIDN : 0505046401

△			
△			
△			

REV	DATE	REVISION STATUS	STATUS

INSTITUTION
 JURUSAN ARSITEKTUR
 FAKULTAS TEKNIK SIPIL DAN PERENCANAAN
 UNIVERSITAS ISLAM INDONESIA



PROJECT
 APARTMENT TRANSIT IN SEMARANG UTARA



NAME
 DHIAN PURWITASARI
 ARCHITECT/ LEADER

STUDENT NUMBER
 14512016

DRAWING TITLE

1ST FLOOR PLAN

DRAWN BY
 DHIAN PURWITASARI

STATUS
 DEVELOPMENT DESIGN

SCALE
 1:250


DRAWN BY
 DHIAN PURWITASARI

CHECKED BY
 DHIAN PURWITASARI

NOMOR GAMBAR

PAGE
 6

QUANTITY OF PAGE
 52

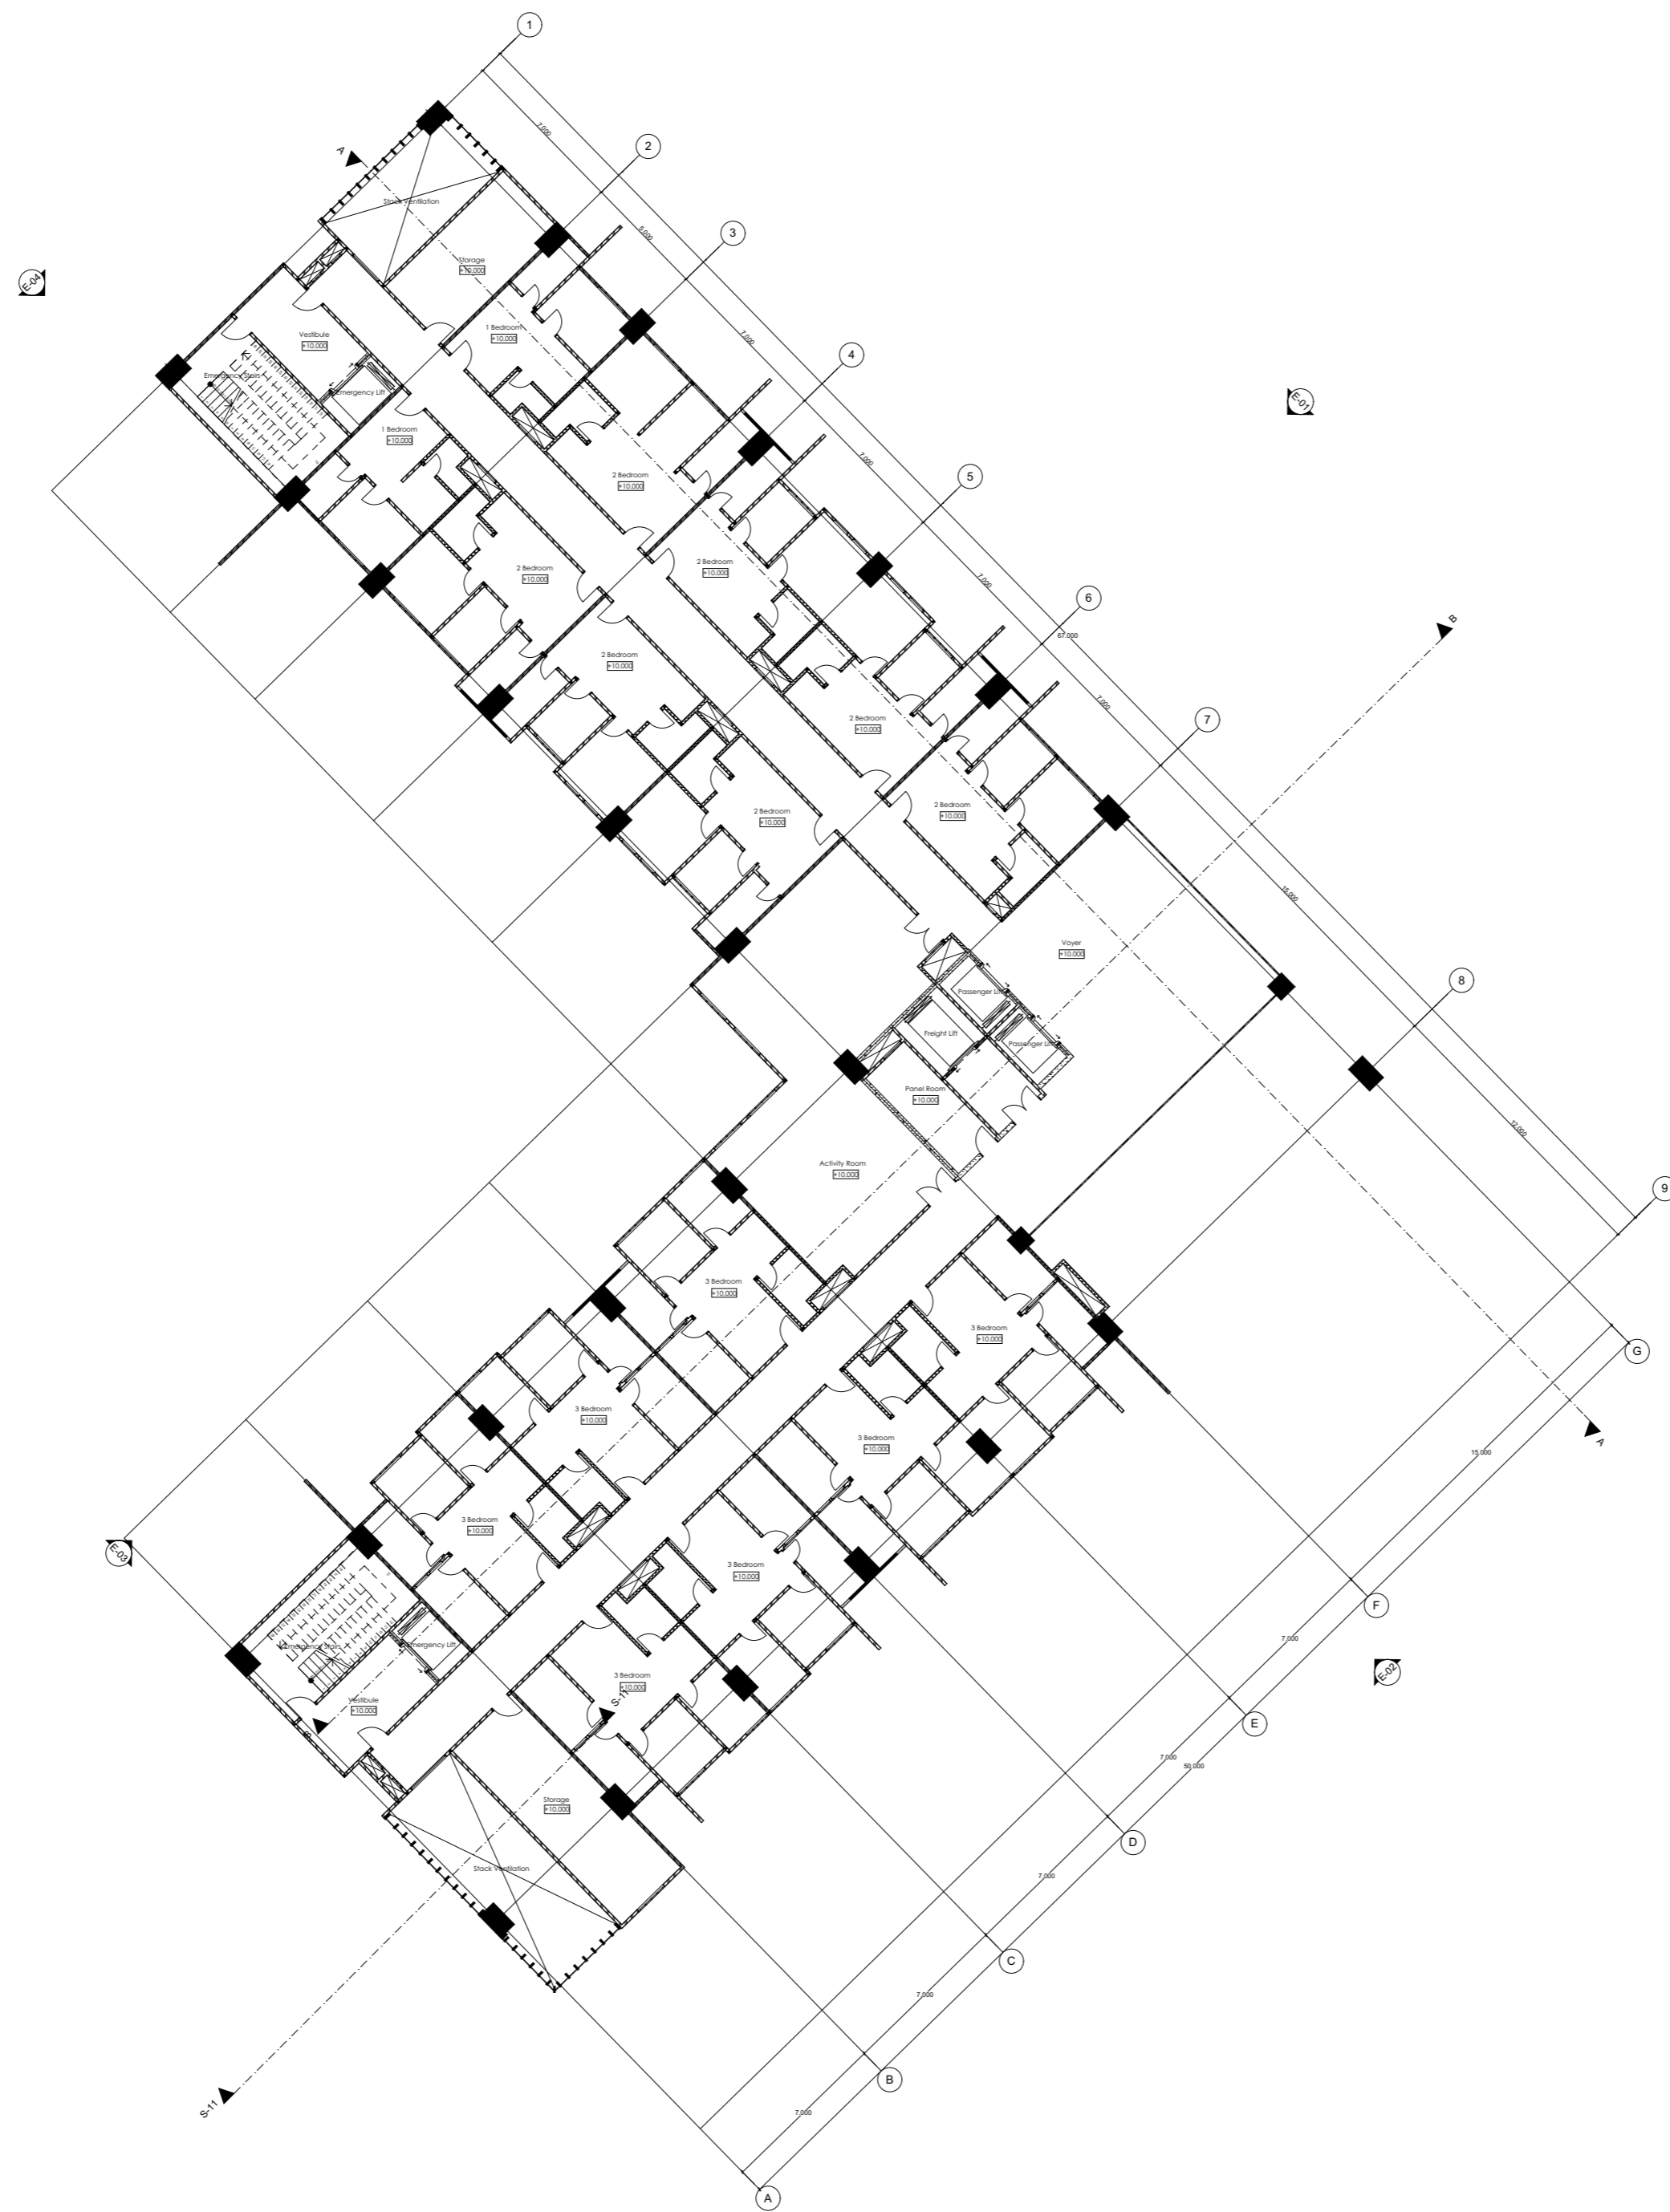

NOTE
 THESE DRAWINGS ARE AN INSTRUMENT OF SERVICE AND ARE THE PROPERTY OF THE CREATOR. ANY USE OF THE DRAWINGS WITHOUT THE PRIOR EXPRESS WRITTEN PERMISSION OF THE CREATOR IS A VIOLATION OF COPYRIGHT AND WILL BE LIABLE TO PROSECUTION. CLIENTS SHALL BEAR ALL RISKS. SEE ONLY OWNER/ENGINEER. ALL DIMENSIONS ARE IN METERS UNLESS OTHERWISE NOTED.

APPROVAL
 DR. IR. SUGINI, MT., IA.
 NIDN : 0505046401

△			
△			
△			

REV	DATE	REVISION STATUS	STATUS

INSTITUTION
 JURUSAN ARSITEKTUR
 FAKULTAS TEKNIK SIPIL DAN PERENCANAAN
 UNIVERSITAS ISLAM INDONESIA



PROJECT
 APARTMENT TRANSIT IN SEMARANG UTARA



NAME
 DHIAN PURWITASARI
 ARCHITECT/LEADER

STUDENT NUMBER
 14512016

DRAWING TITLE
 TYPICAL FLOOR PLAN

DRAWN BY
 DHIAN PURWITASARI

STATUS
 DEVELOPMENT DESIGN

SCALE
 1:250


FILE NO.
 NAME
 SIGN DATE

DRAWN BY
 DHIAN PURWITASARI

CHECKED BY
 DHIAN PURWITASARI

NOMOR GAMBAR
 PAGE
 7

QUANTITY OF PAGE
 52

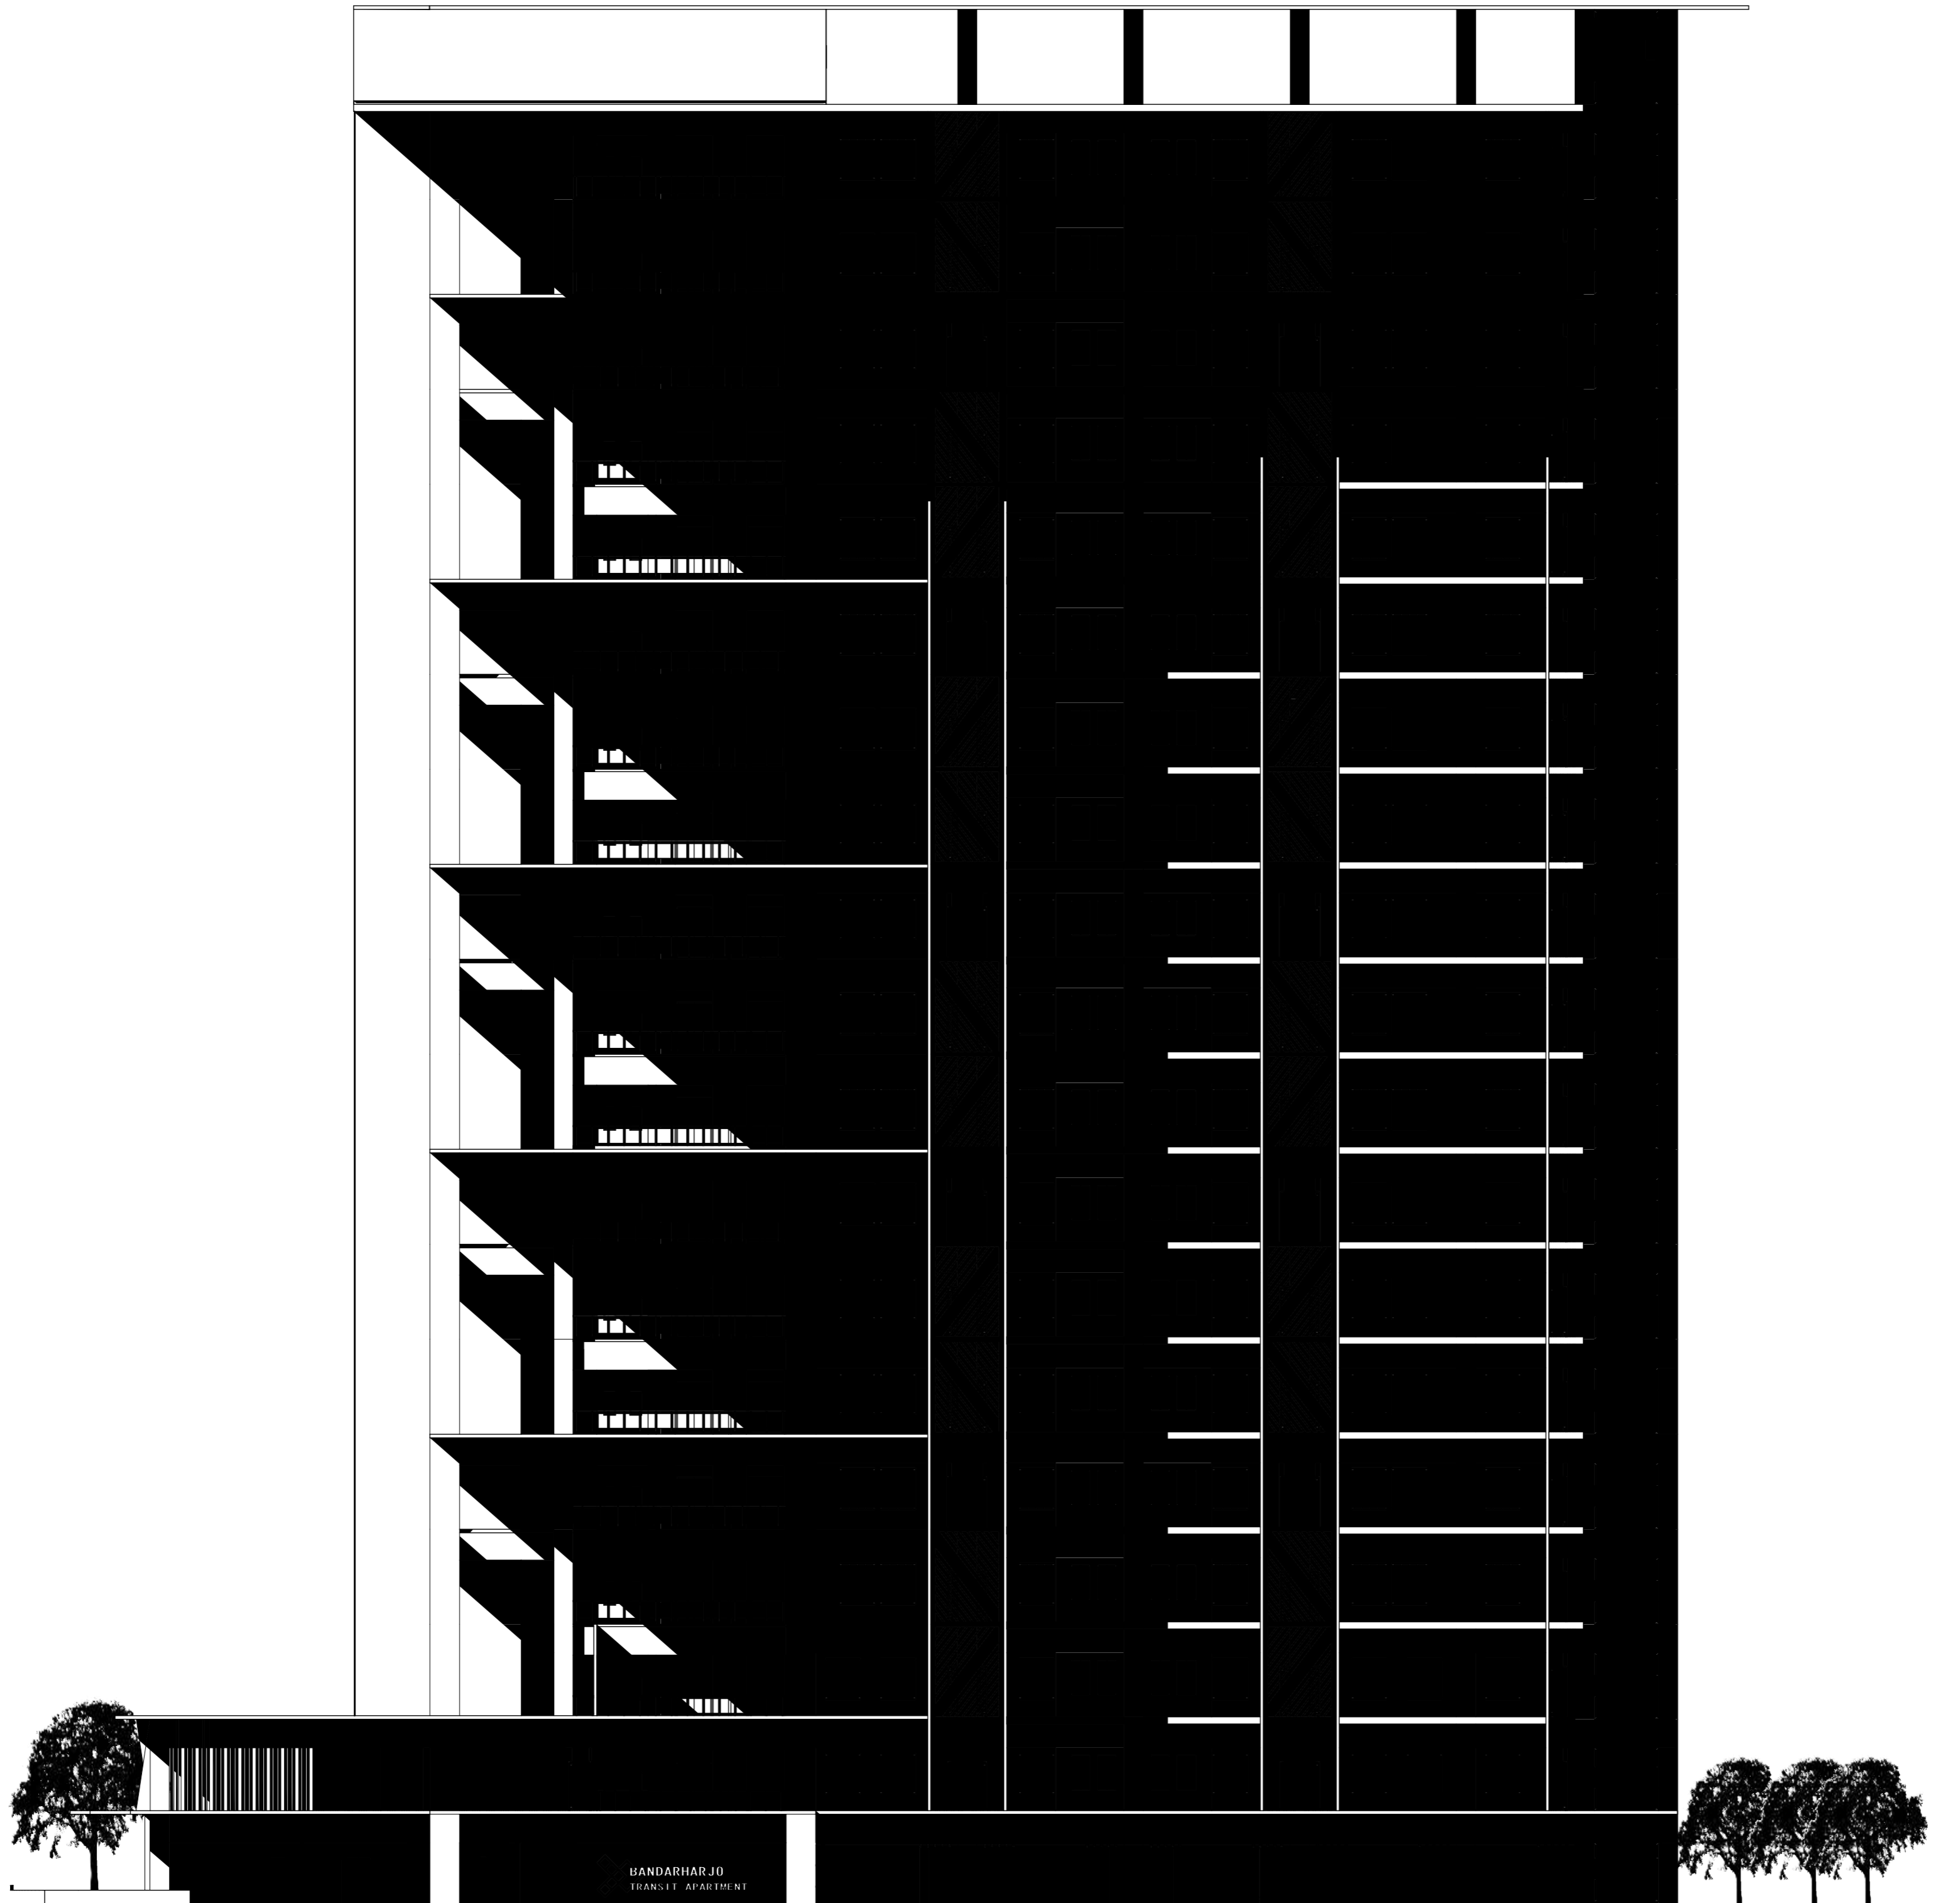

BANDARHAR 10
TRANSIT APARTMENT

NOTE
THESE DRAWINGS ARE AN INSTRUMENT OF SERVICE AND ARE THE PROPERTY OF THE CREATOR. ANY USE OF THE DRAWINGS WITHOUT THE PRIOR WRITTEN PERMISSION OF THE CREATOR IS A VIOLATION OF COPYRIGHT AND WILL BE SUITABLE TO PROSECUTE. CONTACT FROM OWNERS, SEE ONLY OWNER DIMENSIONS. ALL DIMENSIONS ARE IN METERS UNLESS OTHERWISE NOTED.

APPROVAL
DR. IR. SUGINI, MT, IA.
NIDN : 0505046401

△			
△			
△			

REV	DATE	REVISION STATUS	STATUS

INSTITUTION
JURUSAN ARSITEKTUR
FAKULTAS TEKNIK SIPIL DAN PERENCANAAN
UNIVERSITAS ISLAM INDONESIA



PROJECT
APARTMENT TRANSIT IN SEMARANG UTARA



NAME
DHIAN PURWITASARI
ARCHITECT/LEADER

STUDENT NUMBER
14512016

DRAWING TITLE

NORTH ELEVATION

DRAWN BY DHIAN PURWITASARI

STATUS DEVELOPMENT DESIGN


SCALE 1:200 FILE NO.

DRAWN BY DHIAN PURWITASARI SIGN DATE

CHECKED BY DHIAN PURWITASARI

NOMOR GAMBAR

PAGE 8 QUANTITY OF PAGE 47

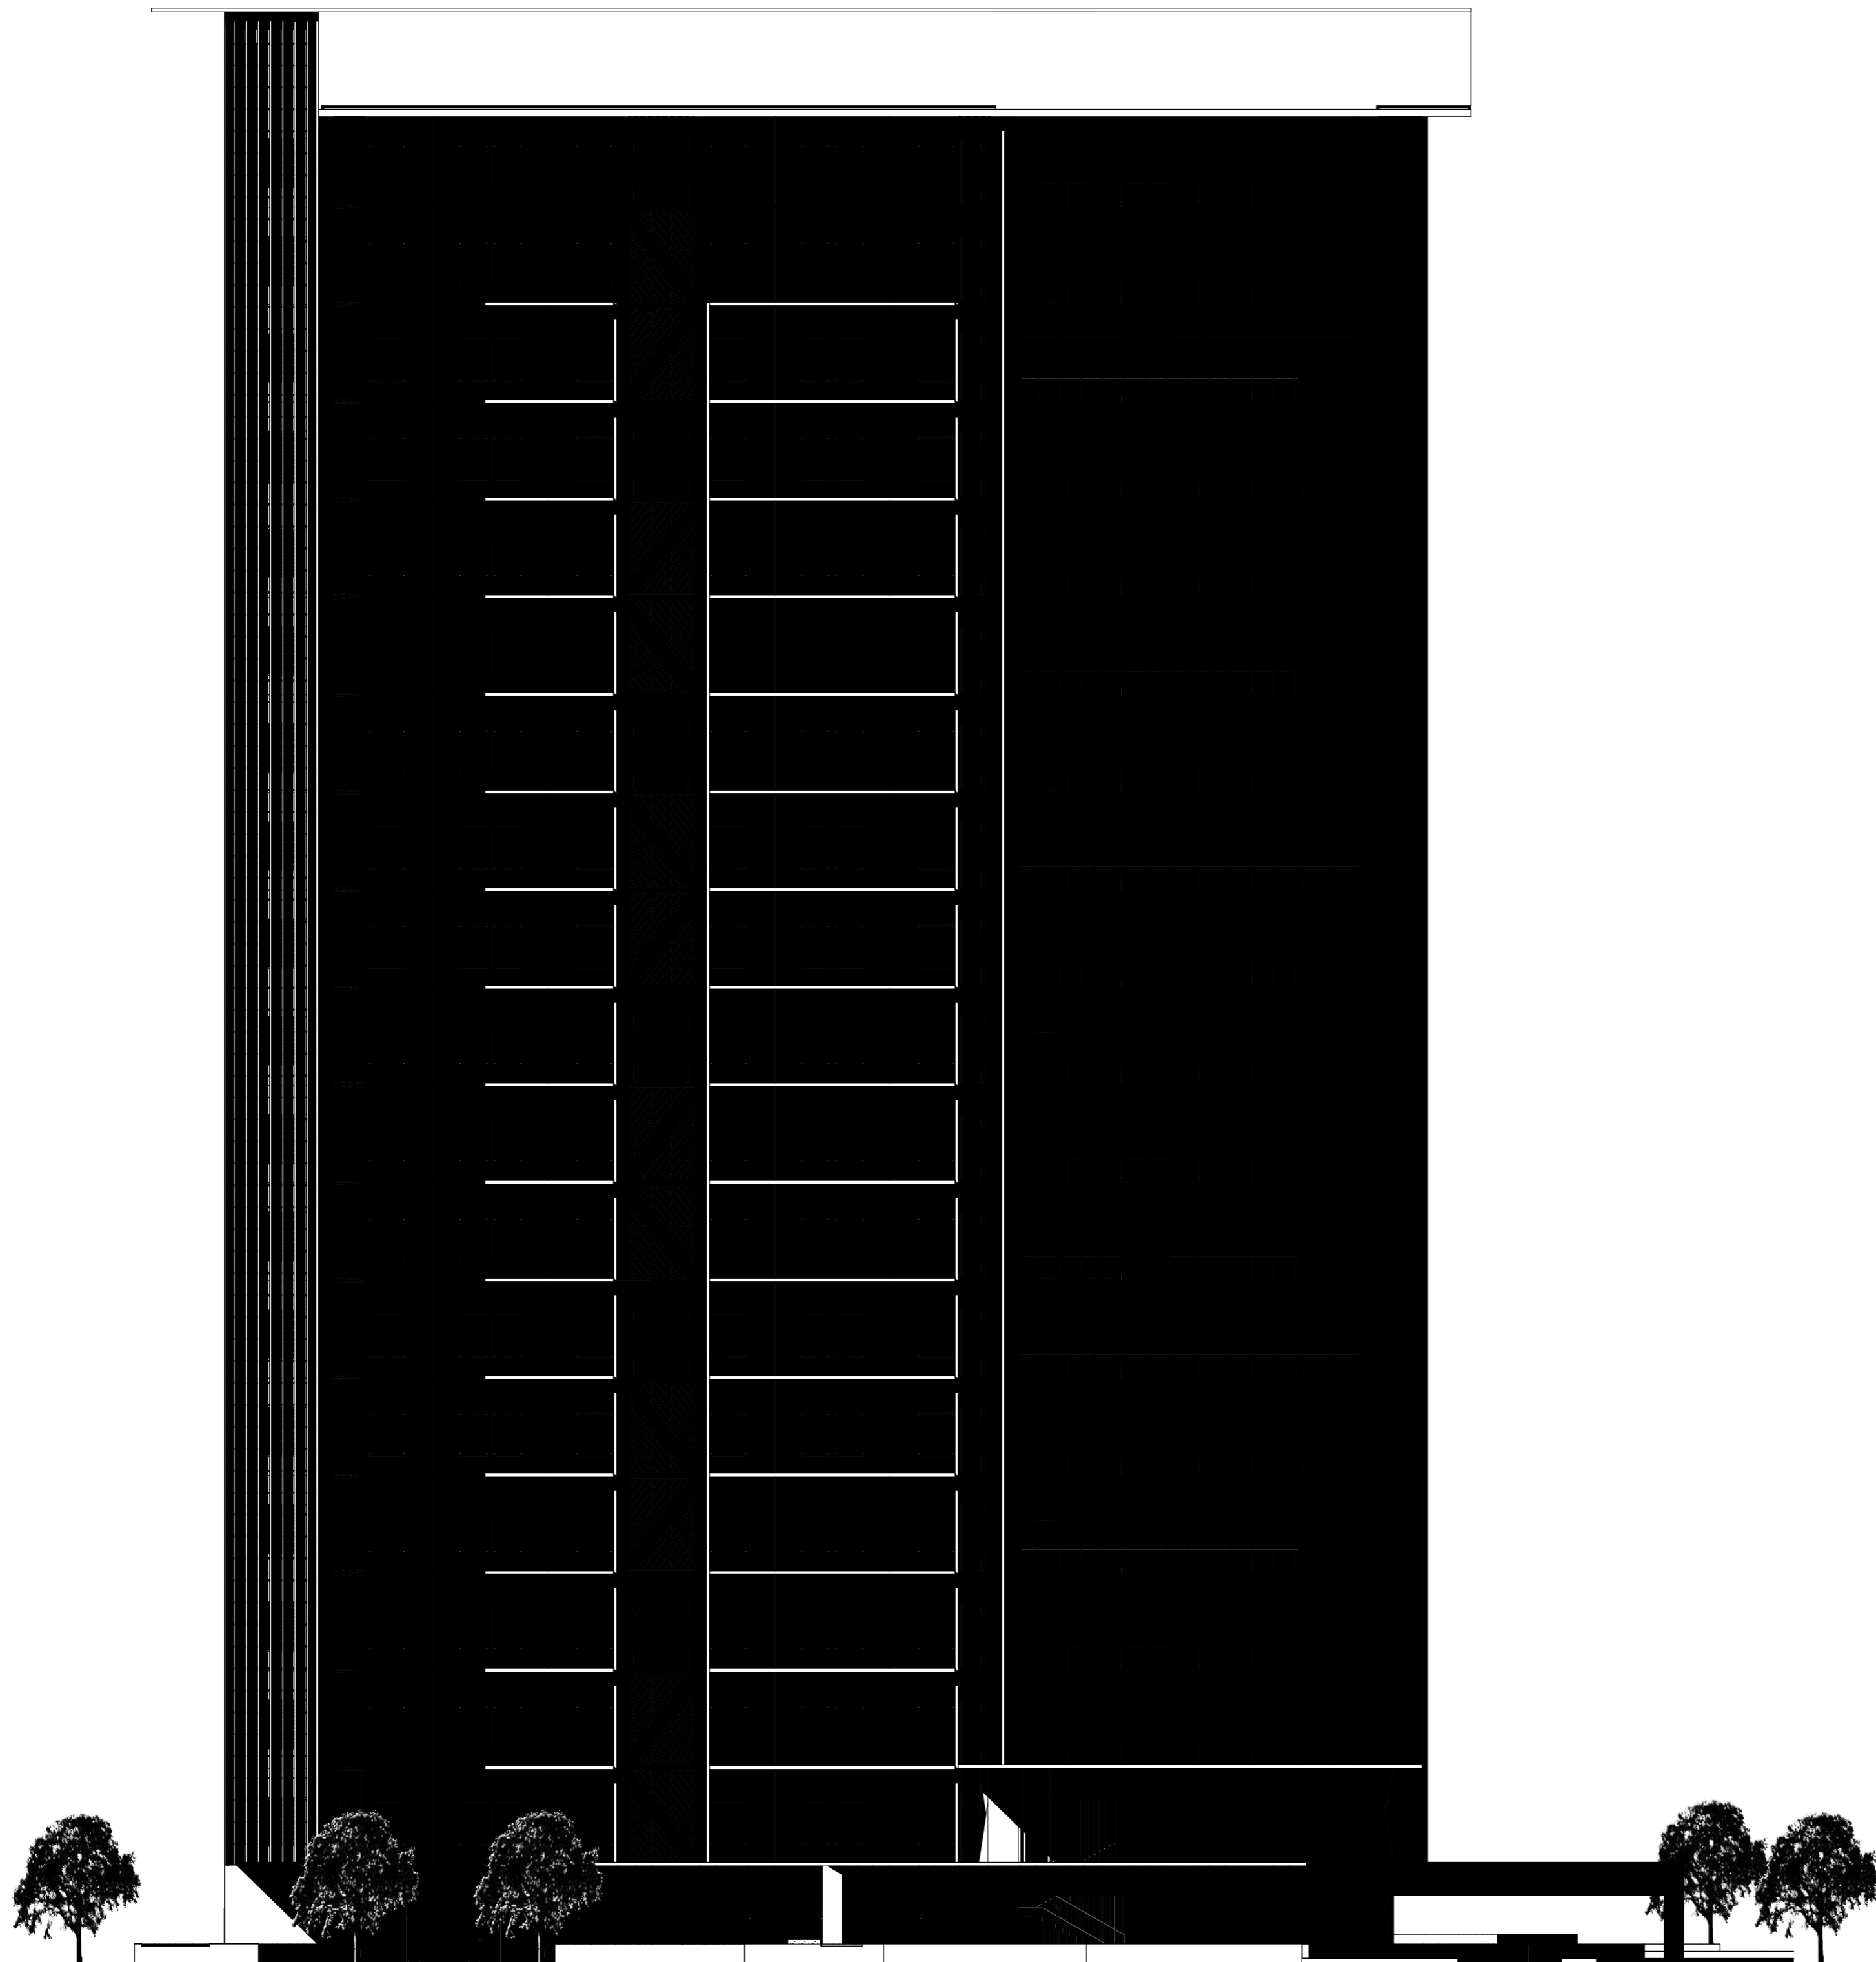

NOTE
 THESE DRAWINGS ARE AN INSTRUMENT OF SERVICE AND ARE THE PROPERTY OF THE CREATOR. ANY USE OF THE DRAWINGS WITHOUT THE PRIOR WRITTEN PERMISSION OF THE CREATOR IS A VIOLATION OF COPYRIGHT AND WILL BE LIABLE TO PROSECUTION. CLIENTS SHALL BE RESPONSIBLE FOR OBTAINING ALL NECESSARY PERMITS AND APPROVALS. DIMENSIONS ARE IN METERS UNLESS OTHERWISE NOTED.

APPROVAL
 DR. IR. SUGINI, MT, IA.
 NIDN : 0505046401

REV	DATE	REVISION STATUS	STATUS
△			
△			
△			

INSTITUTION
 JURUSAN ARSITEKTUR
 FAKULTAS TEKNIK SIPIL DAN PERENCANAAN
 UNIVERSITAS ISLAM INDONESIA



PROJECT
 APARTMENT TRANSIT IN SEMARANG UTARA



NAME
 DHIAN PURWITASARI
 ARCHITECT/LEADER

STUDENT NUMBER
 14512016

DRAWING TITLE
 EAST ELEVATION

DRAWN BY
 DHIAN PURWITASARI


STATUS
 DEVELOPMENT DESIGN

SCALE
 1:200

DRAWN BY
 DHIAN PURWITASARI

NOMOR GAMBAR
 PAGE 9

QUANTITY OF PAGE
 47

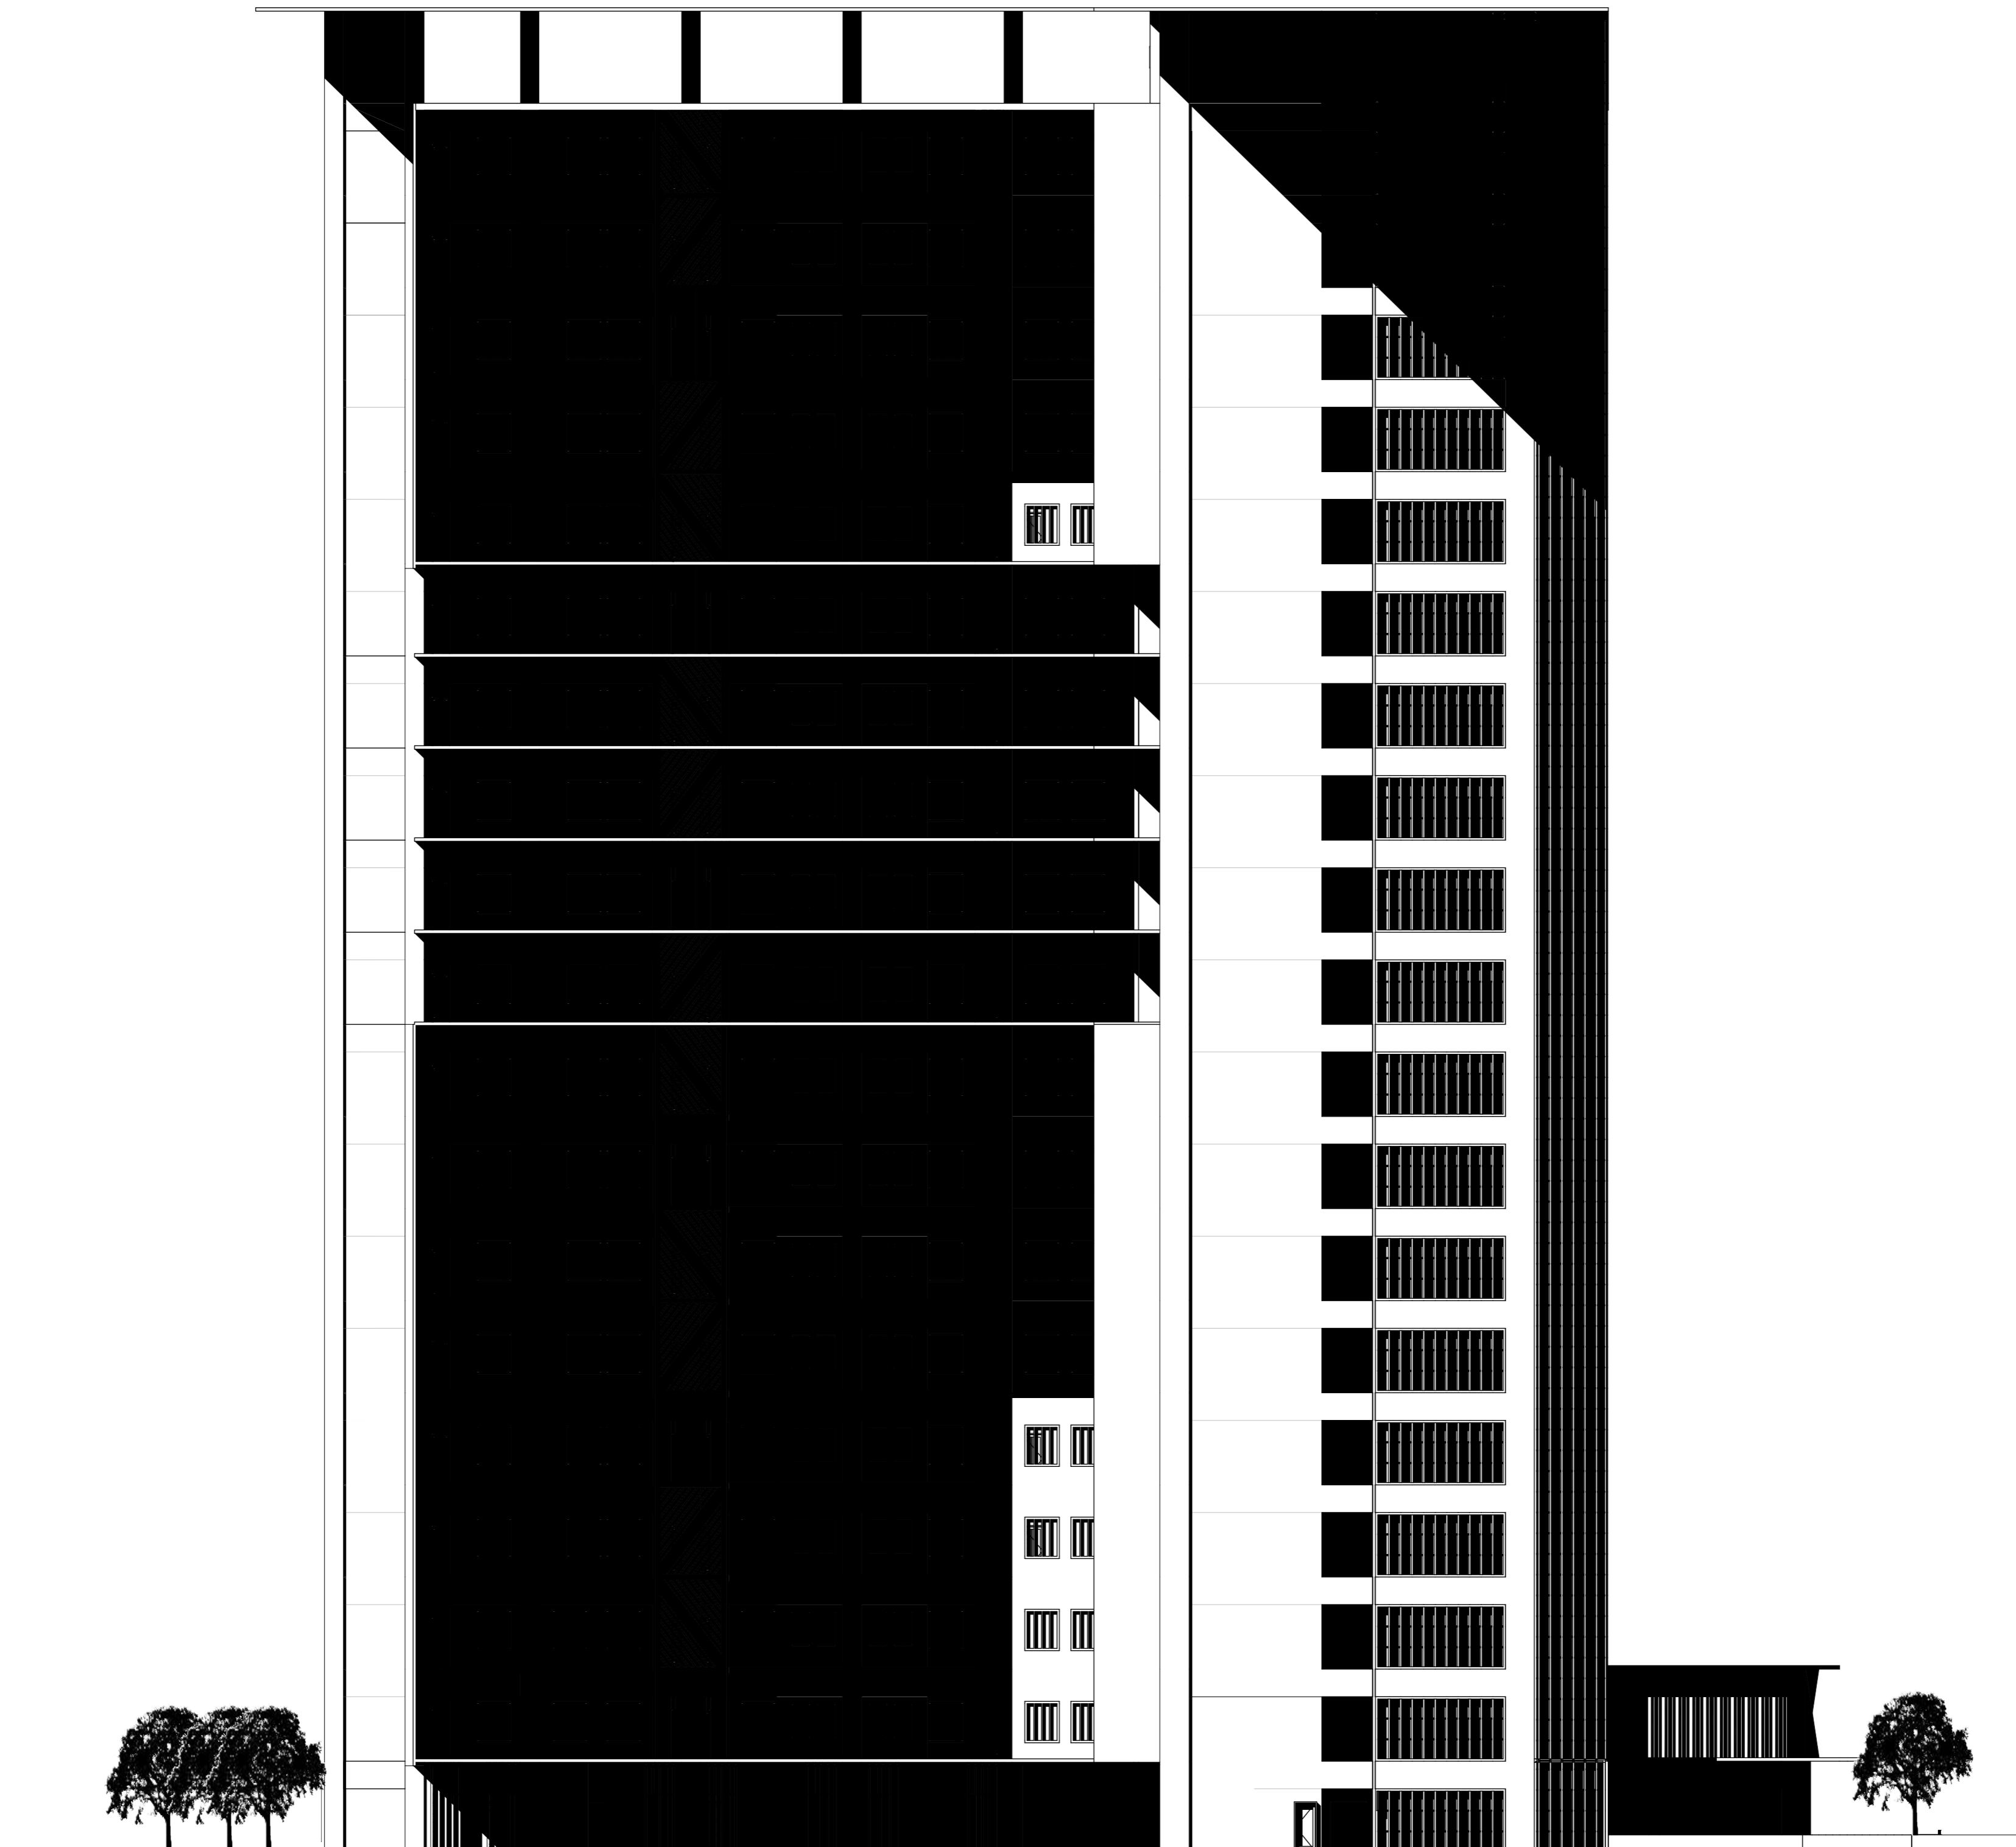

NOTE
 THESE DRAWINGS ARE AN INSTRUMENT OF SERVICE AND ARE THE PROPERTY OF THE CREATOR. ANY USE OF THE DRAWINGS WITHOUT THE PRIOR WRITTEN PERMISSION OF THE CREATOR IS A VIOLATION OF COPYRIGHT AND WILL BE LIABLE TO PROSECUTION. CLIENTS MUST OBTAIN A COPY OF THESE DRAWINGS. ALL DIMENSIONS ARE IN MILLIMETERS UNLESS OTHERWISE NOTED.

APPROVAL

DR. IR. SUGINI, MT, IA.

NIDN : 0505046401

△			
△			
△			
△			

REV	DATE	REVISION STATUS	STATUS

INSTITUTION

JURUSAN ARSITEKTUR
 FAKULTAS TEKNIK SIPIL DAN PERENCANAAN
 UNIVERSITAS ISLAM INDONESIA



PROJECT

APARTMENT TRANSIT IN SEMARANG UTARA



NAME

DHIAN PURWITASARI

STUDENT NUMBER

14512016

ARCHITECT/LEADER

DRAWING TITLE

SOUTH ELEVATION

DRAWN BY

DHIAN PURWITASARI

STATUS

DEVELOPMENT DESIGN

SCALE

1:200

FILE NO.

NAME

DHIAN PURWITASARI

SIGN

DATE

CHECKED BY

DHIAN PURWITASARI

NOMOR GAMBAR

PAGE

10

QUANTITY OF PAGE

47



NOTE
 THESE DRAWINGS ARE AN INSTRUMENT OF SERVICE AND ARE THE PROPERTY OF THE CREATOR. ANY USE OF THE DRAWINGS WITHOUT THE PRIOR EXPRESS WRITTEN PERMISSION OF THE CREATOR IS A VIOLATION OF COPYRIGHT AND WILL BE CAUSE TO PROSECUTE. DO NOT SCALE FROM DRAWINGS. SEE DIMENSIONS AND DIMENSIONS. ALL DIMENSIONS ARE IN METERS UNLESS OTHERWISE NOTED.

APPROVAL

DR. IR. SUGINI, MT, IA.
 NIDN : 0505046401

△			
△			
△			
△			

REV	DATE	REVISION STATUS	STATUS

INSTITUTION

JURUSAN ARSITEKTUR
 FAKULTAS TEKNIK SIPIL DAN PERENCANAAN
 UNIVERSITAS ISLAM INDONESIA



PROJECT

APARTMENT TRANSIT IN SEMARANG UTARA



NAME

DHIAN PURWITASARI

STUDENT NUMBER

14512016

DRAWING TITLE

WEST ELEVATION

DRAWN BY DHIAN PURWITASARI

STATUS DEVELOPMENT DESIGN

SCALE 1:200 FILE NO.

NAME SIGN DATE

DRAWN BY DHIAN PURWITASARI

CHECKED BY DHIAN PURWITASARI

NOMOR GAMBAR

PAGE QUANTITY OF PAGE

11 47



NORTH ELEVATION (SITE)
1:500



EAST ELEVATION (SITE)
1:500

NOTE
THESE DRAWINGS ARE AN INSTRUMENT OF SERVICE AND ARE THE PROPERTY OF THE CREATOR. ANY USE OF THE DRAWINGS WITHOUT THE WRITTEN PERMISSION OF THE CREATOR IS A VIOLATION OF COPYRIGHT AND WILL BE LIABLE TO PROSECUTION. CONTACT FROM OWNERS, SEE ONLY OWNER DIMENSIONS. ALL DIMENSIONS ARE IN METERS UNLESS OTHERWISE NOTED.

APPROVAL

DR. IR. SUGINI, MT, IA.
NIDN : 0505046401

△			
△			
△			

REV	DATE	REVISION STATUS	STATUS

INSTITUTION

JURUSAN ARSITEKTUR
FAKULTAS TEKNIK SIPIL DAN PERENCANAAN
UNIVERSITAS ISLAM INDONESIA



PROJECT

APARTMENT TRANSIT IN SEMARANG UTARA



NAME

DHIAN PURWITASARI
ARCHITECT/LEADER

STUDENT NUMBER

14512016

DRAWING TITLE

SITE ELEVATION

DRAWN BY DHIAN PURWITASARI

STATUS DEVELOPMENT DESIGN

SCALE 1:500 FILE NO.

NAME SIGN DATE


DRAWN BY DHIAN PURWITASARI

CHECKED BY DHIAN PURWITASARI

NOMOR GAMBAR

PAGE QUANTITY OF PAGE

12 47

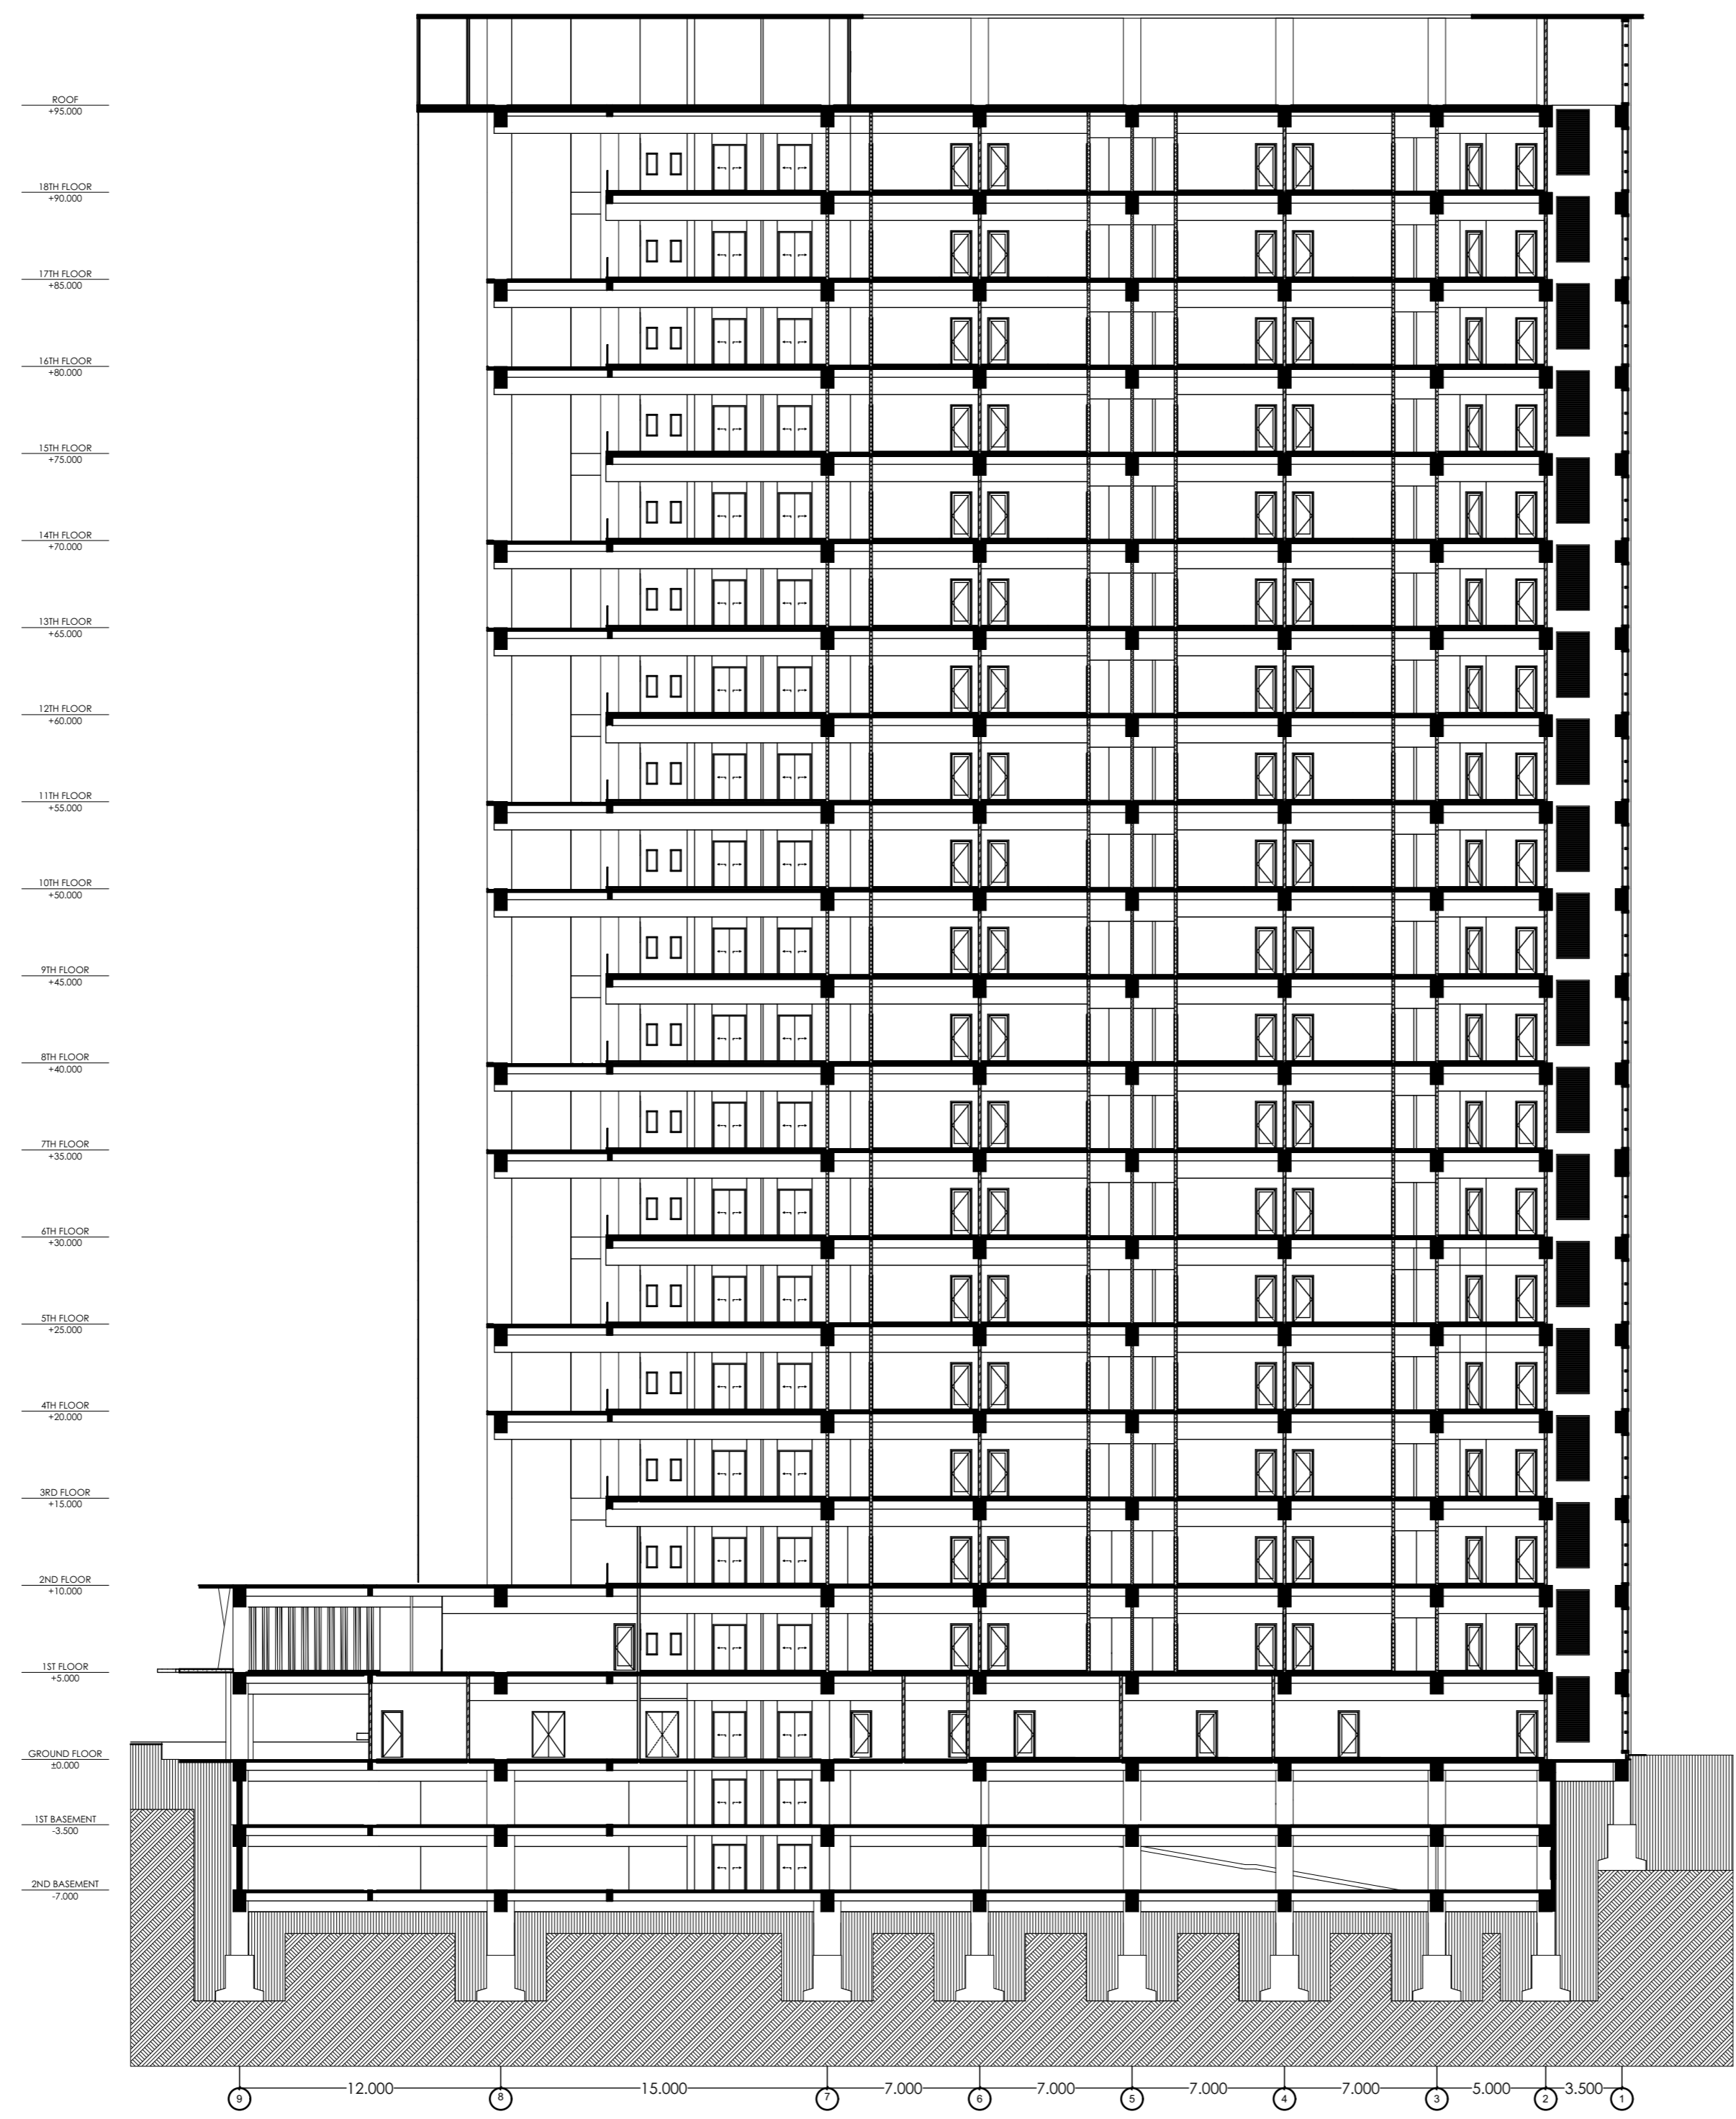

NOTE
 THESE DRAWINGS ARE AN INSTRUMENT OF SERVICE AND ARE THE PROPERTY OF THE CREATOR. ANY USE OF THE DRAWINGS WITHOUT THE PRIOR WRITTEN PERMISSION OF THE CREATOR IS A VIOLATION OF COPYRIGHT AND WILL BE LAWFULLY PROSECUTED. SEE THE TERMS AND CONDITIONS OF THE INSTRUMENT OF SERVICE FOR MORE INFORMATION. ALL DIMENSIONS ARE IN MILLIMETERS UNLESS OTHERWISE NOTED.

APPROVAL
 DR. IR. SUGINI, MT., IA.
 NIDN : 0505046401

REV	DATE	REVISION STATUS	STATUS

INSTITUTION
 JURUSAN ARSITEKTUR
 FAKULTAS TEKNIK SIPIL DAN PERENCANAAN
 UNIVERSITAS ISLAM INDONESIA



PROJECT
 APARTMENT TRANSIT IN SEMARANG UTARA



NAME
 DHIAN PURWITASARI
 ARCHITECT LEADER

STUDENT NUMBER
 14512016

DRAWING TITLE

SECTION A-A'

DRAWN BY
 DHIAN PURWITASARI

STATUS
 DEVELOPMENT DESIGN

SCALE
 1:250

FILE NO.

DRAWN BY
 DHIAN PURWITASARI


NAME
 SIGN

CHECKED BY
 DHIAN PURWITASARI

DATE

NOMOR GAMBAR
 PAGE
 13

QUANTITY OF PAGE
 53

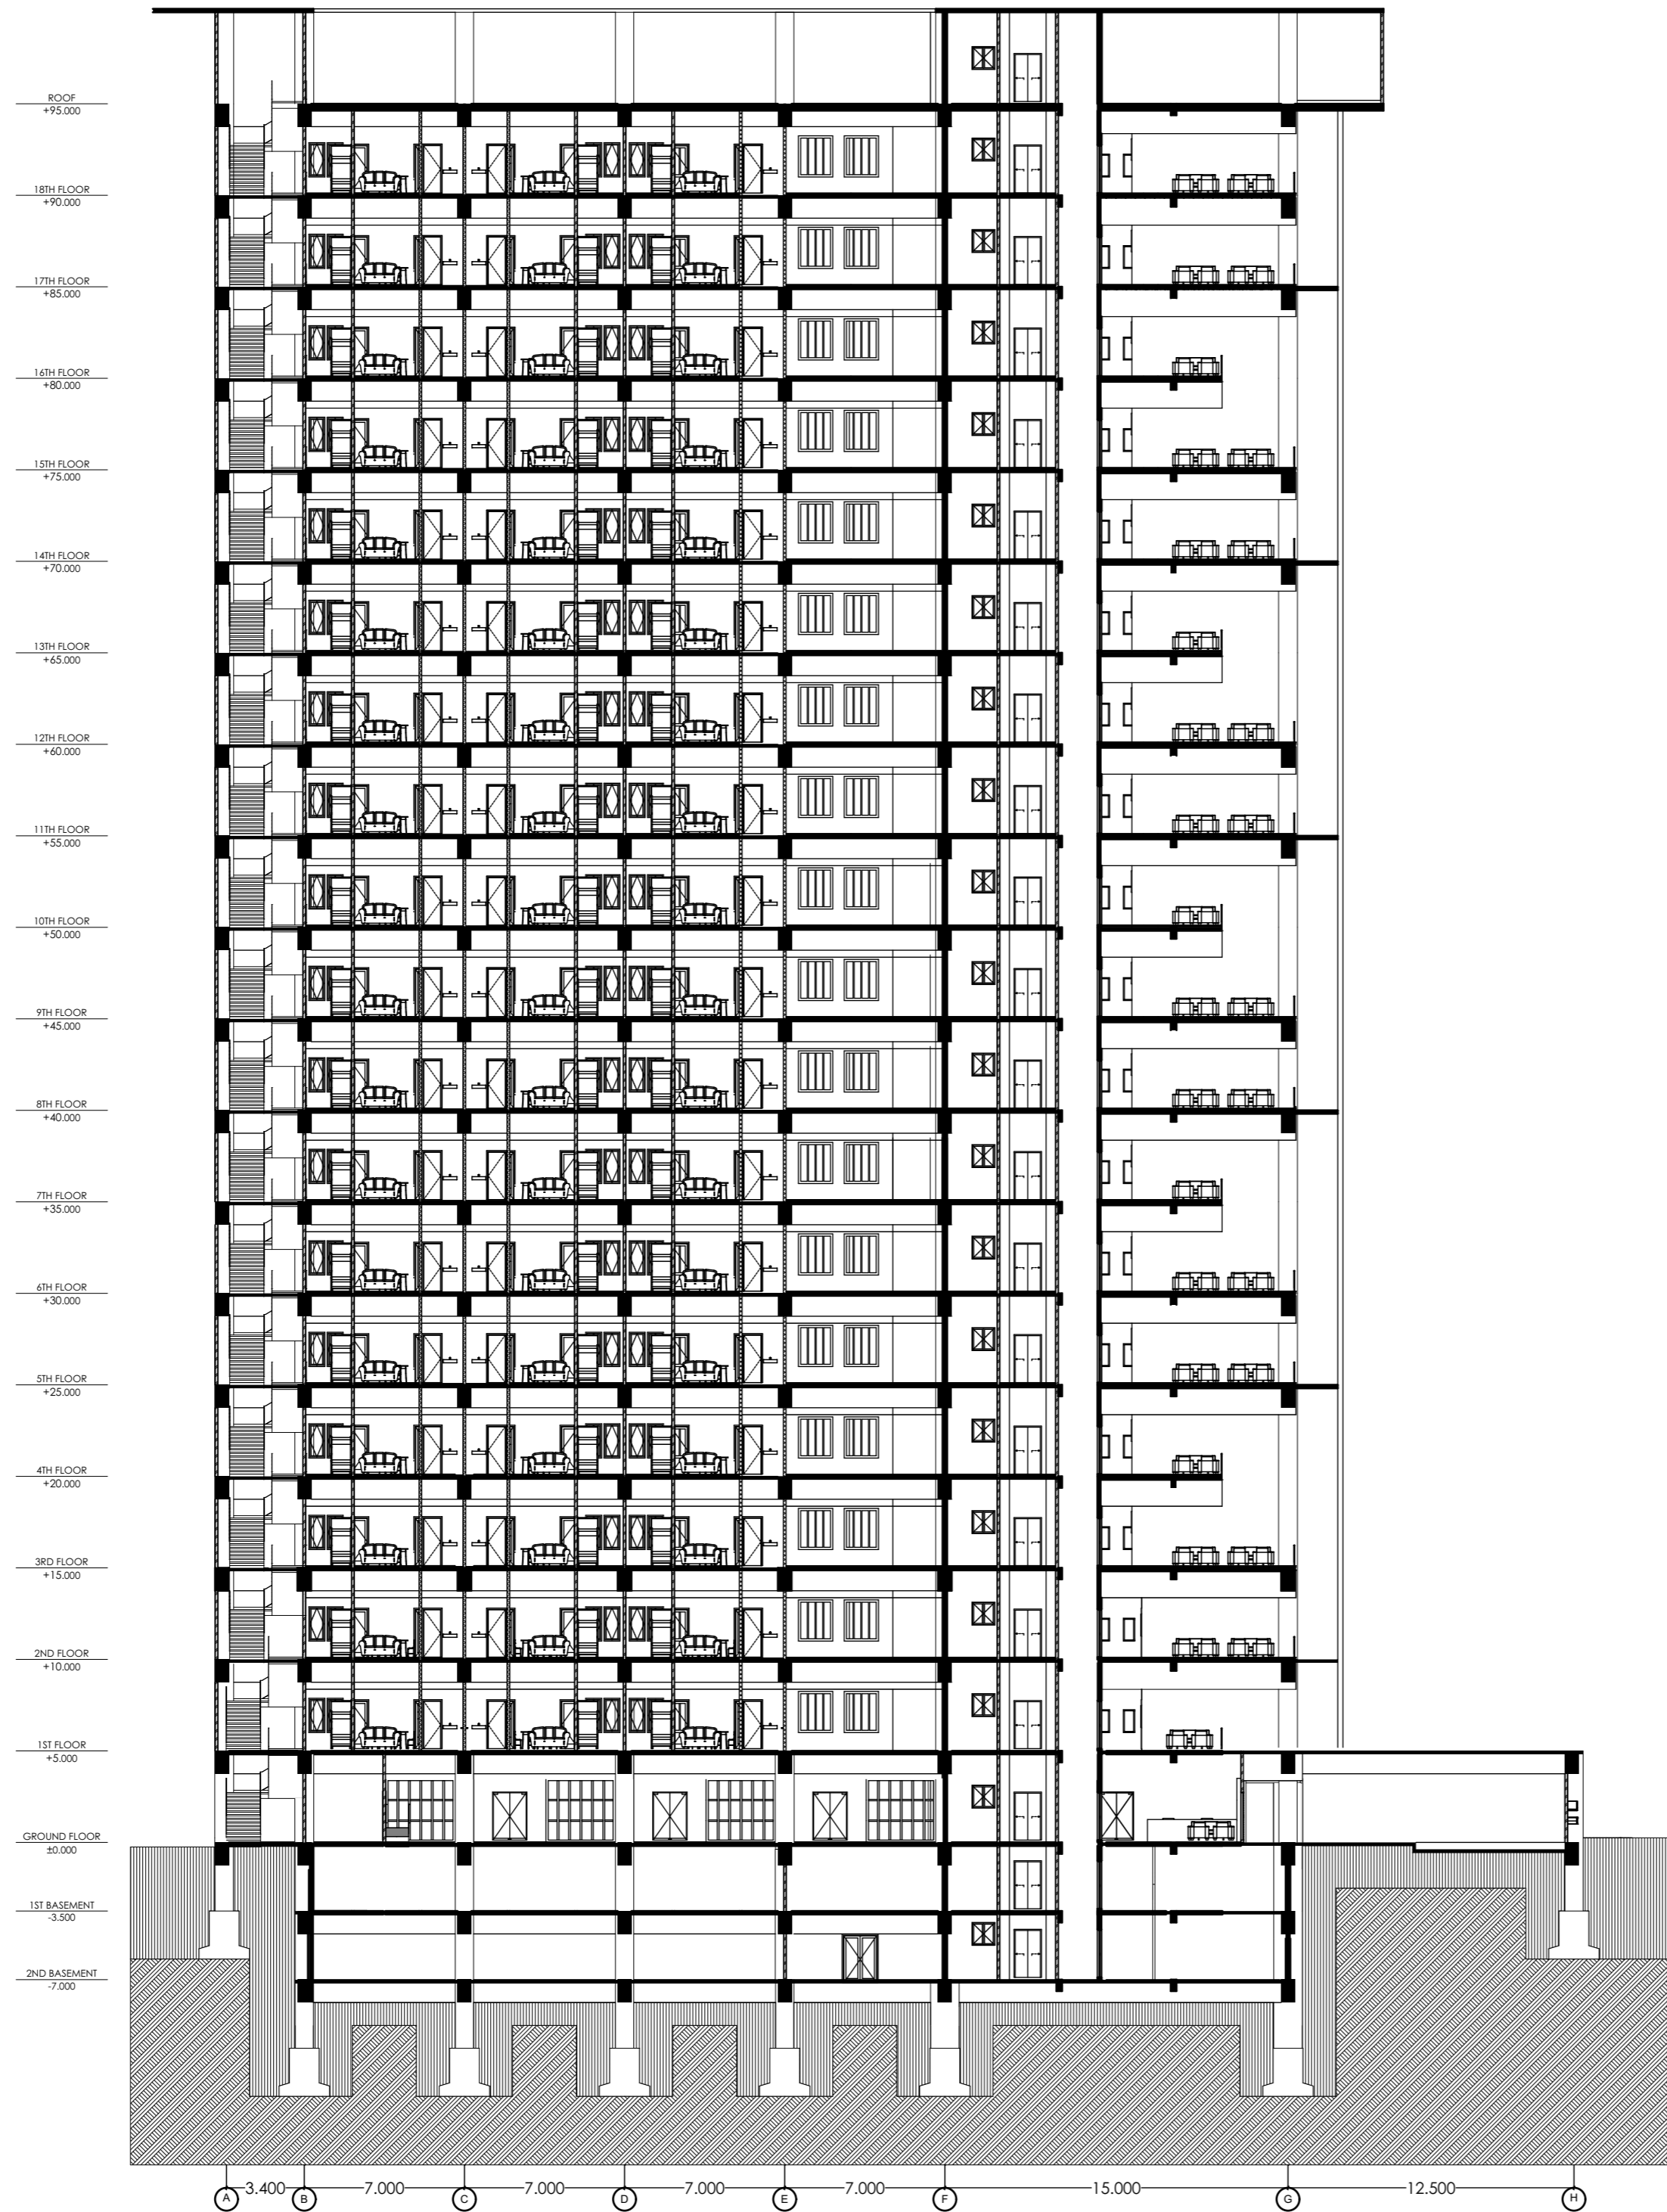

NOTE
 THESE DRAWINGS ARE AN INSTRUMENT OF SERVICE AND ARE THE PROPERTY OF THE CREATOR. ANY USE OF THE DRAWINGS WITHOUT THE PRIOR WRITTEN PERMISSION OF THE CREATOR IS A VIOLATION OF COPYRIGHT AND WILL BE LAWFULLY PROSECUTED. CONSULT THE CREATOR FOR ANY QUESTIONS. ALL DIMENSIONS ARE IN MILLIMETERS UNLESS OTHERWISE NOTED.

APPROVAL
 DR. IR. SUGINI, MT., IA.
 NIDN : 0505046401

REV	DATE	REVISION STATUS	STATUS

INSTITUTION
 JURUSAN ARSITEKTUR
 FAKULTAS TEKNIK SIPIL DAN PERENCANAAN
 UNIVERSITAS ISLAM INDONESIA



PROJECT
 APARTMENT TRANSIT IN SEMARANG UTARA



NAME
 DHIAN PURWITASARI
 ARCHITECT LEADER

STUDENT NUMBER
 14512016

DRAWING TITLE

SECTION B-B'

DRAWN BY
 DHIAN PURWITASARI

STATUS
 DEVELOPMENT DESIGN

SCALE
 1:250

FILE NO.

DRAWN BY
 DHIAN PURWITASARI


NAME
 SIGN DATE

CHECKED BY
 DHIAN PURWITASARI

NOMOR GAMBAR

PAGE
 14

QUANTITY OF PAGE
 53

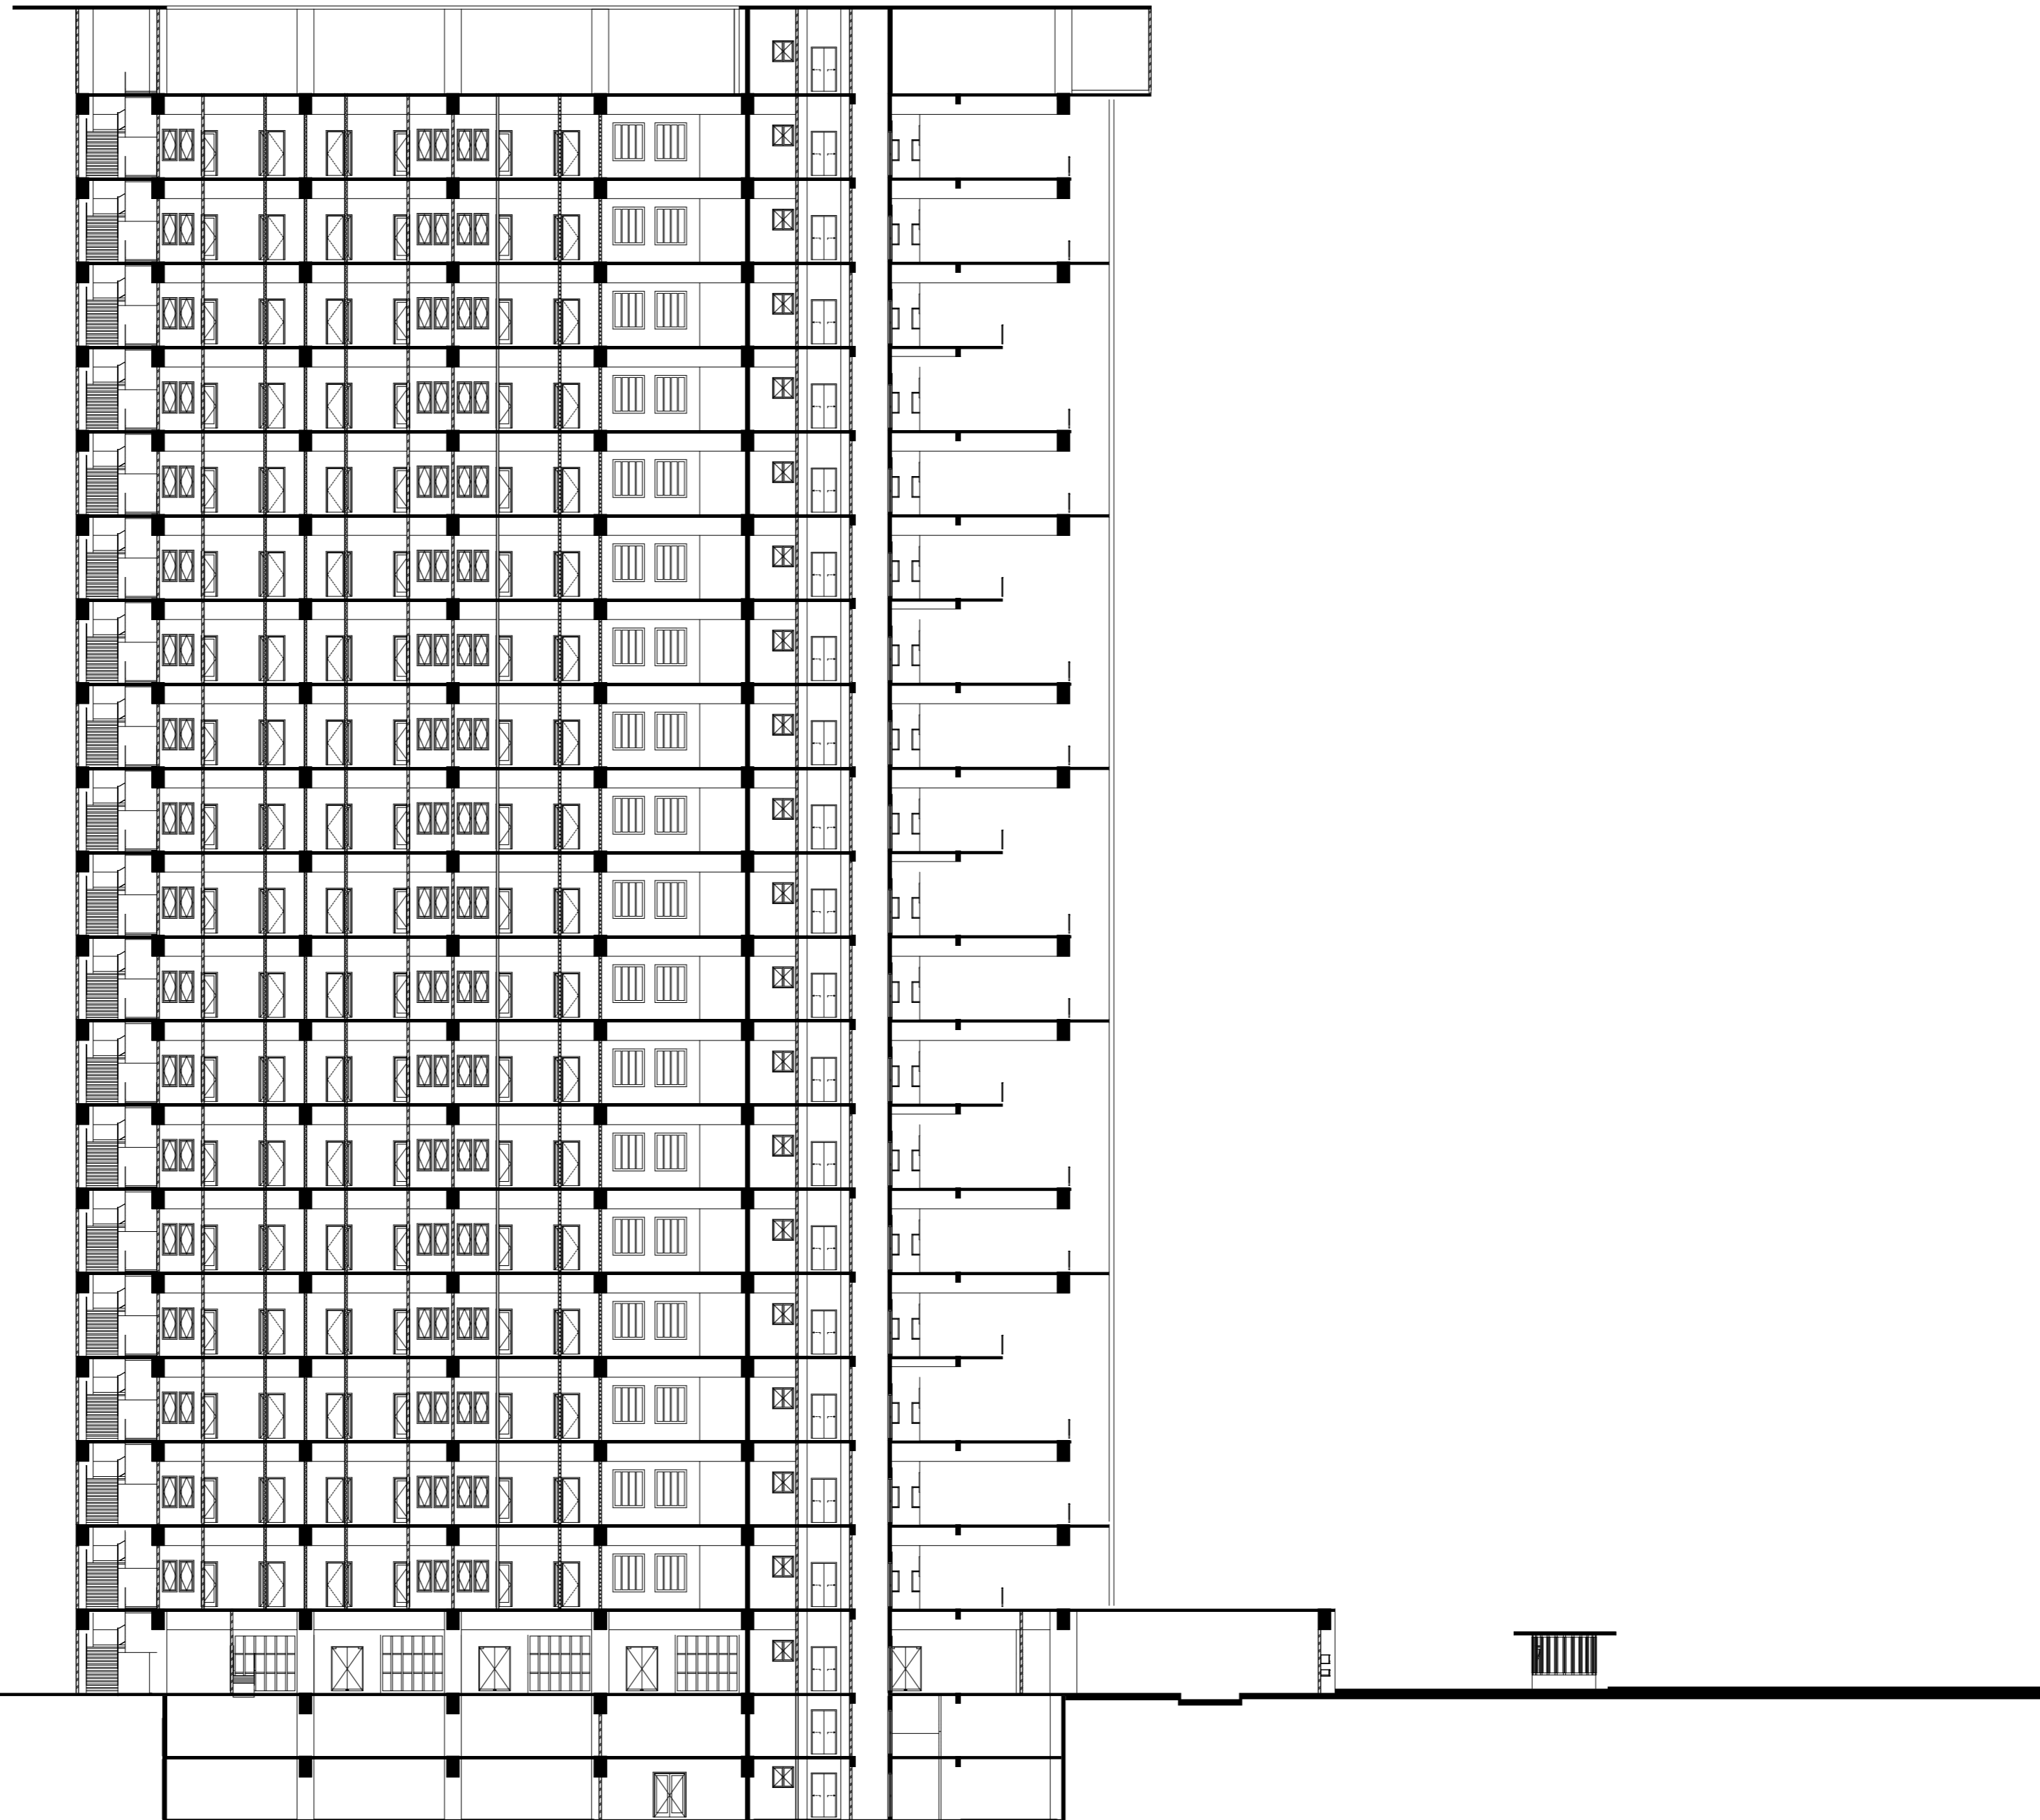

NOTE
 THESE DRAWINGS ARE AN INSTRUMENT OF SERVICE AND ARE THE PROPERTY OF THE CREATOR. ANY USE OF THE DRAWINGS WITHOUT THE WRITTEN PERMISSION OF THE CREATOR IS A VIOLATION OF COPYRIGHT AND WILL BE LAWFULLY PROSECUTED. CONTACT: 08505046401. SEE ONLY GAMES DIMENSIONS. ALL DIMENSIONS ARE IN MILLIMETERS UNLESS OTHERWISE NOTED.

APPROVAL

DR. IR. SUGINI, MT., IA.
 NIDN : 0505046401

△			
△			
△			
△			

REV	DATE	REVISION STATUS	STATUS

INSTITUTION

JURUSAN ARSITEKTUR
 FAKULTAS TEKNIK SIPIL DAN PERENCANAAN
 UNIVERSITAS ISLAM INDONESIA



PROJECT

APARTMENT TRANSIT IN SEMARANG UTARA



NAME

DHIAN PURWITASARI

STUDENT NUMBER

14512016

DRAWING TITLE

SECTION (SITE)

DRAWN BY DHIAN PURWITASARI

STATUS DEVELOPMENT DESIGN

SCALE 1:250

FILE NO.

NAME SIGN DATE


DRAWN BY DHIAN PURWITASARI

CHECKED BY DHIAN PURWITASARI

NOMOR GAMBAR

PAGE QUANTITY OF PAGE

15 47

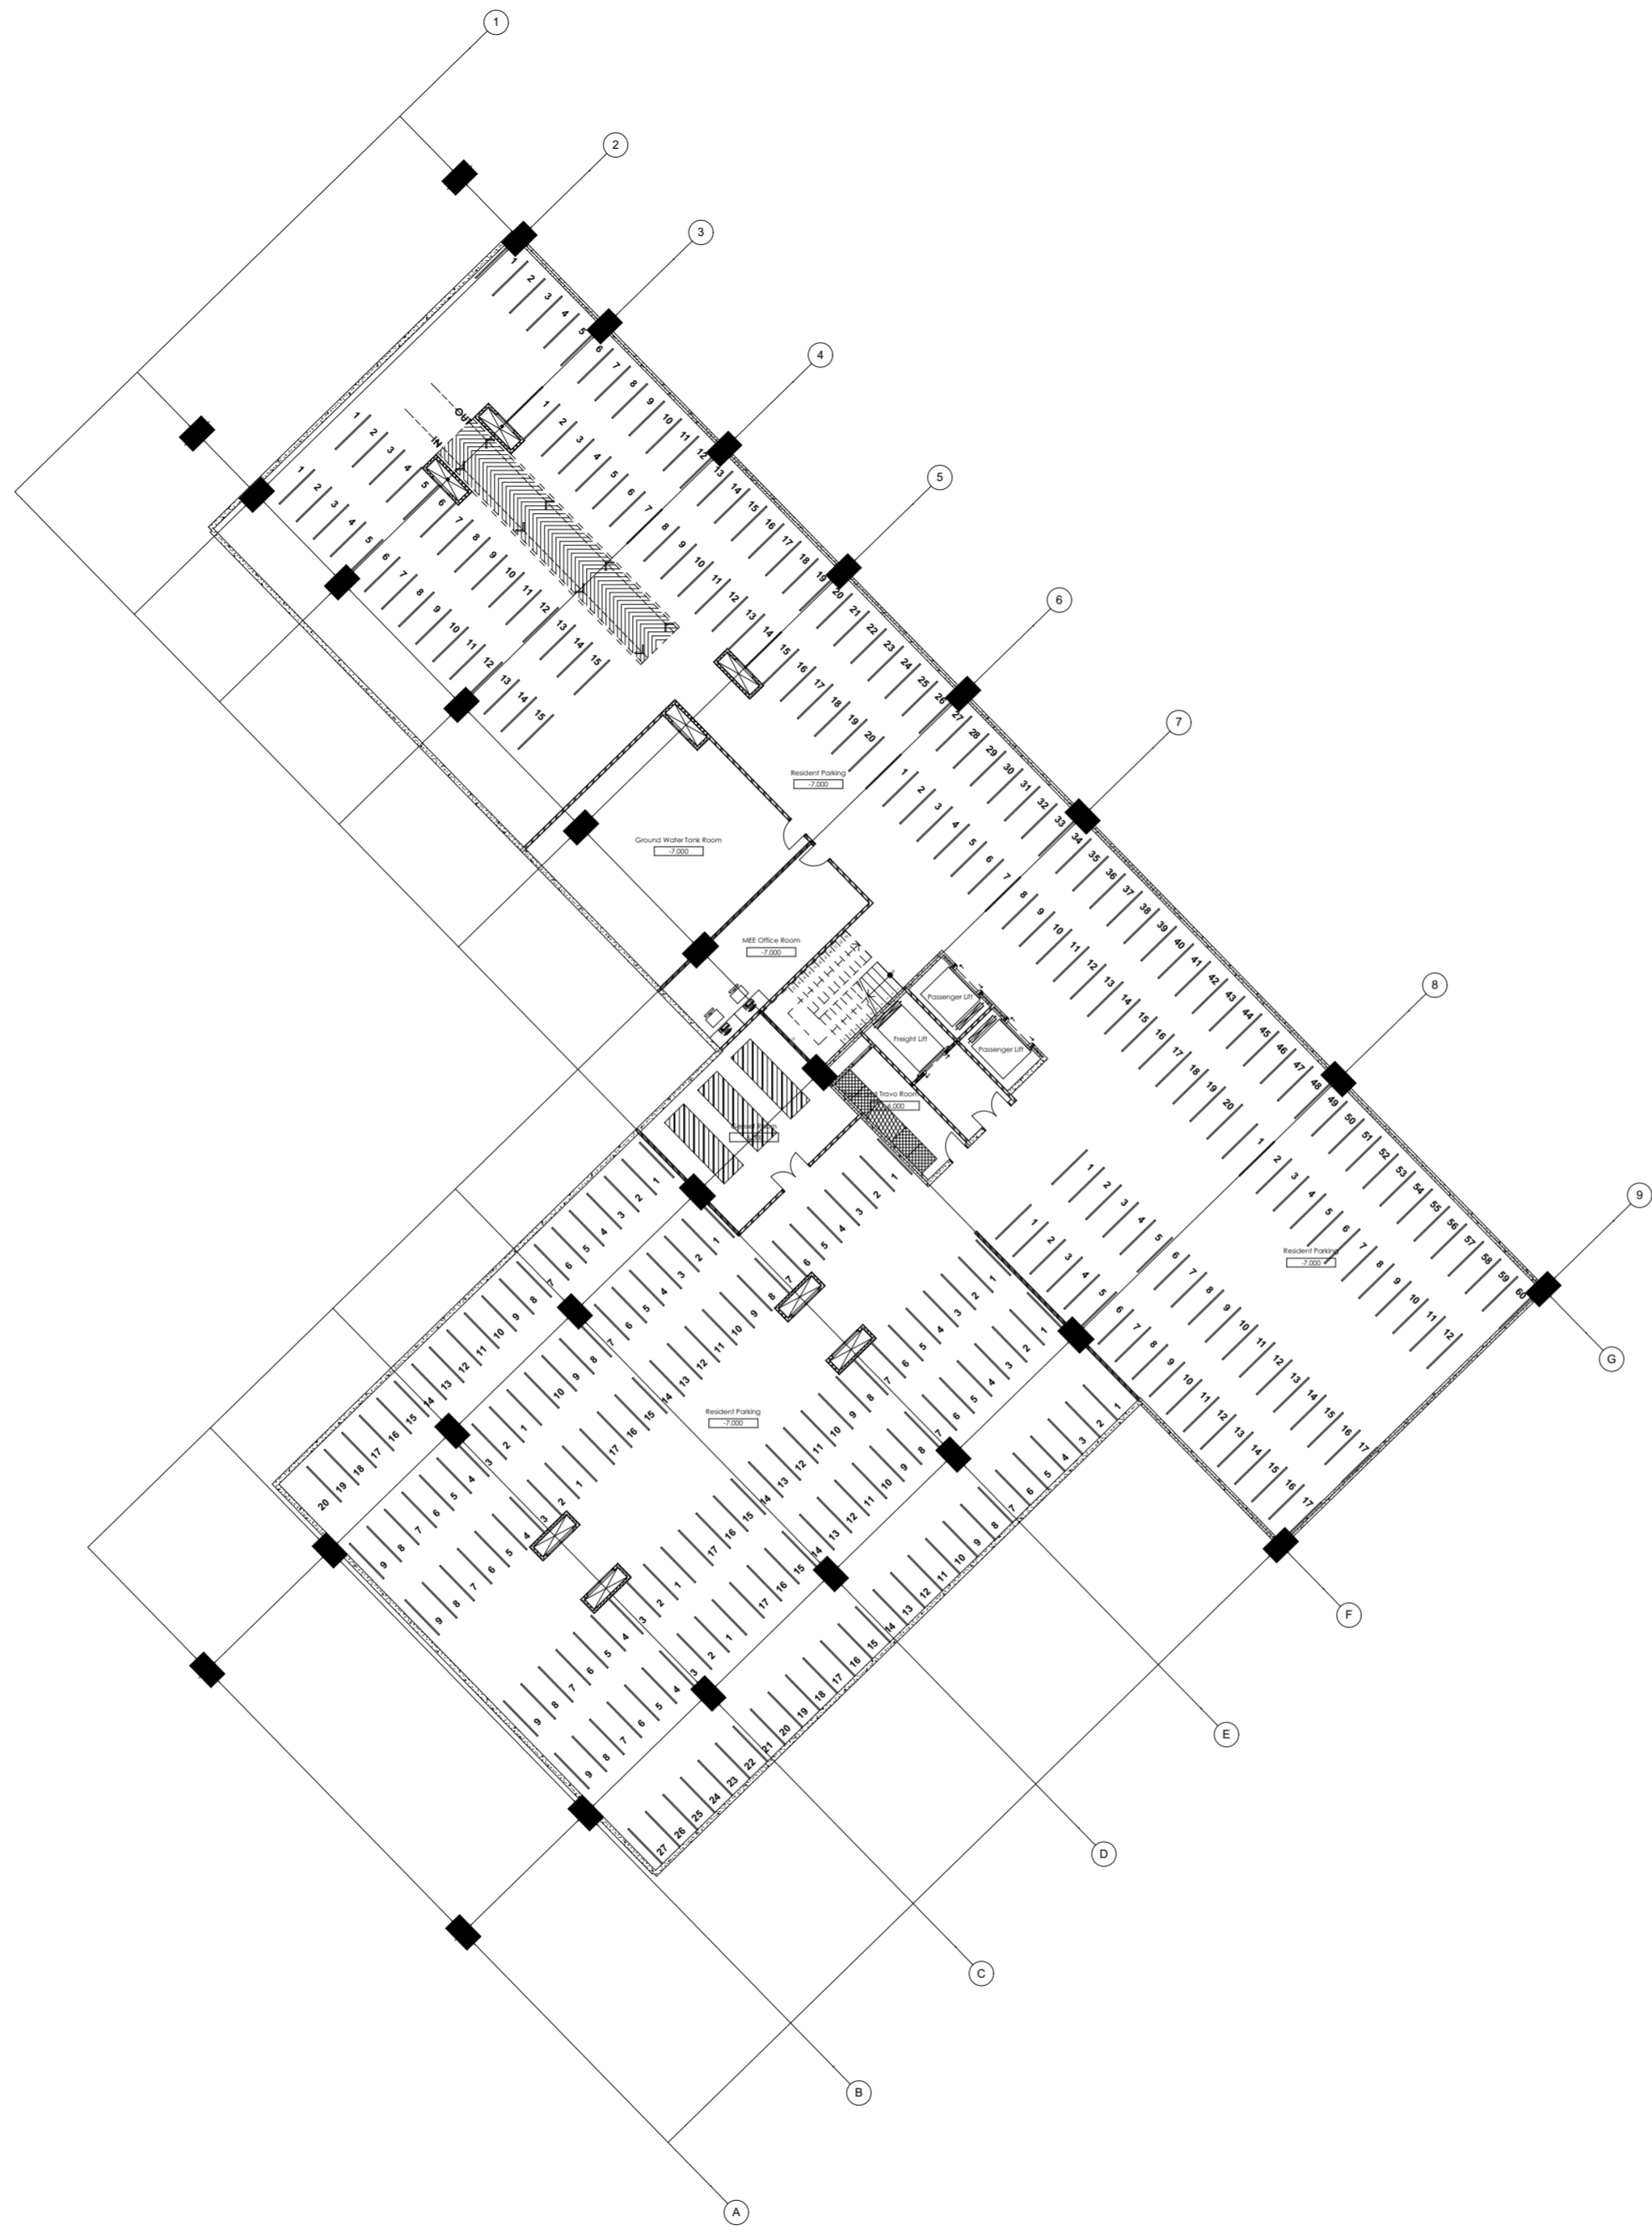

NOTE
 THESE DRAWINGS ARE AN INSTRUMENT OF SERVICE AND ARE THE PROPERTY OF THE CREATOR. ANY USE OF THE DRAWINGS WITHOUT THE PRIOR EXPRESS WRITTEN PERMISSION OF THE CREATOR IS A VIOLATION OF COPYRIGHT AND WILL BE LIABLE TO PROSECUTION. DO NOT SCALE FROM DRAWINGS. USE ONLY GIVEN DIMENSIONS. ALL DIMENSIONS ARE IN MILLIMETERS UNLESS OTHERWISE NOTED.

APPROVAL
 DR. IR. SUGINI, MT, IAI
 NIDN : 052046401

△			
△			
△			

REV	DATE	REVISION STATUS	STATUS


INSTITUTION		
JURUSAN ARSITEKTUR FAKULTAS TEKNIK SIPIL DAN PERENCANAAN UNIVERSITAS ISLAM INDONESIA		
PROJECT		
APARTMENT TRANSIT IN SEMARANG UTARA		
NAME	STUDENT NUMBER	
DHIAN PURWITASARI	14512016	
ARCHITECT/LEADER		

DRAWING TITLE
 BASEMENT 2ND FLOOR FURNITURE PLAN

DRAWN BY DHIAN PURWITASARI
 STATUS DEVELOPMENT DESIGN

SCALE	1:250	FILE NO.	
	NAME	SIGN	DATE
DRAWN BY	DHIAN PURWITASARI		
CHECKED BY	DHIAN PURWITASARI		

NOMOR GAMBAR	
PAGE	QUANTITY OF PAGE
16	52

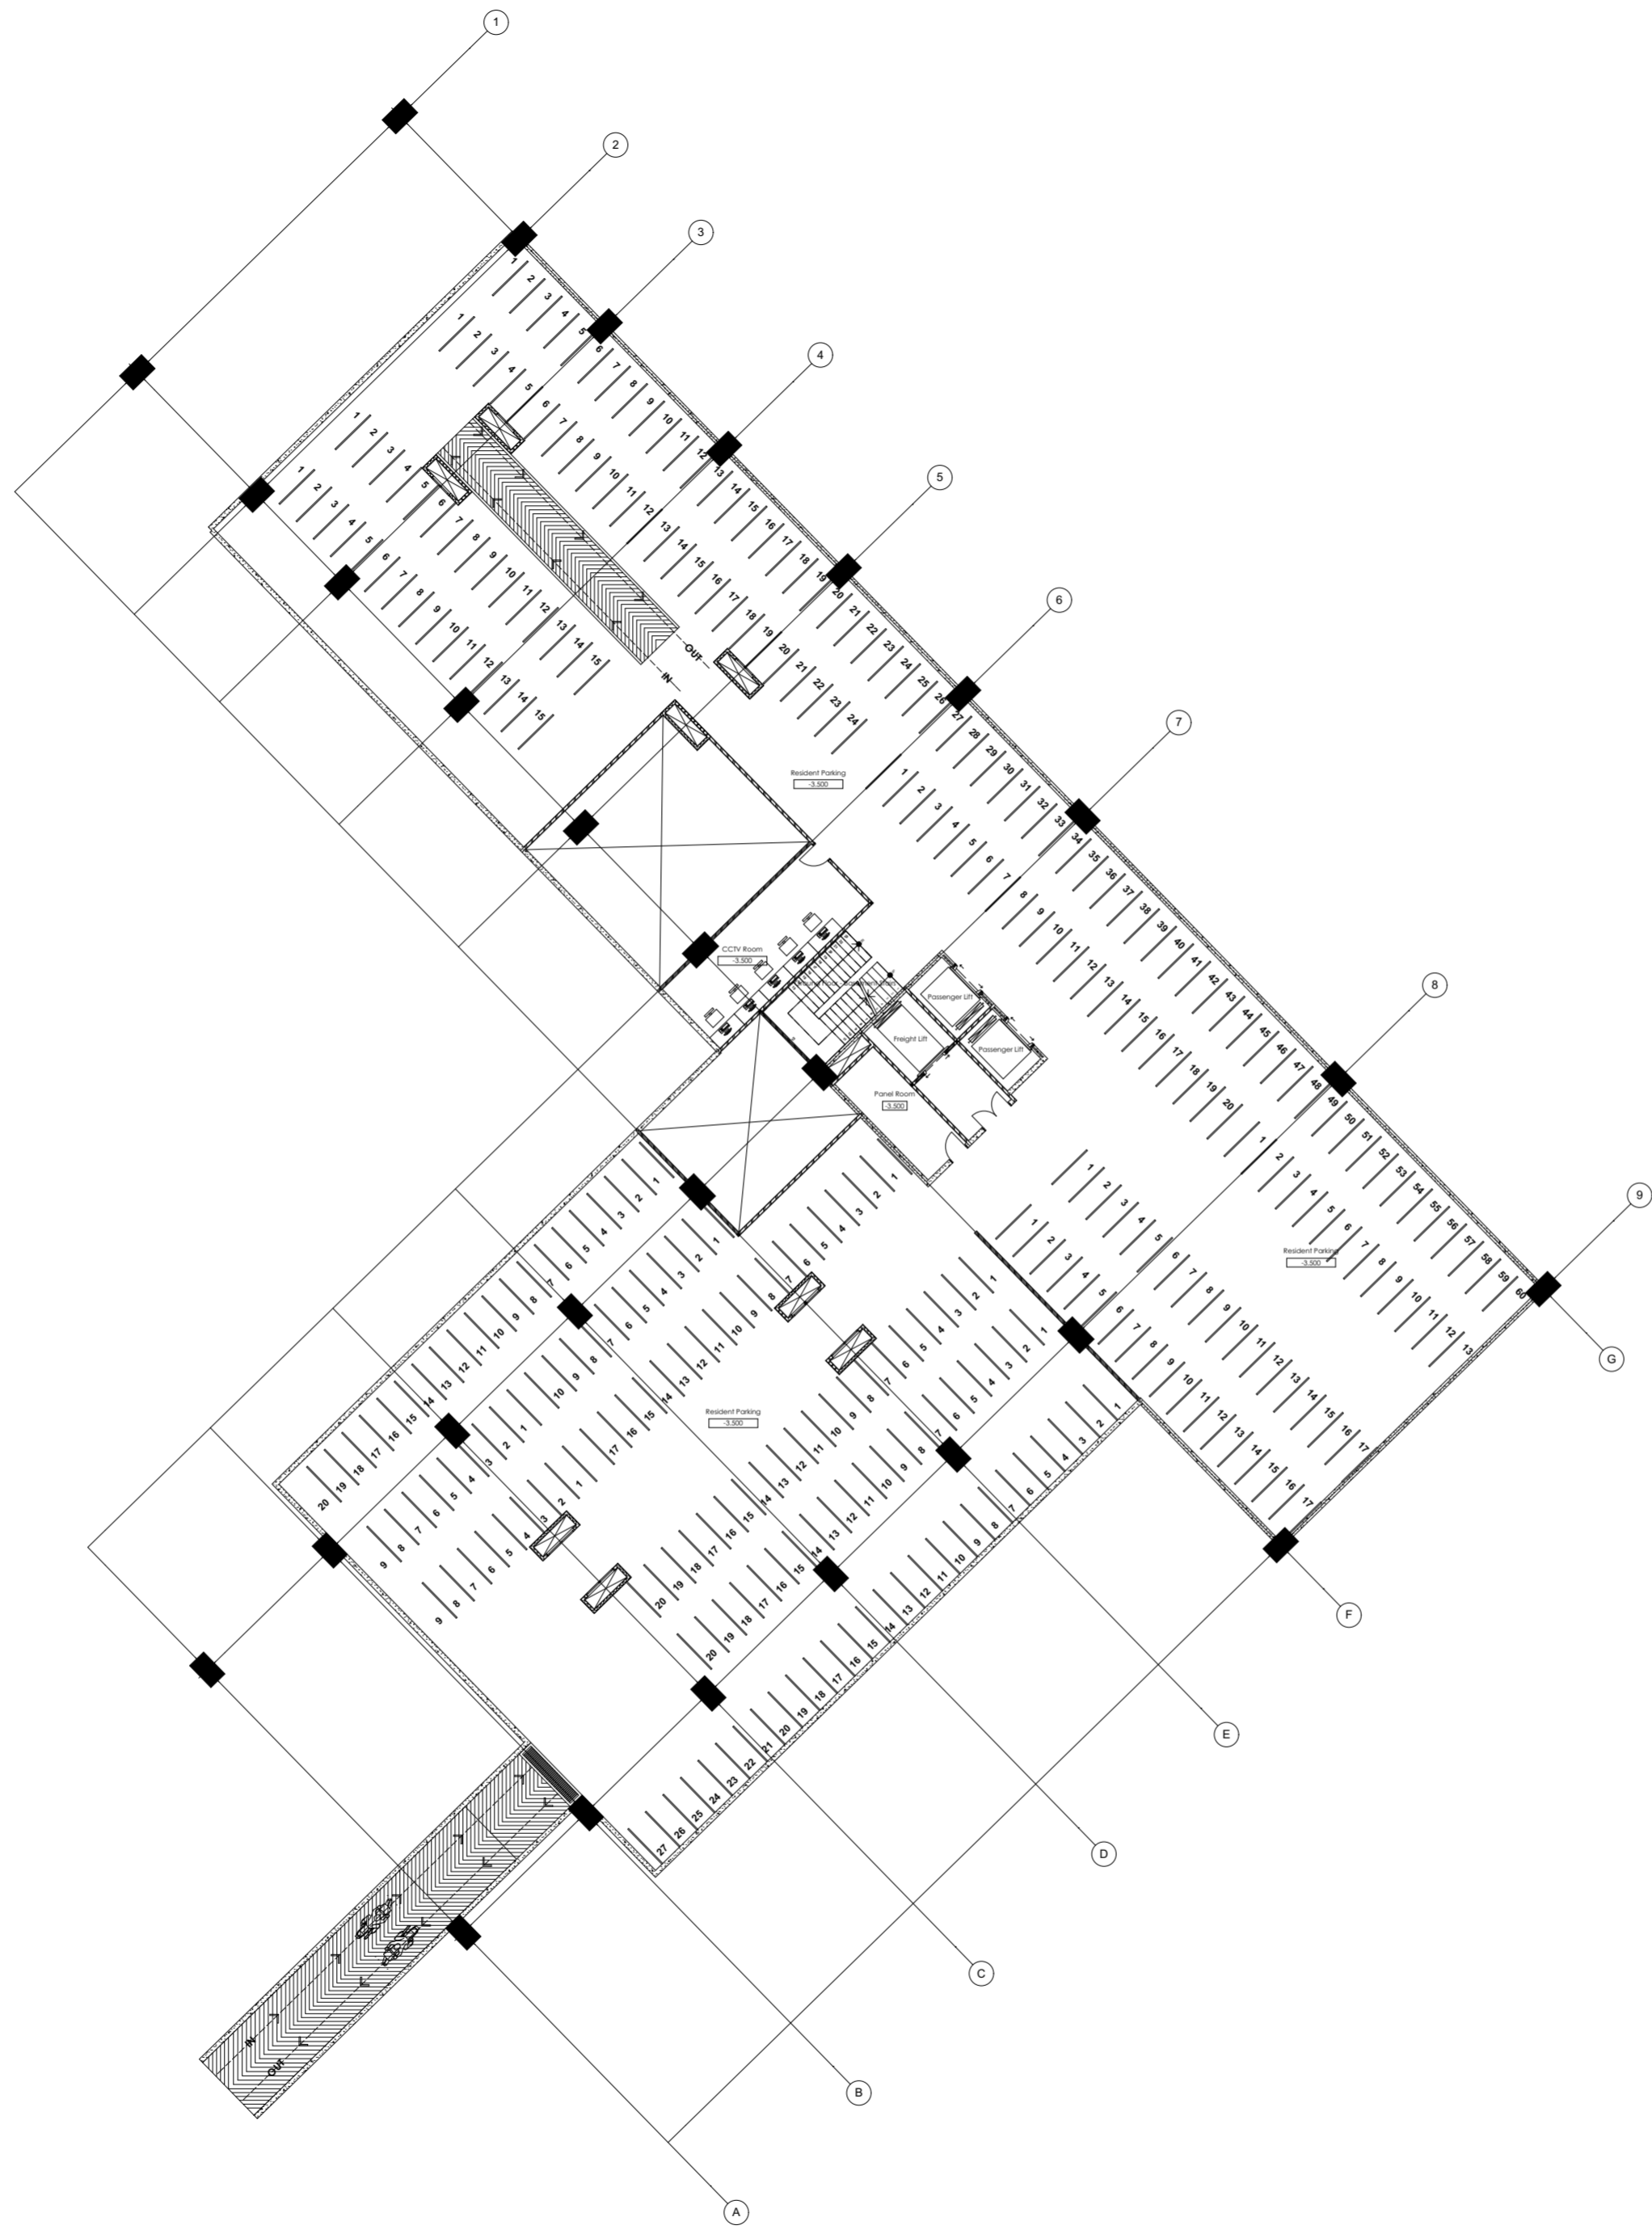

NOTE
 THESE DRAWINGS ARE AN INSTRUMENT OF SERVICE AND ARE THE PROPERTY OF THE CREATOR. ANY USE OF THE DRAWINGS WITHOUT THE PRIOR EXPRESS WRITTEN PERMISSION OF THE CREATOR IS A VIOLATION OF COPYRIGHT AND WILL BE LIABLE TO PROSECUTION. DO NOT SCALE FROM DRAWINGS. USE ONLY GIVEN DIMENSIONS. ALL DIMENSIONS ARE IN MILLIMETERS UNLESS OTHERWISE NOTED.

APPROVAL
 DR. IR. SUGINI, MT, IA.
 NIDN : 052046401

△			
△			
△			

REV	DATE	REVISION STATUS	STATUS


INSTITUTION		
JURUSAN ARSITEKTUR FAKULTAS TEKNIK SIPIL DAN PERENCANAAN UNIVERSITAS ISLAM INDONESIA		
PROJECT		
APARTMENT TRANSIT IN SEMARANG LITARA		
NAME	STUDENT NUMBER	
DHIAN PURWITASARI	14512016	

DRAWING TITLE
 BASEMENT 1ST FLOOR FURNITURE PLAN

DRAWN BY DHIAN PURWITASARI
 STATUS DEVELOPMENT DESIGN

SCALE	1:250	FILE NO.	
DRAWN BY	DHIAN PURWITASARI	NAME	SIGN
CHECKED BY	DHIAN PURWITASARI	DATE	

NOMOR GAMBAR	
PAGE	QUANTITY OF PAGE
17	52

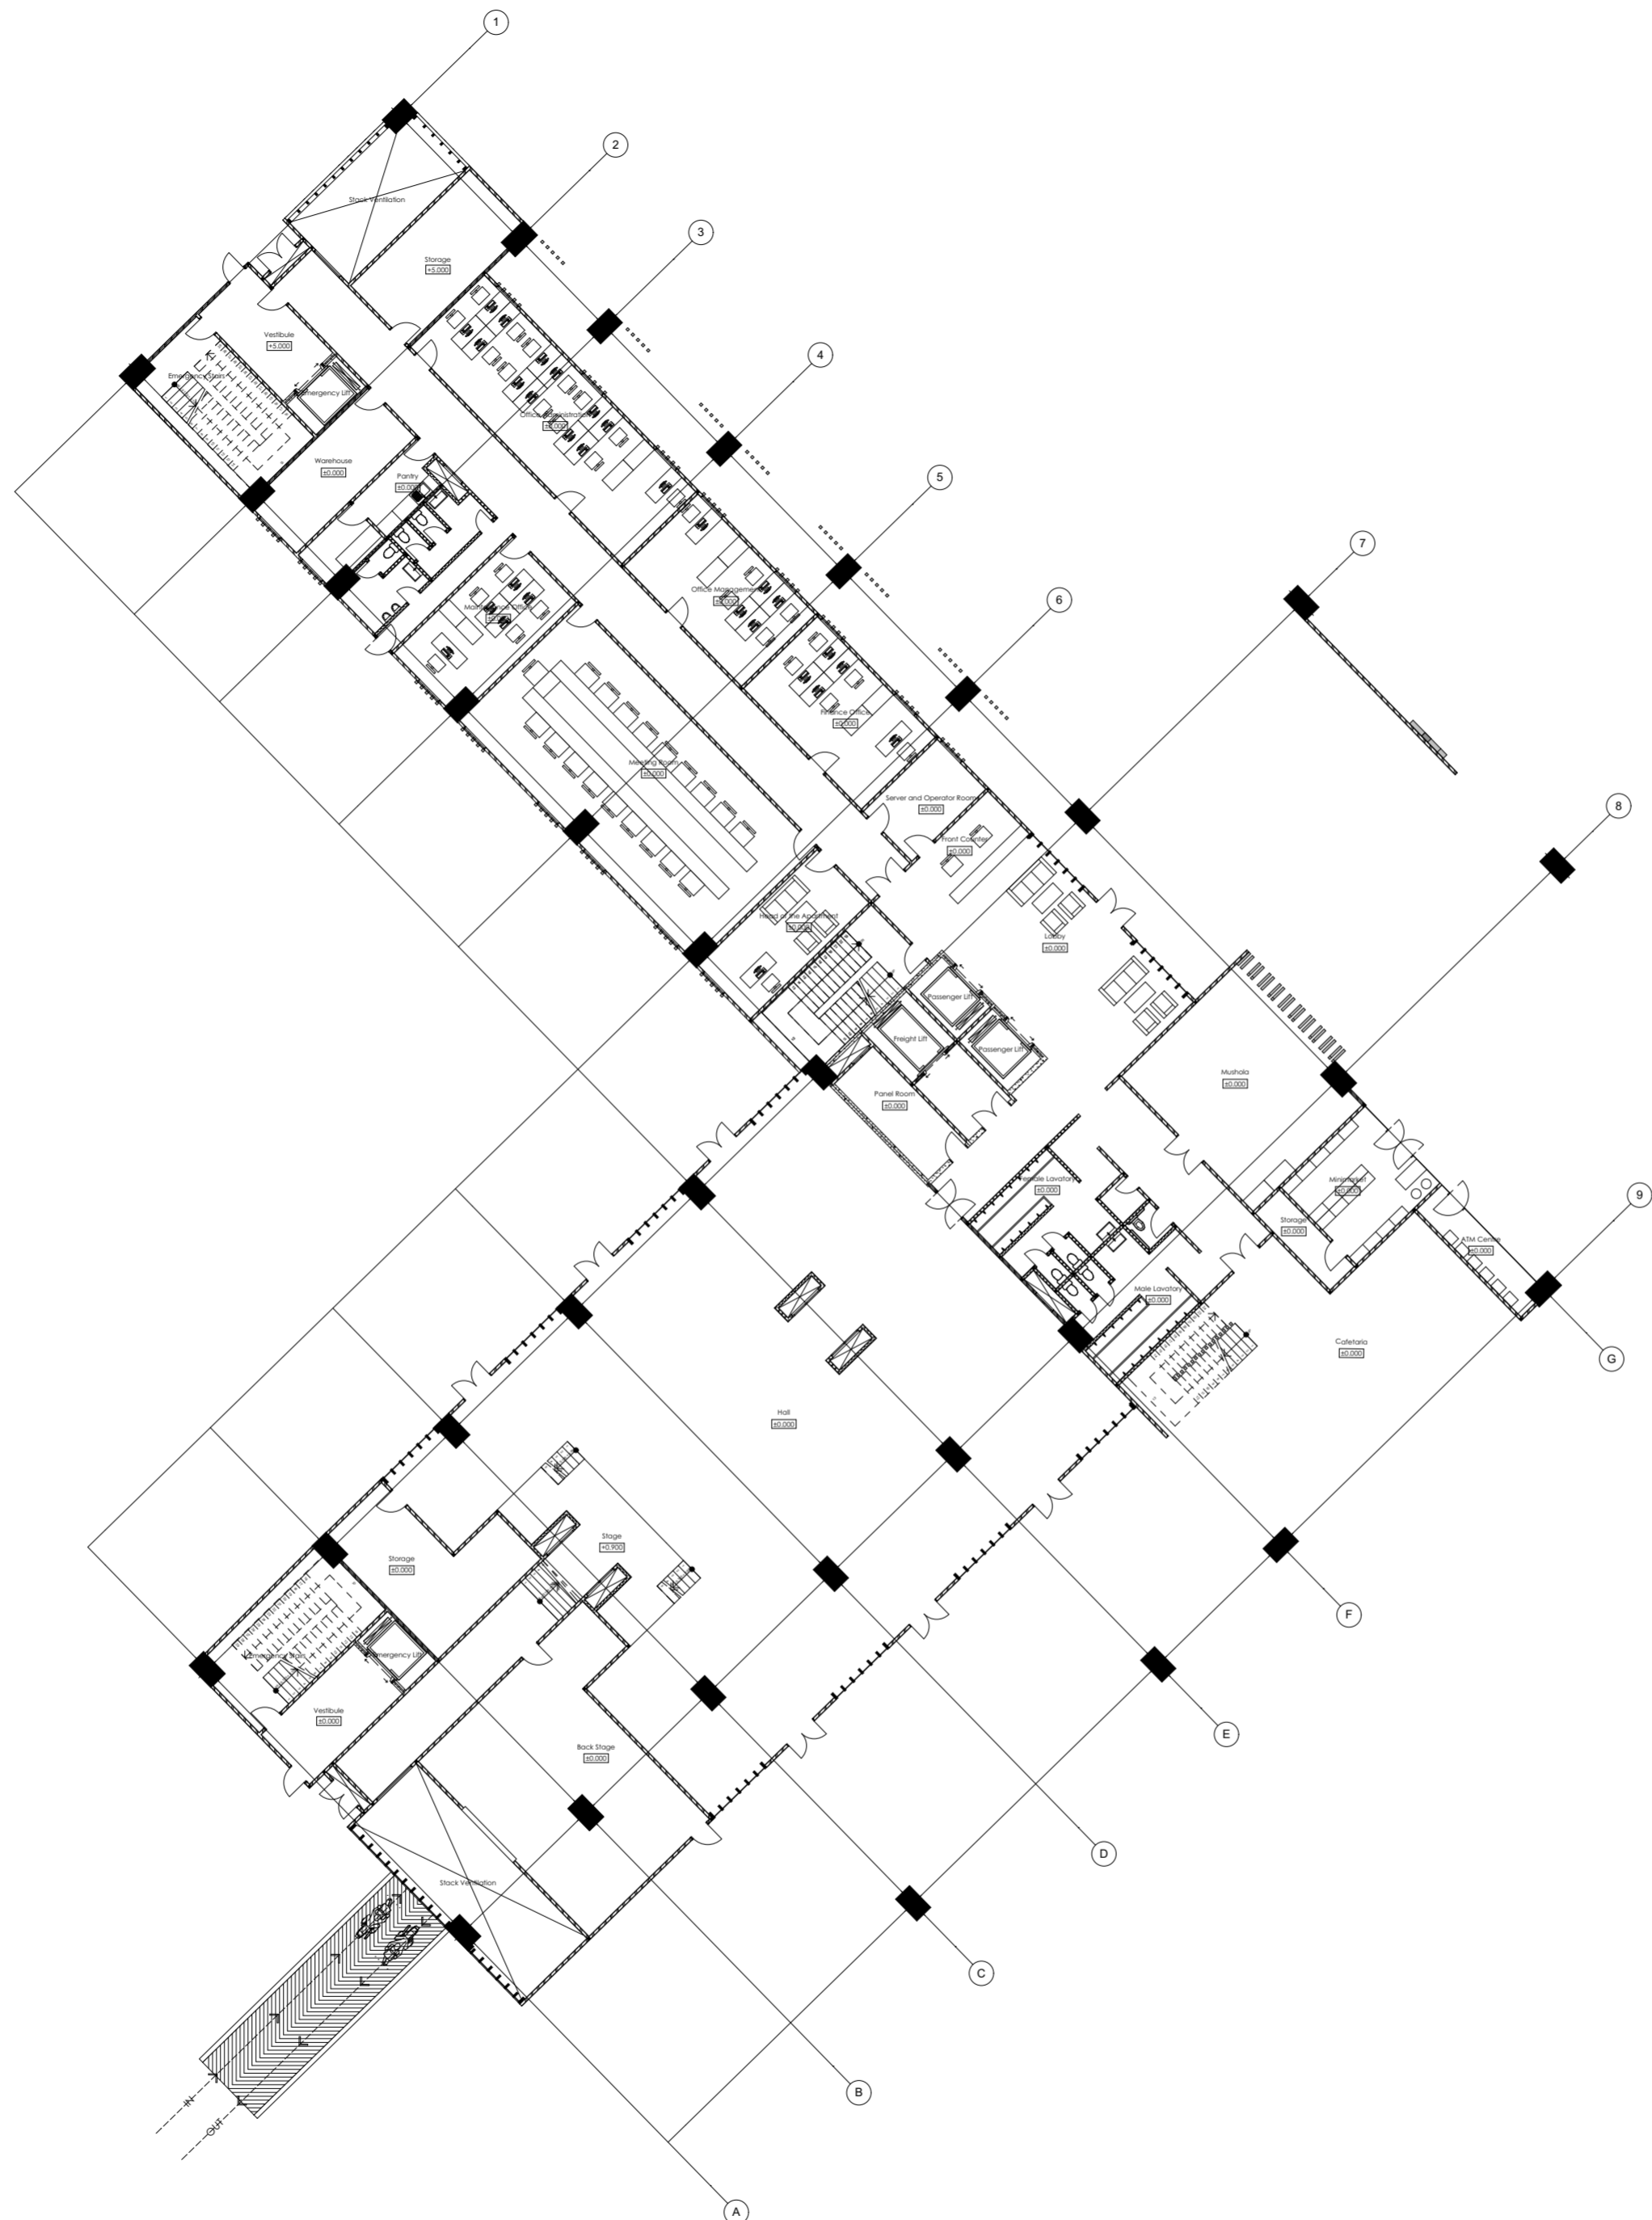

NOTE
 THESE DRAWINGS ARE AN INSTRUMENT OF SERVICE AND ARE THE PROPERTY OF THE CREATOR. ANY USE OF THE DRAWINGS WITHOUT THE PRIOR EXPRESS WRITTEN PERMISSION OF THE CREATOR IS A VIOLATION OF COPYRIGHT AND WILL BE LIABLE TO PROSECUTION. DO NOT SCALE FROM DRAWINGS. USE ONLY GIVEN DIMENSIONS. ALL DIMENSIONS ARE IN MILLIMETERS UNLESS OTHERWISE NOTED.

APPROVAL
 DR. IR. SUGINI, MT, IAI
 NIDN : 0505046401

△			
△			
△			

REV	DATE	REVISION STATUS	STATUS

INSTITUTION		
JURUSAN ARSITEKTUR FAKULTAS TEKNIK SIPIL DAN PERENCANAAN UNIVERSITAS ISLAM INDONESIA		
PROJECT		
APARTMENT TRANSIT IN SEMARANG LITARA		
NAME	STUDENT NUMBER	
DHIAN PURWITASARI	14512016	
ARCHITECT / LEADER		

DRAWING TITLE
 GROUND FLOOR FURNITURE PLAN

DRAWN BY	DHIAN PURWITASARI		
STATUS	DEVELOPMENT DESIGN		
SCALE	1:250	FILE NO.	
	NAME	SIGN	DATE
DRAWN BY	DHIAN PURWITASARI		
CHECKED BY	DHIAN PURWITASARI		
NOMOR GAMBAR			
PAGE	18	QUANTITY OF PAGE	52



NOTE
 THESE DRAWINGS ARE AN INSTRUMENT OF SERVICE AND ARE THE PROPERTY OF THE CREATOR. ANY USE OF THE DRAWINGS WITHOUT THE PRIOR EXPRESS WRITTEN PERMISSION OF THE CREATOR IS A VIOLATION OF COPYRIGHT AND WILL BE LIABLE TO PROSECUTION. DO NOT SCALE FROM DRAWINGS. USE ONLY GIVEN DIMENSIONS. ALL DIMENSIONS ARE IN MILLIMETERS UNLESS OTHERWISE NOTED.

APPROVAL
 DR. IR. SUGINI, MT, IA.
 NIDN - 052046401

△			
△			
△			
△			

REV	DATE	REVISION STATUS	STATUS

INSTITUTION		
JURUSAN ARSITEKTUR FAKULTAS TEKNIK SIPIL DAN PERENCANAAN UNIVERSITAS ISLAM INDONESIA		
PROJECT		
APARTMENT TRANSIT IN SEMARANG UTARA		
NAME	STUDENT NUMBER	
DHIAN PURWITASARI	14512016	
ARCHITECT/LEADER		

DRAWING TITLE
 1ST FLOOR FURNITURE PLAN

DRAWN BY DHIAN PURWITASARI
 STATUS DEVELOPMENT DESIGN

SCALE	1:250	FILE NO.	
		NAME	SIGN
DRAWN BY	DHIAN PURWITASARI		DATE
CHECKED BY	DHIAN PURWITASARI		

NOMOR GAMBAR	
PAGE	QUANTITY OF PAGE
19	52



NOTE
 THESE DRAWINGS ARE AN INSTRUMENT OF SERVICE AND ARE THE PROPERTY OF THE CREATOR. ANY USE OF THE DRAWINGS WITHOUT THE PRIOR EXPRESS WRITTEN PERMISSION OF THE CREATOR IS A VIOLATION OF COPYRIGHT AND WILL BE LIABLE TO PROSECUTION. DO NOT SCALE FROM DRAWINGS. USE ONLY GIVEN DIMENSIONS. ALL DIMENSIONS ARE IN MILLIMETERS UNLESS OTHERWISE NOTED.

APPROVAL
 DR. IR. SUGINI, MT, IAI
 NIDN : 052046401

△			
△			
△			
△			

REV	DATE	REVISION STATUS	STATUS


INSTITUTION		
JURUSAN ARSITEKTUR FAKULTAS TEKNIK SIPIL DAN PERENCANAAN UNIVERSITAS ISLAM INDONESIA		
PROJECT		
APARTMENT TRANSIT IN SEMARANG UTARA		
NAME	STUDENT NUMBER	
DHIAN PURWITASARI	14512016	
ARCHITECT/LEADER		

DRAWING TITLE
 TYPICAL FLOOR FURNITURE PLAN

DRAWN BY DHIAN PURWITASARI
 STATUS DEVELOPMENT DESIGN

SCALE	1:250	FILE NO.	
	NAME	SIGN	DATE
DRAWN BY	DHIAN PURWITASARI		
CHECKED BY	DHIAN PURWITASARI		

NOMOR GAMBAR	
PAGE	QUANTITY OF PAGE
20	52

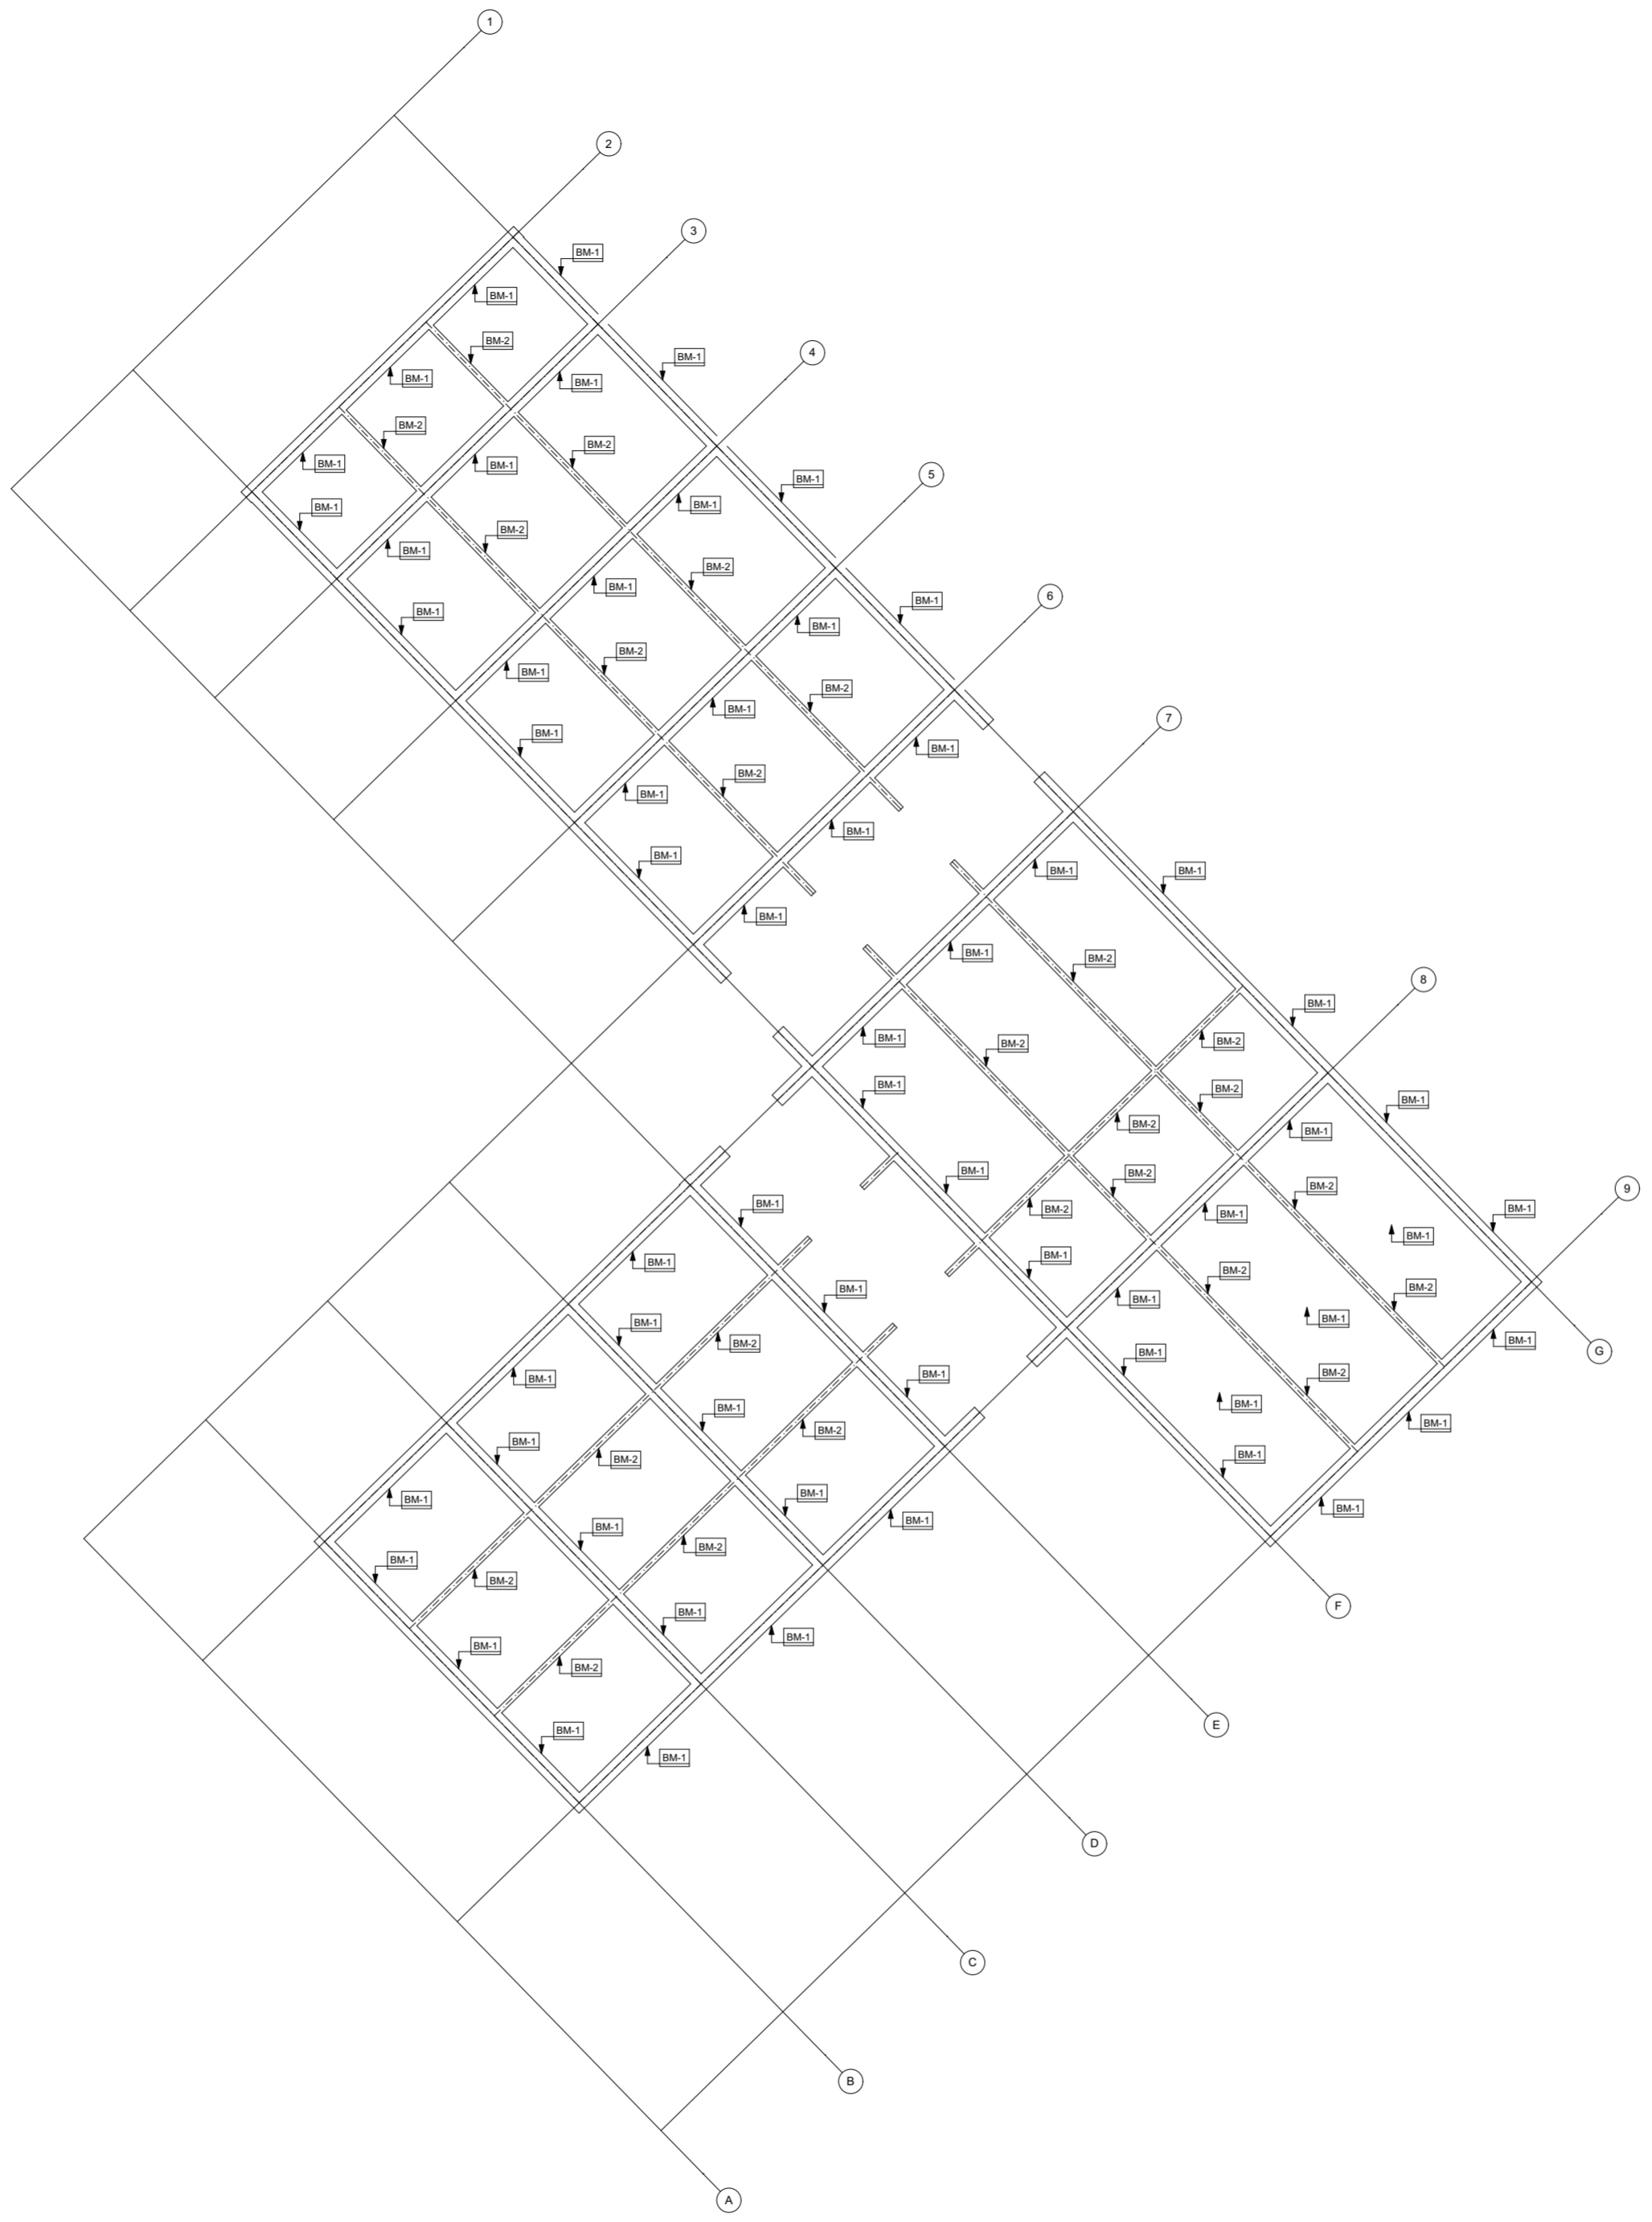

KODE	NAMA
BM-1	600X1000 mm
BM-2	250X500 mm

NOTE
 THESE DRAWINGS ARE AN INSTRUMENT OF SERVICE AND ARE THE PROPERTY OF THE CREATOR. ANY USE OF THE DRAWINGS WITHOUT THE PRIOR EXPRESS WRITTEN PERMISSION OF THE CREATOR IS A VIOLATION OF COPYRIGHT AND WILL BE LIABLE TO PROSECUTION. DO NOT SCALE FROM DRAWINGS. USE ONLY GIVEN DIMENSIONS. ALL DIMENSIONS ARE IN MILLIMETERS UNLESS OTHERWISE NOTED.

APPROVAL
 DR. IR. SUGINI, MT, IAI
 NIDN : 052046401

△			
△			
△			
△			

REV	DATE	REVISION STATUS	STATUS

INSTITUTION
 JURUSAN ARSITEKTUR
 FAKULTAS TEKNIK SIPIL DAN PERENCANAAN
 UNIVERSITAS ISLAM INDONESIA



PROJECT
 APARTMENT TRANSIT IN SEMARANG UTARA



NAME
 DHIAN PURWITASARI

STUDENT NUMBER
 14512016

DRAWING TITLE

BASEMENT 2ND FLOOR BEAM PLAN

DRAWN BY
 DHIAN PURWITASARI

STATUS
 DEVELOPMENT DESIGN

SCALE
 1:250


FILE NO.

DRAWN BY
 DHIAN PURWITASARI

CHECKED BY
 DHIAN PURWITASARI

NOMOR GAMBAR

PAGE	QUANTITY OF PAGE
21	52

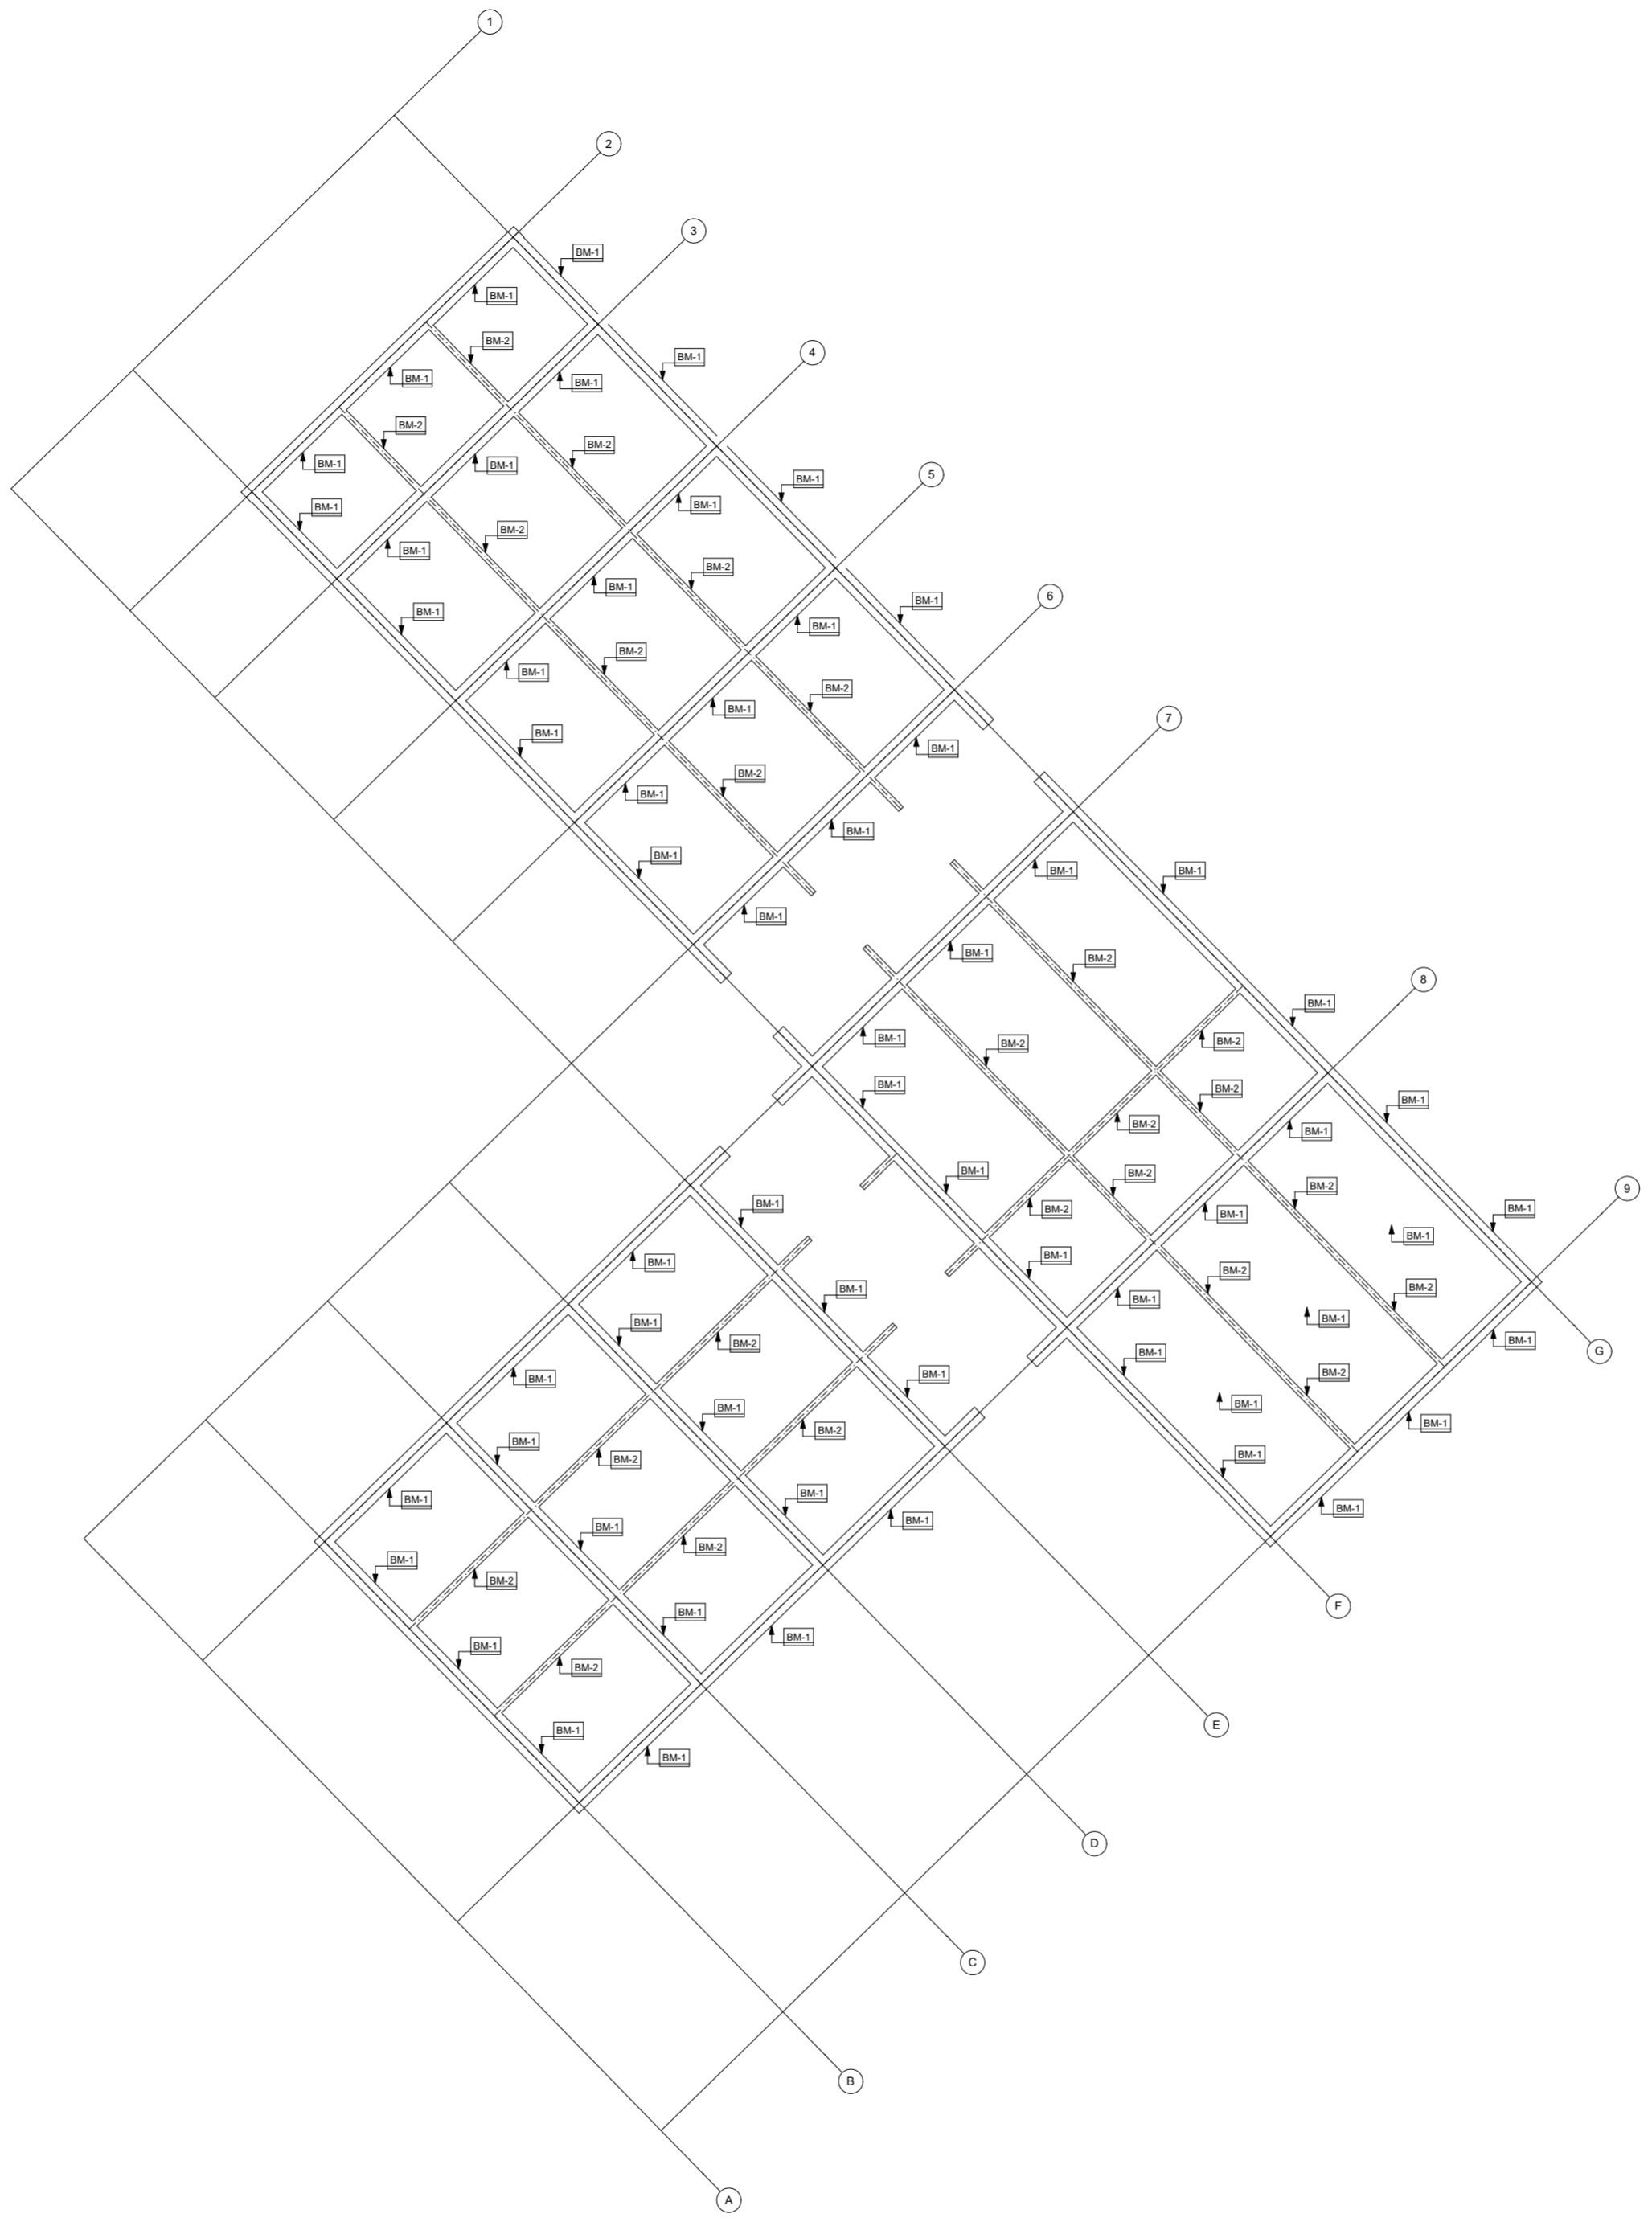

KODE	NAMA
BM-1	600X1000 mm
BM-2	250X500 mm

NOTE
 THESE DRAWINGS ARE AN INSTRUMENT OF SERVICE AND ARE THE PROPERTY OF THE CREATOR. ANY USE OF THE DRAWINGS WITHOUT THE PRIOR EXPRESS WRITTEN PERMISSION OF THE CREATOR IS A VIOLATION OF COPYRIGHT AND WILL BE LIABLE TO PROSECUTION. DO NOT SCALE FROM DRAWINGS. USE ONLY GIVEN DIMENSIONS. ALL DIMENSIONS ARE IN MILLIMETERS UNLESS OTHERWISE NOTED.

APPROVAL
 DR. IR. SUGINI, MT, IAI
 NIDN : 052046401

△			
△			
△			

REV	DATE	REVISION STATUS	STATUS

INSTITUTION
 JURUSAN ARSITEKTUR
 FAKULTAS TEKNIK SIPIL DAN PERENCANAAN
 UNIVERSITAS ISLAM INDONESIA



PROJECT
 APARTMENT TRANSIT IN SEMARANG UTARA



NAME
 DHIAN PURWITASARI

STUDENT NUMBER
 14512016

DRAWING TITLE

BASEMENT 1ST FLOOR BEAM PLAN

DRAWN BY
 DHIAN PURWITASARI

STATUS
 DEVELOPMENT DESIGN

SCALE
 1:250

FILE NO.

DRAWN BY
 DHIAN PURWITASARI

CHECKED BY
 DHIAN PURWITASARI

NOMOR GAMBAR

PAGE	QUANTITY OF PAGE
22	52



KODE	NAMA
BM-1	600X1000 mm
BM-2	250X500 mm

NOTE
 THESE DRAWINGS ARE AN INSTRUMENT OF SERVICE AND ARE THE PROPERTY OF THE CREATOR. ANY USE OF THE DRAWINGS WITHOUT THE PRIOR EXPRESS WRITTEN PERMISSION OF THE CREATOR IS A VIOLATION OF COPYRIGHT AND WILL BE LIABLE TO PROSECUTION. DO NOT SCALE FROM DRAWINGS. USE ONLY GIVEN DIMENSIONS. ALL DIMENSIONS ARE IN MILLIMETERS UNLESS OTHERWISE NOTED.

APPROVAL
 DR. IR. SUGINI, MT, IAI
 NIDN : 052046401

△			
△			
△			

REV	DATE	REVISION STATUS	STATUS

INSTITUTION
 JURUSAN ARSITEKTUR
 FAKULTAS TEKNIK SIPIL DAN PERENCANAAN
 UNIVERSITAS ISLAM INDONESIA



PROJECT
 APARTMENT TRANSIT IN SEMARANG UTARA



NAME
 DHIAN PURWITASARI

STUDENT NUMBER
 14512016

DRAWING TITLE

GROUND FLOOR BEAM PLAN

DRAWN BY
 DHIAN PURWITASARI

STATUS
 DEVELOPMENT DESIGN

SCALE
 1:250

FILE NO.
 NAME SIGN DATE

DRAWN BY
 DHIAN PURWITASARI

CHECKED BY
 DHIAN PURWITASARI

NOMOR GAMBAR

PAGE
 23

QUANTITY OF PAGE
 52



KODE	NAMA
BM-1	600X1000 mm
BM-2	250X500 mm

NOTE
 THESE DRAWINGS ARE AN INSTRUMENT OF SERVICE AND ARE THE PROPERTY OF THE CREATOR. ANY USE OF THE DRAWINGS WITHOUT THE PRIOR EXPRESS WRITTEN PERMISSION OF THE CREATOR IS A VIOLATION OF COPYRIGHT AND WILL BE LIABLE TO PROSECUTION. DO NOT SCALE FROM DRAWINGS. USE ONLY GIVEN DIMENSIONS. ALL DIMENSIONS ARE IN MILLIMETERS UNLESS OTHERWISE NOTED.

APPROVAL
 DR. IR. SUGINI, MT, IAI
 NIDN : 0525046401

△			
△			
△			

REV	DATE	REVISION STATUS	STATUS

INSTITUTION		
JURUSAN ARSITEKTUR FAKULTAS TEKNIK SIPIL DAN PERENCANAAN UNIVERSITAS ISLAM INDONESIA		
PROJECT		
APARTMENT TRANSIT IN SEMARANG UTARA		
NAME	STUDENT NUMBER	
DHIAN PURWITASARI ARCHITECT/ LEADER	14512016	

DRAWING TITLE

1ST FLOOR BEAM PLAN


DRAWN BY DHIAN PURWITASARI

STATUS DEVELOPMENT DESIGN

SCALE	1:250	FILE NO.	
-------	-------	----------	--

DRAWN BY	DHIAN PURWITASARI	SIGN	DATE
CHECKED BY	DHIAN PURWITASARI		

NOMOR GAMBAR	
PAGE	QUANTITY OF PAGE
24	52

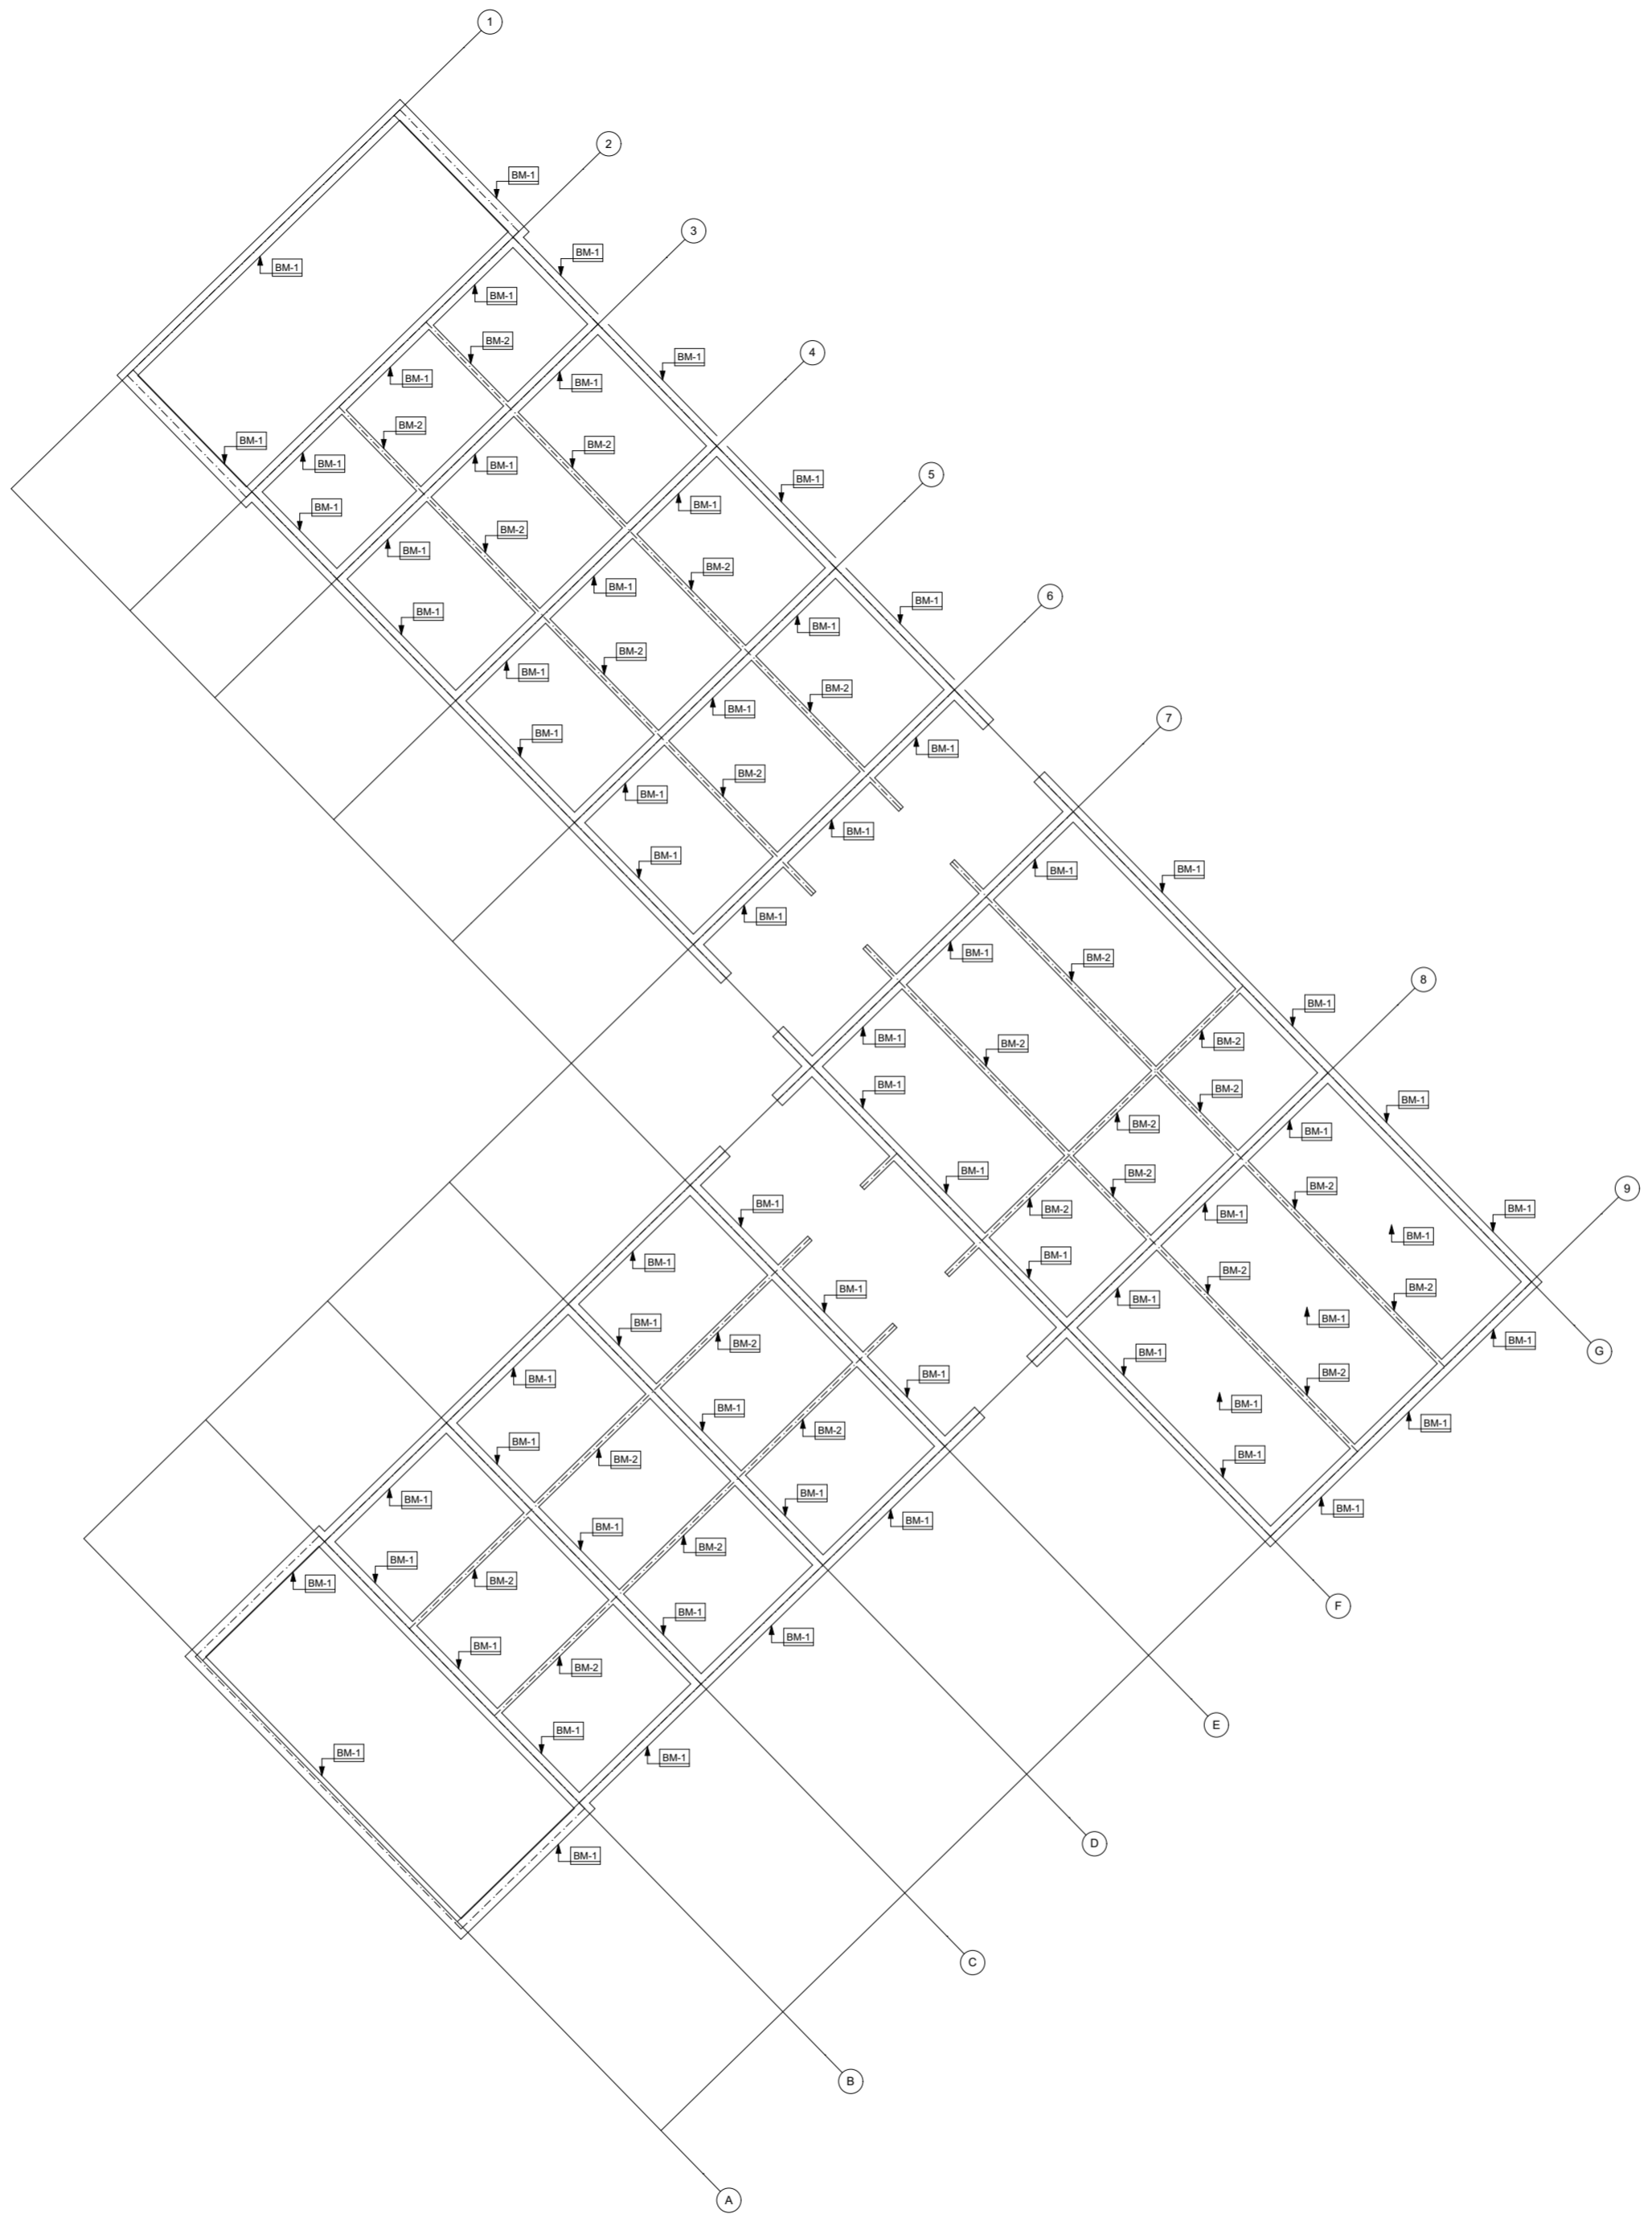

KODE	NAMA
BM-1	600X1000 mm
BM-2	250X500 mm


NOTE
 THESE DRAWINGS ARE AN INSTRUMENT OF SERVICE AND ARE THE PROPERTY OF THE CREATOR. ANY USE OF THE DRAWINGS WITHOUT THE PRIOR EXPRESS WRITTEN PERMISSION OF THE CREATOR IS A VIOLATION OF COPYRIGHT AND WILL BE LIABLE TO PROSECUTION. DO NOT SCALE FROM DRAWINGS. USE ONLY GIVEN DIMENSIONS. ALL DIMENSIONS ARE IN MILLIMETERS UNLESS OTHERWISE NOTED.

APPROVAL
 DR. IR. SUGINI, MT, IAI
 NIDN : 052046401

△			
△			
△			

REV	DATE	REVISION STATUS	STATUS

INSTITUTION
 JURUSAN ARSITEKTUR
 FAKULTAS TEKNIK SIPIL DAN PERENCANAAN
 UNIVERSITAS ISLAM INDONESIA

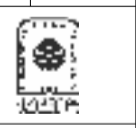

PROJECT
 APARTMENT TRANSIT IN SEMARANG UTARA



NAME
 DHIAN PURWITASARI

STUDENT NUMBER
 14512016

DRAWING TITLE

2ND FLOOR BEAM PLAN

DRAWN BY
 DHIAN PURWITASARI

STATUS
 DEVELOPMENT DESIGN

SCALE
 1:250


FILE NO.

DRAWN BY
 DHIAN PURWITASARI

CHECKED BY
 DHIAN PURWITASARI

NOMOR GAMBAR

PAGE	QUANTITY OF PAGE
25	52

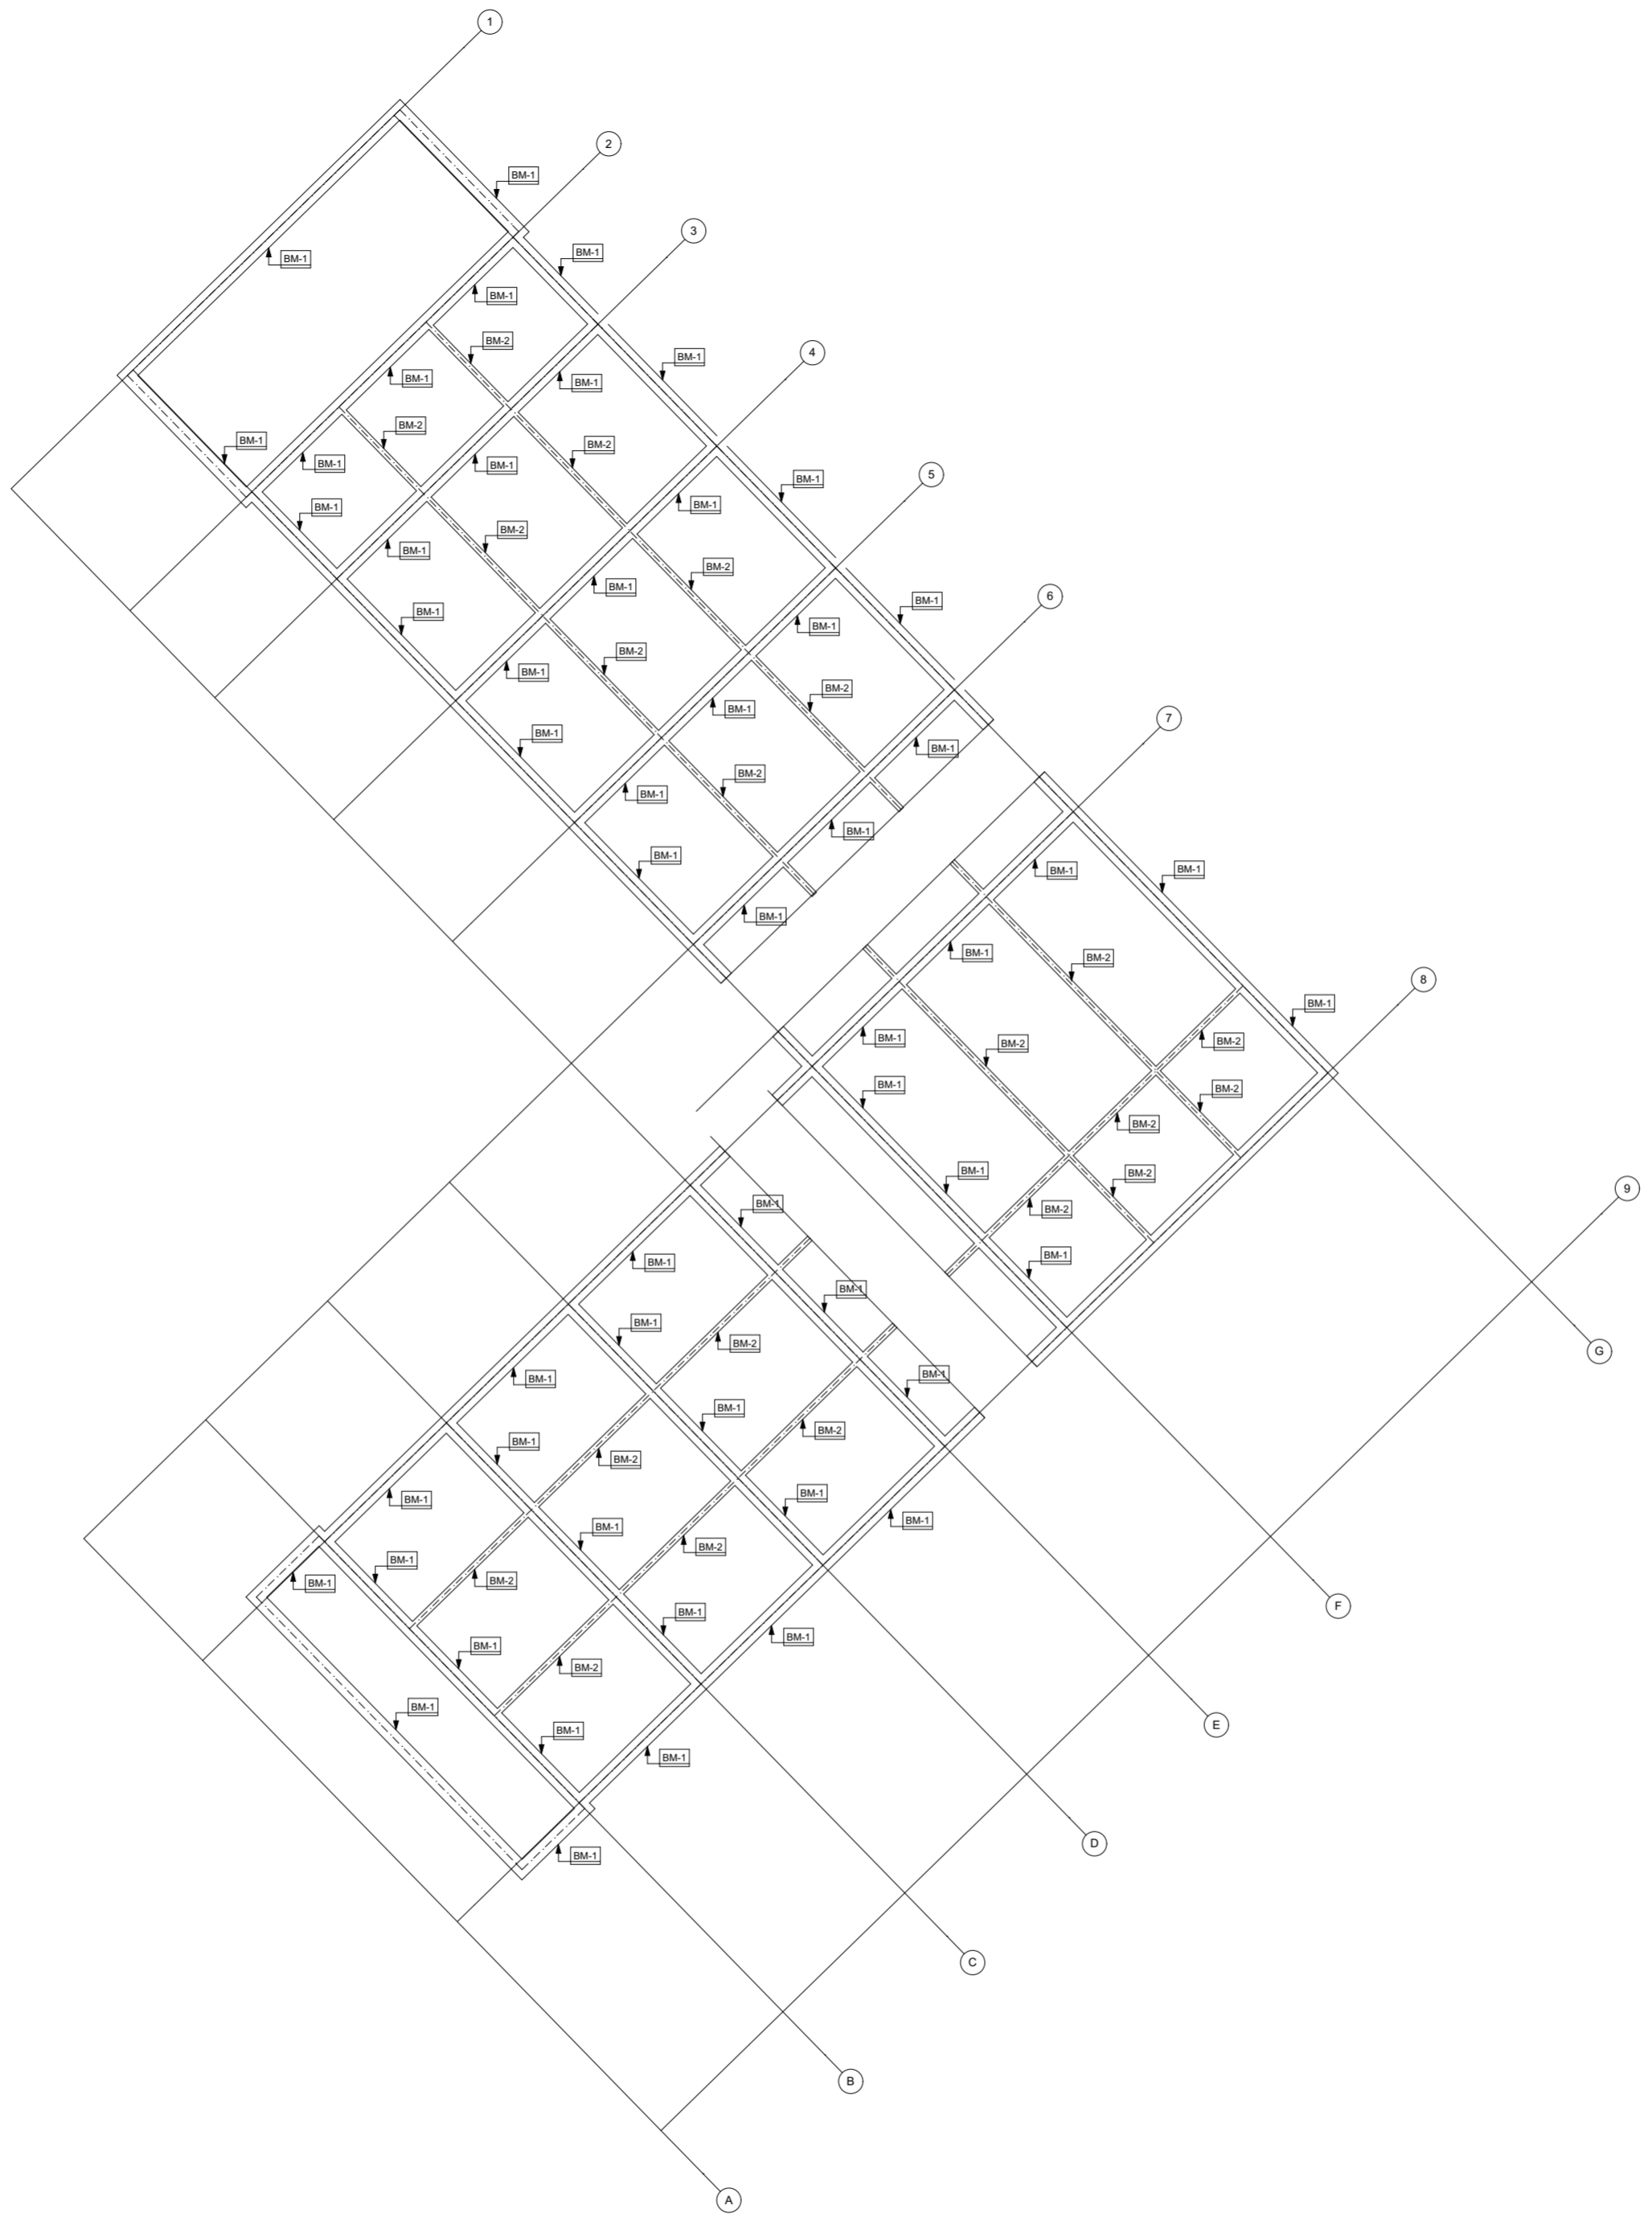

KODE	NAMA
BM-1	600X1000 mm
BM-2	250X500 mm


NOTE
 THESE DRAWINGS ARE AN INSTRUMENT OF SERVICE AND ARE THE PROPERTY OF THE CREATOR. ANY USE OF THE DRAWINGS WITHOUT THE PRIOR EXPRESS WRITTEN PERMISSION OF THE CREATOR IS A VIOLATION OF COPYRIGHT AND WILL BE LIABLE TO PROSECUTION. DO NOT SCALE FROM DRAWINGS. USE ONLY GIVEN DIMENSIONS. ALL DIMENSIONS ARE IN MILLIMETERS UNLESS OTHERWISE NOTED.

APPROVAL
 DR. IR. SUGINI, MT, IAI
 NIDN : 052046401

△			
△			
△			

REV	DATE	REVISION STATUS	STATUS

INSTITUTION
 JURUSAN ARSITEKTUR
 FAKULTAS TEKNIK SIPIL DAN PERENCANAAN
 UNIVERSITAS ISLAM INDONESIA

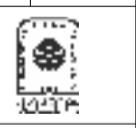

PROJECT
 APARTMENT TRANSIT IN SEMARANG UTARA



NAME
 DHIAN PURWITASARI

STUDENT NUMBER
 14512016

ARCHITECT/ LEADER

DRAWING TITLE

TYPICAL FLOOR BEAM PLAN

DRAWN BY
 DHIAN PURWITASARI

STATUS
 DEVELOPMENT DESIGN

SCALE
 1:250

FILE NO.

DRAWN BY
 DHIAN PURWITASARI

CHECKED BY
 DHIAN PURWITASARI

NOMOR GAMBAR

PAGE	QUANTITY OF PAGE
26	52




NOTE
 THESE DRAWINGS ARE AN INSTRUMENT OF SERVICE AND ARE THE PROPERTY OF THE CREATOR. ANY USE OF THE DRAWINGS WITHOUT THE PRIOR EXPRESS WRITTEN PERMISSION OF THE CREATOR IS A VIOLATION OF COPYRIGHT AND WILL BE LIABLE TO PROSECUTION. DO NOT SCALE FROM DRAWINGS. USE ONLY GIVEN DIMENSIONS. ALL DIMENSIONS ARE IN MILLIMETERS UNLESS OTHERWISE NOTED.

APPROVAL
 DR. IR. SUGINI, MT, IAI
 NIDN : 052046401

△			
△			
△			

REV	DATE	REVISION STATUS	STATUS

INSTITUTION
 JURUSAN ARSITEKTUR
 FAKULTAS TEKNIK SIPIL DAN PERENCANAAN
 UNIVERSITAS ISLAM INDONESIA

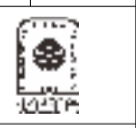

PROJECT
 APARTMENT TRANSIT IN SEMARANG LITARA



NAME
 DHIAN PURWITASARI

STUDENT NUMBER
 14512016

ARCHITECT/LEADER

DRAWING TITLE
 EXTERIOR PERSPECTIVE

DRAWN BY
 DHIAN PURWITASARI

STATUS
 DEVELOPMENT DESIGN

SCALE	FILE NO.

DRAWN BY	NAME	SIGN	DATE
DHIAN PURWITASARI	DHIAN PURWITASARI		

CHECKED BY
 DHIAN PURWITASARI

NOMOR GAMBAR

PAGE	QUANTITY OF PAGE
48	48



NOTE
 THESE DRAWINGS ARE AN INSTRUMENT OF SERVICE AND ARE THE PROPERTY OF THE CREATOR. ANY USE OF THE
 DRAWINGS WITHOUT THE PRIOR EXPRESS WRITTEN PERMISSION OF THE CREATOR IS A VIOLATION OF COPYRIGHT
 AND WILL BE LIABLE TO PROSECUTION. DO NOT SCALE FROM DRAWINGS. USE ONLY GIVEN DIMENSIONS. ALL
 DIMENSIONS ARE IN MILLIMETERS UNLESS OTHERWISE NOTED.

APPROVAL
 DR. IR. SUGINI, MT, IAI
 NIDN : 052046401

△			
△			
△			
△			

REV	DATE	REVISION STATUS	STATUS

INSTITUTION
 JURUSAN ARSITEKTUR
 FAKULTAS TEKNIK SIPIL DAN PERENCANAAN
 UNIVERSITAS ISLAM INDONESIA



PROJECT
 APARTMENT TRANSIT IN SEMARANG LITARA



NAME
 DHIAN PURWITASARI

STUDENT NUMBER
 14512016

DRAWING TITLE
 EXTERIOR PERSPECTIVE

DRAWN BY
 DHIAN PURWITASARI

STATUS
 DEVELOPMENT DESIGN

SCALE	FILE NO.

DRAWN BY	NAME	SIGN	DATE

CHECKED BY	NAME	SIGN	DATE

NOMOR GAMBAR

PAGE	QUANTITY OF PAGE
48	48




NOTE
 THESE DRAWINGS ARE AN INSTRUMENT OF SERVICE AND ARE THE PROPERTY OF THE CREATOR. ANY USE OF THE DRAWINGS WITHOUT THE PRIOR EXPRESS WRITTEN PERMISSION OF THE CREATOR IS A VIOLATION OF COPYRIGHT AND WILL BE LIABLE TO PROSECUTION. DO NOT SCALE FROM DRAWINGS. USE ONLY GIVEN DIMENSIONS. ALL DIMENSIONS ARE IN MILLIMETERS UNLESS OTHERWISE NOTED.

APPROVAL
 DR. IR. SUGINI, MT, IAI
 NIDN : 052046401

△			
△			
△			
△			

REV	DATE	REVISION STATUS	STATUS

INSTITUTION
 JURUSAN ARSITEKTUR
 FAKULTAS TEKNIK SIPIL DAN PERENCANAAN
 UNIVERSITAS ISLAM INDONESIA

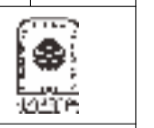

PROJECT
 APARTMENT TRANSIT IN SEMARANG LITARA



NAME
 DHIAN PURWITASARI

STUDENT NUMBER
 14512016

DRAWING TITLE

EXTERIOR PERSPECTIVE

DRAWN BY
 DHIAN PURWITASARI

STATUS
 DEVELOPMENT DESIGN

SCALE	FILE NO.

DRAWN BY	NAME	SIGN	DATE

CHECKED BY
 DHIAN PURWITASARI

NOMOR GAMBAR

PAGE	QUANTITY OF PAGE
48	48



NOTE
 THESE DRAWINGS ARE AN INSTRUMENT OF SERVICE AND ARE THE PROPERTY OF THE CREATOR. ANY USE OF THE
 DRAWINGS WITHOUT THE PRIOR EXPRESS WRITTEN PERMISSION OF THE CREATOR IS A VIOLATION OF COPYRIGHT
 AND WILL BE LIABLE TO PROSECUTION. DO NOT SCALE FROM DRAWINGS. USE ONLY GIVEN DIMENSIONS. ALL
 DIMENSIONS ARE IN MILLIMETERS UNLESS OTHERWISE NOTED.

APPROVAL
 DR. IR. SUGINI, MT, IAI
 NIDN : 052046401

△			
△			
△			
△			

REV	DATE	REVISION STATUS	STATUS

INSTITUTION		
JURUSAN ARSITEKTUR FAKULTAS TEKNIK SIPIL DAN PERENCANAAN UNIVERSITAS ISLAM INDONESIA		
PROJECT		
APARTMENT TRANSIT IN SEMARANG LITARA		
NAME	STUDENT NUMBER	
DHIAN PURWITASARI	14512016	
ARCHITECT/LEADER		

DRAWING TITLE
 EXTERIOR PERSPECTIVE

DRAWN BY DHIAN PURWITASARI
 STATUS DEVELOPMENT DESIGN

SCALE	FILE NO.

DRAWN BY	NAME	SIGN	DATE
DHIAN PURWITASARI	DHIAN PURWITASARI		
CHECKED BY	DHIAN PURWITASARI		

NOMOR GAMBAR

PAGE	QUANTITY OF PAGE
48	48




NOTE
 THESE DRAWINGS ARE AN INSTRUMENT OF SERVICE AND ARE THE PROPERTY OF THE CREATOR. ANY USE OF THE DRAWINGS WITHOUT THE PRIOR EXPRESS WRITTEN PERMISSION OF THE CREATOR IS A VIOLATION OF COPYRIGHT AND WILL BE LIABLE TO PROSECUTION. DO NOT SCALE FROM DRAWINGS. USE ONLY GIVEN DIMENSIONS. ALL DIMENSIONS ARE IN MILLIMETERS UNLESS OTHERWISE NOTED.

APPROVAL
 DR. IR. SUGINI, MT, IAI
 NIDN : 052046401

△			
△			
△			

REV	DATE	REVISION STATUS	STATUS

INSTITUTION
 JURUSAN ARSITEKTUR
 FAKULTAS TEKNIK SIPIL DAN PERENCANAAN
 UNIVERSITAS ISLAM INDONESIA

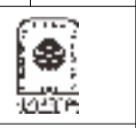

PROJECT
 APARTMENT TRANSIT IN SEMARANG LITARA



NAME
 DHIAN PURWITASARI

STUDENT NUMBER
 14512016

DRAWING TITLE
 EXTERIOR PERSPECTIVE

DRAWN BY
 DHIAN PURWITASARI

STATUS
 DEVELOPMENT DESIGN

SCALE	FILE NO.

DRAWN BY	NAME	SIGN	DATE
DHIAN PURWITASARI	DHIAN PURWITASARI		
CHECKED BY	DHIAN PURWITASARI		

NOMOR GAMBAR

PAGE	QUANTITY OF PAGE
48	48




NOTE
 THESE DRAWINGS ARE AN INSTRUMENT OF SERVICE AND ARE THE PROPERTY OF THE CREATOR. ANY USE OF THE DRAWINGS WITHOUT THE PRIOR EXPRESS WRITTEN PERMISSION OF THE CREATOR IS A VIOLATION OF COPYRIGHT AND WILL BE LIABLE TO PROSECUTION. DO NOT SCALE FROM DRAWINGS. USE ONLY GIVEN DIMENSIONS. ALL DIMENSIONS ARE IN MILLIMETERS UNLESS OTHERWISE NOTED.

APPROVAL
 DR. IR. SUGINI, MT, IAI
 NIDN : 052046401

△			
△			
△			

REV	DATE	REVISION STATUS	STATUS

INSTITUTION
 JURUSAN ARSITEKTUR
 FAKULTAS TEKNIK SIPIL DAN PERENCANAAN
 UNIVERSITAS ISLAM INDONESIA

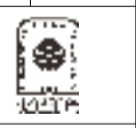

PROJECT
 APARTMENT TRANSIT IN SEMARANG LITARA



NAME
 DHIAN PURWITASARI

STUDENT NUMBER
 14512016

DRAWING TITLE
 EXTERIOR PERSPECTIVE

DRAWN BY
 DHIAN PURWITASARI

STATUS
 DEVELOPMENT DESIGN

SCALE	FILE NO.

DRAWN BY	NAME	SIGN	DATE
	DHIAN PURWITASARI		
CHECKED BY	DHIAN PURWITASARI		

NOMOR GAMBAR

PAGE	QUANTITY OF PAGE
48	48



NOTE
 THESE DRAWINGS ARE AN INSTRUMENT OF SERVICE AND ARE THE PROPERTY OF THE CREATOR. ANY USE OF THE DRAWINGS WITHOUT THE PRIOR EXPRESS WRITTEN PERMISSION OF THE CREATOR IS A VIOLATION OF COPYRIGHT AND WILL BE LIABLE TO PROSECUTION. DO NOT SCALE FROM DRAWINGS. USE ONLY GIVEN DIMENSIONS. ALL DIMENSIONS ARE IN MILLIMETERS UNLESS OTHERWISE NOTED.

APPROVAL
 DR. IR. SUGINI, MT, IAI
 NIDN : 052046401

△			
△			
△			
△			

REV	DATE	REVISION STATUS	STATUS

INSTITUTION
 JURUSAN ARSITEKTUR
 FAKULTAS TEKNIK SIPIL DAN PERENCANAAN
 UNIVERSITAS ISLAM INDONESIA



PROJECT
 APARTMENT TRANSIT IN SEMARANG LITARA



NAME
 DHIAN PURWITASARI

STUDENT NUMBER
 14512016

ARCHITECT/LEADER

DRAWING TITLE
 EXTERIOR PERSPECTIVE

DRAWN BY
 DHIAN PURWITASARI

STATUS
 DEVELOPMENT DESIGN

SCALE	FILE NO.

DRAWN BY	NAME	SIGN	DATE

CHECKED BY
 DHIAN PURWITASARI

NOMOR GAMBAR

PAGE	QUANTITY OF PAGE
48	48



NOTE
 THESE DRAWINGS ARE AN INSTRUMENT OF SERVICE AND ARE THE PROPERTY OF THE CREATOR. ANY USE OF THE DRAWINGS WITHOUT THE PRIOR EXPRESS WRITTEN PERMISSION OF THE CREATOR IS A VIOLATION OF COPYRIGHT AND WILL BE LIABLE TO PROSECUTION. DO NOT SCALE FROM DRAWINGS. USE ONLY GIVEN DIMENSIONS. ALL DIMENSIONS ARE IN MILLIMETERS UNLESS OTHERWISE NOTED.

APPROVAL
 DR. IR. SUGINI, MT, IAI
 NIDN : 052046401

△			
△			
△			
△			

REV	DATE	REVISION STATUS	STATUS

INSTITUTION		
JURUSAN ARSITEKTUR FAKULTAS TEKNIK SIPIL DAN PERENCANAAN UNIVERSITAS ISLAM INDONESIA		
PROJECT		
APARTMENT TRANSIT IN SEMARANG LITARA		
NAME	STUDENT NUMBER	
DHIAN PURWITASARI	14512016	
ARCHITECT/LEADER		

DRAWING TITLE
 EXTERIOR PERSPECTIVE

DRAWN BY DHIAN PURWITASARI
 STATUS DEVELOPMENT DESIGN

SCALE	FILE NO.

DRAWN BY	NAME	SIGN	DATE
DHIAN PURWITASARI	DHIAN PURWITASARI		
CHECKED BY	DHIAN PURWITASARI		

NOMOR GAMBAR	
PAGE	QUANTITY OF PAGE
48	48



NOTE
 THESE DRAWINGS ARE AN INSTRUMENT OF SERVICE AND ARE THE PROPERTY OF THE CREATOR. ANY USE OF THE DRAWINGS WITHOUT THE PRIOR EXPRESS WRITTEN PERMISSION OF THE CREATOR IS A VIOLATION OF COPYRIGHT AND WILL BE LIABLE TO PROSECUTION. DO NOT SCALE FROM DRAWINGS. USE ONLY GIVEN DIMENSIONS. ALL DIMENSIONS ARE IN MILLIMETERS UNLESS OTHERWISE NOTED.

APPROVAL
 DR. IR. SUGINI, MT, IAI
 NIDN : 052046401

△			
△			
△			
△			

REV	DATE	REVISION STATUS	STATUS

INSTITUTION		
JURUSAN ARSITEKTUR FAKULTAS TEKNIK SIPIL DAN PERENCANAAN UNIVERSITAS ISLAM INDONESIA		
PROJECT		
APARTMENT TRANSIT IN SEMARANG LITARA		
NAME	STUDENT NUMBER	
DHIAN PURWITASARI	14512016	
ARCHITECT/LEADER		

DRAWING TITLE
 EXTERIOR PERSPECTIVE

DRAWN BY DHIAN PURWITASARI
 STATUS DEVELOPMENT DESIGN

SCALE	FILE NO.

DRAWN BY	NAME	SIGN	DATE
DHIAN PURWITASARI	DHIAN PURWITASARI		
CHECKED BY	DHIAN PURWITASARI		

NOMOR GAMBAR

PAGE	QUANTITY OF PAGE
48	48




NOTE
 THESE DRAWINGS ARE AN INSTRUMENT OF SERVICE AND ARE THE PROPERTY OF THE CREATOR. ANY USE OF THE DRAWINGS WITHOUT THE PRIOR EXPRESS WRITTEN PERMISSION OF THE CREATOR IS A VIOLATION OF COPYRIGHT AND WILL BE LIABLE TO PROSECUTION. DO NOT SCALE FROM DRAWINGS. USE ONLY GIVEN DIMENSIONS. ALL DIMENSIONS ARE IN MILLIMETERS UNLESS OTHERWISE NOTED.

APPROVAL
 DR. IR. SUGINI, MT, IAI
 NIDN : 052046401

△			
△			
△			

REV	DATE	REVISION STATUS	STATUS

INSTITUTION
 JURUSAN ARSITEKTUR
 FAKULTAS TEKNIK SIPIL DAN PERENCANAAN
 UNIVERSITAS ISLAM INDONESIA

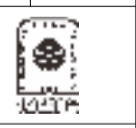

PROJECT
 APARTMENT TRANSIT IN SEMARANG LITARA



NAME
 DHIAN PURWITASARI

STUDENT NUMBER
 14512016

DRAWING TITLE

EXTERIOR PERSPECTIVE

DRAWN BY
 DHIAN PURWITASARI

STATUS
 DEVELOPMENT DESIGN

SCALE	FILE NO.

DRAWN BY	NAME	SIGN	DATE

CHECKED BY
 DHIAN PURWITASARI

NOMOR GAMBAR

PAGE	QUANTITY OF PAGE
48	48



NOTE
 THESE DRAWINGS ARE AN INSTRUMENT OF SERVICE AND ARE THE PROPERTY OF THE CREATOR. ANY USE OF THE DRAWINGS WITHOUT THE PRIOR EXPRESS WRITTEN PERMISSION OF THE CREATOR IS A VIOLATION OF COPYRIGHT AND WILL BE LIABLE TO PROSECUTION. DO NOT SCALE FROM DRAWINGS. USE ONLY GIVEN DIMENSIONS. ALL DIMENSIONS ARE IN MILLIMETERS UNLESS OTHERWISE NOTED.

APPROVAL
 DR. IR. SUGINI, MT, IAI
 NIDN : 052046401

△			
△			
△			
△			

REV	DATE	REVISION STATUS	STATUS

INSTITUTION		
JURUSAN ARSITEKTUR FAKULTAS TEKNIK SIPIL DAN PERENCANAAN UNIVERSITAS ISLAM INDONESIA		
PROJECT		
APARTMENT TRANSIT IN SEMARANG LITARA		
NAME	STUDENT NUMBER	
DHIAN PURWITASARI	14512016	
ARCHITECT/LEADER		

DRAWING TITLE
 EXTERIOR PERSPECTIVE

DRAWN BY DHIAN PURWITASARI
 STATUS DEVELOPMENT DESIGN

SCALE	FILE NO.

DRAWN BY	NAME	SIGN	DATE
DHIAN PURWITASARI	DHIAN PURWITASARI		
CHECKED BY	DHIAN PURWITASARI		

NOMOR GAMBAR	
PAGE	QUANTITY OF PAGE
48	48




NOTE
 THESE DRAWINGS ARE AN INSTRUMENT OF SERVICE AND ARE THE PROPERTY OF THE CREATOR. ANY USE OF THE DRAWINGS WITHOUT THE PRIOR EXPRESS WRITTEN PERMISSION OF THE CREATOR IS A VIOLATION OF COPYRIGHT AND WILL BE LIABLE TO PROSECUTION. DO NOT SCALE FROM DRAWINGS. USE ONLY GIVEN DIMENSIONS. ALL DIMENSIONS ARE IN MILLIMETERS UNLESS OTHERWISE NOTED.

APPROVAL
 DR. IR. SUGINI, MT, IAI
 NIDN : 052046401

△			
△			
△			
△			

REV	DATE	REVISION STATUS	STATUS

INSTITUTION
 JURUSAN ARSITEKTUR
 FAKULTAS TEKNIK SIPIL DAN PERENCANAAN
 UNIVERSITAS ISLAM INDONESIA

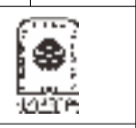

PROJECT
 APARTMENT TRANSIT IN SEMARANG LITARA



NAME
 DHIAN PURWITASARI

STUDENT NUMBER
 14512016

ARCHITECT/LEADER

DRAWING TITLE
 EXTERIOR PERSPECTIVE

DRAWN BY
 DHIAN PURWITASARI

STATUS
 DEVELOPMENT DESIGN

SCALE	FILE NO.

DRAWN BY	NAME	SIGN	DATE

CHECKED BY
 DHIAN PURWITASARI

NOMOR GAMBAR

PAGE	QUANTITY OF PAGE
48	48



NOTE
 THESE DRAWINGS ARE AN INSTRUMENT OF SERVICE AND ARE THE PROPERTY OF THE CREATOR. ANY USE OF THE DRAWINGS WITHOUT THE PRIOR EXPRESS WRITTEN PERMISSION OF THE CREATOR IS A VIOLATION OF COPYRIGHT AND WILL BE LIABLE TO PROSECUTION. DO NOT SCALE FROM DRAWINGS. USE ONLY GIVEN DIMENSIONS. ALL DIMENSIONS ARE IN MILLIMETERS UNLESS OTHERWISE NOTED.

APPROVAL
 DR. IR. SUGINI, MT, IAI
 NIDN : 052046401

△			
△			
△			
△			

REV	DATE	REVISION STATUS	STATUS

INSTITUTION
 JURUSAN ARSITEKTUR
 FAKULTAS TEKNIK SIPIL DAN PERENCANAAN
 UNIVERSITAS ISLAM INDONESIA



PROJECT
 APARTMENT TRANSIT IN SEMARANG LITARA



NAME
 DHIAN PURWITASARI

STUDENT NUMBER
 14512016

DRAWING TITLE
 EXTERIOR PERSPECTIVE

DRAWN BY
 DHIAN PURWITASARI

STATUS
 DEVELOPMENT DESIGN

SCALE	FILE NO.

DRAWN BY	NAME	SIGN	DATE

CHECKED BY	NAME	SIGN	DATE

NOMOR GAMBAR

PAGE	QUANTITY OF PAGE
48	48




NOTE
 THESE DRAWINGS ARE AN INSTRUMENT OF SERVICE AND ARE THE PROPERTY OF THE CREATOR. ANY USE OF THE DRAWINGS WITHOUT THE PRIOR EXPRESS WRITTEN PERMISSION OF THE CREATOR IS A VIOLATION OF COPYRIGHT AND WILL BE LIABLE TO PROSECUTION. DO NOT SCALE FROM DRAWINGS. USE ONLY GIVEN DIMENSIONS. ALL DIMENSIONS ARE IN MILLIMETERS UNLESS OTHERWISE NOTED.

APPROVAL
 DR. IR. SUGINI, MT, IAI
 NIDN : 052046401

△			
△			
△			
△			

REV	DATE	REVISION STATUS	STATUS

INSTITUTION
 JURUSAN ARSITEKTUR
 FAKULTAS TEKNIK SIPIL DAN PERENCANAAN
 UNIVERSITAS ISLAM INDONESIA

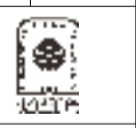

PROJECT
 APARTMENT TRANSIT IN SEMARANG LITARA



NAME
 DHIAN PURWITASARI
 ARCHITECT/ LEADER

STUDENT NUMBER
 14512016

DRAWING TITLE
 EXTERIOR PERSPECTIVE

DRAWN BY
 DHIAN PURWITASARI

STATUS
 DEVELOPMENT DESIGN

SCALE	FILE NO.

DRAWN BY	NAME	SIGN	DATE
DHIAN PURWITASARI	DHIAN PURWITASARI		
CHECKED BY	DHIAN PURWITASARI		

NOMOR GAMBAR

PAGE	QUANTITY OF PAGE
48	48



NOTE
 THESE DRAWINGS ARE AN INSTRUMENT OF SERVICE AND ARE THE PROPERTY OF THE CREATOR. ANY USE OF THE
 DRAWINGS WITHOUT THE PRIOR EXPRESS WRITTEN PERMISSION OF THE CREATOR IS A VIOLATION OF COPYRIGHT
 AND WILL BE LIABLE TO PROSECUTION. DO NOT SCALE FROM DRAWINGS. USE ONLY GIVEN DIMENSIONS. ALL
 DIMENSIONS ARE IN MILLIMETERS UNLESS OTHERWISE NOTED.

APPROVAL
 DR. IR. SUGINI, MT, IAI
 NIDN : 052046401

△			
△			
△			
△			

REV	DATE	REVISION STATUS	STATUS

INSTITUTION		
JURUSAN ARSITEKTUR FAKULTAS TEKNIK SIPIL DAN PERENCANAAN UNIVERSITAS ISLAM INDONESIA		
PROJECT		
APARTMENT TRANSIT IN SEMARANG LITARA		
NAME	STUDENT NUMBER	
DHIAN PURWITASARI	14512016	
ARCHITECT/LEADER		

DRAWING TITLE
 EXTERIOR PERSPECTIVE

DRAWN BY DHIAN PURWITASARI
 STATUS DEVELOPMENT DESIGN

SCALE	FILE NO.

DRAWN BY	NAME	SIGN	DATE
DHIAN PURWITASARI	DHIAN PURWITASARI		
CHECKED BY	DHIAN PURWITASARI		

NOMOR GAMBAR	
PAGE	QUANTITY OF PAGE
48	48




NOTE
 THESE DRAWINGS ARE AN INSTRUMENT OF SERVICE AND ARE THE PROPERTY OF THE CREATOR. ANY USE OF THE
 DRAWINGS WITHOUT THE PRIOR EXPRESS WRITTEN PERMISSION OF THE CREATOR IS A VIOLATION OF COPYRIGHT
 AND WILL BE LIABLE TO PROSECUTION. DO NOT SCALE FROM DRAWINGS. USE ONLY GIVEN DIMENSIONS. ALL
 DIMENSIONS ARE IN MILLIMETERS UNLESS OTHERWISE NOTED.

APPROVAL
 DR. IR. SUGINI, MT, IAI
 NIDN : 052046401

△			
△			
△			
△			

REV	DATE	REVISION STATUS	STATUS

INSTITUTION
 JURUSAN ARSITEKTUR
 FAKULTAS TEKNIK SIPIL DAN PERENCANAAN
 UNIVERSITAS ISLAM INDONESIA

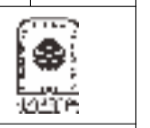

PROJECT
 APARTMENT TRANSIT IN SEMARANG LITARA



NAME
 DHIAN PURWITASARI

STUDENT NUMBER
 14512016

DRAWING TITLE

EXTERIOR PERSPECTIVE

DRAWN BY
 DHIAN PURWITASARI

STATUS
 DEVELOPMENT DESIGN

SCALE	FILE NO.

DRAWN BY	NAME	SIGN	DATE

CHECKED BY
 DHIAN PURWITASARI

NOMOR GAMBAR

PAGE	QUANTITY OF PAGE
48	48



NOTE
 THESE DRAWINGS ARE AN INSTRUMENT OF SERVICE AND ARE THE PROPERTY OF THE CREATOR. ANY USE OF THE DRAWINGS WITHOUT THE PRIOR EXPRESS WRITTEN PERMISSION OF THE CREATOR IS A VIOLATION OF COPYRIGHT AND WILL BE LIABLE TO PROSECUTION. DO NOT SCALE FROM DRAWINGS. USE ONLY GIVEN DIMENSIONS. ALL DIMENSIONS ARE IN MILLIMETERS UNLESS OTHERWISE NOTED.

APPROVAL
 DR. IR. SUGINI, MT, IAI
 NIDN : 052046401

△			
△			
△			
△			

REV	DATE	REVISION STATUS	STATUS

INSTITUTION		
JURUSAN ARSITEKTUR FAKULTAS TEKNIK SIPIL DAN PERENCANAAN UNIVERSITAS ISLAM INDONESIA		
PROJECT		
APARTMENT TRANSIT IN SEMARANG LITARA		
NAME	STUDENT NUMBER	
DHIAN PURWITASARI	14512016	
ARCHITECT/LEADER		

DRAWING TITLE
 EXTERIOR PERSPECTIVE

DRAWN BY DHIAN PURWITASARI
 STATUS DEVELOPMENT DESIGN

SCALE	FILE NO.

DRAWN BY	NAME	SIGN	DATE
DHIAN PURWITASARI	DHIAN PURWITASARI		
CHECKED BY	DHIAN PURWITASARI		

NOMOR GAMBAR	
PAGE	QUANTITY OF PAGE
48	48



NOTE
 THESE DRAWINGS ARE AN INSTRUMENT OF SERVICE AND ARE THE PROPERTY OF THE CREATOR. ANY USE OF THE DRAWINGS WITHOUT THE PRIOR EXPRESS WRITTEN PERMISSION OF THE CREATOR IS A VIOLATION OF COPYRIGHT AND WILL BE LIABLE TO PROSECUTION. DO NOT SCALE FROM DRAWINGS. USE ONLY GIVEN DIMENSIONS. ALL DIMENSIONS ARE IN MILLIMETERS UNLESS OTHERWISE NOTED.

APPROVAL
 DR. IR. SUGINI, MT, IAI
 NIDN : 052046401

△			
△			
△			
△			

REV	DATE	REVISION STATUS	STATUS

INSTITUTION		
JURUSAN ARSITEKTUR FAKULTAS TEKNIK SIPIL DAN PERENCANAAN UNIVERSITAS ISLAM INDONESIA		
PROJECT		
APARTMENT TRANSIT IN SEMARANG LITARA		
NAME	STUDENT NUMBER	
DHIAN PURWITASARI	14512016	
ARCHITECT/LEADER		

DRAWING TITLE
 EXTERIOR PERSPECTIVE

DRAWN BY DHIAN PURWITASARI
 STATUS DEVELOPMENT DESIGN

SCALE	FILE NO.

DRAWN BY	NAME	SIGN	DATE
DHIAN PURWITASARI	DHIAN PURWITASARI		
CHECKED BY	DHIAN PURWITASARI		

NOMOR GAMBAR

PAGE	QUANTITY OF PAGE
48	48




NOTE
 THESE DRAWINGS ARE AN INSTRUMENT OF SERVICE AND ARE THE PROPERTY OF THE CREATOR. ANY USE OF THE DRAWINGS WITHOUT THE PRIOR EXPRESS WRITTEN PERMISSION OF THE CREATOR IS A VIOLATION OF COPYRIGHT AND WILL BE LIABLE TO PROSECUTION. DO NOT SCALE FROM DRAWINGS. USE ONLY GIVEN DIMENSIONS. ALL DIMENSIONS ARE IN MILLIMETERS UNLESS OTHERWISE NOTED.

APPROVAL
 DR. IR. SUGINI, MT, IAI
 NIDN : 052046401

△			
△			
△			

REV	DATE	REVISION STATUS	STATUS

INSTITUTION
 JURUSAN ARSITEKTUR
 FAKULTAS TEKNIK SIPIL DAN PERENCANAAN
 UNIVERSITAS ISLAM INDONESIA

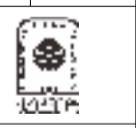

PROJECT
 APARTMENT TRANSIT IN SEMARANG LITARA



NAME
 DHIAN PURWITASARI

STUDENT NUMBER
 14512016

ARCHITECT/LEADER

DRAWING TITLE
 EXTERIOR PERSPECTIVE

DRAWN BY
 DHIAN PURWITASARI

STATUS
 DEVELOPMENT DESIGN

SCALE	FILE NO.

DRAWN BY	NAME	SIGN	DATE
DHIAN PURWITASARI	DHIAN PURWITASARI		
CHECKED BY	DHIAN PURWITASARI		

NOMOR GAMBAR	
PAGE	QUANTITY OF PAGE
48	48