

TAMPAK 3, TAMPAK 4



1:200




**BACHELOR FINAL PROJECT**


**DEPARTMENT OF ARCHITECTURE**  
 FACULTY OF CIVIL ENGINEERING AND  
 PLANNING  
 UNIVERSITAS ISLAM INDONESIA

PROJECT NAME	LOCATION	LECTURER 1	LECTURER 2	NAME	DRAWING TITLE	SCALE	PAGE	TOTAL PAGE
VERTICAL HOUSING IN NGAMPILAN, YOGYAKARTA  Transitional Housing Design Concept from Horizontal to Vertical Residential	KAMPUNG NGADIWINATAN, NGAMPILAN, YOGYAKARTA	NOOR CHOLIS IDHAM, S.T, M.Arch, Ph.D, IAI	Dr. Ir. ARIF WISMADI, M.Sc	MAUDINA PURI HAPSARI	TAMPAK 3, TAMPAK 4	1:200		
				<b>STUDENTS ID</b>				
				14 512 004				




1ST FLOOR PLAN  
1:200


 <p><b>BACHELOR FINAL PROJECT</b> <b>DEPARTMENT OF ARCHITECTURE</b> FACULTY OF CIVIL ENGINEERING AND PLANNING UNIVERSITAS ISLAM INDONESIA</p>	<b>PROJECT NAME</b>	<b>LOCATION</b>	<b>LECTURER 1</b>	<b>LECTURER 2</b>	<b>NAME</b>	<b>DRAWING TITLE</b>	<b>SCALE</b>	<b>PAGE</b>	<b>TOTAL PAGE</b>
	VERTICAL HOUSING IN NGAMPILAN, YOGYAKARTA	KAMPUNG NGADIWINATAN, NGAMPILAN, YOGYAKARTA	NOOR CHOLIS IDHAM, S.T, M.Arch, Ph.D, IAI	Dr. Ir. ARIF WISMADI, M.Sc	MAUDINA PURI HAPSARI	1ST FLOOR PLAN	1:200		
	Transitional Housing Design Concept from Horizontal to Vertical Residential				<b>STUDENTS ID</b> 14 512 004				

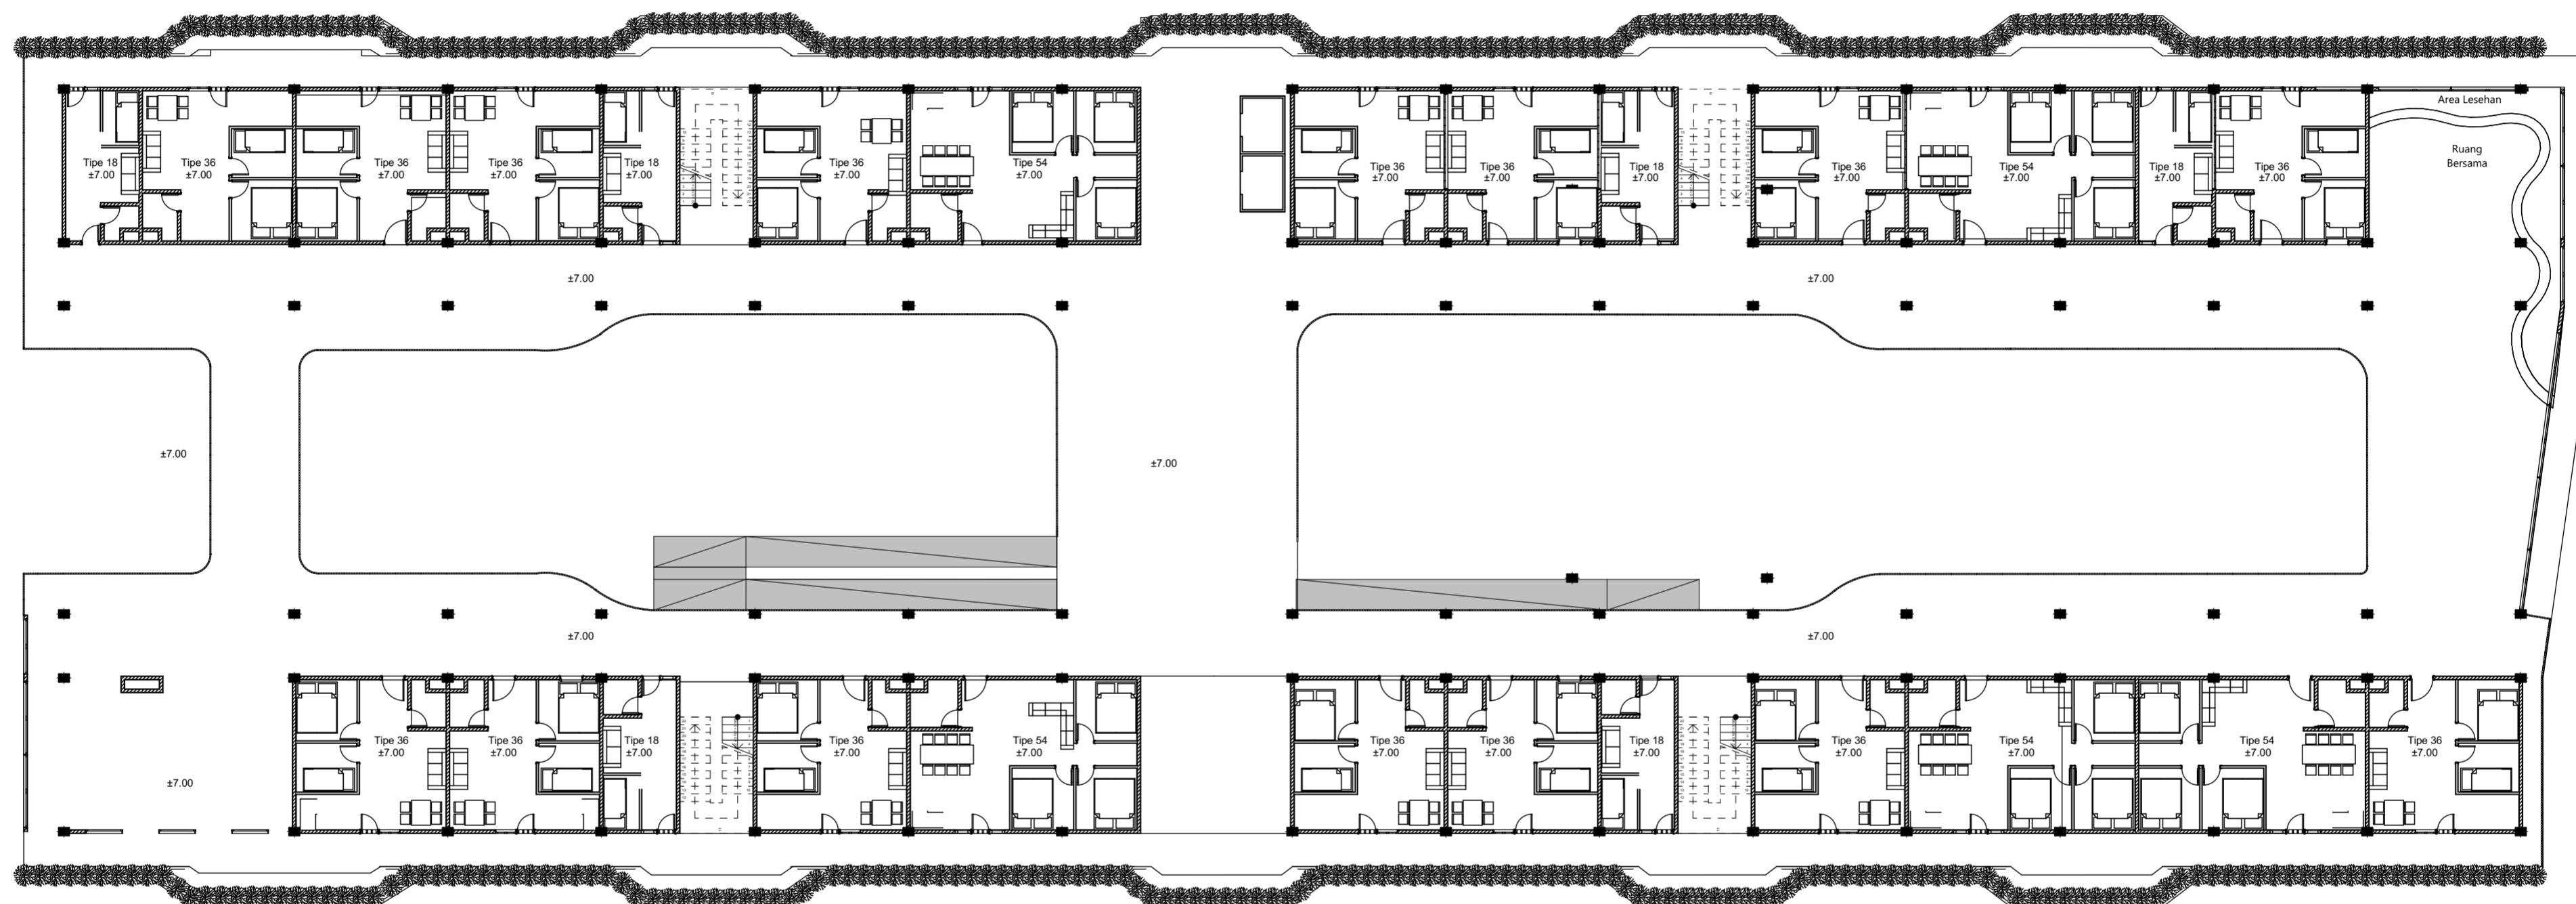

2ND FLOOR PLAN (TYPICAL WITH 4TH & 6TH FLOOR)


 


1:200



**BACHELOR FINAL PROJECT**  
**DEPARTMENT OF ARCHITECTURE**  
 FACULTY OF CIVIL ENGINEERING AND PLANNING  
 UNIVERSITAS ISLAM INDONESIA

PROJECT NAME	LOCATION	LECTURER 1	LECTURER 2	NAME	DRAWING TITLE	SCALE	PAGE	TOTAL PAGE
VERTICAL HOUSING IN NGAMPILAN, YOGYAKARTA Transitional Housing Design Concept from Horizontal to Vertical Residential	KAMPUNG NGADIWINATAN, NGAMPILAN, YOGYAKARTA	NOOR CHOLIS IDHAM, S.T, M.Arch, Ph.D, IAI	Dr. Ir. ARIF WISMADI, M.Sc	MAUDINA PURI HAPSARI	2ND FLOOR PLAN (TYPICAL WITH 4TH & 6TH FLOOR)	1:200		
				<b>STUDENTS ID</b>				
				14 512 004				

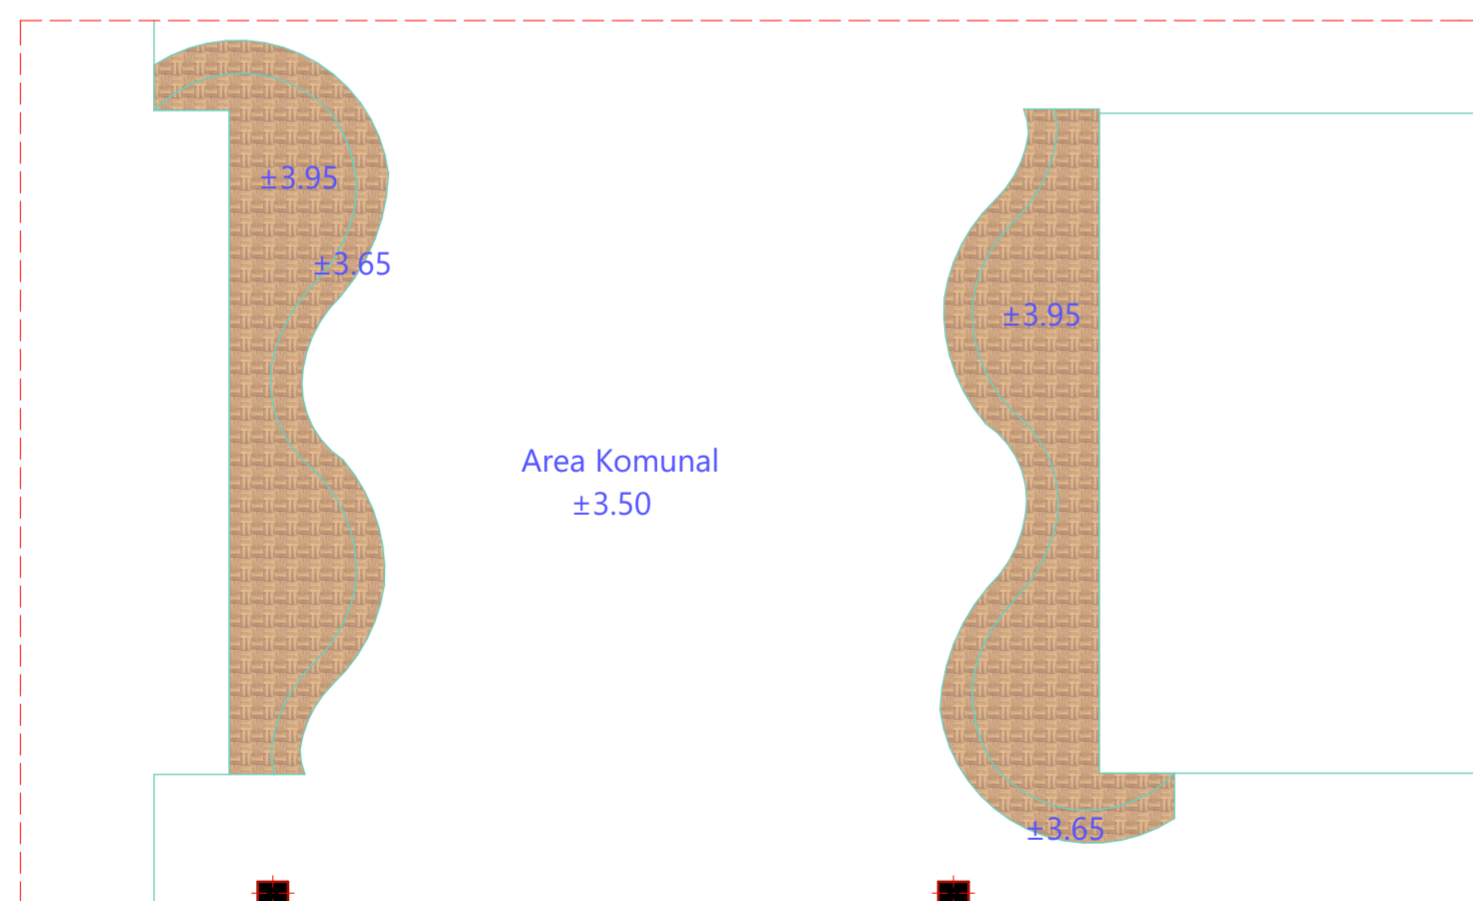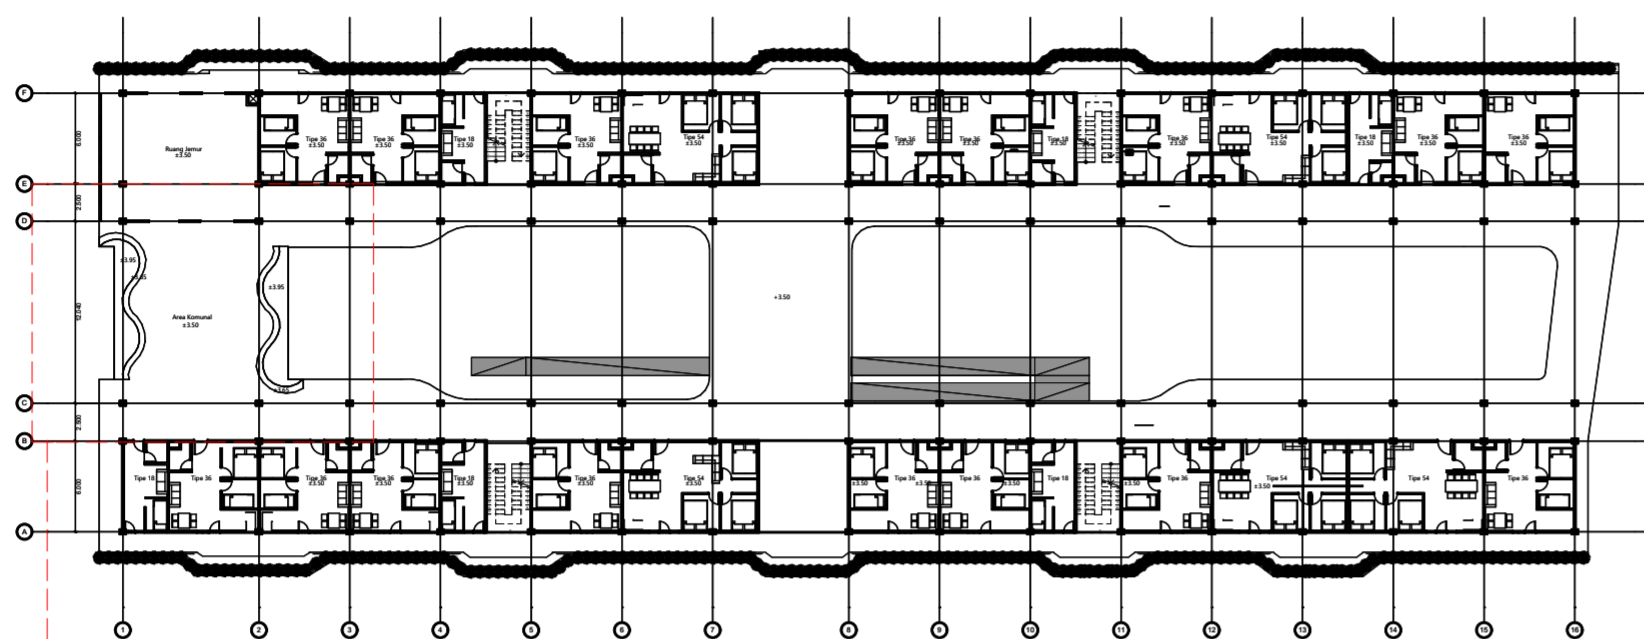

Area komunal yang fleksibel, dapat digunakan oleh siapa saja

DETAIL INTERIOR  
1:100,  
1:500



**BACHELOR FINAL PROJECT**

**DEPARTMENT OF ARCHITECTURE**  
FACULTY OF CIVIL ENGINEERING AND  
PLANNING  
UNIVERSITAS ISLAM INDONESIA

**PROJECT NAME**

VERTICAL HOUSING IN NGAMPILAN,  
YOGYAKARTA  
Transitional Housing Design Concept from  
Horizontal to Vertical Residential

**LOCATION**

KAMPUNG NGADIWINATAN,  
NGAMPILAN, YOGYAKARTA

**LECTURER 1**

NOOR CHOLIS IDHAM, S.T,  
M.Arch, Ph.D, IAI

**LECTURER 2**

Dr. Ir. ARIF WISMADI, M.Sc

**NAME**

MAUDINA PURI HAPSARI

**STUDENTS ID**

14 512 004

**DRAWING TITLE**


DETAIL INTERIOR

**SCALE**


1:100, 1:500

**PAGE**

**TOTAL PAGE**

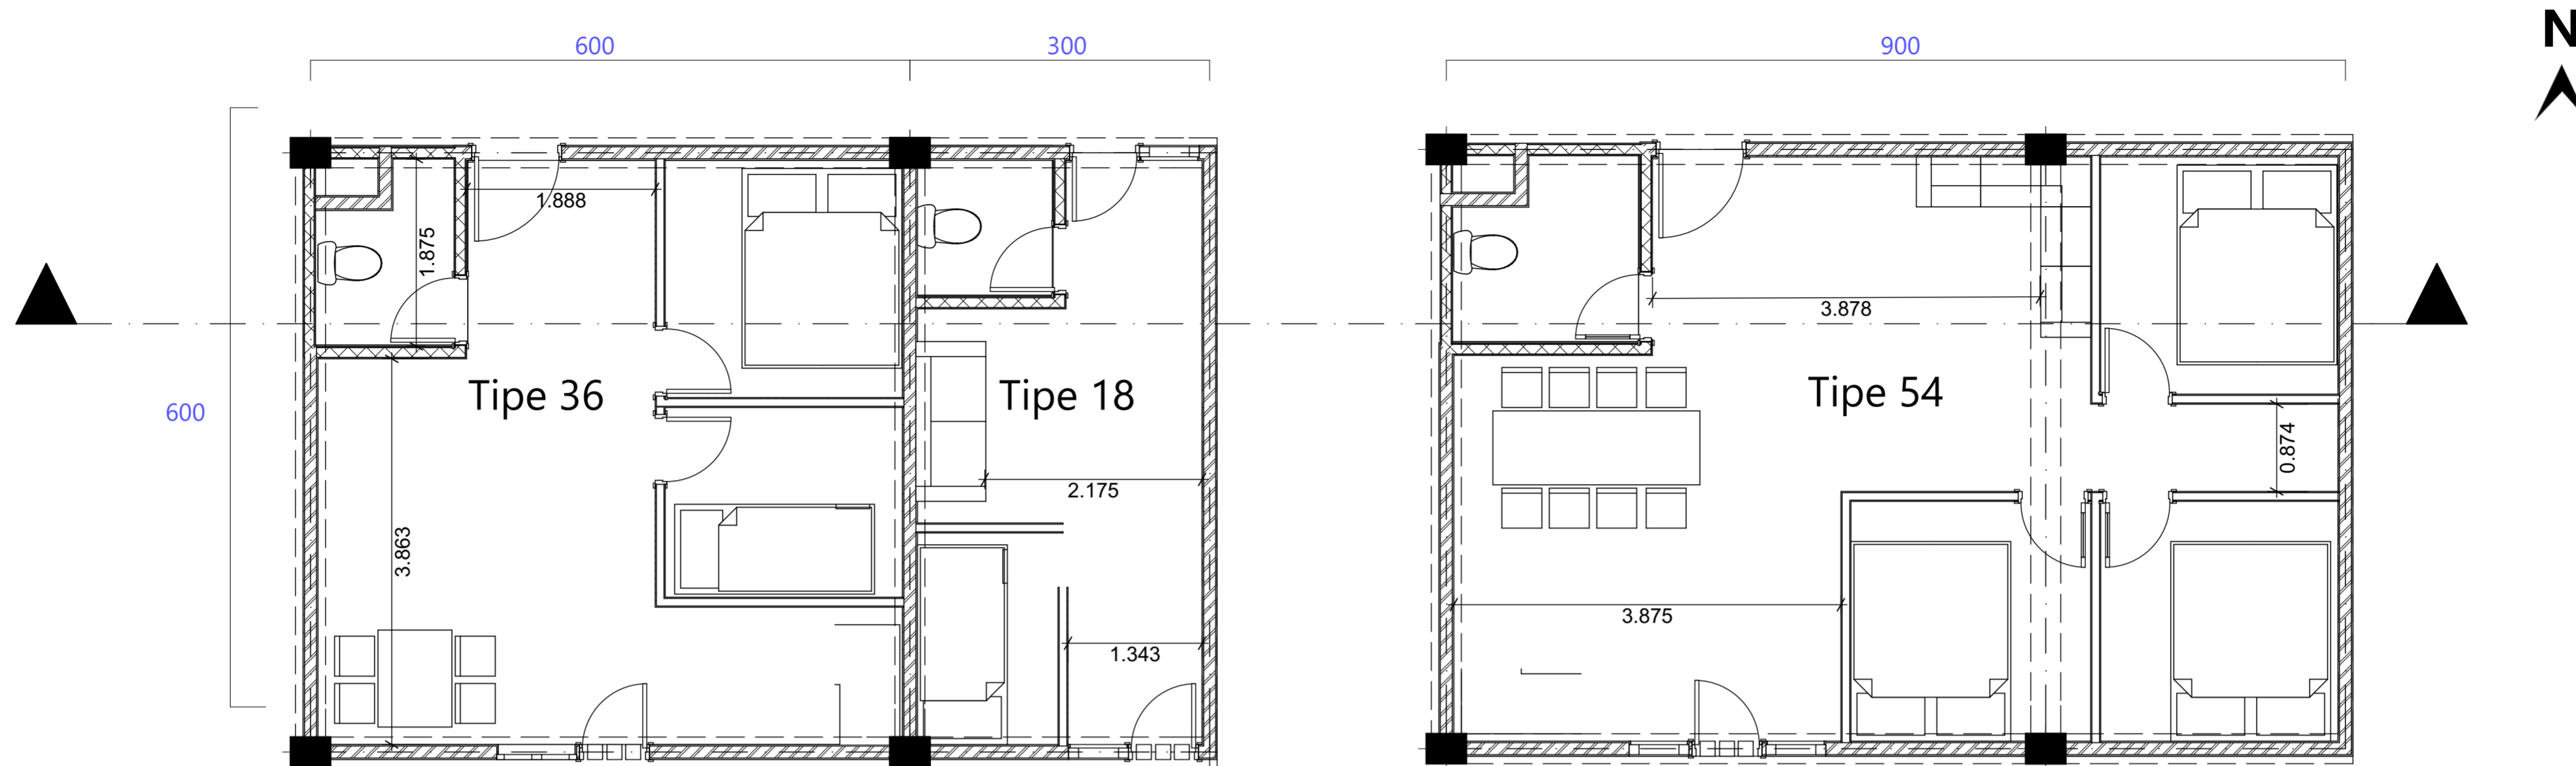


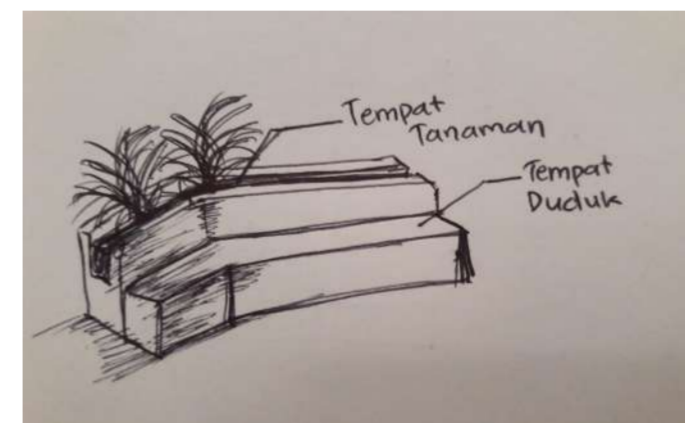
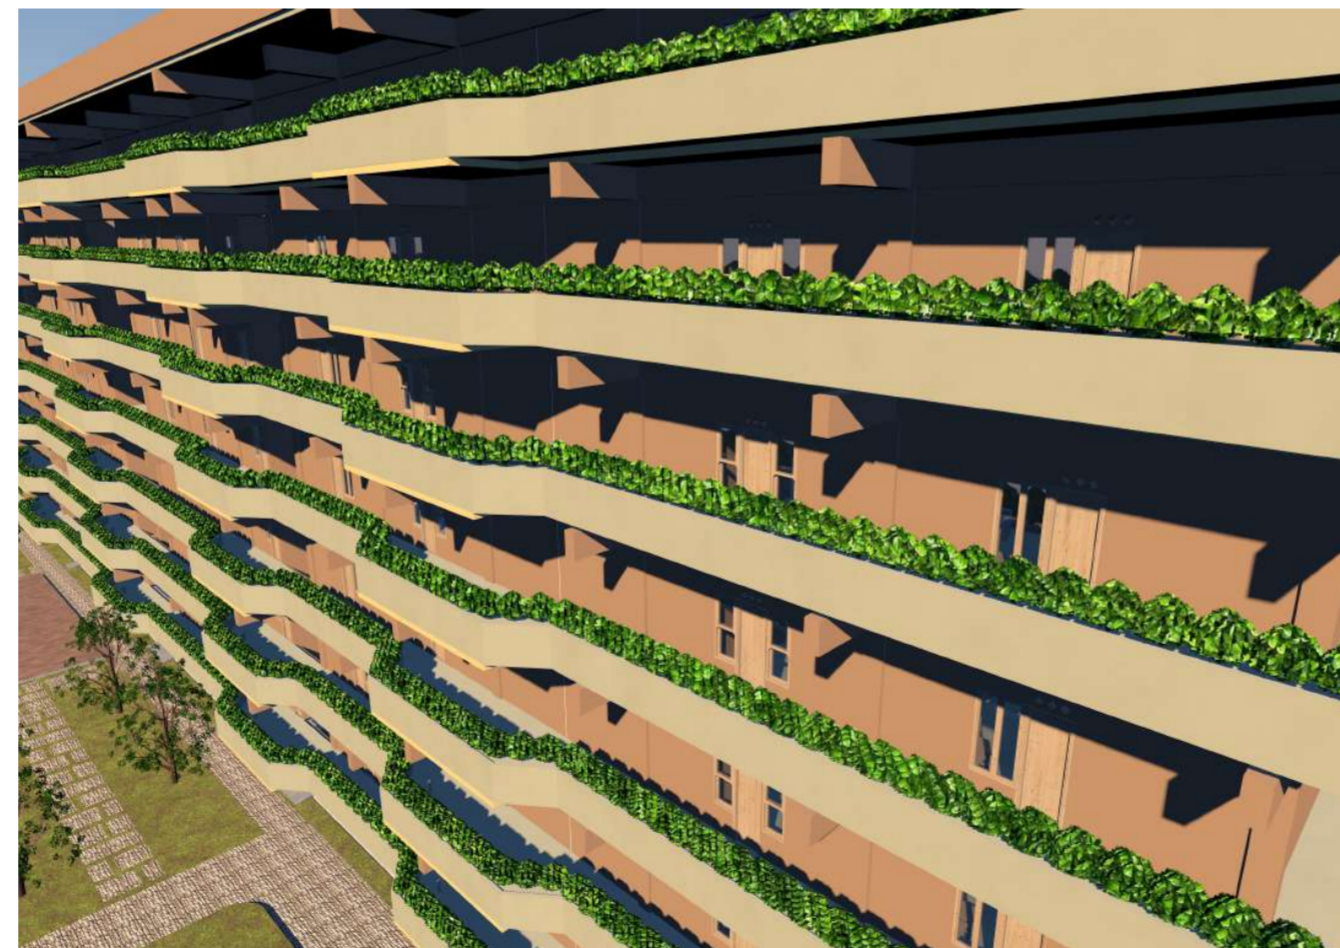
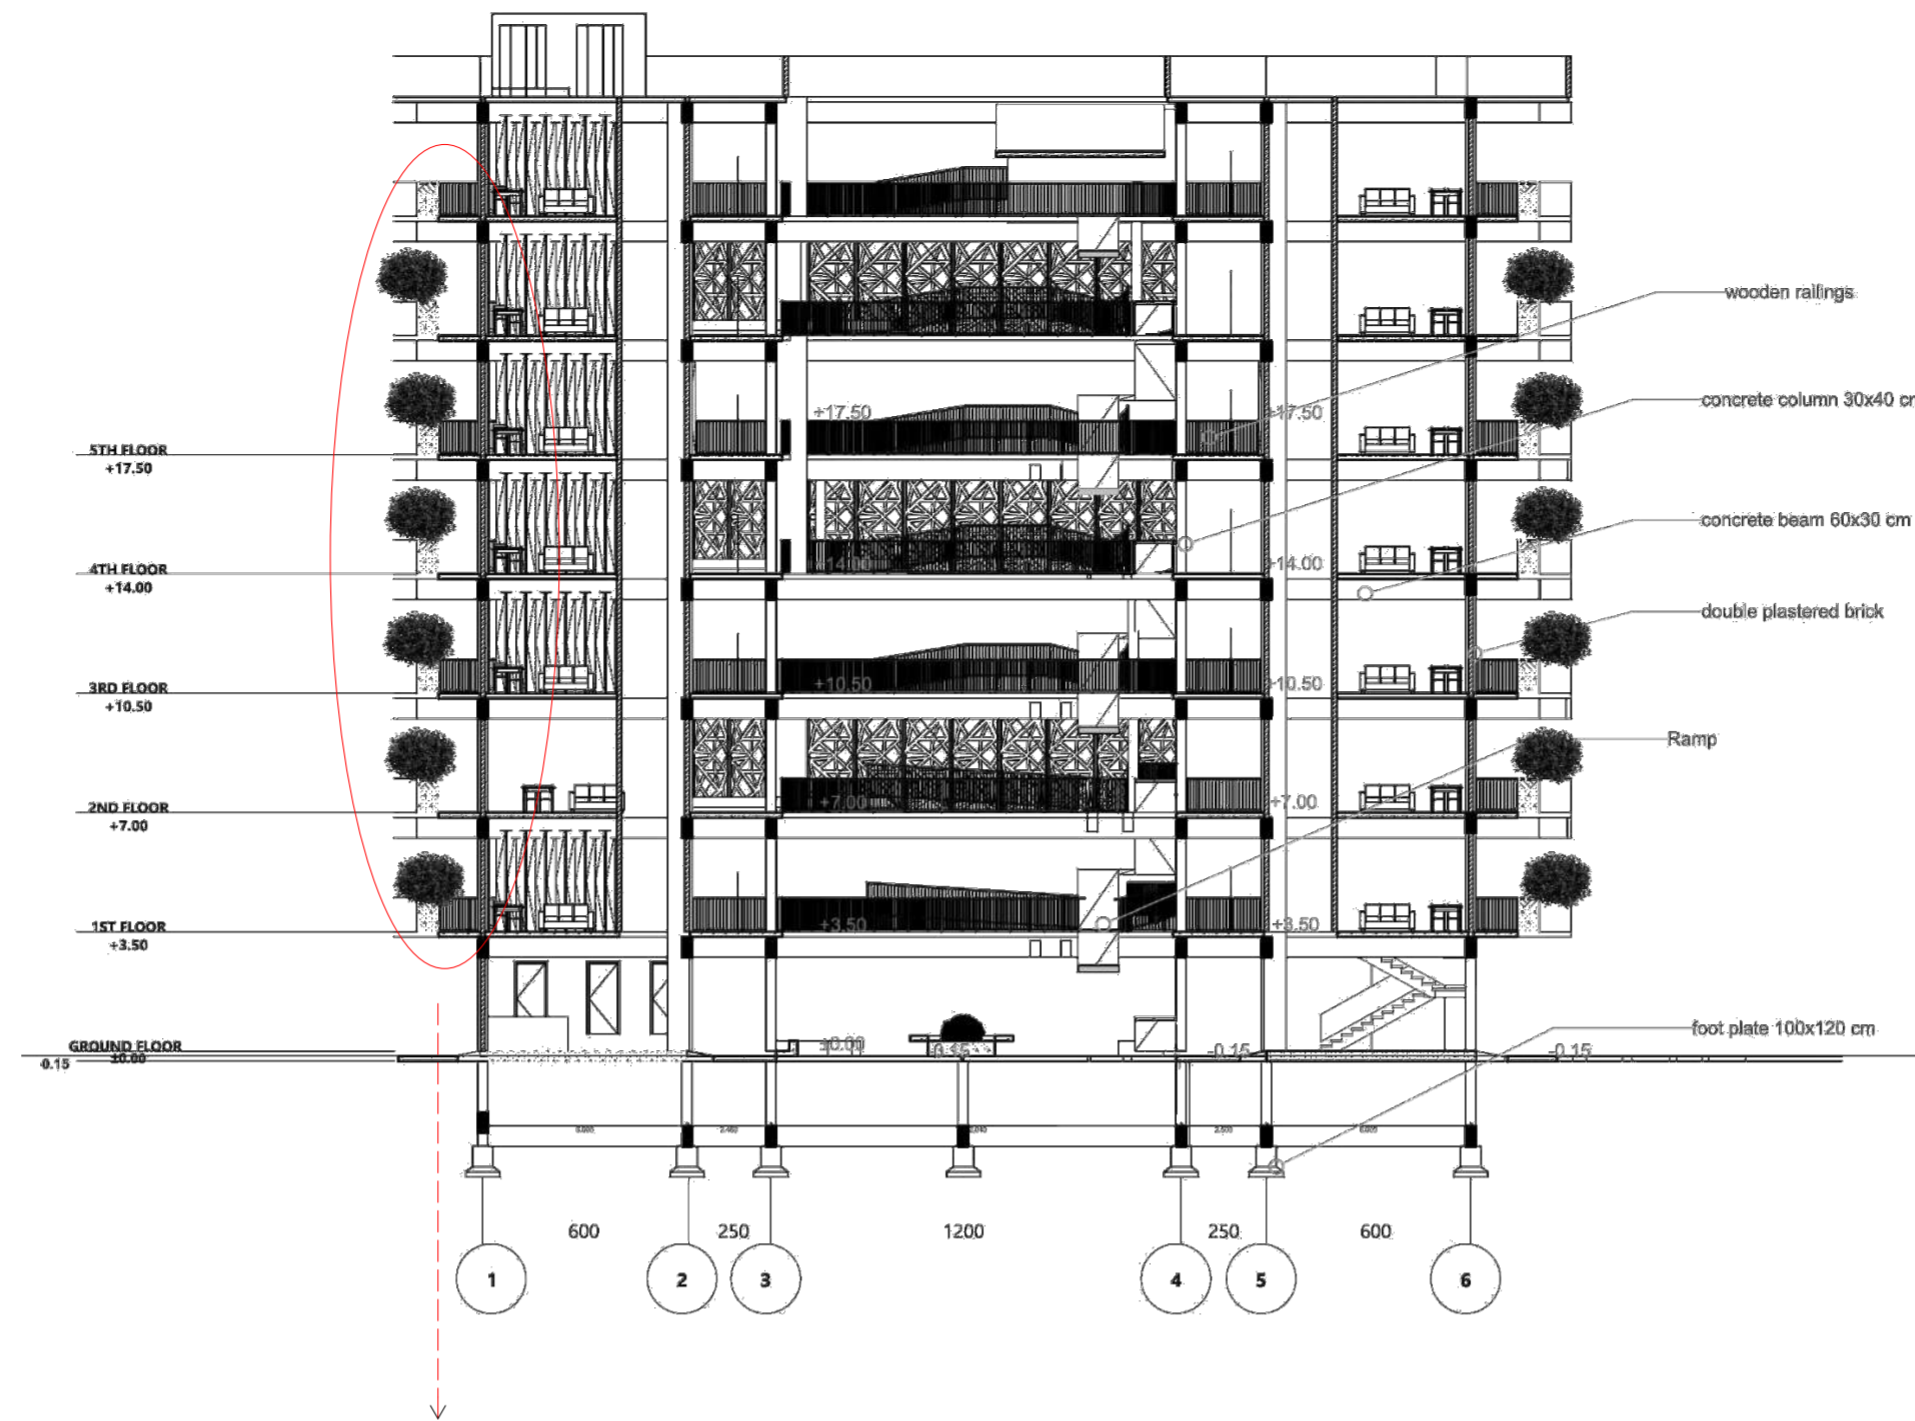
PLAN

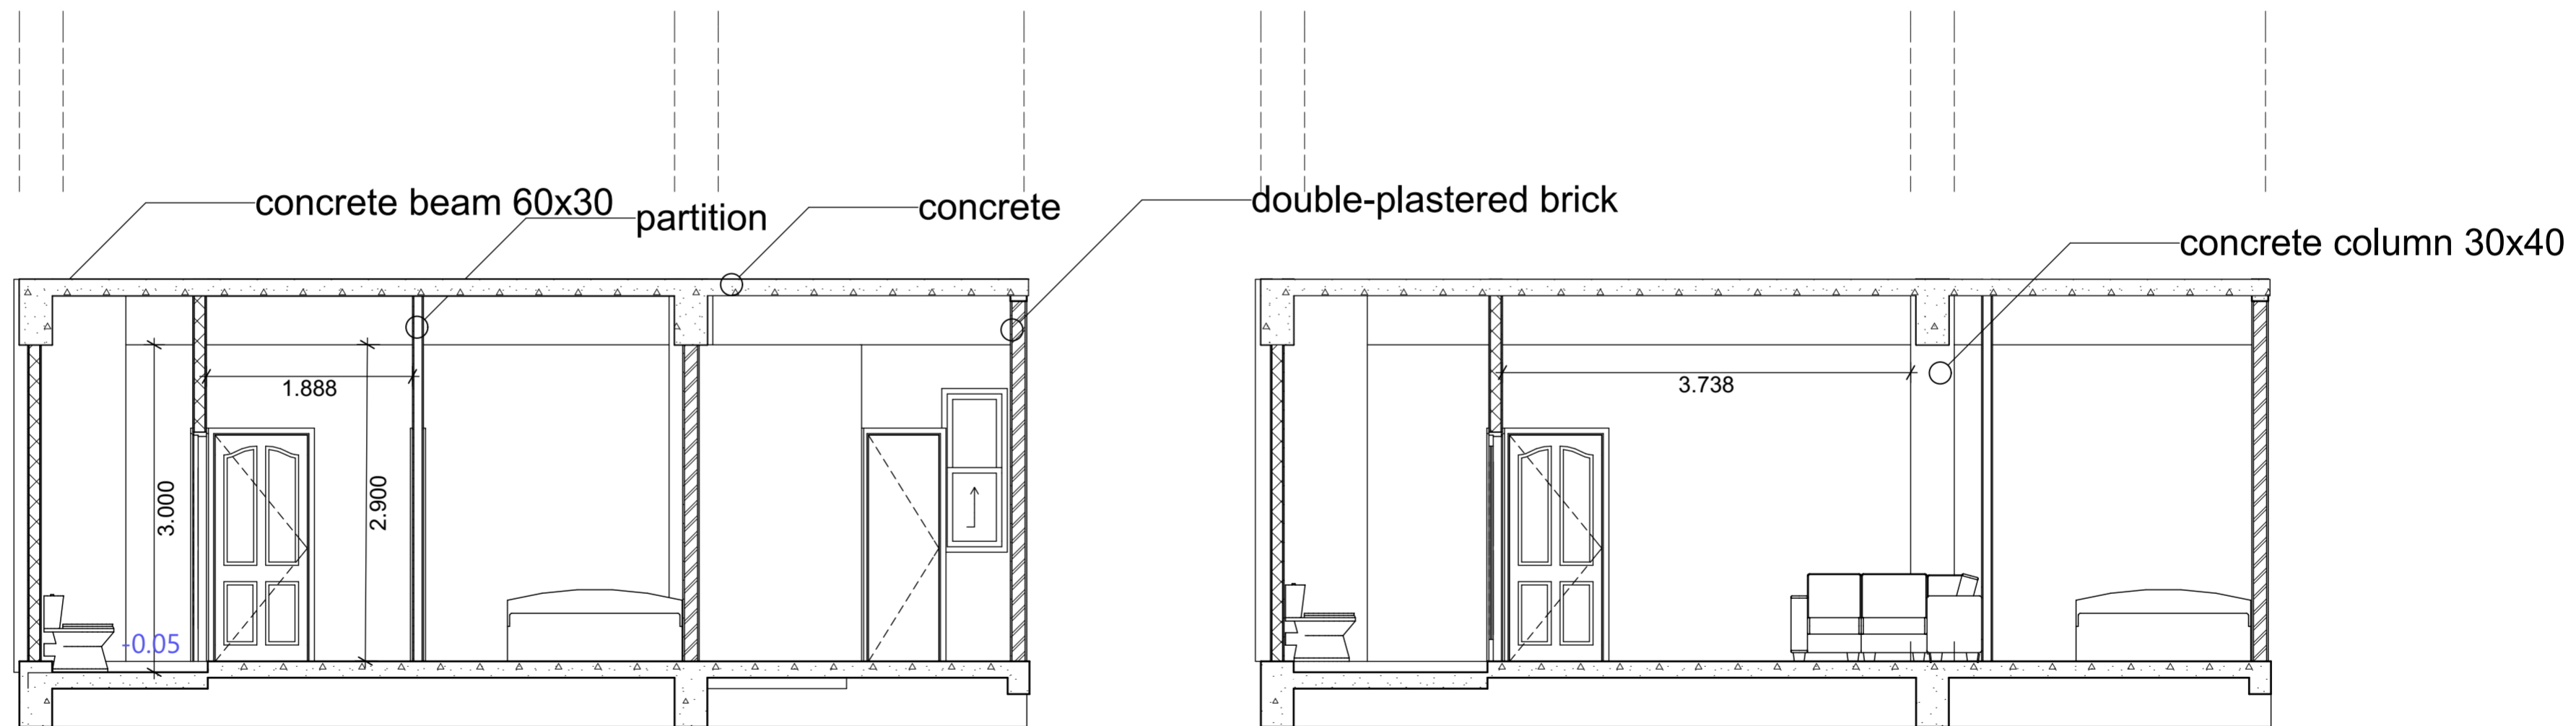

SECTION

PARTIAL SECTION, PARTIAL FLOOR PLAN  
1:50

 <b>BACHELOR FINAL PROJECT</b> DEPARTMENT OF ARCHITECTURE FACULTY OF CIVIL ENGINEERING AND PLANNING UNIVERSITAS ISLAM INDONESIA	PROJECT NAME	LOCATION	LECTURER 1	LECTURER 2	NAME	DRAWING TITLE	SCALE	PAGE	TOTAL PAGE
	VERTICAL HOUSING IN NGAMPILAN, YOGYAKARTA	KAMPUNG NGADIWINATAN, NGAMPILAN, YOGYAKARTA	NOOR CHOLIS IDHAM, S.T, M.Arch, Ph.D, IAI	Dr. Ir. ARIF WISMADI, M.Sc	MAUDINA PURI HAPSARI	PARTIAL SECTION, PARTIAL FLOOR PLAN	1:50		
	Transitional Housing Design Concept from Horizontal to Vertical Residential				STUDENTS ID				
					14 512 004				





DETAIL SELUBUNG




**BACHELOR FINAL PROJECT**

**DEPARTMENT OF ARCHITECTURE**  
 FACULTY OF CIVIL ENGINEERING AND  
 PLANNING  
 UNIVERSITAS ISLAM INDONESIA


PROJECT NAME	LOCATION	LECTURER 1	LECTURER 2	NAME	DRAWING TITLE	SCALE	PAGE	TOTAL PAGE
VERTICAL HOUSING IN NGAMPILAN, YOGYAKARTA	KAMPUNG NGADIWINATAN, NGAMPILAN, YOGYAKARTA	NOOR CHOLIS IDHAM, S.T, M.Arch, Ph.D, IAI	Dr. Ir. ARIF WISMADI, M.Sc	MAUDINA PURI HAPSARI	DETAIL SELUBUNG			
Transitional Housing Design Concept from Horizontal to Vertical Residential				<b>STUDENTS ID</b>				
				14 512 004				

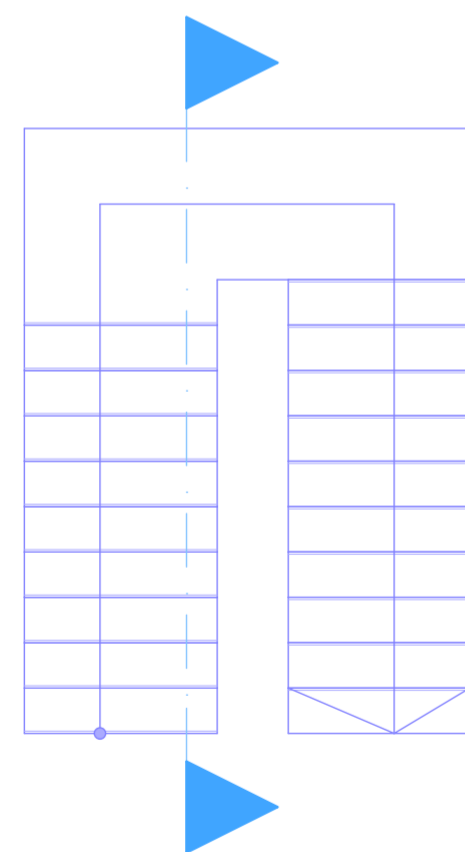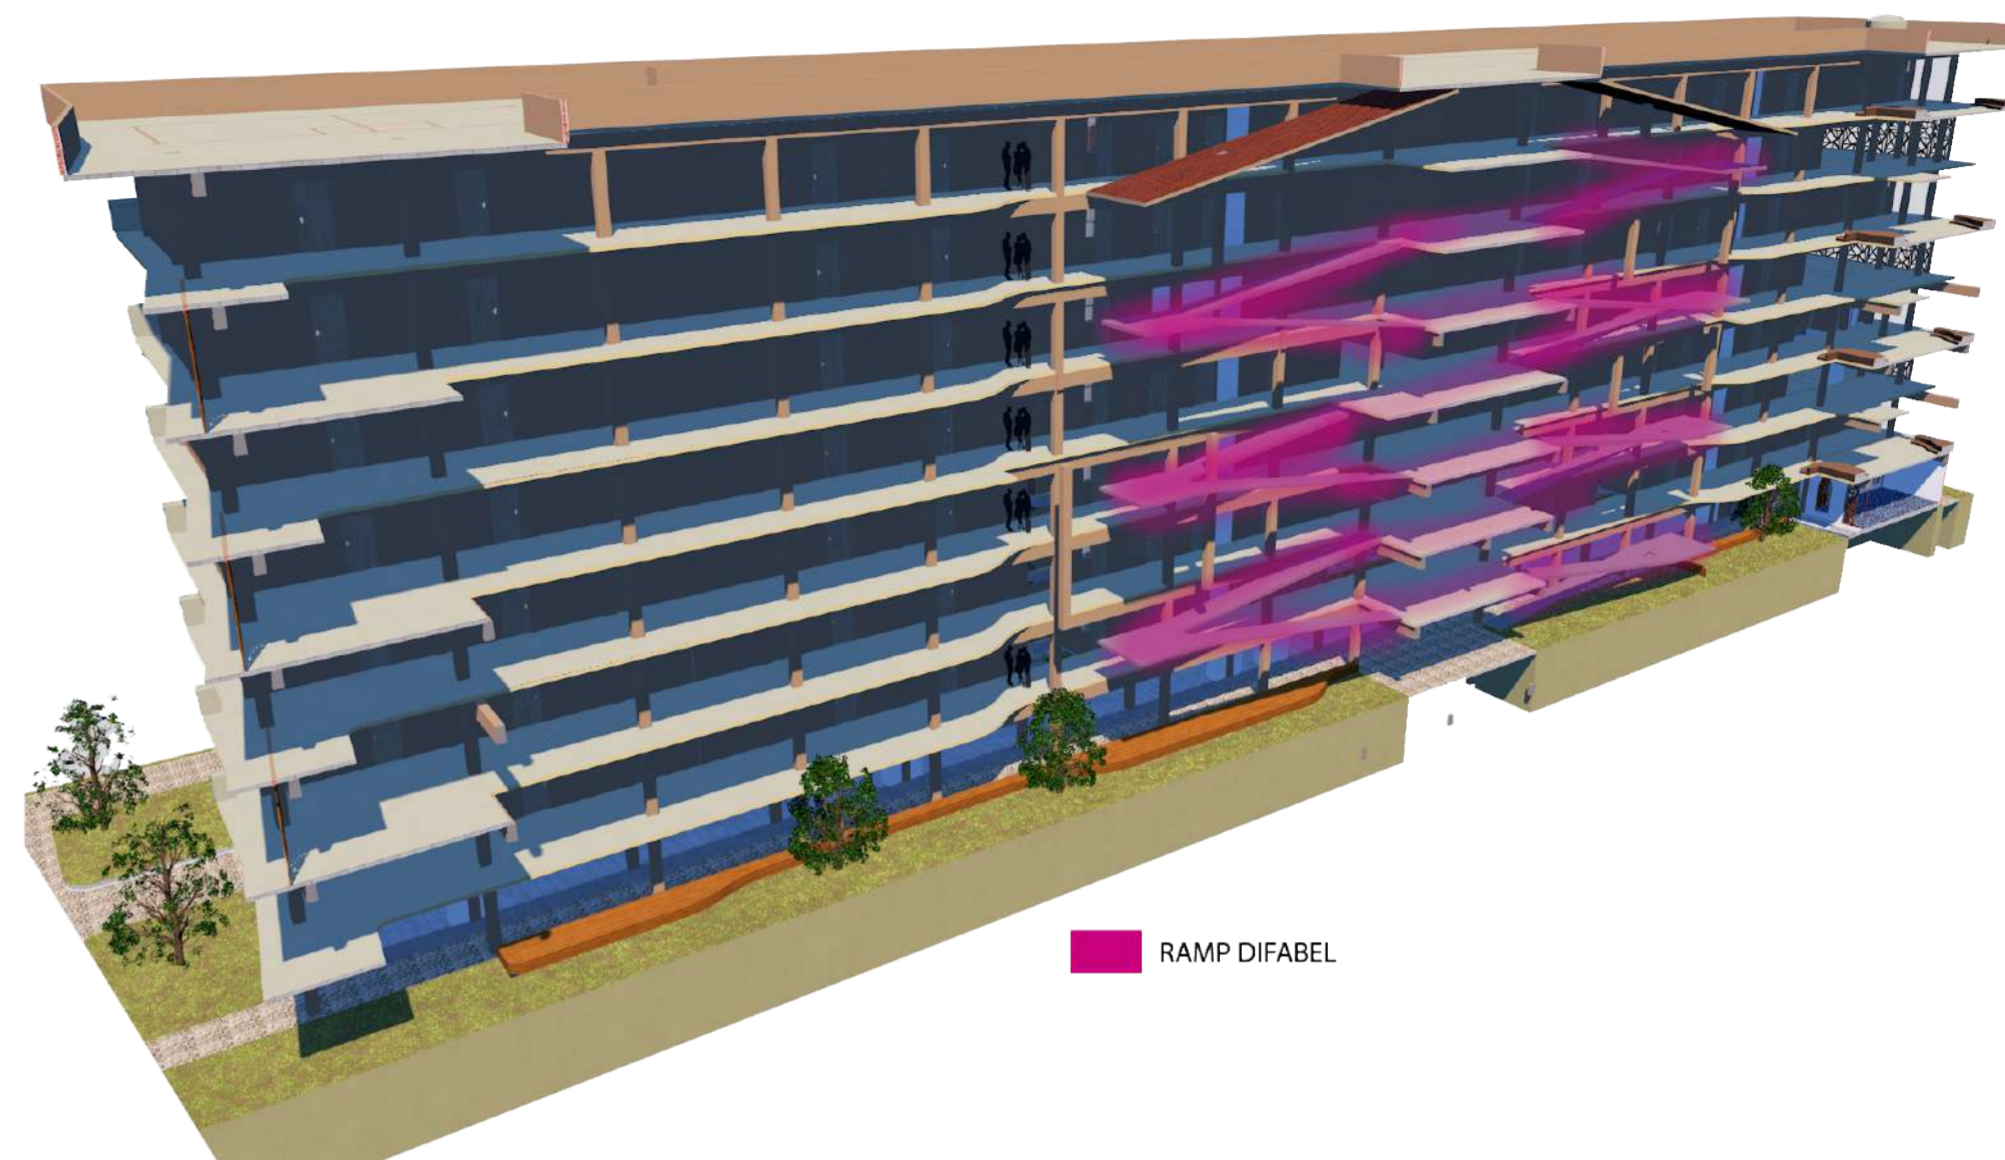

DENAH TANGGA  
1:50

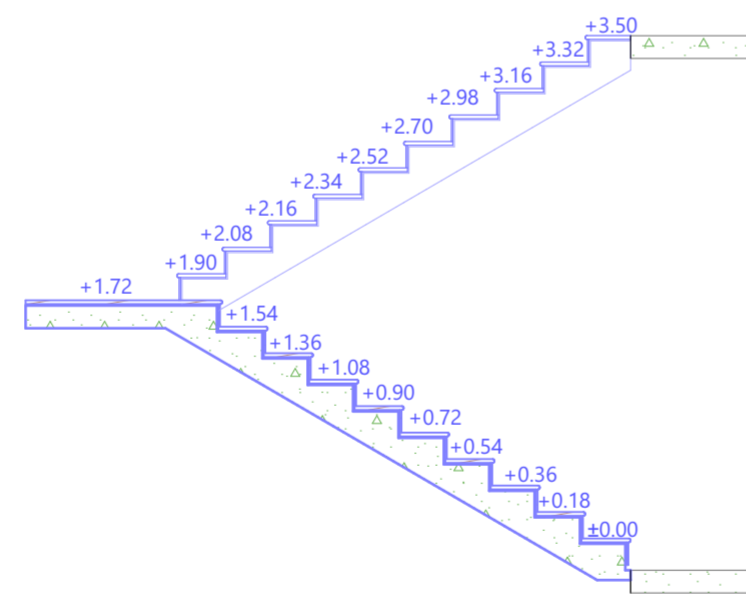



POTONGAN TANGGA  
1:50

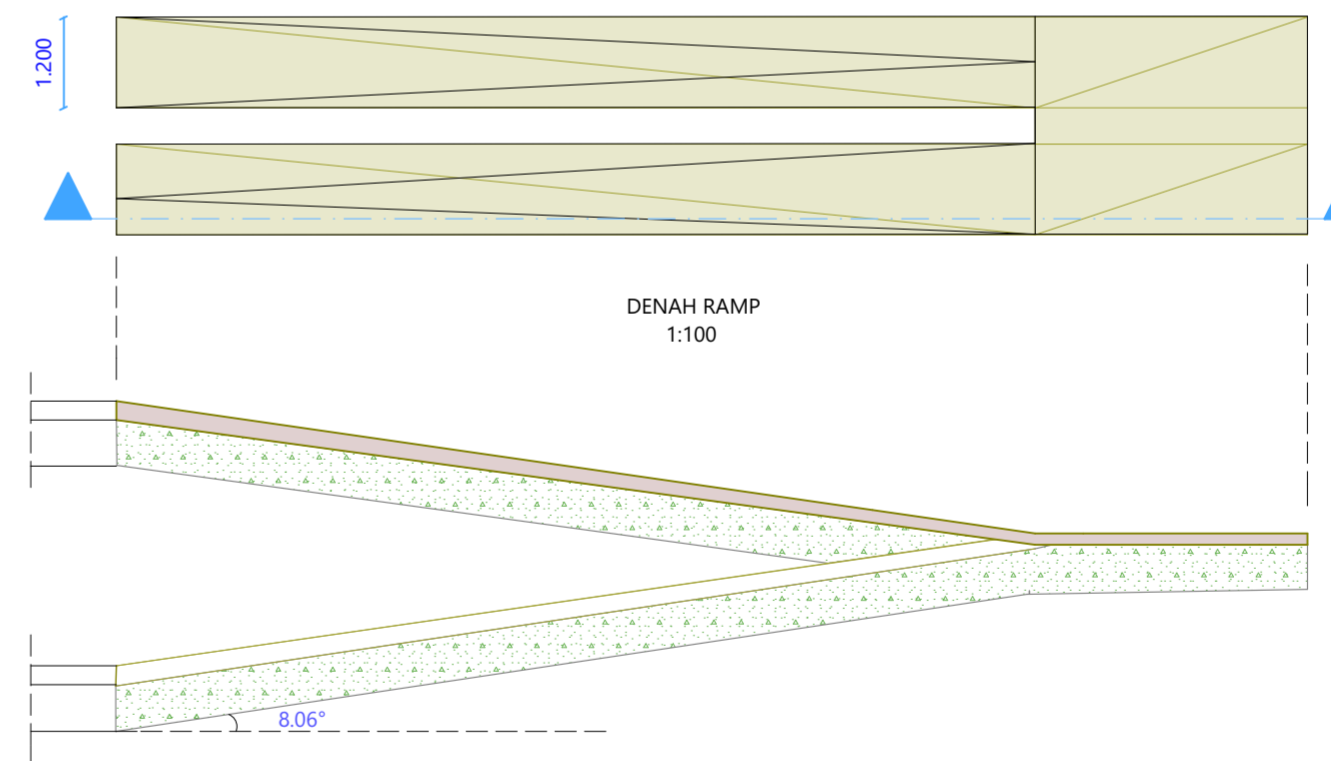

DENAH RAMP  
1:100

POTONGAN RAMP

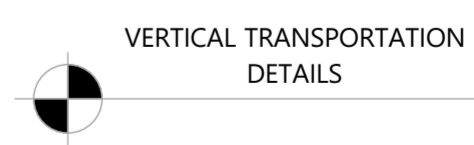

 <b>BACHELOR FINAL PROJECT</b> DEPARTMENT OF ARCHITECTURE FACULTY OF CIVIL ENGINEERING AND PLANNING UNIVERSITAS ISLAM INDONESIA	PROJECT NAME	LOCATION	LECTURER 1	LECTURER 2	NAME	DRAWING TITLE	SCALE	PAGE	TOTAL PAGE	
	VERTICAL HOUSING IN NGAMPILAN, YOGYAKARTA Transitional Housing Design Concept from Horizontal to Vertical Residential	KAMPUNG NGADIWINATAN, NGAMPILAN, YOGYAKARTA	NOOR CHOLIS IDHAM, S.T, M.Arch, Ph.D, IAI	Dr. Ir. ARIF WISMADI, M.Sc	MAUDINA PURI HAPSARI	VERTICAL TRANSPORTATION DETAILS				
					STUDENTS ID 14 512 004					



GROUND FLOOR PLAN  
1:200



**BACHELOR FINAL PROJECT**  
**DEPARTMENT OF ARCHITECTURE**  
FACULTY OF CIVIL ENGINEERING AND  
PLANNING  
UNIVERSITAS ISLAM INDONESIA

PROJECT NAME	LOCATION	LECTURER 1	LECTURER 2	NAME	DRAWING TITLE	SCALE	PAGE	TOTAL PAGE
VERTICAL HOUSING IN NGAMPILAN, YOGYAKARTA Transitional Housing Design Concept from Horizontal to Vertical Residential	KAMPUNG NGADIWINATAN, NGAMPILAN, YOGYAKARTA	NOOR CHOLIS IDHAM, S.T, M.Arch, Ph.D, IAI	Dr. Ir. ARIF WISMADI, M.Sc	MAUDINA PURI HAPSARI	GROUND FLOOR PLAN	1:200		
				<b>STUDENTS ID</b>				
				14 512 004				





TYPE 18



TYPE 36



TYPE 54




INTERIOR PERSPECTIVE




**BACHELOR FINAL PROJECT**

**DEPARTMENT OF ARCHITECTURE**  
FACULTY OF CIVIL ENGINEERING AND  
PLANNING  
UNIVERSITAS ISLAM INDONESIA

PROJECT NAME	LOCATION	LECTURER 1	LECTURER 2	NAME	DRAWING TITLE	SCALE	PAGE	TOTAL PAGE
VERTICAL HOUSING IN NGAMPILAN, YOGYAKARTA  Transitional Housing Design Concept from Horizontal to Vertical Residential	KAMPUNG NGADIWINATAN, NGAMPILAN, YOGYAKARTA	NOOR CHOLIS IDHAM, S.T, M.Arch, Ph.D, IAI	Dr. Ir. ARIF WISMADI, M.Sc	MAUDINA PURI HAPSARI				
				<b>STUDENTS ID</b>				
				14 512 004				

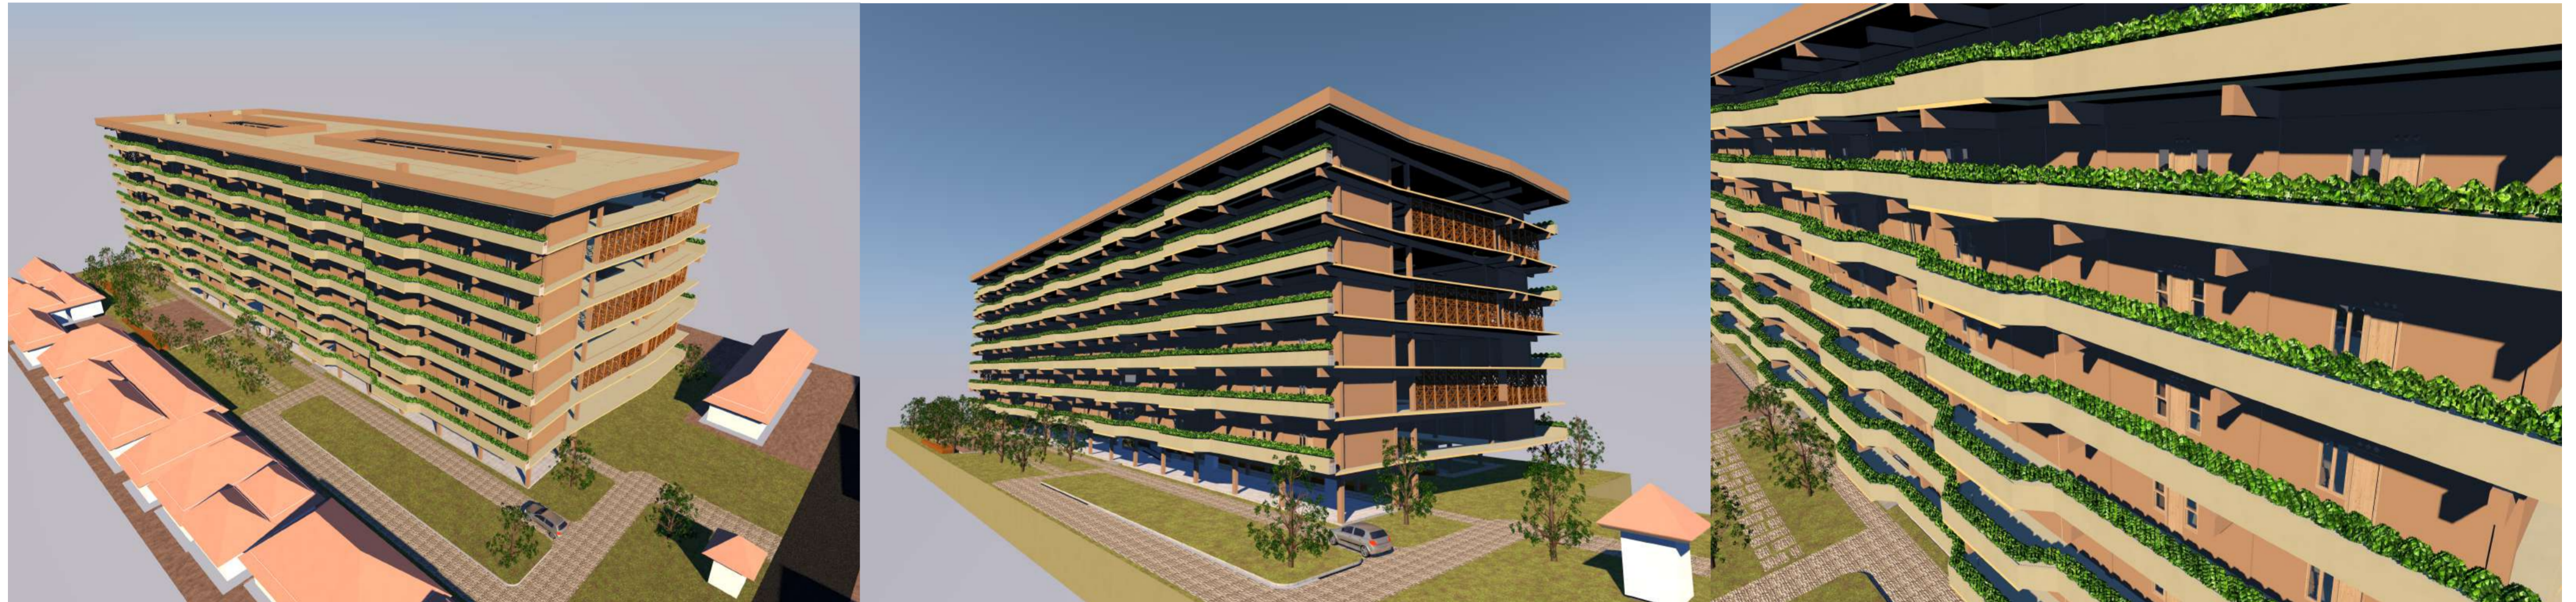

 EXTERIOR PERSPECTIVE




**BACHELOR FINAL PROJECT**

**DEPARTMENT OF ARCHITECTURE**  
 FACULTY OF CIVIL ENGINEERING AND  
 PLANNING  
 UNIVERSITAS ISLAM INDONESIA

PROJECT NAME	LOCATION	LECTURER 1	LECTURER 2	NAME	DRAWING TITLE	SCALE	PAGE	TOTAL PAGE
VERTICAL HOUSING IN NGAMPILAN, YOGYAKARTA  Transitional Housing Design Concept from Horizontal to Vertical Residential	KAMPUNG NGADIWINATAN, NGAMPILAN, YOGYAKARTA	NOOR CHOLIS IDHAM, S.T, M.Arch, Ph.D, IAI	Dr. Ir. ARIF WISMADI, M.Sc	MAUDINA PURI HAPSARI	EXTERIOR PERSPECTIVE			
				<b>STUDENTS ID</b>				
				14 512 004				




BUILDING SECTION 1  
1:200

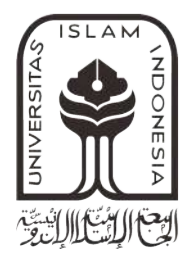


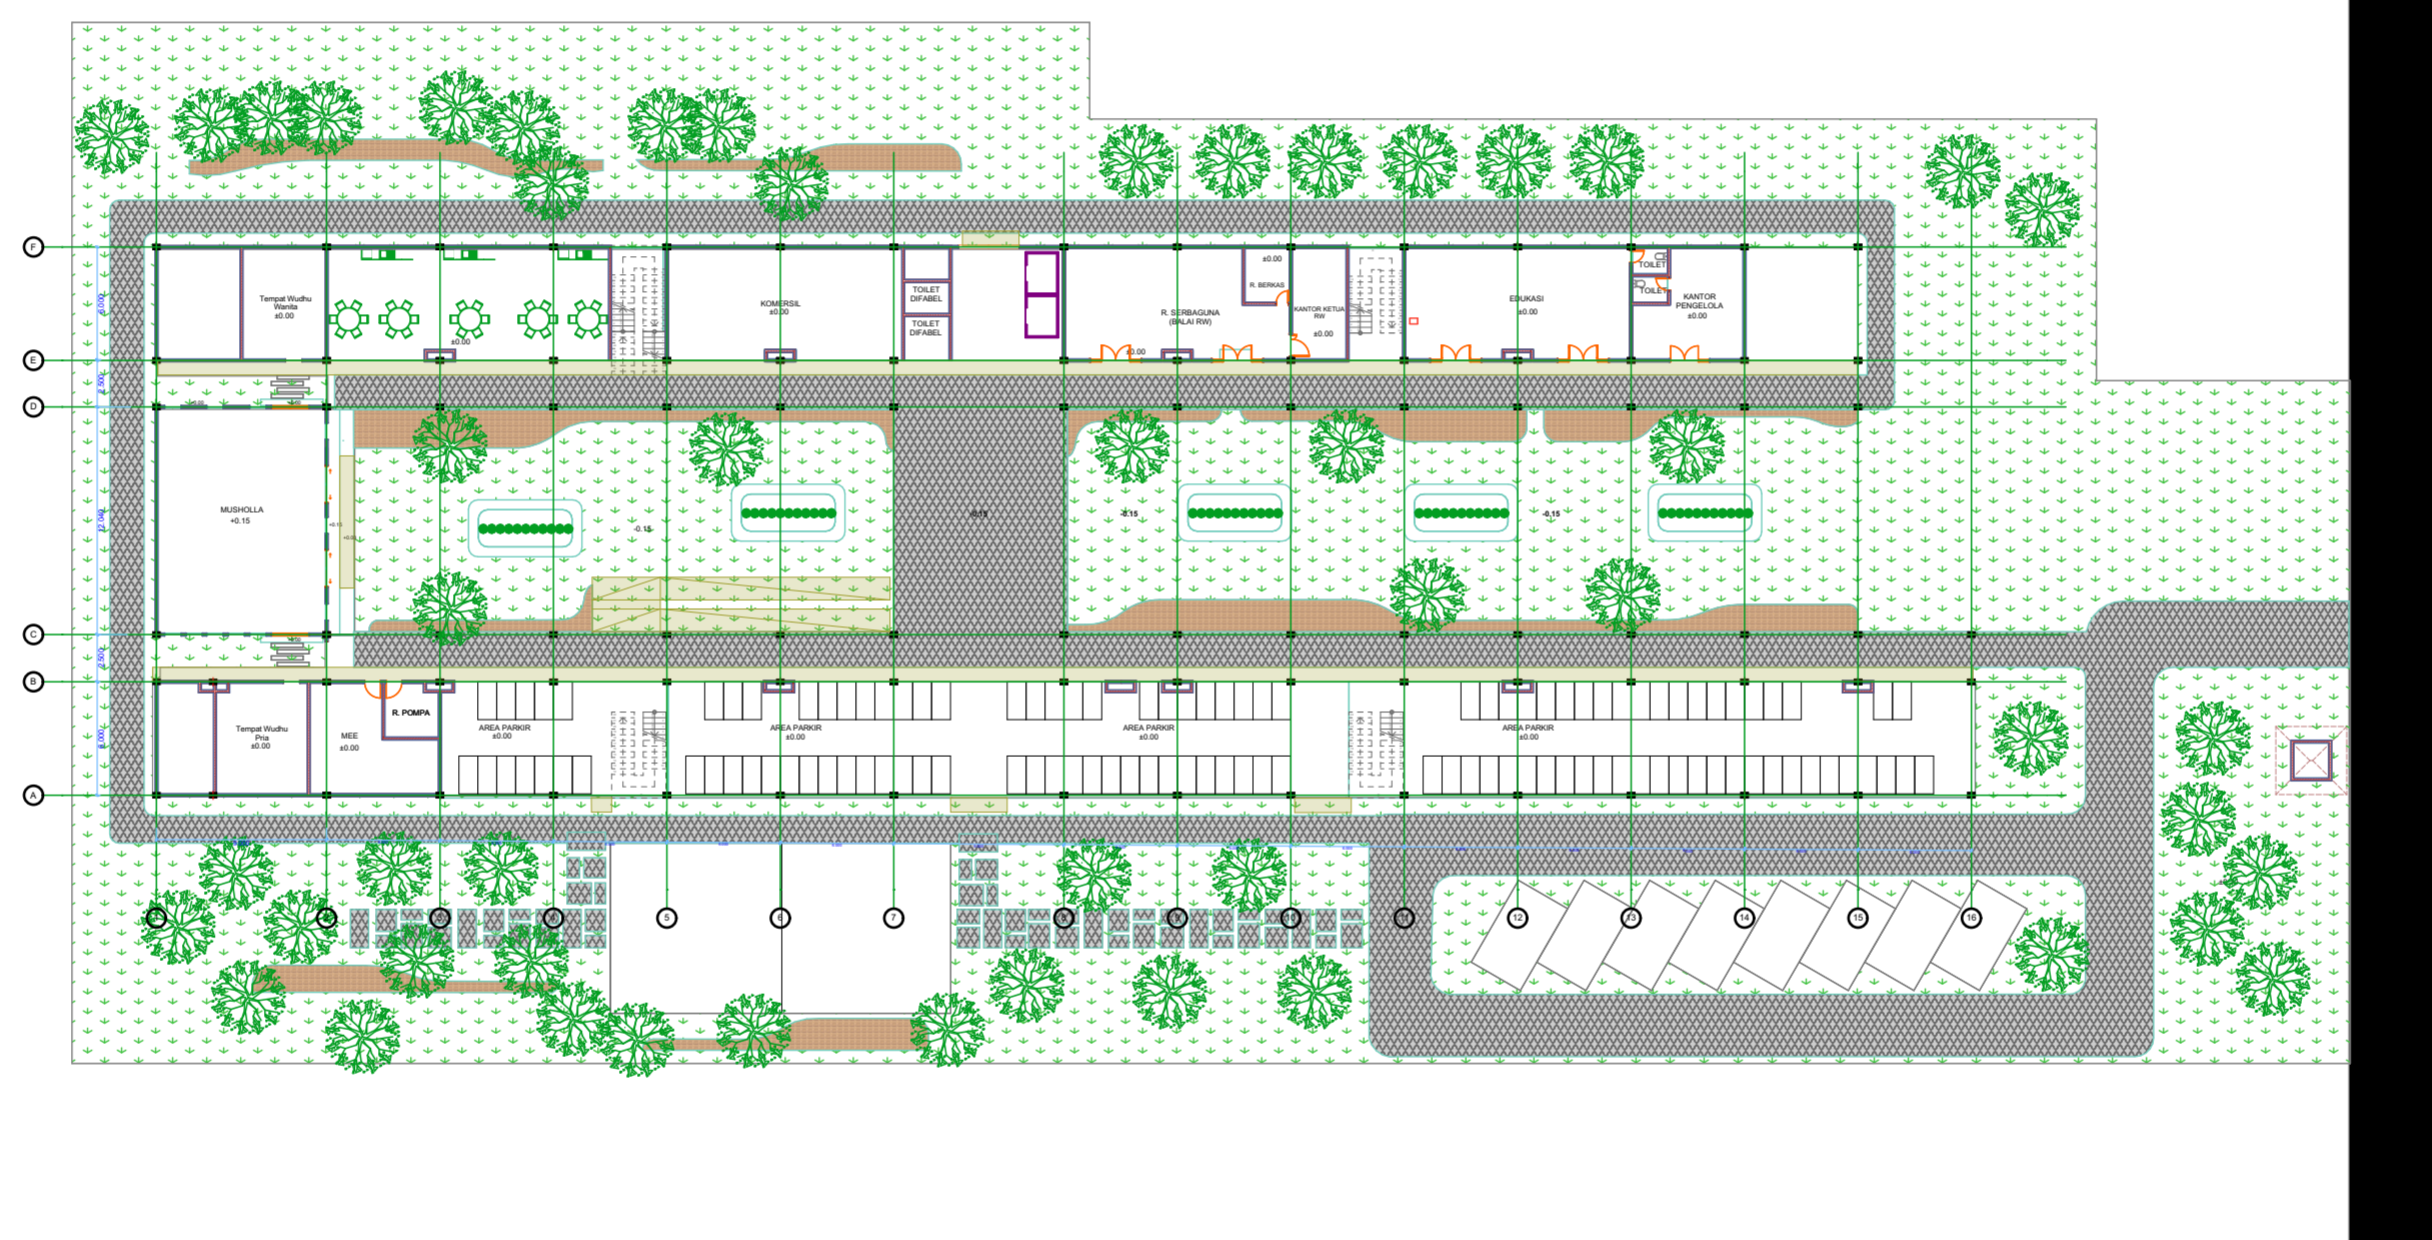
**BACHELOR FINAL PROJECT**  
DEPARTMENT OF ARCHITECTURE  
FACULTY OF CIVIL ENGINEERING AND PLANNING  
UNIVERSITAS ISLAM INDONESIA



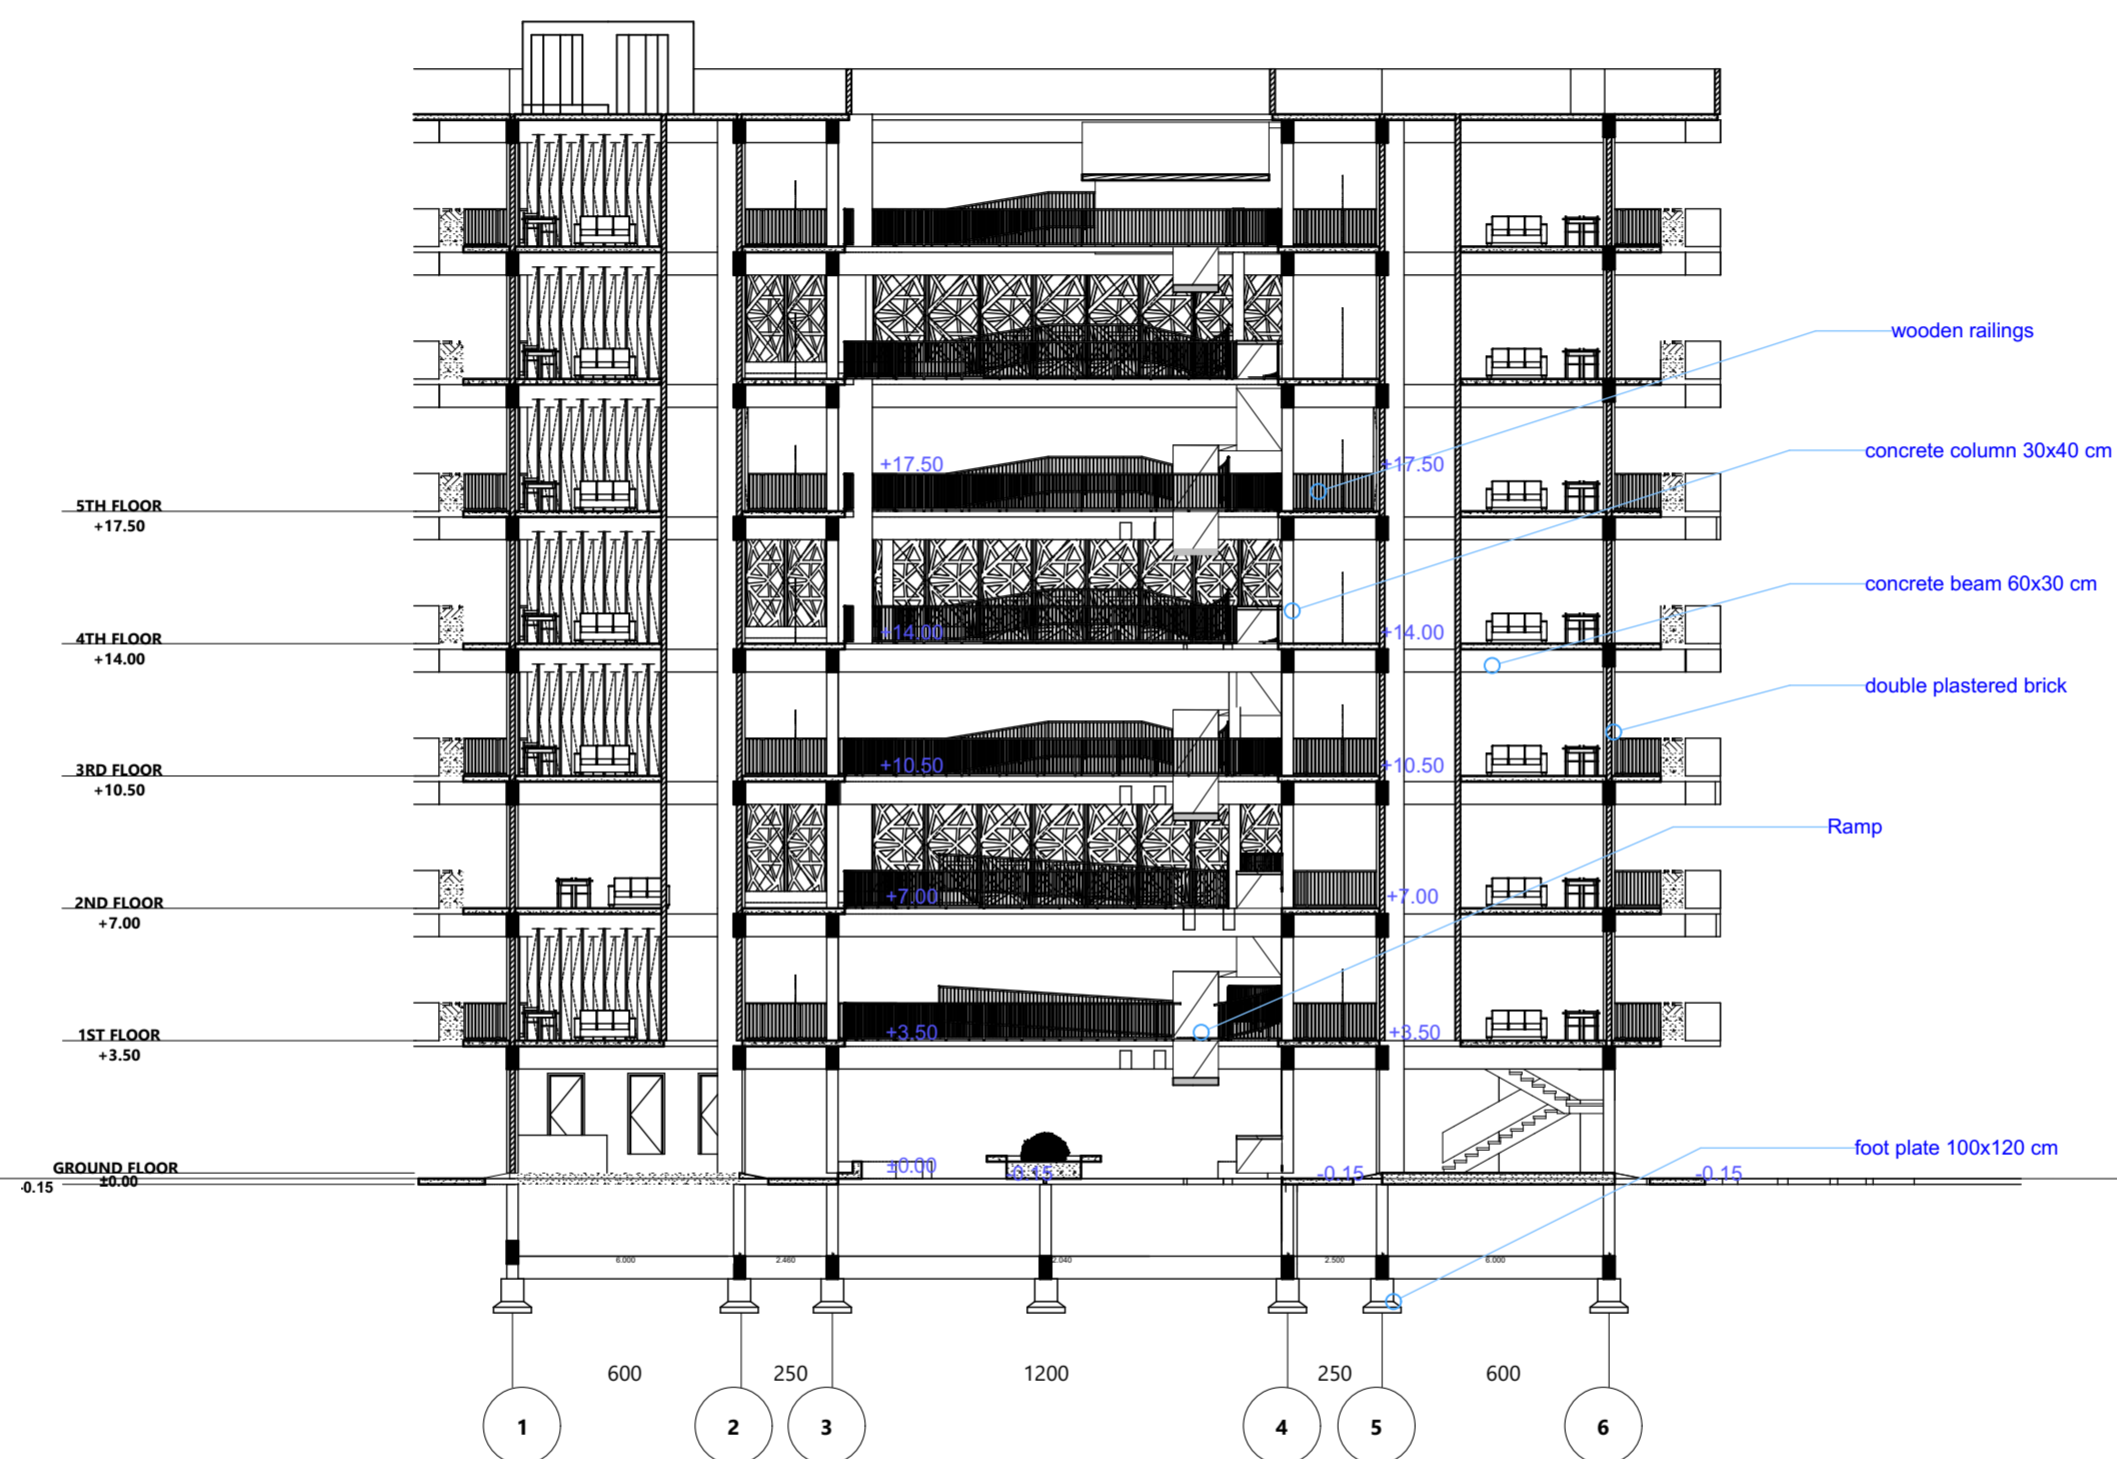

PROJECT NAME	LOCATION	LECTURER 1	LECTURER 2	NAME	DRAWING TITLE	SCALE	PAGE	TOTAL PAGE
VERTICAL HOUSING IN NGAMPILAN, YOGYAKARTA Transitional Housing Design Concept from Horizontal to Vertical Residential	KAMPUNG NGADIWINATAN, NGAMPILAN, YOGYAKARTA	NOOR CHOLIS IDHAM, S.T, M.Arch, Ph.D, IAI	Dr. Ir. ARIF WISMADI, M.Sc	MAUDINA PURI HAPSARI	BUILDING SECTION 1	1:200		
				<b>STUDENTS ID</b>				
				14 512 004				



BUILDING SECTION 2 (1)  
1:200

 <p><b>BACHELOR FINAL PROJECT</b> DEPARTMENT OF ARCHITECTURE FACULTY OF CIVIL ENGINEERING AND PLANNING UNIVERSITAS ISLAM INDONESIA</p>	<b>PROJECT NAME</b>	<b>LOCATION</b>	<b>LECTURER 1</b>	<b>LECTURER 2</b>	<b>NAME</b>	<b>DRAWING TITLE</b>	<b>SCALE</b>	<b>PAGE</b>	<b>TOTAL PAGE</b>
	VERTICAL HOUSING IN NGAMPILAN, YOGYAKARTA	KAMPUNG NGADIWINATAN, NGAMPILAN, YOGYAKARTA	NOOR CHOLIS IDHAM, S.T, M.Arch, Ph.D, IAI	Dr. Ir. ARIF WISMADI, M.Sc	MAUDINA PURI HAPSARI				
	Transitional Housing Design Concept from Horizontal to Vertical Residential				<b>STUDENTS ID</b> 14 512 004				



-  TANAMAN PERINDANG (pohon ketapang)
-  TANAMAN HIAS (hedge bush)
-  CONBLOCK
-  RUMPUT


SITE PLAN  
1:400



**BACHELOR FINAL PROJECT**

**DEPARTMENT OF ARCHITECTURE**  
FACULTY OF CIVIL ENGINEERING AND PLANNING  
UNIVERSITAS ISLAM INDONESIA

PROJECT NAME	LOCATION	LECTURER 1	LECTURER 2	NAME	DRAWING TITLE	SCALE	PAGE	TOTAL PAGE
VERTICAL HOUSING IN NGAMPILAN, YOGYAKARTA Transitional Housing Design Concept from Horizontal to Vertical Residential	KAMPUNG NGADIWINATAN, NGAMPILAN, YOGYAKARTA	NOOR CHOLIS IDHAM, S.T, M.Arch, Ph.D, IAI	Dr. Ir. ARIF WISMADI, M.Sc	MAUDINA PURI HAPSARI <b>STUDENTS ID</b> 14 512 004	SITE PLAN	1:400		

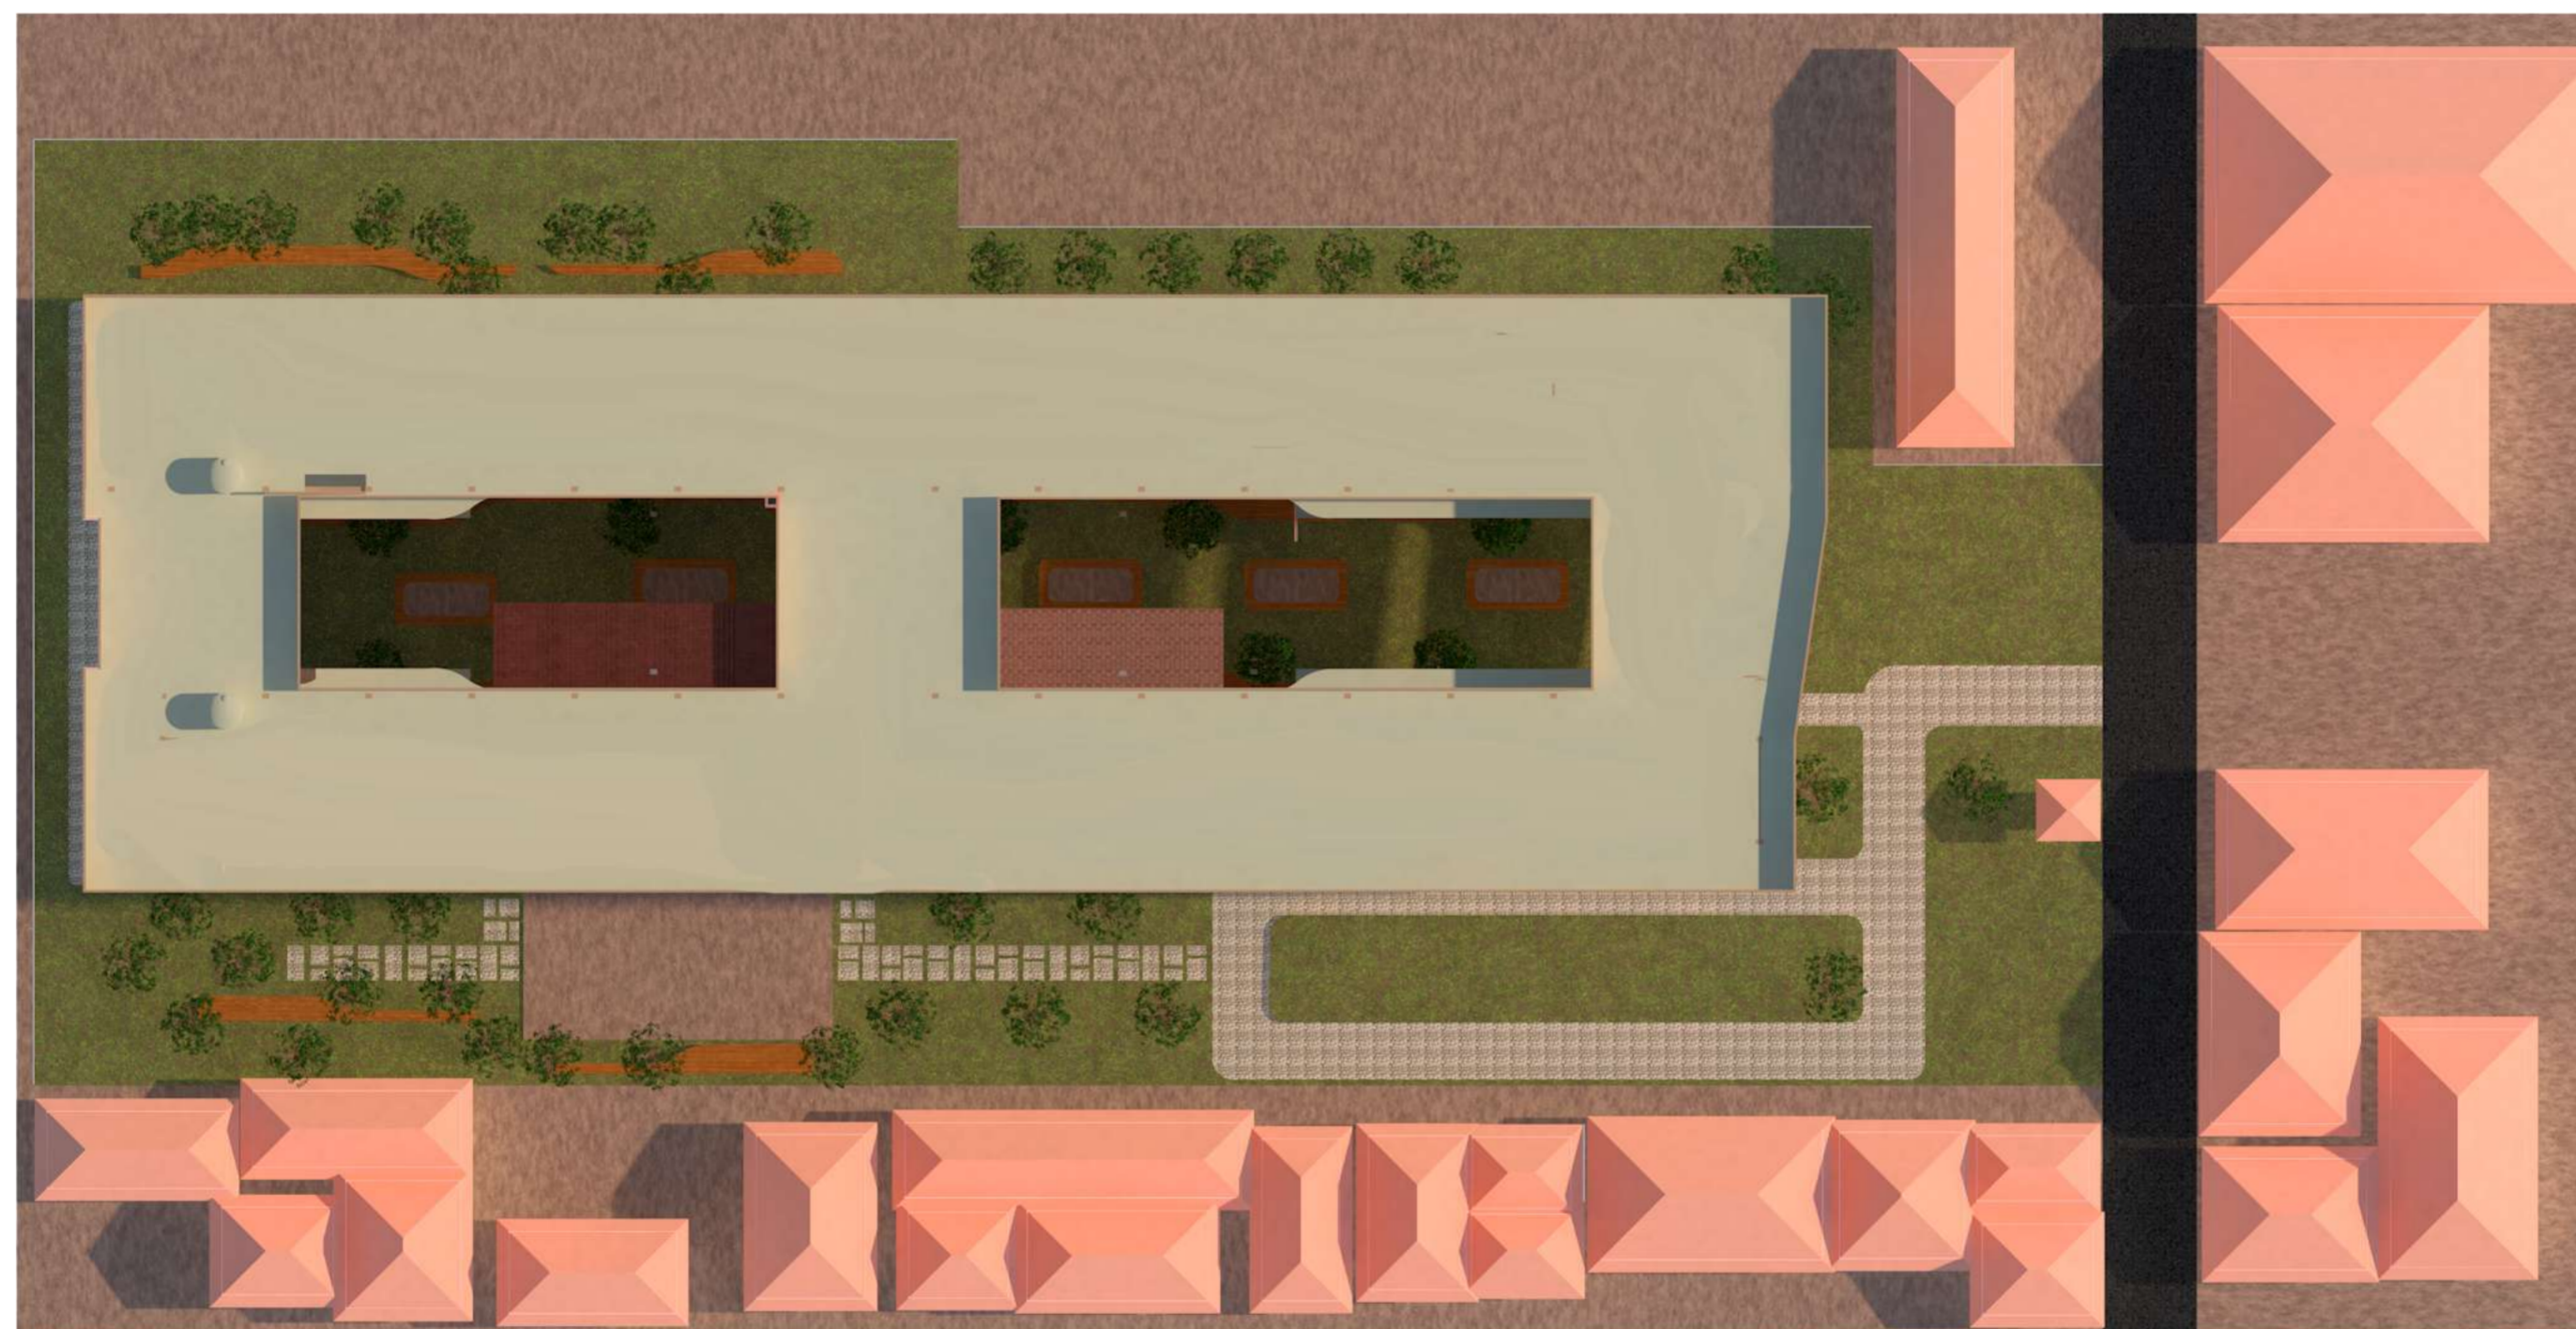


SITUATION  
1:400




**BACHELOR FINAL PROJECT**

**DEPARTMENT OF ARCHITECTURE**  
FACULTY OF CIVIL ENGINEERING AND  
PLANNING  
UNIVERSITAS ISLAM INDONESIA



PROJECT NAME	LOCATION	LECTURER 1	LECTURER 2	NAME	DRAWING TITLE	SCALE	PAGE	TOTAL PAGE
VERTICAL HOUSING IN NGAMPILAN, YOGYAKARTA  Transitional Housing Design Concept from Horizontal to Vertical Residential	KAMPUNG NGADIWINATAN, NGAMPILAN, YOGYAKARTA	NOOR CHOLIS IDHAM, S.T, M.Arch, Ph.D, IAI	Dr. Ir. ARIF WISMADI, M.Sc	MAUDINA PURI HAPSARI	SITUATION	1:400		
				<b>STUDENTS ID</b>				
				14 512 004				

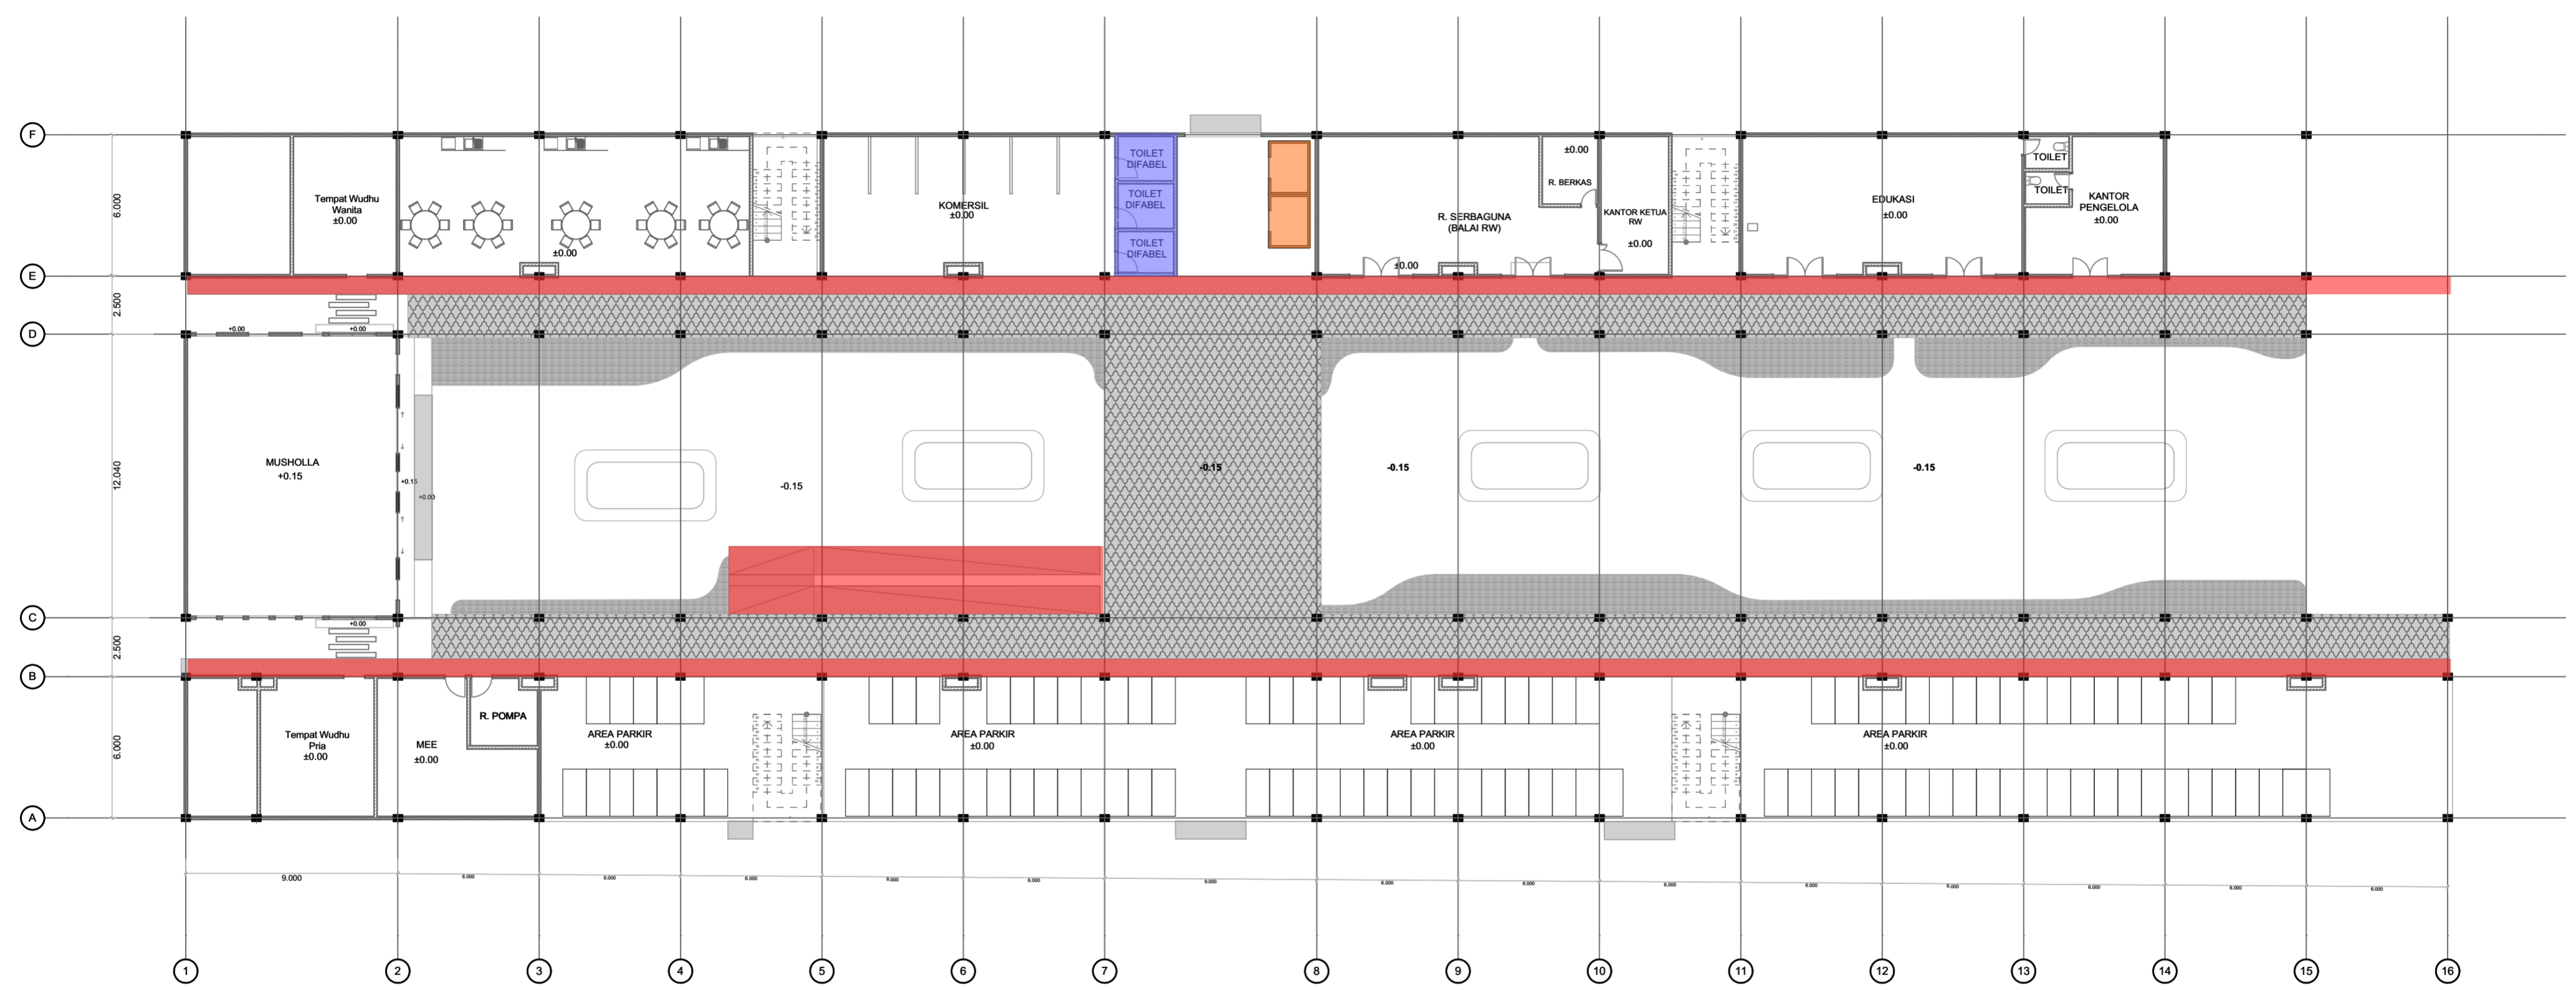

- RAMP
- ELEVATOR
- TOILET DIFABLE

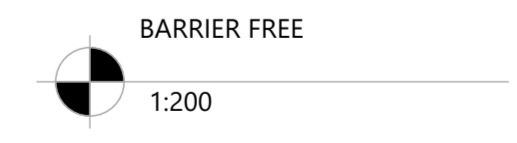


UNIVERSITAS ISLAM INDONESIA	BACHELOR FINAL PROJECT	DEPARTMENT OF ARCHITECTURE FACULTY OF CIVIL ENGINEERING AND PLANNING UNIVERSITAS ISLAM INDONESIA	PROJECT NAME	LOCATION	LECTURER 1	LECTURER 2	NAME	DRAWING TITLE	SCALE	PAGE	TOTAL PAGE
			VERTICAL HOUSING IN NGAMPILAN, YOGYAKARTA Transitional Housing Design Concept from Horizontal to Vertical Residential	KAMPUNG NGADIWINATAN, NGAMPILAN, YOGYAKARTA	NOOR CHOLIS IDHAM, S.T, M.Arch, Ph.D, IAI	Dr. Ir. ARIF WISMADI, M.Sc	MAUDINA PURI HAPSARI STUDENTS ID 14 512 004	BARRIER FREE	1:200		

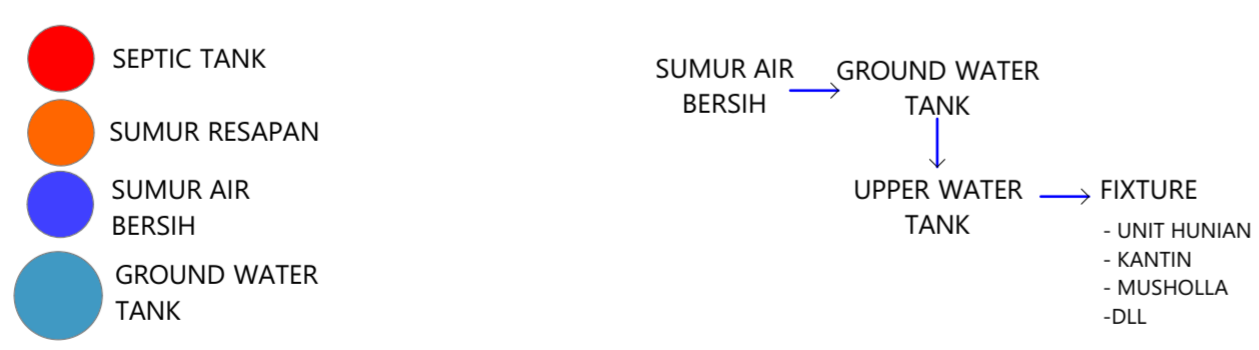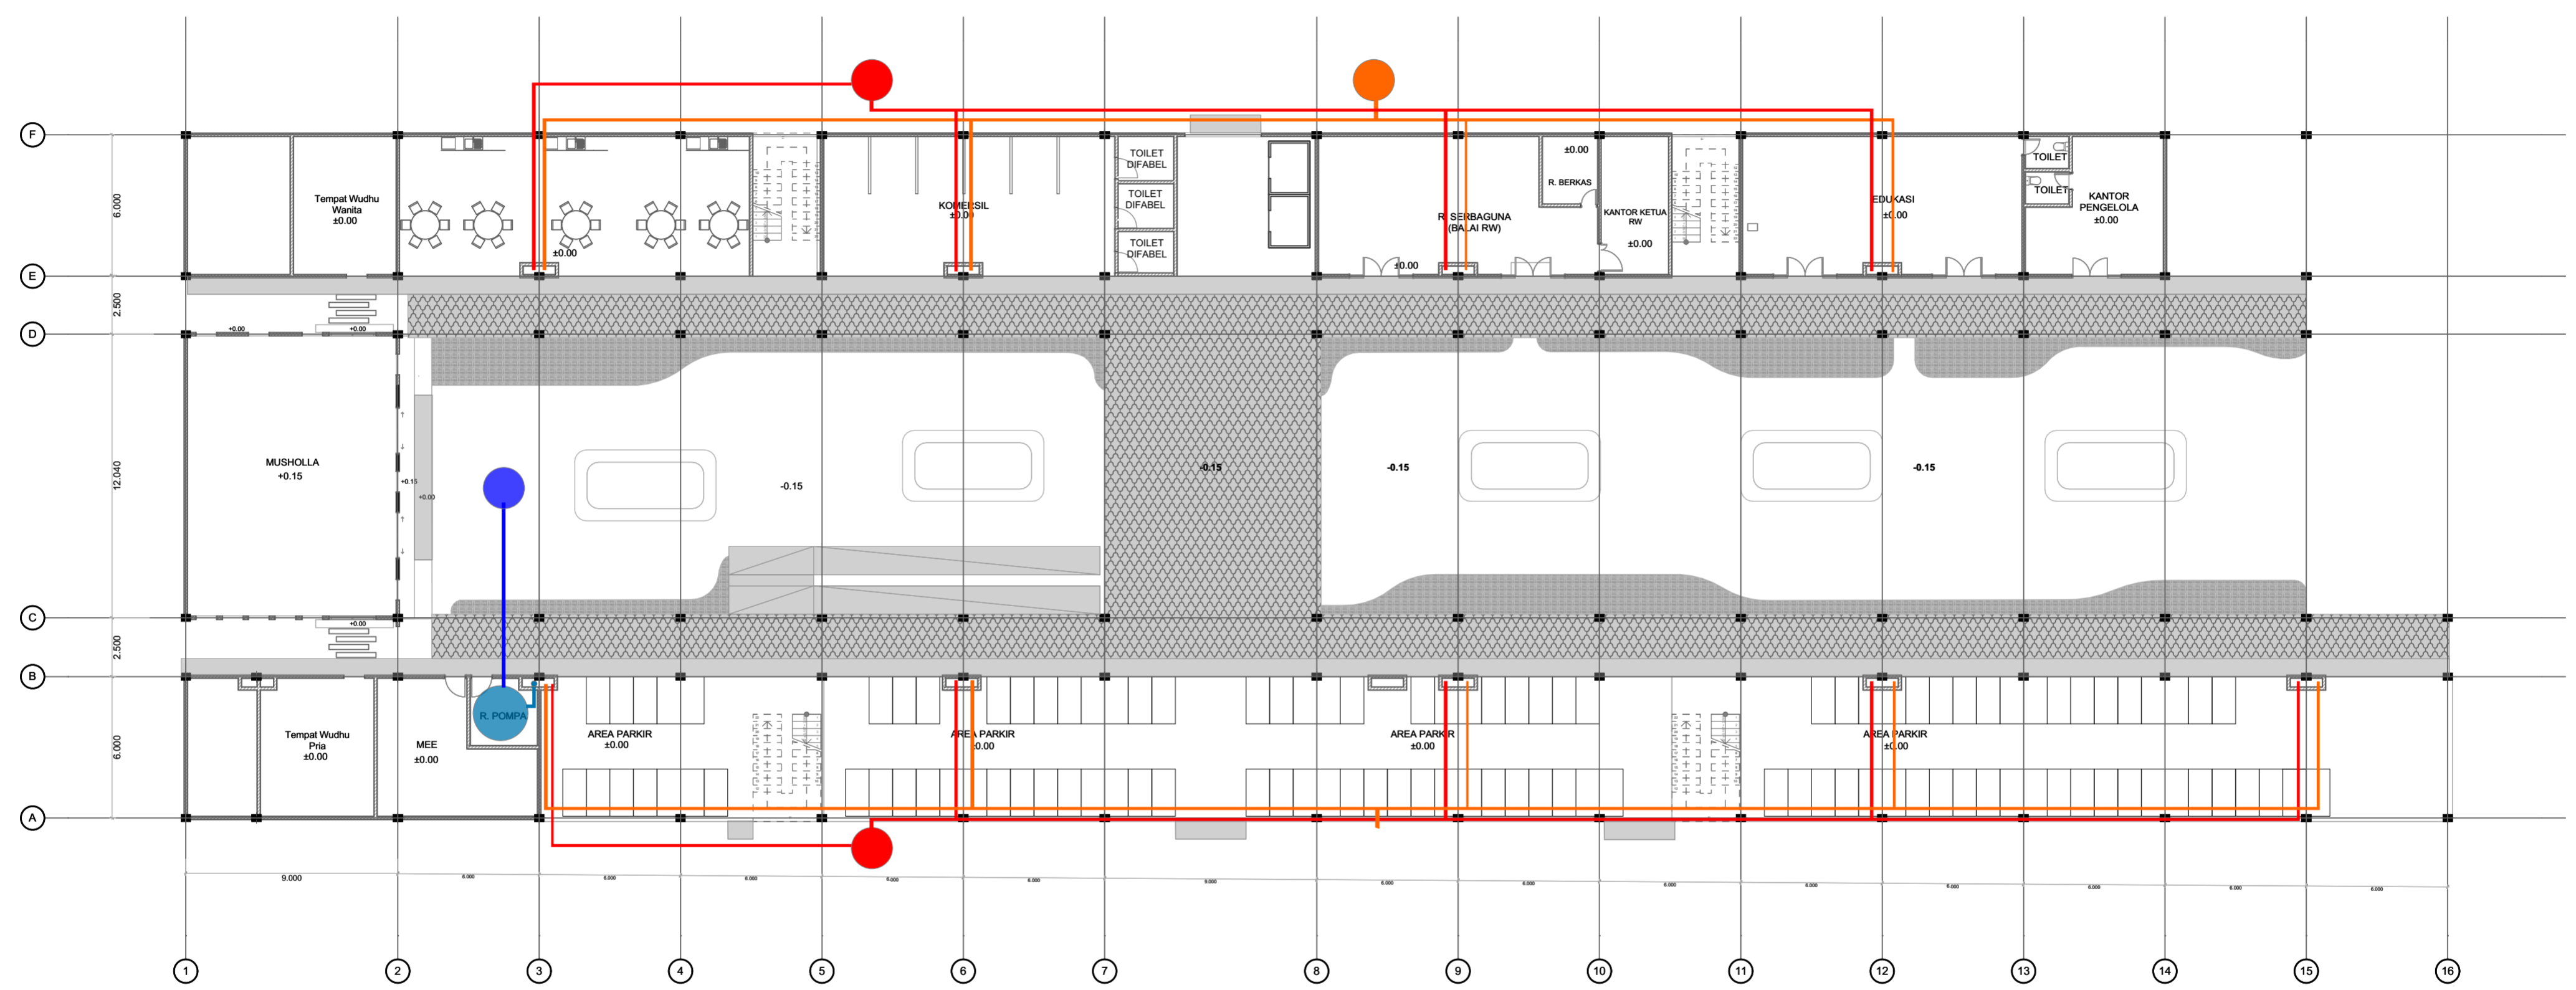

WATER DISTRIBUTION SYSTEM  
1:200


UNIVERSITAS ISLAM INDONESIA	BACHELOR FINAL PROJECT DEPARTMENT OF ARCHITECTURE FACULTY OF CIVIL ENGINEERING AND PLANNING UNIVERSITAS ISLAM INDONESIA	PROJECT NAME	LOCATION	LECTURER 1	LECTURER 2	NAME	DRAWING TITLE	SCALE	PAGE	TOTAL PAGE
		VERTICAL HOUSING IN NGAMPILAN, YOGYAKARTA Transitional Housing Design Concept from Horizontal to Vertical Residential	KAMPUNG NGADIWINATAN, NGAMPILAN, YOGYAKARTA	NOOR CHOLIS IDHAM, S.T, M.Arch, Ph.D, IAI	Dr. Ir. ARIF WISMADI, M.Sc	MAUDINA PURI HAPSARI STUDENTS ID 14 512 004	WATER DISTRIBUTION SYSTEM	1:200		





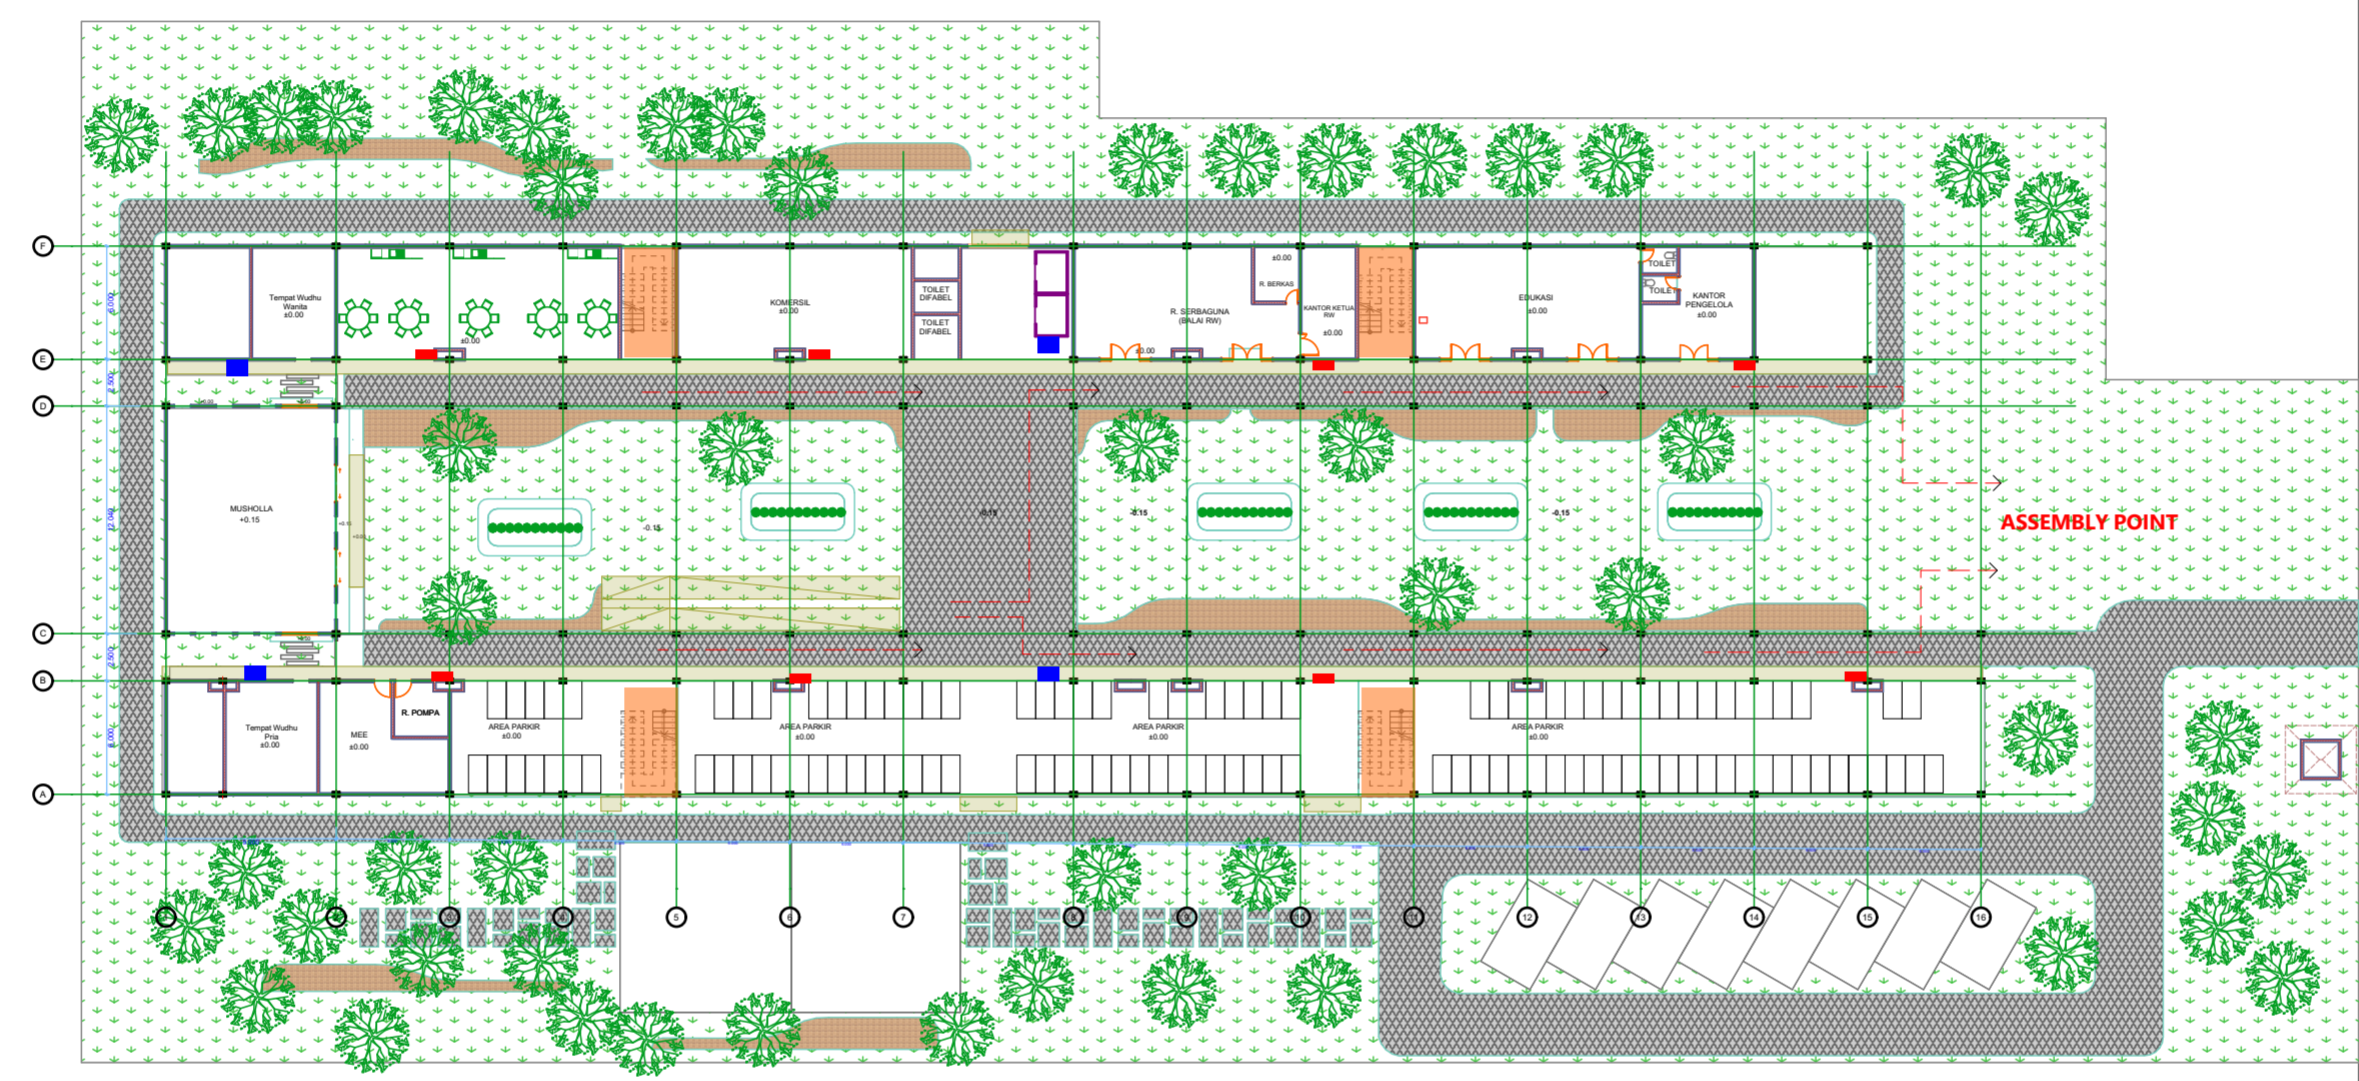

- HYDRANT
- FIRE EXTINGUISHER
- EMERGENCY STAIR
- - - - -> EVACUATION ROUTE

FIRE PROTECTION & EVACUATION  
1:400

 <p><b>BACHELOR FINAL PROJECT</b> <b>DEPARTMENT OF ARCHITECTURE</b> FACULTY OF CIVIL ENGINEERING AND PLANNING UNIVERSITAS ISLAM INDONESIA</p>	<b>PROJECT NAME</b>	<b>LOCATION</b>	<b>LECTURER 1</b>	<b>LECTURER 2</b>	<b>NAME</b>	<b>DRAWING TITLE</b>	<b>SCALE</b>	<b>PAGE</b>	<b>TOTAL PAGE</b>
	VERTICAL HOUSING IN NGAMPILAN, YOGYAKARTA	KAMPUNG NGADIWINATAN, NGAMPILAN, YOGYAKARTA	NOOR CHOLIS IDHAM, S.T, M.Arch, Ph.D, IAI	Dr. Ir. ARIF WISMADI, M.Sc	MAUDINA PURI HAPSARI				
	Transitional Housing Design Concept from Horizontal to Vertical Residential				<b>STUDENTS ID</b> 14 512 004				

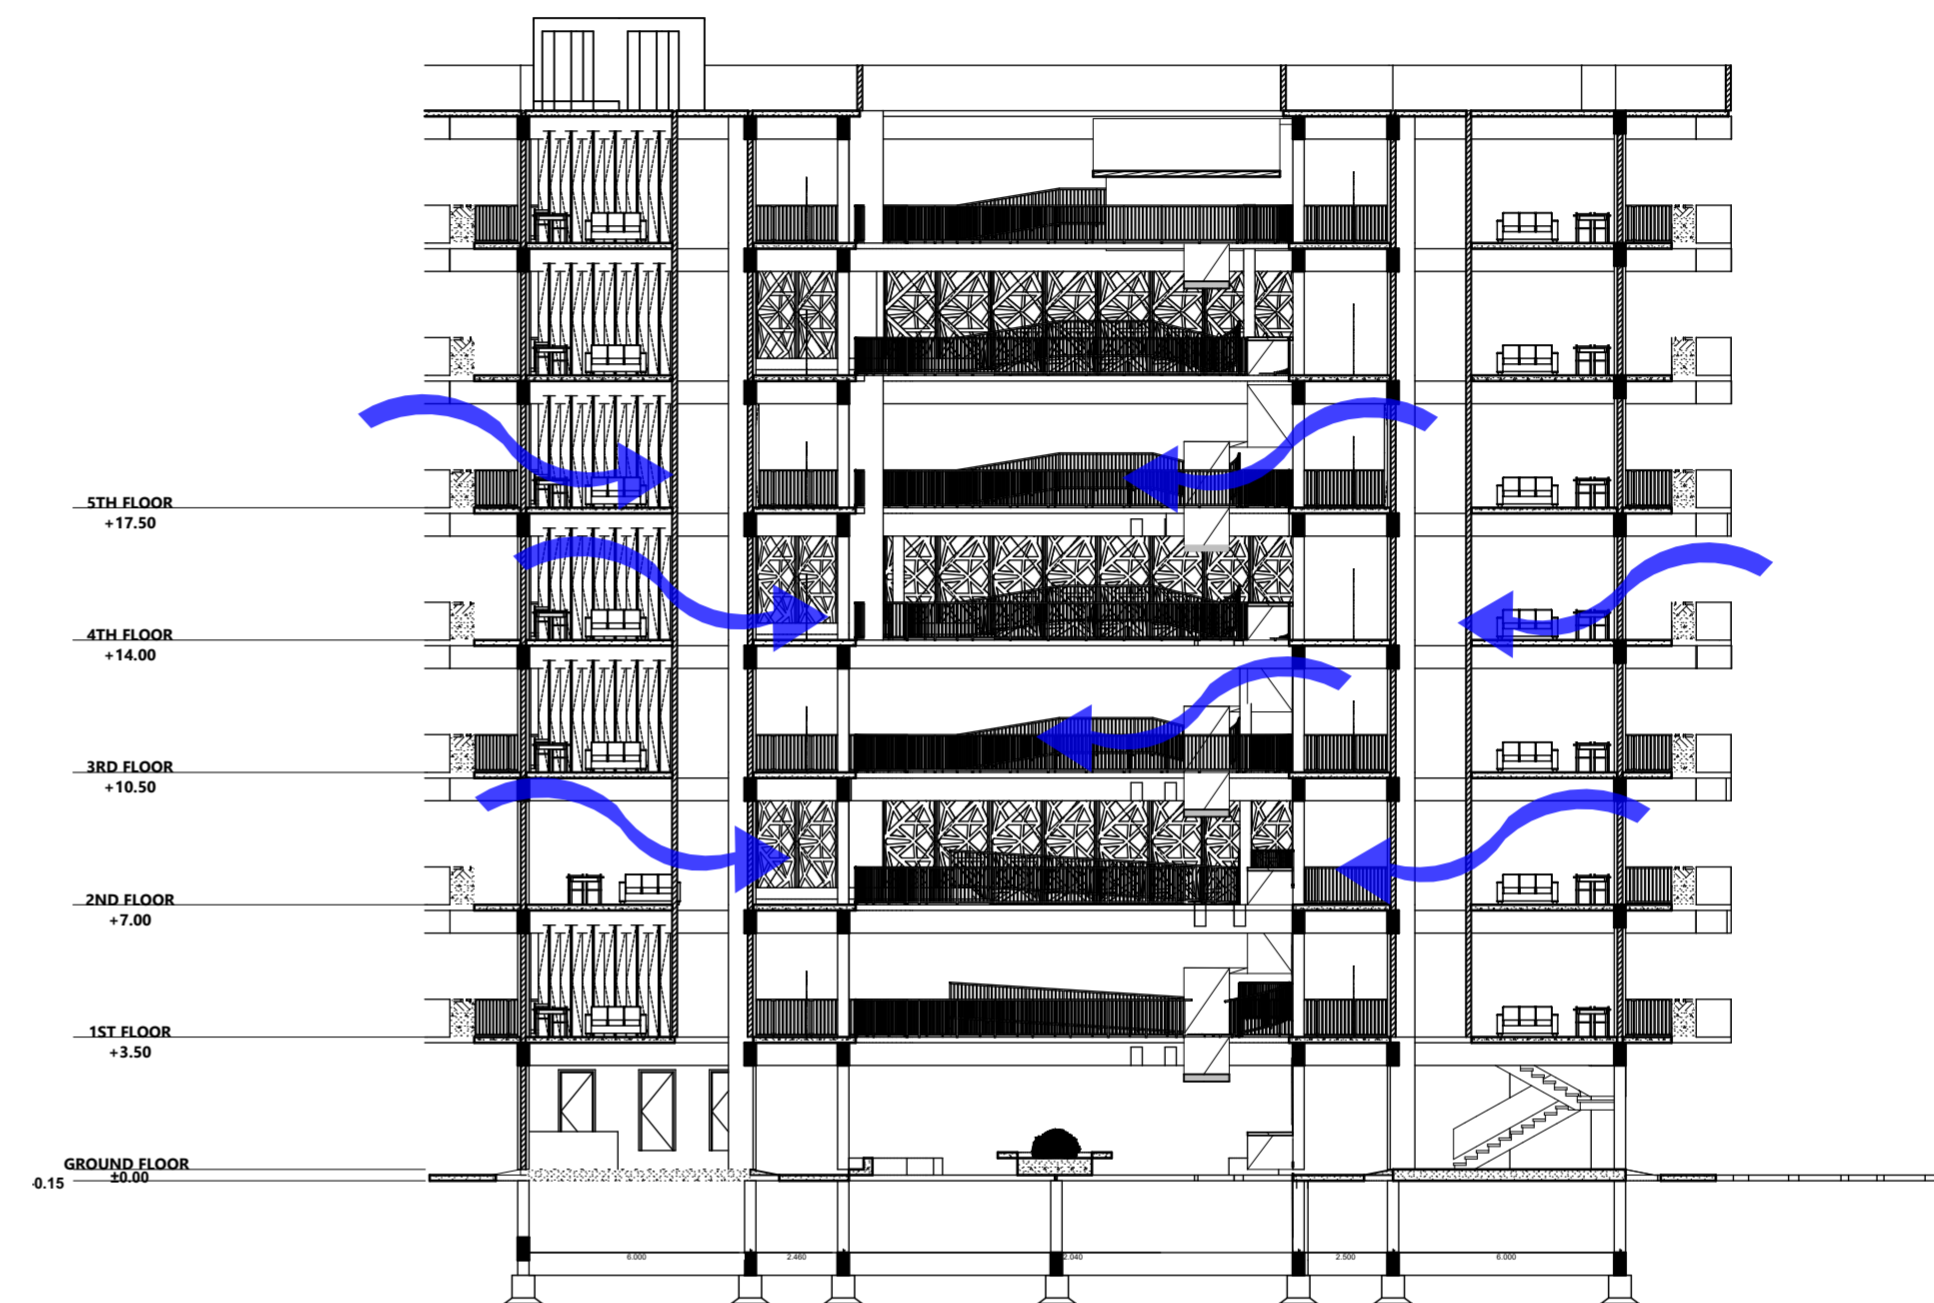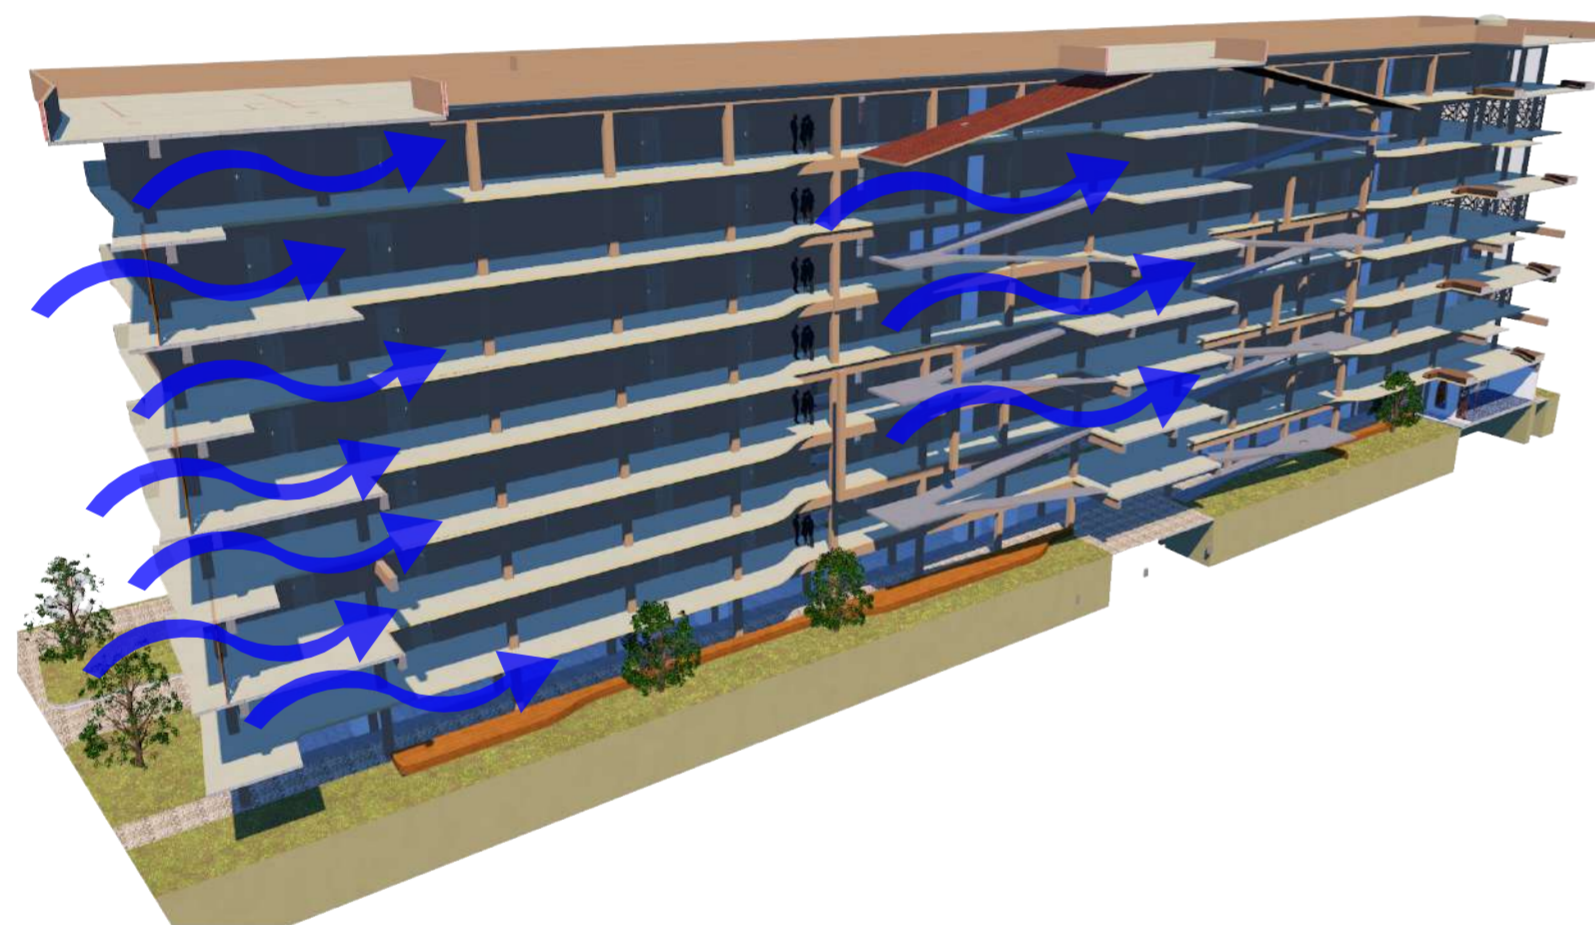

SKEMA PENGHAWAAN  
1:200



**BACHELOR FINAL PROJECT**

**DEPARTMENT OF ARCHITECTURE**  
FACULTY OF CIVIL ENGINEERING AND  
PLANNING  
UNIVERSITAS ISLAM INDONESIA

**PROJECT NAME**

VERTICAL HOUSING IN NGAMPILAN,  
YOGYAKARTA  
Transitional Housing Design Concept from  
Horizontal to Vertical Residential

**LOCATION**

KAMPUNG NGADIWINATAN,  
NGAMPILAN, YOGYAKARTA

**LECTURER 1**

NOOR CHOLIS IDHAM, S.T,  
M.Arch, Ph.D, IAI

**LECTURER 2**

Dr. Ir. ARIF WISMADI, M.Sc

**NAME**

MAUDINA PURI HAPSARI

**STUDENTS ID**

14 512 004

**DRAWING TITLE**



SKEMA PENGHAWAAN ALAMI

**SCALE**


1:200


**PAGE**

**TOTAL PAGE**

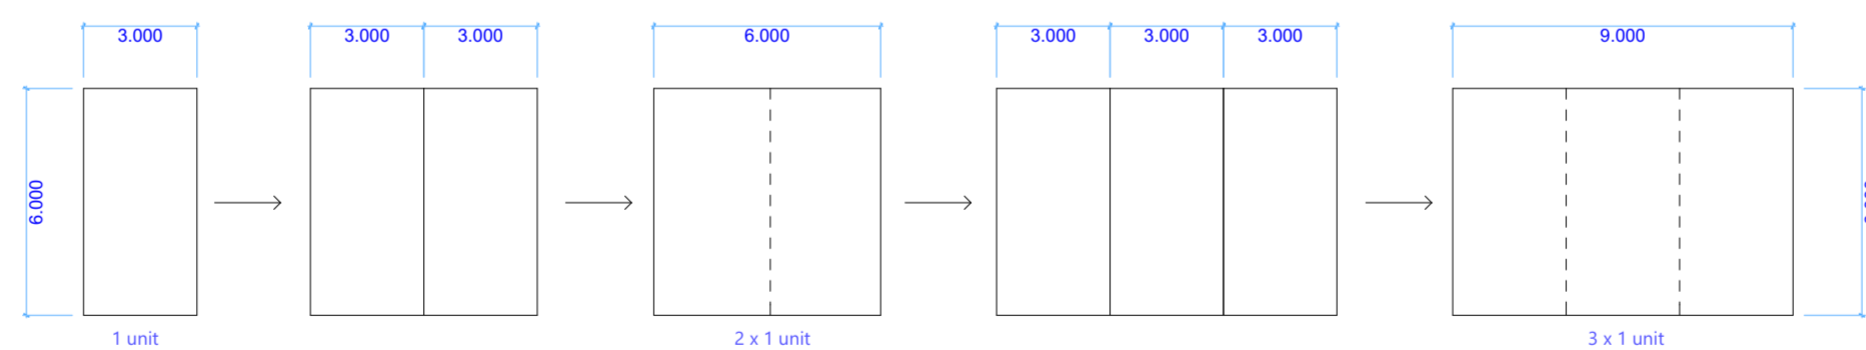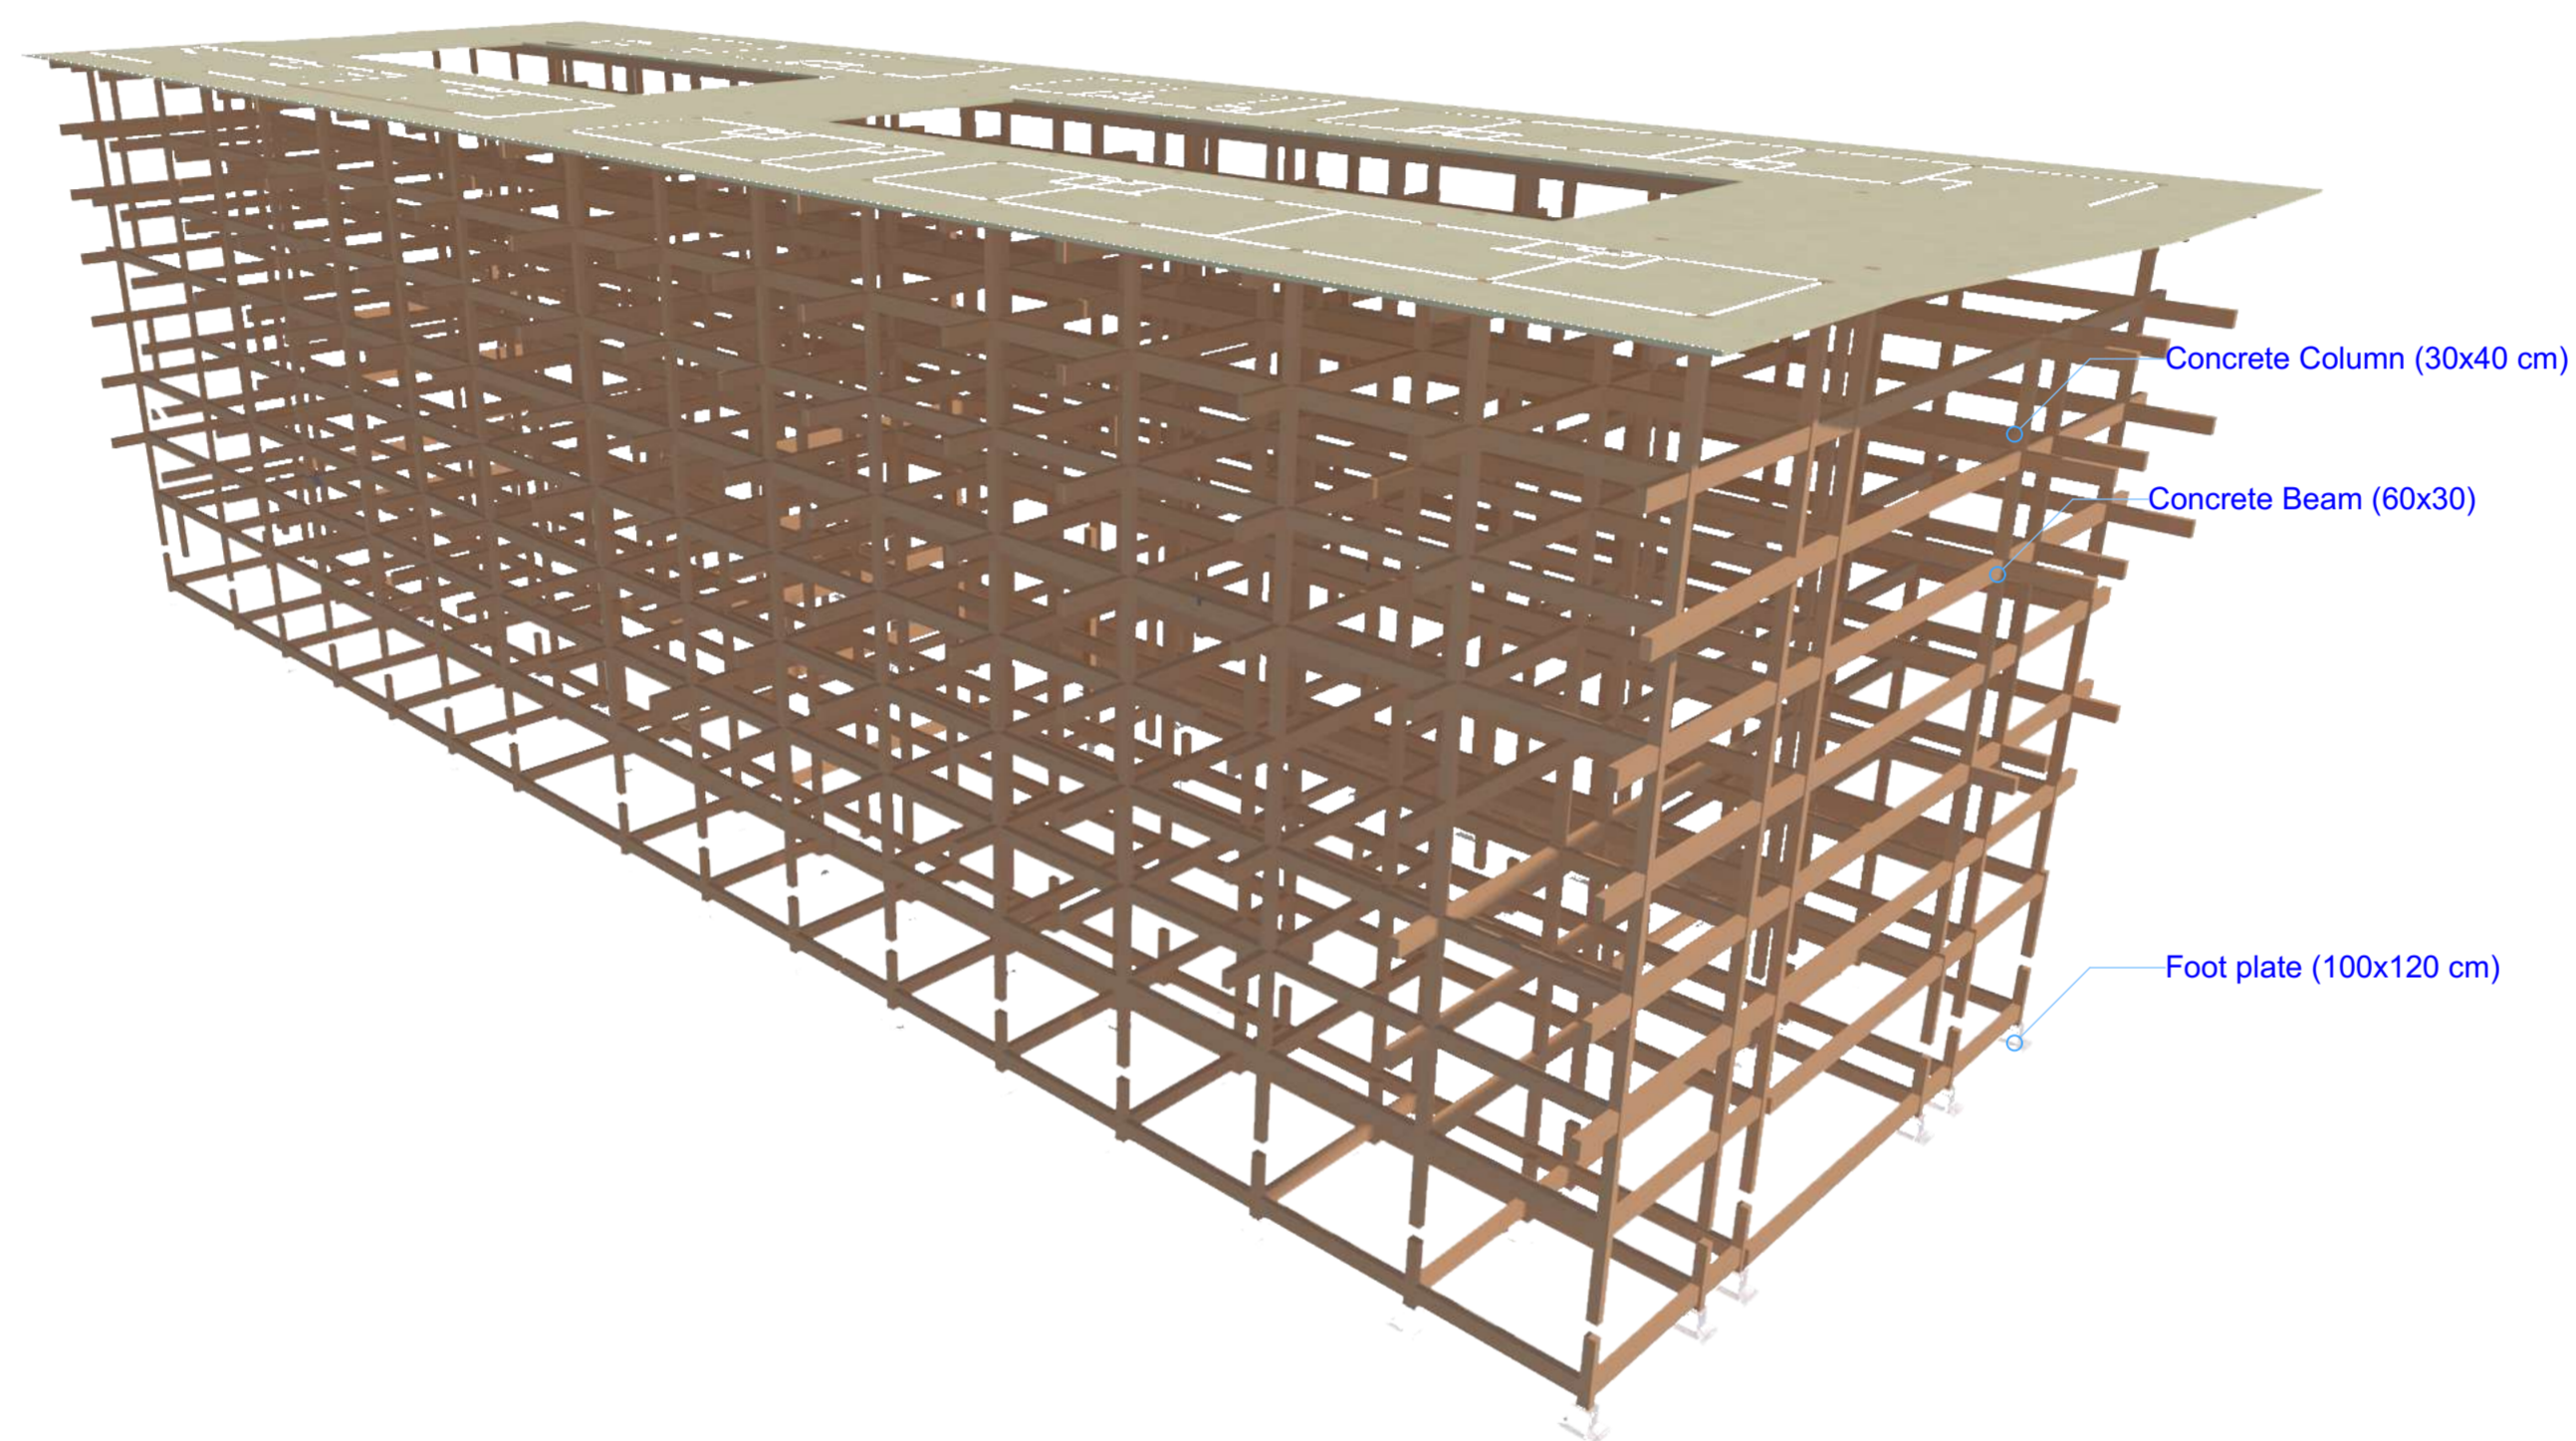

DIMENSI STRUKTUR  
1:200

 <p><b>BACHELOR FINAL PROJECT</b> <b>DEPARTMENT OF ARCHITECTURE</b> FACULTY OF CIVIL ENGINEERING AND PLANNING UNIVERSITAS ISLAM INDONESIA</p>	<b>PROJECT NAME</b>	<b>LOCATION</b>	<b>LECTURER 1</b>	<b>LECTURER 2</b>	<b>NAME</b>	<b>DRAWING TITLE</b>	<b>SCALE</b>	<b>PAGE</b>	<b>TOTAL PAGE</b>
	VERTICAL HOUSING IN NGAMPILAN, YOGYAKARTA	KAMPUNG NGADIWINATAN, NGAMPILAN, YOGYAKARTA	NOOR CHOLIS IDHAM, S.T, M.Arch, Ph.D, IAI	Dr. Ir. ARIF WISMADI, M.Sc	MAUDINA PURI HAPSARI	DIMENSI STRUKTUR	1:200		
	Transitional Housing Design Concept from Horizontal to Vertical Residential				<b>STUDENTS ID</b> 14 512 004				

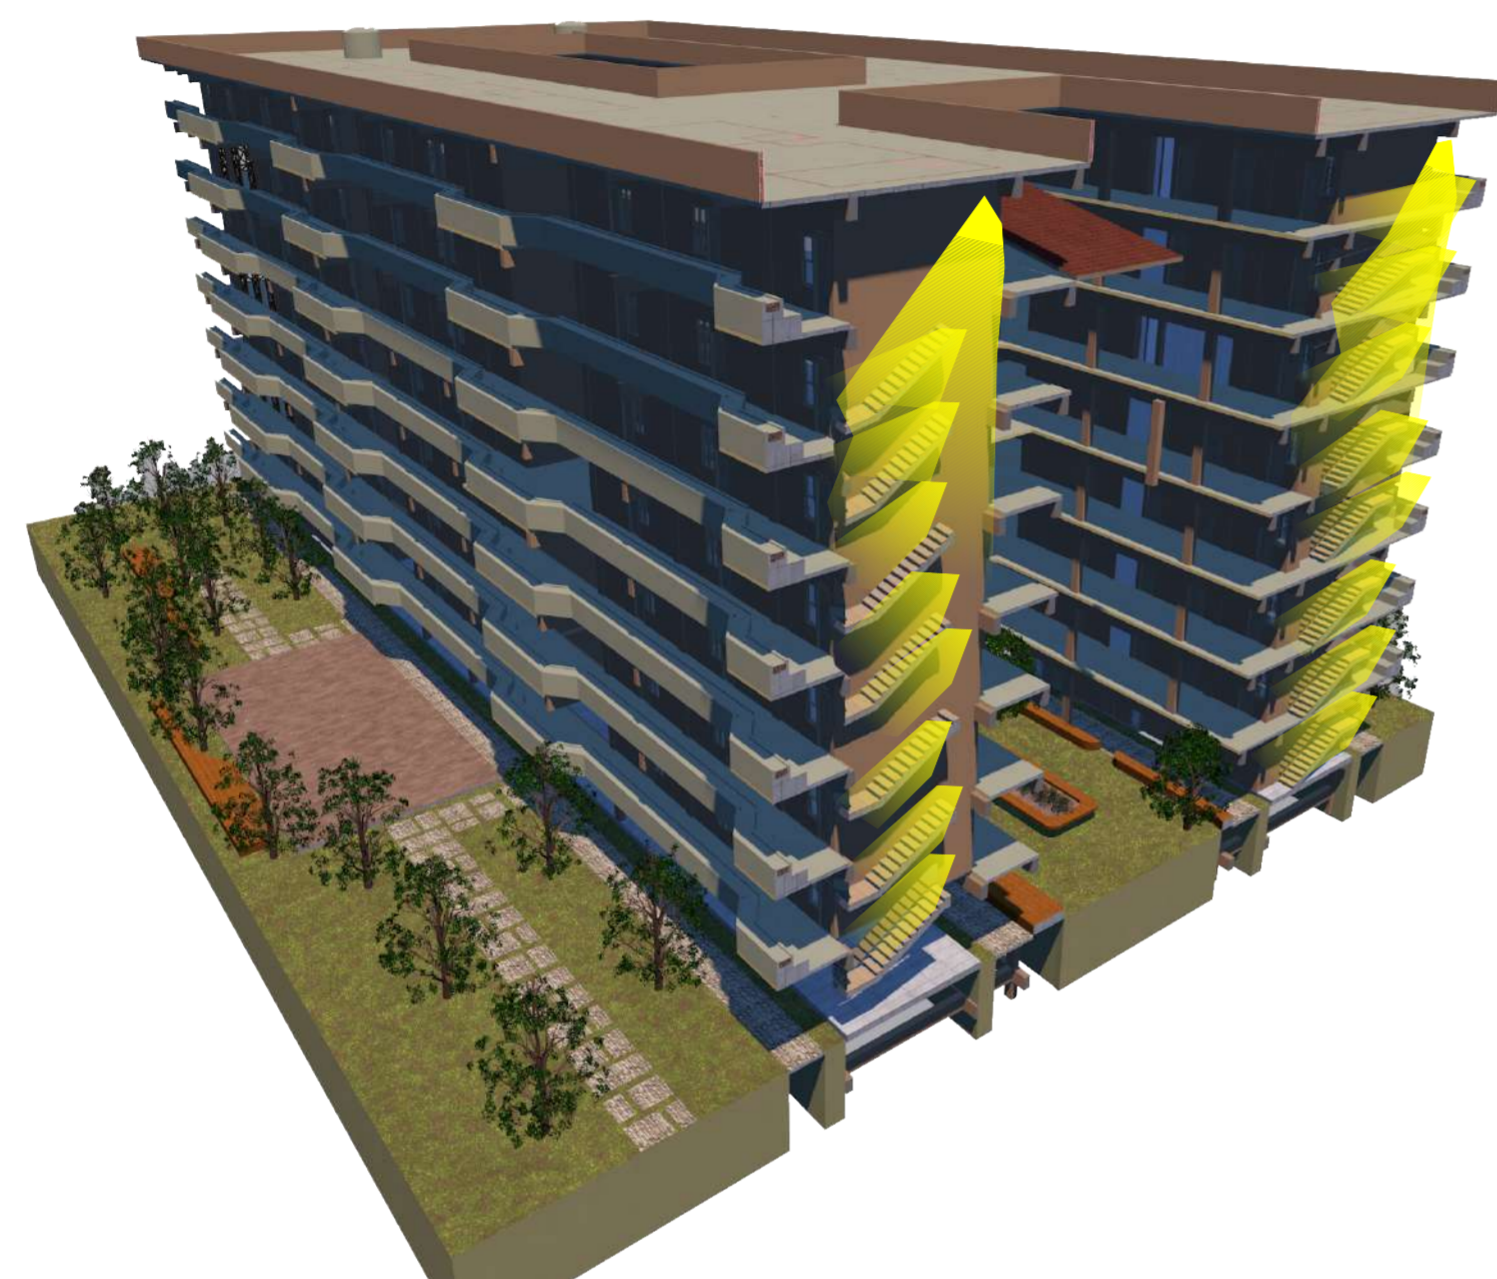

SKEMA PENCAHAYAAN



**BACHELOR FINAL PROJECT**

**DEPARTMENT OF ARCHITECTURE**  
FACULTY OF CIVIL ENGINEERING AND  
PLANNING  
UNIVERSITAS ISLAM INDONESIA

PROJECT NAME	LOCATION	LECTURER 1	LECTURER 2	NAME	DRAWING TITLE	SCALE	PAGE	TOTAL PAGE
VERTICAL HOUSING IN NGAMPILAN, YOGYAKARTA  Transitional Housing Design Concept from Horizontal to Vertical Residential	KAMPUNG NGADIWINATAN, NGAMPILAN, YOGYAKARTA	NOOR CHOLIS IDHAM, S.T, M.Arch, Ph.D, IAI	Dr. Ir. ARIF WISMADI, M.Sc	MAUDINA PURI HAPSARI	SKEMA PENCAHAYAAN	1:200		
				<b>STUDENTS ID</b>				
				14 512 004				