






GROUND FLOOR PLAN
SKALA 1 : 300



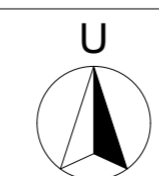

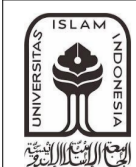


FIRST FLOOR PLAN
SKALA 1 : 300

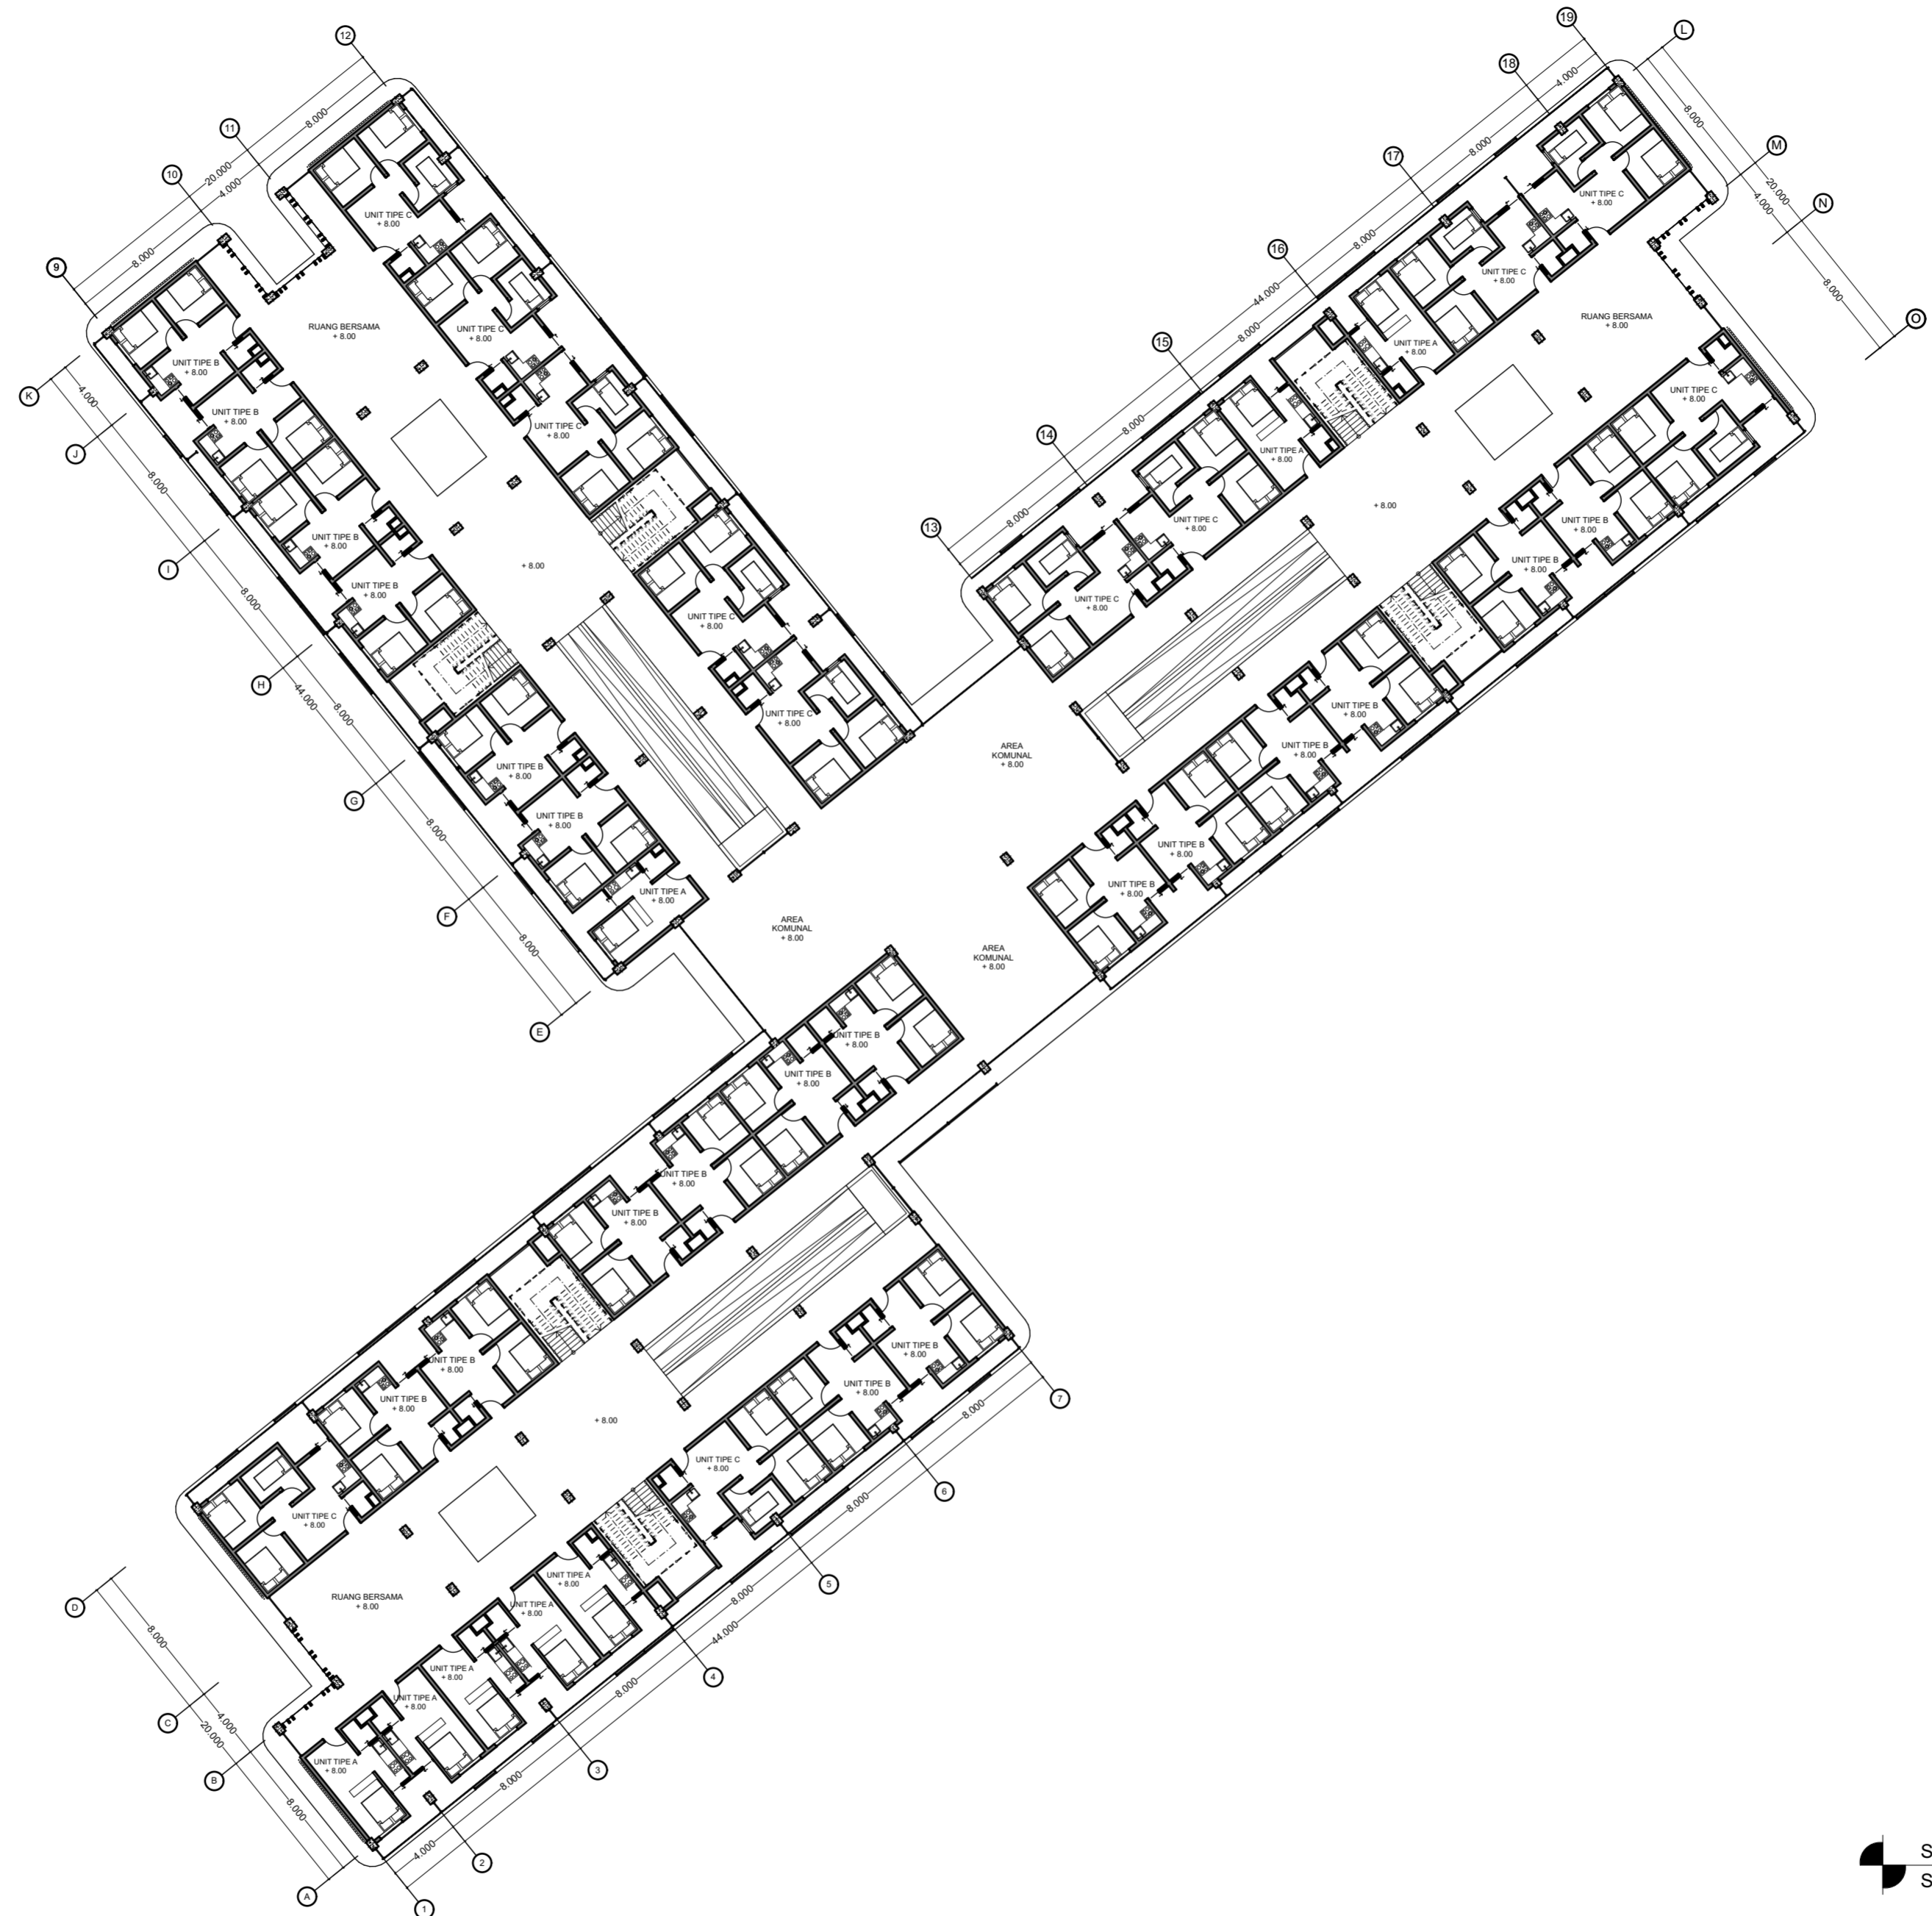 BACHELOR FINAL PROJECT DEPARTMENT OF ARCHITECTURE FACULTY OF ENGINEERING AND PLANNING UNIVERSITY OF ISLAM INDONESIA	PROJECT NAME	LOCATION	U 	DRAWING TITLE	DRAWING CODE	SCALE	DRAWING BY	LECTURER 1	LECTURER 2	PAGE	TOTAL PAGES
	RUMAH SUSUN COKROKUSUMAN YOGYAKARTA Penerapan Desain dengan Pendekatan Interaksi	Cokrokusuman, Jetis Special Region of Yogyakarta		1ST FLOOR PLAN	A.01.04	1 : 300	Hari Lillah Agung Pamungkas 14 512 047	Ir. Hastuti Saptorini, M.A.	Ir. Tony Kunto Wibisono, M.Sc.		





SECOND FLOOR PLAN
SKALA 1 : 300

 BACHELOR FINAL PROJECT DEPARTMENT OF ARCHITECTURE FACULTY OF ENGINEERING AND PLANNING UNIVERSITY OF ISLAM INDONESIA	PROJECT NAME	LOCATION	U 	DRAWING TITLE	DRAWING CODE	SCALE	DRAWING BY	LECTURER 1	LECTURER 2	PAGE	TOTAL PAGES
	RUMAH SUSUN COKROKUSUMAN YOGYAKARTA Penerapan Desain dengan Pendekatan Interaksi	Cokrokusuman, Jetis Special Region of Yogyakarta		2ND FLOOR PLAN	A.01.05	1 : 300	Hari Lillah Agung Pamungkas 14 512 047	Ir. Hastuti Saptorini, M.A.	Ir. Tony Kunto Wibisono, M.Sc.		


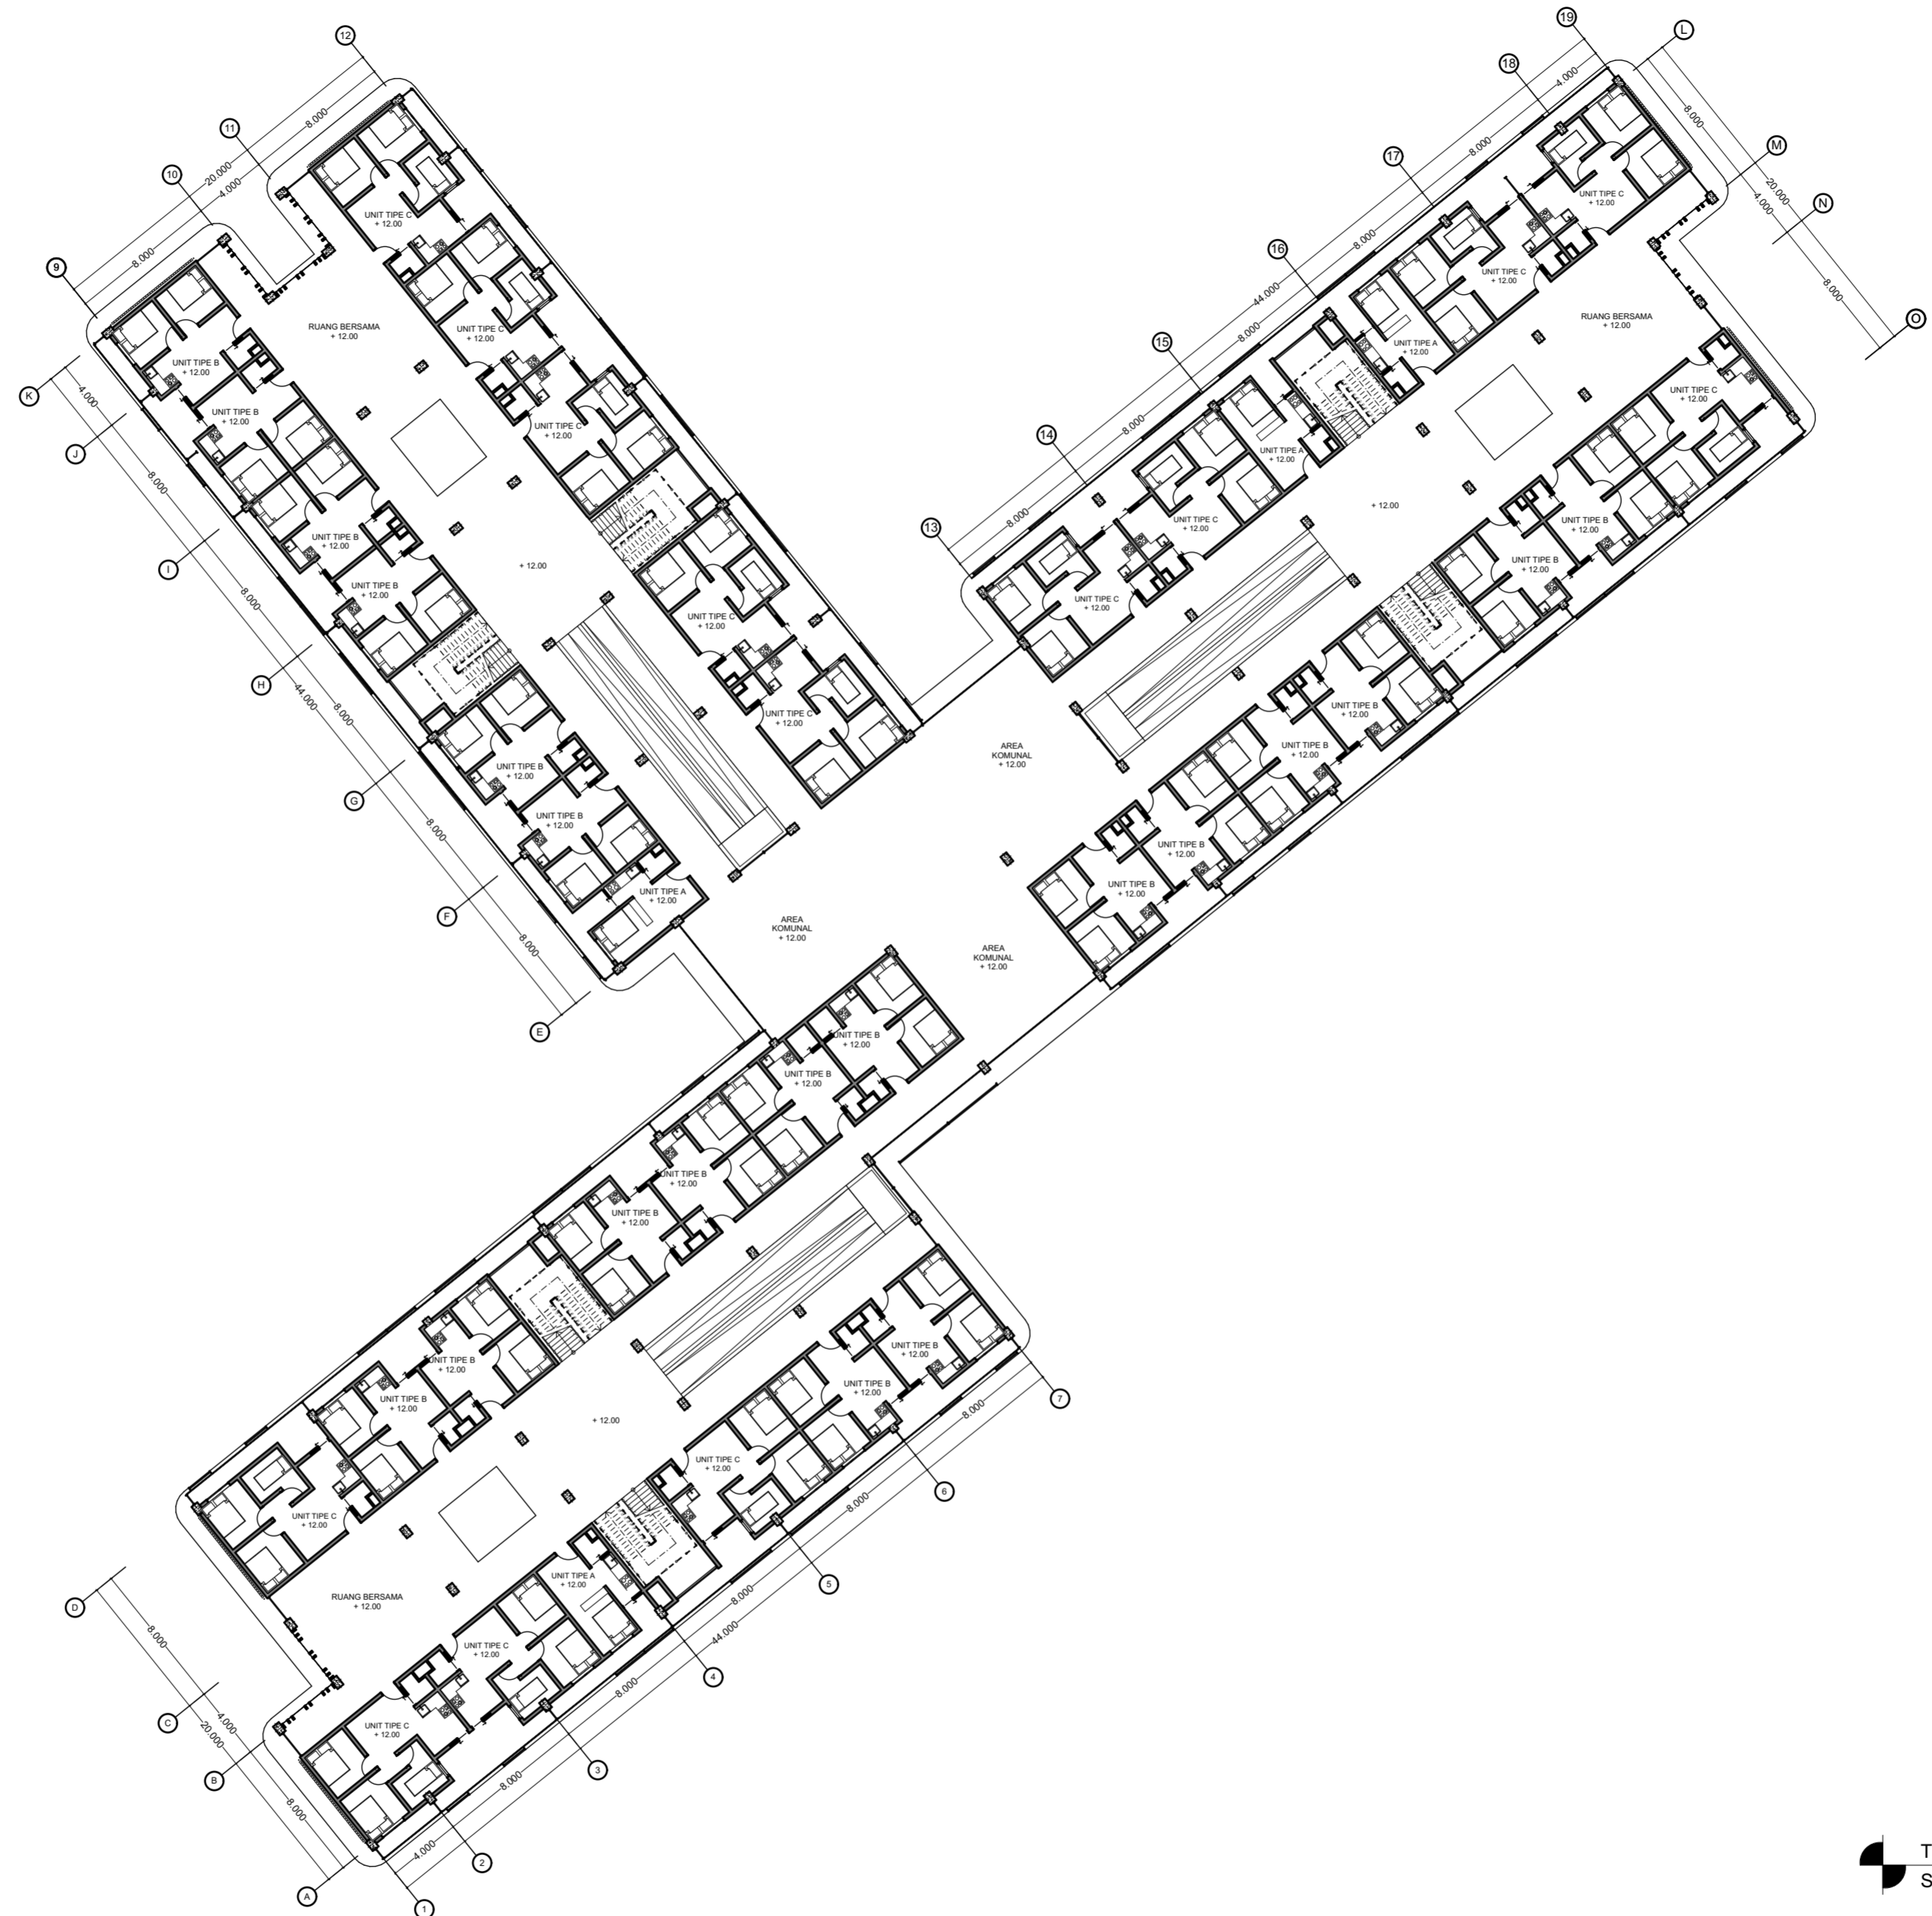


TYPICAL FLOOR PLAN (3RD-4TH FLOOR)
SKALA 1 : 300

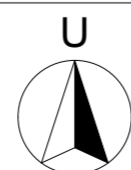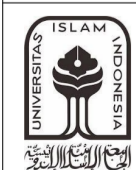


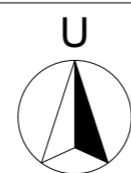
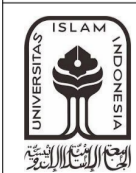


FRONT ELEVATION
SKALA 1 : 200

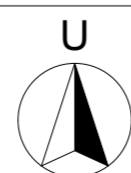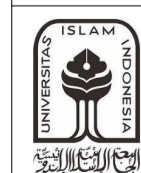






 SIDE ELEVATION (RIGHT)
 SKALA 1 : 200








BACK ELEVATION
SKALA 1 : 200

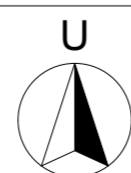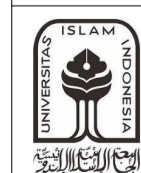






SIDE ELEVATION (LEFT)
SKALA 1 : 200

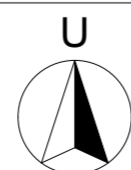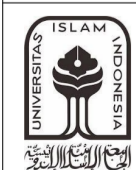

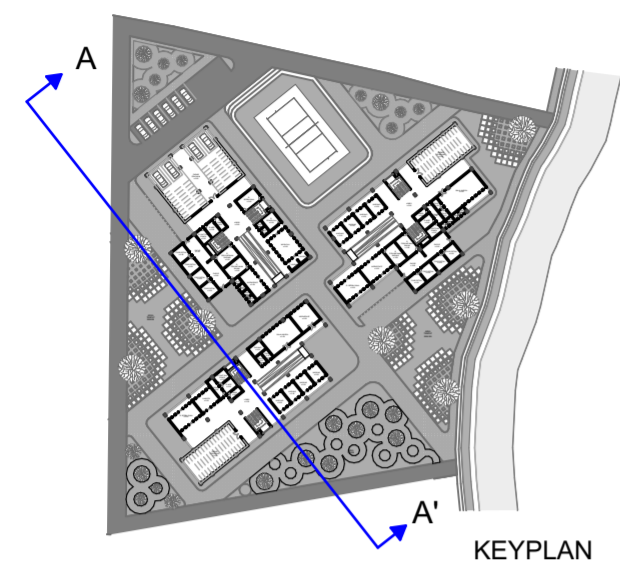
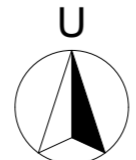


BUILDING SECTION A-A
SKALA 1 : 200

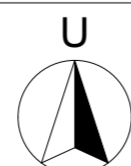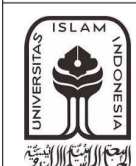

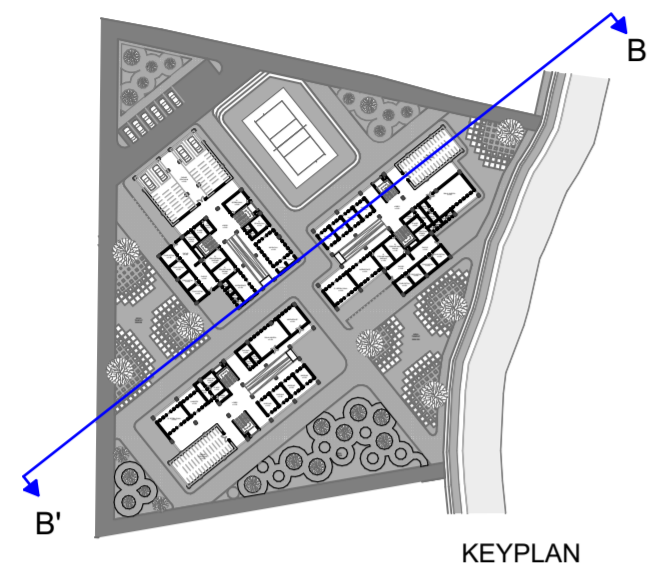

BUILDING SECTION B-B'
SKALA 1 : 200

 BACHELOR FINAL PROJECT DEPARTMENT OF ARCHITECTURE FACULTY OF ENGINEERING AND PLANNING UNIVERSITY OF ISLAM INDONESIA	PROJECT NAME	LOCATION	 U	DRAWING TITLE	DRAWING CODE	SCALE	DRAWING BY	LECTURER 1	LECTURER 2	PAGE	TOTAL PAGES
	RUMAH SUSUN COKROKUSUMAN YOGYAKARTA Penerapan Desain dengan Pendekatan Interaksi	Cokrokusuman, Jetis Special Region of Yogyakarta		BUILDING SECTION B	A.01.12	1 : 200	Hari Lillah Agung Pamungkas 14 512 047	Ir. Hastuti Saptorini, M.A.	Ir. Tony Kunto Wibisono, M.Sc.		