
	BIMBING: FUDIN, M. T	JUDUL GAMBAR: SITUASI	NO. LEMBAR 1	PENGESAHAN
	FAKULTAS S	TANDA TANGAN	SKALA: 1 : 700	JUMLAH LEMBAR 19

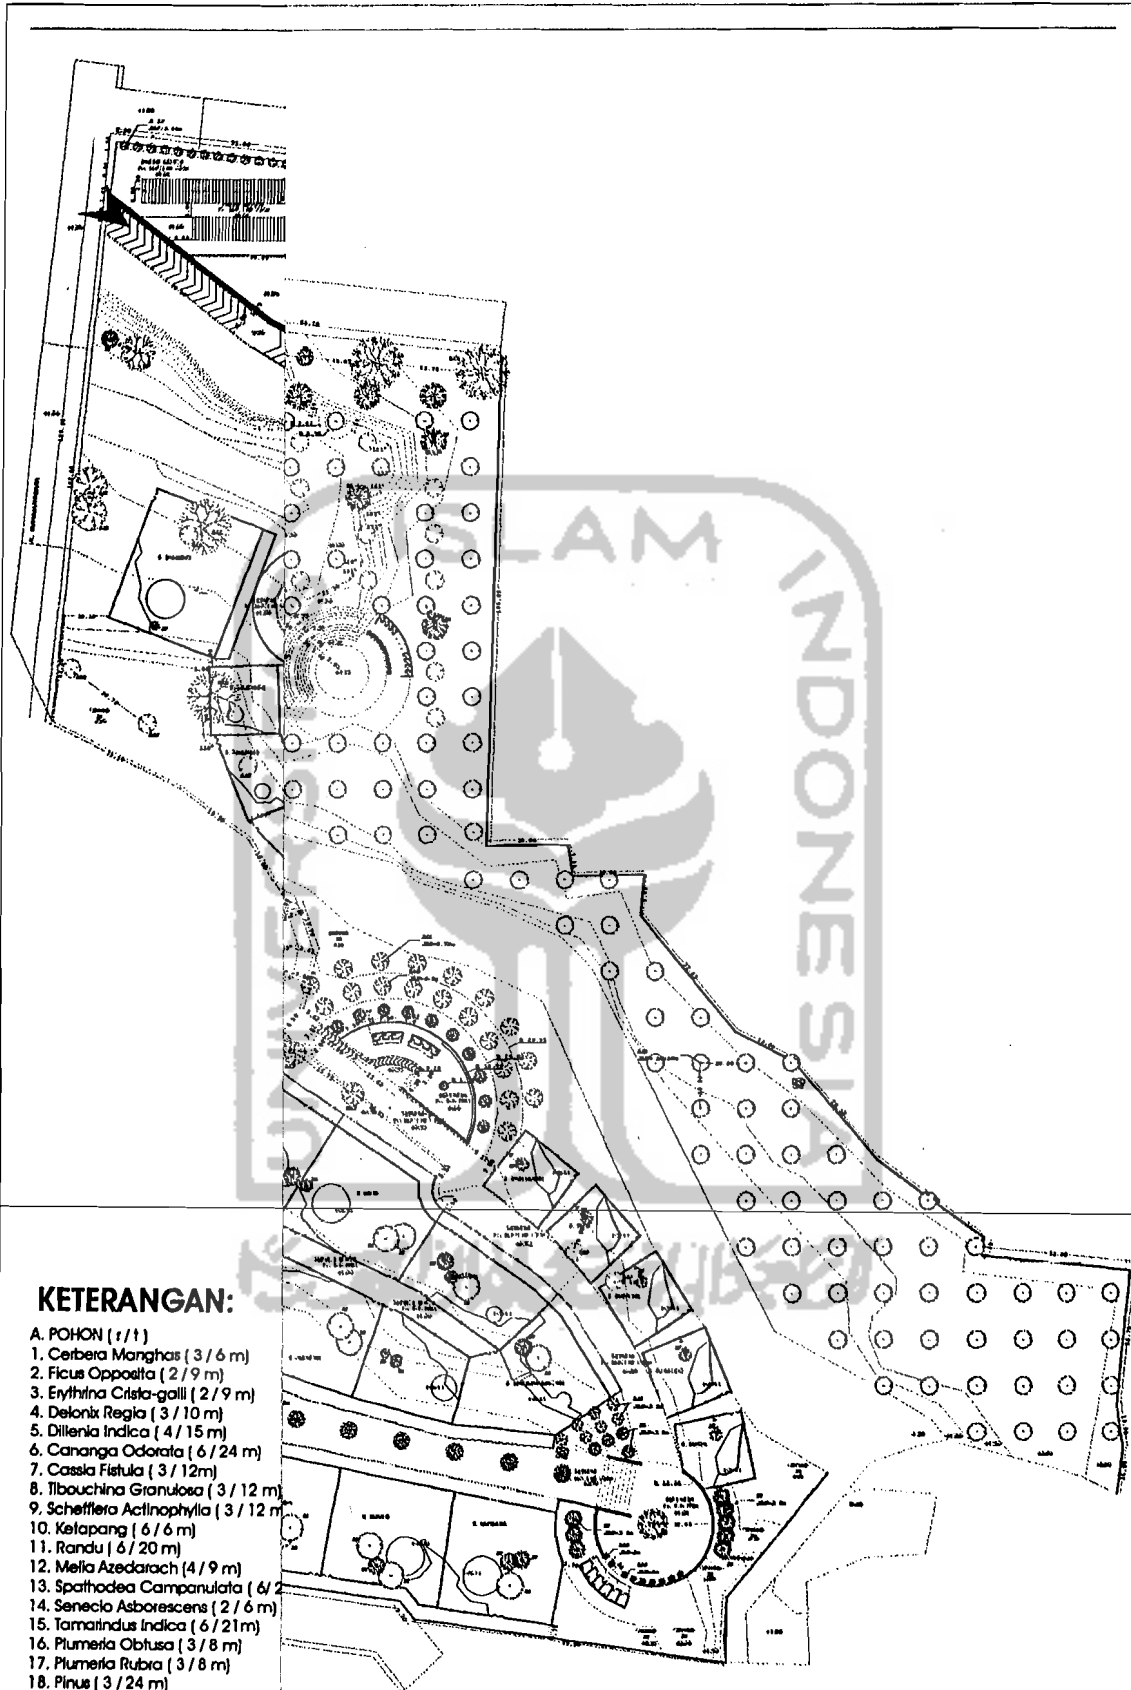

KETERANGAN:

- A. POHON (t/t)
1. Cerbera manghas (3/6 m)
 2. Ficus opposita (2/9 m)
 3. Erythrina crista-galli (2/9 m)
 4. Delonix regia (3/10 m)
 5. Dillenia indica (4/15 m)
 6. Cananga odorata (6/24 m)
 7. Cassia fistula (3/12 m)
 8. Tibouchina granulosa (3/12 m)
 9. Schefflera actinophylla (3/12 m)
 10. Kelapang (6/6 m)
 11. Randu (6/20 m)
 12. Melia azedarach (4/9 m)
 13. Spathodea campanulata (6/24 m)
 14. Senecio asborescens (2/6 m)
 15. Tamara indica (6/21 m)
 16. Plumeria obtusa (3/8 m)
 17. Plumeria rubra (3/8 m)
 18. Pinus (3/24 m)
 19. Polyalthia longiflora (3/15 m)
 20. Corypha tallera (1.5/9 m)
 21. Acacia auricolliformis (4/9 m)



FAKULTAS
SIPIL DAN ARSITEKTUR

BIMBING :
IFUDIN, M. T


TANDA TANGAN

JUDUL GAMBAR :
RENCANA LANSEKAP

SKALA :
1 : 500

NO. LEMBAR
3
JUMLAH LEMBAR
19

PENGESAHAN

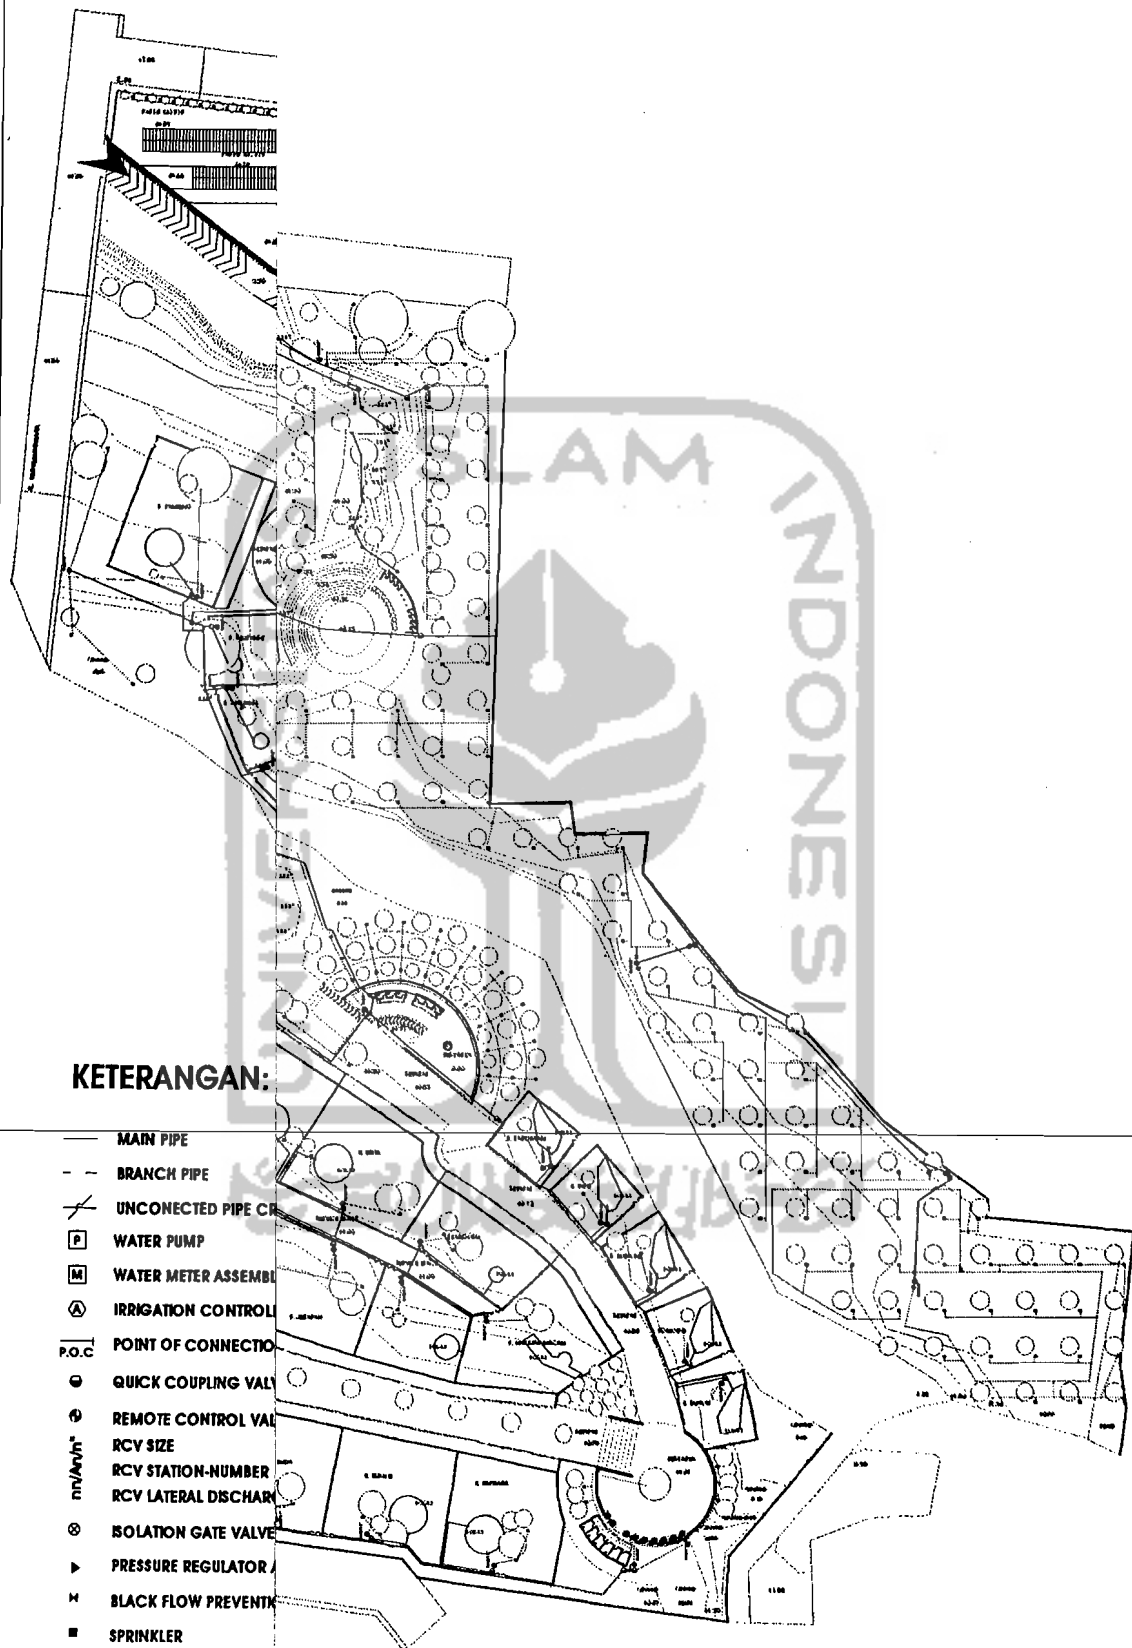


FAKULTAS

BIMBING :
 WIFUDIN, M. T
 TANDA TANGAN

JUDUL GAMBAR :
RENCANA IRIGASI
 SKALA :
1 : 500

NO. LEMBAR
4
 JUMLAH LEMBAR
19

PENGESAHAN

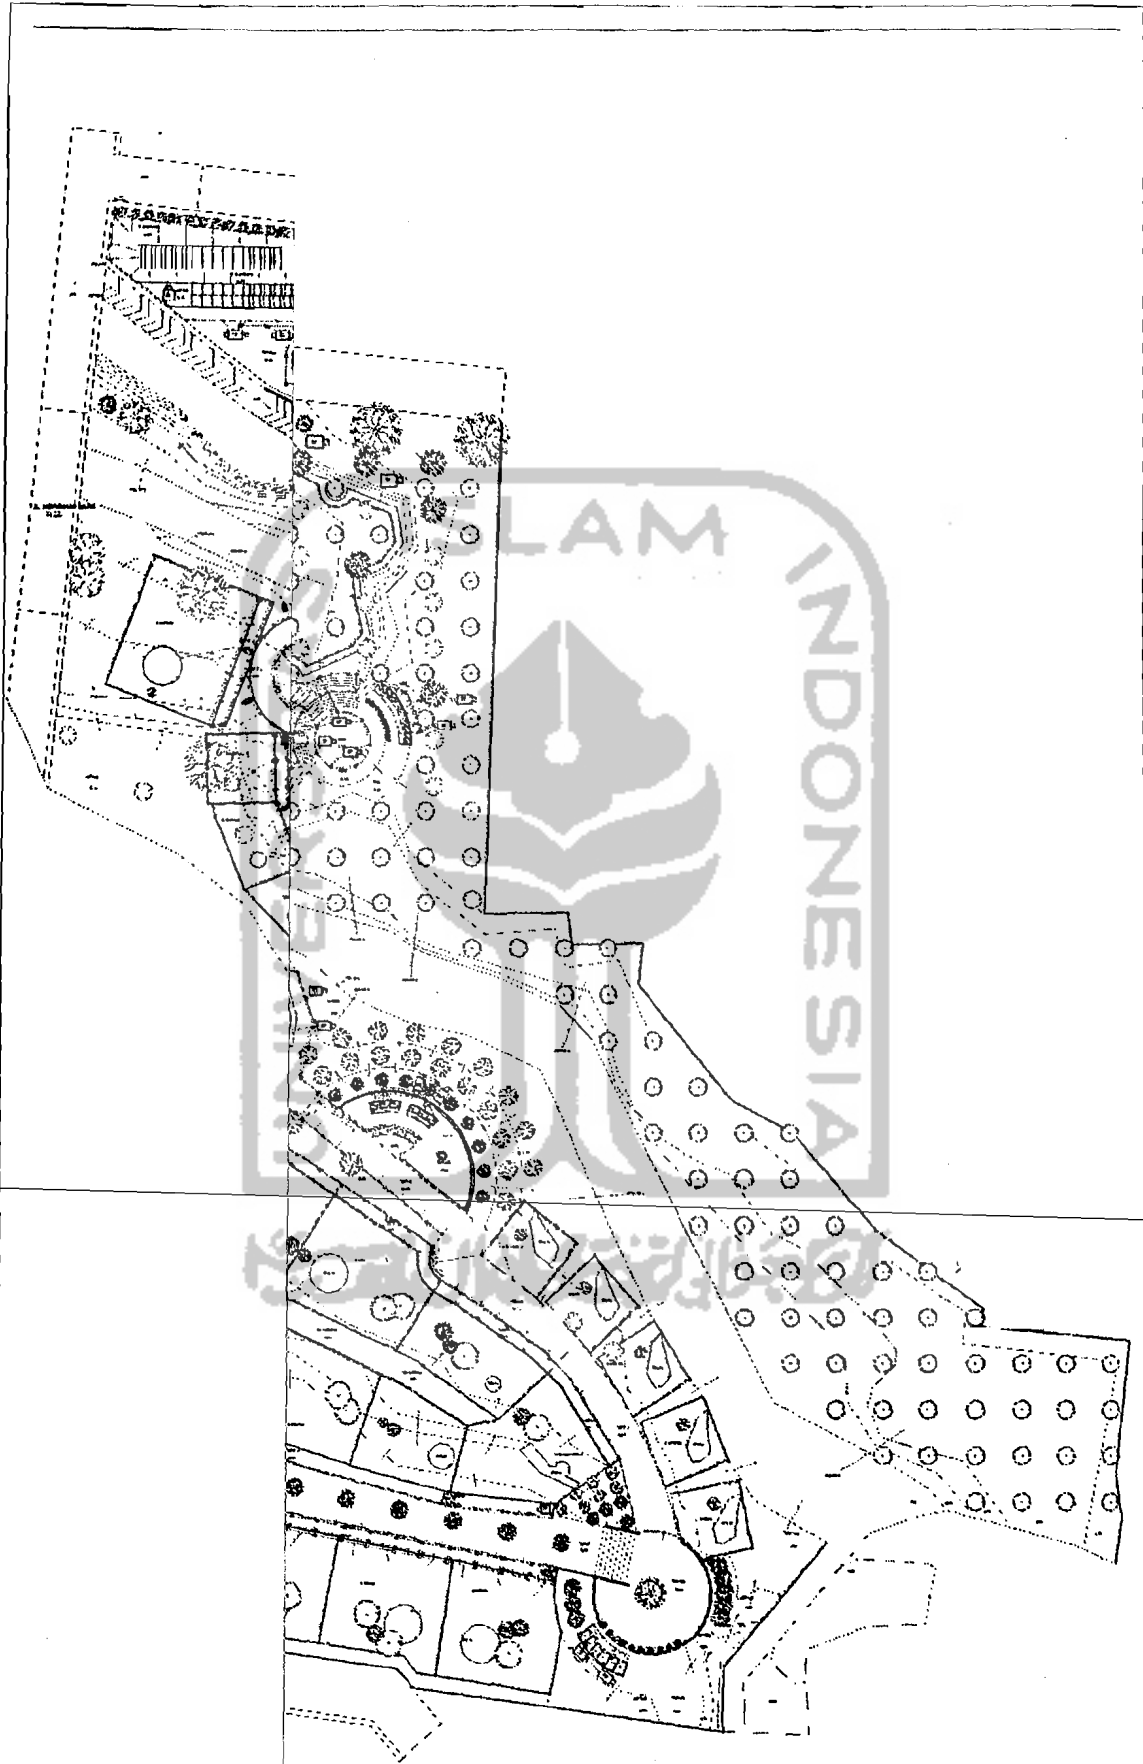


FAKULTAS
U-9

BIMBING :
FUDIN, M. T
TANDA TANGAN

JUDUL GAMBAR :
R. DRAINASI & SANITASI
SKALA :
1 : 500

NO. LEMBAR
6
JUMLAH LEMBAR
19

PENGESAHAN

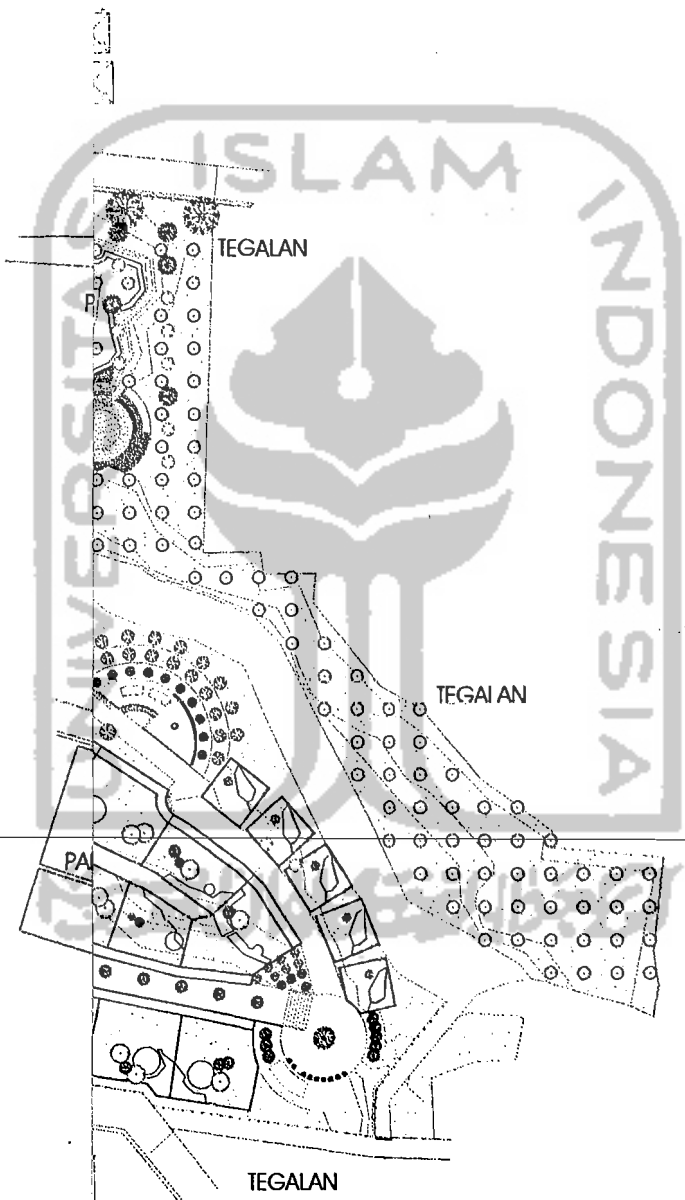


FAKUL

NO. GAMBAR :	
DISUSUN OLEH :	N, M, T
TANDA TANGAN	


JUDUL GAMBAR :	
SITUASI	
SKALA :	
1 : 700	

NO. LEMBAR	
1	
JUMLAH LEMBAR	
19	

PENGESAHAN	
------------	--

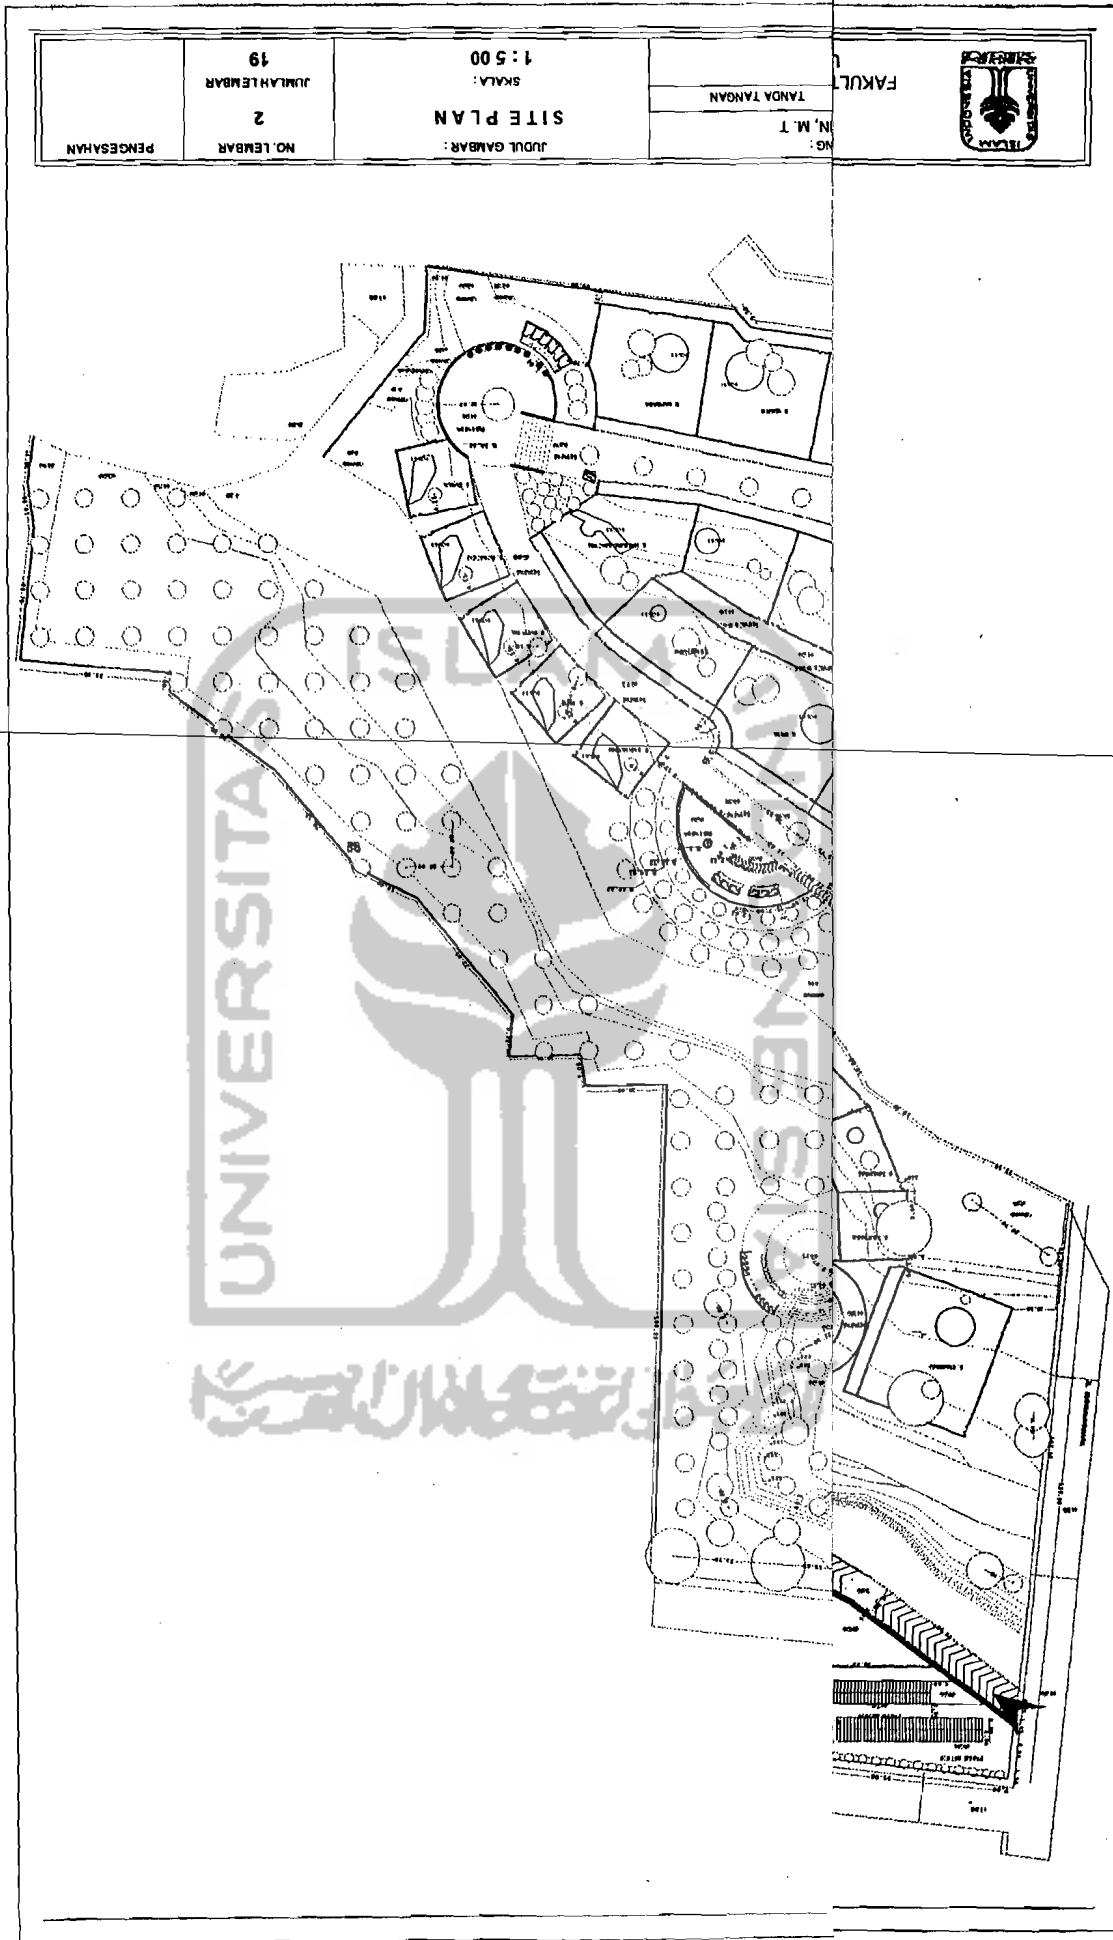

NO. M. T	FAKULTAS	SKALA: 1 : 500		JUDUL GAMBAR: SITE PLAN	NO. LEMBAR: 2	JUMLAH LEMBAR: 19	PENGESAHAN
		TANDA TANGAN					

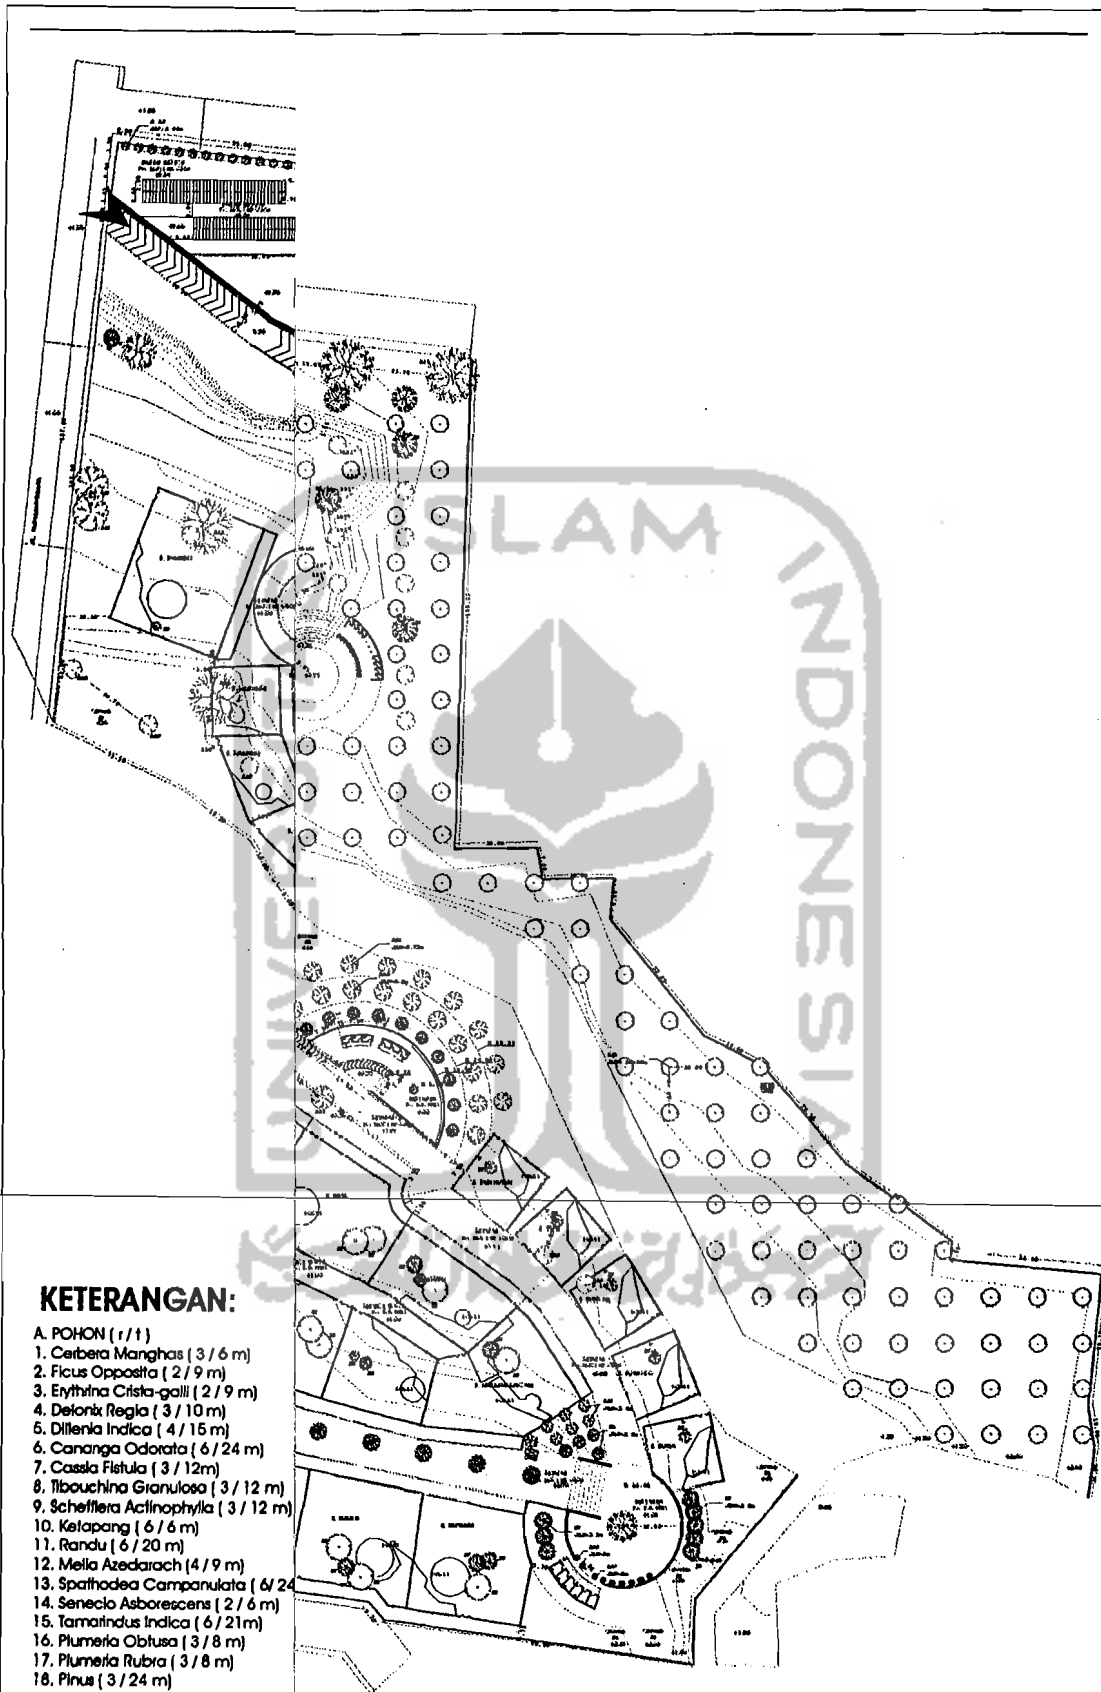

KETERANGAN:

- A. POHON (r/1)
1. Caribea Manghas (3/6 m)
 2. Ficus Opposta (2/9 m)
 3. Erythrina Crista-galli (2/9 m)
 4. Delonix Regia (3/10 m)
 5. Dillenia Indica (4/15 m)
 6. Cananga Odorata (6/24 m)
 7. Cassia Fistula (3/12m)
 8. Tibouchina Granulosa (3/12 m)
 9. Schefflera Actinophylla (3/12 m)
 10. Kelapang (6/6 m)
 11. Randu (6/20 m)
 12. Melia Azedarach (4/9 m)
 13. Spathodea Campanulata (6/24 m)
 14. Senecio Asborensens (2/6 m)
 15. Tamarindus Indica (6/21m)
 16. Plumeria Obtusa (3/8 m)
 17. Plumeria Rubra (3/8 m)
 18. Pinus (3/24 m)
 19. Polyalthia Longiflora (3/15 m)
 20. Corypha Tallera (1,5/9 m)
 21. Acacia Auricolliformis (4/9 m)



FAKULTA
UR

NO. :
M. T

TANDA TANGAN


JUDUL GAMBAR :
RENCANA LANSEKAP

SKALA :
1 : 500

NO. LEMBAR
3

JUMLAH LEMBAR
19

PENGESAHAN

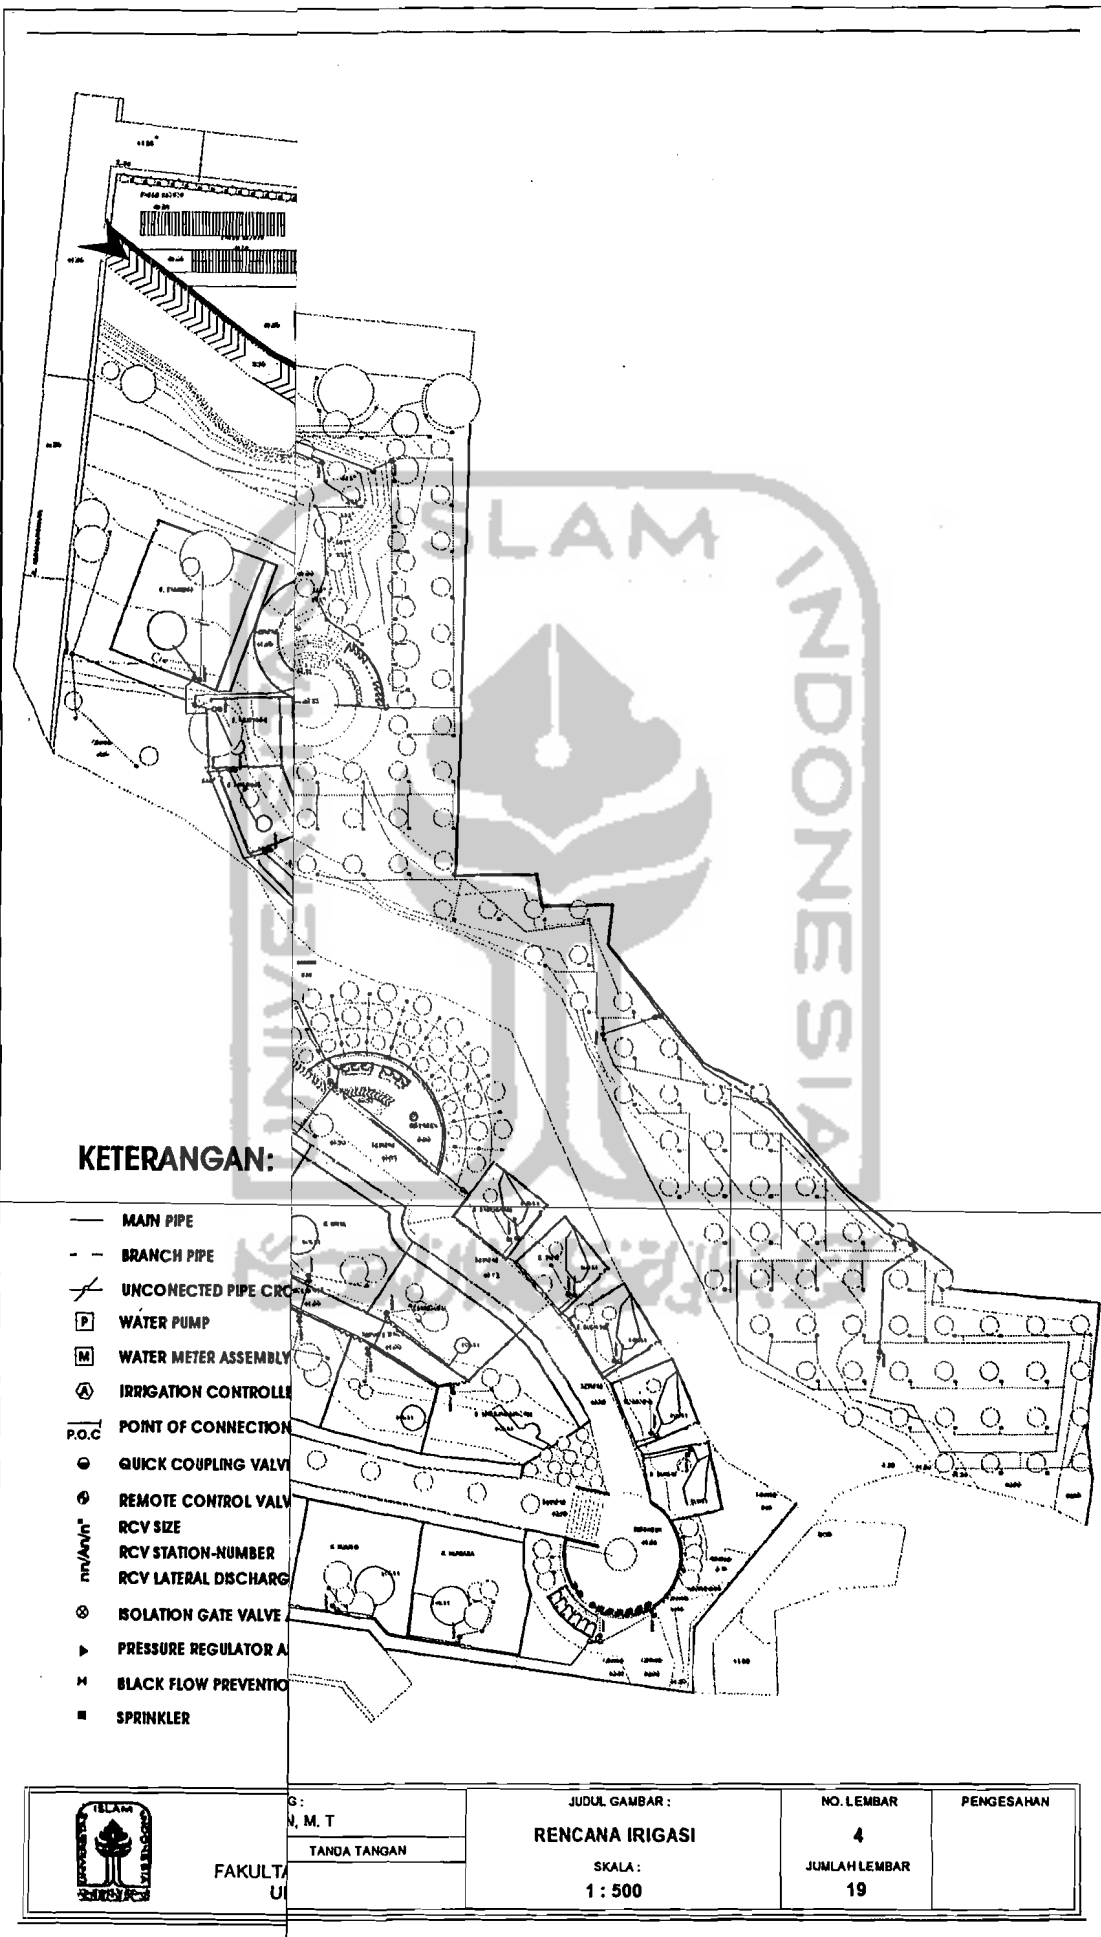

KETERANGAN:

- MAIN PIPE
- - BRANCH PIPE
- ✂ UNCONNECTED PIPE CROSSING
- [P] WATER PUMP
- [M] WATER METER ASSEMBLY
- [A] IRRIGATION CONTROL VALVE
- P.O.C POINT OF CONNECTION
- ⊙ QUICK COUPLING VALVE
- ⊙ REMOTE CONTROL VALVE
- ⊙ RCV SIZE
- ⊙ RCV STATION-NUMBER
- ⊙ RCV LATERAL DISCHARGE
- ⊙ ISOLATION GATE VALVE
- ▶ PRESSURE REGULATOR ASSEMBLY
- ✂ BACKFLOW PREVENTION VALVE
- SPRINKLER





FAKULTAS
PERTANIAN
UNIVERSITAS ISLAM
INDONESIA

G: N, M, T
TANDA TANGAN

JUDUL GAMBAR :
RENCANA IRIGASI
SKALA :
1 : 500

NO. LEMBAR
4
JUMLAH LEMBAR
19

PENGESAHAN

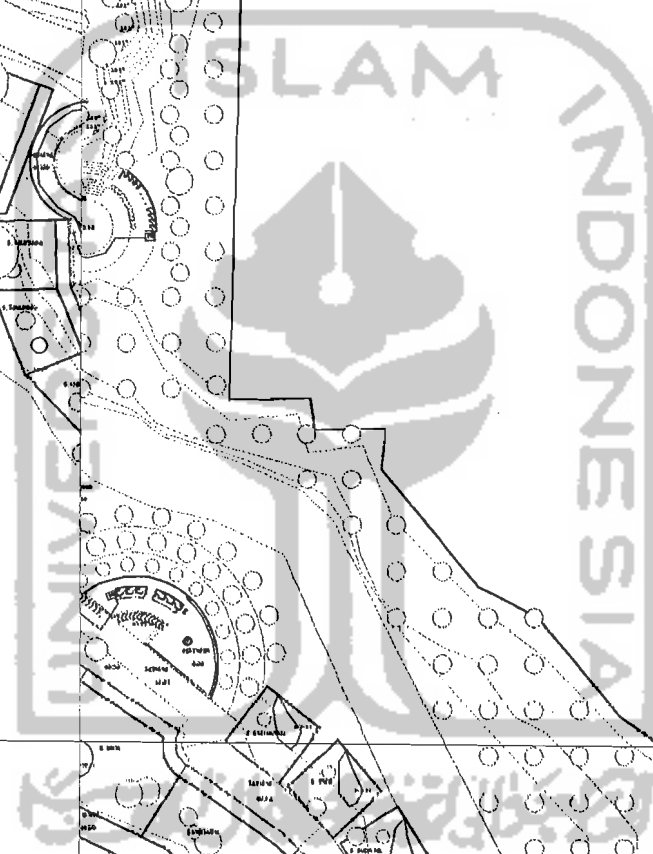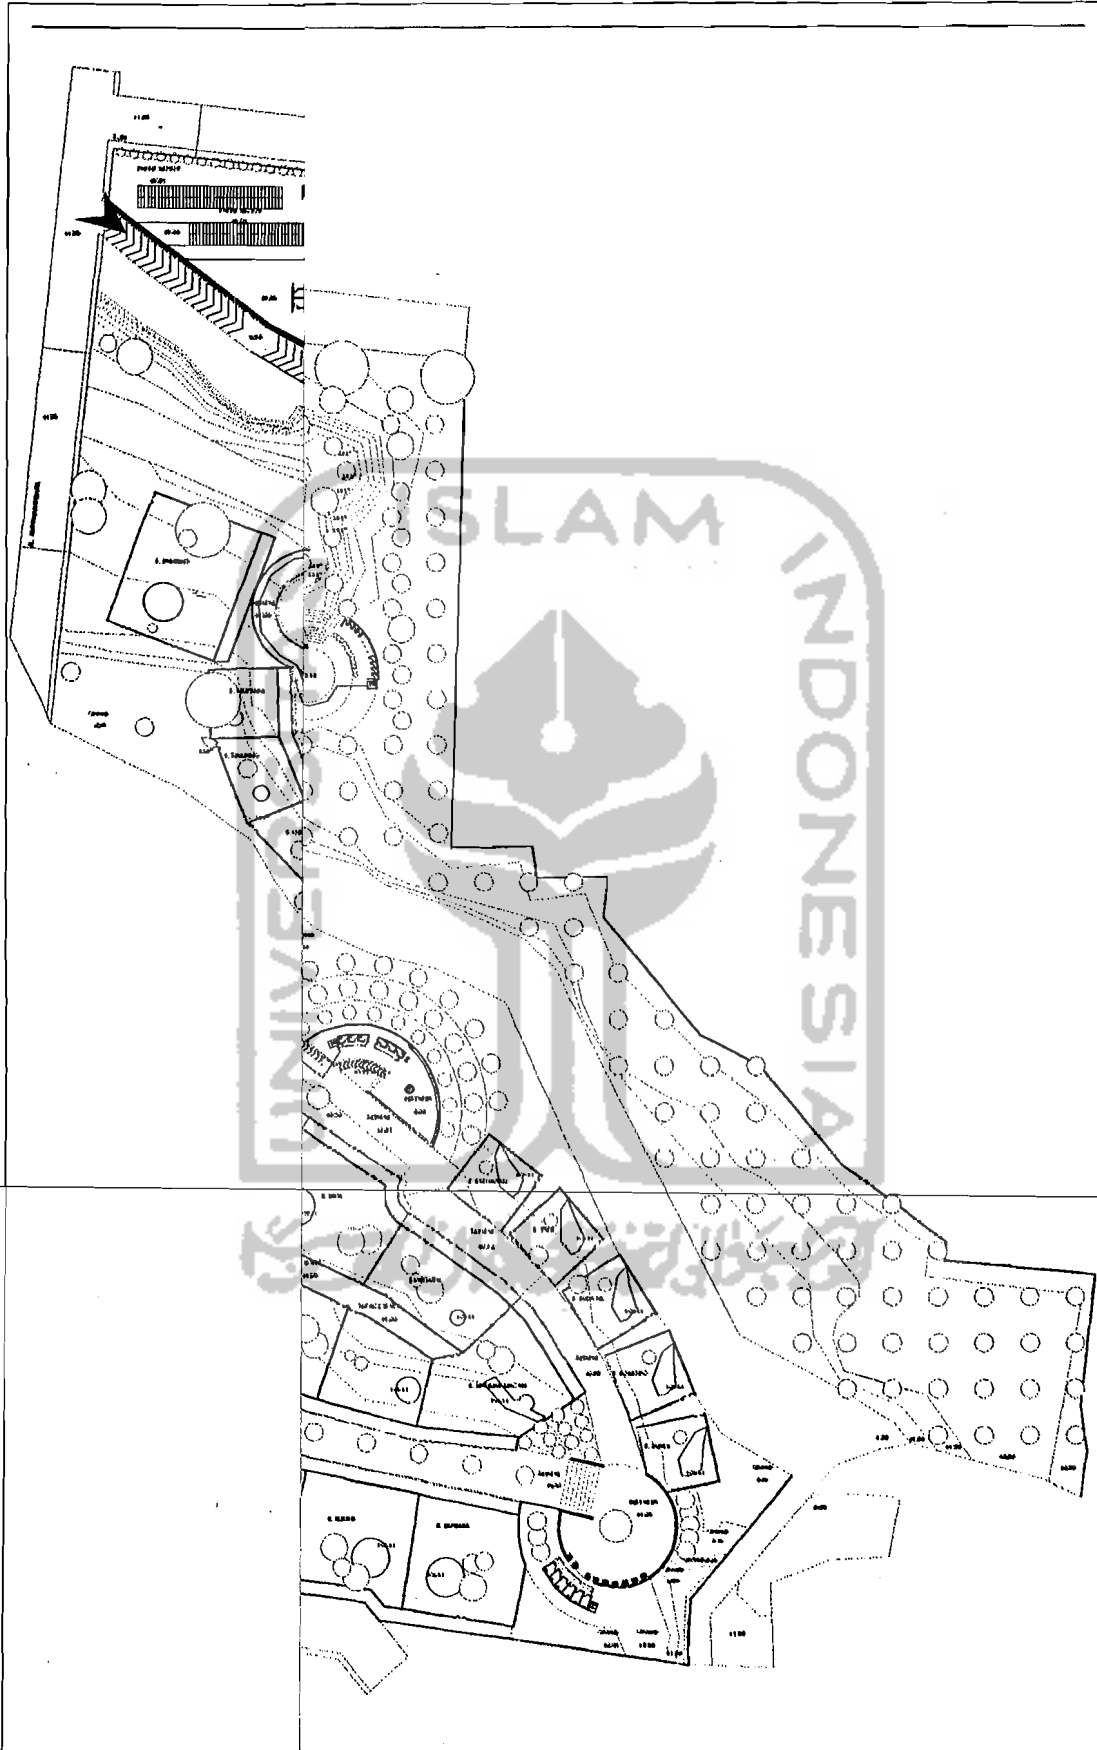

FAKULTA
UN



M. T
TANDA TANGAN

JUDUL GAMBAR :
RENCANA ELEKTRIKAL


SKALA :
1 : 500

NO. LEMBAR
5
JUMLAH LEMBAR
19

PENGESAHAN

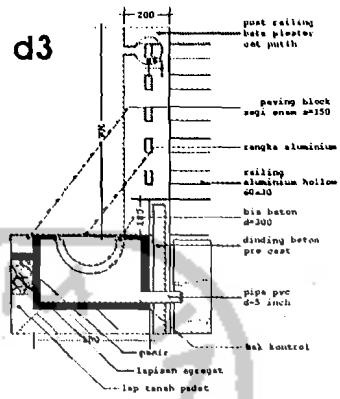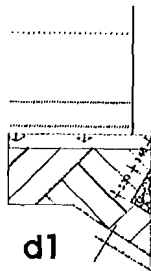

detail sumur resapan

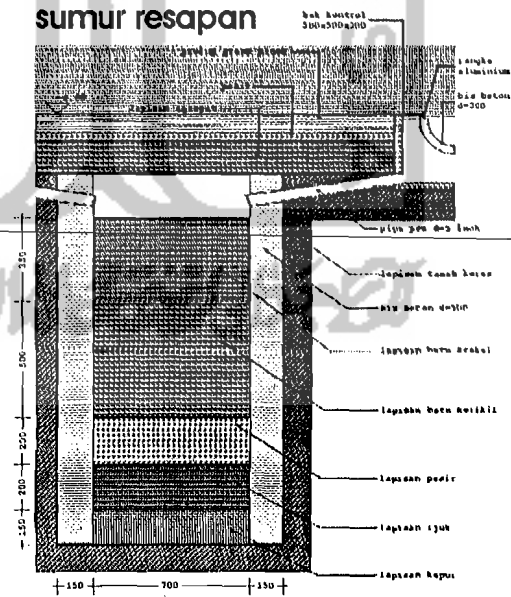


FAKULTAS
UNI

M. T
TANDA TANGAN


JUDUL GAMBAR :
GAMBAR DETAIL
SKALA :
1 : 20


NO. LEMBAR
14
JUMLAH LEMBAR
19

PENGESAHAN

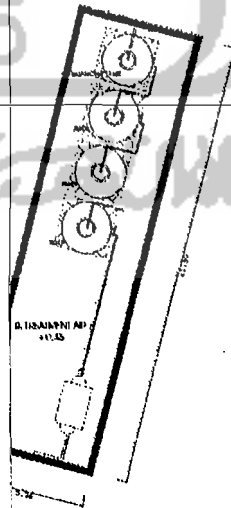


DENAH BASEMENT


	M. T	JUDUL GAMBAR :	NO. LEMBAR	PENGESAHAN
	FAKULTAS UNIVERSITAS ISLAM INDONESIA	TANDA TANGAN	DENAH WATER BOOM HALL	15
		SKALA :	JUMLAH LEMBAR	
		1 : 100	19	

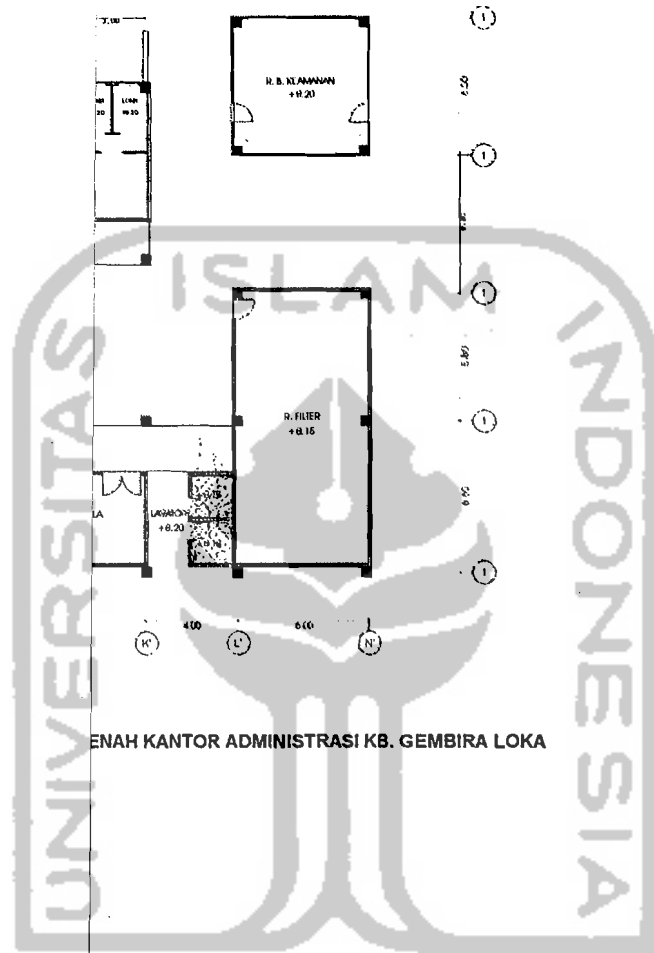


DENAH KANTOR ADMINISTRASI KB. GEMBIRA LOKA

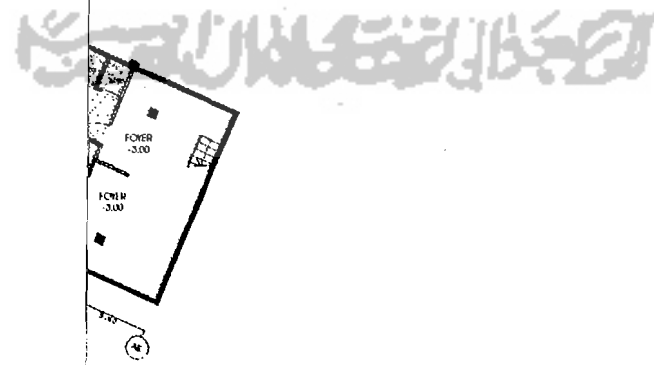


DENAH BASEMENT


	M. T	JUDUL GAMBAR : DENAH KANTOR ADMINISTRASI & MUSHOLLA SKALA : 1 : 100	NO. LEMBAR	PENGESAHAN
	TANDA TANGAN		16	
FAKULTAS UNIV			JUMLAH LEMBAR 19	

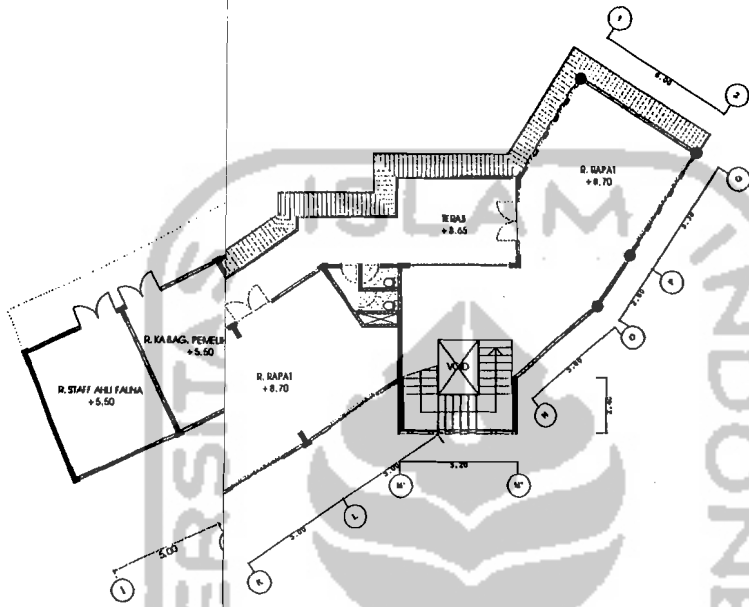


DENAH LT. 3

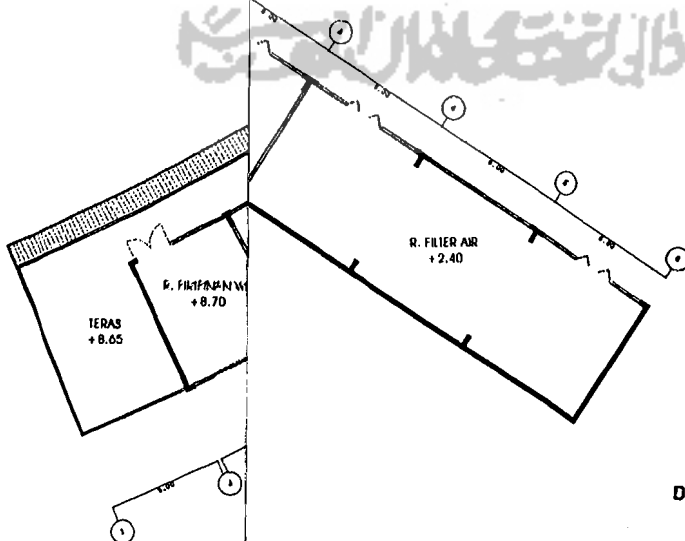

DENAH SEMI BASEMENT

	M. T	JUDUL GAMBAR : DENAH KLINIK HEWAN & KANTOR BAGIAN PEMELIHARAAN SKALA : 1 : 100	NO. LEMBAR	PENGESAHAN
	TANDA TANGAN		17	
FAKULTAS UNIV			JUMLAH LEMBAR 19	

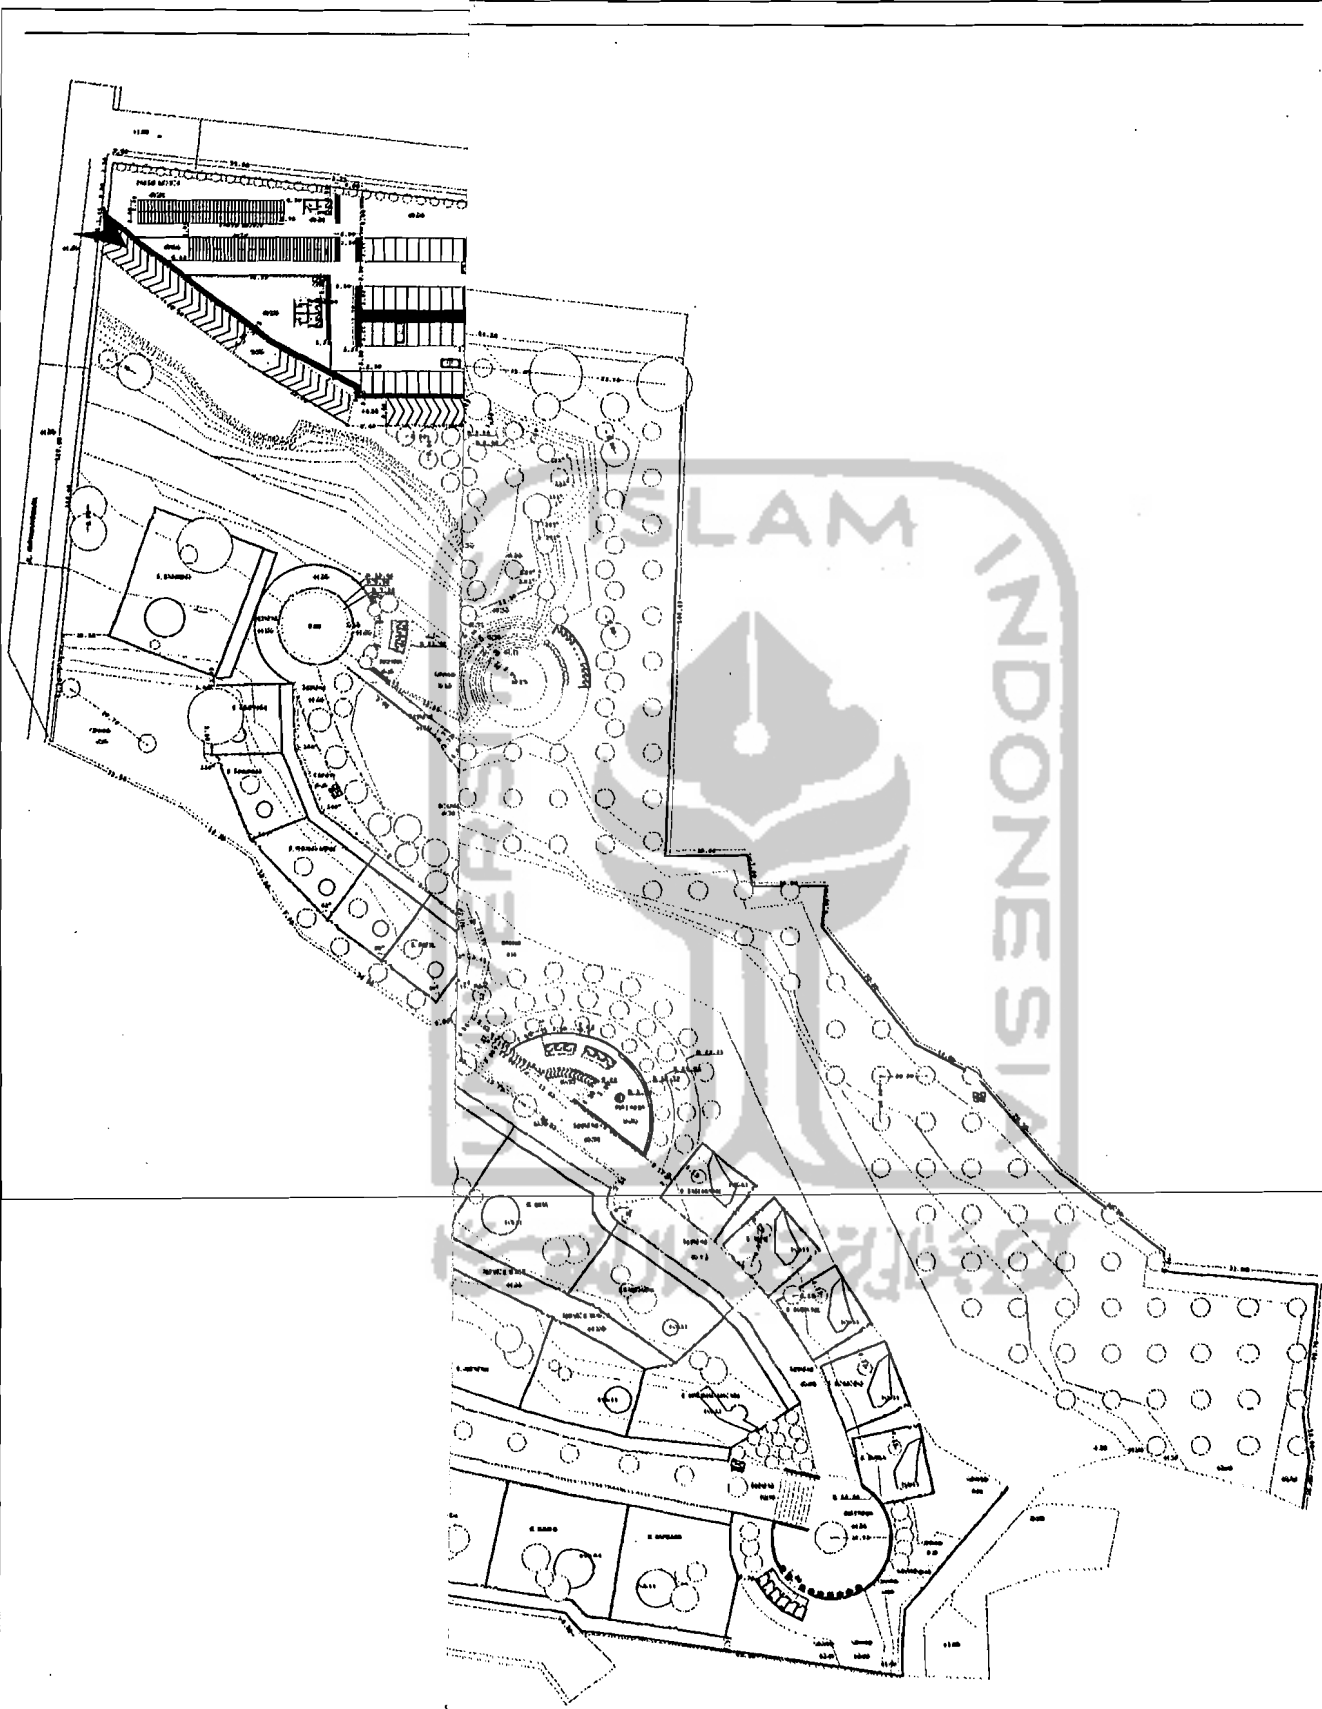

BIMBING : FUDIN, M. T	JUDUL GAMBAR : SITE PLAN	NO. LEMBAR 2	PENGESAHAN
TANDA TANGAN	SKALA : 1 : 5 00	JUMLAH LEMBAR 19	



TUGAS ARSIT
 JURUSAN ARSIT
 FAKULTAS TEKNIK SIPIL D
 UNIVERSITAS ISLAN