


Revitalisasi Stadion Kridosono Yogyakarta
Penerapan Arsitektur Dekonstruksi pada Urban Lansekap


Bintang Satria Tama
11512073

Bachelor Final Project
2018-2019


INDEX

Masterplan	1
Situasi	2
Siteplan	3
Denah Bangunan Eksisting	4
Denah Bangunan Tenant, Public Storage, Stage	5
Denah Bangunan Mixed-Use	6
Tampak Kawasan Utara-Selatan	7
Tampak Kawasan Timur-Barat	8
Potongan Bangunan Eksisting 1-1 & 2-2	9
Potongan Bangunan Eksisting 3-3 & 4-4	10
Potongan Kawasan 1-1 & 2-1	11
Potongan Kawasan 3-1 & 4-1	12
Potongan Kawasan 3-1 & 4-1	13
Potongan Bangunan 5-1 & 6-1	14
Potongan Bangunan 7-1 & 8-1	15
Potongan Bangunan 9-1 & 10-1	16
Detail Arsitektural Khusus	17
Skema Jaringan Air Bersih	18
Skema Jaringan Drainase	19
Skema Jalur Evakuasi	20
3D Perspektif Aerial	21
3D Perspektif Eksterior 1	22
3D Perspektif Eksterior 2	23
3D Perspektif Eksterior 3	24
3D Perspektif Interior 1	25
3D Perspektif Interior 2	26
3D Perspektif Interior 3	27

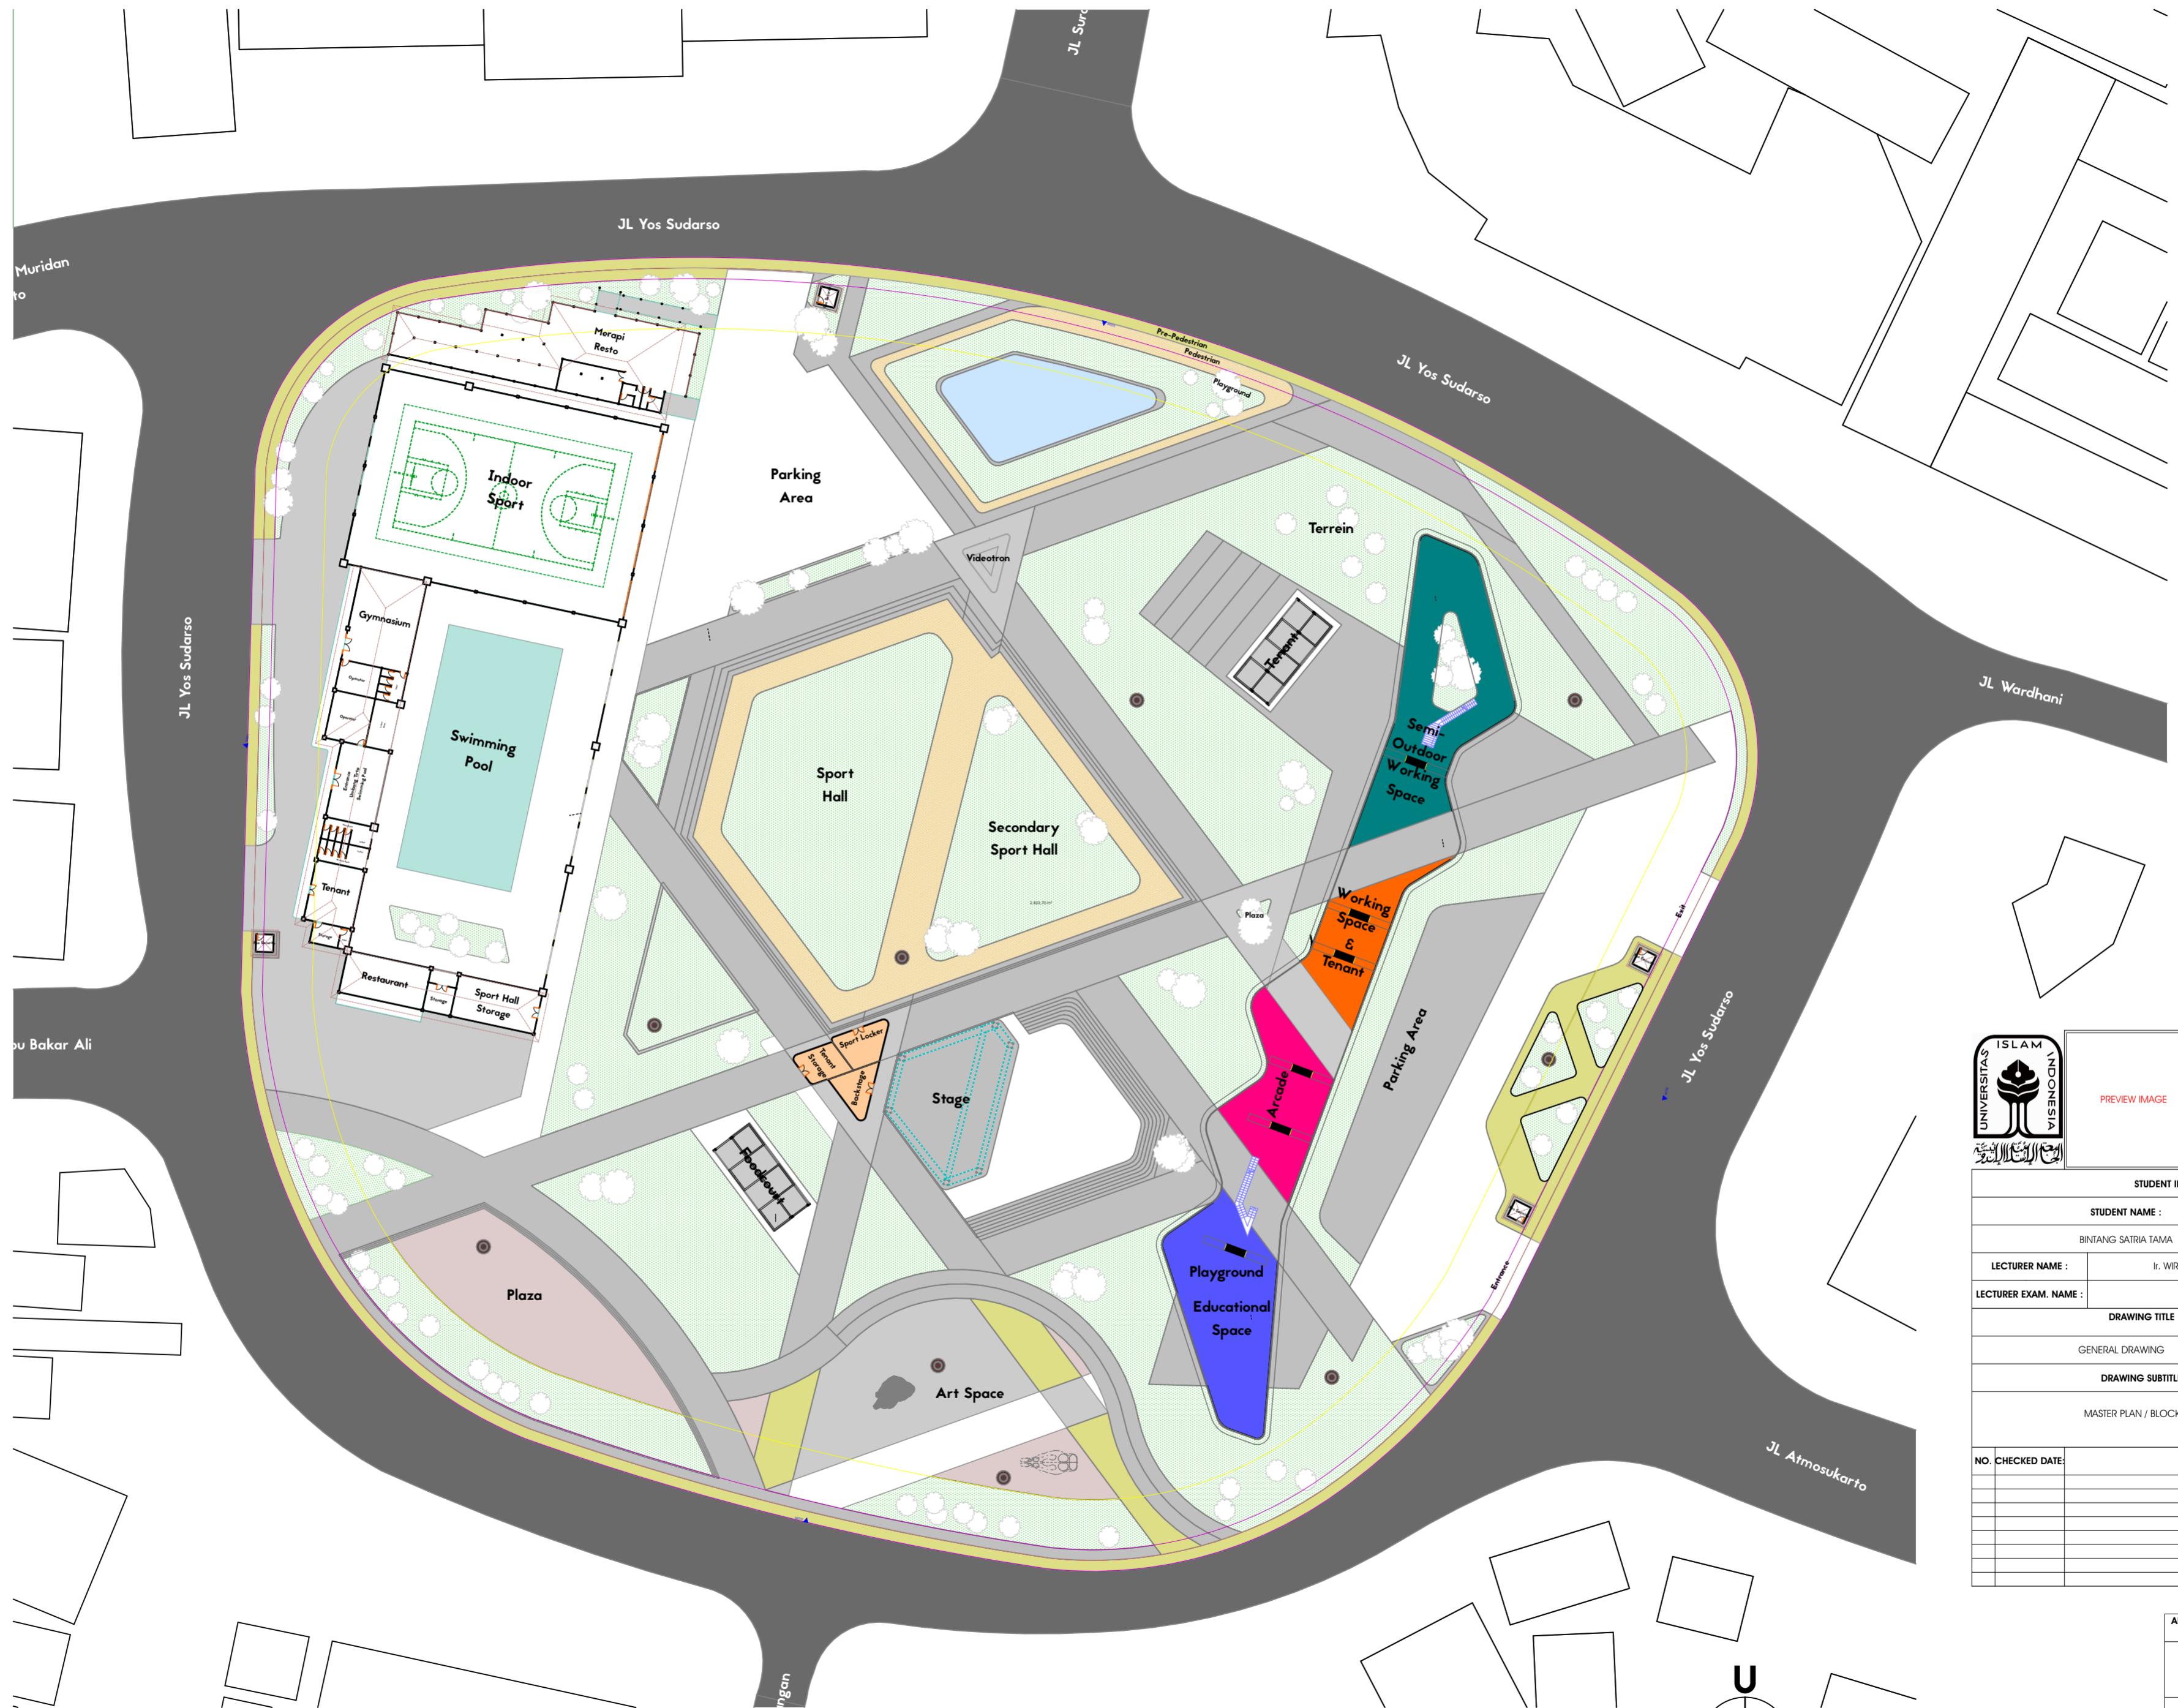

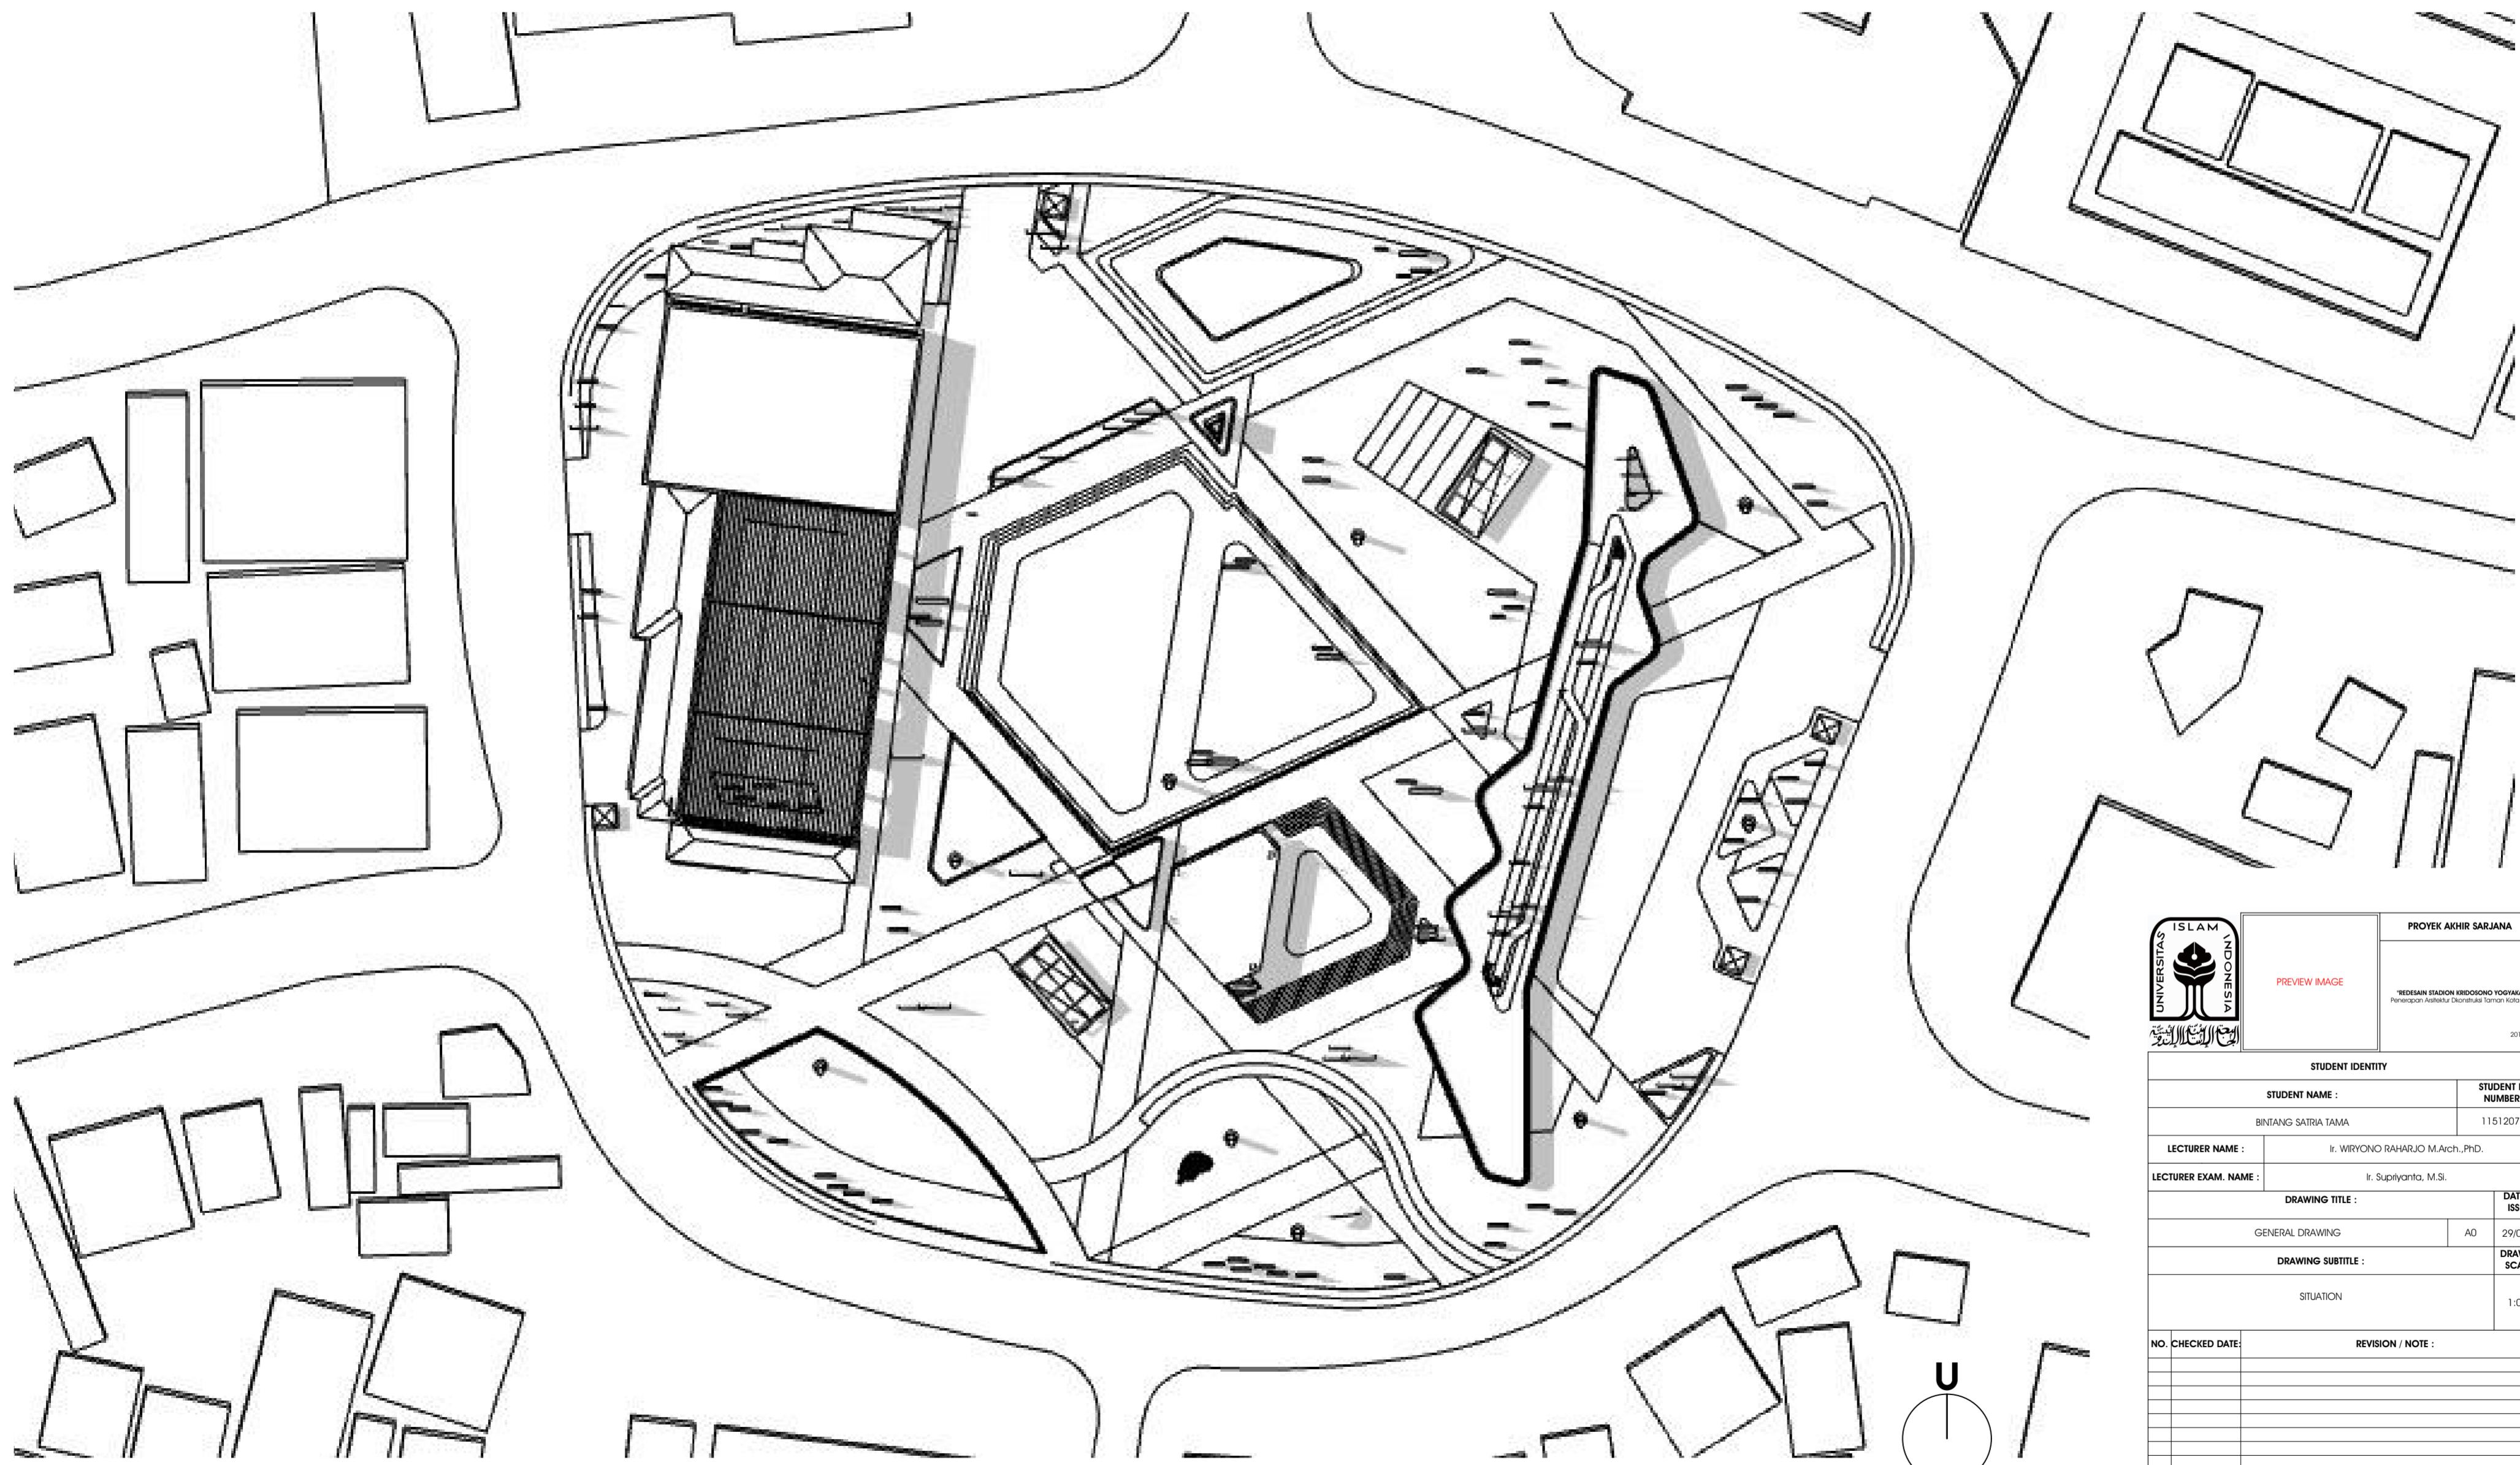


AU-4

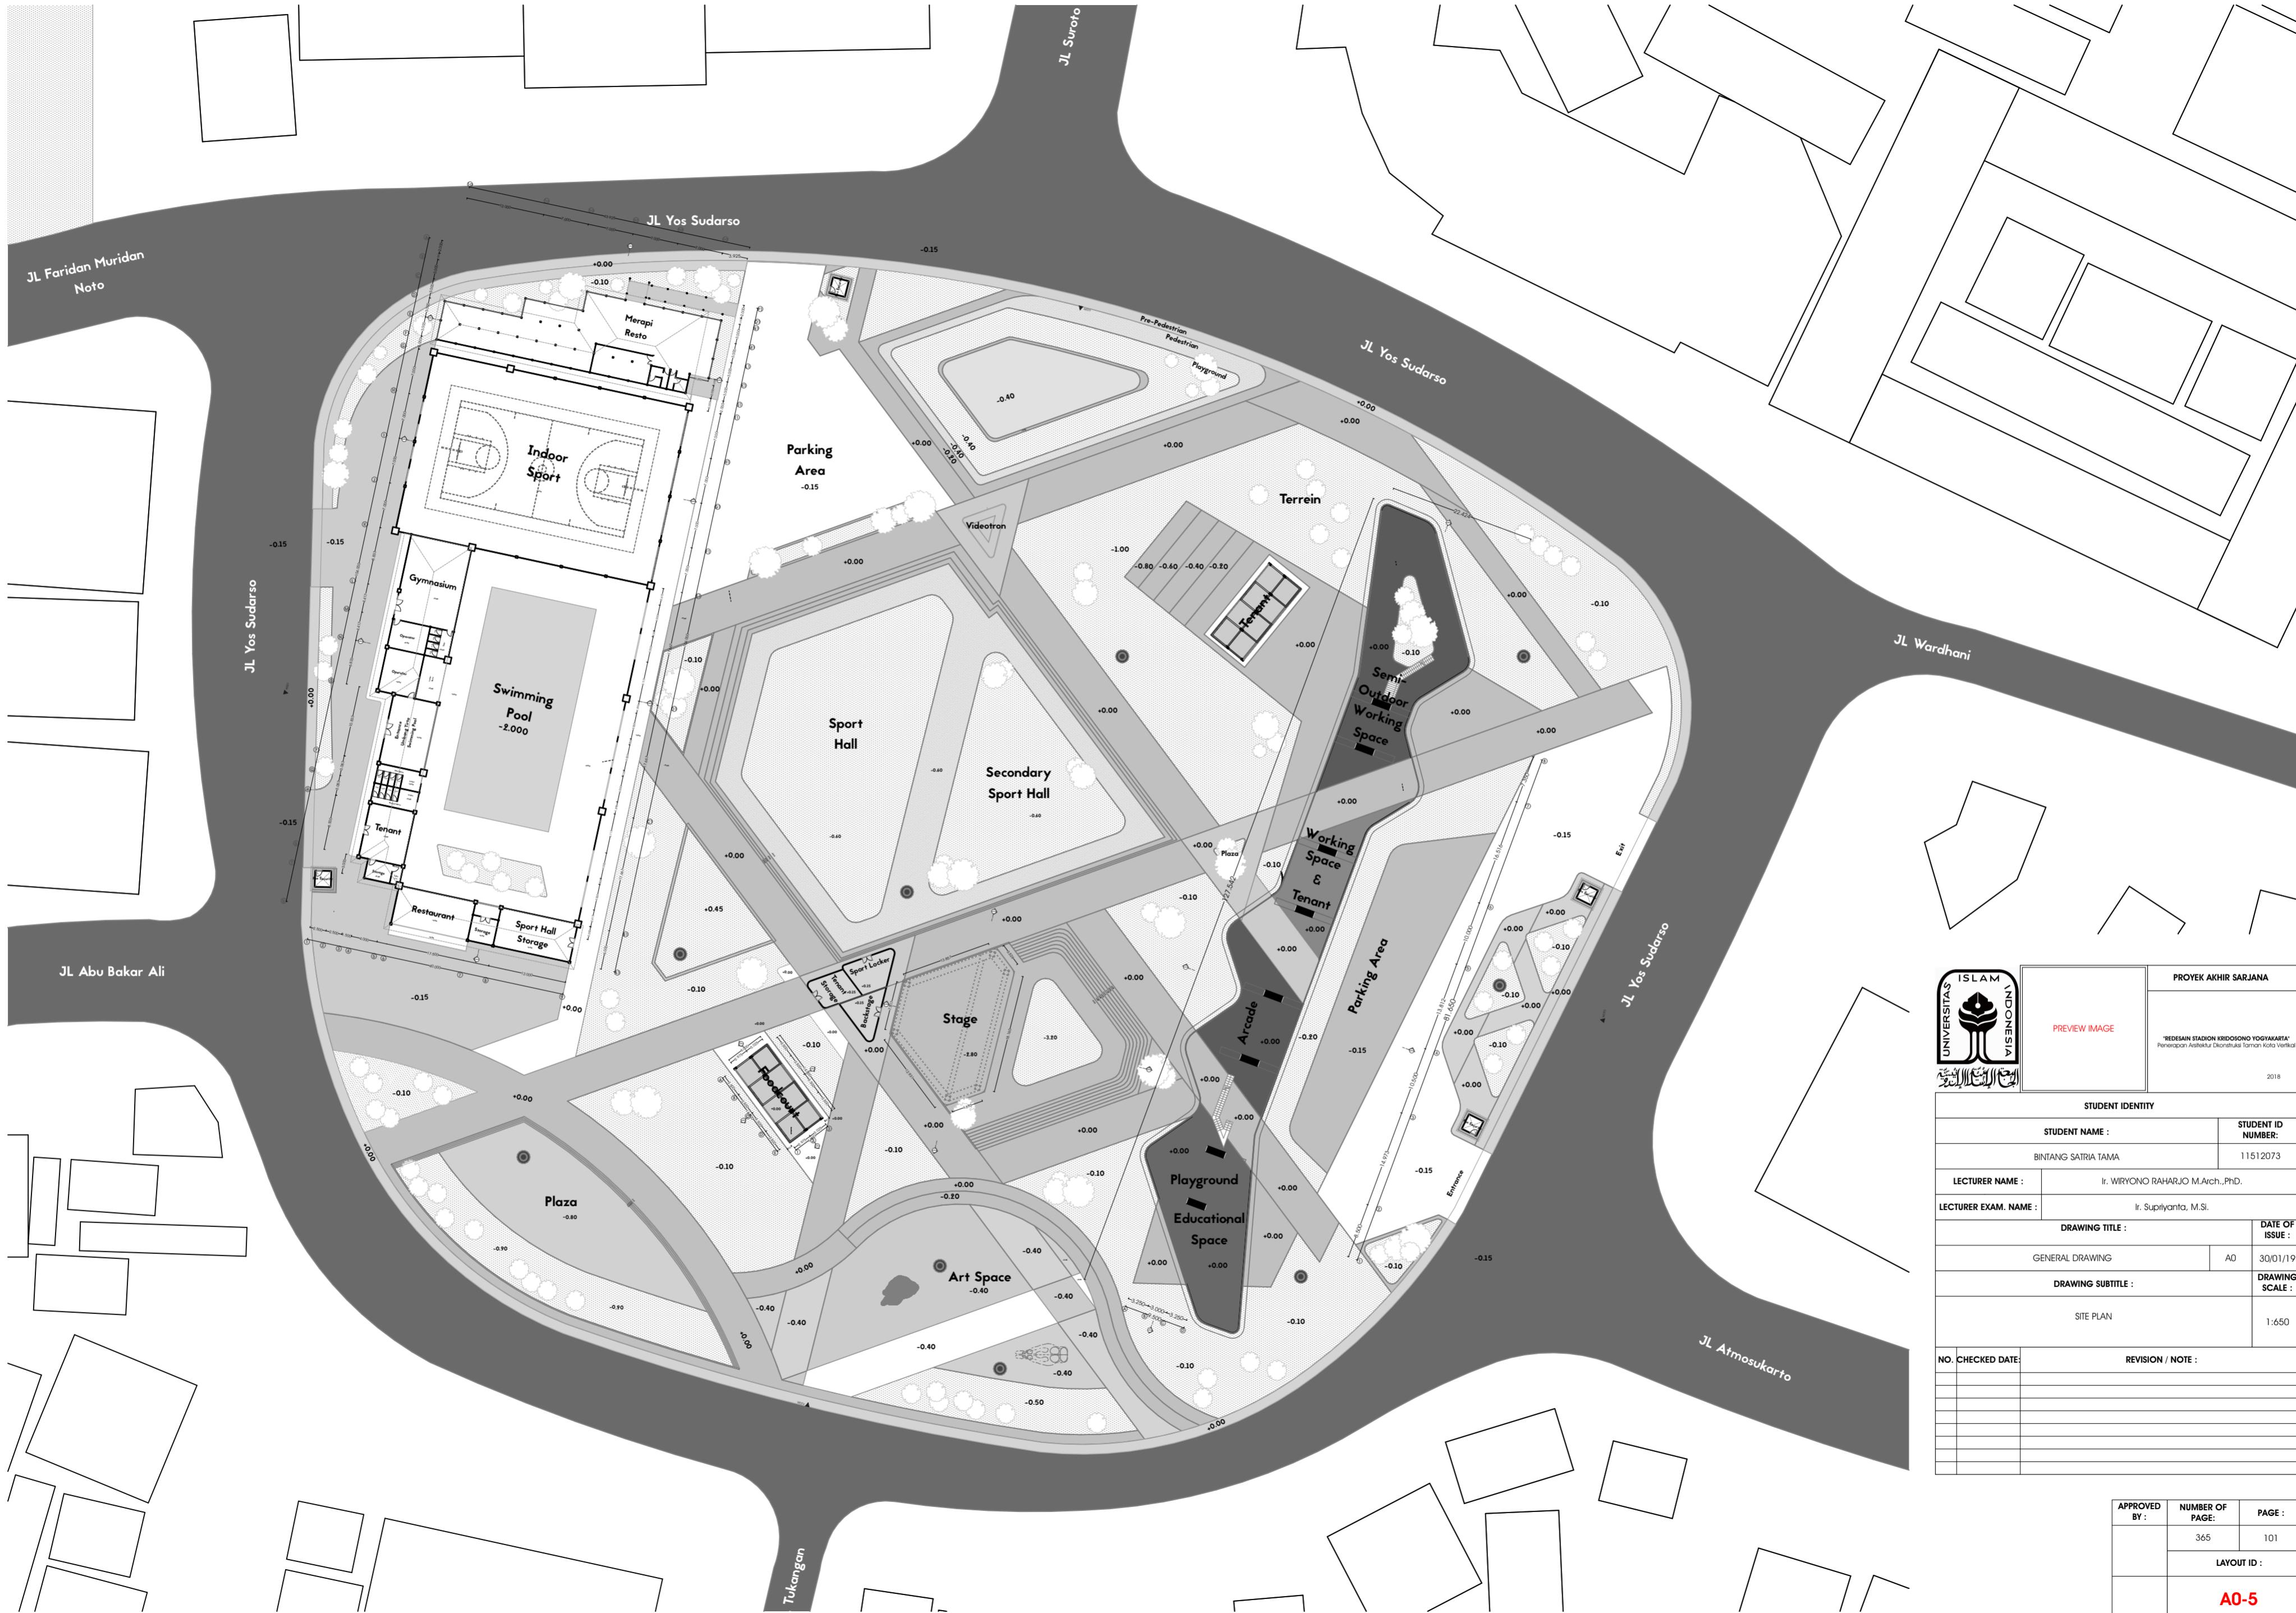

PREVIEW IMAGE	UNIVERSITAS ISLAM INDONESIA
"REDESAIN STADION KRISBONO YOGYAKARTA" Penerapan Asetikur Dikritisulai Taman Kota Vertikal	
2018	
STUDENT IDENTITY	
STUDENT NAME :	STUDENT ID NUMBER:
BINTANG SATRIA TAMA	11512073
LECTURER NAME :	Ir. WIRYONO RAHARJO M.Arch.,Ph.D.
LECTURER EXAM. NAME :	Ir. Supriyanta, M.Si.
DRAWING TITLE : GENERAL DRAWING AO DATE OF ISSUE : 30/01/19	
DRAWING SUBTITLE : DRAWING SCALE : SITE PLAN 1:650	
NO. CHECKED DATE: REVISION / NOTE :	


APPROVED BY :	NUMBER OF PAGE:	PAGE:
365	101	
LAYOUT ID :		
A0-5		

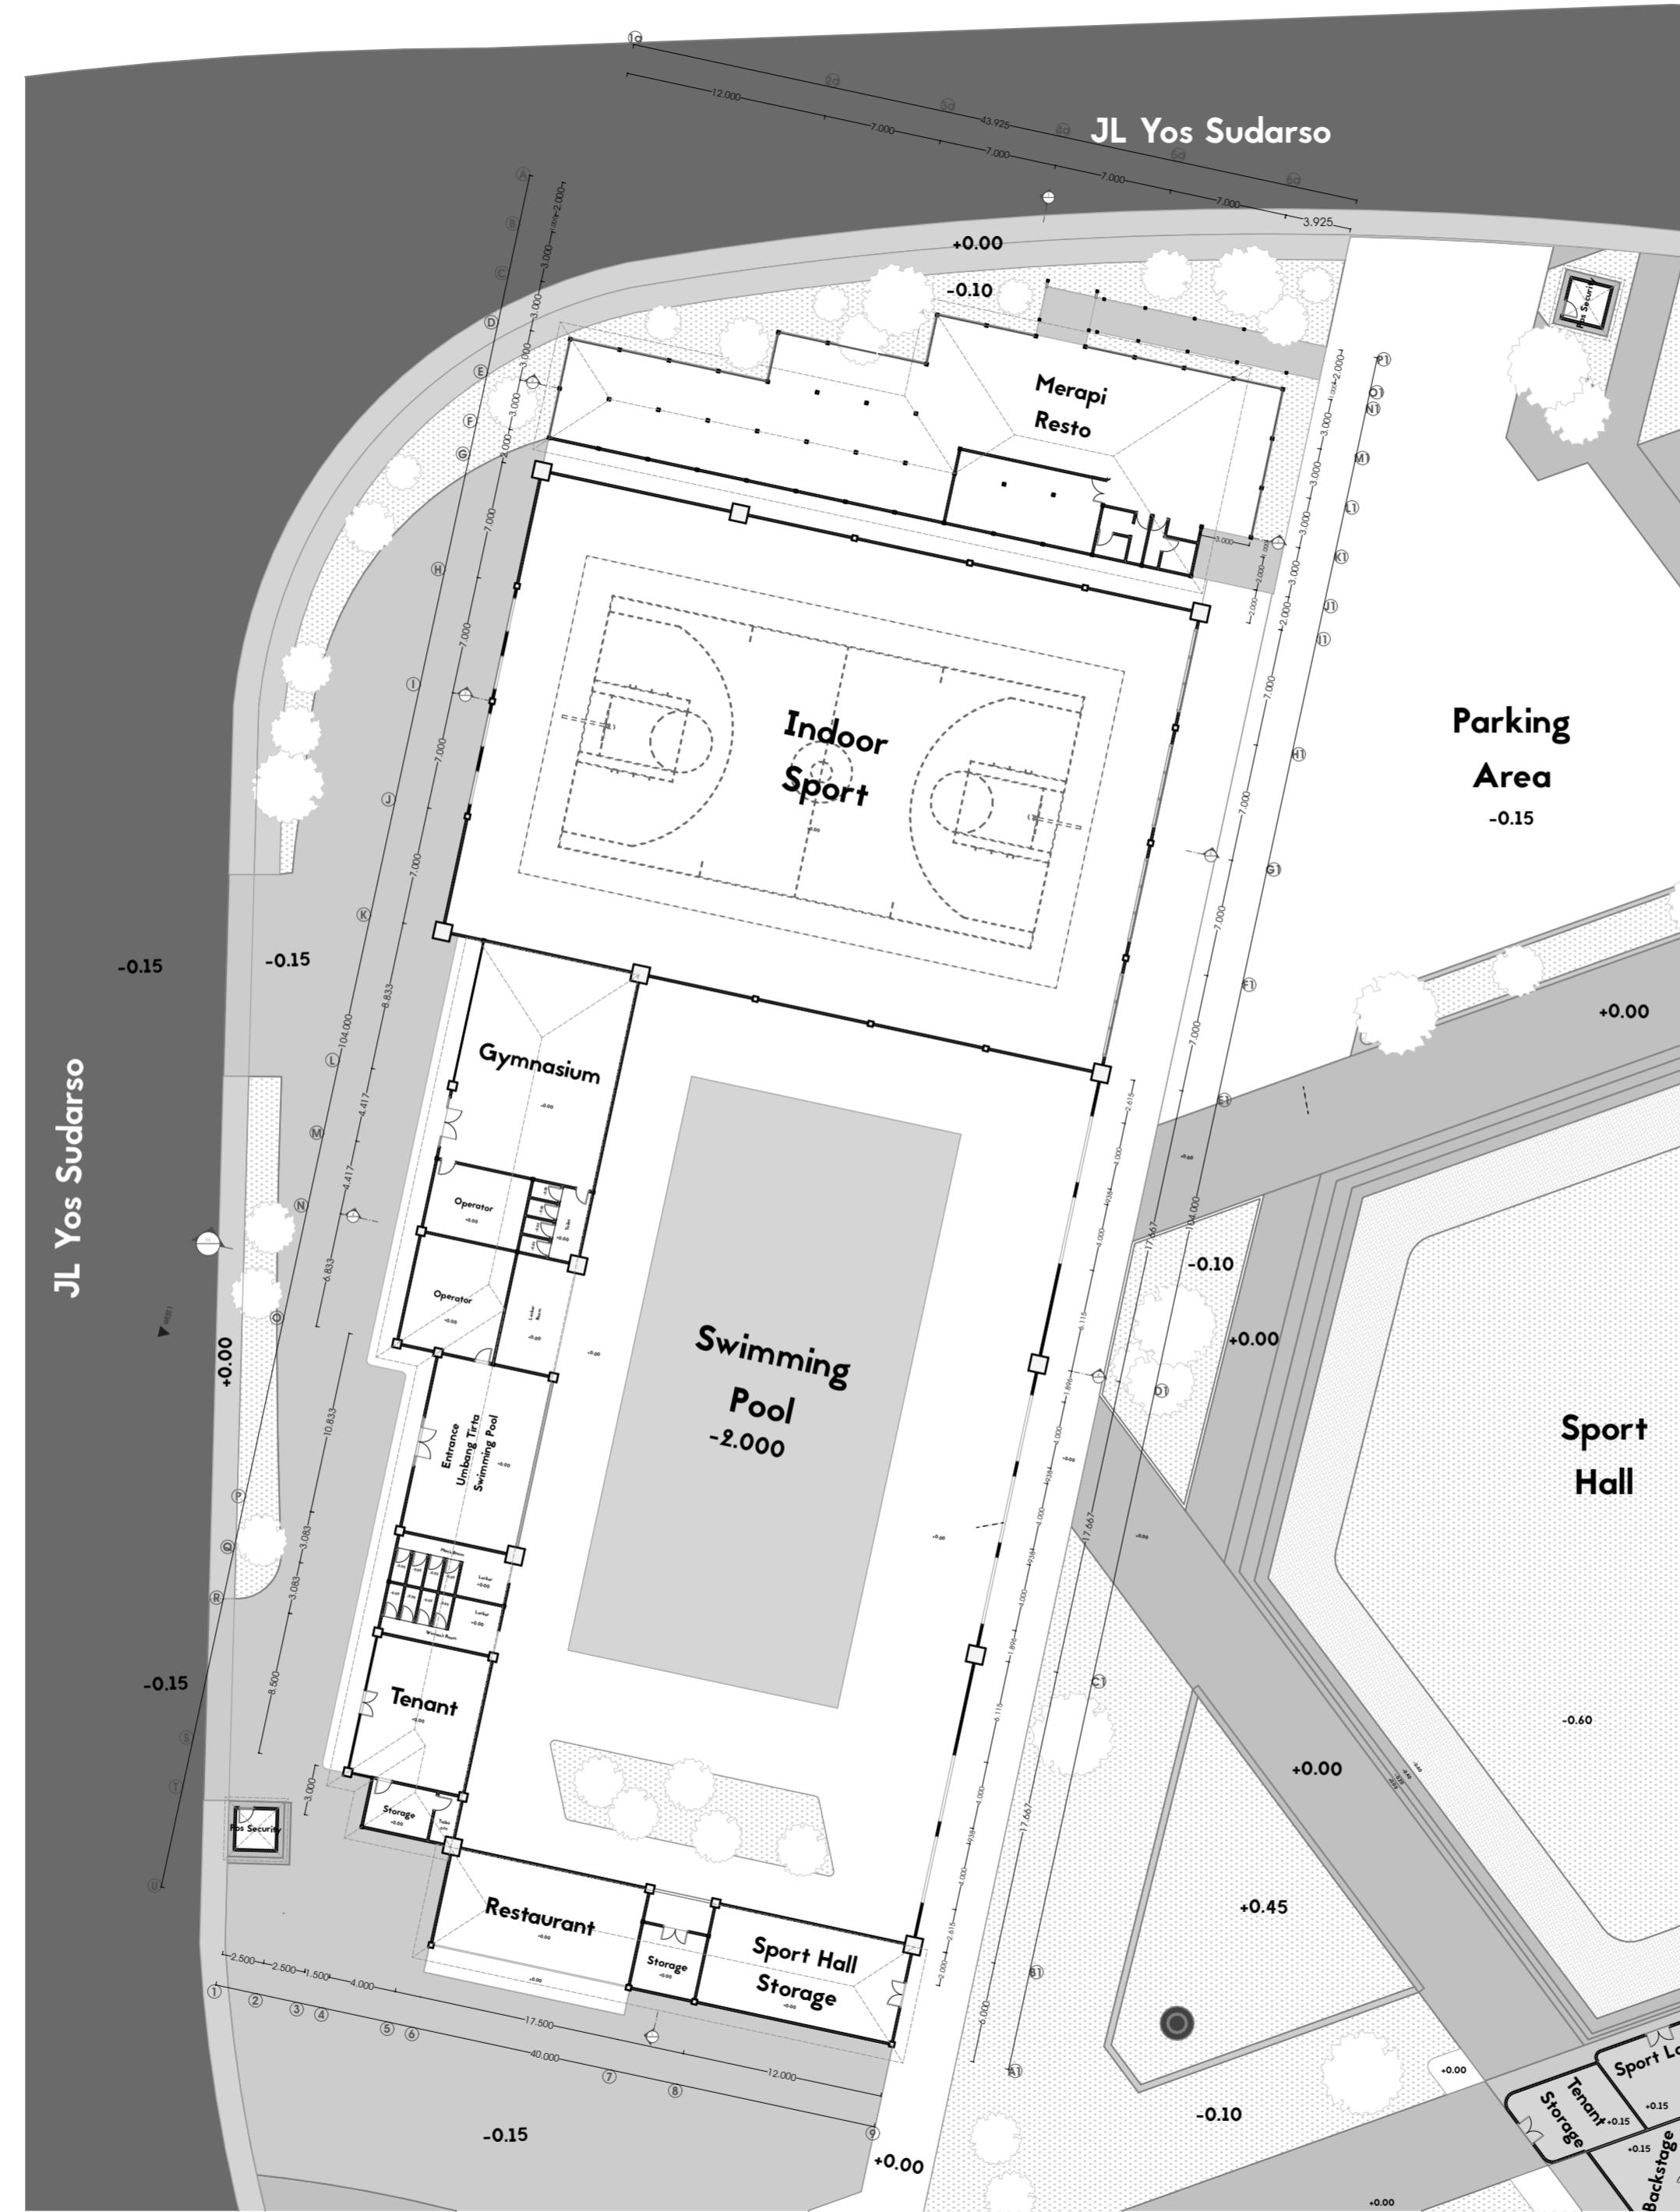

Renovation of Existing Building


1:350

PROYEK AKHIR SARJANA		
REDESAIN STADION KRIDOSO YOGYAKARTA Penerapan Arsitektur Dikratulul Iman Kota Vertikal		
2018		
STUDENT IDENTITY		
STUDENT NAME :	STUDENT ID NUMBER:	
BINTANG SATRIA TAMA 11512073		
LECTURER NAME :	Ir. WIRYONO RAHARJO M.Arch.,Ph.D.	
LECTURER EXAM. NAME :	Ir. Supriyanta, M.Si.	
DRAWING TITLE :	DATE OF ISSUE :	
DENAH	A1	30/01/19
DRAWING SUBTITLE :	DRAWING SCALE :	
DENAH LANTAI 1		1:350
NO. CHECKED DATE:	REVISION / NOTE :	
APPROVED BY:	NUMBER OF PAGE:	PAGE:
	365	103
LAYOUT ID :		
A1-2		

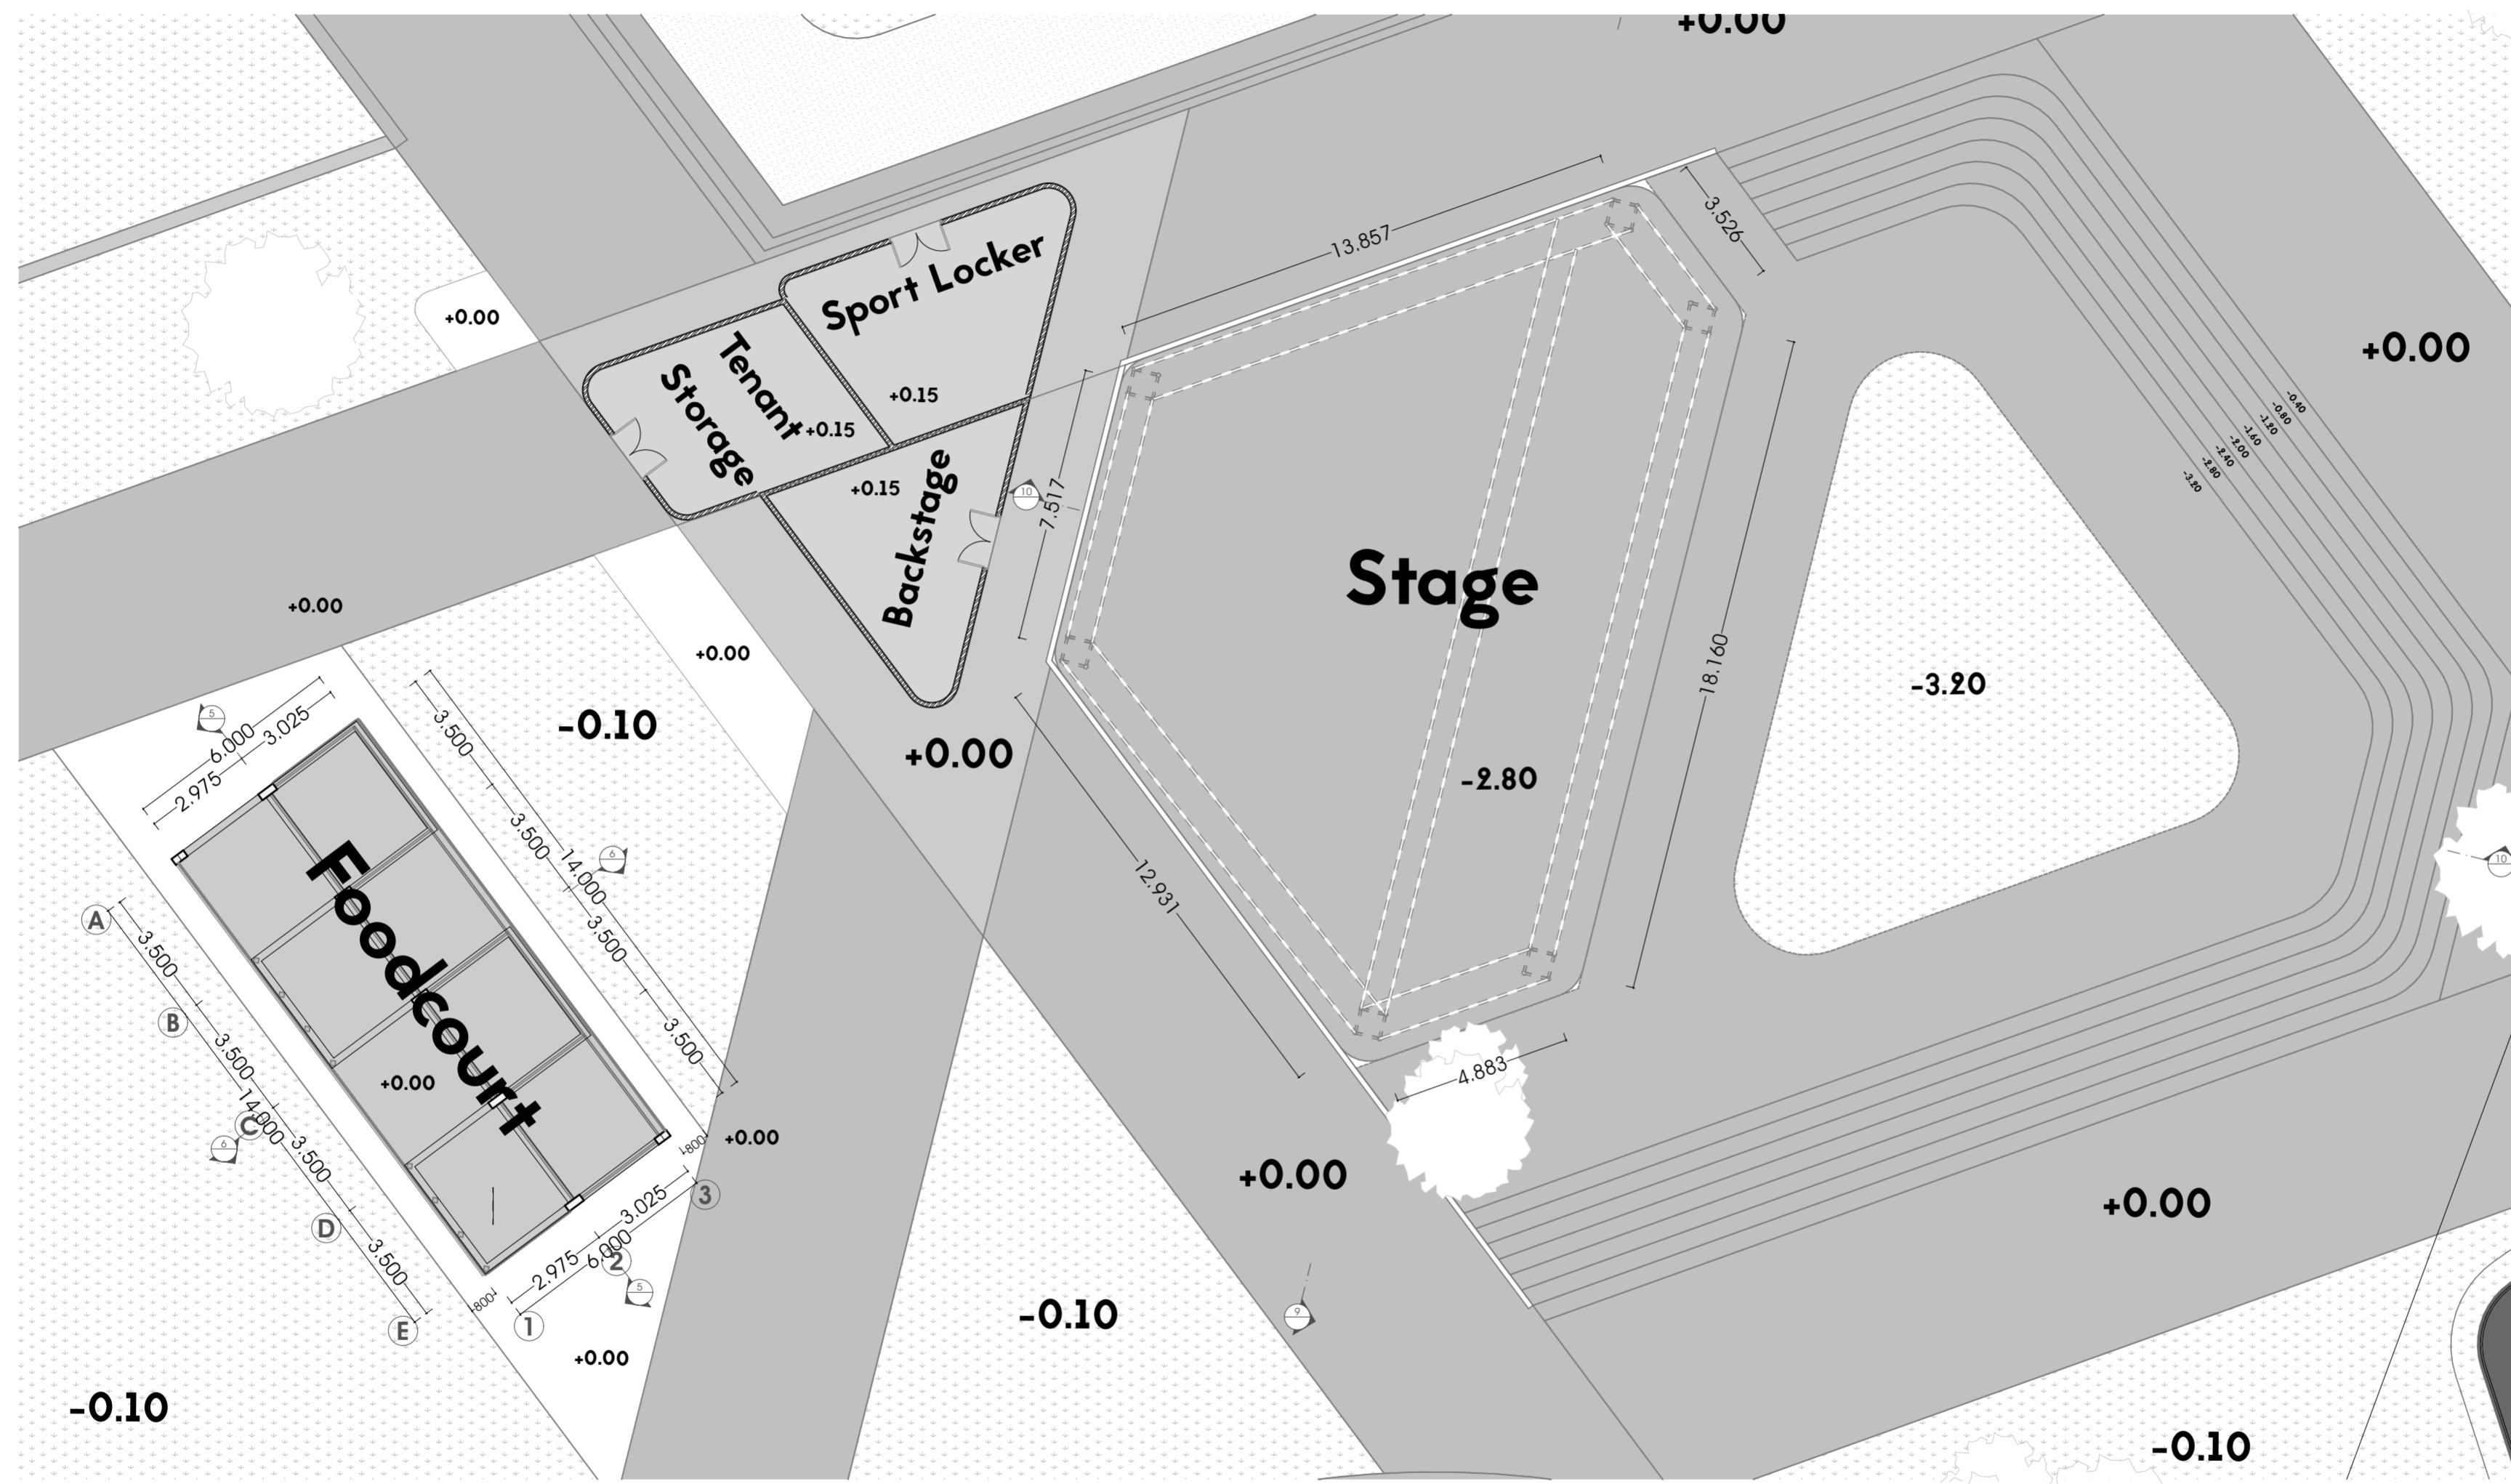


Tenant, Public Storage, Art Performance


1:150

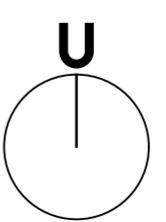

APPROVED BY :	NUMBER OF PAGE:	PAGE :
	365	103
LAYOUT ID :		
A1-2		

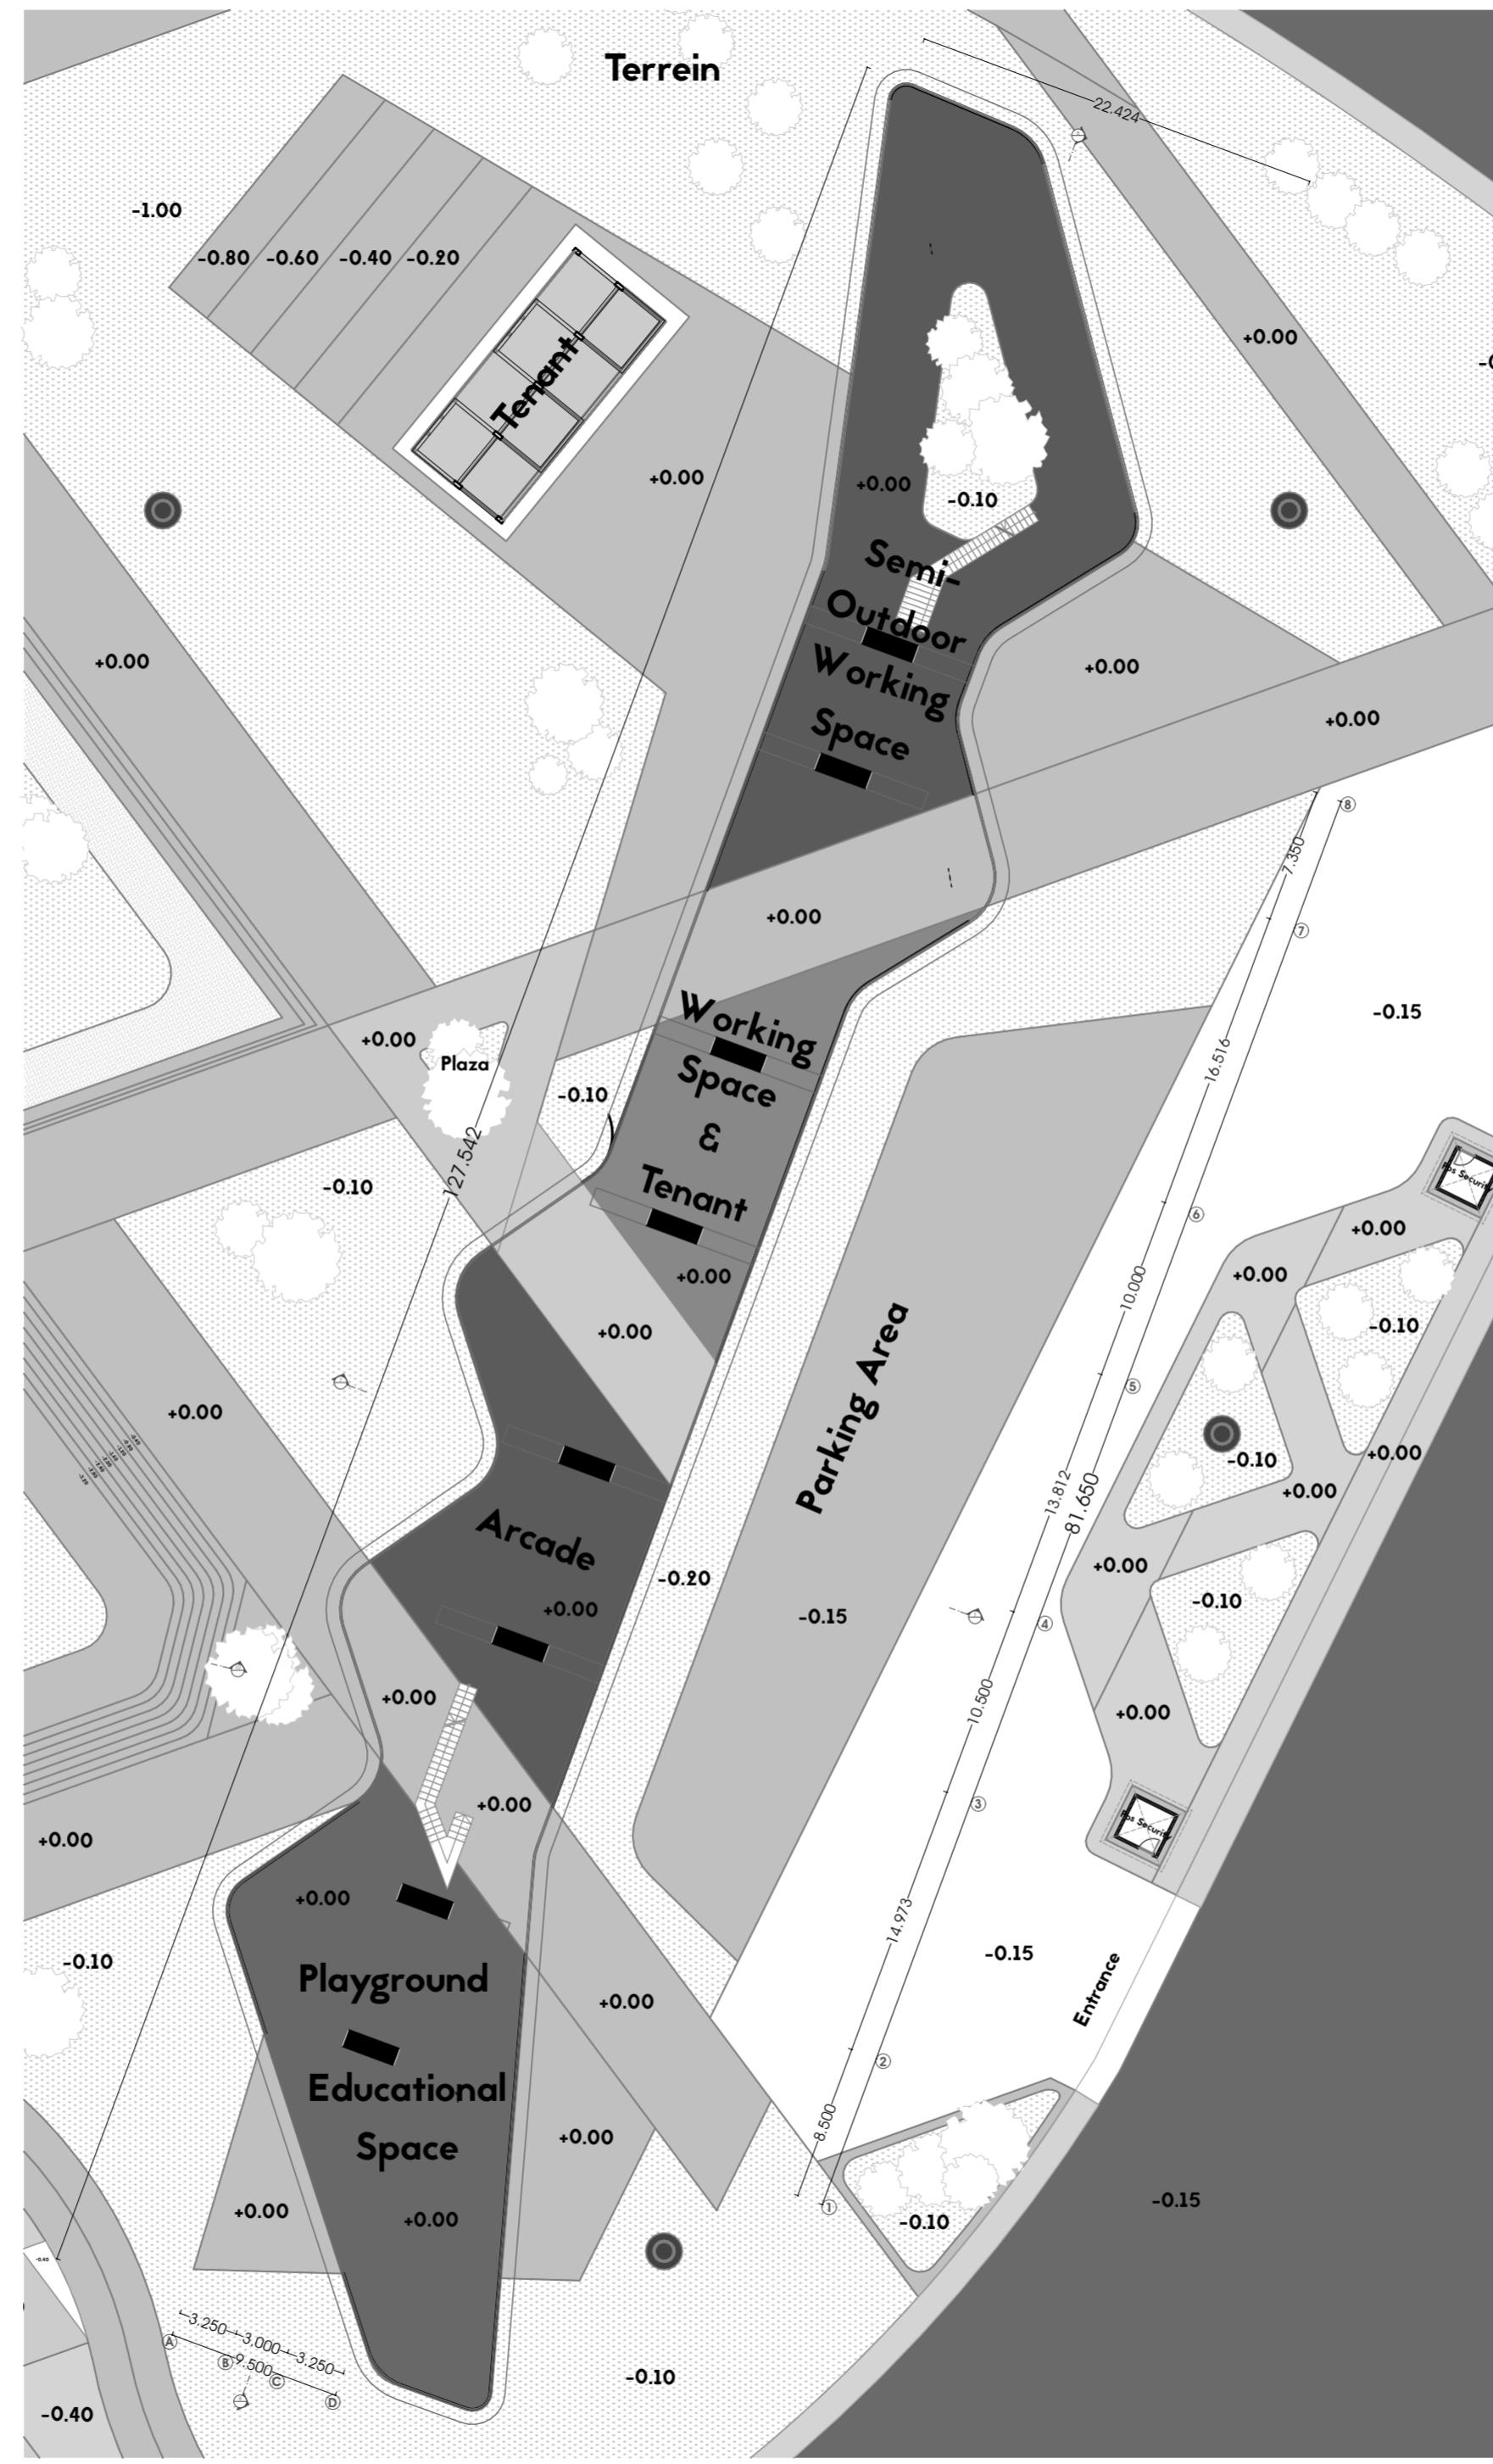


PROYEK AKHIR SARJANA		
REDESAIN STADION KRIDISONO YOGYAKARTA Penerapan Arsitektur Dikritisikai Taman Kota Vertikal		
2018		
STUDENT IDENTITY		
STUDENT NAME :	STUDENT ID NUMBER:	
BINTANG SATRIA TAMA 11512073		
LECTURER NAME :	Ir. WIRYONO RAHARJO M.Arch.,Ph.D.	
LECTURER EXAM. NAME :	Ir. Supriyanta, M.Si.	
DRAWING TITLE :	DATE OF ISSUE :	
DENAH	A1	30/01/19
DRAWING SUBTITLE :	DRAWING SCALE :	
DENAH LANTAI 1		1:350
NO.	CHECKED DATE:	REVISION / NOTE :
APPROVED BY : NUMBER OF PAGE: PAGE:		
365 103		
LAYOUT ID :		
A1-2		

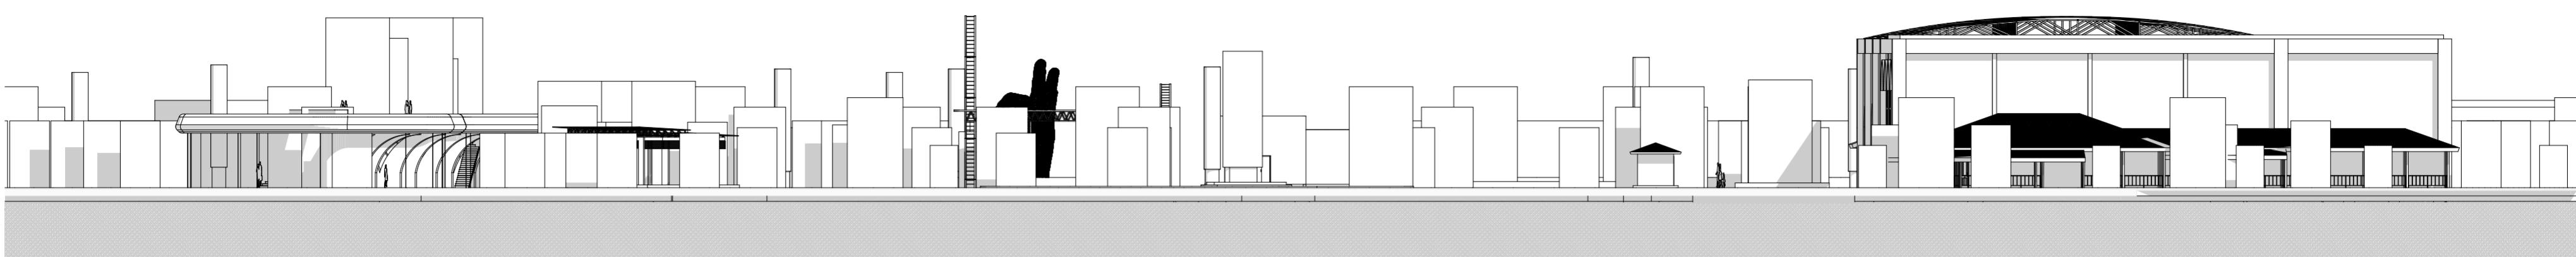

North

ELEVATION (DED)

1:350

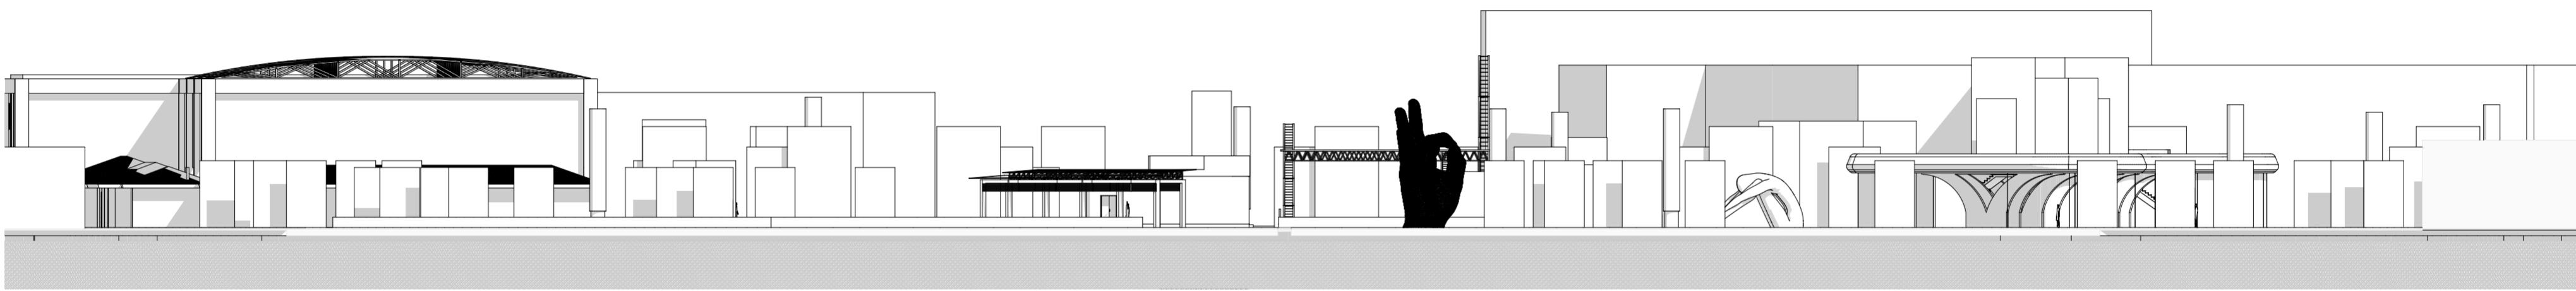


South

ELEVATION (DED)

1:350

		PROYEK AKHIR SARJANA
"REDESAIN STADION KRISBONO YOGYAKARTA" Penerapan Arsitektur Dikreatifisasi Taman Kota Vertikal		
2018		
STUDENT IDENTITY		
STUDENT NAME :	STUDENT ID NUMBER:	
BINTANG SATRIA TAMA	11512073	
LECTURER NAME :	Ir. WIRYONO RAHARJO M.Arch.,Ph.D.	
LECTURER EXAM. NAME :	Ir. Supriyanta, M.Si.	
DRAWING TITLE :		DATE OF ISSUE :
TAMPAK	A2	30/01/19
DRAWING SUBTITLE :		DRAWING SCALE :
TAMPAK UTARA & SELATAN		1:350
NO.	CHECKED DATE:	REVISION / NOTE :


APPROVED BY :	NUMBER OF PAGE:	PAGE :
	365	106
LAYOUT ID :		
A2-1		

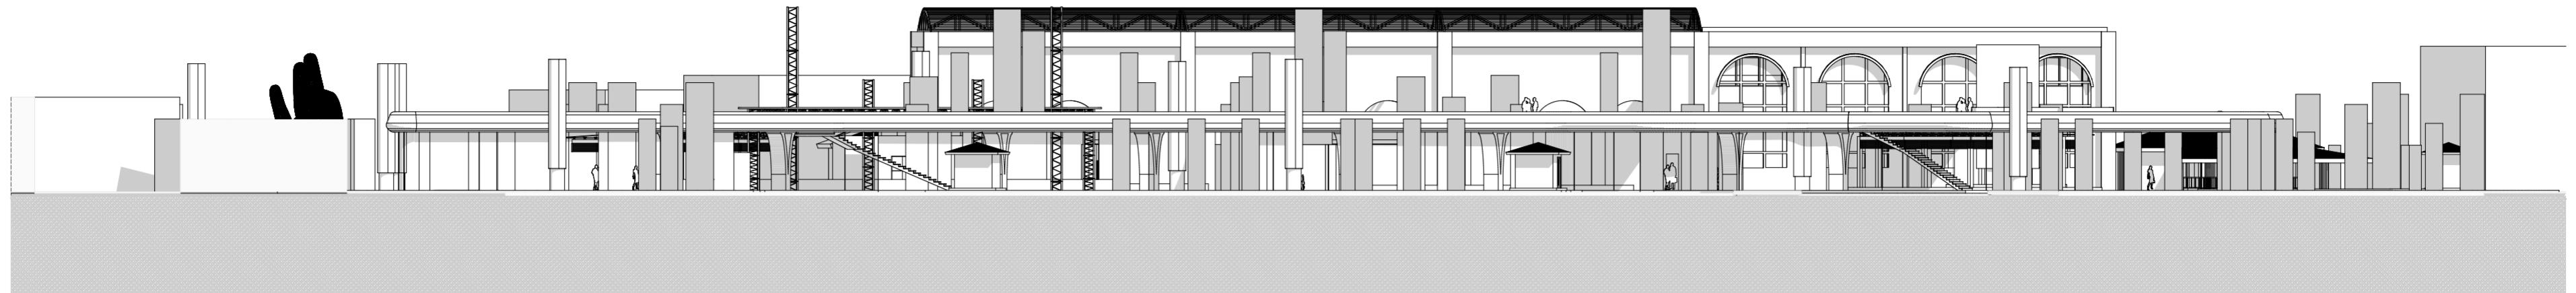

East

ELEVATION (DED)

1:350

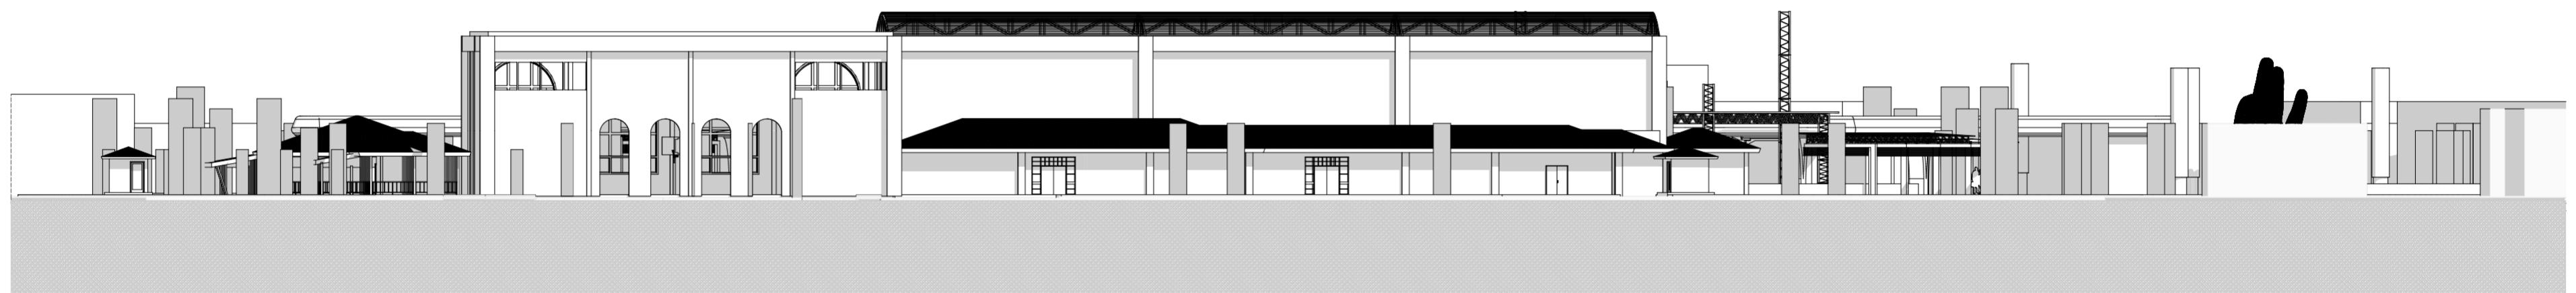


West


ELEVATION (DED)

1:350

		PROYEK AKHIR SARJANA	
"REDESAIN STADION KRIDISONO YOGYAKARTA" Penerapan Asetikur Dikratulul Tamam Kota Vertikal			
2018			
STUDENT IDENTITY			
STUDENT NAME : BINTANG SATRIA TAMA		STUDENT ID NUMBER : 11512073	
LECTURER NAME : Ir. WIRYONO RAHARJO M.Arch.,Ph.D.		LECTURER EXAM. NAME : Ir. Supriyanta, M.Si.	
DRAWING TITLE : TAMPAK		DATE OF ISSUE : A2 30/01/19	
DRAWING SUBTITLE :		DRAWING SCALE :	
TAMPAK TIMUR & BARAT		1:350	
NO.	CHECKED DATE	REVISION / NOTE :	

APPROVED BY :	NUMBER OF PAGE:	PAGE :
	365	108
LAYOUT ID :		
A2-3		

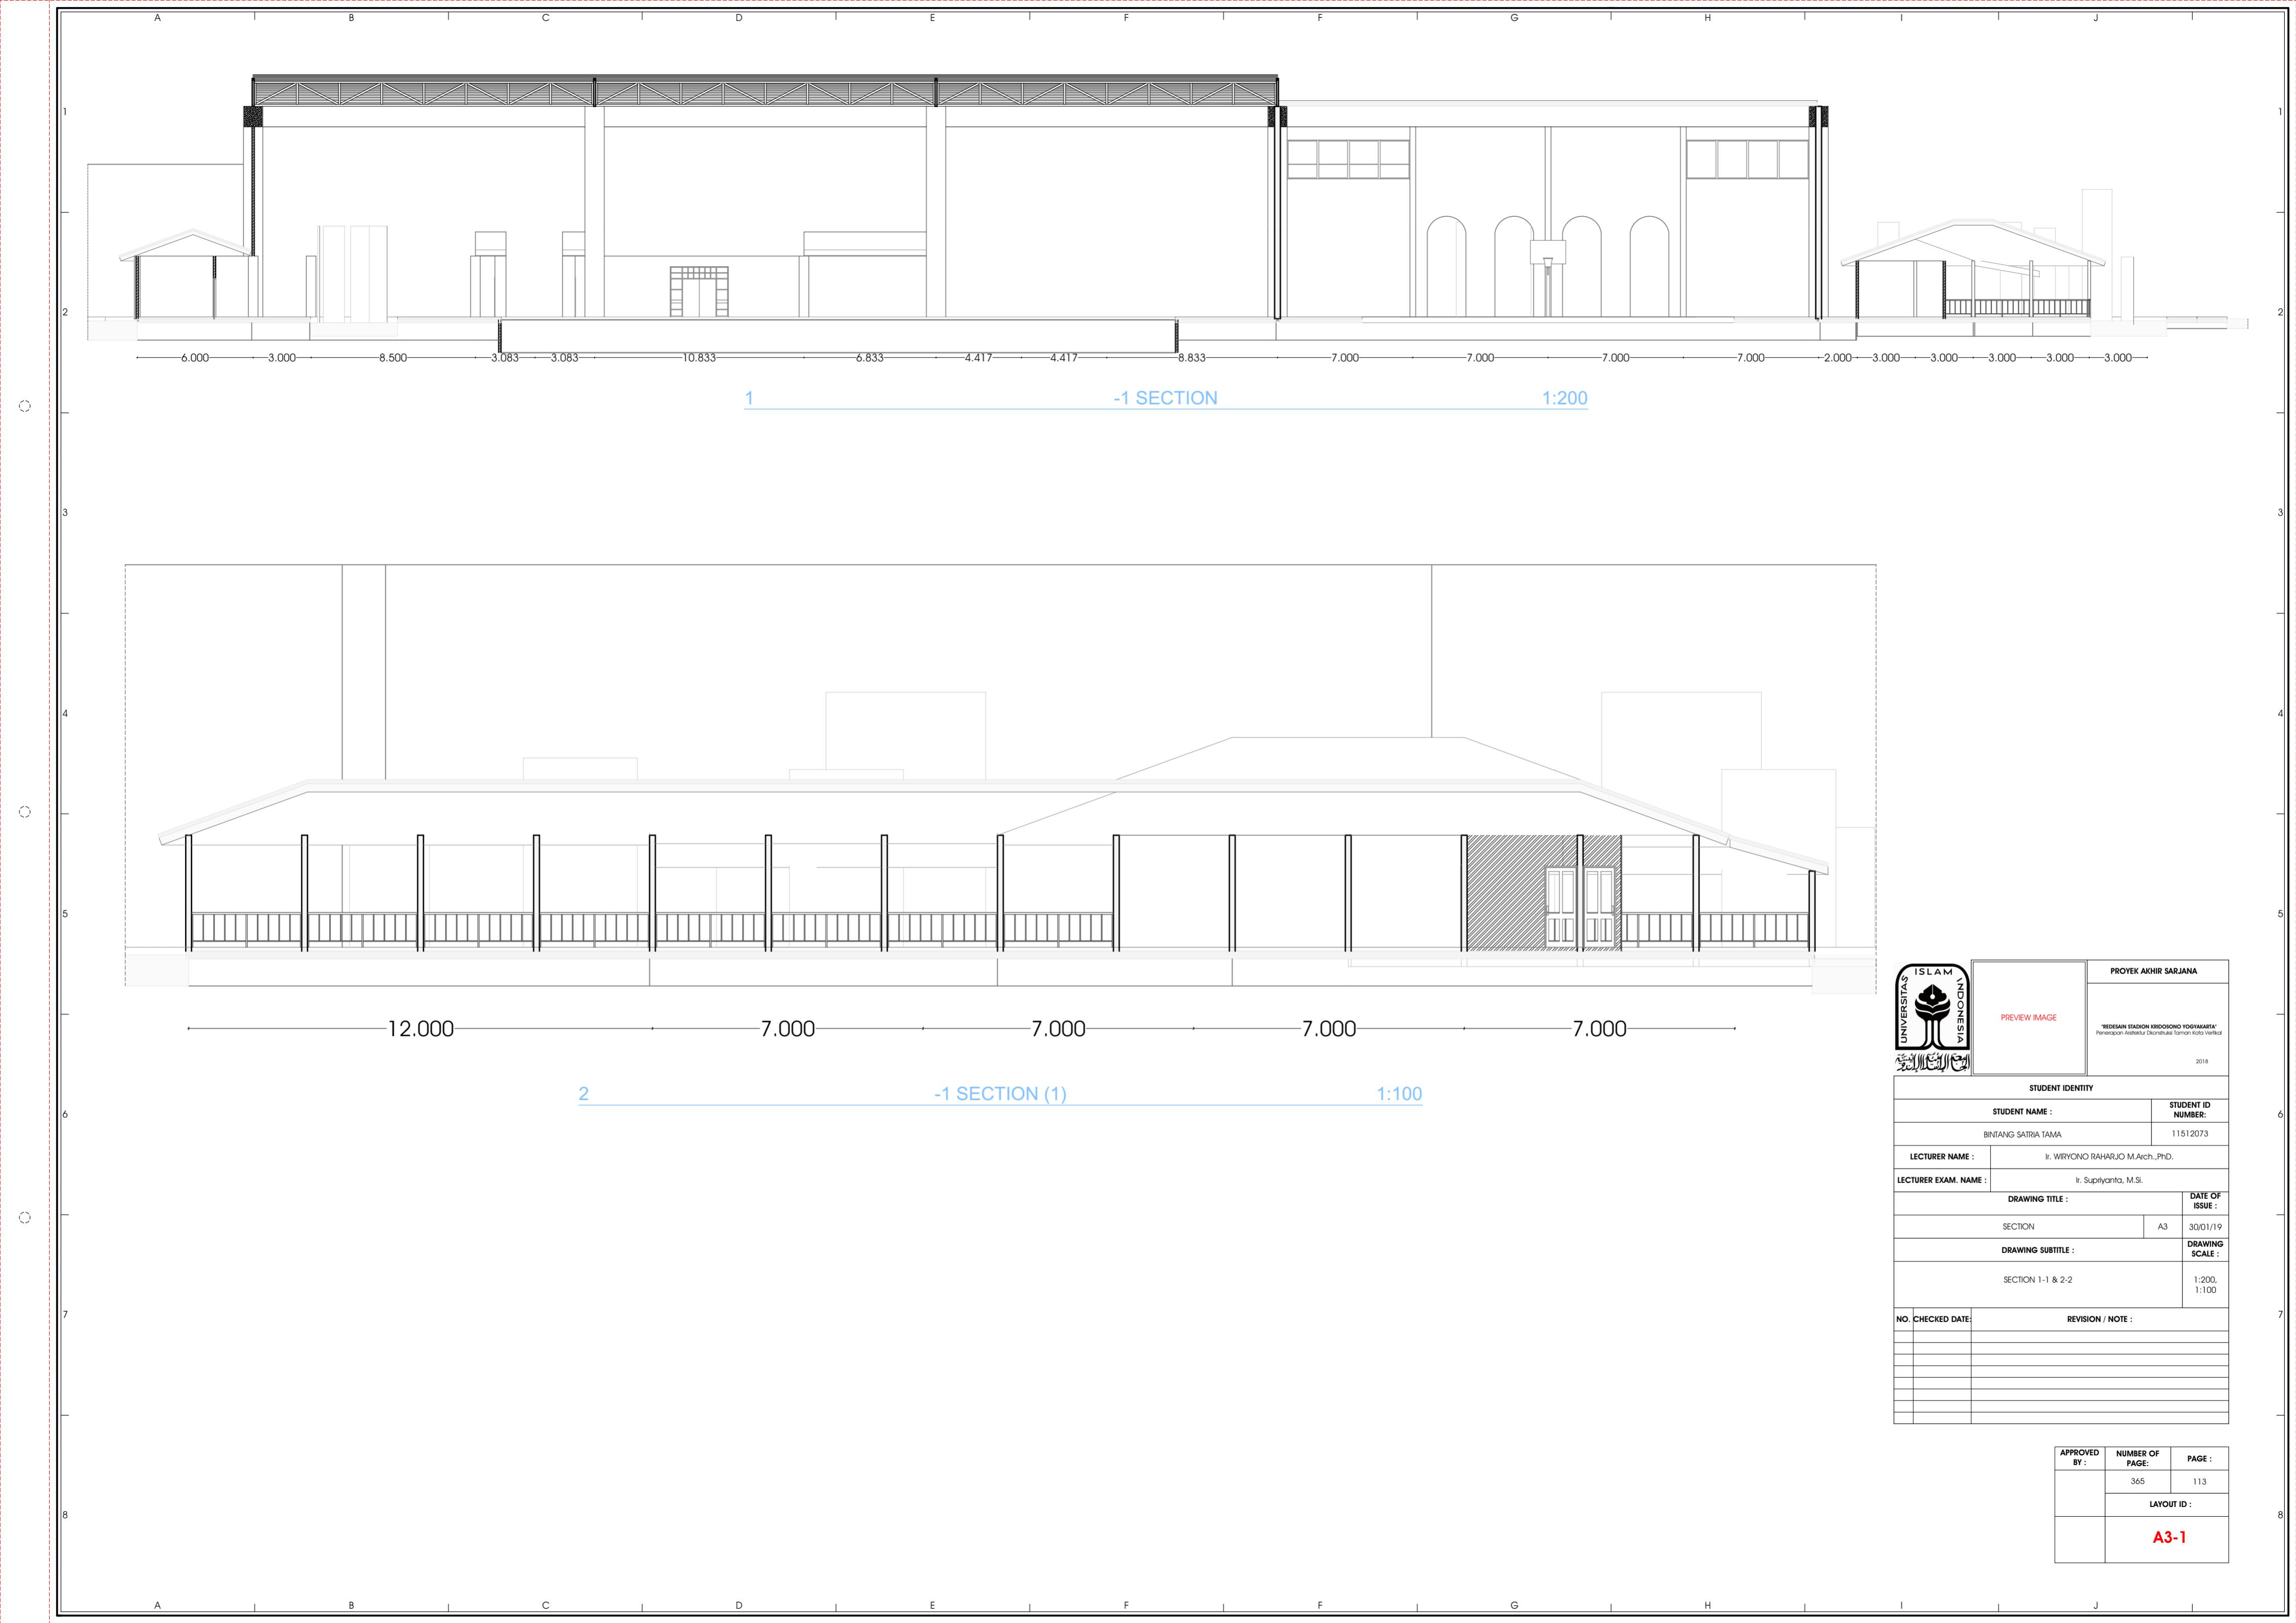


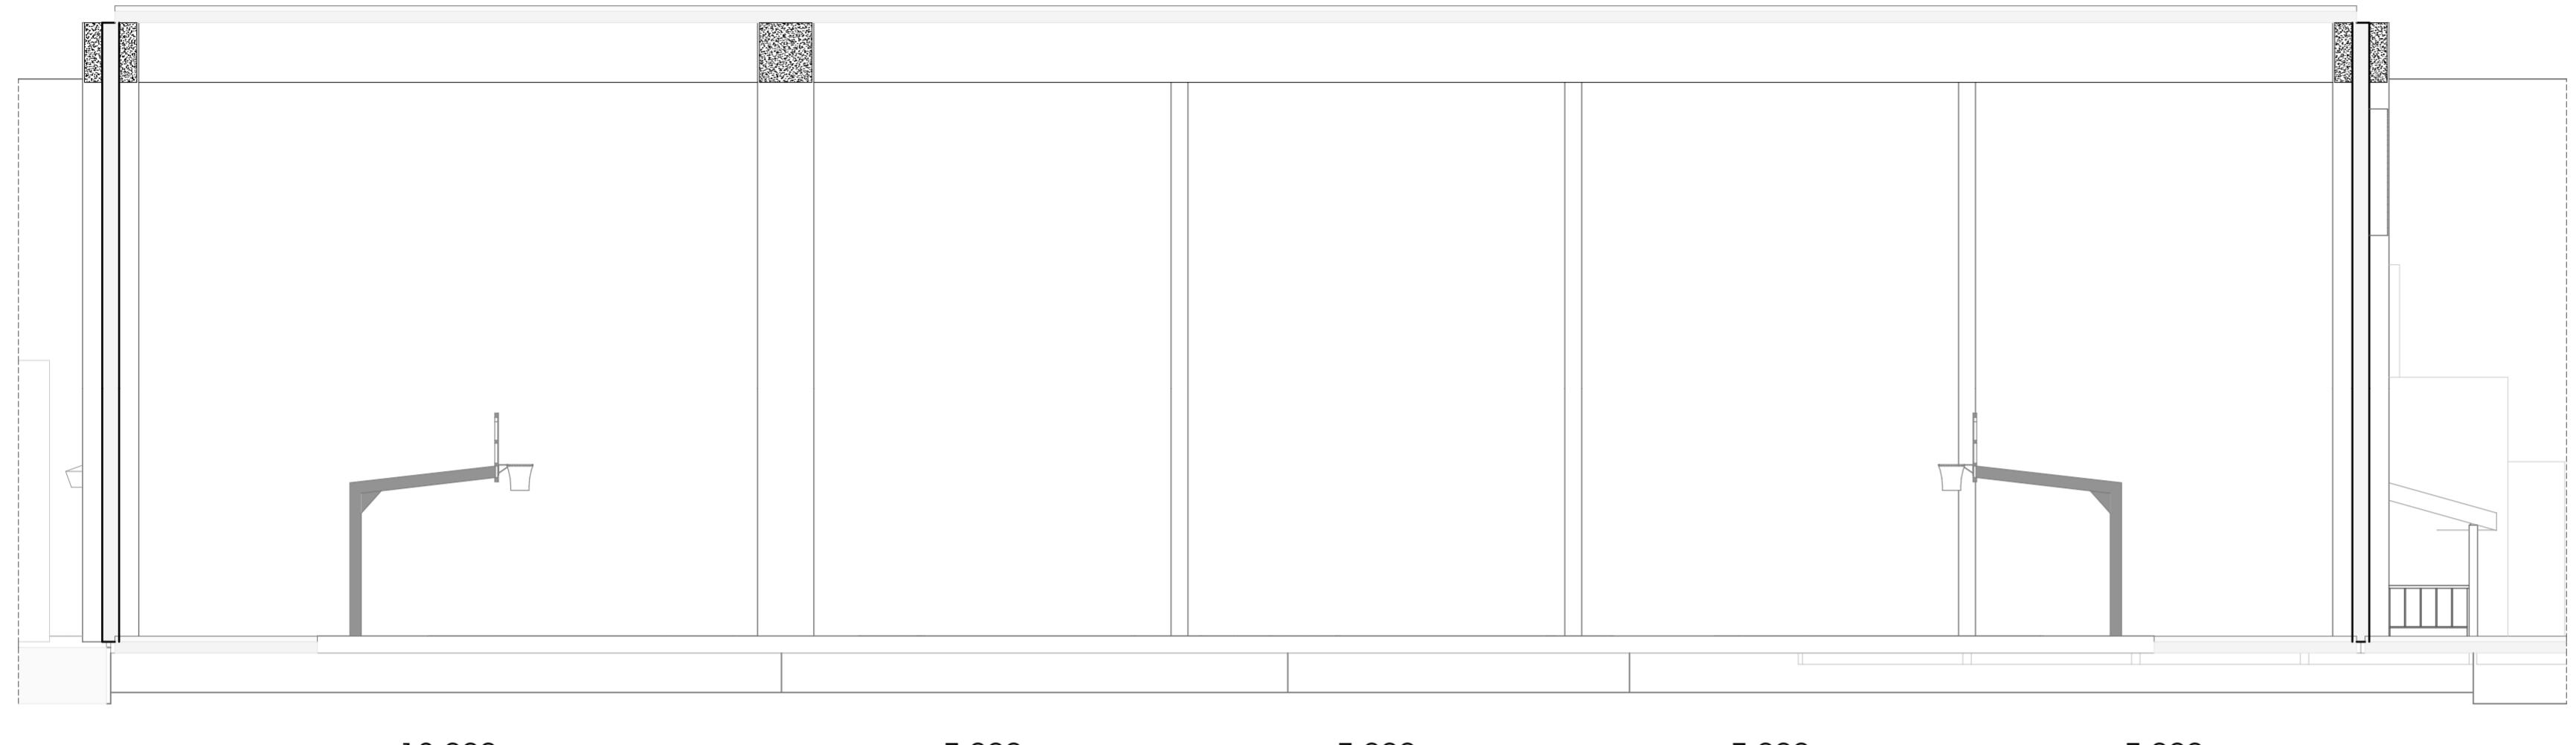

3

-1 SECTION

1:100

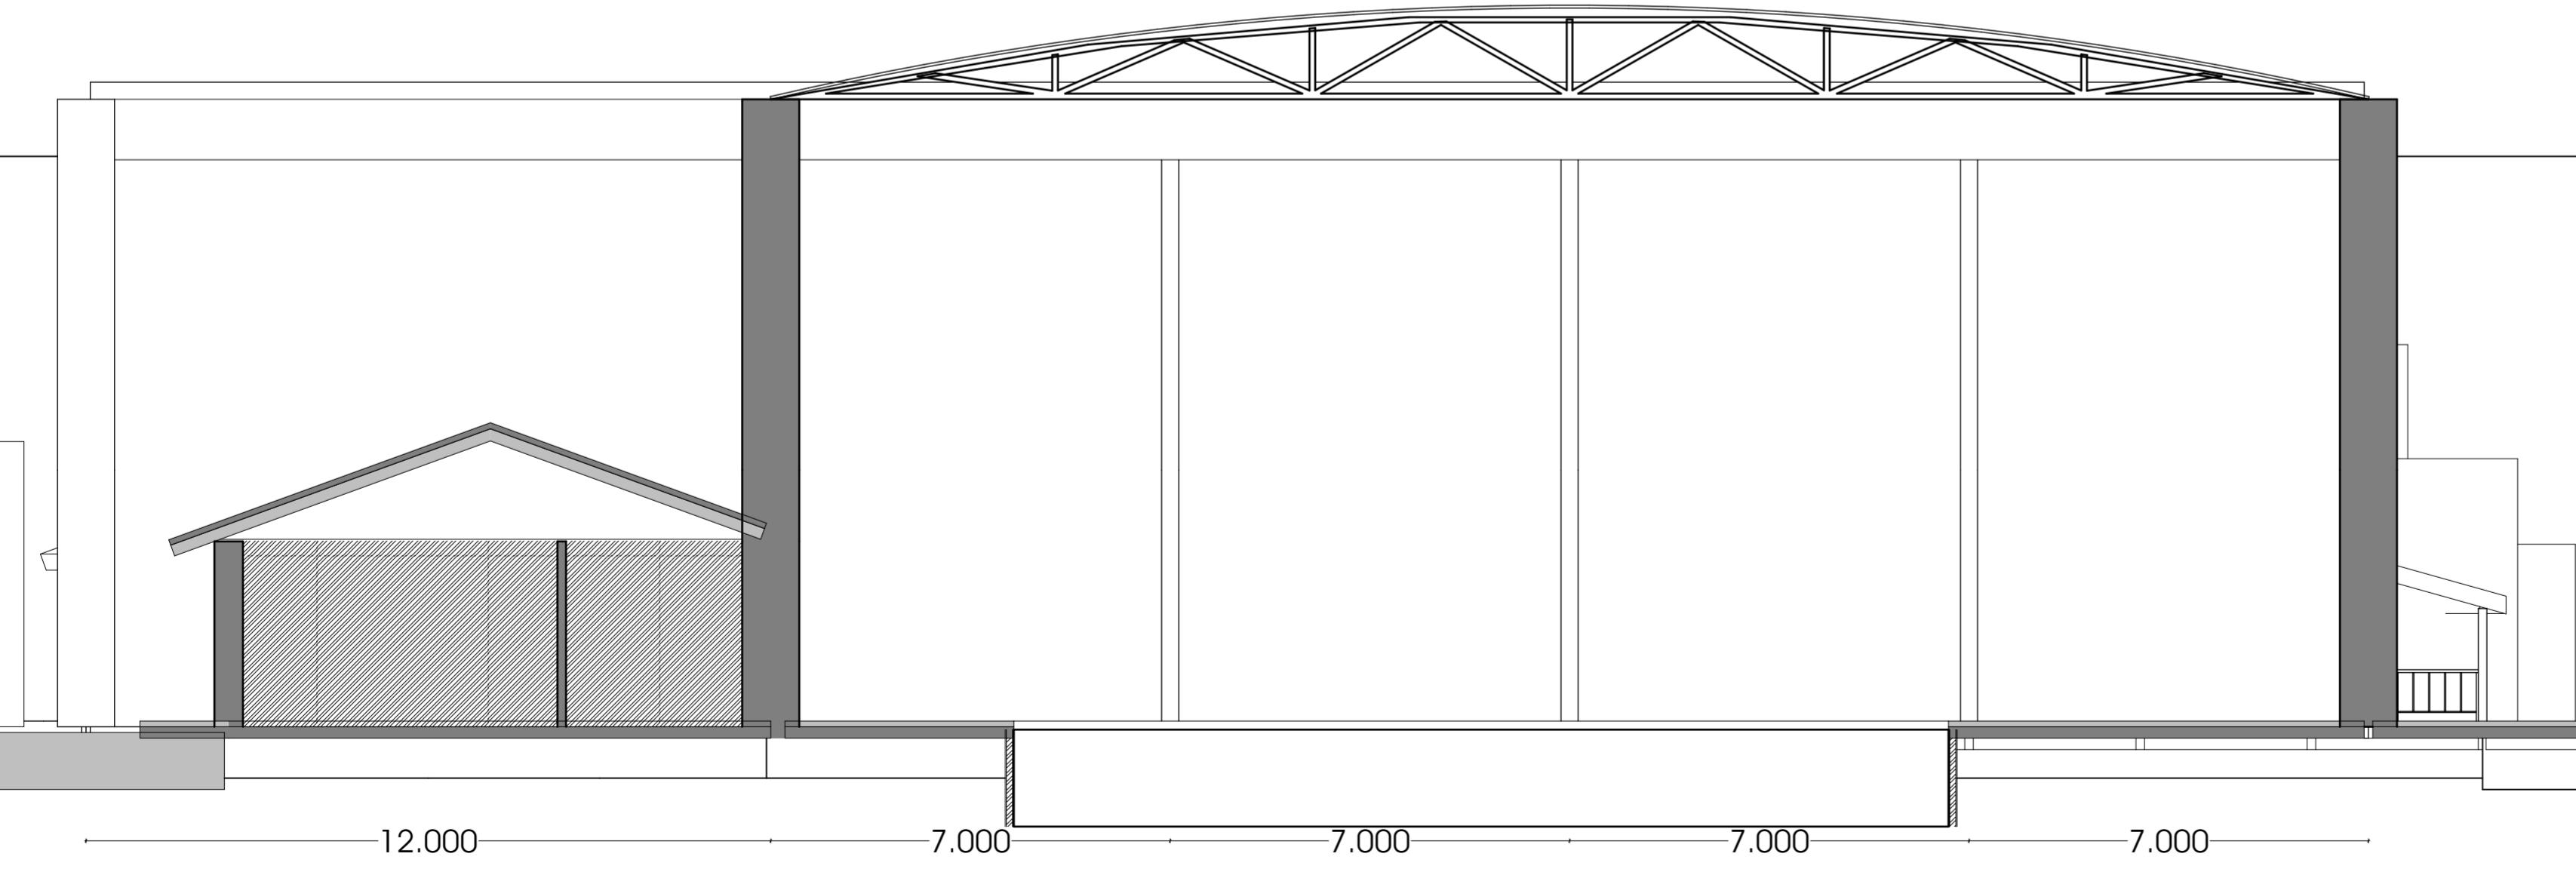


4

-1 SECTION

1:100

	PREVIEW IMAGE	PROYEK AKHIR SARJANA "REDESAIN STADION KRIDOSONO YOGYAKARTA" Penerapan Arsitektur Dikonstruksi Taman Kota Vertikal 2018											
STUDENT IDENTITY													
STUDENT NAME : BINTANG SATRIA TAMA		STUDENT ID NUMBER: 11512073											
LECTURER NAME : Ir. WIRYONO RAHARJO M.Arch.,Ph.D.													
LECTURER EXAM. NAME : Ir. Supriyanta, M.Si.													
DRAWING TITLE :		DATE OF ISSUE :											
SECTION		A3											
DRAWING SUBTITLE :		DRAWING SCALE :											
SECTION 3-3 & 4-4		1:100											
O. CHECKED DATE:	REVISION / NOTE :												
<table border="1" style="width: 100%; border-collapse: collapse;"> <tr> <td style="width: 33%; padding: 5px;"> APPROVED BY : </td> <td style="width: 33%; padding: 5px;"> NUMBER OF PAGE: </td> <td style="width: 33%; padding: 5px;"> PAGE : </td> </tr> <tr> <td rowspan="2" style="vertical-align: middle; padding: 5px;">  </td> <td style="padding: 5px;"> 365 </td> <td style="padding: 5px;"> 114 </td> </tr> <tr> <td colspan="2" style="padding: 5px;"> LAYOUT ID : </td> </tr> <tr> <td colspan="3" style="padding: 5px;"> A3-2 </td> </tr> </table>			APPROVED BY :	NUMBER OF PAGE:	PAGE :		365	114	LAYOUT ID :		A3-2		
APPROVED BY :	NUMBER OF PAGE:	PAGE :											
	365	114											
	LAYOUT ID :												
A3-2													

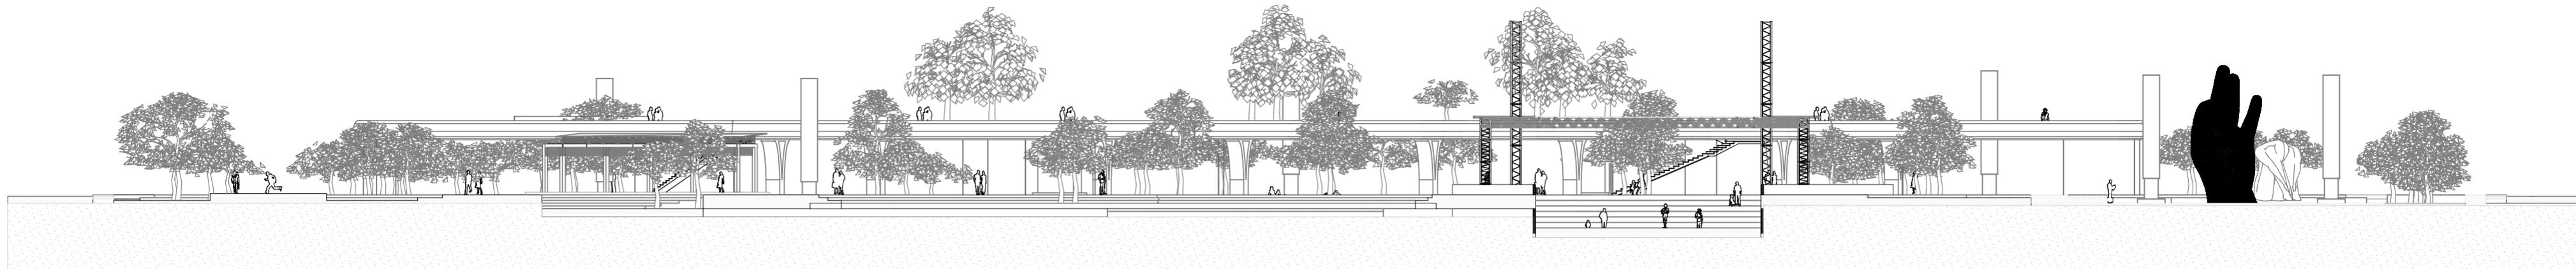


1-1 Section

1:350




2-1 Section

1:350

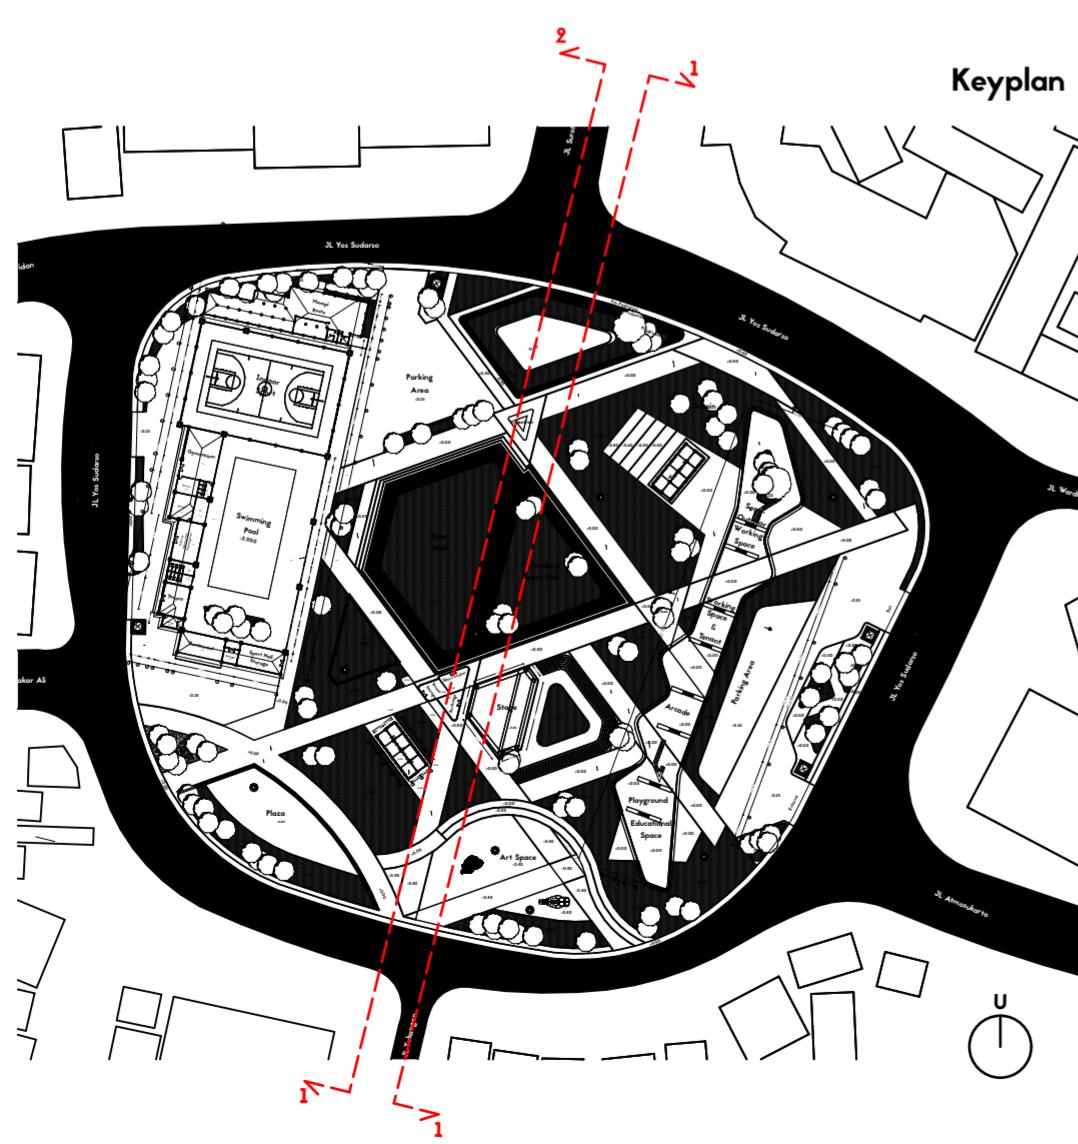


APPROVED BY :	NUMBER OF PAGE:	PAGE :
	365	113
	LAYOUT ID :	
	A3-1	

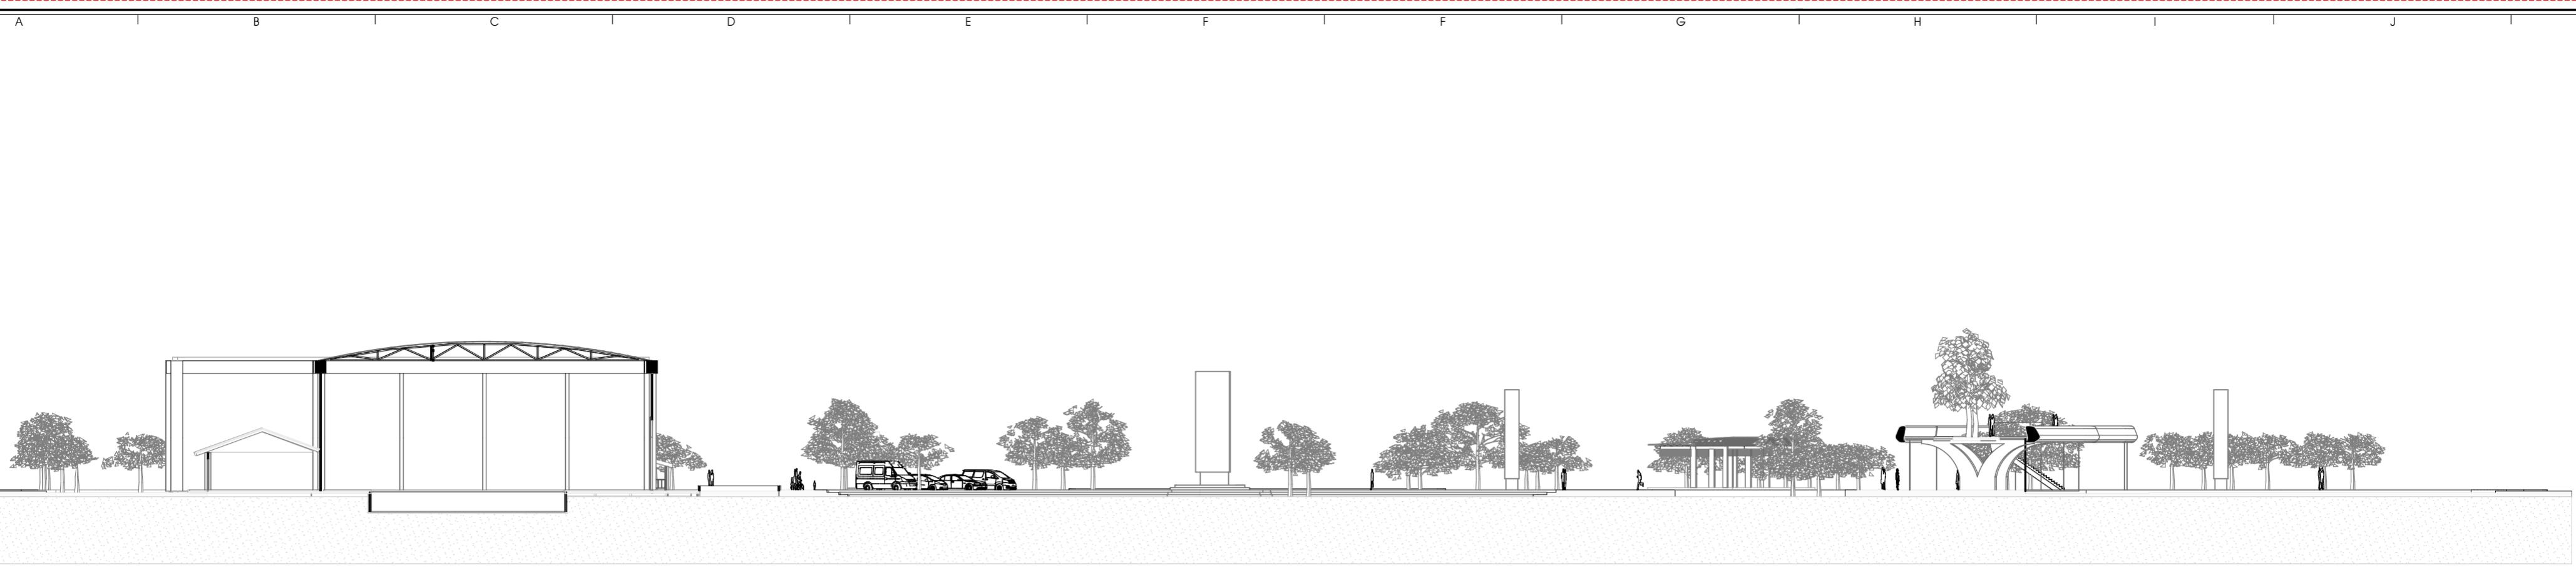


3-1 Section

1:400

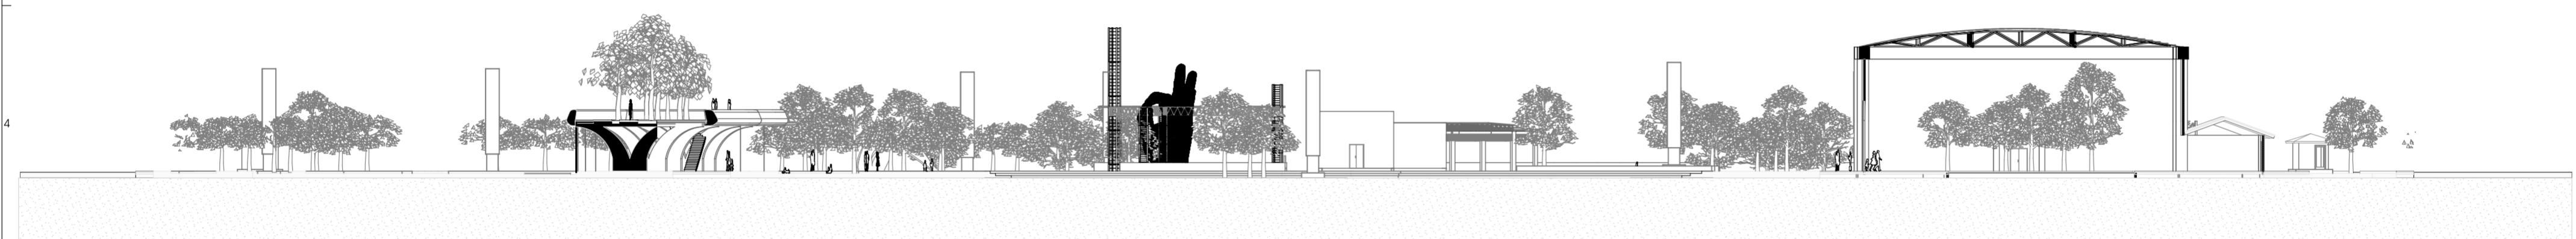


4-1 Section

1:400

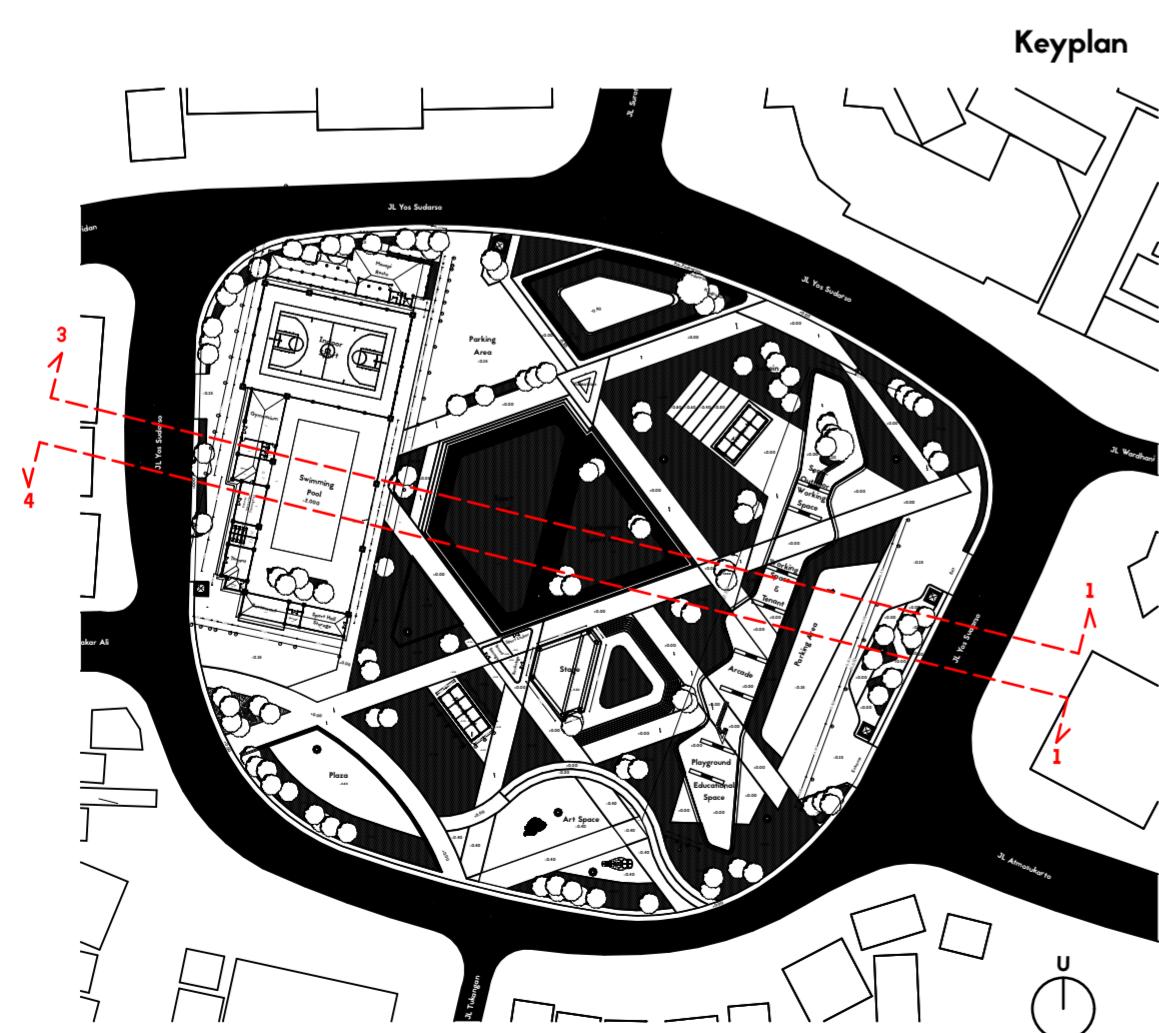


		PROYEK AKHIR SARJANA
REDESAIN STADION KRISBONO YOGYAKARTA Penerapan Arsitektur Dikreatif dalam Taman Kota Vertikal		
2018		
STUDENT IDENTITY		
STUDENT NAME :	STUDENT ID NUMBER:	
BINTANG SATRIA TAMA		
11512073		
LECTURER NAME :	Ir. WIRYONO RAHARJO M.Arch.,Ph.D.	
LECTURER EXAM. NAME :	Ir. Supriyanta, M.Si.	
DRAWING TITLE :	DATE OF ISSUE :	
SECTION A3	05/02/19	
DRAWING SUBTITLE :	DRAWING SCALE :	
SECTION 3-3 & 4-4		
1:2000, 1:400		
NO. CHECKED DATE:	REVISION / NOTE :	
A3-2		
APPROVED BY:	NUMBER OF PAGE:	PAGE:
	365	114
LAYOUT ID :		

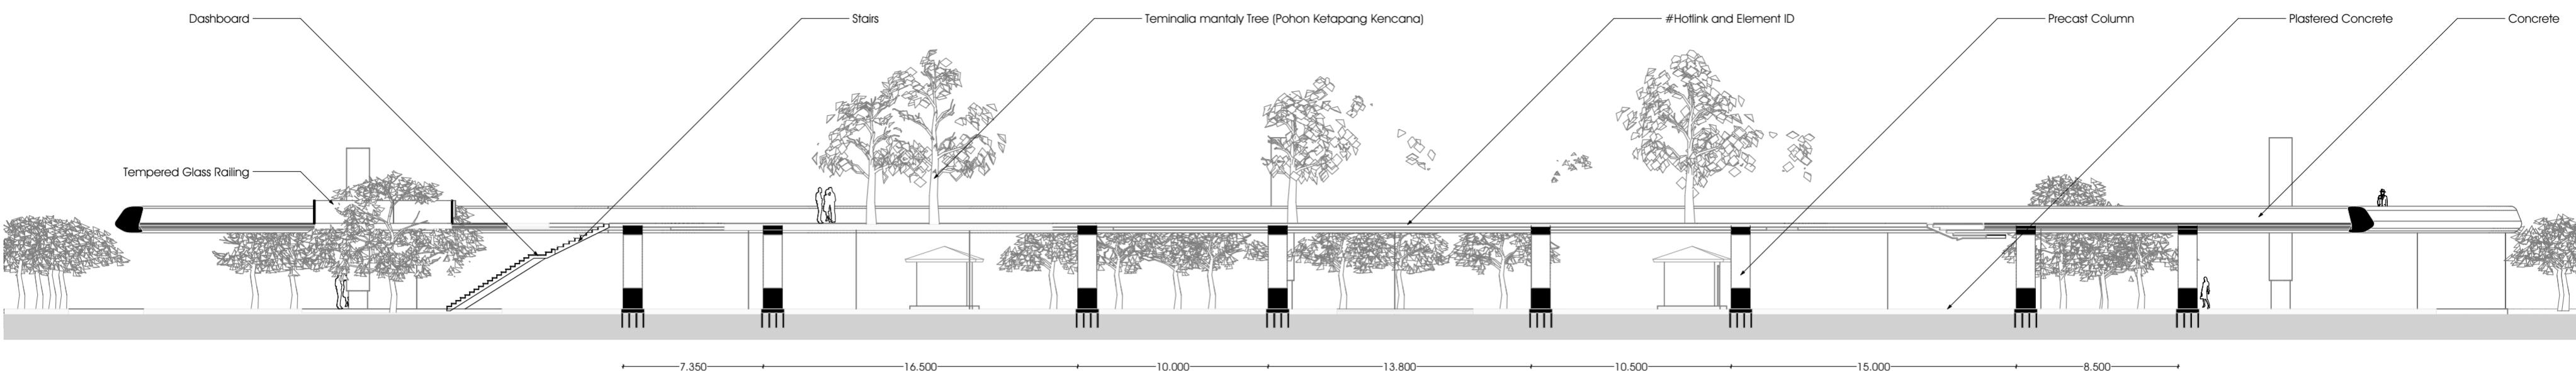

6-1 Section

1:250

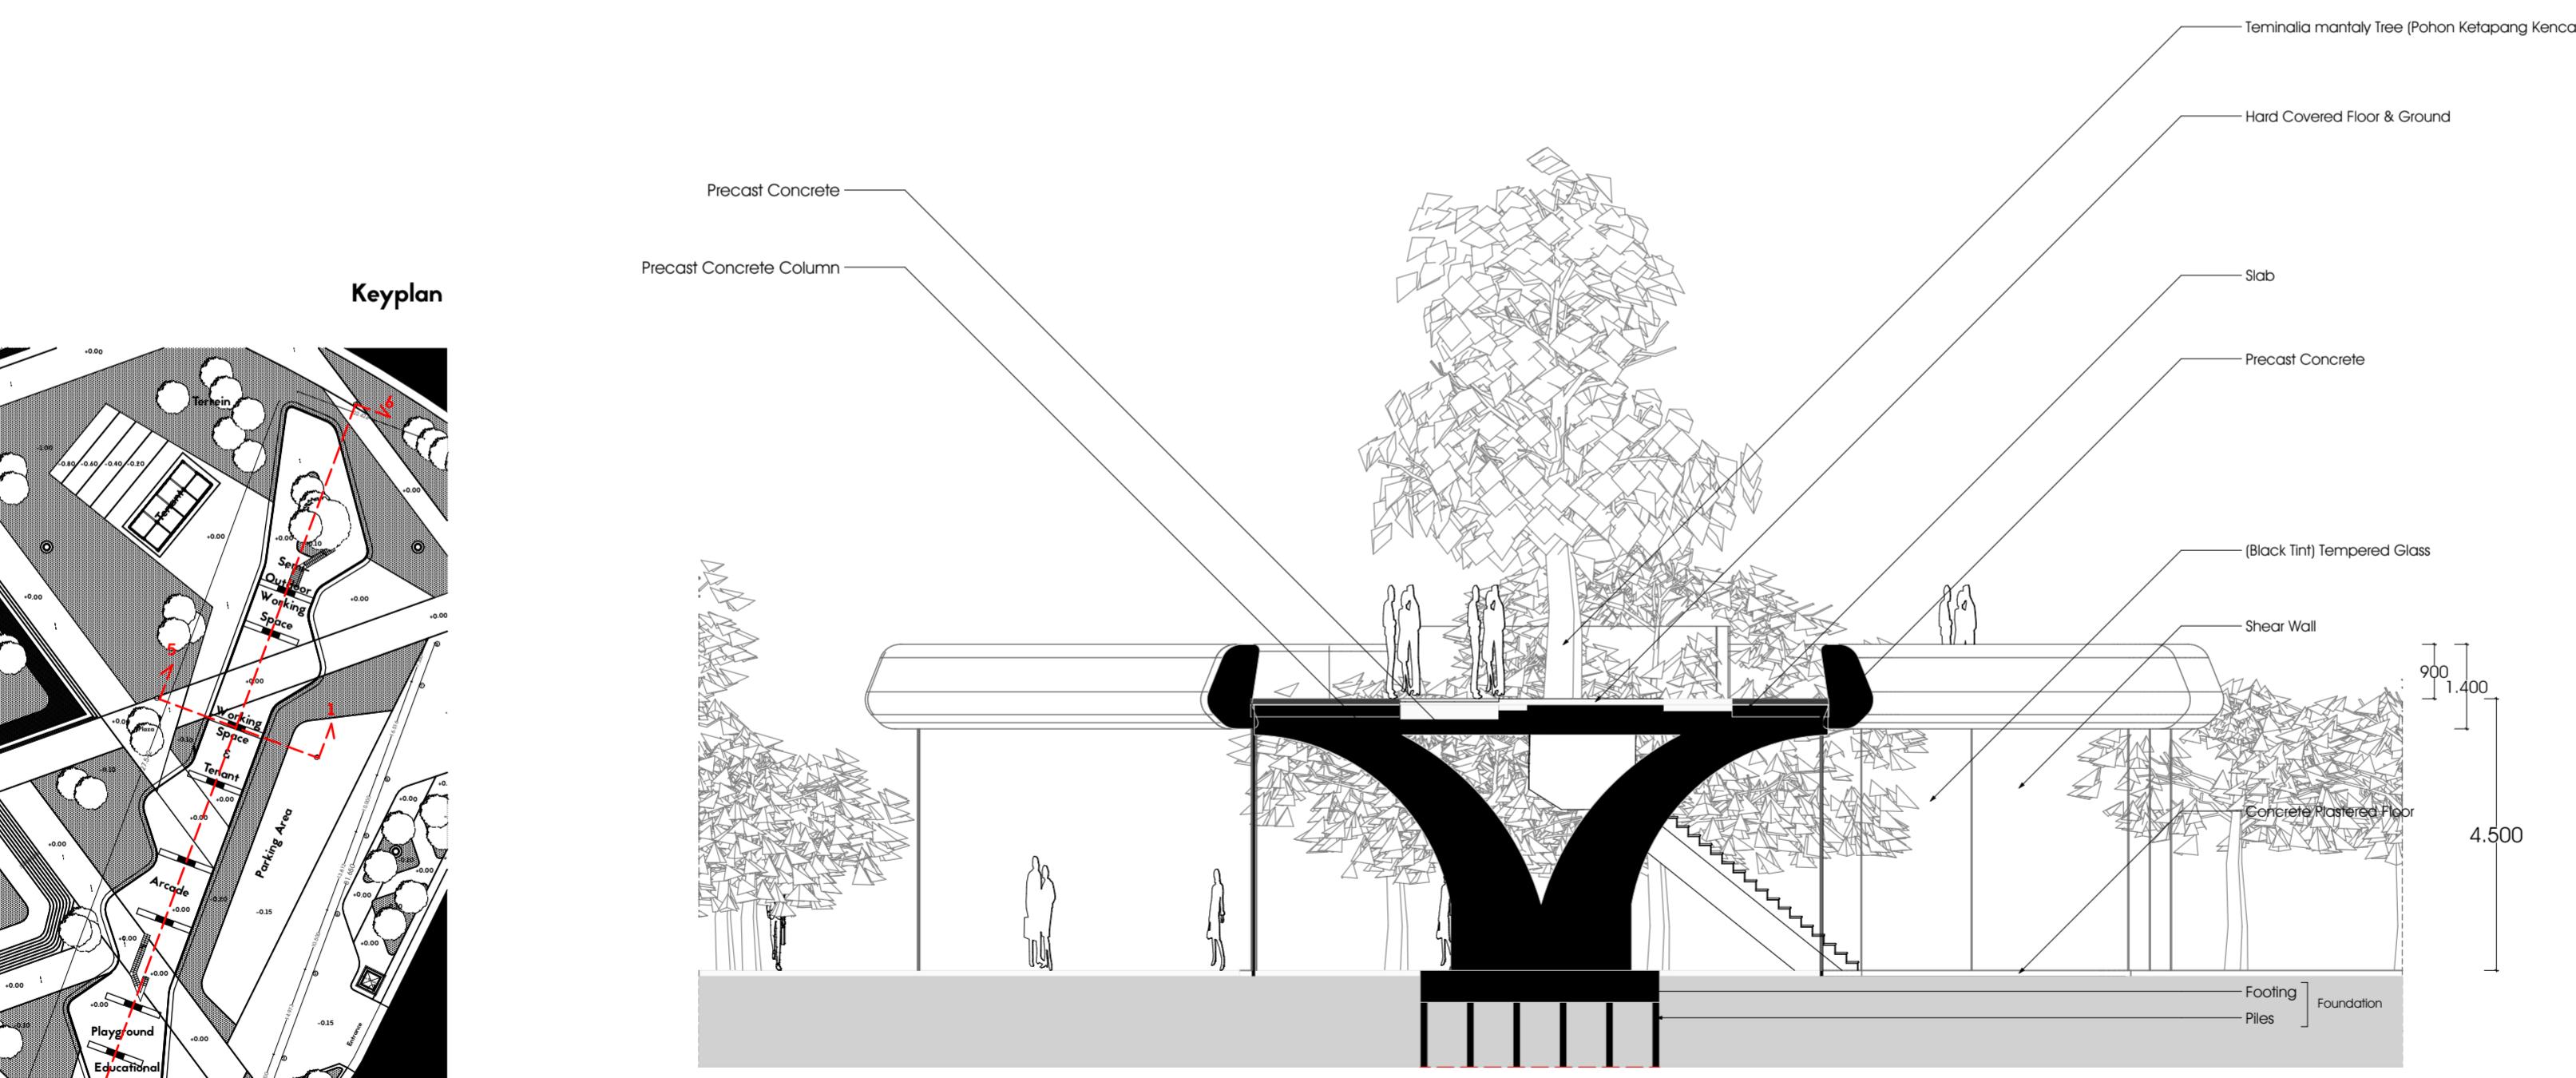


5 5-1 Section

1:100


PAGE: 115

LAYOUT ID :

A3-3

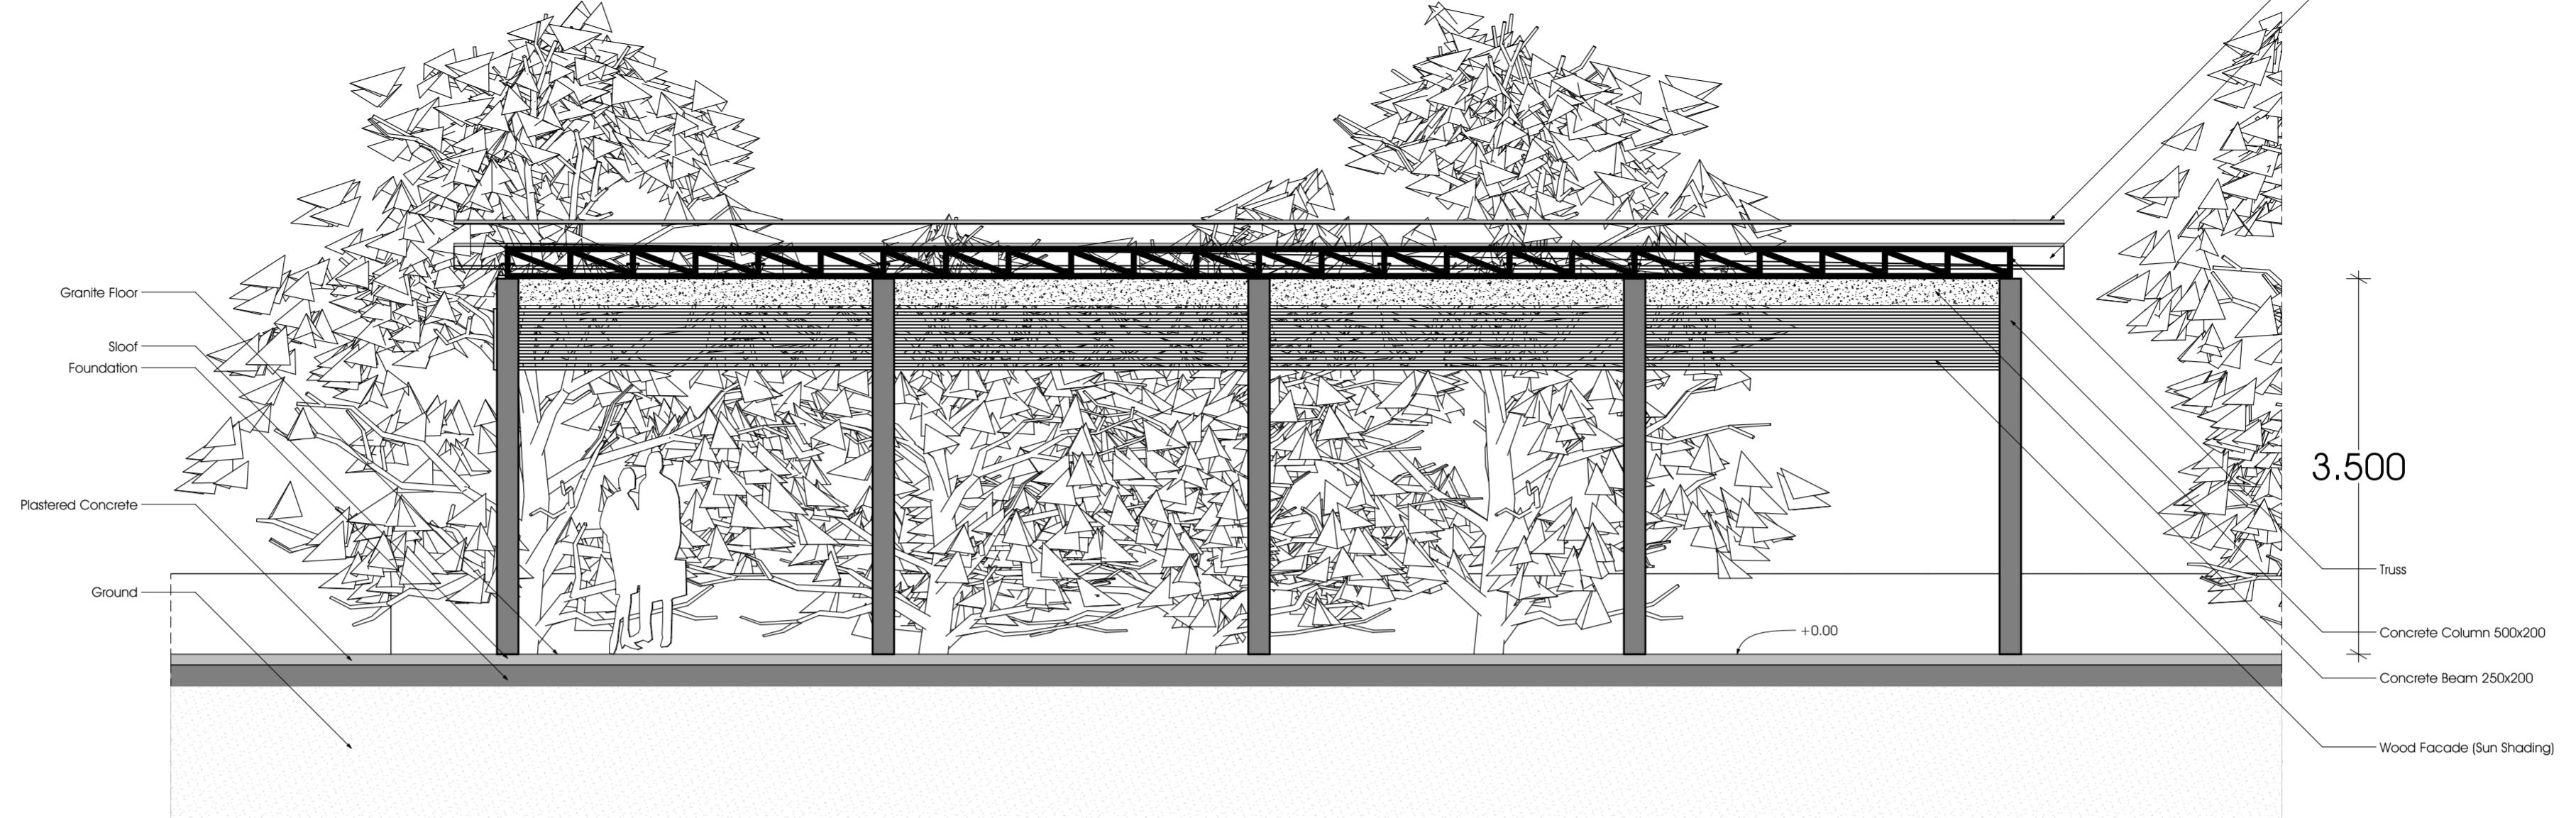

7 1:50 7-1 Section

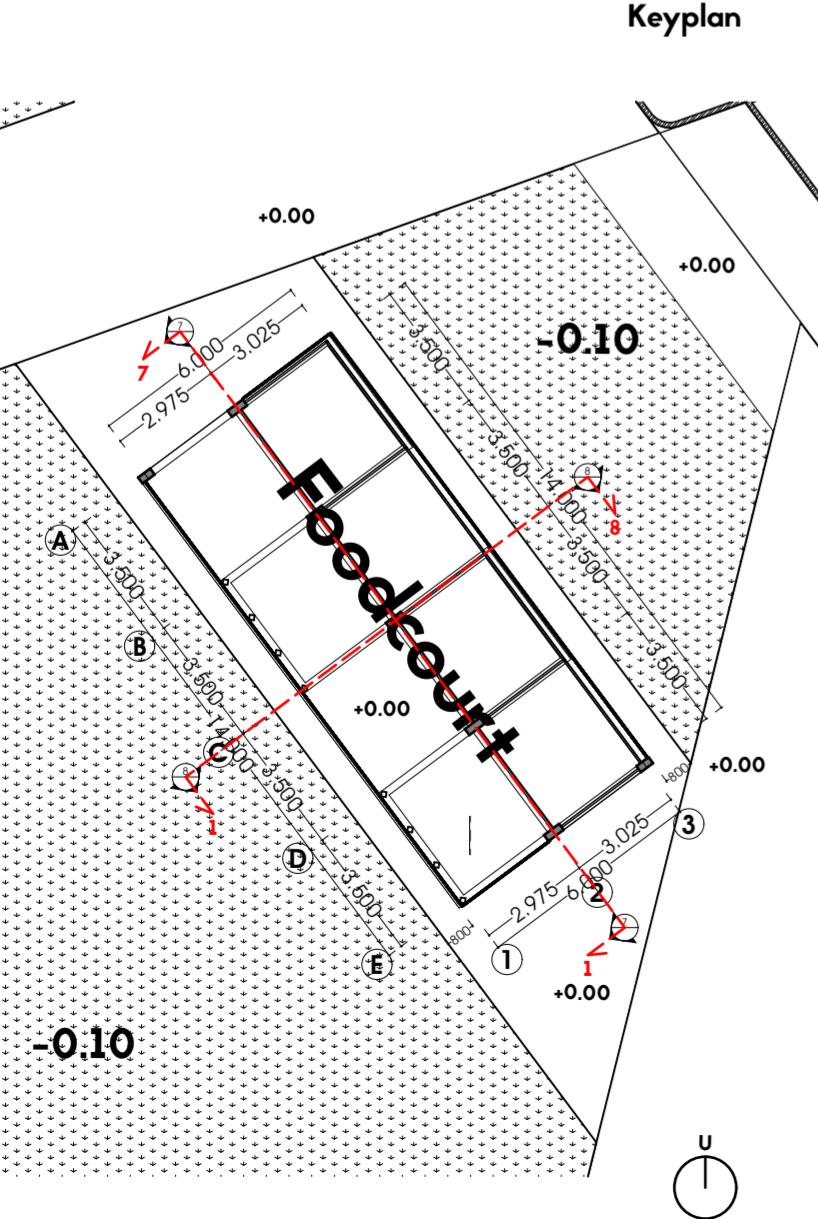

This architectural section drawing, labeled "8-1 Section" at the bottom center, illustrates a building's cross-section with a detailed view of its internal structure and exterior facade. The drawing includes the following labeled components:


- Roof
- Galvalum Truss
- Concrete Beam 250x200
- Wood Facade (Sun Shading)
- Concrete Column 400x200
- Granite Floor
- Plastered Concrete
- Ground
- Spider Glass Joint
- Tempered Glass
- Concrete Beam 250x200
- Concrete Column 500x200

Dimensions shown in the drawing include:

- A horizontal dimension of 3.025 units.
- A vertical height of 3.500 units, labeled as "Sloof".
- A vertical height of +0.00 units, indicated by a small arrow pointing upwards.

The drawing also features a scale bar at the bottom right labeled "1:50".


APPROVED BY :	NUMBER OF PAGE:	PAGE :
	365	116
LAYOUT ID :		
A3-4		

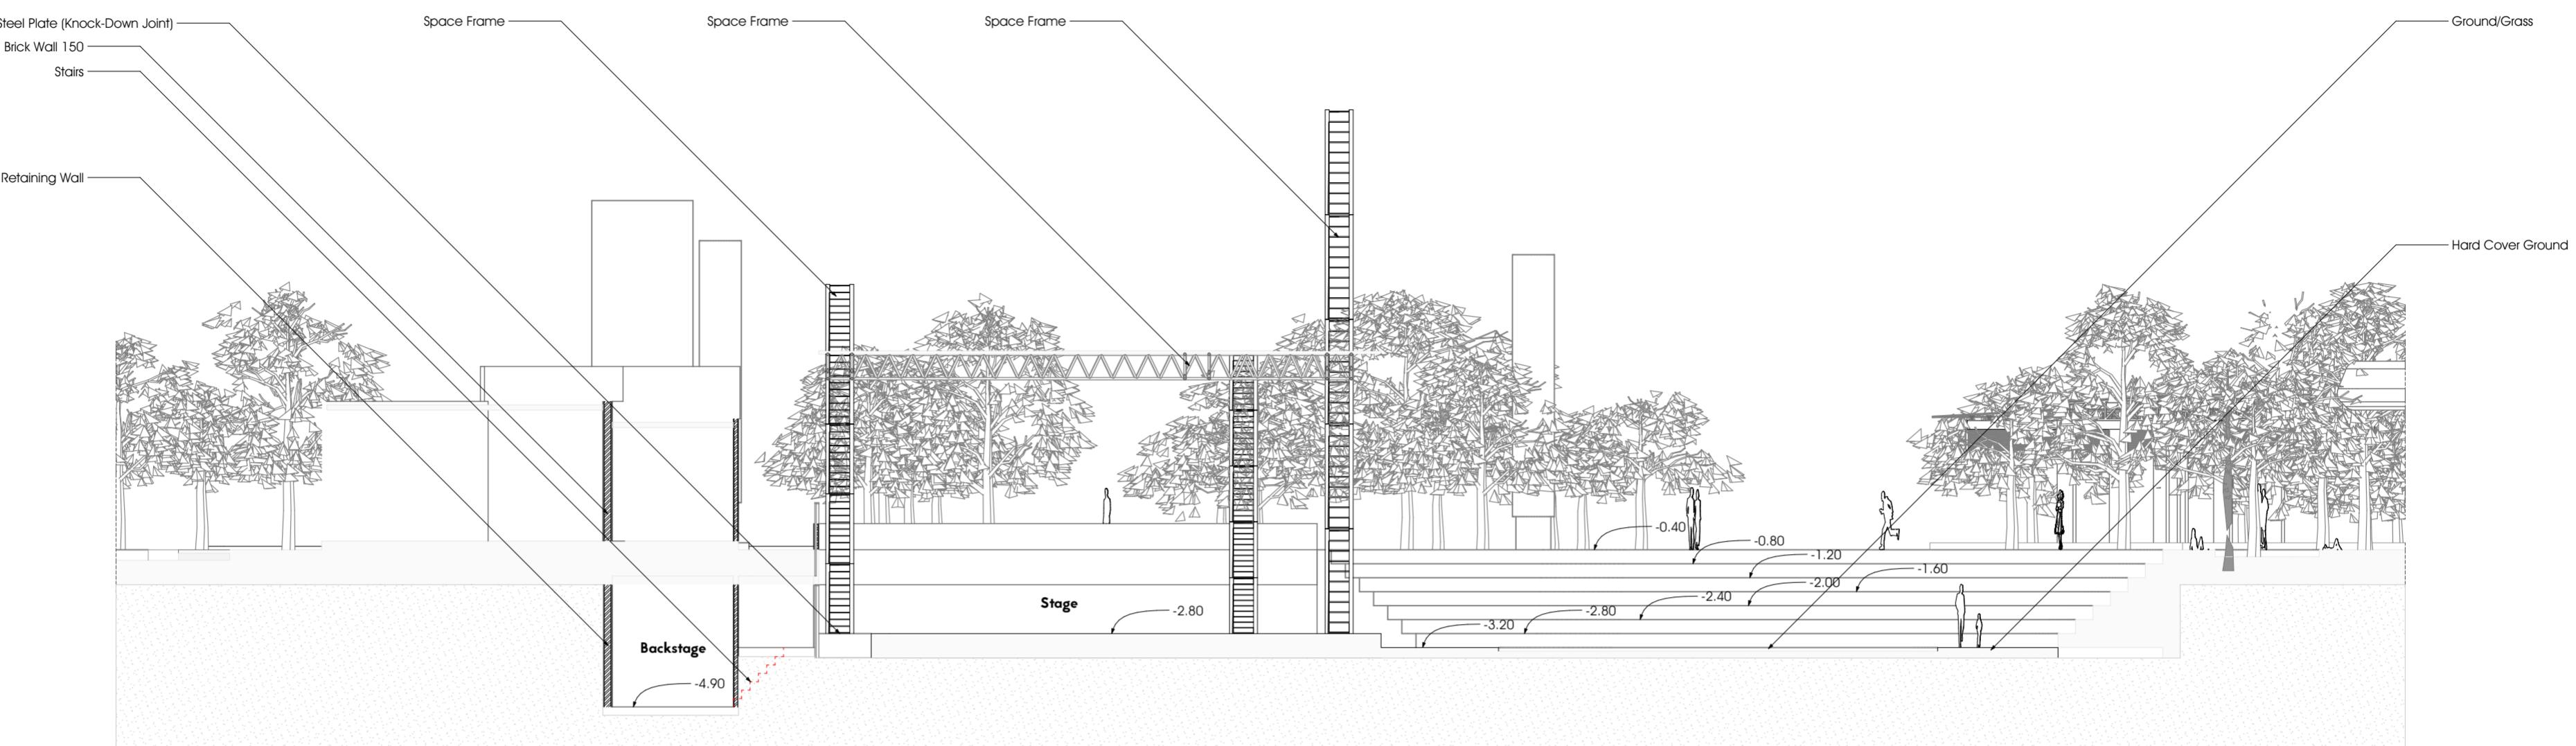

9

9-1 Section


1:150

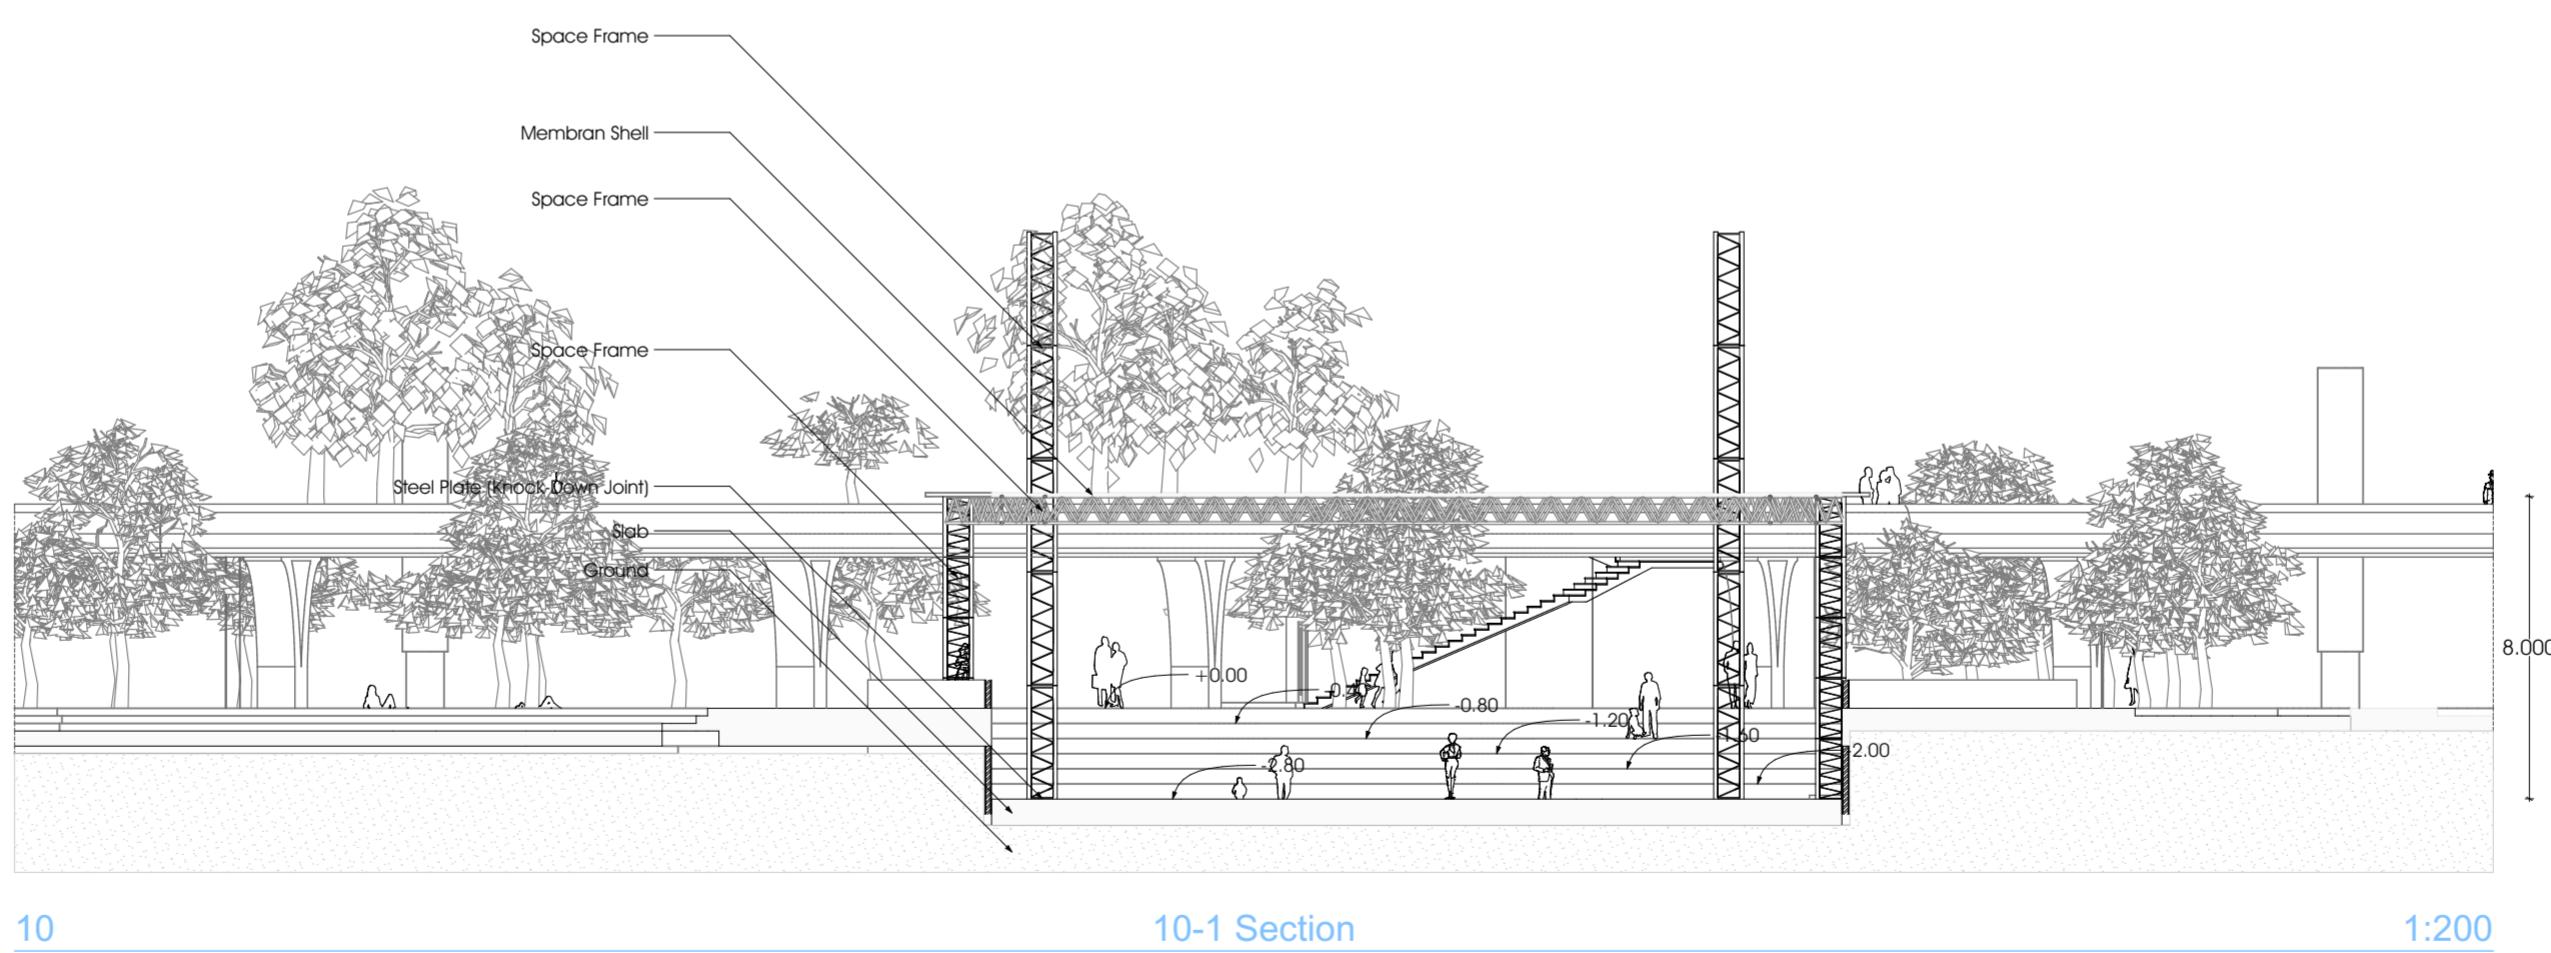


10


10-1 Section


1:200

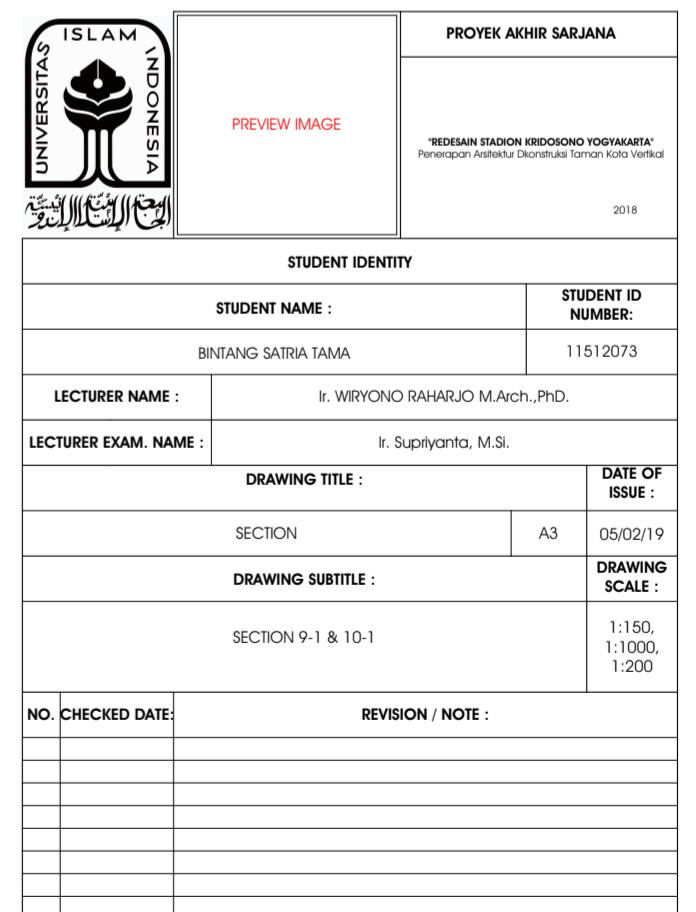


APPROVED BY :	NUMBER OF PAGE:	PAGE :
	365	117
LAYOUT ID :		
A3-5		

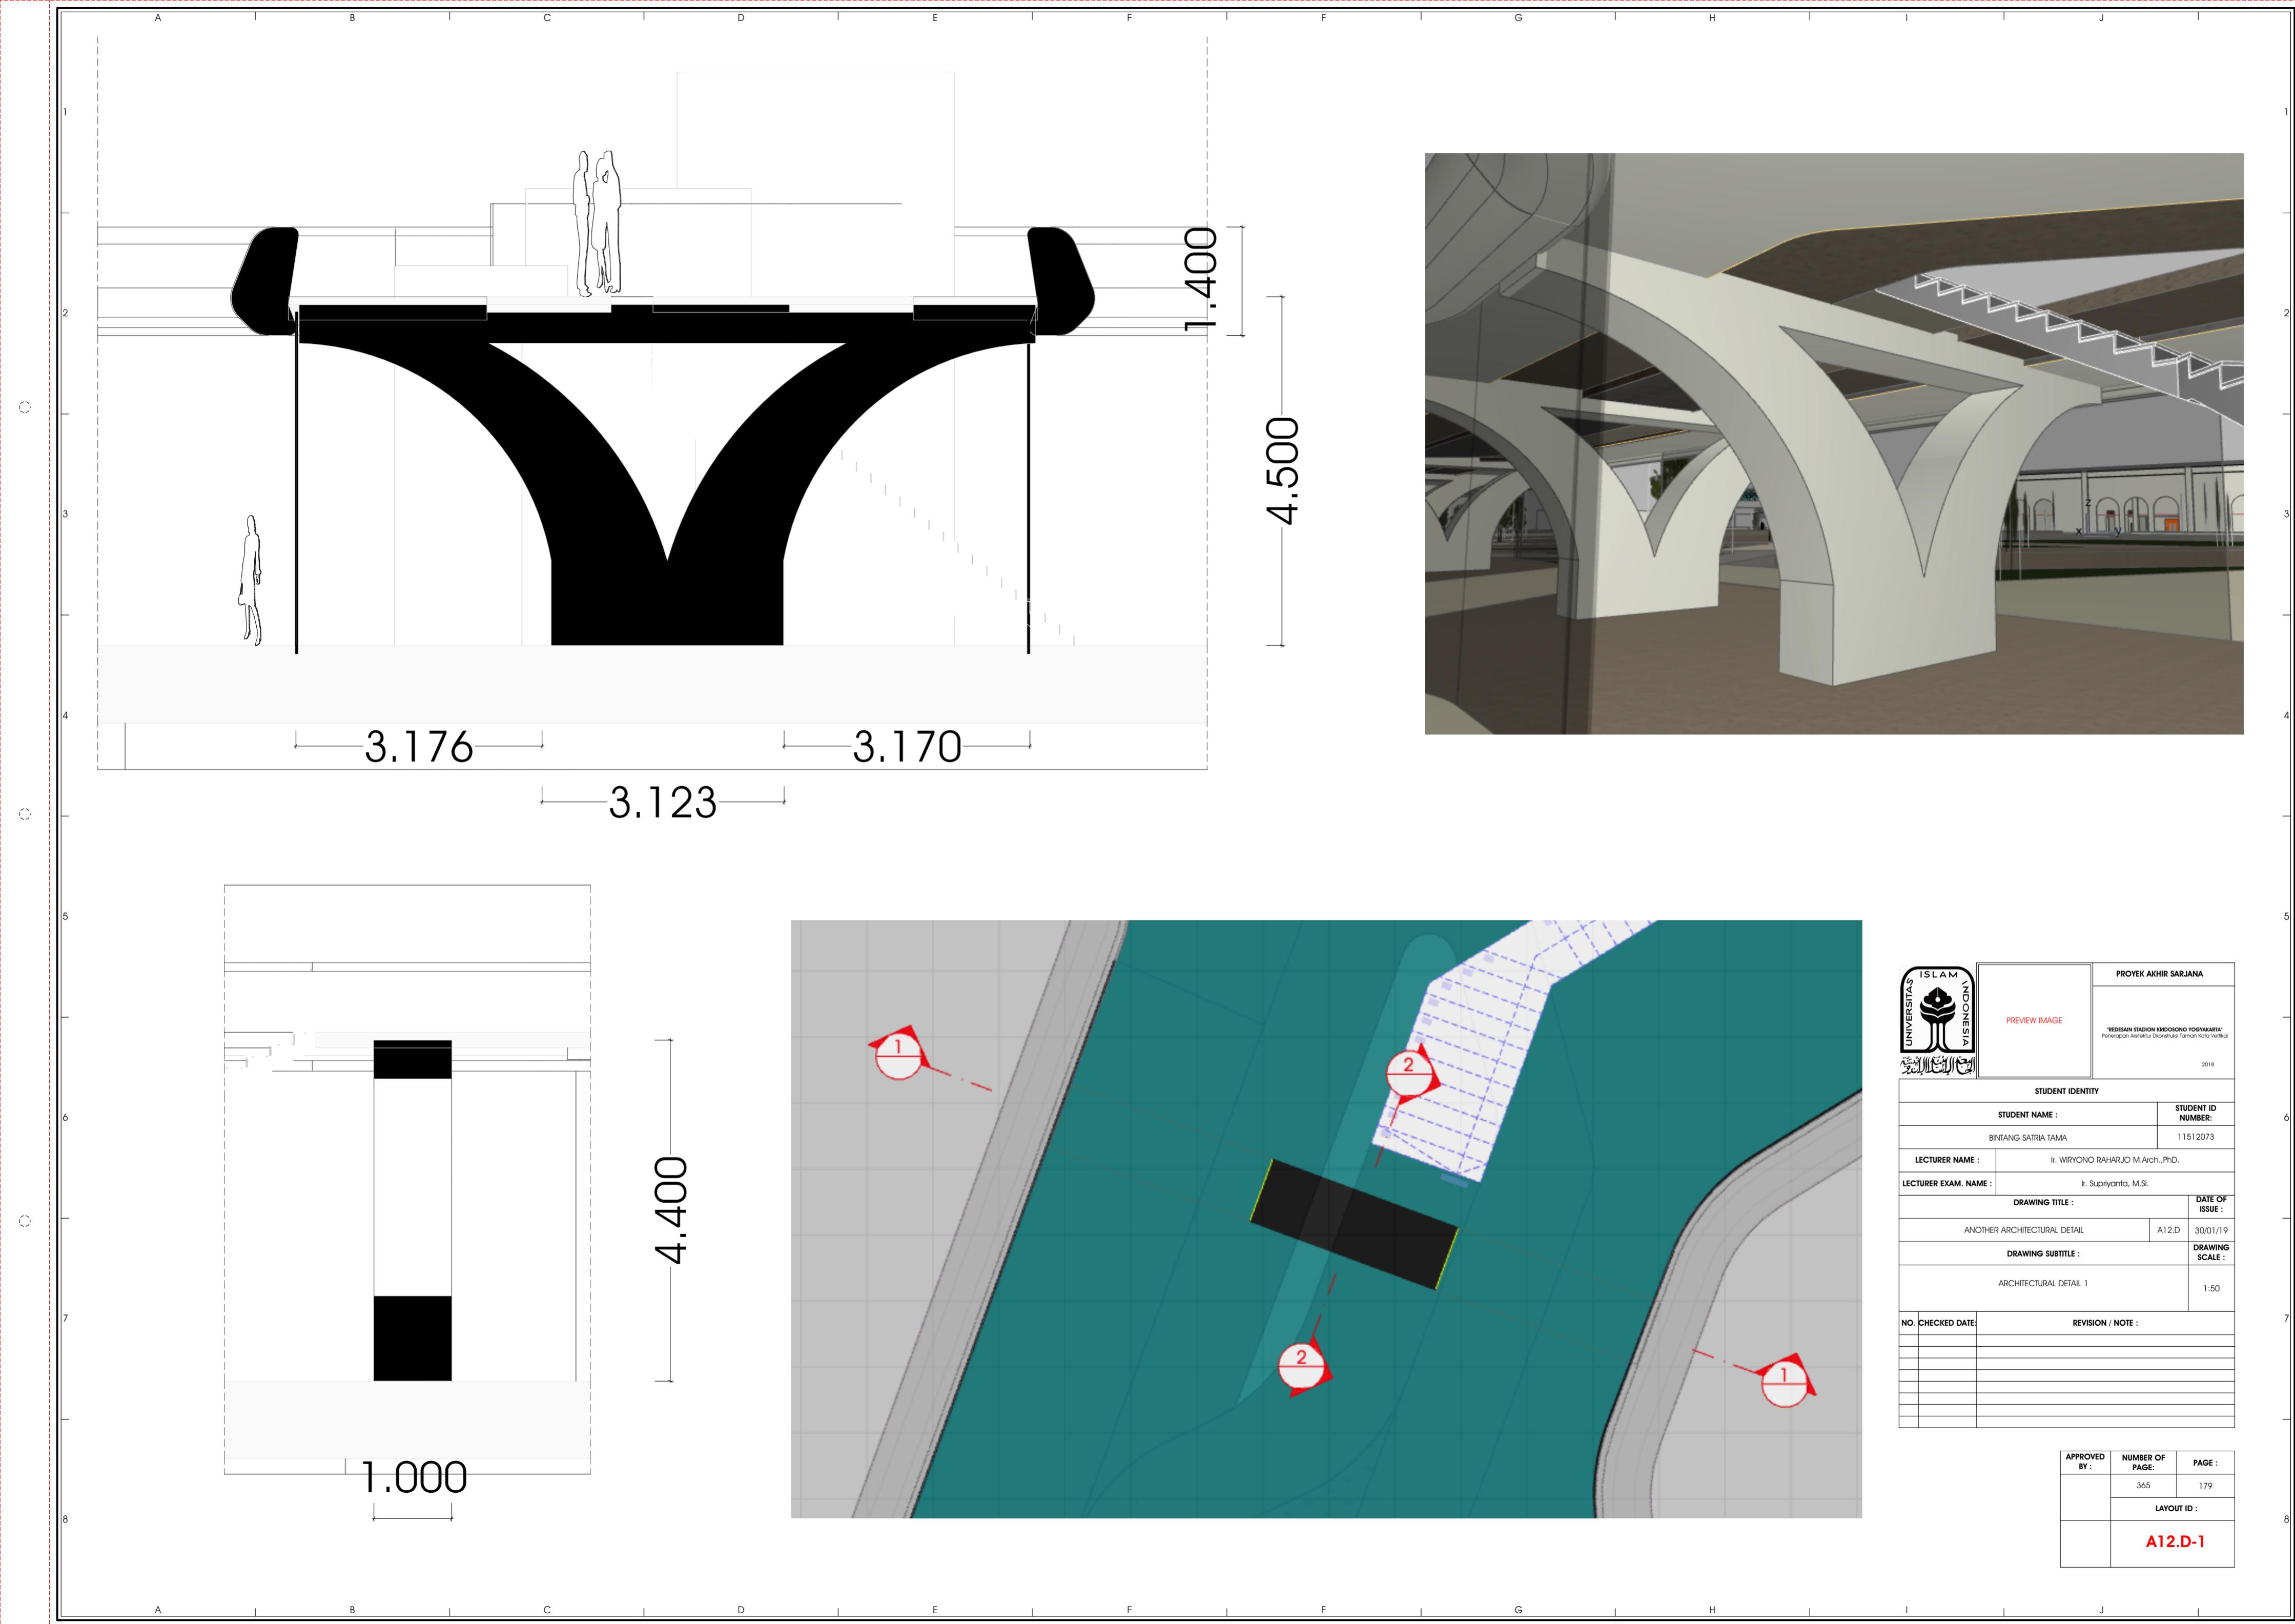

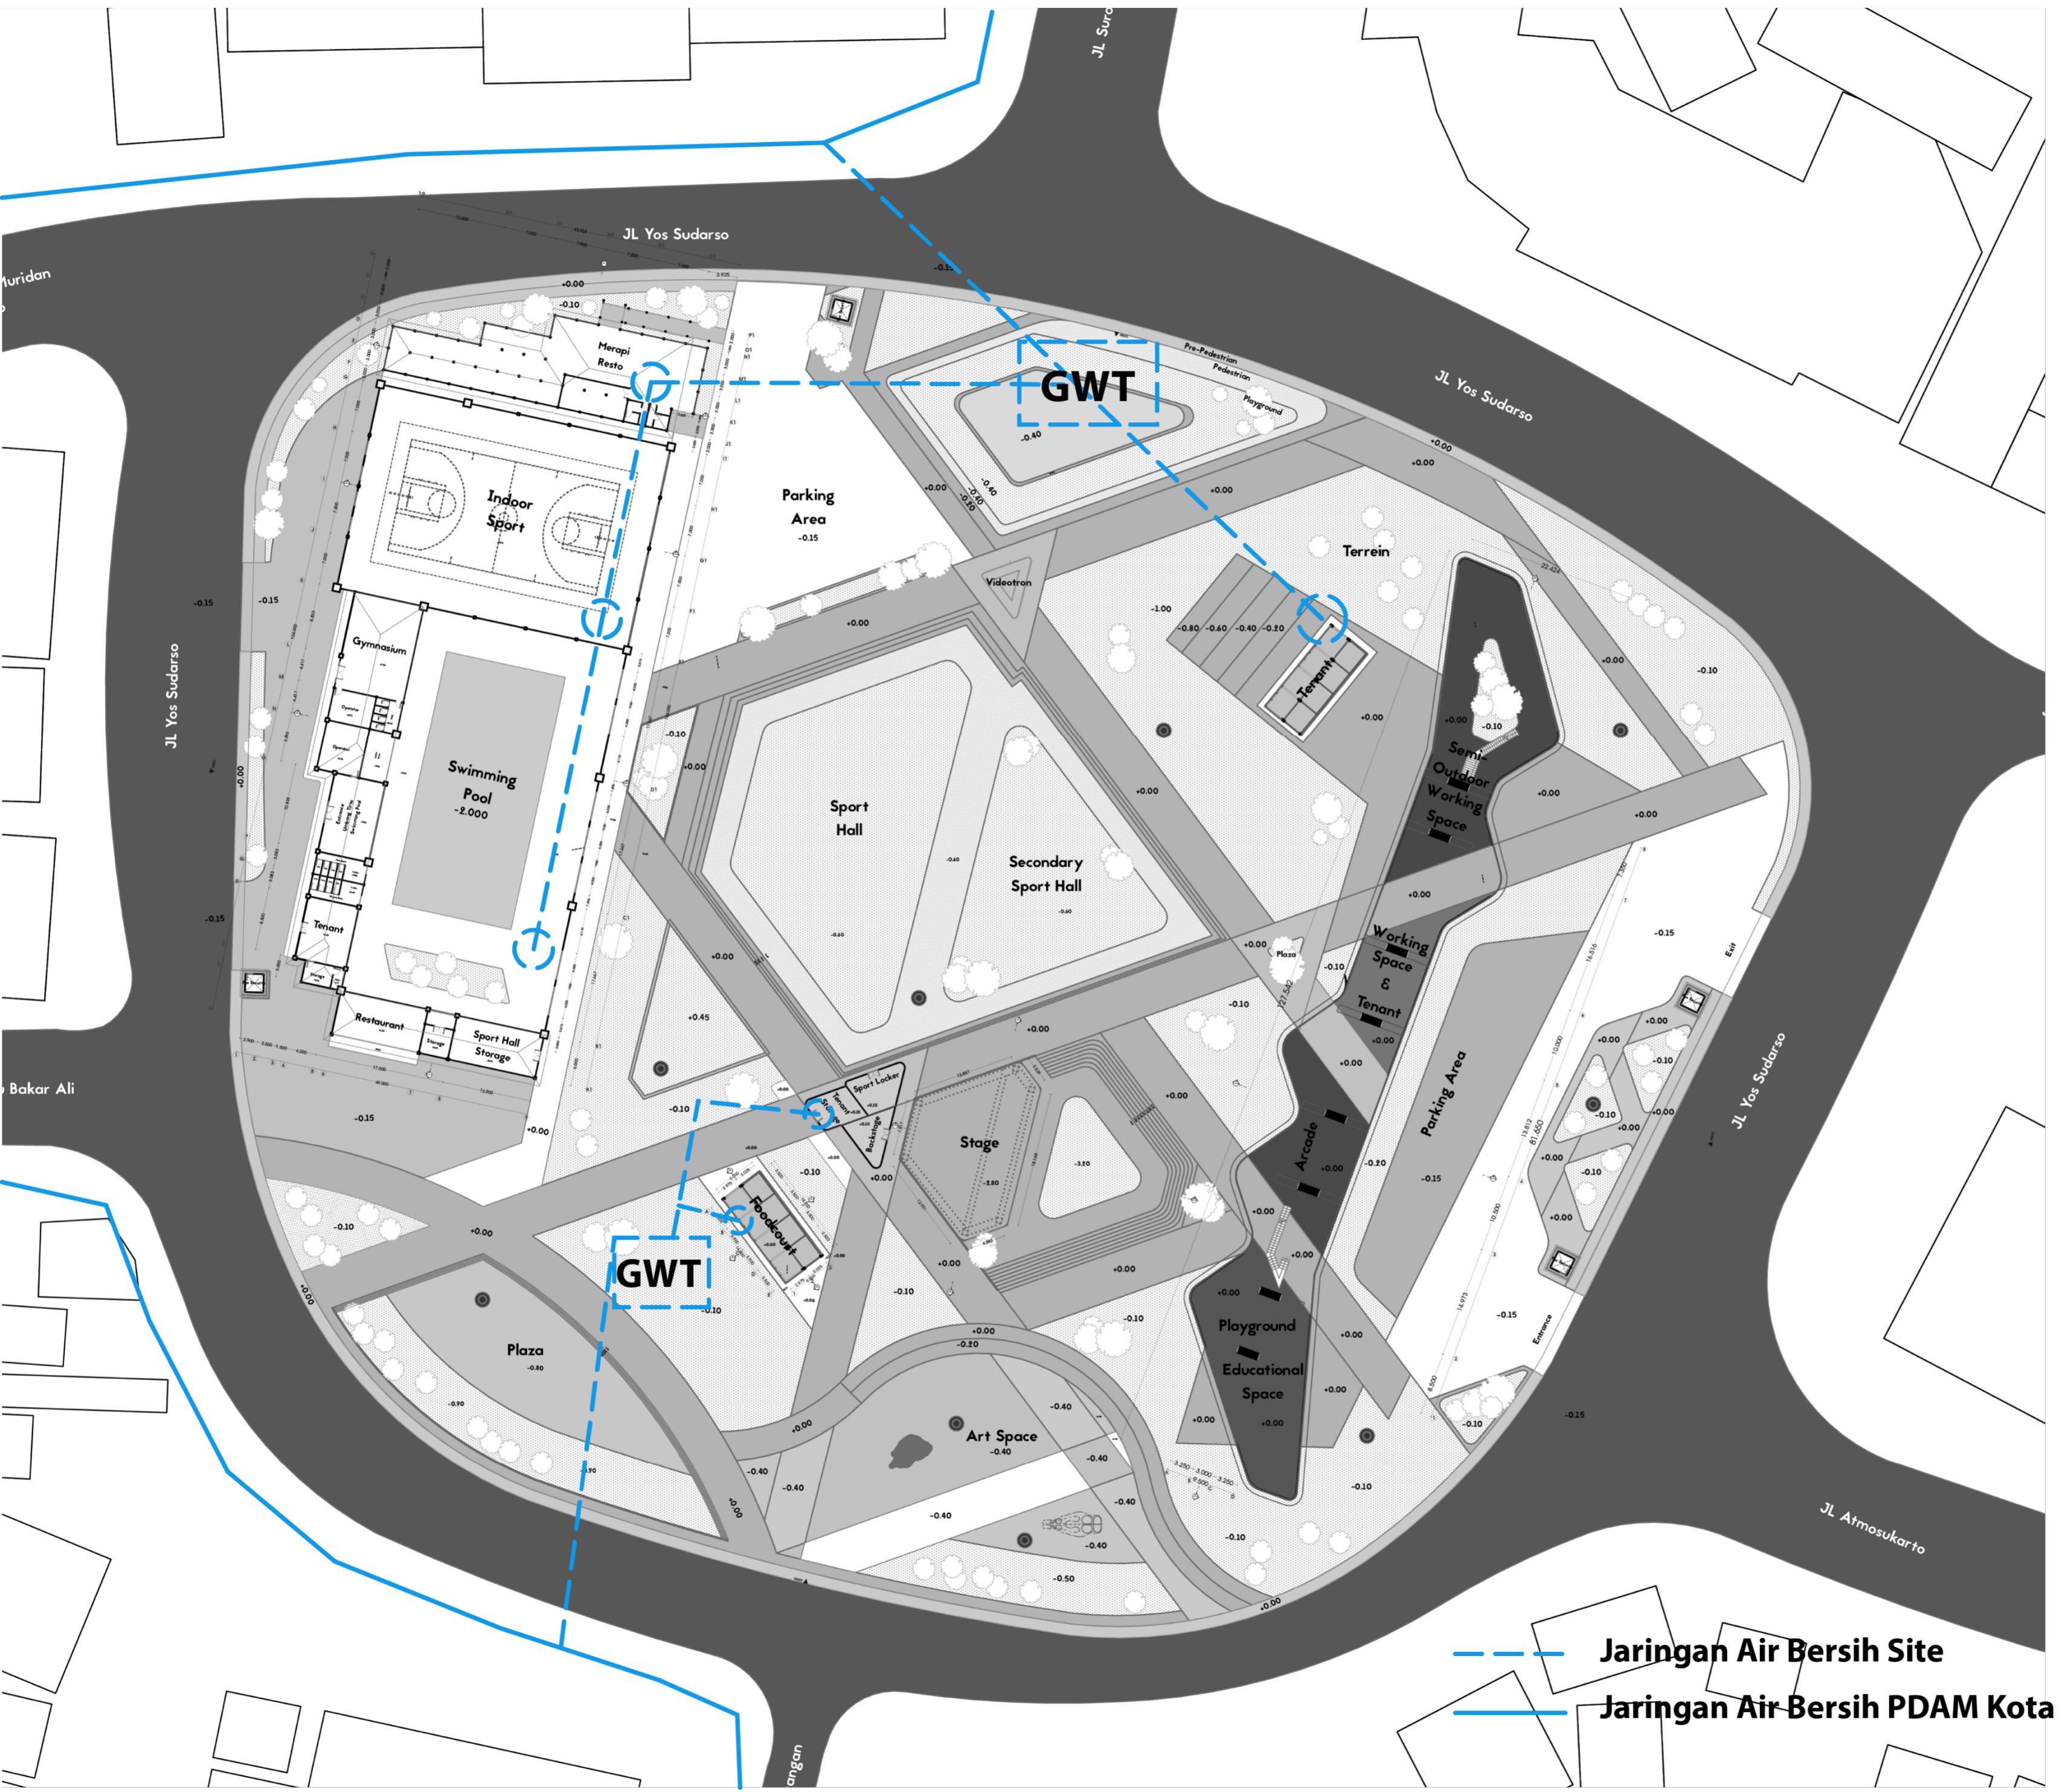


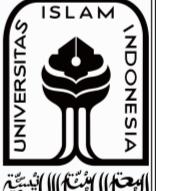PROYEK AKHIR SARJANA		
 'REDESAIN STADION KRIDOSONO YOGYAKARTA' Penyebarluasan dan Optimalisasi Taman Kota Vertikal		
2018		
STUDENT IDENTITY		
STUDENT NAME :	STUDENT ID NUMBER:	
BINTANG Satria Tama		
11512073		
LECTURER NAME :	Ir. WIRYONO RAHARJO M.Arch.,Ph.D.	
LECTURER EXAM. NAME :	Ir. Supriyanta, M.Si.	
DRAWING TITLE :	DATE OF ISSUE :	
CLEAN WATER PLUMBING INSTALLATION-DETAIL	P1.D	06/02/19
DRAWING SUBTITLE :		
DRAWING SCALE :		
CLEAN WATER INSTALLATION PLUMBING-DETAIL 1		
NO. CHECKED DATE:	REVISION / NOTE :	
APPROVED BY :	NUMBER OF PAGE:	PAGE:
365	313	
LAYOUT ID :		
P1.D-1		

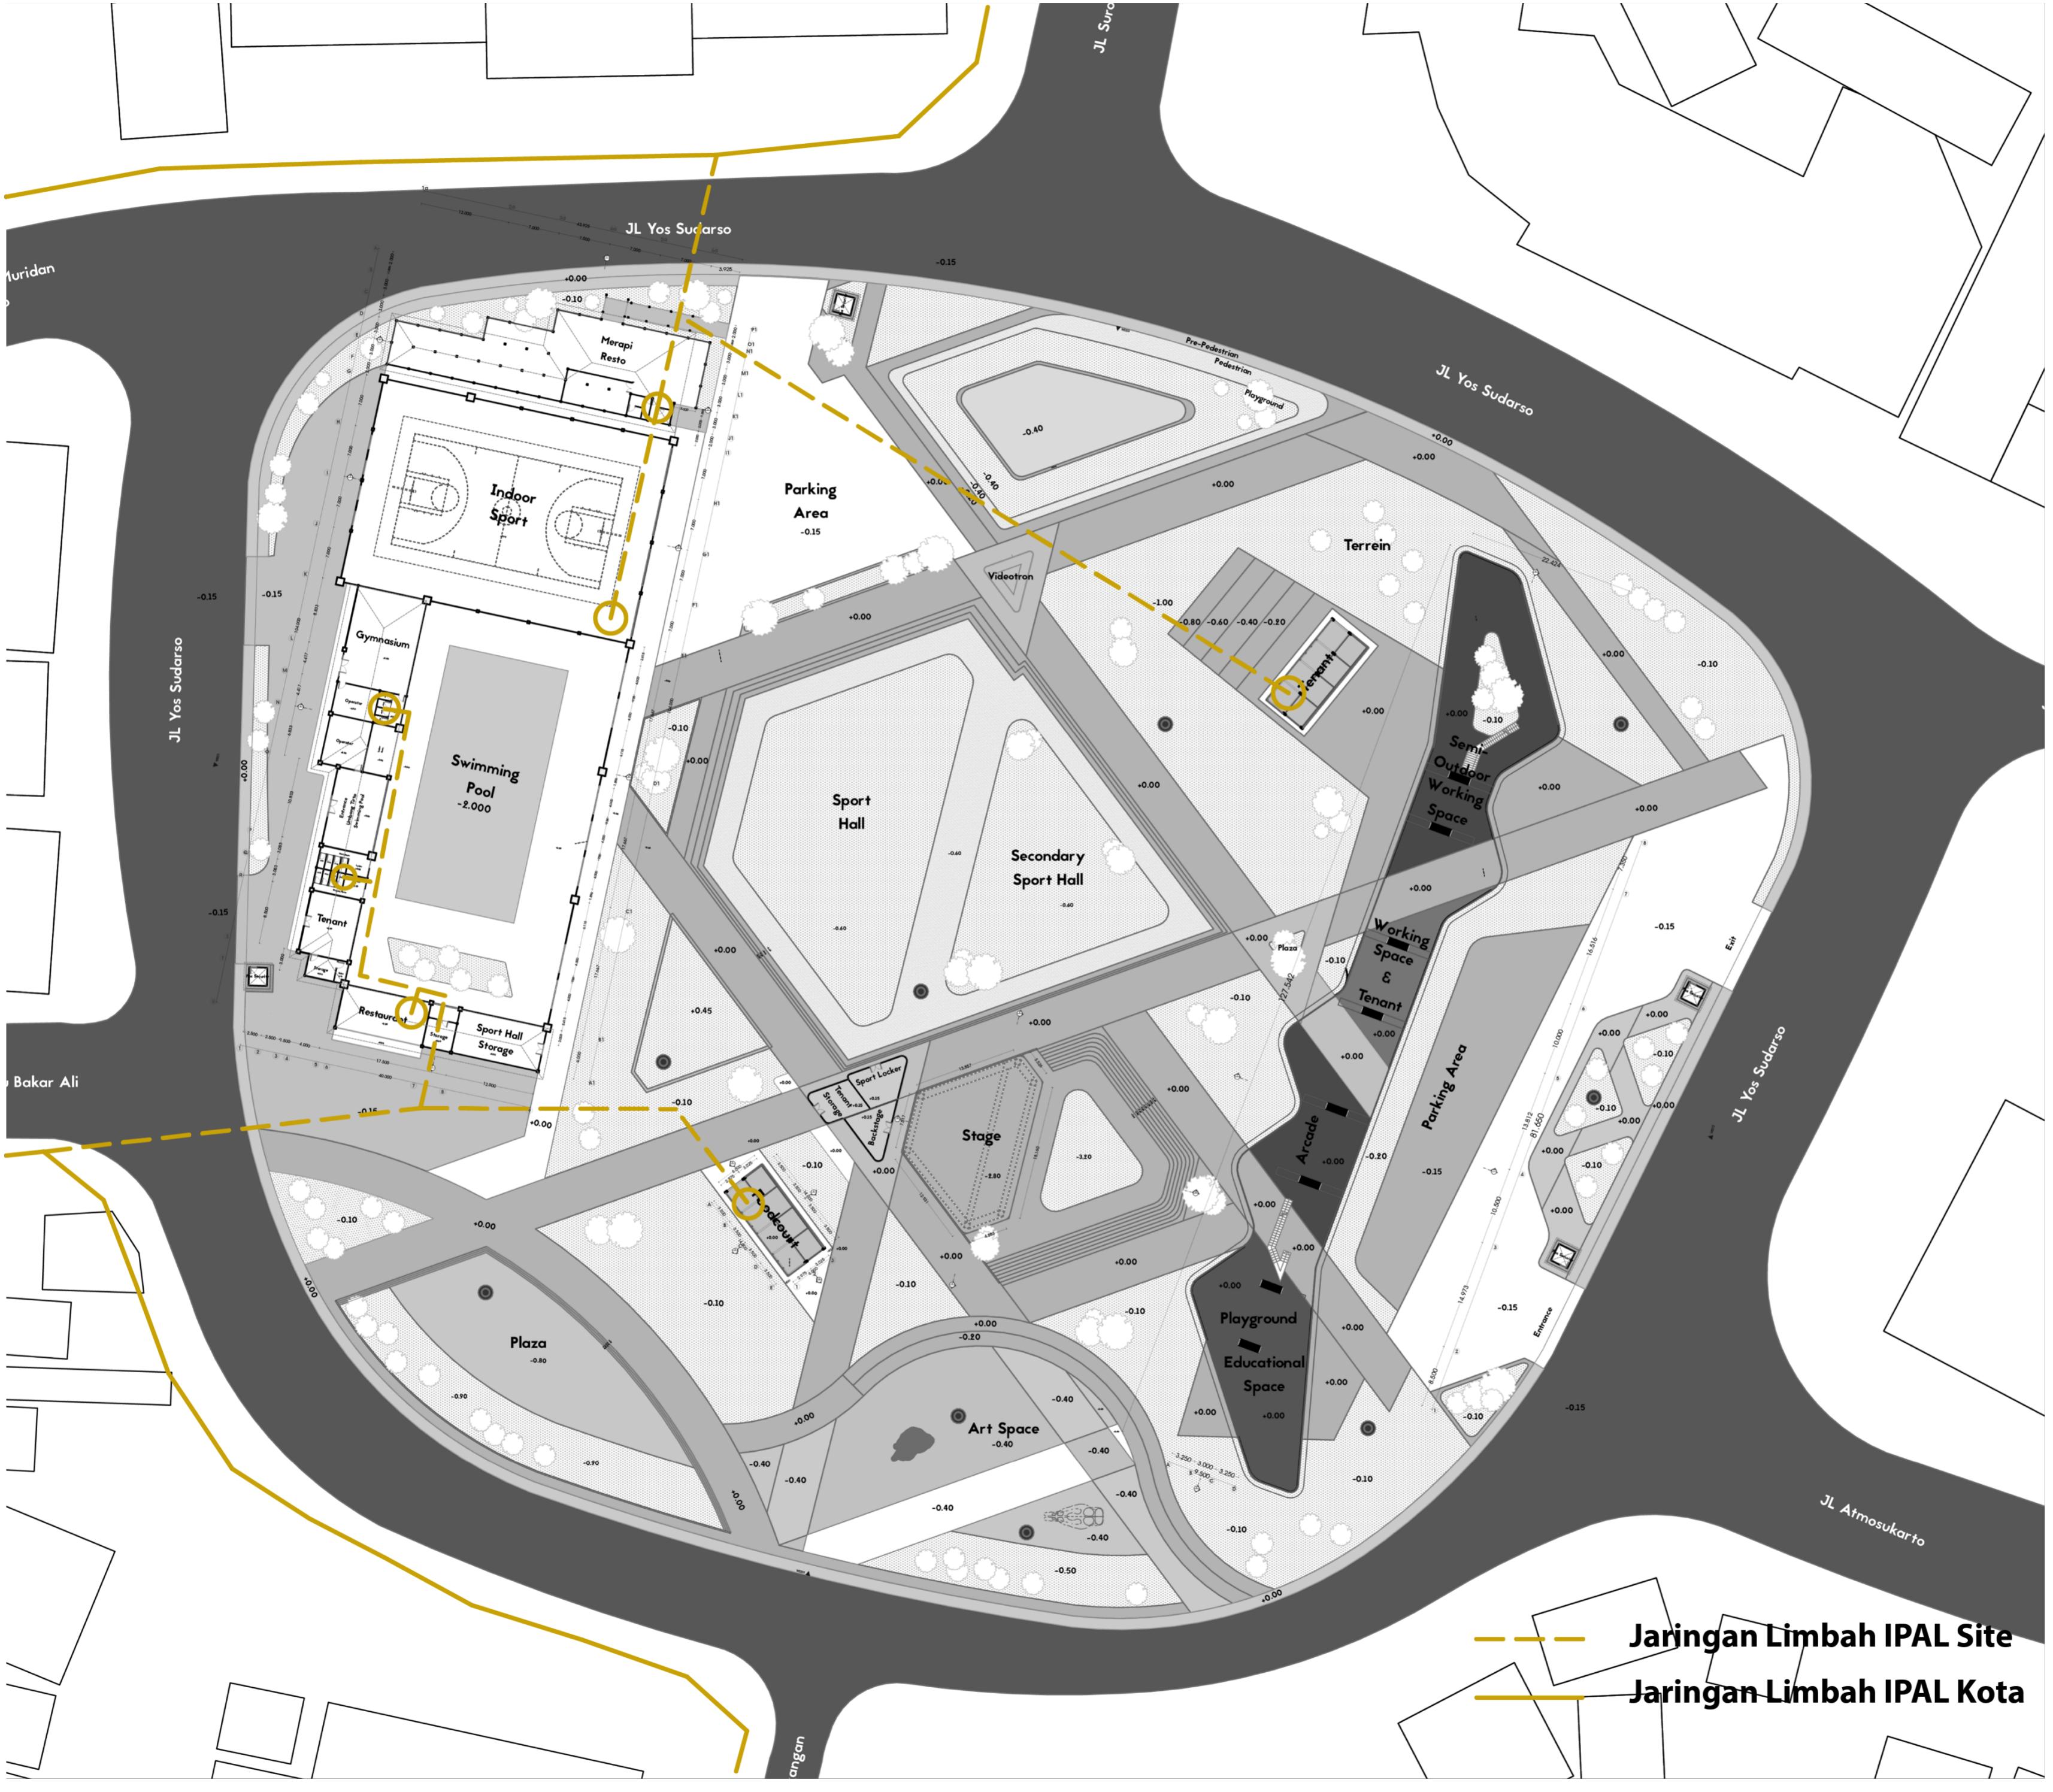


PROYEK AKHIR SARJANA	
"REDESAIN STADION KRIDOSONO YOGYAKARTA" Penerapan Arsitektur Dikreatif dalam Taman Kota Vertikal	
2018	
STUDENT IDENTITY	
STUDENT NAME : BINTANG Satria Tama	STUDENT ID NUMBER: 11512073
LECTURER NAME : Ir. WIRYONO RAHARJO M.Arch.,Ph.D.	
LECTURER EXAM. NAME : Ir. Supriyanta, M.Si.	
DRAWING TITLE :	
DRAWING SYSTEM, SEWAGE TREATMENT PLAN, & SEPTIC TANK PLAN & DETAIL P3	
DATE OF ISSUE : 06/02/19	
DRAWING SUBTITLE :	
DRAWING SCALE :	
DRAINAGE SYSTEM PLAN & DETAIL	
NO. CHECKED DATE:	
REVISION / NOTE :	

APPROVED BY :	NUMBER OF PAGE :	PAGE :
	365	320
LAYOUT ID :		
P3.1		

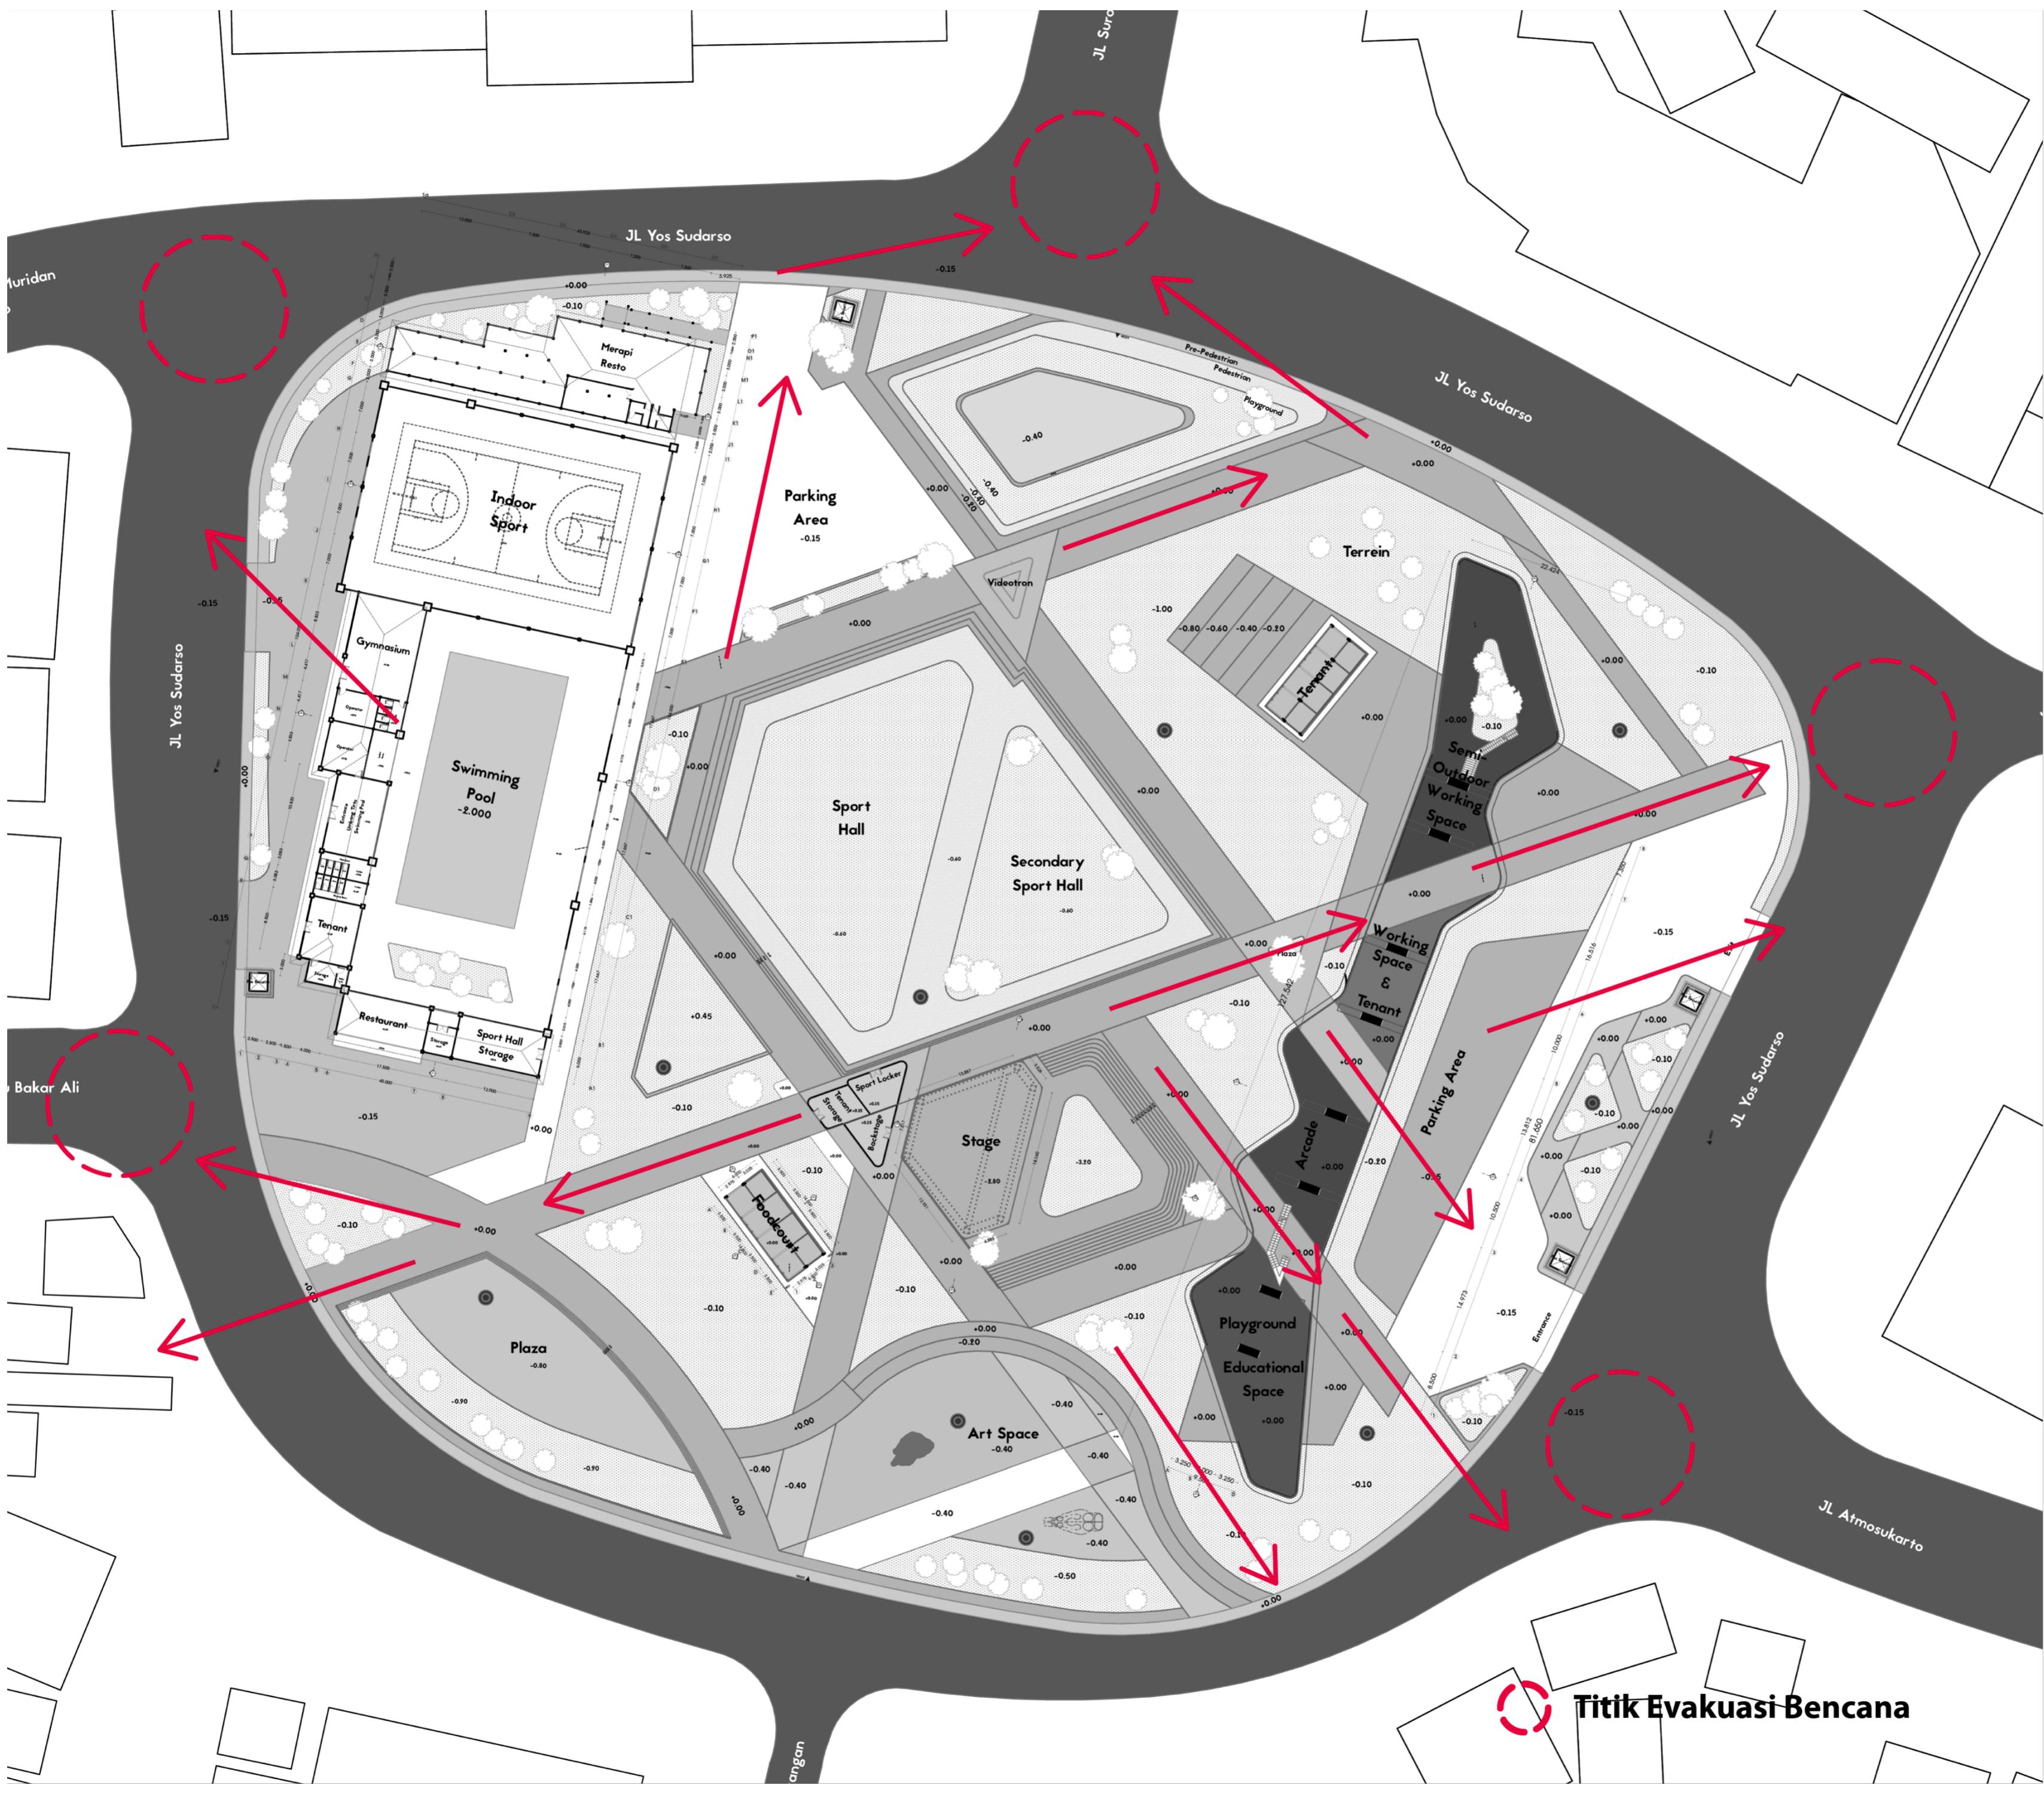



APPROVED BY :	NUMBER OF PAGE:	PAGE :
	365	323
	LAYOUT ID :	
	F1-1	

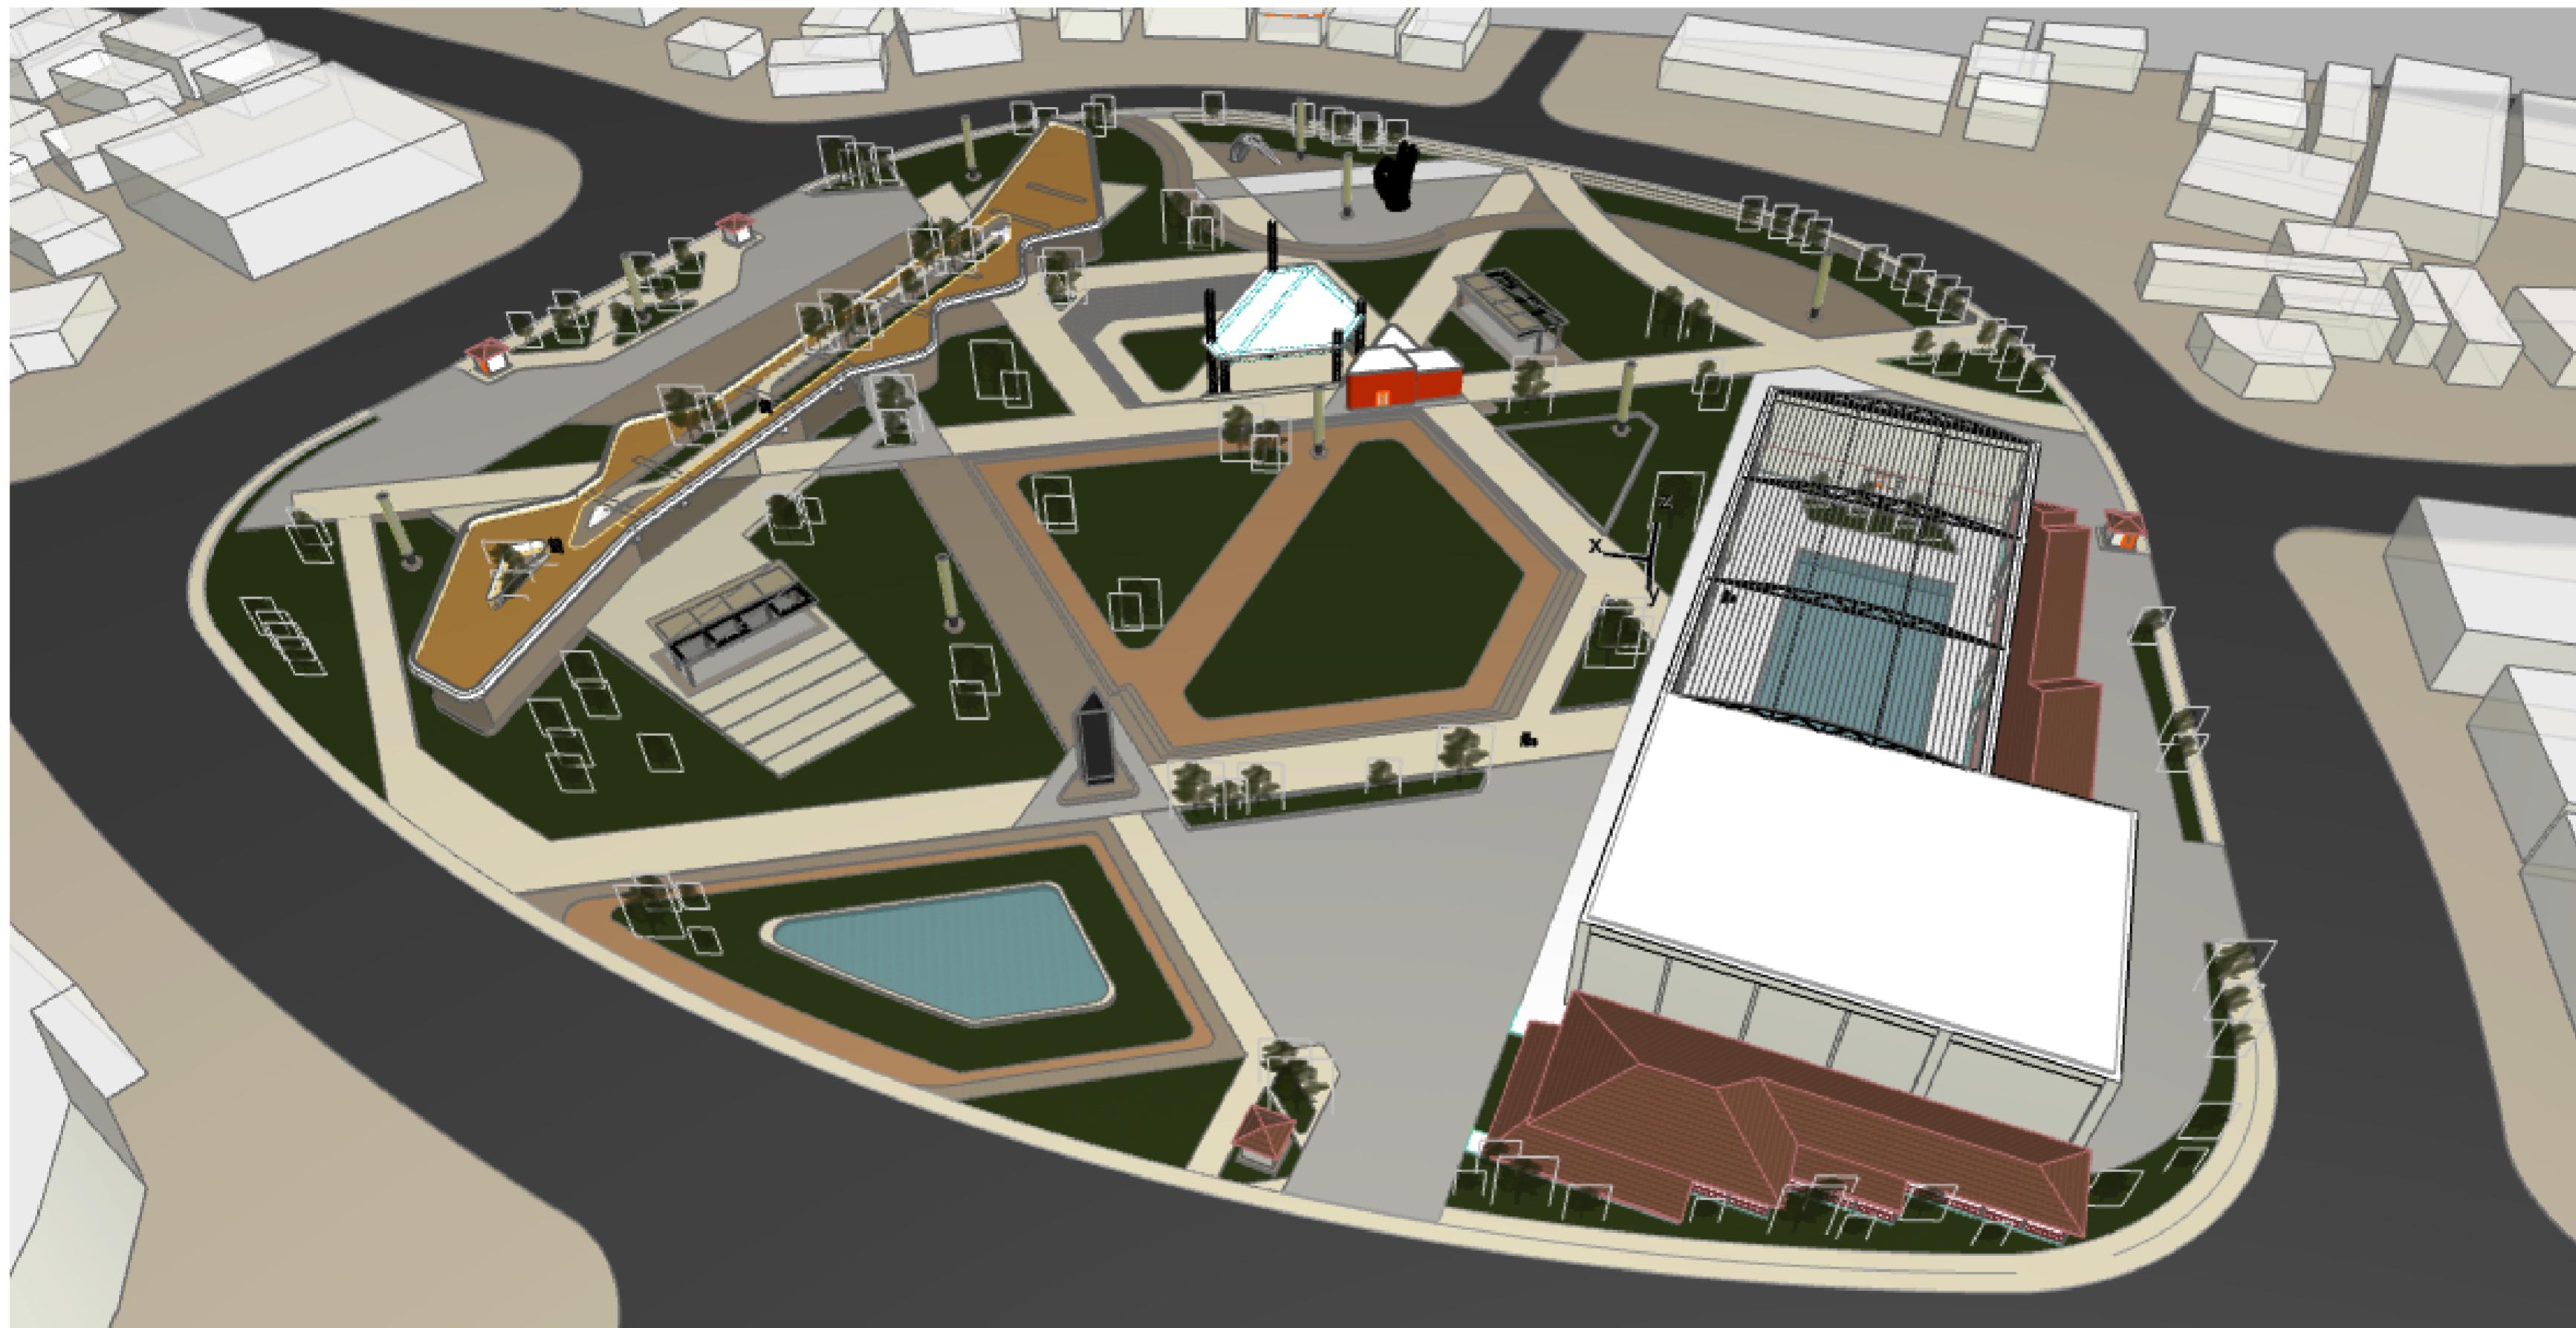

A14-1





A14-2

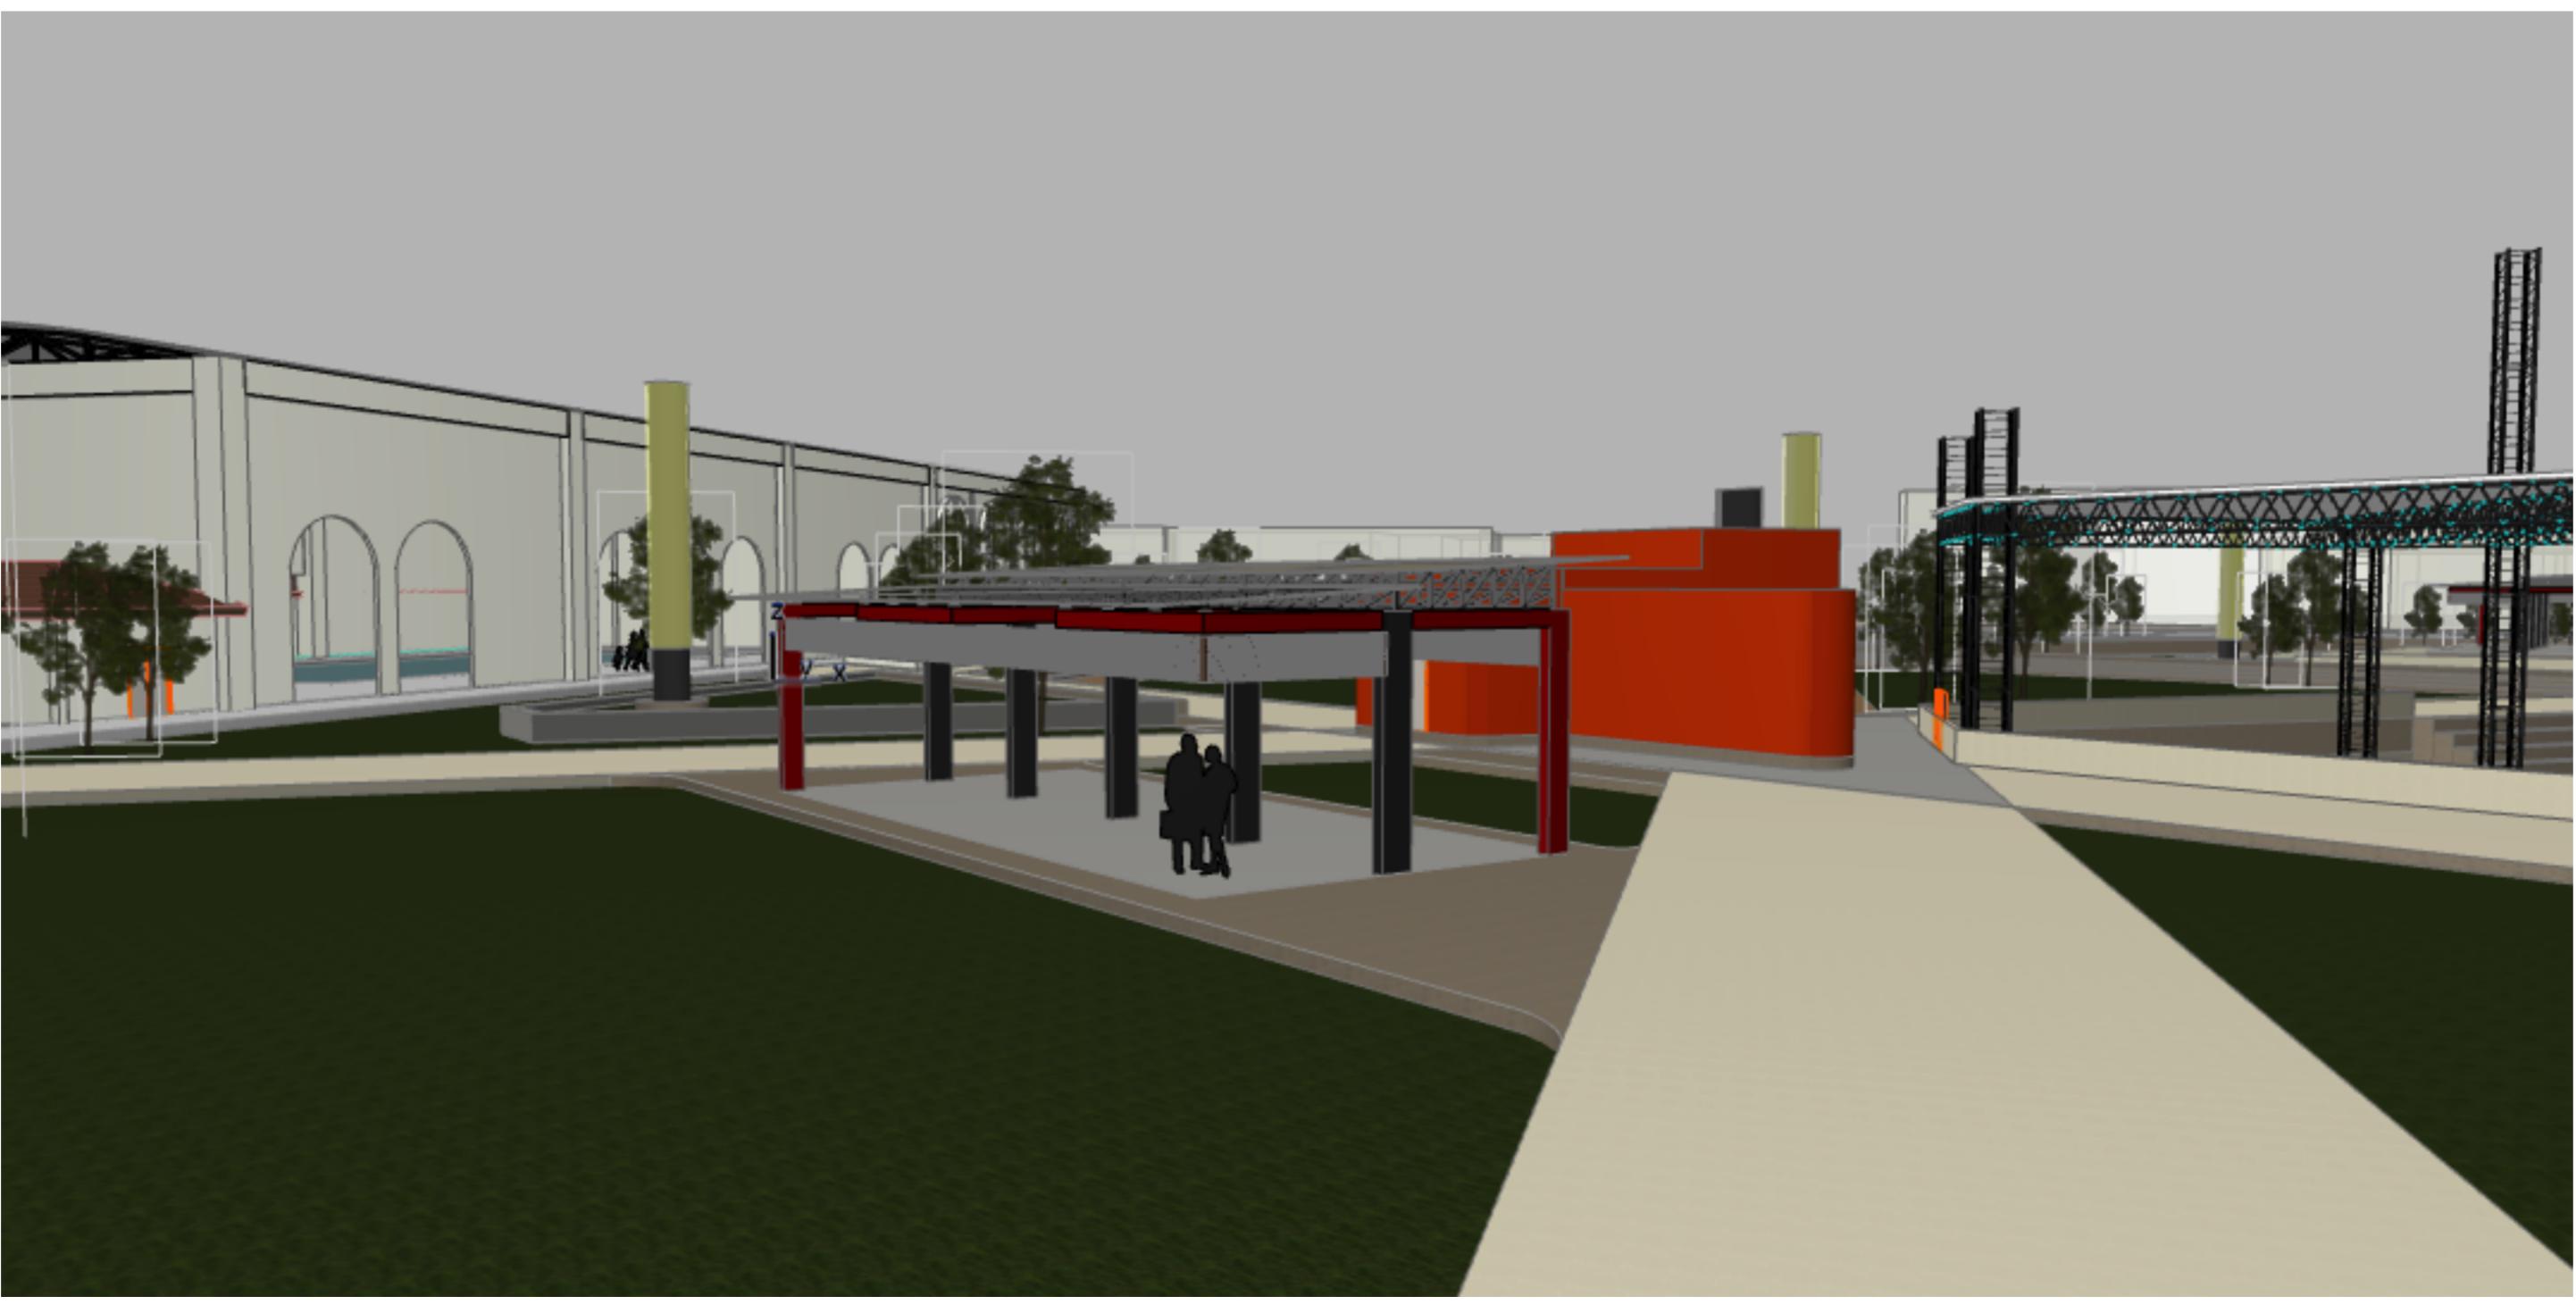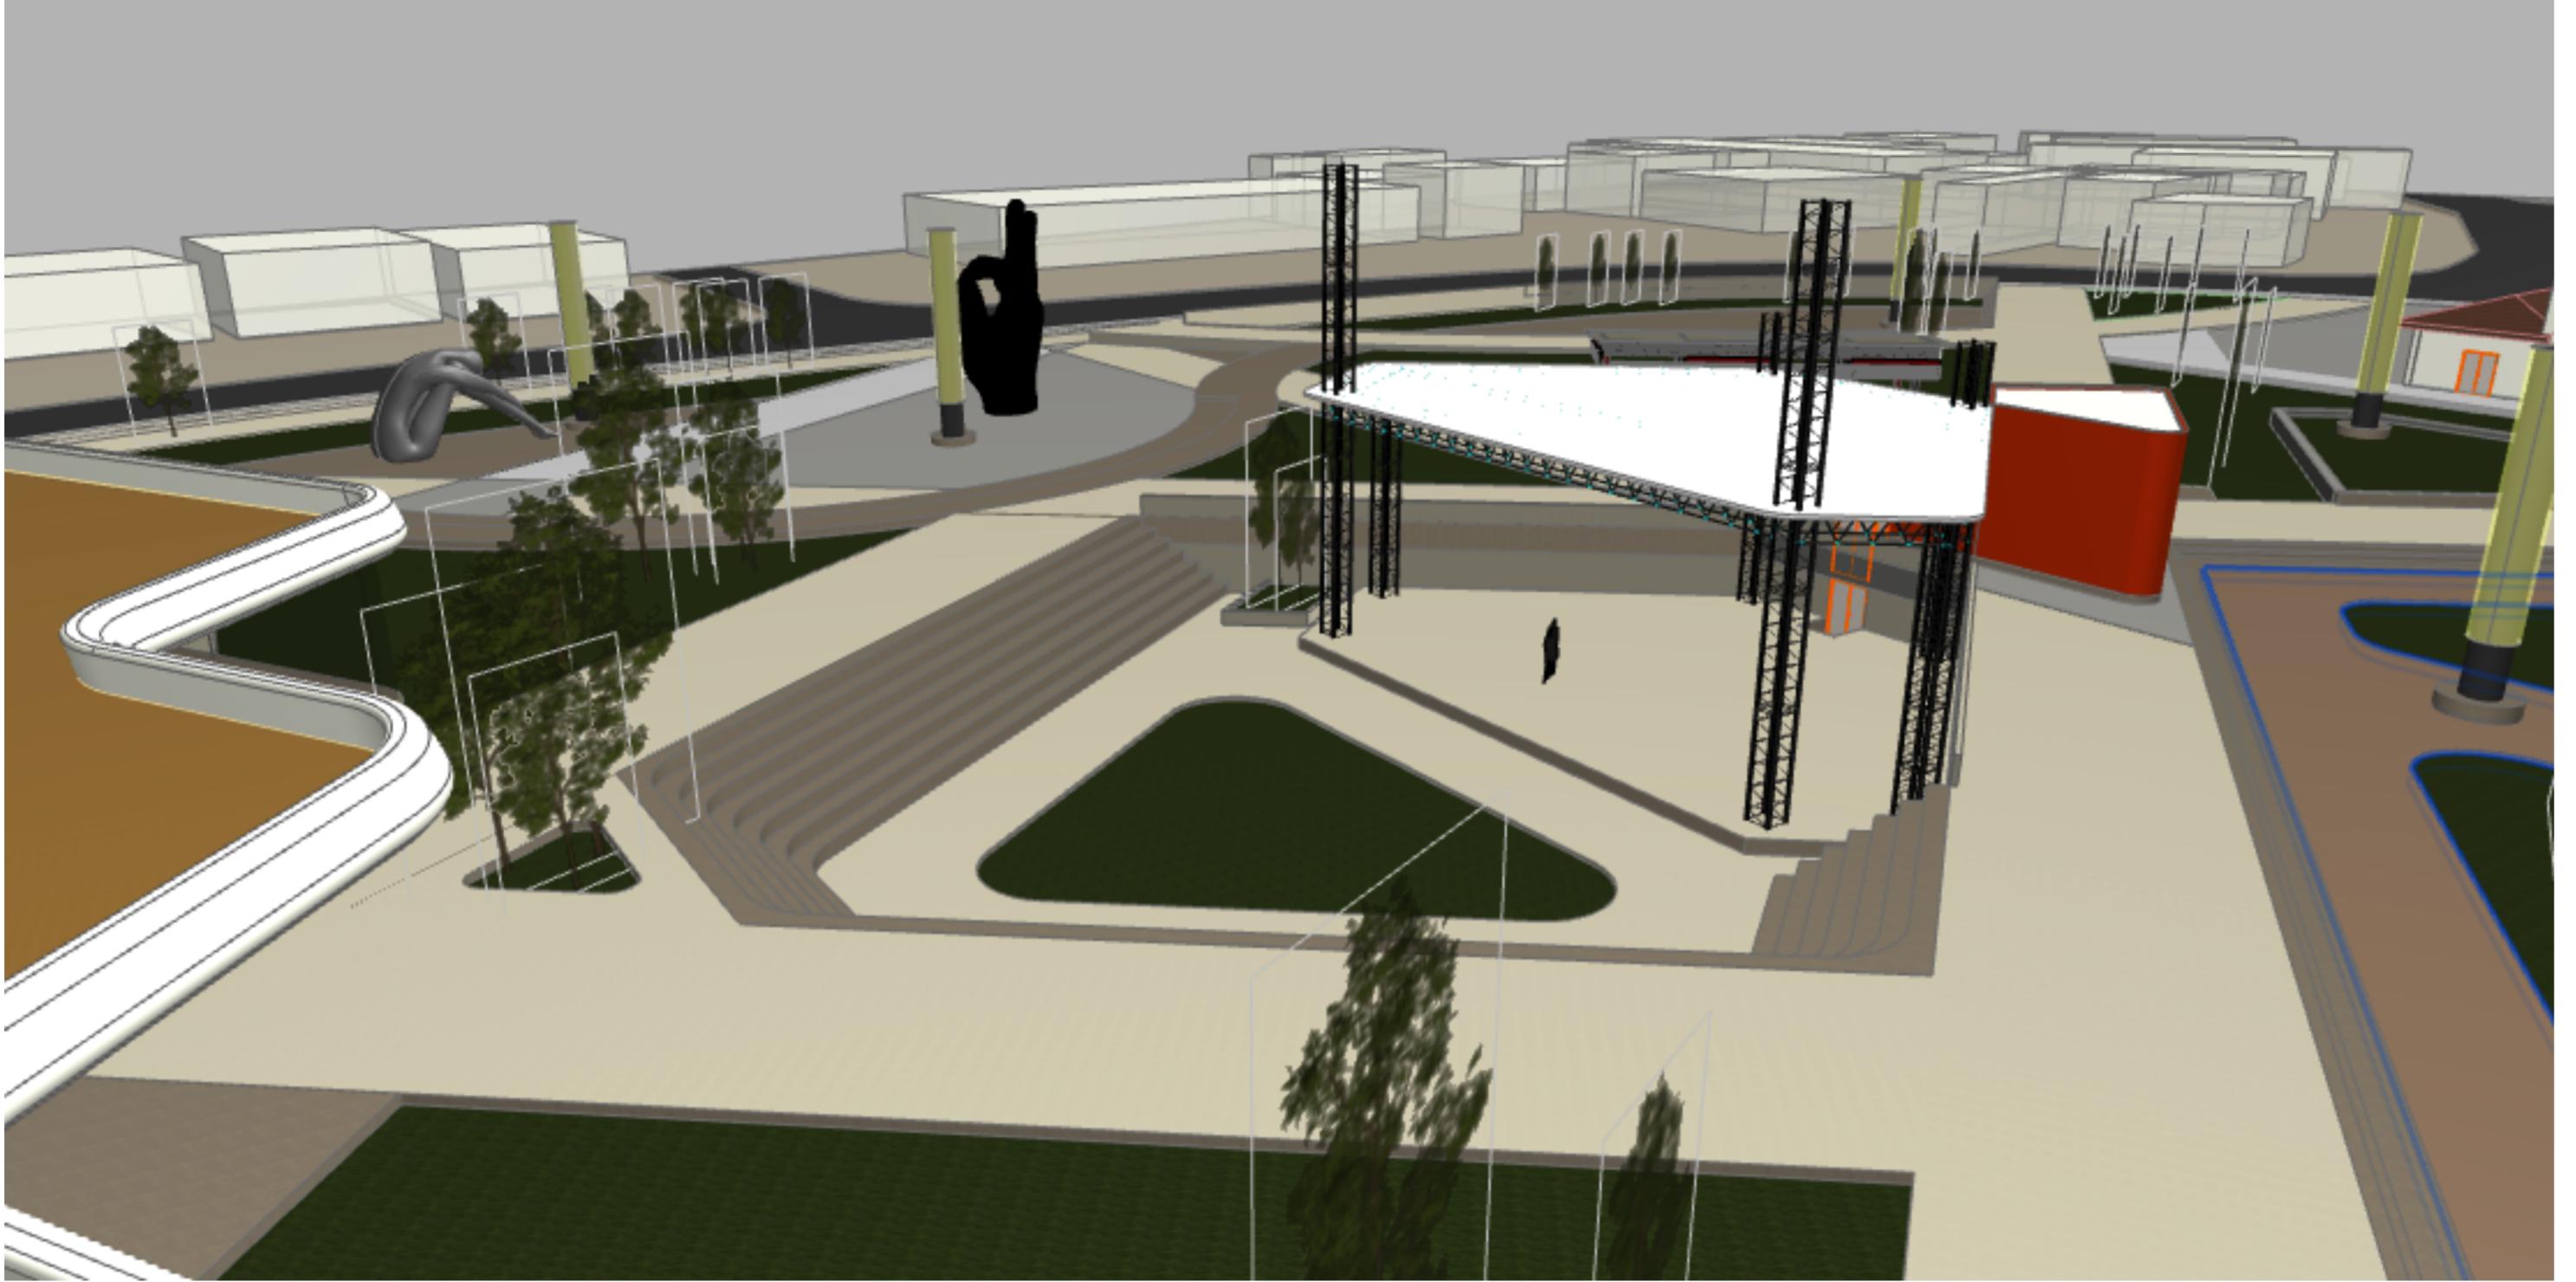





A14-2

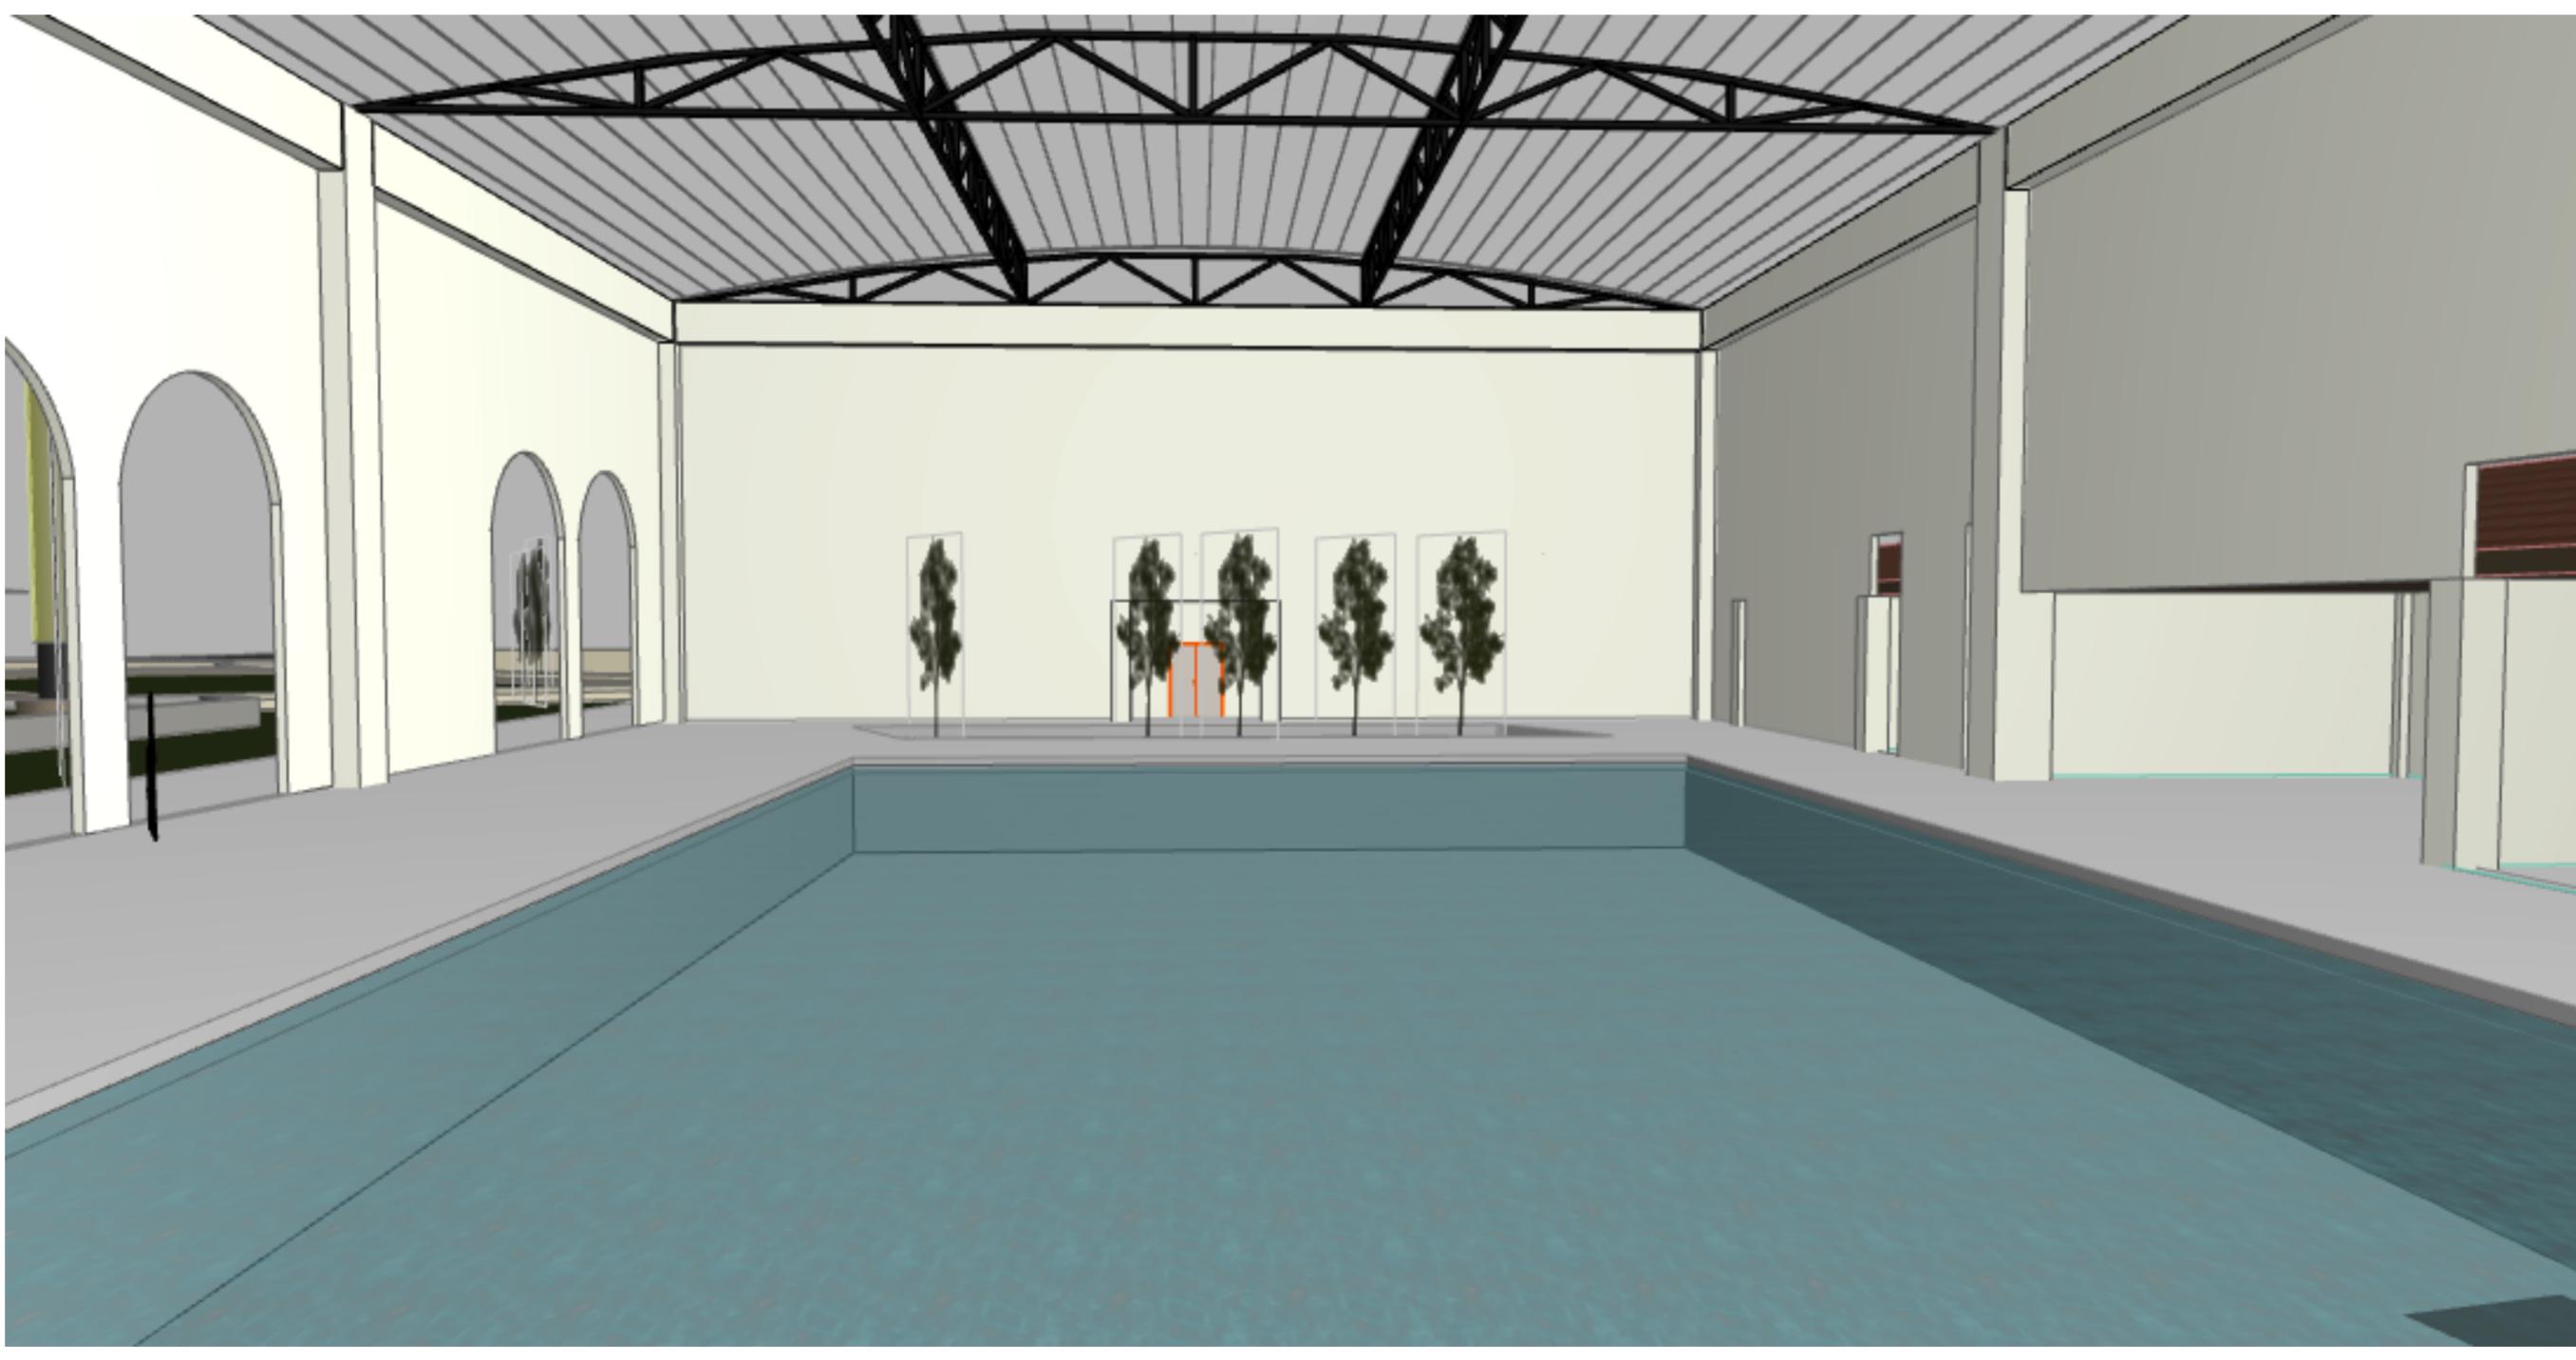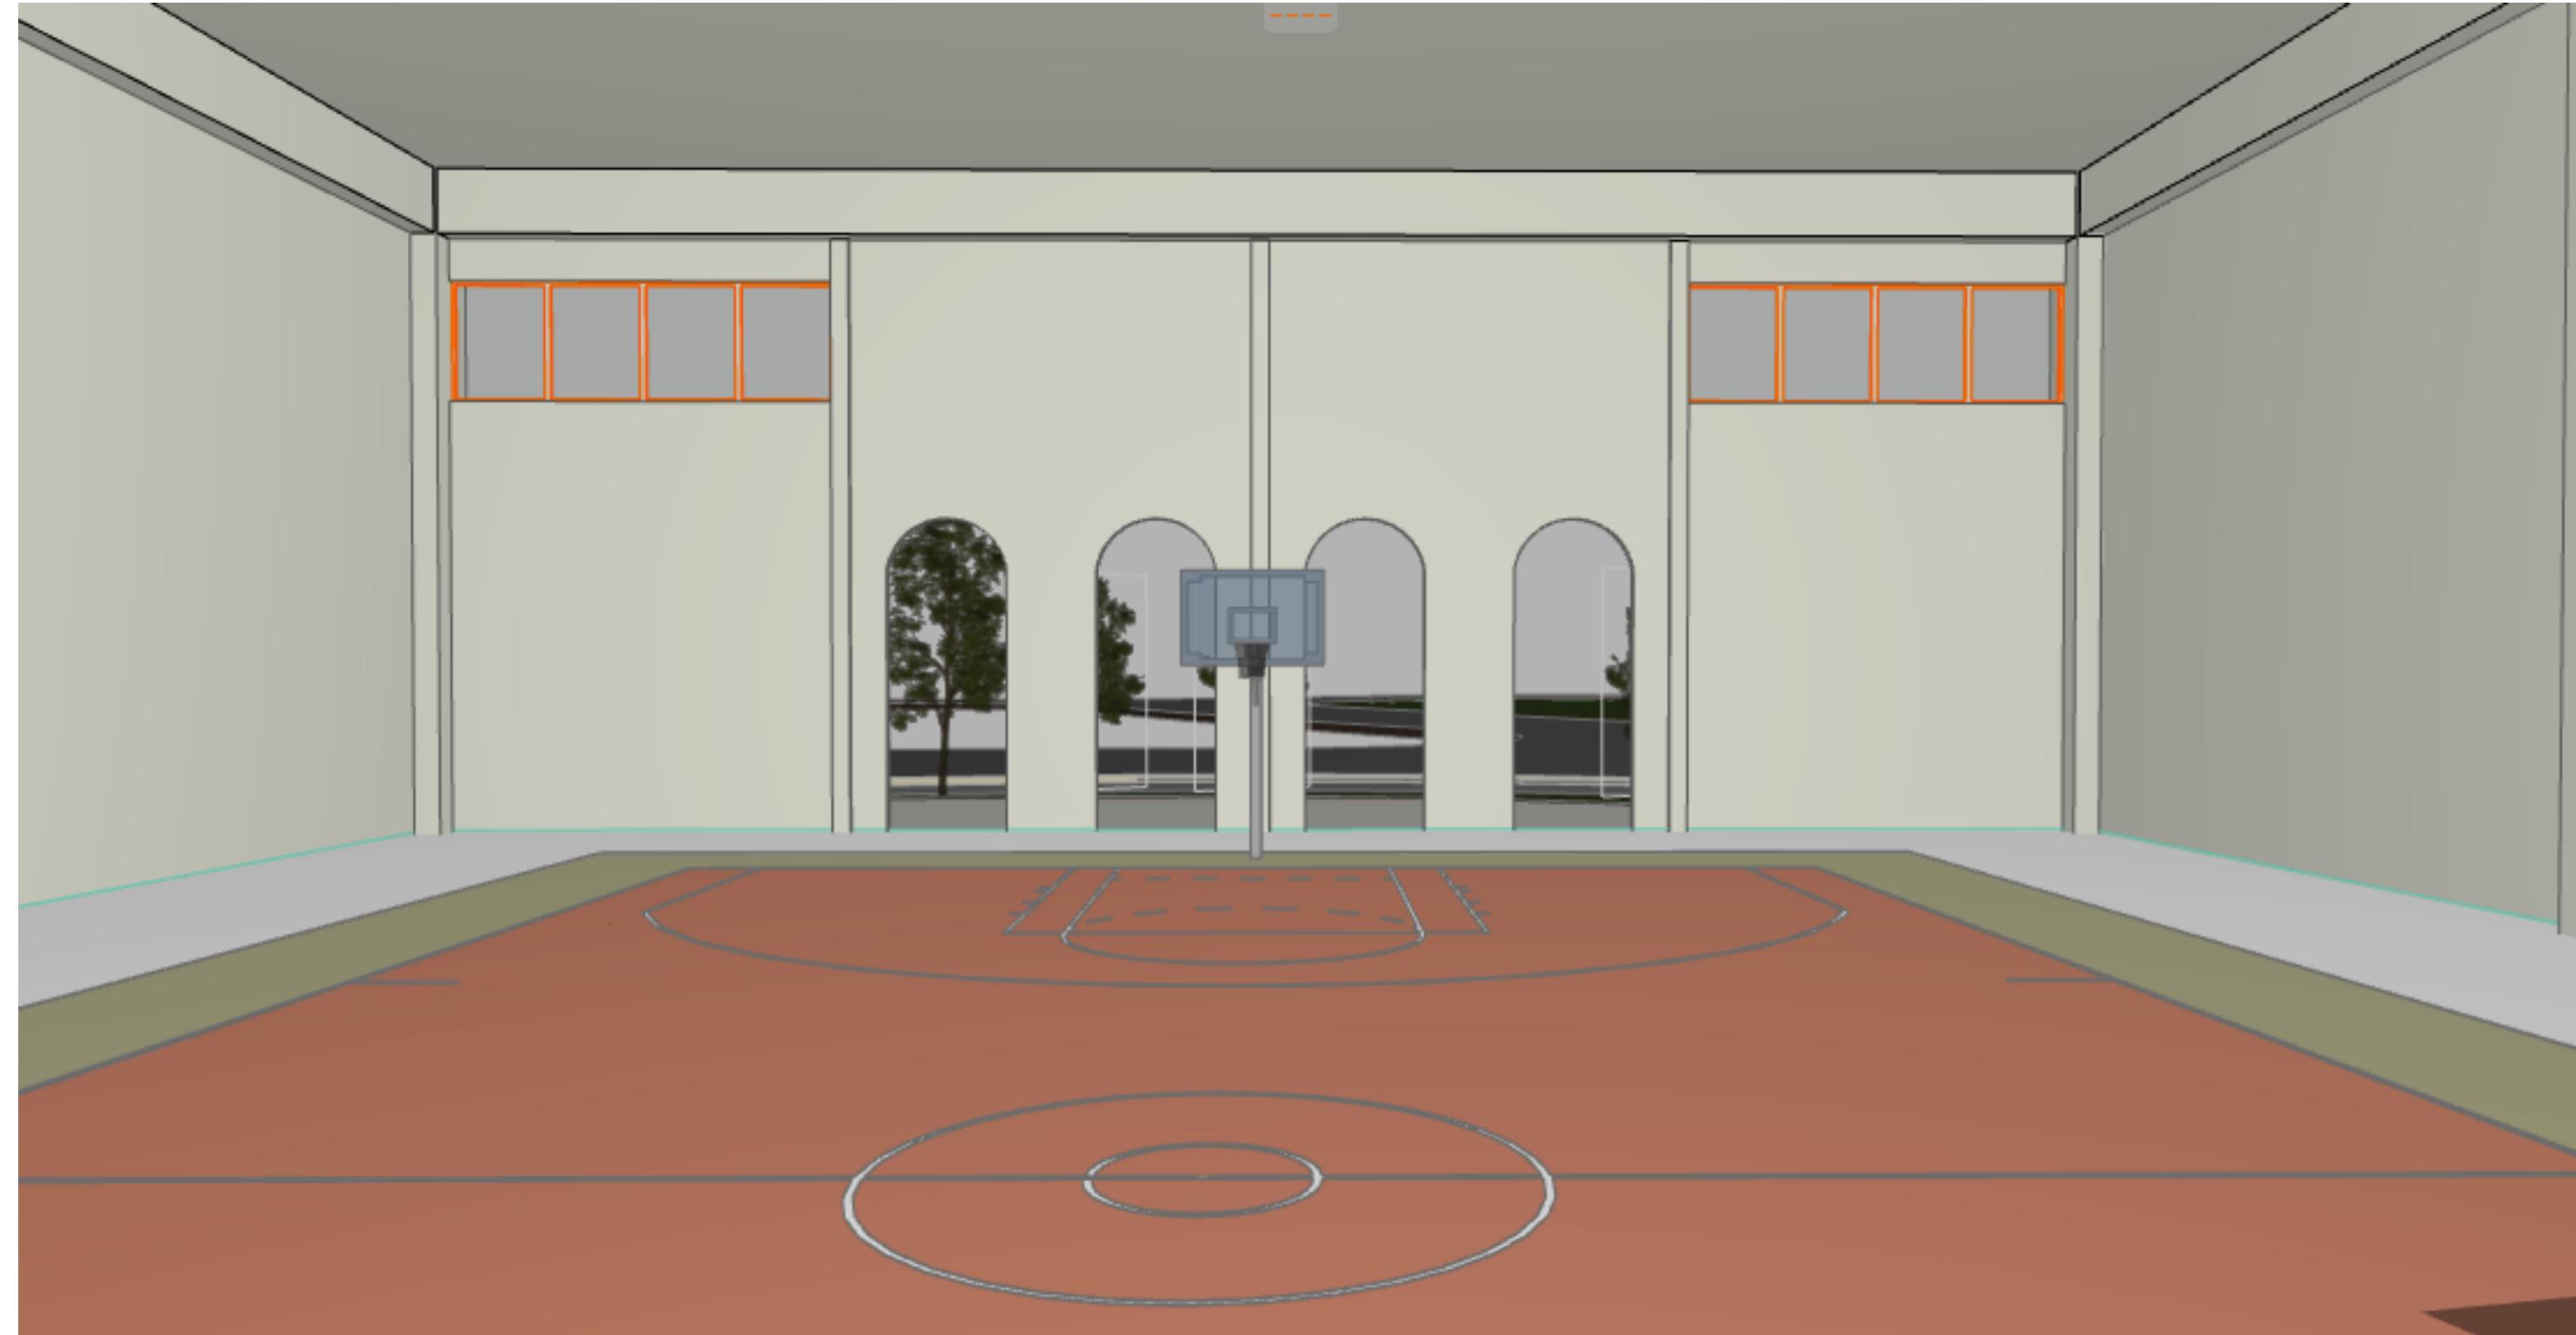

A14-3



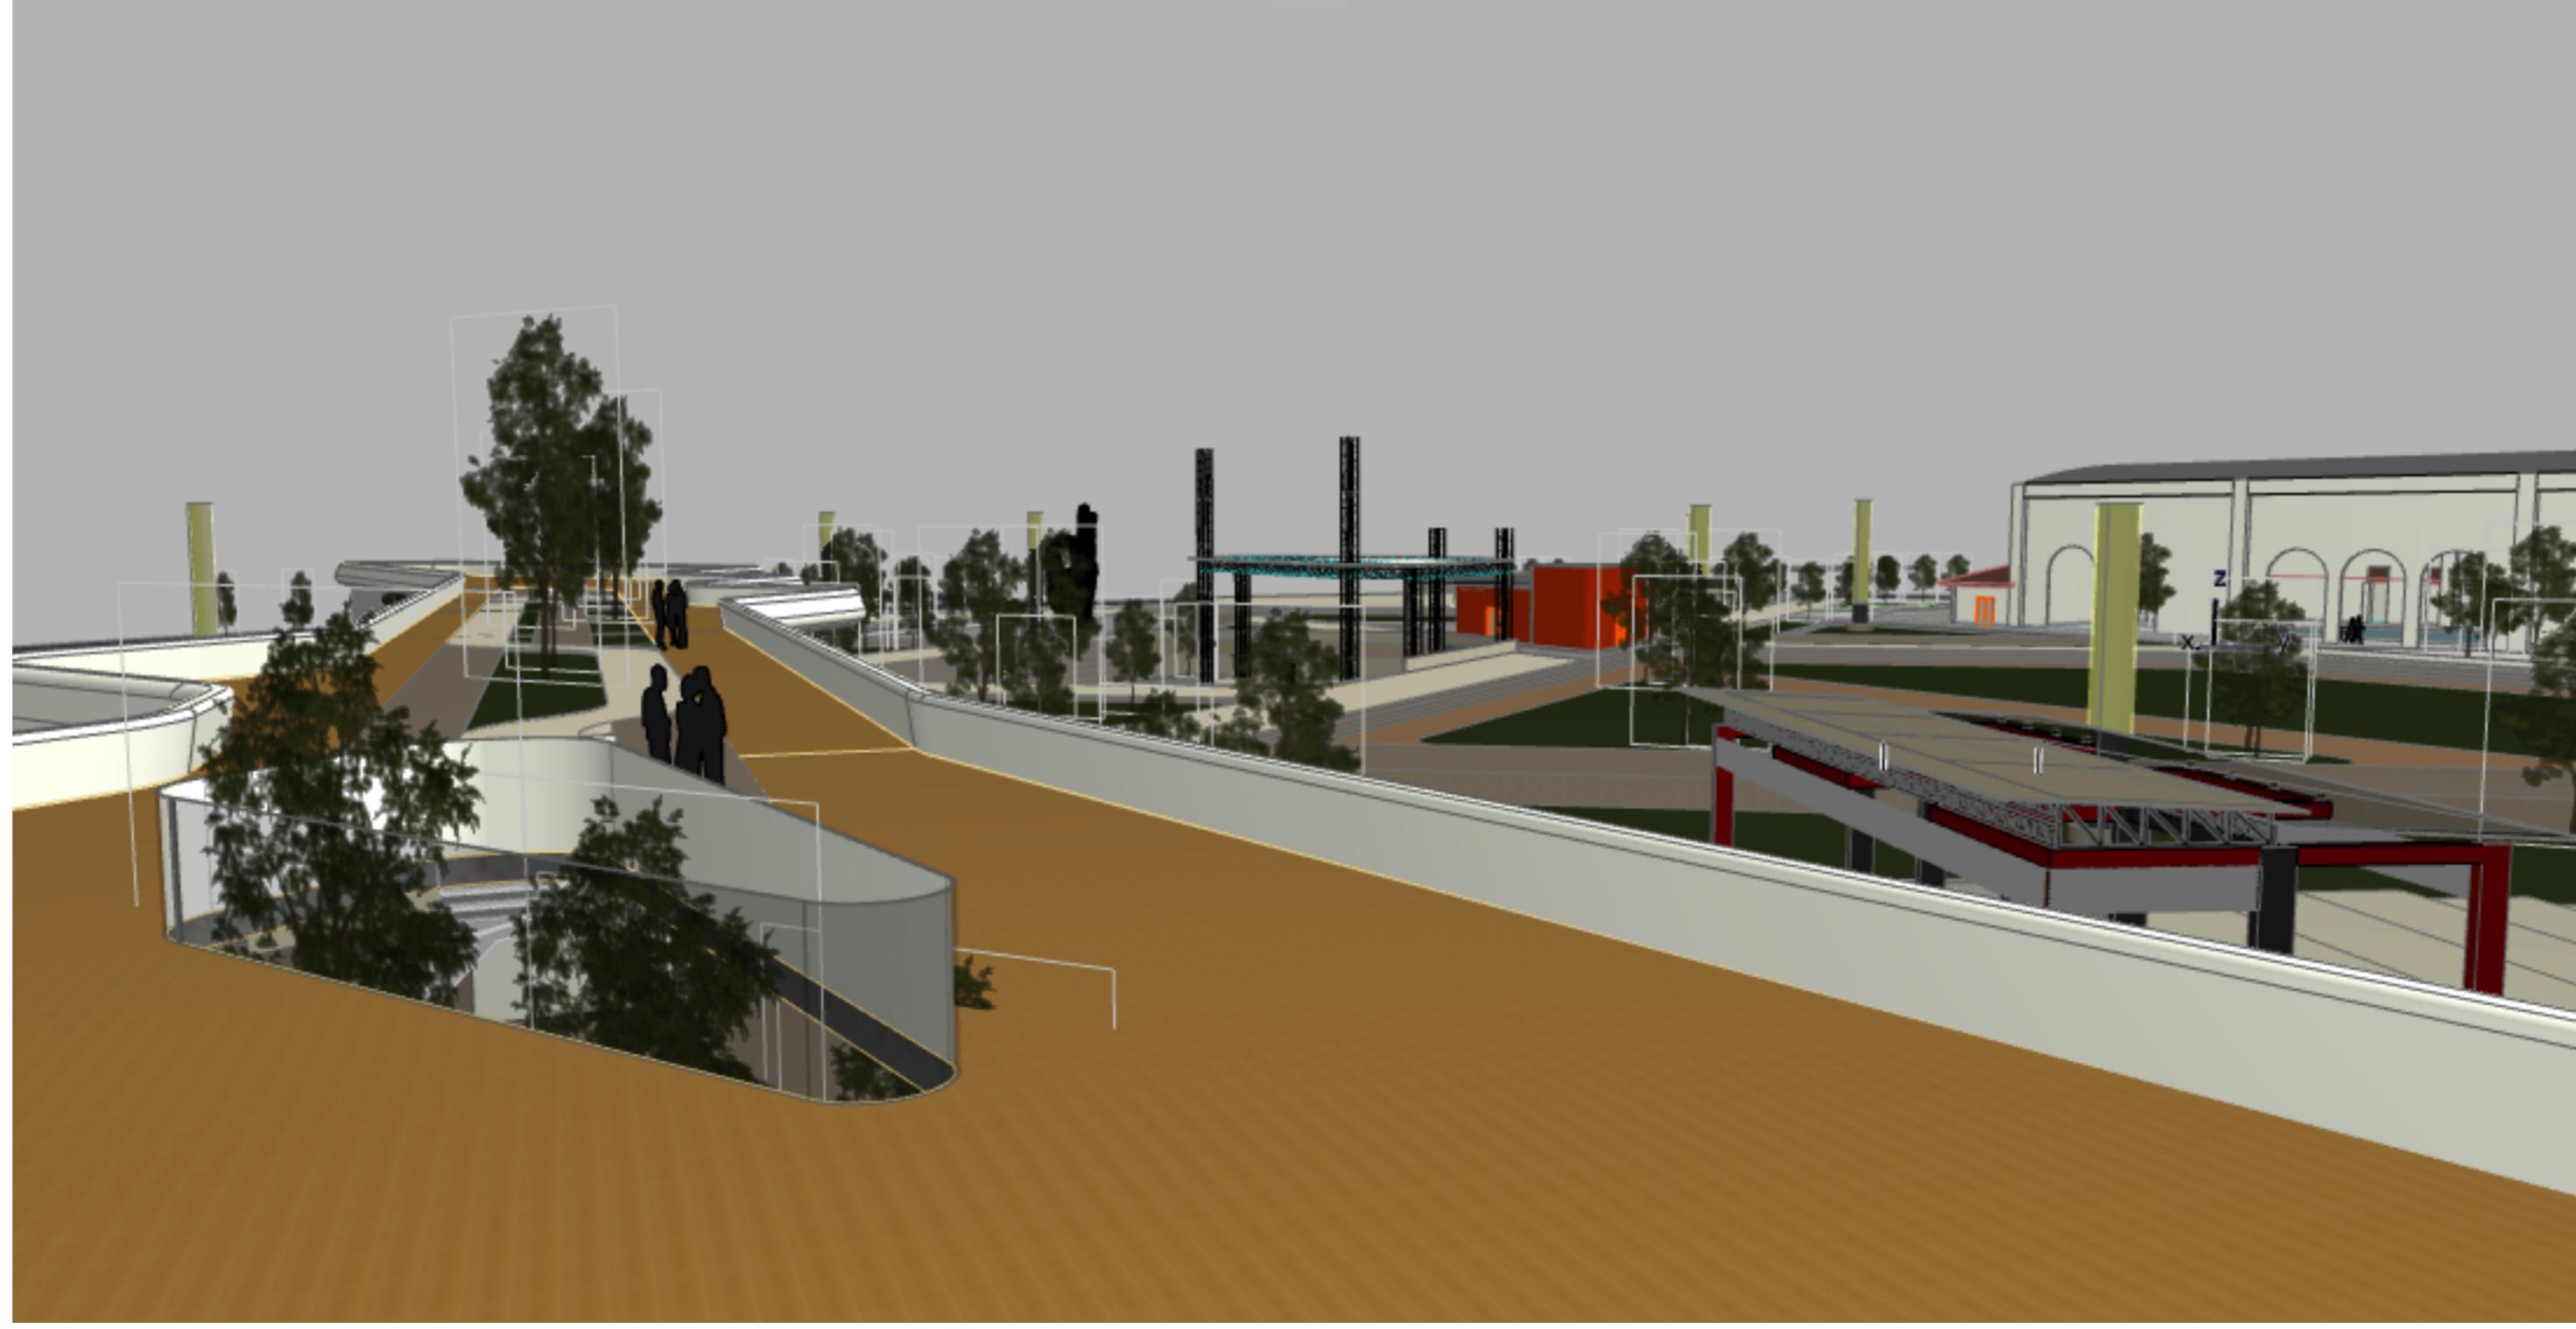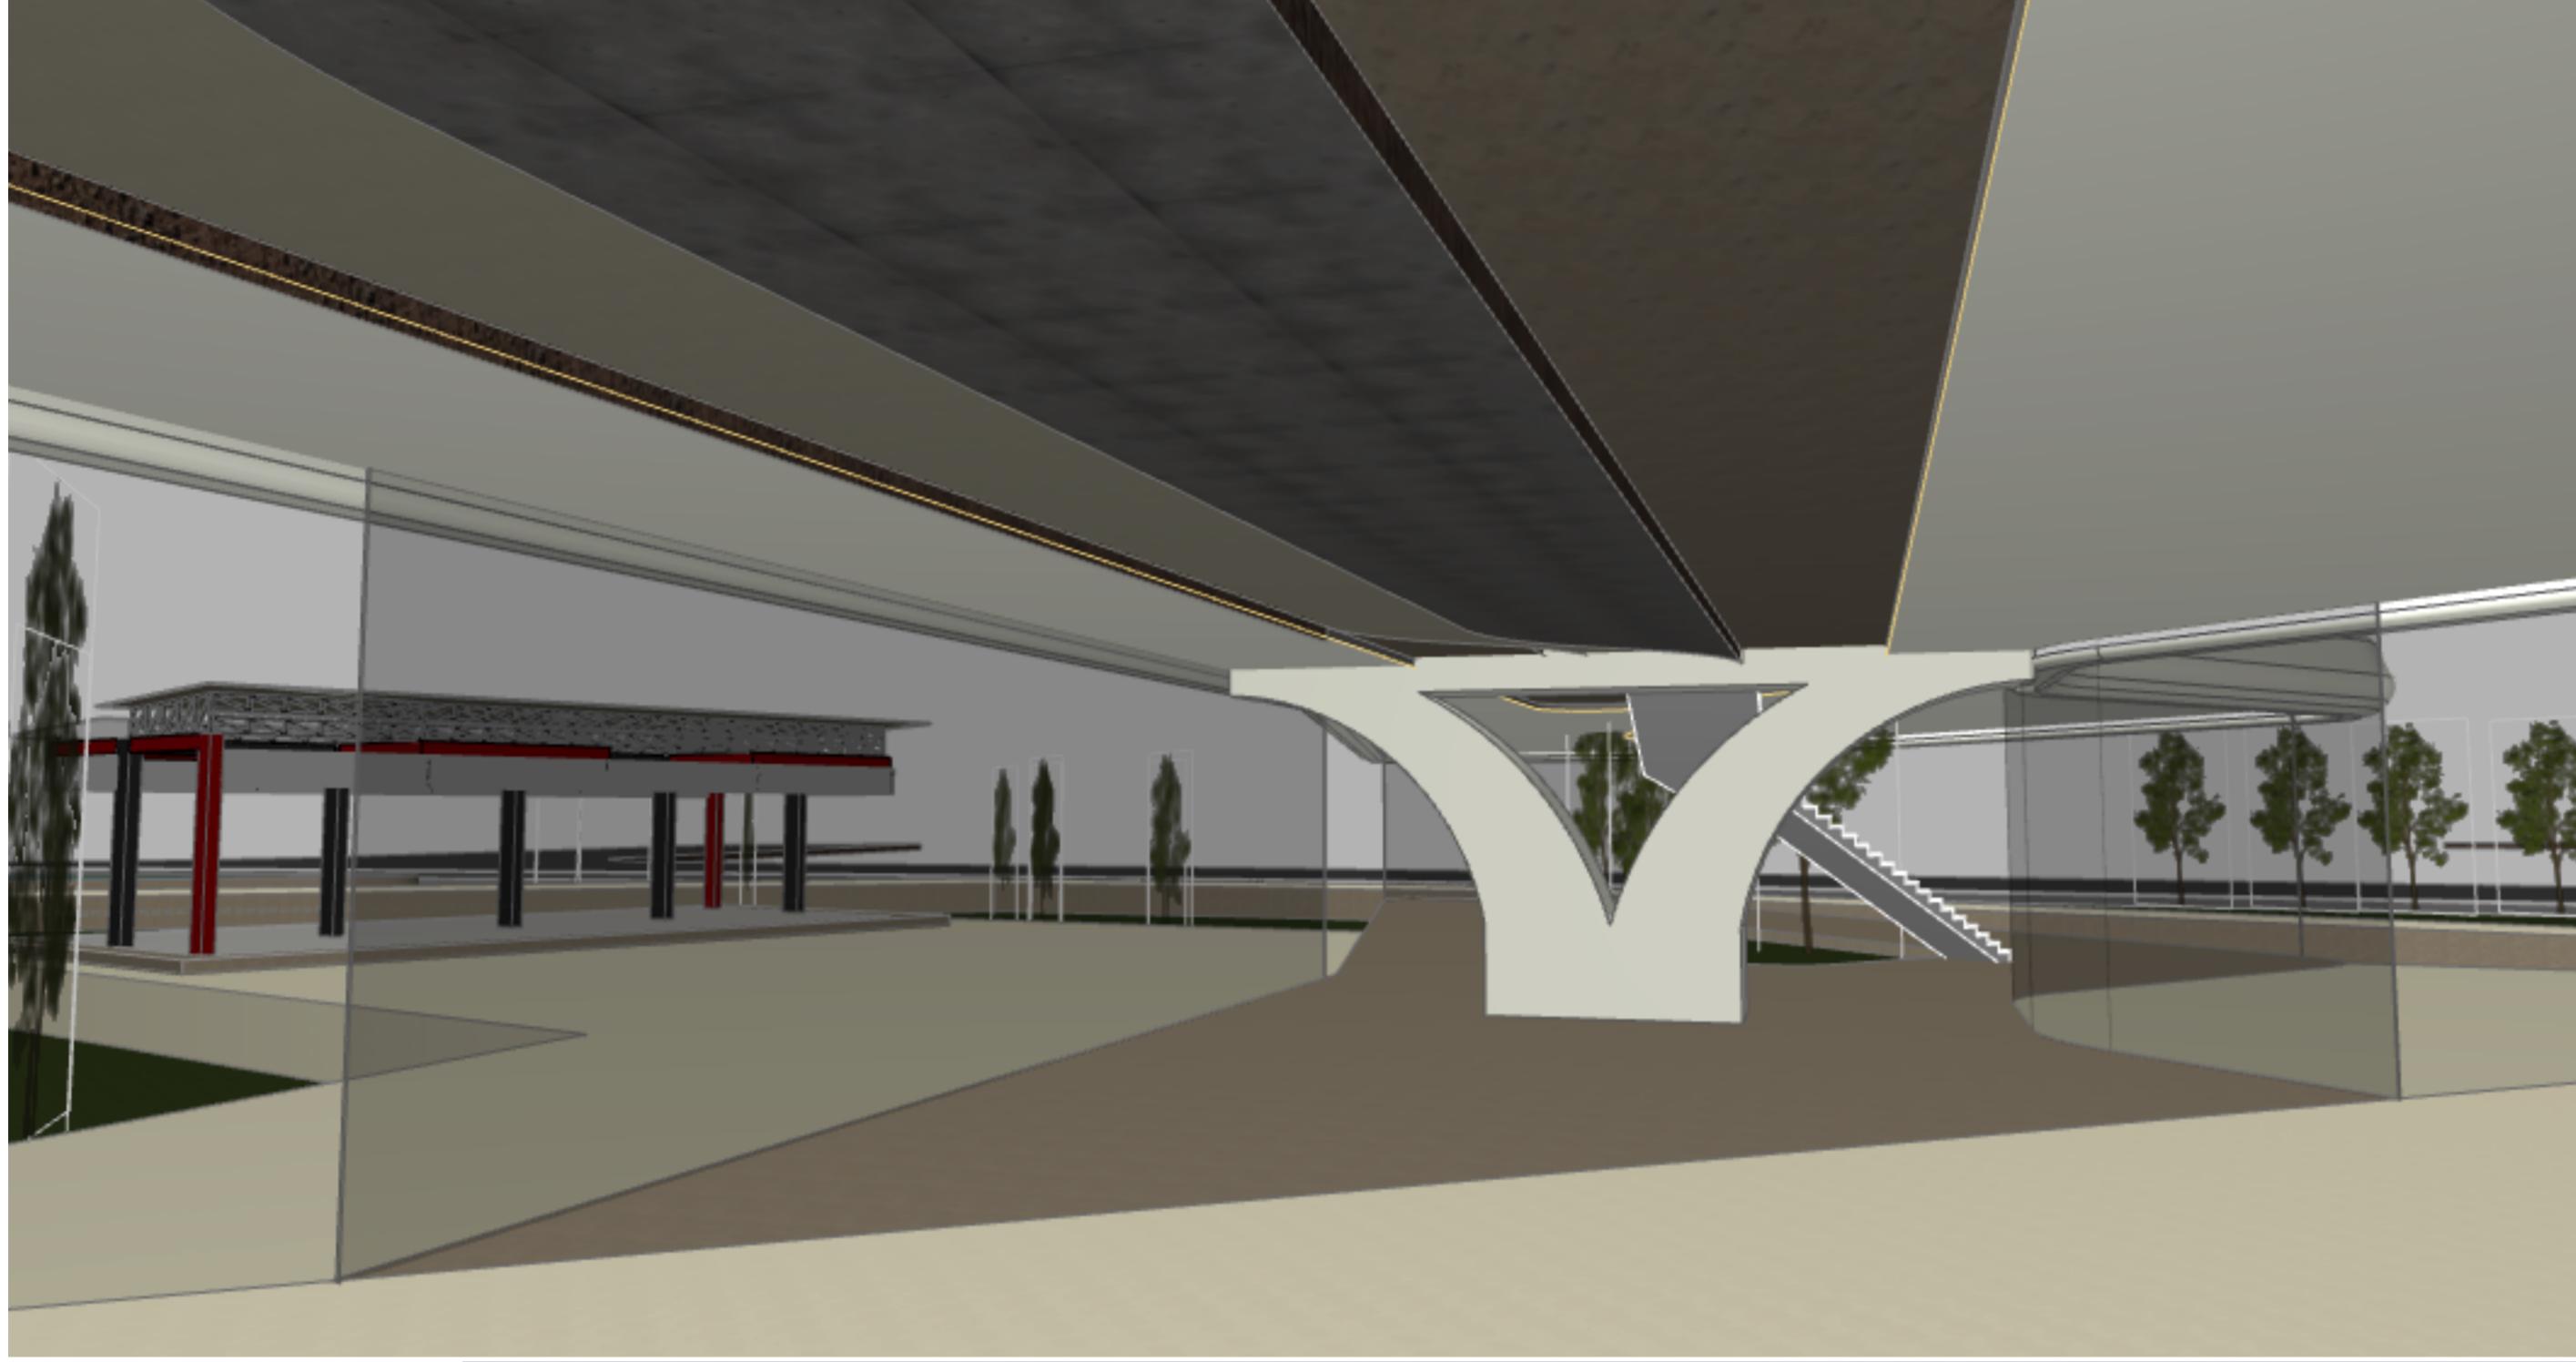

PROYEK AKHIR SARJANA															
															
PREVIEW IMAGE															
"REDESAIN STADION KRIDOSONO YOGYAKARTA" Penyelesaian Arsitektur Dikreatifisasi Taman Kota Vertikal															
2018															
STUDENT IDENTITY															
STUDENT NAME :	STUDENT ID NUMBER:														
BINTANG Satria Tama	11512073														
LECTURER NAME :	Ir. WIRYONO RAHARJO M.Arch.,Ph.D.														
LECTURER EXAM. NAME :	Ir. Supriyanta, M.Si.														
DRAWING TITLE :	DATE OF ISSUE :														
3D PREVIEW	A14 30/01/19														
DRAWING SUBTITLE :	DRAWING SCALE :														
PERSPECTIVE / AXONOMETRY PREVIEW C															
NO. CHECKED DATE:	REVISION / NOTE :														
<table border="1" style="width: 100%; border-collapse: collapse;"> <tr><td></td><td></td></tr> <tr><td></td><td></td></tr> <tr><td></td><td></td></tr> <tr><td></td><td></td></tr> <tr><td></td><td></td></tr> <tr><td></td><td></td></tr> <tr><td></td><td></td></tr> </table>															
APPROVED BY:	NUMBER OF PAGE:	PAGE:													
	365	189													
LAYOUT ID :															
A14-3															