

BACHELOR FINAL PROJECT  
 DEPARTMENT OF ARCHITECTURE  
 FACULTY OF CIVIL ENGINEERING AND PLANNING  
 UNIVERSITAS ISLAM INDONESIA  
 2018/2019

**PROJECT NAME**

DESIGN DEVELOPMENT  
 OF LEMPUYANGAN  
 RAILWAY STATION

**LOCATION**

KOTABARU, YOGYAKARTA

**STUDENT IDENTITY**

ALMIRA BI RETNOWATI  
 14512198

**LECTURER**

Ir. Tony Kunto Wibisono, M.Sc

**DRAWING TITLE**

Siteplan

**DRAWING INFORMATION**


**SCALE**

1:1000

**PAGE**

02

**TOTAL**

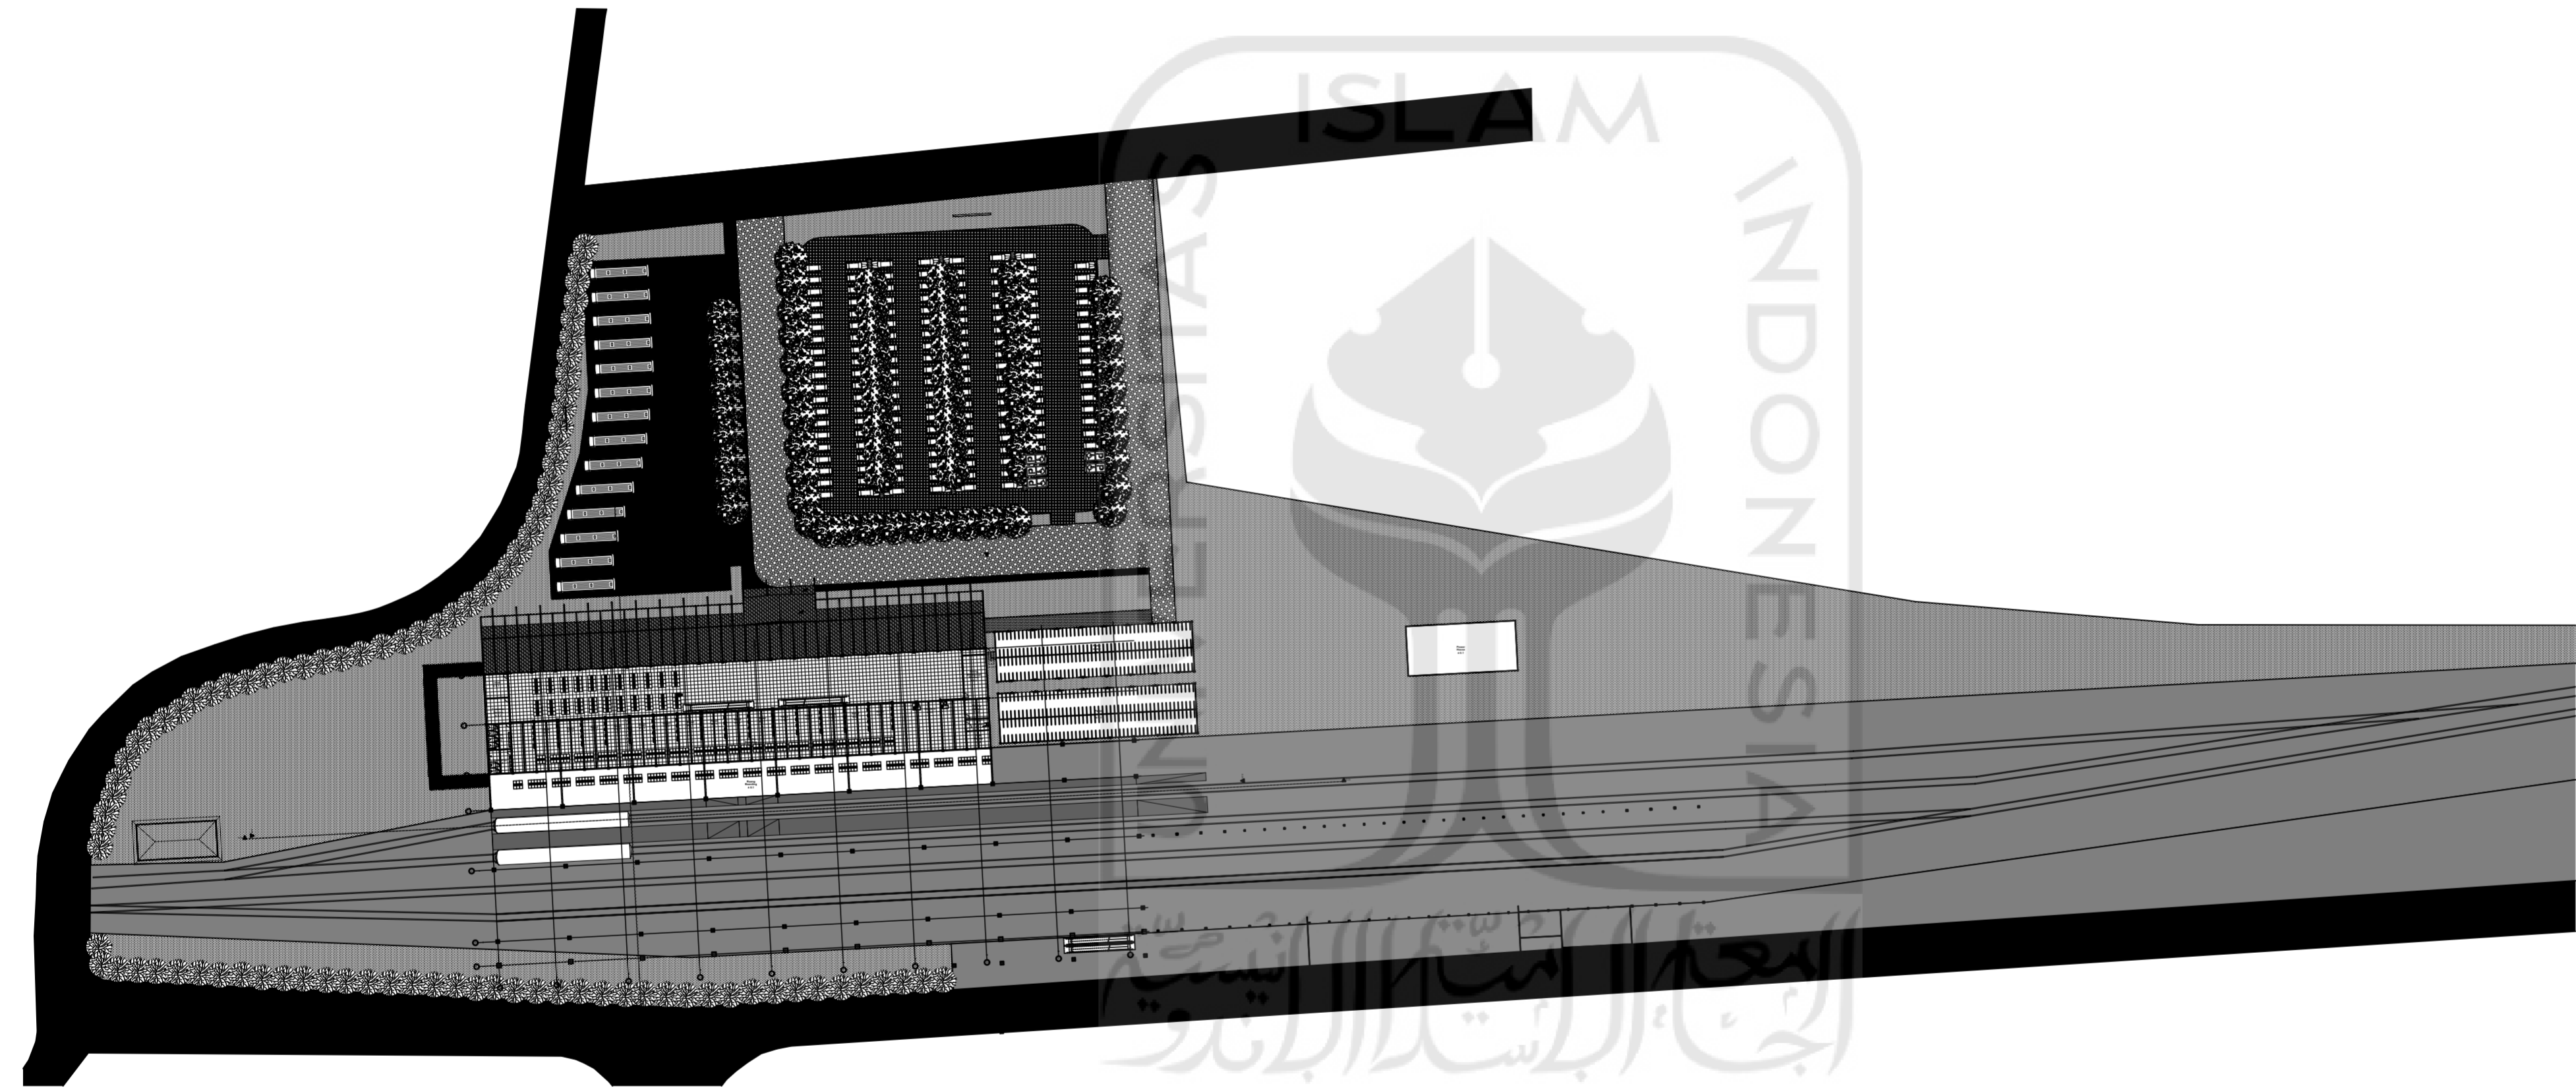

Ground Floor (9)

1:1000

0.



**PROJECT NAME**

DESIGN DEVELOPMENT  
 OF LEMPUYANGAN  
 RAILWAY STATION

**LOCATION**

KOTABARU, YOGYAKARTA

**STUDENT IDENTITY**

ALMIRA BI RETNOWATI  
 14512198

**LECTURER**

Ir. Tony Kunto Wibisono, M.Sc

**DRAWING TITLE**

1st Floor Plan

**DRAWING INFORMATION**


**SCALE**


1:250

**PAGE**

03

**TOTAL**

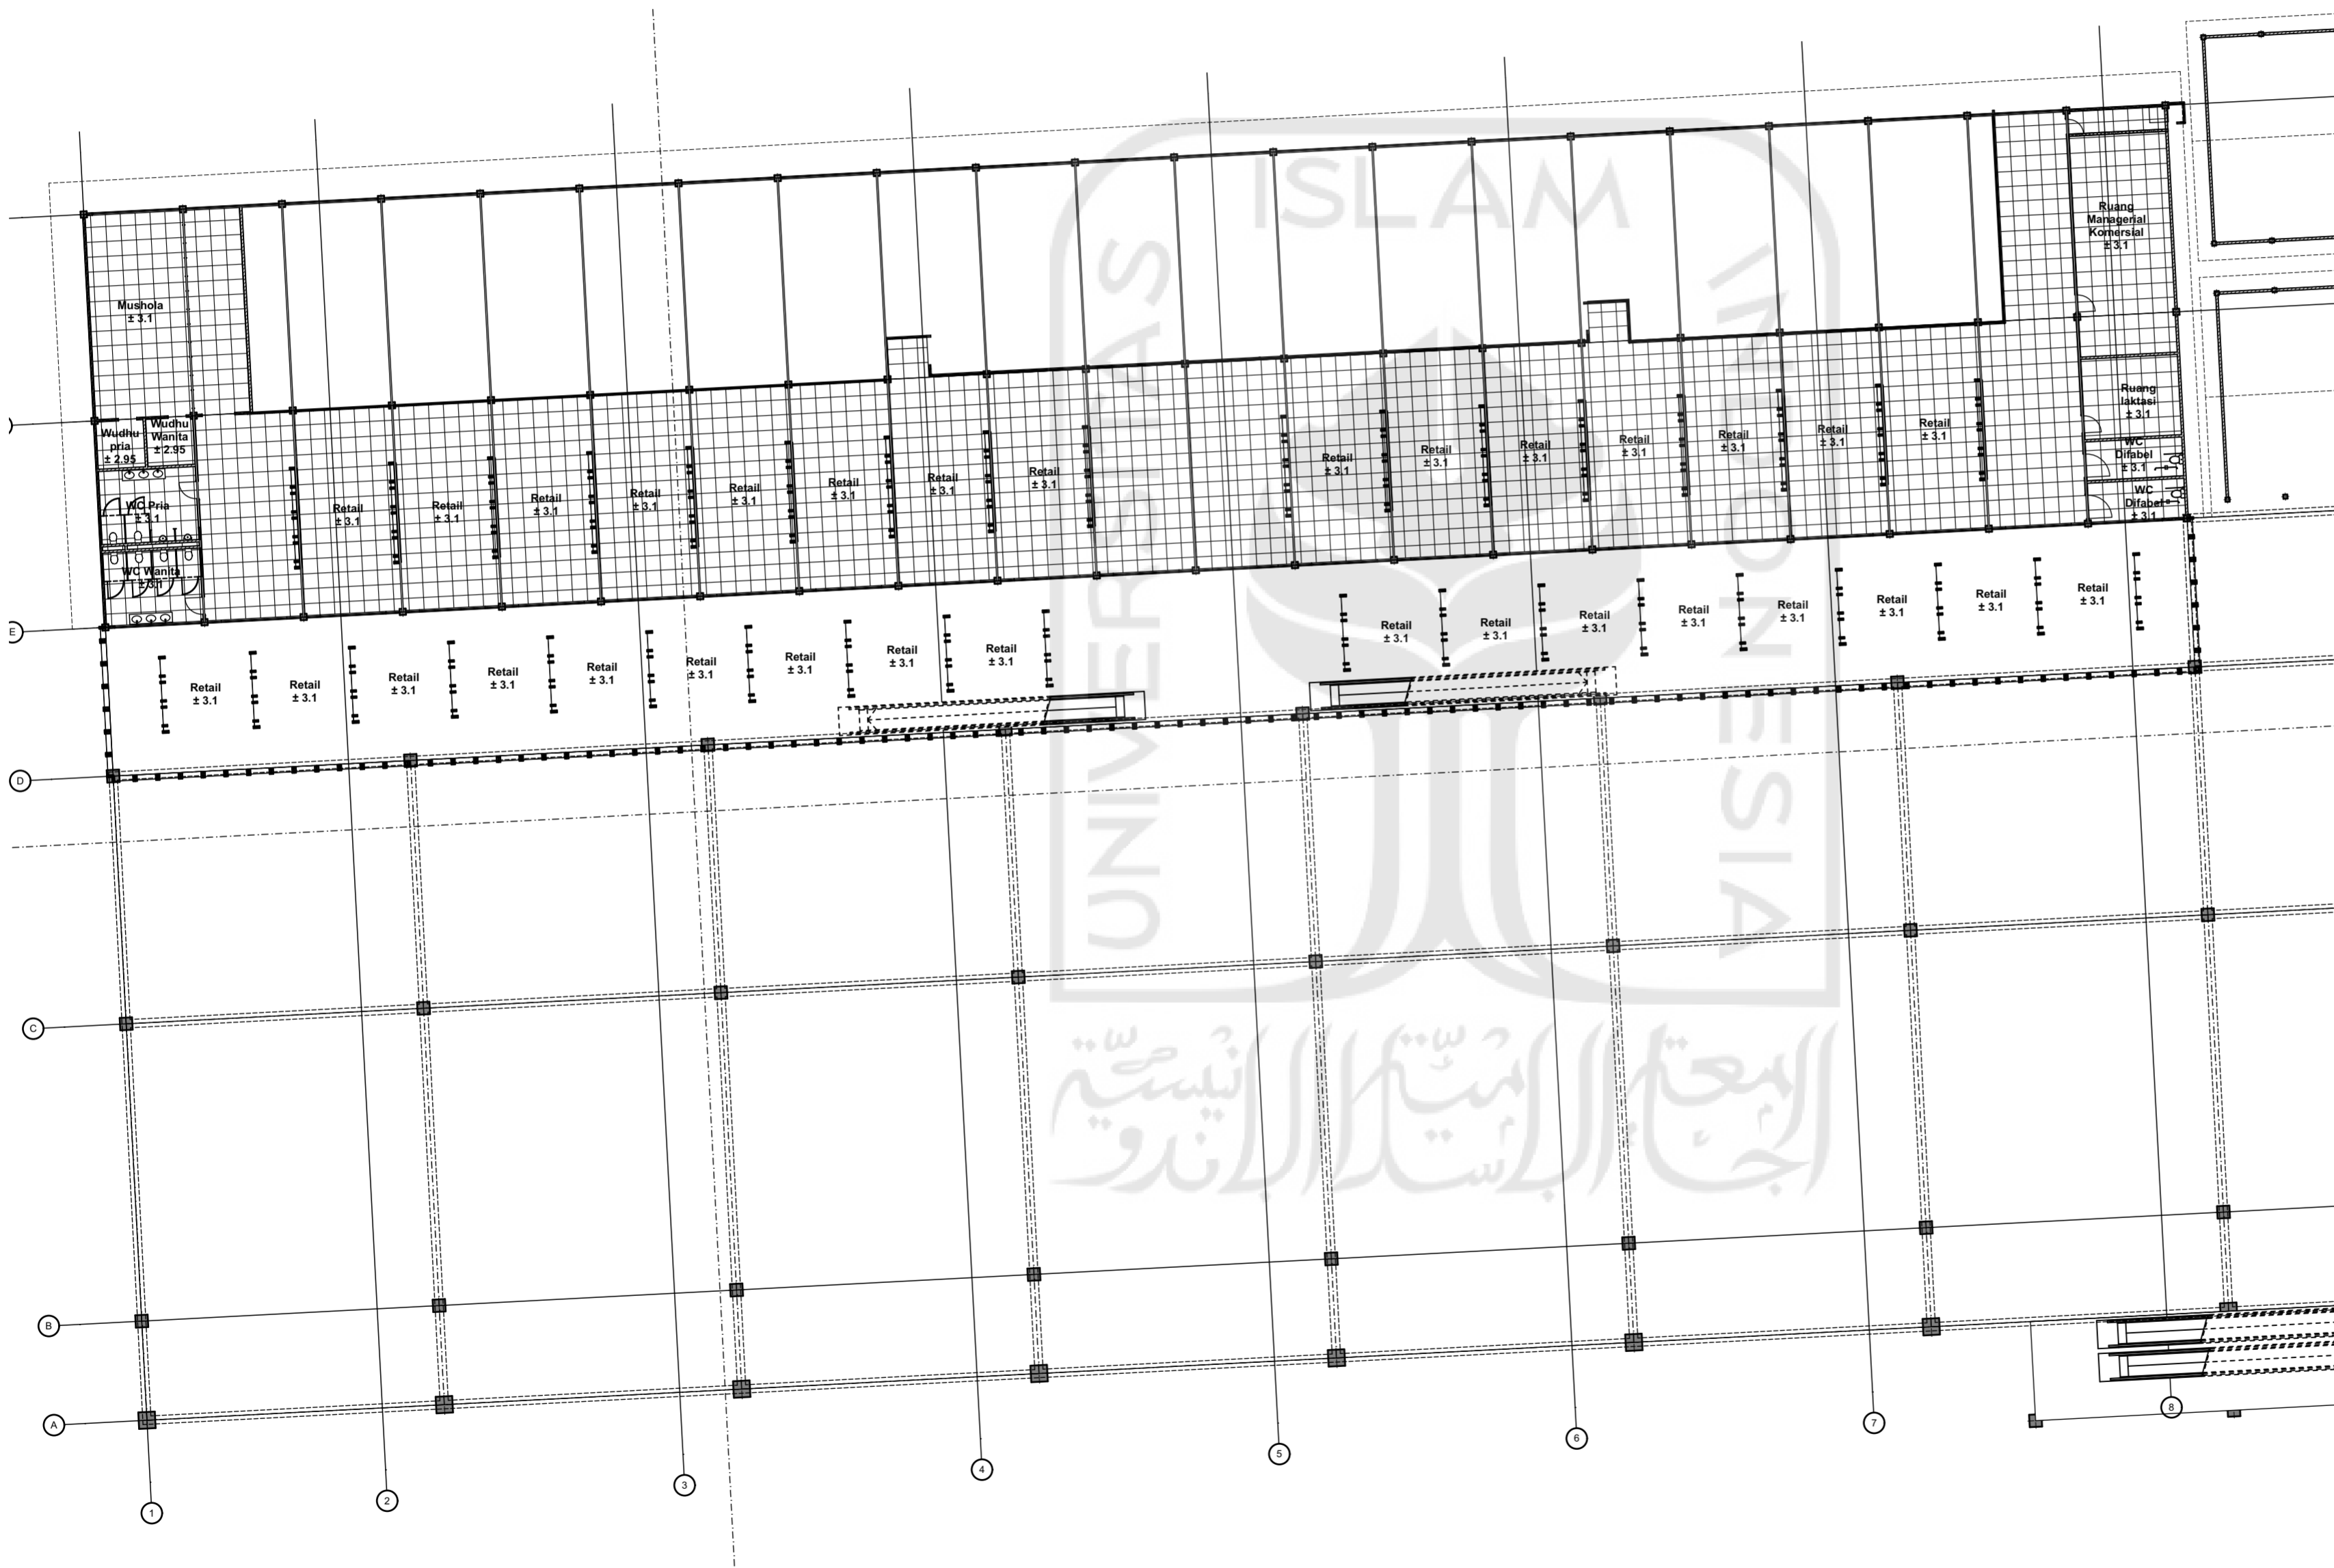

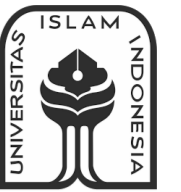

**PROJECT NAME**

DESIGN DEVELOPMENT  
OF LEMPUYANGAN  
RAILWAY STATION

**LOCATION**

KOTABARU, YOGYAKARTA

**STUDENT IDENTITY**

ALMIRA BI RETNOWATI  
14512198

**LECTURER**

Ir. Tony Kunto Wibisono, M.Sc

**DRAWING TITLE**

2nd Floor Plan

**DRAWING INFORMATION**

**SCALE**

1:300

**PAGE**

04

**TOTAL**

