


SITE PLAN (Kondisi Existing)

SKALA 1 : 100

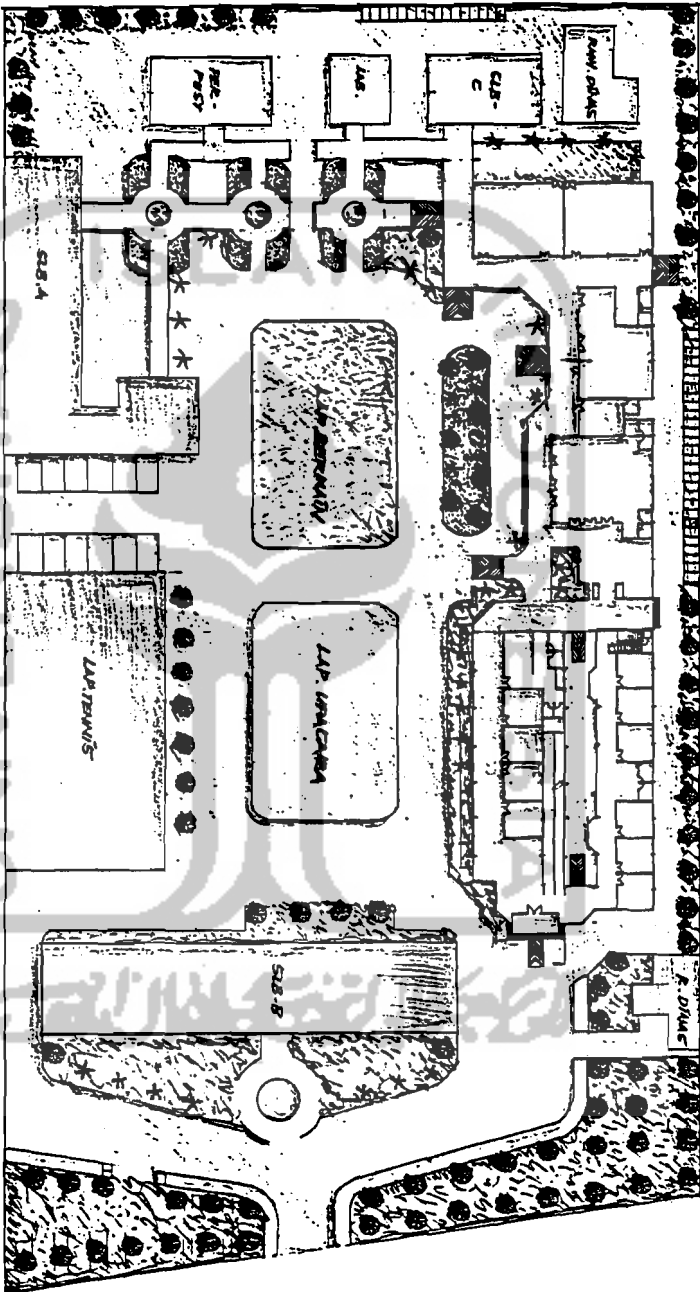


SITE PLAN

SKALA 1 : 400



Handwritten signature
URPIZA

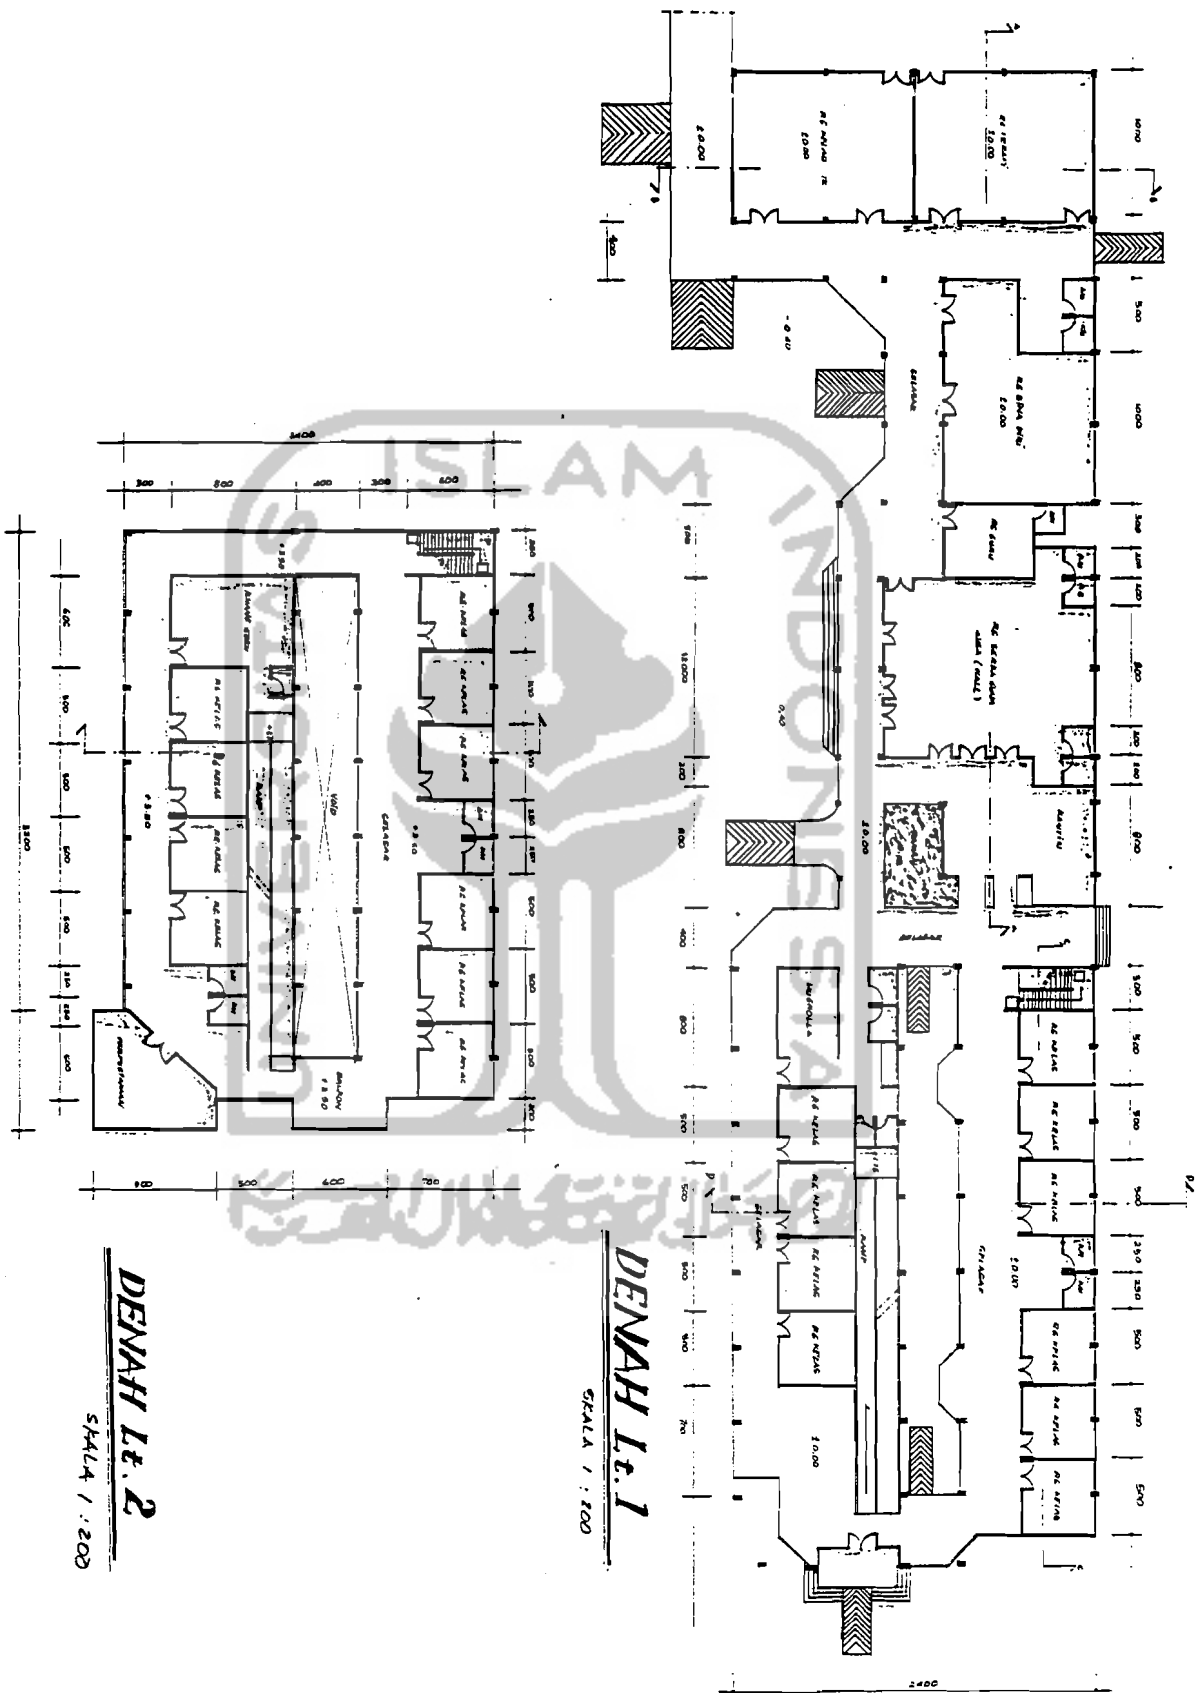


DENAH Lt. 1

SKALA 1 : 200


DENAH Lt. 2

SKALA 1 : 200


Handwritten signature and stamp

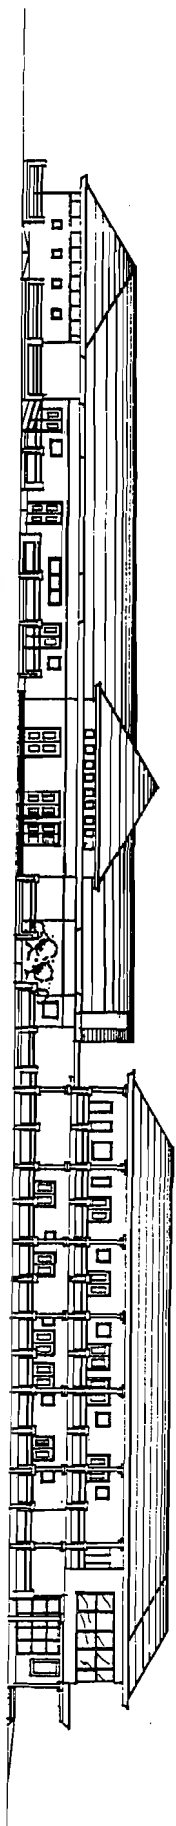


TAMPAK TIMUR
SKALA 1 : 200

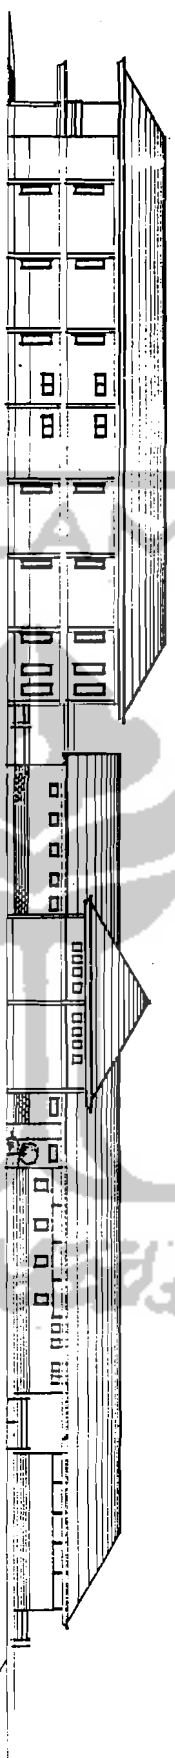





TAMPAK BARAT
SKALA 1 : 200

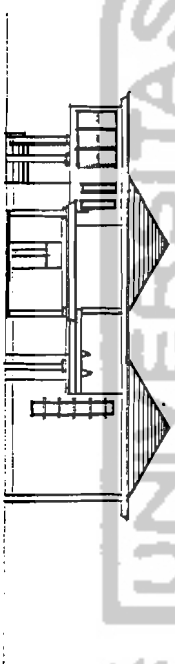

TAMPAK UTARA
SKALA 1 : 200

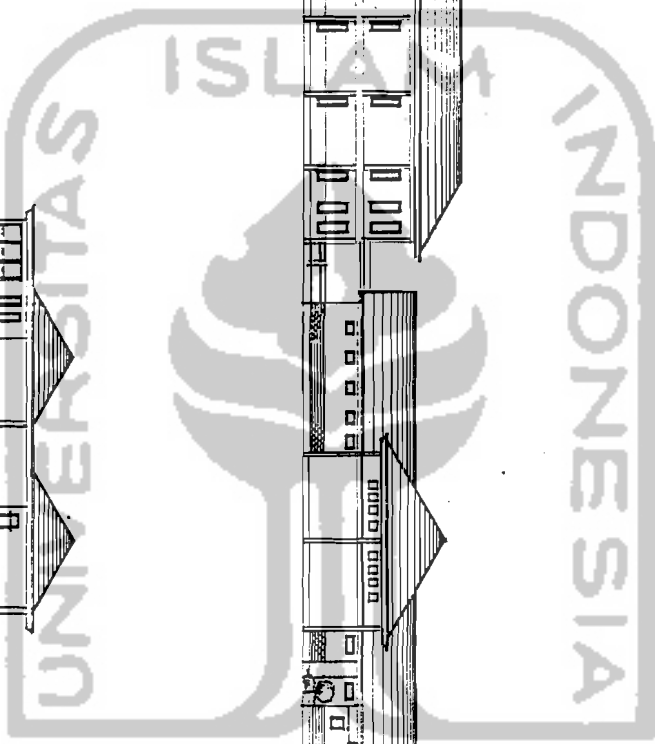

A
M
S
2013
11/11/2013

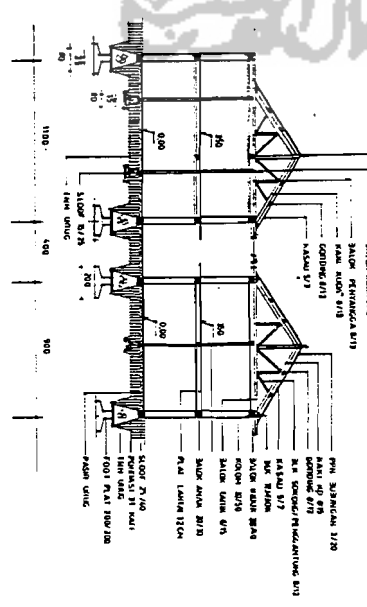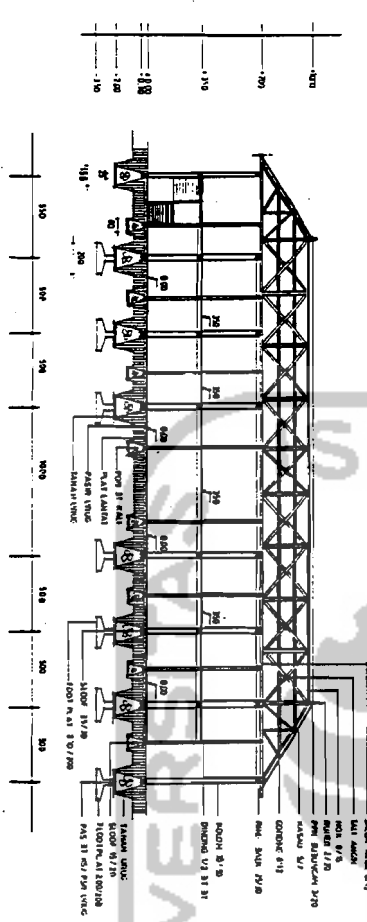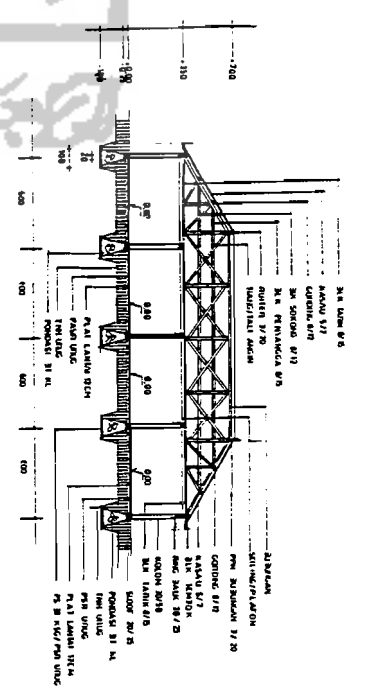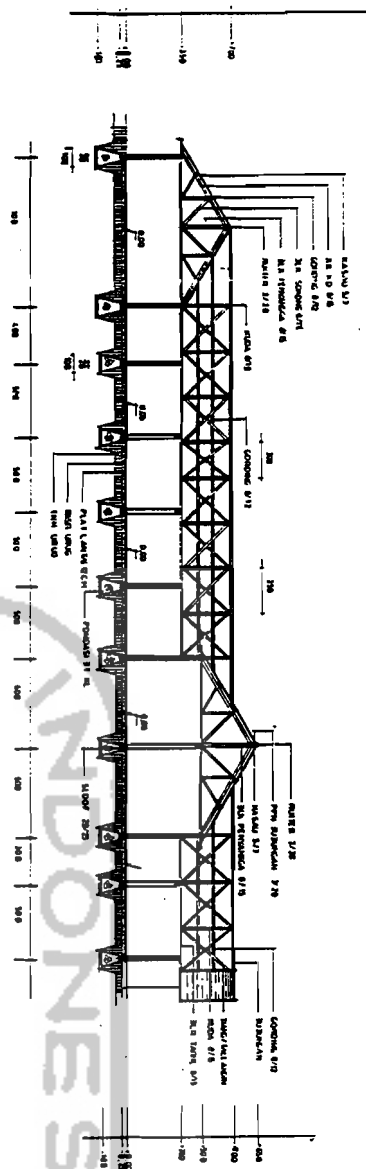



POT.C-C
SKALA 1 : 200

POT.A-A
SKALA 1 : 200

POT.BB
SKALA 1 : 200

POT.D-D
SKALA 1 : 200

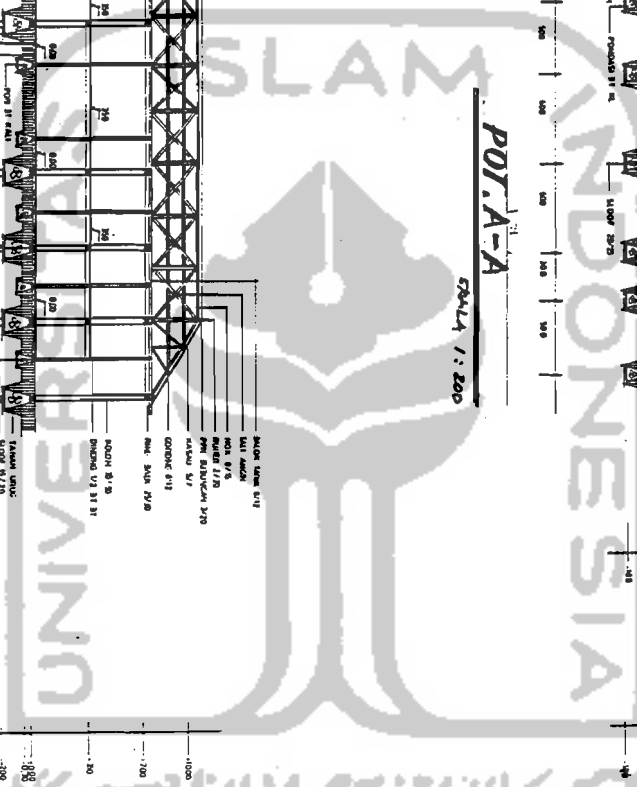

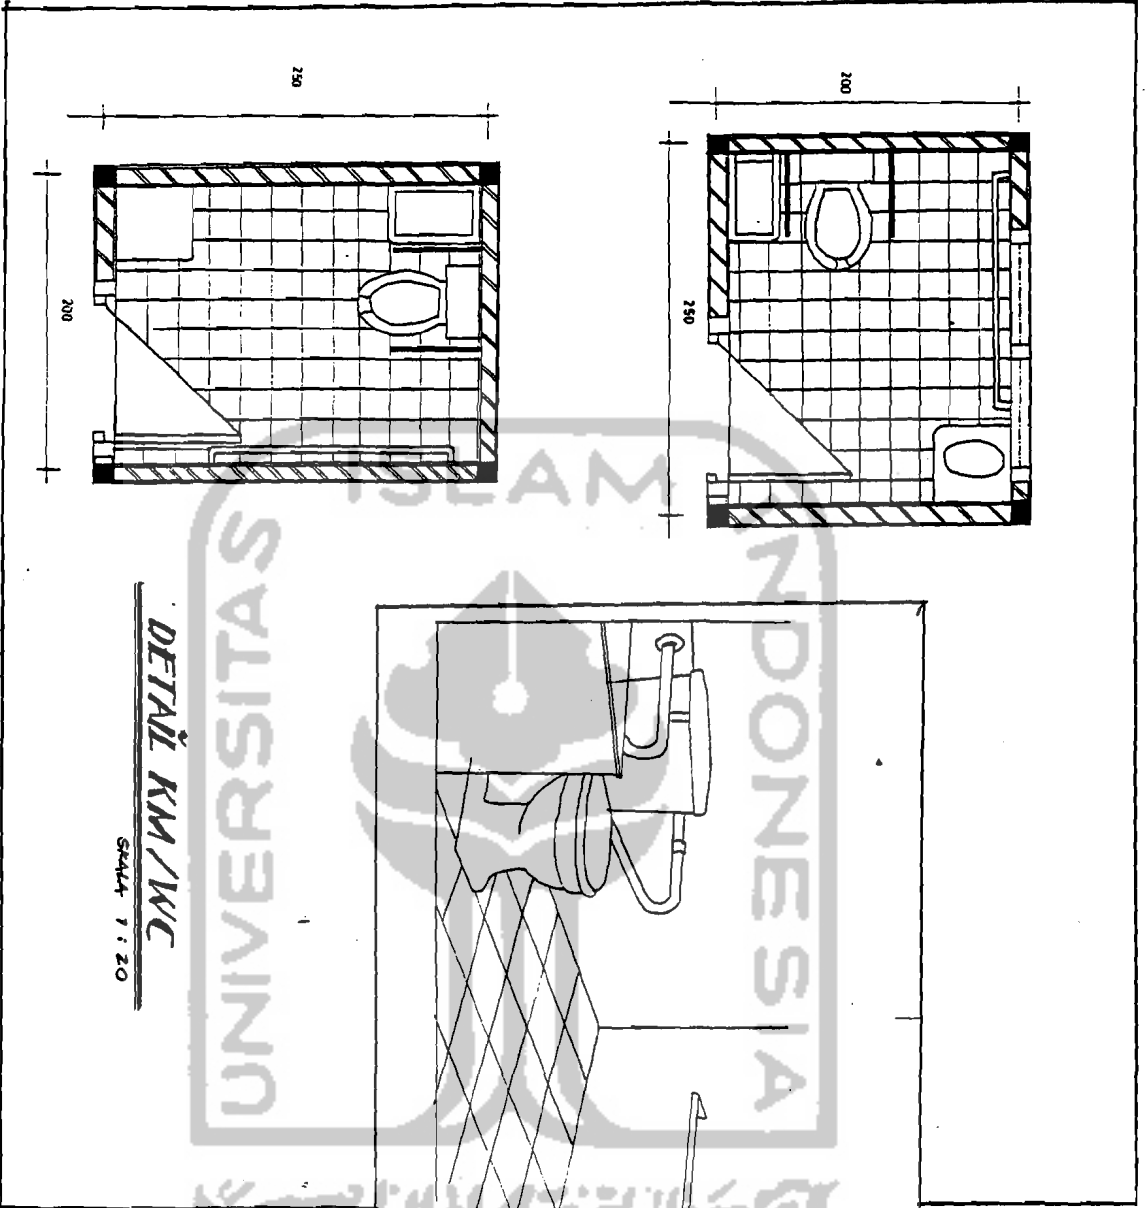


DETAIL KM/WC

Skala 1 : 20

PERSPEKTIF


PM/WC - TOILET



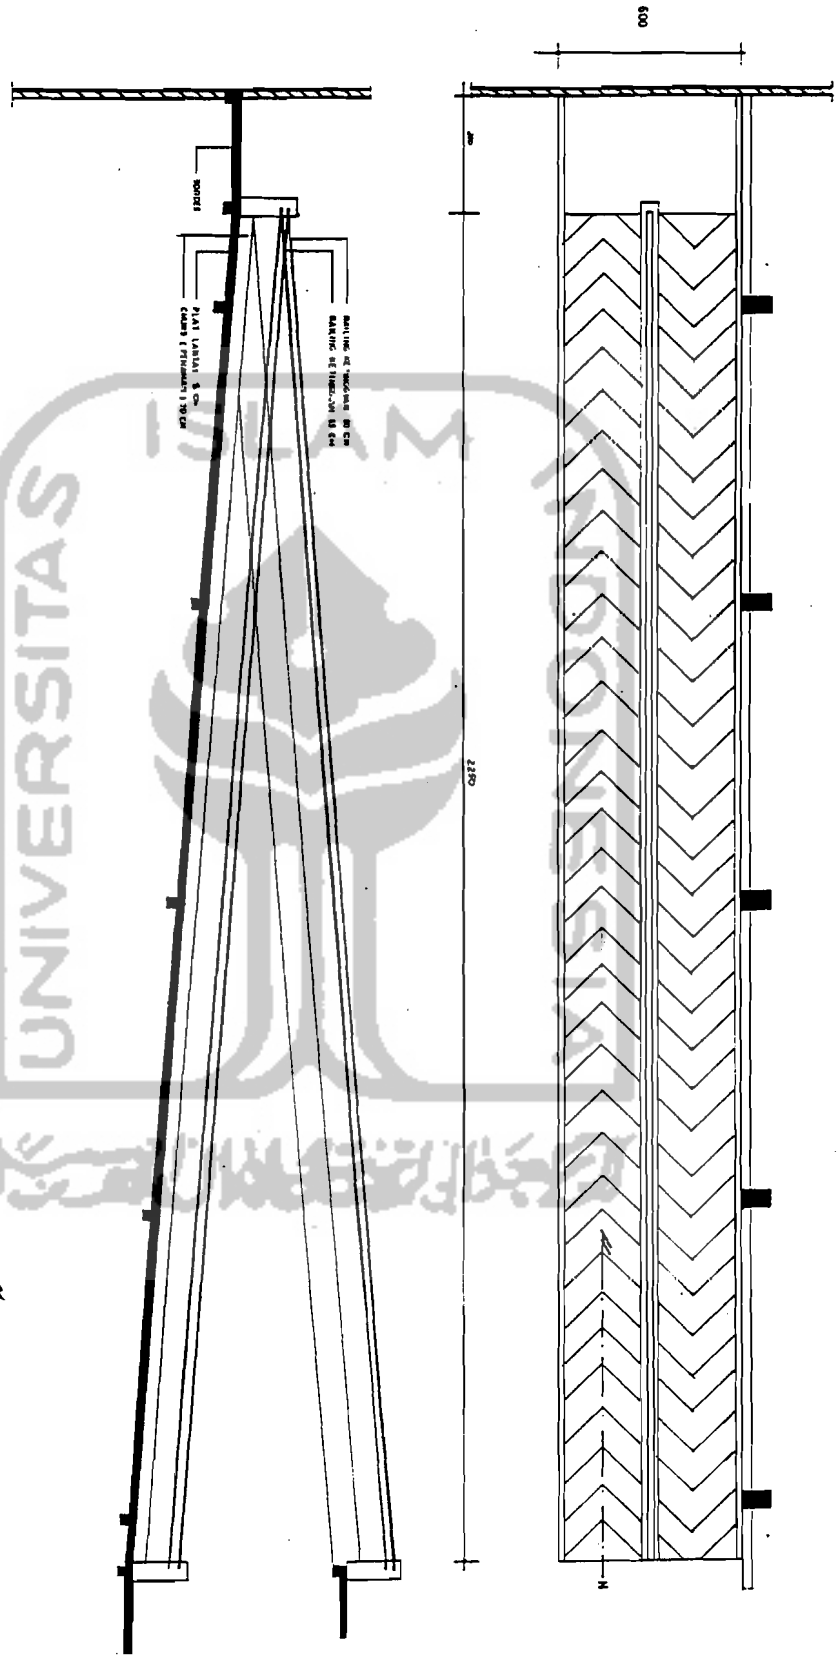


DETAIL RAMP
 6M4 / : 50

MODUL RUANG KELAS
 SKALA 1 : 20

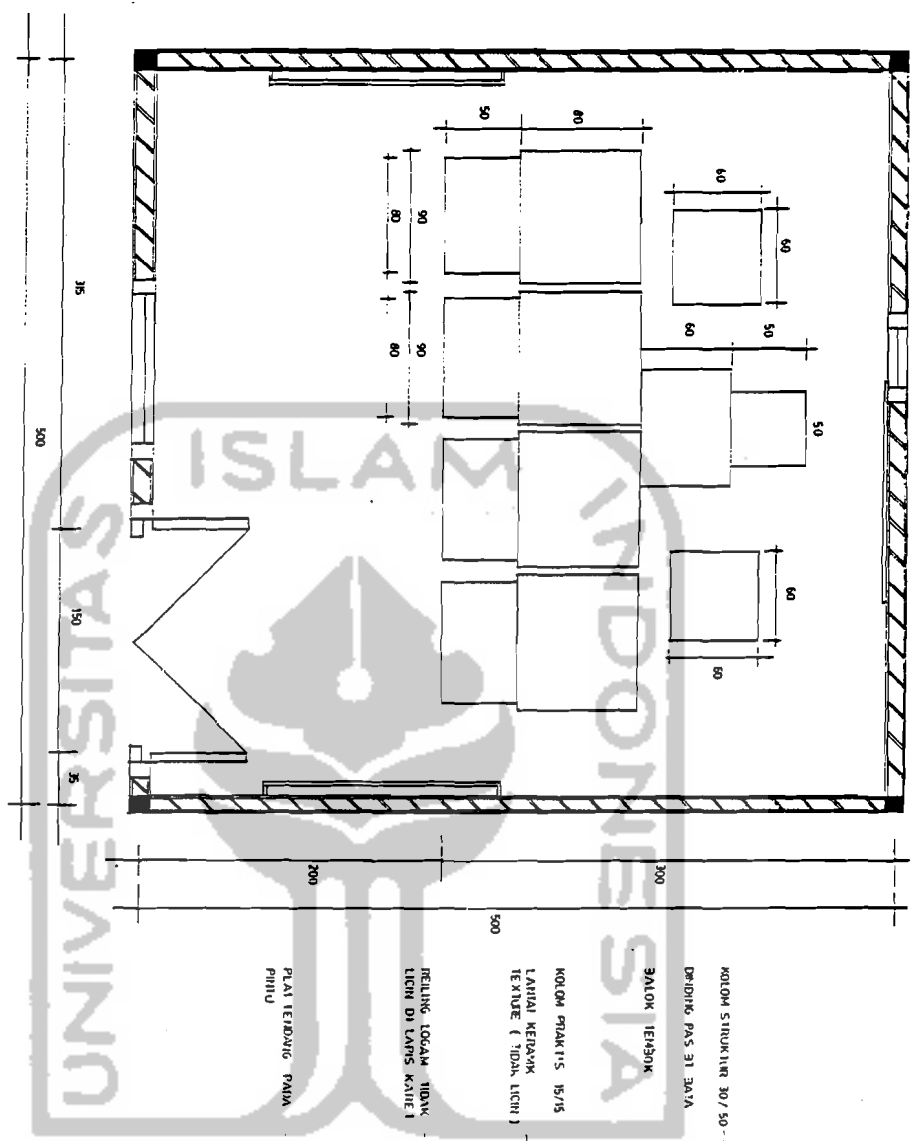


- KOLON STRUKTUR 30 / 50
- DRIBBLE PAS AT BATA
- BALOK TENBOK
- KOLON PRAKTIS 15 / 15
- LANTAI KERAMIK
- TEKUR (TIDAK LICIN)
- RELING LOGAM TIDAK
- LICIN DI LANTAI KAMPEI
- PLAT TENDUNG PAHA
- PINTU

AKSONOMETRI
 SKALA 1 : 50


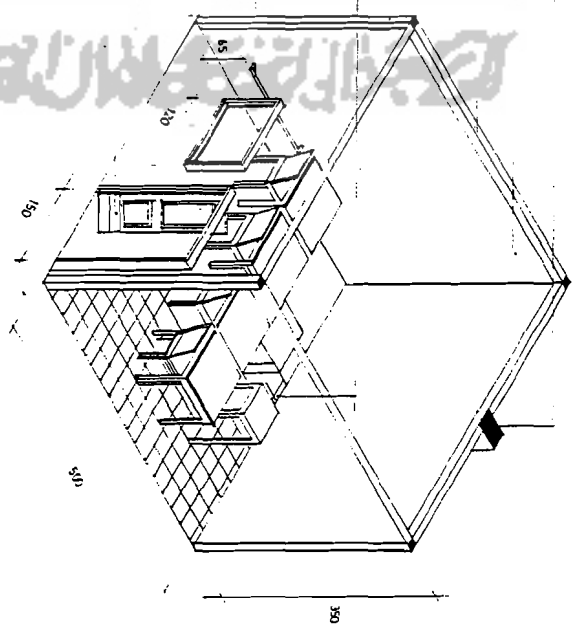


Handwritten signature and stamp

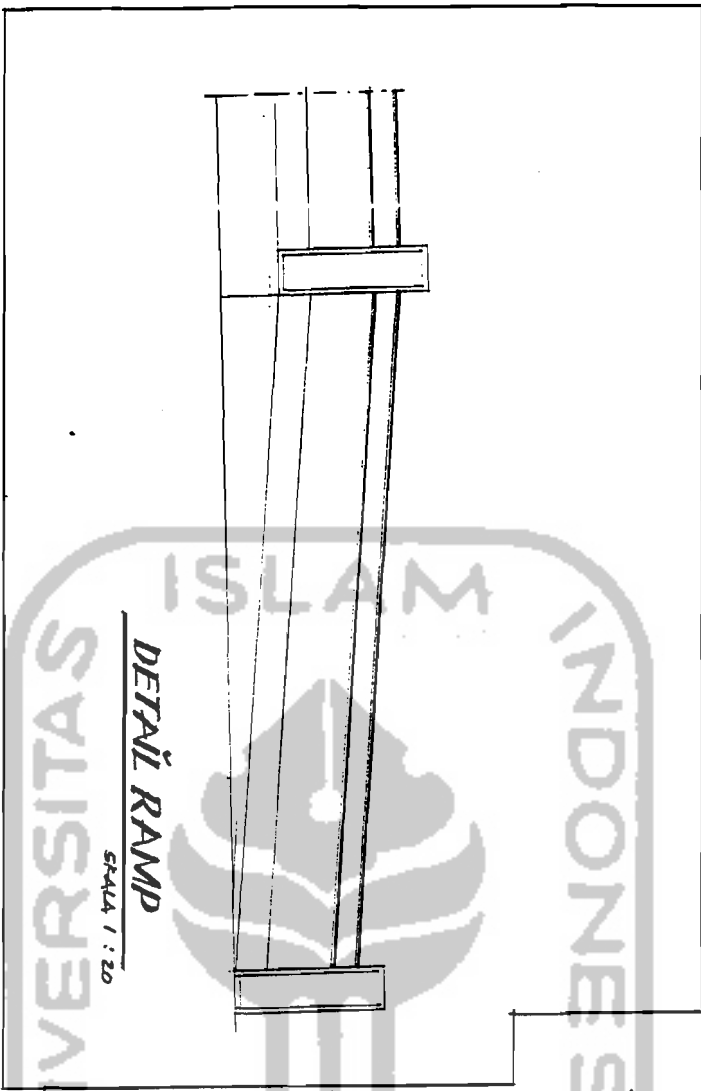

DETAIL RAMP

SKALA 1 : 20

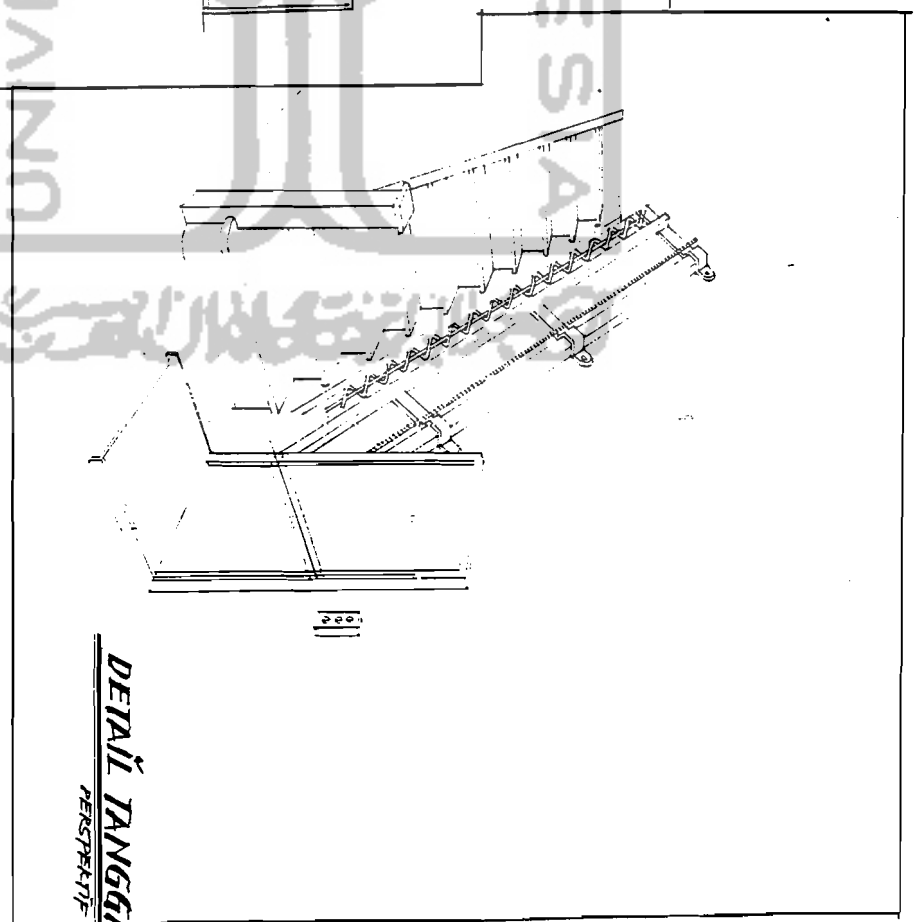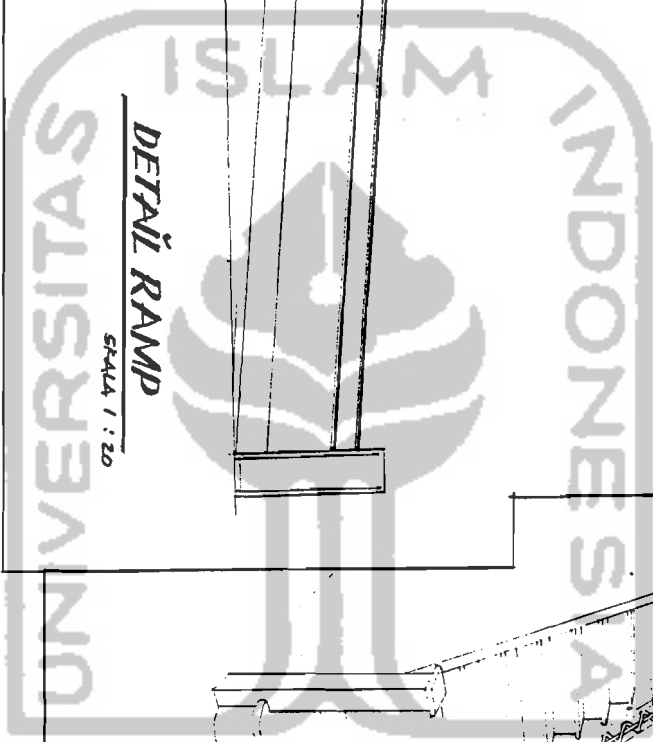

DETAIL TANGGA

PERSEKTIF