



PROYEK AKHIR  
SARJANA

# PT.KAI MUSEUM

IN PENGOK YOGYAKARTA

**MOCHAMAD RIZAL FALAMI**


11521298

**Dosen Pembimbing:**

Ir. Hanif Budiman M.T

**DEPARTEMENT OF ARCHITECTURE**


ISLAMIC UNIVERSITY OF INDONESIA

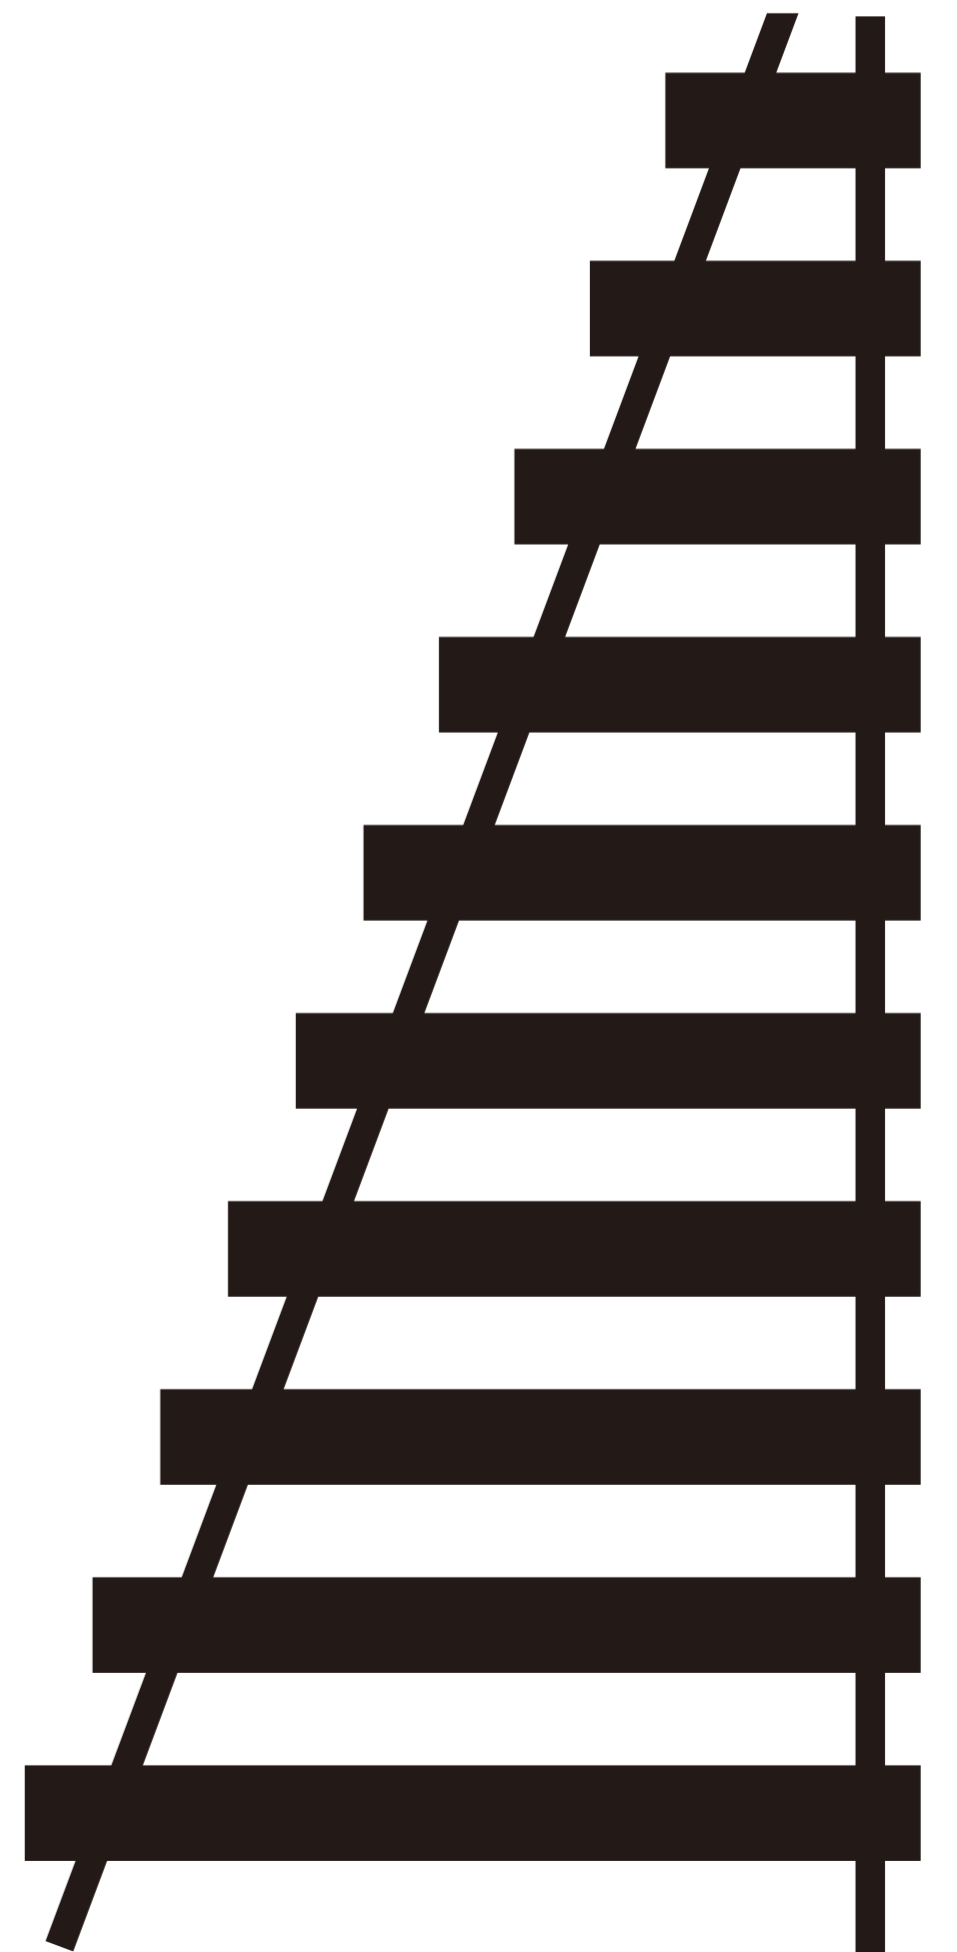


Sheet Index			
Layout ID	Layout Name	Published	Remark
	Sheet Index	<input type="checkbox"/>	
A.01	SITUASI	<input type="checkbox"/>	
A.02	SITE PLAN	<input type="checkbox"/>	
A.03.1	1st FLOOR	<input type="checkbox"/>	
A.03.2	2nd FLOOR	<input type="checkbox"/>	
A.03.3	3rd FLOOR	<input type="checkbox"/>	
A.03.4.1	PARSIAL FLOOR	<input type="checkbox"/>	
A.04.1	ELEVATION	<input type="checkbox"/>	
A.04.2	ELEVATION	<input type="checkbox"/>	
A.04.3.1	PARSIAL ELEVATION	<input type="checkbox"/>	
A.05.1	BUILDING SECTION	<input type="checkbox"/>	
A.05.2.1	PARSIAL SECTION A	<input type="checkbox"/>	
A.05.3.1	LANDSCAPE SECTION A	<input type="checkbox"/>	
A.06.1	RENCANA PONDASI	<input type="checkbox"/>	
A.06.2	RENCANA KOLOM BALO...	<input type="checkbox"/>	
A.06.3	RENCANA KOLOM BALO...	<input type="checkbox"/>	
A.06.4	RENCANA KOLOM BALO...	<input type="checkbox"/>	
A.06.5	AKSONOMETRI STRUKT...	<input type="checkbox"/>	
A.07.1	SKEMA AIR BERSIH LT.01	<input type="checkbox"/>	
A.07.2	SKEMA AIR BERSIH LT.02	<input type="checkbox"/>	
A.07.3	SKEMA AIR BERSIH LT.03	<input type="checkbox"/>	
A.08.1	SKEMA LIMBAH PADAT D...	<input type="checkbox"/>	
A.08.2	SKEMA LIMBAH PADAT D...	<input type="checkbox"/>	
A.08.3	SKEMA LIMBAH PADAT D...	<input type="checkbox"/>	
A.09.1	SKEMA PENGHAWAAN L...	<input type="checkbox"/>	
A.09.2	SKEMA PENGHAWAAN L...	<input type="checkbox"/>	
A.09.3	SKEMA PENGHAWAAN L...	<input type="checkbox"/>	
A.10.1	SKEMA PENCAHAYAAN L...	<input type="checkbox"/>	
A.10.2	SKEMA PENCAHAYAAN L...	<input type="checkbox"/>	
A.10.3	SKEMA PENCAHAYAAN L...	<input type="checkbox"/>	
A.11.1	SKEMA FIRE PROTECTI...	<input type="checkbox"/>	
A.11.2	SKEMA FIRE PROTECTI...	<input type="checkbox"/>	
A.11.3	SKEMA FIRE PROTECTI...	<input type="checkbox"/>	
A.12.1	SKEMA FIRE ESCAPE LT...	<input type="checkbox"/>	
A.12.2	SKEMA FIRE ESCAPE LT...	<input type="checkbox"/>	
A.12.3	SKEMA FIRE ESCAPE LT...	<input type="checkbox"/>	
A.13	DETAIL SELUBUNG BAN...	<input type="checkbox"/>	
A.14	DETAIL INTERIOR	<input type="checkbox"/>	
A.15	DETAIL ARSITEKTURAL	<input type="checkbox"/>	
A.16	INTERIOR 3D	<input type="checkbox"/>	
A.17	EKSTERIOR 3D	<input type="checkbox"/>	






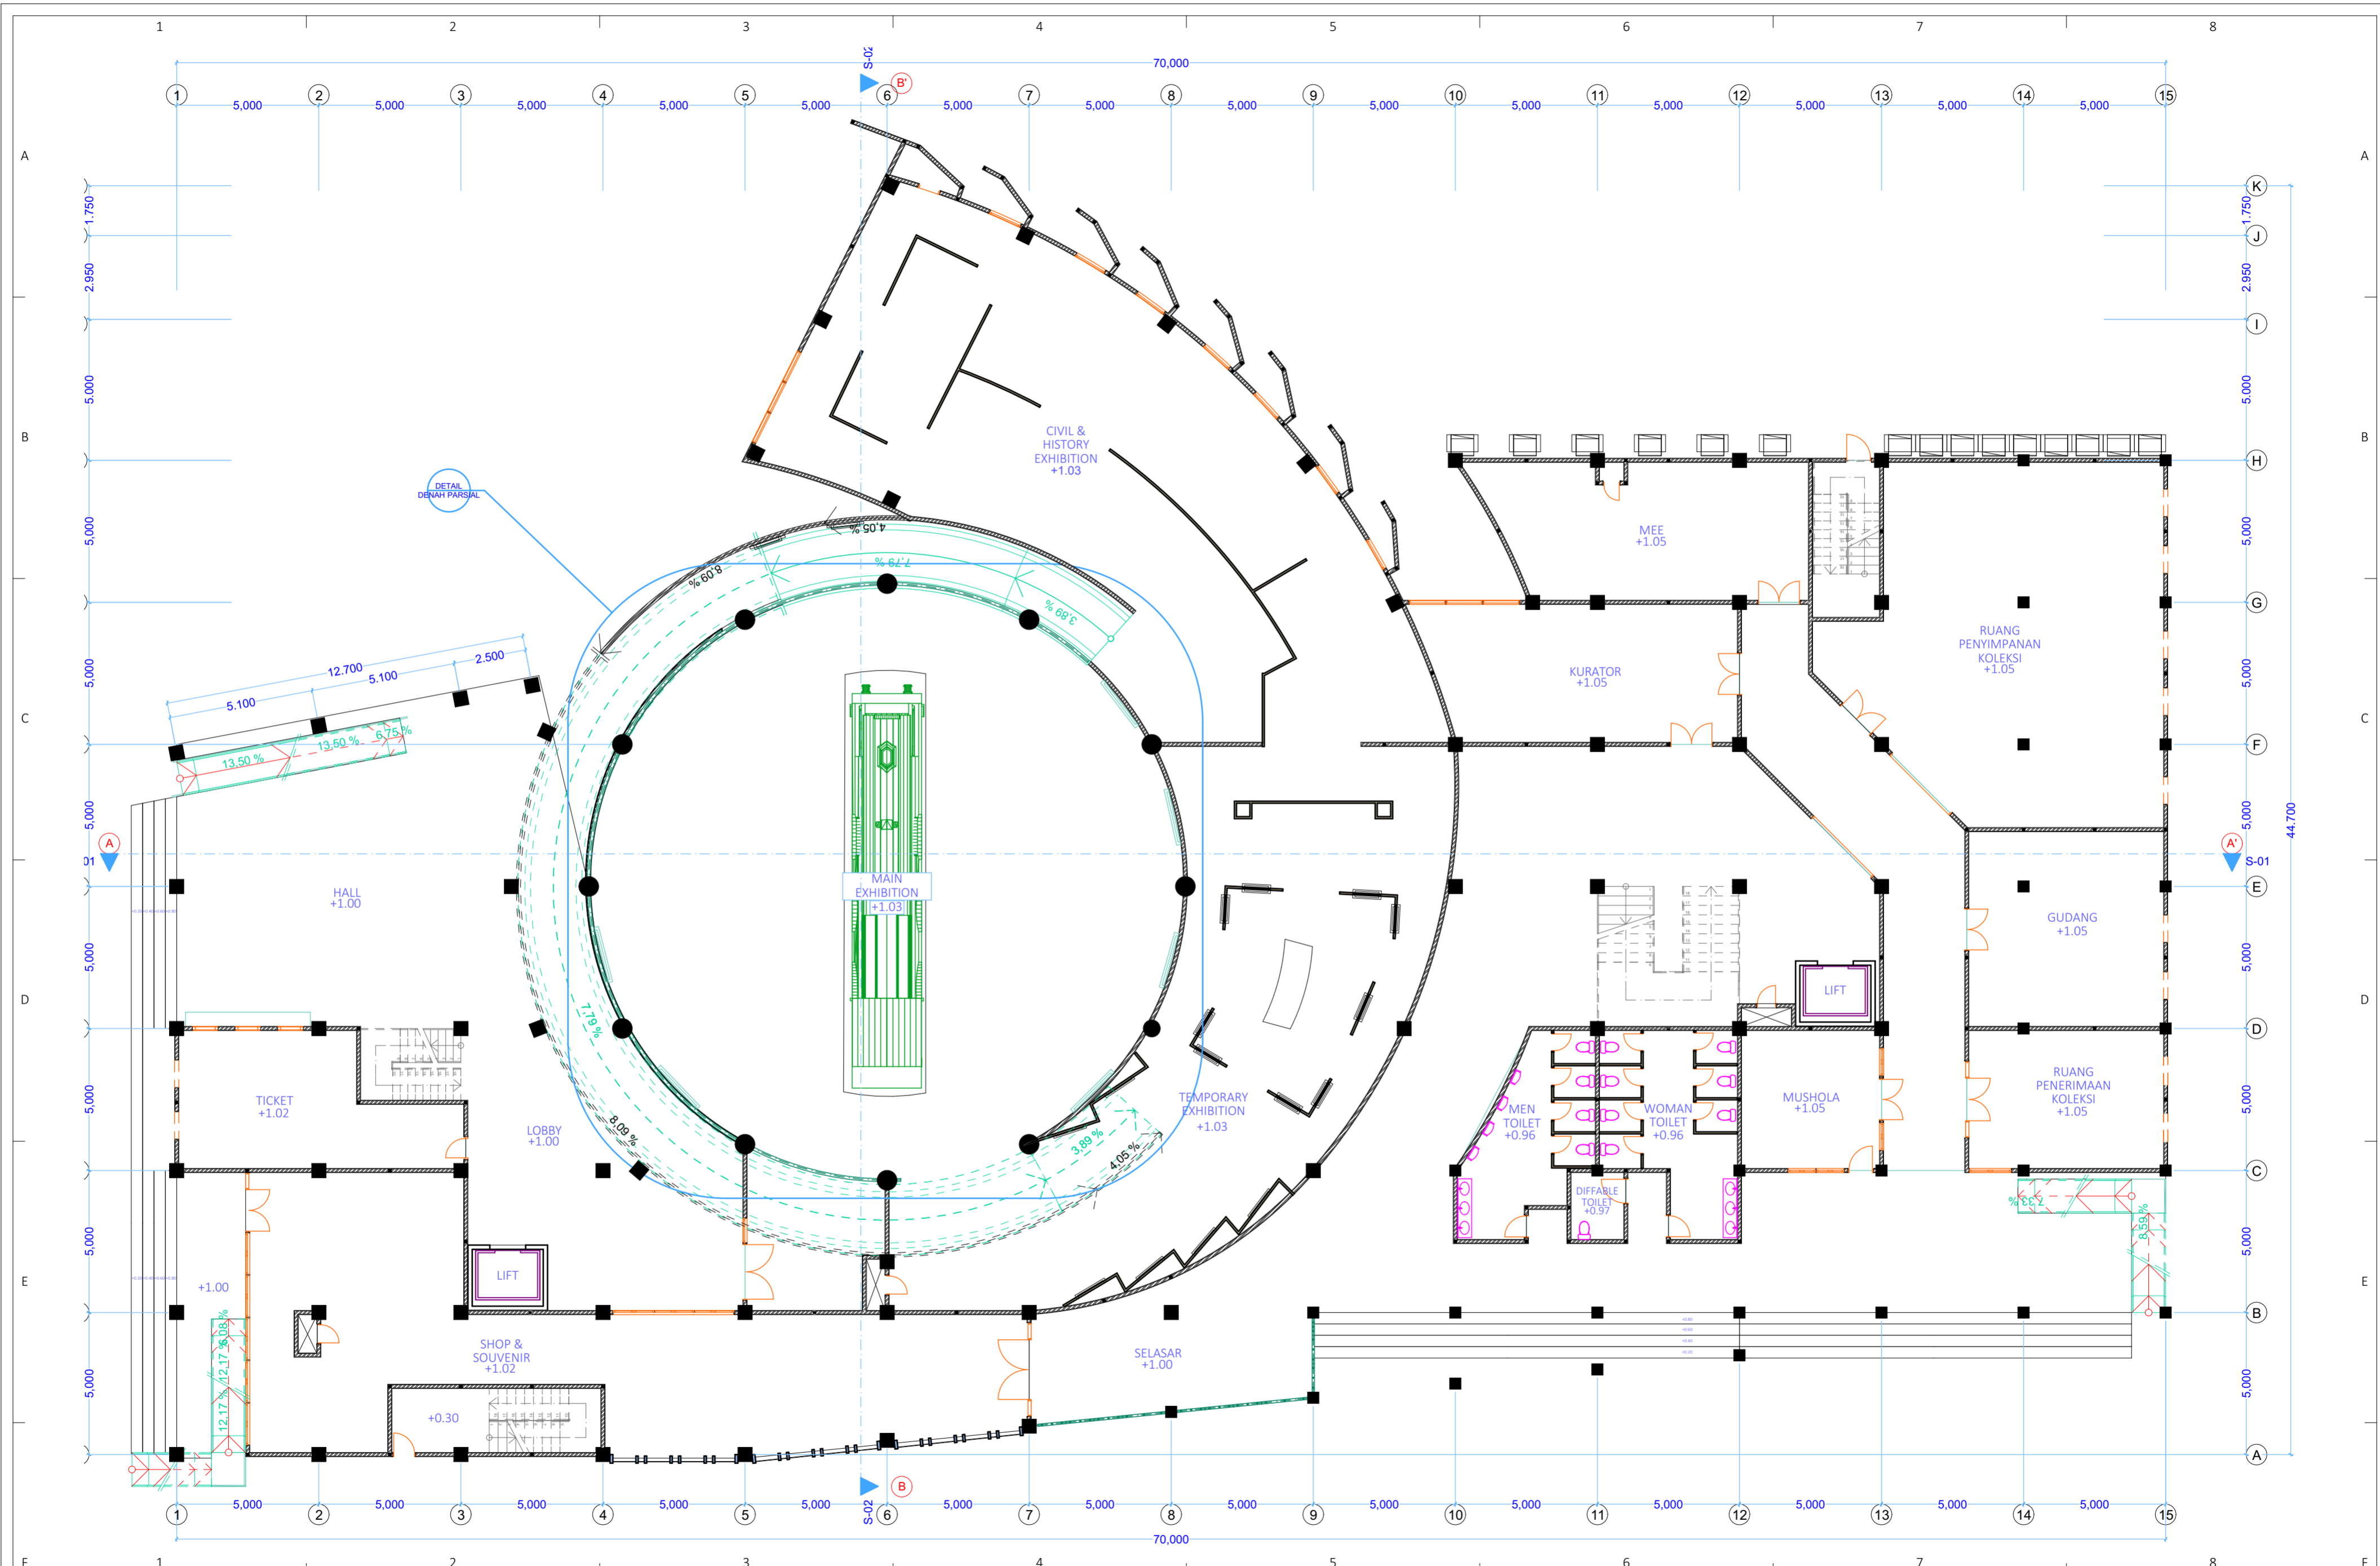
 <b>PAS</b> PROYEK AKHIR SARJANA 2015	MUSEUM	LECTURER NAME :	STUDENT IDENTITY	DRAWING TITLE :	DATE OF ISSUE :	NO.	CHECKED DATE	REVISION / NOTE :	APPROVED BY :	NUMBER OF PAGE:	PAGE :
	MUSEUM PT. KAI DI KAWASAN PENGOK YOGYAKARTA	****	Ir. Hanif Budiman, MT.	MOCHAMAD RIZAL FALAMI	SITUASI					08/07/2015	40
										LAYOUT ID :	
										A.01	



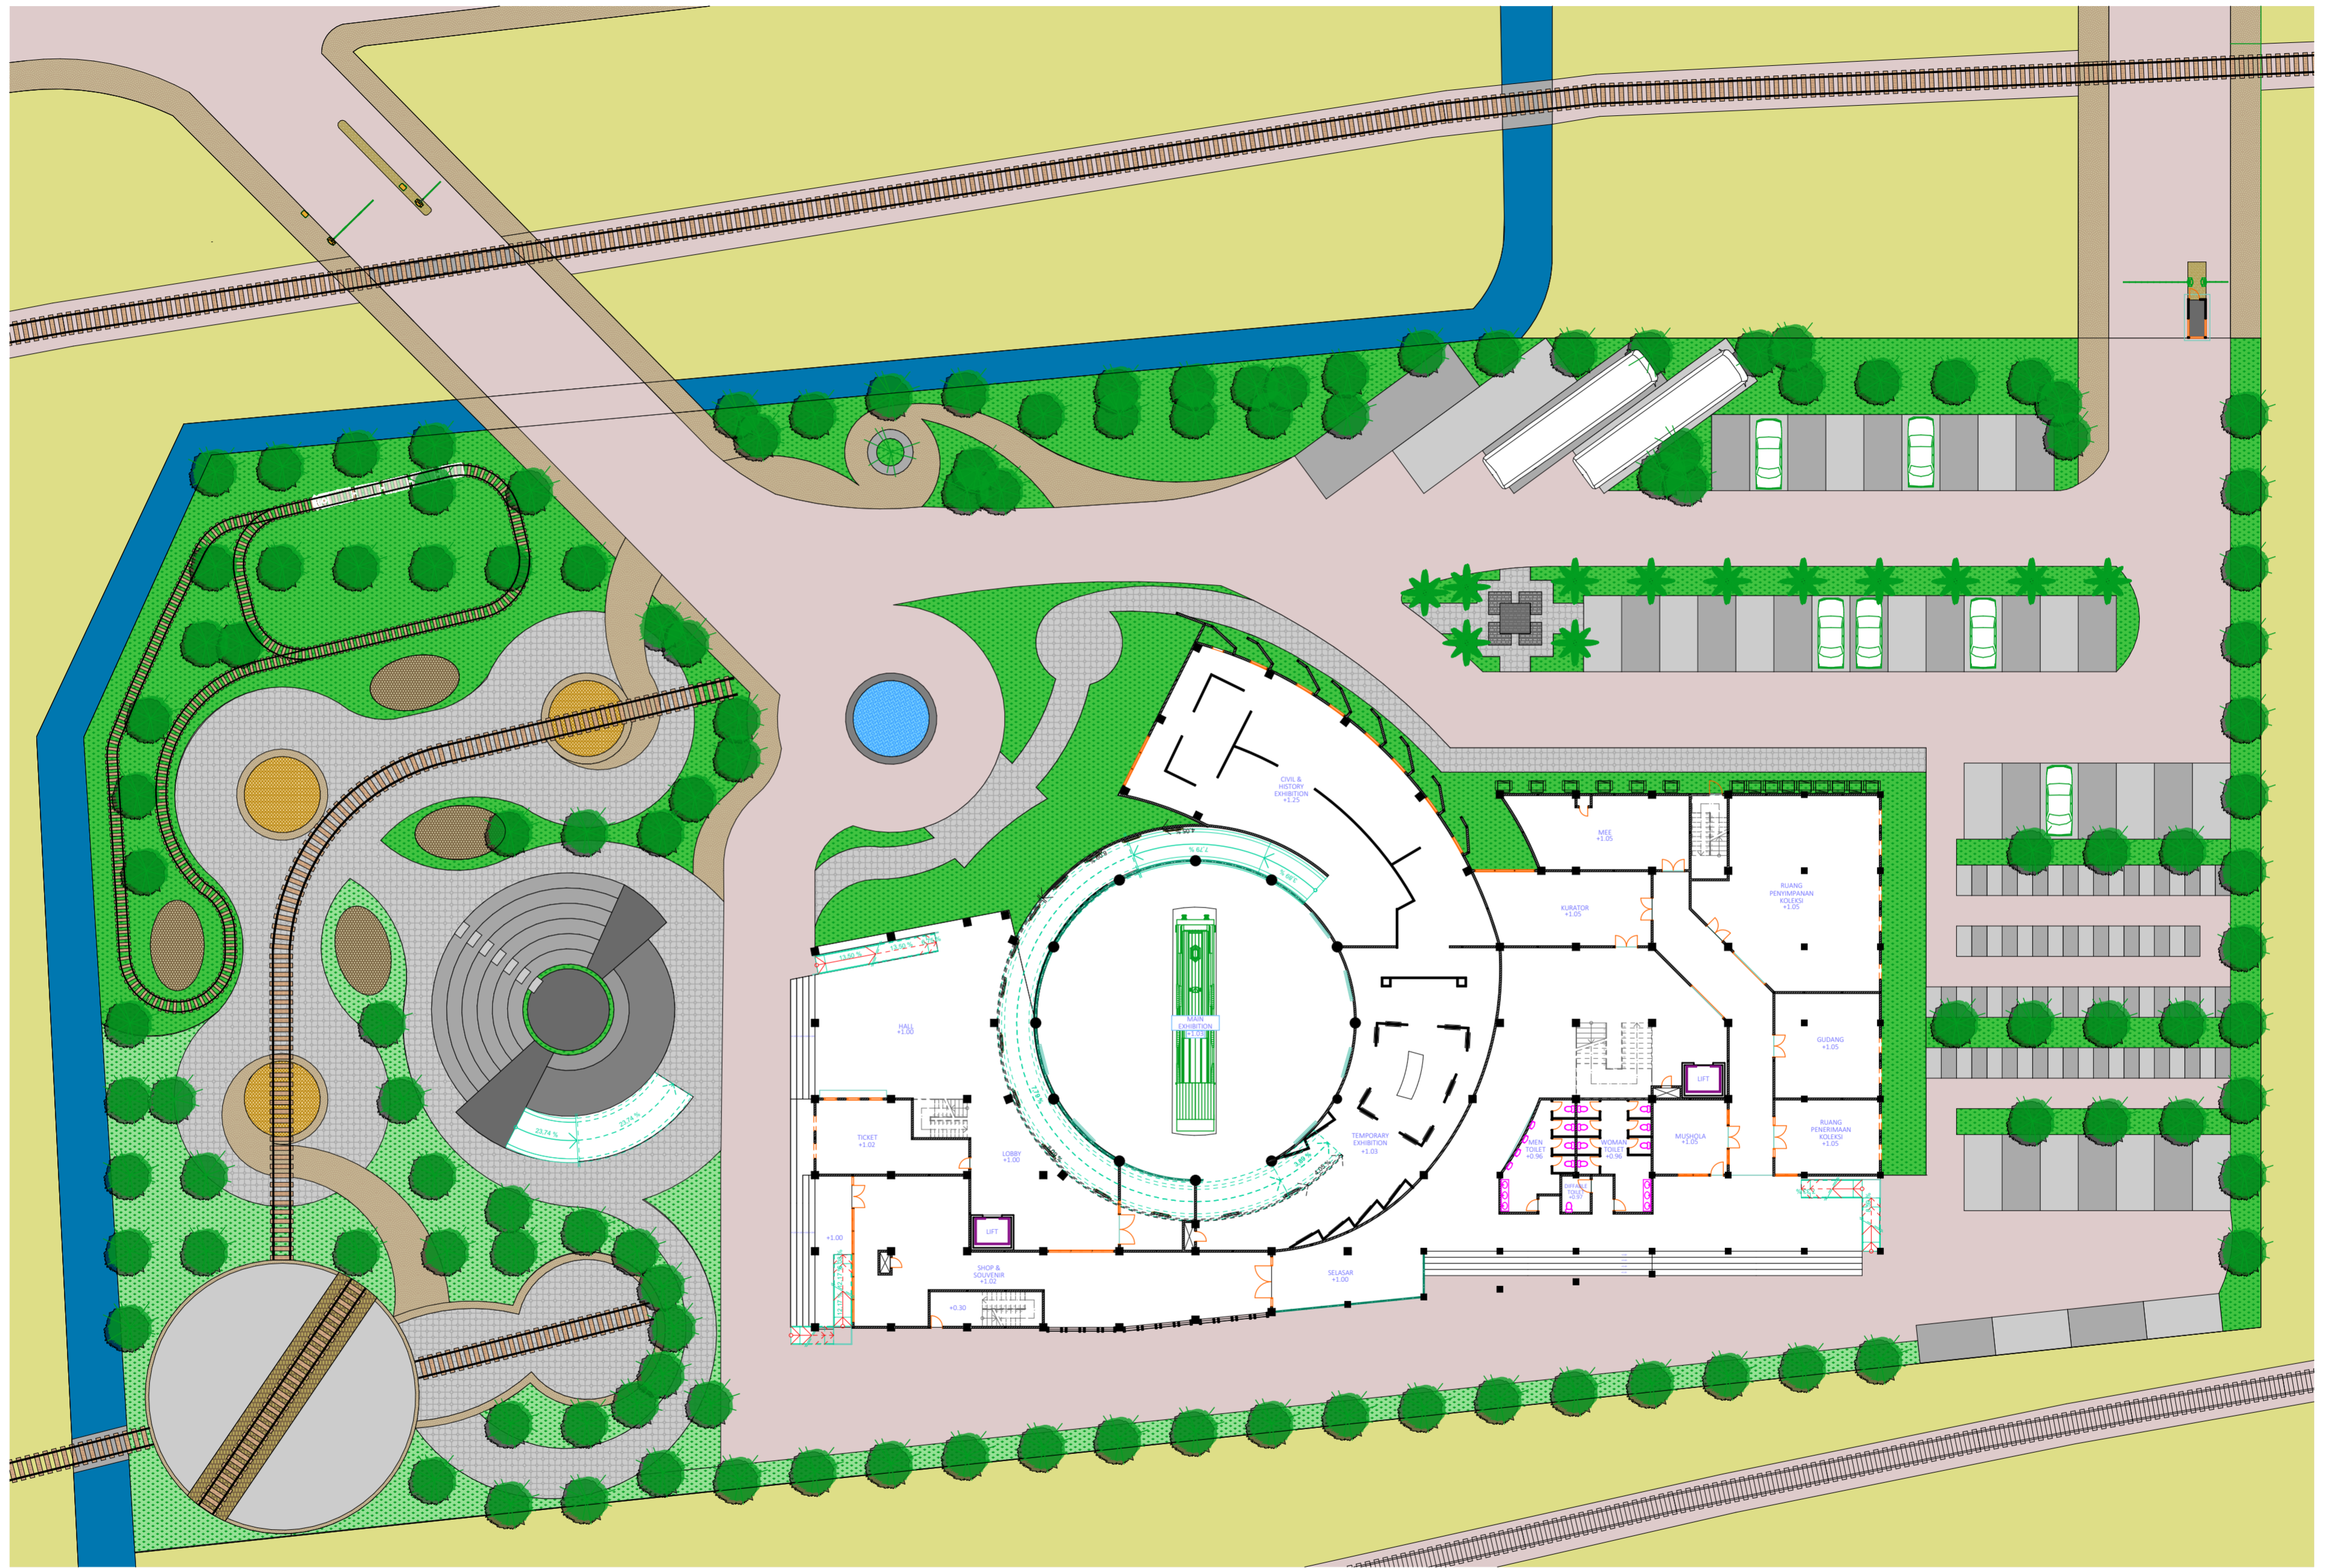


 <b>PAS</b> PROYEK AKHIR SARJANA 2015	MUSEUM	LECTURER NAME :	STUDENT IDENTITY	DRAWING TITLE :	DATE OF ISSUE :	NO.	CHECKED DATE	REVISION / NOTE :	APPROVED BY :	NUMBER OF PAGE:	PAGE :
	MUSEUM PT.KAI DI KAWASAN PENGOK YOGYAKARTA	****	Ir. Hanif Budiman, MT.	MOCHAMAD RIZAL FALAMI	SITE PLAN					08/07/2015	40
										LAYOUT ID :	
										A.02	






	MUSEUM	LECTURER NAME :	STUDENT IDENTITY	DRAWING TITLE :	DATE OF ISSUE :	NO.	CHECKED DATE	REVISION / NOTE :	APPROVED BY :	NUMBER OF PAGE:	PAGE :
	PAS PROYEK AKHIR SARJANA 2015	Ir. Hanif Budiman, MT.	MOCHAMAD RIZAL FALAMI 11512198	FLOOR PLAN A.03	1st FLOOR						
										LAYOUT ID :	
										A.03.1	



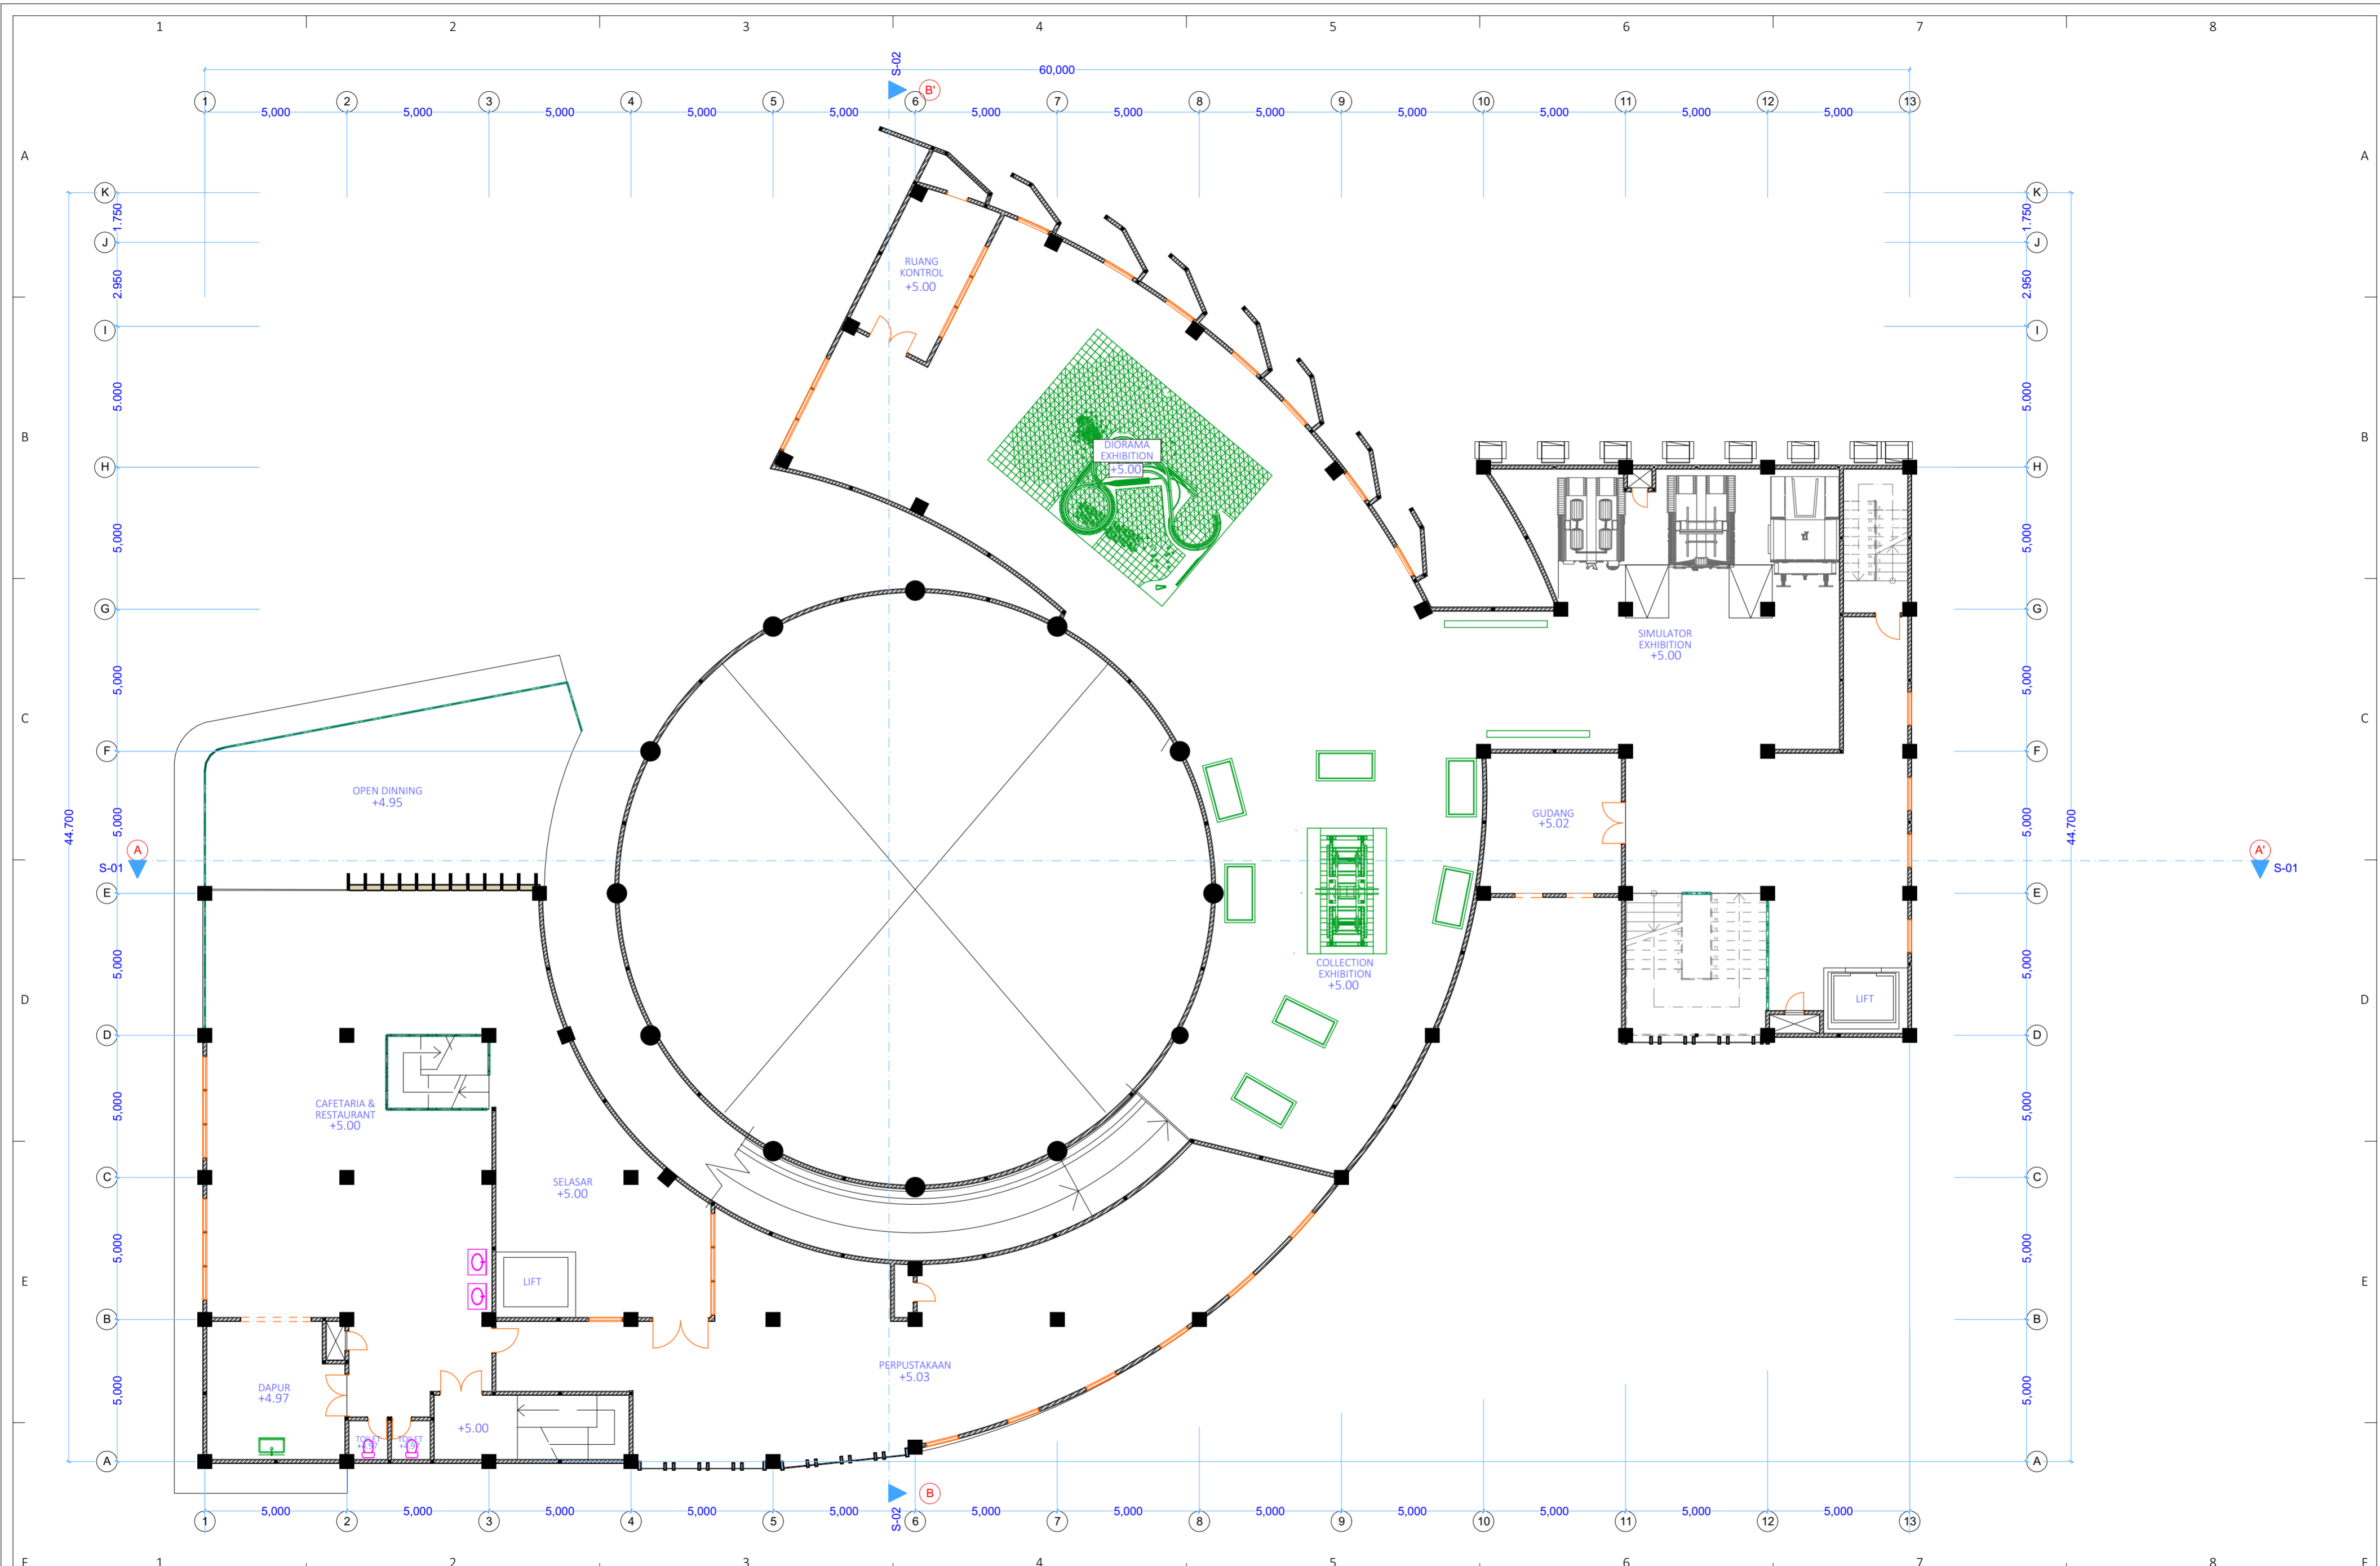

	MUSEUM	LECTURER NAME :	STUDENT IDENTITY	DRAWING TITLE :	DATE OF ISSUE :	NO.	CHECKED DATE	REVISION / NOTE :	APPROVED BY :	NUMBER OF PAGE:	PAGE :
		MUSEUM PT.KAI DI KAWASAN PENGOK YOGYAKARTA	Ir. Hanif Budiman, MT.	11512198	FLOOR PLAN 2nd FLOOR				08/07/2015	1:150	
									LAYOUT ID : A.03.2		



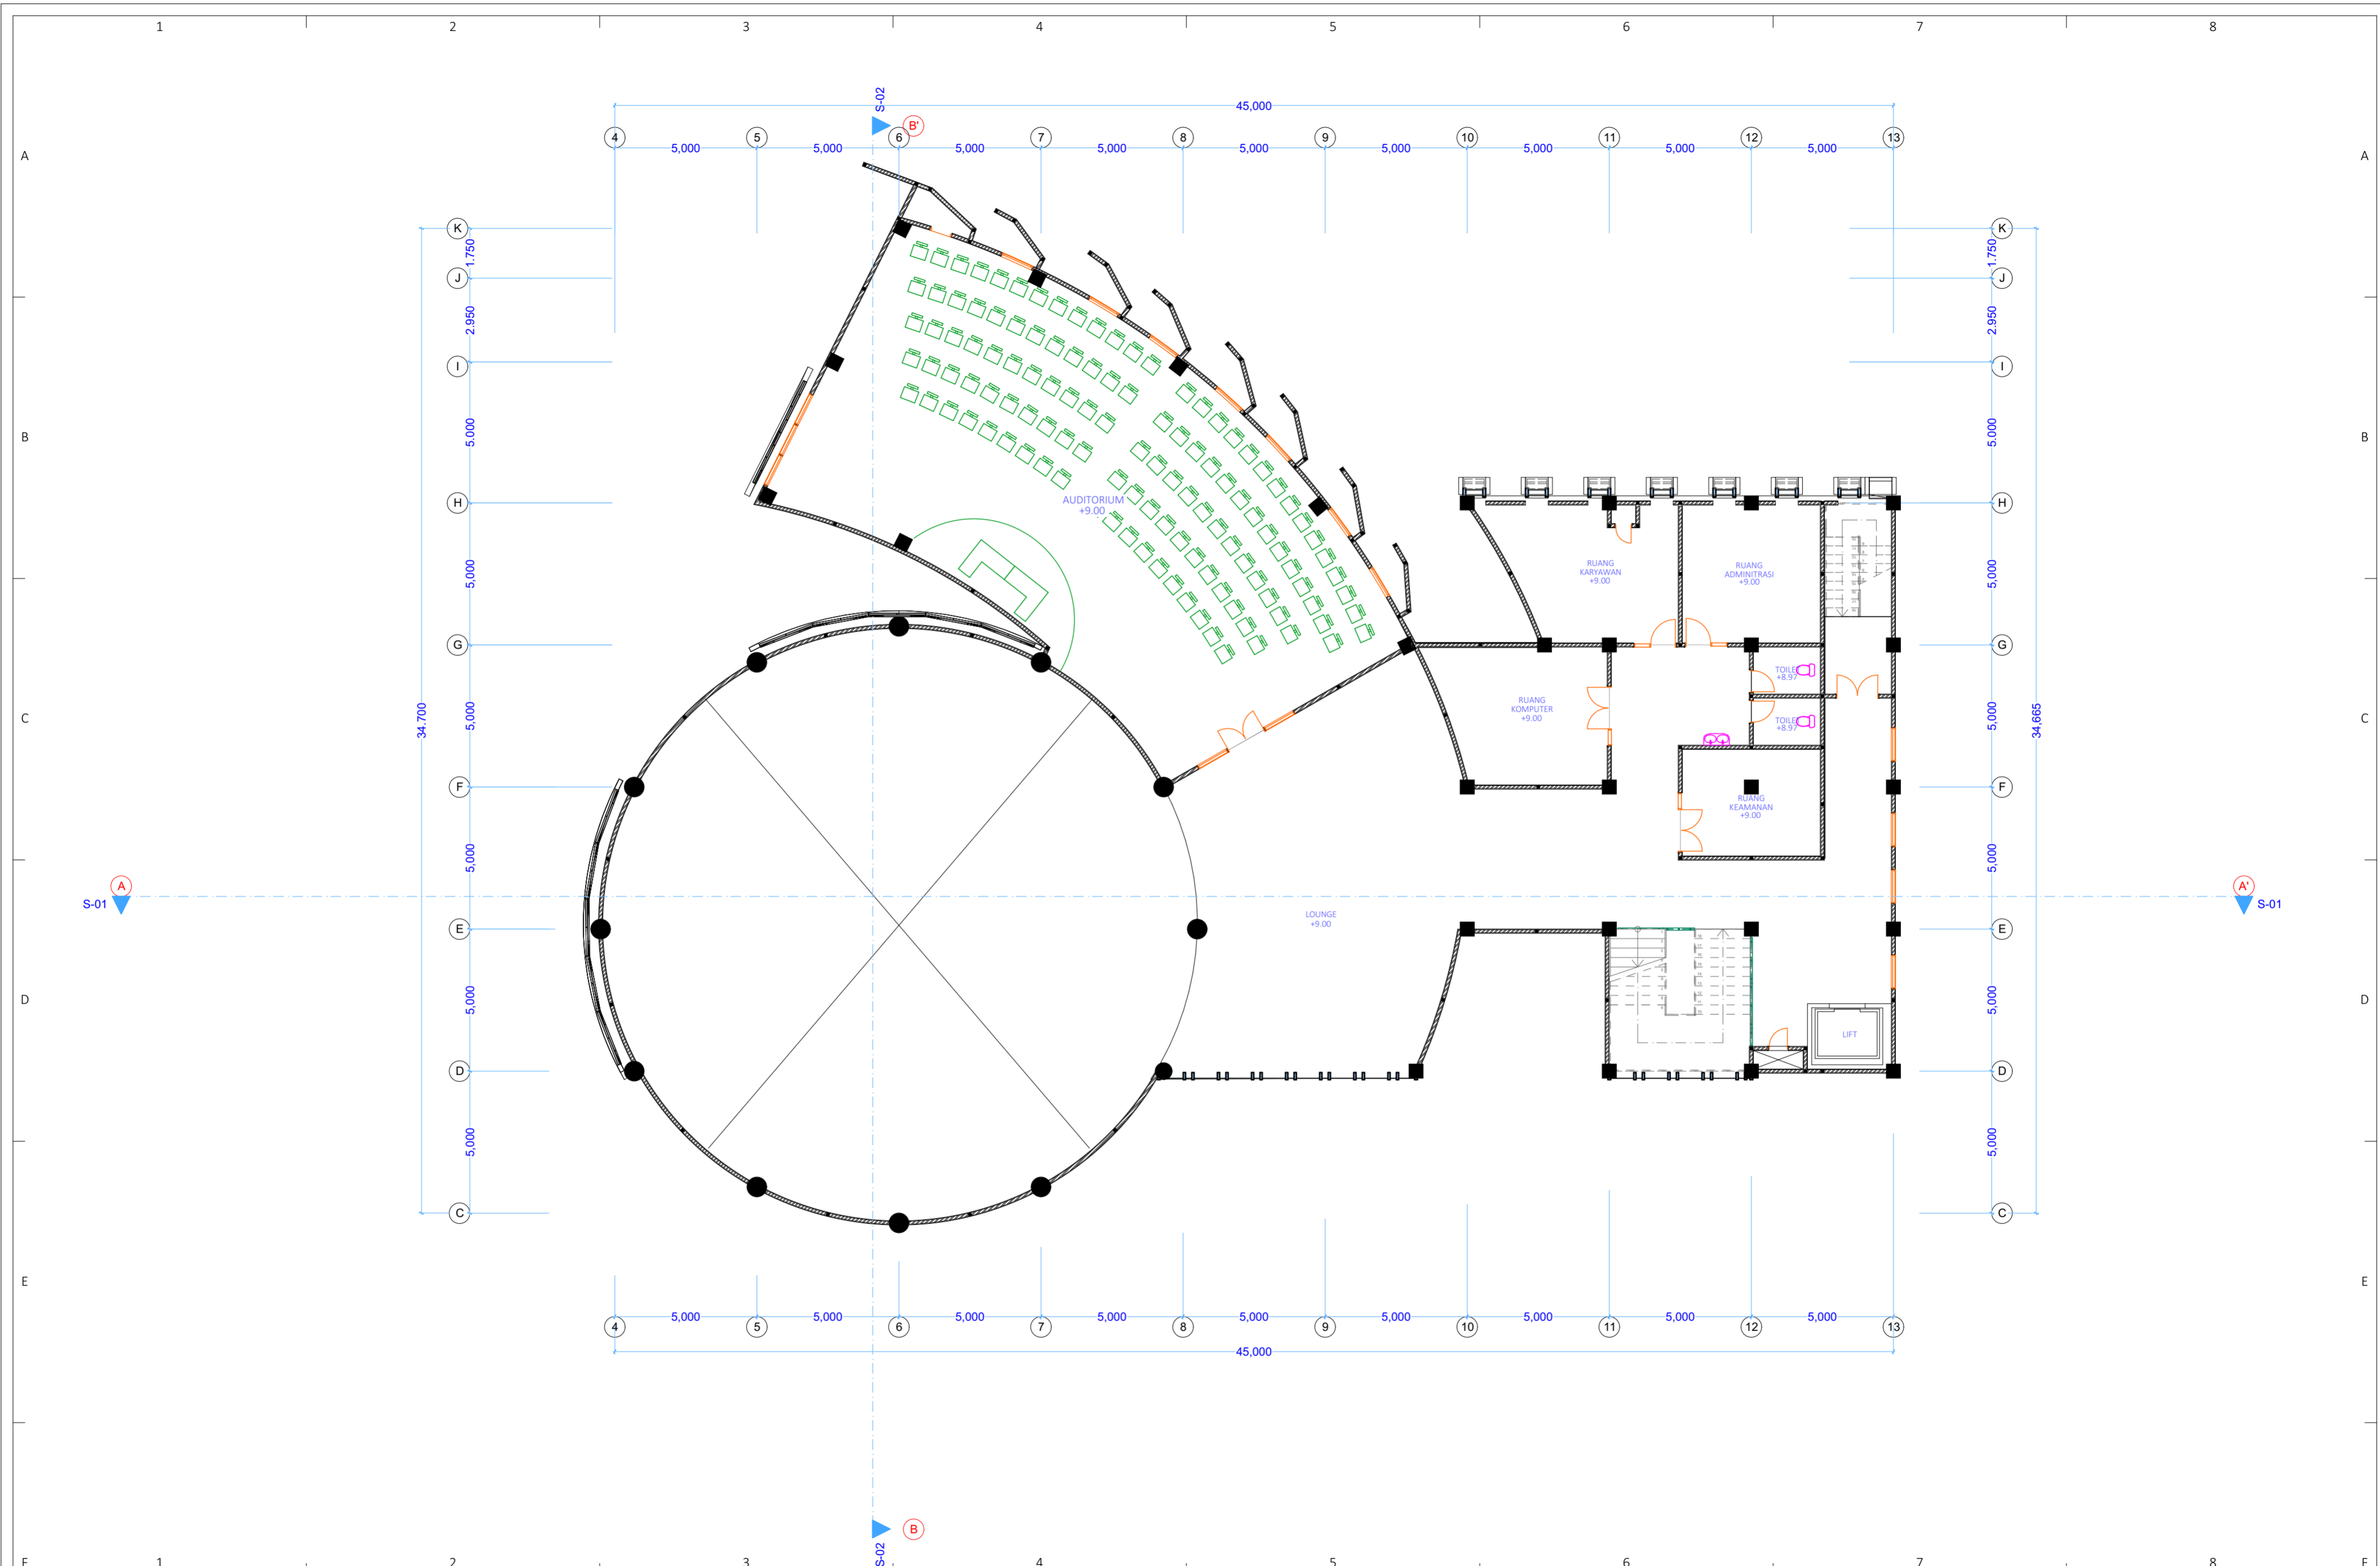


	MUSEUM	LECTURER NAME :	STUDENT IDENTITY	DRAWING TITLE :	DATE OF ISSUE :	NO.	CHECKED DATE	REVISION / NOTE :	APPROVED BY :	NUMBER OF PAGE:	PAGE :		
	PAS	MUSEUM PT. KAI DI KAWASAN PENGOK YOGYAKARTA	****	MOCHAMAD RIZAL FALAMI	FLOOR PLAN				08/07/2015			40	6
	PROYEK AKHIR SARJANA 2015	Ir. Hanif Budiman, MT.	11512198	3rd FLOOR	DRAWING SUBTITLE :				DRAWING SCALE :			LAYOUT ID :	A.03.3








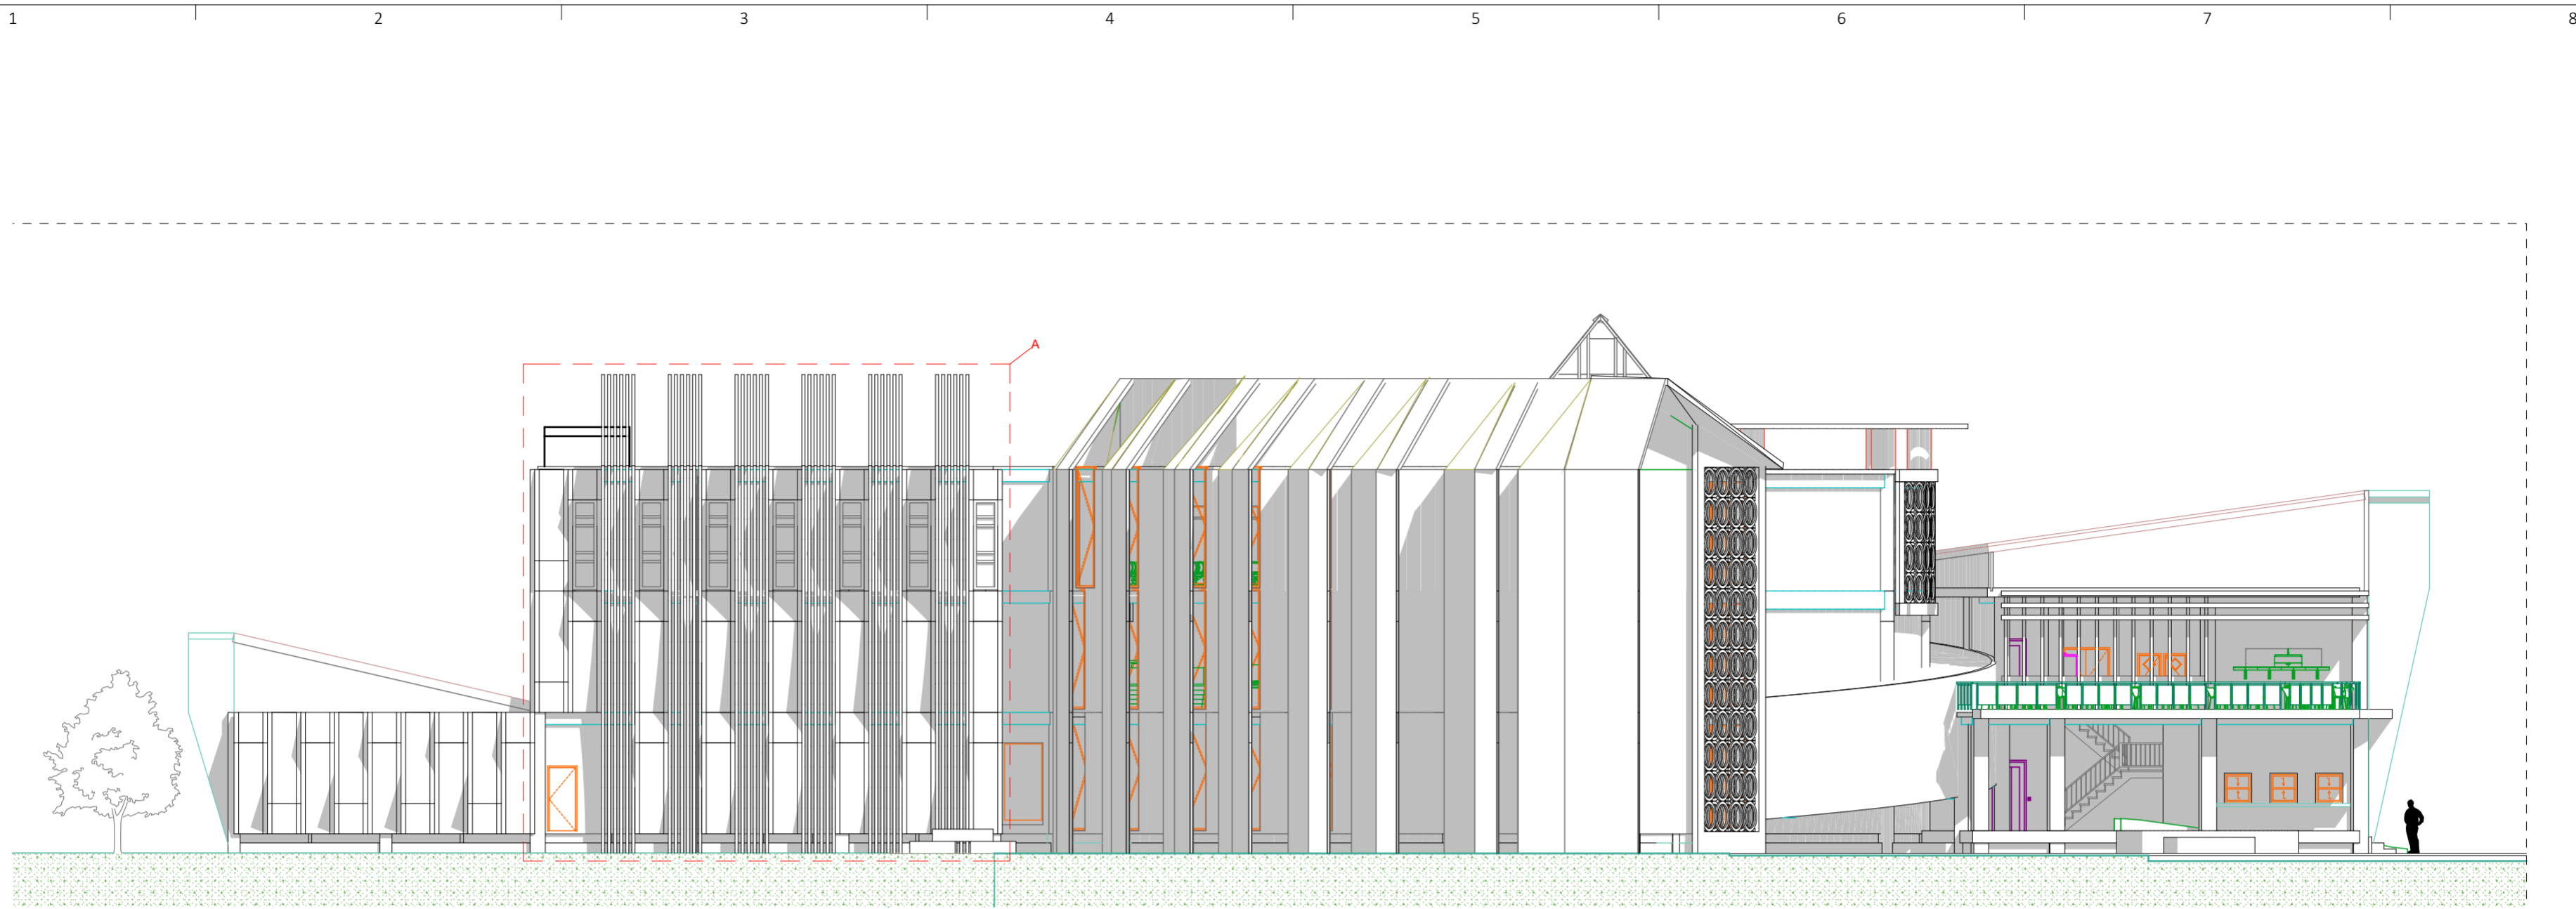

ELEVATION

NORTH / FRONT


1:175

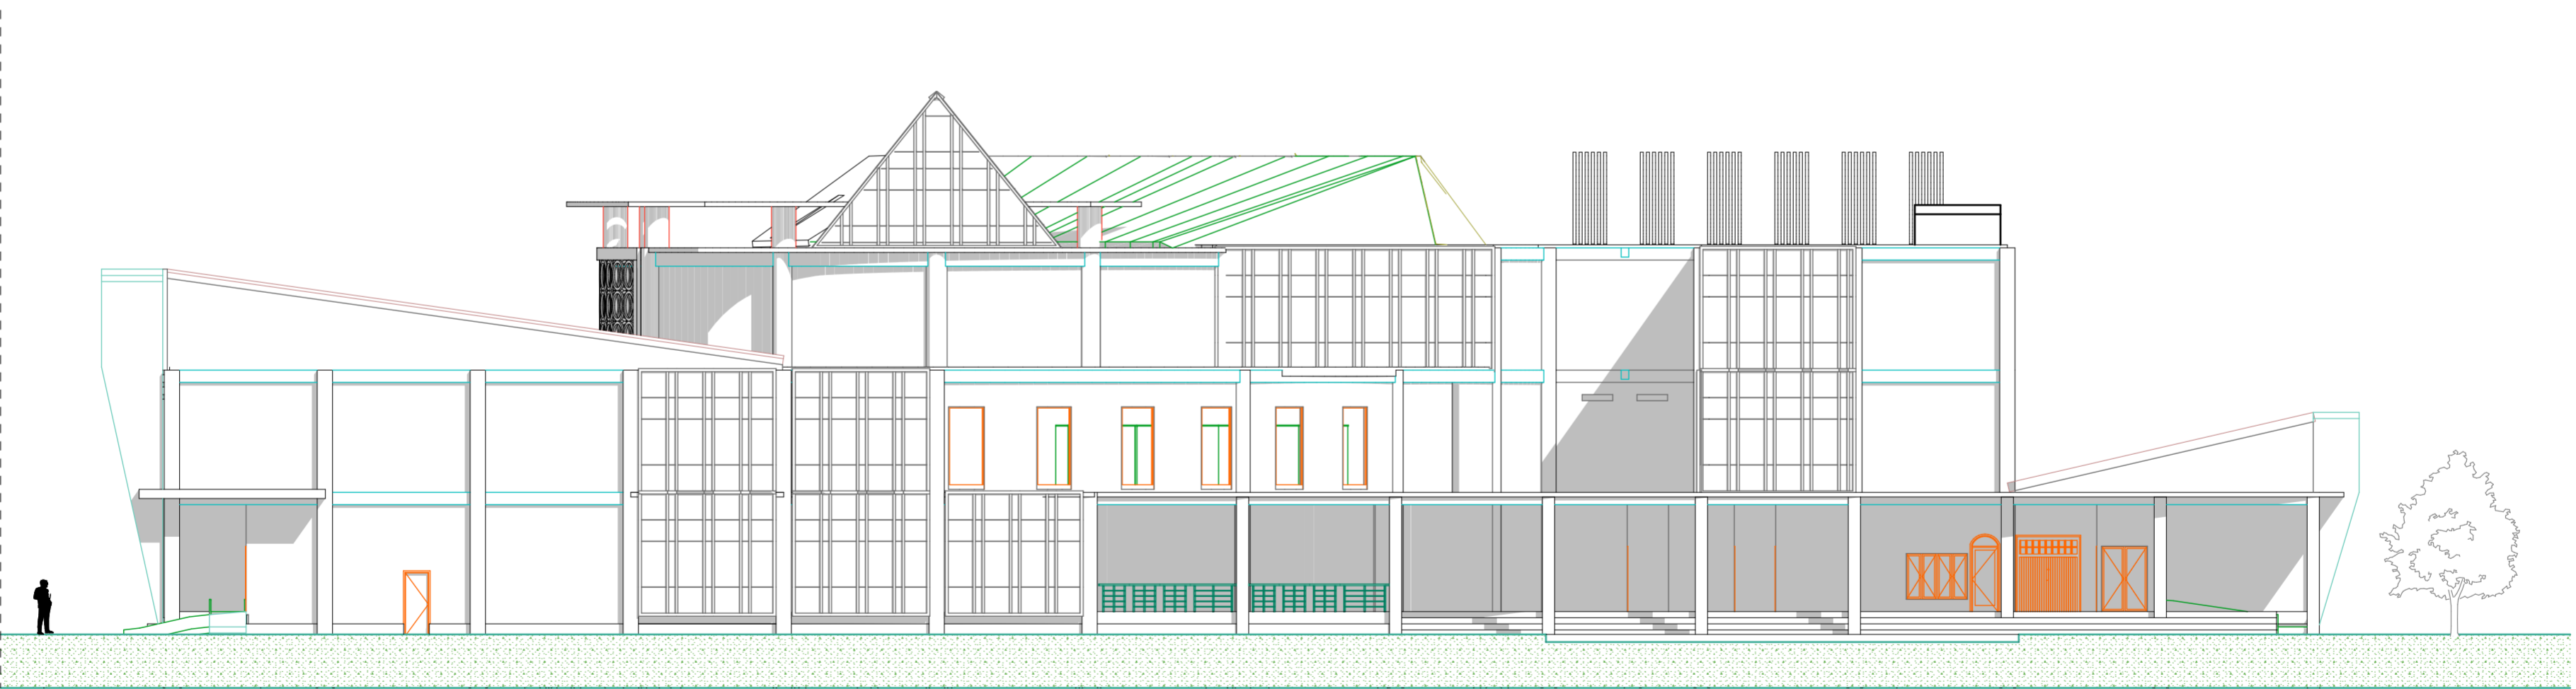


ELEVATION

SOUTH

1:175

 <p><b>PAS</b> PROYEK AKHIR SARJANA 2015</p>	MUSEUM	LECTURER NAME :	STUDENT IDENTITY	DRAWING TITLE :	DATE OF ISSUE :	NO.	CHECKED DATE	REVISION / NOTE :	APPROVED BY :	NUMBER OF PAGE:	PAGE :			
	MUSEUM PT. KAI DI KAWASAN PENGOK YOGYAKARTA	****	Ir. Hanif Budiman, MT.	MOCHAMAD RIZAL FALAMI	ELEVATION				08/07/2015				40	8
				11512198	ELEVATION				1:175				LAYOUT ID :	A.04.1




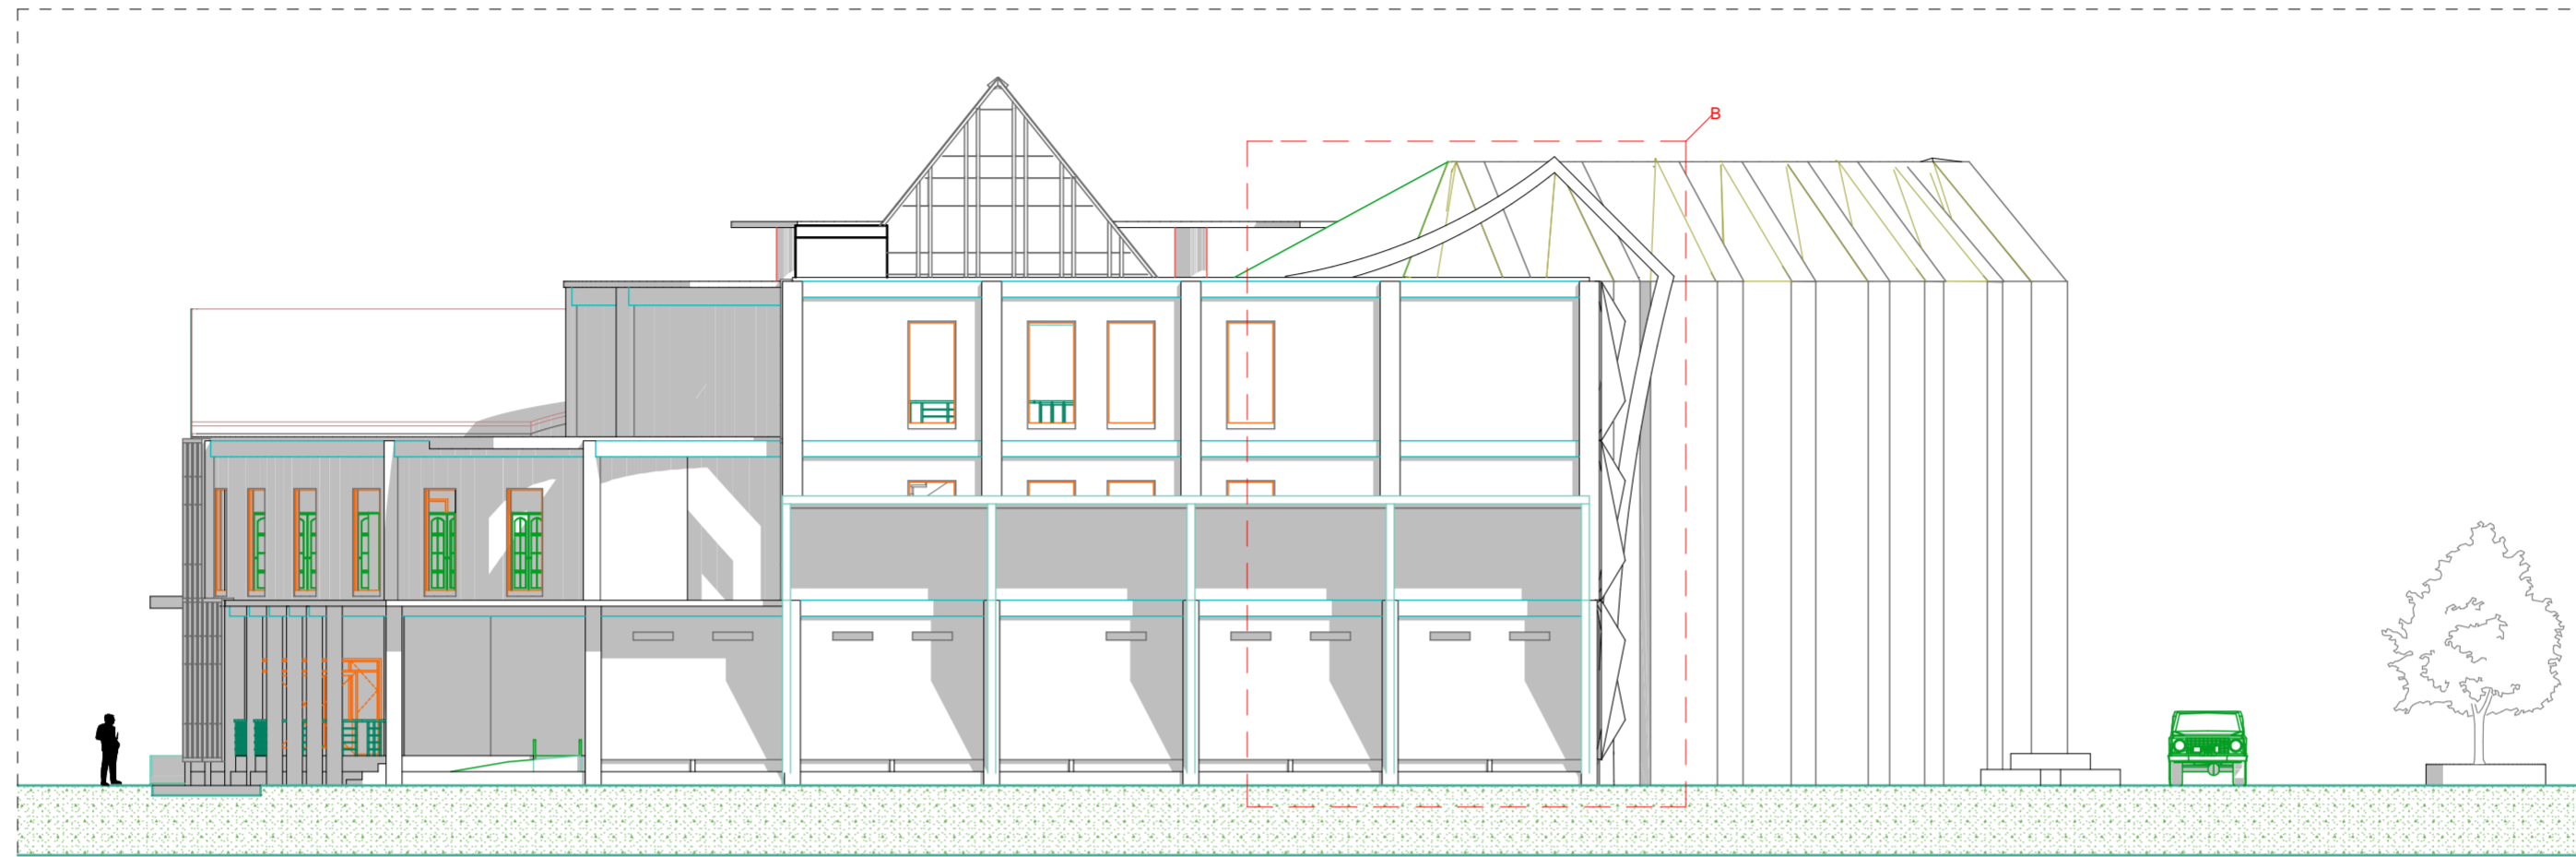

ELEVATION

EAST

1:175

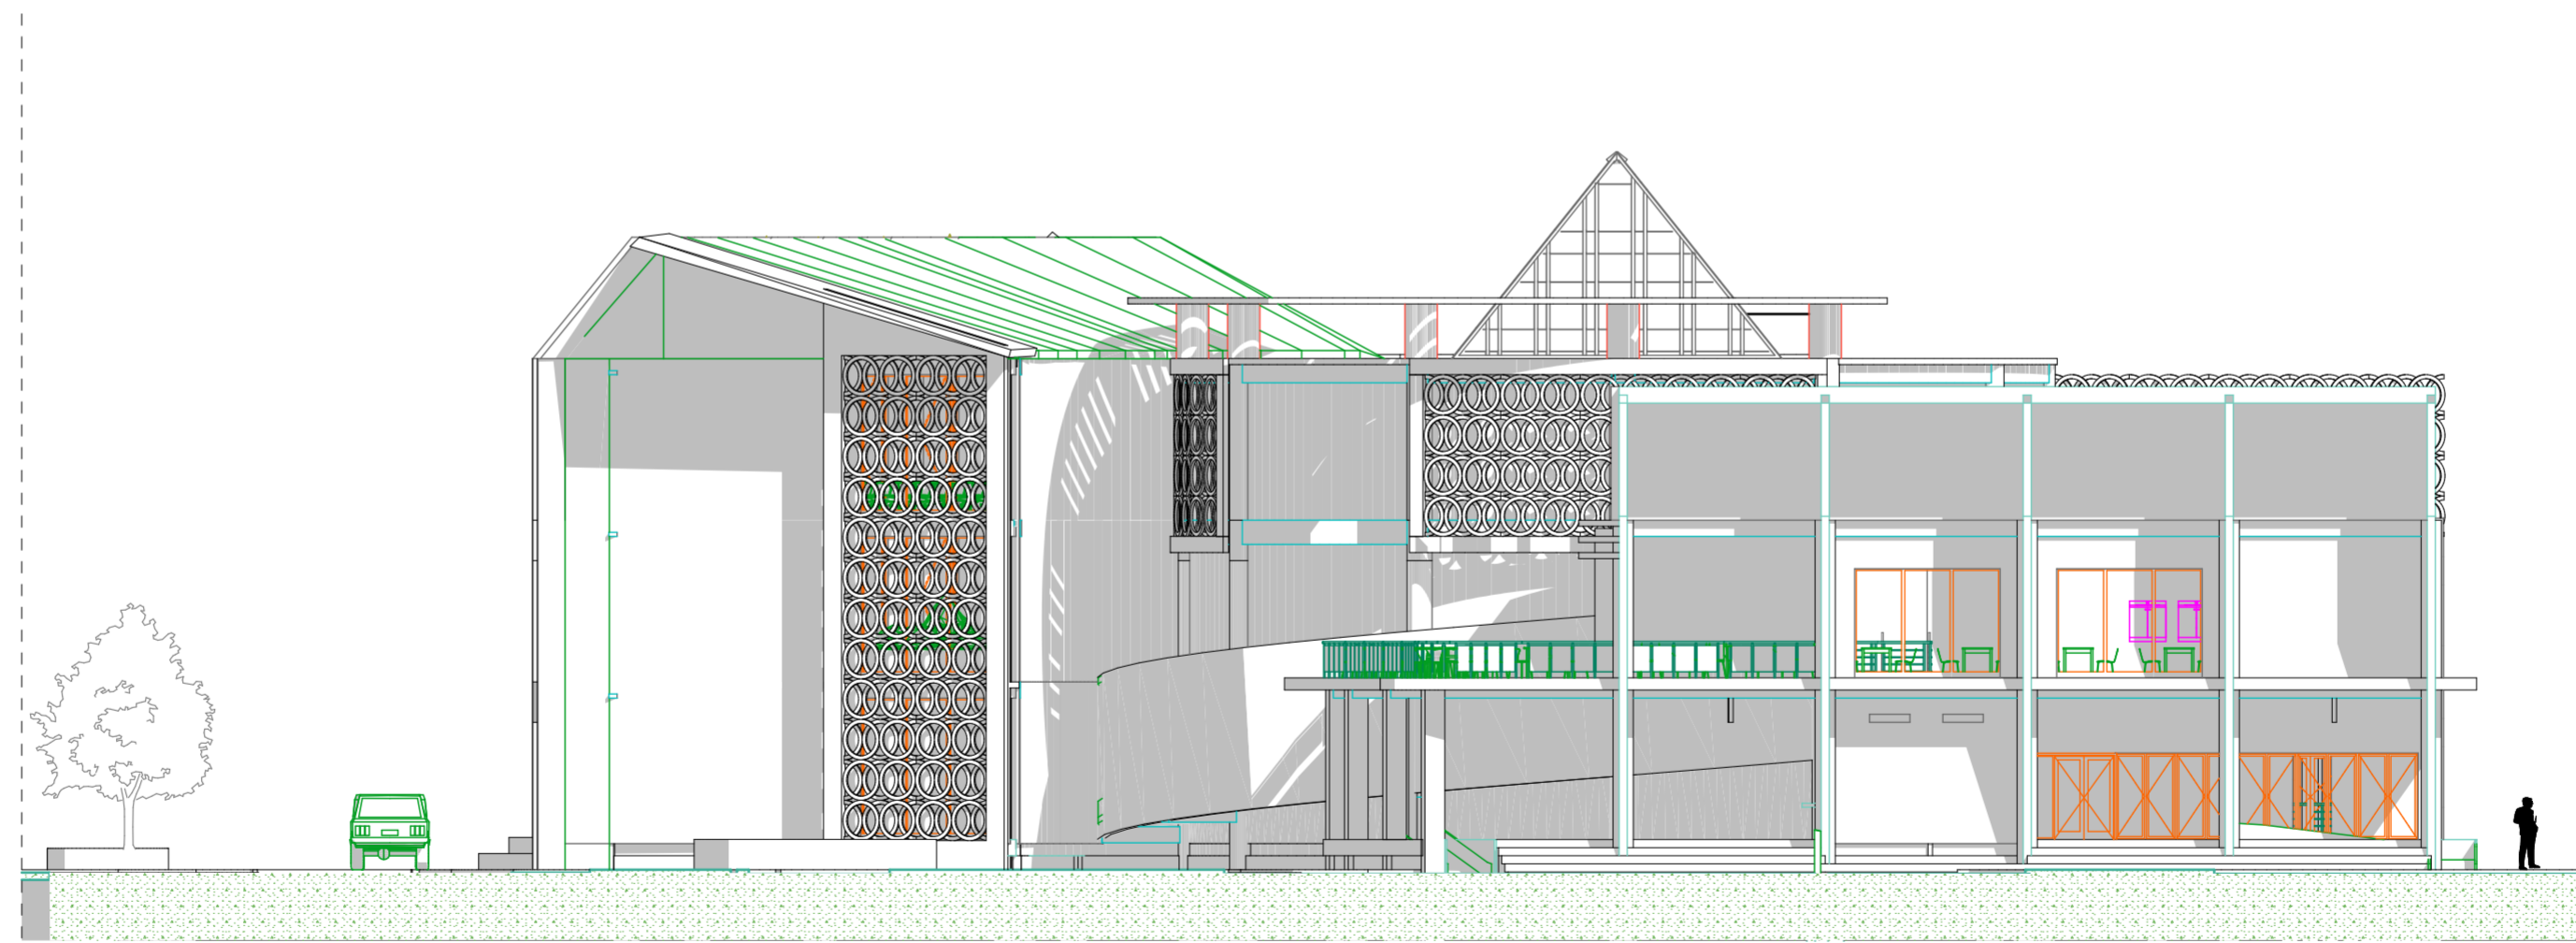


ELEVATION

WEST

1:175

	MUSEUM	LECTURER NAME :	STUDENT IDENTITY	DRAWING TITLE :	DATE OF ISSUE :	NO.	CHECKED DATE	REVISION / NOTE :	APPROVED BY :	NUMBER OF PAGE:	PAGE :			
	<b>PAS</b> PROYEK AKHIR SARJANA 2015	MUSEUM PT.KAI DI KAWASAN PENGOK YOGYAKARTA ****	Ir. Hanif Budiman, MT.	MOCHAMAD RIZAL FALAMI 11512198	ELEVATION				A.04	08/07/2015			40	9
					DRAWING SUBTITLE :				DRAWING SCALE :				LAYOUT ID :	
					ELEVATION				1:175				A.04.2	




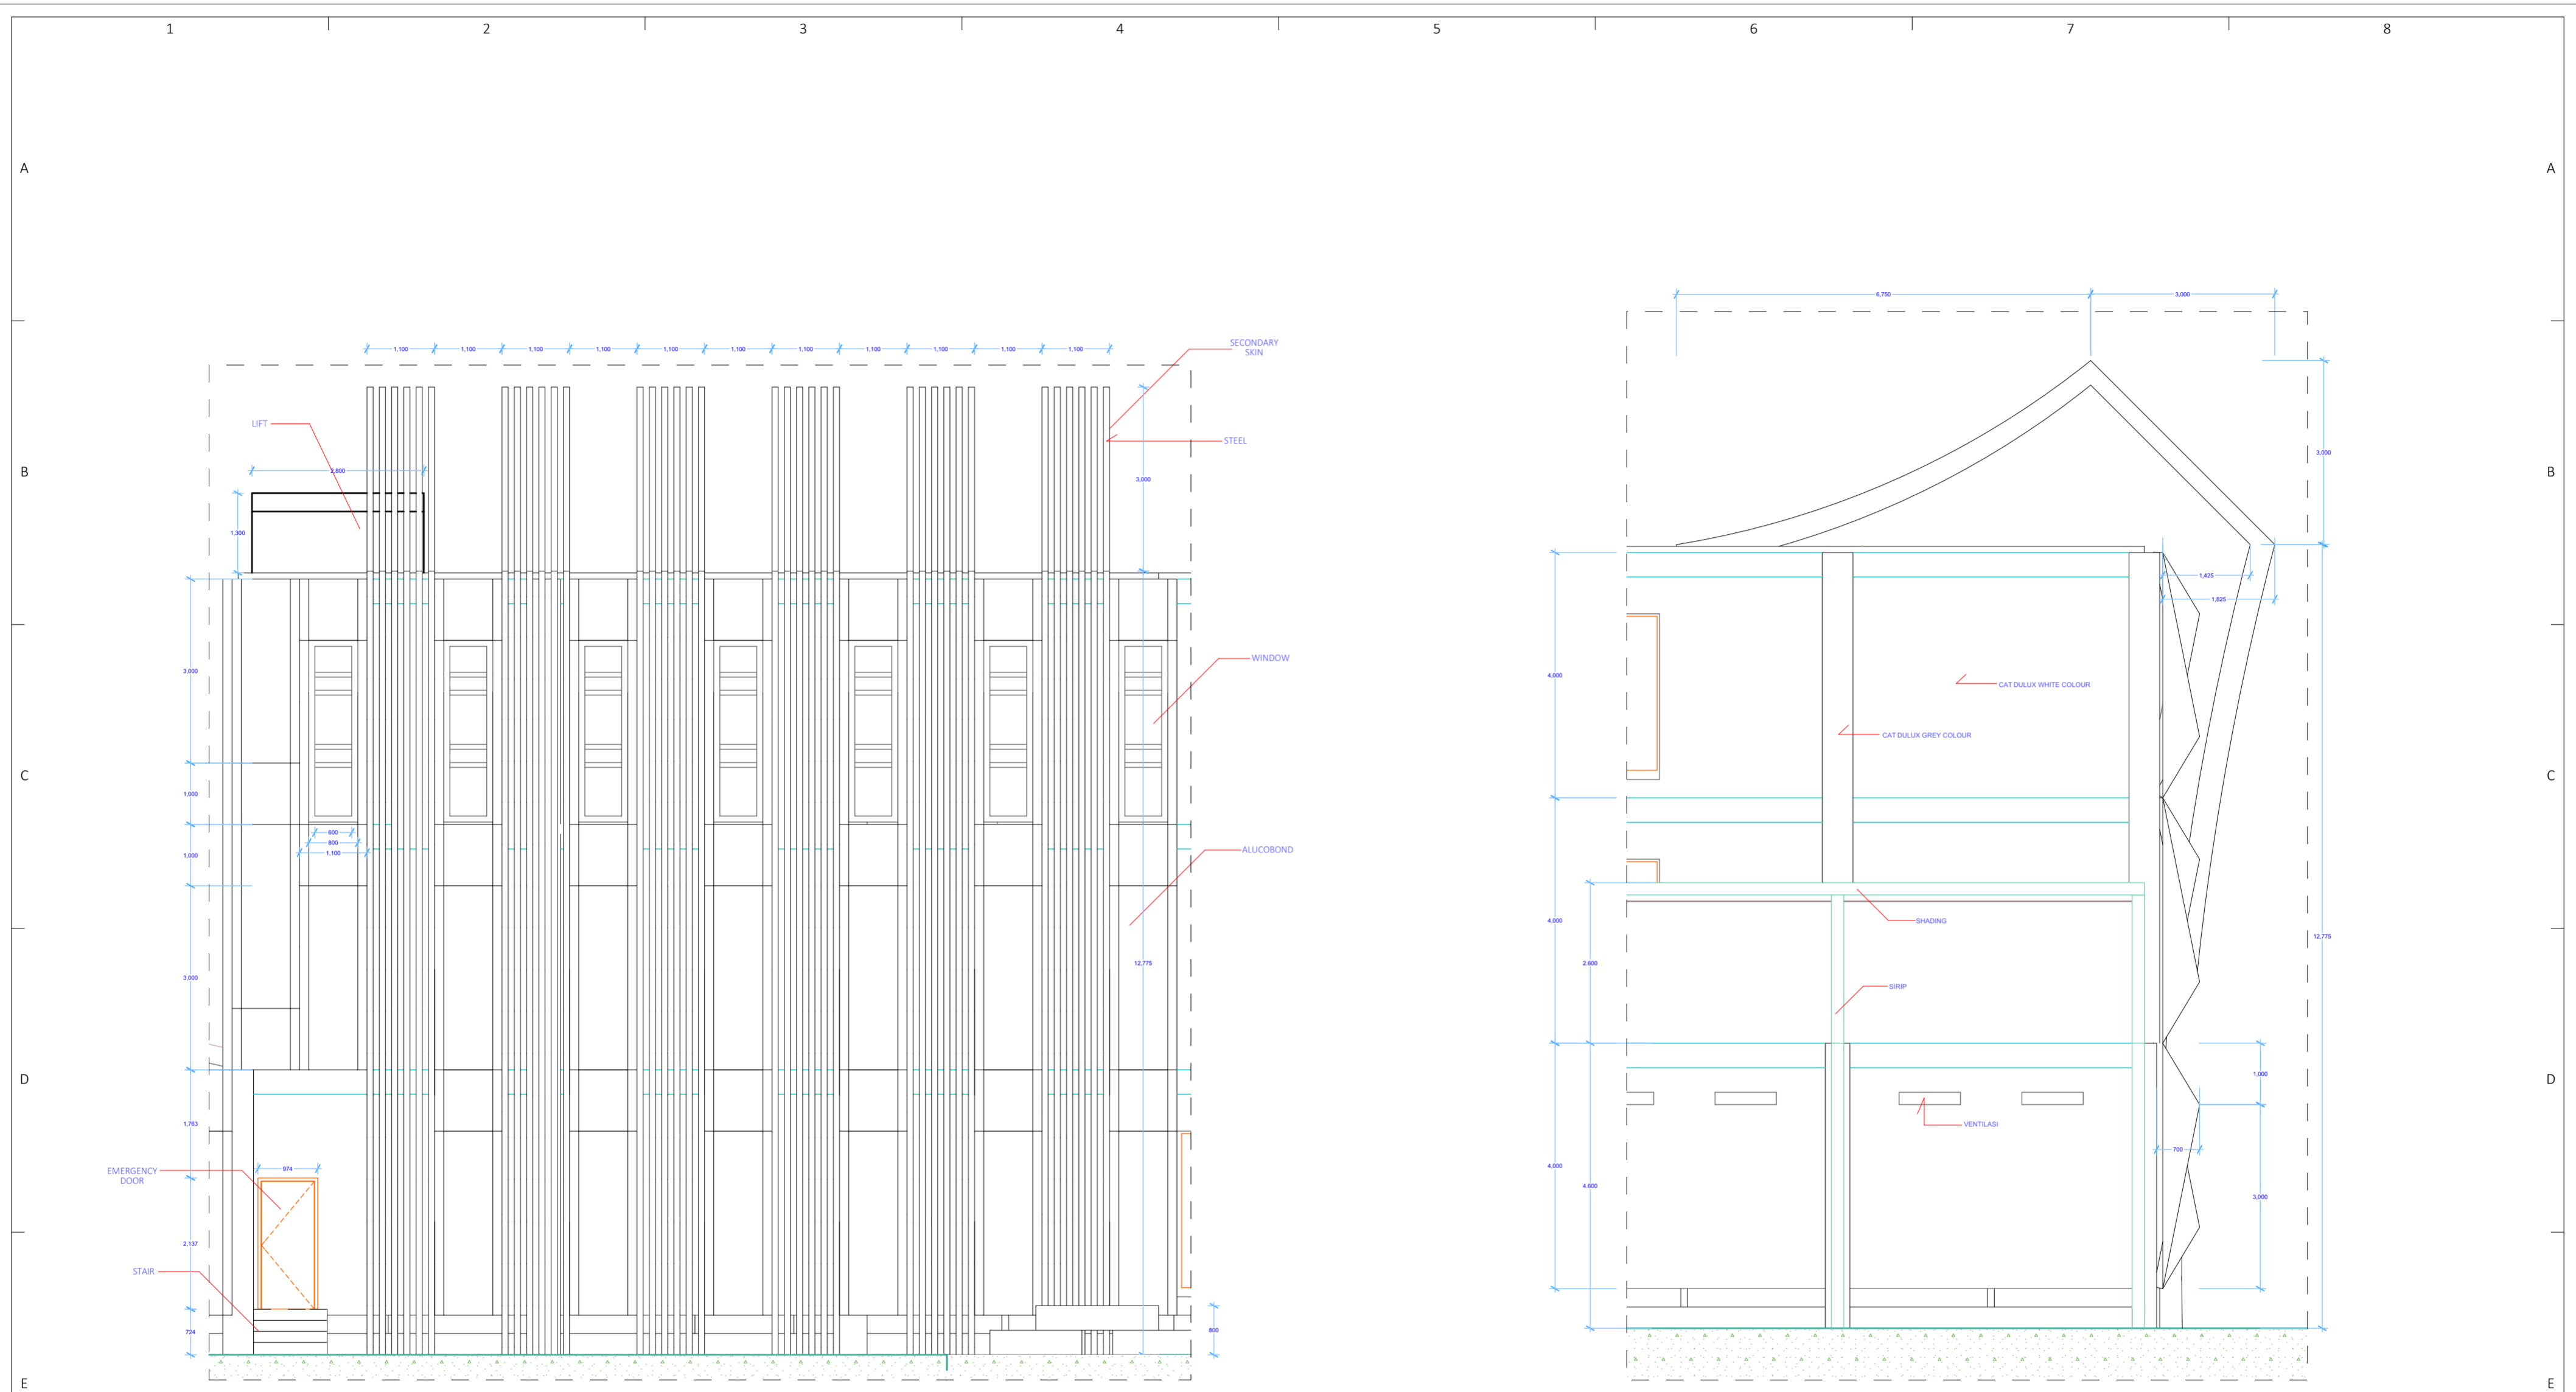

DETAIL19 PARSIAL ELEVATION A 1:75

DETAIL21 PARSIAL ELEVATION B 1:75


	MUSEUM	LECTURER NAME :	STUDENT IDENTITY	DRAWING TITLE :	DATE OF ISSUE :	NO.	CHECKED DATE	REVISION / NOTE :	APPROVED BY :	NUMBER OF PAGE:	PAGE :	
	PAS			PARSIAL ELEVATION	A.04.3				08/07/2015		40	10
	MUSEUM PT. KAI DI KAWASAN PENGOK YOGYAKARTA			MOCHAMAD RIZAL FALAMI	DRAWING SUBTITLE :				DRAWING SCALE :		LAYOUT ID :	
	****	Ir. Hanif Budiman, MT.	11512198	PARSIAL ELEVATION	1:75					A.04.3.1		

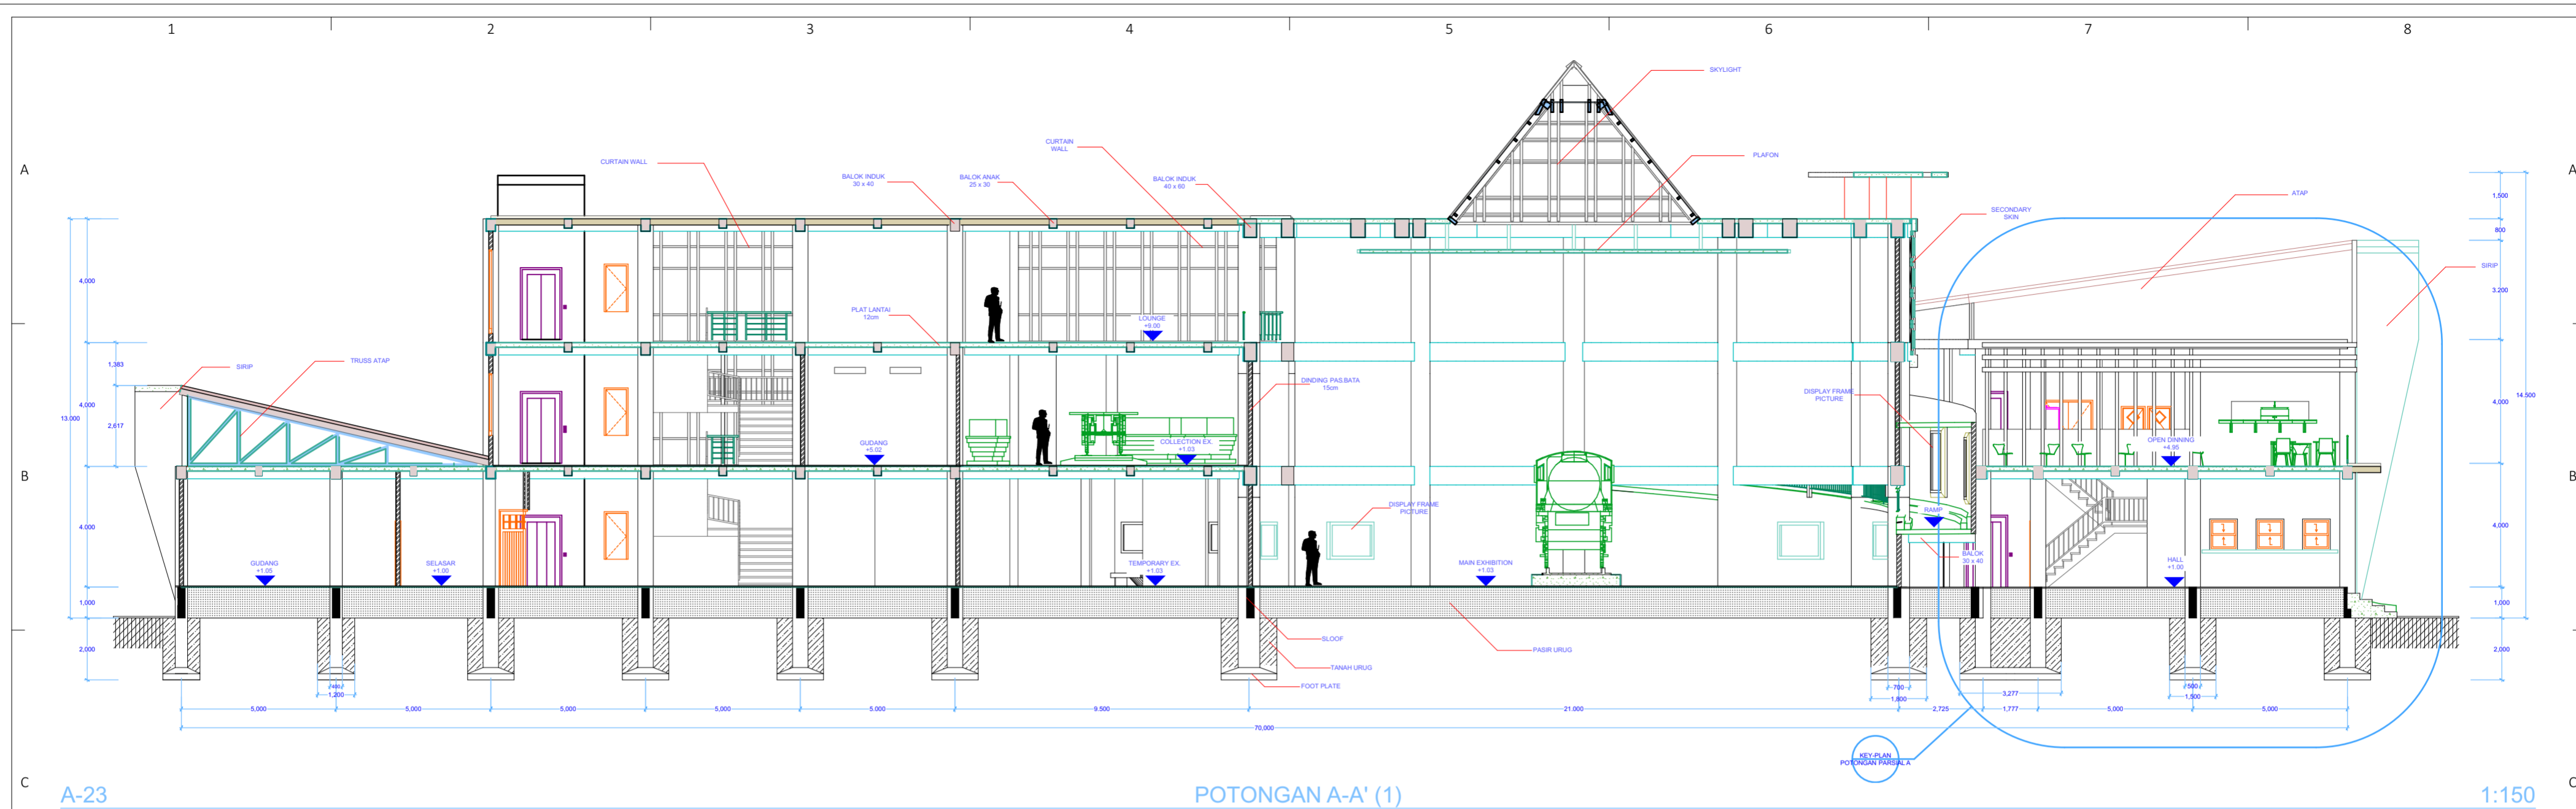

A-23

POTONGAN A-A' (1)

1:150

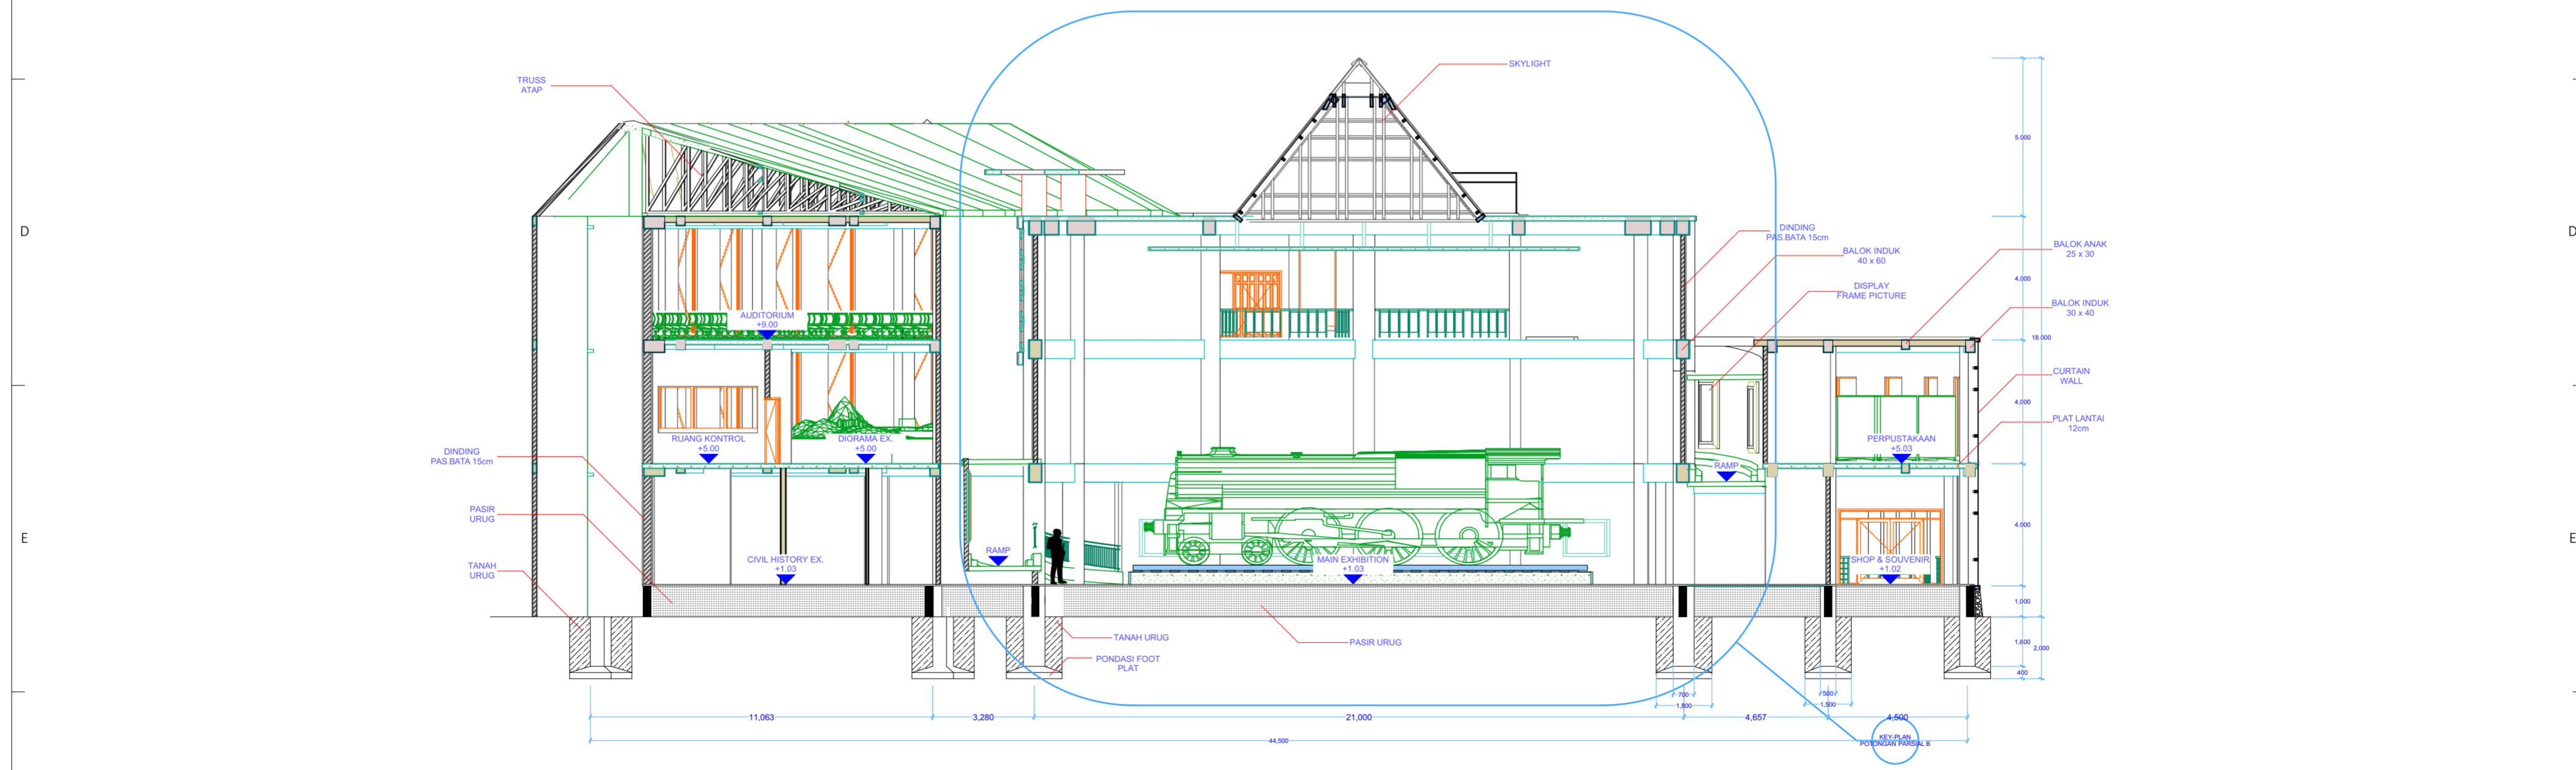


A-22

POTONGAN B-B' (1)

1:150

	MUSEUM	LECTURER NAME :	STUDENT IDENTITY	DRAWING TITLE :	DATE OF ISSUE :	NO.	CHECKED DATE	REVISION / NOTE :	APPROVED BY :	NUMBER OF PAGE:	PAGE :	
	MUSEUM PT. KAI DI KAWASAN PENGOK YOGYAKARTA	****	Ir. Hanif Budiman, MT.	MOCHAMAD RIZAL FALAMI	SECTION							08/07/2015
				11512198	DRAWING SUBTITLE :							DRAWING SCALE :
					BUILDING SECTION							1:150
										LAYOUT ID :		
										A.05.1		



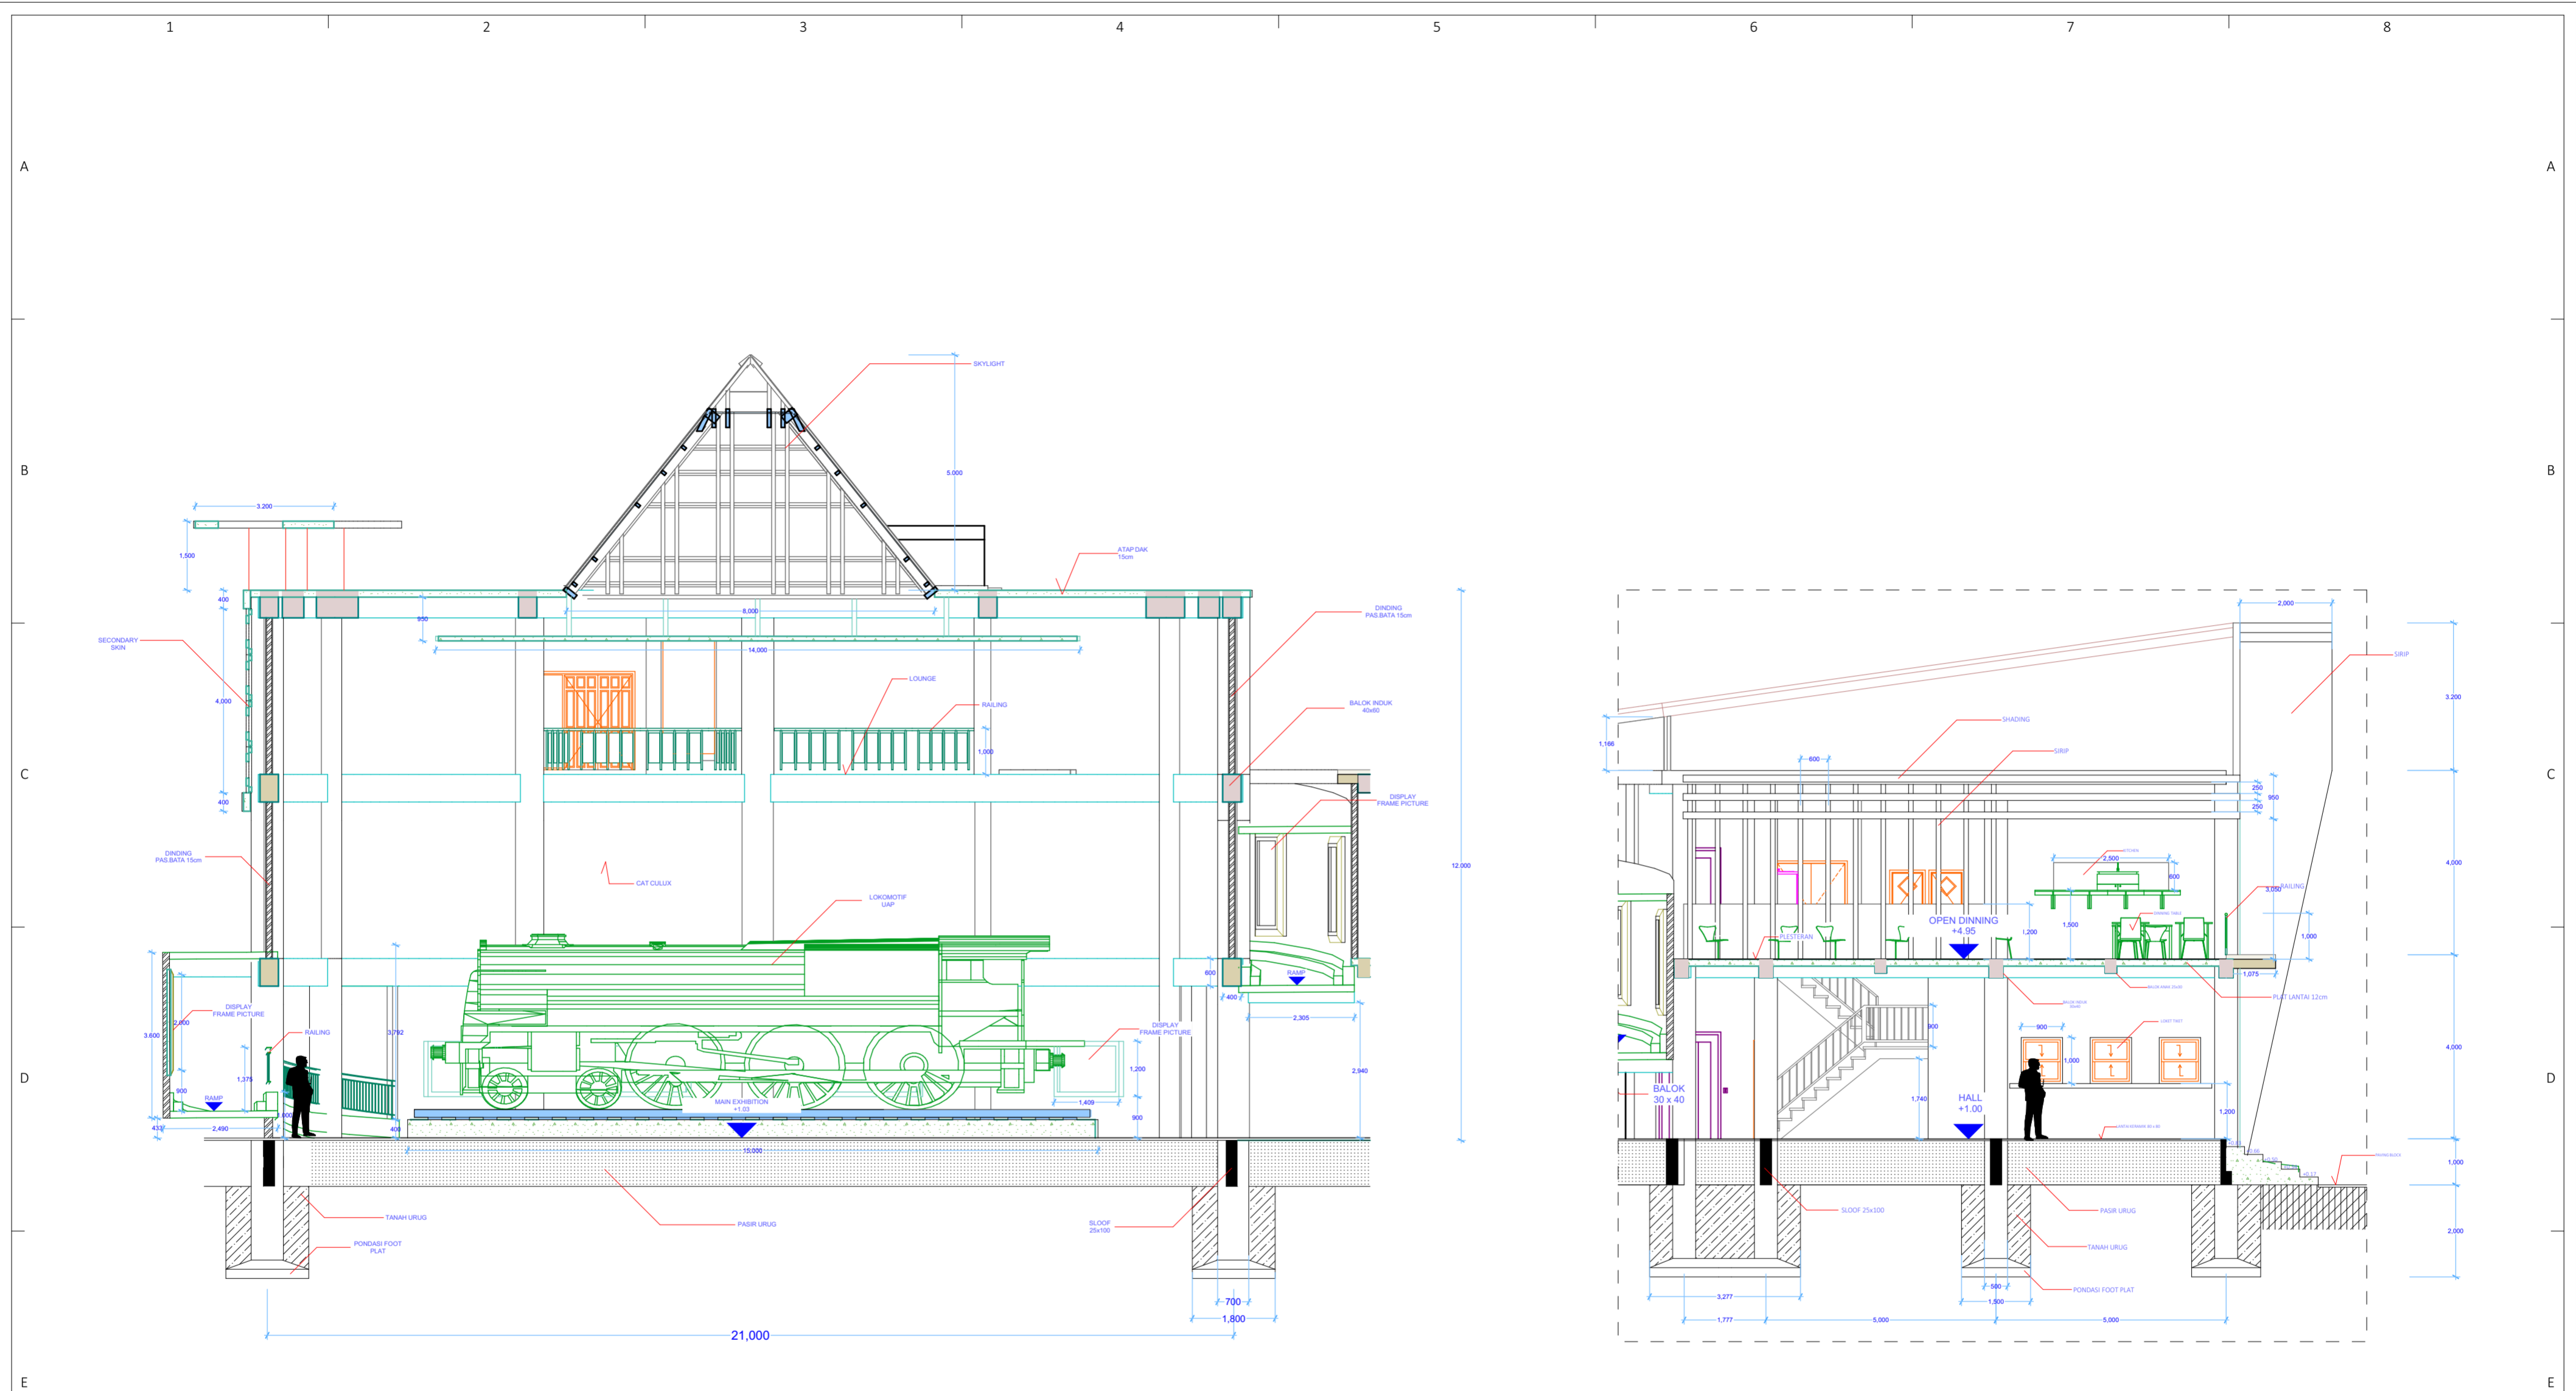

KEY-PLAN

POTONGAN PARSIAL B


1:100

KEY-PLAN


POTONGAN PARSIAL A

1:100

<p>UNIVERSITAS ISLAM INDONESIA</p>	MUSEUM	LECTURER NAME :	STUDENT IDENTITY	DRAWING TITLE :	DATE OF ISSUE :	NO.	CHECKED DATE	REVISION / NOTE :	APPROVED BY :	NUMBER OF PAGE:	PAGE :			
	<p>PAS</p> <p>PROYEK AKHIR SARJANA 2015</p>	<p>MUSEUM PT. KAI DI KAWASAN PENGOK YOGYAKARTA</p>	<p>Ir. Hanif Budiman, MT.</p>	<p>MOCHAMAD RIZAL FALAMI</p>	<p>PARSIAL SECTION A.05.2</p>				<p>08/07/2015</p>	<p>DRAWING SCALE</p>	<p>1:100</p>		<p>40</p>	<p>12</p>
										<p>A.05.2.1</p>				

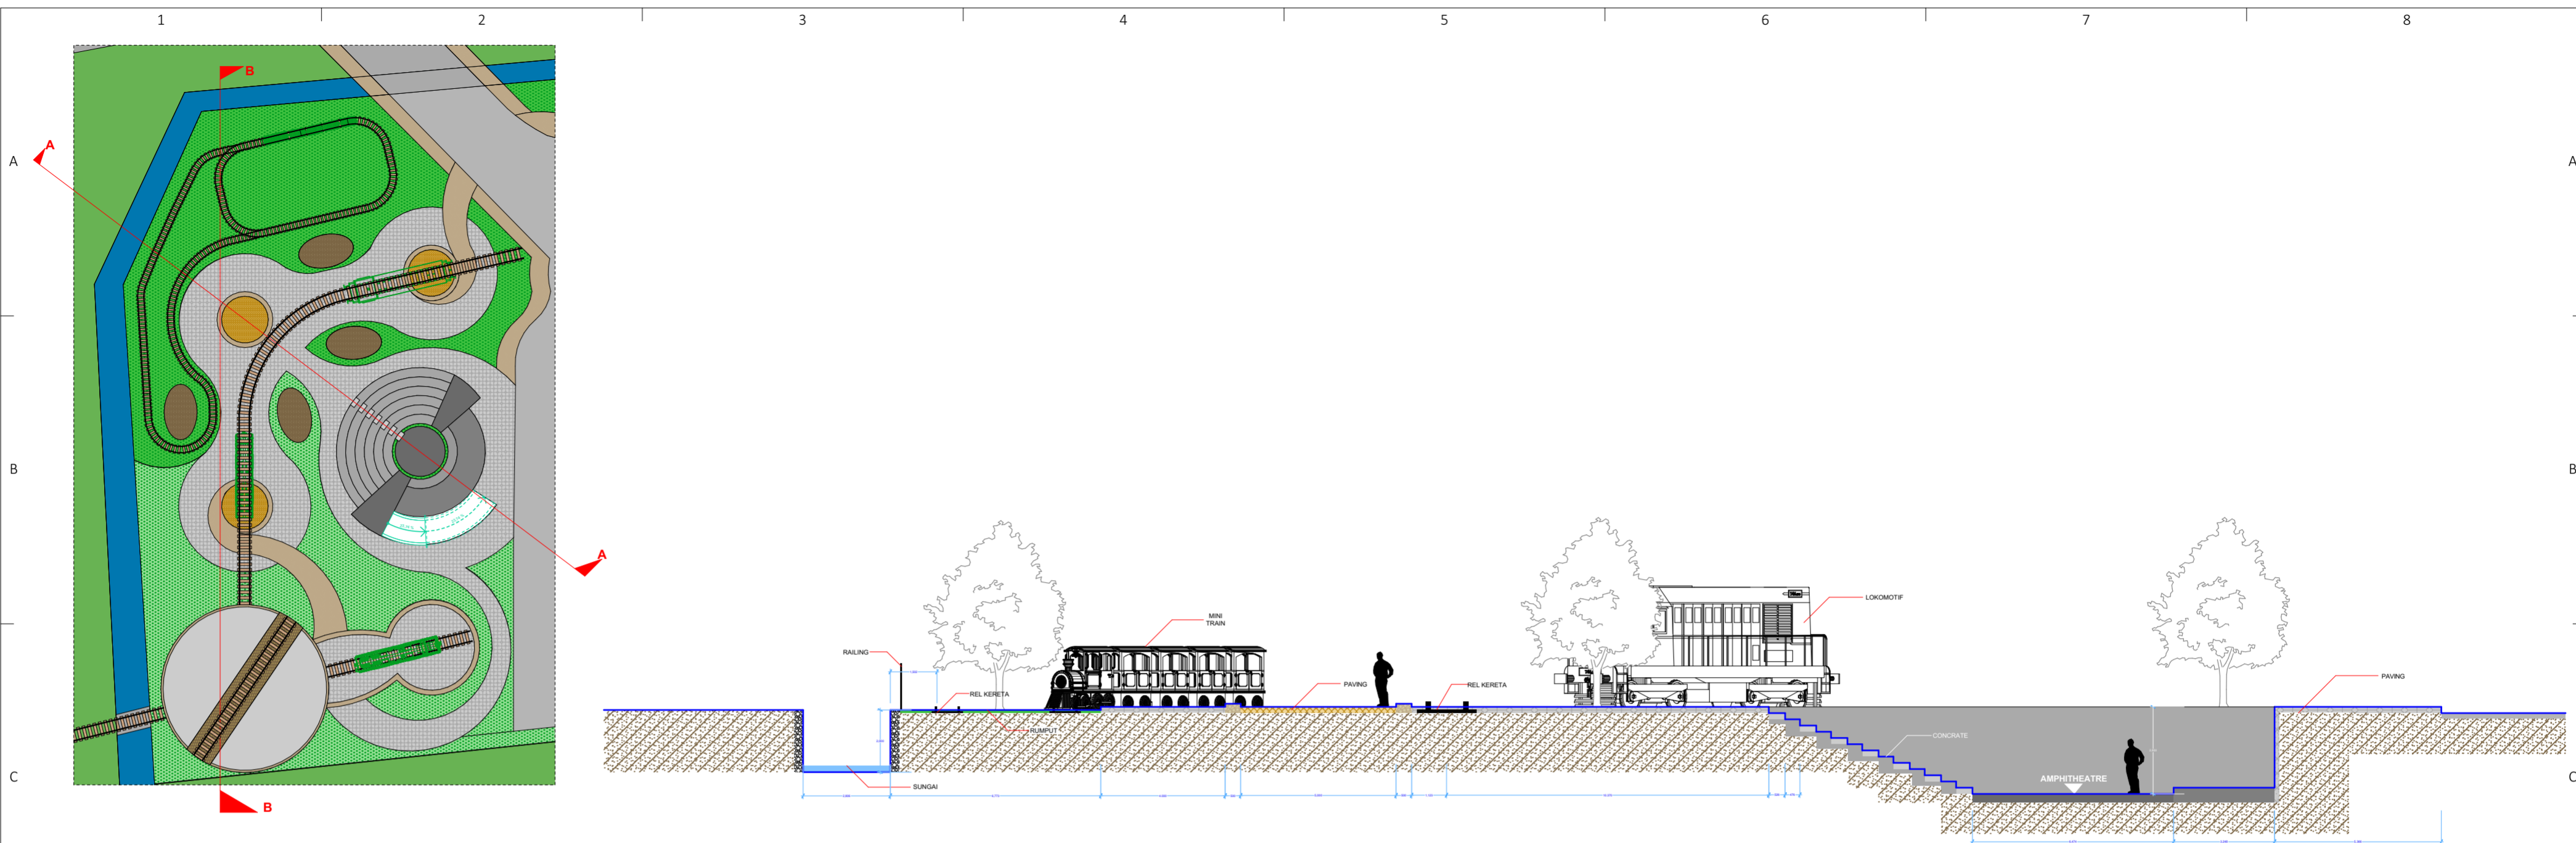


KEY-PLAN LANDSCAPE PLAN (3) 1:500  
 DETAIL TAPAK LANDSCAPE SECTION A 1:150

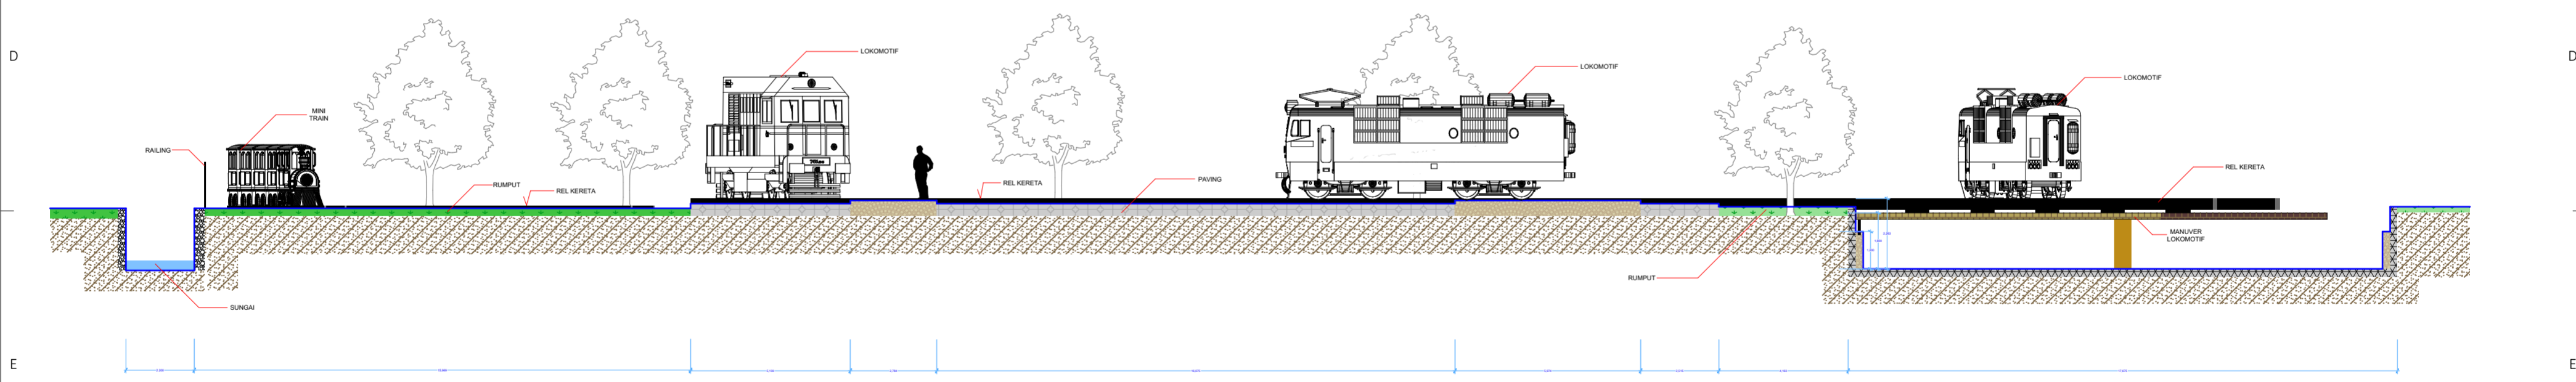


DETAIL TAPAK LANDSCAPE SECTION B 1:150

	MUSEUM	LECTURER NAME :	STUDENT IDENTITY	DRAWING TITLE :	DATE OF ISSUE :	NO.	CHECKED DATE	REVISION / NOTE :	APPROVED BY :	NUMBER OF PAGE:	PAGE :				
	<b>PAS</b> PROYEK AKHIR SARJANA 2015	MUSEUM PT.KAI DI KAWASAN PENGOK YOGYAKARTA ****	Ir. Hanif Budiman, MT.	MOCHAMAD RIZAL FALAMI	LANDSCAPE SECTION				A.05.3	08/07/2015				40	13
					DRAWING SUBTITLE :				DRAWING SCALE :						
					LANDSCAPE SECTION A				1:500, 1:150						
LAYOUT ID :										A.05.3.1					



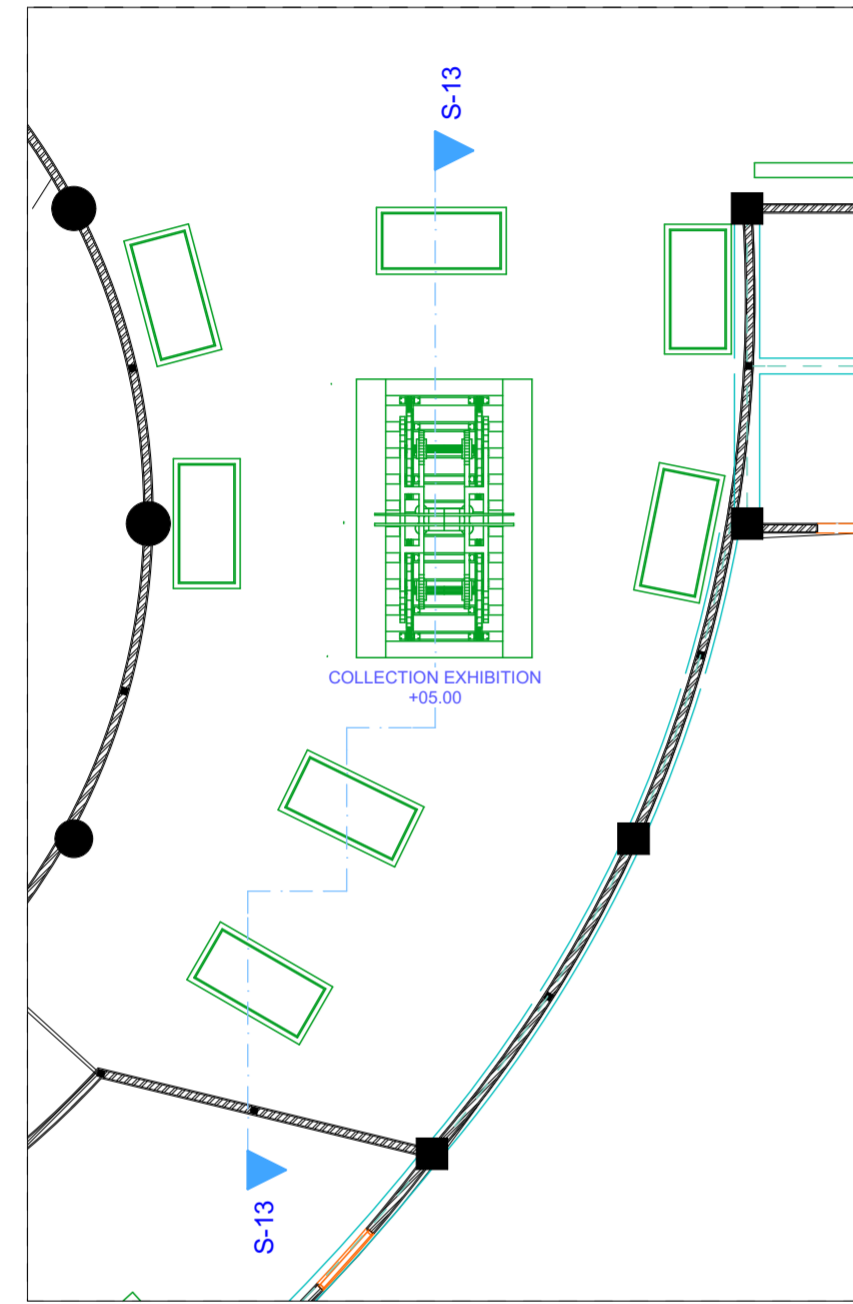

DETAIL INTERIOR KEYPLAN 1:120

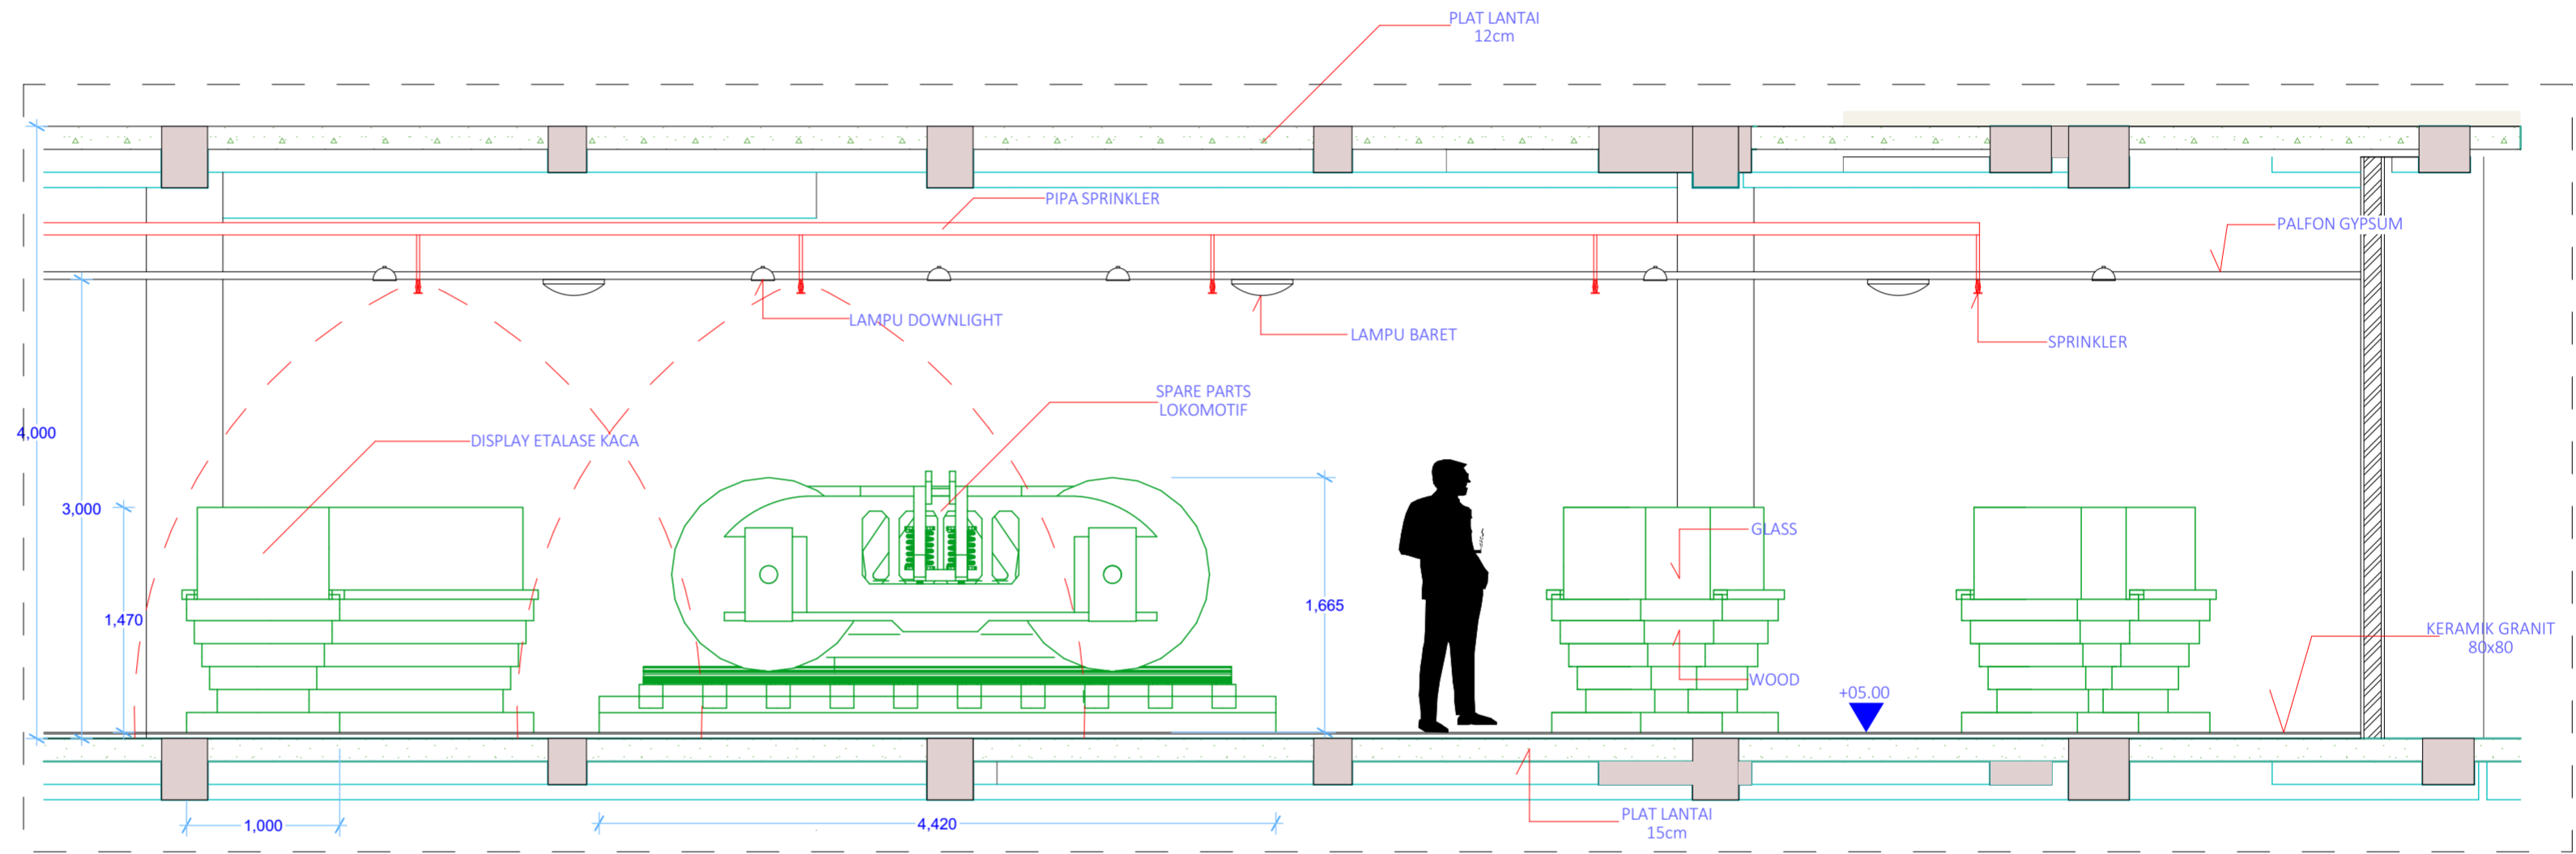

DETAIL INTERIOR


COLLECTION EXHIBITION

1:40


	MUSEUM	LECTURER NAME :	STUDENT IDENTITY	DRAWING TITLE :	DATE OF ISSUE :	NO.	CHECKED DATE	REVISION / NOTE :	APPROVED BY :	NUMBER OF PAGE:	PAGE :
		MUSEUM PT. KAI DI KAWASAN PENGOK YOGYAKARTA	Ir. Hanif Budiman, MT.	MOCHAMAD RIZAL FALAMI	DETAIL INTERIOR					08/07/2015	40
			11512198		1:40, 1:120					LAYOUT ID :	A.14





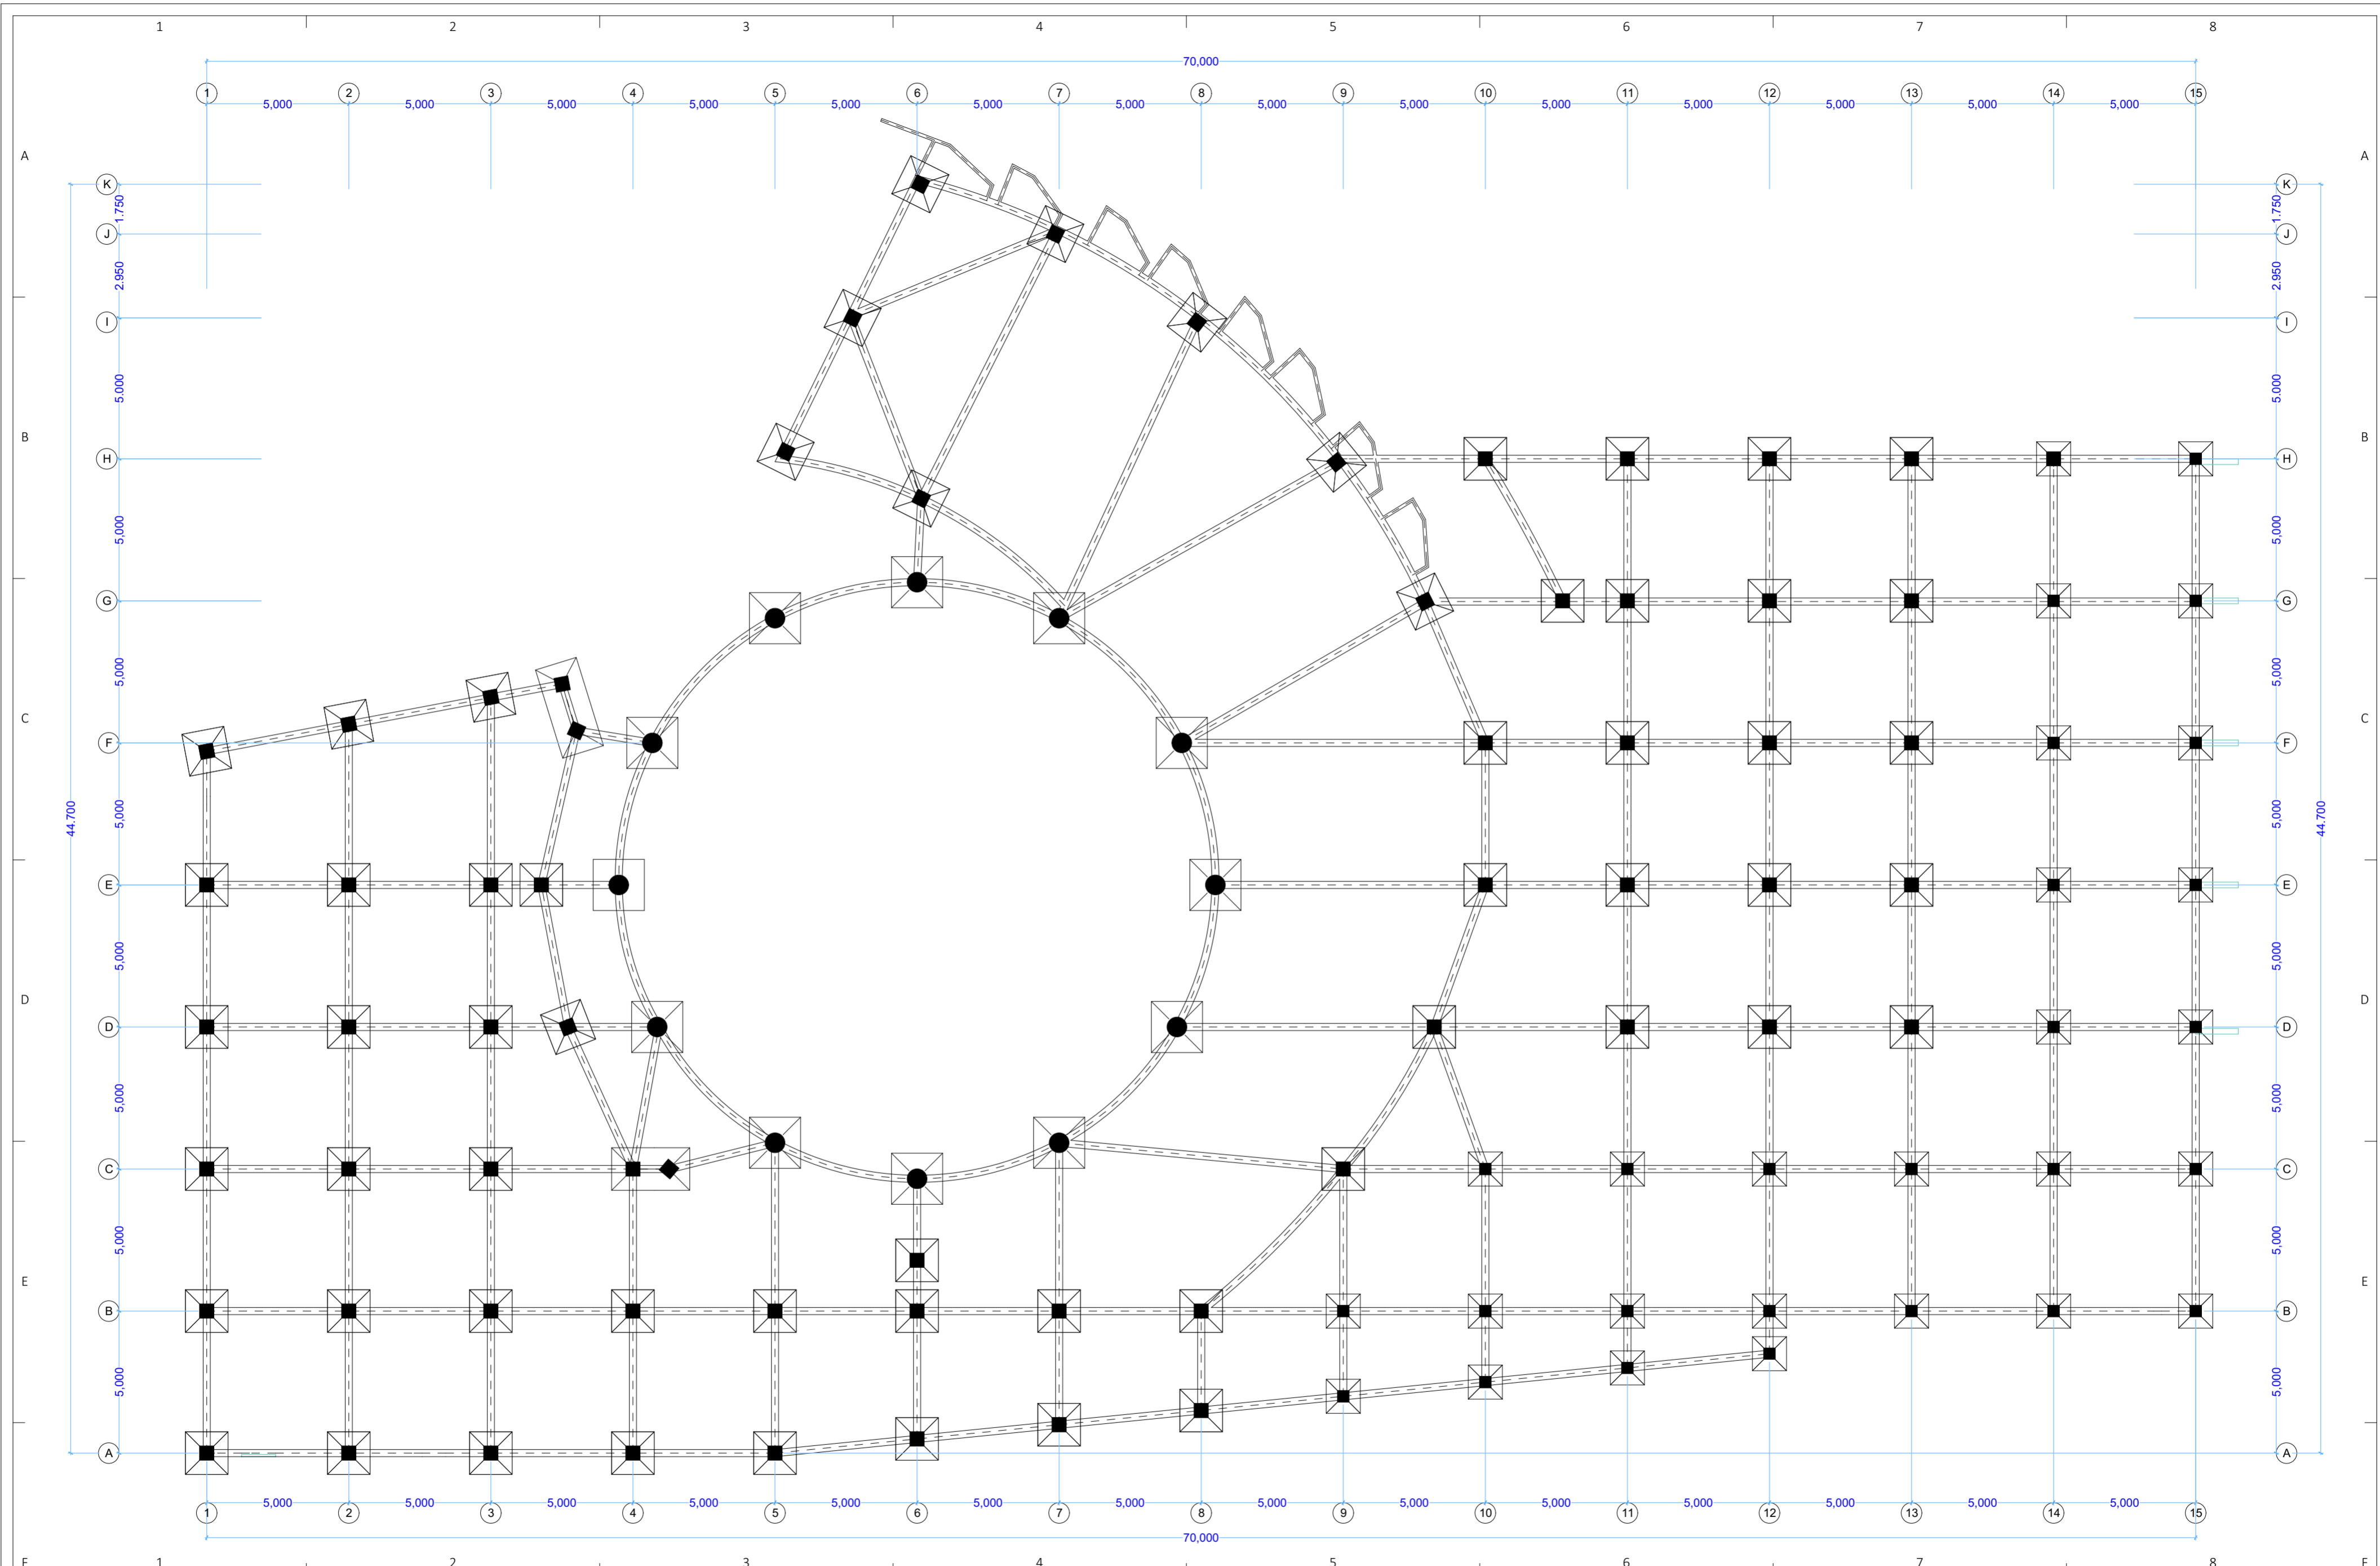



<p><b>PAS</b> PROYEK AKHIR SARJANA 2015</p>	MUSEUM	LECTURER NAME :	STUDENT IDENTITY	DRAWING TITLE :	DATE OF ISSUE :	NO.	CHECKED DATE	REVISION / NOTE :	APPROVED BY :	NUMBER OF PAGE:	PAGE :		
	MUSEUM PT. KAI DI KAWASAN PENGOK YOGYAKARTA	****	Ir. Hanif Budiman, MT.	MOCHAMAD RIZAL FALAMI	SKEMA STRUKTUR				08/07/2015			40	14
				11512198	DRAWING SUBTITLE :				DRAWING SCALE :			LAYOUT ID :	A.06.1
				RENCANA PONDASI	1:150								

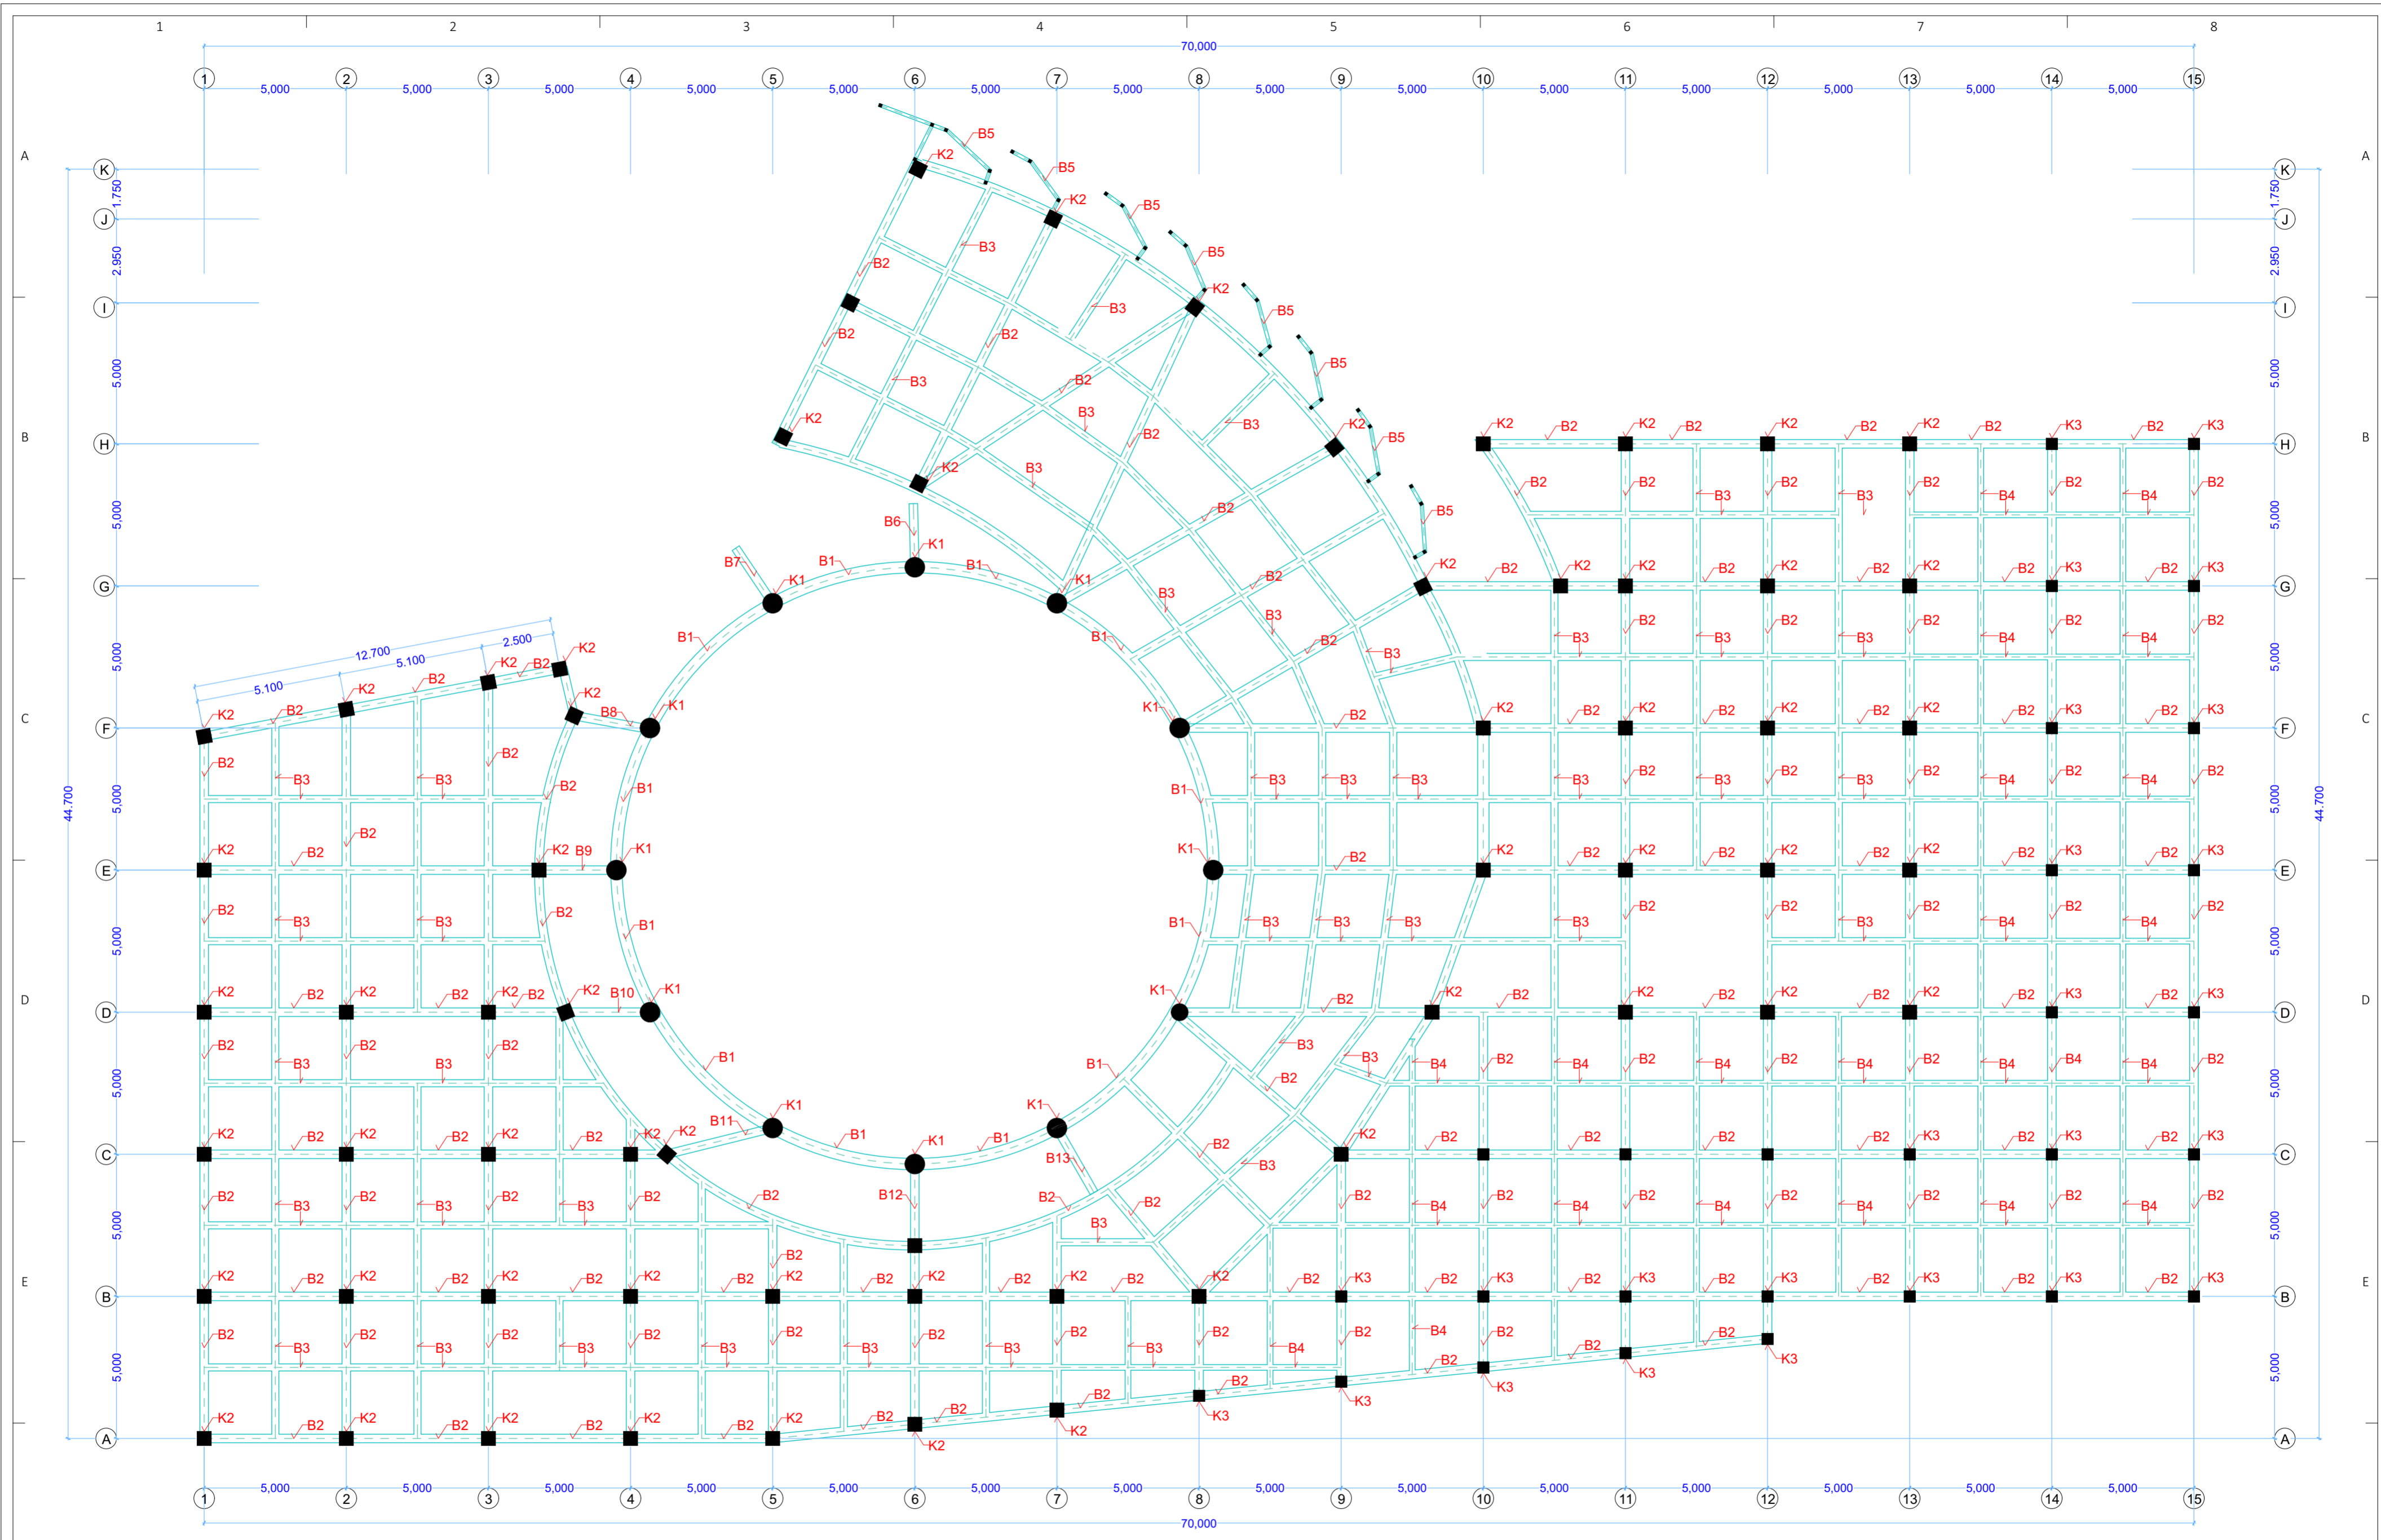


	MUSEUM	LECTURER NAME :	STUDENT IDENTITY	DRAWING TITLE :	DATE OF ISSUE :	NO.	CHECKED DATE	REVISION / NOTE :	APPROVED BY :	NUMBER OF PAGE:	PAGE :
		MUSEUM PT.KAI DI KAWASAN PENGOK YOGYAKARTA	Ir. Hanif Budiman, MT.	MOCHAMAD RIZAL FALAMI 11512198	SKEMA STRUKTUR A.06						
LAYOUT ID :										A.06.2	



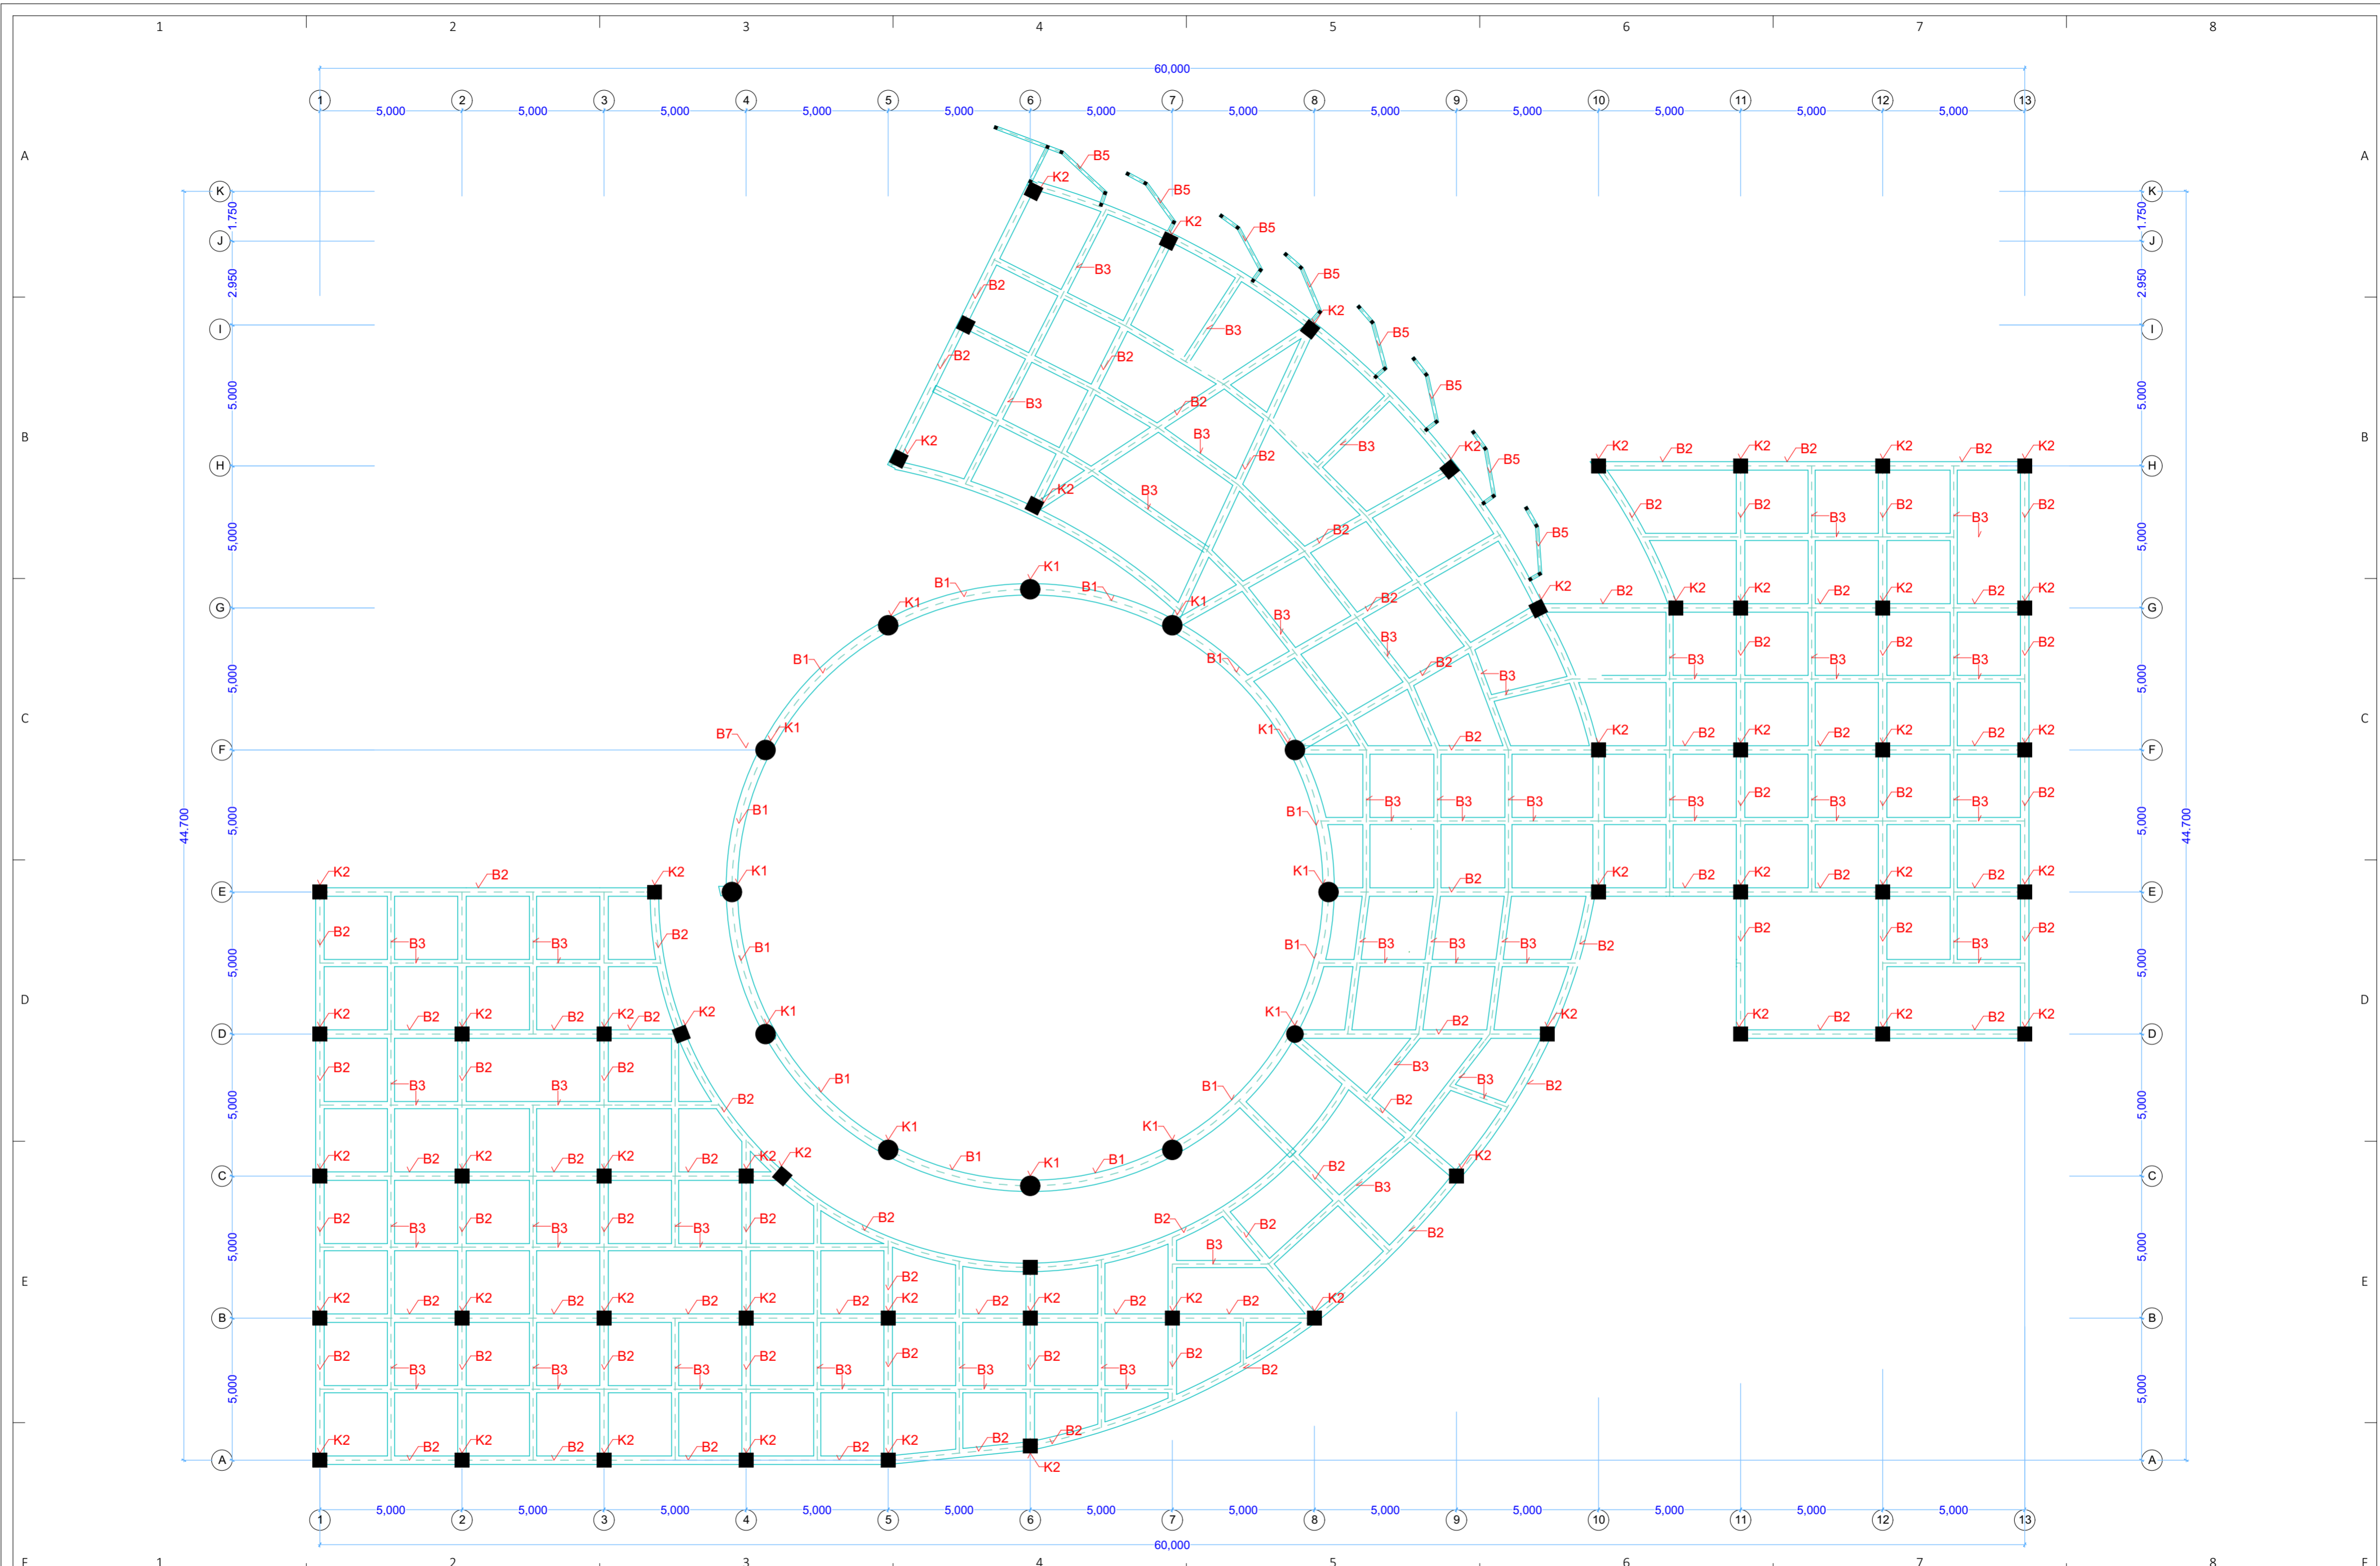


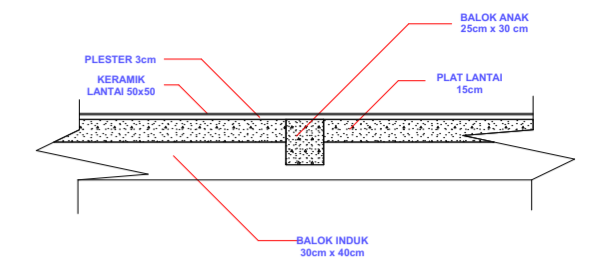
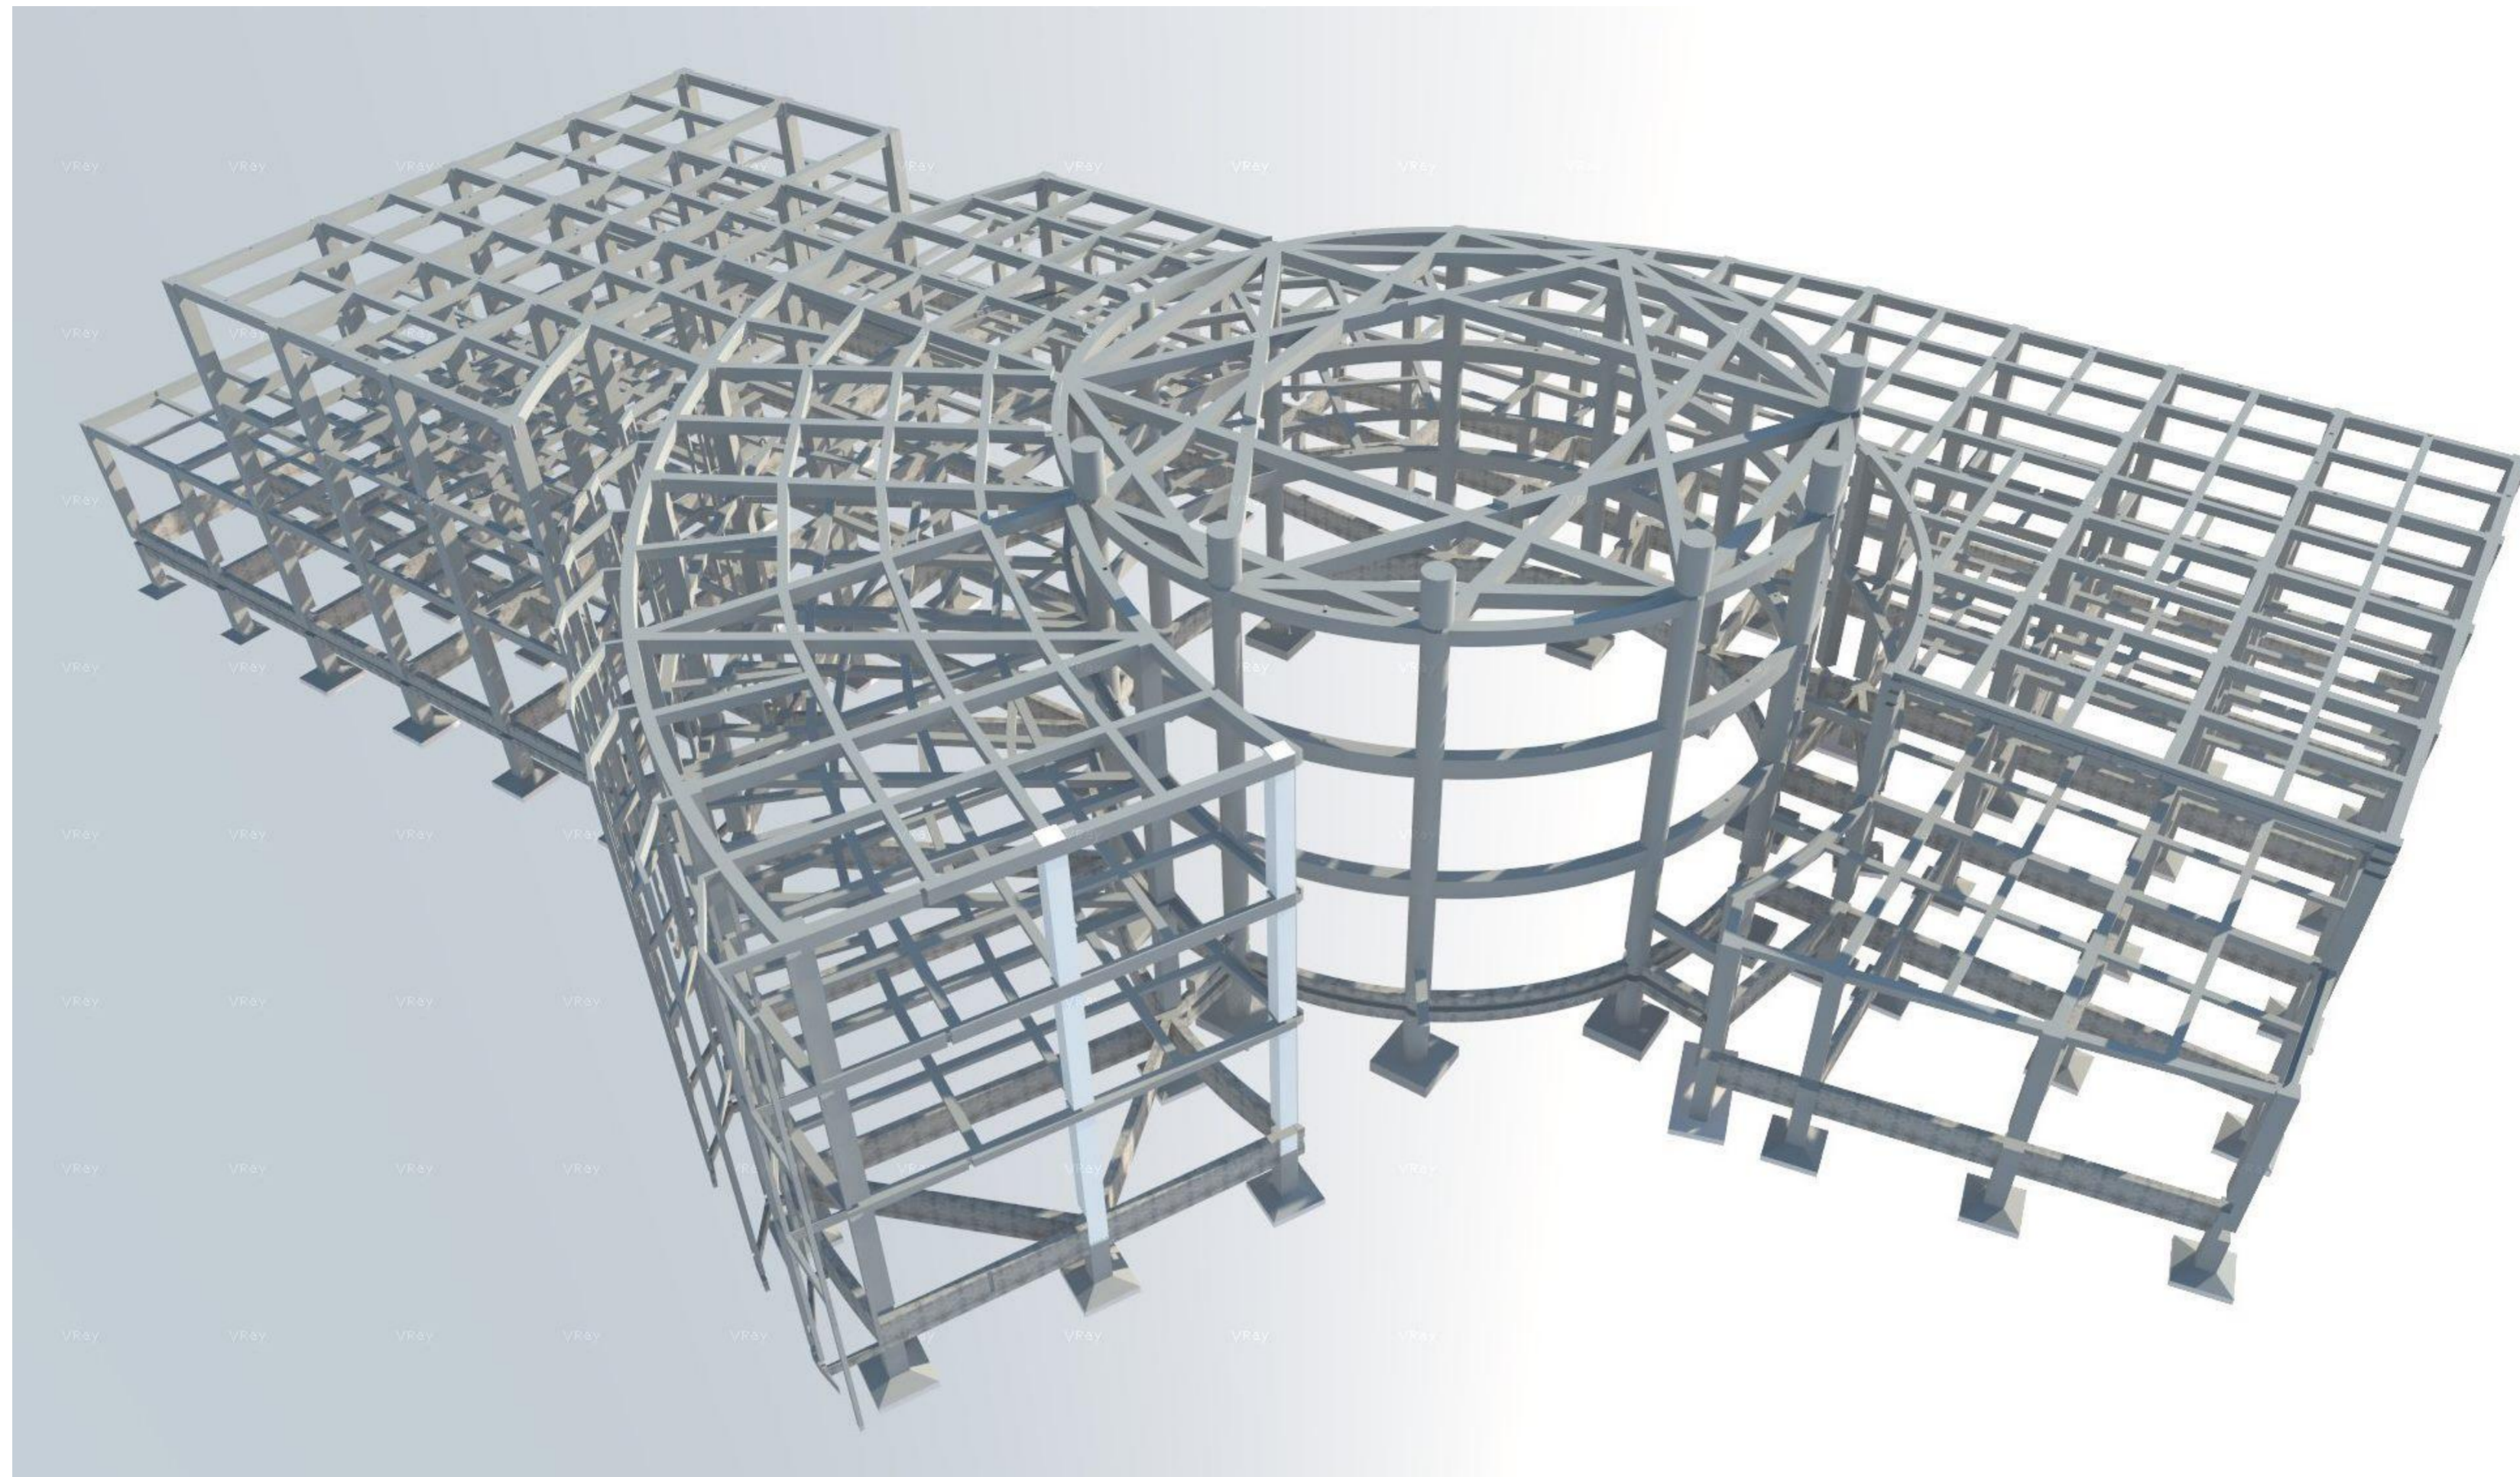
 <b>PAS</b> PROYEK AKHIR SARJANA 2015	MUSEUM	LECTURER NAME :	STUDENT IDENTITY	DRAWING TITLE :	DATE OF ISSUE :	NO.	CHECKED DATE	REVISION / NOTE :	APPROVED BY : NUMBER OF PAGE : PAGE :
	MUSEUM PT. KAI DI KAWASAN PENGOK YOGYAKARTA	Ir. Hanif Budiman, MT.	MOCHAMAD RIZAL FALAMI 11512198	SKEMA STRUKTUR A.06	RENCANA KOLOM BALOK LT.02				

LAYOUT ID :  
A.06.3

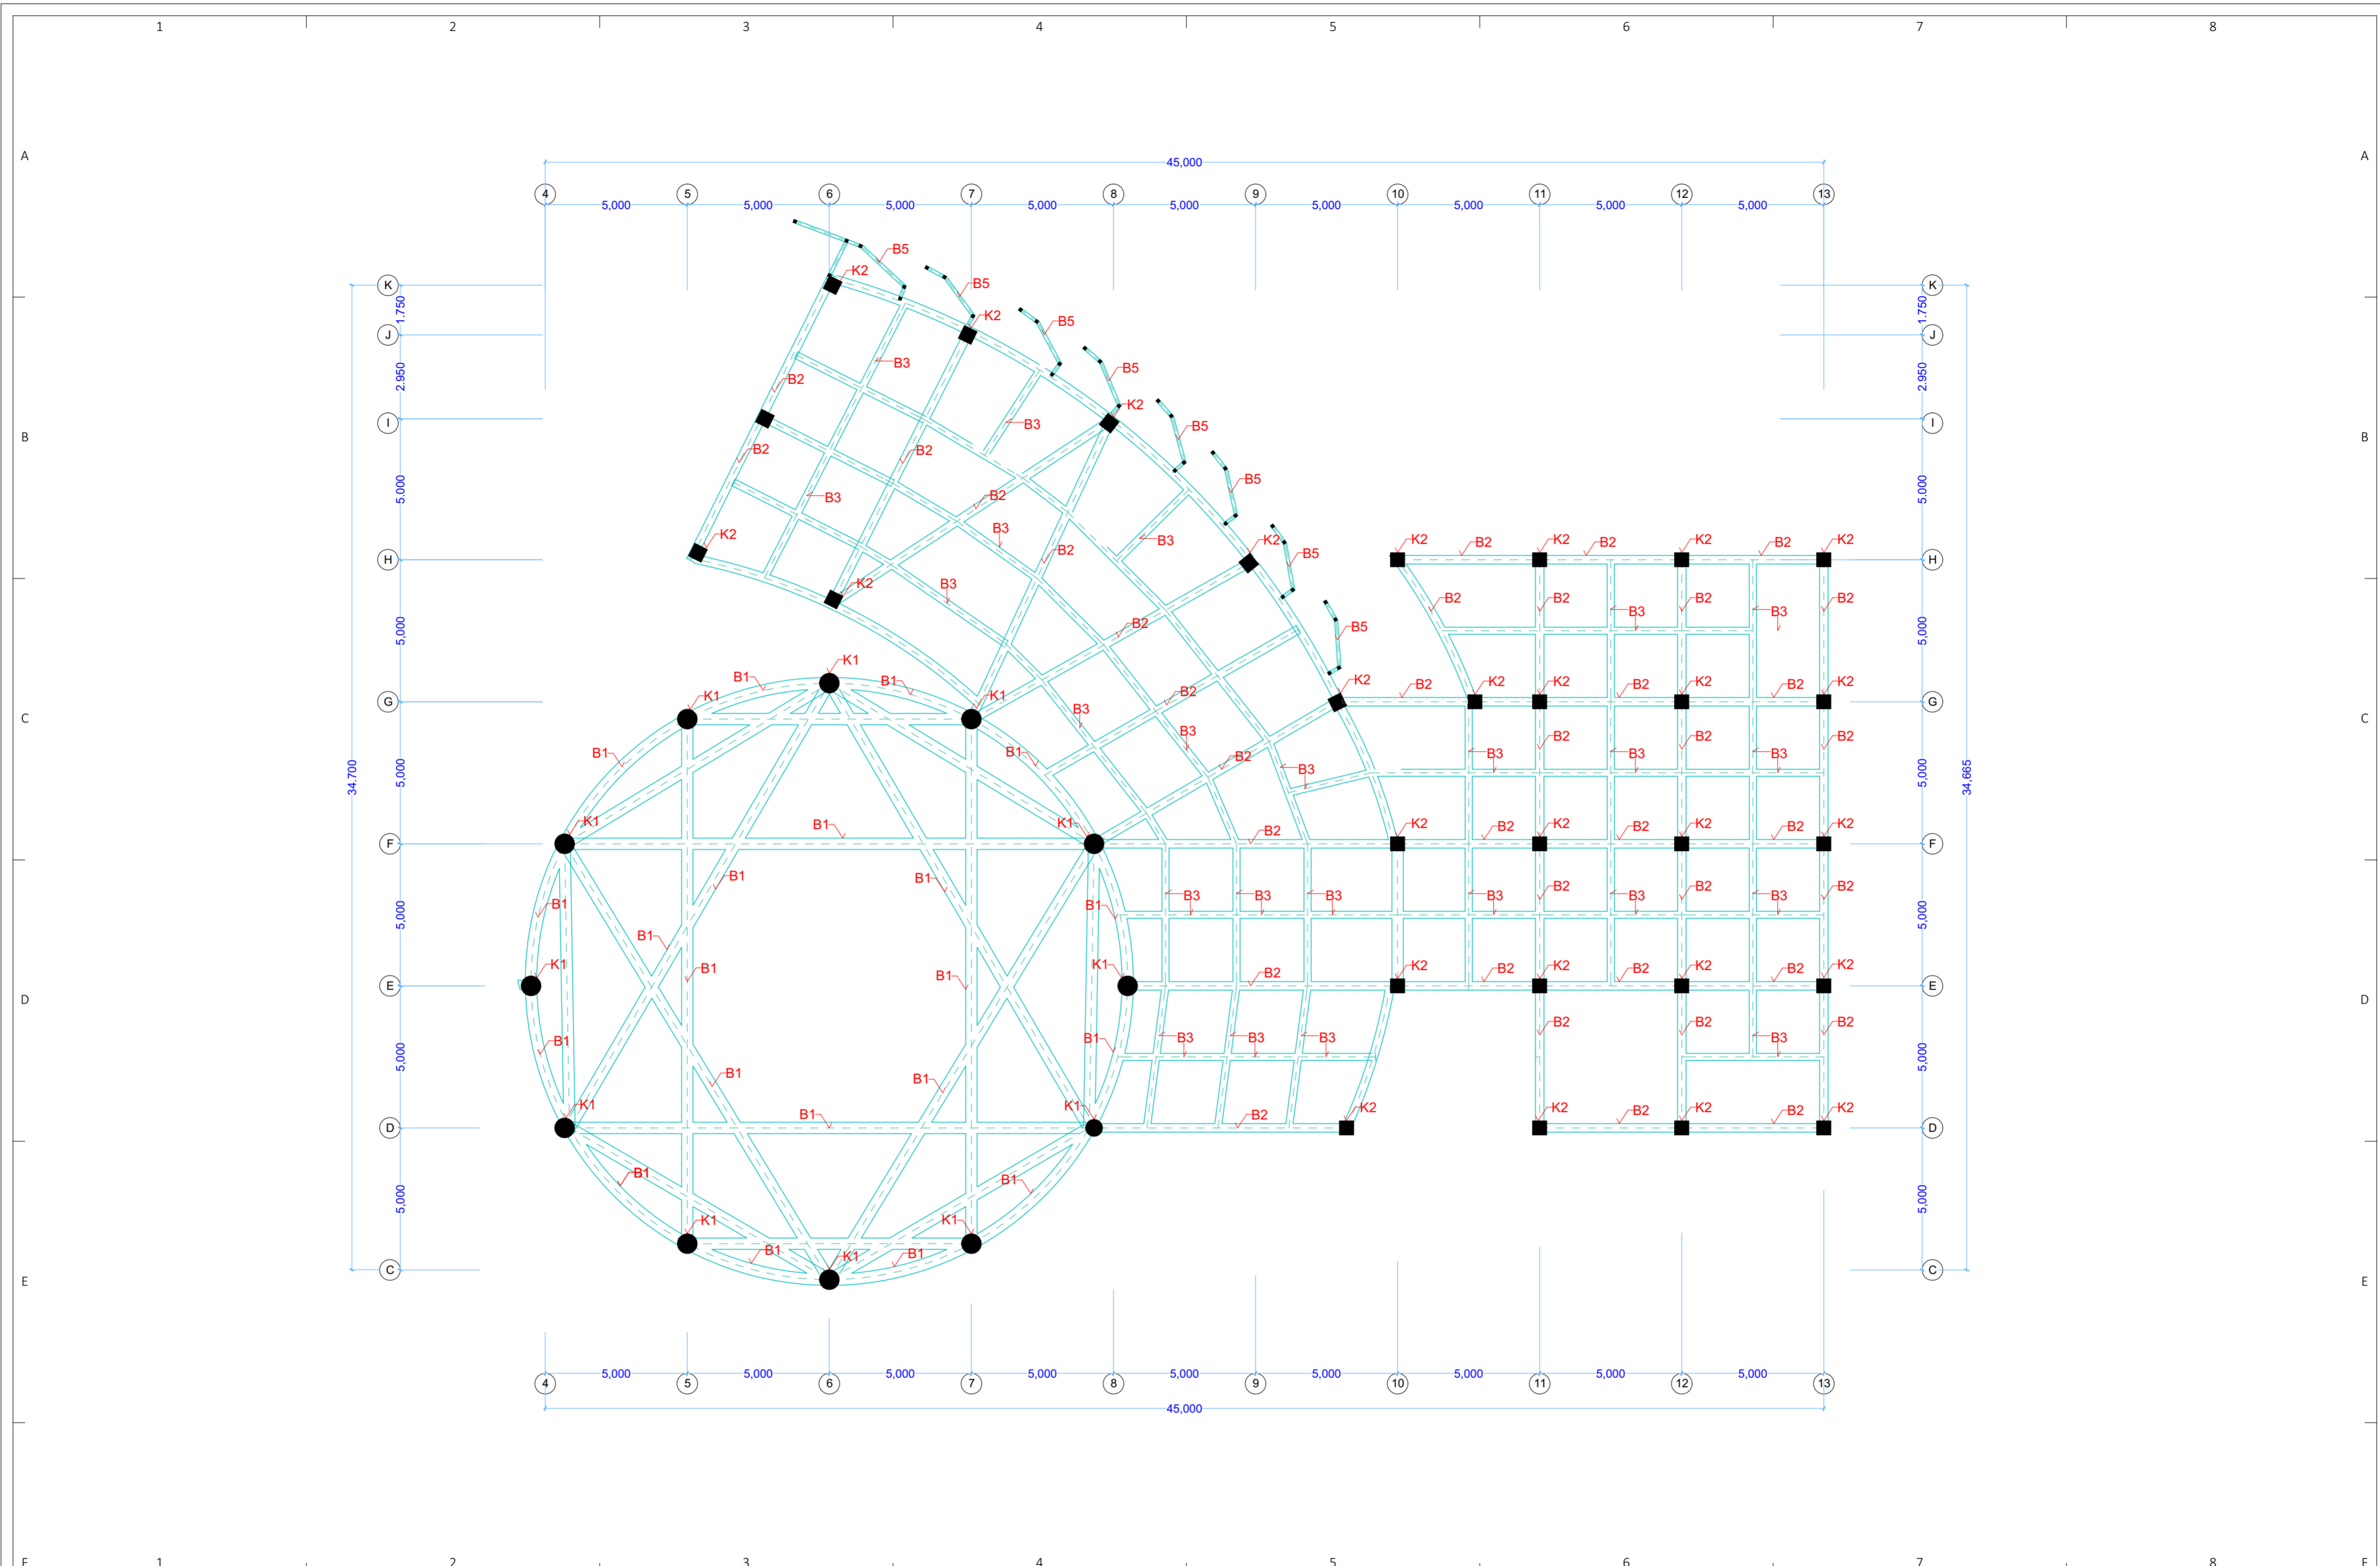


 <b>PAS</b> PROYEK AKHIR SARJANA 2015	MUSEUM	LECTURER NAME :	STUDENT IDENTITY	DRAWING TITLE :	DATE OF ISSUE :	NO.	CHECKED DATE	REVISION / NOTE :	APPROVED BY : NUMBER OF PAGE : 40 PAGE : 17 LAYOUT ID : <b>A.06.4</b>
	MUSEUM PT. KAI DI KAWASAN PENGOK YOGYAKARTA ***** Ir. Hanif Budiman, MT.	MOCHAMAD RIZAL FALAMI 11512198	SKEMA STRUKTUR A.06 08/07/2015	RENCANA KOLOM BALOK LT.03 1:150	K1 : KOLOM 70/70 K2 : KOLOM 50/50 K3 : KOLOM 40/40 B1 : BALOK 40/60 T:400cm B2 : BALOK 30/50 T:400cm B3 : BALOK 25/30 T:400cm B4 : BALOK 20/30 T:400cm B5 : BALOK 11/30 T:400cm				






DETAIL PLAT LANTAI 1:50

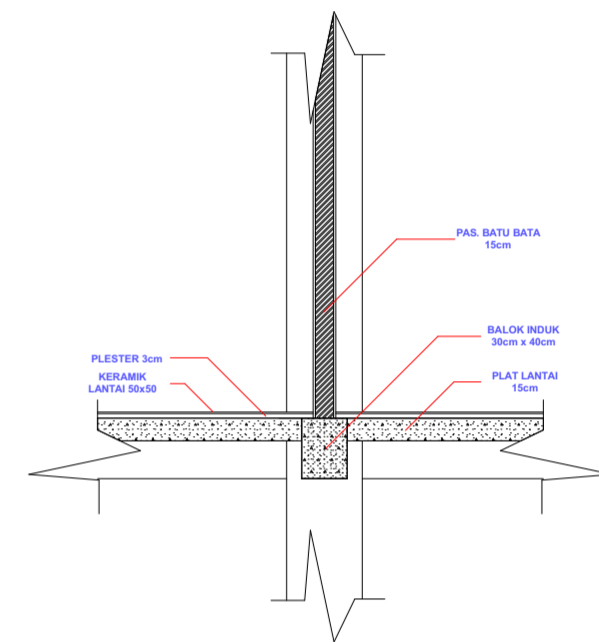


DETAIL KOLOM BALOK 1:50

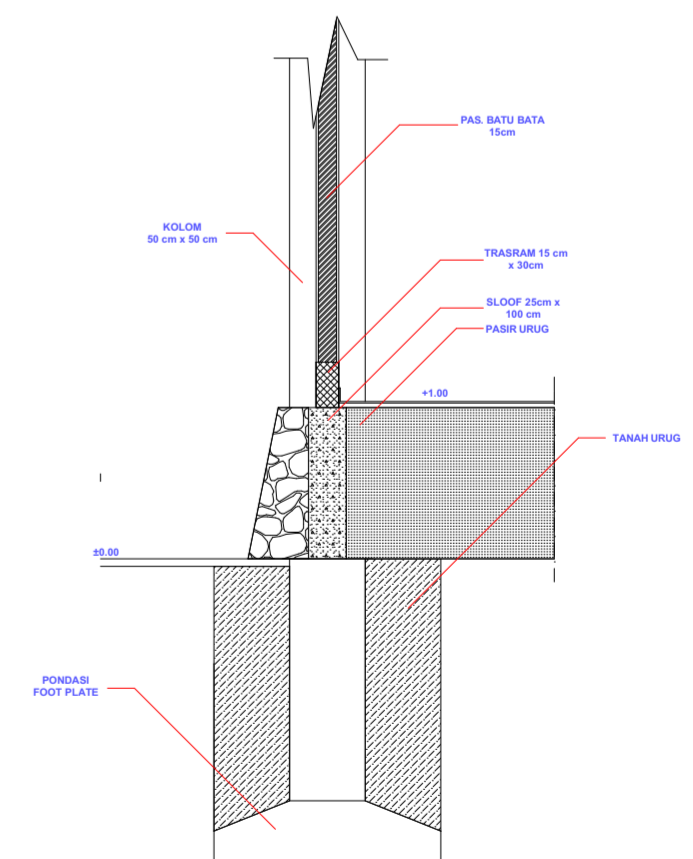

DETAIL PONDASI 1:50


	MUSEUM	LECTURER NAME :	STUDENT IDENTITY	DRAWING TITLE :	DATE OF ISSUE :	NO.	CHECKED DATE	REVISION / NOTE :	APPROVED BY :	NUMBER OF PAGE:	PAGE :
		MUSEUM PT. KAI DI KAWASAN PENGOK YOGYAKARTA	****	Ir. Hanif Budiman, MT.	MOCHAMAD RIZAL FALAMI					11512198	AKSONOMETRI STRUKTUR & DETAIL
										LAYOUT ID :	
										A.06.5	

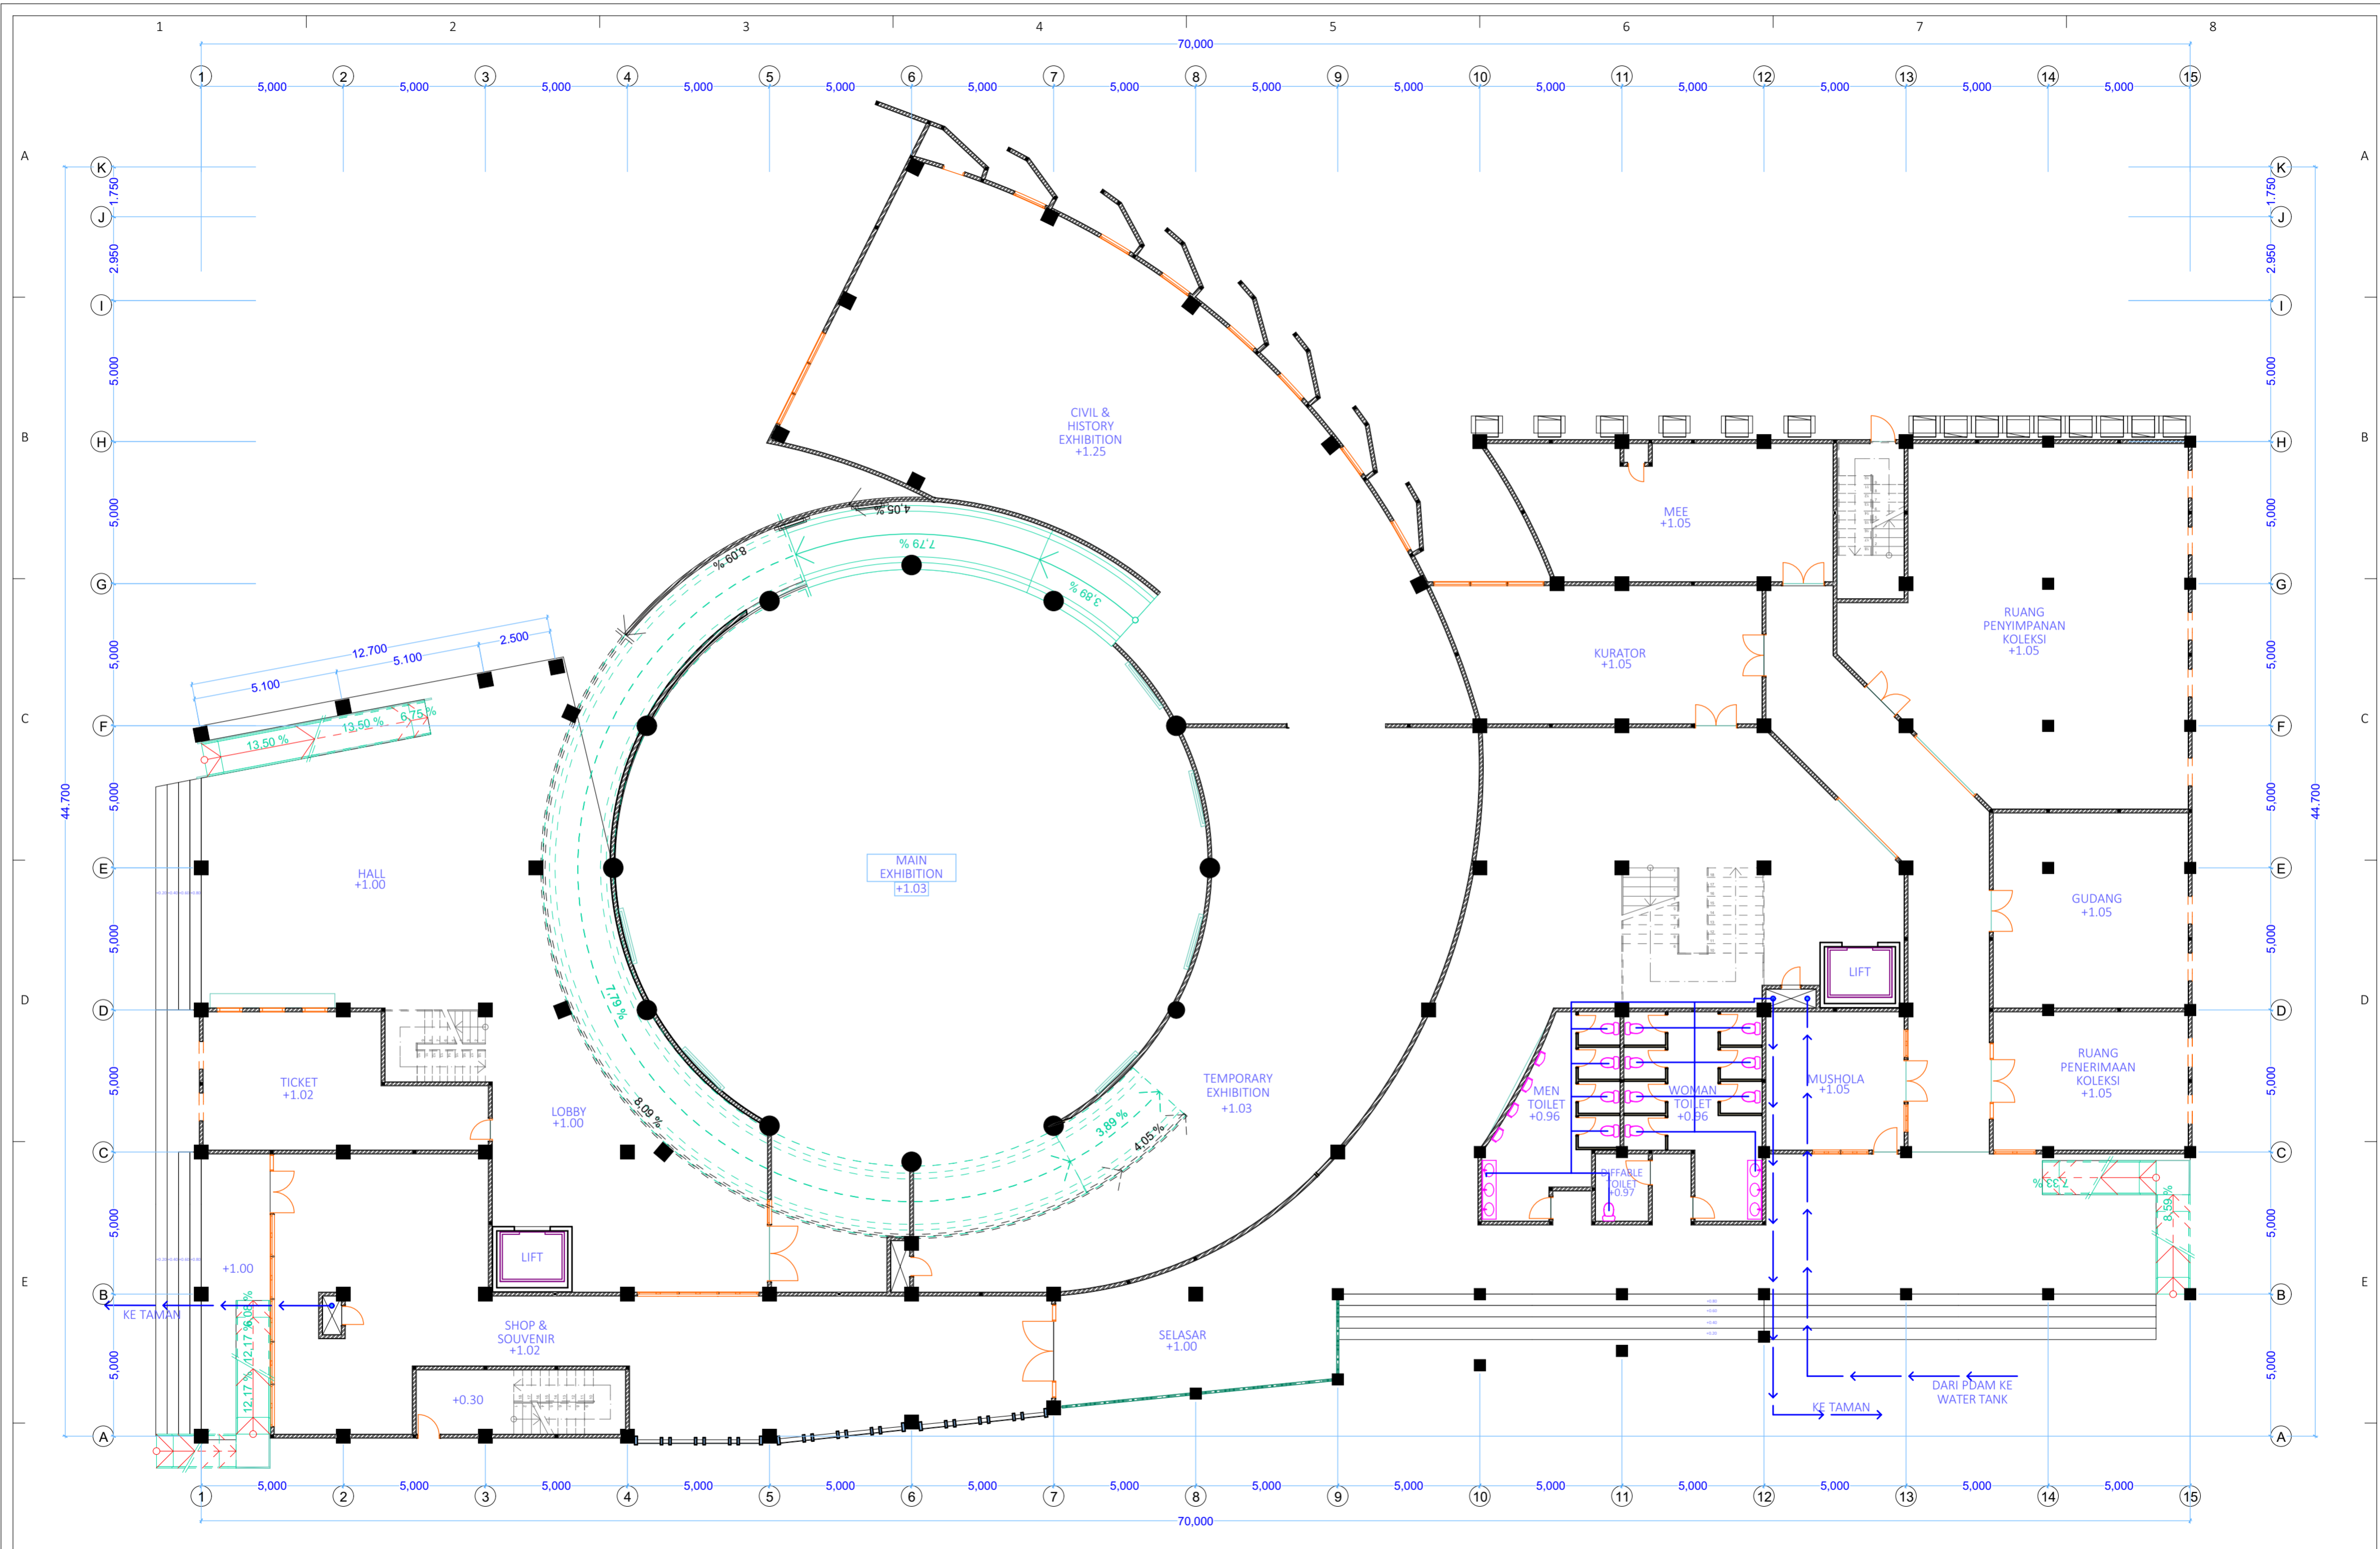


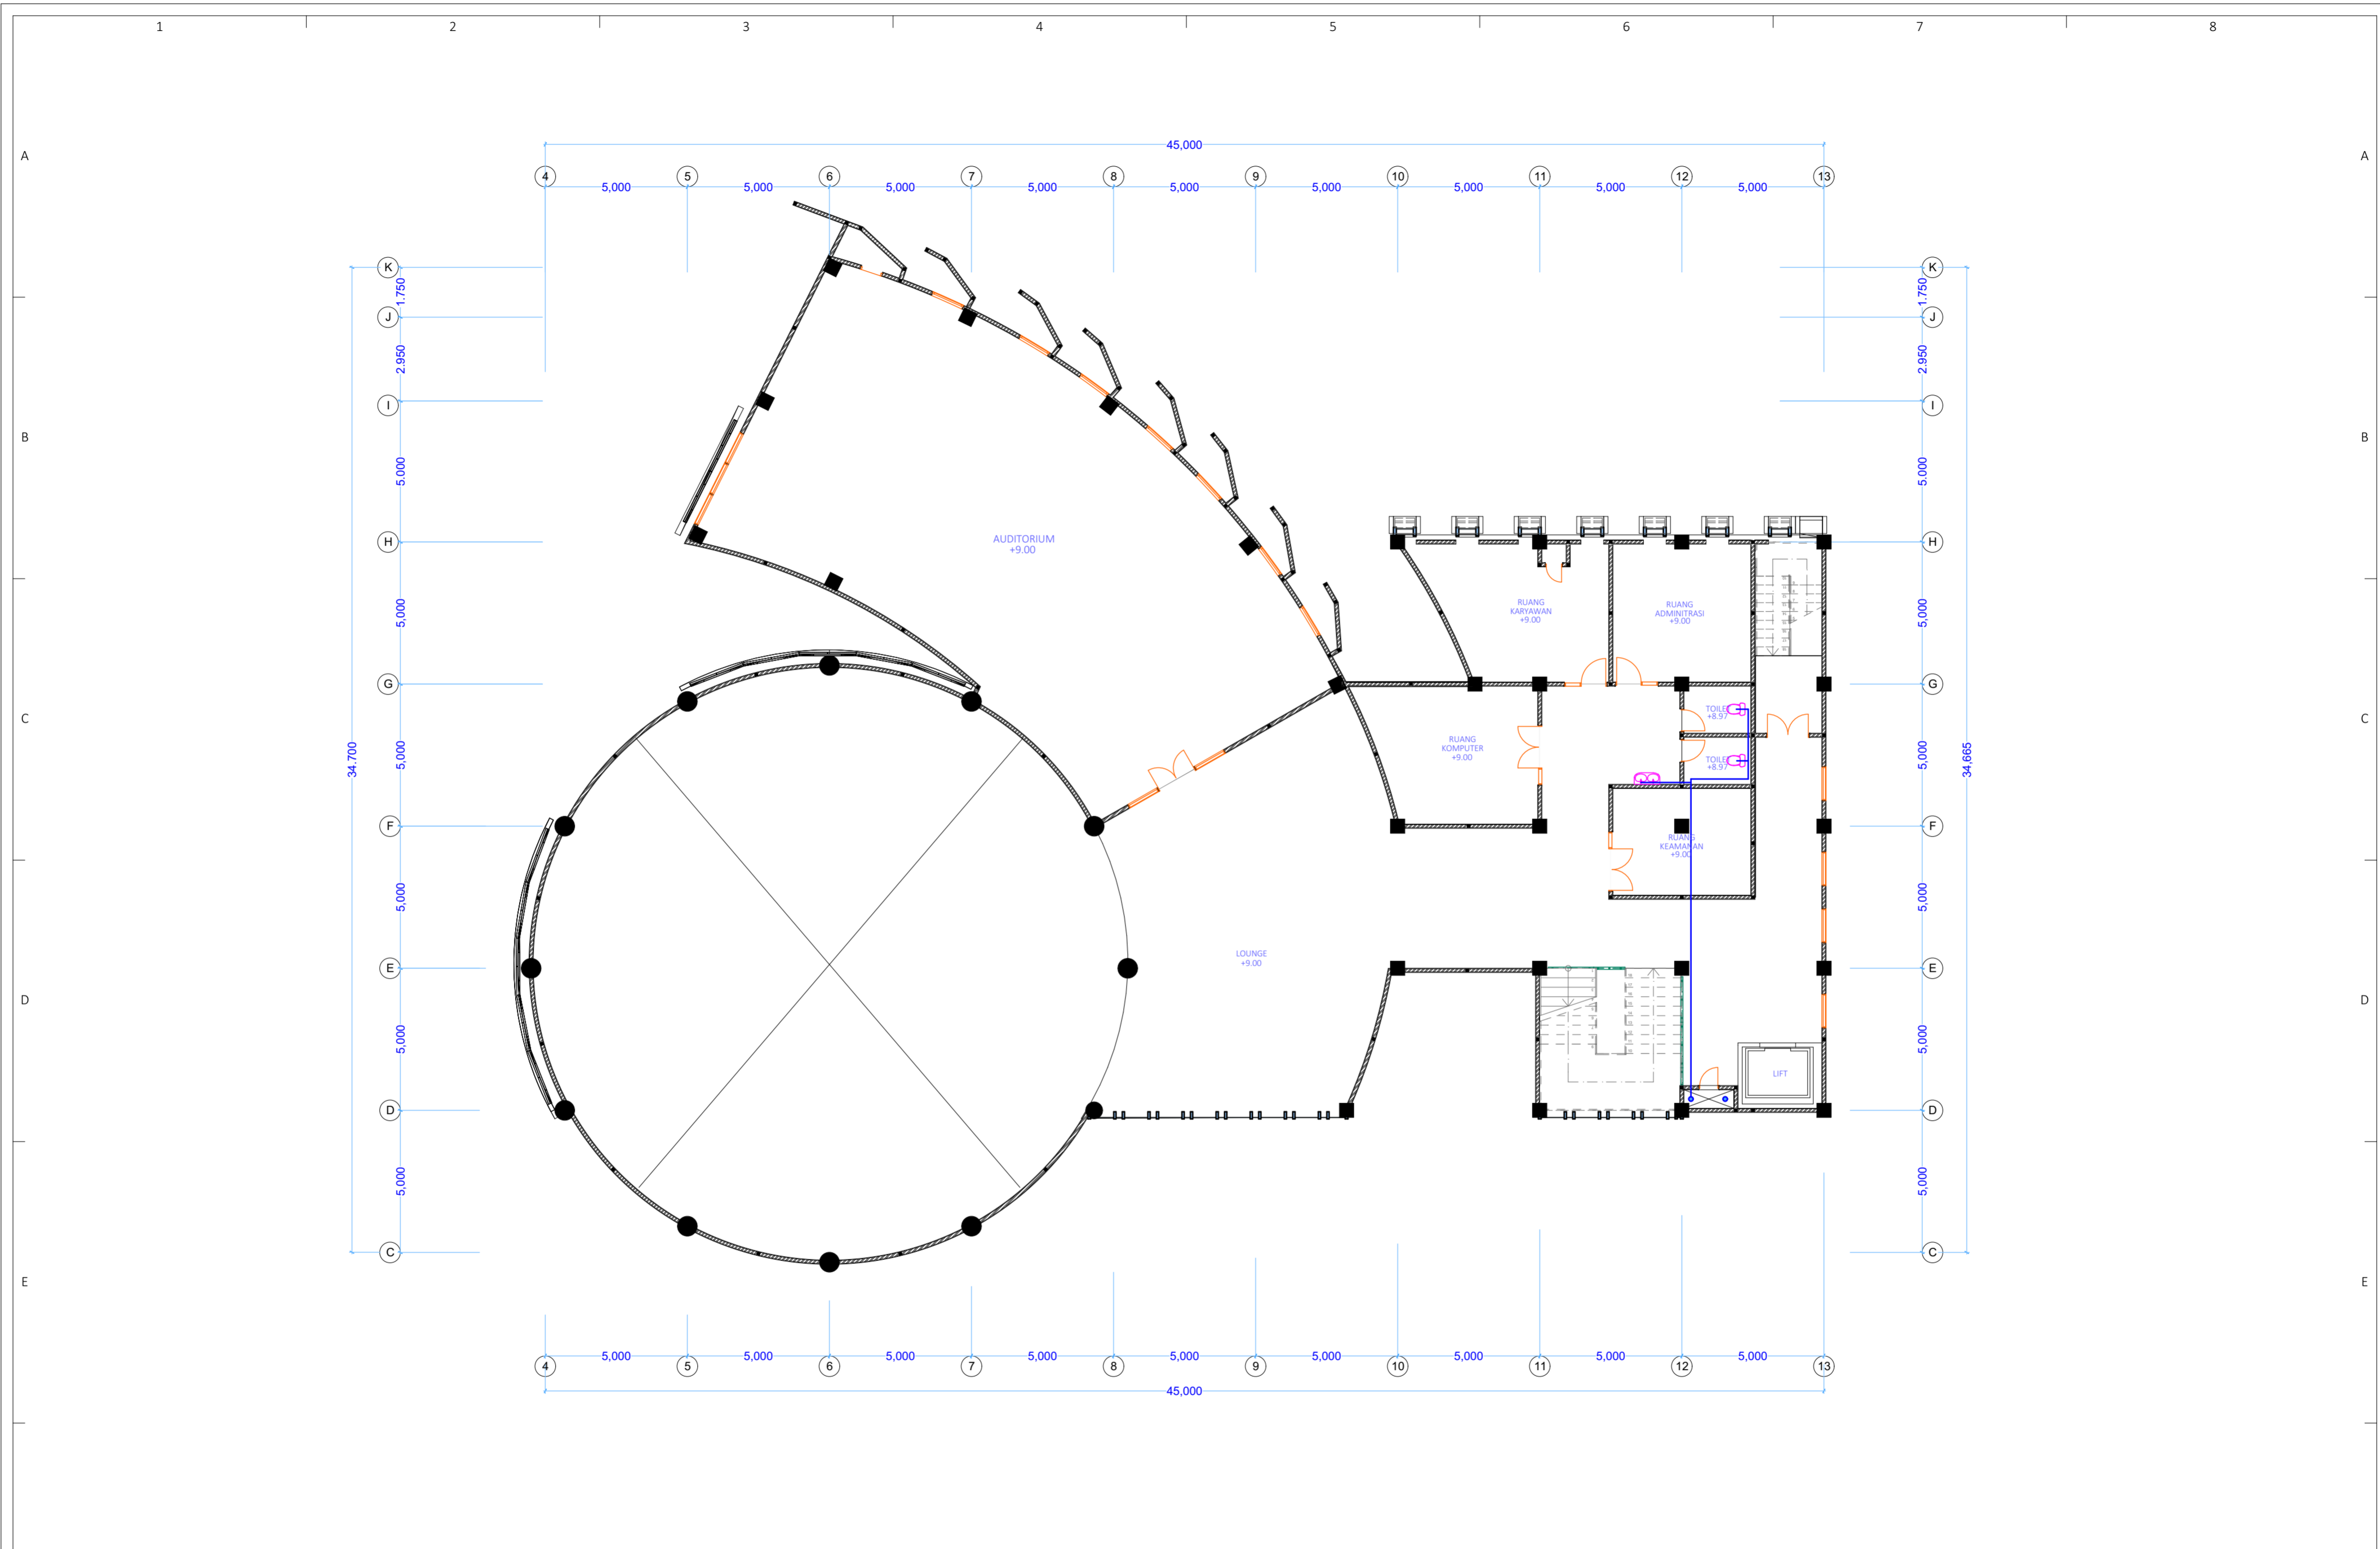



	MUSEUM	LECTURER NAME :	STUDENT IDENTITY	DRAWING TITLE :	DATE OF ISSUE :	NO.	CHECKED DATE	REVISION / NOTE :	APPROVED BY :	NUMBER OF PAGE:	PAGE :
		MUSEUM PT. KAI DI KAWASAN PENGOK YOGYAKARTA	Ir. Hanif Budiman, MT.	MOCHAMAD RIZAL FALAMI	SKEMA AIR BERSIH						
				DRAWING SUBTITLE :					LAYOUT ID :		
				SKEMA AIR BERSIH LT.01					A.07.1		



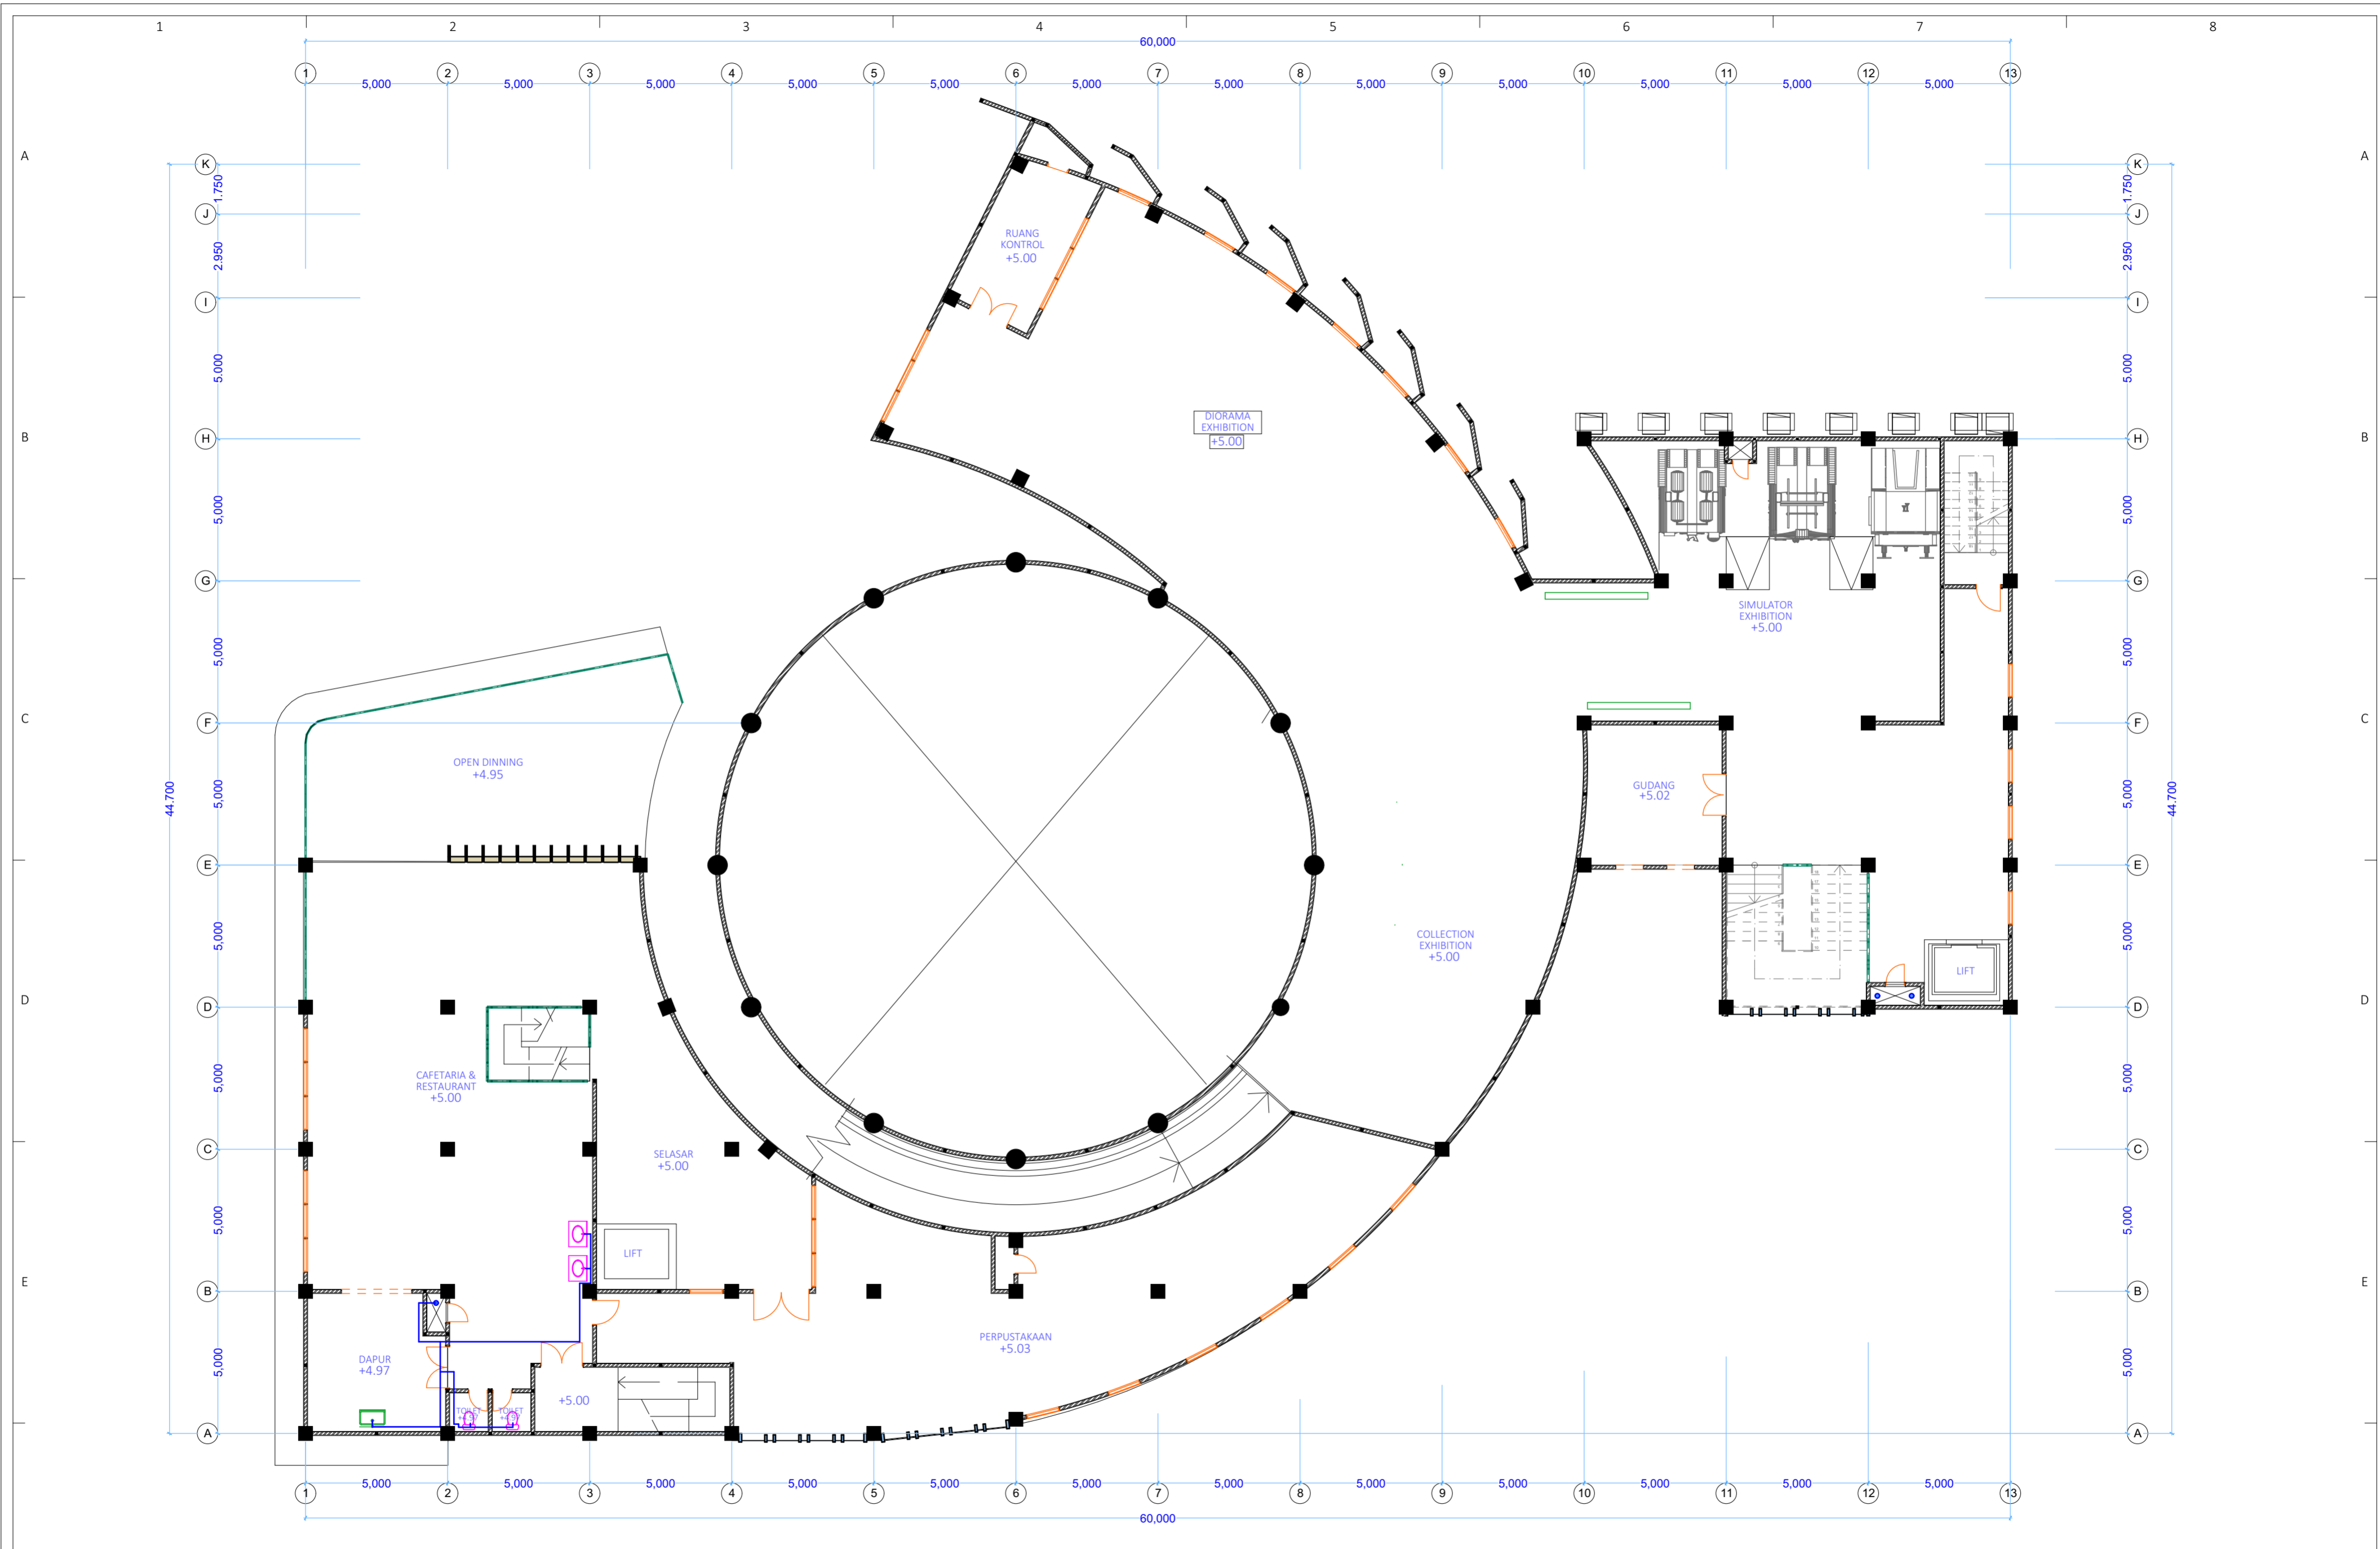


 <b>PAS</b> PROYEK AKHIR SARJANA 2015	MUSEUM	LECTURER NAME :	STUDENT IDENTITY	DRAWING TITLE :	DATE OF ISSUE :	NO.	CHECKED DATE	REVISION / NOTE :	APPROVED BY :	NUMBER OF PAGE:	PAGE :
	MUSEUM PT. KAI DI KAWASAN PENGOK YOGYAKARTA	****	Ir. Hanif Budiman, MT.	MOCHAMAD RIZAL FALAMI 11512198	SKEMA AIR BERSIH A.07				08/07/2015	DRAWING SCALE:	1:150
									LAYOUT ID :		
									A.07.2		




 <b>PAS</b> PROYEK AKHIR SARJANA 2015	MUSEUM	LECTURER NAME :	STUDENT IDENTITY	DRAWING TITLE :	DATE OF ISSUE :	NO.	CHECKED DATE	REVISION / NOTE :	APPROVED BY :	NUMBER OF PAGE:	PAGE :
	MUSEUM PT.KAI DI KAWASAN PENGOK YOGYAKARTA	****	Ir. Hanif Budiman, MT.	MOCHAMAD RIZAL FALAMI	SKEMA AIR BERSIH					08/07/2015	A.07
			11512198	DRAWING SUBTITLE :	DRAWING SCALE :					LAYOUT ID :	
				SKEMA AIR BERSIH LT.03	1:150					A.07.3	




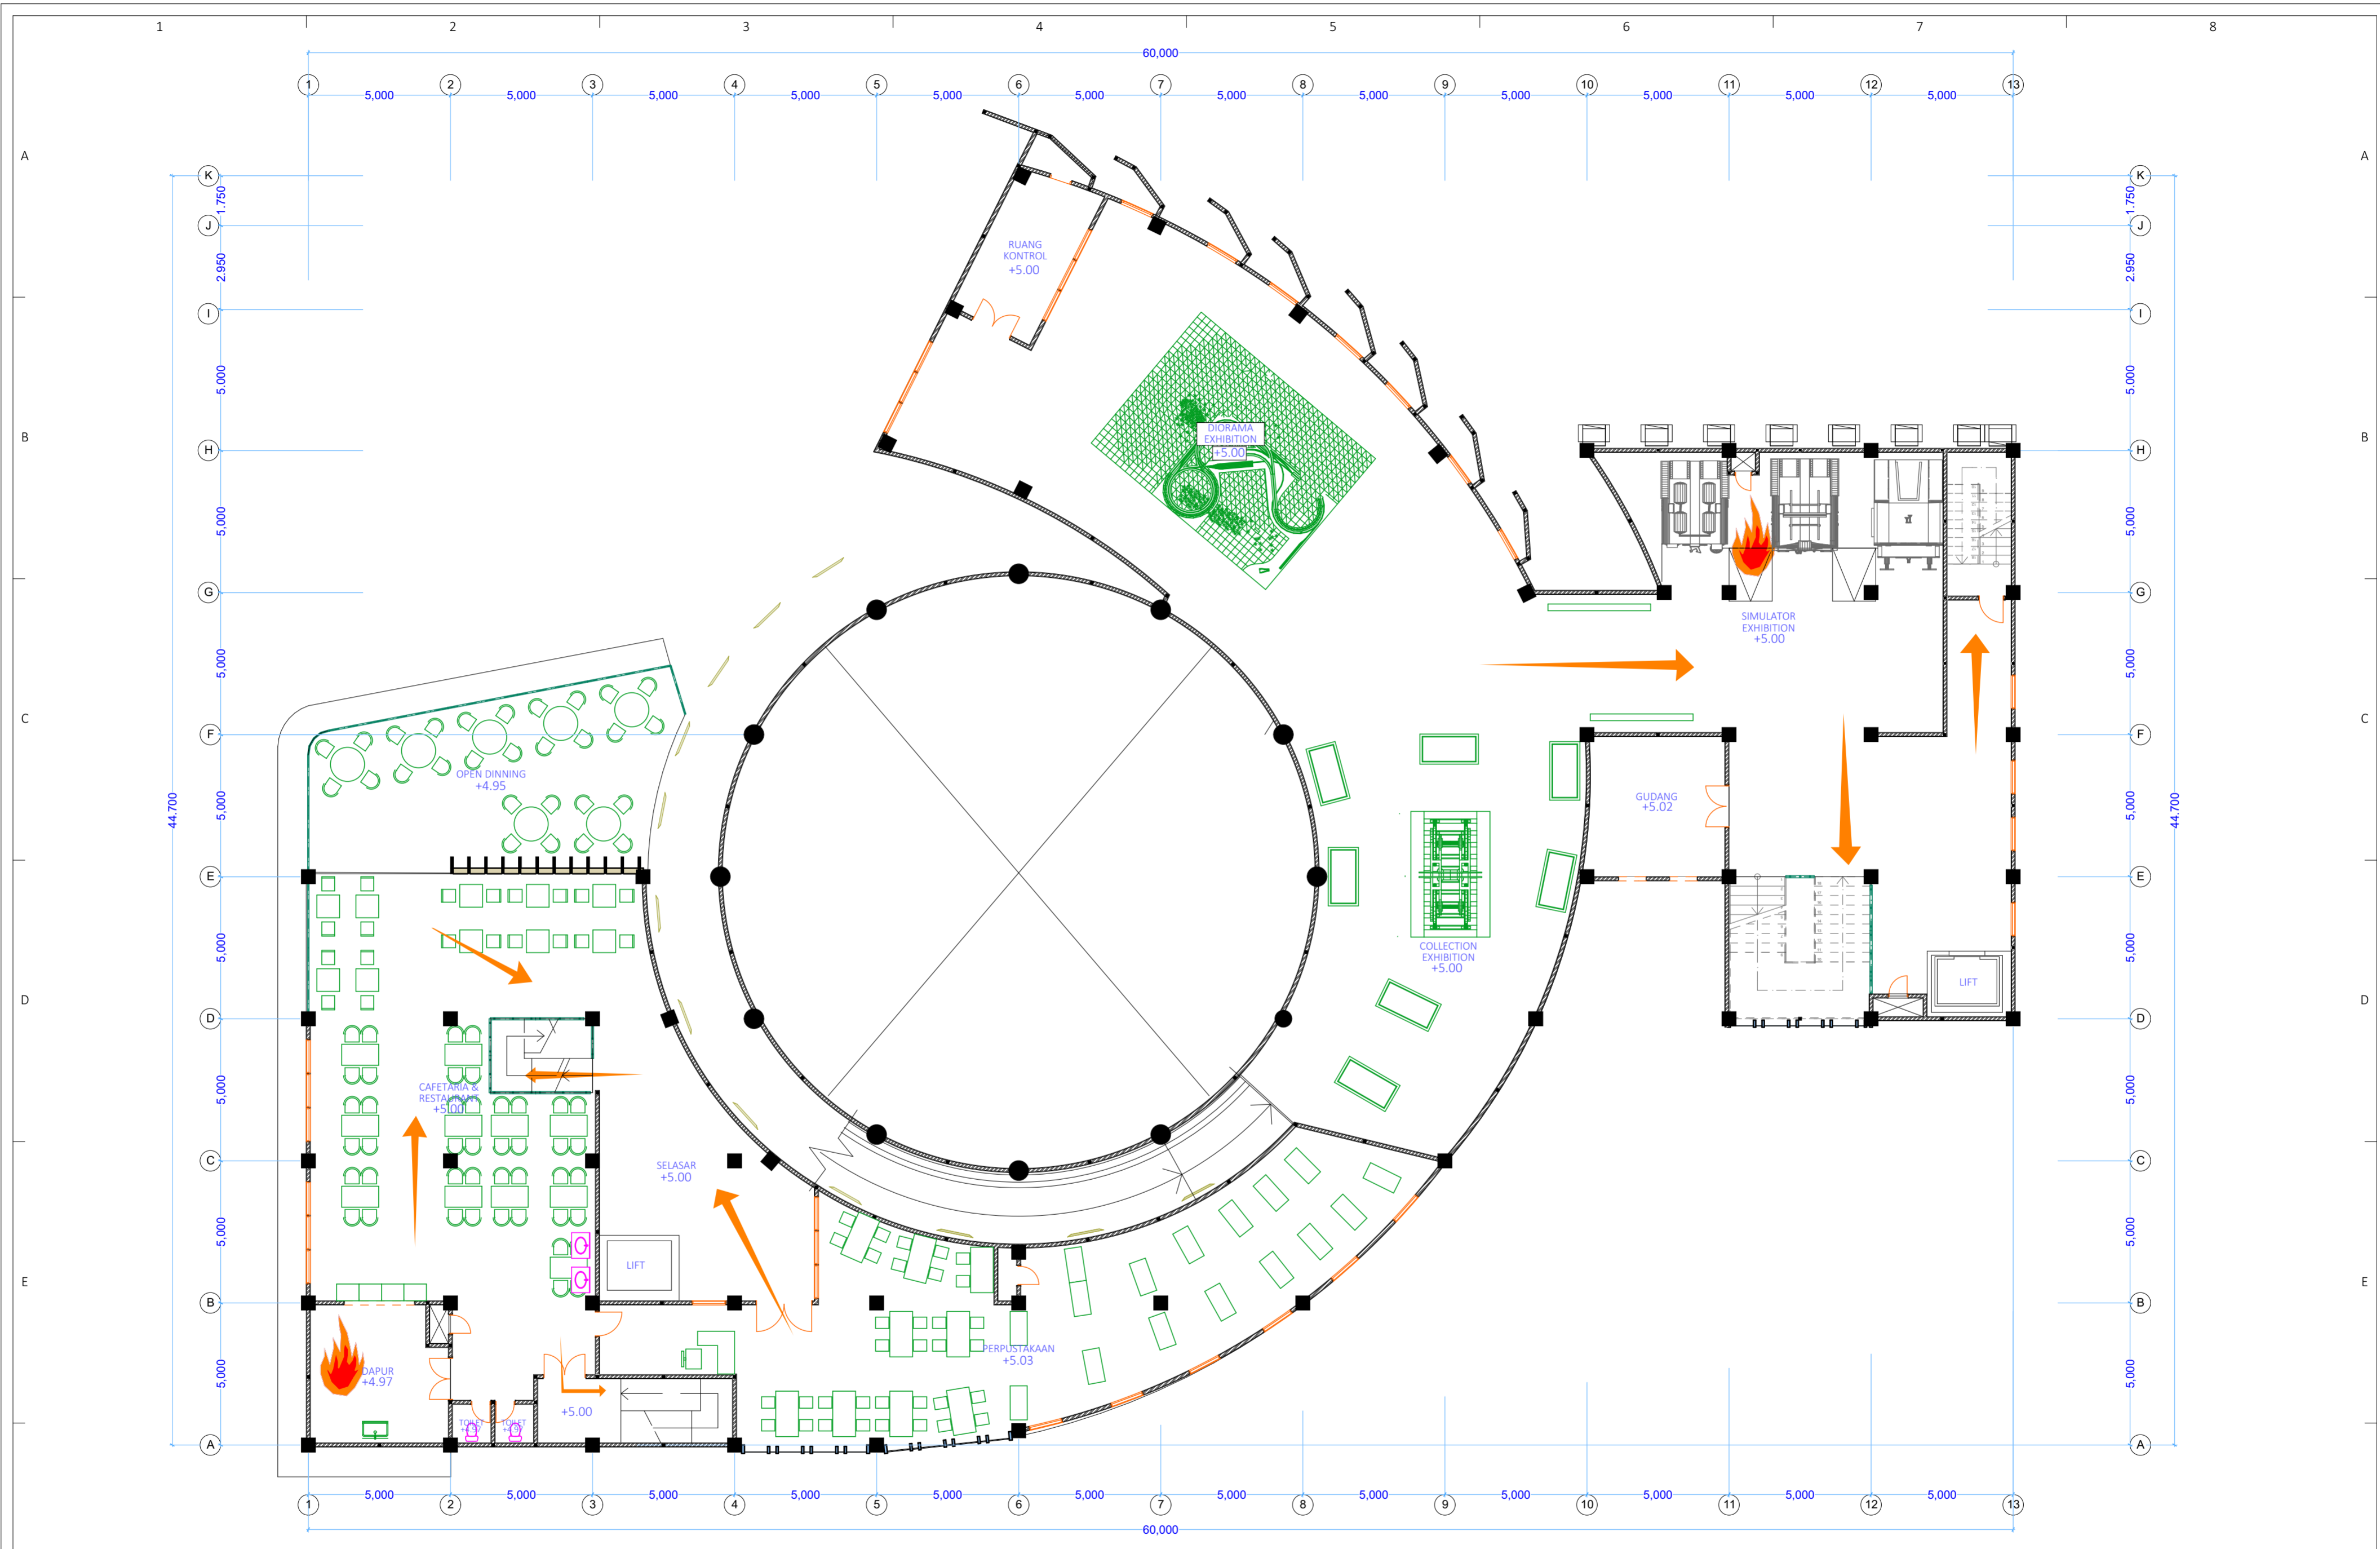


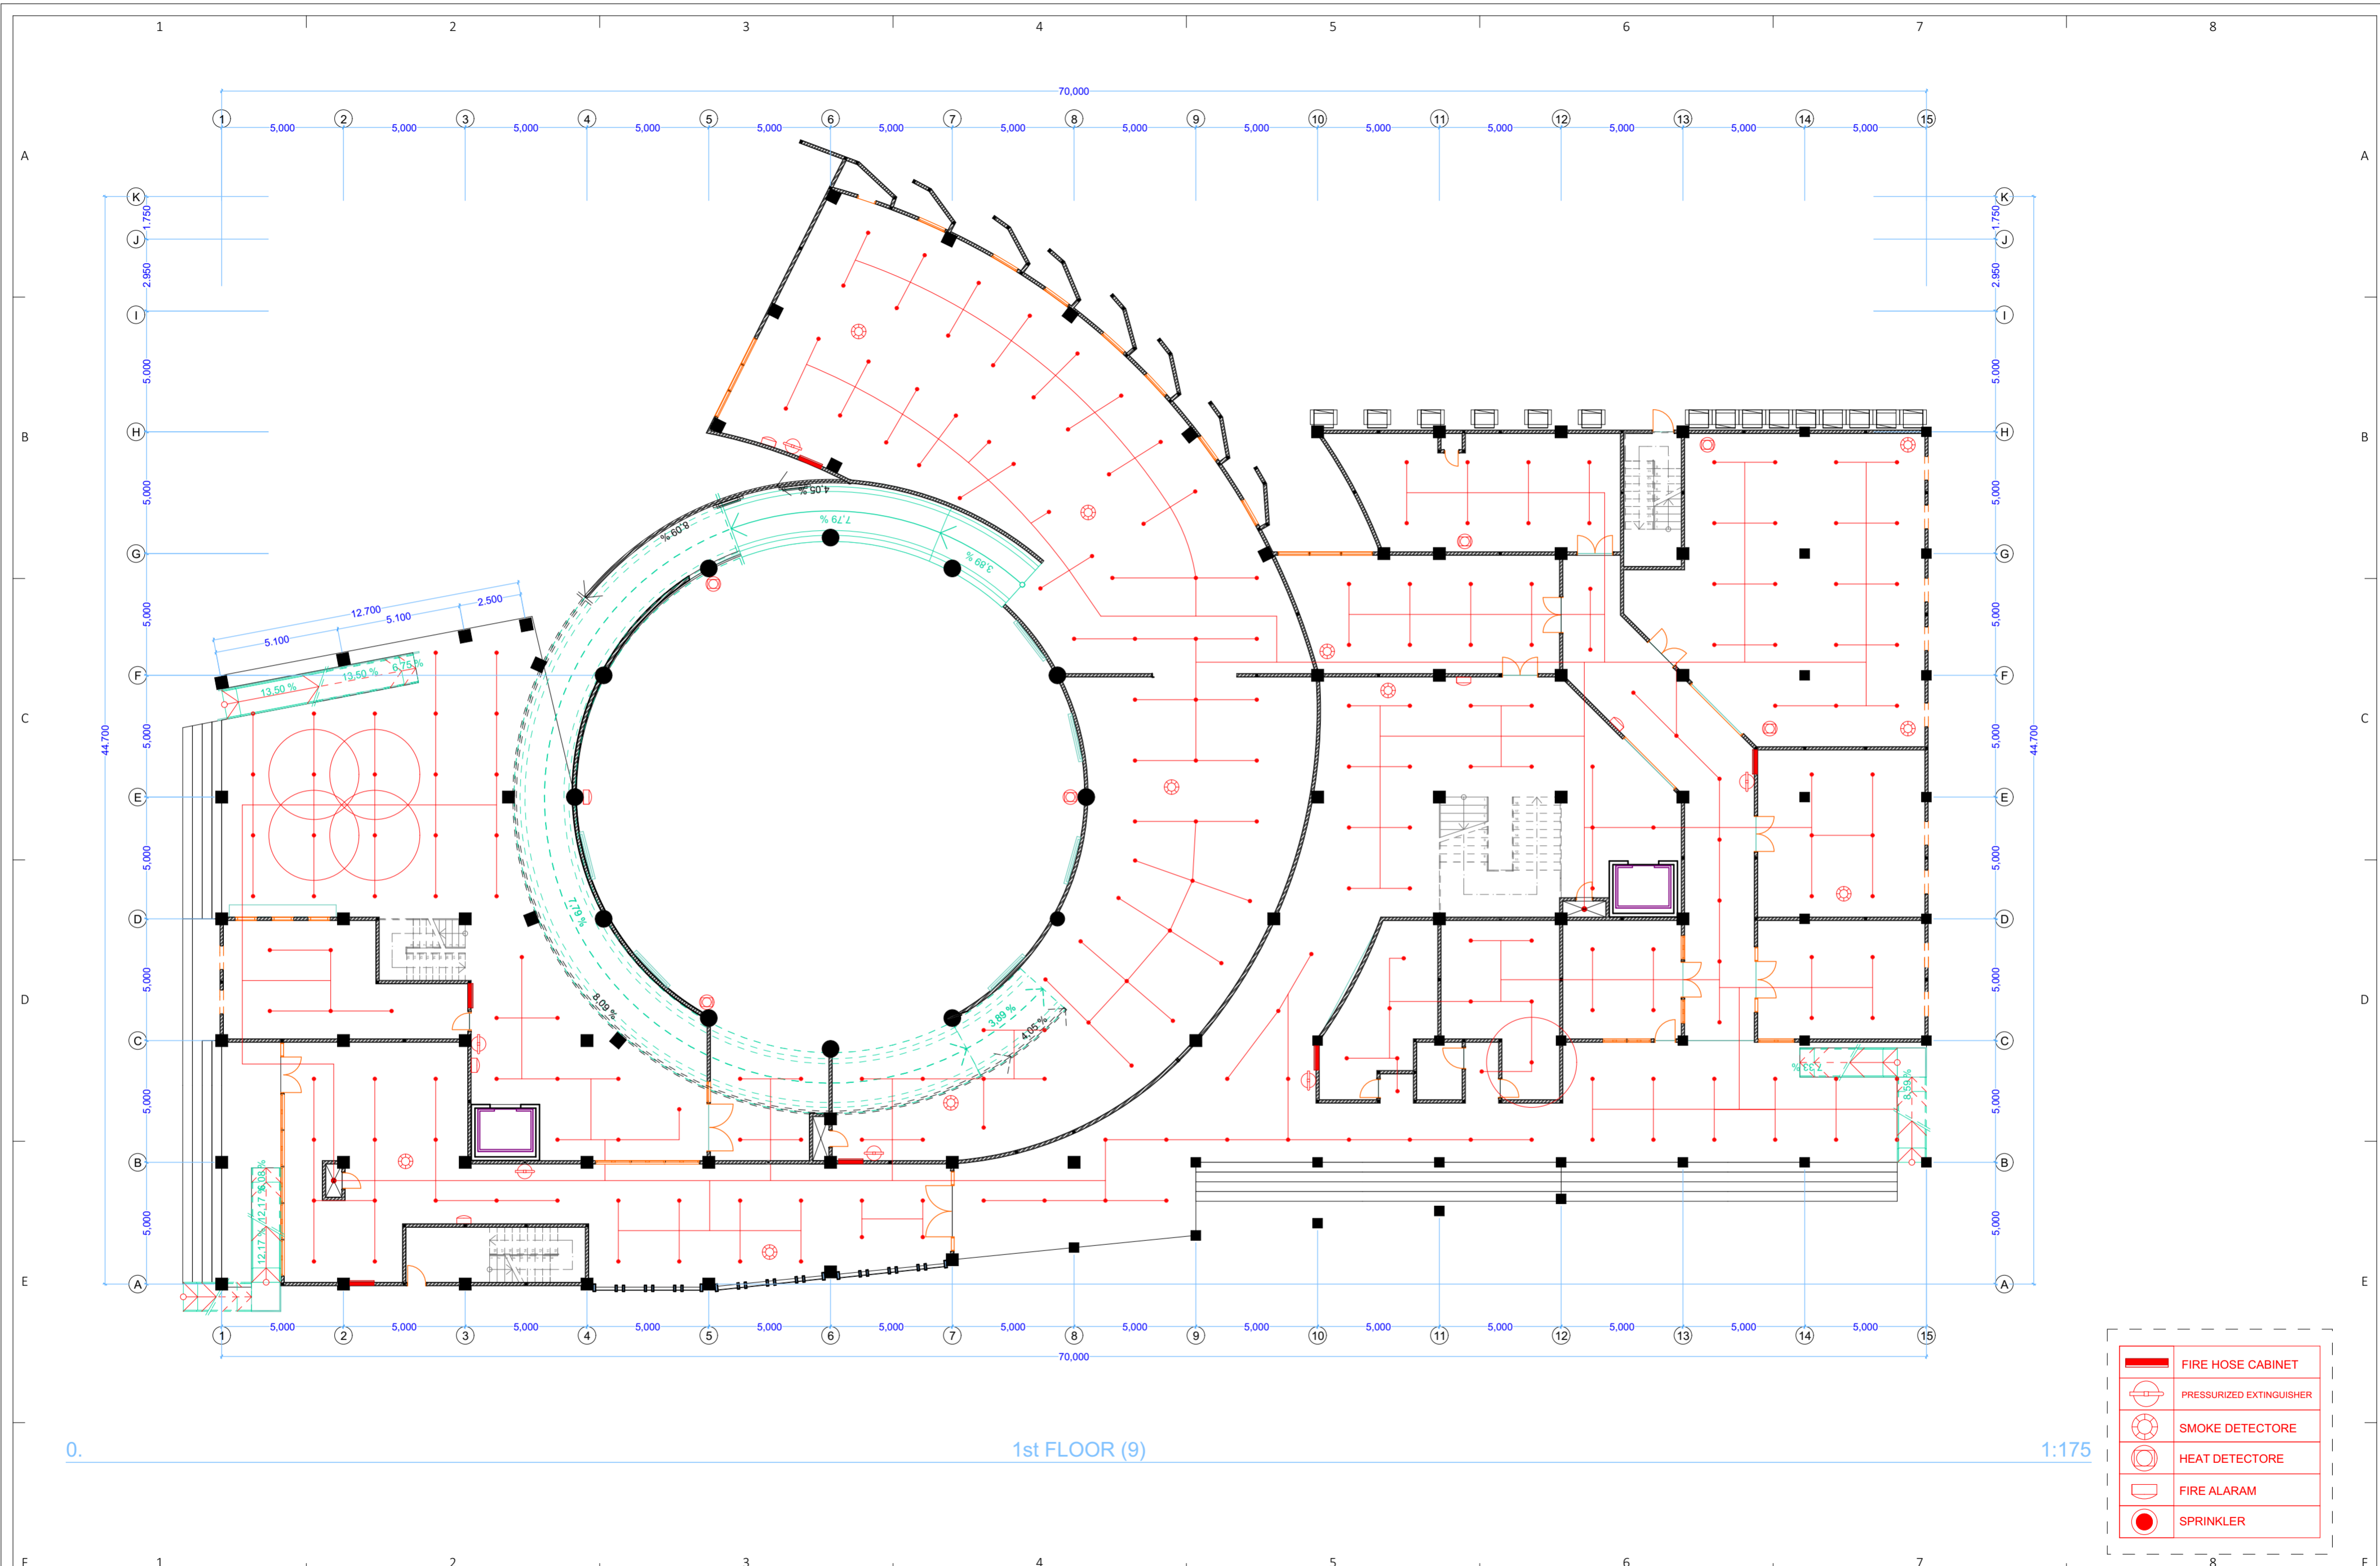


 <p><b>PAS</b> PROYEK AKHIR SARJANA 2015</p>	MUSEUM	LECTURER NAME :	STUDENT IDENTITY	DRAWING TITLE :	DATE OF ISSUE :	NO.	CHECKED DATE	REVISION / NOTE :	APPROVED BY :	NUMBER OF PAGE:	PAGE :			
	MUSEUM PT. KAI DI KAWASAN PENGOK YOGYAKARTA	****	Ir. Hanif Budiman, MT.	MOCHAMAD RIZAL FALAMI	SKEMA FIRE ESCAPE				08/07/2015				40	35
				11512198	SKEMA FIRE ESCAPE LT.02				1:150				LAYOUT ID : A.12.2	



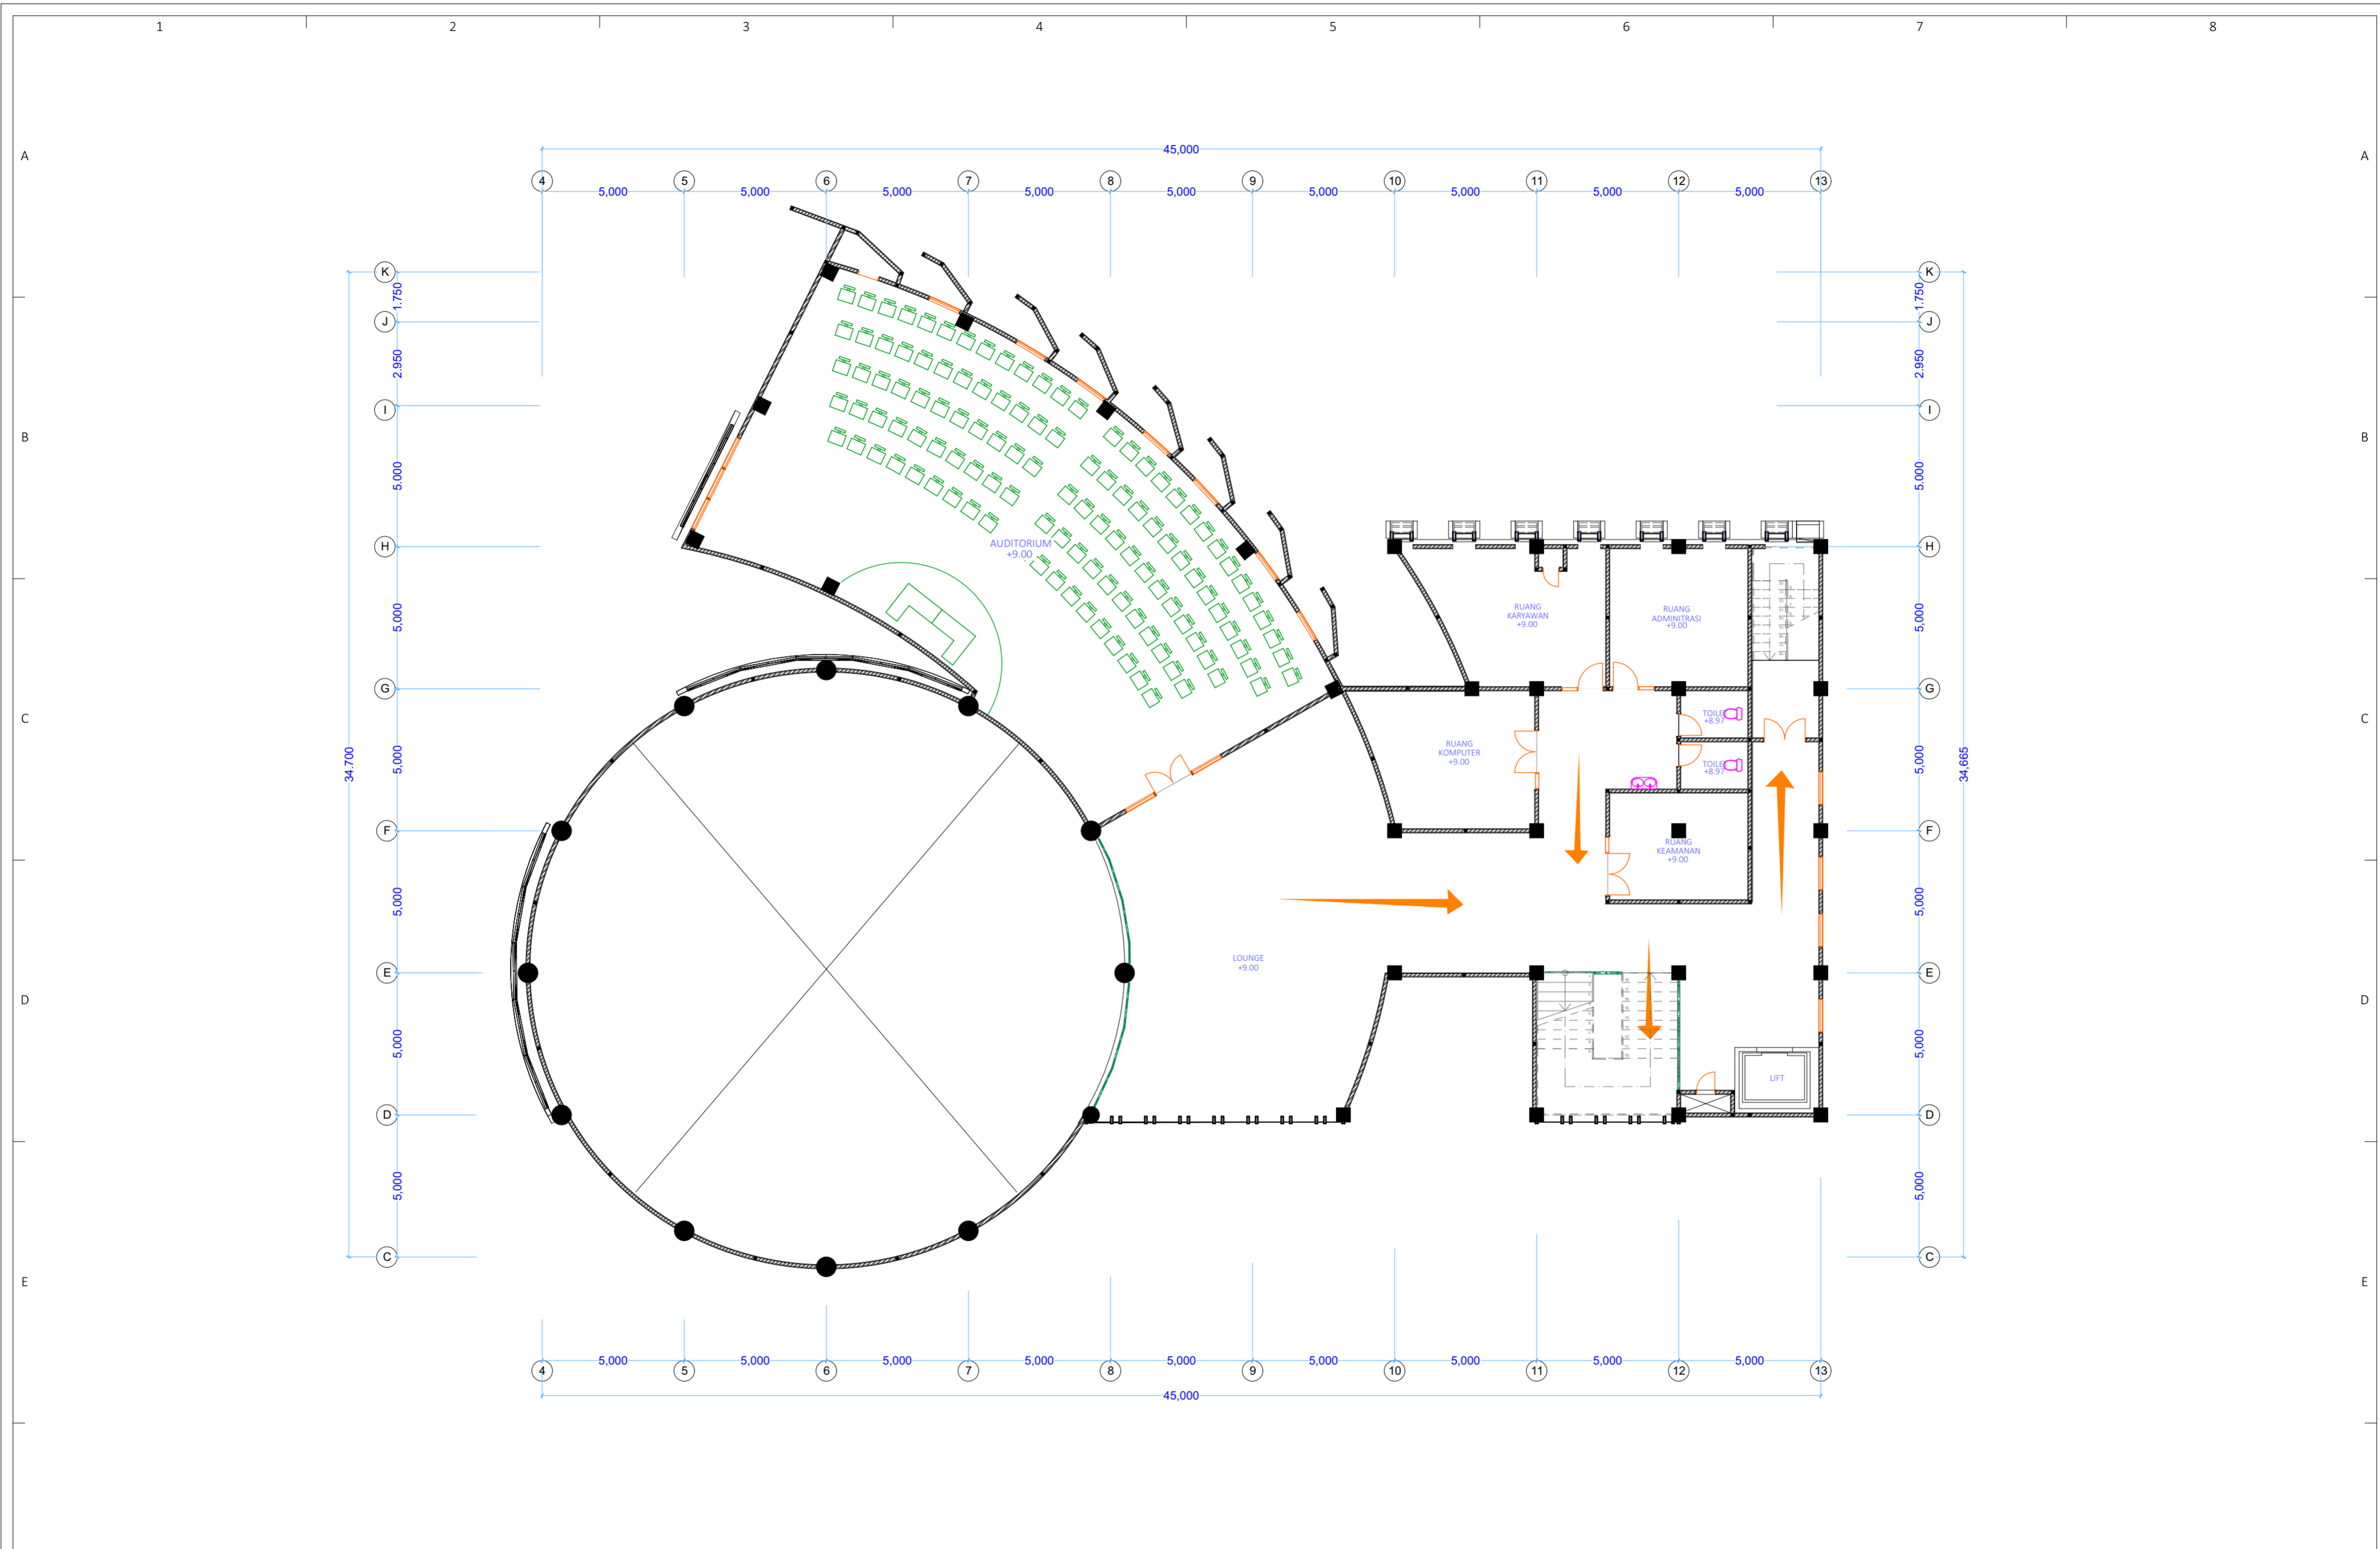

 <b>PAS</b> PROYEK AKHIR SARJANA 2015	MUSEUM	LECTURER NAME :	STUDENT IDENTITY	DRAWING TITLE :	DATE OF ISSUE :	NO.	CHECKED DATE	REVISION / NOTE :	APPROVED BY :	NUMBER OF PAGE:	PAGE :
	MUSEUM PT. KAI DI KAWASAN PENGOK YOGYAKARTA	****	Ir. Hanif Budiman, MT.	MOCHAMAD RIZAL FALAMI	SKEMA FIRE ESCAPE					08/07/2015	A.12
			11512198	DRAWING SUBTITLE :	DRAWING SCALE :					LAYOUT ID :	
				SKEMA FIRE ESCAPE LT.03	1:150					A.12.3	




0. 1st FLOOR (9) 1:175

	FIRE HOSE CABINET
	PRESSURIZED EXTINGUISHER
	SMOKE DETECTOR
	HEAT DETECTOR
	FIRE ALARM
	SPRINKLER

	MUSEUM	LECTURER NAME :	STUDENT IDENTITY	DRAWING TITLE :	DATE OF ISSUE :	NO.	CHECKED DATE	REVISION / NOTE :	APPROVED BY :	NUMBER OF PAGE:	PAGE :
	<b>PAS</b> PROYEK AKHIR SARJANA 2015	MUSEUM PT.KAI DI KAWASAN PENGOK YOGYAKARTA	Ir. Hanif Budiman, MT.	MOCHAMAD RIZAL FALAMI 11512198	SKEMA FIRE PROTECTION A.11						
										LAYOUT ID :	
										A.11.1	




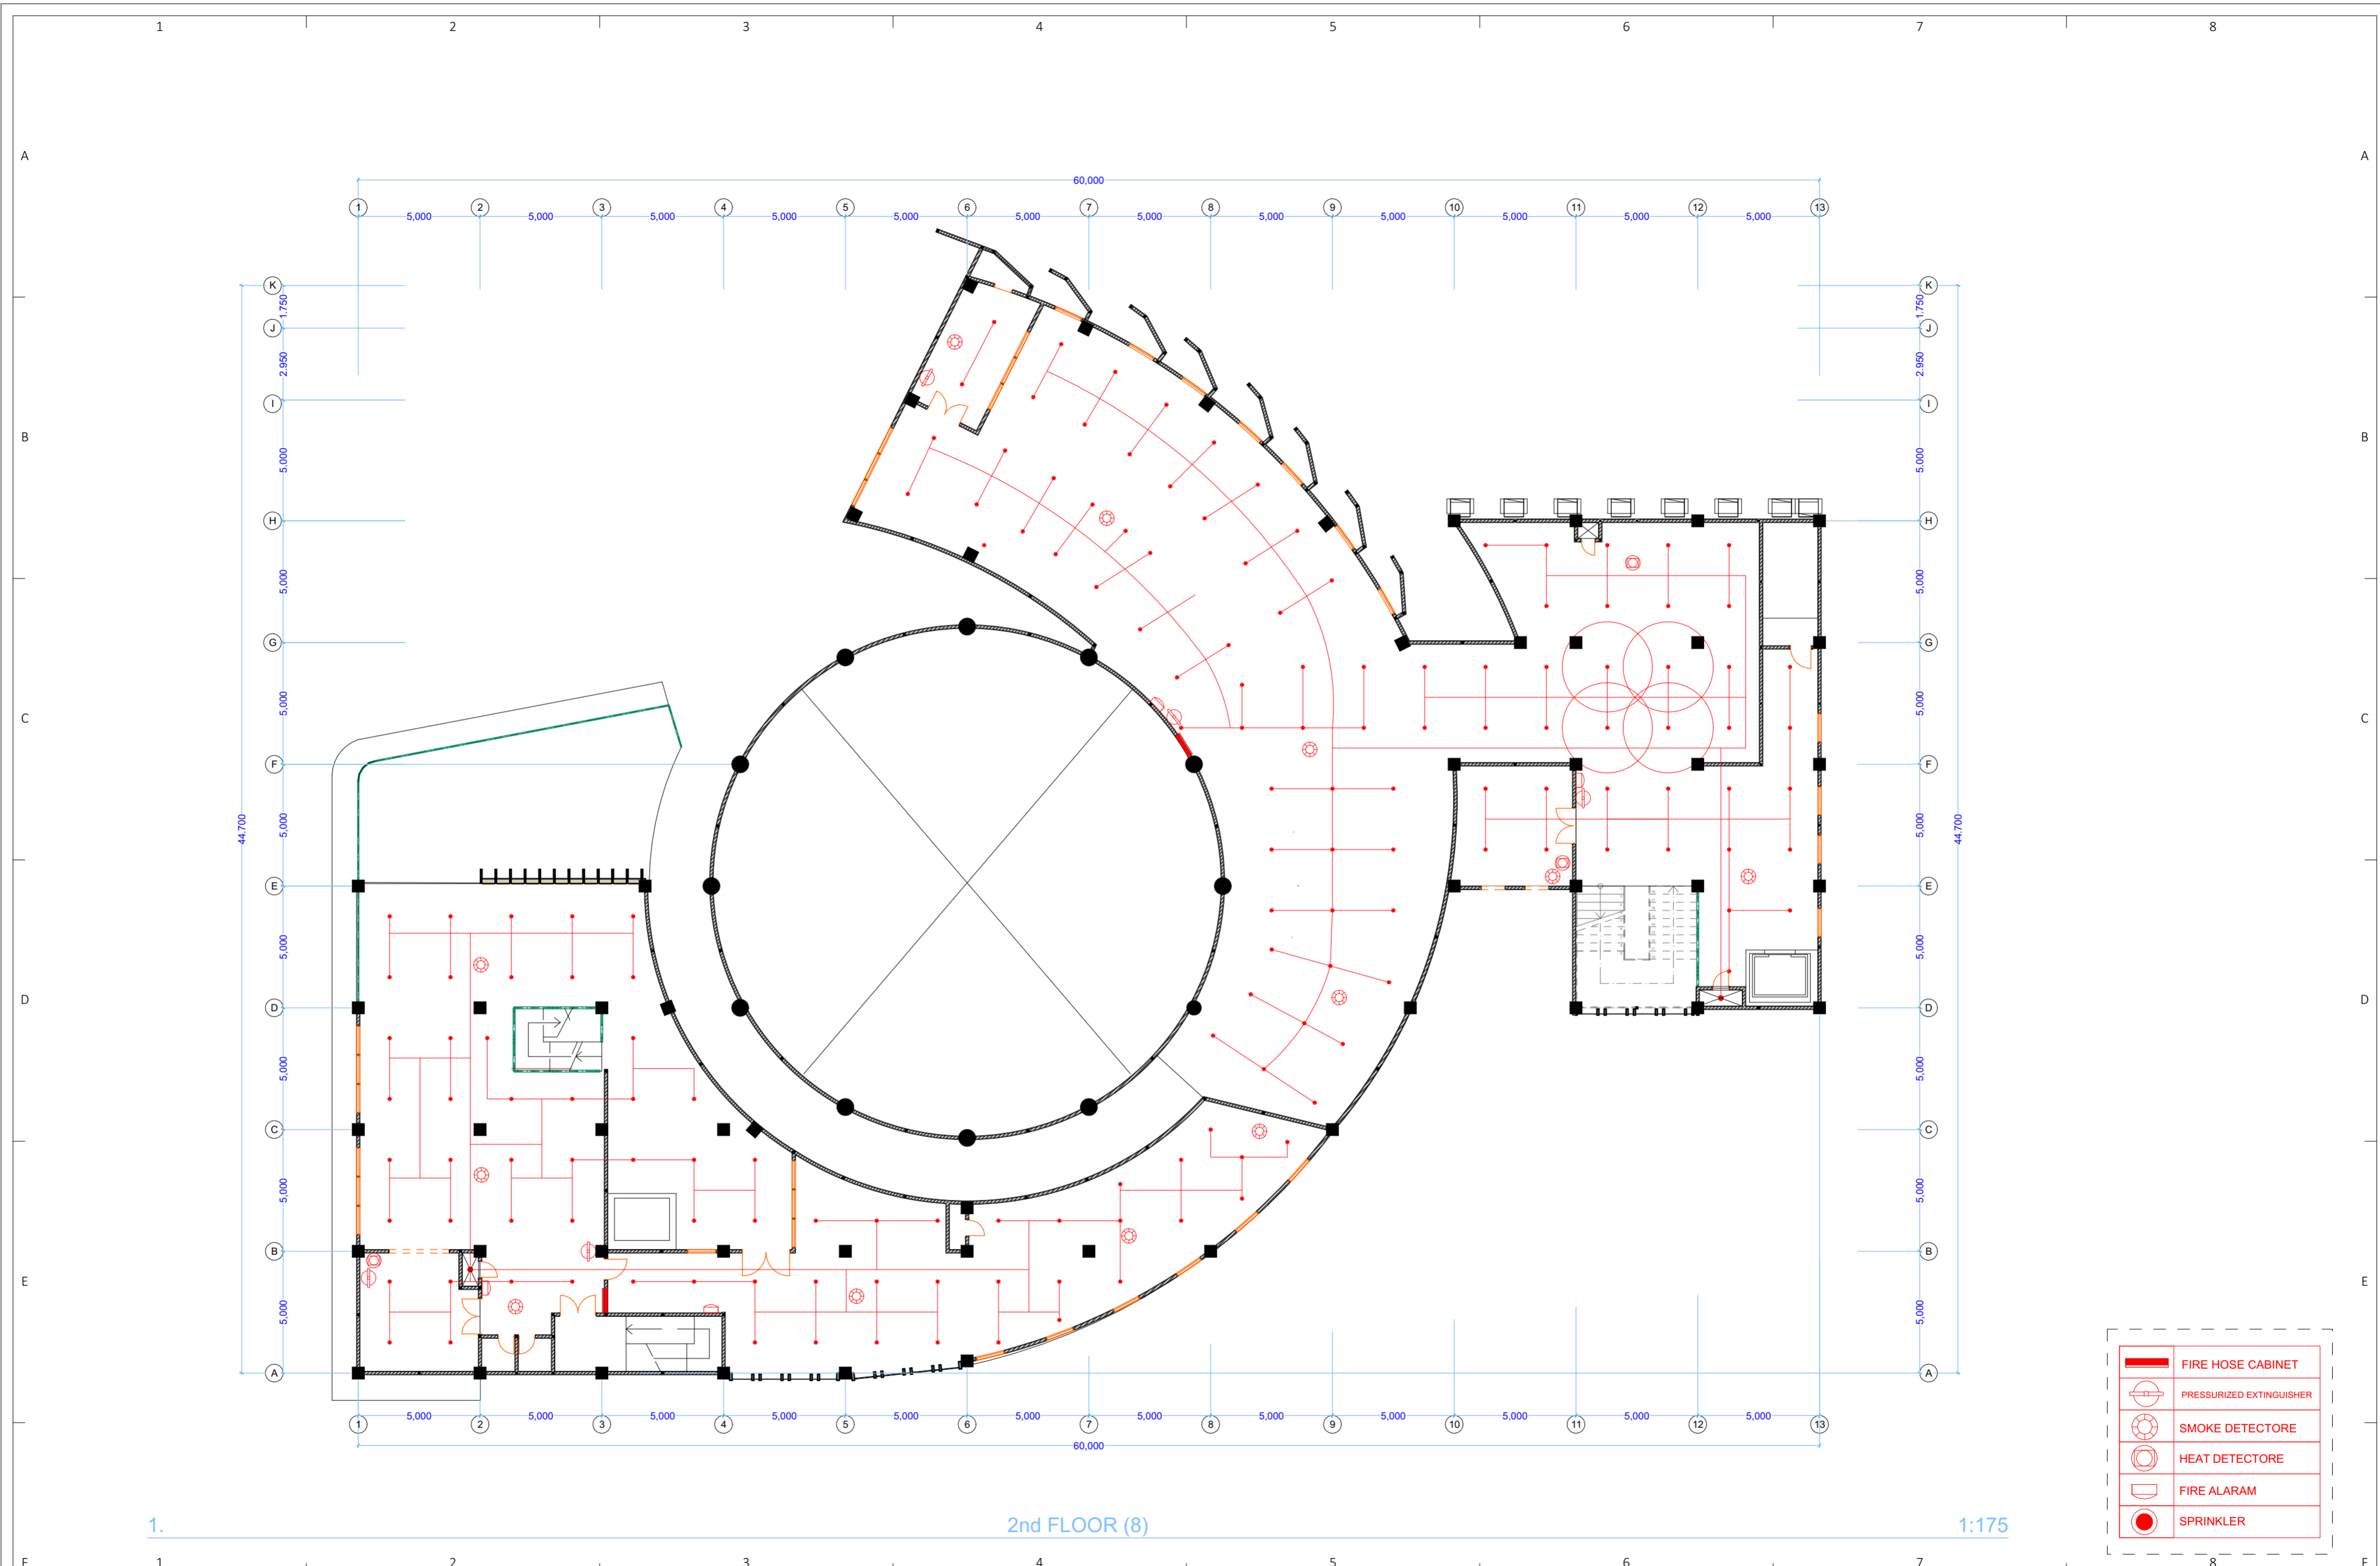

	FIRE HOSE CABINET
	PRESSURIZED EXTINGUISHER
	SMOKE DETECTORE
	HEAT DETECTORE
	FIRE ALARAM
	SPRINKLER

1. 2nd FLOOR (8) 1:175

	MUSEUM	LECTURER NAME :	STUDENT IDENTITY	DRAWING TITLE :	DATE OF ISSUE :	NO.	CHECKED DATE	REVISION / NOTE :	APPROVED BY :	NUMBER OF PAGE:	PAGE :
		MUSEUM PT.KAI DI KAWASAN PENGOK YOGYAKARTA	Ir. Hanif Budiman, MT.	MOCHAMAD RIZAL FALAMI	SKEMA FIRE PROTECTION						
			11512198	SKEMA FIRE PROTECTION LT.02	DRAWING SCALE :						LAYOUT ID :
					1:100, 1:175						A.11.2

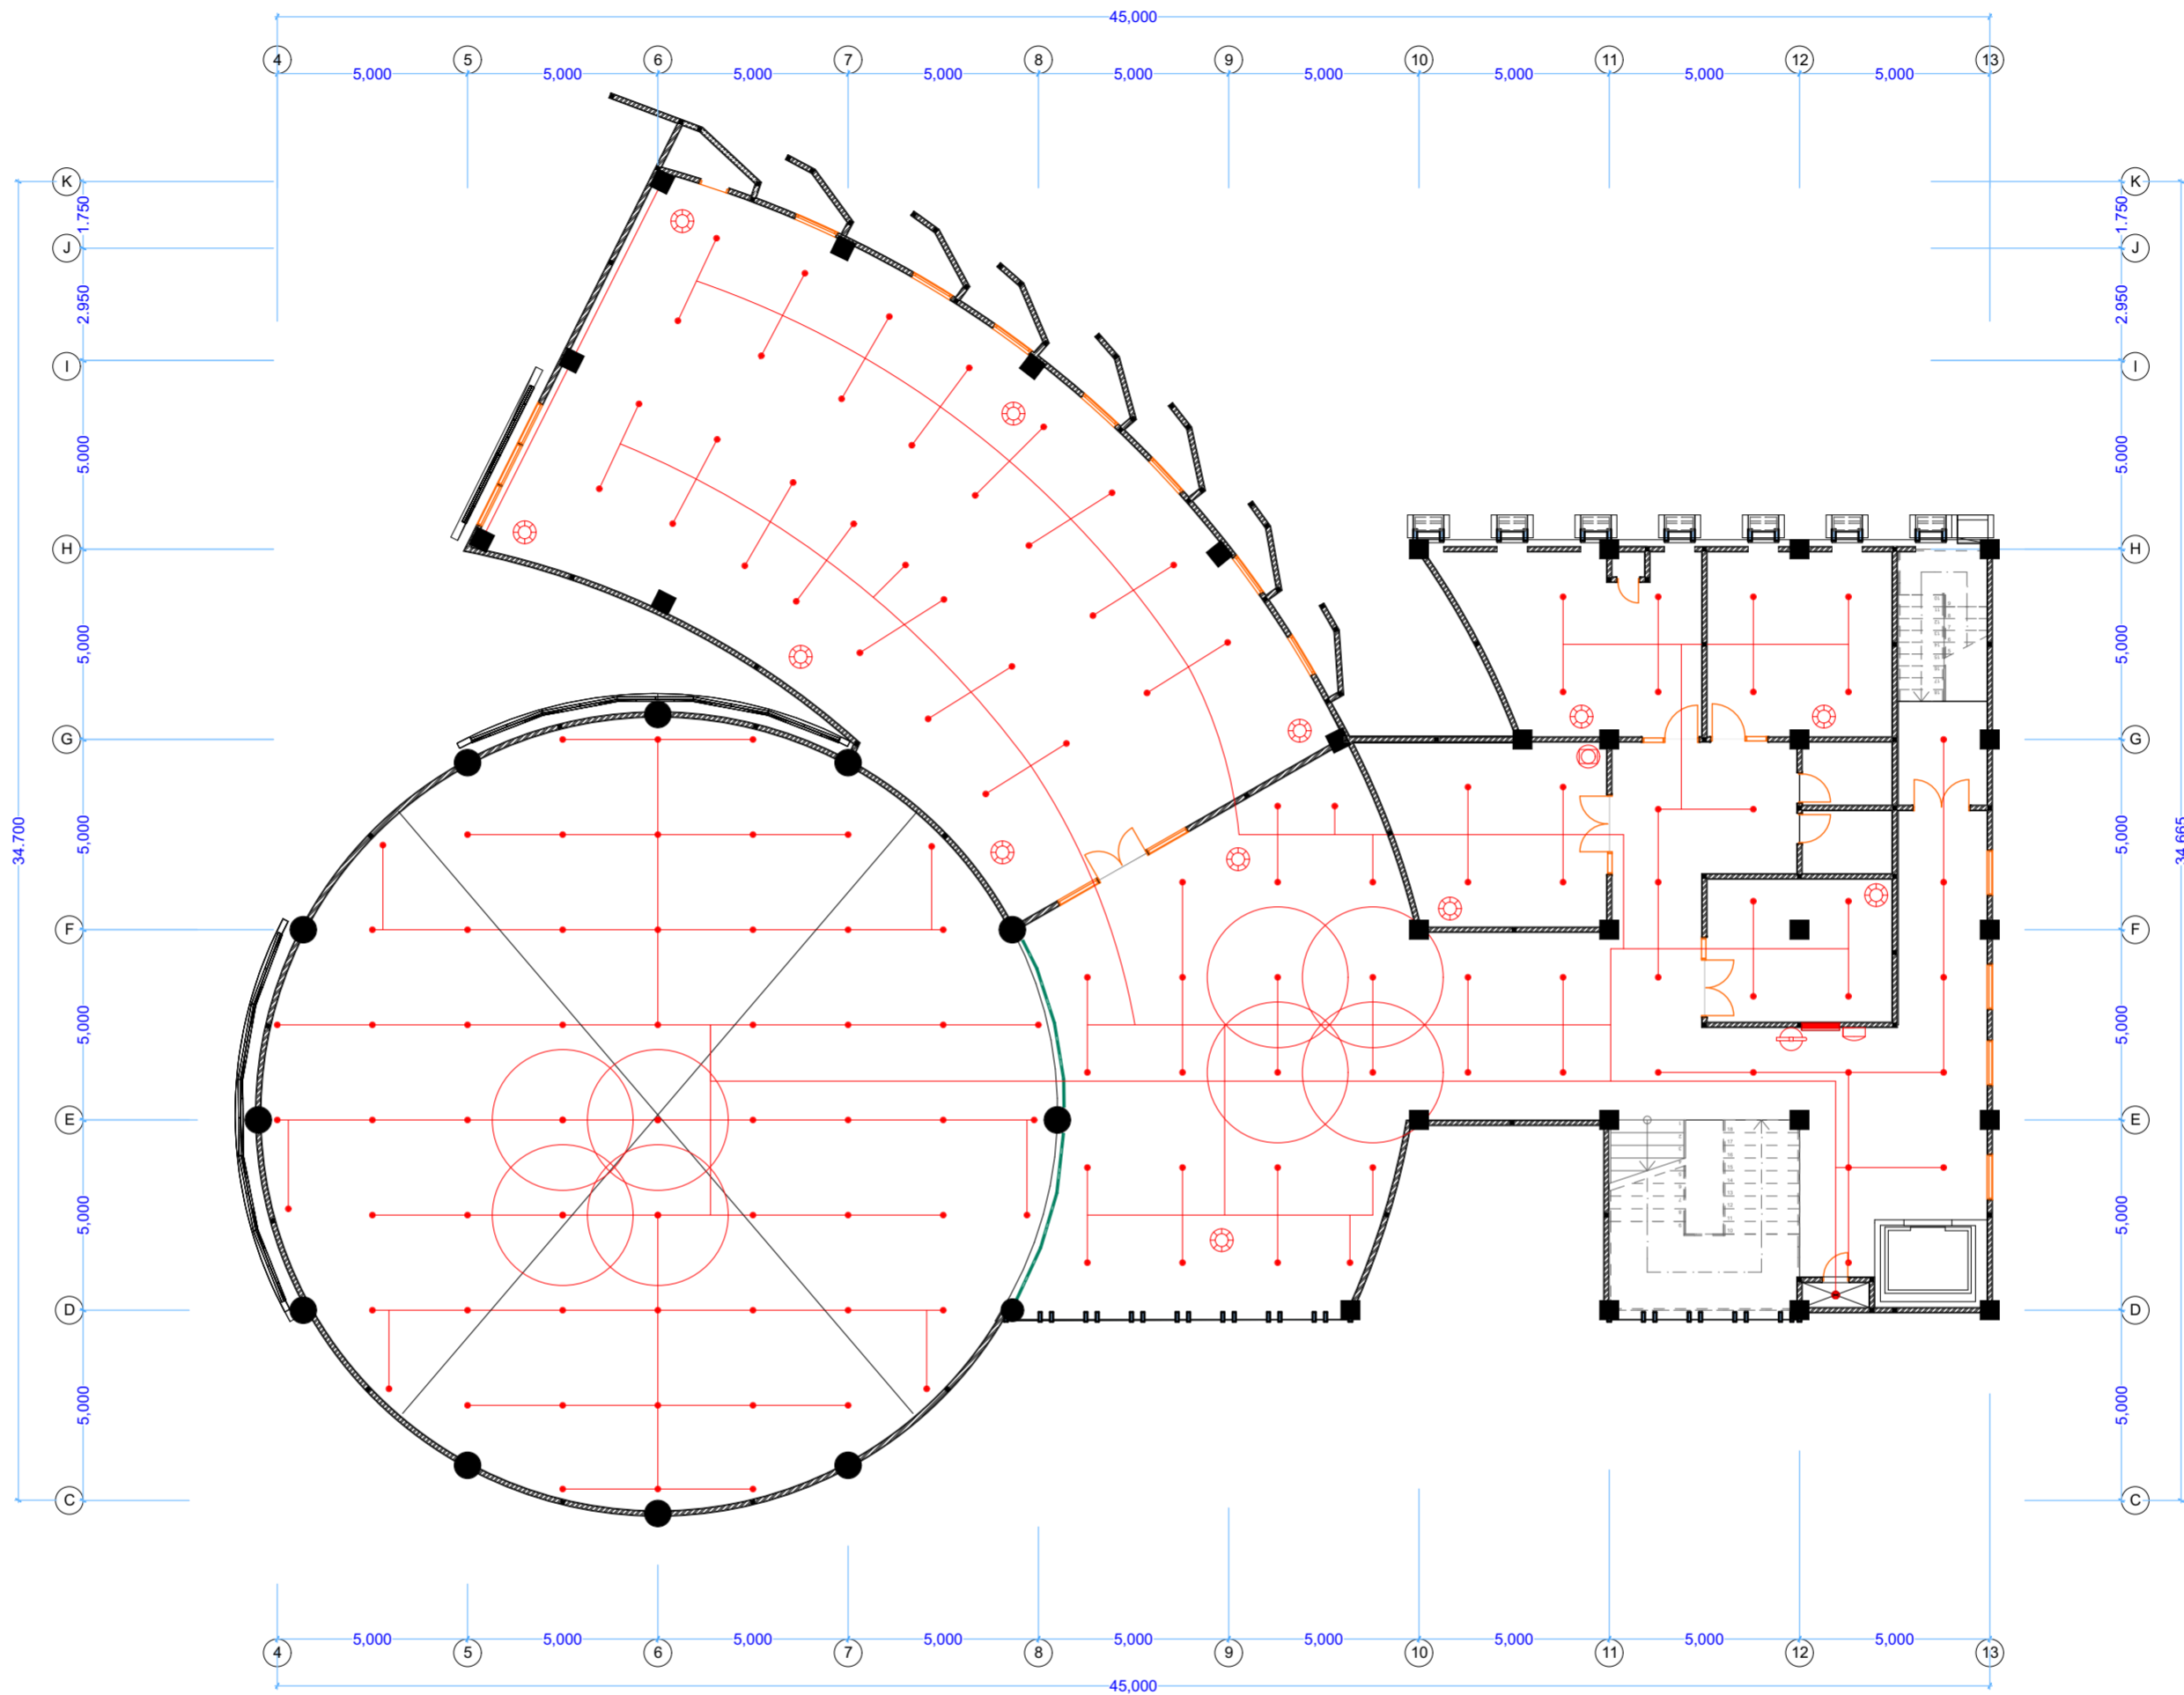


2. 3rd FLOOR (8) 1:175

	FIRE HOSE CABINET
	PRESSURIZED EXTINGUISHER
	SMOKE DETECTORE
	HEAT DETECTORE
	FIRE ALARAM
	SPRINKLER


	MUSEUM	LECTURER NAME :	STUDENT IDENTITY	DRAWING TITLE :	DATE OF ISSUE :	NO.	CHECKED DATE	REVISION / NOTE :	APPROVED BY :	NUMBER OF PAGE:	PAGE :
	<b>PAS</b> PROYEK AKHIR SARJANA 2015	MUSEUM PT.KAI DI KAWASAN PENGOK YOGYAKARTA	Ir. Hanif Budiman, MT.	MOCHAMAD RIZAL FALAMI 11512198	SKEMA FIRE PROTECTION A.11						
				DRAWING SUBTITLE :	DRAWING SCALE :						LAYOUT ID :
				SKEMA FIRE PROTECTION LT.03	1:100, 1:175						A.11.3



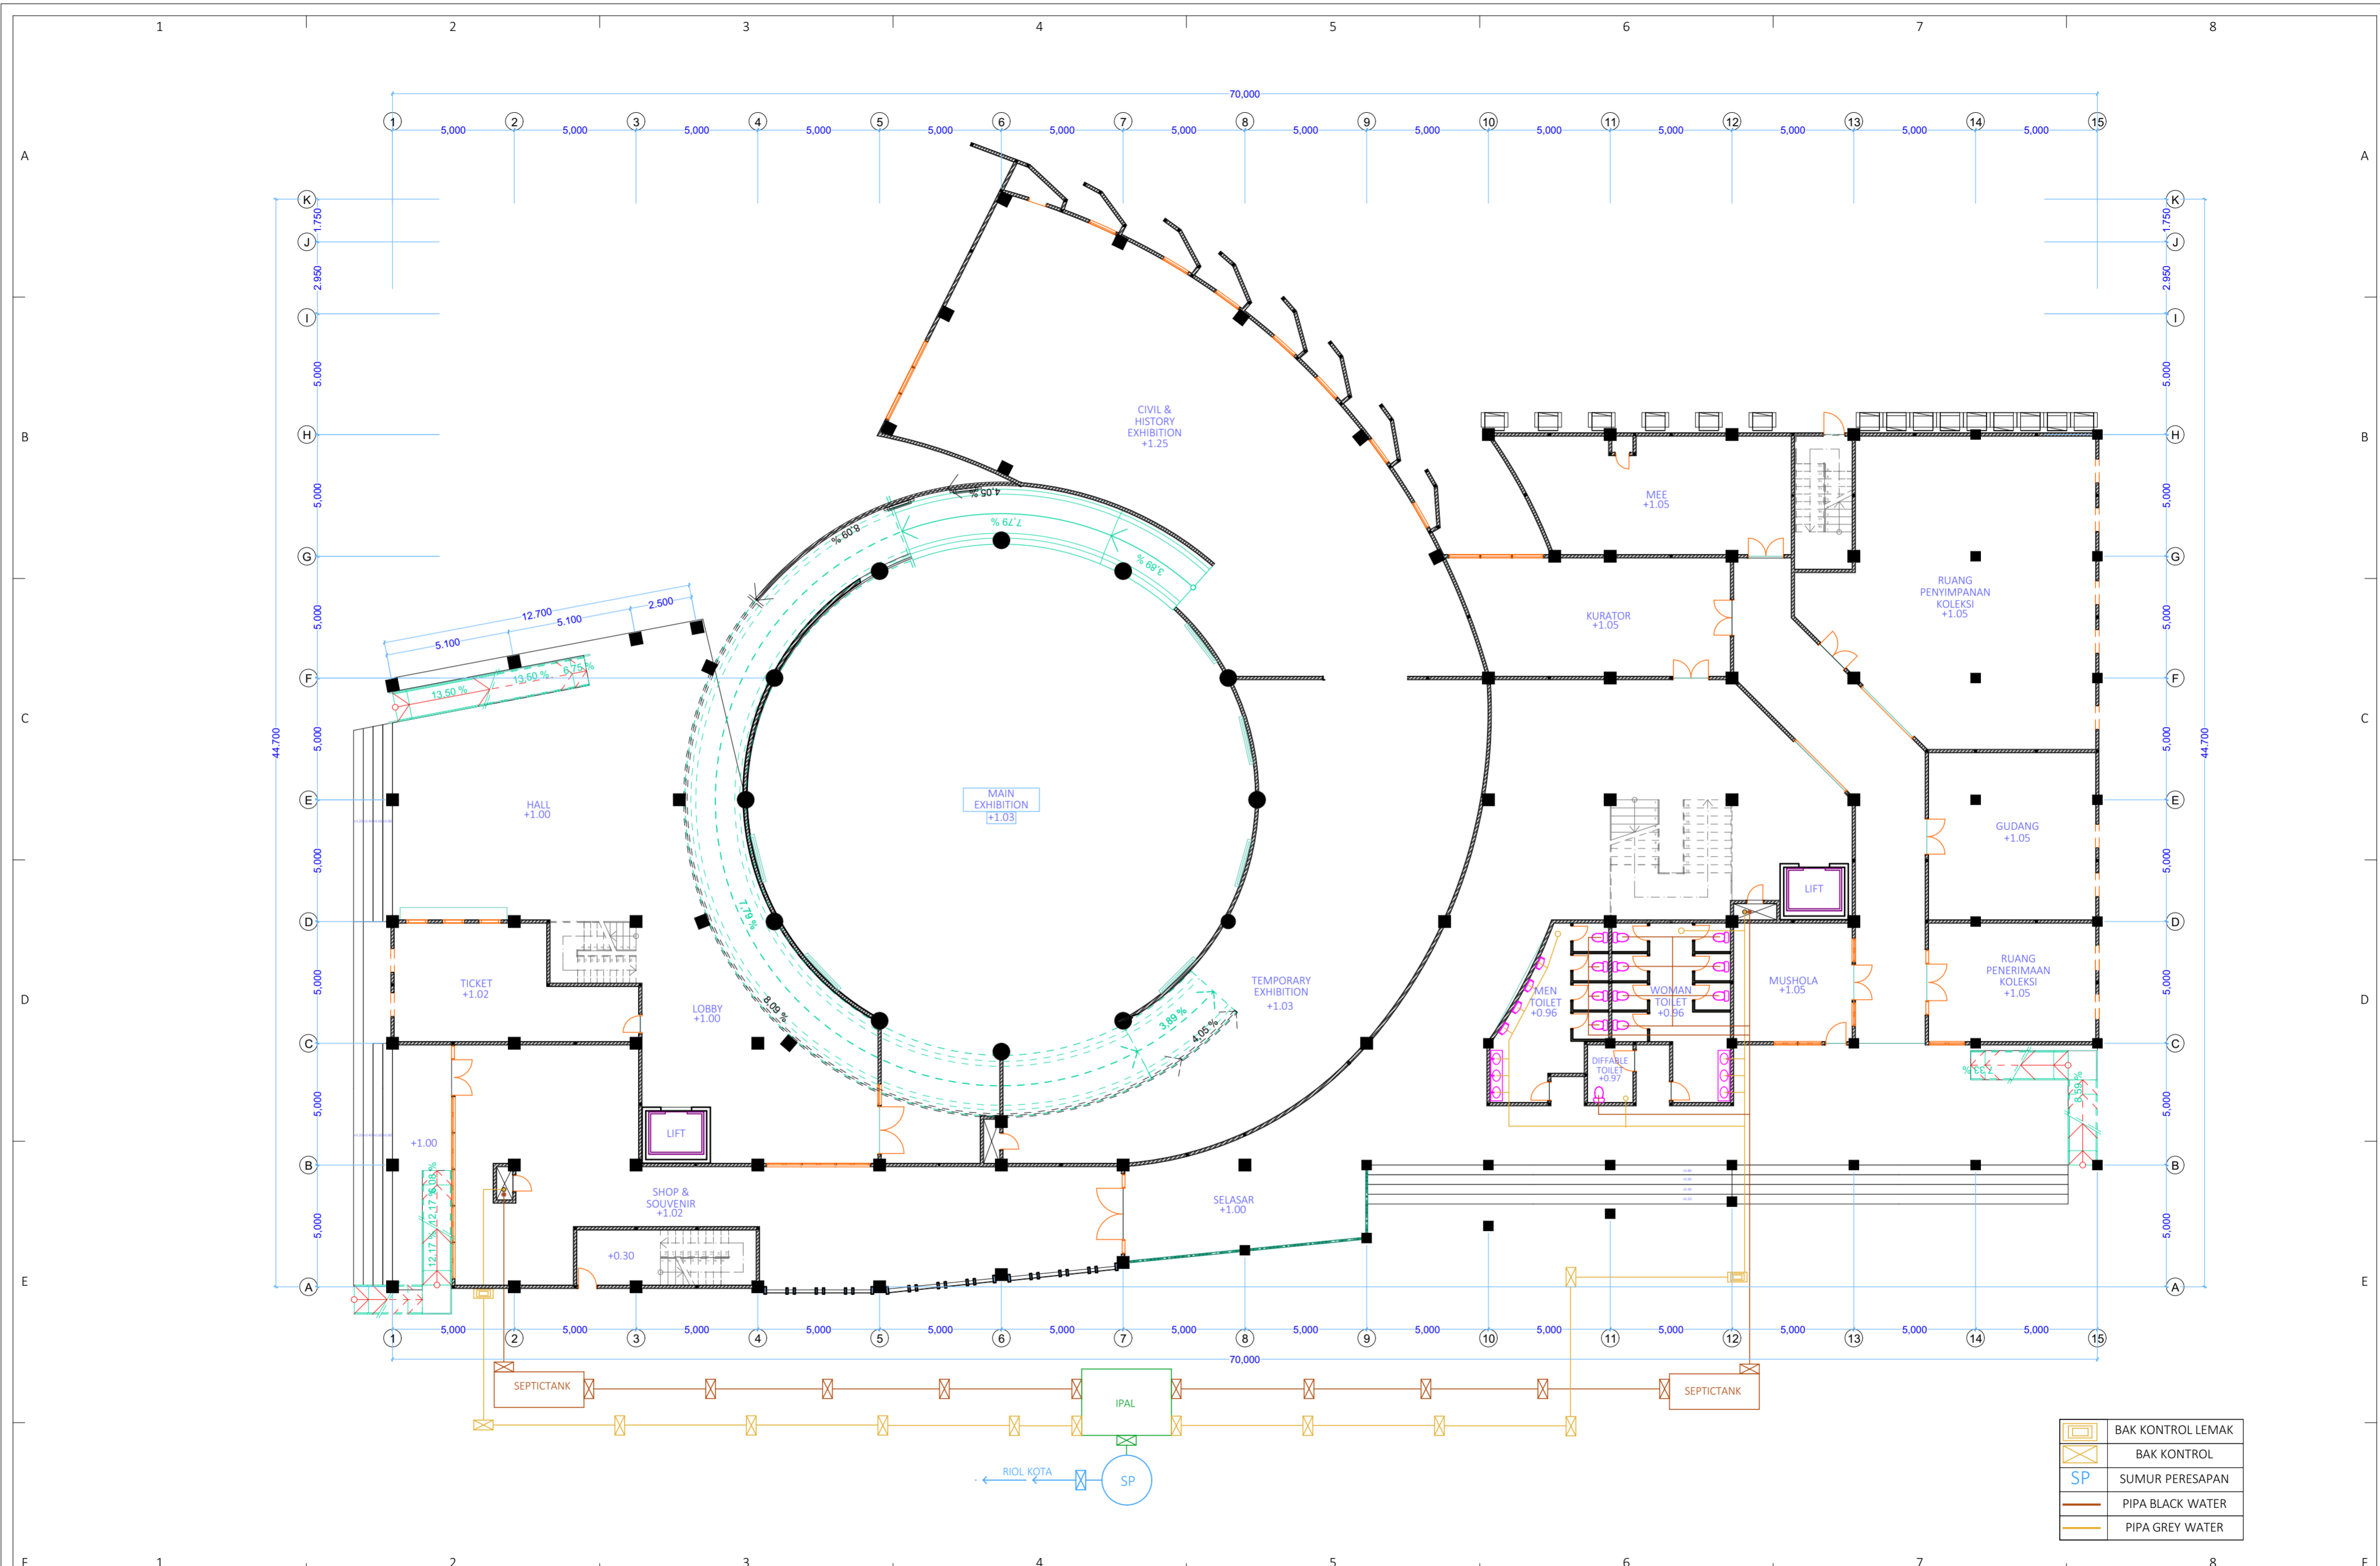

- BAK KONTROL LEMAK
- BAK KONTROL
- SUMUR PERESAPAN
- PIPA BLACK WATER
- PIPA GREY WATER


	MUSEUM	LECTURER NAME :	STUDENT IDENTITY	DRAWING TITLE :	DATE OF ISSUE :	NO.	CHECKED DATE	REVISION / NOTE :	APPROVED BY :	NUMBER OF PAGE:	PAGE :
		MUSEUM PT.KAI DI KAWASAN PENGOK YOGYAKARTA	Ir. Hanif Budiman, MT.	MOCHAMAD RIZAL FALAMI	SKEMA LIMBAH PADATDAN CAIR						
				DRAWING SUBTITLE :					LAYOUT ID :		
				SKEMA LIMBAH PADATDAN CAIR LT.01					A.08.1		

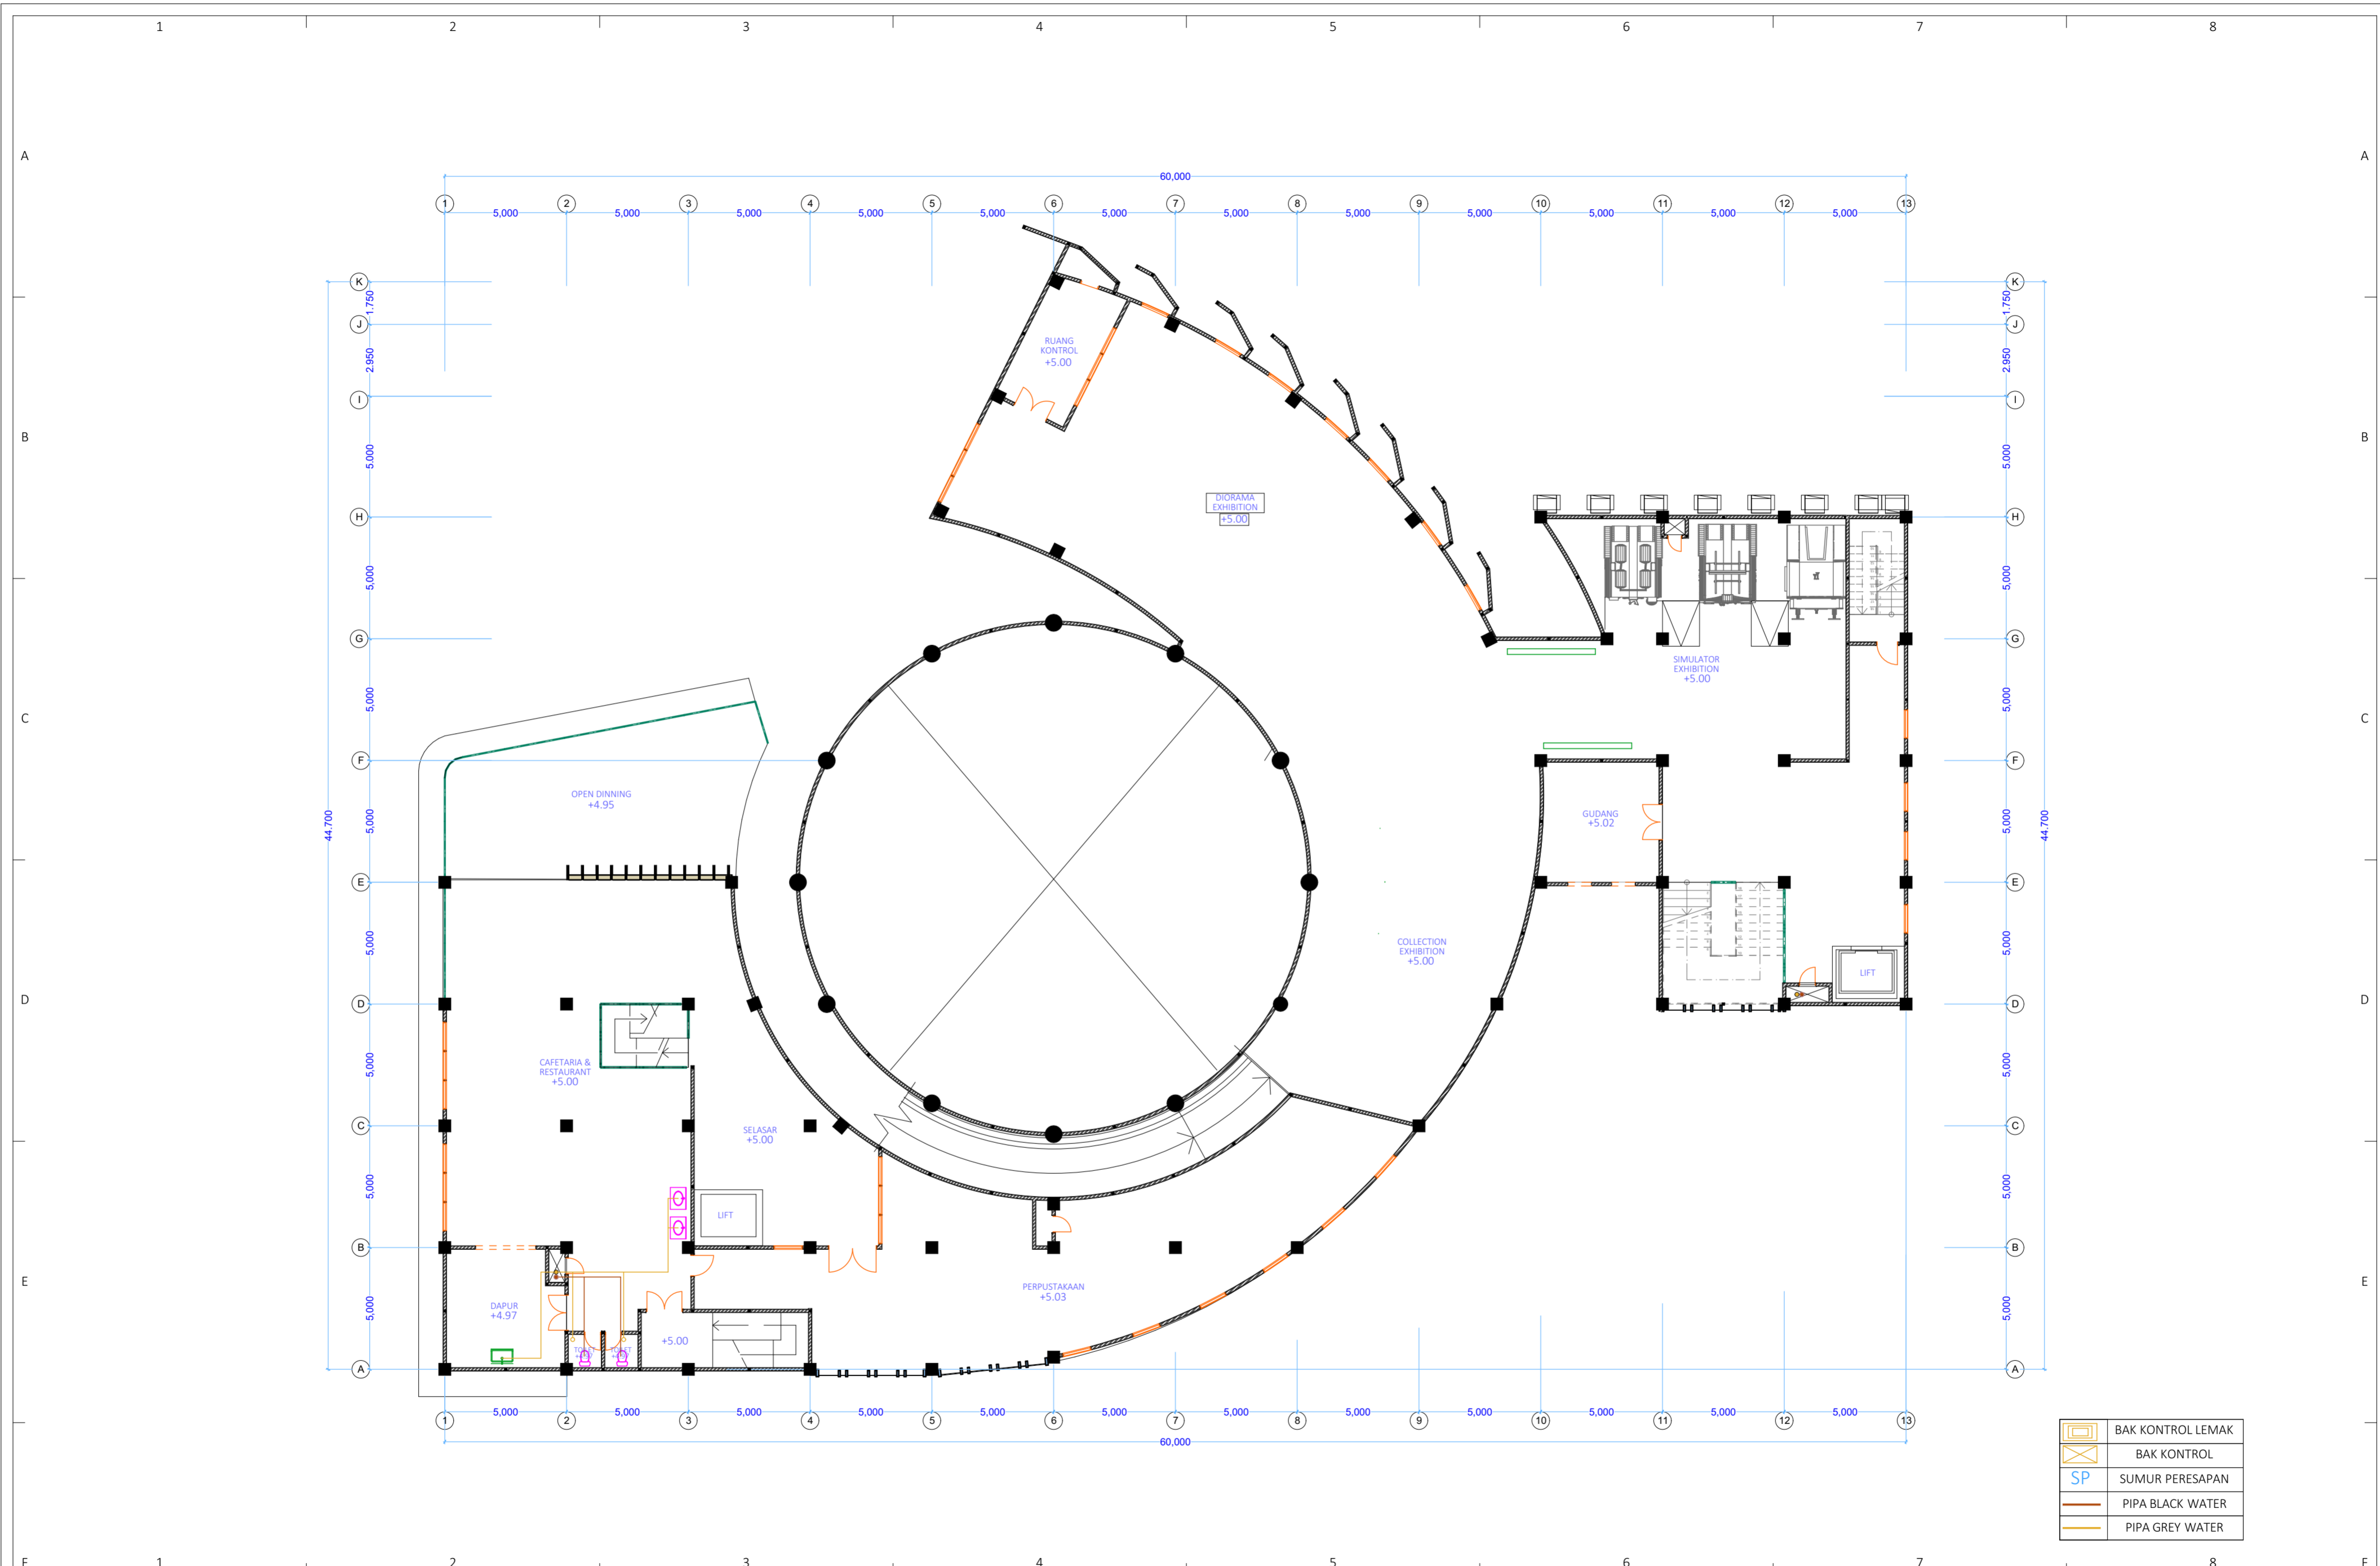

	BAK KONTROL LEMAK
	BAK KONTROL
	SUMUR PERESAPAN
	PIPA BLACK WATER
	PIPA GREY WATER


 <b>PAS</b> PROYEK AKHIR SARJANA 2015	MUSEUM	LECTURER NAME :	STUDENT IDENTITY	DRAWING TITLE :	DATE OF ISSUE :	NO.	CHECKED DATE	REVISION / NOTE :	APPROVED BY :	NUMBER OF PAGE:	PAGE :
	MUSEUM PT. KAI DI KAWASAN PENGOK YOGYAKARTA	Ir. Hanif Budiman, MT.	MOCHAMAD RIZAL FALAMI	SKEMA LIMBAH PADATDAN CAIR	08/07/2015					40	23
			11512198	SKEMA LIMBAH PADATDAN CAIR LT.02	1:100, 1:175					LAYOUT ID :	A.08.2



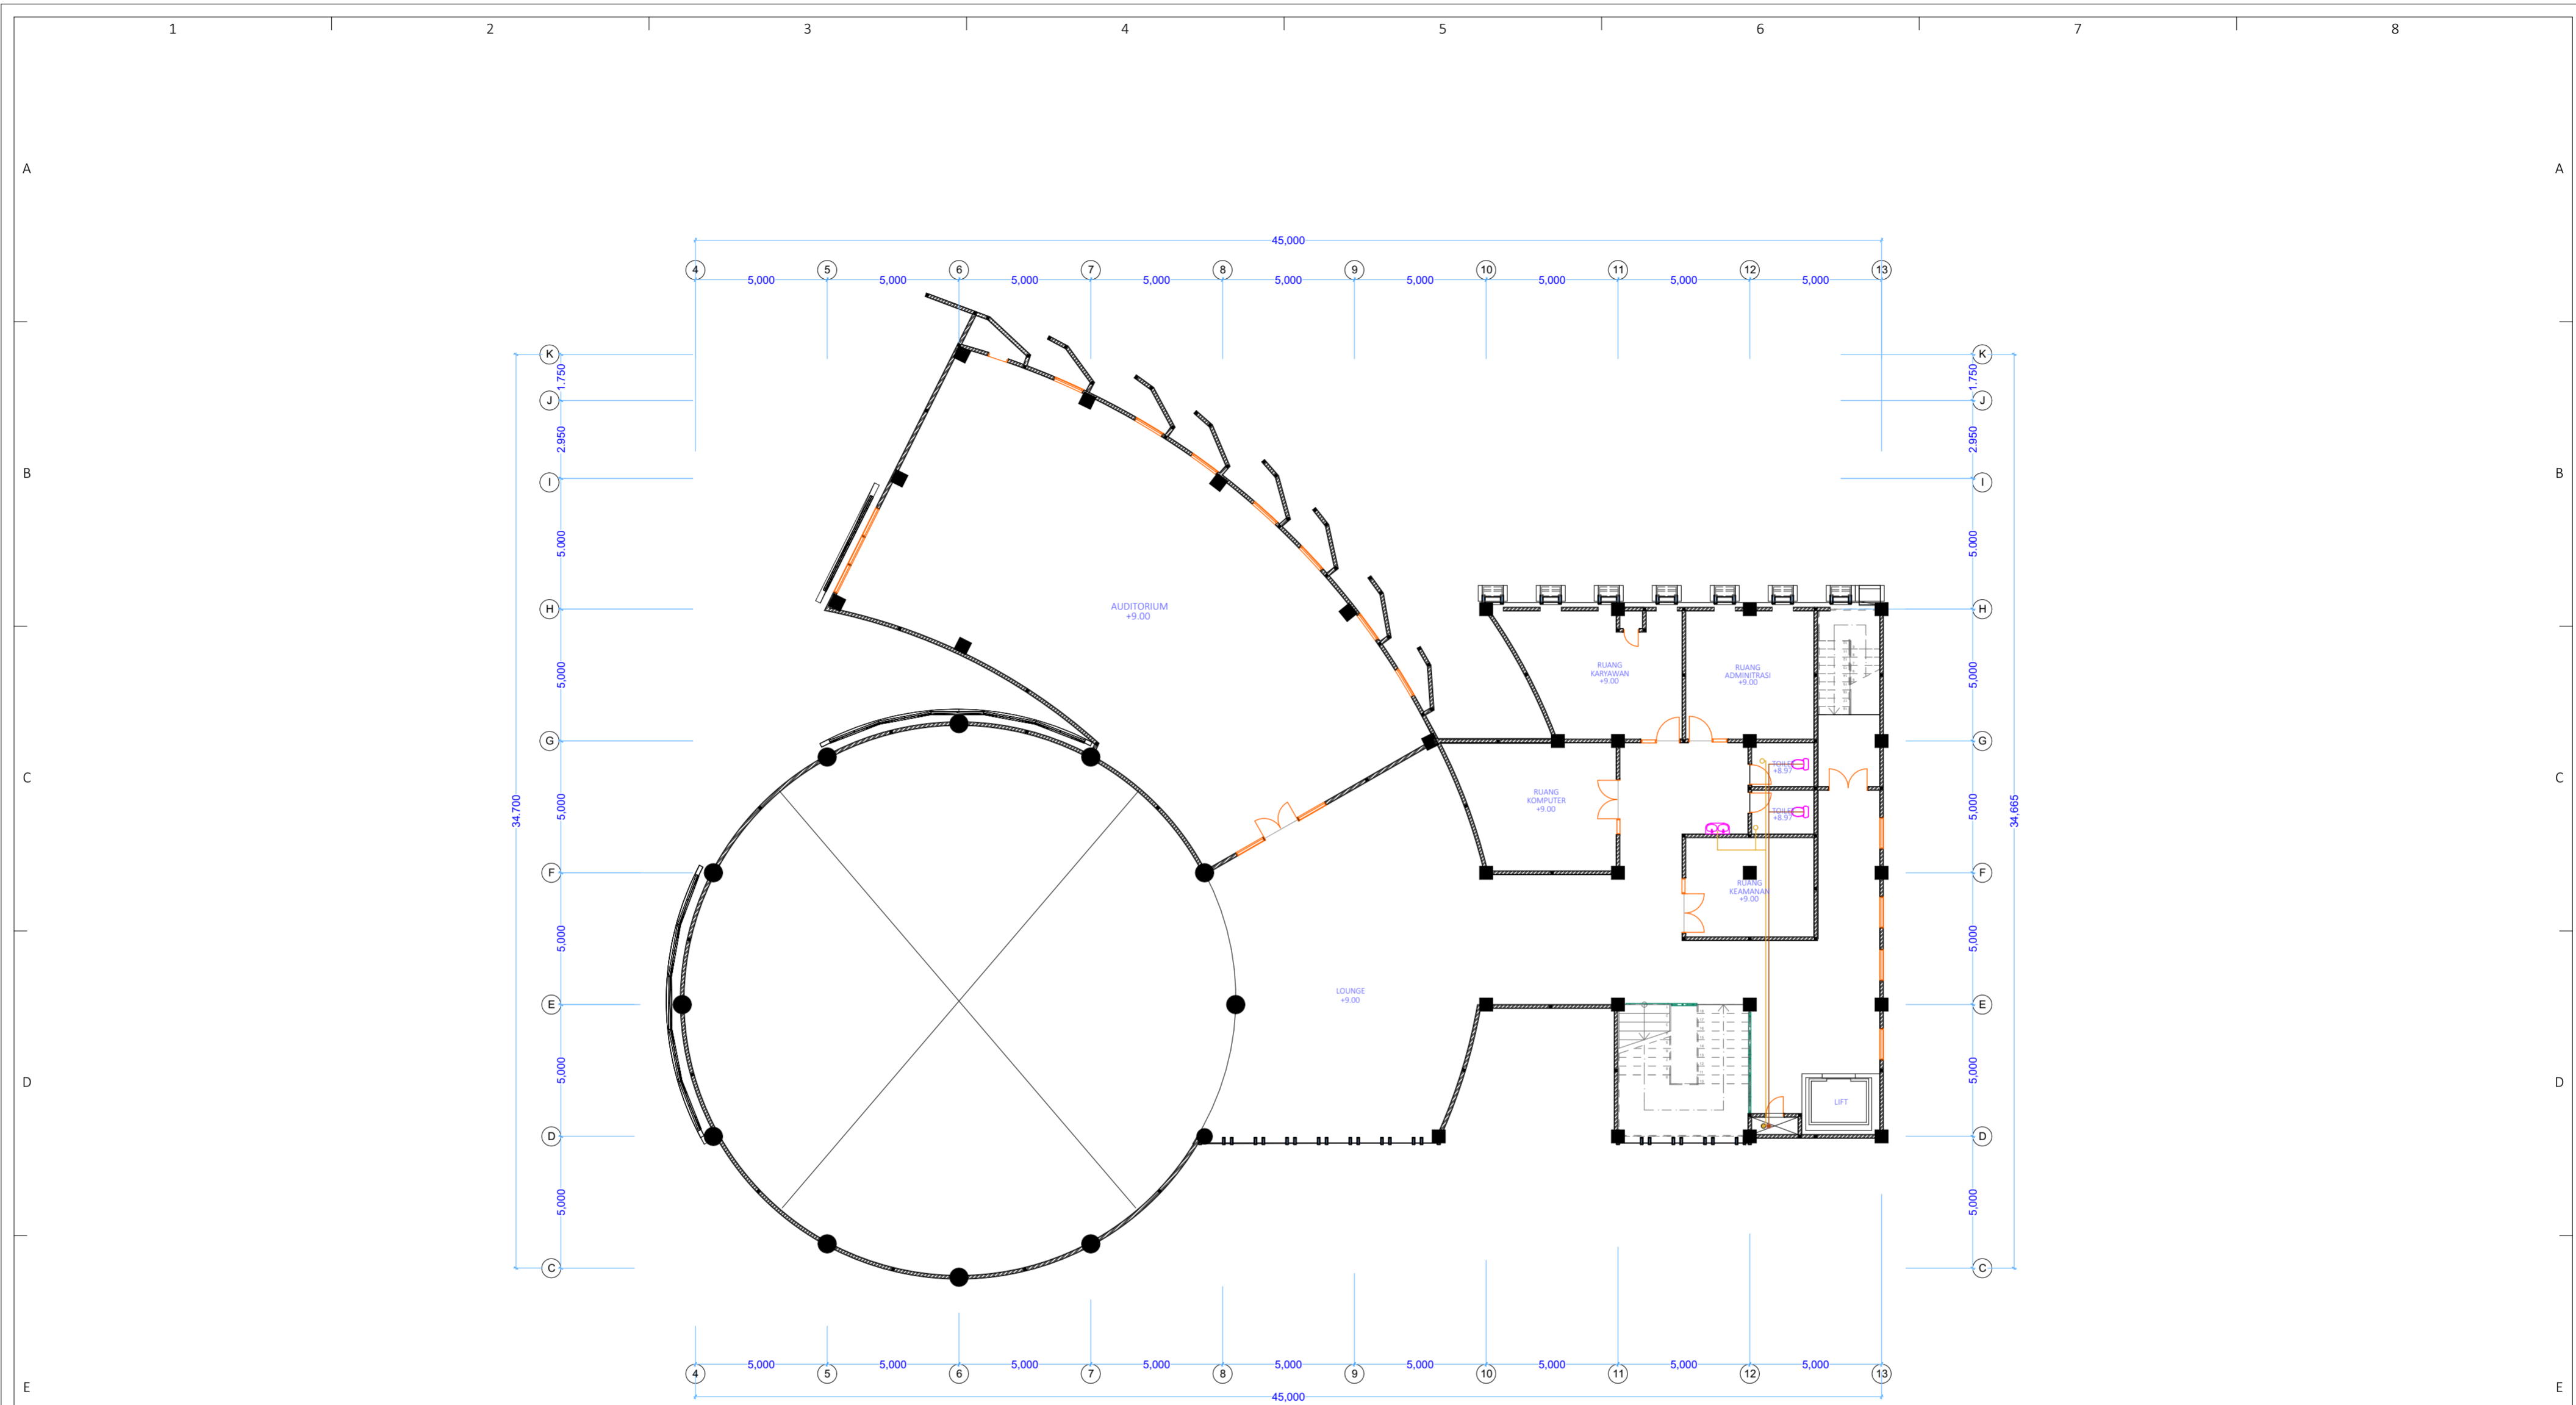

	BAK KONTROL LEMAK
	BAK KONTROL
	SUMUR PERESAPAN
	PIPA BLACK WATER
	PIPA GREY WATER


	MUSEUM	LECTURER NAME :	STUDENT IDENTITY	DRAWING TITLE :	DATE OF ISSUE :	NO.	CHECKED DATE	REVISION / NOTE :	APPROVED BY :	NUMBER OF PAGE:	PAGE :
		MUSEUM PT. KAI DI KAWASAN PENGOK YOGYAKARTA	****	Ir. Hanif Budiman, MT.	MOCHAMAD RIZAL FALAMI					11512198	SKEMA LIMBAH PADATDAN CAIR LT.03
										LAYOUT ID :	
										A.08.3	

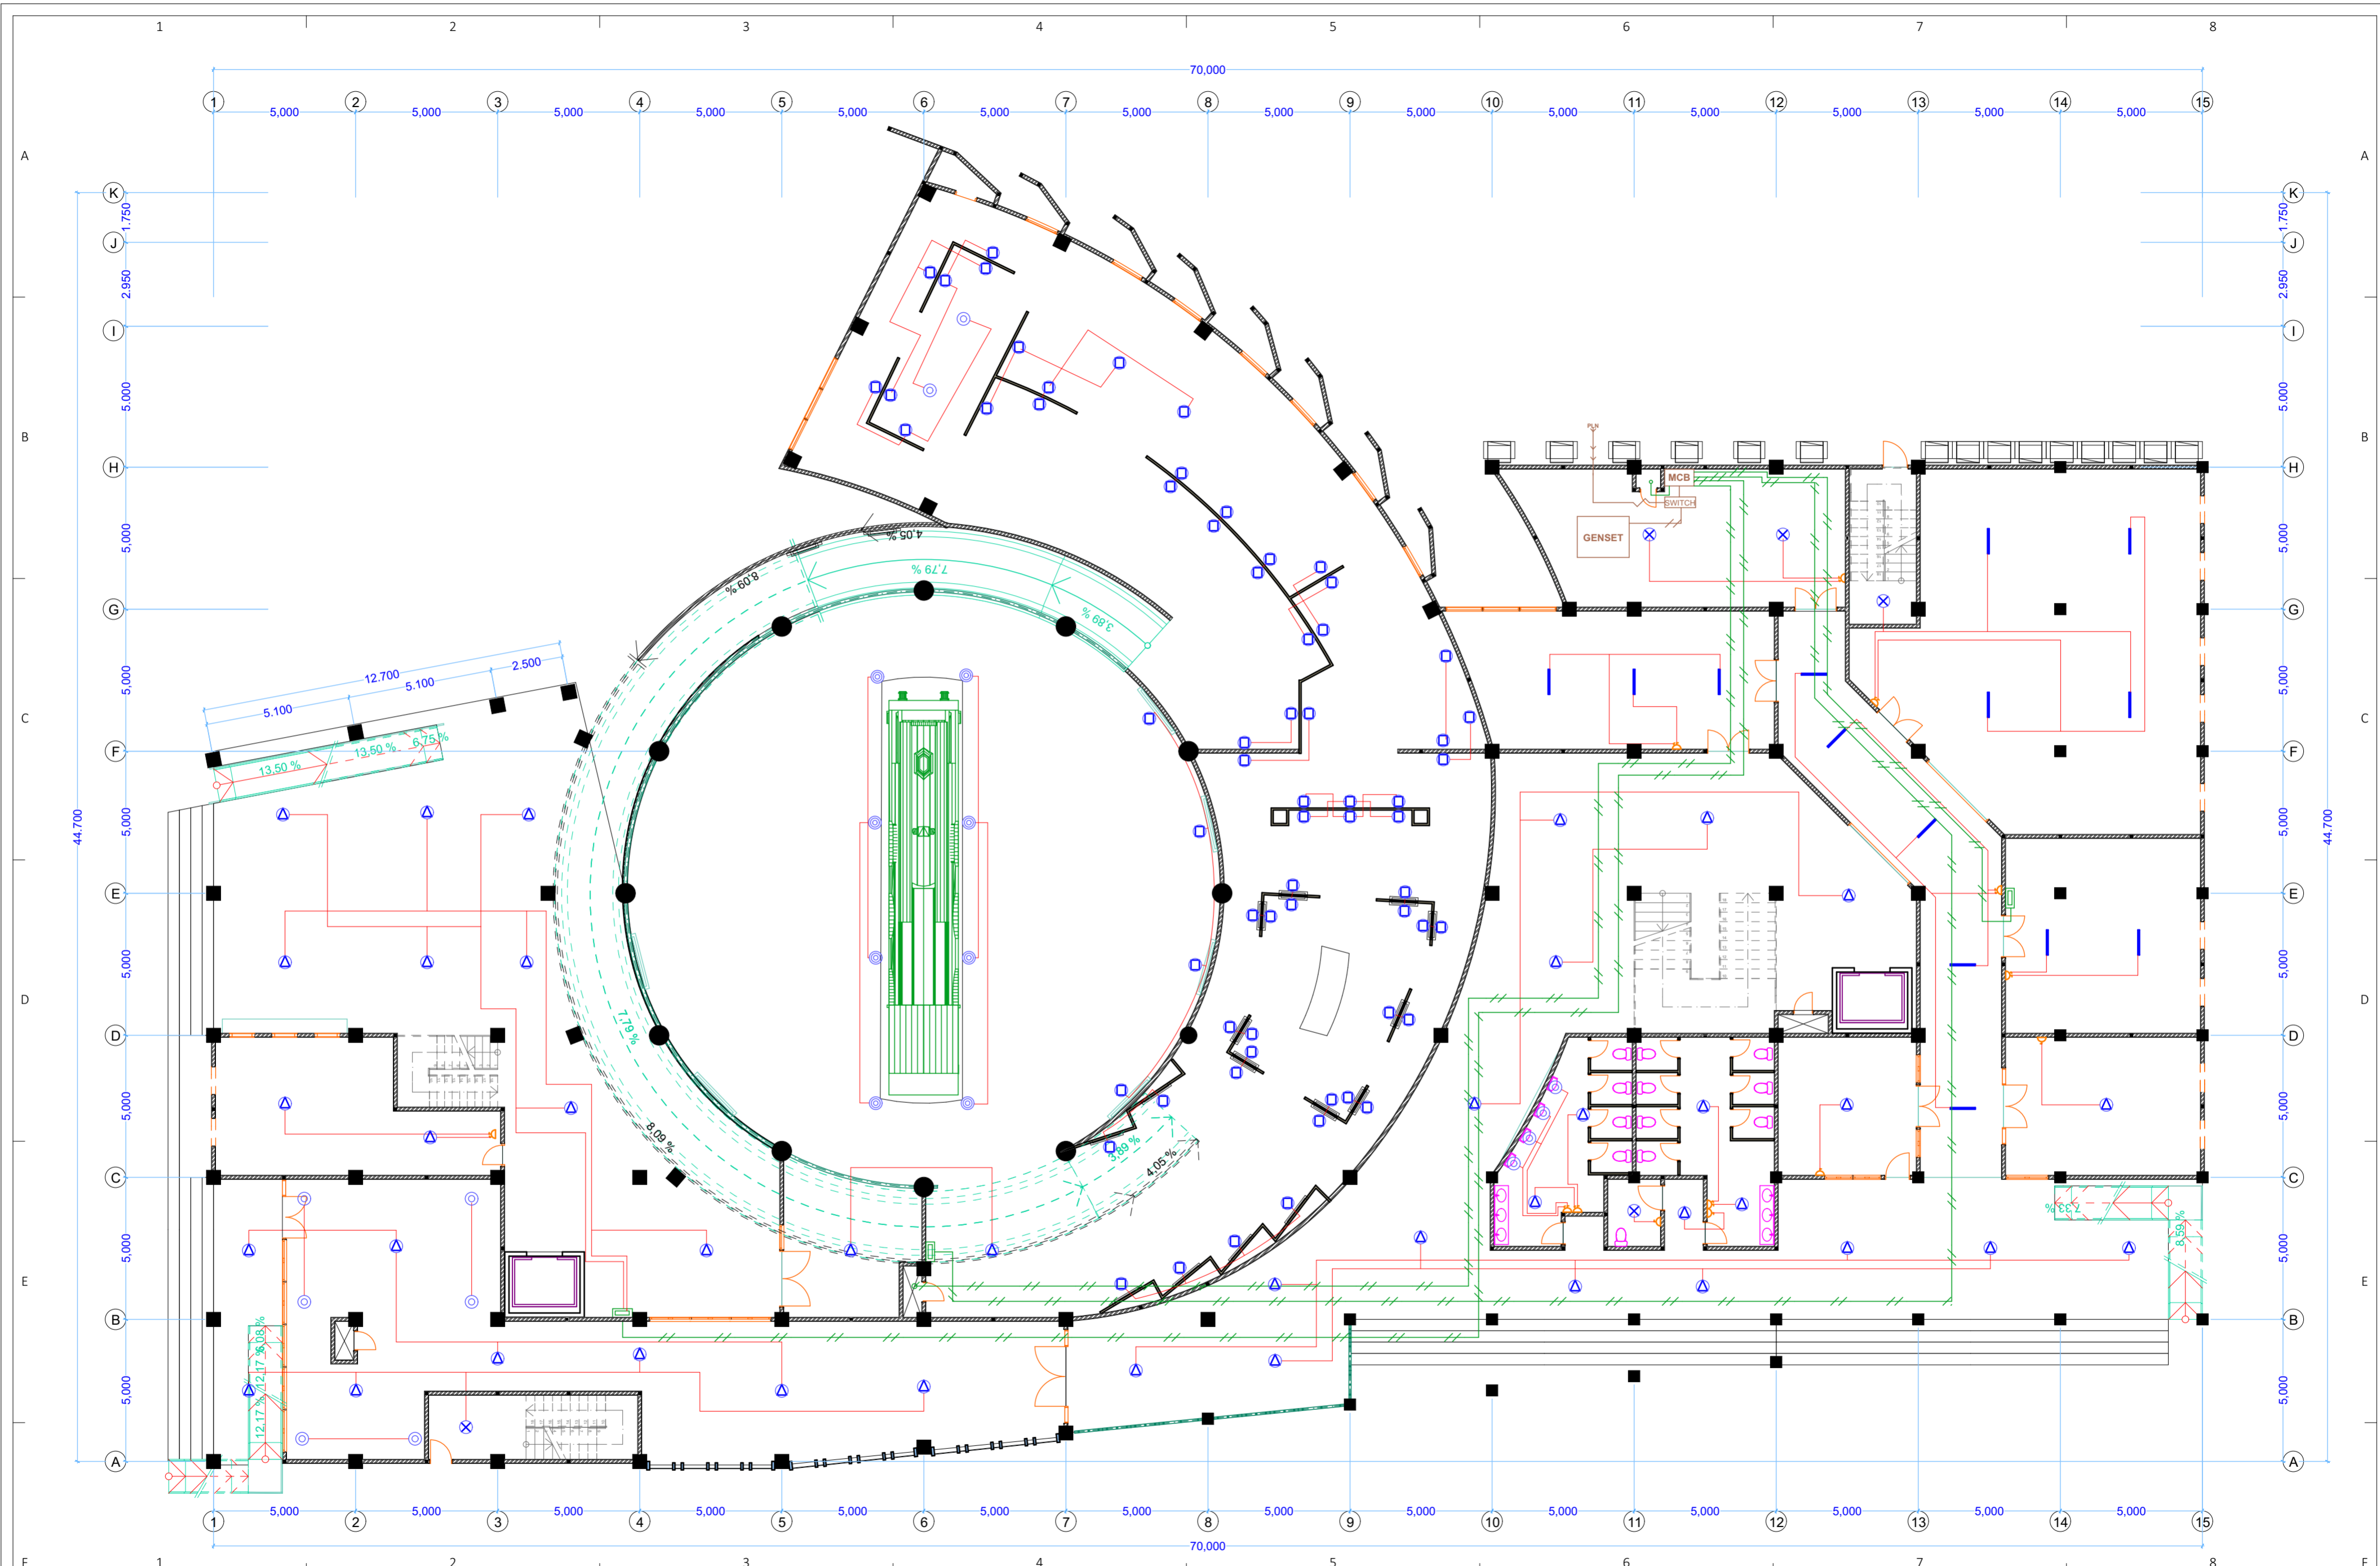


 






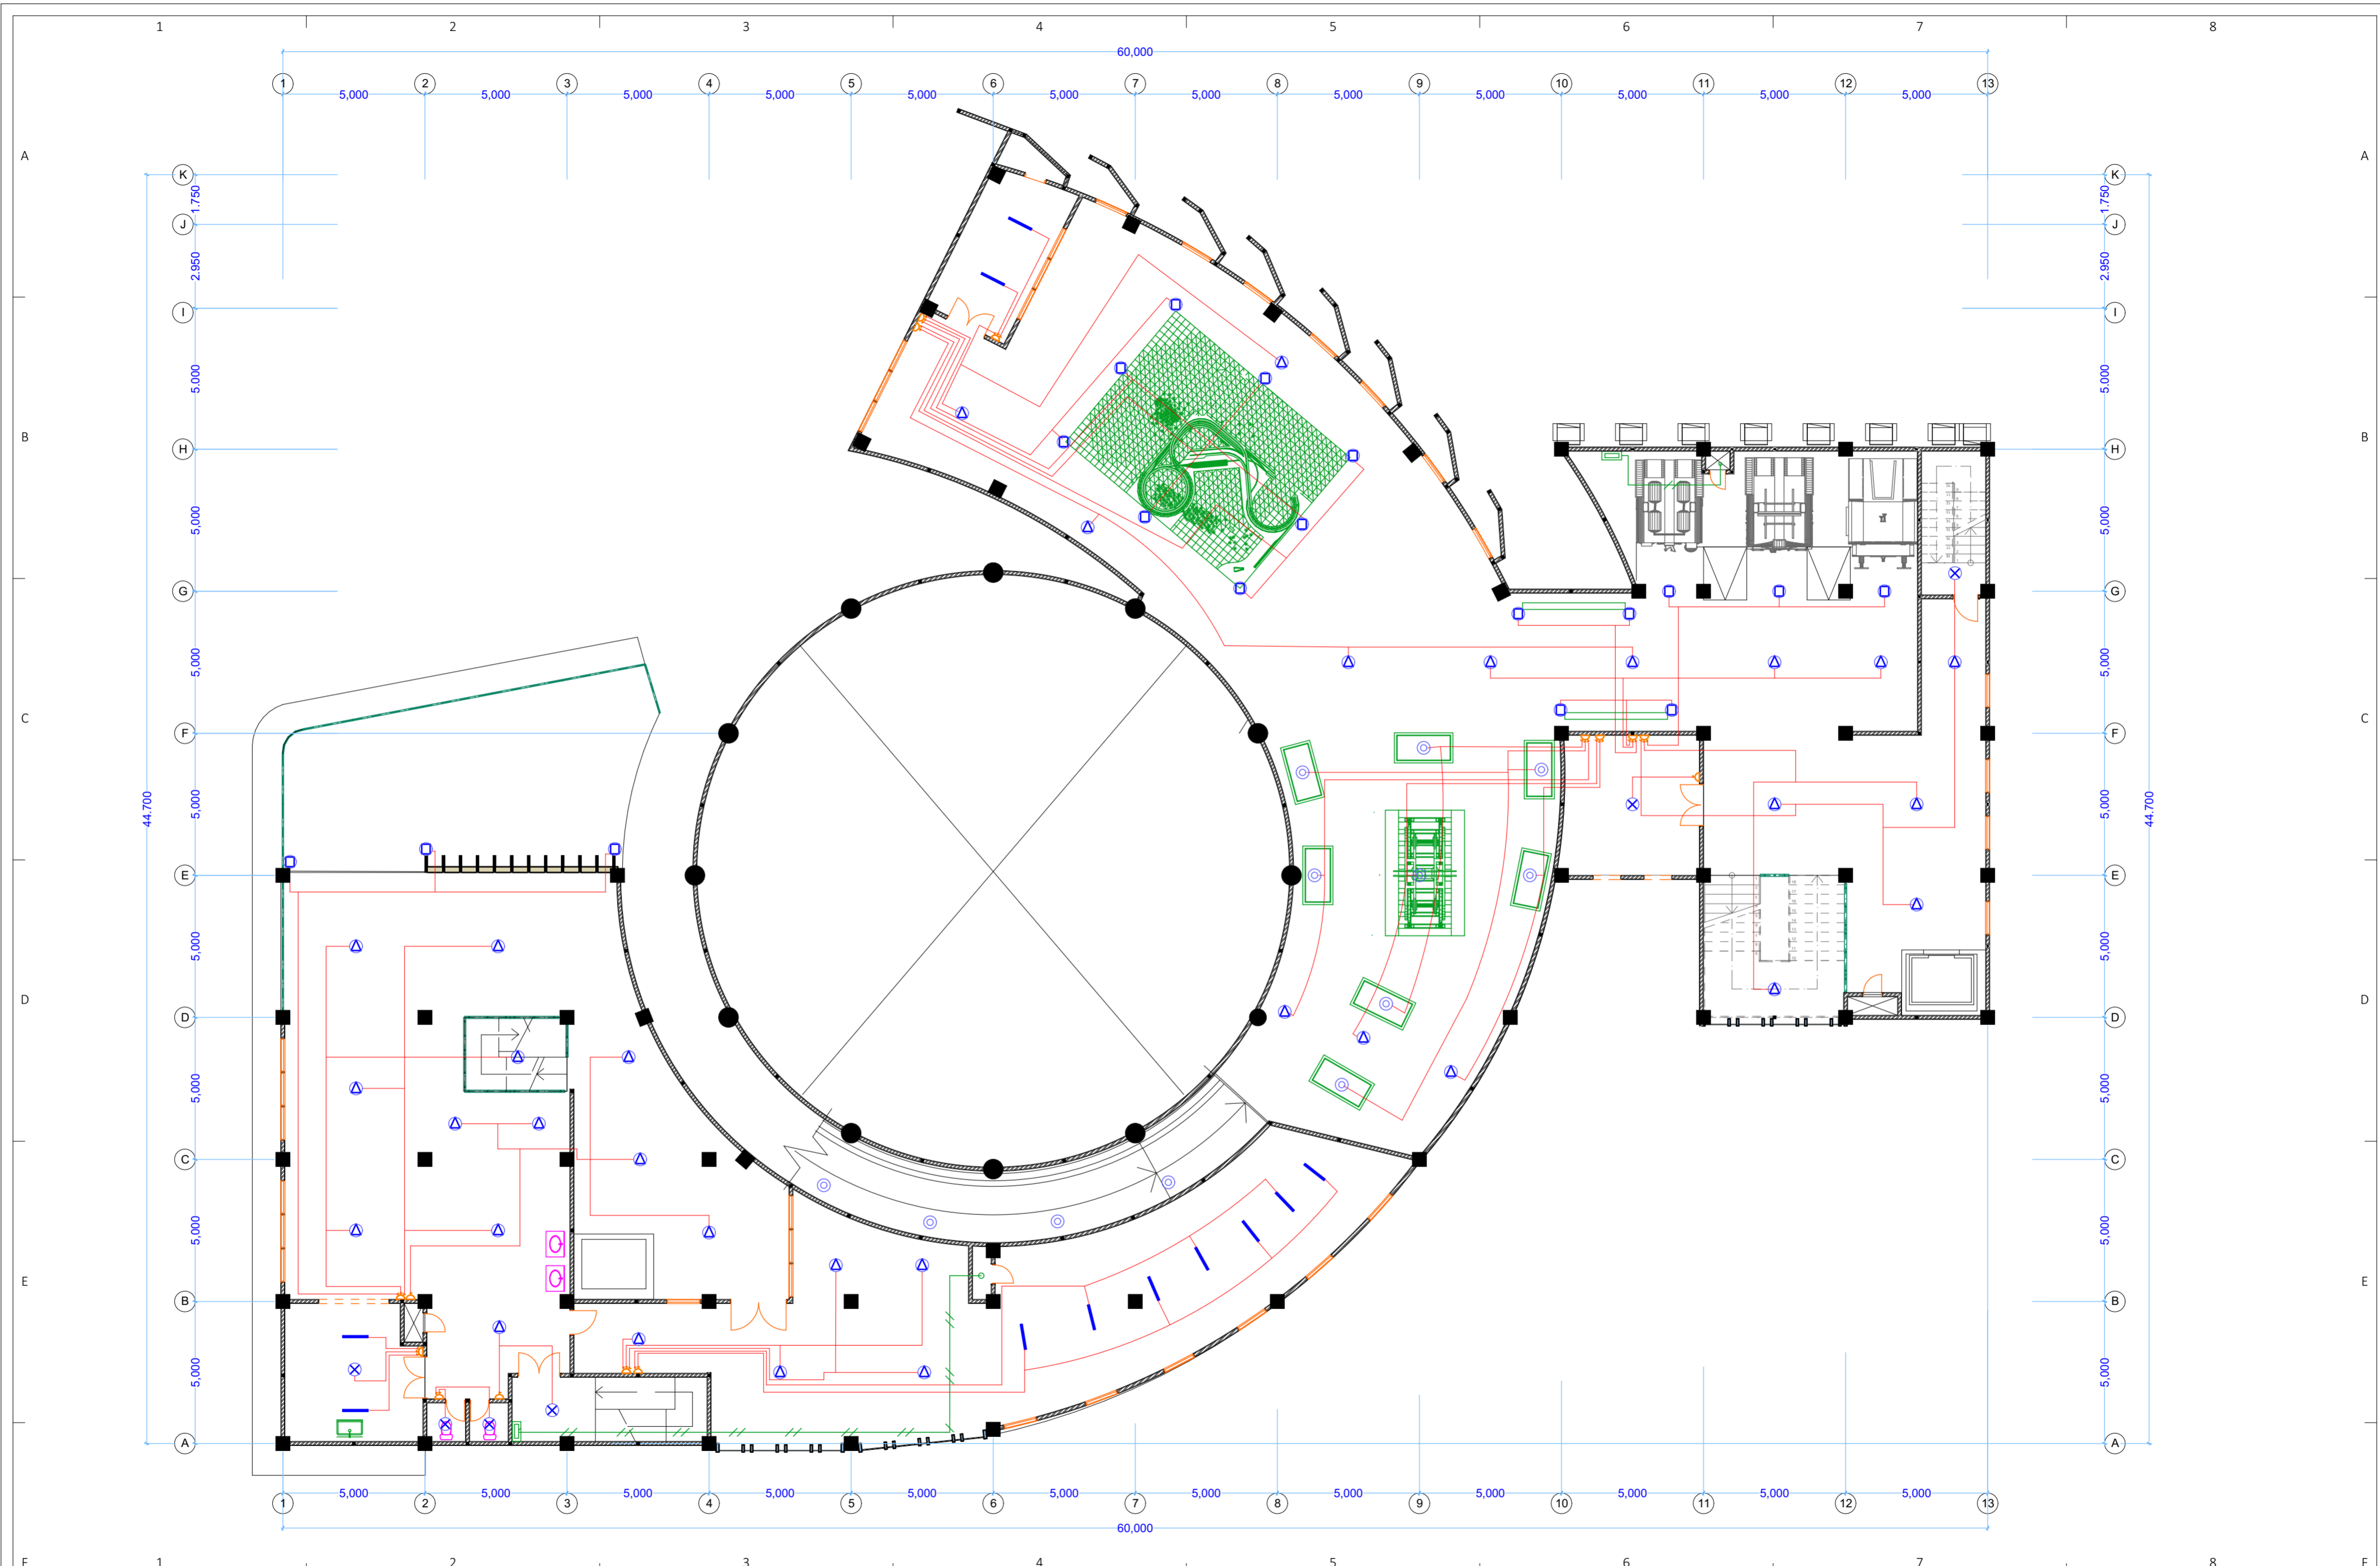

 <b>PAS</b> PROYEK AKHIR SARJANA 2015	MUSEUM	LECTURER NAME :	STUDENT IDENTITY	DRAWING TITLE :	DATE OF ISSUE :	NO.	CHECKED DATE	REVISION / NOTE :	APPROVED BY :	NUMBER OF PAGE:	PAGE :
	MUSEUM PT.KAI DI KAWASAN PENGOK YOGYAKARTA	Ir. Hanif Budiman, MT.	MOCHAMAD RIZAL FALAMI 11512198	SKEMA PENCAHAYAAN A.10	08/07/2015						
				DRAWING SUBTITLE :	DRAWING SCALE :						LAYOUT ID :
				SKEMA PENCAHAYAAN LT.01	1:150, 1:100						A.10.1


- LAMPU DOWNLIGHT
- LAMPU HALOGEN
- LAMPU TL
- LAMPU SOROT
- LAMPU BARET
- LAMPU NEON
- PANEL
- SAKLAR RUANG





 <b>PAS</b> PROYEK AKHIR SARJANA 2015	MUSEUM	LECTURER NAME :	STUDENT IDENTITY	DRAWING TITLE :	DATE OF ISSUE :	NO.	CHECKED DATE	REVISION / NOTE :	APPROVED BY :	NUMBER OF PAGE:	PAGE :
	MUSEUM PT.KAI DI KAWASAN PENGOK YOGYAKARTA	****	Ir. Hanif Budiman, MT.	MOCHAMAD RIZAL FALAMI 11512198	SKEMA PENCAHAYAAN A.10				08/07/2015	1:150, 1:100	
				DRAWING SUBTITLE :						LAYOUT ID :	
				SKEMA PENCAHAYAAN LT.02						A.10.2	


-  LAMPU DOWNLIGHT
-  LAMPU HALOGEN
-  LAMPU TL
-  LAMPU SOROT
-  LAMPU BARET
-  LAMPU NEON
-  PANEL
-  SAKLAR
-  SAKLAR RUANG

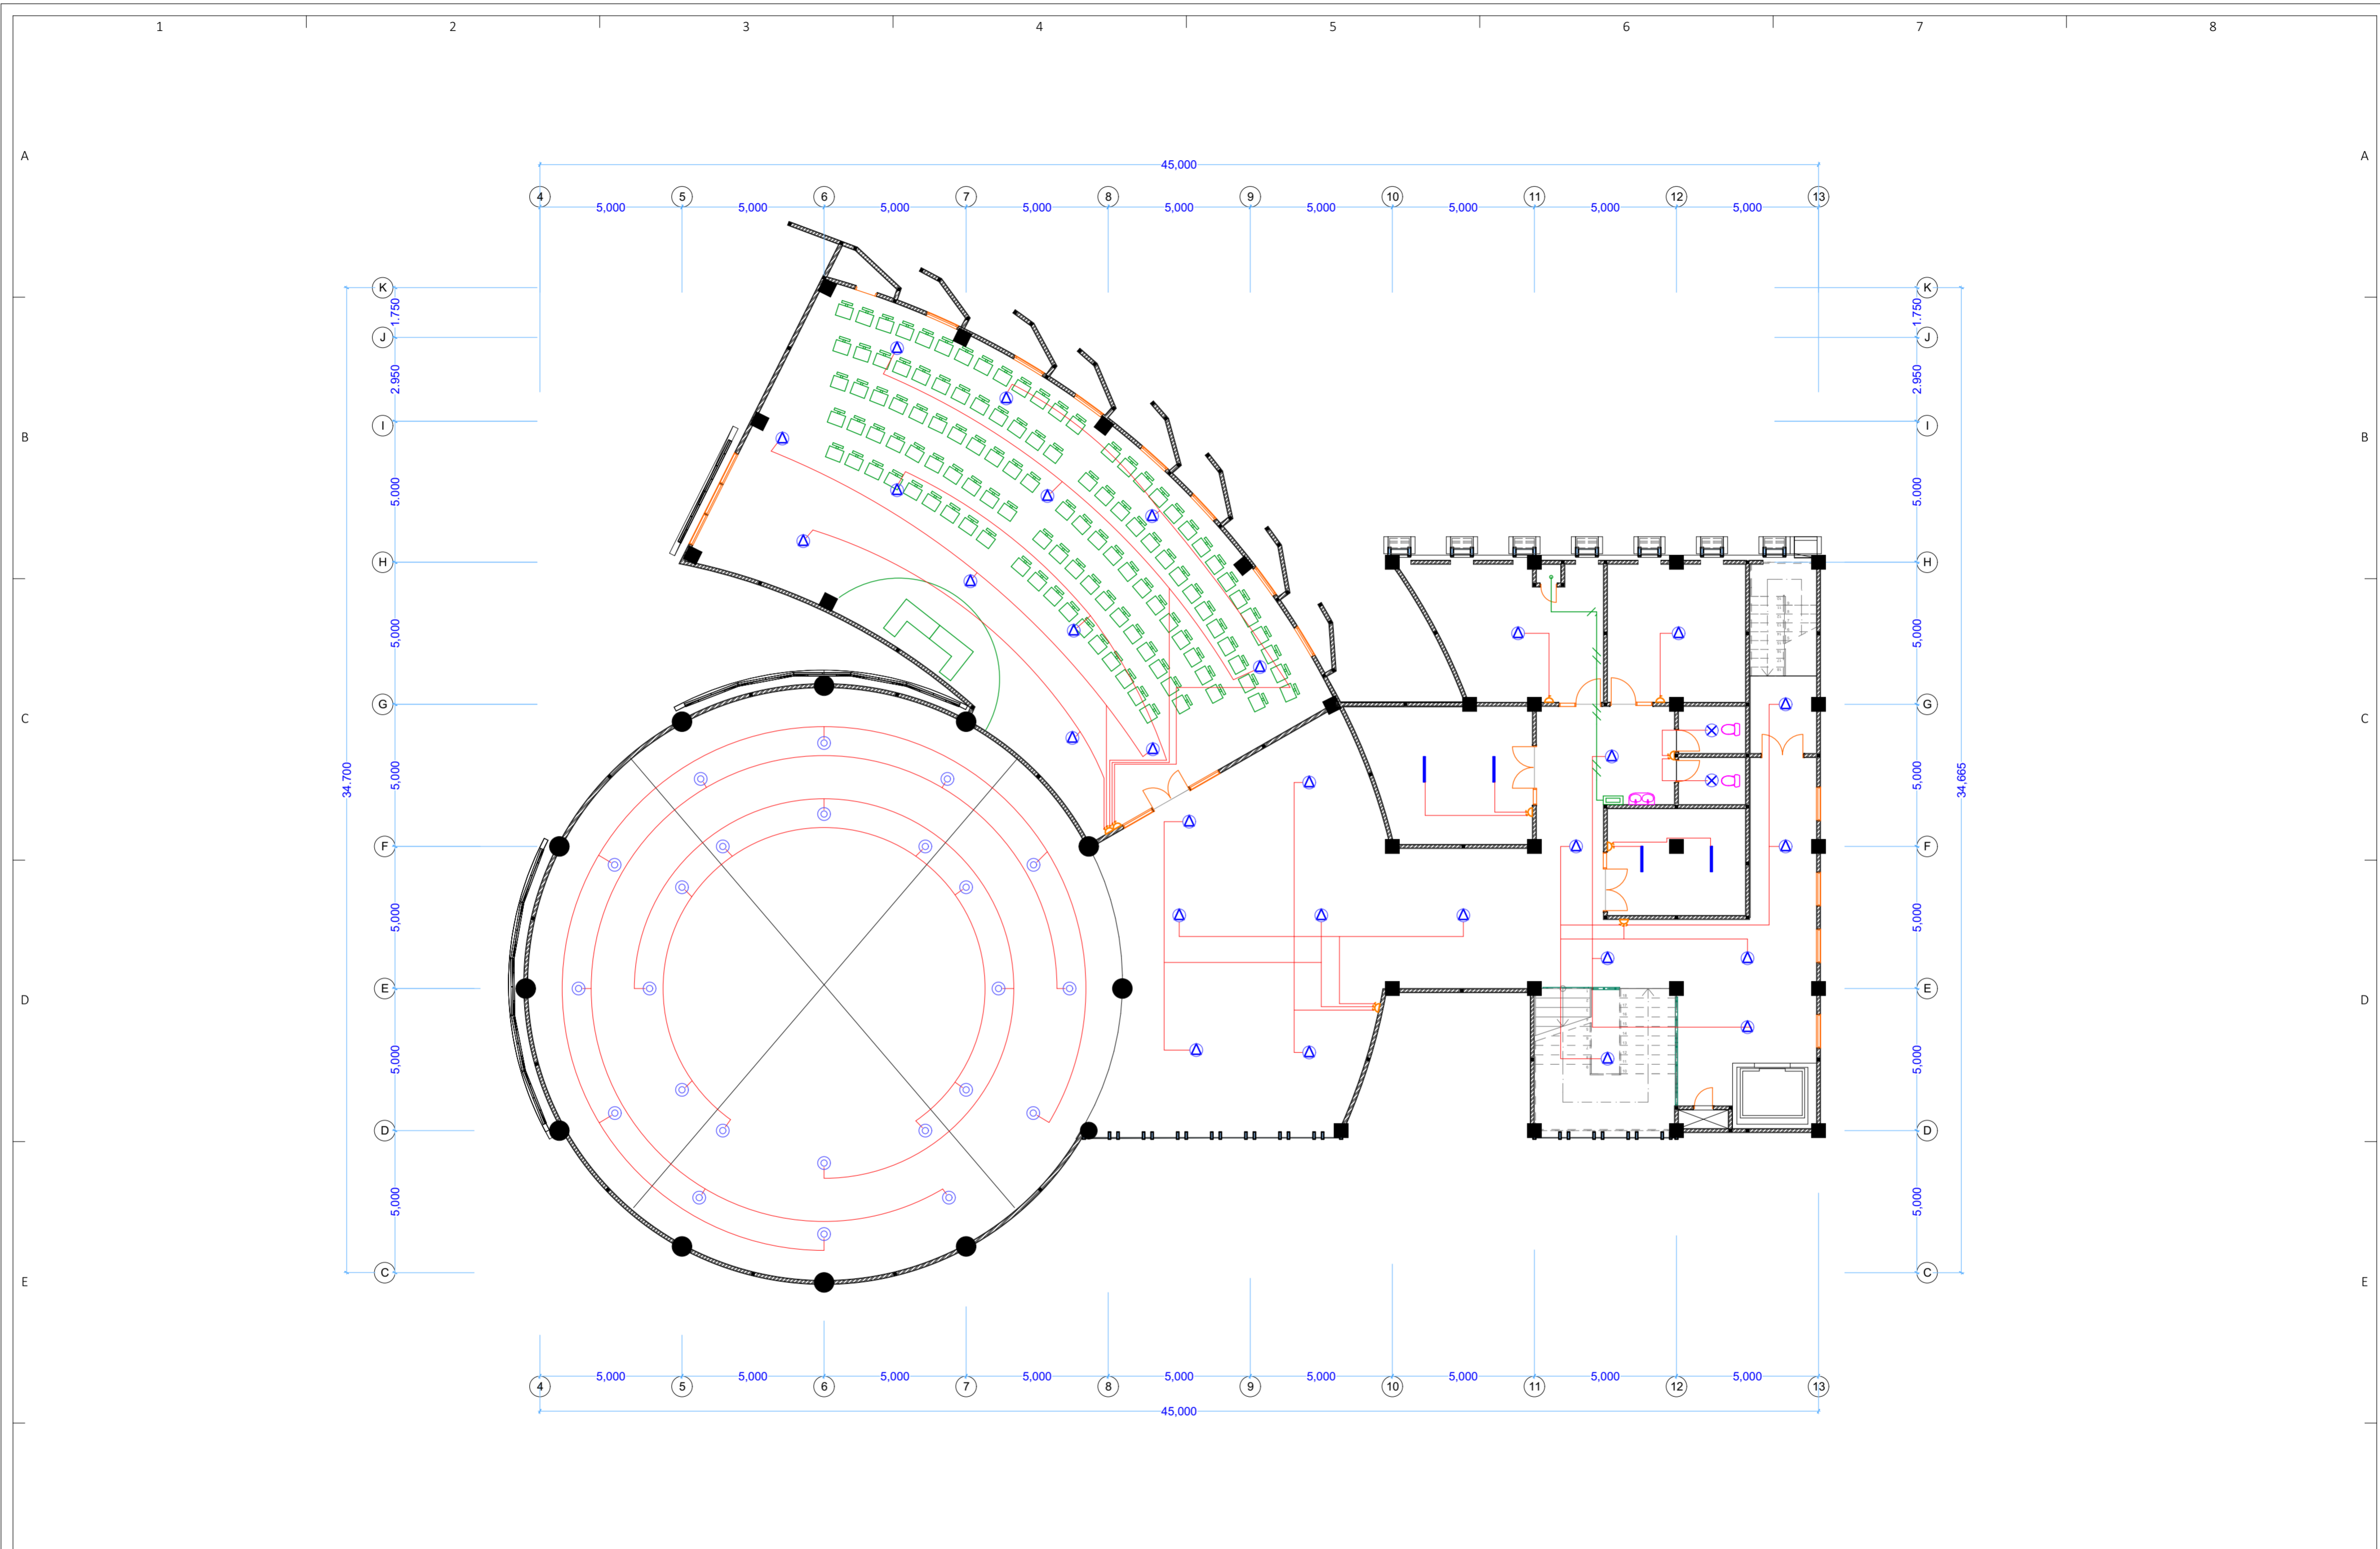

	MUSEUM	LECTURER NAME :	STUDENT IDENTITY	DRAWING TITLE :	DATE OF ISSUE :	NO.	CHECKED DATE	REVISION / NOTE :	APPROVED BY :	NUMBER OF PAGE:	PAGE :
	<b>PAS</b> PROYEK AKHIR SARJANA 2015	MUSEUM PT.KAI DI KAWASAN PENGOK YOGYAKARTA ****	Ir. Hanif Budiman, MT.	MOCHAMAD RIZAL FALAMI 11512198	SKEMA PENCAHAYAAN A.10 DRAWING SUBTITLE : SKEMA PENCAHAYAAN LT.03						
										LAYOUT ID : A.10.3	

- LAMPU DOWNLIGHT
- LAMPU HALOGEN
- LAMPU TL
- LAMPU SOROT
- LAMPU BARET
- PANEL
- SAKLAR RUANG
- LAMPU NEON



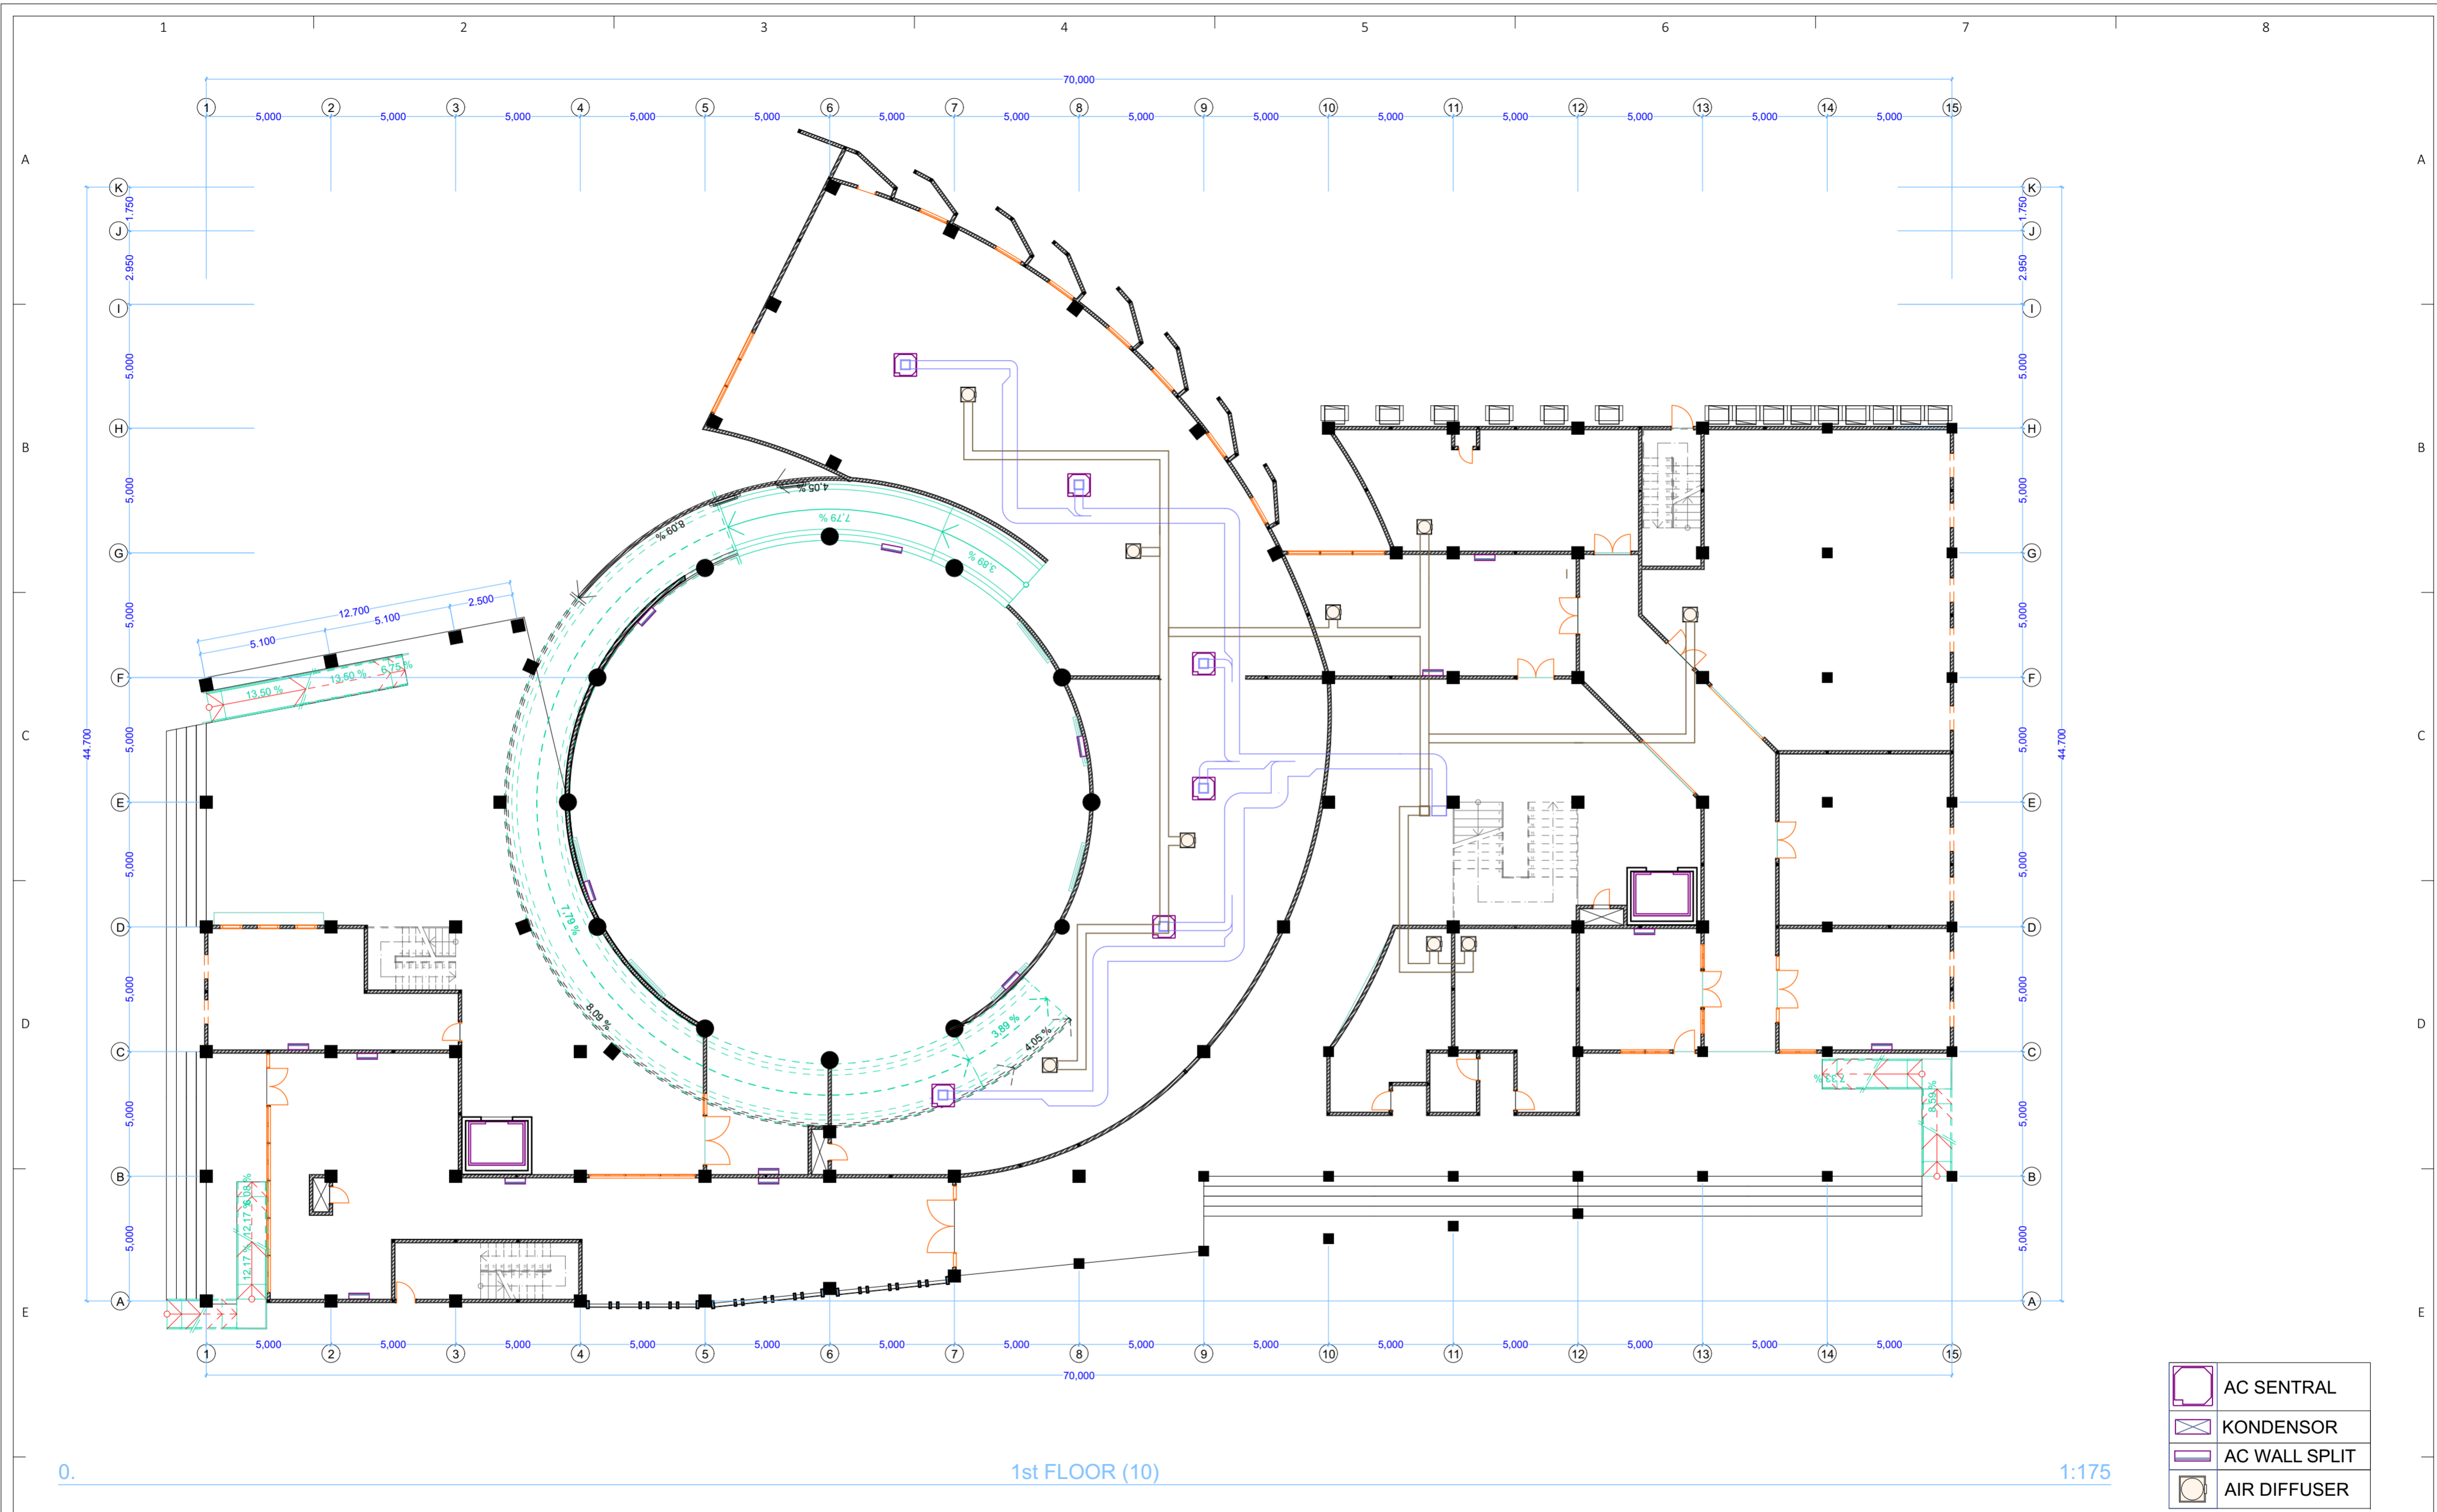


- AC SENTRAL
- KONDENSOR
- AC WALL SPLIT
- AIR DIFFUSER

1st FLOOR (10)





1:175

U-10LEGENDA (6):100

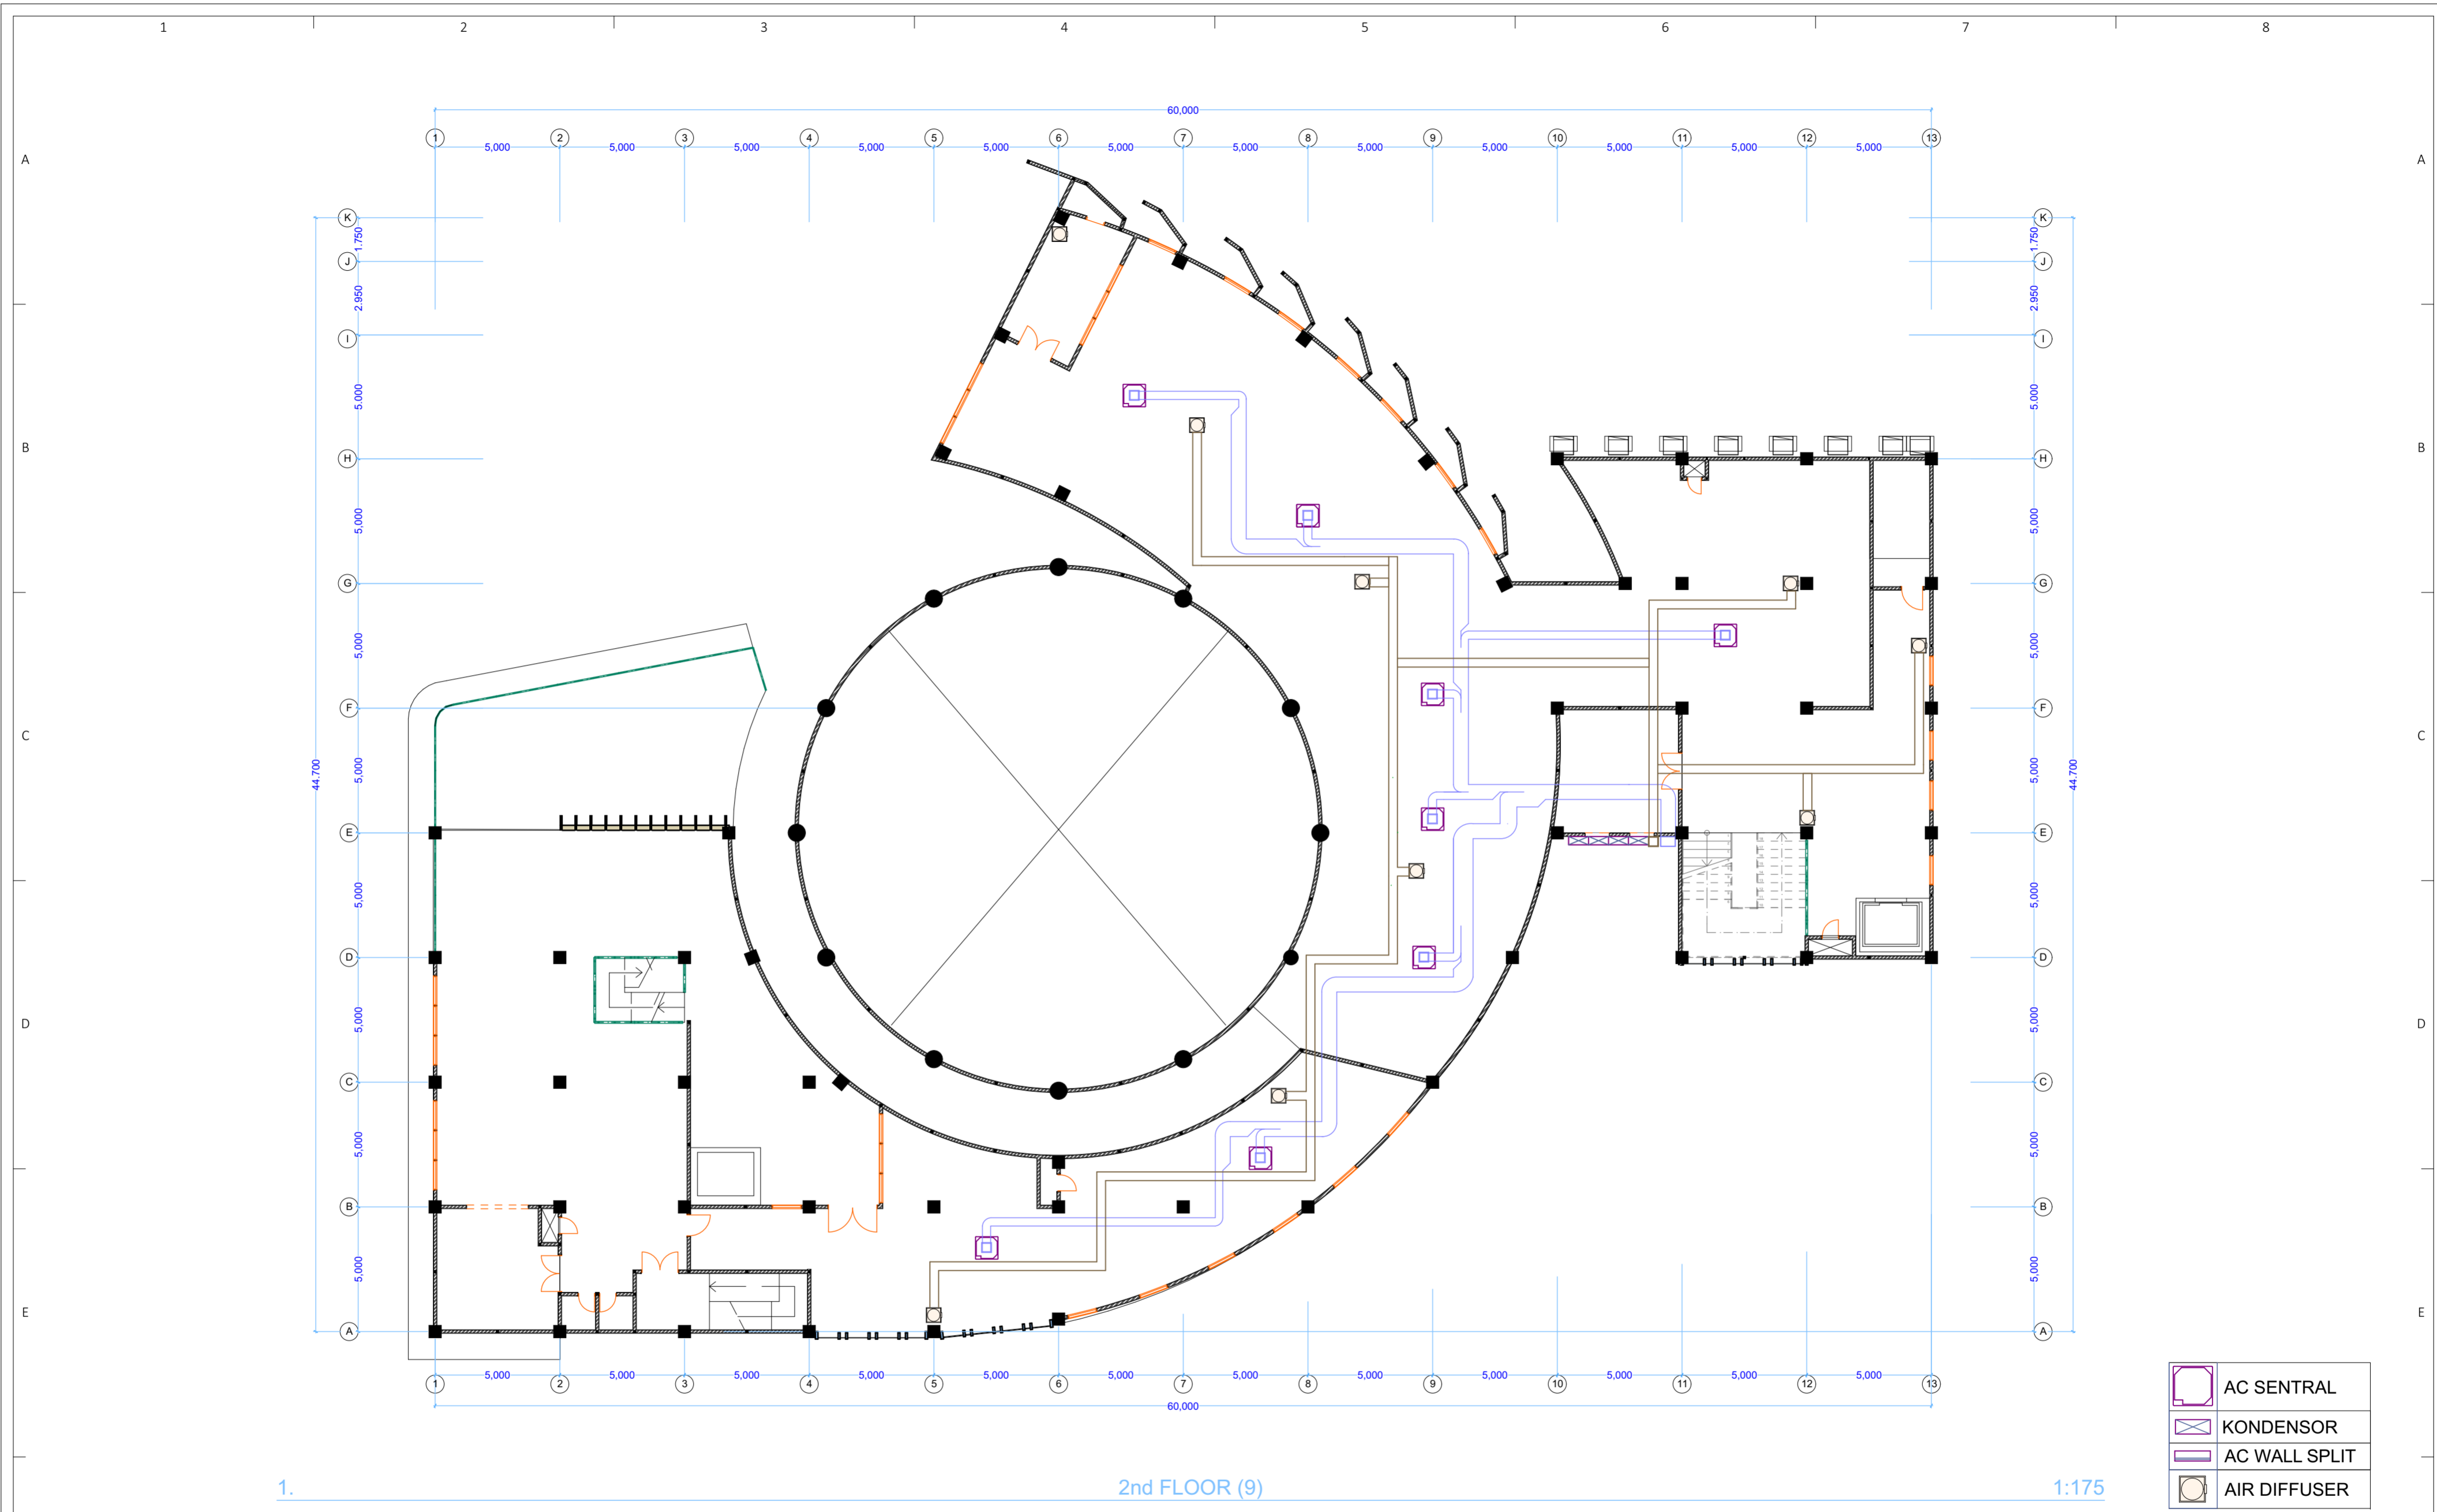
1	2	3	4	5	6	7	8	F													
MUSEUM		LECTURER NAME :		STUDENT IDENTITY		DRAWING TITLE :		DATE OF ISSUE :		NO.		CHECKED DATE		REVISION / NOTE :		APPROVED BY :		NUMBER OF PAGE:		PAGE :	
PAS PROYEK AKHIR SARIJANA 2015		MUSEUM PT.KAI DI KAWASAN PENGOK YOGYAKARTA		Ir. Hanif Budiman, MT.		MOCHAMAD RIZAL FALAMI		SKEMA PENGHAWAAN		A.09		08/07/2015		DRAWING SCALE:		1:175, 1:100		40		25	
				11512198		SKEMA PENGHAWAAN LT.01												LAYOUT ID :		A.09.1	




1. 2nd FLOOR (9) 1:175

 -  AC SENTRAL
-  KONDENSATOR
-  AC WALL SPLIT
-  AIR DIFFUSER

U-10LEGENDA (6):100

 <p><b>PAS</b> PROYEK AKHIR SARJANA 2015</p>	MUSEUM	LECTURER NAME :	STUDENT IDENTITY	DRAWING TITLE :	DATE OF ISSUE :	NO.	CHECKED DATE	REVISION / NOTE :	APPROVED BY :	NUMBER OF PAGE:	PAGE :
	MUSEUM PT.KAI DI KAWASAN PENGOK YOGYAKARTA	**** Ir. Hanif Budiman, MT.	MOCHAMAD RIZAL FALAMI 11512198	SKEMA PENGHAWAAN A.09	08/07/2015				1:100, 1:175		
										LAYOUT ID :	
										A.09.2	



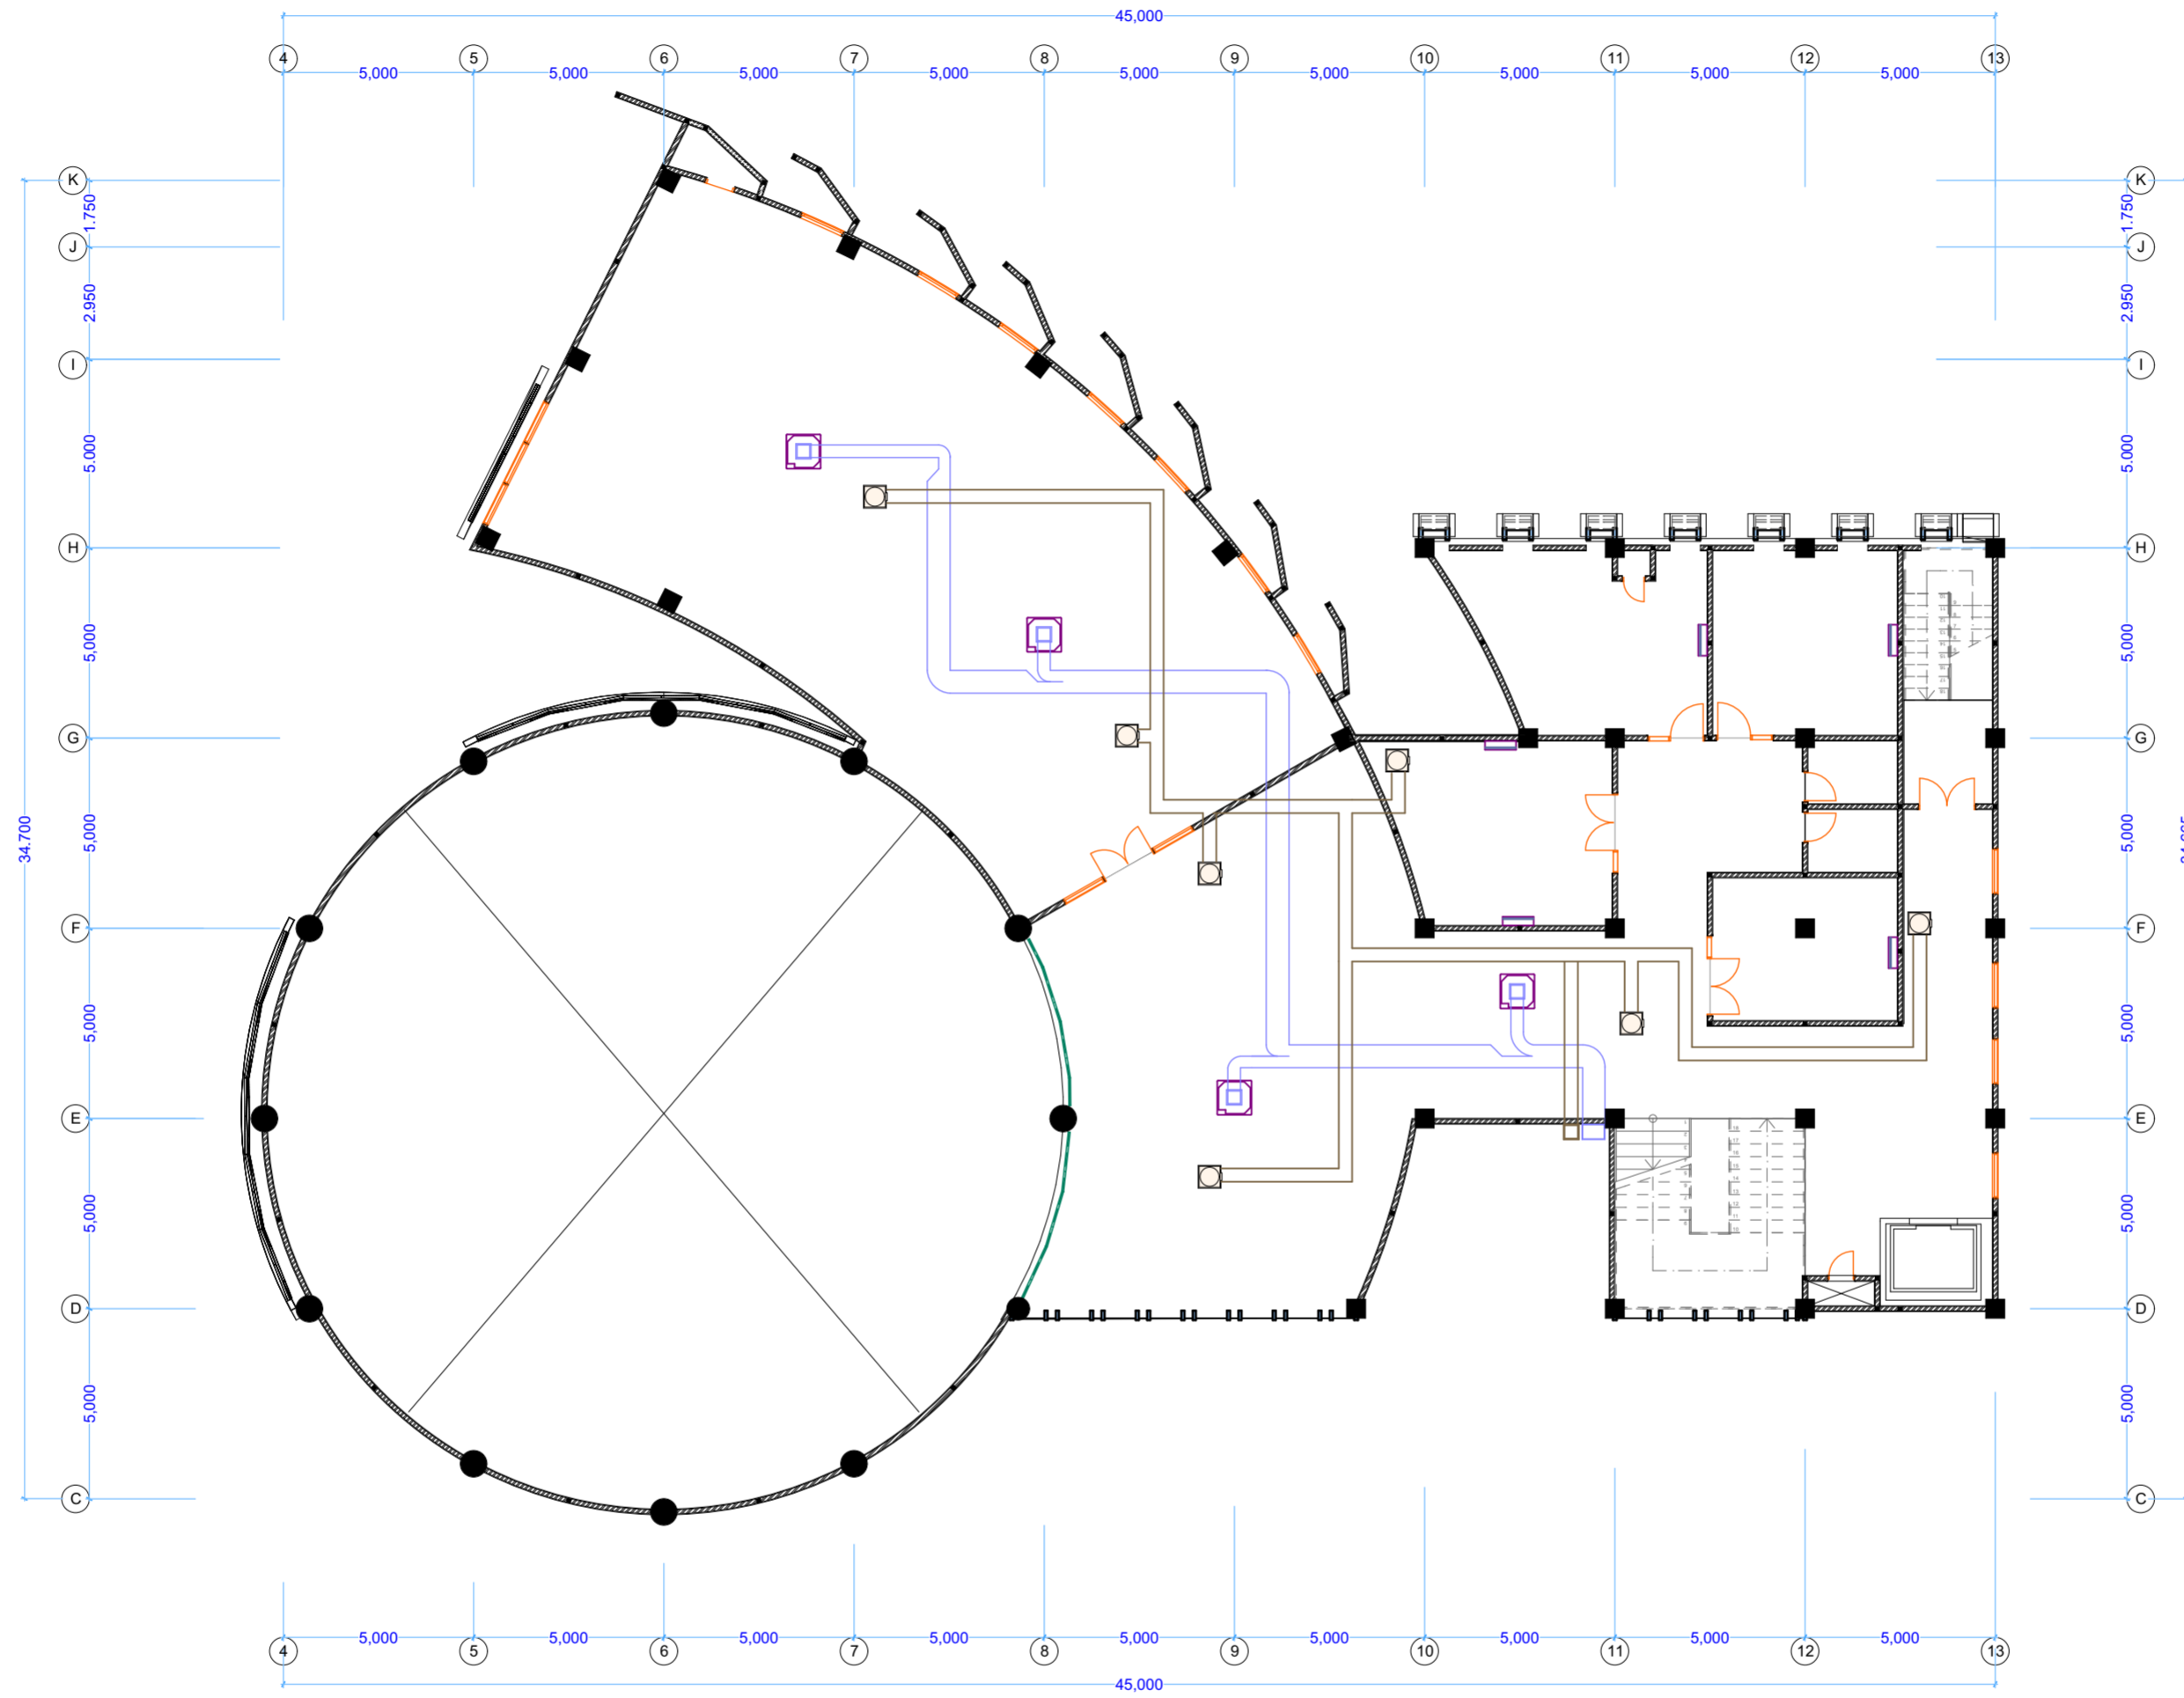

2. 3rd FLOOR (9) 1:175

	AC SENTRAL
	KONDENSOR
	AC WALL SPLIT
	AIR DIFFUSER

U-10LEGENDA (6):100

<p><b>PAS</b> PROYEK AKHIR SARJANA 2015</p>	MUSEUM	LECTURER NAME :	STUDENT IDENTITY	DRAWING TITLE :	DATE OF ISSUE :	NO.	CHECKED DATE	REVISION / NOTE :	APPROVED BY :	NUMBER OF PAGE:	PAGE :			
	MUSEUM PT.KAI DI KAWASAN PENGOK YOGYAKARTA	****	Ir. Hanif Budiman, MT.	MOCHAMAD RIZAL FALAMI	11512198				SKEMA PENGHAWAAN	A.09	08/07/2015		40	27
					SKEMA PENGHAWAAN LT.03				1:100, 1:175				LAYOUT ID : A.09.3	





MAIN EXHIBITION VIEW ON RAMP



MAIN EXHIBITION



TEMPORARY EXHIBITION



RAMP EXHIBITION



COLLECTIONS EXHIBITION



DIORAMA EXHIBITION

	MUSEUM	LECTURER NAME :	STUDENT IDENTITY	DRAWING TITLE :	DATE OF ISSUE :	NO.	CHECKED DATE:	REVISION / NOTE :	APPROVED BY :	NUMBER OF PAGE:	PAGE :	
	MUSEUM PT.KAI DI KAWASAN PENGOK YOGYAKARTA	****	Ir. Hanif Budiman, MT.	MOCHAMAD RIZAL FALAMI	INTERIOR 3D					08/07/2015	40	40
			11512198								LAYOUT ID :	A.16




VIEW ON MAIN ENTRANCE



MINI TRAIN EXHIBITION









AMPHITHEATRE

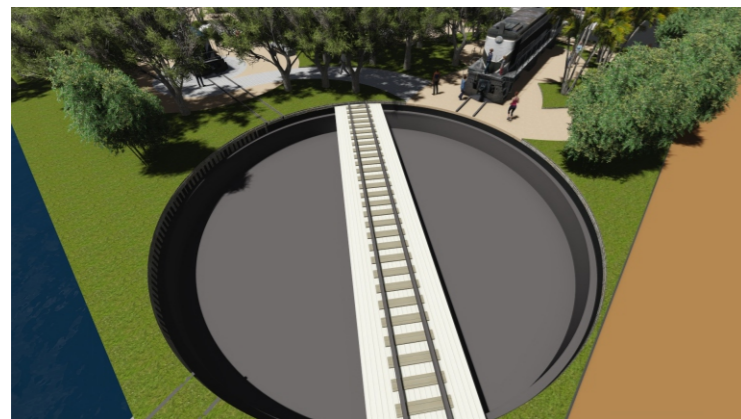


OUTDOOR EXHIBITION





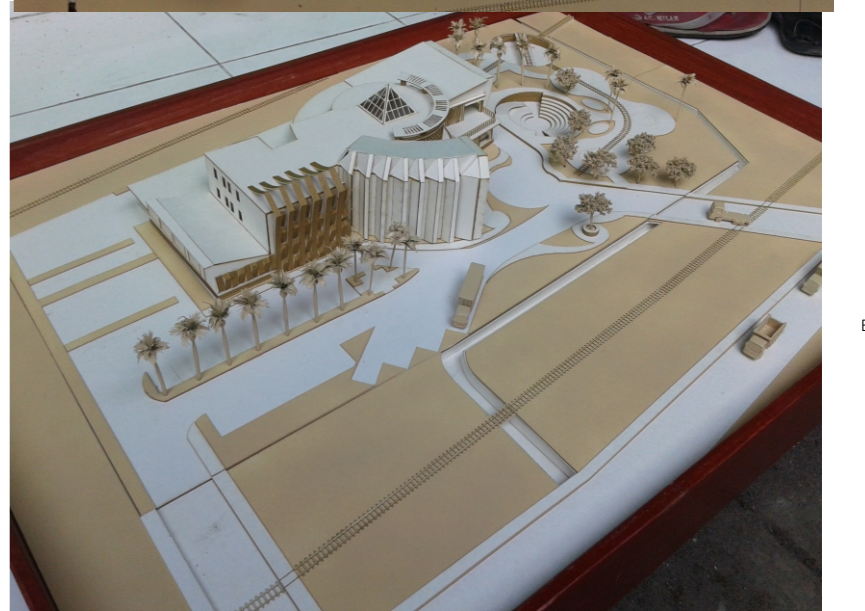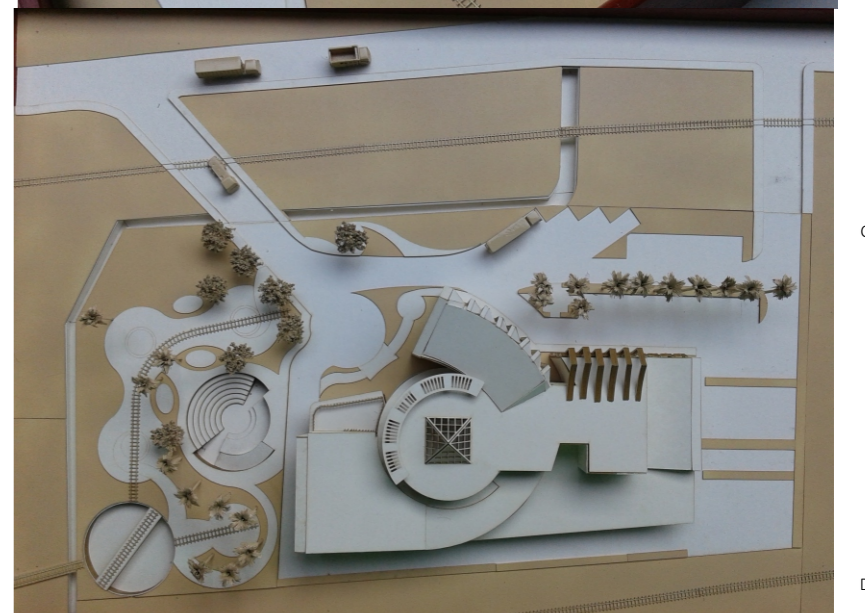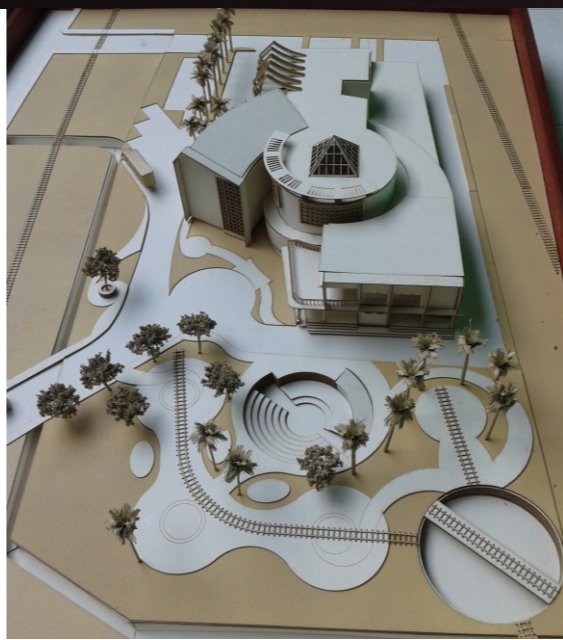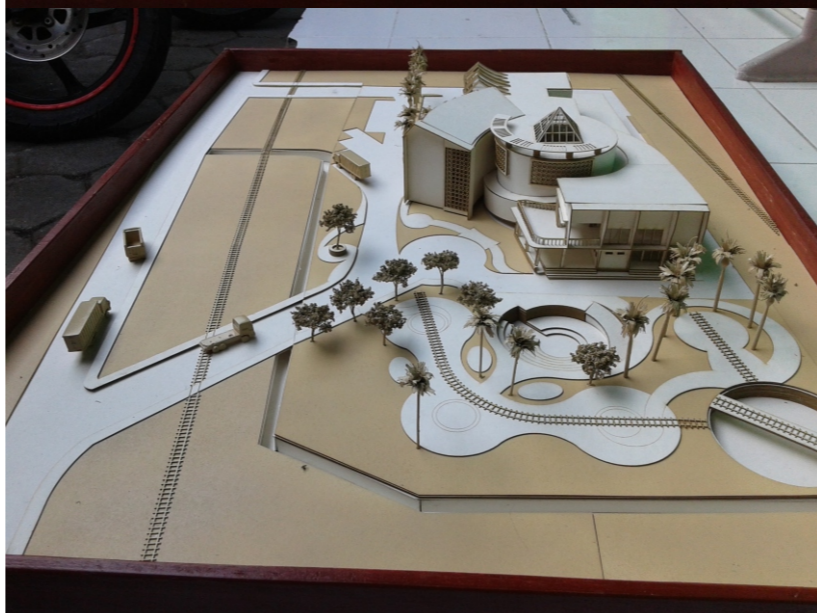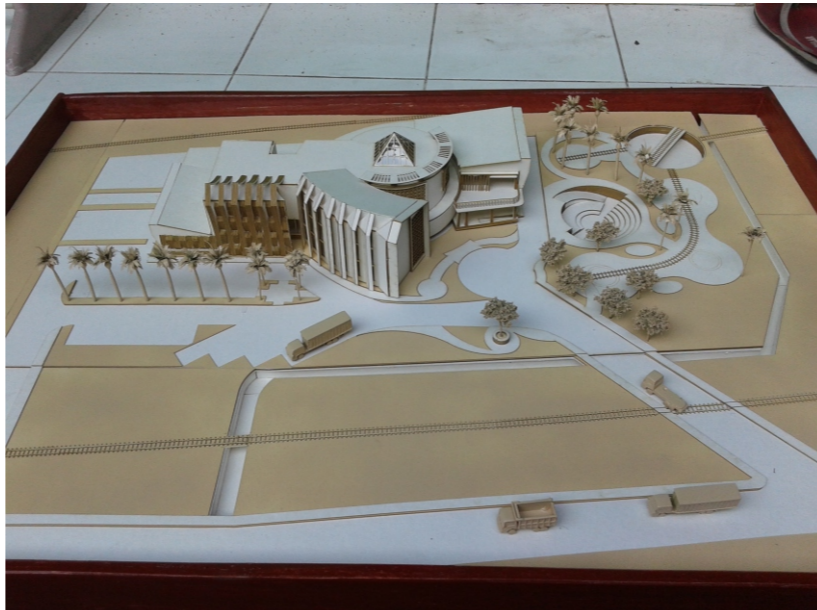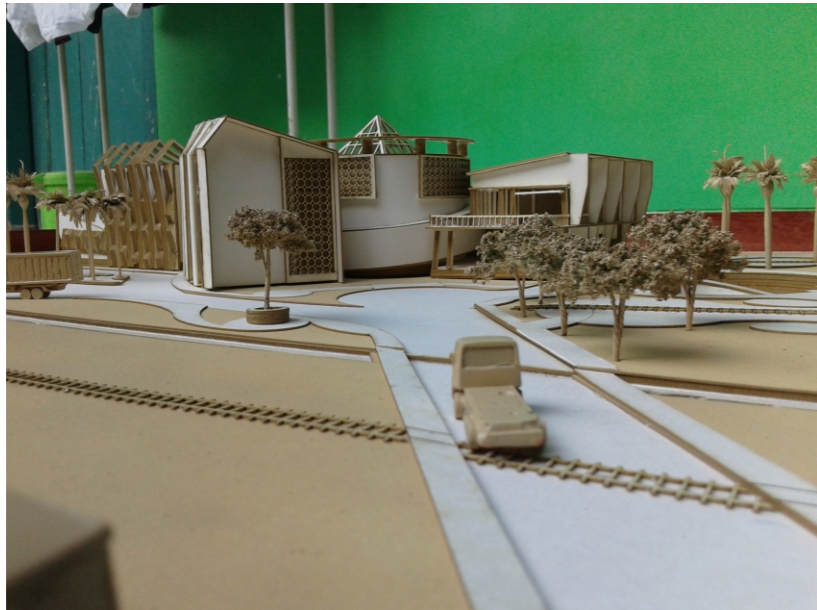

 <p><b>PAS</b> PROYEK AKHIR SARJANA 2015</p>	MUSEUM	LECTURER NAME :	STUDENT IDENTITY	DRAWING TITLE :	DATE OF ISSUE :	NO.	CHECKED DATE:	REVISION / NOTE :	APPROVED BY :	NUMBER OF PAGE:	PAGE :
	MUSEUM PT.KAI DI KAWASAN PENGOK YOGYAKARTA	****	Ir. Hanif Budiman, MT.	MOCHAMAD RIZAL FALAMI	08/07/2015					40	41
				11512198	MAKET MODEL	DRAWING SCALE :					