

**SITE PLAN**

SKALA 1 : 500



DEPARTMENT OF ARCHITECTURE  
 FACULTY OF ENGINEERING AND PLANING  
 ISLAMIC UNIVERSITY OF INDONESIA  
 Jl. Kaliurang, km 14,5, Yogyakarta



PROJECT NAME  
 Mixed Use Bangunan Pasar  
 Tradisional, Terminal Bus, Dan  
 Townhouse di Kawasan Zona III  
 Prambanan

STUDENT ID  
 Chessariajeng Merlina  
 13512115

DRAWING TITLE  
 DENAH SITE PLAN



LECTURER  
 Ir. Suparwoko., MURP., PhD

DRAWING SCALE  
 1 : 500

NOTE

PAGE

TOTAL

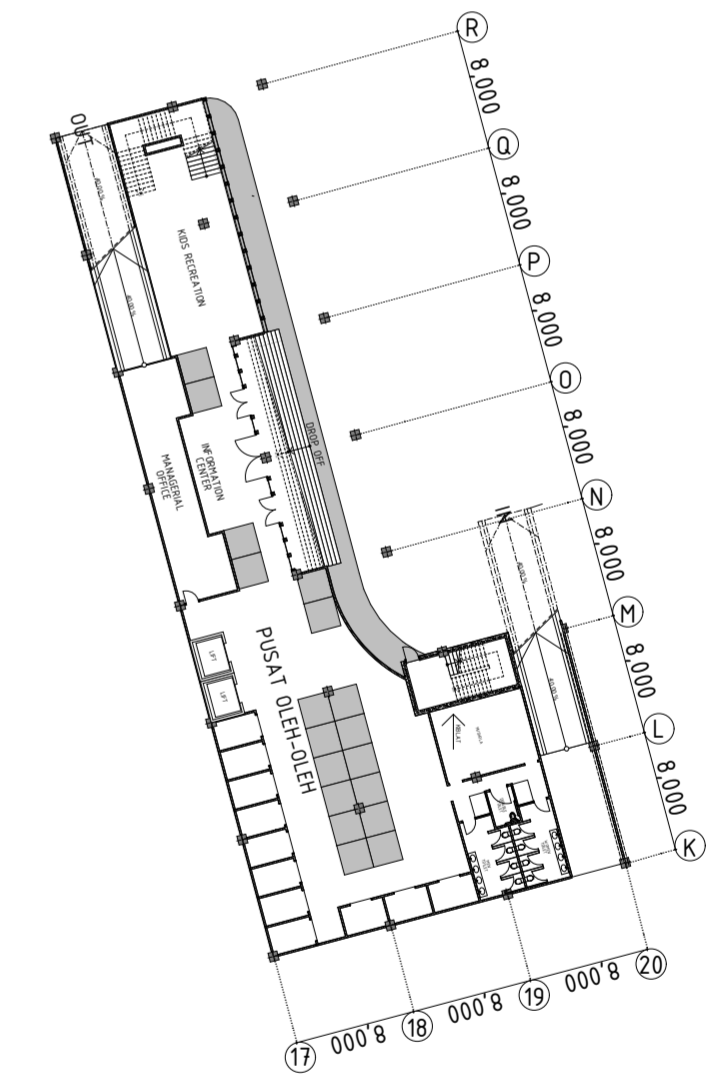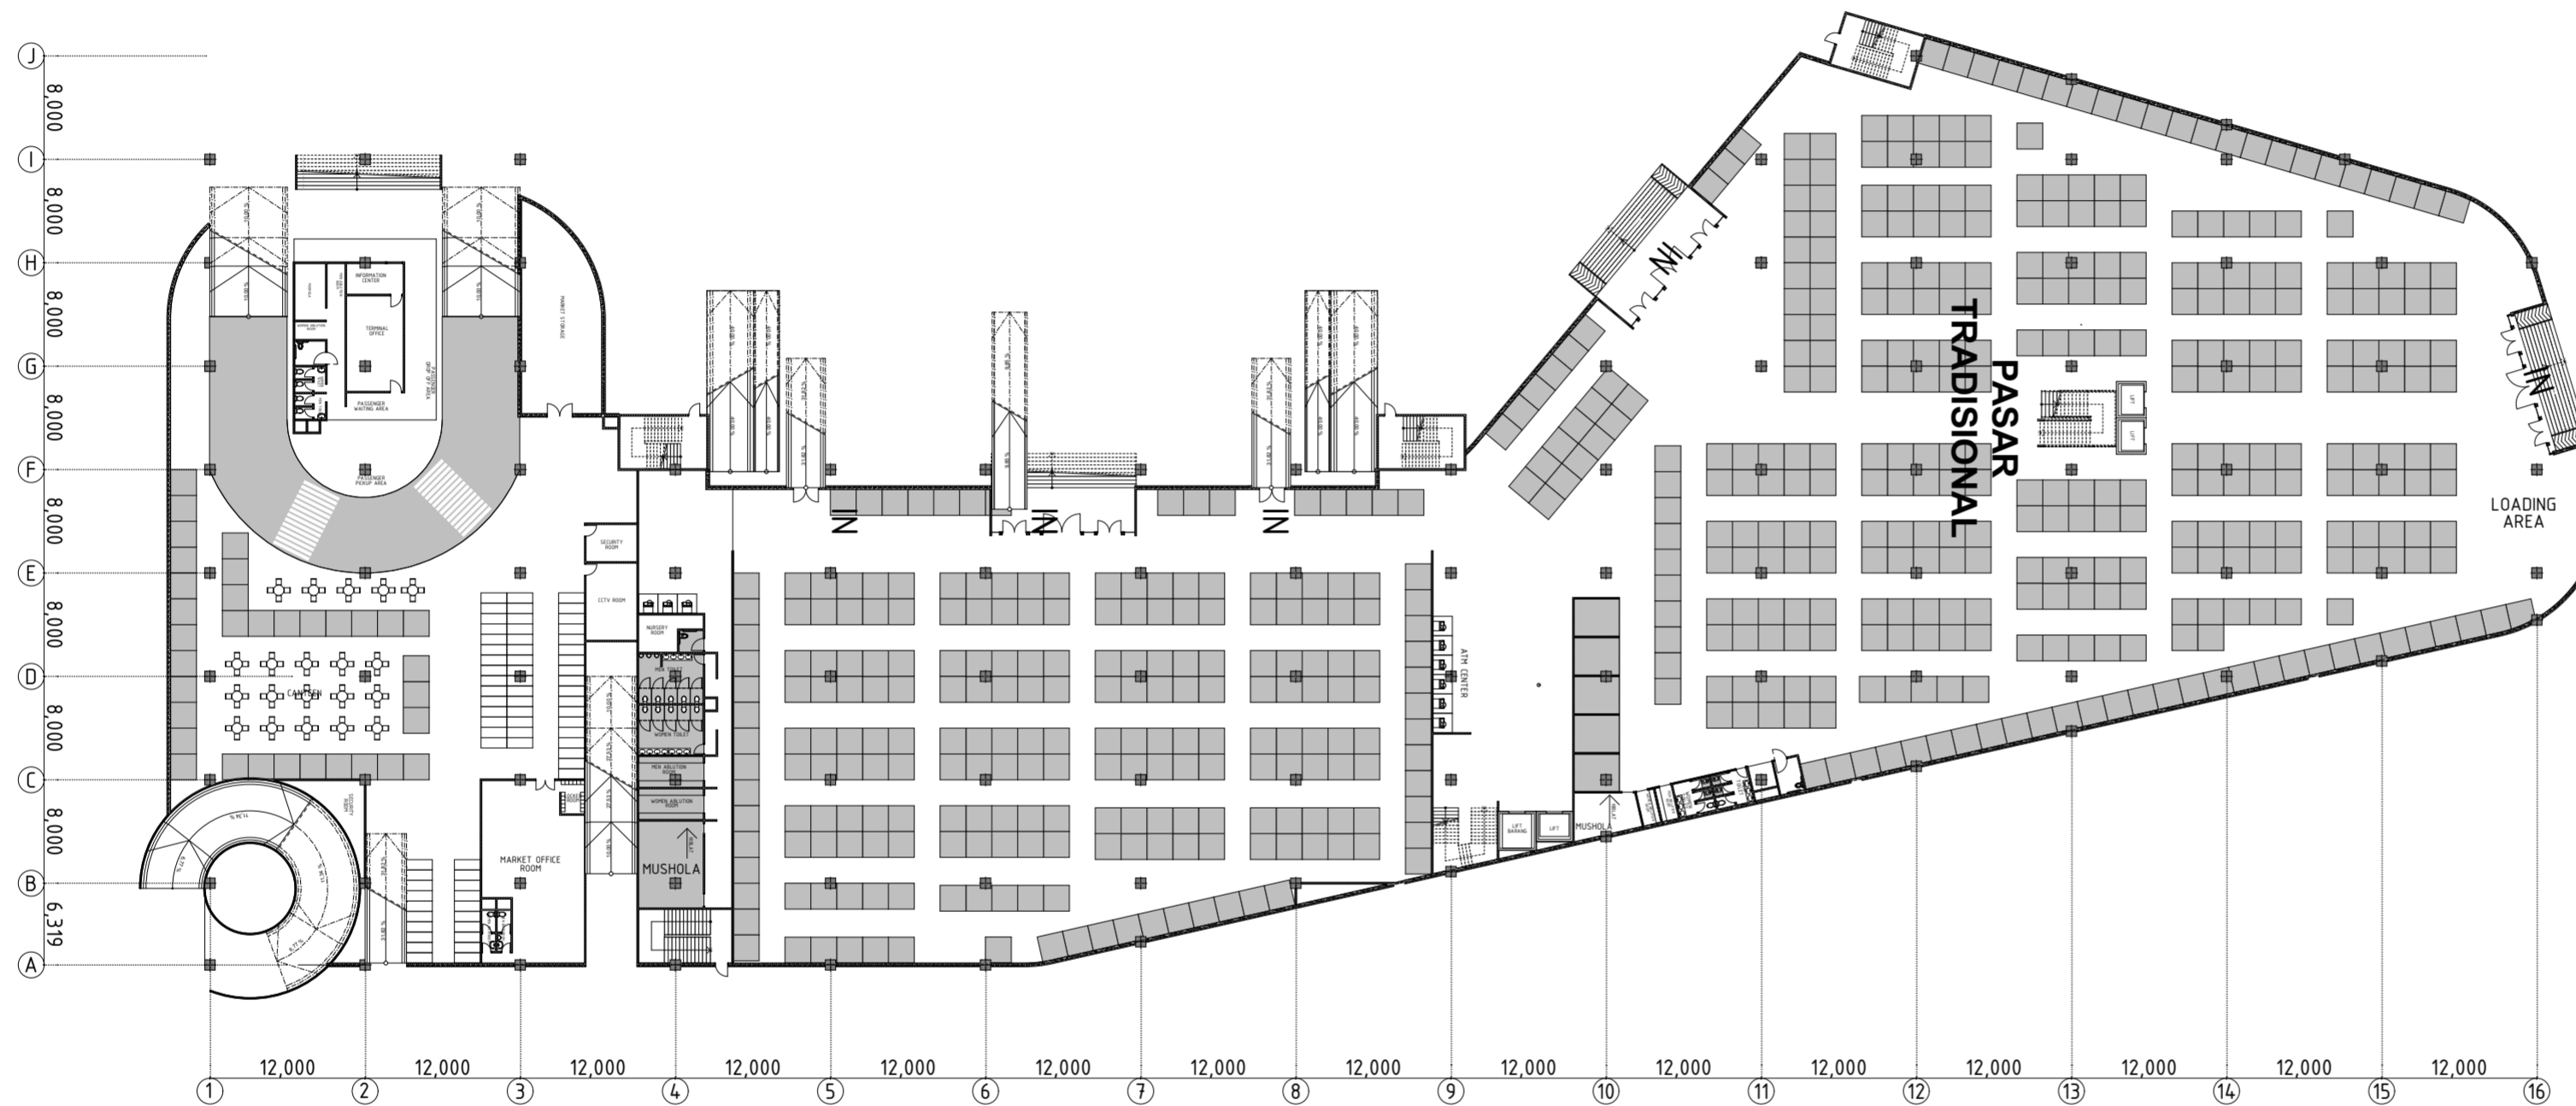

**DENAH LANTAI DASAR**

SKALA 1 : 500



DEPARTMENT OF ARCHITECTURE  
FACULTY OF ENGINEERING AND PLANING  
ISLAMIC UNIVERSITY OF INDONESIA  
Jl. Kaliurang, km 14,5, Yogyakarta



PROJECT NAME  
Mixed Use Bangunan Pasar  
Tradisional, Terminal Bus, Dan  
Townhouse di Kawasan Zona III  
Prambanan

STUDENT ID  
Chessariajeng Merlina  
13512115

DRAWING TITLE  
DENAH LANTAI DASAR



LECTURER  
Ir. Suparwoko., MURP., PhD

DRAWING SCALE  
1 : 500

NOTE

PAGE

TOTAL

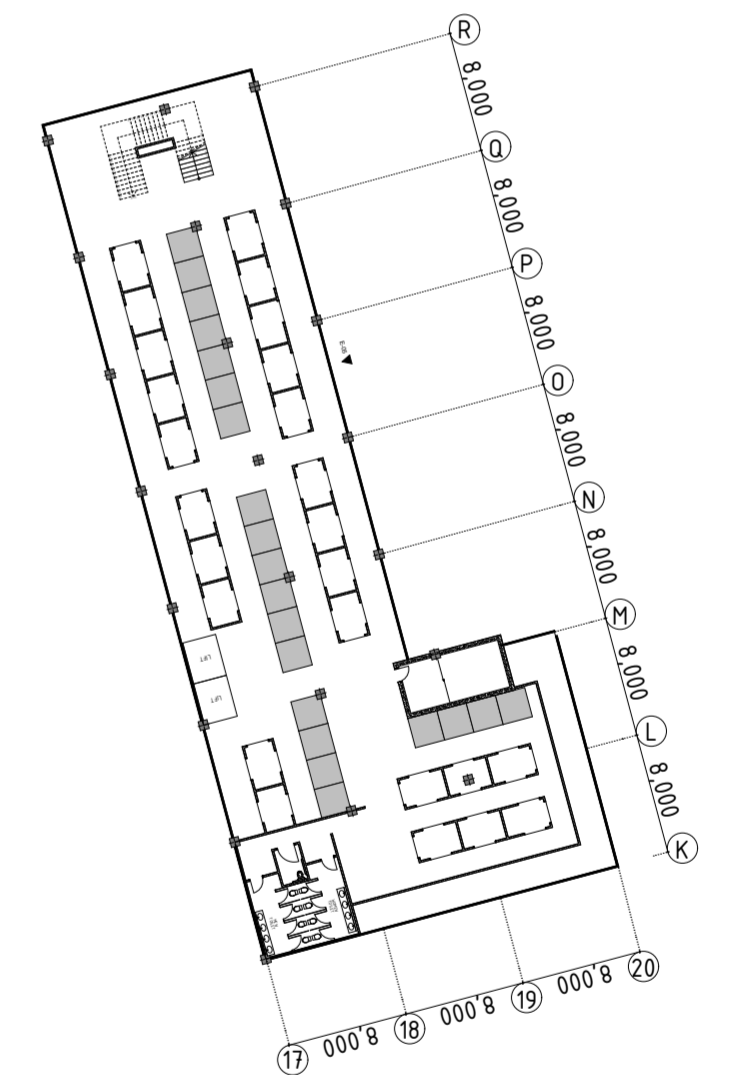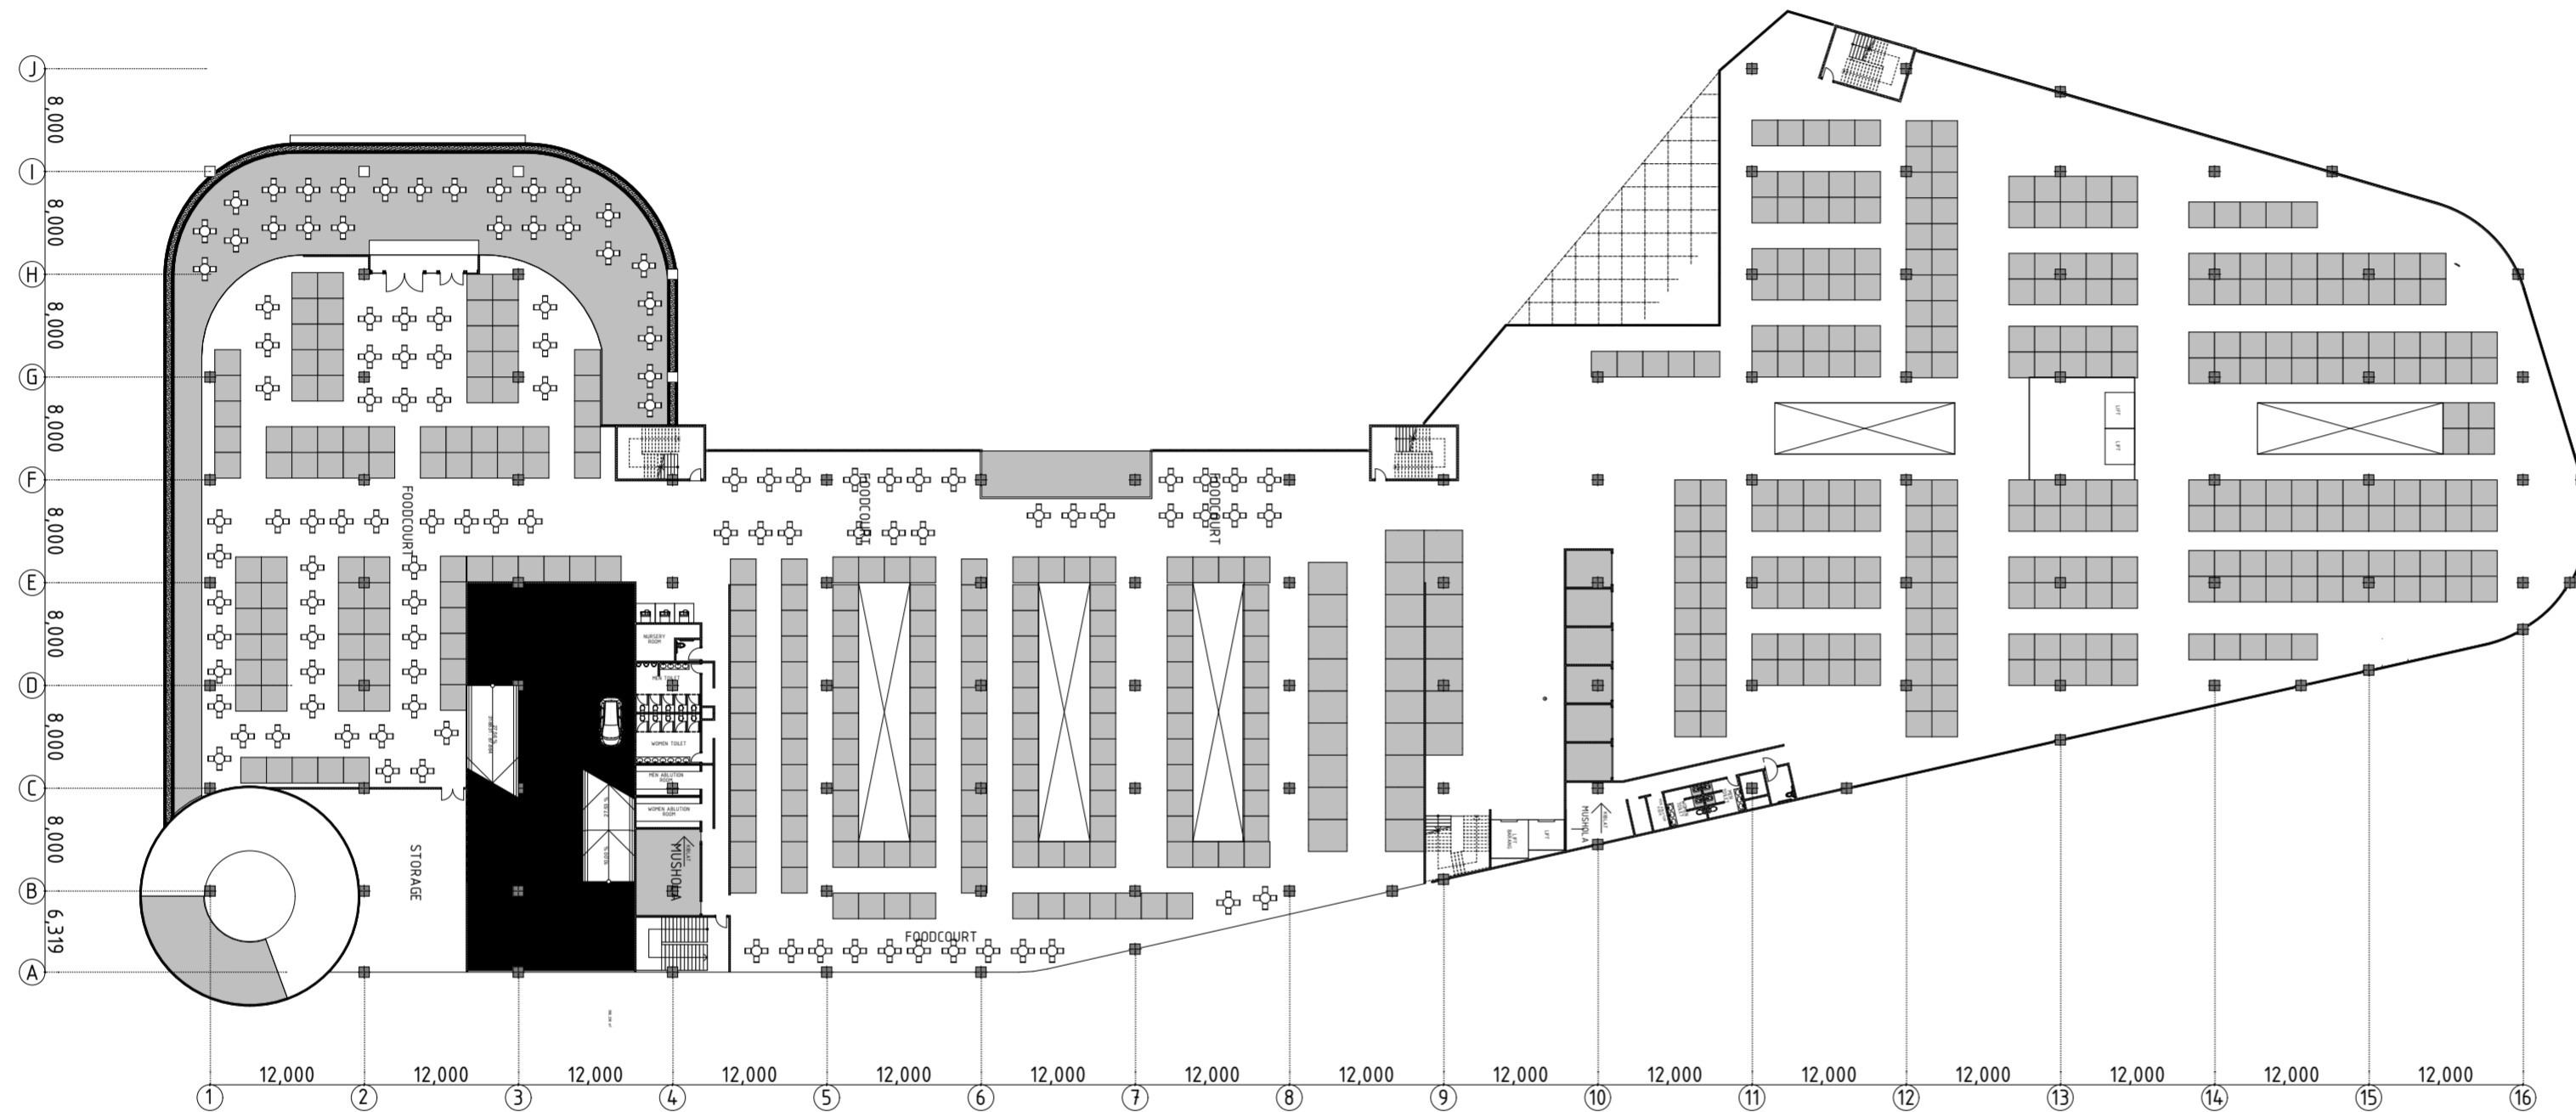


**DENAH LANTAI 1**

SKALA 1 : 500



DEPARTMENT OF ARCHITECTURE  
 FACULTY OF ENGINEERING AND PLANING  
 ISLAMIC UNIVERSITY OF INDONESIA  
 Jl. Kaliurang, km 14,5, Yogyakarta

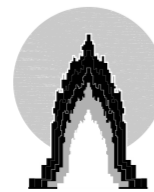

PROJECT NAME  
 Mixed Use Bangunan Pasar  
 Tradisional, Terminal Bus, Dan  
 Townhouse di Kawasan Zona III  
 Prambanan

STUDENT ID  
 Chessariajeng Merlina  
 13512115

DRAWING TITLE  
 DENAH LANTAI 1



LECTURER  
 Ir. Suparwoko., MURP., PhD

DRAWING SCALE  
 1 : 500

NOTE

PAGE

TOTAL

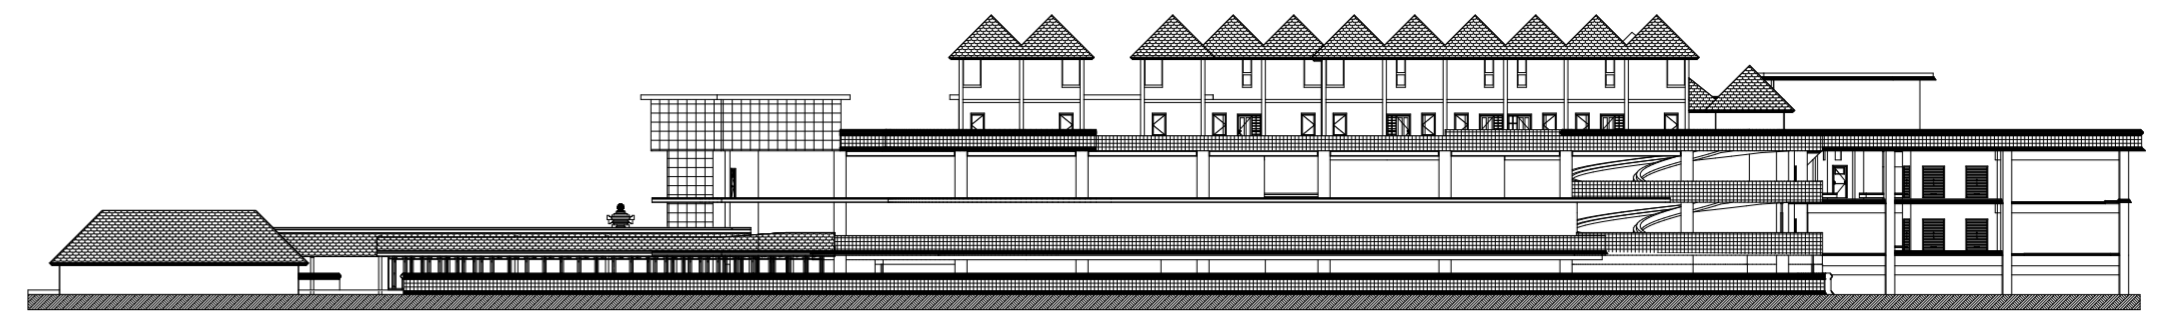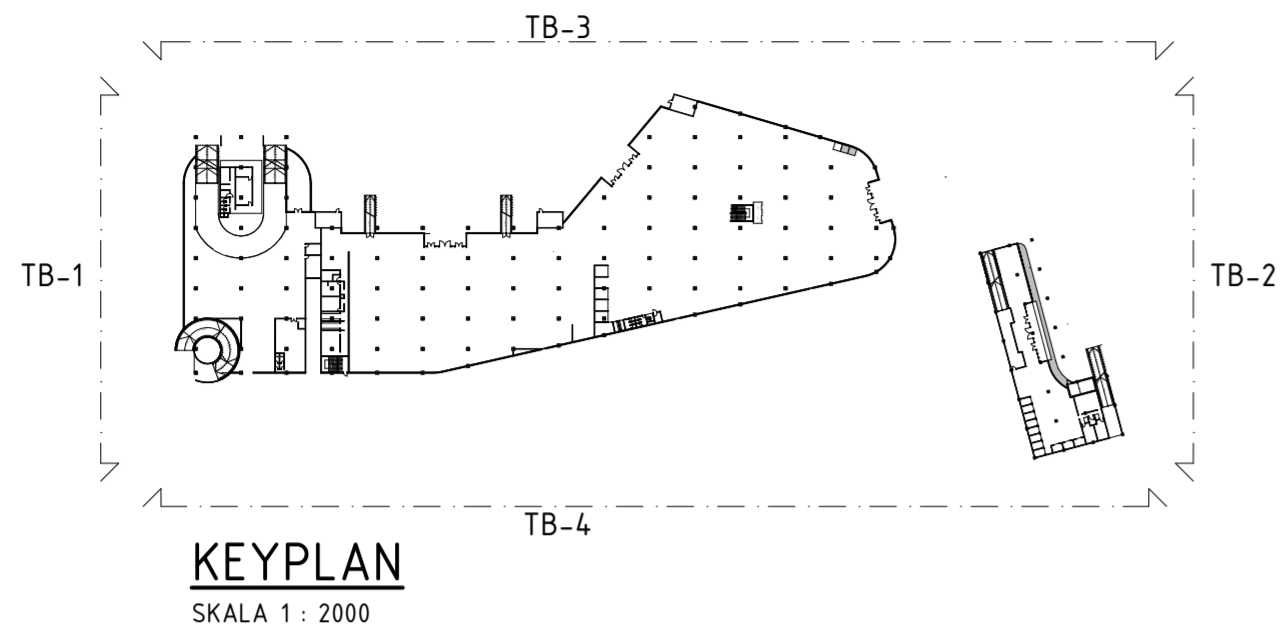


**TAMPAK BANGUNAN 1 (TB-1)**  
SKALA 1 : 500



**TAMPAK BANGUNAN 2 (TB-2)**  
SKALA 1 : 500

Detail Fasad - 1

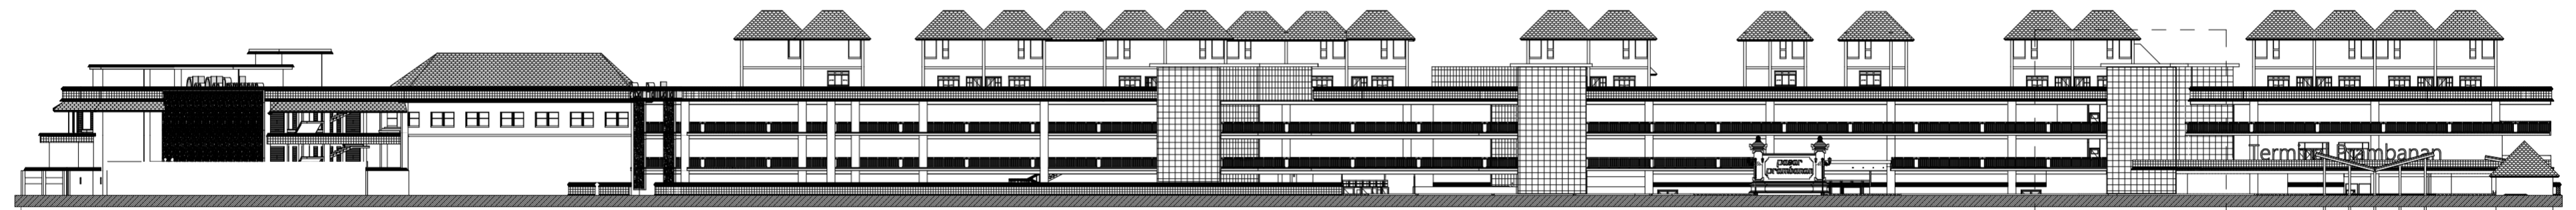

**TAMPAK BANGUNAN 3 (TB-3)**  
SKALA 1 : 500


Detail Fasad - 2



**TAMPAK BANGUNAN 4 (TB-4)**  
SKALA 1 : 500



DEPARTMENT OF ARCHITECTURE  
FACULTY OF ENGINEERING AND PLANING  
ISLAMIC UNIVERSITY OF INDONESIA  
Jl. Kaliurang, km 14,5, Yogyakarta

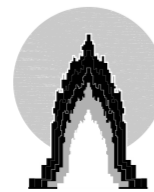

PROJECT NAME  
Mixed Use Bangunan Pasar  
Tradisional, Terminal Bus, Dan  
Townhouse di Kawasan Zona III  
Prambanan

STUDENT ID  
Chessariajeng Merlina  
13512115

DRAWING TITLE  
TAMPAK BANGUNAN

LECTURER  
Ir. Suparwoko., MURP., PhD

DRAWING SCALE  
1 : 500

NOTE



PAGE

TOTAL



### KETERANGAN


- SAYURAN DAN HASIL BUMI
- PERALATAN RUMAH TANGGA
- SEMBAKO
- BUMBON
- DAGING & IKAN
- JAMU & EMPON - EMPON
- KELONTONG
- BUAH - BUAHAN
- MAKANAN & MINUMAN
- PAKAIAN & AKSESORIS
- PERTOKOAN
- KLITHIKAN & ALAT TANI

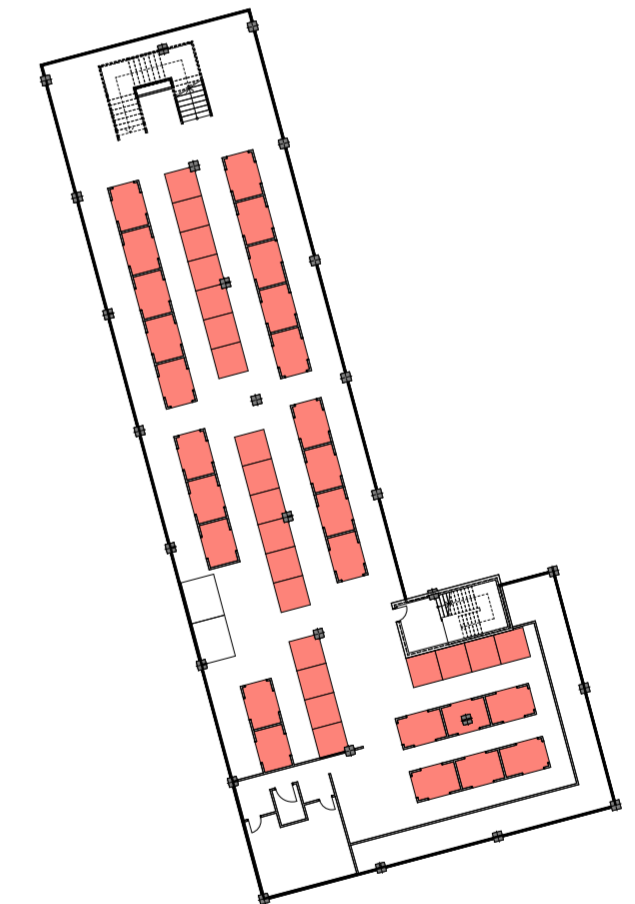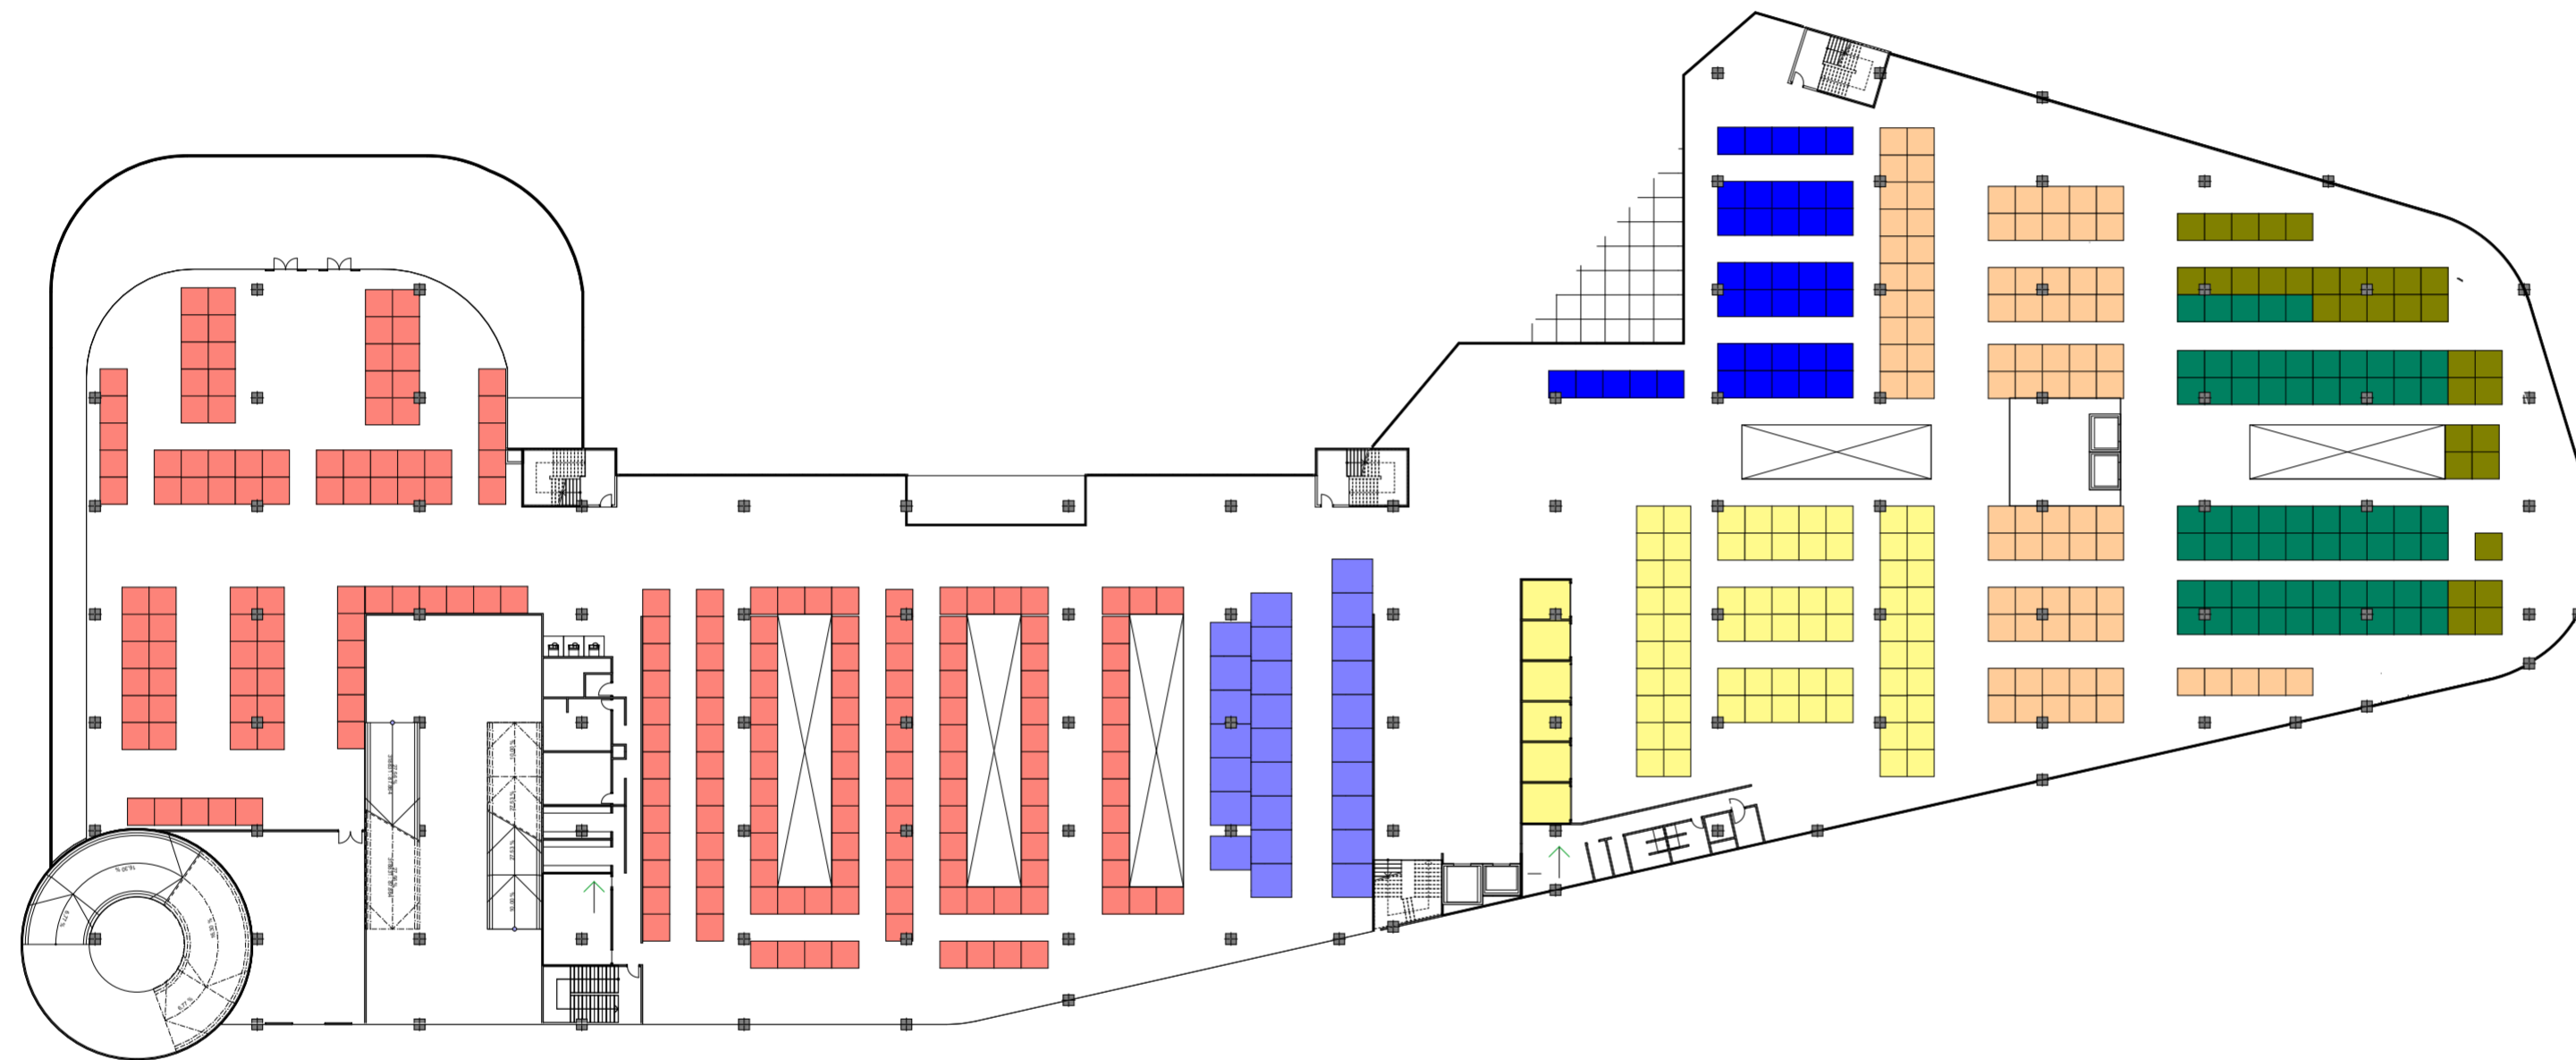

**SKEMA LAYOUT LOS LANTAI 1**  
SKALA 1 : 500



DEPARTMENT OF ARCHITECTURE  
FACULTY OF ENGINEERING AND PLANING  
ISLAMIC UNIVERSITY OF INDONESIA  
Jl. Kaliurang, km 14,5, Yogyakarta

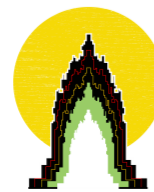

PROJECT NAME  
Mixed Use Bangunan Pasar  
Tradisional, Terminal Bus, Dan  
Townhouse di Kawasan Zona III  
Prambanan

STUDENT ID  
Chessariajeng Merlina  
13512115

DRAWING TITLE  
SKEMA LAYOUT LOS LANTAI 1

LECTURER  
Ir. Suparwoko., MURP., PhD

DRAWING SCALE  
1 : 500


NOTE

PAGE

TOTAL

### KETERANGAN


- |   |   |
|---|---|
| <span style="display:inline-block; width:15px; height:15px; background-color:#90EE90; border:1px solid black;"></span> SAYURAN DAN HASIL BUMI | <span style="display:inline-block; width:15px; height:15px; background-color:#FFFF00; border:1px solid black;"></span> PERALATAN RUMAH TANGGA |
| <span style="display:inline-block; width:15px; height:15px; background-color:#8B4513; border:1px solid black;"></span> SEMBAKO                | <span style="display:inline-block; width:15px; height:15px; background-color:#008000; border:1px solid black;"></span> BUMBON                 |
| <span style="display:inline-block; width:15px; height:15px; background-color:#00BFFF; border:1px solid black;"></span> DAGING & IKAN          | <span style="display:inline-block; width:15px; height:15px; background-color:#808000; border:1px solid black;"></span> JAMU & EMPON - EMPON   |
| <span style="display:inline-block; width:15px; height:15px; background-color:#A9A9A9; border:1px solid black;"></span> KELONTONG              | <span style="display:inline-block; width:15px; height:15px; background-color:#FFDAB9; border:1px solid black;"></span> BUAH - BUAHAN          |
| <span style="display:inline-block; width:15px; height:15px; background-color:#FF6347; border:1px solid black;"></span> MAKANAN & MINUMAN      | <span style="display:inline-block; width:15px; height:15px; background-color:#9370DB; border:1px solid black;"></span> PAKAIAN & AKSESORIS    |
| <span style="display:inline-block; width:15px; height:15px; background-color:#FFFFFF; border:1px solid black;"></span> PERTOKOAN              | <span style="display:inline-block; width:15px; height:15px; background-color:#0000FF; border:1px solid black;"></span> KLITHIKAN & ALAT TANI  |

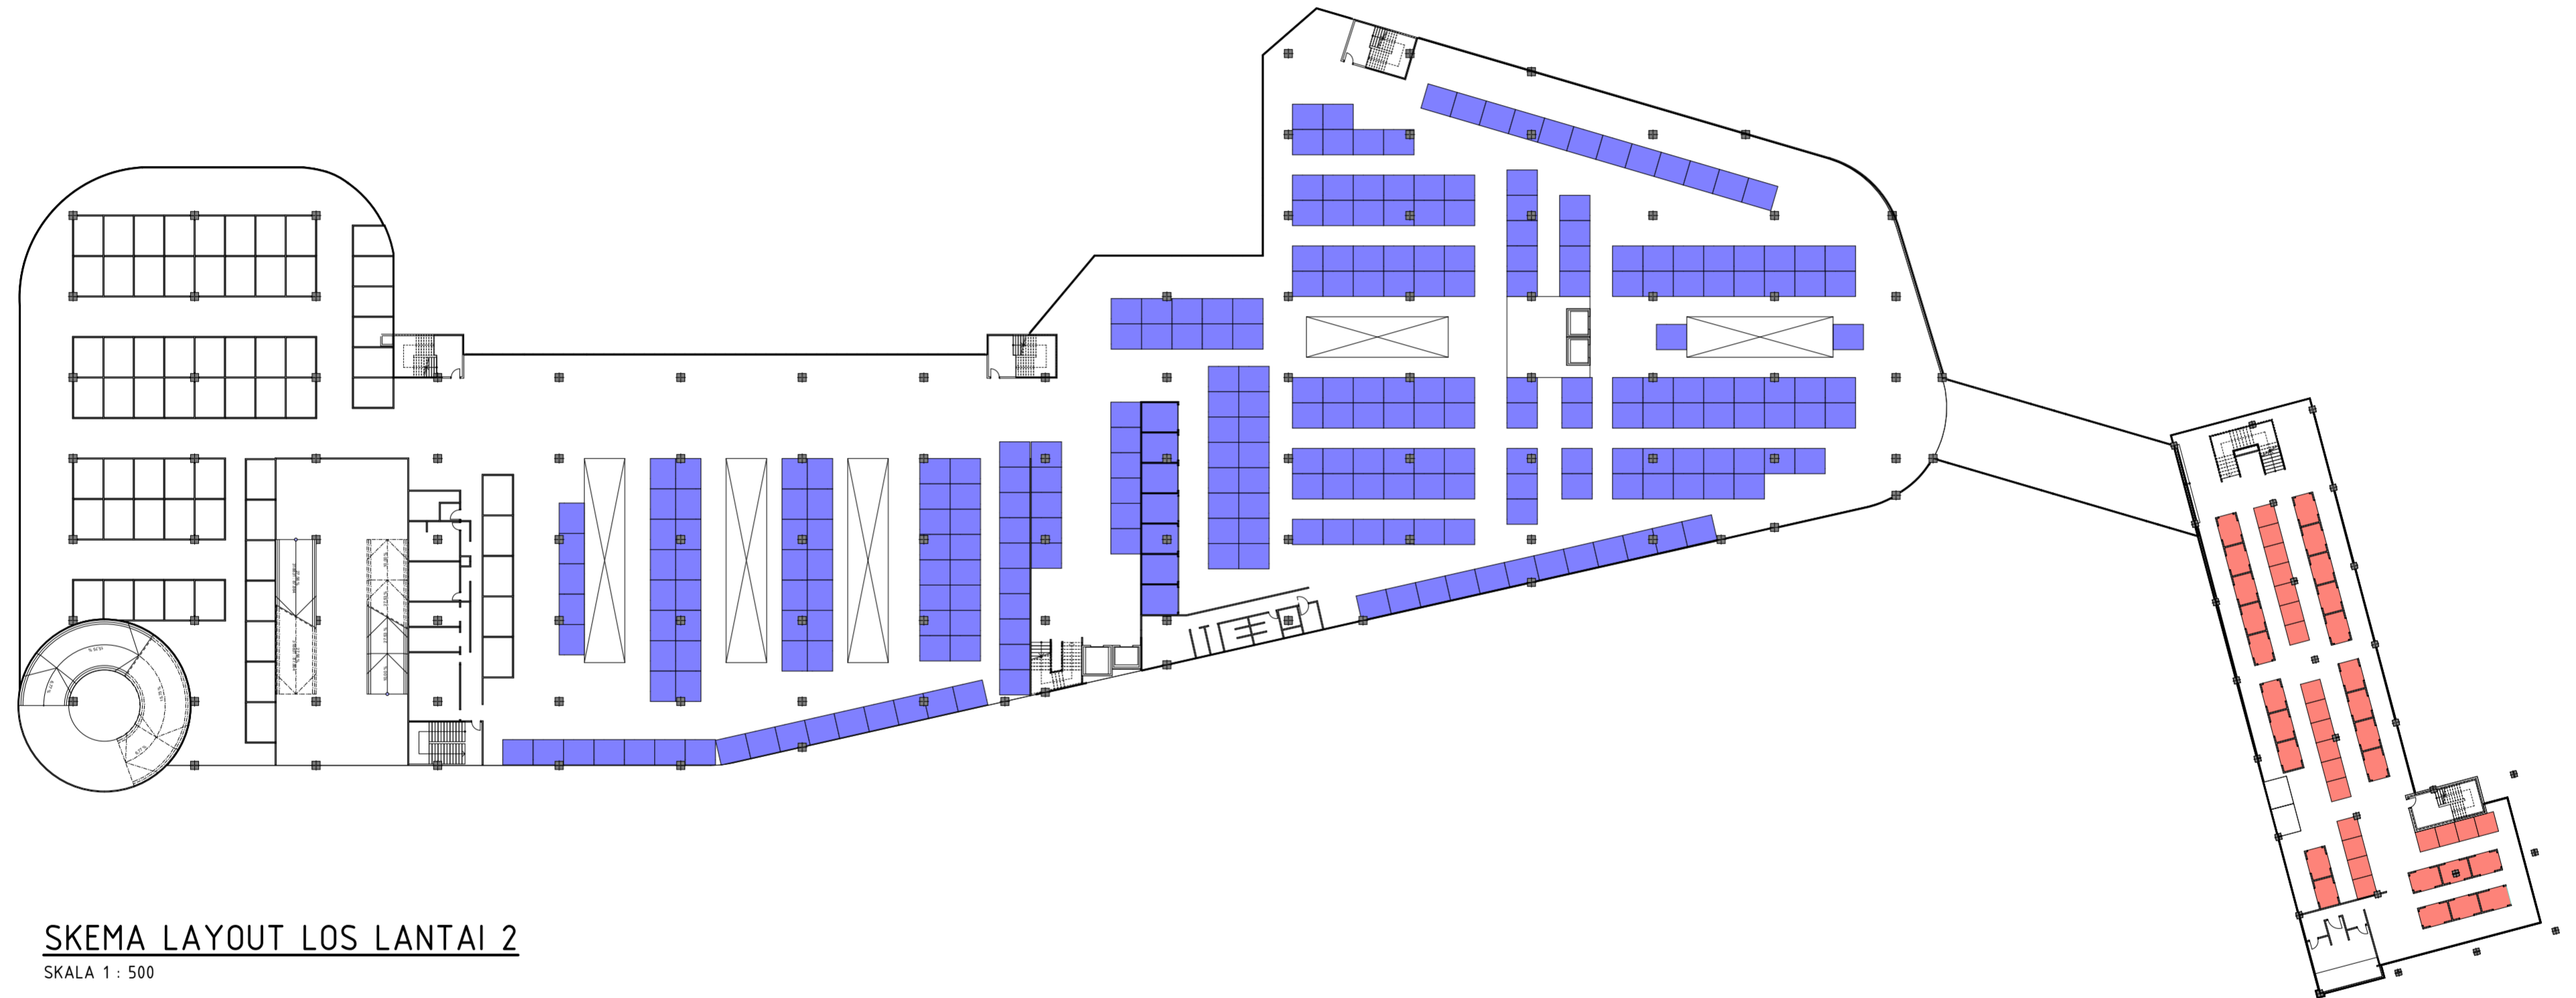

**SKEMA LAYOUT LOS LANTAI 2**  
SKALA 1 : 500



DEPARTMENT OF ARCHITECTURE  
FACULTY OF ENGINEERING AND PLANING  
ISLAMIC UNIVERSITY OF INDONESIA  
Jl. Kaliurang, km 14,5, Yogyakarta

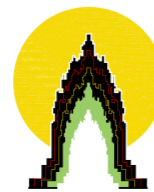

PROJECT NAME  
Mixed Use Bangunan Pasar  
Tradisional, Terminal Bus, Dan  
Townhouse di Kawasan Zona III  
Prambanan


STUDENT ID  
Chessariajeng Merlina  
13512115

DRAWING TITLE  
SKEMA LAYOUT LOS LANTAI 2

LECTURER  
Ir. Suparwoko., MURP., PhD

DRAWING SCALE  
1 : 500


NOTE	PAGE
	TOTAL

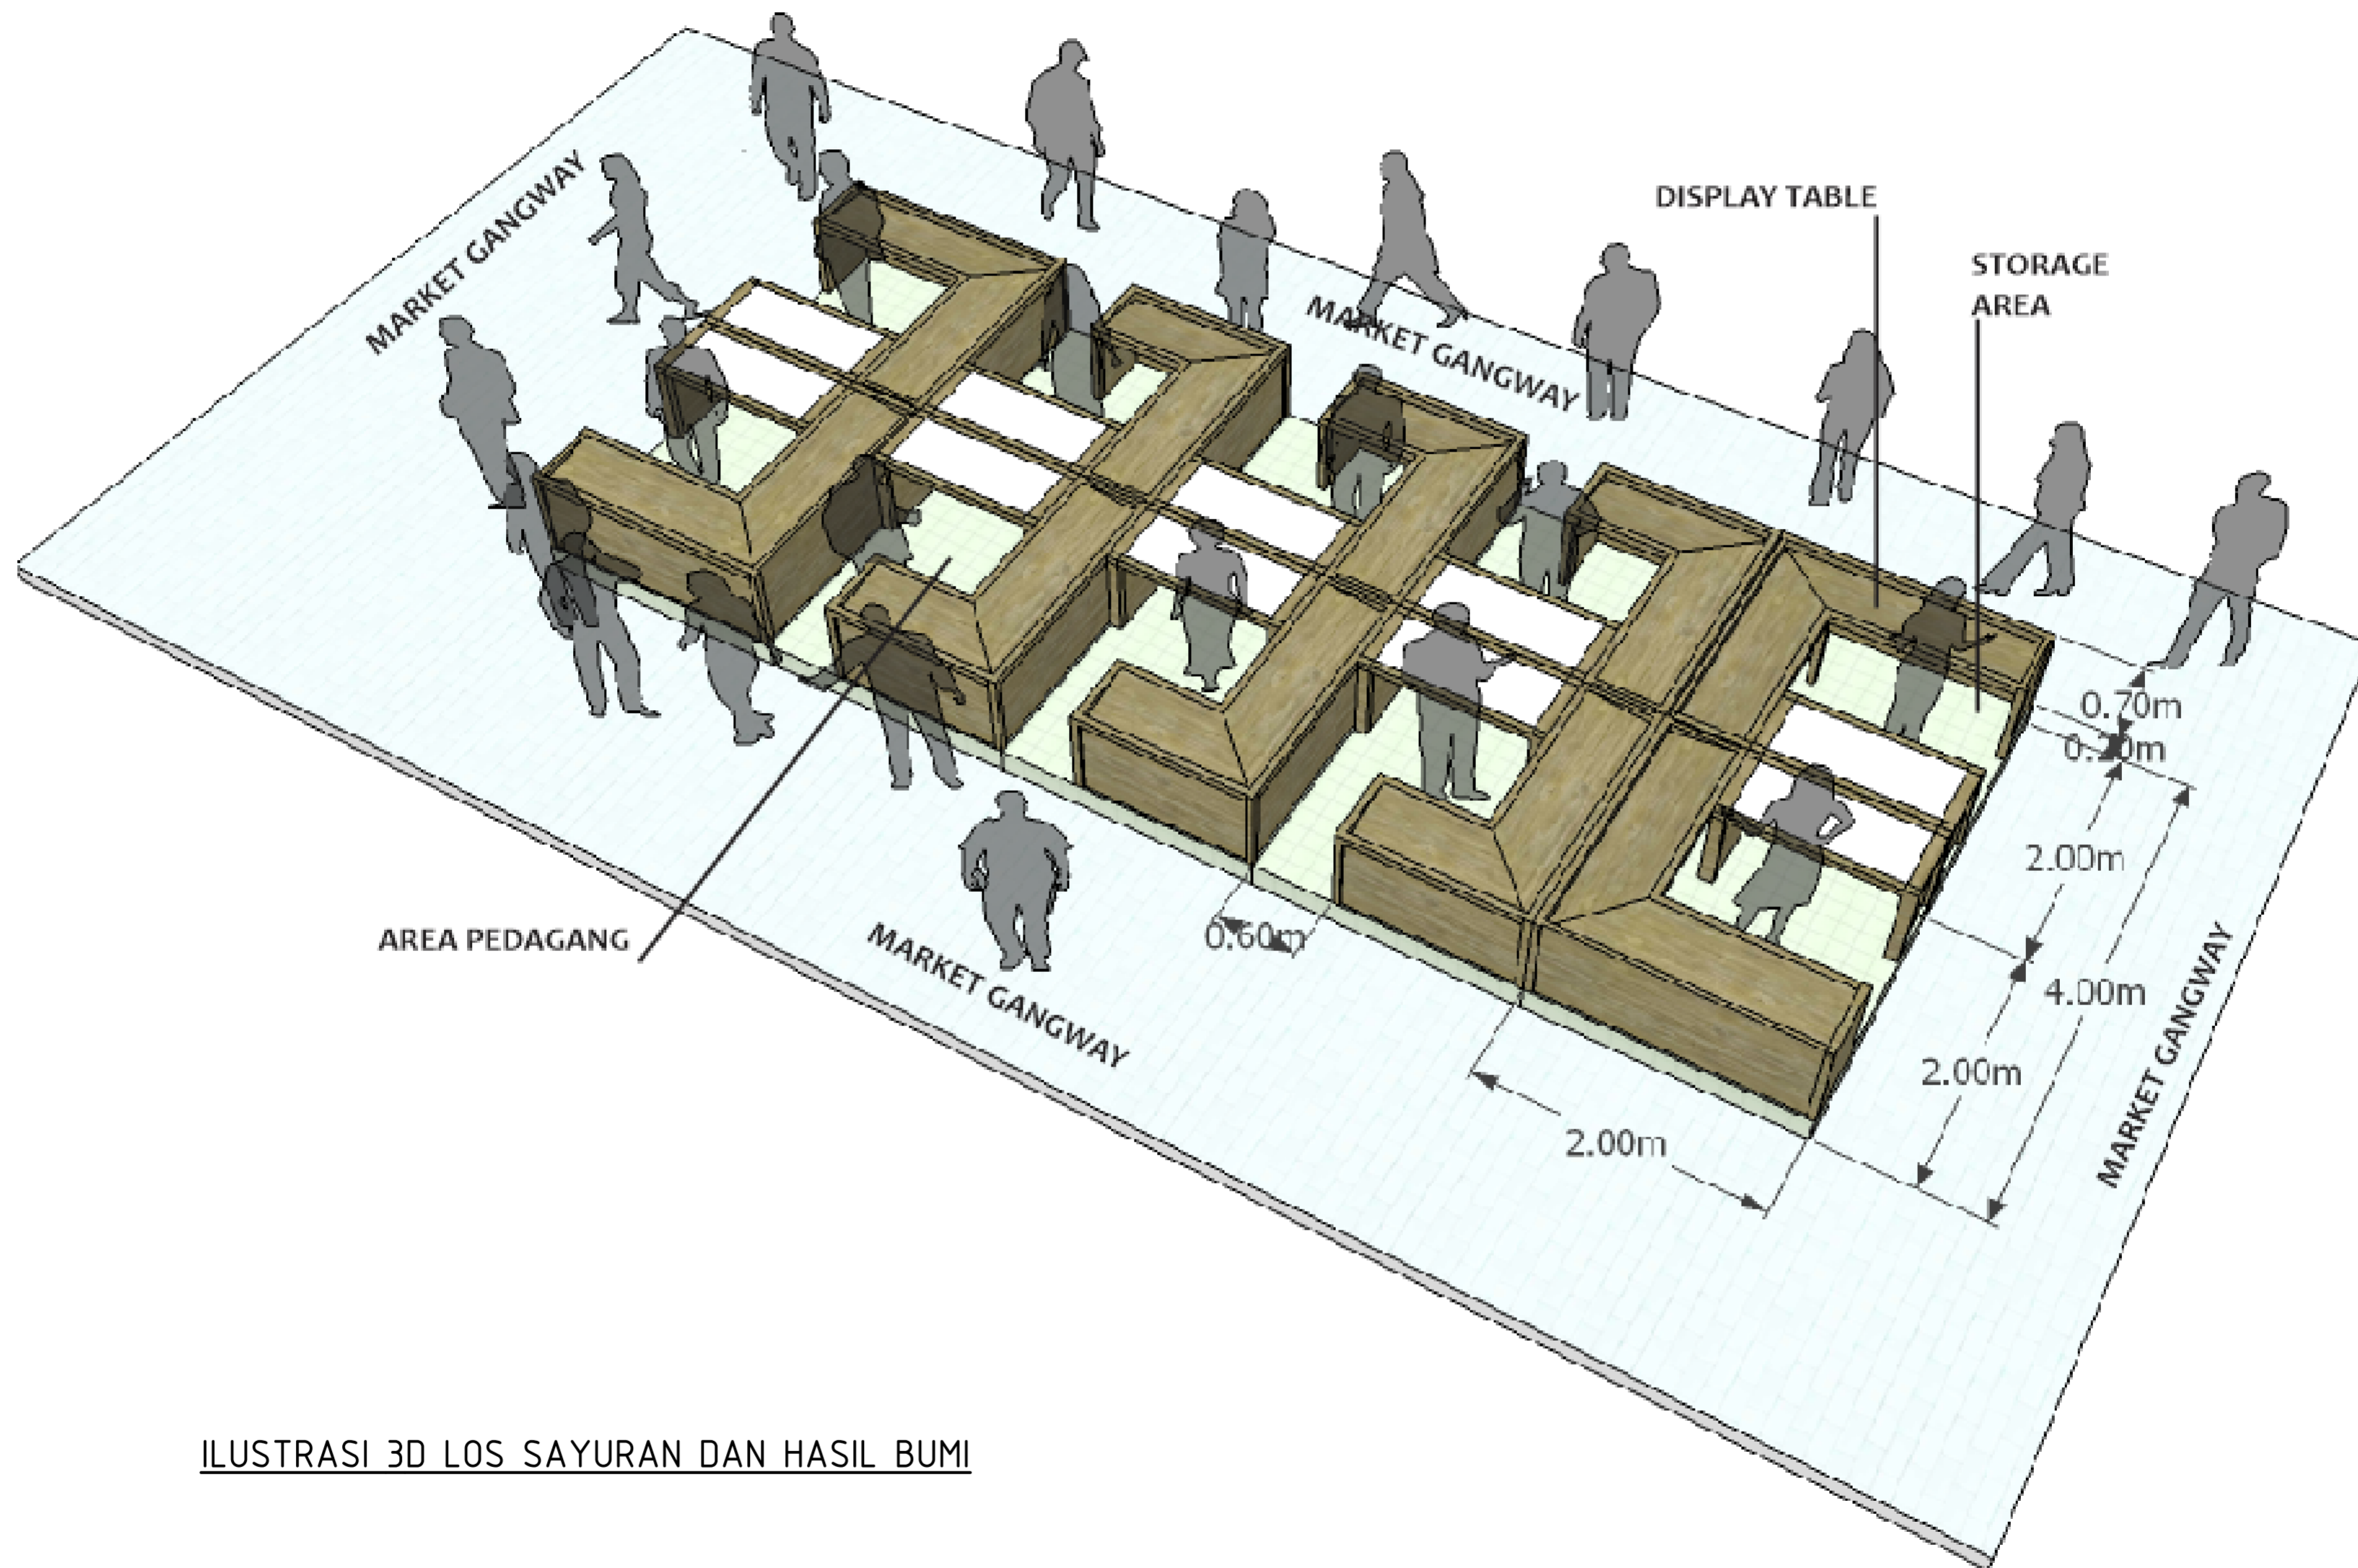

ILUSTRASI 3D LOS SAYURAN DAN HASIL BUMI



DEPARTMENT OF ARCHITECTURE  
 FACULTY OF ENGINEERING AND PLANING  
 ISLAMIC UNIVERSITY OF INDONESIA  
 Jl. Kaliurang, km 14,5, Yogyakarta

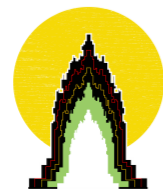

PROJECT NAME  
 Mixed Use Bangunan Pasar  
 Tradisional, Terminal Bus, Dan  
 Townhouse di Kawasan Zona III  
 Prambanan

STUDENT ID  
 Chessariajeng Merlina  
 13512115

DRAWING TITLE  
 ILUSTRASI 3D LOS SAYURAN & HASIL BUMI

LECTURER  
 Ir. Suparwoko., MURP., PhD


DRAWING SCALE

NOTE

PAGE

TOTAL




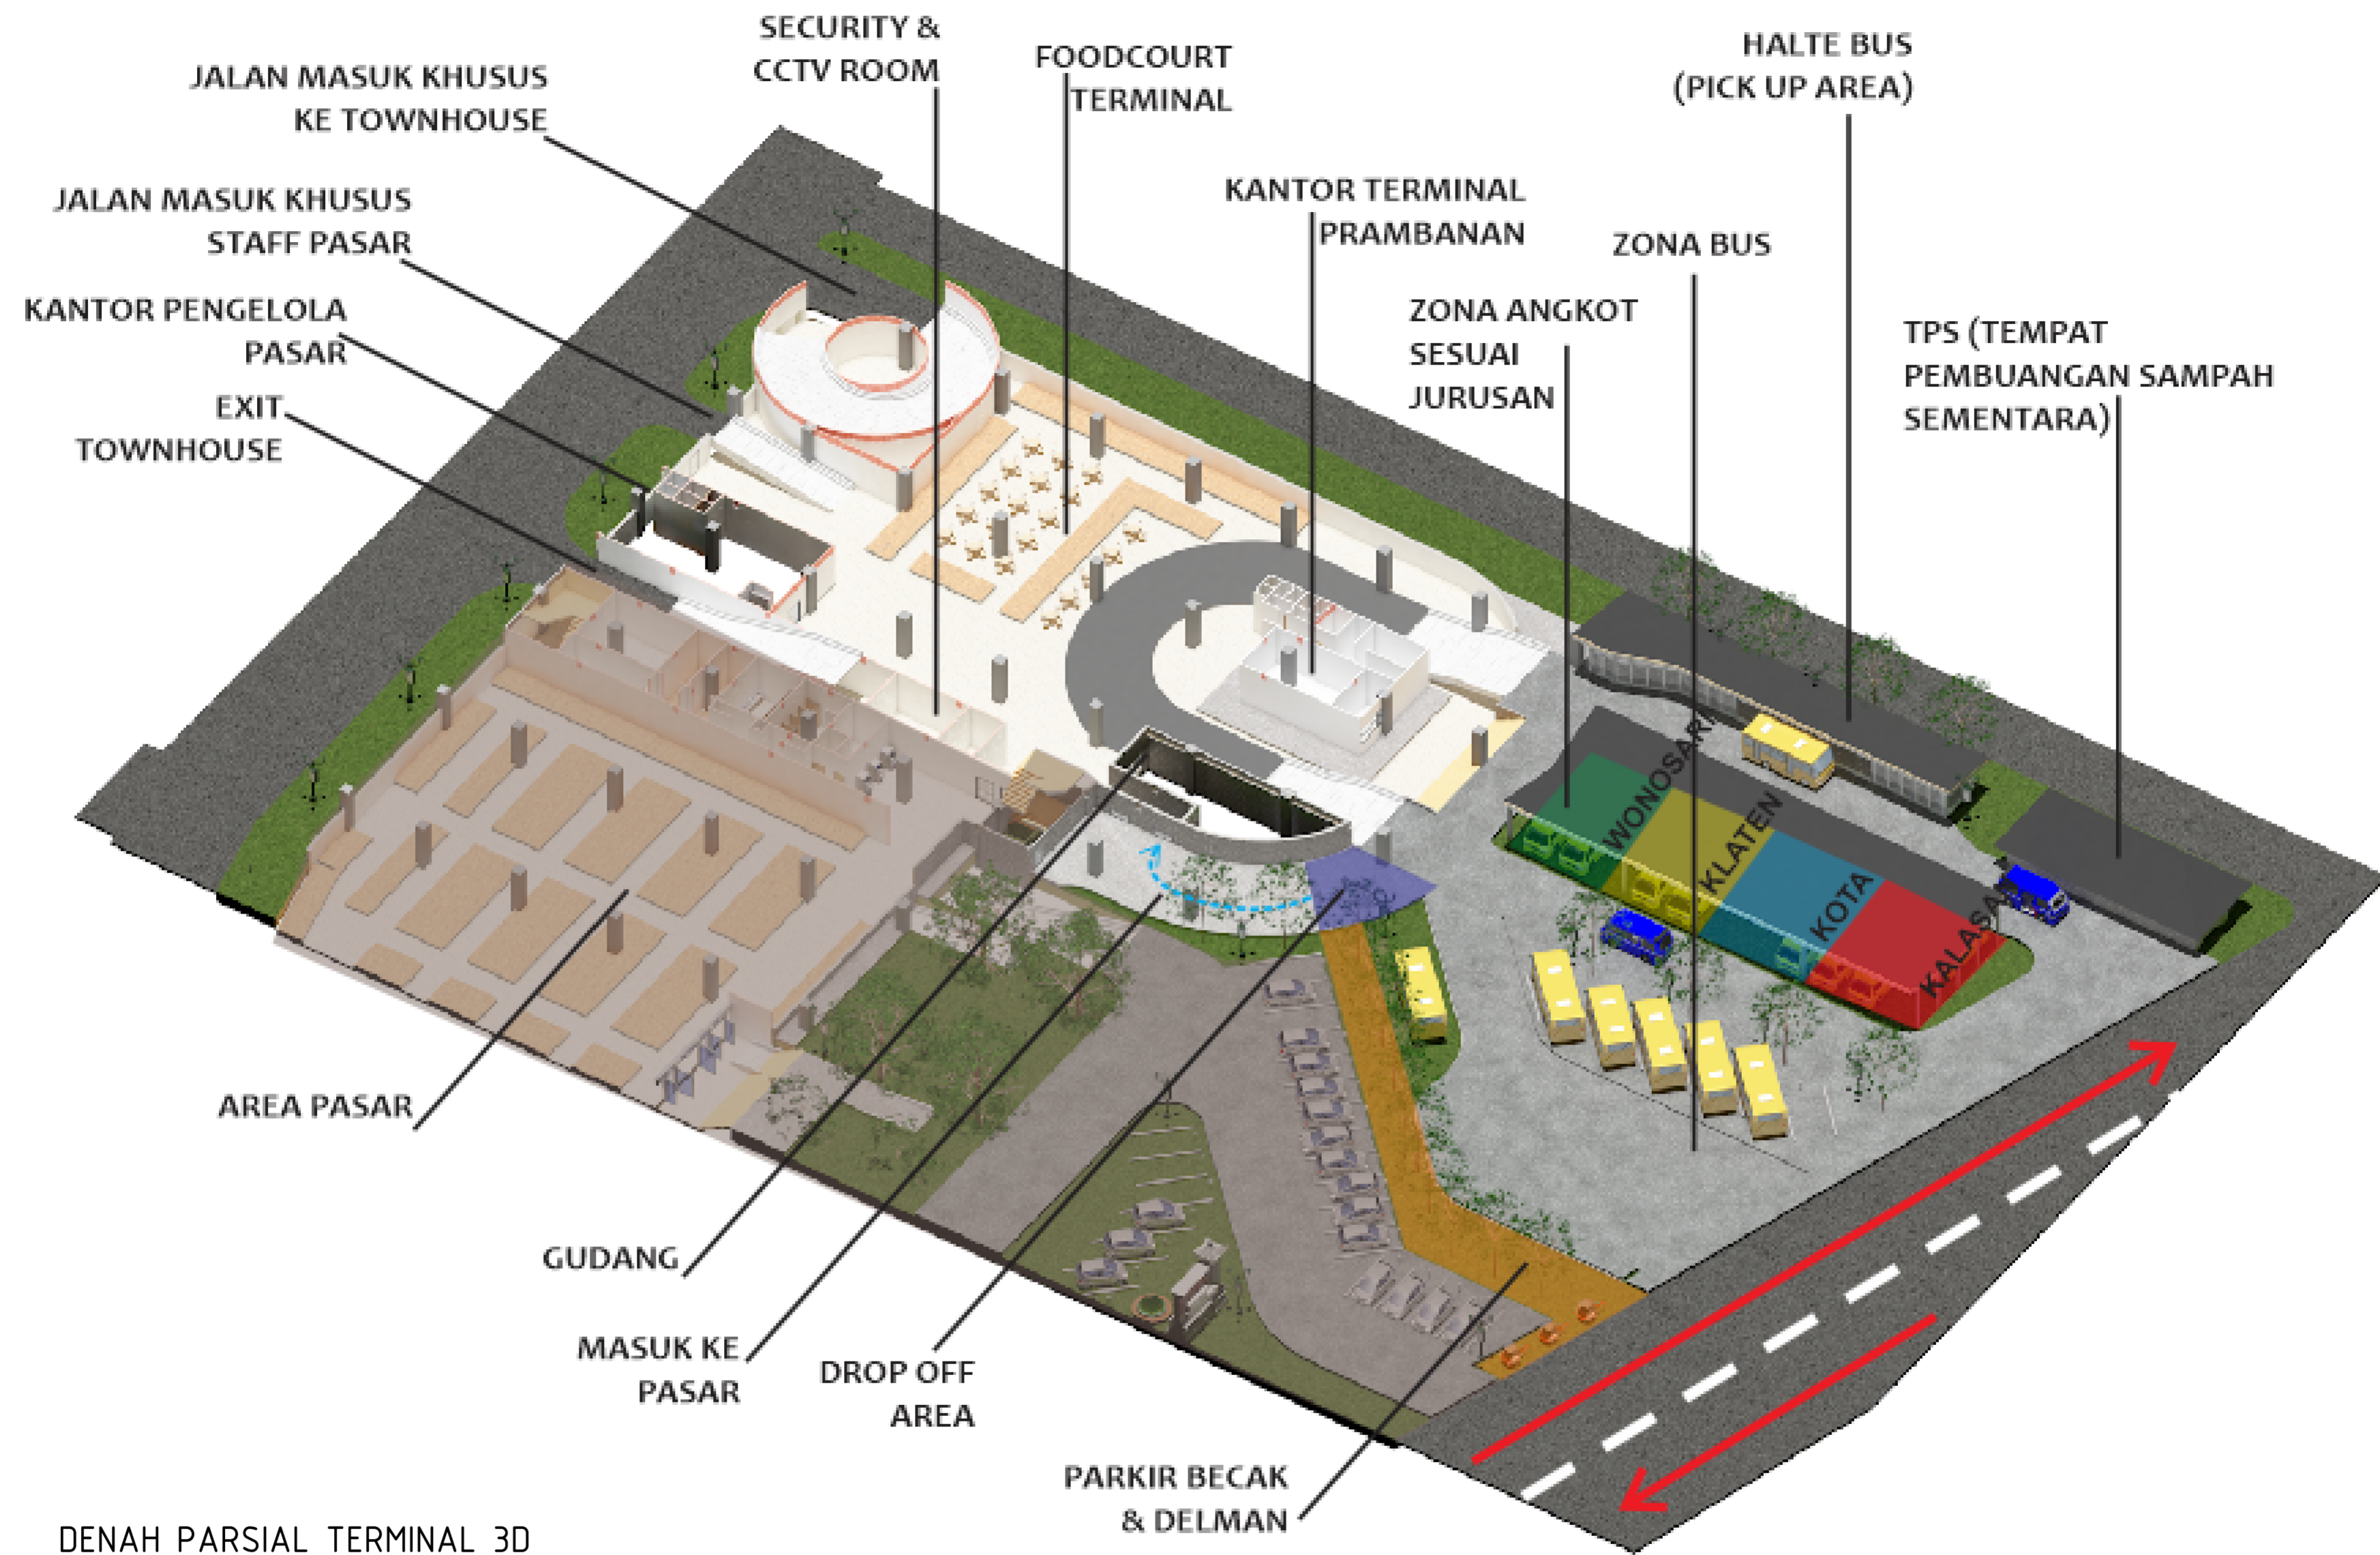

DENAH PARSIAL TERMINAL 3D



DEPARTMENT OF ARCHITECTURE  
 FACULTY OF ENGINEERING AND PLANING  
 ISLAMIC UNIVERSITY OF INDONESIA  
 Jl. Kaliurang, km 14,5, Yogyakarta

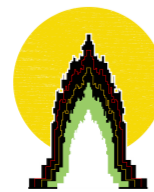

PROJECT NAME  
 Mixed Use Bangunan Pasar  
 Tradisional, Terminal Bus, Dan  
 Townhouse di Kawasan Zona III  
 Prambanan

STUDENT ID  
 Chessariajeng Merlina  
 13512115

DRAWING TITLE  
 DENAH PARSIAL TERMINAL 3D


LECTURER  
 Ir. Suparwoko., MURP., PhD

DRAWING SCALE


NOTE

PAGE

TOTAL

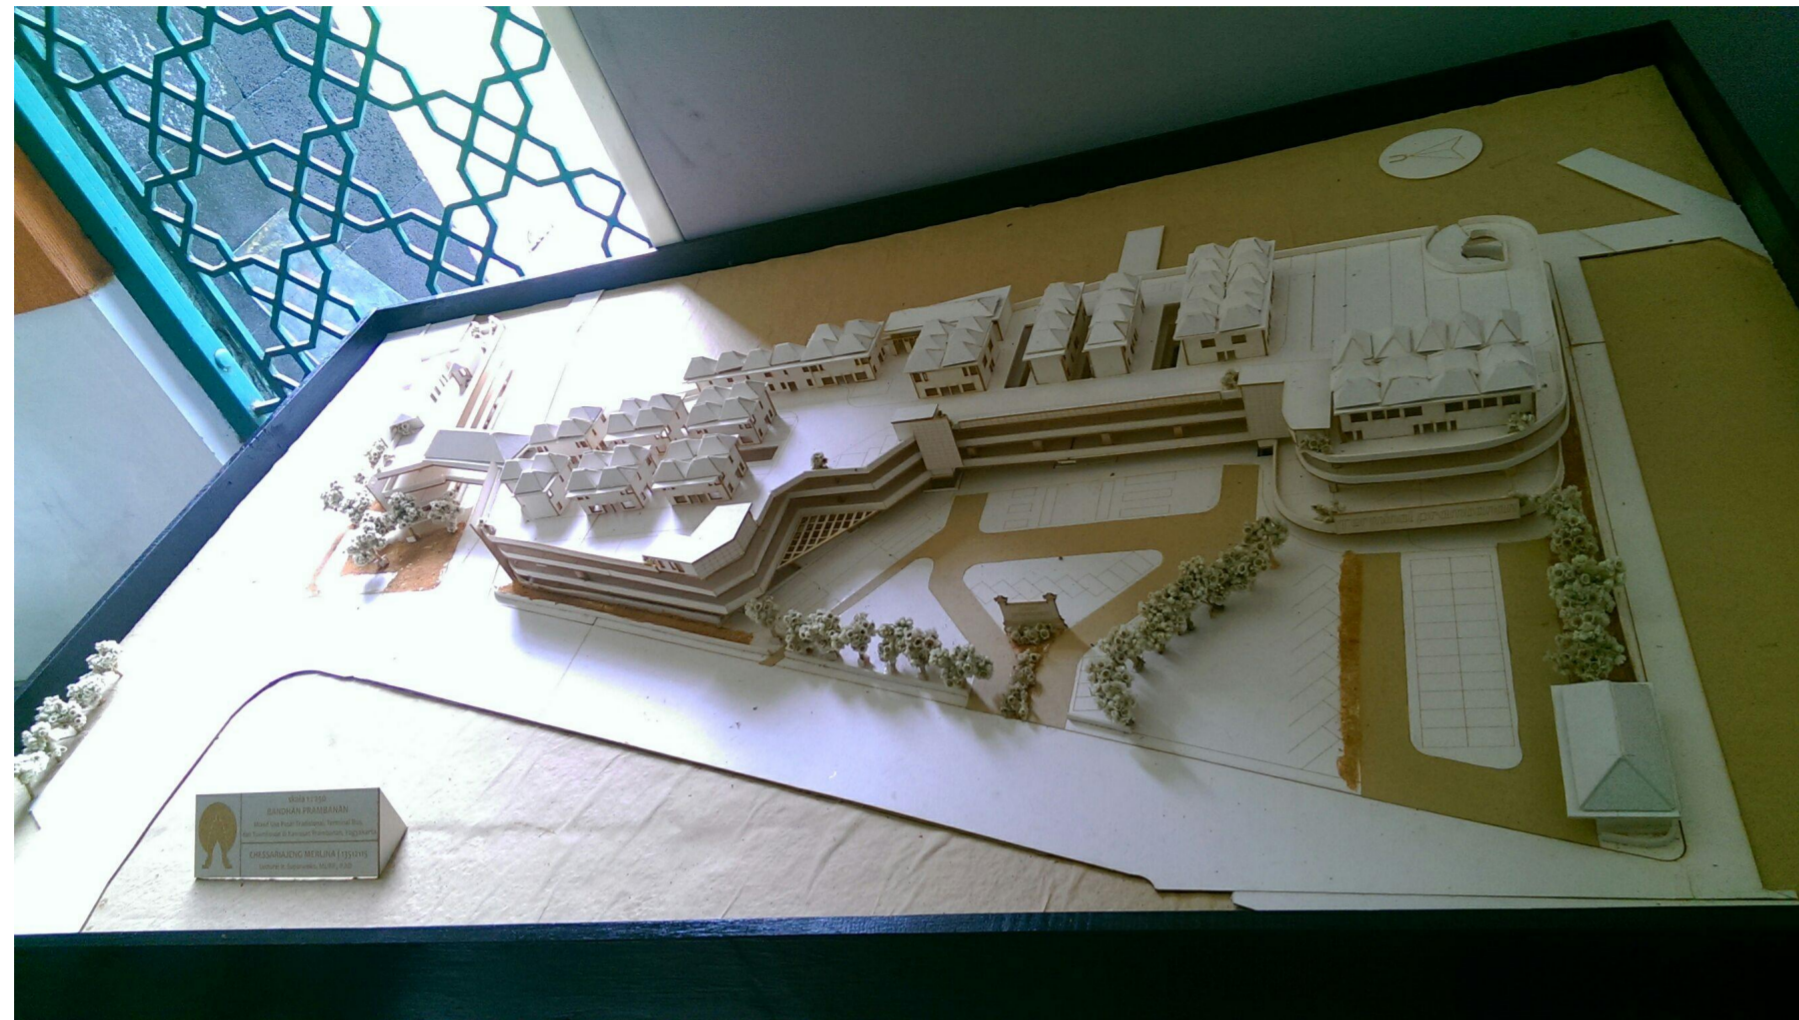

DEPARTMENT OF ARCHITECTURE  
 FACULTY OF ENGINEERING AND PLANING  
 ISLAMIC UNIVERSITY OF INDONESIA  
 Jl. Kaliurang, km 14,5, Yogyakarta

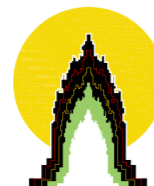

PROJECT NAME  
 Mixed Use Bangunan Pasar  
 Tradisional, Terminal Bus, Dan  
 Townhouse di Kawasan Zona III  
 Prambanan

STUDENT ID  
 Chessariajeng Merlina  
 13512115

DRAWING TITLE  
 FOTO DOKUMENTASI MAKET

LECTURER  
 Ir. Suparwoko., MURP., PhD

DRAWING SCALE


NOTE

PAGE

TOTAL



DEPARTMENT OF ARCHITECTURE  
 FACULTY OF ENGINEERING AND PLANING  
 ISLAMIC UNIVERSITY OF INDONESIA  
 Jl. Kaliurang, km 14,5, Yogyakarta

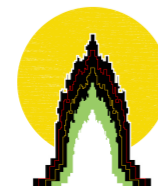

PROJECT NAME  
 Mixed Use Bangunan Pasar  
 Tradisional, Terminal Bus, Dan  
 Townhouse di Kawasan Zona III  
 Prambanan

STUDENT ID  
 Chessariajeng Merlina  
 13512115

DRAWING TITLE  
 FOTO DOKUMENTASI MAKET

LECTURER  
 Ir. Suparwoko., MURP., PhD

DRAWING SCALE

NOTE

PAGE

TOTAL