



UNIVERSITAS ISLAM INDONESIA  
 FAKULTAS TEKNIK SIPIL DAN PERENCANAAN  
 JURUSAN TEKNIK SIPIL

**TITLE OF THESIS**  
 PERENCANAAN REAKTIVASI GEOMETRI JALAN REL RUTE YOGYAKARTA-BOROBUDUR

**DRAWING TITLE**  
 PLAN AND PROFILE

**DESIGNED BY:**  
 TAUFIQ ADIN


**APPROVED BY:**  
 FAIZUL CHASANAH S.T., M.SC.

**SCALE**  
 Plan: 1:5000  
 Profile: H: 1:5000  
 V: 1:100

**SHEET No.**  
 1

**DATE**  
 MARCH, 28<sup>TH</sup> 2018

**NOTES:**

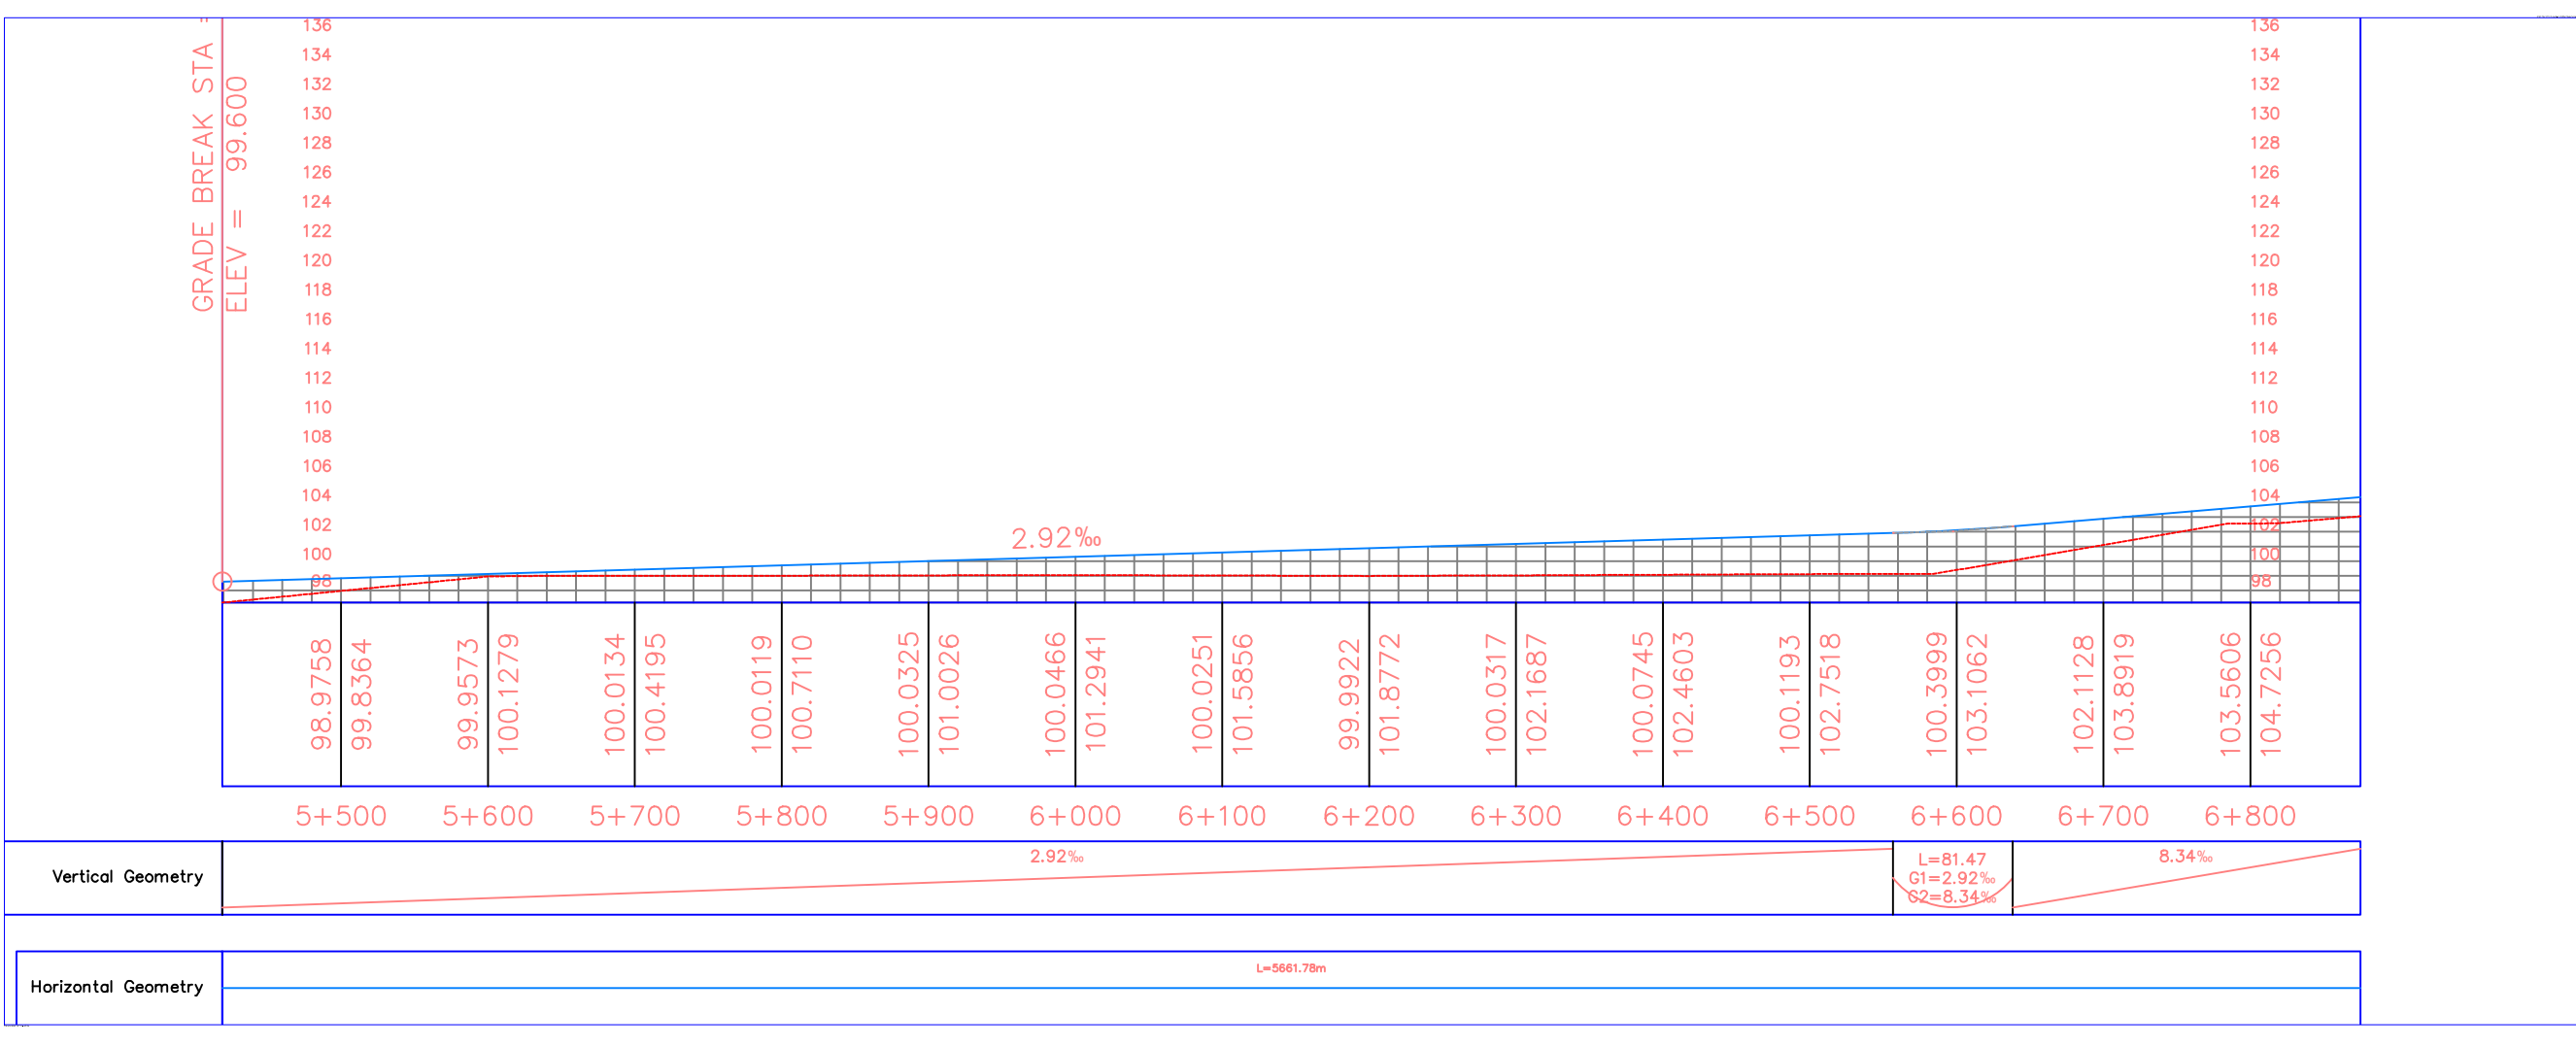



UNIVERSITAS ISLAM INDONESIA  
 FAKULTAS TEKNIK SIPIL DAN PERENCANAAN  
 JURUSAN TEKNIK SIPIL

**TITLE OF THESIS**  
 PERENCANAAN REAKTIVASI GEOMETRI JALAN REL RUTE YOGYAKARTA-BOROBUDUR

**DRAWING TITLE**  
 PLAN AND PROFILE

**DESIGNED BY:**  
 TAUFIQ ADIN



**APPROVED BY:**  
 FAIZUL CHASANAH S.T., M.SC.

**SCALE**  
 Plan: 1:5000  
 Profile: H: 1:5000  
 V: 1:100

**SHEET No.**  
 2

**DATE**  
 MARCH, 28<sup>TH</sup> 2018

**NOTES:**

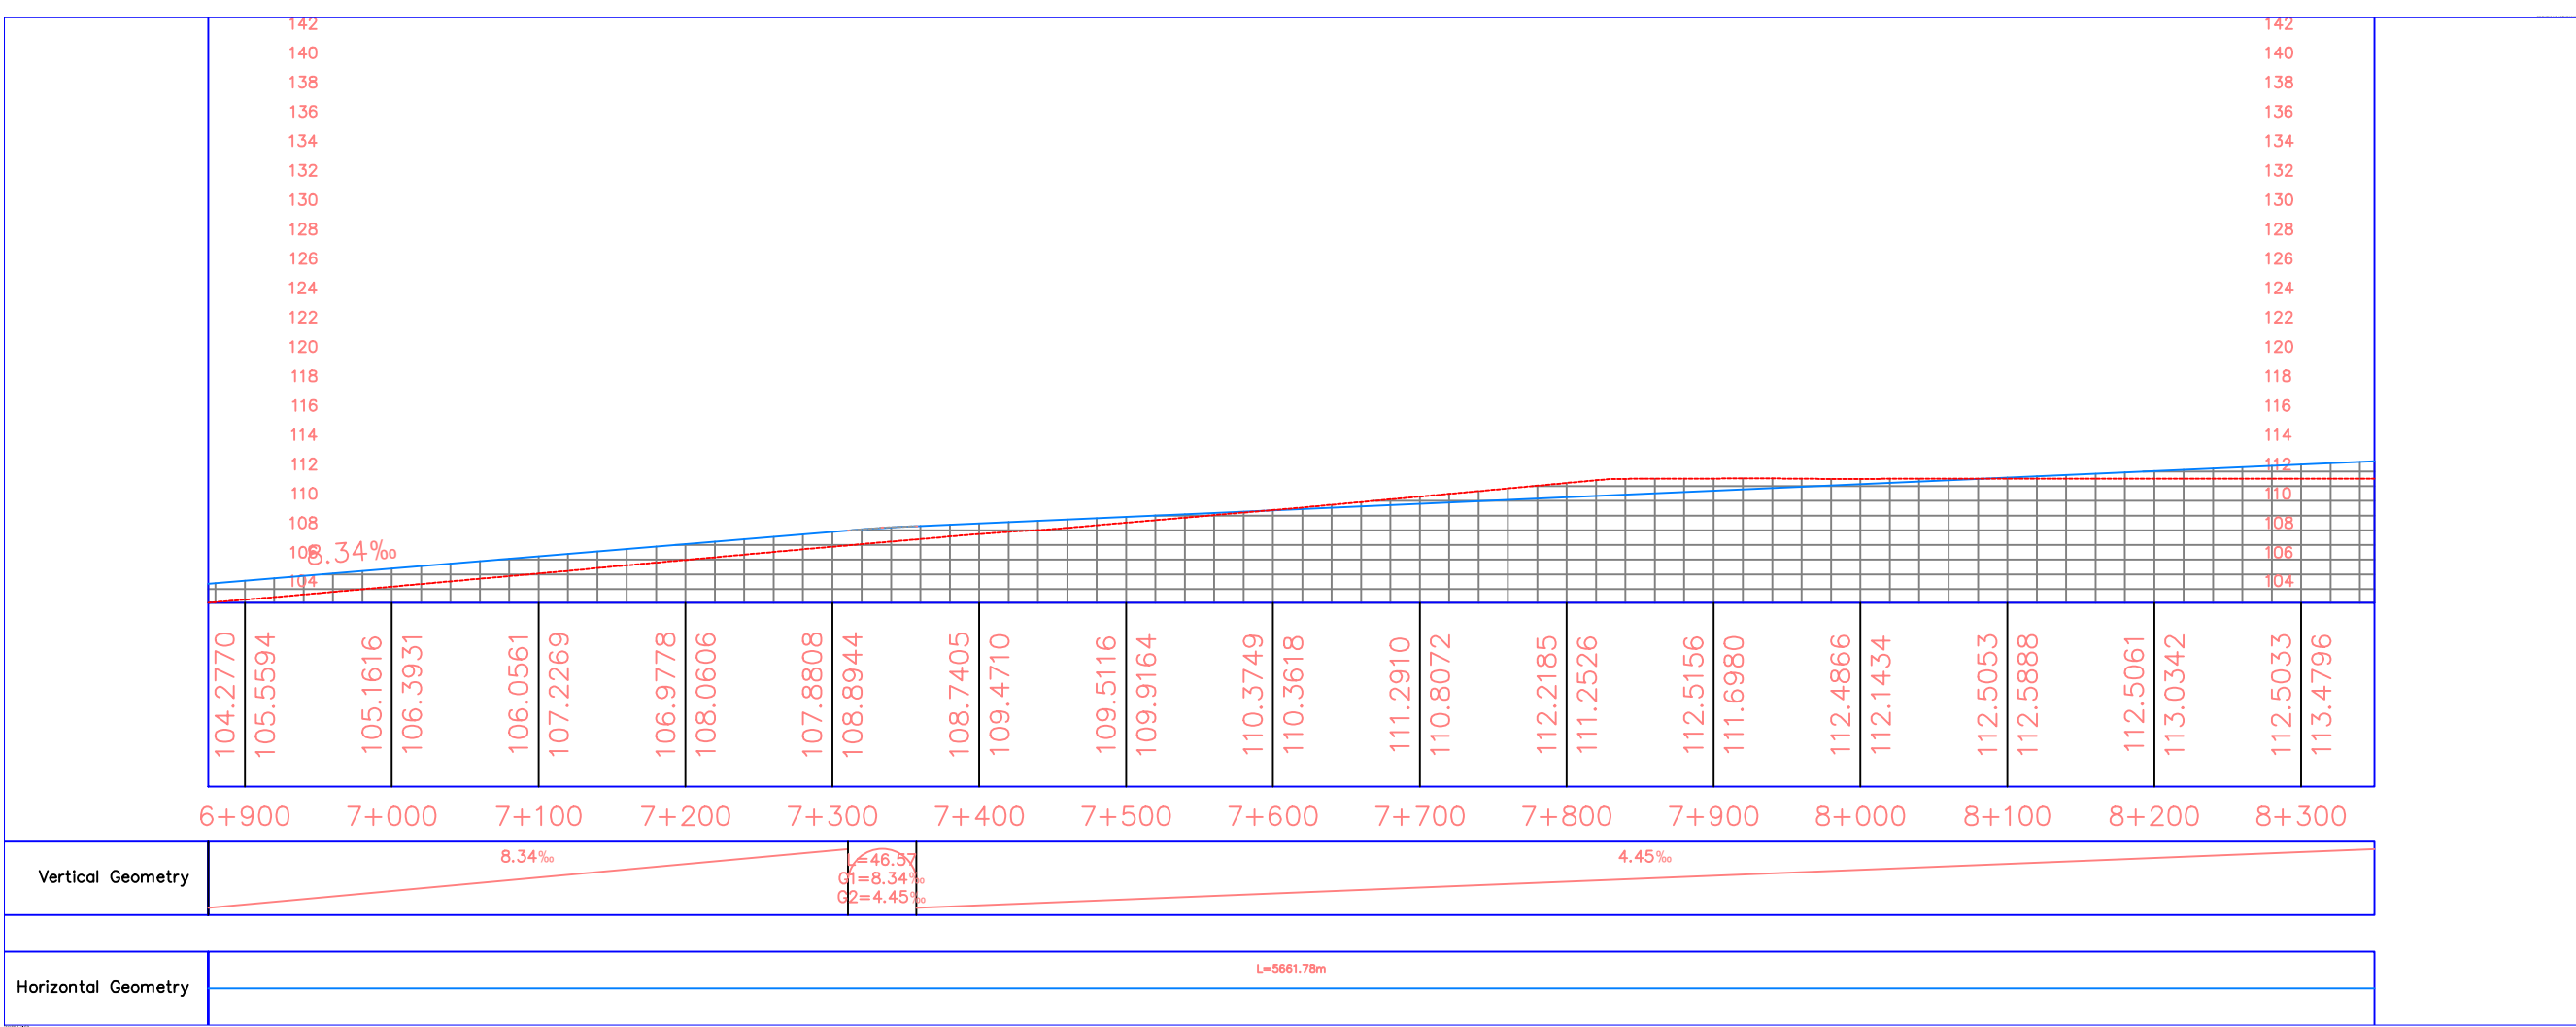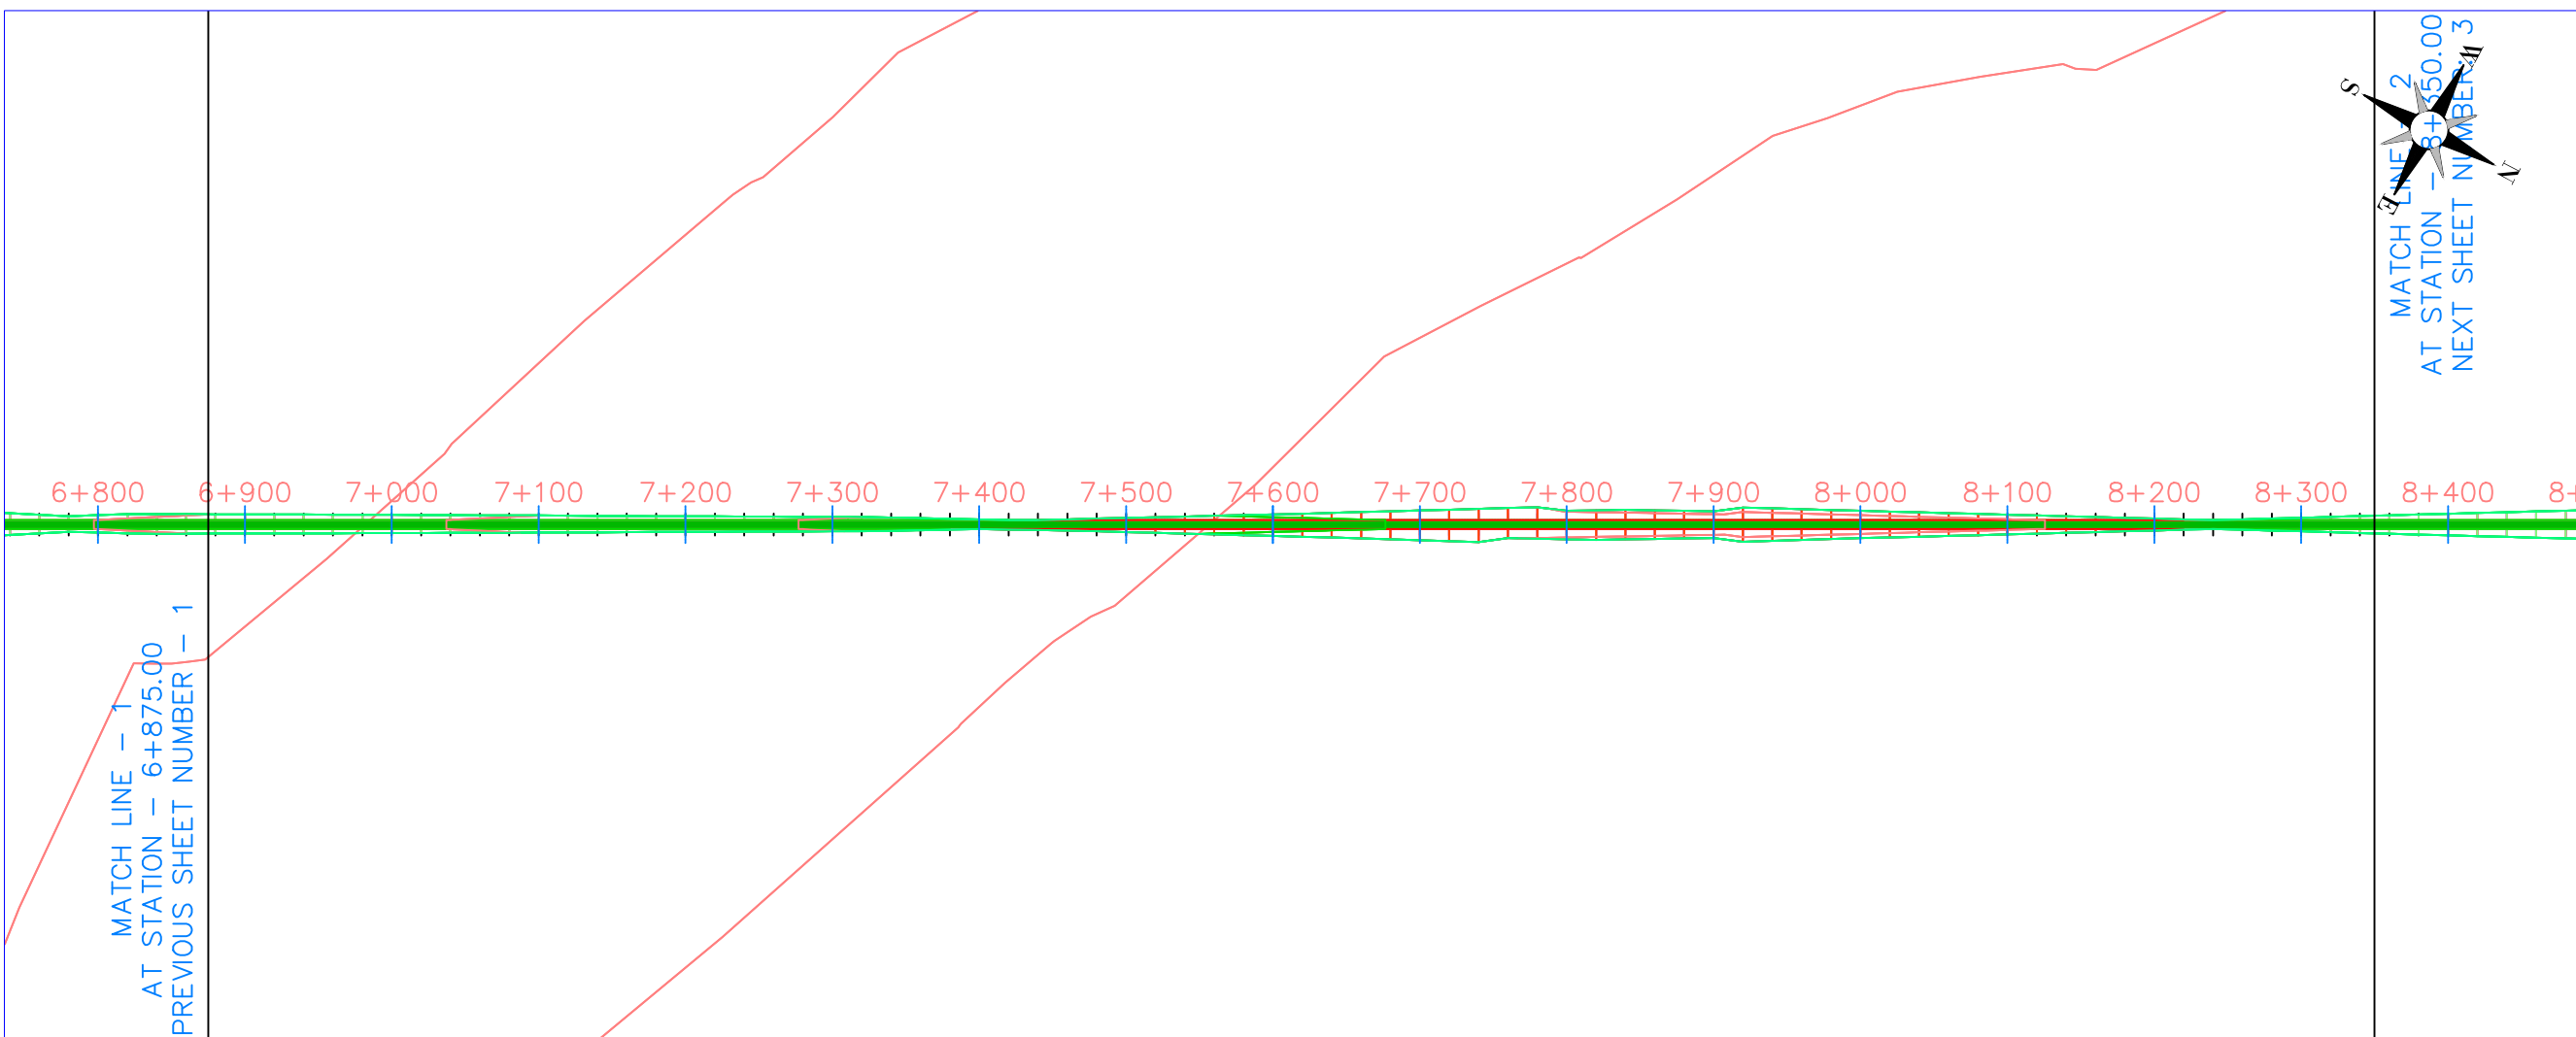





UNIVERSITAS ISLAM INDONESIA  
 FAKULTAS TEKNIK SIPIL DAN PERENCANAAN  
 JURUSAN TEKNIK SIPIL

**TITLE OF THESIS**  
 PERENCANAAN REAKTIVASI GEOMETRI JALAN REL RUTE YOGYAKARTA-BOROBUDUR

**DRAWING TITLE**  
 PLAN AND PROFILE

**DESIGNED BY:**  
 TAUFIQ ADIN



**APPROVED BY:**  
 FAIZUL CHASANAH S.T., M.SC.


**SCALE**  
 Plan: 1:5000  
 Profile: H: 1:5000  
 V: 1:100

**SHEET No.**  
 4

**DATE**  
 MARCH, 28<sup>TH</sup> 2018

**NOTES:**

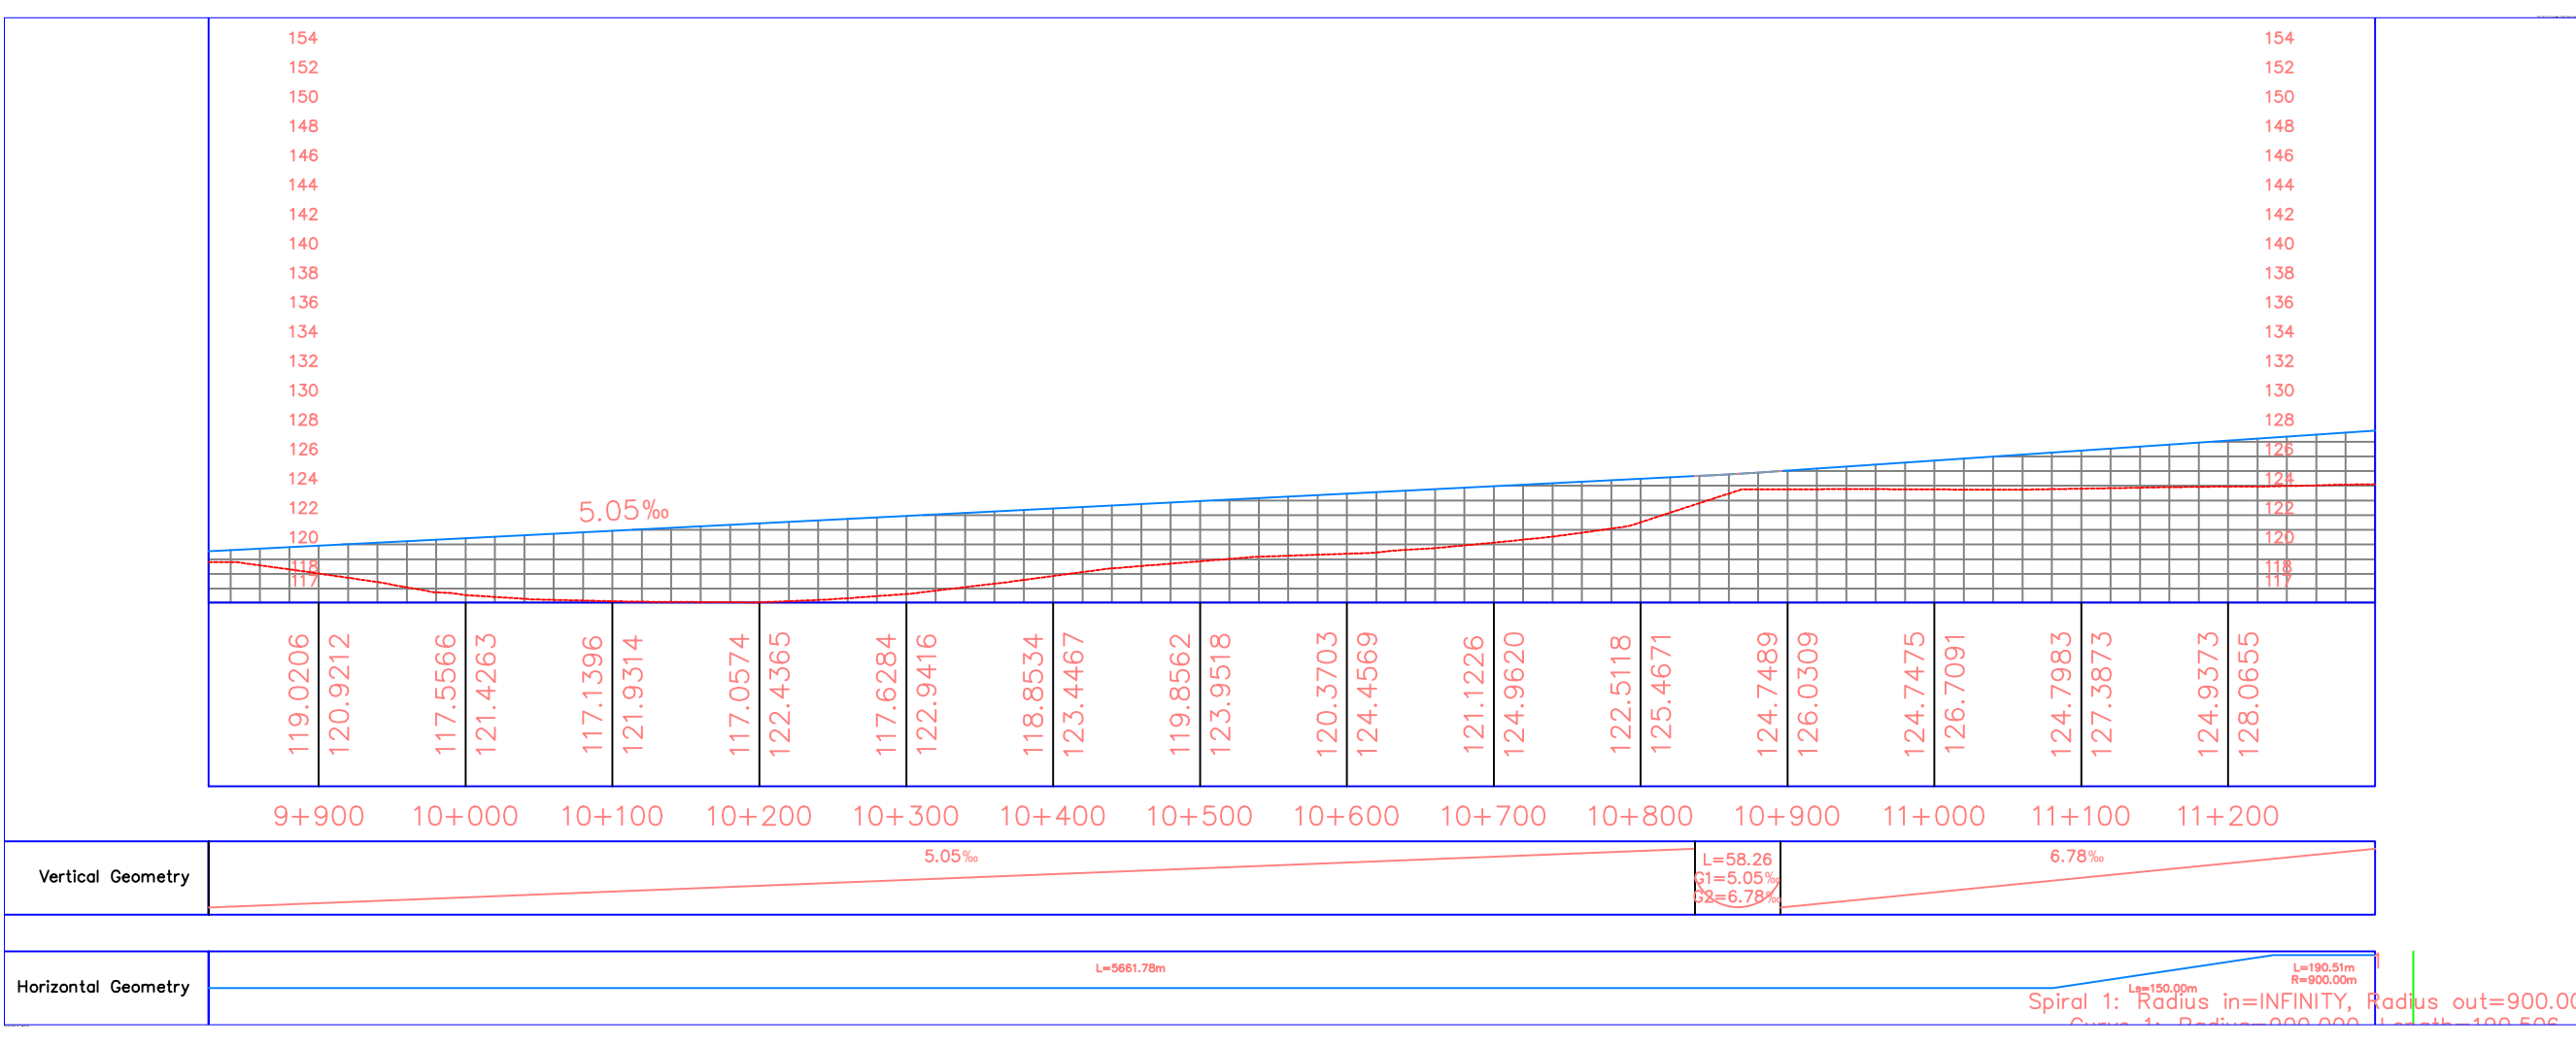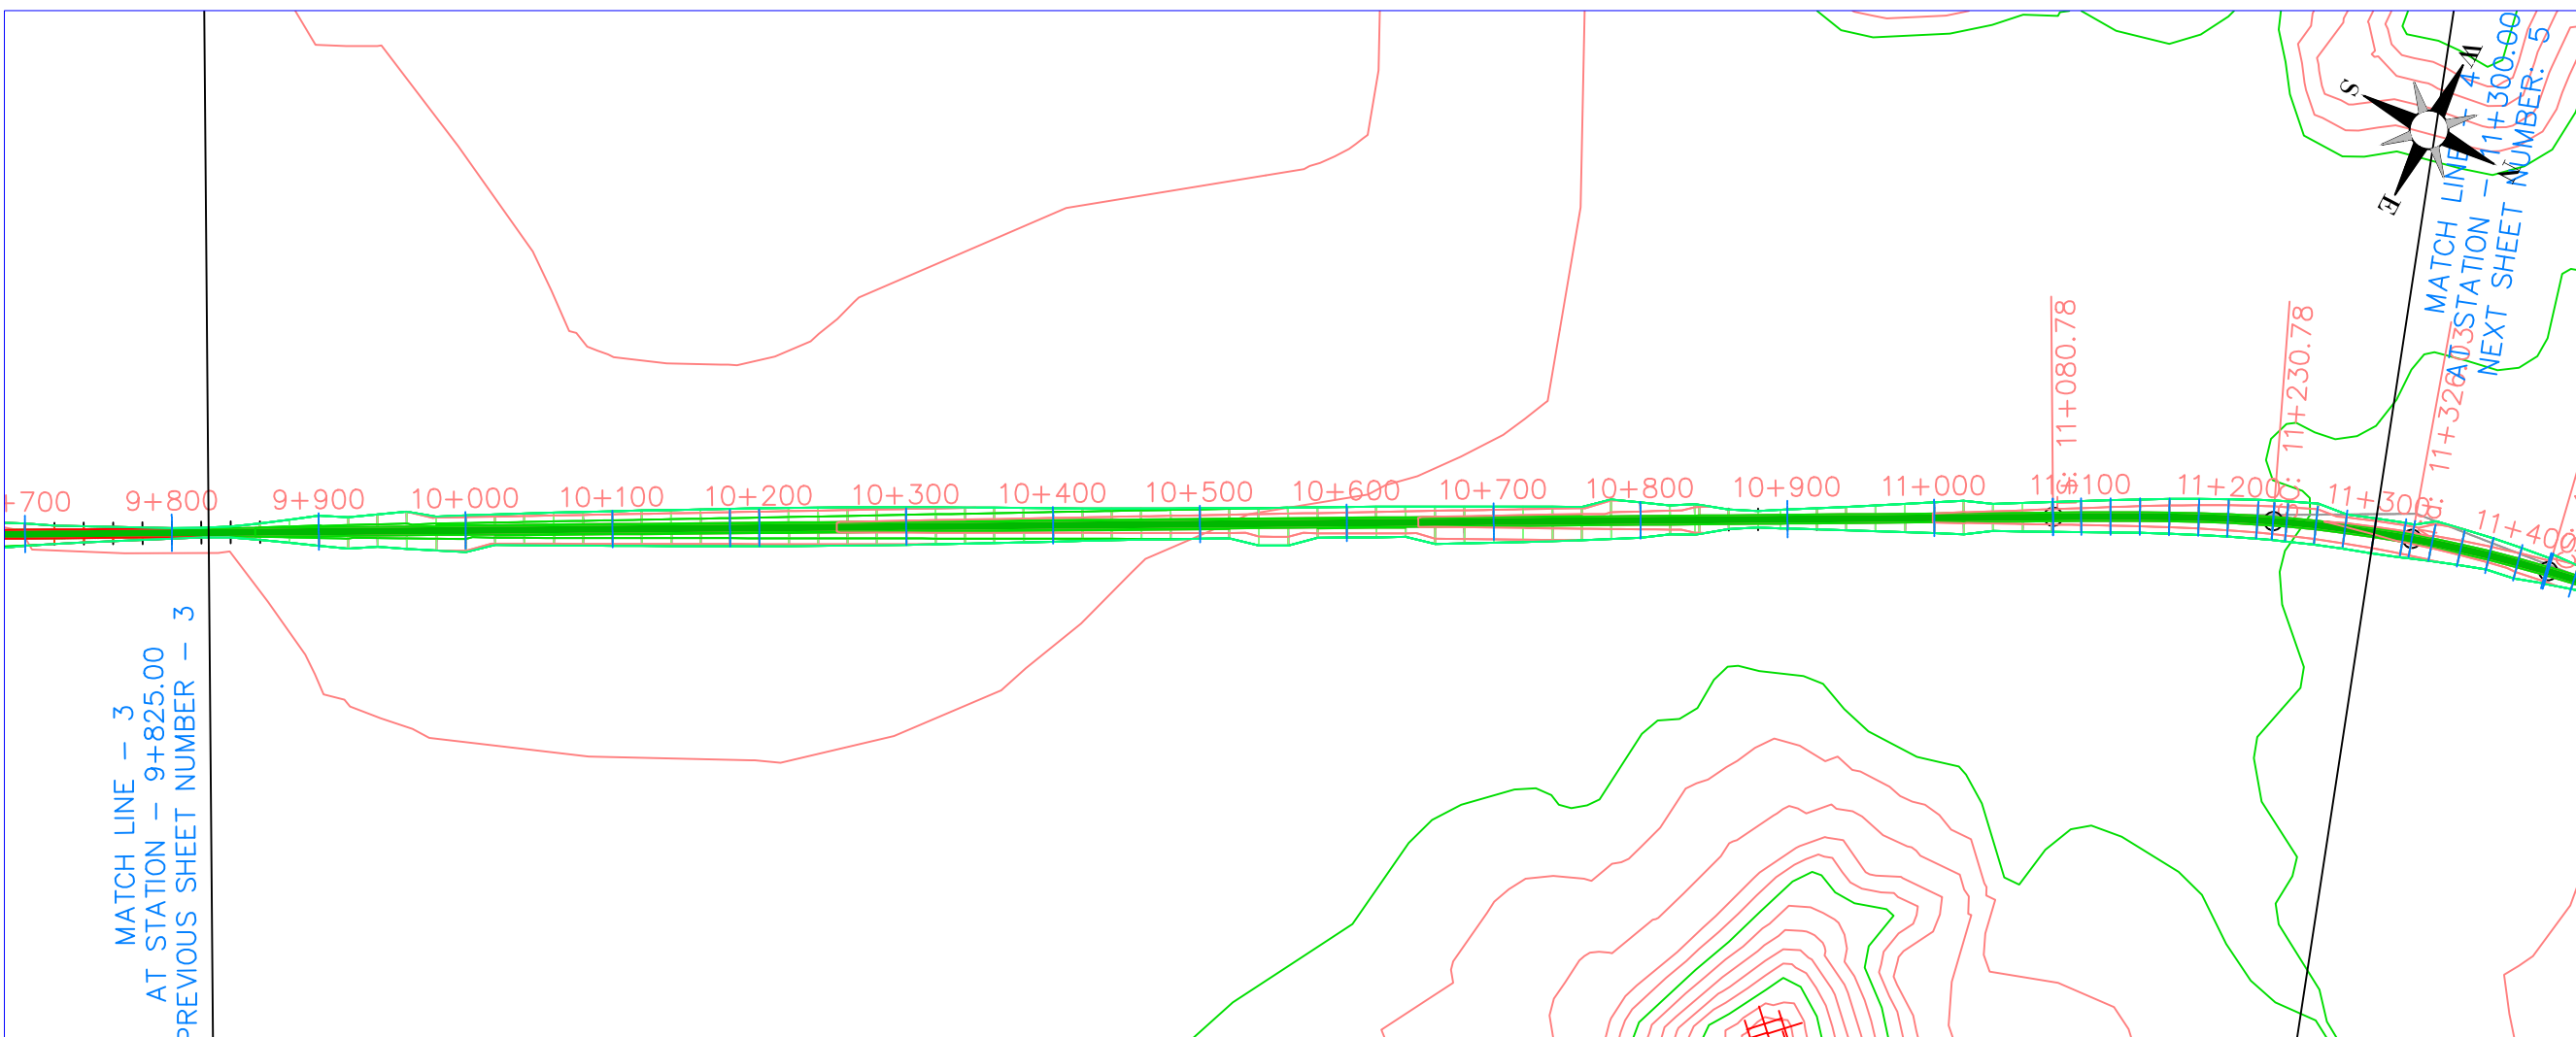

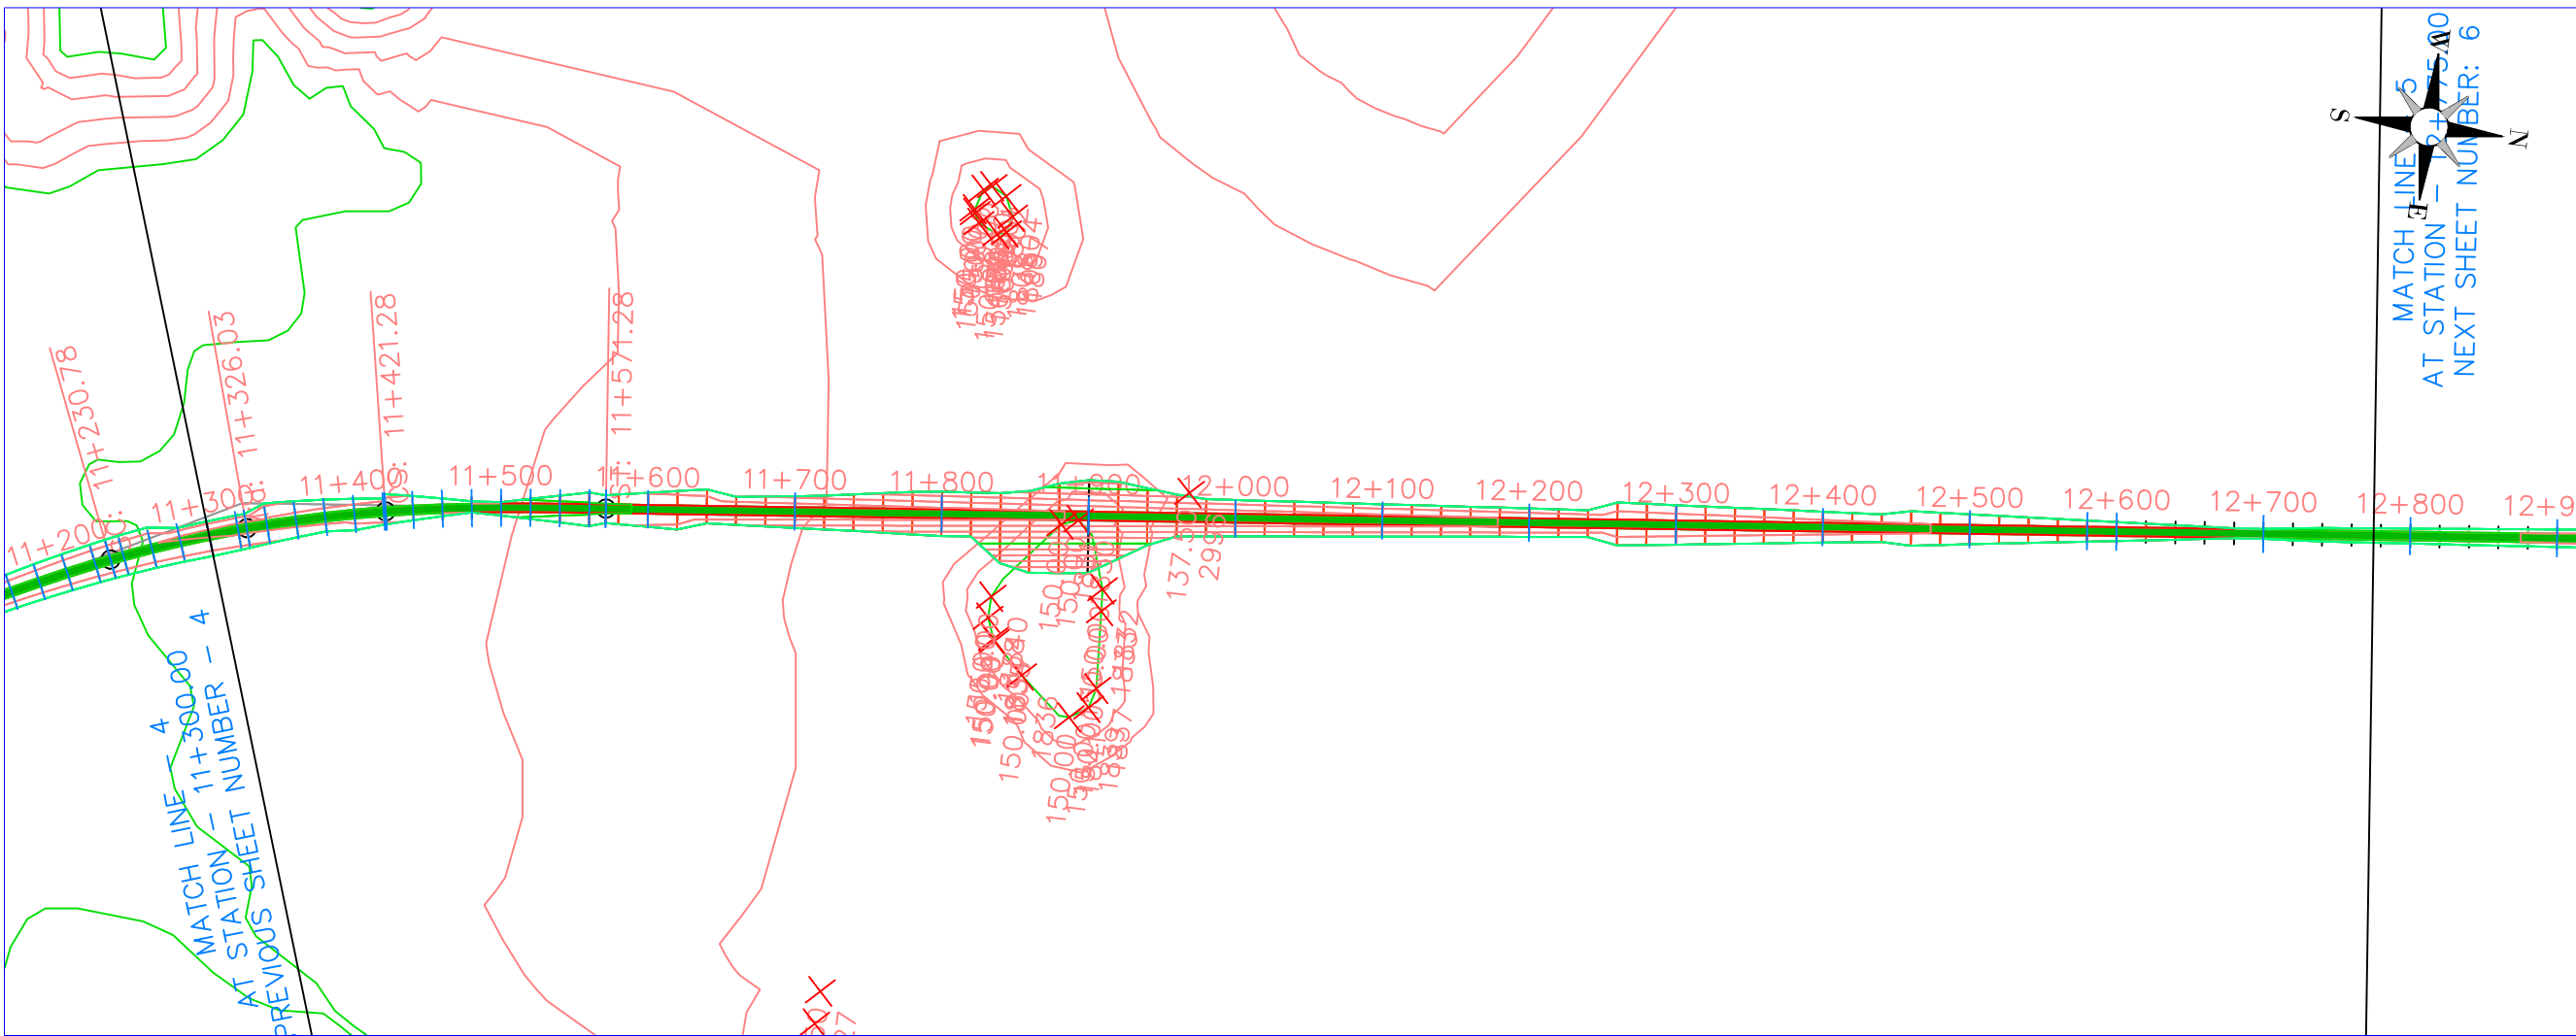

UNIVERSITAS ISLAM INDONESIA  
FAKULTAS TEKNIK SIPIL DAN PERENCANAAN  
JURUSAN TEKNIK SIPIL

TITLE OF THESIS  
PERENCANAAN REAKTIVASI GEOMETRI JALAN REL RUTE YOGYAKARTA-BOROBUDUR

DRAWING TITLE  
PLAN AND PROFILE

DESIGNED BY:  
TAUFIQ ADIN


APPROVED BY:  
FAIZUL CHASANAH S.T., M.SC.

SCALE  
Plan: 1:1000  
Profile: H: 1:1000  
V: 1:100

SHEET No.  
5

DATE  
FEBRUARY, 20<sup>TH</sup> 2018

NOTES:

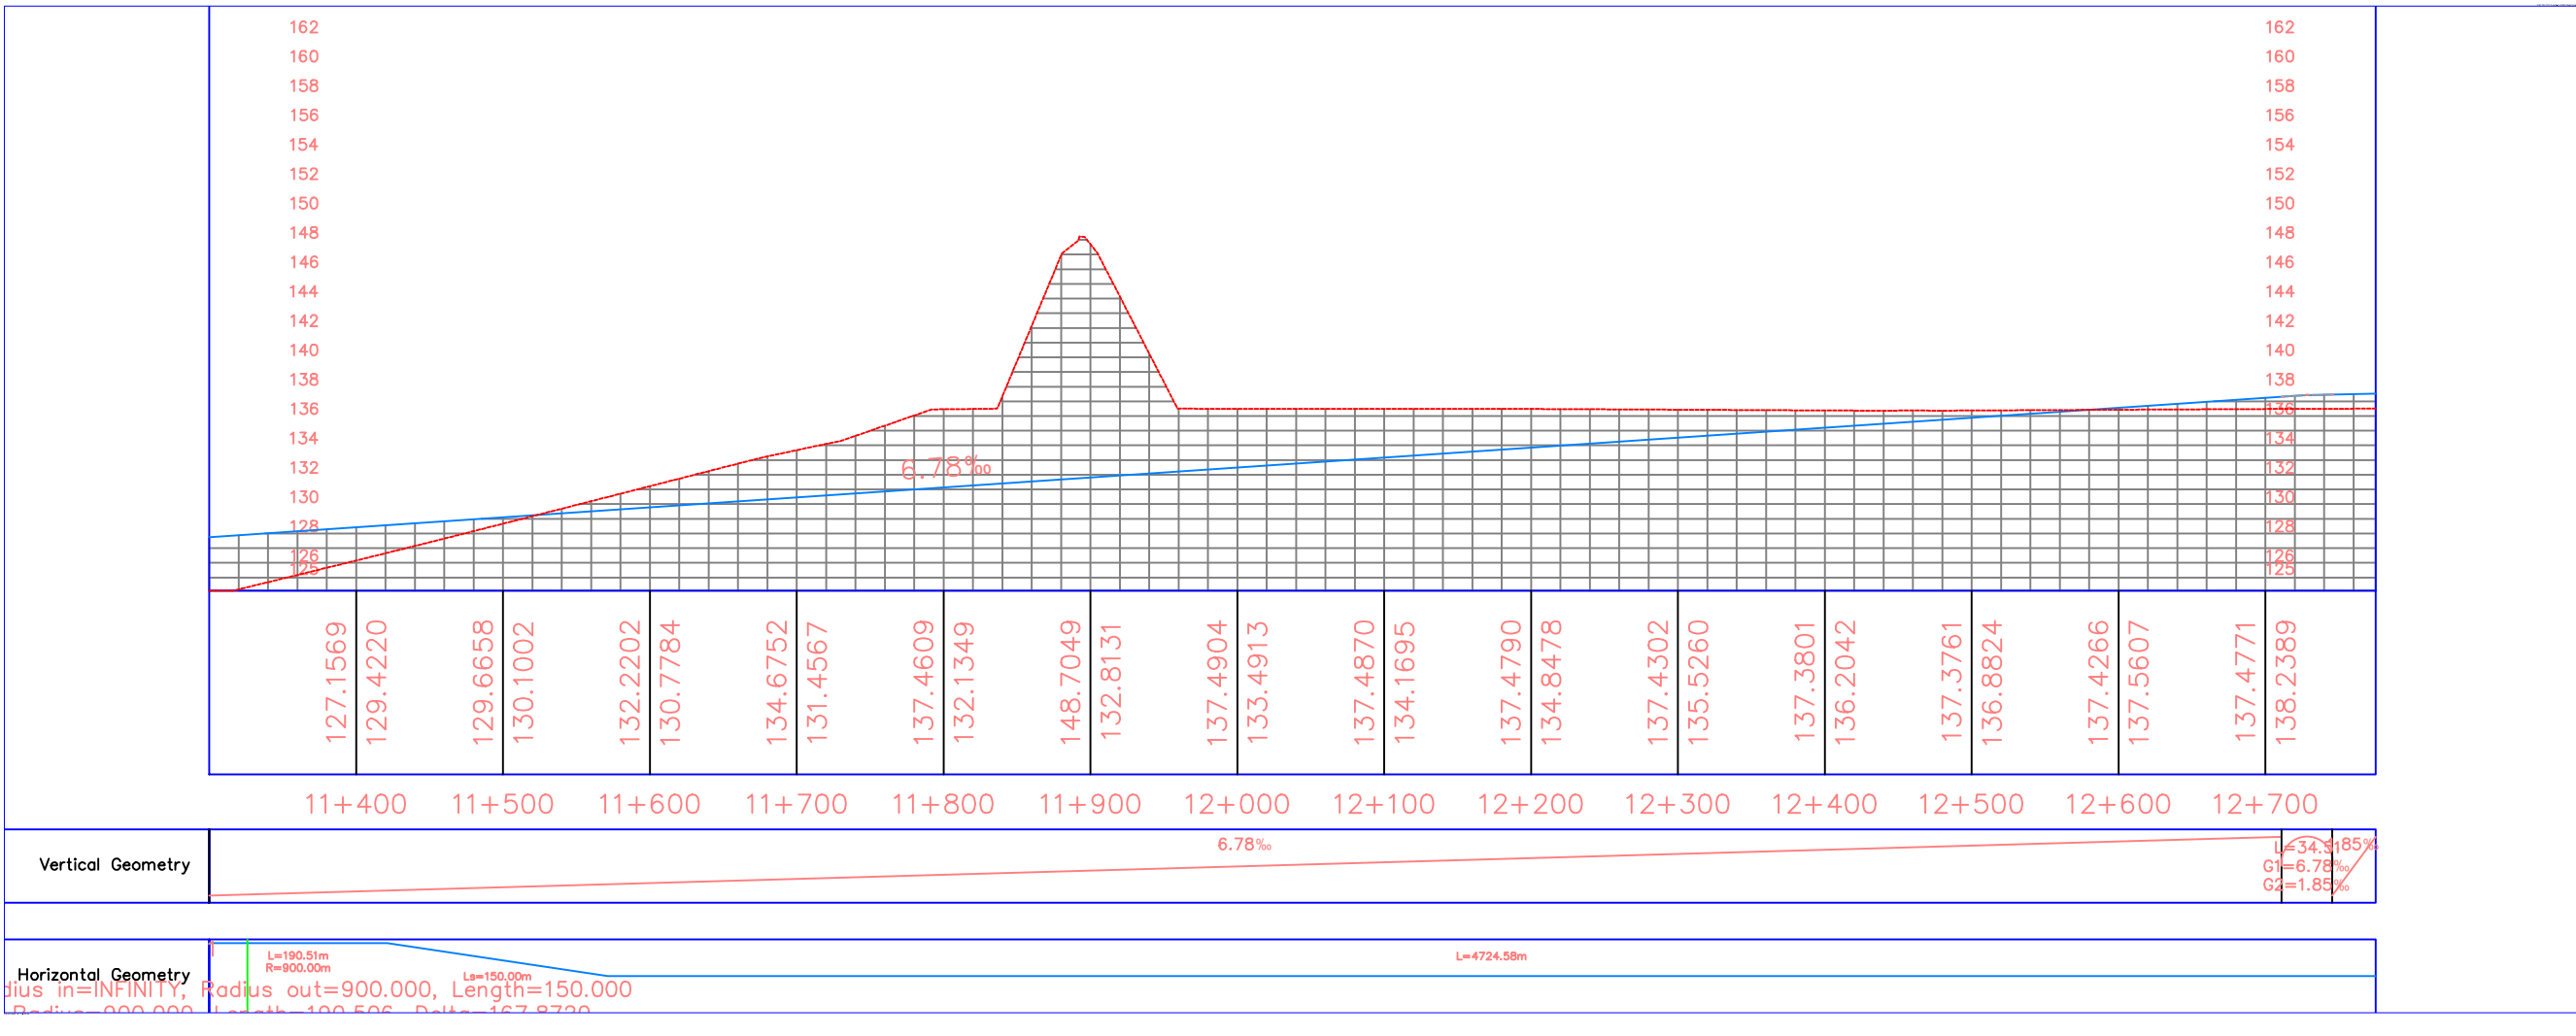



UNIVERSITAS ISLAM INDONESIA  
 FAKULTAS TEKNIK SIPIL DAN PERENCANAAN  
 JURUSAN TEKNIK SIPIL

**TITLE OF THESIS**

PERENCANAAN REAKTIVASI GEOMETRI JALAN REL RUTE YOGYAKARTA-BOROBUDUR

**DRAWING TITLE**

PLAN AND PROFILE

**DESIGNED BY:**

TAUFIQ ADIN

**APPROVED BY:**

FAIZUL CHASANAH S.T., M.SC.

**SCALE**

Plan: 1:5000  
 Profile: H: 1:5000  
 V: 1:100



**SHEET No.**

6

**DATE**

MARCH, 28<sup>TH</sup> 2018

**NOTES:**

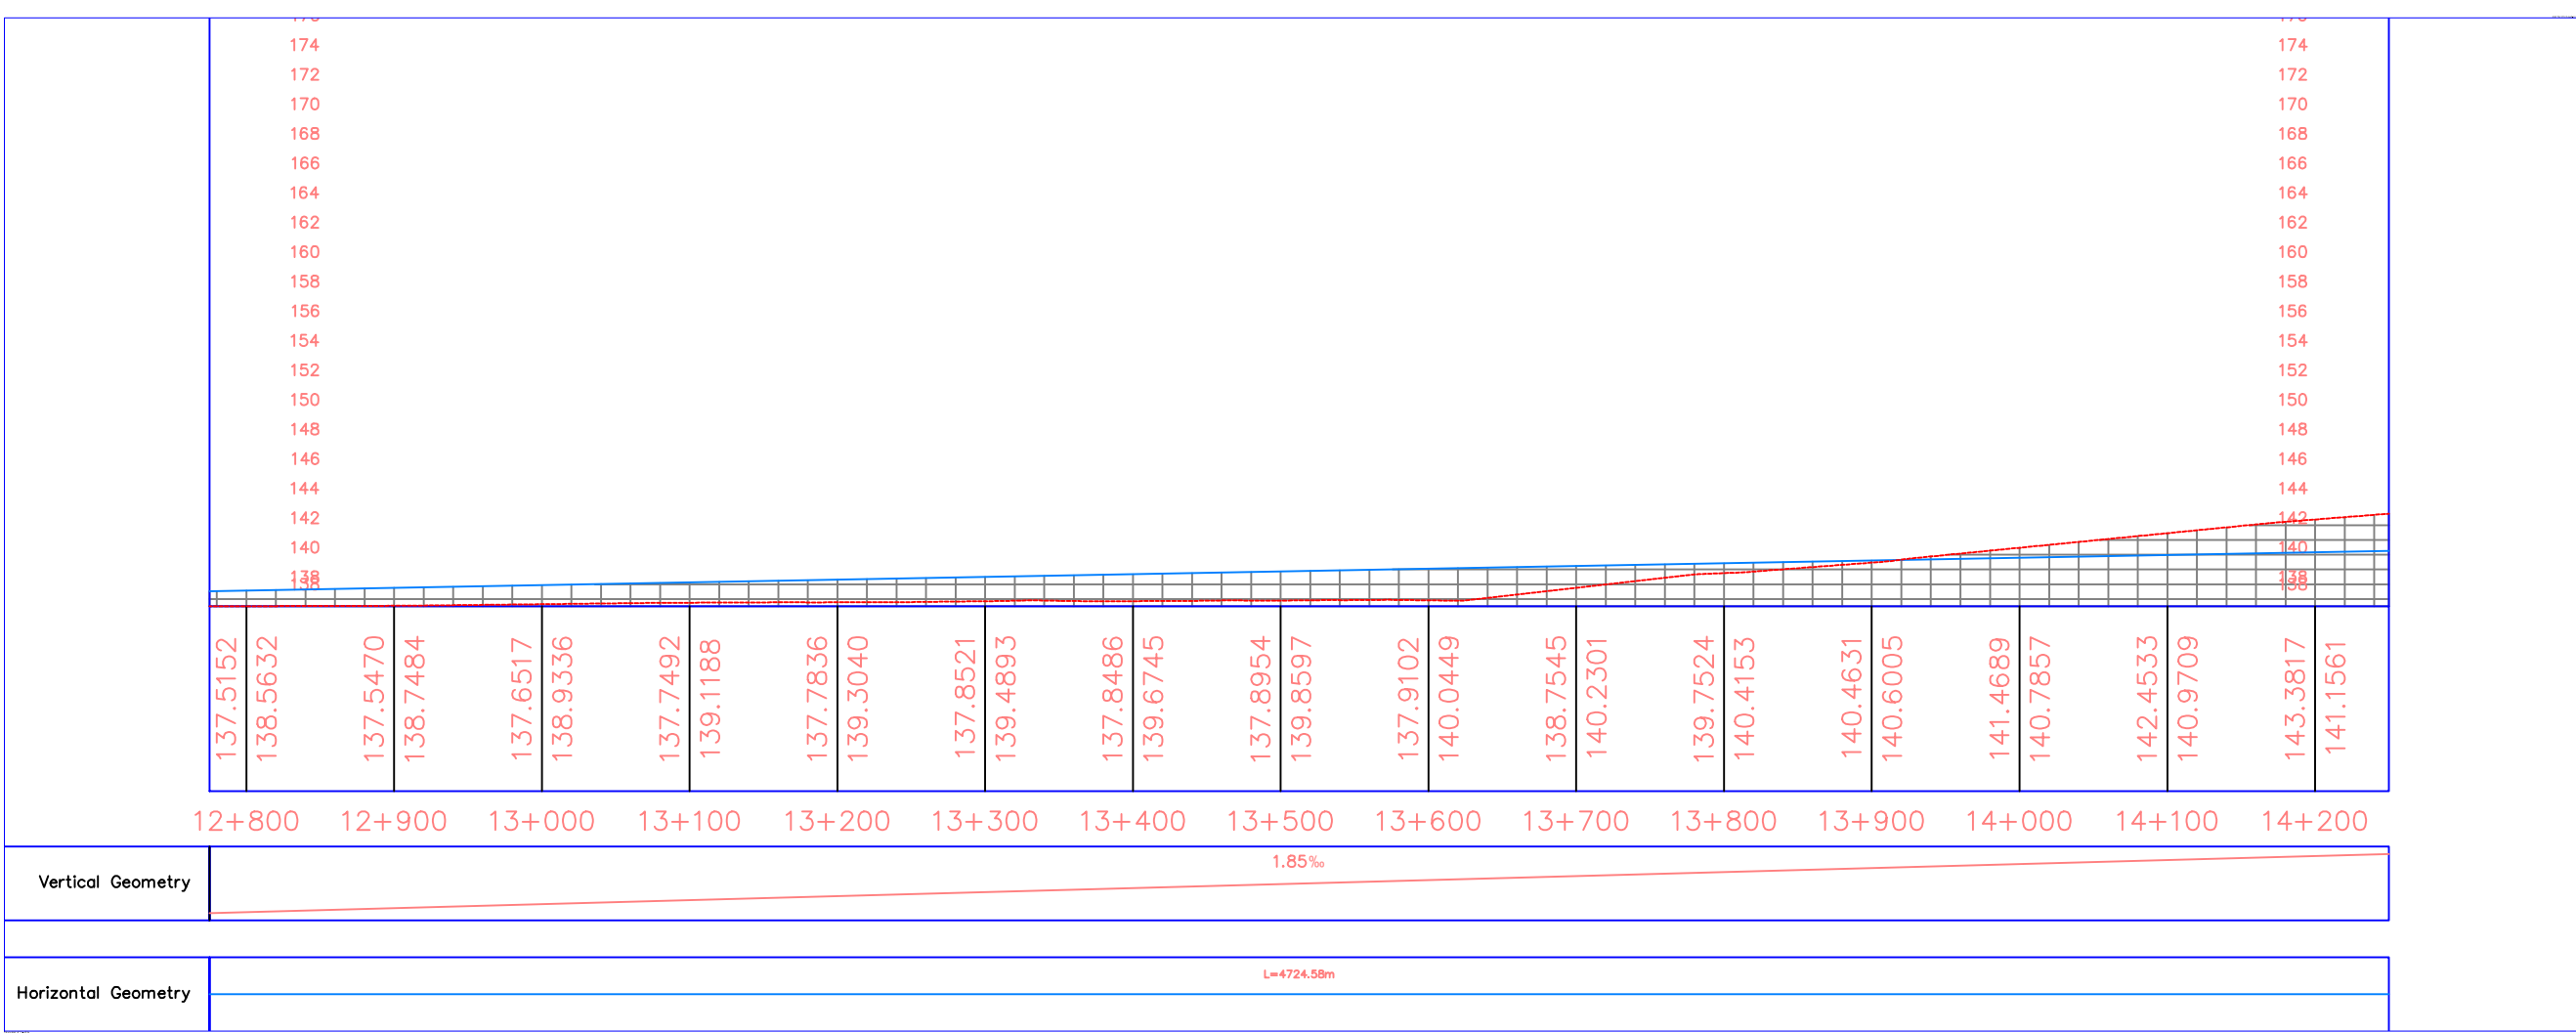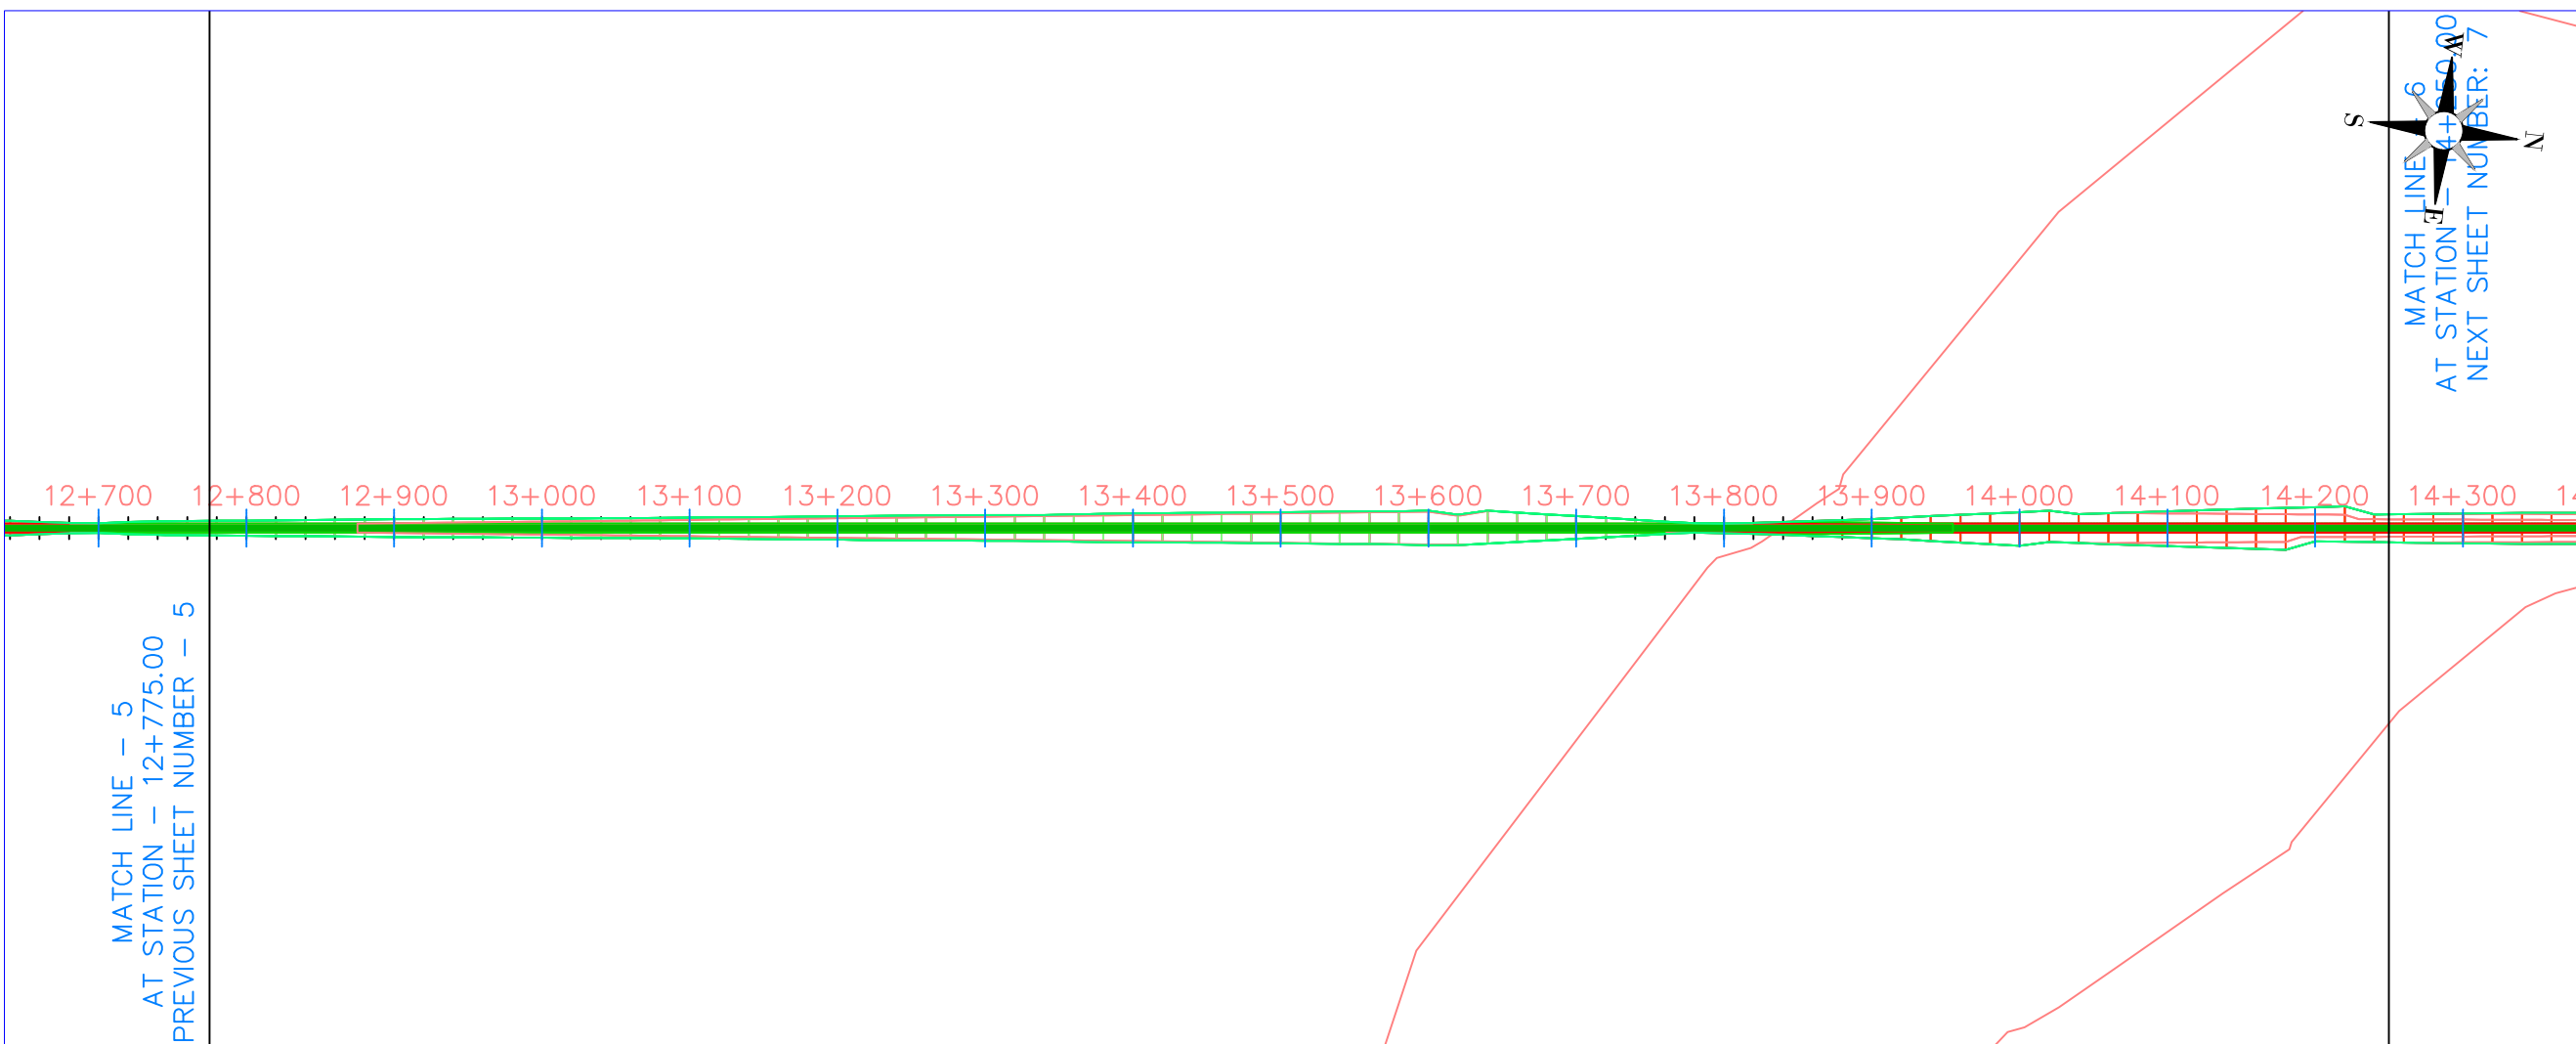



UNIVERSITAS ISLAM INDONESIA  
 FAKULTAS TEKNIK SIPIL DAN PERENCANAAN  
 JURUSAN TEKNIK SIPIL

**TITLE OF THESIS**  
 PERENCANAAN REAKTIVASI GEOMETRI JALAN REL RUTE YOGYAKARTA-BOROBUDUR

**DRAWING TITLE**  
 PLAN AND PROFILE

**DESIGNED BY:**  
 TAUFIQ ADIN



**APPROVED BY:**  
 FAIZUL CHASANAH S.T., M.SC.

**SCALE**  
 Plan: 1:5000  
 Profile: H: 1:5000  
 V: 1:100

**SHEET No.**  
 7

**DATE**  
 MARCH, 28<sup>TH</sup> 2018

**NOTES:**

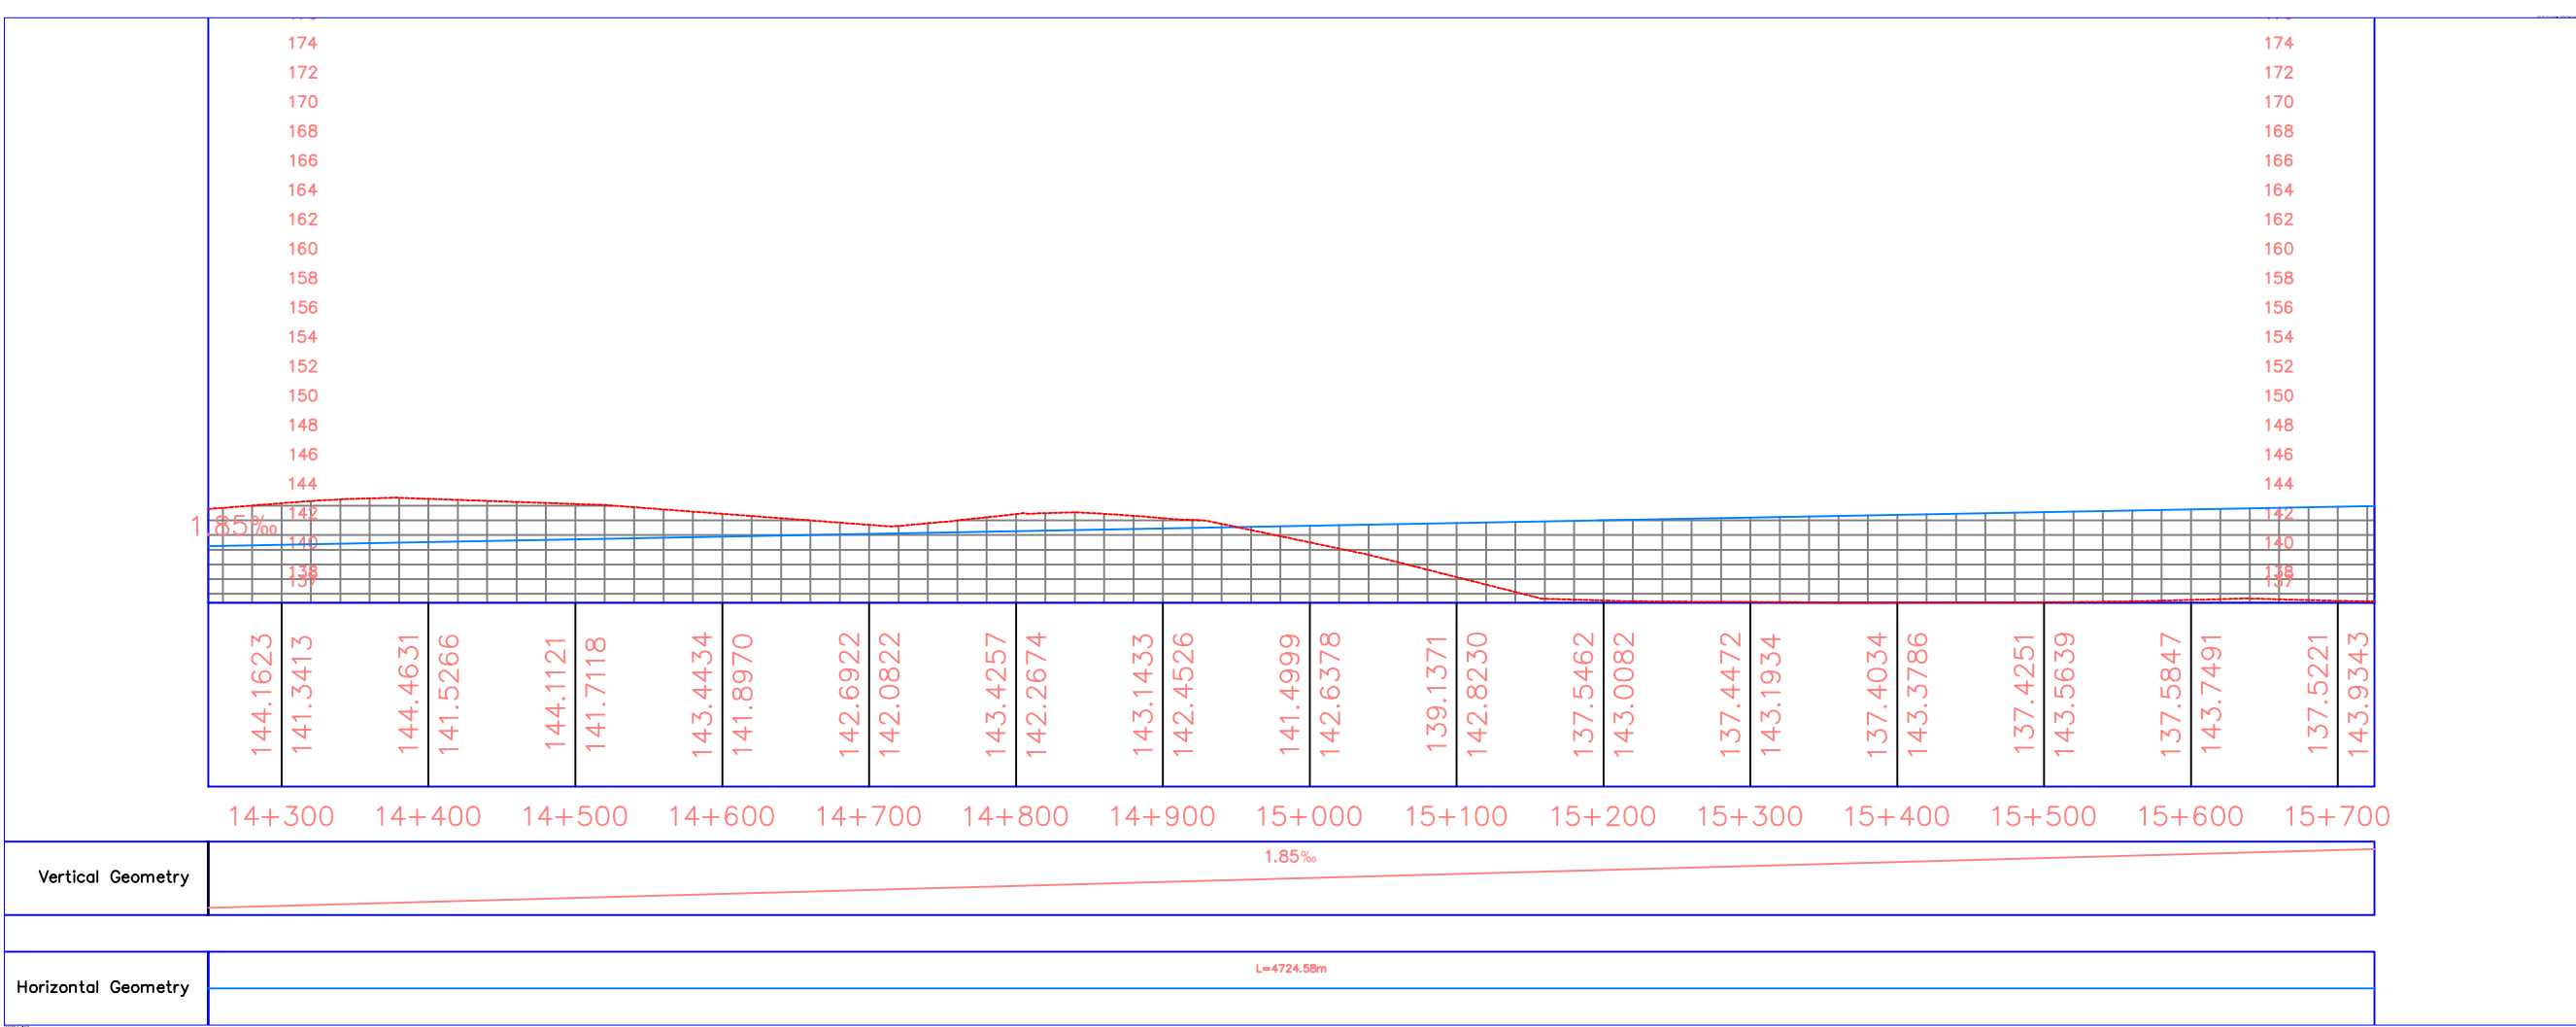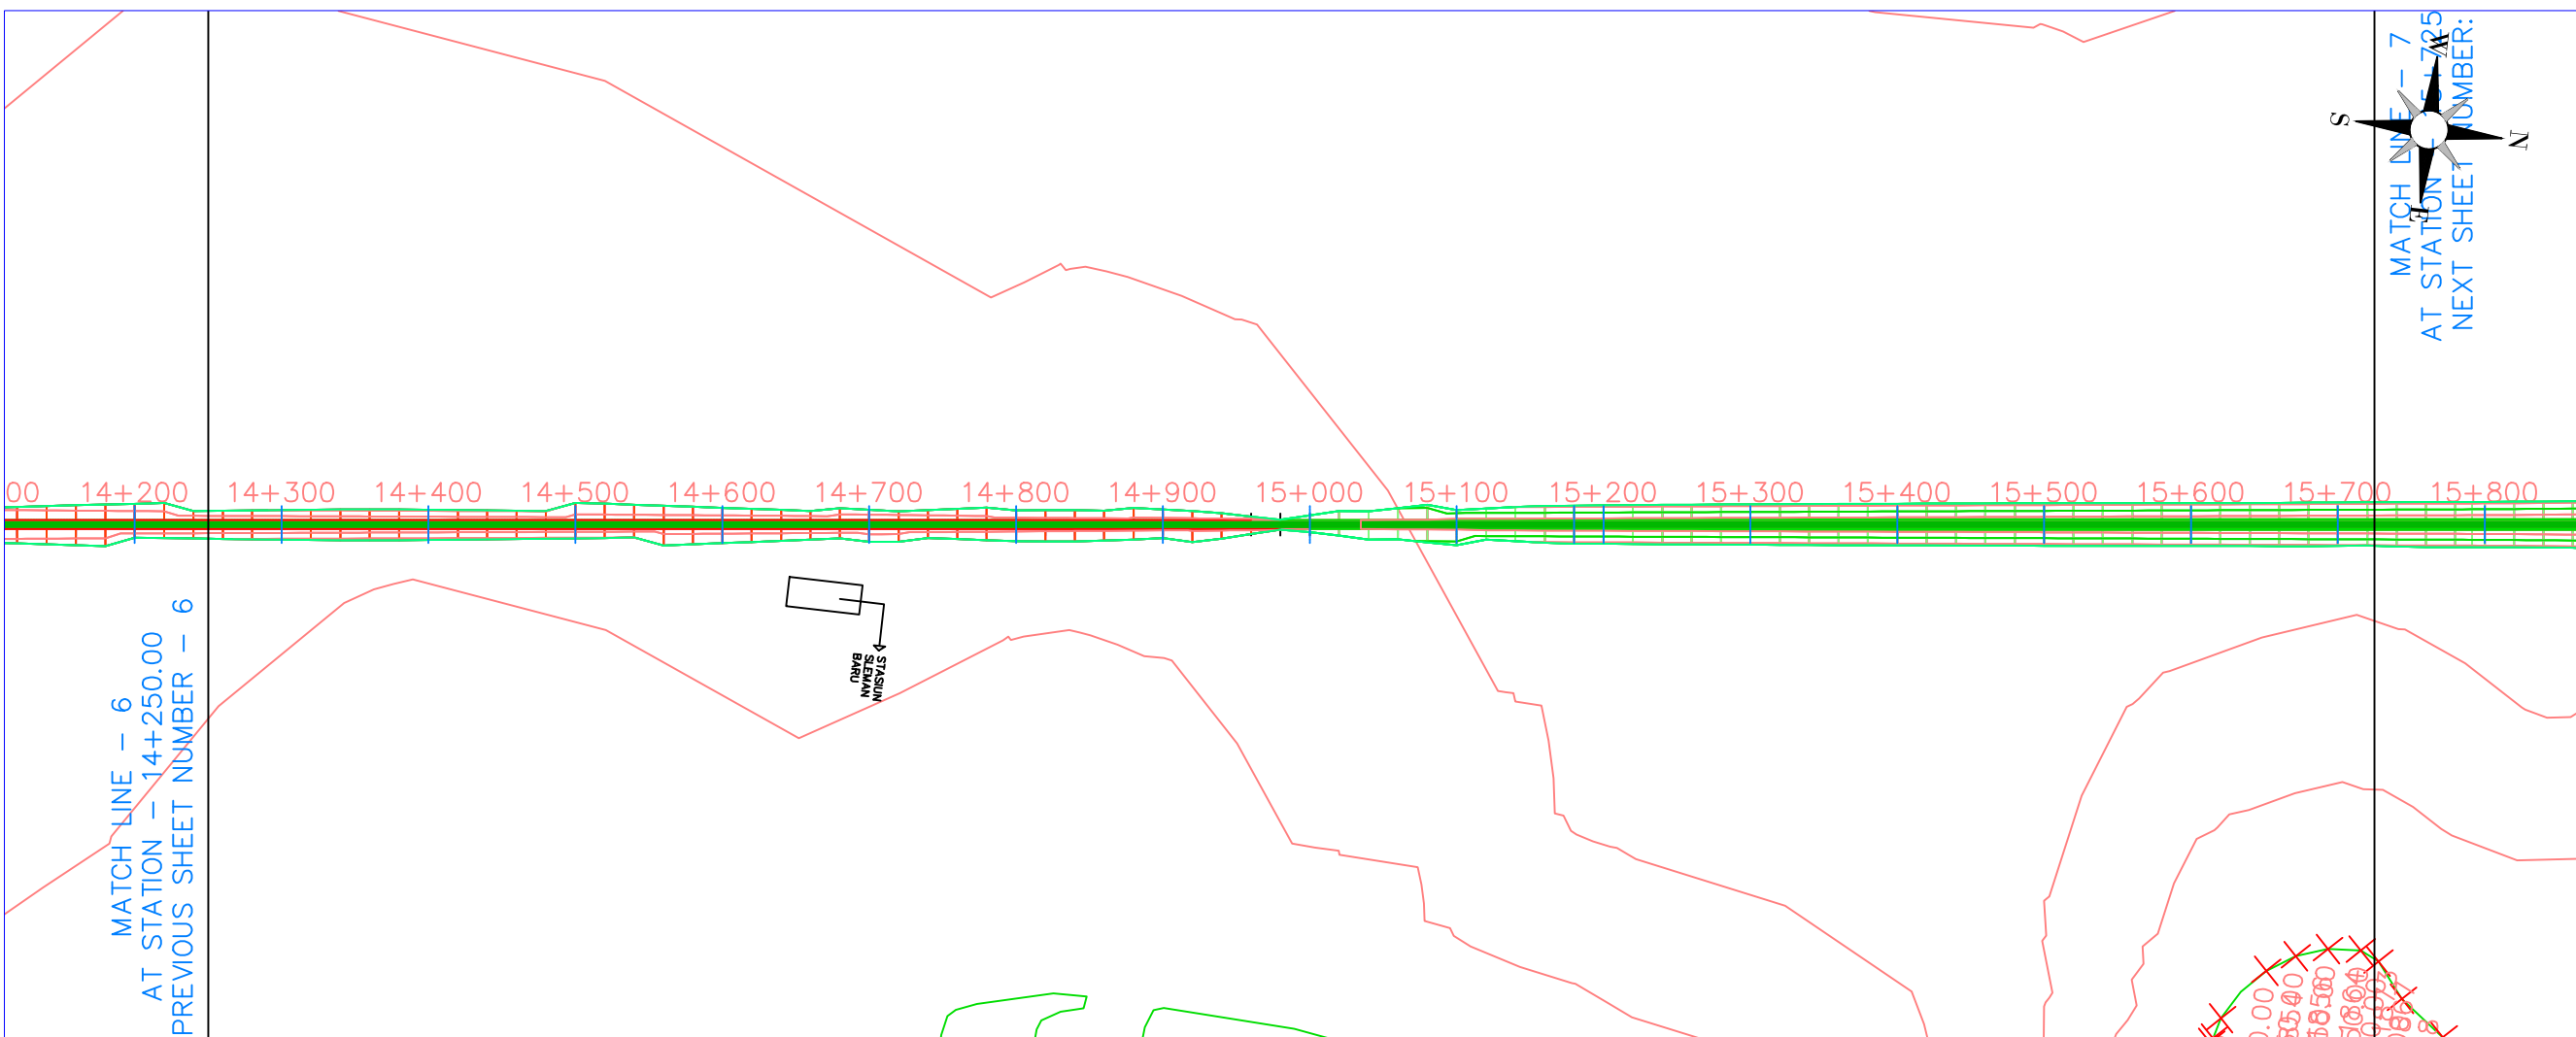



UNIVERSITAS ISLAM INDONESIA  
 FAKULTAS TEKNIK SIPIL DAN PERENCANAAN  
 JURUSAN TEKNIK SIPIL

**TITLE OF THESIS**  
 PERENCANAAN REAKTIVASI GEOMETRI JALAN REL RUTE YOGYAKARTA-BOROBUDUR

**DRAWING TITLE**  
 PLAN AND PROFILE

**DESIGNED BY:**  
 TAUFIQ ADIN



**APPROVED BY:**  
 FAIZUL CHASANAH S.T., M.SC.

**SCALE**  
 Plan: 1:1000  
 Profile: H: 1:1000  
 V: 1:100

**SHEET No.**  
 8

**DATE**  
 FEBRUARY, 20<sup>TH</sup> 2018

**NOTES:**

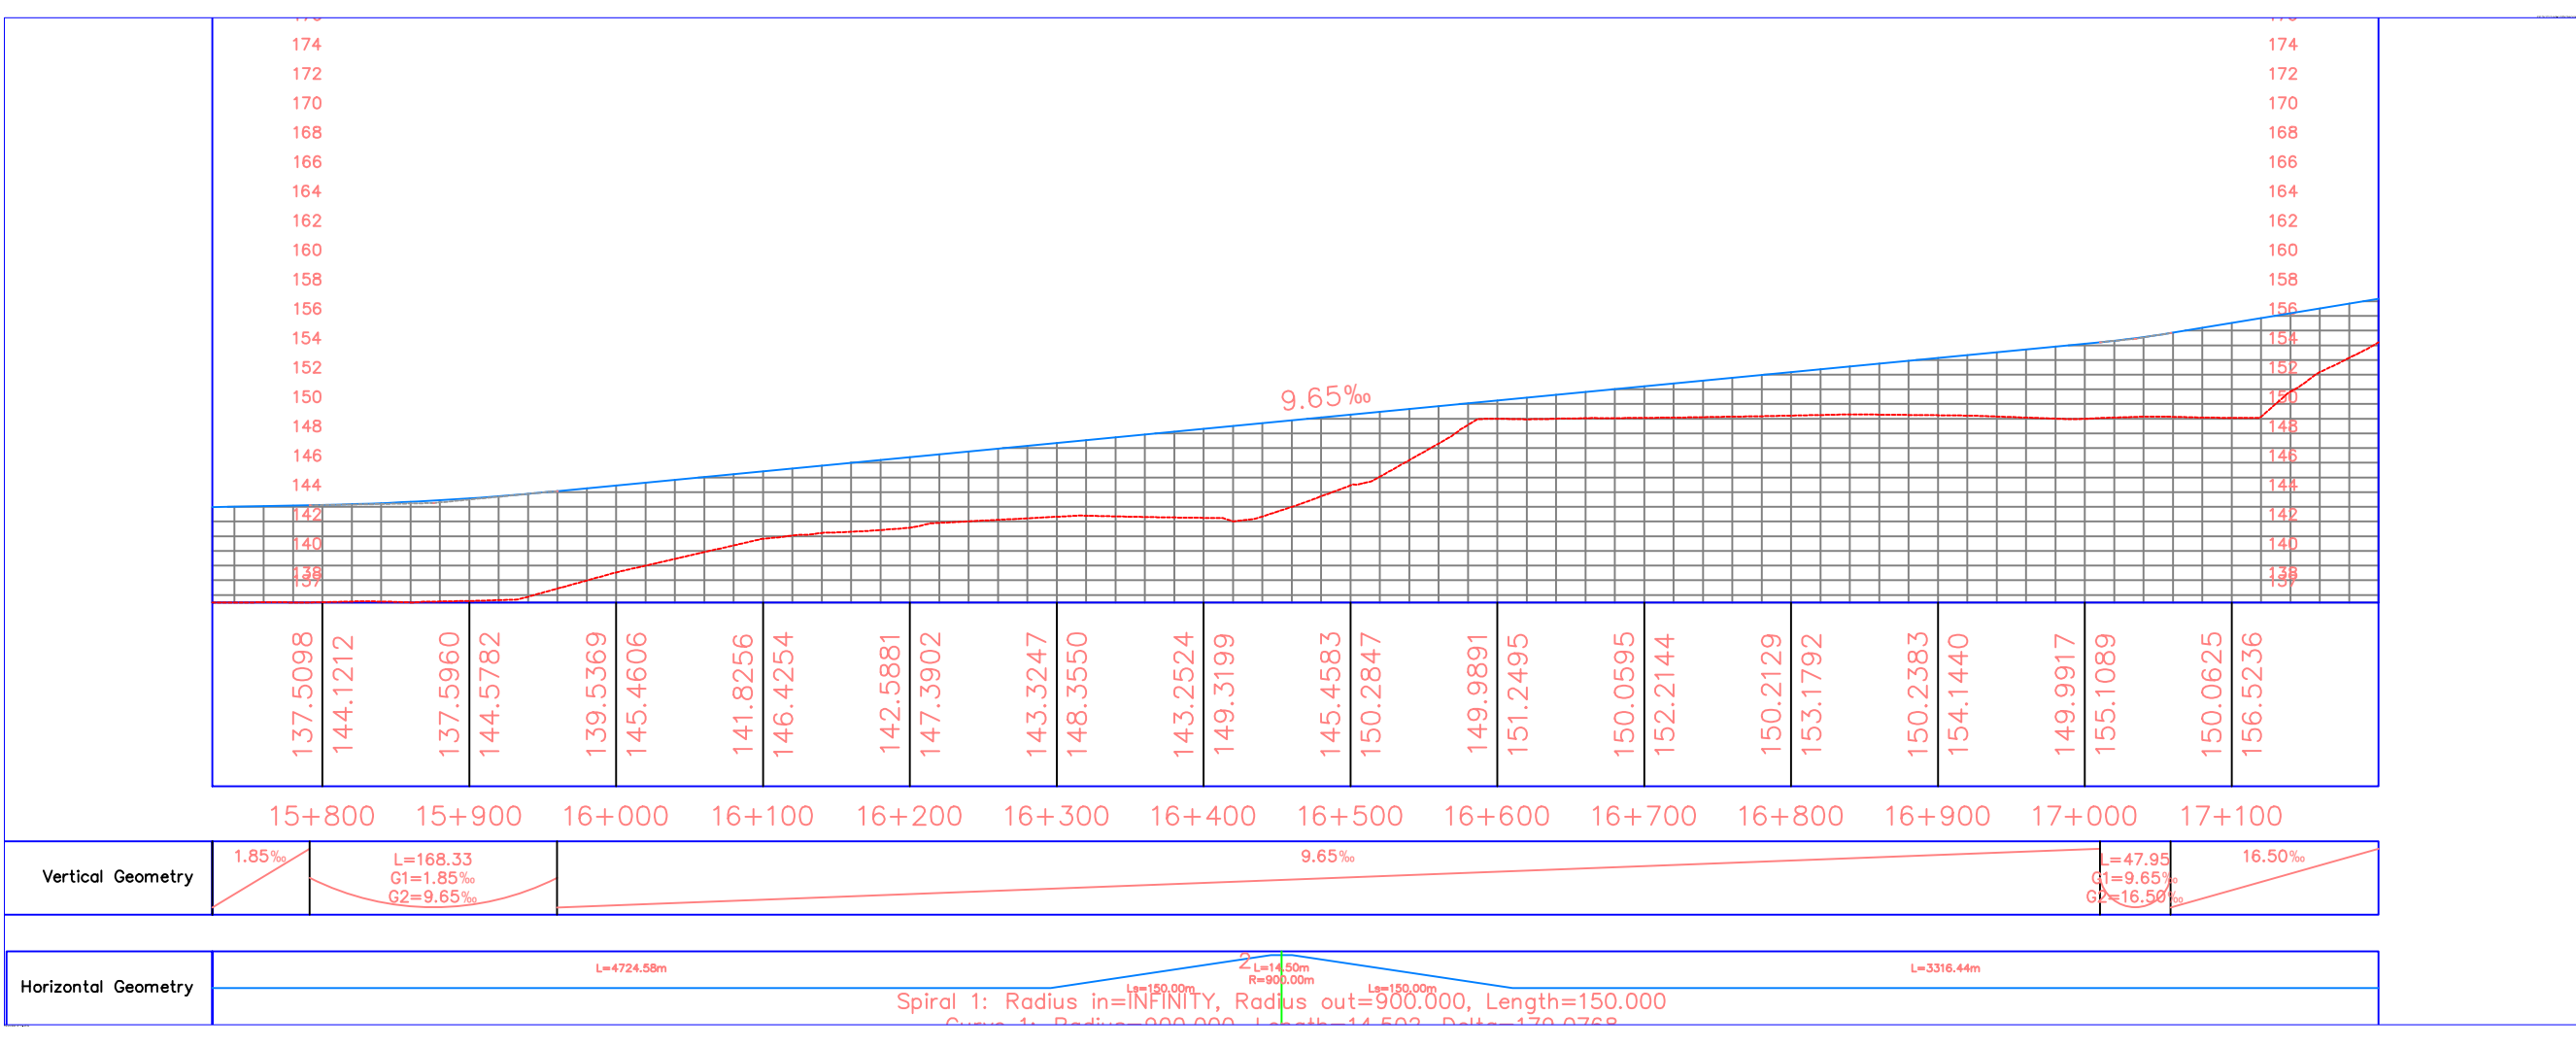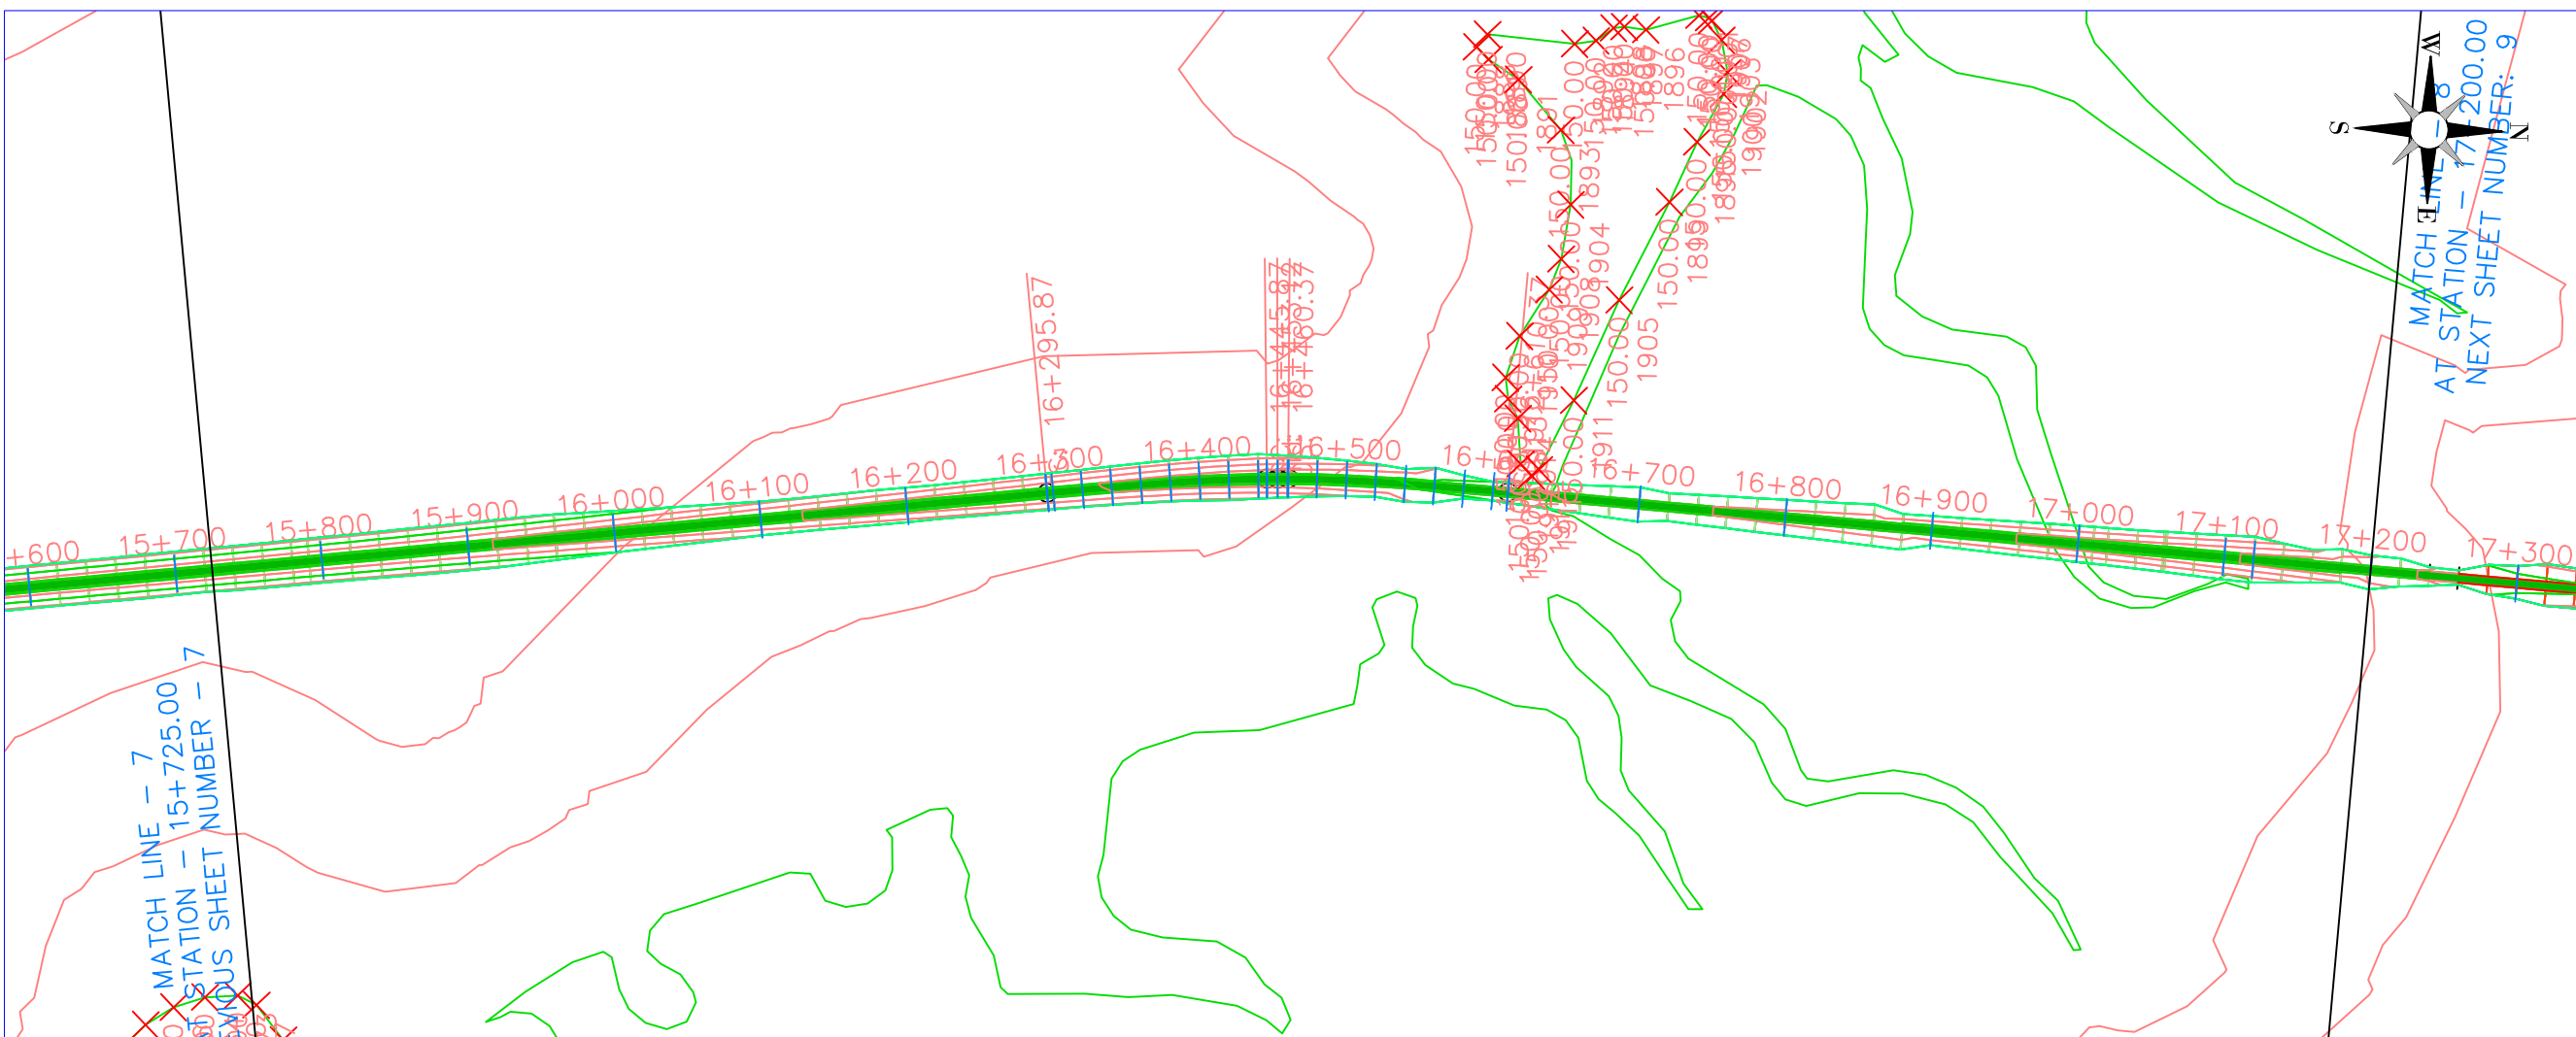





UNIVERSITAS ISLAM INDONESIA  
 FAKULTAS TEKNIK SIPIL DAN PERENCANAAN  
 JURUSAN TEKNIK SIPIL

TITLE OF THESIS  
 PERENCANAAN REAKTIVASI GEOMETRI JALAN REL RUTE YOGYAKARTA-BOROBUDUR

DRAWING TITLE  
 PLAN AND PROFILE

DESIGNED BY:  
 TAUFIQ ADIN



APPROVED BY:  
 FAIZUL CHASANAH S.T., M.SC.

SCALE  
 Plan: 1:5000  
 Profile: H: 1:5000  
 V: 1:100

SHEET No.  
 ###

DATE  
 MARCH, 28<sup>TH</sup> 2018

NOTES:

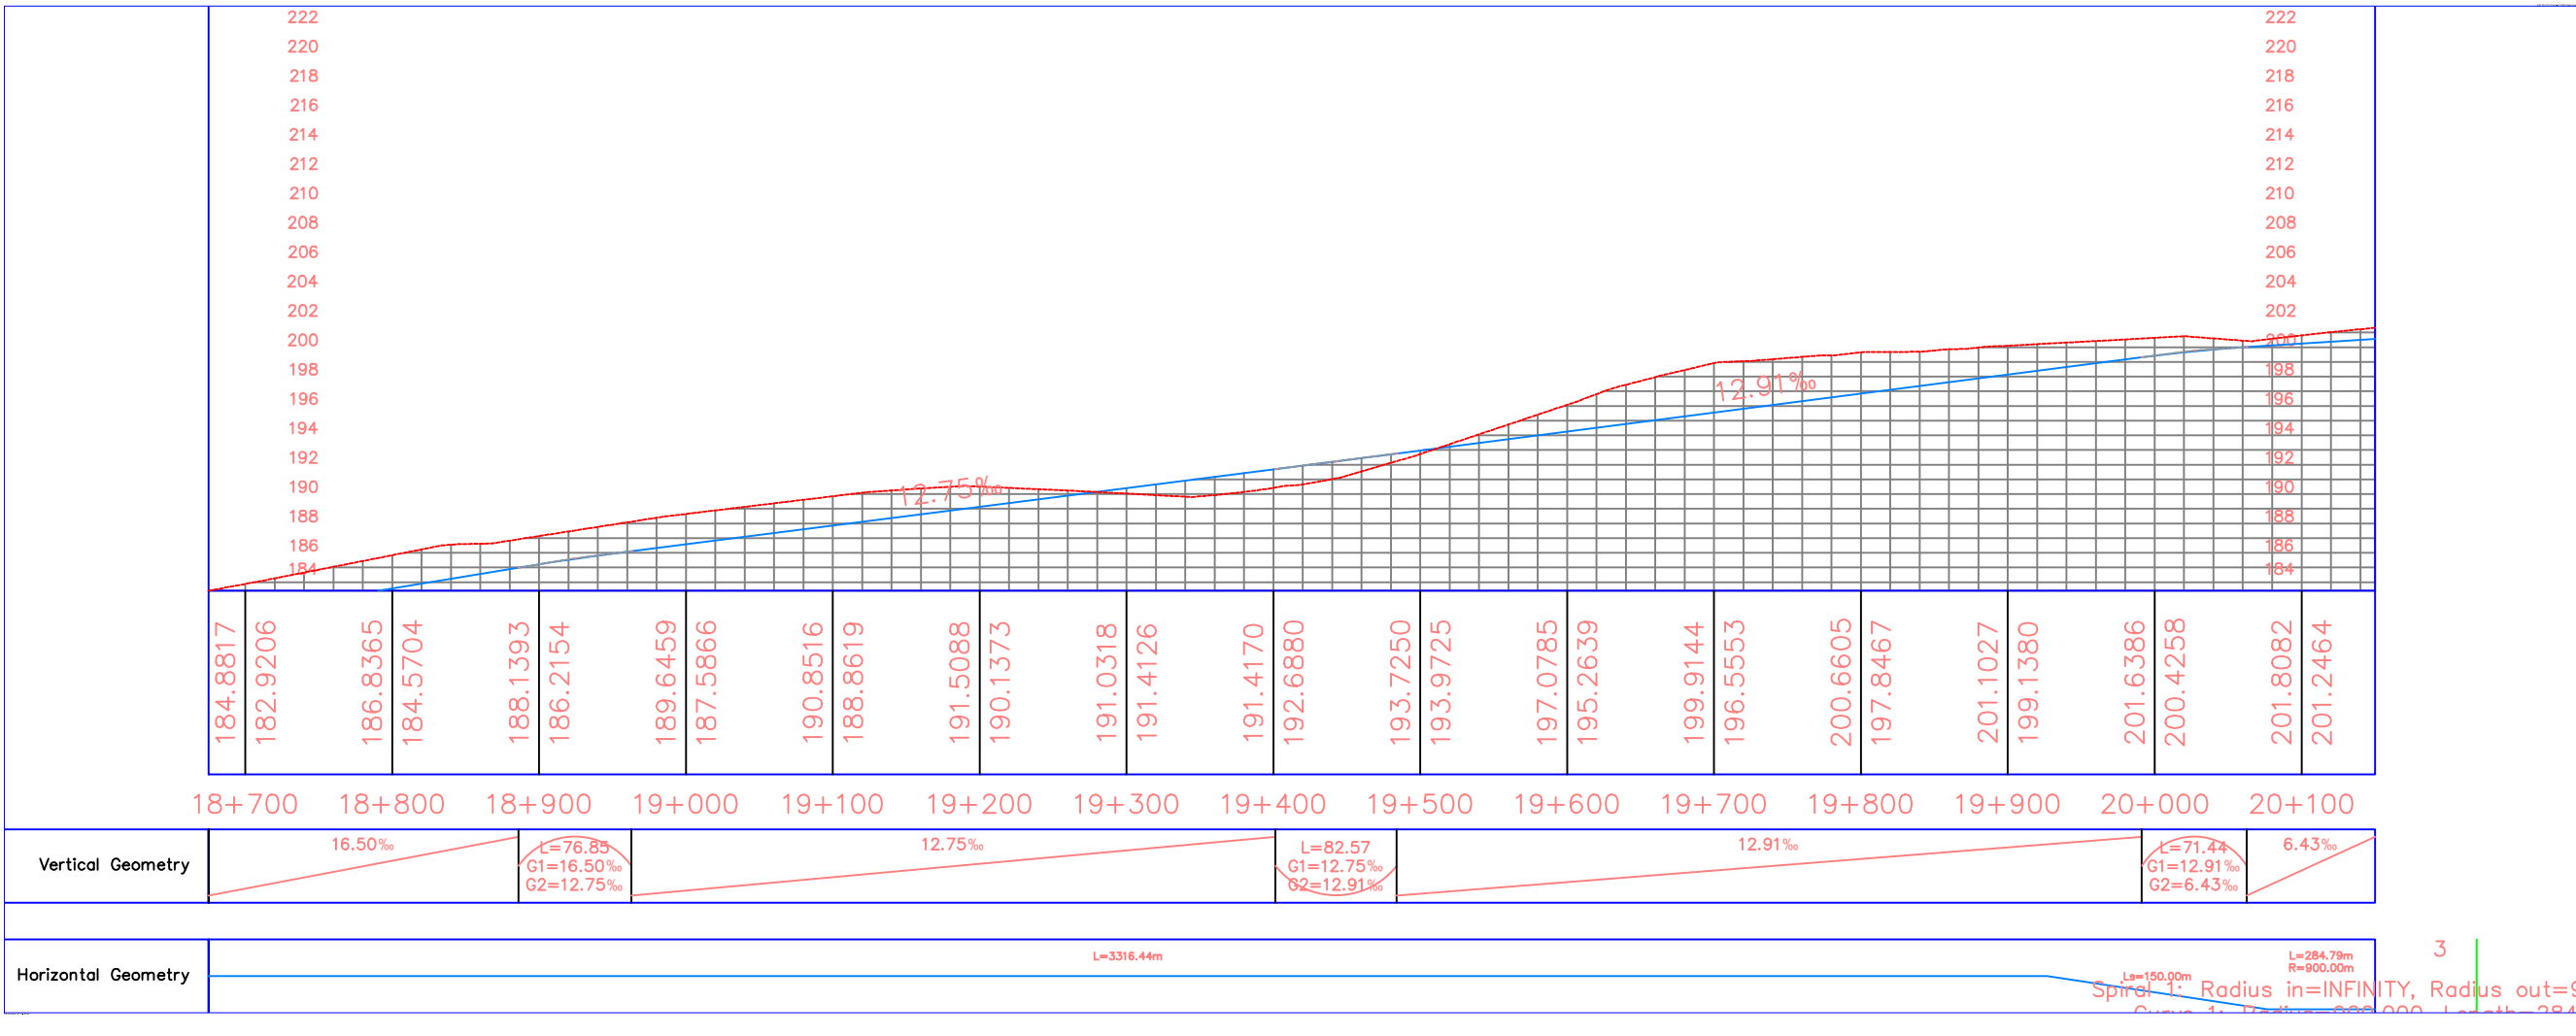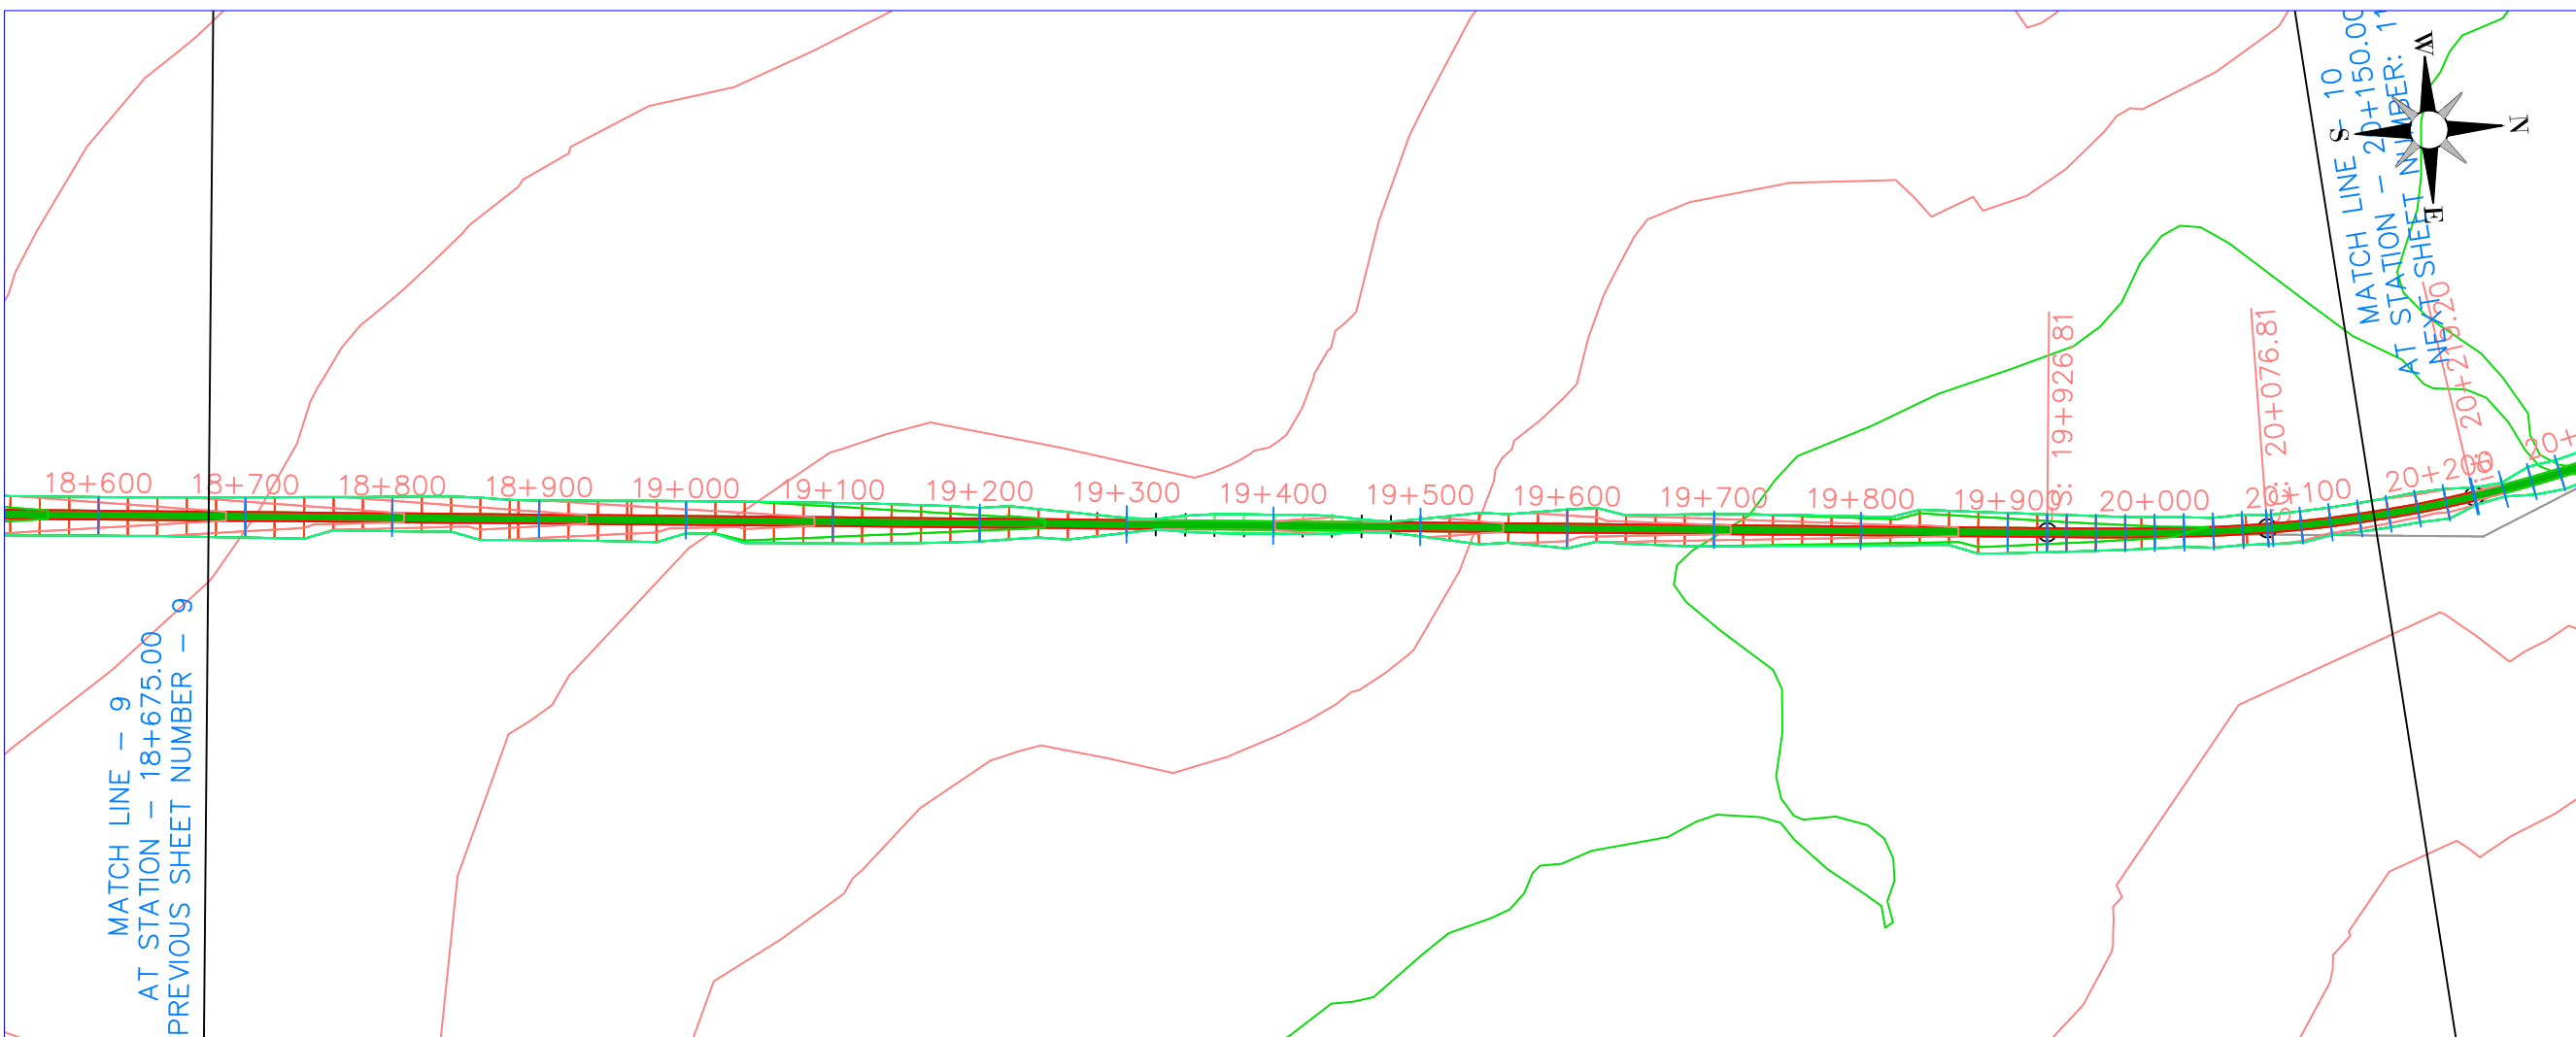



UNIVERSITAS ISLAM INDONESIA  
 FAKULTAS TEKNIK SIPIL DAN PERENCANAAN  
 JURUSAN TEKNIK SIPIL

**TITLE OF THESIS**

PERENCANAAN REAKTIVASI GEOMETRI JALAN REL RUTE YOGYAKARTA-BOROBUDUR

**DRAWING TITLE**

PLAN AND PROFILE

**DESIGNED BY:**

TAUFIQ ADIN

**APPROVED BY:**

FAIZUL CHASANAH S.T., M.SC.

**SCALE**

Plan: 1:5000  
 Profile: H: 1:5000  
 V: 1:100



**SHEET No.**

11

**DATE**

MARCH, 28<sup>TH</sup> 2018

**NOTES:**

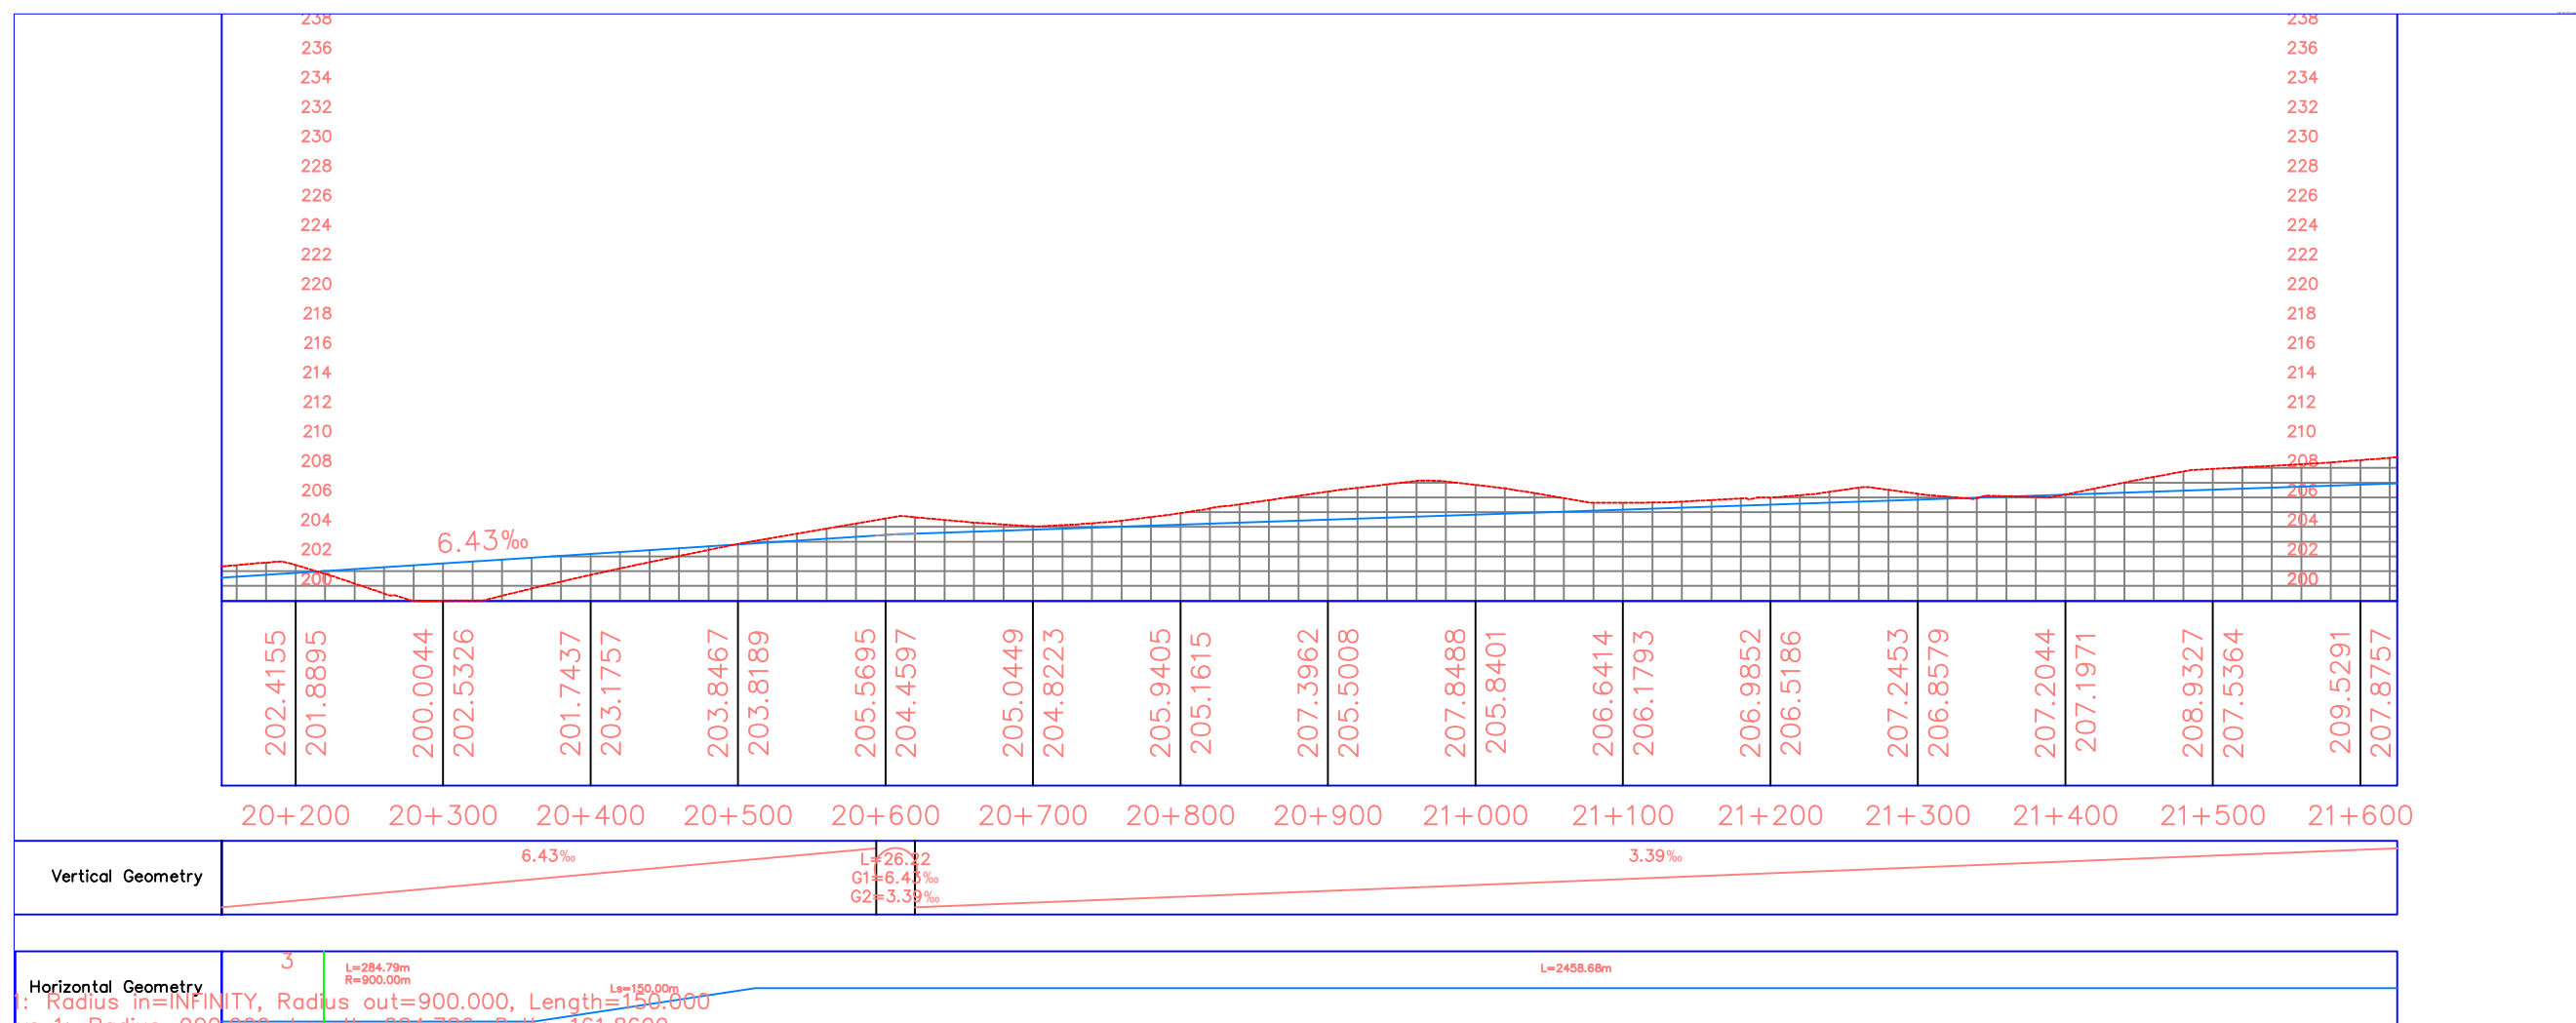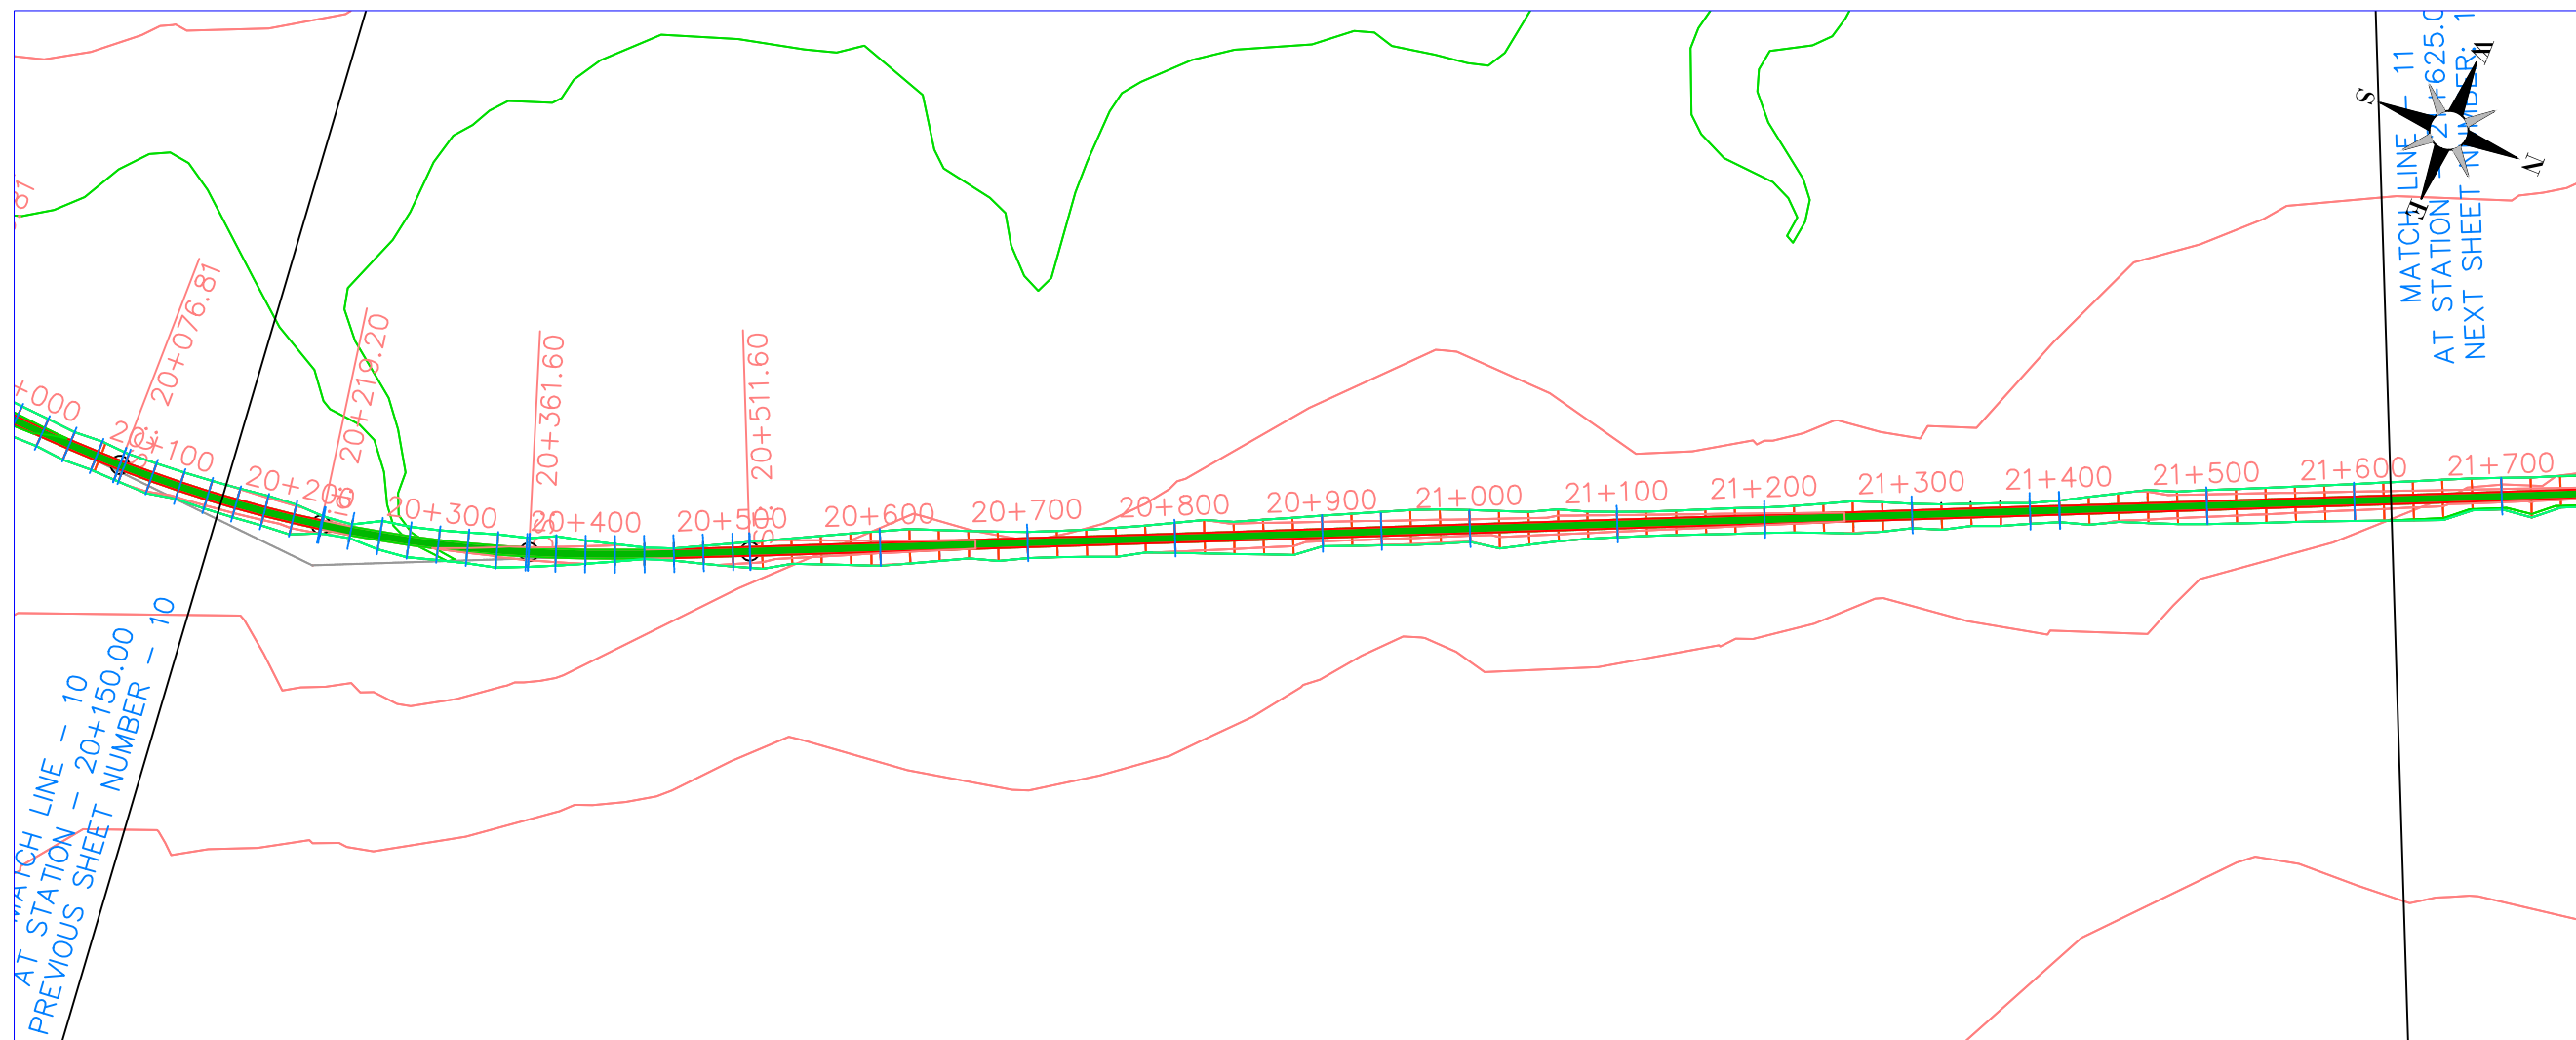





UNIVERSITAS ISLAM INDONESIA  
 FAKULTAS TEKNIK SIPIL DAN PERENCANAAN  
 JURUSAN TEKNIK SIPIL

**TITLE OF THESIS**  
 PERENCANAAN REAKTIVASI GEOMETRI JALAN REL RUTE YOGYAKARTA-BOROBUDUR

**DRAWING TITLE**  
 PLAN AND PROFILE

**DESIGNED BY:**  
 TAUFIQ ADIN



**APPROVED BY:**  
 FAIZUL CHASANAH S.T., M.SC.

**SCALE**  
 Plan: 1:5000  
 Profile: H: 1:5000  
 V: 1:100

**SHEET No.**  
 13

**DATE**  
 MARCH, 28<sup>TH</sup> 2018

**NOTES:**

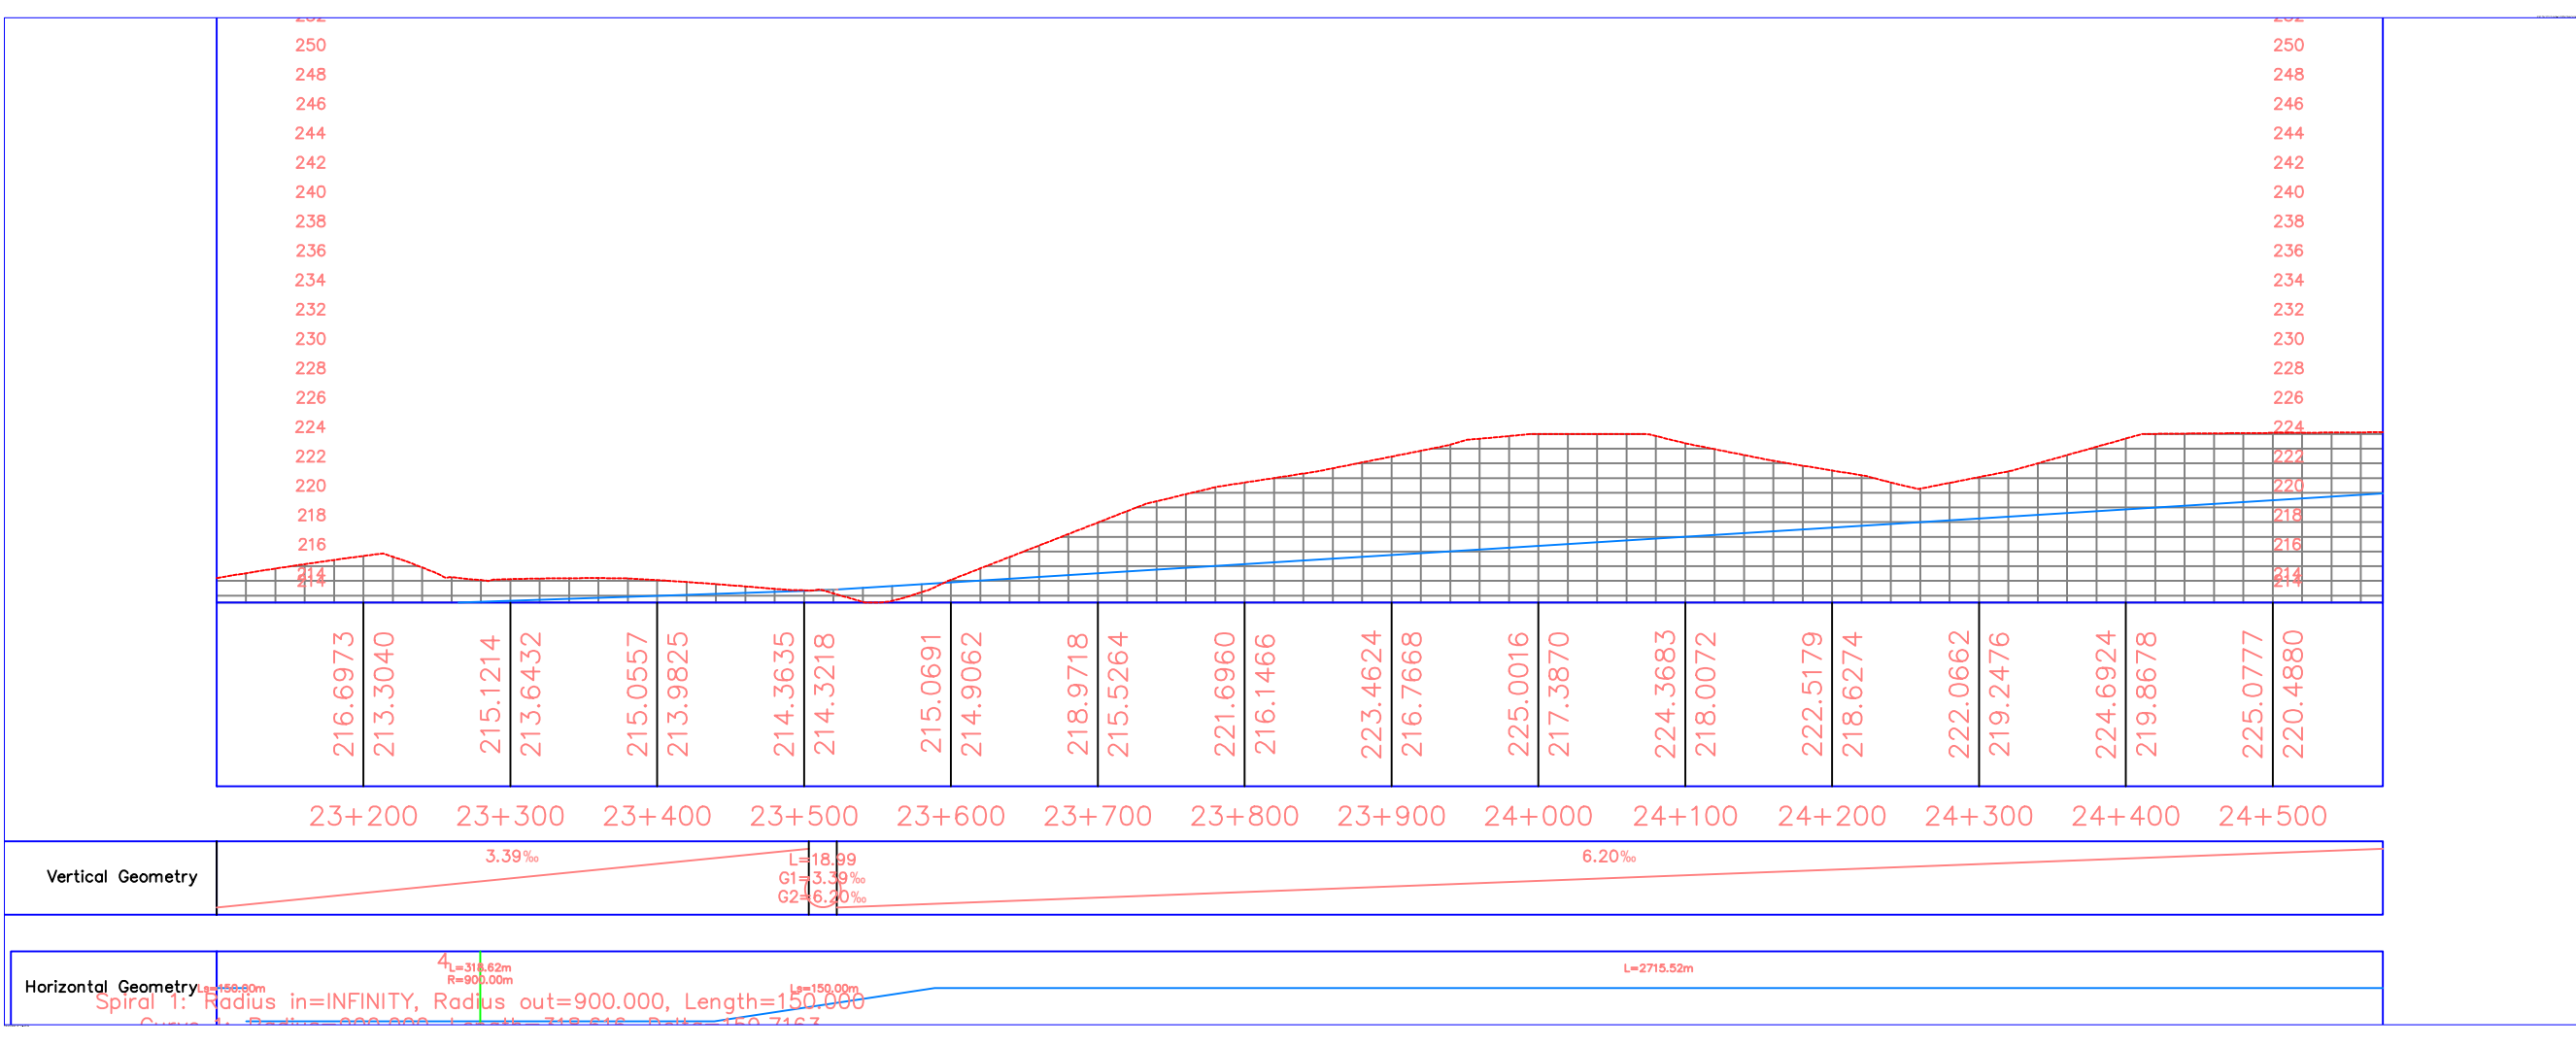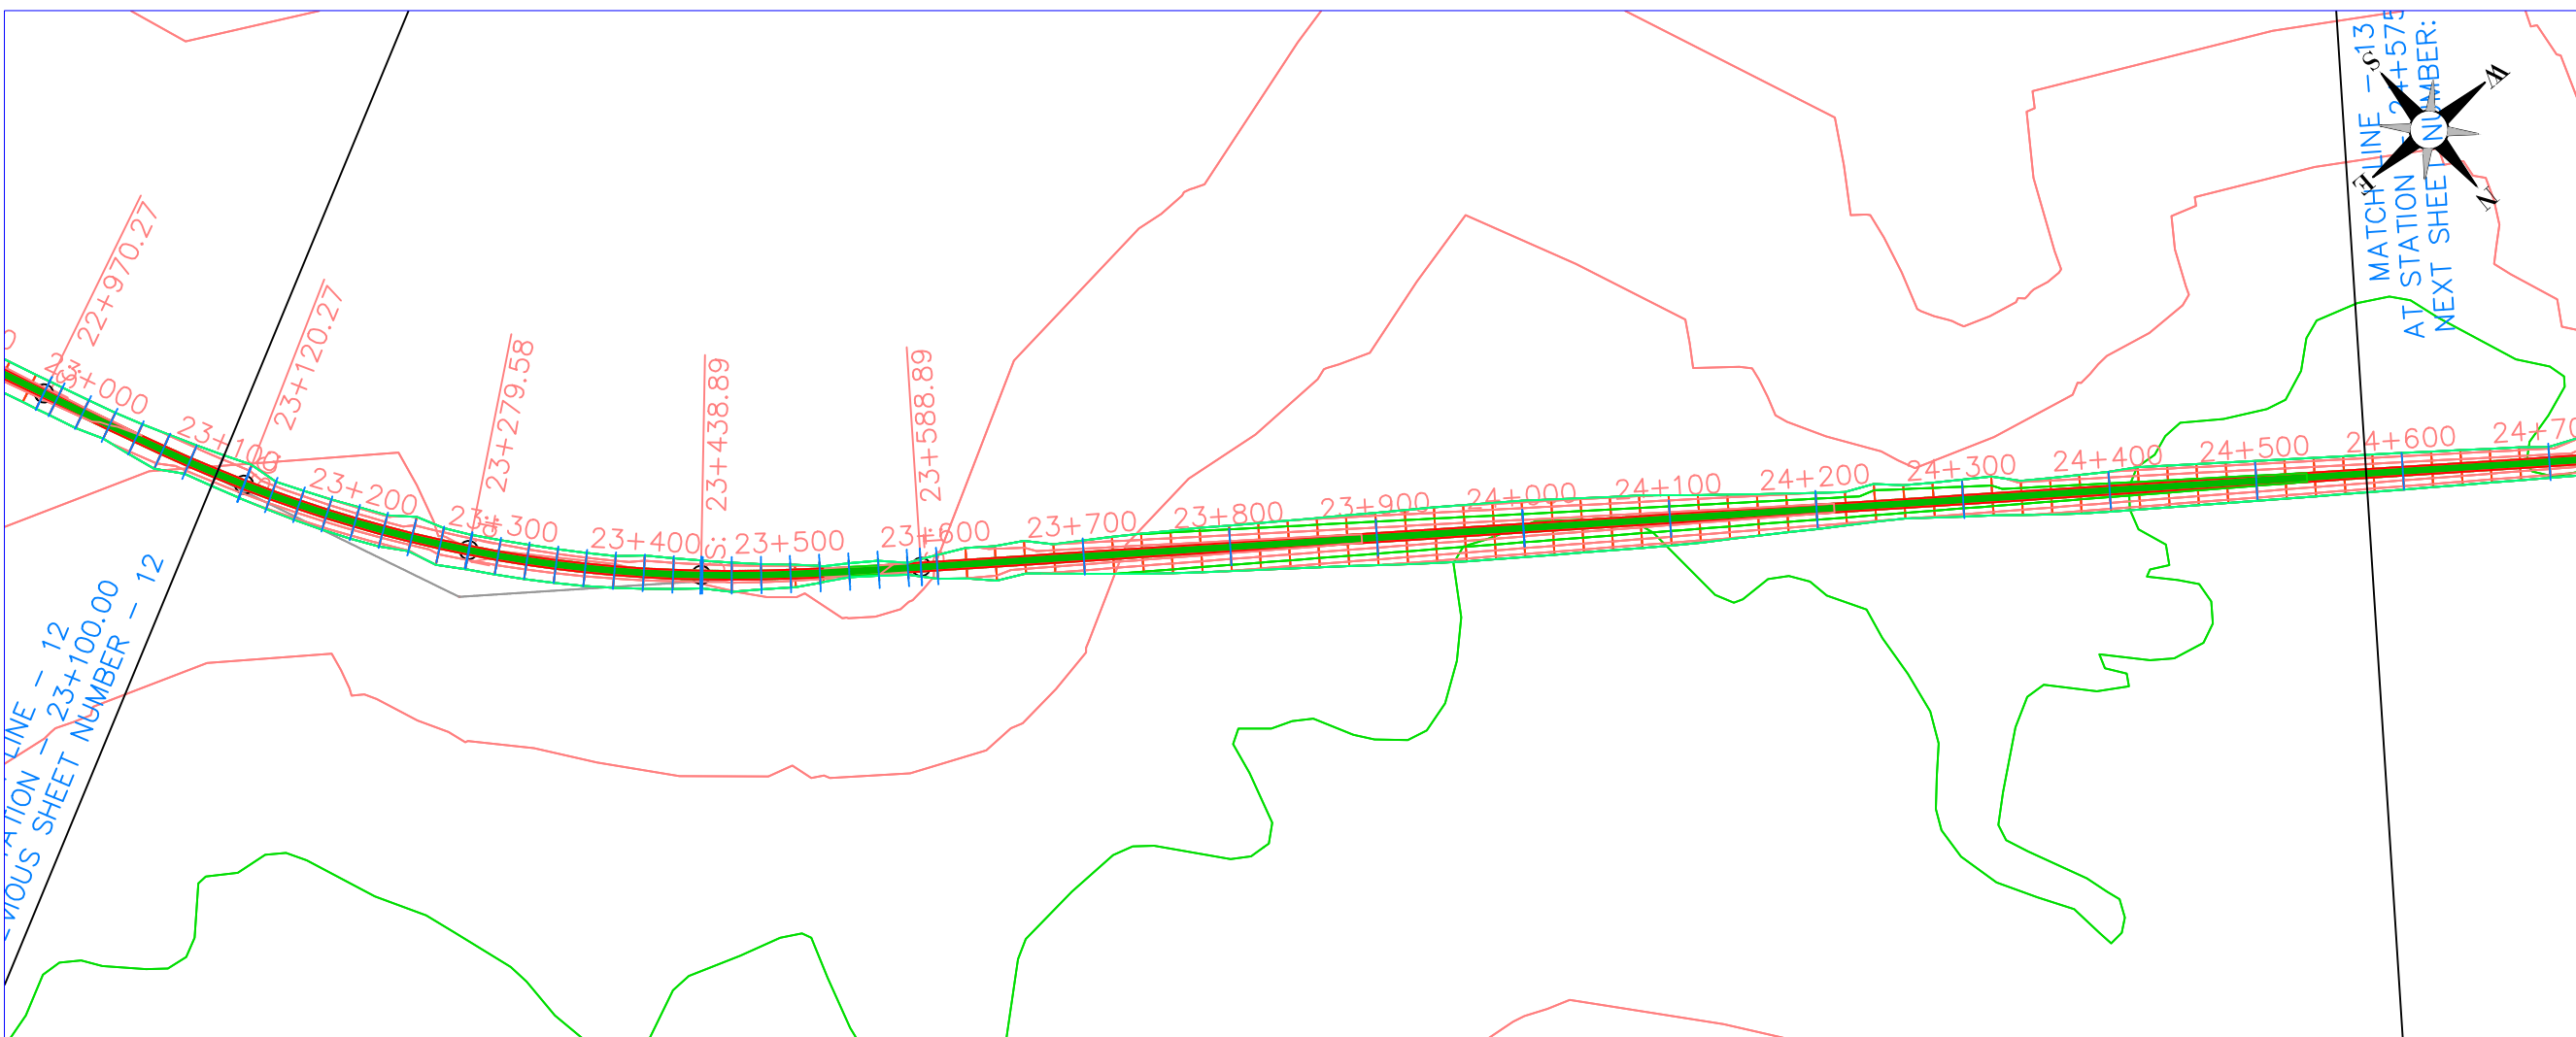



UNIVERSITAS ISLAM INDONESIA  
 FAKULTAS TEKNIK SIPIL DAN PERENCANAAN  
 JURUSAN TEKNIK SIPIL

**TITLE OF THESIS**

PERENCANAAN REAKTIVASI GEOMETRI JALAN REL RUTE YOGYAKARTA-BOROBUDUR

**DRAWING TITLE**

PLAN AND PROFILE

**DESIGNED BY:**

TAUFIQ ADIN

**APPROVED BY:**

FAIZUL CHASANAH S.T., M.SC.

**SCALE**

Plan: 1:5000  
 Profile: H: 1:5000  
 V: 1:100



**SHEET No.**



14

**DATE**

MARCH, 28<sup>TH</sup> 2018

**NOTES:**

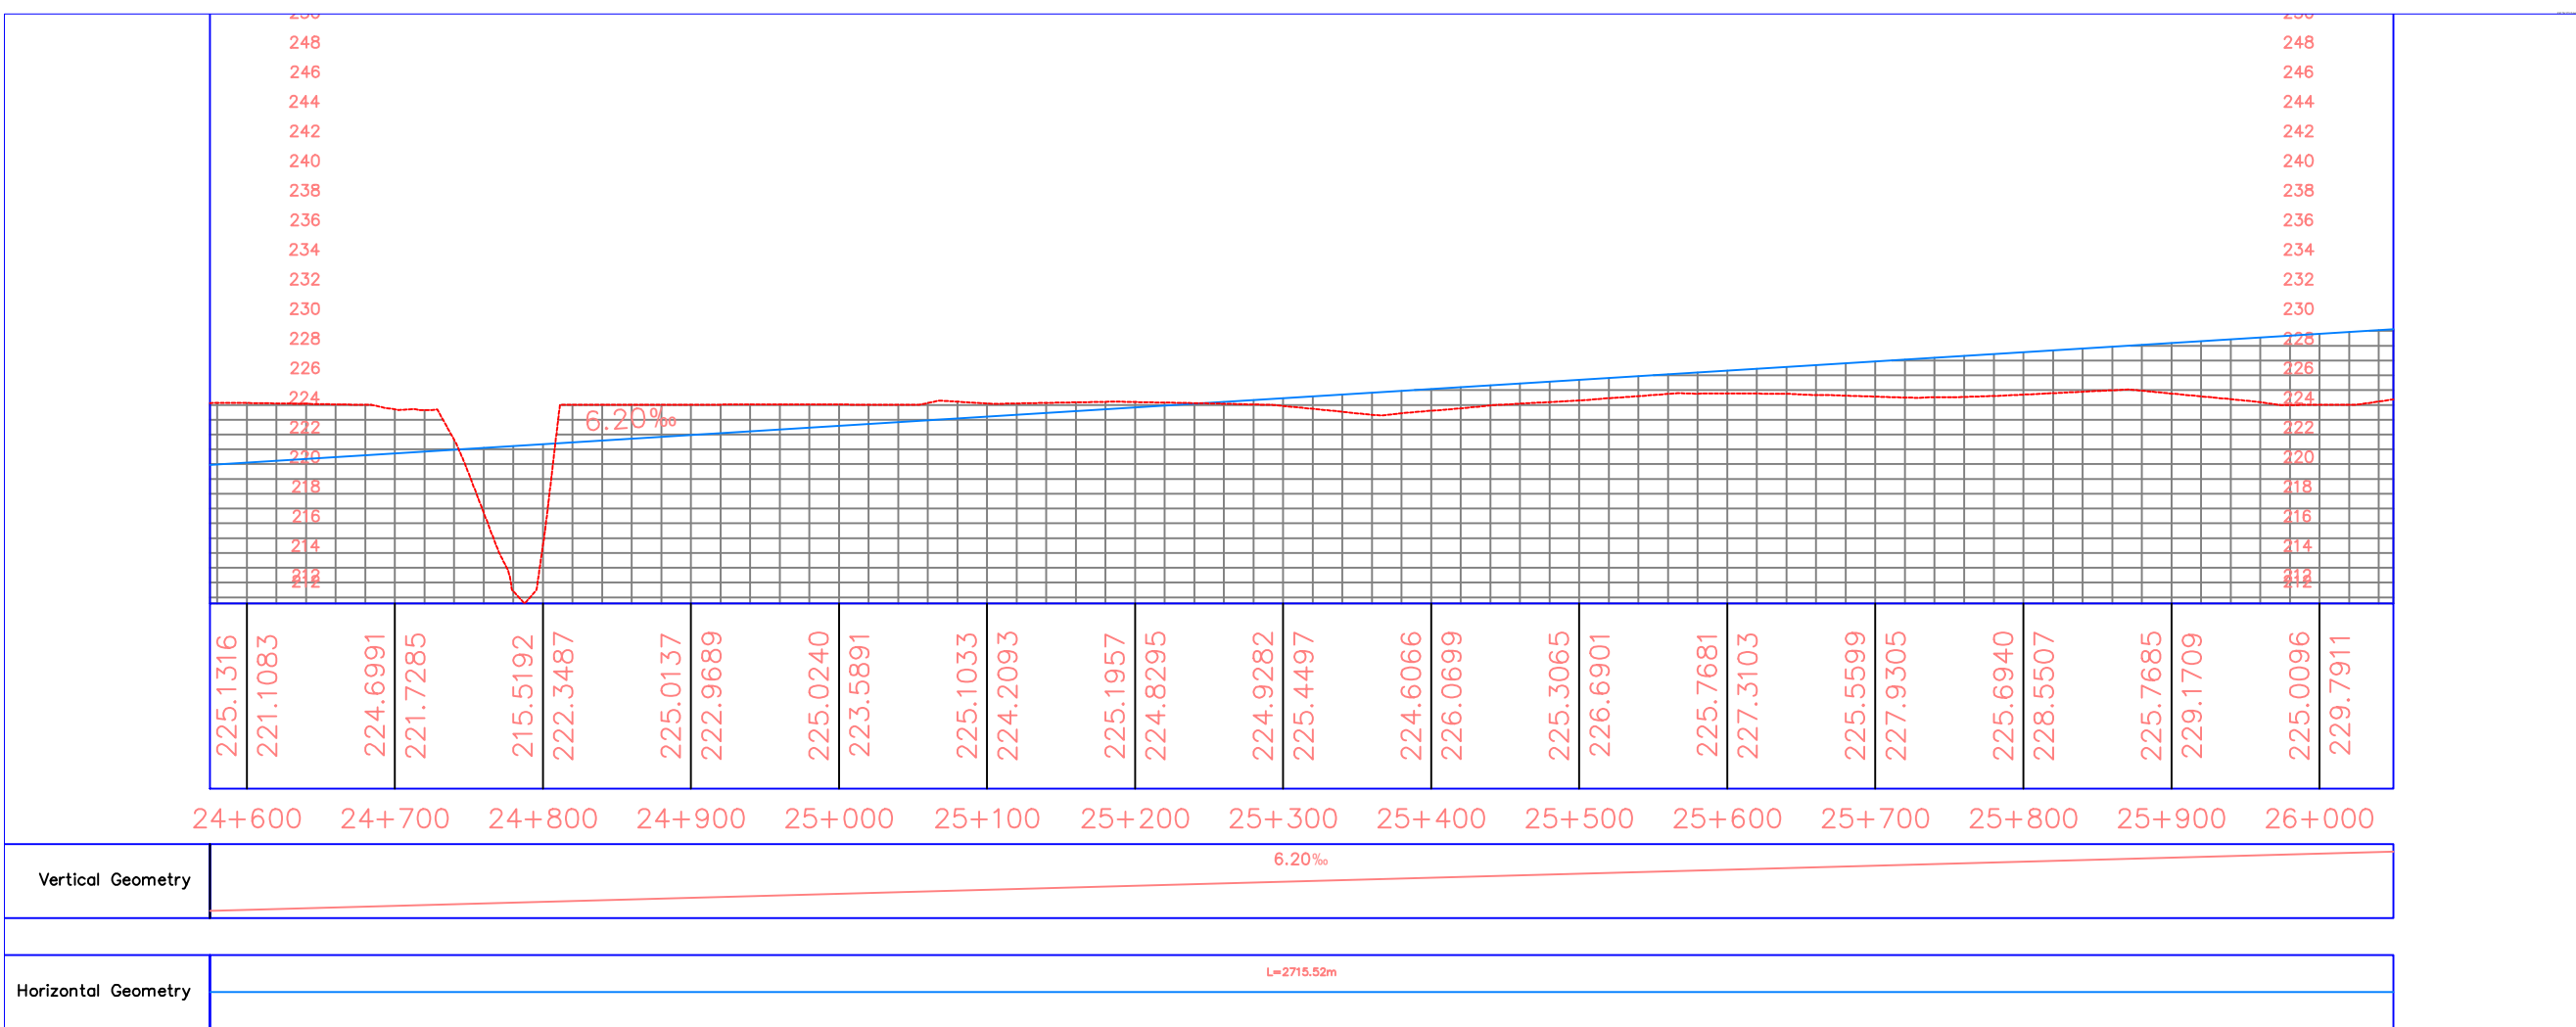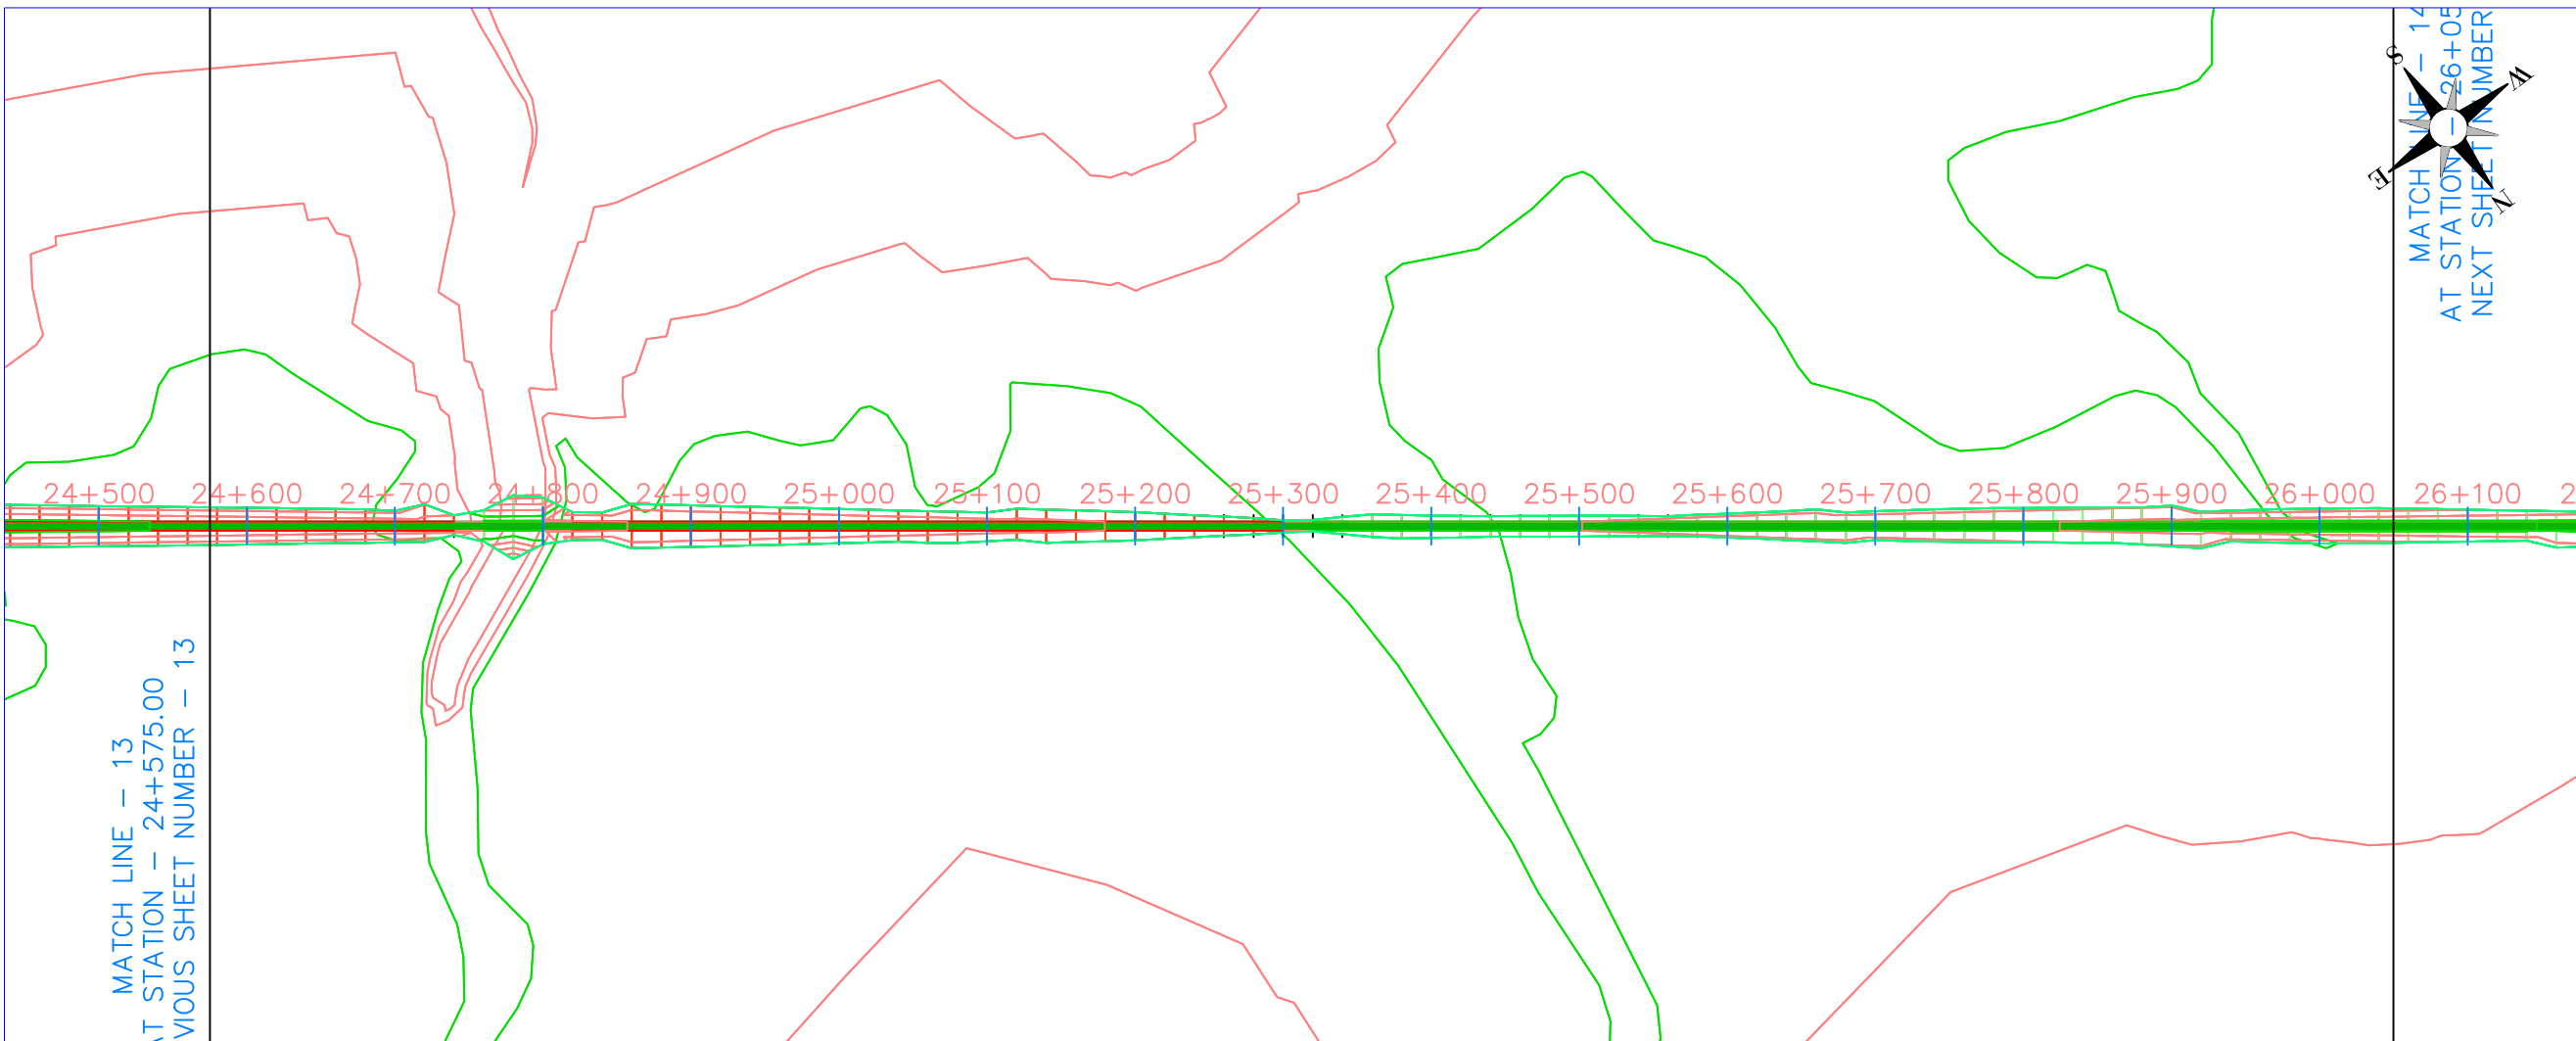

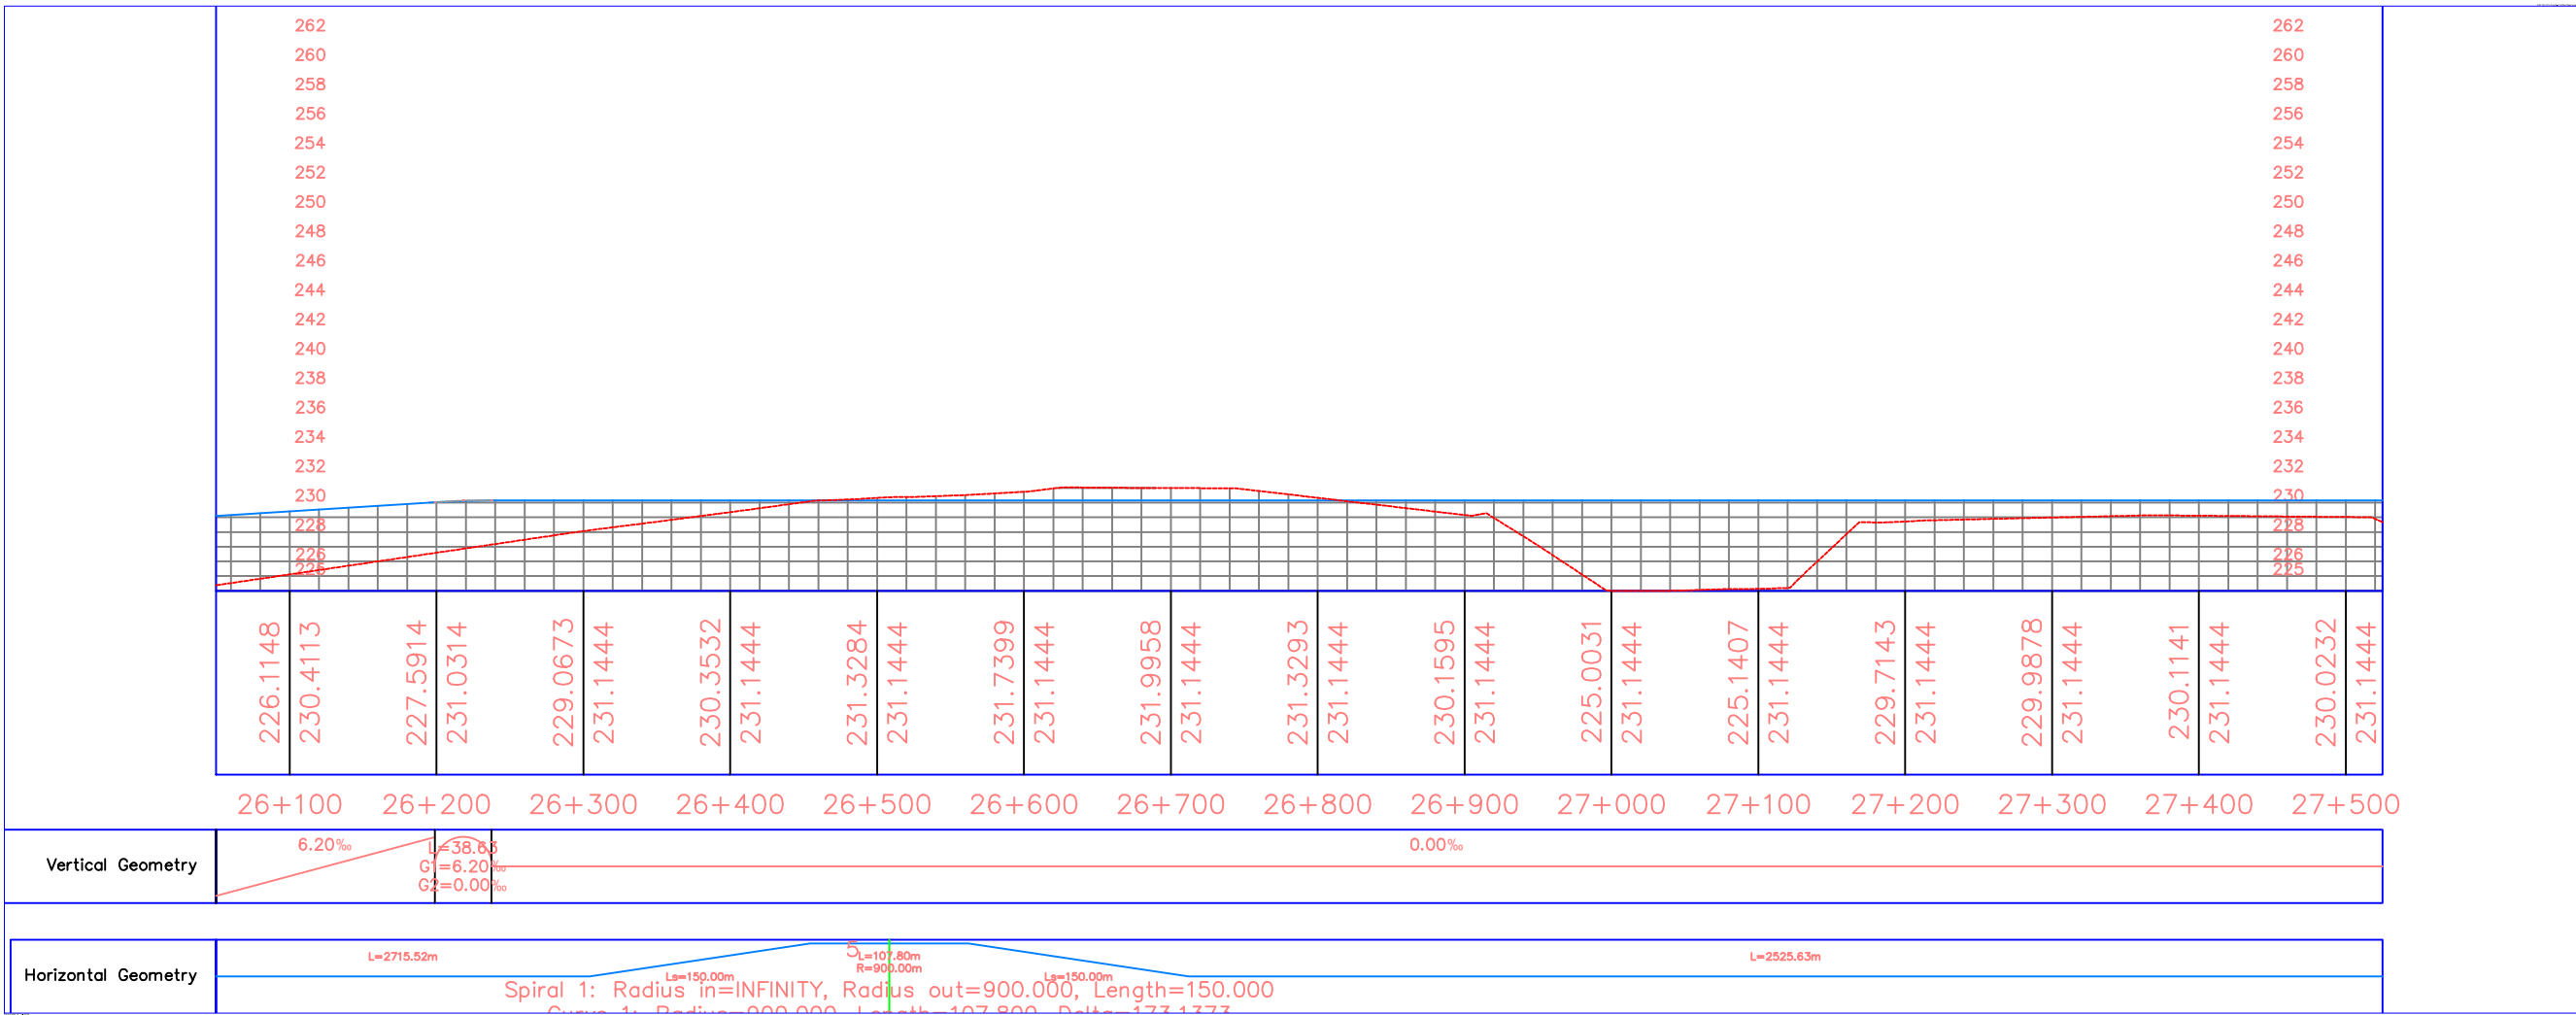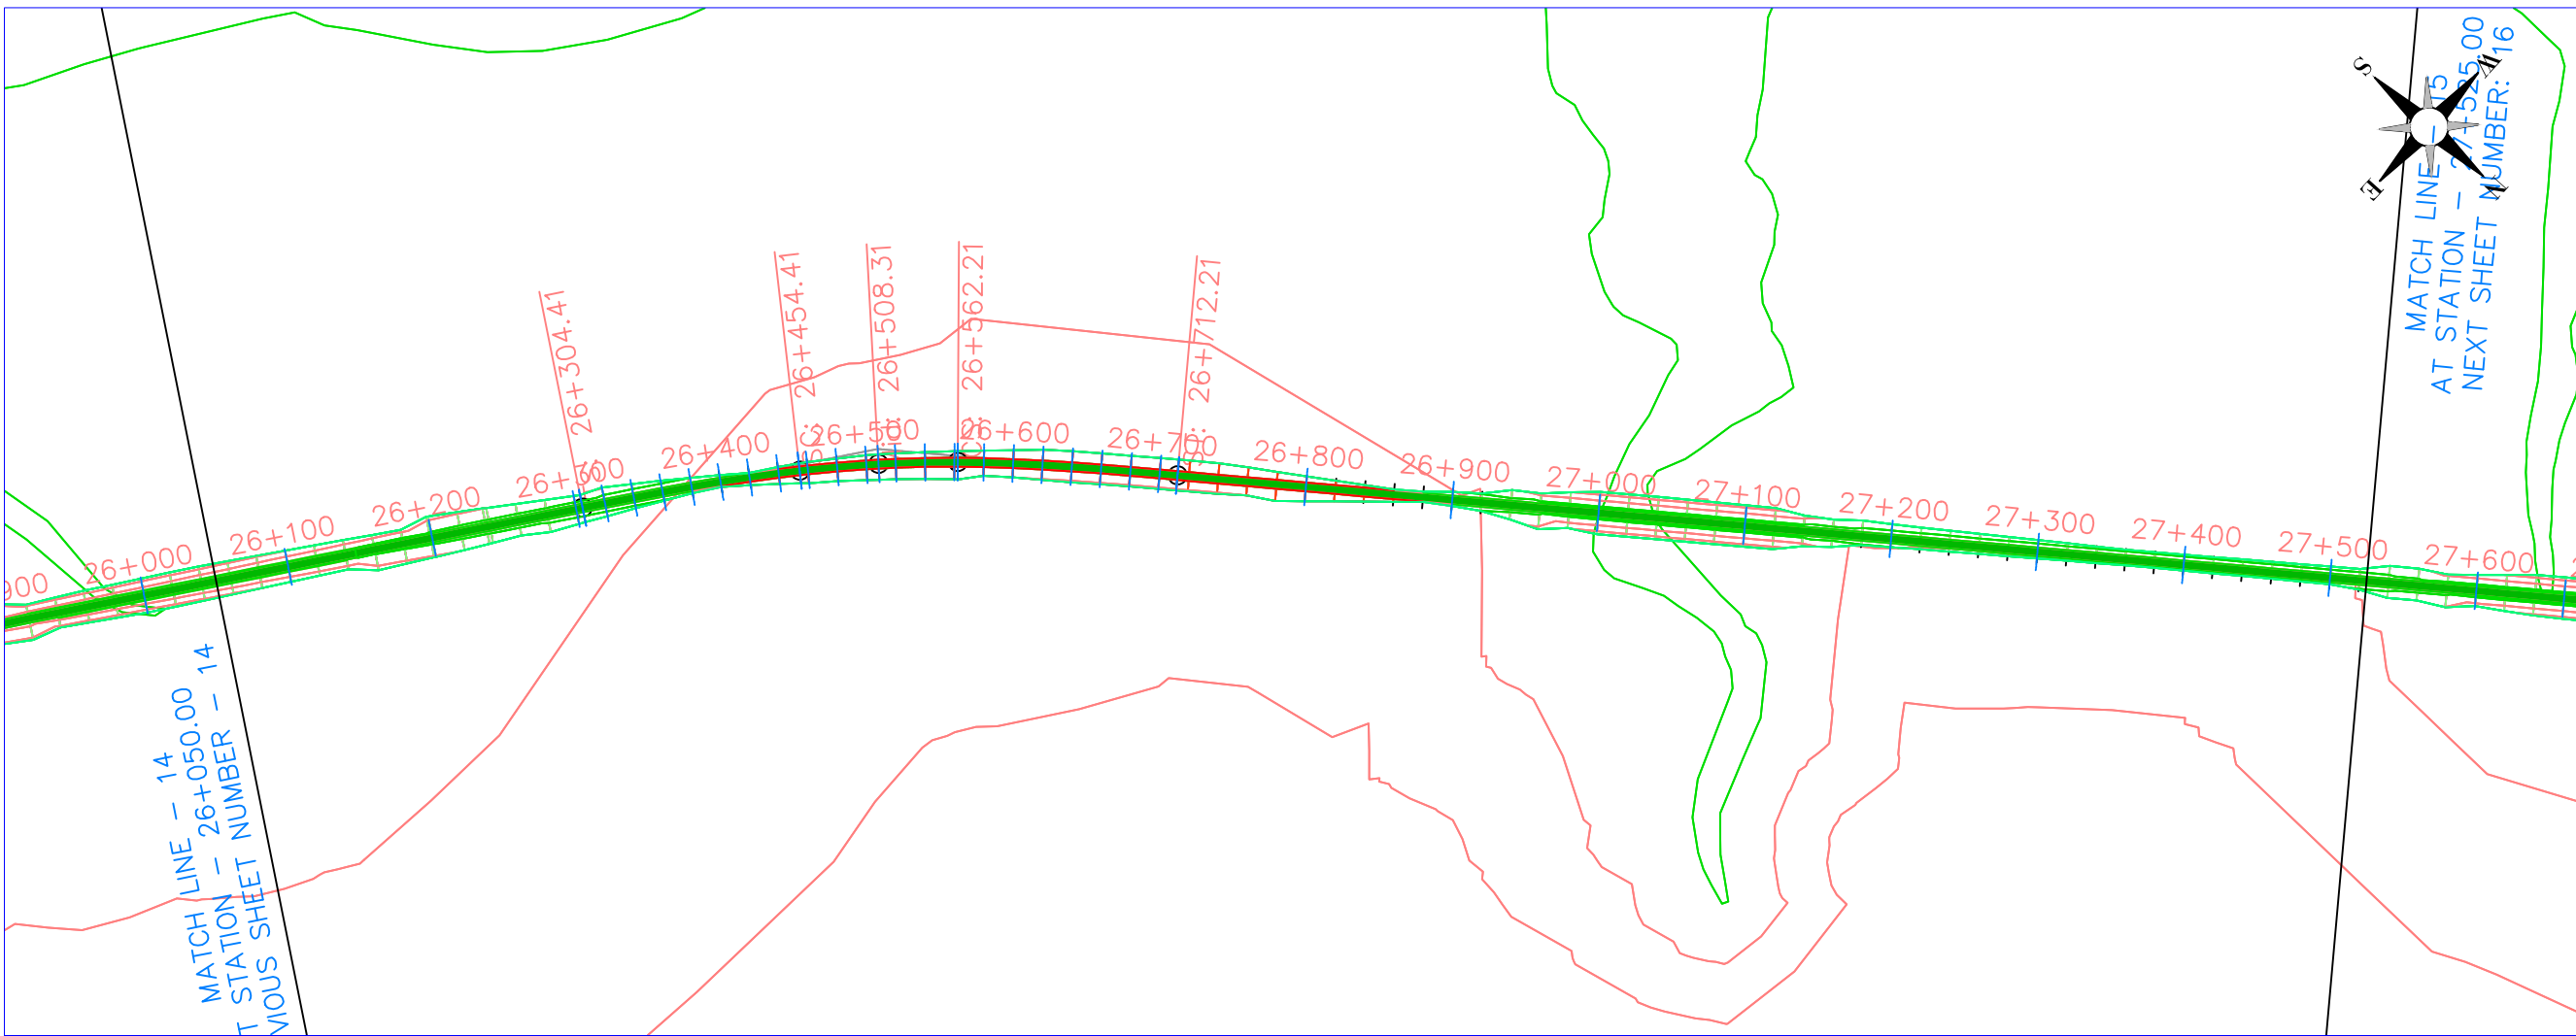

UNIVERSITAS ISLAM INDONESIA  
 FAKULTAS TEKNIK SIPIL DAN PERENCANAAN  
 JURUSAN TEKNIK SIPIL

**TITLE OF THESIS**  
 PERENCANAAN REAKTIVASI GEOMETRI JALAN REL RUTE YOGYAKARTA-BOROBUDUR

**DRAWING TITLE**  
 PLAN AND PROFILE

**DESIGNED BY:**  
 TAUFIQ ADIN

**APPROVED BY:**  
 FAIZUL CHASANAH S.T., M.SC.

**SCALE**  
 Plan: 1:5000  
 Profile: H: 1:5000  
 V: 1:100

**SHEET No.**  
 15

**DATE**  
 MARCH, 28<sup>TH</sup> 2018

**NOTES:**



UNIVERSITAS ISLAM INDONESIA  
 FAKULTAS TEKNIK SIPIL DAN PERENCANAAN  
 JURUSAN TEKNIK SIPIL

**TITLE OF THESIS**  
 PERENCANAAN REAKTIVASI GEOMETRI JALAN REL RUTE YOGYAKARTA-BOROBUDUR

**DRAWING TITLE**  
 PLAN AND PROFILE

**DESIGNED BY:**  
 TAUFIQ ADIN



**APPROVED BY:**  
 FAIZUL CHASANAH S.T., M.SC.

**SCALE**  
 Plan: 1:5000  
 Profile: H: 1:5000  
 V: 1:100

**SHEET No.**  
 16

**DATE**  
 MARCH, 28<sup>TH</sup> 2018

**NOTES:**

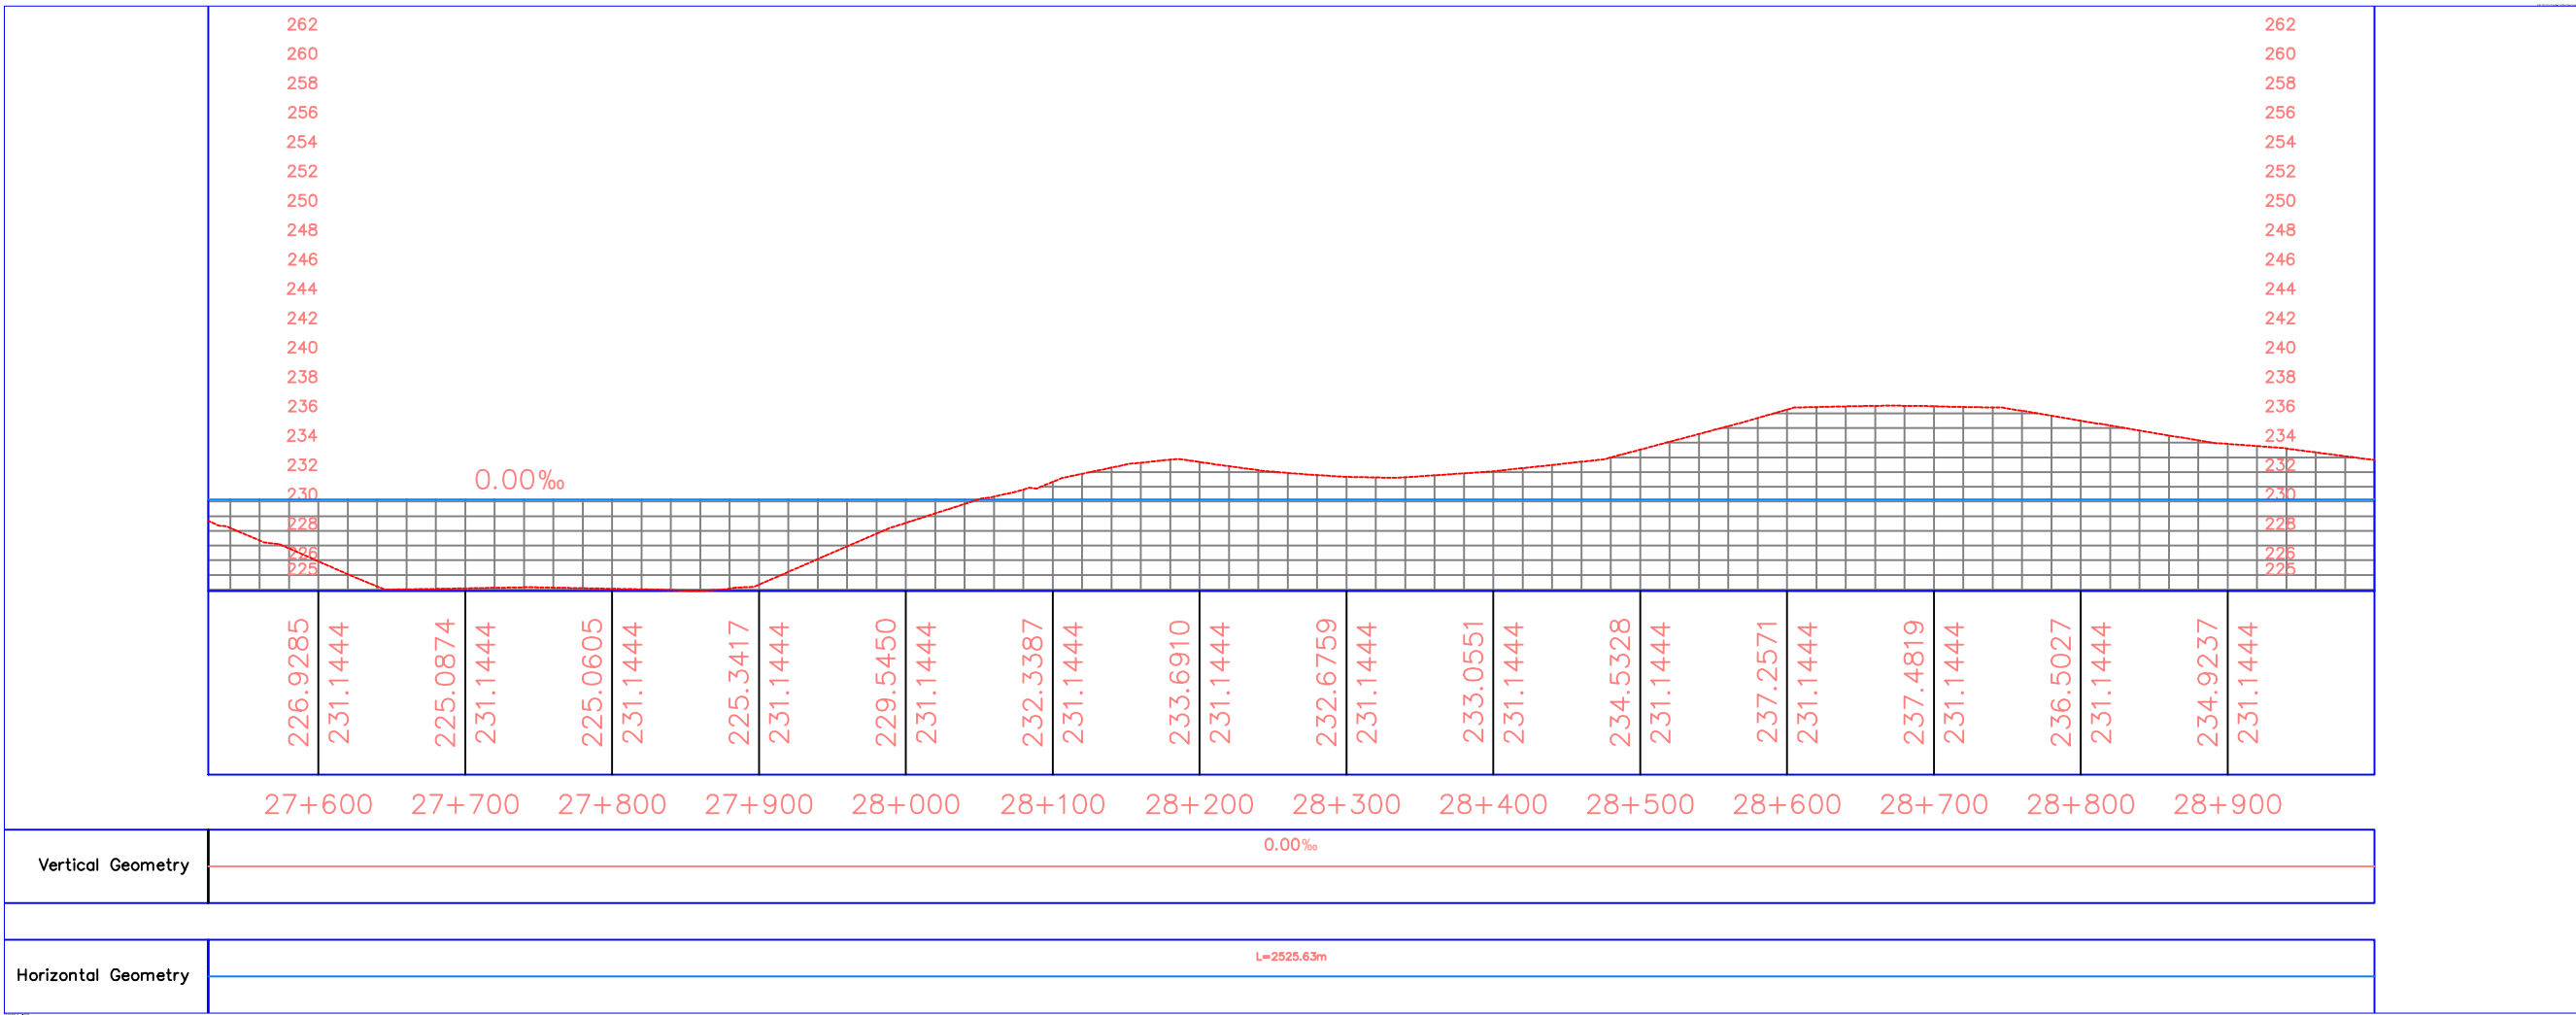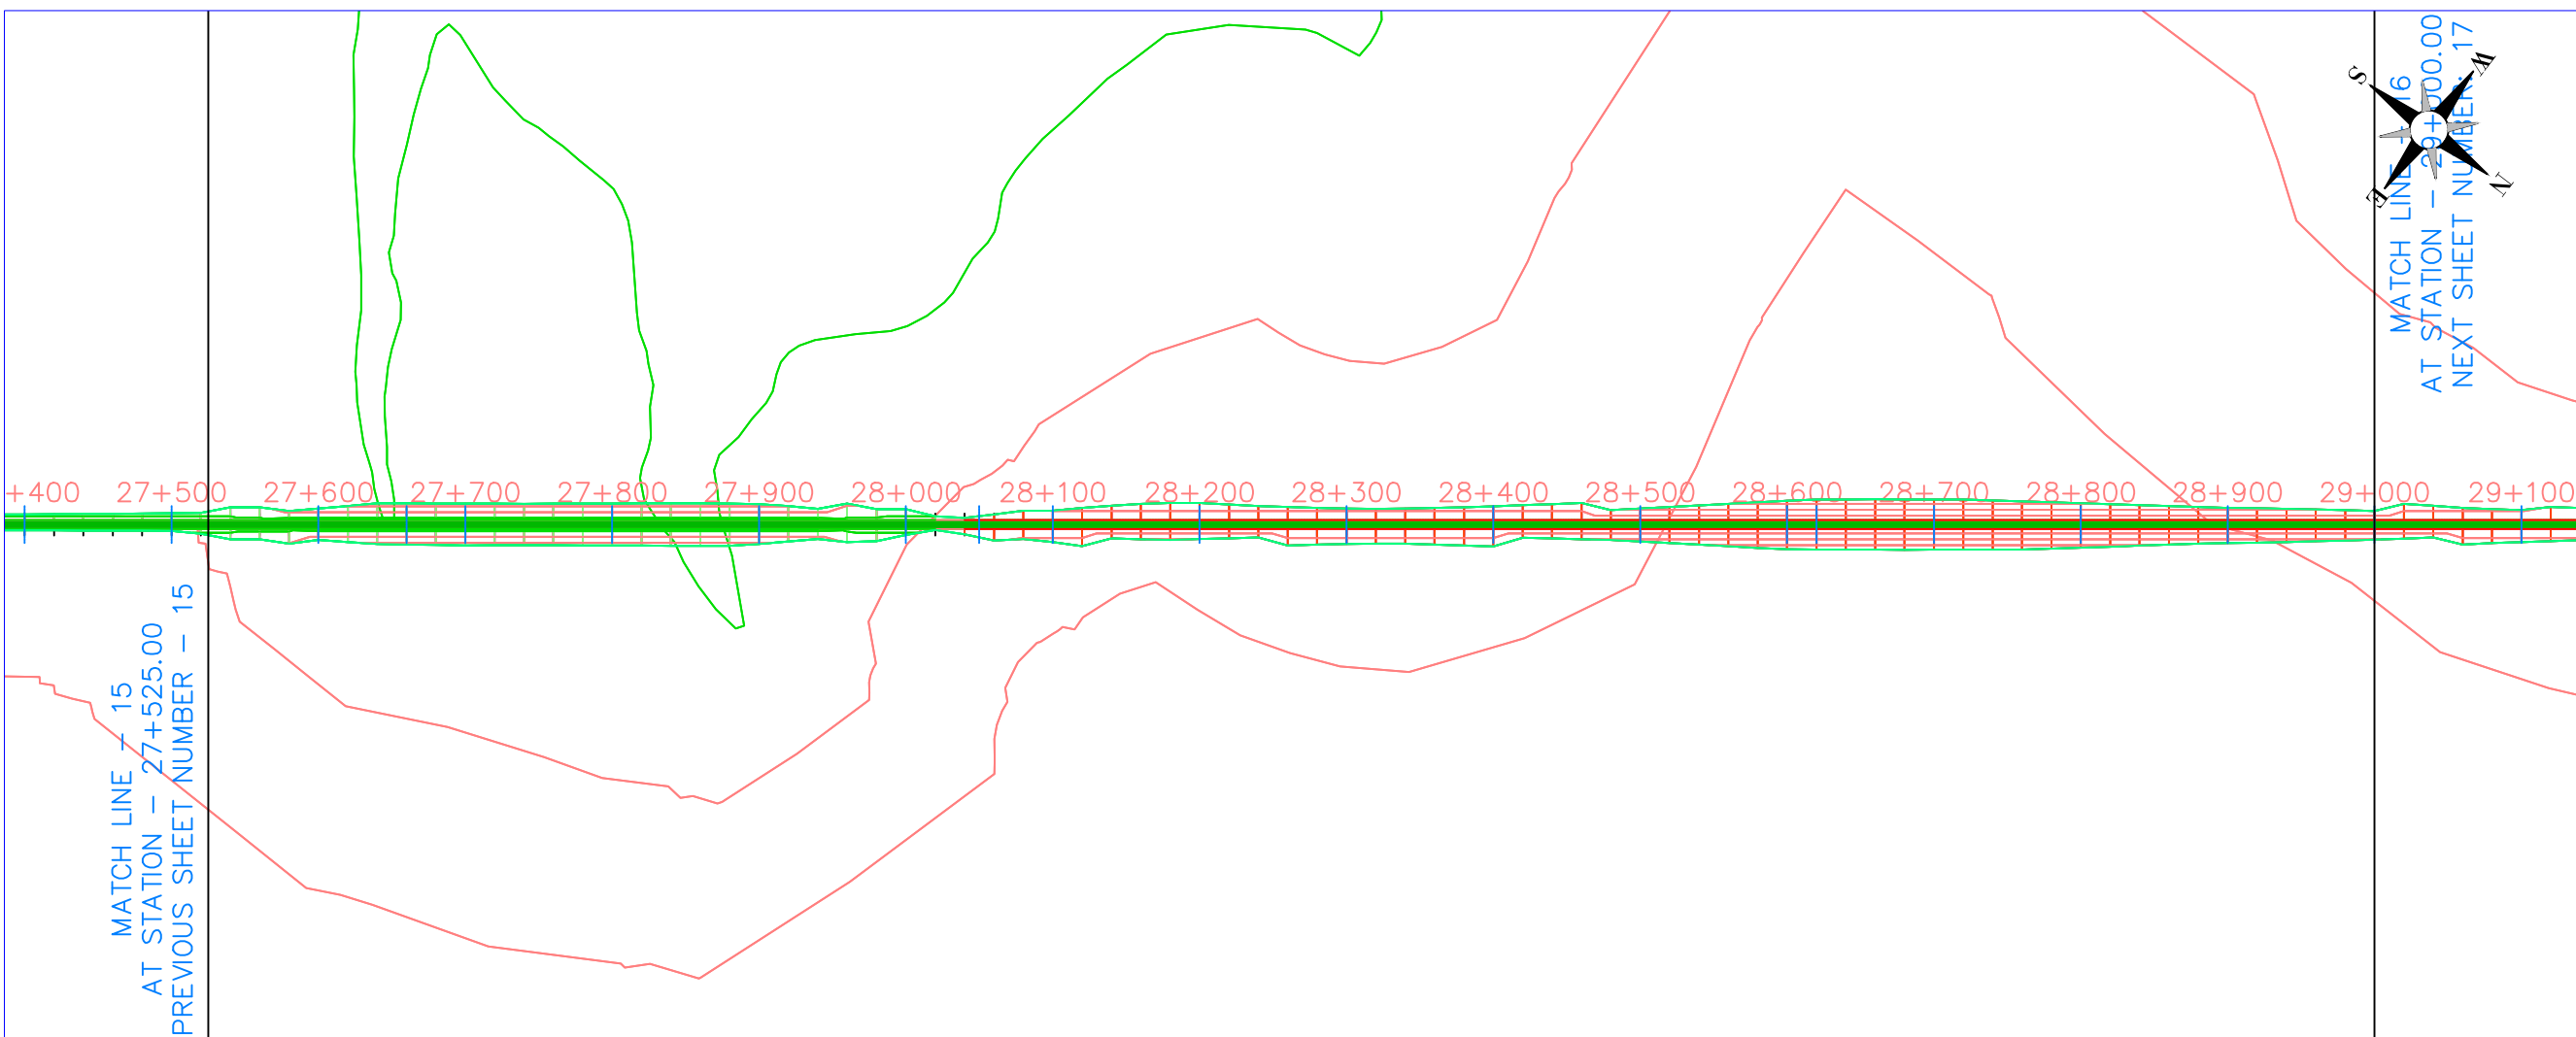



UNIVERSITAS ISLAM INDONESIA  
 FAKULTAS TEKNIK SIPIL DAN PERENCANAAN  
 JURUSAN TEKNIK SIPIL

**TITLE OF THESIS**  
 PERENCANAAN REAKTIVASI GEOMETRI JALAN REL RUTE YOGYAKARTA-BOROBUDUR

**DRAWING TITLE**  
 PLAN AND PROFILE

**DESIGNED BY:**  
 TAUFIQ ADIN


**APPROVED BY:**  
 FAIZUL CHASANAH S.T., M.SC.

**SCALE**  
 Plan: 1:5000  
 Profile: H: 1:5000  
 V: 1:100


**SHEET No.**  
 17

**DATE**  
 MARCH, 28<sup>TH</sup> 2018

**NOTES:**

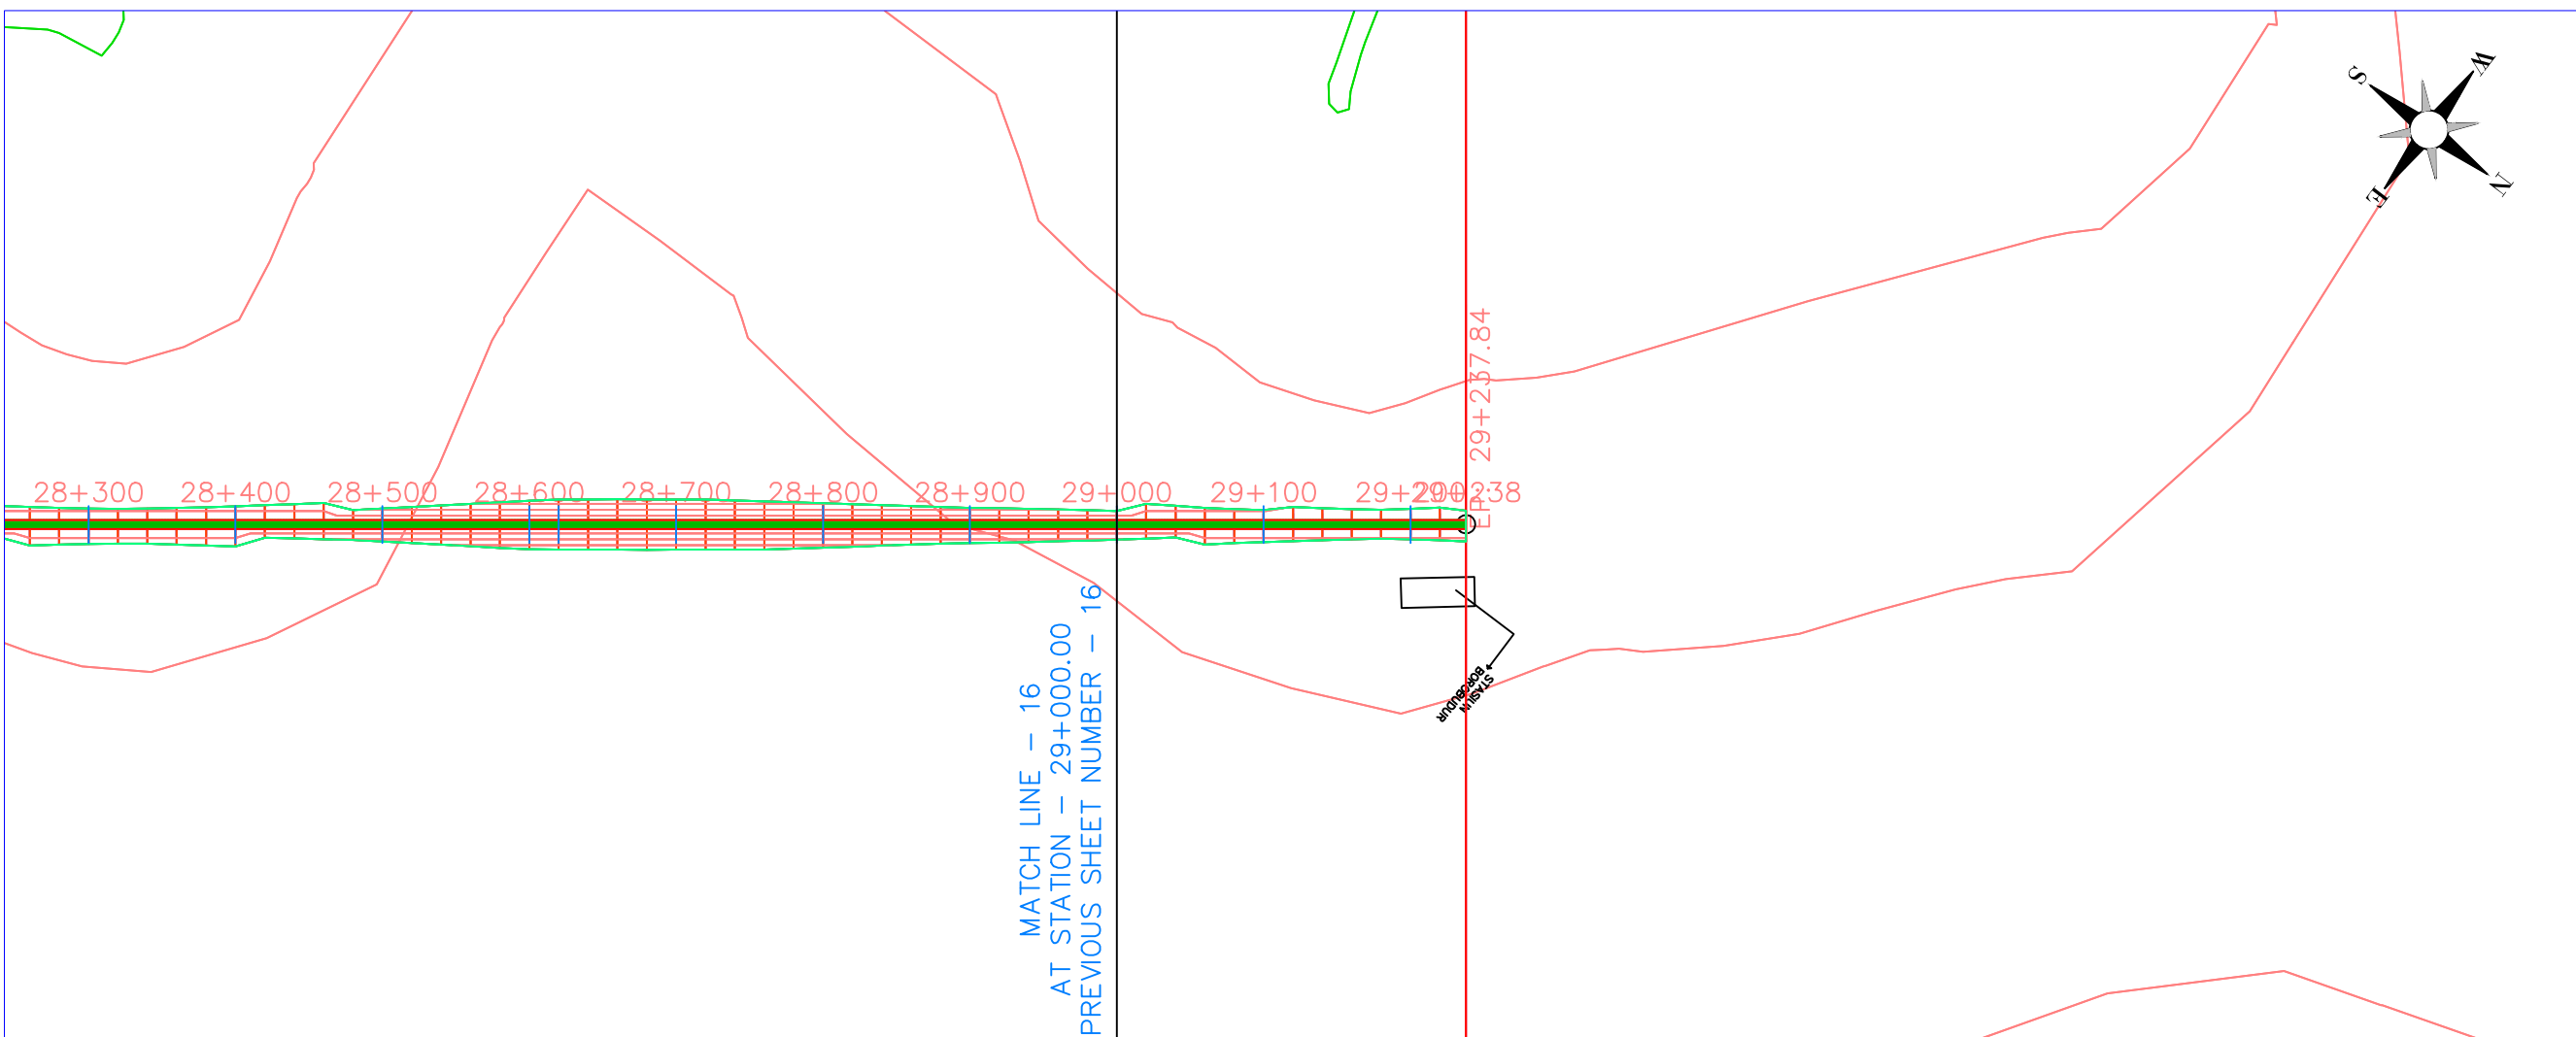

MATCH LINE - 16  
 AT STATION - 29+000.00  
 PREVIOUS SHEET NUMBER - 16

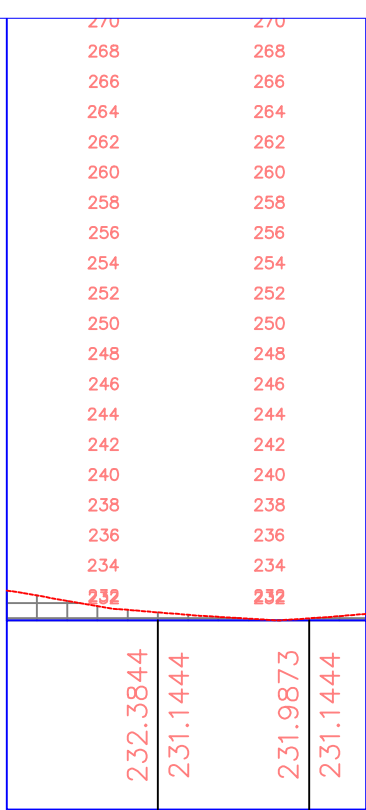

Vertical Geometry	0.00%
-------------------	-------

Horizontal Geometry	
---------------------	--