




STRUKTUR BUNGALOW  
SKALA 1 : 200

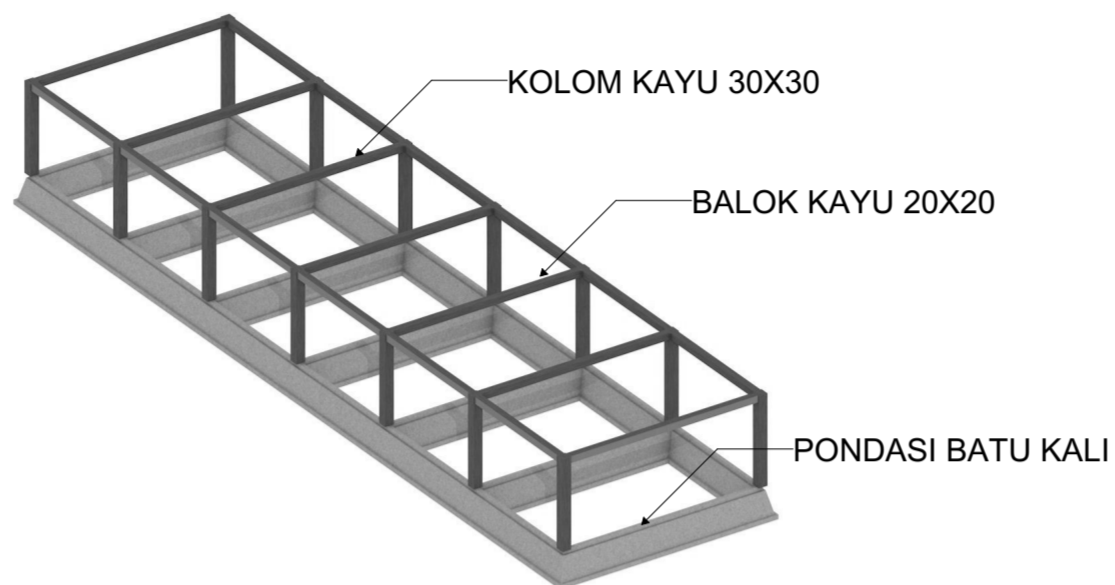


STRUKTUR DELUXE SUITE ROOM  
SKALA 1 : 200

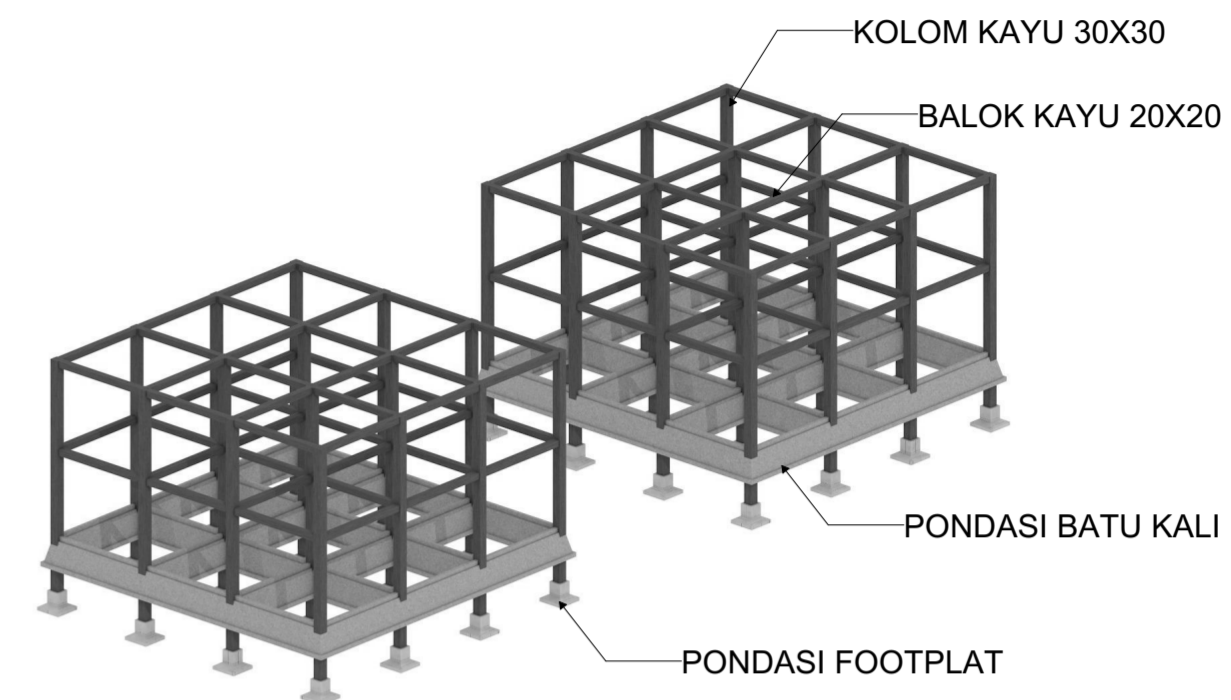


STRUKTUR DELUXE ROOM  
SKALA 1 : 200

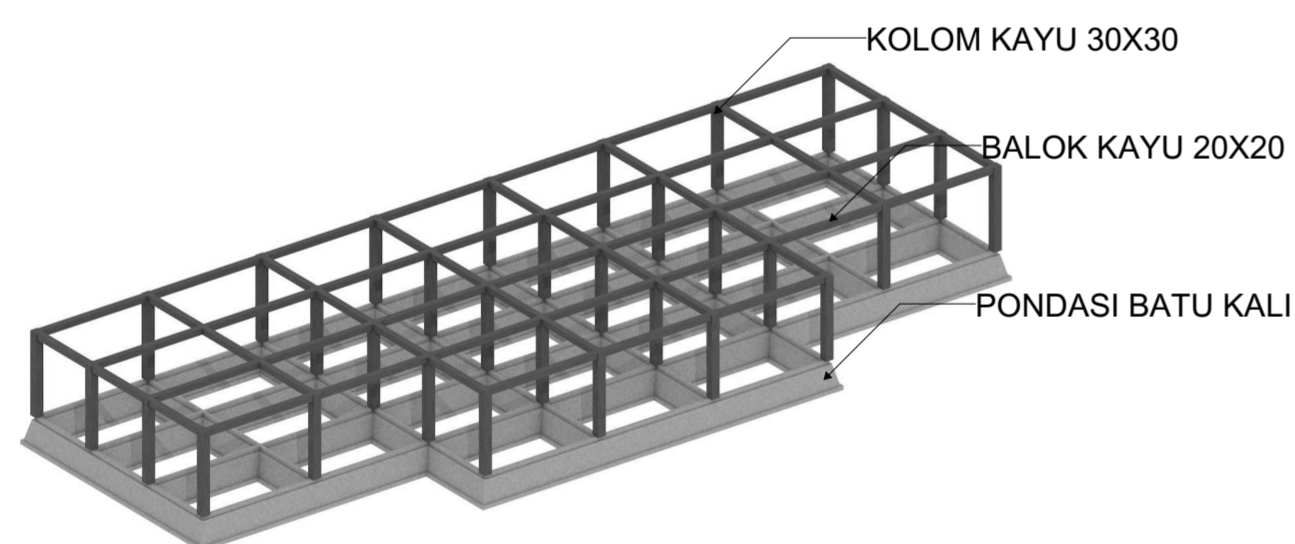

STRUKTUR LOBBY  
SKALA 1 : 200

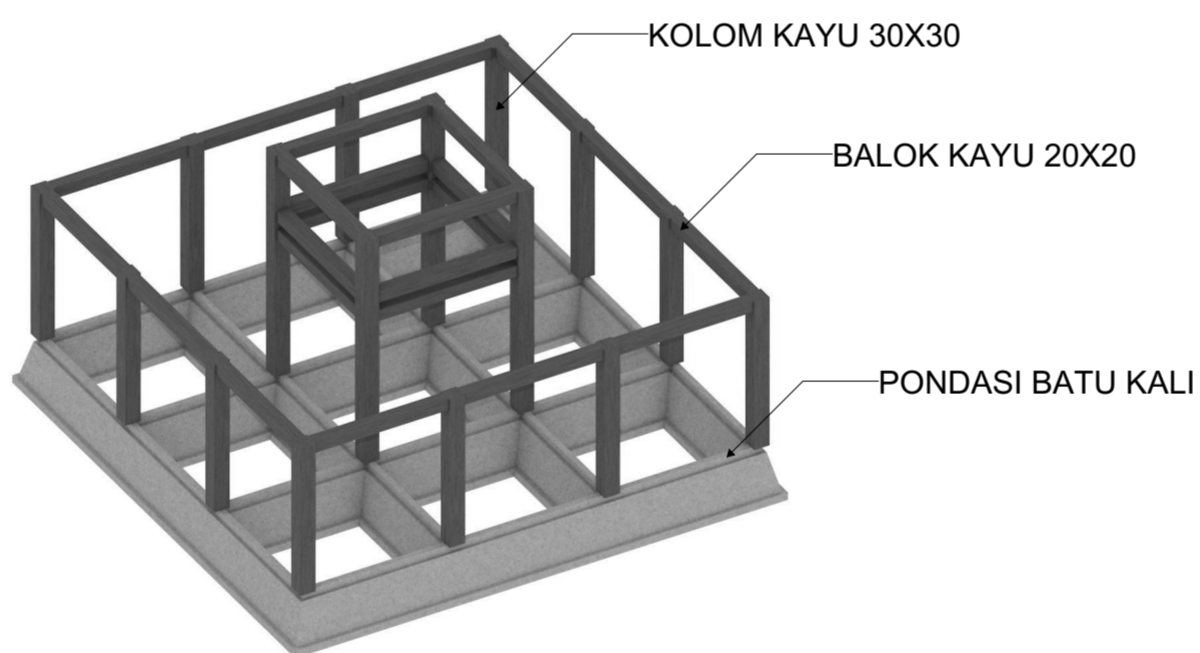


STRUKTUR PENDOPO  
SKALA 1 : 200

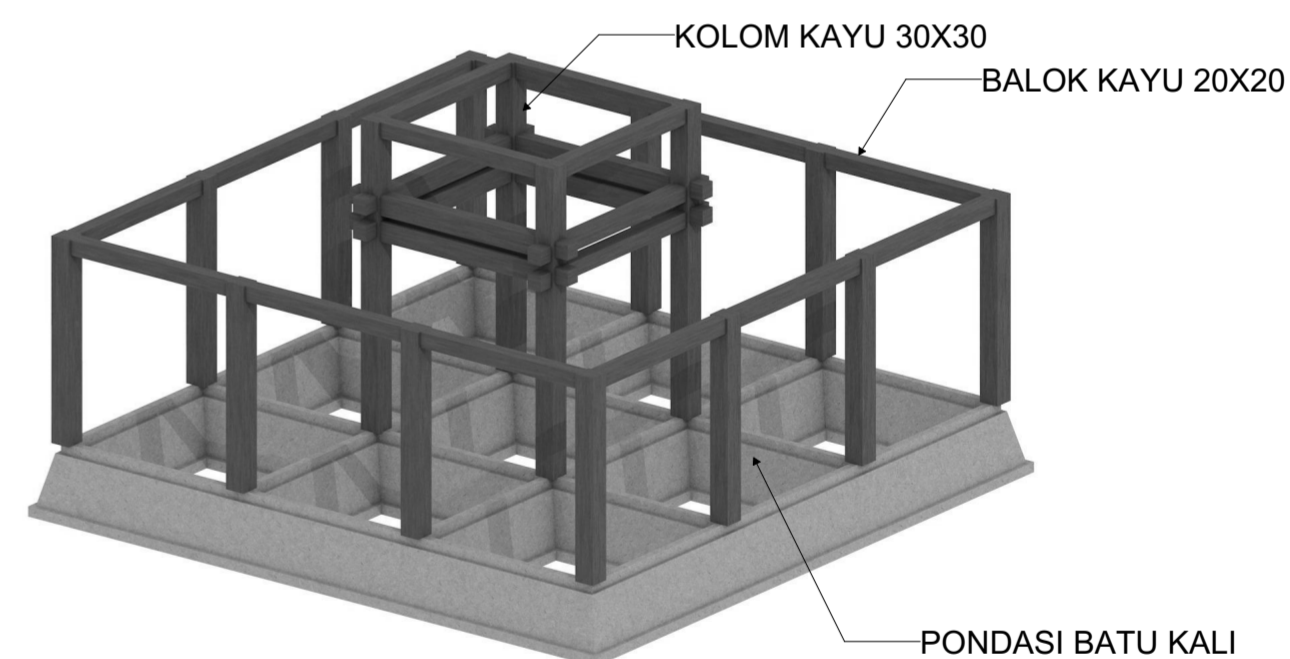

STRUKTUR RESTORAN  
SKALA 1 : 200



 JURUSAN ARSITEKTUR FAKULTAS TEKNIK SIPIL DAN PERENCANAAN UNIVERSITAS ISLAM INDONESIA 2018 PROYEK AKHIR SARJANA	NAMA PROYEK	DOSEN PEMBIMBING	DOSEN PENGUJI	NAMA	JUDUL GAMBAR	HALAMAN	JUMLAH HALAMAN
	Cultural Hotel Sosrokusuman			Salwa Nabila	SKEMA STRUKTUR		
	LOKASI PROYEK			NIM	SKALA		
	Kampung Sosrokusuman, Danurejan, Yogyakarta	Wiryono Raharjo, Ir., M.Arch., Ph.D	Muhammad Iftironi, Ir. MLA.	14 512 196	1 : 200		