
 <p>DEPARTMENT OF ARCHITECTURE FAKULTAS TEKNIK SIPIL DAN PERENCANAAN UNIVERSITAS ISLAM INDONESIA</p>	NAMA PROYEK	LOKASI PROYEK	BACHELOR FINAL PROJECT 2017/2018		DOSEN PEMBIMBING	SKALA :	LEMBAR :
	Perancangan Terminal Condongcatur dengan Prinsip TOD (Transit Oriented Development)	Terminal Condongcatur, Ngaglik, Sleman, Yogyakarta			Ahmad Saifudin Mutaqi IAI AA	1:150, 1:20	32
	JUDUL GAMBAR		NAMA	NIM	DOSEN PENGUJI	KODE :	TOTAL :
	DETAIL SELUBUNG		Mohammad Bintang Lazuardi R	14512039	Ir. Suparwoko MURP, PhD		





 <p>DEPARTMENT OF ARCHITECTURE</p> <p>FAKULTAS TEKNIK SIPIL DAN PERENCANAAN</p> <p>UNIVERSITAS ISLAM INDONESIA</p>	NAMA PROYEK	LOKASI PROYEK	<p align="center">BACHELOR FINAL PROJECT 2017/2018</p>		DOSEN PEMBIMBING	SKALA :	LEMBAR :
	Perancangan Terminal Condongcatur dengan Prinsip TOD (Transit Oriented Development)	Terminal Condongcatur, Ngaglik, Sleman, Yogyakarta			Ahmad Saifudin Mutaqi IAI AA		
	JUDUL GAMBAR		NAMA	NIM	DOSEN PENGUJI	KODE :	TOTAL :
			Mohammad Bintang Lazuardi R	14512039	Ir. Suparwoko MURP, PhD		




DEPARTMENT OF
ARCHITECTURE
FAKULTAS TEKNIK SIPIL
DAN PERENCANAAN


UNIVERSITAS ISLAM INDONESIA

<p>NAMA PROYEK</p> <p>Perancangan Terminal Condongcatur dengan Prinsip TOD (Transit Oriented Development)</p>	<p>LOKASI PROYEK</p> <p>Terminal Condongcatur, Ngaglik, Sleman, Yogyakarta</p>	<p>BACHELOR FINAL PROJECT 2017/2018</p>		DOSEN PEMBIMBING	SKALA :	LEMBAR :
				Ahmad Saifudin Mutaqi IAI AA		
<p>JUDUL GAMBAR</p>		NAMA	NIM	DOSEN PENGUJI	KODE :	TOTAL :
		Mohammad Bintang Lazuardi R	14512039	Ir. Suparwoko MURP, PhD		

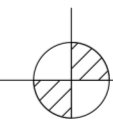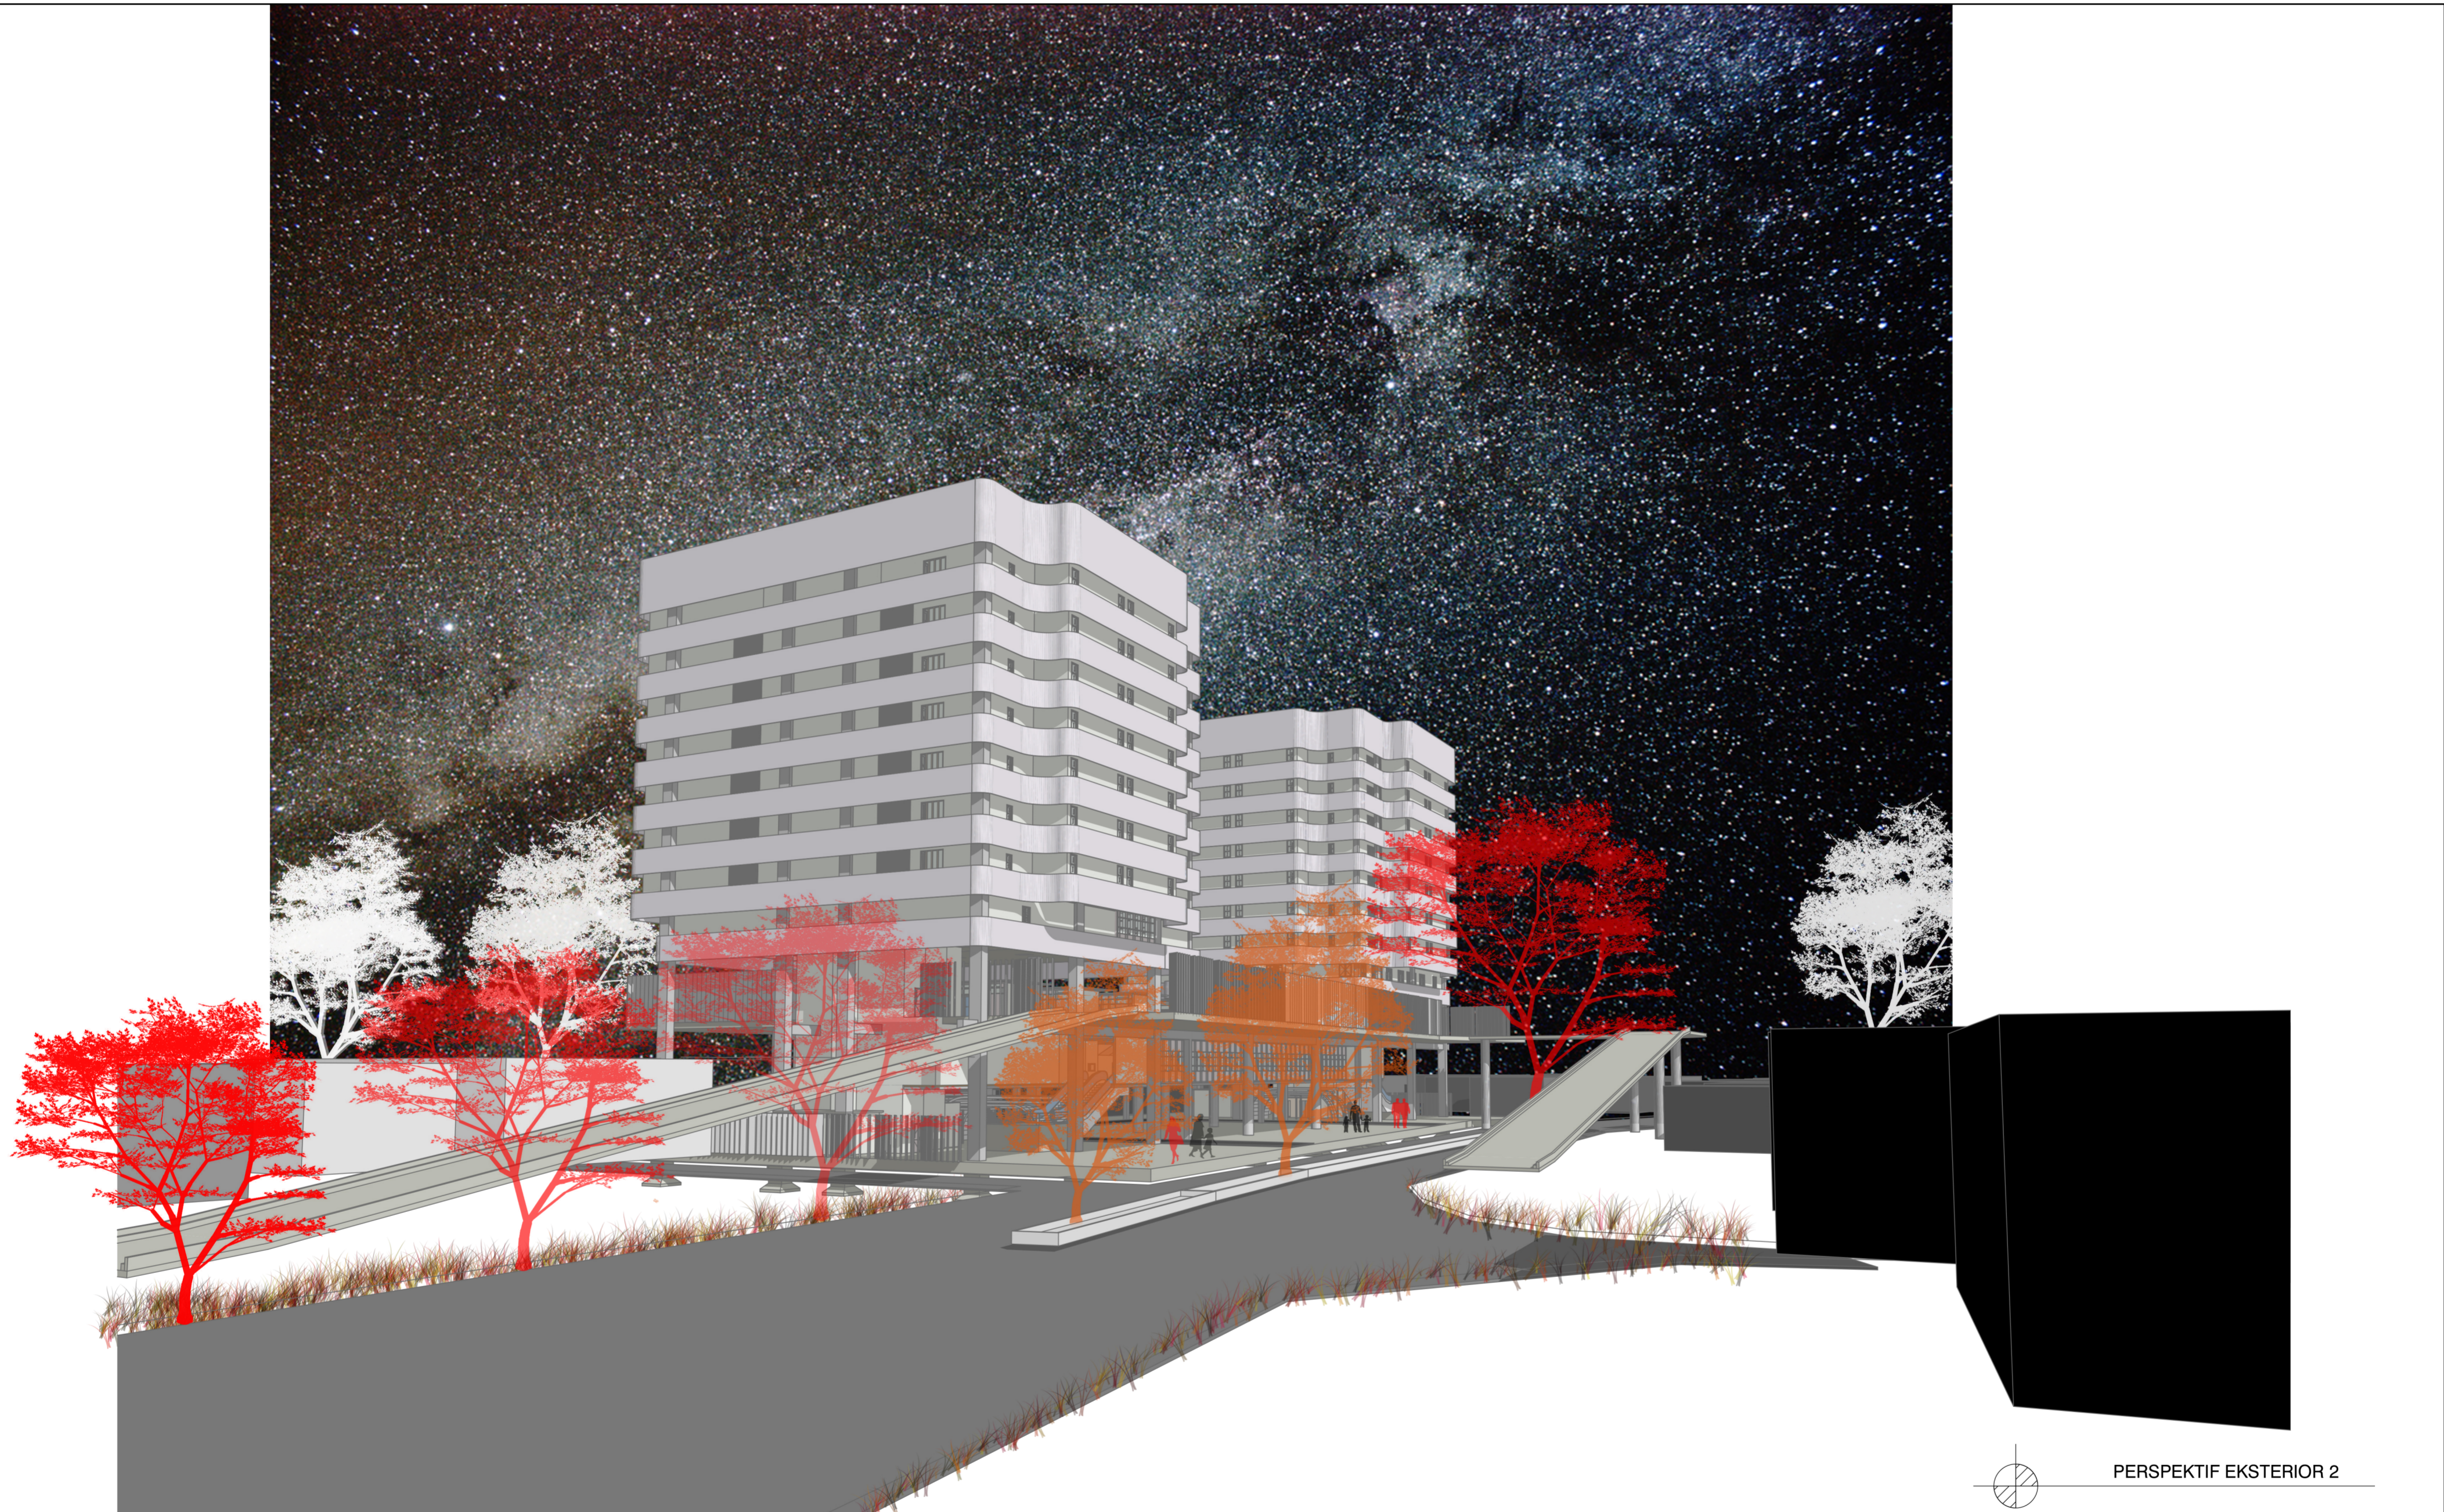

PERSPEKTIF EKSTERIOR 2

 <p>DEPARTMENT OF ARCHITECTURE FAKULTAS TEKNIK SIPIL DAN PERENCANAAN UNIVERSITAS ISLAM INDONESIA</p>	NAMA PROYEK	LOKASI PROYEK	<p align="center">BACHELOR FINAL PROJECT 2017/2018</p>		DOSEN PEMBIMBING	SKALA :	LEMBAR :
	JUDUL GAMBAR	Terminal Condongcatur, Ngaglik, Sleman, Yogyakarta			NAMA	NIM	DOSEN PENGUJI
	PERSPEKTIF EKSTERIOR 2		Mohammad Bintang Lazuardi R	14512039	Ir. Suparwoko MURP, PhD		
	Perancangan Terminal Condongcatur dengan Prinsip TOD (Transit Oriented Development)				Ahmad Saifudin Mutaqi IAI AA		35

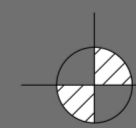




PERSPEKTIF EKSTERIOR 1




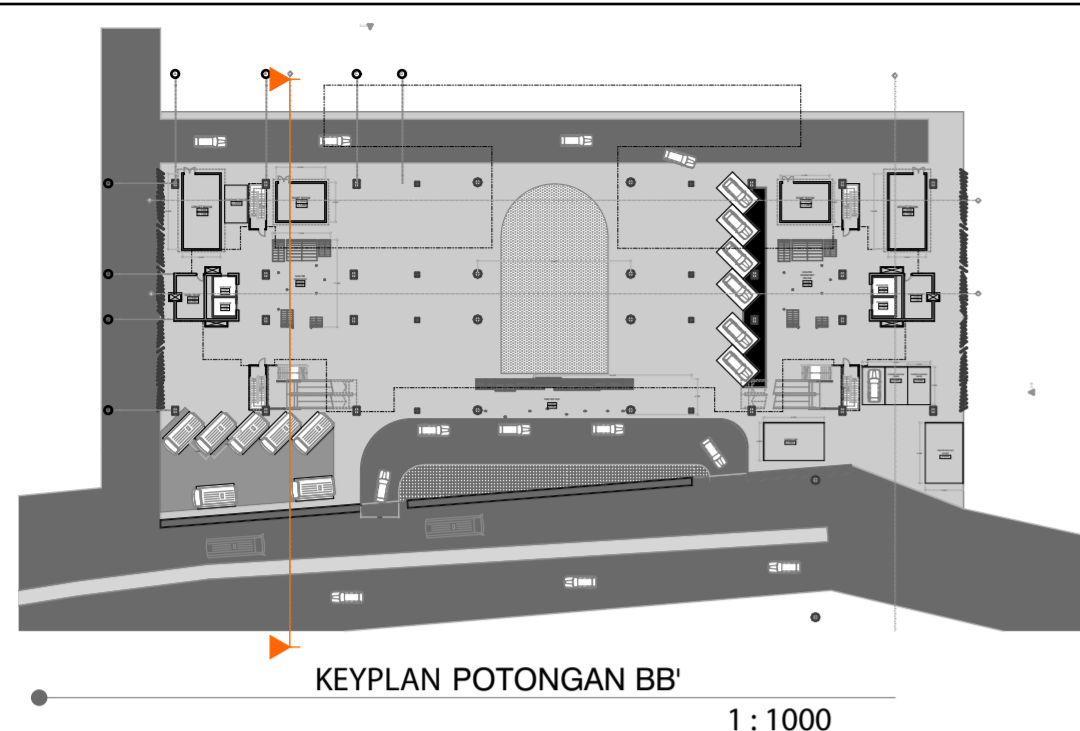
DEPARTMENT OF
ARCHITECTURE
FAKULTAS TEKNIK SIPIL
DAN PERENCANAAN

UNIVERSITAS ISLAM INDONESIA



<p>NAMA PROYEK</p> <p>Perancangan Terminal Condongcatur dengan Prinsip TOD (Transit Oriented Development)</p>	<p>LOKASI PROYEK</p> <p>Terminal Condongcatur, Ngaglik, Sleman, Yogyakarta</p>	<p>BACHELOR FINAL PROJECT 2017/2018</p>		DOSEN PEMBIMBING	SKALA :	LEMBAR :
				Ahmad Saifudin Mutaqi IAI AA		34
<p>JUDUL GAMBAR</p> <p>PERSPEKTIF EKSTERIOR 1</p>		NAMA	NIM	DOSEN PENGUJI	KODE :	TOTAL :
		Mohammad Bintang Lazuardi R	14512039	Ir. Suparwoko MURP, PhD		

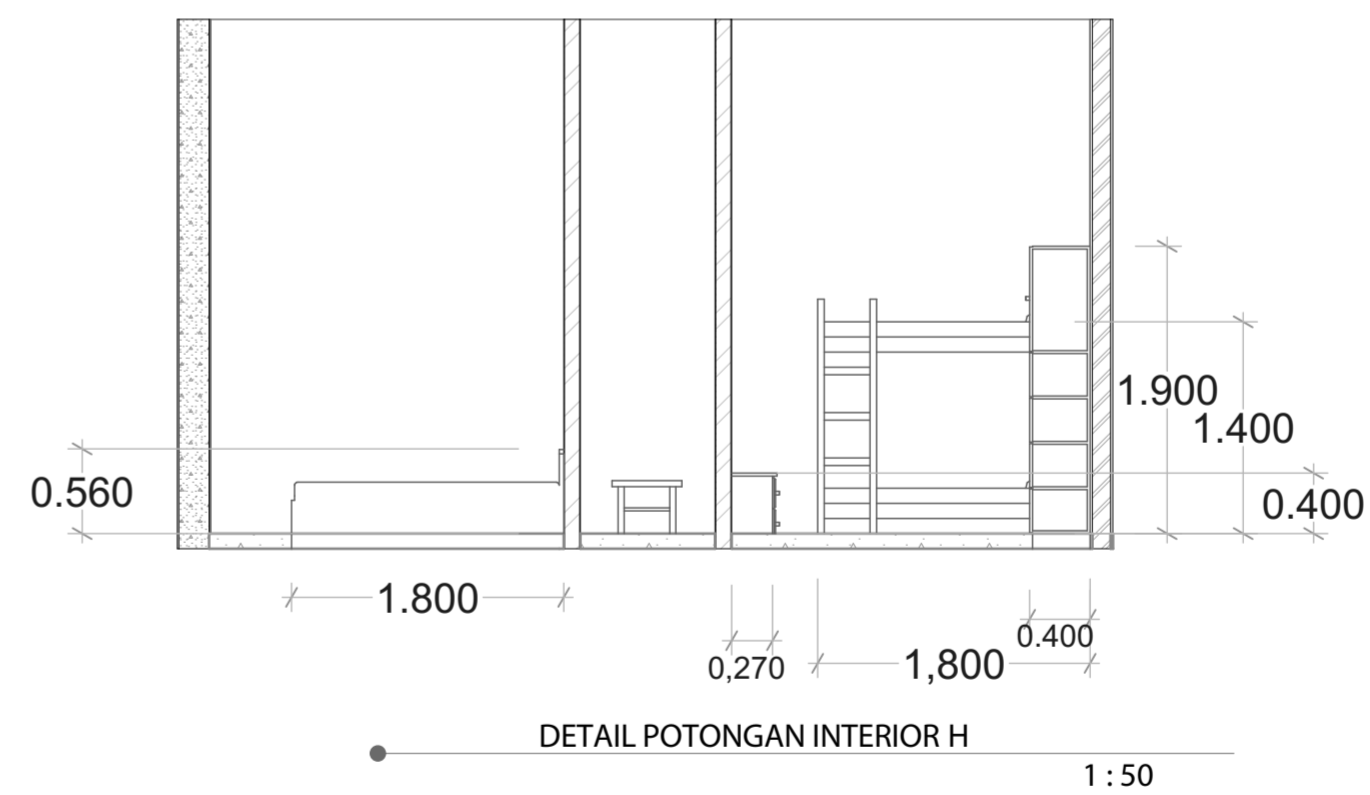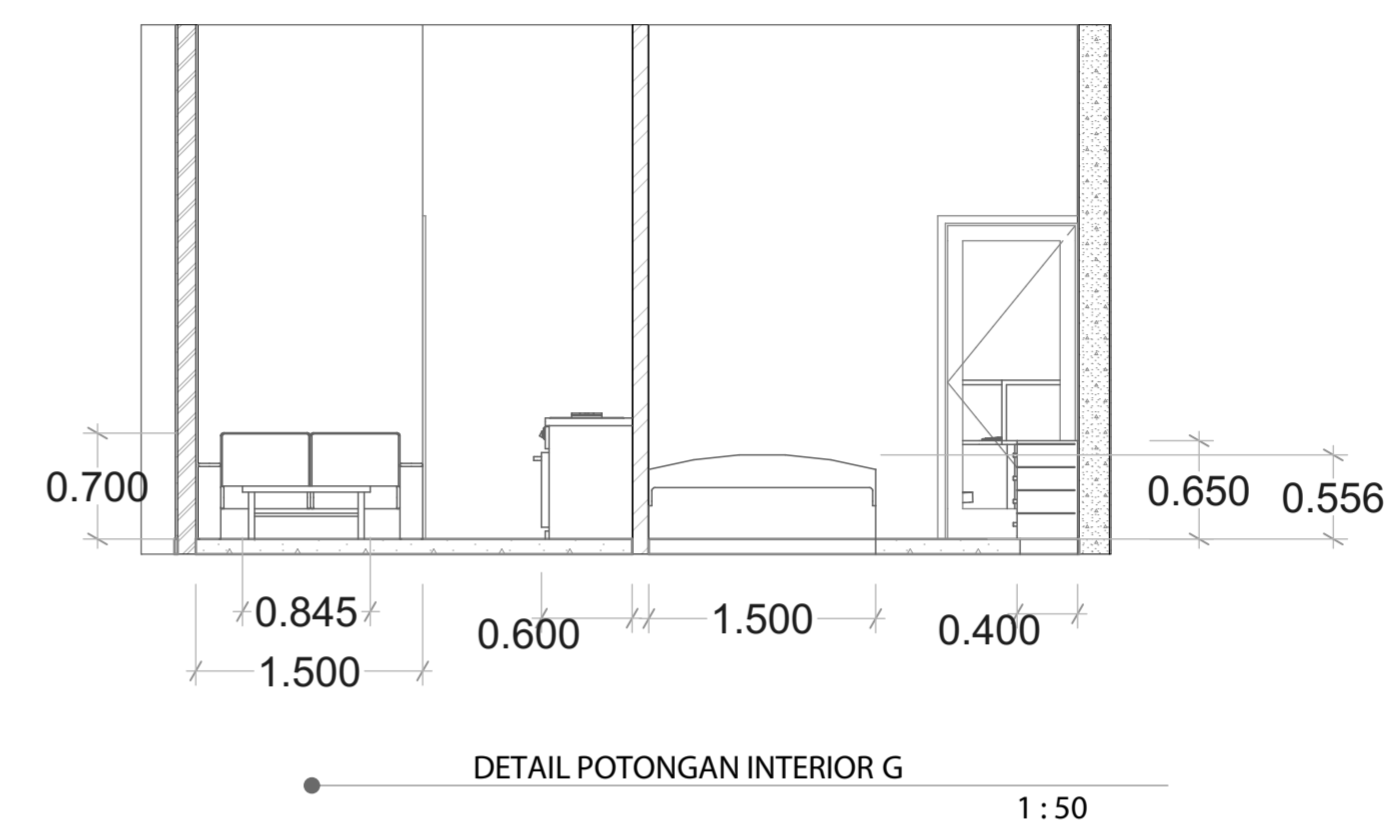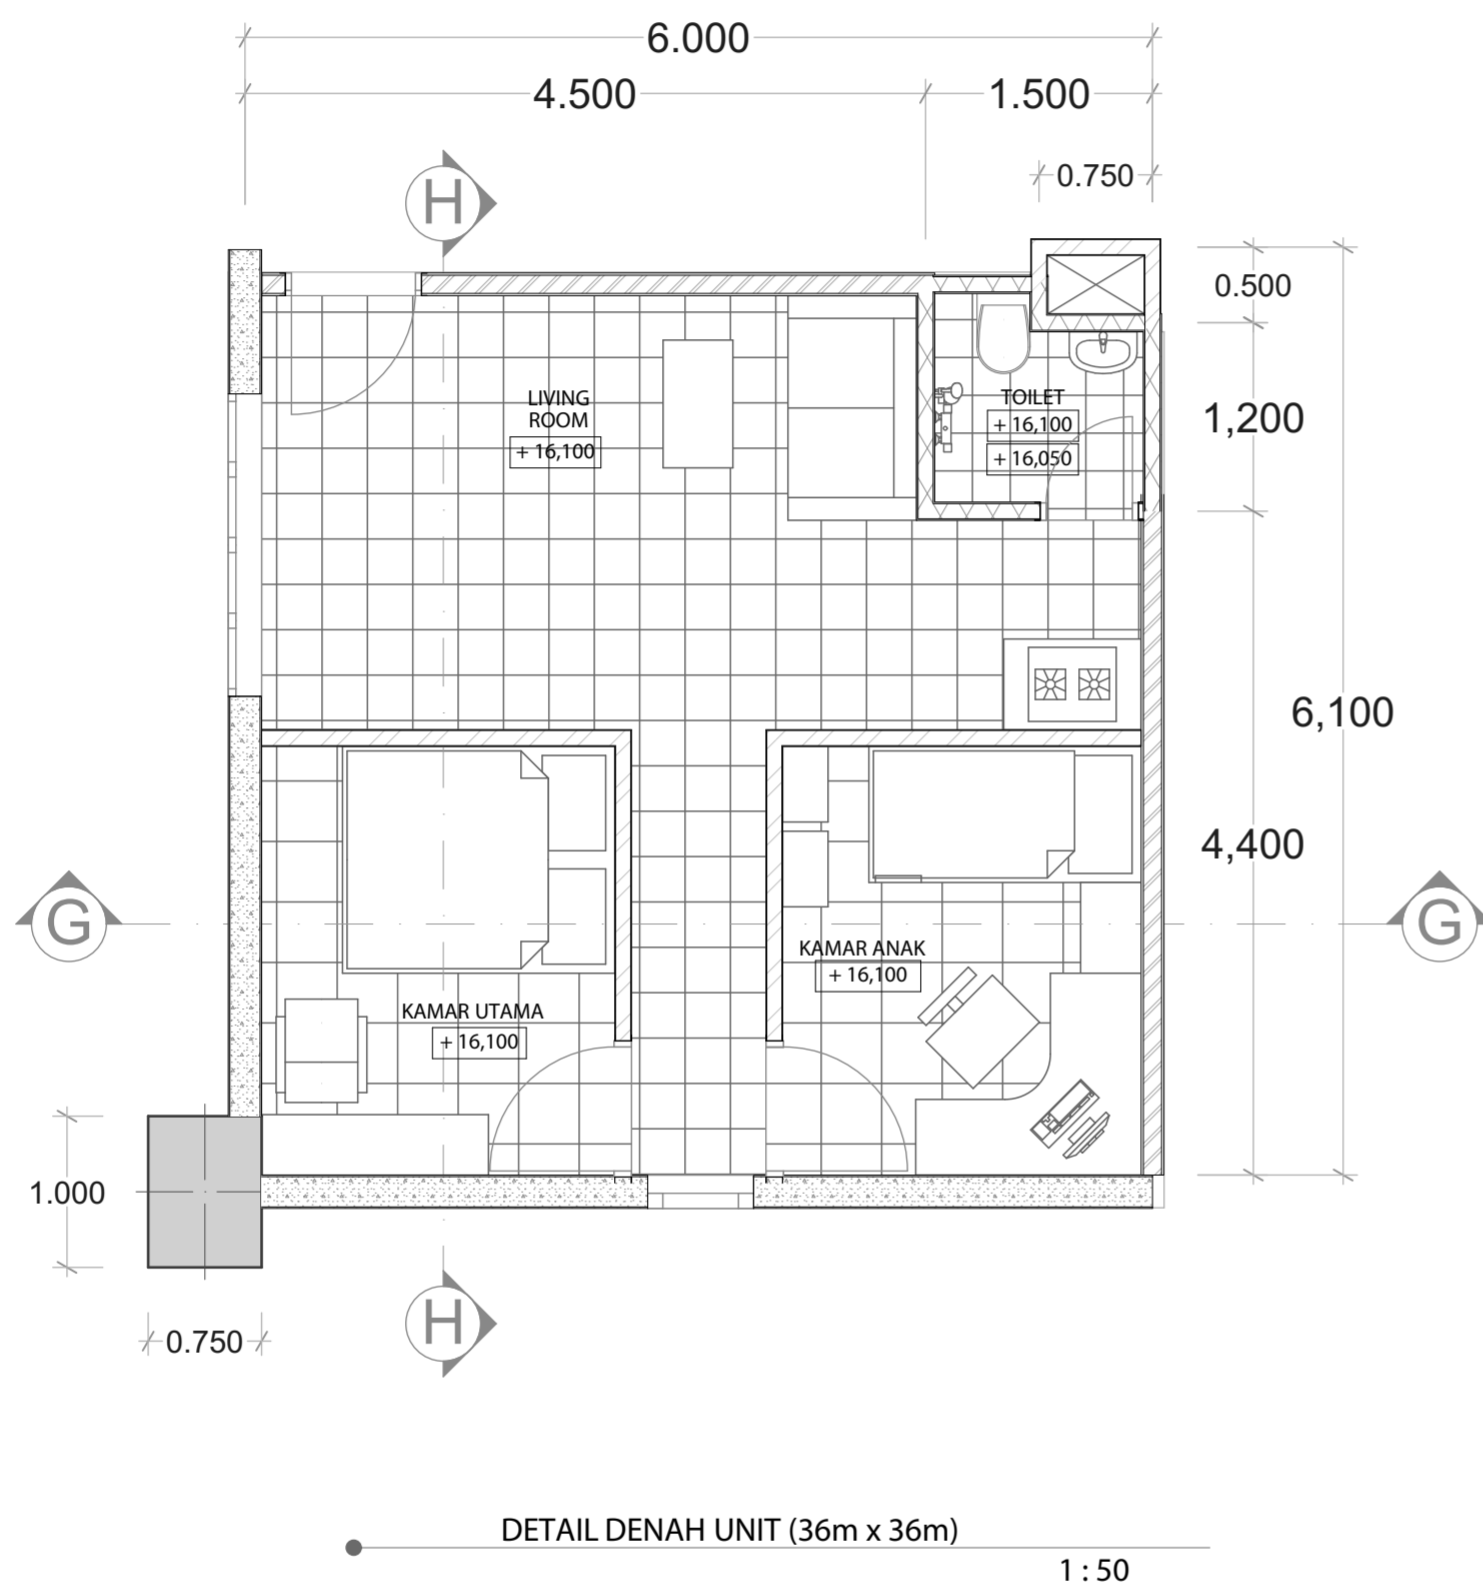

 <p>DEPARTMENT OF ARCHITECTURE FAKULTAS TEKNIK SIPIL DAN PERENCANAAN UNIVERSITAS ISLAM INDONESIA</p>	NAMA PROYEK	LOKASI PROYEK	<p>BACHELOR FINAL PROJECT 2017/2018</p>		DOSEN PEMBIMBING	SKALA :	LEMBAR :
	Perancangan Terminal Condongcatur dengan Prinsip TOD (Transit Oriented Development)	Terminal Condongcatur, Ngaglik, Sleman, Yogyakarta			Ahmad Saifudin Mutaqi IAI AA	1:50	33
	JUDUL GAMBAR		NAMA	NIM	DOSEN PENGUJI	KODE :	TOTAL :
	DETAIL INTERIOR		Mohammad Bintang Lazuardi R	14512039	Ir. Suparwoko MURP, PhD		



1 : 1000

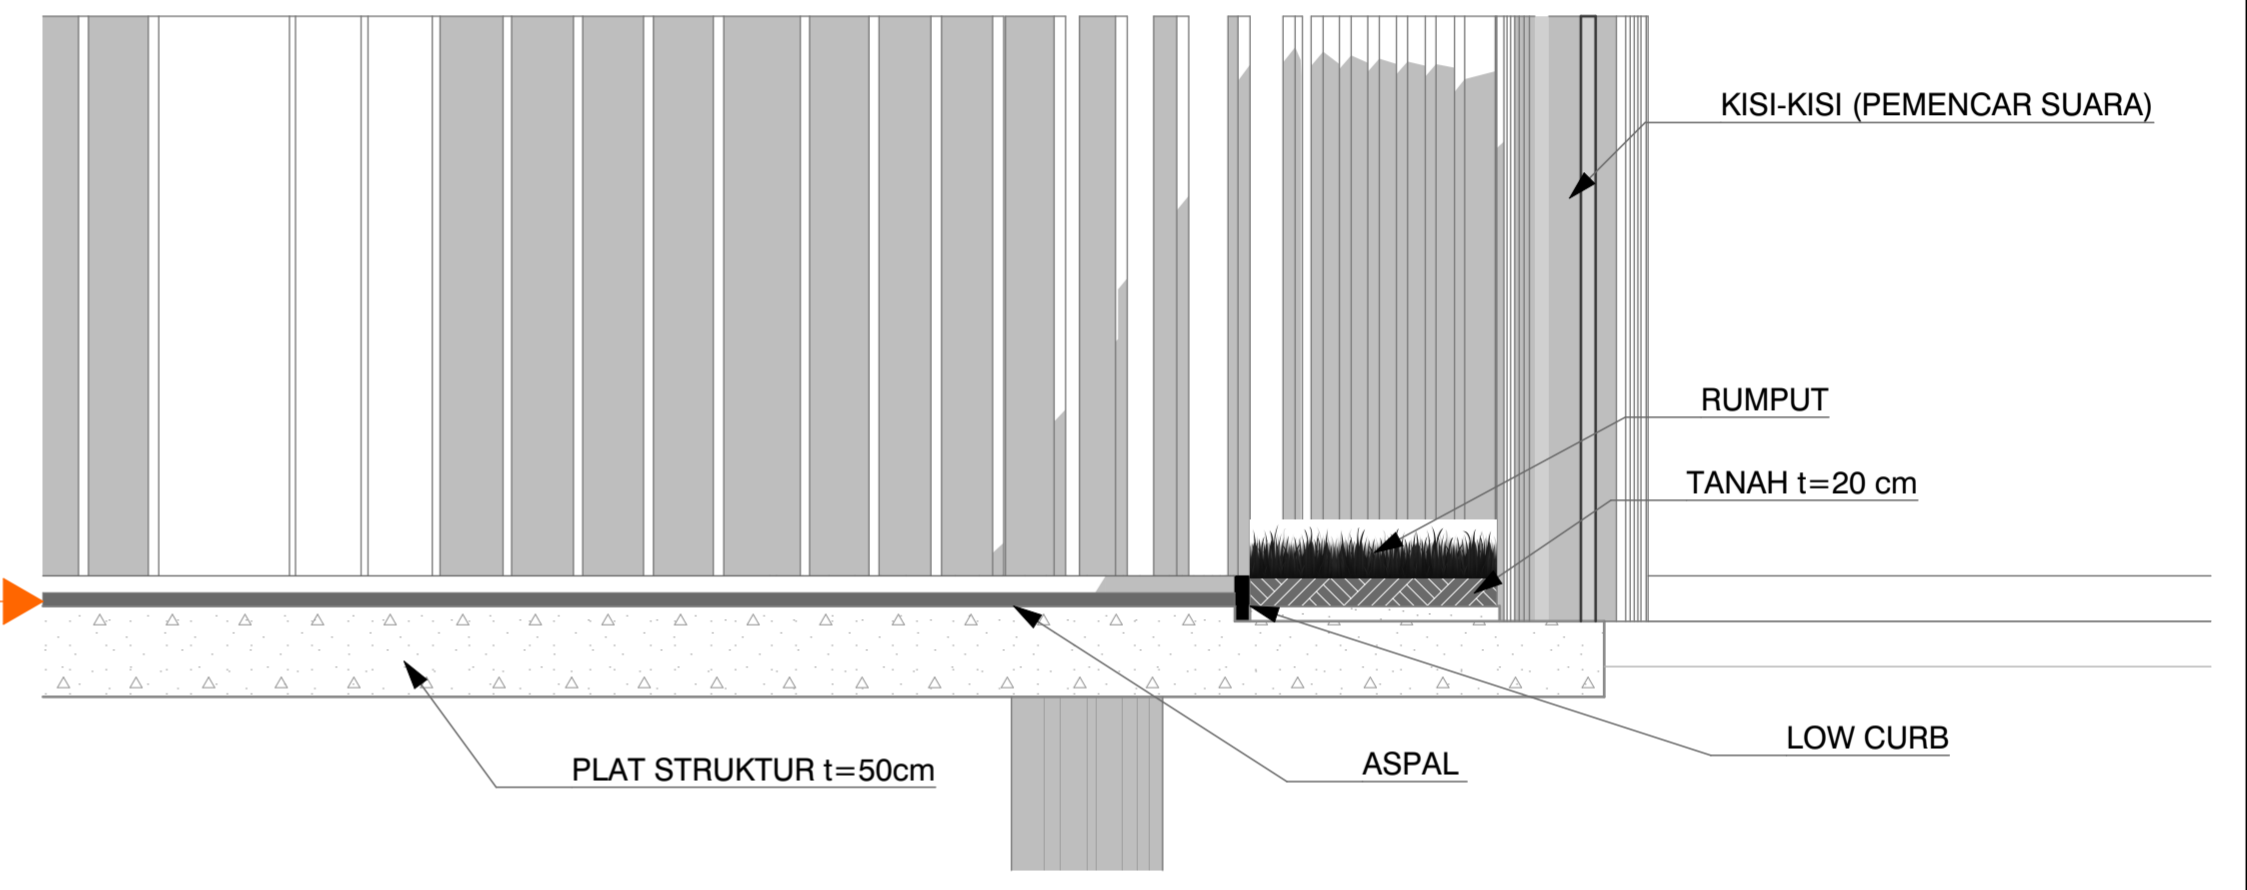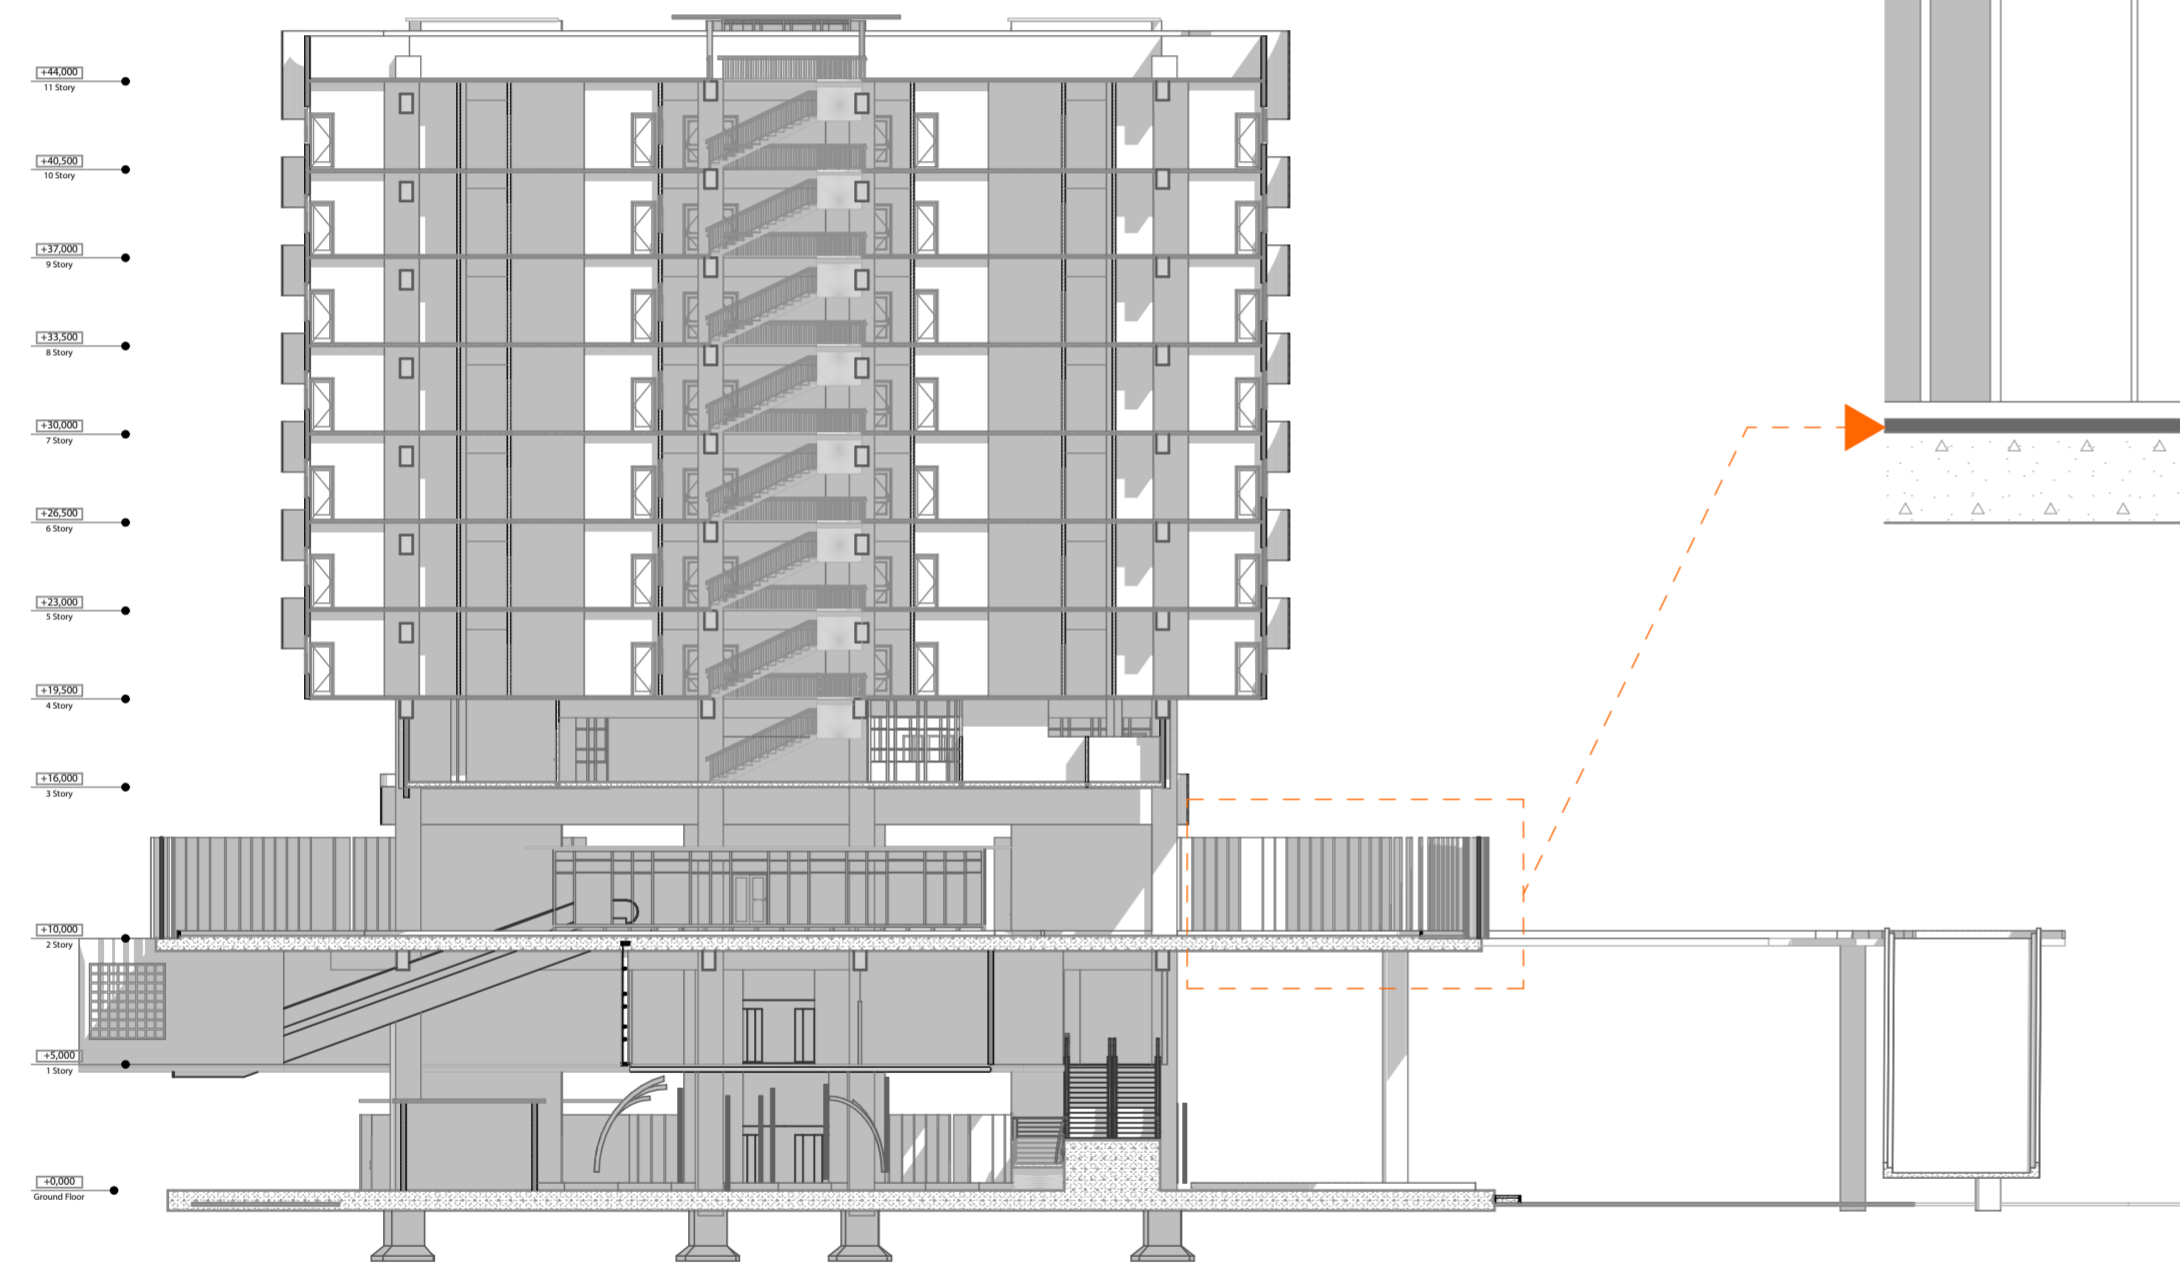

UNIVERSITAS ISLAM INDONESIA
DEPARTMENT OF ARCHITECTURE
FAKULTAS TEKNIK SIPIL DAN PERENCANAAN

NAMA PROYEK	Perancangan Terminal Condongcatur dengan Prinsip TOD (Transit Oriented Development)
JUDUL GAMBAR	DETAIL ARSITEKTURAL KHUSUS

LOKASI PROYEK	Terminal Condongcatur, Ngaglik, Sleman, Yogyakarta
---------------	--

BACHELOR FINAL PROJECT 2017/2018	
NAMA	Mohammad Bintang Lazuardi R
NIM	14512039

DOSEN PEMBIMBING	Ahmad Saifudin Mutaqi IAI AA
DOSEN PENGUJI	Ir. Suparwoko MURP, PhD

SKALA :	1: 1000, 1:300
KODE :	

LEMBAR :	
TOTAL :	