



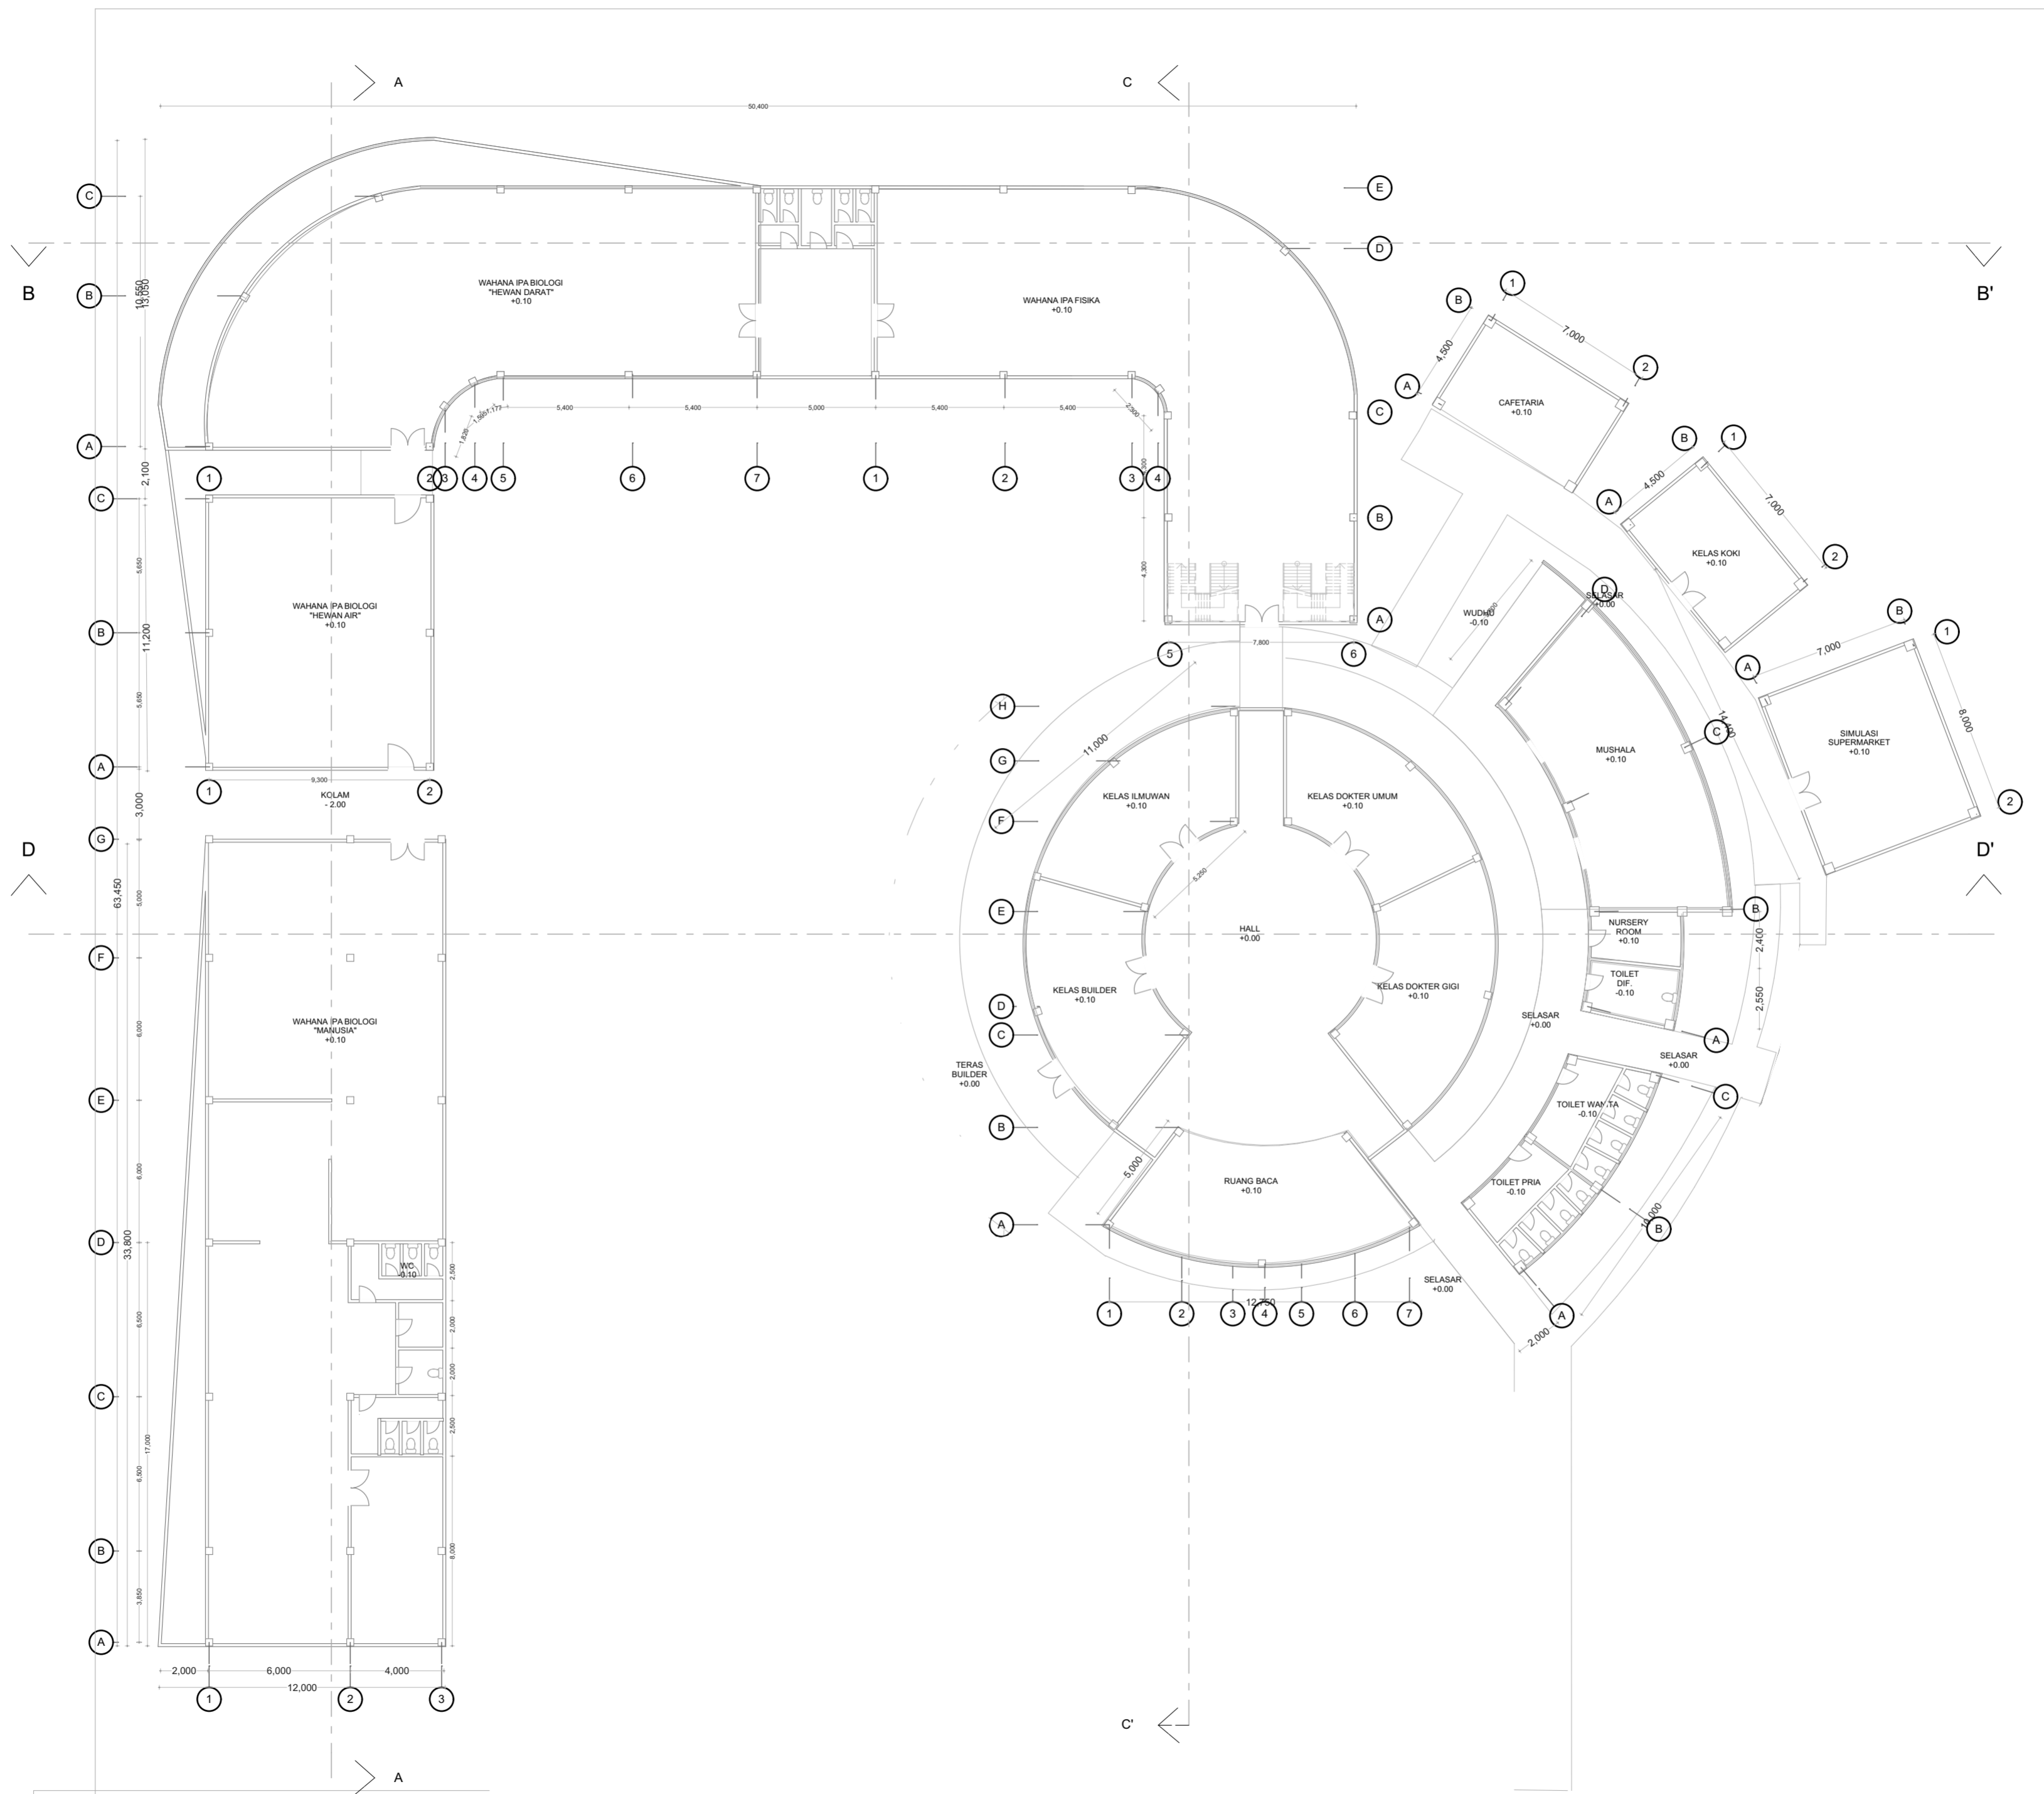
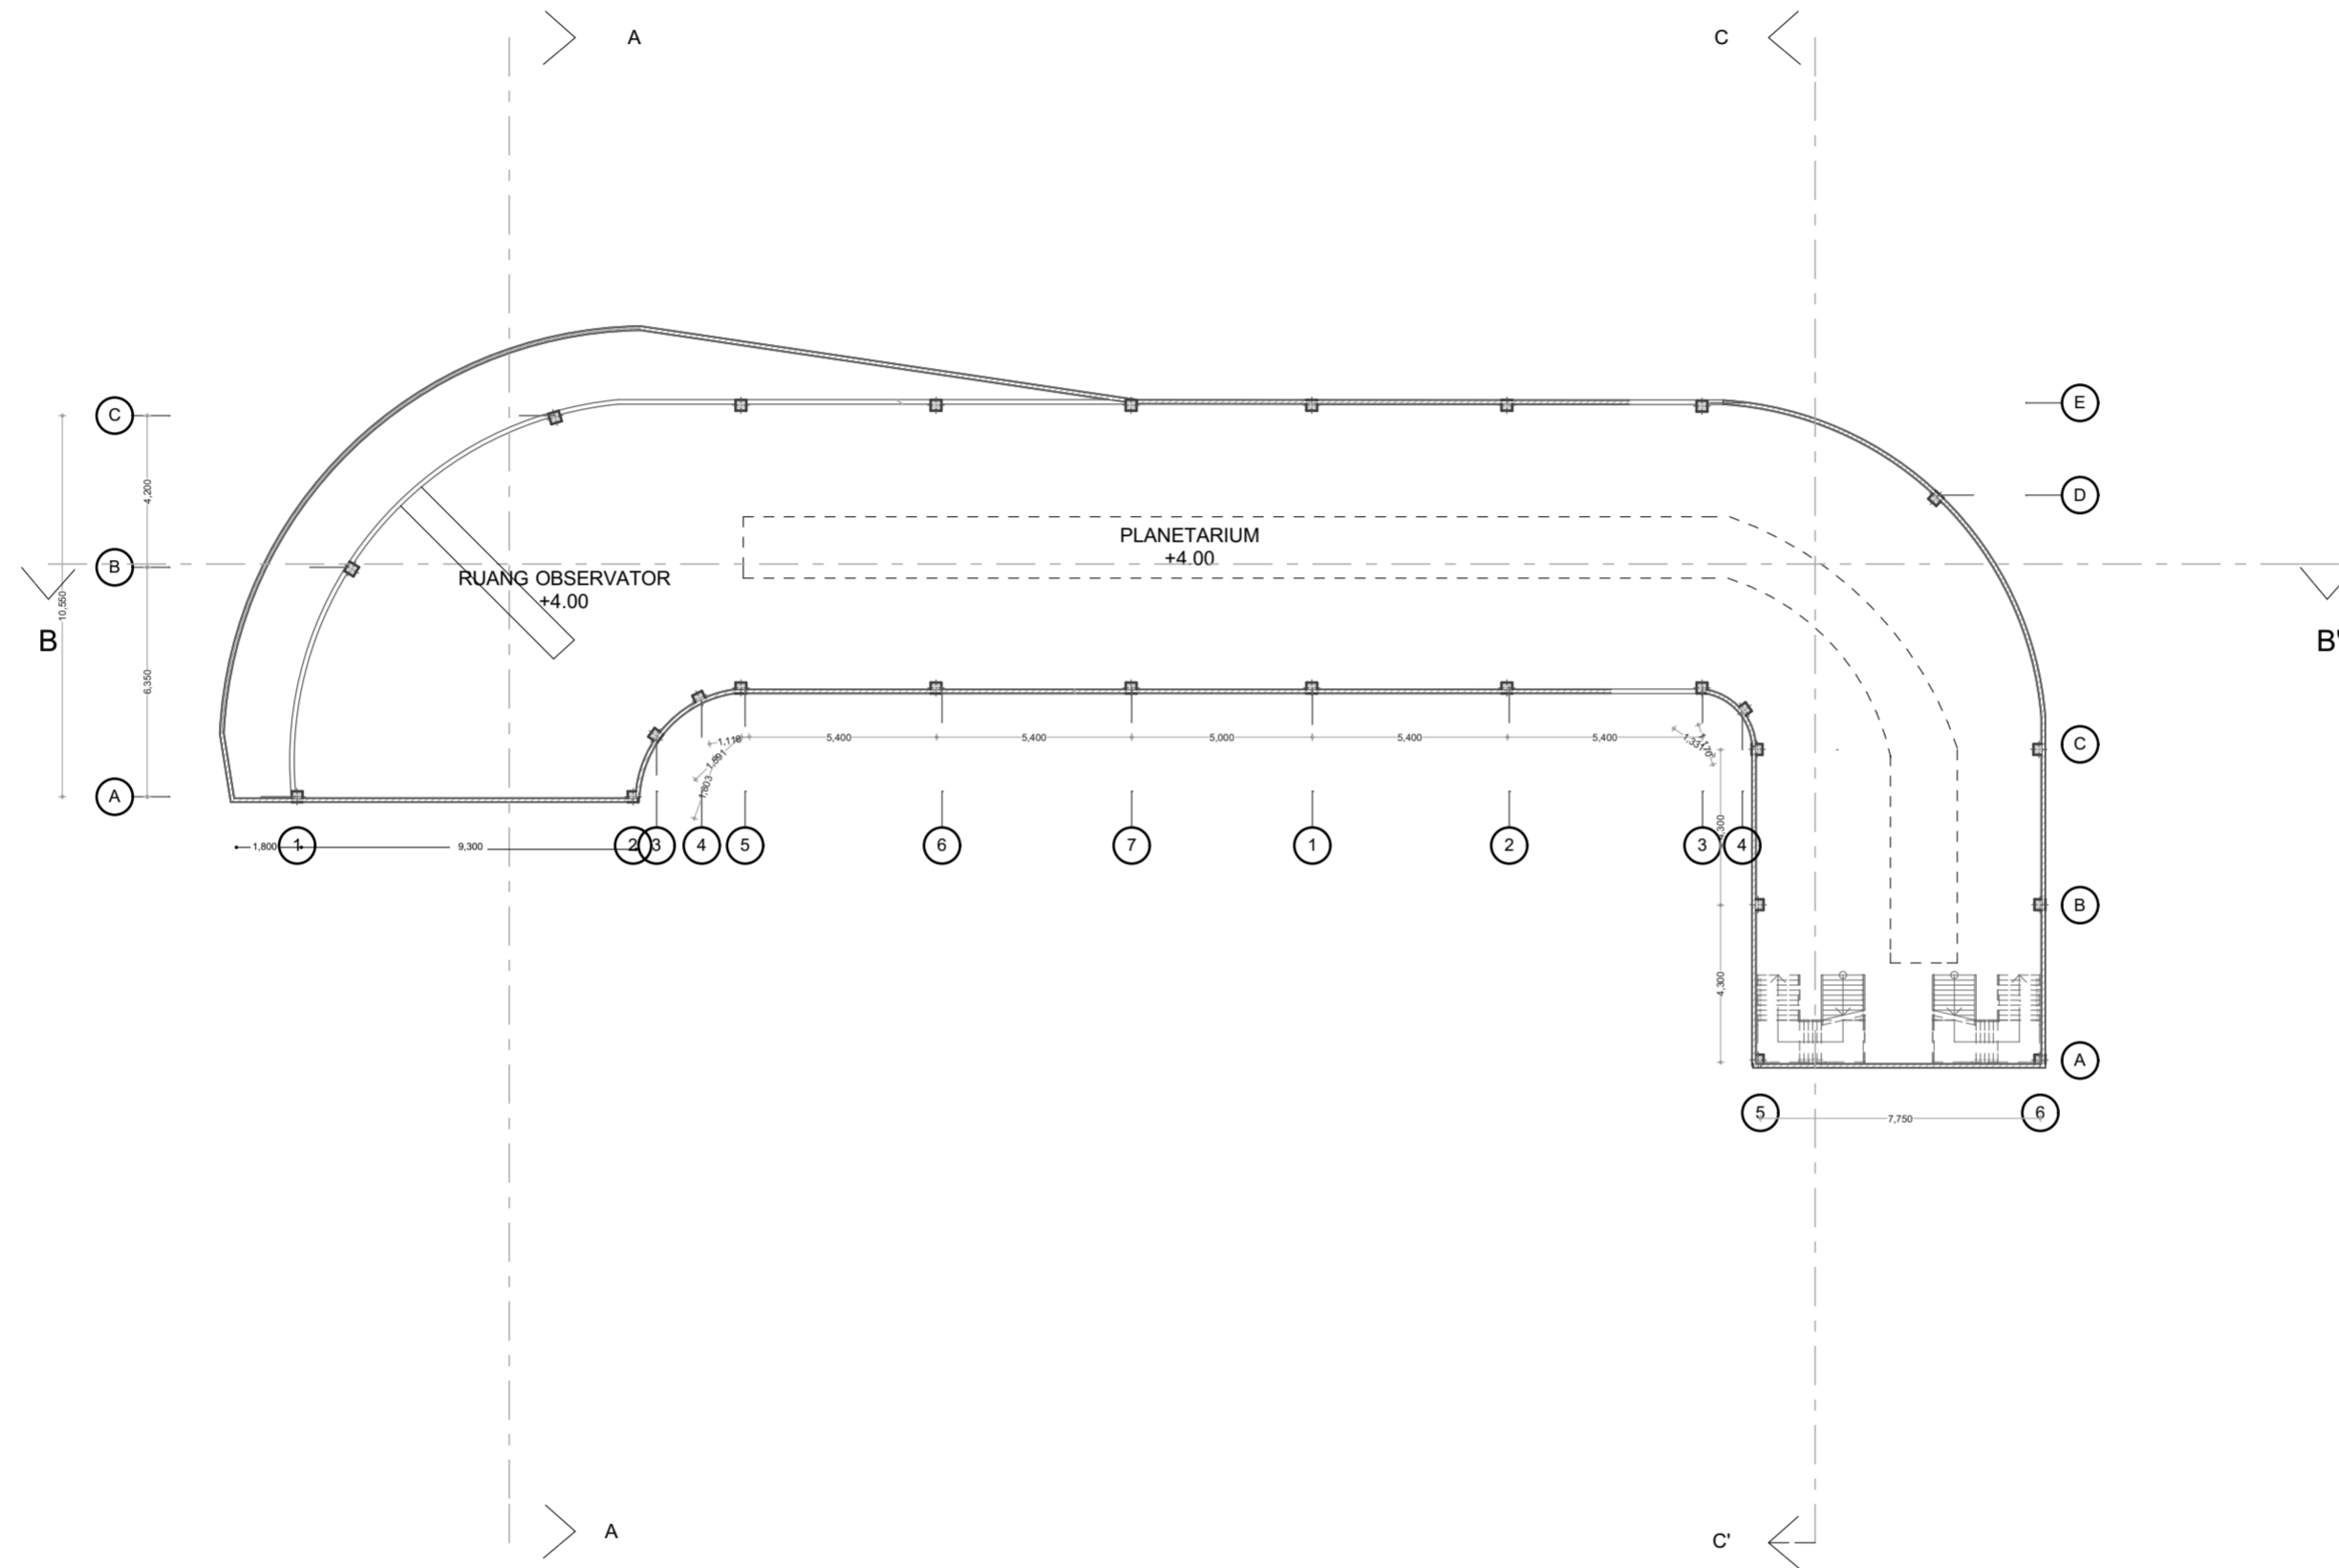
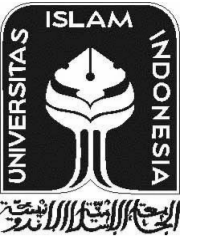


75,100

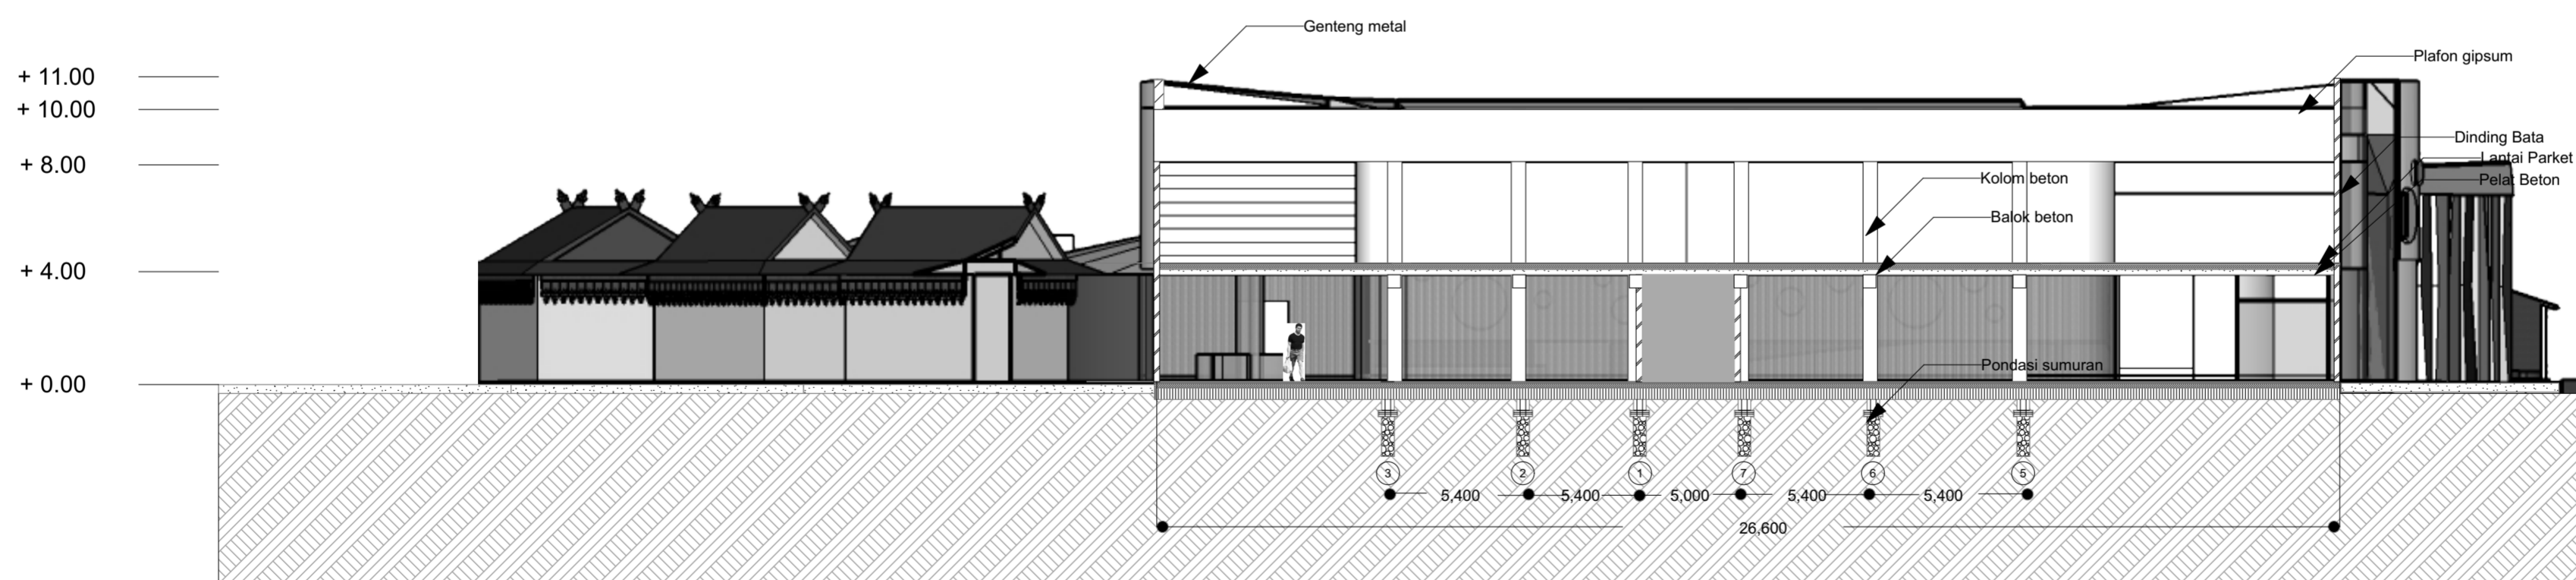

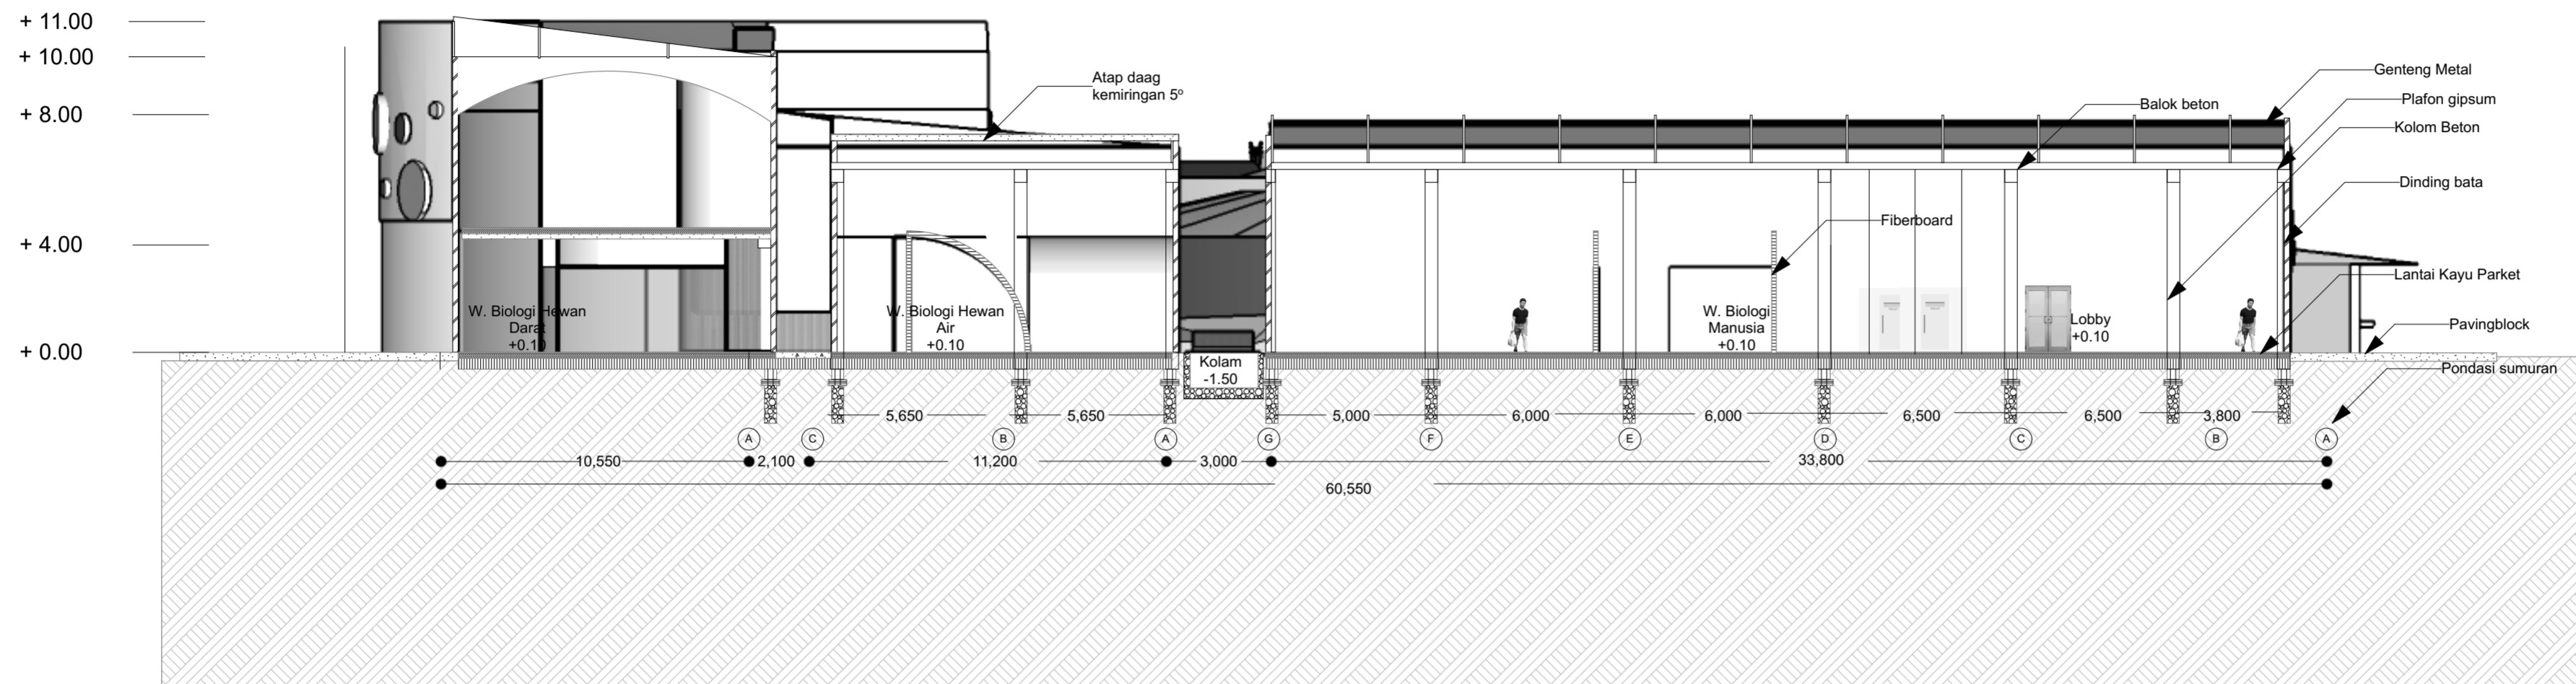

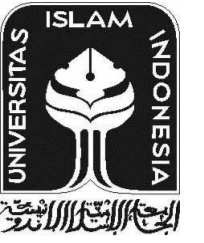

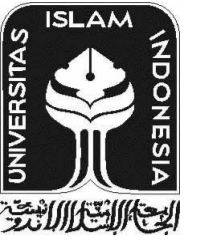

ISLAMIC UNIVERSITY OF INDONESIA
FACULTY OF CIVIL ENGINEERING & PLANNING
DEPARTMENT OF ARCHITECTURE

Proyek Akhir Sarjana

KIDS SCIENCE PARK
-KOTA PEKANBARU



IDENTITAS MAHASISWA

Nama

ANNISA DINA NUGRAHATI

Nomer Induk Mahasiswa

14512223

Dosen Pembimbing

Rini Darmawati, Ir., MT

Dosen Penguji

Diah Hendrawati, ST., MT



Drawing Name :


Potongan CC-DD

Drawing Scale:

Page Number :

Keterangan

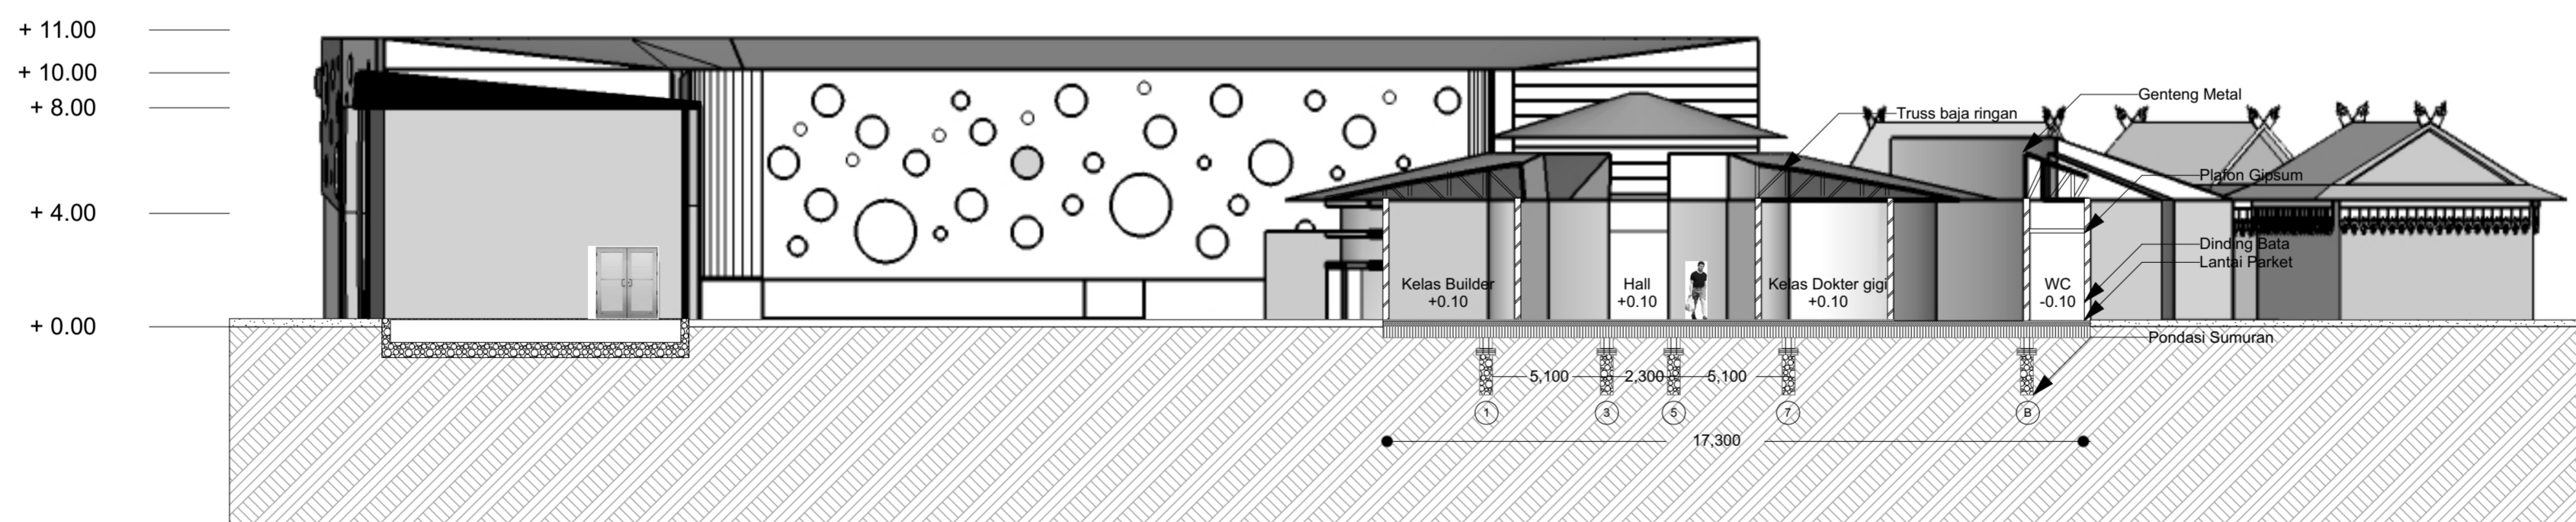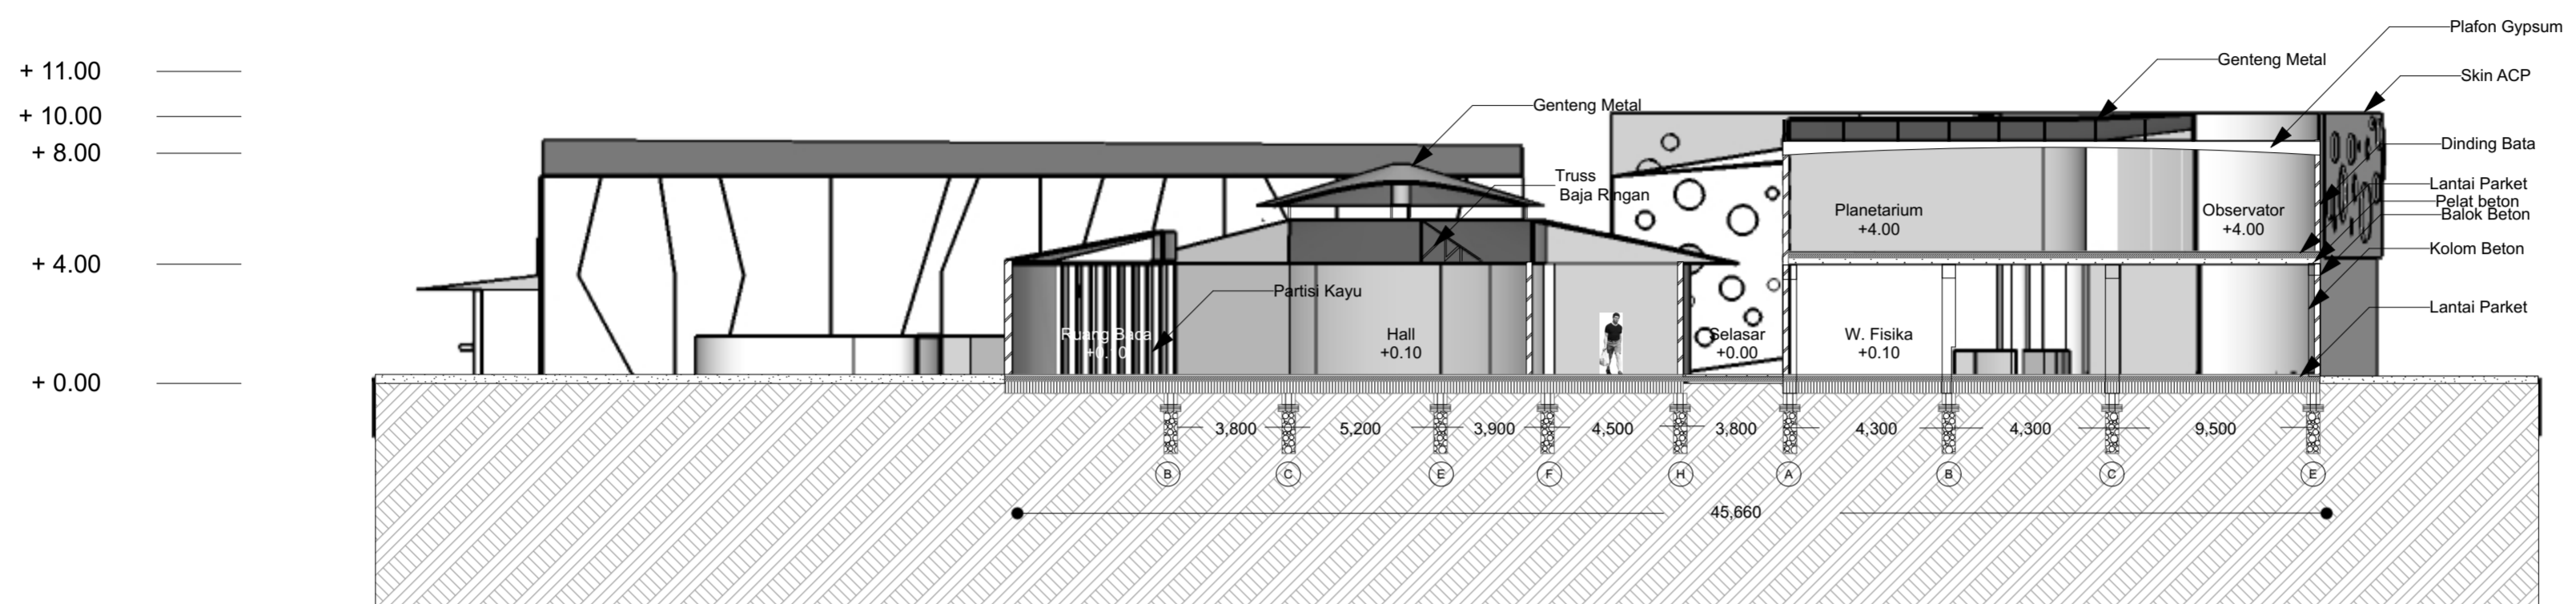


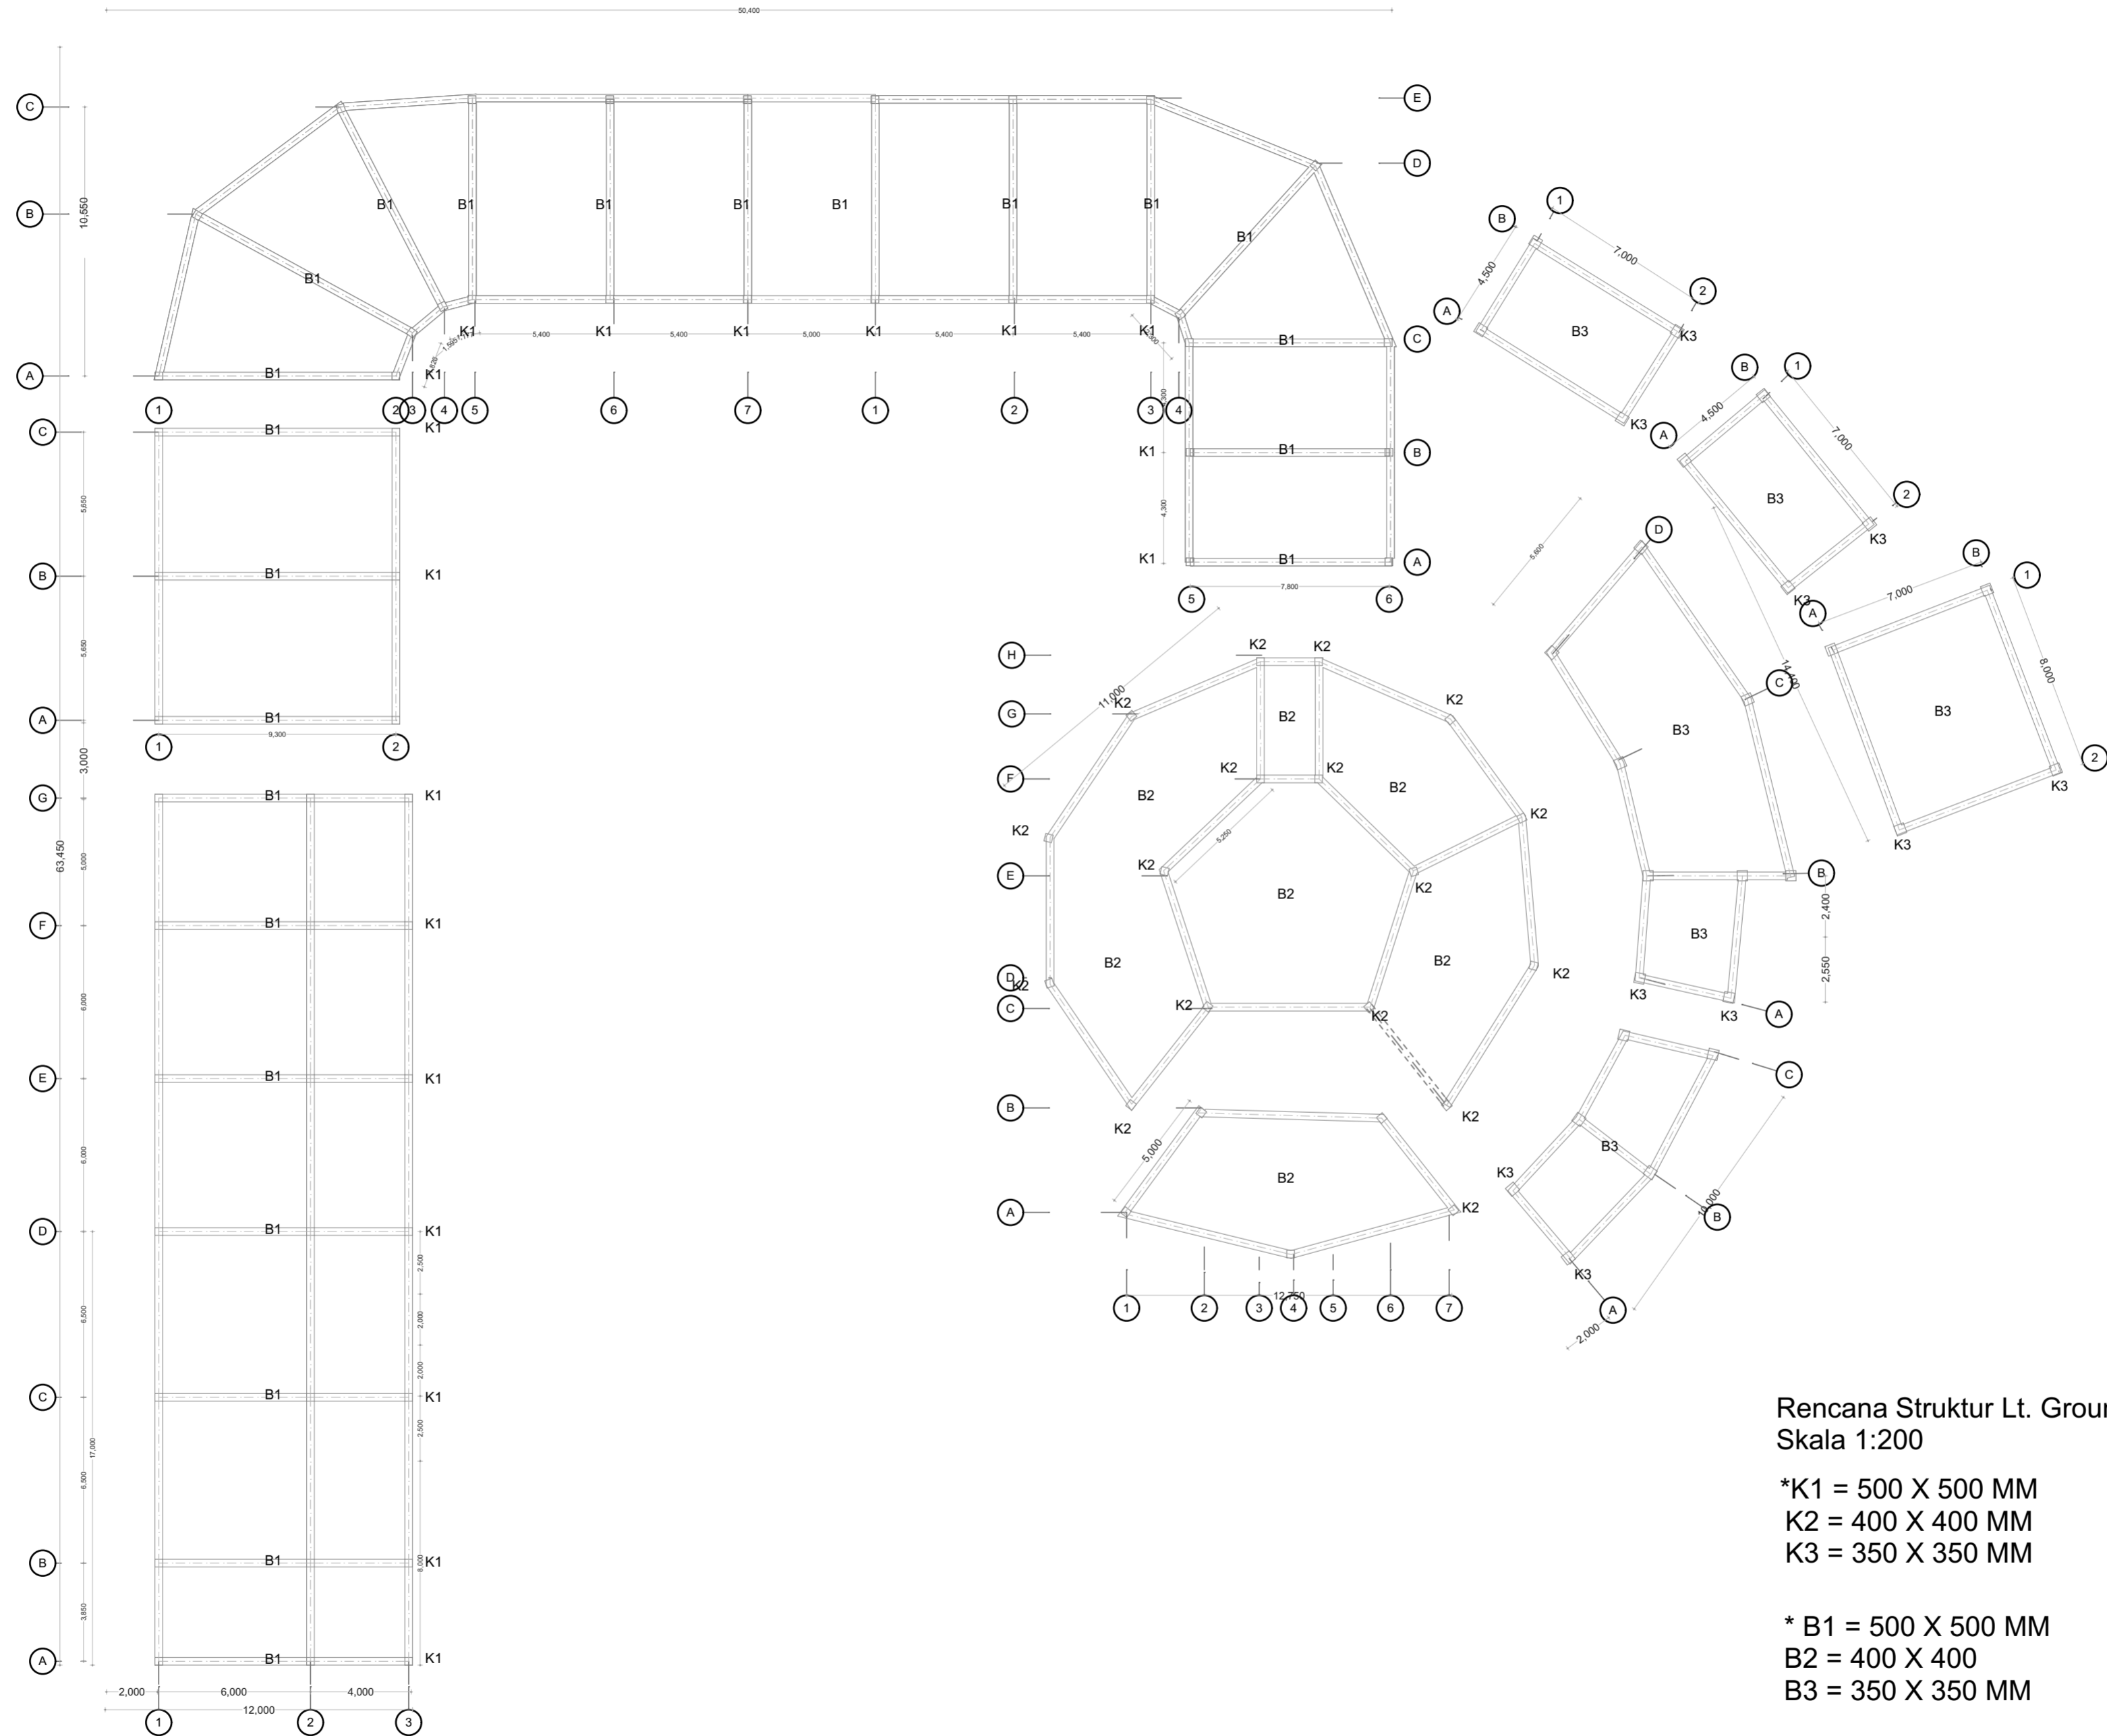


Rencana Struktur Lt. Groundfloor
Skala 1:200

*K1 = 500 X 500 MM
K2 = 400 X 400 MM
K3 = 350 X 350 MM

* B1 = 500 X 500 MM
B2 = 400 X 400
B3 = 350 X 350 MM



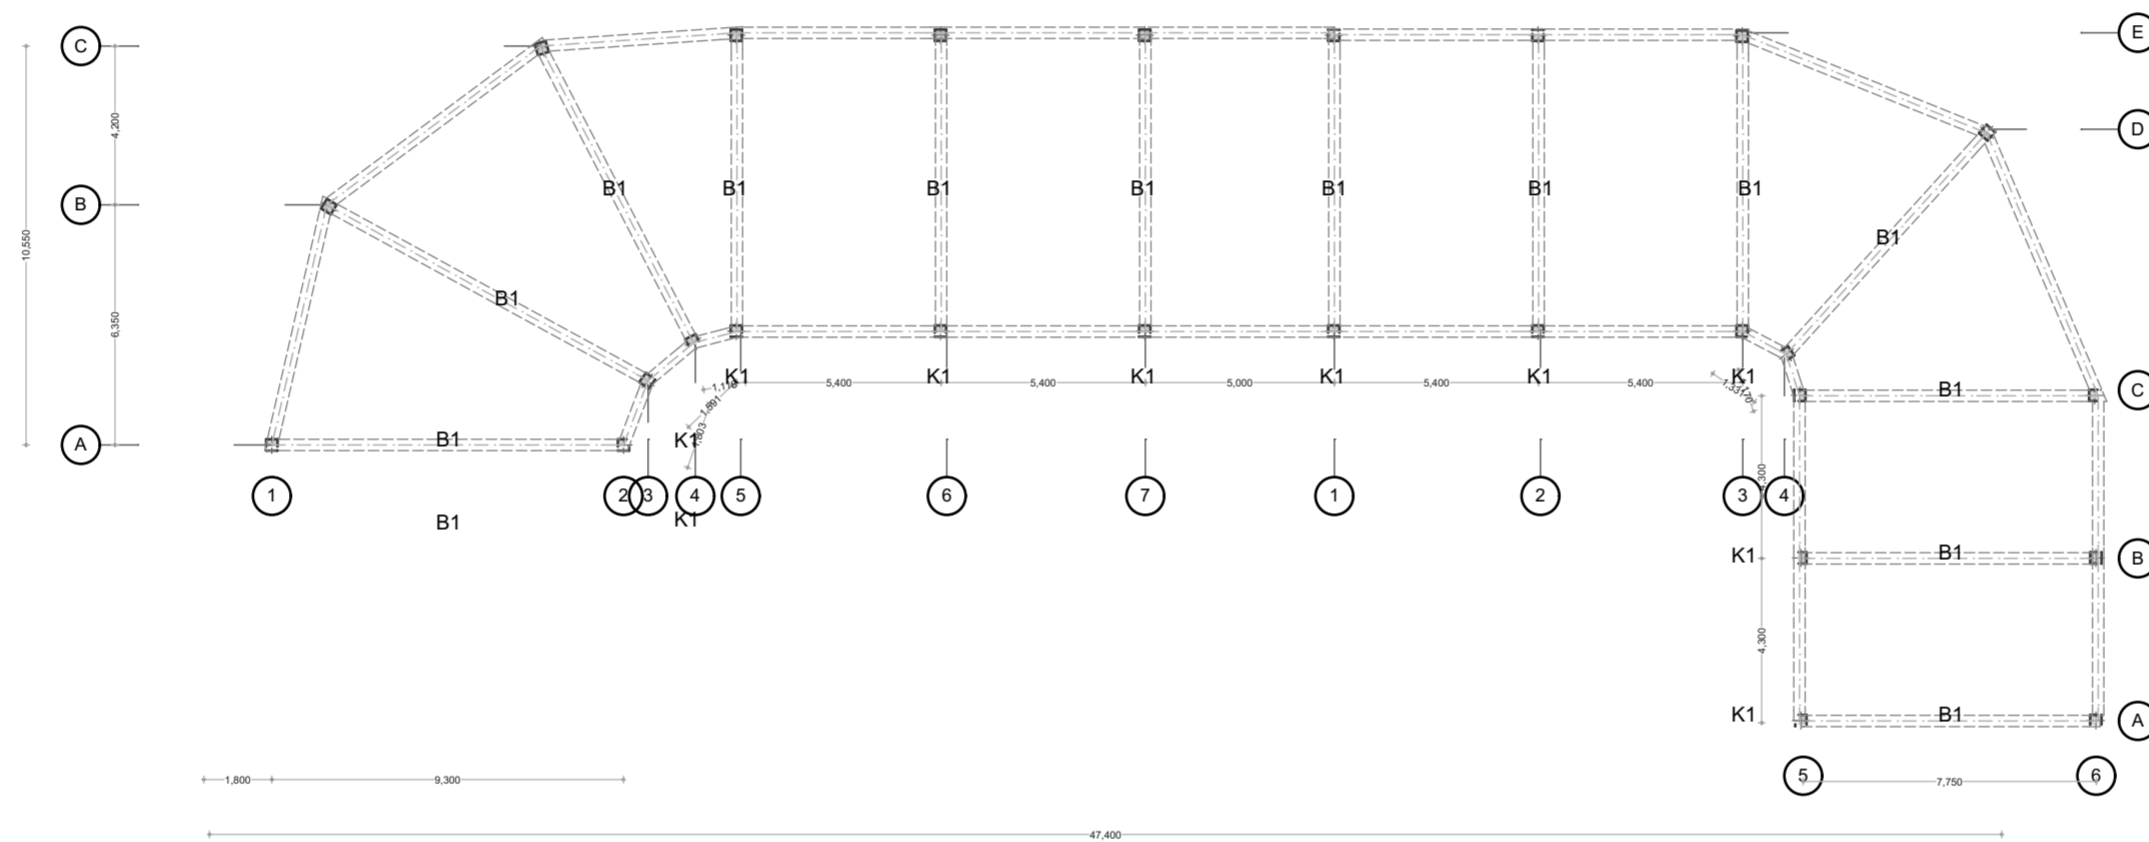
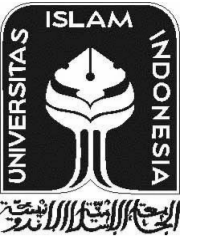


Rencana Struktur Lt. 2
Skala 1:200

*K1 = 500 X 500 MM
K2 = 400 X 400 MM
K3 = 350 X 350 MM


* B1 = 500 X 500 MM
B2 = 400 X 400
B3 = 350 X 350 MM



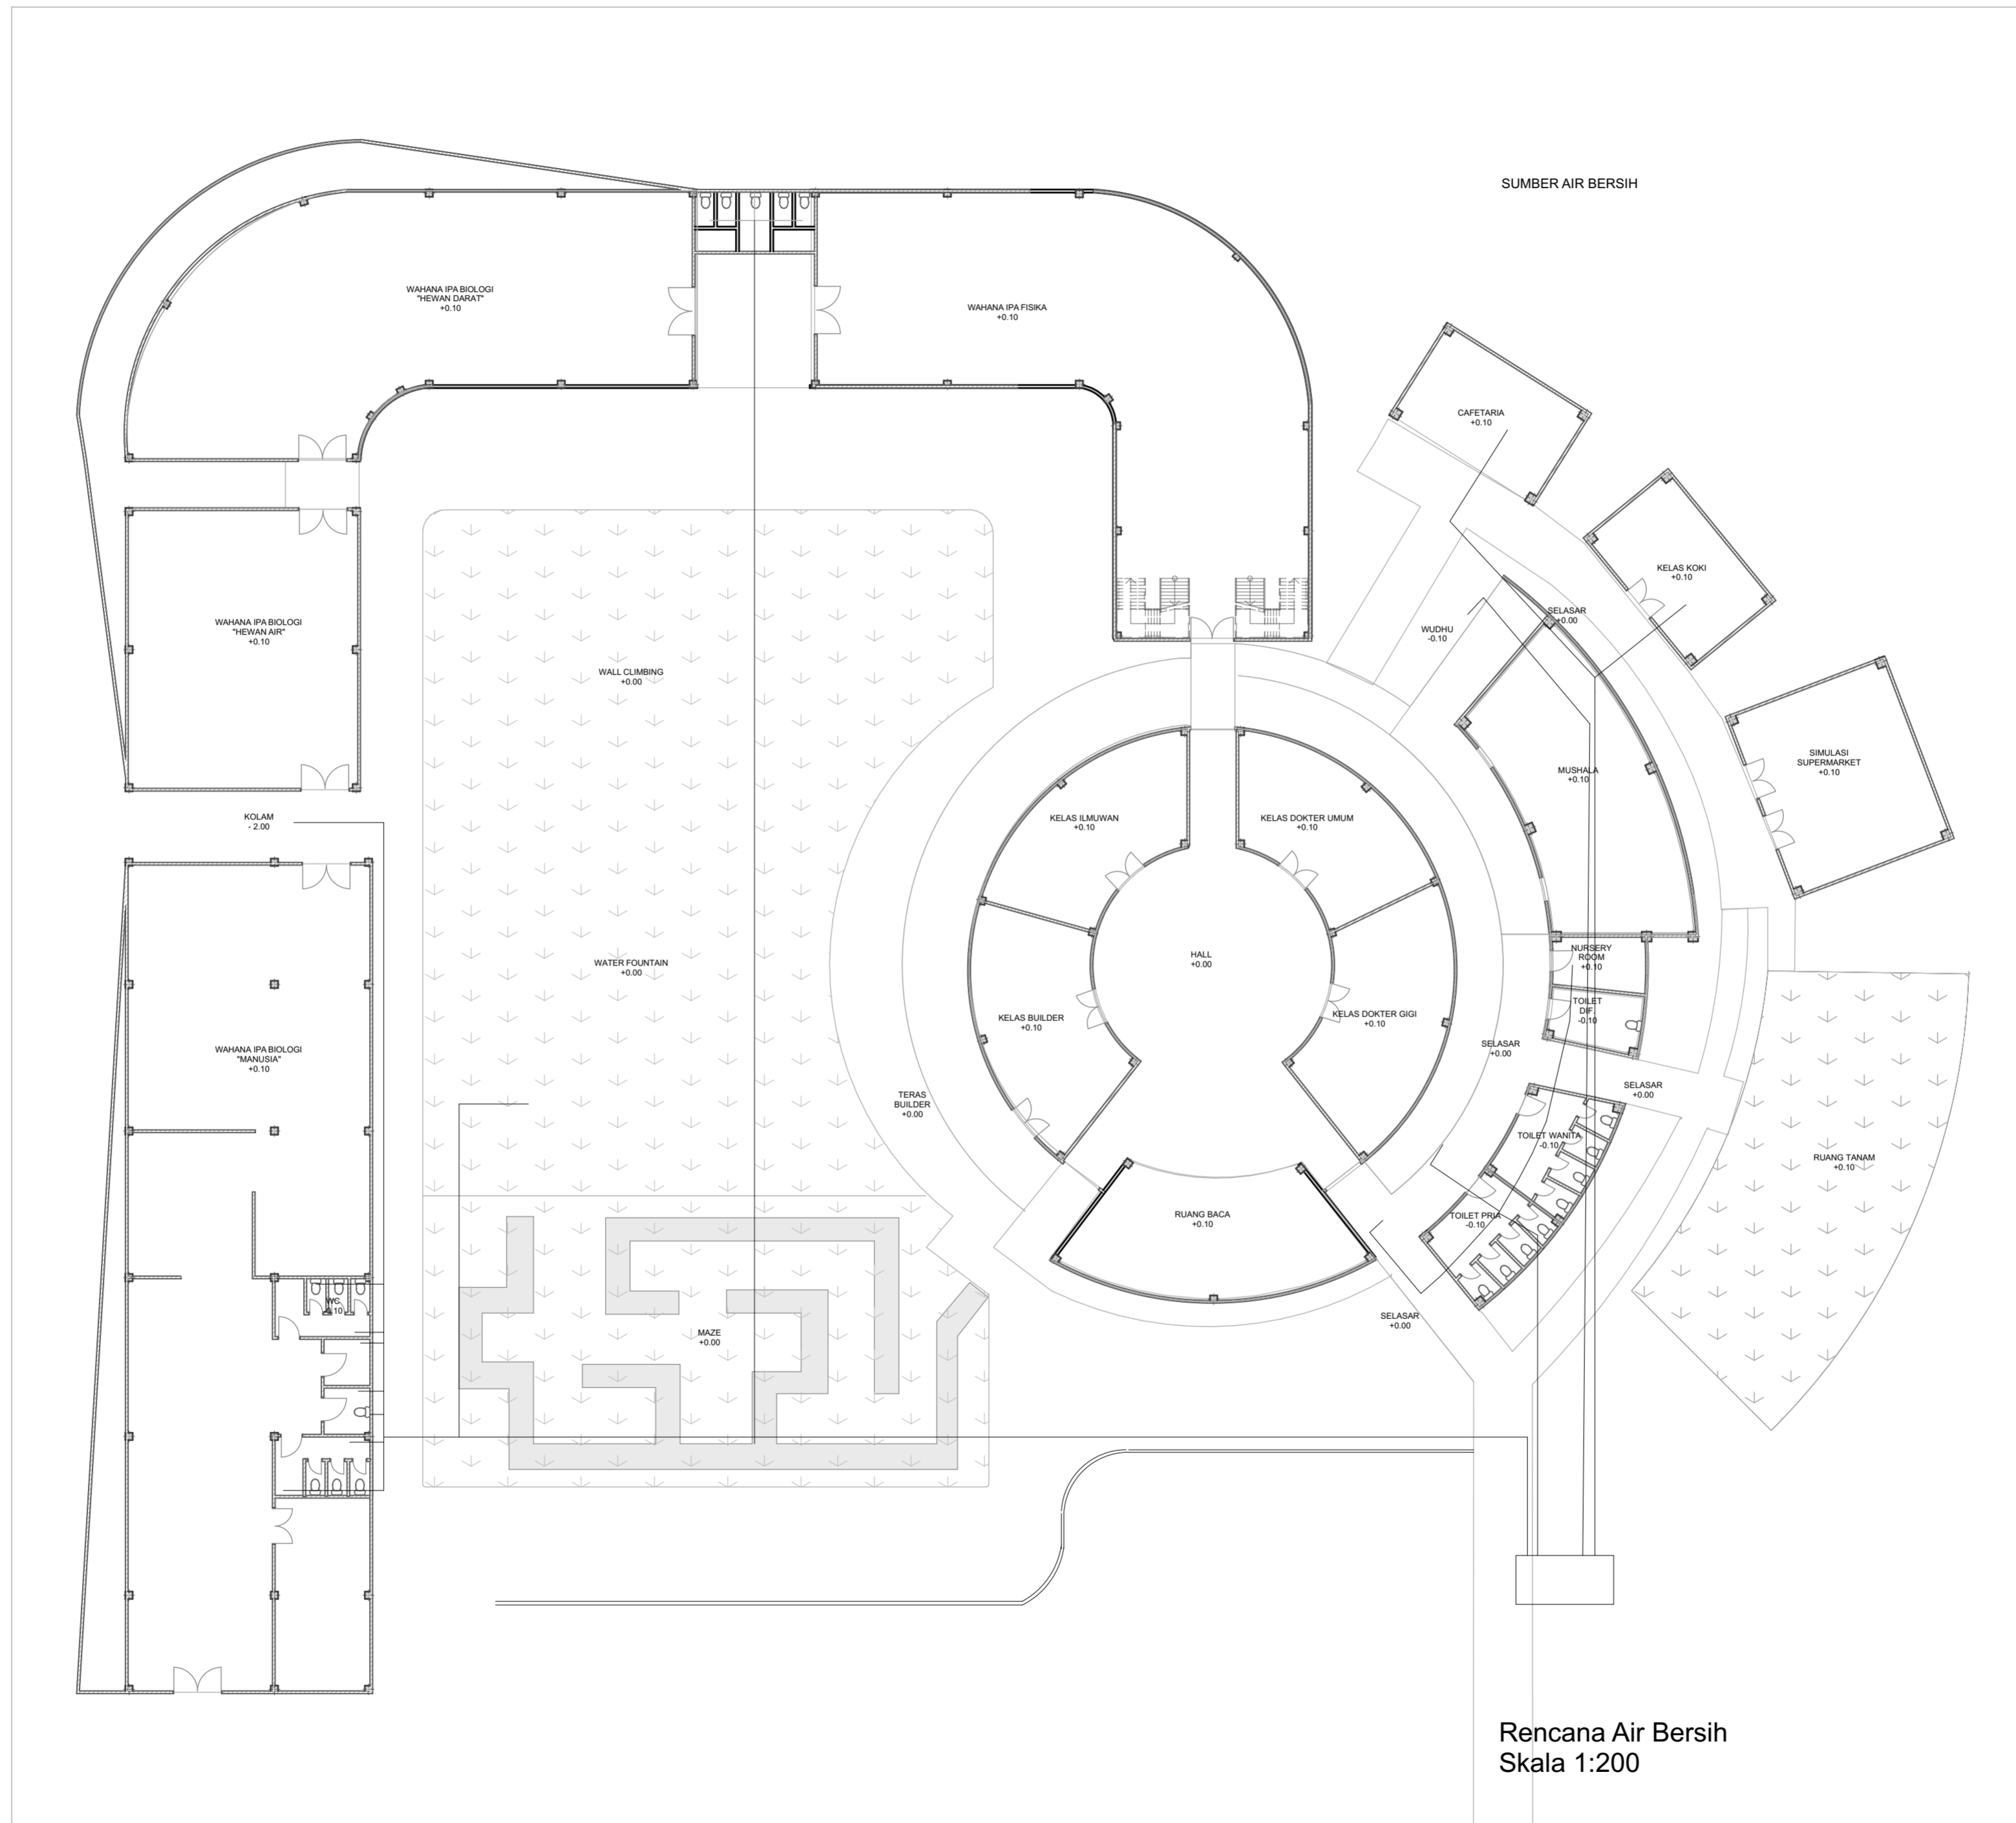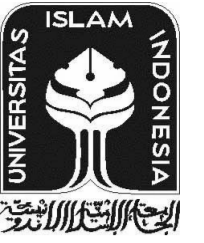


Rencana Air Bersih
Skala 1:200



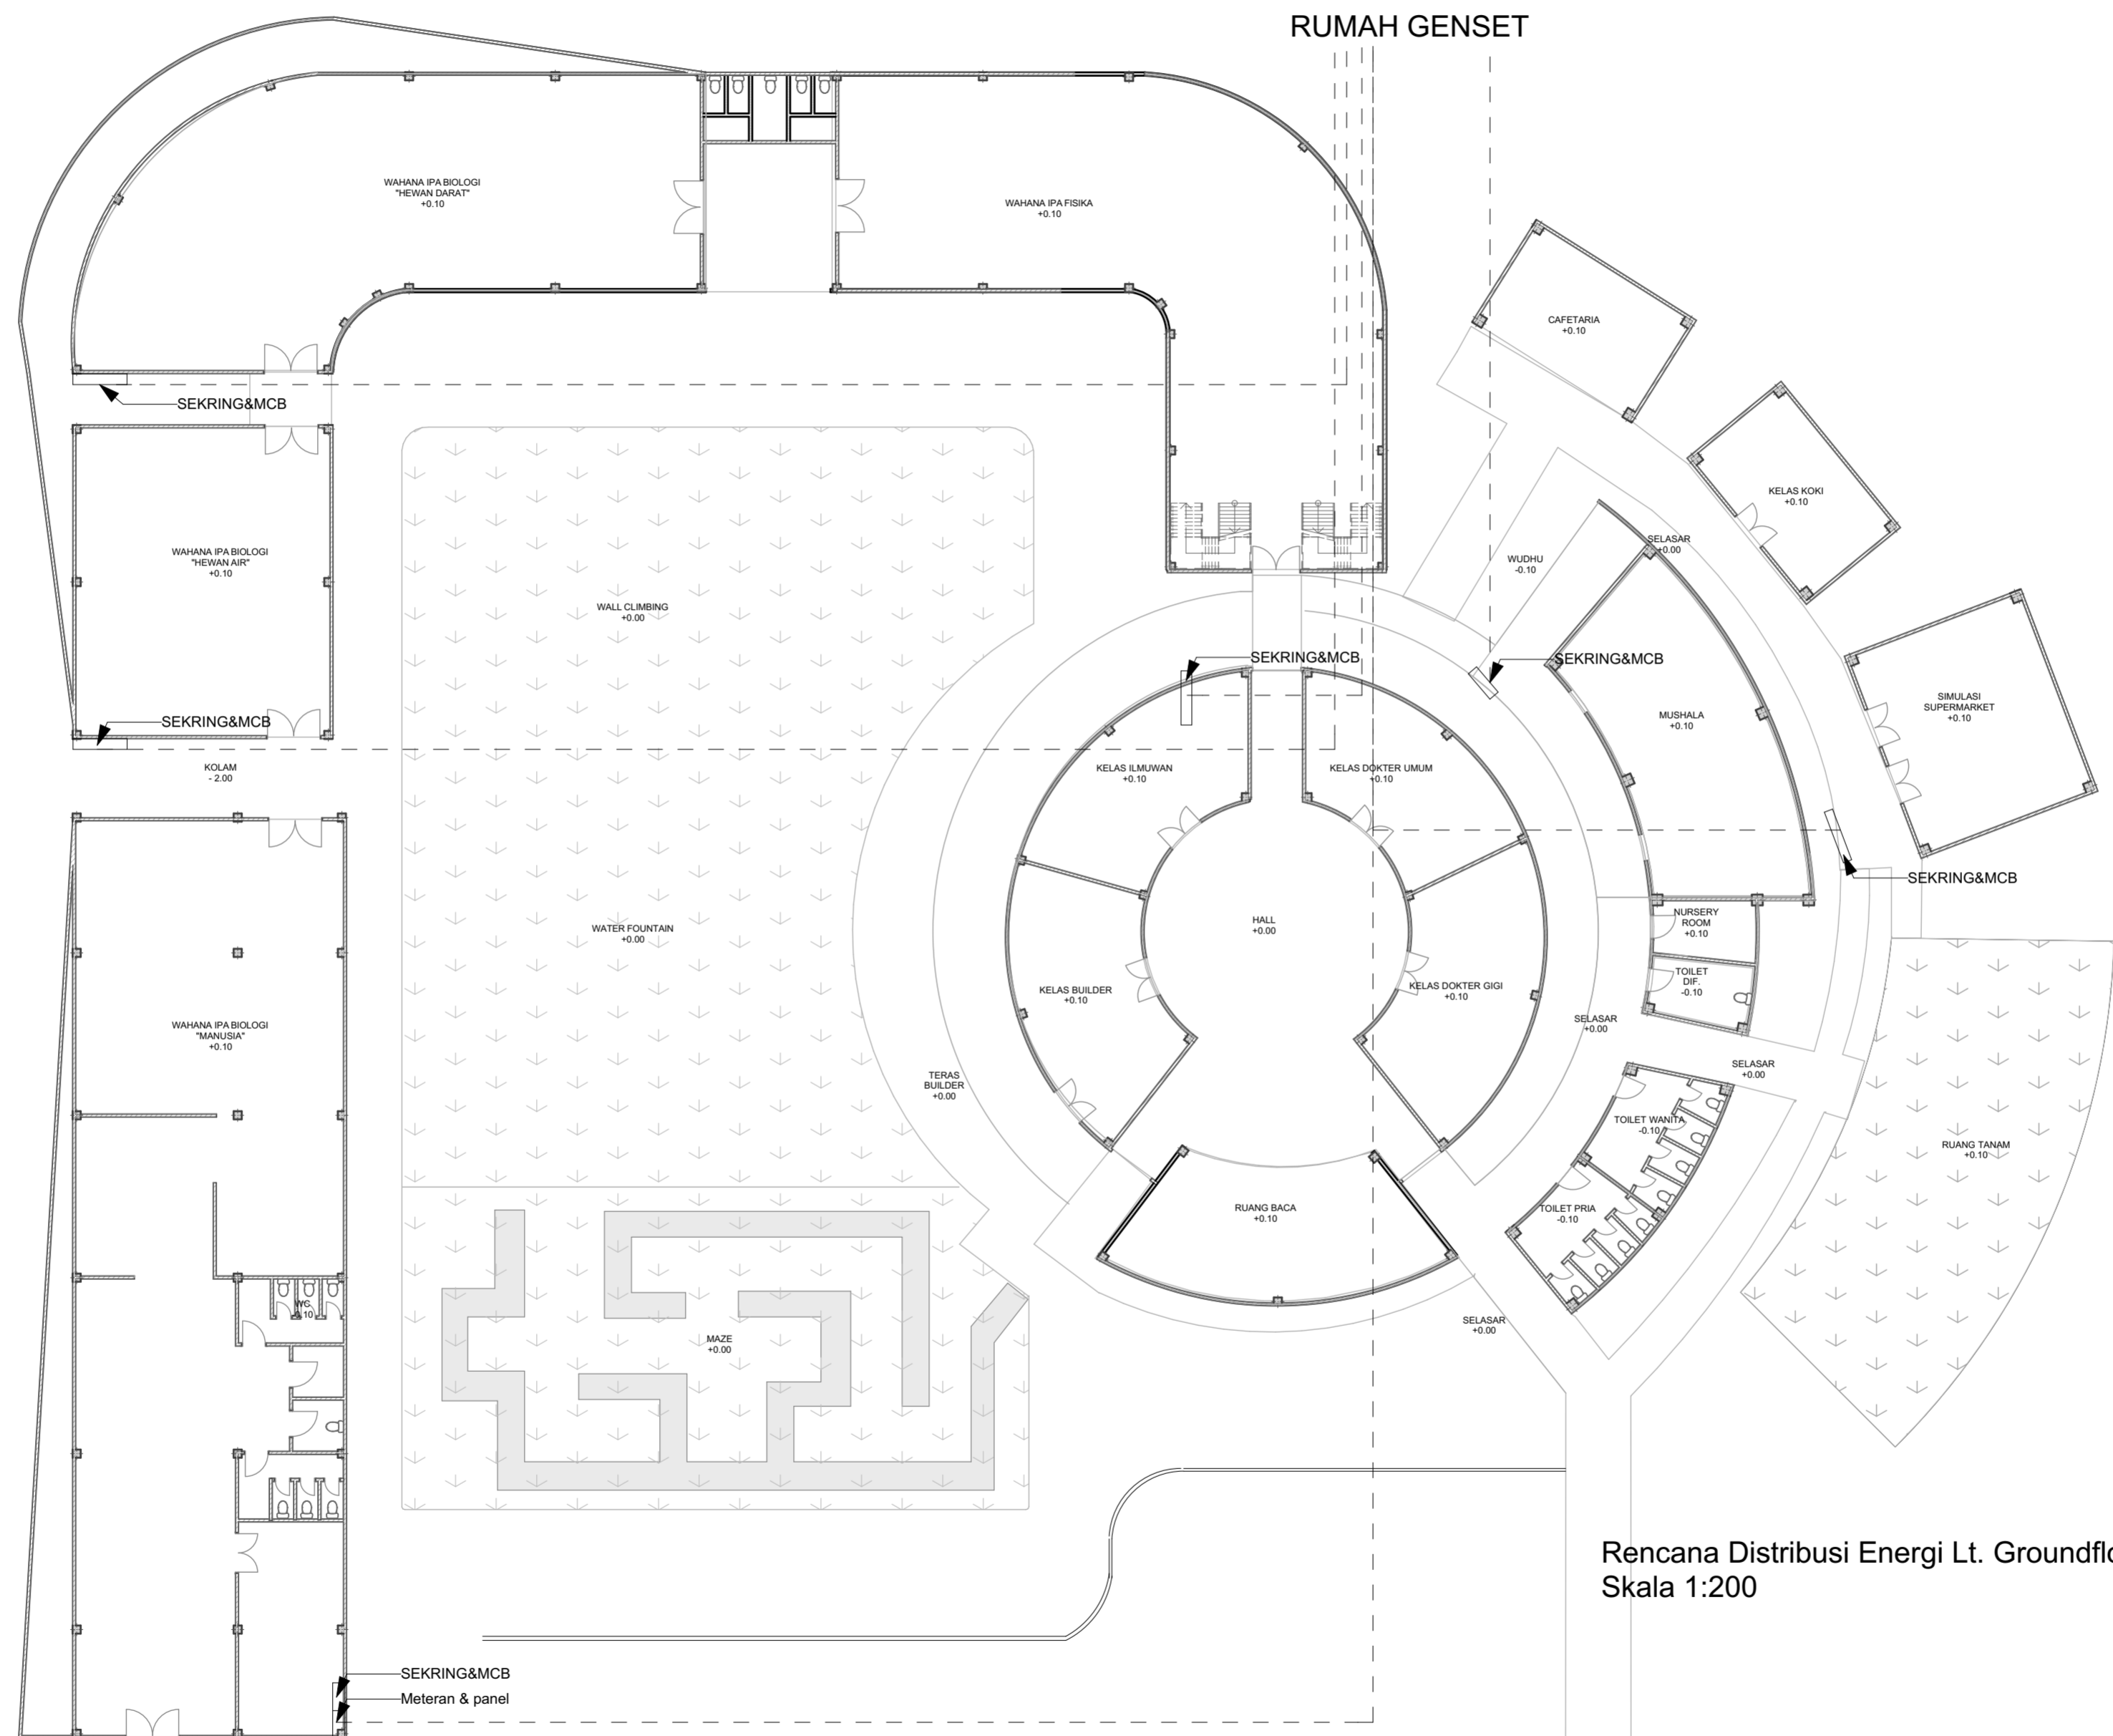

Rencana Distribusi Energi Lt. Groundfloor
Skala 1:200



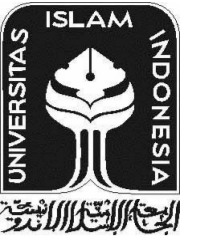

ISLAMIC UNIVERSITY OF INDONESIA
FACULTY OF CIVIL ENGINEERING &
PLANNING
DEPARTMENT OF ARCHITECTURE

Proyek Akhir Sarjana

KIDS SCIENCE PARK
-KOTA PEKANBARU



IDENTITAS MAHASISWA

Nama

ANNISA DINA NUGRAHATI

Nomer Induk Mahasiswa

14512223

Dosen Pembimbing

Rini Darmawati, Ir., MT

Dosen Penguji

Diah Hendrawati, ST., MT

Drawing Name :


Rencana Distribusi Energi
(listrik) Lt.2

Drawing Scale:

1:200



Page Number :

Keterangan

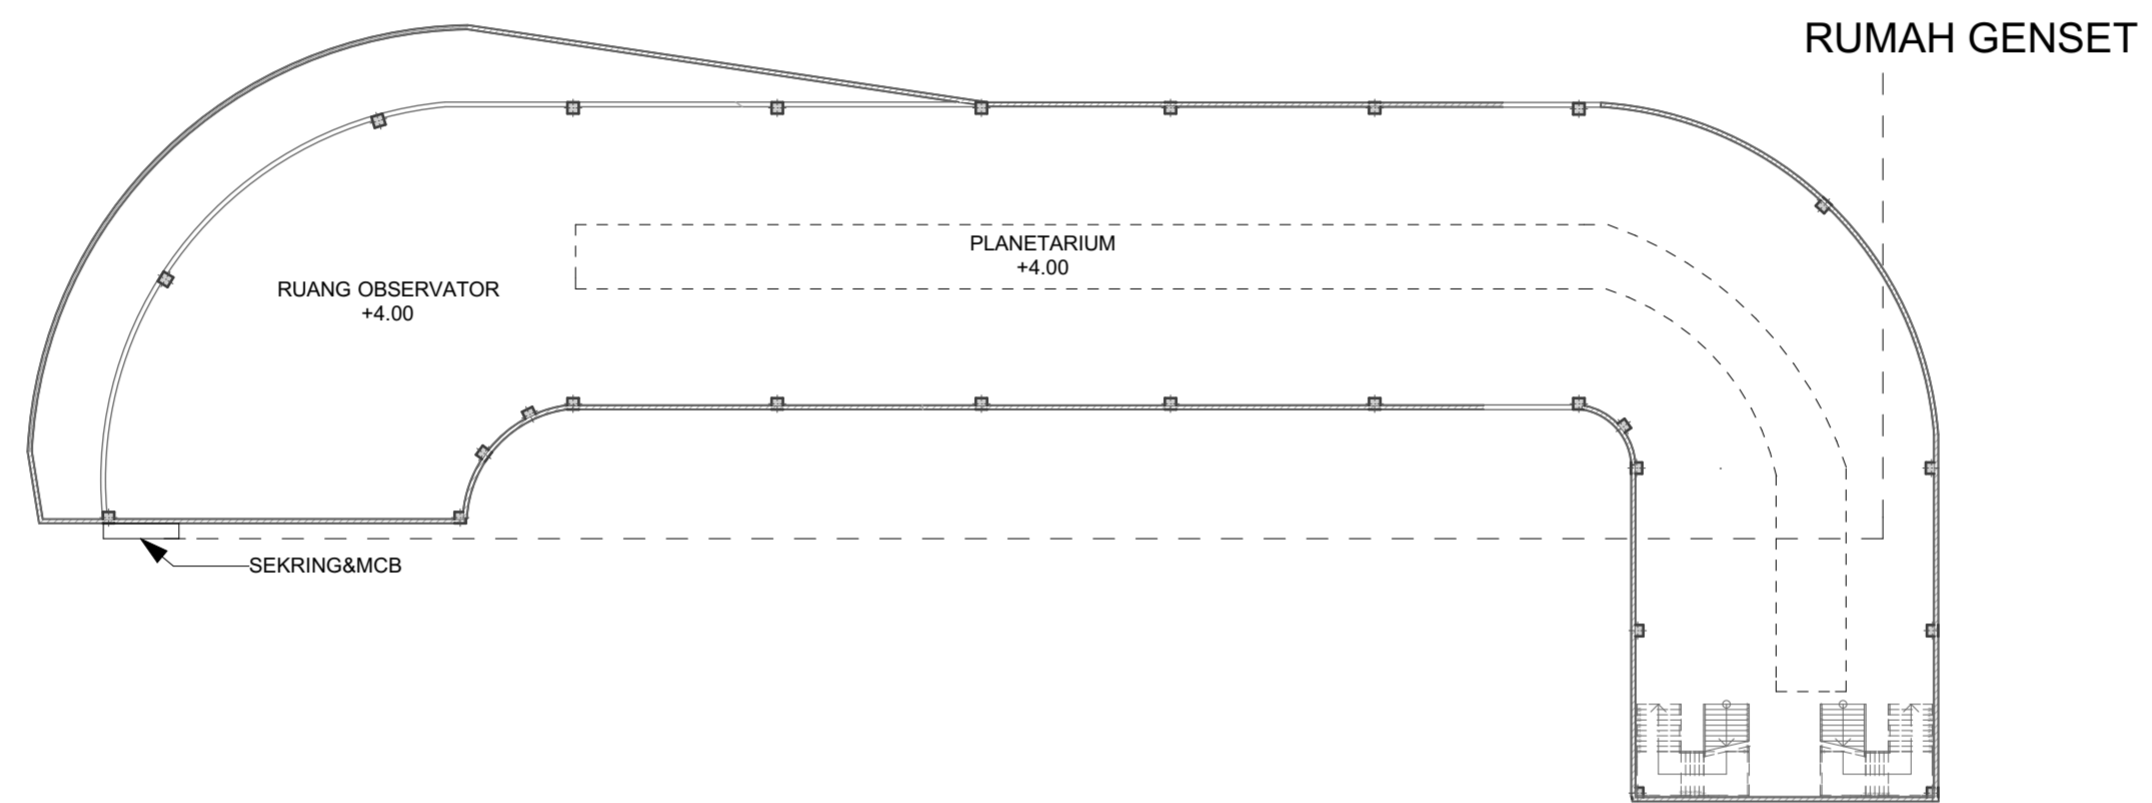



Rencana Distribusi Energi Lt. 2
Skala 1:200



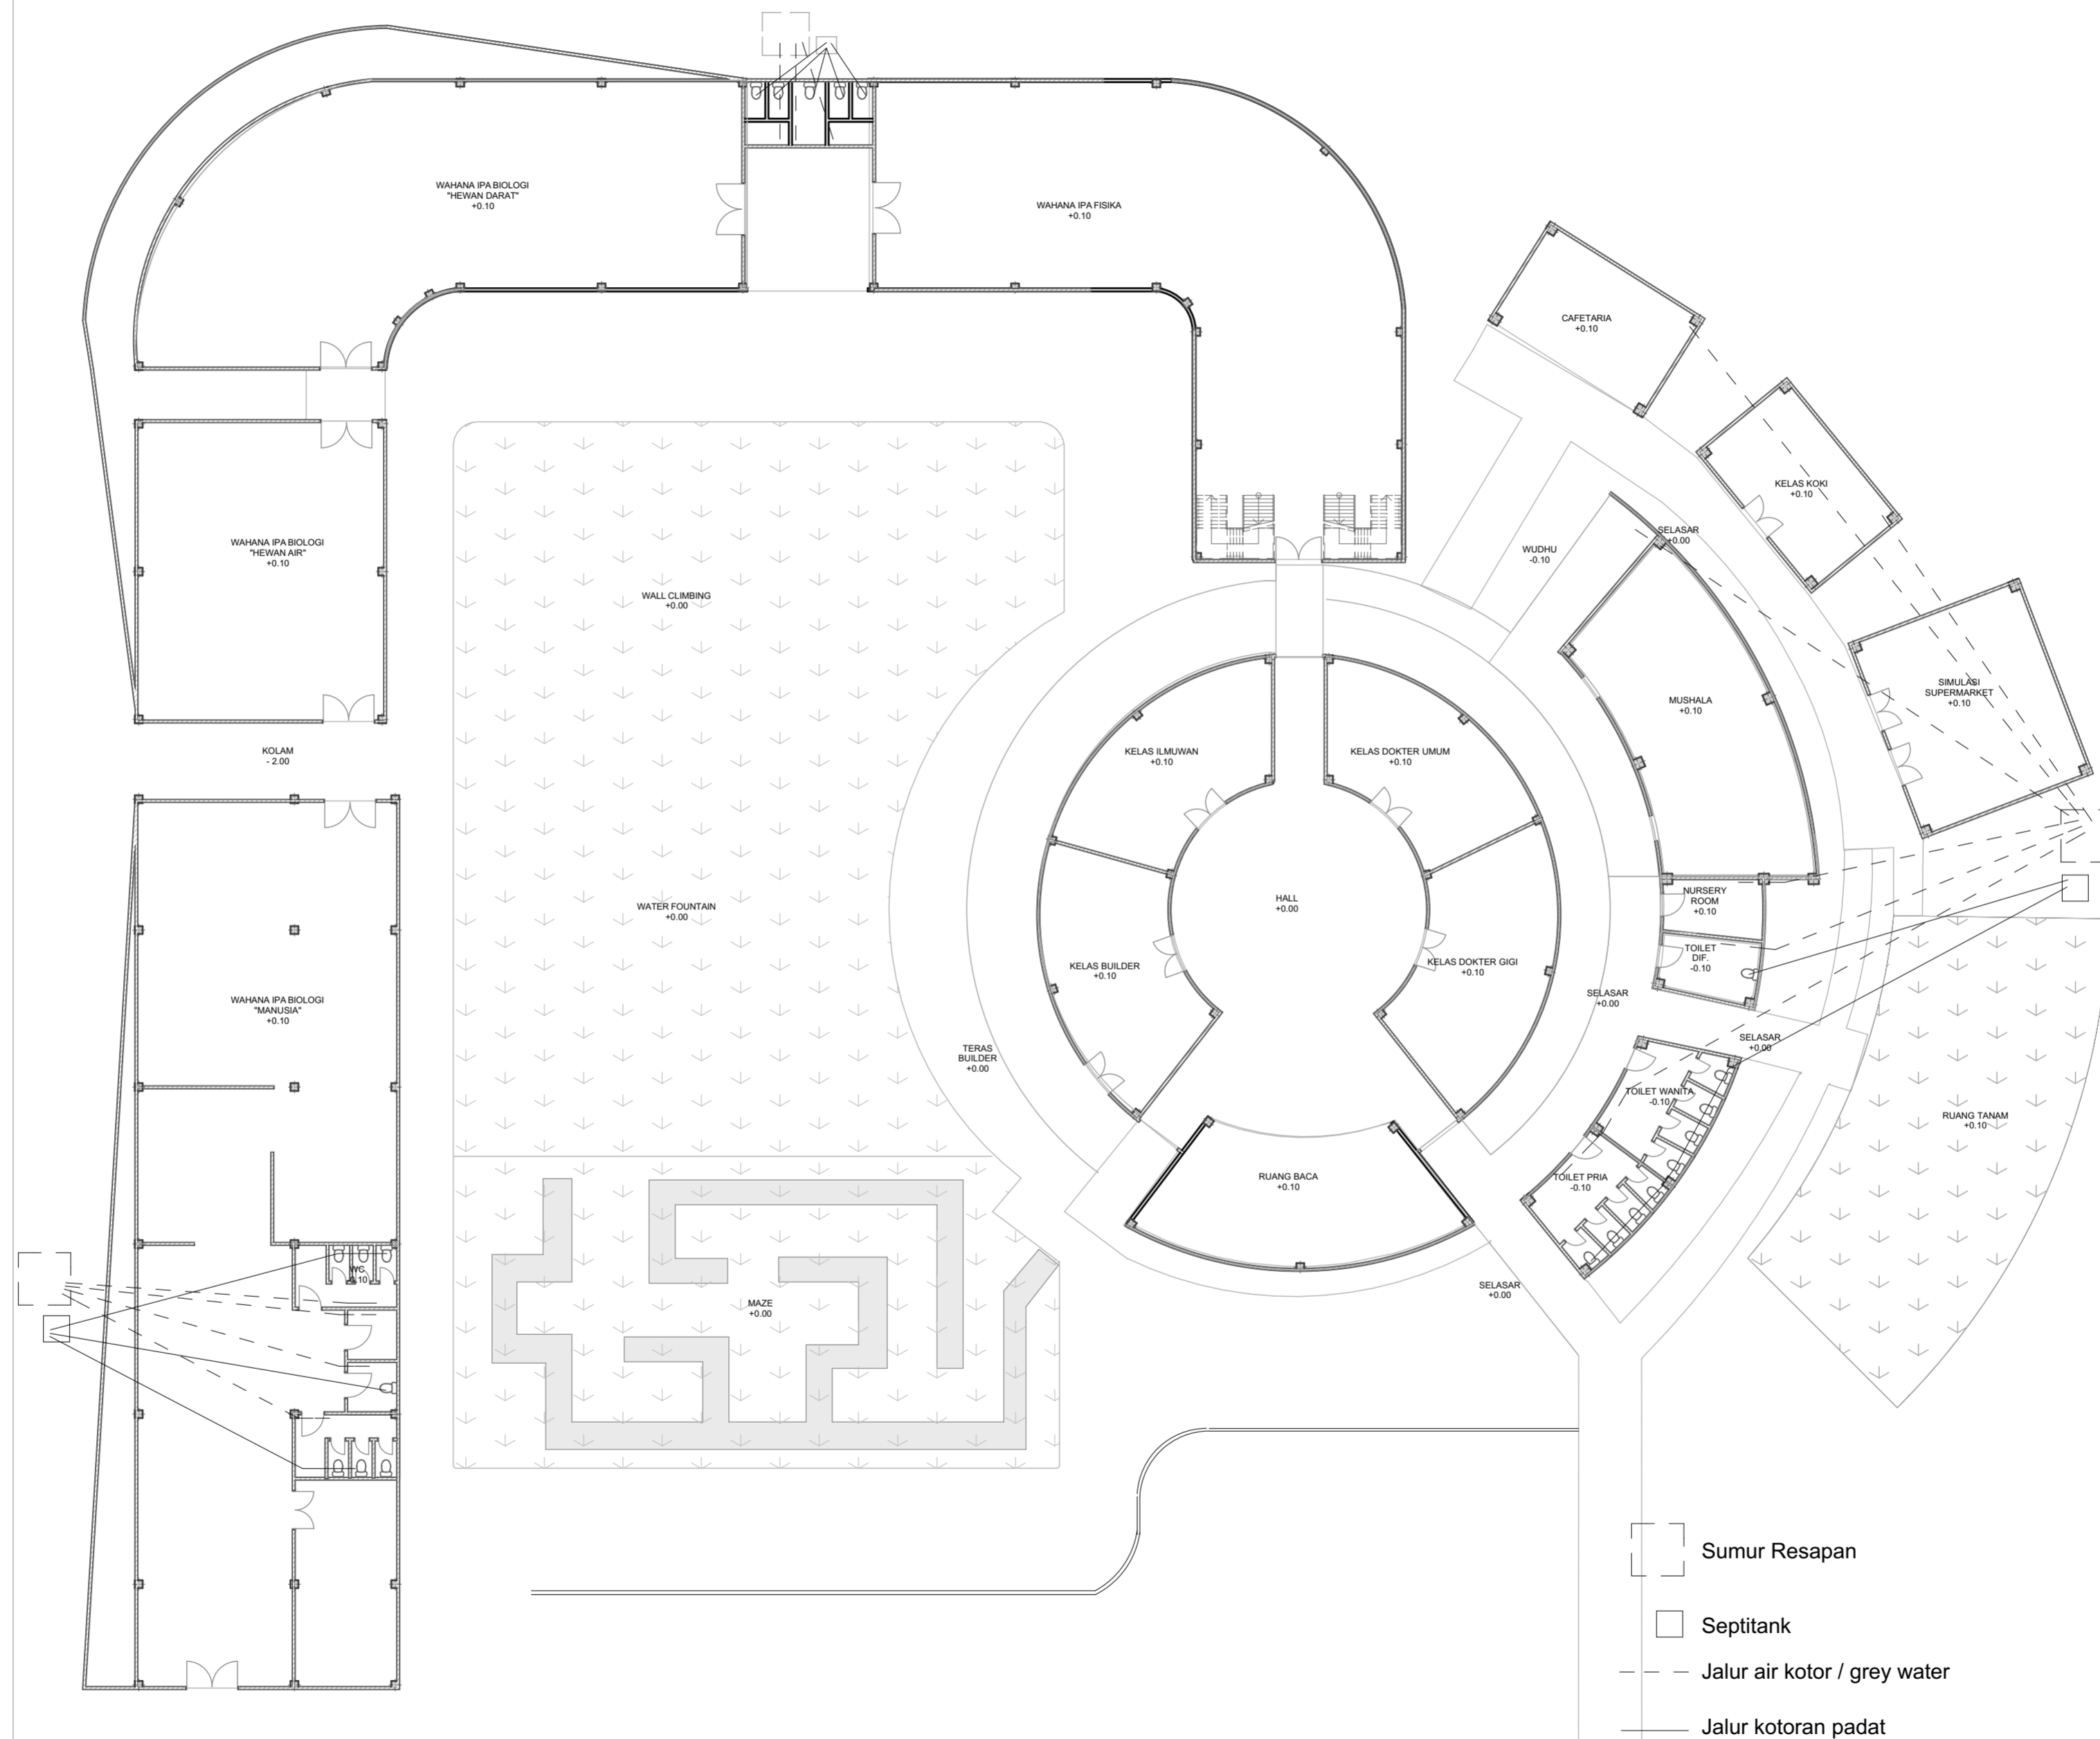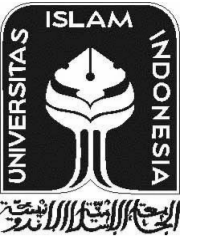


Rencana Air Kotor dan Kotoran Padat
Skala 1:200



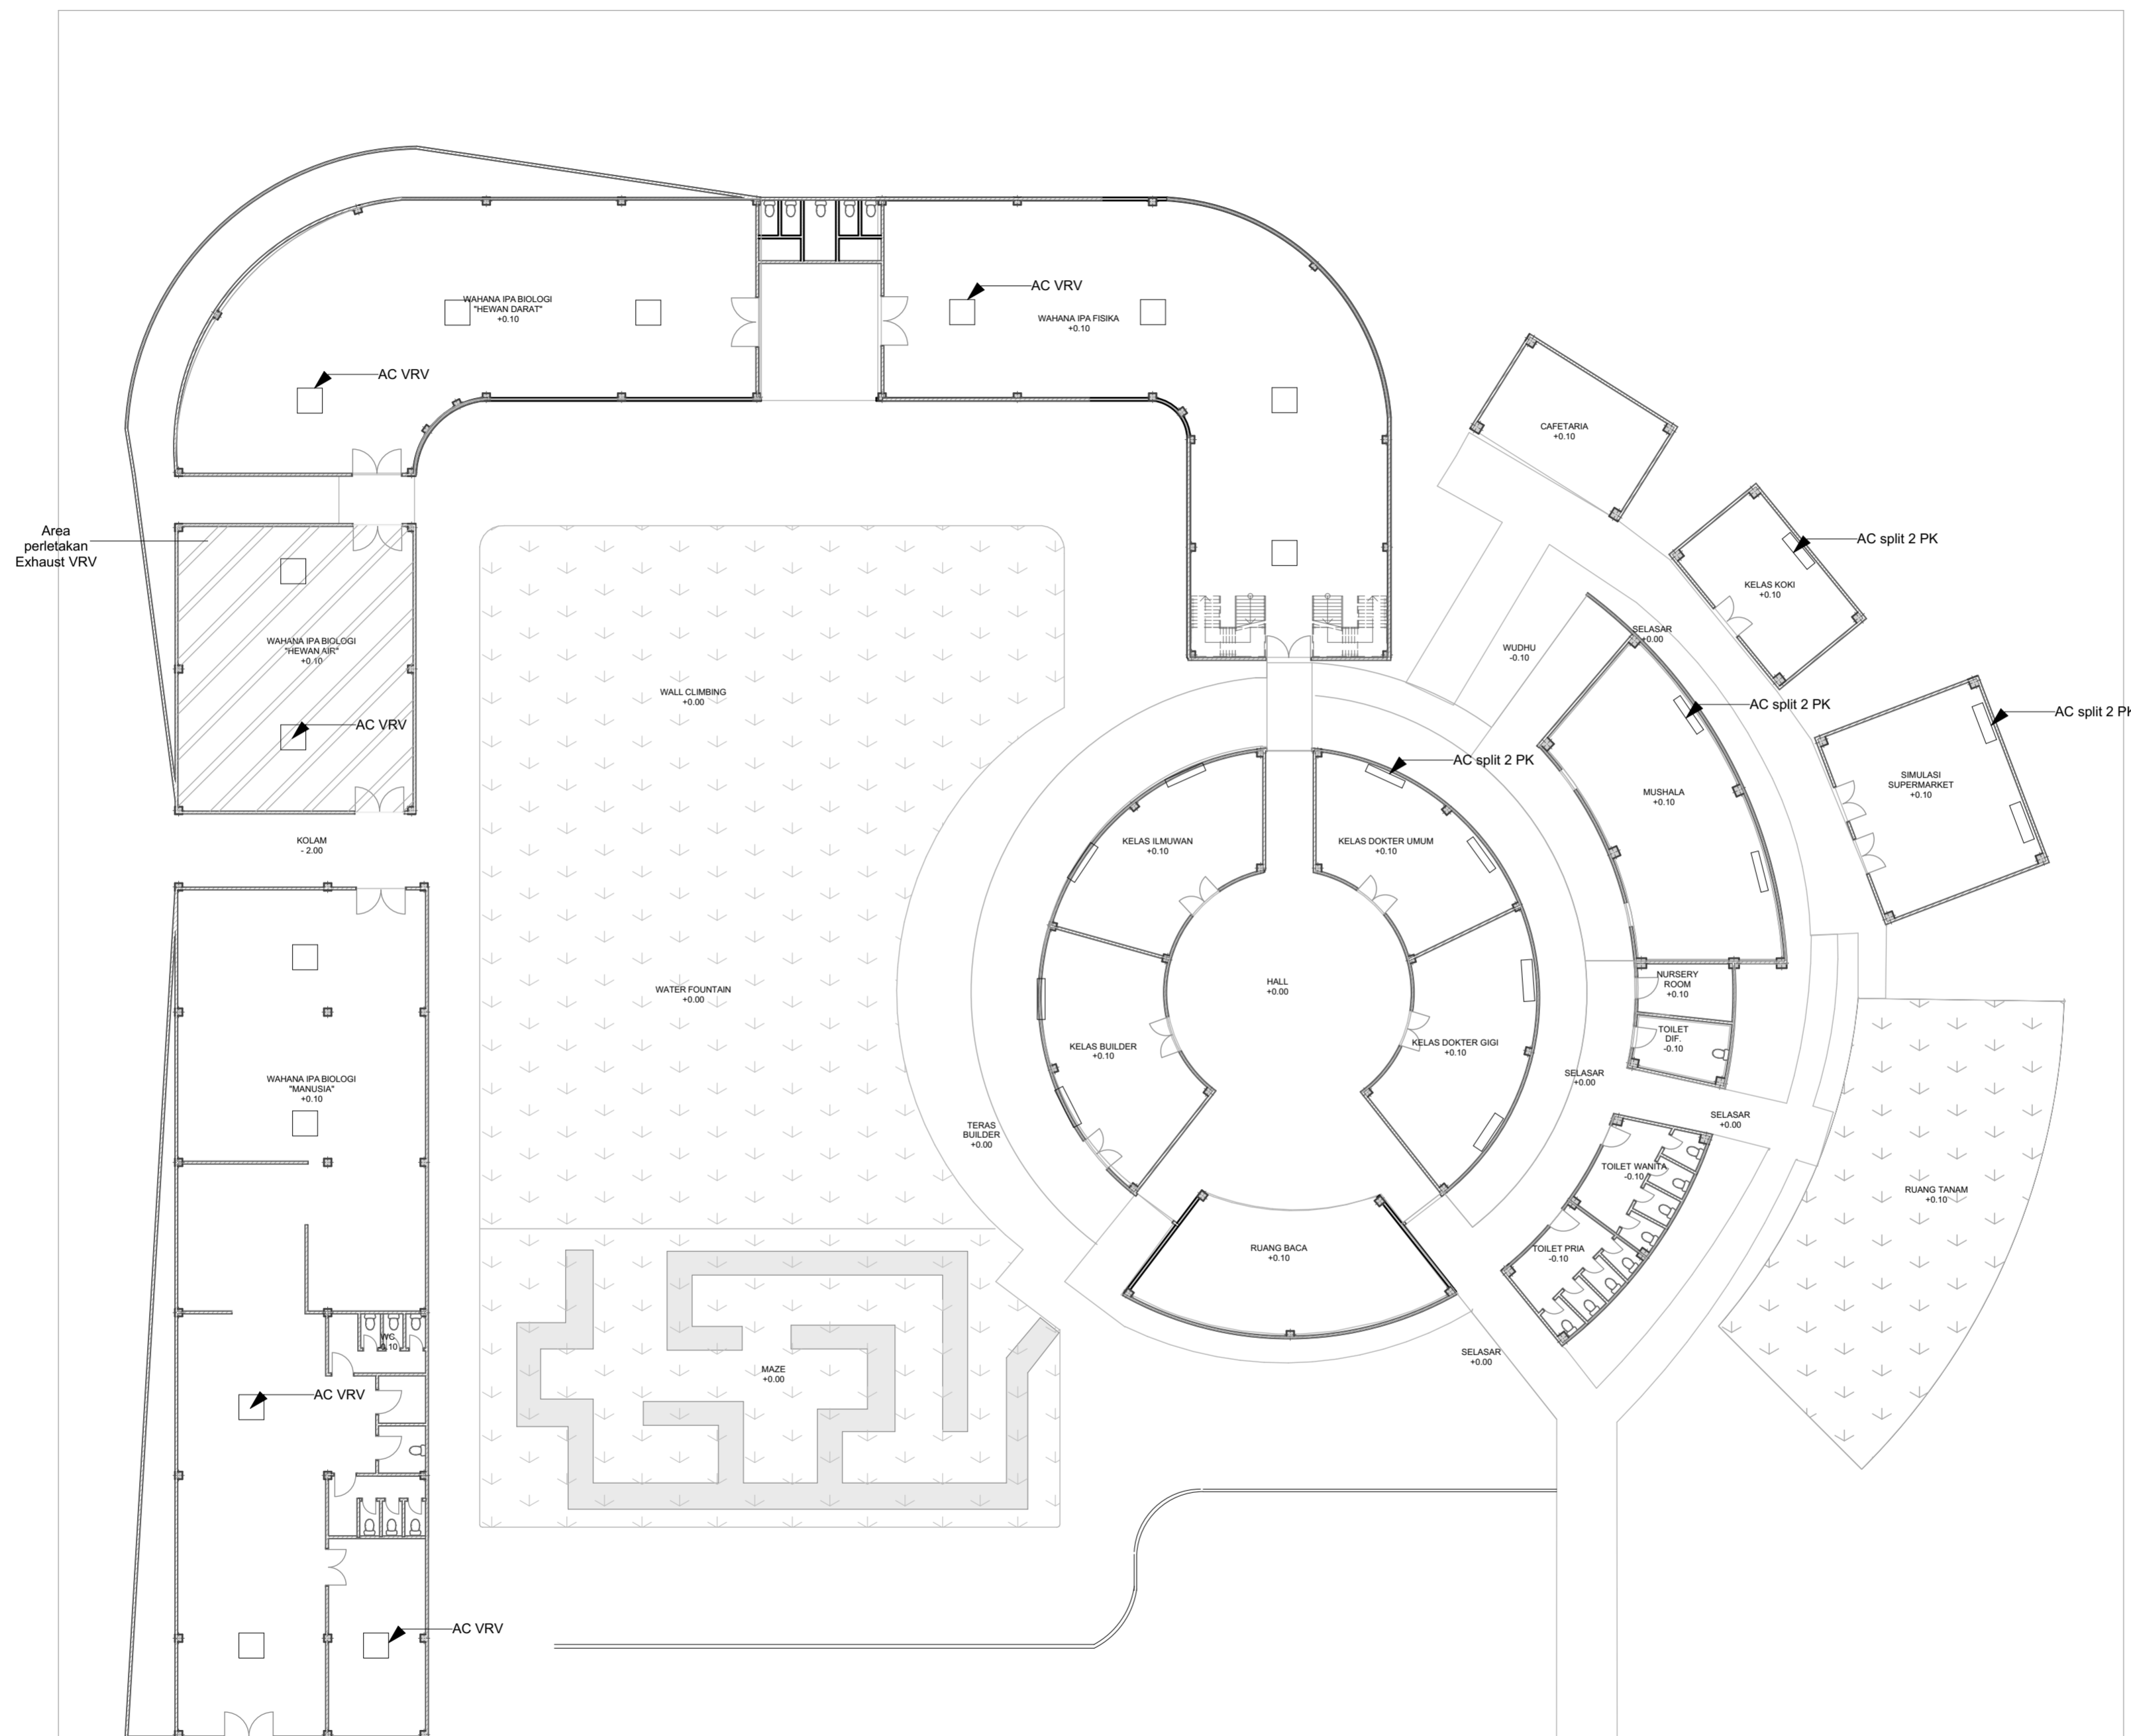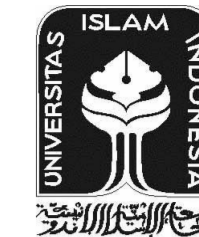

Rencana Penghawaan Lt. Groundfloor
Skala 1:200

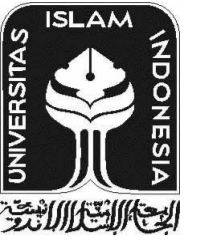

ISLAMIC UNIVERSITY OF INDONESIA
FACULTY OF CIVIL ENGINEERING &
PLANNING
DEPARTMENT OF ARCHITECTURE

Proyek Akhir Sarjana

KIDS SCIENCE PARK
-KOTA PEKANBARU



IDENTITAS MAHASISWA

Nama

ANNISA DINA NUGRAHATI

Nomer Induk Mahasiswa

14512223

Dosen Pembimbing

Rini Darmawati, Ir., MT

Dosen Penguji

Diah Hendrawati, ST., MT

Drawing Name :


Rencana Penghawaan Lt. 2

Drawing Scale:

1:200

Page Number :

Keterangan

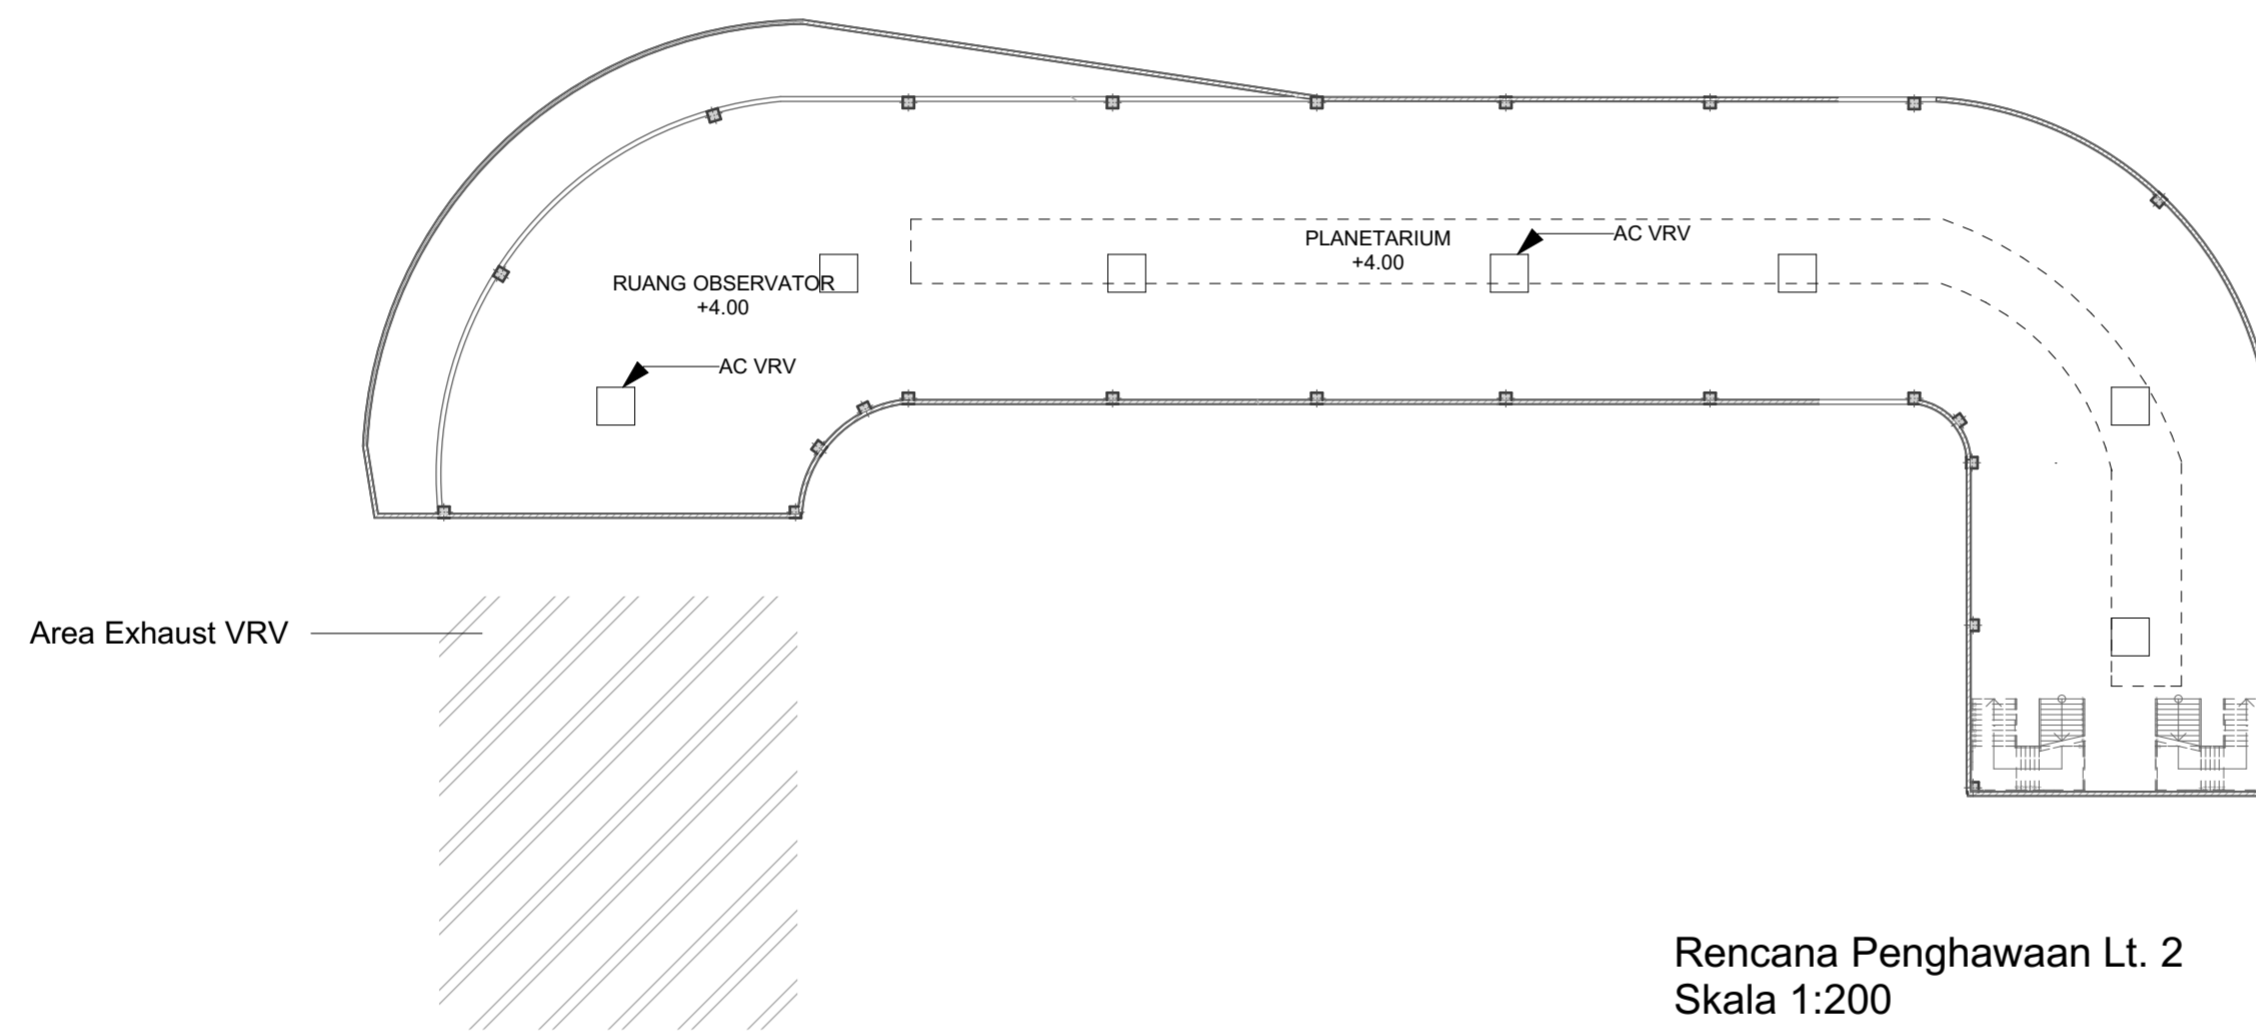



ISLAMIC UNIVERSITY OF INDONESIA
FACULTY OF CIVIL ENGINEERING & PLANNING
DEPARTMENT OF ARCHITECTURE

Proyek Akhir Sarjana

KIDS SCIENCE PARK
-KOTA PEKANBARU



IDENTITAS MAHASISWA

Nama

ANNISA DINA NUGRAHATI

Nomer Induk Mahasiswa

14512223

Dosen Pembimbing

Rini Darmawati, Ir., MT

Dosen Penguji

Diah Hendrawati, ST., MT

Drawing Name :


Rencana Pencahayaan Lt. Groundfloor

Drawing Scale:


1:200

Page Number :

Keterangan

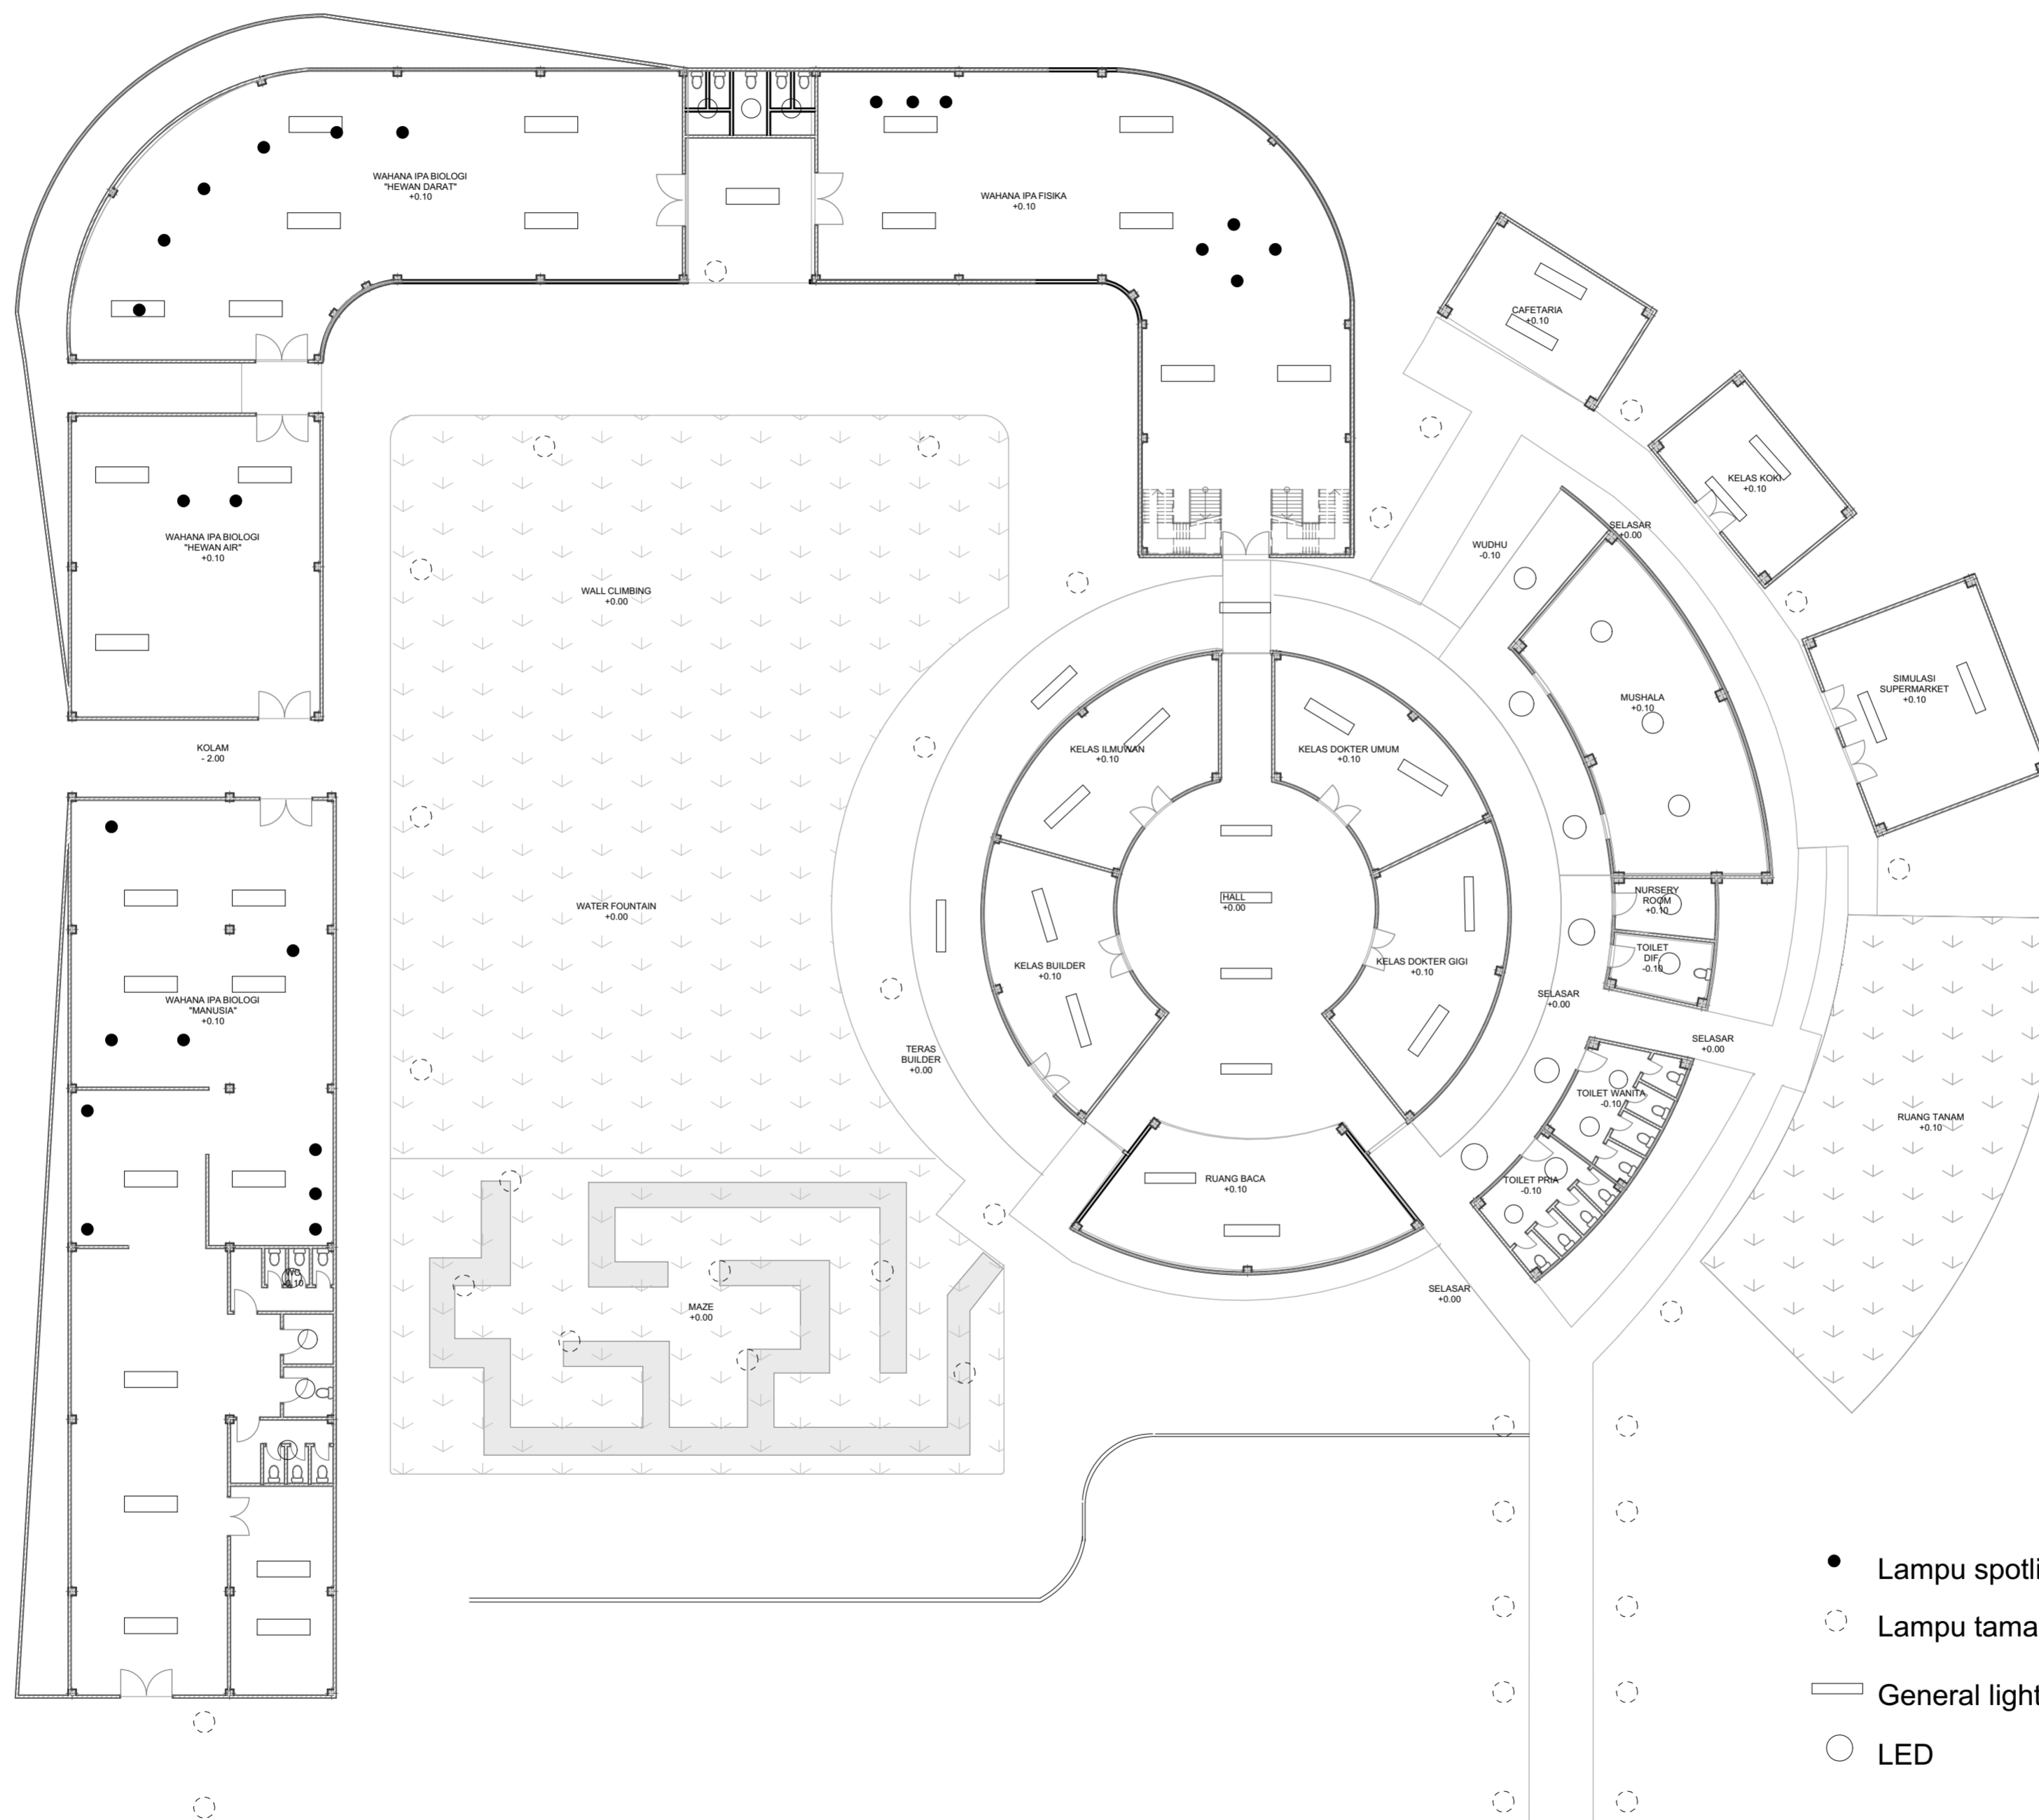

Rencana Pencahayaan Lt. Groundfloor
Skala 1:200

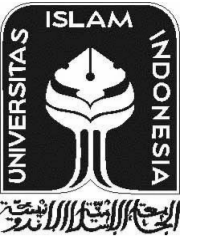

ISLAMIC UNIVERSITY OF INDONESIA
FACULTY OF CIVIL ENGINEERING &
PLANNING
DEPARTMENT OF ARCHITECTURE

Proyek Akhir Sarjana

KIDS SCIENCE PARK
-KOTA PEKANBARU



IDENTITAS MAHASISWA

Nama

ANNISA DINA NUGRAHATI

Nomer Induk Mahasiswa

14512223

Dosen Pembimbing

Rini Darmawati, Ir., MT

Dosen Penguji

Diah Hendrawati, ST., MT

Drawing Name :


Rencana Pencahayaan
Lt.2

Drawing Scale:

1:200

Page Number :



Keterangan

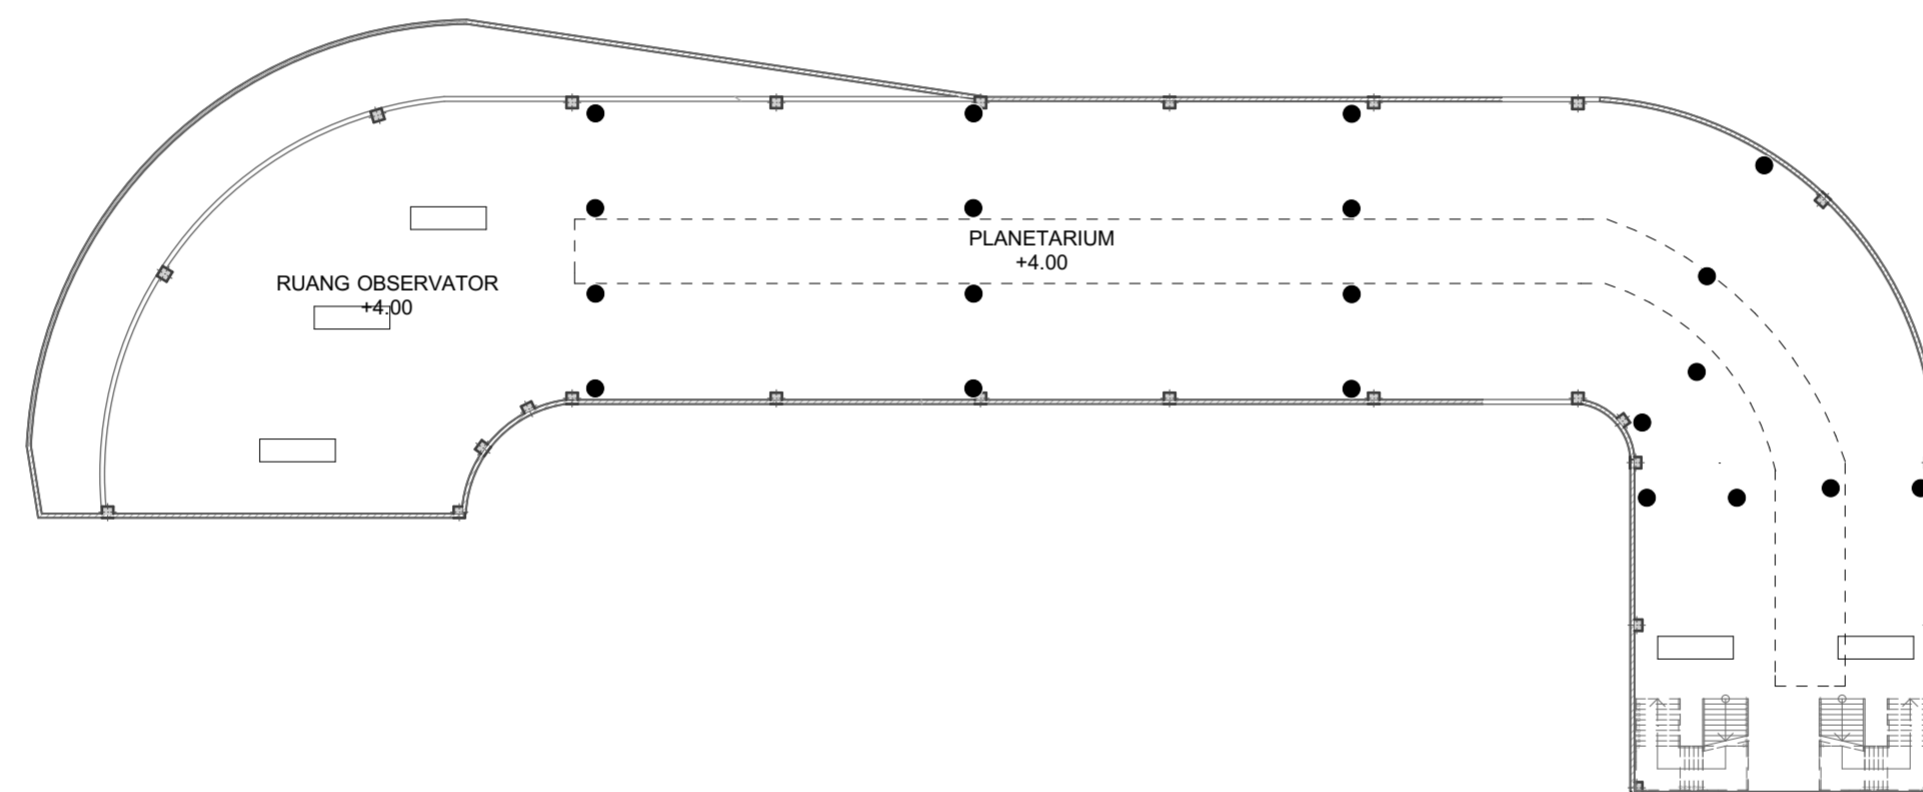

Rencana Pencahayaan Lt. 2
Skala 1:200


- Lampu spotlight
- Lampu taman
- ▭ General lighting
- LED



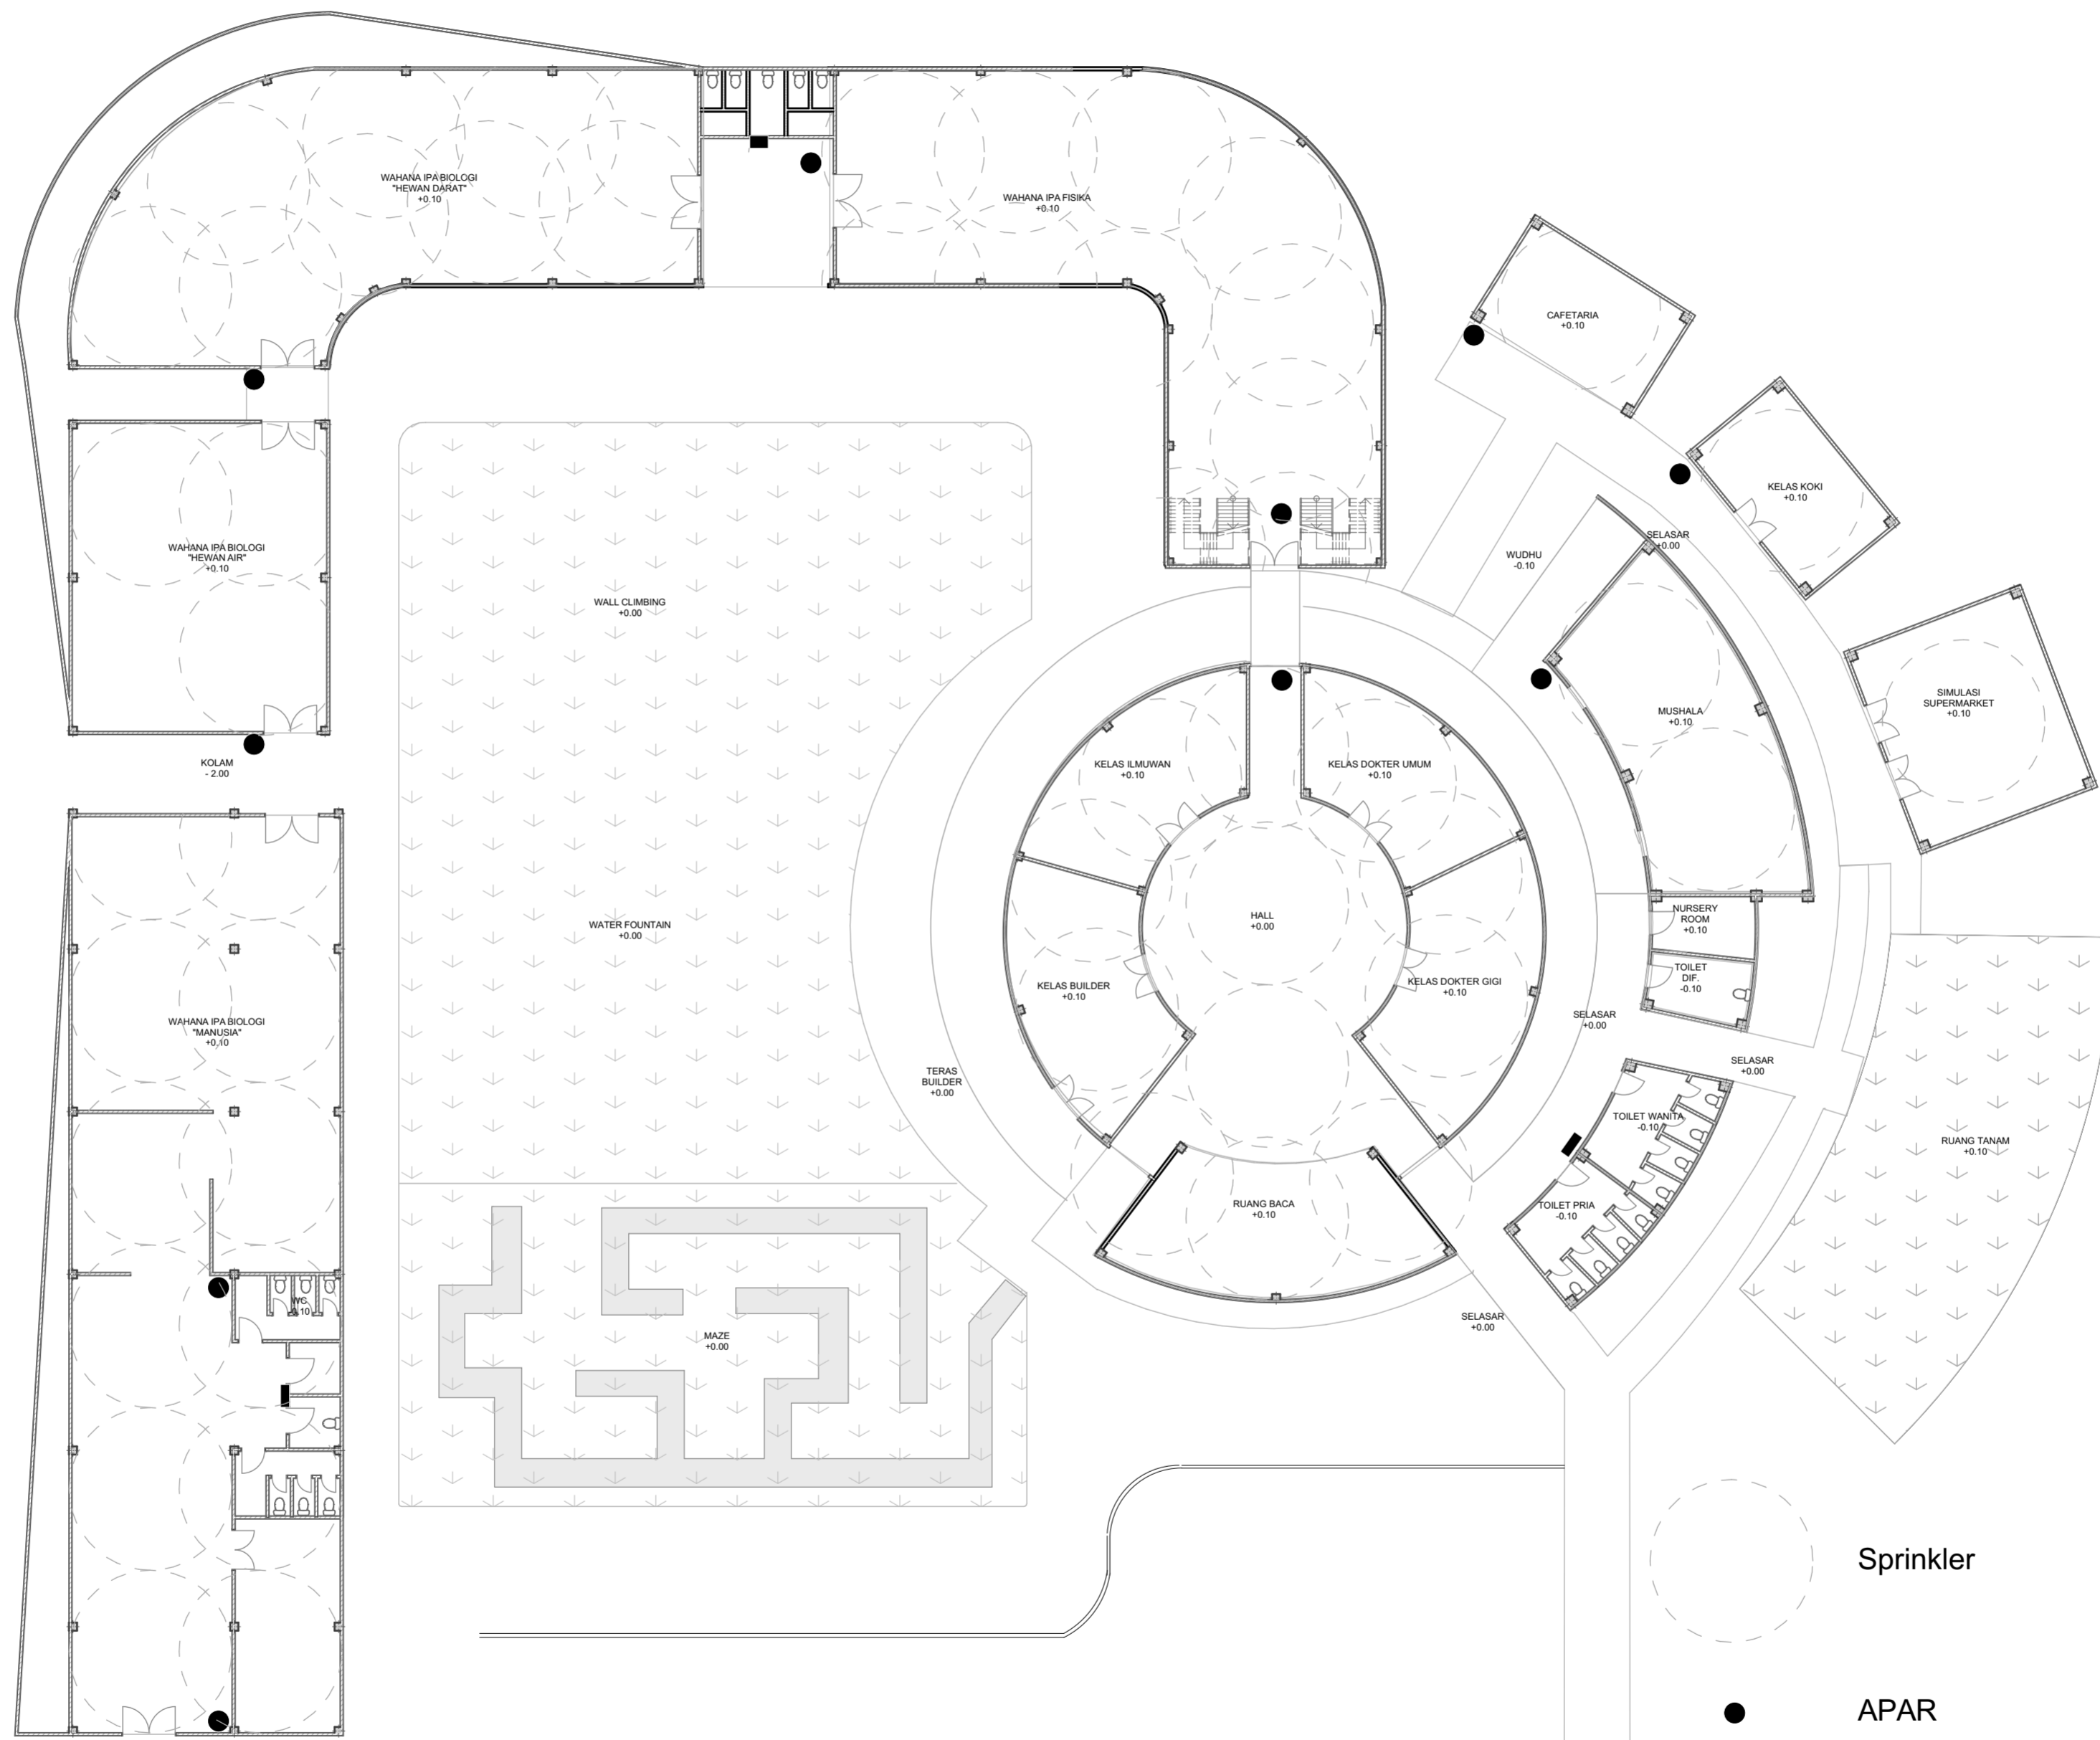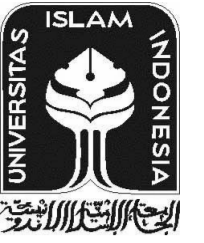

Rencana Pengamanan Bangunan Lt. Groundfloor
Skala 1:200



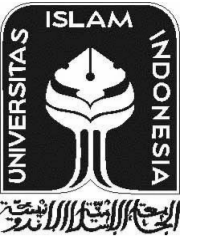

ISLAMIC UNIVERSITY OF INDONESIA
FACULTY OF CIVIL ENGINEERING &
PLANNING
DEPARTMENT OF ARCHITECTURE

Proyek Akhir Sarjana

KIDS SCIENCE PARK
-KOTA PEKANBARU



IDENTITAS MAHASISWA

Nama

ANNISA DINA NUGRAHATI

Nomer Induk Mahasiswa

14512223

Dosen Pembimbing

Rini Darmawati, Ir., MT

Dosen Penguji

Diah Hendrawati, ST., MT

Drawing Name :


Rencana Pengamanan
Kebakaran Lt. 2

Drawing Scale:


1:200

Page Number :

Keterangan

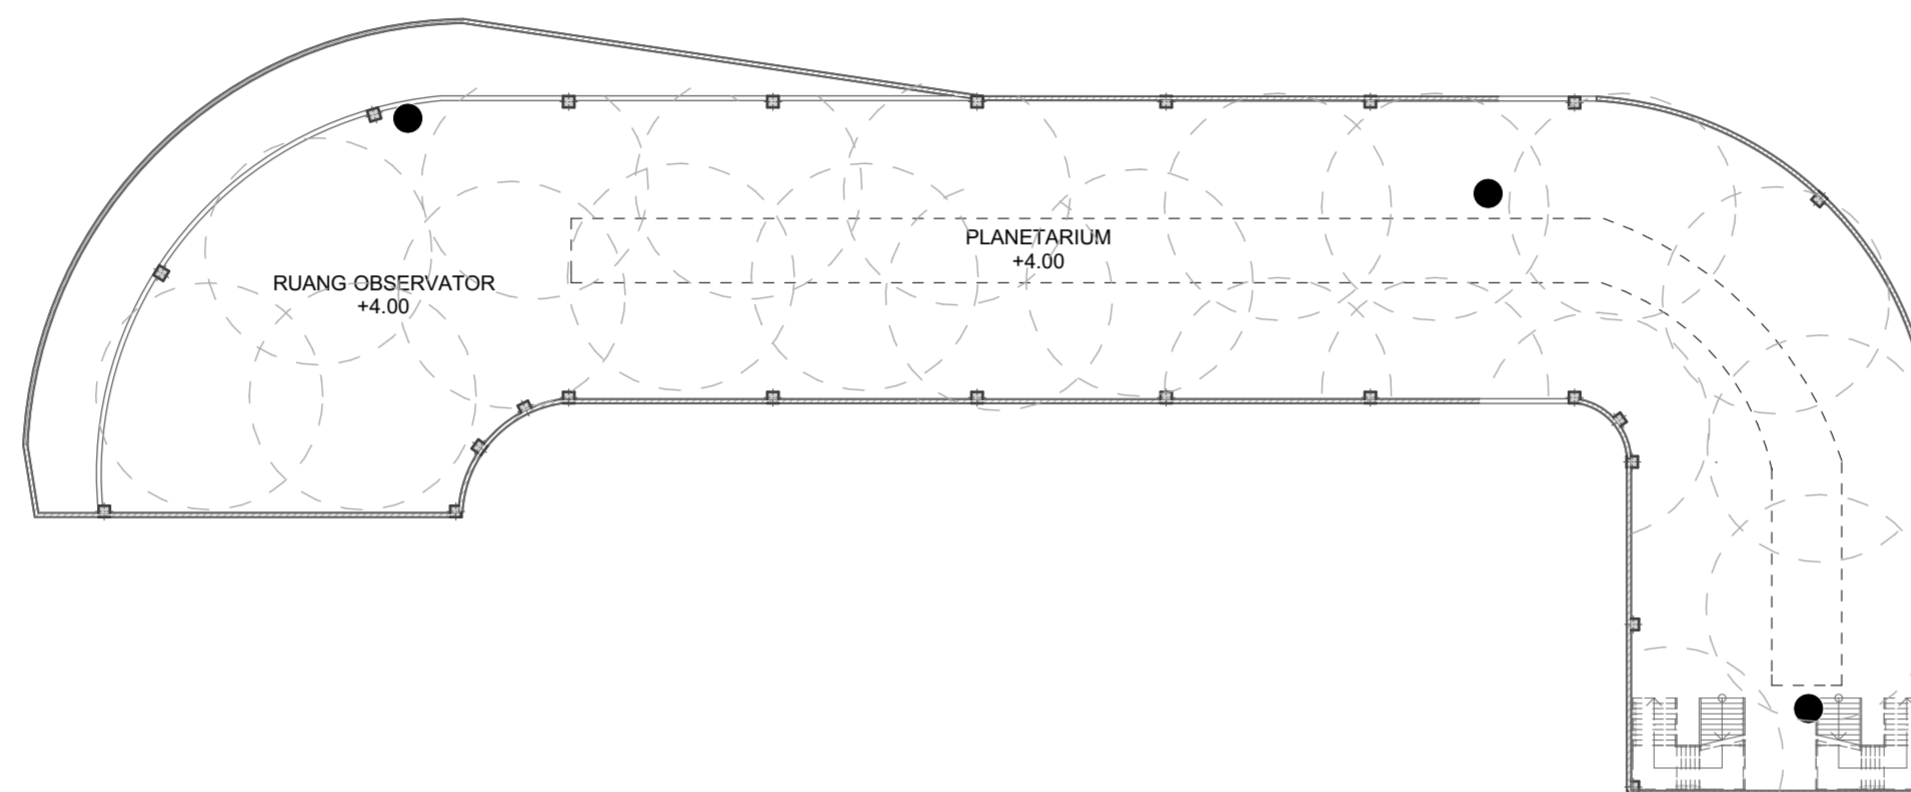

Rencana Pengamanan Kebakaran Lt. 2
Skala 1:200

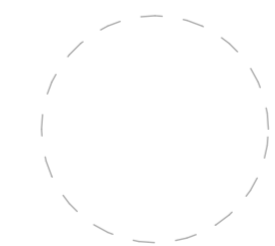


Sprinkler



APAR



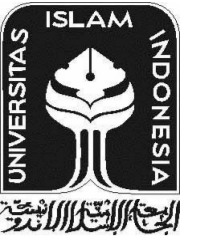

ISLAMIC UNIVERSITY OF INDONESIA
FACULTY OF CIVIL ENGINEERING &
PLANNING
DEPARTMENT OF ARCHITECTURE

Proyek Akhir Sarjana

KIDS SCIENCE PARK
-KOTA PEKANBARU



IDENTITAS MAHASISWA

Nama

ANNISA DINA NUGRAHATI

Nomer Induk Mahasiswa

14512223

Dosen Pembimbing

Rini Darmawati, Ir., MT

Dosen Penguji

Diah Hendrawati, ST., MT

Drawing Name :


Rencana Transportasi
Bangunan

Drawing Scale:

1:200


Page Number :

Keterangan

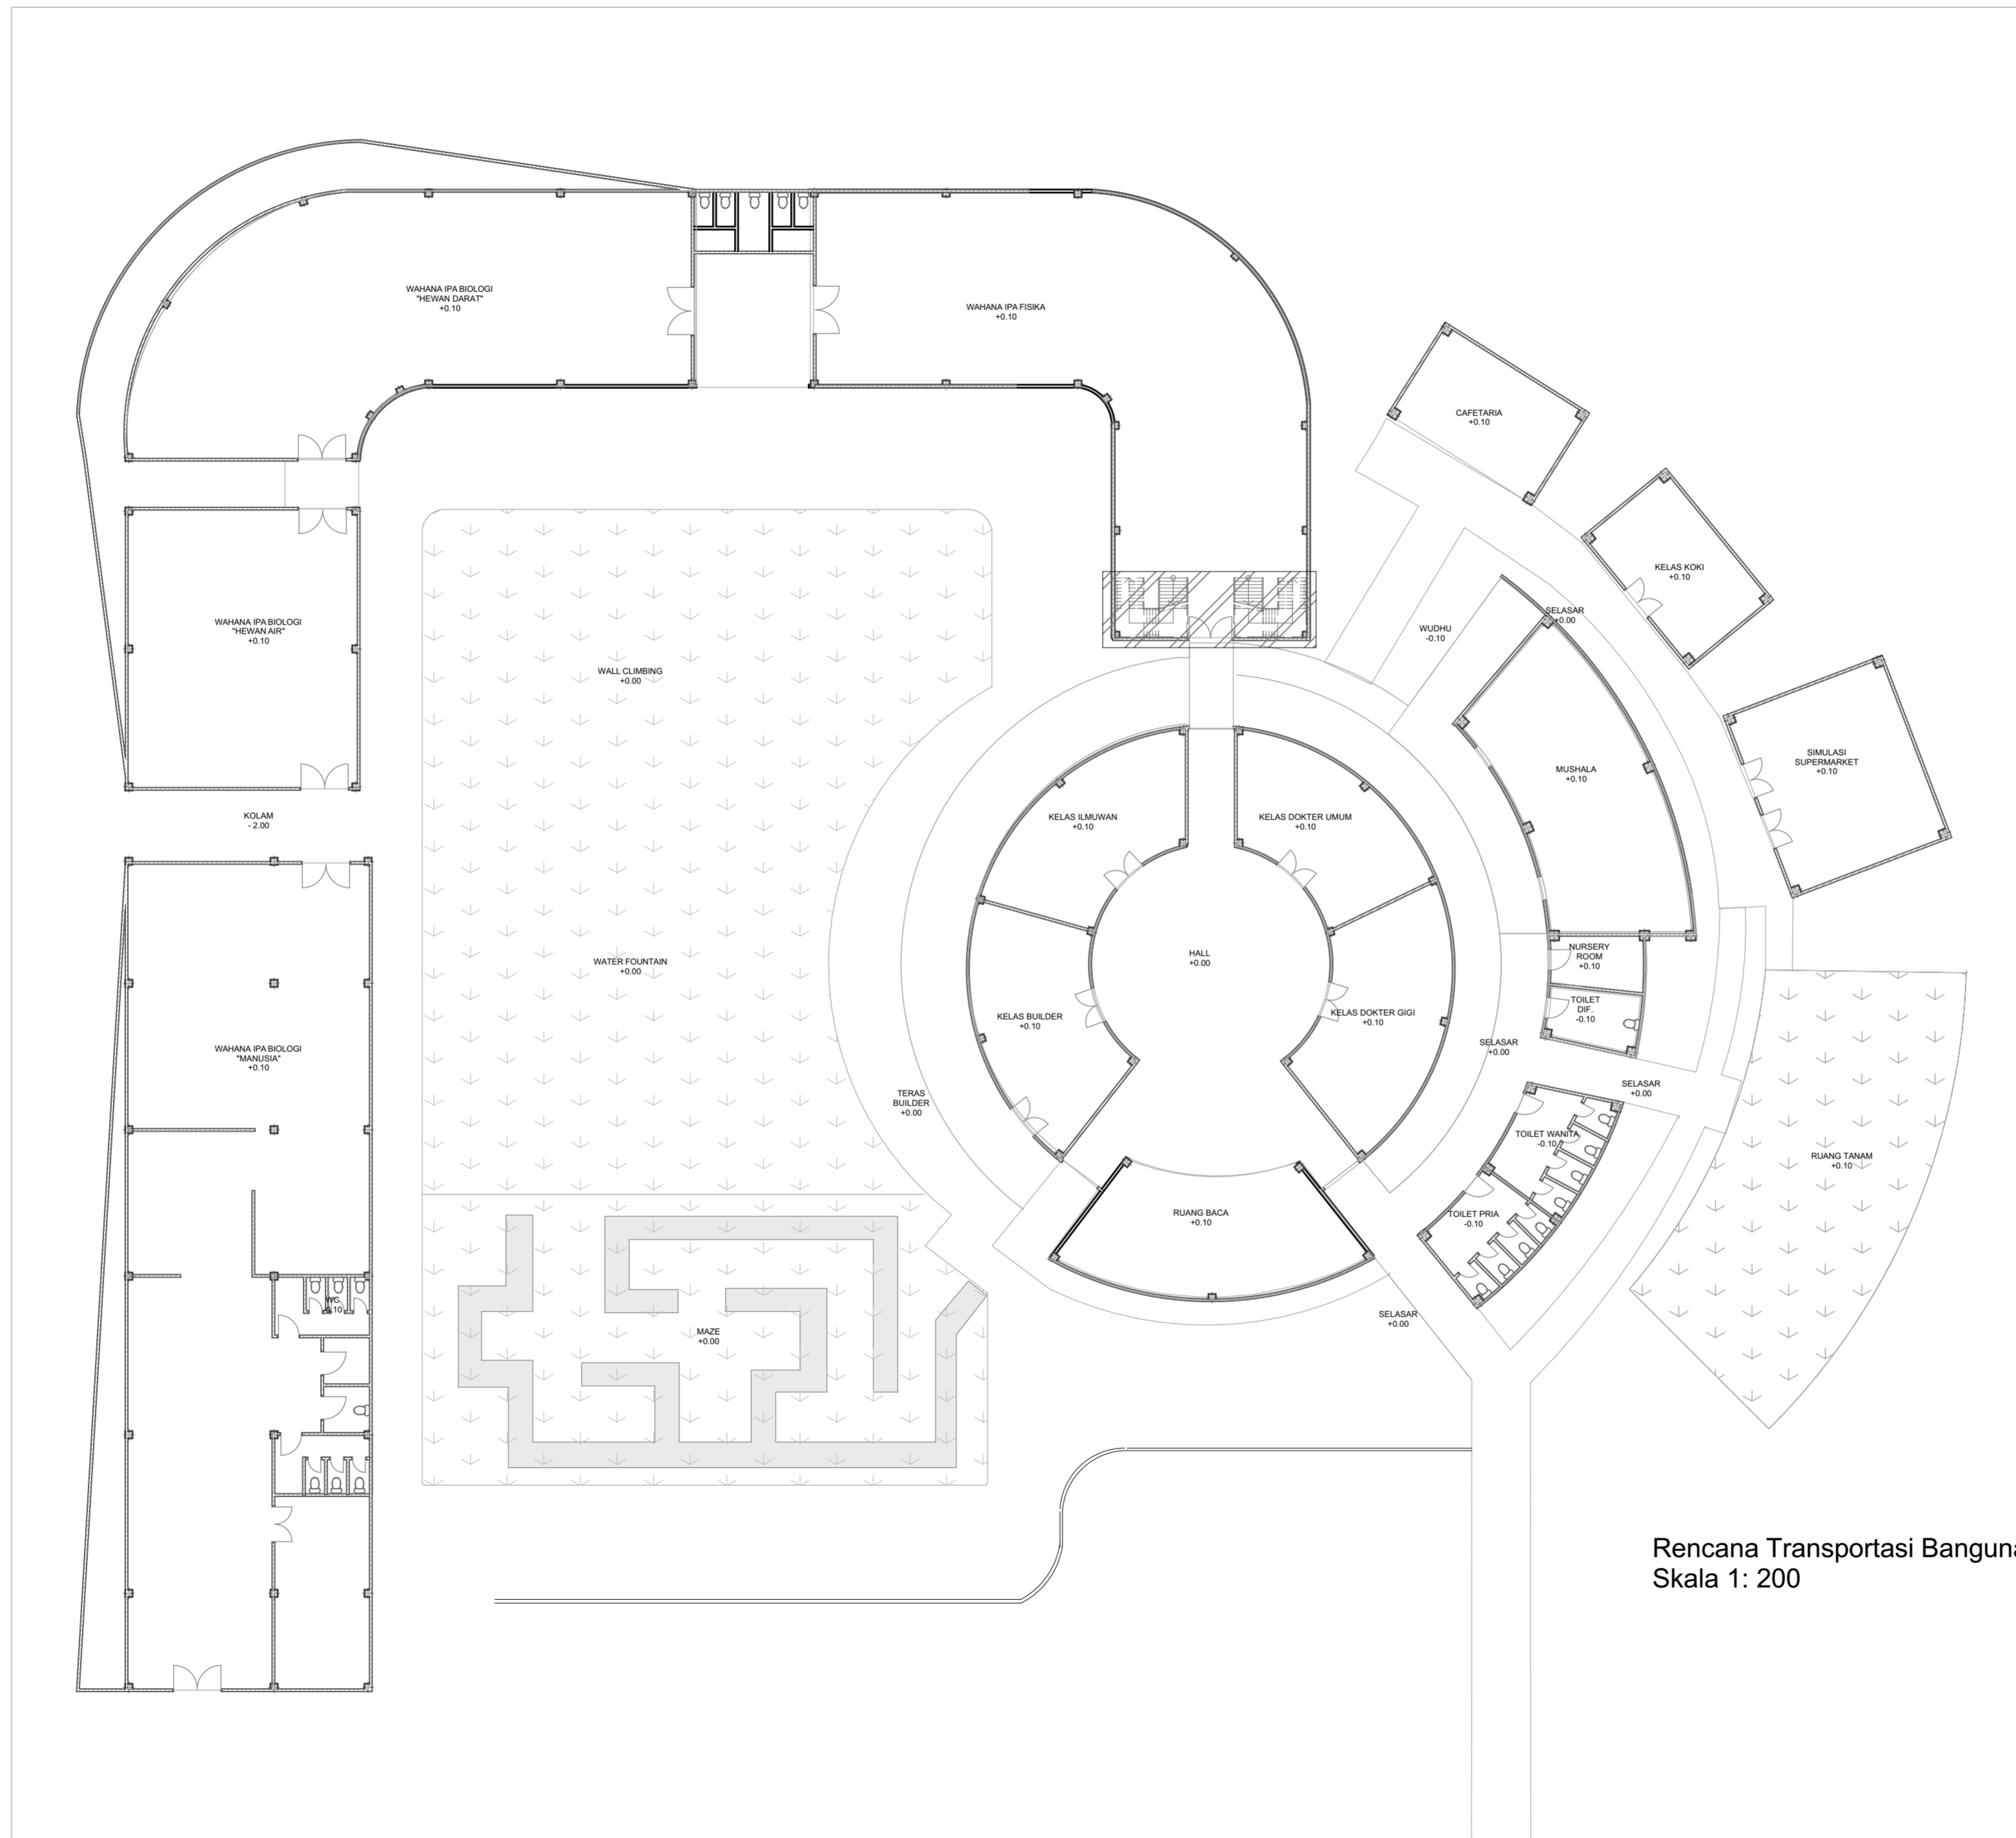

Rencana Transportasi Bangunan
Skala 1: 200



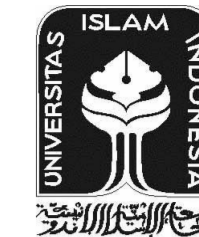

ISLAMIC UNIVERSITY OF INDONESIA
FACULTY OF CIVIL ENGINEERING & PLANNING
DEPARTMENT OF ARCHITECTURE

Proyek Akhir Sarjana

KIDS SCIENCE PARK
-KOTA PEKANBARU



IDENTITAS MAHASISWA

Nama

ANNISA DINA NUGRAHATI

Nomer Induk Mahasiswa

14512223

Dosen Pembimbing

Rini Darmawati, Ir., MT

Dosen Penguji

Diah Hendrawati, ST., MT

Drawing Name :


Rencana Akses Difabel

Drawing Scale:

1:200


Page Number :

Keterangan

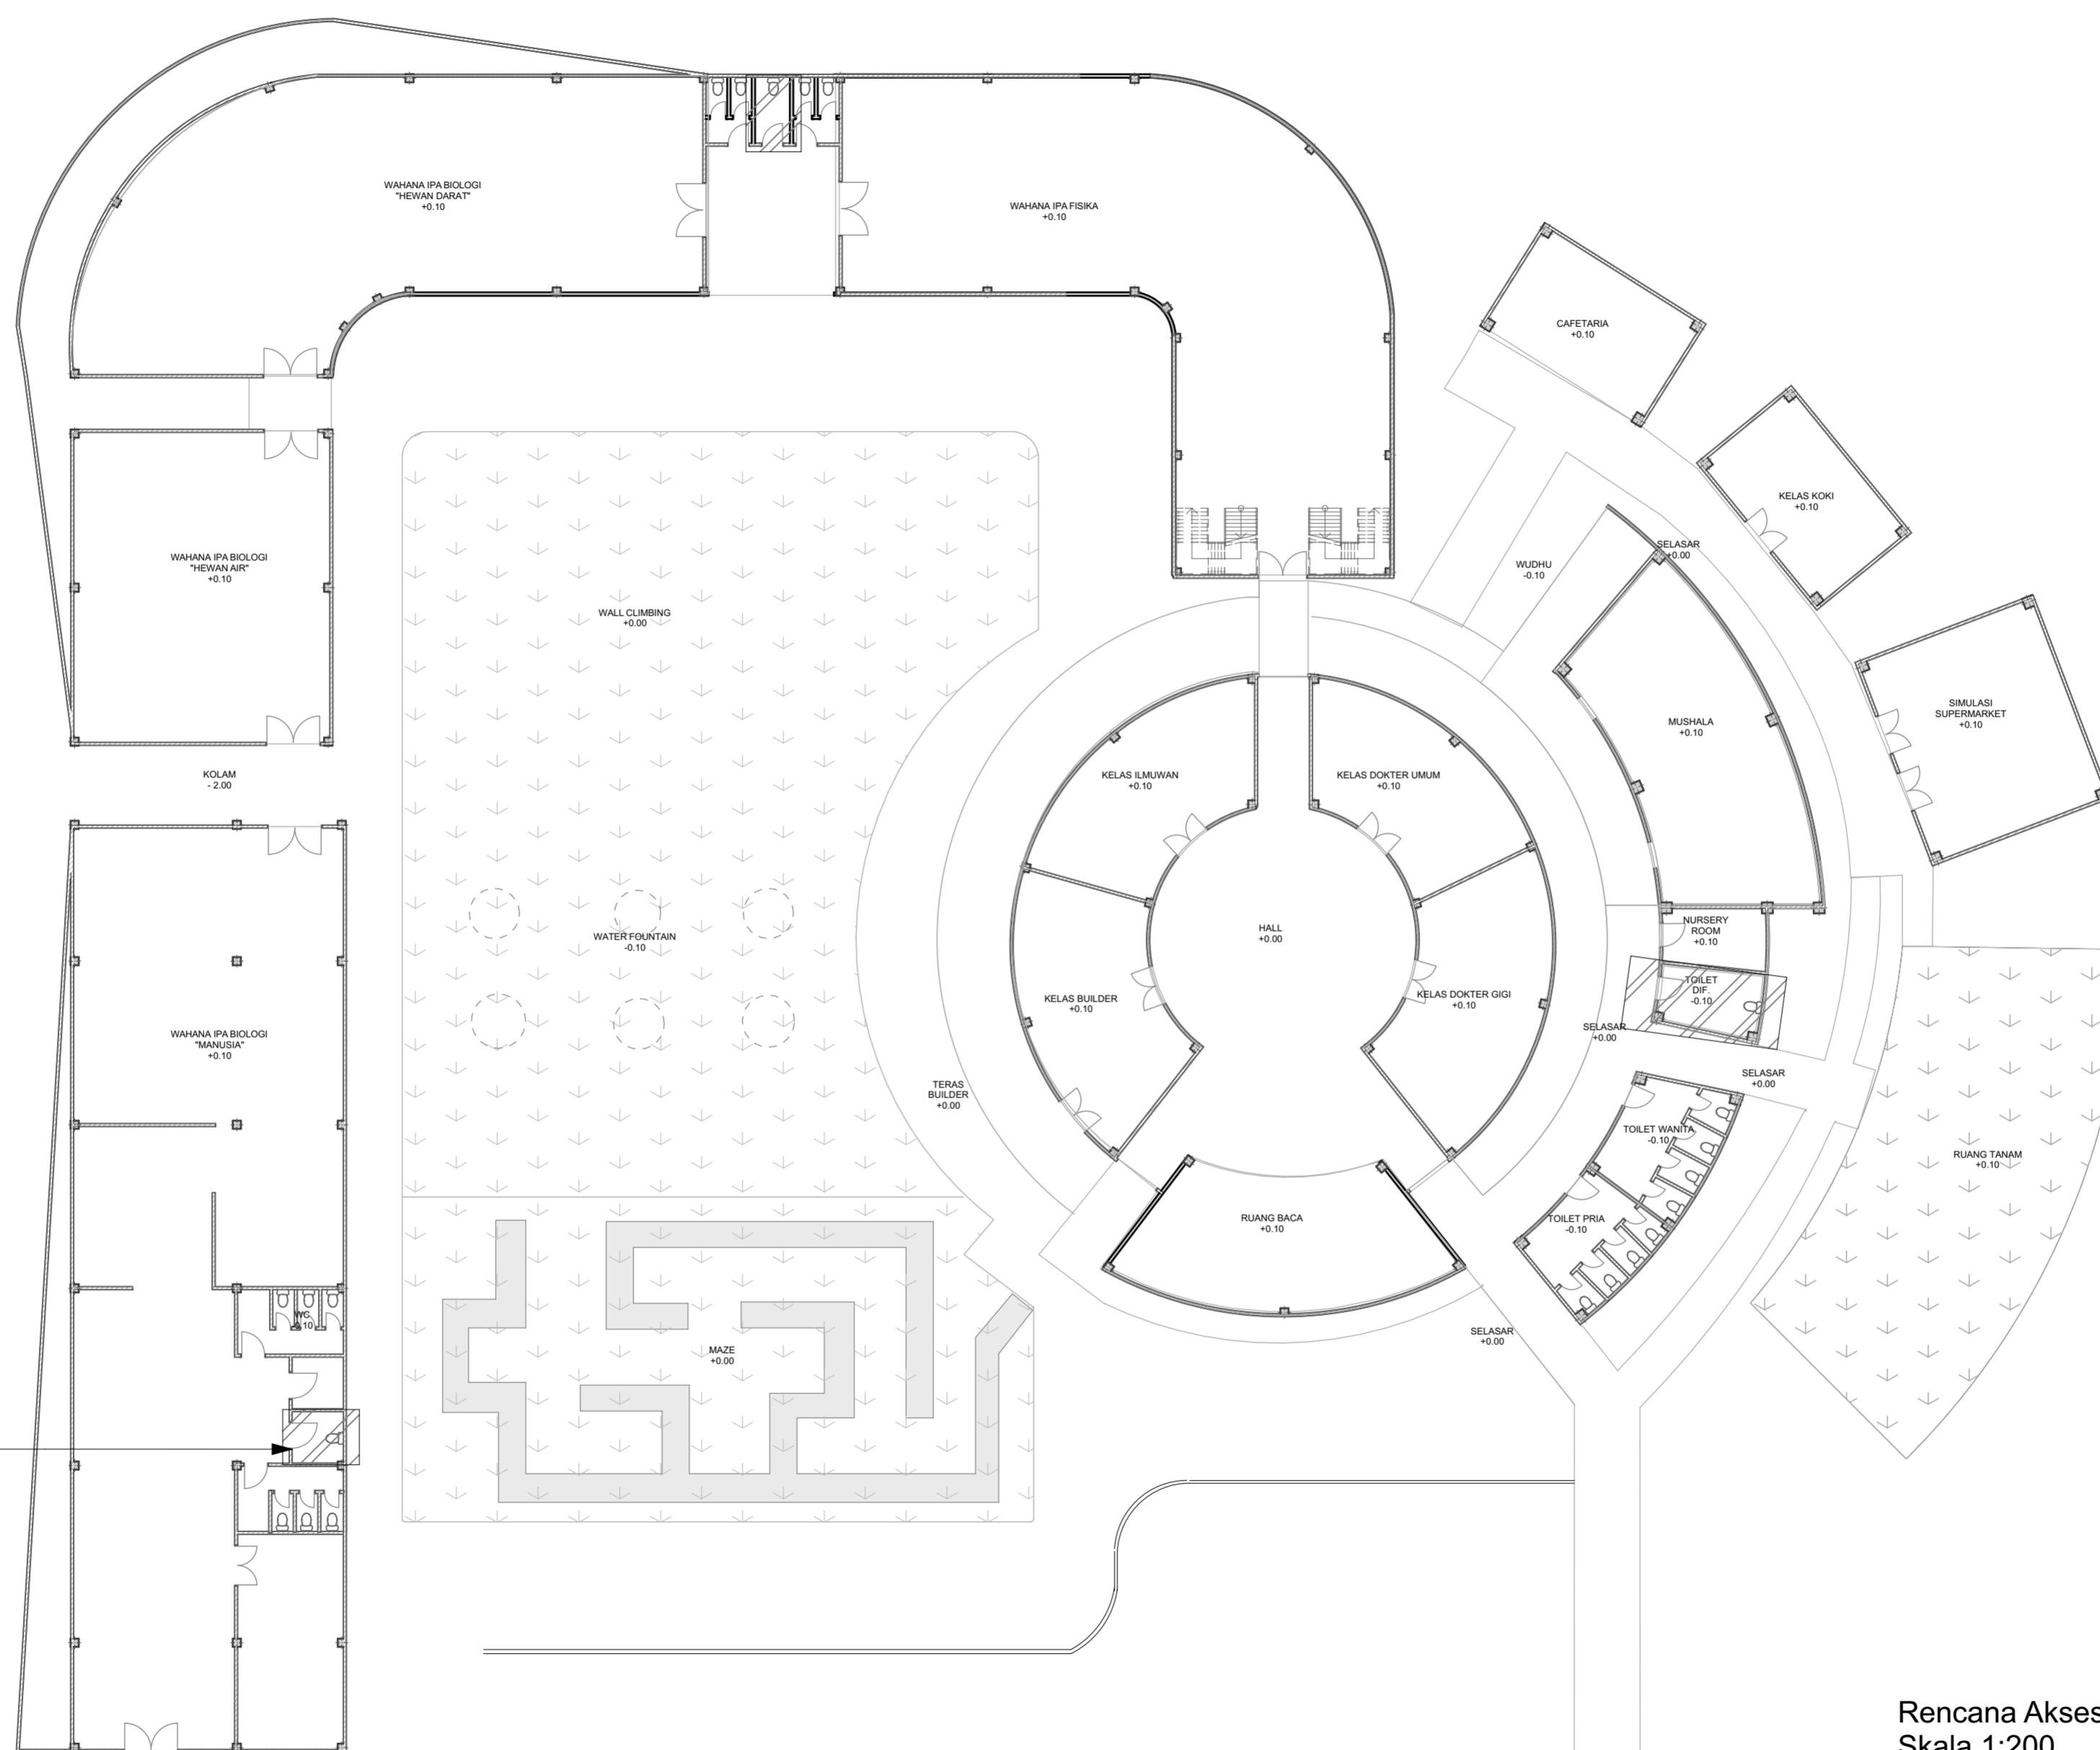

Kamar Mandi Difabel

Rencana Akses Difabel
Skala 1:200

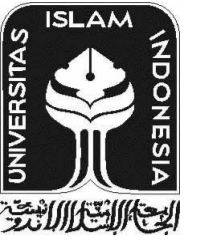

ISLAMIC UNIVERSITY OF INDONESIA
FACULTY OF CIVIL ENGINEERING &
PLANNING
DEPARTMENT OF ARCHITECTURE

Proyek Akhir Sarjana

KIDS SCIENCE PARK
-KOTA PEKANBARU



IDENTITAS MAHASISWA

Nama

ANNISA DINA NUGRAHATI

Nomer Induk Mahasiswa

14512223

Dosen Pembimbing

Rini Darmawati, Ir., MT

Dosen Penguji

Diah Hendrawati, ST., MT

Drawing Name :

Detail ACP

Drawing Scale:

Page Number :

Keterangan

