



ISLAMIC UNIVERSITY OF INDONESIA  
FACULTY OF CIVIL ENGINEERING &  
PLANNING  
DEPARTMENT OF ARCHITECTURE

Proyek Akhir Sarjana

KIDS SCIENCE PARK  
-KOTA PEKANBARU



IDENTITAS MAHASISWA

Nama

ANNISA DINA NUGRAHATI

Nomer Induk Mahasiswa

14512223

Dosen Pembimbing

Rini Darmawati, Ir., MT

Dosen Penguji

Diah Hendrawati, ST., MT

Drawing Name :


Tampak Timur  
Tampak Barat

Drawing Scale:


1:200

Page Number :

Keterangan

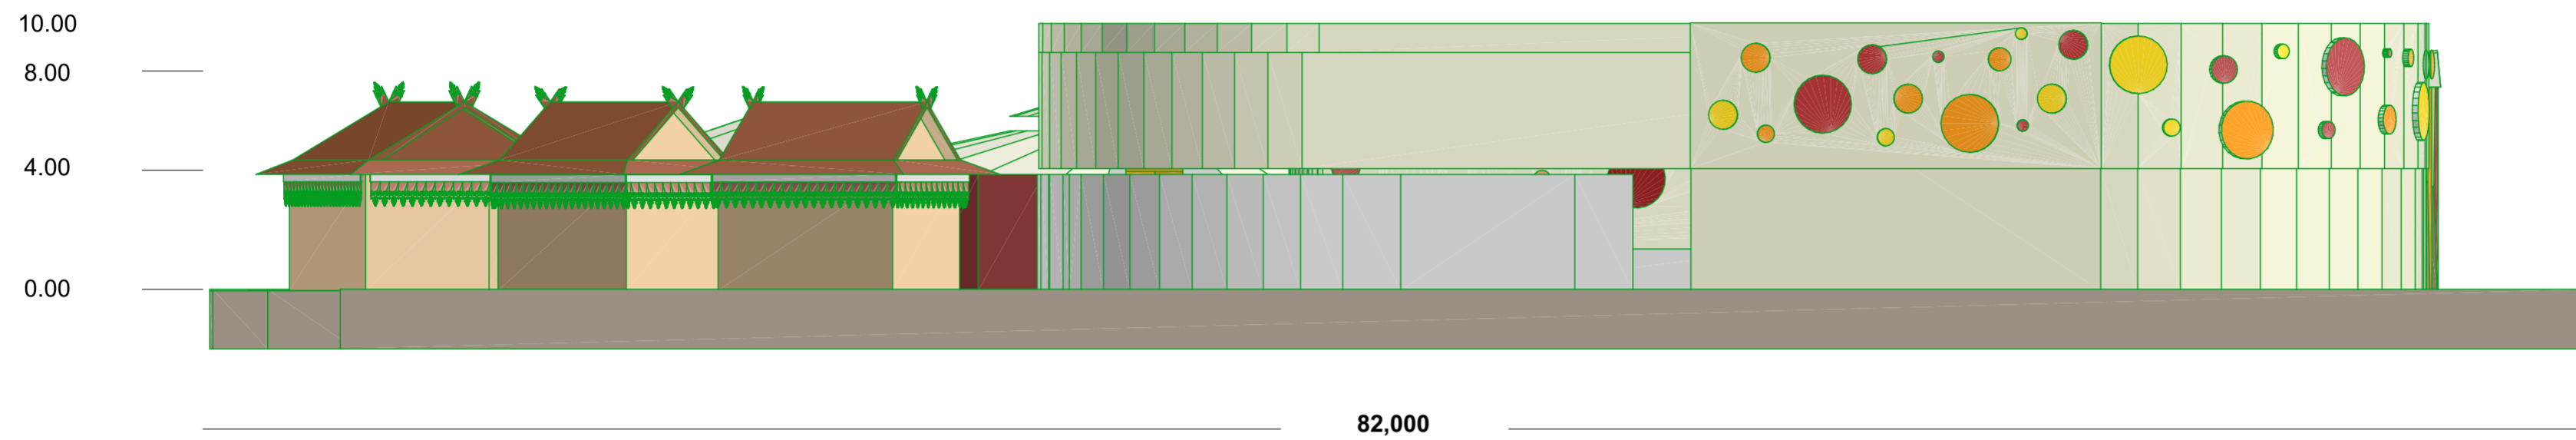

Tampak Timur  
Skala 1: 200

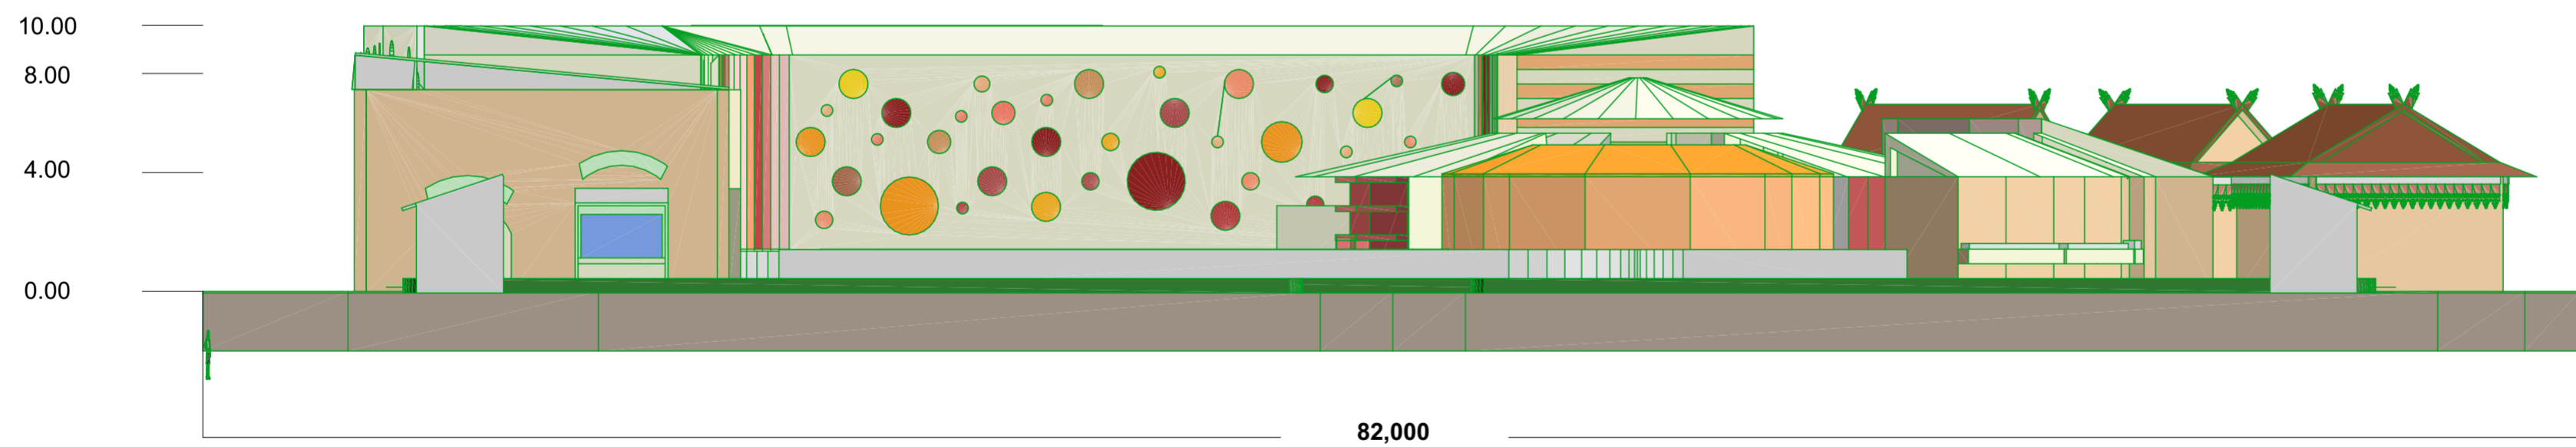

Tampak Barat  
Skala 1:200