


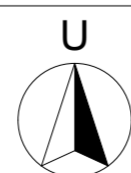
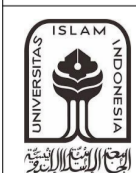
SYMBL	KETERANGAN
	SUMUR RESAPAN
	SEPTIC TANK
	SHAFT UTAMA
	PIPA AIR KOTOR
	PIPA AIR RESAPAN


SKEMA AIR LIMBAH CAIR, PADAT  
SKALA 1 : 400





SYMBL	KETERANGAN
■	R. MDP / GENSET
■	SDP (PANEL)


**PENYEDIAAN ENERGI**  
 SKALA 1 : 400

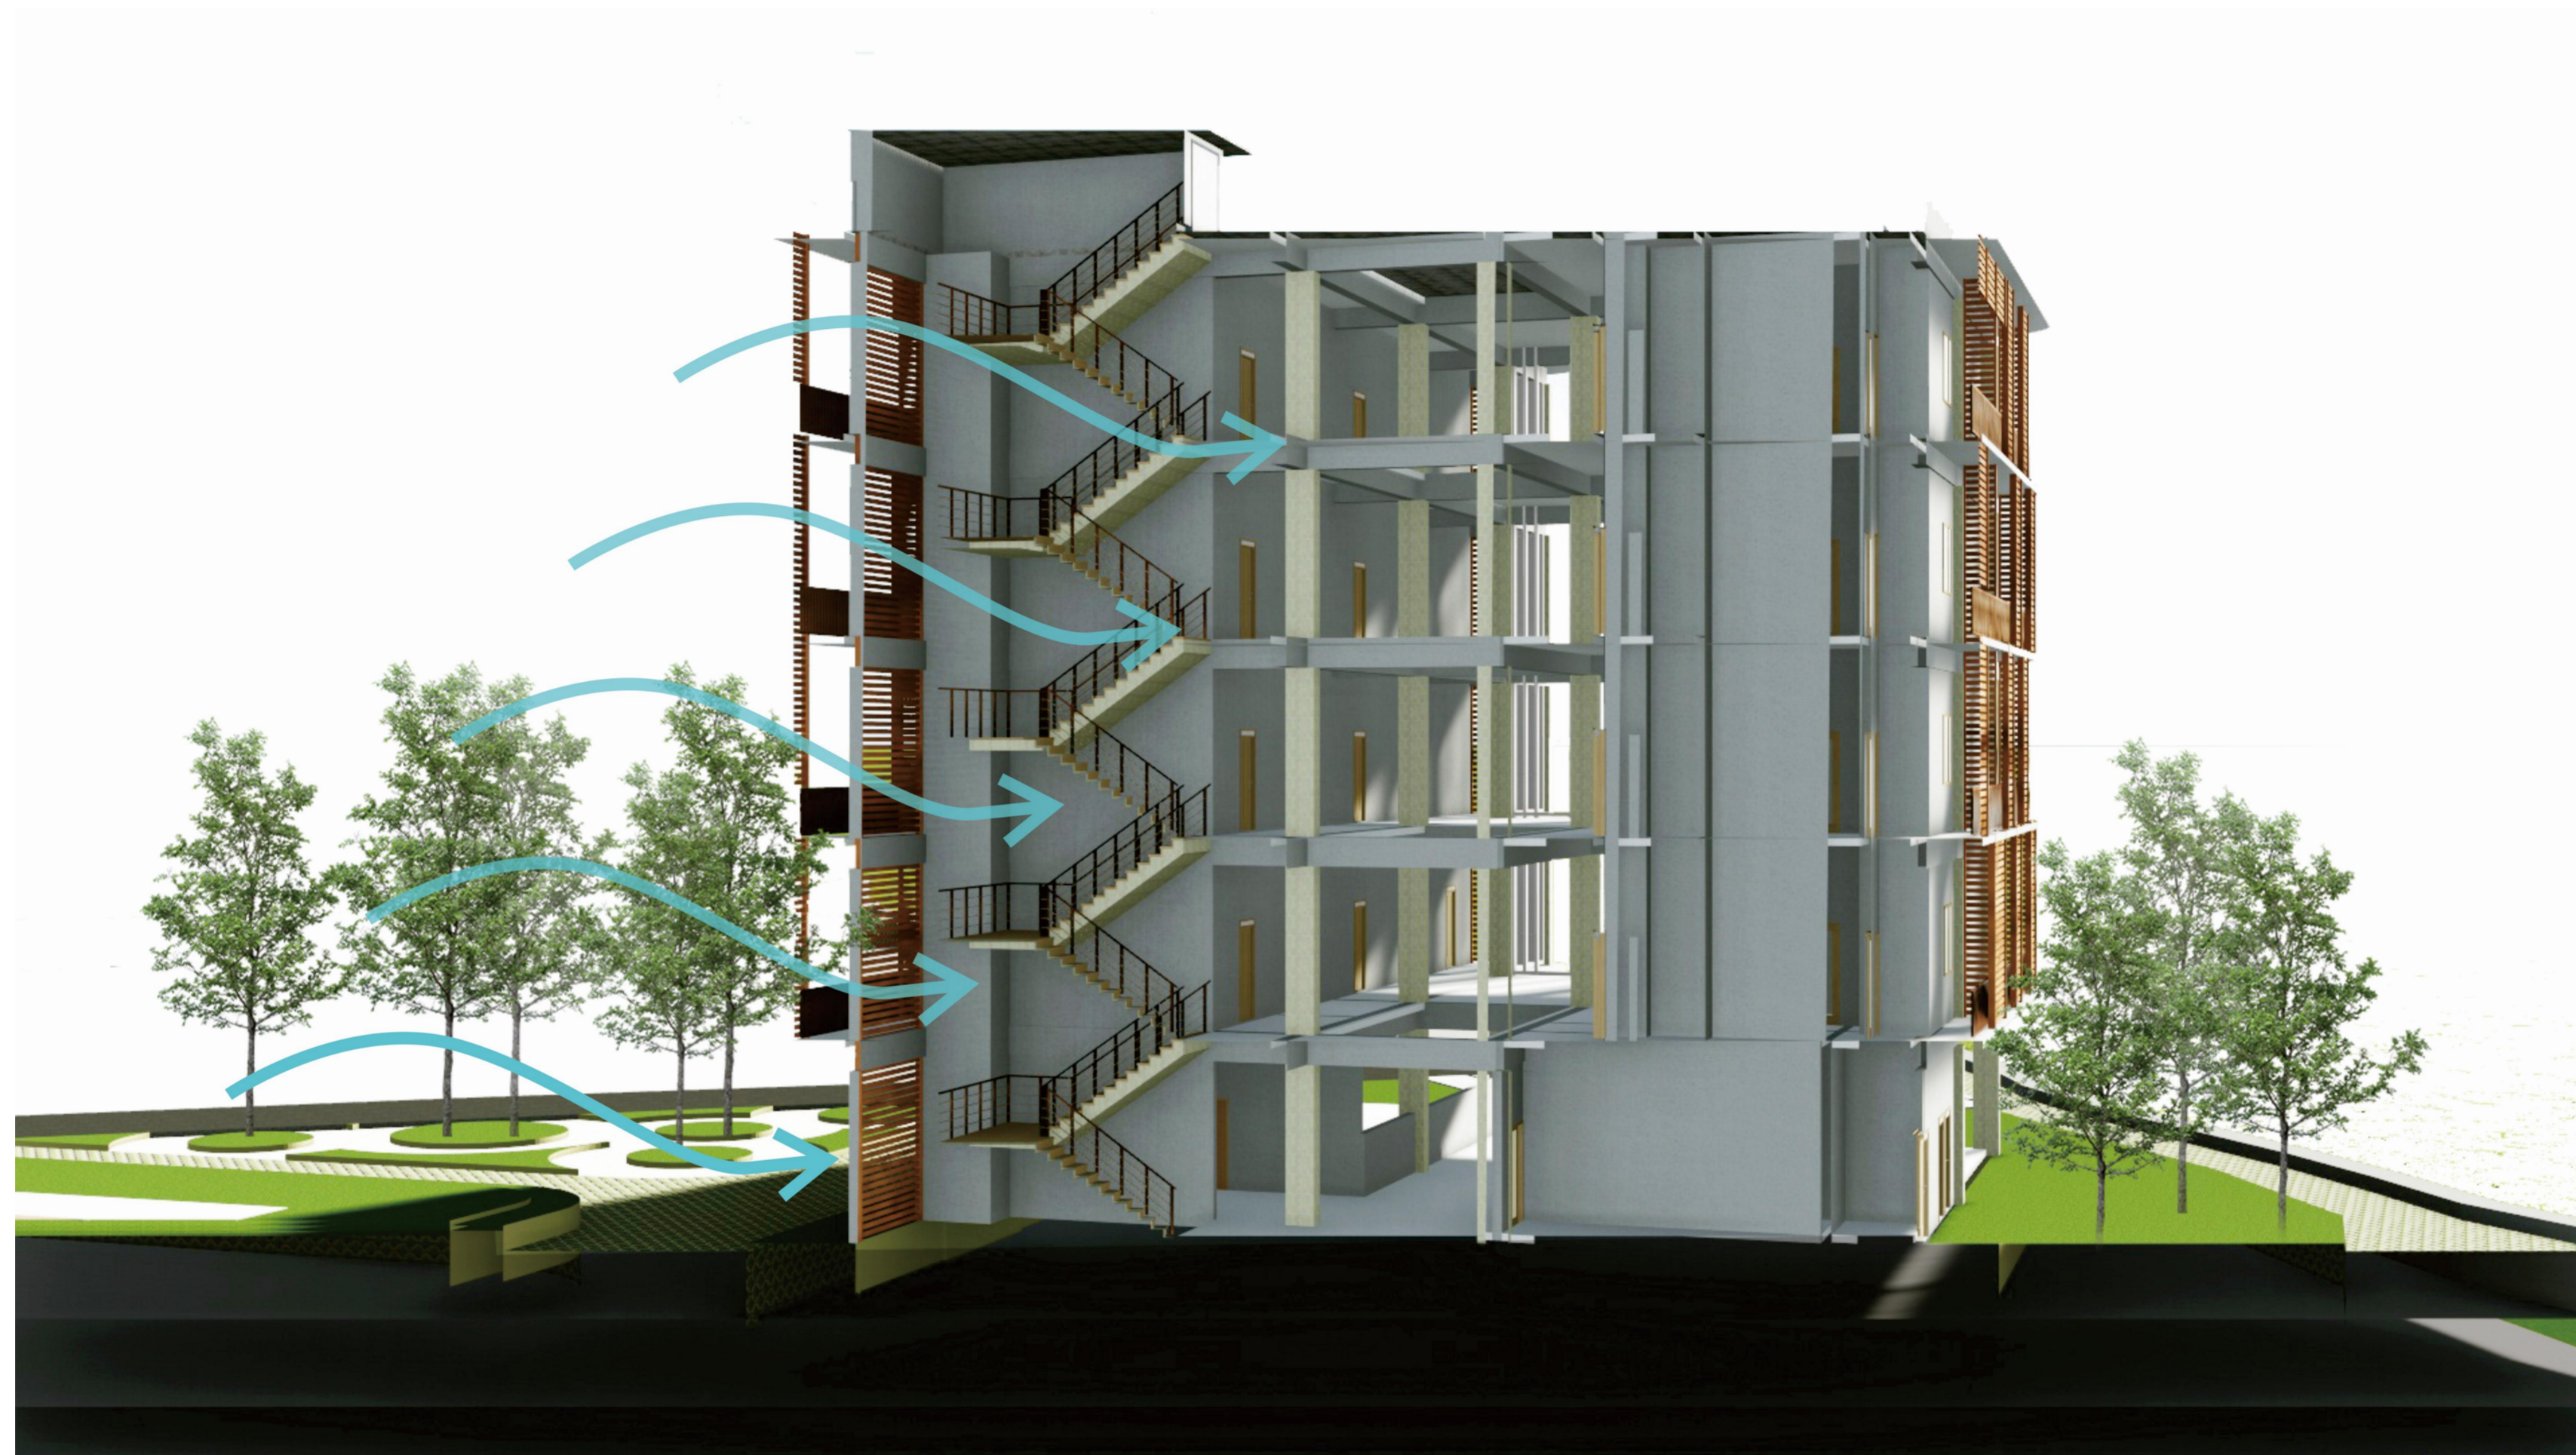







SKEMA PENGHAWAAN ALAMI  
SKALA 1 : 400






 <b>BACHELOR FINAL PROJECT</b> DEPARTMENT OF ARCHITECTURE FACULTY OF ENGINEERING AND PLANNING UNIVERSITY OF ISLAM INDONESIA	<b>PROJECT NAME</b>	<b>LOCATION</b>	U 	<b>DRAWING TITLE</b>	<b>DRAWING CODE</b>	<b>SCALE</b>	<b>DRAWING BY</b>	<b>LECTURER 1</b>	<b>LECTURER 2</b>	<b>PAGE</b>	<b>TOTAL PAGES</b>
	RUMAH SUSUN COKROKUSUMAN YOGYAKARTA Penerapan Desain dengan Pendekatan Interaksi	Cokrokusuman, Jetis Special Region of Yogyakarta		SKEMA PENGHAWAAN ALAMI	A.02.07	1 : 400	Hari Lillah Agung Pamungkas 14 512 047	Ir. Hastuti Saptorini, M.A.	Ir. Tony Kunto Wibisono, M.Sc.		

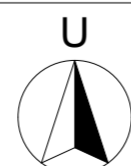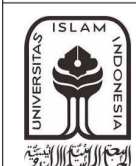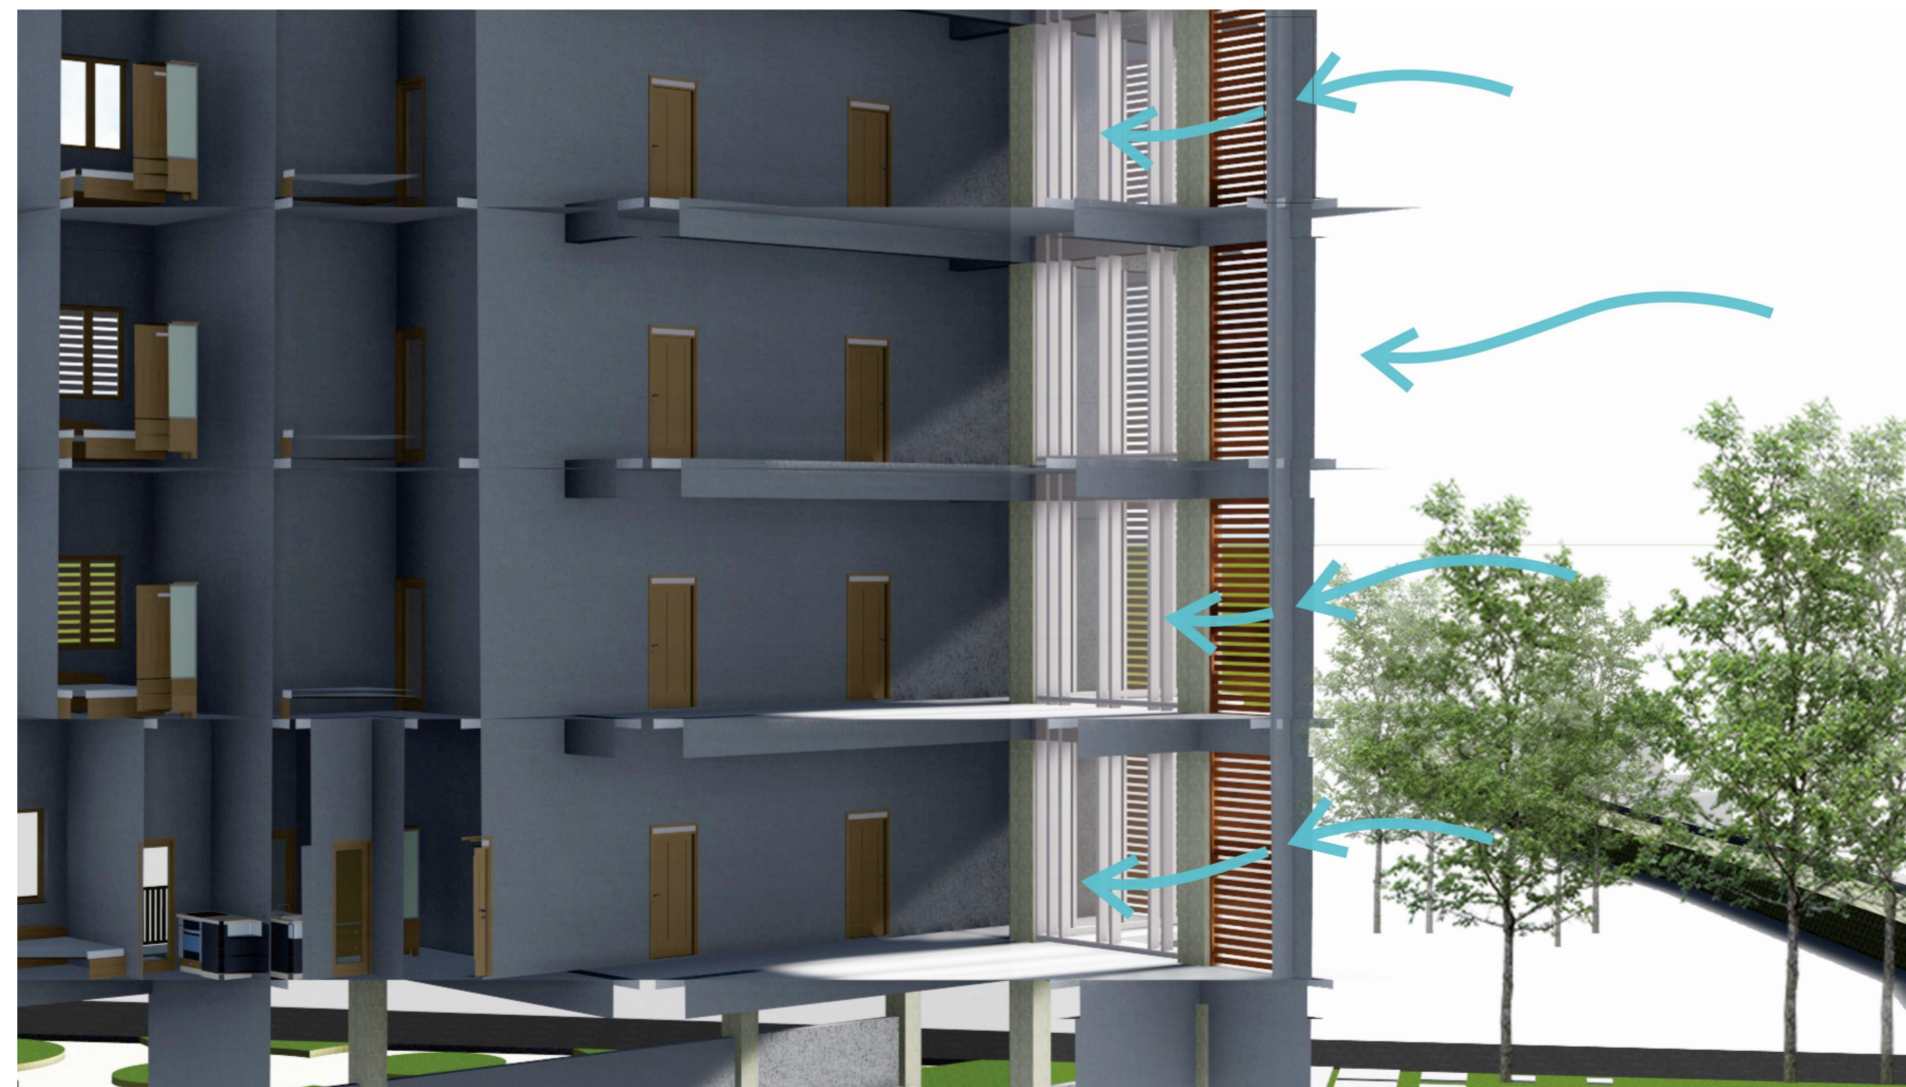

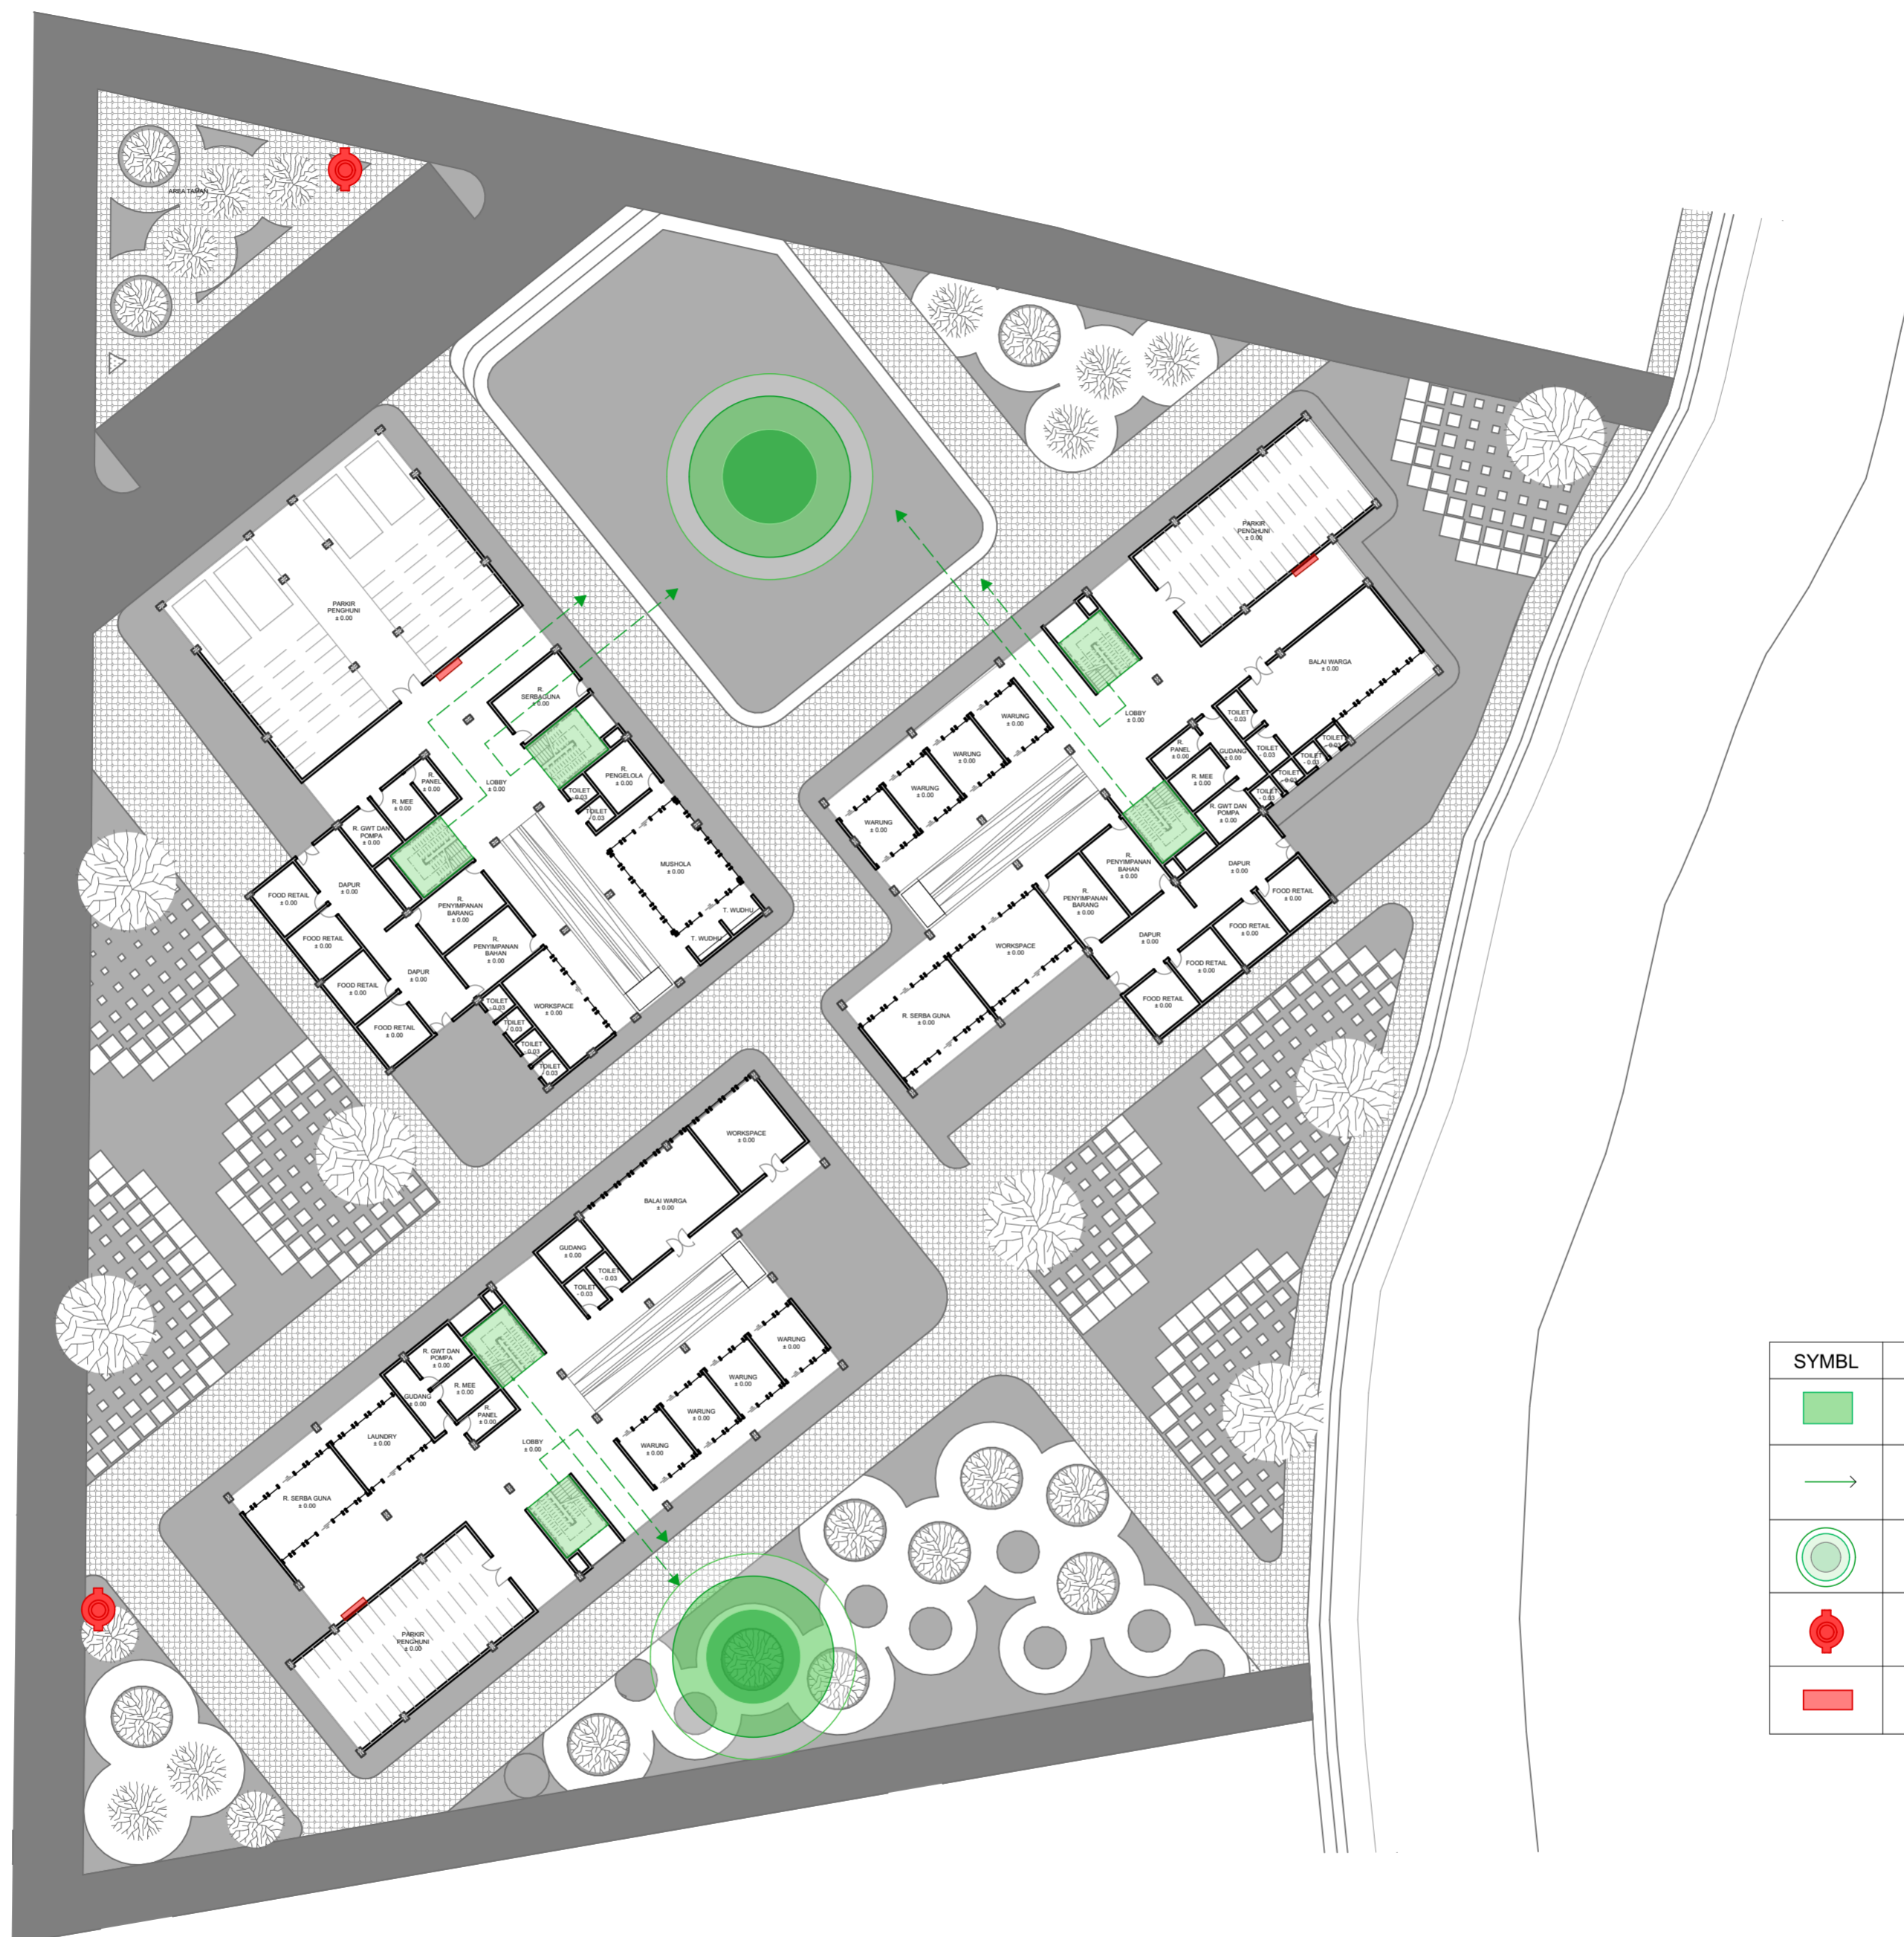
SKEMA PENCAHAYAAN DAN PENGHAWAAN  
SKALA 1 : 400








SYMBL	KETERANGAN
	TANGGA
	JALUR EVAKUASI
	ASSEMBLY POINT
	HYDRANT POST
	HYDRANT BOX

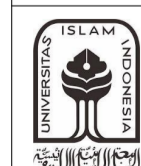

SKEMA PROTECTION DAN EVAKUASI  
SKALA 1 : 400

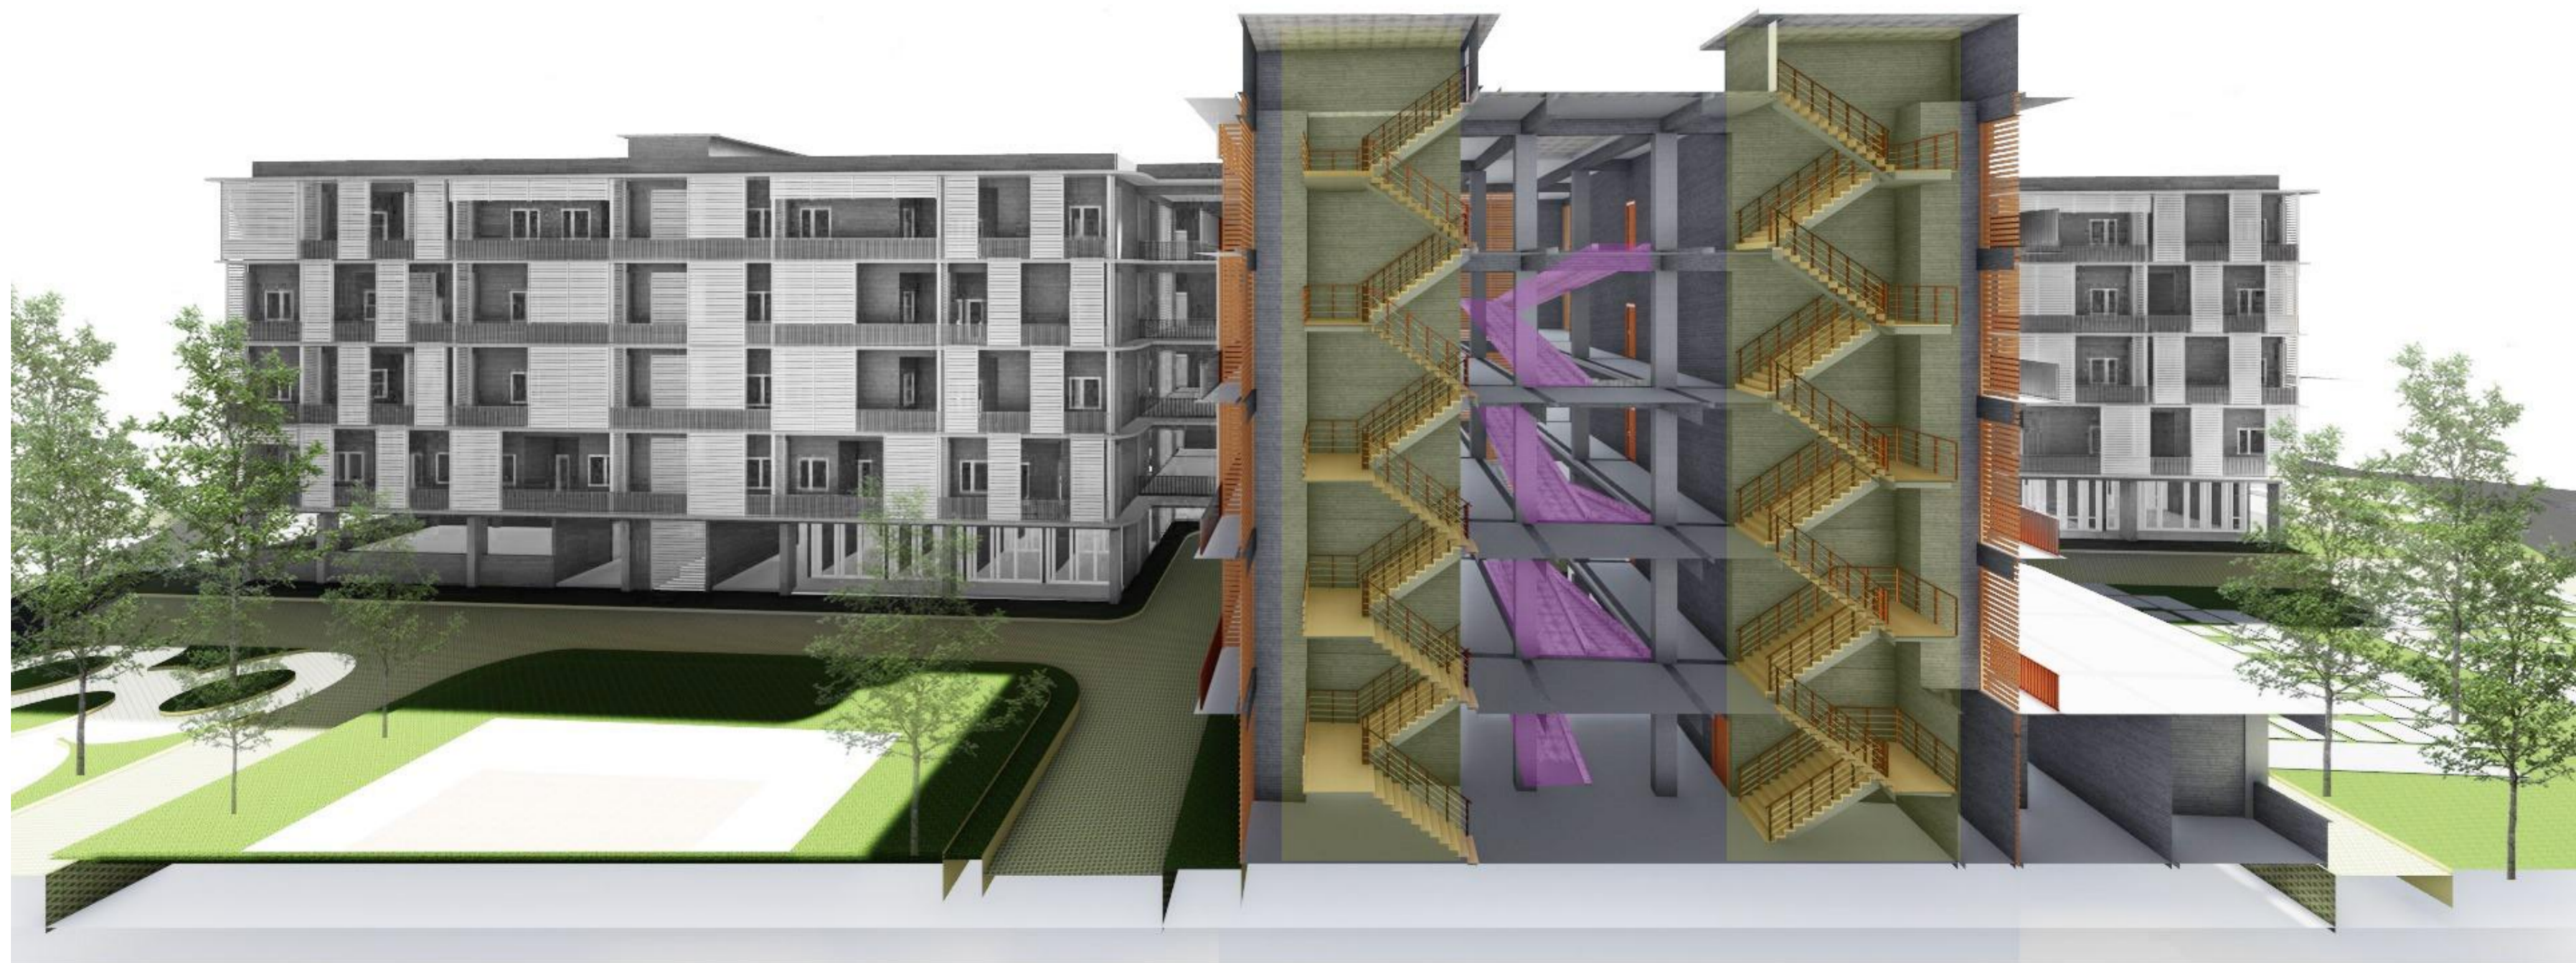


SYMBL	KETERANGAN
	RAMP
	TANGGA UTAMA



 SKEMA TRANSPORTASI VERTIKAL

 <b>BACHELOR FINAL PROJECT</b> DEPARTMENT OF ARCHITECTURE FACULTY OF ENGINEERING AND PLANNING UNIVERSITY OF ISLAM INDONESIA	<b>PROJECT NAME</b>	<b>LOCATION</b>	U 	<b>DRAWING TITLE</b>	<b>DRAWING CODE</b>	<b>SCALE</b>	<b>DRAWING BY</b>	<b>LECTURER 1</b>	<b>LECTURER 2</b>	<b>PAGE</b>	<b>TOTAL PAGES</b>
	RUMAH SUSUN COKROKUSUMAN YOGYAKARTA Penerapan Desain dengan Pendekatan Interaksi	Cokrokusuman, Jetis Special Region of Yogyakarta		SKEMA TRANSPORTASI VERTIKAL	A.02.10	1 : 400	Hari Lillah Agung Pamungkas 14 512 047	Ir. Hastuti Saptorini, M.A.	Ir. Tony Kunto Wibisono, M.Sc.		

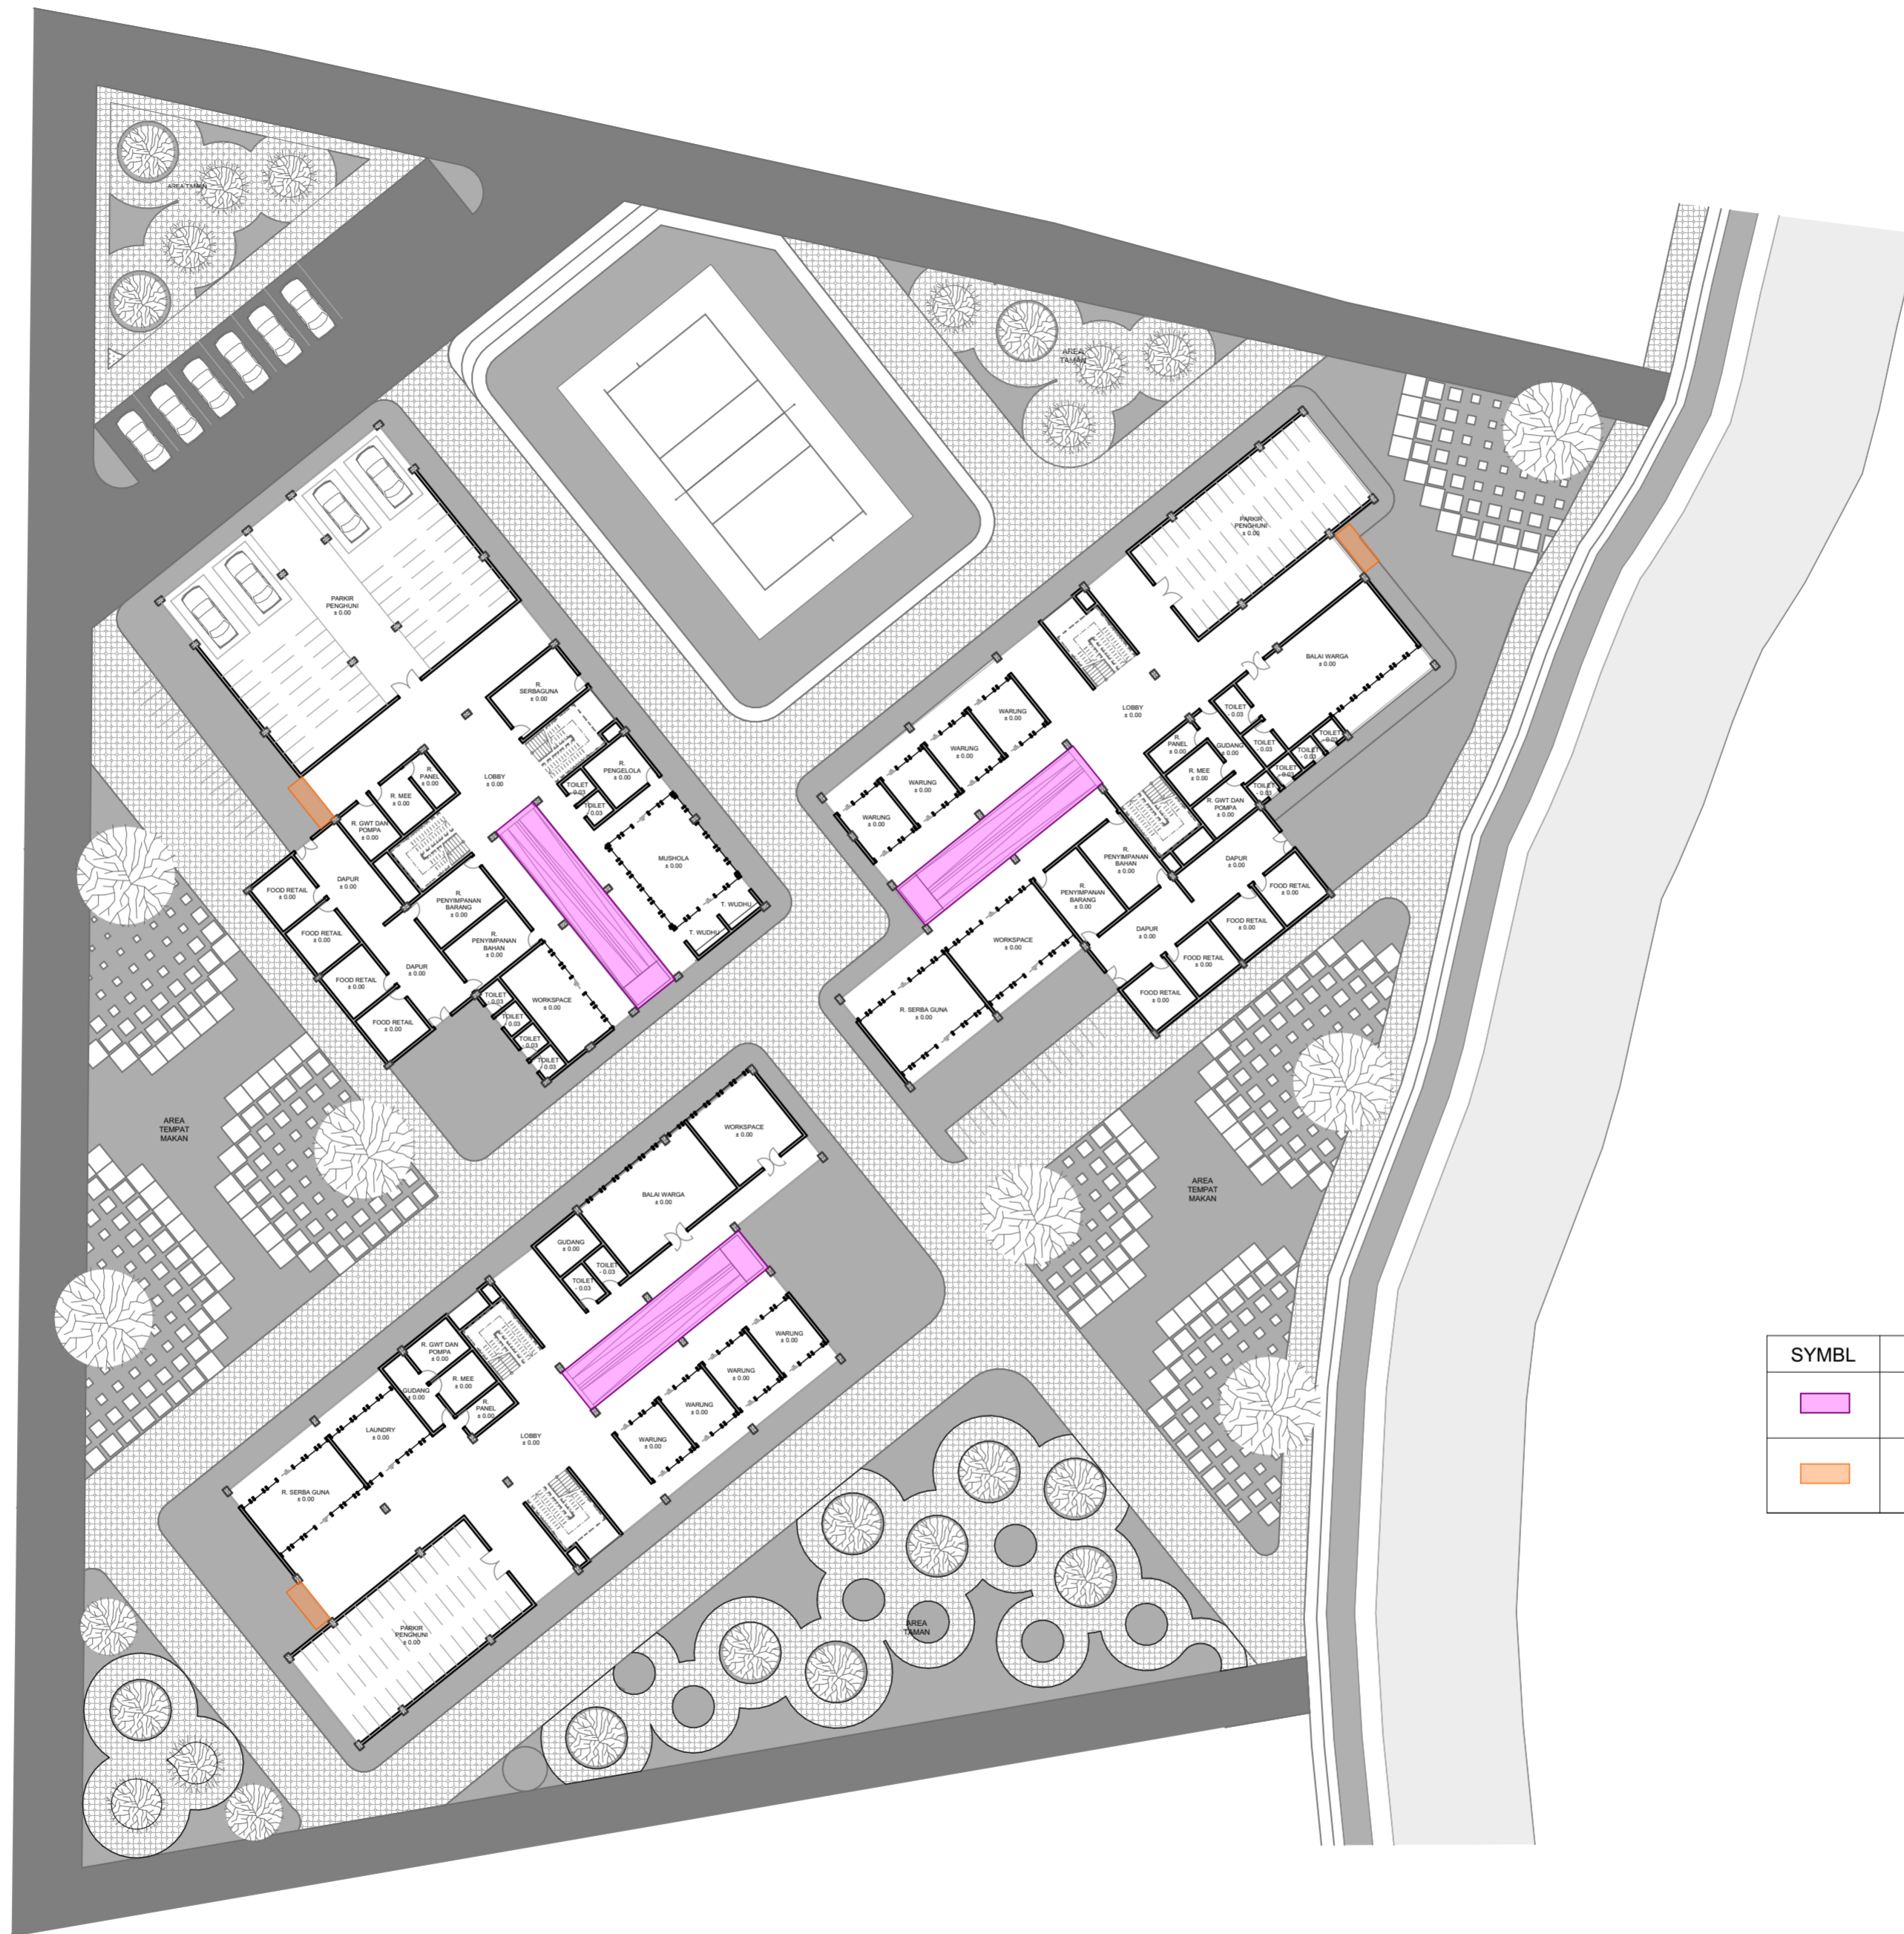

SYMBL	KETERANGAN
	RAMP
	GUIDING BLOK ACCESS

SKEMA BARRIER FREE DESIGN  
SKALA 1 : 300

