
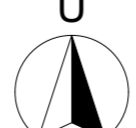
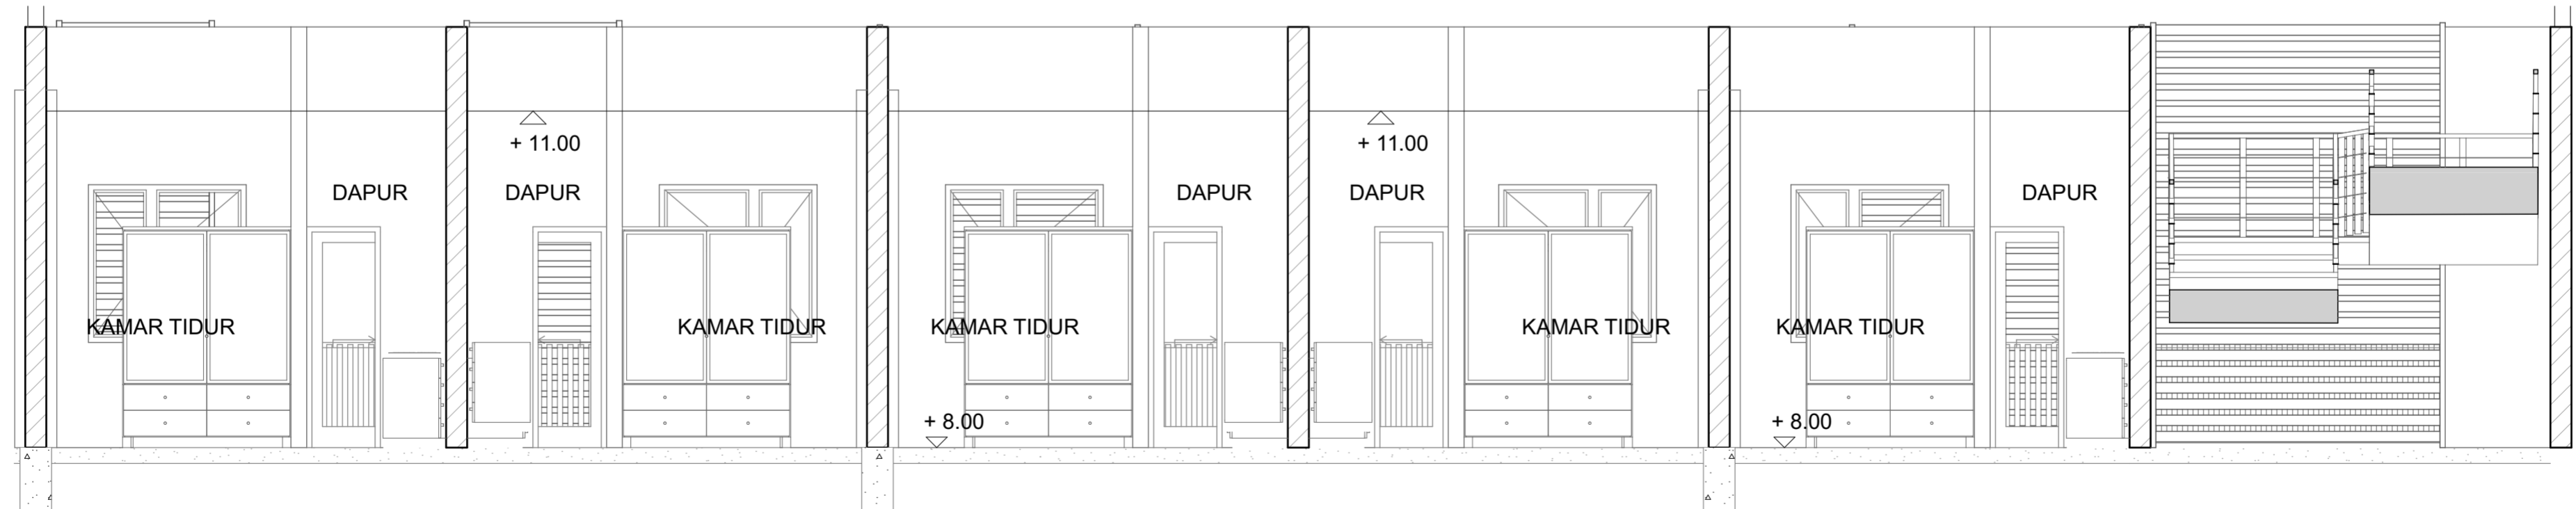
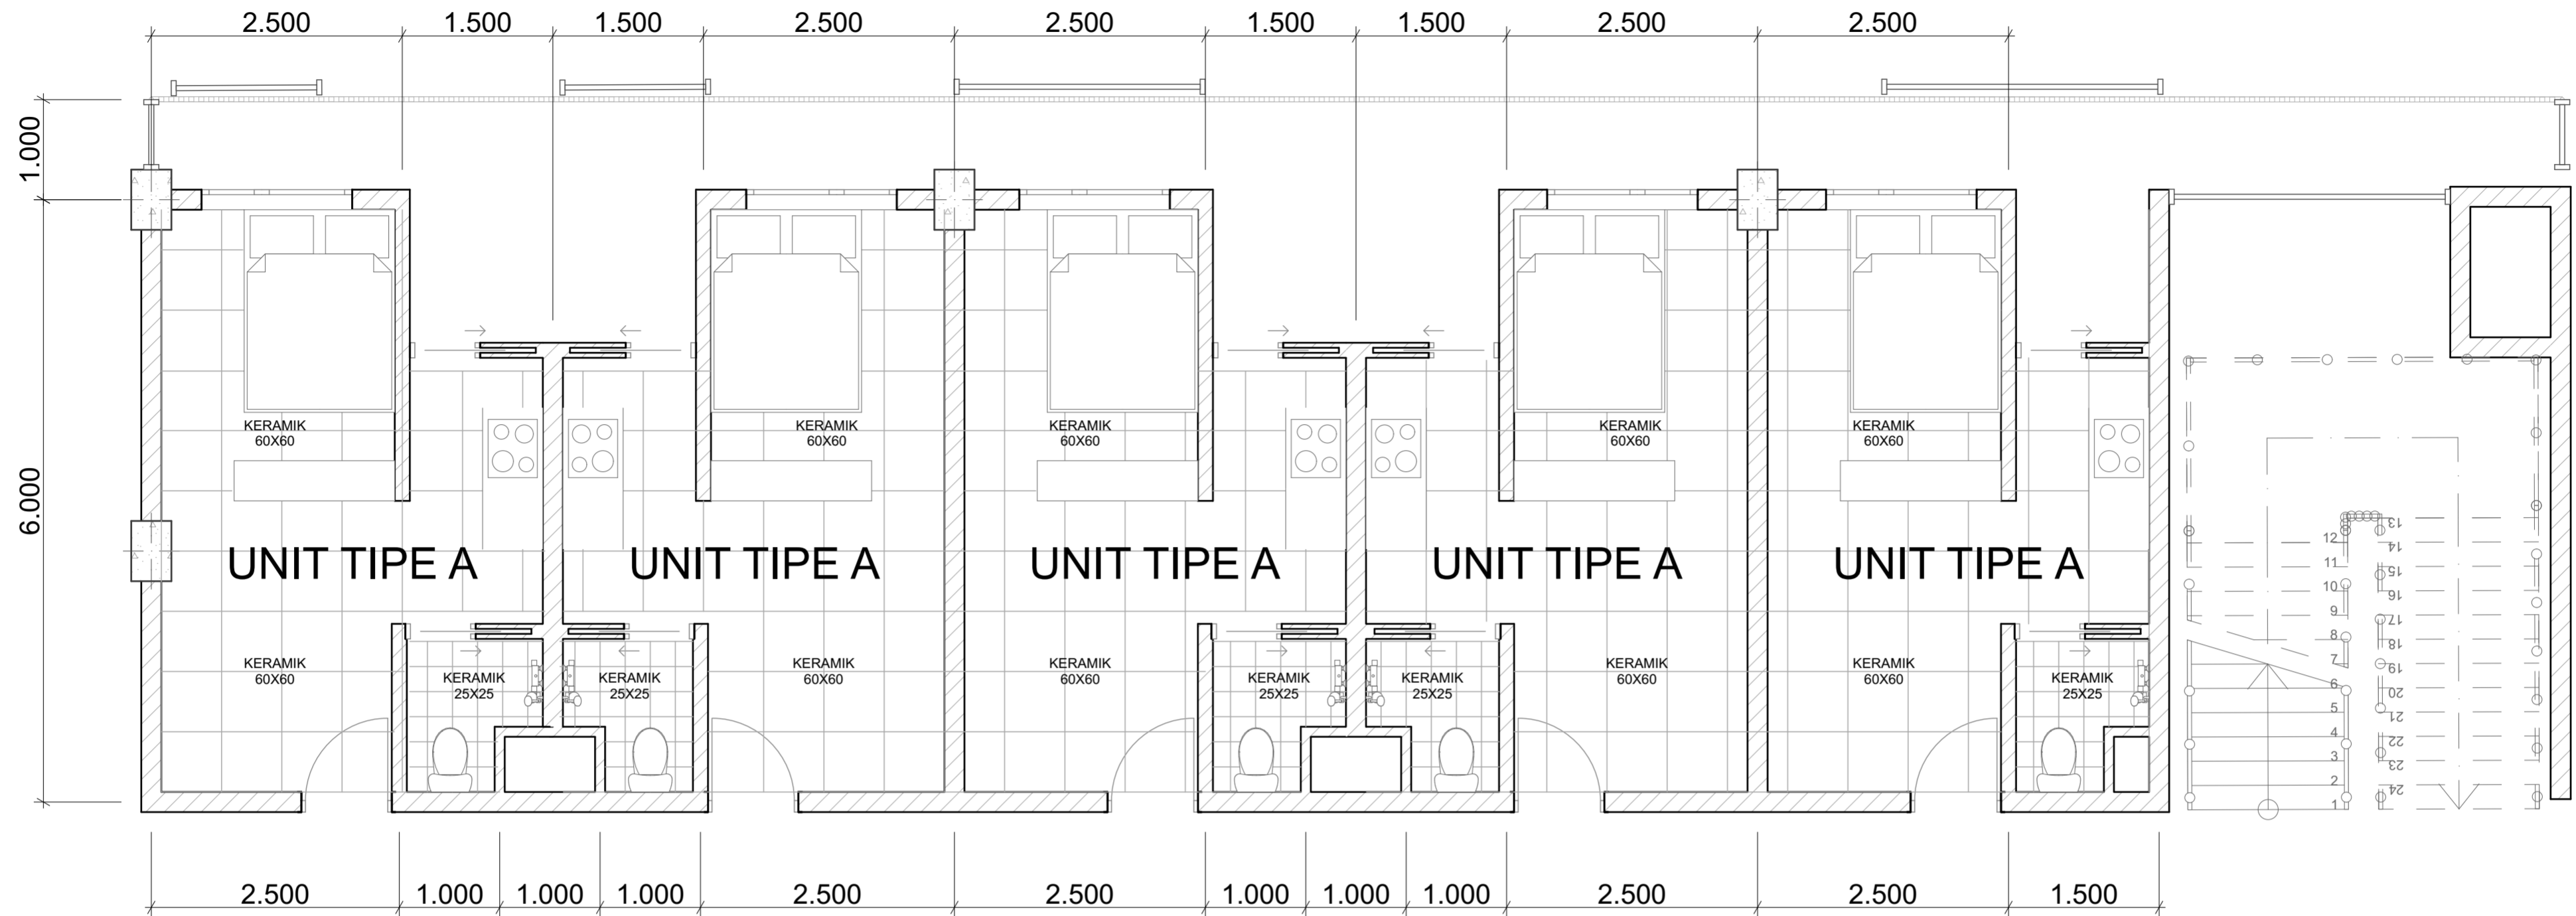





DETAIL UNIT INTERIOR
SKALA 1 : 50

 BACHELOR FINAL PROJECT DEPARTMENT OF ARCHITECTURE FACULTY OF ENGINEERING AND PLANNING UNIVERSITY OF ISLAM INDONESIA	PROJECT NAME	LOCATION		DRAWING TITLE	DRAWING CODE	SCALE	DRAWING BY	LECTURER 1	LECTURER 2	PAGE	TOTAL PAGES
	RUMAH SUSUN COKROKUSUMAN YOGYAKARTA Penerapan Desain dengan Pendekatan Interaksi	Cokrokusuman, Jetis Special Region of Yogyakarta		DETAIL UNIT INTERIOR	A.03.01	1 : 50	Hari Lillah Agung Pamungkas 14 512 047	Ir. Hastuti Saptorini, M.A.	Ir. Tony Kunto Wibisono, M.Sc.		





DETAIL UNIT INTERIOR
SKALA 1 : 50



 BACHELOR FINAL PROJECT DEPARTMENT OF ARCHITECTURE FACULTY OF ENGINEERING AND PLANNING UNIVERSITY OF ISLAM INDONESIA	PROJECT NAME	LOCATION		DRAWING TITLE	DRAWING CODE	SCALE	DRAWING BY	LECTURER 1	LECTURER 2	PAGE	TOTAL PAGES
	RUMAH SUSUN COKROKUSUMAN YOGYAKARTA Penerapan Desain dengan Pendekatan Interaksi	Cokrokusuman, Jetis Special Region of Yogyakarta		DETAIL UNIT INTERIOR	A.03.02	1 : 50	Hari Lillah Agung Pamungkas 14 512 047	Ir. Hastuti Saptorini, M.A.	Ir. Tony Kunto Wibisono, M.Sc.		

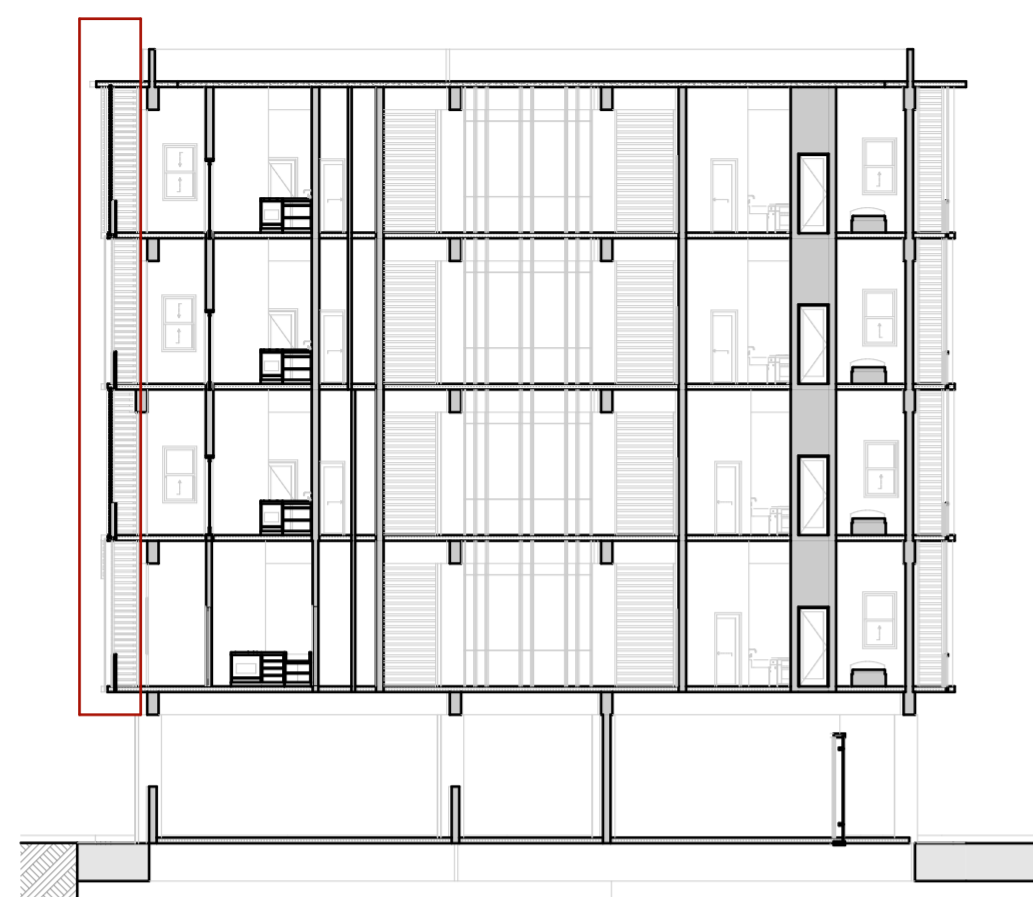


KEYPLAN

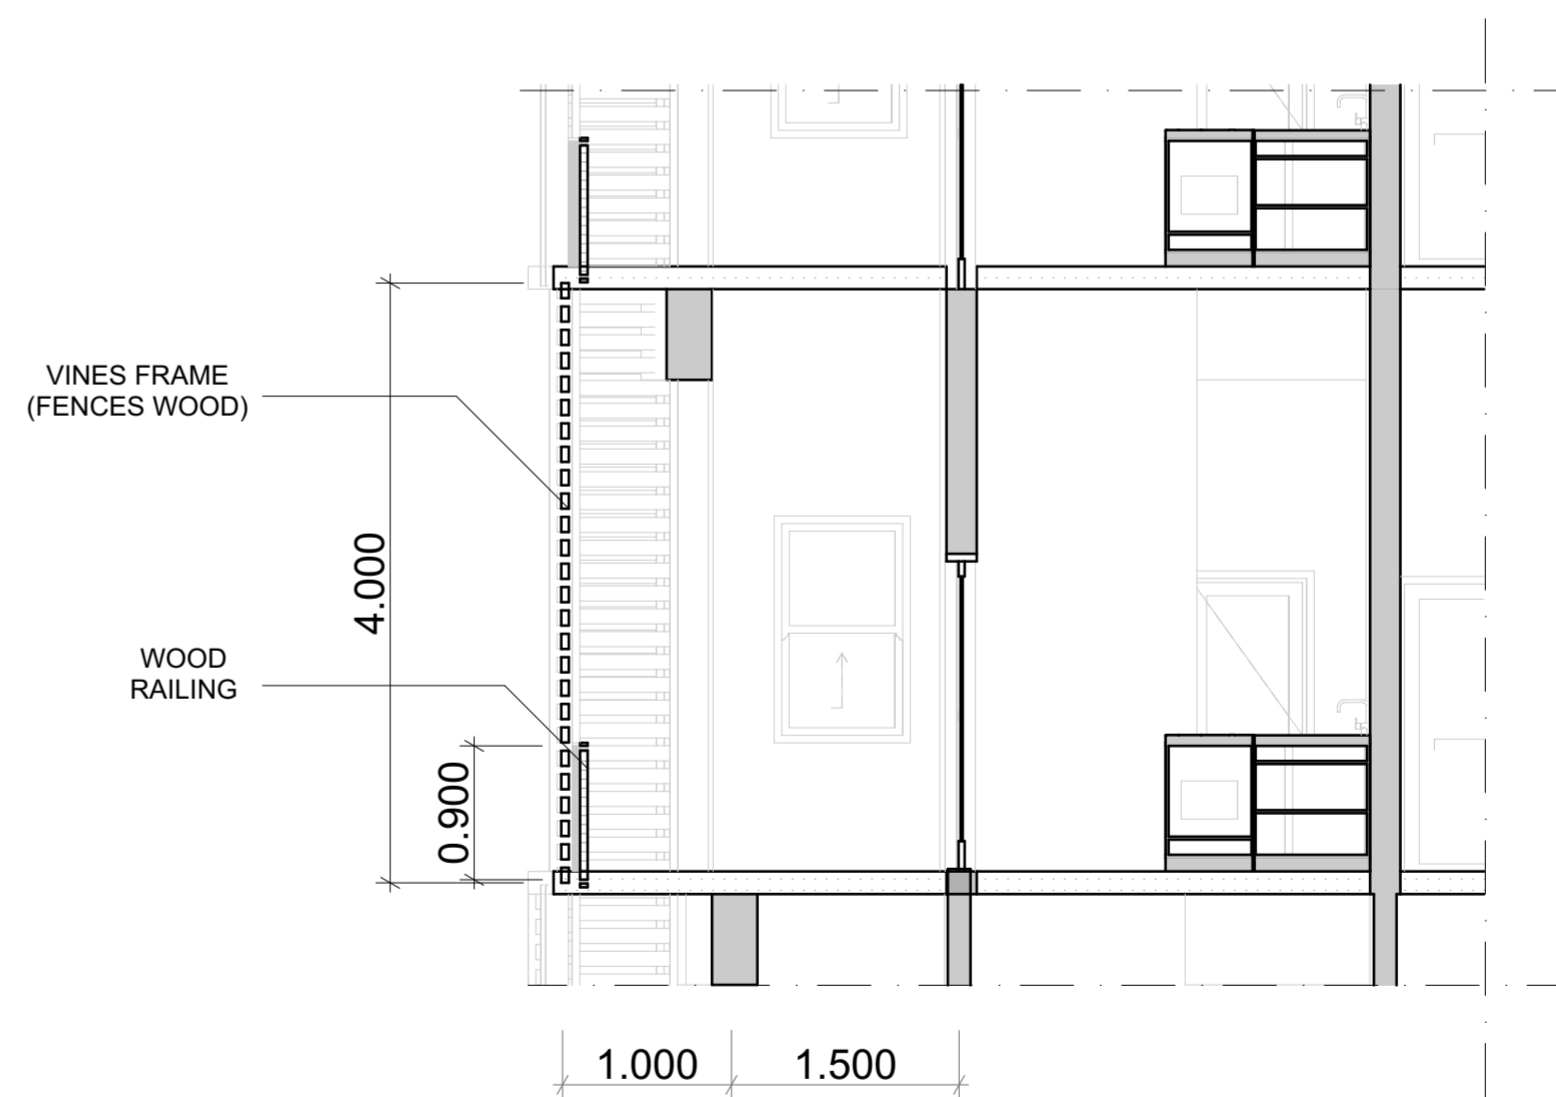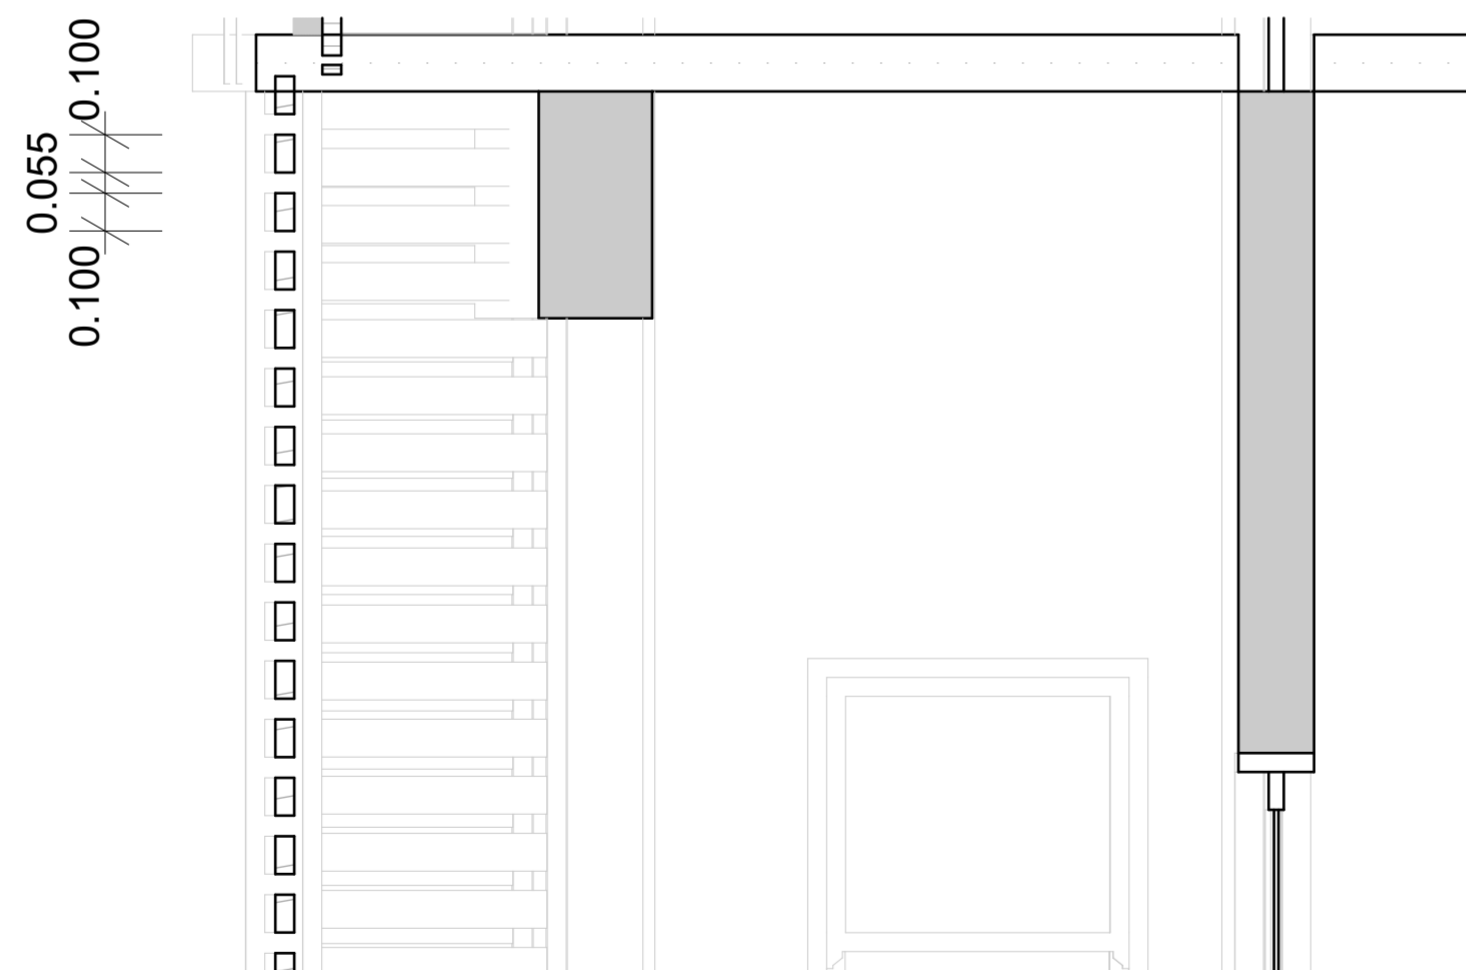


DETAIL SELUBUNG
SKALA 1 : 50

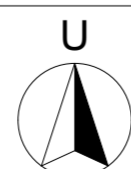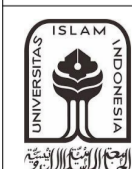

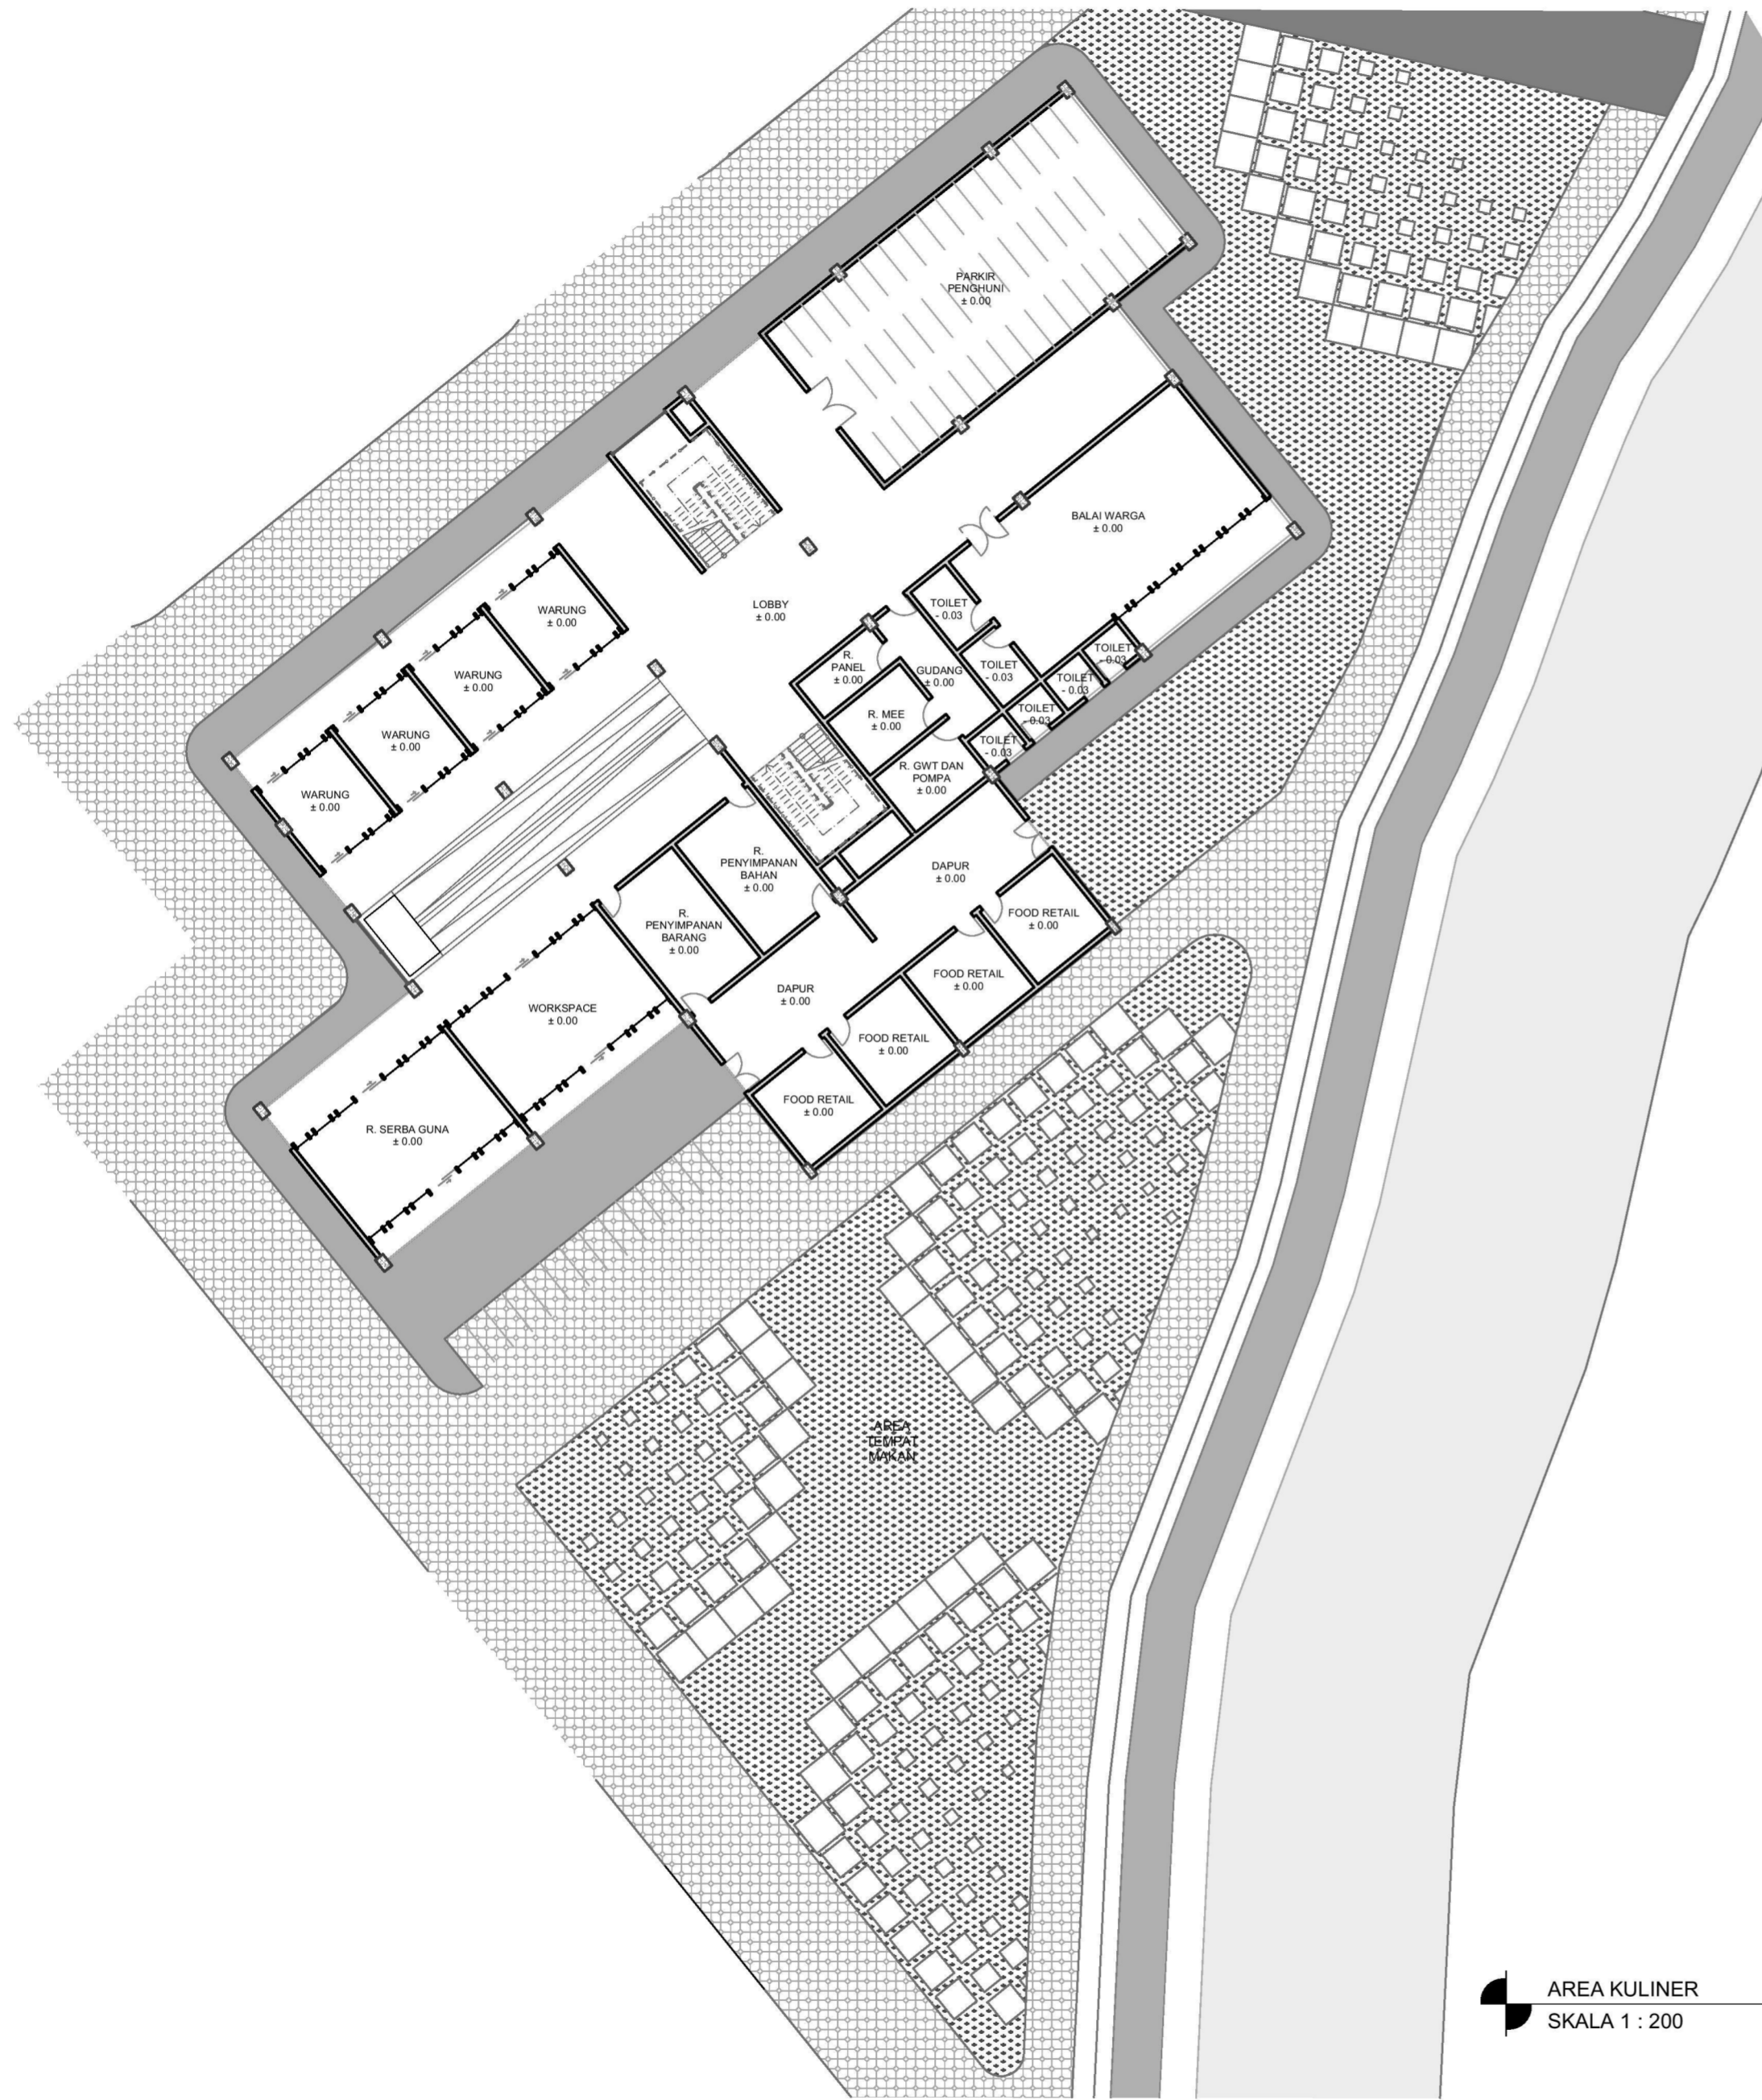





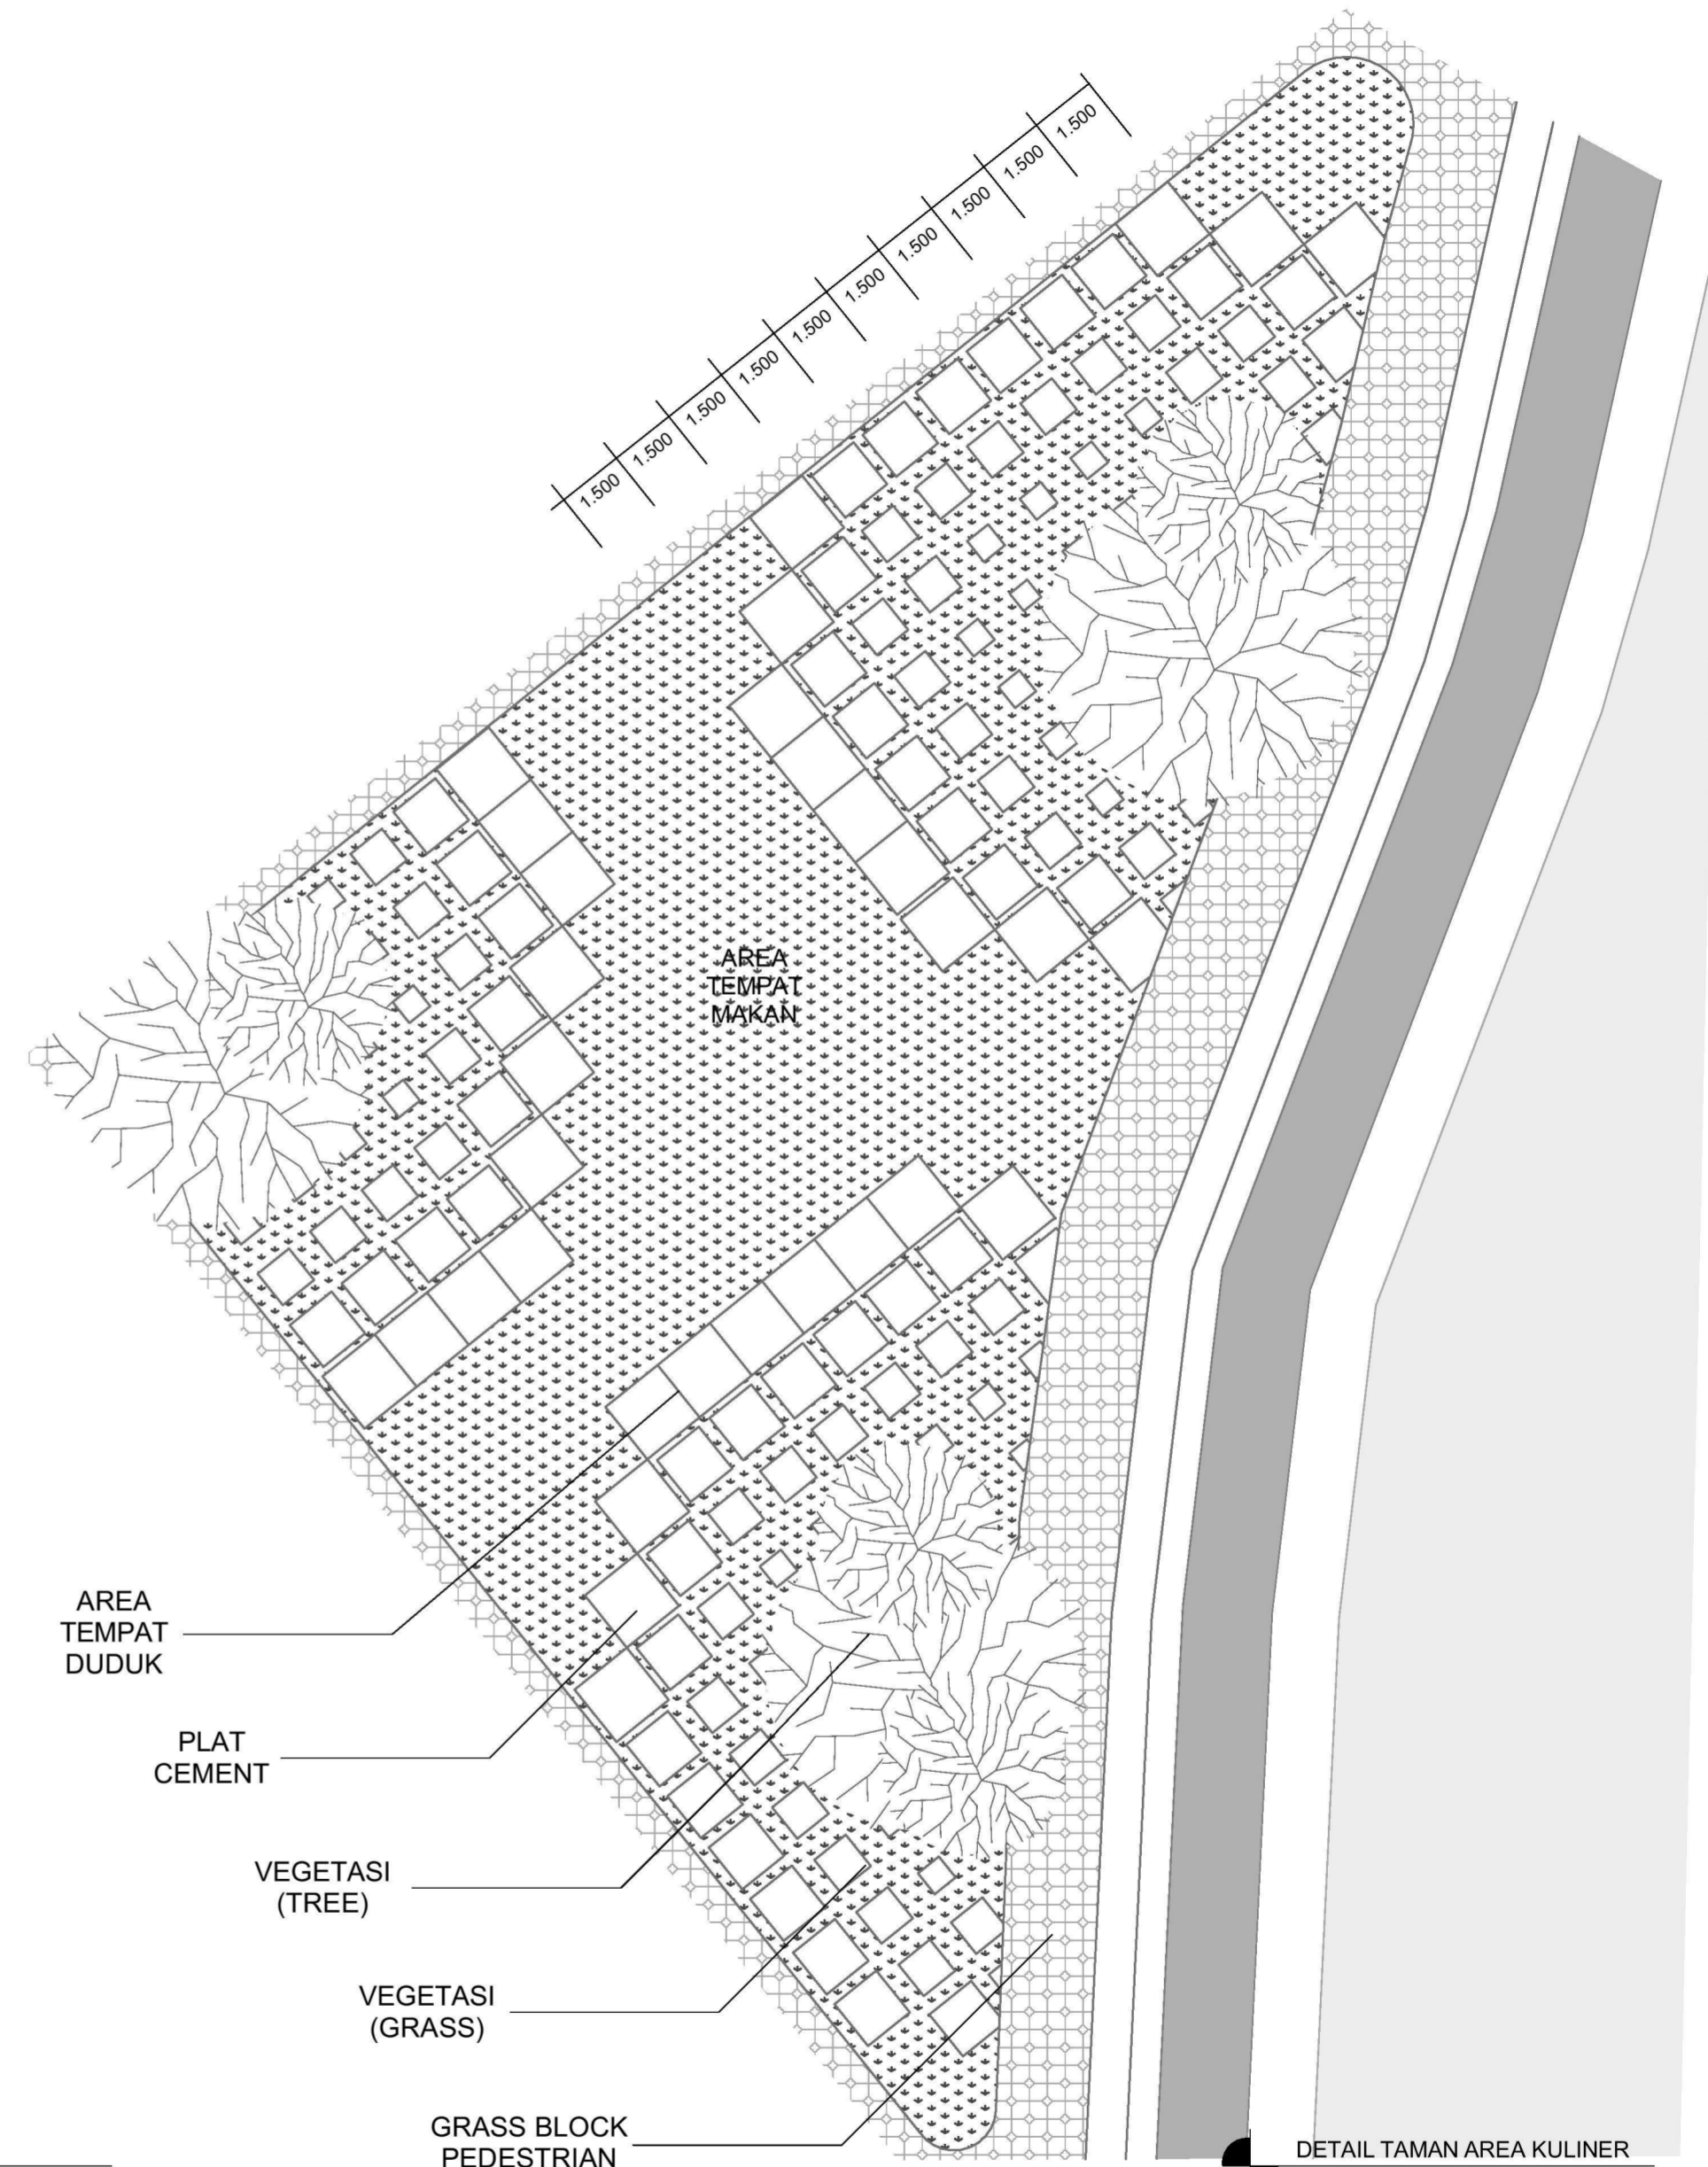


AREA KULINER
SKALA 1 : 200




DETAIL TAMAN AREA KULINER
SKALA 1 : 20

 BACHELOR FINAL PROJECT DEPARTMENT OF ARCHITECTURE FACULTY OF ENGINEERING AND PLANNING UNIVERSITY OF ISLAM INDONESIA	PROJECT NAME	LOCATION	 U	DRAWING TITLE	DRAWING CODE	SCALE	DRAWING BY	LECTURER 1	LECTURER 2	PAGE	TOTAL PAGES
	RUMAH SUSUN COKROKUSUMAN YOGYAKARTA Penerapan Desain dengan Pendekatan Interaksi	Cokrokusuman, Jetis Special Region of Yogyakarta		DETAIL ARCHITECTURAL	A.04.03	1 : 20	Hari Lillah Agung Pamungkas 14 512 047	Ir. Hastuti Saptorini, M.A.	Ir. Tony Kunto Wibisono, M.Sc.		

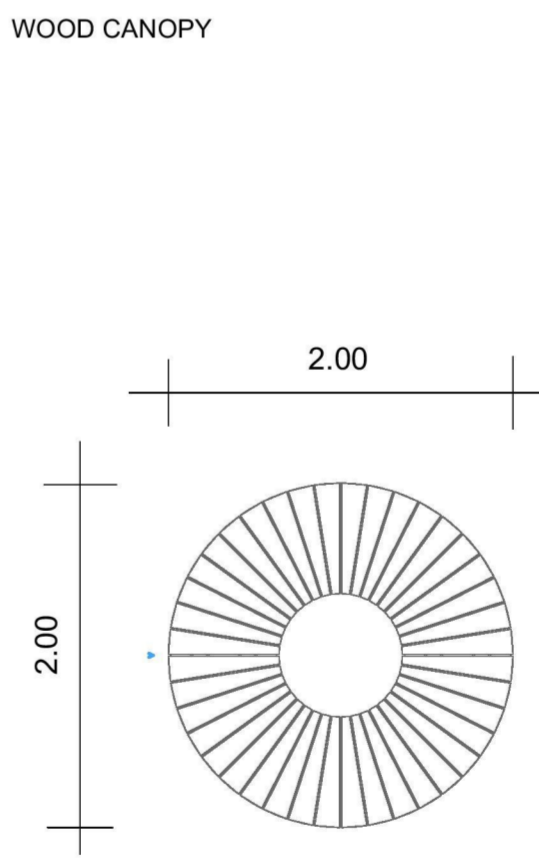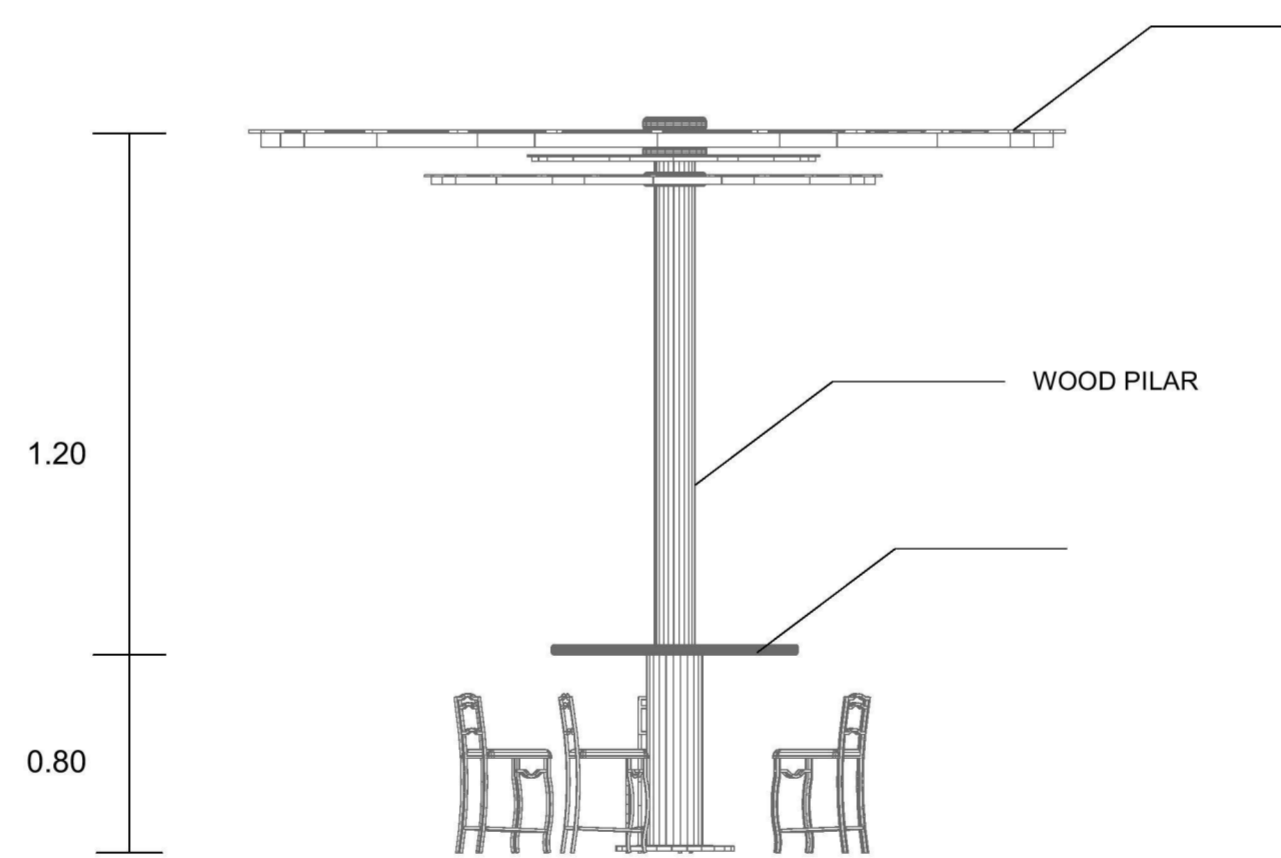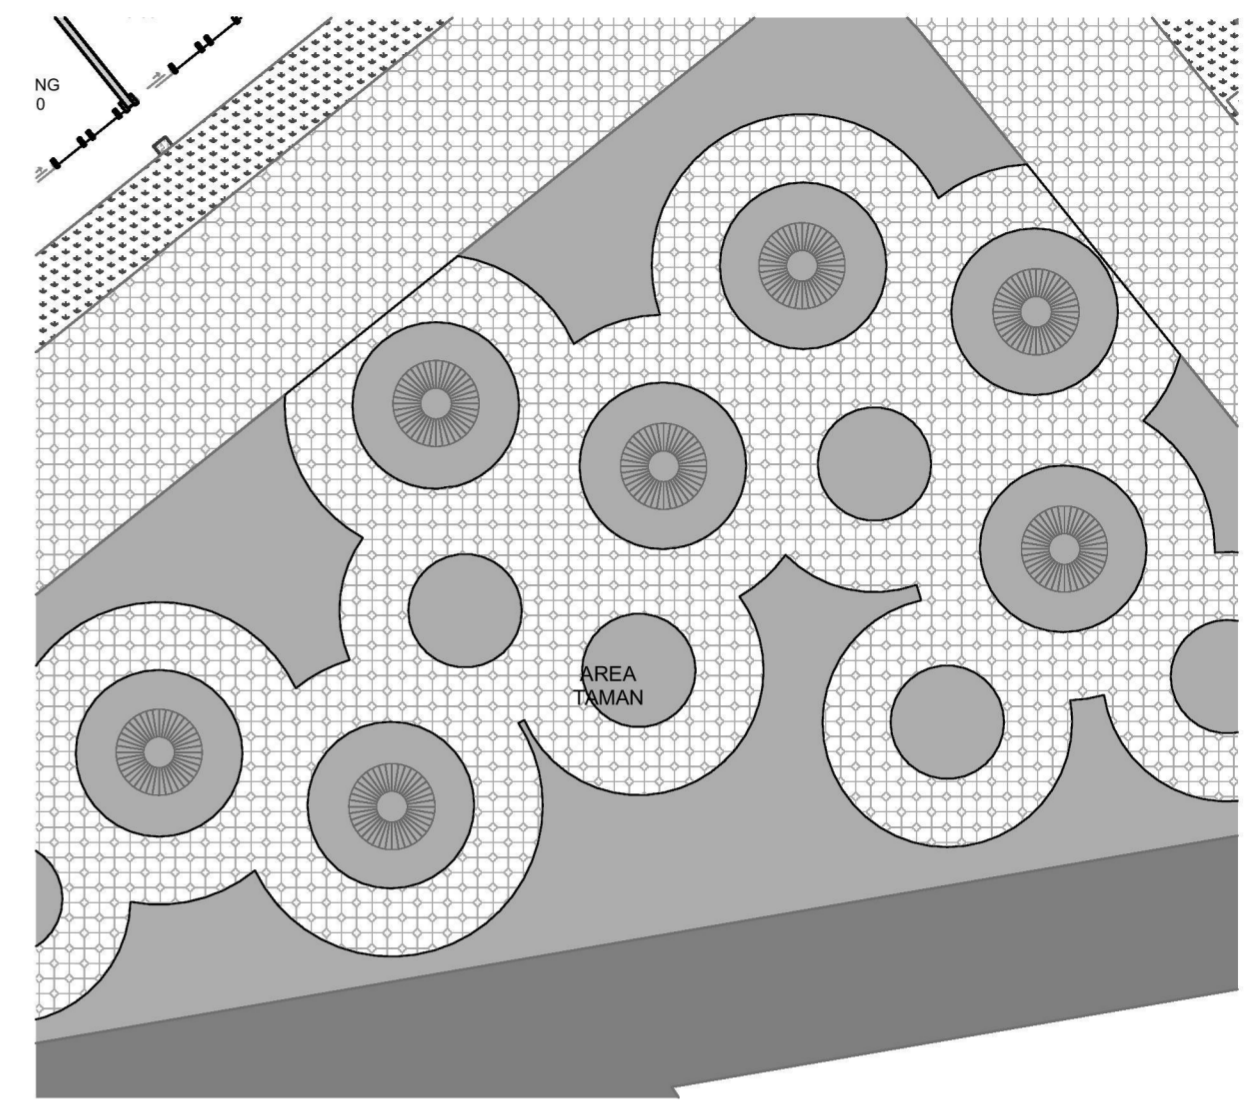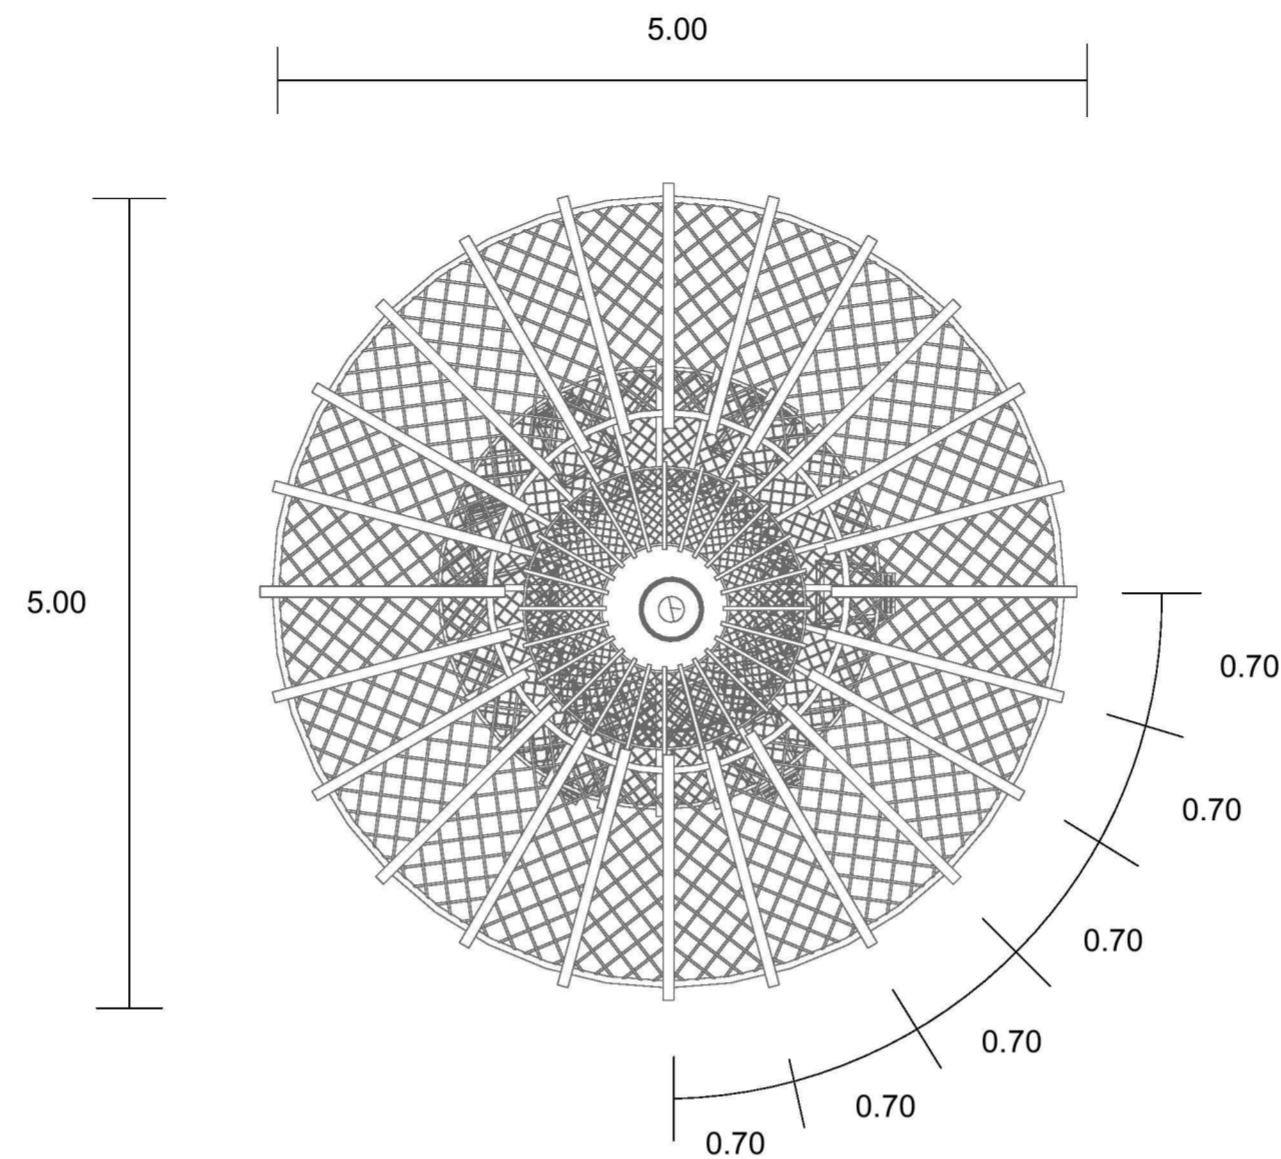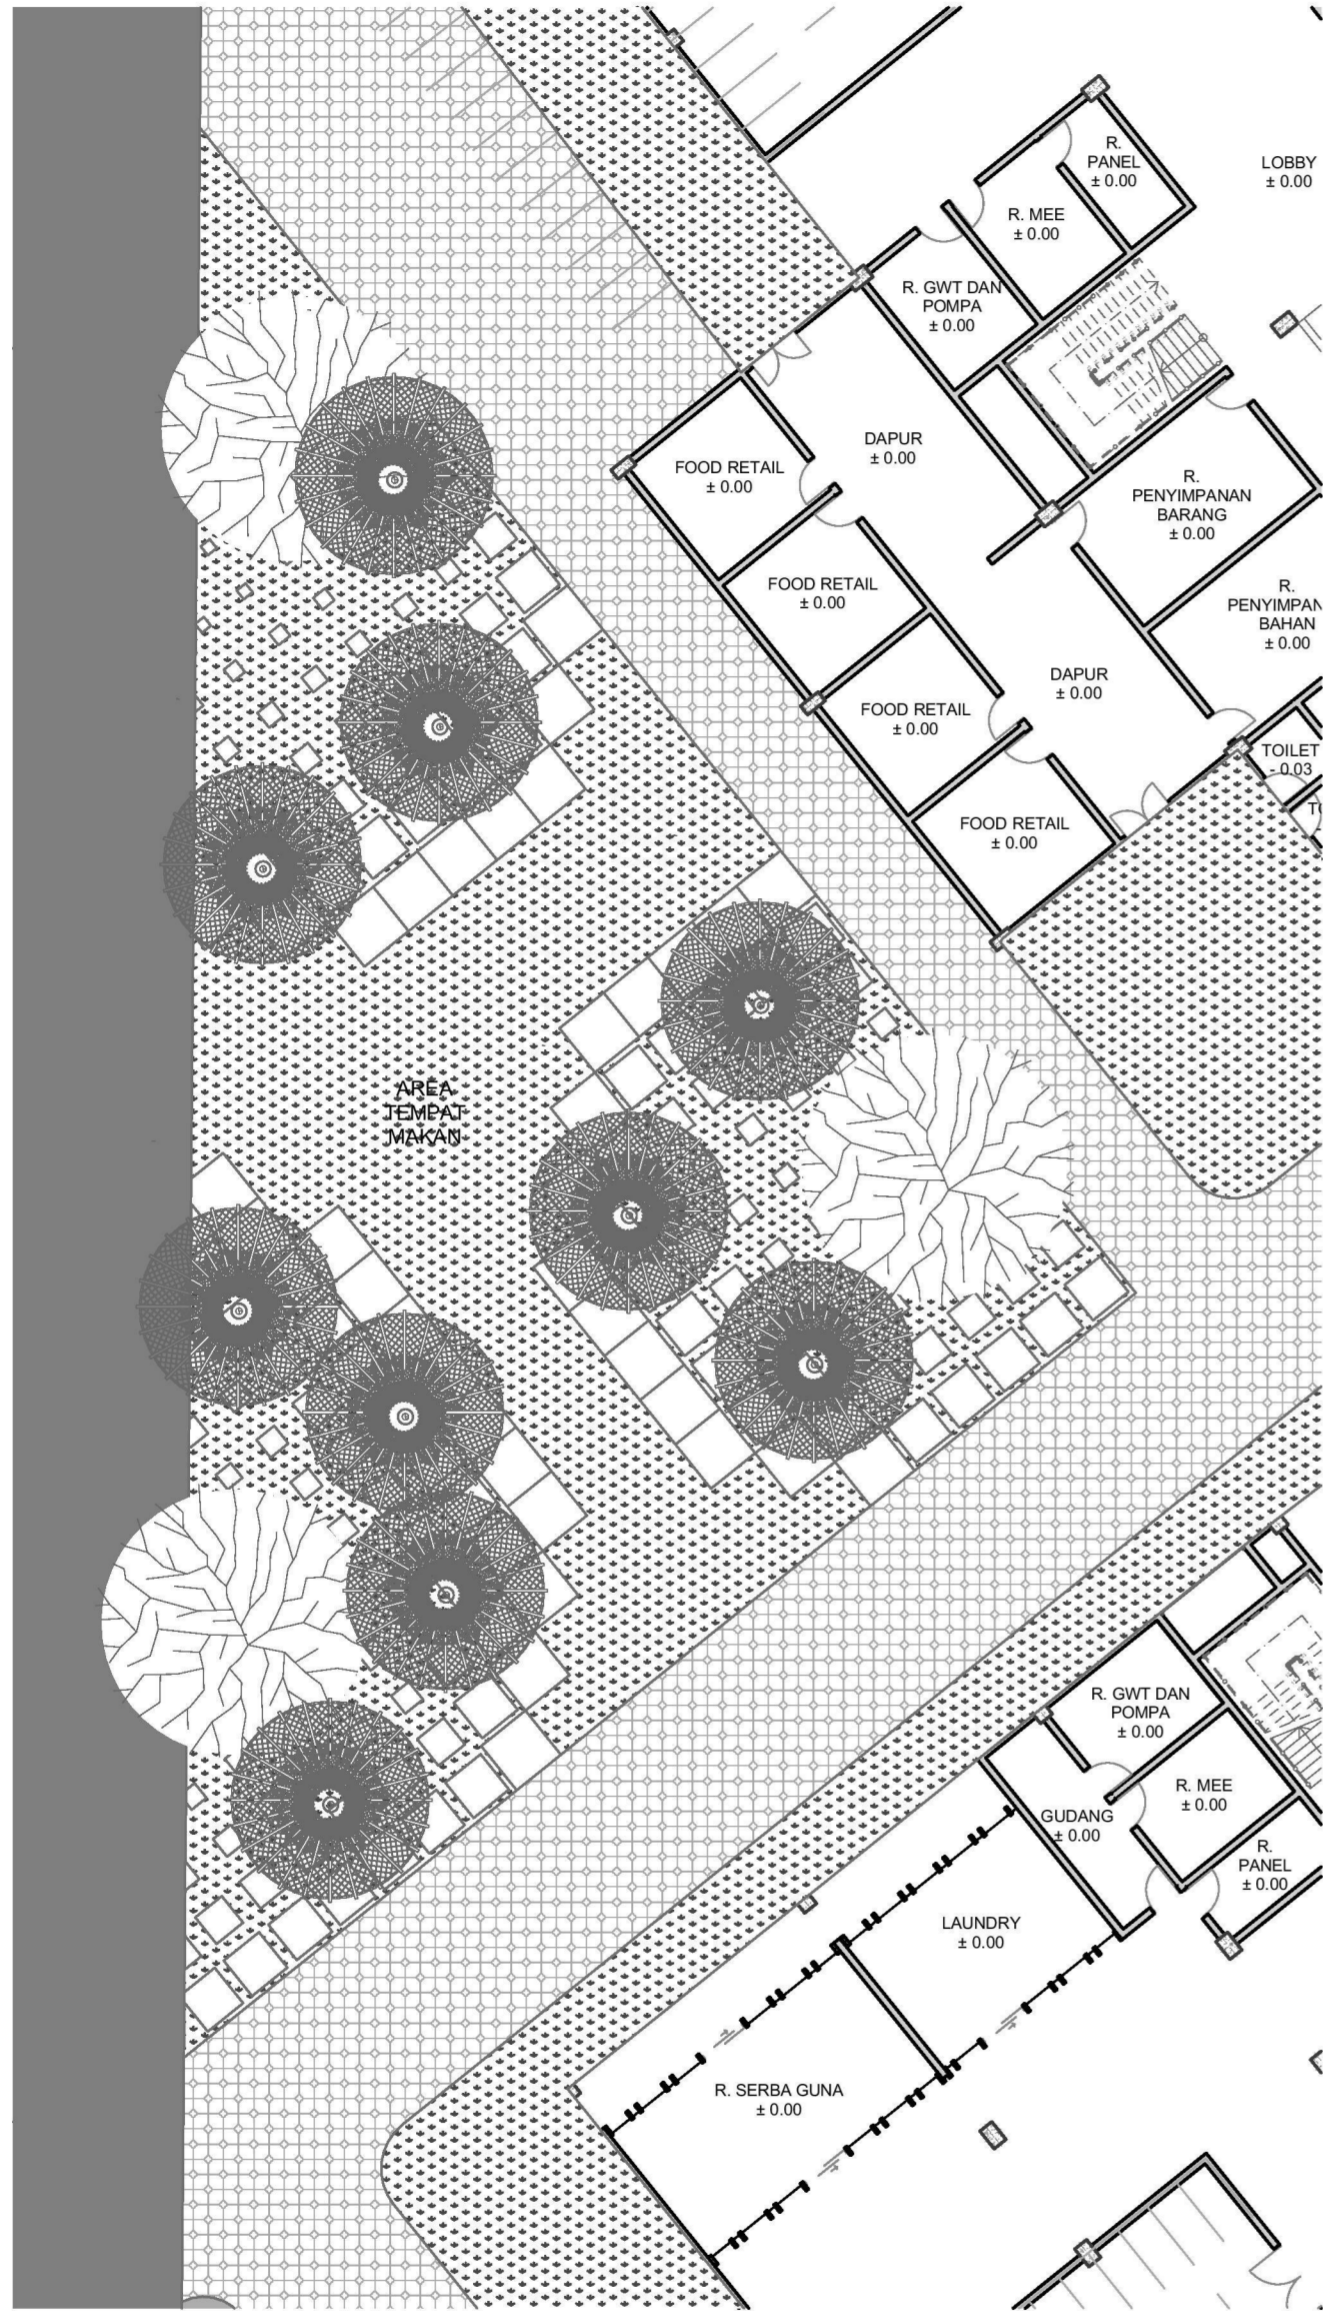

BENCH FURNITURE 2
SKALA 1 : 200

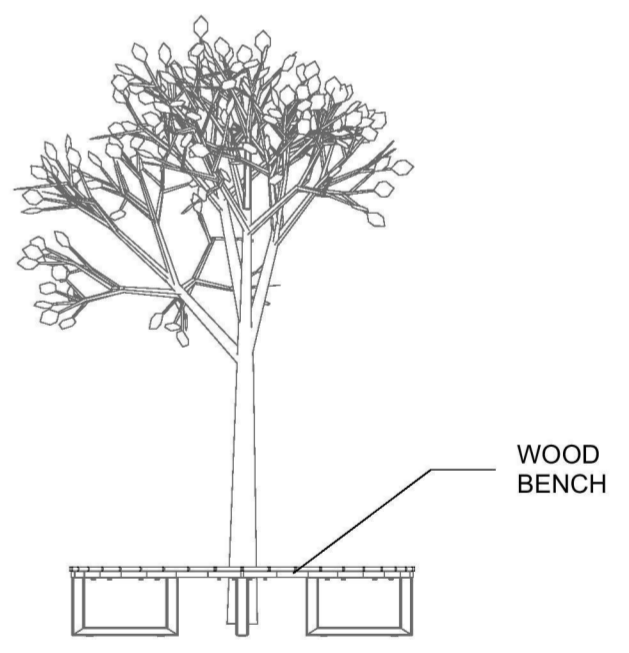

BENCH FURNITURE 2
SKALA 1 : 50

BENCH FURNITURE
SKALA 1 : 50

	BACHELOR FINAL PROJECT DEPARTMENT OF ARCHITECTURE FACULTY OF ENGINEERING AND PLANNING UNIVERSITY OF ISLAM INDONESIA	PROJECT NAME	LOCATION		DRAWING TITLE	DRAWING CODE	SCALE	DRAWING BY	LECTURER 1	LECTURER 2	PAGE	TOTAL PAGES
		RUMAH SUSUN COKROKUSUMAN YOGYAKARTA Penerapan Desain dengan Pendekatan Interaksi	Cokrokusuman, Jetis Special Region of Yogyakarta		DETAIL ARCHITECTURAL	A.04.04	1 : 20	Hari Lillah Agung Pamungkas 14 512 047	Ir. Hastuti Saptorini, M.A.	Ir. Tony Kunto Wibisono, M.Sc.		