



 : Tangga

 : Ramp



 SKEMA EVAKUASI BENCANA & KEBAKARAN
1:800

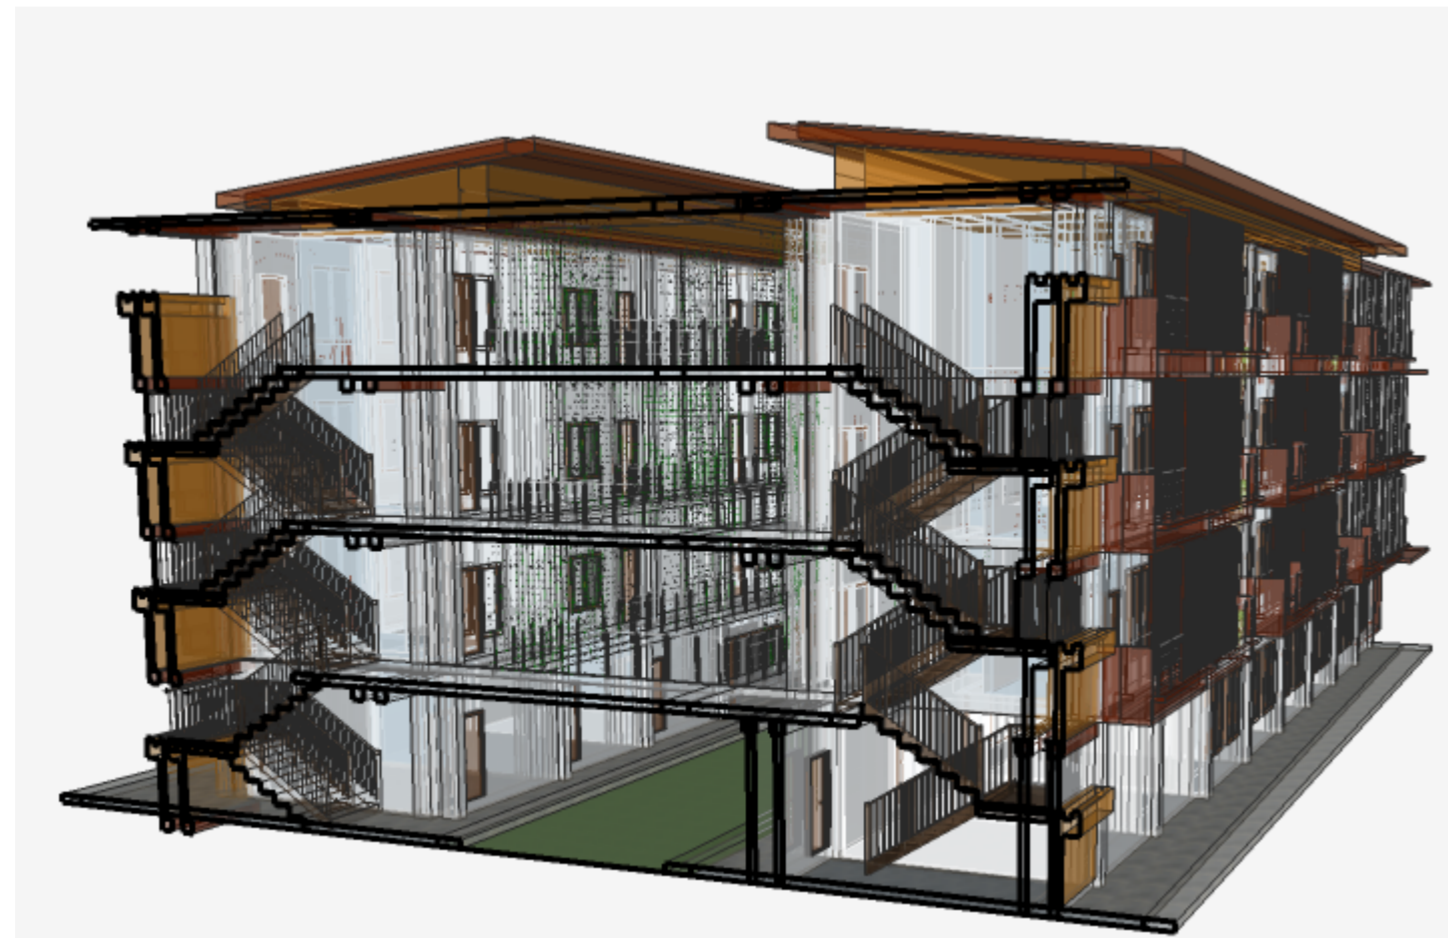

BACHELOR FINAL PROJECT
DEPARTMENT OF
ARCHITECTURE
FACULTY CIVIL ENGINEERING
AND PLANNING
ISLAMIC UNIVERSITY
INDONESIA

PROJECT TITLE
RUMAH SUSUN KAMPUNG
GEMBLAKAN DI YOGYAKARTA
Eksplorasi Green Facade pada
Rumah Susun Tropis

IDENTITY

NAME

Fendra Selina Nirmalasari

ID NUMBER

11512027

Approve By

LECTURER

Noor Choliz Idham S.T,
M.Arch, Ph.D. IAI

EXAMINER

Ir. Arif Wismadi M.Sc.

Caption

DRAW TITTLE

SKEMA EVAKUASI
BENCANA &
KEBAKARAN

SCALE

1:800

PAGE NUMBER

A.01.4

TOTAL PAGE

NOTE