



BACHELOR FINAL PROJECT
DEPARTMENT OF
ARCHITECTURE
FACULTY CIVIL ENGINEERING
AND PLANNING
ISLAMIC UNIVERSITY INDONESIA

PROJECT TITLE
RUMAH SUSUN KAMPUNG
GEMBLAKAN DI YOGYAKARTA
Eksplorasi Green Facade pada
Rumah Susun Tropis

IDENTITY

NAME

Fendra Selina Nirmalasari

ID NUMBER

11512027

Approve By

LECTURER

Noor Cholis Idham S.T,
M.Arch, Ph.D. IAI

EXAMINER

Ir. Arif Wismadi M.Sc,

Caption

DRAW TITLE

Ground Floor

SCALE


1:400

PAGE NUMBER

PAGE NUMBER

TOTAL PAGE

NOTE

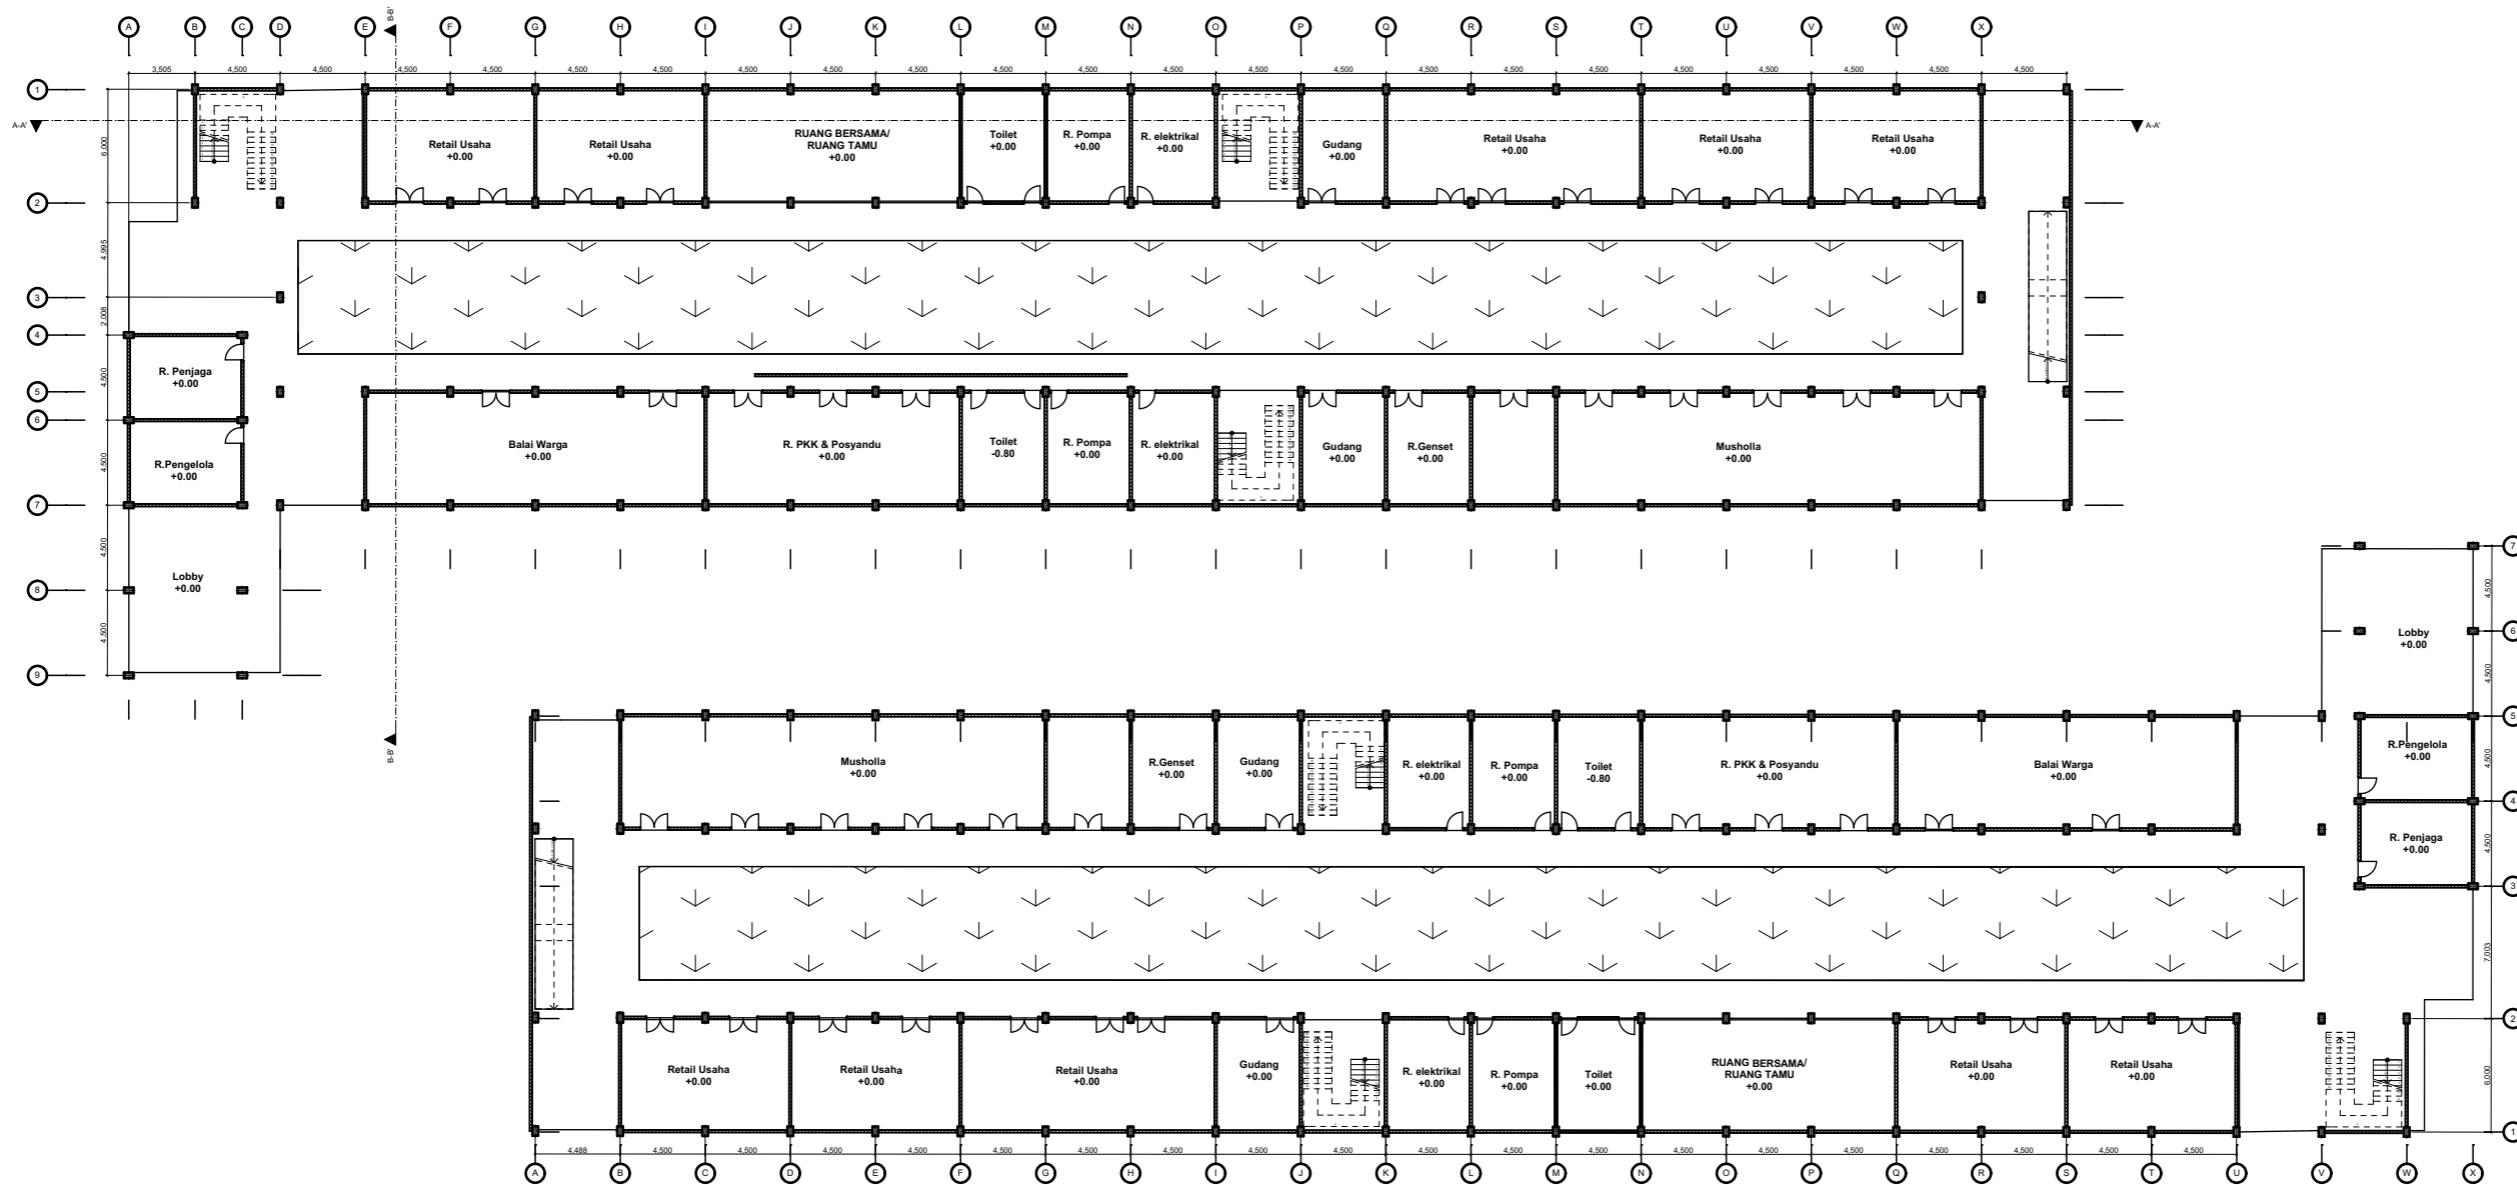

Ground Floor
1:400