



CROSS SECTION R16
SKALA 1 : 1200

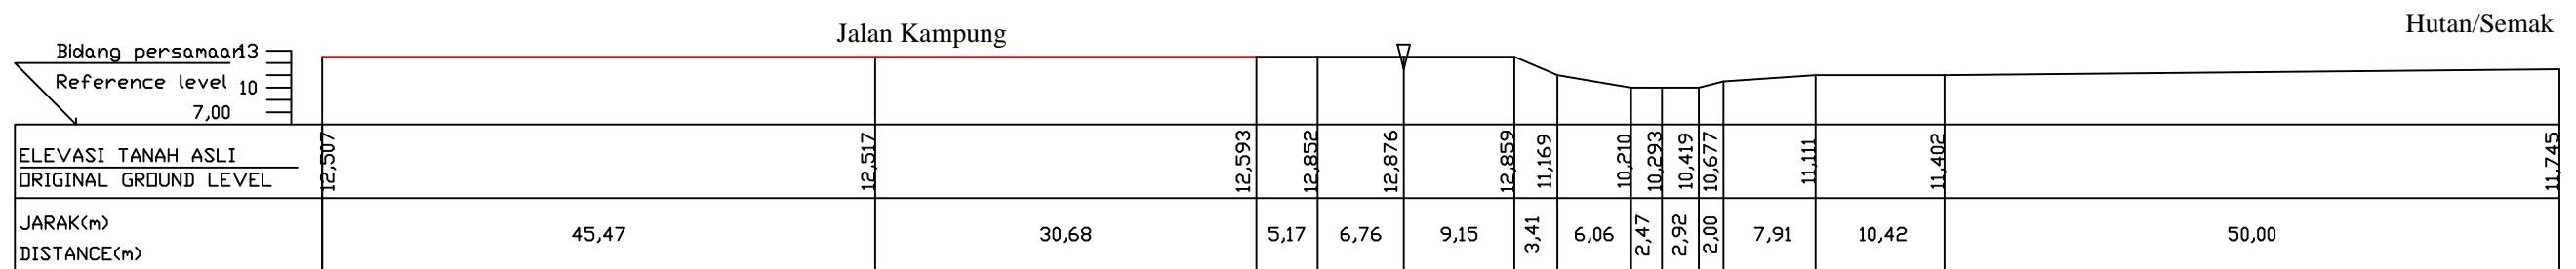


CROSS SECTION R17
SKALA 1 : 1200




CROSS SECTION R18
SKALA 1 : 1200

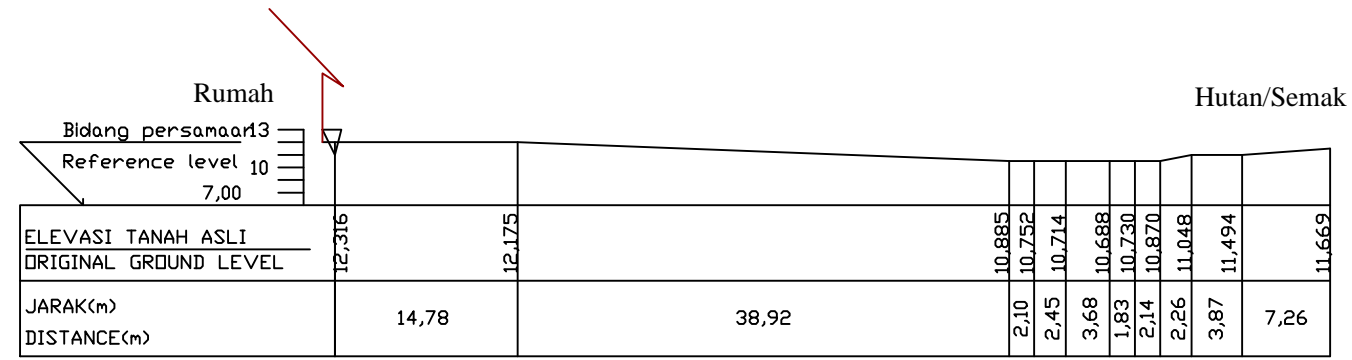


CROSS SECTION R19
SKALA 1 : 1200

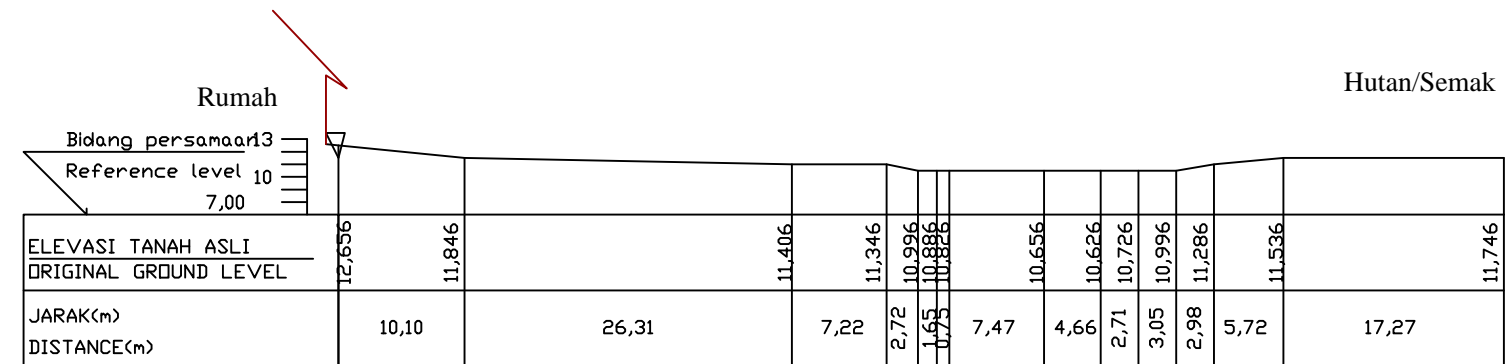


CROSS SECTION R20
SKALA 1 : 1200

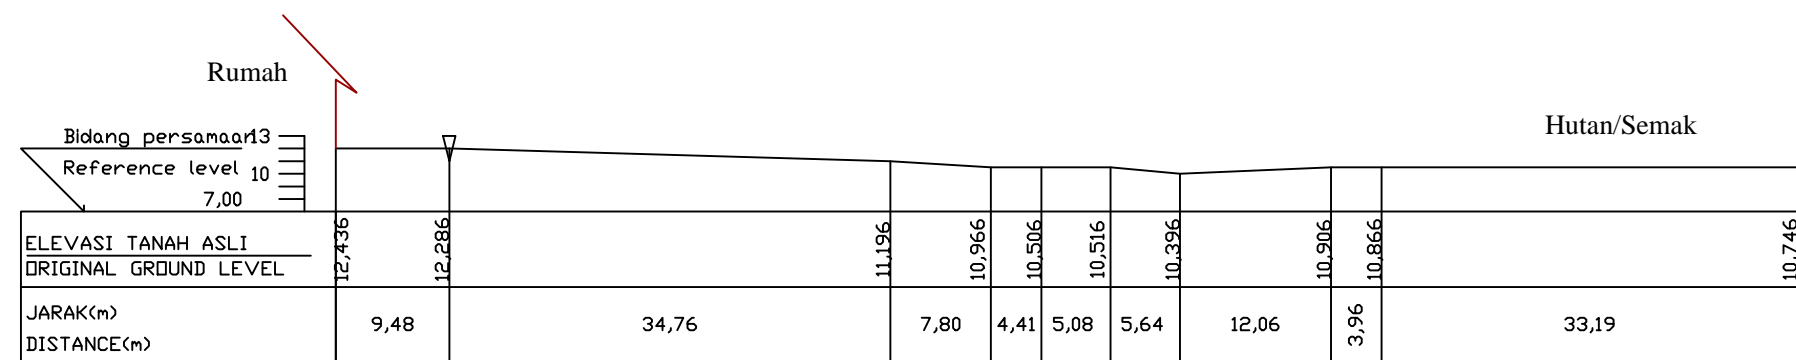


CROSS SECTION R21
SKALA 1 : 1200

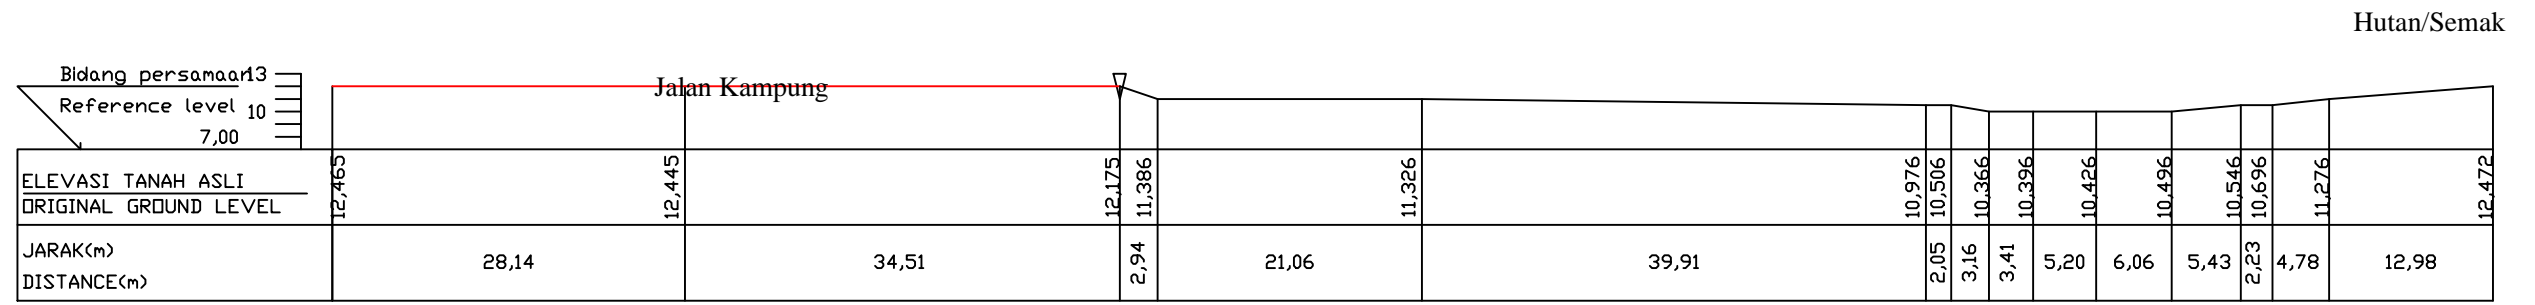

CROSS SECTION R22
SKALA 1 : 1200

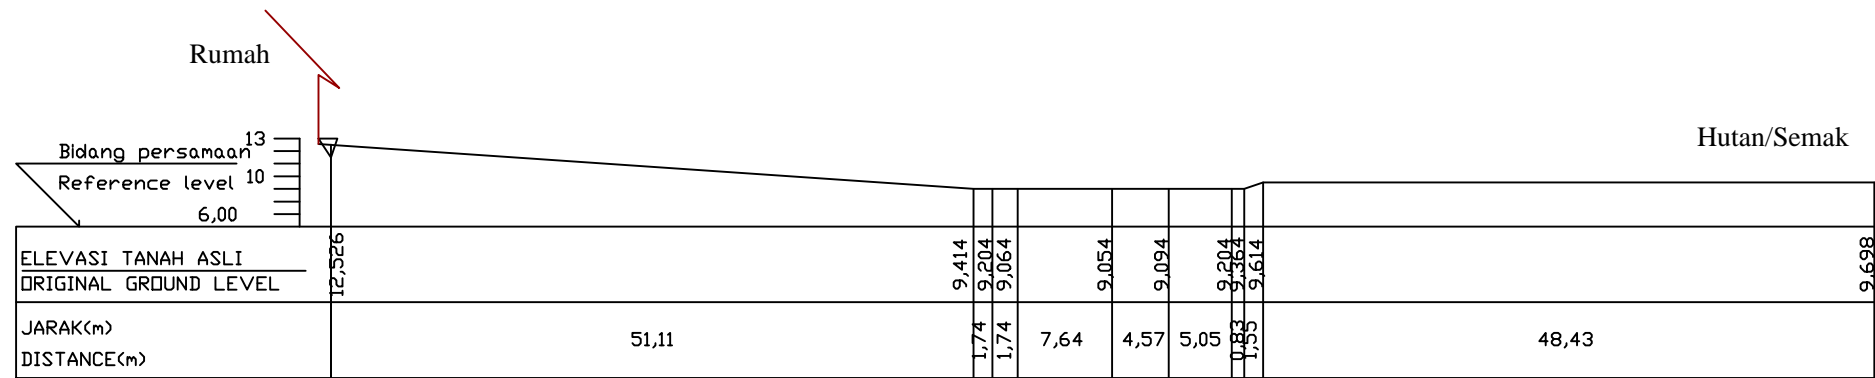


CROSS SECTION R23
SKALA 1 : 1200

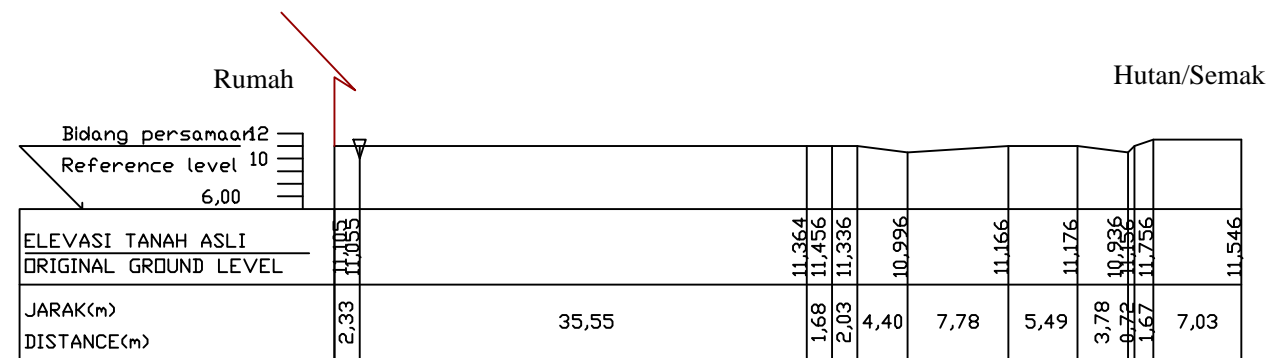


CROSS SECTION R24
SKALA 1 : 1200




CROSS SECTION R25
SKALA 1 : 1200

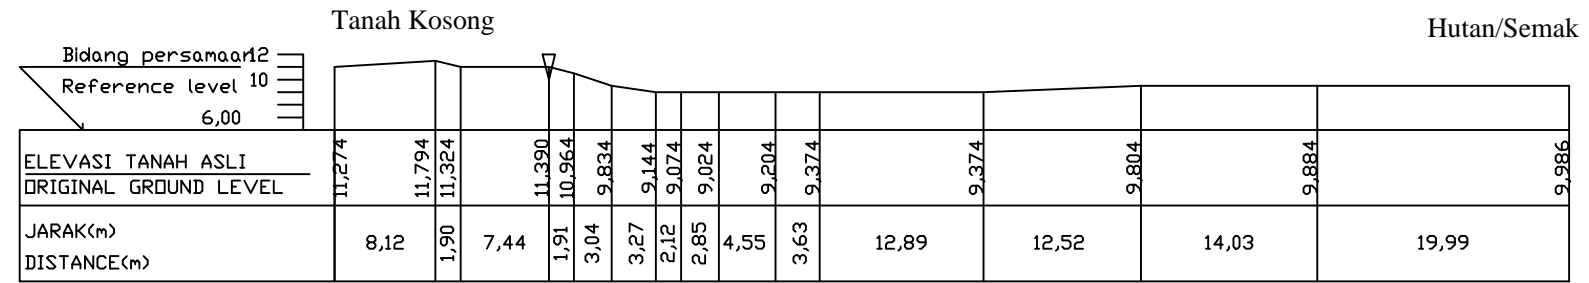


CROSS SECTION R26
SKALA 1 : 1200

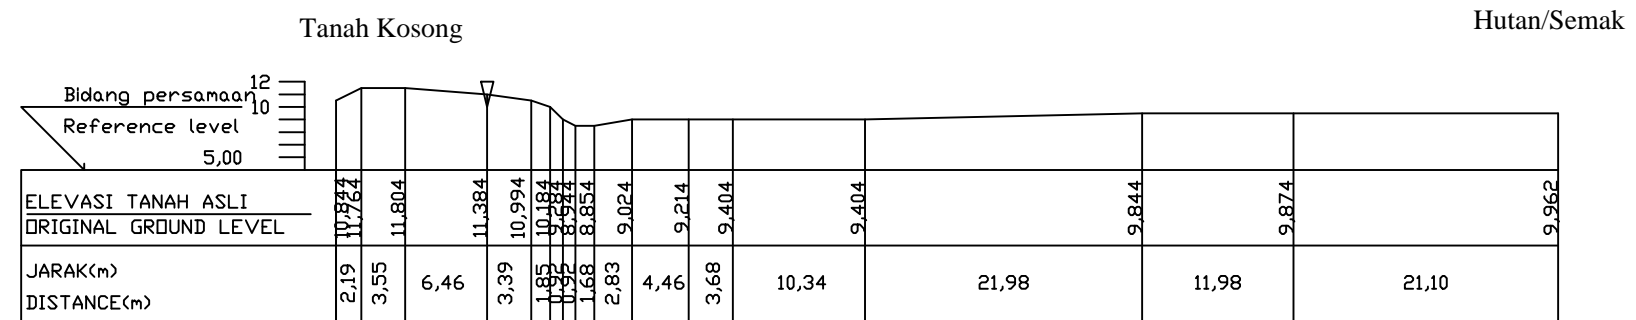


CROSS SECTION R27
SKALA 1 : 1200

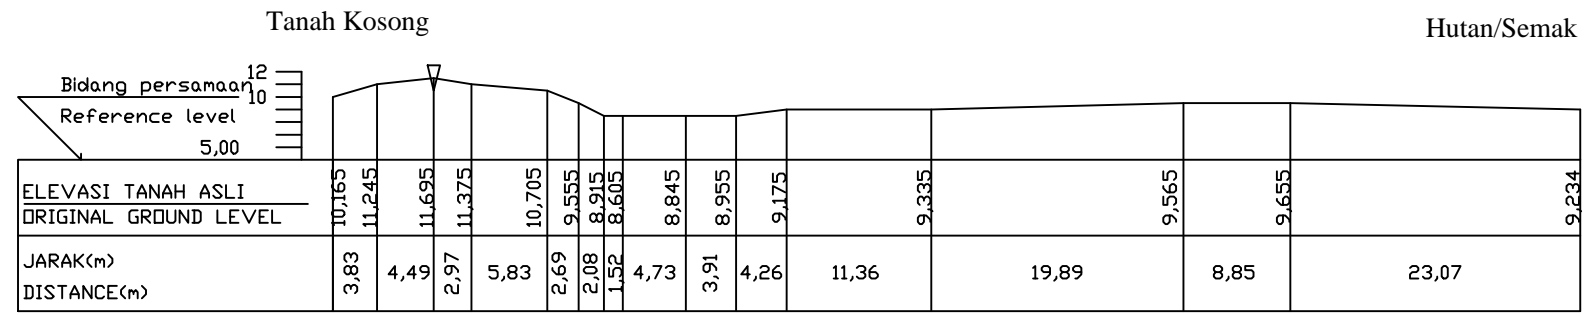

CROSS SECTION R28
SKALA 1 : 1200

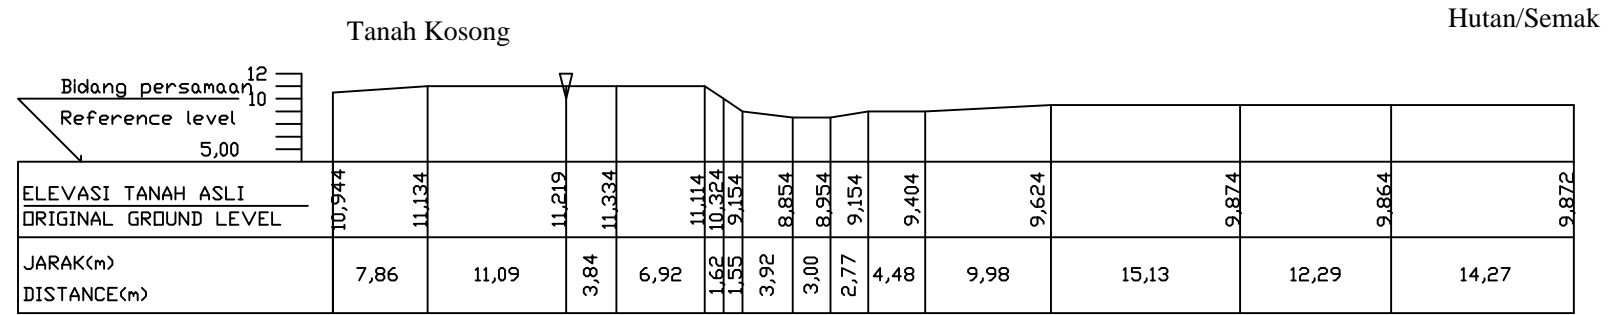


CROSS SECTION R29
SKALA 1 : 1200

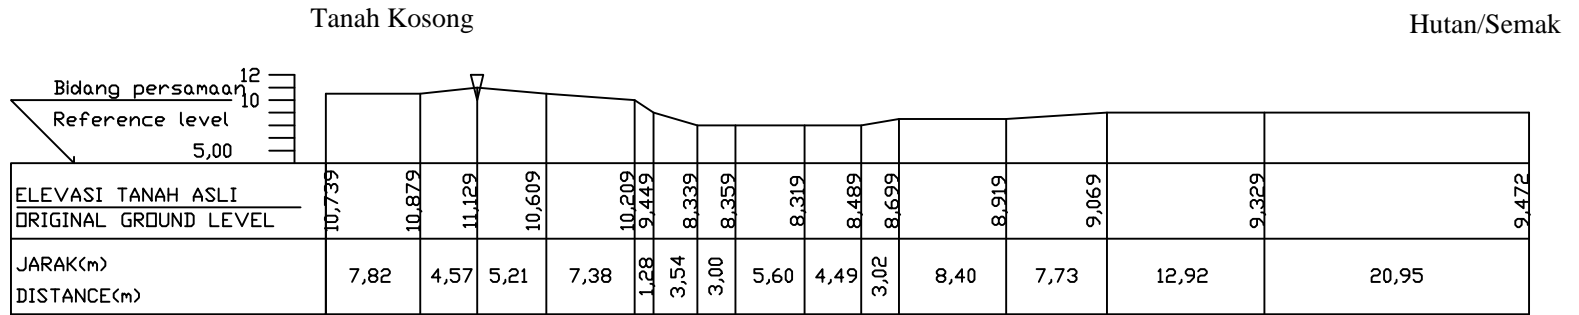


CROSS SECTION R30
SKALA 1 : 1200




CROSS SECTION R31
SKALA 1 : 1200

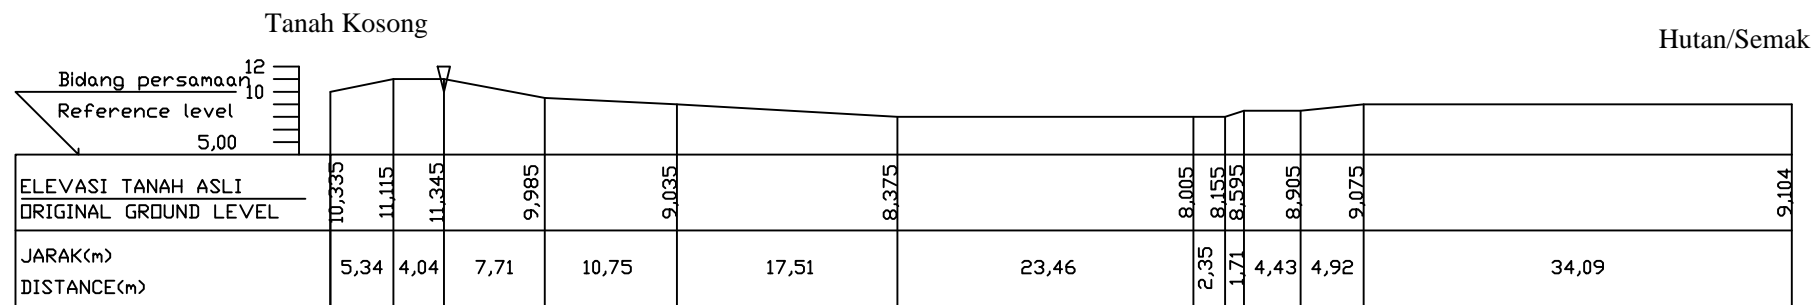

CROSS SECTION R32
SKALA 1 : 1200

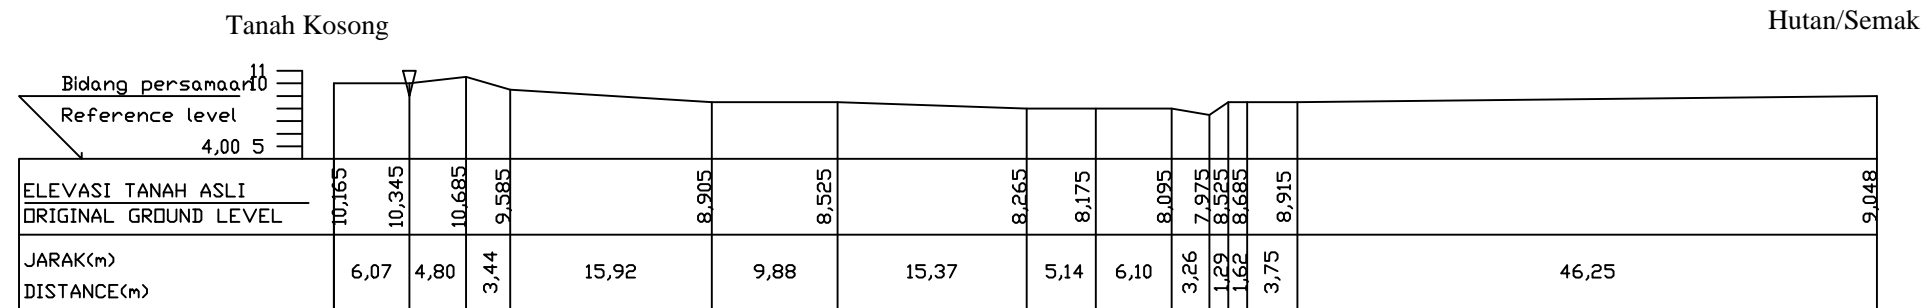


CROSS SECTION R33
SKALA 1 : 1200

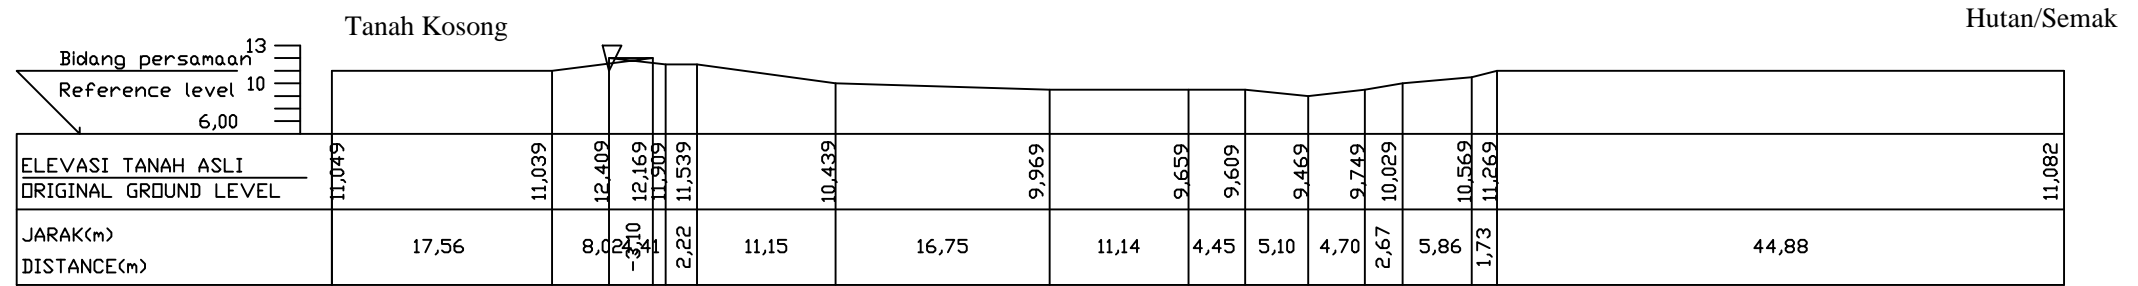


CROSS SECTION R34
SKALA 1 : 1200




CROSS SECTION R35
SKALA 1 : 1200

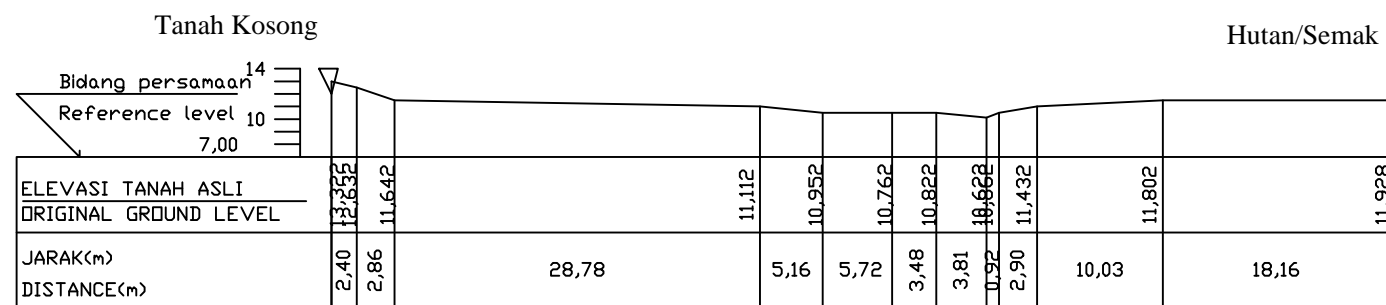


CROSS SECTION R36
SKALA 1 : 1200

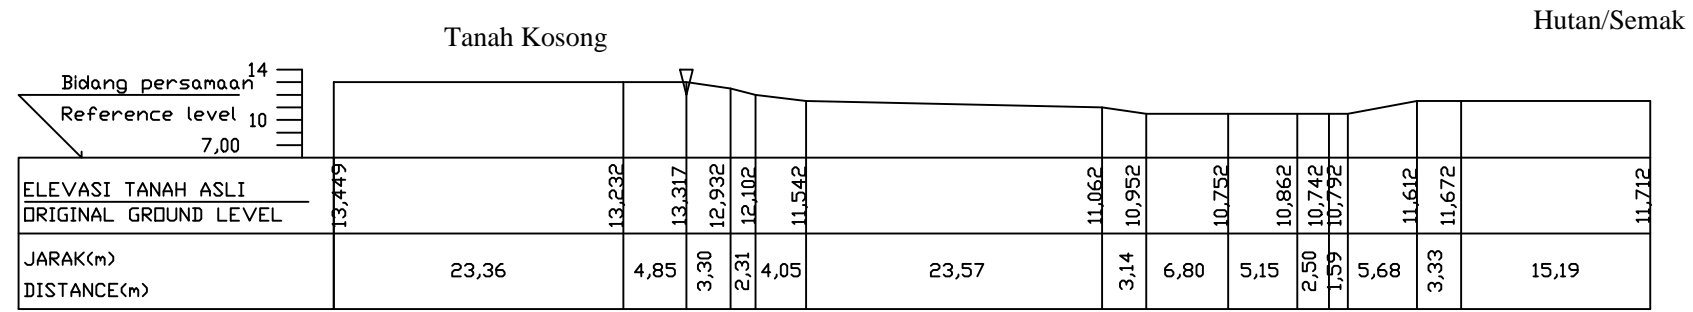


CROSS SECTION R37
SKALA 1 : 1200

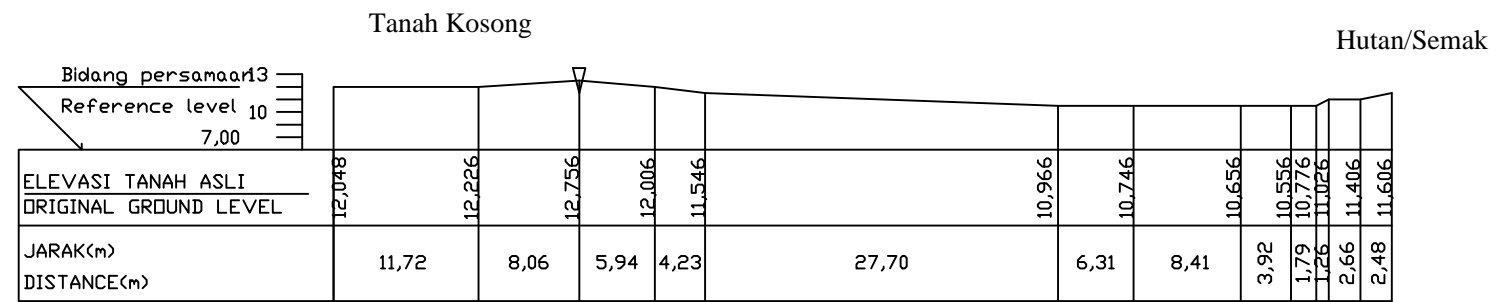

CROSS SECTION R38
SKALA 1 : 1200

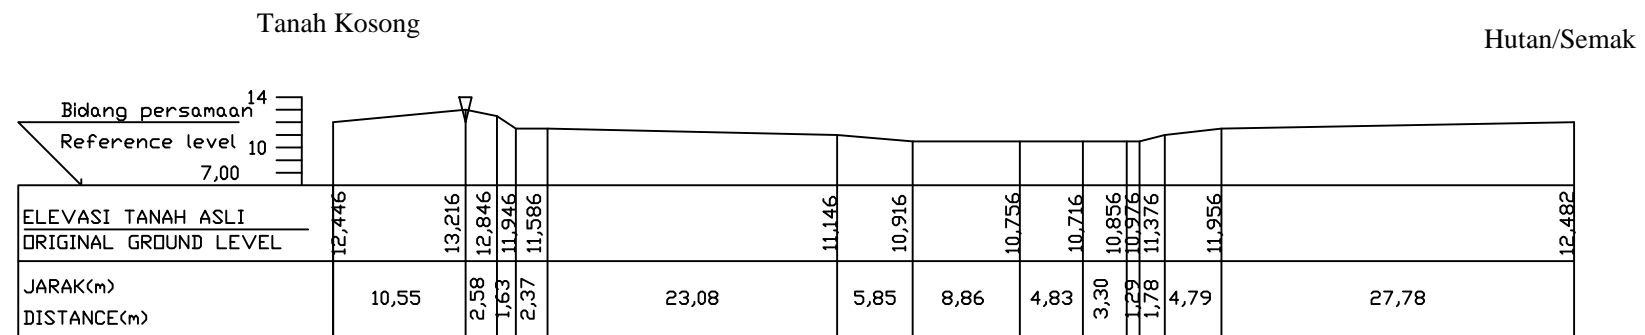

CROSS SECTION R39
SKALA 1 : 1200

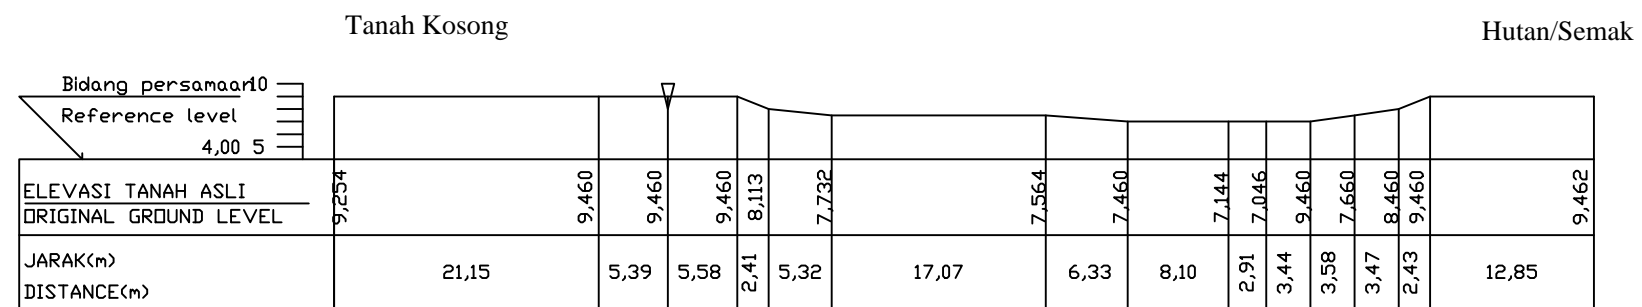


CROSS SECTION R40
SKALA 1 : 1200




CROSS SECTION R41
SKALA 1 : 1200




CROSS SECTION R42
SKALA 1 : 1200

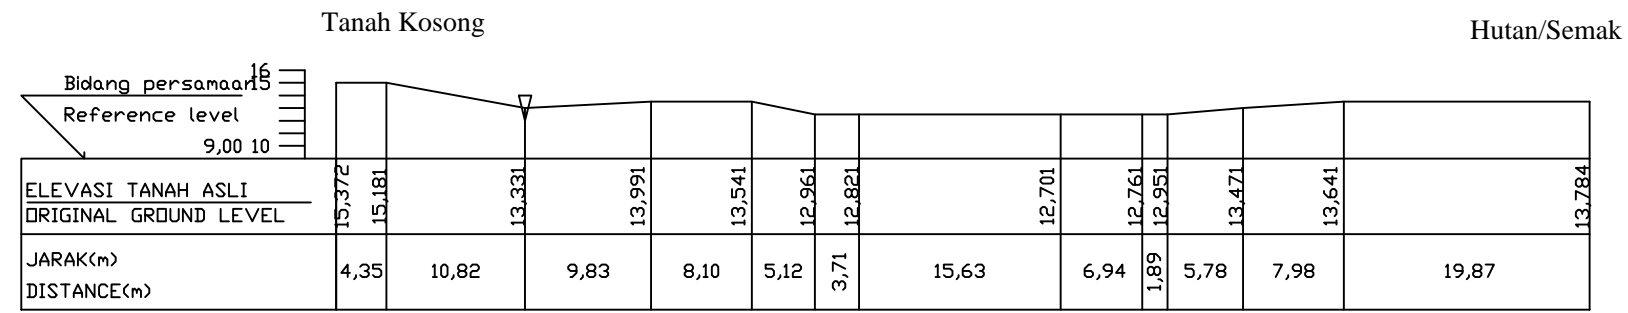

CROSS SECTION R43
SKALA 1 : 1200

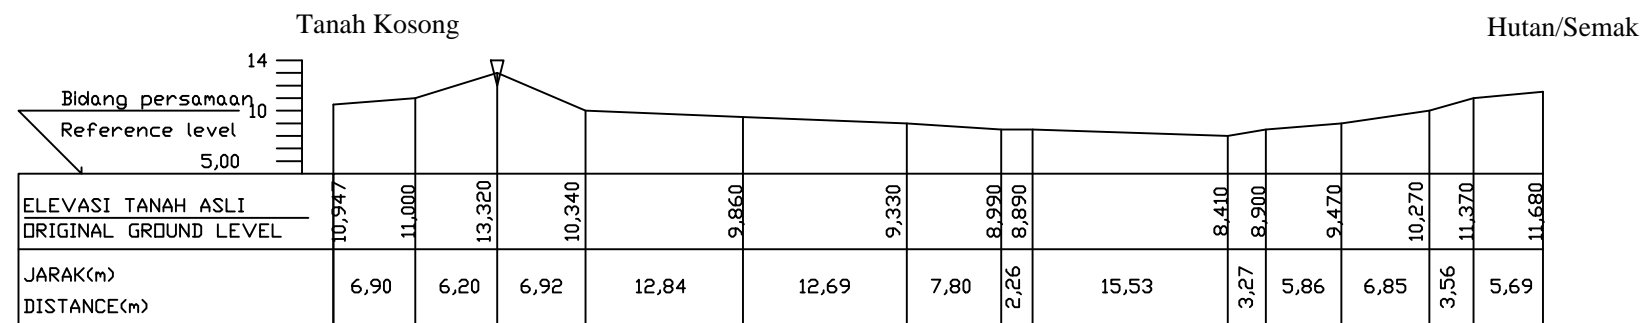

CROSS SECTION R44
SKALA 1 : 1200

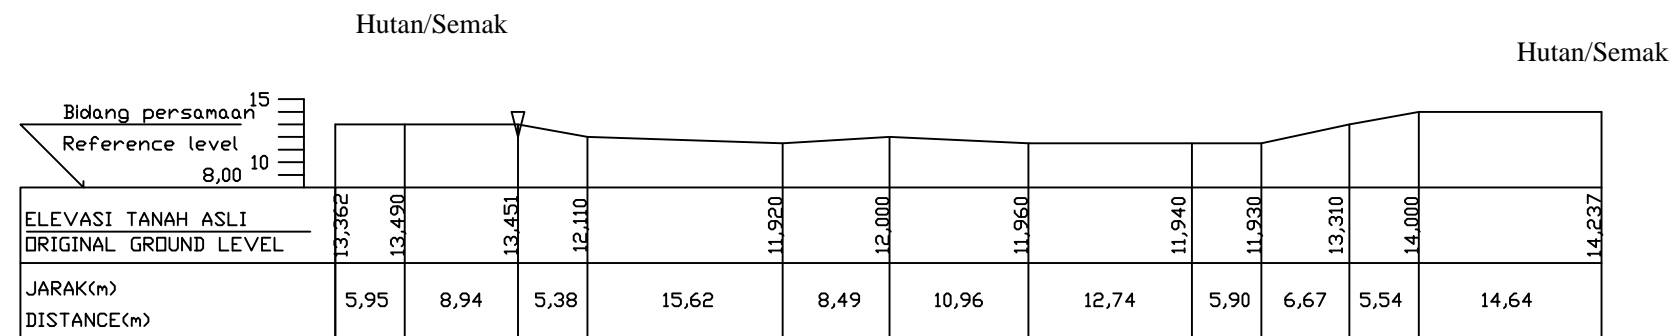

CROSS SECTION R45
SKALA 1 : 1200