





SITUASI
1:1000

NOTES		CATATAN	
<small>THESE DRAWINGS ARE AN INSTRUMENT OF SERVICE AND ARE THE PROPERTY OF THE CREATOR. ANY USE OF THE DRAWINGS WITHOUT THE PRIOR EXPRESS WRITTEN PERMISSION OF THE CREATOR IS A VIOLATION OF COPYRIGHT AND WILL BE LIABLE TO PROSECUTION. DO NOT SCALE FROM DRAWINGS. USE ONLY GIVEN DIMENSIONS. ALL DIMENSIONS ARE IN MILLIMETERS UNLESS OTHERWISE NOTED.</small>			
SUPERVISED BY LECTURER M.GALIEH GUNAGAMA, S.T, M.Sc			
SUPERVISED BY EXAMINER Dr.Ir.SUGINI, M.T			
△			
△			STATUS
△			
REV	DATE	REVISION STATUS	
PROJECT NAME REDESAIN PASAR BUAH DAN SAYUR GEMAH RIPAH		LOCATION Jl. Wates KM.5 Gamping Yogyakarta	
INSTITUTION JURUSAN ARSITEKTUR FAKULTAS TEKNIK SIPIL DAN PERENCANAAN			
NAME		NIM	
NISA RAISA SALEHA		14512124	
DRAWING TITLE SITUASI		JUDUL GAMBAR	
STATUS FOR ARCHITECTURAL			
SCALE	1 : 1000	FILE NO.	
CHECKED BY		NAME	SIGN DATE
Reviewed & Approved			
DRAWING NO.		NO. GAMBAR	
PAGE		COPYRIGHT UIR ARCHITECTURE 2018	
TOTAL			

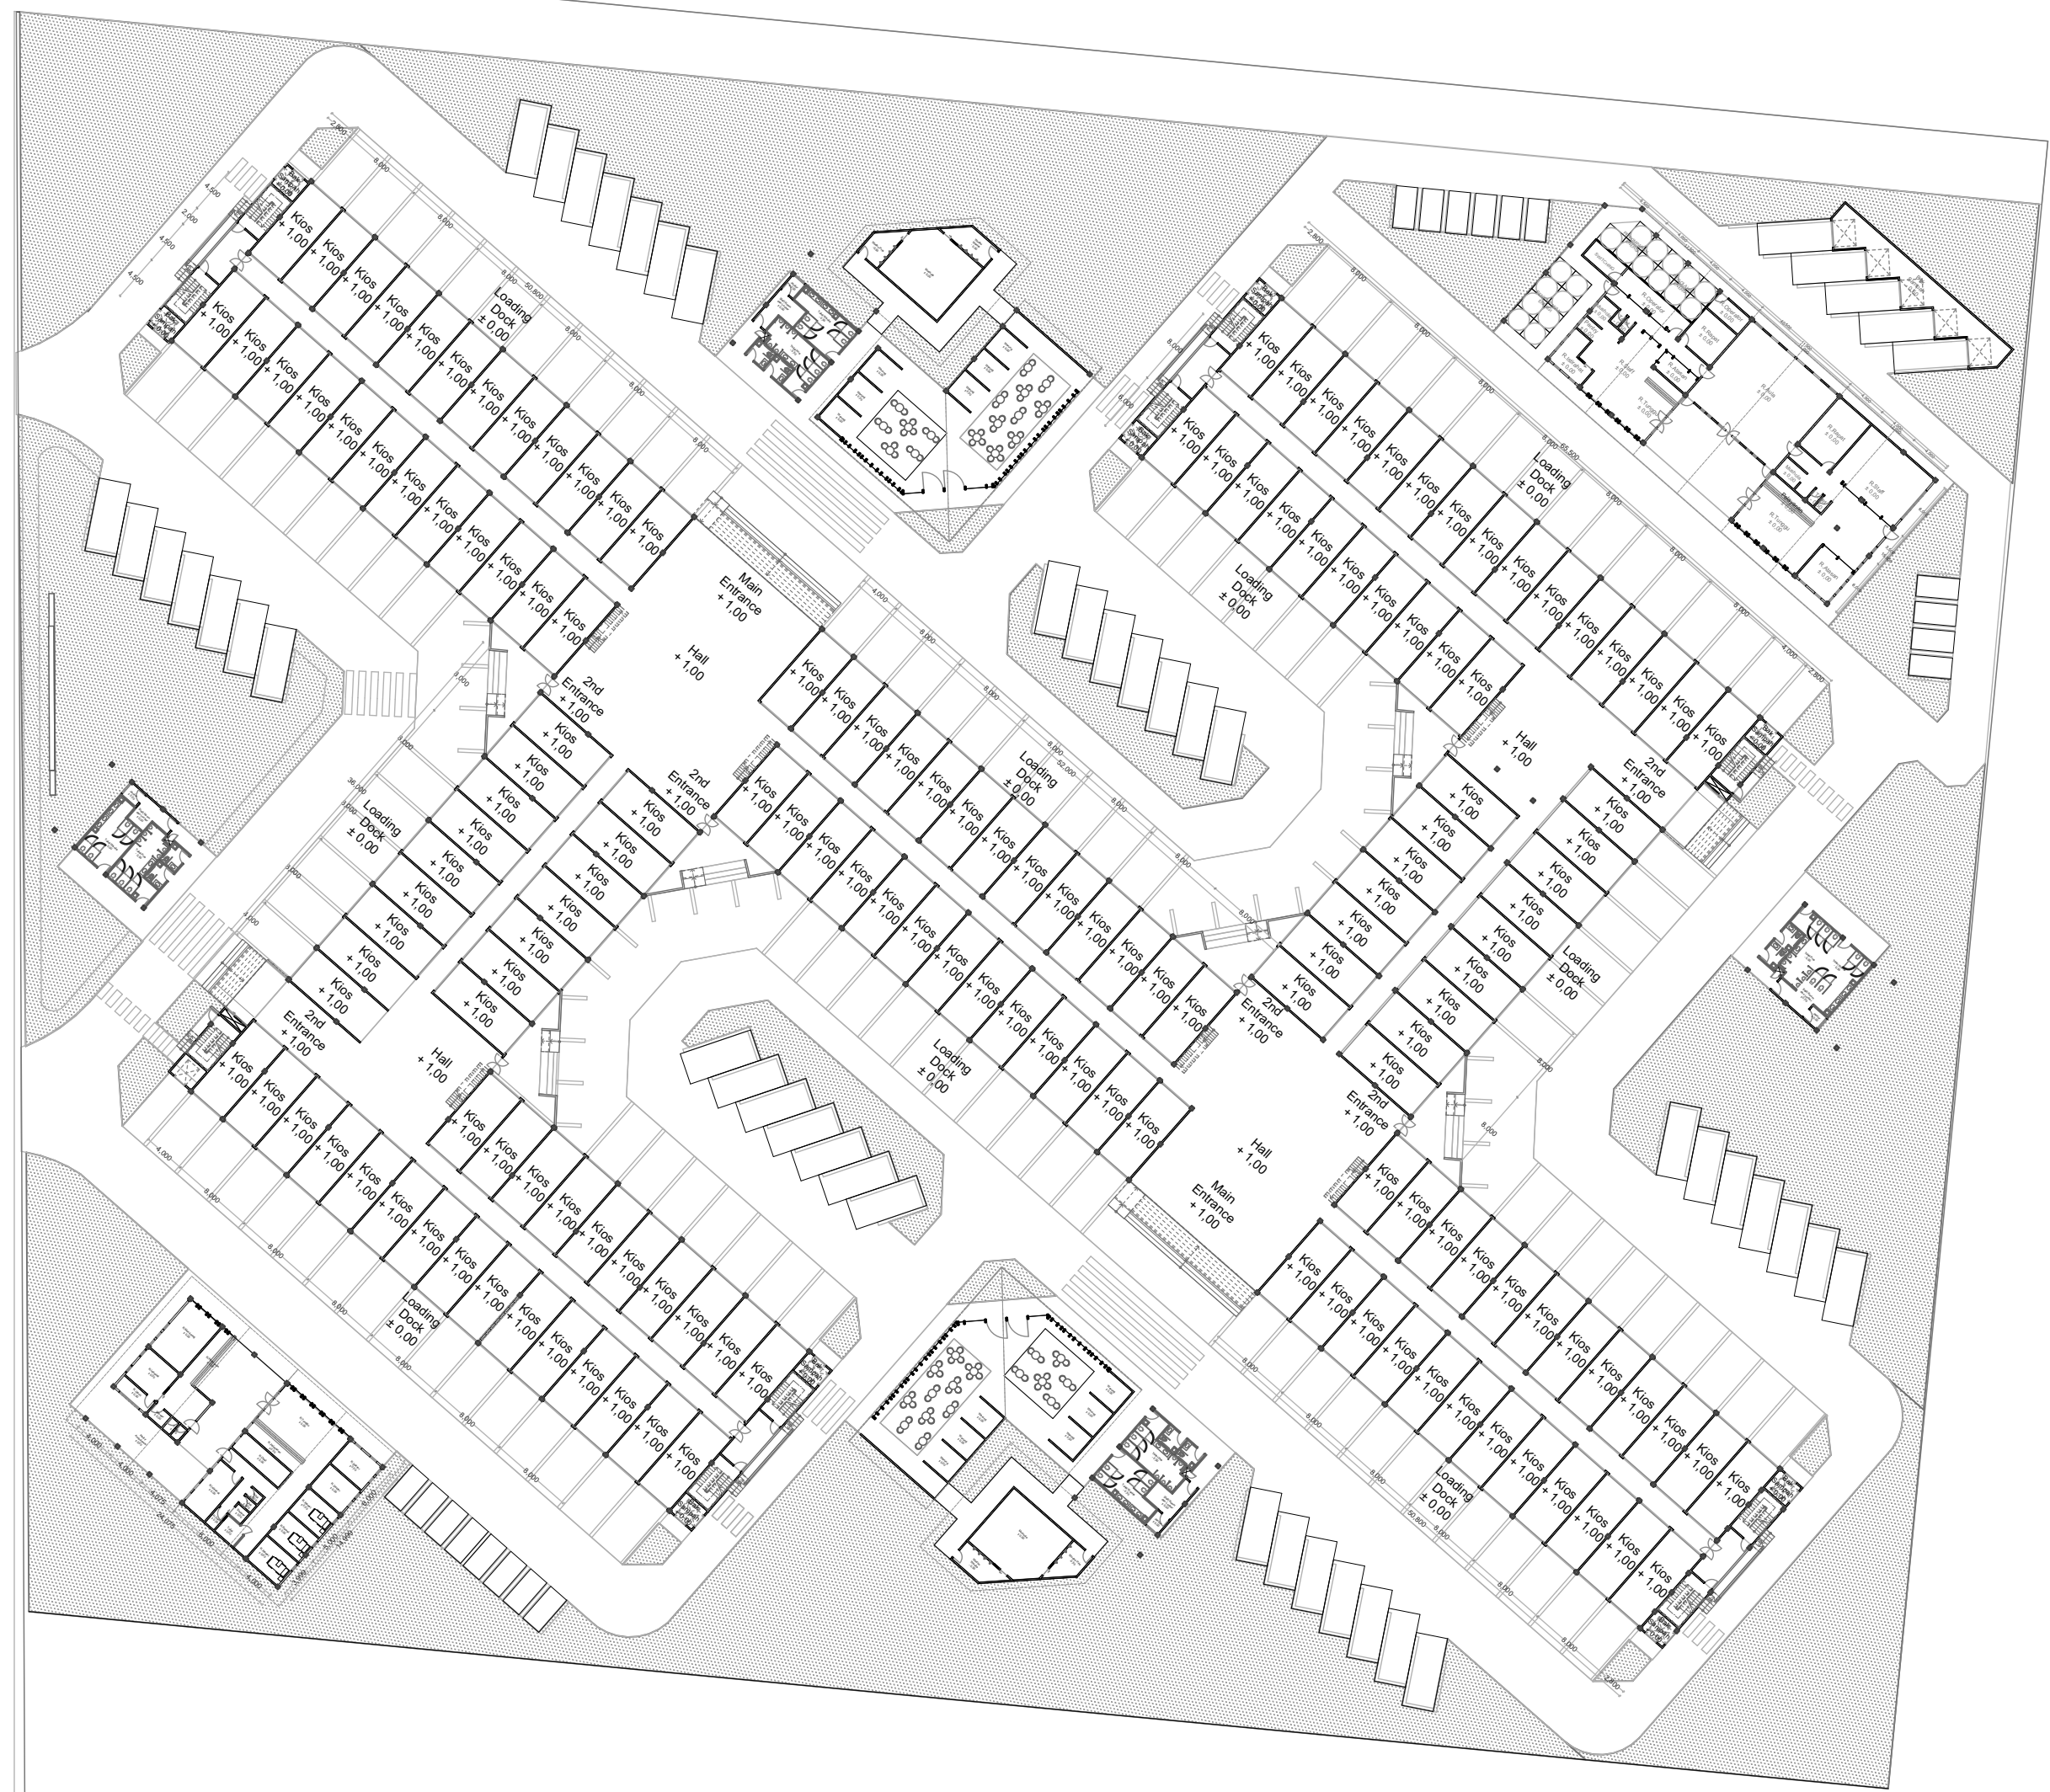


RENCANA
TAPAK
1:500

NOTES		CATATAN	
<small>THESE DRAWINGS ARE AN INSTRUMENT OF SERVICE AND ARE THE PROPERTY OF THE CREATOR. ANY USE OF THE DRAWINGS WITHOUT THE WRITTEN CONSENT OF THE CREATOR IS A VIOLATION OF COPYRIGHT AND WILL BE LIABLE TO PROSECUTION. DO NOT LEAD FROM DRAWINGS. USE ONLY OVER DIMENSIONS. ALL DIMENSIONS ARE IN METERS UNLESS OTHERWISE NOTED.</small>			
SUPERVISED BY LECTURER		M.GALIEH GUNAGAMA, S.T, M.Sc	
SUPERVISED BY EXAMINER		Dr.Ir.SUGINI, M.T	
△			
△			STATUS
△			
REV	DATE	REVISION	STATUS
PROJECT NAME		LOCATION	
REDESAIN PASAR BUAH DAN SAYUR GEMAH RIPAH		Jl. Wates KM.5 Gamping Yogyakarta	
INSTITUTION			
JURUSAN ARSITEKTUR FAKULTAS TEKNIK SIPIL DAN PERENCANAAN			
NAME		NIM	
NISA RAISA SALEHA		14512124	
DRAWING TITLE		JUDUL GAMBAR	
RENCANA TAPAK			
STATUS		FOR ARCHITECTURAL	
SCALE	1 : 500	FILE NO.	
CHECKED BY		NAME	SIGN DATE
Reviewed & Approved			
DRAWING NO.		NO. GAMBAR	
PAGE		COPYRIGHT LIR ARCHITECTURE 2018	
TOTAL			

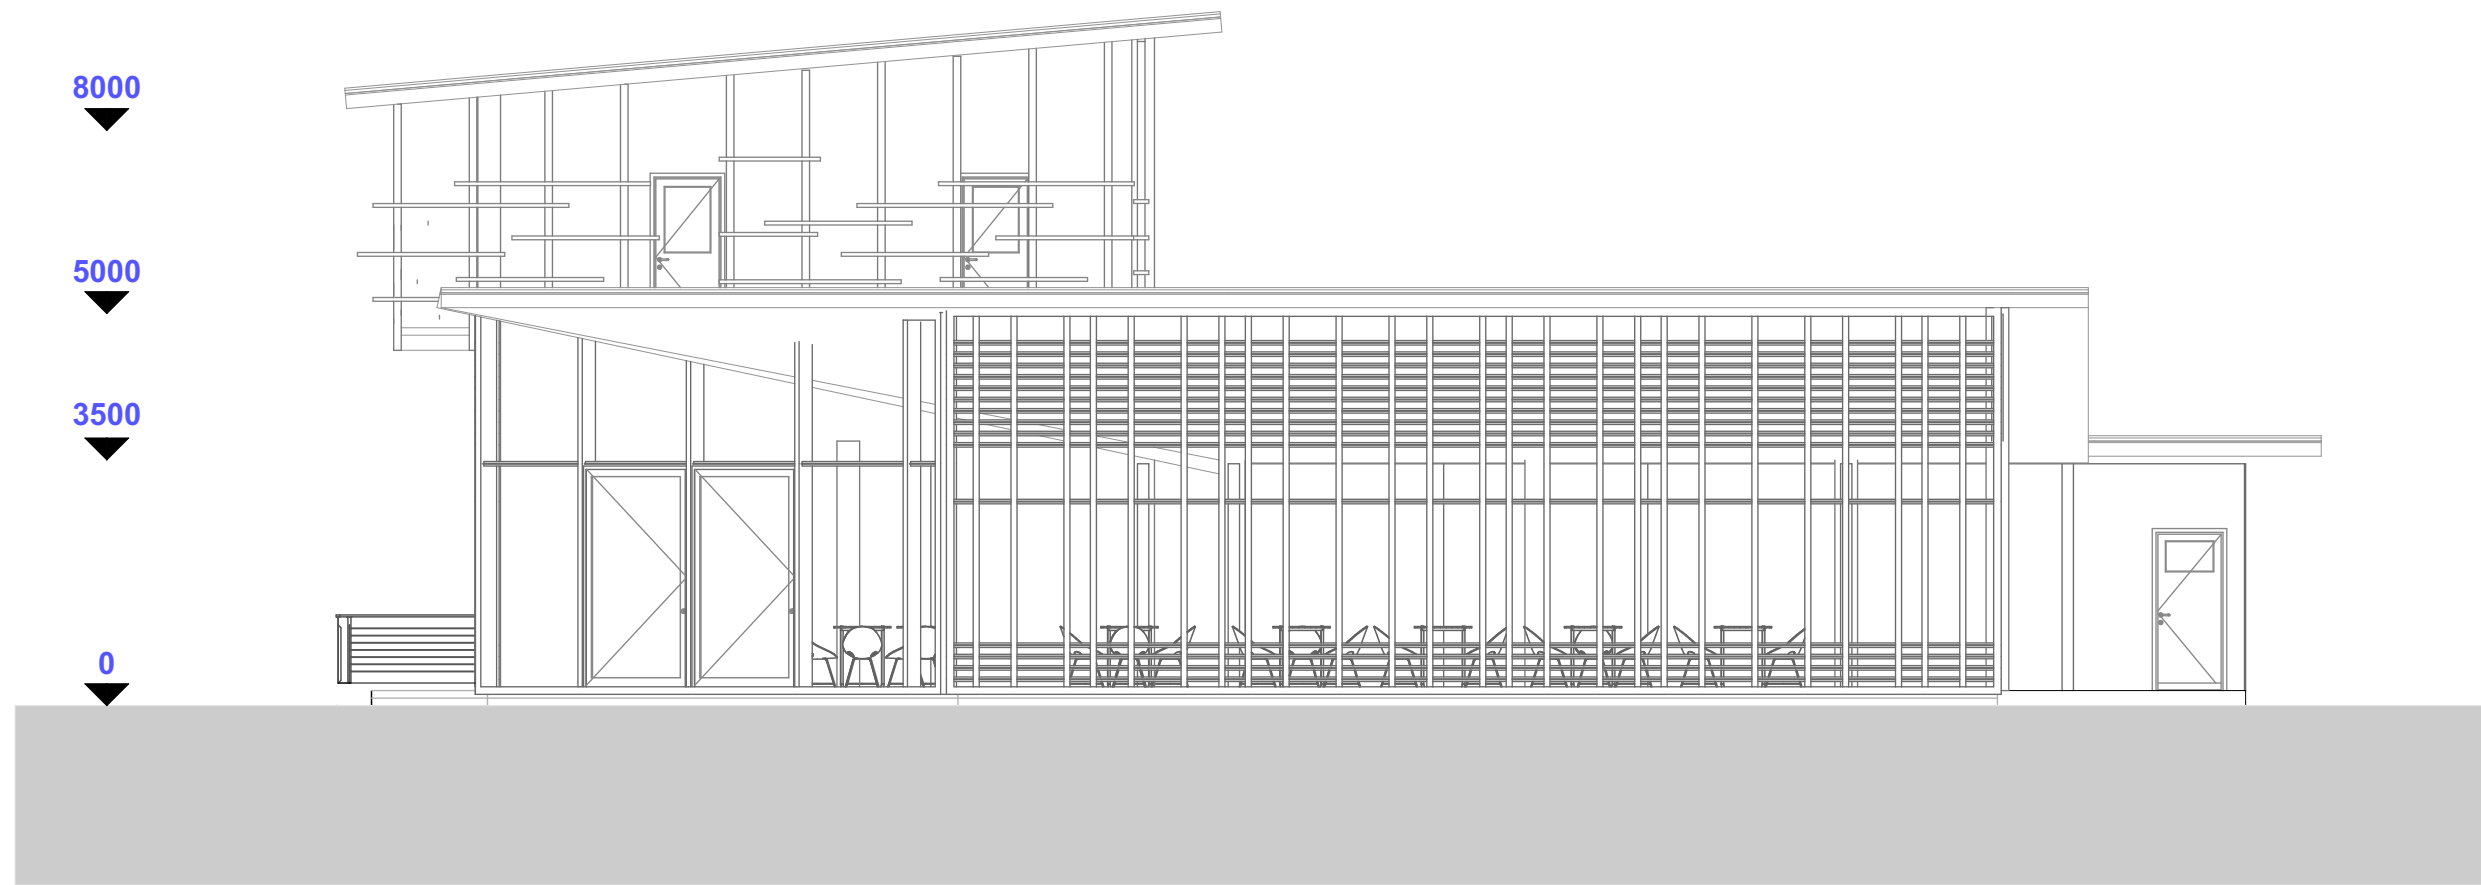

TAMPAK
UTARA
(FASILITAS)
1:100

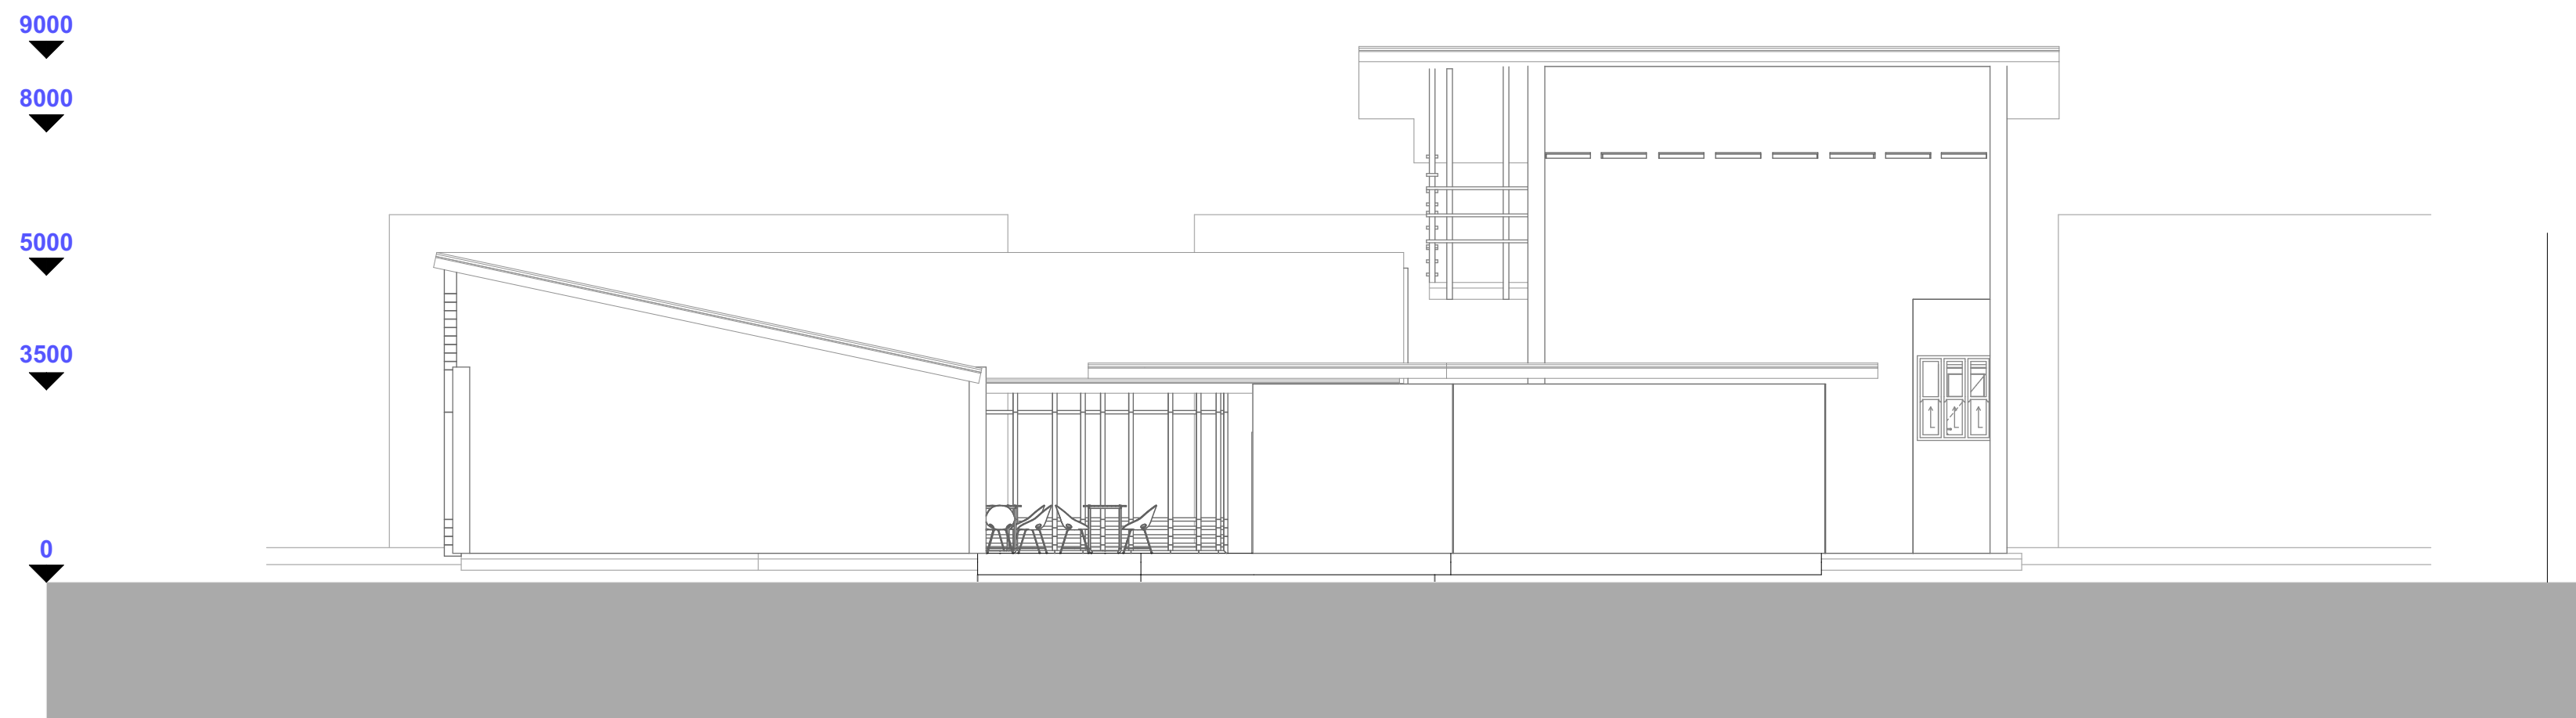

TAMPAK
BARAT
(FASILITAS)
1:100

NOTES CATATAN
THESE DRAWINGS ARE AN INSTRUMENT OF SERVICE AND ARE THE PROPERTY OF THE CREATOR. ANY
DRAWINGS WITHOUT THE PRIOR EXPRESS WRITTEN PERMISSION OF THE CREATOR IS A VIOLATION
AND WILL BE SUBJECT TO PROSECUTION. DO NOT SCALE FROM DRAWINGS. USE ONLY GIVEN DIMEN
DIMENSIONS ARE IN MILLIMETERS UNLESS OTHERWISE NOTED.

SUPERVISED BY
LECTURER
M.GALIEH GUNAGAMA, S.T, M.Sc

SUPERVISED BY
EXAMINER
Dr.Ir.SUGINI, M.T

REV	DATE	REVISION STATUS	STATUS
△			
△			
△			
△			

PROJECT NAME LOCATION
REDESAIN PASAR BUAH DAN Jl. Wates KM.5
SAYUR, GEMAH RIPAH Gamping Yogyakarta

INSTITUTION
JURUSAN ARSITEKTUR
FAKULTAS TEKNIK SIPIL DAN PERENCANAAN
UNIVERSITAS ISLAM INDONESIA

NAME NO. INDUK MAHASISWA
NISA RAISA SALEHA 14512124

DRAWING TITLE JUDUL GAMBAR
TAMPAK (FASILITAS)

STATUS FOR ARCHITECTURAL


SCALE 1 : 100 FILE NO.

CHECKED BY NAME SIGN DATE

Reviewd & Approved

DRAWING NO. NO. GAMBAR

PAGE 00 COPYRIGHT UII
TOTAL 00 ARCHITECTURE 20

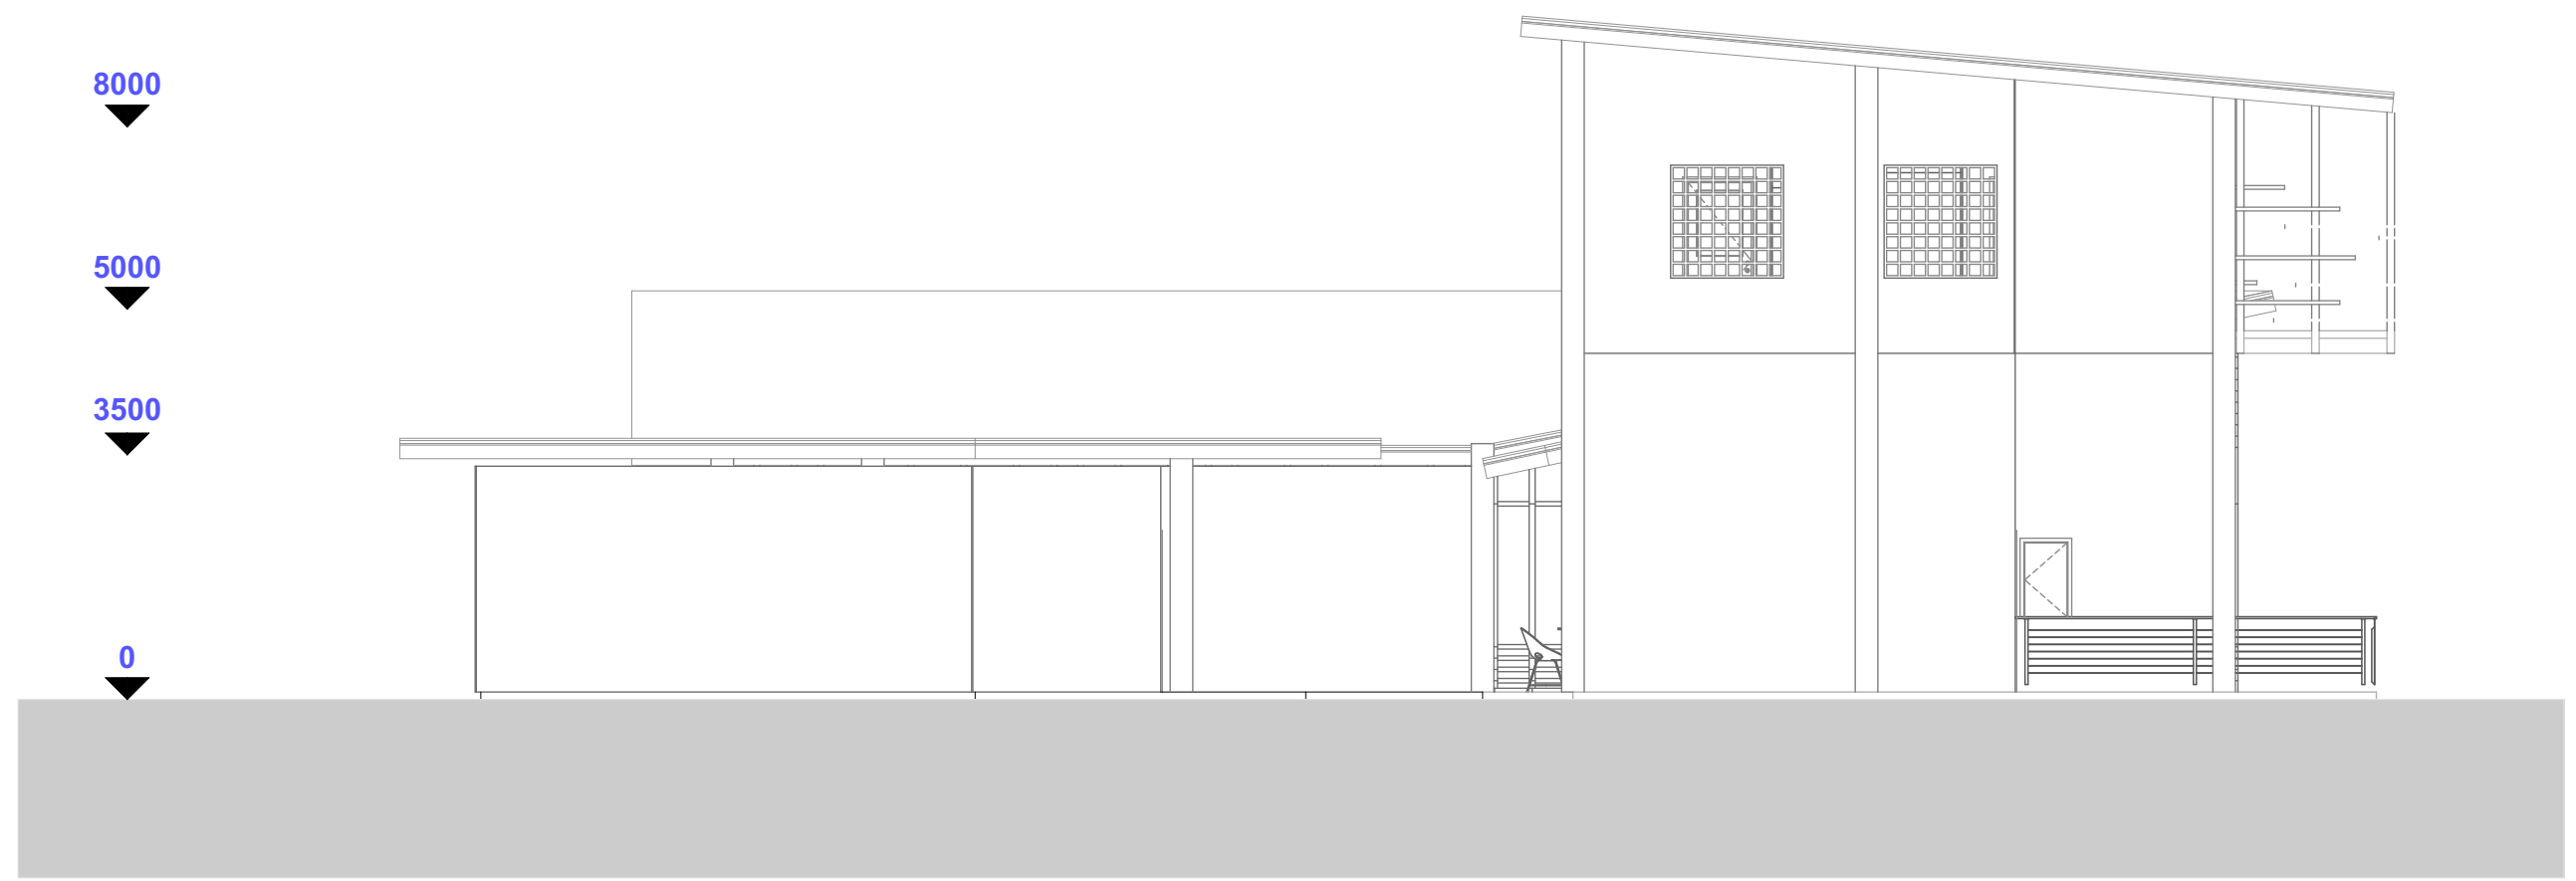

TAMPAK SELATAN
(FASILITAS)
1:100



TAMPAK TIMUR
(FASILITAS)
1:100

NOTES CATATAN
THESE DRAWINGS ARE AN INSTRUMENT OF SERVICE AND ARE THE PROPERTY OF THE CREATOR. ANY
DRAWINGS WITHOUT THE PRIOR EXPRESS WRITTEN PERMISSION OF THE CREATOR IS A VIOLATION
AND WILL BE SUBJECT TO PROSECUTION. DO NOT SCALE FROM DRAWINGS. USE ONLY GIVEN DIMEN
DIMENSIONS ARE IN MILLIMETERS UNLESS OTHERWISE NOTED.

SUPERVISED BY
LECTURER
M.GALIEH GUNAGAMA, S.T, M.Sc

SUPERVISED BY
EXAMINER
Dr.Ir.SUGINI, M.T

REV	DATE	REVISION STATUS	STATUS
△			
△			
△			
△			

PROJECT NAME LOCATION
REDESAIN PASAR BUAH DAN IL. Wates KM.5
SAYUR, GEMAH RIPAH Gamping Yogyakarta

INSTITUTION
JURUSAN ARSITEKTUR
FAKULTAS TEKNIK SIPIL DAN PERENCANAAN
UNIVERSITAS ISLAM INDONESIA

NAME NO. INDUK MAHASISWA
NISA RAISA SALEHA 14512124

DRAWING TITLE JUDUL GAMBAR
TAMPAK (FASILITAS)

STATUS FOR ARCHITECTURAL


SCALE 1 : 100 FILE NO.

CHECKED BY NAME SIGN DATE


Reviewed & Approved

DRAWING NO. NO. GAMBAR


PAGE 00
TOTAL 00 COPYRIGHT UII
ARCHITECTURE 20

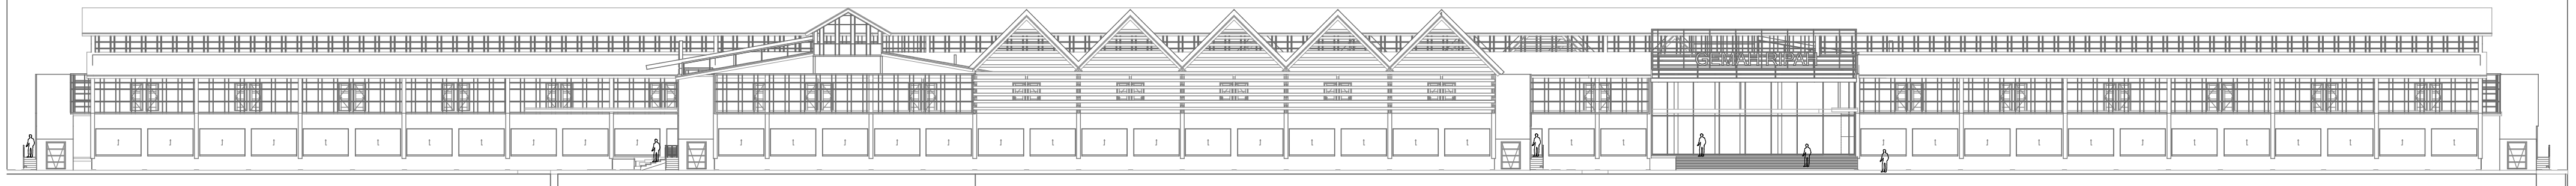


TAMPAK BARAT
1:350

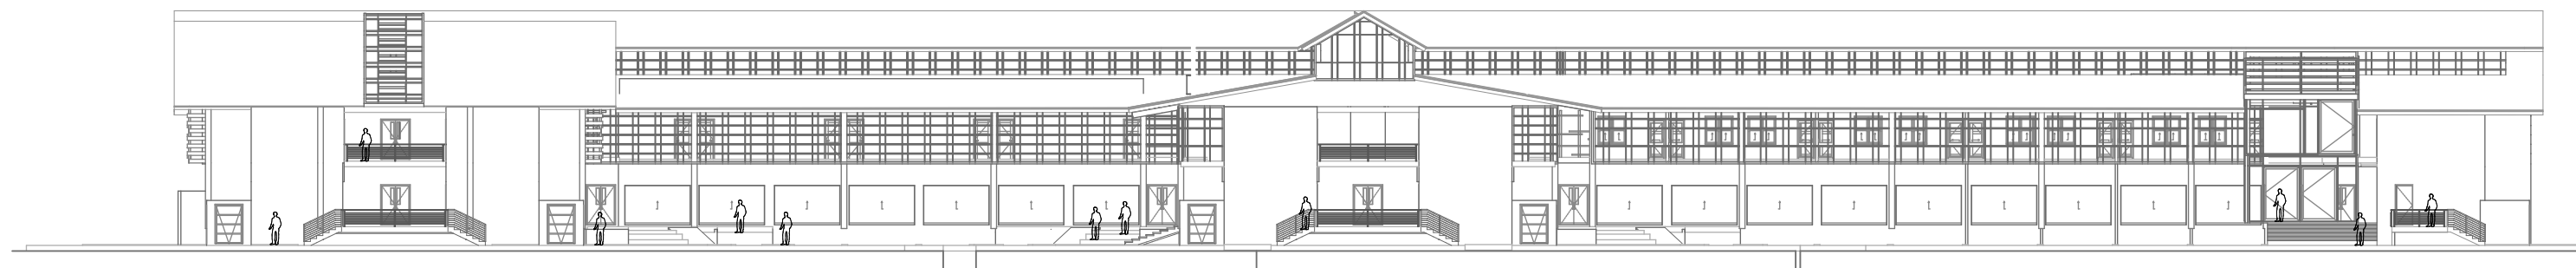


TAMPAK UTARA
1:350

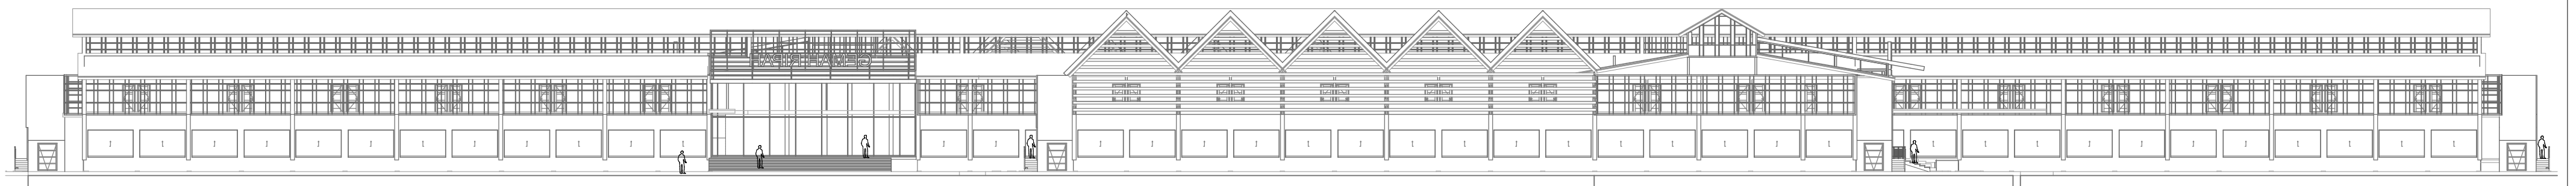

TAMPAK TIMUR
1:350

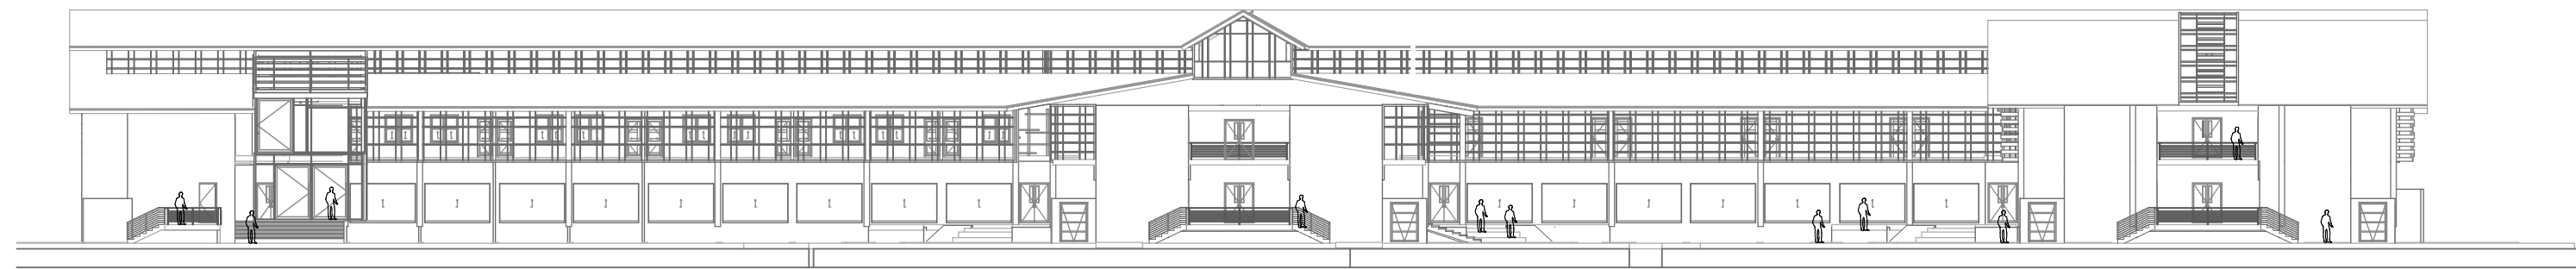

TAMPAK UTARA
1:350

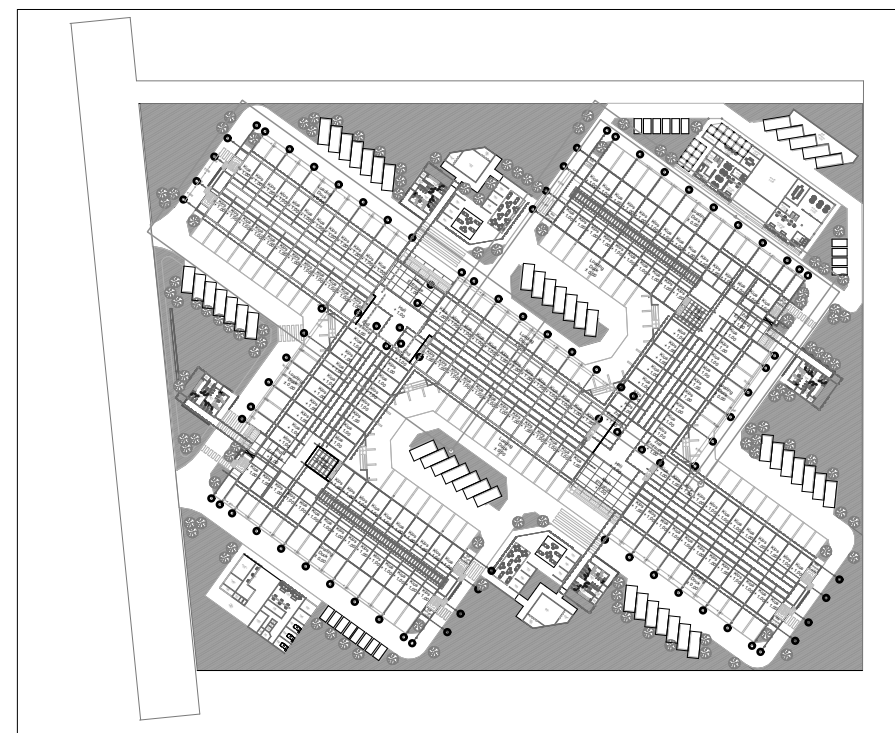


KEY PLAN





DENAH KLINIK DAN POS SATPAM
1:100

NOTES		CATATAN	
<small>THESE DRAWINGS ARE AN INSTRUMENT OF SERVICE AND ARE THE PROPERTY OF THE CREATOR. ANY USE OF THE DRAWINGS WITHOUT THE PRIOR EXPRESS WRITTEN PERMISSION OF THE CREATOR IS A VIOLATION OF COPYRIGHT AND WILL BE LIABLE TO PROSECUTION. DO NOT SCALE FROM DRAWINGS. USE ONLY GIVEN DIMENSIONS. ALL DIMENSIONS ARE IN MILLIMETERS UNLESS OTHERWISE NOTED.</small>			
SUPERVISED BY		LECTURER	
M.GALIEH GUNAGAMA, S.T., M.Sc			
SUPERVISED BY		EXAMINER	
Dr.Ir.SUGINI, M.T			
△			
△			STATUS
△			
REV	DATE	REVISION STATUS	
PROJECT NAME		LOCATION	
REDESAIN PASAR BUAH DAN SAYUR GEMAH RIPAH		Jl. Wates KM.5 Gamping Yogyakarta	
INSTITUTION			
JURUSAN ARSITEKTUR FAKULTAS TEKNIK SIPIL DAN PERENCANAAN			
NAME	NIM		
NISA RAISA SALEHA	14512124		
DRAWING TITLE		JUDUL GAMBAR	
DENAH KLINIK DAN POS SATPAM			
STATUS		FOR ARCHITECTURAL	
SCALE	1 : 100	FILE NO.	
CHECKED BY		NAME	SIGN DATE
Reviewed & Approved			
DRAWING NO.		NO. GAMBAR	
PAGE	00	COPYRIGHT UIR ARCHITECTURE 2018	
TOTAL	00		


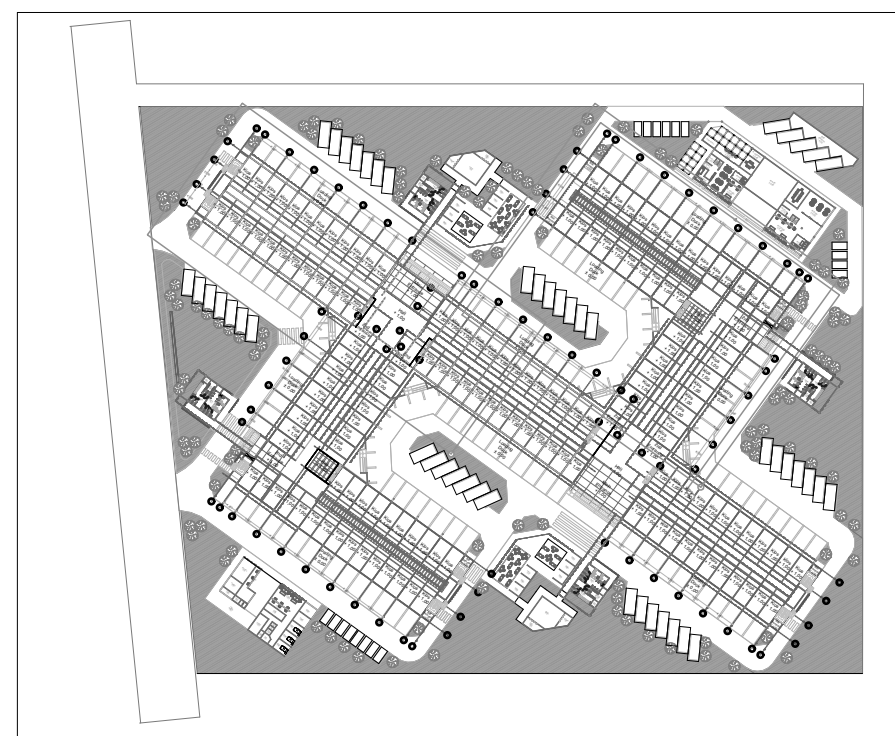


KEY PLAN

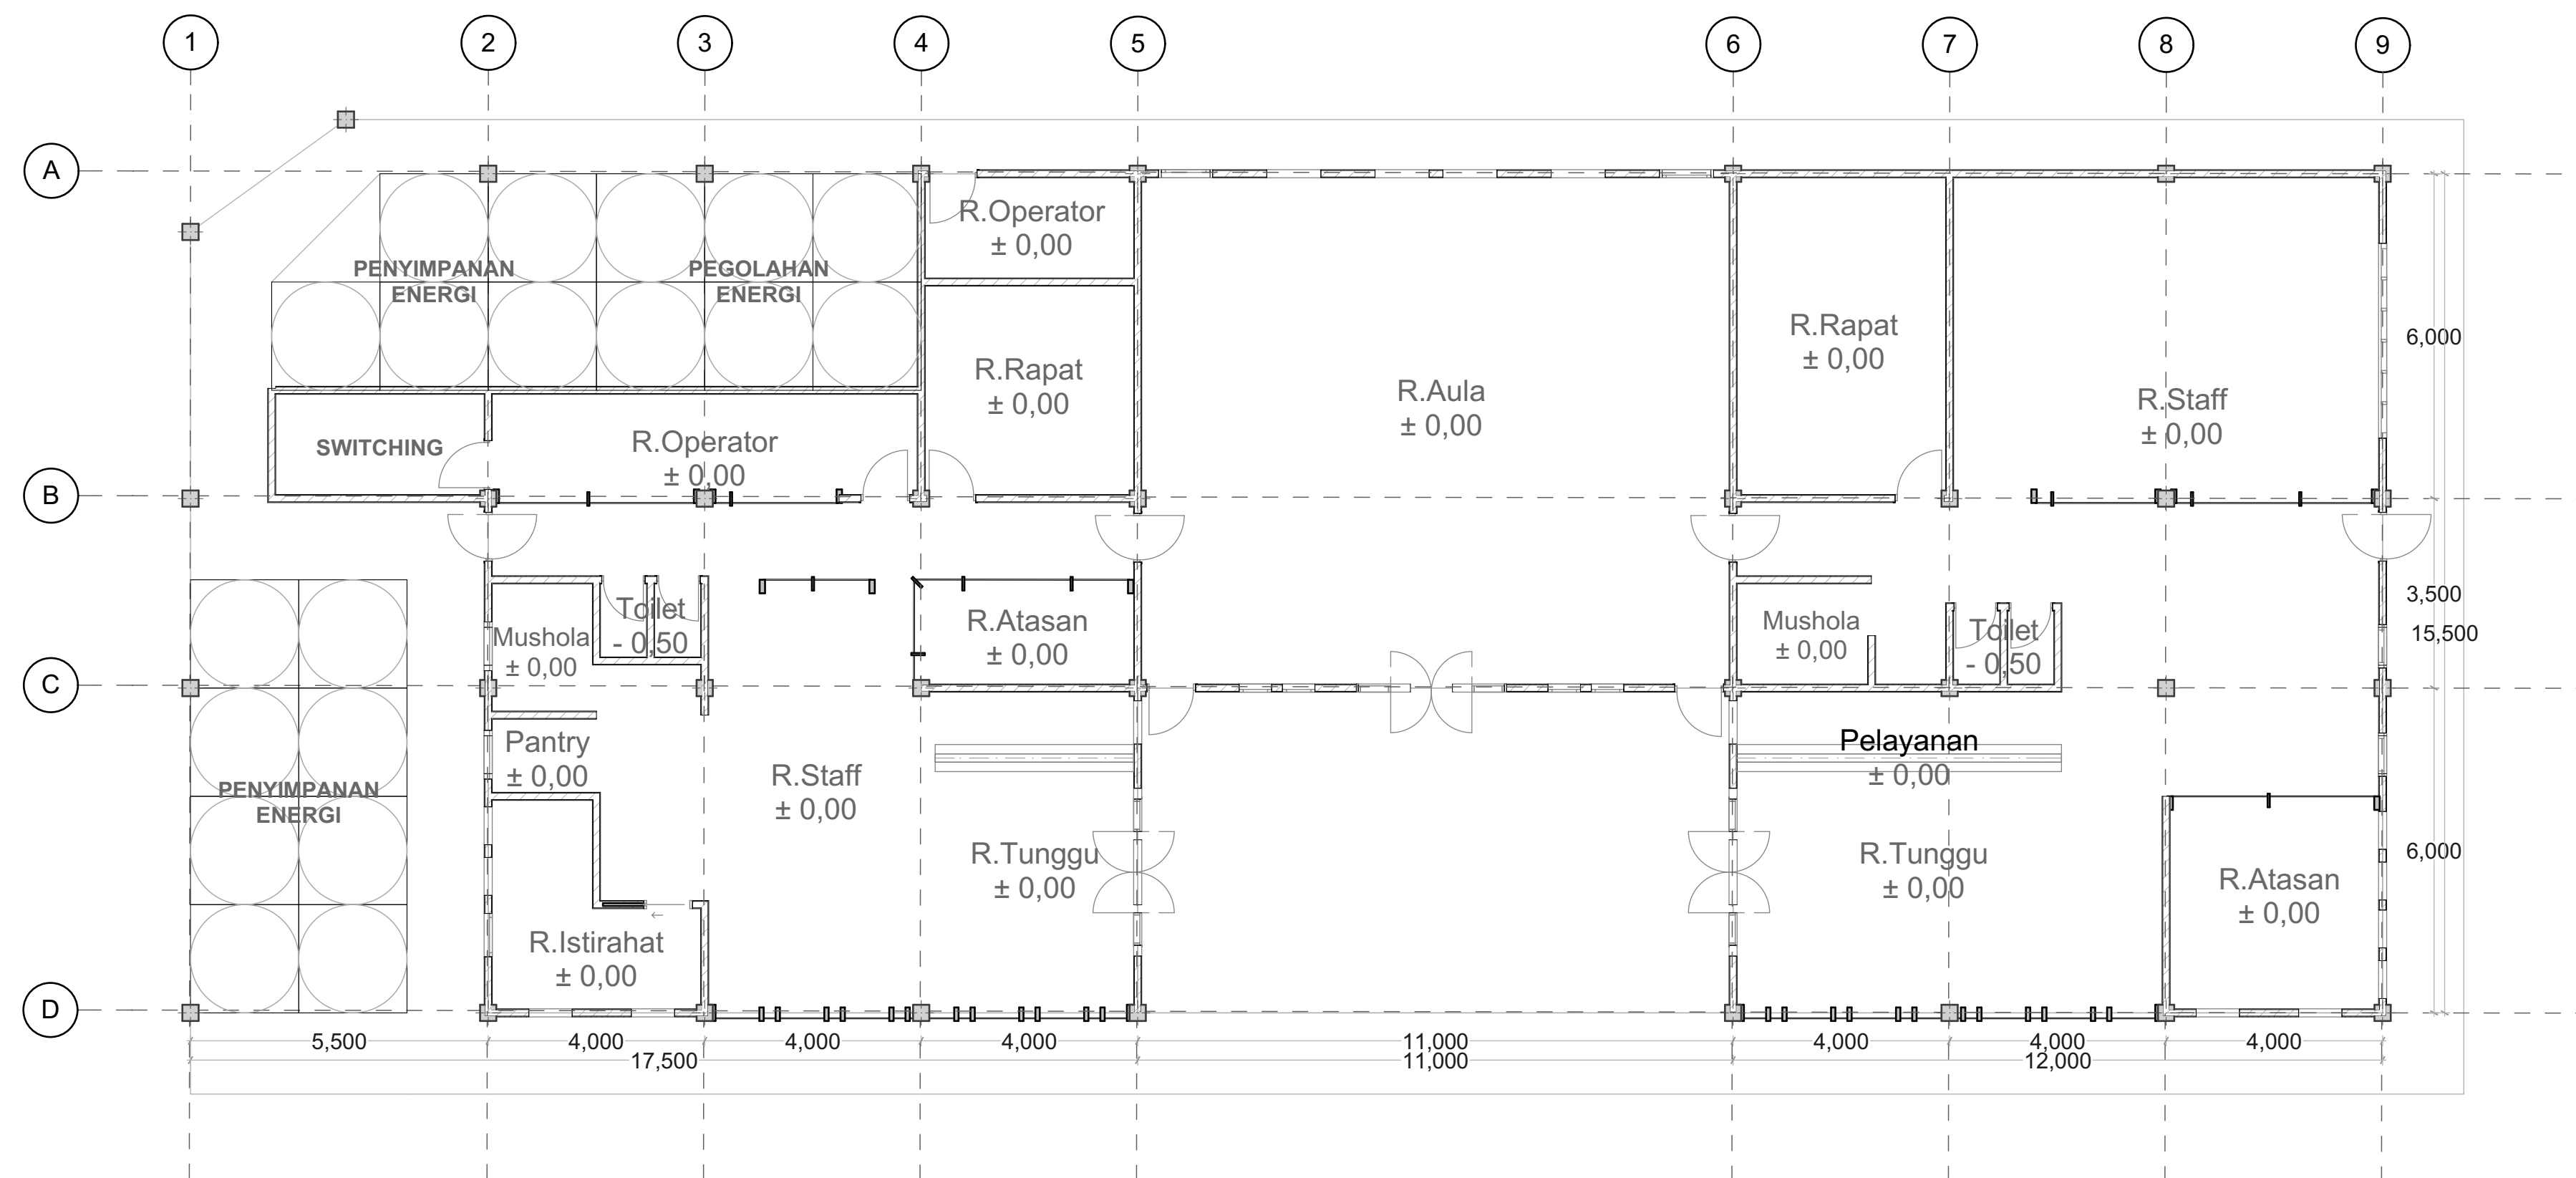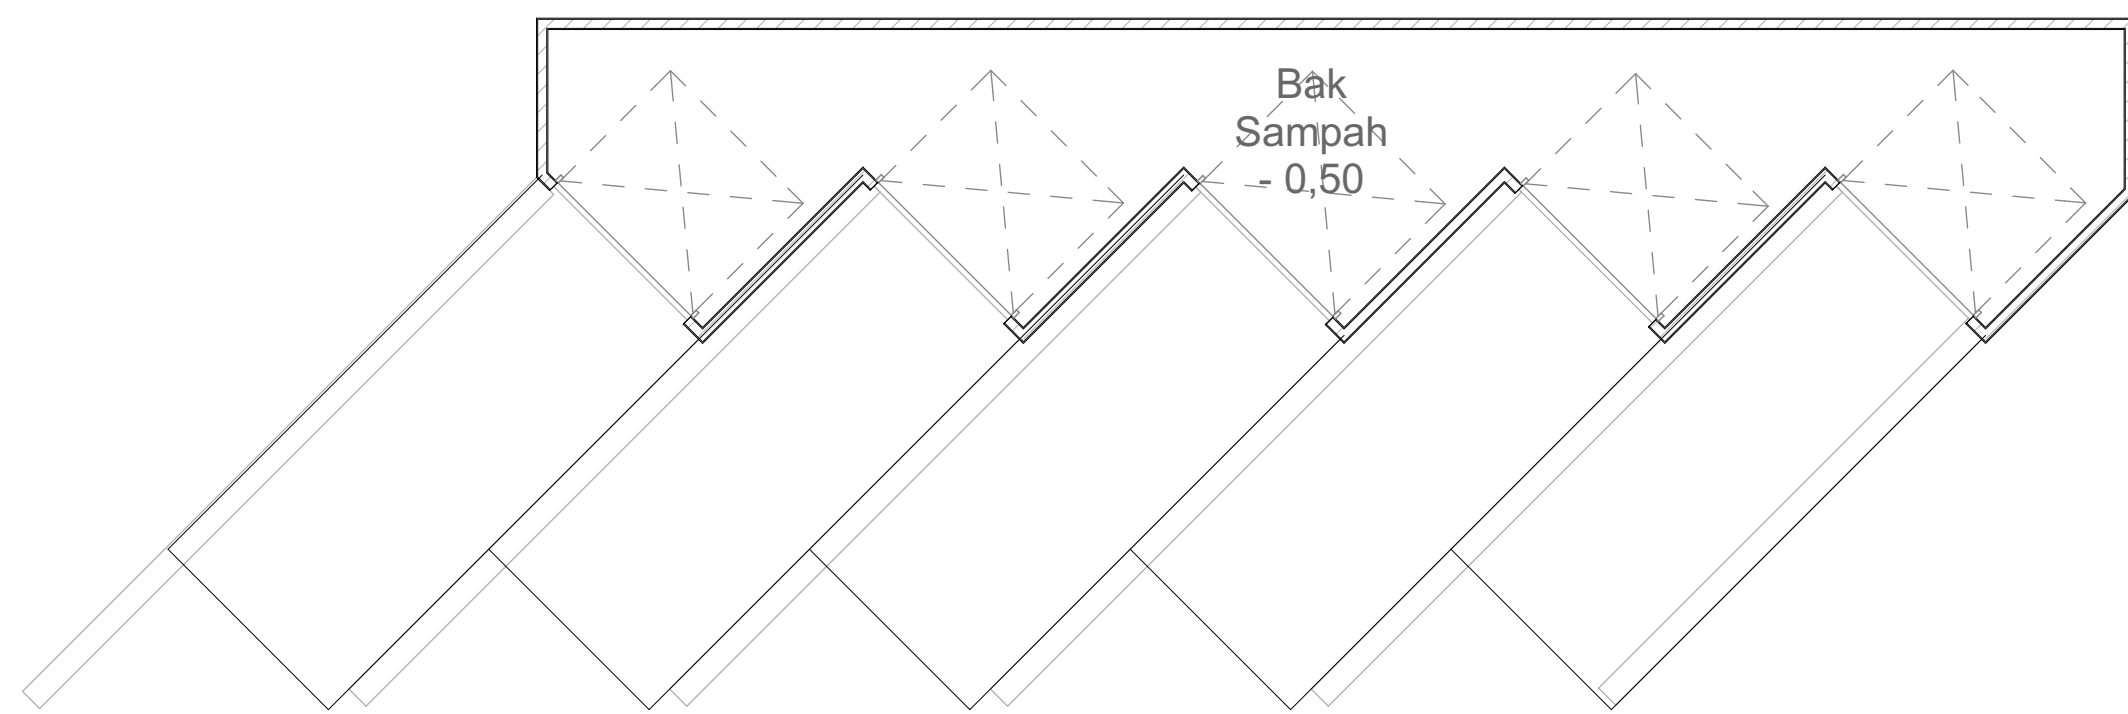

DENAH KANTOR
KOPERASI DAN
BIOGAS
1:100



NOTES		CATATAN	
<small>THESE DRAWINGS ARE AN INSTRUMENT OF SERVICE AND ARE THE PROPERTY OF THE CREATOR. ANY USE OF THE DRAWINGS WITHOUT THE WRITTEN PERMISSION OF THE CREATOR IS A VIOLATION OF COPYRIGHT AND WILL BE LIABLE TO PROSECUTION. DO NOT SCALE FROM DRAWINGS. USE ONLY GIVEN DIMENSIONS. ALL DIMENSIONS ARE IN MILLIMETERS UNLESS OTHERWISE NOTED.</small>			
SUPERVISED BY		LECTURER	
M.GALIEH GUNAGAMA, S.T, M.Sc			
SUPERVISED BY		EXAMINER	
Dr.Ir.SUGINI, M.T			
△			
△			STATUS
△			
REV	DATE	REVISION STATUS	
PROJECT NAME		LOCATION	
REDESAIN PASAR BUAH DAN SAYUR GEMAH RIPAH		Jl. Wates KM.5 Gamping Yogyakarta	
INSTITUTION			
JURUSAN ARSITEKTUR FAKULTAS TEKNIK SIPIL DAN PERENCANAAN			
NAME	NIM		
NISA RAISA SALEHA	14512124		
DRAWING TITLE		JUDUL GAMBAR	
DENAH KANTOR (KOPERASI DAN BIOGAS)			
STATUS STATUS FOR ARCHITECTURAL			
SCALE	1 : 100	FILE NO.	
CHECKED BY		NAME	SIGN DATE
Reviewed & Approved			
DRAWING NO.		NO. GAMBAR	
PAGE	00	COPYRIGHT UIR ARCHITECTURE 2018	
TOTAL	00		

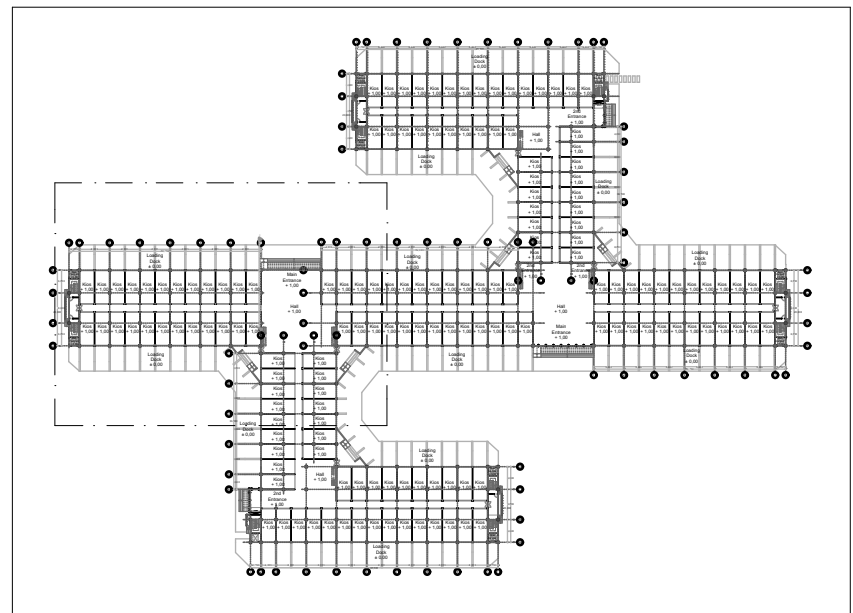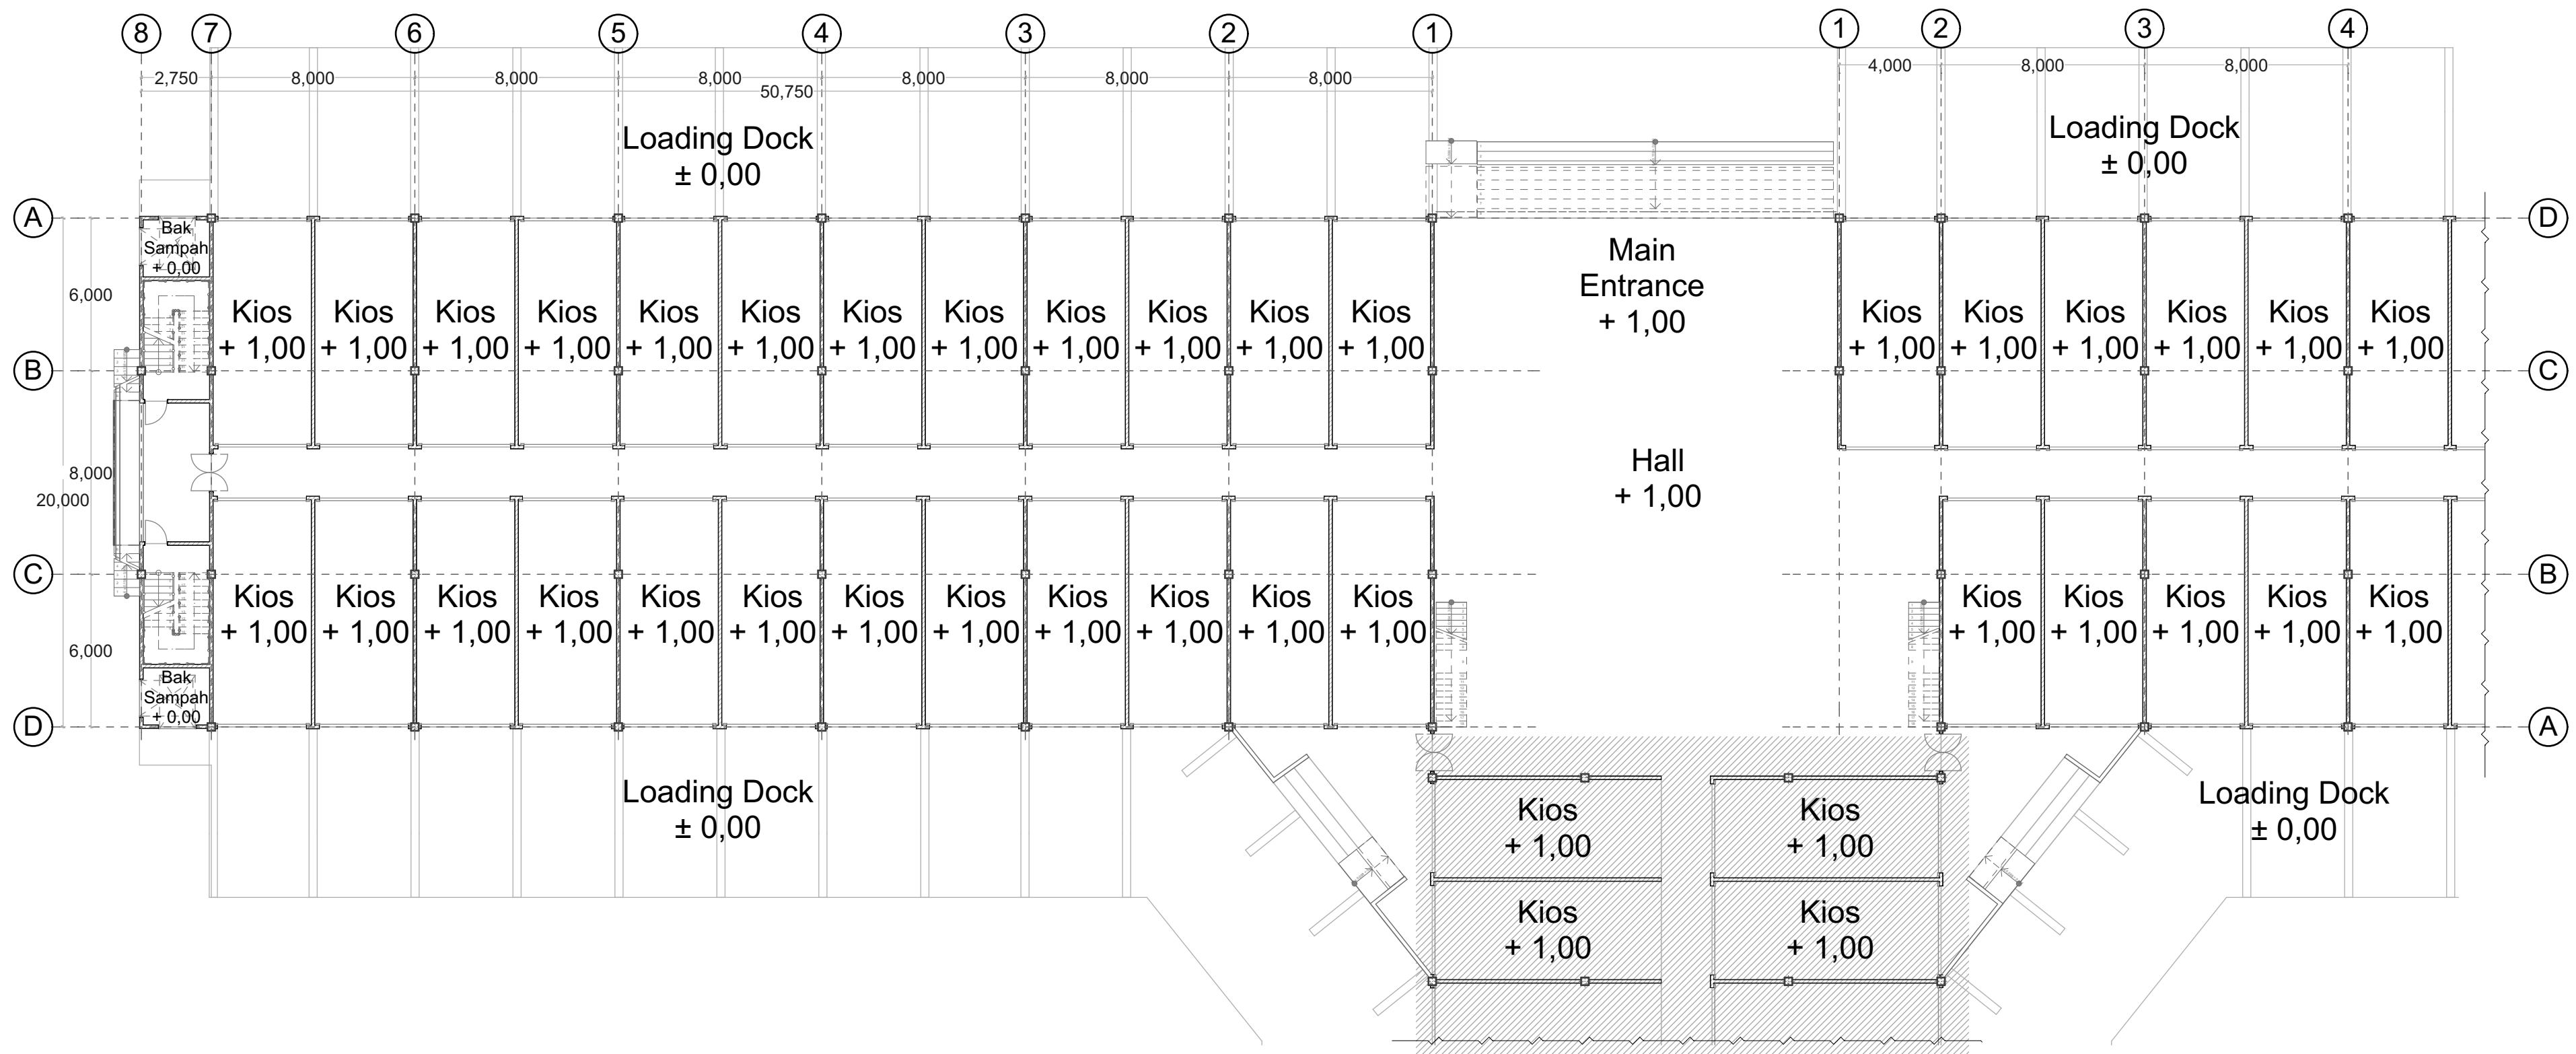

KEY PLAN

DENAH LT 1
(AREA I) KIOS
1:200



NOTES		CATATAN	
<small>THESE DRAWINGS ARE AN INSTRUMENT OF SERVICE AND ARE THE PROPERTY OF THE CREATOR. ANY USE OF THE DRAWINGS WITHOUT THE PRIOR EXPRESS WRITTEN PERMISSION OF THE CREATOR IS A VIOLATION OF COPYRIGHT AND WILL BE LIABLE TO PROSECUTION. DO NOT SCALE FROM DRAWINGS. USE ONLY GIVEN DIMENSIONS. ALL DIMENSIONS ARE IN MILLIMETERS UNLESS OTHERWISE NOTED.</small>			
SUPERVISED BY		LECTURER	
M. GALIEH GUNAGAMA, S.T., M.Sc			
SUPERVISED BY		EXAMINER	
Dr. Ir. SUGINI, M.T			
△			
△			STATUS
△			
REV	DATE	REVISION STATUS	
PROJECT NAME		LOCATION	
REDESAIN PASAR BUAH DAN SAYUR GEMAH RIPAH		Jl. Wates KM.5 Gamping Yogyakarta	
INSTITUTION			
JURUSAN ARSITEKTUR FAKULTAS TEKNIK SIPIL DAN PERENCANAAN			
NAME	NIM		
NISA RAISA SALEHA	14512124		
DRAWING TITLE		JUDUL GAMBAR	
DENAH LT 1 (AREA I) KIOS			
STATUS		FOR ARCHITECTURAL	
SCALE	1 : 200	FILE NO.	
CHECKED BY		NAME	SIGN DATE
Reviewed & Approved			
DRAWING NO.		NO. GAMBAR	
PAGE	00	COPYRIGHT UIR ARCHITECTURE 2018	
TOTAL	00		

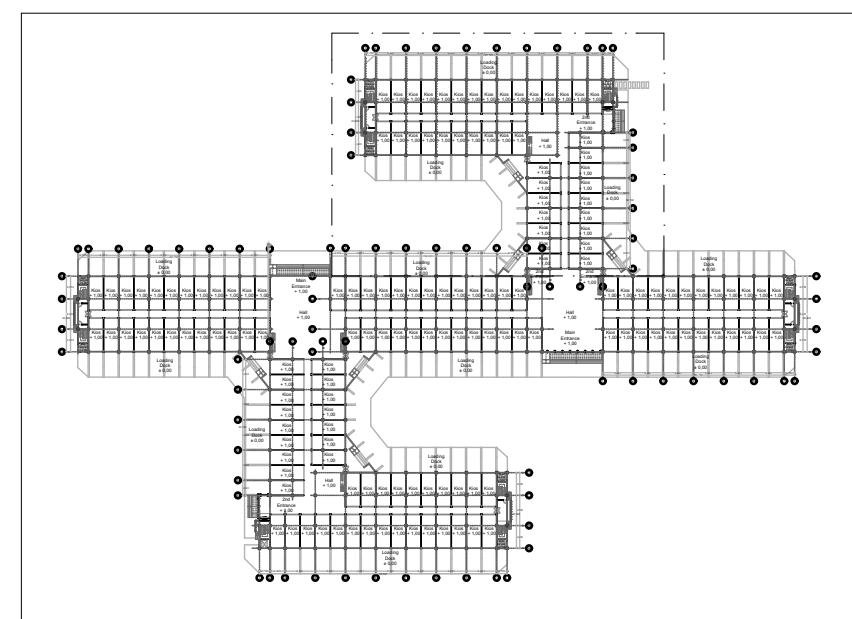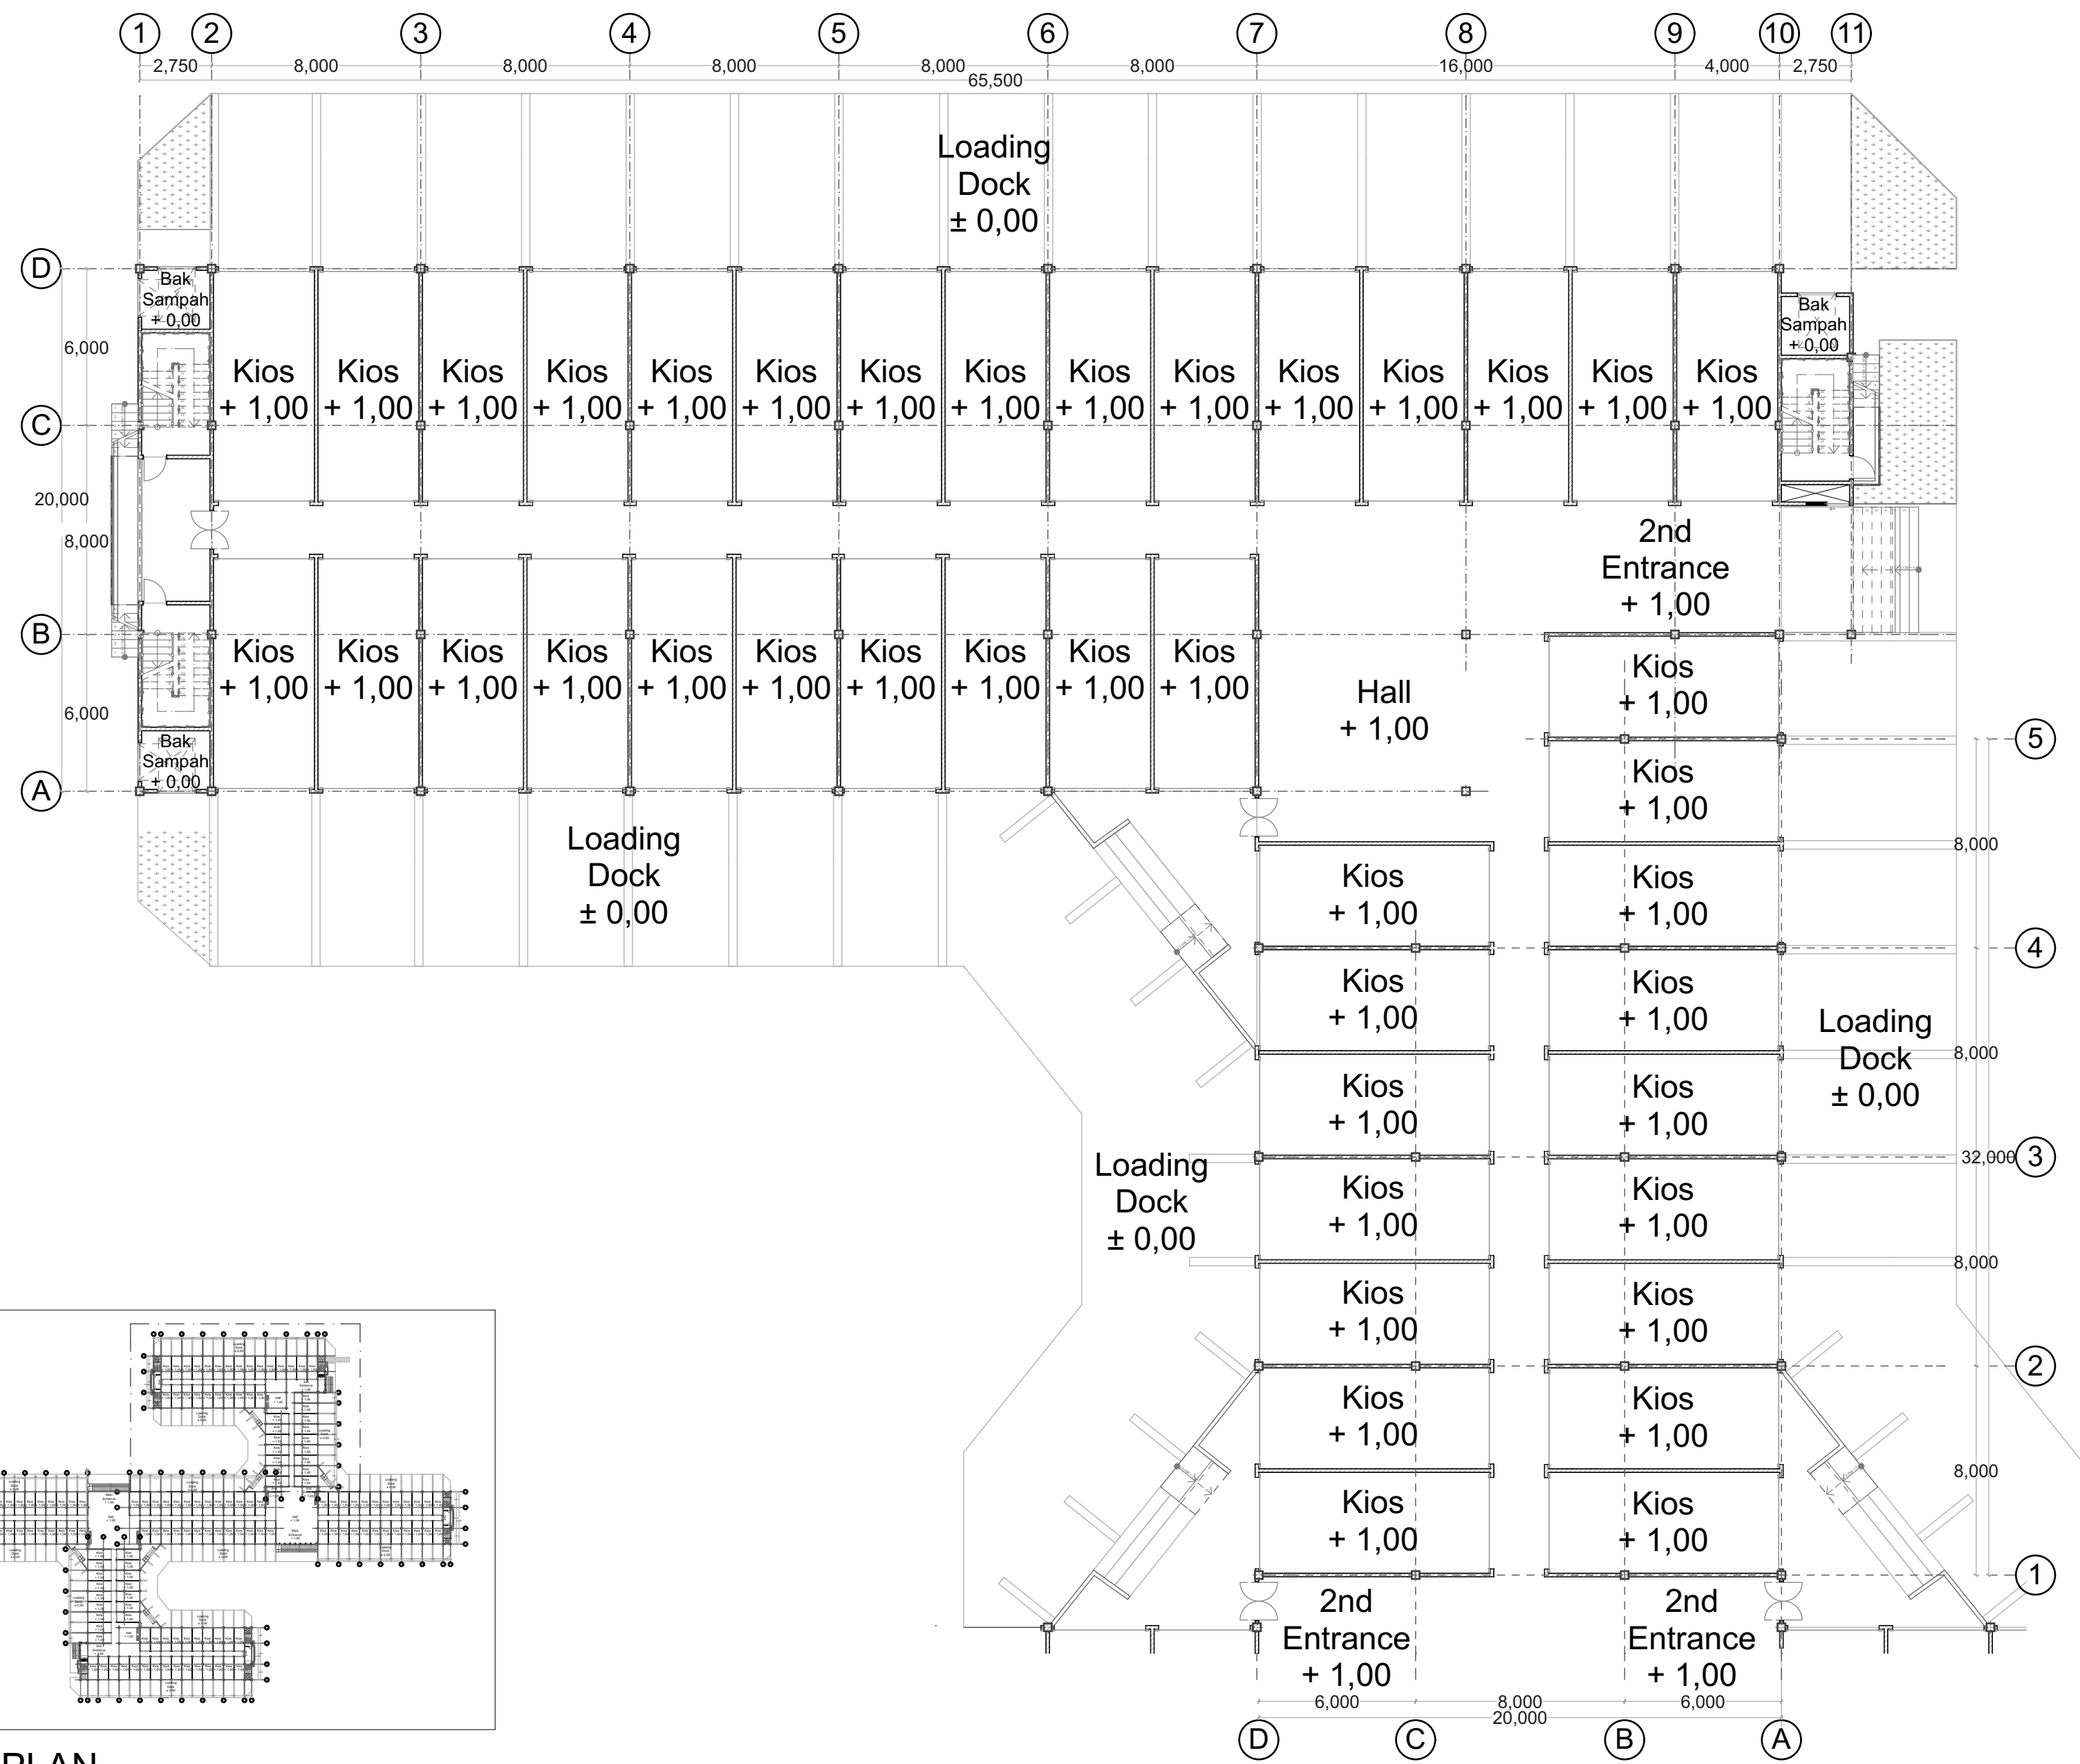

KEY PLAN

DENAH LT 1
(AREA L) KIOS
1:200

NOTES		CATATAN	
<small>THESE DRAWINGS ARE AN INSTRUMENT OF SERVICE AND ARE THE PROPERTY OF THE CREATOR. ANY USE OF THE DRAWINGS WITHOUT THE PRIOR EXPRESS WRITTEN PERMISSION OF THE CREATOR IS A VIOLATION OF COPYRIGHT AND WILL BE LIABLE TO PROSECUTION. DO NOT SCALE FROM DRAWINGS. USE ONLY GIVEN DIMENSIONS. ALL DIMENSIONS ARE IN METERS UNLESS OTHERWISE NOTED.</small>			
SUPERVISED BY		LECTURER	
M.GALIEH GUNAGAMA, S.T., M.Sc			
SUPERVISED BY		EXAMINER	
Dr.Ir.SUGINI, M.T			
△			
△			STATUS
△			
△			
REV	DATE	REVISION	STATUS
PROJECT NAME		LOCATION	
REDESAIN PASAR BUAH DAN SAYUR GEMAH RIPAH		Jl. Wates KM.5 Gamping Yogyakarta	
INSTITUTION			
JURUSAN ARSITEKTUR FAKULTAS TEKNIK SIPIL DAN PERENCANAAN			
NAME	NIM		
NISA RAISA SALEHA	14512124		
DRAWING TITLE		JUDUL GAMBAR	
DENAH LT 1 (AREA L) KIOS			
STATUS FOR ARCHITECTURAL			
SCALE	1 : 200	FILE NO.	
CHECKED BY		NAME	SIGN DATE
Reviewed & Approved			
DRAWING NO.		NO. GAMBAR	
PAGE	00	COPYRIGHT UIR ARCHITECTURE 2018	
TOTAL	00		

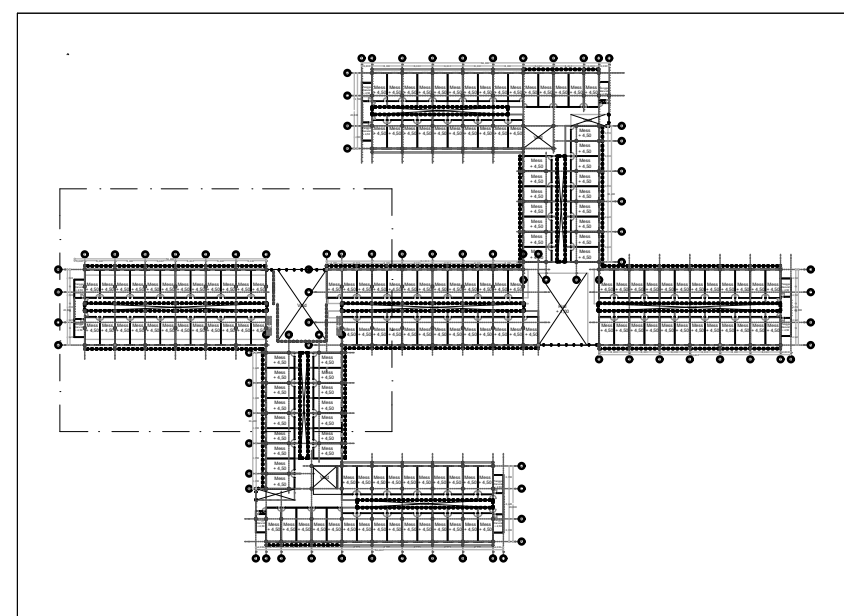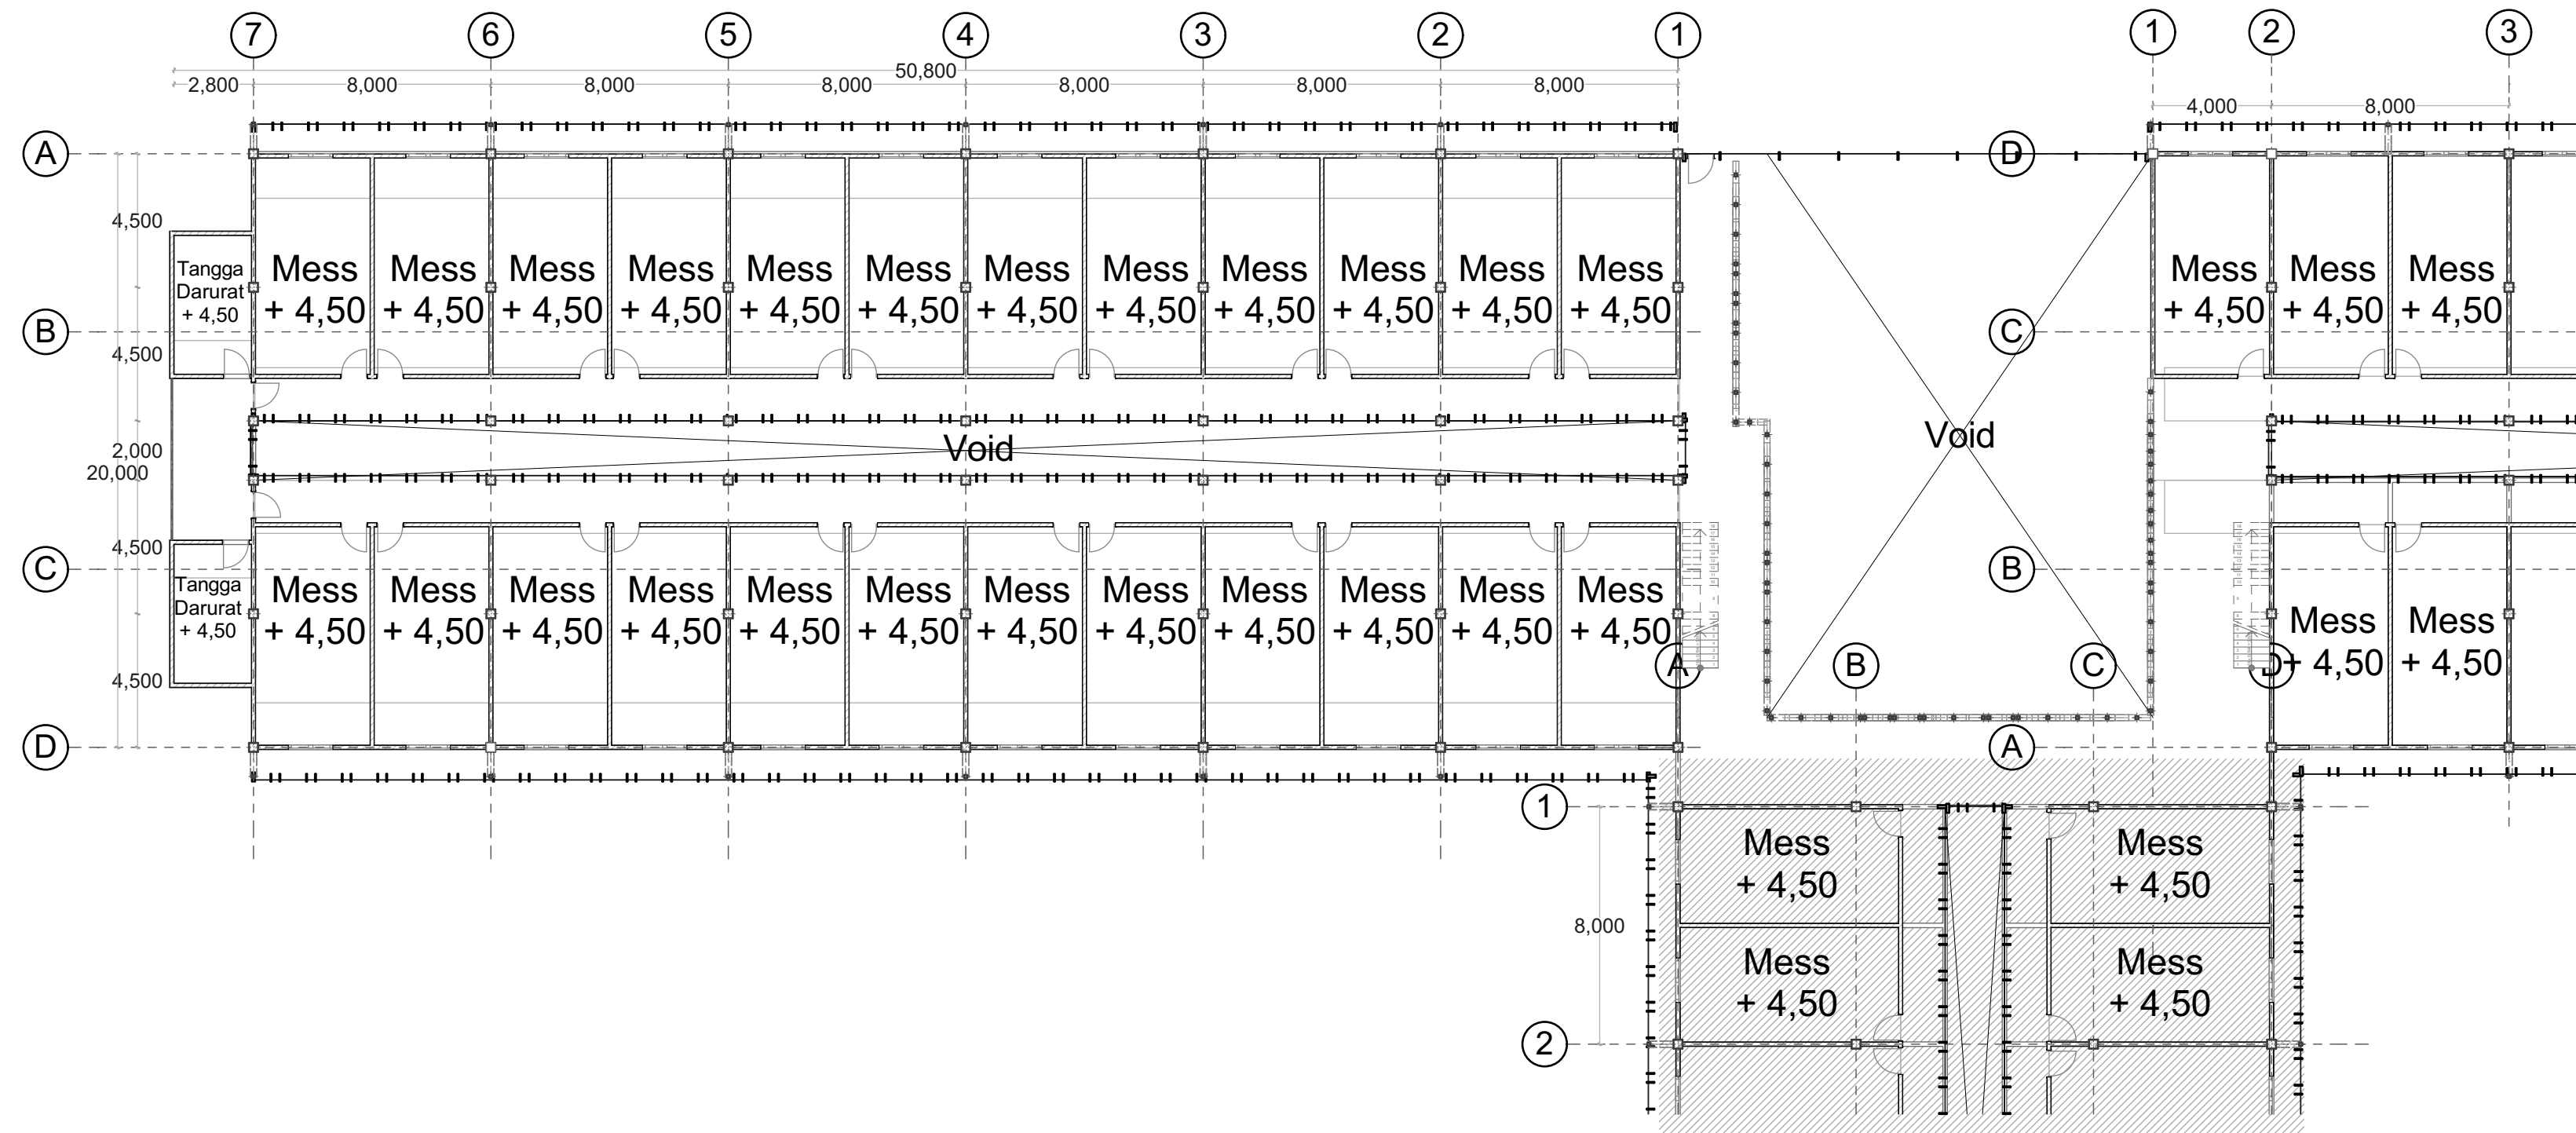

KEY PLAN

DENAH LT 2
(AREA I) MESS
1:200

NOTES CATATAN
THESE DRAWINGS ARE AN INSTRUMENT OF SERVICE AND ARE THE PROPERTY OF THE CREATOR. ANY USE OF THE DRAWINGS WITHOUT THE WRITTEN PERMISSION OF THE CREATOR IS A VIOLATION OF COPYRIGHT AND WILL BE LIABLE TO PROSECUTION. DO NOT SCALE FROM DRAWINGS. USE ONLY GIVEN DIMENSIONS. ALL DIMENSIONS ARE IN MILLIMETERS UNLESS OTHERWISE NOTED.

SUPERVISED BY LECTURER
M.GALIEH GUNAGAMA, S.T, M.Sc

SUPERVISED BY EXAMINER
Dr.Ir.SUGINI, M.T

REV	DATE	REVISION STATUS	STATUS

PROJECT NAME REDESAIN PASAR BUAH DAN SAYUR GEMAH RIPAH

LOCATION Jl. Wates KM.5 Gamping Yogyakarta

INSTITUTION JURUSAN ARSITEKTUR FAKULTAS TEKNIK SIPIL DAN PERENCANAAN

NAME NISA RAISA SALEHA

NIM 14512124

DRAWING TITLE DENAH LT 2 (AREA I) MESS

JUDUL GAMBAR

STATUS FOR ARCHITECTURAL

SCALE 1 : 200

CHECKED BY



REVIEWD & APPROVED

DRAWING NO. NO. GAMBAR

PAGE 00

TOTAL 00

COPYRIGHT UIR ARCHITECTURE 2018

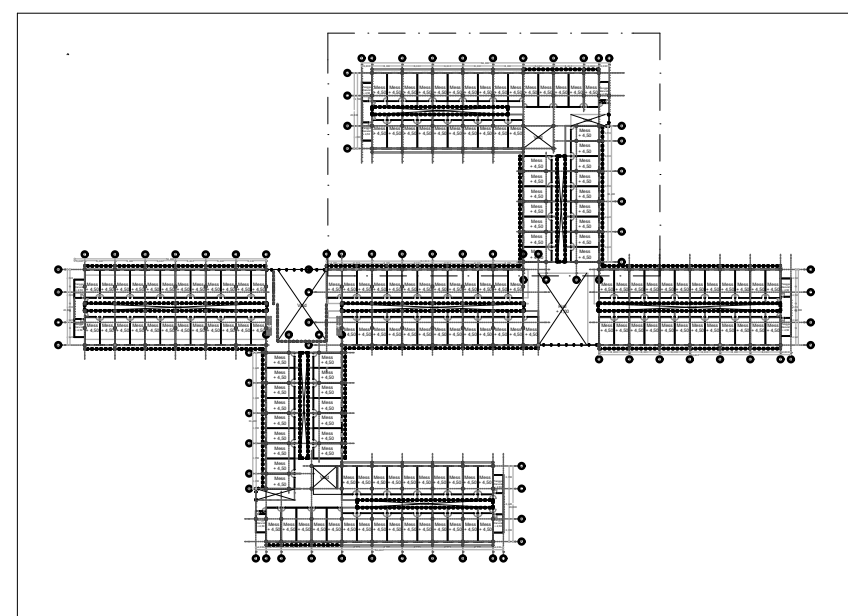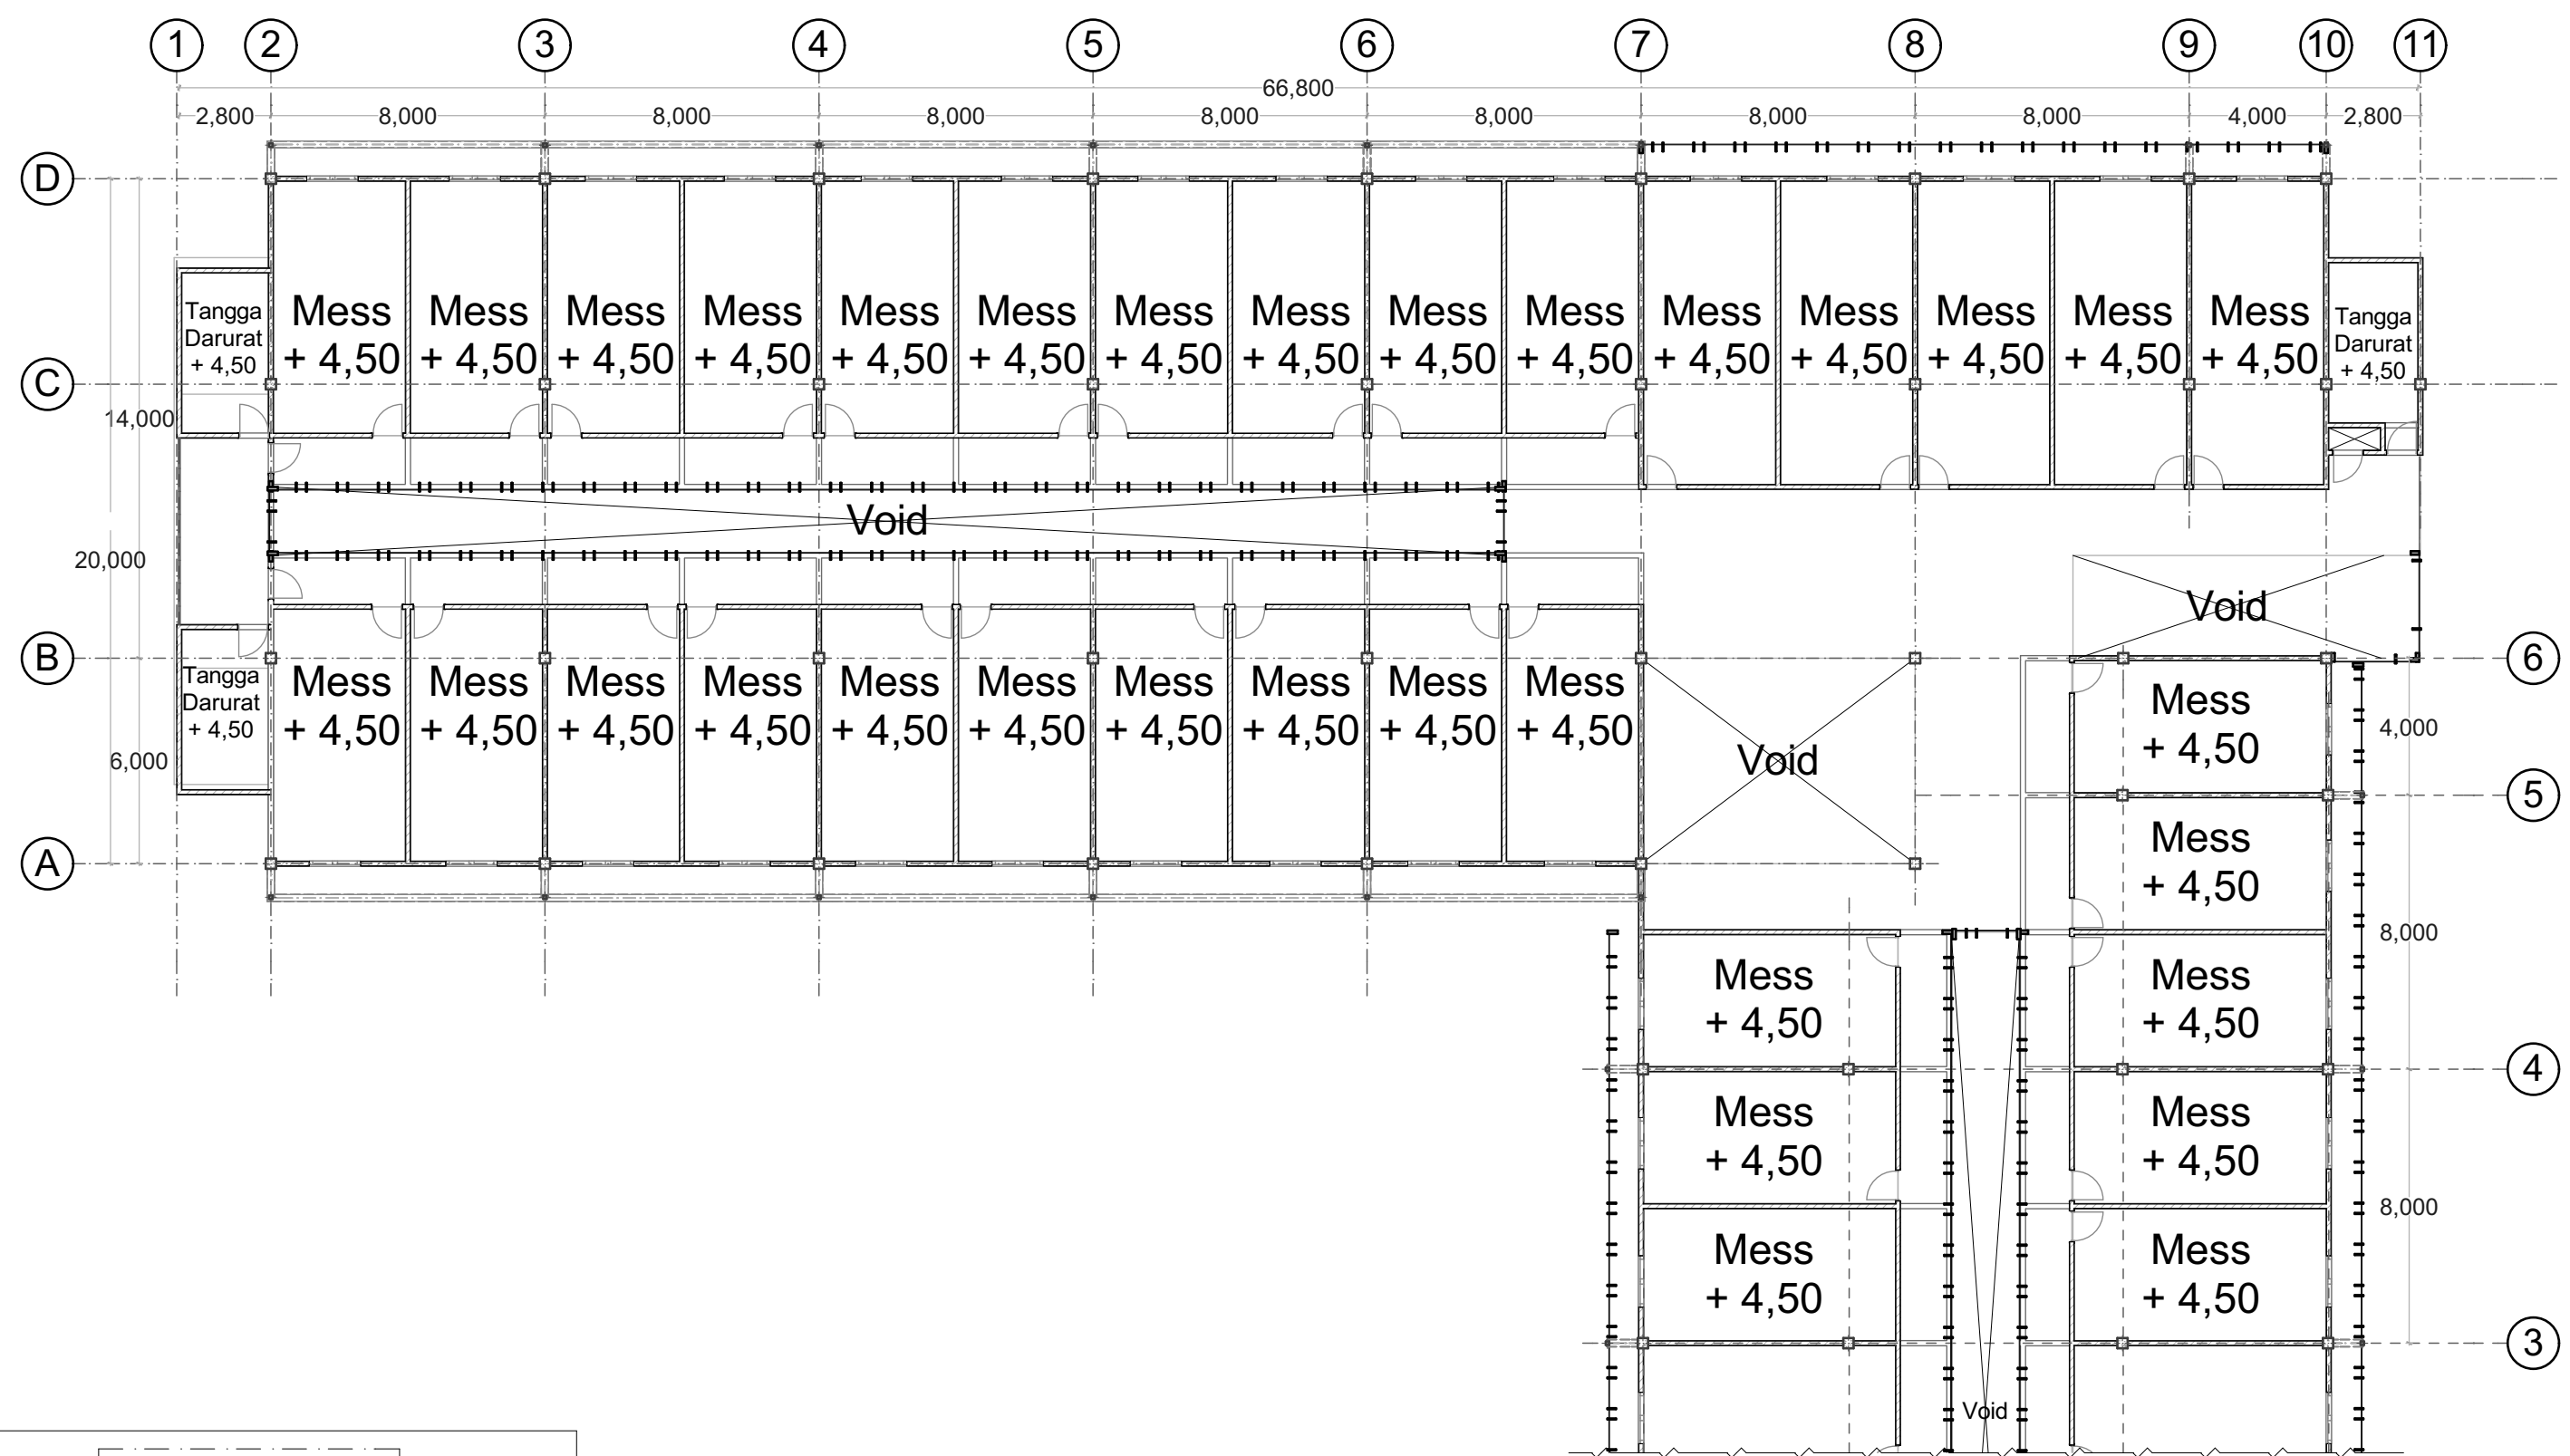

KEY PLAN

DENAH LT 2
(AREA L) MESS
1:200

NOTES CATATAN
THESE DRAWINGS ARE AN INSTRUMENT OF SERVICE AND ARE THE PROPERTY OF THE CREATOR. ANY USE OF THE DRAWINGS WITHOUT THE PRIOR EXPRESS WRITTEN PERMISSION OF THE CREATOR IS A VIOLATION OF COPYRIGHT AND WILL BE LIABLE TO PROSECUTION. DO NOT SCALE FROM DRAWINGS. USE ONLY GIVEN DIMENSIONS. ALL DIMENSIONS ARE IN MILLIMETERS UNLESS OTHERWISE NOTED.

SUPERVISED BY LECTURER
M.GALIEH GUNAGAMA, S.T, M.Sc

SUPERVISED BY EXAMINER
Dr.Ir.SUGINI, M.T

REV	DATE	REVISION STATUS	STATUS

PROJECT NAME REDESAIN PASAR BUAH DAN SAYUR GEMAH RIPAH

LOCATION Jl. Wates KM.5 Gamping Yogyakarta

INSTITUTION JURUSAN ARSITEKTUR FAKULTAS TEKNIK SIPIL DAN PERENCANAAN

NAME NISA RAISA SALEHA NIM 14512124

DRAWING TITLE DENAH LT 2 (AREA L) MESS

JUDUL GAMBAR

STATUS FOR ARCHITECTURAL

SCALE 1 : 200 FILE NO.


CHECKED BY NAME SIGN DATE

REVIEWED & APPROVED

DRAWING NO. NO. GAMBAR



PAGE 00 TOTAL 00

COPYRIGHT UIR ARCHITECTURE 2018

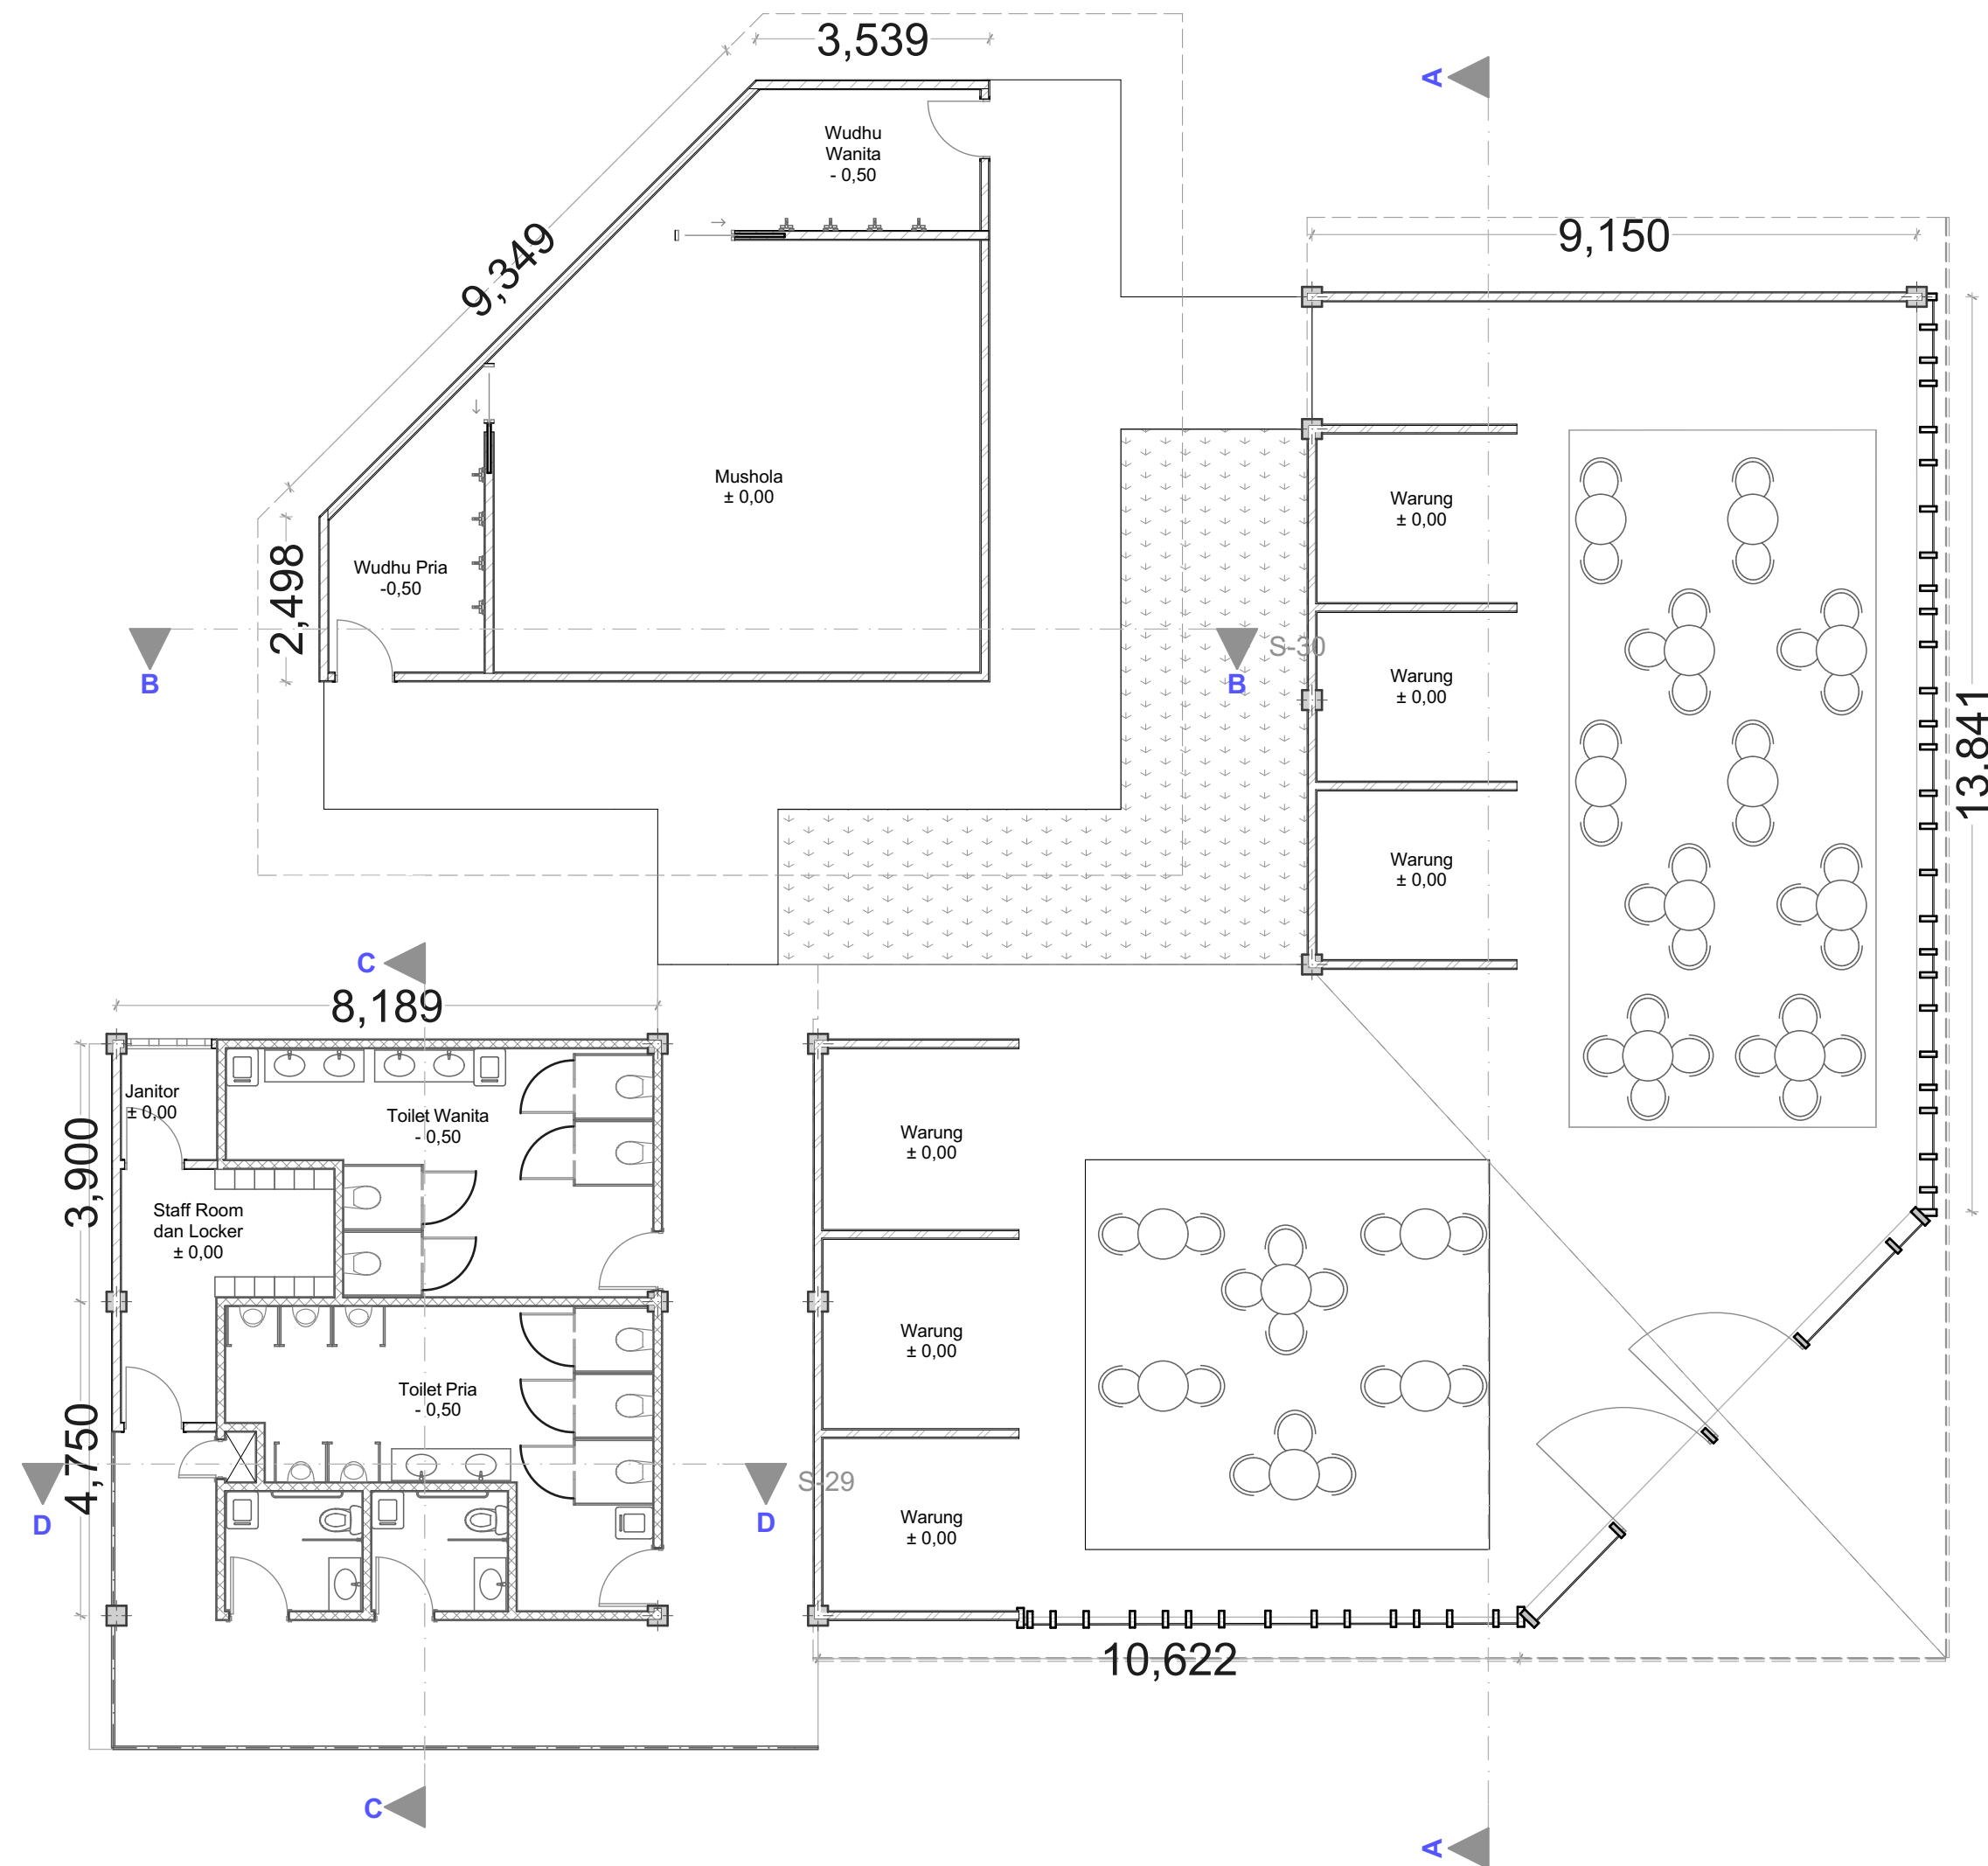

DENAH
(AREA FASILITAS)
1:100



NOTES		CATATAN	
<small>THESE DRAWINGS ARE AN INSTRUMENT OF SERVICE AND ARE THE PROPERTY OF THE CREATOR. ANY REPRODUCTION OR USE OF THESE DRAWINGS WITHOUT THE PRIOR EXPRESS WRITTEN PERMISSION OF THE CREATOR IS A VIOLATION OF THE CREATOR'S RIGHTS AND WILL BE PROSECUTED TO THE FULL EXTENT OF THE LAW. DIMENSIONS ARE IN MILLIMETERS UNLESS OTHERWISE NOTED.</small>			
SUPERVISED BY LECTURER		M.GALIEH GUNAGAMA, S.T, M.Sc	
SUPERVISED BY EXAMINER		Dr.Ir.SUGINI, M.T	
△			
△			STATUS
△			
REV	DATE	REVISION	STATUS
PROJECT NAME		LOCATION	
REDESAIN PASAR BUAH DAN SAYUR GEMAH RIPAH		Jl. Wates KM.5 Gamping Yogyakarta	
INSTITUTION		UNIVERSITAS ISLAM INDONESIA	
JURUSAN ARSITEKTUR FAKULTAS TEKNIK SIPIL DAN PERENCANAAN		UNIVERSITAS ISLAM INDONESIA	
NAME	NO. INDUK MAHASISWA		
NISA RAISA SALEHA	14512124		
DRAWING TITLE		JUDUL GAMBAR	
DENAH (AREA FASILITAS)			
STATUS		FOR ARCHITECTURAL	
SCALE	1 : 100	FILE NO.	
CHECKED BY		NAME	SIGN DATE
Reviewd & Approved			
DRAWING NO.		NO. GAMBAR	
PAGE	00	COPYRIGHT UUI	ARCHITECTURE 20
TOTAL	00		

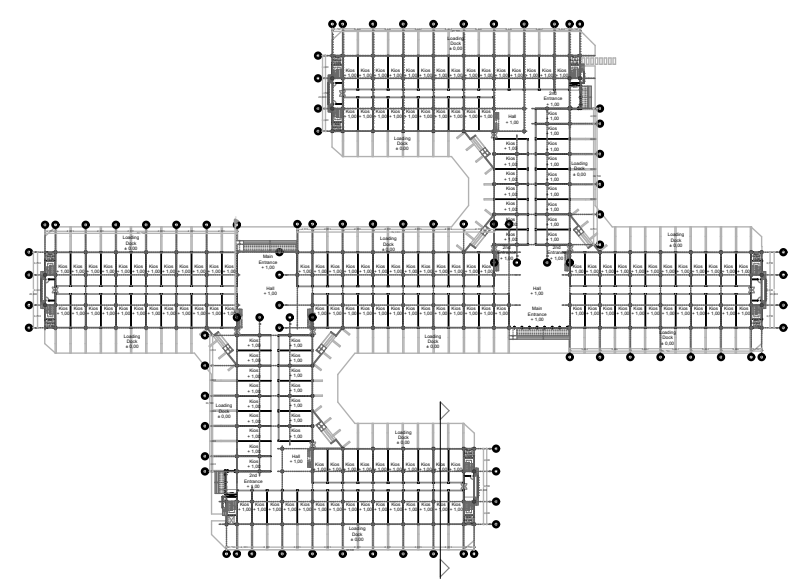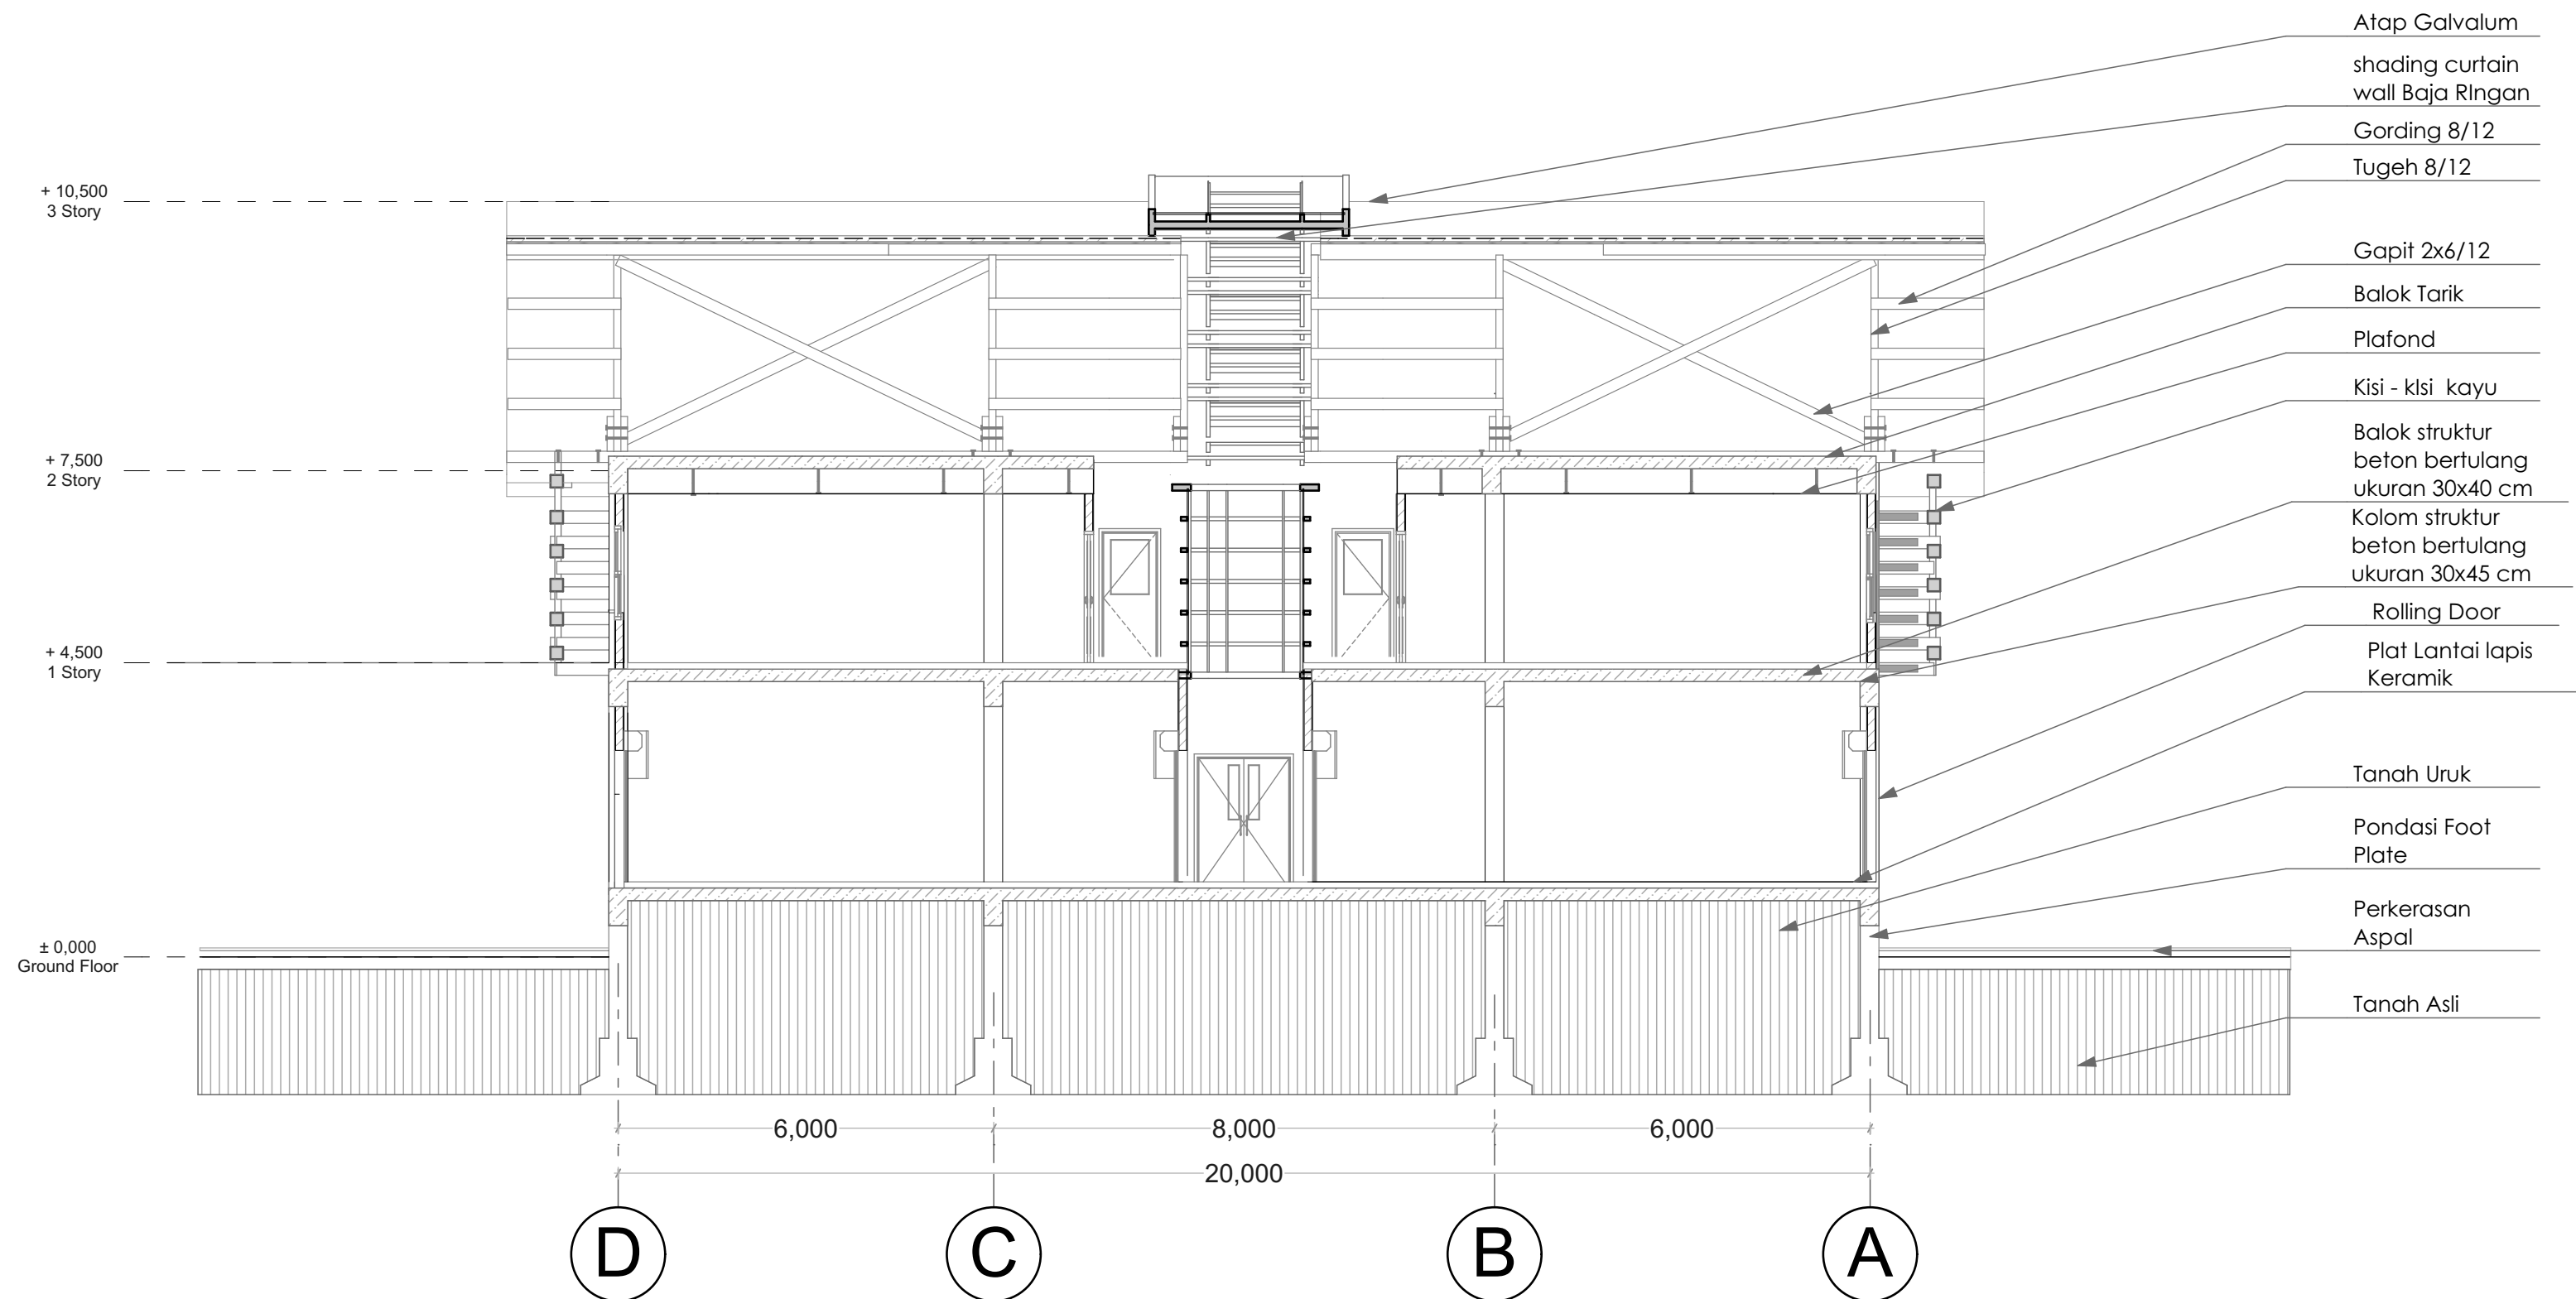

KEY PLAN

POTONGAN AA
1:100


NOTES		CATATAN	
<small>THESE DRAWINGS ARE AN INSTRUMENT OF SERVICE AND ARE THE PROPERTY OF THE CREATOR. ANY USE OF THE DRAWINGS WITHOUT THE WRITTEN PERMISSION OF THE CREATOR IS A VIOLATION OF COPYRIGHT AND WILL BE LIABLE TO PROSECUTION. DO NOT SCALE FROM DRAWINGS. USE ONLY GIVEN DIMENSIONS. ALL DIMENSIONS ARE IN MILLIMETERS UNLESS OTHERWISE NOTED.</small>			
SUPERVISED BY		LECTURER	
		M.GALIEH GUNAGAMA, S.T, M.Sc	
SUPERVISED BY		EXAMINER	
		Dr.Ir.SUGINI, M.T	
△			
△			STATUS
△			
△			
REV	DATE	REVISION	STATUS
PROJECT NAME		LOCATION	
REDESAIN PASAR BUAH DAN SAYUR GEMAH RIPAH		Jl. Wates KM.5 Gamping Yogyakarta	
INSTITUTION			
JURUSAN ARSITEKTUR FAKULTAS TEKNIK SIPIL DAN PERENCANAAN			
NAME		NIM	
NISA RAISA SALEHA		14512124	
DRAWING TITLE		JUDUL GAMBAR	
POTONGAN AA			
STATUS		FOR ARCHITECTURAL	
SCALE	1 : 100	FILE NO.	
CHECKED BY		NAME	SIGN DATE
Reviewed & Approved			
DRAWING NO.		NO. GAMBAR	
PAGE	00	COPYRIGHT UIR ARCHITECTURE 2018	
TOTAL	00		

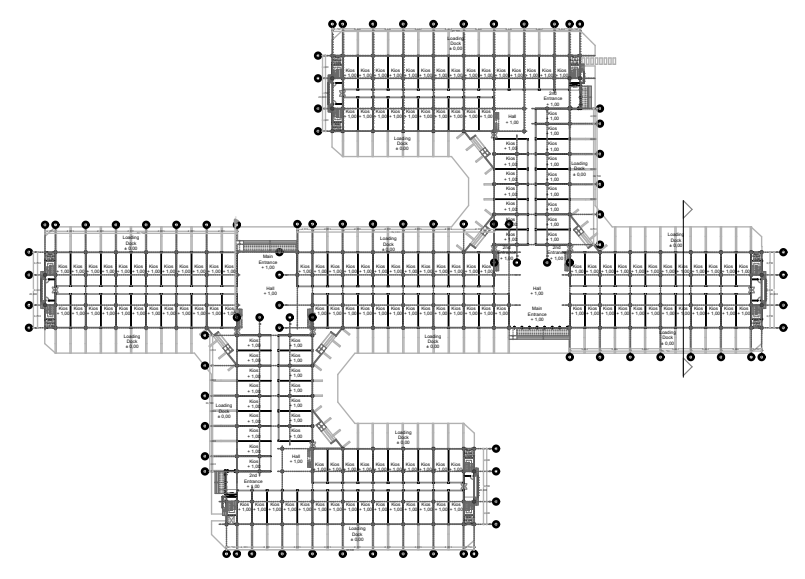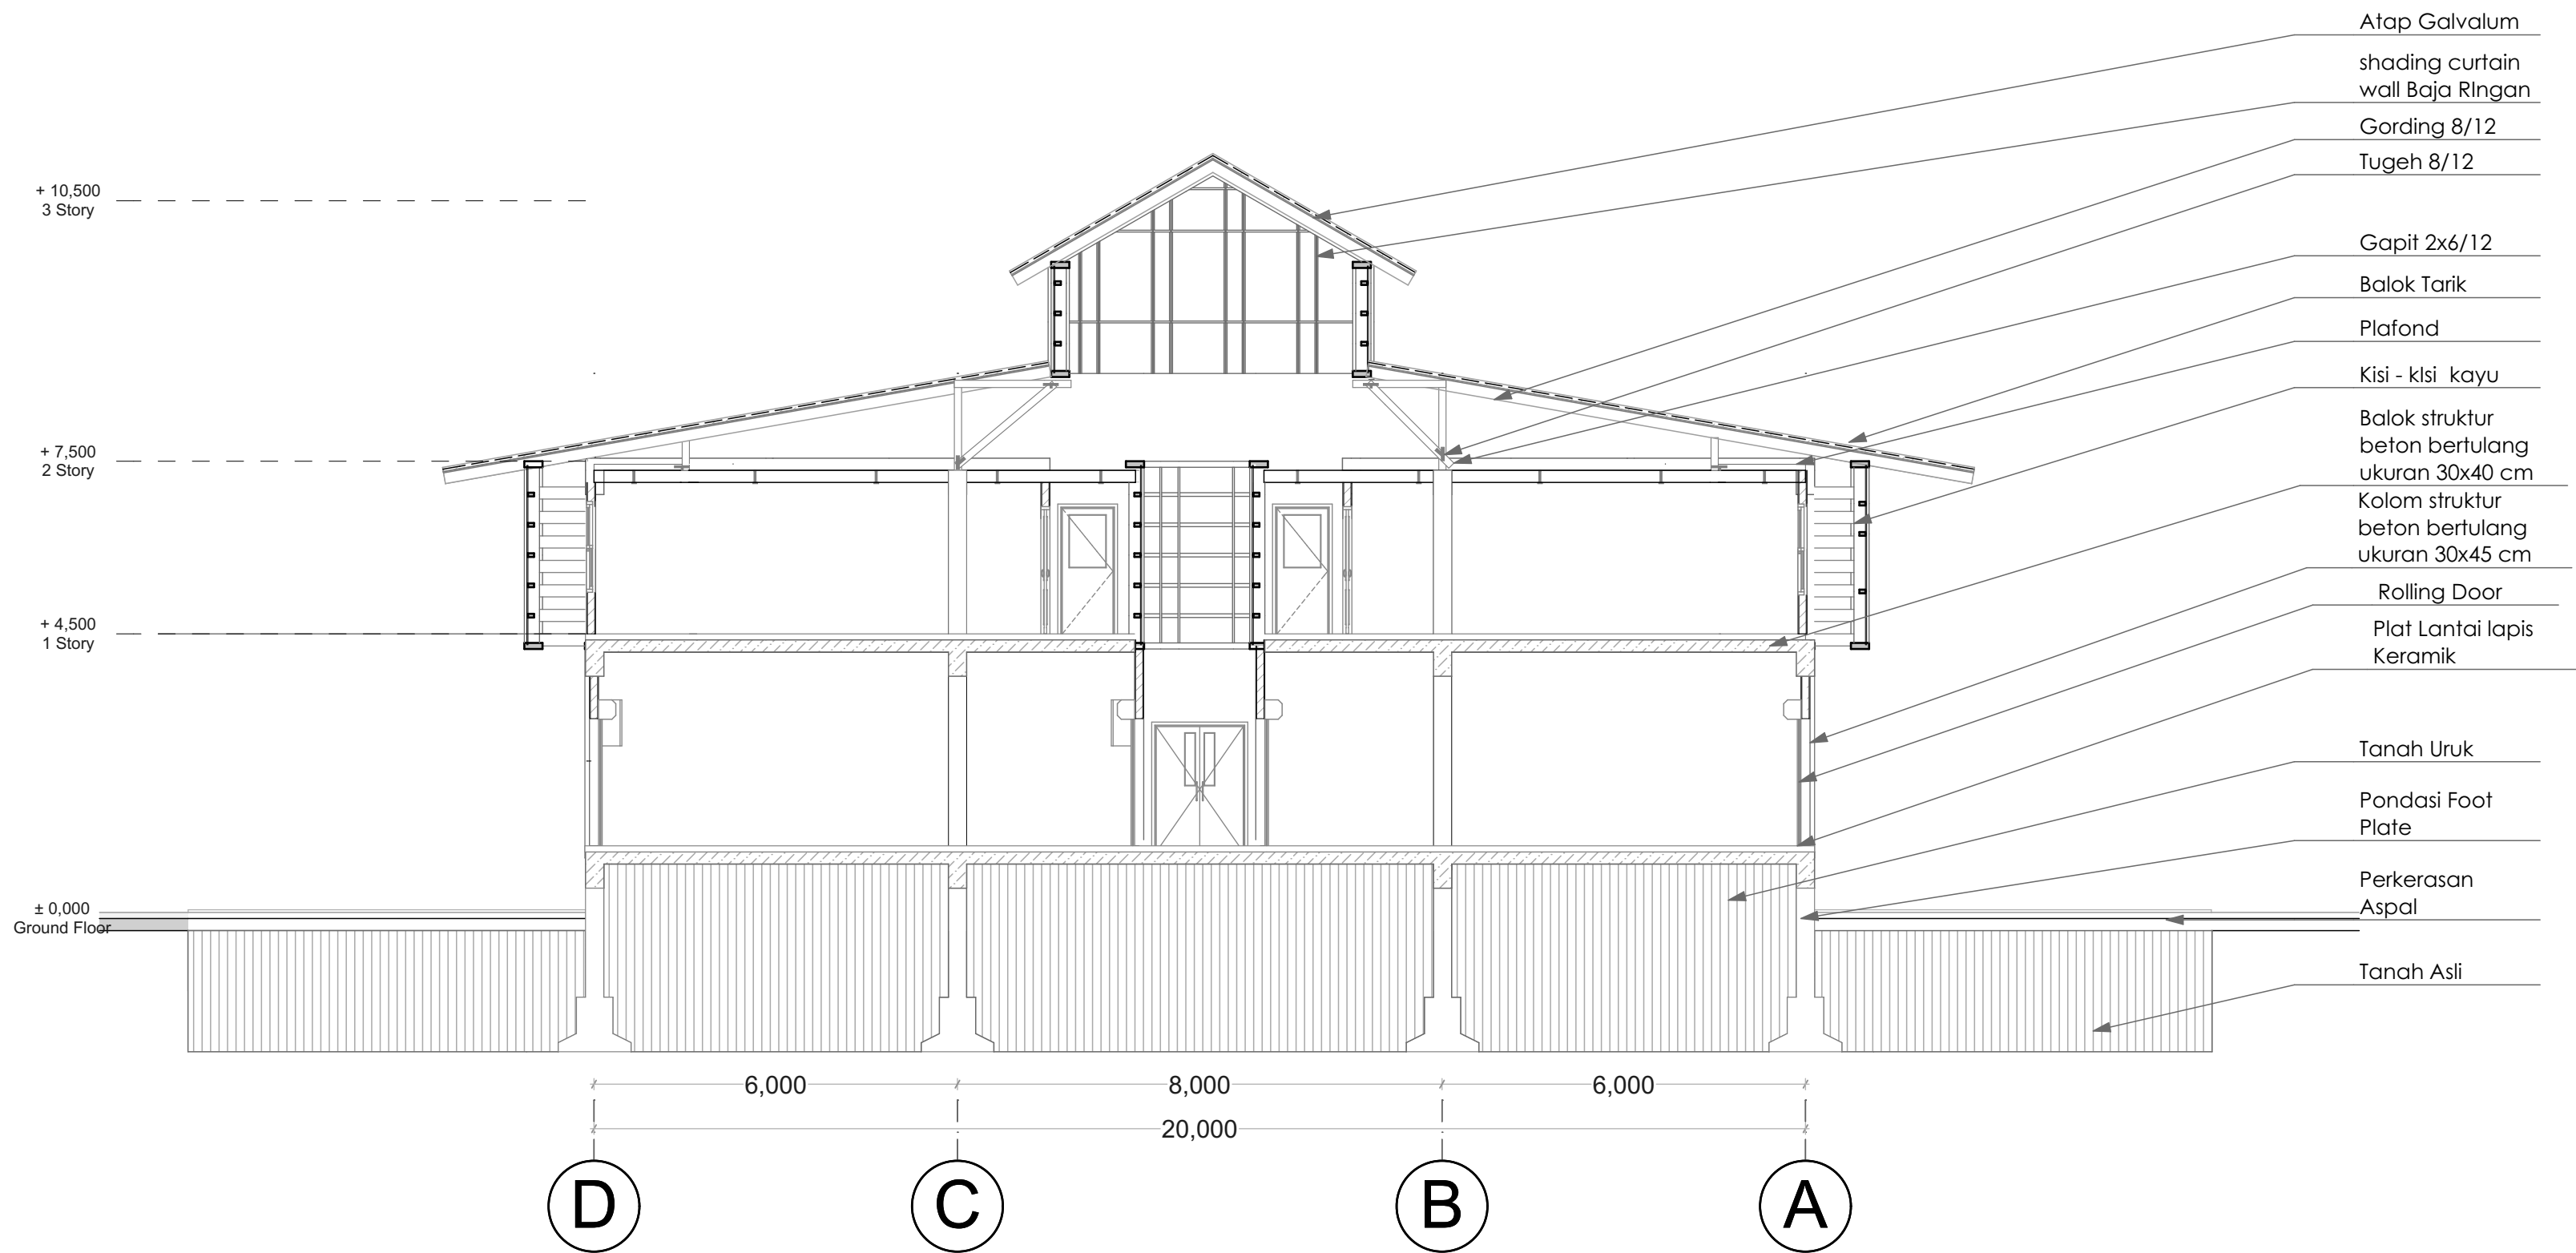

KEY PLAN

POTONGAN BB
1:200

NOTES		CATATAN	
<small>THESE DRAWINGS ARE AN INSTRUMENT OF SERVICE AND ARE THE PROPERTY OF THE CREATOR. ANY USE OF THE DRAWINGS WITHOUT THE WRITTEN PERMISSION OF THE CREATOR IS A VIOLATION OF COPYRIGHT AND WILL BE LIABLE TO PROSECUTION. DO NOT SCALE FROM DRAWINGS. USE ONLY GIVEN DIMENSIONS. ALL DIMENSIONS ARE IN MILLIMETERS UNLESS OTHERWISE NOTED.</small>			
SUPERVISED BY		LECTURER	
M.GALIEH GUNAGAMA, S.T, M.Sc			
SUPERVISED BY		EXAMINER	
Dr.Ir.SUGINI, M.T			
△			
△			STATUS
△			
REV	DATE	REVISION	STATUS
PROJECT NAME		LOCATION	
REDESAIN PASAR BUAH DAN SAYUR GEMAH RIPAH		Jl. Wates KM.5 Gamping Yogyakarta	
INSTITUTION			
JURUSAN ARSITEKTUR FAKULTAS TEKNIK SIPIL DAN PERENCANAAN			
NAME	NIM		
NISA RAISA SALEHA	14512124		
DRAWING TITLE		JUDUL GAMBAR	
POTONGAN BB			
STATUS		FOR ARCHITECTURAL	
SCALE	1 : 200	FILE NO.	
CHECKED BY	NAME	SIGN	DATE
Reviewed & Approved			
DRAWING NO.		NO. GAMBAR	
PAGE	00	COPYRIGHT UR ARCHITECTURE 2018	
TOTAL	00		

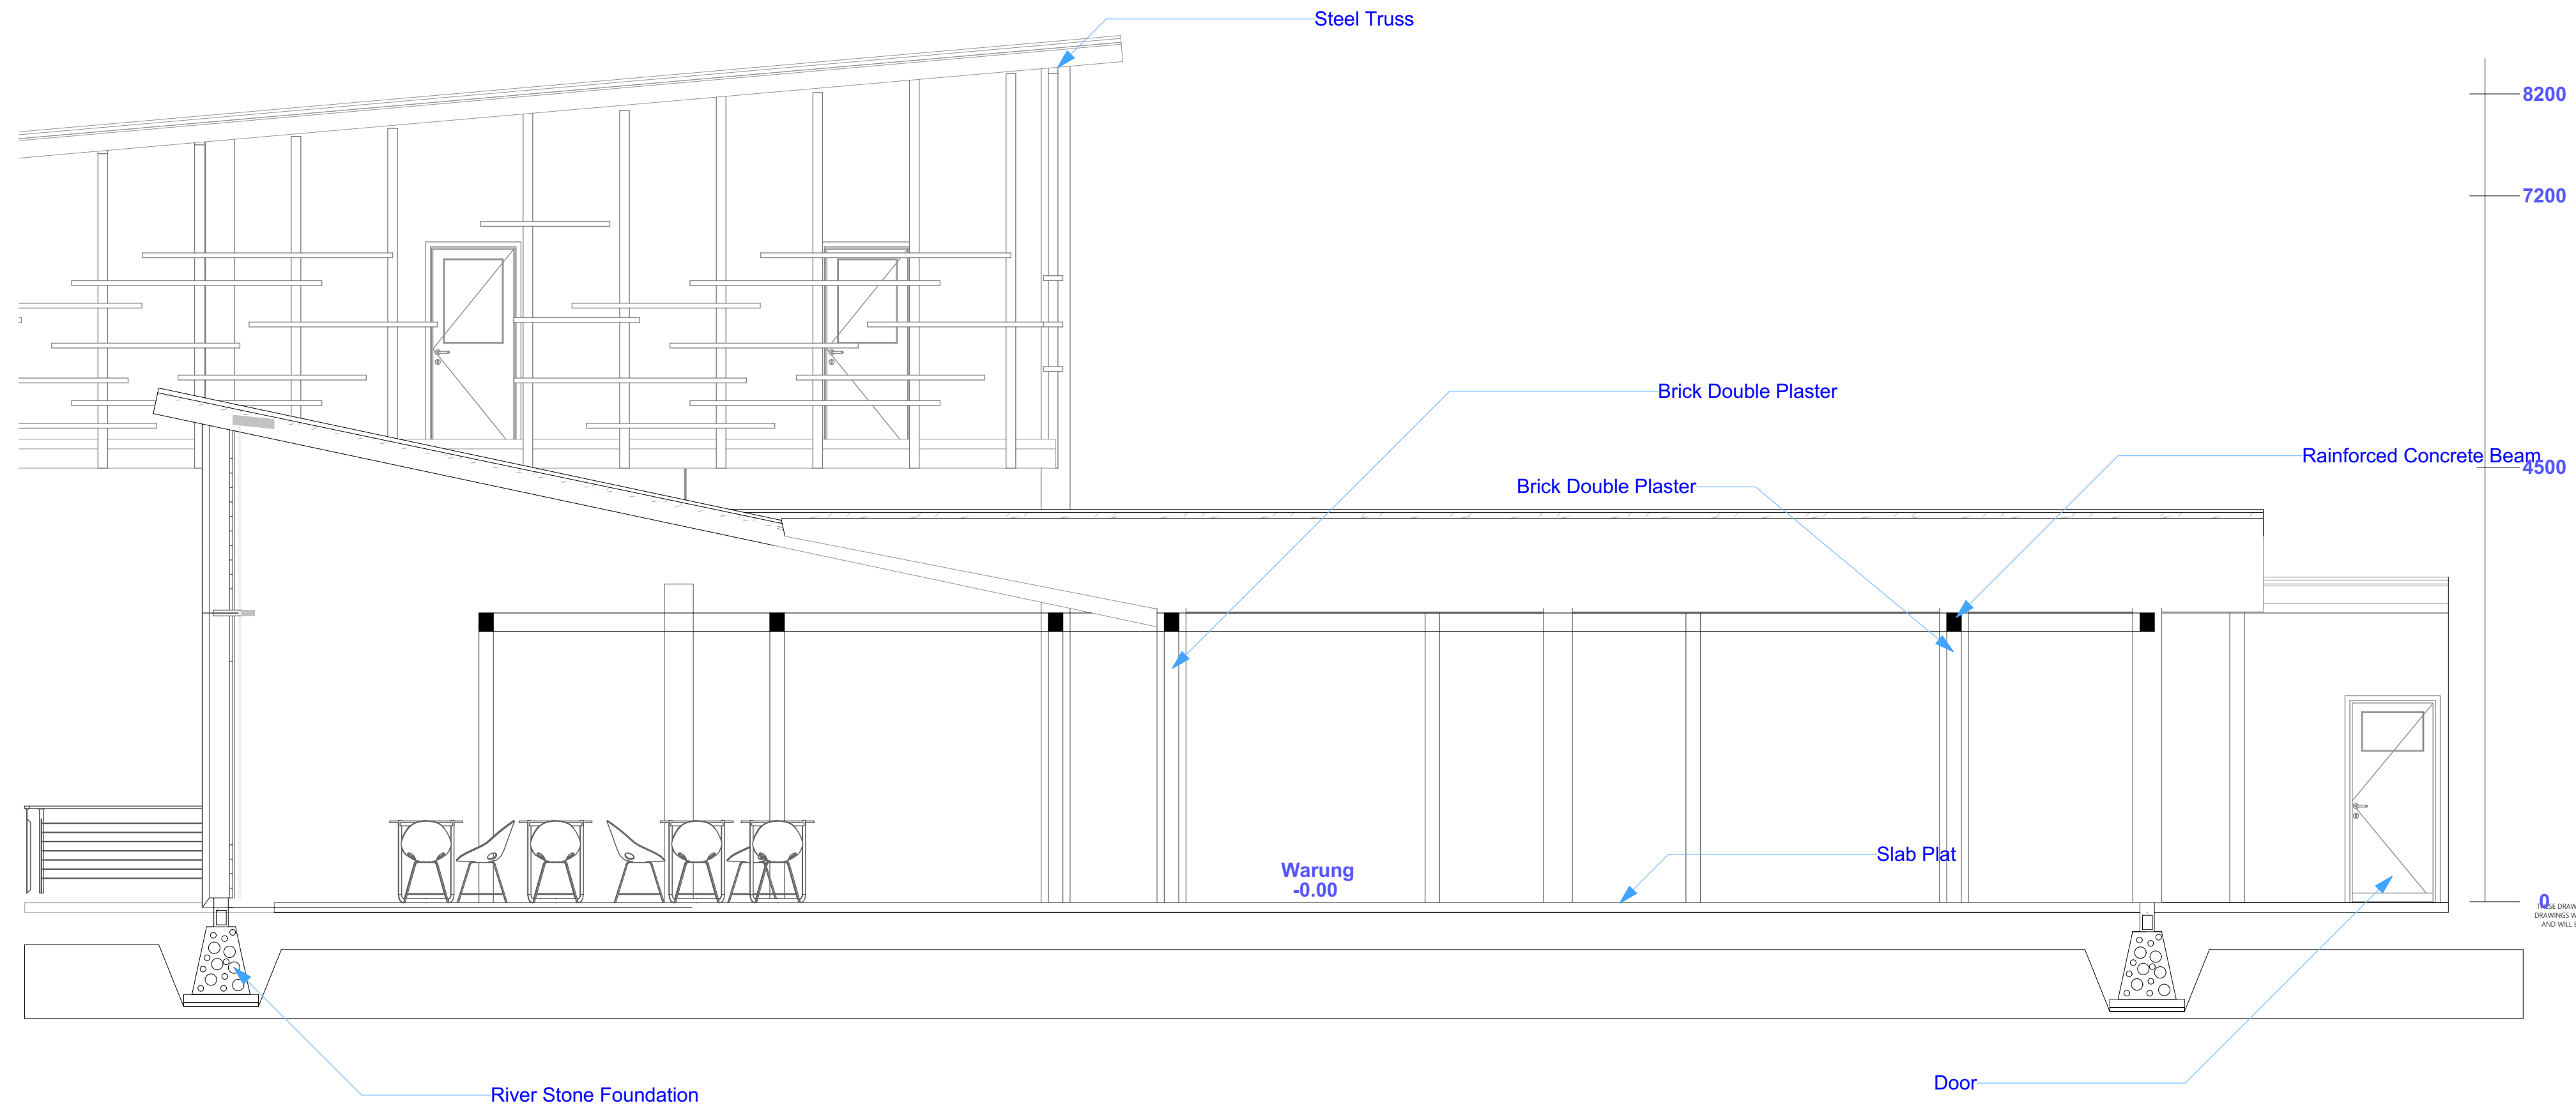

POTONGAN AA
(FASILITAS)
1:50

NOTES CATATAN
THESE DRAWINGS ARE AN INSTRUMENT OF SERVICE AND ARE THE PROPERTY OF THE CREATOR. ANY REPRODUCTION OR TRANSMISSION OF THESE DRAWINGS WITHOUT THE PRIOR EXPRESS WRITTEN PERMISSION OF THE CREATOR IS A VIOLATION. THE CREATOR SHALL BE LIABLE TO PROSECUTION. DO NOT SCALE FROM DRAWINGS. USE ONLY GIVEN DIMENSIONS UNLESS OTHERWISE NOTED.

SUPERVISED BY
LECTURER
M.GALIEH GUNAGAMA, S.T, M.Sc

SUPERVISED BY
EXAMINER
Dr.Ir.SUGINI, M.T

REV	DATE	REVISION STATUS	STATUS
△			
△			
△			
△			

PROJECT NAME REDESAIN PASAR BUAH DAN SAYUR GEMAH RIPAH LOCATION Jl. Wates KM.5 Gamping Yogyakarta

INSTITUTION JURUSAN ARSITEKTUR FAKULTAS TEKNIK SIPIL DAN PERENCANAAN UNIVERSITAS ISLAM INDONESIA

NAME NISA RAISA SALEHA NO. INDUK MAHASISWA 14512124

DRAWING TITLE POTONGAN AA (FASILITAS) JUDUL GAMBAR

STATUS FOR ARCHITECTURAL


SCALE 1 : 50 FILE NO.

CHECKED BY NAME SIGN DATE

Reviewed & Approved


DRAWING NO. NO. GAMBAR

PAGE 00 TOTAL 00 COPYRIGHT UJI ARCHITECTURE 20

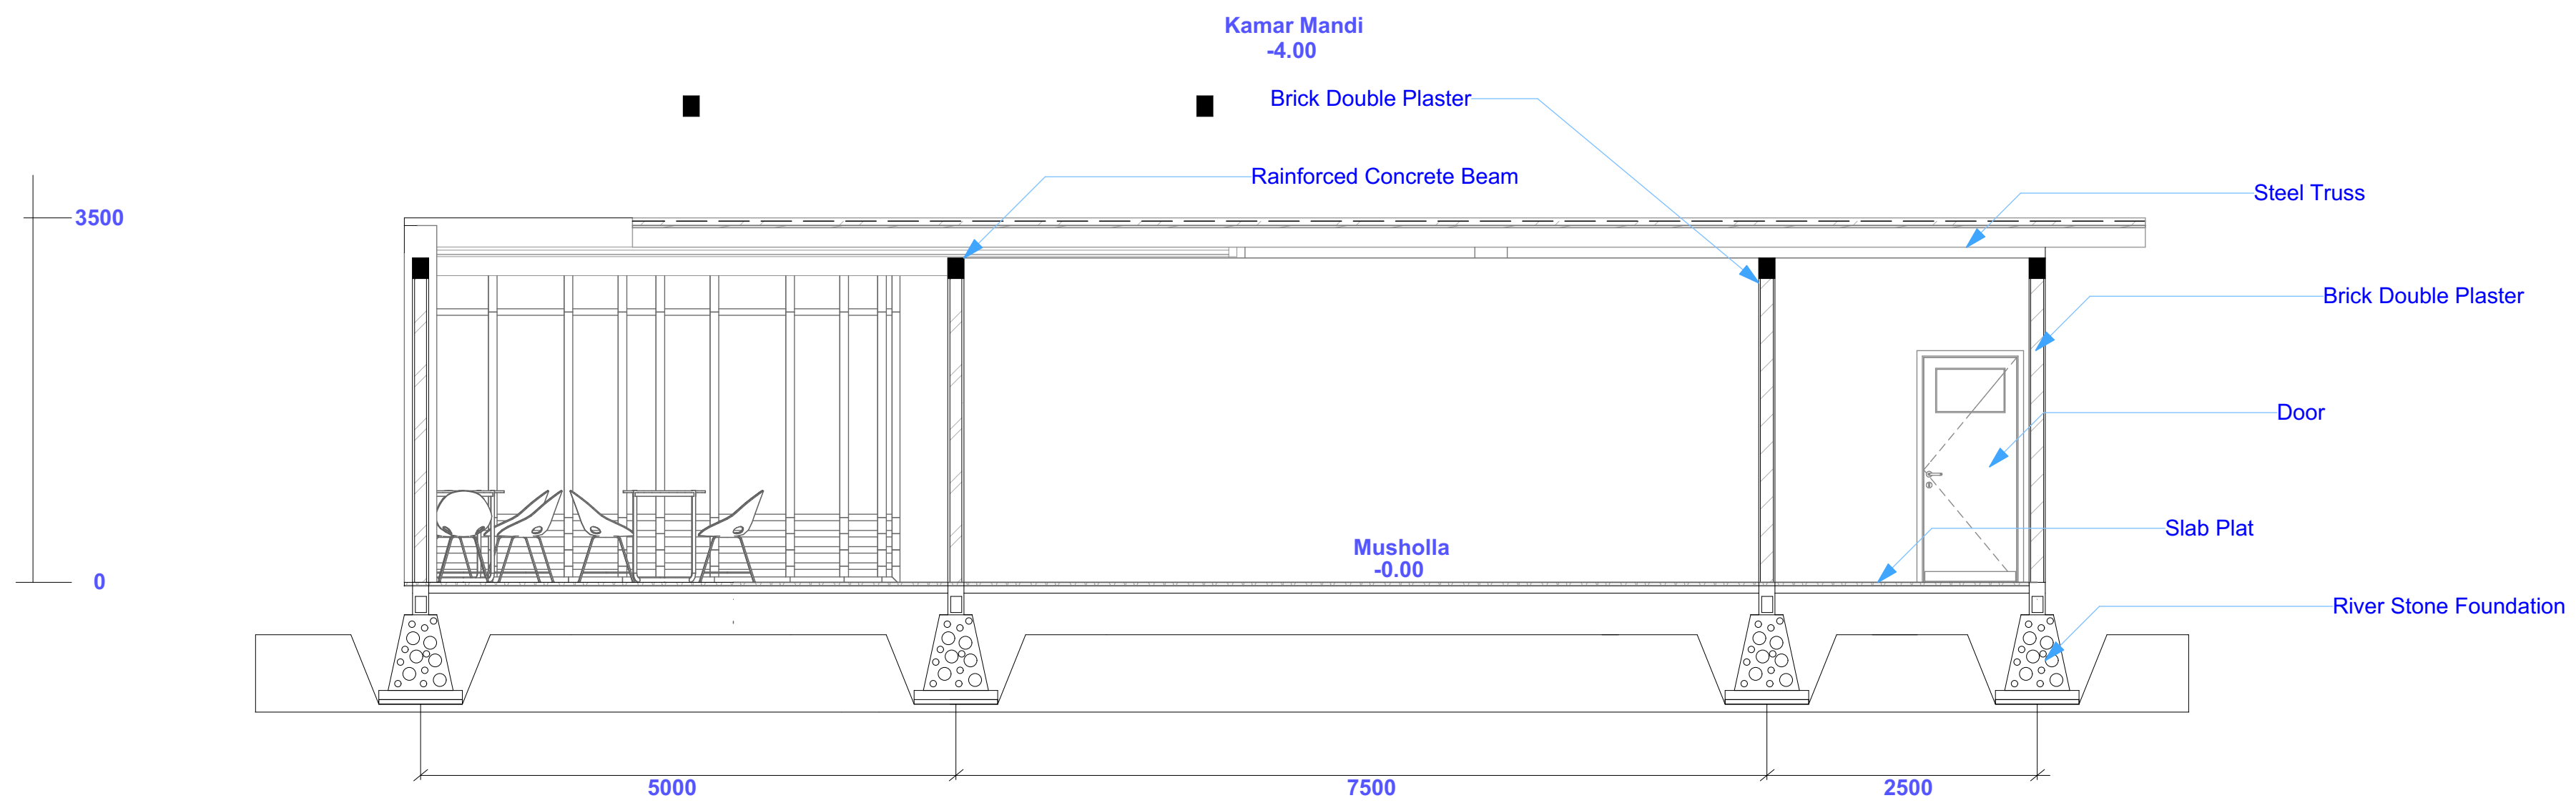


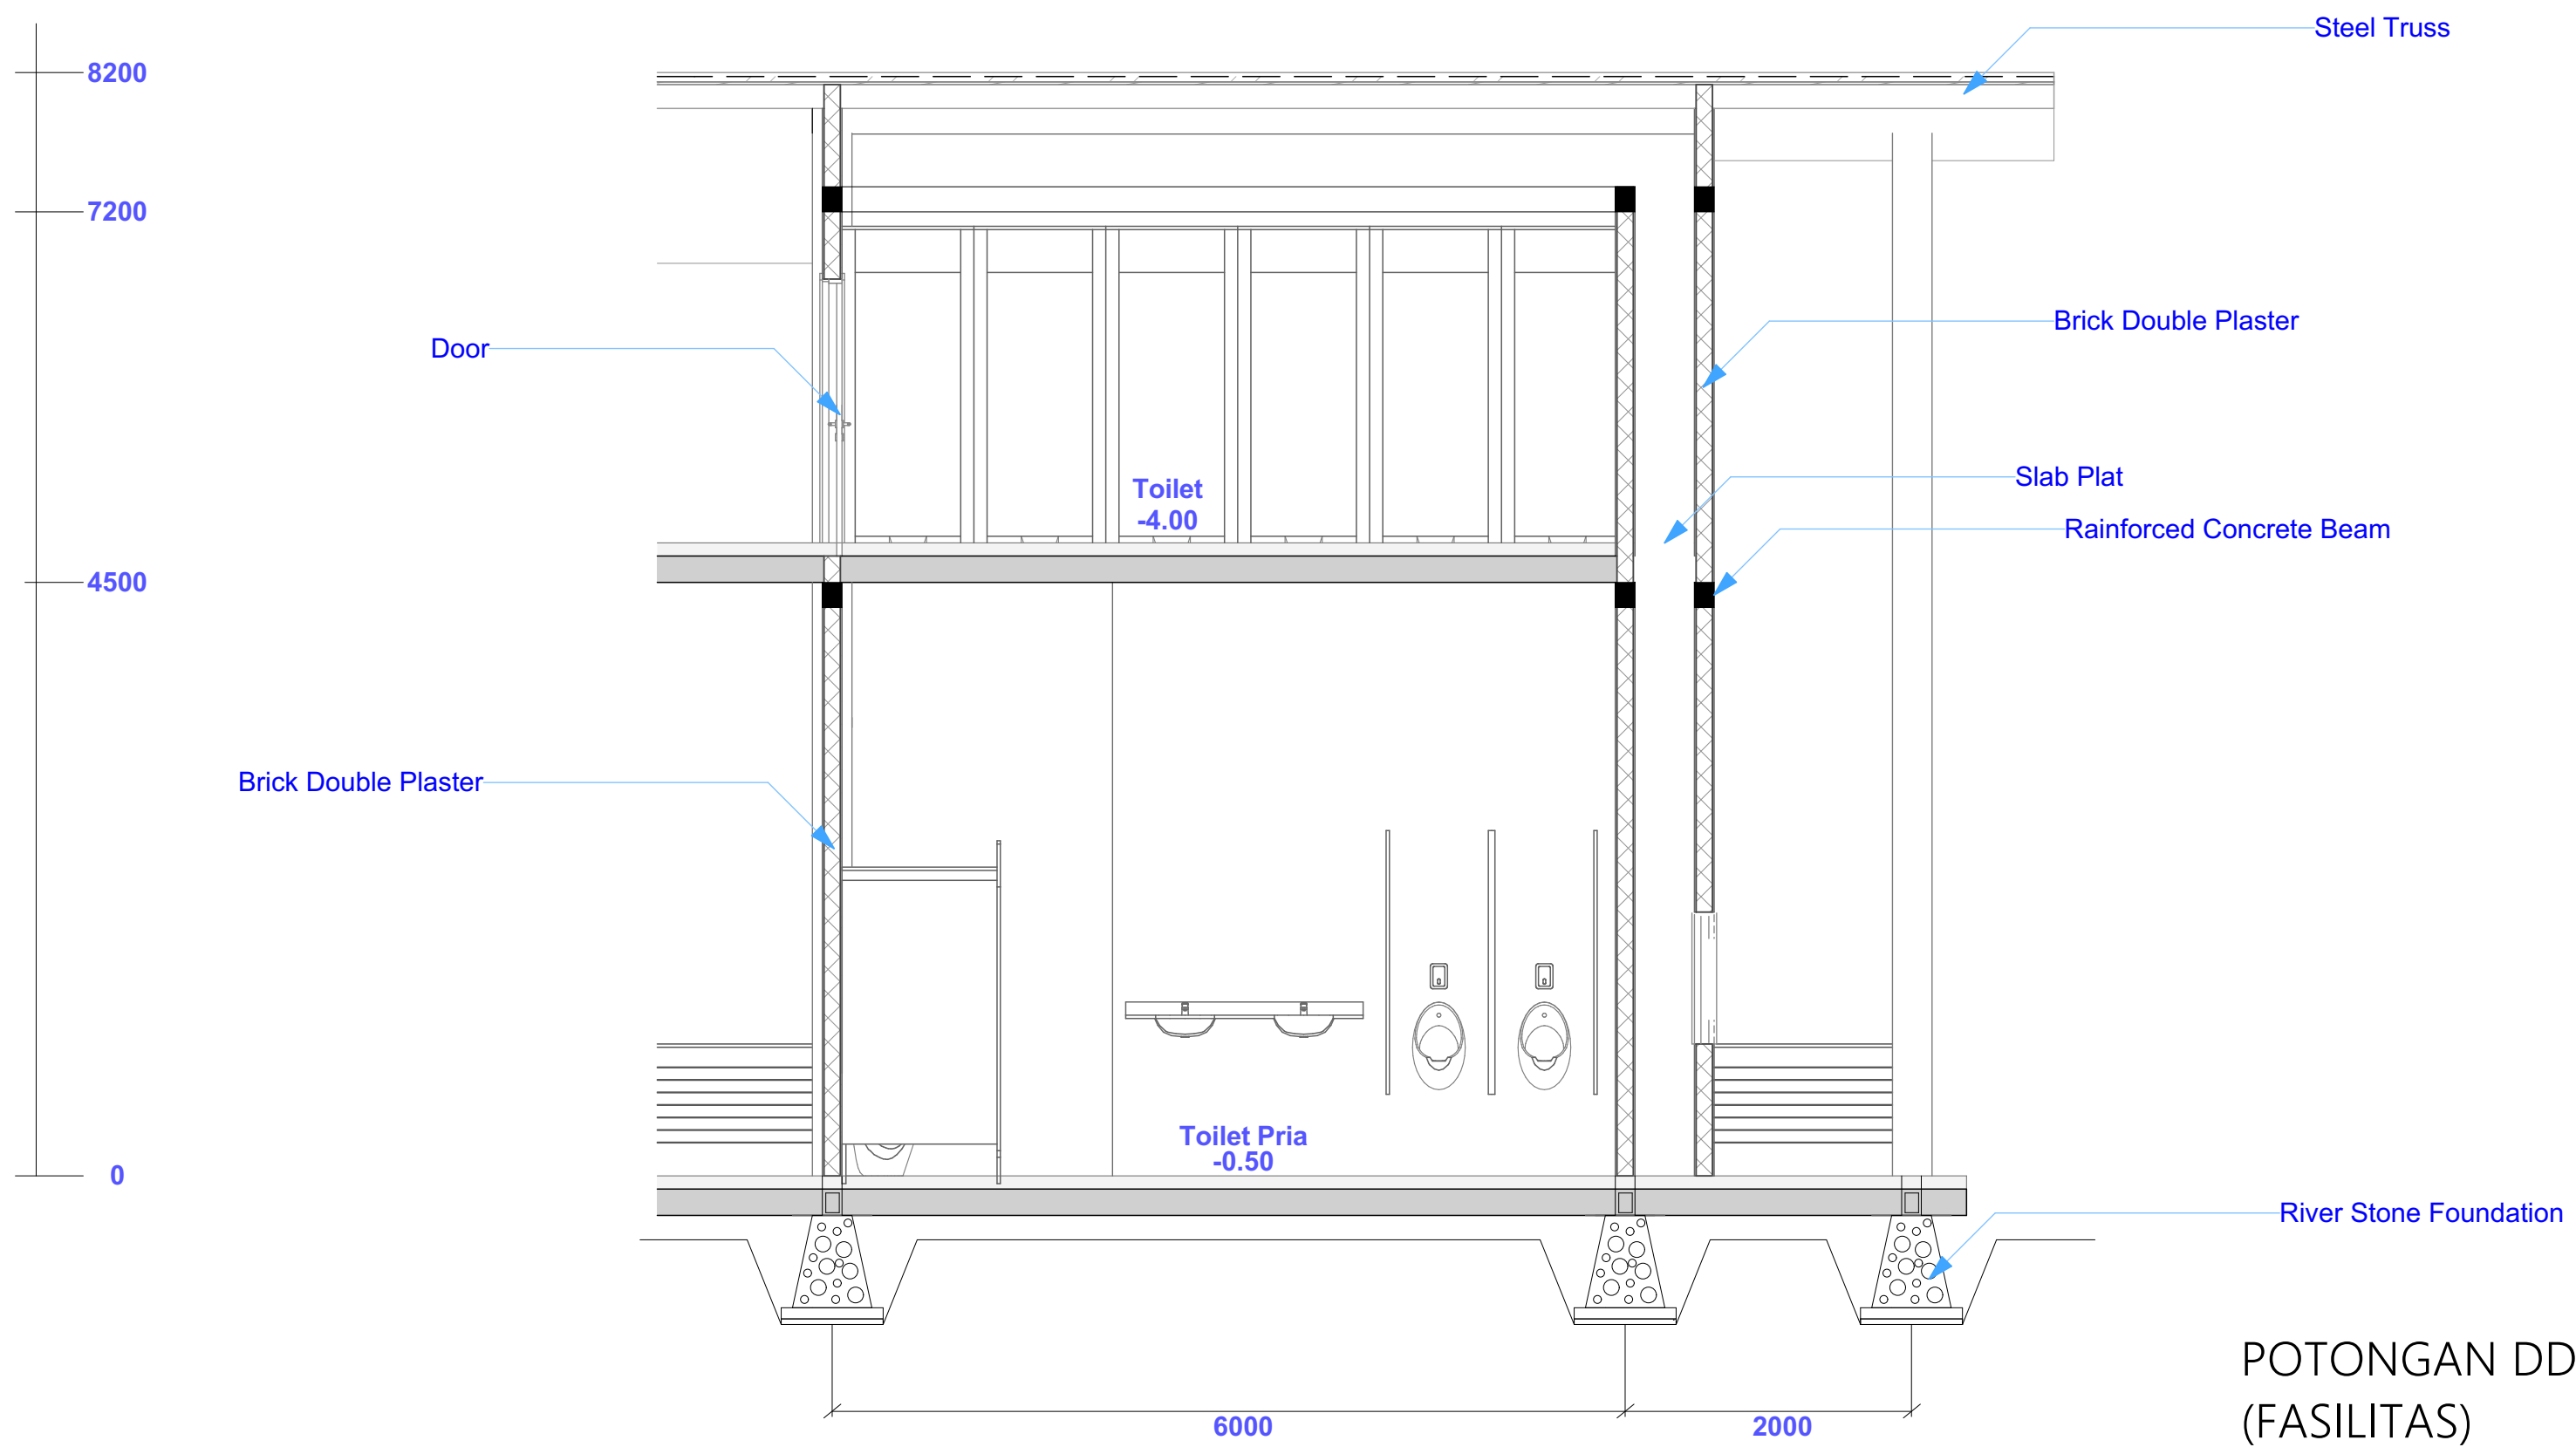
POTONGAN BB
(FASILITAS)
1:50

NOTES		CATATAN	
<small>THESE DRAWINGS ARE AN INSTRUMENT OF SERVICE AND ARE THE PROPERTY OF THE CREATOR. ANY REVISIONS WITHOUT THE PRIOR EXPRESS WRITTEN PERMISSION OF THE CREATOR IS A VIOLATION. THE CREATOR SHALL BE LIABLE TO PROSECUTION. DO NOT SCALE FROM DRAWINGS. USE ONLY GIVEN DIMENSIONS UNLESS OTHERWISE NOTED.</small>			
SUPERVISED BY		LECTURER	
M.GALIEH GUNAGAMA, S.T, M.Sc			
SUPERVISED BY		EXAMINER	
Dr.Ir.SUGINI, M.T			
△			
△			STATUS
△			
REV	DATE	REVISION	STATUS
PROJECT NAME		LOCATION	
REDESAIN PASAR BUAH DAN SAYUR GEMAH RIPAH		Jl. Wates KM.5 Gamping Yogyakarta	
INSTITUTION		UNIVERSITY LOGO	
JURUSAN ARSITEKTUR FAKULTAS TEKNIK SIPIL DAN PERENCANAAN UNIVERSITAS ISLAM INDONESIA			
NAME	NO. INDUK MAHASISWA		
NISA RAISA SALEHA	14512124		
DRAWING TITLE		JUDUL GAMBAR	
POTONGAN BB (FASILITAS)			
STATUS		FOR ARCHITECTURAL	
SCALE	1 : 50	FILE NO.	
CHECKED BY	NAME	SIGN	DATE
Reviewd & Approved			
DRAWING NO.		NO. GAMBAR	
PAGE	00	COPYRIGHT UIN	ARCHITECTURE 20
TOTAL	00		

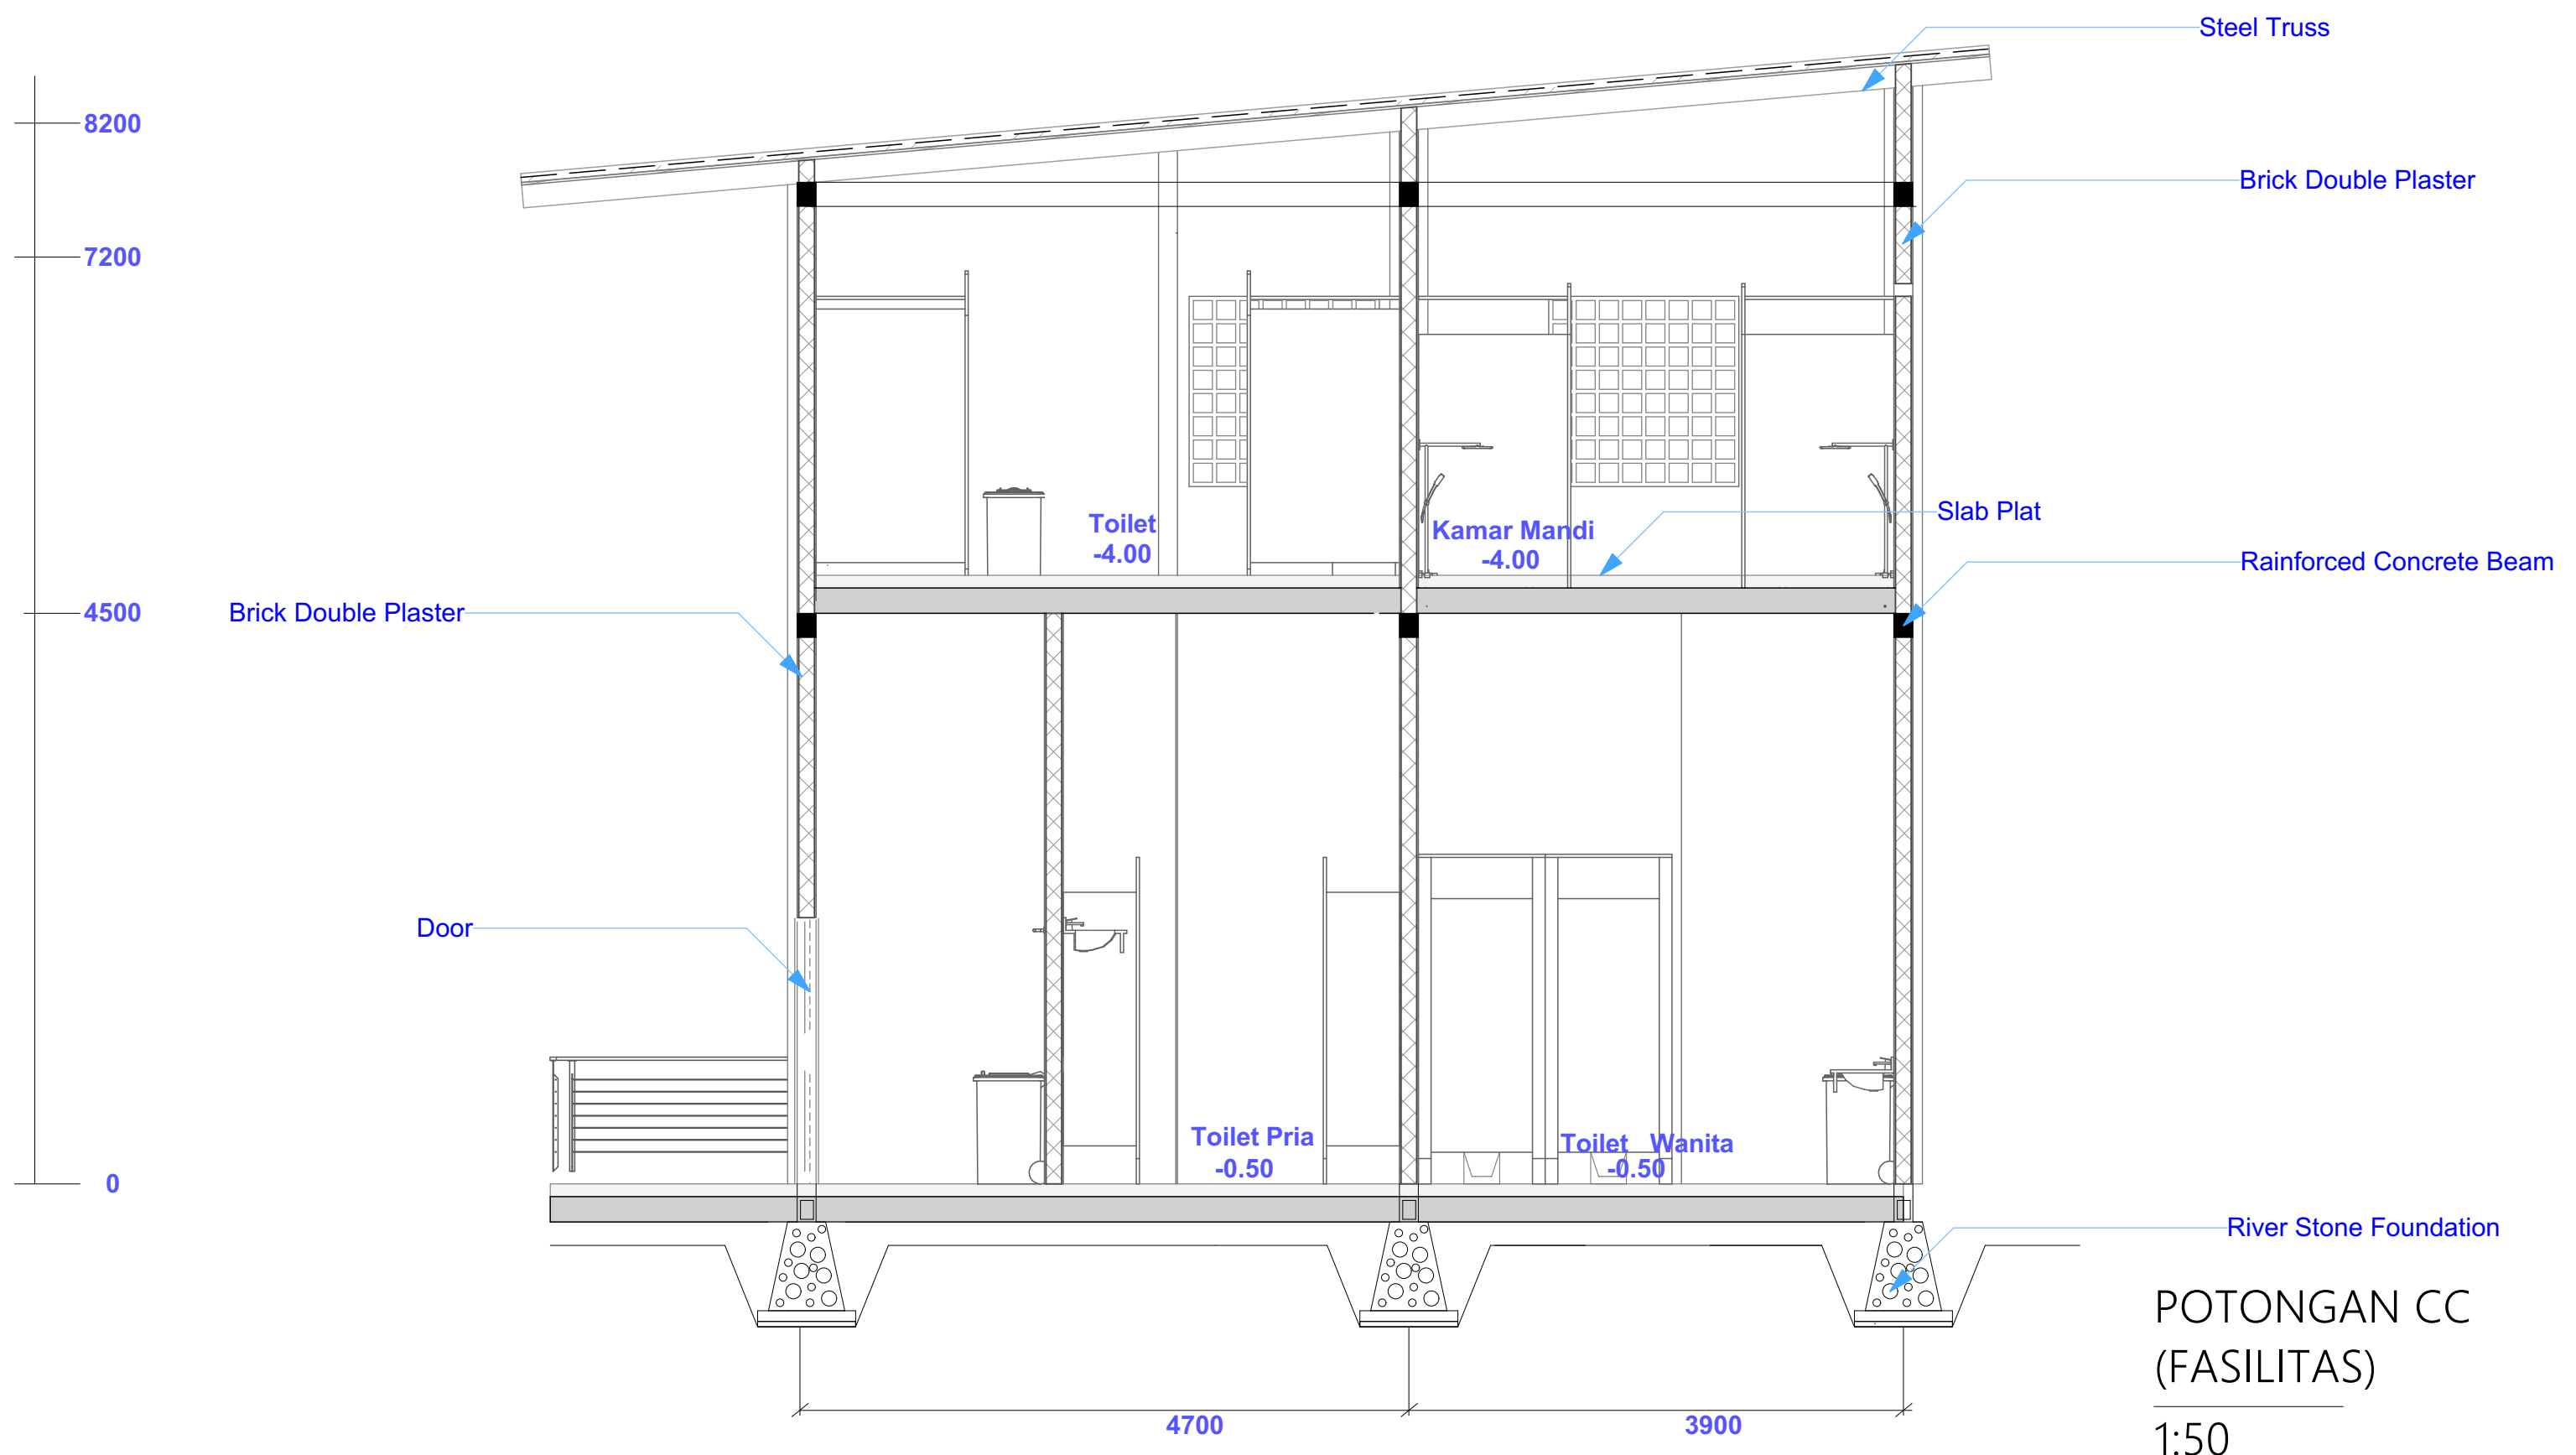

POTONGAN CC
(FASILITAS)
1:50

NOTES		CATATAN	
<small>THESE DRAWINGS ARE AN INSTRUMENT OF SERVICE AND ARE THE PROPERTY OF THE CREATOR. ANY REVISIONS OR CHANGES TO THESE DRAWINGS WITHOUT THE PRIOR EXPRESS WRITTEN PERMISSION OF THE CREATOR IS A VIOLATION AND WILL BE SUBJECT TO PROSECUTION. DO NOT SCALE FROM DRAWINGS. USE ONLY GIVEN DIMENSIONS ARE IN MILLIMETERS UNLESS OTHERWISE NOTED.</small>			
SUPERVISED BY LECTURER		M.GALIEH GUNAGAMA, S.T, M.Sc	
SUPERVISED BY EXAMINER		Dr.Ir.SUGINI, M,T	
△			
△			STATUS
△			
REV	DATE	REVISION	STATUS
PROJECT NAME		LOCATION	
REDESAIN PASAR BUAH DAN SAYUR GEMAH RIPAH		Jl. Wates KM.5 Gamping Yogyakarta	
INSTITUTION			
JURUSAN ARSITEKTUR FAKULTAS TEKNIK SIPIL DAN PERENCANAAN UNIVERSITAS ISLAM INDONESIA			
NAME		NOMOR INDIK MAHASISWA	
NISA RAISA SALEHA		14512124	
DRAWING TITLE		JUDUL GAMBAR	
POTONGAN CC (FASILITAS)			
STATUS		FOR ARCHITECTURAL	
SCALE	1 : 50	FILE NO.	
CHECKED BY		NAME	SIGN DATE
Reviewd & Approved			
DRAWING NO.		NO. GAMBAR	
PAGE		00	
TOTAL		00	
COPYRIGHT UII		ARCHITECTURE 20	




POTONGAN DD
(FASILITAS)
1:50

NOTES		CATATAN	
<small>THESE DRAWINGS ARE AN INSTRUMENT OF SERVICE AND ARE THE PROPERTY OF THE CREATOR. ANY REVISIONS WITHOUT THE PRIOR EXPRESS WRITTEN PERMISSION OF THE CREATOR IS A VIOLATION. THE CREATOR SHALL BE LIABLE TO PROSECUTION, DO NOT SCALE FROM DRAWINGS. USE ONLY GIVEN DIMENSIONS UNLESS OTHERWISE NOTED.</small>			
SUPERVISED BY		LECTURER	
M.GALIEH GUNAGAMA, S.T, M.Sc			
SUPERVISED BY		EXAMINER	
Dr.Ir.SUGINI, M.T			
△			
△			STATUS
△			
△			
REV	DATE	REVISION	STATUS
PROJECT NAME		LOCATION	
REDESAIN PASAR BUAH DAN SAYUR GEMAH RIPAH		Jl. Wates KM.5 Gamping Yogyakarta	
INSTITUTION		UNIVERSITY LOGO	
JURUSAN ARSITEKTUR FAKULTAS TEKNIK SIPIL DAN PERENCANAAN UNIVERSITAS ISLAM INDONESIA			
NAME	NO.MOR INDIK MAHASISWA		
NISA RAISA SALEHA	14512124		
DRAWING TITLE		JUDUL GAMBAR	
POTONGAN DD (FASILITAS)			
STATUS		FOR ARCHITECTURAL	
SCALE	1 : 50	FILE NO.	
CHECKED BY	NAME	SIGN	DATE
Reviewd & Approved			
DRAWING NO.		NO. GAMBAR	
PAGE	00	COPYRIGHT UUI	ARCHITECTURE 20
TOTAL	00		

Keterangan

- CCTV
- ⋯ Pos Satpam

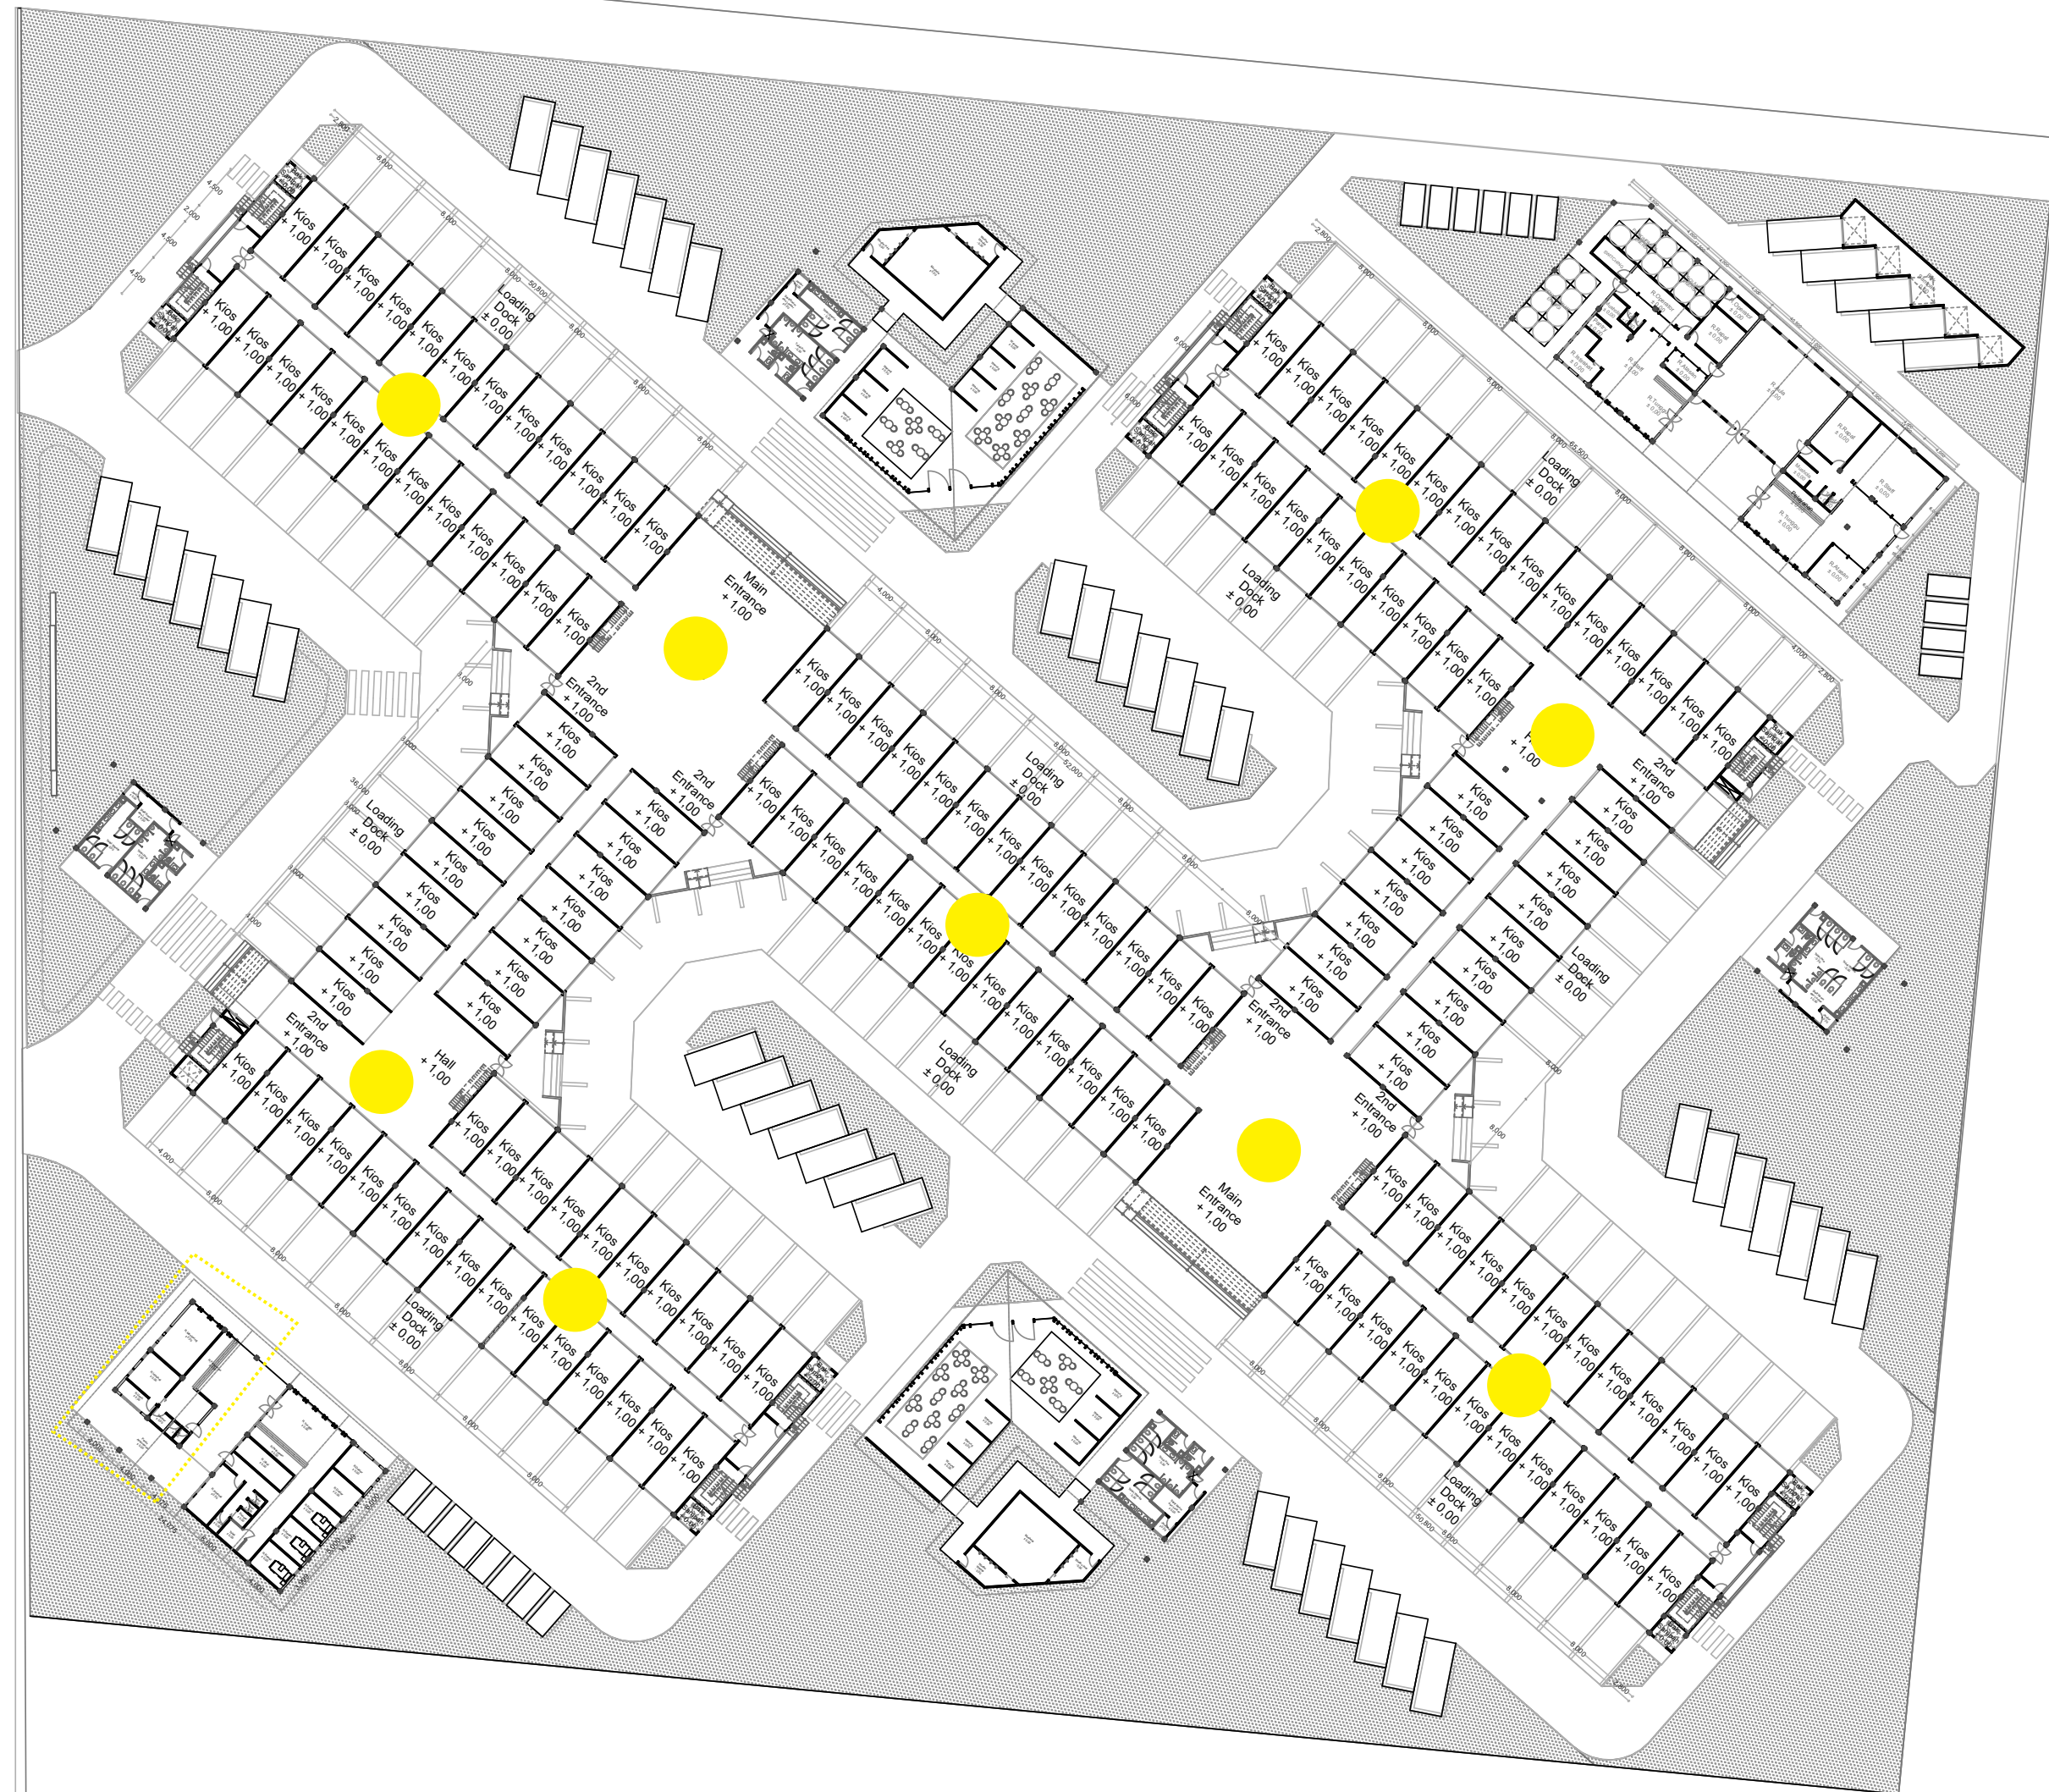

SKEMA KEAMANAN
1:500

NOTES CATATAN
THESE DRAWINGS ARE AN INSTRUMENT OF SERVICE AND ARE THE PROPERTY OF THE CREATOR. ANY USE OF THE DRAWINGS WITHOUT THE WRITTEN PERMISSION OF THE CREATOR IS A VIOLATION OF COPYRIGHT AND WILL BE Liable TO PROSECUTION. DO NOT SCALE FROM DRAWINGS. USE ONLY GIVEN DIMENSIONS. ALL DIMENSIONS ARE IN MILLIMETERS UNLESS OTHERWISE NOTED.

SUPERVISED BY LECTURER
M.GALIEH GUNAGAMA, S.T, M.Sc

SUPERVISED BY EXAMINER
Dr.Ir.SUGINI, M.T

△			
△			STATUS
△			

REV	DATE	REVISION STATUS
-----	------	-----------------

PROJECT NAME LOCATION
 REDESAIN PASAR BUAH DAN SAYUR GEMAH RIPAH Jl. Wates KM.5 Gamping Yogyakarta

INSTITUTION
 JURUSAN ARSITEKTUR FAKULTAS TEKNIK SIPIL DAN PERENCANAAN

NAME NIM
 NISA RAISA SALEHA 14512124


DRAWING TITLE JUDUL GAMBAR
 SKEMA KEAMANAN

STATUS FOR ARCHITECTURAL


SCALE	1 : 500	FILE NO.	
CHECKED BY		NAME	SIGN DATE

Reviewed & Approved
 DRAWING NO. NO. GAMBAR

PAGE		COPYRIGHT UIR ARCHITECTURE 2018
TOTAL		

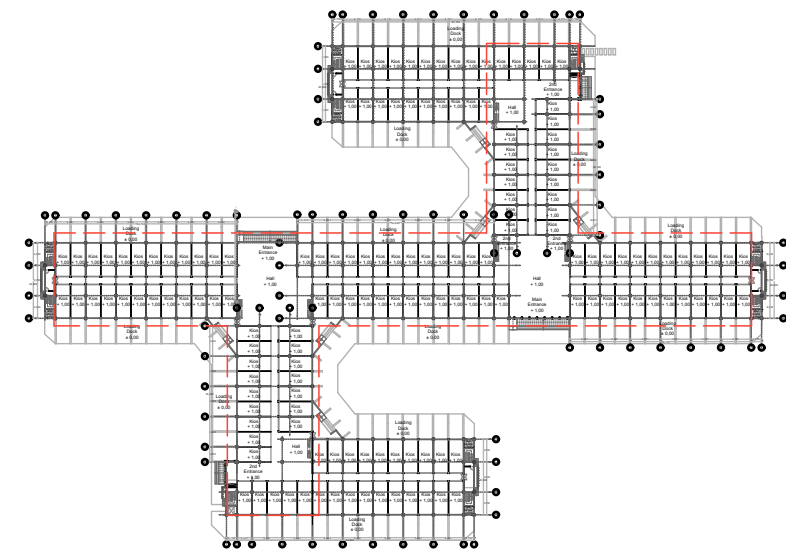

KEY PLAN

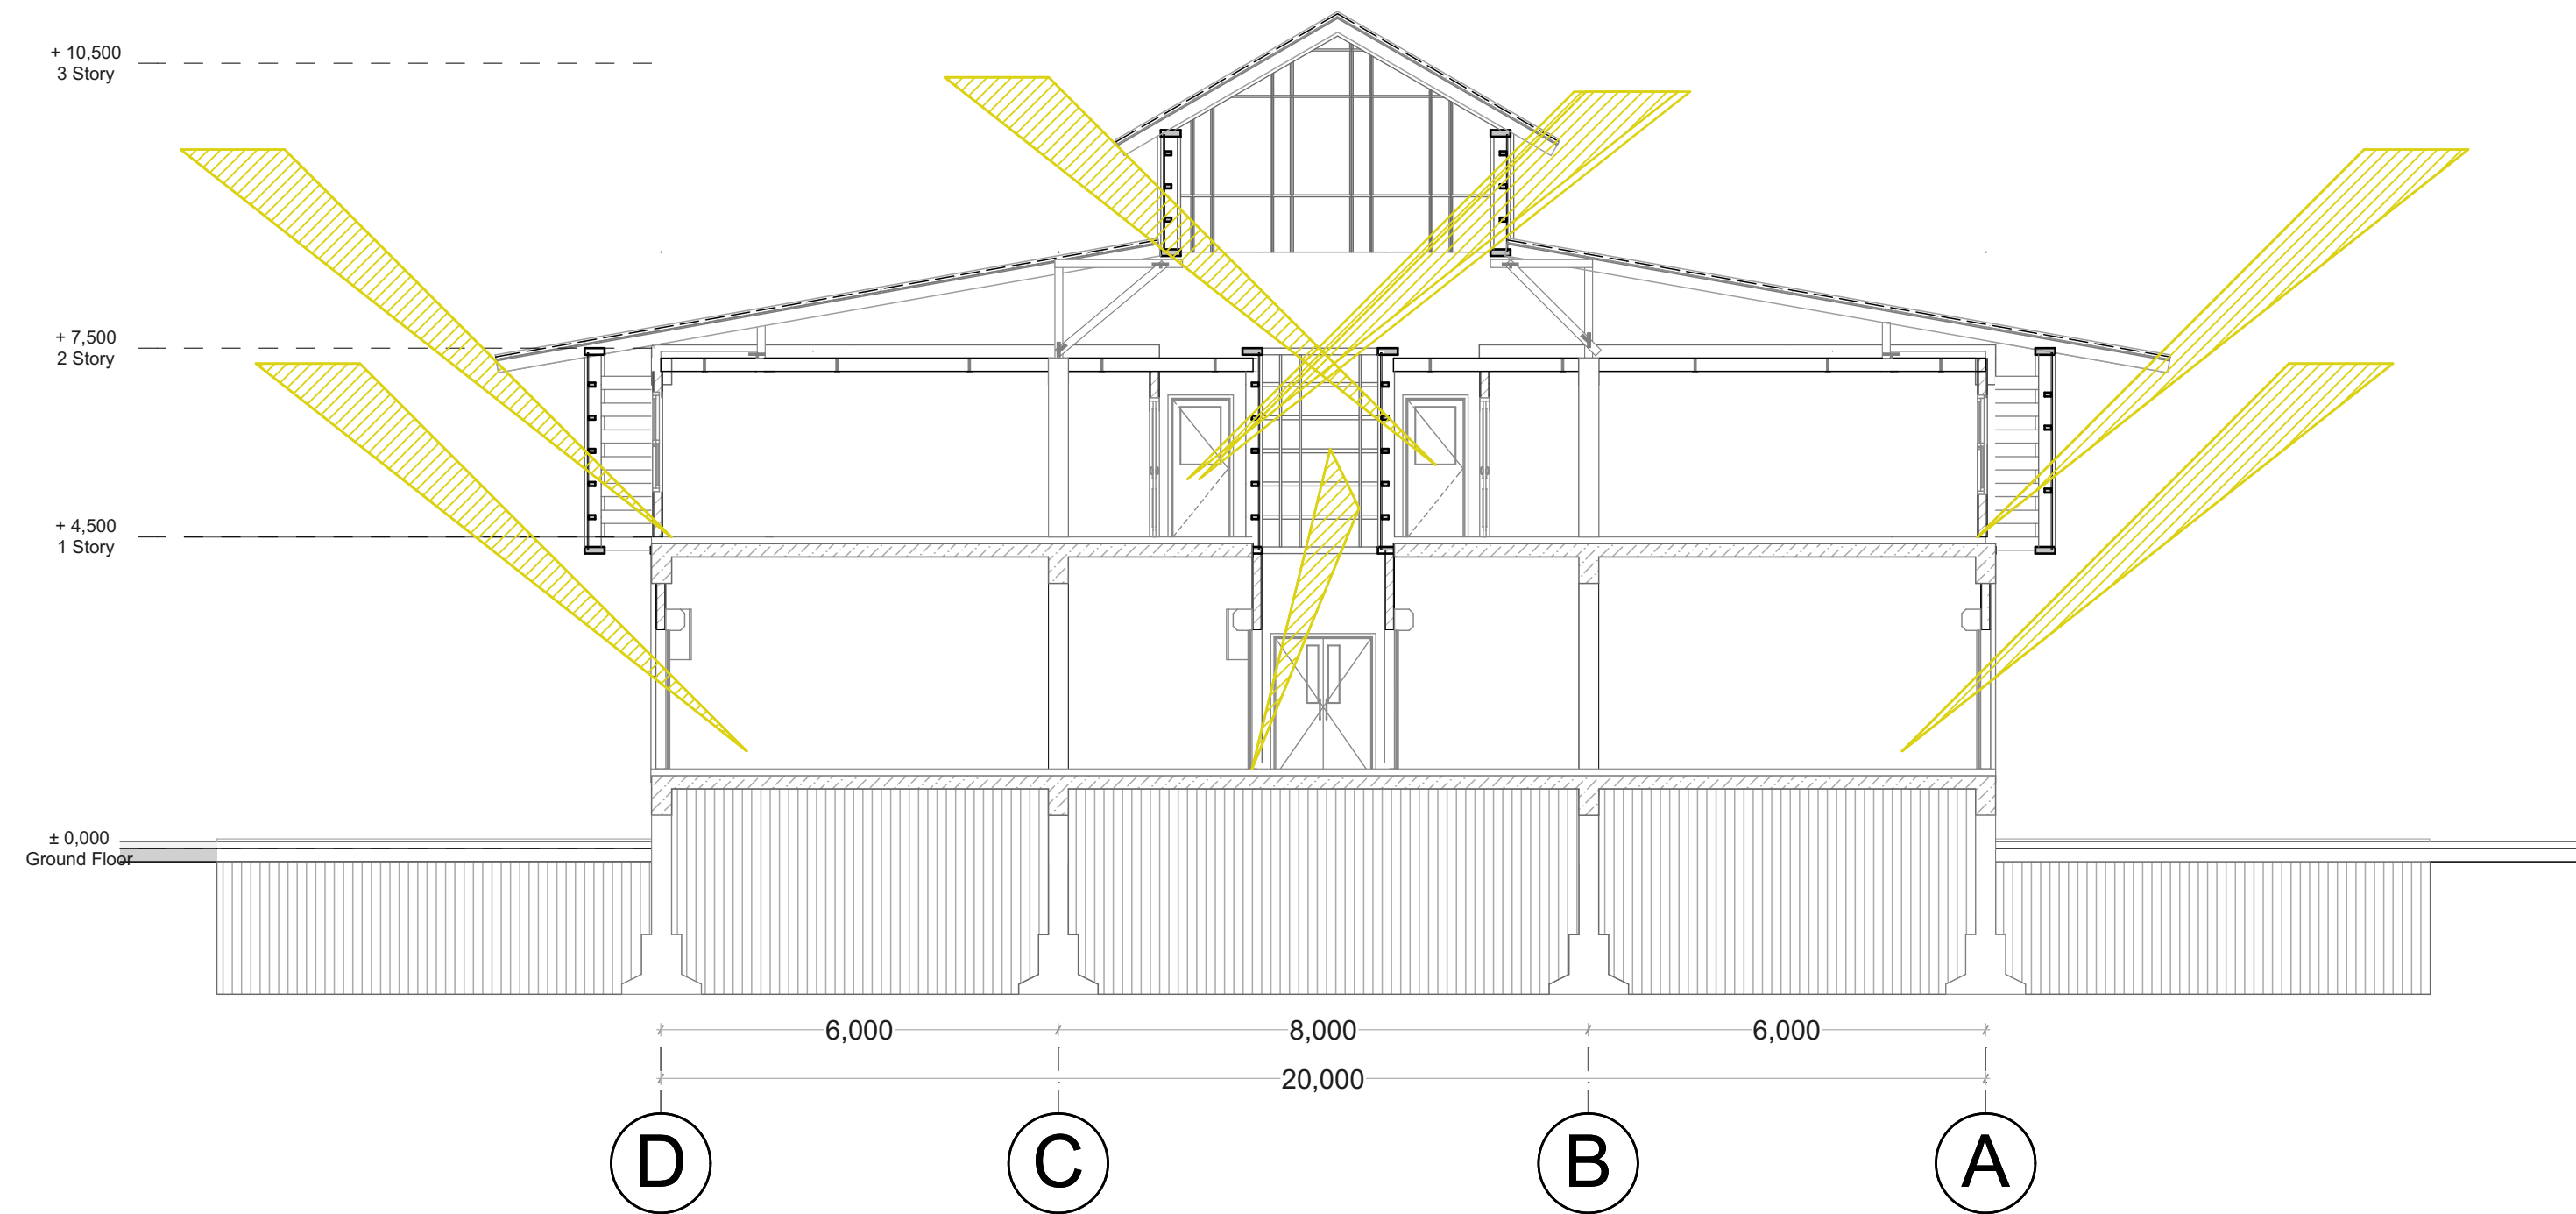

SKEMA
PENCAHAYAAN
ALAMI A
1:100

NOTES CATATAN
THESE DRAWINGS ARE AN INSTRUMENT OF SERVICE AND ARE THE PROPERTY OF THE CREATOR. ANY USE OF THE DRAWINGS WITHOUT THE PRIOR EXPRESS WRITTEN PERMISSION OF THE CREATOR IS A VIOLATION OF COPYRIGHT AND WILL BE LIABLE TO PROSECUTION. DO NOT SCALE FROM DRAWINGS. USE ONLY GIVEN DIMENSIONS. ALL DIMENSIONS ARE IN MILLIMETERS UNLESS OTHERWISE NOTED.

SUPERVISED BY
LECTURER
M.GALIEH GUNAGAMA, S.T, M.Sc

SUPERVISED BY
EXAMINER
Dr.Ir.SUGINI, M.T

REV	DATE	REVISION STATUS	STATUS
△			
△			
△			
△			

PROJECT NAME REDESAIN PASAR BUAH DAN SAYUR GEMAH RIPAH LOCATION Jl. Wates KM.5 Gamping Yogyakarta

INSTITUTION JURUSAN ARSITEKTUR FAKULTAS TEKNIK SIPIL DAN PERENCANAAN

NAME NISA RAISA SALEHA NIM 14512124


DRAWING TITLE SKEMA PENCAHAYAAN ALAMI JUDUL GAMBAR

STATUS FOR ARCHITECTURAL


SCALE 1 : 100 FILE NO.

CHECKED BY Reviewed & Approved NAME SIGN DATE

DRAWING NO. NO. GAMBAR PAGE TOTAL COPYRIGHT UIR ARCHITECTURE 2018

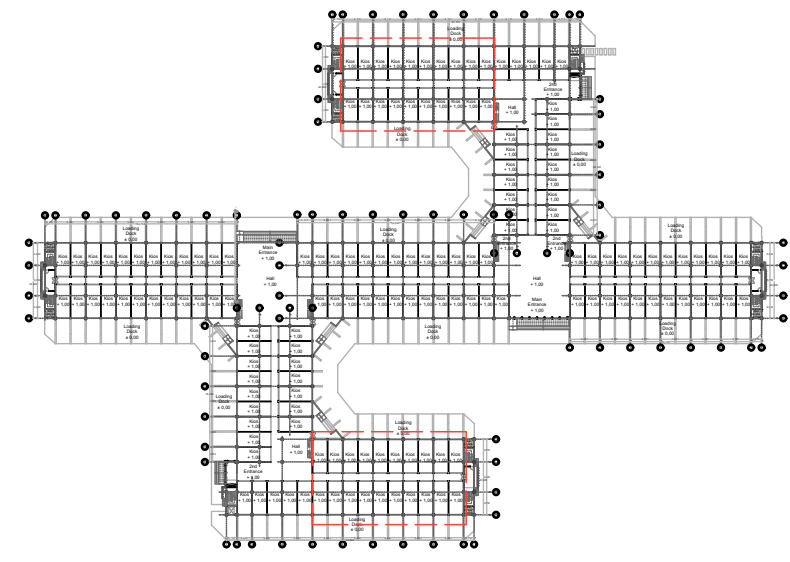

KEY PLAN

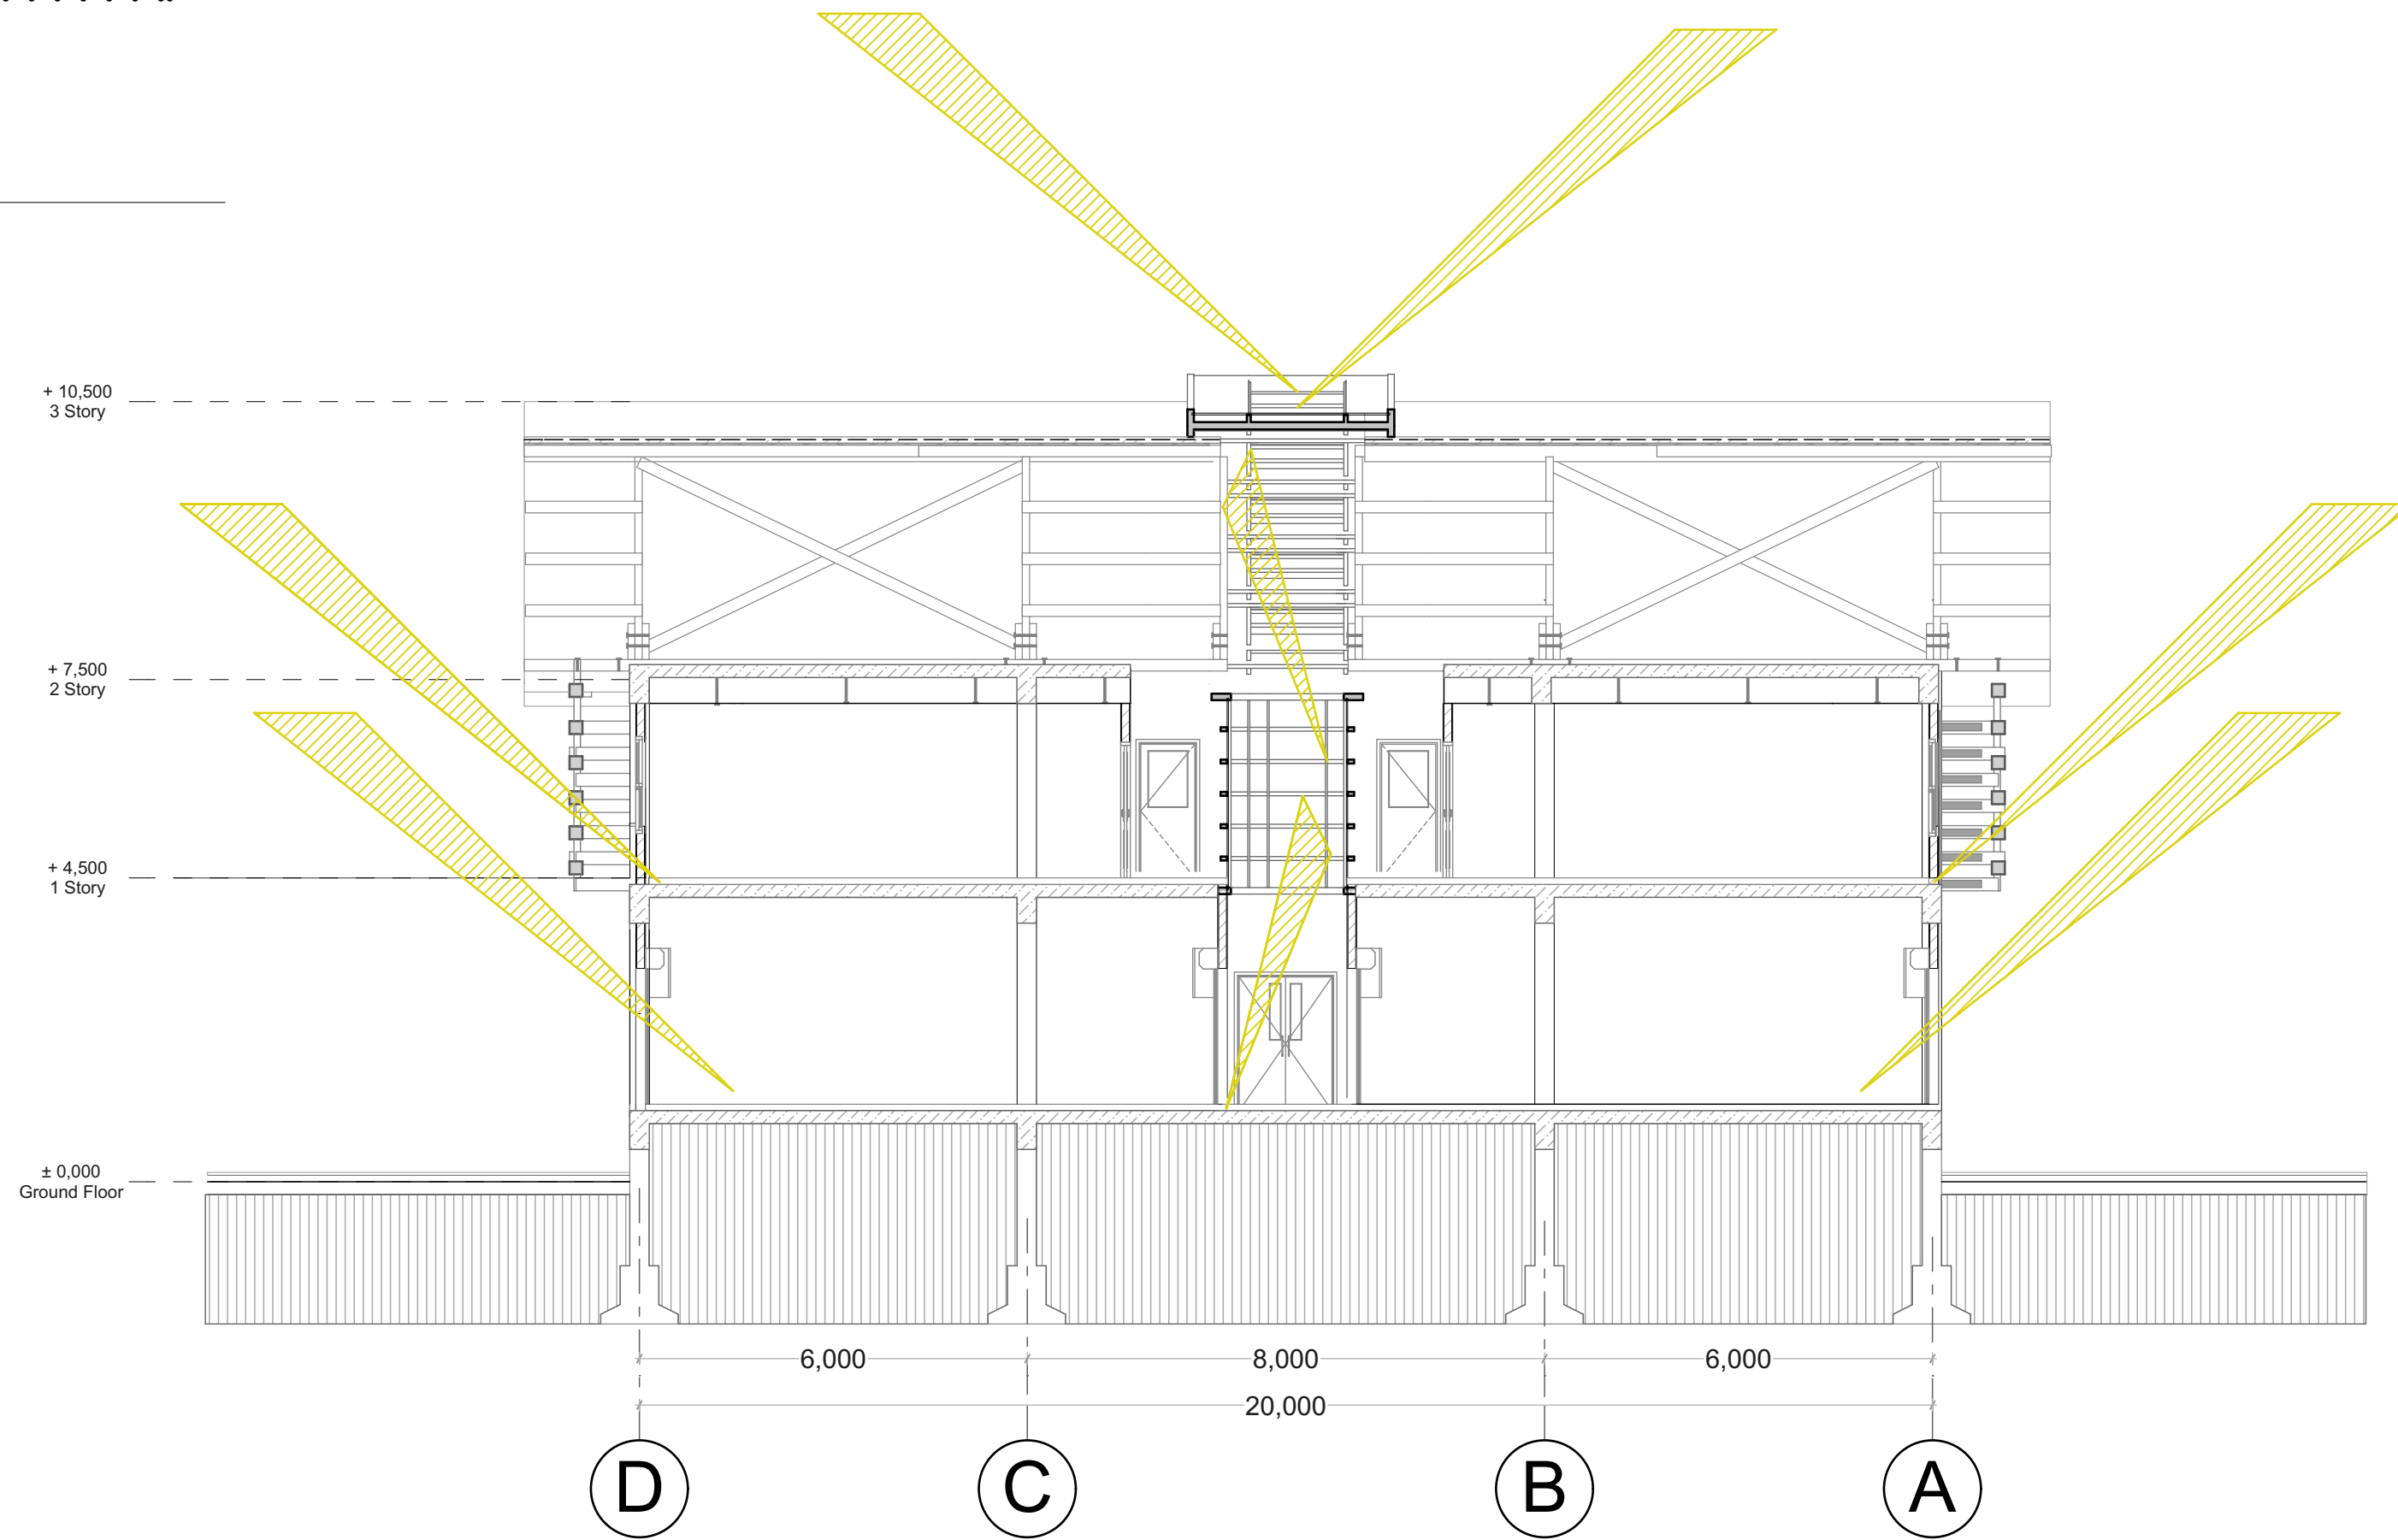

SKEMA
PENCAHAYAAN
ALAMI A
1:100

NOTES CATATAN
THESE DRAWINGS ARE AN INSTRUMENT OF SERVICE AND ARE THE PROPERTY OF THE CREATOR. ANY USE OF THE DRAWINGS WITHOUT THE PRIOR EXPRESS WRITTEN PERMISSION OF THE CREATOR IS A VIOLATION OF COPYRIGHT AND WILL BE LIABLE TO PROSECUTION. DO NOT SCALE FROM DRAWINGS. USE ONLY GIVEN DIMENSIONS. ALL DIMENSIONS ARE IN MILLIMETERS UNLESS OTHERWISE NOTED.

SUPERVISED BY
LECTURER
M.GALIEH GUNAGAMA, S.T, M.Sc

SUPERVISED BY
EXAMINER
Dr.Ir.SUGINI, M.T

REV	DATE	REVISION STATUS	STATUS
△			
△			
△			
△			

PROJECT NAME REDESAIN PASAR BUAH DAN SAYUR GEMAH RIPAH LOCATION Jl. Wates KM.5 Gamping Yogyakarta

INSTITUTION JURUSAN ARSITEKTUR FAKULTAS TEKNIK SIPIL DAN PERENCANAAN

NAME NISA RAISA SALEHA NIM 14512124


DRAWING TITLE SKEMA PENCAHAYAAN ALAMI JUDUL GAMBAR

STATUS FOR ARCHITECTURAL


SCALE 1 : 100 FILE NO.

CHECKED BY Reviewed & Approved NAME SIGN DATE

DRAWING NO. NO. GAMBAR PAGE TOTAL COPYRIGHT UIR ARCHITECTURE 2018

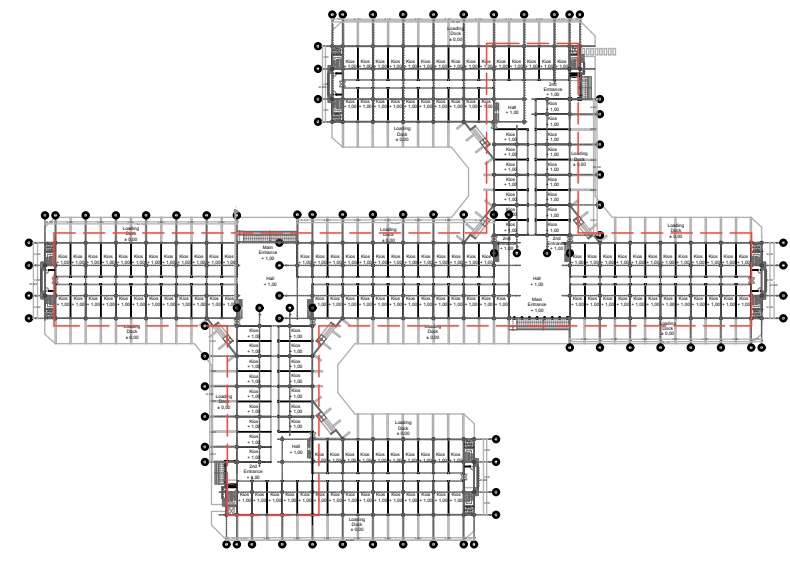


KEY PLAN

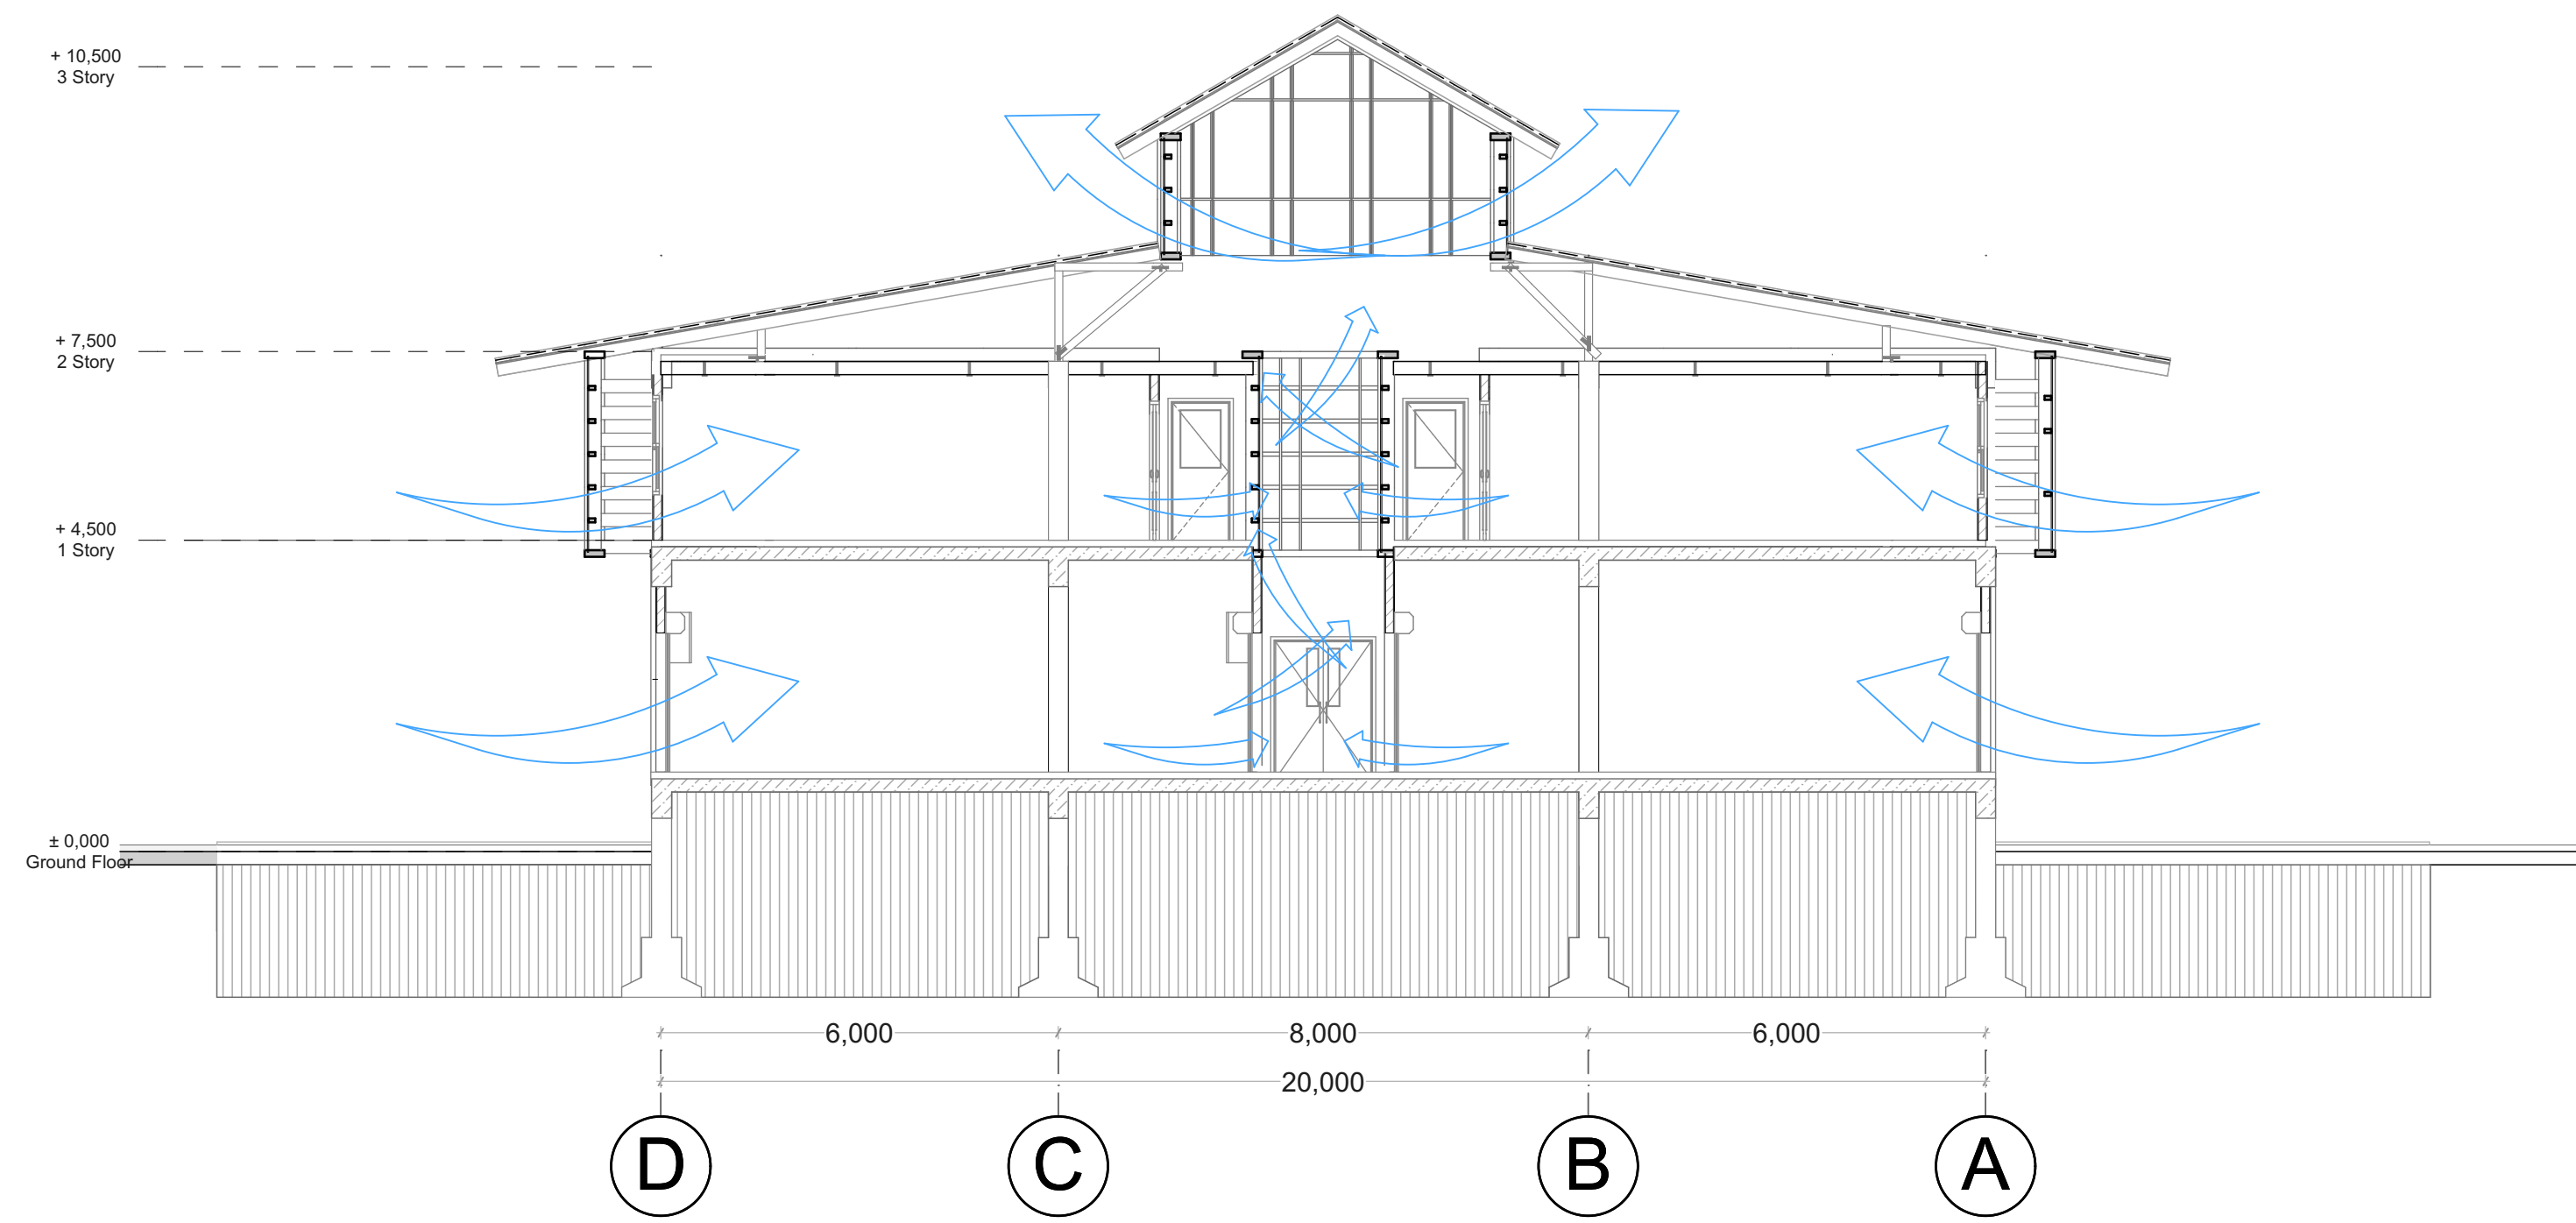


SKEMA
PENGHAWAAN
ALAMI B
1:100

NOTES		CATATAN	
<small>THESE DRAWINGS ARE AN INSTRUMENT OF SERVICE AND ARE THE PROPERTY OF THE CREATOR. ANY USE OF THE DRAWINGS WITHOUT THE PRIOR EXPRESS WRITTEN PERMISSION OF THE CREATOR IS A VIOLATION OF COPYRIGHT AND WILL BE LIABLE TO PROSECUTION. DO NOT SCALE FROM DRAWINGS. USE ONLY GIVEN DIMENSIONS. ALL DIMENSIONS ARE IN MILLIMETERS UNLESS OTHERWISE NOTED.</small>			
SUPERVISED BY		LECTURER	
M.GALIEH GUNAGAMA, S.T, M.Sc			
SUPERVISED BY		EXAMINER	
Dr.Ir.SUGINI, M.T			
△			
△			STATUS
△			
REV	DATE	REVISION	STATUS
PROJECT NAME		LOCATION	
REDESAIN PASAR BUAH DAN SAYUR GEMAH RIPAH		Jl. Wates KM.5 Gamping Yogyakarta	
INSTITUTION			
JURUSAN ARSITEKTUR FAKULTAS TEKNIK SIPIL DAN PERENCANAAN			
NAME		NIM	
NISA RAISA SALEHA		14512124	
DRAWING TITLE		JUDUL GAMBAR	
SKEMA PENGHAWAAN ALAMI			
STATUS FOR ARCHITECTURAL			
SCALE	1 : 100	FILE NO.	
CHECKED BY		NAME	SIGN DATE
Reviewed & Approved			
DRAWING NO.		NO. GAMBAR	
PAGE		COPYRIGHT UIR ARCHITECTURE 2018	
TOTAL			

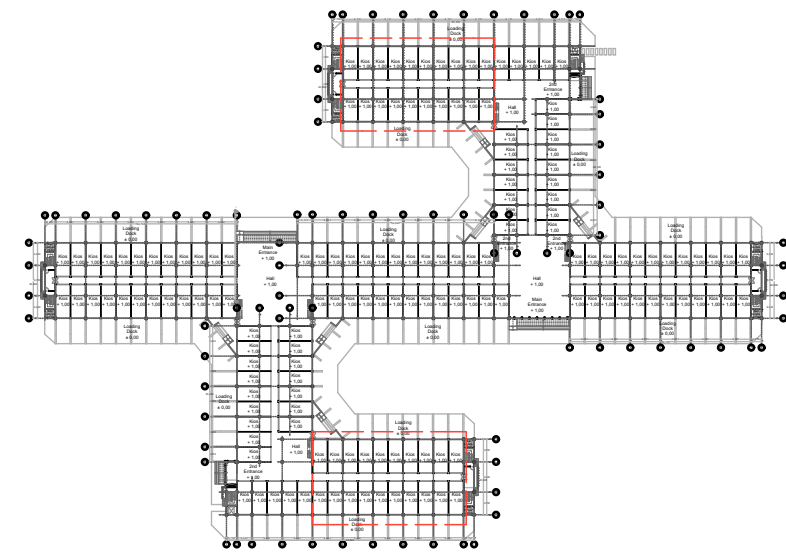


KEY PLAN

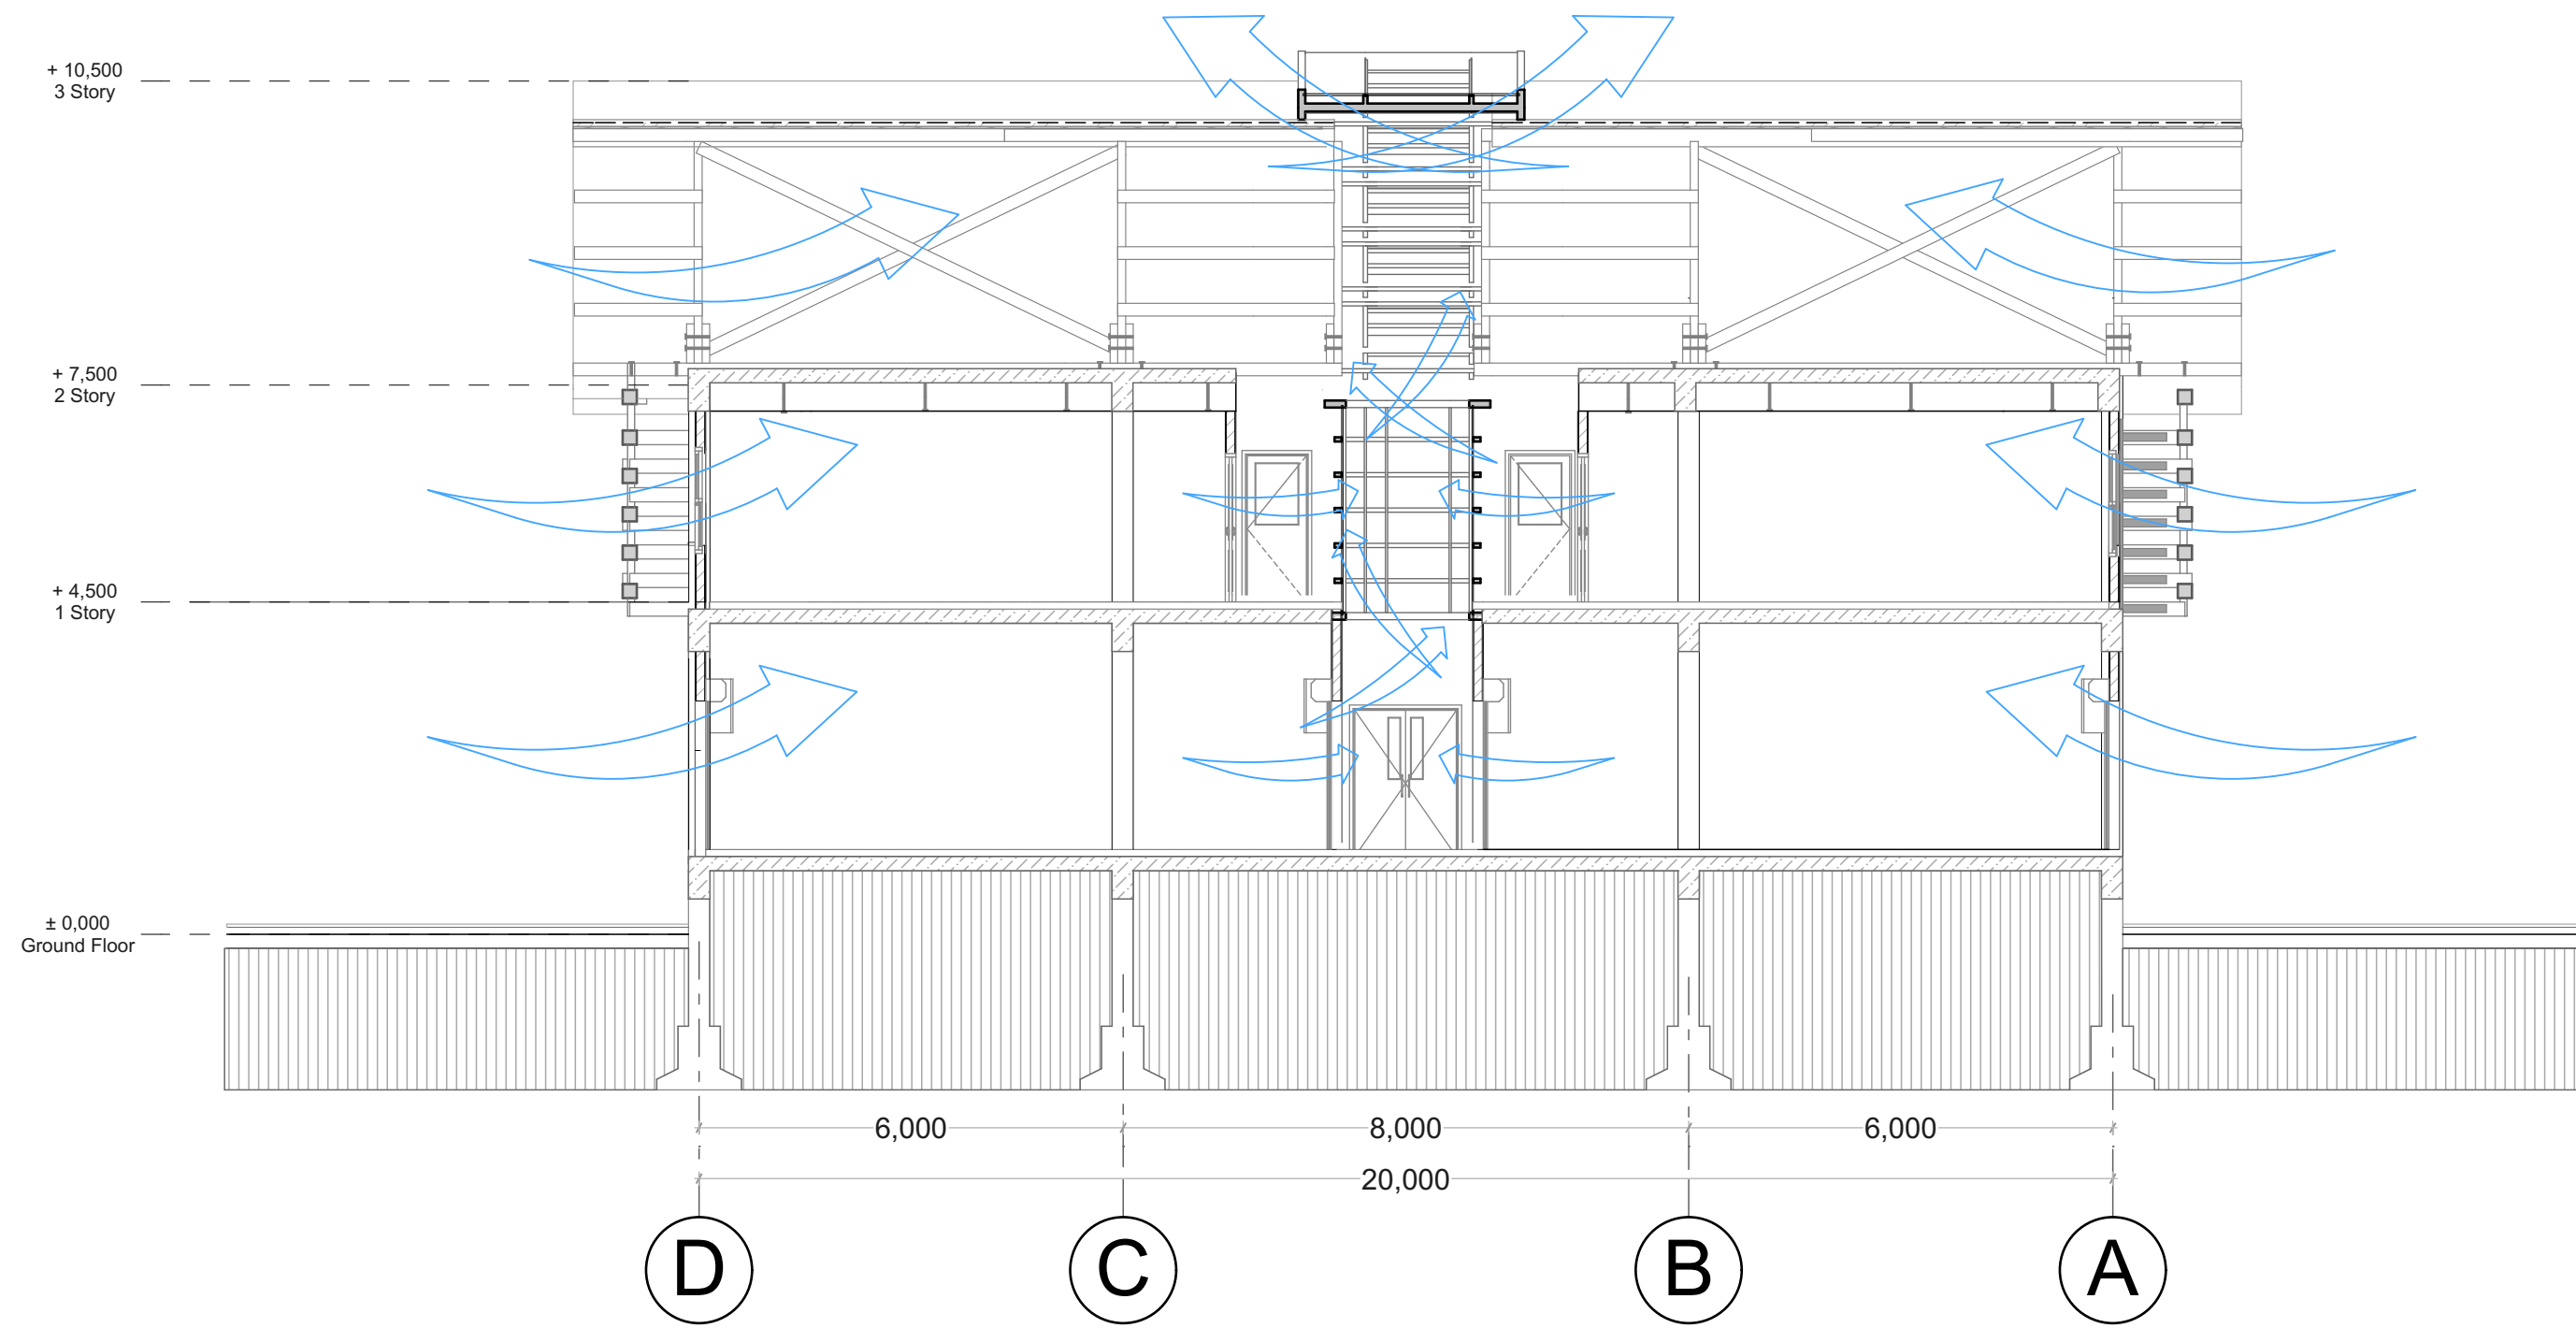


SKEMA
PENGHAWAAN
ALAMI A
1:100

NOTES		CATATAN	
<small>THESE DRAWINGS ARE AN INSTRUMENT OF SERVICE AND ARE THE PROPERTY OF THE CREATOR. ANY USE OF THE DRAWINGS WITHOUT THE PRIOR EXPRESS WRITTEN PERMISSION OF THE CREATOR IS A VIOLATION OF COPYRIGHT AND WILL BE LIABLE TO PROSECUTION. DO NOT SCALE FROM DRAWINGS. USE ONLY GIVEN DIMENSIONS. ALL DIMENSIONS ARE IN MILLIMETERS UNLESS OTHERWISE NOTED.</small>			
SUPERVISED BY		LECTURER	
M.GALIEH GUNAGAMA, S.T, M.Sc			
SUPERVISED BY		EXAMINER	
Dr.Ir.SUGINI, M.T			
△			
△			STATUS
△			
△			
REV	DATE	REVISION	STATUS
PROJECT NAME		LOCATION	
REDESAIN PASAR BUAH DAN SAYUR GEMAH RIPAH		Jl. Wates KM.5 Gamping Yogyakarta	
INSTITUTION			
JURUSAN ARSITEKTUR FAKULTAS TEKNIK SIPIL DAN PERENCANAAN			
NAME		NIM	
NISA RAISA SALEHA		14512124	
DRAWING TITLE		JUDUL GAMBAR	
SKEMA PENGHAWAAN ALAMI			
STATUS		FOR ARCHITECTURAL	
SCALE	1 : 100	FILE NO.	
CHECKED BY		NAME	SIGN DATE
Reviewed & Approved			
DRAWING NO.		NO. GAMBAR	
PAGE		COPYRIGHT UIR ARCHITECTURE 2018	
TOTAL			

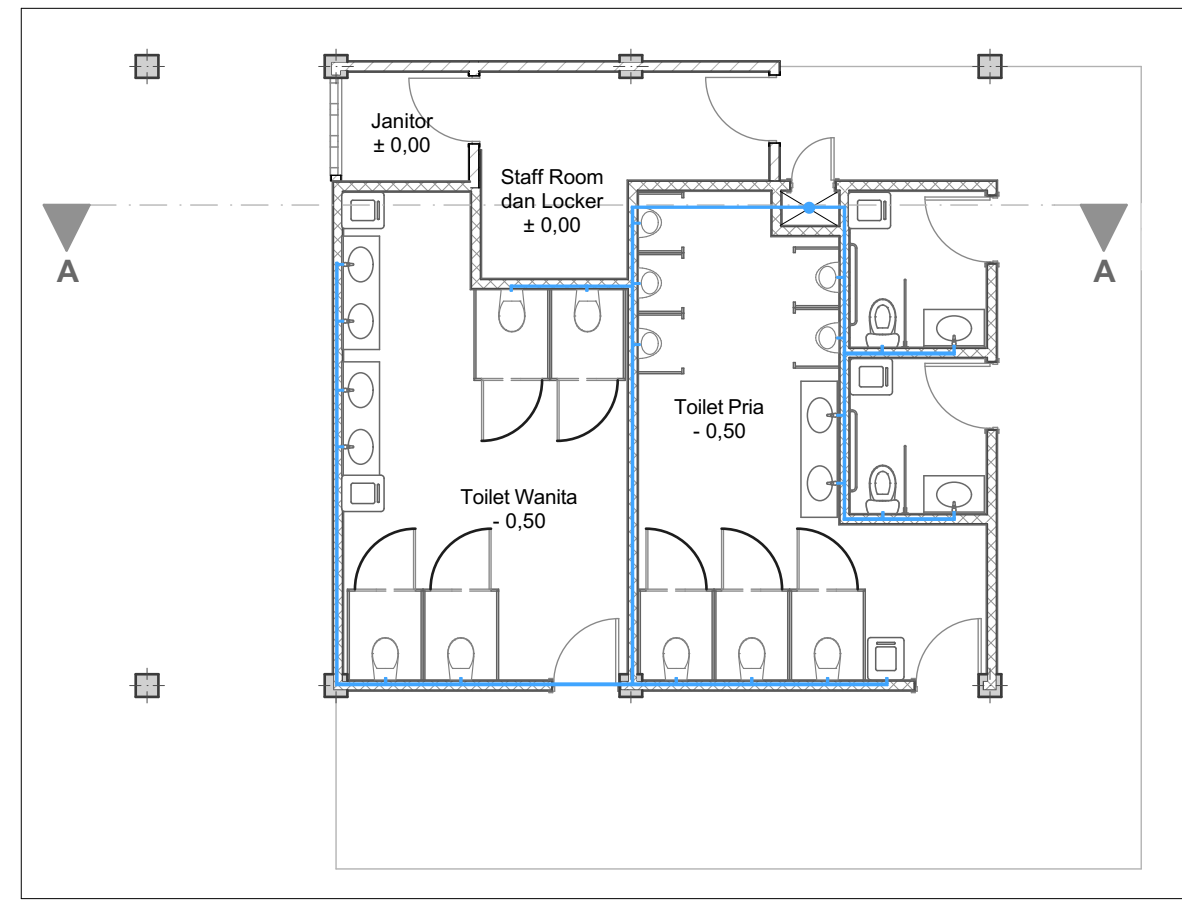

KEY PLAN

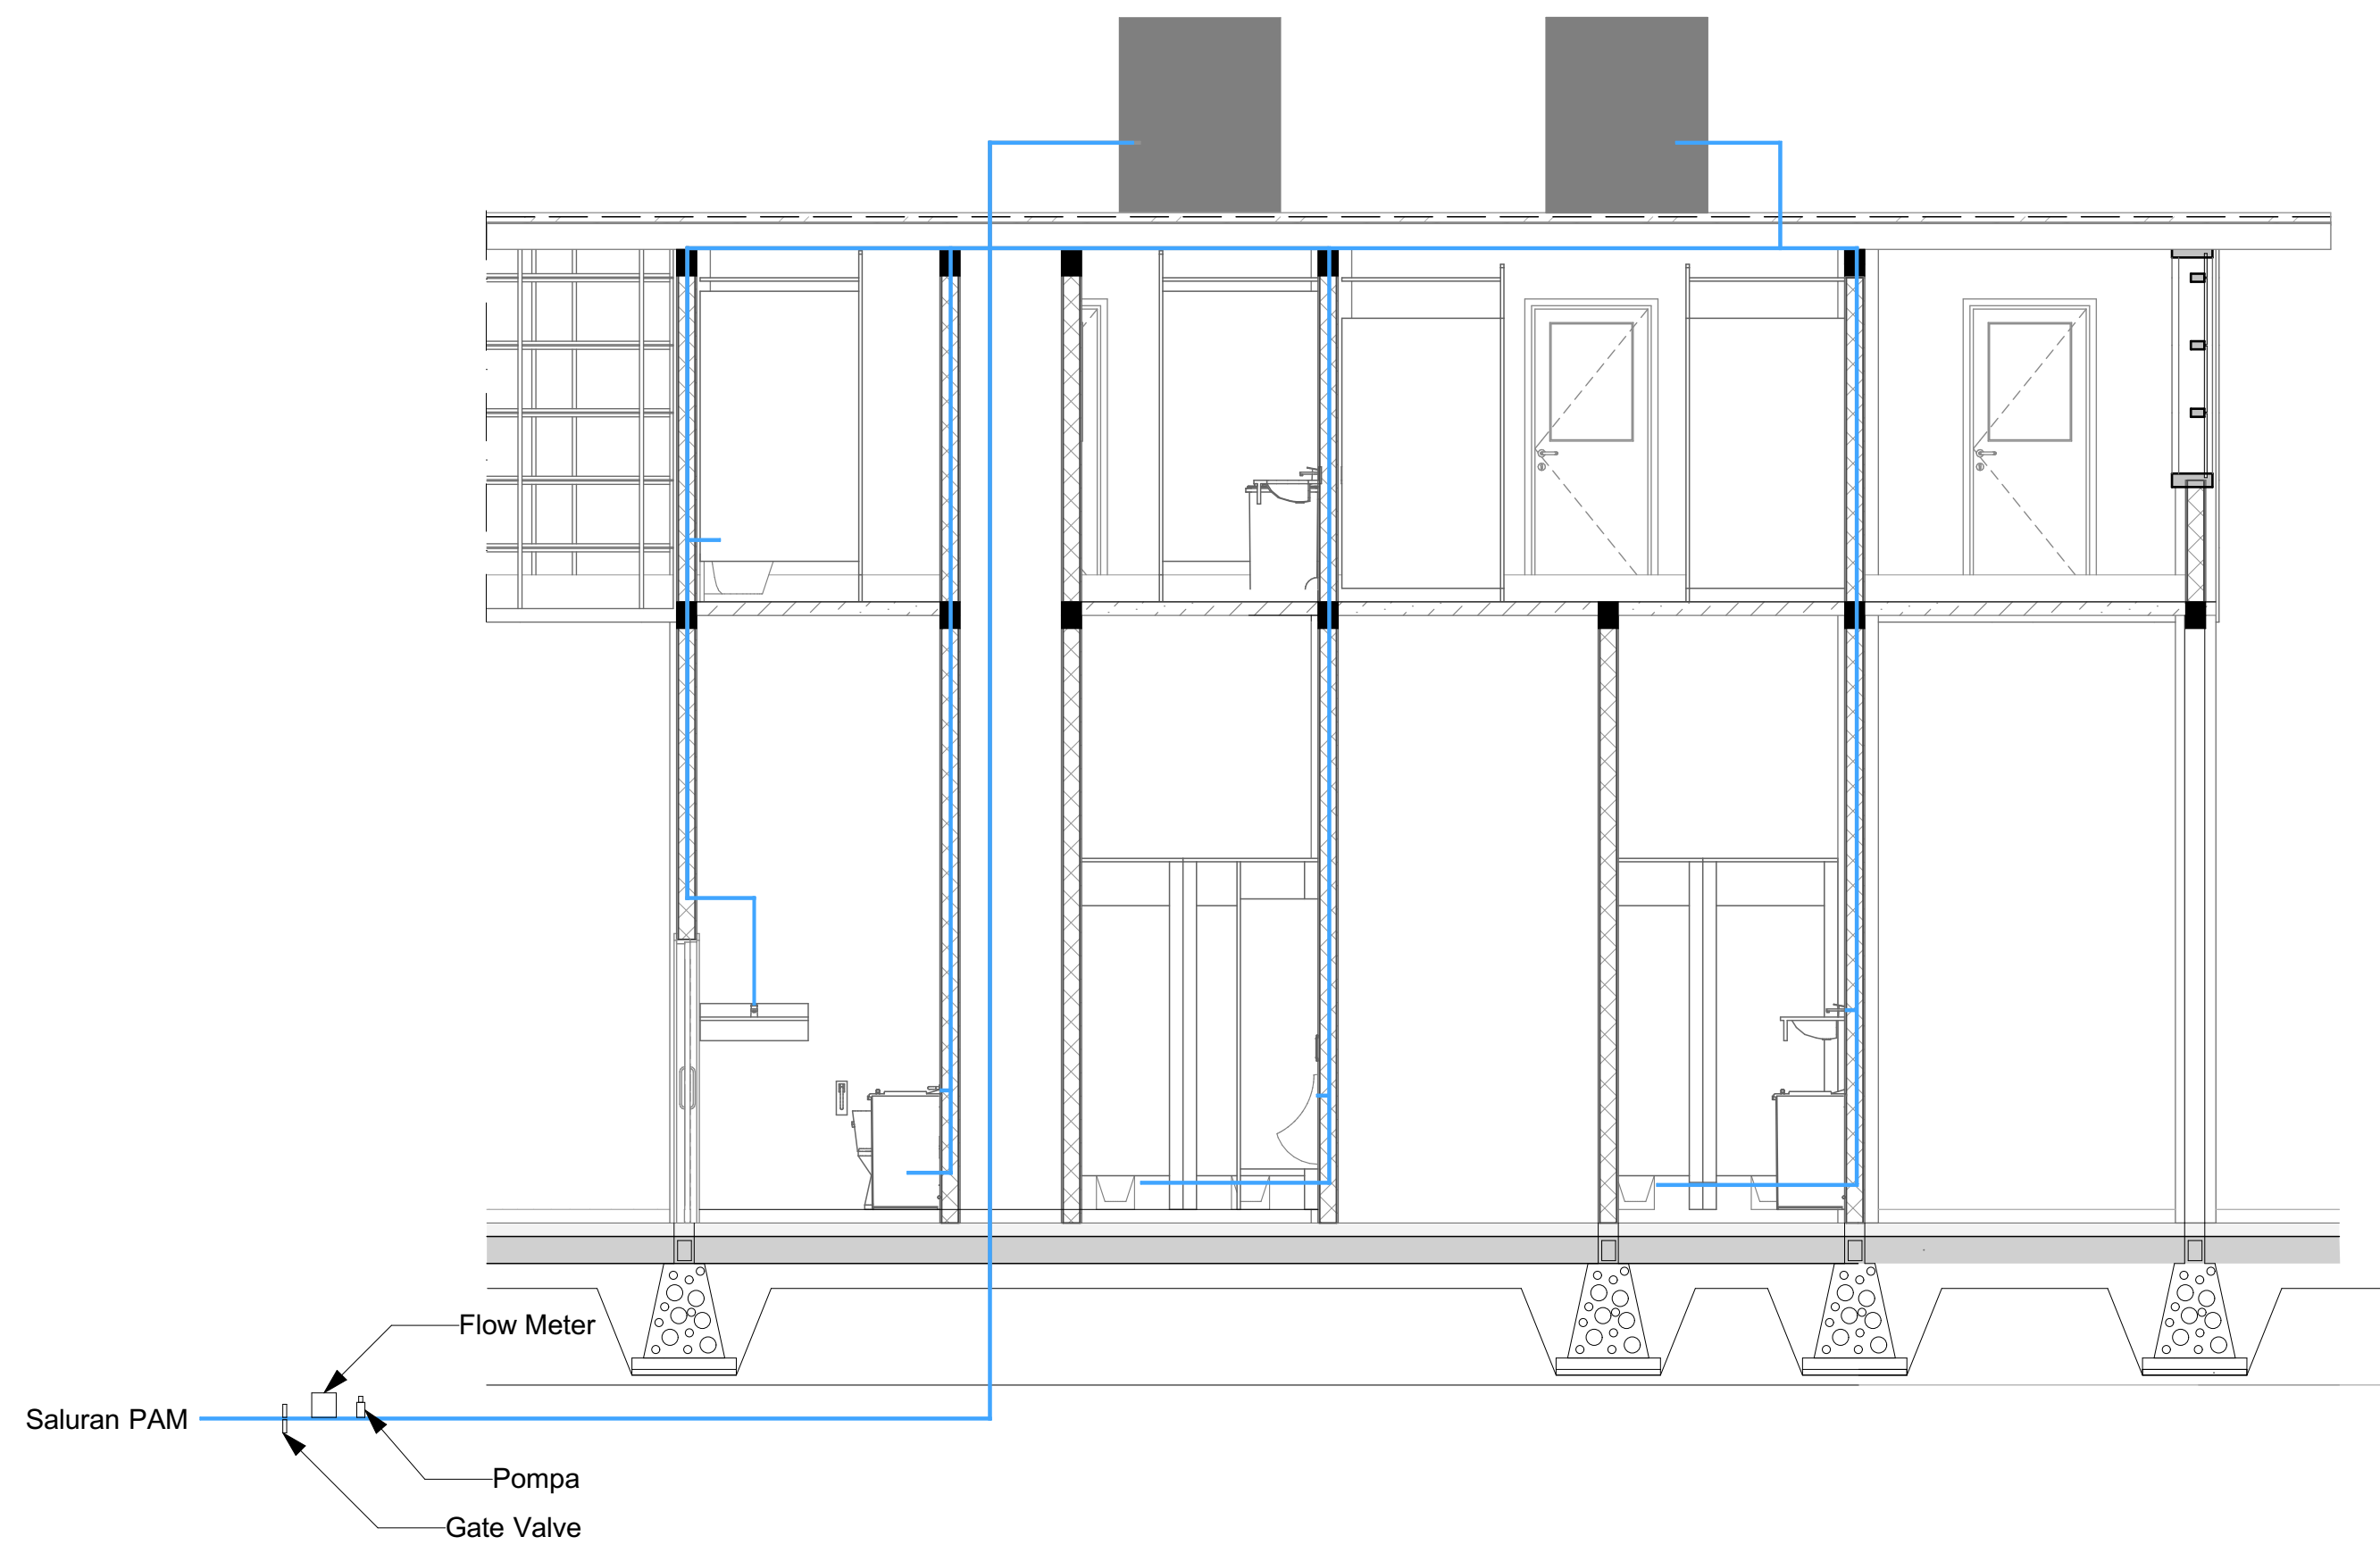

POTONGAN
SKEMA AIR
BERSIH
1:50

NOTES CATATAN
 THESE DRAWINGS ARE AN INSTRUMENT OF SERVICE AND ARE THE PROPERTY OF THE CREATOR.
 ANY USE OF THE DRAWINGS WITHOUT THE WRITTEN CONSENT OF THE CREATOR IS A VIOLATION OF COPYRIGHT AND WILL BE LIABLE TO PROSECUTION. DO NOT LEASE
 FROM DRAWINGS. USE ONLY GIVEN DIMENSIONS. ALL DIMENSIONS ARE IN MILLIMETERS UNLESS
 OTHERWISE NOTED.

SUPERVISED BY
LECTURER
M.GALIEH GUNAGAMA, S.T, M.Sc

SUPERVISED BY
EXAMINER
Dr.Ir.SUGINI, M.T

REV	DATE	REVISION STATUS	STATUS
△			
△			
△			
△			

PROJECT NAME REDESAIN PASAR BUAH DAN SAYUR GEMAH RIPAH LOCATION Jl. Wates KM.5 Gamping Yogyakarta

INSTITUTION JURUSAN ARSITEKTUR FAKULTAS TEKNIK SIPIL DAN PERENCANAAN

NAME NISA RAISA SALEHA NIM 14512124

DRAWING TITLE SKEMA AIR BERSIH


STATUS FOR ARCHITECTURAL

SCALE 1 : 50 FILE NO.


CHECKED BY REVIEWD & APPROVED

DRAWING NO. NO. GAMBAR


PAGE TOTAL COPYRIGHT LIR ARCHITECTURE 2018

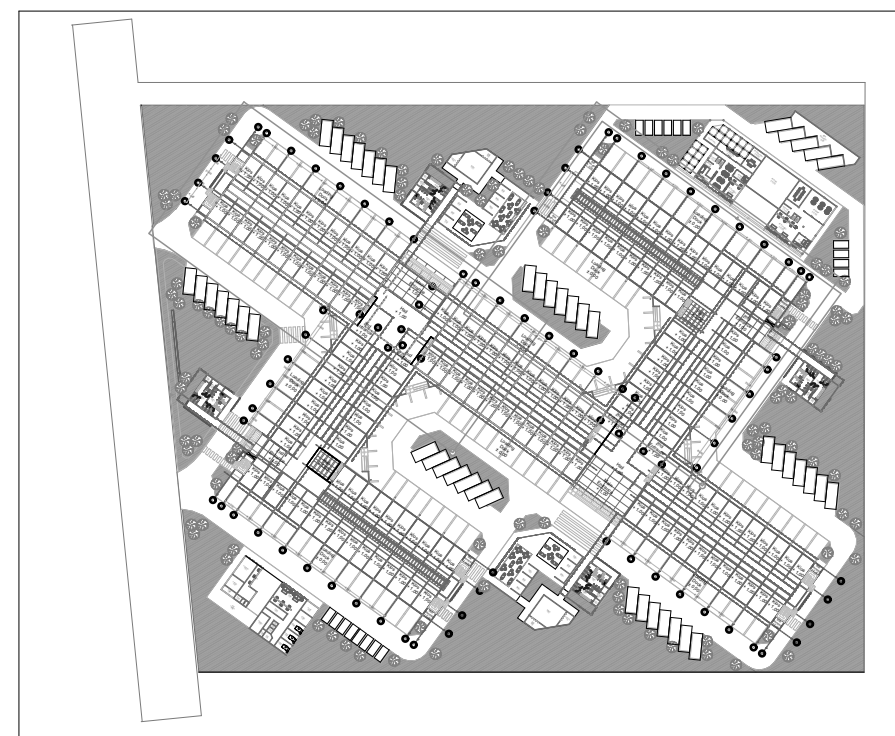

KEY PLAN

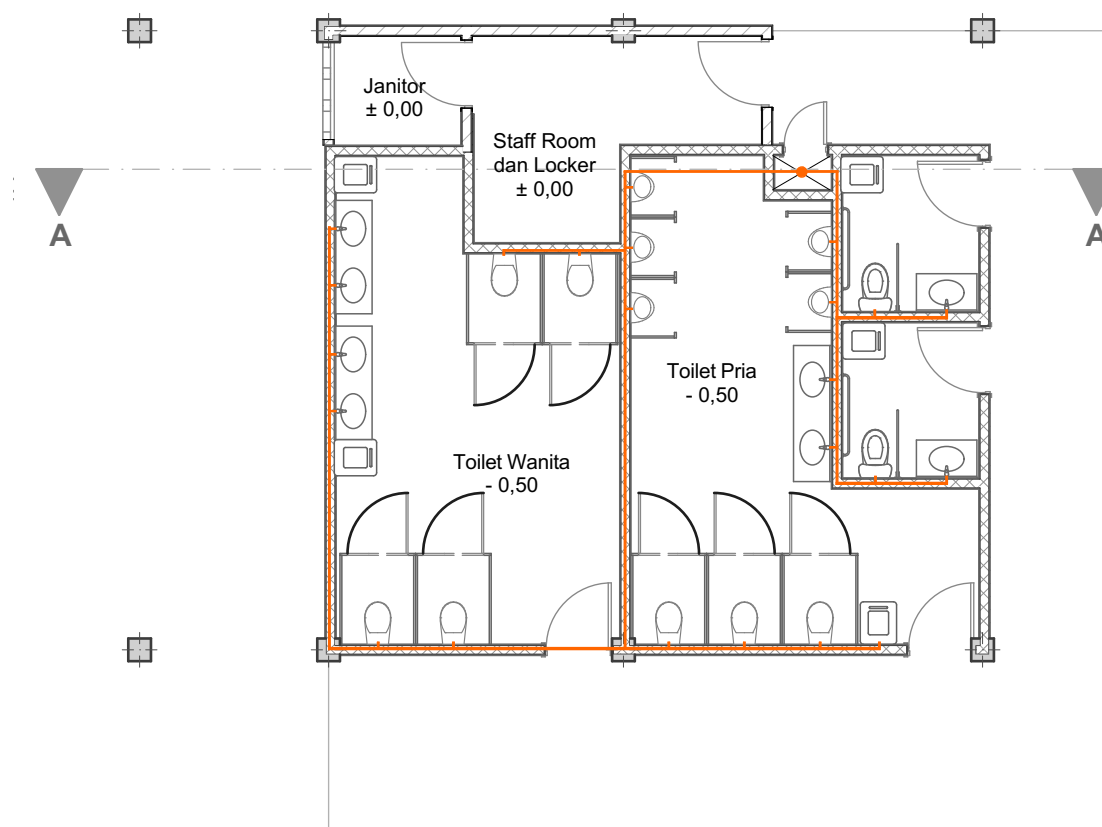

SKEMA AIR KOTOR
1:100

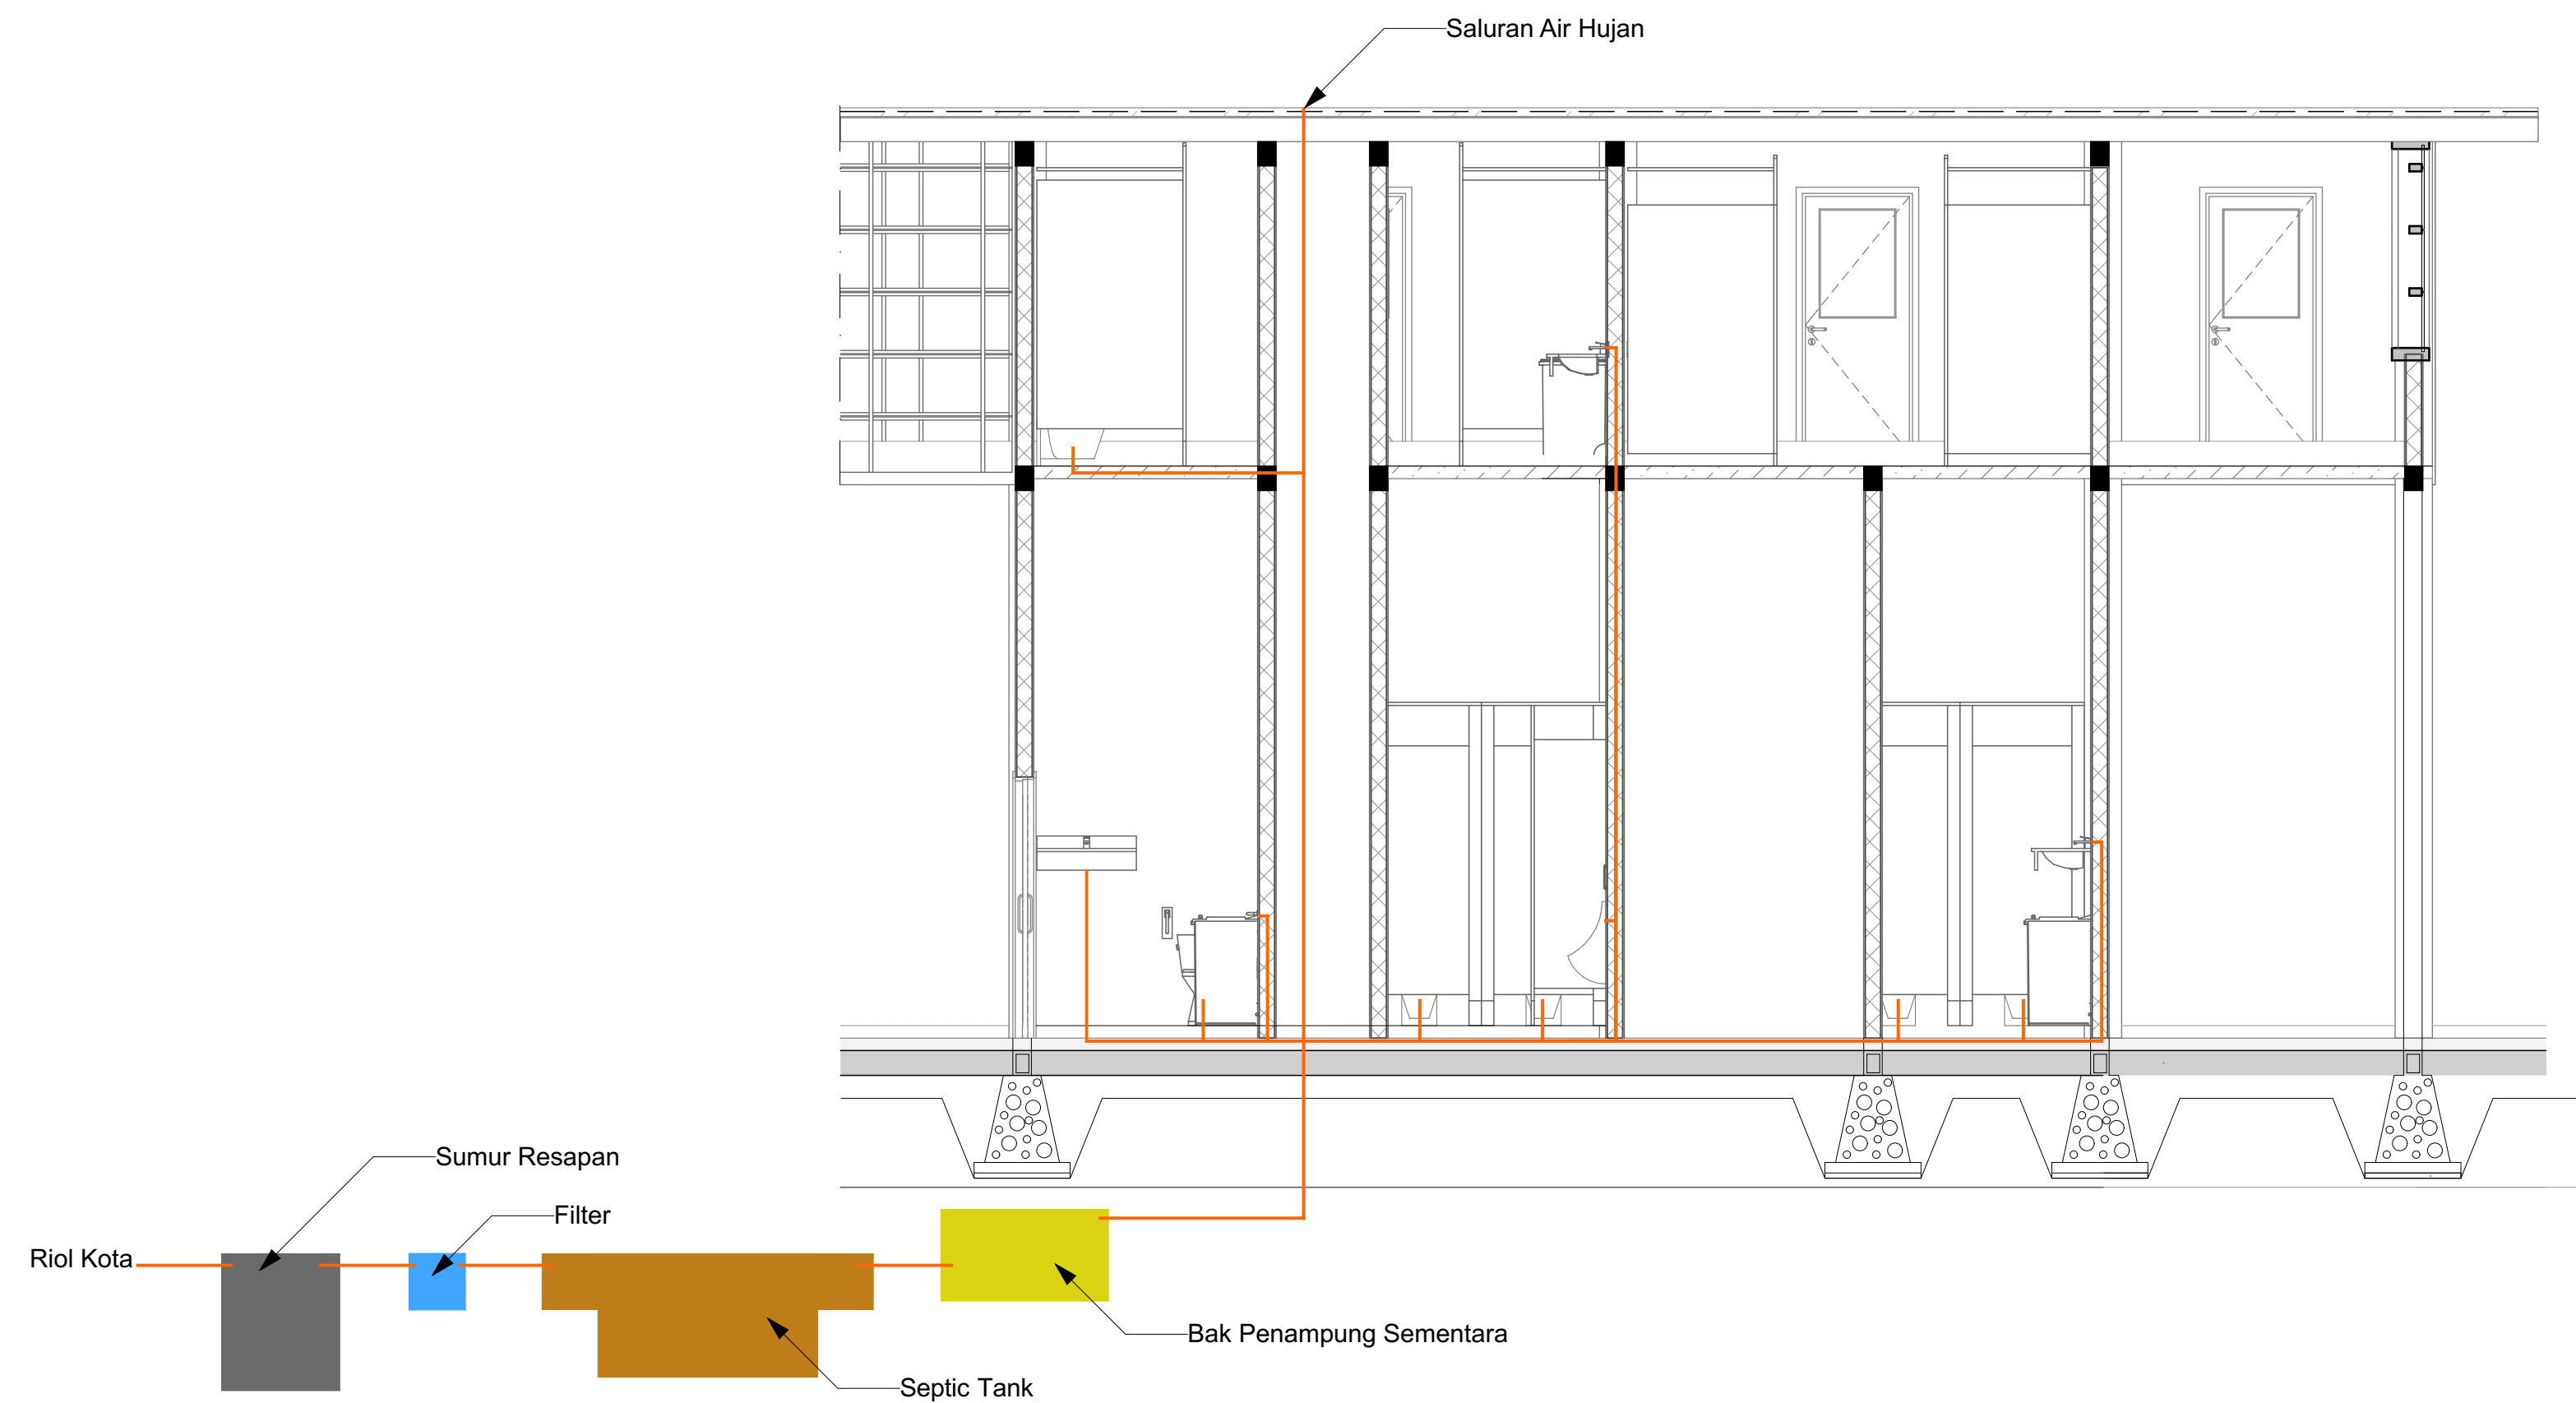

POTONGAN
SKEMA AIR KOTOR
1:50

NOTES CATATAN
THESE DRAWINGS ARE AN INSTRUMENT OF SERVICE AND ARE THE PROPERTY OF THE CREATOR. ANY USE OF THE DRAWINGS WITHOUT THE WRITTEN CONSENT OF THE CREATOR IS A VIOLATION OF COPYRIGHT AND WILL BE LIABLE TO PROSECUTION. DO NOT LEASE FROM DRAWINGS. USE ONLY OVER DIMENSIONS ALL DIMENSIONS ARE IN MILLIMETERS UNLESS OTHERWISE NOTED.

SUPERVISED BY LECTURER
M.GALIEH GUNAGAMA, S.T, M.Sc

SUPERVISED BY EXAMINER
Dr.Ir.SUGINI, M.T

REV	DATE	REVISION STATUS	STATUS
△			
△			
△			
△			

PROJECT NAME REDESAIN PASAR BUAH DAN SAYUR GEMAH RIPAH
LOCATION Jl. Wates KM.5 Gamping Yogyakarta

INSTITUTION JURUSAN ARSITEKTUR FAKULTAS TEKNIK SIPIL DAN PERENCANAAN

NAME NISA RAISA SALEHA
NIM 14512124


DRAWING TITLE SKEMA AIR KOTOR
JUDUL GAMBAR

STATUS STATUS FOR ARCHITECTURAL

SCALE 1 : 50
FILE NO. NAME SIGN DATE

CHECKED BY Reviewed & Approved
DRAWING NO. NO. GAMBAR


PAGE TOTAL
COPYRIGHT IRI ARCHITECTURE 2018

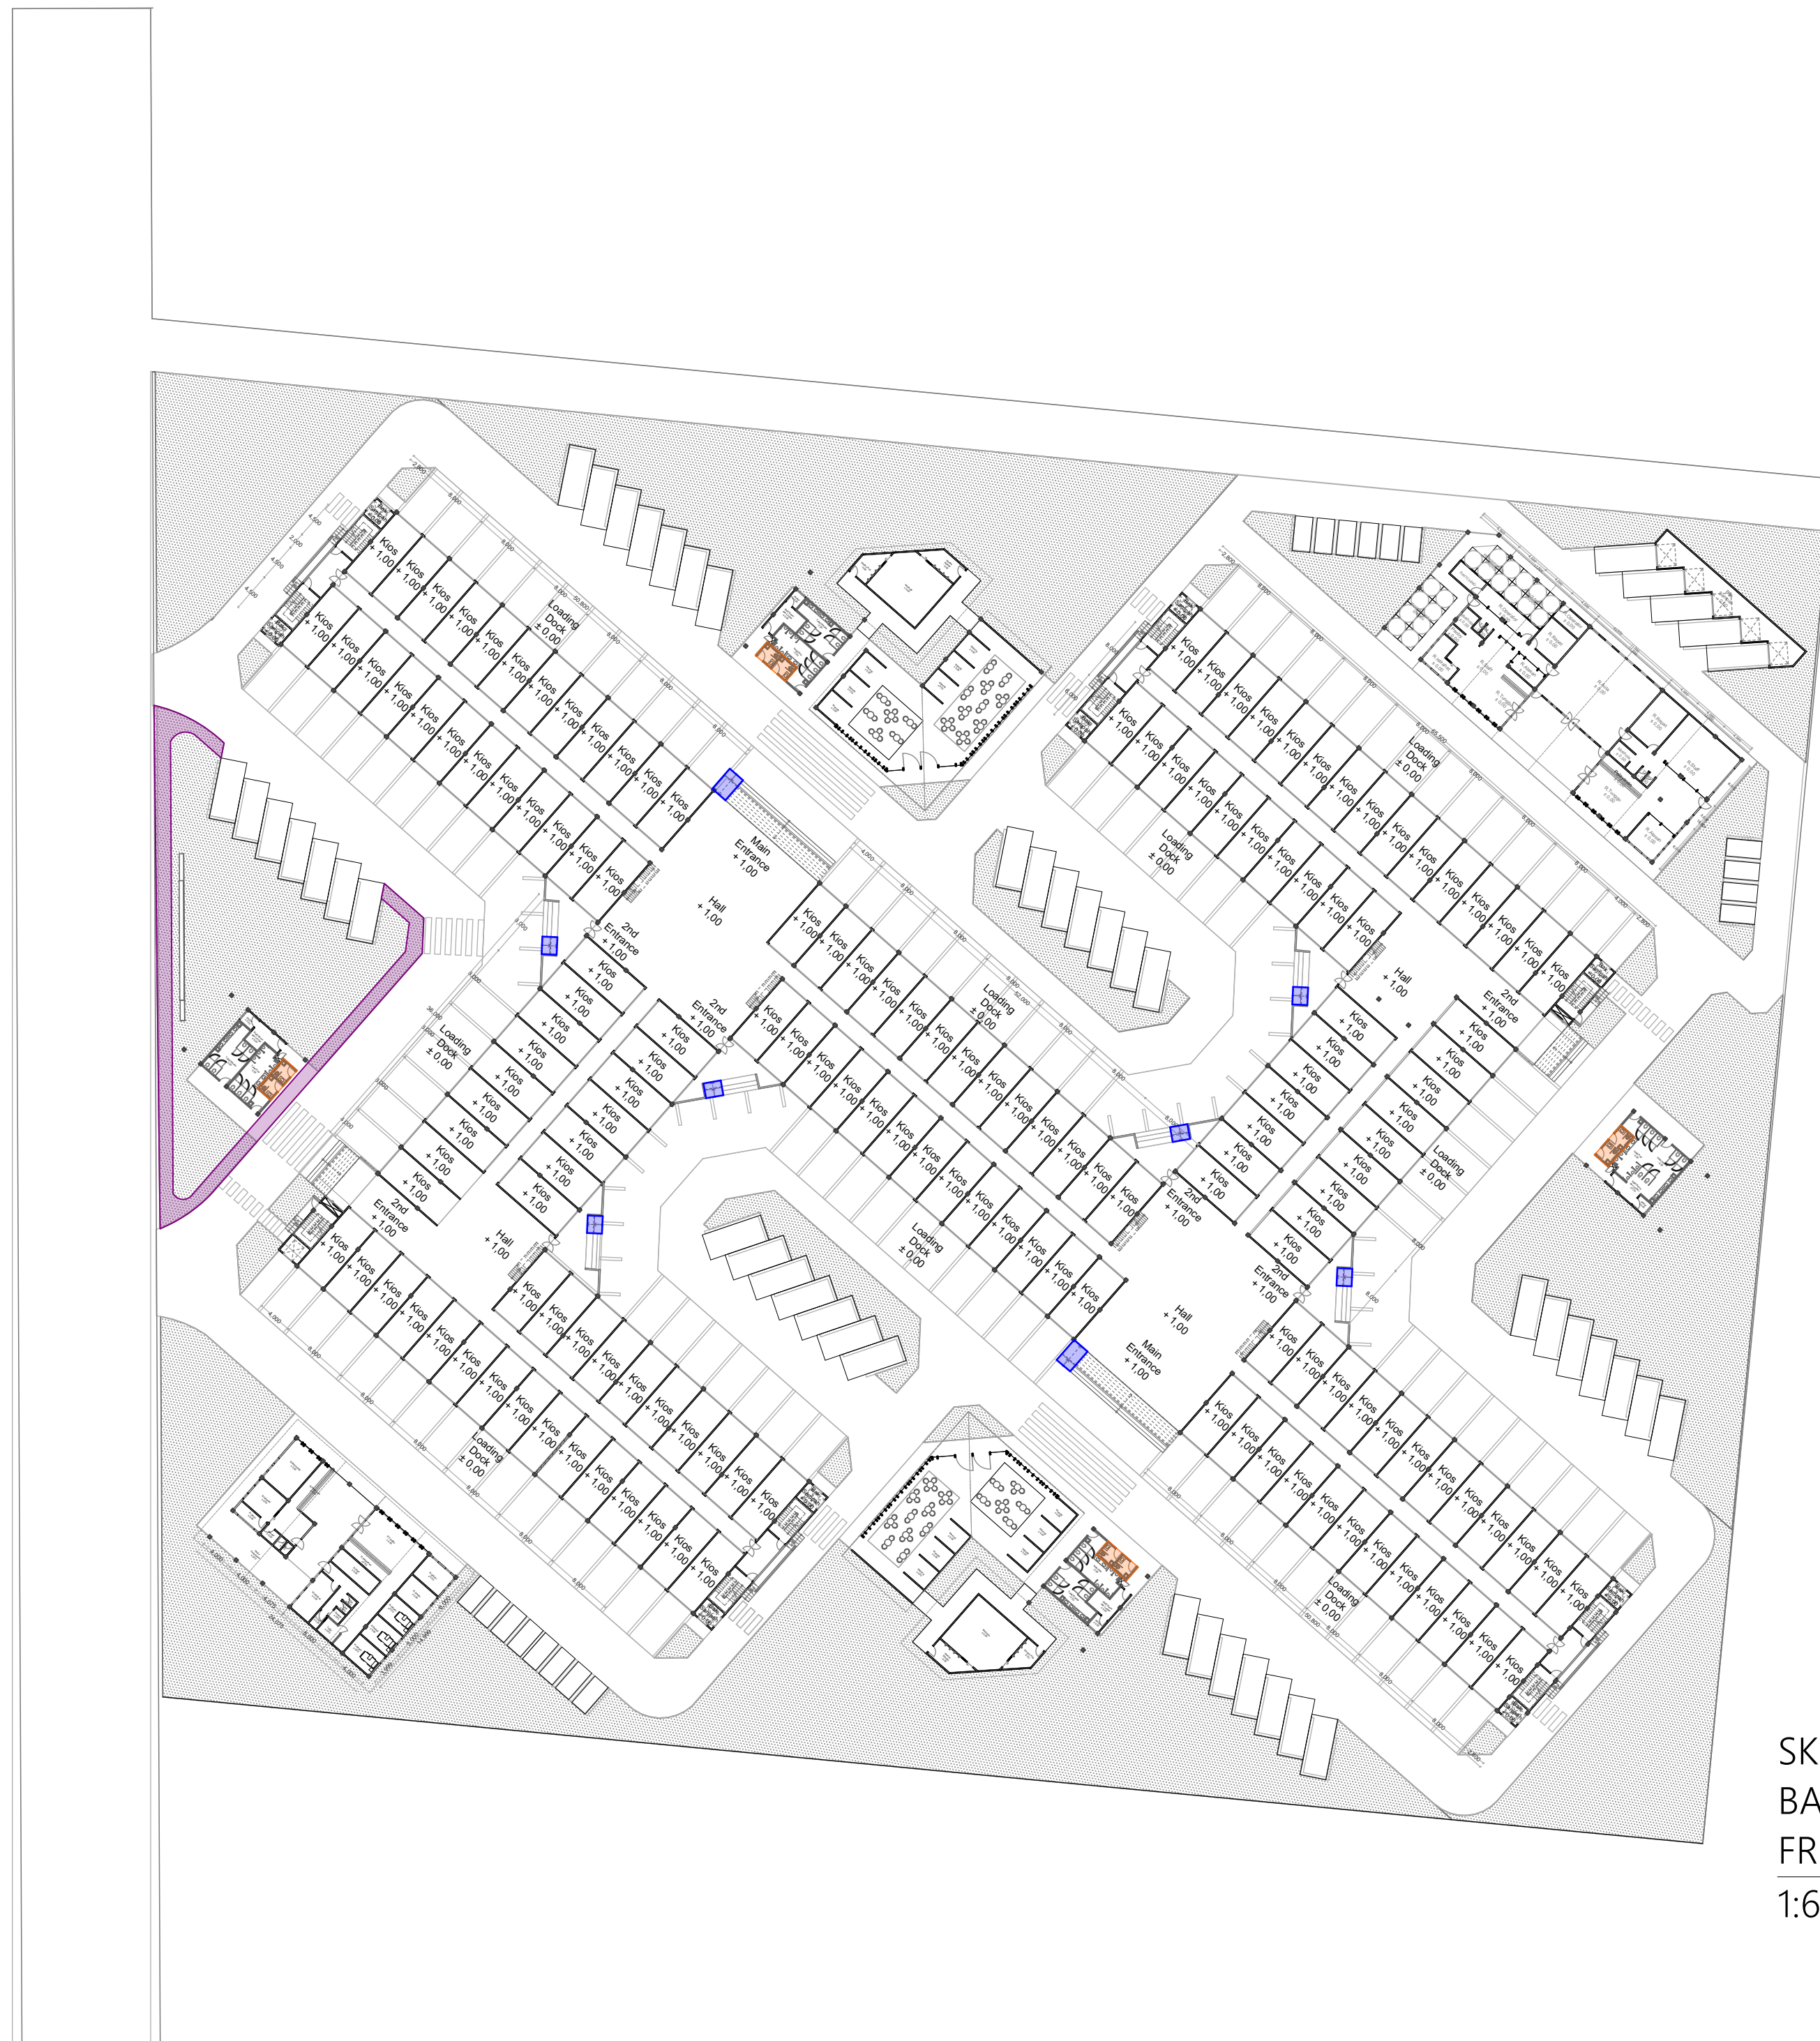


SKEMA
BARRIER
FREE
1:600

KETERANGAN

- Difabel Route
- Difabel Toilet
- Ramp

NOTES		CATATAN	
THESE DRAWINGS ARE AN INSTRUMENT OF SERVICE AND ARE THE PROPERTY OF THE CREATOR. ANY USE OF THE DRAWINGS WITHOUT THE WRITTEN CONSENT OF THE CREATOR IS A VIOLATION OF COPYRIGHT AND WILL BE LIABLE TO PROSECUTION. DO NOT LEASE FROM DRAWINGS. USE ONLY OVER DIMENSIONS ALL DIMENSIONS ARE IN METERS UNLESS OTHERWISE NOTED.			
SUPERVISED BY LECTURER		M.GALIEH GUNAGAMA, S.T, M.Sc	
SUPERVISED BY EXAMINER		Dr.Ir.SUGINI, M.T	
△			
△			STATUS
△			
REV	DATE	REVISION STATUS	
PROJECT NAME		LOCATION	
REDESAIN PASAR BUAH DAN SAYUR GEMAH RIPAH		Jl. Wates KM.5 Gamping Yogyakarta	
INSTITUTION			
JURUSAN ARSITEKTUR FAKULTAS TEKNIK SIPIL DAN PERENCANAAN			
NAME		NIM	
NISA RAISA SALEHA		14512124	
DRAWING TITLE		JUDUL GAMBAR	
SKEMA BARRIER FREE			
STATUS FOR ARCHITECTURAL			
SCALE	1 : 600	FILE NO.	
CHECKED BY		NAME	SIGN DATE
Reviewed & Approved			
DRAWING NO.		NO. GAMBAR	
PAGE		COPYRIGHT IRI ARCHITECTURE 2018	
TOTAL			

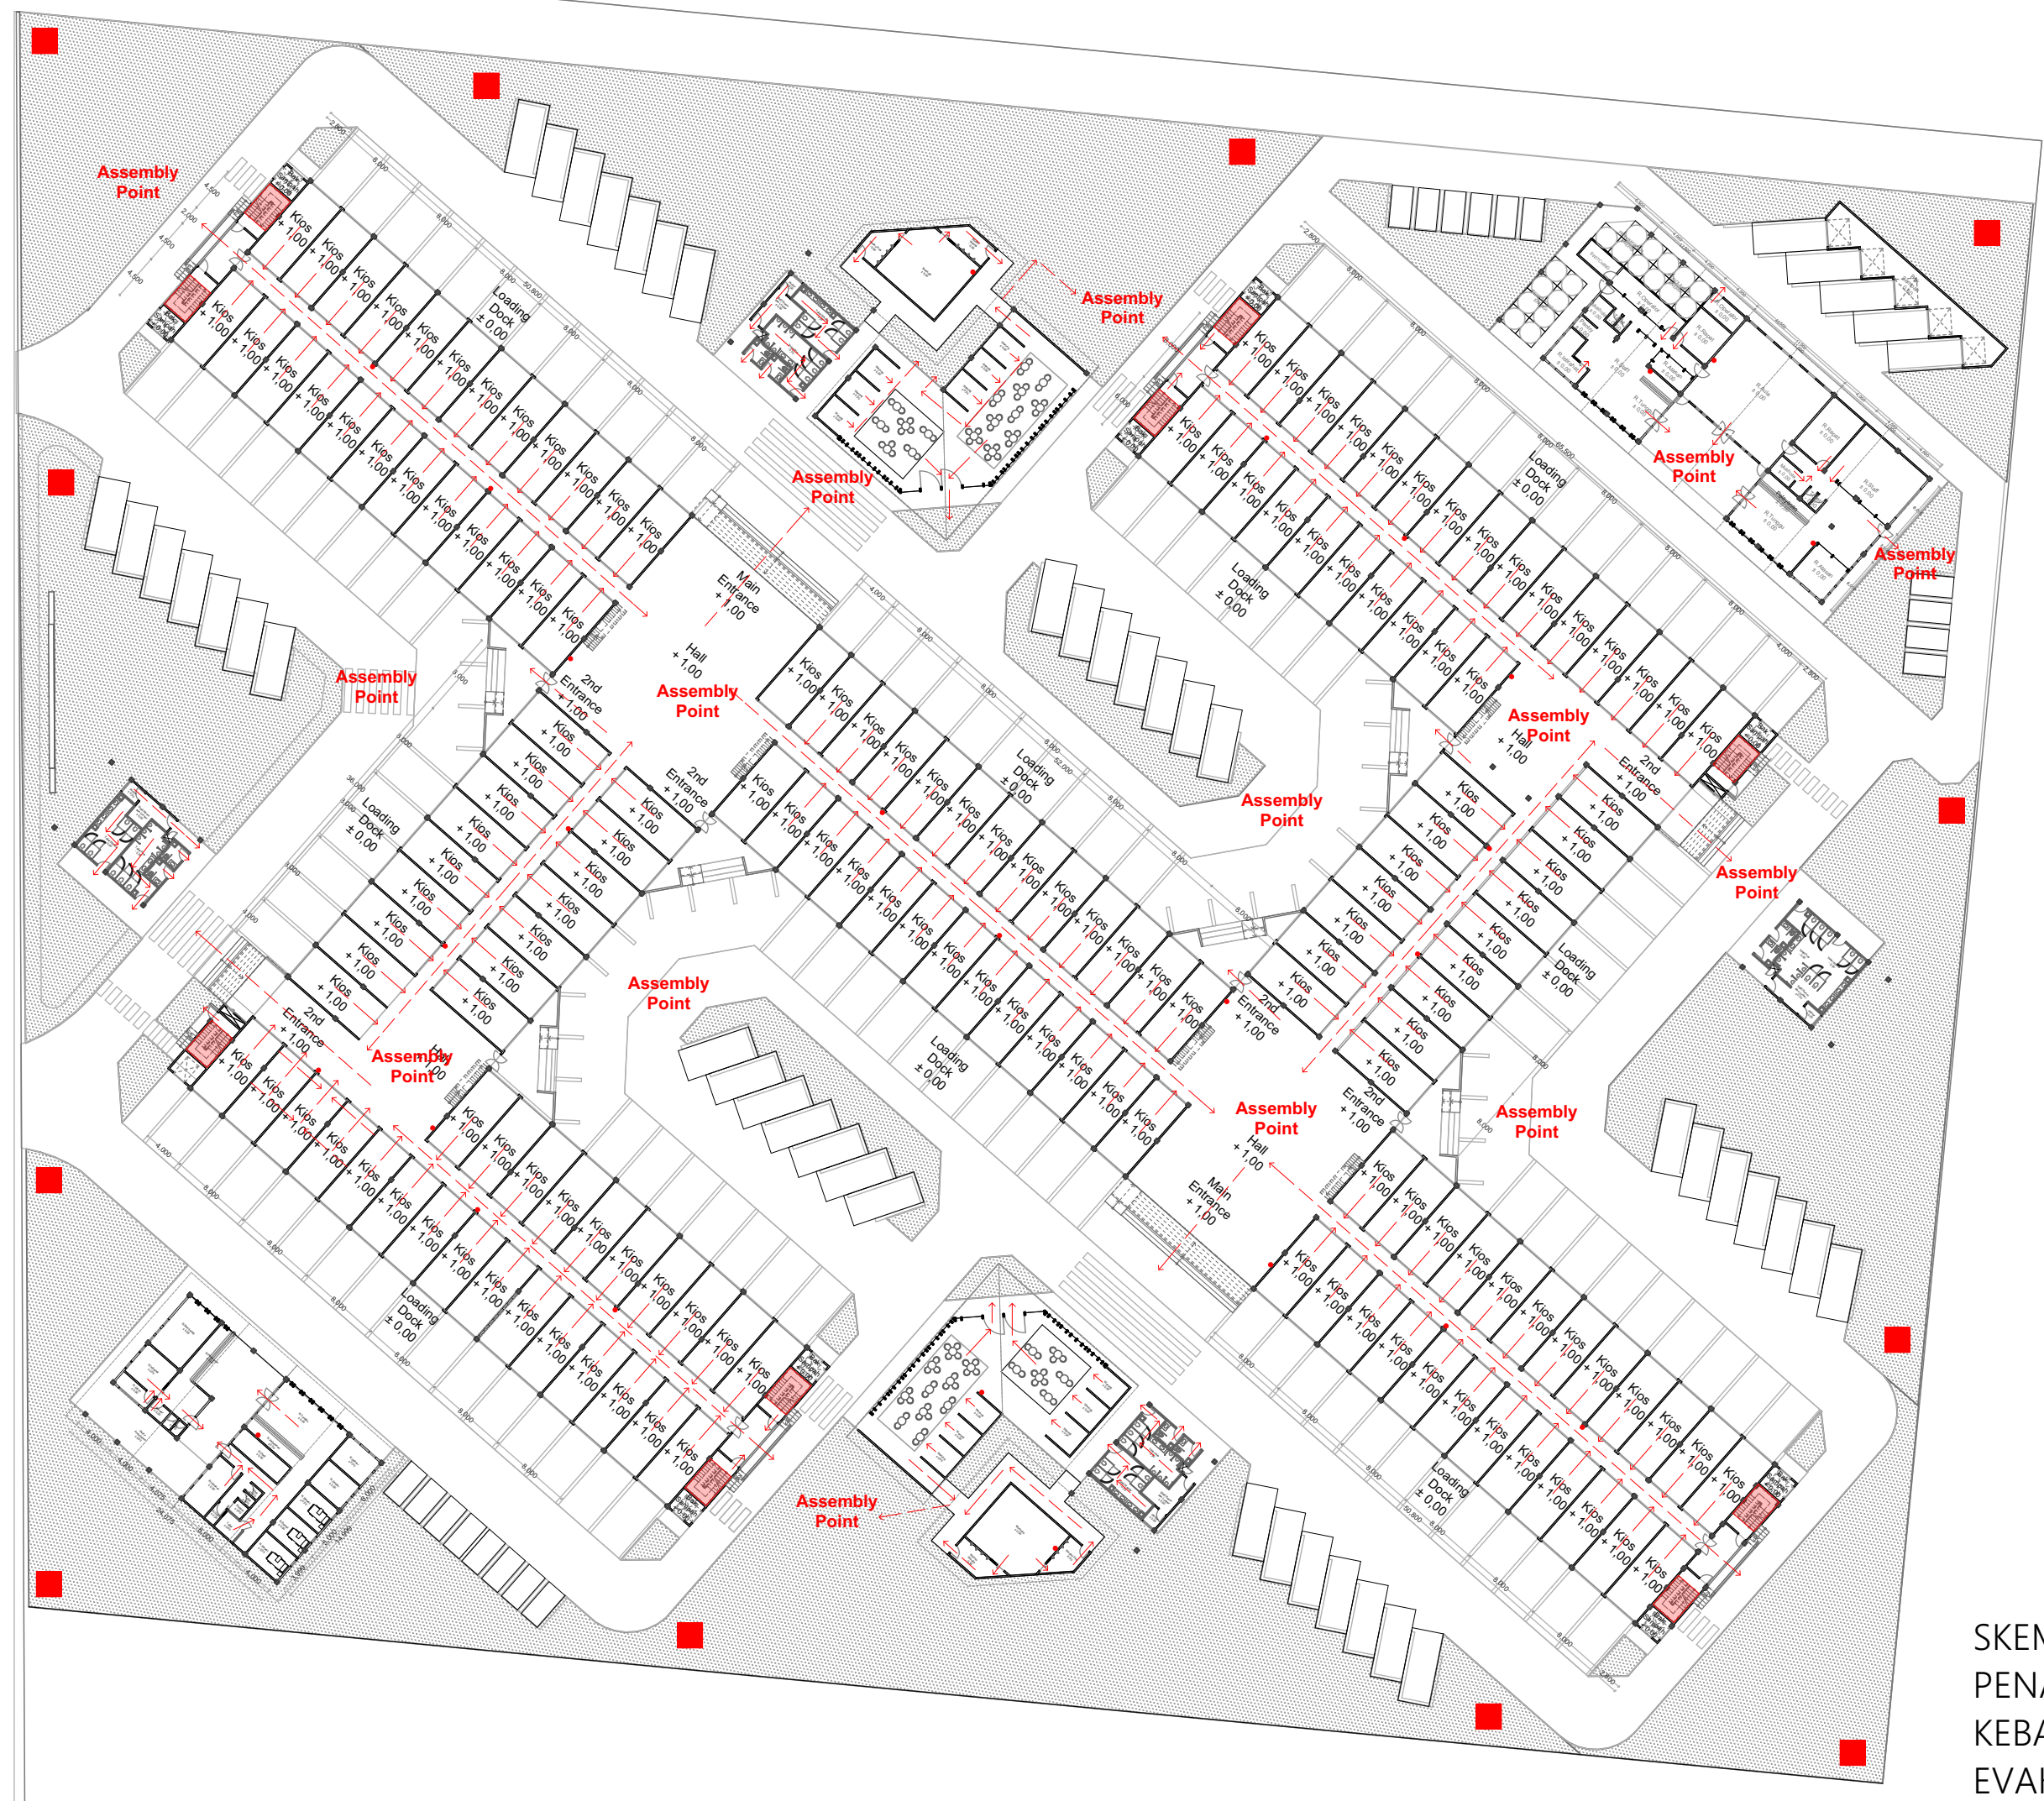


SKEMA
PENANGGULANGAN
KEBAKARAN DAN
EVAKUASI DARURAT
1:600

KETERANGAN

- Fire Hydrant Box
- Evacuation's Vertical Circulation
- Evacuation Route
- Fire Extinguisher

NOTES		CATATAN
THESE DRAWINGS ARE AN INSTRUMENT OF SERVICE AND ARE THE PROPERTY OF THE CREATOR. ANY USE OF THE DRAWINGS WITHOUT THE WRITTEN PERMISSION OF THE CREATOR IS A VIOLATION OF COPYRIGHT AND WILL BE LIABLE TO PROSECUTION. DO NOT LEASE FROM DRAWINGS. USE ONLY OVERSEASERS ALL OVERSEASERS ARE INVOLVED IN THESE DRAWINGS. OTHERWISE NOTED.		
SUPERVISED BY LECTURER		M.GALIEH GUNAGAMA, S.T, M.Sc
SUPERVISED BY EXAMINER		Dr.Ir.SUGINI, M.T
△		
△		
△		STATUS
△		
REV	DATE	REVISION STATUS
PROJECT NAME		LOCATION
REDESAIN PASAR BUAH DAN SAYUR GEMAH RIPAH		Jl. Wates KM.5 Gamping Yogyakarta
INSTITUTION		
JURUSAN ARSITEKTUR FAKULTAS TEKNIK SIPIL DAN PERENCANAAN		
NAME	NIM	
NISA RAISA SALEHA	14512124	
DRAWING TITLE		JUDUL GAMBAR
SKEMA PENANGGULANGAN KEBAKARAN DAN EVAKUASI		
STATUS FOR ARCHITECTURAL		
SCALE	1 : 600	FILE NO.
CHECKED BY	NAME	SIGN DATE
Reviewed & Approved		
DRAWING NO.		NO. GAMBAR
PAGE	COPYRIGHT LIT ARCHITECTURE 2018	
TOTAL		

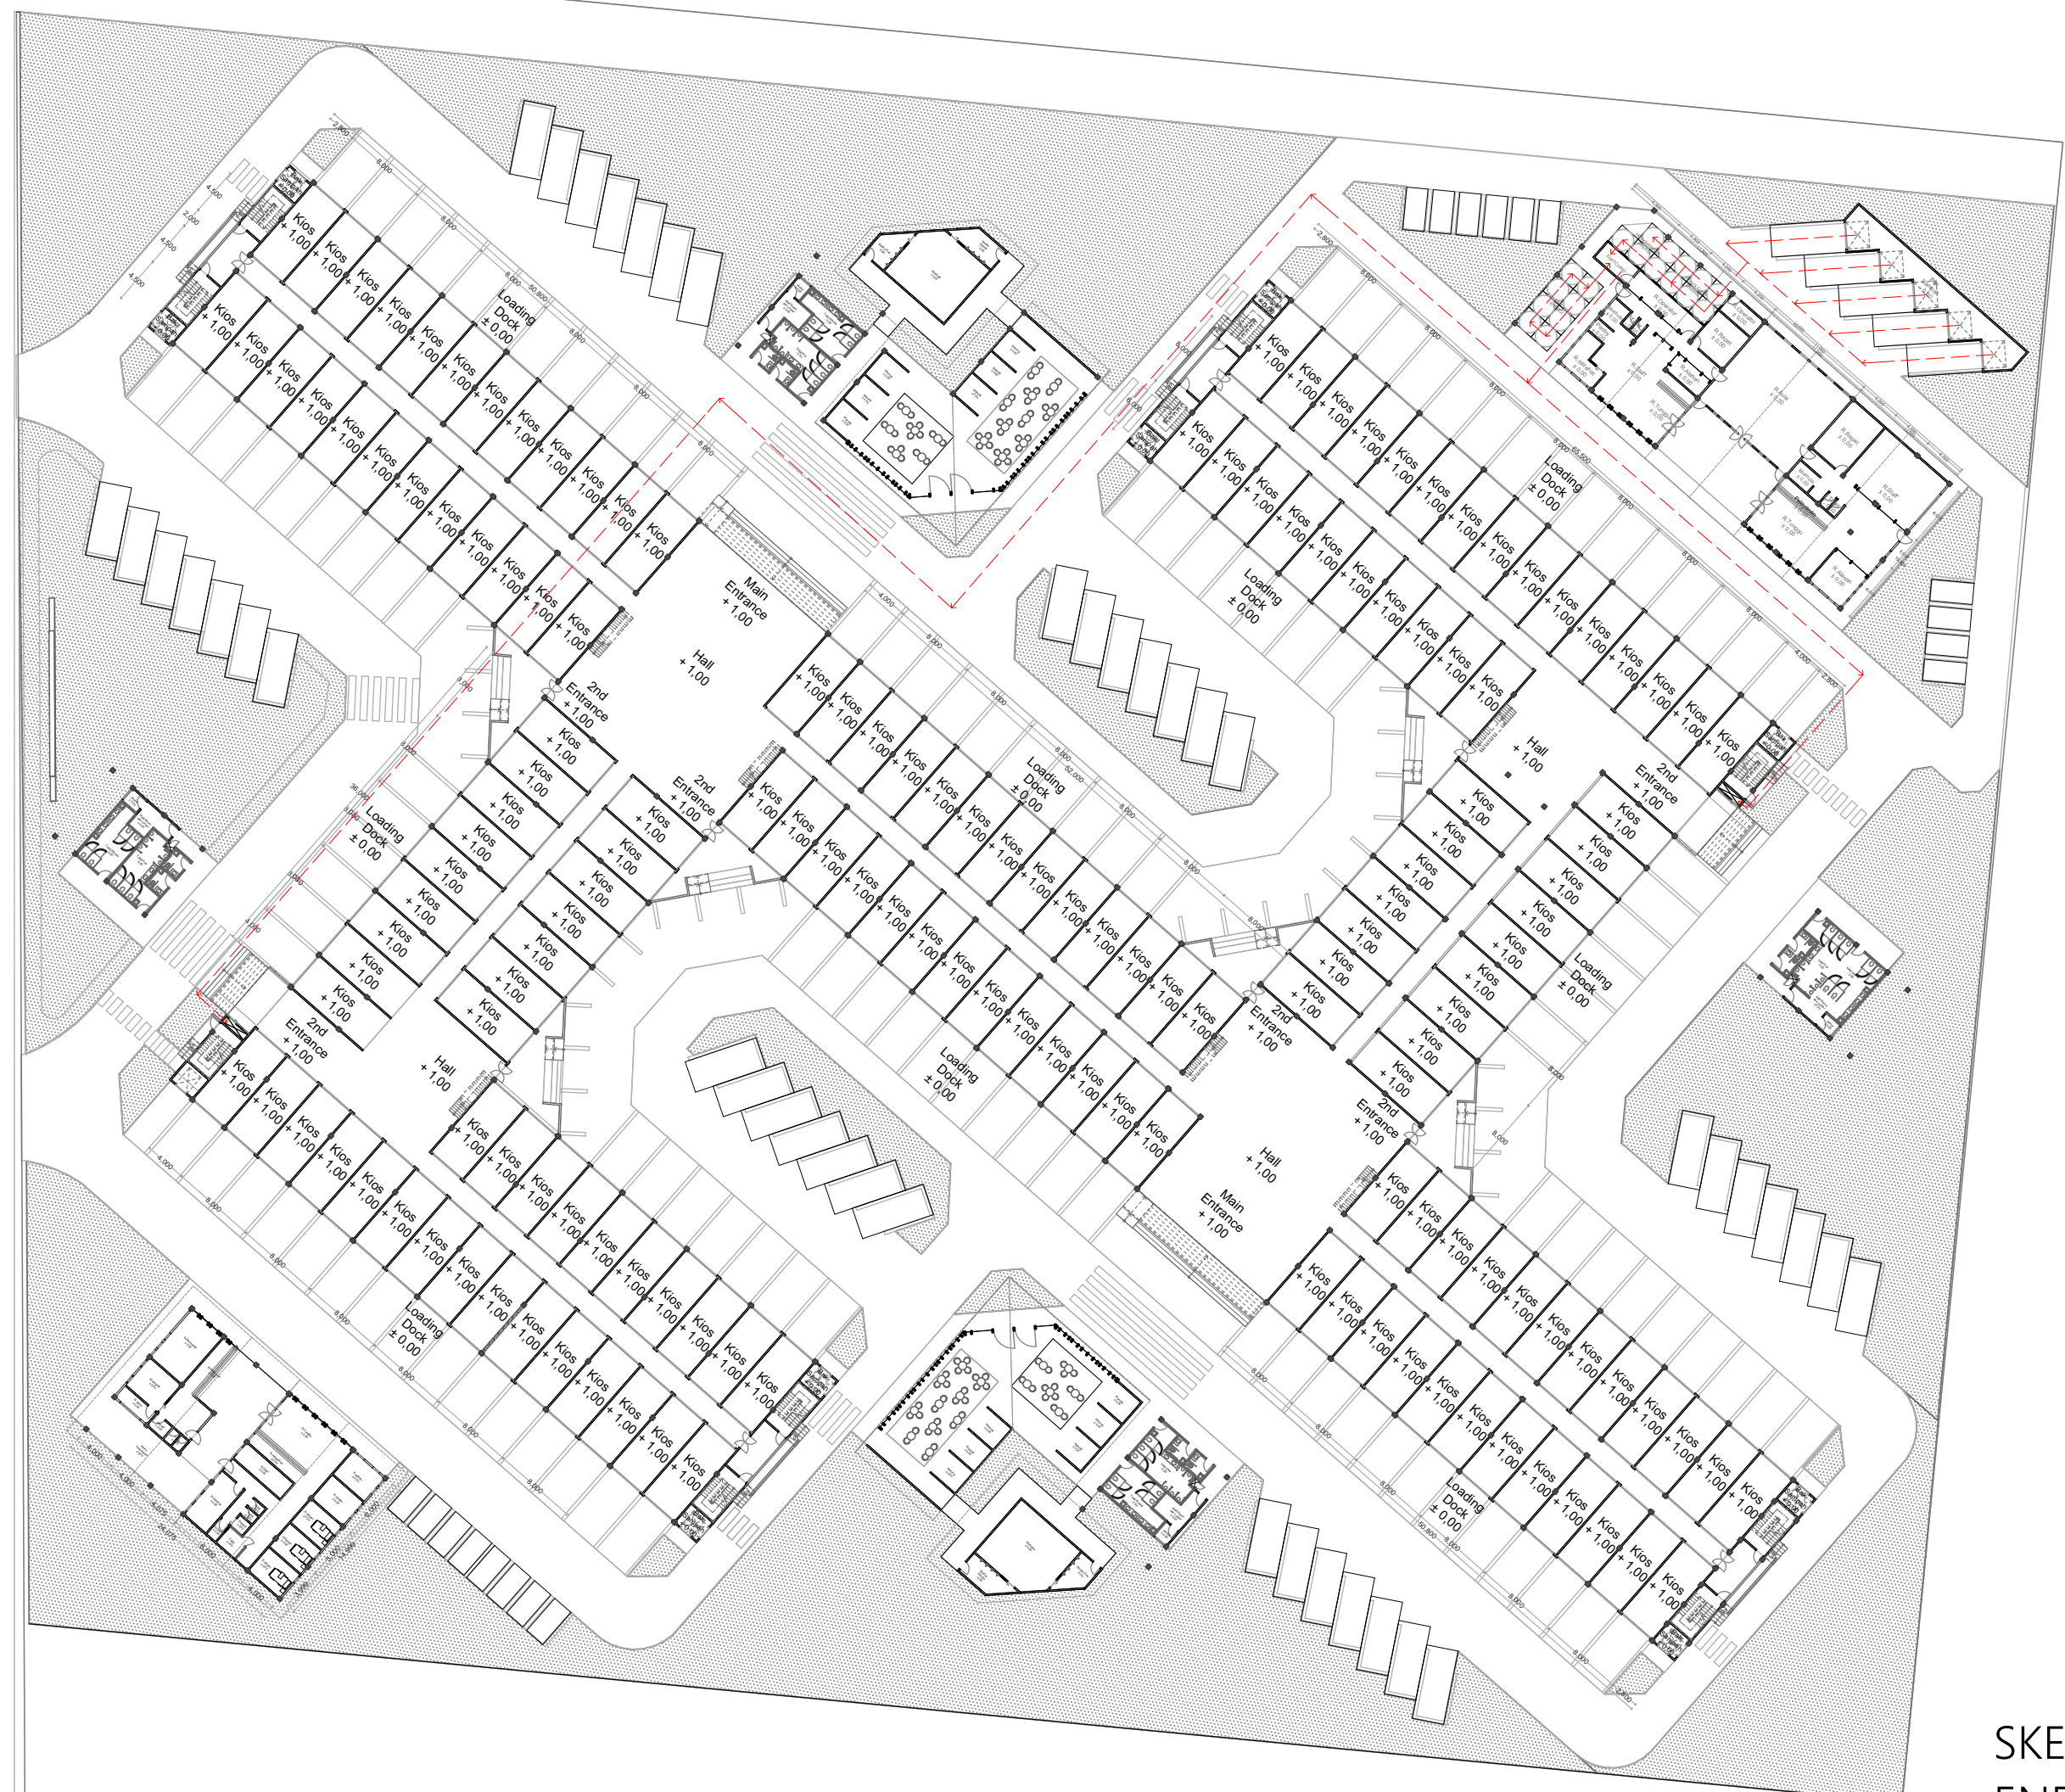


SKEMA PENYEDIAAN ENERGI
1:600

KETERANGAN

→ Alur Penyediaan Energi


NOTES		CATATAN	
<small>THESE DRAWINGS ARE AN INSTRUMENT OF SERVICE AND ARE THE PROPERTY OF THE CREATOR. ANY USE OF THE DRAWINGS WITHOUT THE WRITTEN PERMISSION OF THE CREATOR IS A VIOLATION OF COPYRIGHT AND WILL BE LIABLE TO PROSECUTION. DO NOT LEASE FROM DRAWINGS. USE ONLY OVER DIMENSIONS. ALL DIMENSIONS ARE IN MILLIMETERS UNLESS OTHERWISE NOTED.</small>			
SUPERVISED BY LECTURER		M.GALIEH GUNAGAMA, S.T, M.Sc	
SUPERVISED BY EXAMINER		Dr.Ir.SUGINI, M.T	
△			
△			STATUS
△			
REV	DATE	REVISION STATUS	
PROJECT NAME		LOCATION	
REDESAIN PASAR BUAH DAN SAYUR GEMAH RIPAH		Jl. Wates KM.5 Gamping Yogyakarta	
INSTITUTION			
JURUSAN ARSITEKTUR FAKULTAS TEKNIK SIPIL DAN PERENCANAAN			
NAME		NIM	
NISA RAISA SALEHA		14512124	
DRAWING TITLE		JUDUL GAMBAR	
SKEMA PENYEDIAAN ENERGI			
STATUS		FOR ARCHITECTURAL	
SCALE	1 : 600	FILE NO.	
CHECKED BY		NAME	SIGN DATE
Reviewed & Approved			
DRAWING NO.		NO. GAMBAR	
PAGE		COPYRIGHT LIP ARCHITECTURE 2018	
TOTAL			

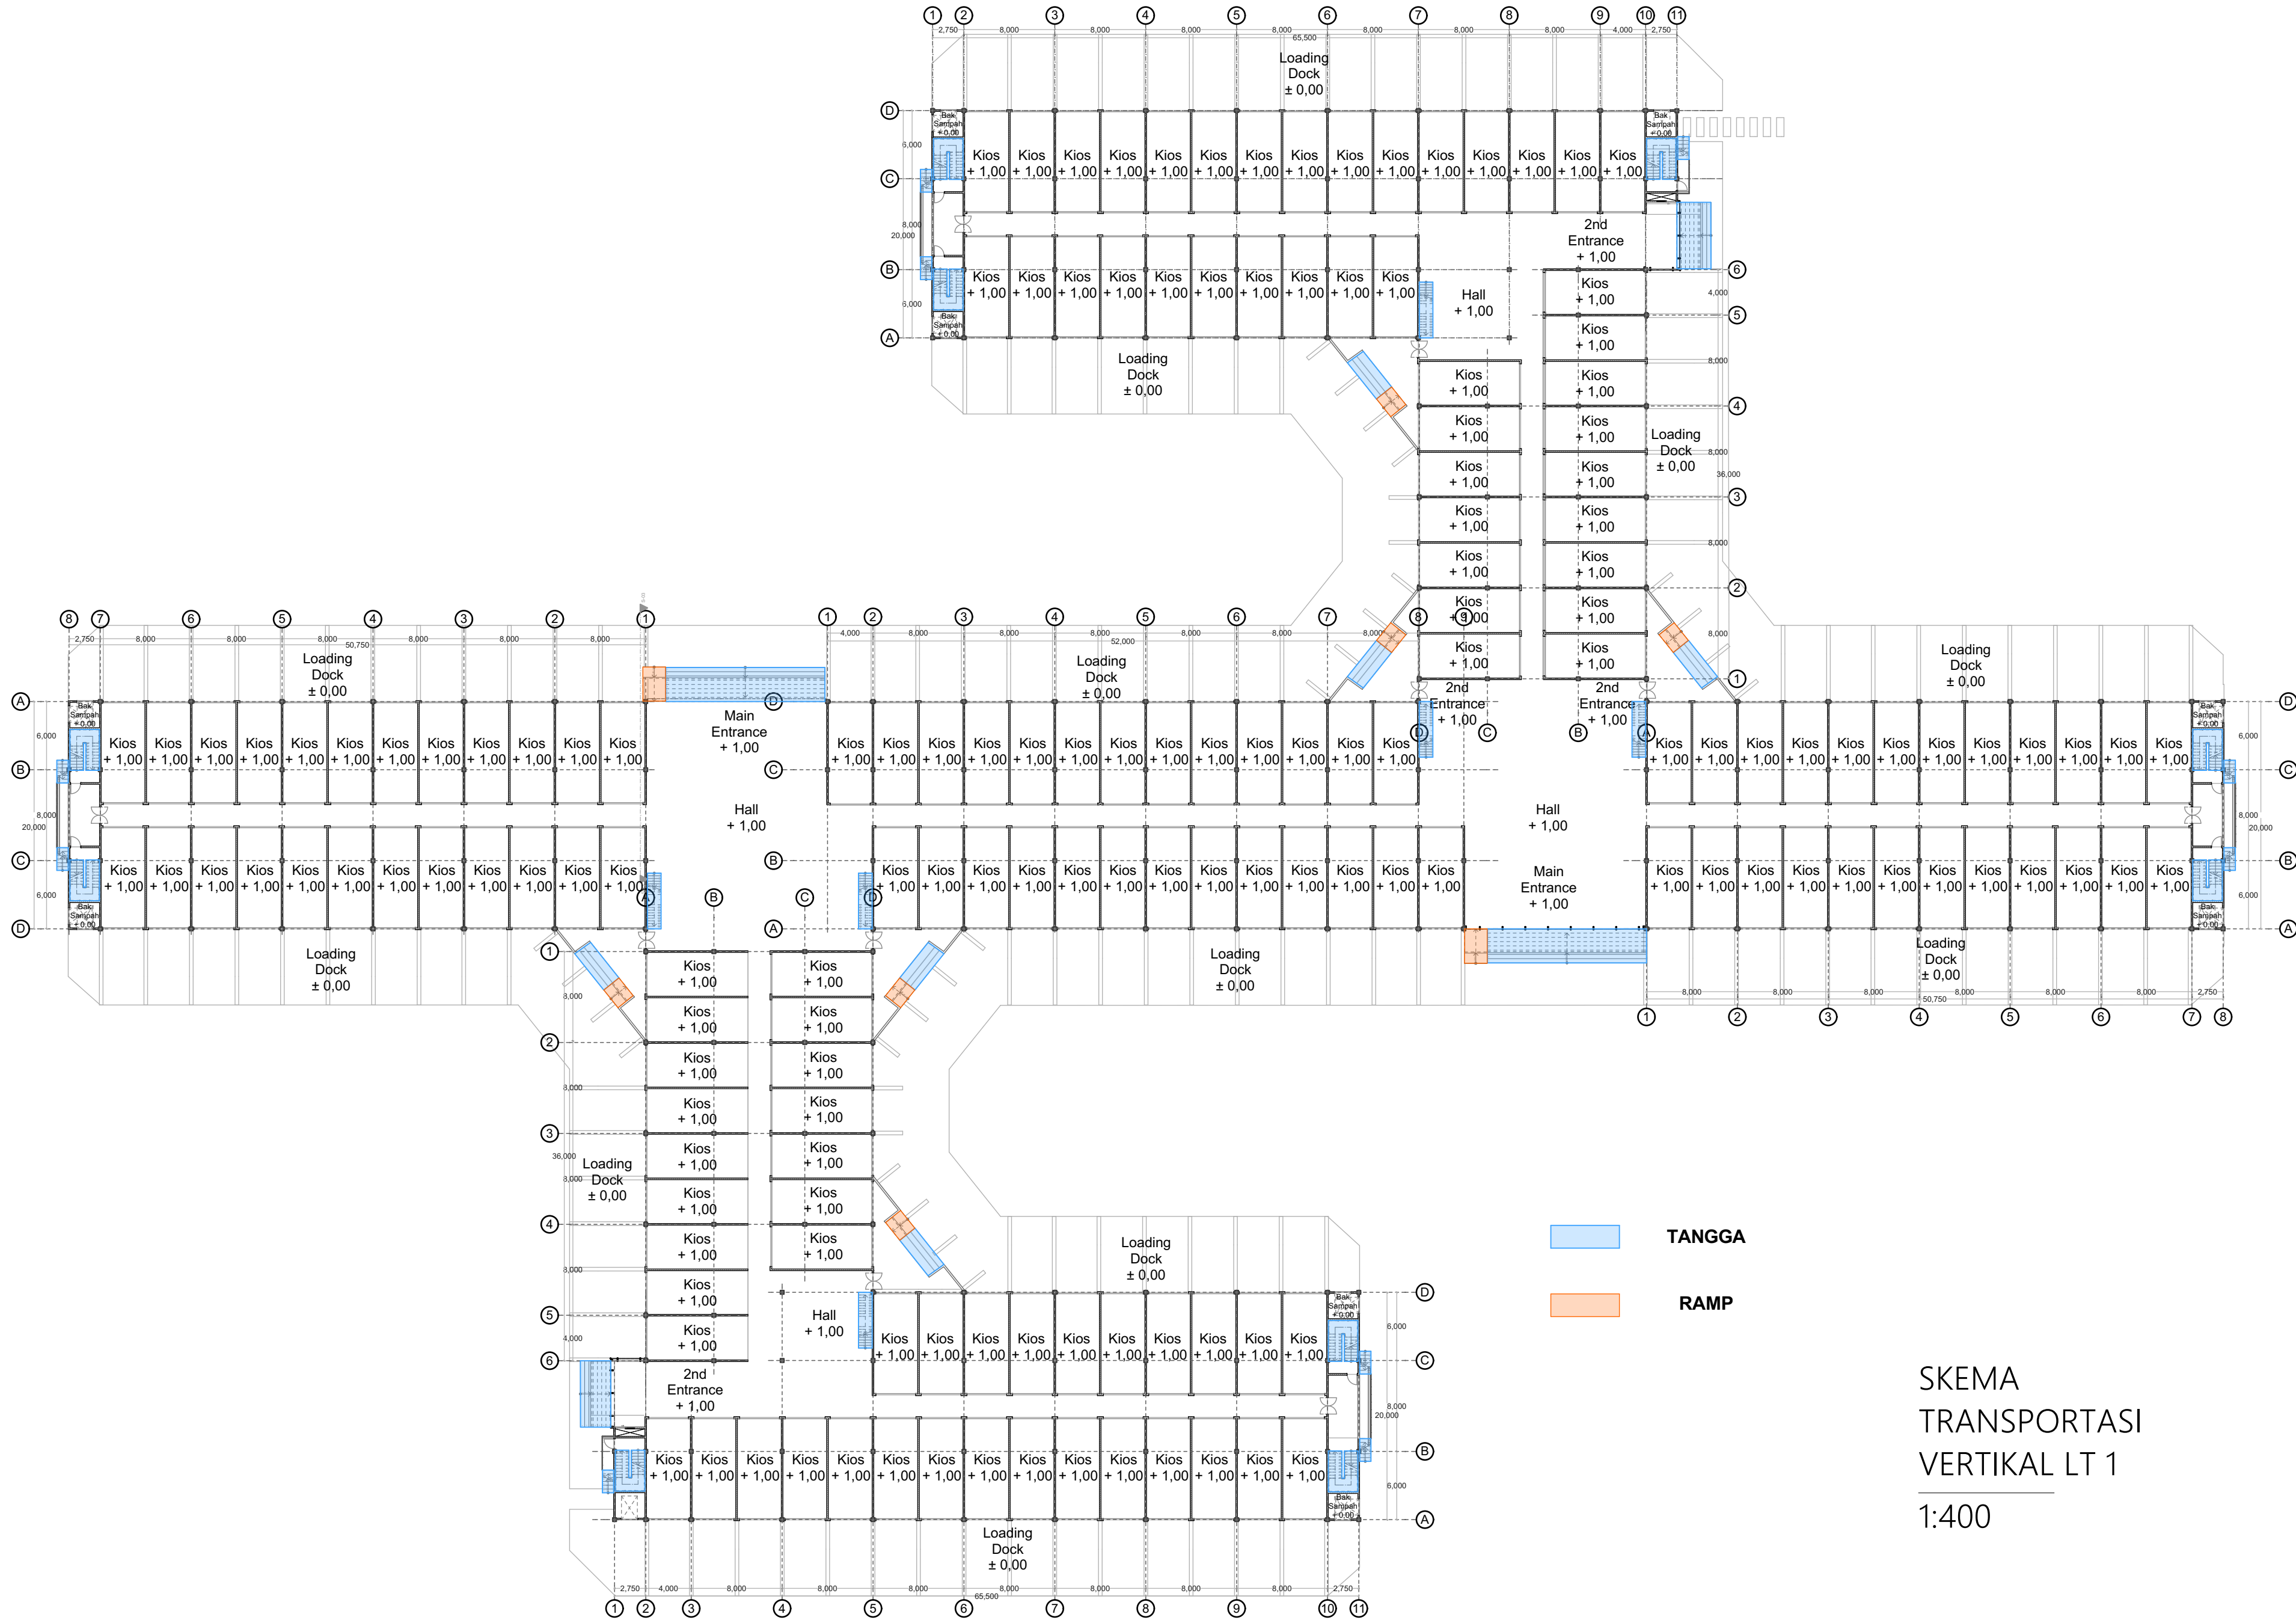

TANGGA
 RAMP

SKEMA TRANSPORTASI VERTIKAL LT 1
 1:400




NOTES		CATATAN	
<small>THESE DRAWINGS ARE AN INSTRUMENT OF SERVICE AND ARE THE PROPERTY OF THE CREATOR. ANY USE OF THE DRAWINGS WITHOUT THE WRITTEN PERMISSION OF THE CREATOR IS A VIOLATION OF COPYRIGHT AND WILL BE LIABLE TO PROSECUTION. DO NOT LEAK FROM DRAWINGS. USE ONLY COORDINATES AND DIMENSIONS AS INDICATED IN THESE DRAWINGS. OTHERWISE, NOTES.</small>			
SUPERVISED BY		LECTURER	
M. GALIEH GUNAGAMA, S.T., M.Sc			
SUPERVISED BY		EXAMINER	
Dr. Ir. SUGINI, M.T			
△			STATUS
△			
△			
REV	DATE	REVISION STATUS	
PROJECT NAME		LOCATION	
REDESAIN PASAR BUAH DAN SAYUR GEMAH RIPAH		Jl. Wates KM.5 Gamping Yogyakarta	
INSTITUTION			
JURUSAN ARSITEKTUR FAKULTAS TEKNIK SIPIL DAN PERENCANAAN			
NAME		NIM	
NISA RAISA SALEHA		14512124	
DRAWING TITLE			
SKEMA TRANSPORTASI VERTIKAL			
STATUS			
FOR ARCHITECTURAL			
SCALE	1 : 400	FILE NO.	
CHECKED BY		NAME	SIGN DATE
Reviewed & Approved			
DRAWING NO.		NO. GAMBAR	
PAGE	TOTAL	COPYRIGHT IRI ARCHITECTURE 2018	

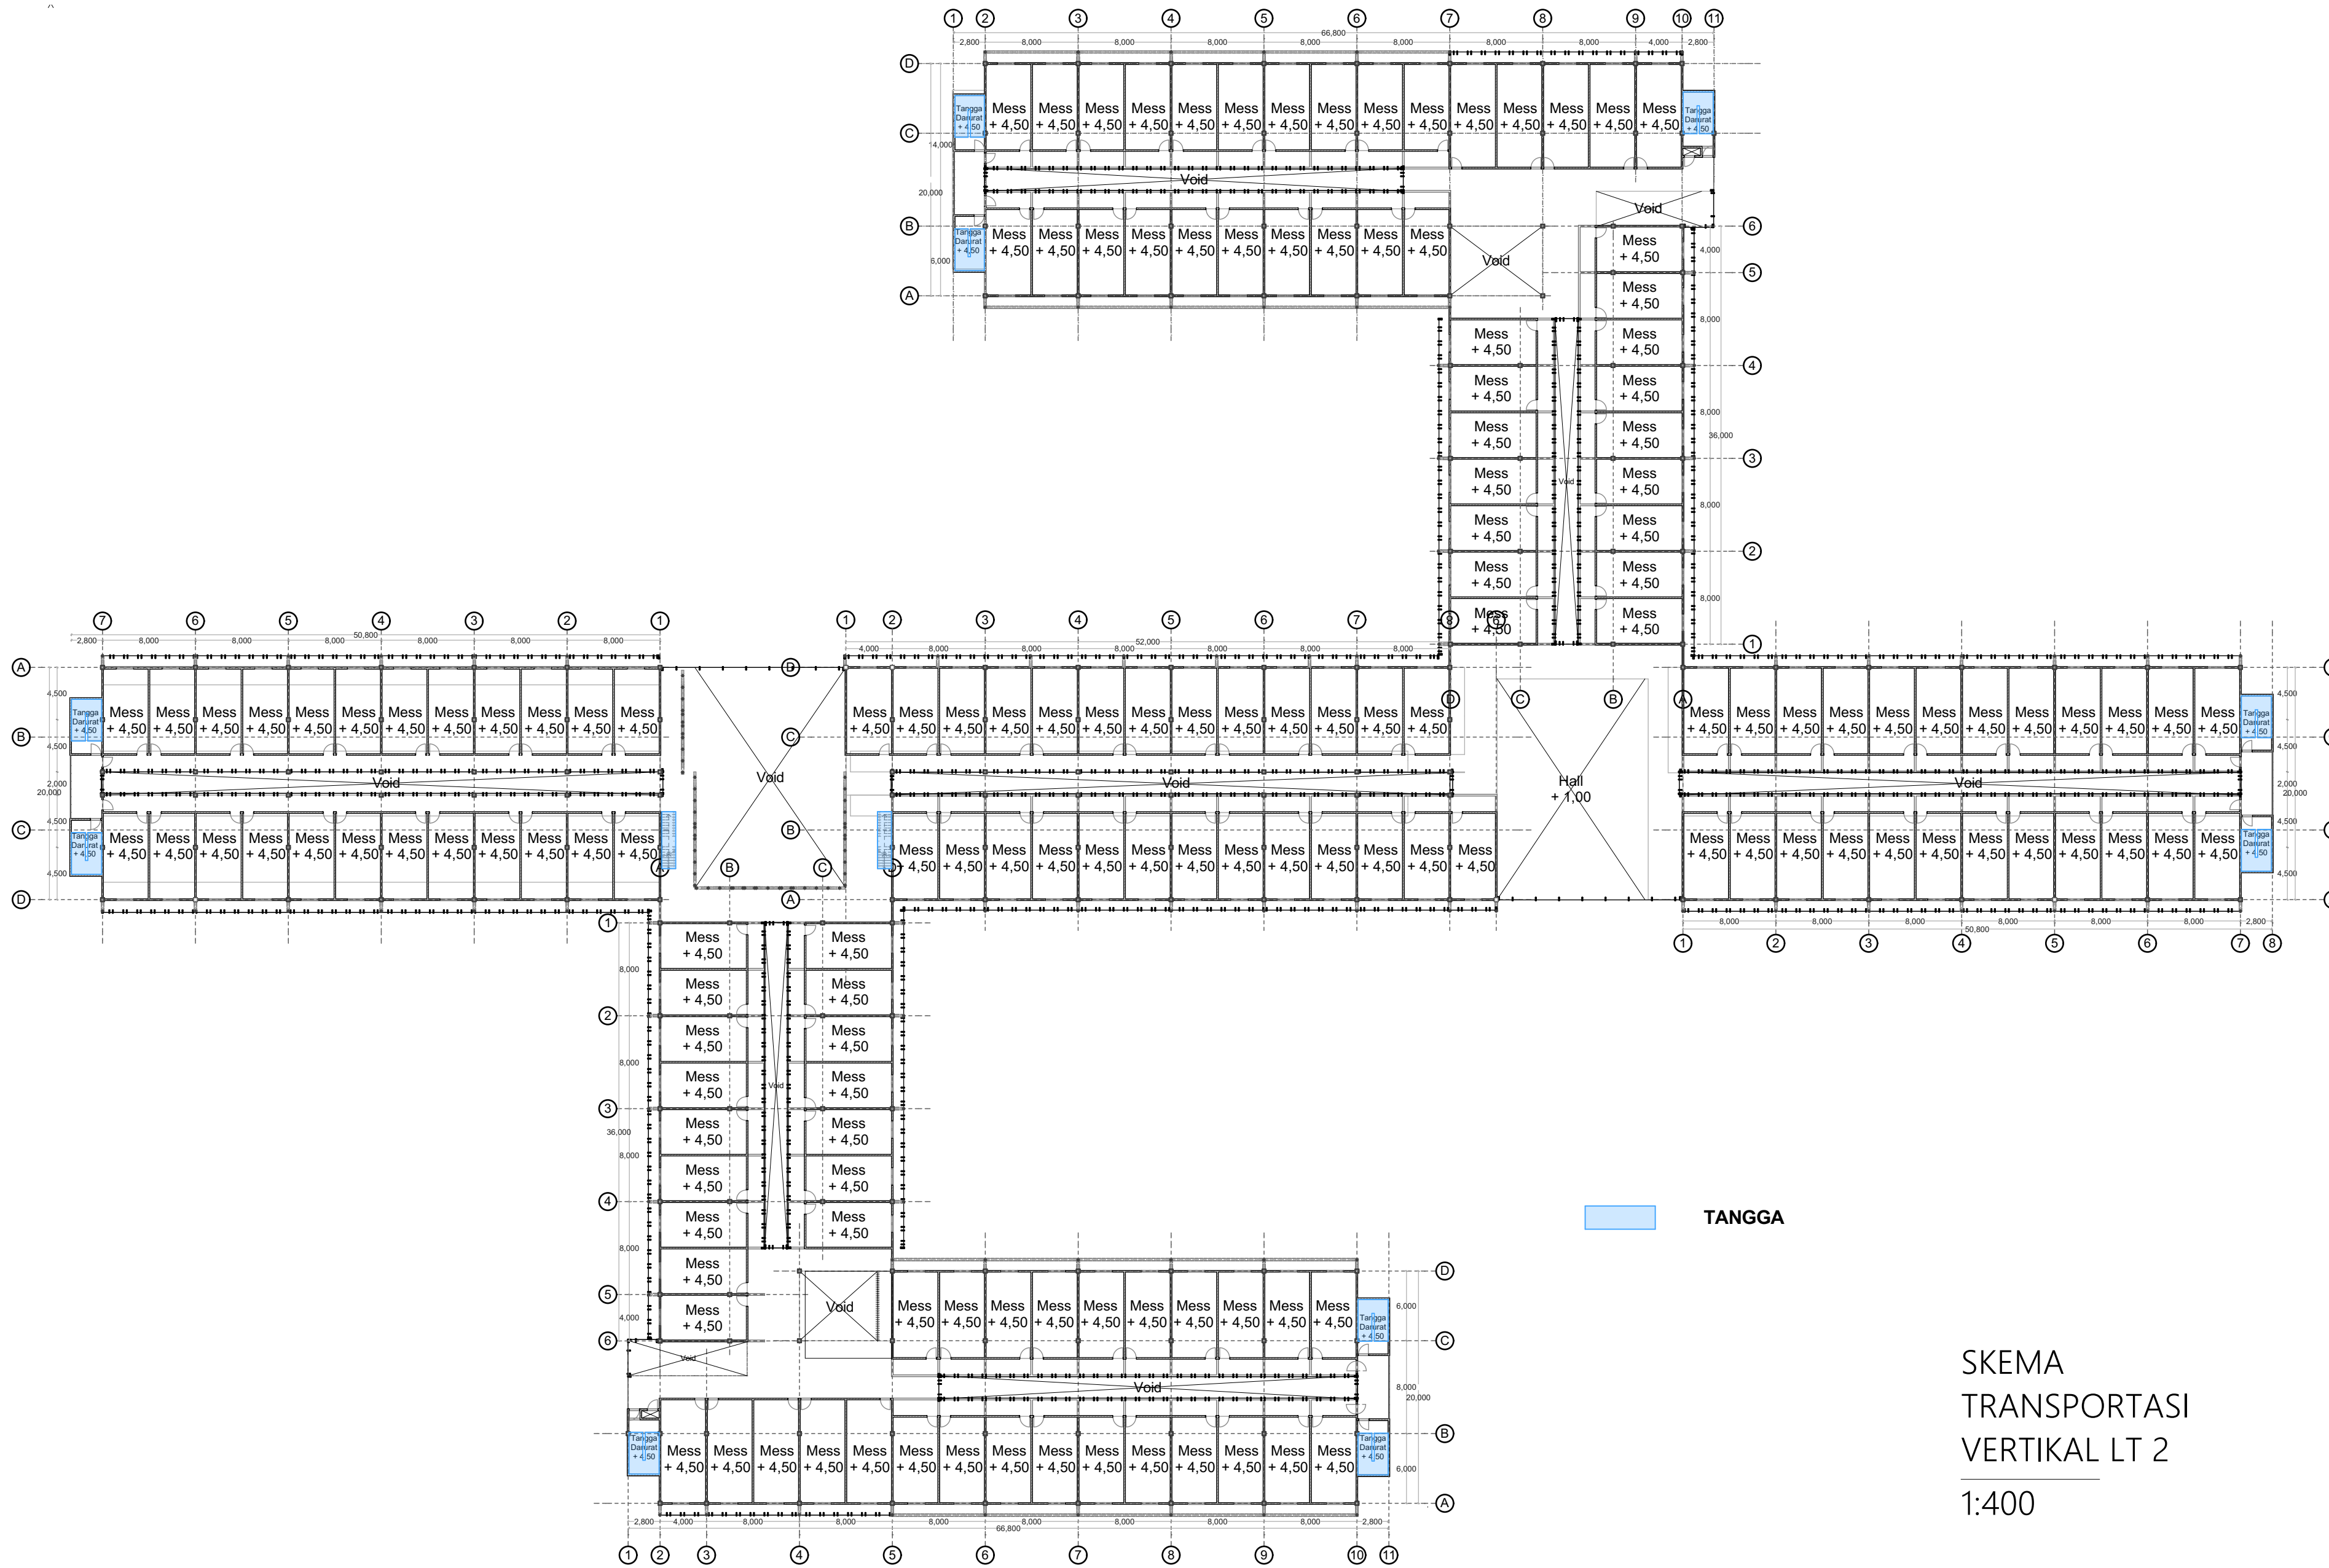


TANGGA

SKEMA
TRANSPORTASI
VERTIKAL LT 2
1:400


NOTES		CATATAN	
<small>THESE DRAWINGS ARE AN INSTRUMENT OF SERVICE AND ARE THE PROPERTY OF THE CREATOR. ANY USE OF THE DRAWINGS WITHOUT THE WRITTEN PERMISSION OF THE CREATOR IS A VIOLATION OF COPYRIGHT AND WILL BE LIABLE TO PROSECUTION. DO NOT LEASE FROM DRAWINGS. USE ONLY GIVEN DIMENSIONS. ALL DIMENSIONS ARE IN MILLIMETERS UNLESS OTHERWISE NOTED.</small>			
SUPERVISED BY		LECTURER	
		M.GALIEH GUNAGAMA, S.T, M.Sc	
SUPERVISED BY		EXAMINER	
		Dr.Ir.SUGINI, M.T	
△			STATUS
△			
△			
REV	DATE	REVISION	STATUS
PROJECT NAME		LOCATION	
REDESAIN PASAR BUAH DAN SAYUR GEMAH RIPA		Jl. Wates KM.5 Gamping Yogyakarta	
INSTITUTION			
JURUSAN ARSITEKTUR FAKULTAS TEKNIK SIPIL DAN PERENCANAAN			
NAME		NIM	
NISA RAISA SALEHA		14512124	
DRAWING TITLE			
SKEMA TRANSPORTASI VERTIKAL			
STATUS			
FOR ARCHITECTURAL			
SCALE	1 : 400	FILE NO.	
CHECKED BY		NAME	SIGN
Reviewed & Approved			DATE
DRAWING NO.		NO. GAMBAR	
PAGE		COPYRIGHT IRI ARCHITECTURE 2018	
TOTAL			

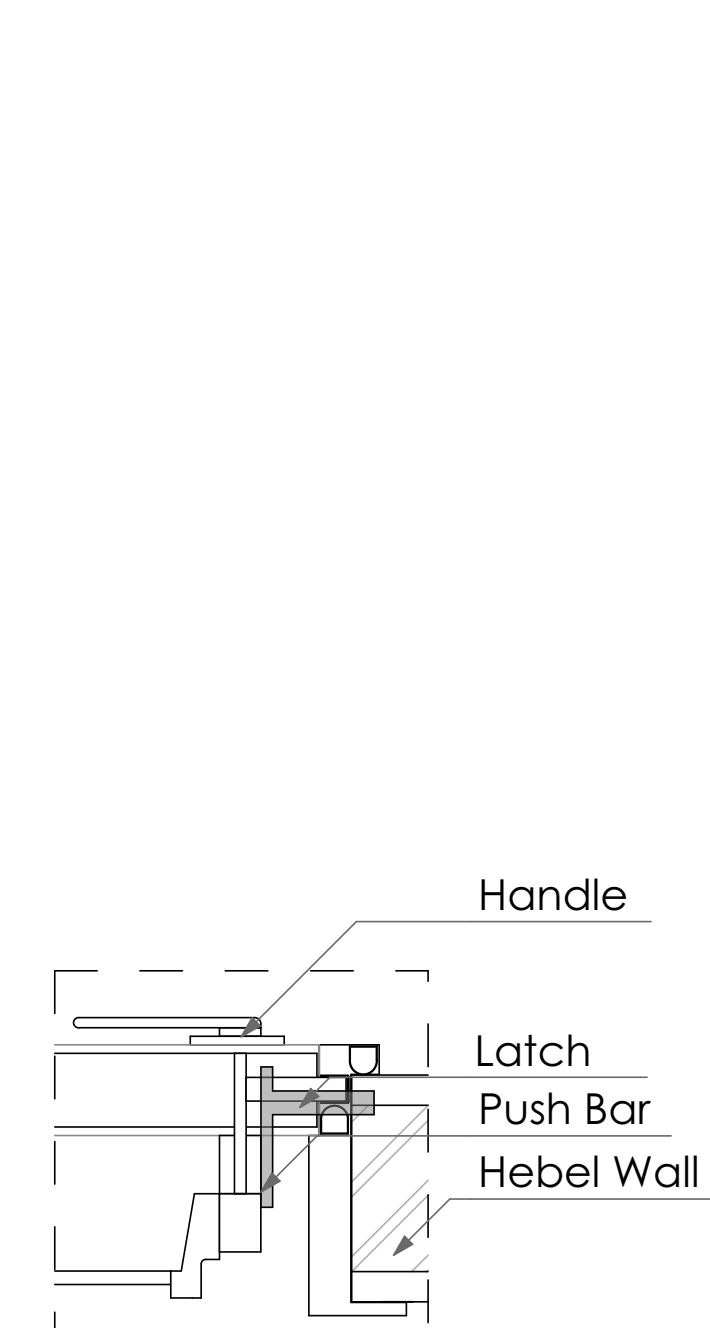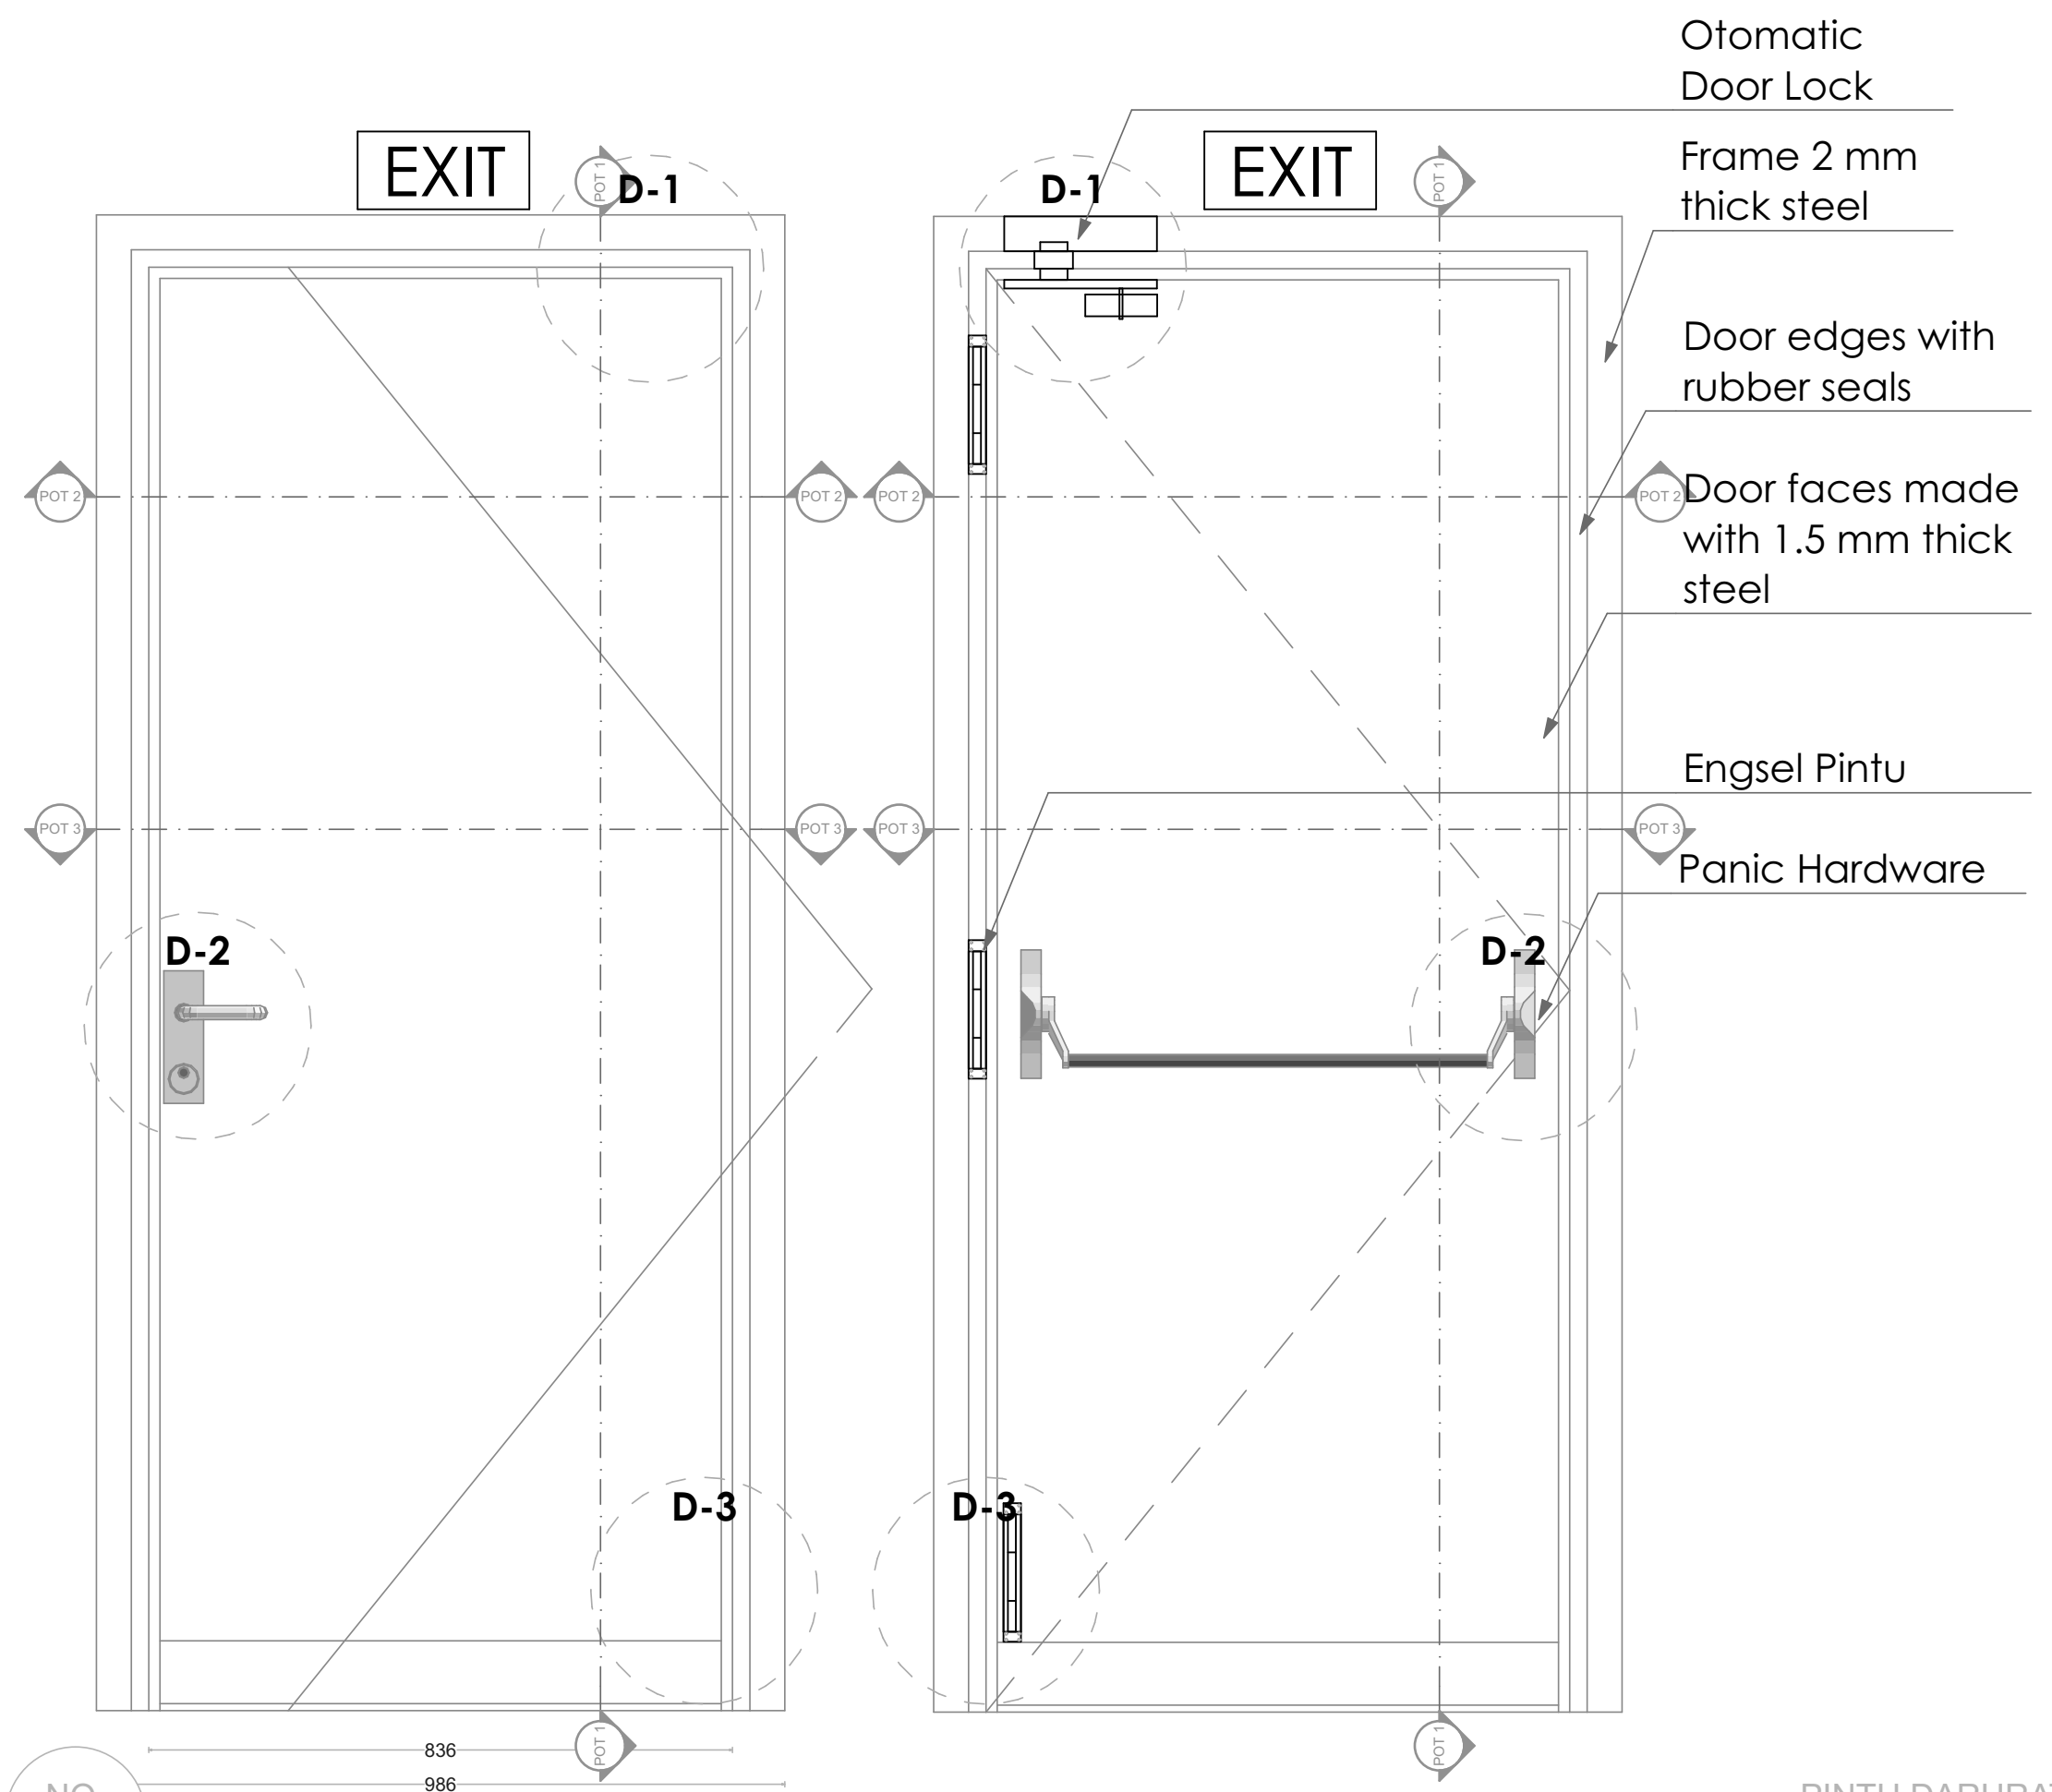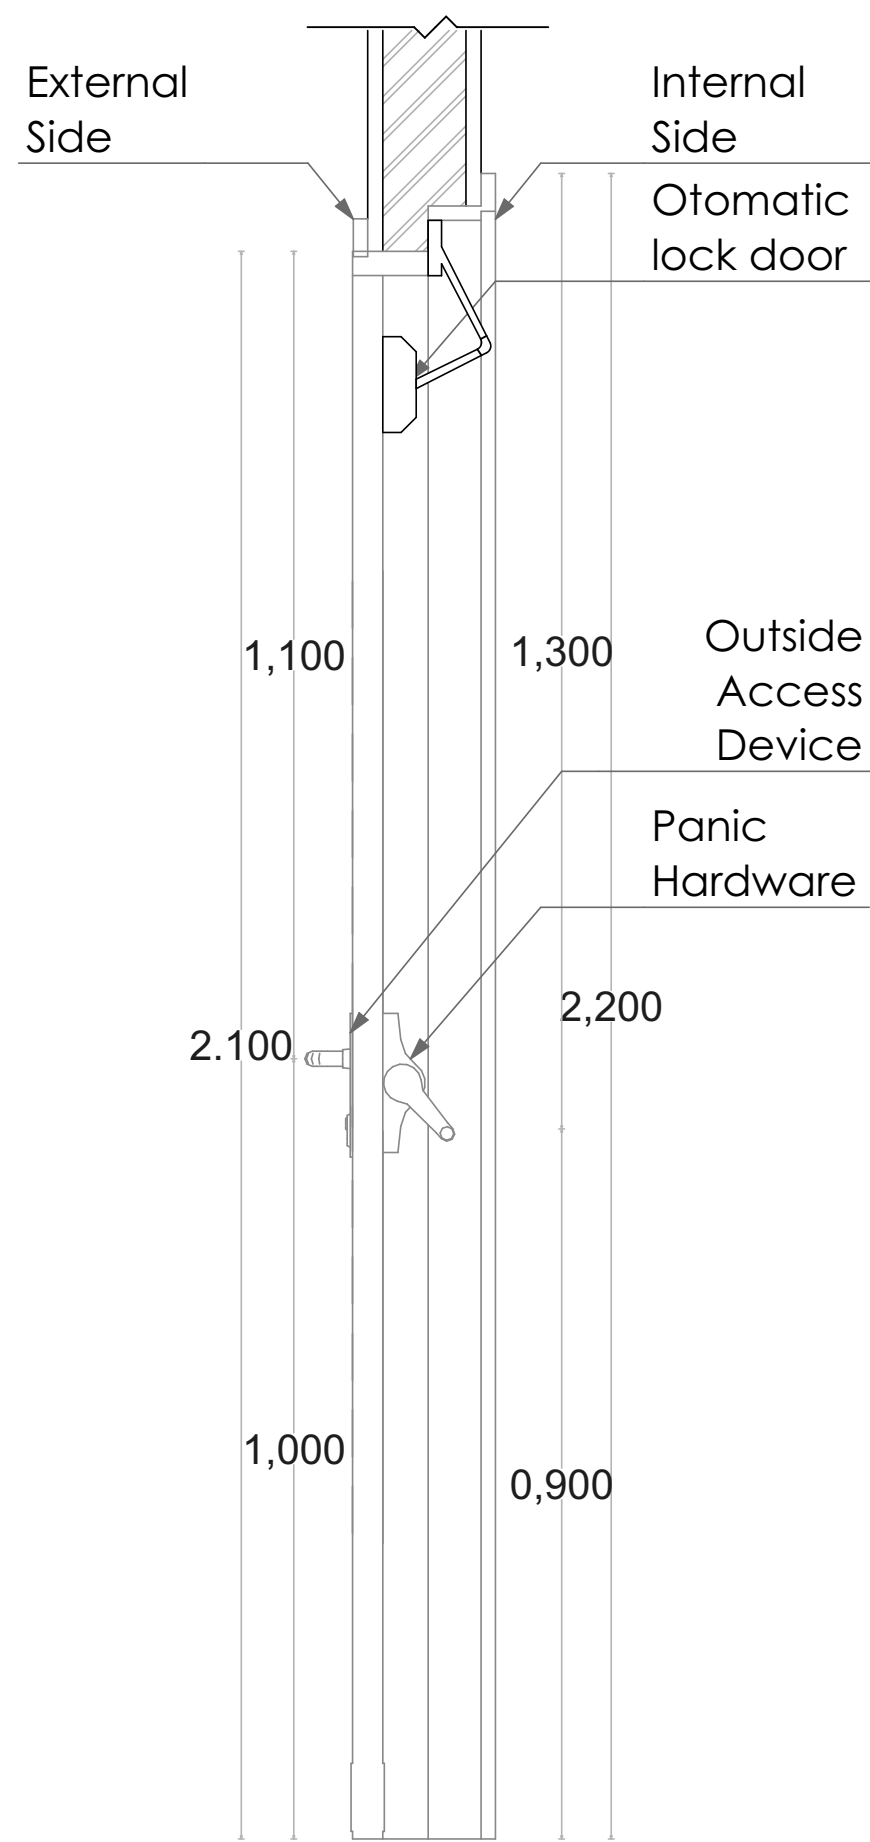

NO. 13201 D-1 1:5

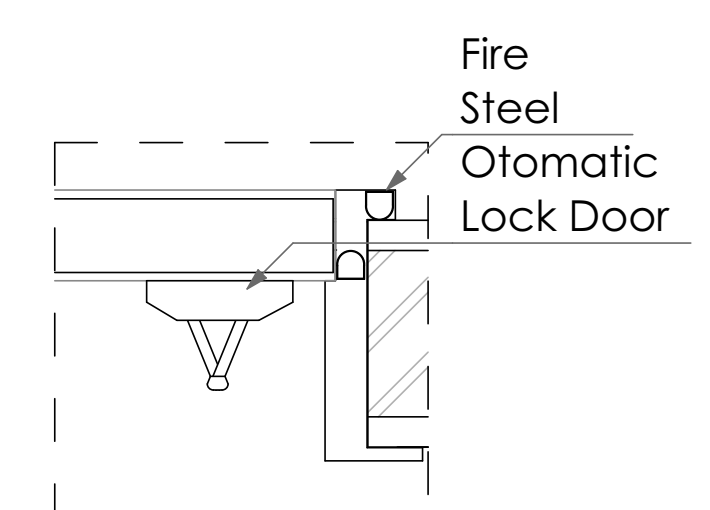


NO. 13201 D-2 1:5

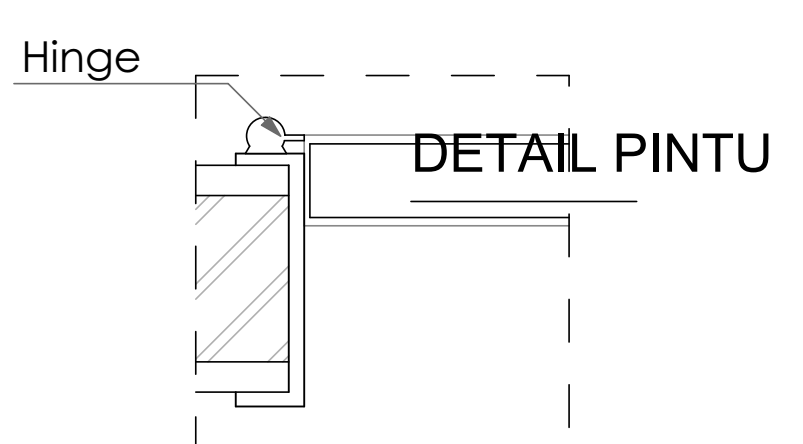


NO. 13201 D-3 1:5

NO. 13201 POTONGAN 1 1:10


NO. 13201 PINTU DARURAT 1:10

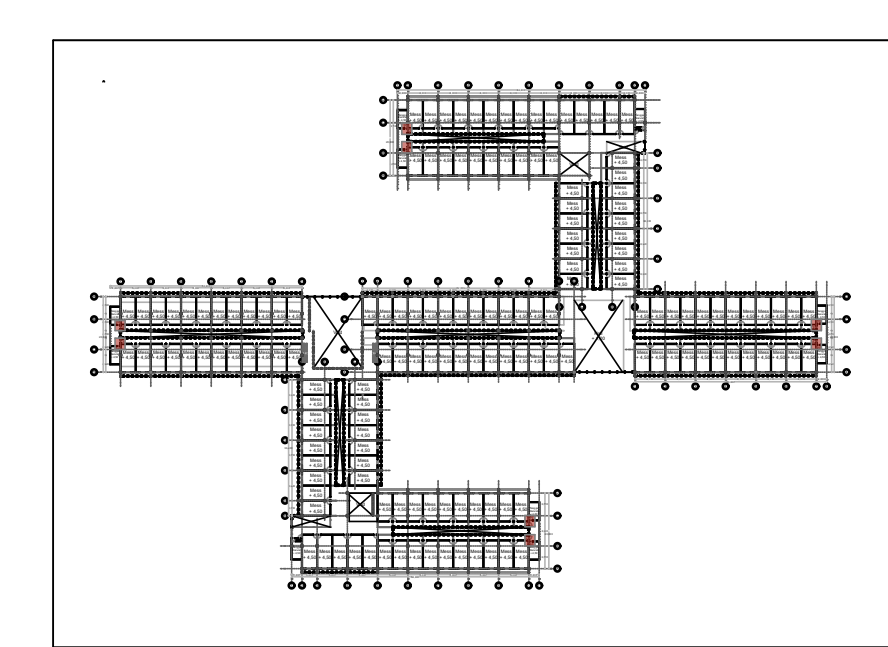

KEY PLAN

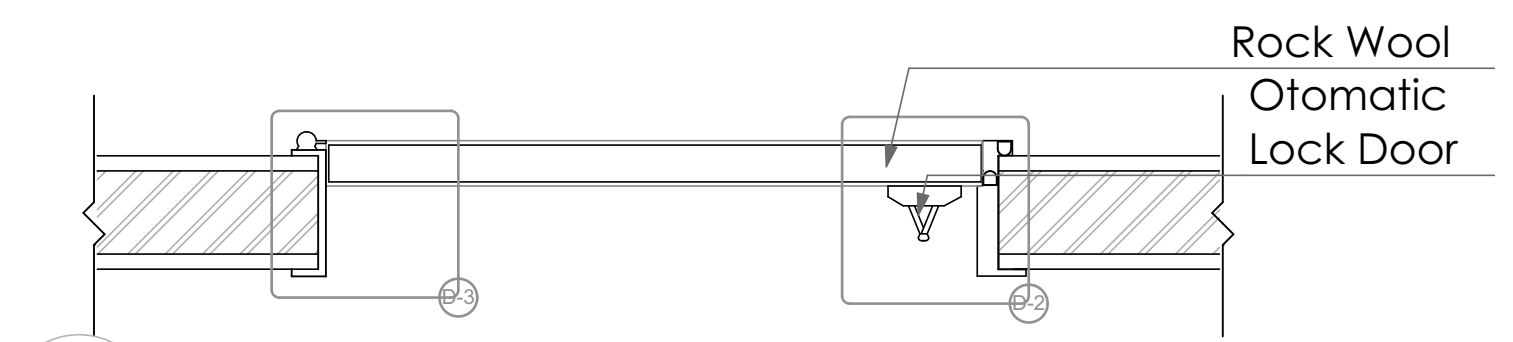


NO. 13201 POTONGAN 2 1:10

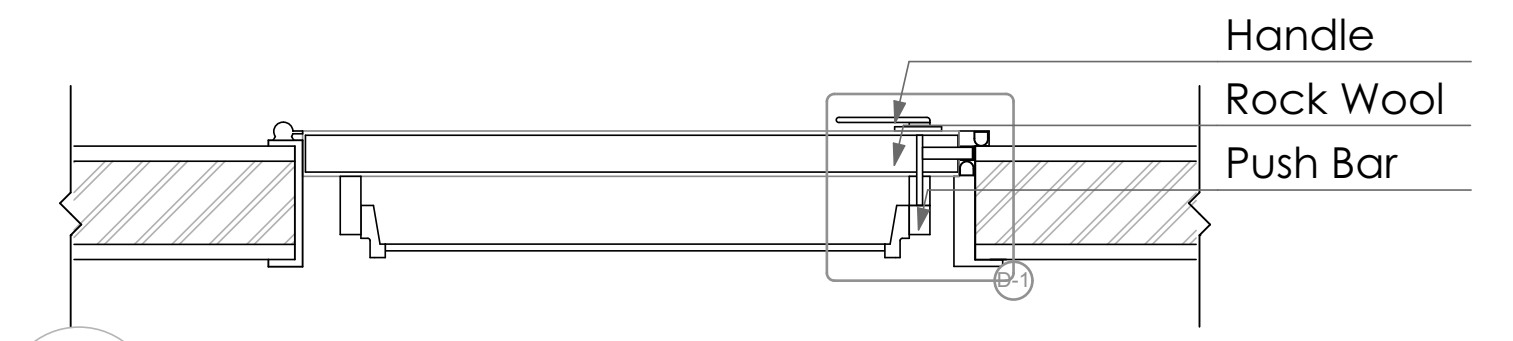


NO. 13201 POTONGAN 3 1:10



NOTES		CATATAN	
<small>THESE DRAWINGS ARE AN INSTRUMENT OF SERVICE AND ARE THE PROPERTY OF THE CREATOR. ANY USE OF THE DRAWINGS WITHOUT THE PRIOR EXPRESS WRITTEN PERMISSION OF THE CREATOR IS A VIOLATION OF COPYRIGHT AND WILL BE LIABLE TO PROSECUTION. DO NOT SCALE FROM DRAWINGS. USE ONLY GIVEN DIMENSIONS. ALL DIMENSIONS ARE IN MILLIMETERS UNLESS OTHERWISE NOTED.</small>			
SUPERVISED BY		LECTURER	
		M.GALIEH GUNAGAMA, S.T, M.Sc	
SUPERVISED BY		EXAMINER	
		Dr.Ir.SUGINI, M.T	
△			
△			STATUS
△			
REV	DATE	REVISION	STATUS
PROJECT NAME		LOCATION	
REDESAIN PASAR BUAH DAN SAYUR GEMAH RIPAH		Jl. Wates KM.5 Gamping Yogyakarta	
INSTITUTION			
JURUSAN ARSITEKTUR FAKULTAS TEKNIK SIPIL DAN PERENCANAAN			
NAME		NIM	
NISA RAISA SALEHA		14512124	
DRAWING TITLE		JUDUL GAMBAR	
DETAIL PINTU			
STATUS		FOR ARCHITECTURAL	
SCALE	FILE NO.	NAME	SIGN DATE
CHECKED BY			
Reviewed & Approved			
DRAWING NO.		NO. GAMBAR	
PAGE	TOTAL		COPYRIGHT IRI ARCHITECTURE 2018

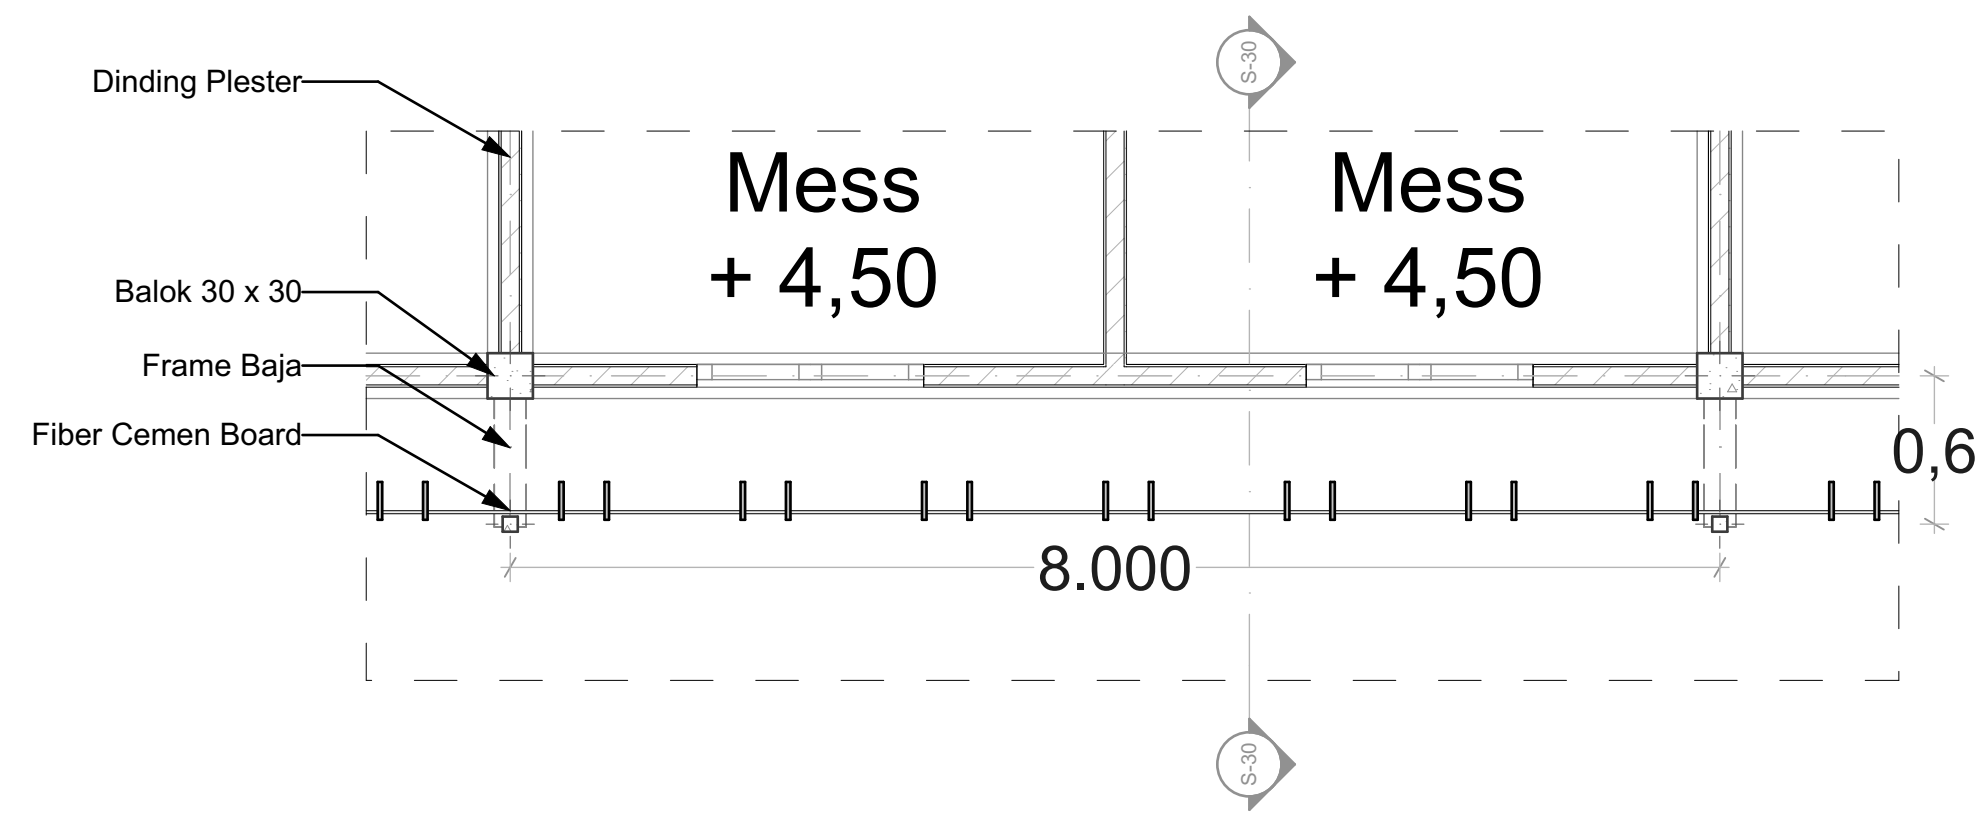


DENAH SELUBUNG BANGUNAN
1:50

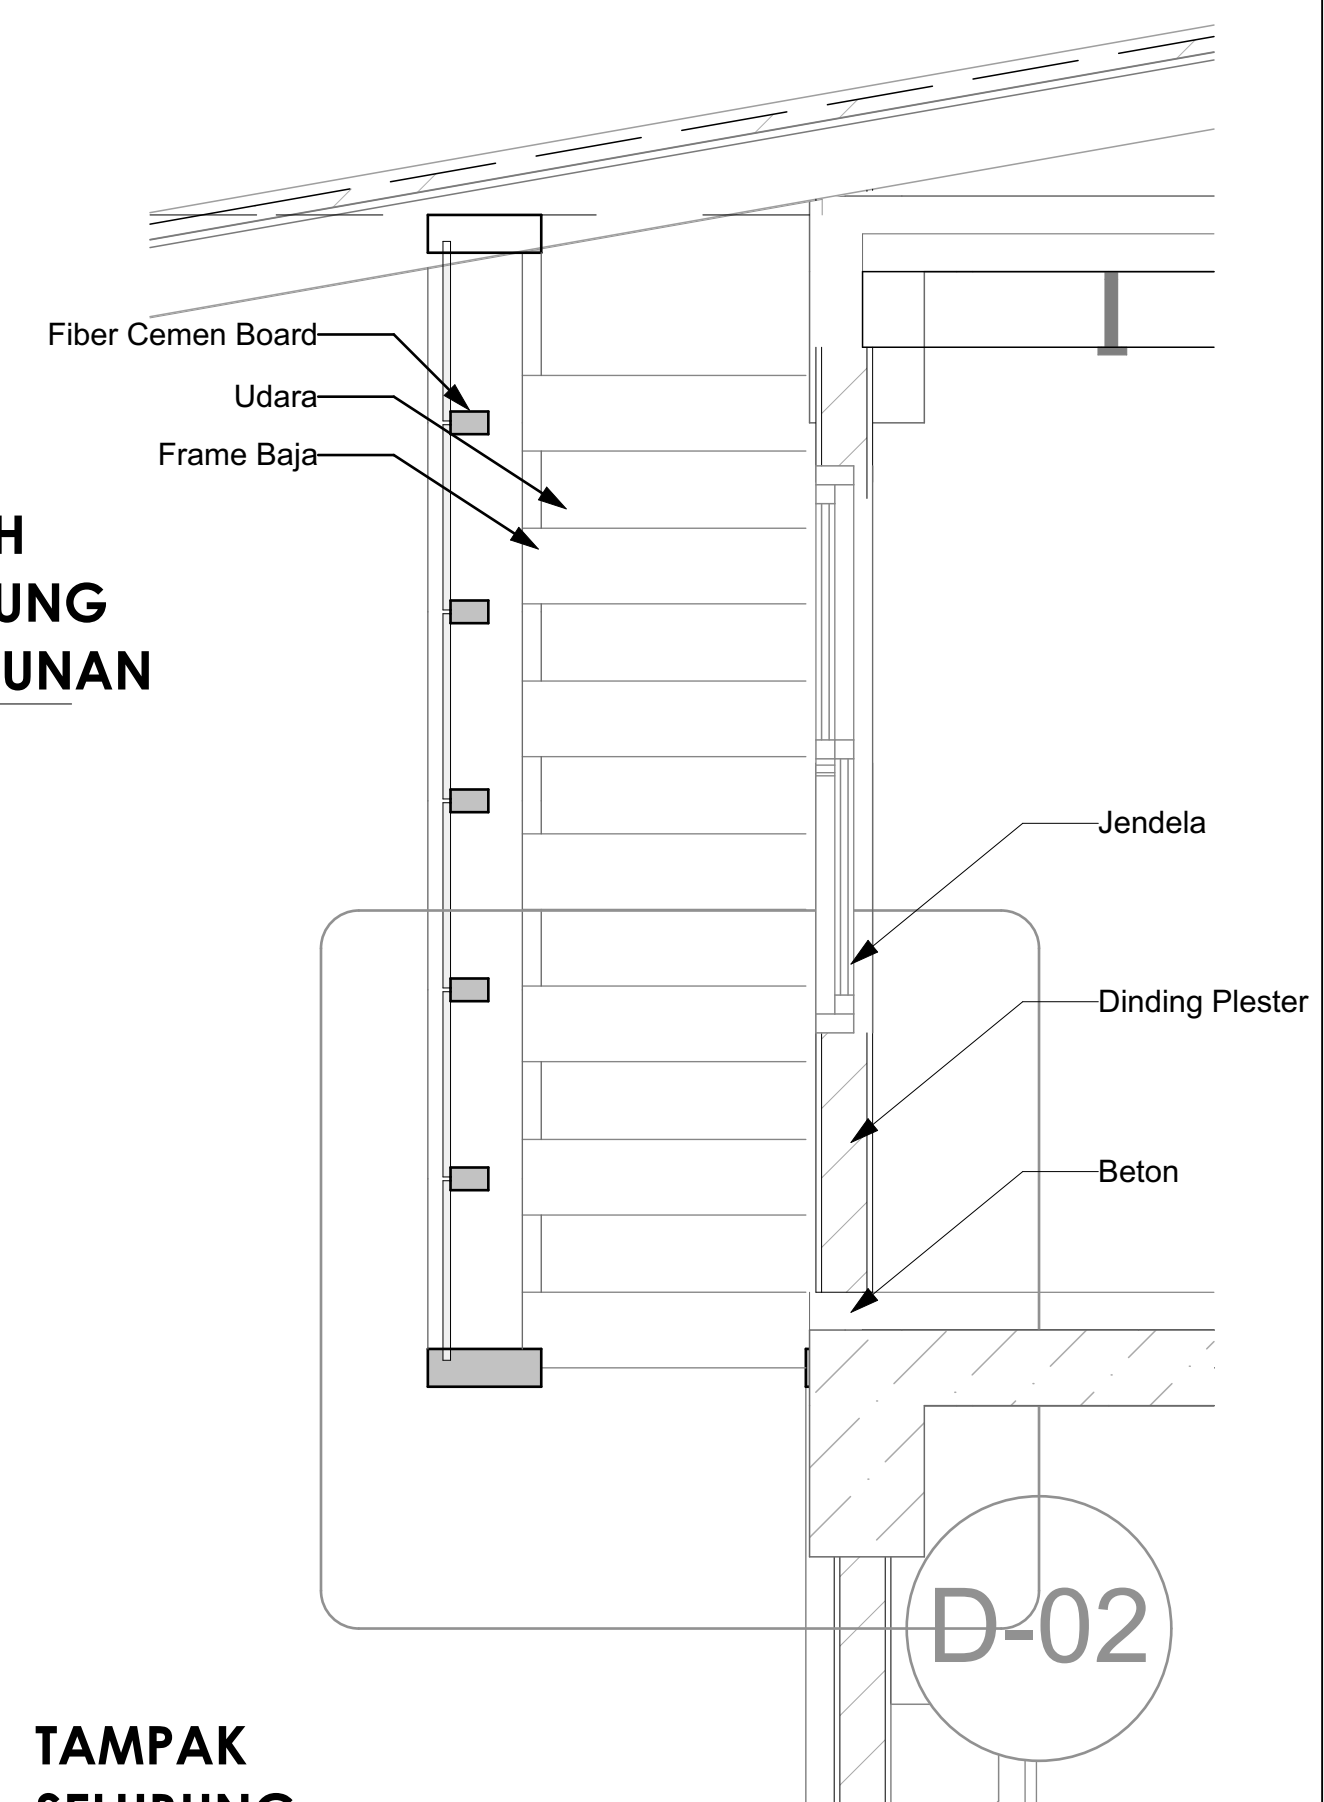

POTONGAN SELUBUNG
1:20

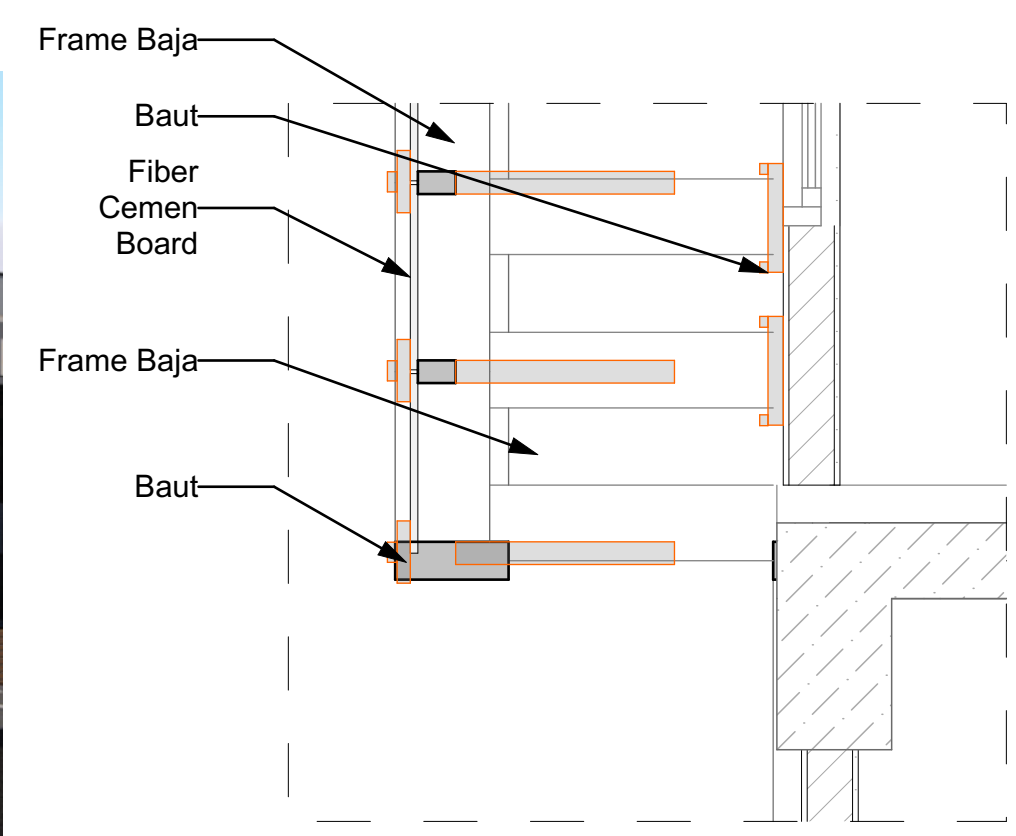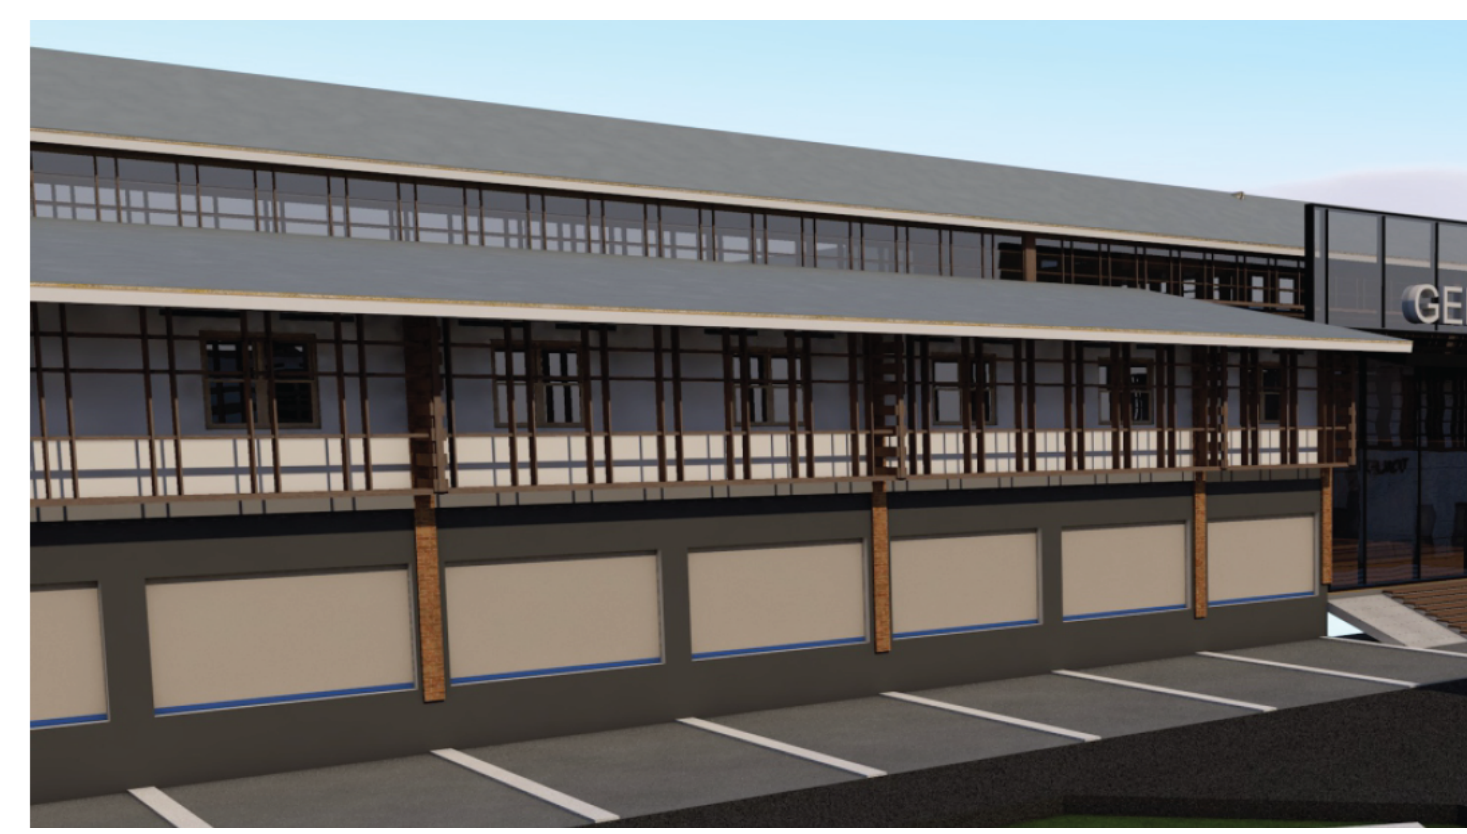

TAMPAK SELUBUNG
1:20



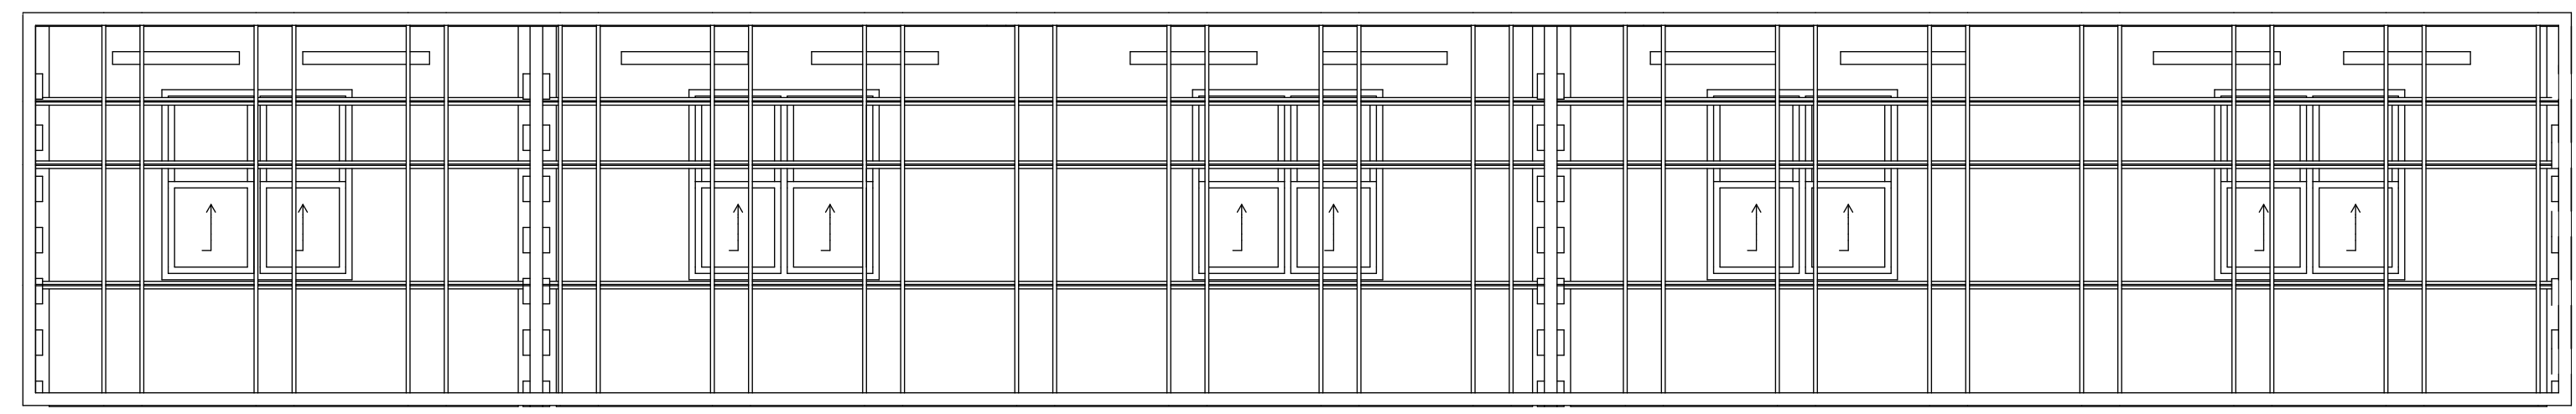


TAMPAK SELUBUNG
1:50

CATATAN
NOTES

THESE DRAWINGS ARE AN INSTRUMENT OF SERVICE AND ARE THE PROPERTY OF THE CREATOR. ANY USE OF THE DRAWING WITHOUT THE WRITTEN PERMISSION OF THE CREATOR IS A VIOLATION OF COPYRIGHT AND WILL BE LIABLE TO PROSECUTION. DO NOT SCALE FROM DRAWINGS. USE ONLY DIMENSIONS. ALL DIMENSIONS ARE IN MILLIMETERS UNLESS OTHERWISE NOTED.

SUPERVISED BY LECTURER		M.GALIEH GUNAGAMA, S.T, M.Sc	
SUPERVISED BY EXAMINER		Dr.Ir.SUGINI, M.T	
△			STATUS
△			
△			
REV	DATE	REVISION STATUS	
PROJECT NAME		LOCATION	
REDESAIN PASAR BUAH DAN SAYUR GEMAH RIPAH		Jl. Wates KM.5 Gamping Yogyakarta	
INSTITUTION		UNIVERSITY	
JURUSAN ARSITEKTUR FAKULTAS TEKNIK SIPIL DAN PERENCANAAN		UNIVERSITY OF YOGYAKARTA	
NAME	NIM		
NISA RAISA SALEHA	14512124		
DRAWING TITLE			
DETAIL SELUBUNG BANGUNAN			
STATUS		FOR ARCHITECTURAL STATUS	
SCALE	FILE NO.	NAME	SIGN DATE
CHECKED BY			
Reviewed & Approved			
DRAWING NO.		NO. GAMBAR	
PAGE	00	COPYRIGHT UII ARCHITECTURE 2018	
TOTAL	00		

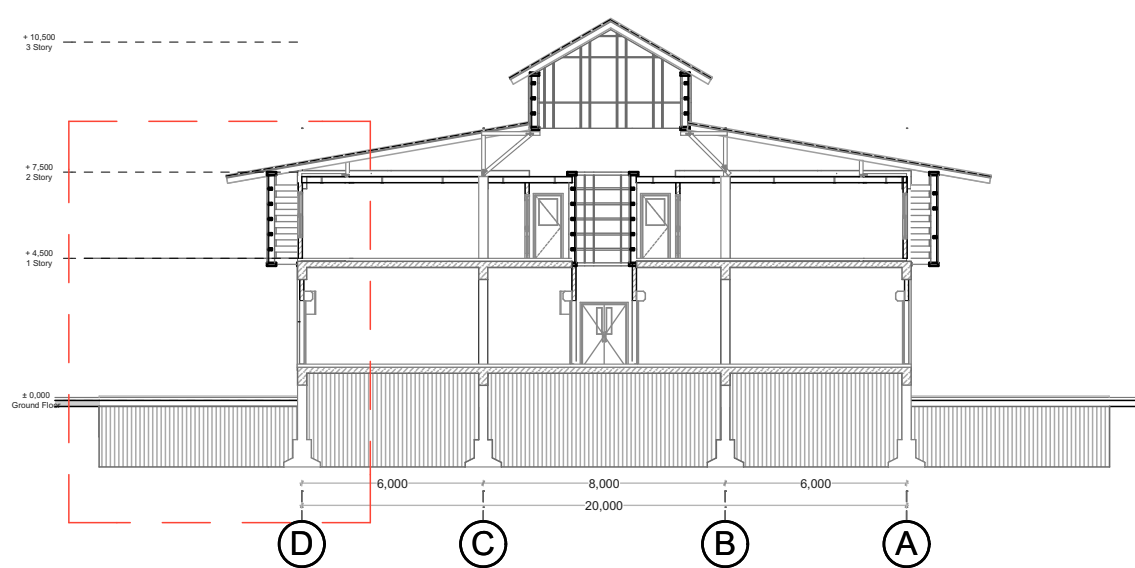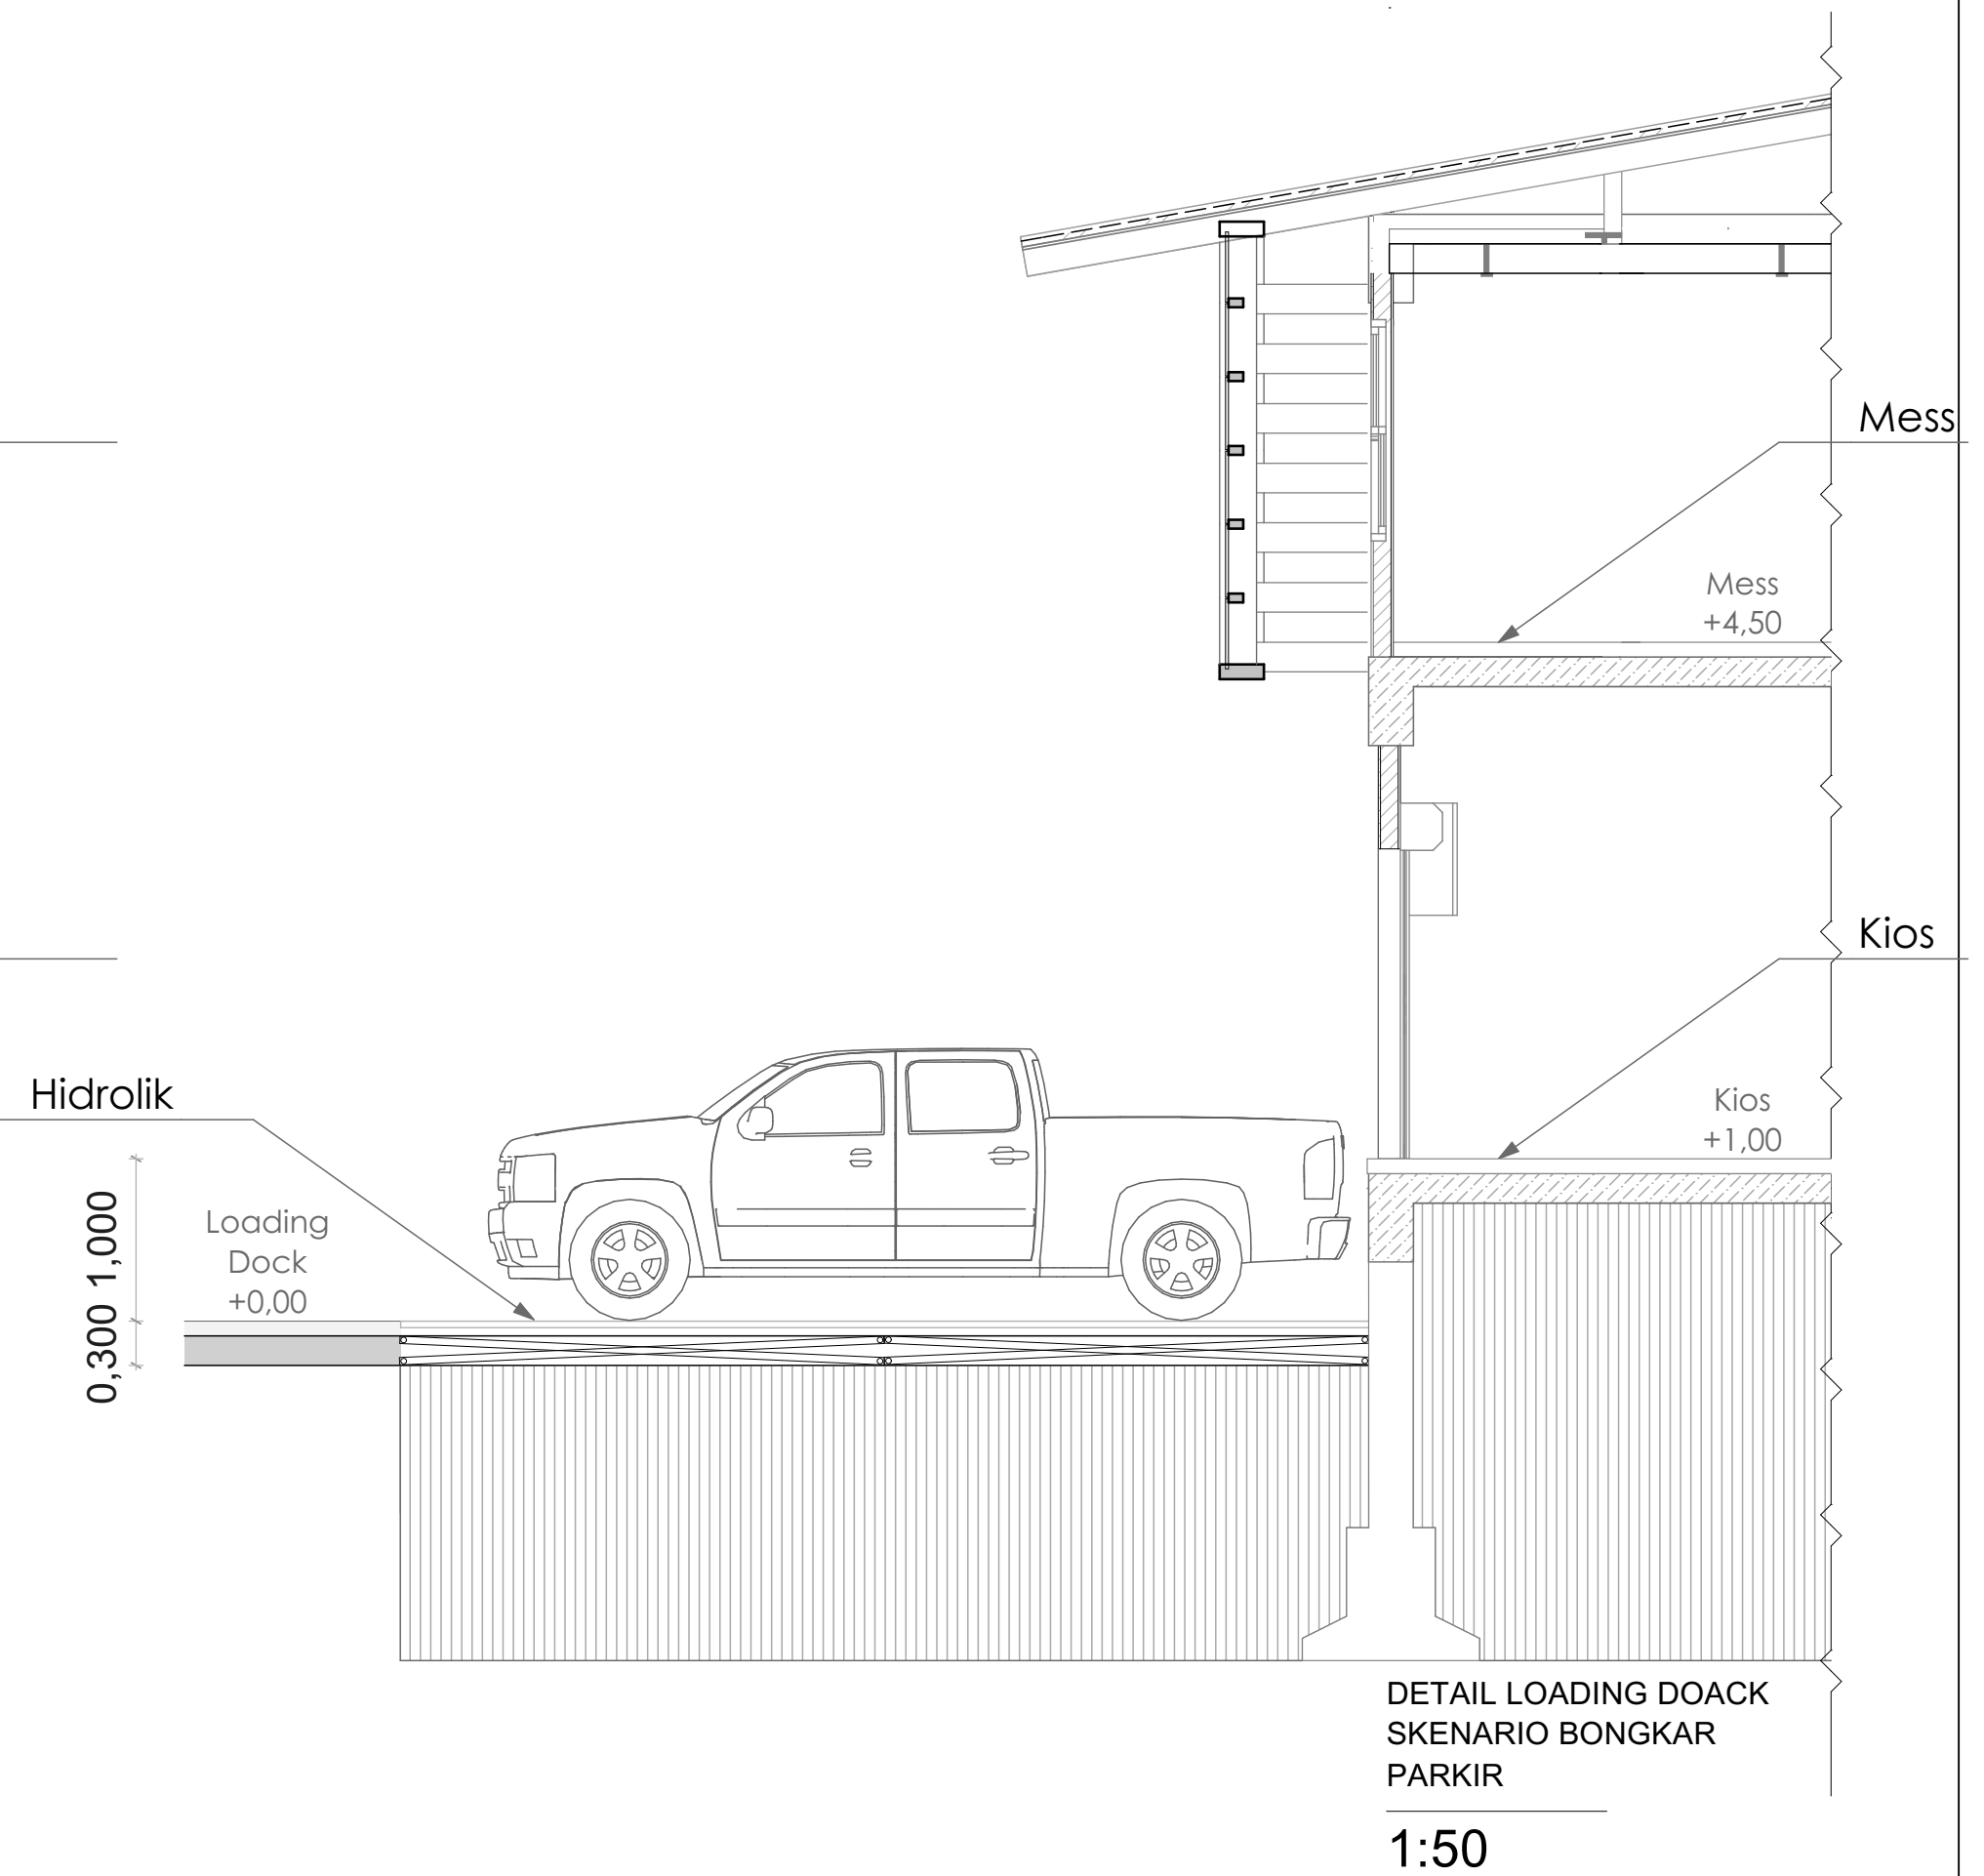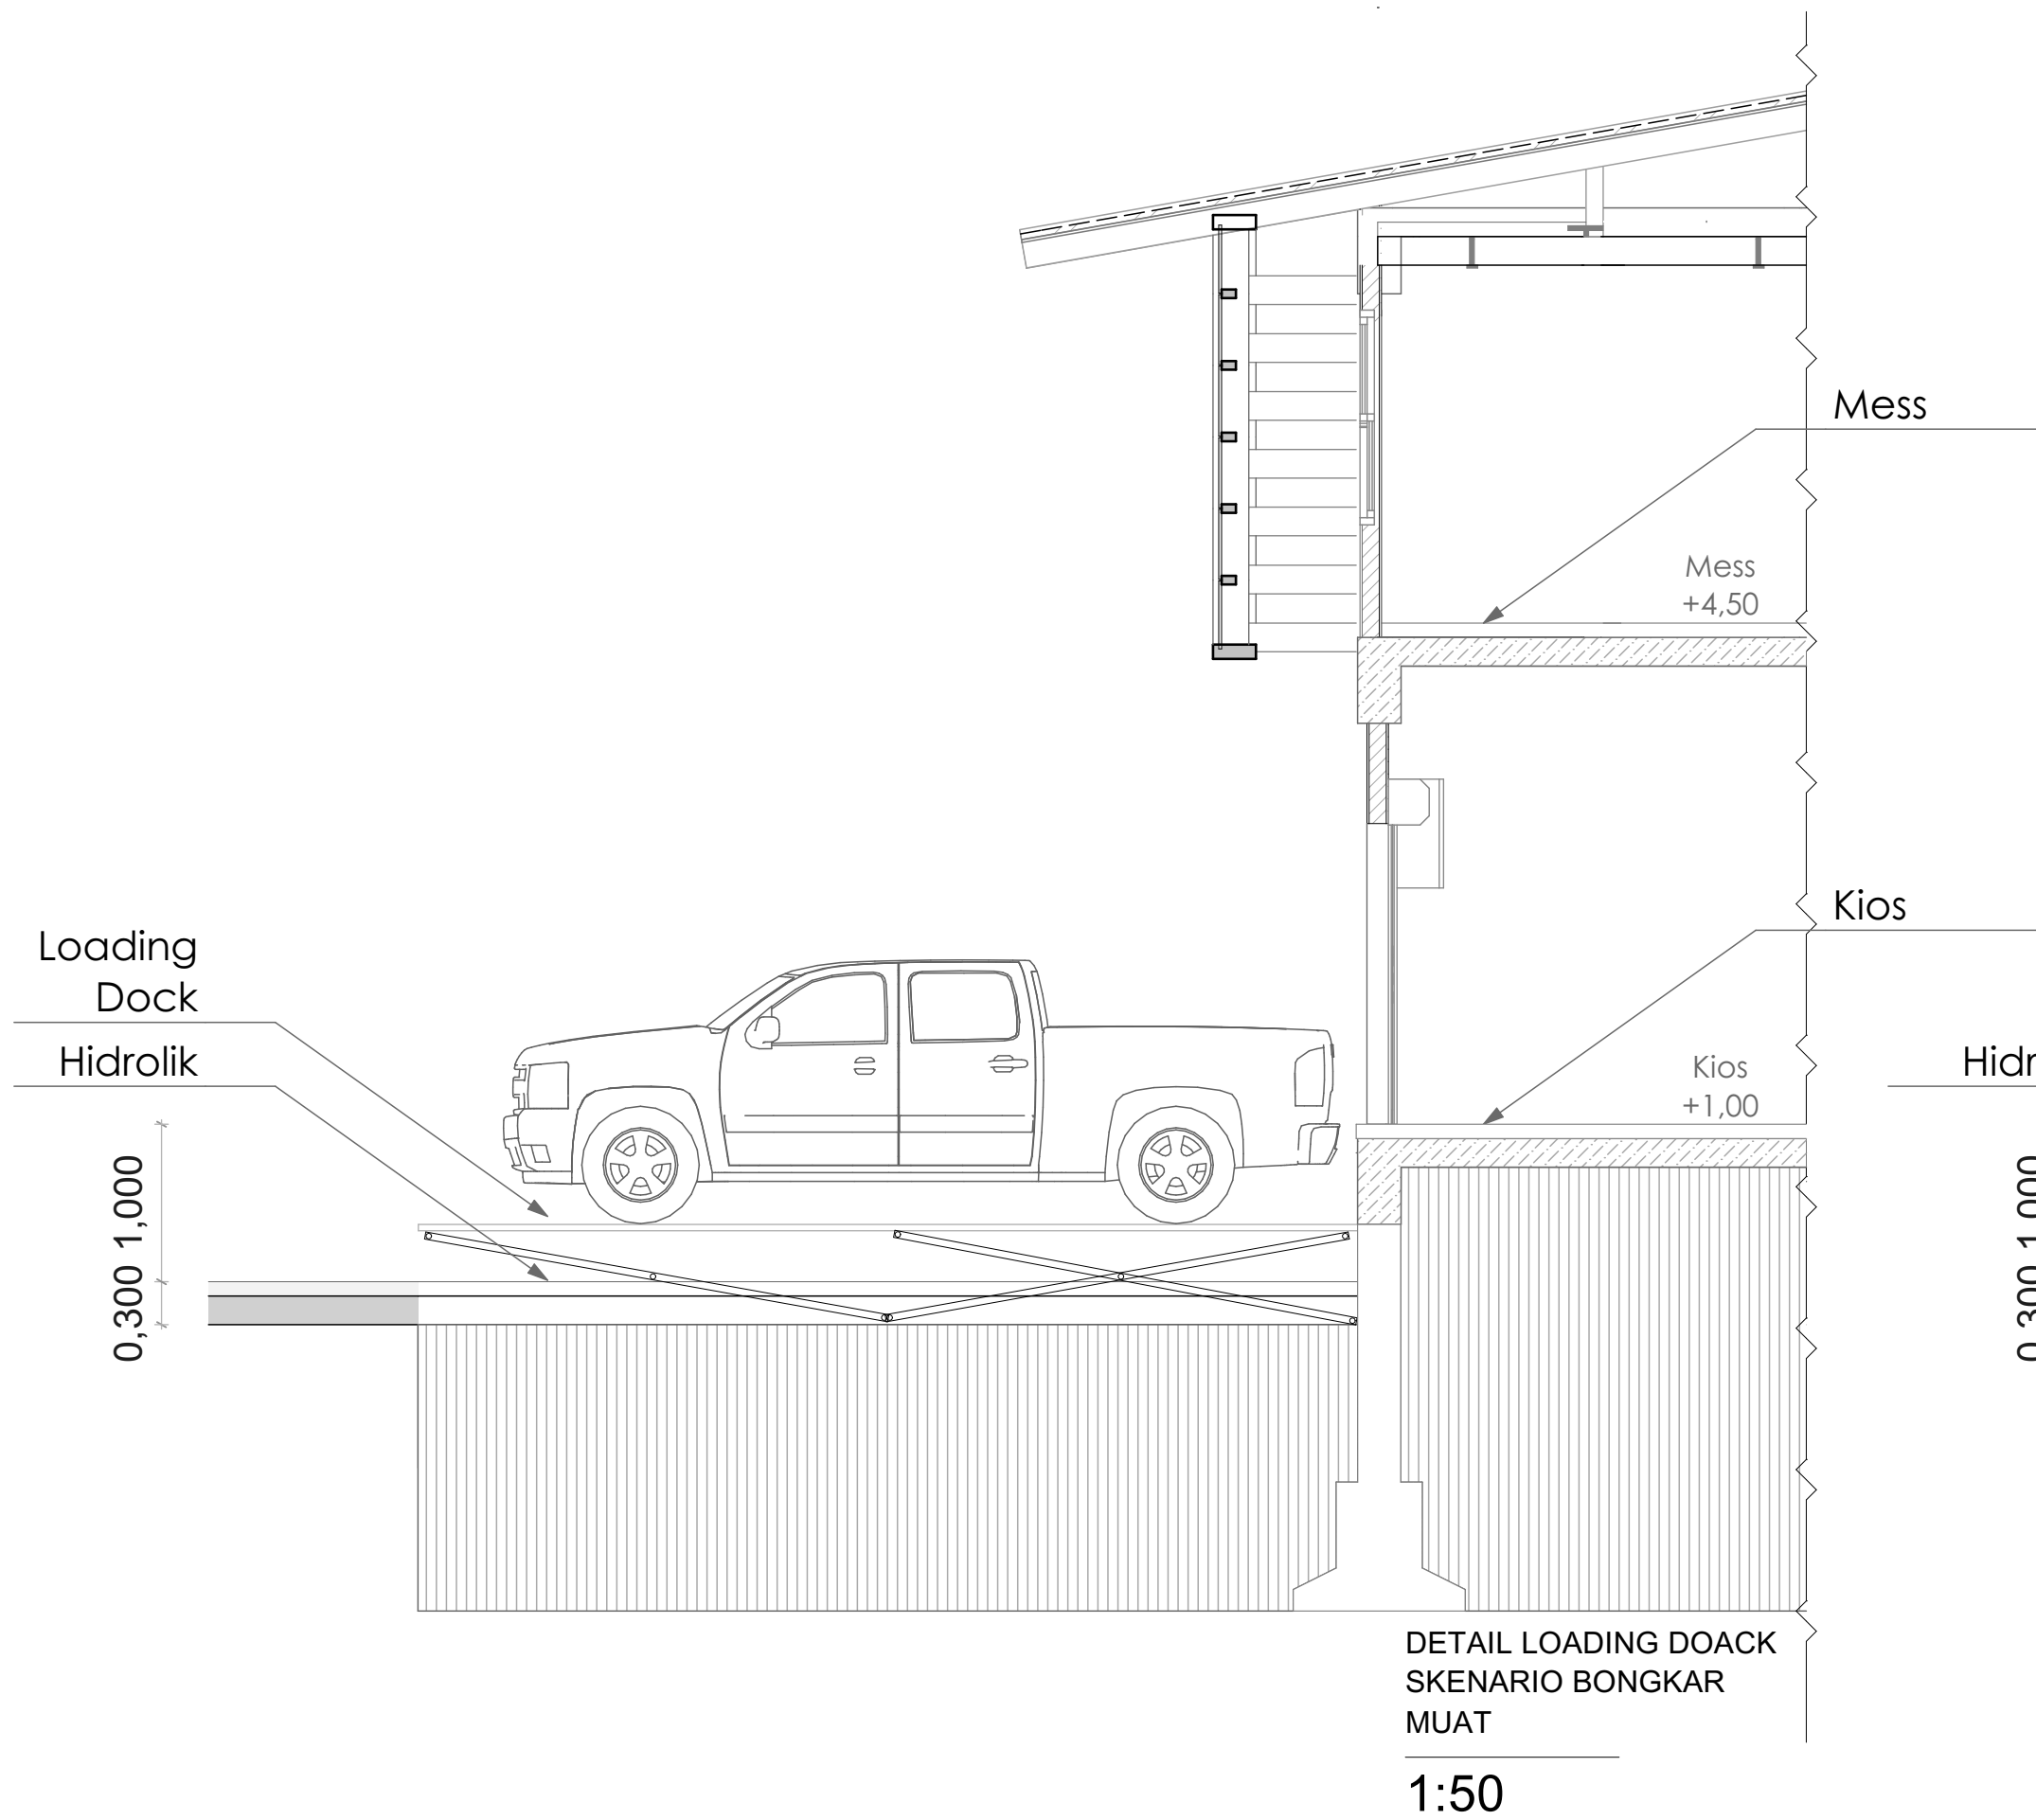

NOTES CATATAN


THESE DRAWINGS ARE AN INSTRUMENT OF SERVICE AND ARE THE PROPERTY OF THE CREATOR. ANY USE OF THE DRAWINGS WITHOUT THE PRIOR EXPRESS WRITTEN PERMISSION OF THE CREATOR IS A VIOLATION OF COPYRIGHT AND WILL BE LIABLE TO PROSECUTION. DO NOT SCALE FROM DRAWINGS. USE ONLY GIVEN DIMENSIONS. ALL DIMENSIONS ARE IN MILLIMETERS UNLESS OTHERWISE NOTED.

SUPERVISED BY LECTURER
M.GALIEH GUNAGAMA, S.T, M.Sc


SUPERVISED BY EXAMINER
Dr.Ir.SUGINI, M.T

REV	DATE	REVISION STATUS	STATUS

PROJECT NAME	LOCATION	
REDESAIN PASAR BUAH DAN SAYUR GEMAH RIPAH	Jl. Wates KM.5 Gamping Yogyakarta	
INSTITUTION		
JURUSAN ARSITEKTUR FAKULTAS TEKNIK SIPIL DAN PERENCANAAN		
NAME	NIM	
NISA RAISA SALEHA	14512124	
DRAWING TITLE JUDUL GAMBAR		
DETAIL LADING DOCK		
STATUS FOR ARCHITECTURAL		
SCALE	FILE NO.	
CHECKED BY	NAME SIGN DATE	
Reviewed & Approved		
DRAWING NO.	NO. GAMBAR	
PAGE	00	COPYRIGHT UIR ARCHITECTURE 2018
TOTAL	00	

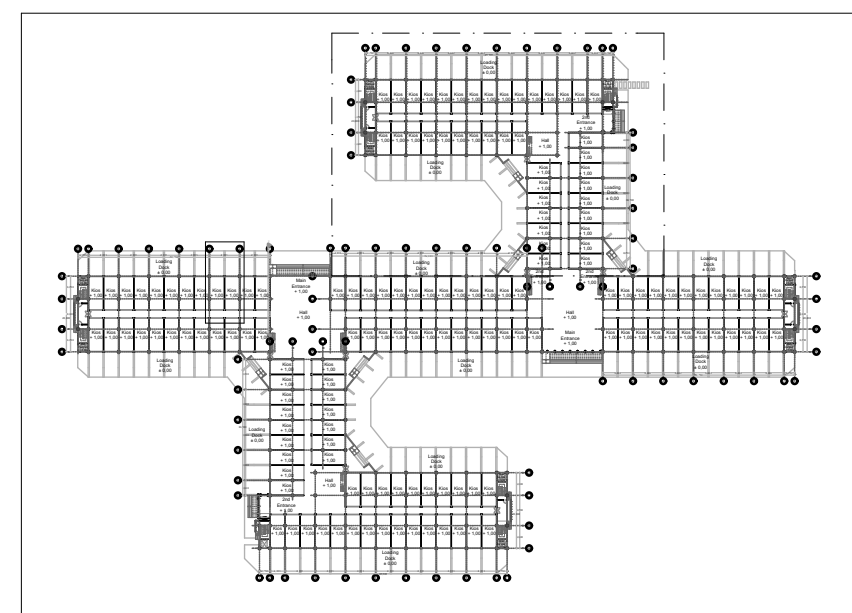

KEY PLAN

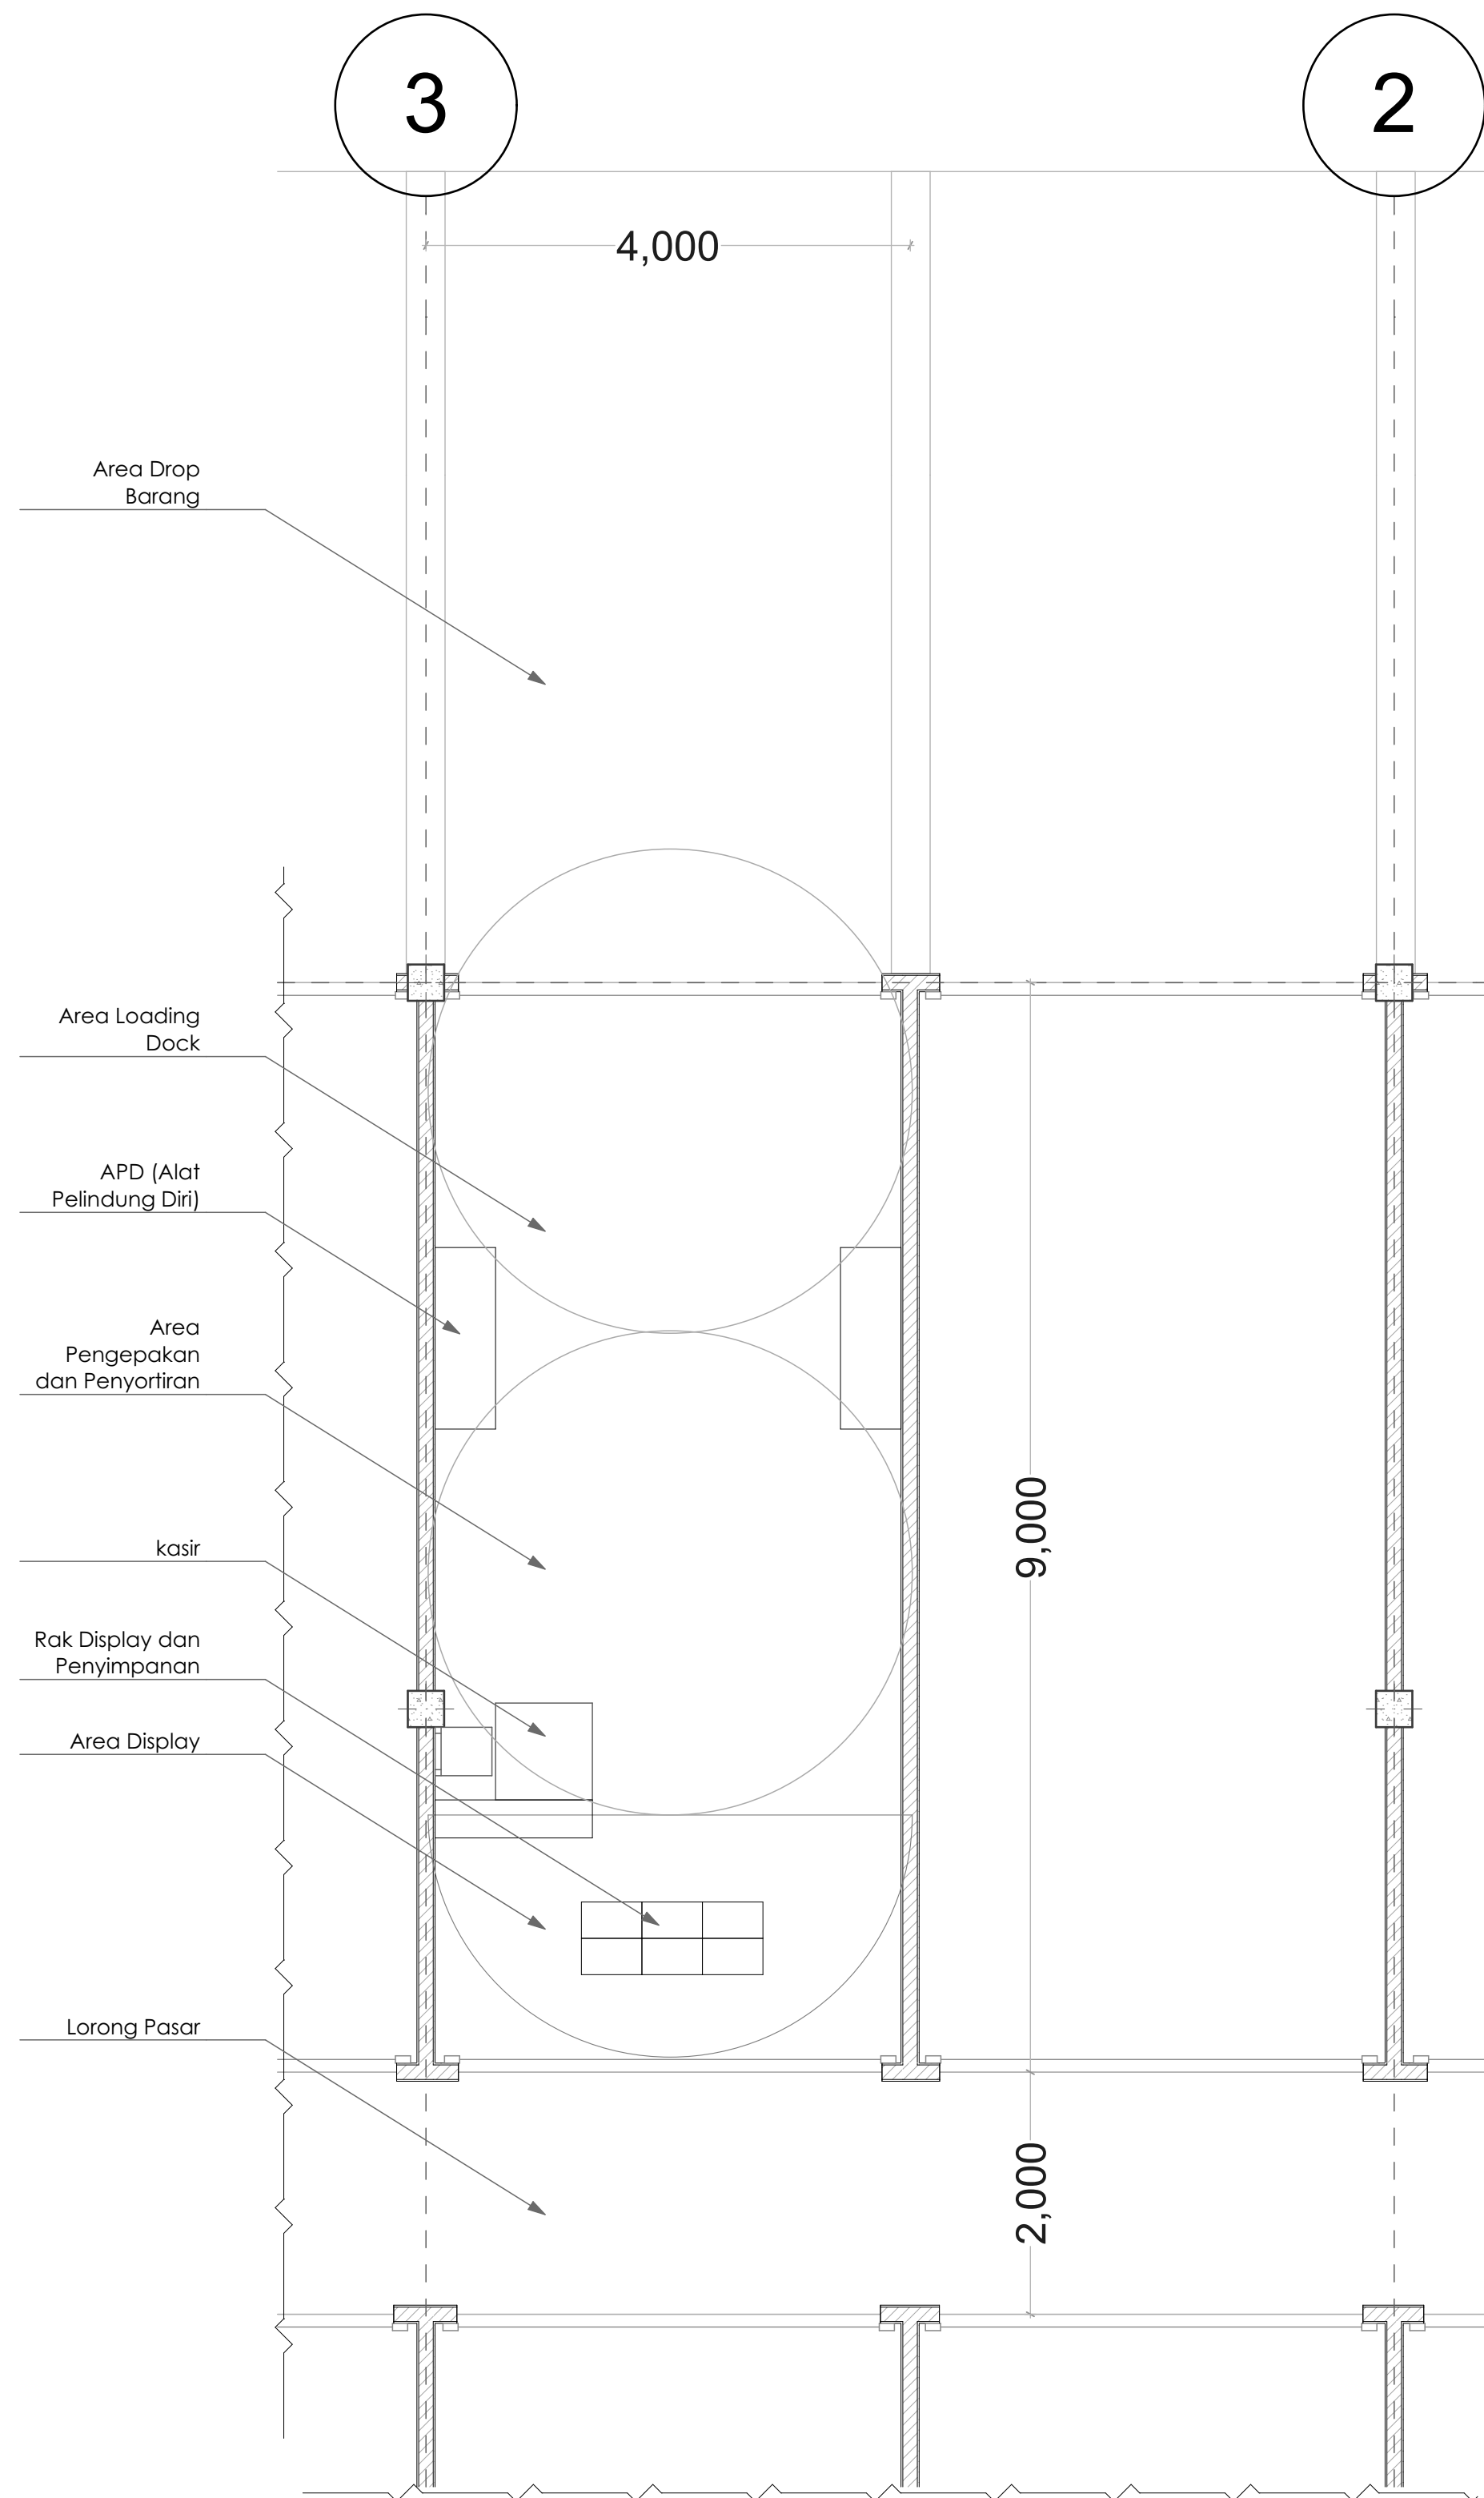

LAYOUT KIOS
1:50

NOTES CATATAN
THESE DRAWINGS ARE AN INSTRUMENT OF SERVICE AND ARE THE PROPERTY OF THE CREATOR. ANY USE OF THE DRAWINGS WITHOUT THE WRITTEN PERMISSION OF THE CREATOR IS A VIOLATION OF COPYRIGHT AND WILL BE LIABLE TO PROSECUTION. DO NOT SCALE FROM DRAWINGS. USE ONLY GIVEN DIMENSIONS. ALL DIMENSIONS ARE IN MILLIMETERS UNLESS OTHERWISE NOTED.

SUPERVISED BY LECTURER
M.GALIEH GUNAGAMA, S.T, M.Sc

SUPERVISED BY EXAMINER
Dr.Ir.SUGINI, M.T

REV	DATE	REVISION STATUS	STATUS

PROJECT NAME REDESAIN PASAR BUAH DAN SAYUR GEMAH RIPAH

LOCATION Jl. Wates KM.5 Gamping Yogyakarta

INSTITUTION JURUSAN ARSITEKTUR FAKULTAS TEKNIK SIPIL DAN PERENCANAAN



NAME NISA RAISA SALEHA

NIM 14512124

DRAWING TITLE LAYOUT KIOS

JUDUL GAMBAR

STATUS FOR ARCHITECTURAL

SCALE FILE NO.

CHECKED BY NAME SIGN DATE



DRAWING NO. NO. GAMBAR

PAGE 00 TOTAL 00

COPYRIGHT UR ARCHITECTURE 2018



TAMPAK BANGUNAN
1:75

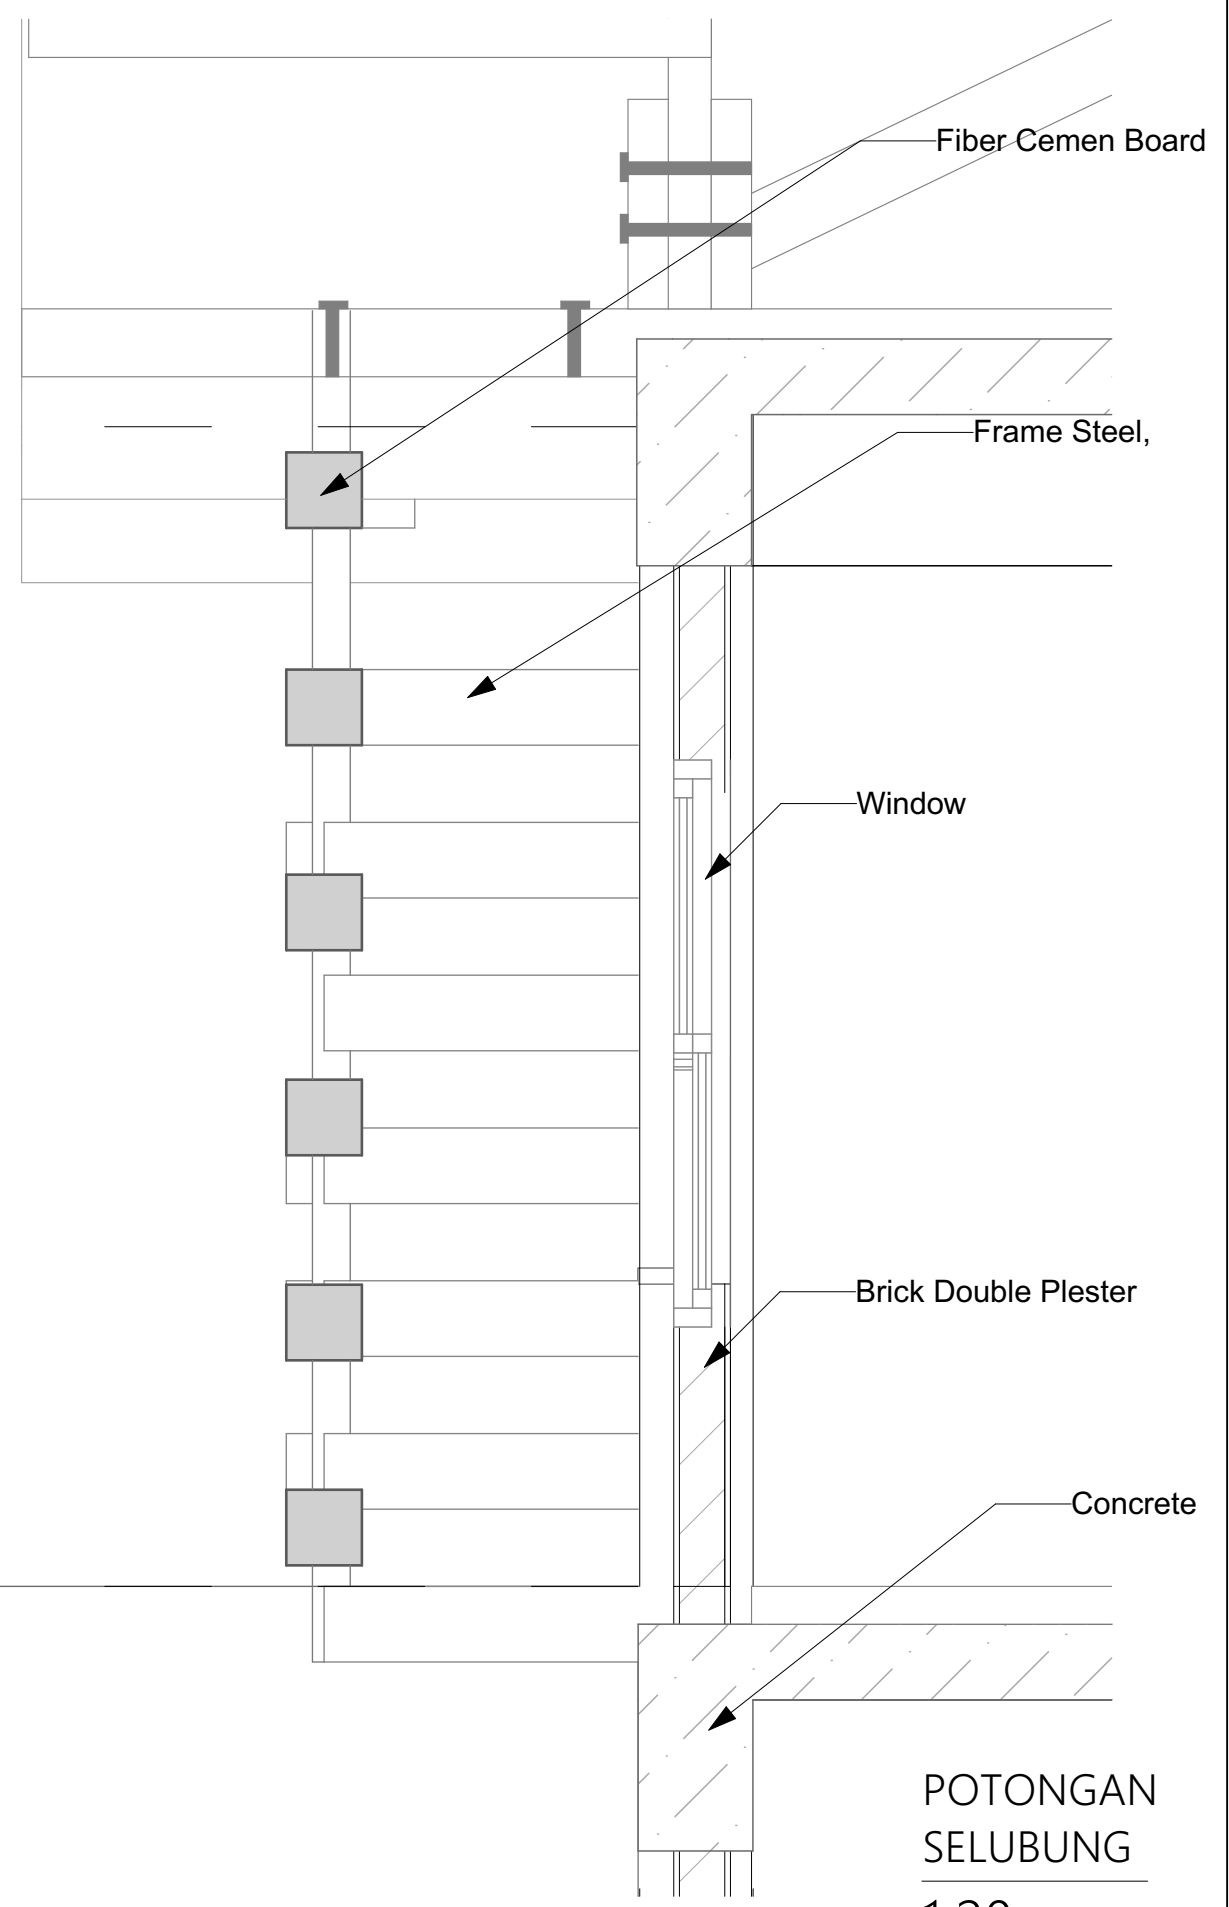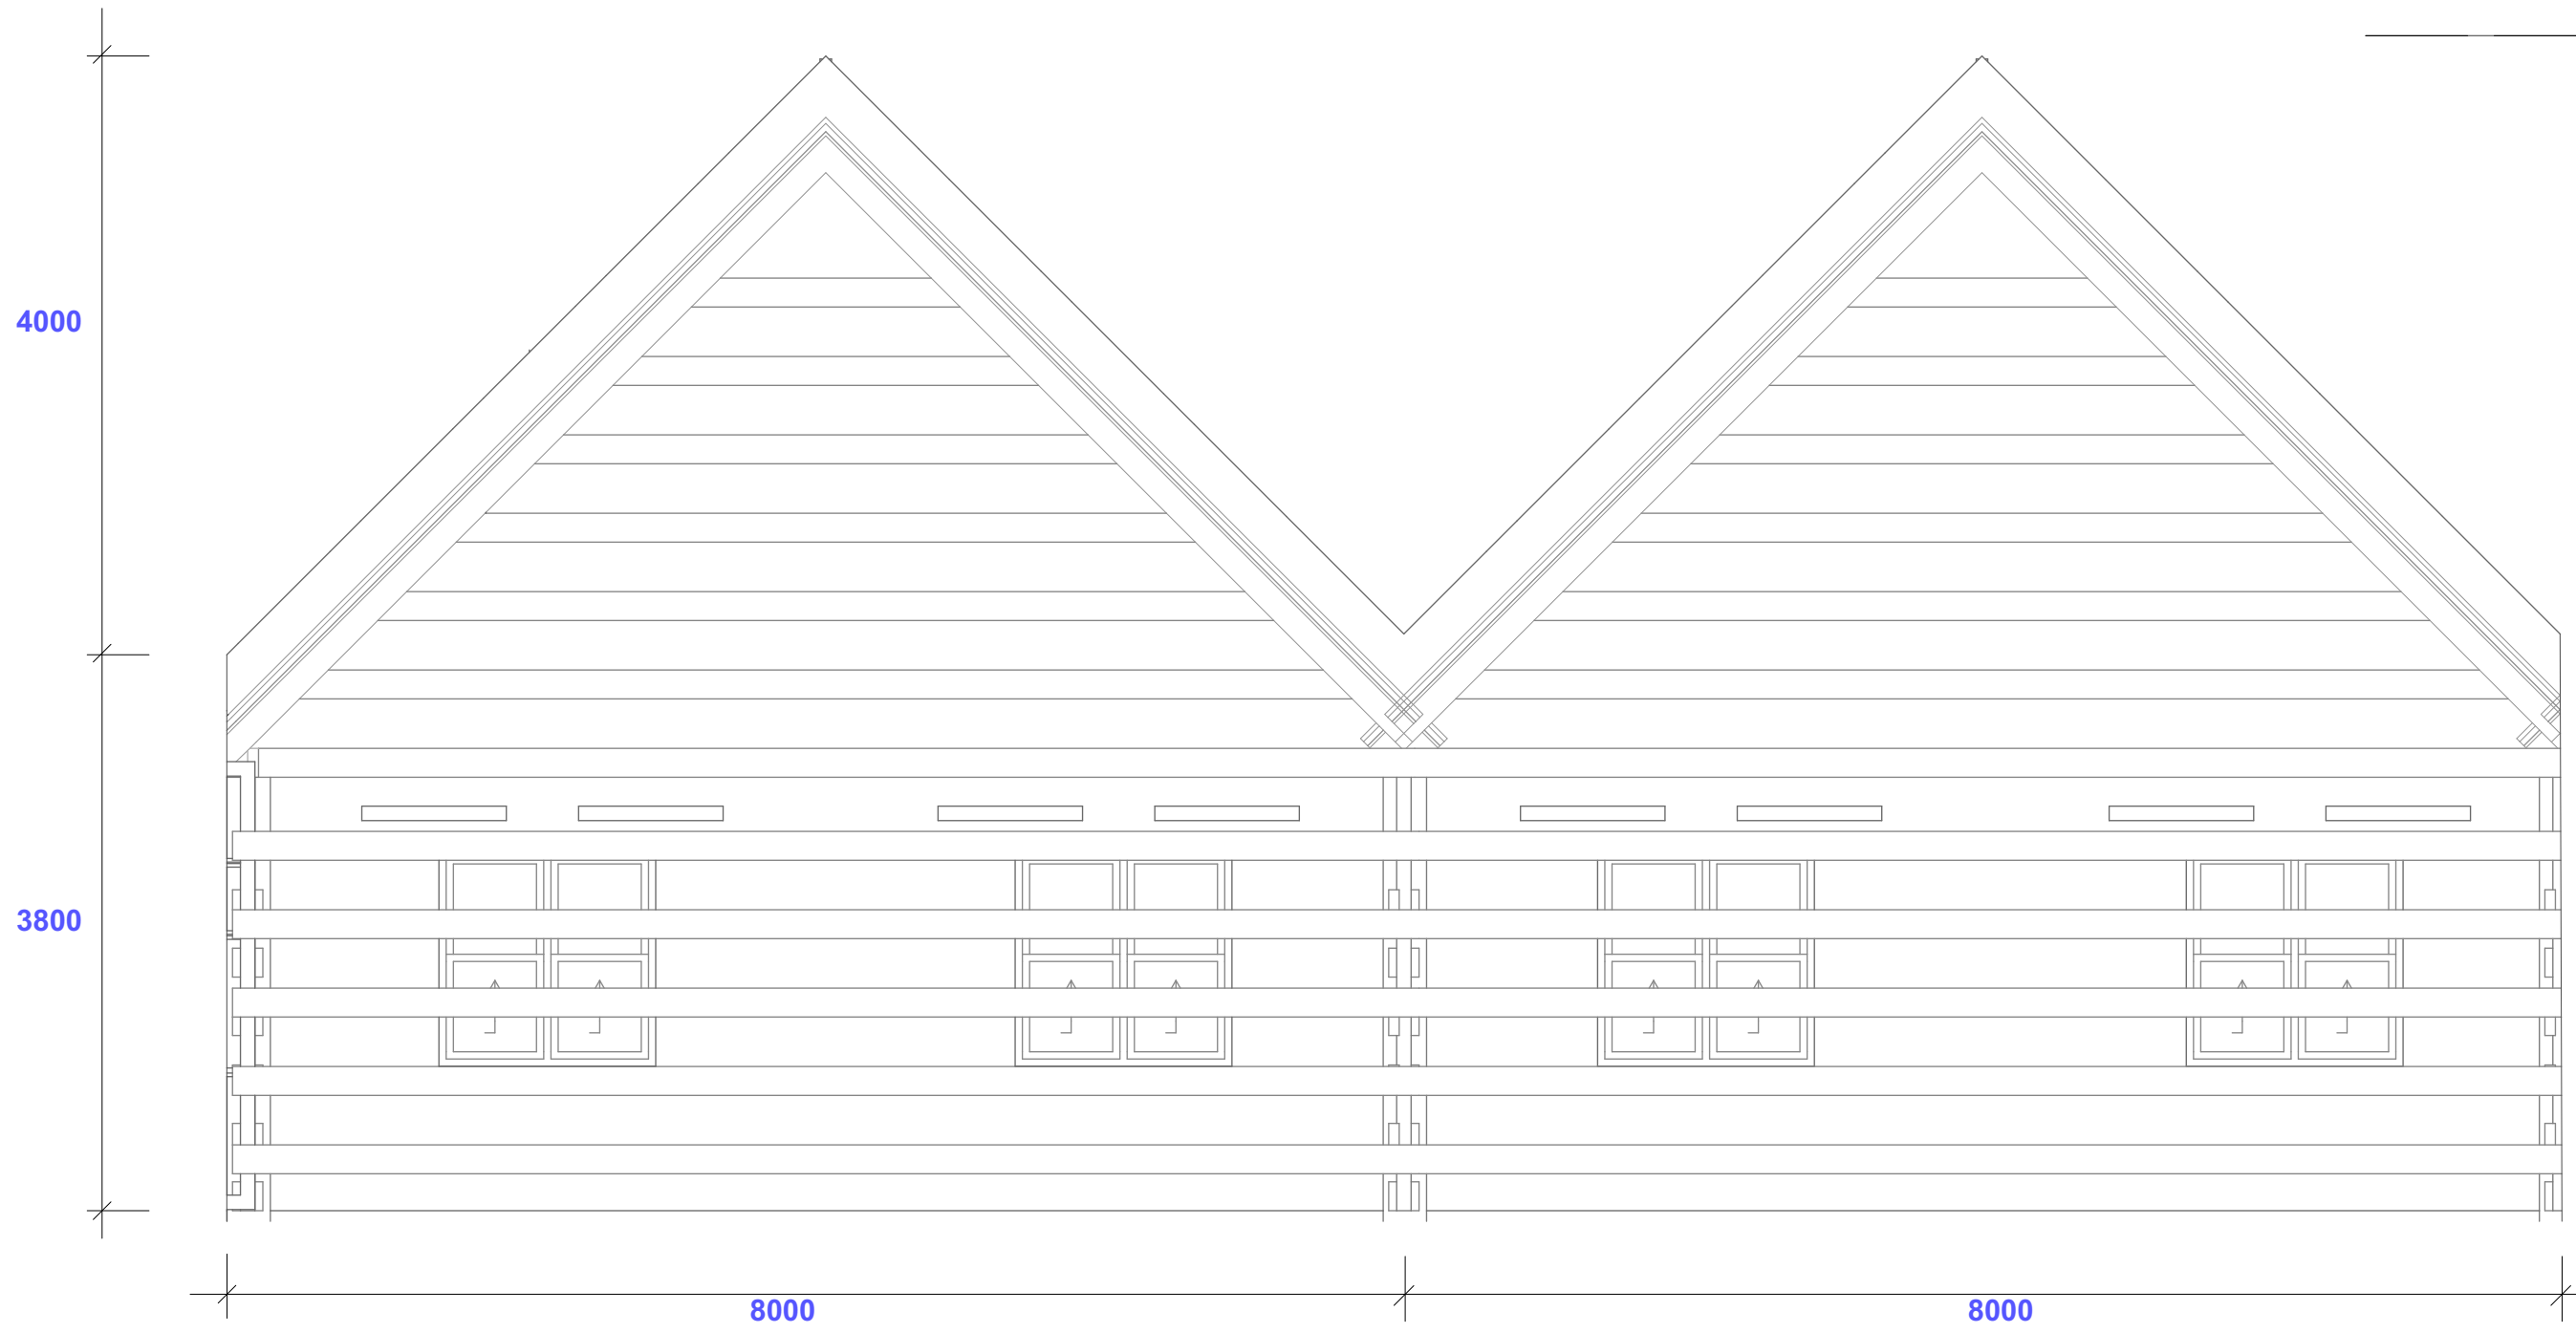

POTONGAN
SELUBUNG
1:20

TAMPAK SELUBUNG
1:50

NOTES
CATATAN

THESE DRAWINGS ARE AN INSTRUMENT OF SERVICE AND ARE THE PROPERTY OF THE CREATOR. ANY USE OF THE DRAWINGS WITHOUT THE WRITTEN CONSENT OF THE CREATOR IS A VIOLATION OF COPYRIGHT AND WILL BE LIABLE TO PROSECUTION. DO NOT LEAD FROM DRAWINGS. USE ONLY OVER DIMENSIONS ALL DIMENSIONS ARE IN MILLIMETERS UNLESS OTHERWISE NOTED.

SUPERVISED BY LECTURER
M.GALIEH GUNAGAMA, S.T, M.Sc

SUPERVISED BY EXAMINER
Dr.Ir.SUGINI, M.T

REV	DATE	REVISION STATUS	STATUS

PROJECT NAME: REDESAIN PASAR BUAH DAN SAYUR GEMAH RIPAH
LOCATION: Jl. Wates KM.5 Gamping Yogyakarta

INSTITUTION: JURUSAN ARSITEKTUR, FAKULTAS TEKNIK SIPIL DAN PERENCANAAN

NAME: NISA RAISA SALEHA
NIM: 14512124

DRAWING TITLE: JUDUL GAMBAR
DETAIL SELUBUNG

STATUS: FOR ARCHITECTURAL

SCALE	FILE NO.	NAME	SIGN	DATE


CHECKED BY: Reviewd & Approved

DRAWING NO. NO. GAMBAR


PAGE	TOTAL	COPYRIGHT LIP ARCHITECTURE 2018



TAMPAK BANGUNAN
1:75

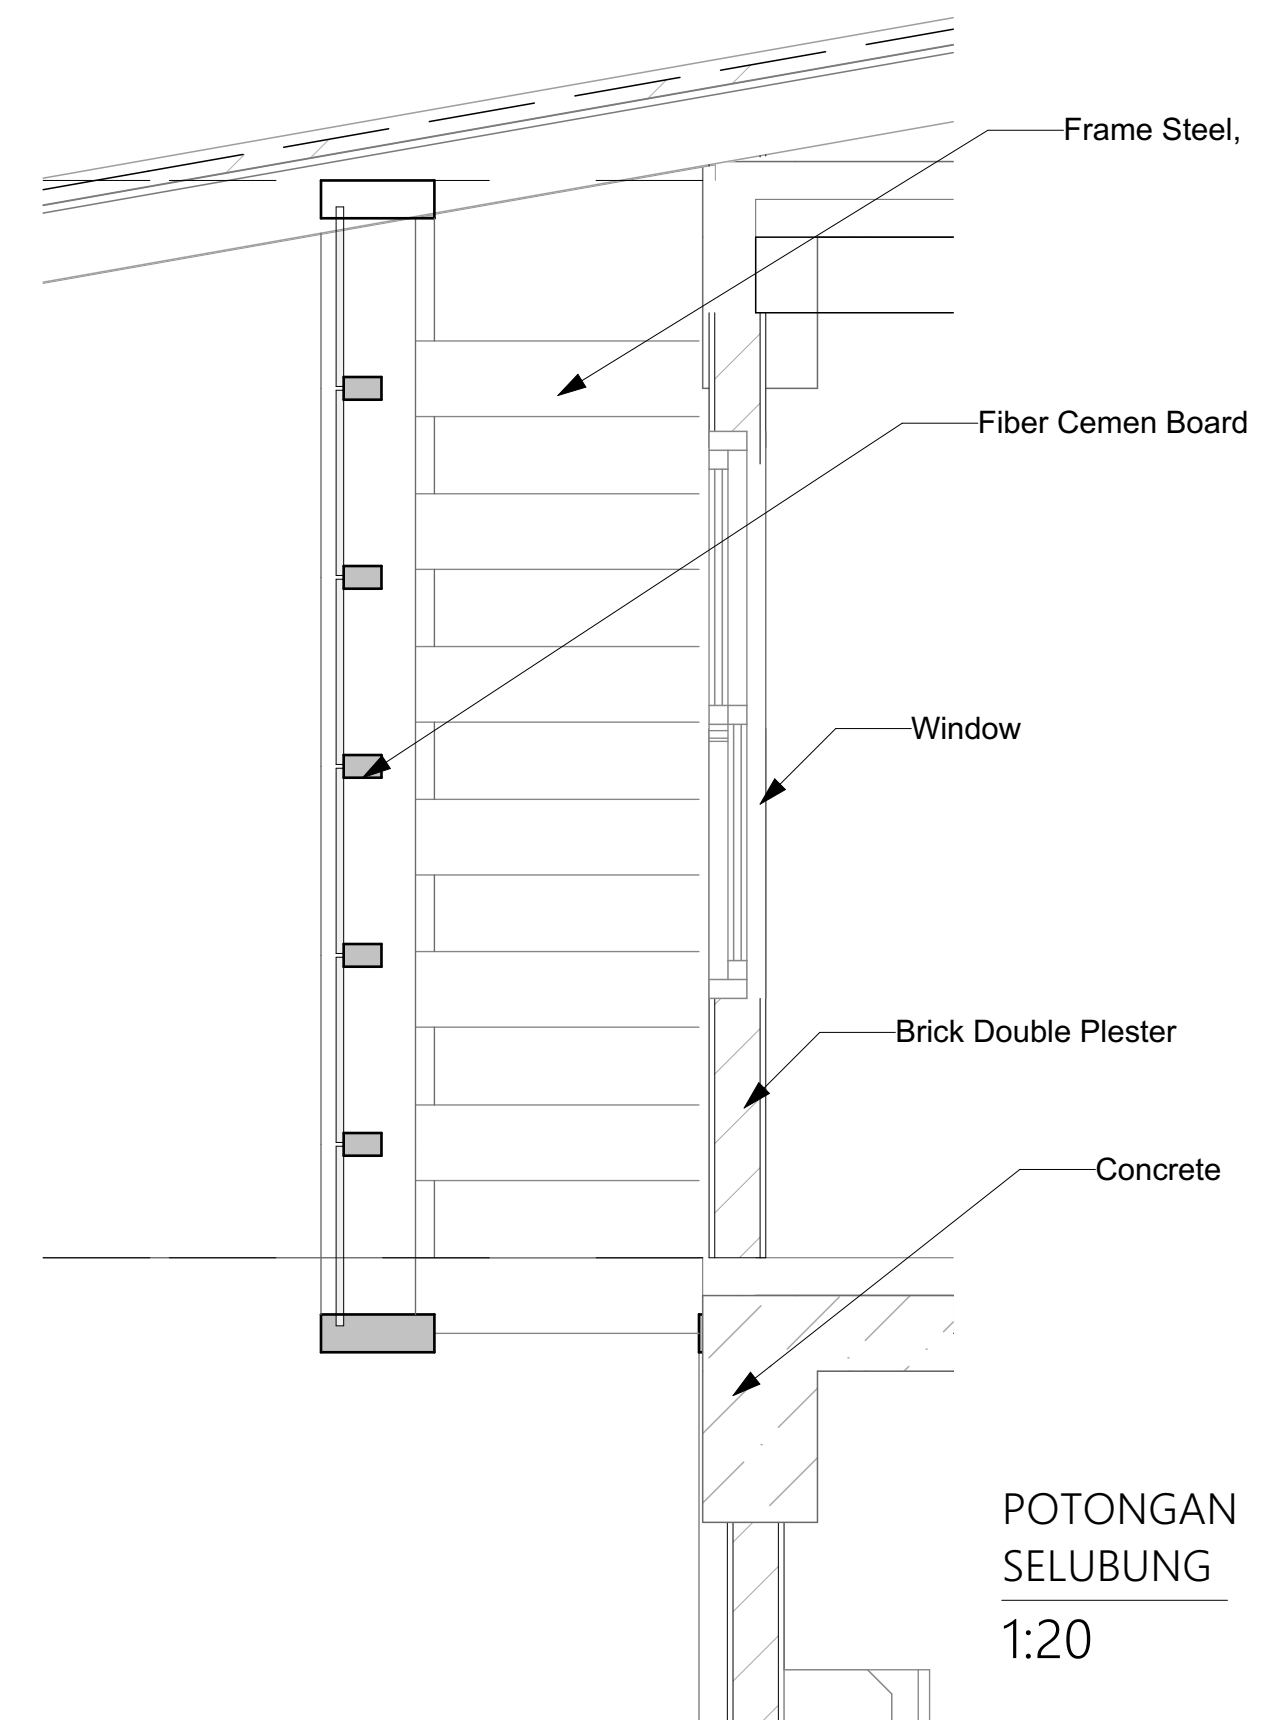

POTONGAN
SELUBUNG
1:20

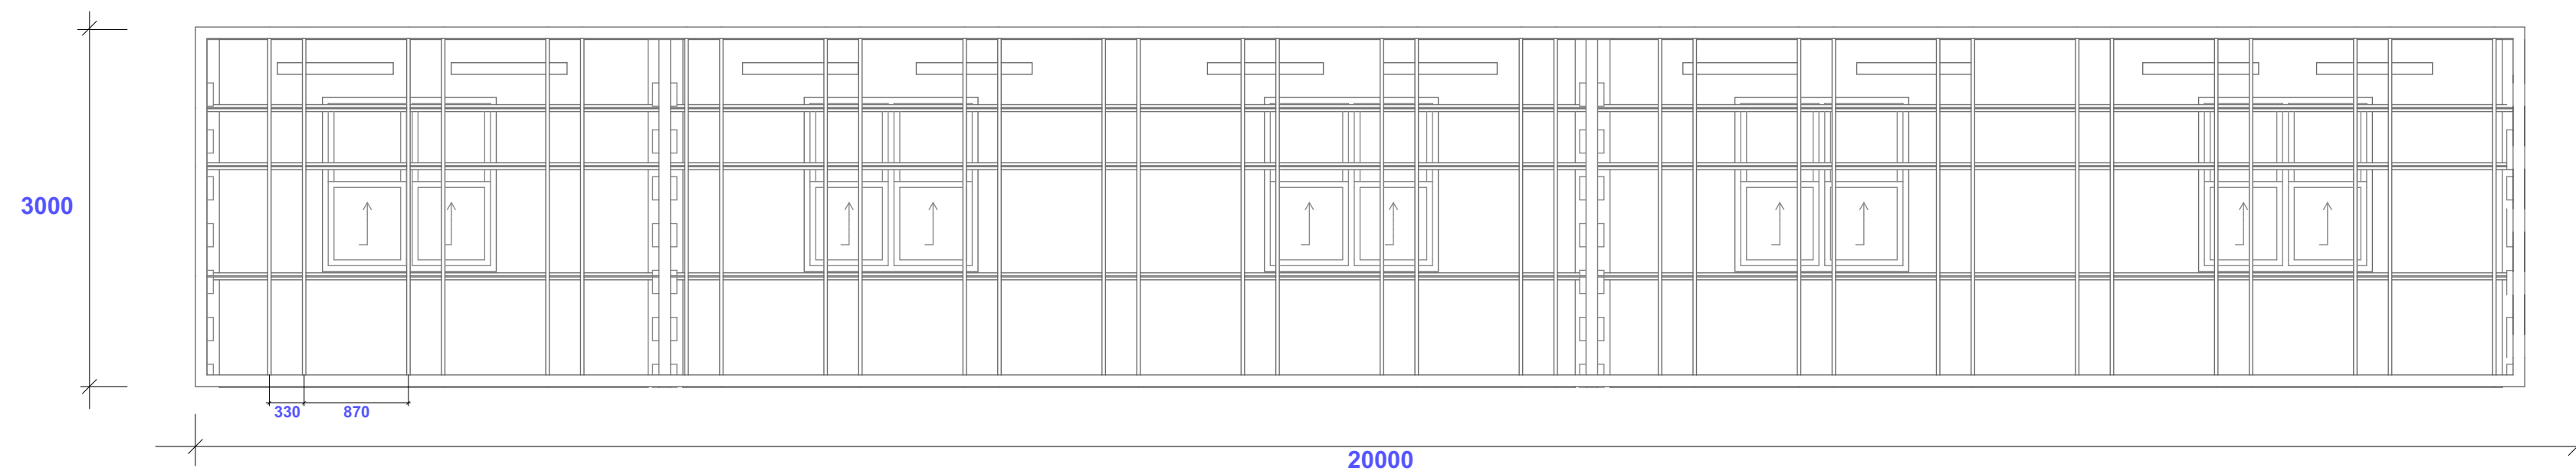

TAMPAK SELUBUNG
1:50

NOTES CATATAN
THESE DRAWINGS ARE AN INSTRUMENT OF SERVICE AND ARE THE PROPERTY OF THE CREATOR. ANY USE OF THE DRAWINGS WITHOUT THE WRITTEN CONSENT OF THE CREATOR IS A VIOLATION OF COPYRIGHT AND WILL BE LAID TO PROSECUTION. DO NOT LEASE FROM DRAWINGS. USE ONLY OVERSEASERS ALL DRAWINGS ARE IN UNLIMITED SCALE. OTHERWISE NOTED.

SUPERVISED BY
LECTURER
M.GALIEH GUNAGAMA, S.T, M.Sc

SUPERVISED BY
EXAMINER
Dr.Ir.SUGINI, M.T

REV	DATE	REVISION STATUS	STATUS
△			
△			
△			

PROJECT NAME REDESAIN PASAR BUAH DAN SAYUR GEMAH RIPA
 LOCATION Jl. Wates KM.5 Gamping Yogyakarta

INSTITUTION JURUSAN ARSITEKTUR FAKULTAS TEKNIK SIPIL DAN PERENCANAAN

NAME NIM
 NISA RAISA SALEHA 14512124

DRAWING TITLE JUDUL GAMBAR
 DETAIL SELUBUNG


STATUS FOR ARCHITECTURAL

SCALE FILE NO.
 NAME SIGN DATE

CHECKED BY
 Reviewed & Approved

DRAWING NO. NO. GAMBAR

PAGE TOTAL
 COPYRIGHT LIR ARCHITECTURE 2018

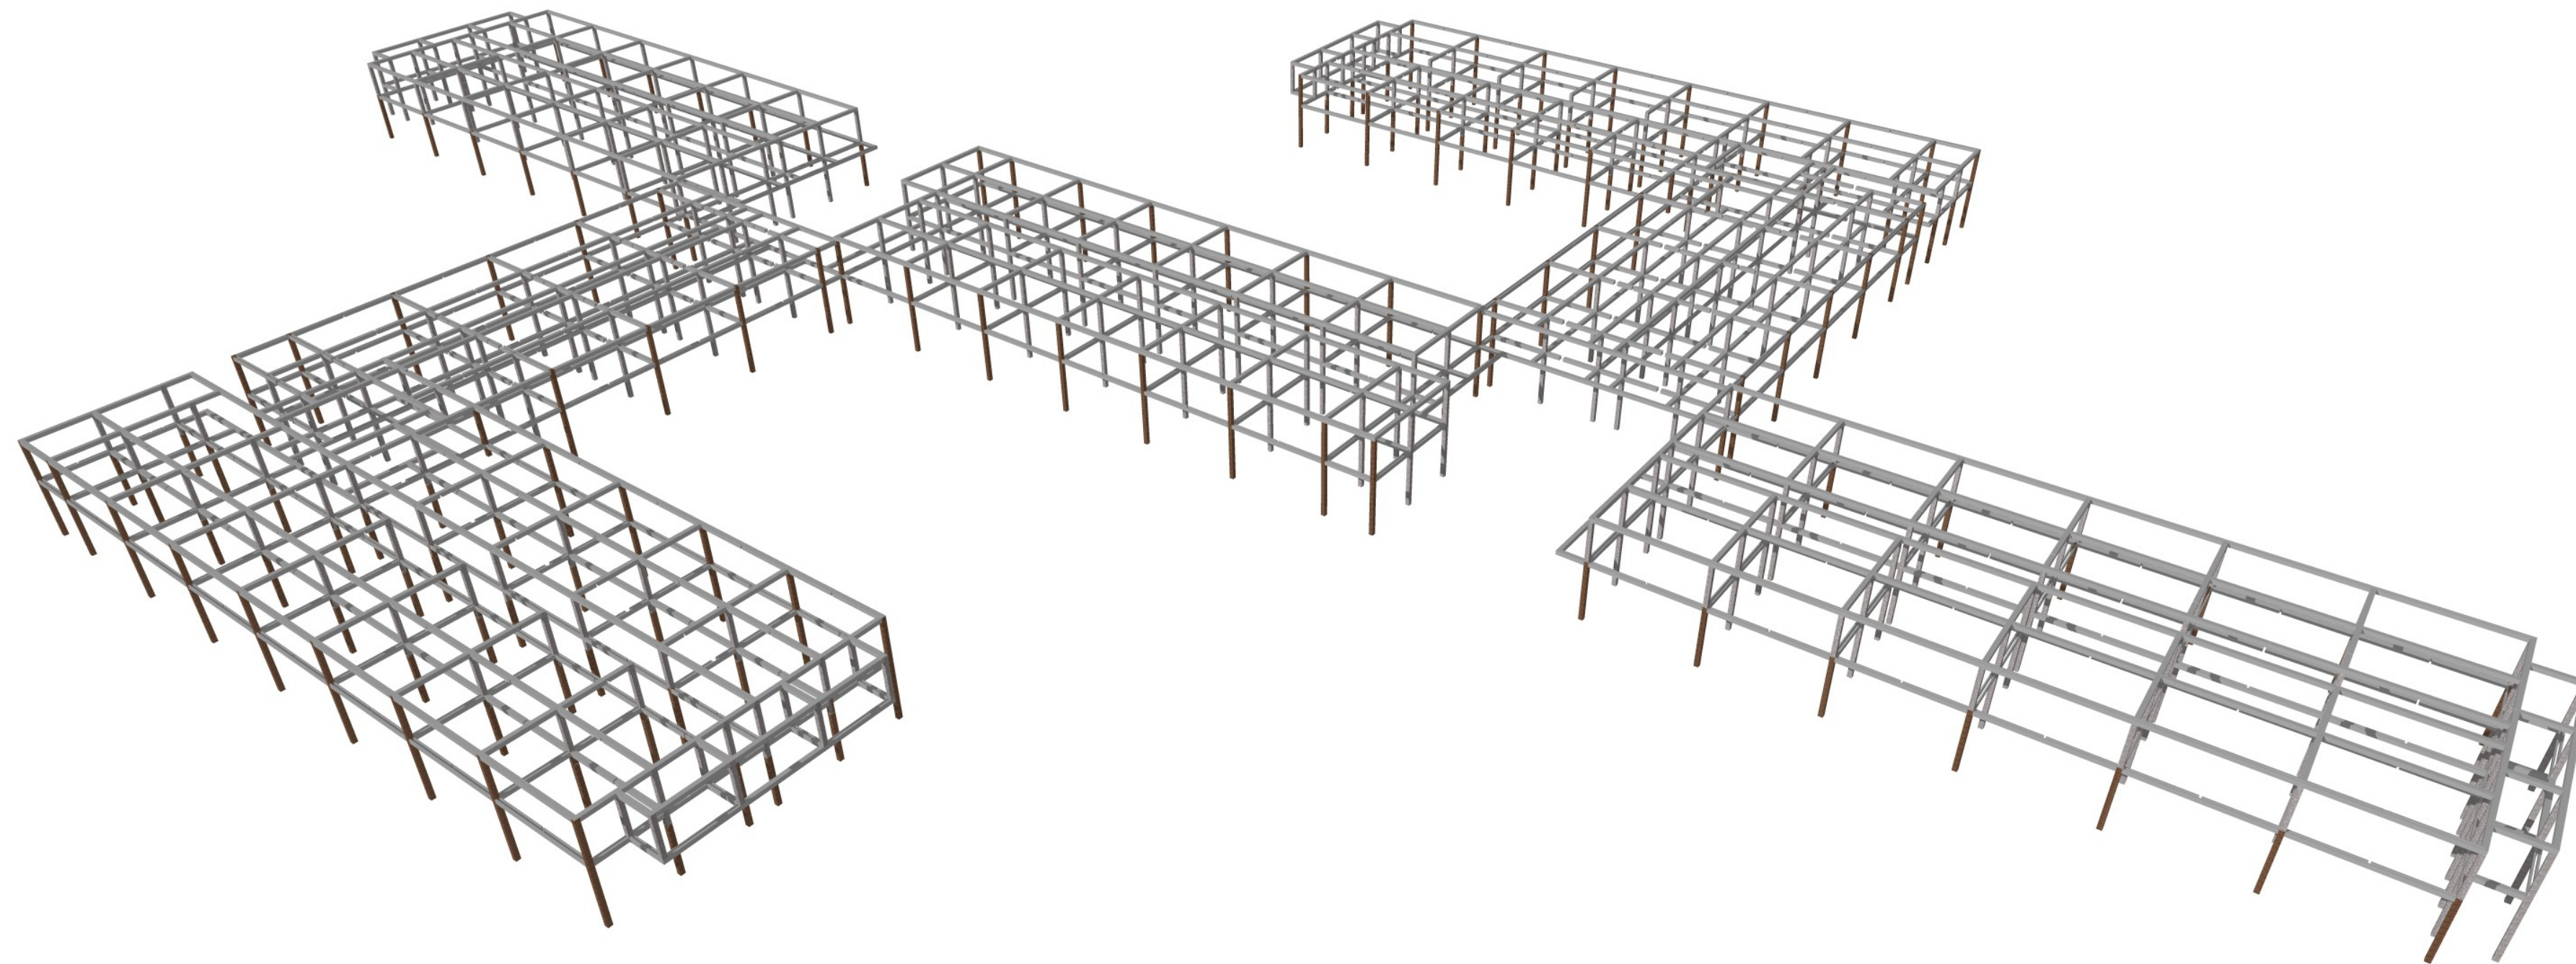

AKSONOMETRI STRUKTUR

NOTES CATATAN
 THESE DRAWINGS ARE AN INSTRUMENT OF SERVICE AND ARE THE PROPERTY OF THE CREATOR.
 ANY USE OF THE DRAWINGS WITHOUT THE PRIOR EXPRESS WRITTEN PERMISSION OF THE
 CREATOR IS A VIOLATION OF COPYRIGHT AND WILL BE LIABLE TO PROSECUTION. DO NOT SCALE
 FROM DRAWINGS. USE ONLY GIVEN DIMENSIONS. ALL DIMENSIONS ARE IN MILLIMETERS UNLESS
 OTHERWISE NOTED.

SUPERVISED BY
 LECTURER
 M.GALIEH GUNAGAMA, S.T, M.Sc

SUPERVISED BY
 EXAMINER
 Dr.Ir.SUGINI, M.T

△	△	△	STATUS

REV	DATE	REVISION STATUS

PROJECT NAME	LOCATION
REDESAIN PASAR BUAH DAN SAYUR GEMAH RIPAH	Jl. Wates KM.5 Gamping Yogyakarta

INSTITUTION
JURUSAN ARSITEKTUR FAKULTAS TEKNIK SIPIL DAN PERENCANAAN

NAME	NIM
NISA RAISA SALEHA	14512124

DRAWING TITLE	JUDUL GAMBAR
AKSONOMETRI ATRUKTUR	

STATUS	FOR ARCHITECTURAL

SCALE	FILE NO.


CHECKED BY	NAME	SIGN	DATE
Reviewed & Approved			

DRAWING NO.	NO. GAMBAR

PAGE	TOTAL

COPYRIGHT	ARCHITECTURE

YEAR
2018

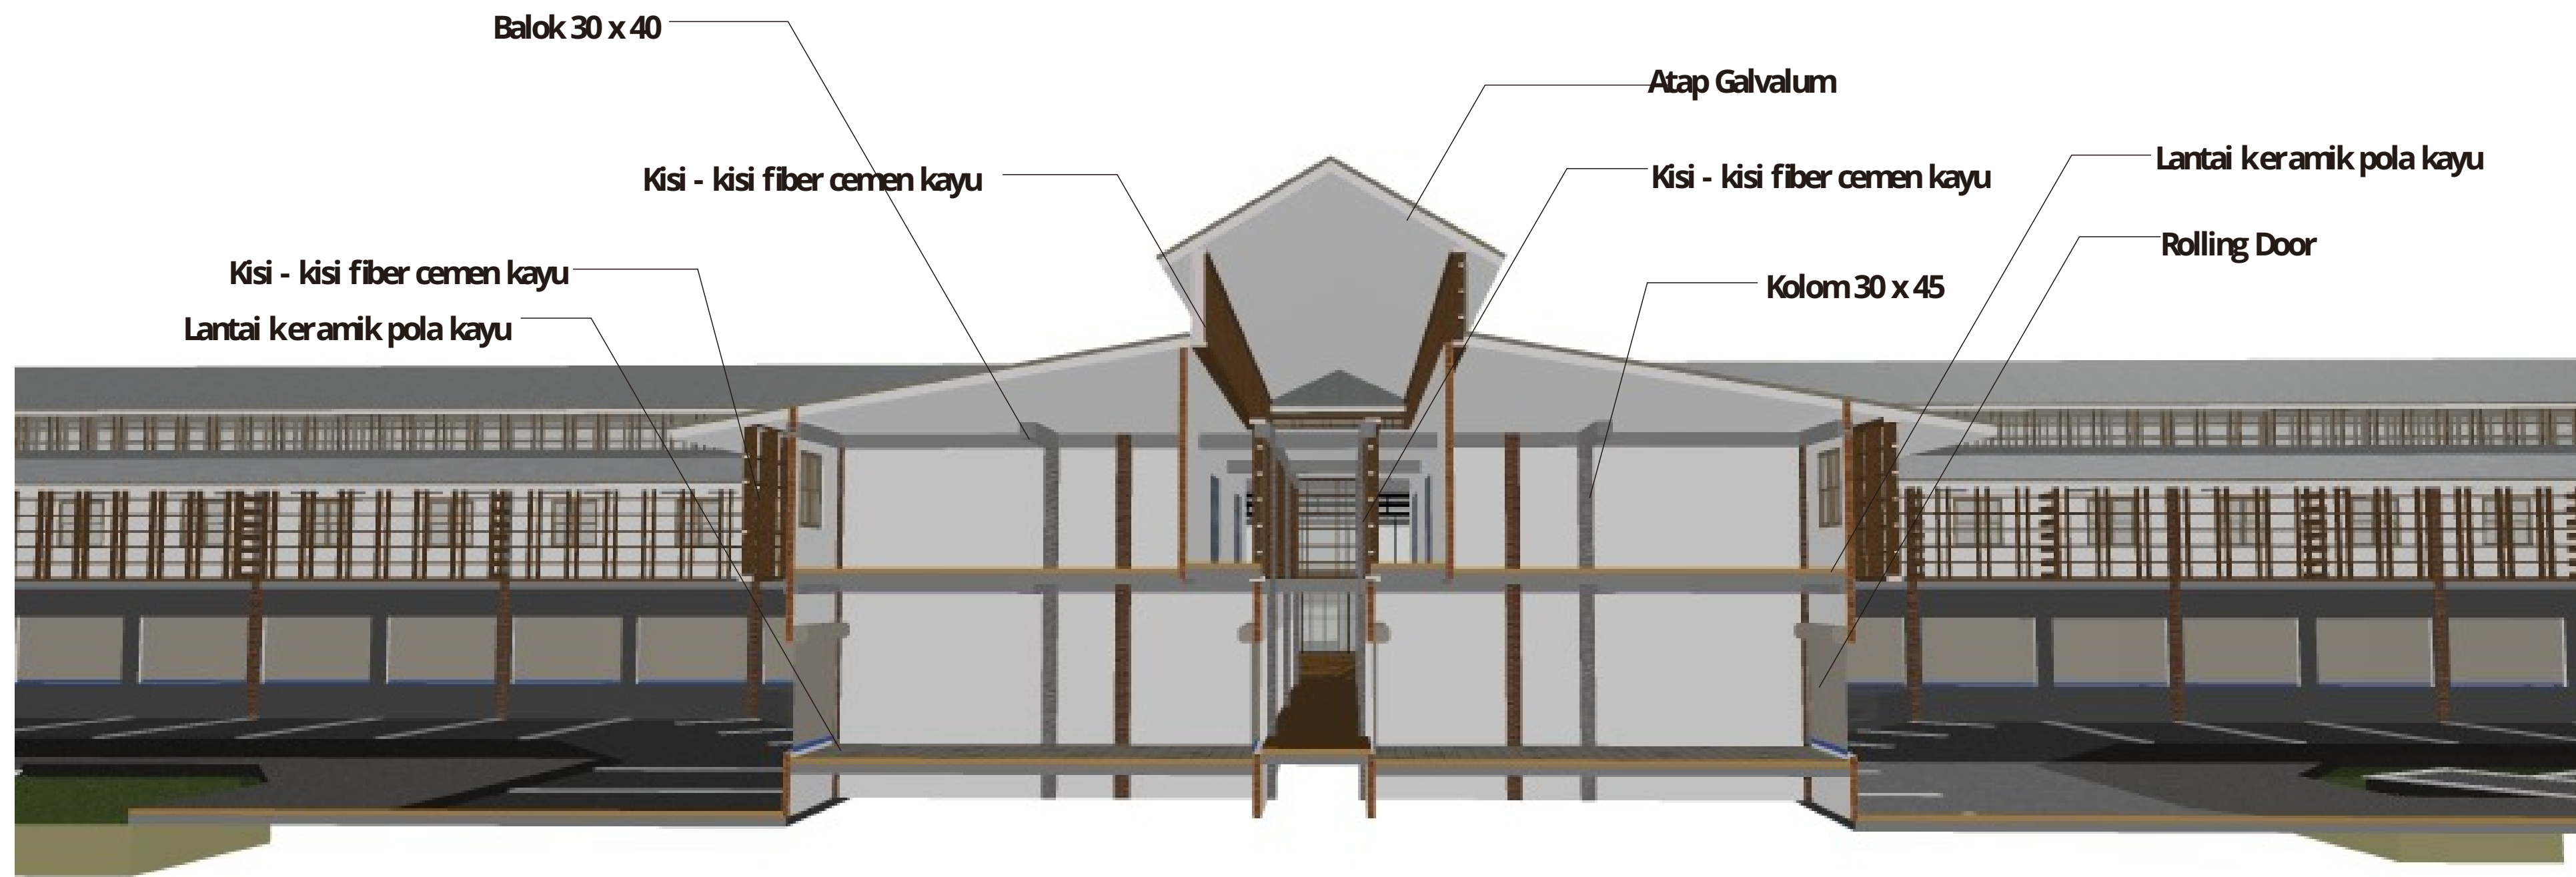

NOTES CATATAN
 THESE DRAWINGS ARE AN INSTRUMENT OF SERVICE AND ARE THE PROPERTY OF THE CREATOR. ANY USE OF THE DRAWINGS WITHOUT THE PRIOR EXPRESS WRITTEN PERMISSION OF THE CREATOR IS A VIOLATION OF COPYRIGHT AND WILL BE LIABLE TO PROSECUTION. DO NOT SCALE FROM DRAWINGS. USE ONLY GIVEN DIMENSIONS. ALL DIMENSIONS ARE IN MILLIMETERS UNLESS OTHERWISE NOTED.

SUPERVISED BY LECTURER
 M.GALIEH GUNAGAMA, S.T, M.Sc

SUPERVISED BY EXAMINER
 Dr.Ir.SUGINI, M.T

REV	DATE	REVISION STATUS	STATUS
△			
△			
△			

PROJECT NAME LOCATION
 REDESAIN PASAR BUAH DAN SAYUR GEMAH RIPAH Jl. Wates KM.5 Gamping Yogyakarta

INSTITUTION
 JURUSAN ARSITEKTUR FAKULTAS TEKNIK SIPIL DAN PERENCANAAN

NAME NIM
 NISA RAISA SALEHA 14512124

DRAWING TITLE JUDUL GAMBAR
 DETAIL PENYELESAIAN INTERIOR

STATUS FOR ARCHITECTURAL


SCALE FILE NO.
 NAME SIGN DATE

CHECKED BY
 Reviewed & Approved

DRAWING NO. NO. GAMBAR


PAGE TOTAL
 COPYRIGHT UIR ARCHITECTURE 2016

**DETAIL
 PENYELESAIAN
 INTERIOR**

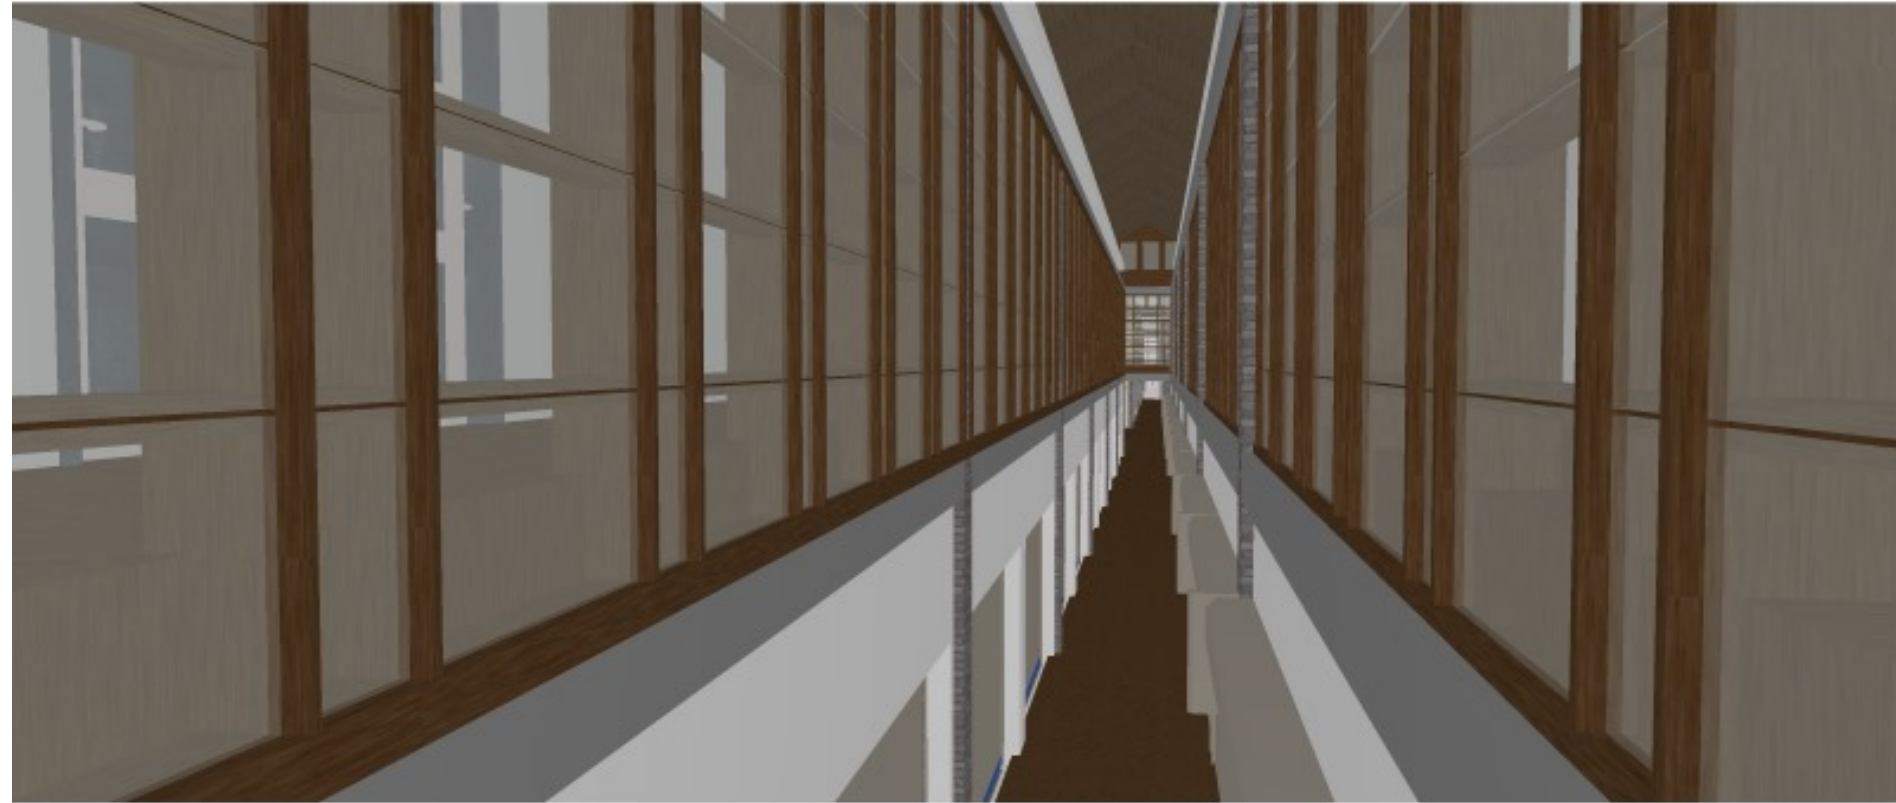

INTERIOR

NOTES		CATATAN	
<small>THESE DRAWINGS ARE AN INSTRUMENT OF SERVICE AND ARE THE PROPERTY OF THE CREATOR. ANY USE OF THE DRAWINGS WITHOUT THE PRIOR EXPRESS WRITTEN PERMISSION OF THE CREATOR IS A VIOLATION OF COPYRIGHT AND WILL BE LIABLE TO PROSECUTION. DO NOT SCALE FROM DRAWINGS. USE ONLY GIVEN DIMENSIONS. ALL DIMENSIONS ARE IN MILLIMETERS UNLESS OTHERWISE NOTED.</small>			
SUPERVISED BY		LECTURER	
M.GALIEH GUNAGAMA, S.T, M.Sc			
SUPERVISED BY		EXAMINER	
Dr.Ir.SUGINI, M.T			
△			
△			STATUS
△			
REV	DATE	REVISION STATUS	
PROJECT NAME		LOCATION	
REDESAIN PASAR BUAH DAN SAYUR GEMAH RIPAH		Jl. Wates KM.5 Gamping Yogyakarta	
INSTITUTION			
JURUSAN ARSITEKTUR FAKULTAS TEKNIK SIPIL DAN PERENCANAAN			
NAME		NIM	
NISA RAISA SALEHA		14512124	
DRAWING TITLE		JUDUL GAMBAR	
INTERIOR			
STATUS		FOR ARCHITECTURAL	
SCALE	FILE NO.		
	NAME	SIGN	DATE
CHECKED BY			
Reviewed & Approved			
DRAWING NO.		NO. GAMBAR	
PAGE	COPYRIGHT UIR ARCHITECTURE 2016		
TOTAL			

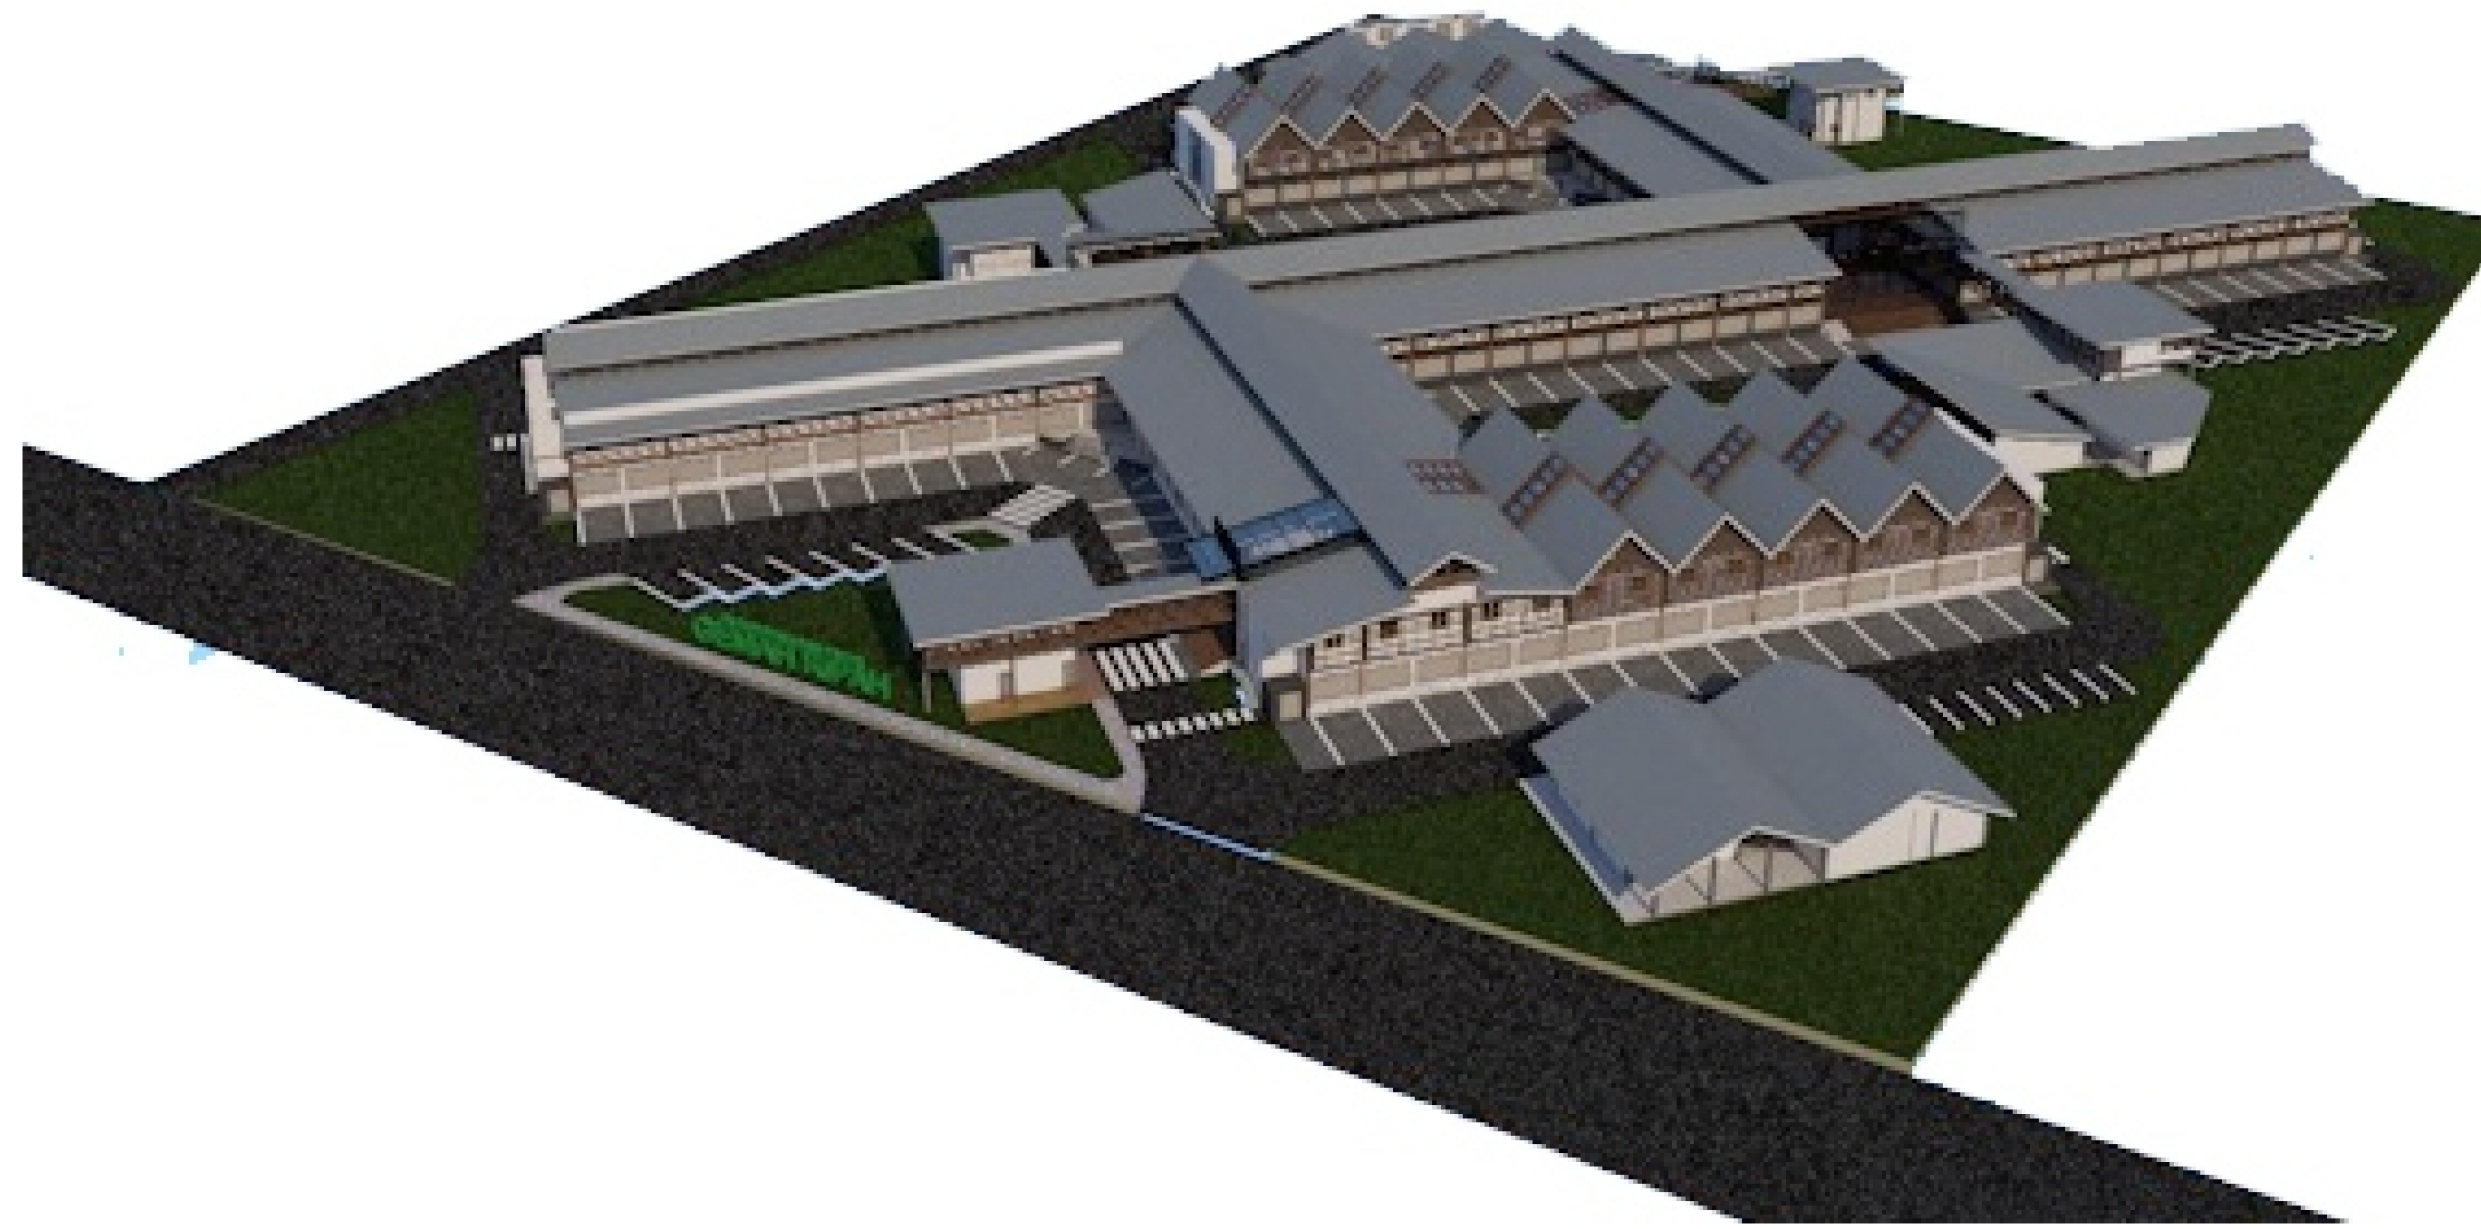

EKSTERIOR

NOTES		CATATAN	
<small>THESE DRAWINGS ARE AN INSTRUMENT OF SERVICE AND ARE THE PROPERTY OF THE CREATOR. ANY USE OF THE DRAWINGS WITHOUT THE PRIOR EXPRESS WRITTEN PERMISSION OF THE CREATOR IS A VIOLATION OF COPYRIGHT AND WILL BE LIABLE TO PROSECUTION. DO NOT SCALE FROM DRAWINGS. USE ONLY GIVEN DIMENSIONS. ALL DIMENSIONS ARE IN MILLIMETERS UNLESS OTHERWISE NOTED.</small>			
SUPERVISED BY LECTURER		M.GALIEH GUNAGAMA, S.T, M.Sc	
SUPERVISED BY EXAMINER		Dr.Ir.SUGINI, M.T	
△			
△			STATUS
△			
REV	DATE	REVISION STATUS	
PROJECT NAME		LOCATION	
REDESAIN PASAR BUAH DAN SAYUR GEMAH RIPA		Jl. Wates KM.5 Gamping Yogyakarta	
INSTITUTION			
JURUSAN ARSITEKTUR FAKULTAS TEKNIK SIPIL DAN PERENCANAAN			
NAME		NIM	
NISA RAISA SALEHA		14512124	
DRAWING TITLE		JUDUL GAMBAR	
EKSTERIOR			
STATUS FOR ARCHITECTURAL			
SCALE	FILE NO.		
	NAME	SIGN	DATE
CHECKED BY			
Reviewed & Approved			
DRAWING NO.		NO. GAMBAR	
PAGE	COPYRIGHT UIR ARCHITECTURE 2018		
TOTAL			