


Lampiran 1 Penampang Melintang Lokasi Penelitian

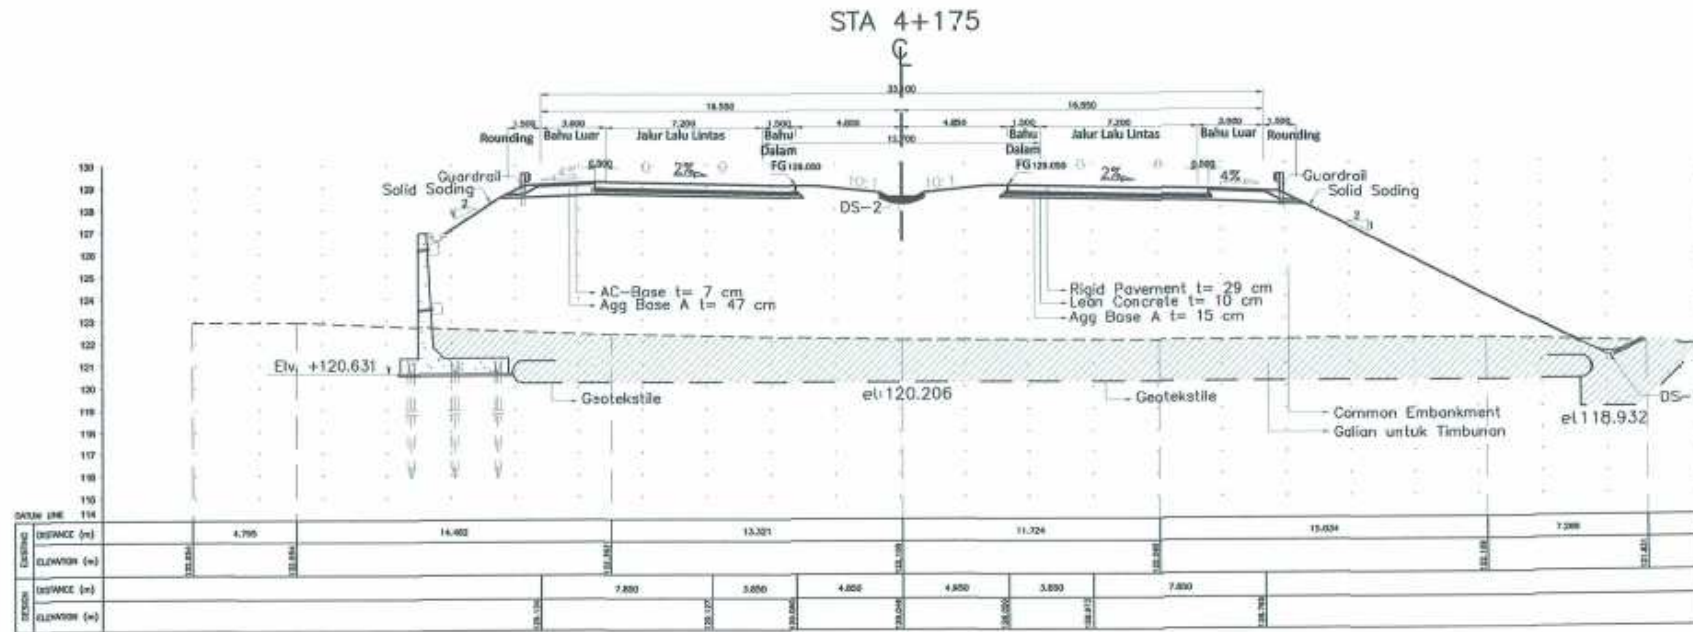

Gambar L-1.1 Penampang Melintang Badan Jalan Tol Solo-Kertosono Sta. 4 + 175