



DEPARTMENT OF ARCHITECTURE
FACULTY OF CIVIL ENGINEERING & PLANNING
UNIVERSITAS ISLAM INDONESIA

PROJECT LECTURE

DYAH HENDRAWATI S.T., M.Sc.

PROJECT NAME

VERTI HOUSING
PENGOK

TYPE OF BUILDING


LOCATION

CONSULTANT

NAME	ID
LILIK PRASETYO	11512072
DRAWING TITLE	SCALE
SITUASI	1 : 300

INFORMATION


DRAW BY	ID	
CODE	PAGE	TOTAL PAGE

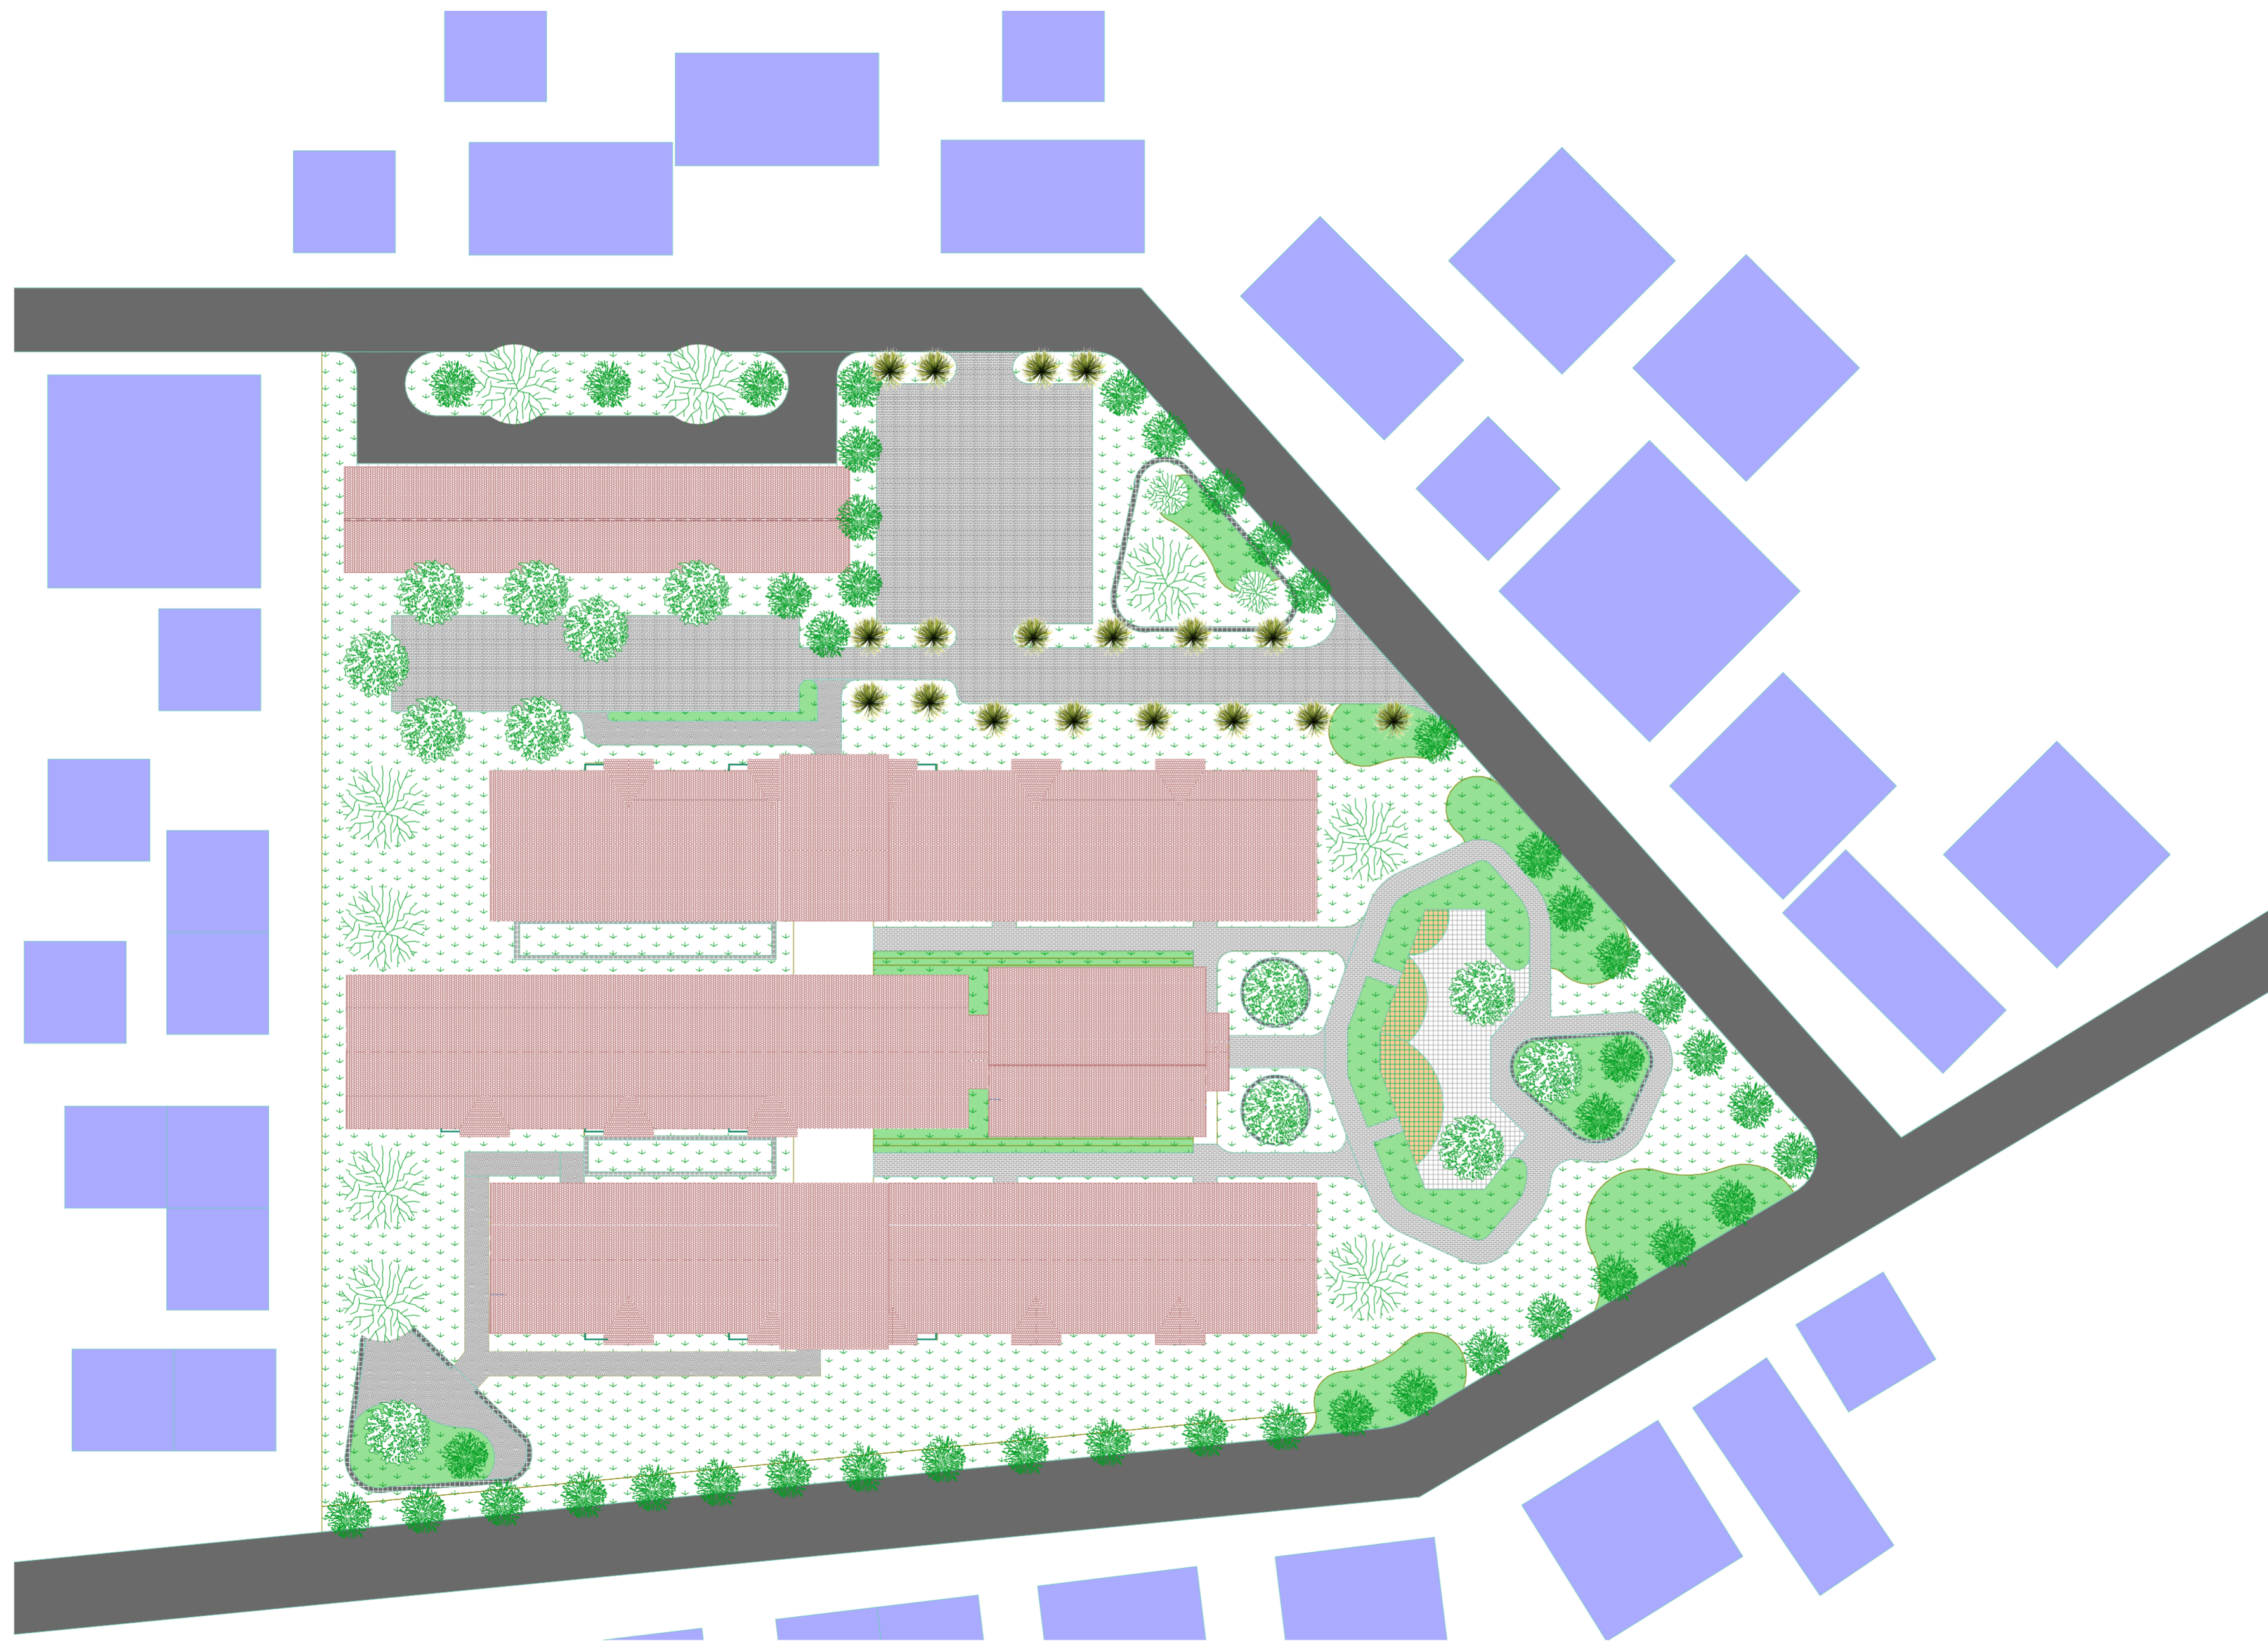

SITUASI

Worksheet

1:300

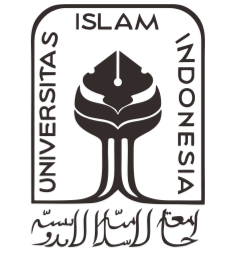

DEPARTMENT OF ARCHITECTURE
FACULTY OF CIVIL ENGINEERING & PLANNING
UNIVERSITAS ISLAM INDONESIA

PROJECT LECTURE

DYAH HENDRAWATI S.T., M.Sc.

PROJECT NAME

**VERTI HOUSING
PENGOK**

TYPE OF BUILDING

LOCATION

CONSULTANT

NAME ID

LILIK PRASETYO 11512072


DRAWING TITLE SCALE

SITEPLAN 1 : 250

INFORMATION

DRAW BY ID

CODE PAGE TOTAL PAGE

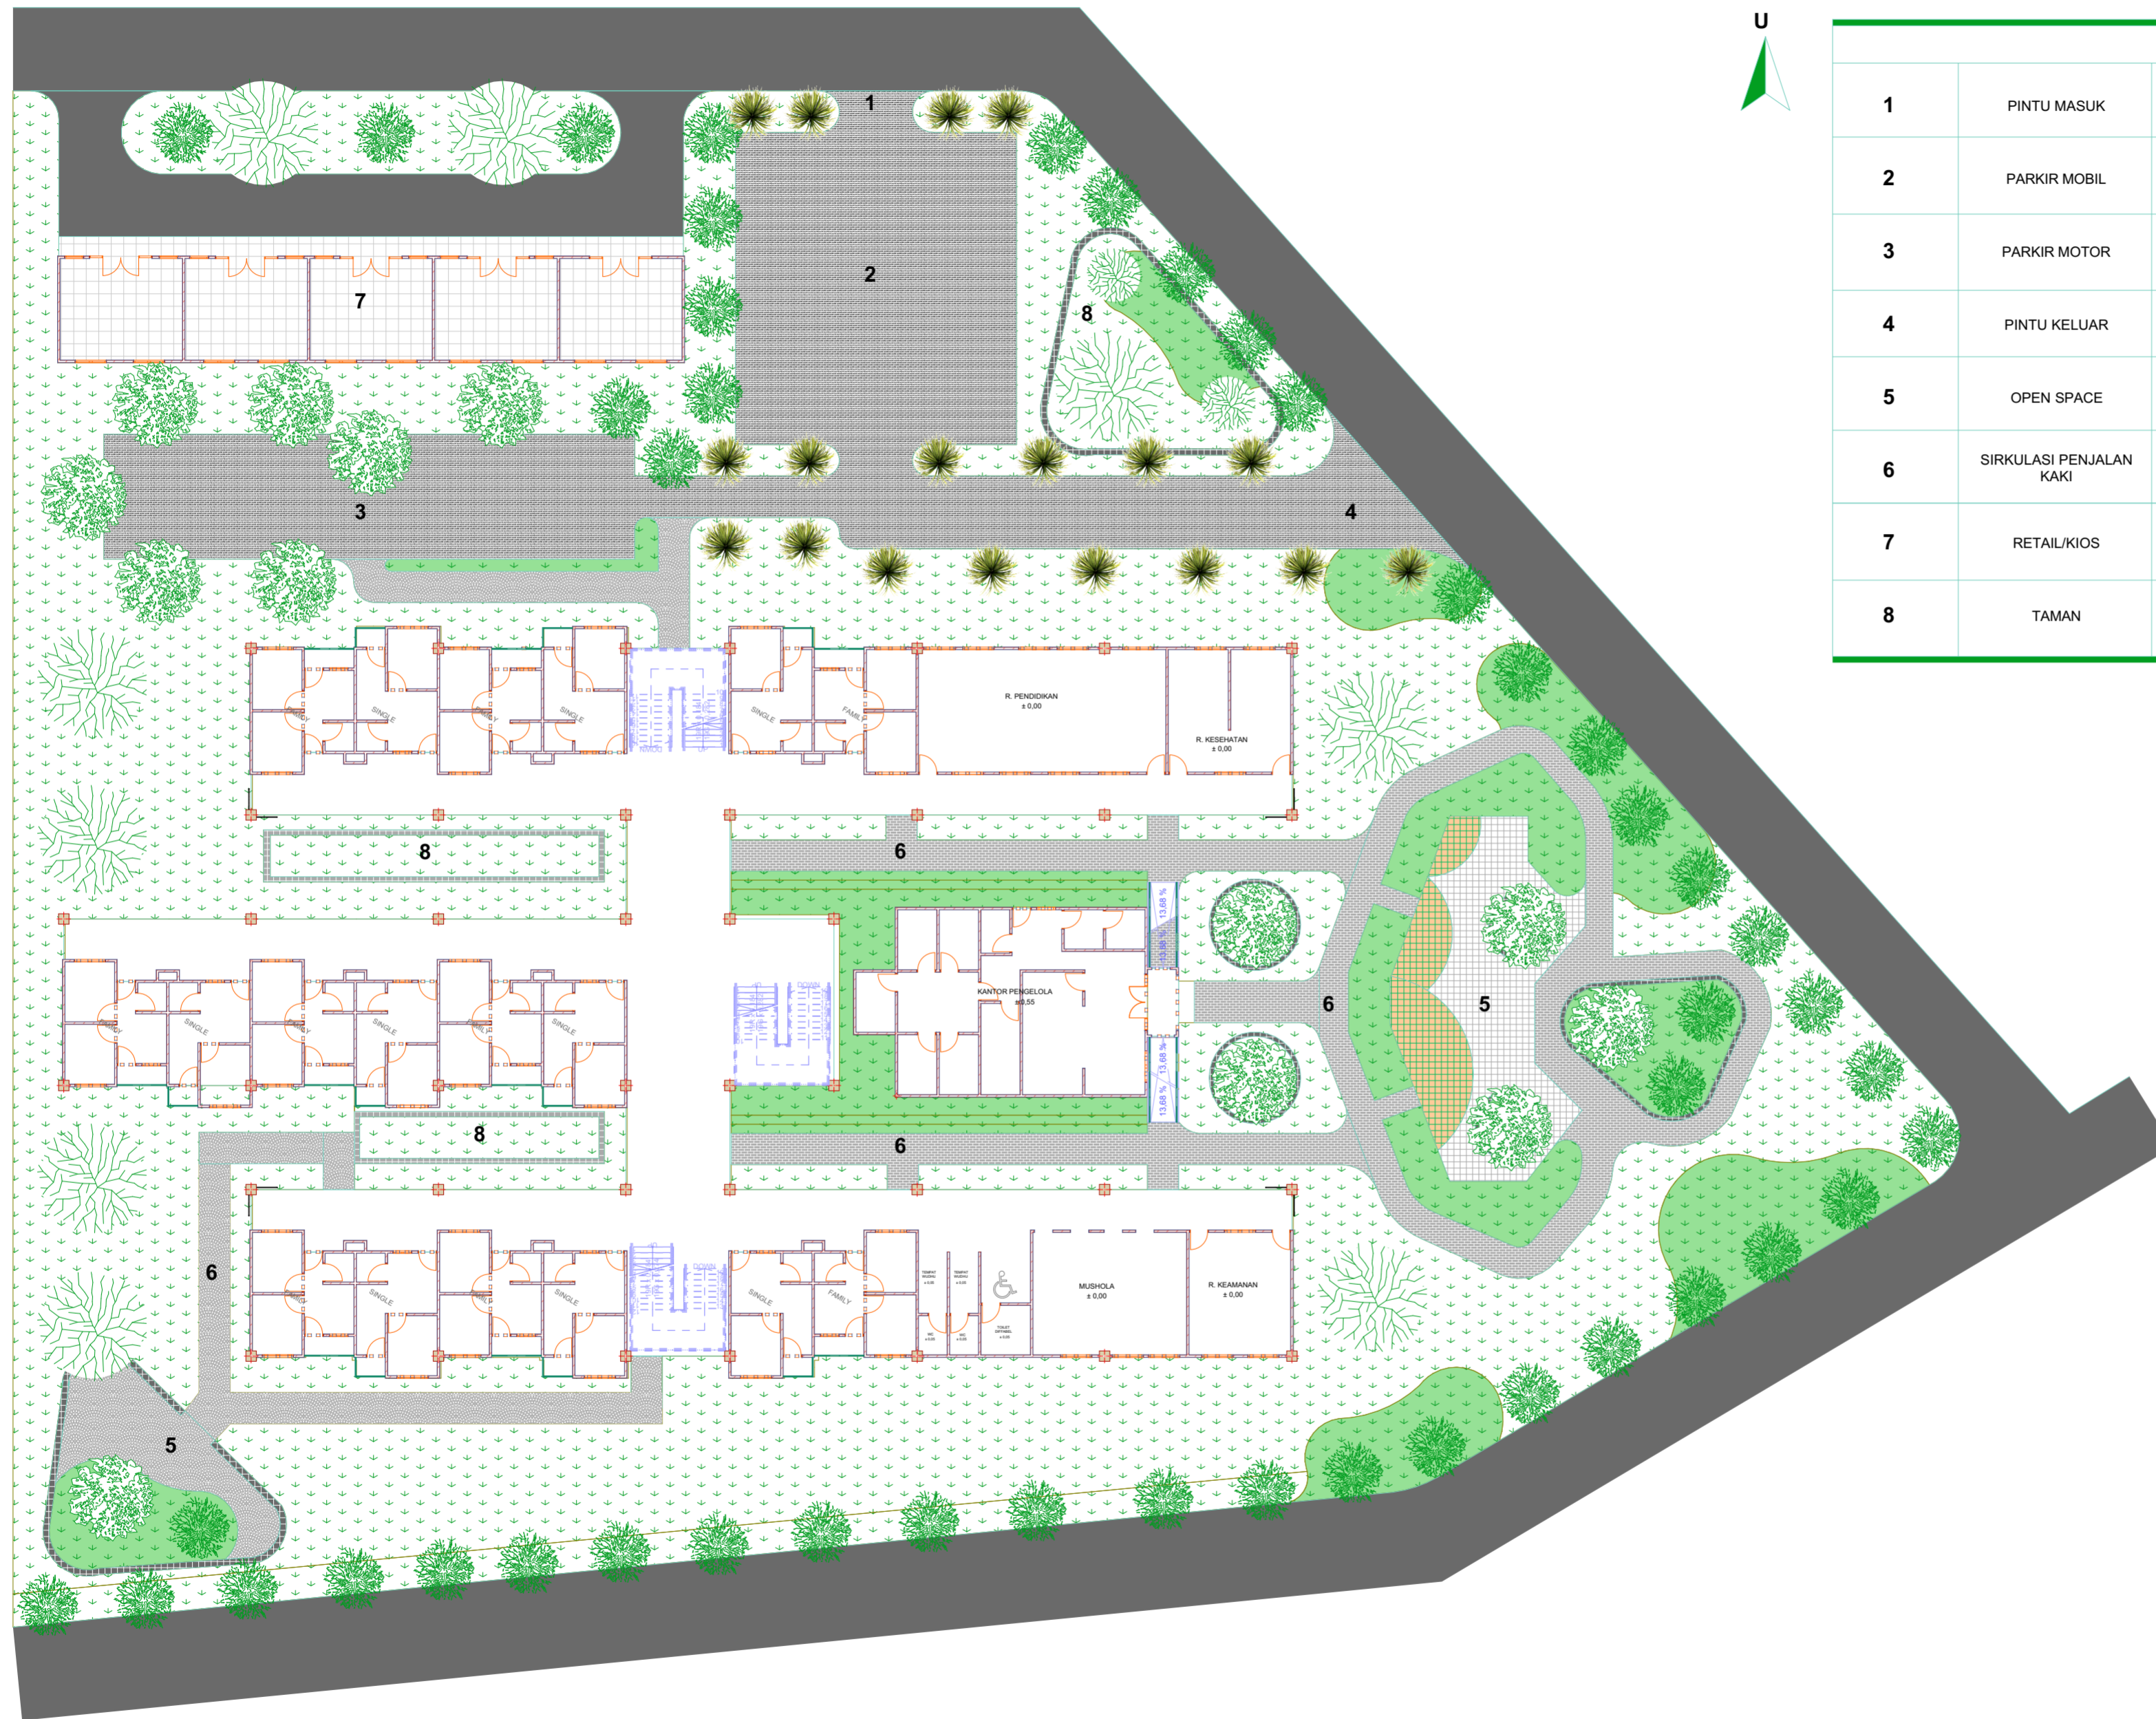

LEGENDA			
1	PINTU MASUK		POHON ALKASIA
2	PARKIR MOBIL		POHON PALM
3	PARKIR MOTOR		POHON PUCUK MERAH
4	PINTU KELUAR		POHON KETAPANG
5	OPEN SPACE		PAVING BLOK
6	SIRKULASI PENJALAN KAKI		KERAMIK 30x30
7	RETAIL/KIOS		PEDESTRIAN
8	TAMAN		RUMPUT



PROJECT LECTURE

DYAH HENDRAWATI S.T., M.Sc.

PROJECT NAME

**VERTI HOUSING
PENGOK**

TYPE OF BUILDING

LOCATION

CONSULTANT

NAME	ID
LILIK PRASETYO	11512072


DRAWING TITLE	SCALE
DENAH LANTAI 1	1 : 200


DRAWING TITLE	SCALE
DENAH LANTAI 1	1 : 200

INFORMATION

DRAW BY	ID

CODE	PAGE	TOTAL PAGE

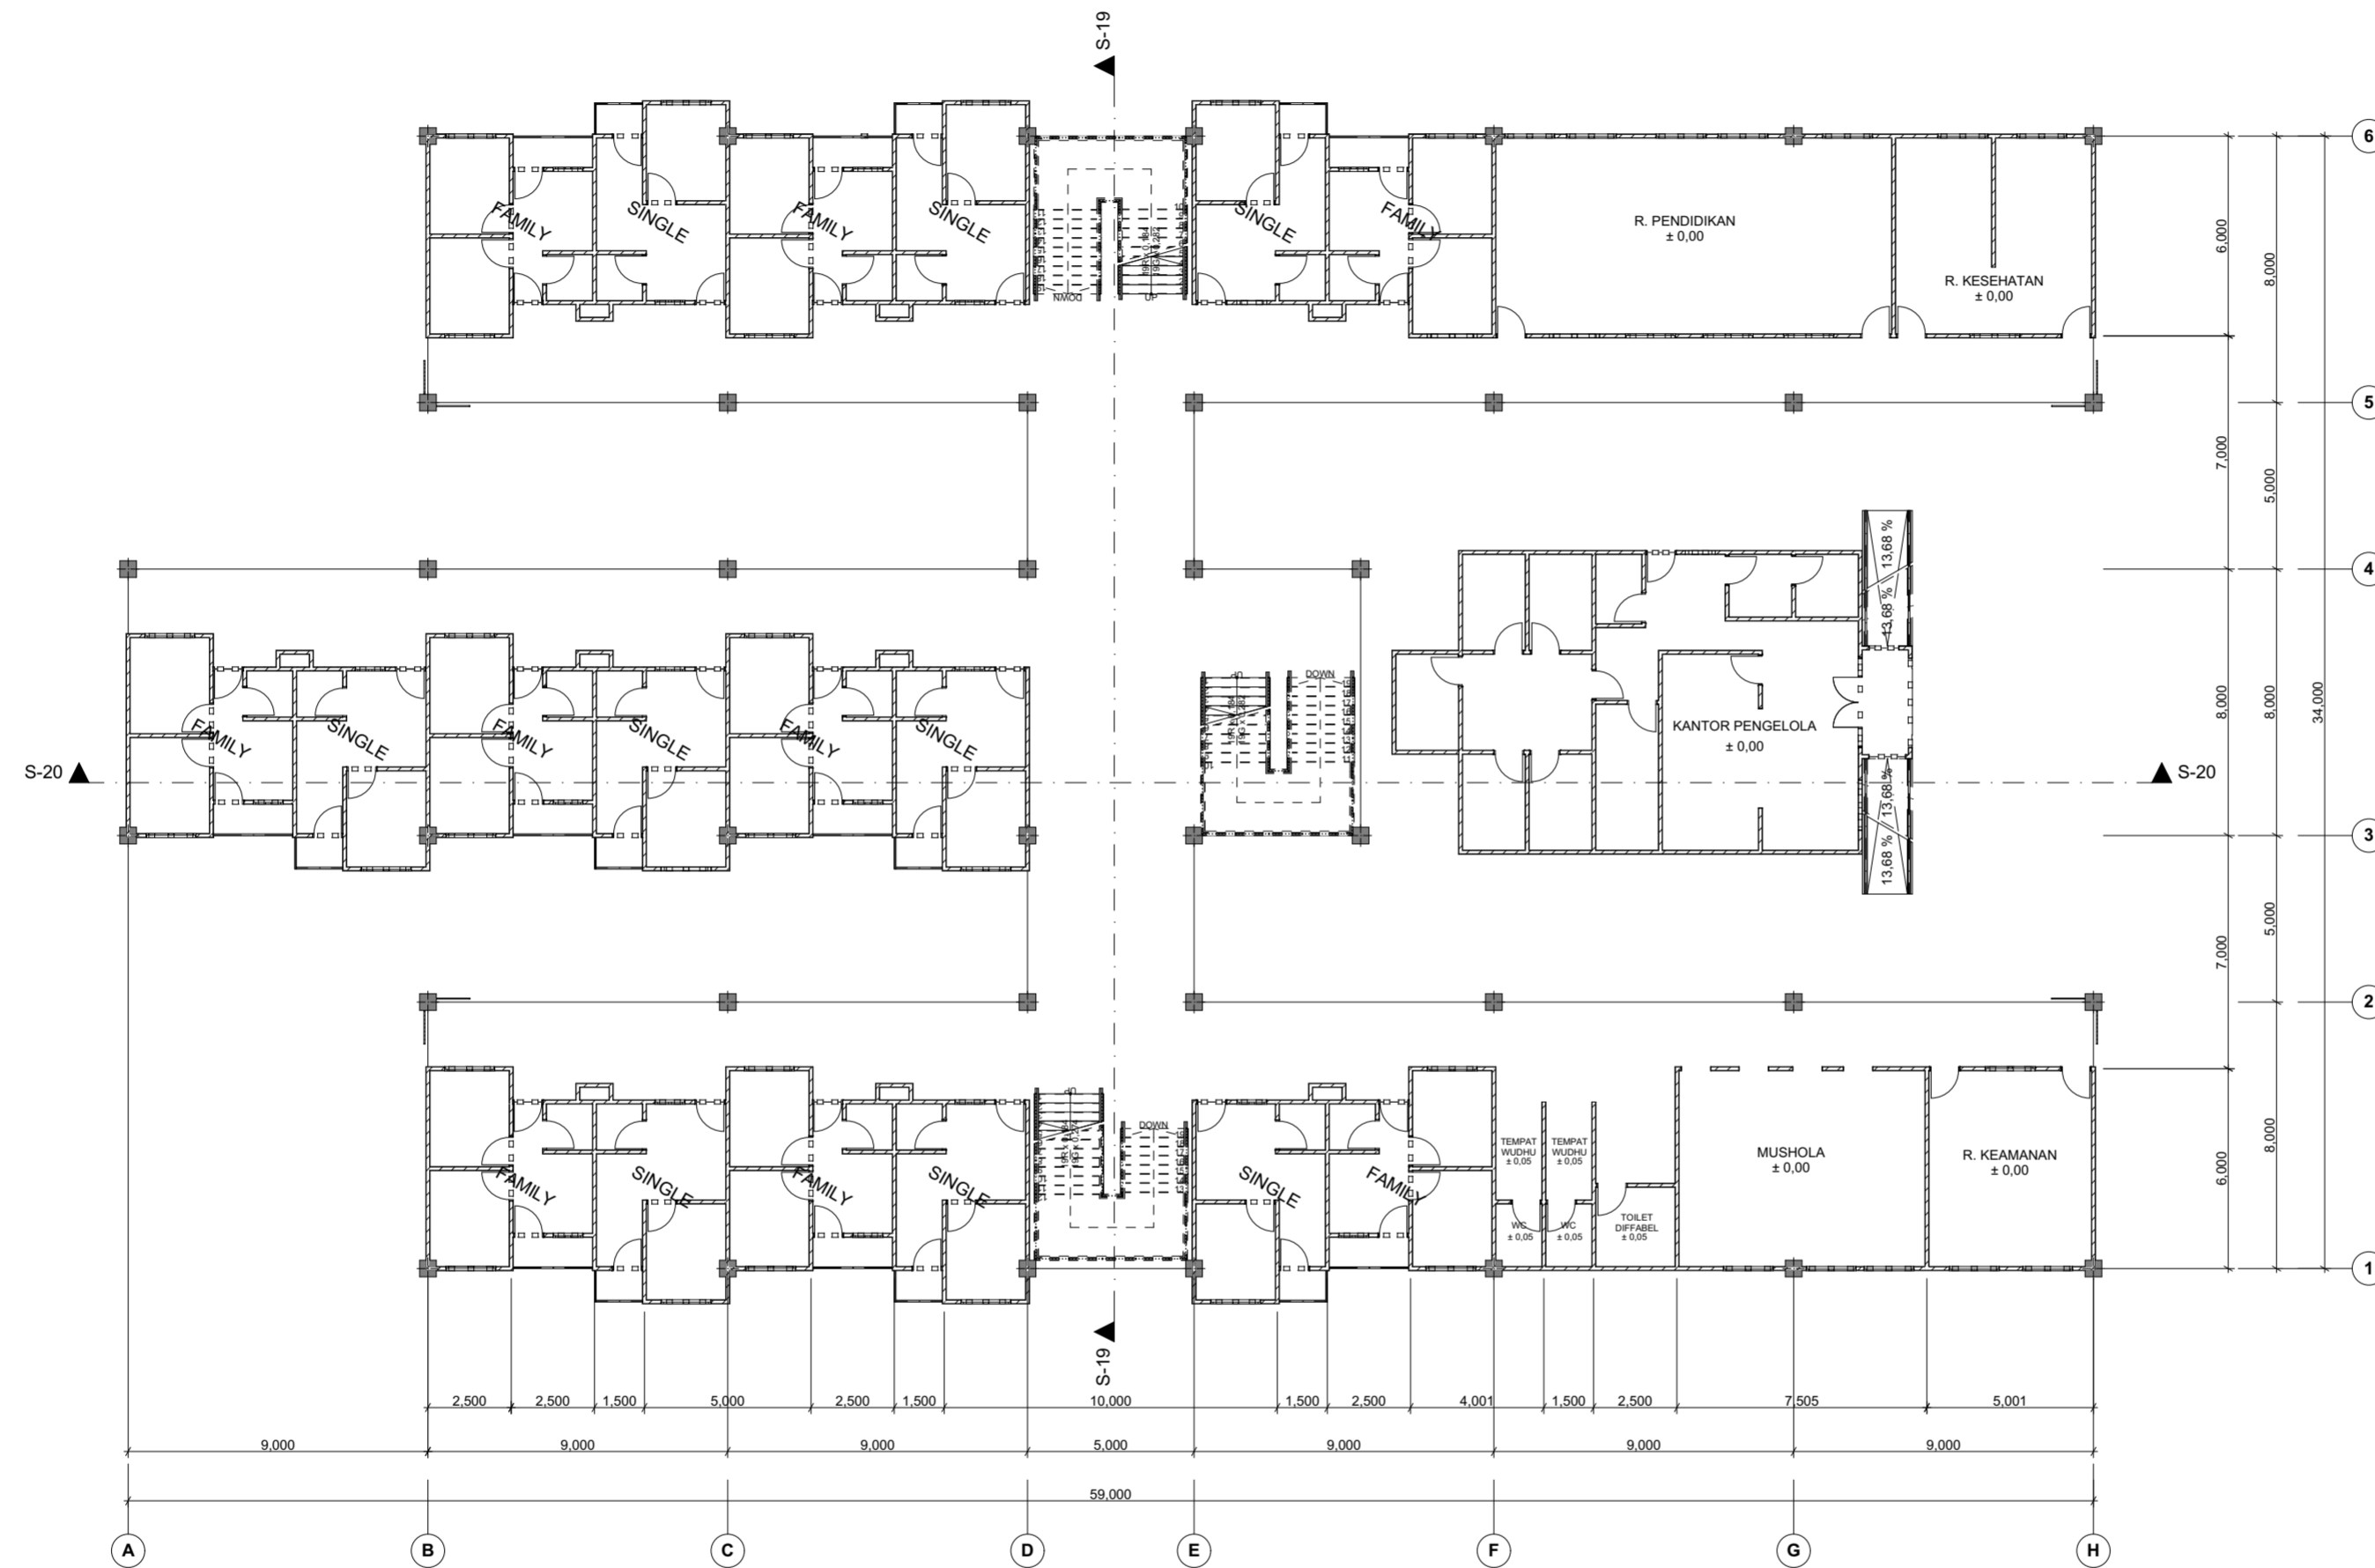

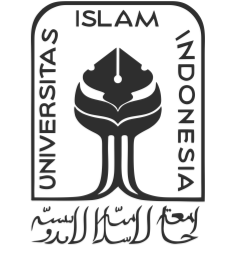

PROJECT LECTURE

DYAH HENDRAWATI S.T., M.Sc.

PROJECT NAME

**VERTI HOUSING
PENGOK**

TYPE OF BUILDING

LOCATION

CONSULTANT

NAME	ID
LILIK PRASETYO	11512072

NAME	ID
LILIK PRASETYO	11512072


DRAWING TITLE	SCALE
DENAH LANTAI 2	1 : 200

DRAWING TITLE	SCALE
DENAH LANTAI 2	1 : 200

INFORMATION

DRAW BY	ID

CODE	PAGE	TOTAL PAGE

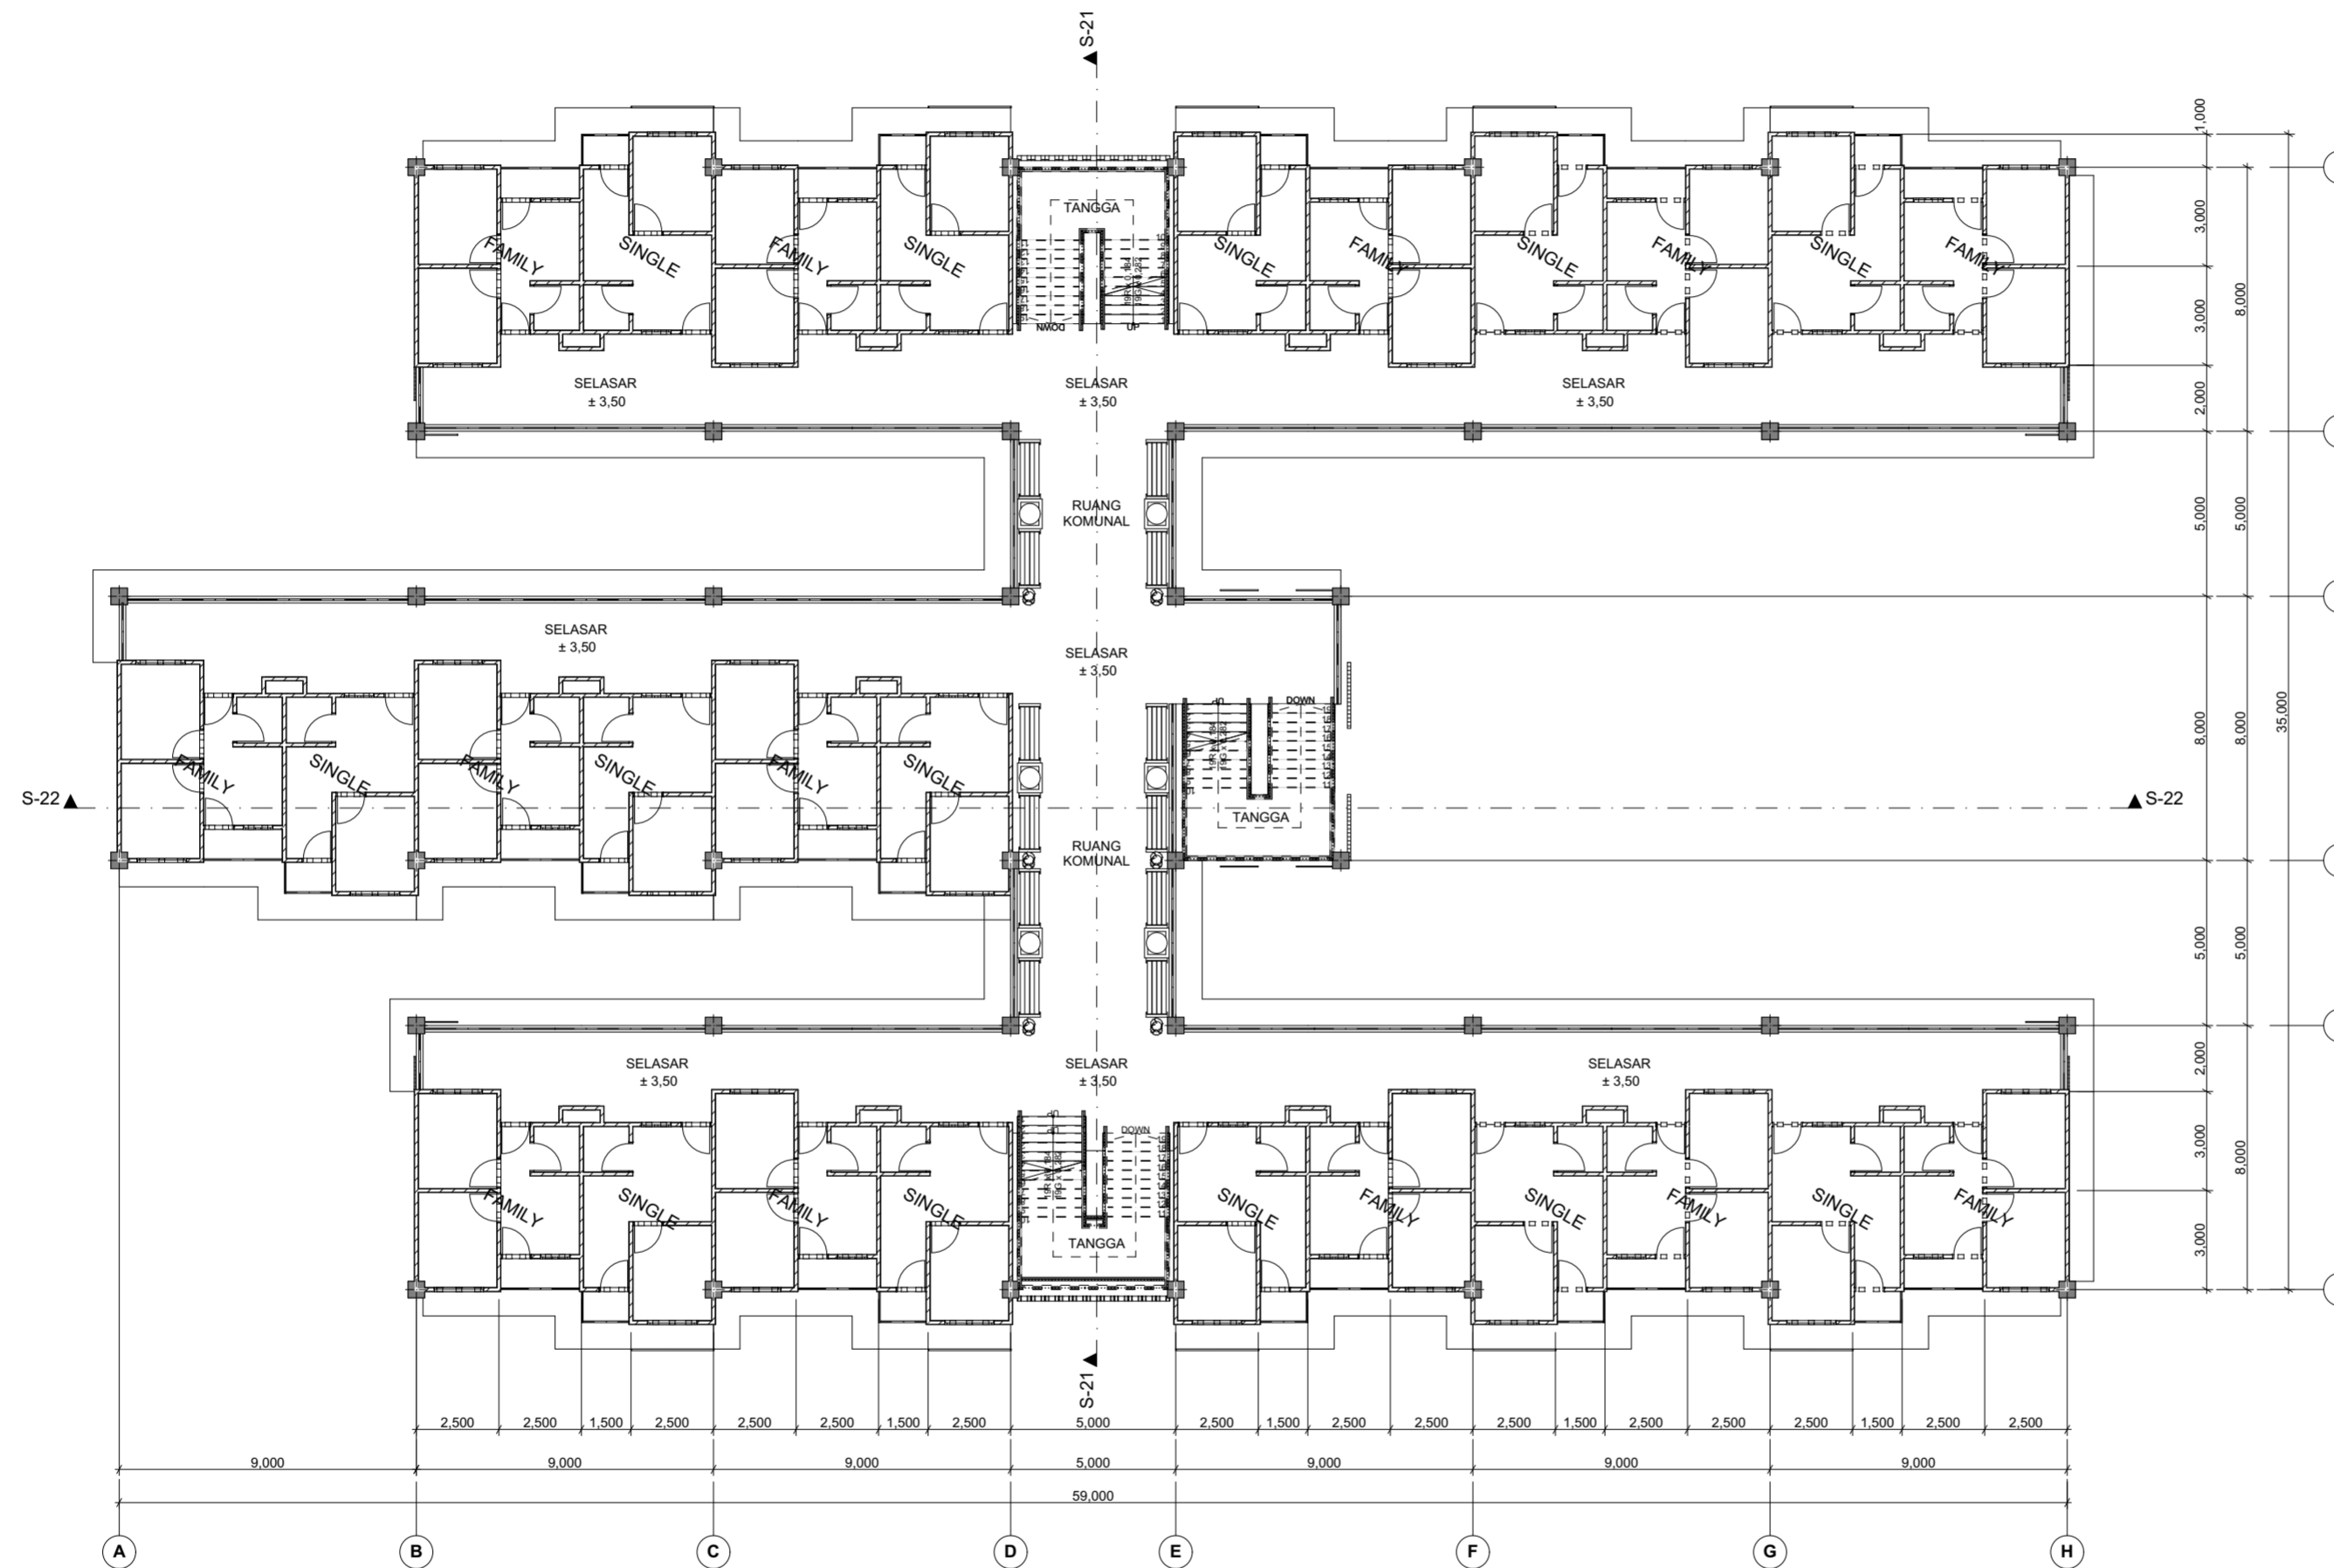



PROJECT LECTURE

DYAH HENDRAWATI S.T., M.Sc.

PROJECT NAME

**VERTI HOUSING
PENGOK**

TYPE OF BUILDING

LOCATION


CONSULTANT

NAME	ID
LILIK PRASETYO	11512072
DRAWING TITLE	SCALE
DENAH LANTAI 3	1 : 200

INFORMATION

DRAW BY	ID

CODE	PAGE	TOTAL PAGE

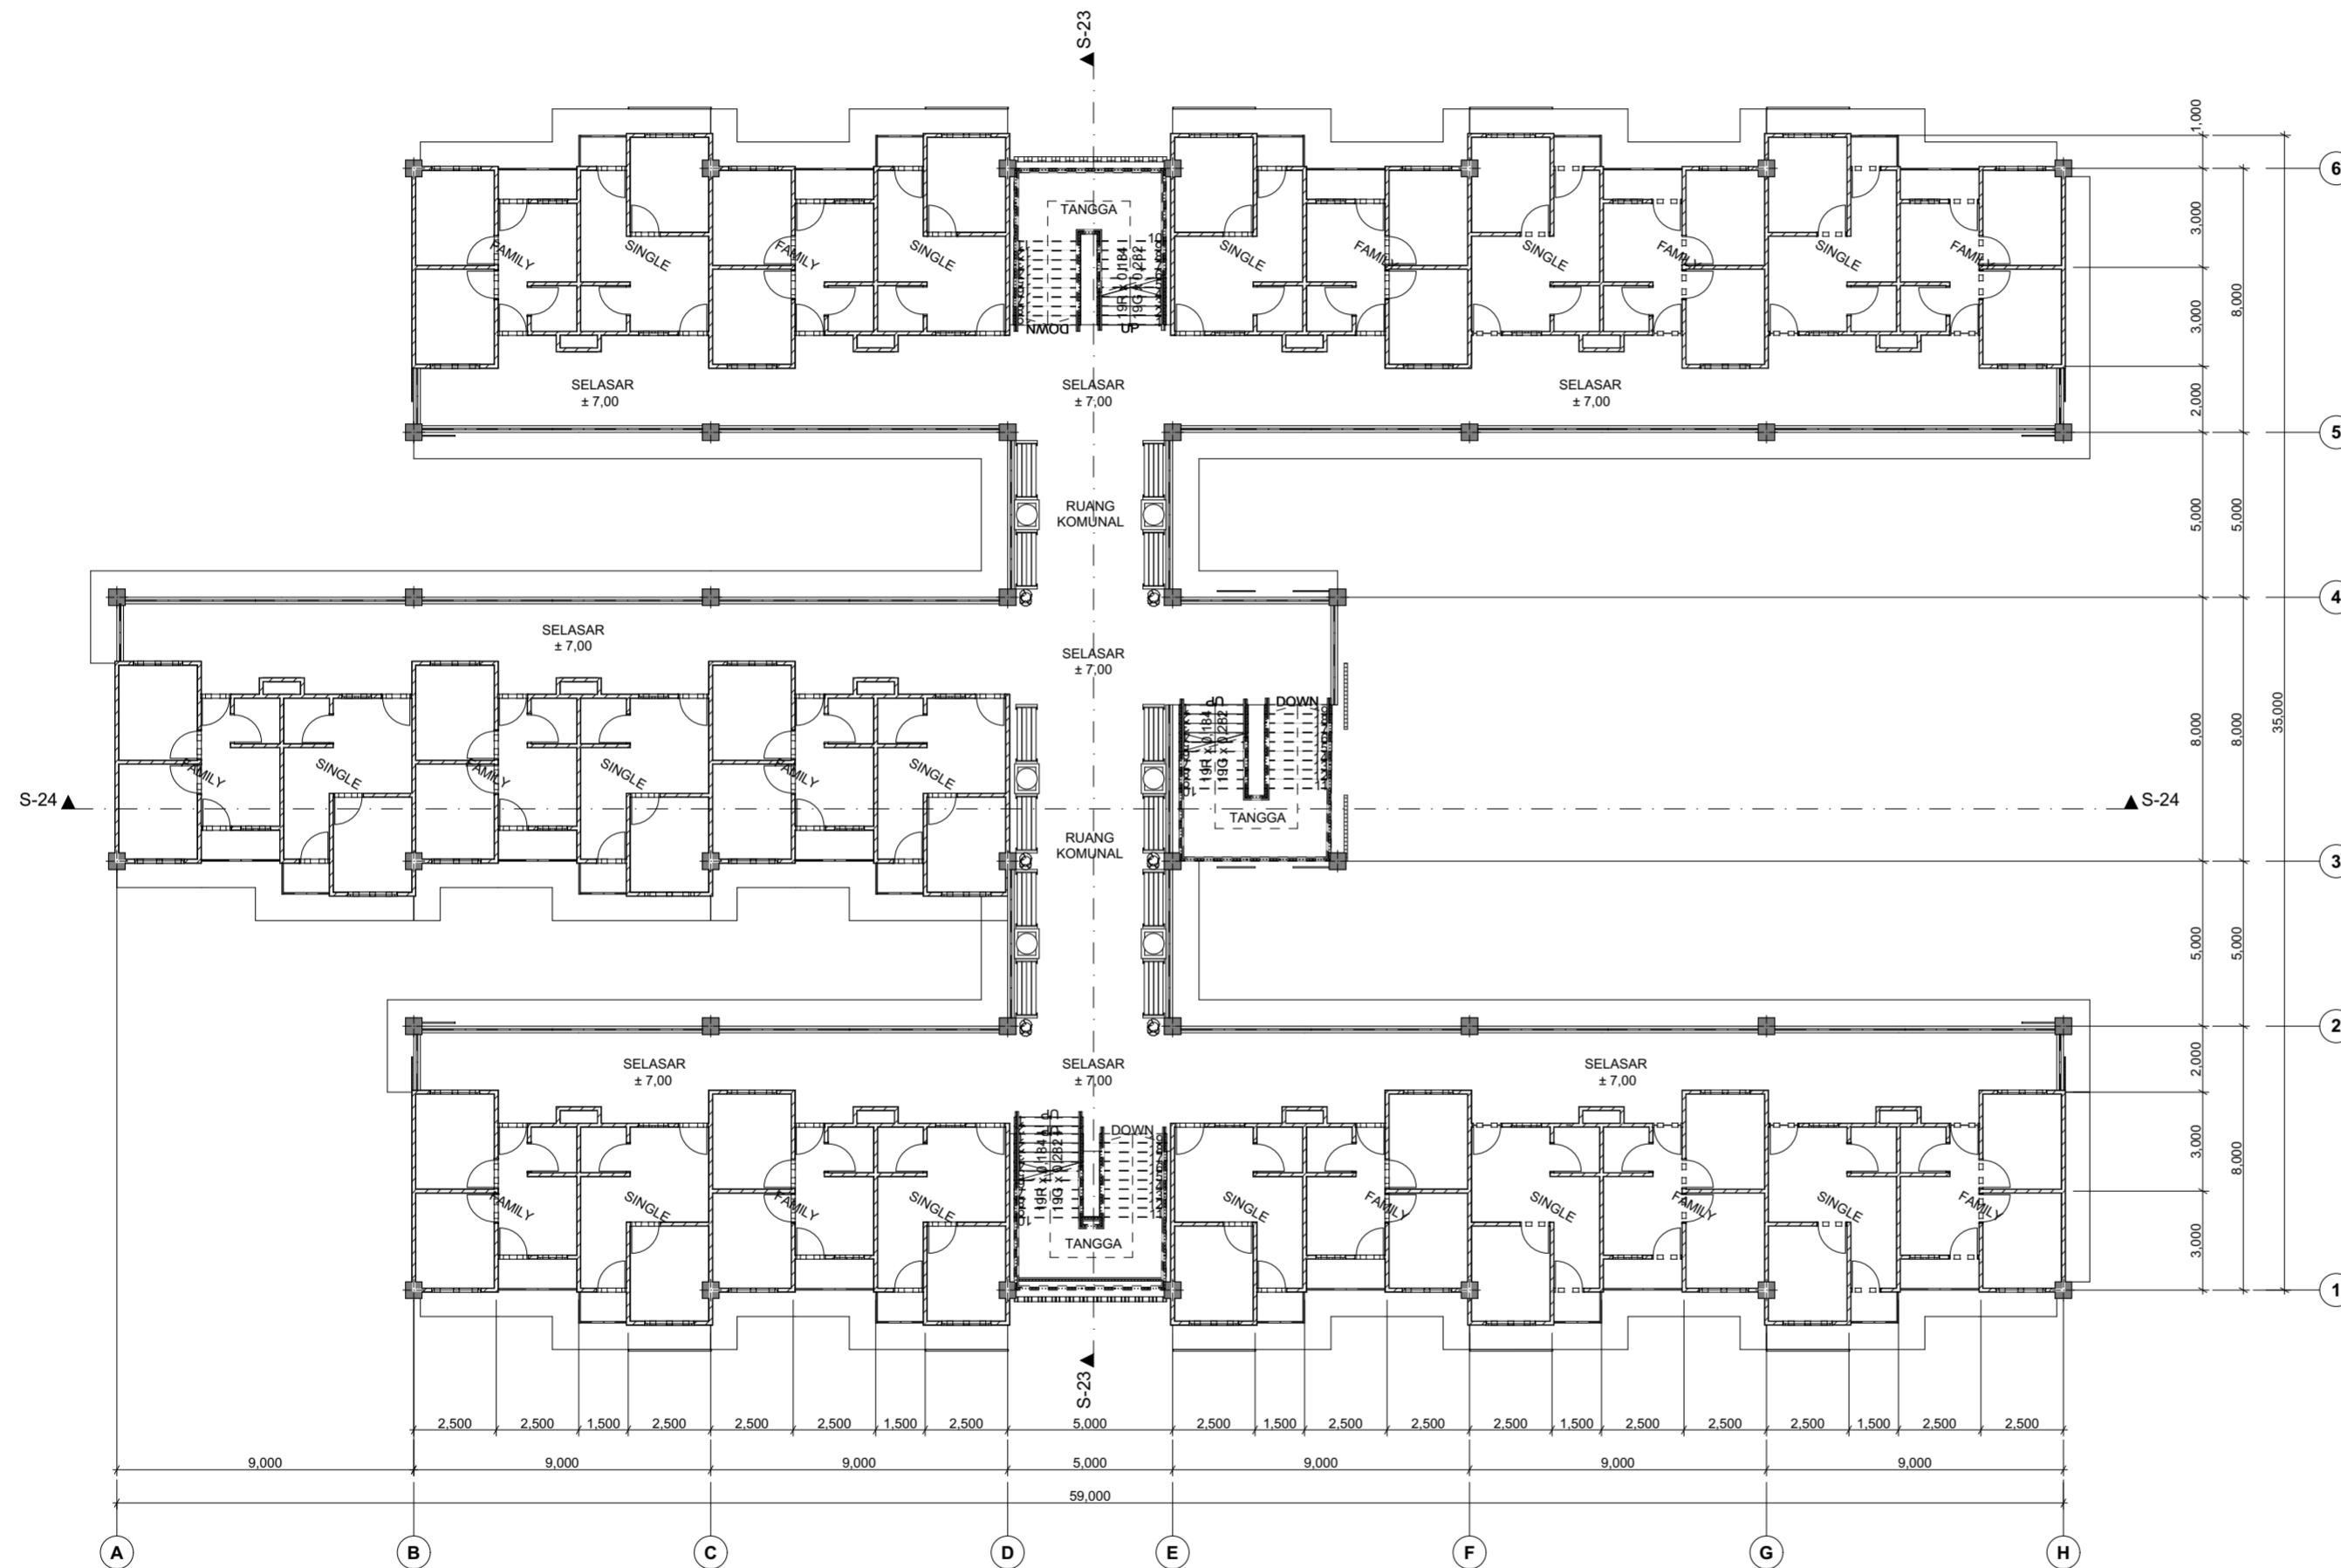



PROJECT LECTURE

DYAH HENDRAWATI S.T., M.Sc.

PROJECT NAME

**VERTI HOUSING
PENGOK**

TYPE OF BUILDING

LOCATION

CONSULTANT

NAME

ID

LILIK PRASETYO

11512072

DRAWING TITLE

SCALE

DENAH LANTAI 4

1 : 200

INFORMATION


DRAW BY

ID

CODE

PAGE

TOTAL PAGE

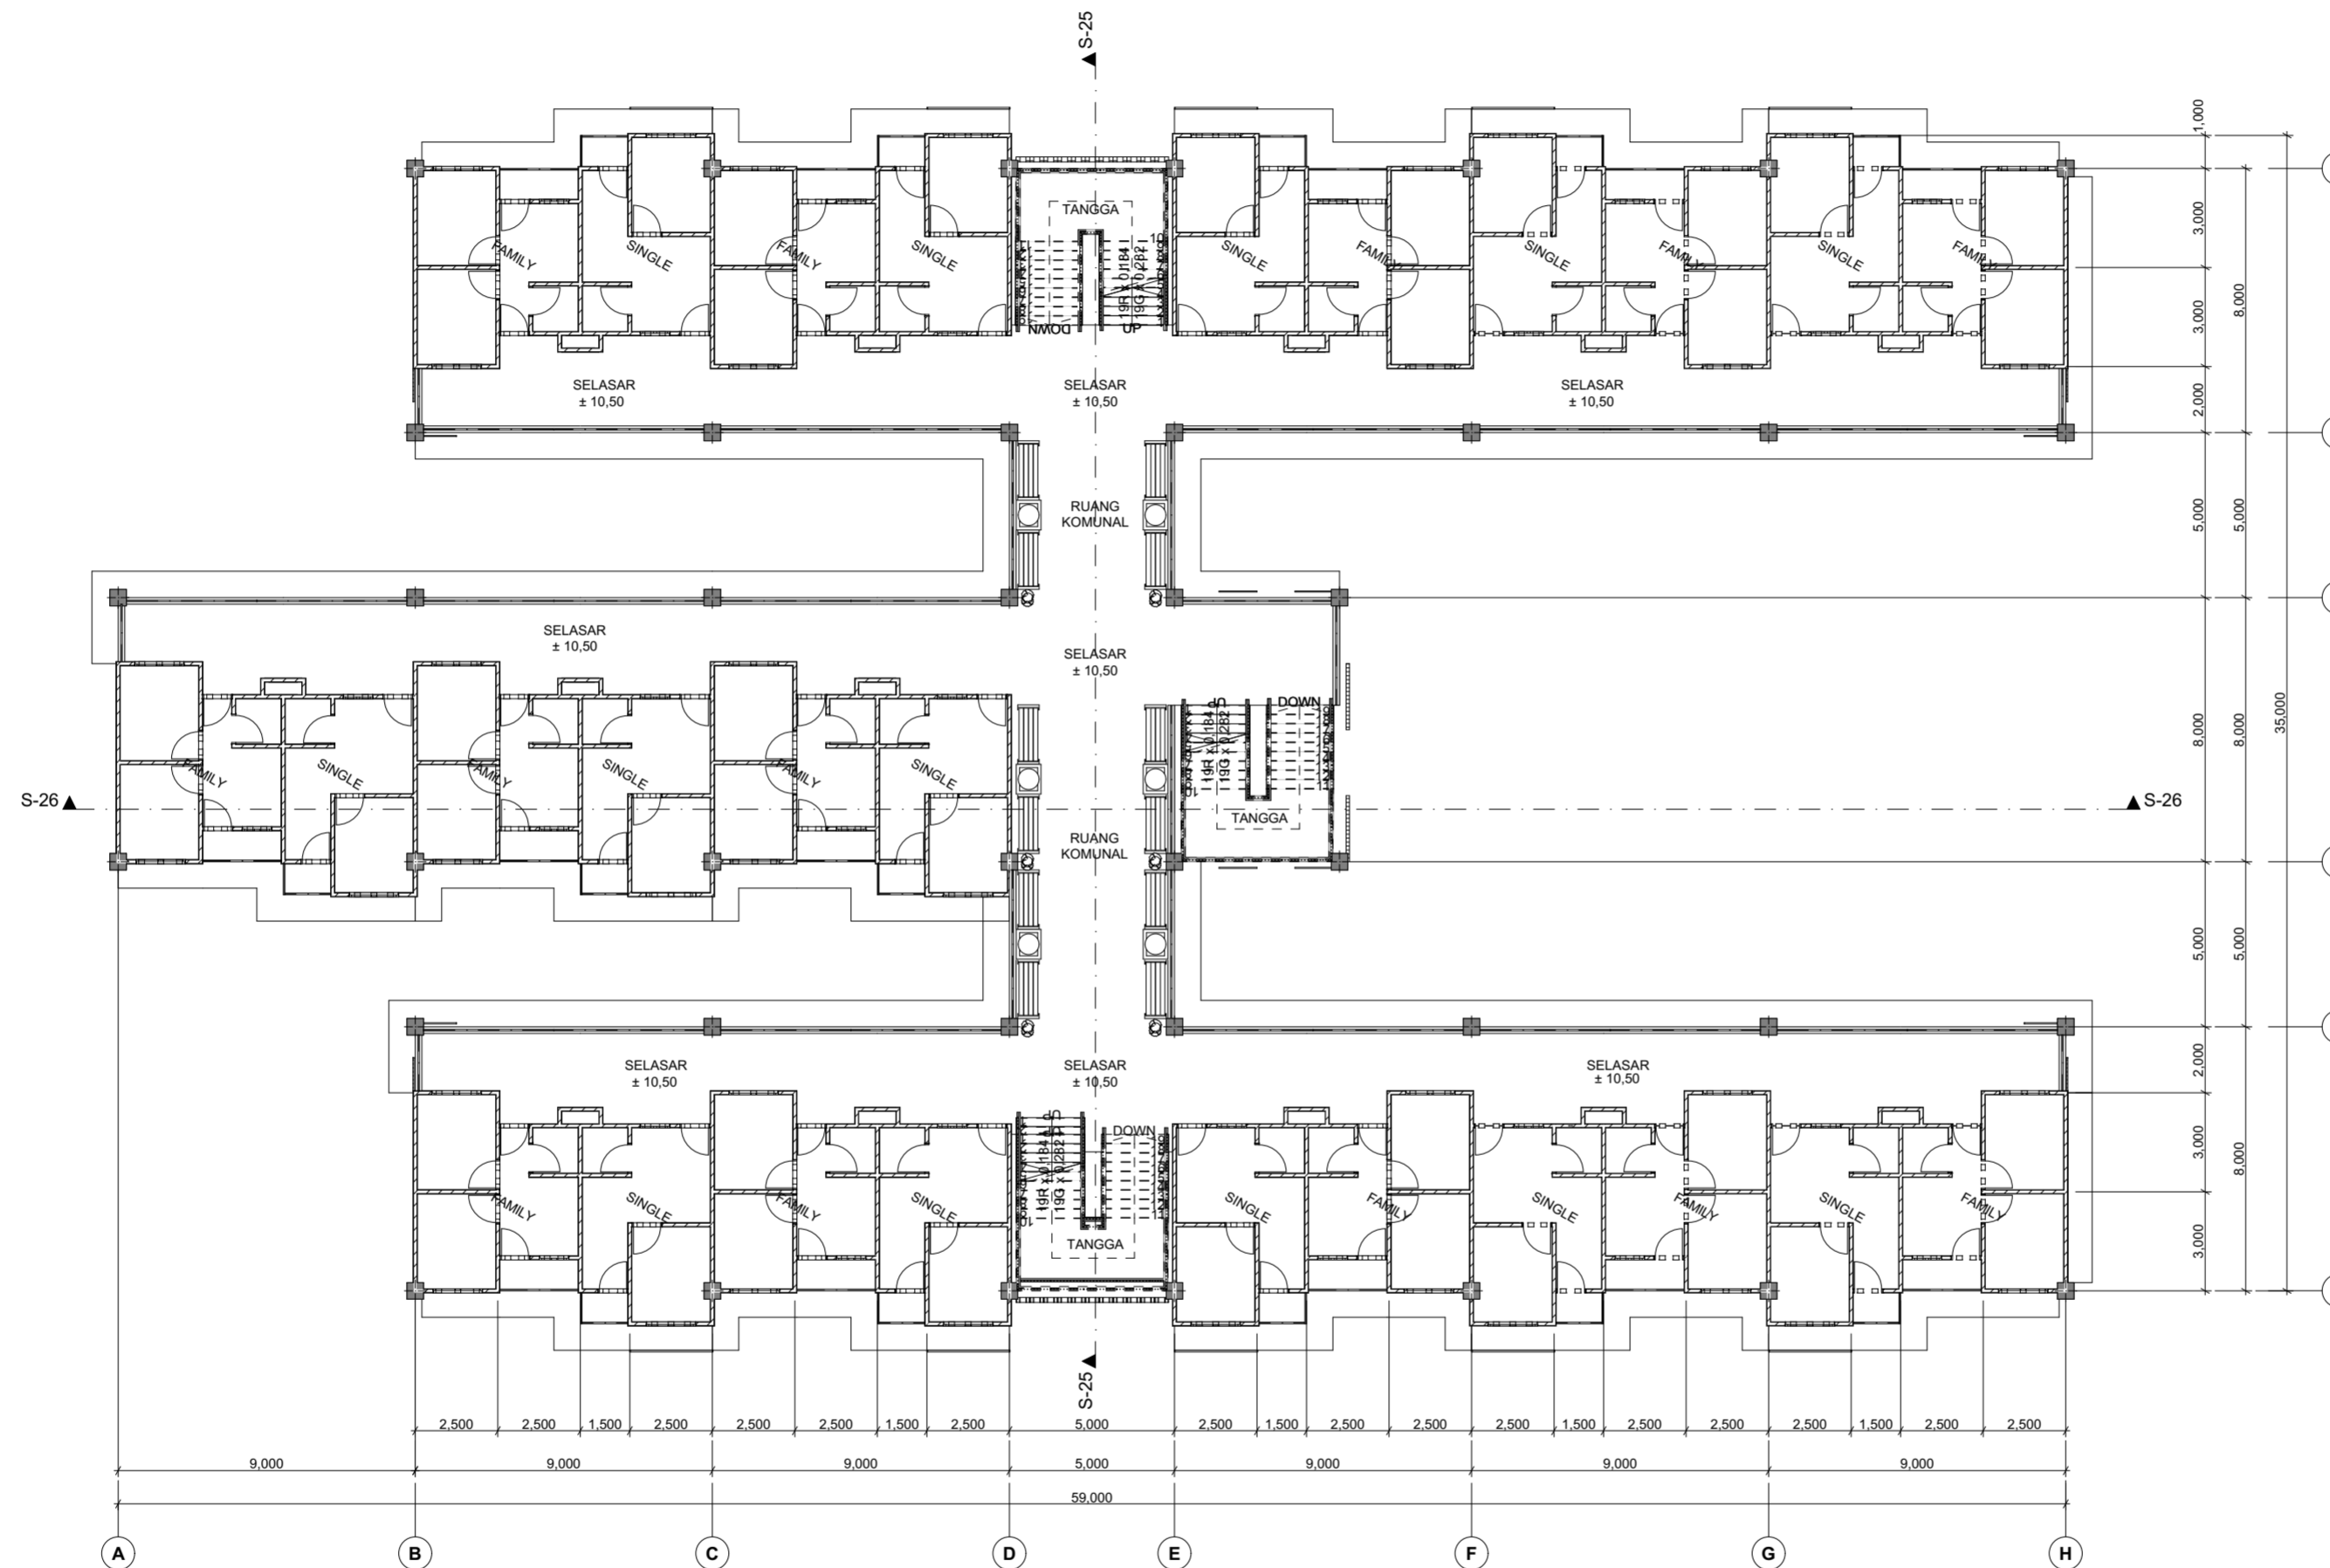



PROJECT LECTURE

DYAH HENDRAWATI S.T., M.Sc.


PROJECT NAME

**VERTI HOUSING
PENGOK**

TYPE OF BUILDING

LOCATION

CONSULTANT

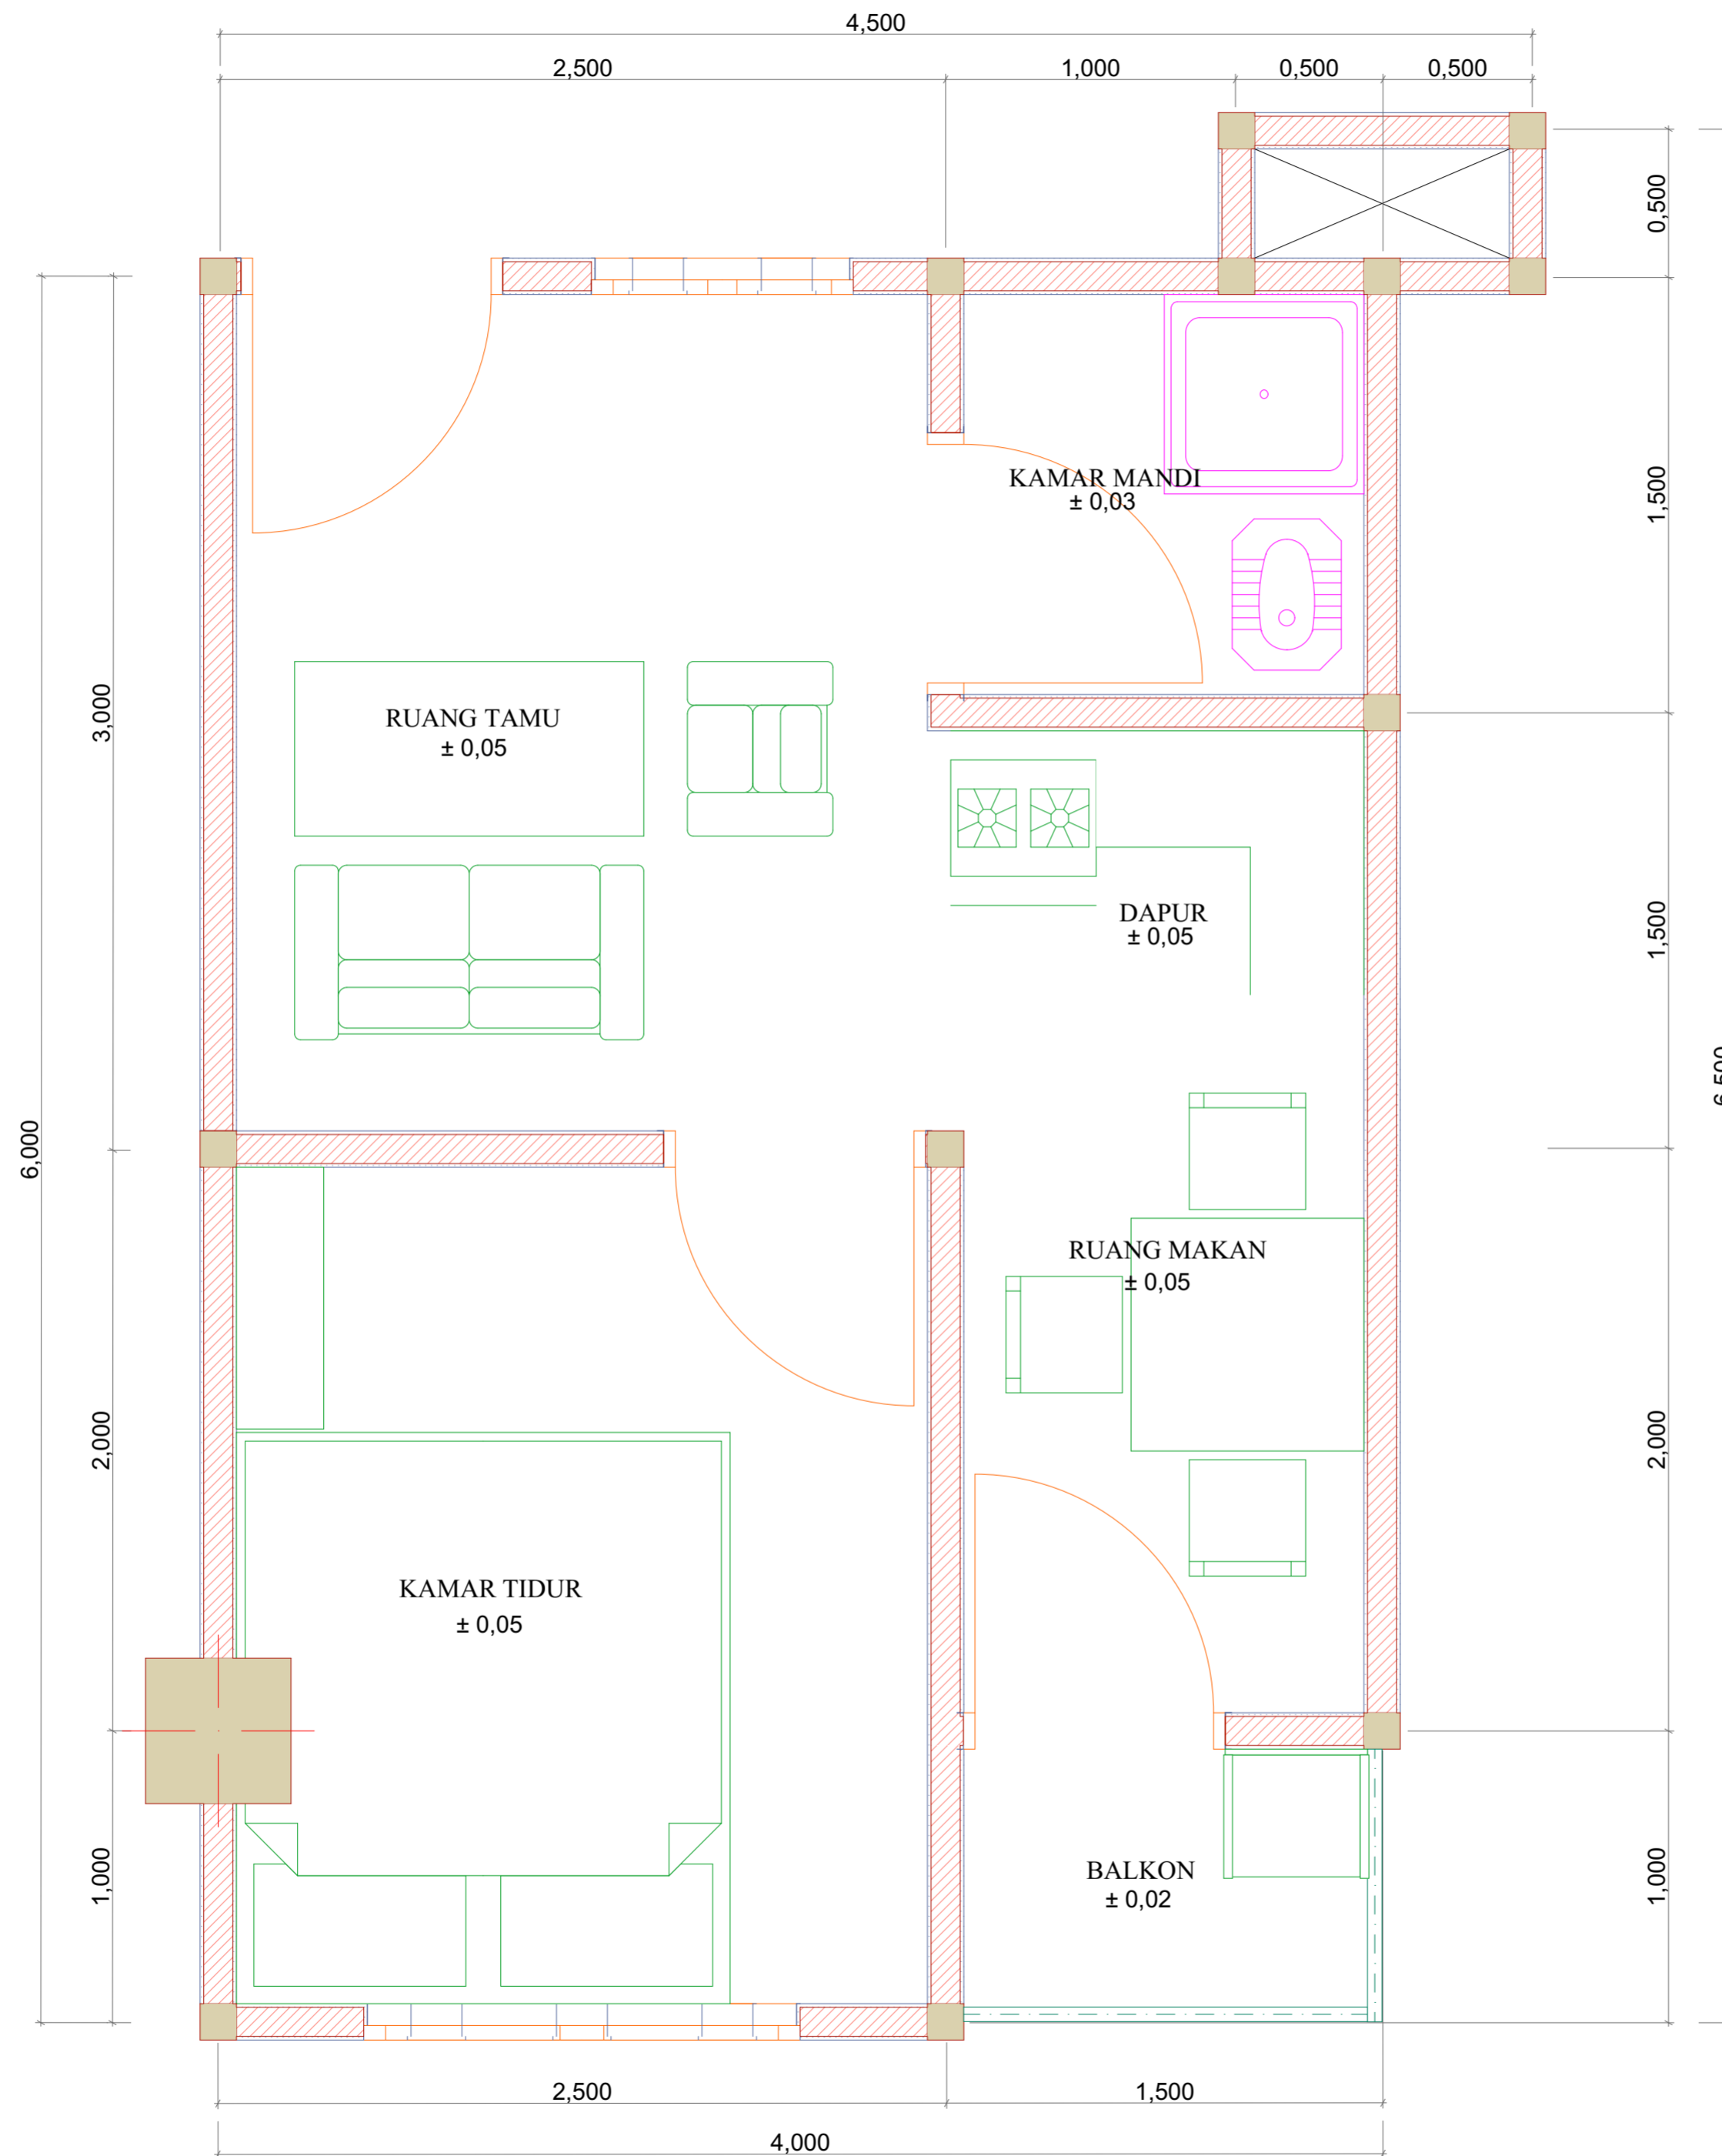

NAME	ID
------	----

LILIK PRASETYO	11512072
----------------	----------

DRAWING TITLE	SCALE
---------------	-------

DENAH HUNIAN TYPE 24	
-------------------------	--

INFORMATION

DRAW BY	ID
---------	----

CODE	PAGE	TOTAL PAGE
------	------	------------



PROJECT LECTURE

DYAH HENDRAWATI S.T., M.Sc.

PROJECT NAME

**VERTI HOUSING
PENGOK**

TYPE OF BUILDING

LOCATION

CONSULTANT

NAME	ID
LILIK PRASETYO	11512072
DRAWING TITLE	SCALE
DENAH HUNIAN TYPE 30	

INFORMATION


DRAW BY

ID

CODE

PAGE

TOTAL PAGE

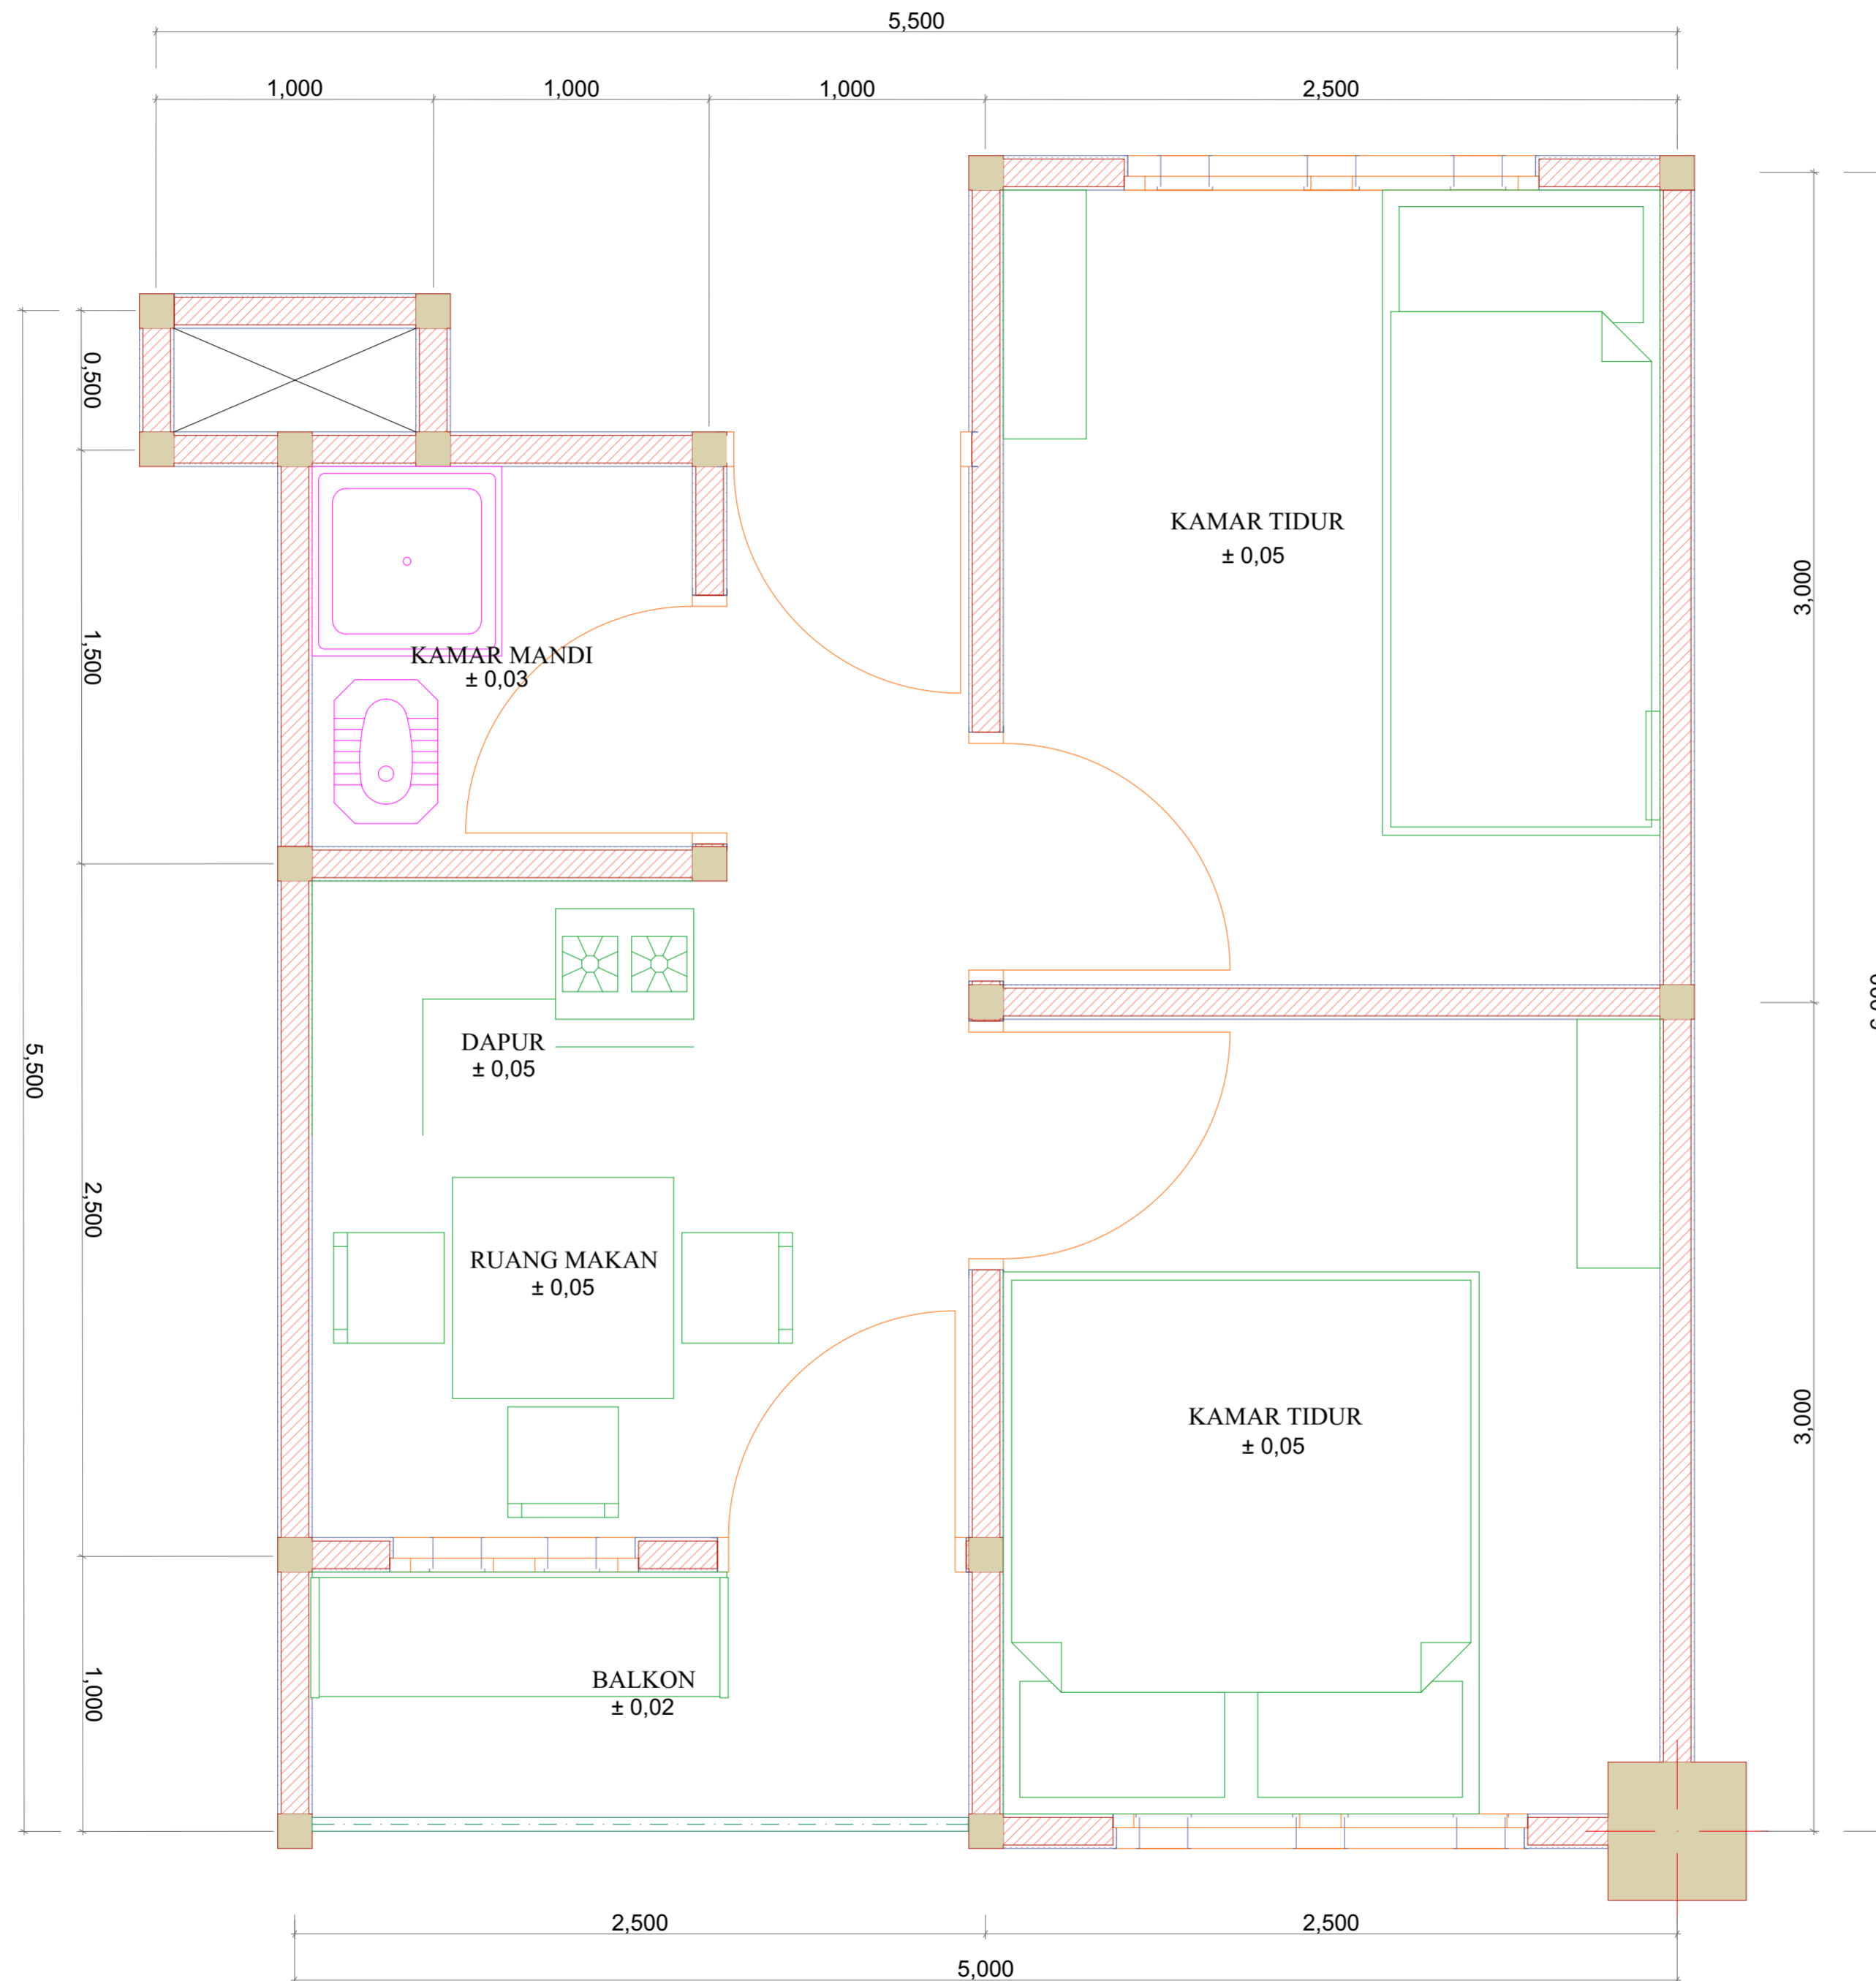



PROJECT LECTURE

DYAH HENDRAWATI S.T., M.Sc.

PROJECT NAME

**VERTI HOUSING
PENGOK**

TYPE OF BUILDING

LOCATION

CONSULTANT

NAME

ID

LILIK PRASETYO

11512072

DRAWING TITLE

SCALE

DENAH KANTOR
PENGELOLA

INFORMATION


DRAW BY

ID

CODE

PAGE

TOTAL PAGE

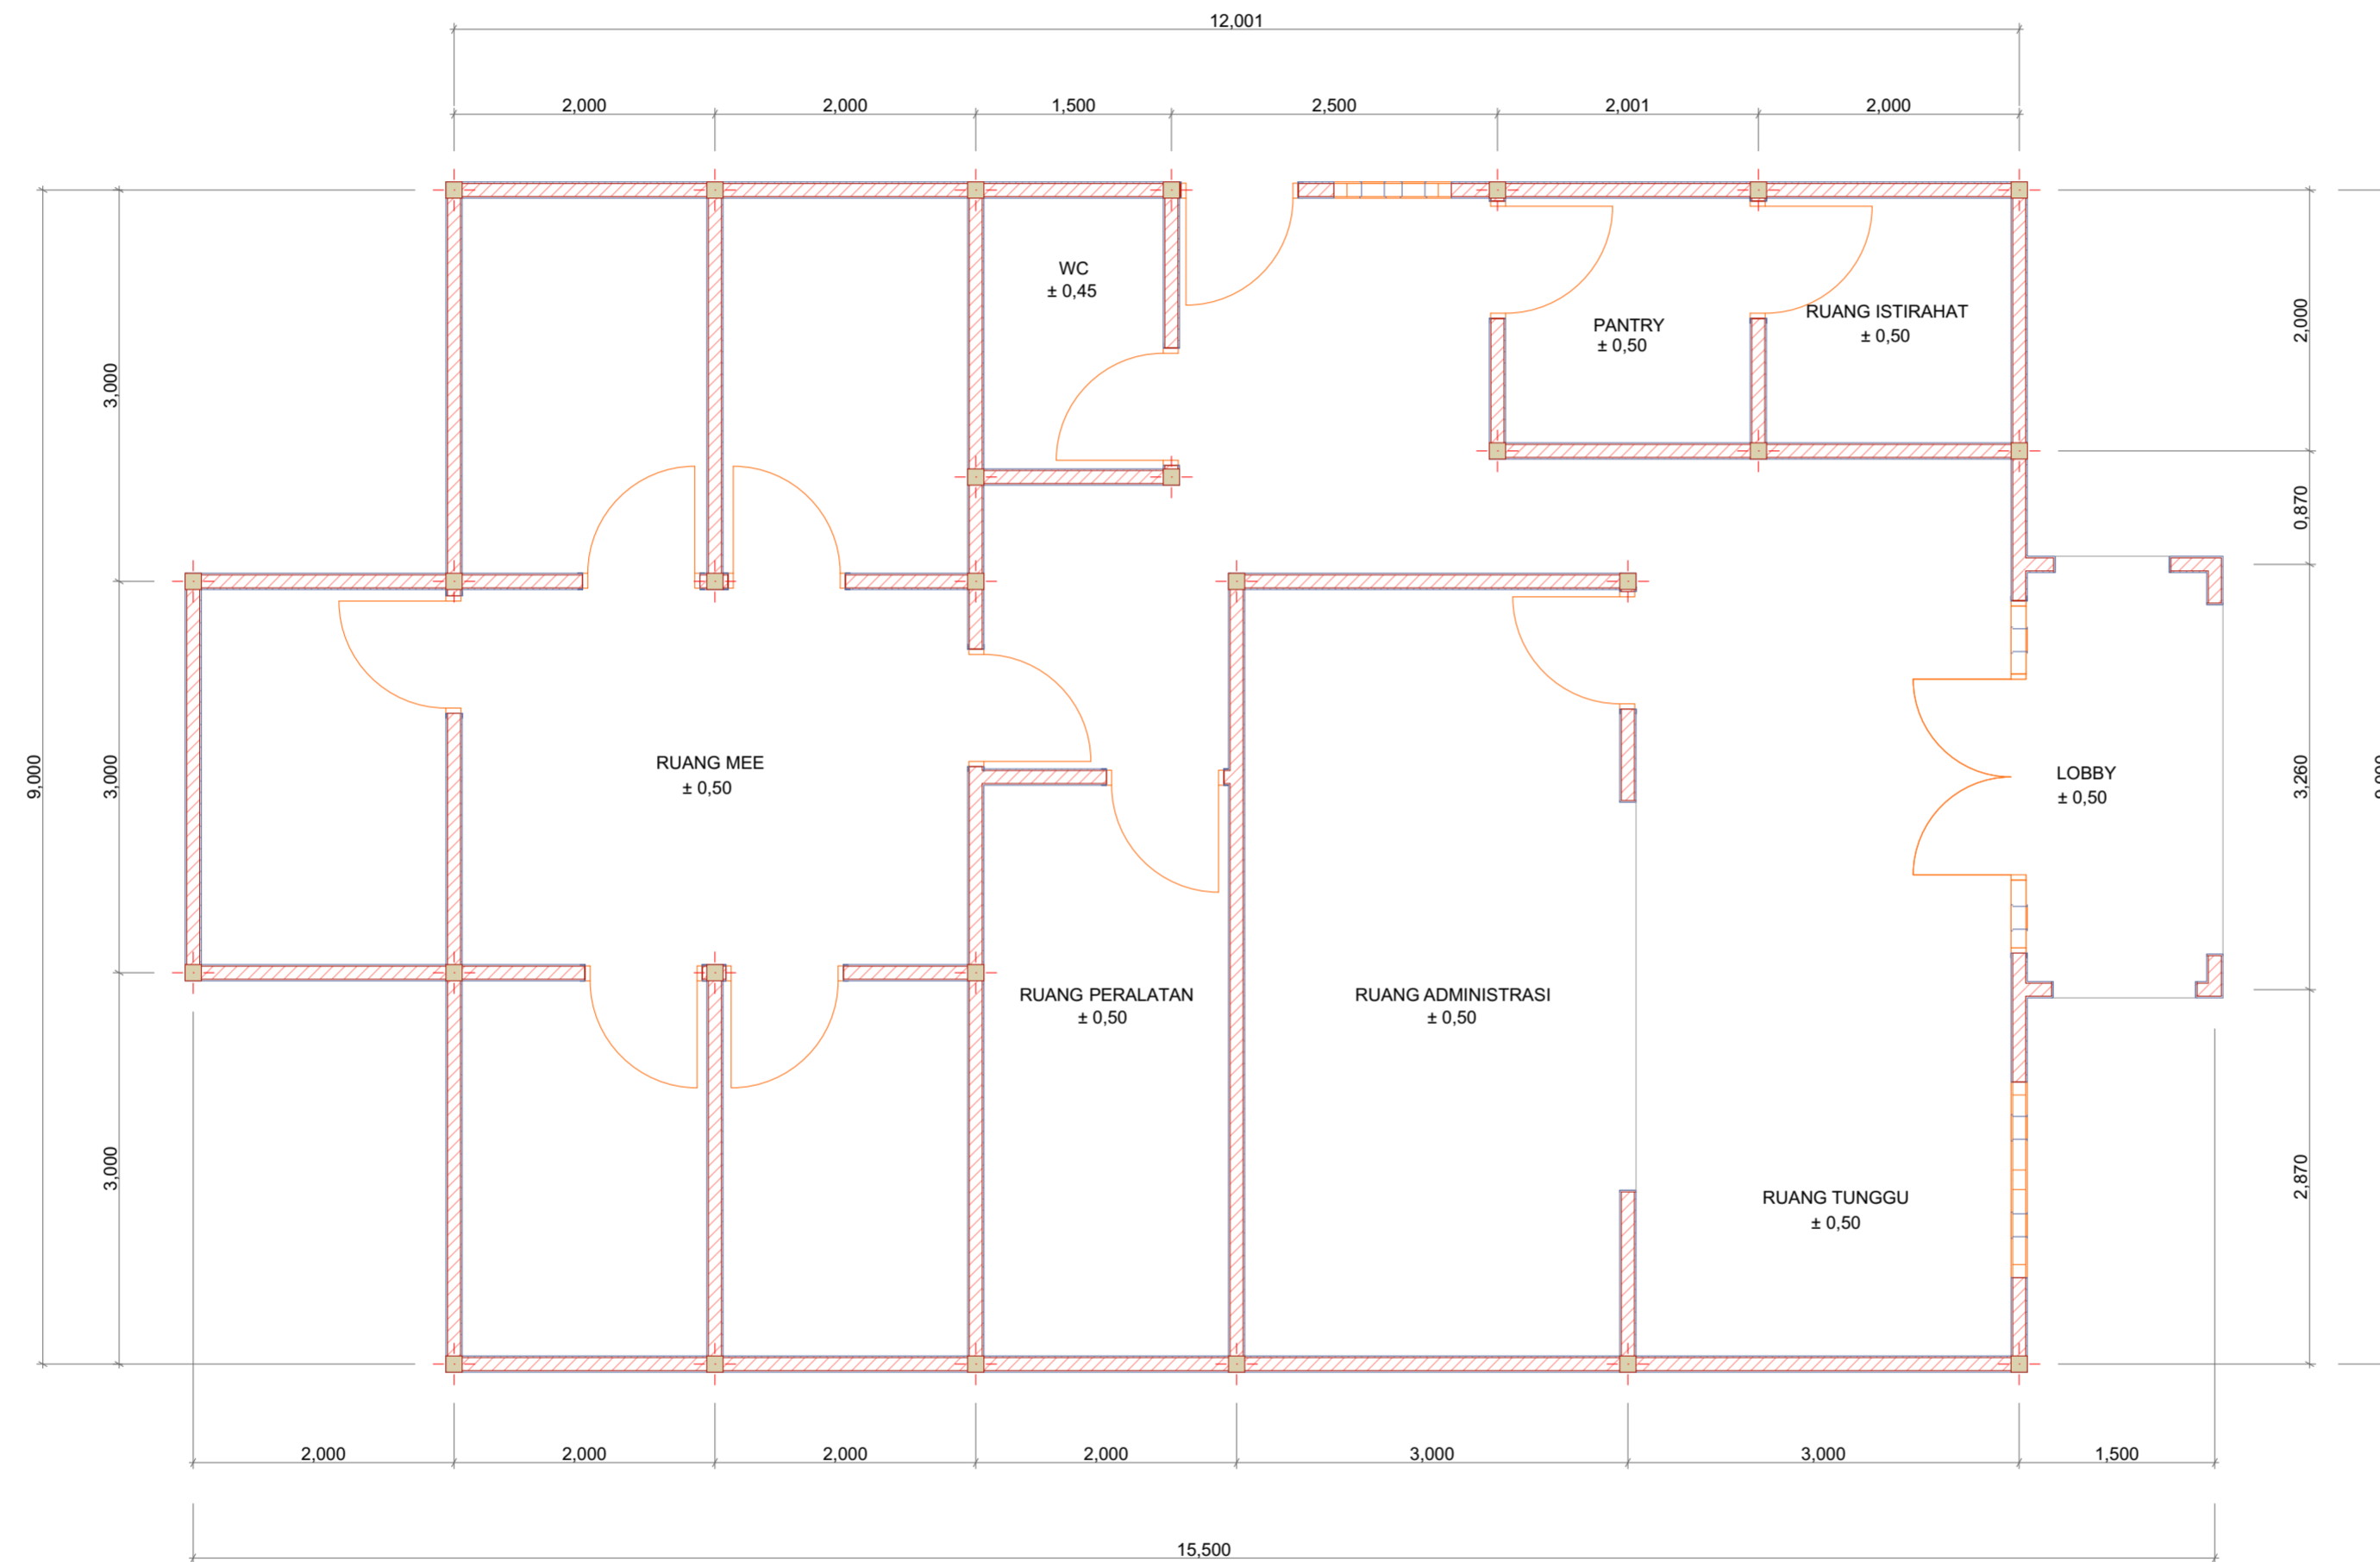



DEPARTMENT OF ARCHITECTURE
FACULTY OF CIVIL ENGINEERING & PLANNING
UNIVERSITAS ISLAM INDONESIA

PROJECT LECTURE

DYAH HENDRAWATI S.T., M.Sc.

PROJECT NAME

**VERTI HOUSING
PENGOK**

TYPE OF BUILDING

LOCATION

CONSULTANT



TAMPAK DEPAN



TAMPAK BELAKANG

NAME	ID	
LILIK PRASETYO	11512072	
DRAWING TITLE	SCALE	
TAMPAK BANGUNAN		
INFORMATION		
DRAW BY	ID	
CODE	PAGE	TOTAL PAGE



DEPARTMENT OF ARCHITECTURE
FACULTY OF CIVIL ENGINEERING & PLANNING
UNIVERSITAS ISLAM INDONESIA

PROJECT LECTURE

DYAH HENDRAWATI S.T., M.Sc.

PROJECT NAME

**VERTI HOUSING
PENGOK**

TYPE OF BUILDING

LOCATION

CONSULTANT



TAMPAK KIRI



TAMPAK KANAN

NAME	ID	
LILIK PRASETYO	11512072	
DRAWING TITLE	SCALE	
TAMPAK BANGUNAN		
INFORMATION		
DRAW BY	ID	
CODE	PAGE	TOTAL PAGE



DEPARTMENT OF ARCHITECTURE
FACULTY OF CIVIL ENGINEERING & PLANNING
UNIVERSITAS ISLAM INDONESIA

PROJECT LECTURE

DYAH HENDRAWATI S.T., M.Sc.

PROJECT NAME

**VERTI HOUSING
PENGOK**

TYPE OF BUILDING

LOCATION

CONSULTANT

NAME

ID

LILIK PRASETYO

11512072

DRAWING TITLE

SCALE

POTONGAN A-A

1 : 200

INFORMATION


DRAW BY

ID


CODE

PAGE

TOTAL PAGE

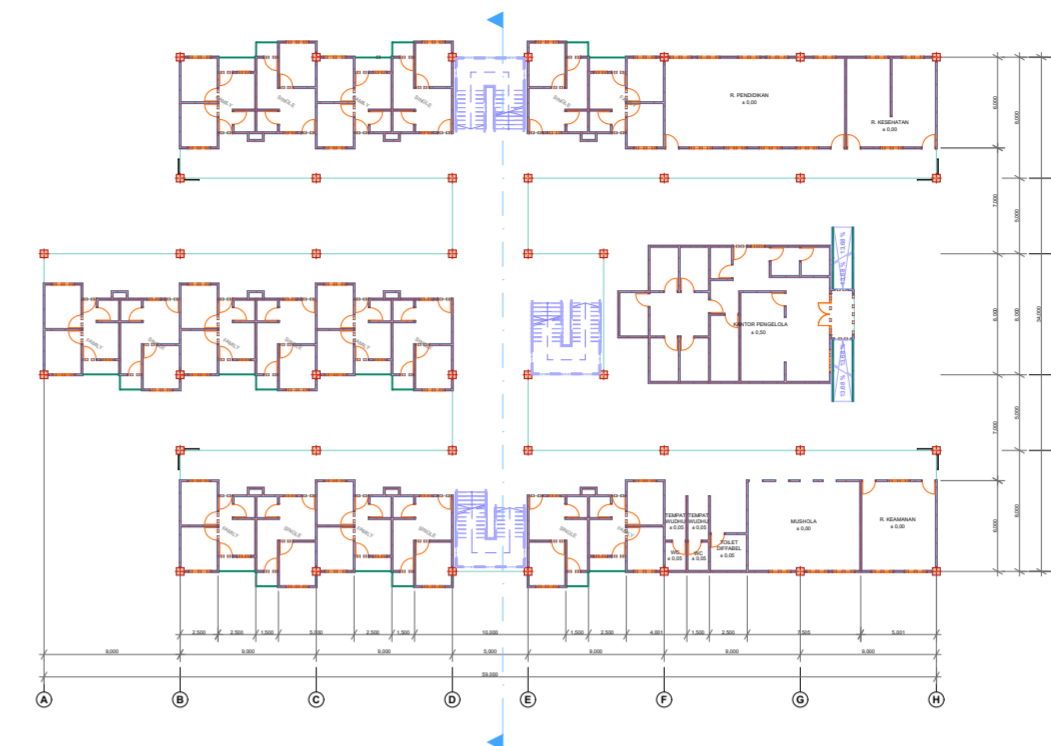

KEY PLAN
POTONGAN A-A

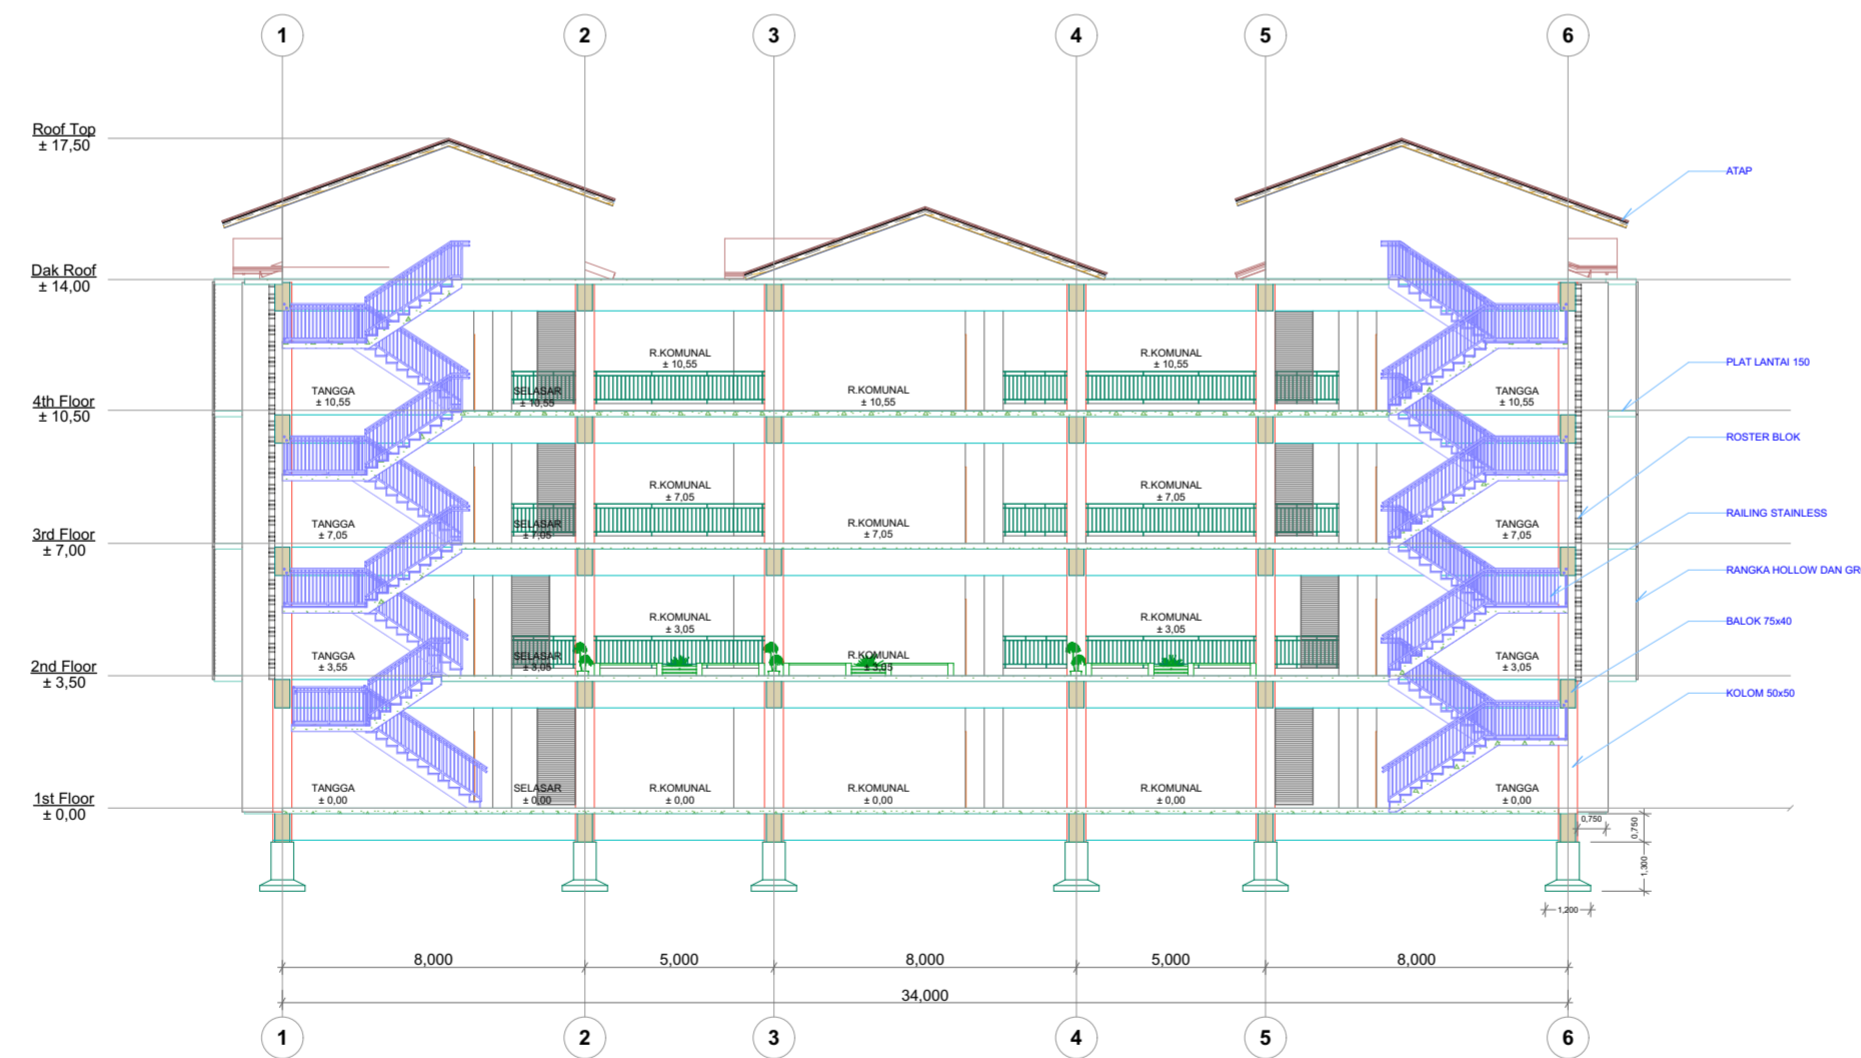

CODE	PAGE	TOTAL PAGE



PROJECT LECTURE

DYAH HENDRAWATI S.T., M.Sc.

PROJECT NAME

**VERTI HOUSING
PENGOK**

TYPE OF BUILDING

LOCATION

CONSULTANT

NAME

ID

LILIK PRASETYO

11512072

DRAWING TITLE

SCALE

POTONGAN B-B

1 : 200

INFORMATION


DRAW BY

ID


CODE

PAGE

TOTAL PAGE

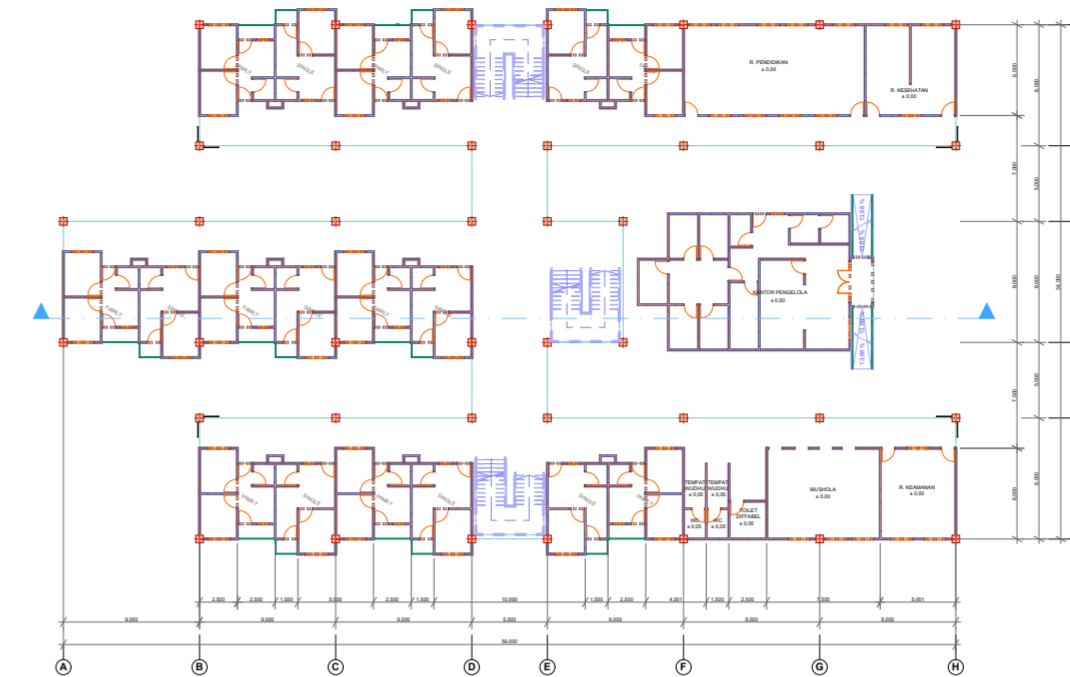

KEY PLAN
POTONGAN B-B

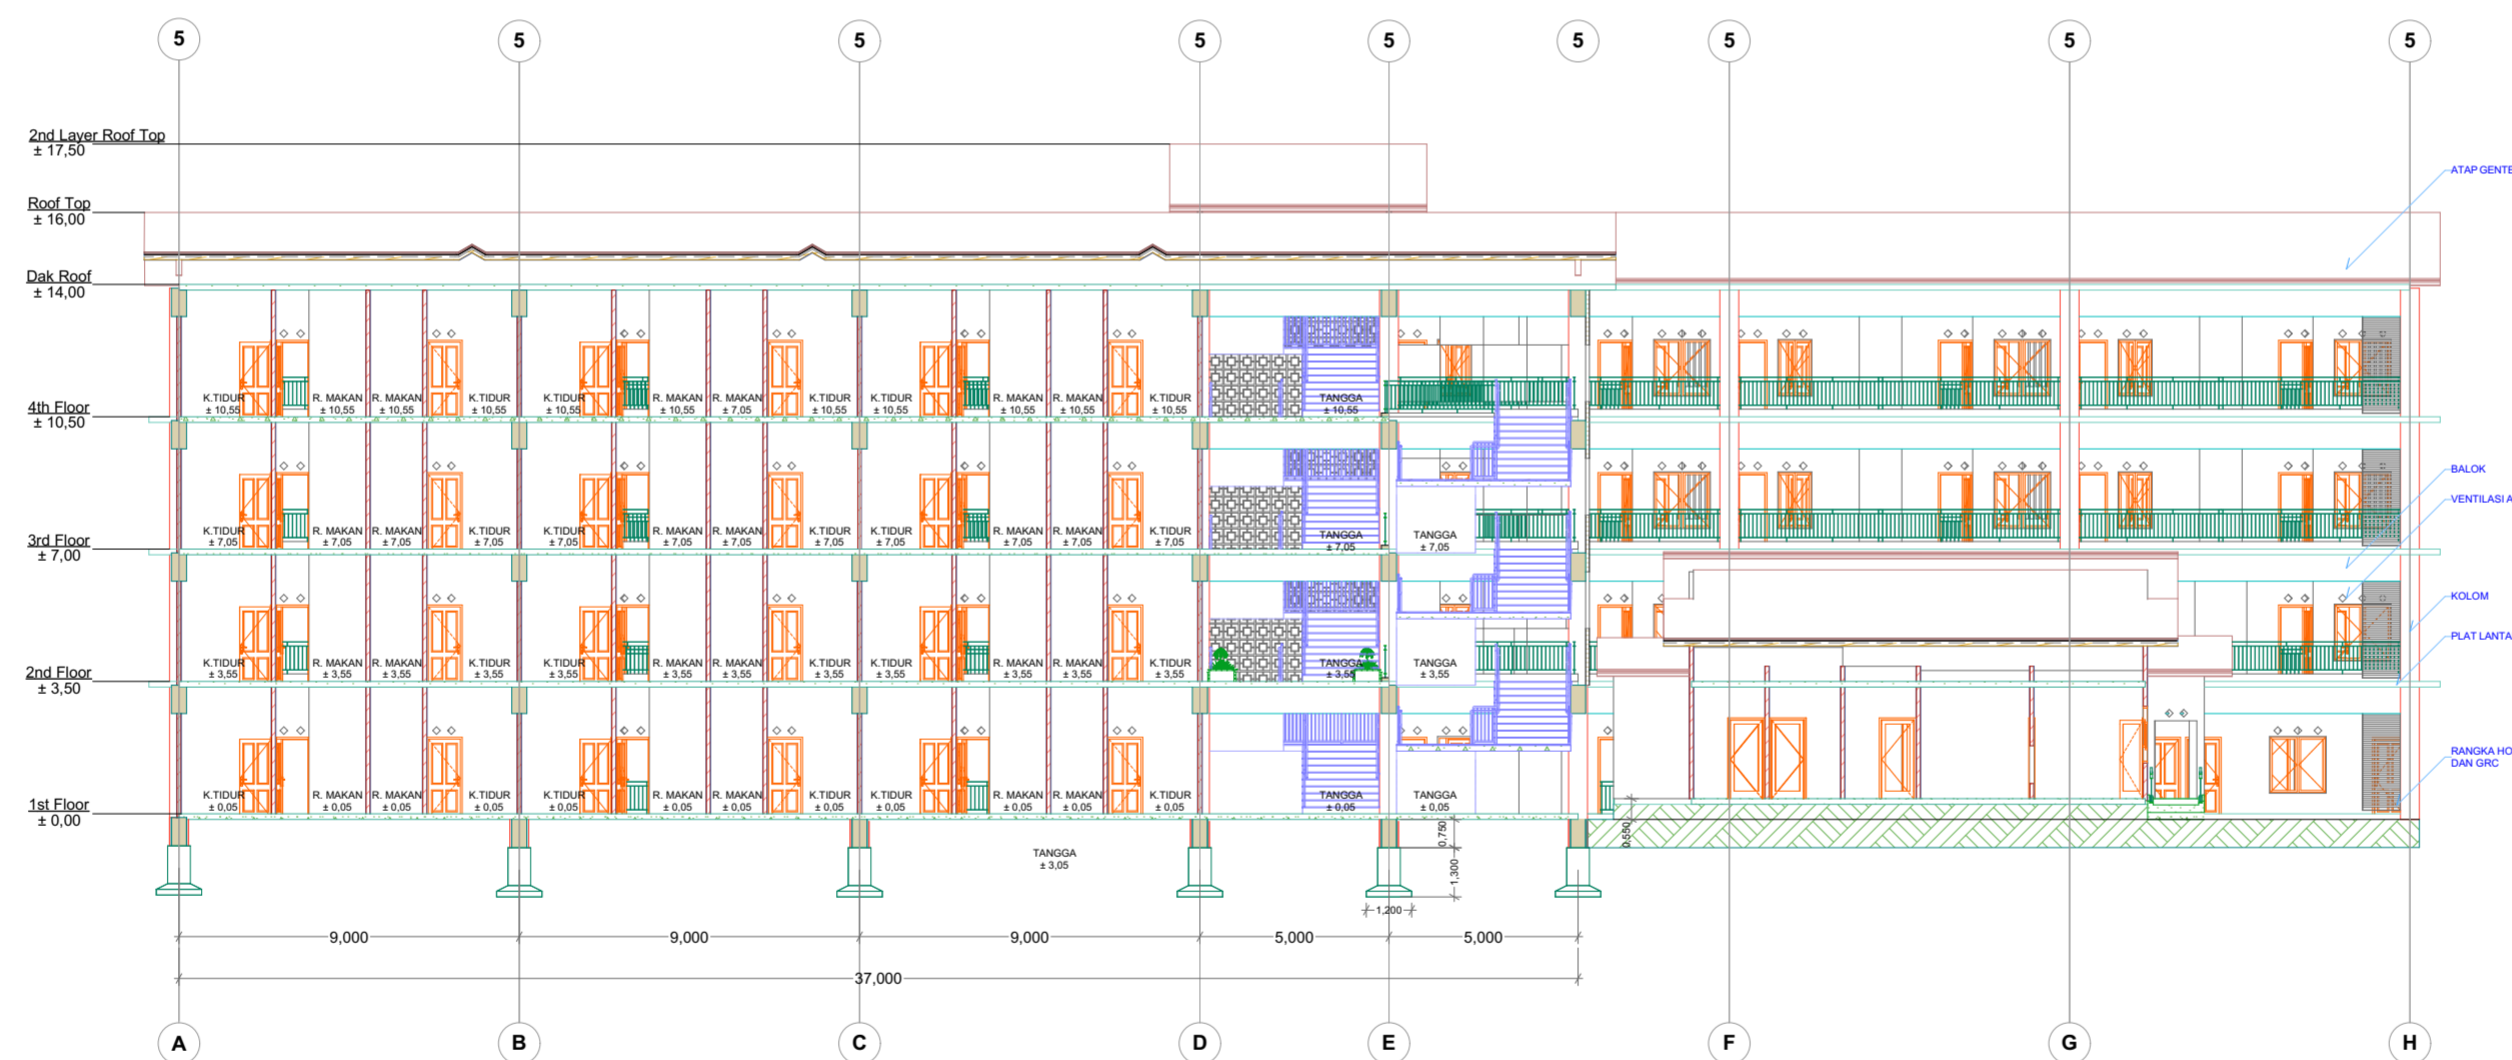

ATAP GENTENG

BALOK
VENTILASI A/C

KOLOM
PLAT LANTAI

RANGKA HDL
DAN GRC



PROJECT LECTURE

DYAH HENDRAWATI S.T., M.Sc.


PROJECT NAME

**VERTI HOUSING
PENGOK**

TYPE OF BUILDING

LOCATION

CONSULTANT

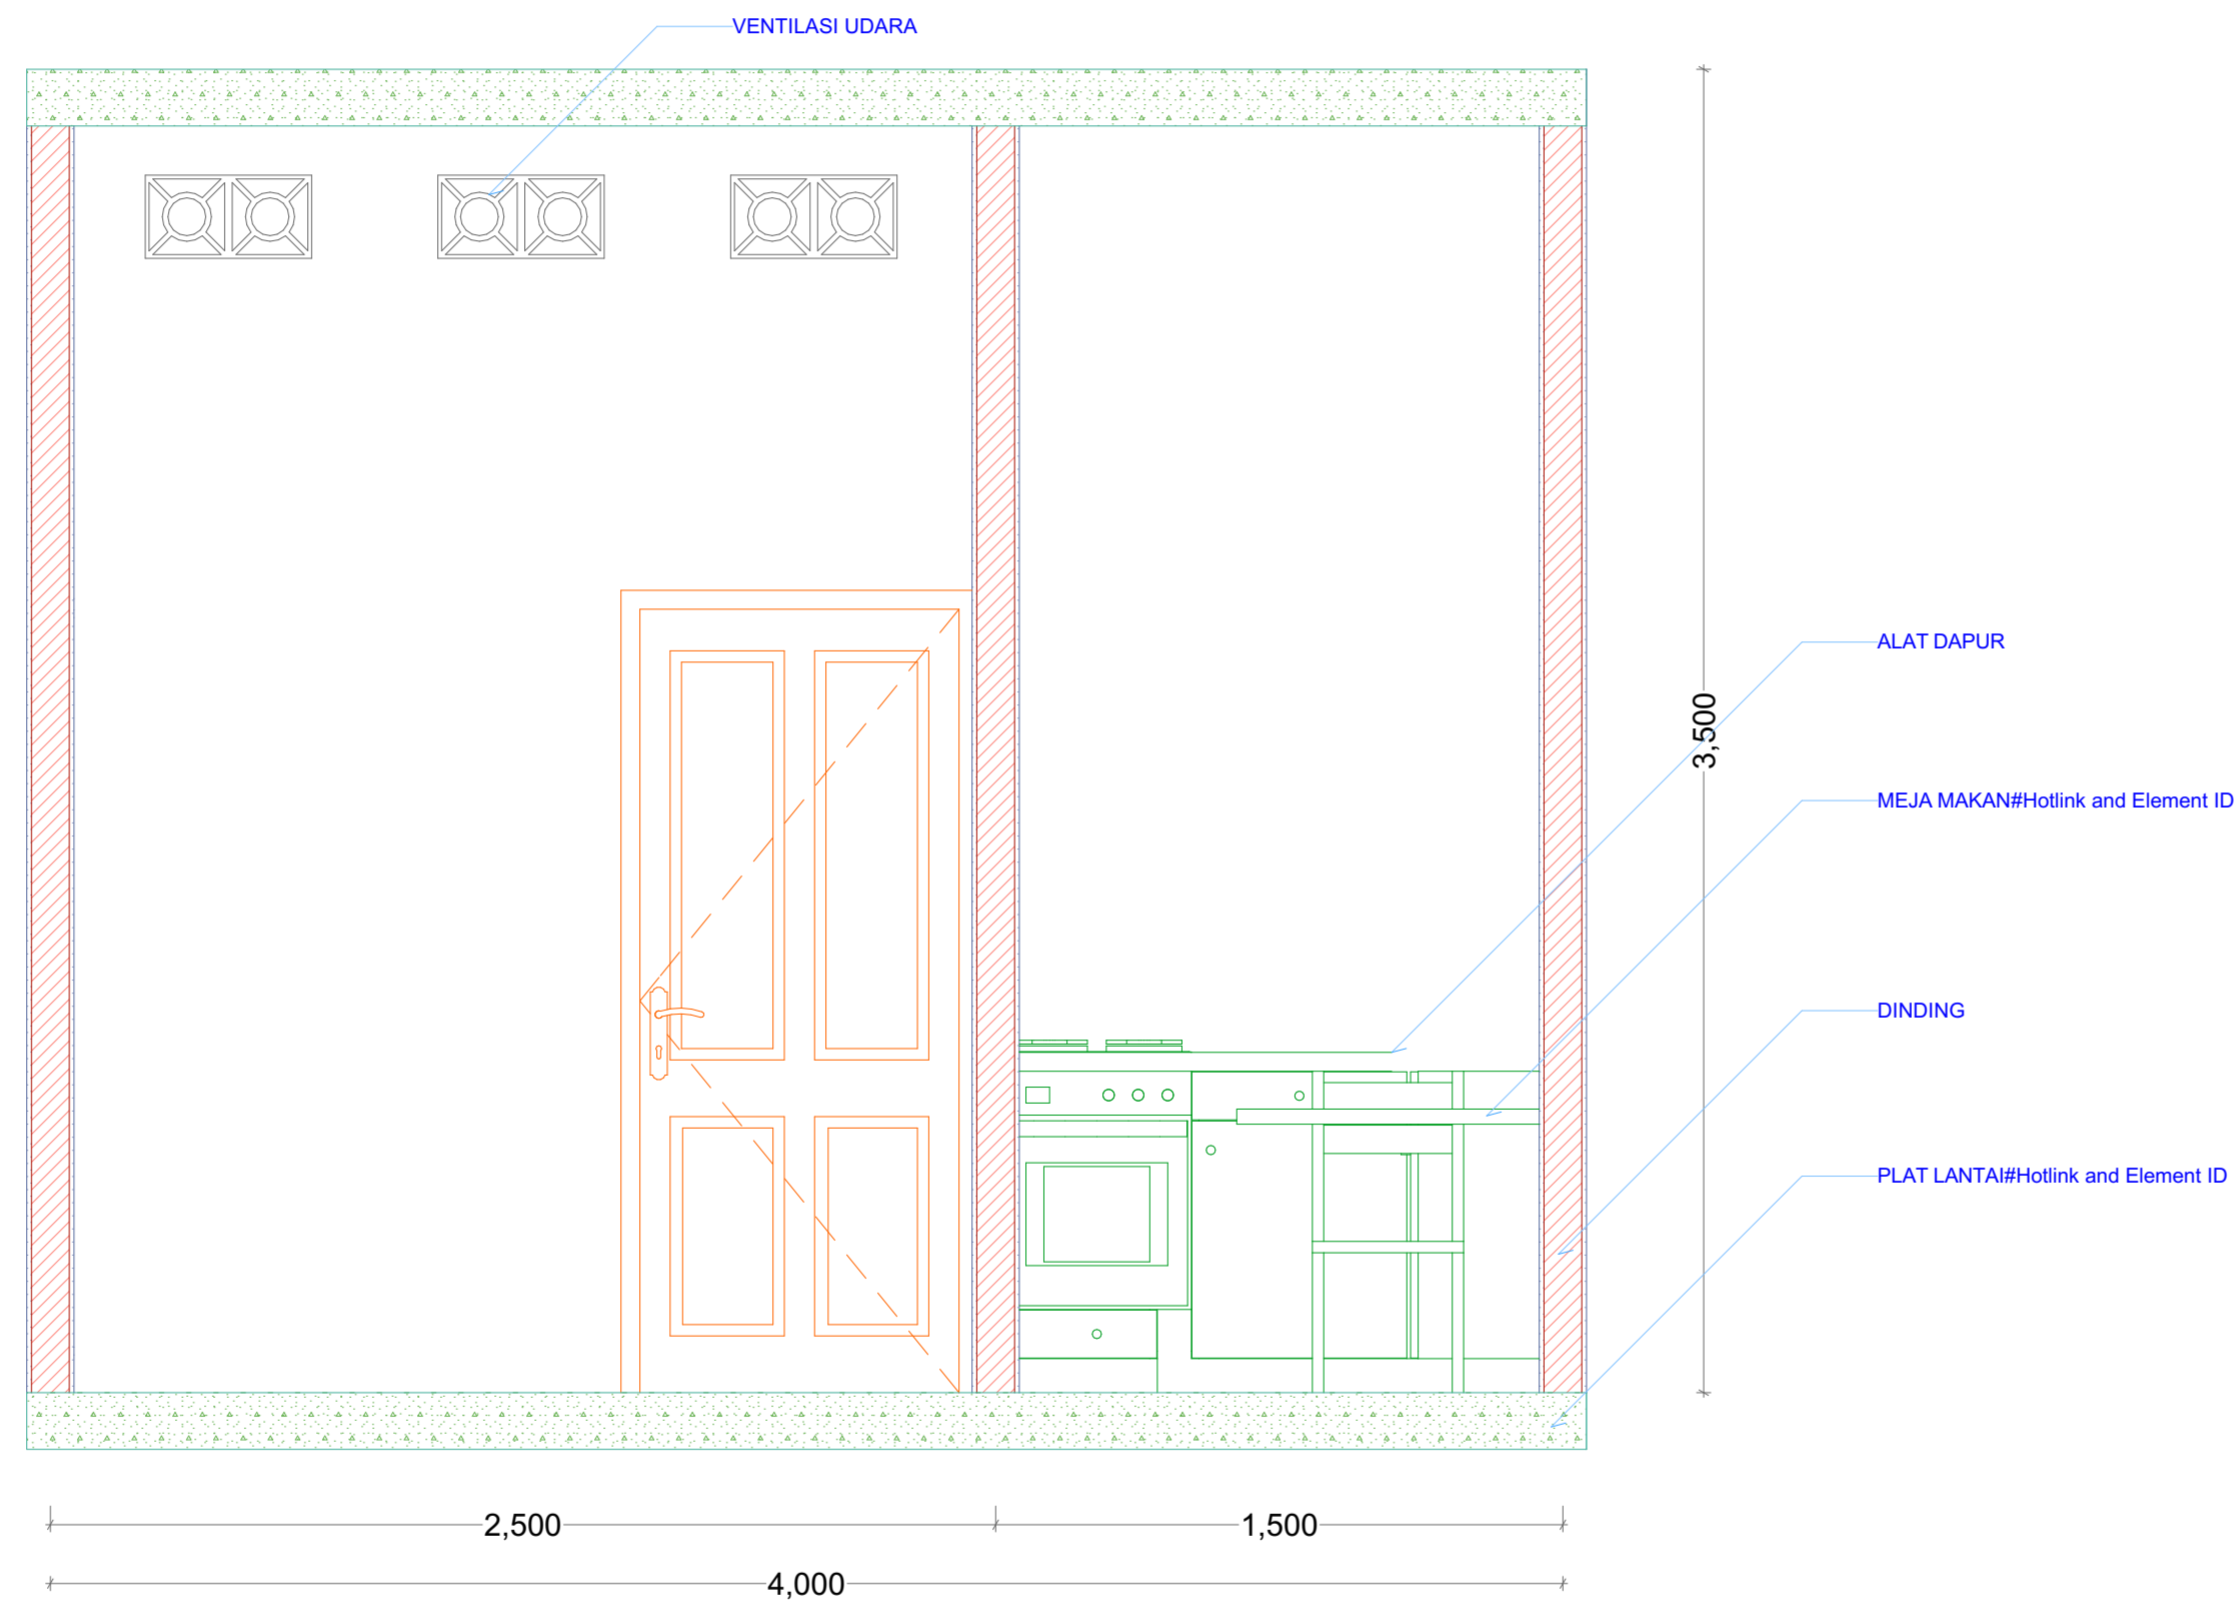

NAME	ID	
LILIK PRASETYO	11512072	
DRAWING TITLE	SCALE	
POTONGAN HUNIAN TYPE 24		
INFORMATION		
DRAW BY	ID	
CODE	PAGE	TOTAL PAGE



PROJECT LECTURE

DYAH HENDRAWATI S.T., M.Sc.

PROJECT NAME

**VERTI HOUSING
PENGOK**

TYPE OF BUILDING


LOCATION

CONSULTANT

NAME	ID
LILIK PRASETYO	11512072
DRAWING TITLE	SCALE
POTONGAN HUNIAN TYPE 30	

INFORMATION

DRAW BY	ID	
CODE	PAGE	TOTAL PAGE

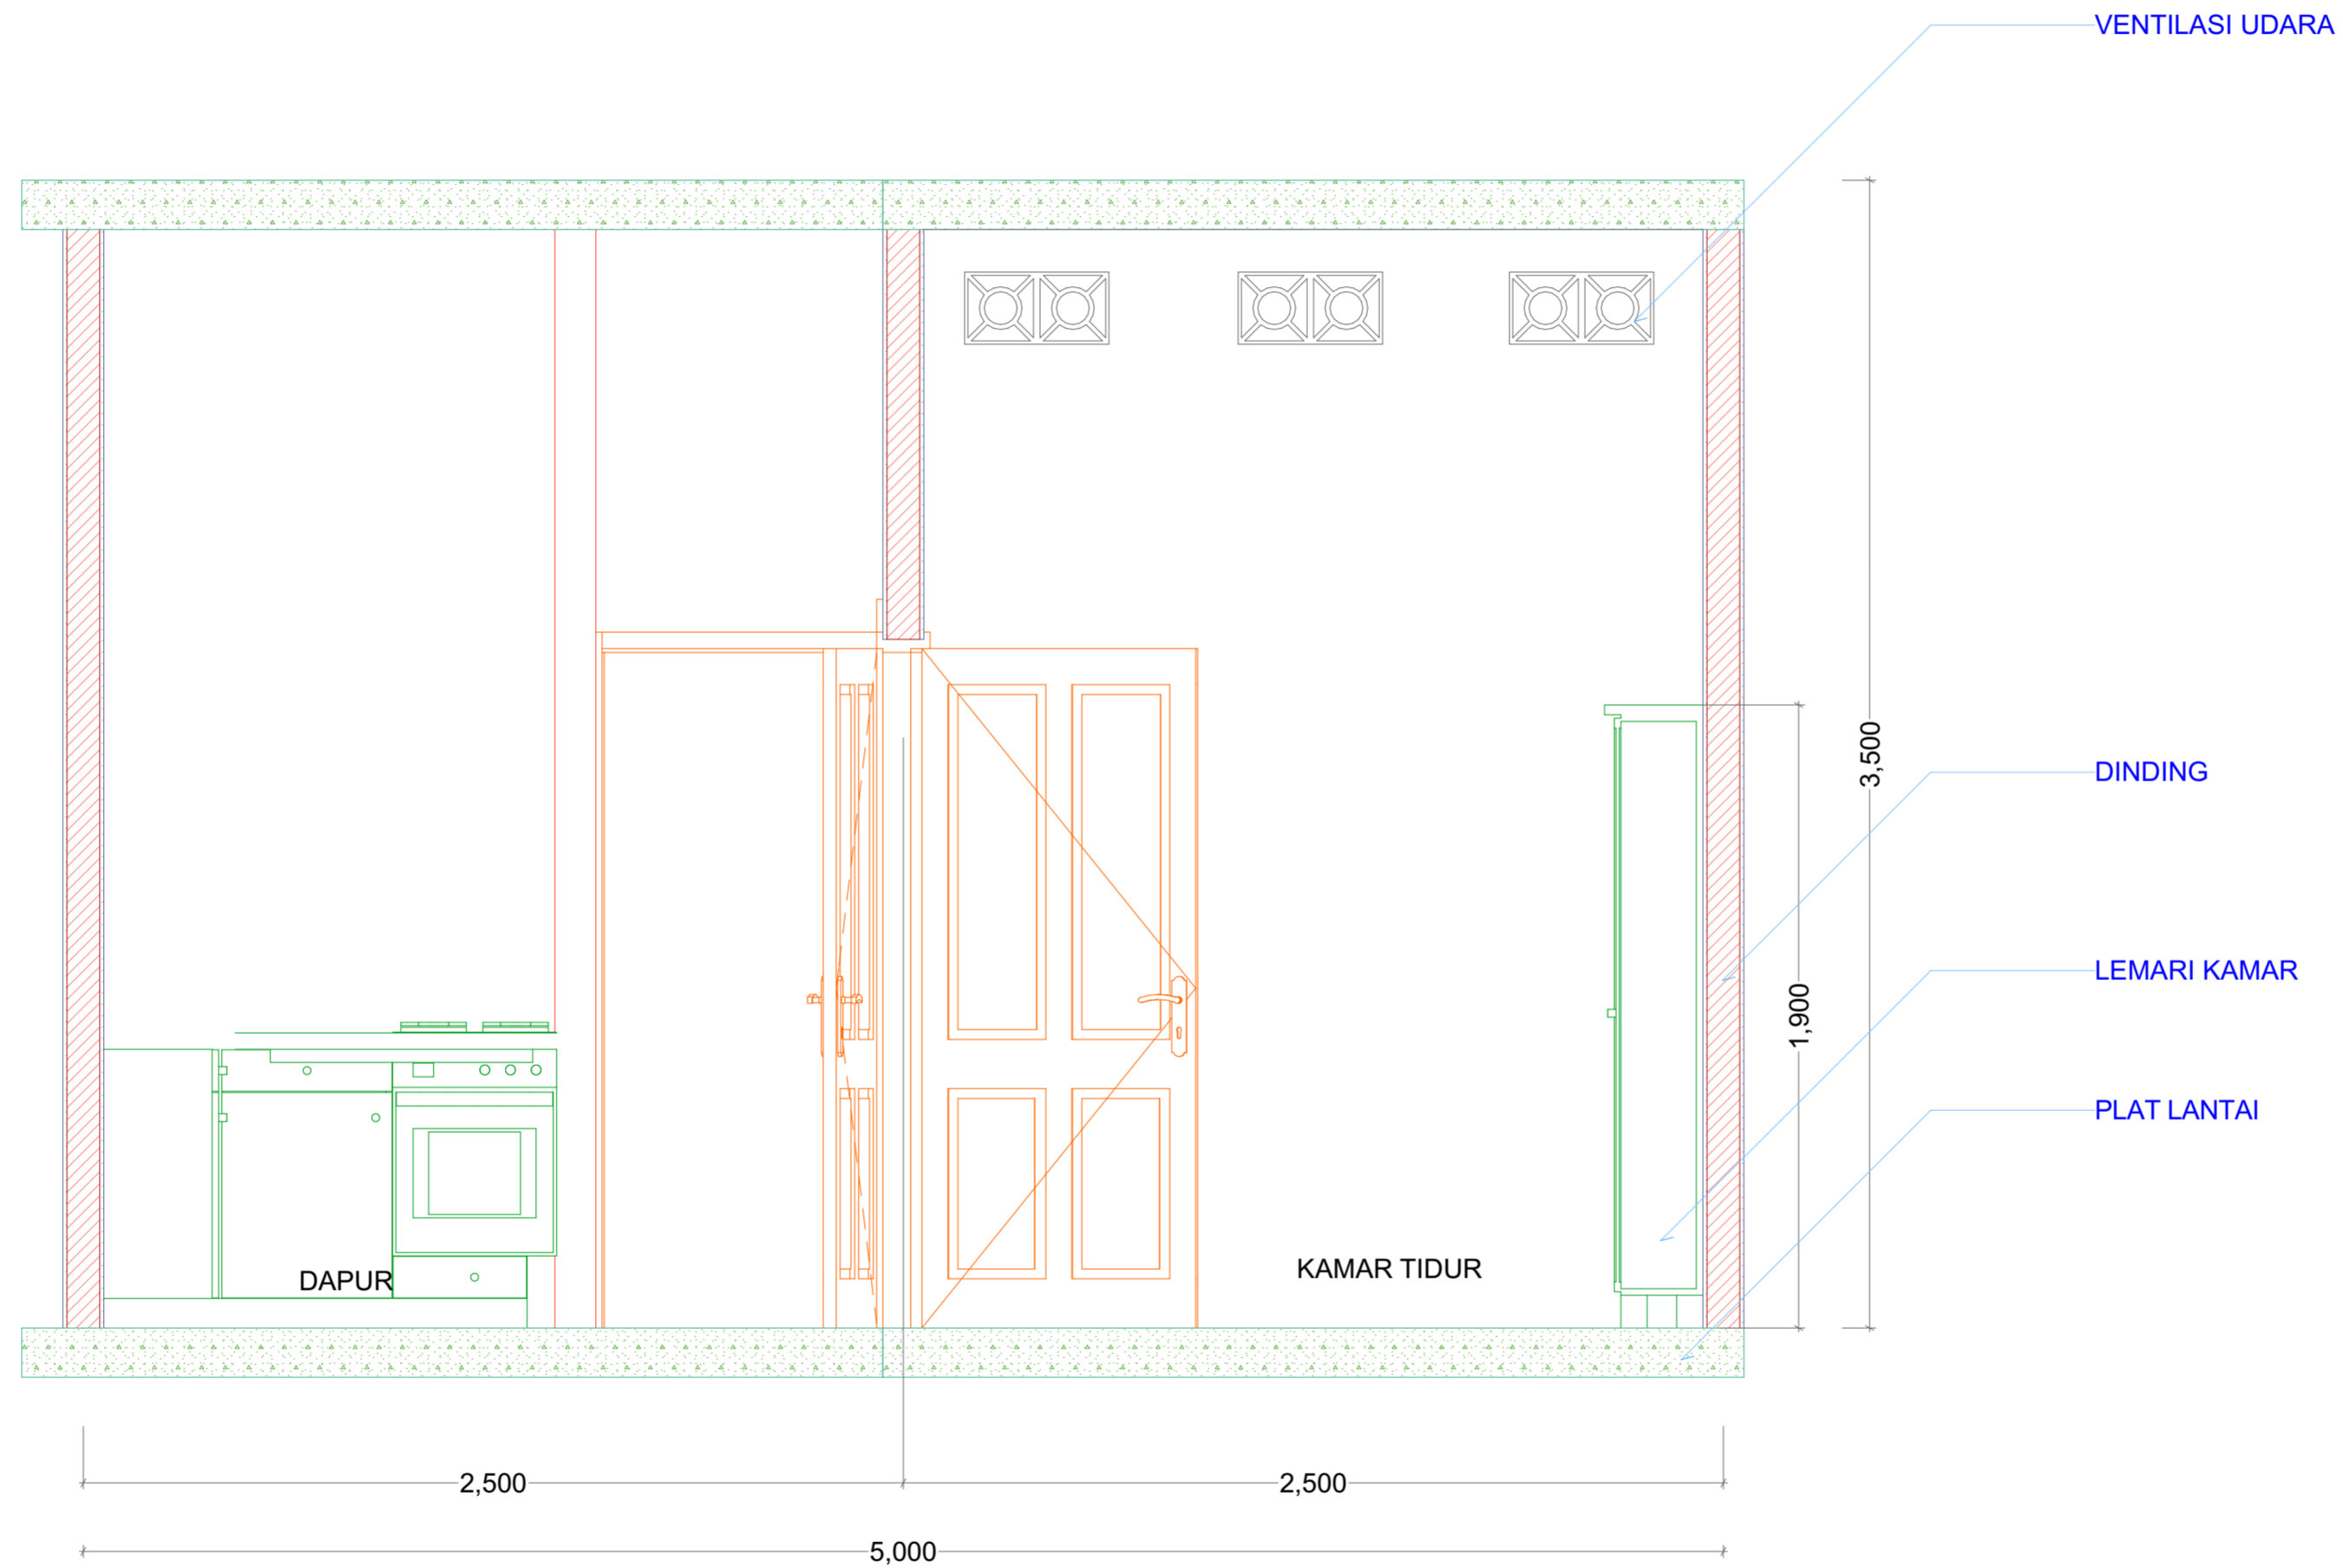

POT HUNIAN2

Worksheet

1:20



DEPARTMENT OF ARCHITECTURE
FACULTY OF CIVIL ENGINEERING & PLANNING
UNIVERSITAS ISLAM INDONESIA

PROJECT LECTURE

DYAH HENDRAWATI S.T., M.Sc.

PROJECT NAME

VERTI HOUSING
PENGOK

TYPE OF BUILDING

LOCATION

CONSULTANT



POTONGAN A-A

NAME	ID	
LILIK PRASETYO	11512072	
DRAWING TITLE	SCALE	
POTONGAN TAPAK		
INFORMATION		
DRAW BY	ID	
CODE	PAGE	TOTAL PAGE



DEPARTMENT OF ARCHITECTURE
FACULTY OF CIVIL ENGINEERING & PLANNING
UNIVERSITAS ISLAM INDONESIA

PROJECT LECTURE

DYAH HENDRAWATI S.T., M.Sc.

PROJECT NAME

VERTI HOUSING
PENGOK

TYPE OF BUILDING

LOCATION

CONSULTANT



POTONGAN B-B

NAME	ID	
LILIK PRASETYO	11512072	
DRAWING TITLE	SCALE	
POTONGAN TAPAK		
INFORMATION		
DRAW BY		
ID		
CODE	PAGE	TOTAL PAGE



DEPARTMENT OF ARCHITECTURE
FACULTY OF CIVIL ENGINEERING & PLANNING
UNIVERSITAS ISLAM INDONESIA

PROJECT LECTURE

DYAH HENDRAWATI S.T., M.Sc.

PROJECT NAME

VERTI HOUSING
PENGOK

TYPE OF BUILDING

LOCATION

CONSULTANT



NAME

ID

LILIK PRASETYO

11512072

DRAWING TITLE

SCALE

SKEMA STRUKTUR

INFORMATION

DRAW BY

ID

CODE

PAGE

TOTAL PAGE



PROJECT LECTURE

DYAH HENDRAWATI S.T., M.Sc.


PROJECT NAME

VERTI HOUSING
PENGOK

TYPE OF BUILDING

LOCATION

CONSULTANT

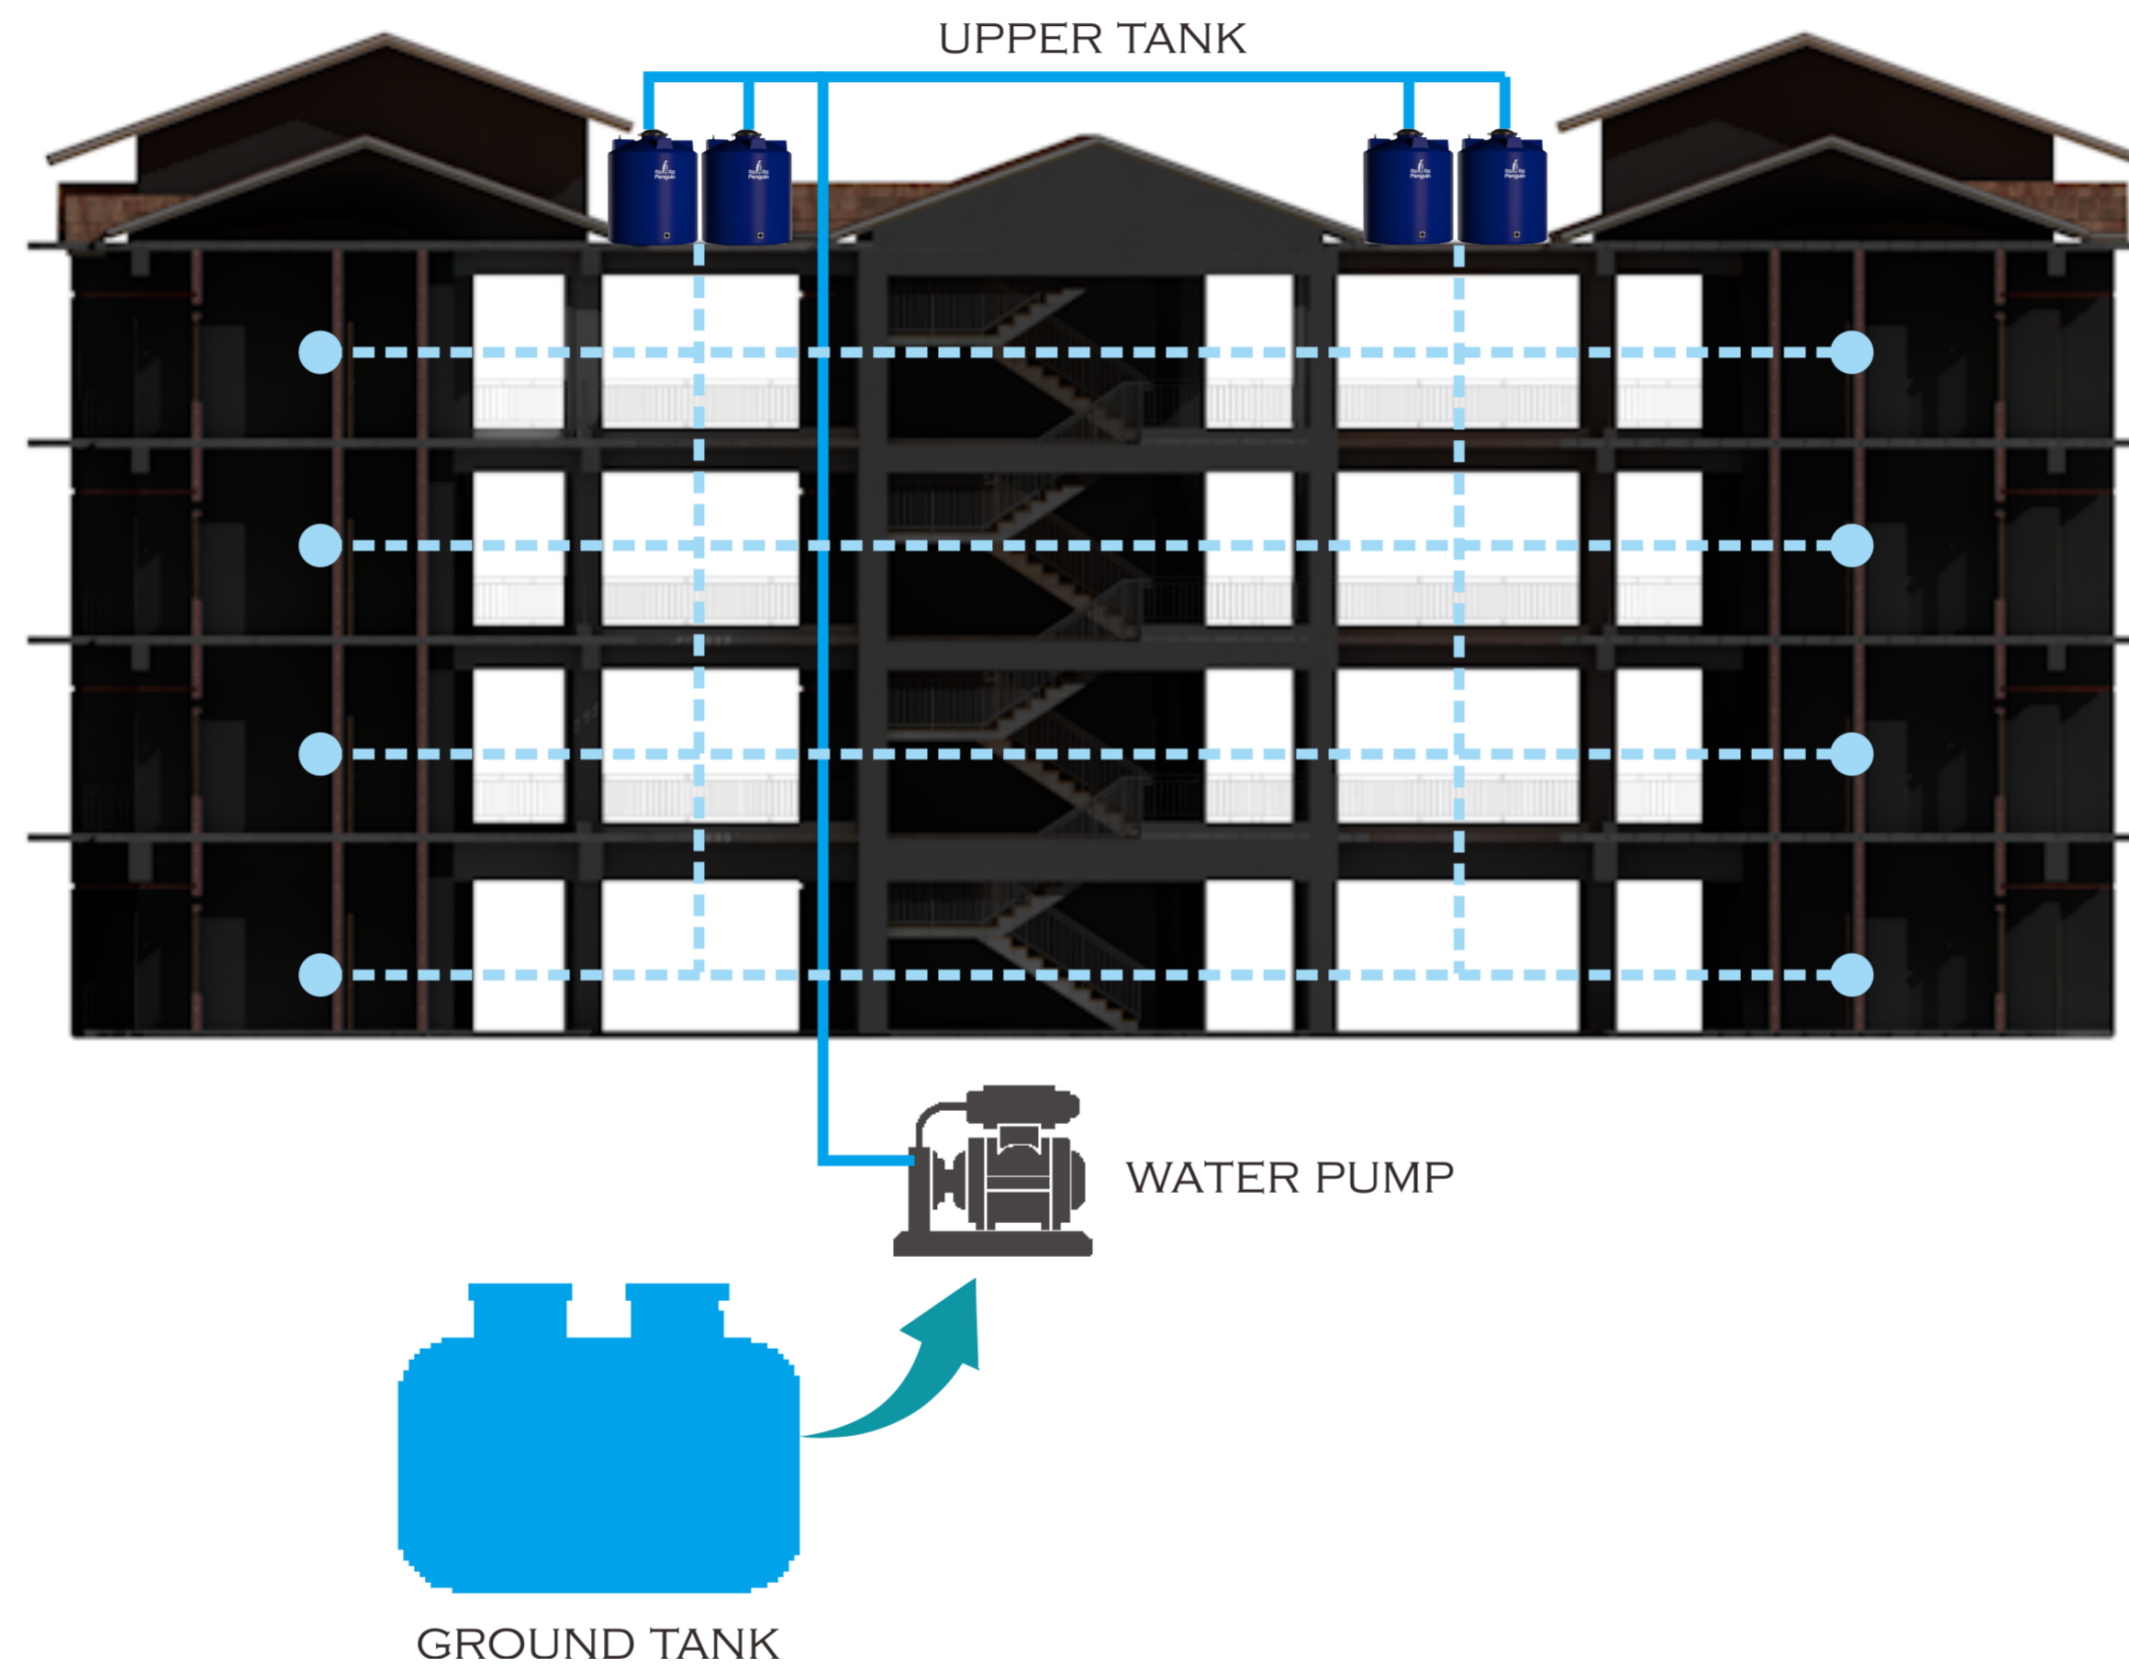

NAME	ID
------	----

LILIK PRASETYO	11512072
----------------	----------

DRAWING TITLE	SCALE
---------------	-------

SKEMA PENYEDIAAN AIR BERSIH	
-----------------------------------	--

INFORMATION

DRAW BY	ID
---------	----

CODE	PAGE	TOTAL PAGE
------	------	------------



PROJECT LECTURE

DYAH HENDRAWATI S.T., M.Sc.


PROJECT NAME

**VERTI HOUSING
PENGOK**

TYPE OF BUILDING

LOCATION

CONSULTANT

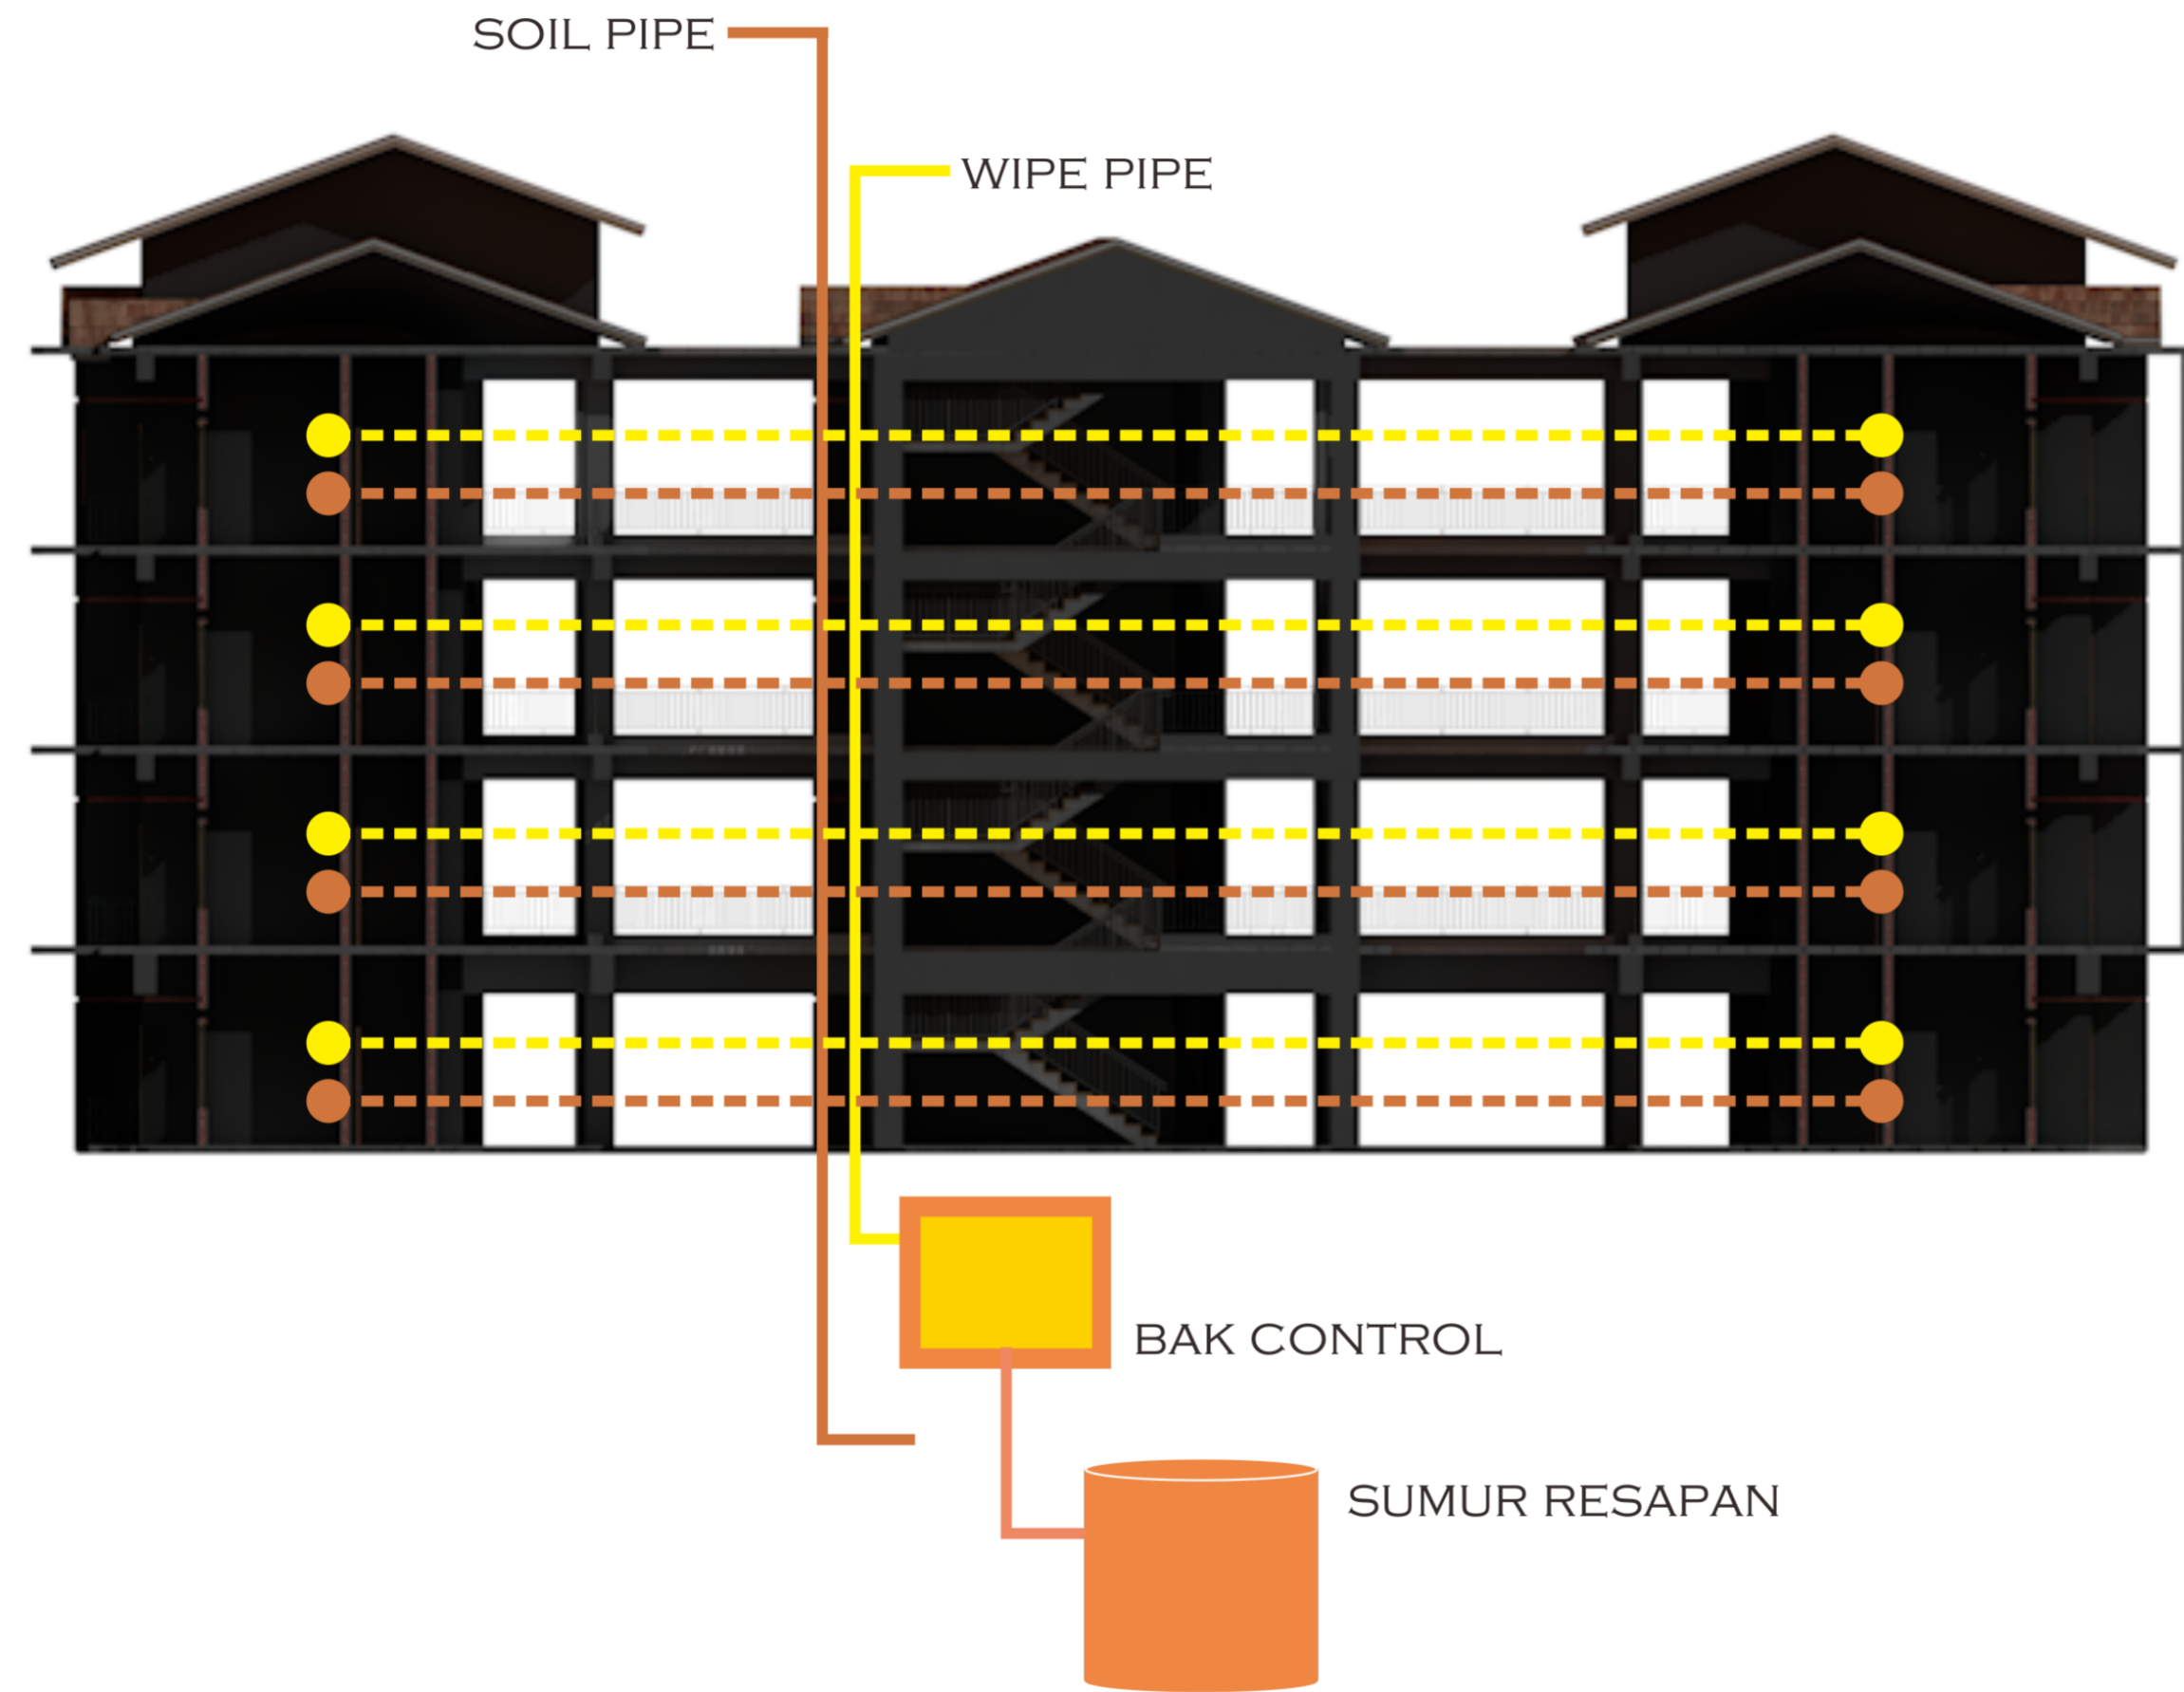

NAME	ID
------	----

LILIK PRASETYO	11512072
----------------	----------

DRAWING TITLE	SCALE
---------------	-------

SKEMA PENGOLAHAN LIMBAH PADAT DAN CAIR	
--	--

INFORMATION

DRAW BY	ID
---------	----

CODE	PAGE	TOTAL PAGE
------	------	------------



DEPARTMENT OF ARCHITECTURE
FACULTY OF CIVIL ENGINEERING & PLANNING
UNIVERSITAS ISLAM INDONESIA

PROJECT LECTURE

DYAH HENDRAWATI S.T., M.Sc.


PROJECT NAME

VERTI HOUSING
PENGOK

TYPE OF BUILDING

LOCATION

CONSULTANT

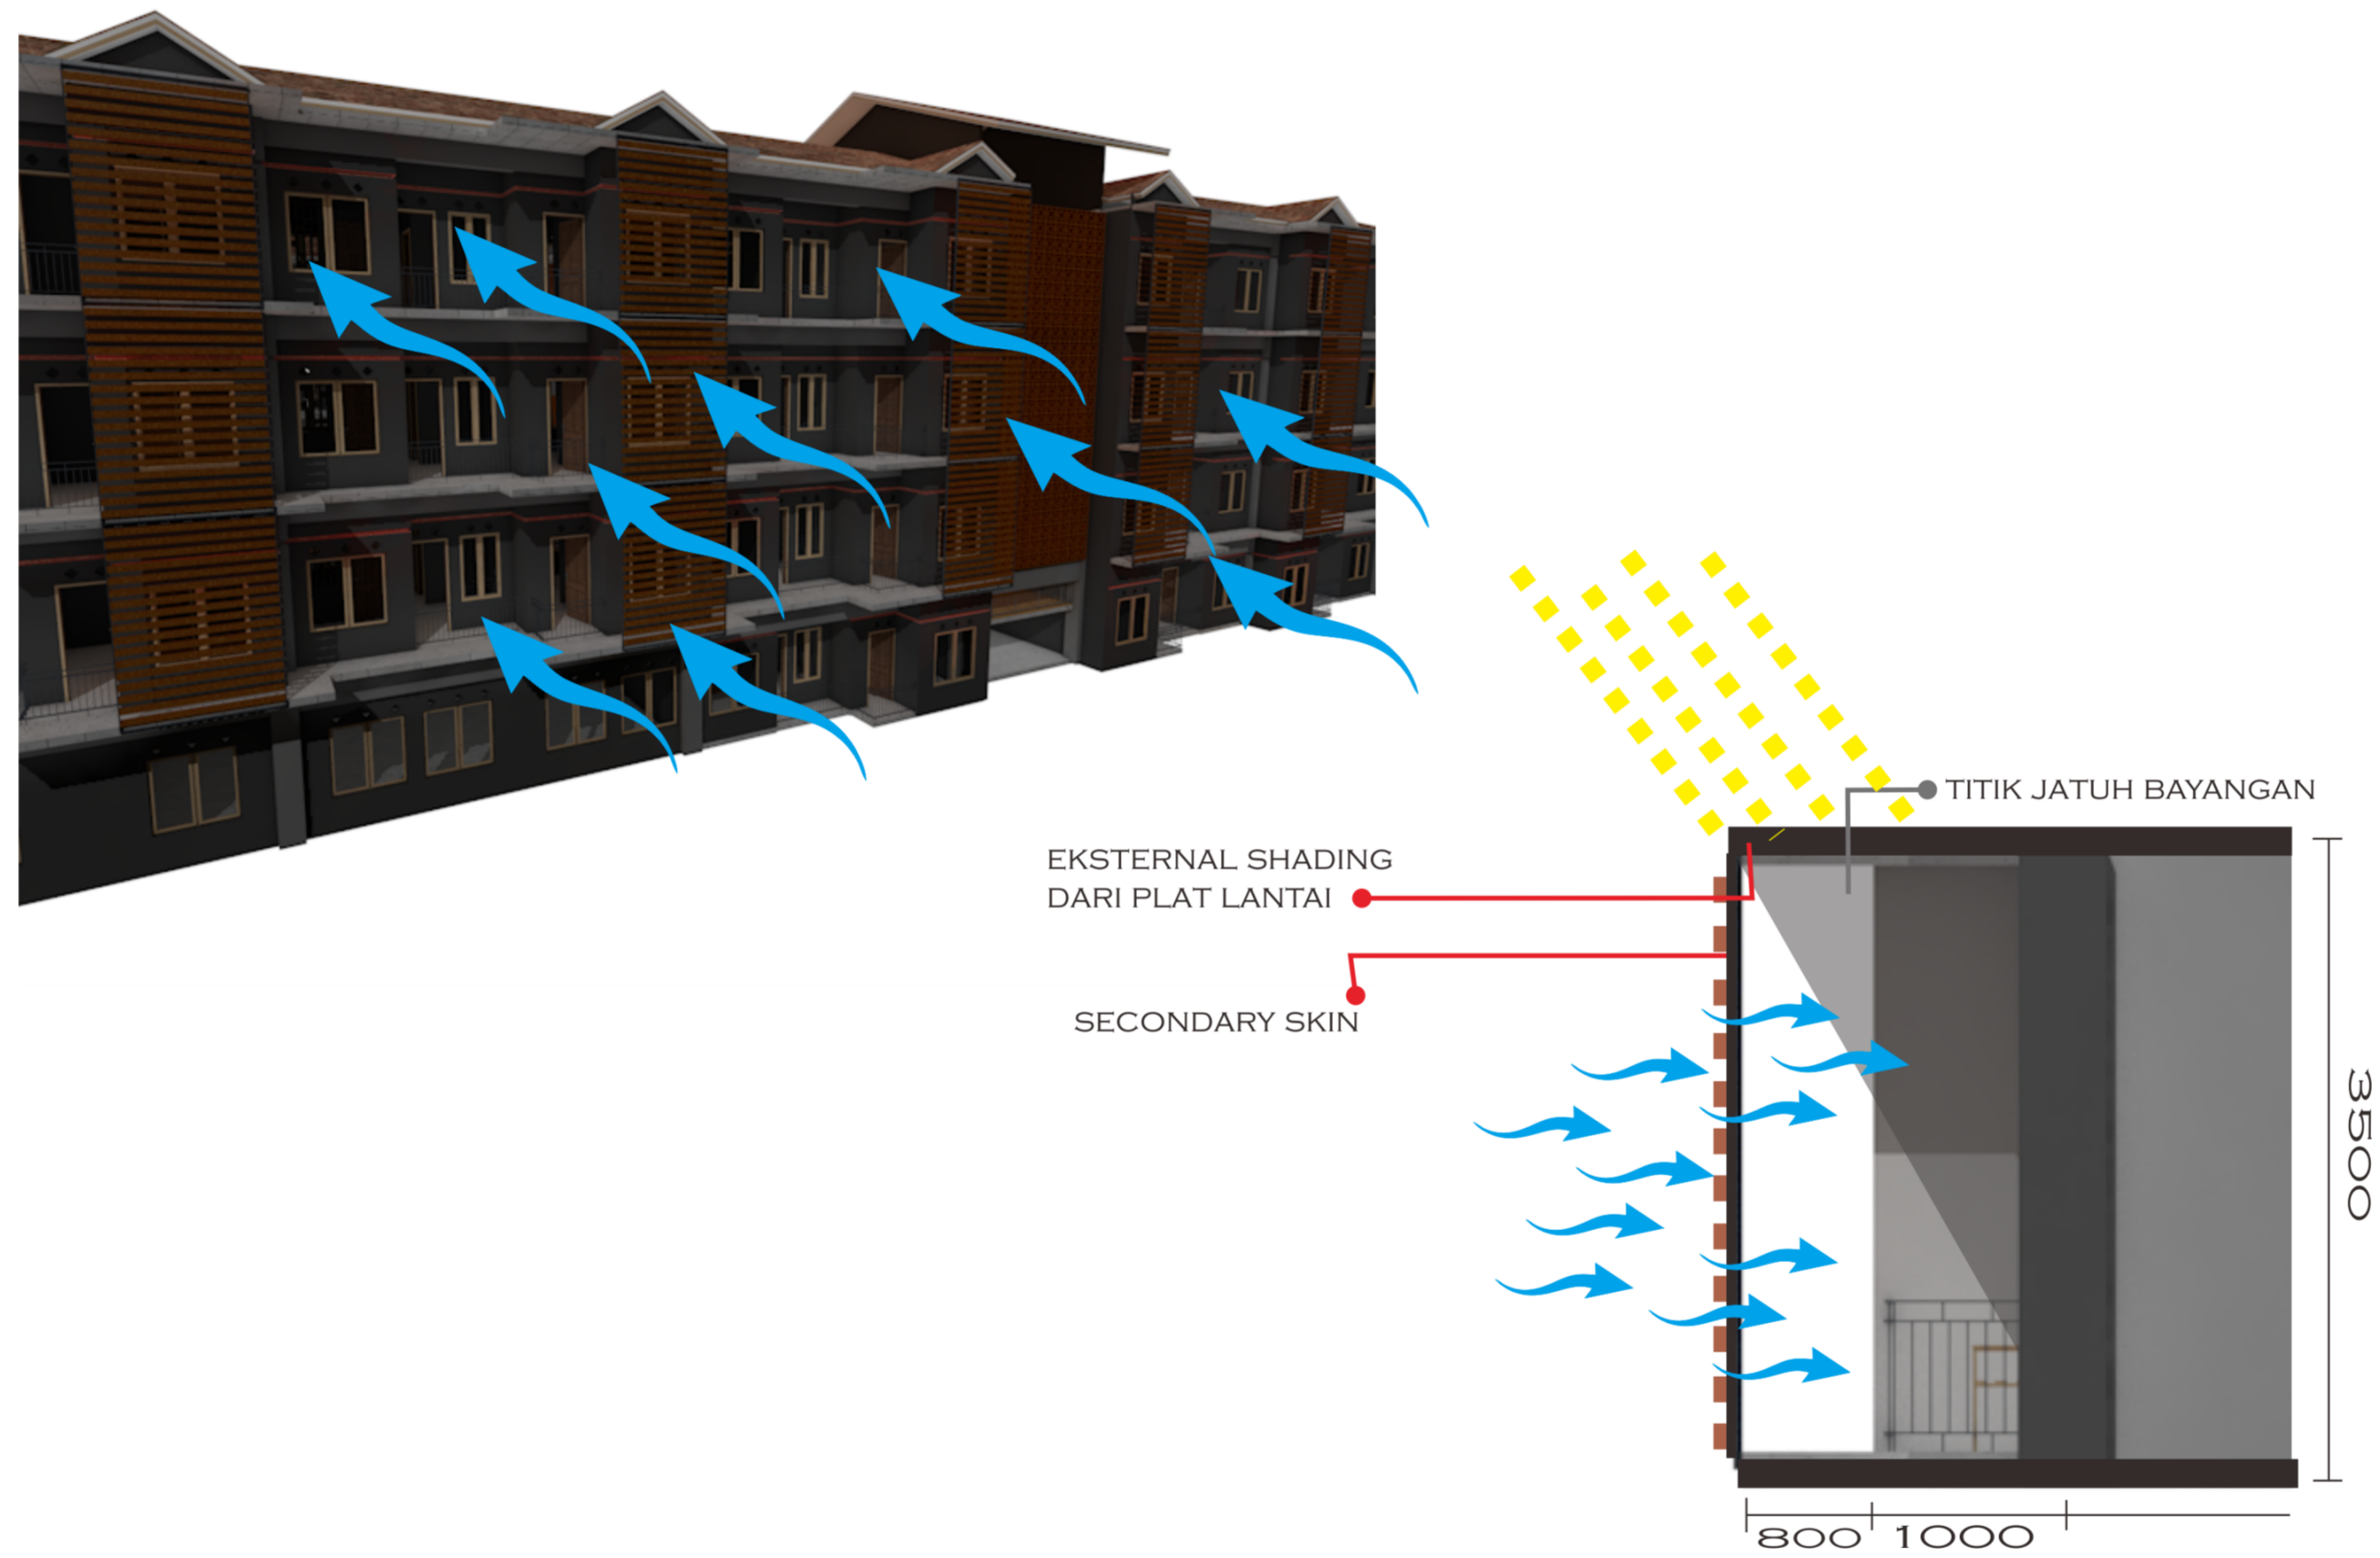

NAME	ID
------	----

LILIK PRASETYO	11512072
----------------	----------

DRAWING TITLE	SCALE
---------------	-------

SKEMA PENGHAWAAN ALAMI	
------------------------	--


INFORMATION

DRAW BY	ID
---------	----

CODE	PAGE	TOTAL PAGE
------	------	------------




VERTI HOUSING
PENGOK

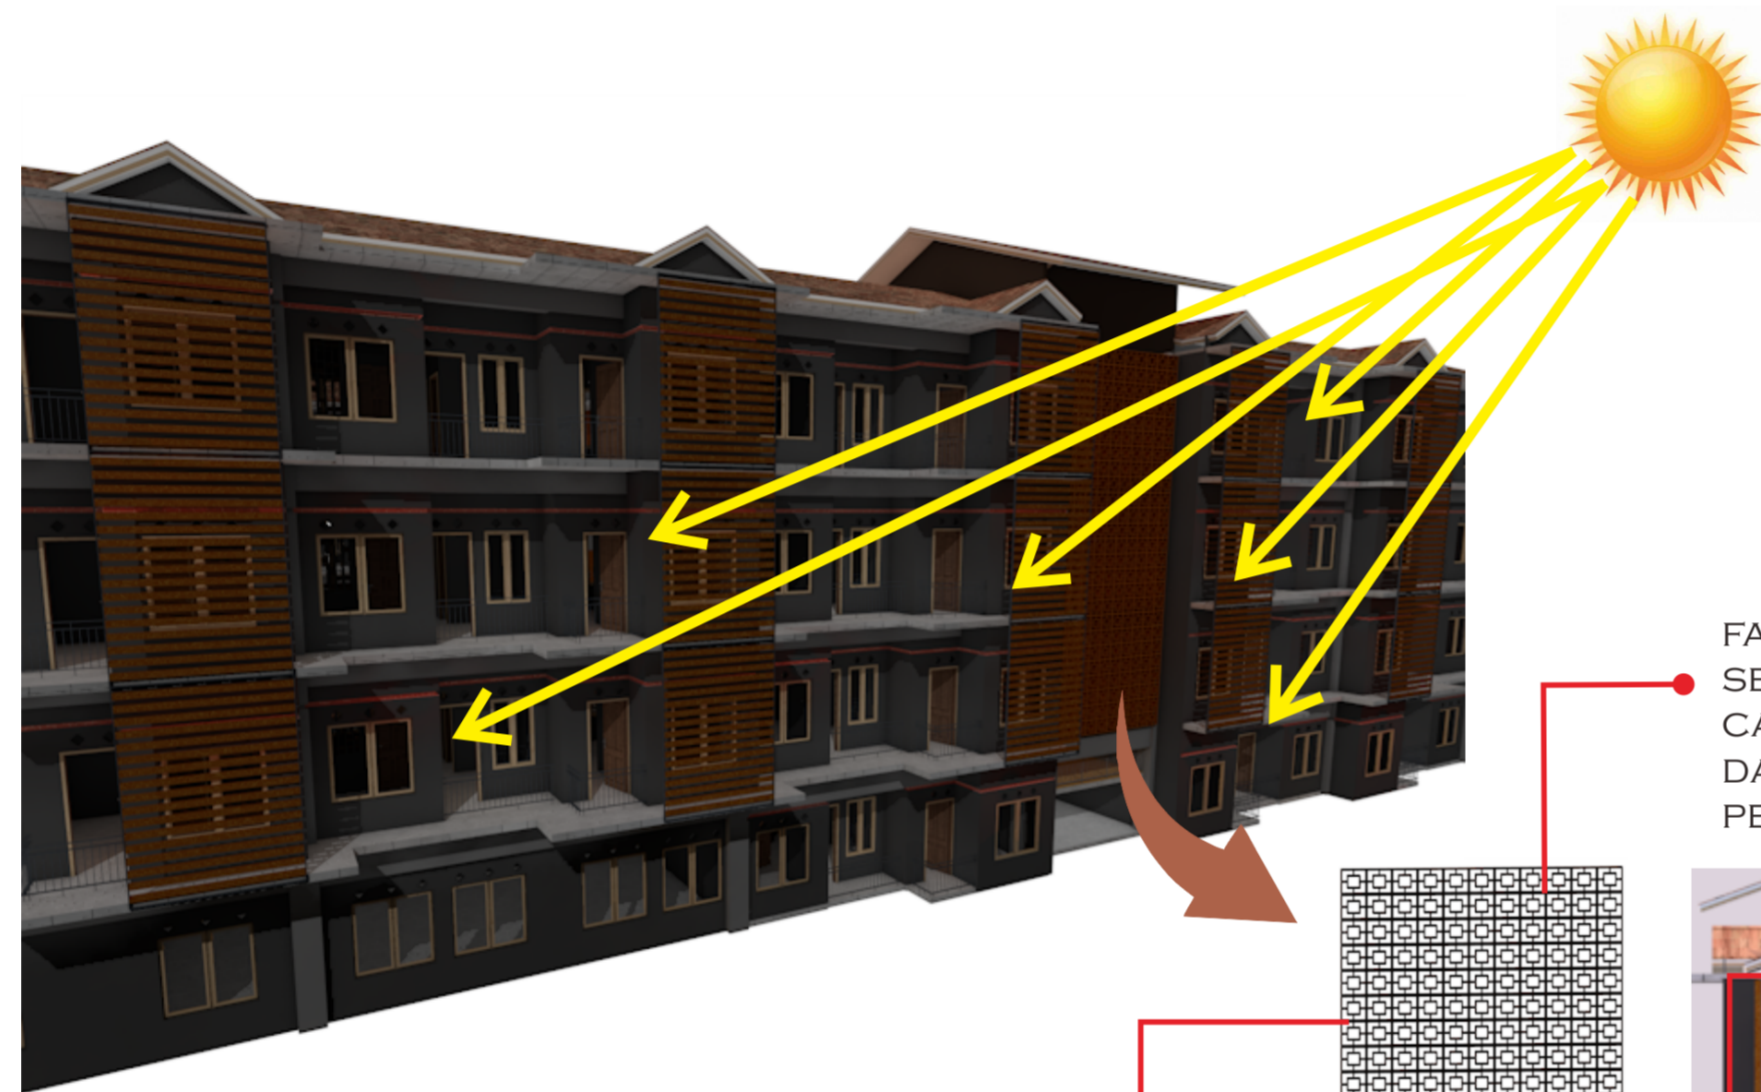

FACADE PADA TANGGA YANG BERFUNGSI SEBAGAI SIRKULASI UDARA DAN PENGHALANG CAHAYA SINAR MATAHARI SECARA LANGSUNG DAN CAHAYA MATAHARI DAPAT MASUK SEBAGAI PENCAHAYAAN ALAMI PADA BANGUNAN .

DINDING ROSTER BETON
UKURAN 20 x 20 x 0,75

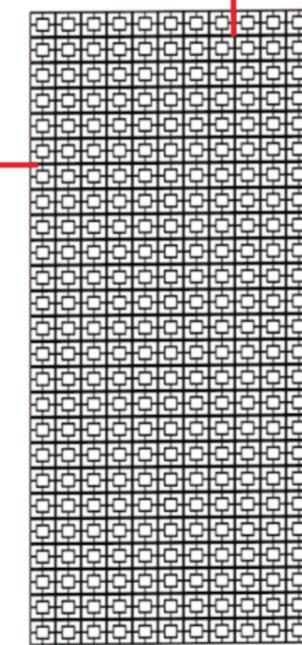

PEMASANGAN DENGAN MENEMPEL PADA KOLOM DAN BALOK PADA TANGGA SEHINGGA DAPAT MEMBENTUK SEBAGAI FACADE BANGUNAN



NAME	ID	
LILIK PRASETYO	11512072	
DRAWING TITLE	SCALE	
SKEMA PENCAHAYAAN ALAMI		
INFORMATION		
DRAW BY	ID	
CODE	PAGE	TOTAL PAGE



PROJECT LECTURE

DYAH HENDRAWATI S.T., M.Sc.

PROJECT NAME

VERTI HOUSING
PENGOK

TYPE OF BUILDING

LOCATION

CONSULTANT

NAME

ID

LILIK PRASETYO

11512072

DRAWING TITLE

SCALE

SKEMA
PENANGGULANGAN
KEBAKARAN DAN
EVAKUASI DARURAT

INFORMATION

DRAW BY

ID

CODE

PAGE

TOTAL PAGE



- TANGGA DARURAT
- TITIK AMAN
- JALUR EVAKUASI



DEPARTMENT OF ARCHITECTURE
FACULTY OF CIVIL ENGINEERING & PLANNING
UNIVERSITAS ISLAM INDONESIA

PROJECT LECTURE

DYAH HENDRAWATI S.T., M.Sc.



PROJECT NAME

VERTI HOUSING
PENGOK

TYPE OF BUILDING

LOCATION

CONSULTANT

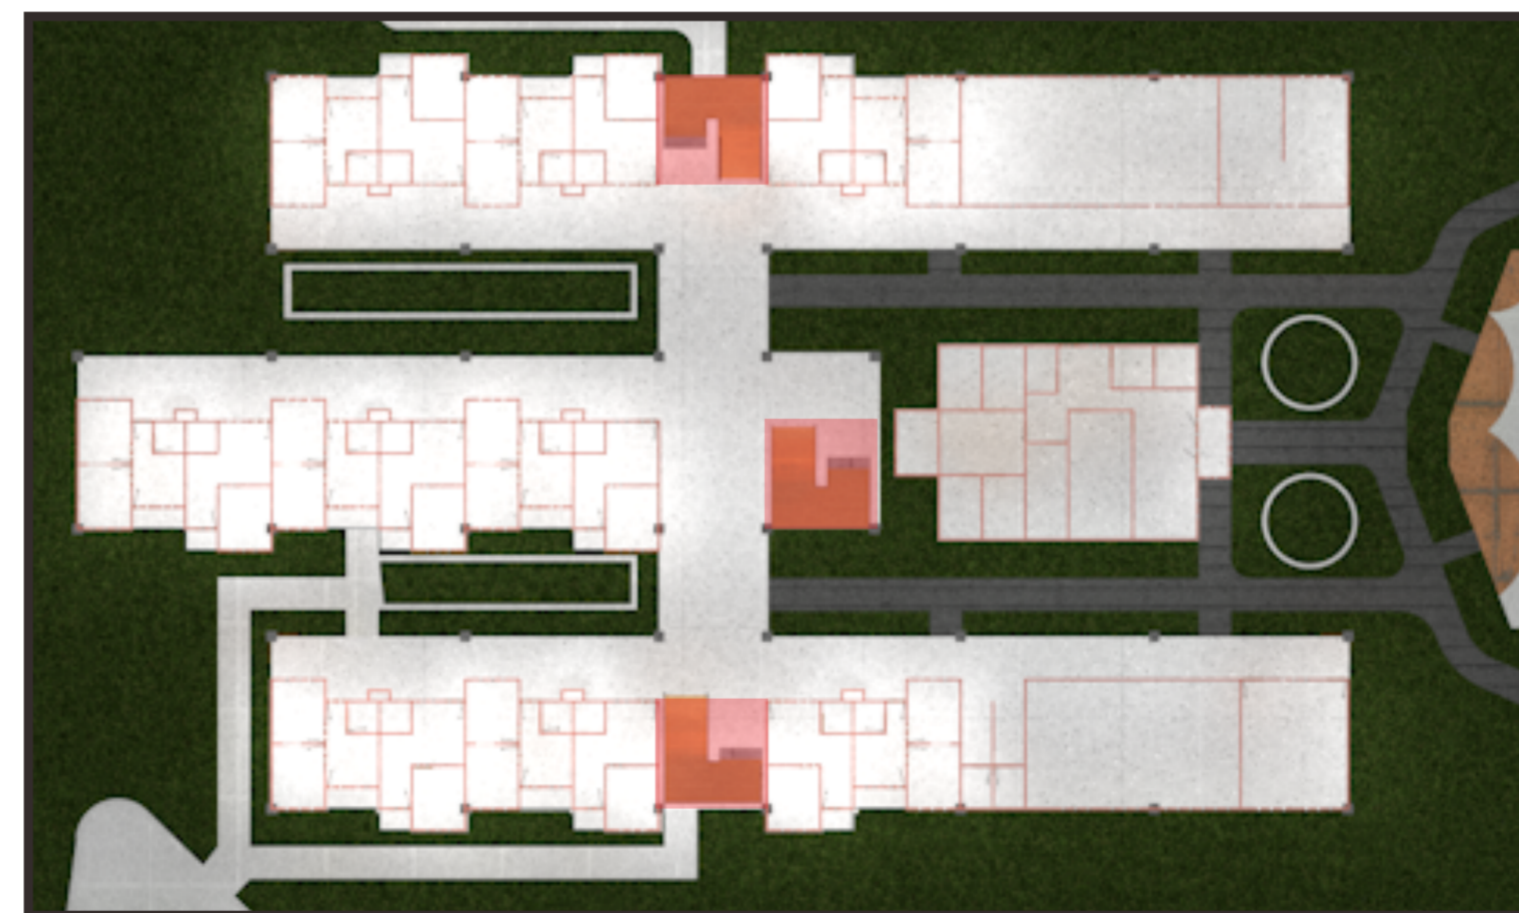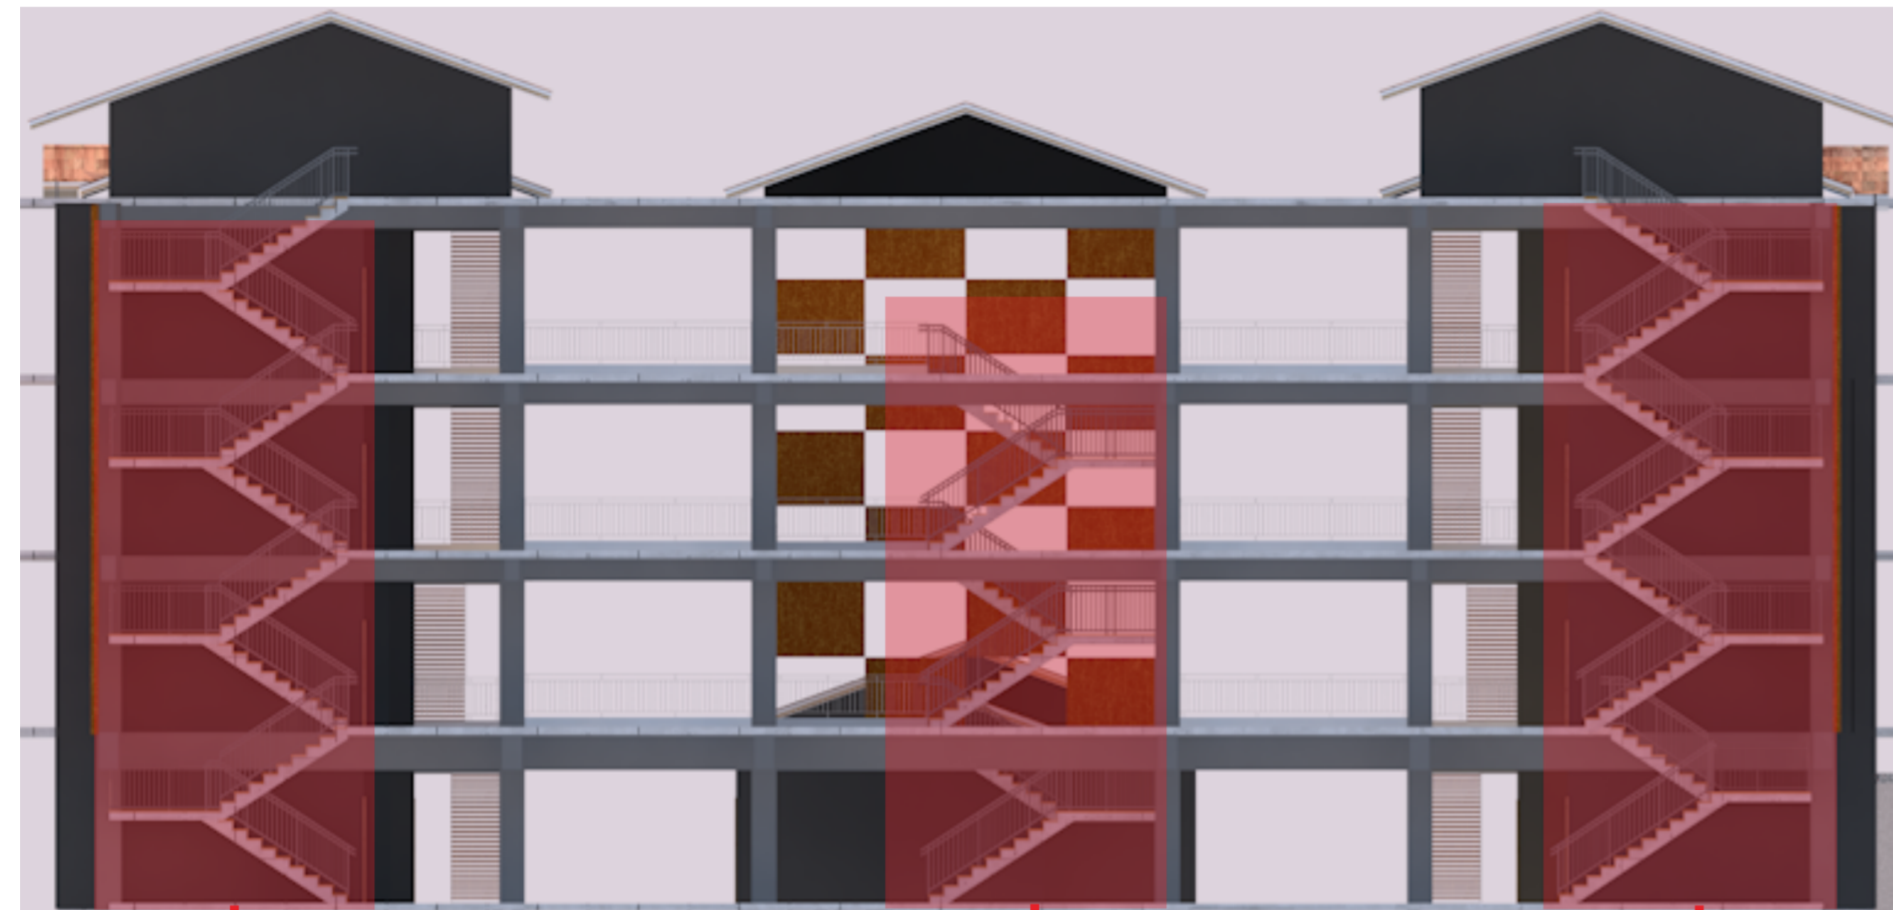

■ LETAK TANGGA

NAME	ID	
LILIK PRASETYO	11512072	
DRAWING TITLE	SCALE	
SKEMA TRANSPORTASI VERTICAL		
INFORMATION		
DRAW BY	ID	
CODE	PAGE	TOTAL PAGE

LILIK PRASETYO 11512072

DRAWING TITLE SCALE

SKEMA TRANSPORTASI VERTICAL

INFORMATION

DRAW BY ID

CODE PAGE TOTAL PAGE



DEPARTMENT OF ARCHITECTURE
FACULTY OF CIVIL ENGINEERING & PLANNING
UNIVERSITAS ISLAM INDONESIA

PROJECT LECTURE

DYAH HENDRAWATI S.T., M.Sc.

PROJECT NAME

VERTI HOUSING
PENGOK

TYPE OF BUILDING

LOCATION

CONSULTANT

NAME

ID

LILIK PRASETYO

11512072

DRAWING TITLE

SCALE

SKEMA BARRIER FREE
DESIGN

INFORMATION


DRAW BY

ID

CODE

PAGE

TOTAL PAGE

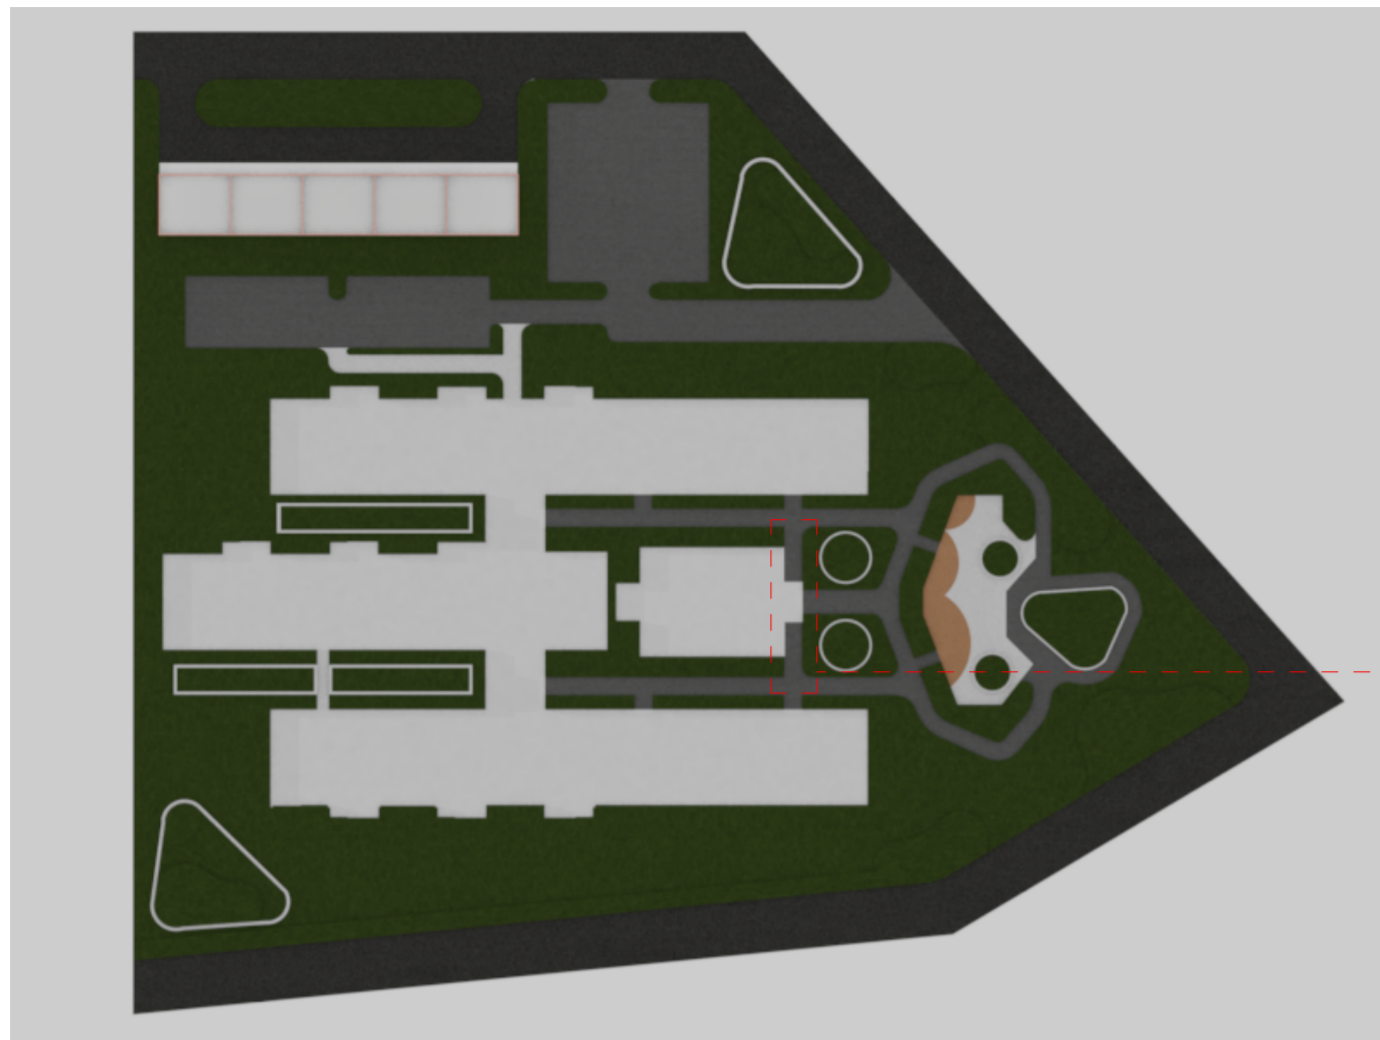

RAMP
SEBAGAI AKSES BAGI DIFFABEL

CODE	PAGE	TOTAL PAGE



DEPARTMENT OF ARCHITECTURE
FACULTY OF CIVIL ENGINEERING & PLANNING
UNIVERSITAS ISLAM INDONESIA

PROJECT LECTURE

DYAH HENDRAWATI S.T., M.Sc.

PROJECT NAME

VERTI HOUSING
PENGOK

TYPE OF BUILDING

LOCATION

CONSULTANT

NAME

ID

LILIK PRASETYO

11512072

DRAWING TITLE

SCALE

DETAIL SELUBUNG BANGUNAN

INFORMATION



DRAW BY

ID


CODE

PAGE


TOTAL PAGE

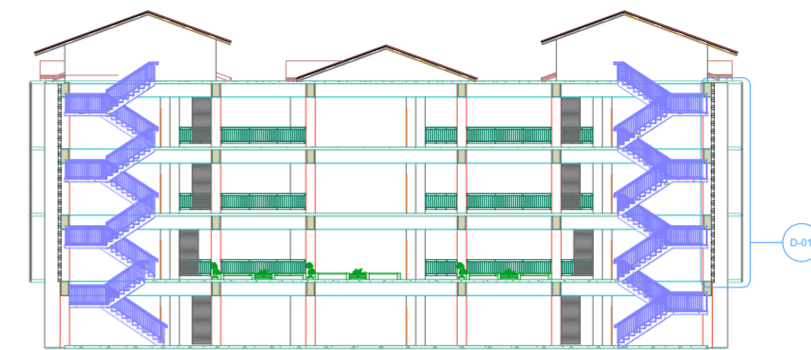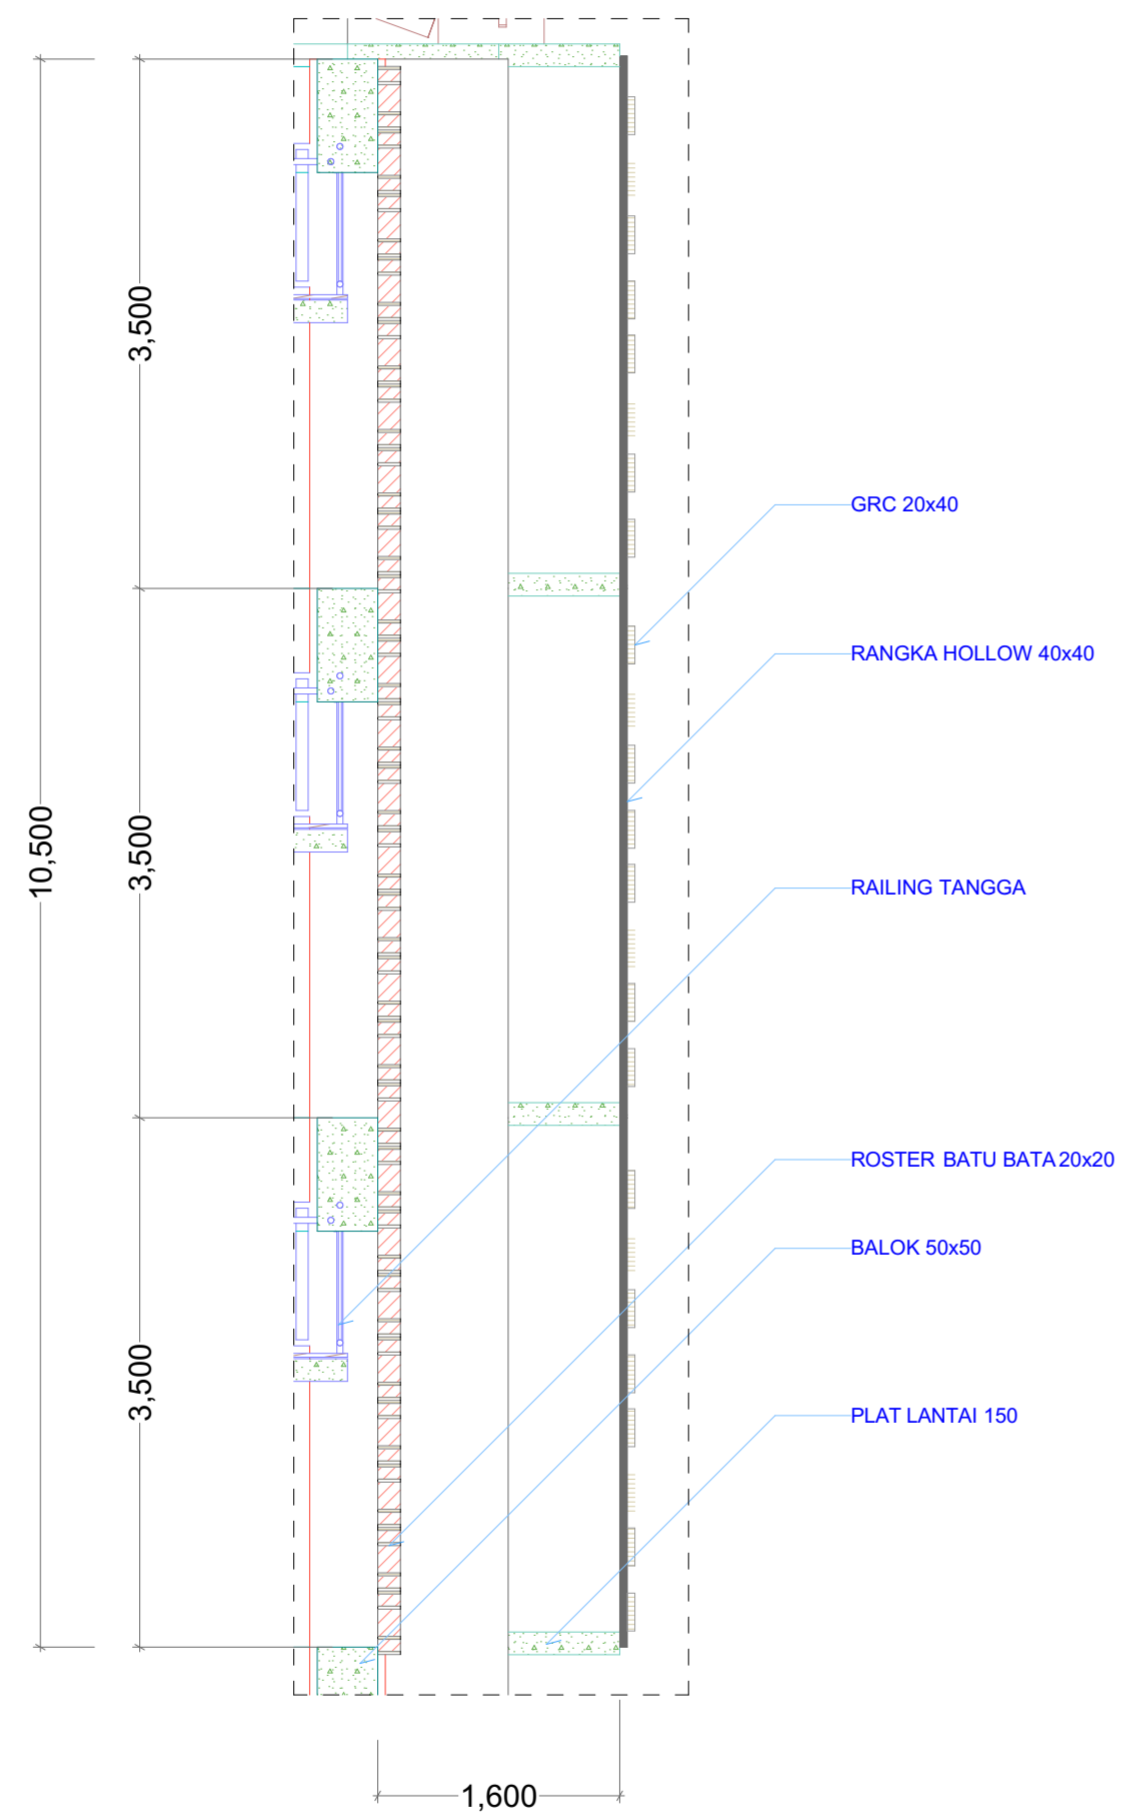

KEY PLAN
DETAIL SELUBUNG BANGUNAN

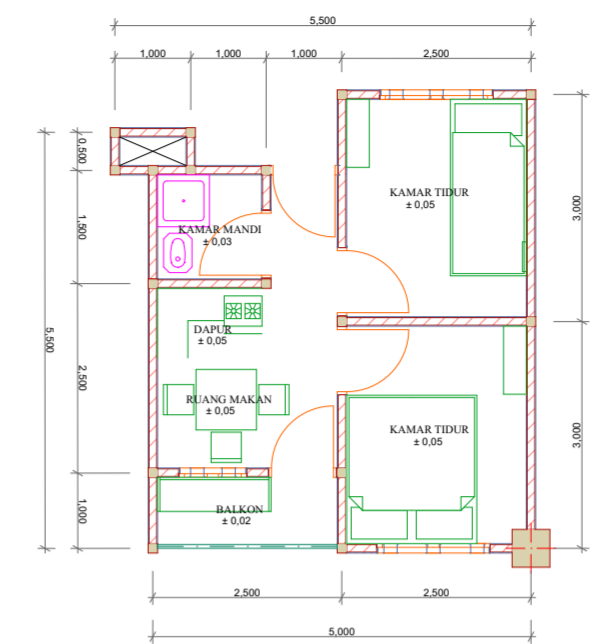

KEY PLAN
DENAH HUNIAN TYPE 30

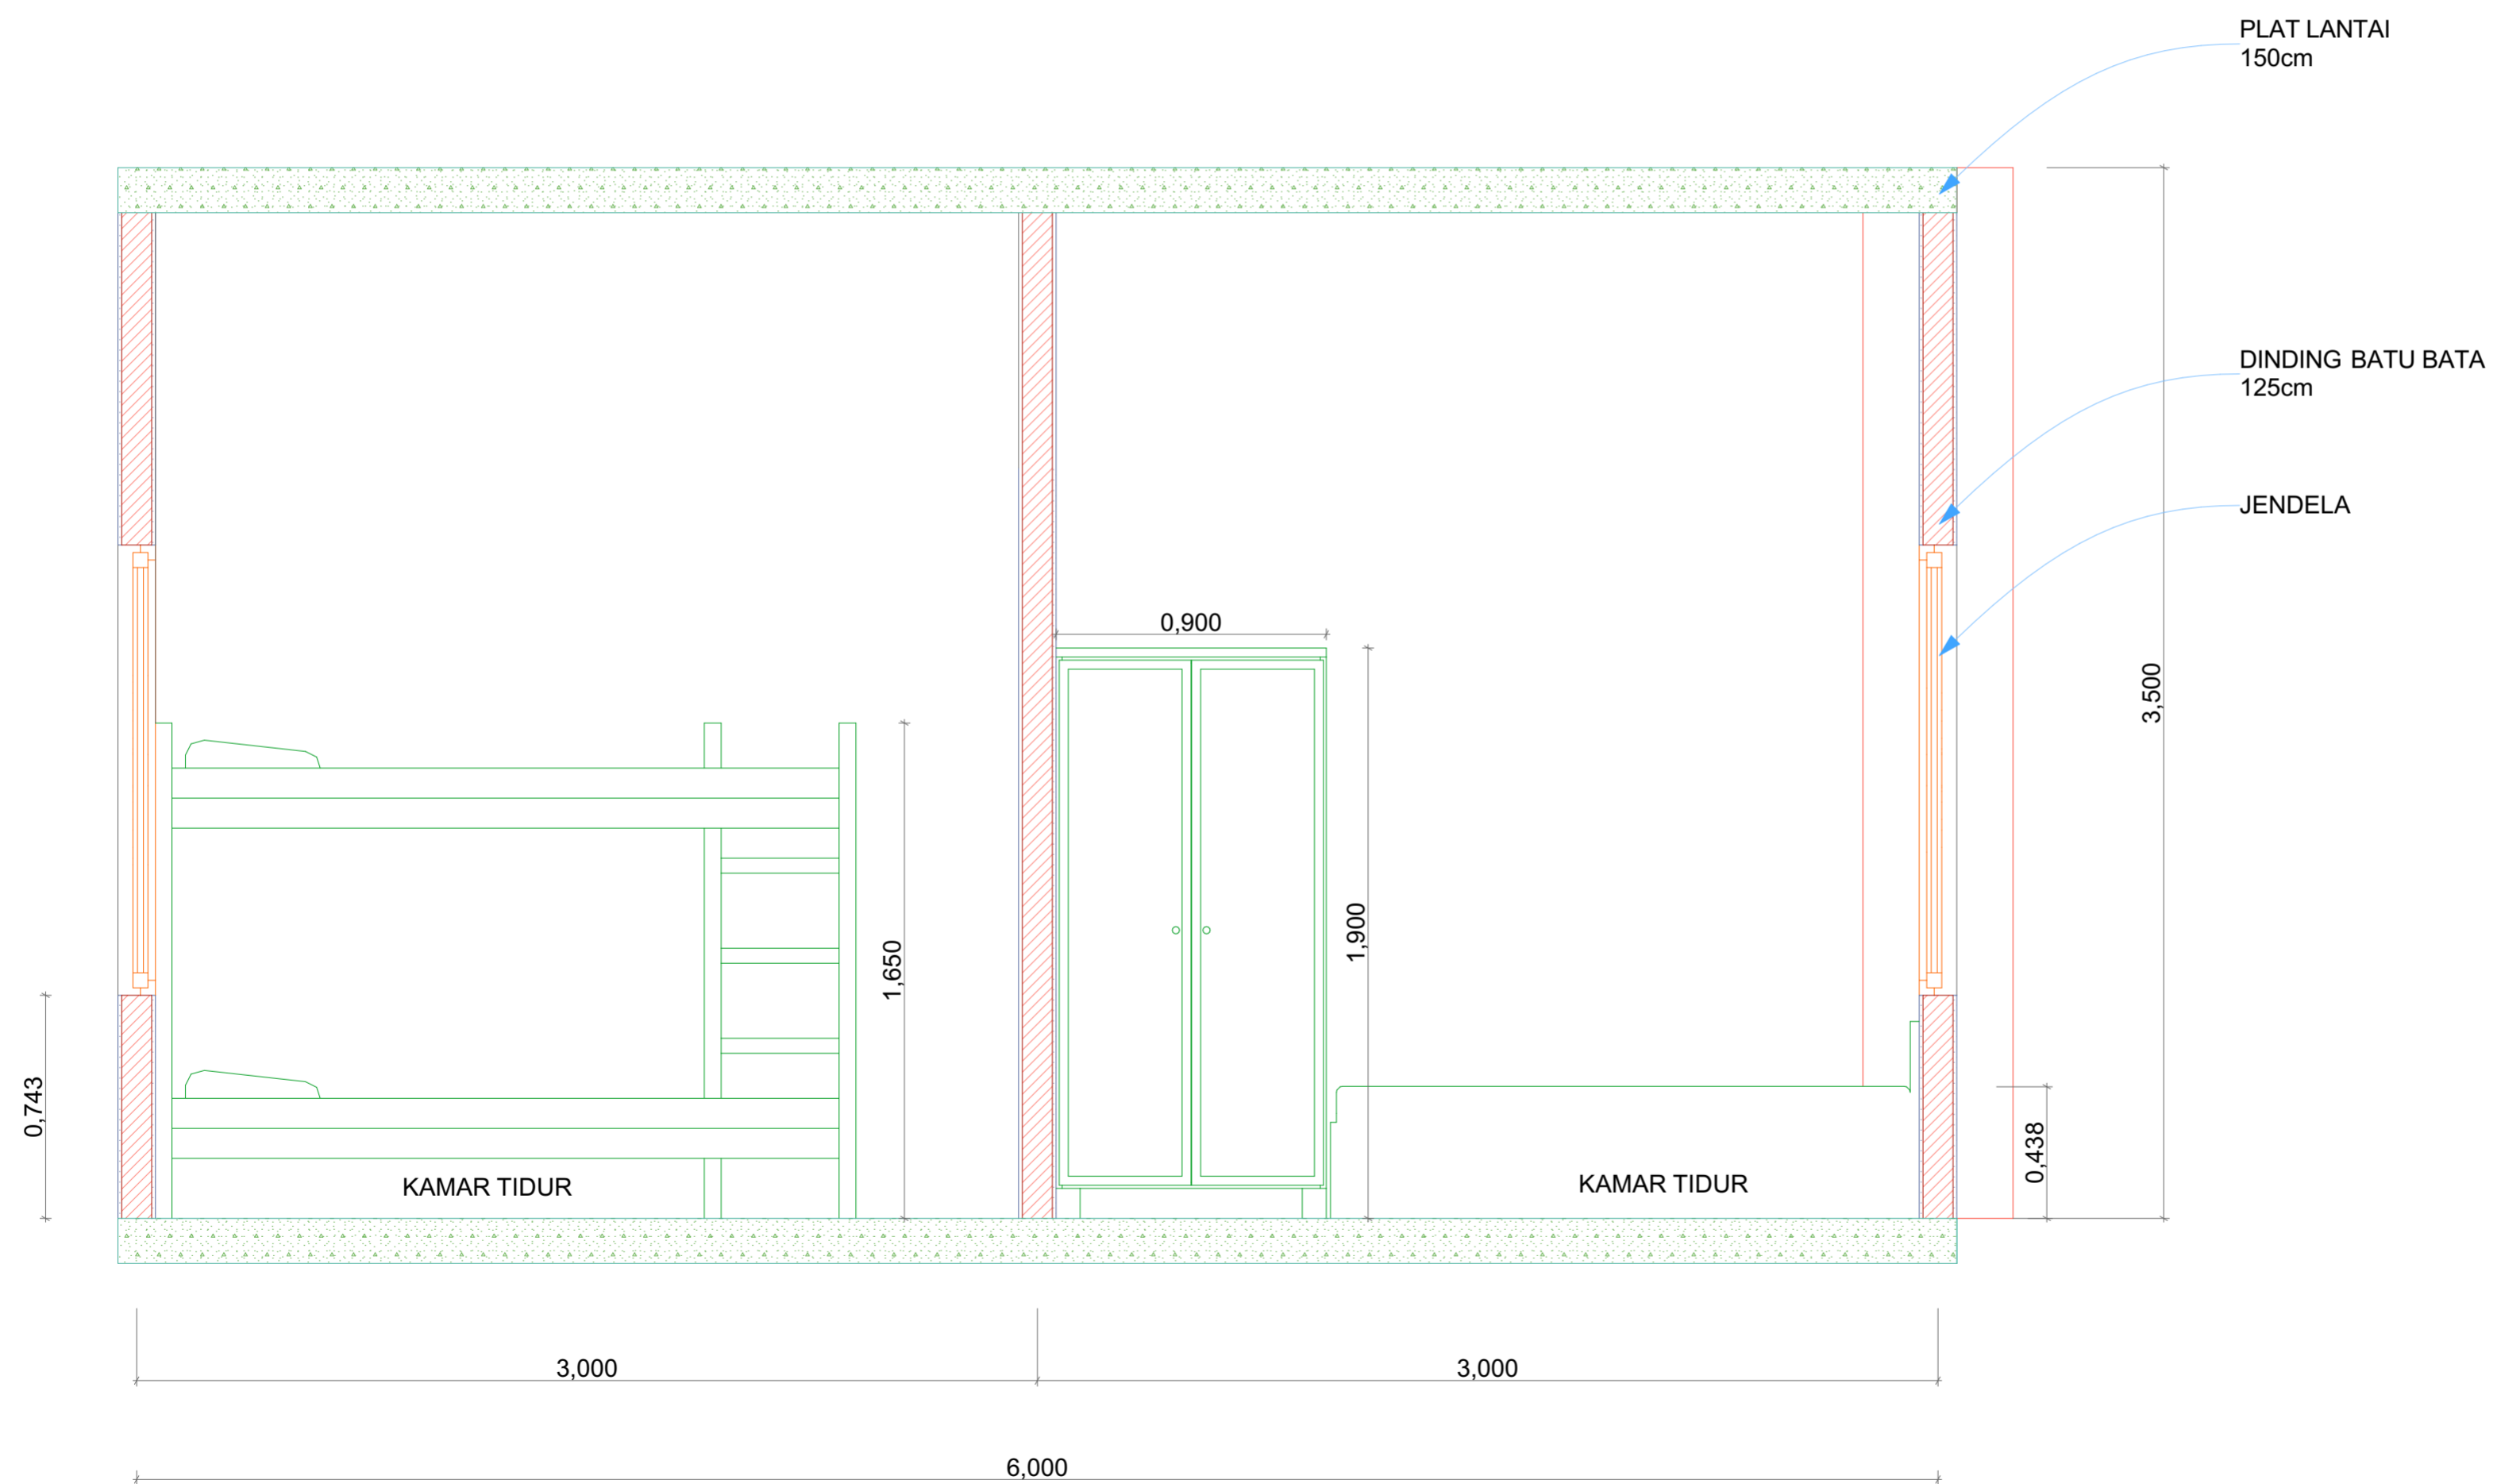

PLAT LANTAI
150cm

DINDING BATU BATA
125cm

JENDELA

KAMAR TIDUR

KAMAR TIDUR

3,000

3,000

6,000

3,500

0,438

1,650

1,900

0,900

0,743



PROJECT LECTURE

DYAH HENDRAWATI S.T., M.Sc.

PROJECT NAME

**VERTI HOUSING
PENGOK**

TYPE OF BUILDING

LOCATION

CONSULTANT

NAME

ID

LILIK PRASETYO

11512072

DRAWING TITLE

SCALE

DETAIL ARSITEKTUR
KHUSUS

INFORMATION

DRAW BY

ID

CODE


PAGE

TOTAL PAGE

GRC
[GLASSFIBRE
REINFORCED
CONCRETE]


RANGKA HOLLOW
20 x 40

RANGKA HOLLOW
40 x 40

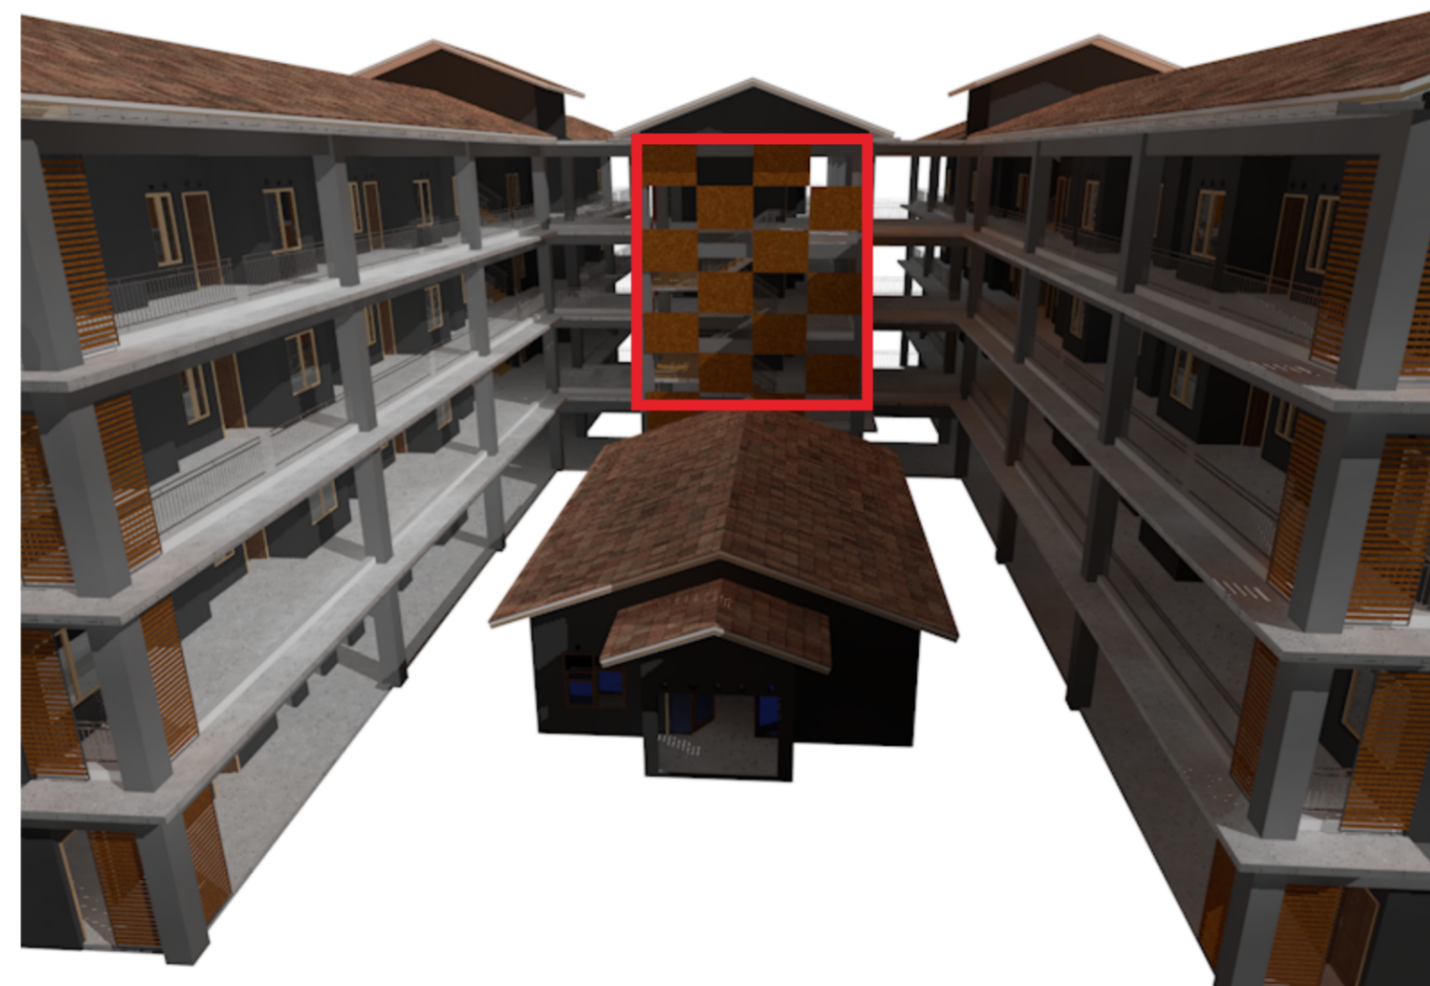

GRC

RANGKA HOLLOW

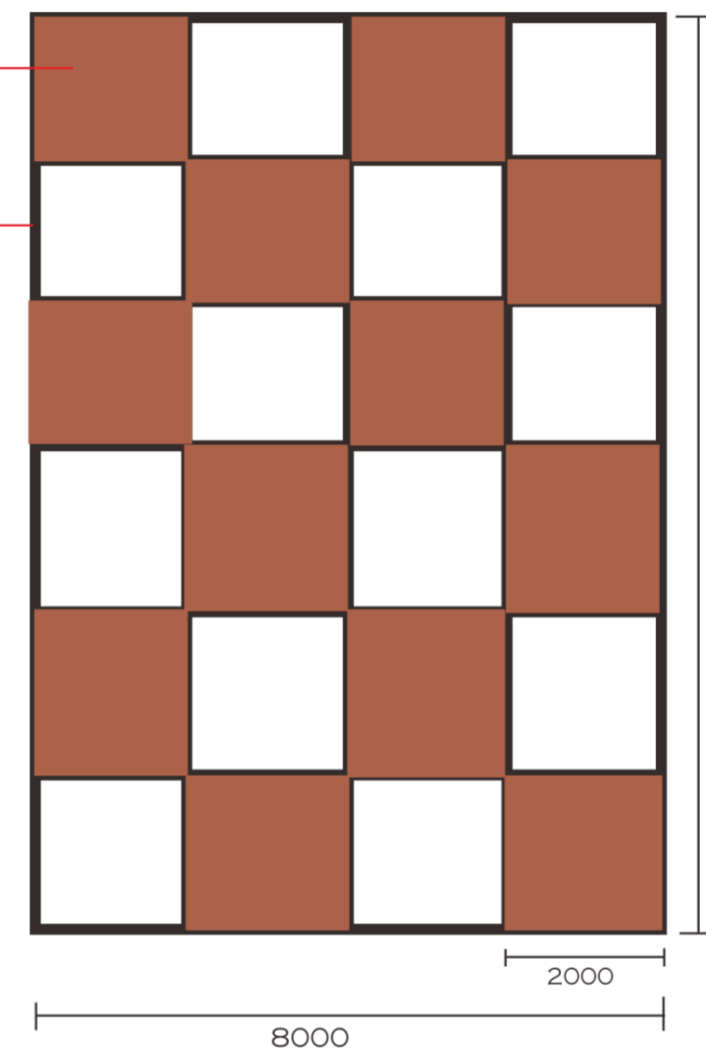

GRC 1,5M x 2M



DEPARTMENT OF ARCHITECTURE
FACULTY OF CIVIL ENGINEERING & PLANNING
UNIVERSITAS ISLAM INDONESIA

PROJECT LECTURE

DYAH HENDRAWATI S.T., M.Sc.

PROJECT NAME

**VERTI HOUSING
PENGOK**

TYPE OF BUILDING

LOCATION

CONSULTANT

NAME

ID

LILIK PRASETYO

11512072

DRAWING TITLE

SCALE

PRESPEKTIF EKSTERIOR

INFORMATION


DRAW BY

ID

CODE

PAGE

TOTAL PAGE

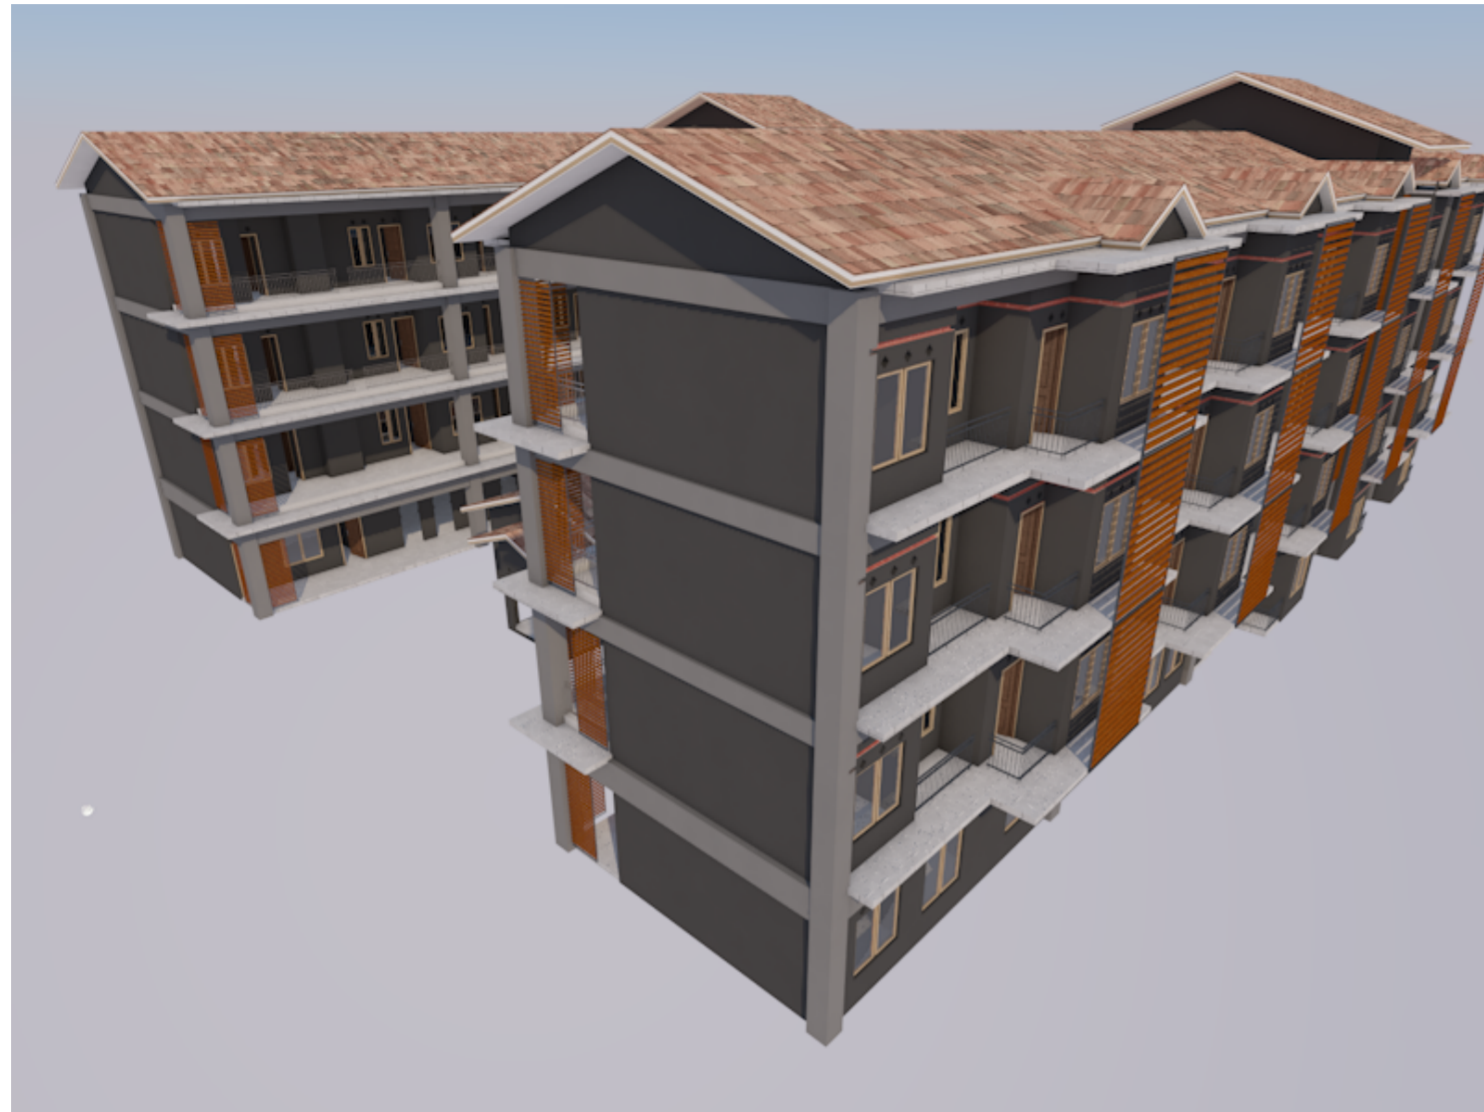



DEPARTMENT OF ARCHITECTURE
FACULTY OF CIVIL ENGINEERING & PLANNING
UNIVERSITAS ISLAM INDONESIA

PROJECT LECTURE

DYAH HENDRAWATI S.T., M.Sc.

PROJECT NAME

VERTI HOUSING
PENGOK

TYPE OF BUILDING

LOCATION

CONSULTANT



NAME	ID	
LILIK PRASETYO	11512072	
DRAWING TITLE	SCALE	
PRESPEKTIF INTERIOR		
INFORMATION		
DRAW BY	ID	
CODE	PAGE	TOTAL PAGE