


A -

Situasi

1:1000

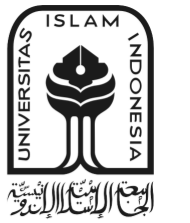

**BACHELOR FINAL PROJECT
STUDIO**
Departement of Architecture
Faculty of Civil Engineering
and Planning
**UNIVERSITAS ISLAM
INDONESIA**

PROJECT NAME



**ABU BAKAR ALI MIXED USE
BUILDING**

Redesain Gedung Parkir Abu
Bakar Ali Yogyakarta

PROJECT YEAR

2018

PROJECT ADDRESS

Jalan Abu Bakar Ali,
Suryatmajan. Danurejan,
Yogyakarta, D.I. Yogyakarta

STUDENT

Muhammad Rizki Aji
Wicaksono
13512105

LECTURE

Ir. Tony Kunto Wibisono, M.Sc.

DRAWING TITLE

SITUASI


DRAWING SCALE

1:1000

NOTE

PAGE

TOTAL PAGE

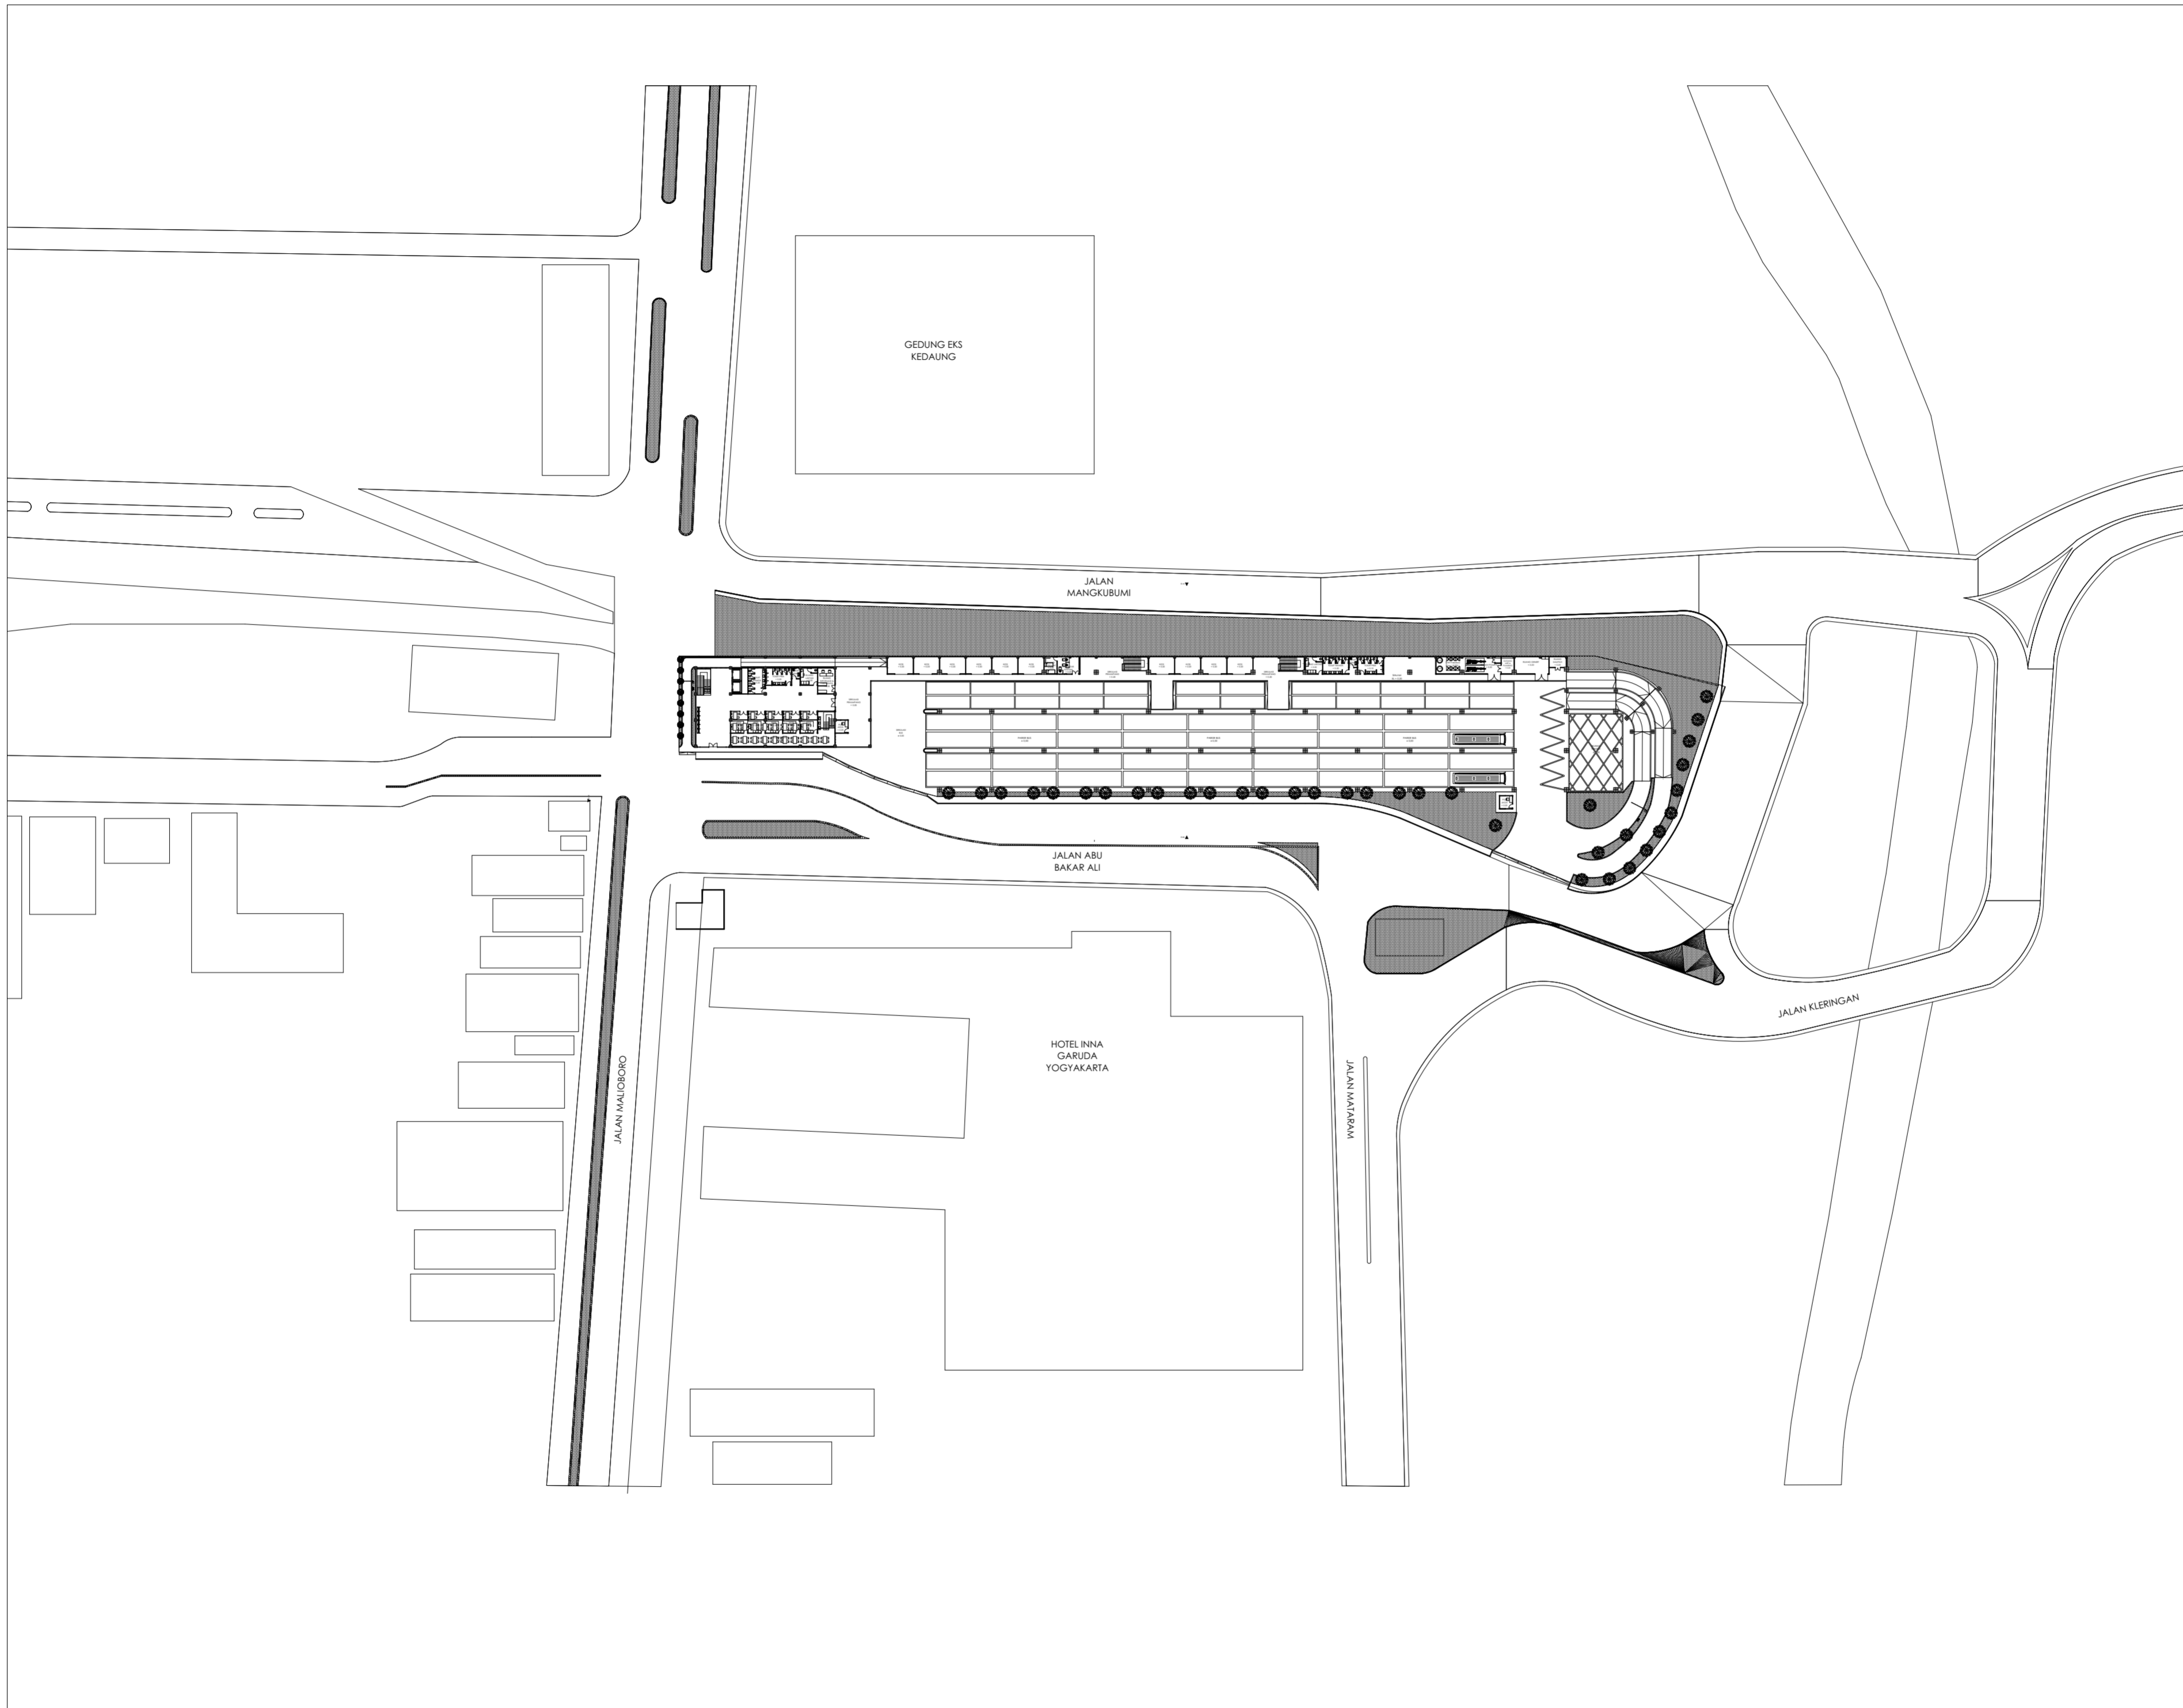

**BACHELOR FINAL PROJECT
STUDIO**
 Departement of Architecture
 Faculty of Civil Engineering
 and Planning
**UNIVERSITAS ISLAM
INDONESIA**

PROJECT NAME



ABU BAKAR ALI MIXED USE BUILDING

Redesain Gedung Parkir Abu Bakar Ali Yogyakarta

PROJECT YEAR

2018

PROJECT ADDRESS

Jalan Abu Bakar Ali,
 Suryatmajan. Danurejan,
 Yogyakarta, D.I. Yogyakarta

STUDENT

Muhammad Rizki Aji
 Wicaksono
 13512105

LECTURE

Ir. Tony Kunto Wibisono, M.Sc.

DRAWING TITLE


SITEPLAN

DRAWING SCALE

1:1000

NOTE

PAGE	TOTAL PAGE

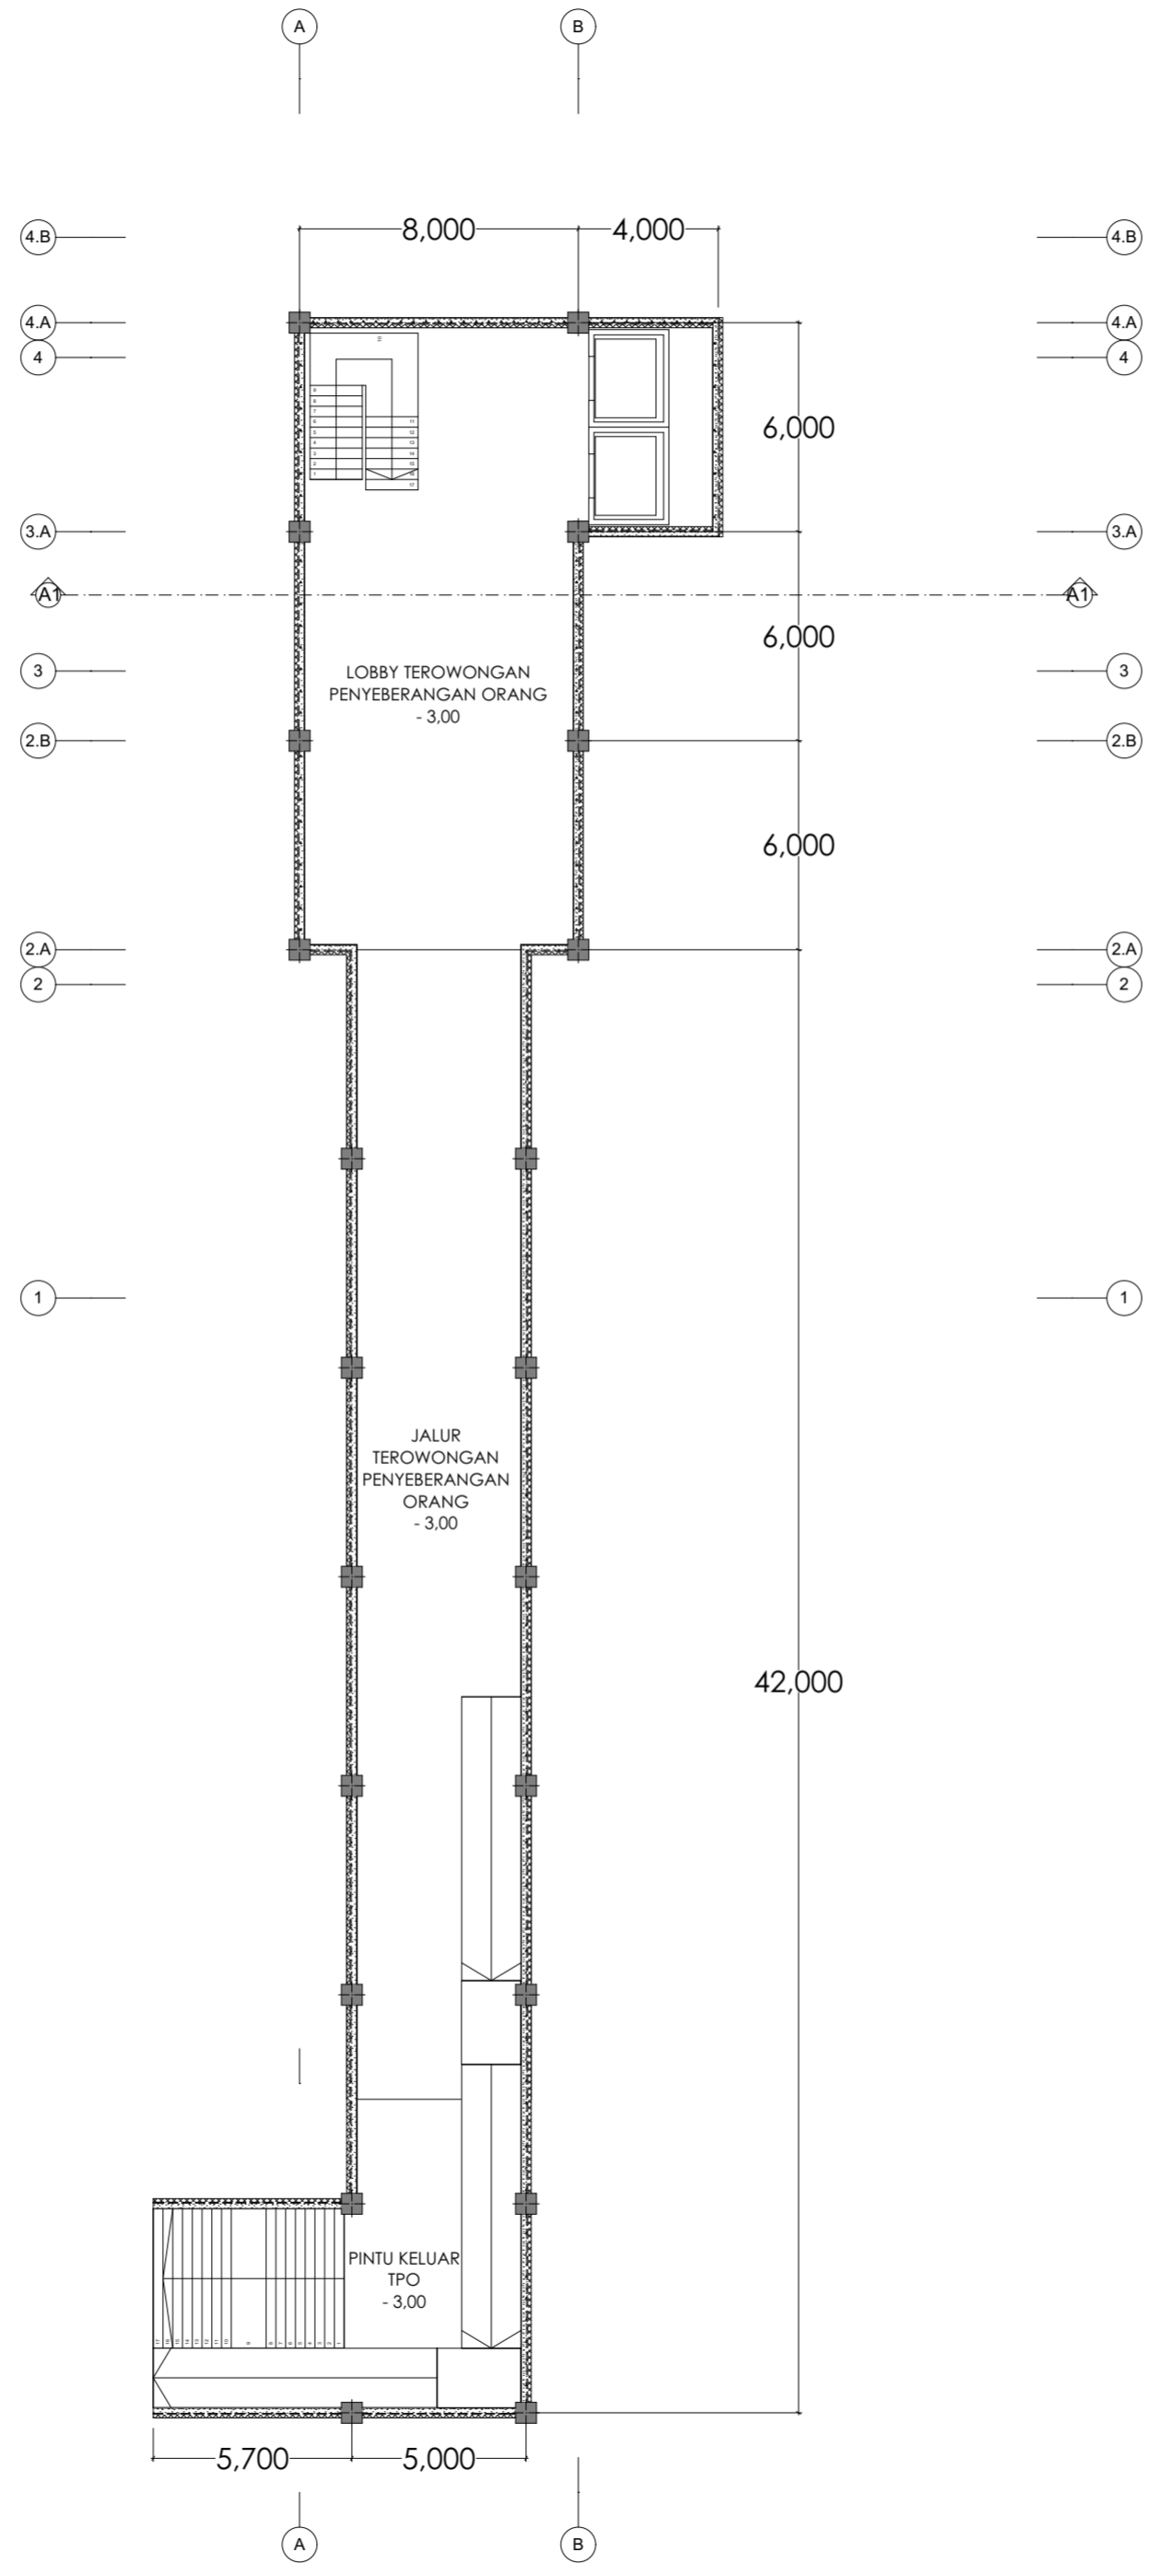

**BACHELOR FINAL PROJECT
STUDIO**
Departement of Architecture
Faculty of Civil Engineering
and Planning
**UNIVERSITAS ISLAM
INDONESIA**

PROJECT NAME



Redesain Gedung Parkir Abu
Bakar Ali Yogyakarta

PROJECT YEAR

2018

PROJECT ADDRESS

Jalan Abu Bakar Ali,
Suryatmajan. Danurejan,
Yogyakarta, D.I. Yogyakarta

STUDENT

Muhammad Rizki Aji
Wicaksono
13512105

LECTURE

Ir. Tony Kunto Wibisono, M.Sc.

DRAWING TITLE

DENAH LOBBY
TEROWONGAN
DRAWING SCALE

1:200

NOTE

PAGE	TOTAL PAGE



PROJECT NAME



**ABU BAKAR ALI MIXED USE
BUILDING**

Redesain Gedung Parkir Abu
Bakar Ali Yogyakarta

PROJECT YEAR

2018

PROJECT ADDRESS

Jalan Abu Bakar Ali,
Suryatmajan. Danurejan,
Yogyakarta, D.I. Yogyakarta

STUDENT

Muhammad Rizki Aji
Wicaksono
13512105

LECTURE

Ir. Tony Kunto Wibisono, M.Sc.


DRAWING TITLE

DENAH GF .1


DRAWING SCALE

1:250, 1:1000

NOTE

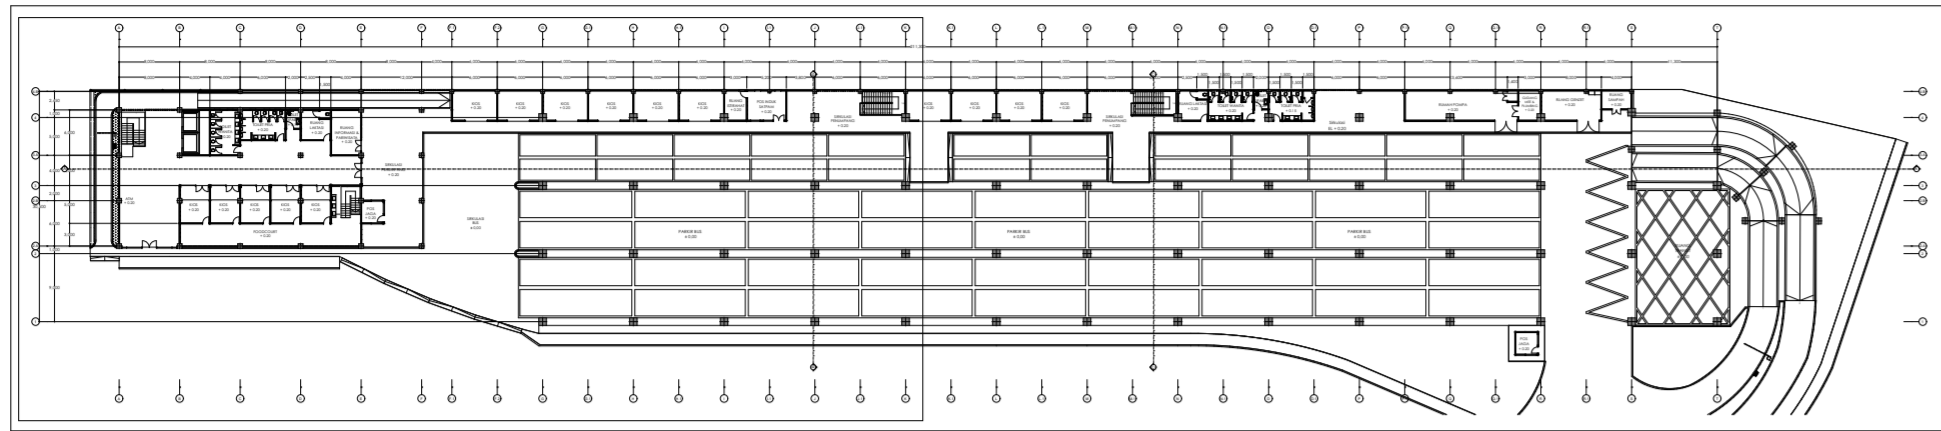

KEYPLAN

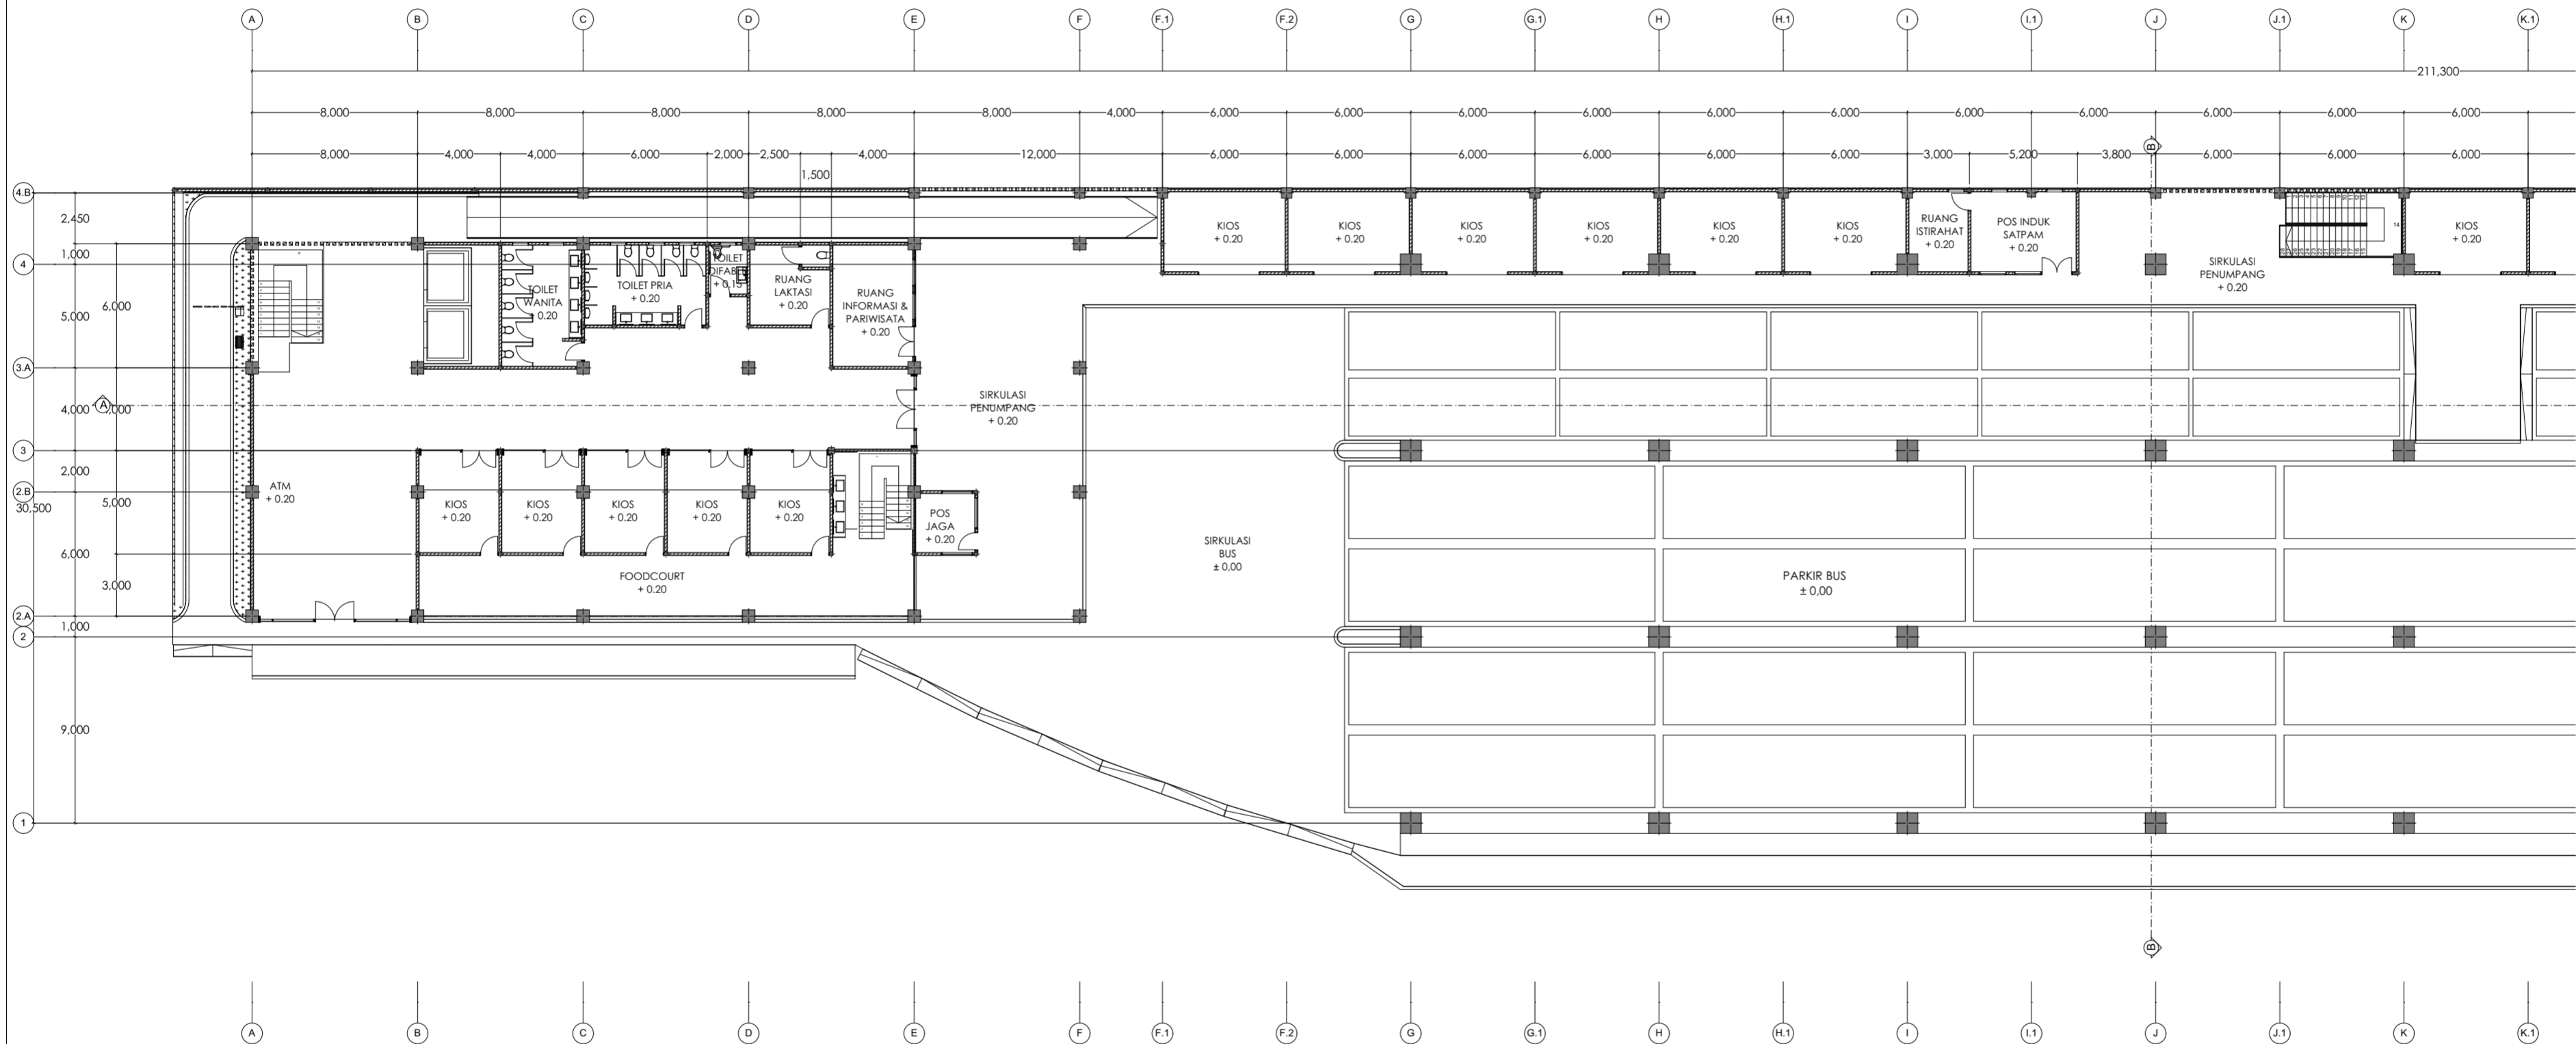



**BACHELOR FINAL PROJECT
STUDIO**
Department of Architecture
Faculty of Civil Engineering
and Planning
**UNIVERSITAS ISLAM
INDONESIA**

PROJECT NAME



**ABU BAKAR ALI MIXED USE
BUILDING**

Redesain Gedung Parkir Abu
Bakar Ali Yogyakarta

PROJECT YEAR

2018

PROJECT ADDRESS

Jalan Abu Bakar Ali,
Suryatmajan. Danurejan,
Yogyakarta, D.I. Yogyakarta

STUDENT

Muhammad Rizki Aji
Wicaksono
13512105

LECTURE

Ir. Tony Kunto Wibisono, M.Sc.


DRAWING TITLE

DENAH GF .2


DRAWING SCALE

1:1000, 1:250

NOTE

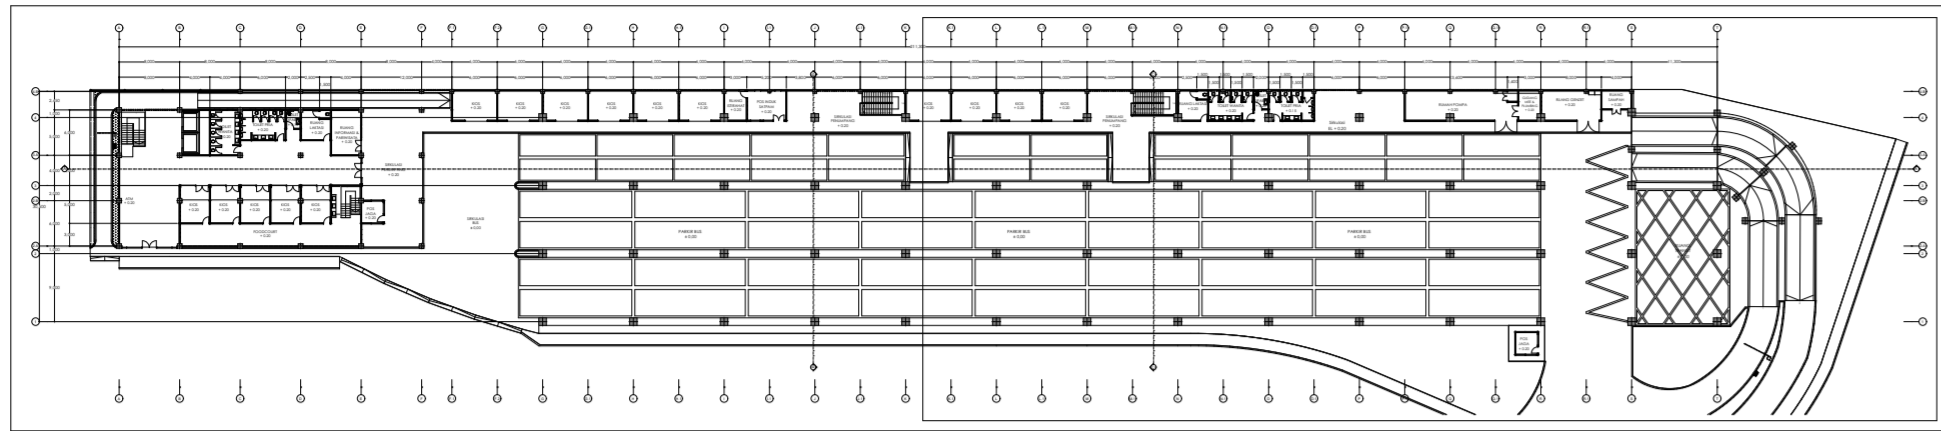

KEYPLAN

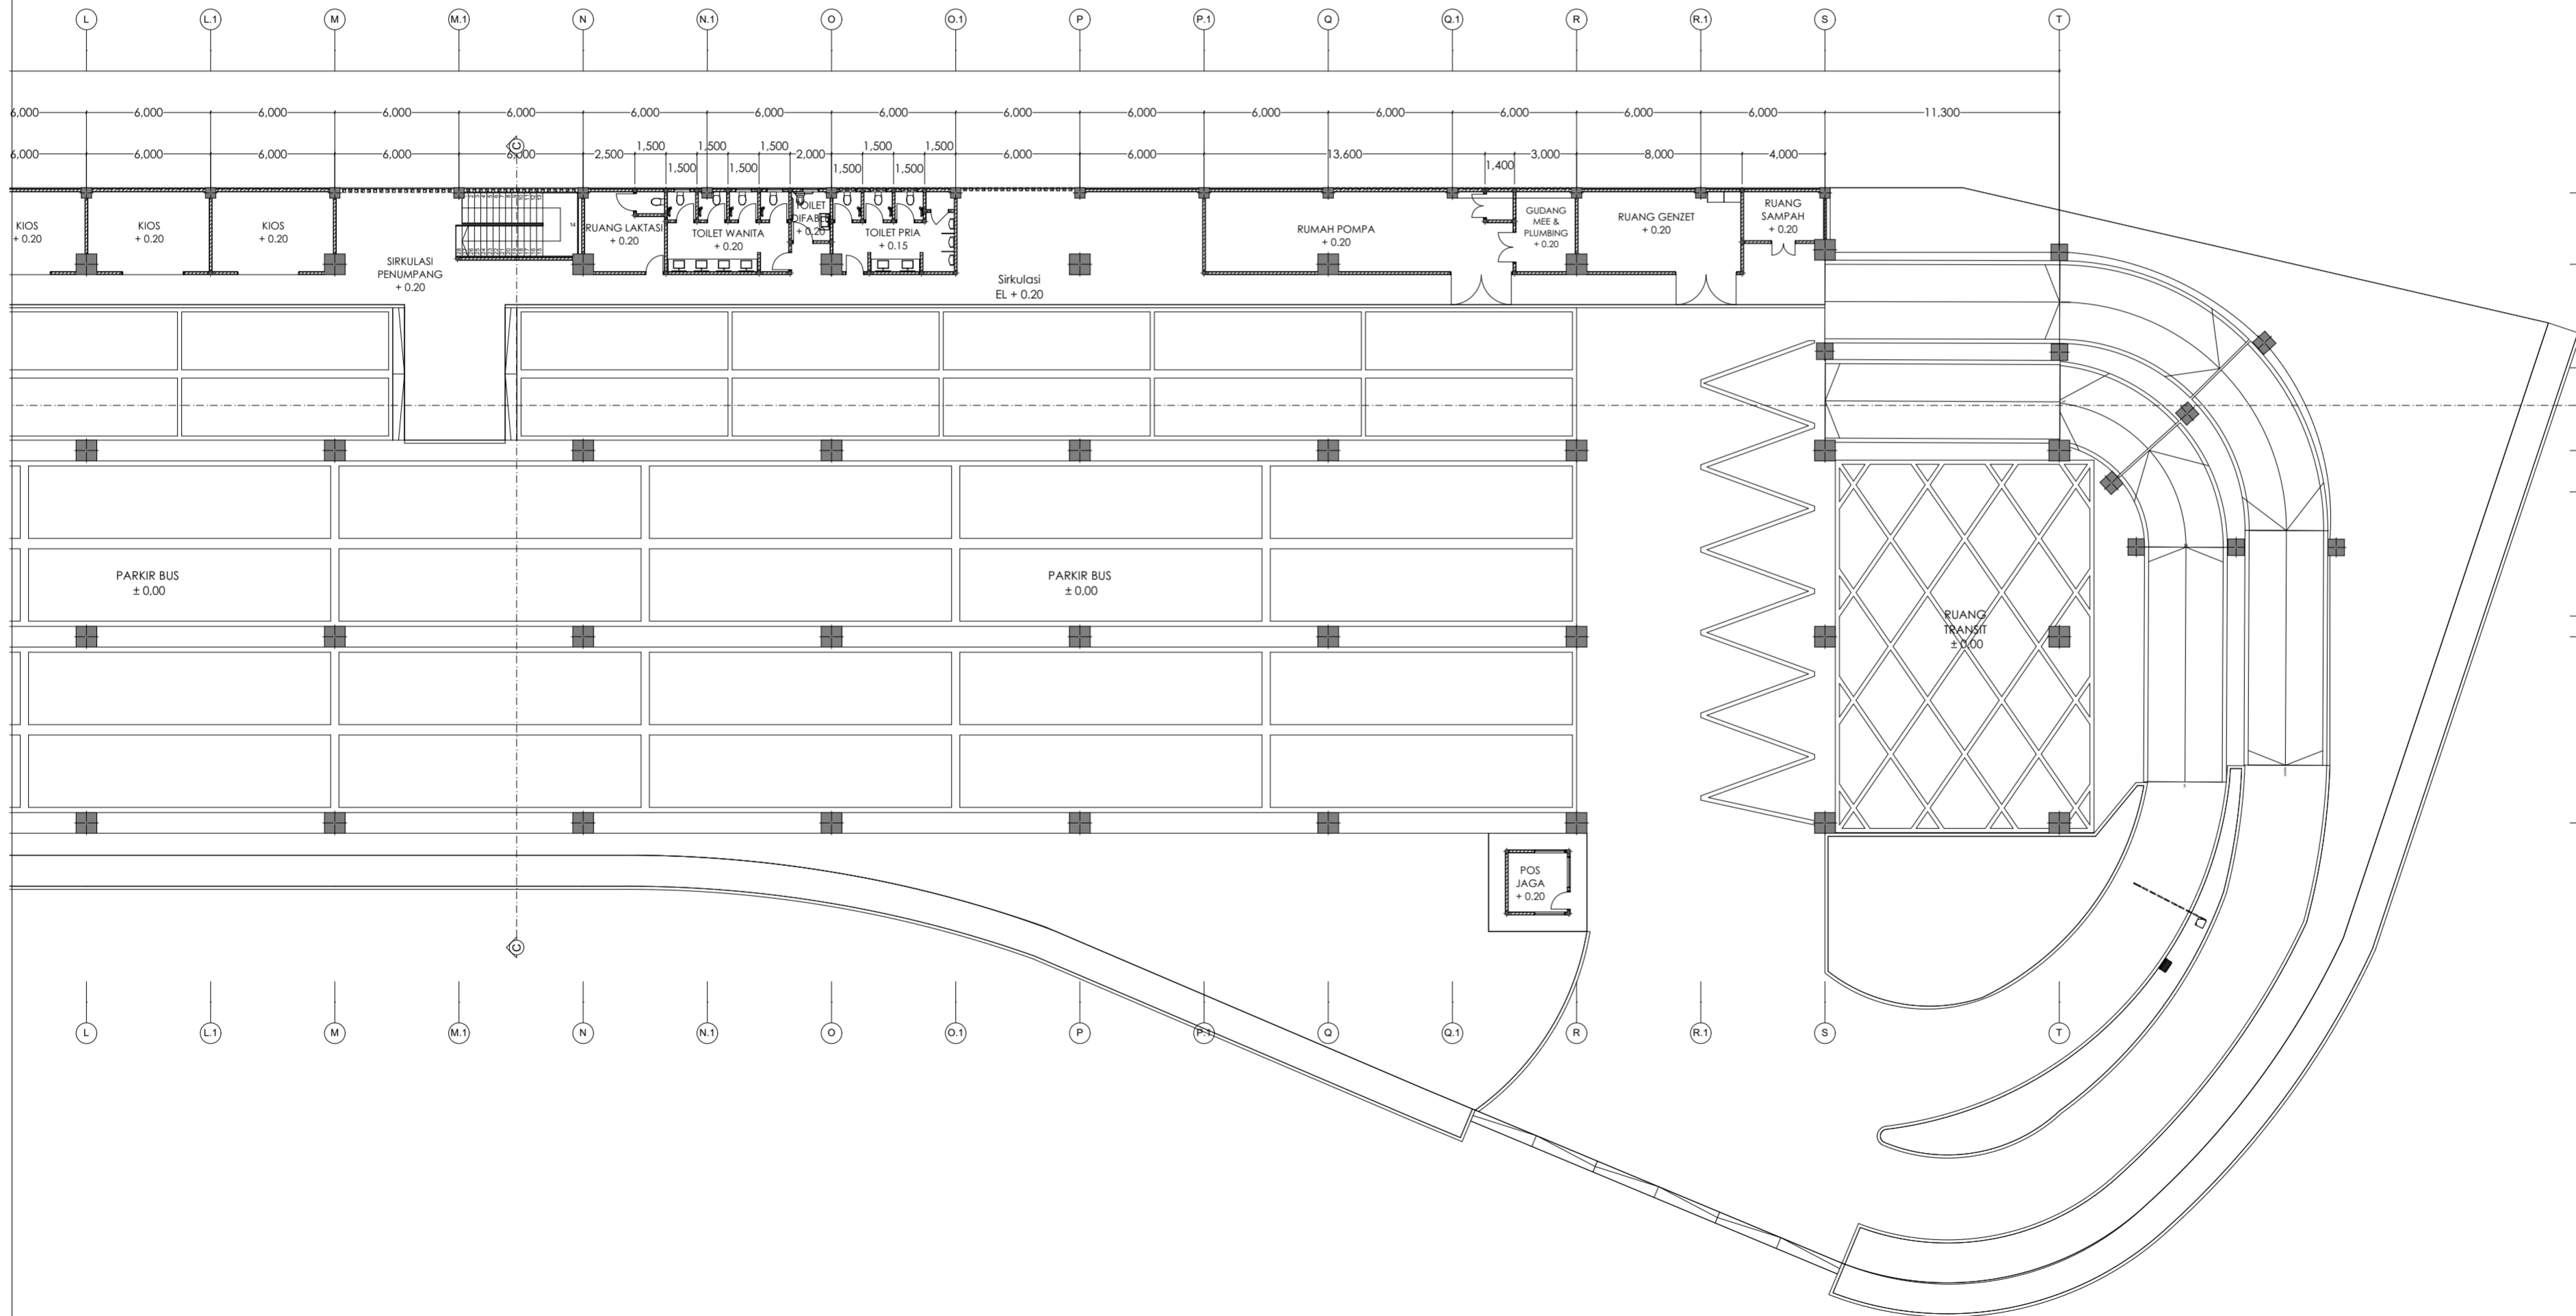

PAGE

TOTAL PAGE



**BACHELOR FINAL PROJECT
STUDIO**
Departement of Architecture
Faculty of Civil Engineering
and Planning
**UNIVERSITAS ISLAM
INDONESIA**

PROJECT NAME



ABU BAKAR ALI MIXED USE
BUILDING

Redesain Gedung Parkir Abu
Bakar Ali Yogyakarta

PROJECT YEAR

2018

PROJECT ADDRESS

Jalan Abu Bakar Ali,
Suryatmajan. Danurejan,
Yogyakarta, D.I. Yogyakarta

STUDENT

Muhammad Rizki Aji
Wicaksono
13512105

LECTURE

Ir. Tony Kunto Wibisono, M.Sc.


DRAWING TITLE

DENAH MEZZANINE

DRAWING SCALE

1:200

NOTE

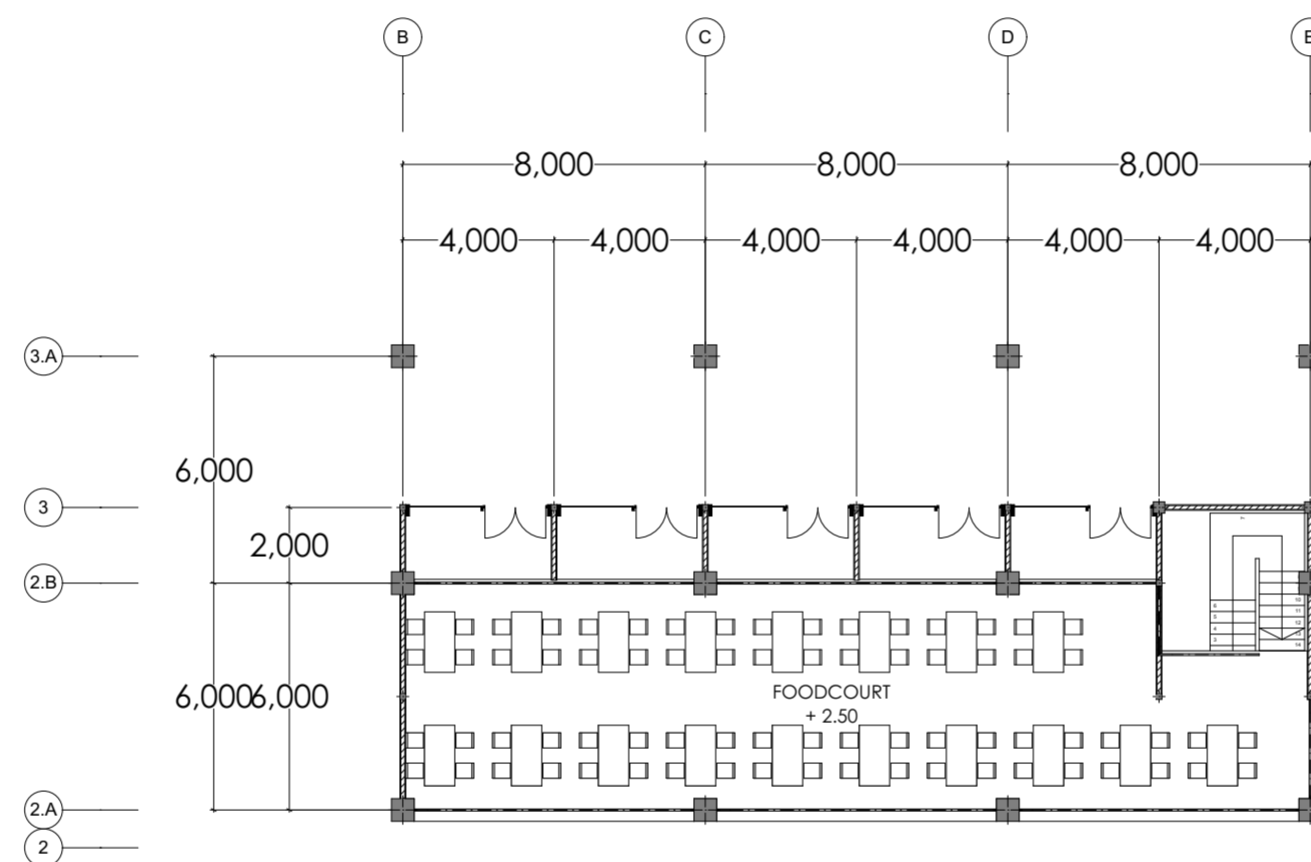

PAGE	TOTAL PAGE



PROJECT NAME



**ABU BAKAR ALI MIXED USE
BUILDING**

Redesain Gedung Parkir Abu
Bakar Ali Yogyakarta

PROJECT YEAR

2018

PROJECT ADDRESS

Jalan Abu Bakar Ali,
Suryatmajan. Danurejan,
Yogyakarta, D.I. Yogyakarta

STUDENT

Muhammad Rizki Aji
Wicaksono
13512105

LECTURE

Ir. Tony Kunto Wibisono, M.Sc.


DRAWING TITLE

DENAH L1.1


DRAWING SCALE


1:250, 1:1000

NOTE


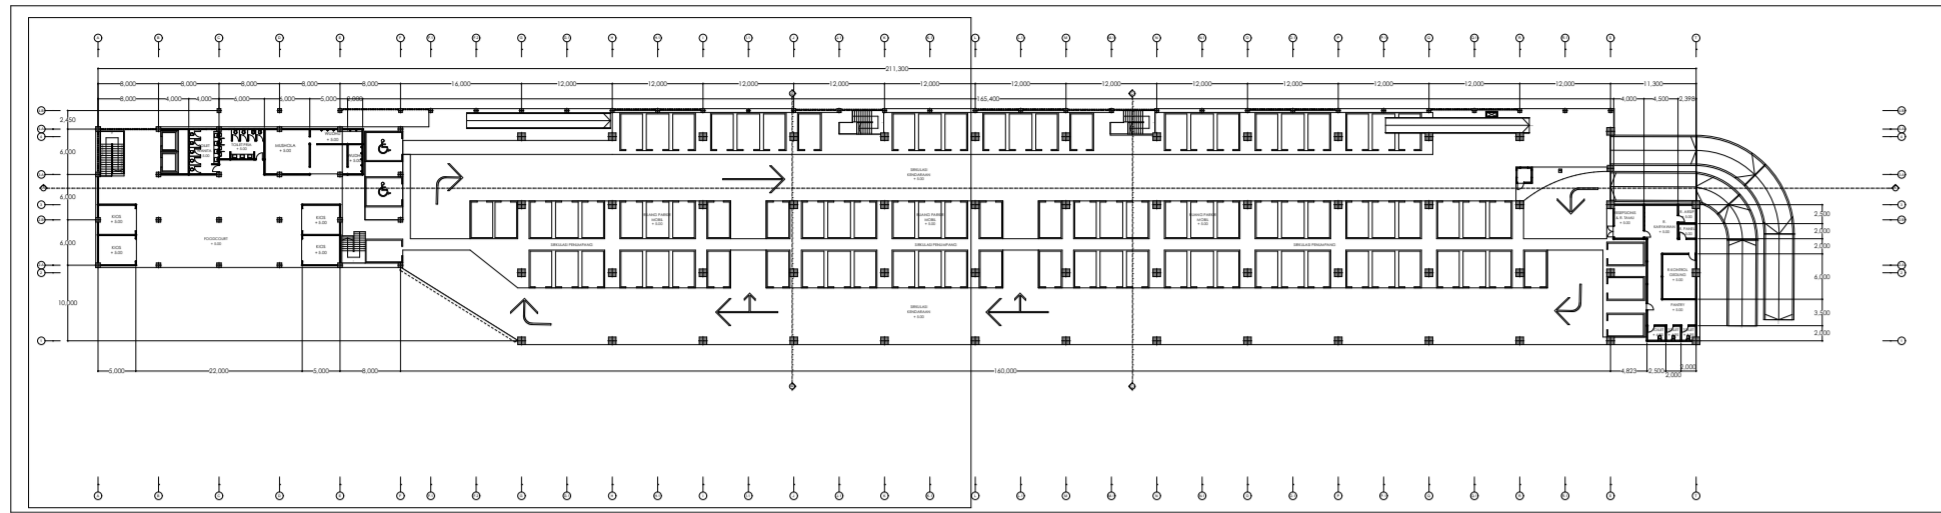


KEYPLAN

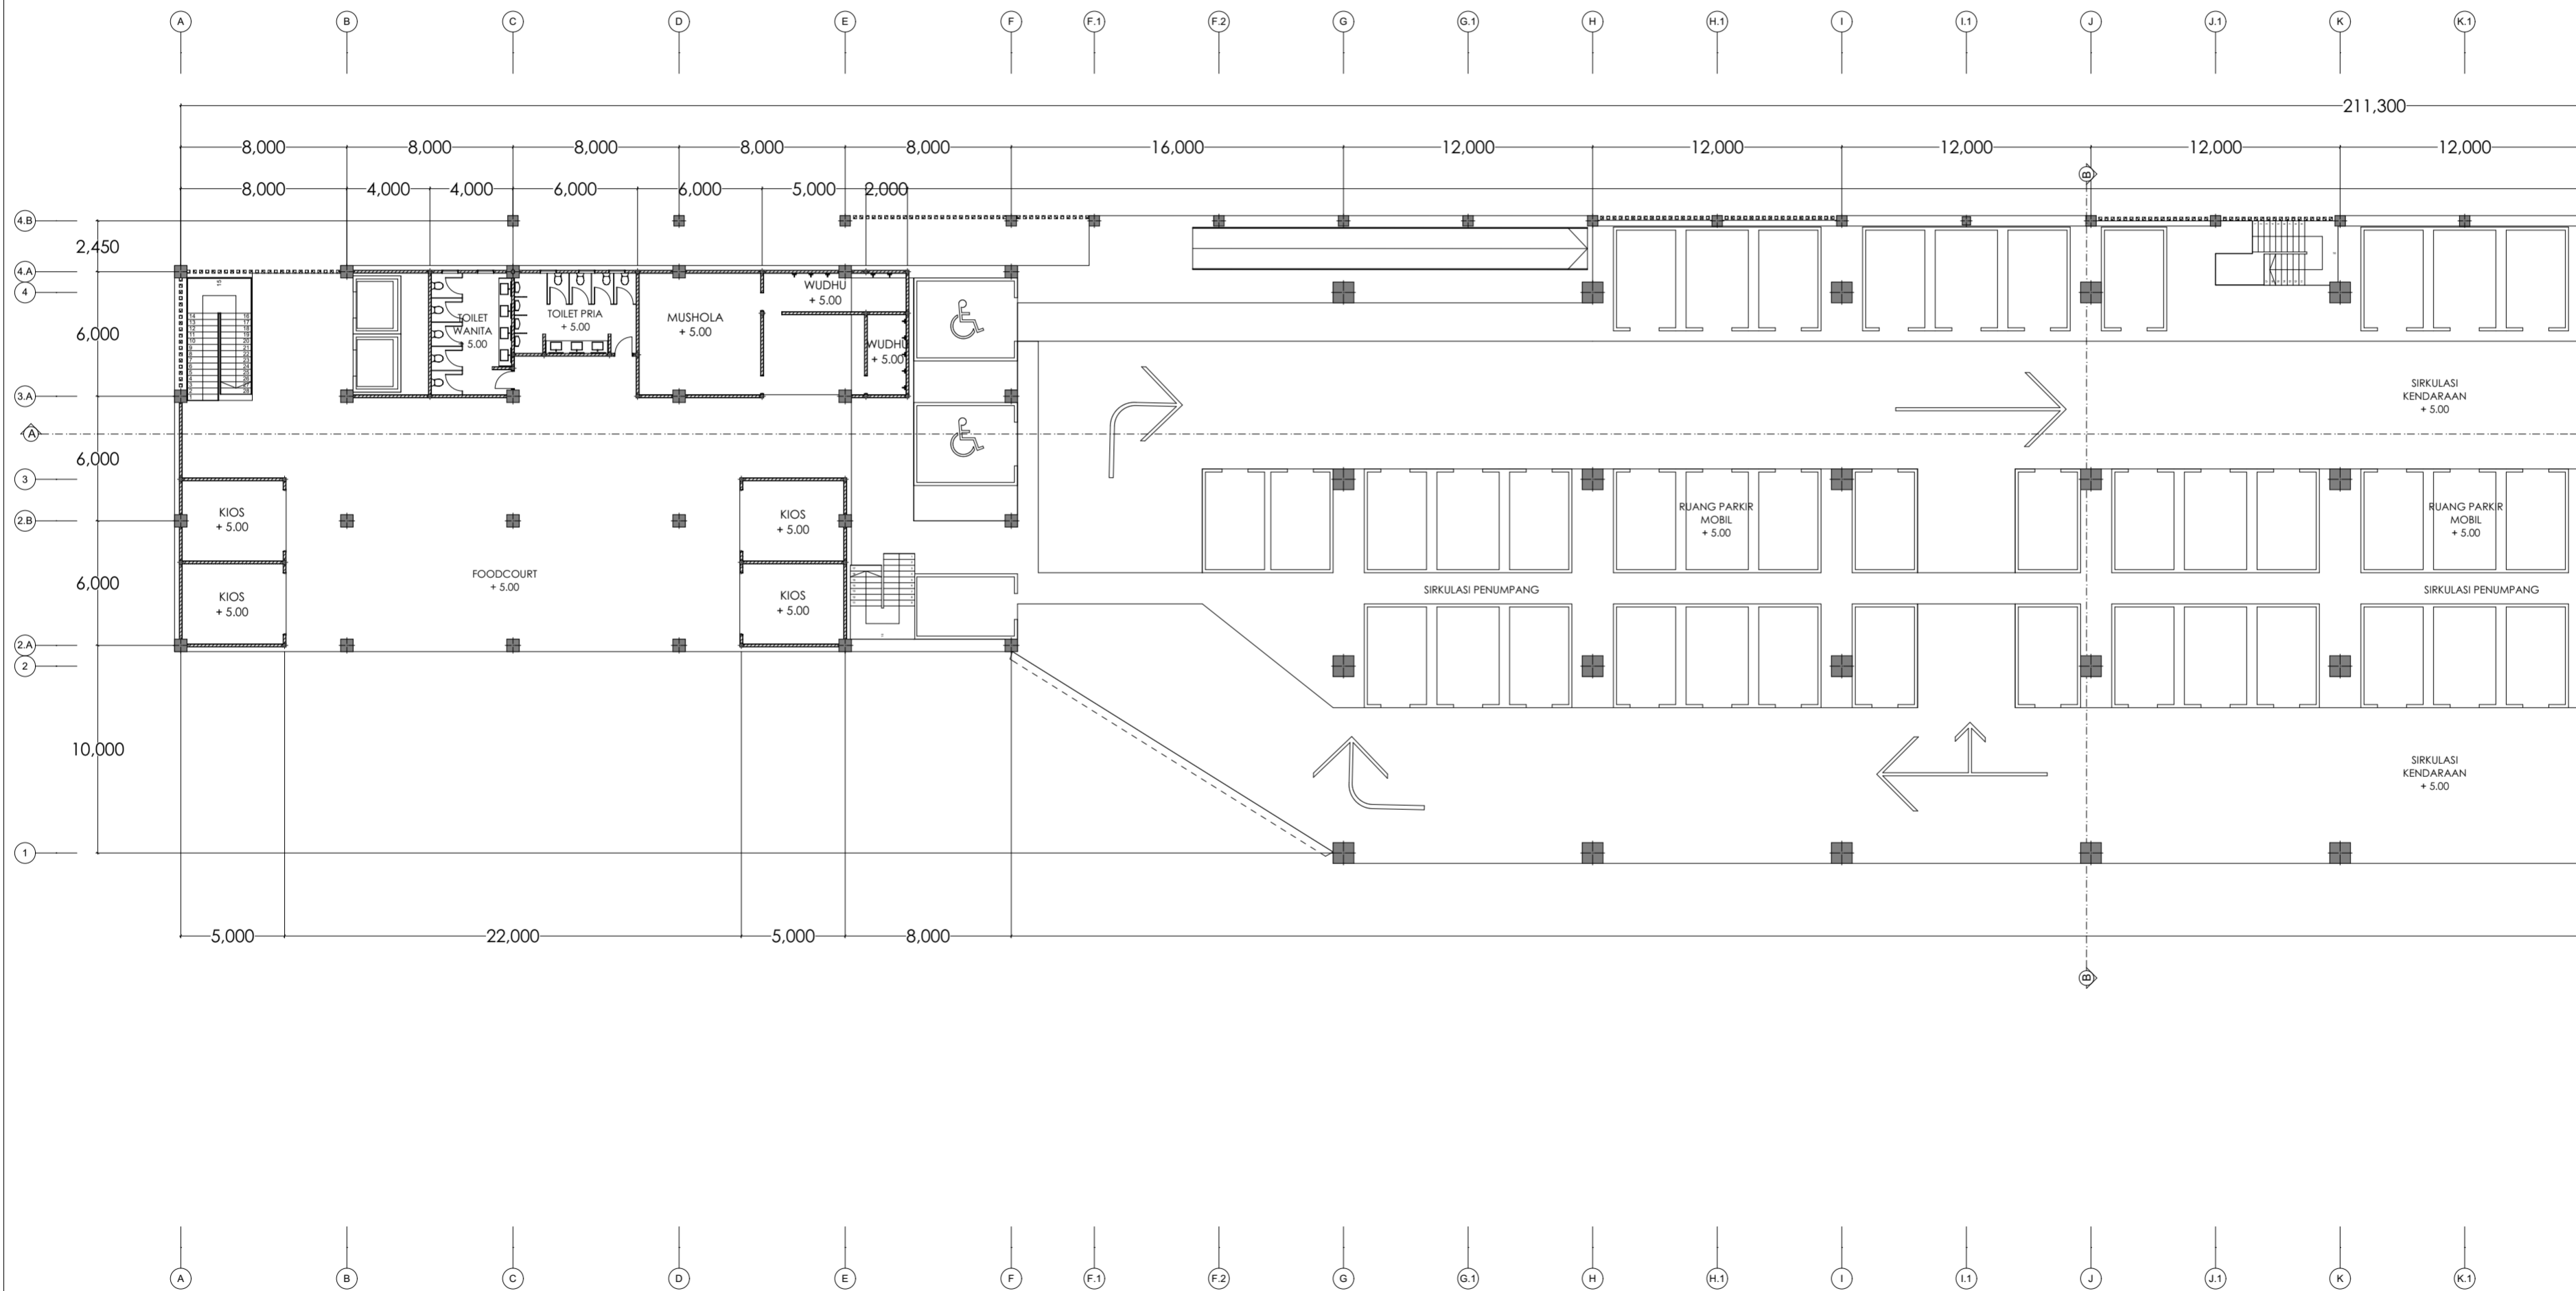

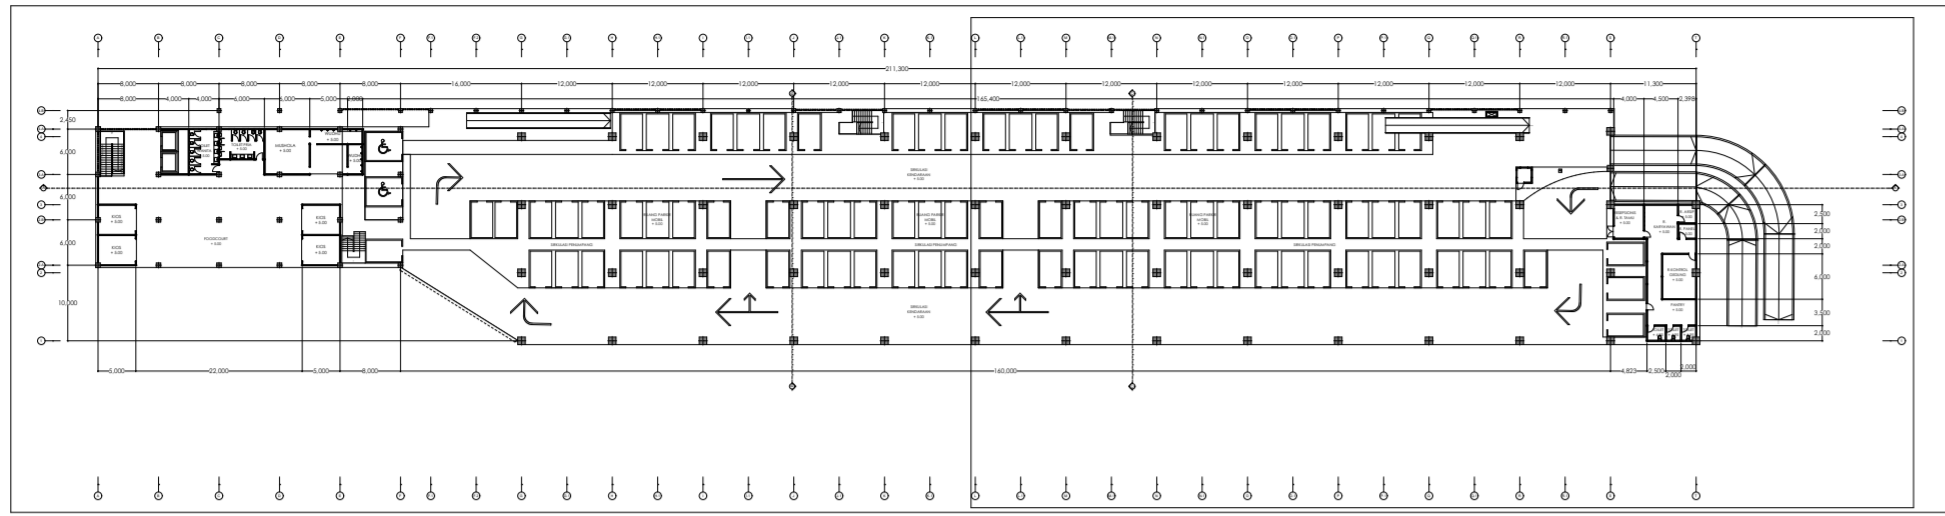

KEYPLAN

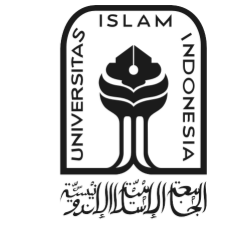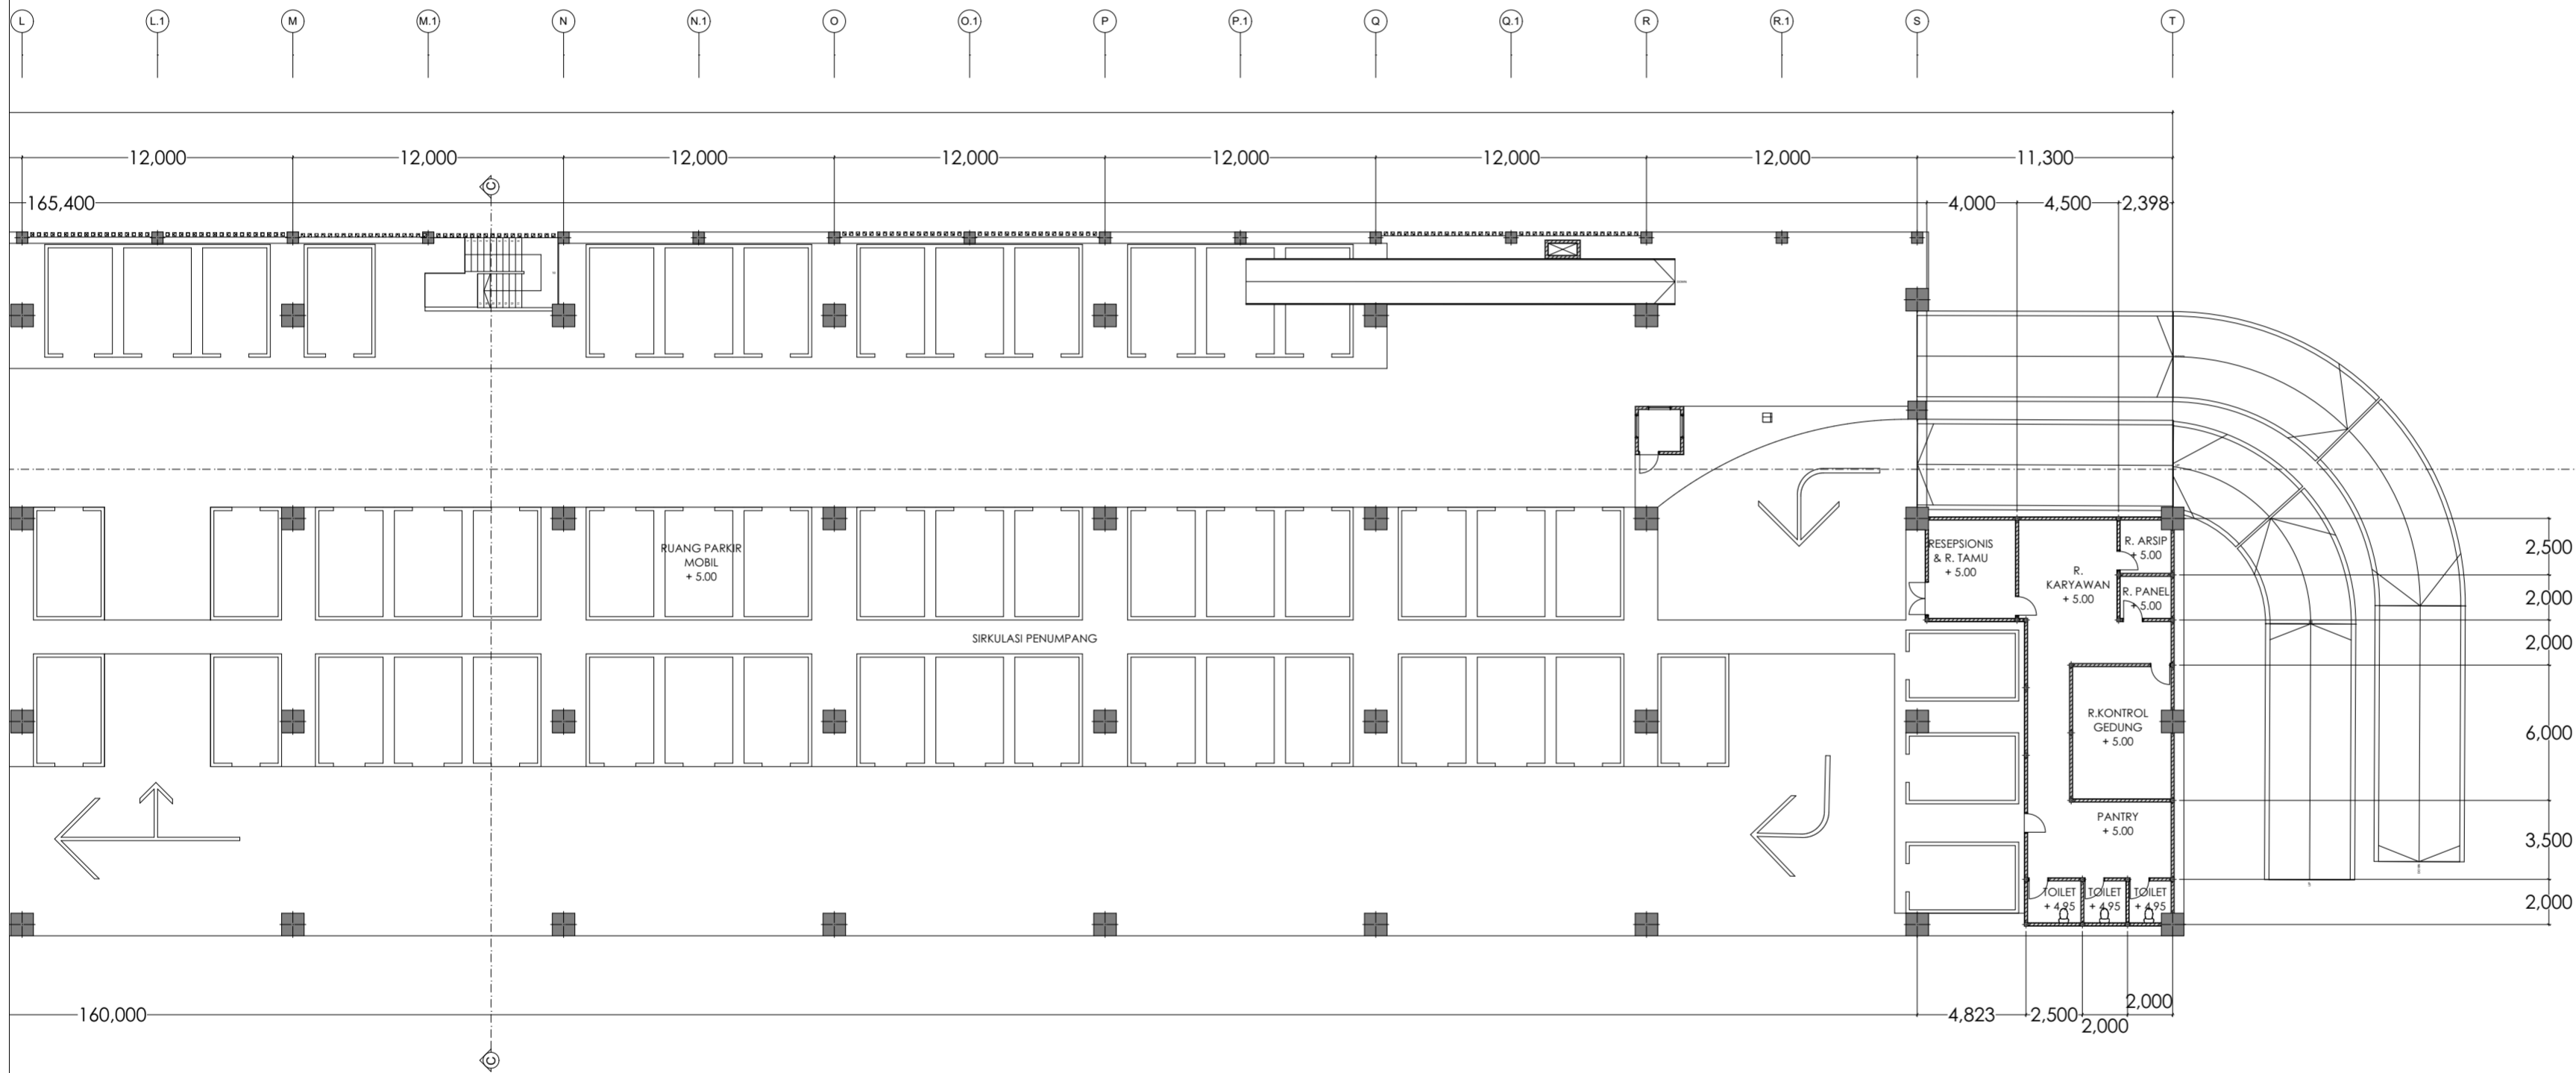

**BACHELOR FINAL PROJECT
STUDIO**
Department of Architecture
Faculty of Civil Engineering
and Planning
**UNIVERSITAS ISLAM
INDONESIA**

PROJECT NAME



**ABU BAKAR ALI MIXED USE
BUILDING**

Redesain Gedung Parkir Abu
Bakar Ali Yogyakarta

PROJECT YEAR

2018

PROJECT ADDRESS

Jalan Abu Bakar Ali,
Suryatmajan. Danurejan,
Yogyakarta, D.I. Yogyakarta

STUDENT

Muhammad Rizki Aji
Wicaksono
13512105

LECTURE

Ir. Tony Kunto Wibisono, M.Sc.

DRAWING TITLE

DENAH L1.2

DRAWING SCALE

1:1000, 1:250

NOTE

PAGE

TOTAL PAGE



PROJECT NAME



ABU BAKAR ALI MIXED USE BUILDING

Redesain Gedung Parkir Abu Bakar Ali Yogyakarta

PROJECT YEAR

2018

PROJECT ADDRESS

Jalan Abu Bakar Ali,
Suryatmajan. Danurejan,
Yogyakarta, D.I. Yogyakarta

STUDENT

Muhammad Rizki Aji
Wicaksono
13512105

LECTURE

Ir. Tony Kunto Wibisono, M.Sc.


DRAWING TITLE

DENAH L2.1


DRAWING SCALE

1:250, 1:1000

NOTE

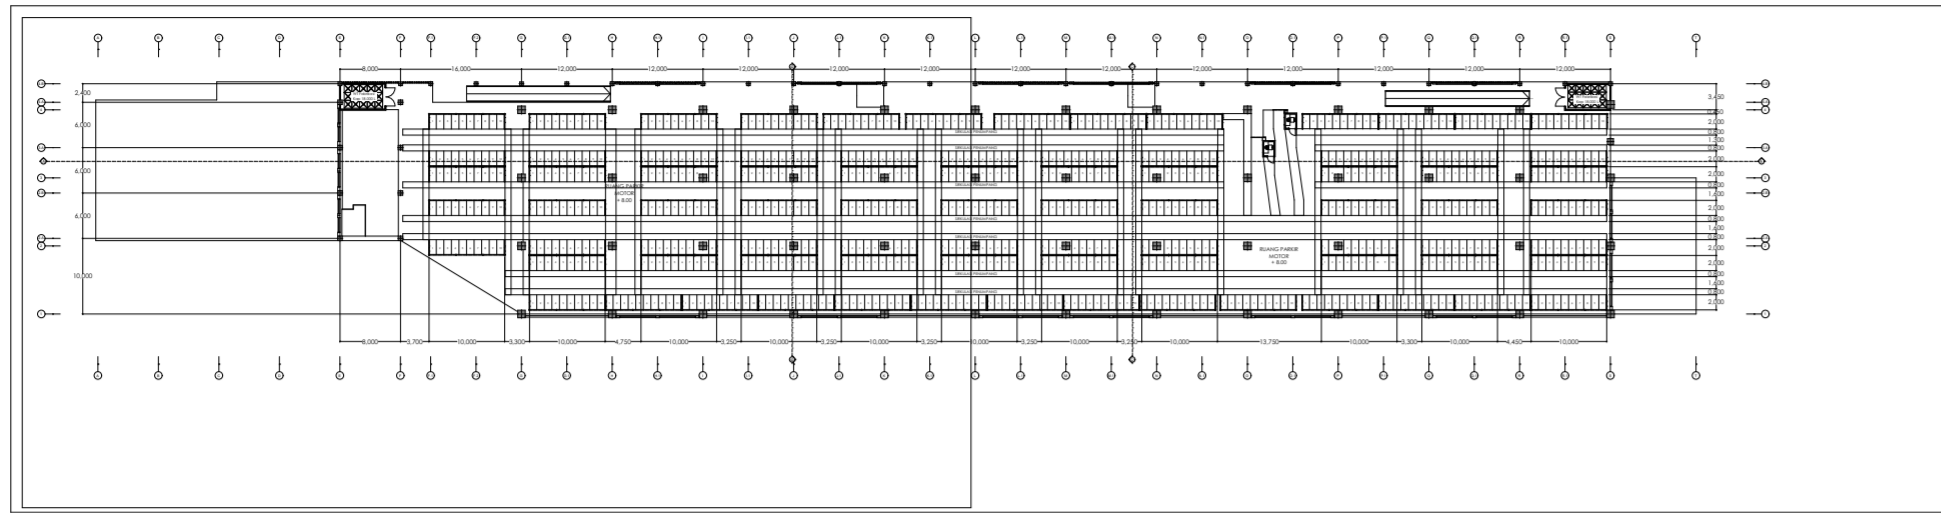

KEYPLAN

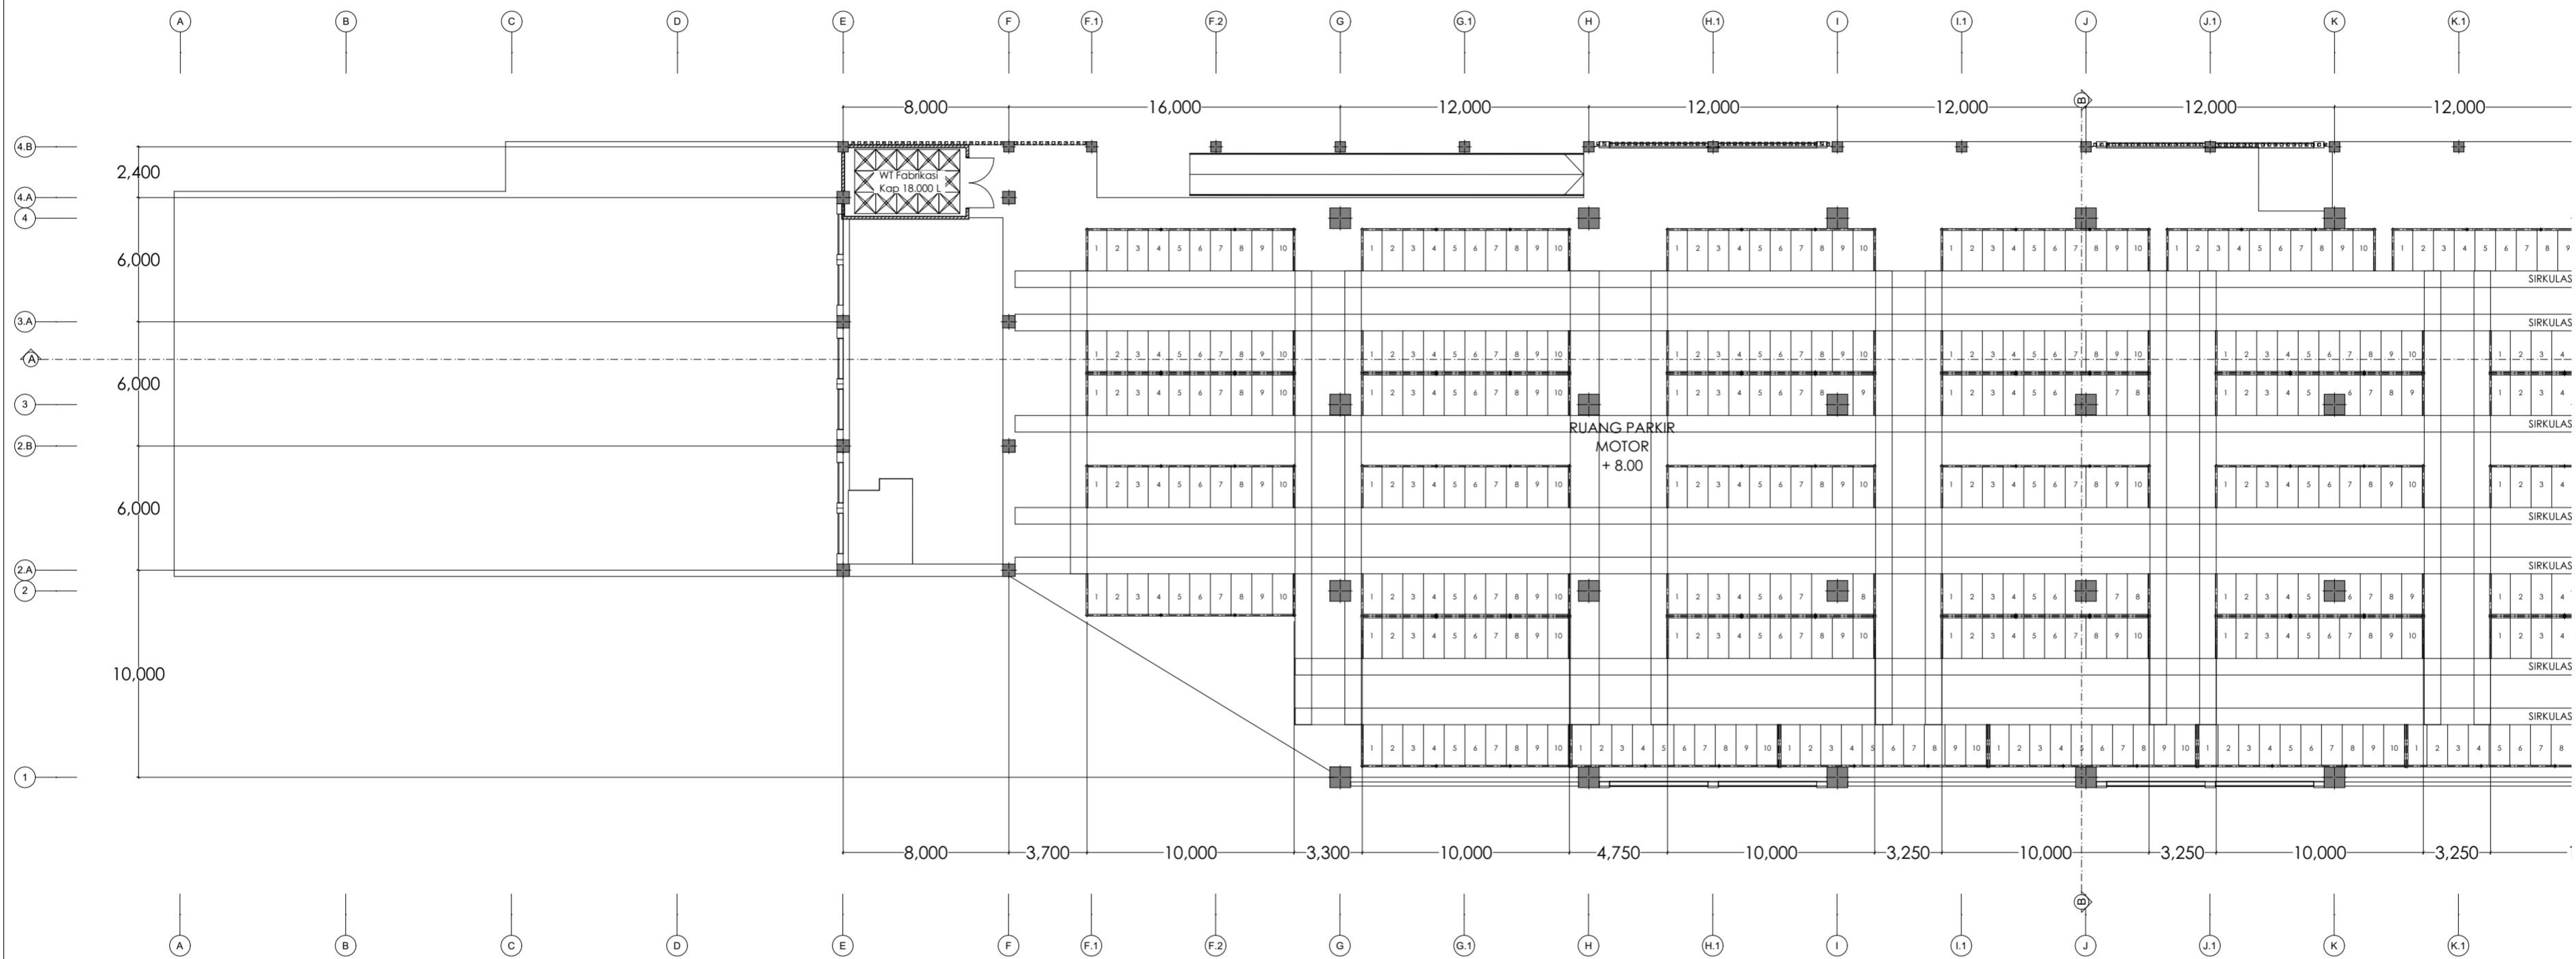



PROJECT NAME



ABU BAKAR ALI MIXED USE BUILDING

Redesain Gedung Parkir Abu Bakar Ali Yogyakarta

PROJECT YEAR

2018

PROJECT ADDRESS

Jalan Abu Bakar Ali,
Suryatmajan. Danurejan,
Yogyakarta, D.I. Yogyakarta

STUDENT

Muhammad Rizki Aji
Wicaksono
13512105

LECTURE

Ir. Tony Kunto Wibisono, M.Sc.


DRAWING TITLE

DENAH L2.2


DRAWING SCALE


1:1000, 1:250

NOTE


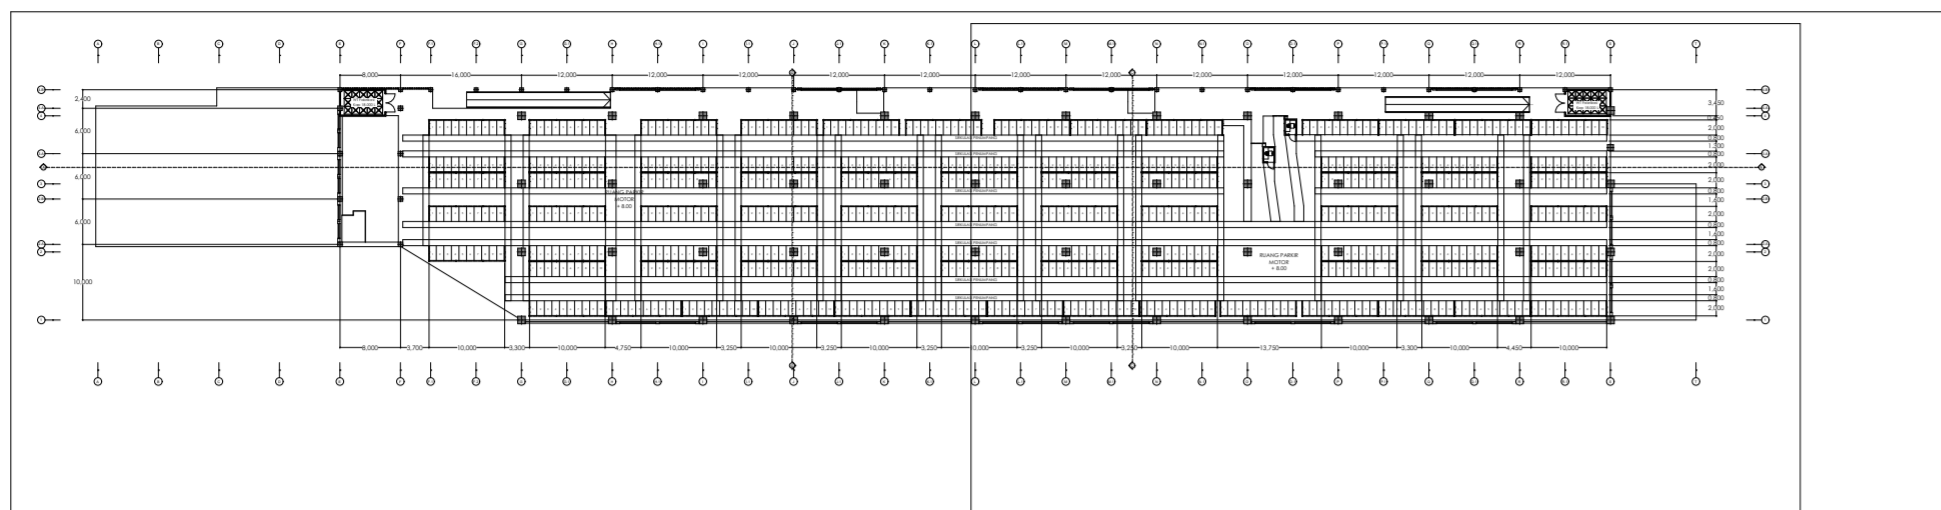


KEYPLAN

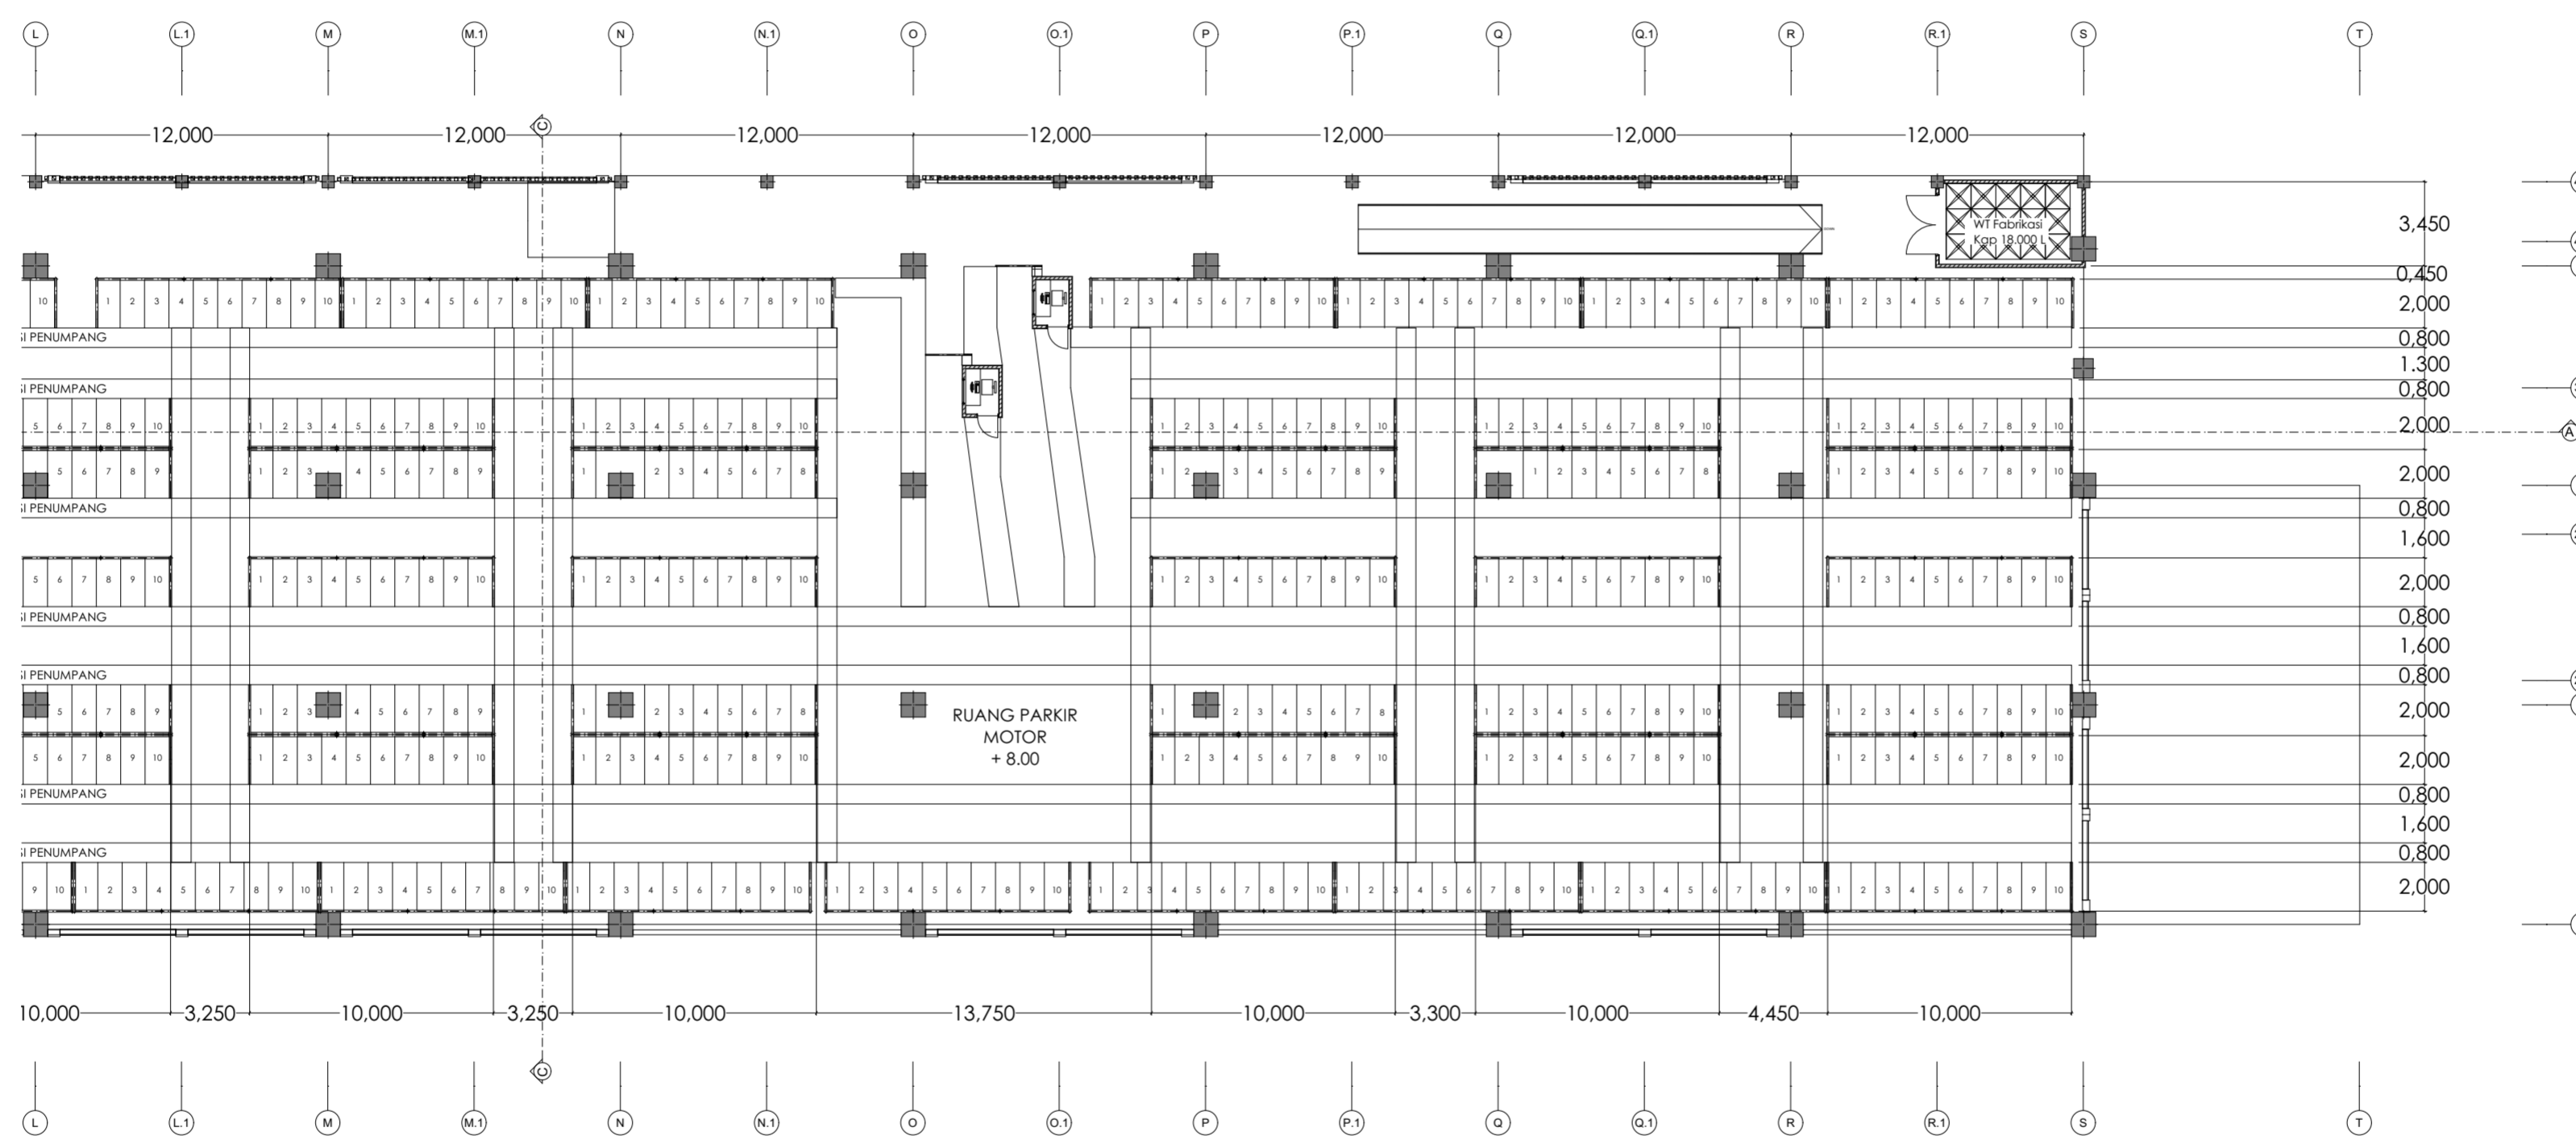

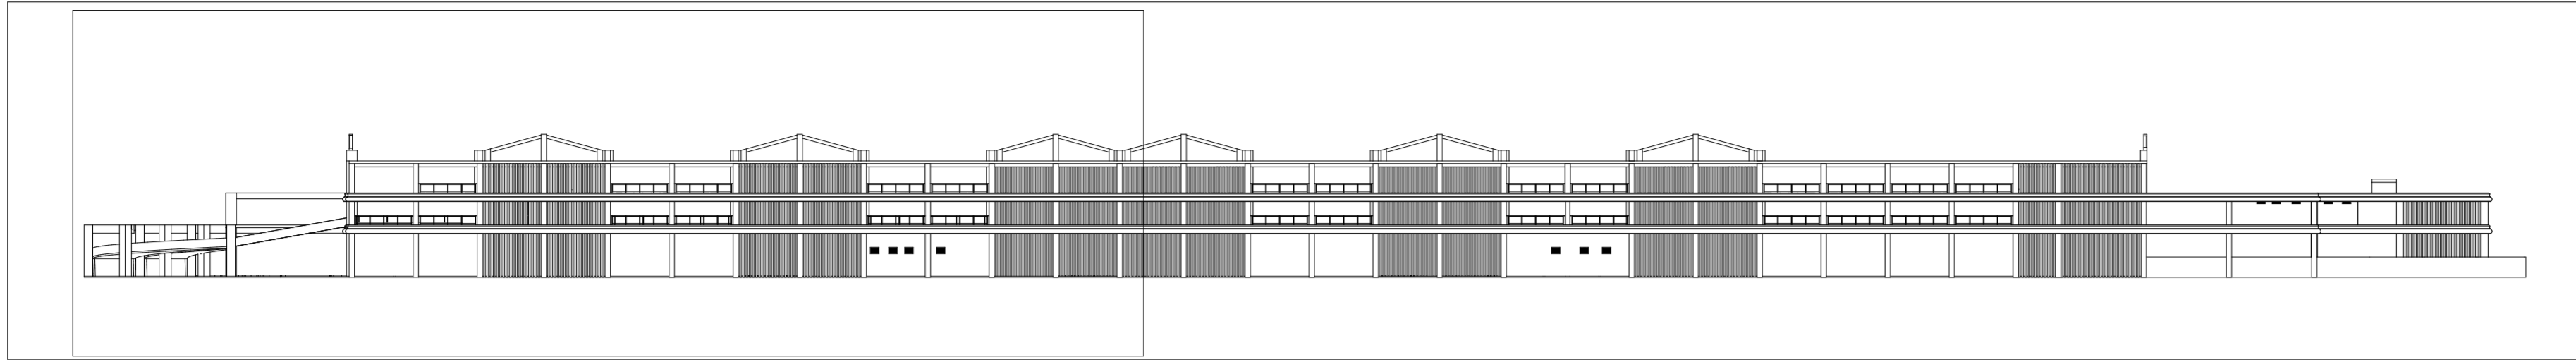

KEYPLAN

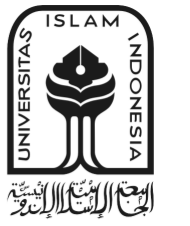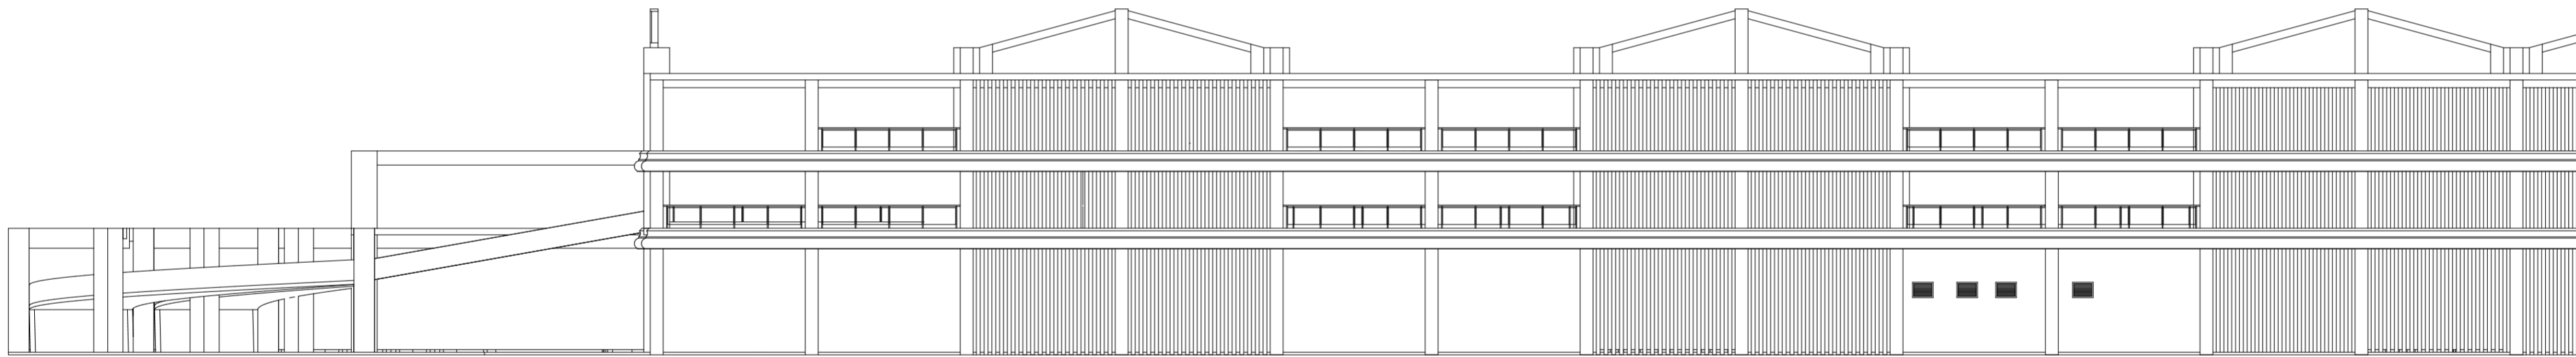

**BACHELOR FINAL PROJECT
STUDIO**
Departement of Architecture
Faculty of Civil Engineering
and Planning
**UNIVERSITAS ISLAM
INDONESIA**

PROJECT NAME



ABU BAKAR ALI MIXED USE
BUILDING

Redesain Gedung Parkir Abu
Bakar Ali Yogyakarta

PROJECT YEAR

2018

PROJECT ADDRESS

Jalan Abu Bakar Ali,
Suryatmajan. Danurejan,
Yogyakarta, D.I. Yogyakarta

STUDENT

Muhammad Rizki Aji
Wicaksono
13512105

LECTURE

Ir. Tony Kunto Wibisono, M.Sc.

DRAWING TITLE

TAMPAK UTARA 1


DRAWING SCALE

1:200, 1:500



NOTE

PAGE

TOTAL PAGE

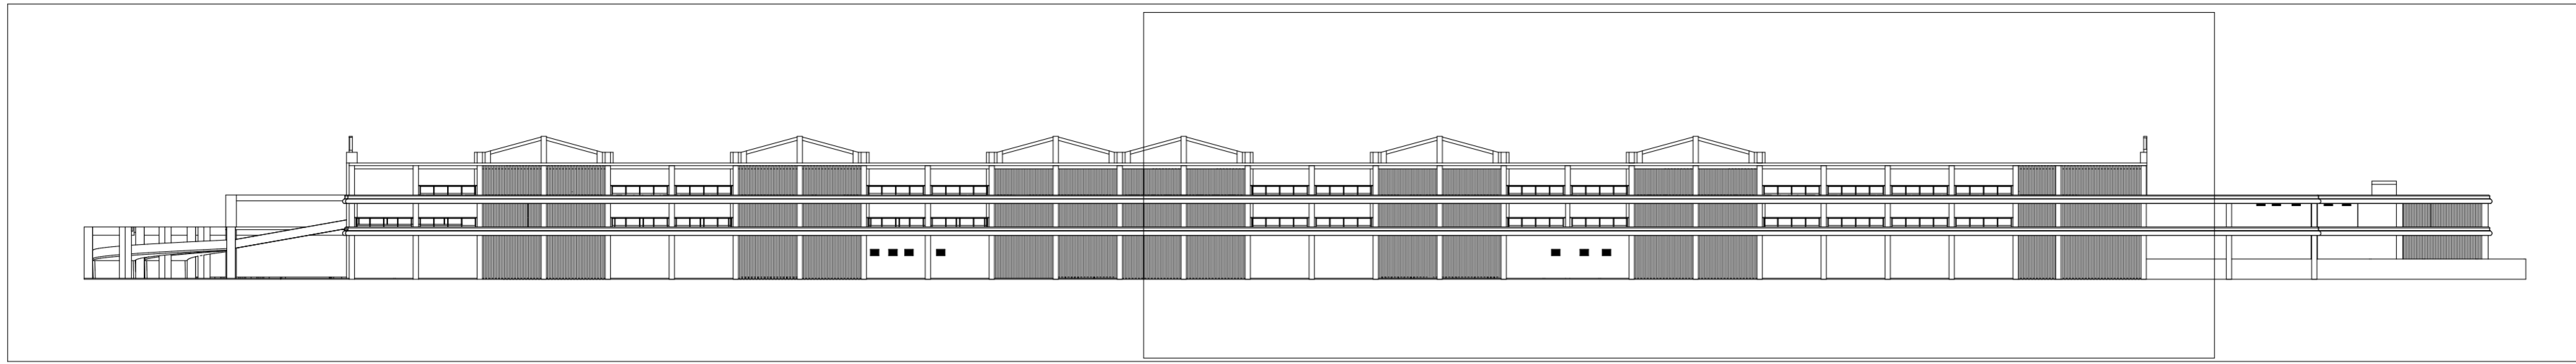

KEYPLAN

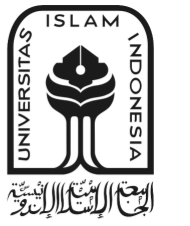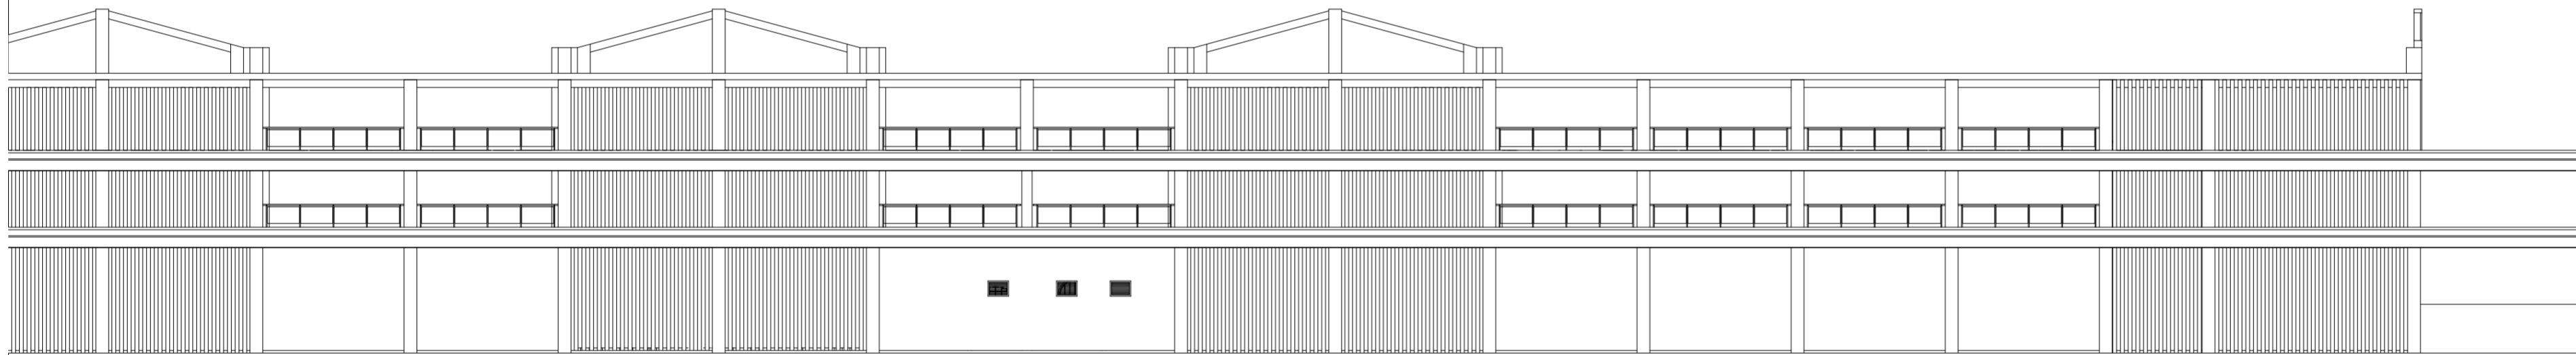

**BACHELOR FINAL PROJECT
STUDIO**
Departement of Architecture
Faculty of Civil Engineering
and Planning
**UNIVERSITAS ISLAM
INDONESIA**

PROJECT NAME



ABU BAKAR ALI MIXED USE
BUILDING

Redesain Gedung Parkir Abu
Bakar Ali Yogyakarta

PROJECT YEAR

2018

PROJECT ADDRESS

Jalan Abu Bakar Ali,
Suryatmajan. Danurejan,
Yogyakarta, D.I. Yogyakarta

STUDENT

Muhammad Rizki Aji
Wicaksono
13512105

LECTURE

Ir. Tony Kunto Wibisono, M.Sc.

DRAWING TITLE

TAMPAK UTARA 2


DRAWING SCALE

1:200, 1:500


NOTE

PAGE

TOTAL PAGE

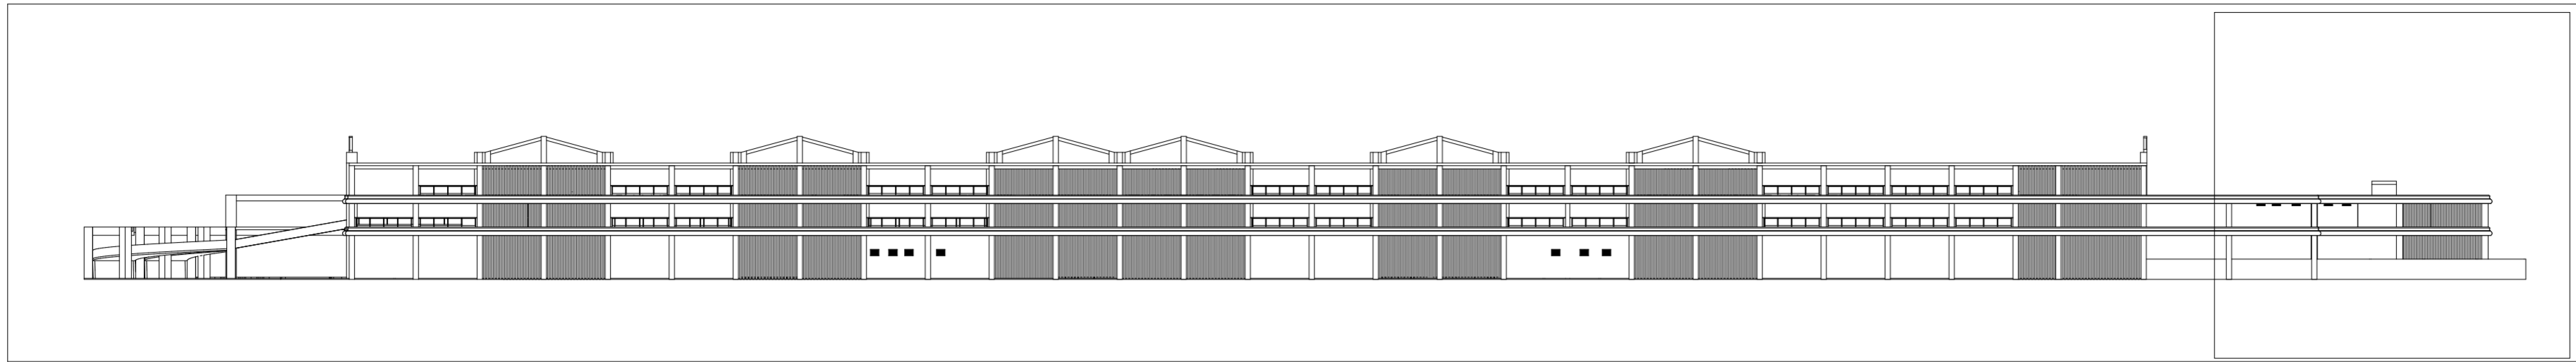

KEYPLAN

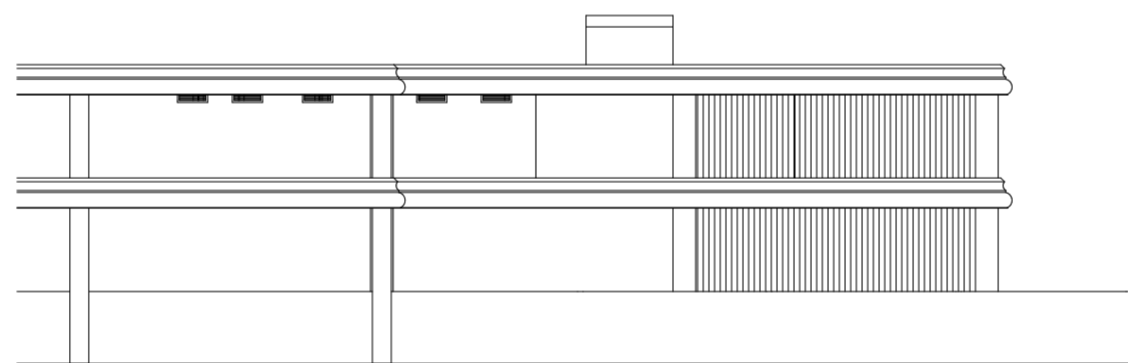

**BACHELOR FINAL PROJECT
STUDIO**
Departement of Architecture
Faculty of Civil Engineering
and Planning
**UNIVERSITAS ISLAM
INDONESIA**

PROJECT NAME



ABU BAKAR ALI MIXED USE
BUILDING

Redesain Gedung Parkir Abu
Bakar Ali Yogyakarta

PROJECT YEAR

2018

PROJECT ADDRESS

Jalan Abu Bakar Ali,
Suryatmajan. Danurejan,
Yogyakarta, D.I. Yogyakarta

STUDENT

Muhammad Rizki Aji
Wicaksono
13512105

LECTURE

Ir. Tony Kunto Wibisono, M.Sc.

DRAWING TITLE

TAMPAK UTARA 3

DRAWING SCALE

1:200, 1:500

NOTE

PAGE

TOTAL PAGE



**BACHELOR FINAL PROJECT
STUDIO**
Departement of Architecture
Faculty of Civil Engineering
and Planning
**UNIVERSITAS ISLAM
INDONESIA**

PROJECT NAME



ABU BAKAR ALI MIXED USE
BUILDING

Redesain Gedung Parkir Abu
Bakar Ali Yogyakarta

PROJECT YEAR

2018

PROJECT ADDRESS

Jalan Abu Bakar Ali,
Suryatmajan, Danurejan,
Yogyakarta, D.I. Yogyakarta

STUDENT

Muhammad Rizki Aji
Wicaksono
13512105

LECTURE

Ir. Tony Kunto Wibisono, M.Sc.

DRAWING TITLE

TAMPAK TIMUR

DRAWING SCALE

1:100

NOTE



PAGE

TOTAL PAGE



**BACHELOR FINAL PROJECT
STUDIO**
Department of Architecture
Faculty of Civil Engineering
and Planning
**UNIVERSITAS ISLAM
INDONESIA**

PROJECT NAME



ABU BAKAR ALI MIXED USE
BUILDING

Redesain Gedung Parkir Abu
Bakar Ali Yogyakarta

PROJECT YEAR

2018

PROJECT ADDRESS

Jalan Abu Bakar Ali,
Suryatmajan, Danurejan,
Yogyakarta, D.I. Yogyakarta

STUDENT

Muhammad Rizki Aji
Wicaksono
13512105

LECTURE

Ir. Tony Kunto Wibisono, M.Sc.

DRAWING TITLE

TAMPAK SELATAN 1


DRAWING SCALE

1:500, 1:200


NOTE


PAGE

TOTAL PAGE


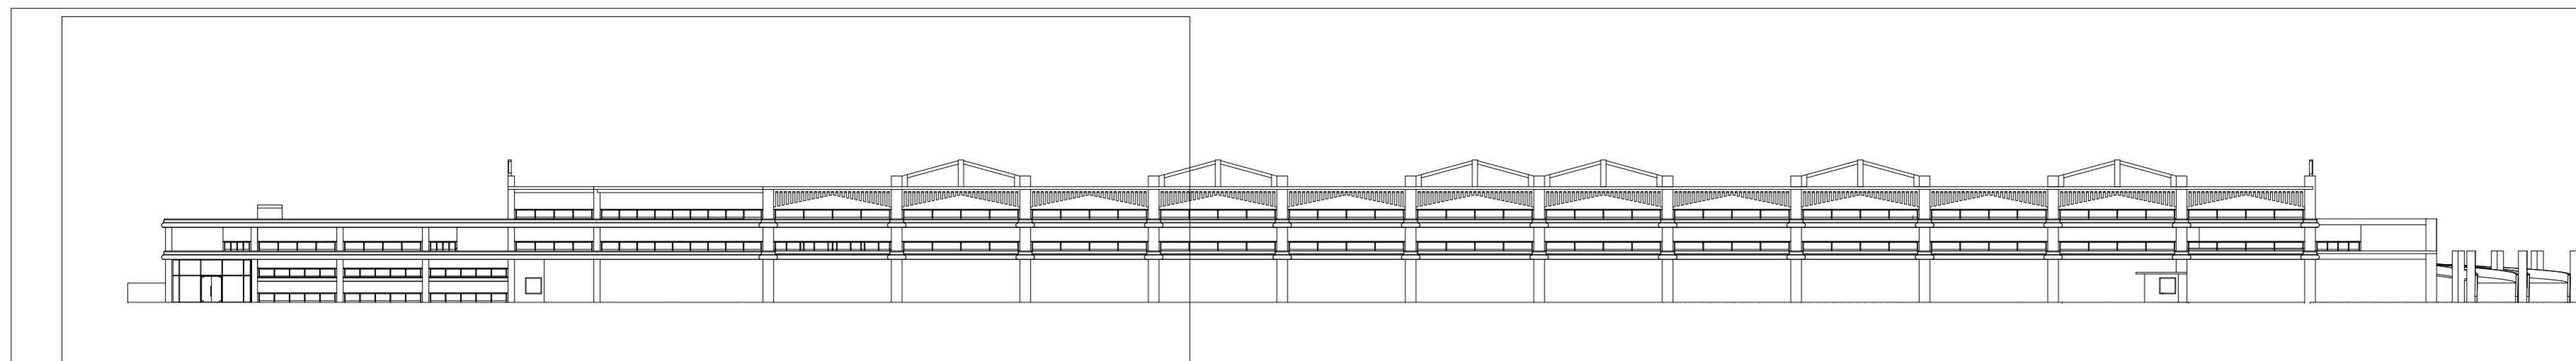


KEYPLAN

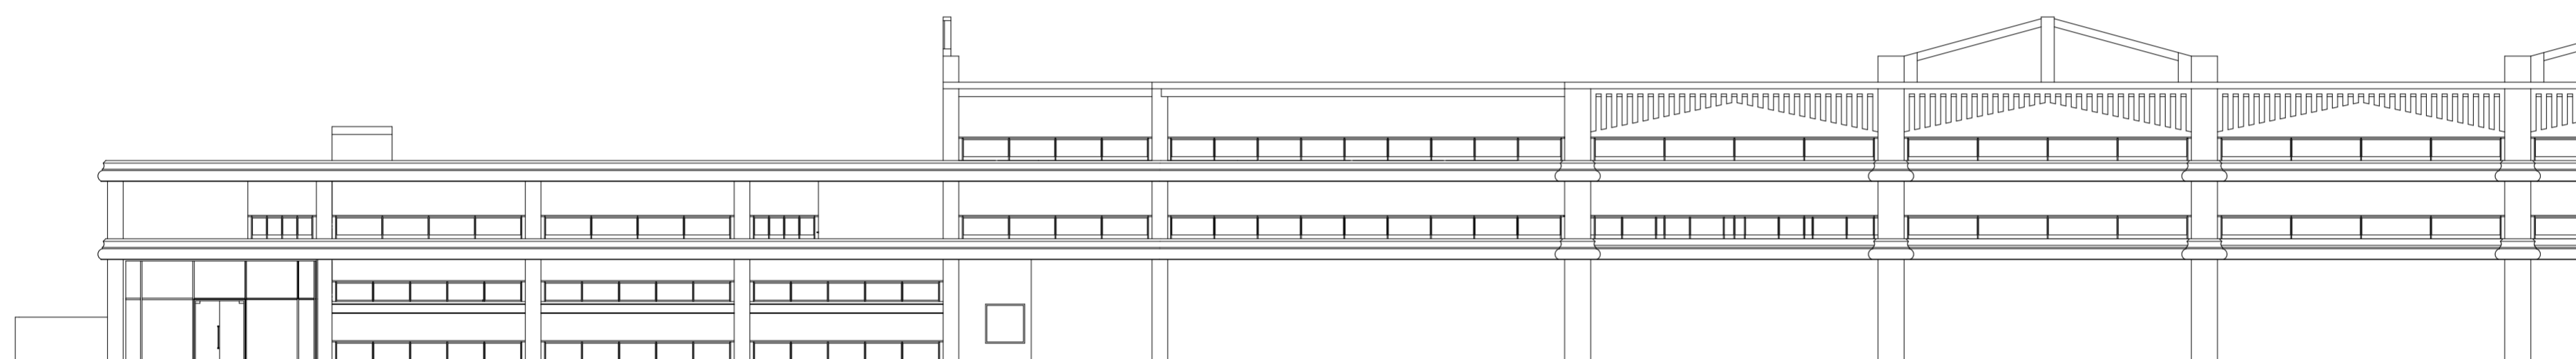

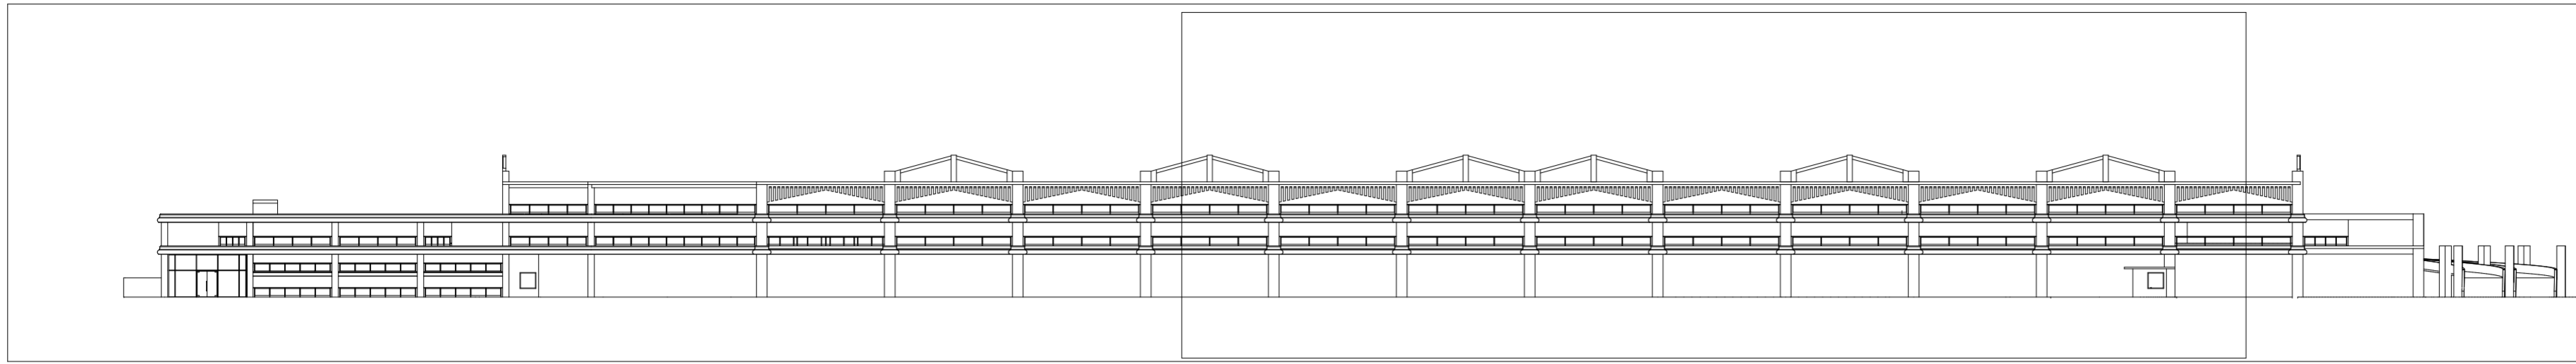

KEYPLAN

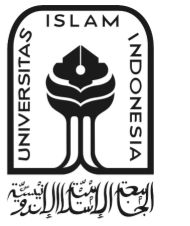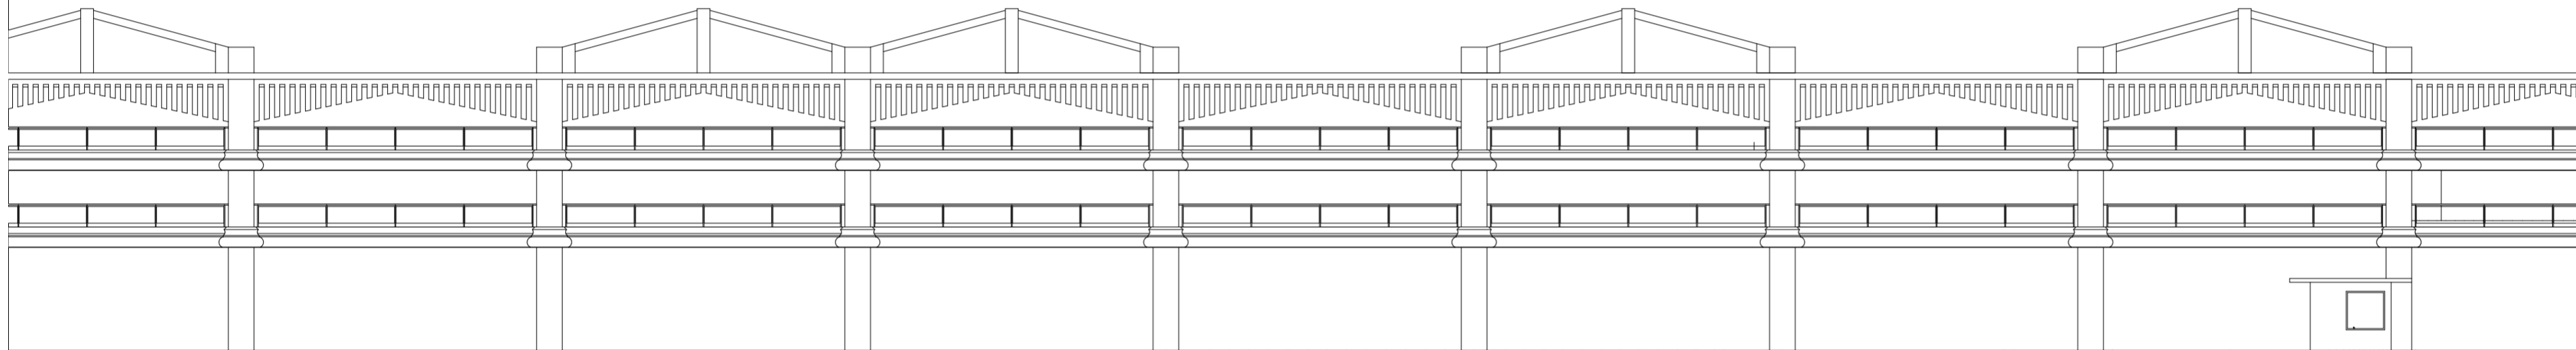

**BACHELOR FINAL PROJECT
STUDIO**
Department of Architecture
Faculty of Civil Engineering
and Planning
**UNIVERSITAS ISLAM
INDONESIA**

PROJECT NAME



ABU BAKAR ALI MIXED USE
BUILDING

Redesain Gedung Parkir Abu
Bakar Ali Yogyakarta

PROJECT YEAR

2018

PROJECT ADDRESS

Jalan Abu Bakar Ali,
Suryatmajan. Danurejan,
Yogyakarta, D.I. Yogyakarta

STUDENT

Muhammad Rizki Aji
Wicaksono
13512105

LECTURE

Ir. Tony Kunto Wibisono, M.Sc.

DRAWING TITLE

TAMPAK SELATAN 2


DRAWING SCALE

1:500, 1:200


NOTE

PAGE

TOTAL PAGE

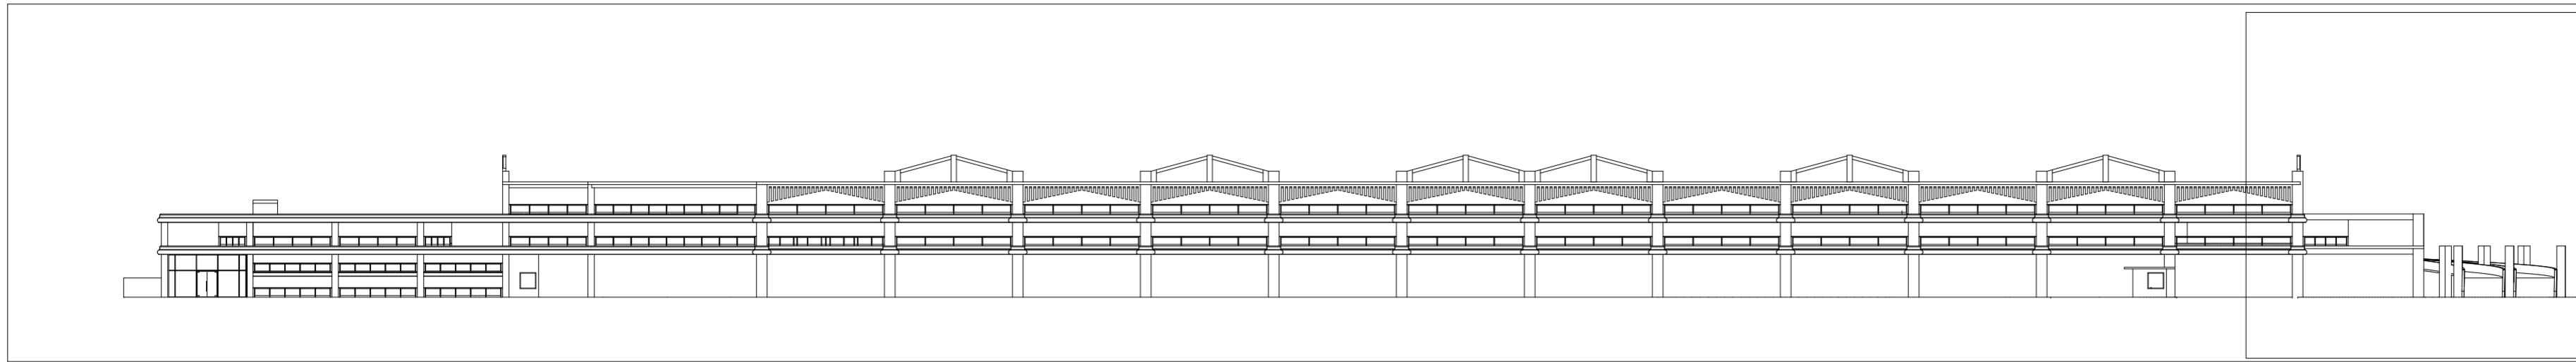

KEYPLAN

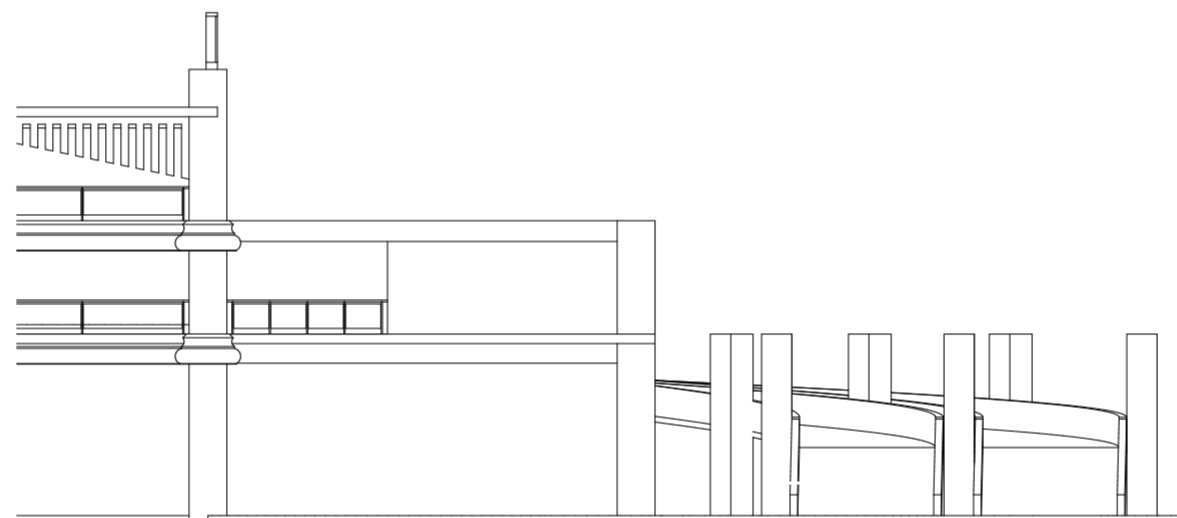

**BACHELOR FINAL PROJECT
STUDIO**
Department of Architecture
Faculty of Civil Engineering
and Planning
**UNIVERSITAS ISLAM
INDONESIA**

PROJECT NAME



ABU BAKAR ALI MIXED USE BUILDING

Redesain Gedung Parkir Abu Bakar Ali Yogyakarta

PROJECT YEAR

2018

PROJECT ADDRESS

Jalan Abu Bakar Ali,
Suryatmajan. Danurejan,
Yogyakarta, D.I. Yogyakarta

STUDENT

Muhammad Rizki Aji
Wicaksono
13512105

LECTURE

Ir. Tony Kunto Wibisono, M.Sc.

DRAWING TITLE

TAMPAK SELATAN 3

DRAWING SCALE

1:500, 1:200

NOTE

PAGE

TOTAL PAGE



**BACHELOR FINAL PROJECT
STUDIO**

Departement of Architecture
Faculty of Civil Engineering
and Planning
**UNIVERSITAS ISLAM
INDONESIA**

PROJECT NAME



**ABU BAKAR ALI MIXED USE
BUILDING**

Redesain Gedung Parkir Abu
Bakar Ali Yogyakarta

PROJECT YEAR

2018

PROJECT ADDRESS

Jalan Abu Bakar Ali,
Suryatmajan, Danurejan,
Yogyakarta, D.I. Yogyakarta

STUDENT

Muhammad Rizki Aji
Wicaksono
13512105

LECTURE

Ir. Tony Kunto Wibisono, M.Sc.


DRAWING TITLE

TAMPAK BARAT

DRAWING SCALE


1:100

NOTE

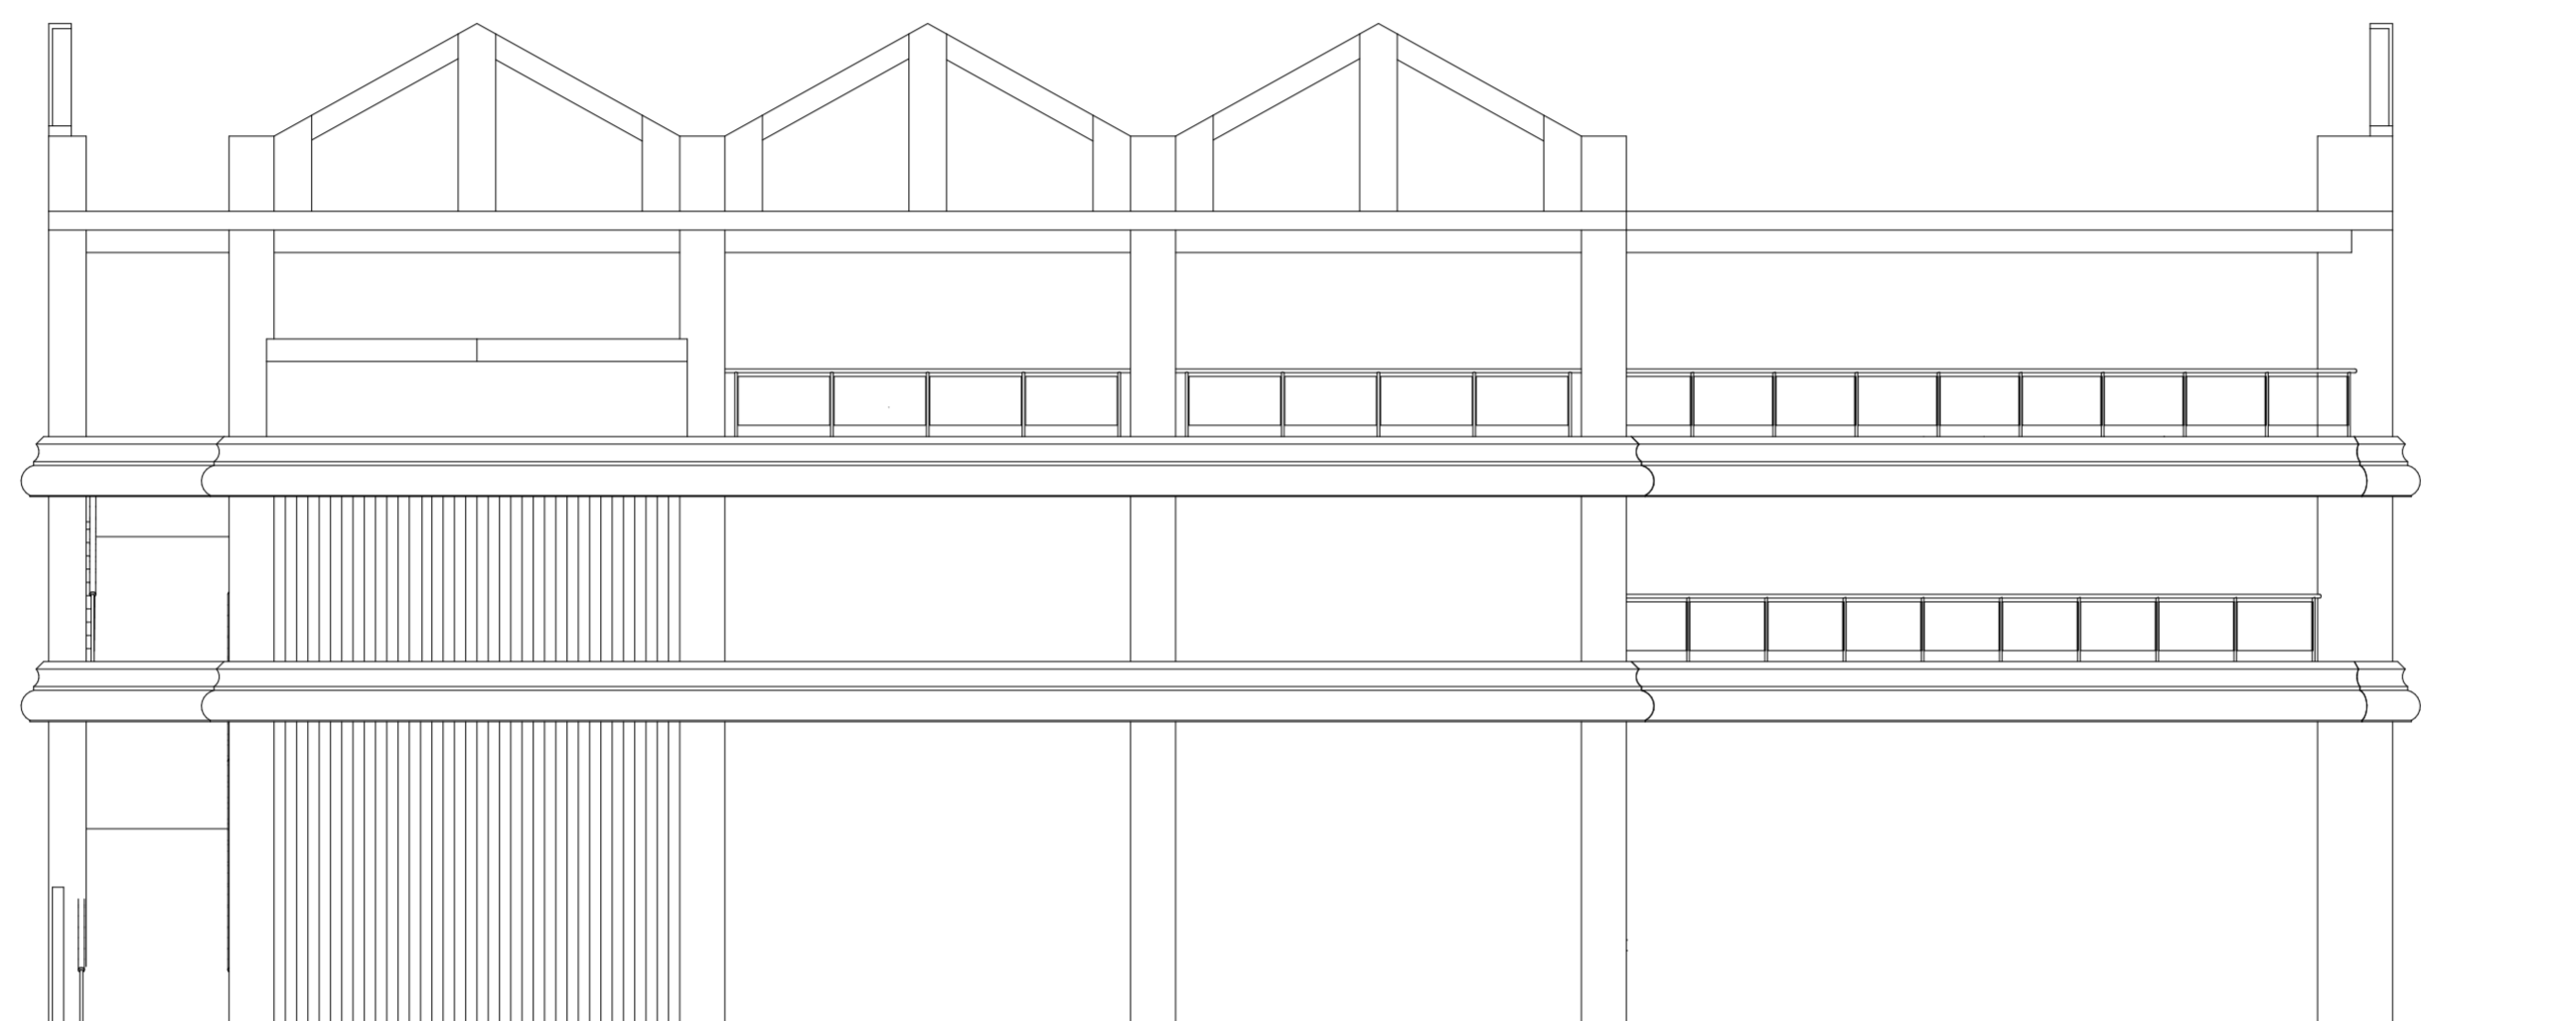


PAGE

TOTAL PAGE

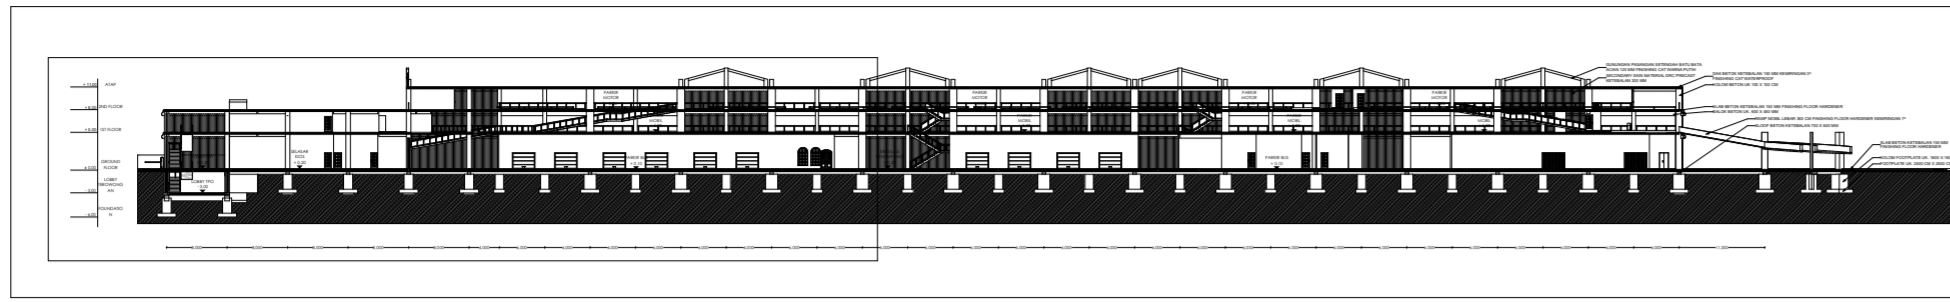

KEYPLAN

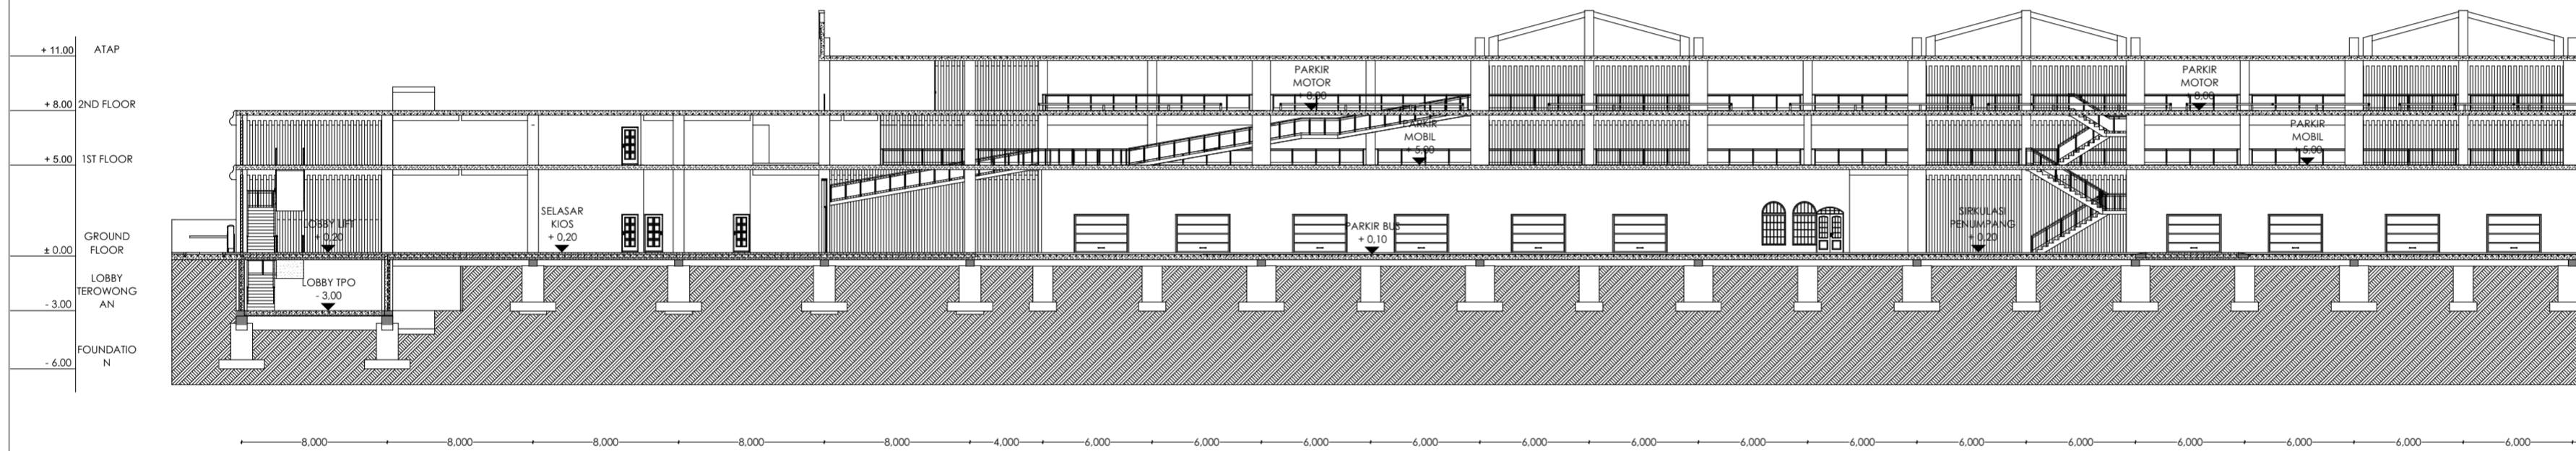

**BACHELOR FINAL PROJECT
STUDIO**
Department of Architecture
Faculty of Civil Engineering
and Planning
**UNIVERSITAS ISLAM
INDONESIA**

PROJECT NAME



ABU BAKAR ALI MIXED USE BUILDING

Redesain Gedung Parkir Abu Bakar Ali Yogyakarta

PROJECT YEAR

2018

PROJECT ADDRESS

Jalan Abu Bakar Ali,
Suryatmajan. Danurejan,
Yogyakarta, D.I. Yogyakarta

STUDENT

Muhammad Rizki Aji
Wicaksono
13512105

LECTURE

Ir. Tony Kunto Wibisono, M.Sc.

DRAWING TITLE

POTONGAN A - A' .1


DRAWING SCALE

1:1000, 1:300


NOTE

PAGE

TOTAL PAGE

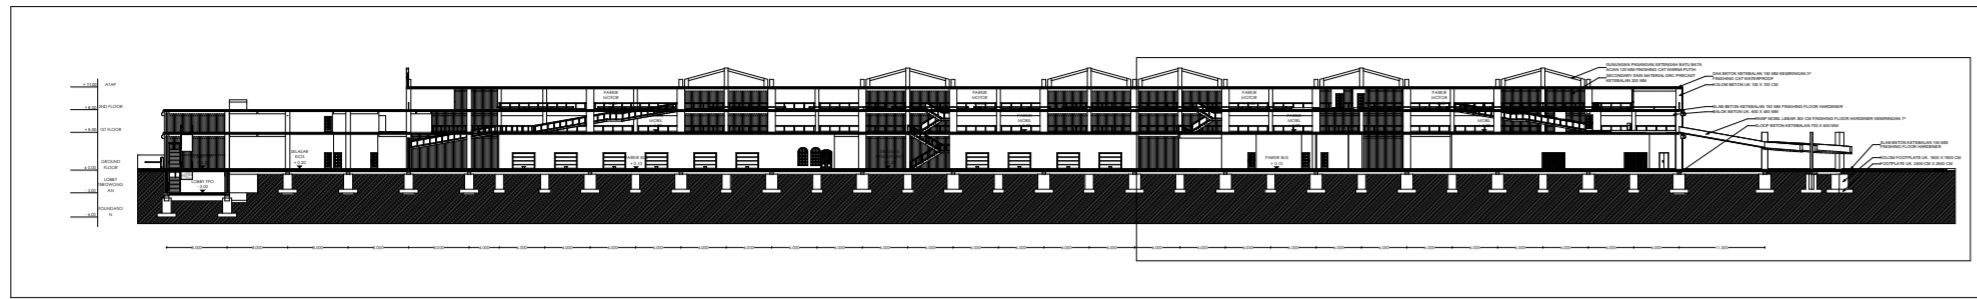

KEYPLAN

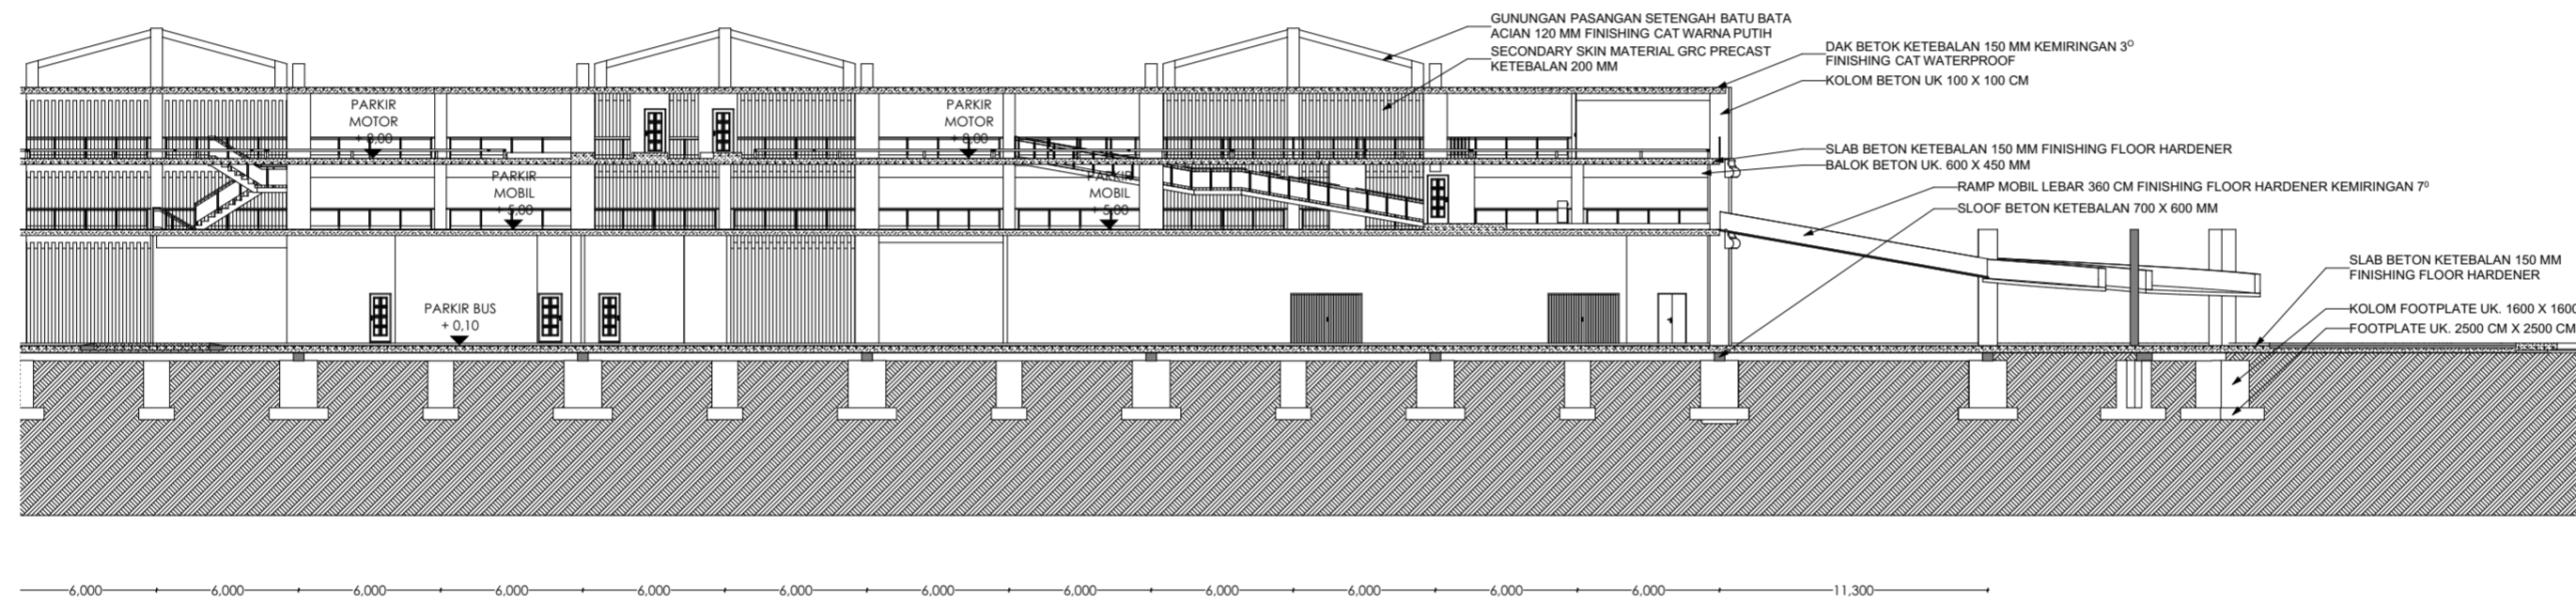

**BACHELOR FINAL PROJECT
STUDIO**
Departement of Architecture
Faculty of Civil Engineering
and Planning
**UNIVERSITAS ISLAM
INDONESIA**

PROJECT NAME



**ABU BAKAR ALI MIXED USE
BUILDING**

Redesain Gedung Parkir Abu
Bakar Ali Yogyakarta

PROJECT YEAR

2018

PROJECT ADDRESS

Jalan Abu Bakar Ali,
Suryatmajan. Danurejan,
Yogyakarta, D.I. Yogyakarta

STUDENT

Muhammad Rizki Aji
Wicaksono
13512105

LECTURE

Ir. Tony Kunto Wibisono, M.Sc.

DRAWING TITLE

POTONGAN A - A' .2

DRAWING SCALE

1:1000, 1:300

NOTE

PAGE

TOTAL PAGE



**BACHELOR FINAL PROJECT
STUDIO**
Departement of Architecture
Faculty of Civil Engineering
and Planning
**UNIVERSITAS ISLAM
INDONESIA**

PROJECT NAME



**ABU BAKAR ALI MIXED USE
BUILDING**

Redesain Gedung Parkir Abu
Bakar Ali Yogyakarta

PROJECT YEAR

2018

PROJECT ADDRESS

Jalan Abu Bakar Ali,
Suryatmajan. Danurejan,
Yogyakarta, D.I. Yogyakarta

STUDENT

Muhammad Rizki Aji
Wicaksono
13512105

LECTURE

Ir. Tony Kunto Wibisono, M.Sc.


DRAWING TITLE

POTONGAN B - B'

DRAWING SCALE

1:200

NOTE

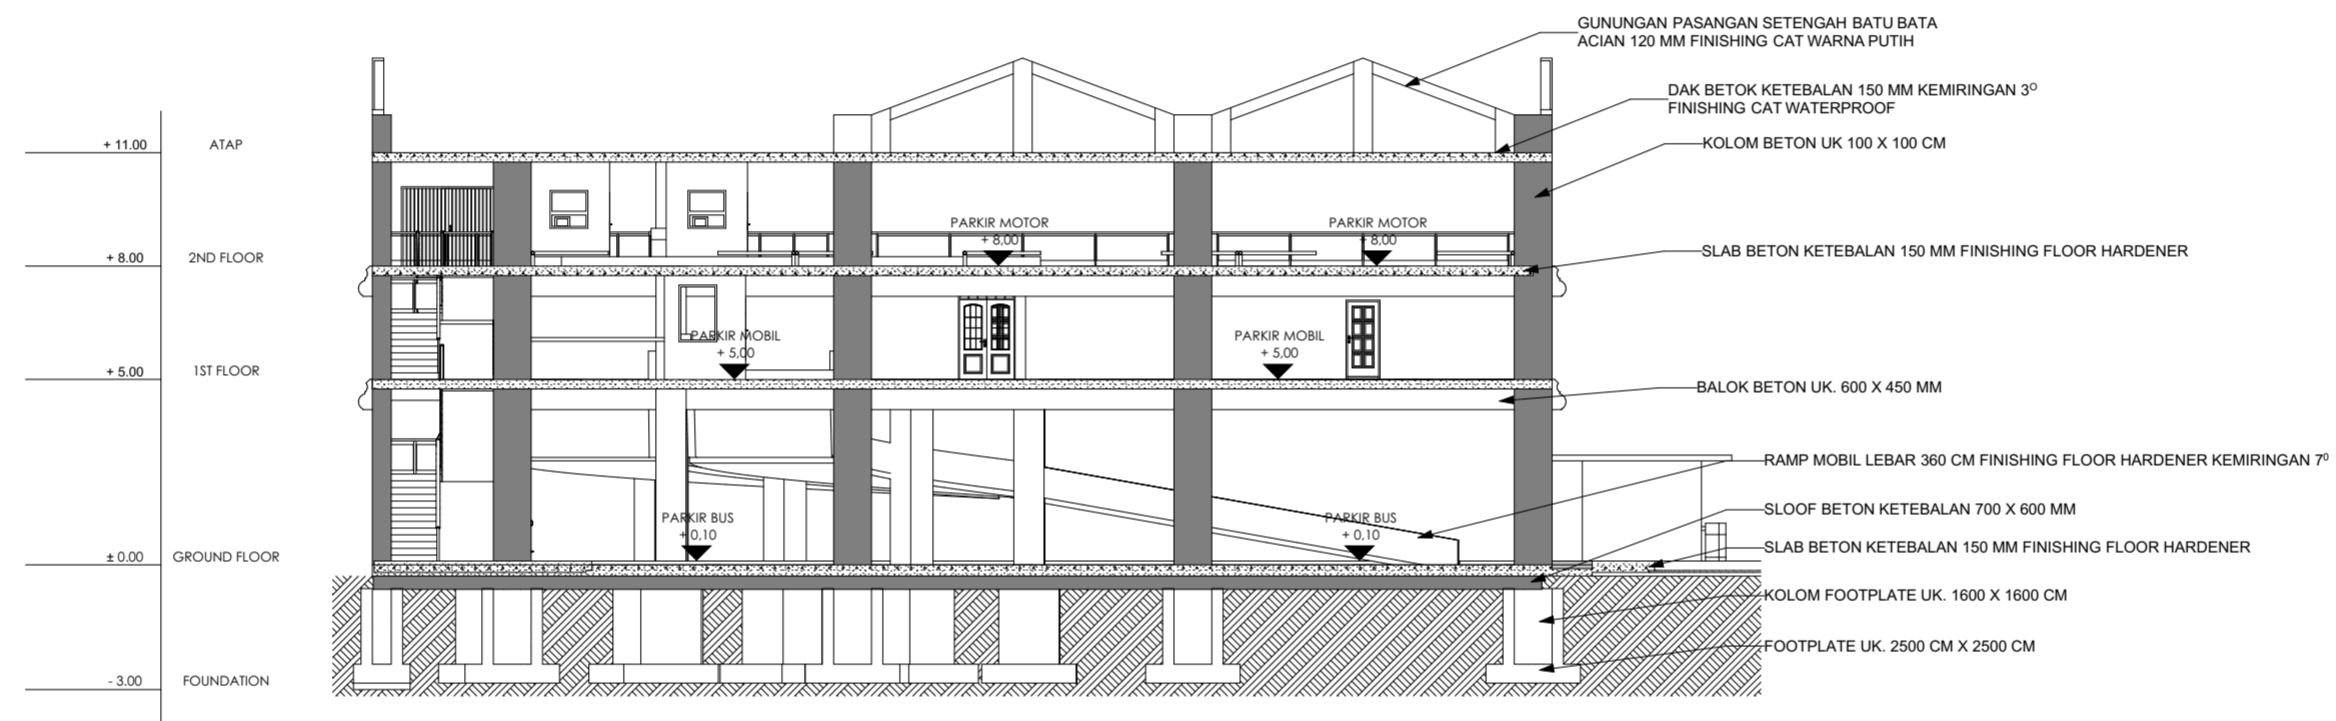

PAGE **TOTAL PAGE**

--	--



**BACHELOR FINAL PROJECT
STUDIO**
Departement of Architecture
Faculty of Civil Engineering
and Planning
**UNIVERSITAS ISLAM
INDONESIA**

PROJECT NAME



**ABU BAKAR ALI MIXED USE
BUILDING**

Redesain Gedung Parkir Abu
Bakar Ali Yogyakarta

PROJECT YEAR

2018

PROJECT ADDRESS

Jalan Abu Bakar Ali,
Suryatmajan. Danurejan,
Yogyakarta, D.I. Yogyakarta

STUDENT

Muhammad Rizki Aji
Wicaksono
13512105

LECTURE

Ir. Tony Kunto Wibisono, M.Sc.


DRAWING TITLE

POTONGAN C - C'

DRAWING SCALE

1:200

NOTE

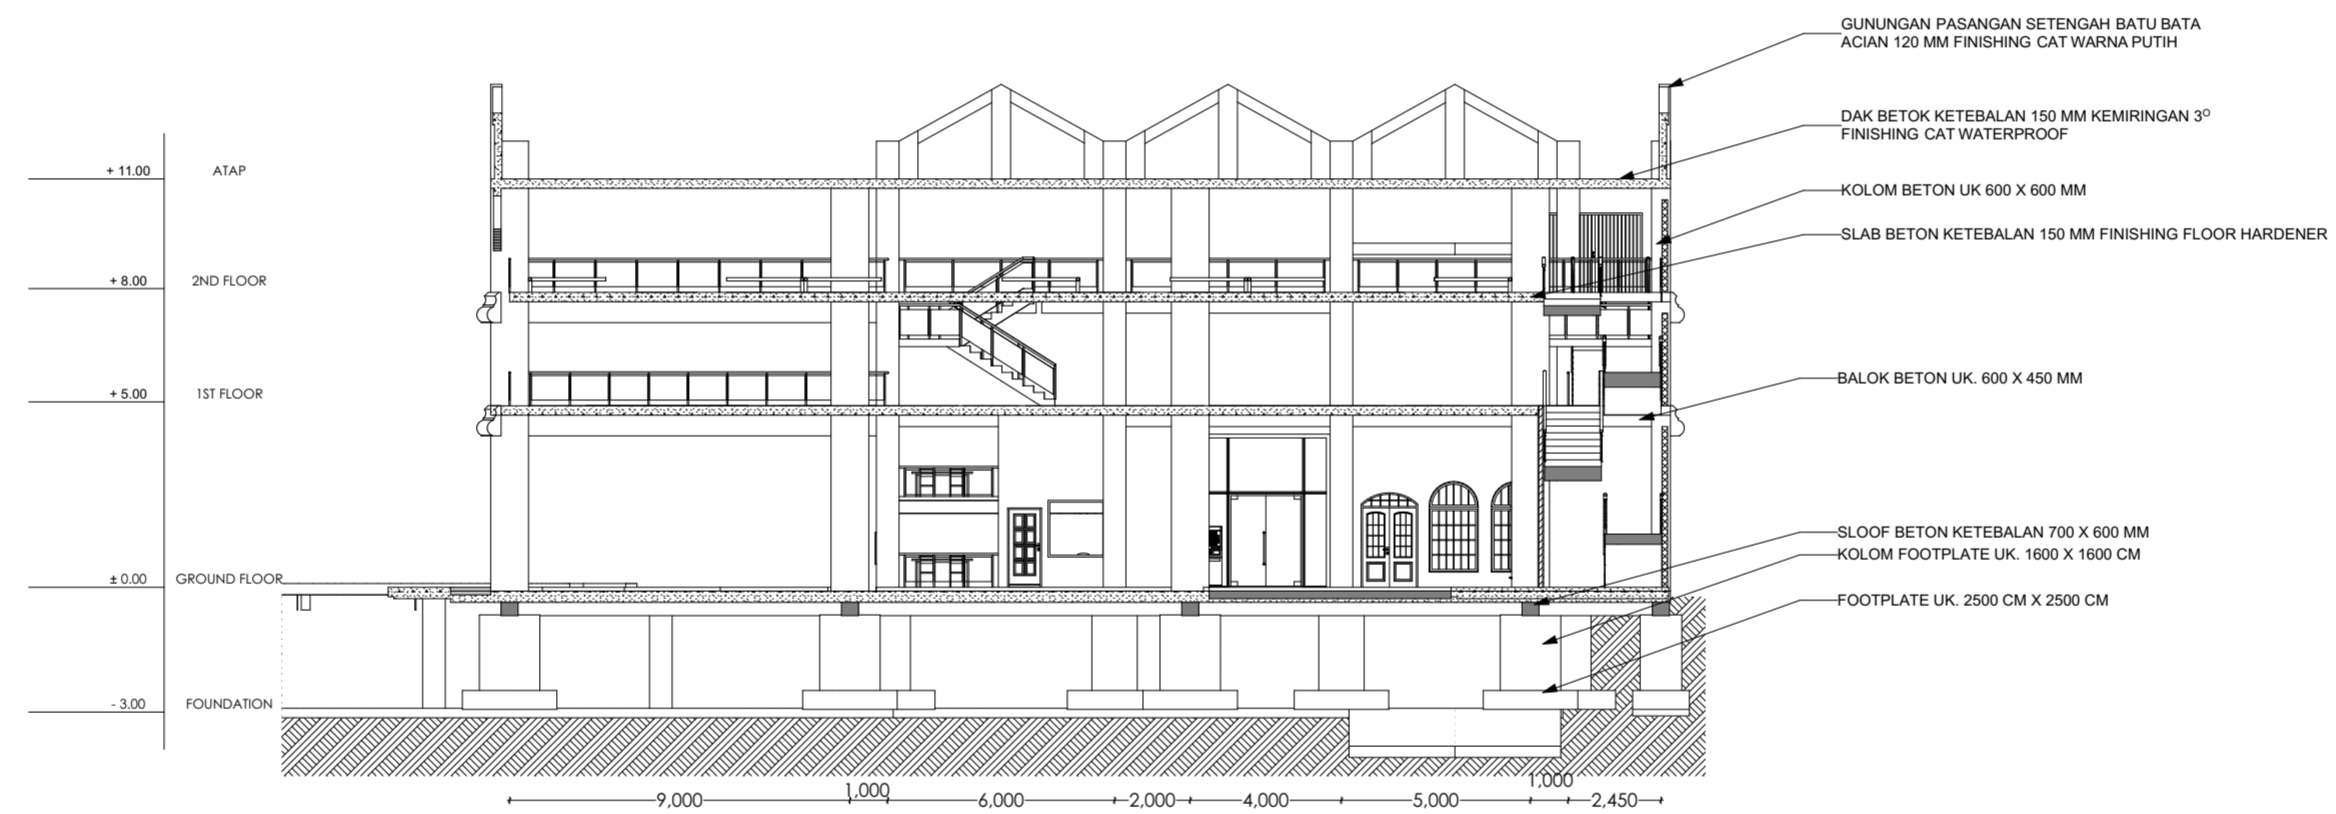

PAGE **TOTAL PAGE**

--	--



**BACHELOR FINAL PROJECT
STUDIO**
Departement of Architecture
Faculty of Civil Engineering
and Planning
**UNIVERSITAS ISLAM
INDONESIA**

PROJECT NAME



ABU BAKAR ALI MIXED USE BUILDING

Redesain Gedung Parkir Abu Bakar Ali Yogyakarta

PROJECT YEAR

2018

PROJECT ADDRESS

Jalan Abu Bakar Ali,
Suryatmajan. Danurejan,
Yogyakarta, D.I. Yogyakarta

STUDENT

Muhammad Rizki Aji
Wicaksono
13512105

LECTURE


Ir. Tony Kunto Wibisono, M.Sc.

DRAWING TITLE

SKEMA JARINGAN AIR BERSIH

DRAWING SCALE

NOTE

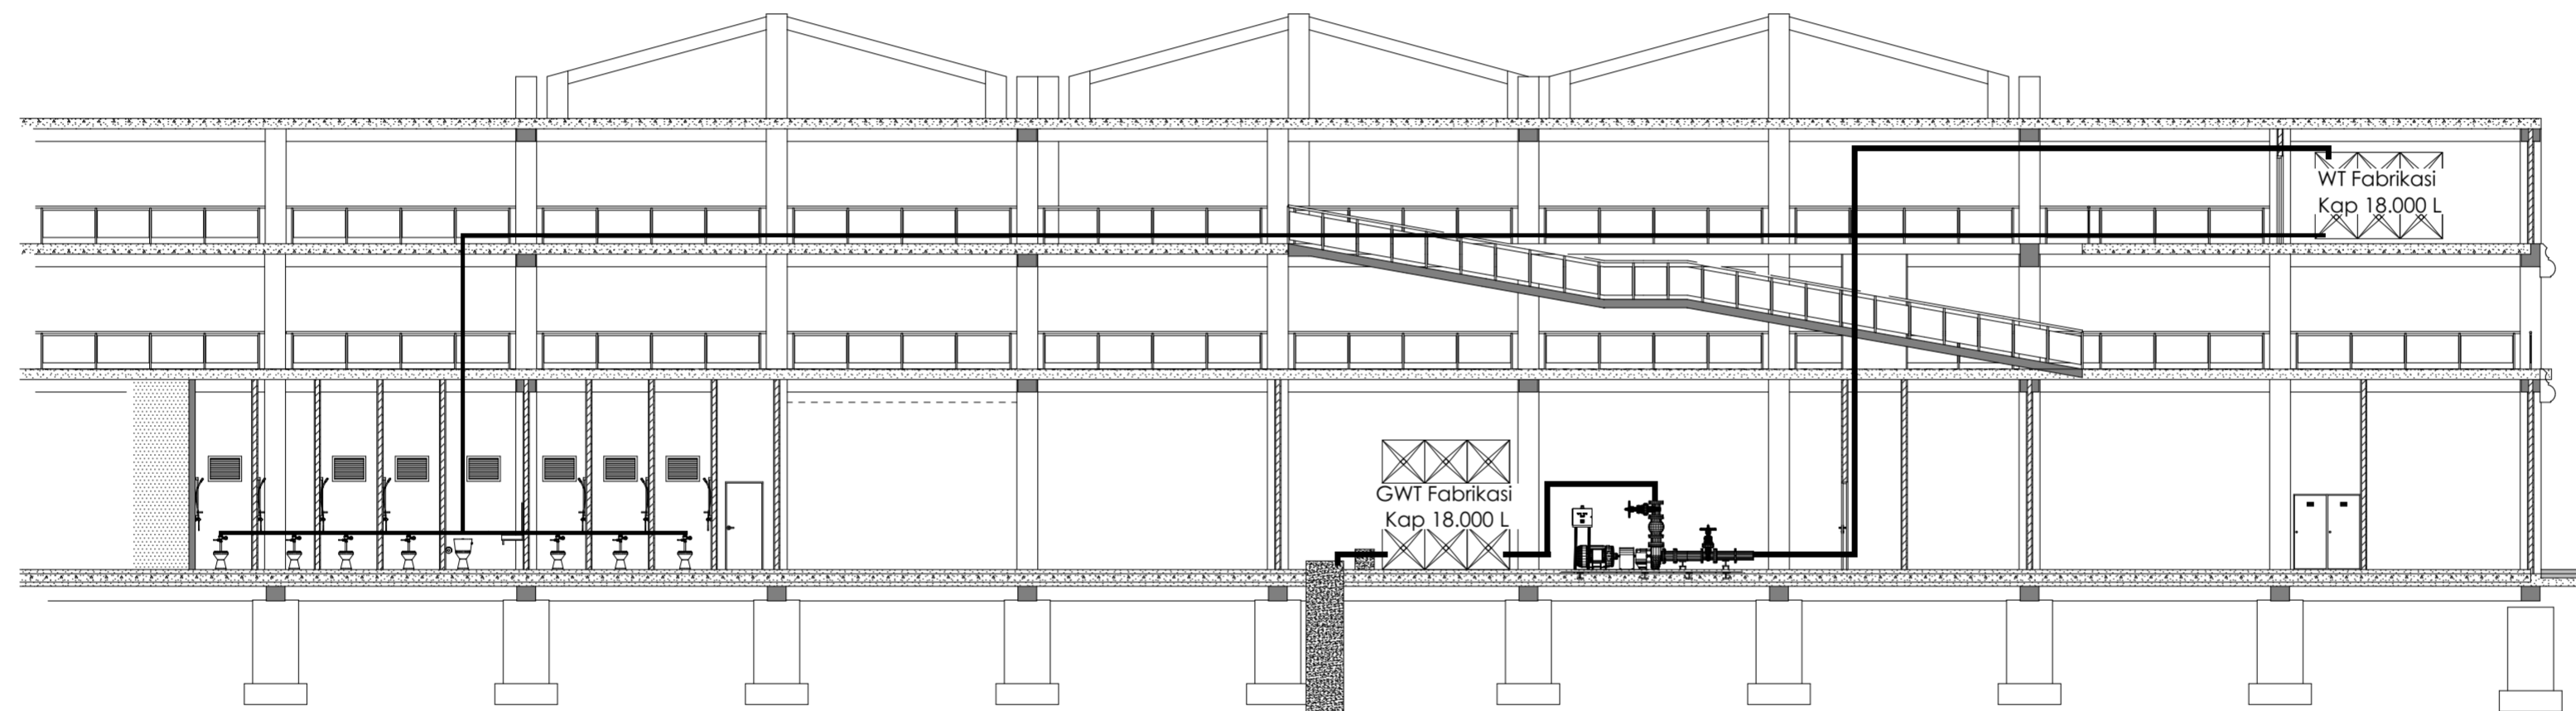

KETERANGAN :

SIMBOL	MATERIAL	DIMENSI
—	SALURAN AIR BERSIH (INLET)	PVC Ø 1 "
•	SALURAN AIR BERSIH (INLET)	PVC Ø 1 "
◦	SALURAN AIR BERSIH (OUTLET)	PVC Ø 3/4"
—	SALURAN AIR BERSIH (OUTLET)	PVC Ø 3/4"

PAGE TOTAL PAGE



**BACHELOR FINAL PROJECT
STUDIO**
Departement of Architecture
Faculty of Civil Engineering
and Planning
**UNIVERSITAS ISLAM
INDONESIA**

PROJECT NAME



**ABU BAKAR ALI MIXED USE
BUILDING**

Redesain Gedung Parkir Abu
Bakar Ali Yogyakarta

PROJECT YEAR

2018

PROJECT ADDRESS

Jalan Abu Bakar Ali,
Suryatmajan. Danurejan,
Yogyakarta, D.I. Yogyakarta

STUDENT

Muhammad Rizki Aji
Wicaksono
13512105

LECTURE


Ir. Tony Kunto Wibisono, M.Sc.

DRAWING TITLE

SKEMA JARINGAN AIR
KOTOR



DRAWING SCALE

NOTE

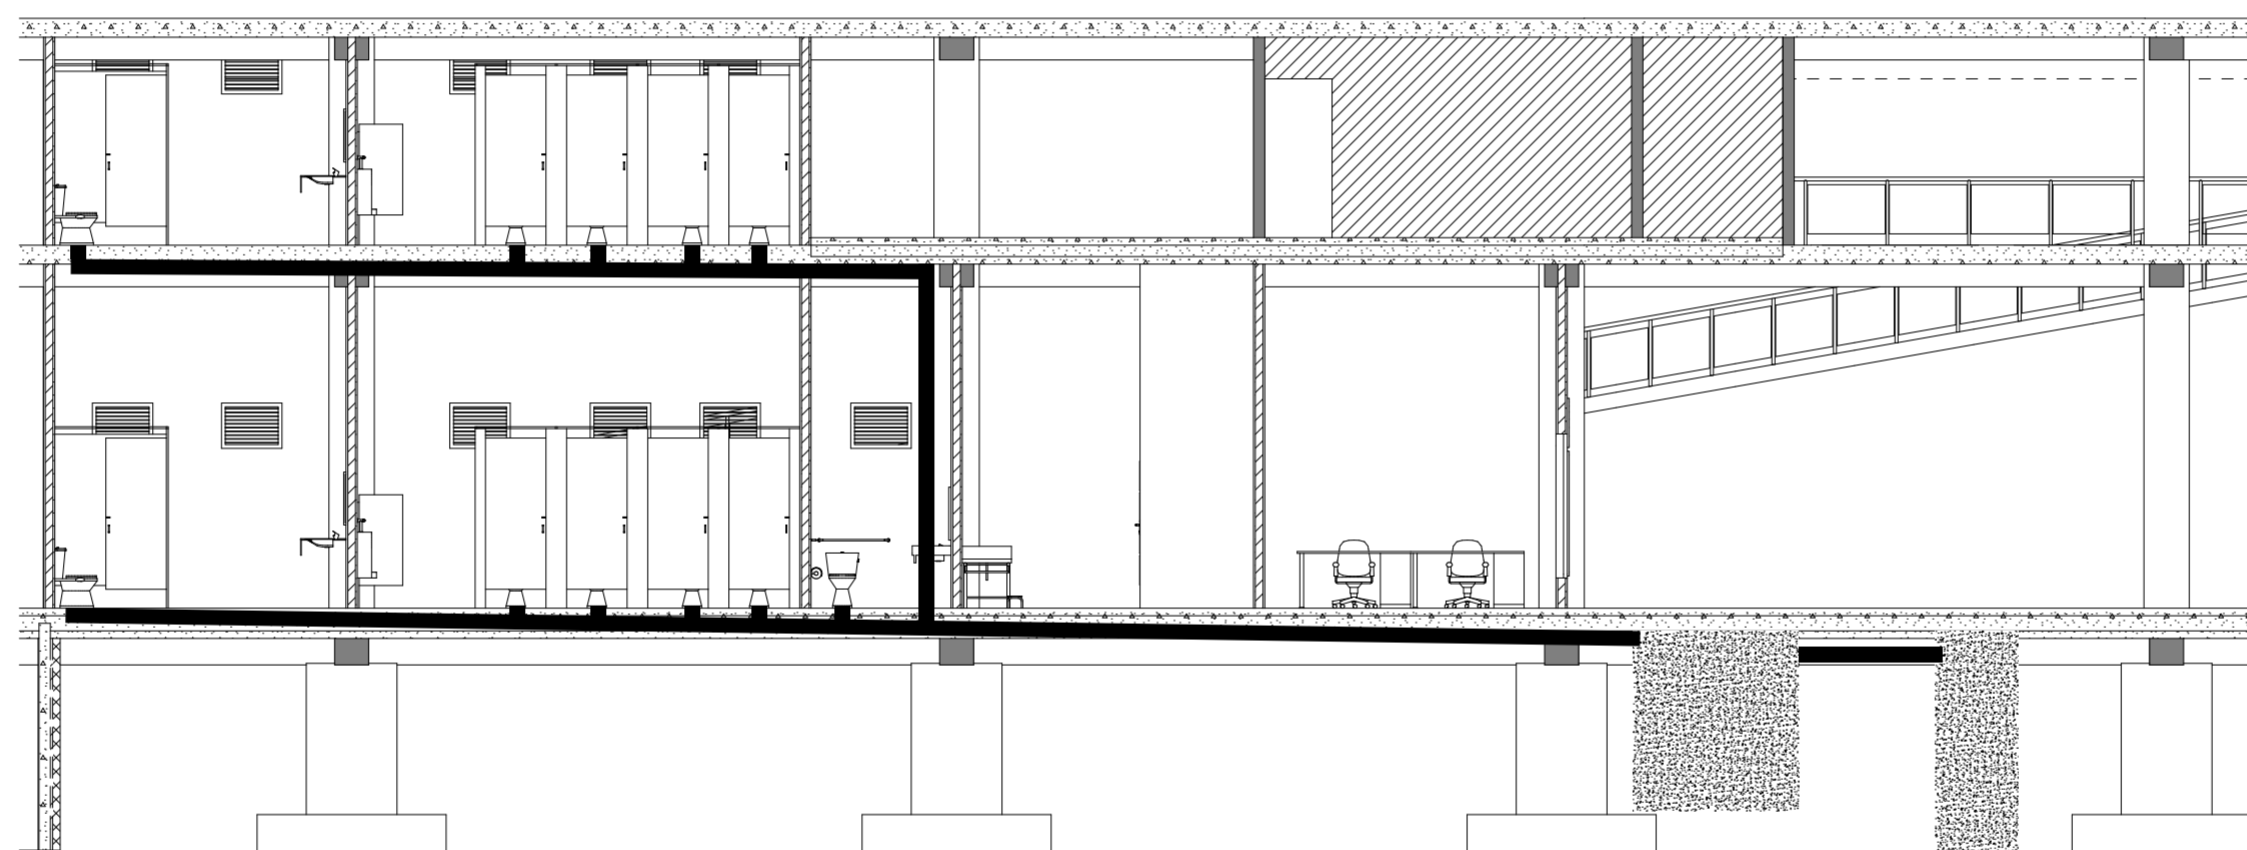




KETERANGAN		
•	SALURAN AIR KOTOR PADAT	PVC Ø 4 "
—	SALURAN AIR KOTOR PADAT	PVC Ø 4 "
—	SALURAN AIR KOTOR CAIR	PVC Ø 3 "
•	SALURAN AIR KOTOR CAIR	PVC Ø 3 "
□	BAK KONTROL	40 X 40 CM

PAGE **TOTAL PAGE**

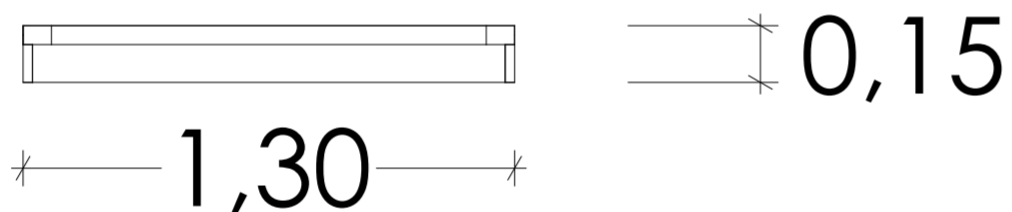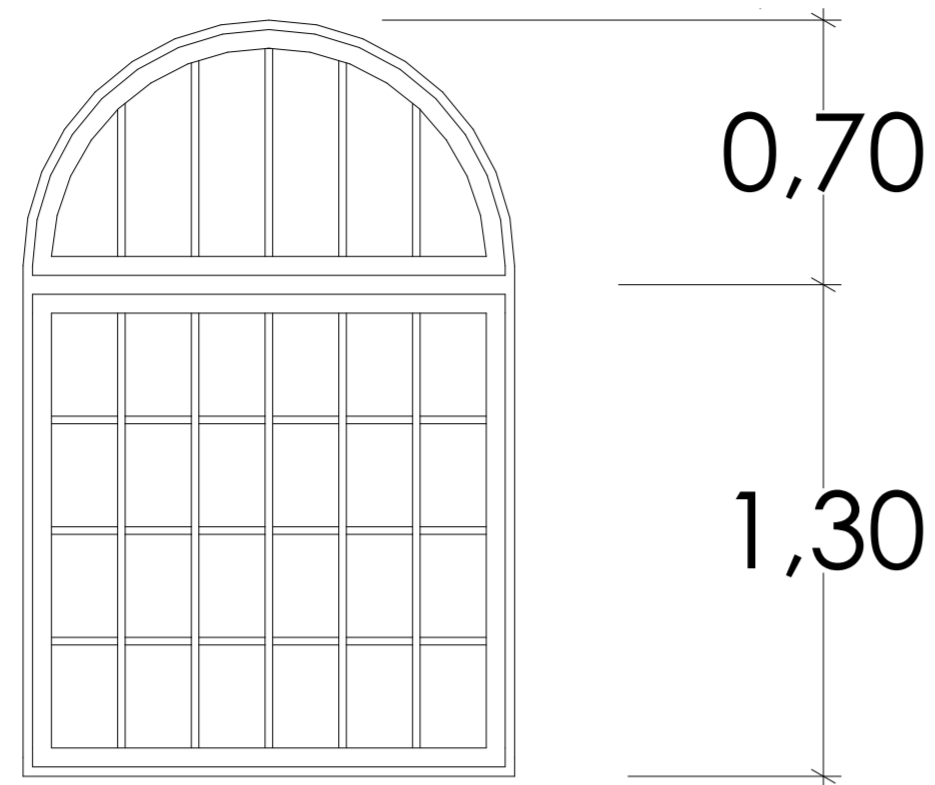

Detail J1
Skala 1 : 20

J1	
Kusen	Alumunium 4" Finishing Cat Warna Cream
Daun	Frame Jendela Alumunium Kaca Rayban Hitam 5 mm Finishing Cat Warna Cream
Asesoris	Kait Angin 1 set Rambuncis 1 set

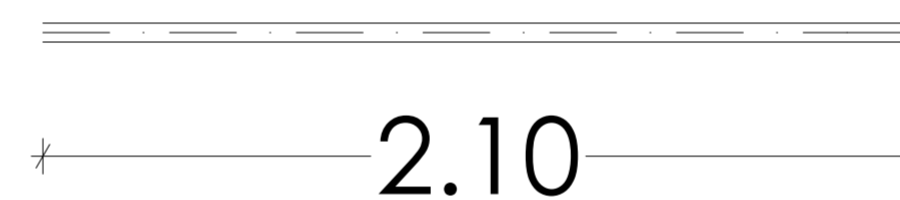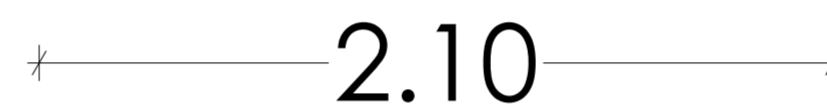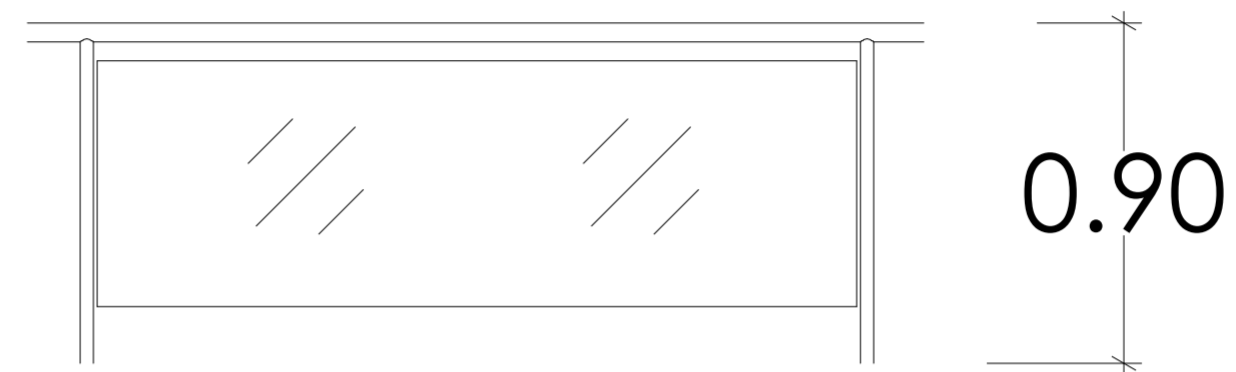

Detail Railing
Skala 1 : 20

Railing	
Handrail	Stainless Steel 50 mm
Post	Stainless Steel 35 mm
Panel	Tempered Glass 10 mm



**BACHELOR FINAL PROJECT
STUDIO**
Departement of Architecture
Faculty of Civil Engineering
and Planning
**UNIVERSITAS ISLAM
INDONESIA**

PROJECT NAME



Redesain Gedung Parkir Abu
Bakar Ali Yogyakarta

PROJECT YEAR

2018

PROJECT ADDRESS

Jalan Abu Bakar Ali,
Suryatmajan. Danurejan,
Yogyakarta, D.I. Yogyakarta

STUDENT

Muhammad Rizki Aji
Wicaksono
13512105

LECTURE

Ir. Tony Kunto Wibisono, M.Sc.

DRAWING TITLE

DETAIL SELUBUNG
BANGUNAN
DRAWING SCALE

1:20

NOTE

PAGE **TOTAL PAGE**



**BACHELOR FINAL PROJECT
STUDIO**
Departement of Architecture
Faculty of Civil Engineering
and Planning
**UNIVERSITAS ISLAM
INDONESIA**

PROJECT NAME



ABU BAKAR ALI MIXED USE
BUILDING

Redesain Gedung Parkir Abu
Bakar Ali Yogyakarta

PROJECT YEAR

2018

PROJECT ADDRESS

Jalan Abu Bakar Ali,
Suryatmajan. Danurejan,
Yogyakarta, D.I. Yogyakarta

STUDENT

Muhammad Rizki Aji
Wicaksono
13512105

LECTURE

Ir. Tony Kunto Wibisono, M.Sc.

DRAWING TITLE

DETAIL ARSITEKTURAL KHUSUS



DRAWING SCALE

1:100

NOTE

PAGE

TOTAL PAGE

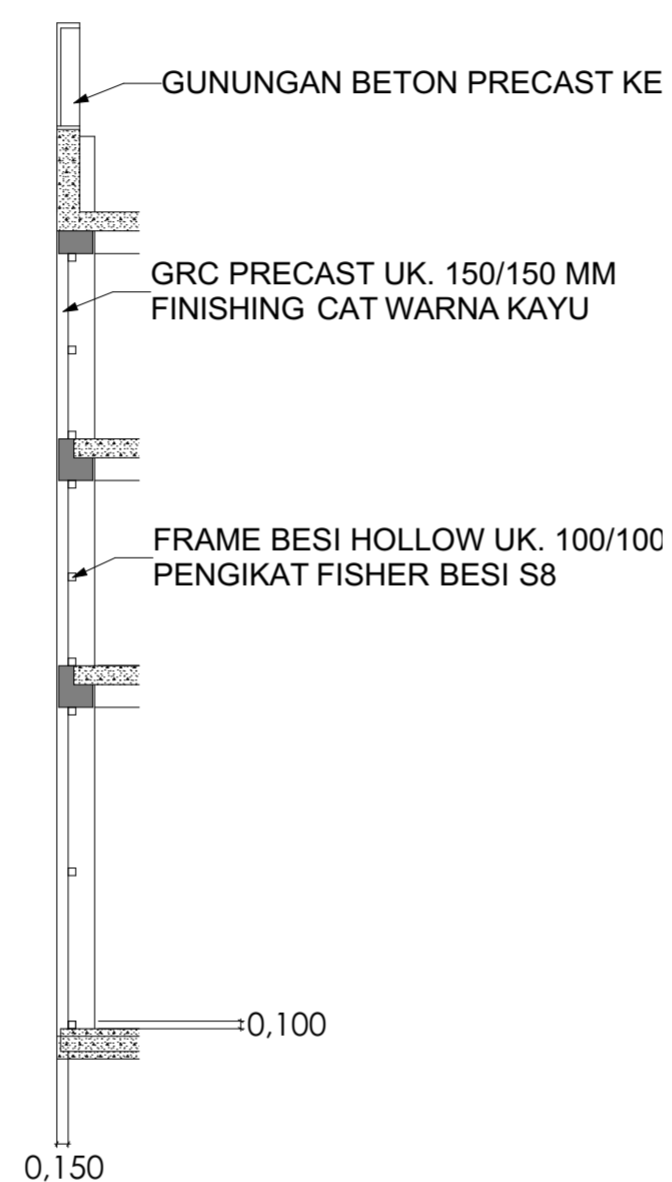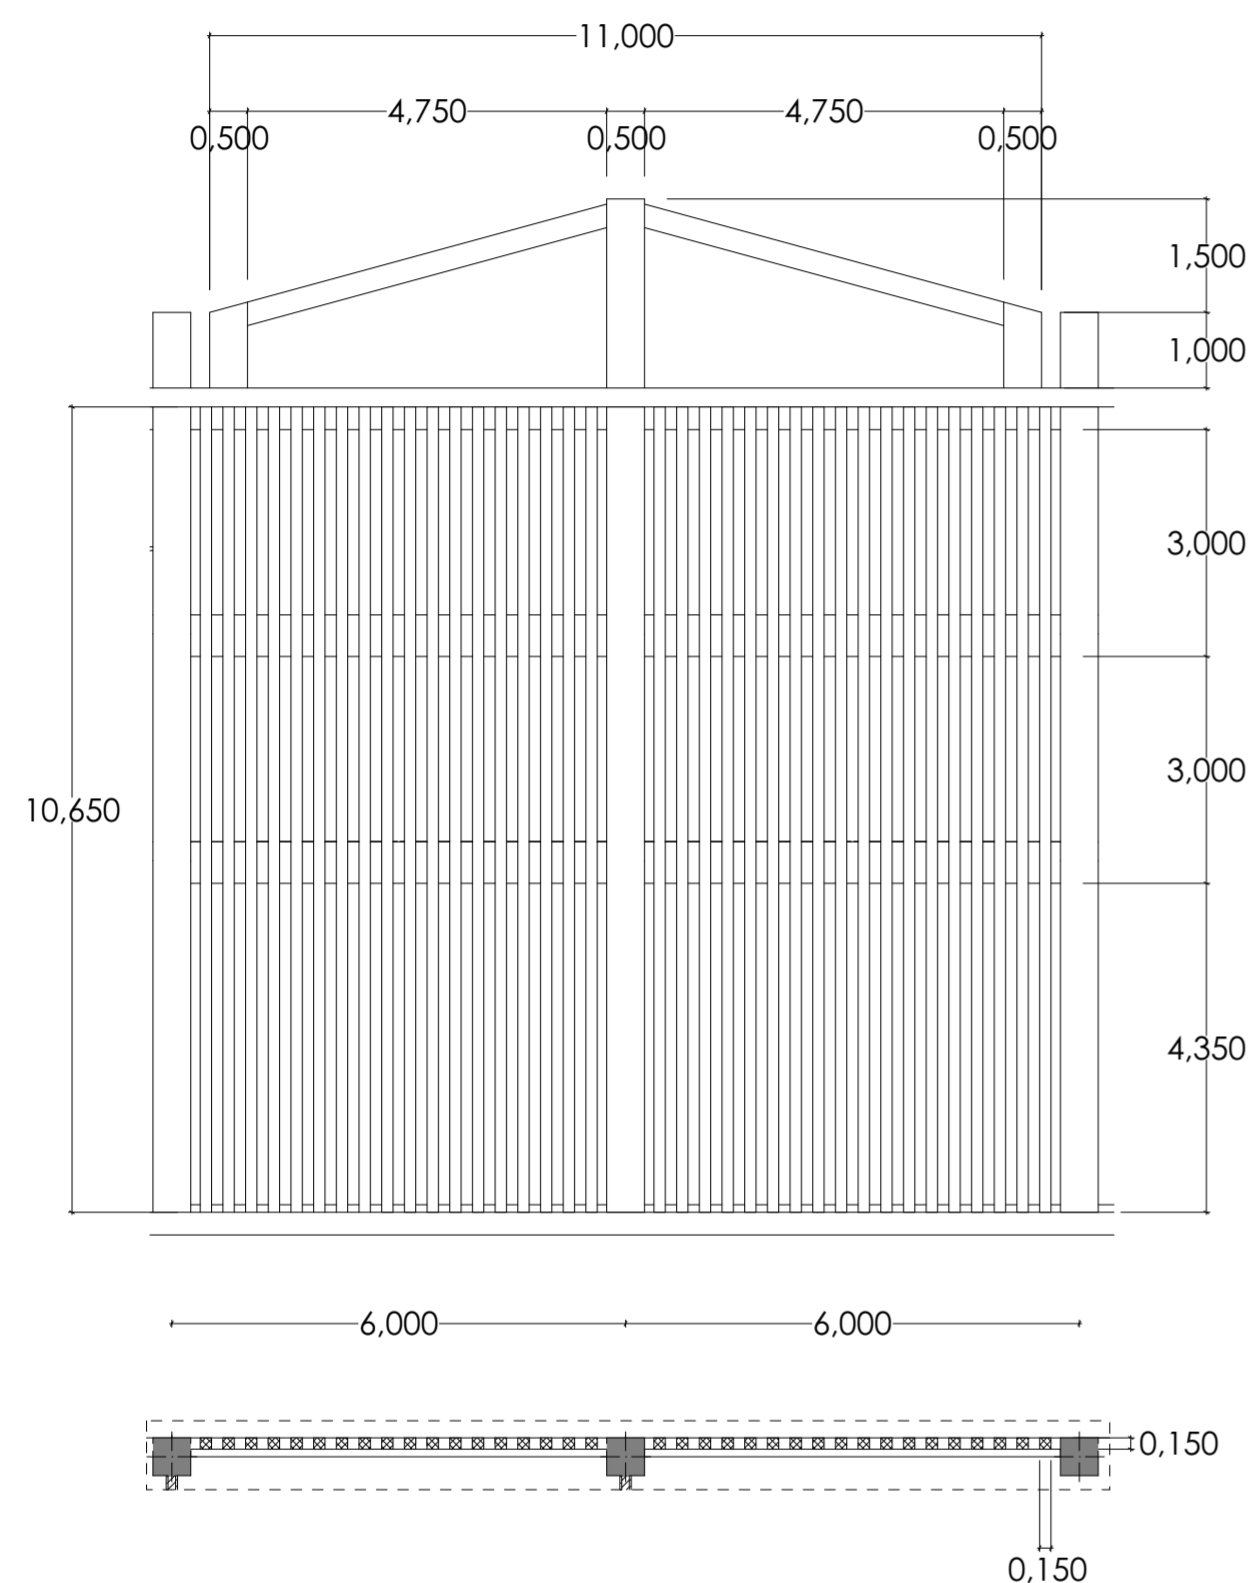

Detail Fasad
Skala 1 : 100



Aksonometri



**BACHELOR FINAL PROJECT
STUDIO**
Departement of Architecture
Faculty of Civil Engineering
and Planning
**UNIVERSITAS ISLAM
INDONESIA**

PROJECT NAME



ABU BAKAR ALI MIXED USE
BUILDING

Redesain Gedung Parkir Abu
Bakar Ali Yogyakarta

PROJECT YEAR

2018

PROJECT ADDRESS

Jalan Abu Bakar Ali,
Suryatmajan. Danurejan,
Yogyakarta, D.I. Yogyakarta

STUDENT

Muhammad Rizki Aji
Wicaksono
13512105

LECTURE

Ir. Tony Kunto Wibisono, M.Sc.

DRAWING TITLE

DETAIL ARSITEKTURAL KHUSUS
(RAMP)






DRAWING SCALE

1:100

NOTE

PAGE

TOTAL PAGE

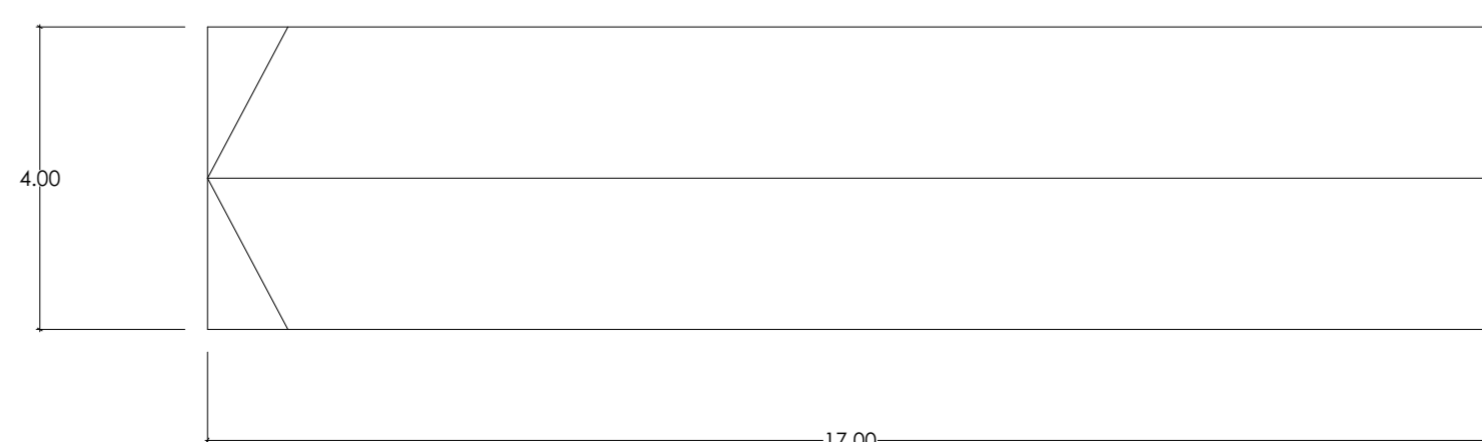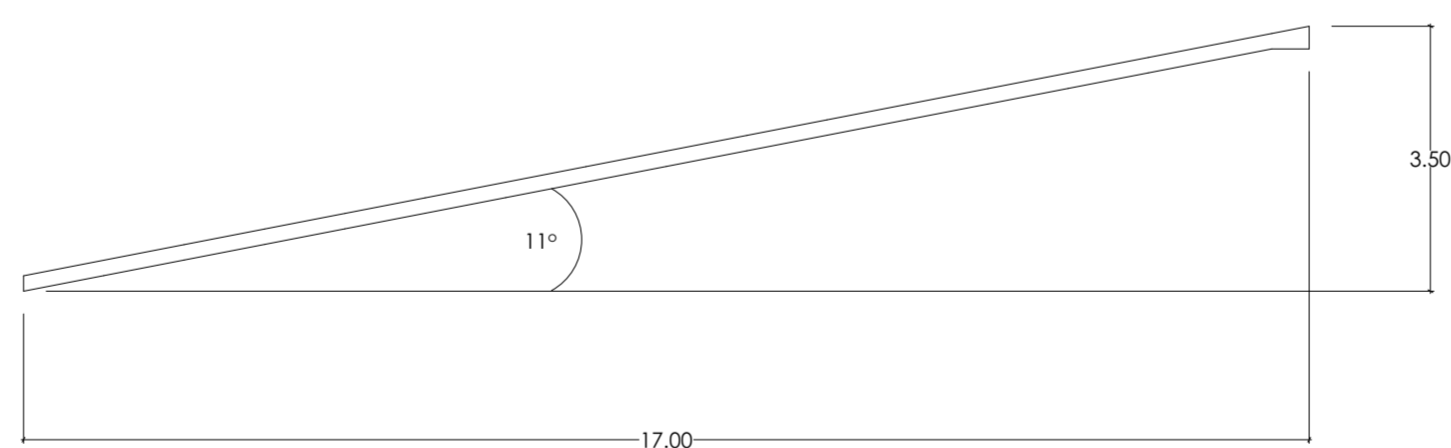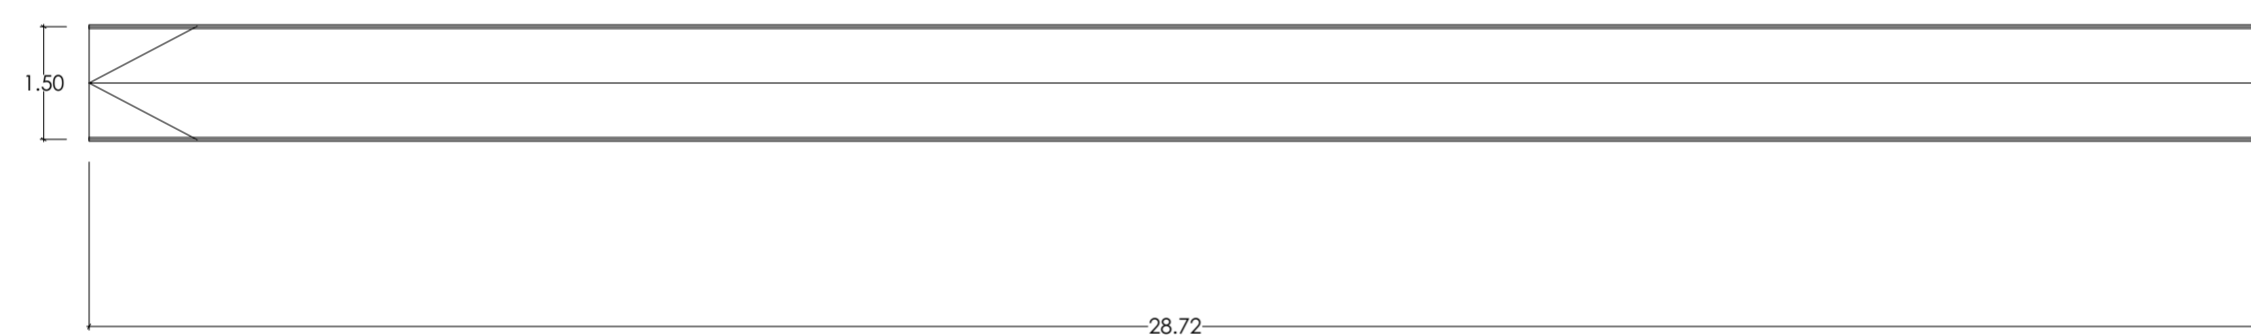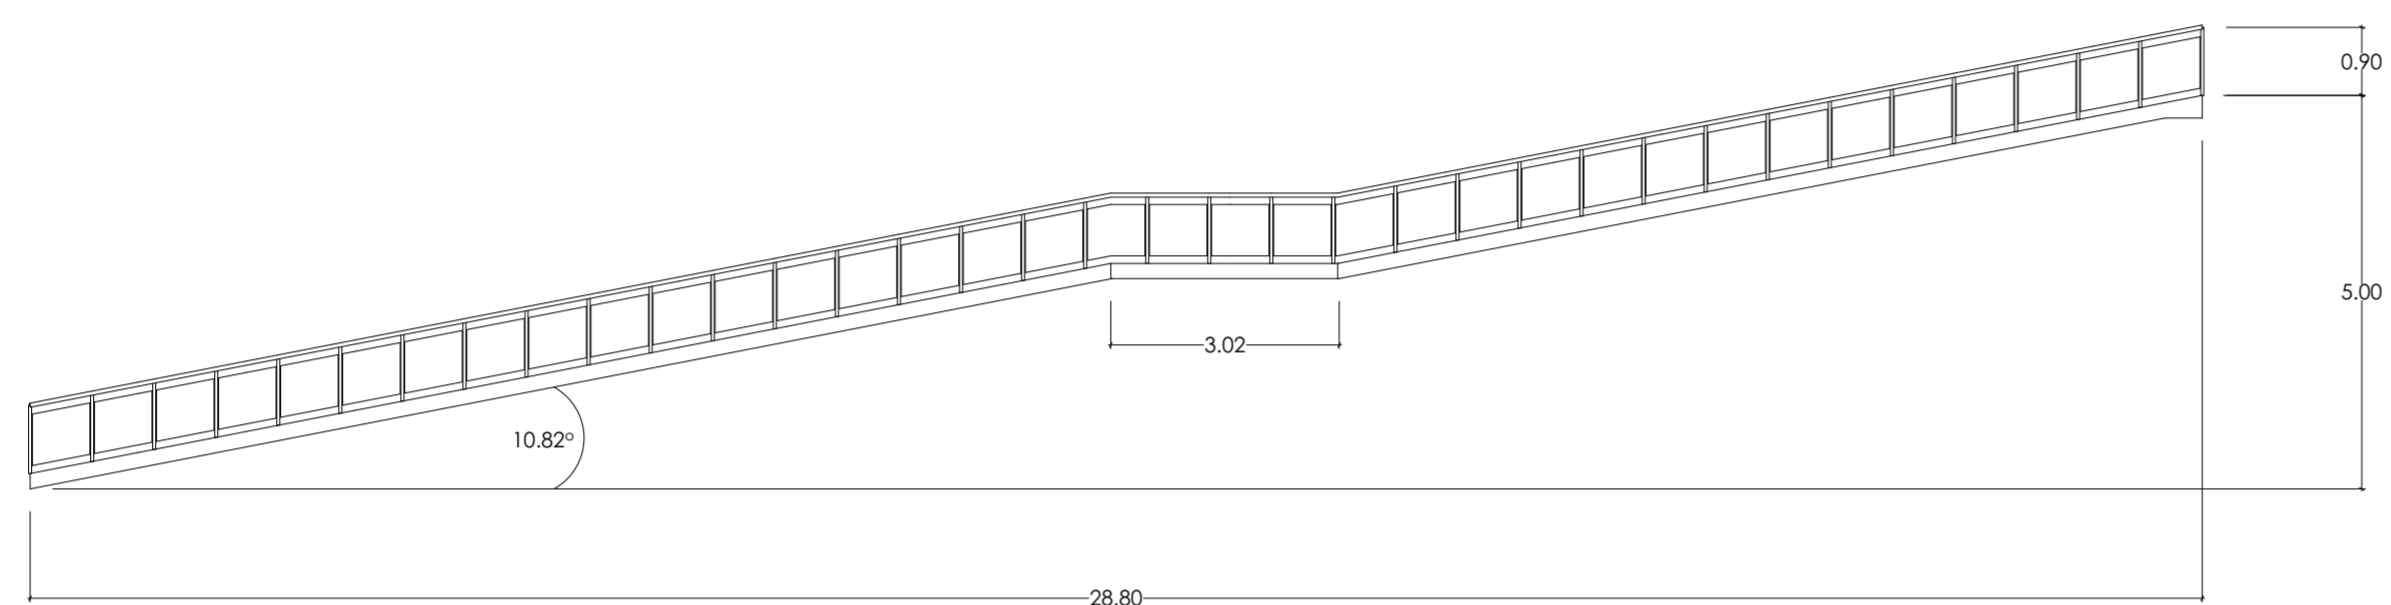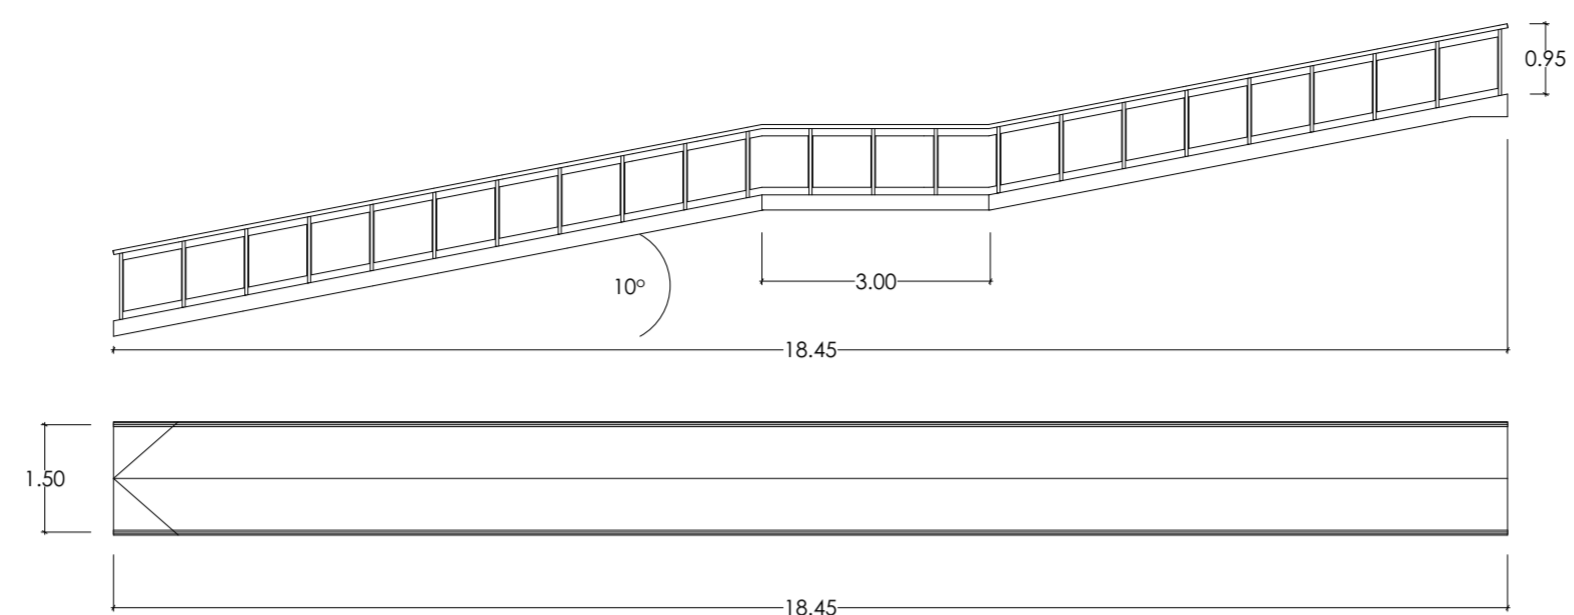

Gambar Detail Ramp Sirkulasi
Kendaraan



Gambar Interior Parkir Mobil



**BACHELOR FINAL PROJECT
STUDIO**
Departement of Architecture
Faculty of Civil Engineering
and Planning
**UNIVERSITAS ISLAM
INDONESIA**

PROJECT NAME



Redesain Gedung Parkir Abu Bakar Ali Yogyakarta

PROJECT YEAR

2018

PROJECT ADDRESS

Jalan Abu Bakar Ali,
Suryatmajan. Danurejan,
Yogyakarta, D.I. Yogyakarta

STUDENT

Muhammad Rizki Aji
Wicaksono
13512105

LECTURE

Ir. Tony Kunto Wibisono, M.Sc.


DRAWING TITLE

DETAIL PENYELESAIAN
INTERIOR
DRAWING SCALE

NOTE

PAGE

TOTAL PAGE

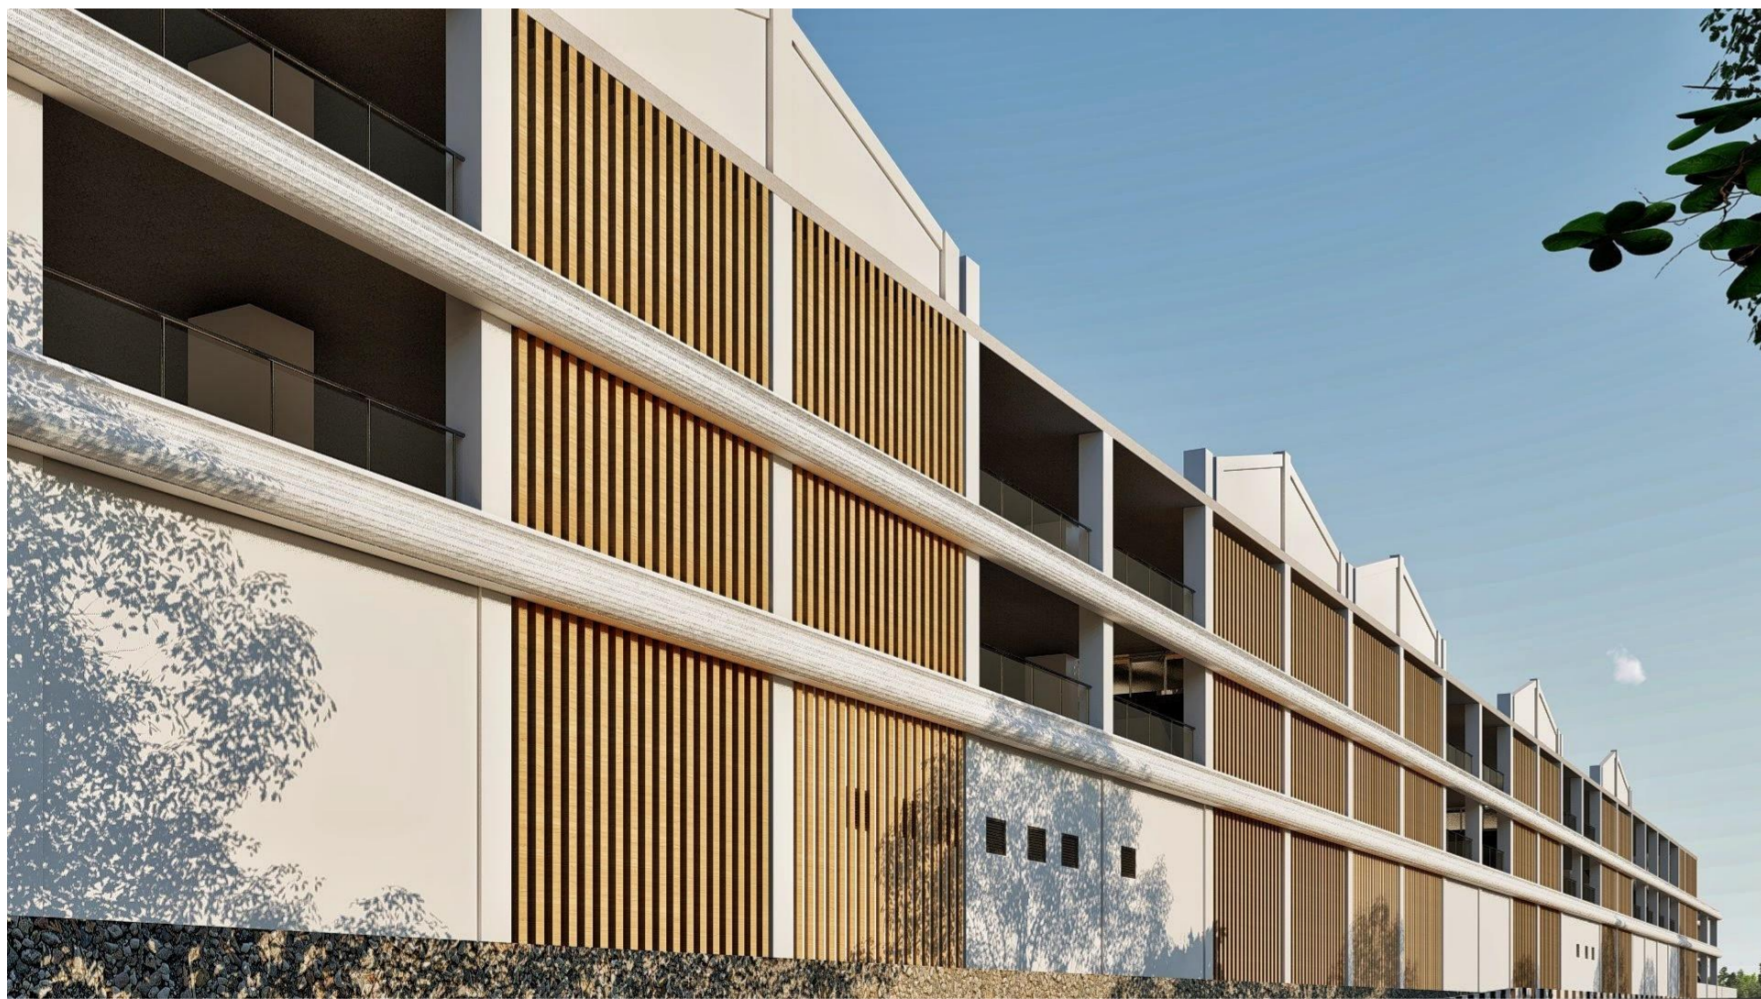

**BACHELOR FINAL PROJECT
STUDIO**
Departement of Architecture
Faculty of Civil Engineering
and Planning
**UNIVERSITAS ISLAM
INDONESIA**

PROJECT NAME



Redesain Gedung Parkir Abu Bakar Ali Yogyakarta

PROJECT YEAR

2018

PROJECT ADDRESS

Jalan Abu Bakar Ali,
Suryatmajan. Danurejan,
Yogyakarta, D.I. Yogyakarta

STUDENT

Muhammad Rizki Aji
Wicaksono
13512105

LECTURE

Ir. Tony Kunto Wibisono, M.Sc.

DRAWING TITLE

EKSTERIOR

DRAWING SCALE

NOTE

PAGE

TOTAL PAGE



Gambar Interior Parkir Mobil



Gambar Interior Parkir Motor



Gambar Interior Foodcourt



Gambar Interior Parkir Bus



**BACHELOR FINAL PROJECT
STUDIO**
Departement of Architecture
Faculty of Civil Engineering
and Planning
**UNIVERSITAS ISLAM
INDONESIA**

PROJECT NAME



Redesain Gedung Parkir Abu Bakar Ali Yogyakarta

PROJECT YEAR

2018

PROJECT ADDRESS

Jalan Abu Bakar Ali,
Suryatmajan. Danurejan,
Yogyakarta, D.I. Yogyakarta

STUDENT

Muhammad Rizki Aji
Wicaksono
13512105

LECTURE

Ir. Tony Kunto Wibisono, M.Sc.

DRAWING TITLE

INTERIOR

DRAWING SCALE

NOTE

PAGE	TOTAL PAGE