



BACHELOR FINAL PROJECT STUDIO

Departement of Architecture Faculty of
Civil Engineering and Planning

UNIVERSITAS ISLAM INDONESIA

PROJECT NAME

**Kampung Vertikal pada Pemukiman
Padat di Kawasan Bengkong Sadai
dengan pendekatan Green
Architecture**

Vertical Village in High Density
Settlements at Bengkong Sadai Area
with Green Architecture Approach

PROJECT YEAR

2018

PROJECT ADDRESS

Jl. Sumatera, Bengkong, Kota Batam.
Kepulauan Riau

STUDENT ID

Lovita Afrizstantia
14512242

LECTURER

Ir. Fajriyanto, M.T

DRAWING TITLE

**POTONGAN A-A'
MASSA BANGUNAN 1**



DRAWING SCALE

1 : 200

NOTE

PAGE NO.

TOTAL PAGE

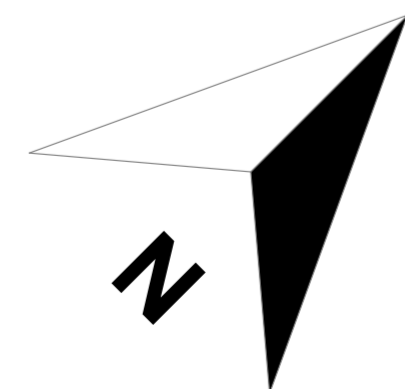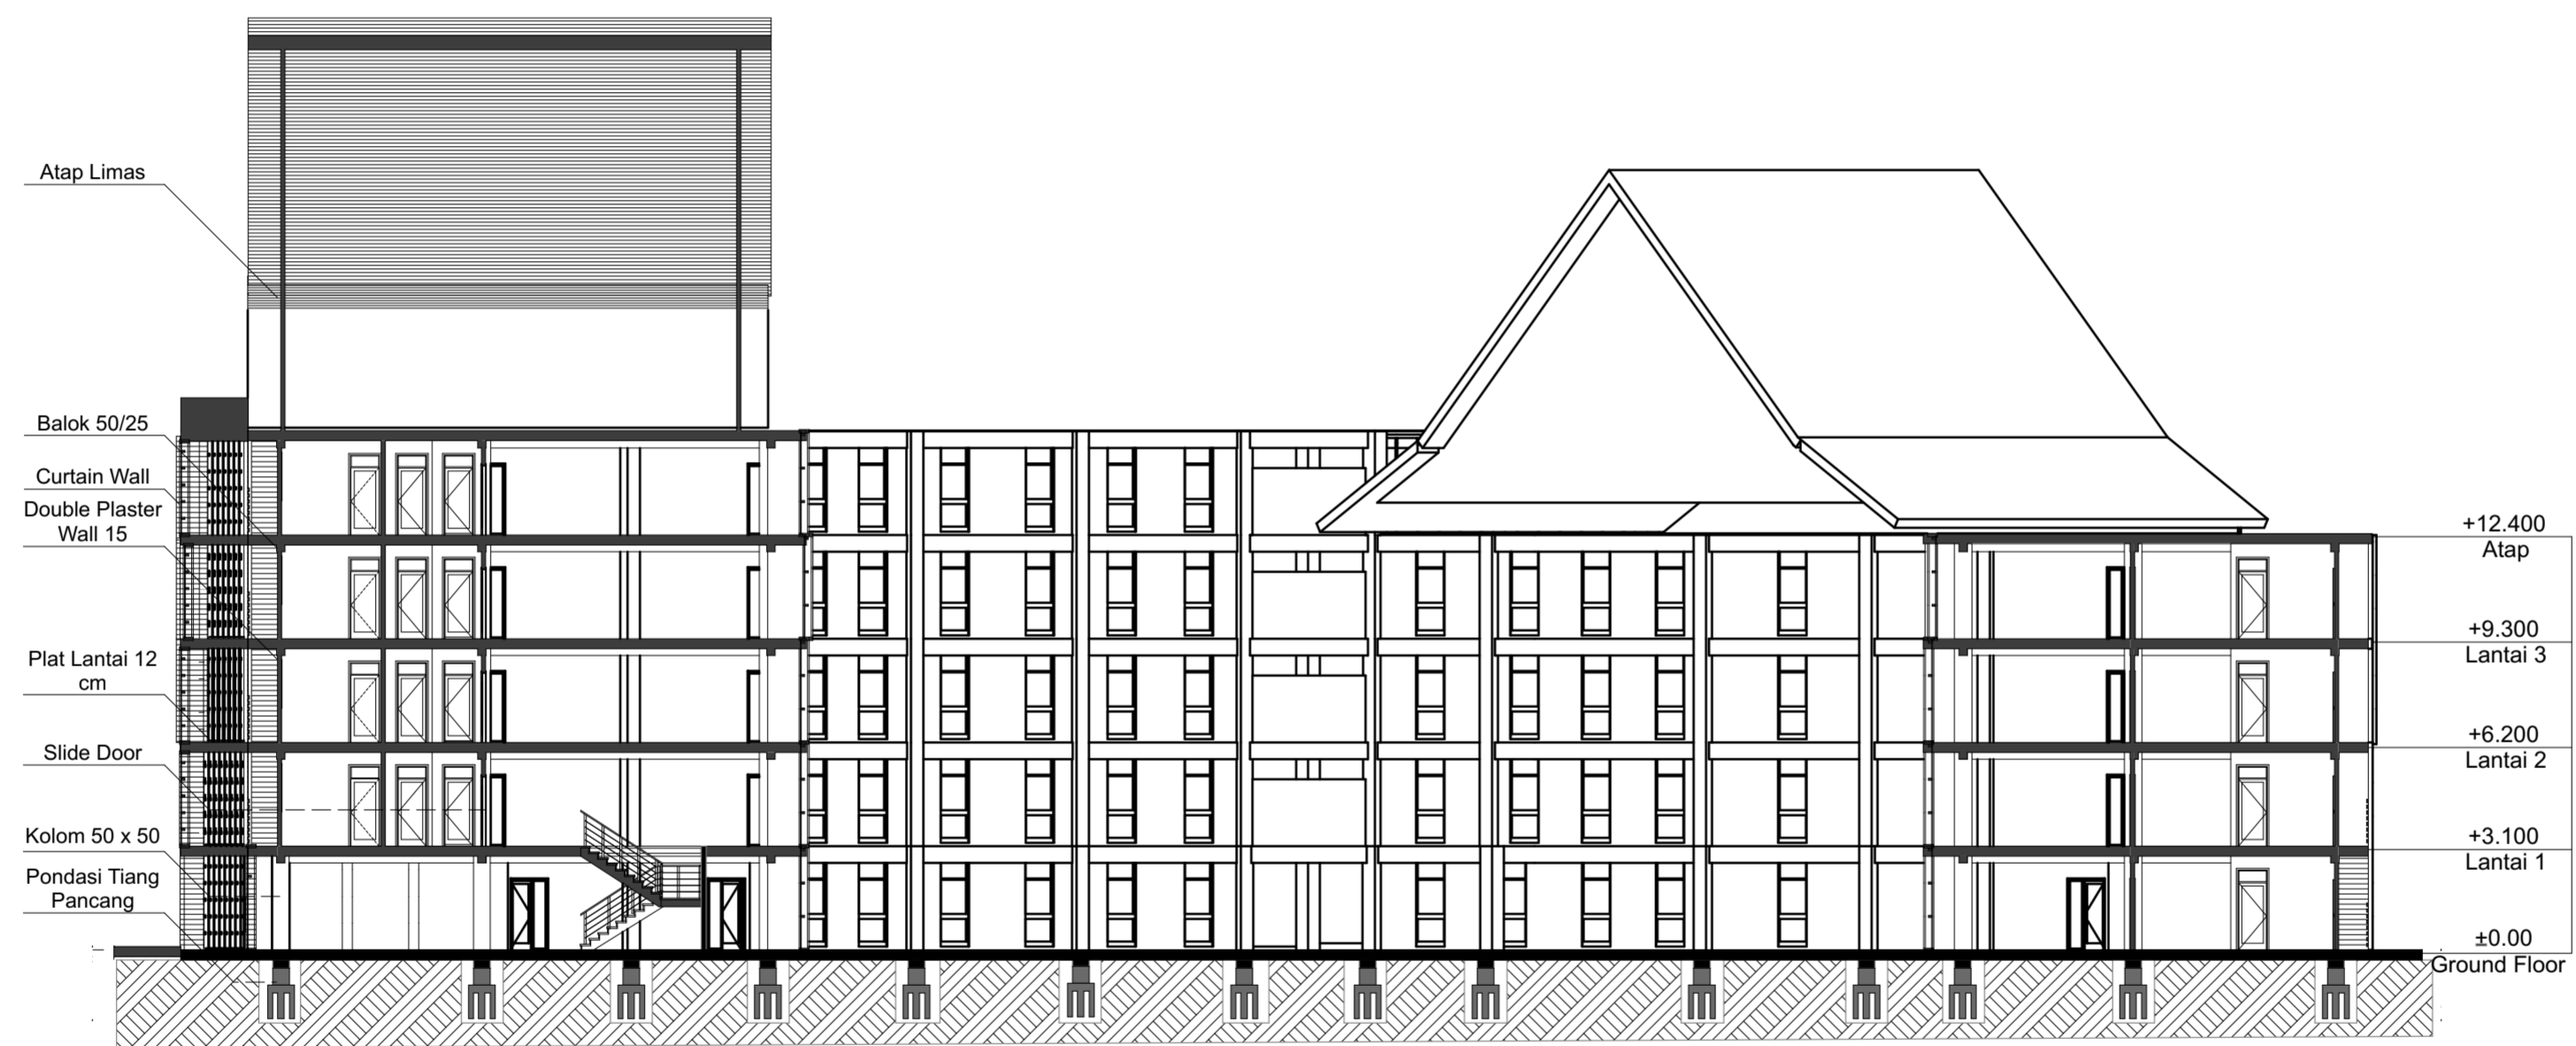



BACHELOR FINAL PROJECT STUDIO

Departement of Architecture Faculty of
Civil Engineering and Planning

UNIVERSITAS ISLAM INDONESIA

PROJECT NAME

**Kampung Vertikal pada Pemukiman
Padat di Kawasan Bengkong Sadai
dengan pendekatan Green
Architecture**

Vertical Village in High Density
Settlements at Bengkong Sadai Area
with Green Architecture Approach

PROJECT YEAR

2018

PROJECT ADDRESS

Jl. Sumatera, Bengkong, Kota Batam.
Kepulauan Riau

STUDENT ID

Lovita Afrizstantia
14512242

LECTURER

Ir. Fajriyanto, M.T

DRAWING TITLE

**POTONGAN B-B'
MASSA BANGUNAN 1**

DRAWING SCALE

1 : 200

NOTE

PAGE NO.

TOTAL PAGE

