


KEYPLAN
1:500

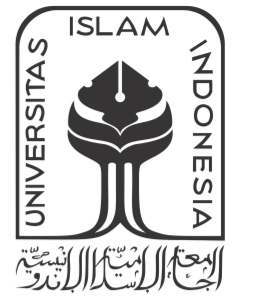

DEPARTEMENT OF
ARCHITECTURE

FACULTY OF CIVIL ENGINEERING AND
PLANNING
ISLAMIC UNIVERSITY OF INDONESIA

BACHELOR FINAL PROJECT

RUMAH SUSUN
NGAMPILAN,
YOGYAKARTA

STUDENT IDENTITY

NAME DINA FEBRI YANTI

NUMBER 14512166

LECTURE 1

Muhammad Ifitroni, Ir., MLA

LECTURE 2

Wiryo Rahardjo

DRAWING TITLE

RENCANA TRANSPORTASI
VERTIKAL LANTAI 1
MASSA BANGUNAN 1

SCALE


1:150

PAGE NO TOTAL PAGE

NOTE


	TANGGA
	TANGGA DARURAT
	RAMP

ORIENTATION

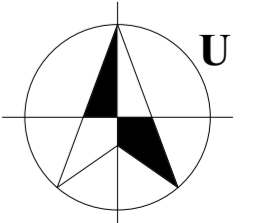



KEYPLAN
1:500

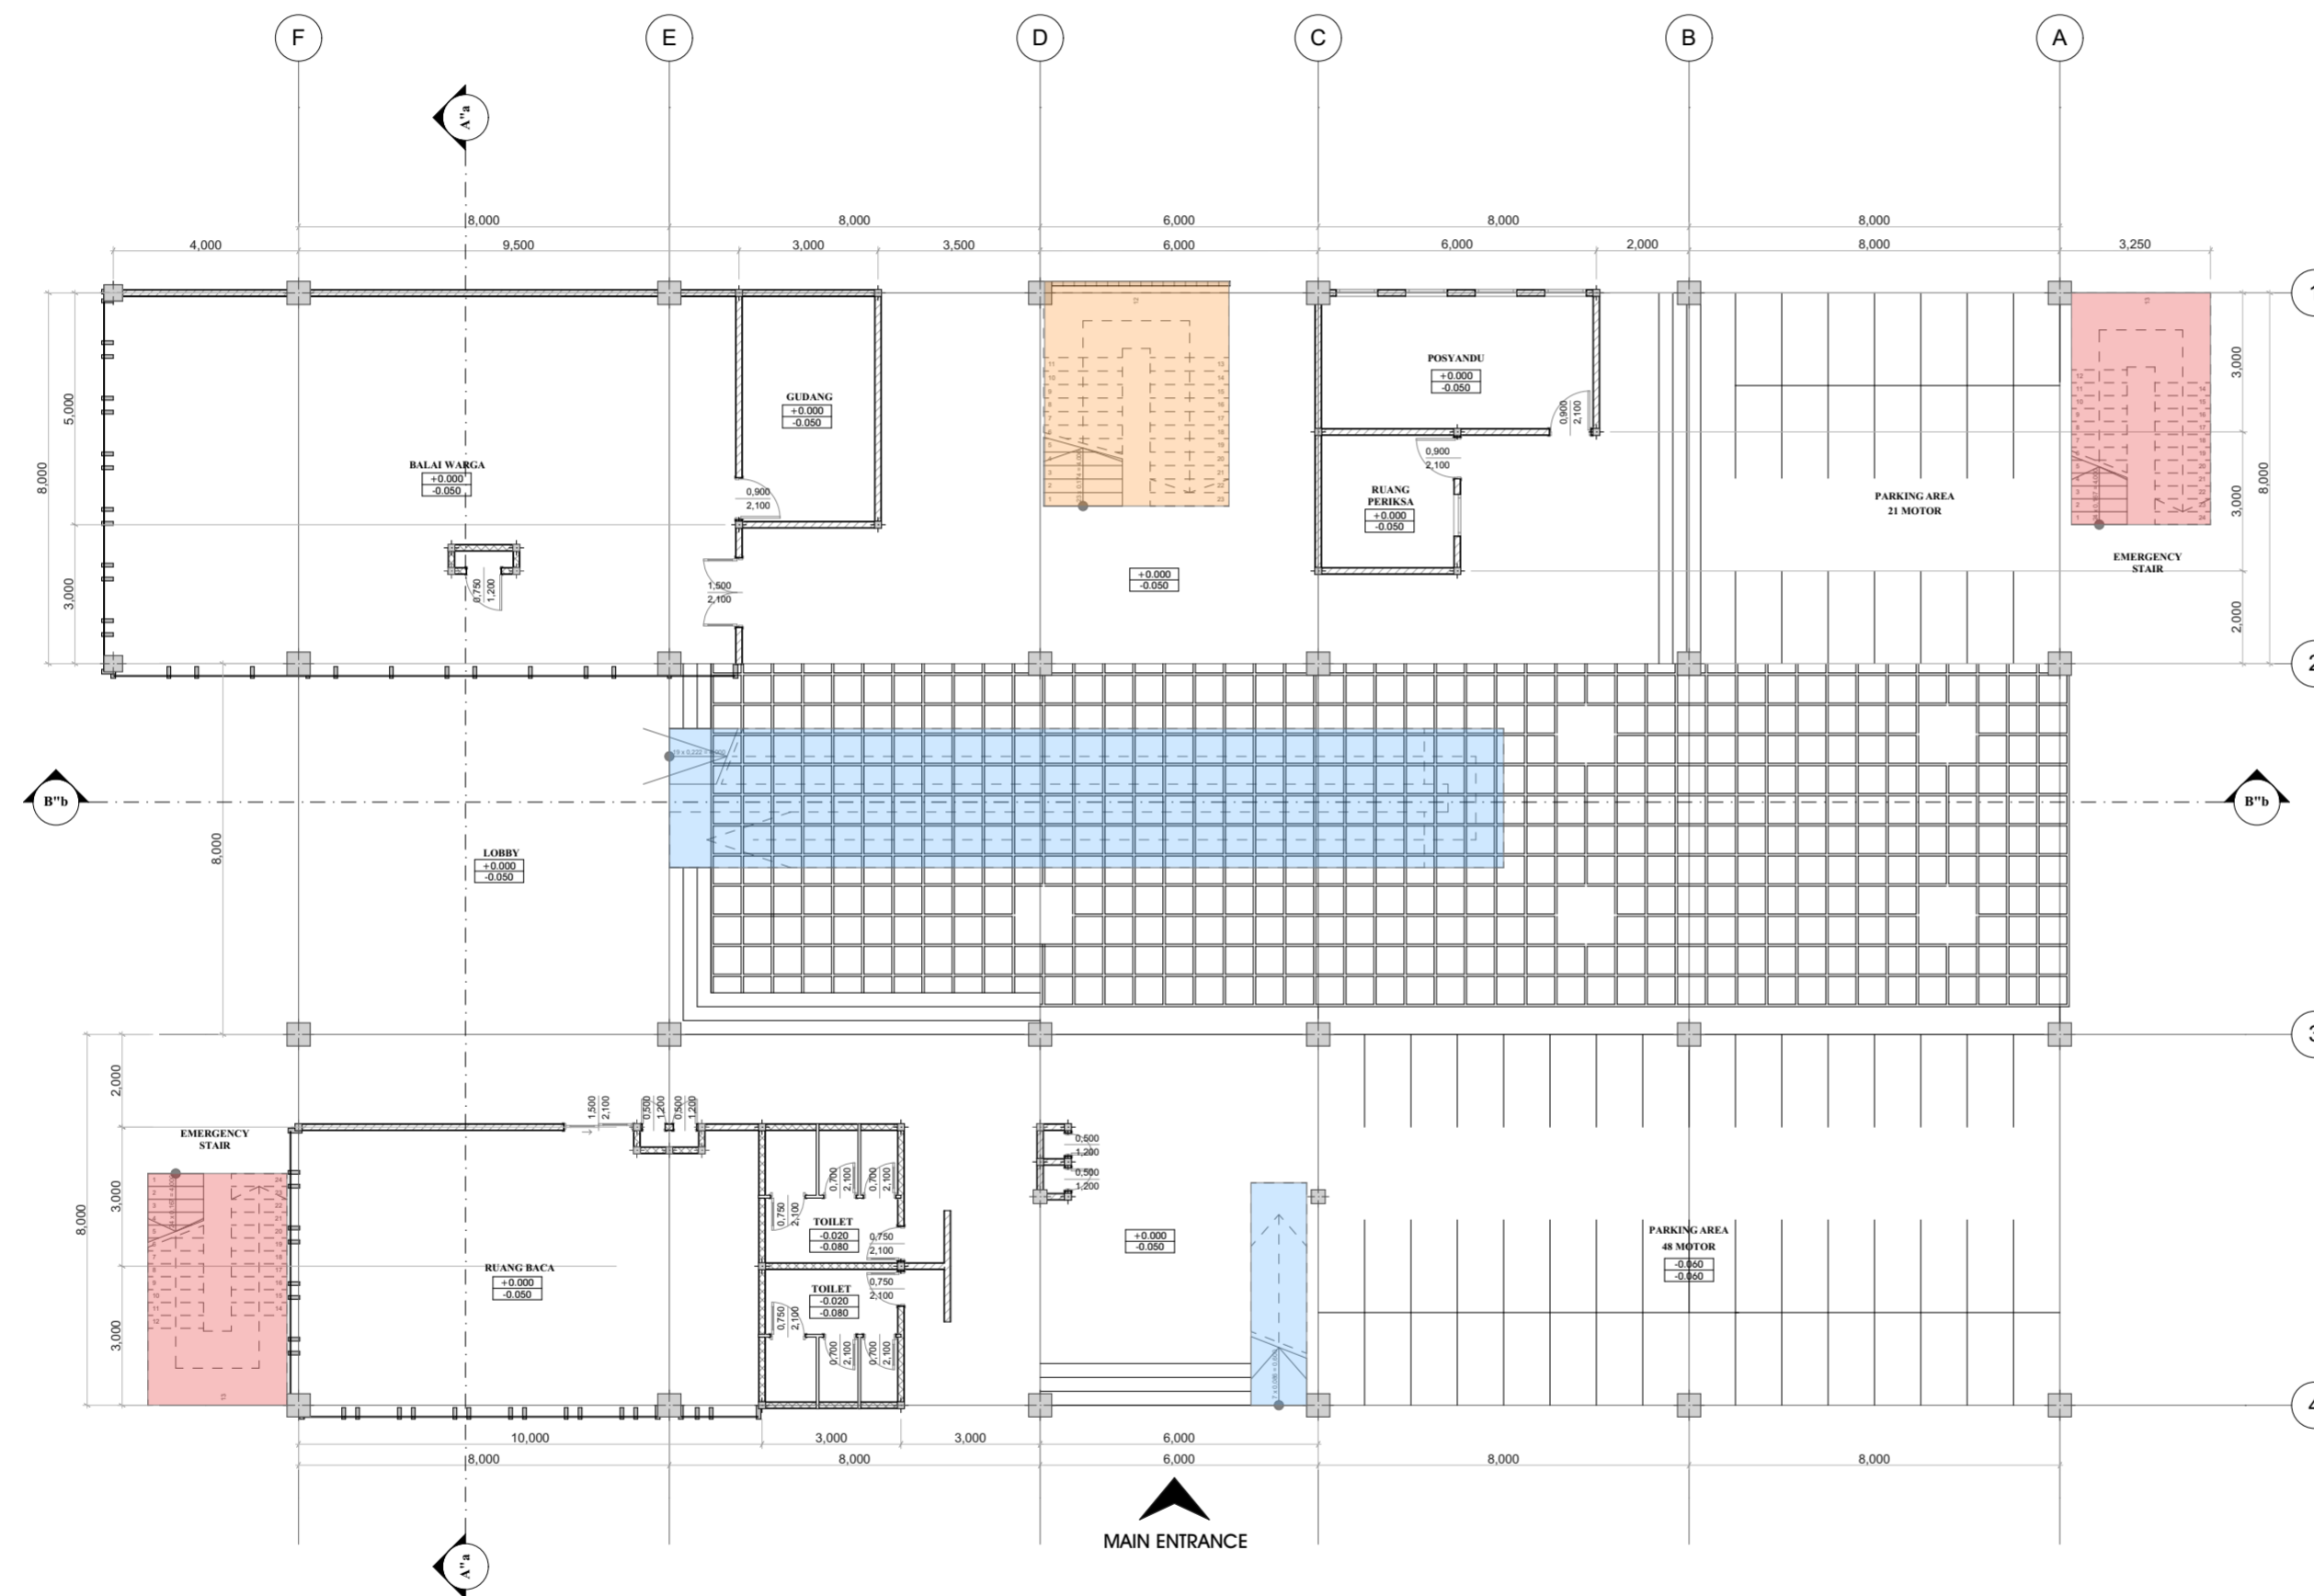

DEPARTEMENT OF ARCHITECTURE

FACULTY OF CIVIL ENGINEERING AND PLANNING
ISLAMIC UNIVERSITY OF INDONESIA

BACHELOR FINAL PROJECT

RUMAH SUSUN
NGAMPILAN,
YOGYAKARTA

STUDENT IDENTITY

NAME DINA FEBRI YANTI

NUMBER 14512166

LECTURE 1

Muhammad Iftironi, Ir., MLA

LECTURE 2

Wiryo Rahardjo

DRAWING TITLE


RENCANA TRANSPORTASI
VERTIKAL LANTAI 1
MASA BANGUNAN 2

SCALE


1:150

PAGE NO TOTAL PAGE

NOTE

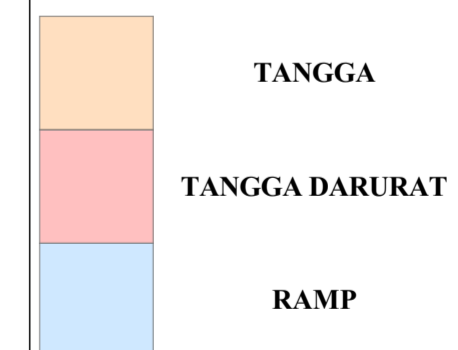


ORIENTATION

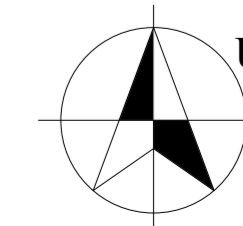



KEYPLAN
1:500

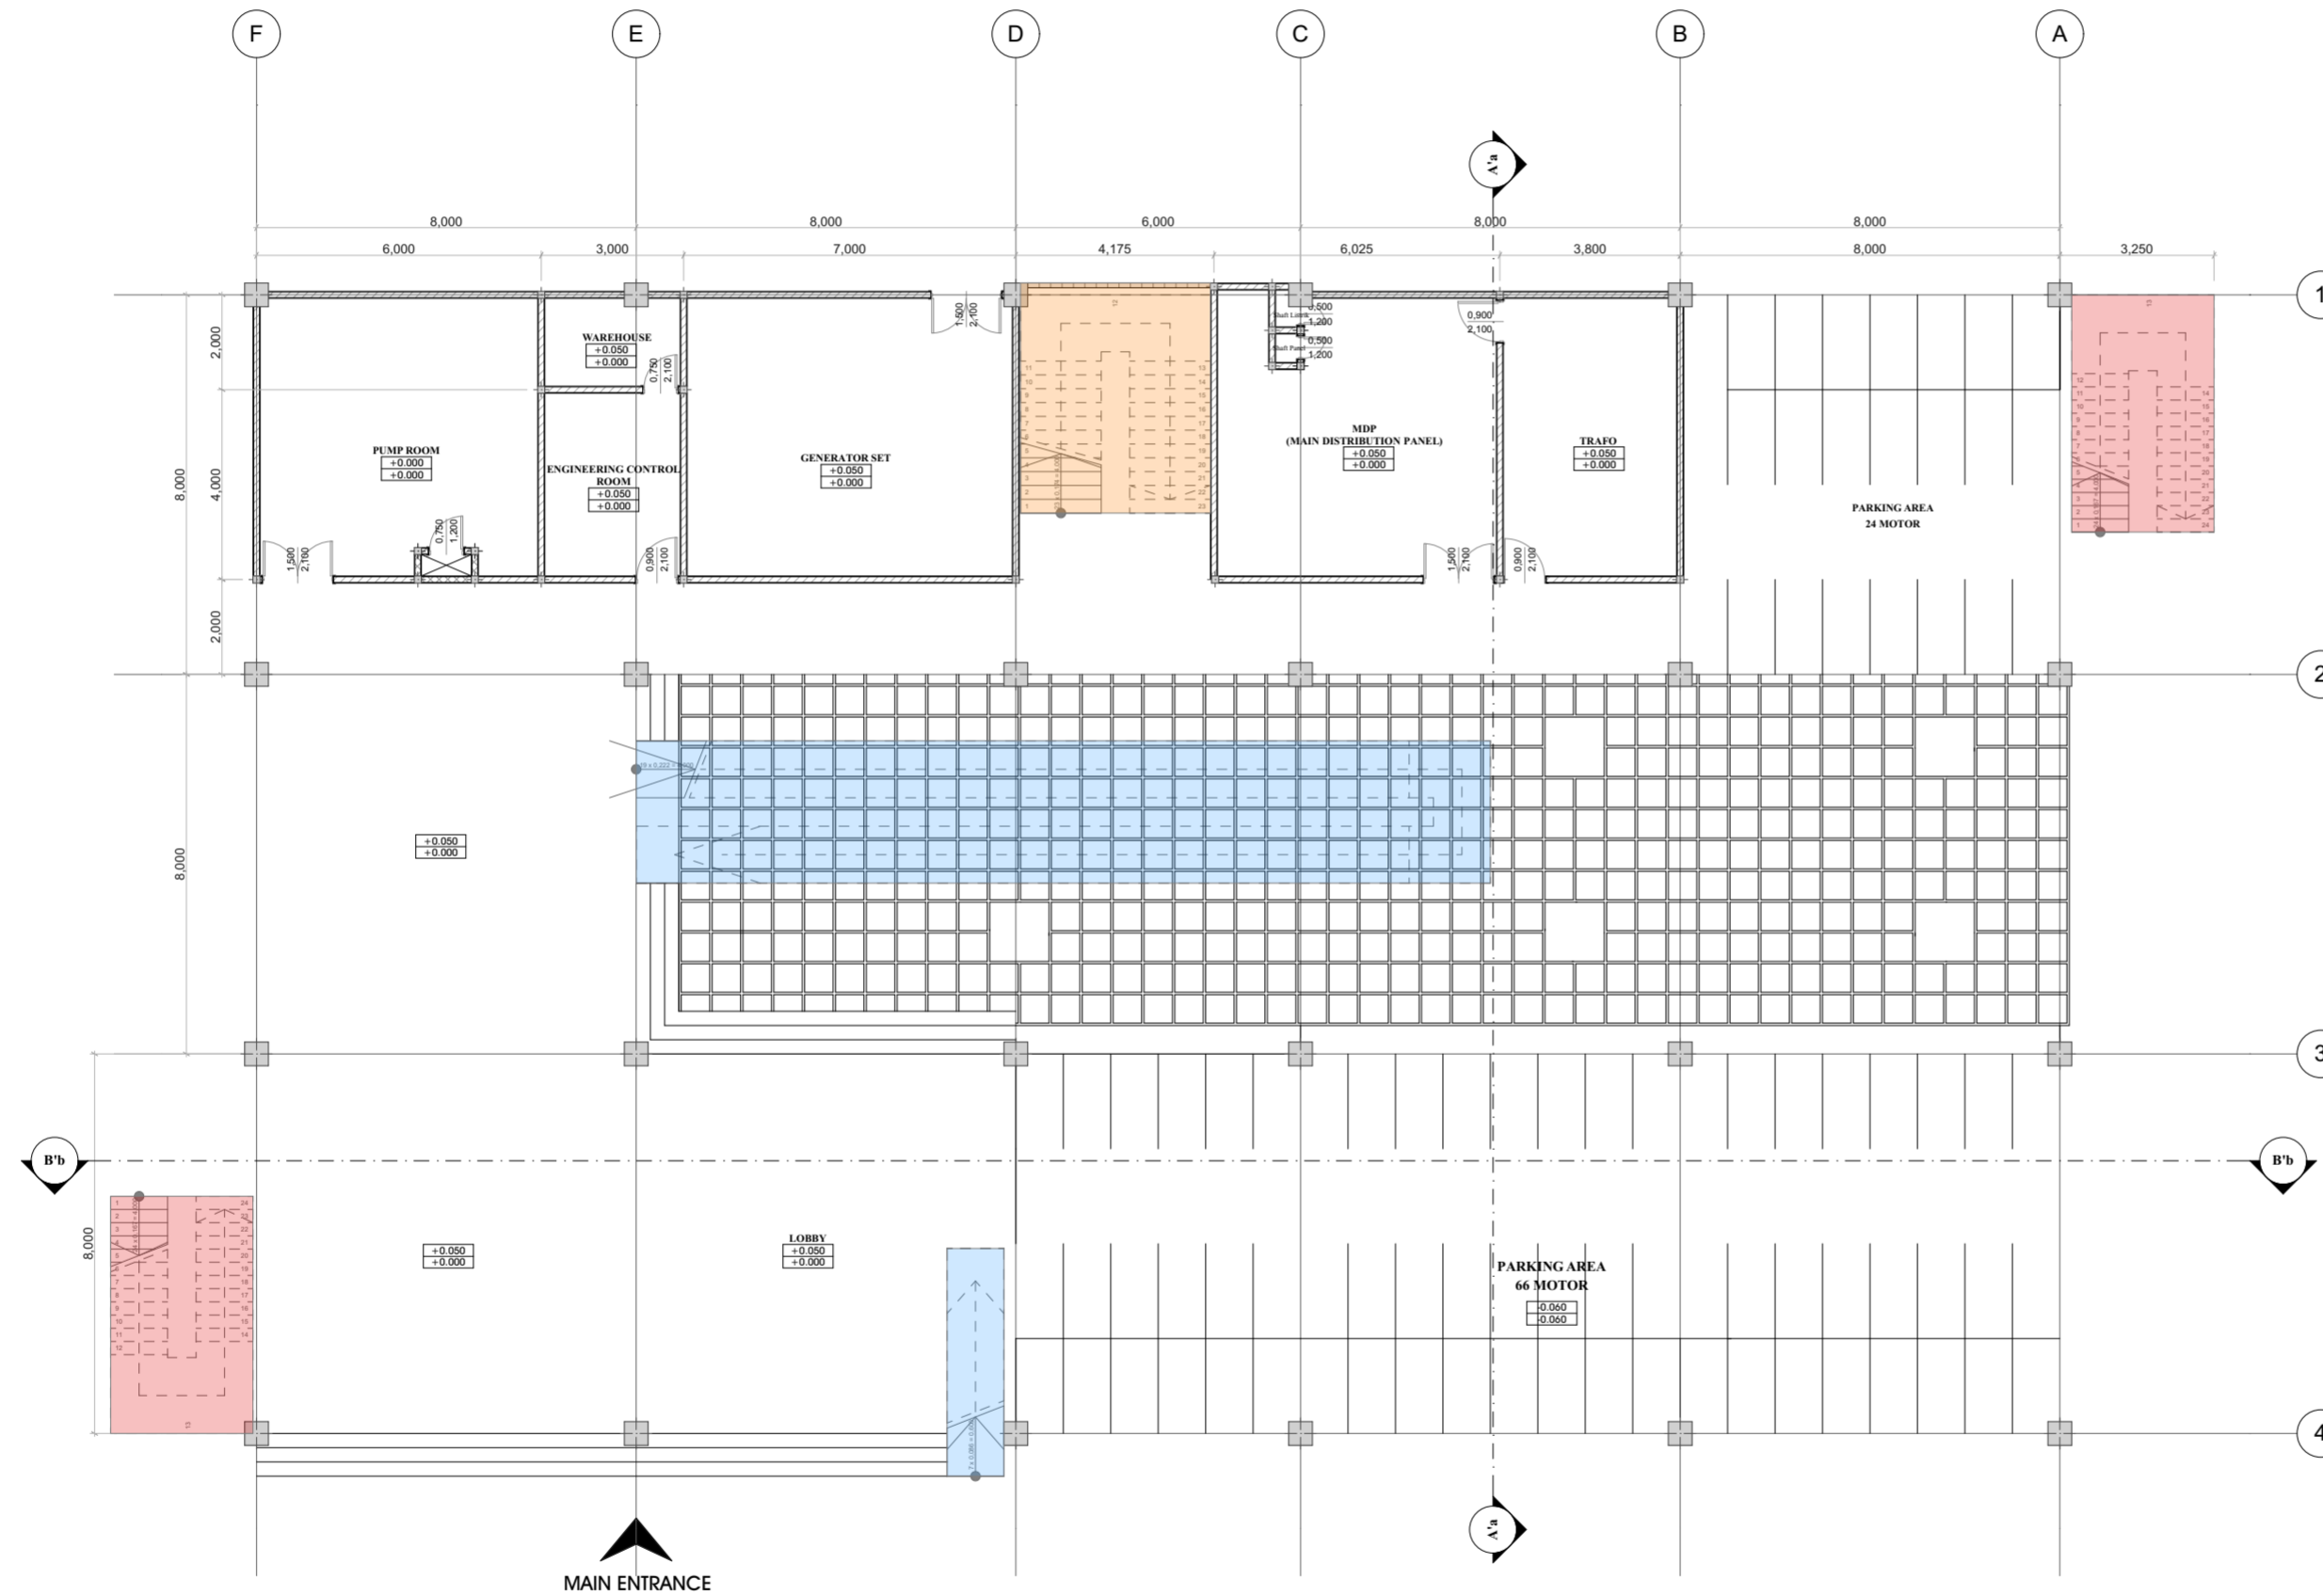

DEPARTEMENT OF
ARCHITECTURE

FACULTY OF CIVIL ENGINEERING AND
PLANNING
ISLAMIC UNIVERSITY OF INDONESIA

BACHELOR FINAL PROJECT

RUMAH SUSUN
NGAMPILAN,
YOGYAKARTA

STUDENT IDENTITY

NAME DINA FEBRI YANTI

NUMBER 14512166

LECTURE 1

Muhammad Ifitroni, Ir., MLA

LECTURE 2

Wiryo Rahardjo

DRAWING TITLE


RENCANA TRANSPORTASI
VERTIKAL LANTAI 1
MASSA BANGUNAN 3

SCALE


1:150

PAGE NO TOTAL PAGE

NOTE

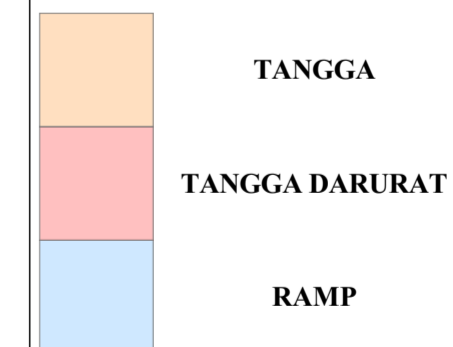

ORIENTATION

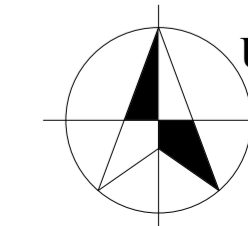



DEPARTEMENT OF ARCHITECTURE

FACULTY OF CIVIL ENGINEERING AND PLANNING
ISLAMIC UNIVERSITY OF INDONESIA

BACHELOR FINAL PROJECT

RUMAH SUSUN
NGAMPILAN,
YOGYAKARTA

STUDENT IDENTITY

NAME DINA FEBRI YANTI

NUMBER 14512166

LECTURE 1

Muhammad Iftironi, Ir., MLA

LECTURE 2

Wiryo Rahardjo

DRAWING TITLE

RENCANA TRANSPORTASI
VERTIKAL LANTAI 2-5
TIPIKAL

SCALE



1:150

PAGE NO TOTAL PAGE

NOTE

	TANGGA
	TANGGA DARURAT
	RAMP

ORIENTATION

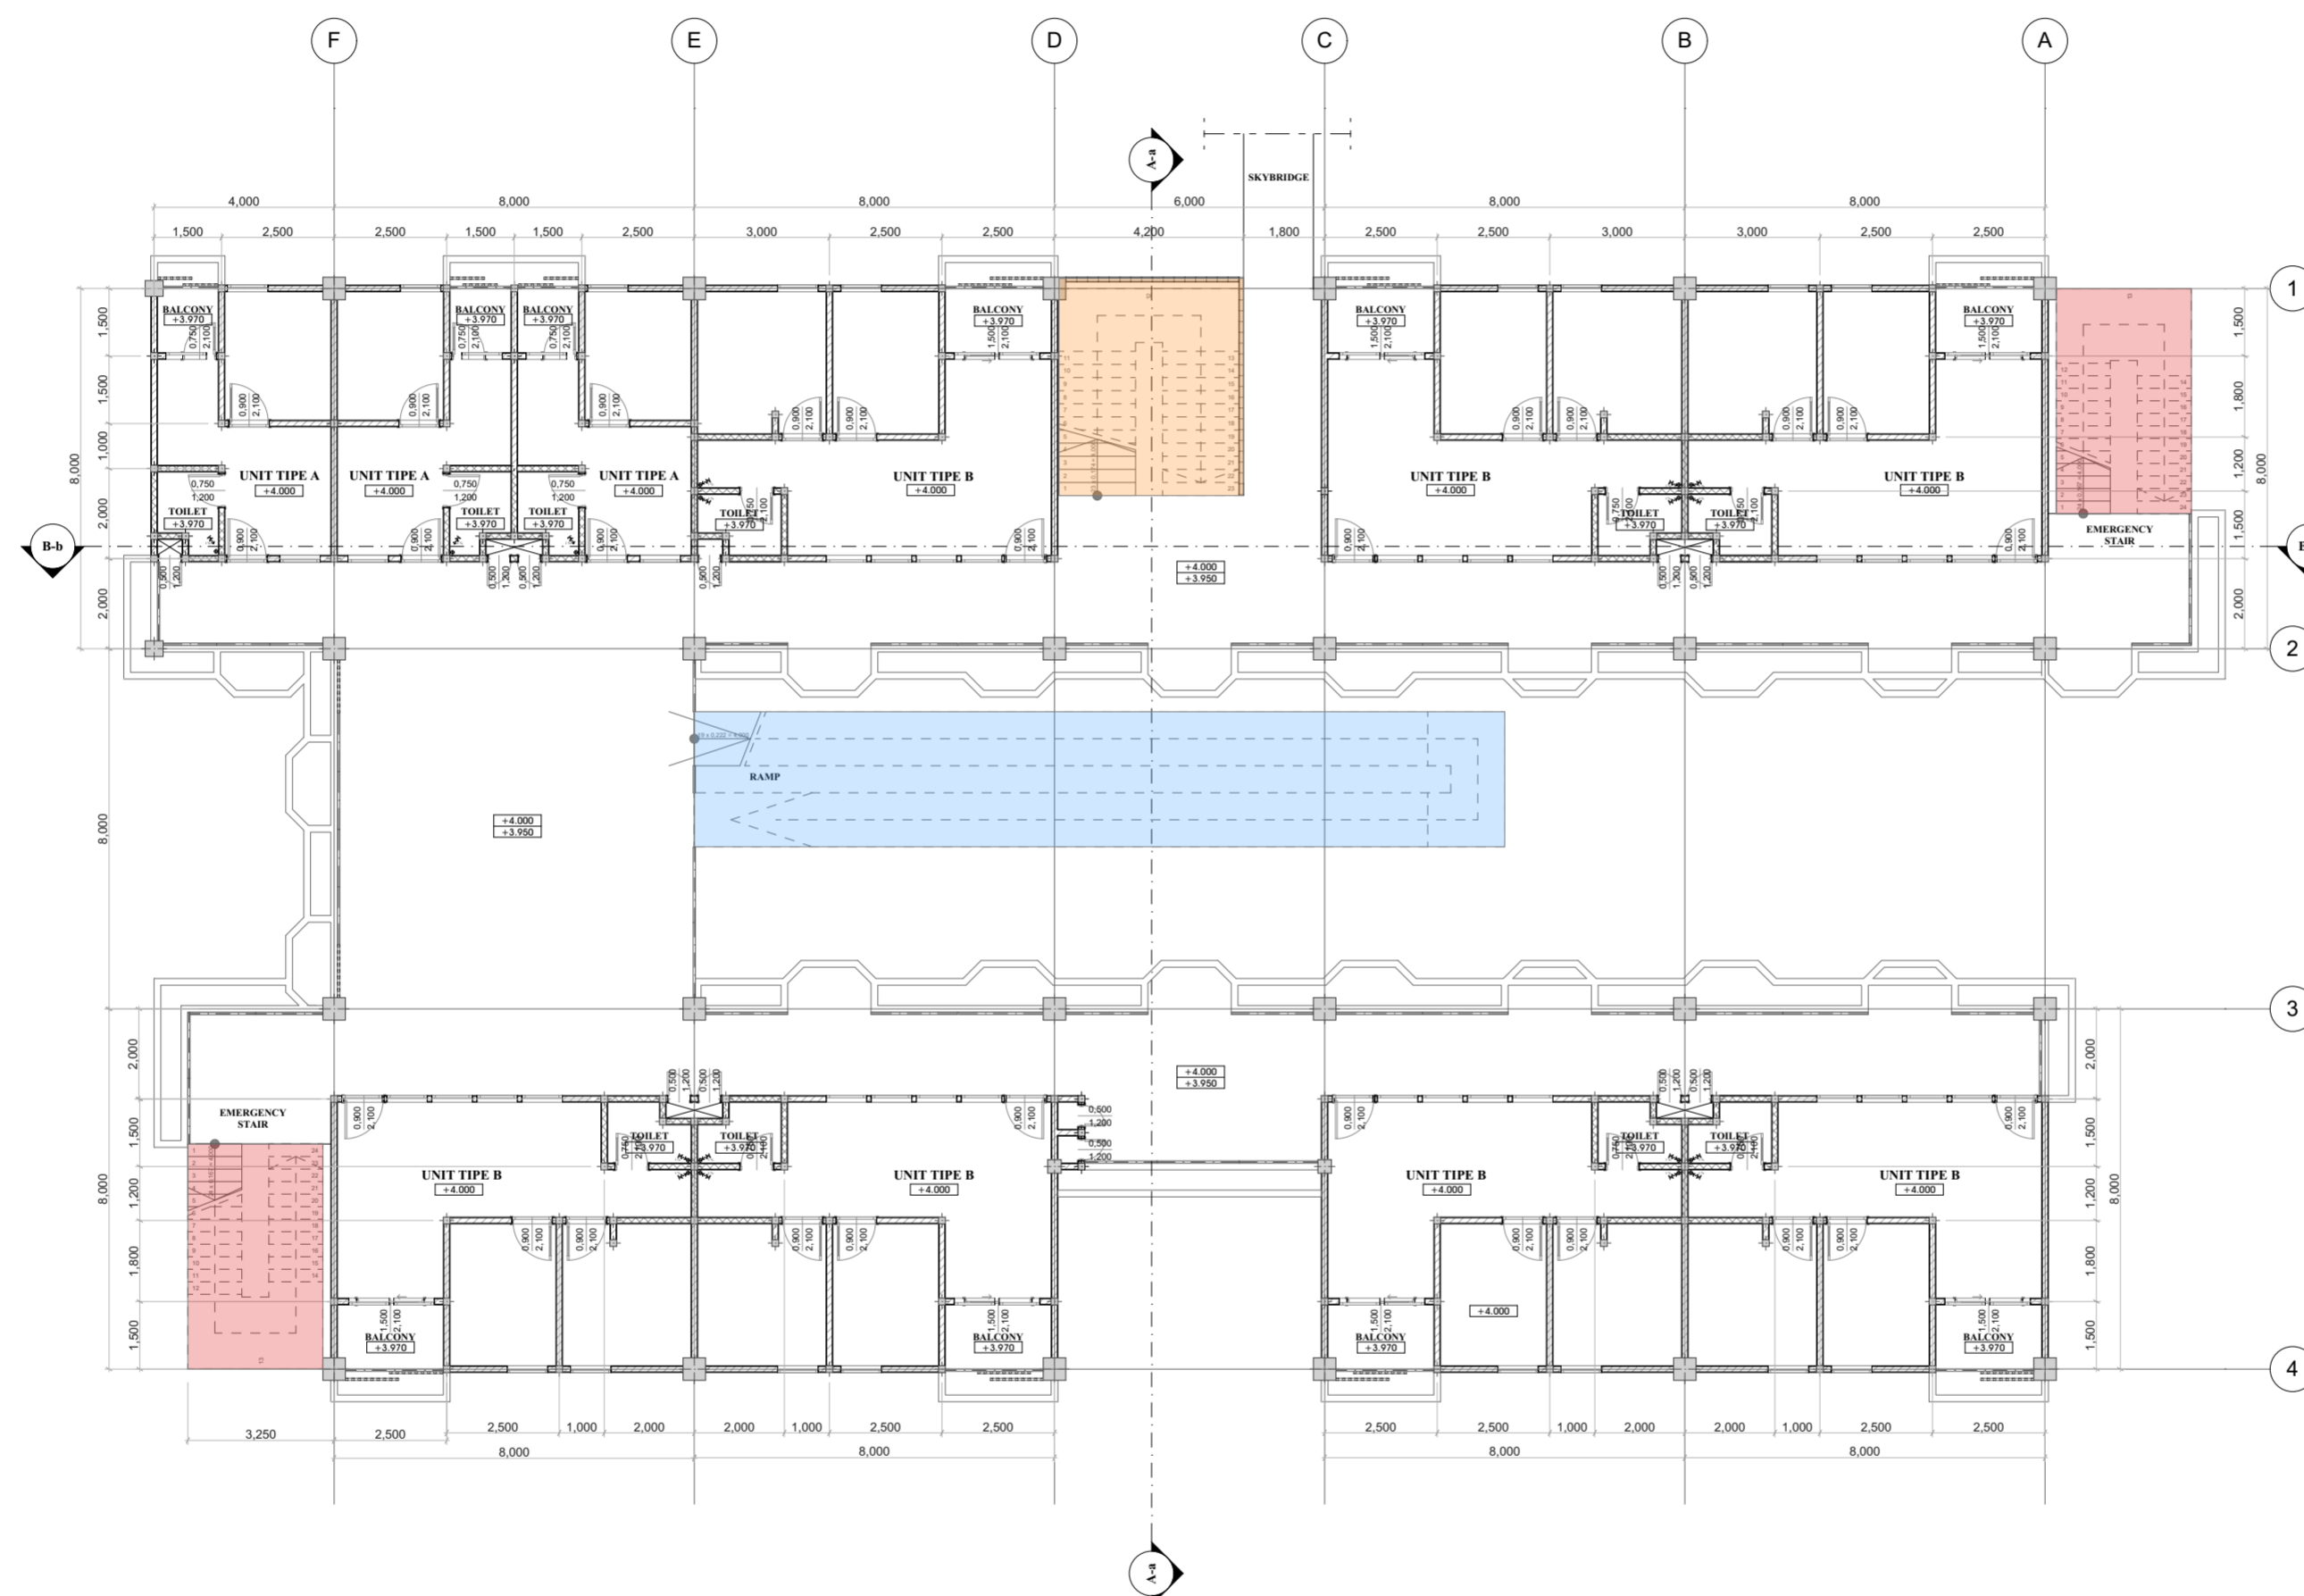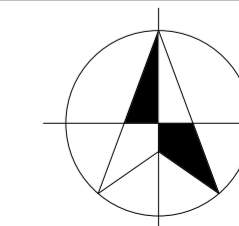



DEPARTEMENT OF ARCHITECTURE

FACULTY OF CIVIL ENGINEERING AND PLANNING
ISLAMIC UNIVERSITY OF INDONESIA

BACHELOR FINAL PROJECT

RUMAH SUSUN
NGAMPILAN,
YOGYAKARTA

STUDENT IDENTITY

NAME DINA FEBRI YANTI

NUMBER 14512166

LECTURE 1

Muhammad Iftironi, Ir., MLA

LECTURE 2

Wiryo Rahardjo

DRAWING TITLE

RENCANA TRANSPORTASI
VERTIKAL LANTAI 6

SCALE



1:150

PAGE NO TOTAL PAGE

NOTE

	TANGGA
	TANGGA DARURAT
	RAMP

ORIENTATION

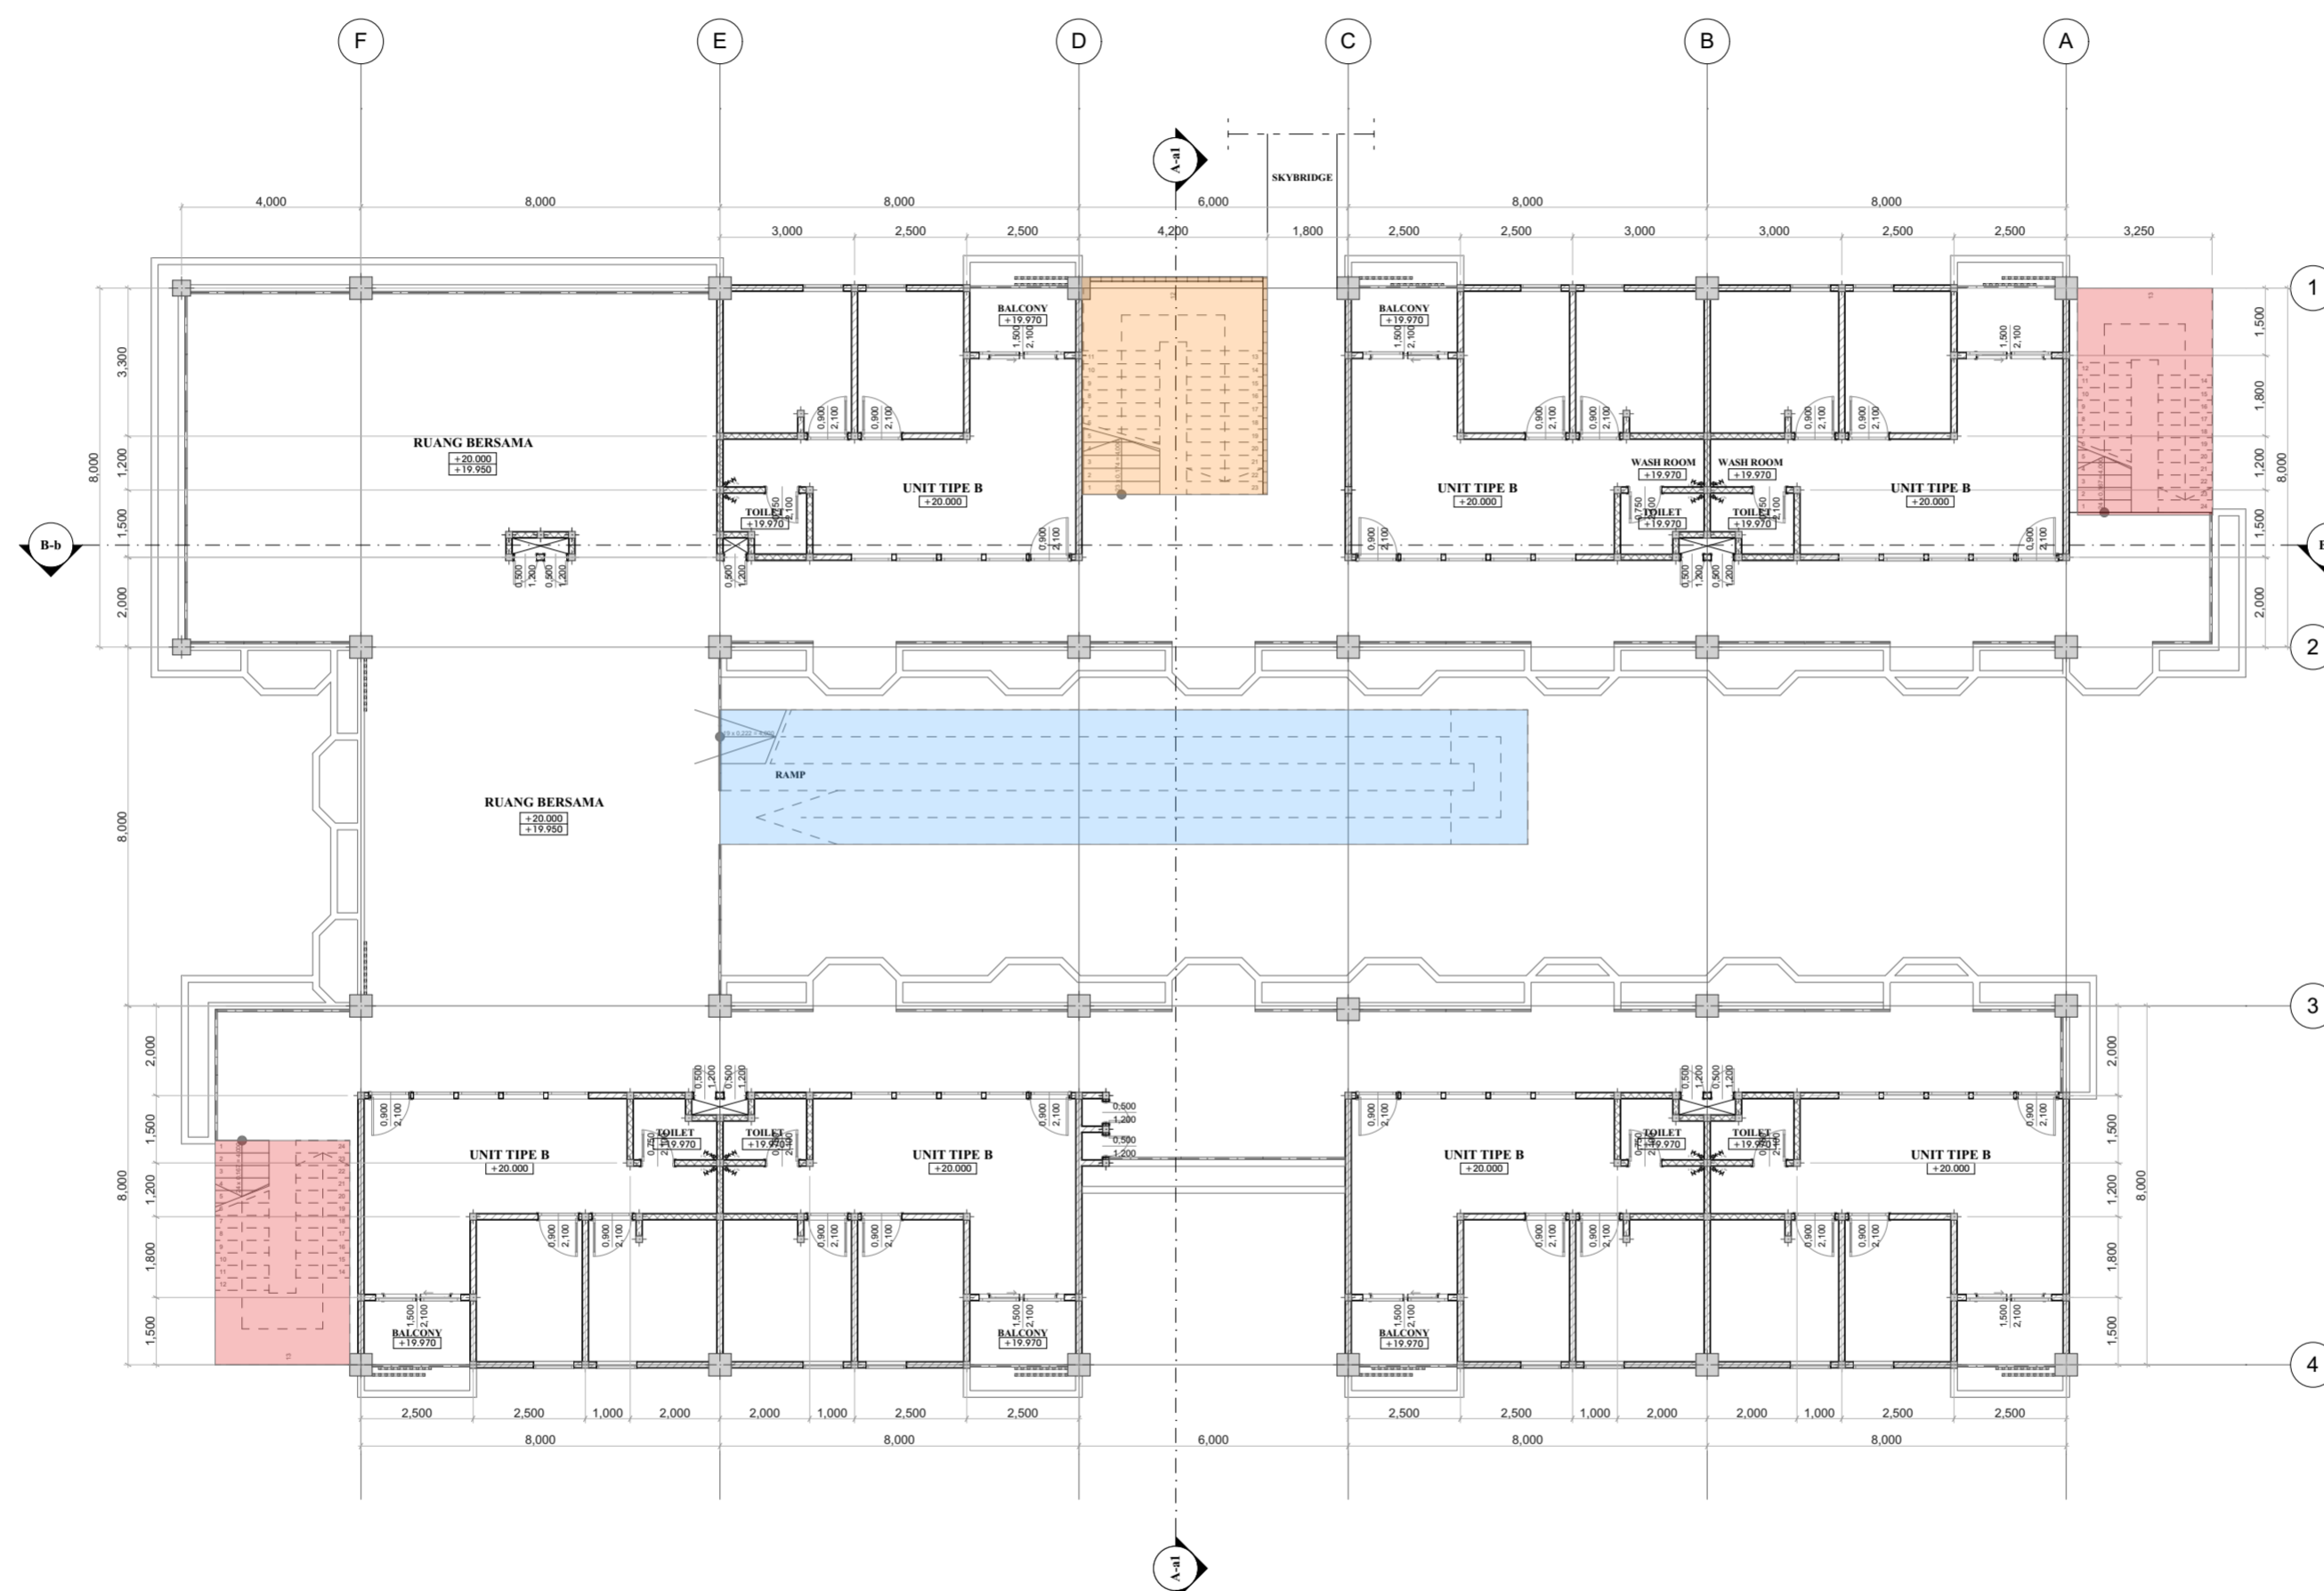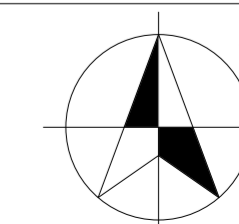



DEPARTEMENT OF ARCHITECTURE

FACULTY OF CIVIL ENGINEERING AND PLANNING
ISLAMIC UNIVERSITY OF INDONESIA

BACHELOR FINAL PROJECT

RUMAH SUSUN
NGAMPILAN,
YOGYAKARTA

STUDENT IDENTITY

NAME DINA FEBRI YANTI

NUMBER 14512166

LECTURE 1

Muhammad Ifitroni, Ir., MLA

LECTURE 2

Wiryo Rahardjo

DRAWING TITLE

RENCANA TRANSPORTASI
VERTIKAL ROOFTOP

SCALE



1:150

PAGE NO TOTAL PAGE

NOTE

	TANGGA
	TANGGA DARURAT
	RAMP

ORIENTATION

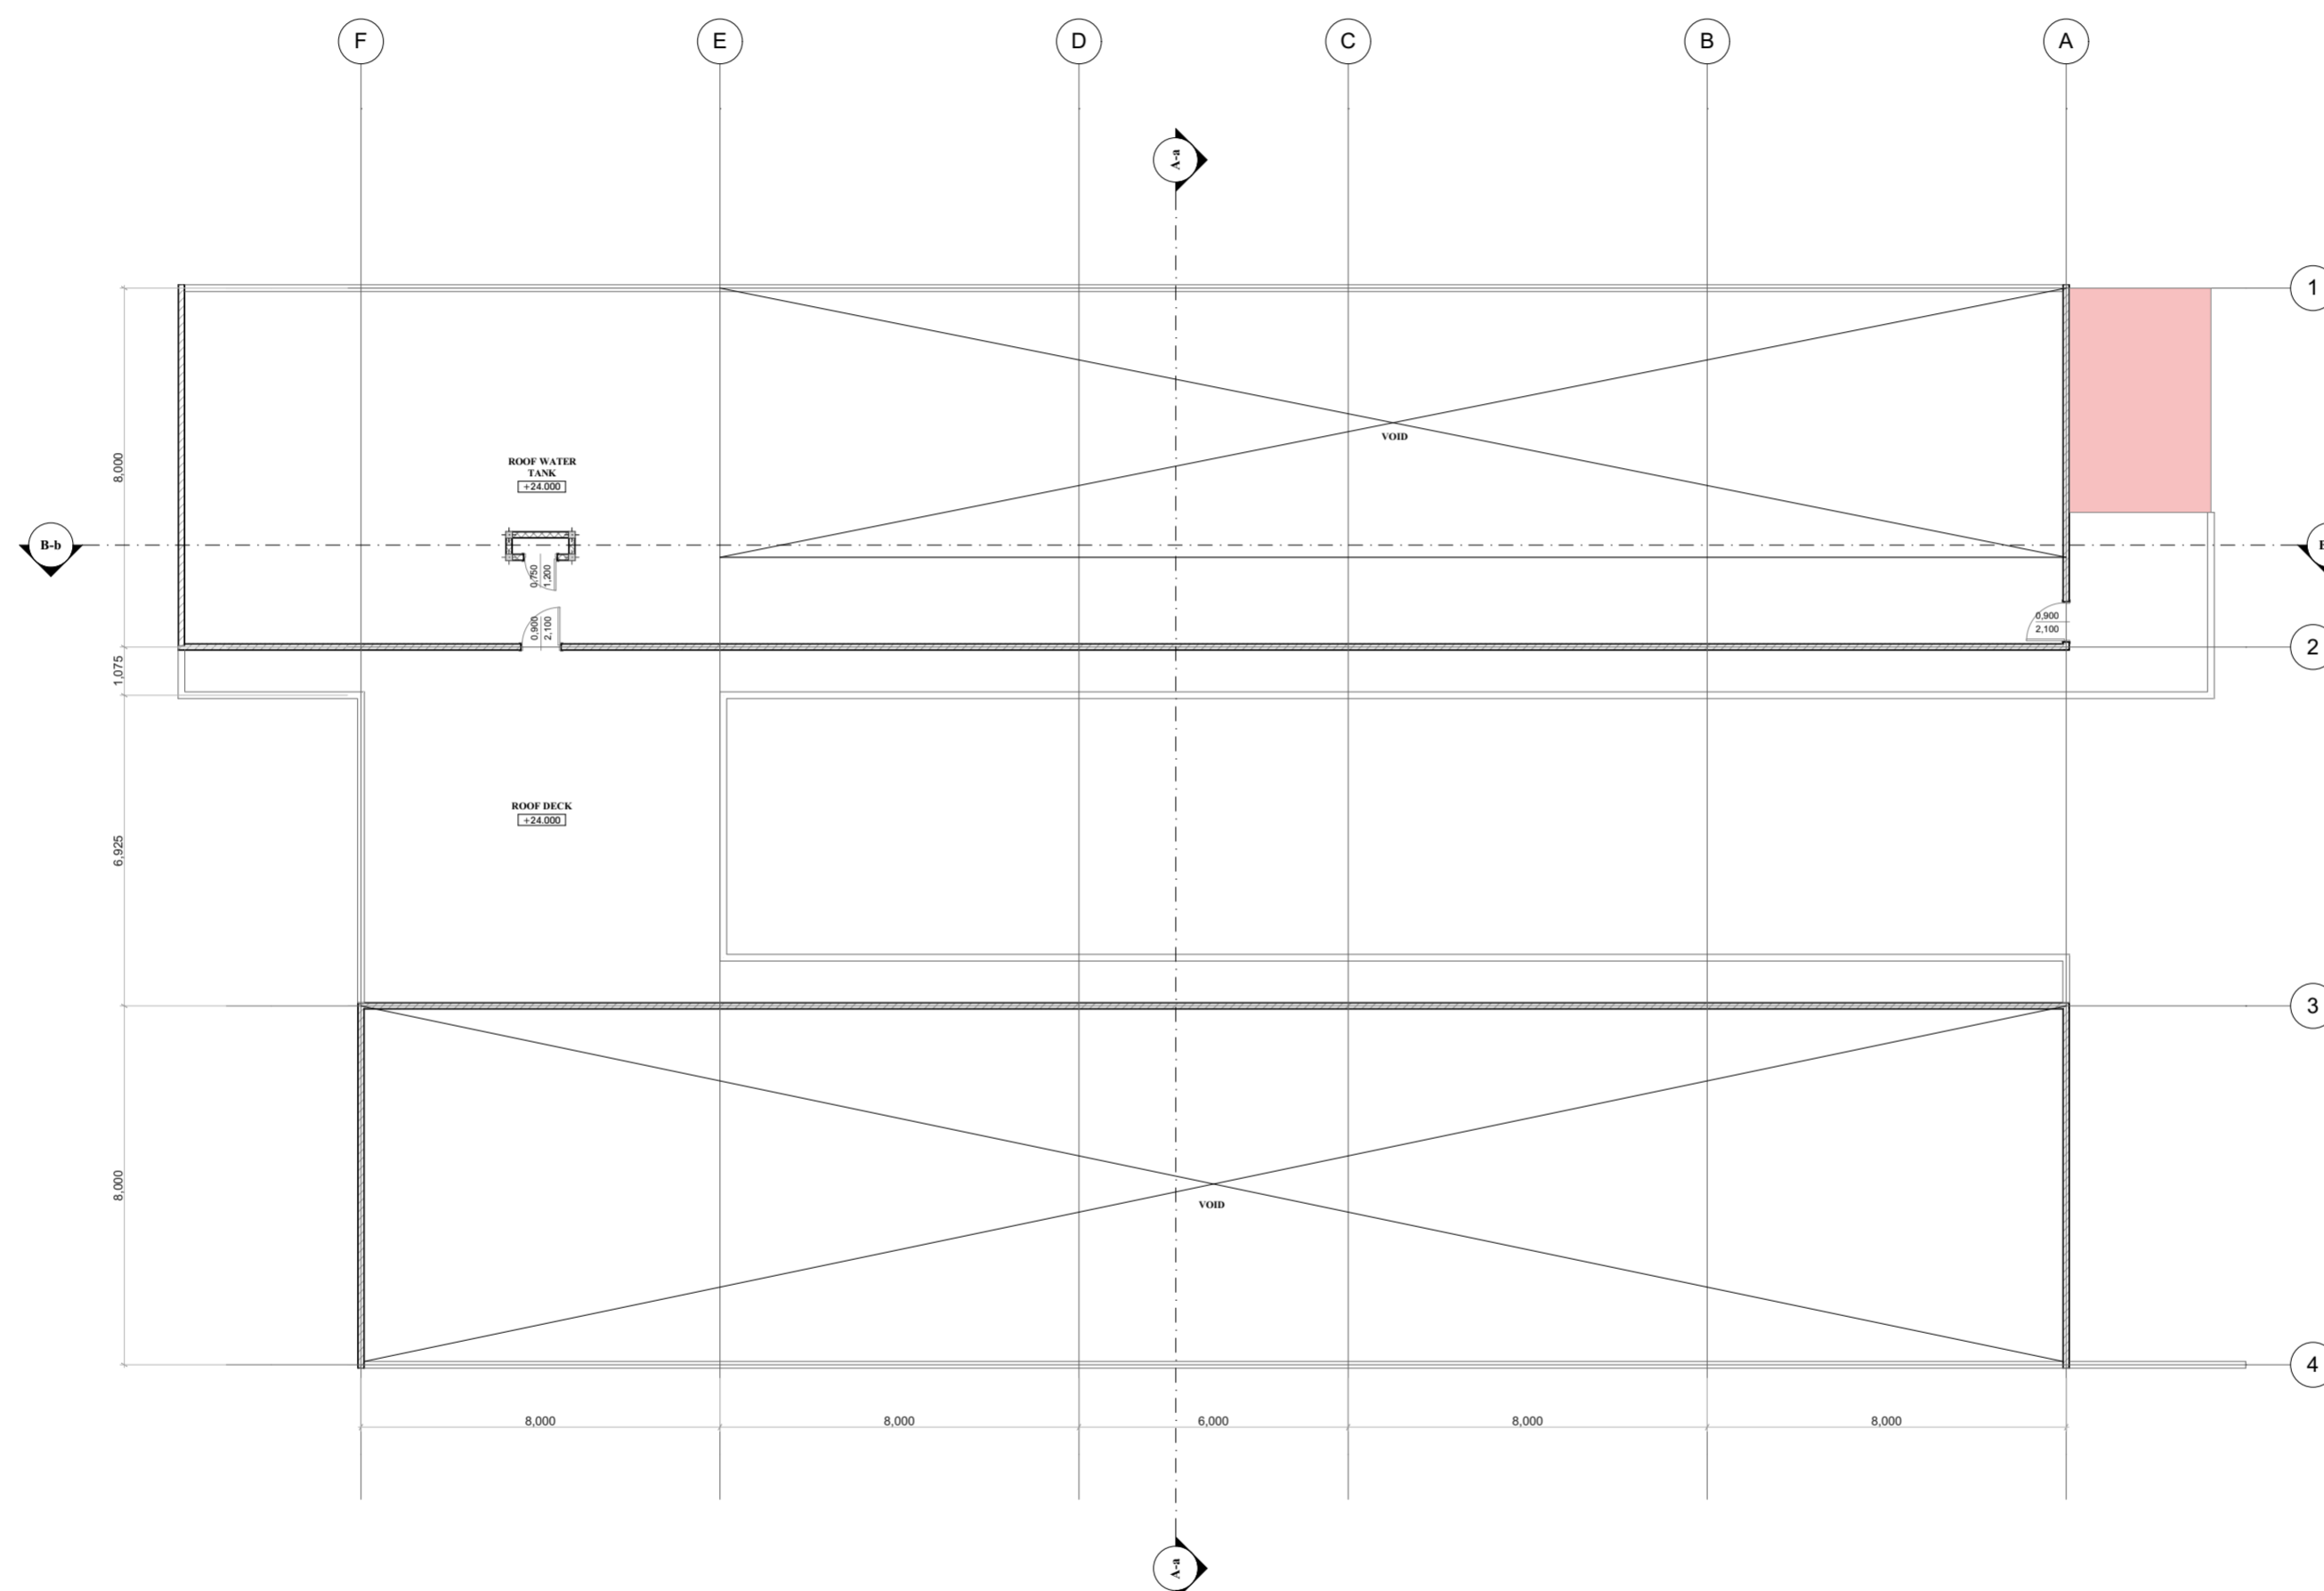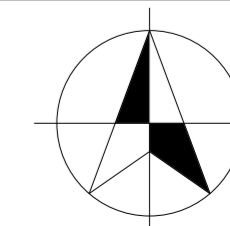



DEPARTEMENT OF ARCHITECTURE

FACULTY OF CIVIL ENGINEERING AND PLANNING
ISLAMIC UNIVERSITY OF INDONESIA

BACHELOR FINAL PROJECT

RUMAH SUSUN
NGAMPILAN,
YOGYAKARTA

STUDENT IDENTITY

NAME DINA FEBRI YANTI

NUMBER 14512166

LECTURE 1

Muhammad Ifitroni, Ir., MLA

LECTURE 2

Wiryono Rahardjo

DRAWING TITLE

RENCANA PERLINDUNGAN
KEBAKARAN LANTAI I
MASSA BANGUNAN 1

SCALE


1:150

PAGE NO TOTAL PAGE


NOTE

-  TANGGA DARURAT
-  HYDRAN
-  APAR
-  JALUR EVAKUASI
-  SMOKE DETECTOR & SPRINKLER,
R: 1,5 M & R: 3 M
-  SIRKULASI VERTIKAL

ORIENTATION

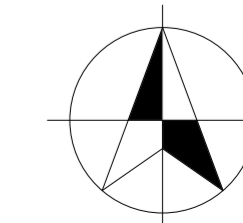

KEYPLAN
1:500

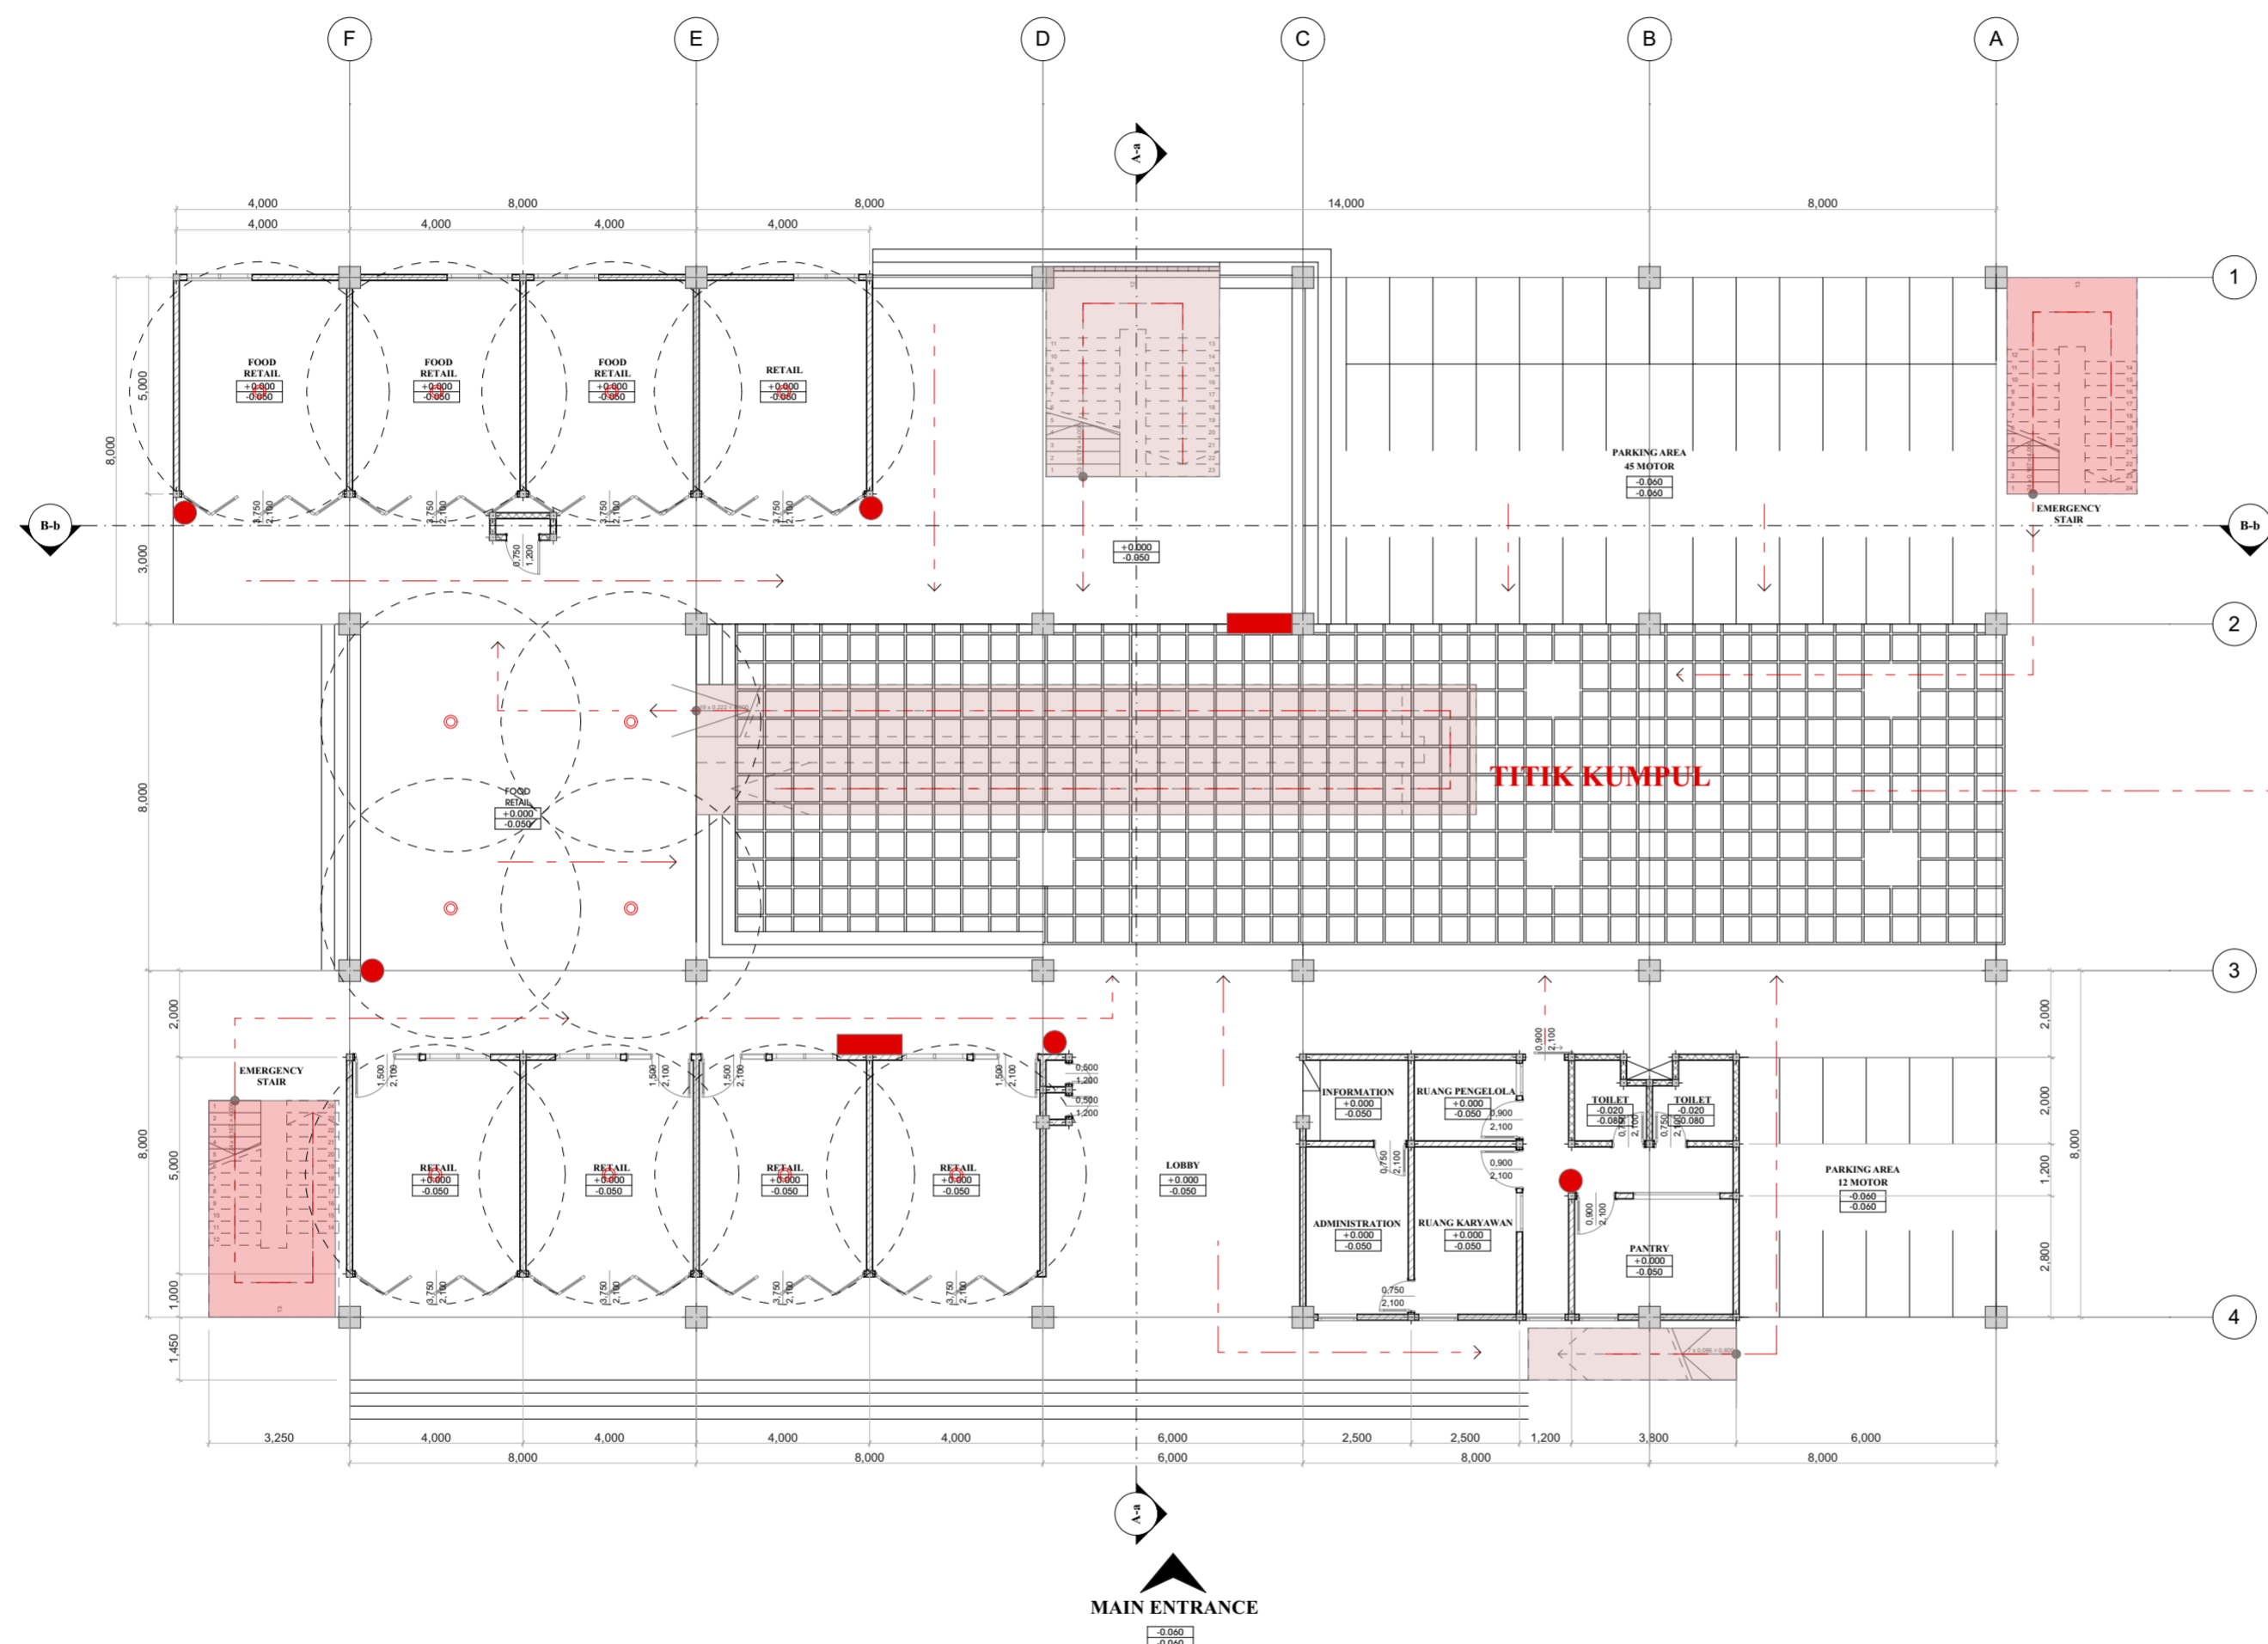



DEPARTEMENT OF ARCHITECTURE

FACULTY OF CIVIL ENGINEERING AND PLANNING
ISLAMIC UNIVERSITY OF INDONESIA

BACHELOR FINAL PROJECT

RUMAH SUSUN
NGAMPILAN,
YOGYAKARTA

STUDENT IDENTITY

NAME DINA FEBRI YANTI

NUMBER 14512166

LECTURE 1

Muhammad Ifitroni, Ir., MLA

LECTURE 2

Wiryo Rahardjo

DRAWING TITLE







RENCANA PERLINDUNGAN
KEBAKARAN LANTAI 1
MASSA BANGUNAN 2

SCALE



1:150

PAGE NO TOTAL PAGE


NOTE

-  TANGGA DARURAT
-  HYDRAN
-  APAR
-  JALUR EVAKUASI
-  SMOKE DETECTOR & SPRINKLER,
R: 1,5 M & R: 3 M
-  SIRKULASI VERTIKAL

ORIENTATION

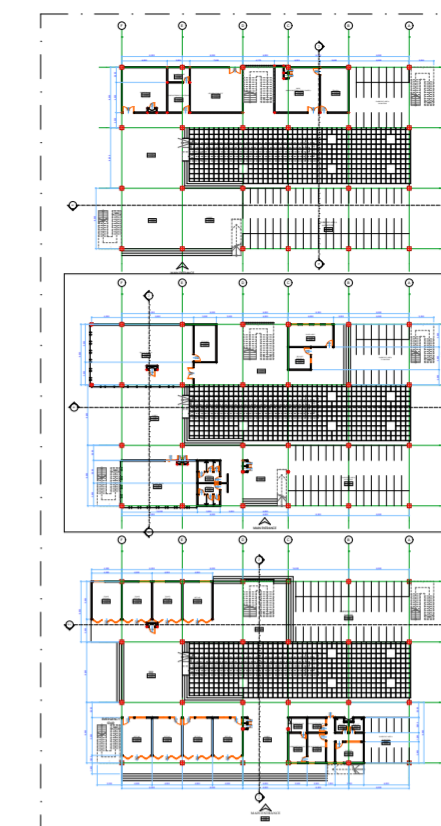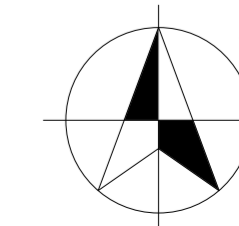


KEYPLAN
1:500

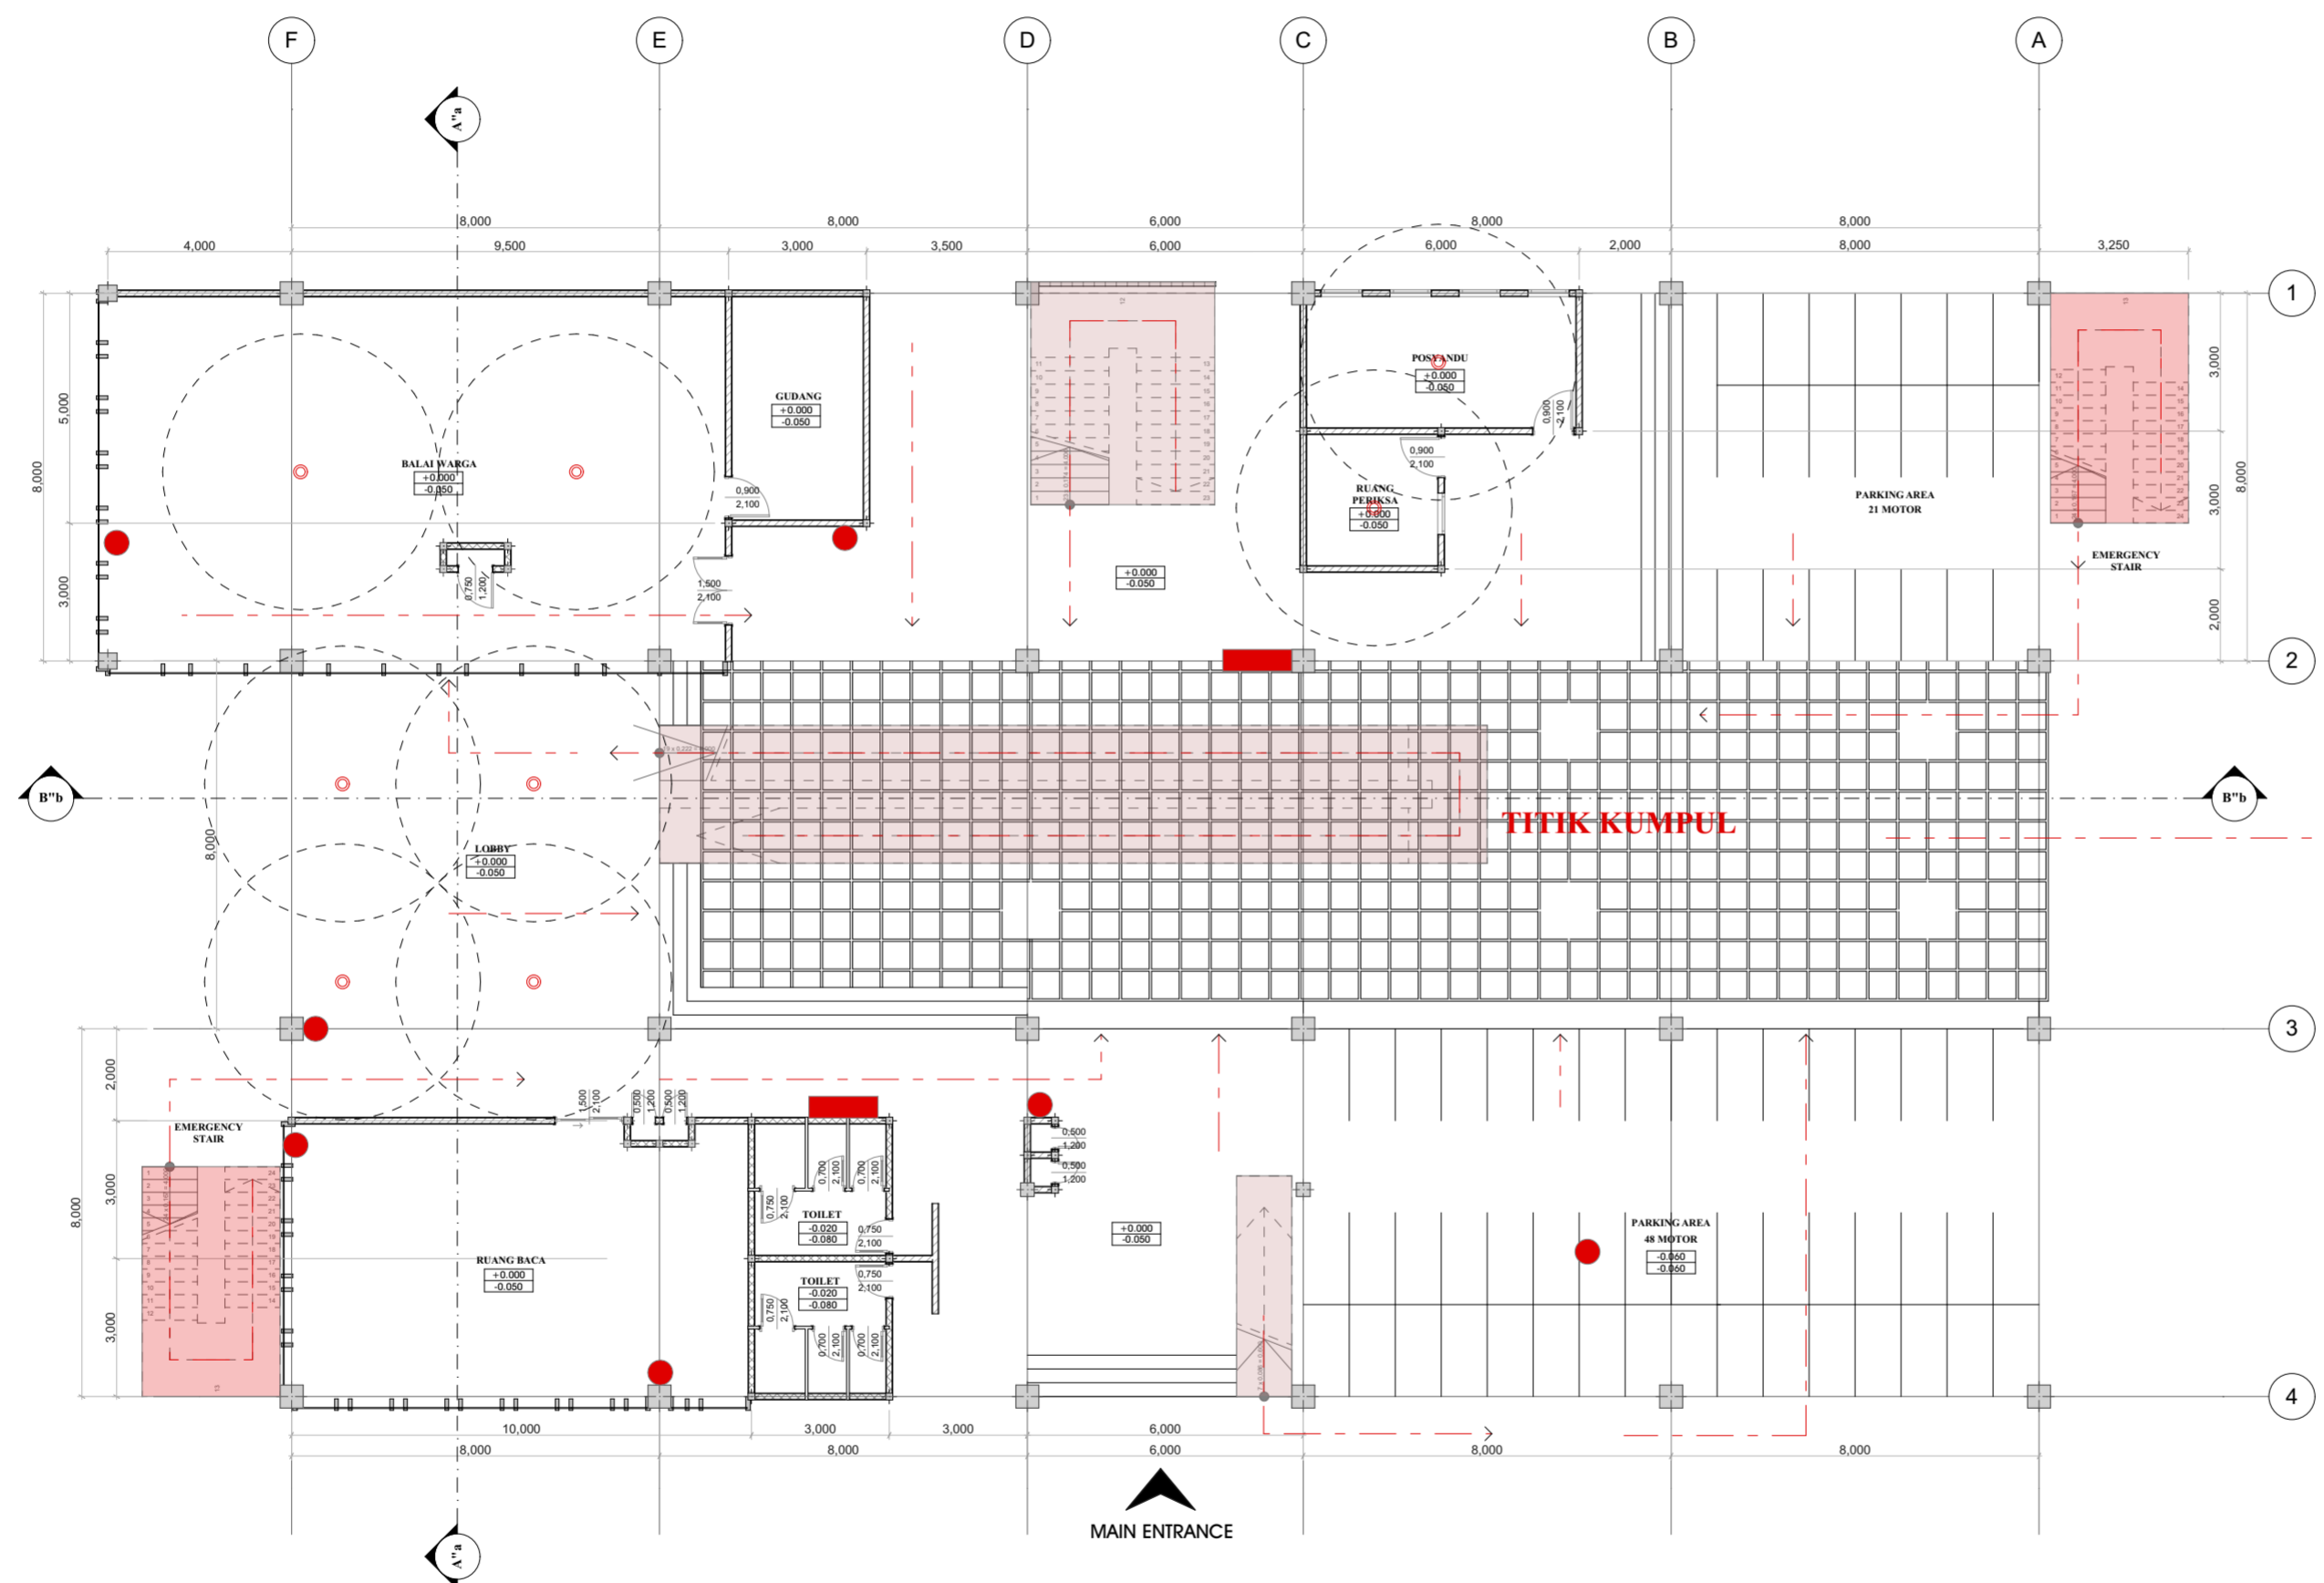



KEYPLAN
1:500

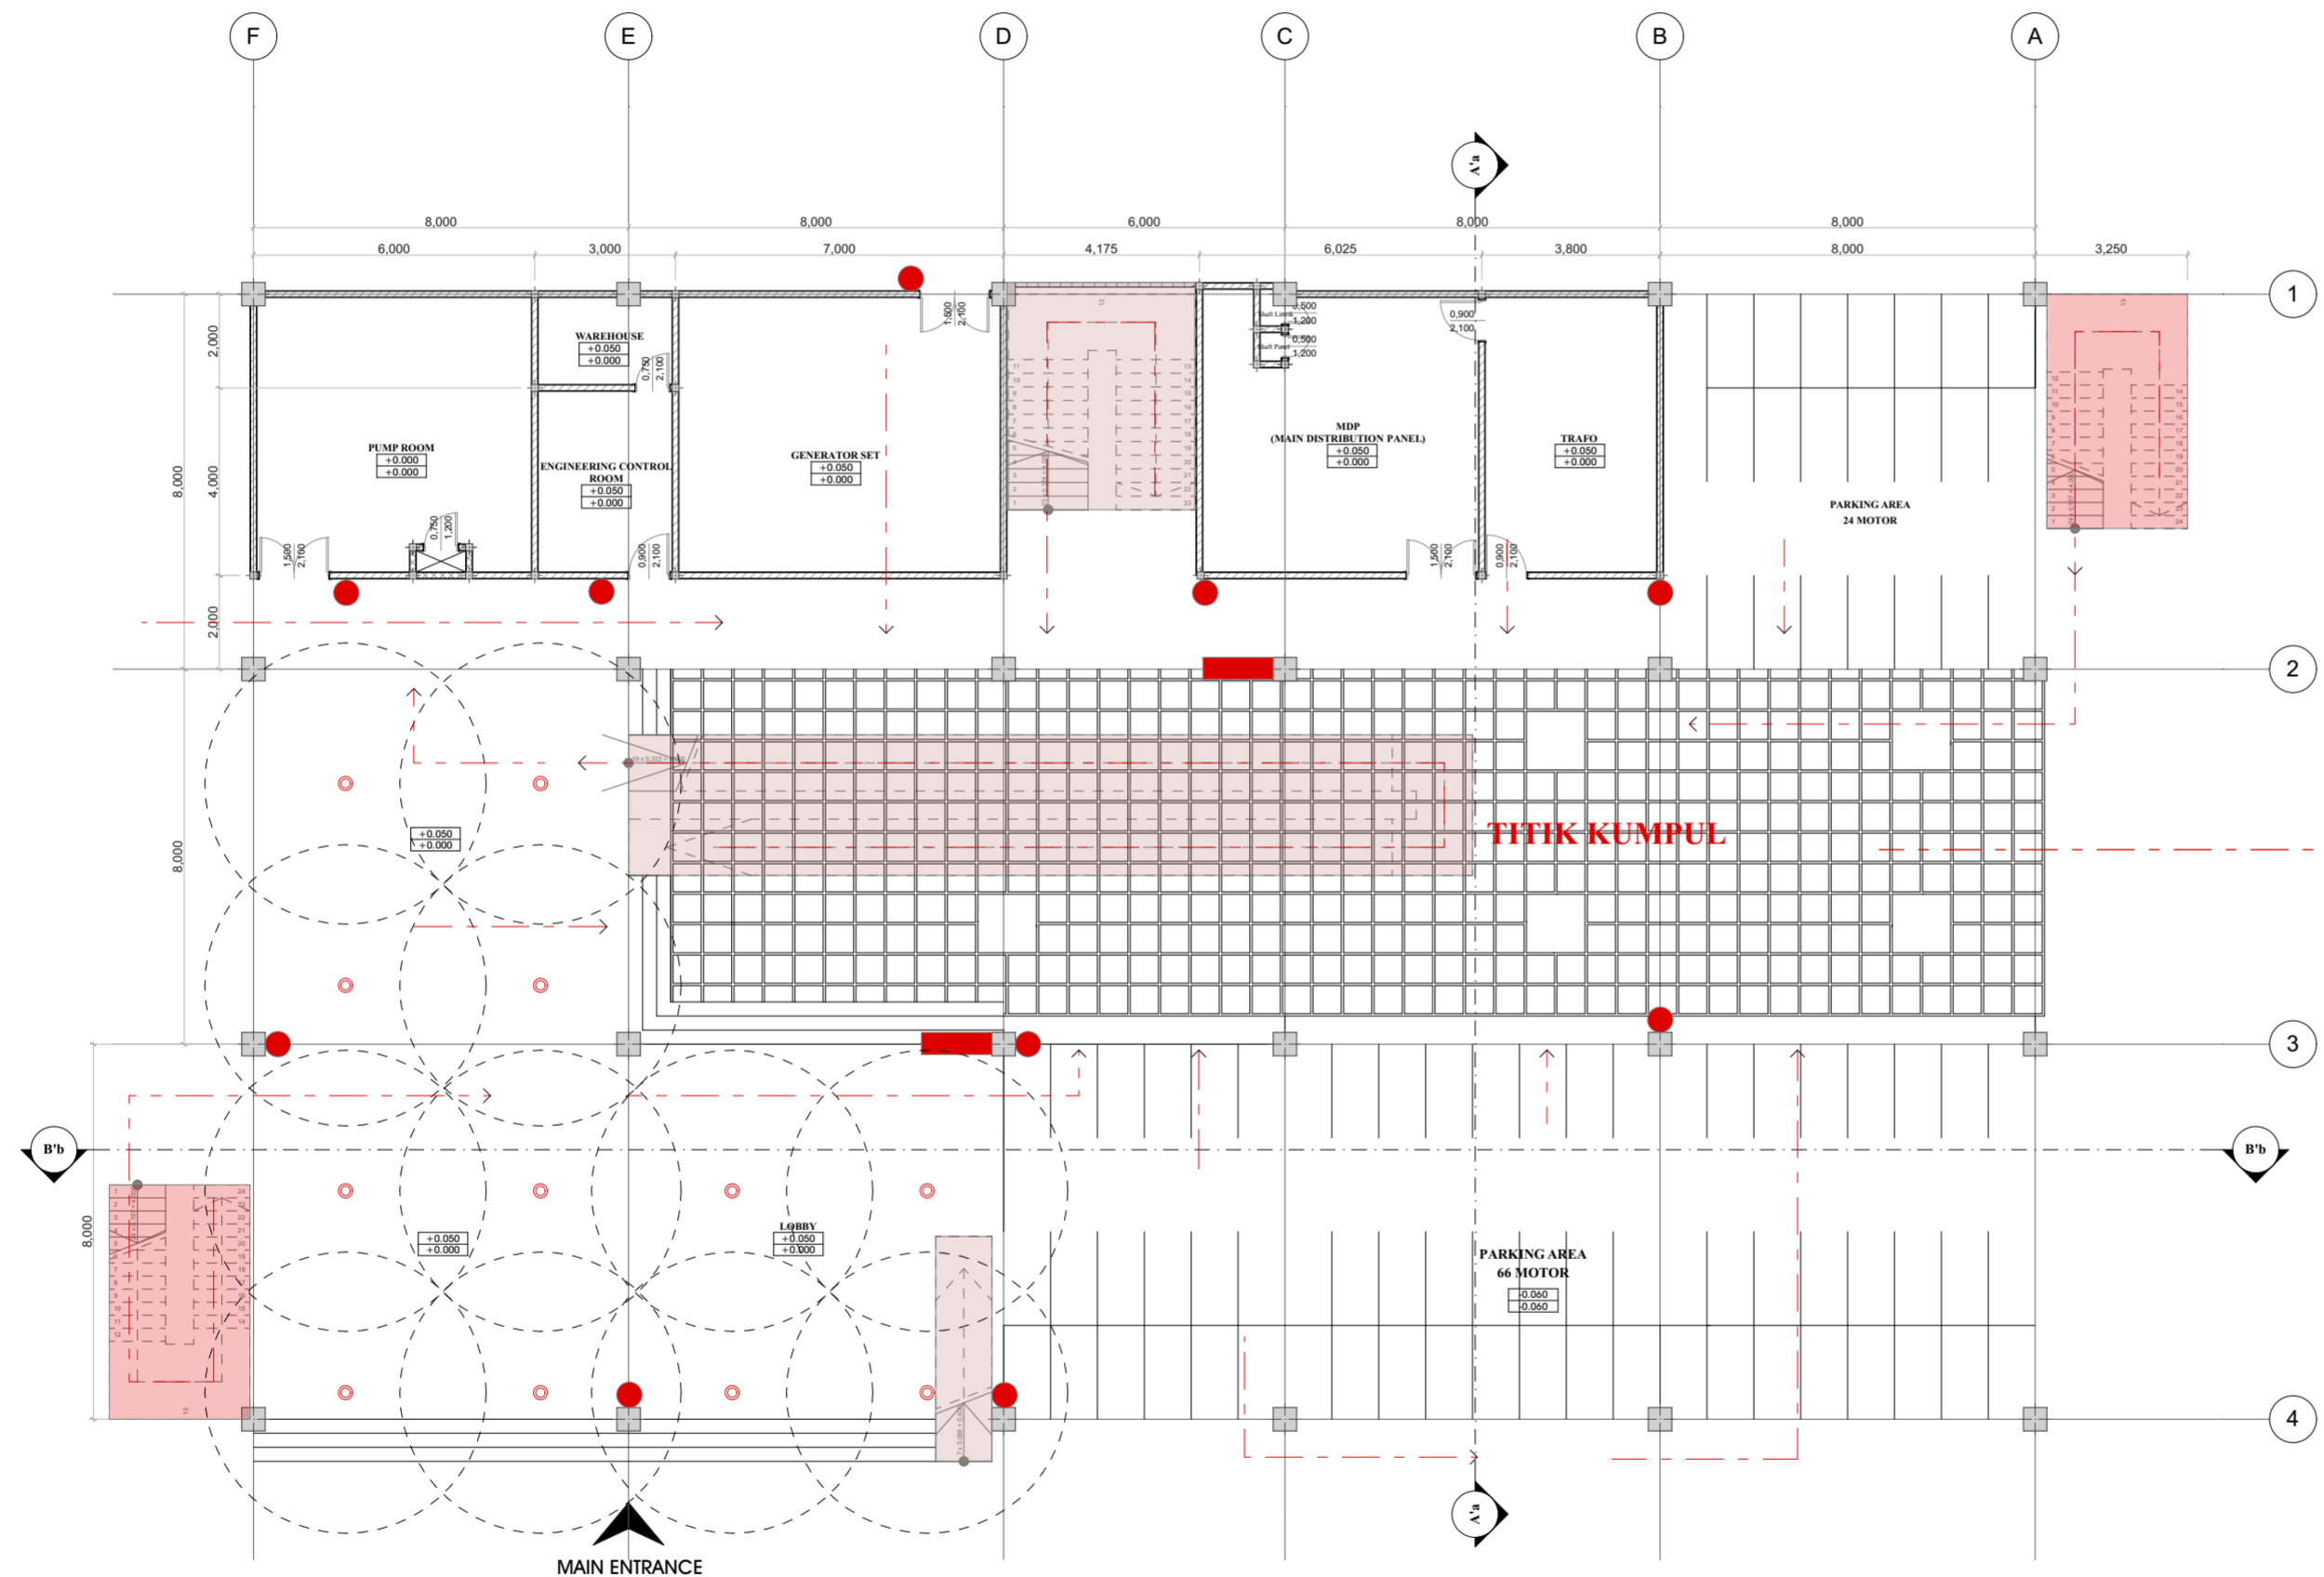

DEPARTEMENT OF
ARCHITECTURE

FACULTY OF CIVIL ENGINEERING AND
PLANNING
ISLAMIC UNIVERSITY OF INDONESIA

BACHELOR FINAL PROJECT

RUMAH SUSUN
NGAMPILAN,
YOGYAKARTA

STUDENT IDENTITY

NAME DINA FEBRI YANTI

NUMBER 14512166

LECTURE 1

Muhammad Ifitroni, Ir., MLA

LECTURE 2

Wiryo Rahardjo

DRAWING TITLE

RENCANA PERLINDUNGAN
KEBAKARAN LANTAI 1
MASSA BANGUNAN 3

SCALE


1:150

PAGE NO TOTAL PAGE

NOTE

- TANGGA DARURAT
- HYDRAN
- APAR
- JALUR EVAKUASI
- SMOKE DETECTOR & SPRINKLER,
R: 1,5 M & R: 3 M
- SIRKULASI VERTIKAL

ORIENTATION

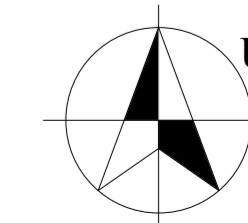



DEPARTEMENT OF ARCHITECTURE

FACULTY OF CIVIL ENGINEERING AND PLANNING
ISLAMIC UNIVERSITY OF INDONESIA

BACHELOR FINAL PROJECT

RUMAH SUSUN
NGAMPILAN,
YOGYAKARTA

STUDENT IDENTITY

NAME DINA FEBRI YANTI

NUMBER 14512166

LECTURE 1

Muhammad Ifitroni, Ir., MLA

LECTURE 2

Wiryo Rahardjo

DRAWING TITLE





RENCANA PERLINDUNGAN
KEBAKARAN LANTAI 2-5
TIPIKAL

SCALE



1:150

PAGE NO TOTAL PAGE

NOTE

-  TANGGA DARURAT
-  HYDRAN
-  APAR
-  JALUR EVAKUASI
-  SMOKE DETECTOR & SPRINKLER,
R: 1,5 M & R: 3 M
-  SIRKULASI VERTIKAL

ORIENTATION

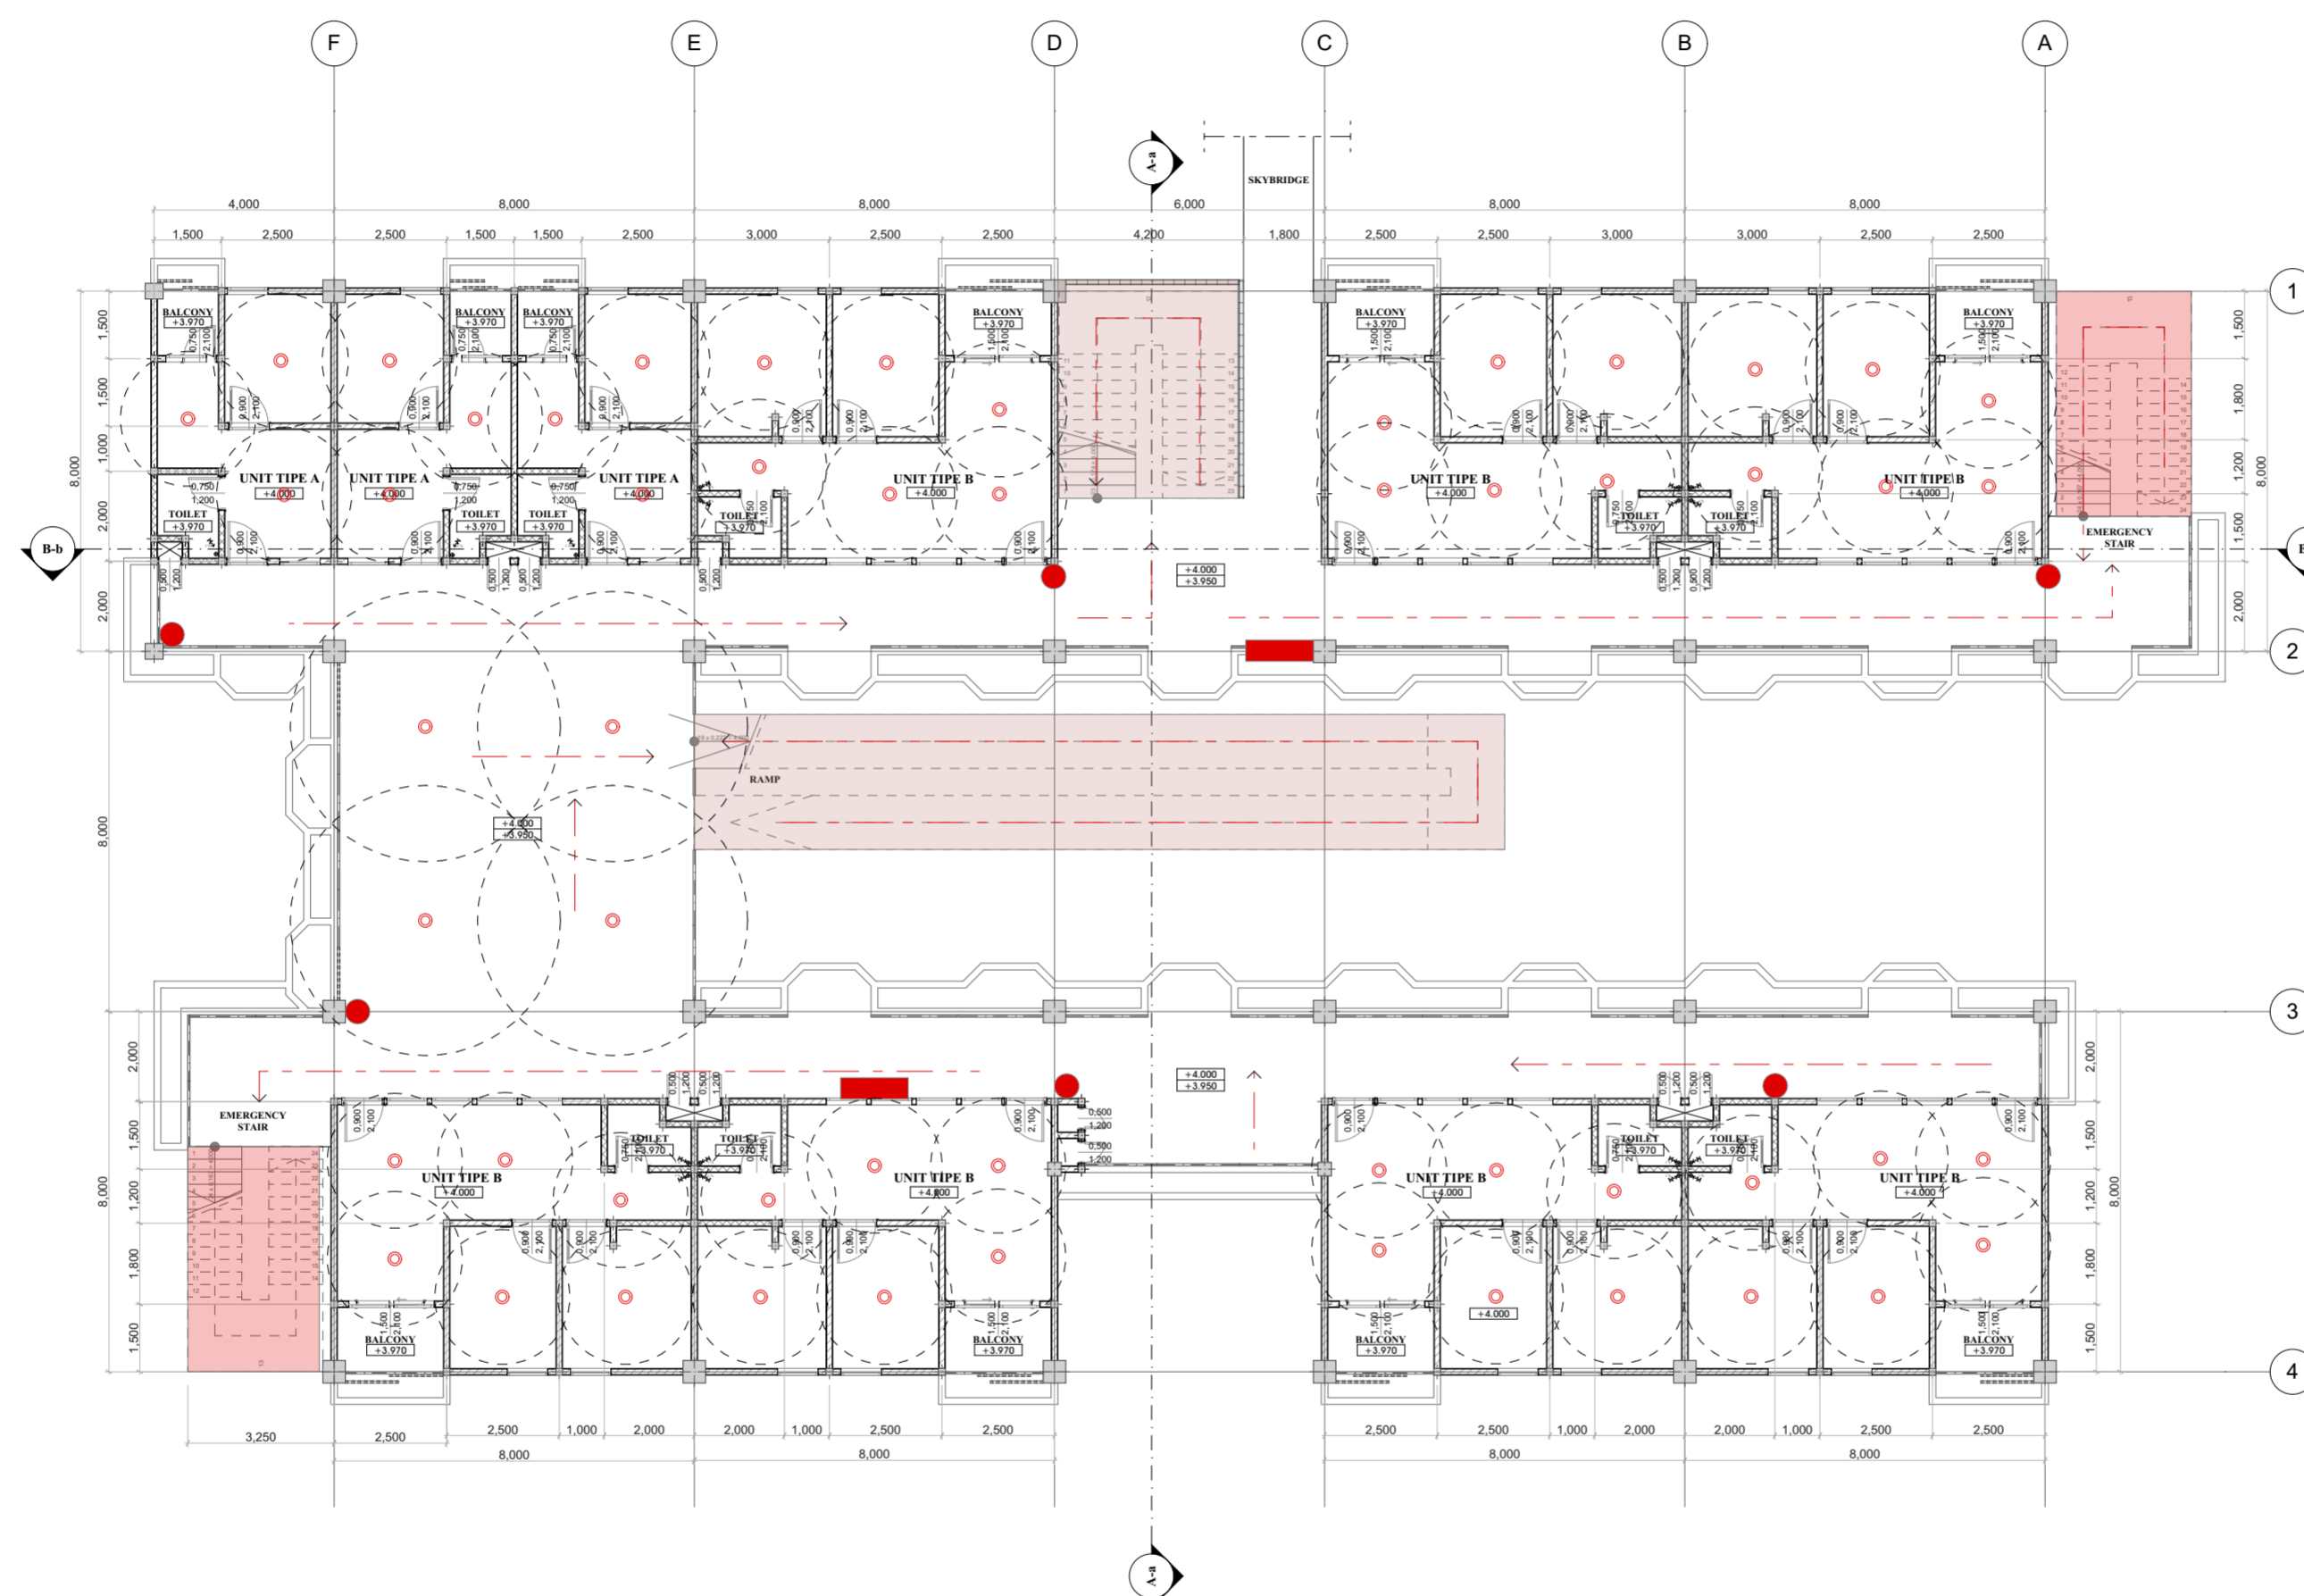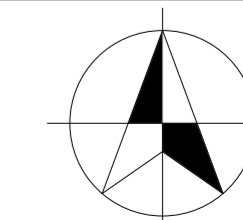



DEPARTEMENT OF ARCHITECTURE

FACULTY OF CIVIL ENGINEERING AND PLANNING
ISLAMIC UNIVERSITY OF INDONESIA

BACHELOR FINAL PROJECT

RUMAH SUSUN
NGAMPILAN,
YOGYAKARTA

STUDENT IDENTITY

NAME DINA FEBRI YANTI

NUMBER 14512166

LECTURE 1

Muhammad Iftironi, Ir., MLA

LECTURE 2

Wiryono Rahardjo

DRAWING TITLE

RENCANA PERLINDUNGAN
KEBAKARAN LANTAI 6

SCALE



1:150

PAGE NO TOTAL PAGE

NOTE

- TANGGA DARURAT
- HYDRAN
- APAR
- JALUR EVAKUASI
- SMOKE DETECTOR & SPRINKLER, R: 1,5 M & R: 3 M
- SIRKULASI VERTIKAL

ORIENTATION

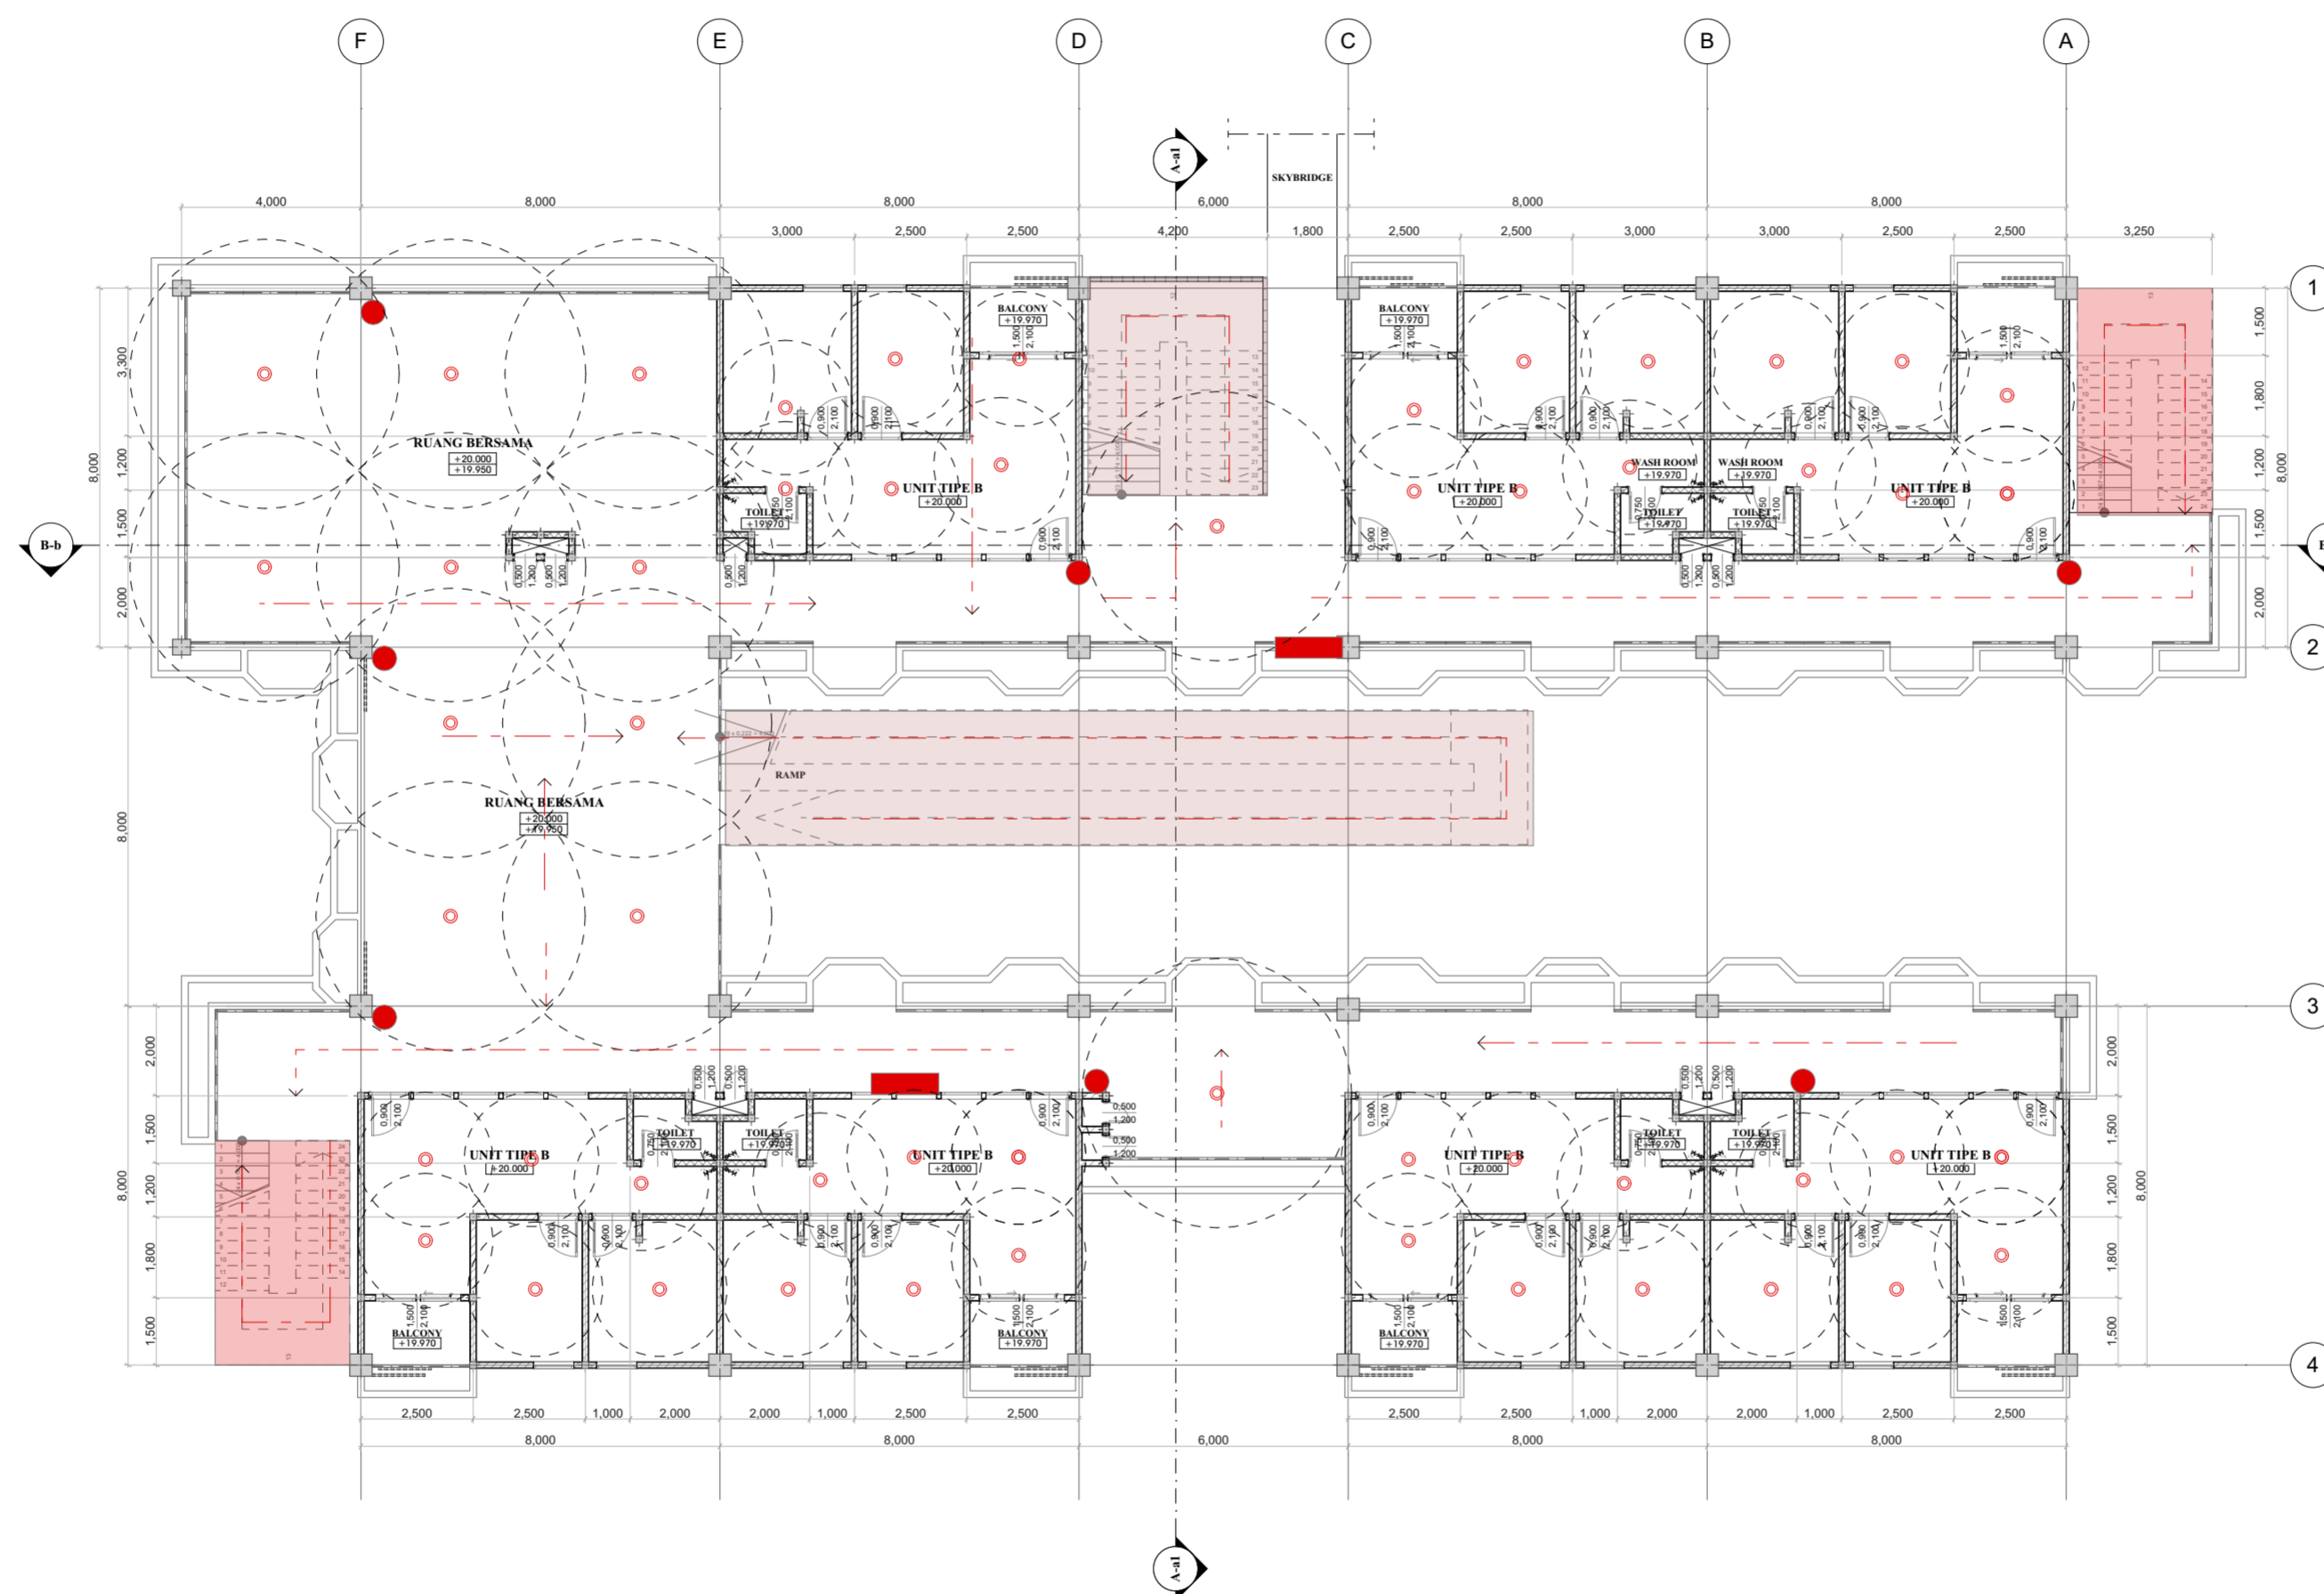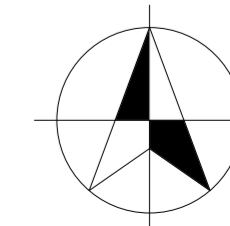



DEPARTEMENT OF ARCHITECTURE

FACULTY OF CIVIL ENGINEERING AND PLANNING
ISLAMIC UNIVERSITY OF INDONESIA

BACHELOR FINAL PROJECT

RUMAH SUSUN
NGAMPILAN,
YOGYAKARTA

STUDENT IDENTITY

NAME DINA FEBRI YANTI

NUMBER 14512166

LECTURE 1

Muhammad Iftironi, Ir., MLA

LECTURE 2

Wiryo Rahardjo

DRAWING TITLE







RENCANA PERLINDUNGAN
KEBAKARAN LANTAI
ROOFTOP

SCALE



1:150

PAGE NO TOTAL PAGE

NOTE

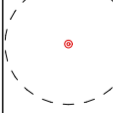-  TANGGA DARURAT
-  HYDRAN
-  APAR
-  JALUR EVAKUASI
-  SMOKE DETECTOR & SPRINKLER,
R: 1,5 M & R: 3 M
-  SIRKULASI VERTIKAL

ORIENTATION

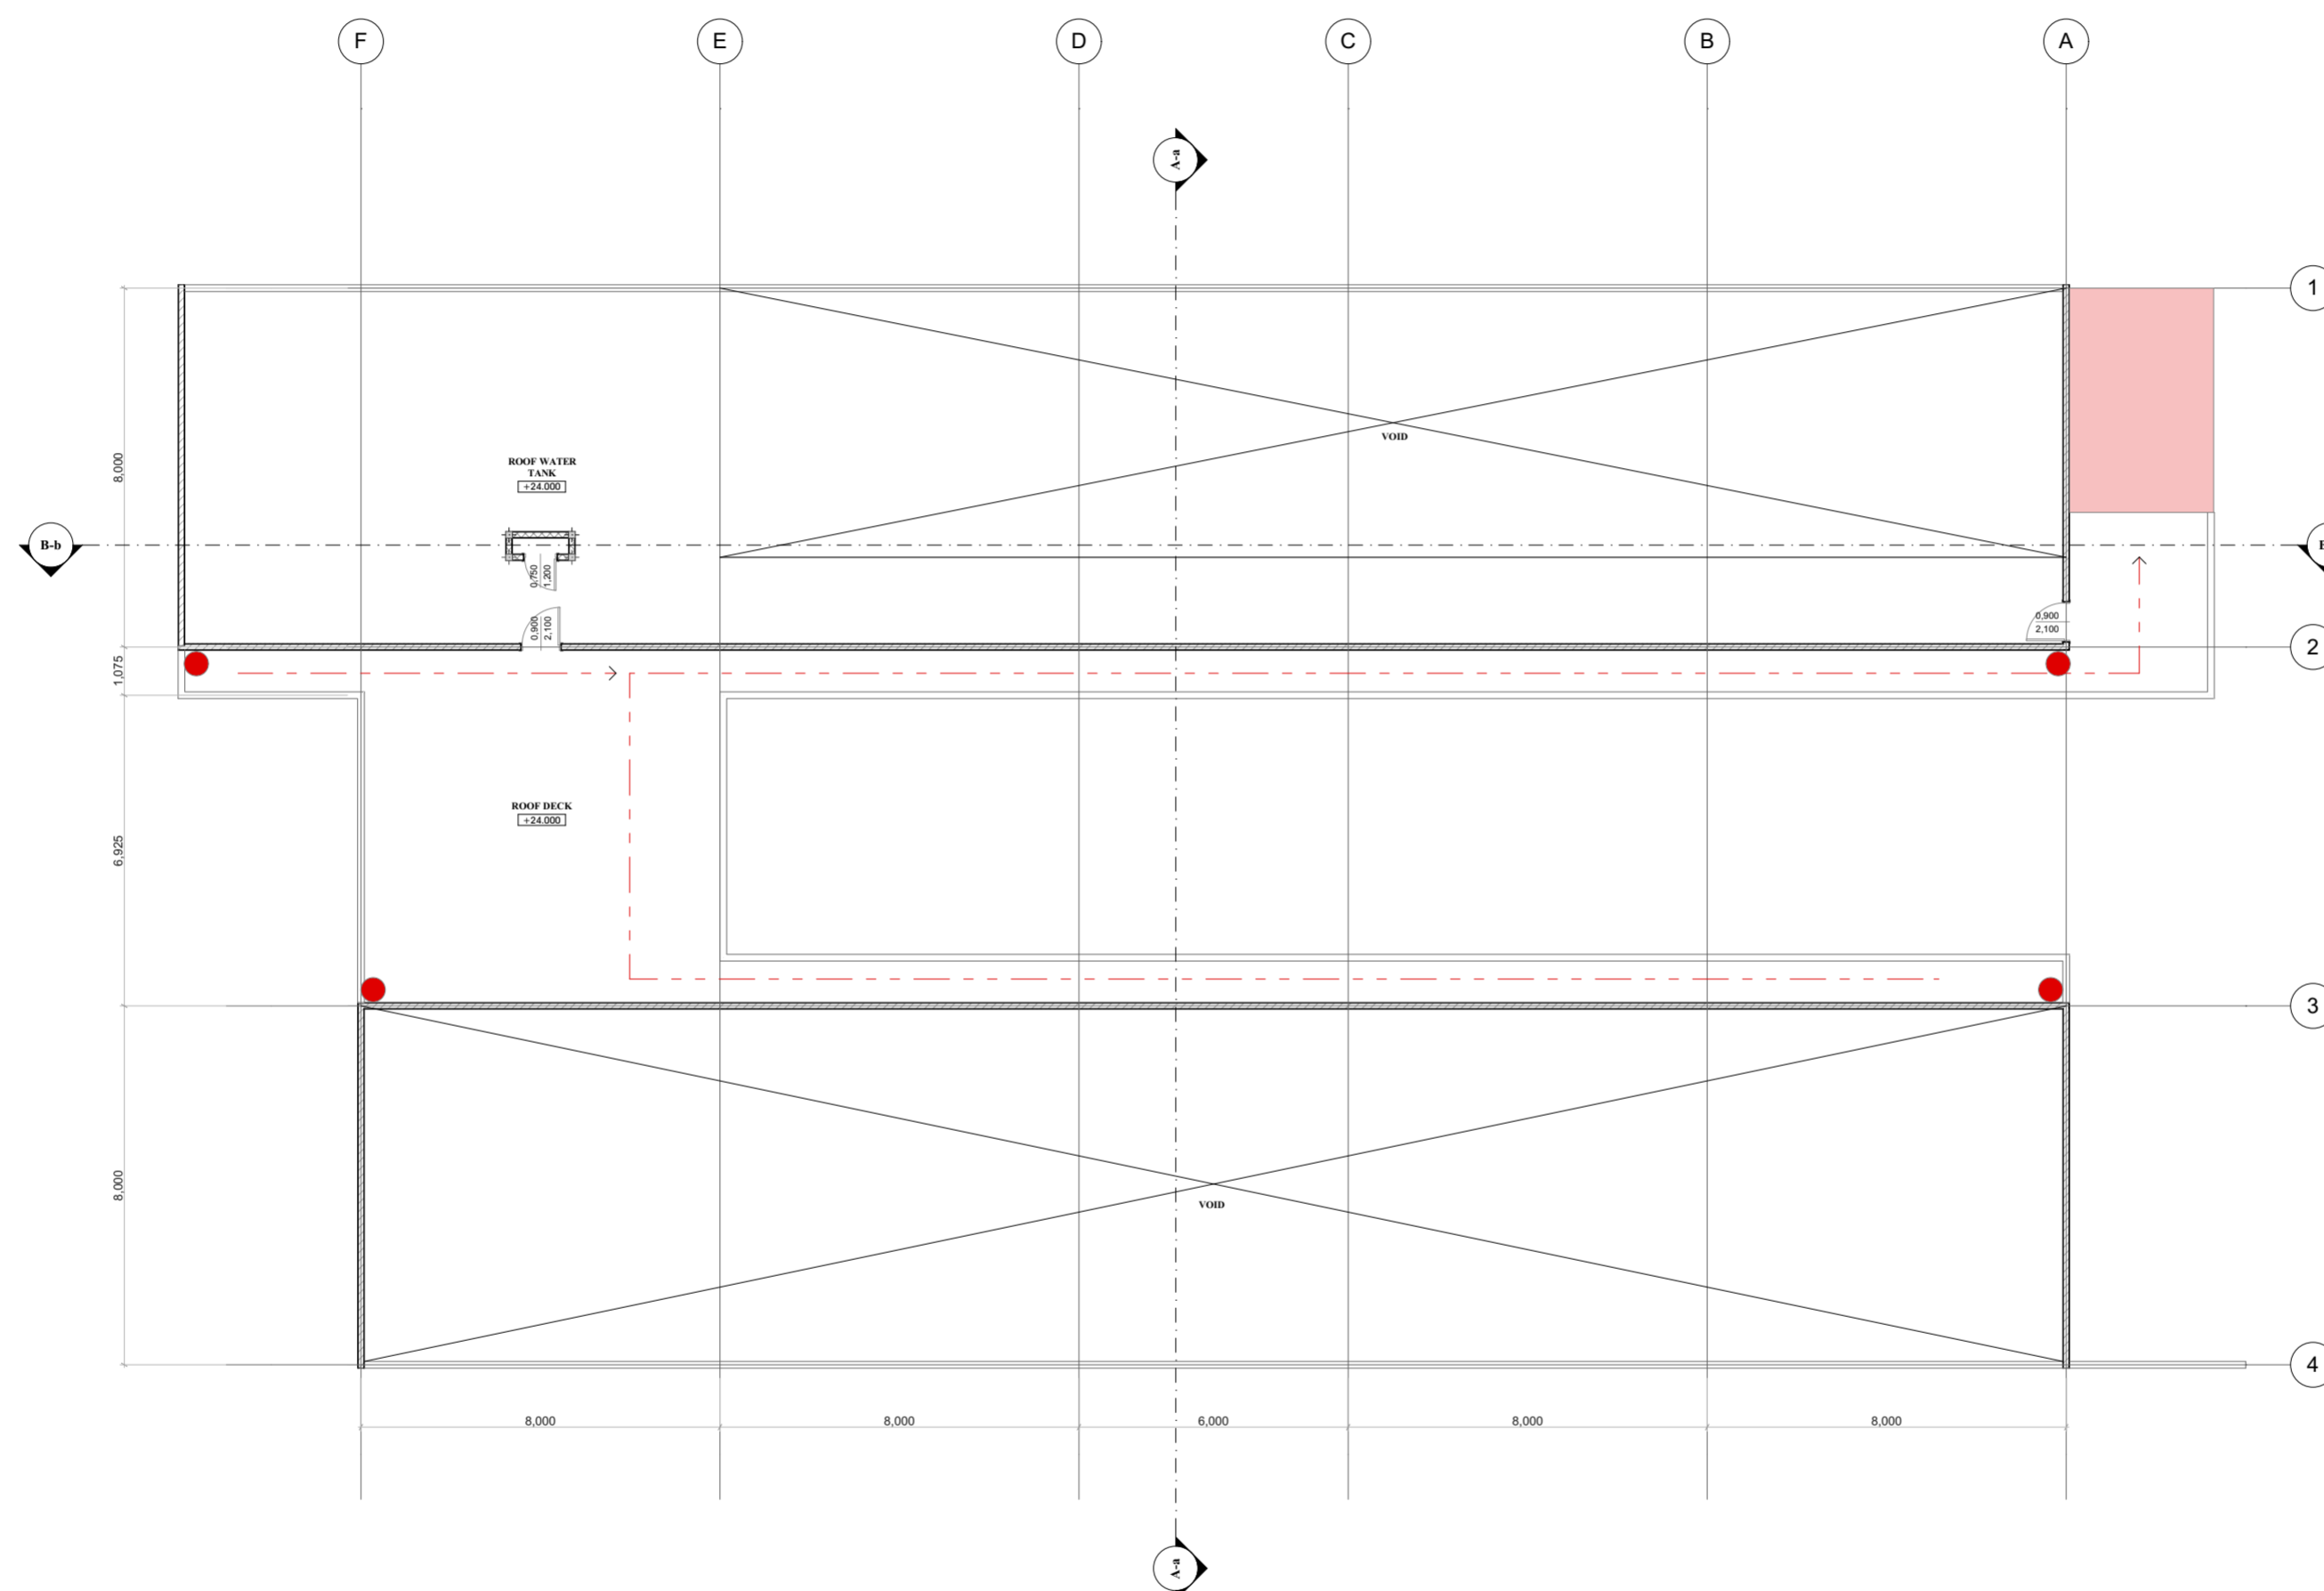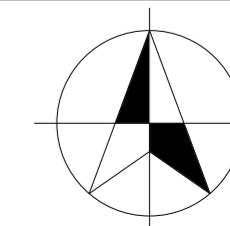



DEPARTEMENT OF ARCHITECTURE

FACULTY OF CIVIL ENGINEERING AND PLANNING
ISLAMIC UNIVERSITY OF INDONESIA

BACHELOR FINAL PROJECT

RUMAH SUSUN
NGAMPILAN,
YOGYAKARTA

STUDENT IDENTITY

NAME DINA FEBRI YANTI

NUMBER 14512166

LECTURE 1

Muhammad Iftironi, Ir., MLA

LECTURE 2

Wiryo Rahardjo

DRAWING TITLE

RENCANA TRANSPORTASI
VERTIKAL LANTAI 1
MASSA BANGUNAN 2

SCALE

1:150

PAGE NO TOTAL PAGE


NOTE




RAMP DIFABEL



TOILET DIFABEL

ORIENTATION

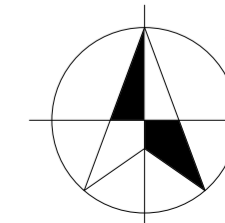


KEYPLAN
1:500

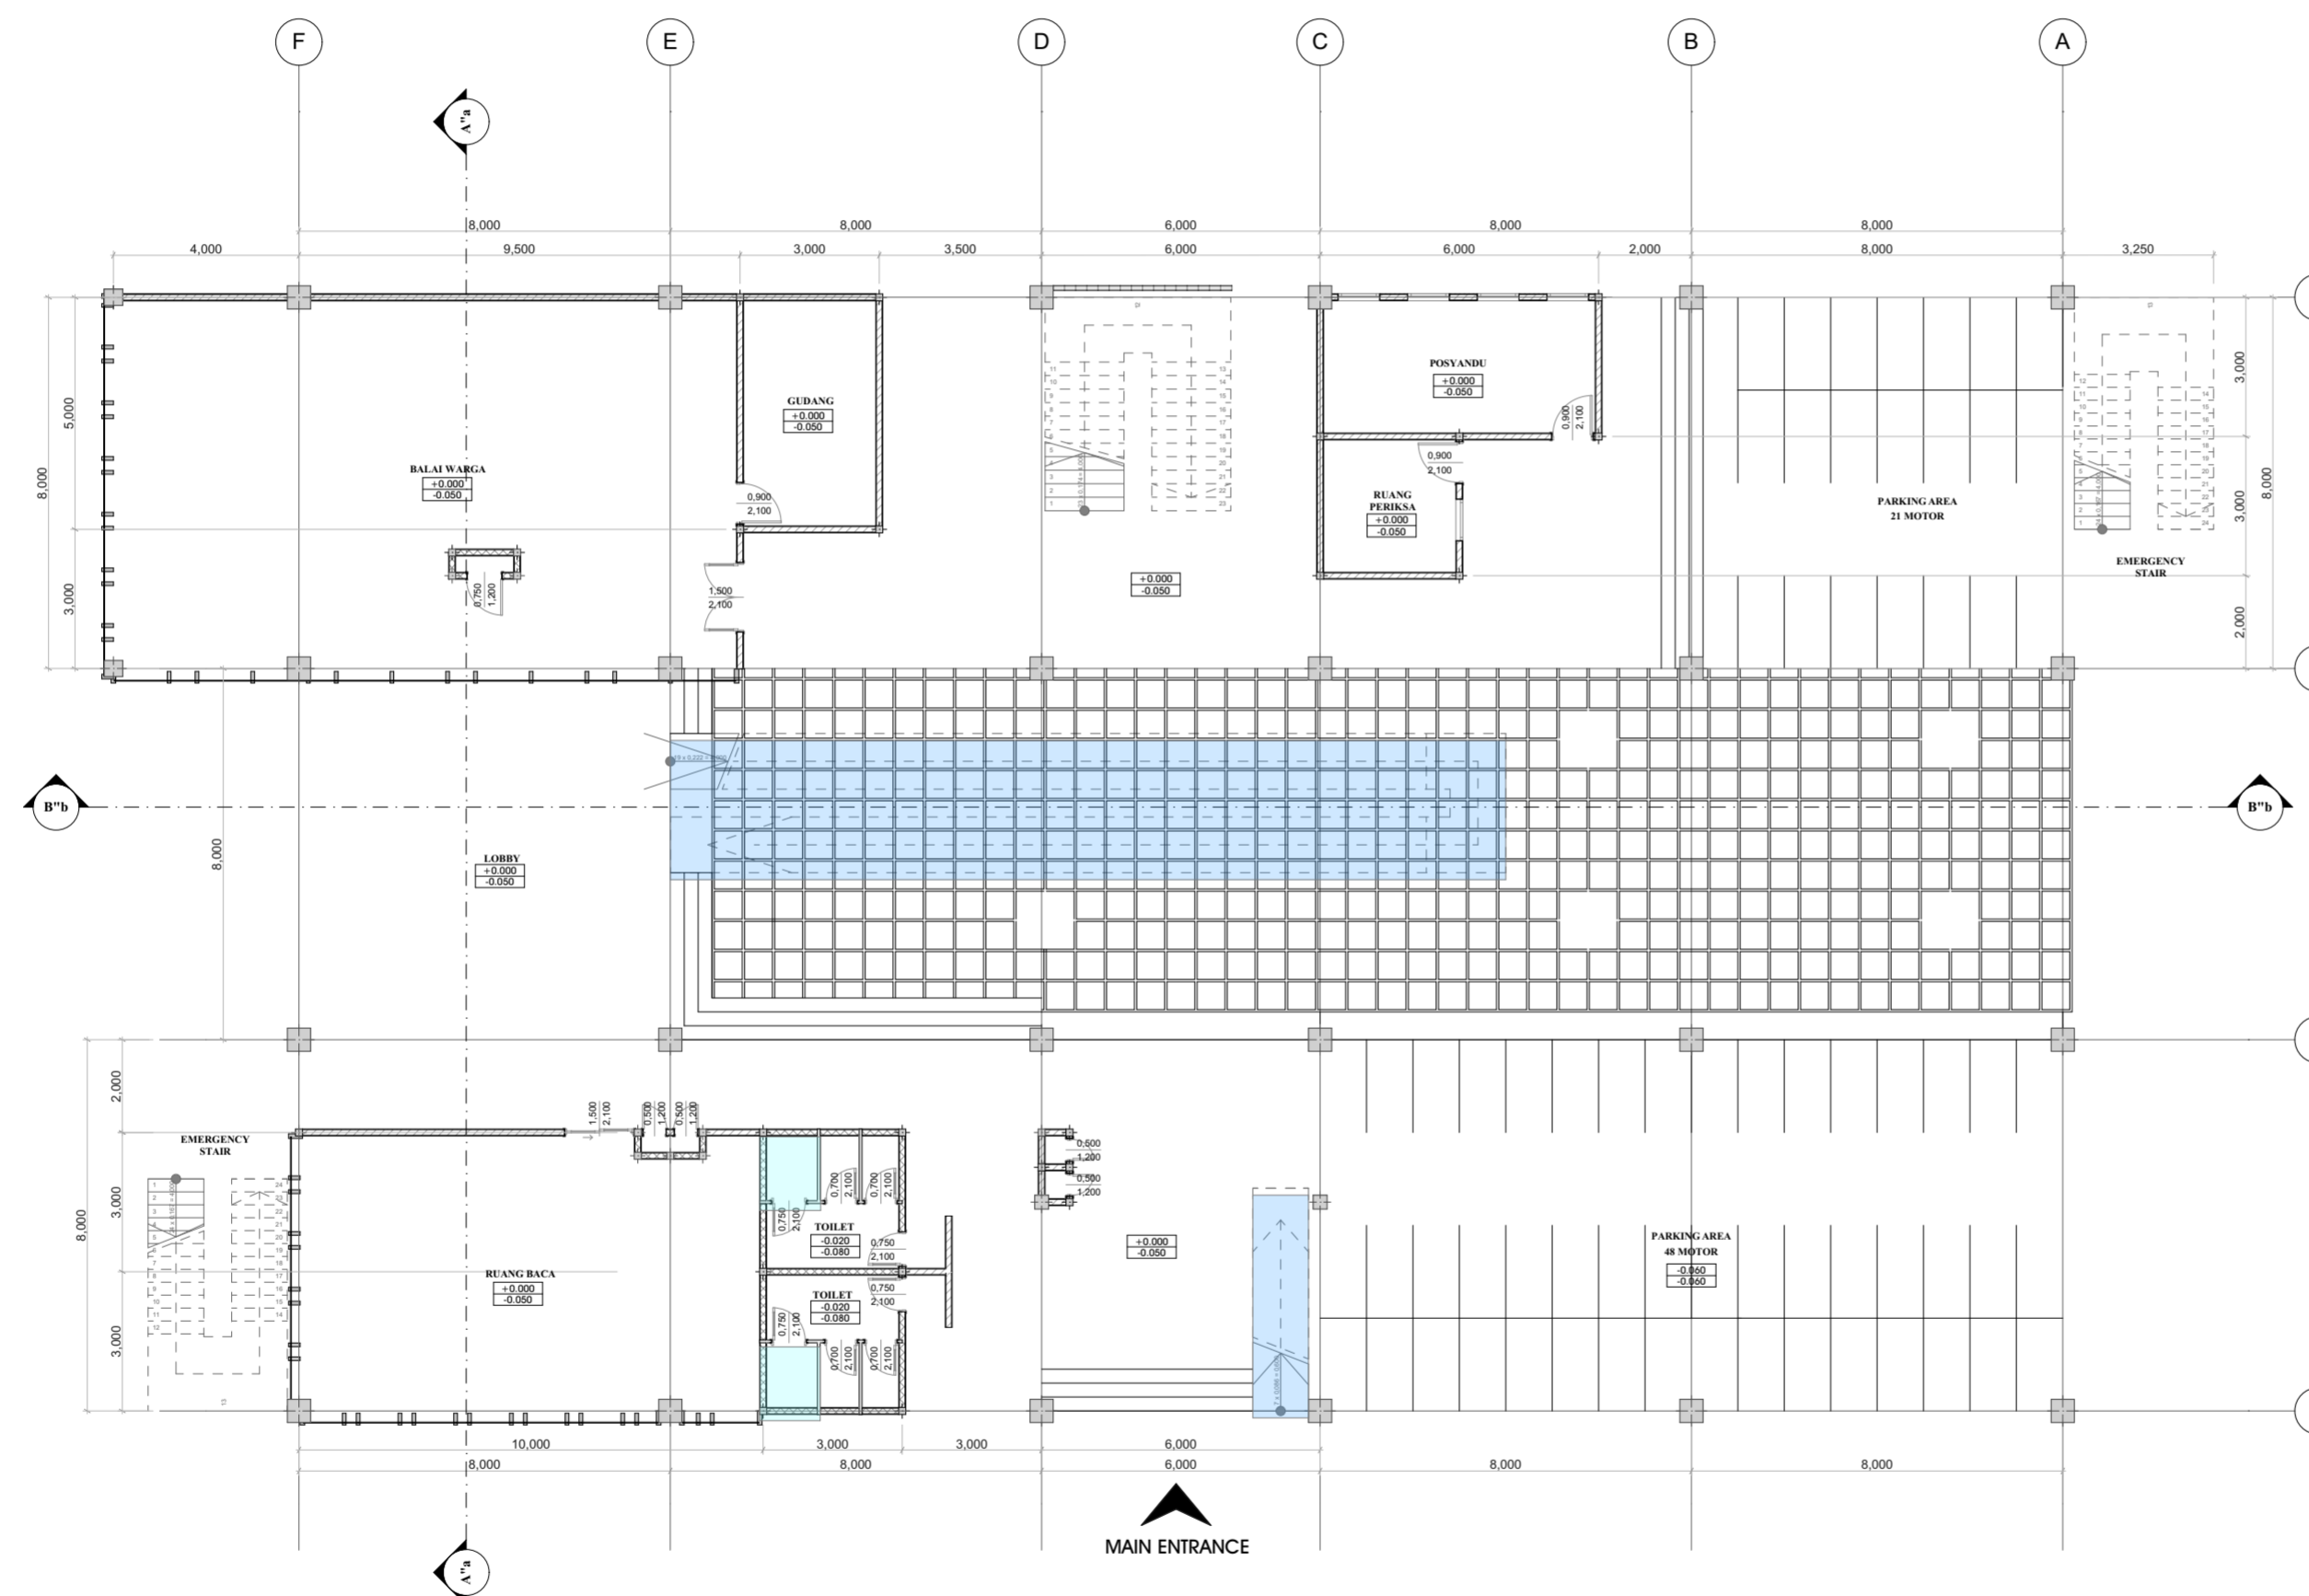

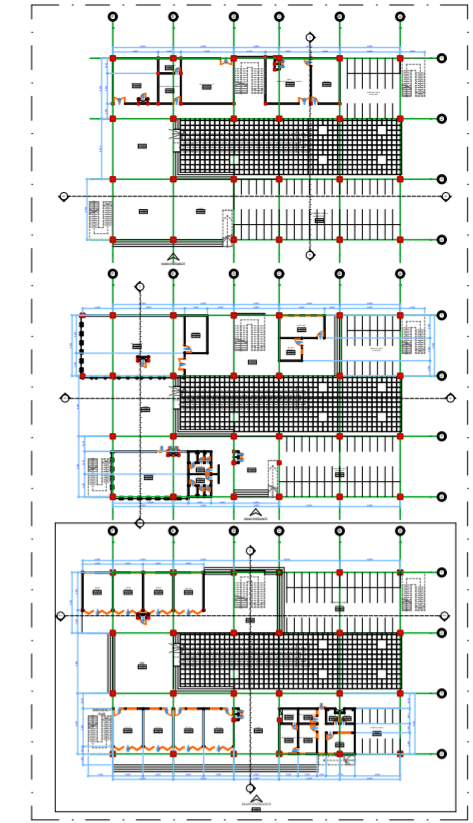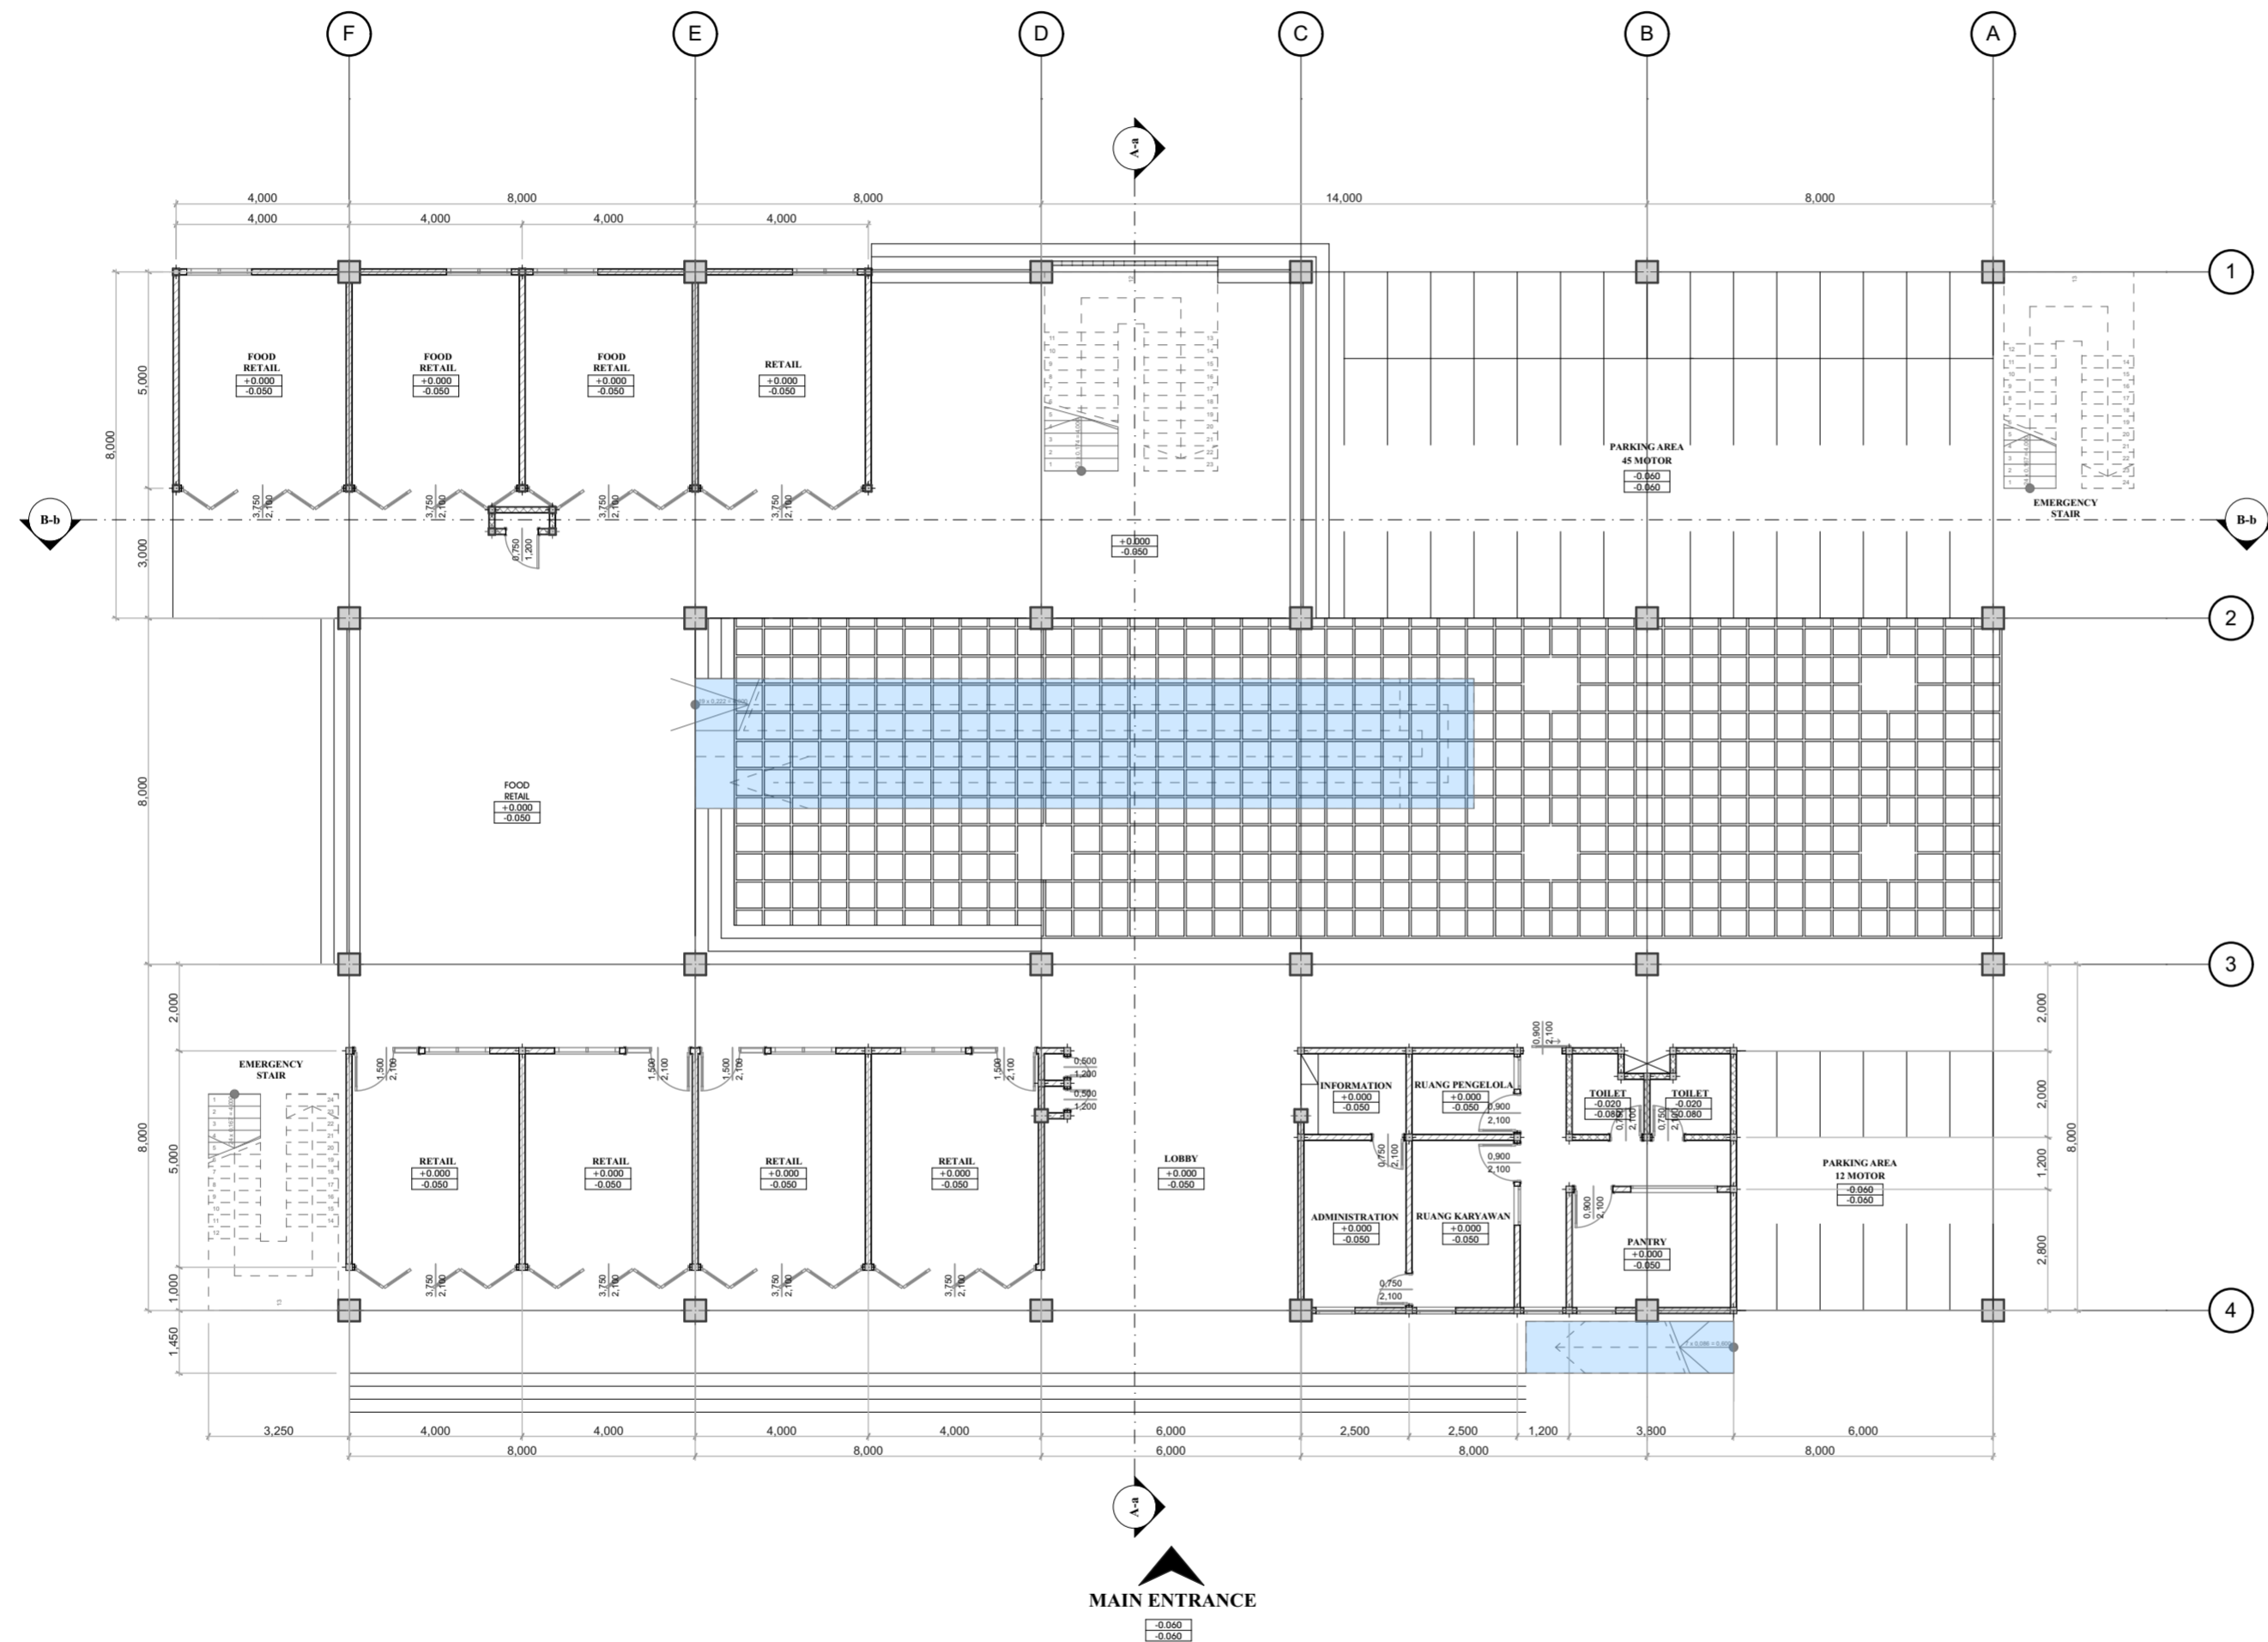

KEYPLAN
1:500

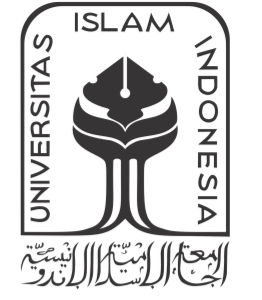

DEPARTEMENT OF
ARCHITECTURE

FACULTY OF CIVIL ENGINEERING AND
PLANNING
ISLAMIC UNIVERSITY OF INDONESIA

BACHELOR FINAL PROJECT

RUMAH SUSUN
NGAMPILAN,
YOGYAKARTA

STUDENT IDENTITY

NAME DINA FEBRI YANTI

NUMBER 14512166

LECTURE 1

Muhammad Ifitroni, Ir., MLA

LECTURE 2

Wiryono Rahardjo

DRAWING TITLE


RENCANA TRANSPORTASI
VERTIKAL LANTAI 1
MASSA BANGUNAN 1

SCALE


1:150




PAGE NO TOTAL PAGE

NOTE

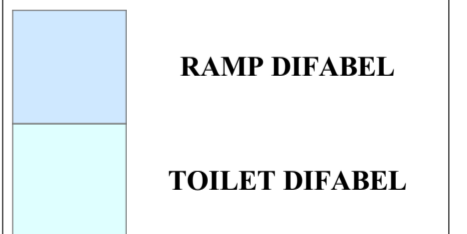

ORIENTATION

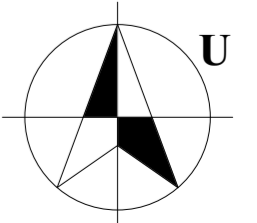

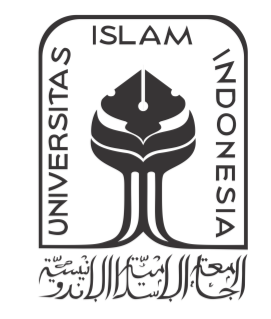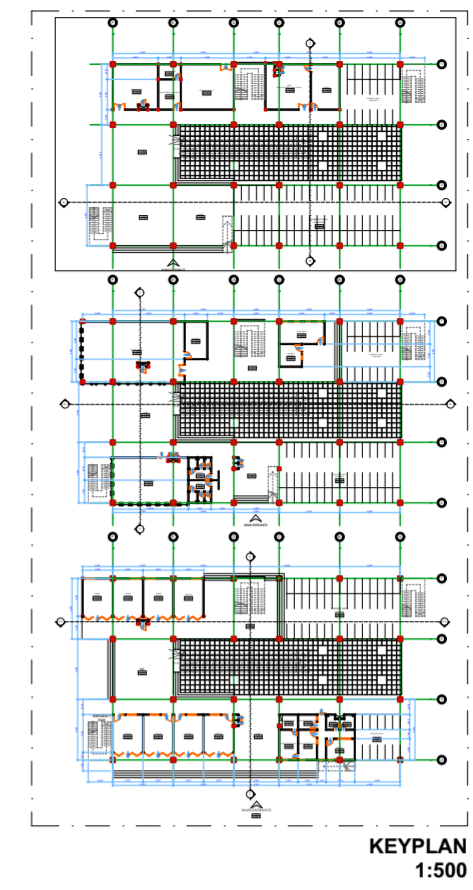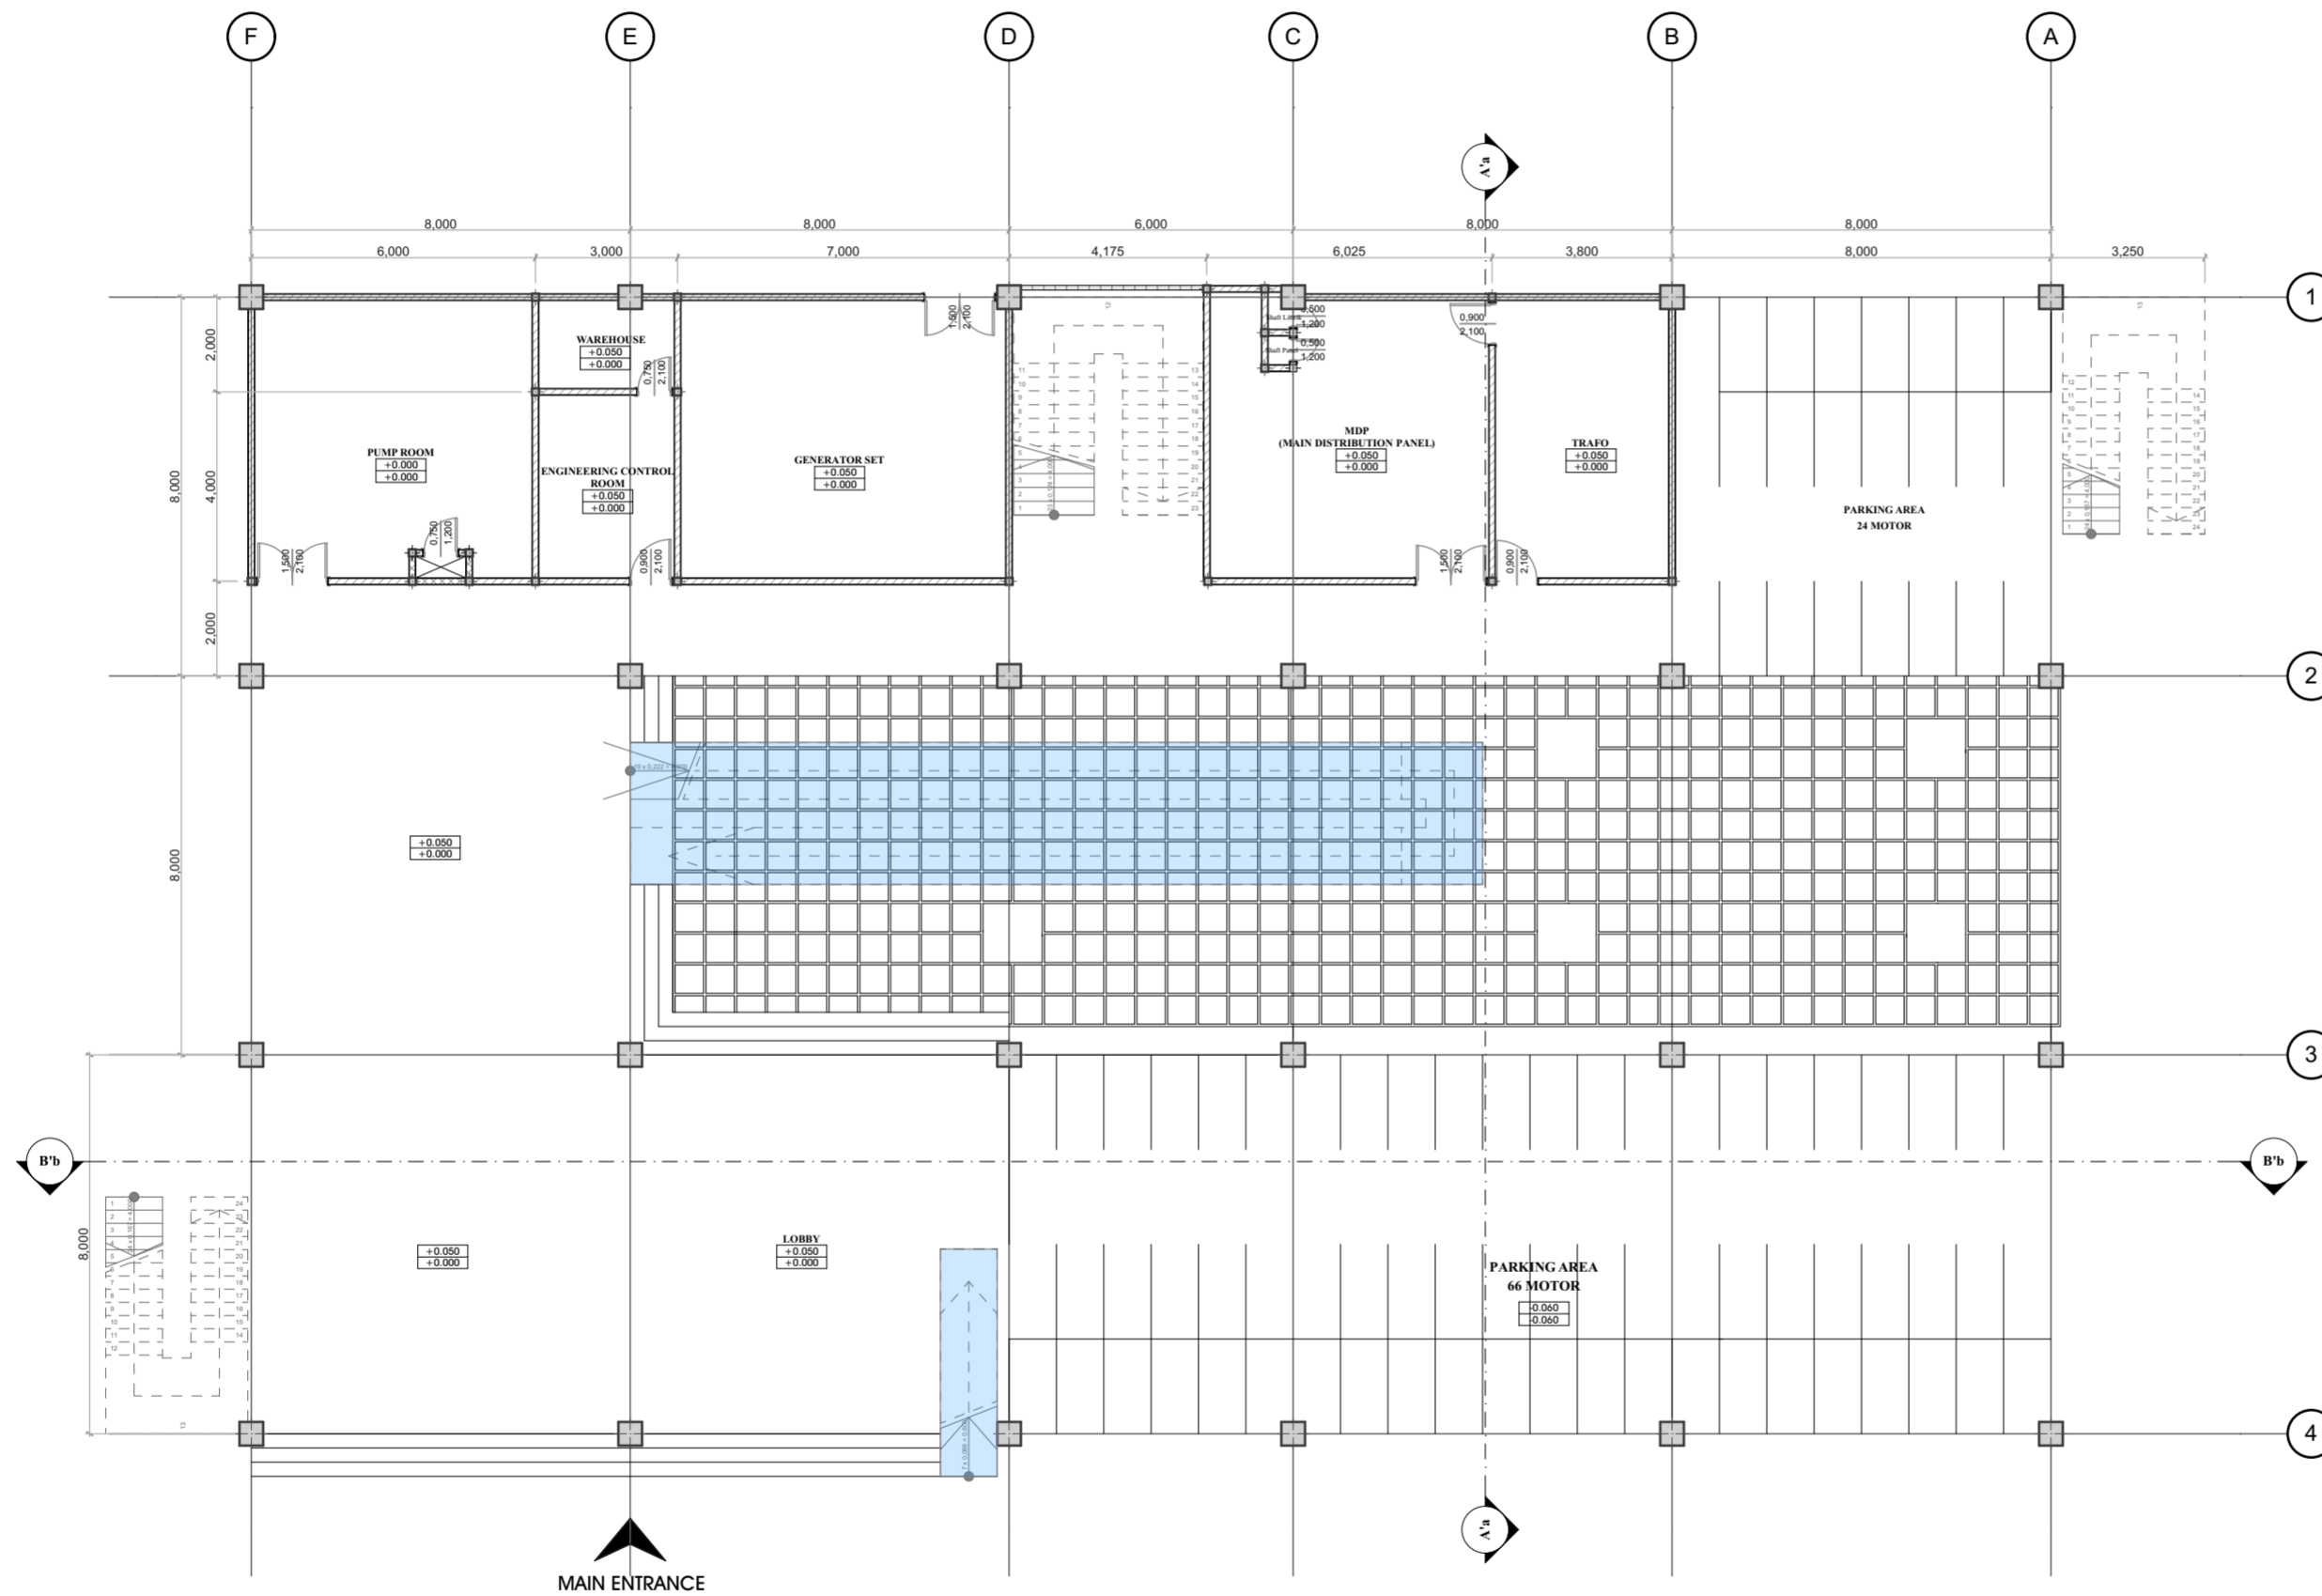

DEPARTEMENT OF ARCHITECTURE
 FACULTY OF CIVIL ENGINEERING AND PLANNING
 ISLAMIC UNIVERSITY OF INDONESIA
BACHELOR FINAL PROJECT
RUMAH SUSUN NGAMPILAN, YOGYAKARTA

STUDENT IDENTITY

NAME **DINA FEBRI YANTI**

NUMBER **14512166**

LECTURE 1

Muhammad Iftironi, Ir., MLA

LECTURE 2

Wiryo Rahardjo

DRAWING TITLE

RENCANA TRANSPORTASI VERTIKAL LANTAI 1 MASSA BANGUNAN 3

SCALE


1:150

PAGE NO TOTAL PAGE

NOTE

- RAMP DIFABEL
- TOILET DIFABEL

ORIENTATION

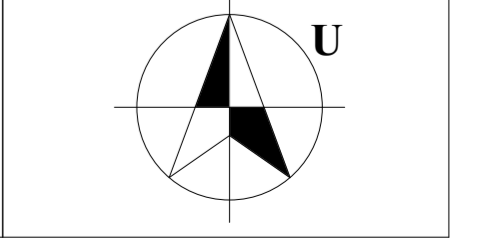



DEPARTEMENT OF ARCHITECTURE

FACULTY OF CIVIL ENGINEERING AND PLANNING
ISLAMIC UNIVERSITY OF INDONESIA

BACHELOR FINAL PROJECT

RUMAH SUSUN
NGAMPILAN,
YOGYAKARTA

STUDENT IDENTITY

NAME DINA FEBRI YANTI

NUMBER 14512166

LECTURE 1

Muhammad Iftironi, Ir., MLA

LECTURE 2

Wiryo Rahardjo

DRAWING TITLE

RENCANA TRANSPORTASI
VERTIKAL LANTAI 2-5
TIPIKAL

SCALE

1:150

PAGE NO TOTAL PAGE



NOTE



RAMP DIFABEL

TOILET DIFABEL

ORIENTATION

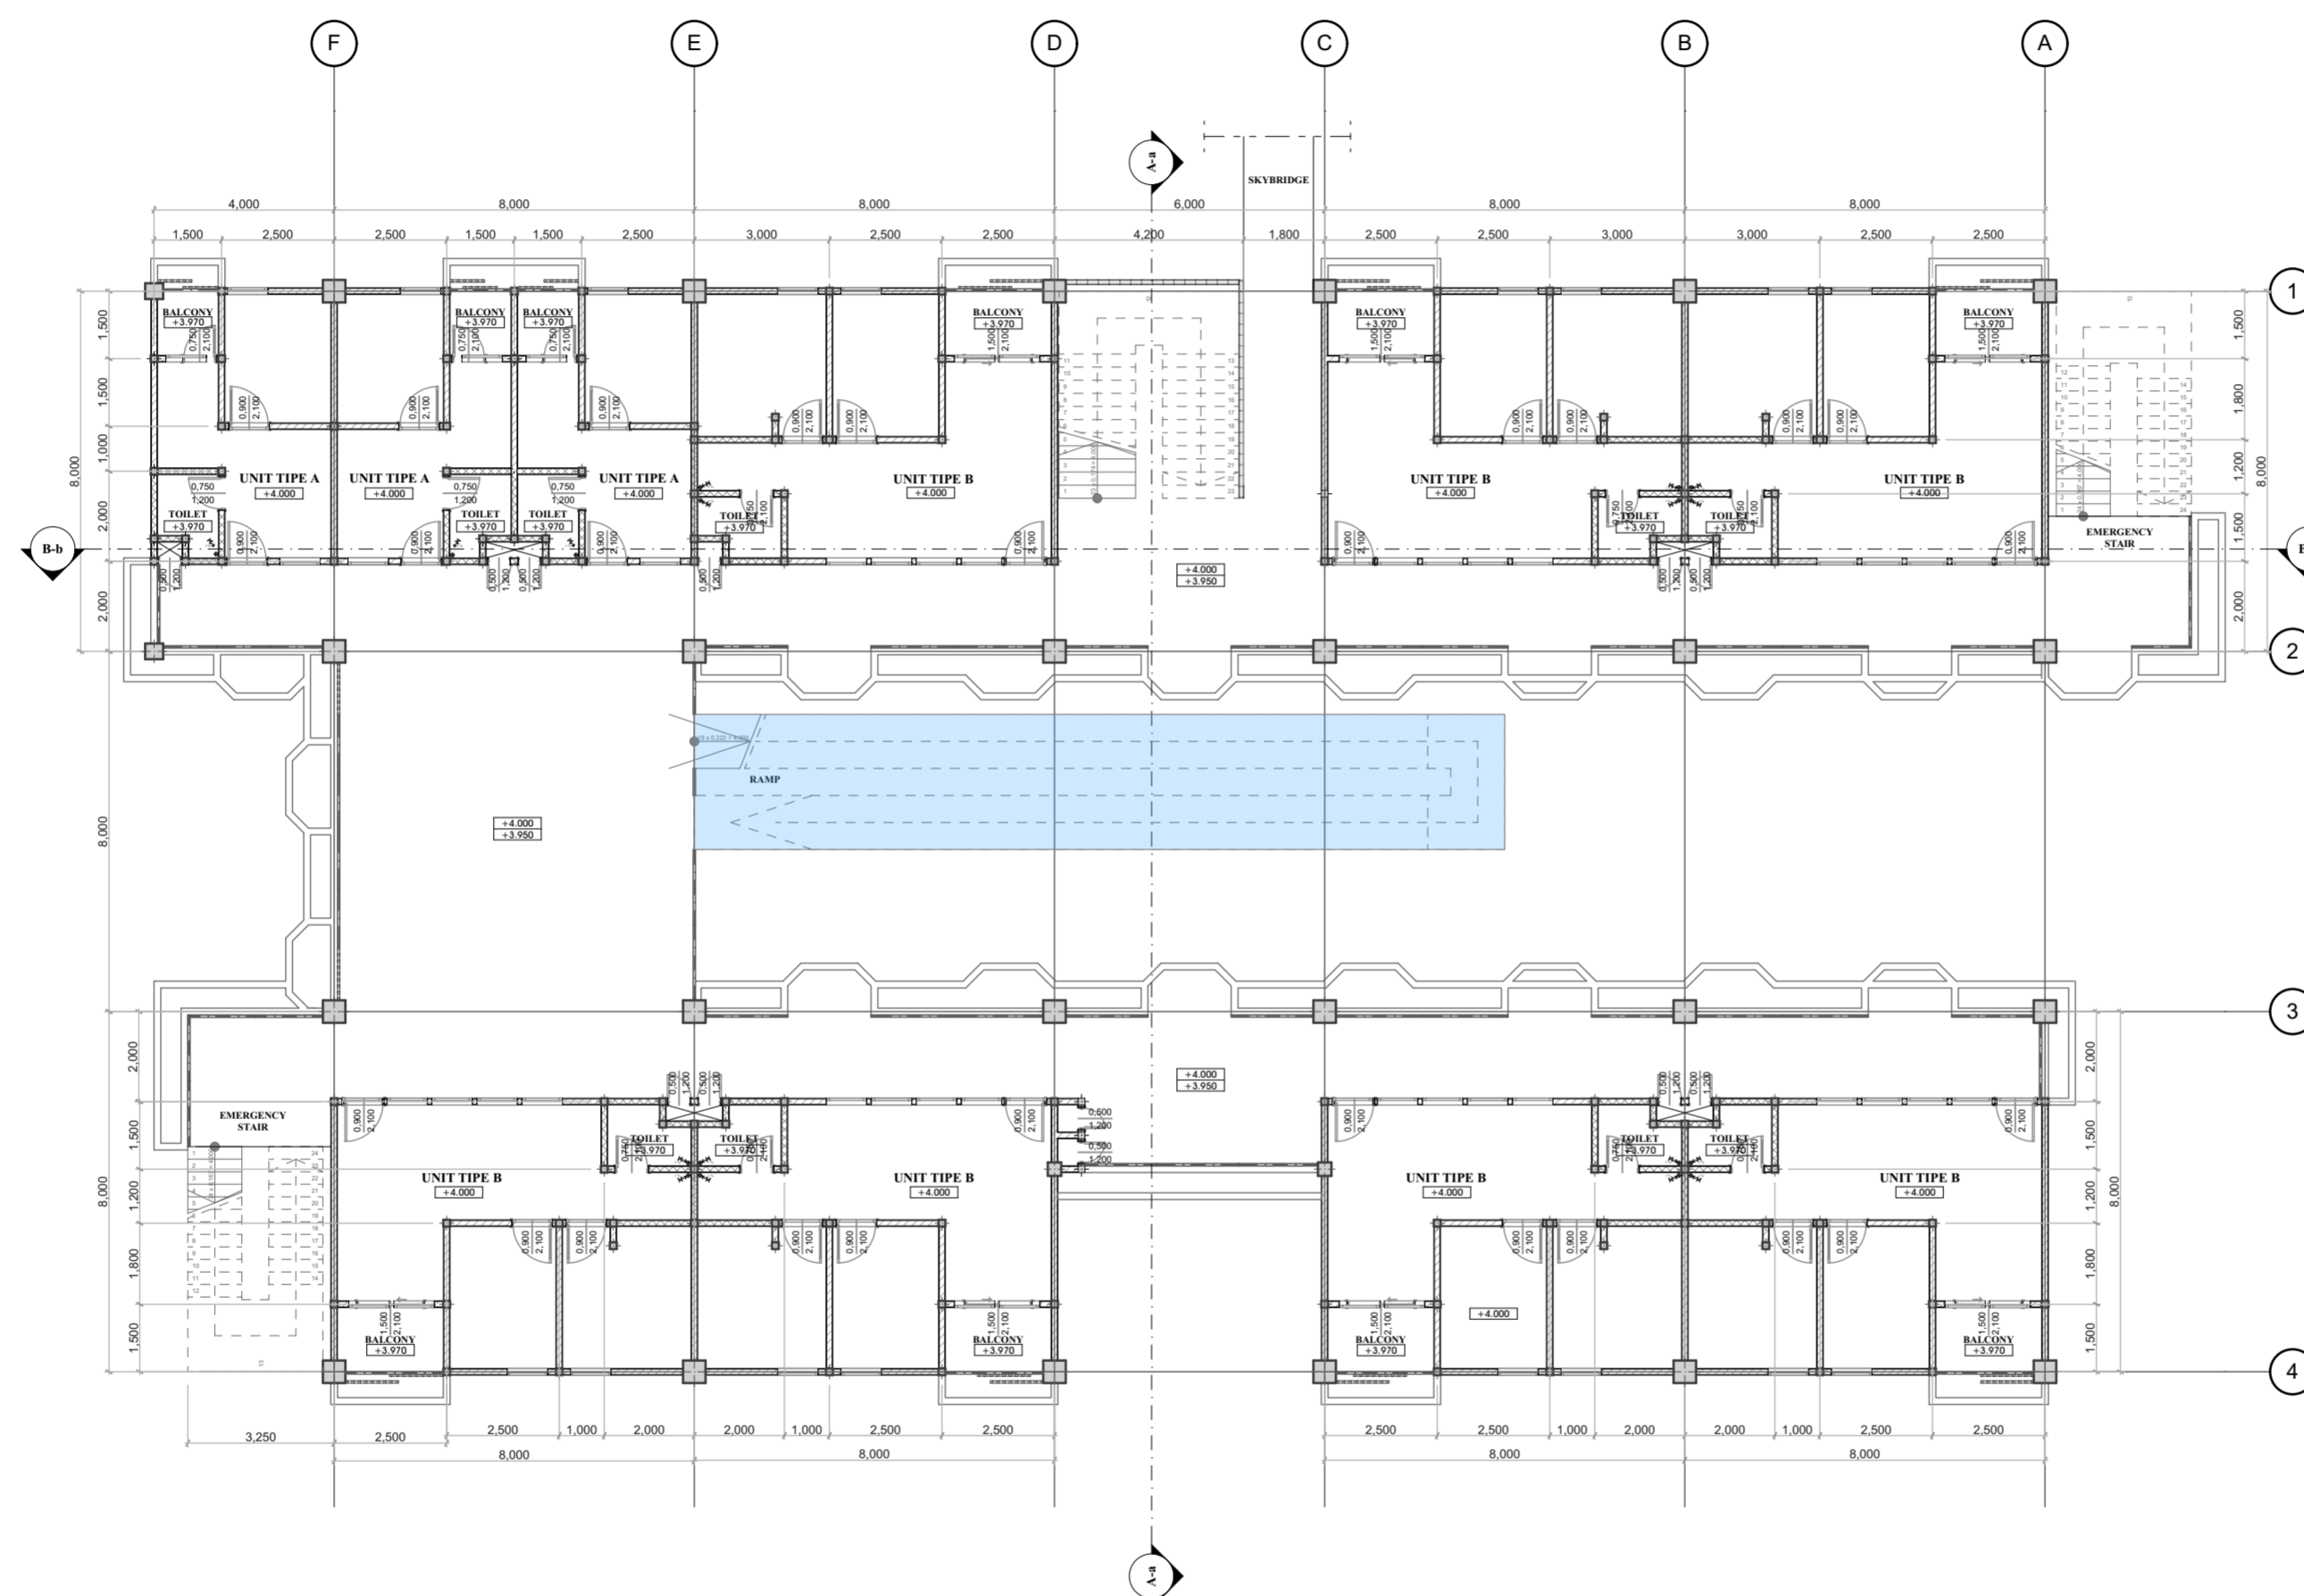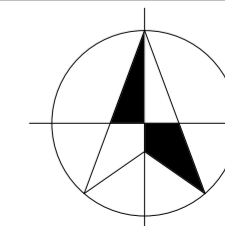



DEPARTEMENT OF ARCHITECTURE

FACULTY OF CIVIL ENGINEERING AND PLANNING
ISLAMIC UNIVERSITY OF INDONESIA

BACHELOR FINAL PROJECT

RUMAH SUSUN
NGAMPILAN,
YOGYAKARTA

STUDENT IDENTITY

NAME DINA FEBRI YANTI

NUMBER 14512166

LECTURE 1

Muhammad Iftironi, Ir., MLA

LECTURE 2

Wiryo Rahardjo

DRAWING TITLE

RENCANA TRANSPORTASI
VERTIKAL LANTAI 6

SCALE

1:150

PAGE NO TOTAL PAGE

NOTE



RAMP DIFABEL

TOILET DIFABEL

ORIENTATION

