




KEYPLAN
SKALA 1:400

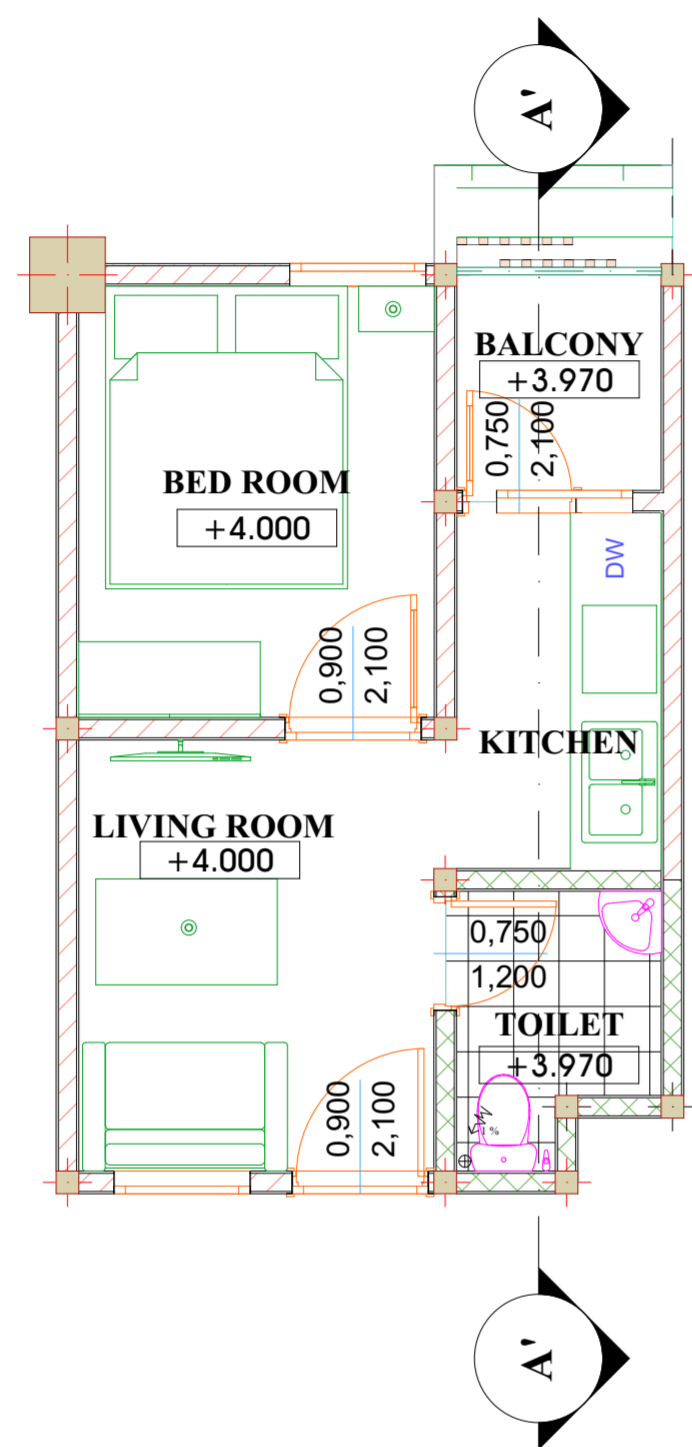


DENAH TIPE 24
SKALA 1:50

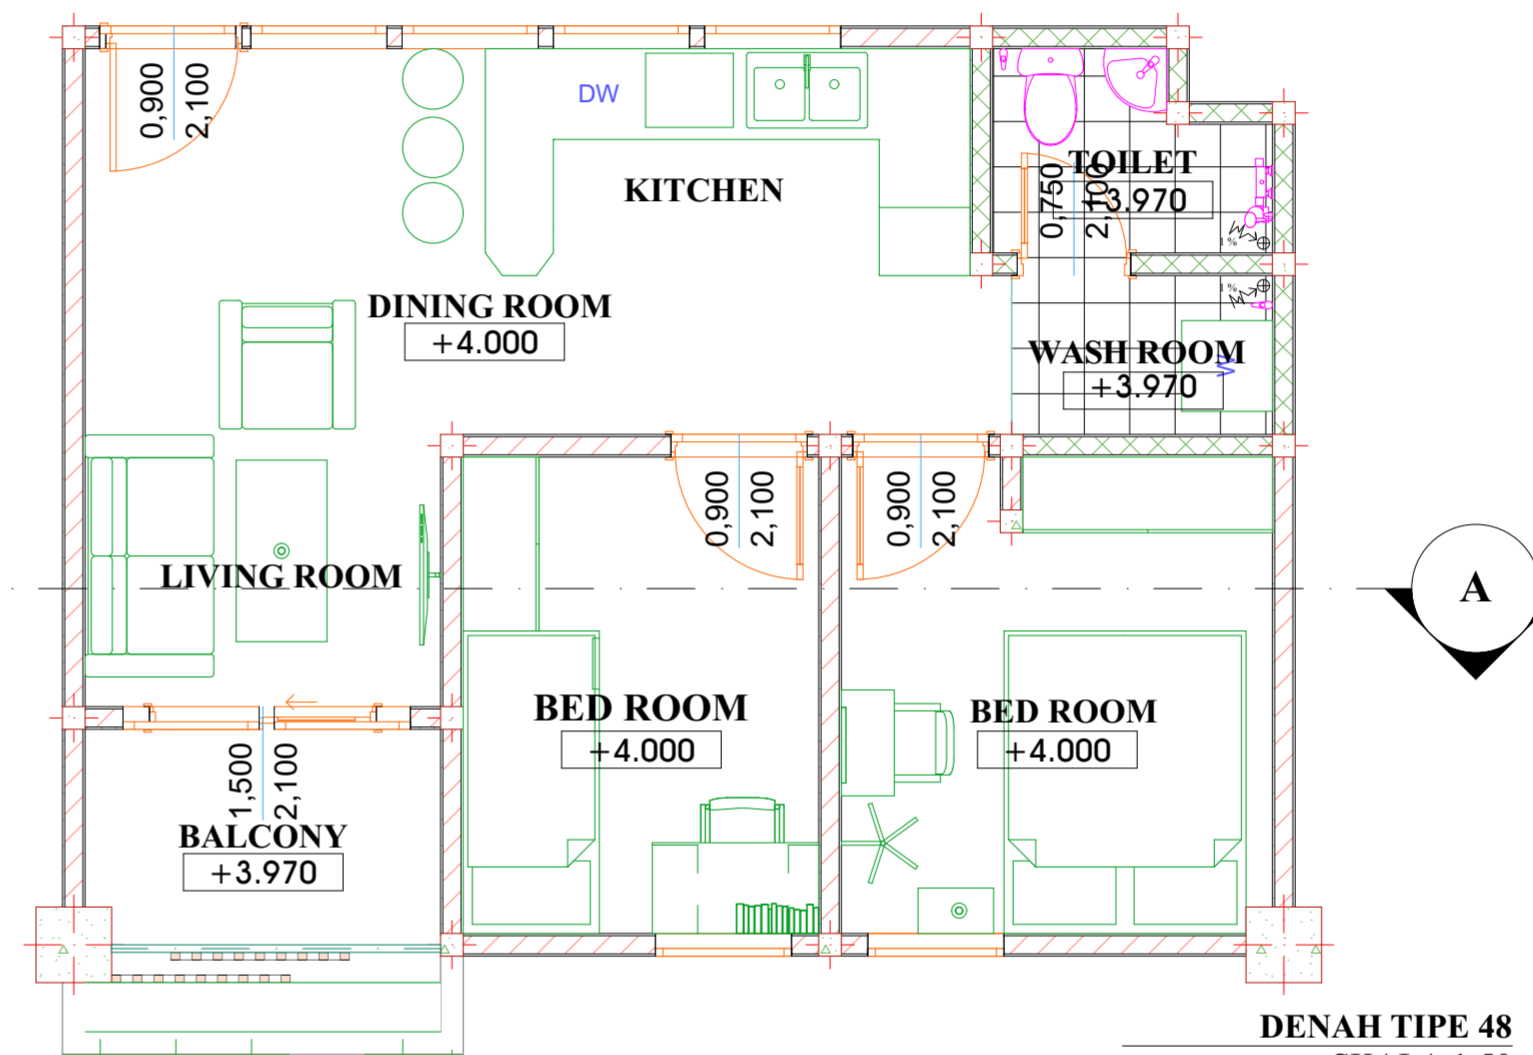

DENAH TIPE 48
SKALA 1:50

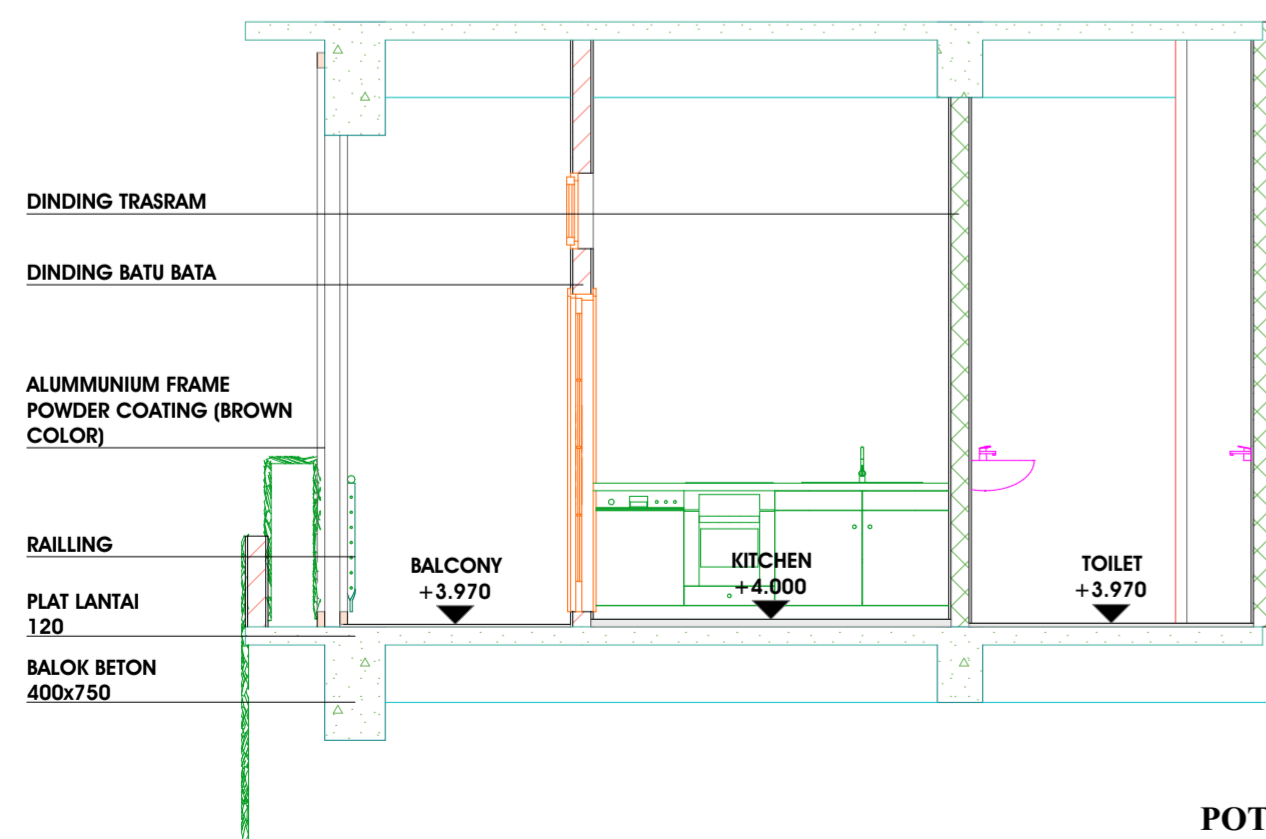

POTONGAN TIPE 24
SKALA 1:50

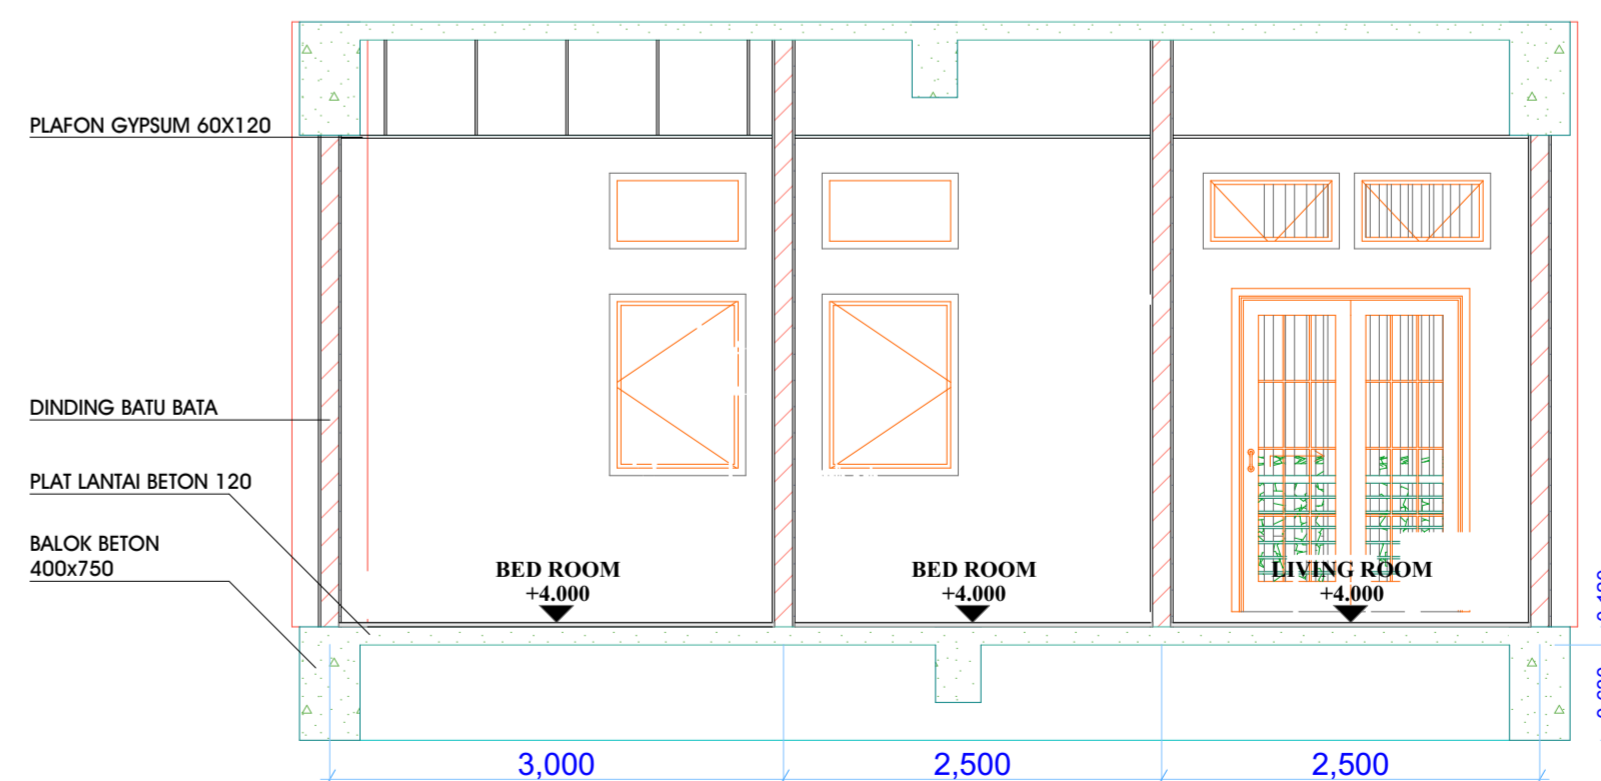

POTONGAN TIPE 48
SKALA 1:50

DINDING TRASRAM

DINDING BATU BATA

ALUMINIUM FRAME
POWDER COATING (BROWN
COLOR)

RAILLING

PLAT LANTAI
120

BALOK BETON
400x750






PLAFON GYPSUM 60X120


DINDING BATU BATA

PLAT LANTAI BETON 120

BALOK BETON
400x750



	PDAM
	SHAFT UTAMA
	SUMUR AIR BERSIH
	PIPA SUMBER AIR BERSIH
	PIPA DISTRIBUSI KE WATER TANK

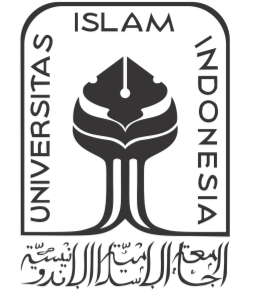

DEPARTEMENT OF ARCHITECTURE

FACULTY OF CIVIL ENGINEERING AND PLANNING
ISLAMIC UNIVERSITY OF INDONESIA

BACHELOR FINAL PROJECT

RUMAH SUSUN
NGAMPILAN,
YOGYAKARTA

STUDENT IDENTITY

NAME DINA FEBRI YANTI

NUMBER 14512166

LECTURE 1

Muhammad Iftironi, Ir., MLA

LECTURE 2

Ir. Wiryono Raharjo, M.Arch, Ph.D

DRAWING TITLE

SKEMA PENYEDIAAN AIR BERSIH


SCALE

1:500

PAGE NO TOTAL PAGE


NOTE

ORIENTATION

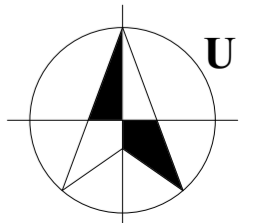



	SHAFT UTAMA
	SUMUR RESAPAN
	SEPTIC TANK
	PIPA AIR KOTOR
	PIPA AIR RESAPAN

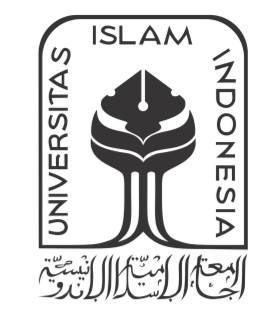

DEPARTEMENT OF ARCHITECTURE

FACULTY OF CIVIL ENGINEERING AND PLANNING
ISLAMIC UNIVERSITY OF INDONESIA

BACHELOR FINAL PROJECT

RUMAH SUSUN
NGAMPILAN,
YOGYAKARTA

STUDENT IDENTITY

NAME DINA FEBRI YANTI

NUMBER 14512166

LECTURE 1

Muhammad Iftironi, Ir., MLA

LECTURE 2

Ir. Wiryono Raharjo, M.Arch, Ph.D

DRAWING TITLE

SKEMA PENGELOLAAN
LIMBAH CAIR DAN PADAT


SCALE

1:500

PAGE NO TOTAL PAGE

NOTE

ORIENTATION

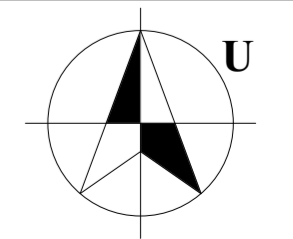



	RUANG MDP
	SDP



DEPARTEMENT OF ARCHITECTURE

FACULTY OF CIVIL ENGINEERING AND PLANNING
ISLAMIC UNIVERSITY OF INDONESIA

BACHELOR FINAL PROJECT

RUMAH SUSUN
NGAMPILAN,
YOGYAKARTA

STUDENT IDENTITY

NAME DINA FEBRI YANTI

NUMBER 14512166

LECTURE 1

Muhammad Iftironi, Ir., MLA

LECTURE 2

Ir. Wiryono Raharjo, M.Arch, Ph.D

DRAWING TITLE


SKEMA JARINGAN LISTRIK UTAMA



SCALE

PAGE NO TOTAL PAGE

NOTE

ORIENTATION

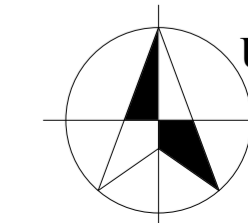

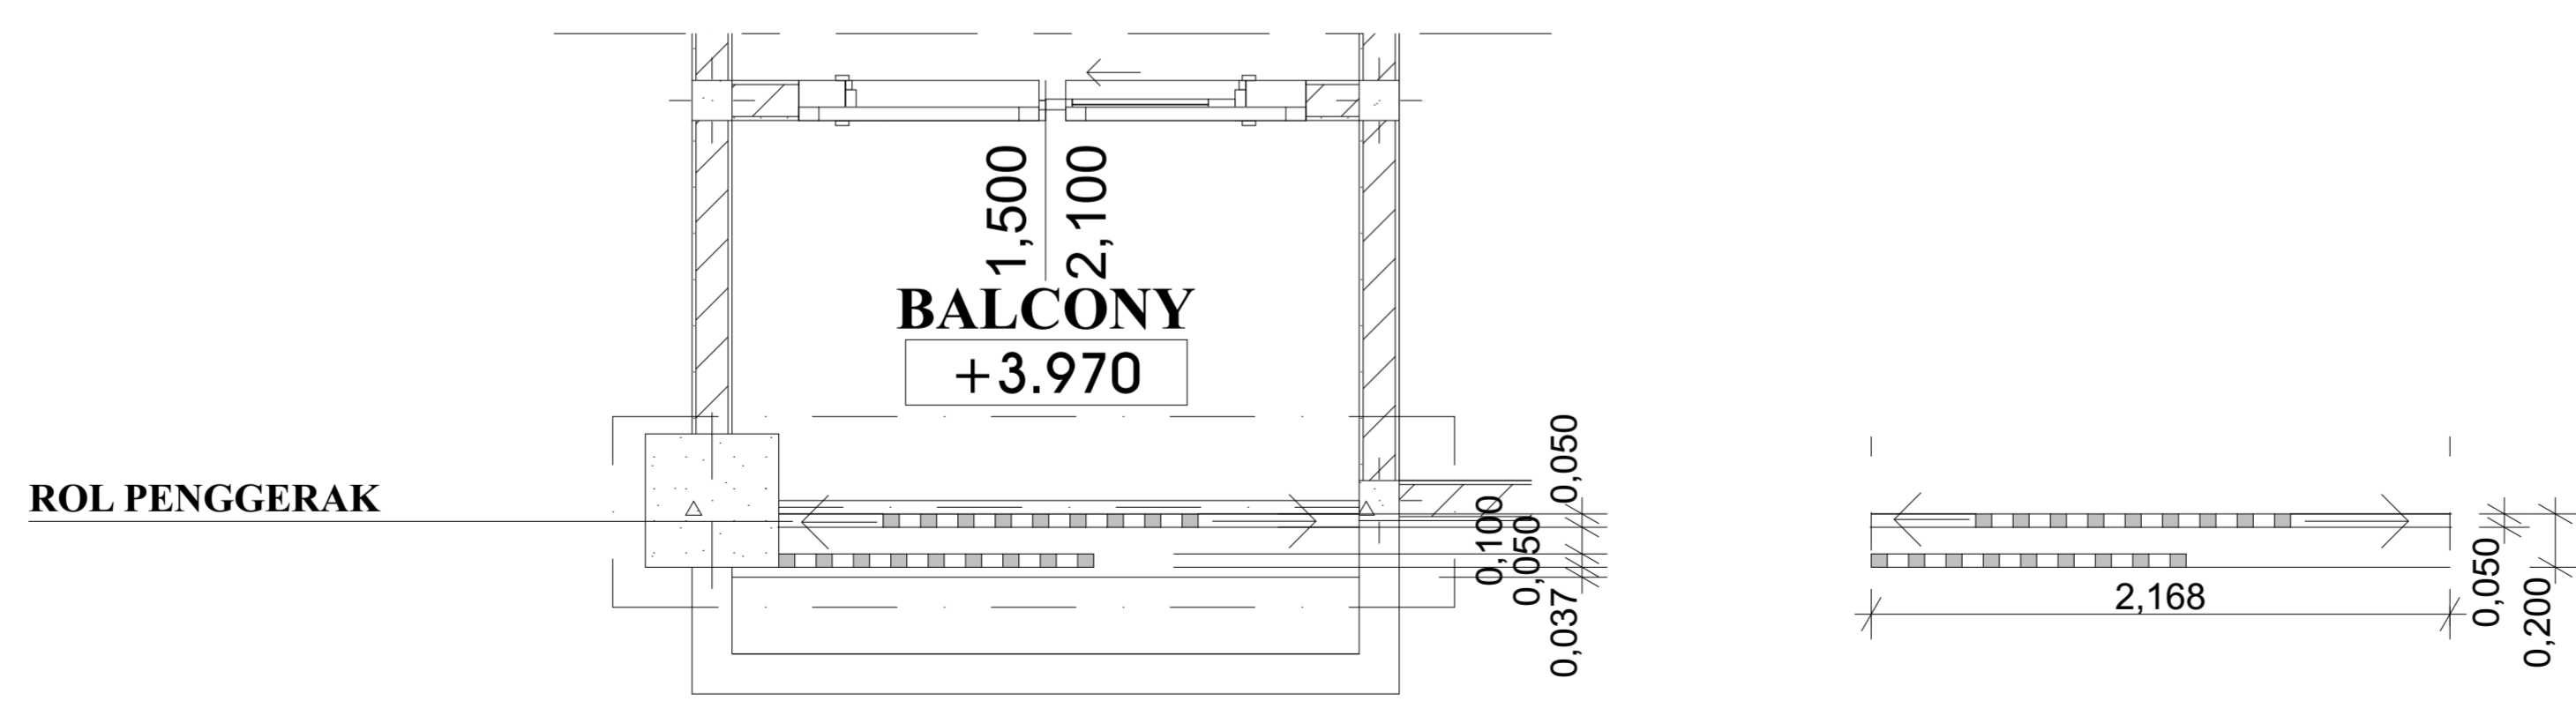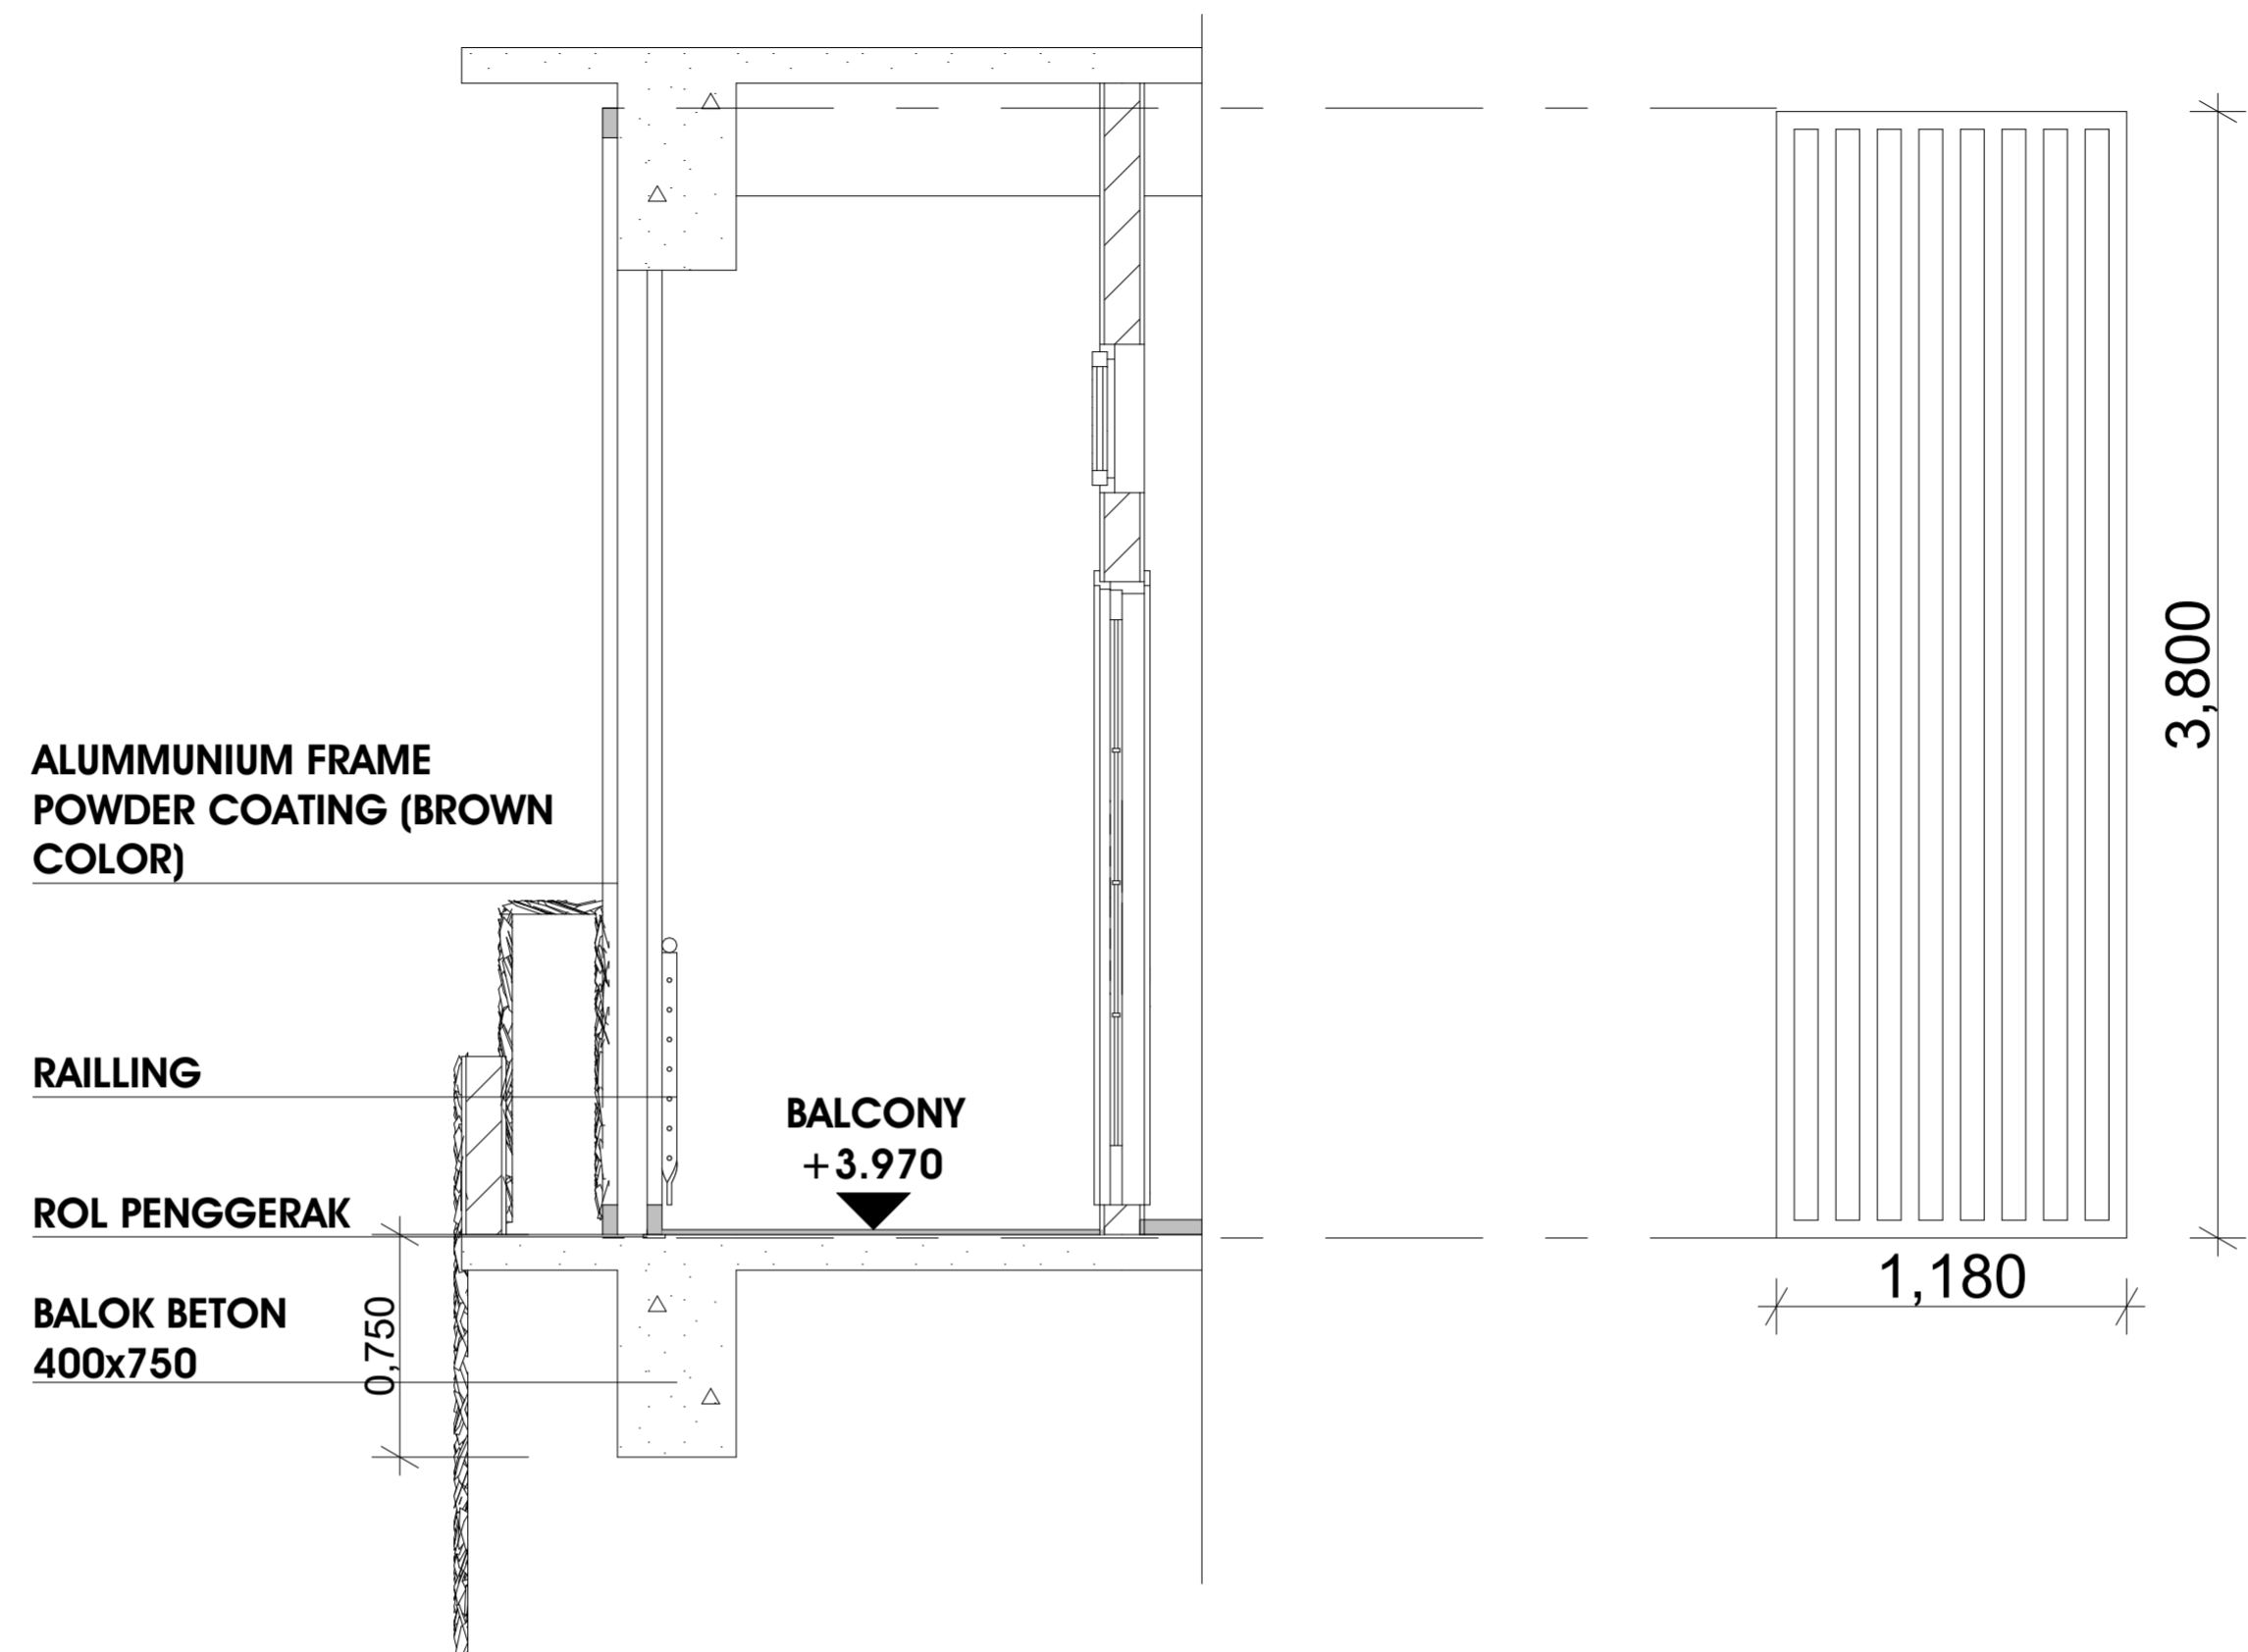

DEPARTEMENT OF ARCHITECTURE

FACULTY OF CIVIL ENGINEERING AND PLANNING
ISLAMIC UNIVERSITY OF INDONESIA

BACHELOR FINAL PROJECT

RUMAH SUSUN
NGAMPILAN,
YOGYAKARTA

STUDENT IDENTITY

NAME DINA FEBRI YANTI

NUMBER 14512166

LECTURE 1

Muhammad Iftironi, Ir., MLA

LECTURE 2

Ir. Wiryono Raharjo, M.Arch, Ph.D

DRAWING TITLE

DETAIL SELUBUNG BANGUNAN


SCALE


1:25

PAGE NO TOTAL PAGE


NOTE

ORIENTATION

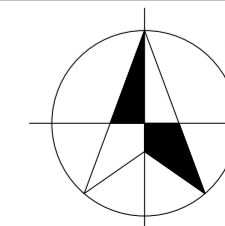

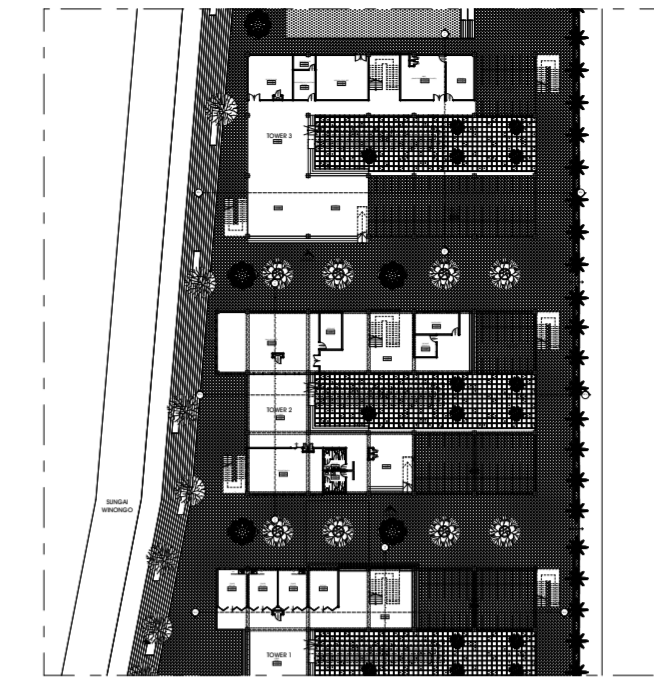

KEYPLAN
1:1000

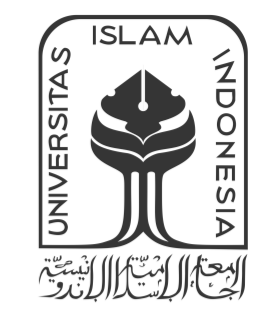

DEPARTEMENT OF ARCHITECTURE

FACULTY OF CIVIL ENGINEERING AND PLANNING
ISLAMIC UNIVERSITY OF INDONESIA

BACHELOR FINAL PROJECT

RUMAH SUSUN
NGAMPILAN,
YOGYAKARTA

STUDENT IDENTITY

NAME DINA FEBRI YANTI

NUMBER 14512166

LECTURE 1

Muhammad Ifitroni, Ir., MLA

LECTURE 2

Ir. Wiryono Raharjo, M.Arch, Ph.d

DRAWING TITLE



DETAIL ARSITEKTURAL

SCALE


PAGE NO TOTAL PAGE

NOTE

ORIENTATION

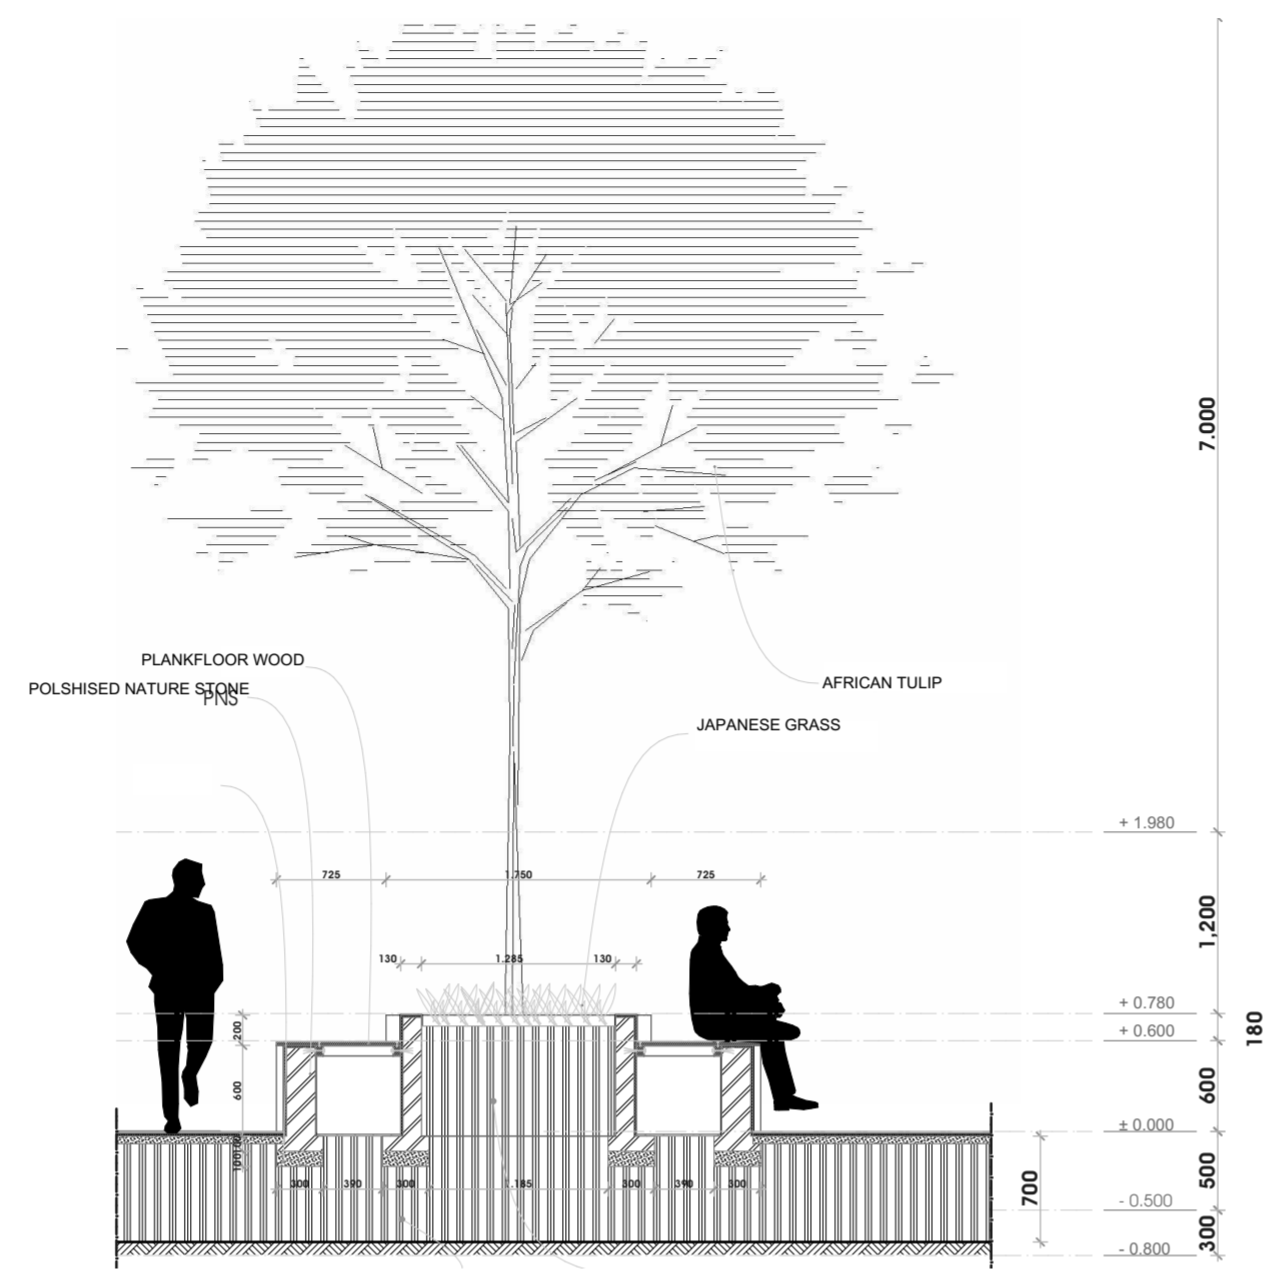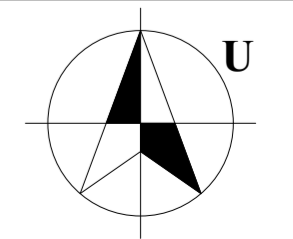

DETAIL ARSITEKTURAL
1:50

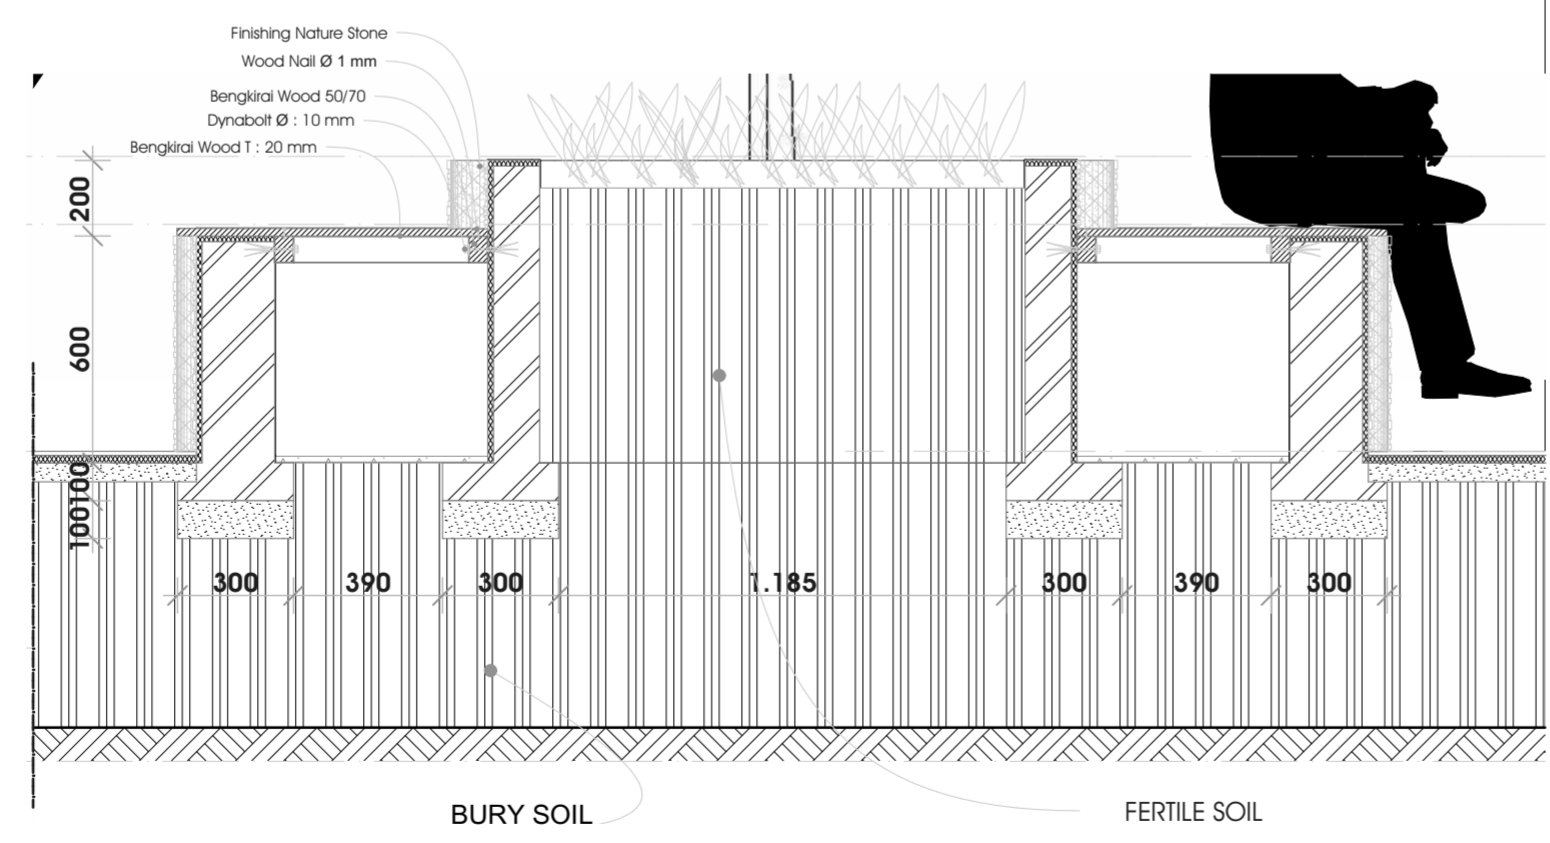

DETAIL ARSITEKTURAL
1:20



DEPARTEMENT OF
ARCHITECTURE

FACULTY OF CIVIL ENGINEERING AND
PLANNING
ISLAMIC UNIVERSITY OF INDONESIA

BACHELOR FINAL PROJECT

RUMAH SUSUN
NGAMPILAN,
YOGYAKARTA

STUDENT IDENTITY

NAME DINA FEBRI YANTI

NUMBER 14512166

LECTURE 1

Muhammad Iftironi, Ir., MLA

LECTURE 2

Ir. Wiryono Raharjo, M.Arch, Ph.d

DRAWING TITLE


PERSPEKTIF EKSTERIOR

SCALE

PAGE NO TOTAL PAGE

NOTE

ORIENTATION

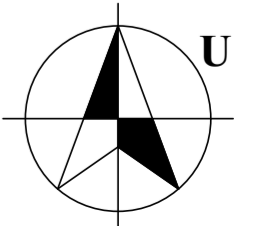



DEPARTEMENT OF
ARCHITECTURE

FACULTY OF CIVIL ENGINEERING AND
PLANNING
ISLAMIC UNIVERSITY OF INDONESIA

BACHELOR FINAL PROJECT

RUMAH SUSUN
NGAMPILAN,
YOGYAKARTA

STUDENT IDENTITY

NAME DINA FEBRI YANTI

NUMBER 14512166

LECTURE 1

Muhammad Ifitroni, Ir., MLA

LECTURE 2

Ir. Wiryono Raharjo, M.Arch, Ph.D

DRAWING TITLE


PERSPEKTIF EKSTERIOR

SCALE

PAGE NO TOTAL PAGE

NOTE

ORIENTATION

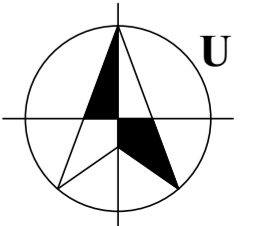



DEPARTEMENT OF ARCHITECTURE

FACULTY OF CIVIL ENGINEERING AND PLANNING
ISLAMIC UNIVERSITY OF INDONESIA

BACHELOR FINAL PROJECT

**RUMAH SUSUN
NGAMPILAN,
YOGYAKARTA**

STUDENT IDENTITY

NAME DINA FEBRI YANTI

NUMBER 14512166

LECTURE 1

Muhammad Ifitroni, Ir., MLA

LECTURE 2

Ir. Wiryono Raharjo, M.Arch, Ph.d

DRAWING TITLE


PERSPEKTIF EKSTERIOR

SCALE

PAGE NO **TOTAL PAGE**

NOTE

ORIENTATION

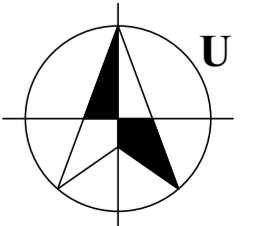



DEPARTEMENT OF ARCHITECTURE

FACULTY OF CIVIL ENGINEERING AND PLANNING
ISLAMIC UNIVERSITY OF INDONESIA

BACHELOR FINAL PROJECT

**RUMAH SUSUN
NGAMPILAN,
YOGYAKARTA**

STUDENT IDENTITY

NAME DINA FEBRI YANTI

NUMBER 14512166

LECTURE 1

Muhammad Iftironi, Ir., MLA

LECTURE 2

Ir. Wiryono Raharjo, M.Arch, Ph.d

DRAWING TITLE


PERSPEKTIF EKSTERIOR


SCALE

PAGE NO **TOTAL PAGE**

NOTE

ORIENTATION

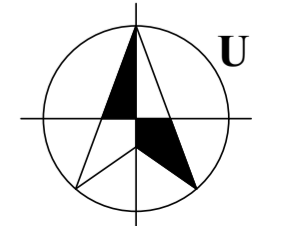

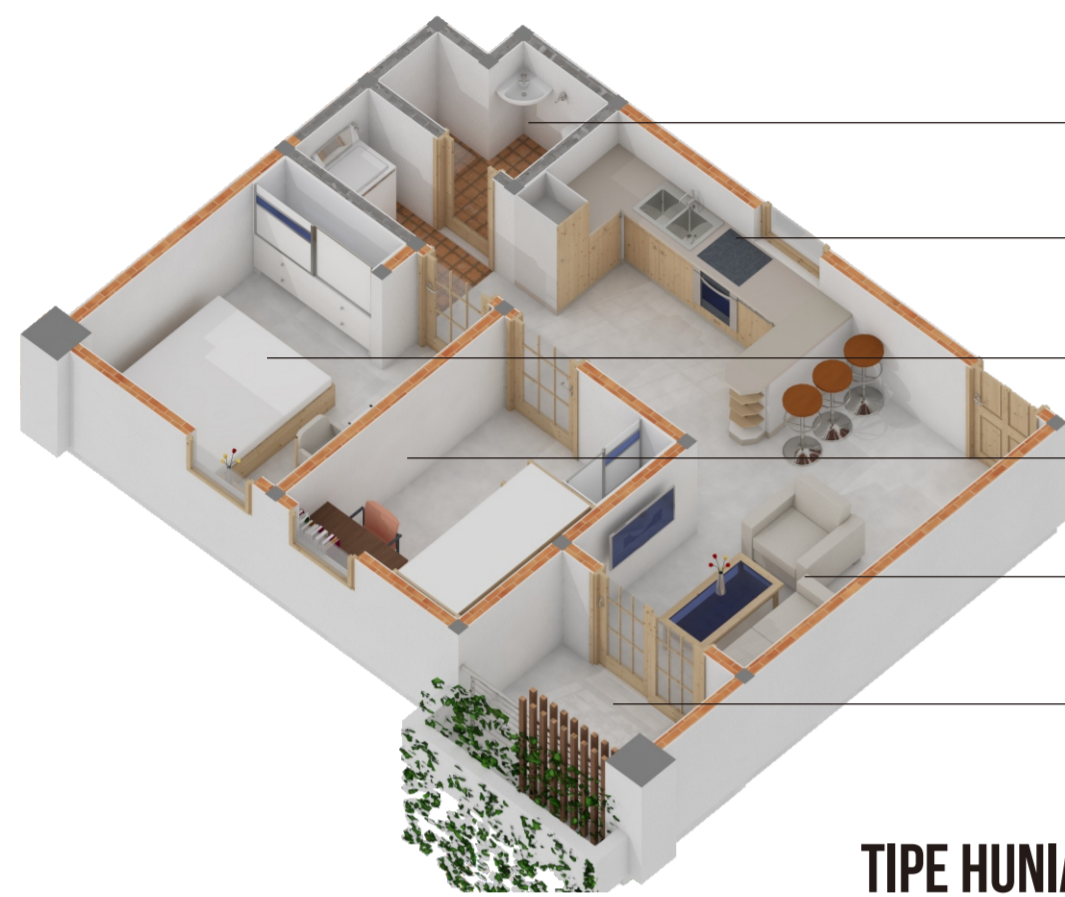

TIPE HUNIAN 48

TOILET

DAPUR

KAMAR TIDUR

KAMAR TIDUR

RUANG KELUARGA

BALKON



TIPE HUNIAN 24

BALKON

DAPUR

KAMAR TIDUR

TOILET

RUANG KELUARGA



PERSPEKTIF INTERIOR



PERSPEKTIF INTERIOR TIPE 48

DEPARTEMENT OF ARCHITECTURE

FACULTY OF CIVIL ENGINEERING AND PLANNING
ISLAMIC UNIVERSITY OF INDONESIA

BACHELOR FINAL PROJECT

RUMAH SUSUN
NGAMPILAN,
YOGYAKARTA

STUDENT IDENTITY

NAME DINA FEBRI YANTI

NUMBER 14512166

LECTURE 1

Muhammad Ifitroni, Ir., MLA

LECTURE 2

Ir. Wiryono Raharjo, M.Arch, Ph.D

DRAWING TITLE

PERSPEKTIF INTERIOR

SCALE

PAGE NO TOTAL PAGE

NOTE

ORIENTATION

