



DEPARTMENT OF ARCHITECTURE

FACULTY CIVIL ENGINEERING AND PLANNING
ISLAMIC UNIVERSITY OF INDONESIA

PROJECT

BACHELOR FINAL PROJECT

GALERI PEMUKIMAN BANTARAN SUNGAI BENGAWAN SOLO

STUDENT IDENTITY

NAME : VIRGI NUR INSANI

NUMBER : 13512120

LECTURER 1

YULIANTO P.PRIHATMAJI,
MT., DR., IAI

LECTURER 2

REVIANTO BUDI SANTOSA DR.
IR., M. ARCH

DRAWING TITLE

SUB DRAWING TITLE

SITUASI

SCALE


ORIENTATION



PAGE NUMBER

TOTAL PAGE

NOTE

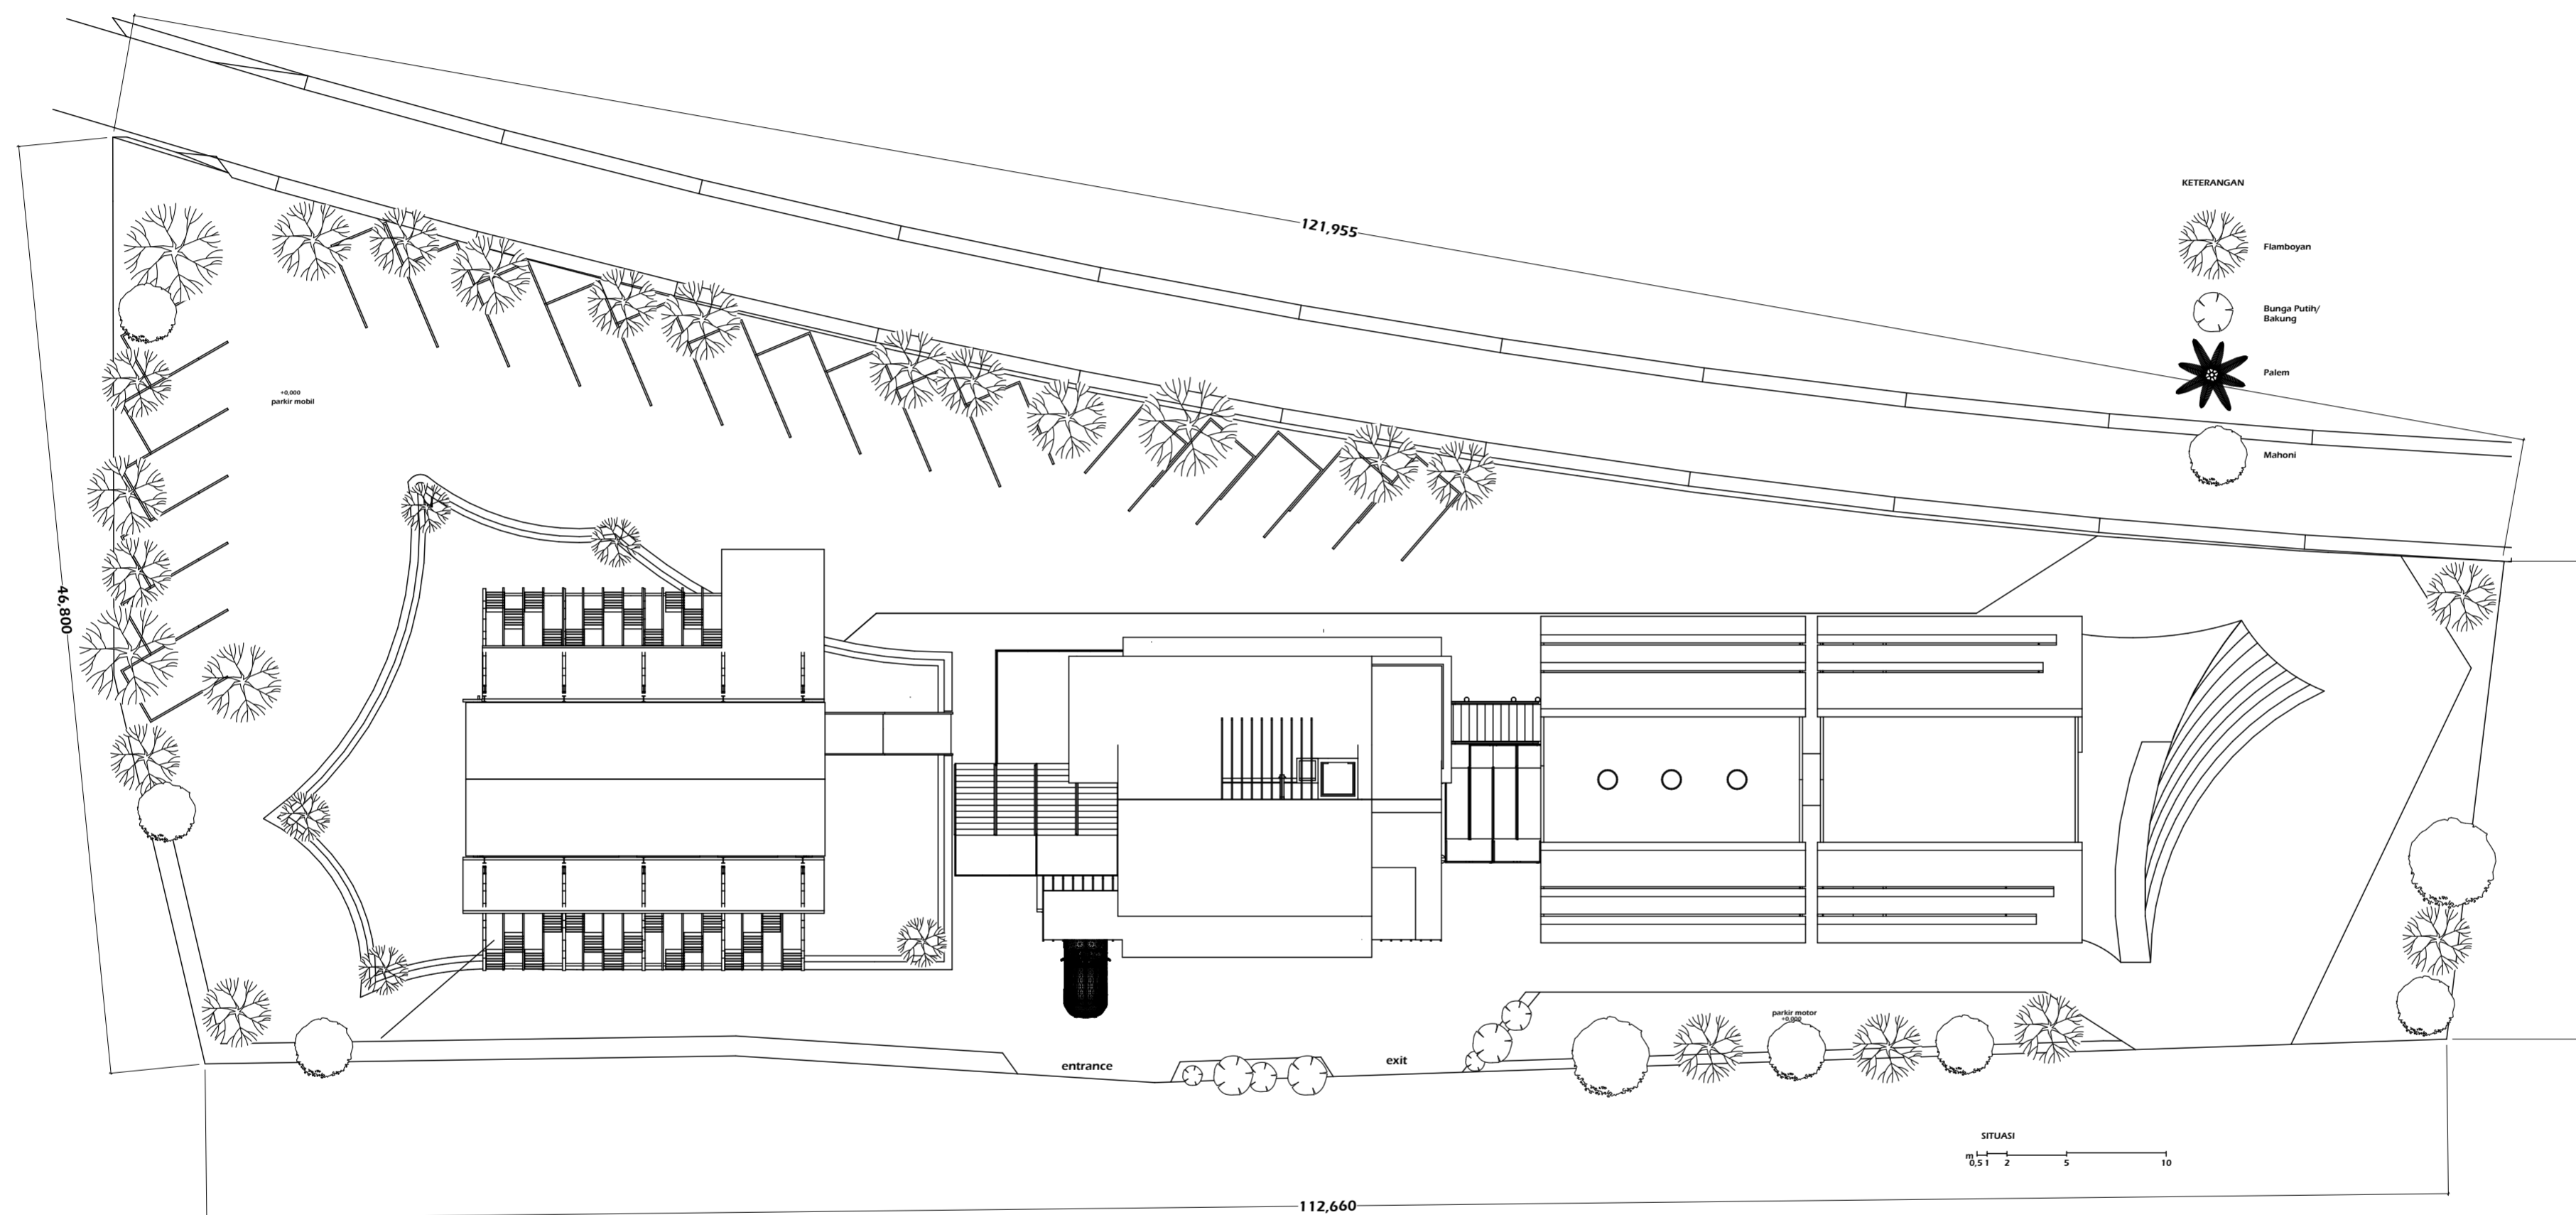



DEPARTMENT OF ARCHITECTURE

FACULTY CIVIL ENGINEERING AND PLANNING
ISLAMIC UNIVERSITY OF INDONESIA

PROJECT

BACHELOR FINAL PROJECT

GALERI PEMUKIMAN BANTARAN SUNGAI BENGAWAN SOLO

STUDENT IDENTITY

NAME : VIRGI NUR INSANI

NUMBER : 13512120

LECTURER 1

YULIANTO P.PRIHATMAJI,
MT., DR., IAI

LECTURER 2

REVIANTO BUDI SANTOSA DR.
IR., M. ARCH

DRAWING TITLE

SUB DRAWING TITLE

SITEPLAN

SCALE


ORIENTATION



PAGE NUMBER

TOTAL PAGE

NOTE

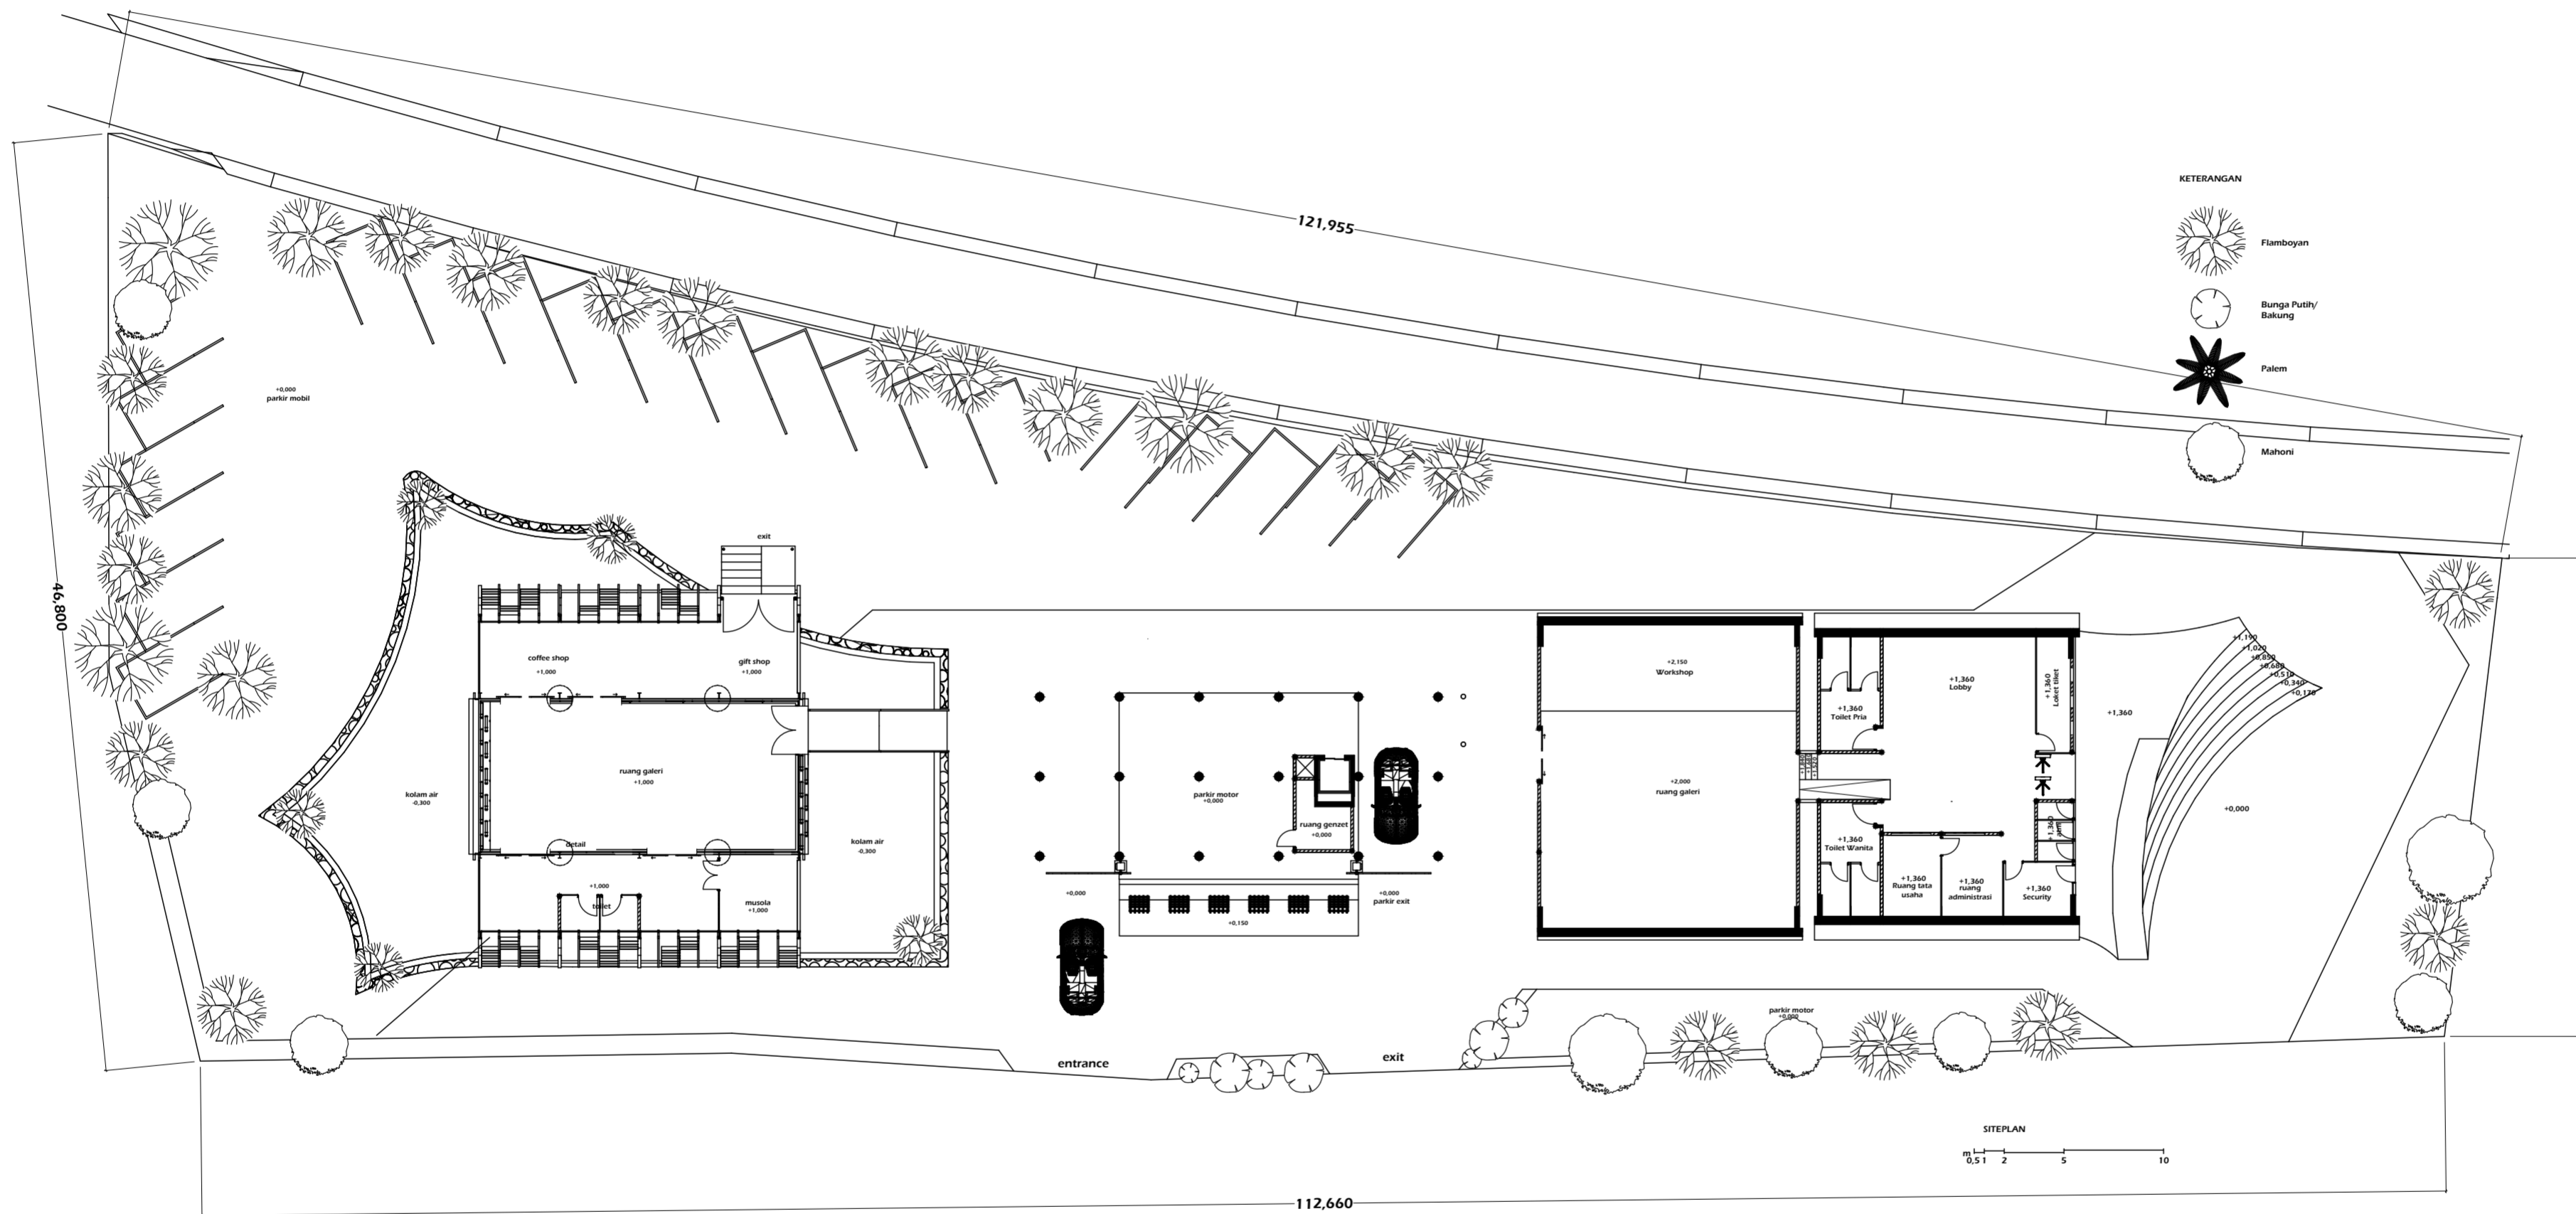



DEPARTMENT OF ARCHITECTURE

FACULTY CIVIL ENGINEERING AND PLANNING
ISLAMIC UNIVERSITY OF INDONESIA

PROJECT

BACHELOR FINAL PROJECT

GALERI PEMUKIMAN BANTARAN SUNGAI BENGAWAN SOLO

STUDENT IDENTITY

NAME : VIRGI NUR INSANI

NUMBER : 13512120

LECTURER 1

YULIANTO P.PRIHATMAJI, MT., DR., IAI

LECTURER 2

REVIANTO BUDI SANTOSA DR. IR., M. ARCH

DRAWING TITLE

SUB DRAWING TITLE

POTONGAN KAWASAN AA

SCALE



ORIENTATION



PAGE NUMBER

TOTAL PAGE

NOTE

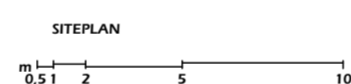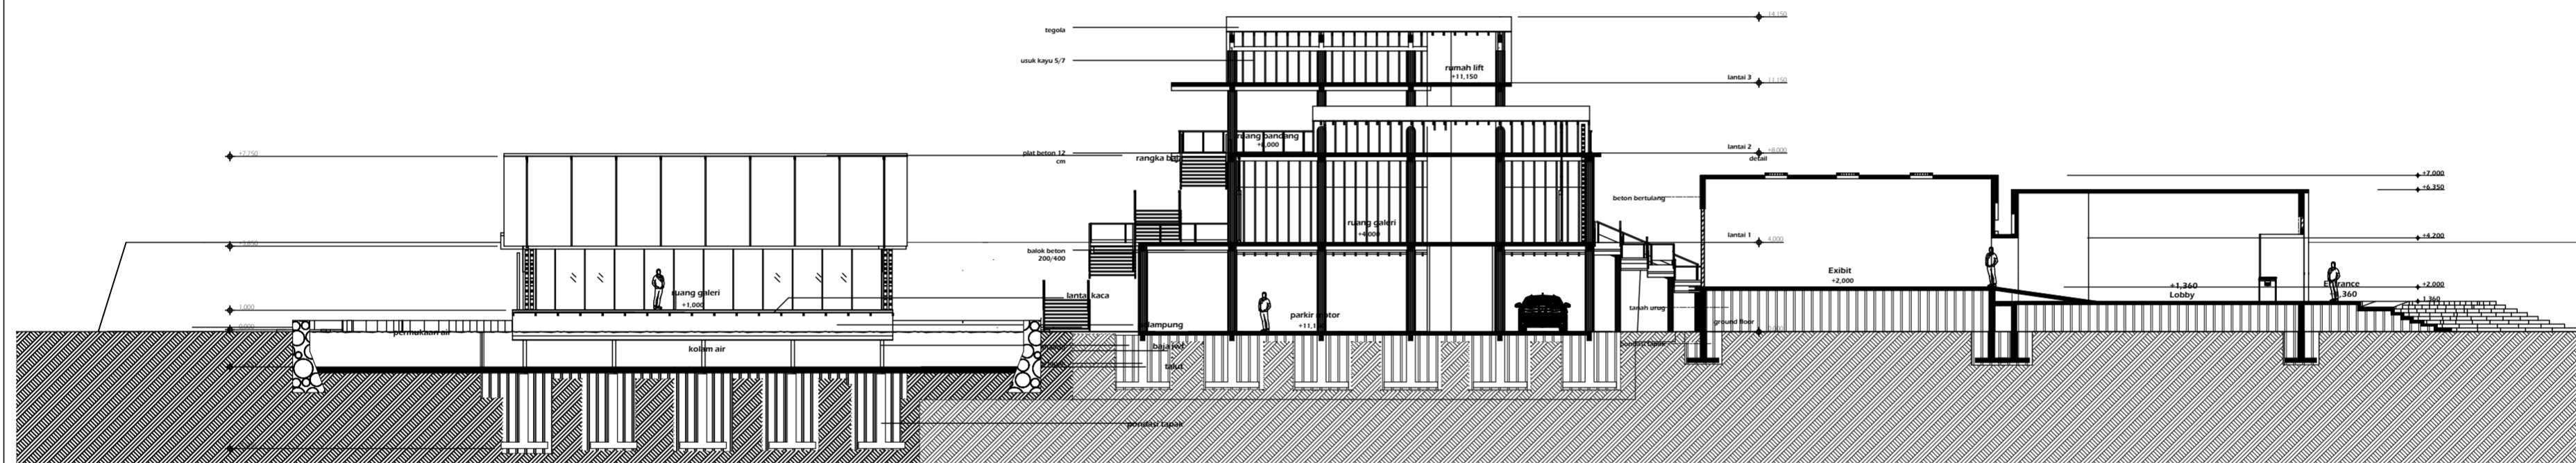



DEPARTMENT OF ARCHITECTURE

FACULTY CIVIL ENGINEERING AND PLANNING
ISLAMIC UNIVERSITY OF INDONESIA

PROJECT

BACHELOR FINAL PROJECT

GALERI PEMUKIMAN
BANTARAN SUNGAI
BENGAWAN SOLO

STUDENT IDENTITY

NAME : VIRGI NUR INSANI

NUMBER : 13512120

LECTURER 1

YULIANTO P.PRIHATMAJI,
MT., DR., IAI

LECTURER 2

REVIANTO BUDI SANTOSA DR.
IR., M. ARCH

DRAWING TITLE

SUB DRAWING TITLE

**POTONGAN
KAWASAN BB**

SCALE


ORIENTATION



PAGE NUMBER

TOTAL PAGE

NOTE

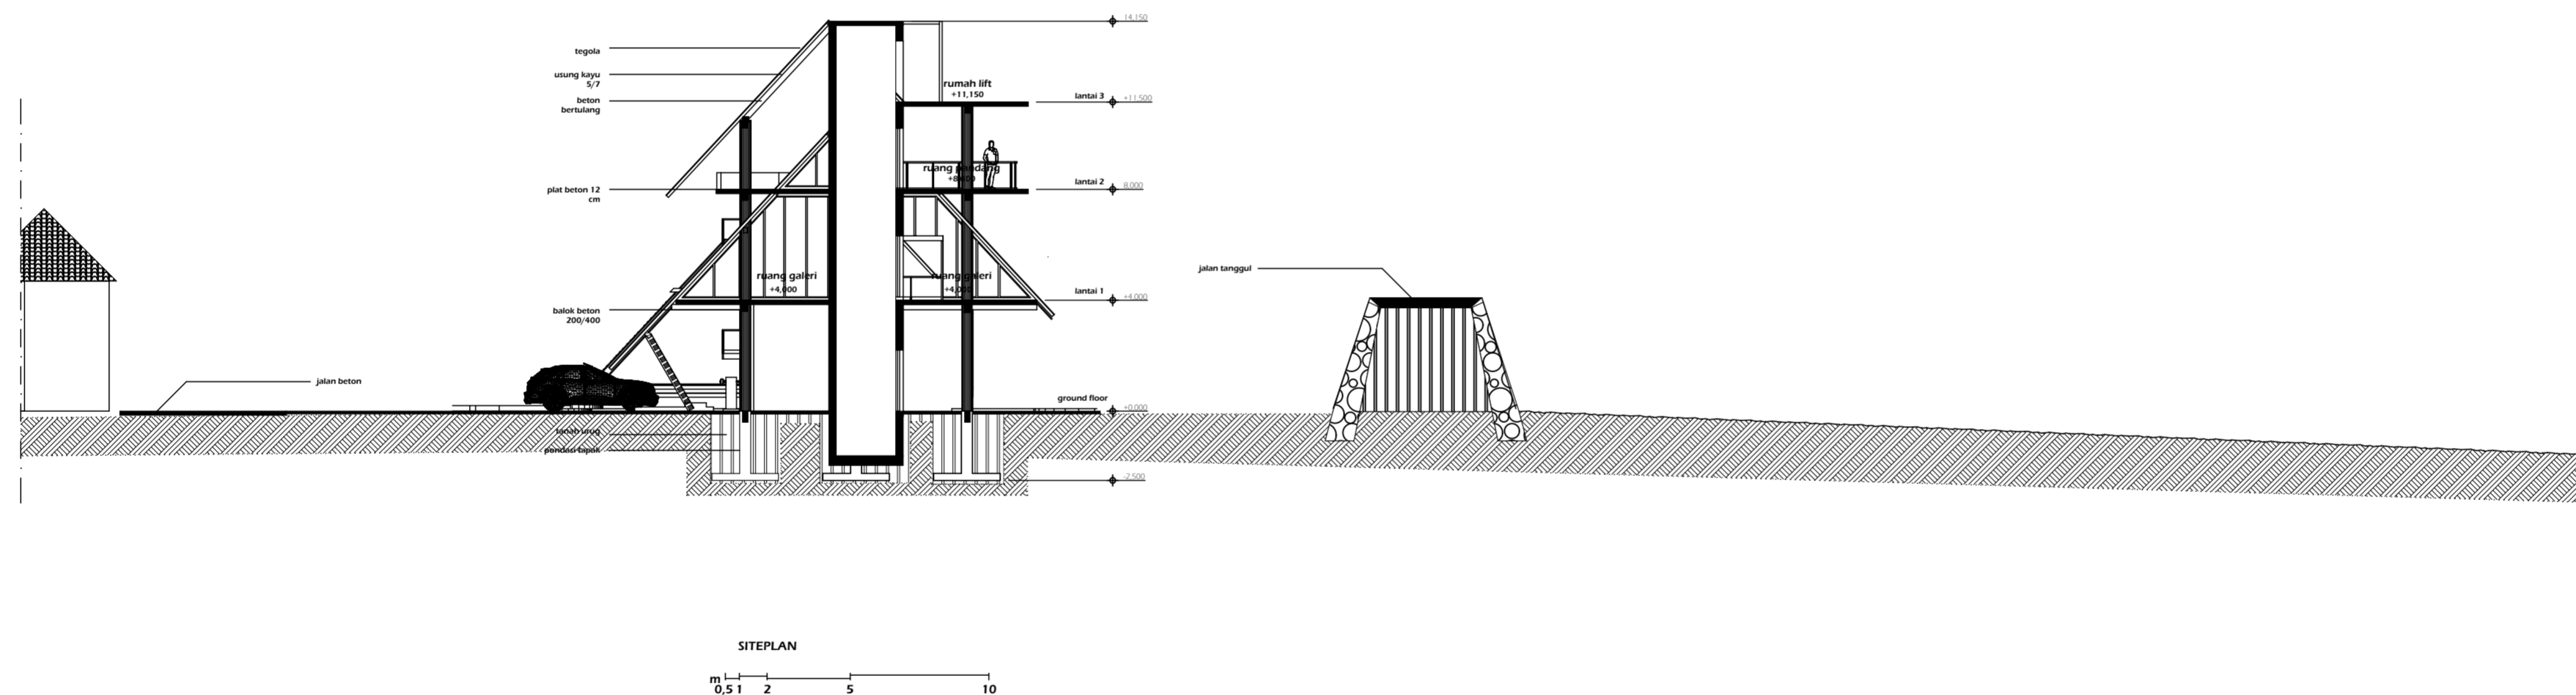



DEPARTMENT OF ARCHITECTURE

FACULTY CIVIL ENGINEERING AND PLANNING
ISLAMIC UNIVERSITY OF INDONESIA

PROJECT

BACHELOR FINAL PROJECT

GALERI PEMUKIMAN BANTARAN SUNGAI BENGAWAN SOLO

STUDENT IDENTITY

NAME : VIRGI NUR INSANI

NUMBER : 13512120

LECTURER 1

YULIANTO P.PRIHATMAJI, MT., DR., IAI

LECTURER 2

REVIANTO BUDI SANTOSA DR. IR., M. ARCH

DRAWING TITLE

MASSA 1

SUB DRAWING TITLE

DENAH

SCALE

1:100



ORIENTATION



PAGE NUMBER

TOTAL PAGE

NOTE

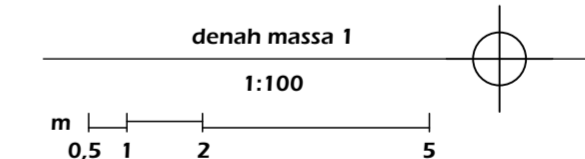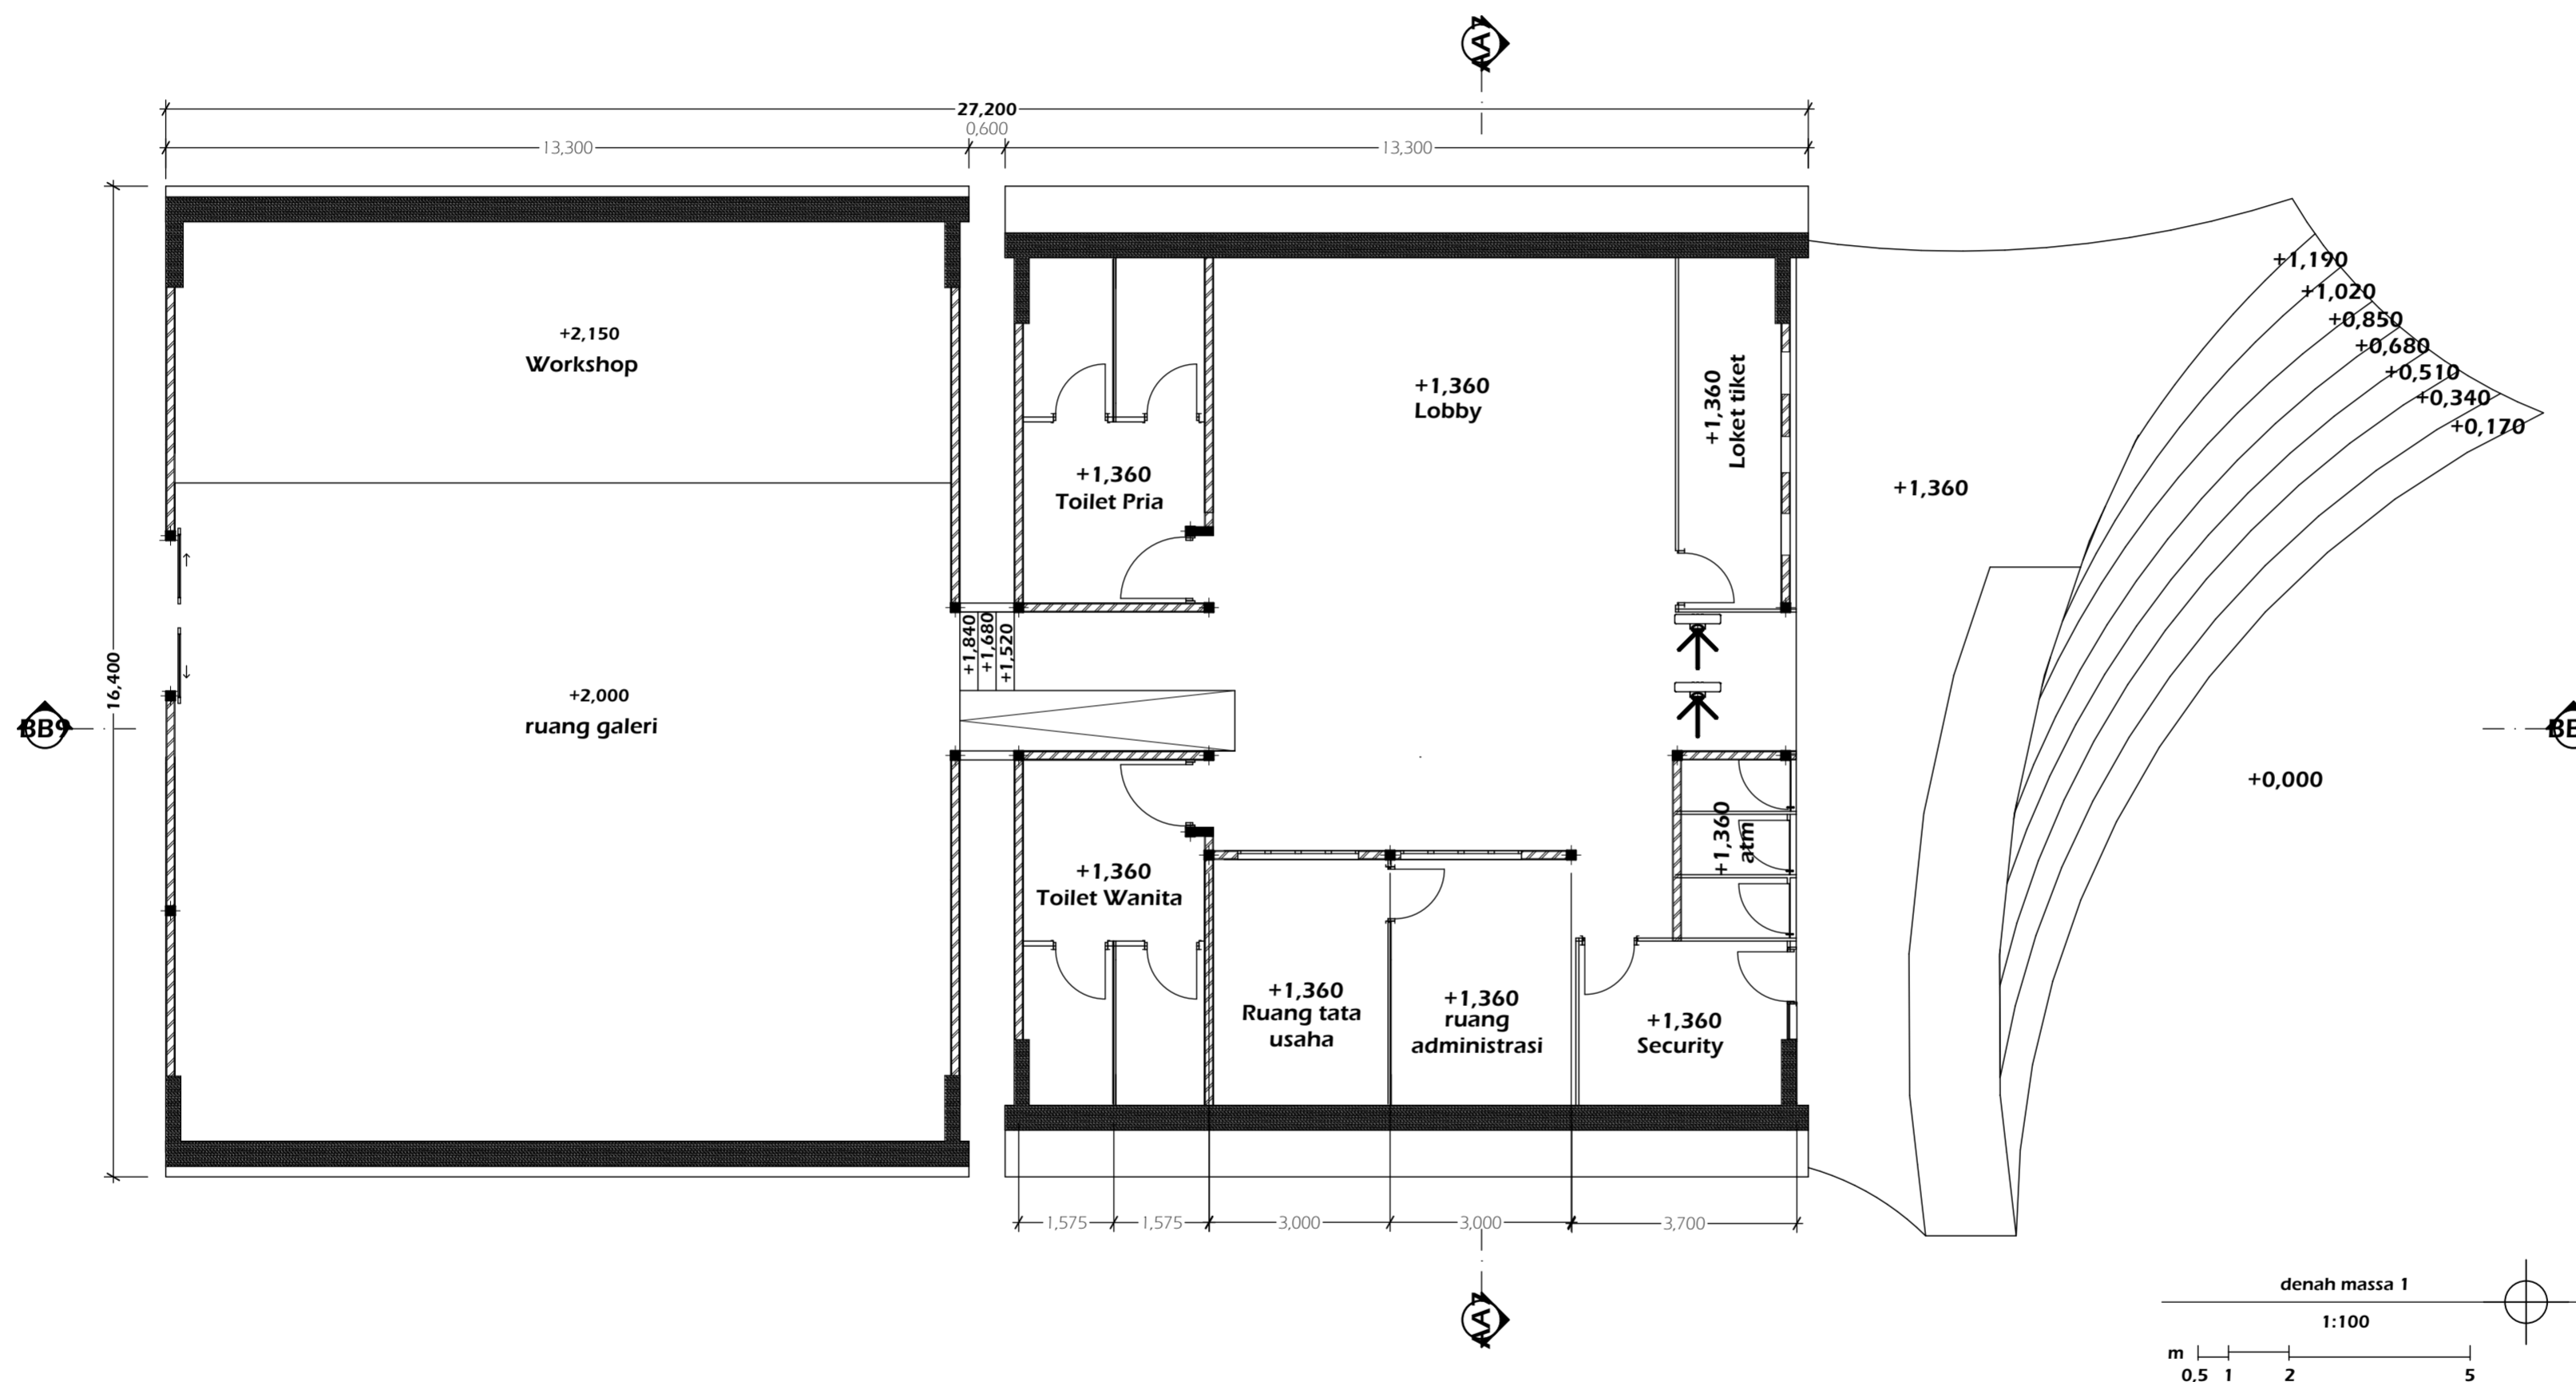



DEPARTMENT OF ARCHITECTURE

FACULTY CIVIL ENGINEERING AND PLANNING
ISLAMIC UNIVERSITY OF INDONESIA

PROJECT

BACHELOR FINAL PROJECT

GALERI PEMUKIMAN BANTARAN SUNGAI BENGAWAN SOLO

STUDENT IDENTITY

NAME : VIRGI NUR INSANI

NUMBER : 13512120

LECTURER 1

YULIANTO P.PRIHATMAJI,
MT., DR., IAI

LECTURER 2

REVIANTO BUDI SANTOSA DR.
IR., M. ARCH

DRAWING TITLE

MASSA 1

SUB DRAWING TITLE

RENCANA STRUKTUR

SCALE

1:100



ORIENTATION



PAGE NUMBER

TOTAL PAGE

NOTE

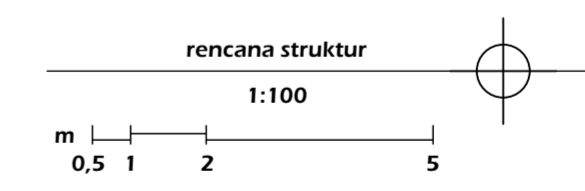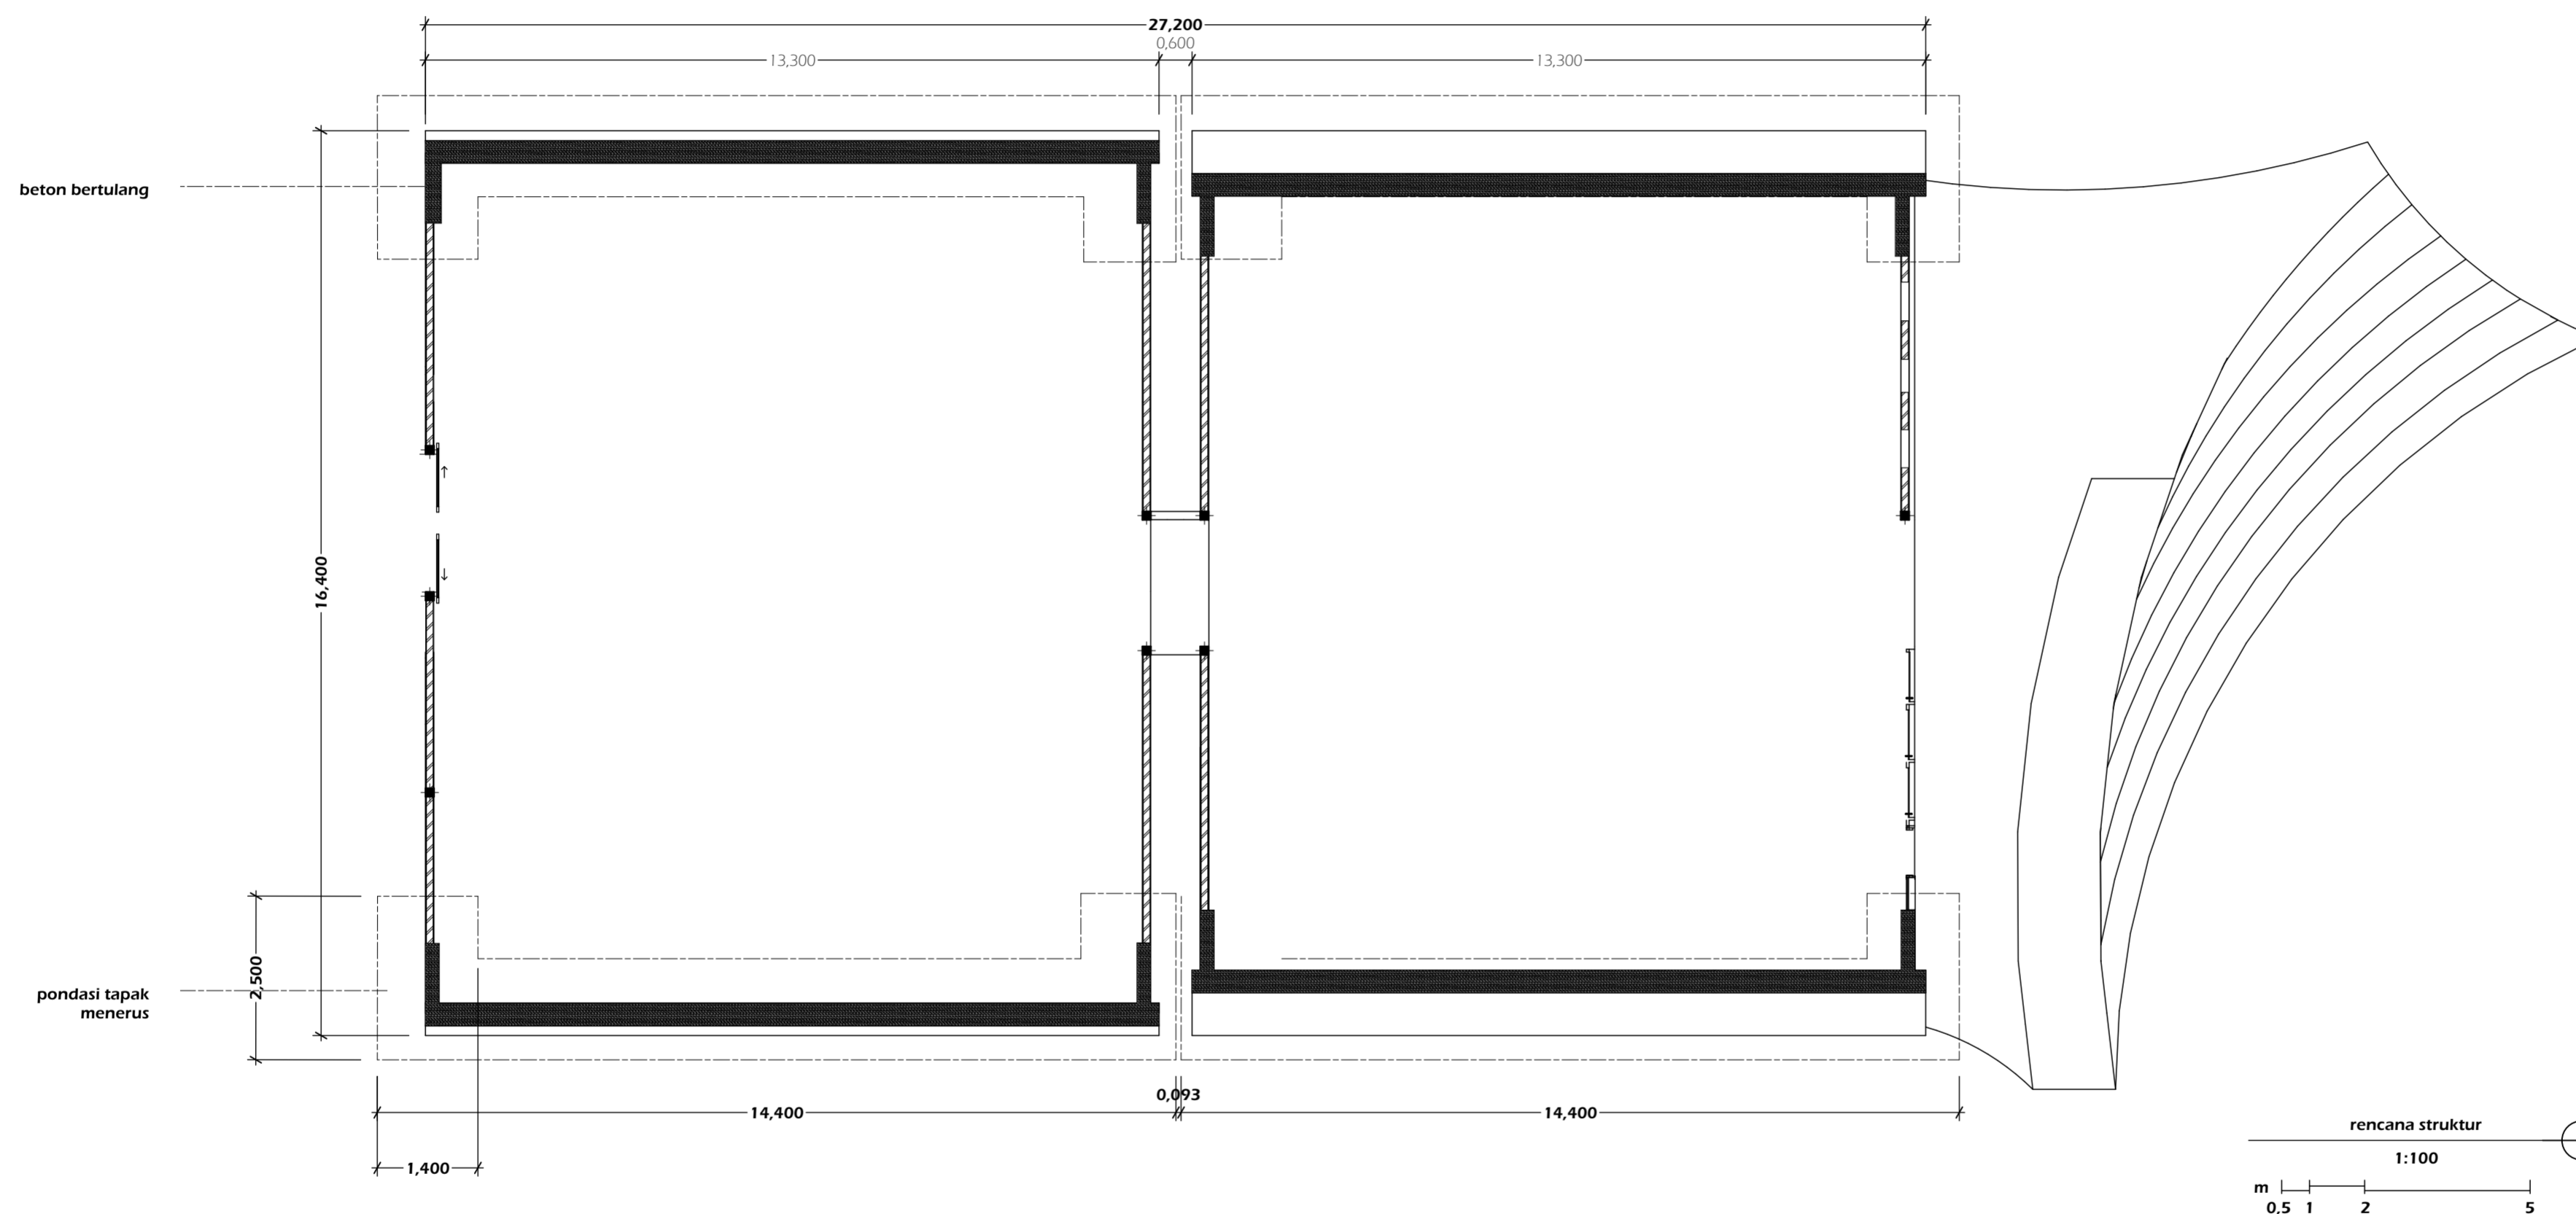



DEPARTMENT OF ARCHITECTURE

FACULTY CIVIL ENGINEERING AND PLANNING
ISLAMIC UNIVERSITY OF INDONESIA

PROJECT

BACHELOR FINAL PROJECT

GALERI PEMUKIMAN BANTARAN SUNGAI BENGAWAN SOLO

STUDENT IDENTITY

NAME : VIRGI NUR INSANI

NUMBER : 13512120

LECTURER 1

YULIANTO P.PRIHATMAJI,
MT., DR., IAI

LECTURER 2

REVIANTO BUDI SANTOSA DR.
IR., M. ARCH

DRAWING TITLE

MASSA 1

SUB DRAWING TITLE

POTONGAN

SCALE

1:100



ORIENTATION



PAGE NUMBER

TOTAL PAGE

NOTE

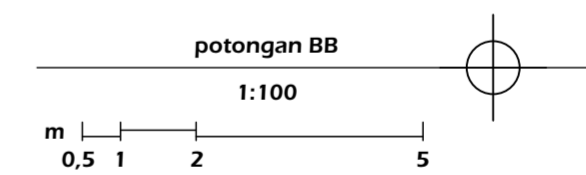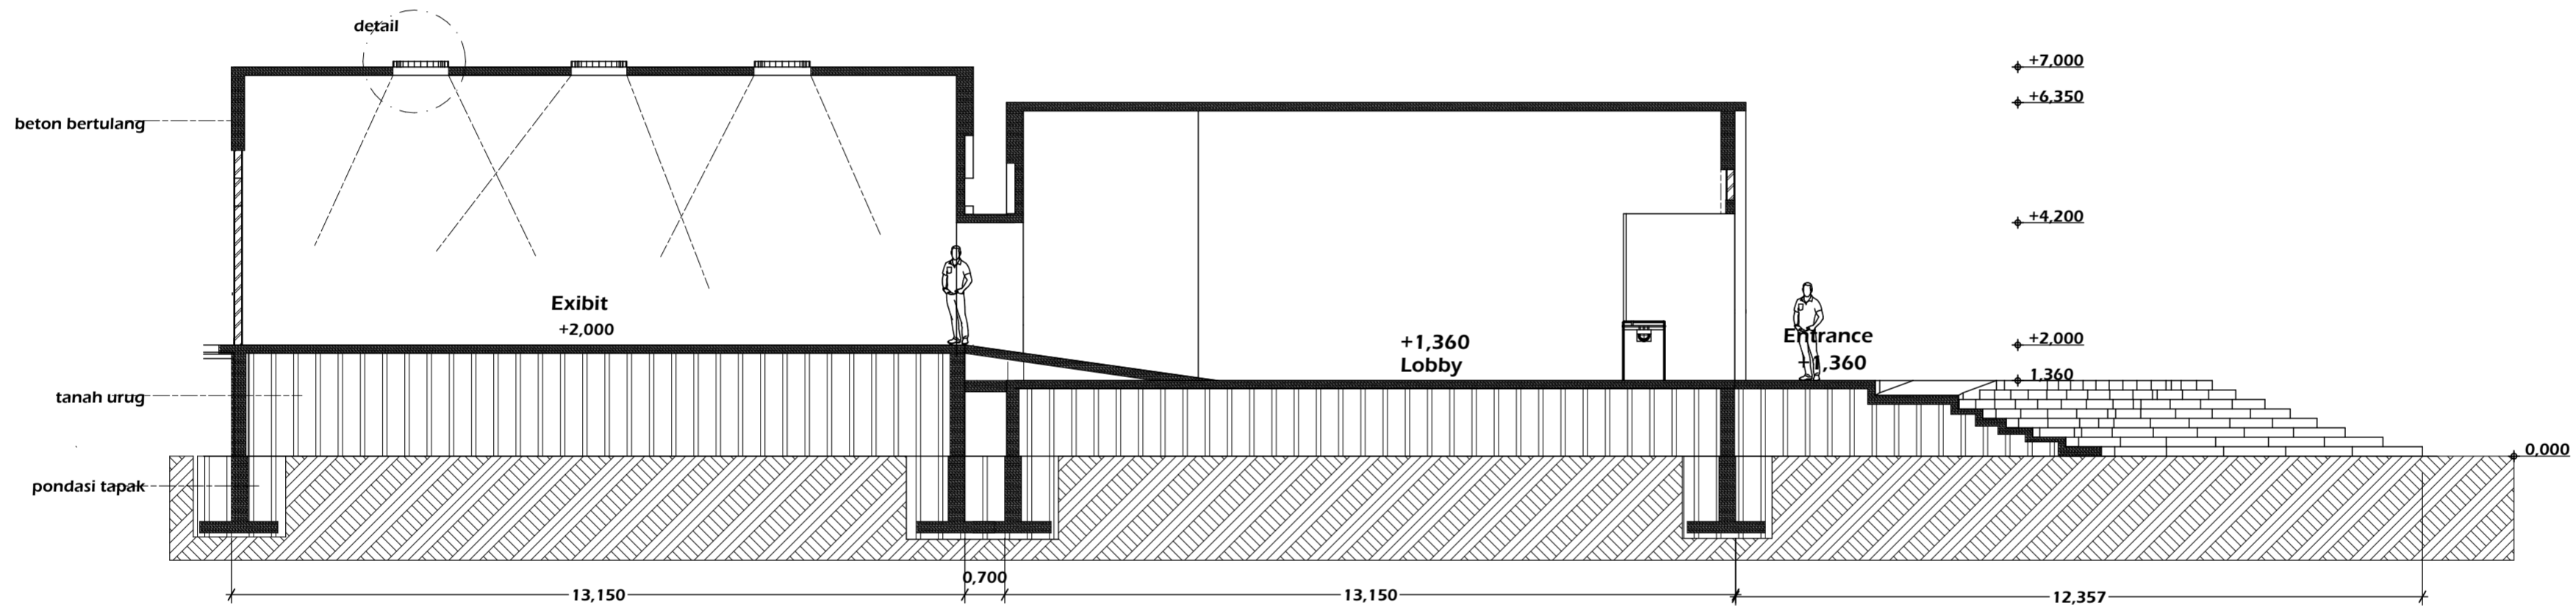



DEPARTMENT OF ARCHITECTURE

FACULTY CIVIL ENGINEERING AND PLANNING
ISLAMIC UNIVERSITY OF INDONESIA

PROJECT

BACHELOR FINAL PROJECT

GALERI PEMUKIMAN BANTARAN SUNGAI BENGAWAN SOLO

STUDENT IDENTITY

NAME : VIRGI NUR INSANI

NUMBER : 13512120

LECTURER 1

YULIANTO P.PRIHATMAJI,
MT., DR., IAI

LECTURER 2

REVIANTO BUDI SANTOSA DR.
IR., M. ARCH

DRAWING TITLE

MASSA 1

SUB DRAWING TITLE

SCALE

1:100






ORIENTATION



PAGE NUMBER

TOTAL PAGE

NOTE

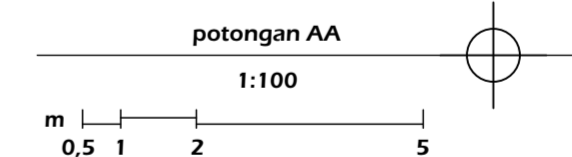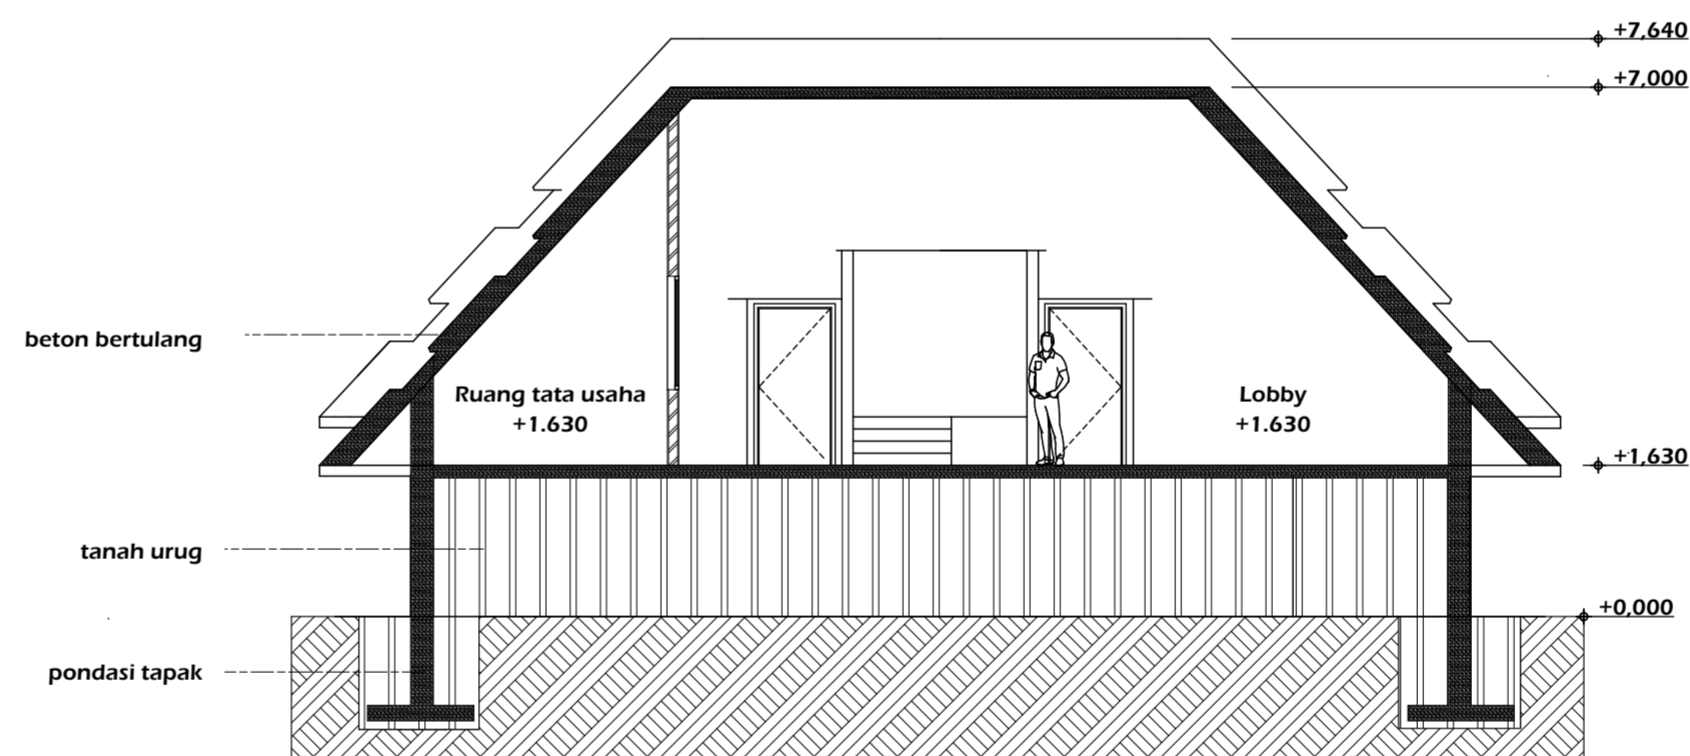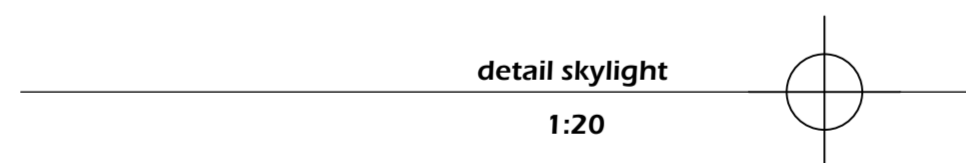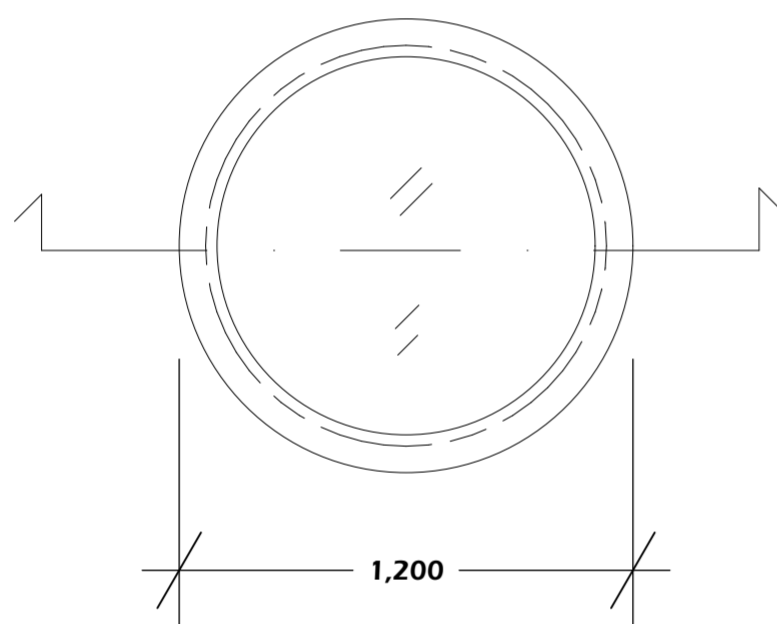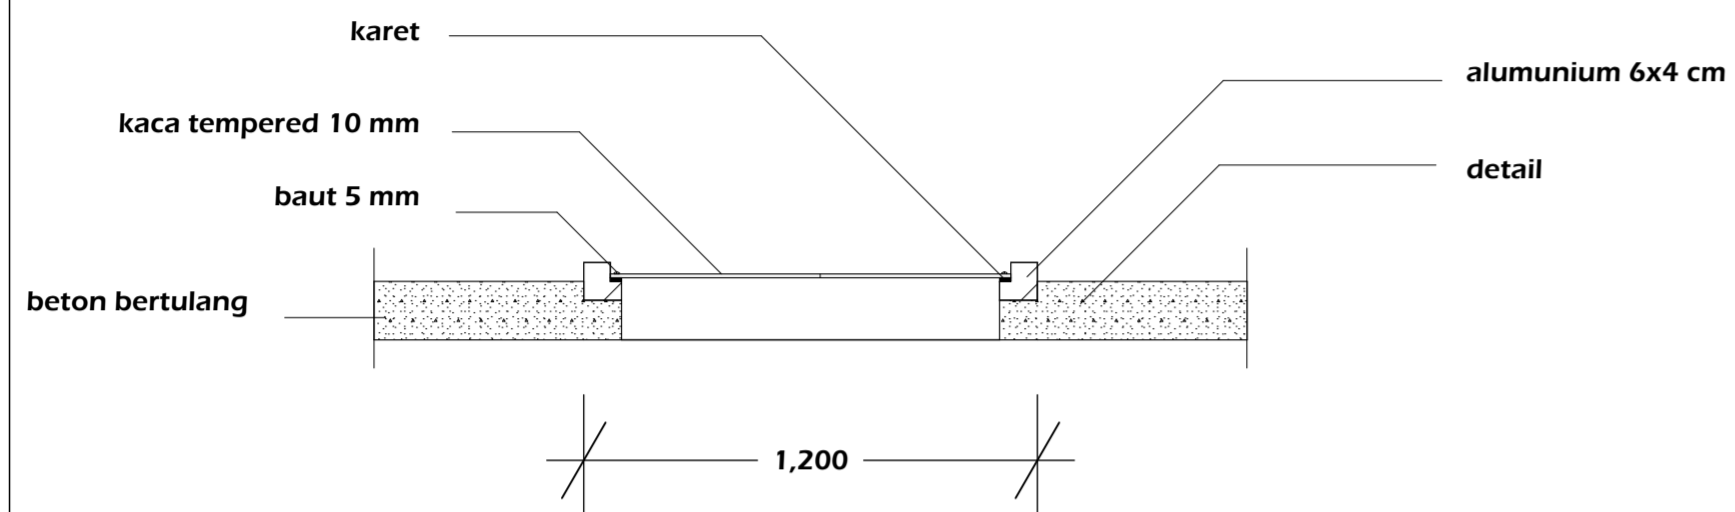



DEPARTMENT OF ARCHITECTURE

FACULTY CIVIL ENGINEERING AND PLANNING
ISLAMIC UNIVERSITY OF INDONESIA

PROJECT

BACHELOR FINAL PROJECT

GALERI PEMUKIMAN
BANTARAN SUNGAI
BENGAWAN SOLO

STUDENT IDENTITY

NAME : VIRGI NUR INSANI

NUMBER : 13512120

LECTURER 1

YULIANTO P.PRIHATMAJI,
MT., DR., IAI

LECTURER 2

REVIANTO BUDI SANTOSA DR.
IR., M. ARCH

DRAWING TITLE

MASSA 1

SUB DRAWING TITLE

TAMPAK

SCALE

1:100





ORIENTATION



PAGE NUMBER

TOTAL PAGE

NOTE

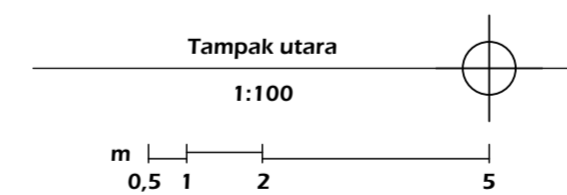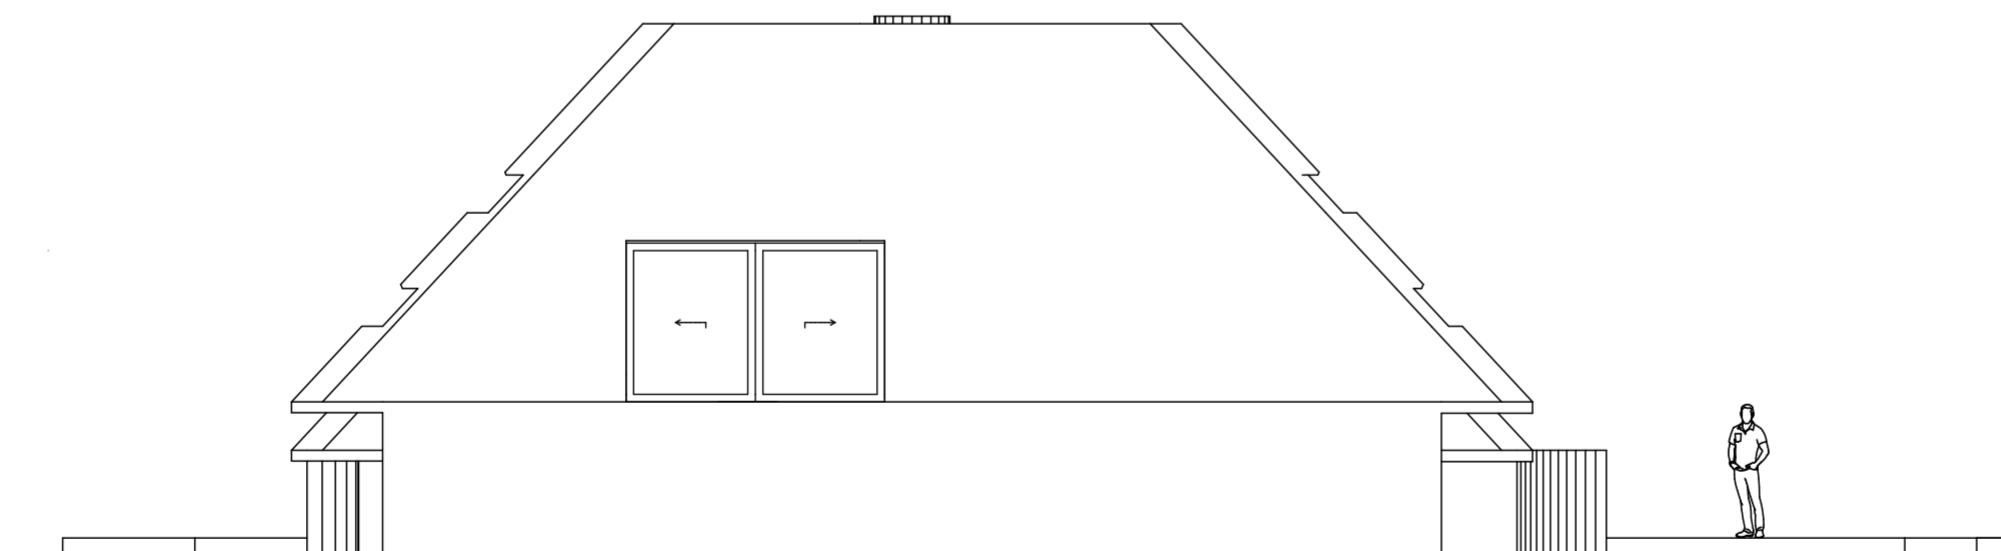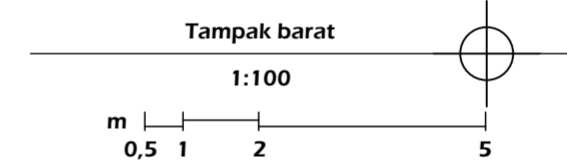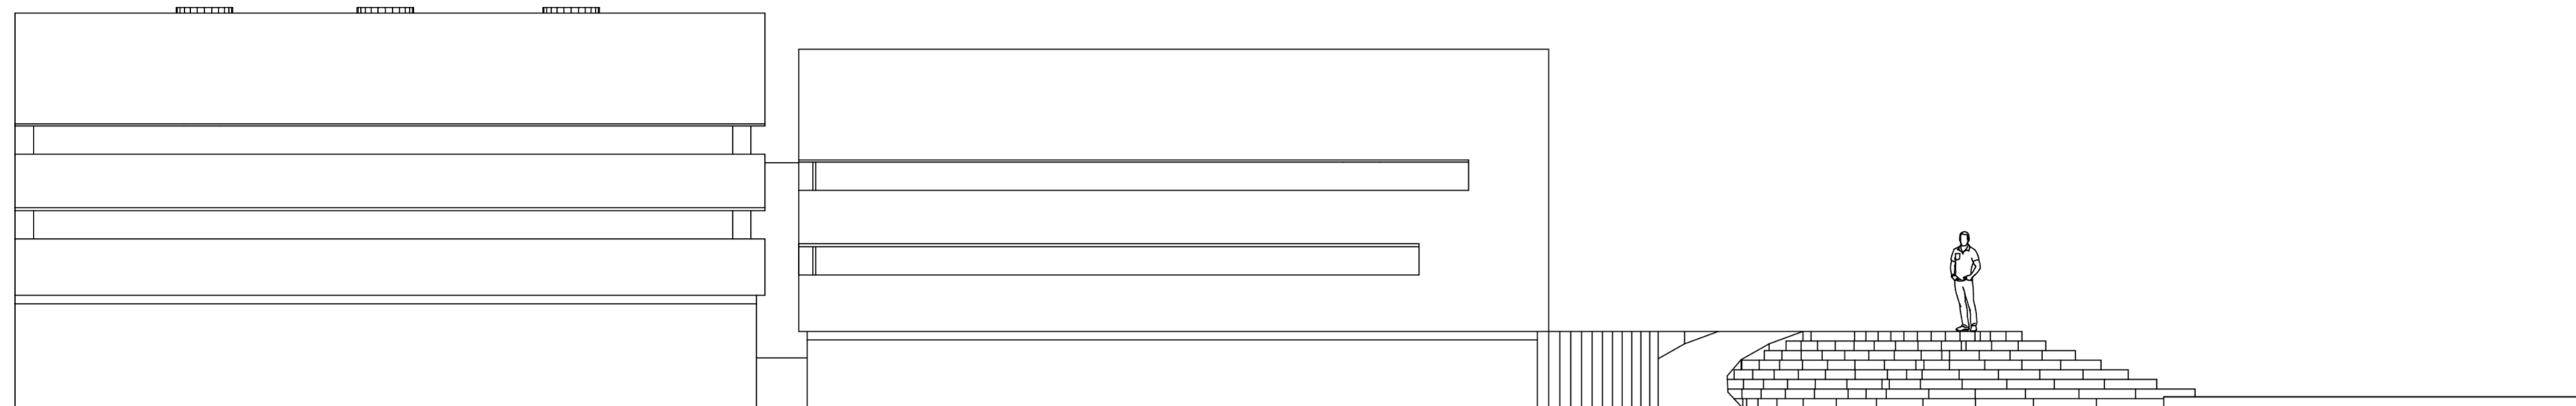



DEPARTMENT OF ARCHITECTURE

FACULTY CIVIL ENGINEERING AND PLANNING
ISLAMIC UNIVERSITY OF INDONESIA

PROJECT

BACHELOR FINAL PROJECT

GALERI PEMUKIMAN BANTARAN SUNGAI BENGAWAN SOLO

STUDENT IDENTITY

NAME : VIRGI NUR INSANI

NUMBER : 13512120

LECTURER 1

YULIANTO P.PRIHATMAJI, MT., DR., IAI

LECTURER 2

REVIANTO BUDI SANTOSA DR. IR., M. ARCH

DRAWING TITLE

MASSA 1

SUB DRAWING TITLE

TAMPAK

SCALE

1:100





ORIENTATION



PAGE NUMBER

TOTAL PAGE

NOTE

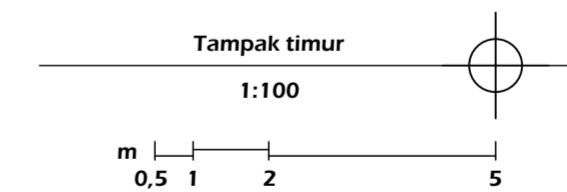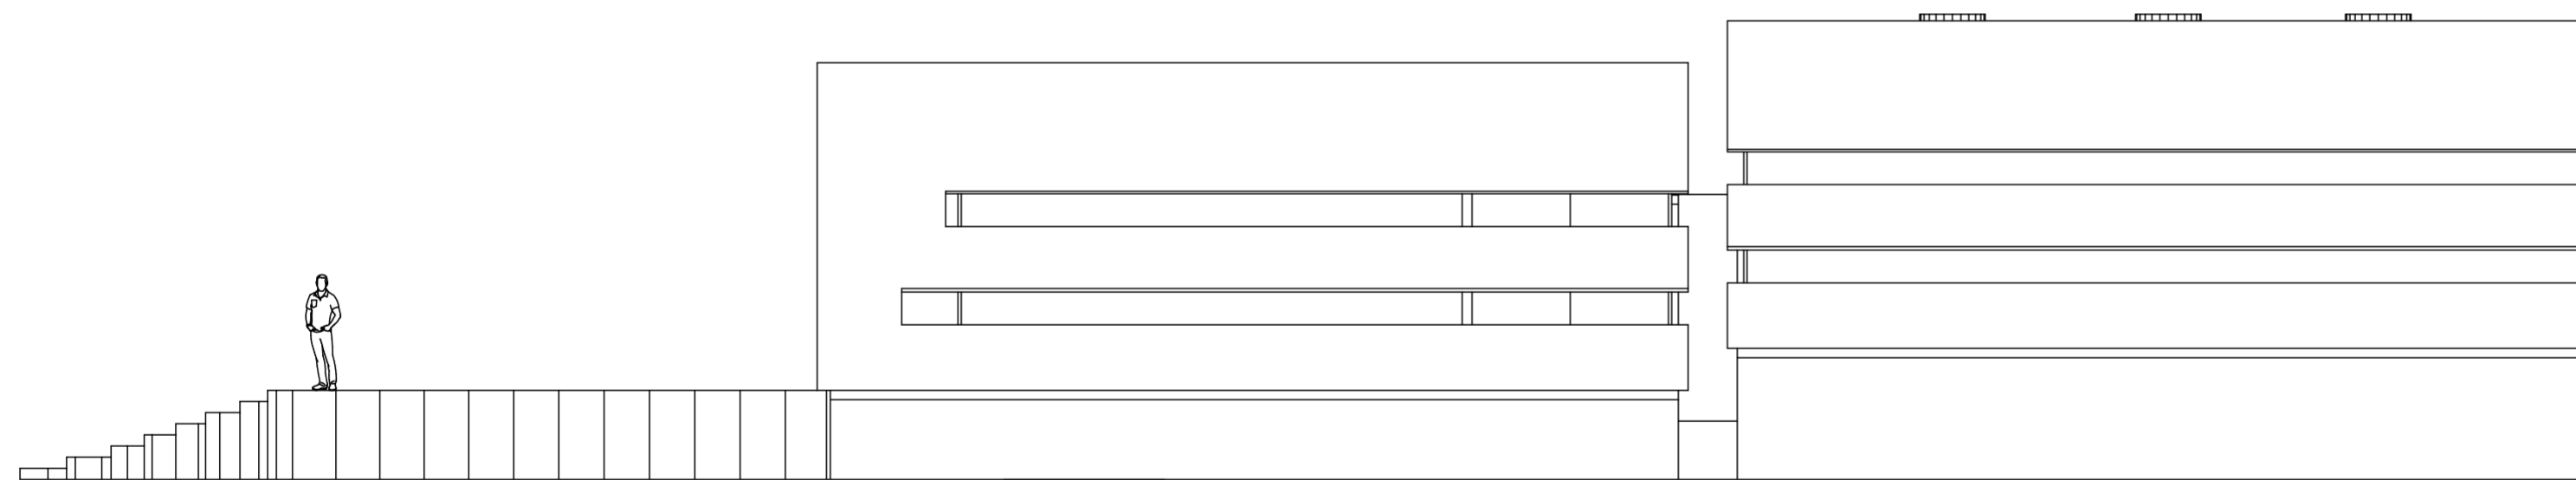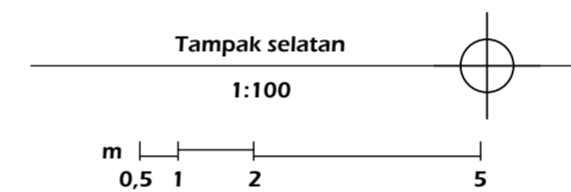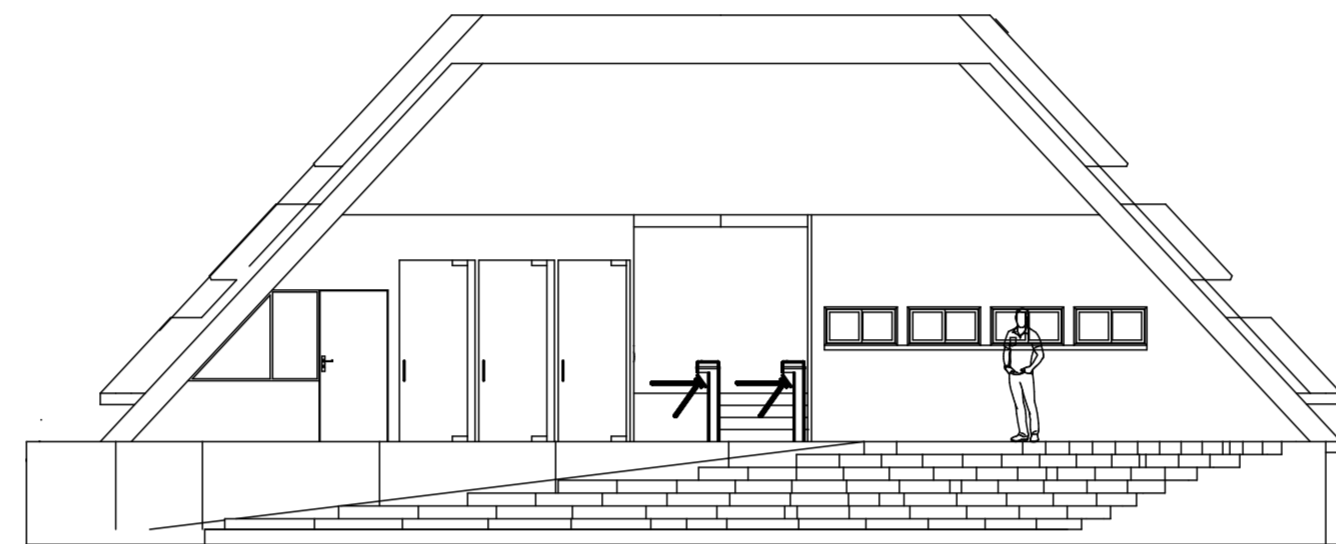



DEPARTMENT OF ARCHITECTURE

FACULTY CIVIL ENGINEERING AND PLANNING
ISLAMIC UNIVERSITY OF INDONESIA

PROJECT

BACHELOR FINAL PROJECT

GALERI PEMUKIMAN BANTARAN SUNGAI BENGAWAN SOLO

STUDENT IDENTITY

NAME : VIRGI NUR INSANI

NUMBER : 13512120

LECTURER 1

YULIANTO P.PRIHATMAJI,
MT., DR., IAI

LECTURER 2

REVIANTO BUDI SANTOSA DR.
IR., M. ARCH

DRAWING TITLE

SUB DRAWING TITLE

SCALE


ORIENTATION



PAGE NUMBER

TOTAL PAGE

NOTE

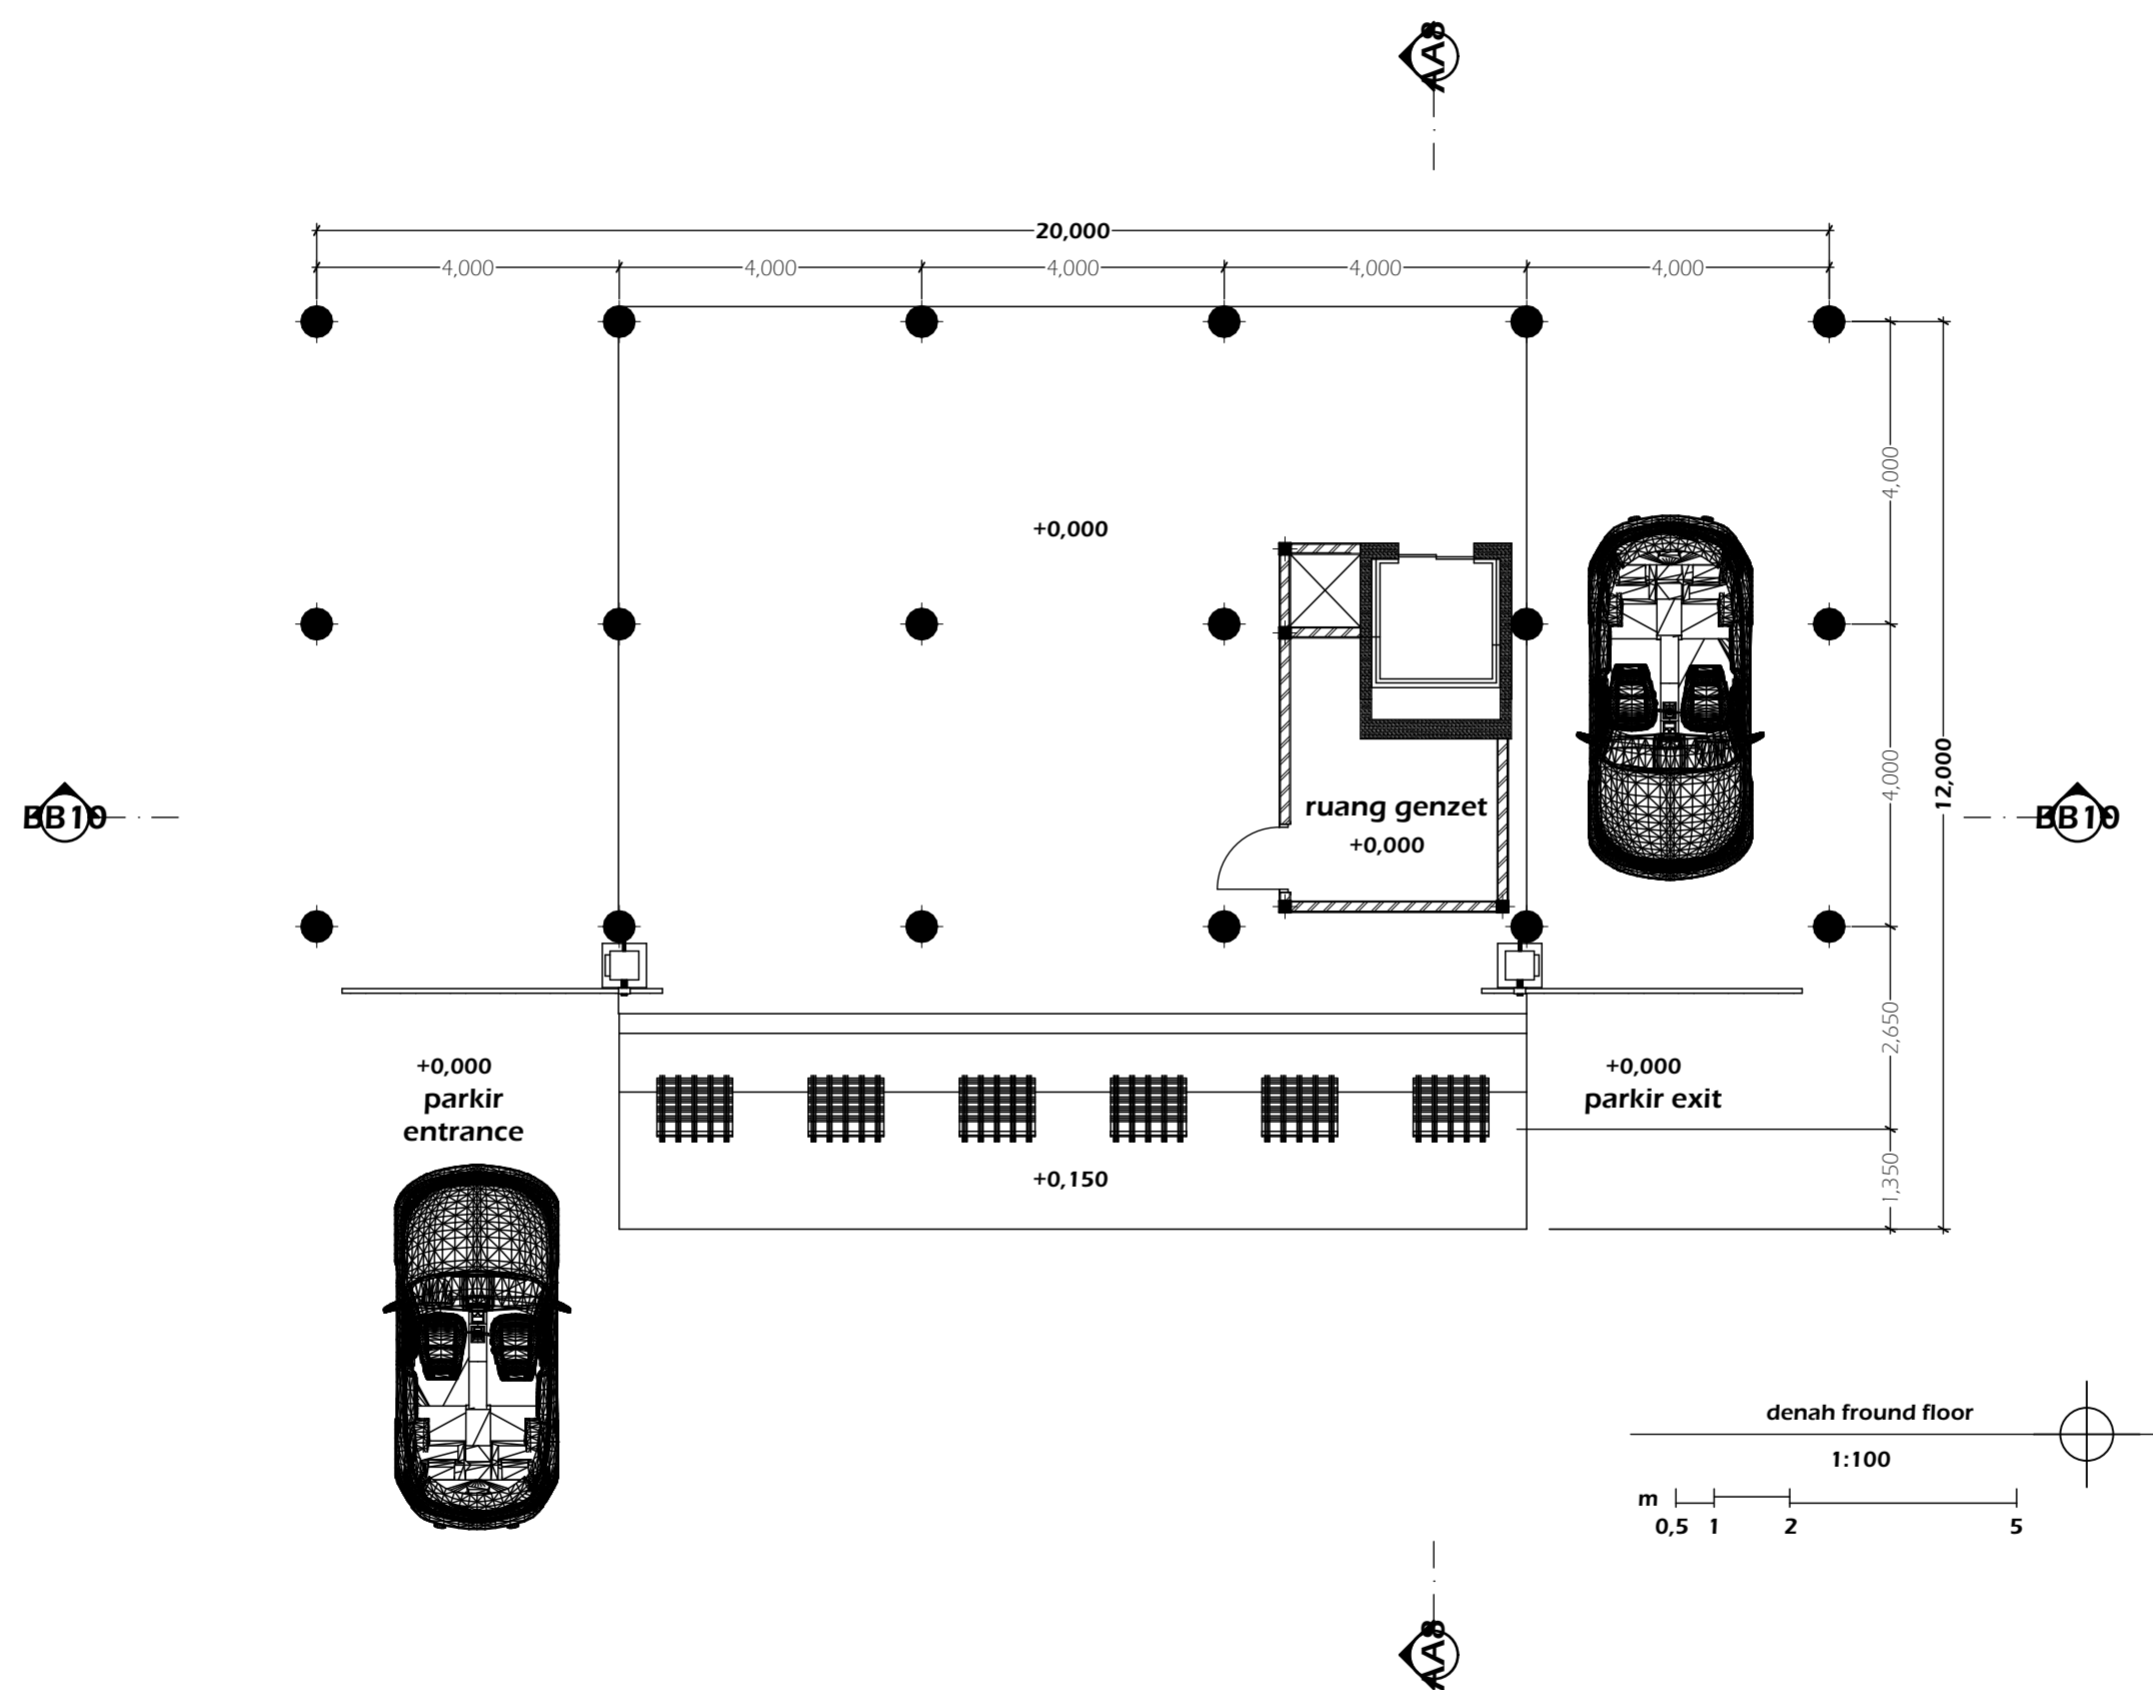



DEPARTMENT OF ARCHITECTURE

FACULTY CIVIL ENGINEERING AND PLANNING
ISLAMIC UNIVERSITY OF INDONESIA

PROJECT

BACHELOR FINAL PROJECT

GALERI PEMUKIMAN BANTARAN SUNGAI BENGAWAN SOLO

STUDENT IDENTITY

NAME : VIRGI NUR INSANI

NUMBER : 13512120

LECTURER 1

YULIANTO P.PRIHATMAJI, MT., DR., IAI

LECTURER 2

REVIANTO BUDI SANTOSA DR. IR., M. ARCH

DRAWING TITLE

SUB DRAWING TITLE

SCALE


ORIENTATION



PAGE NUMBER

TOTAL PAGE

NOTE

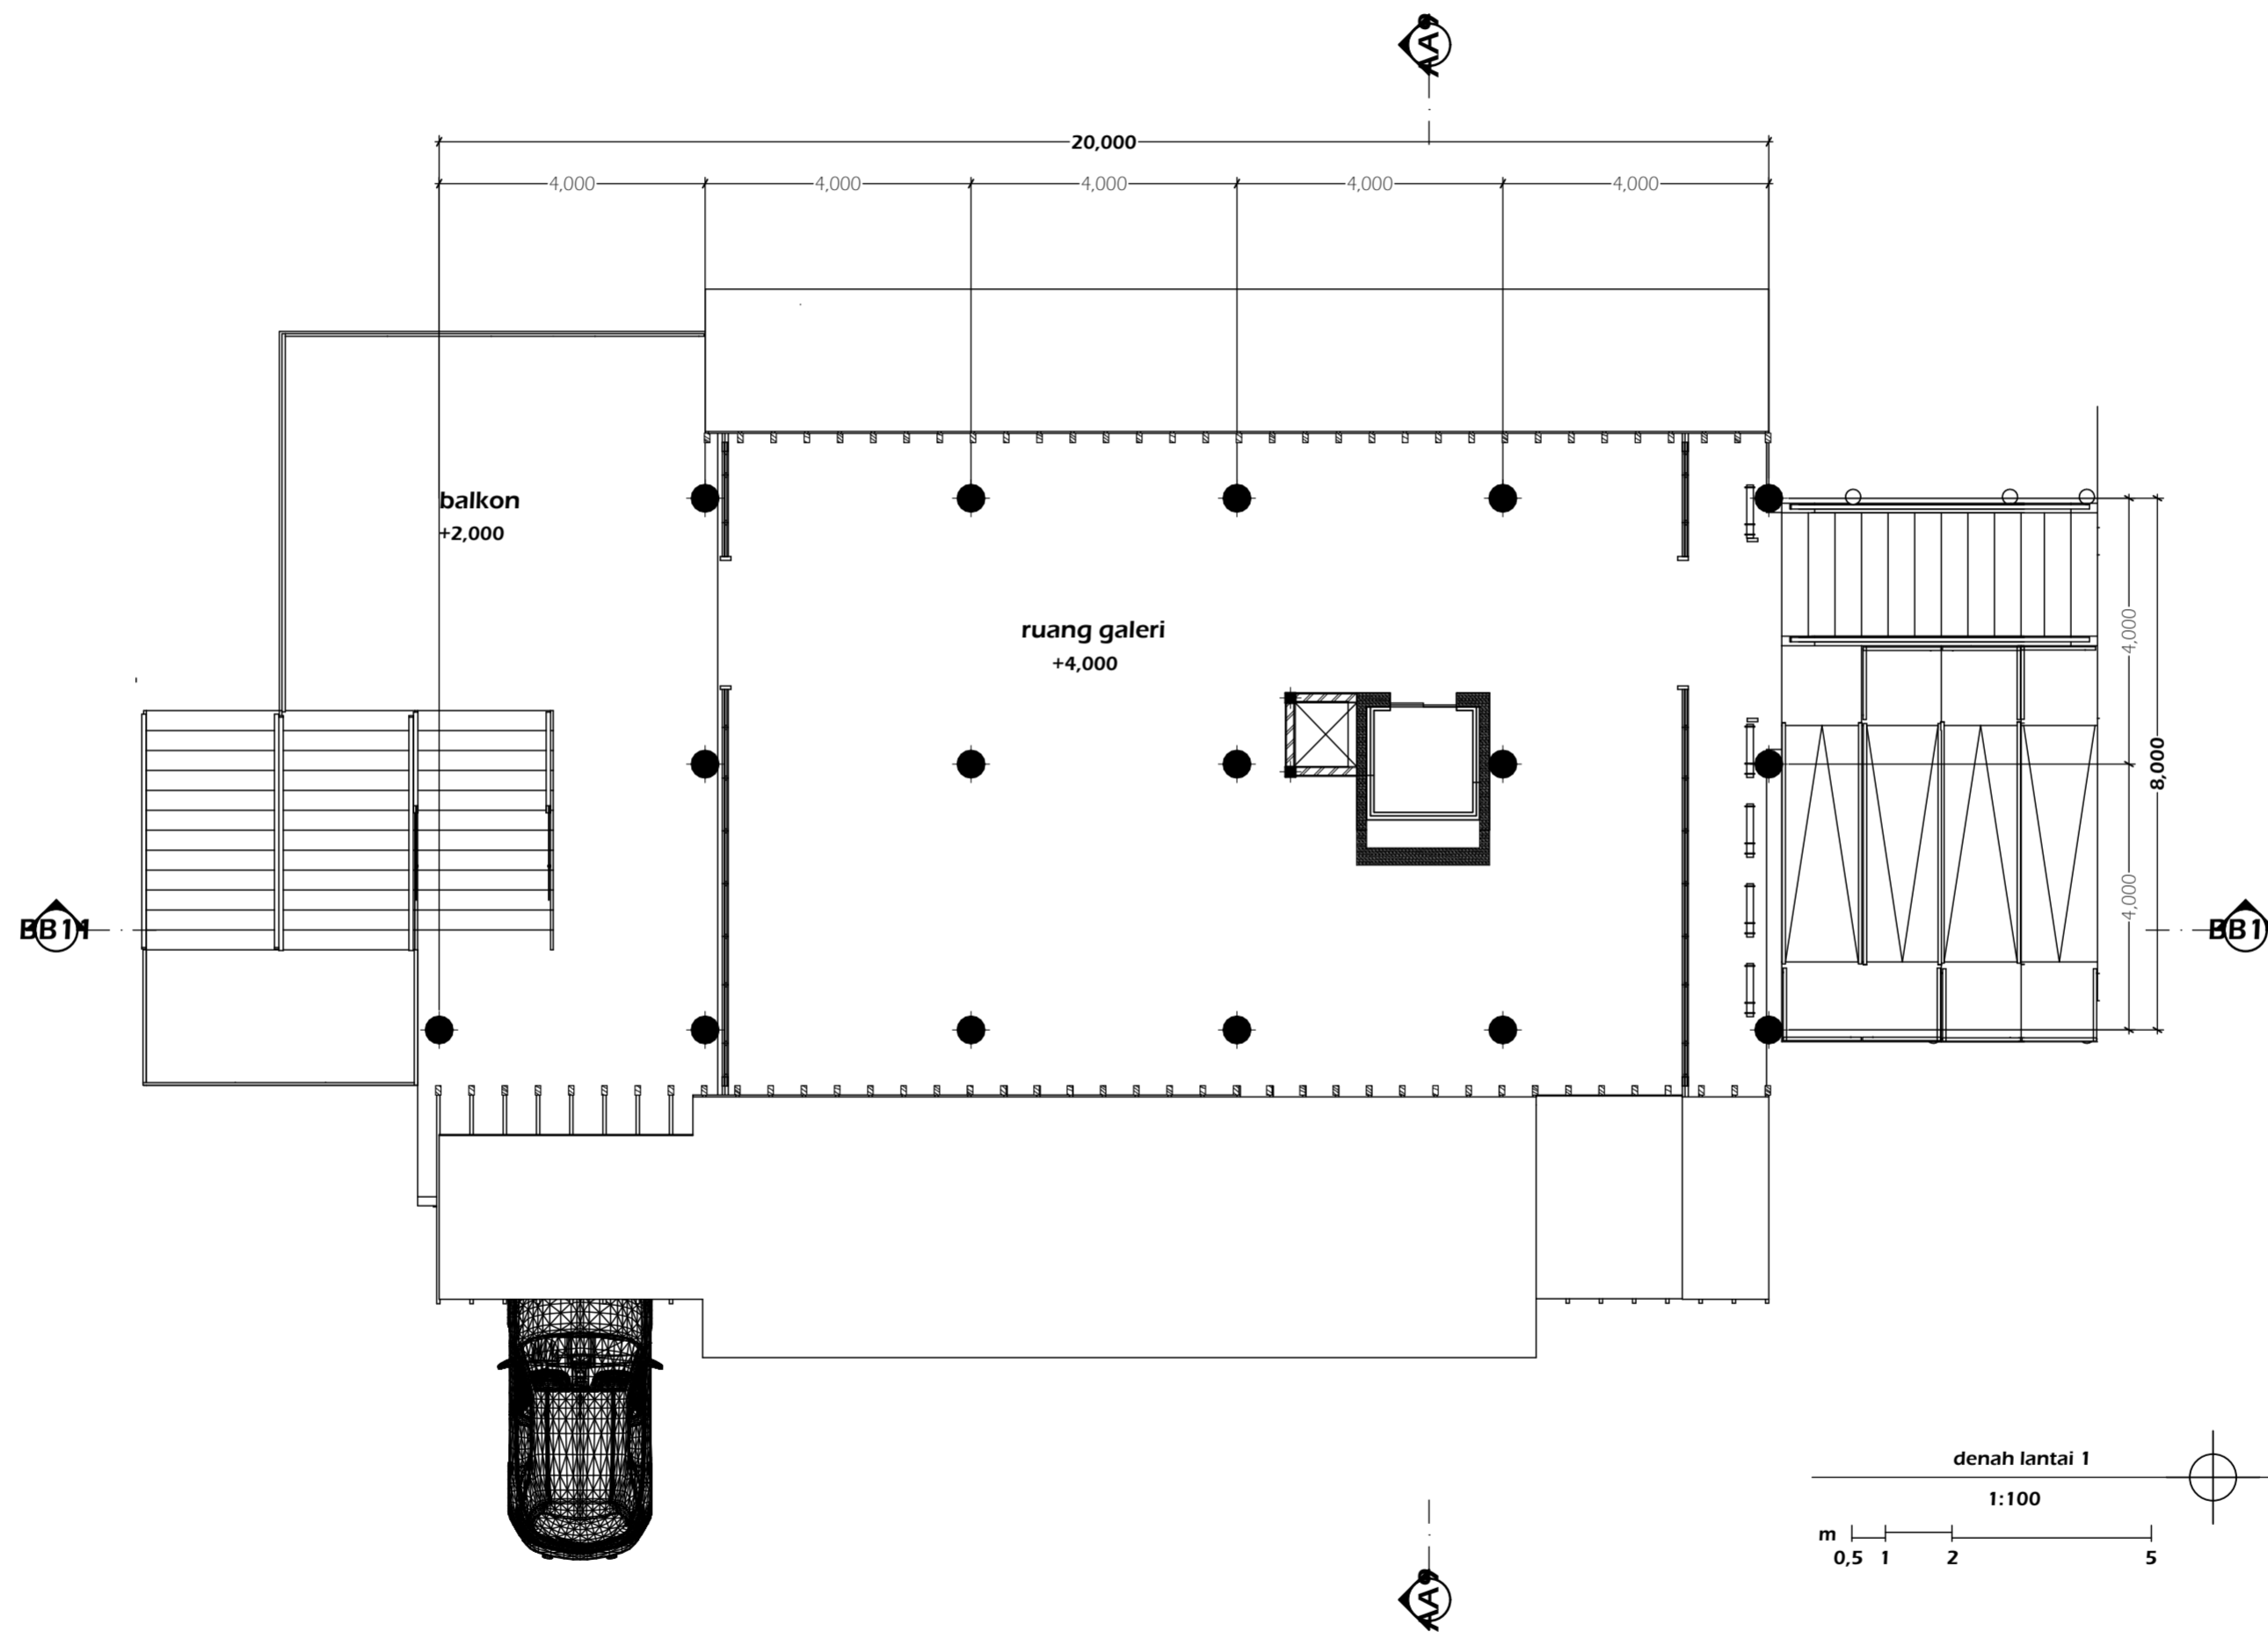



DEPARTMENT OF ARCHITECTURE

FACULTY CIVIL ENGINEERING AND PLANNING
ISLAMIC UNIVERSITY OF INDONESIA

PROJECT

BACHELOR FINAL PROJECT

GALERI PEMUKIMAN BANTARAN SUNGAI BENGAWAN SOLO

STUDENT IDENTITY

NAME : VIRGI NUR INSANI

NUMBER : 13512120

LECTURER 1

YULIANTO P.PRIHATMAJI,
MT., DR., IAI

LECTURER 2

REVIANTO BUDI SANTOSA DR.
IR., M. ARCH

DRAWING TITLE

SUB DRAWING TITLE

SCALE


ORIENTATION



PAGE NUMBER

TOTAL PAGE

NOTE

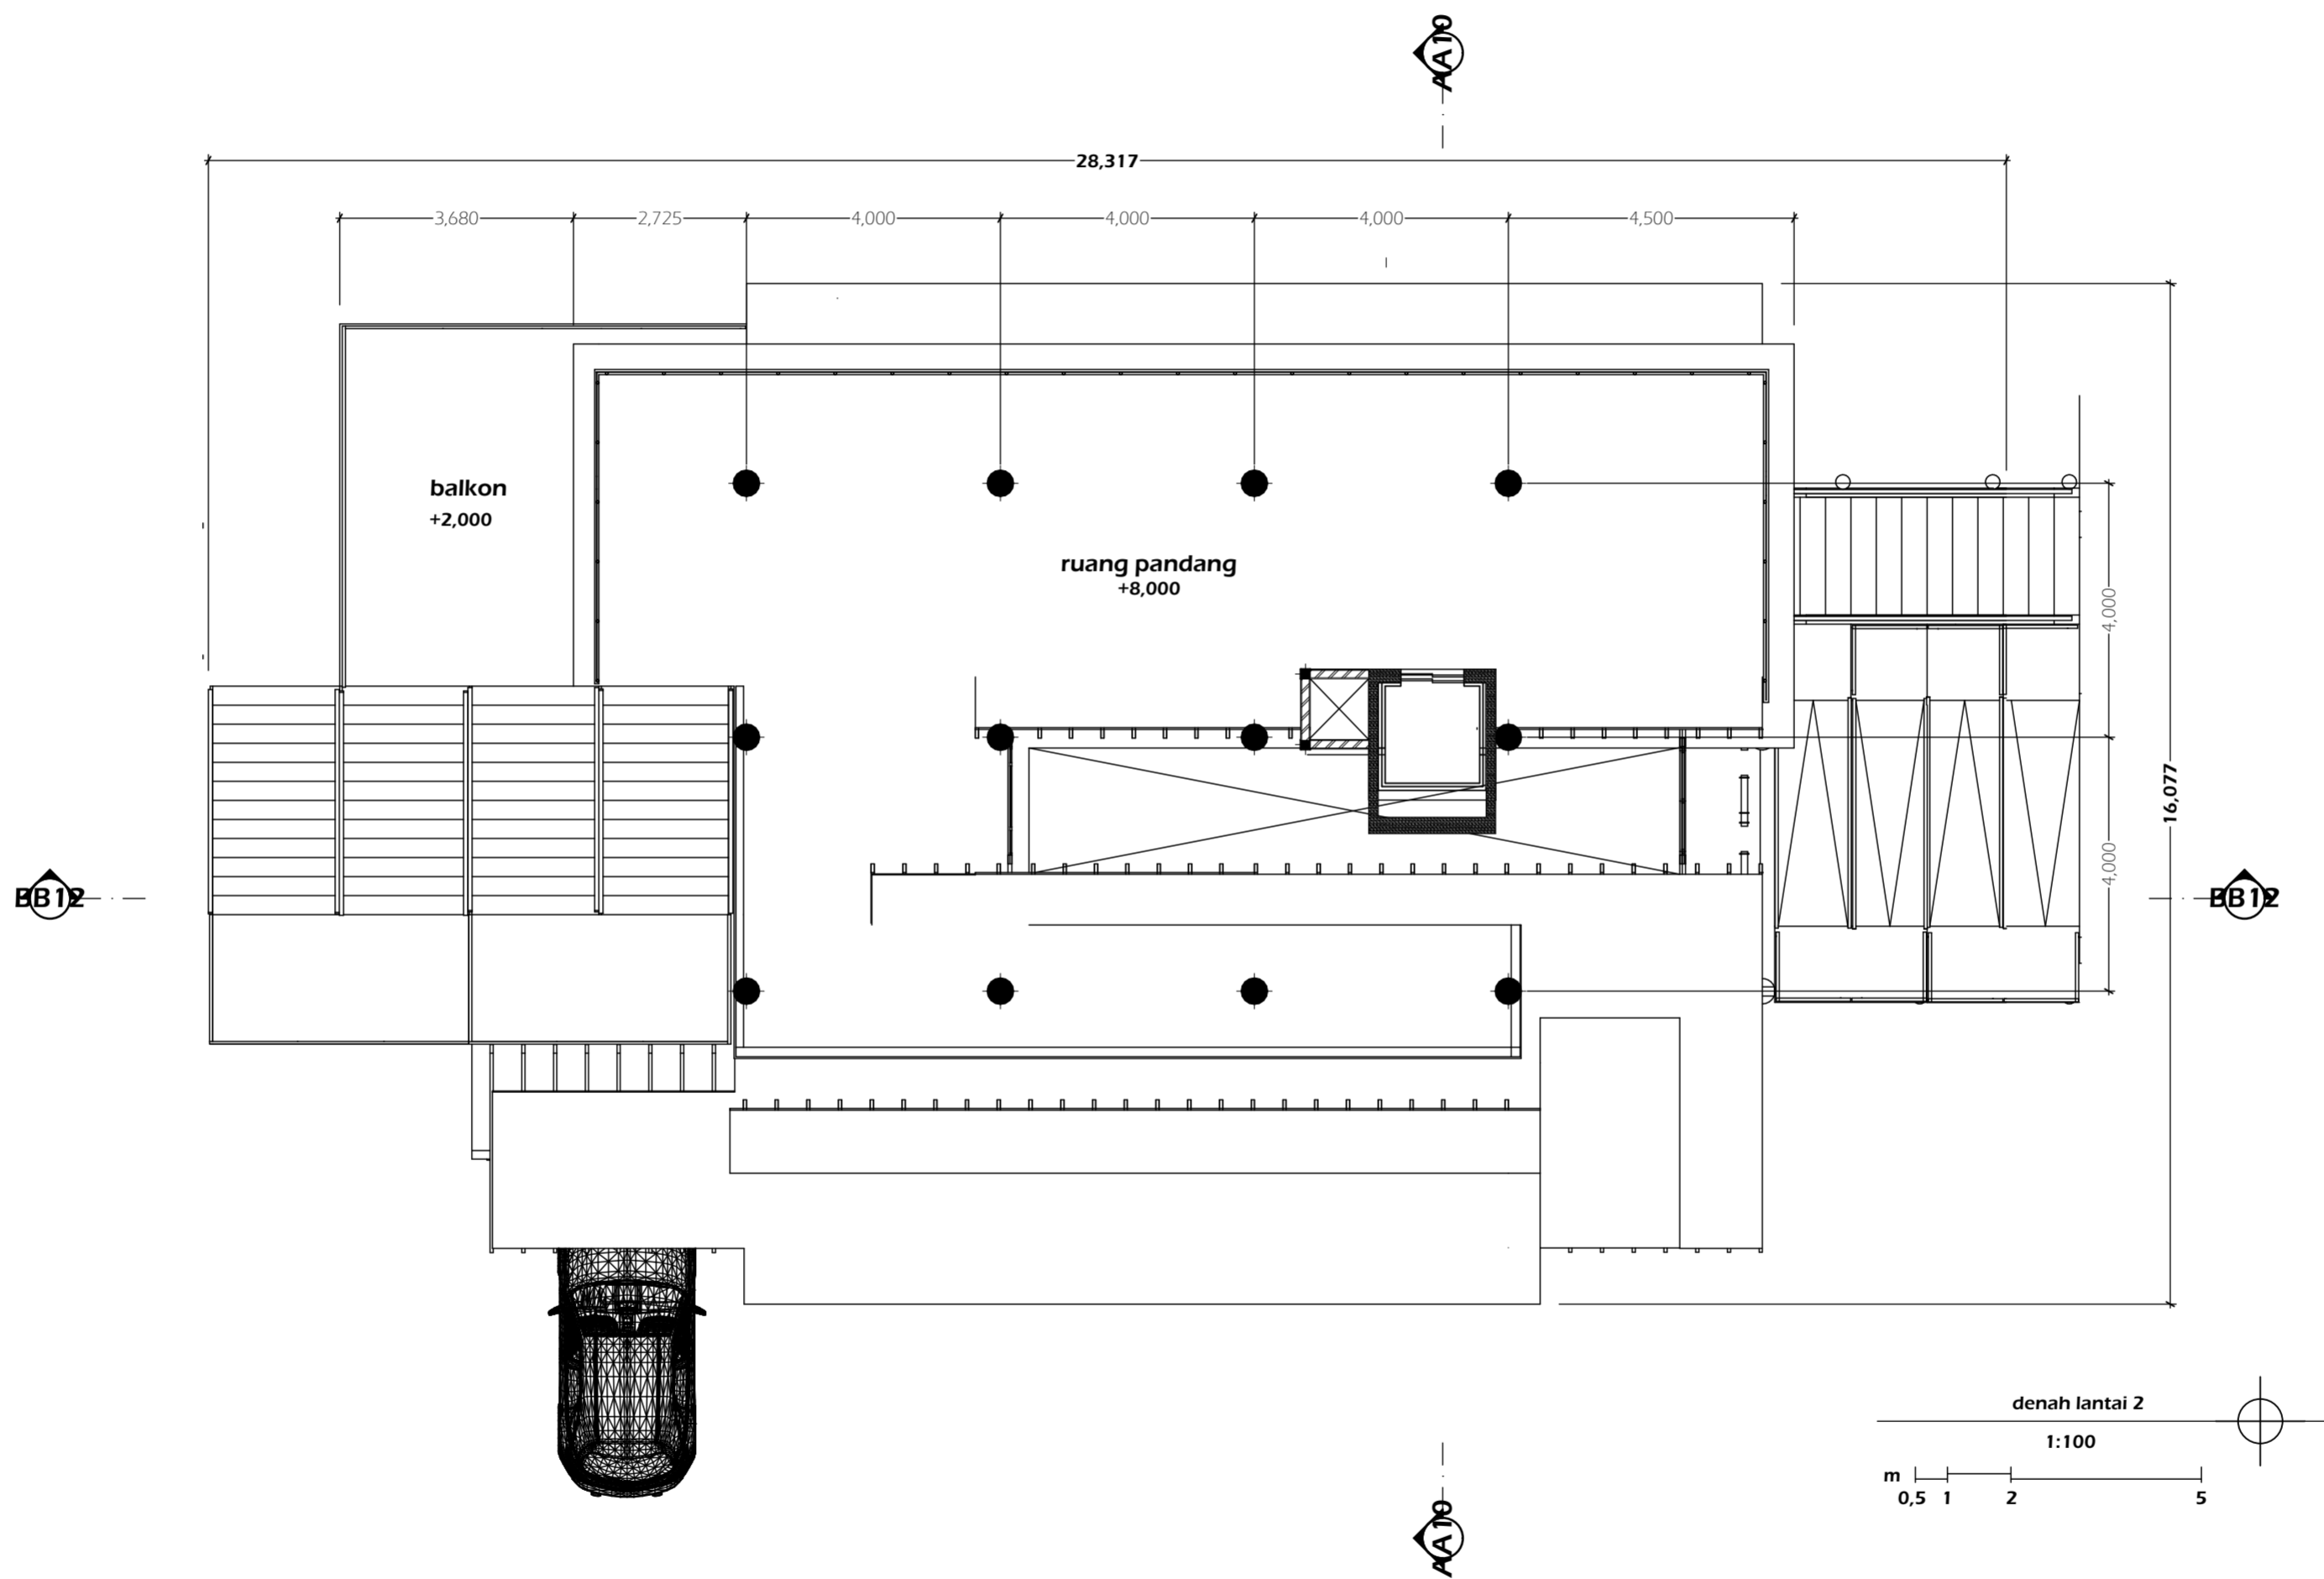



DEPARTMENT OF ARCHITECTURE

FACULTY CIVIL ENGINEERING AND PLANNING
ISLAMIC UNIVERSITY OF INDONESIA

PROJECT

BACHELOR FINAL PROJECT

GALERI PEMUKIMAN BANTARAN SUNGAI BENGAWAN SOLO

STUDENT IDENTITY

NAME : VIRGI NUR INSANI

NUMBER : 13512120

LECTURER 1

YULIANTO P.PRIHATMAJI, MT., DR., IAI

LECTURER 2

REVIANTO BUDI SANTOSA DR. IR., M. ARCH

DRAWING TITLE

SUB DRAWING TITLE

SCALE


ORIENTATION



PAGE NUMBER

TOTAL PAGE

NOTE

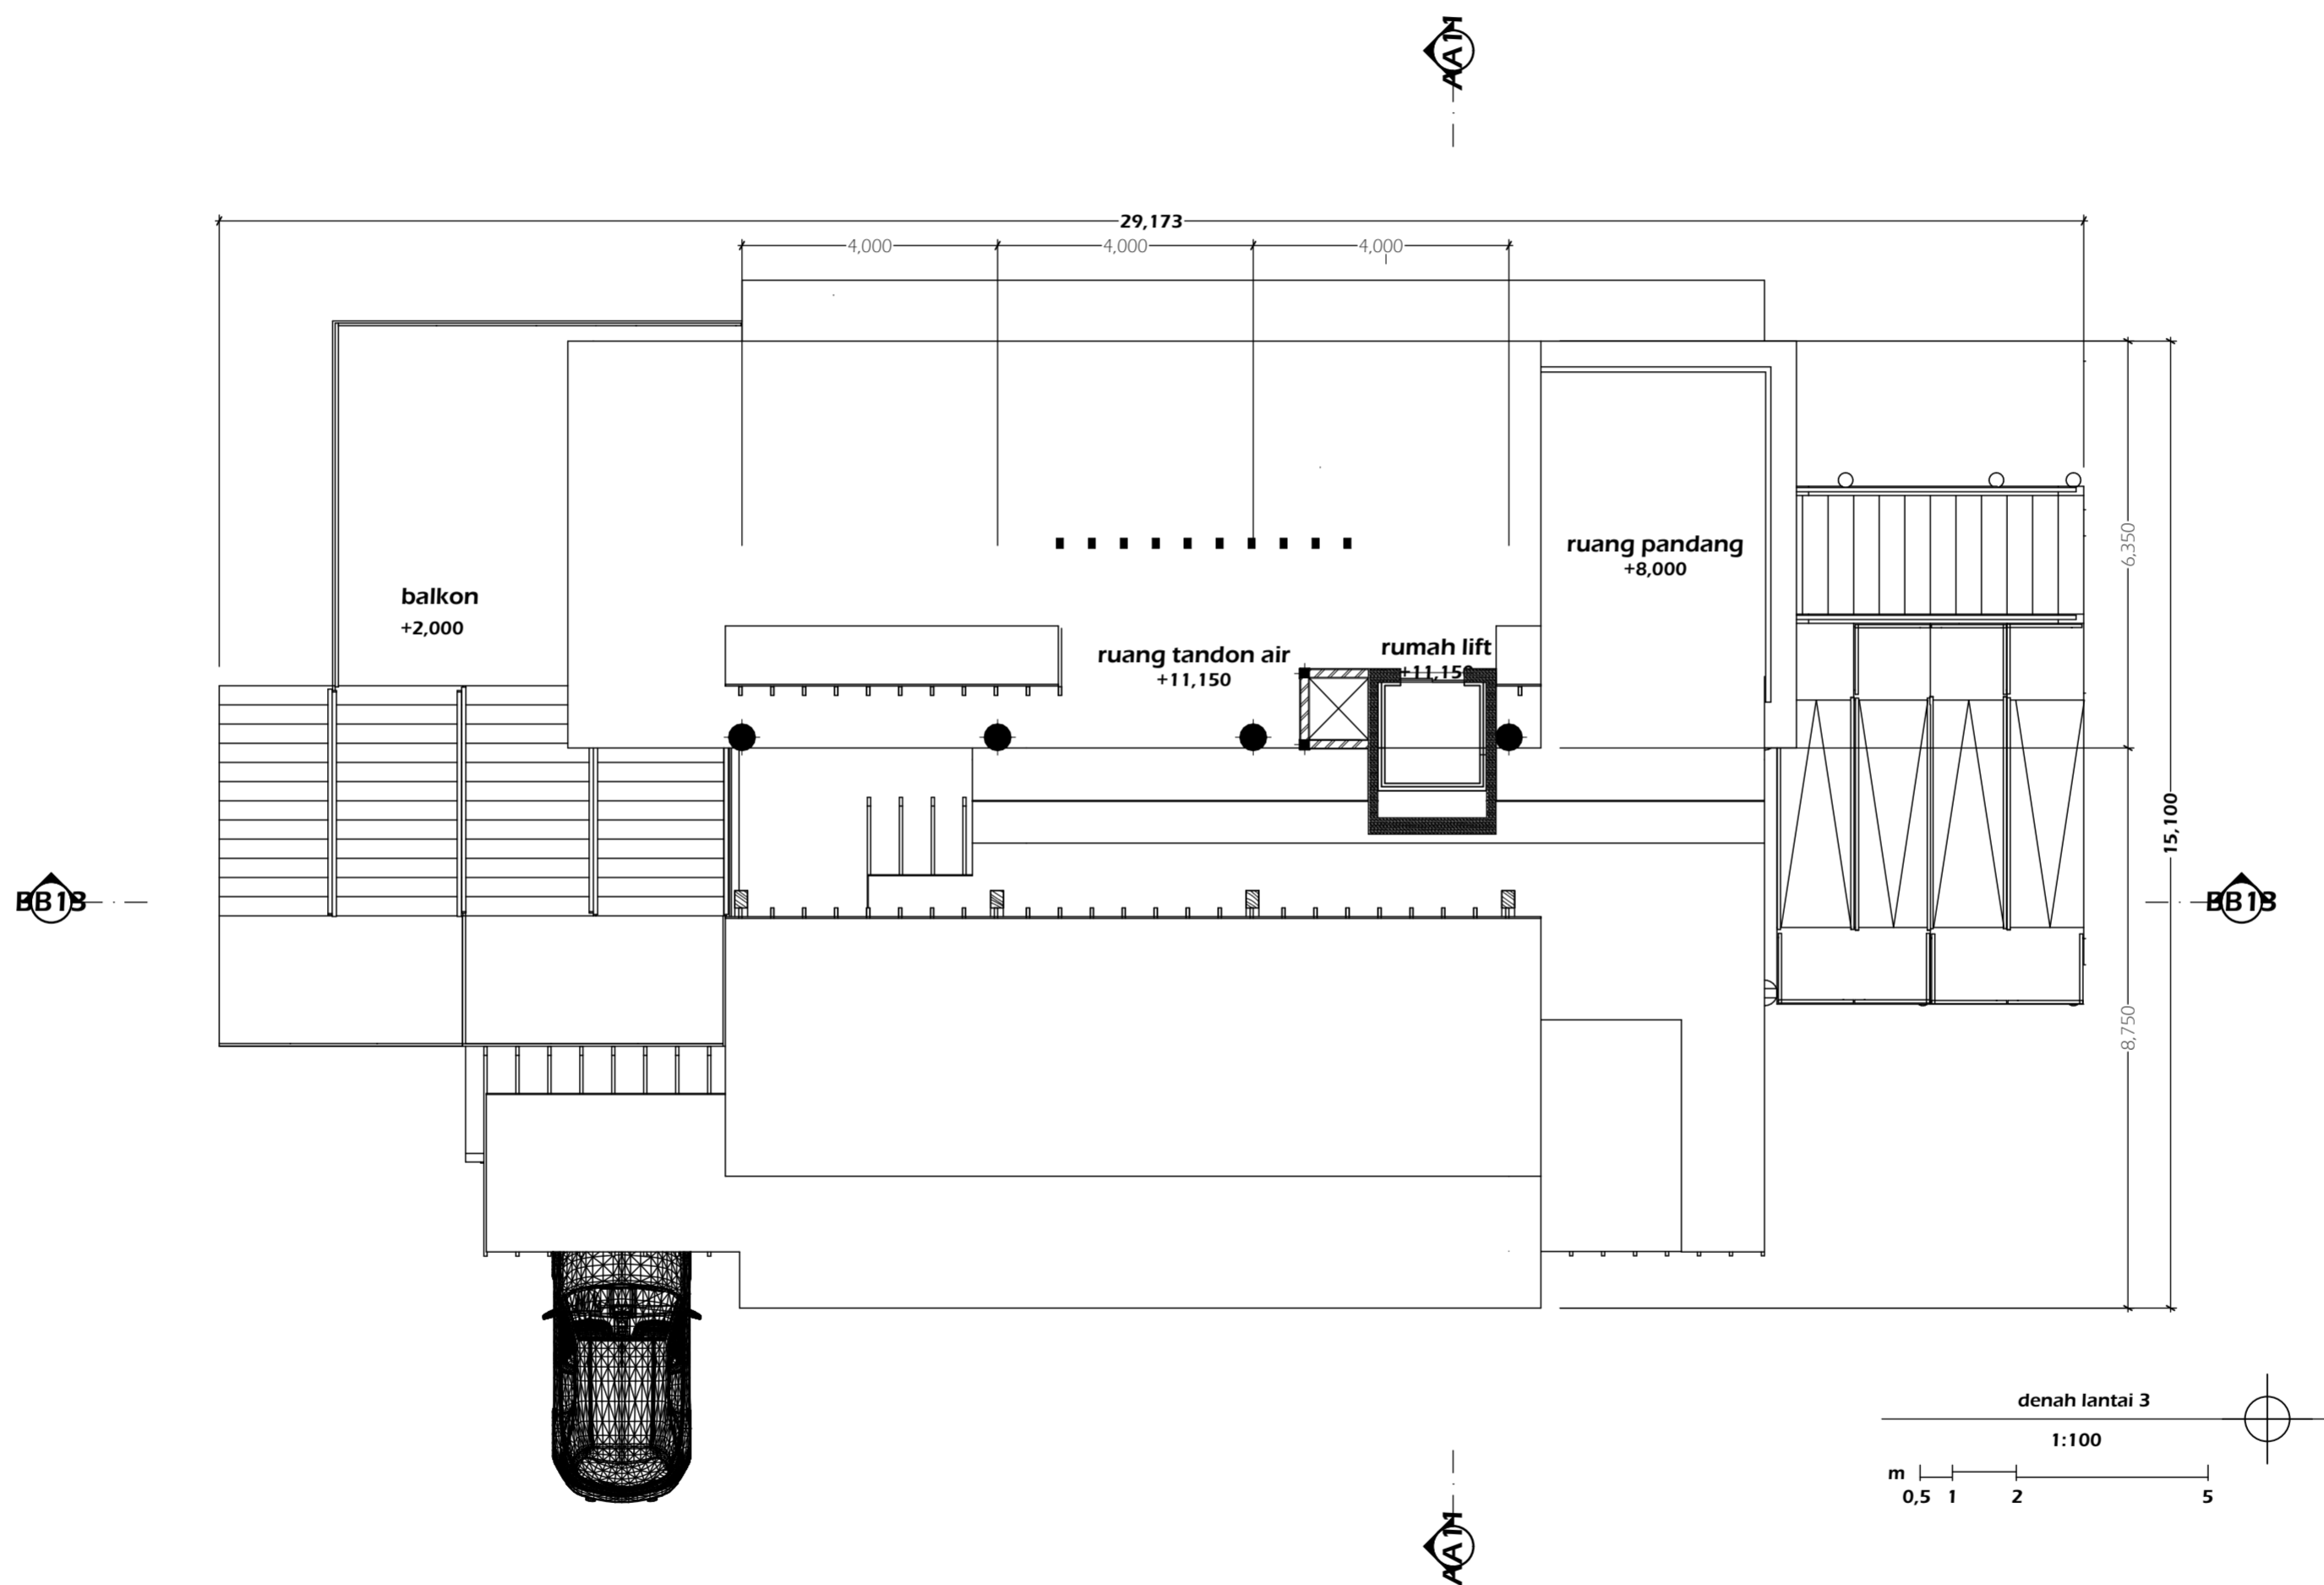



DEPARTMENT OF ARCHITECTURE

FACULTY CIVIL ENGINEERING AND PLANNING
ISLAMIC UNIVERSITY OF INDONESIA

PROJECT

BACHELOR FINAL PROJECT

GALERI PEMUKIMAN BANTARAN SUNGAI BENGAWAN SOLO

STUDENT IDENTITY

NAME : VIRGI NUR INSANI

NUMBER : 13512120

LECTURER 1

YULIANTO P.PRIHATMAJI,
MT., DR., IAI

LECTURER 2

REVIANTO BUDI SANTOSA DR.
IR., M. ARCH

DRAWING TITLE

SUB DRAWING TITLE

SCALE


ORIENTATION



PAGE NUMBER

TOTAL PAGE

NOTE

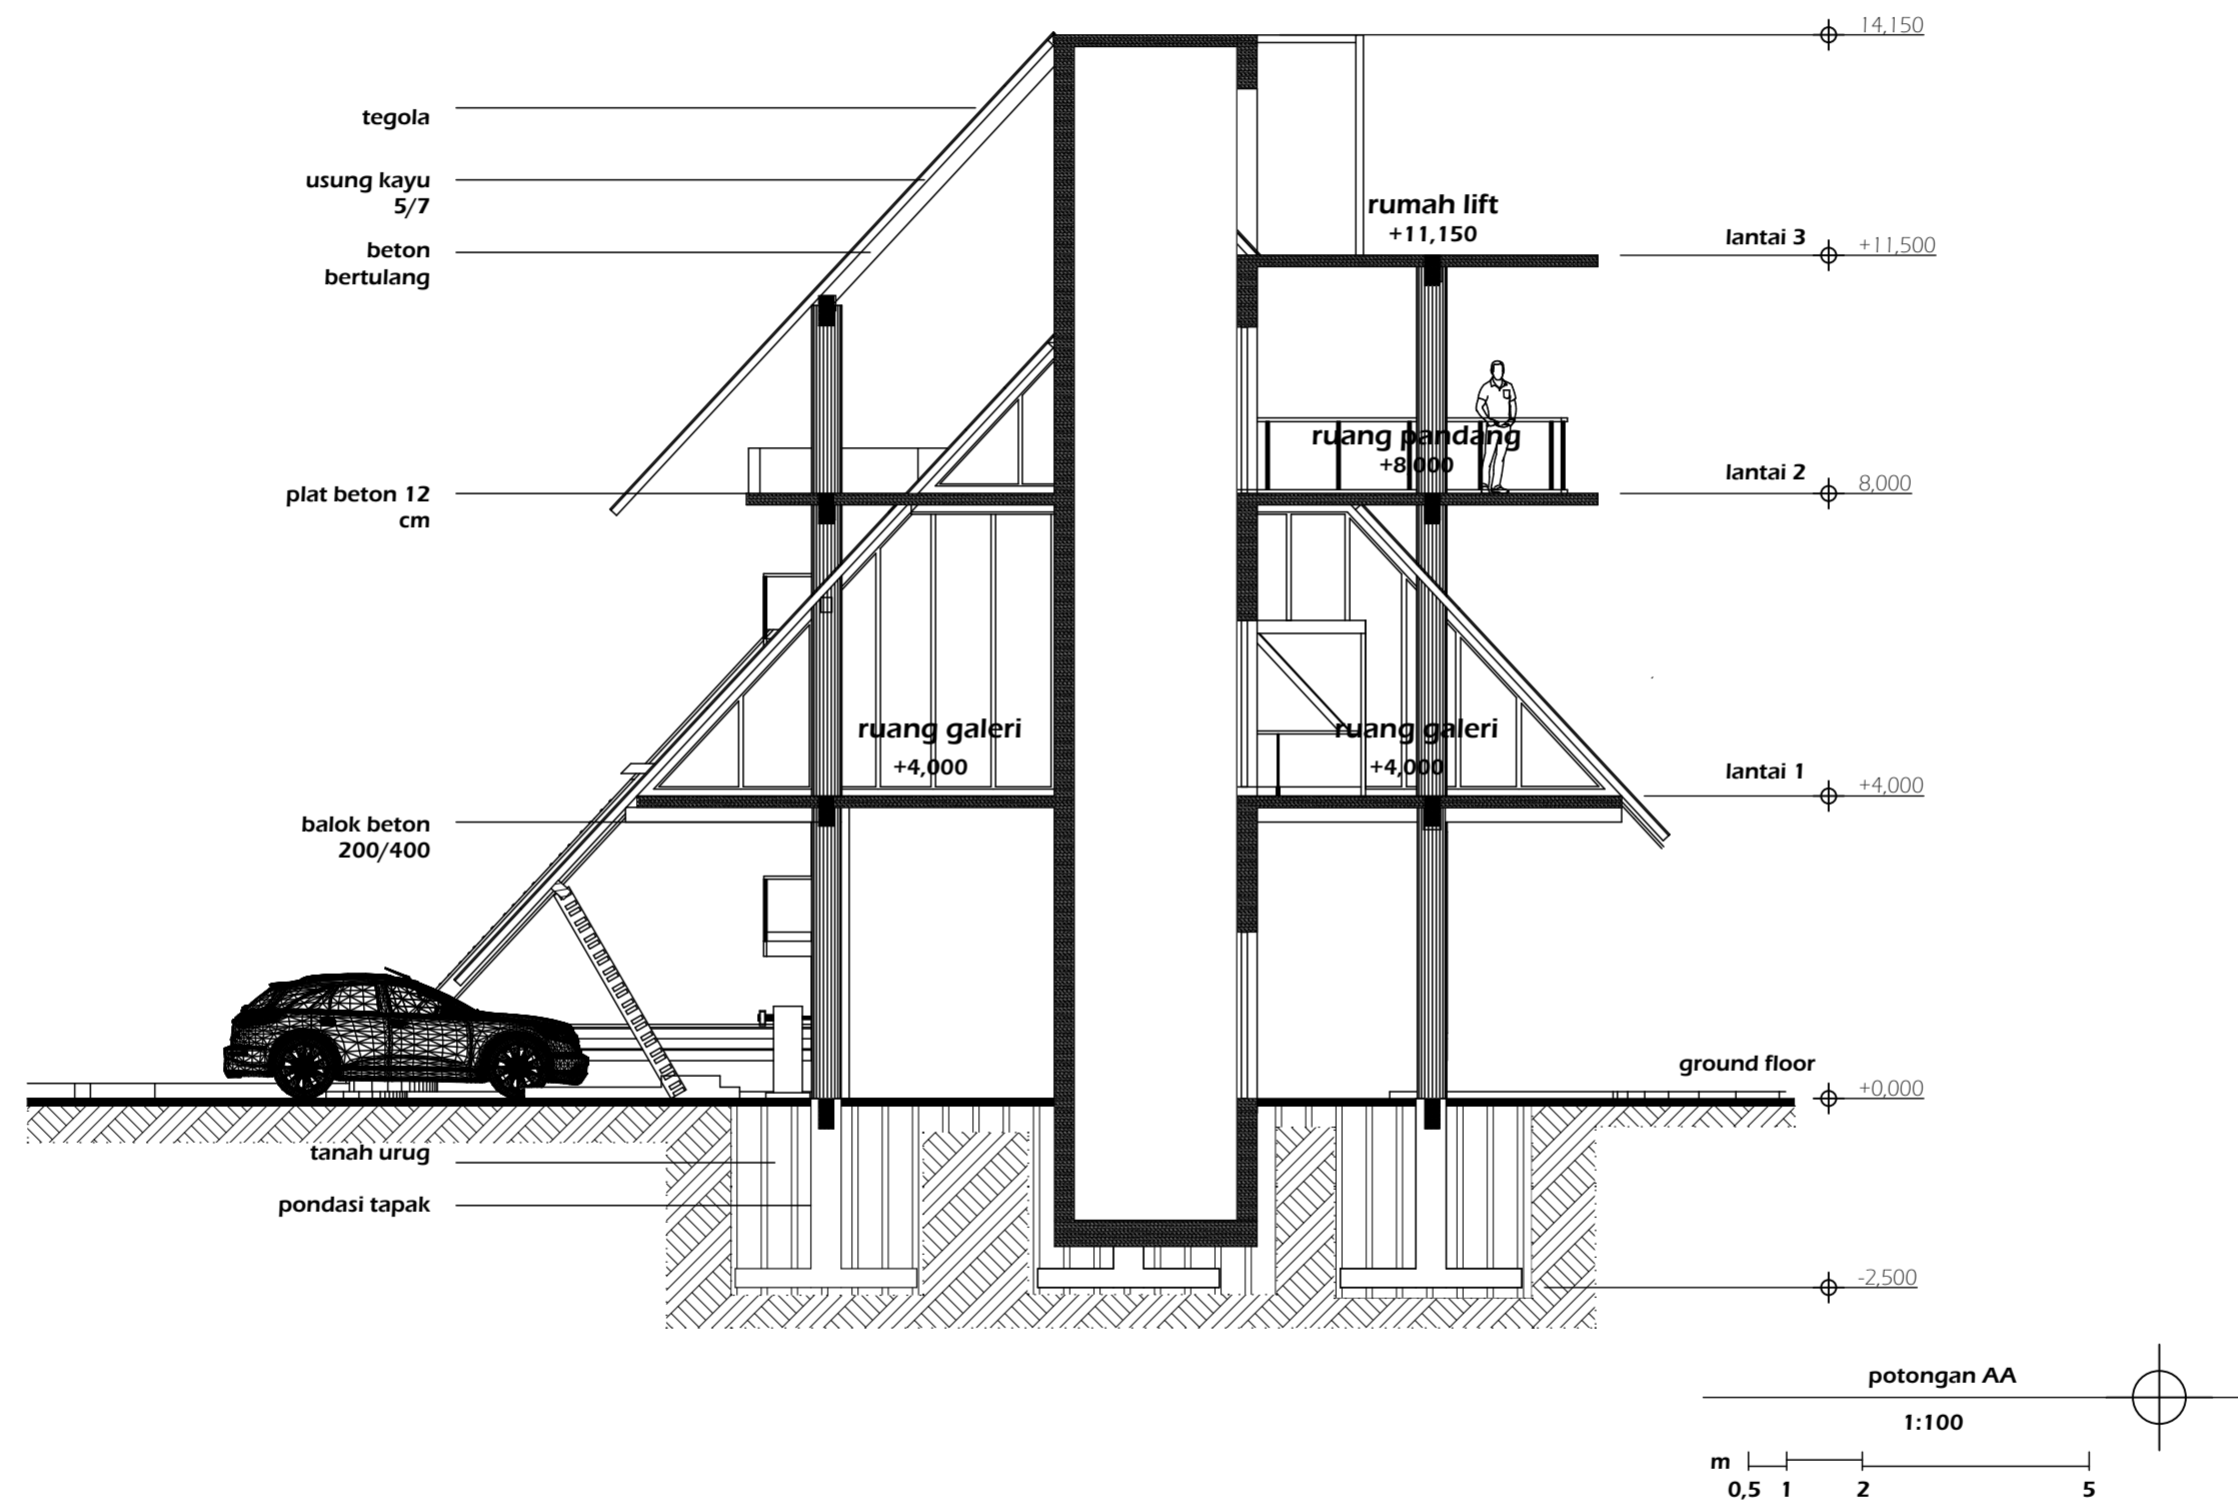



DEPARTMENT OF ARCHITECTURE

FACULTY CIVIL ENGINEERING AND PLANNING
ISLAMIC UNIVERSITY OF INDONESIA

PROJECT

BACHELOR FINAL PROJECT

GALERI PEMUKIMAN BANTARAN SUNGAI BENGAWAN SOLO

STUDENT IDENTITY

NAME : VIRGI NUR INSANI

NUMBER : 13512120

LECTURER 1

YULIANTO P.PRIHATMAJI,
MT., DR., IAI

LECTURER 2

REVIANTO BUDI SANTOSA DR.
IR., M. ARCH

DRAWING TITLE

SUB DRAWING TITLE

SCALE



ORIENTATION



PAGE NUMBER

TOTAL PAGE

NOTE

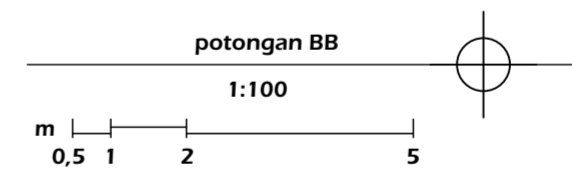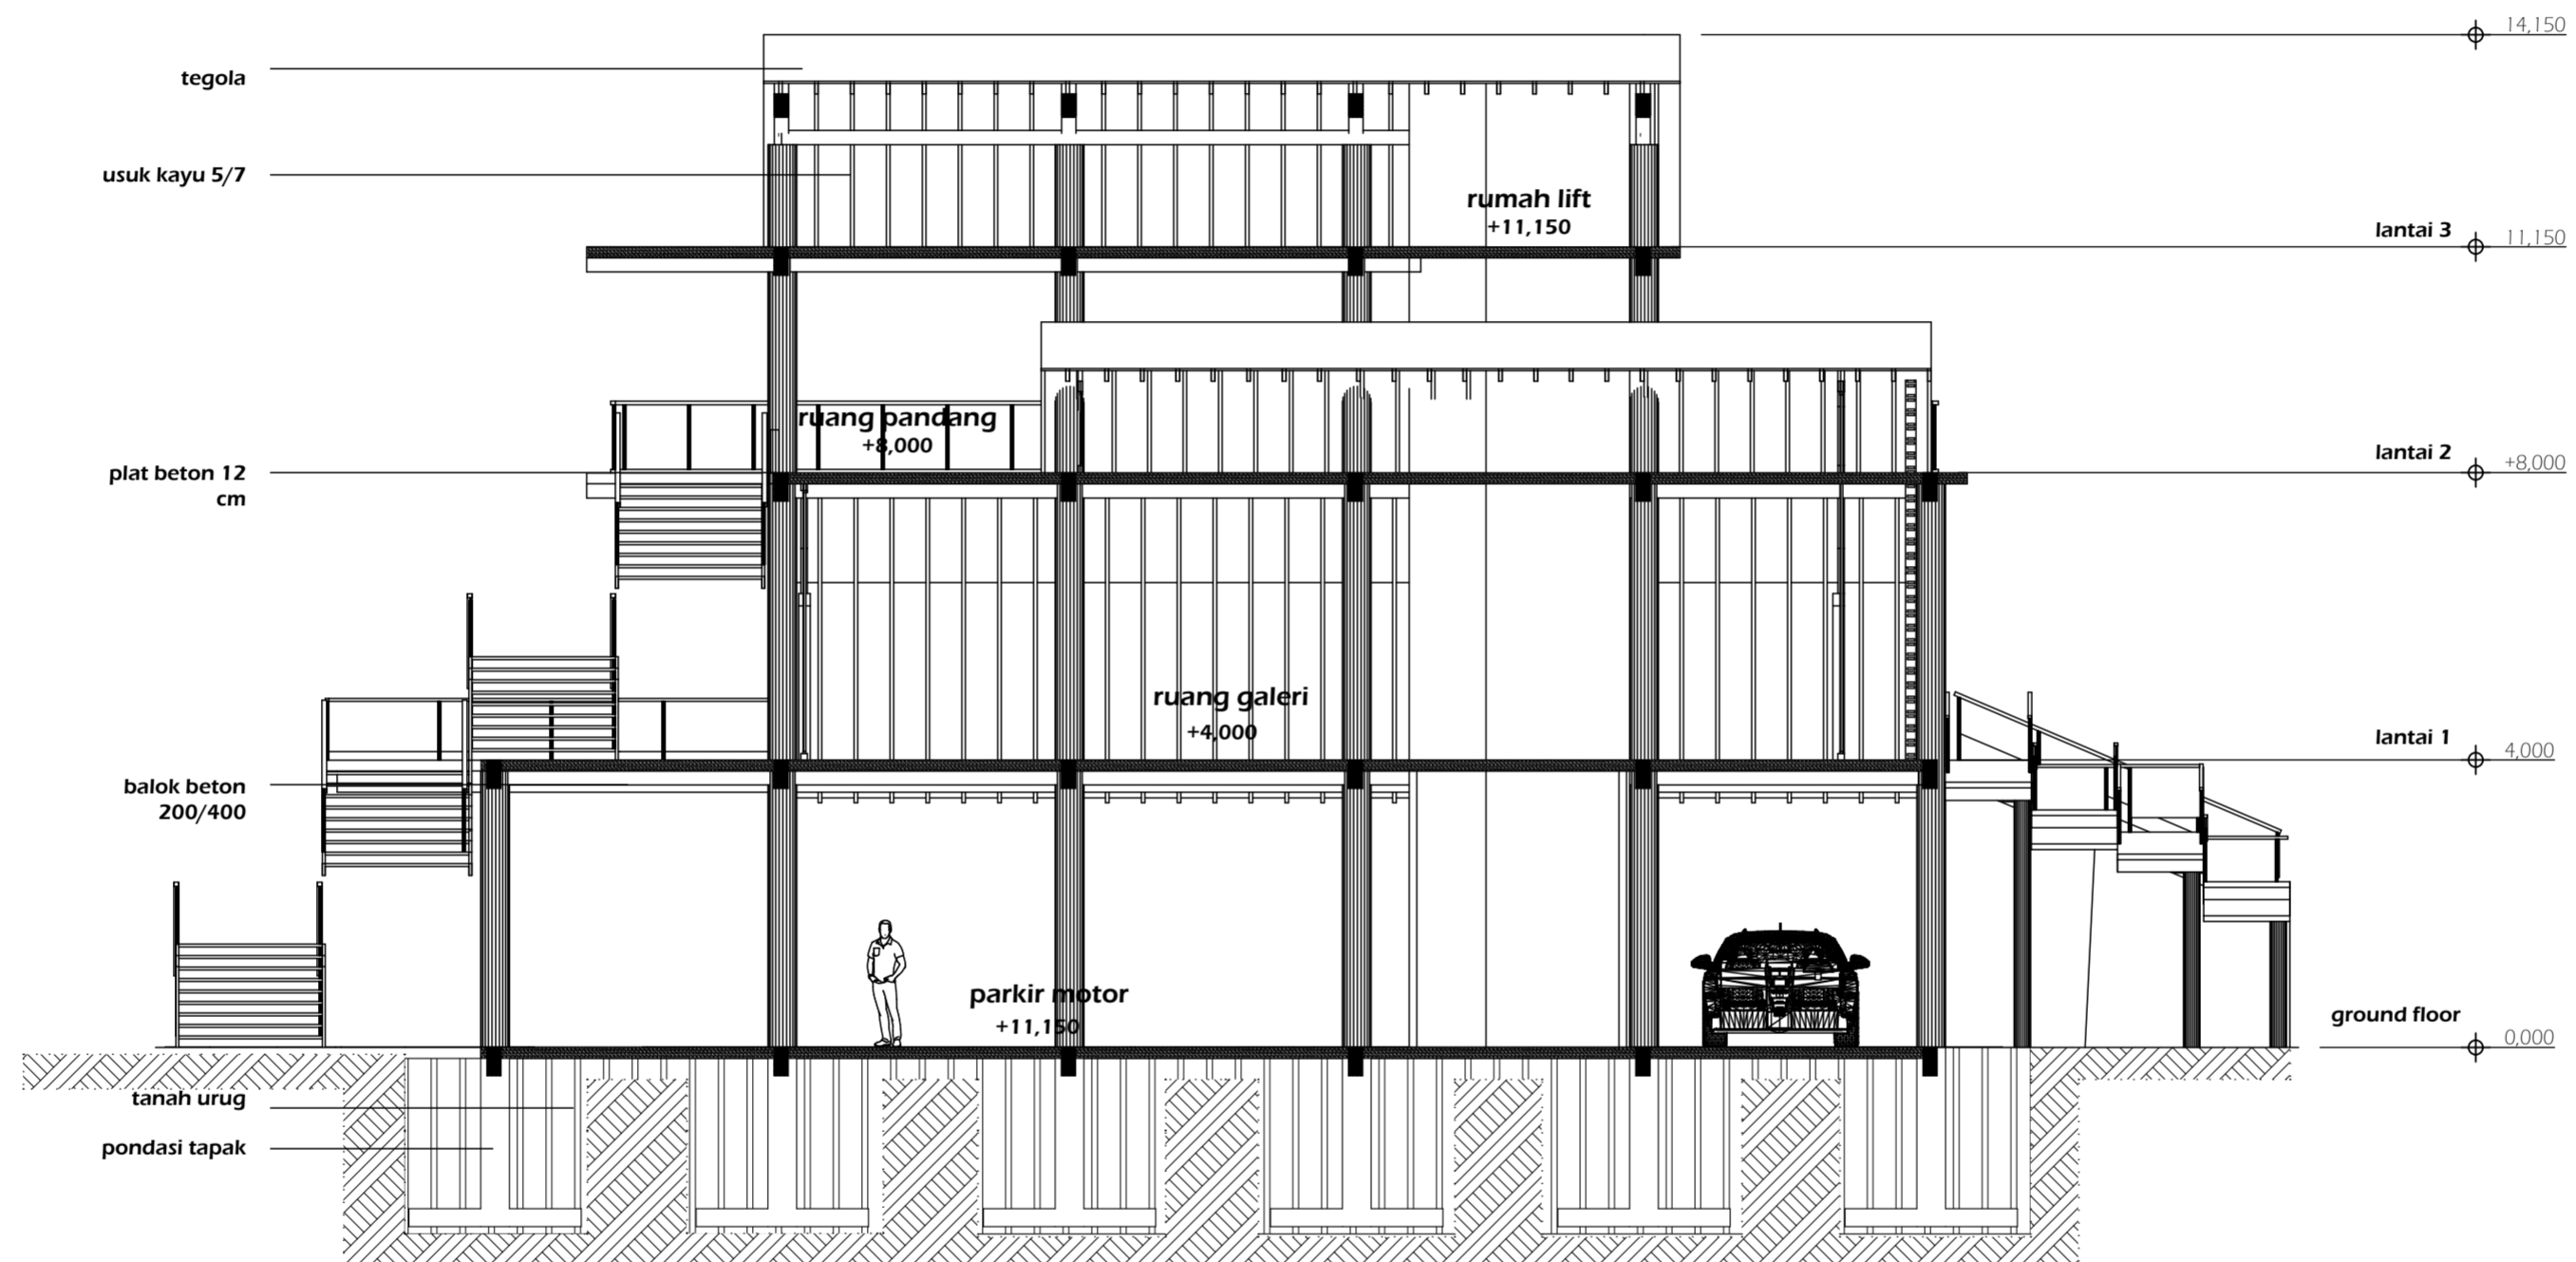



DEPARTMENT OF ARCHITECTURE

FACULTY CIVIL ENGINEERING AND PLANNING
ISLAMIC UNIVERSITY OF INDONESIA

PROJECT

BACHELOR FINAL PROJECT

GALERI PEMUKIMAN BANTARAN SUNGAI BENGAWAN SOLO

STUDENT IDENTITY

NAME : VIRGI NUR INSANI

NUMBER : 13512120

LECTURER 1

YULIANTO P.PRIHATMAJI,
MT., DR., IAI

LECTURER 2

REVIANTO BUDI SANTOSA DR.
IR., M. ARCH

DRAWING TITLE

SUB DRAWING TITLE

SCALE


ORIENTATION



PAGE NUMBER

TOTAL PAGE

NOTE

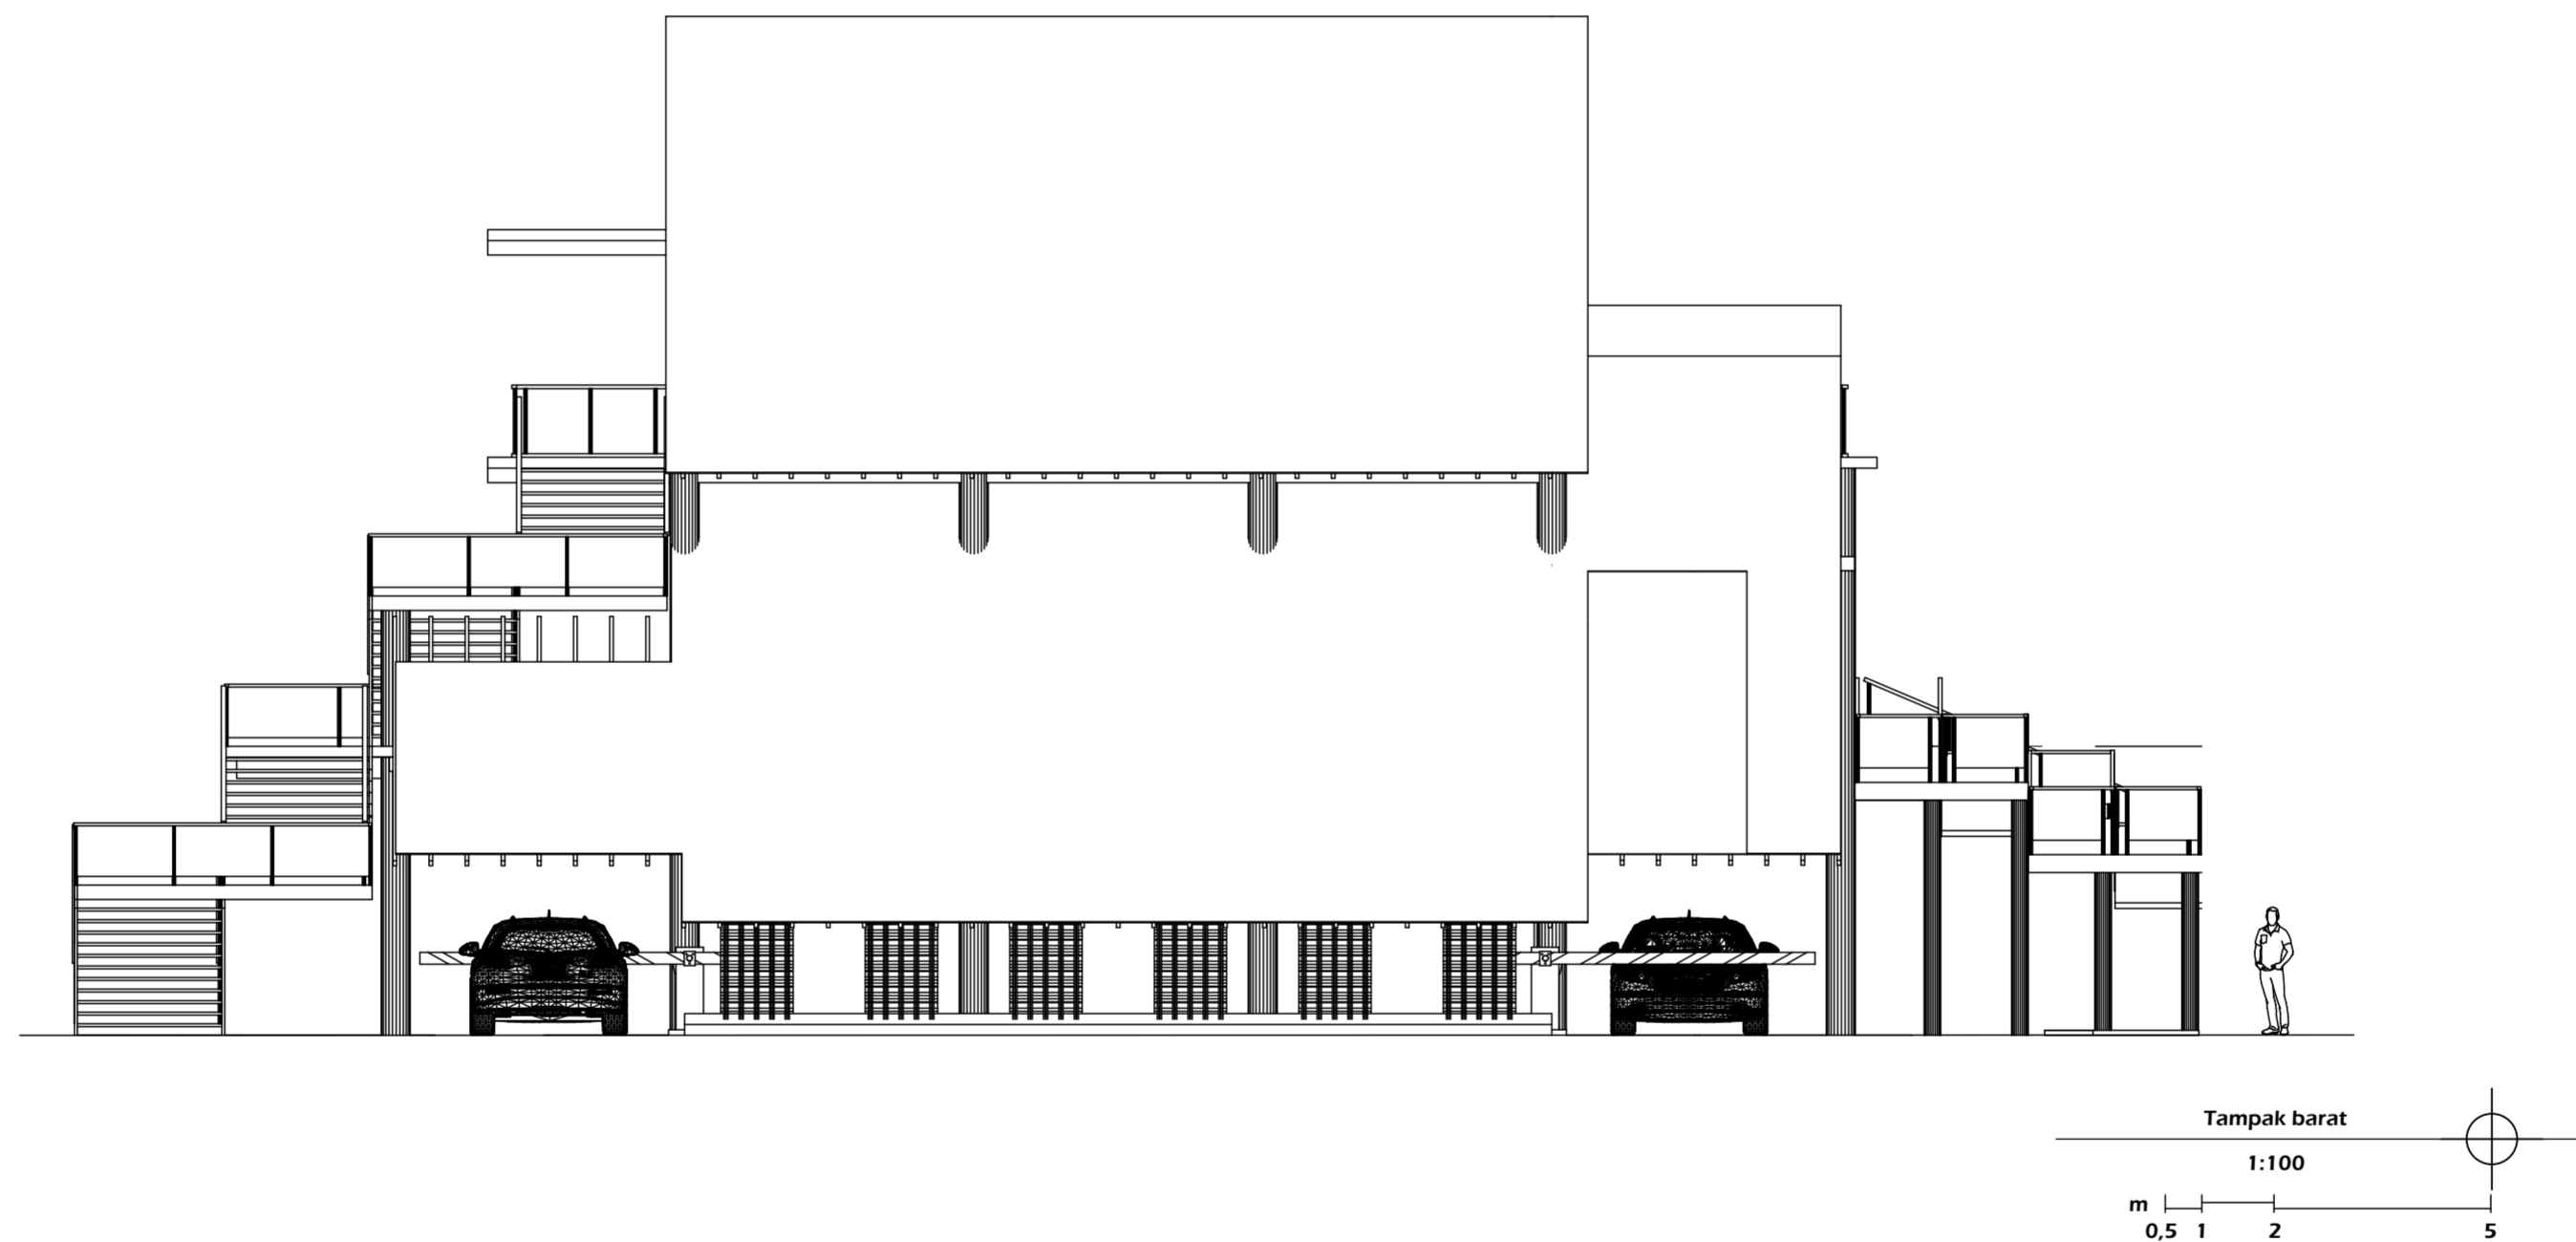



DEPARTMENT OF ARCHITECTURE

FACULTY CIVIL ENGINEERING AND PLANNING
ISLAMIC UNIVERSITY OF INDONESIA

PROJECT

BACHELOR FINAL PROJECT

GALERI PEMUKIMAN
BANTARAN SUNGAI
BENGAWAN SOLO

STUDENT IDENTITY

NAME : VIRGI NUR INSANI

NUMBER : 13512120

LECTURER 1

YULIANTO P.PRIHATMAJI,
MT., DR., IAI

LECTURER 2

REVIANTO BUDI SANTOSA DR.
IR., M. ARCH

DRAWING TITLE

SUB DRAWING TITLE

SCALE



ORIENTATION



PAGE NUMBER

TOTAL PAGE

NOTE

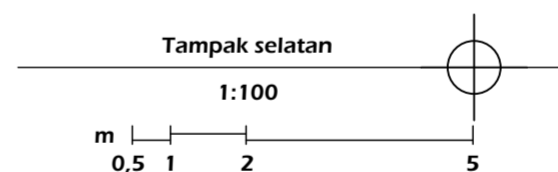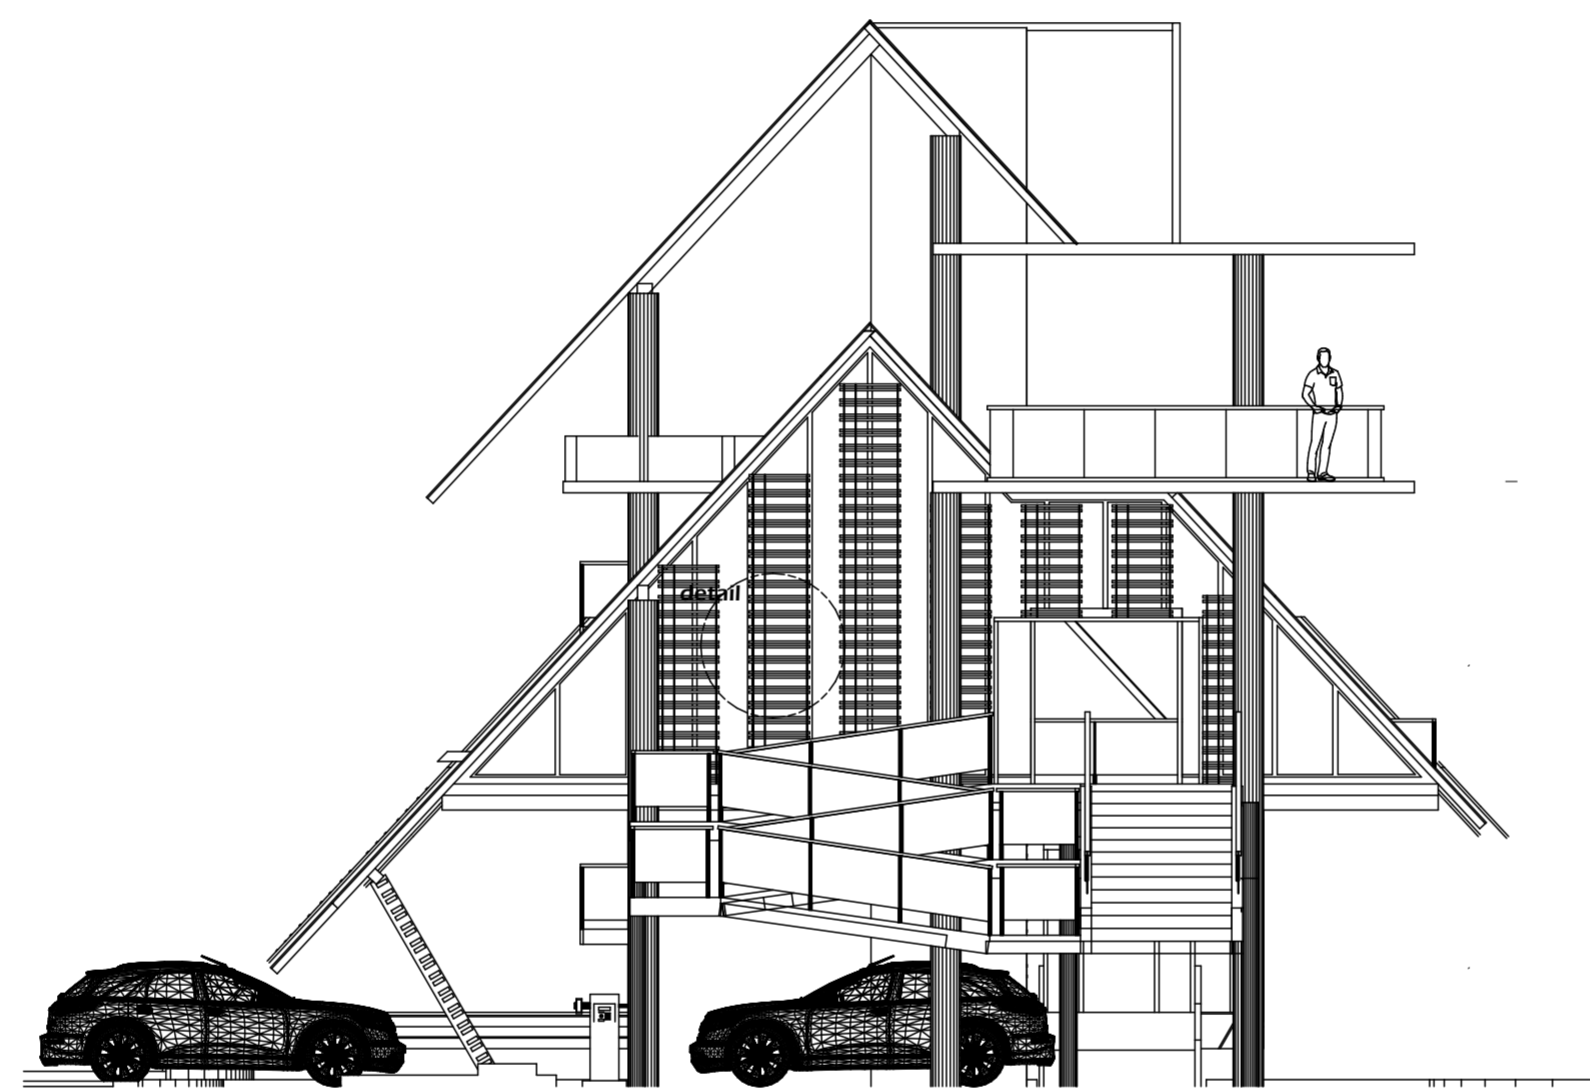



DEPARTMENT OF ARCHITECTURE

FACULTY CIVIL ENGINEERING
AND PLANNING
ISLAMIC UNIVERSITY OF
INDONESIA

PROJECT

BACHELOR FINAL PROJECT

GALERI PEMUKIMAN
BANTARAN SUNGAI
BENGAWAN SOLO

STUDENT IDENTITY

NAME : VIRGI NUR INSANI

NUMBER : 13512120

LECTURER 1

YULIANTO P.PRIHATMAJI,
MT., DR., IAI

LECTURER 2

REVIANTO BUDI SANTOSA DR.
IR., M. ARCH

DRAWING TITLE

SUB DRAWING TITLE

SCALE



ORIENTATION



PAGE NUMBER

TOTAL PAGE

NOTE

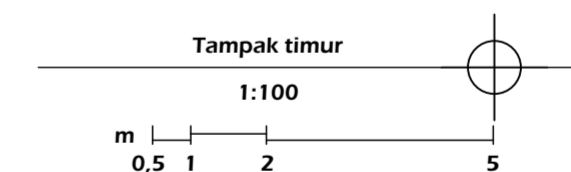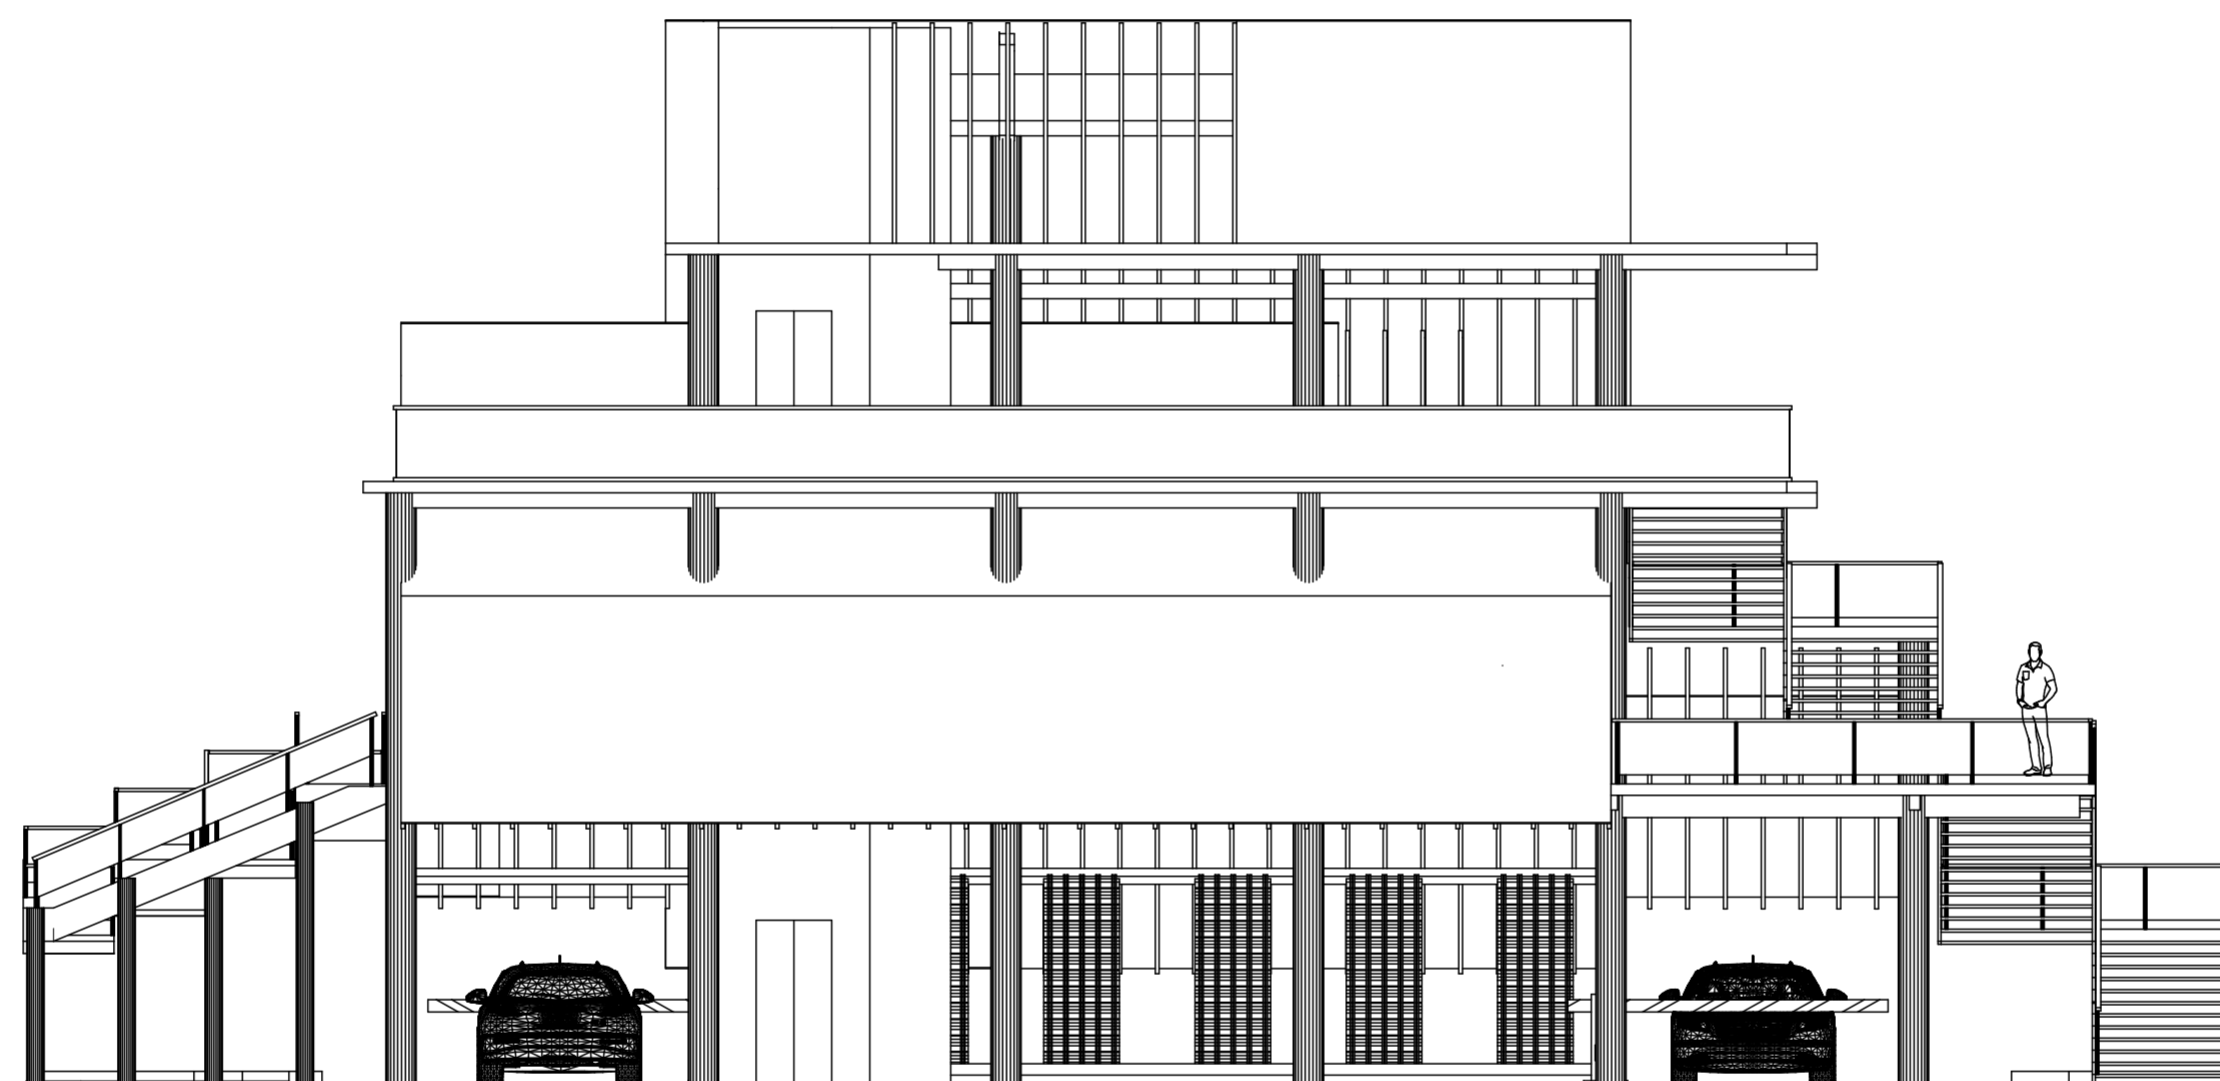



DEPARTMENT OF ARCHITECTURE

FACULTY CIVIL ENGINEERING AND PLANNING
ISLAMIC UNIVERSITY OF INDONESIA

PROJECT

BACHELOR FINAL PROJECT

GALERI PEMUKIMAN BANTARAN SUNGAI BENGAWAN SOLO

STUDENT IDENTITY

NAME : VIRGI NUR INSANI

NUMBER : 13512120

LECTURER 1

YULIANTO P.PRIHATMAJI,
MT., DR., IAI

LECTURER 2

REVIANTO BUDI SANTOSA DR.
IR., M. ARCH

DRAWING TITLE

SUB DRAWING TITLE

SCALE


ORIENTATION



PAGE NUMBER

TOTAL PAGE

NOTE

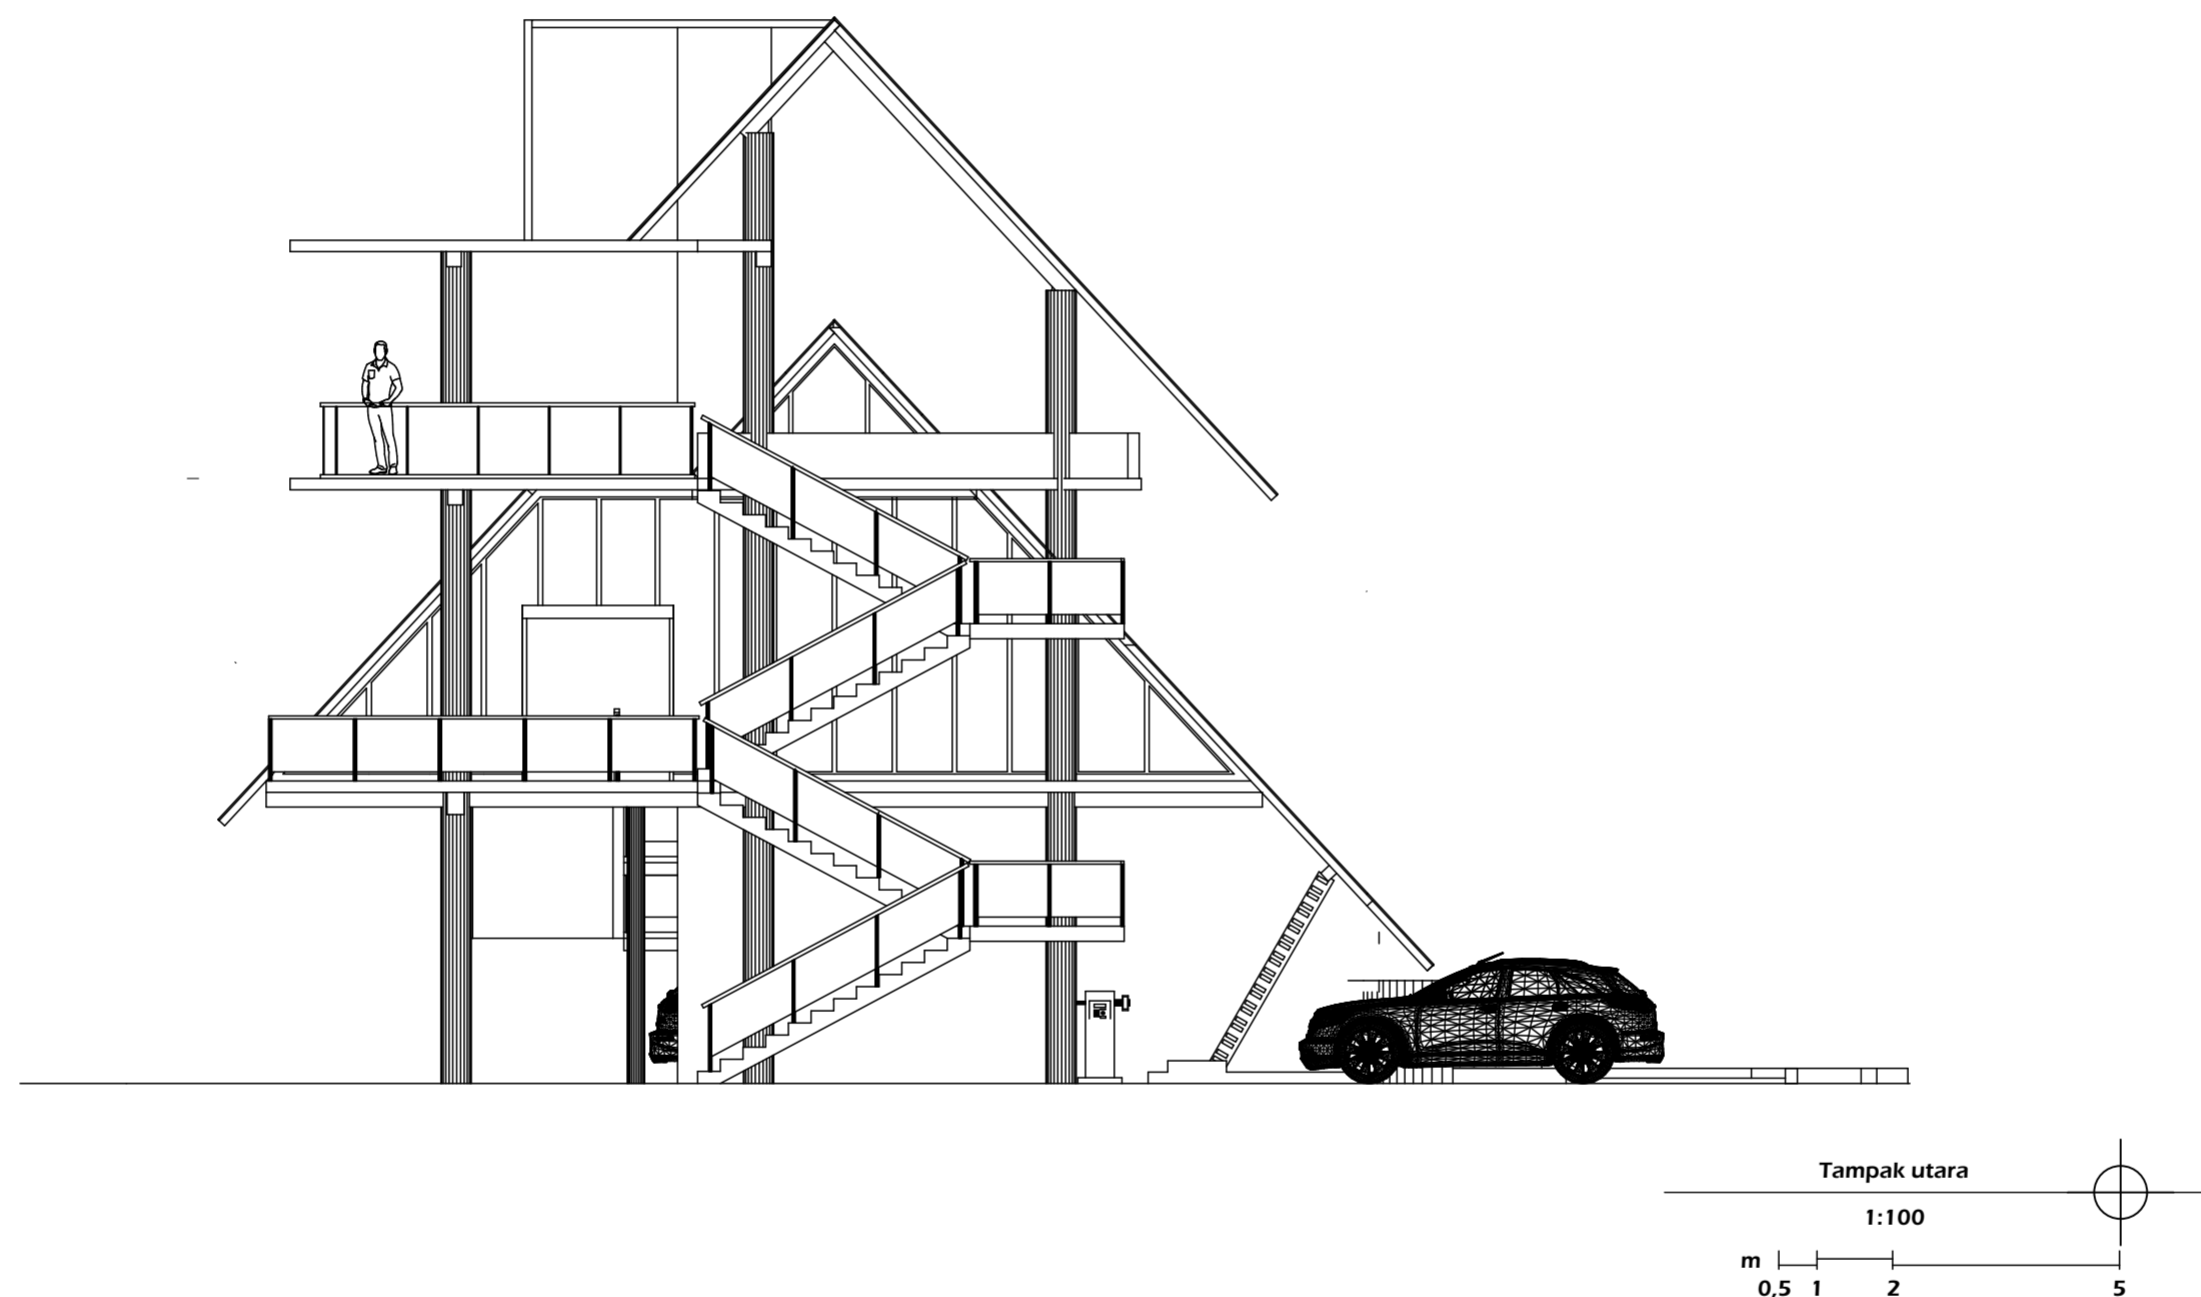



DEPARTMENT OF ARCHITECTURE

FACULTY CIVIL ENGINEERING AND PLANNING
ISLAMIC UNIVERSITY OF INDONESIA

PROJECT

BACHELOR FINAL PROJECT

GALERI PEMUKIMAN BANTARAN SUNGAI BENGAWAN SOLO

STUDENT IDENTITY

NAME : VIRGI NUR INSANI

NUMBER : 13512120

LECTURER 1

YULIANTO P.PRIHATMAJI,
MT., DR., IAI

LECTURER 2

REVIANTO BUDI SANTOSA DR.
IR., M. ARCH

DRAWING TITLE

SUB DRAWING TITLE

SCALE




ORIENTATION




PAGE NUMBER

TOTAL PAGE

NOTE

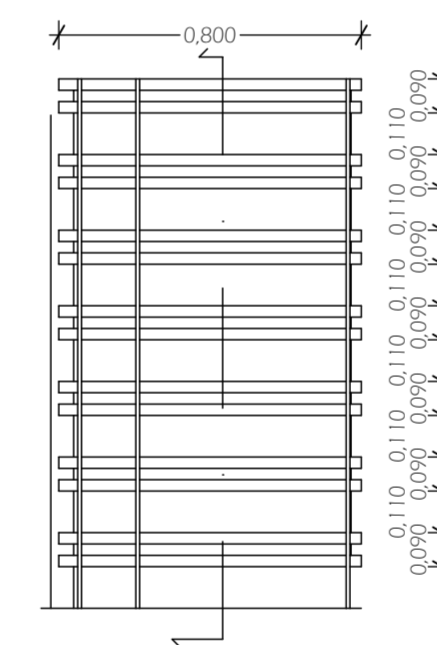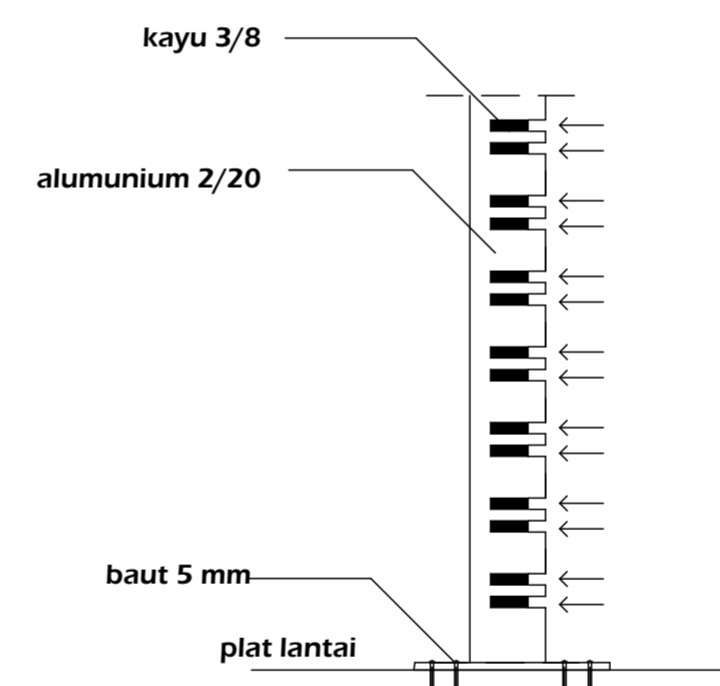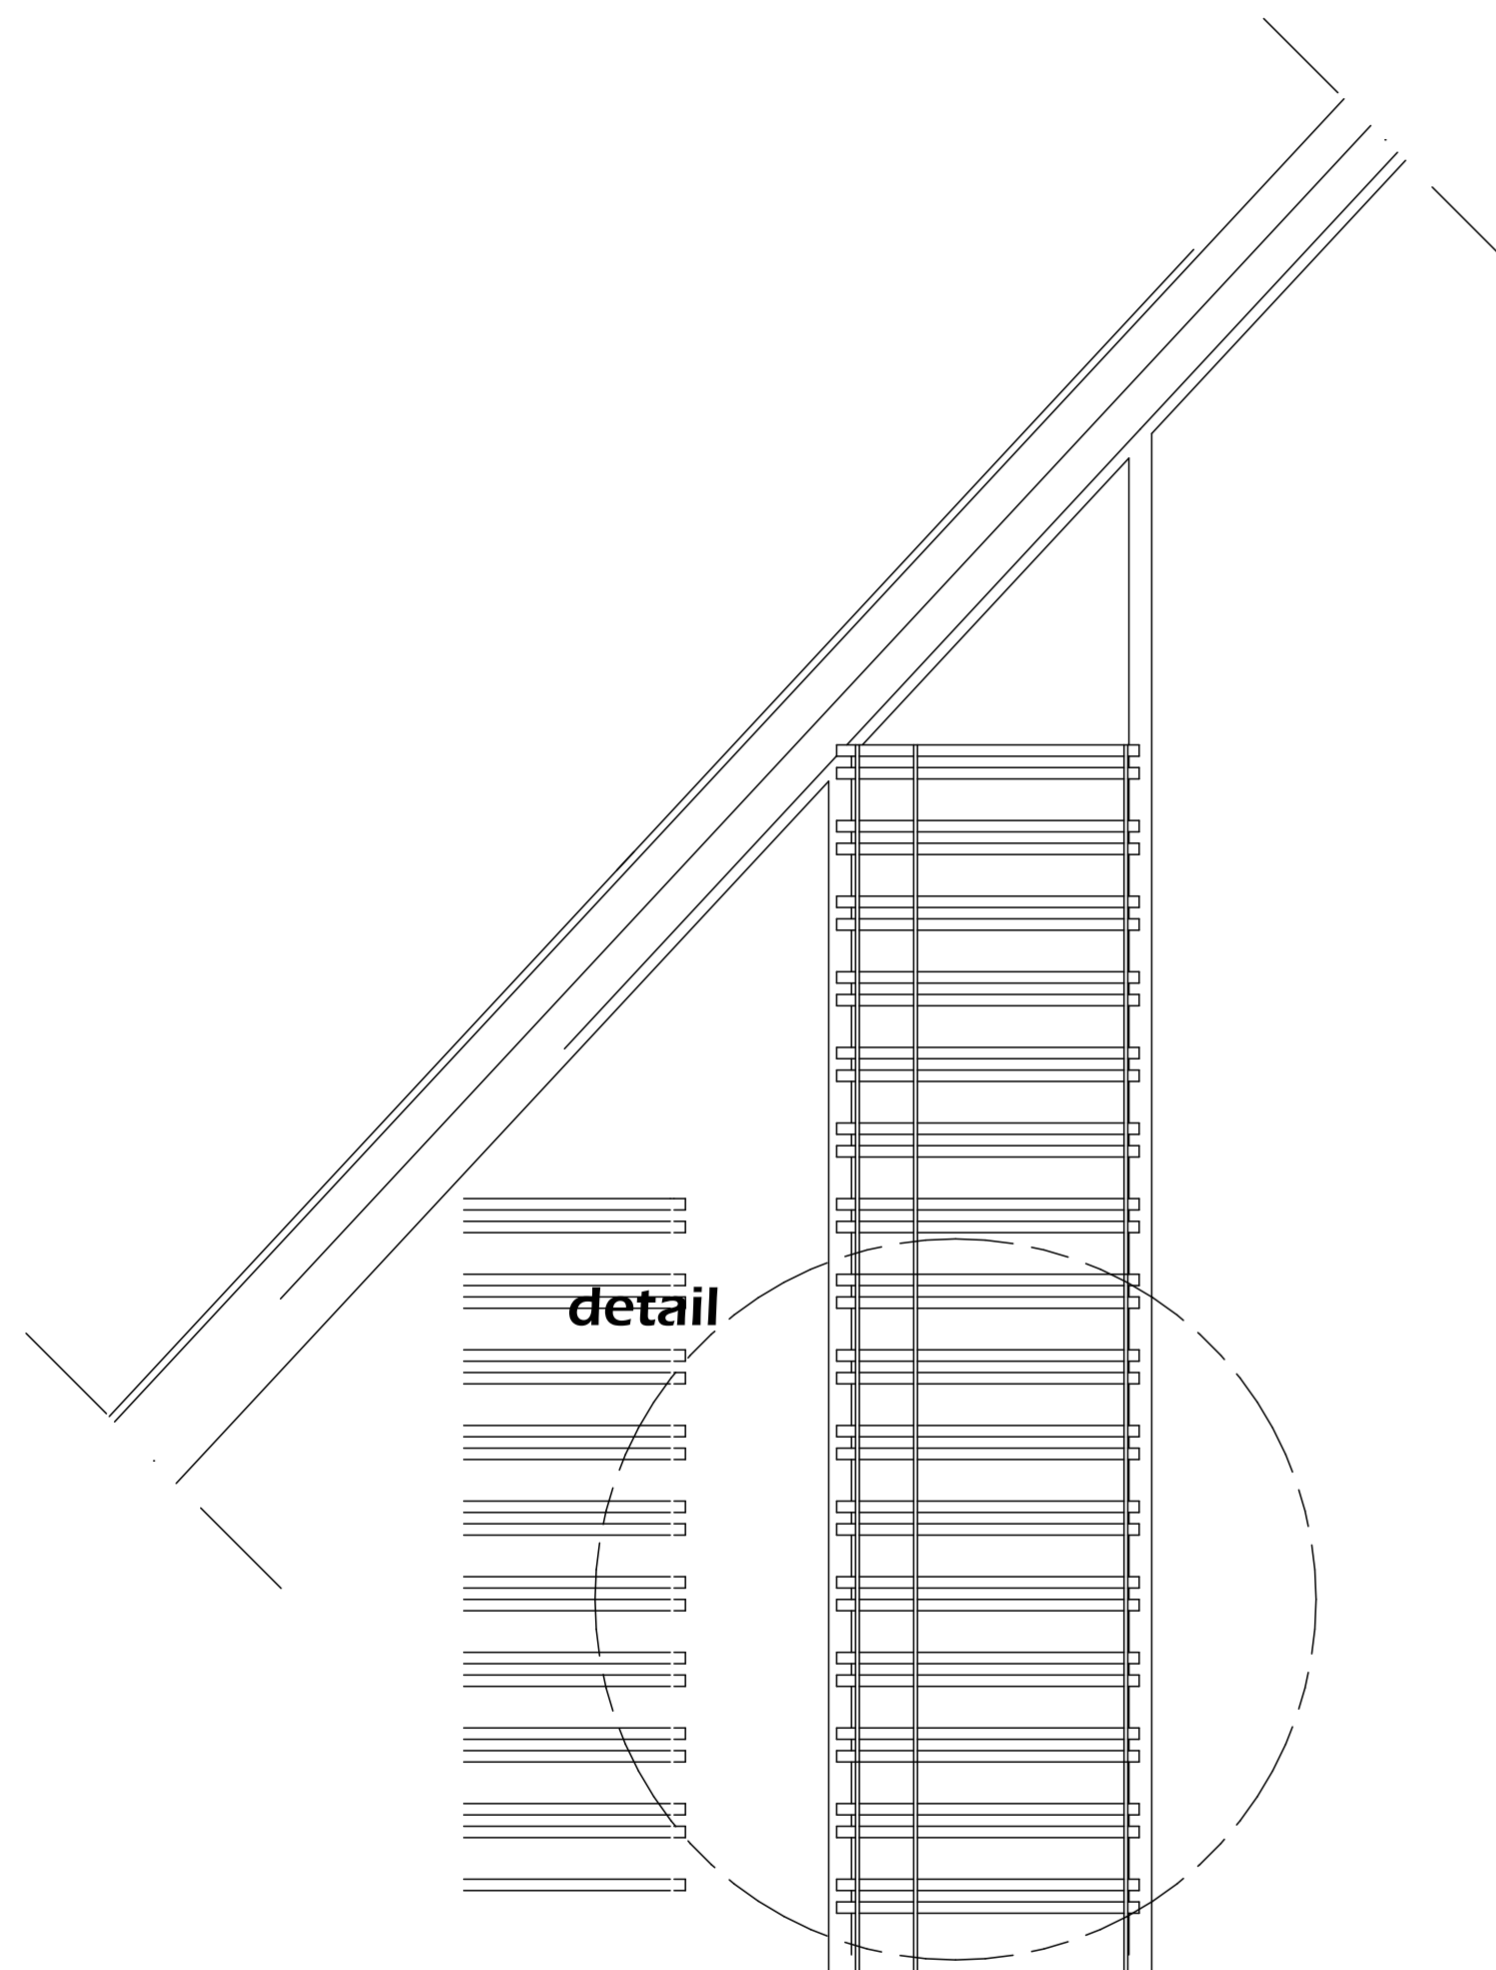

detail elemen fasade
1:20

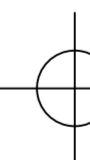



DEPARTMENT OF ARCHITECTURE

FACULTY CIVIL ENGINEERING AND PLANNING
ISLAMIC UNIVERSITY OF INDONESIA

PROJECT

BACHELOR FINAL PROJECT

GALERI PEMUKIMAN BANTARAN SUNGAI BENGAWAN SOLO

STUDENT IDENTITY

NAME : VIRGI NUR INSANI

NUMBER : 13512120

LECTURER 1

YULIANTO P.PRIHATMAJI, MT., DR., IAI

LECTURER 2

REVIANTO BUDI SANTOSA DR. IR., M. ARCH

DRAWING TITLE

SUB DRAWING TITLE

SCALE


ORIENTATION



PAGE NUMBER

TOTAL PAGE

NOTE

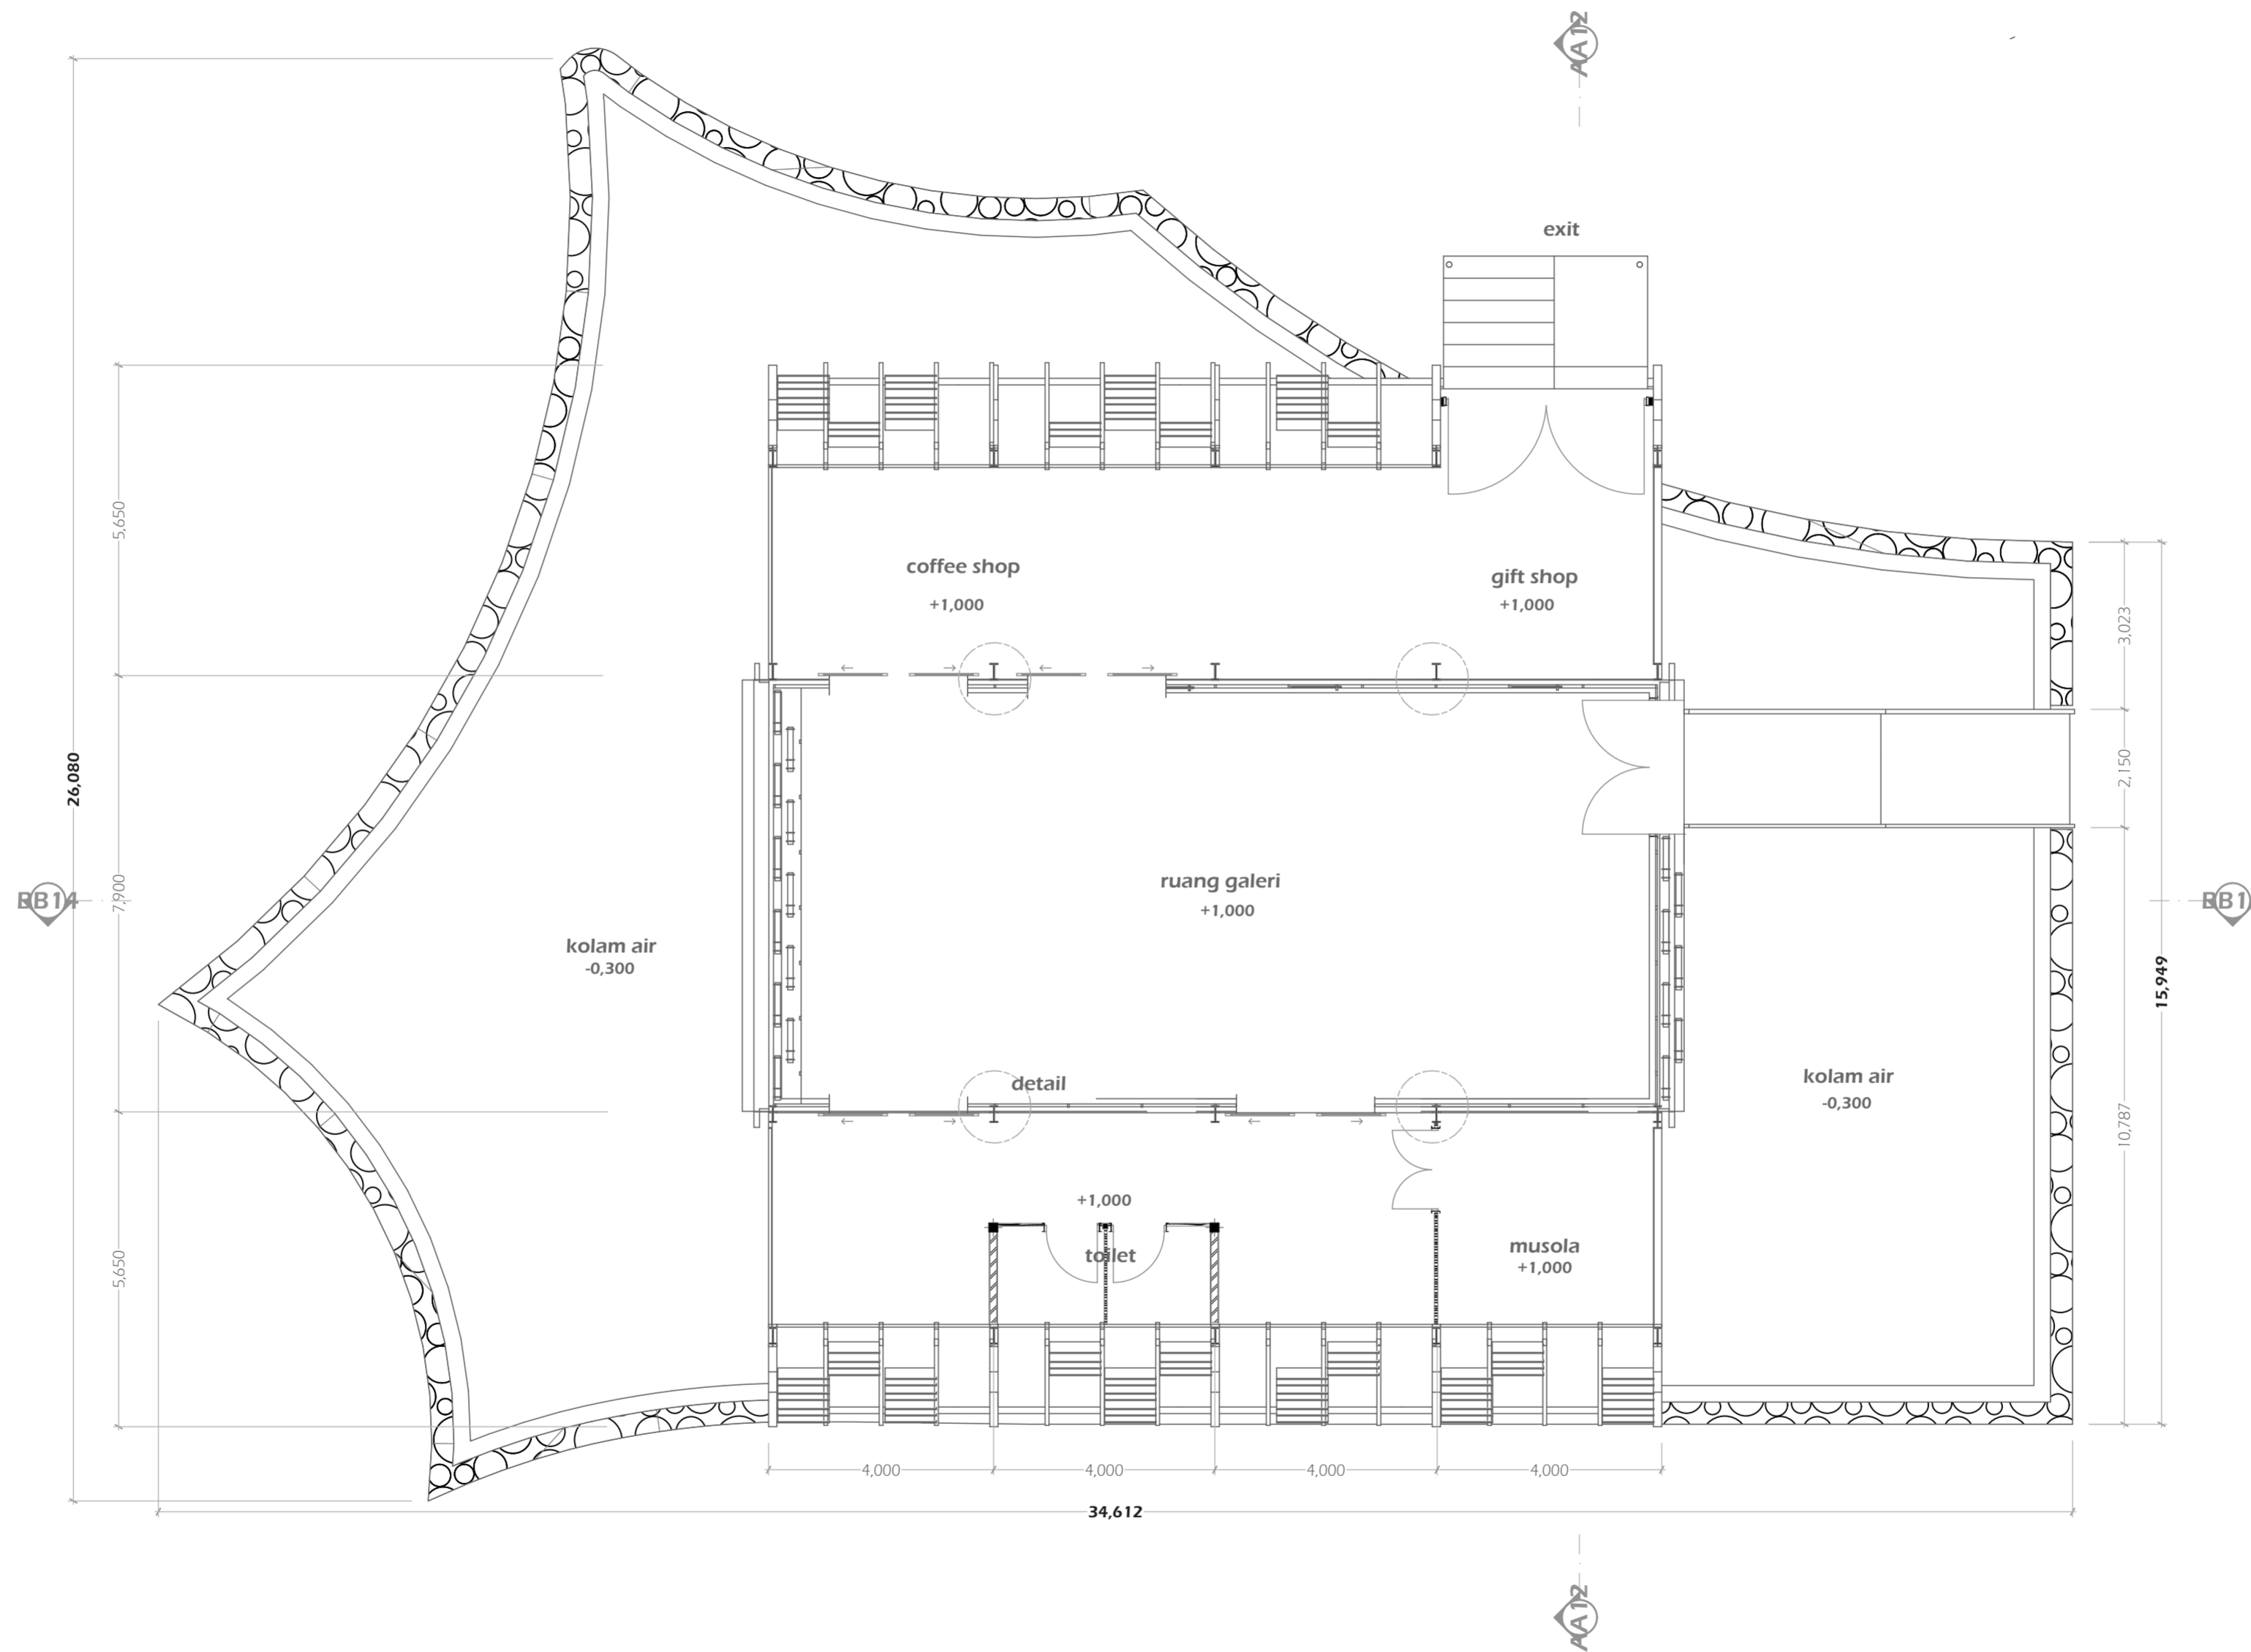



DEPARTMENT OF ARCHITECTURE

FACULTY CIVIL ENGINEERING AND PLANNING
ISLAMIC UNIVERSITY OF INDONESIA

PROJECT

BACHELOR FINAL PROJECT

GALERI PEMUKIMAN BANTARAN SUNGAI BENGAWAN SOLO

STUDENT IDENTITY

NAME : VIRGI NUR INSANI

NUMBER : 13512120

LECTURER 1

YULIANTO P.PRIHATMAJI,
MT., DR., IAI

LECTURER 2

REVIANTO BUDI SANTOSA DR.
IR., M. ARCH

DRAWING TITLE

SUB DRAWING TITLE

SCALE


ORIENTATION



PAGE NUMBER

TOTAL PAGE

NOTE

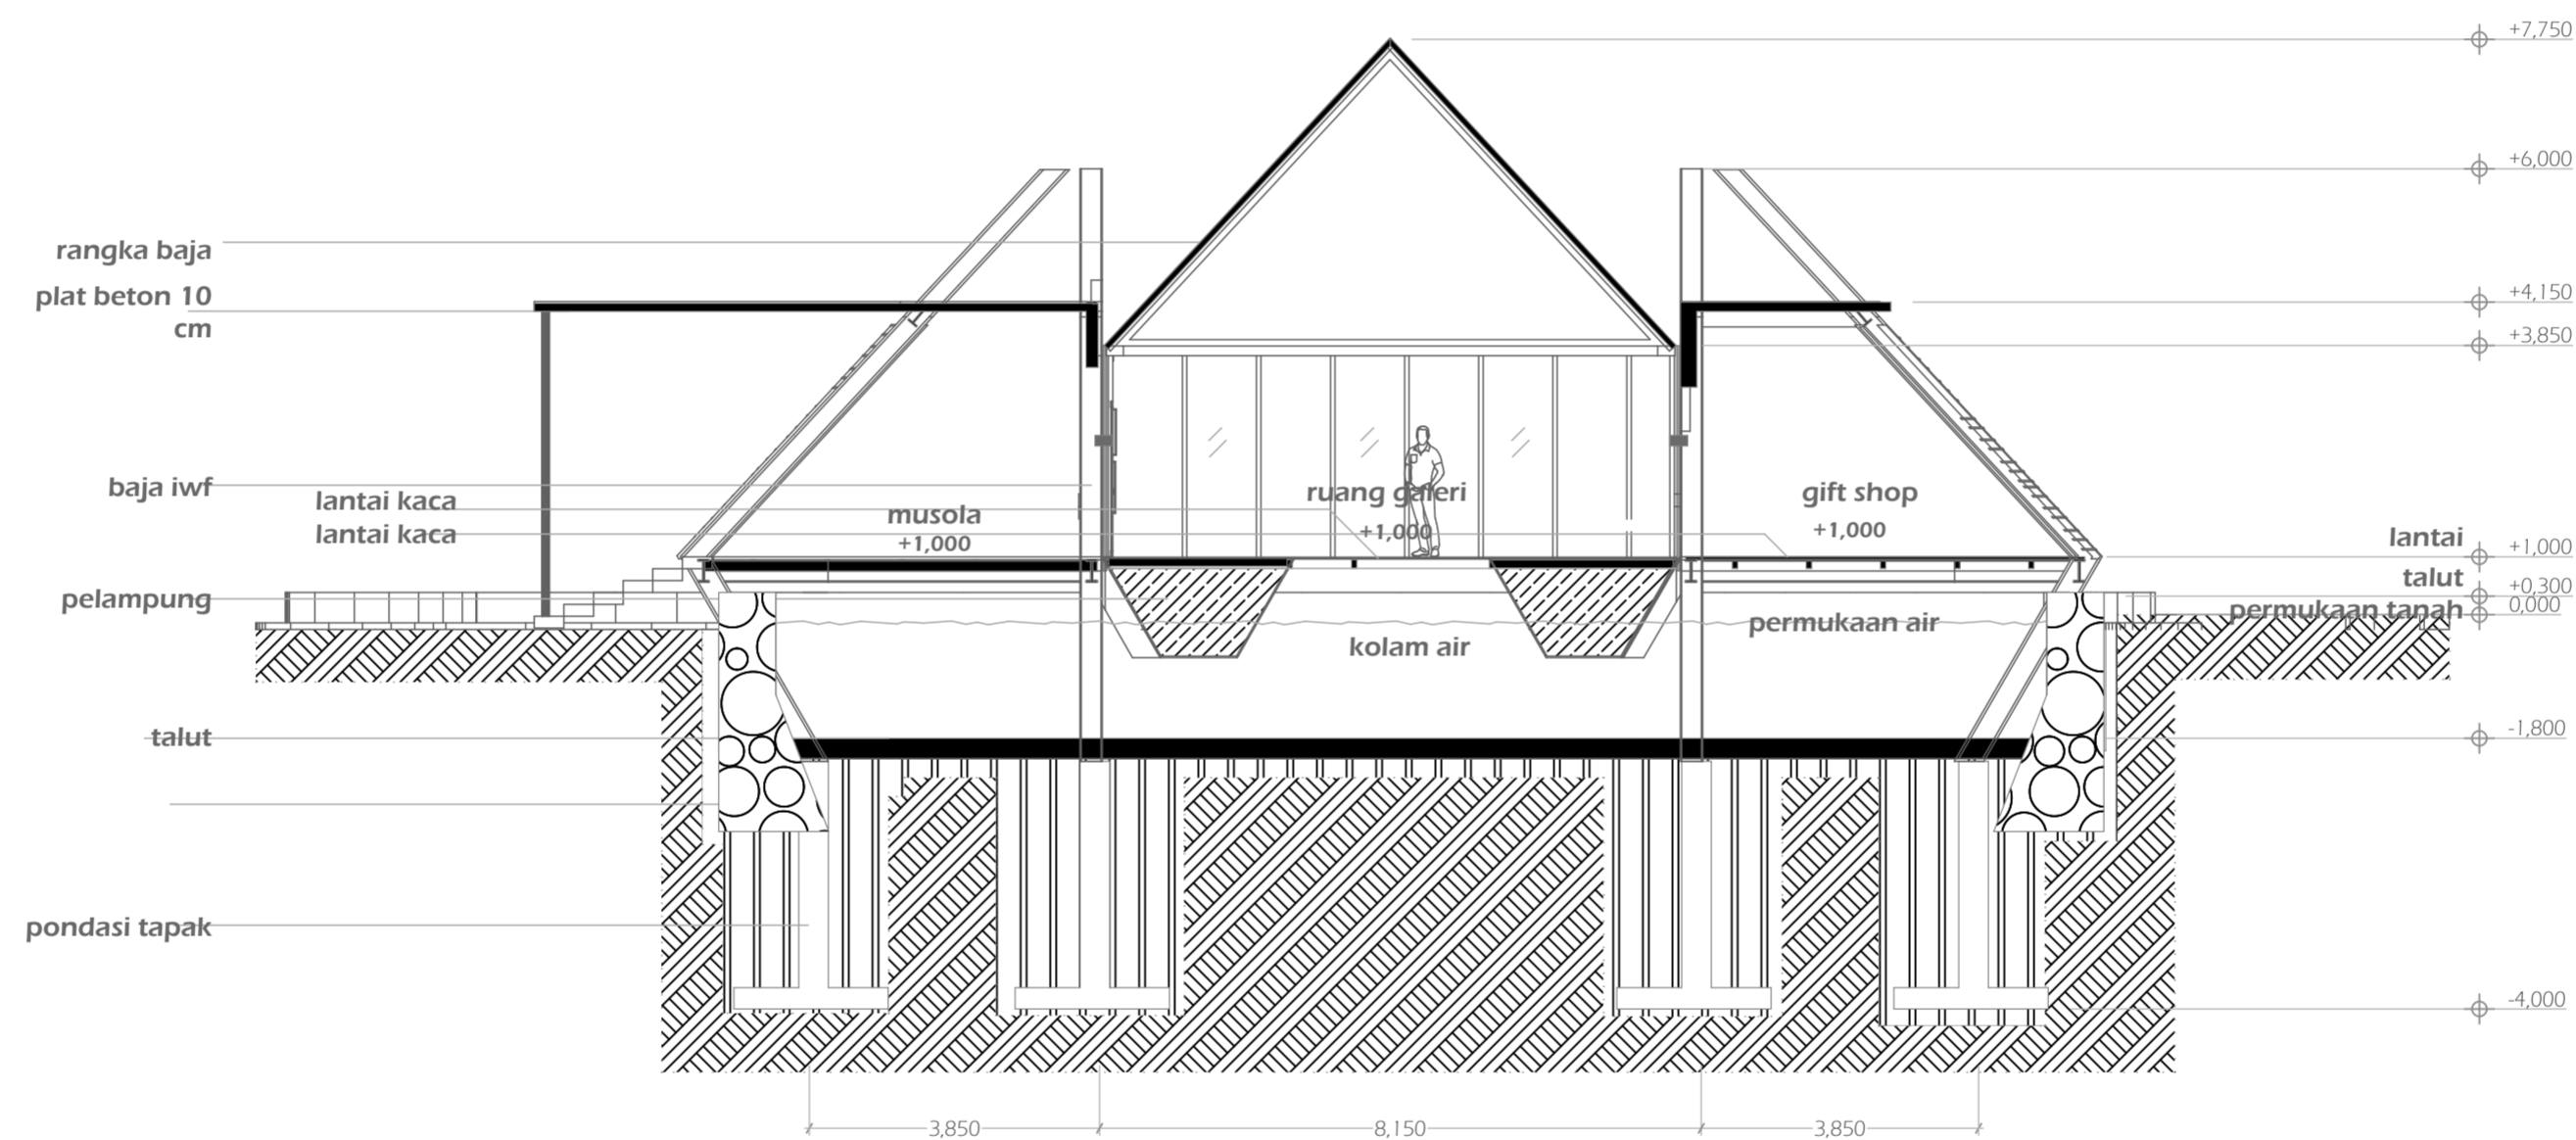



DEPARTMENT OF ARCHITECTURE

FACULTY CIVIL ENGINEERING AND PLANNING
ISLAMIC UNIVERSITY OF INDONESIA

PROJECT

BACHELOR FINAL PROJECT

GALERI PEMUKIMAN BANTARAN SUNGAI BENGAWAN SOLO

STUDENT IDENTITY

NAME : VIRGI NUR INSANI

NUMBER : 13512120

LECTURER 1

YULIANTO P.PRIHATMAJI,
MT., DR., IAI

LECTURER 2

REVIANTO BUDI SANTOSA DR.
IR., M. ARCH

DRAWING TITLE

SUB DRAWING TITLE

SCALE


ORIENTATION



PAGE NUMBER

TOTAL PAGE

NOTE

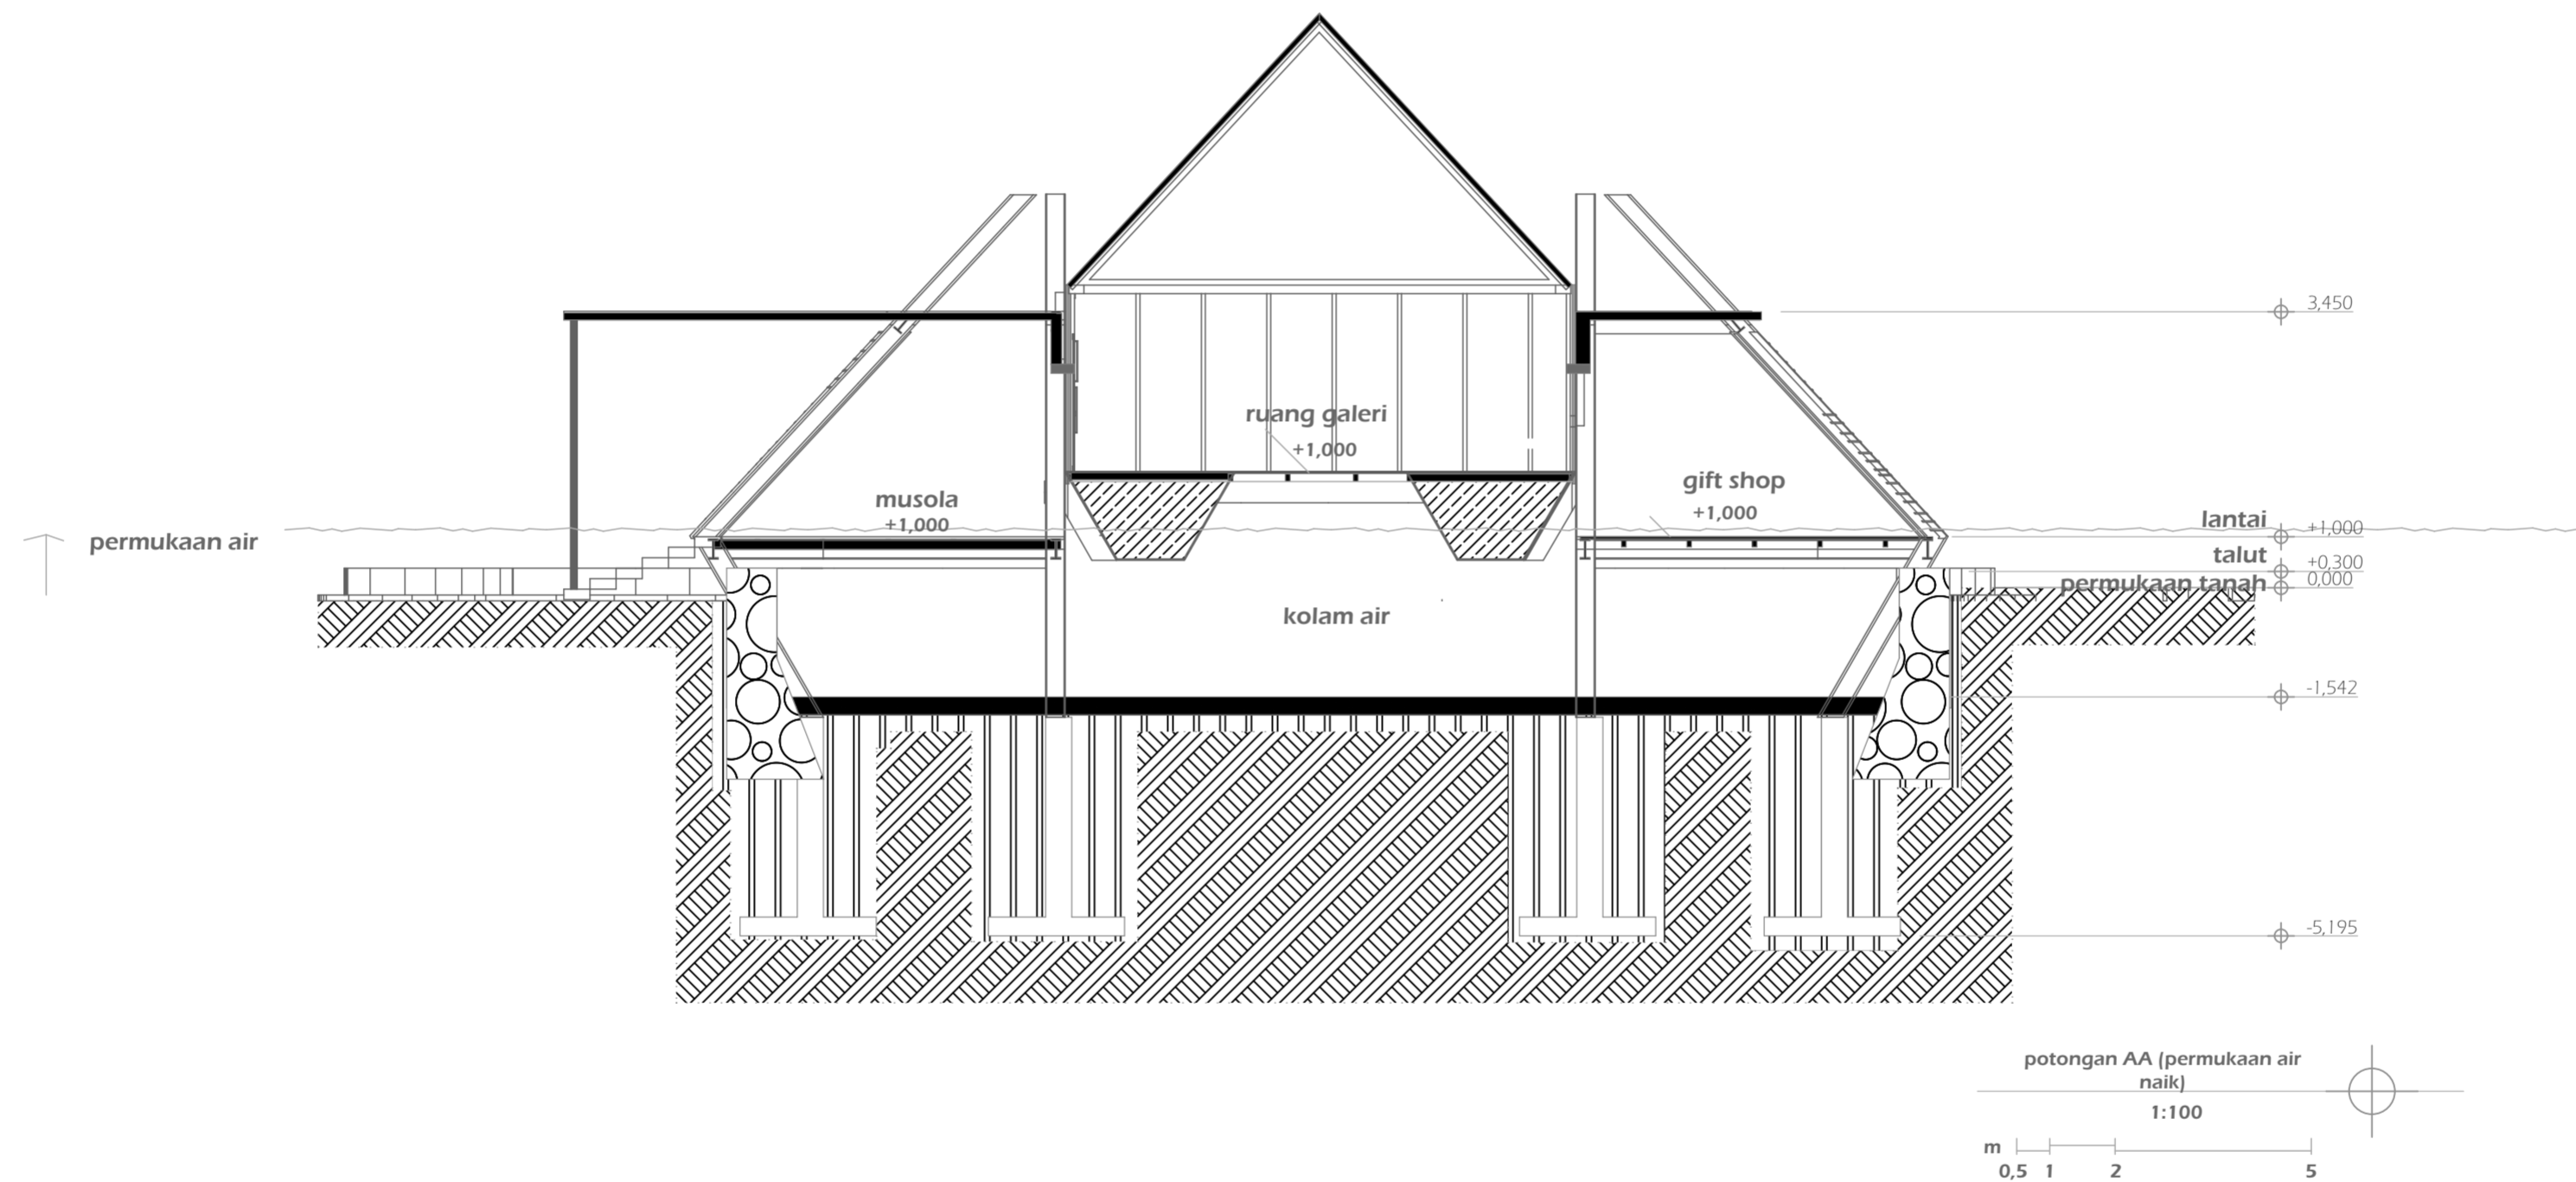



DEPARTMENT OF ARCHITECTURE

FACULTY CIVIL ENGINEERING AND PLANNING
ISLAMIC UNIVERSITY OF INDONESIA

PROJECT

BACHELOR FINAL PROJECT

GALERI PEMUKIMAN BANTARAN SUNGAI BENGAWAN SOLO

STUDENT IDENTITY

NAME : VIRGI NUR INSANI

NUMBER : 13512120

LECTURER 1

YULIANTO P.PRIHATMAJI, MT., DR., IAI

LECTURER 2

REVIANTO BUDI SANTOSA DR. IR., M. ARCH

DRAWING TITLE

SUB DRAWING TITLE

SCALE

ORIENTATION



PAGE NUMBER

TOTAL PAGE

NOTE

rangka baja


lantai kaca

pelampung

baja iwf

talut

pondasi tapak

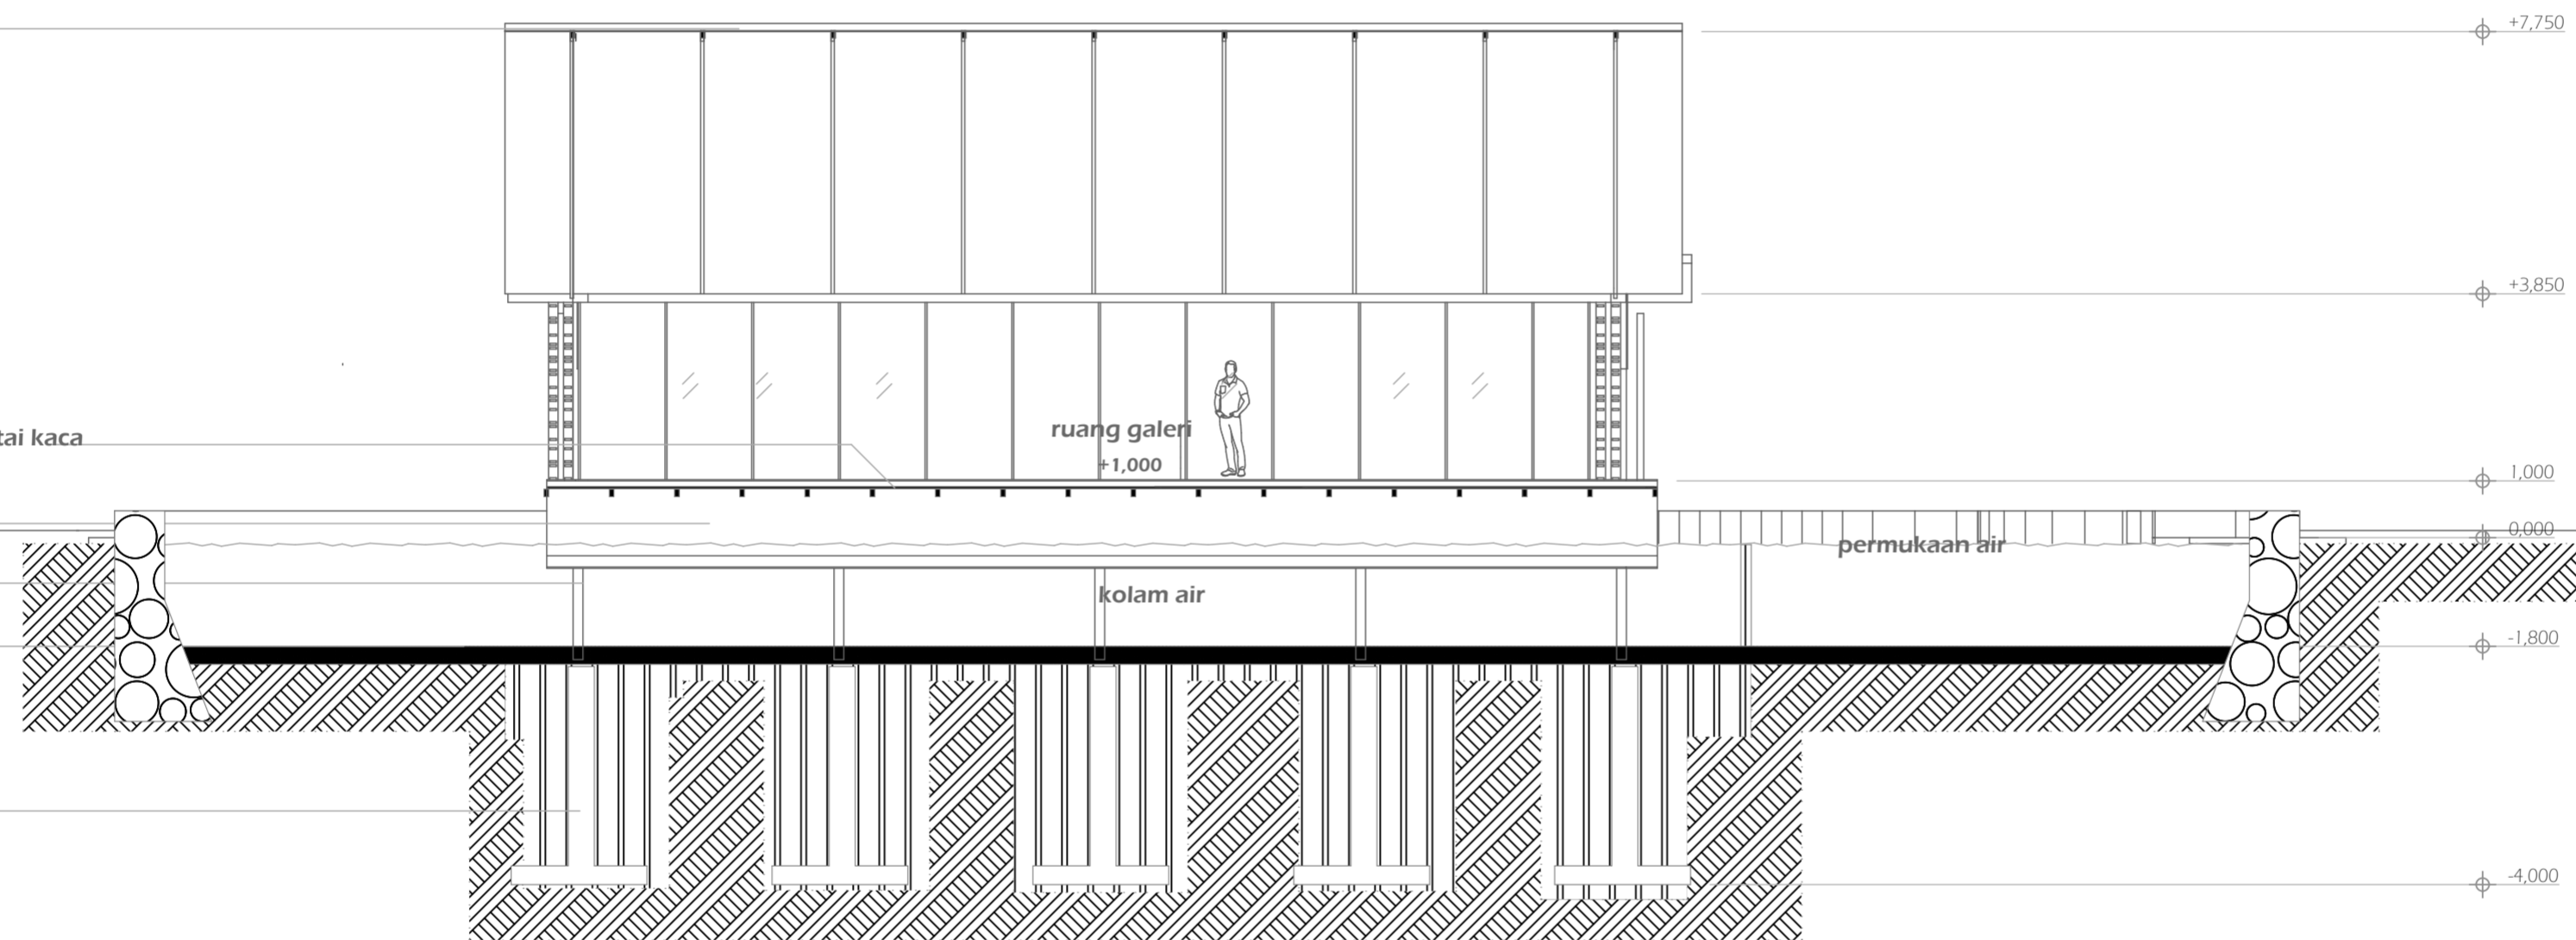



DEPARTMENT OF ARCHITECTURE

FACULTY CIVIL ENGINEERING AND PLANNING
ISLAMIC UNIVERSITY OF INDONESIA

PROJECT

BACHELOR FINAL PROJECT

GALERI PEMUKIMAN BANTARAN SUNGAI BENGAWAN SOLO

STUDENT IDENTITY

NAME : VIRGI NUR INSANI

NUMBER : 13512120

LECTURER 1

YULIANTO P.PRIHATMAJI,
MT., DR., IAI

LECTURER 2

REVIANTO BUDI SANTOSA DR.
IR., M. ARCH

DRAWING TITLE

SUB DRAWING TITLE

SCALE


ORIENTATION



PAGE NUMBER

TOTAL PAGE

NOTE

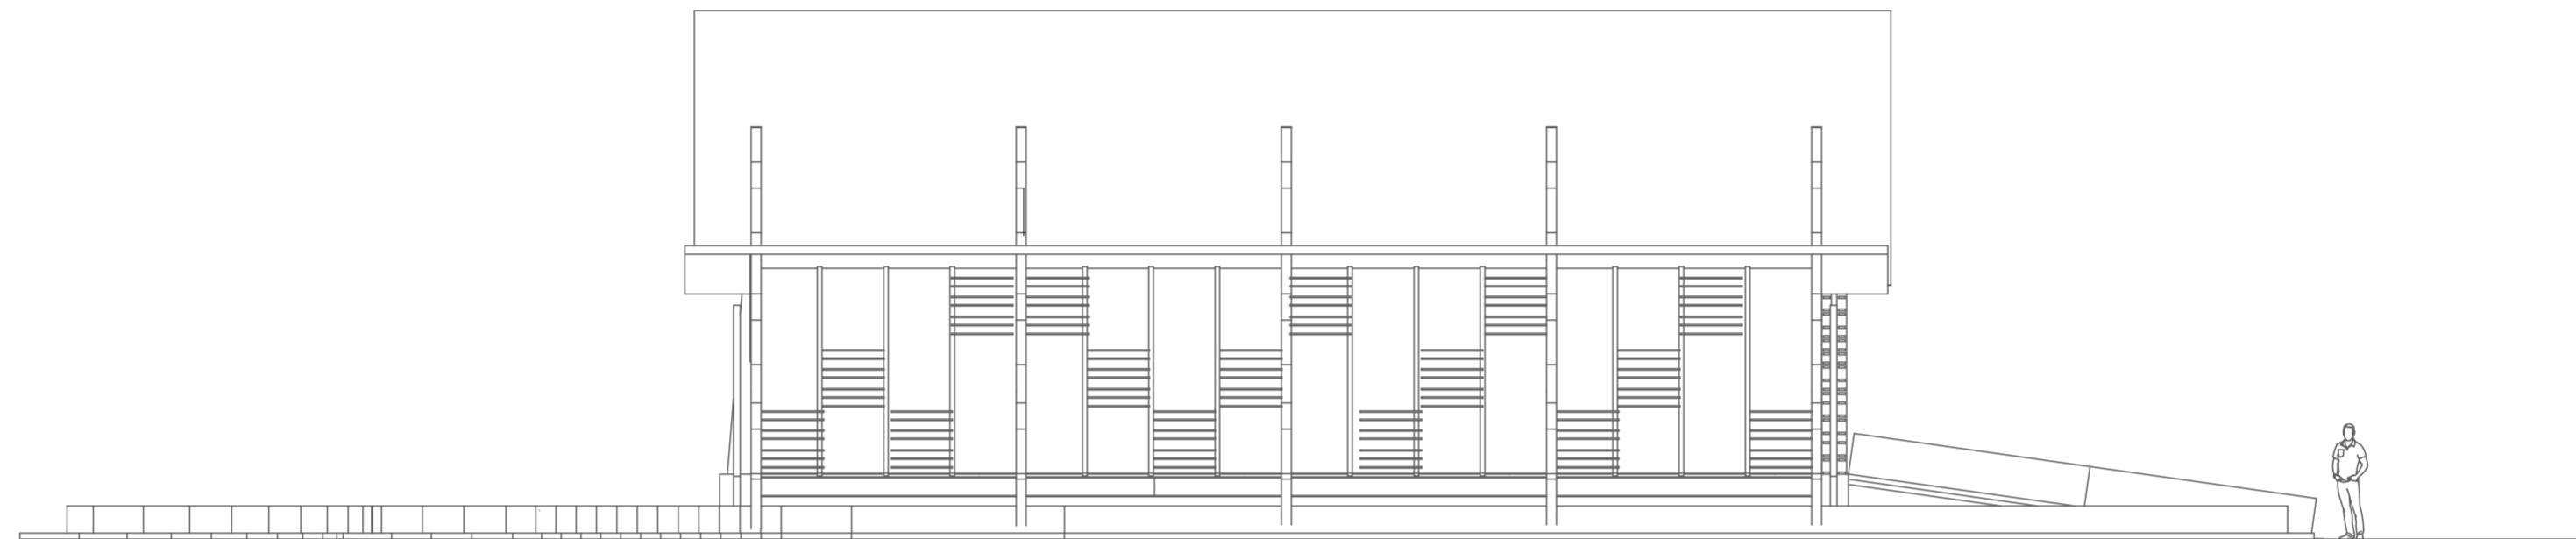



DEPARTMENT OF ARCHITECTURE

FACULTY CIVIL ENGINEERING
AND PLANNING
ISLAMIC UNIVERSITY OF
INDONESIA

PROJECT

BACHELOR FINAL PROJECT

GALERI PEMUKIMAN
BANTARAN SUNGAI
BENGAWAN SOLO

STUDENT IDENTITY

NAME : VIRGI NUR INSANI

NUMBER : 13512120

LECTURER 1

**YULIANTO P.PRIHATMAJI,
MT., DR., IAI**

LECTURER 2

**REVIANTO BUDI SANTOSA DR.
IR., M. ARCH**

DRAWING TITLE

SUB DRAWING TITLE

SCALE



ORIENTATION



PAGE NUMBER

TOTAL PAGE

NOTE

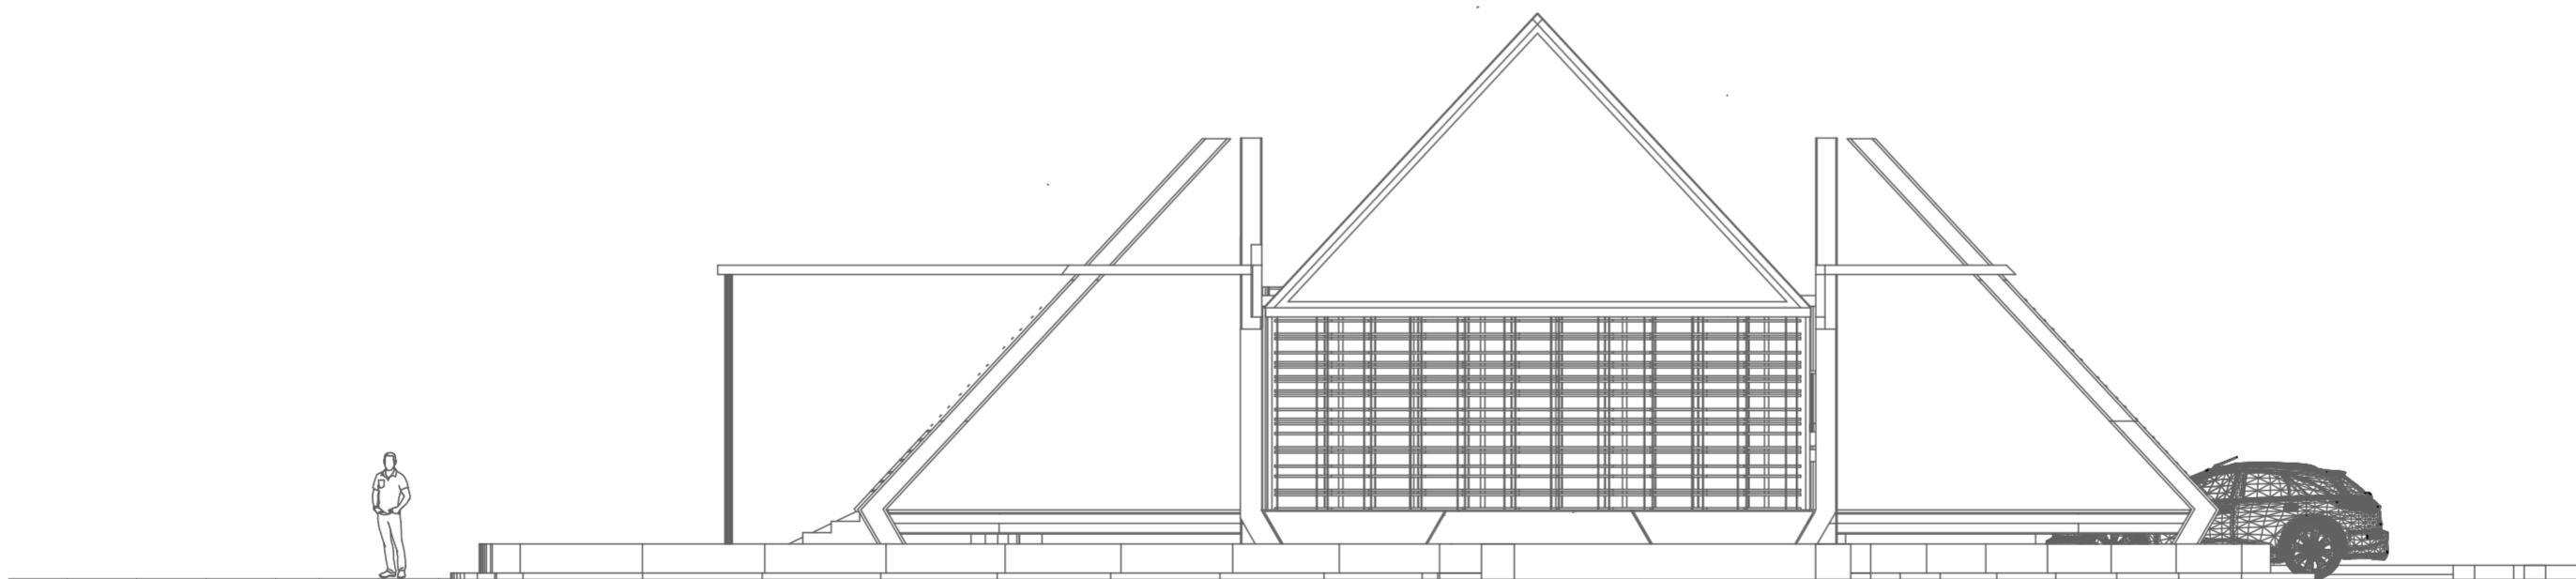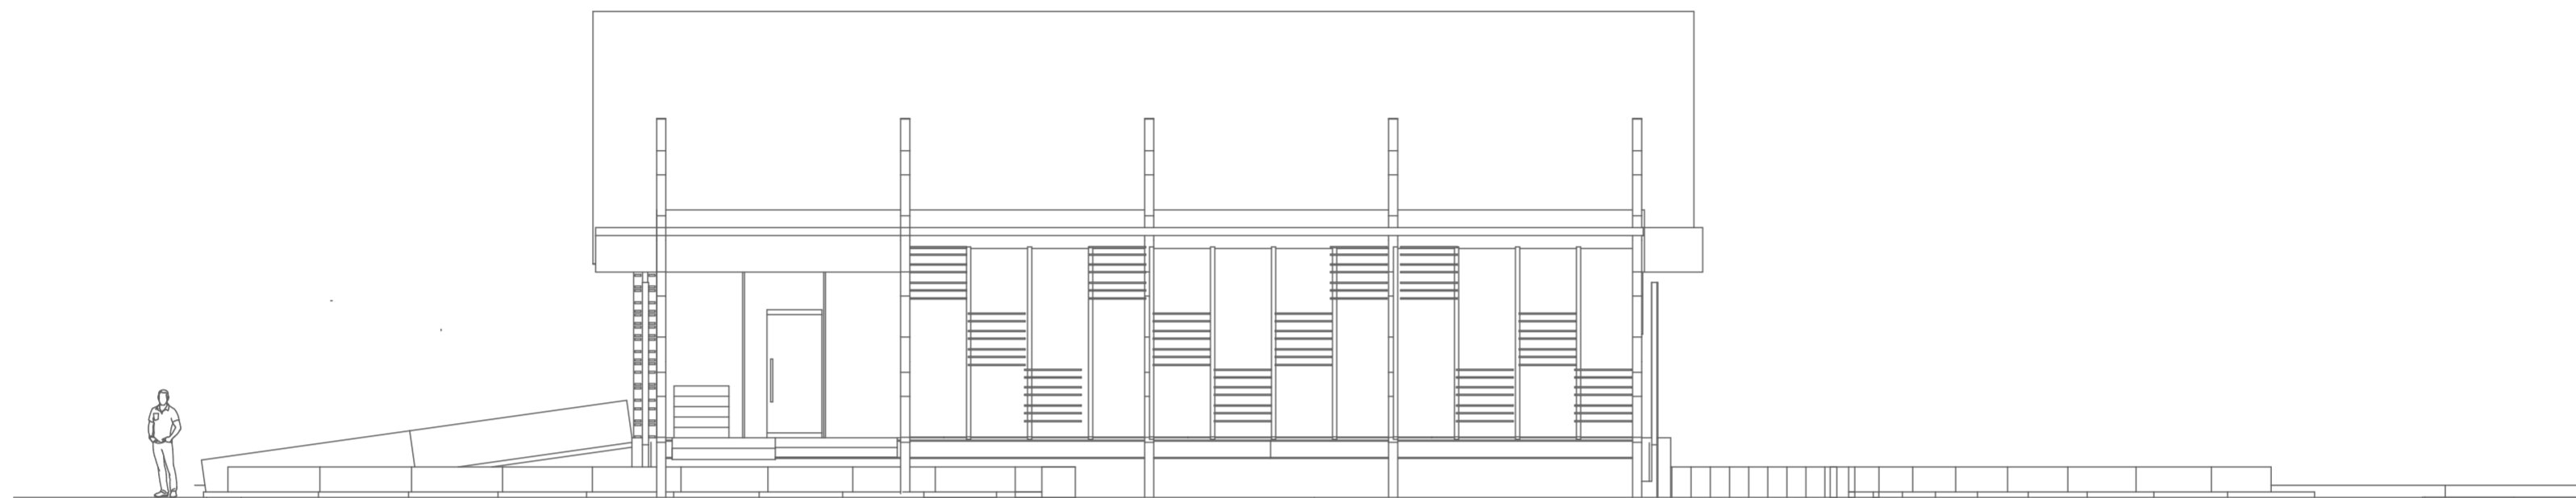



DEPARTMENT OF ARCHITECTURE

FACULTY CIVIL ENGINEERING AND PLANNING
ISLAMIC UNIVERSITY OF INDONESIA

PROJECT

BACHELOR FINAL PROJECT

GALERI PEMUKIMAN BANTARAN SUNGAI BENGAWAN SOLO

STUDENT IDENTITY

NAME : VIRGI NUR INSANI

NUMBER : 13512120

LECTURER 1

YULIANTO P.PRIHATMAJI, MT., DR., IAI

LECTURER 2

REVIANTO BUDI SANTOSA DR. IR., M. ARCH

DRAWING TITLE

SUB DRAWING TITLE

SCALE


ORIENTATION



PAGE NUMBER

TOTAL PAGE

NOTE

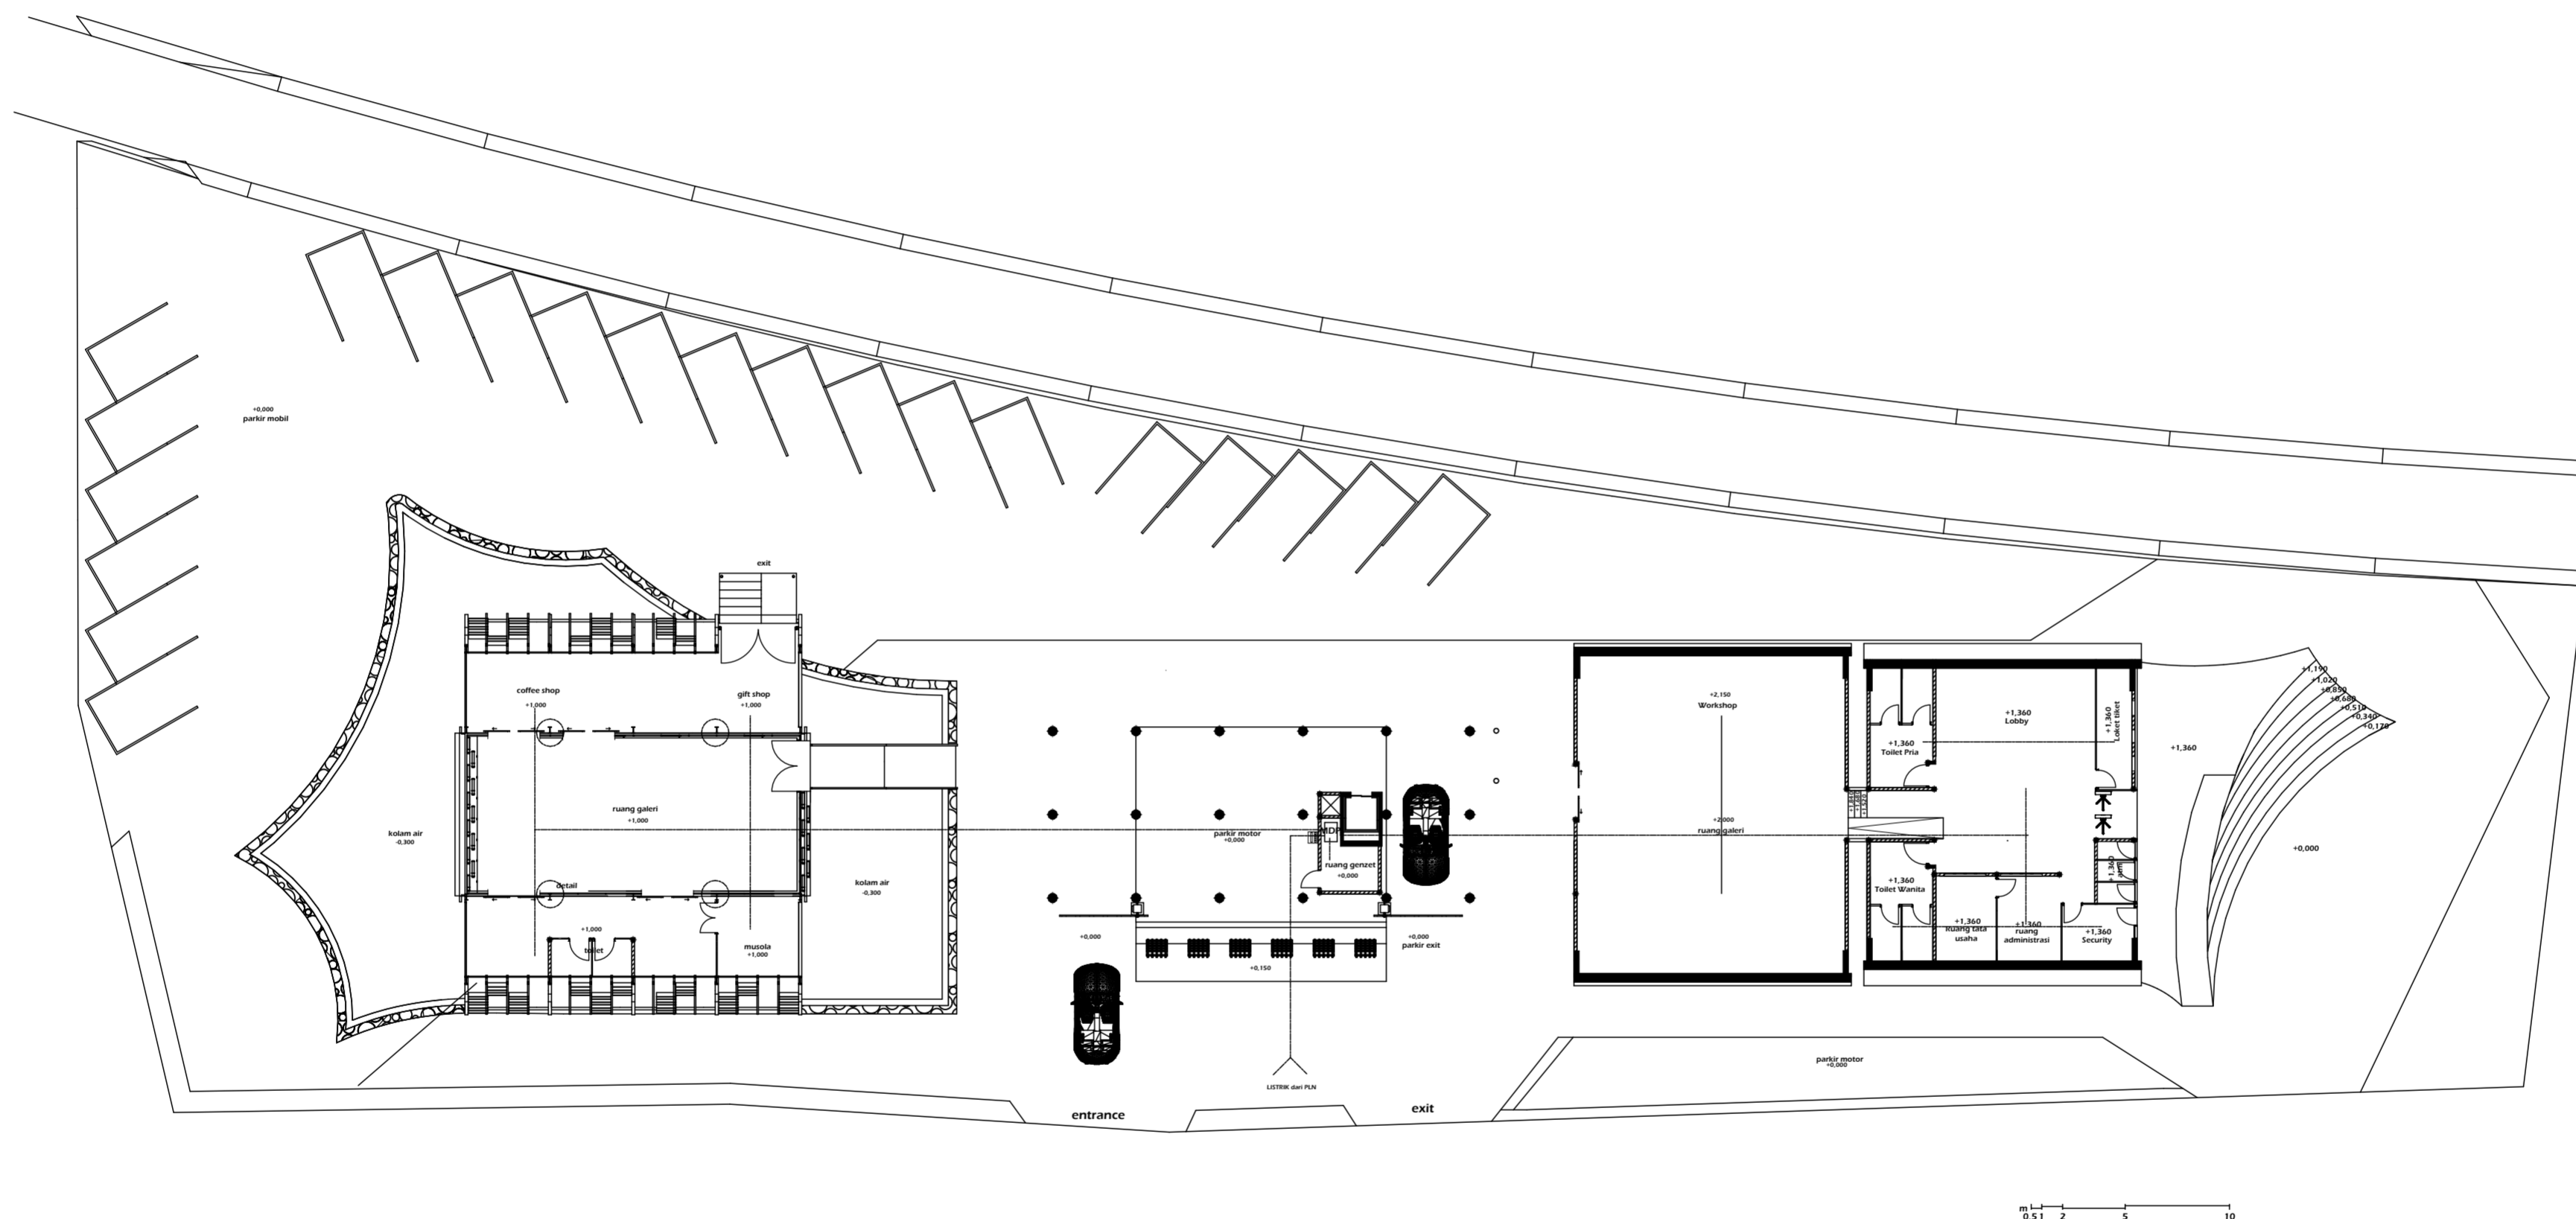

DEPARTMENT OF ARCHITECTURE

FACULTY CIVIL ENGINEERING AND PLANNING
ISLAMIC UNIVERSITY OF INDONESIA

PROJECT

BACHELOR FINAL PROJECT

GALERI PERADABAN
BANTARAN SUNGAI
BENGAWAN SOLO

STUDENT IDENTITY

NAME : VIRGI NUR INSANI

NUMBER : 13512120

LECTURER 1

YULIANTO P.PRIHATMAJI,
MT., DR., IAI

LECTURER 2

REVIANTO BUDI SANTOSA DR.
IR., M. ARCH


DRAWING TITLE

SKEMA AIR BERSIH

SUB DRAWING TITLE

SCALE


ORIENTATION

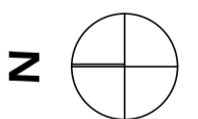

PAGE NUMBER

TOTAL PAGE

NOTE

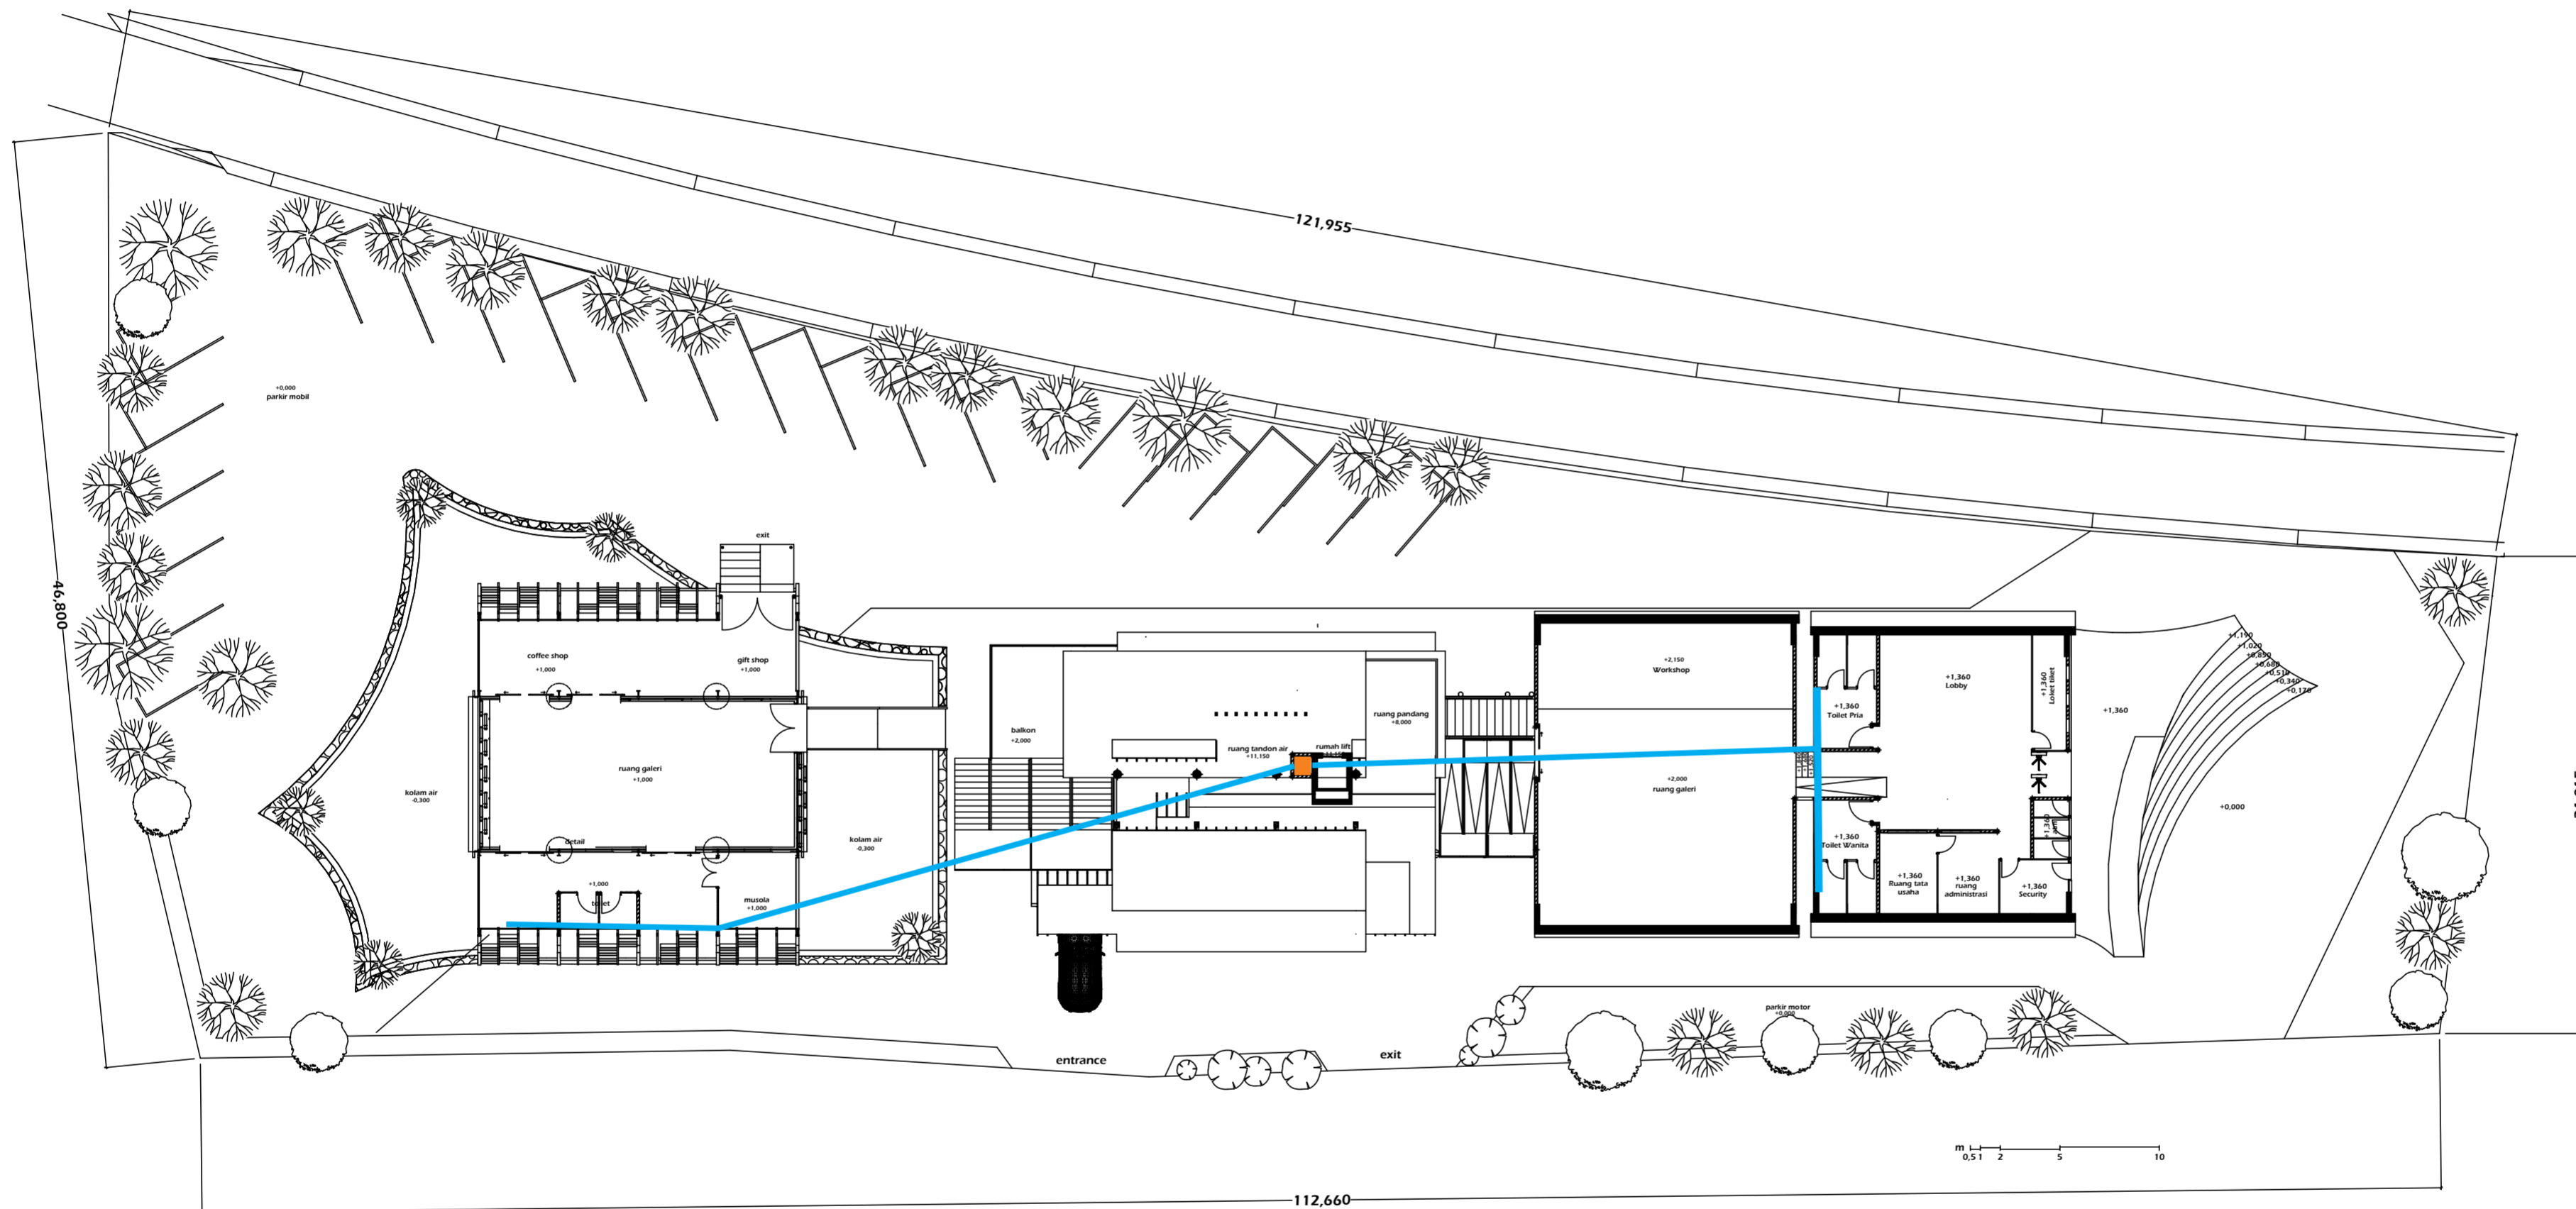

 TANDON AIR BERSIH
 DISTRIBUSI AIR BERSIH

DEPARTMENT OF ARCHITECTURE

FACULTY CIVIL ENGINEERING AND PLANNING
ISLAMIC UNIVERSITY OF INDONESIA

PROJECT

BACHELOR FINAL PROJECT

GALERI PERADABAN
BANTARAN SUNGAI
BENGAWAN SOLO

STUDENT IDENTITY

NAME : VIRGI NUR INSANI

NUMBER : 13512120

LECTURER 1

YULIANTO P.PRIHATMAJI,
MT., DR., IAI

LECTURER 2

REVIANTO BUDI SANTOSA DR.
IR., M. ARCH


DRAWING TITLE

SKEMA AKSES DIFABEL

SUB DRAWING TITLE

SCALE


ORIENTATION

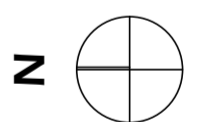




PAGE NUMBER

TOTAL PAGE

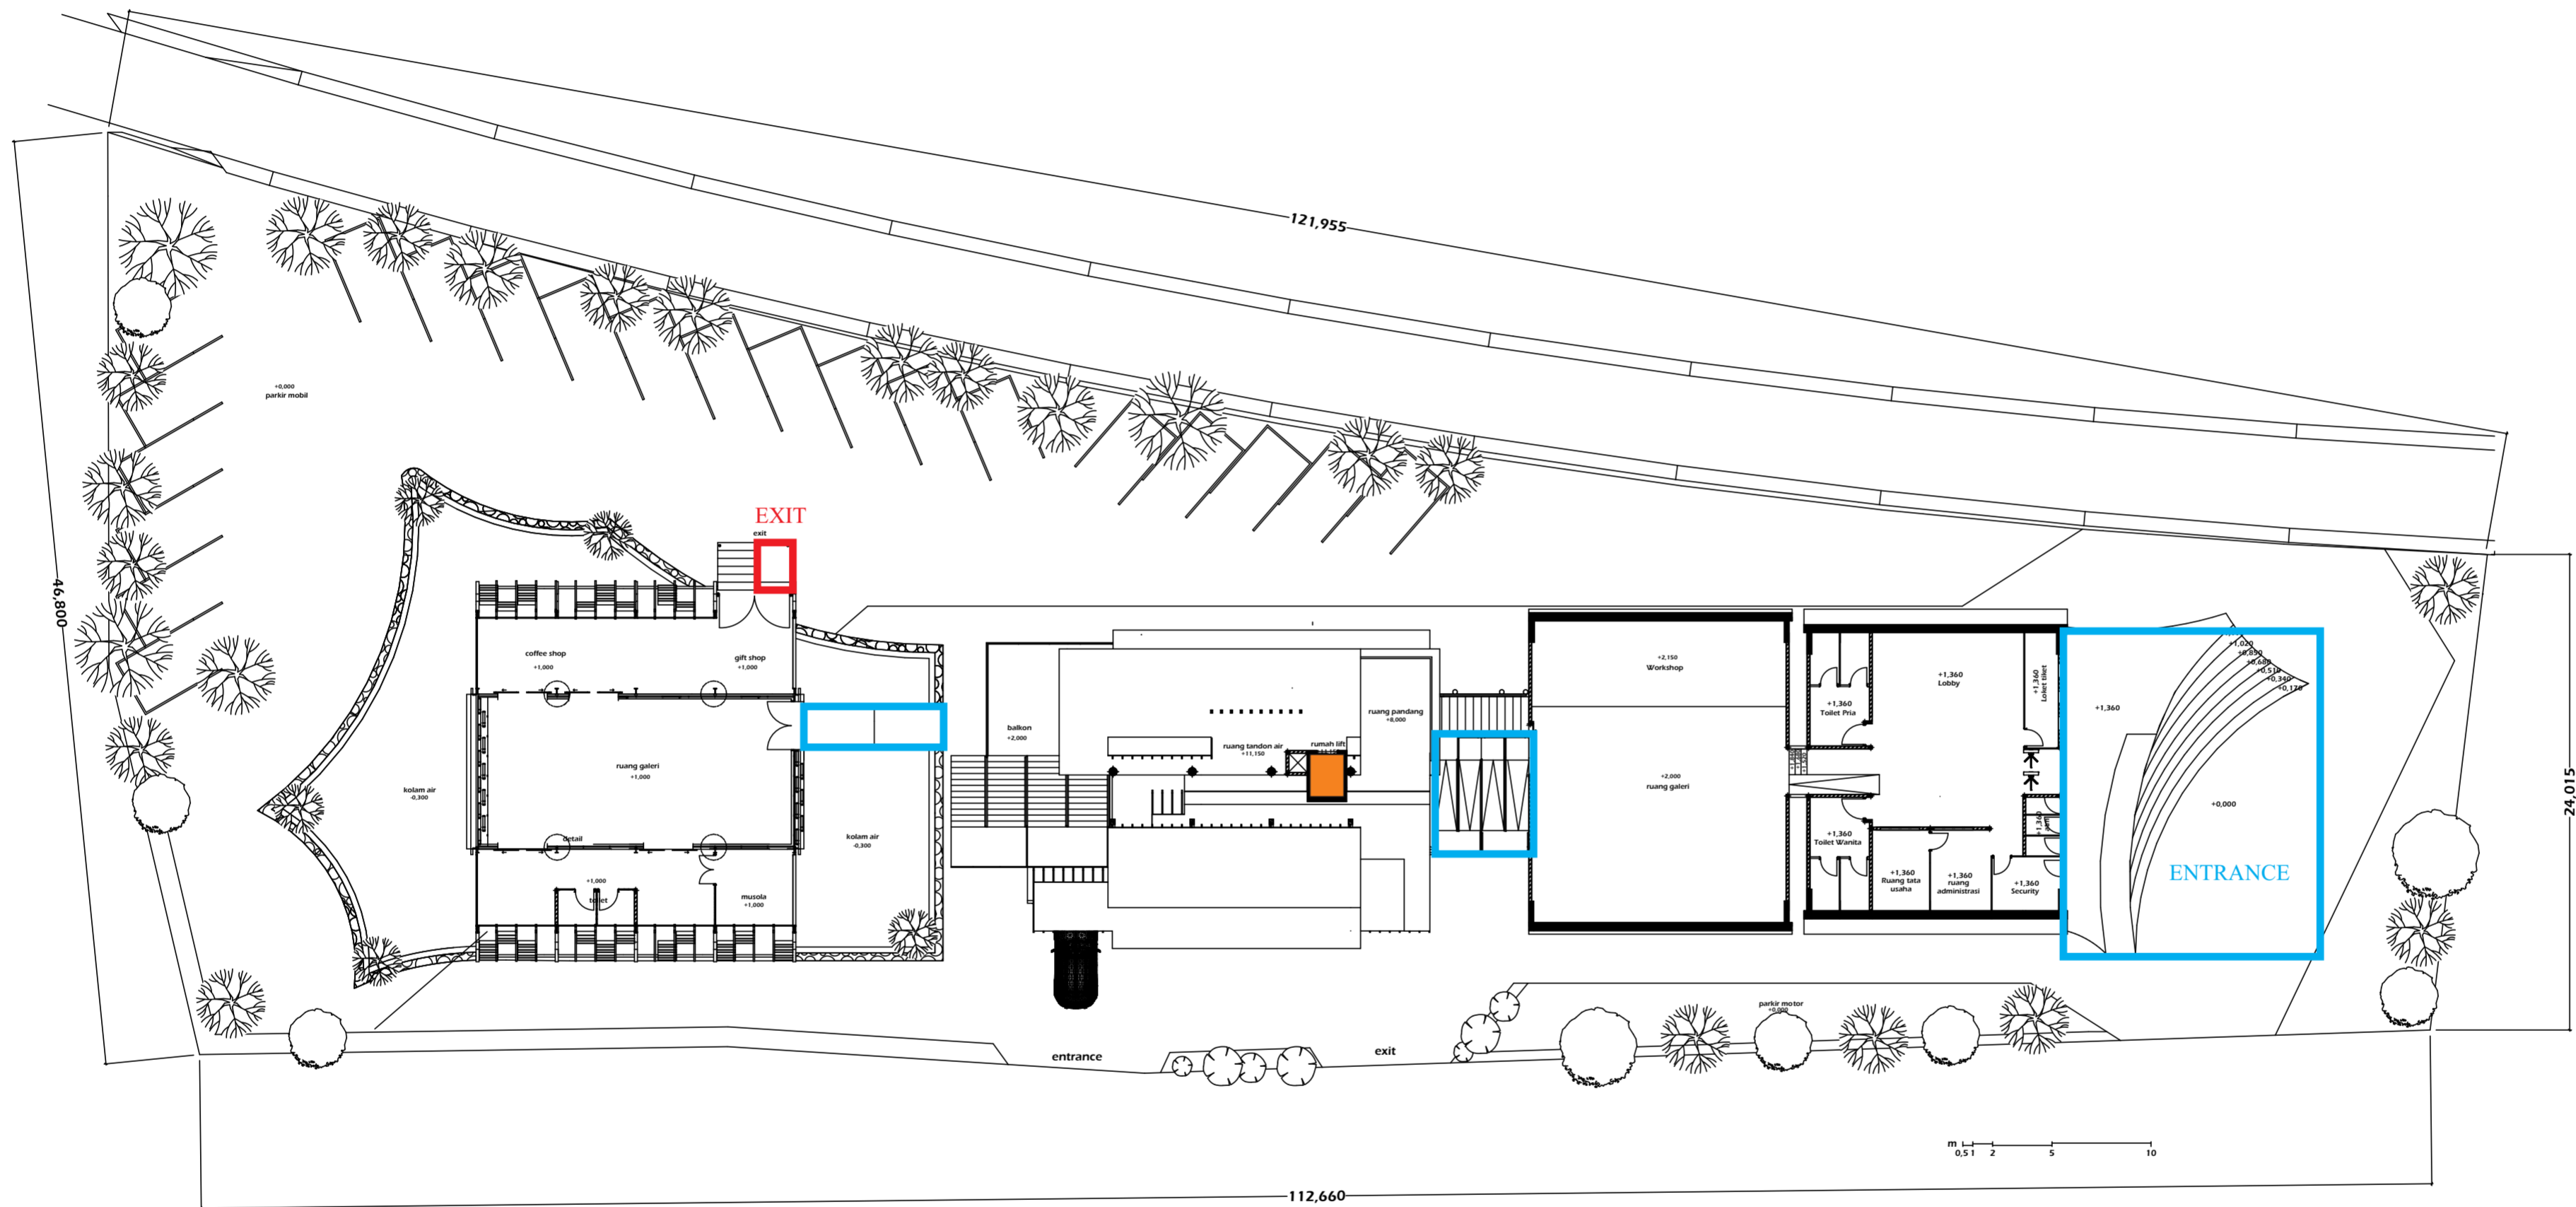NOTE



-  LIFT (AKSES NAIK DAN TURUN)
-  RAMP (AKSES NAIK)
-  RAMP (AKSES TURUN)



DEPARTMENT OF ARCHITECTURE

FACULTY CIVIL ENGINEERING AND PLANNING ISLAMIC UNIVERSITY OF INDONESIA

PROJECT

BACHELOR FINAL PROJECT

STUDENT IDENTITY

NAME : VIRGI NUR INSANI

NUMBER : 13512120

LECTURER 1

YULIANTO P. PRIHATMAJI, MT., DR., IAI

LECTURER 2

REVIANTO BUDI SANTOSA DR. IR., M. ARCH

DRAWING TITLE


INFRASTRUKTUR BANGUNAN

SUB DRAWING TITLE

AIR BERSIH & KOTOR

SCALE



ORIENTATION

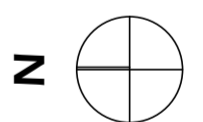


PAGE NUMBER

TOTAL PAGE

NOTE

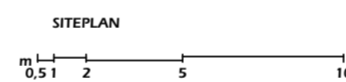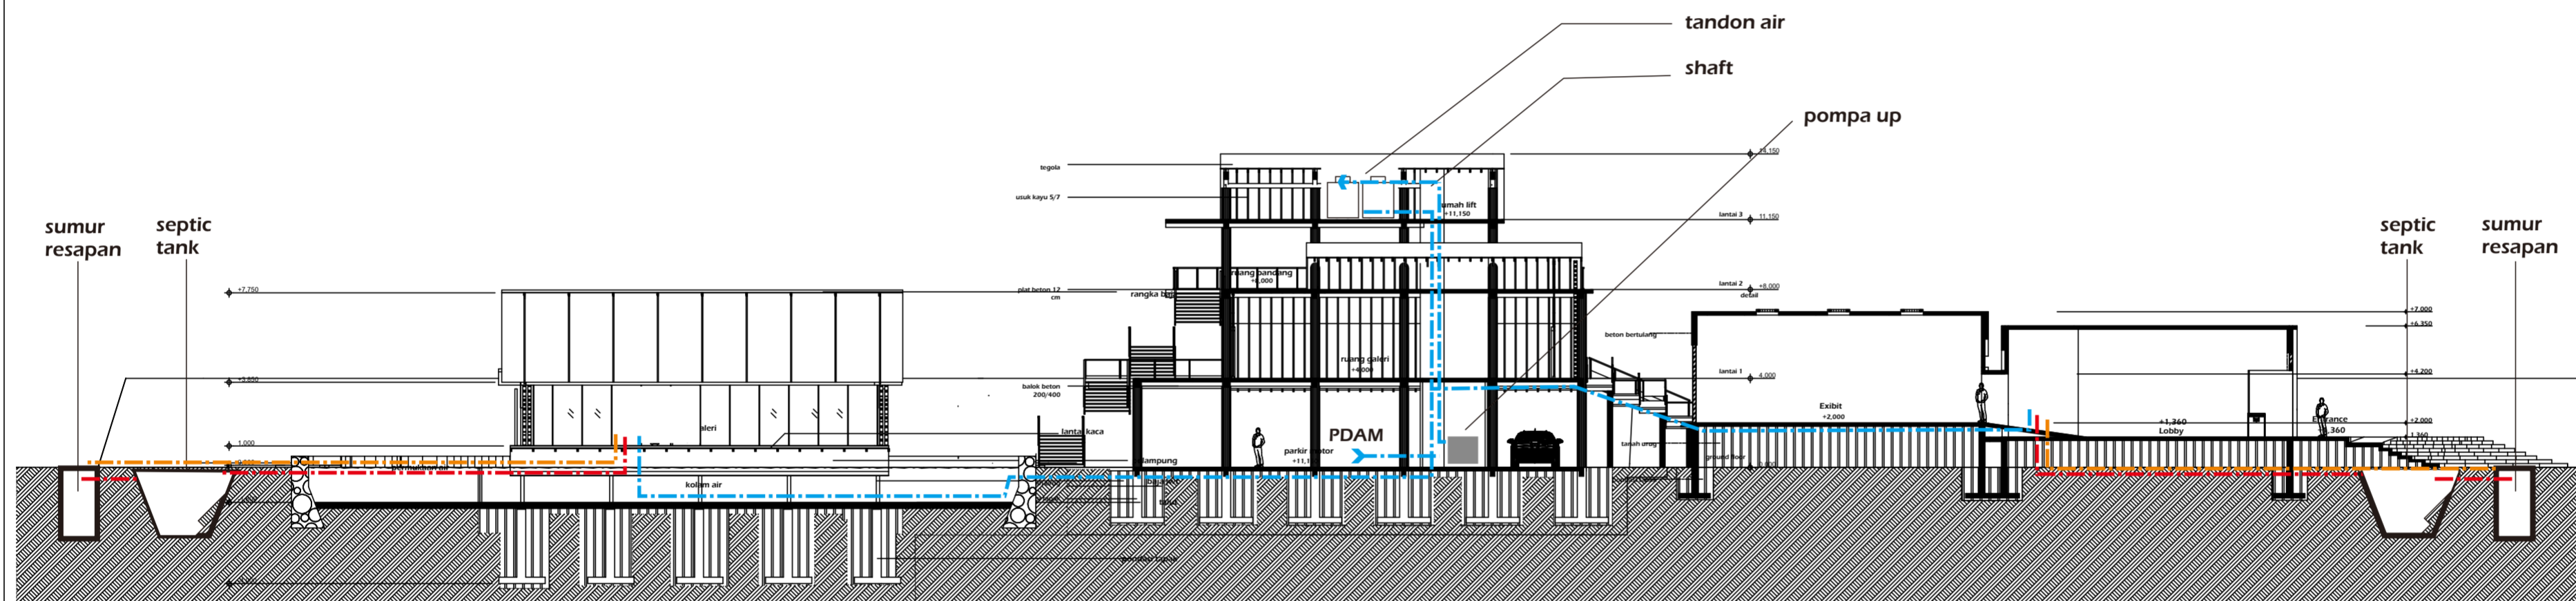

- pipa air bersih
- pipa air kotor padat
- pipa air kotor cair

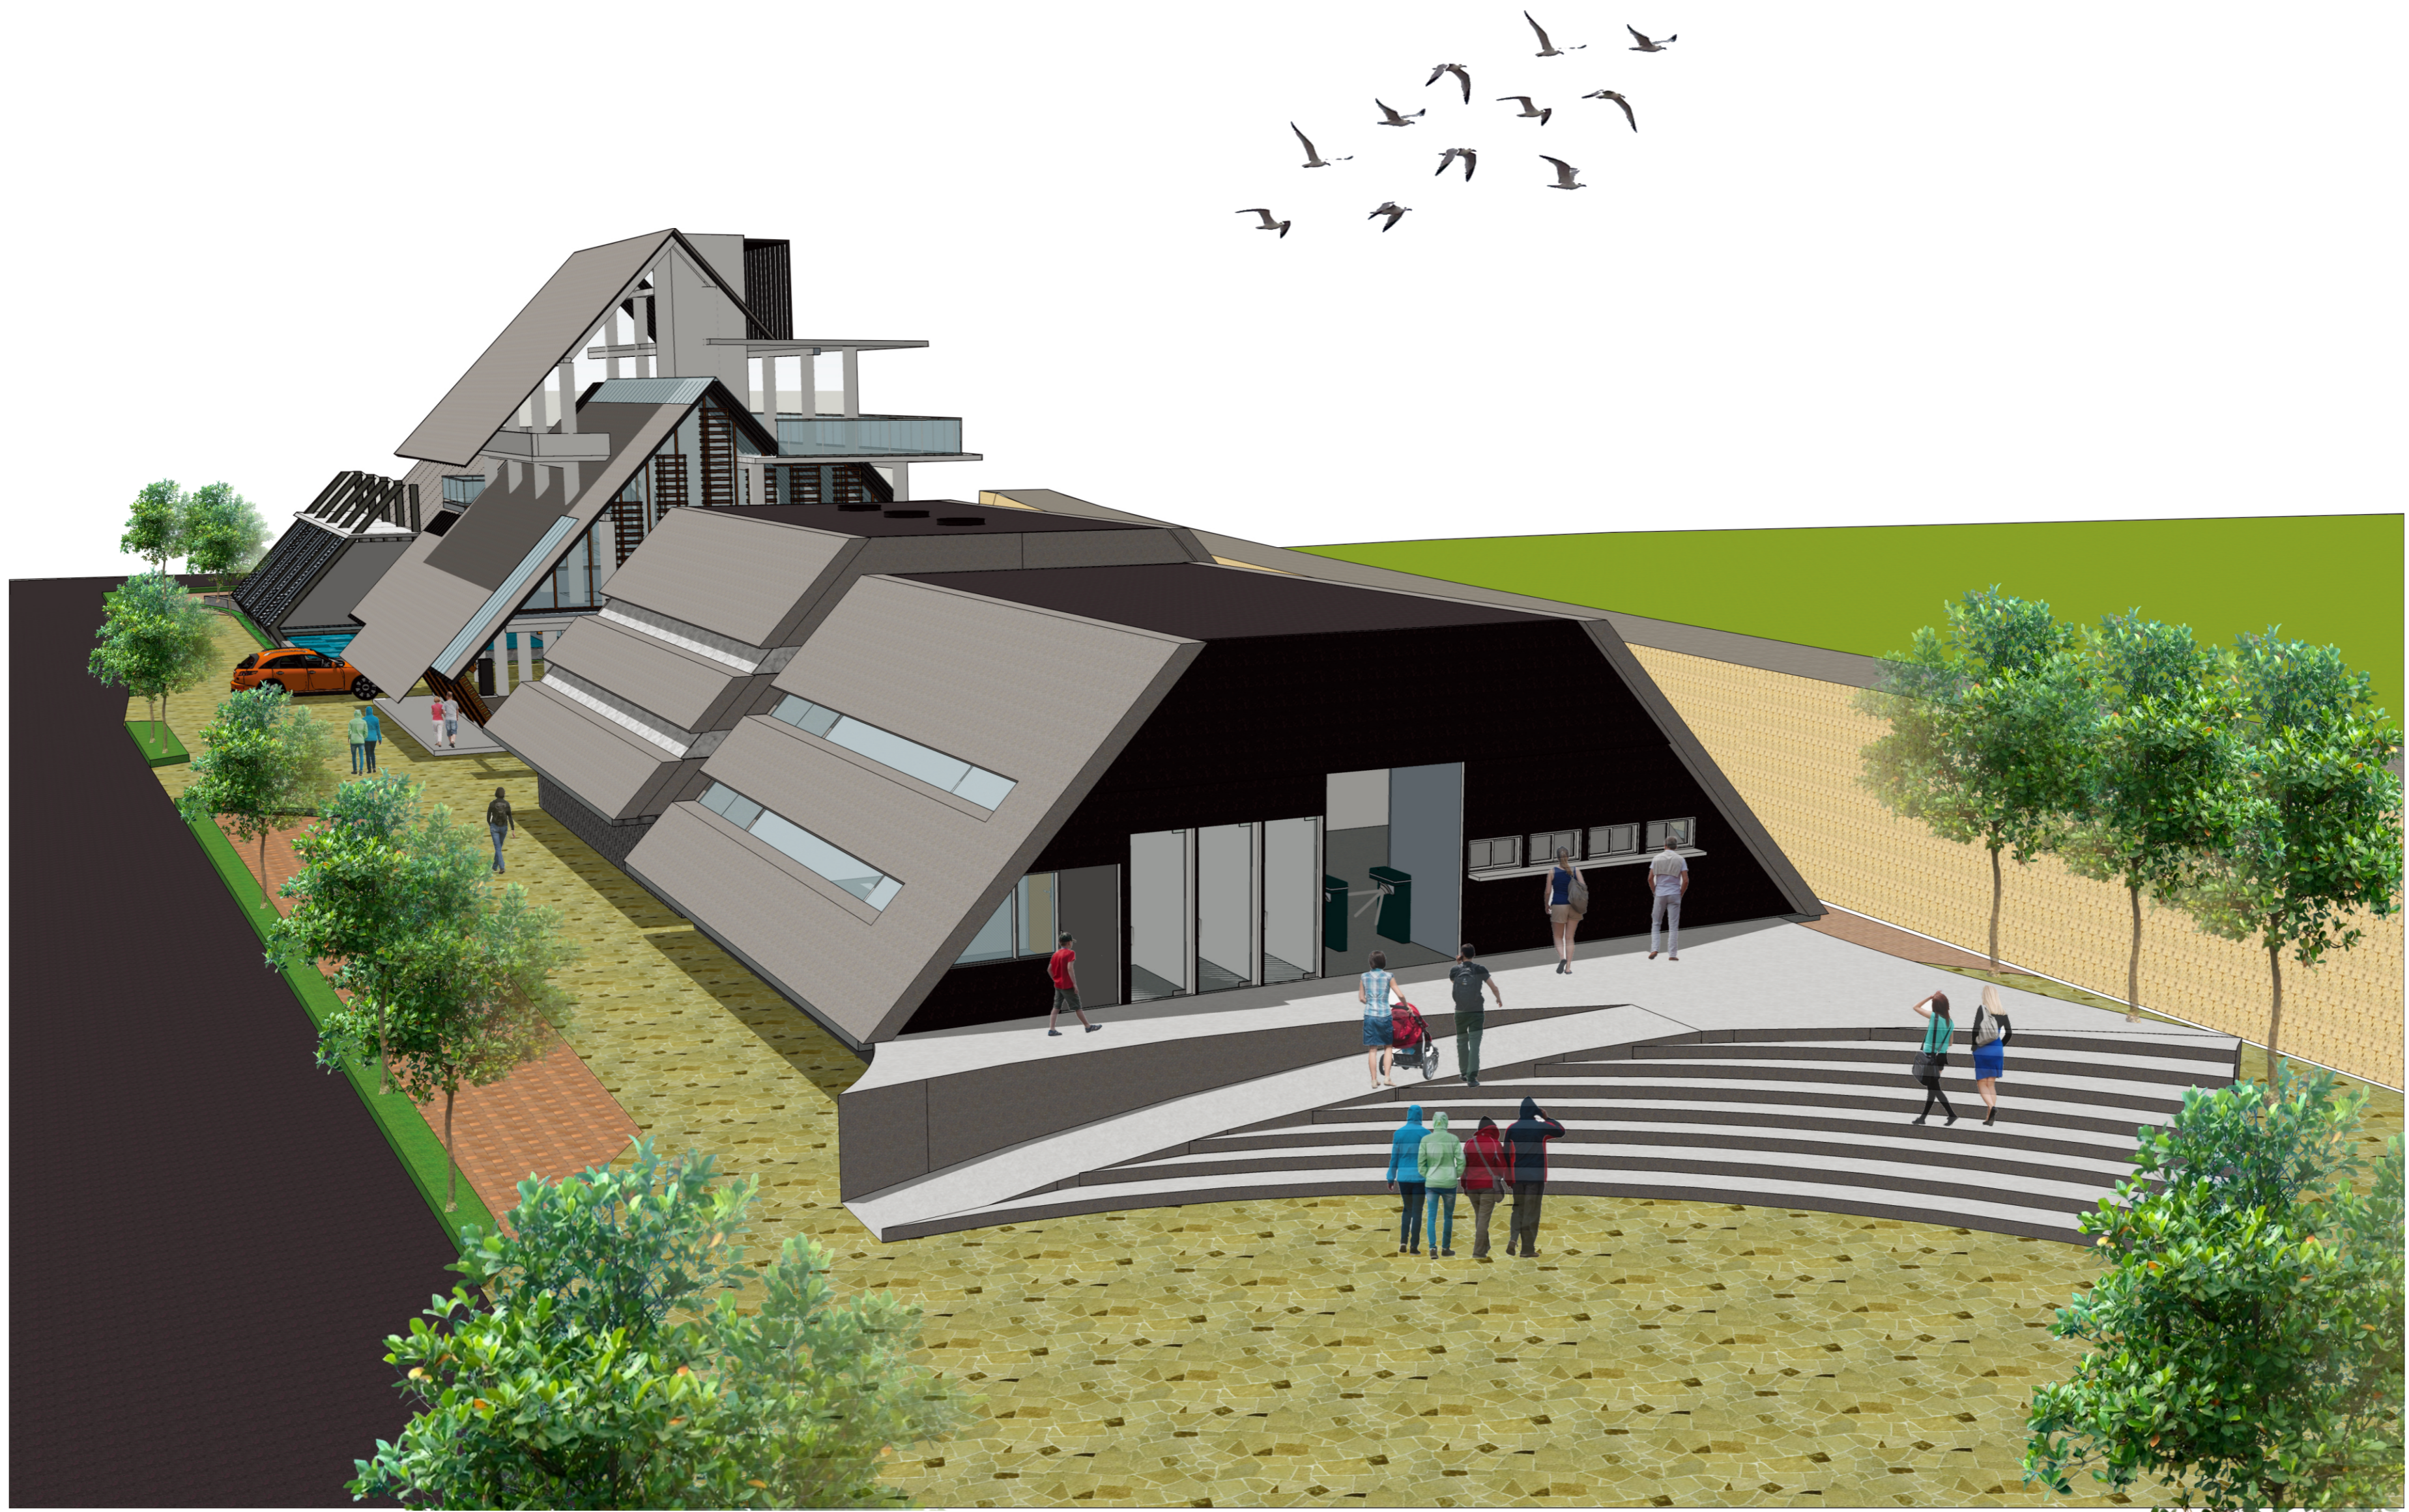

DEPARTMENT OF ARCHITECTURE

FACULTY CIVIL ENGINEERING AND PLANNING
ISLAMIC UNIVERSITY OF INDONESIA

PROJECT

BACHELOR FINAL PROJECT

GALERI PERADABAN BANTARAN SUNGAI BENGAWAN SOLO

STUDENT IDENTITY

NAME: VIRGI NUR INSANI

NUMBER: 13512120

LECTURER 1

YULIANTO P. PRIHATMAJI, MT., DR., IAI

LECTURER 2

REVIANTO BUDI SANTOSA DR. IR., M. ARCH

DRAWING TITLE

3D EKSTERIOR PERSPEKTIF SELATAN

SUB DRAWING TITLE

SCALE

ORIENTATION

PAGE NUMBER

TOTAL PAGE

NOTE



DEPARTMENT OF ARCHITECTURE

FACULTY CIVIL ENGINEERING AND PLANNING
ISLAMIC UNIVERSITY OF INDONESIA

PROJECT

BACHELOR FINAL PROJECT

GALERI PERADABAN BANTARAN SUNGAI BENGAWAN SOLO

STUDENT IDENTITY

NAME: VIRGI NUR INSANI

NUMBER: 13512120

LECTURER 1

YULIANTO P. PRIHATMAJI, MT., DR., IAI

LECTURER 2

REVIANTO BUDI SANTOSA DR. IR., M. ARCH

DRAWING TITLE

3D EKSTERIOR PERSPEKTIF UTARA

SUB DRAWING TITLE




SCALE

ORIENTATION

PAGE NUMBER

TOTAL PAGE

NOTE

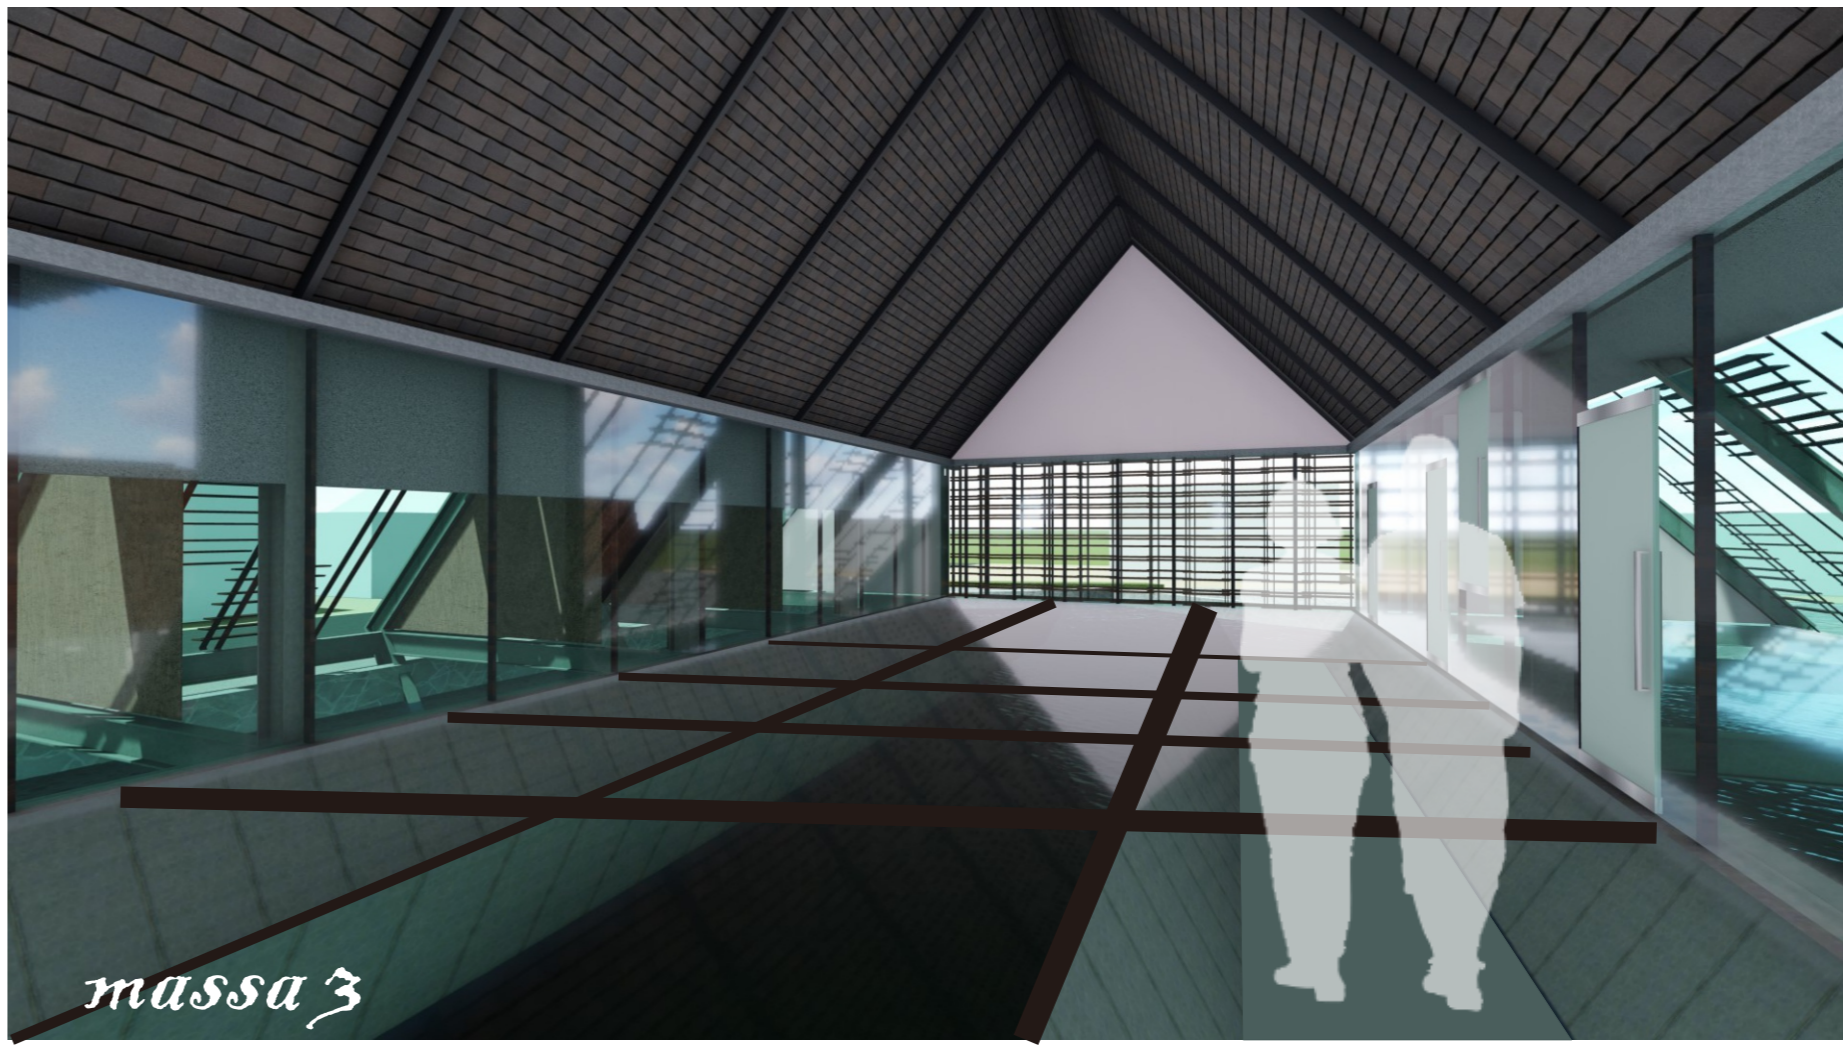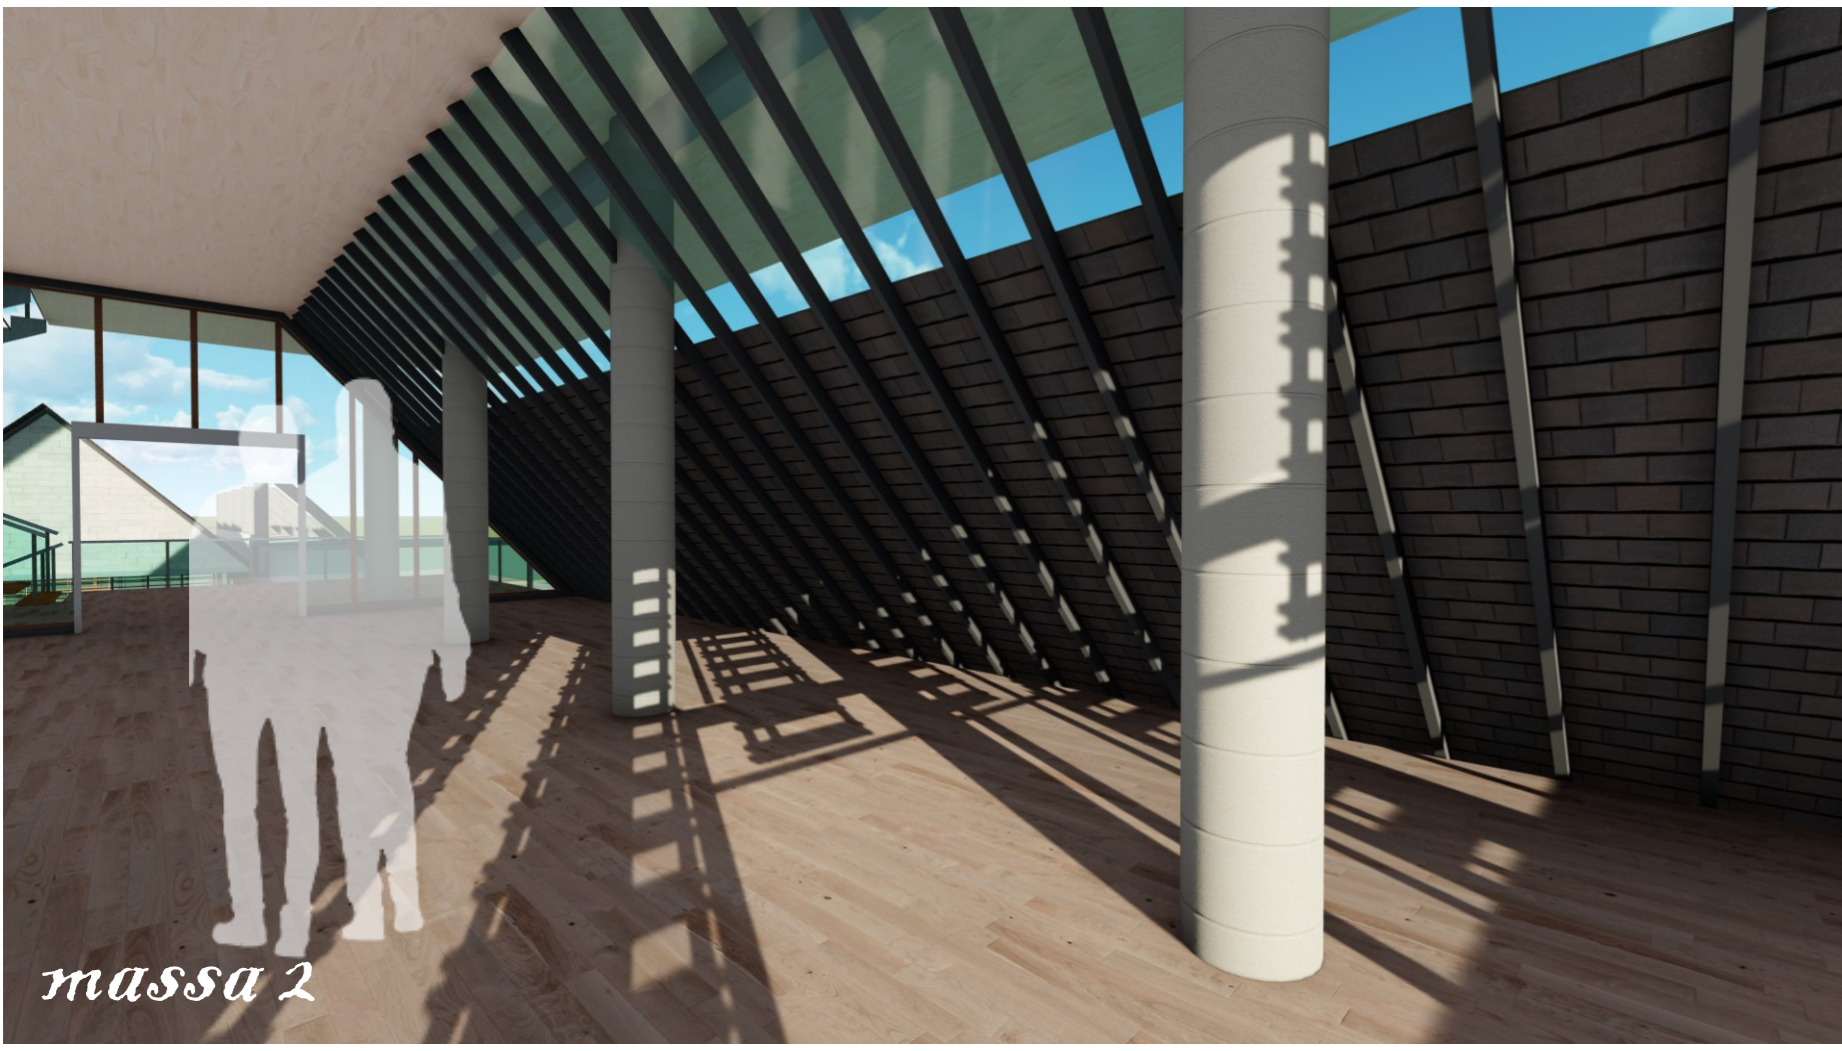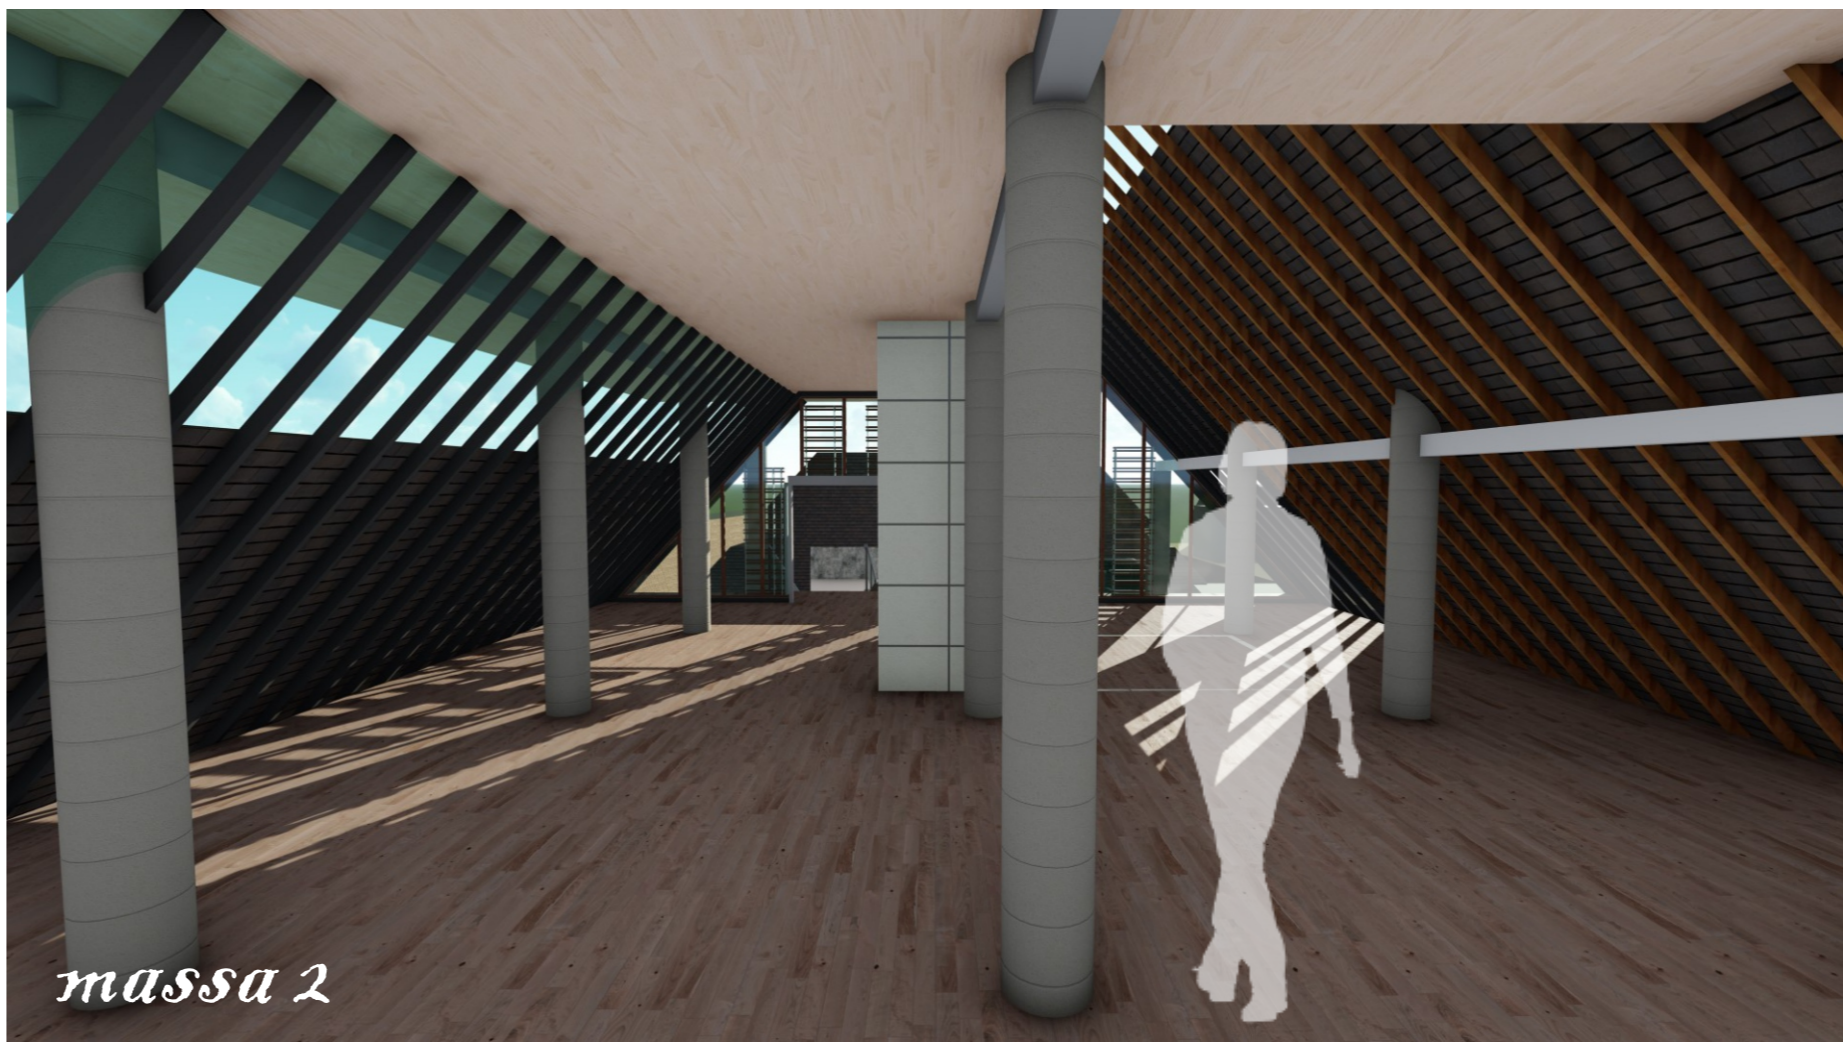

DEPARTMENT OF ARCHITECTURE
FACULTY CIVIL ENGINEERING AND PLANNING
ISLAMIC UNIVERSITY OF INDONESIA

PROJECT

BACHELOR FINAL PROJECT
GALERI PERADABAN BANTARAN SUNGAI BENGAWAN SOLO

STUDENT IDENTITY

NAME: VIRGI NUR INSANI
NUMBER: 13512120

LECTURER 1

YULIANTO P. PRHATMAJI, MT., DR., IAI

LECTURER 2

REVIANTO BUDI SANTOSA DR. IR., M. ARCH

DRAWING TITLE

3D INTERIOR

SUB DRAWING TITLE



SCALE

ORIENTATION

PAGE NUMBER

TOTAL PAGE

NOTE

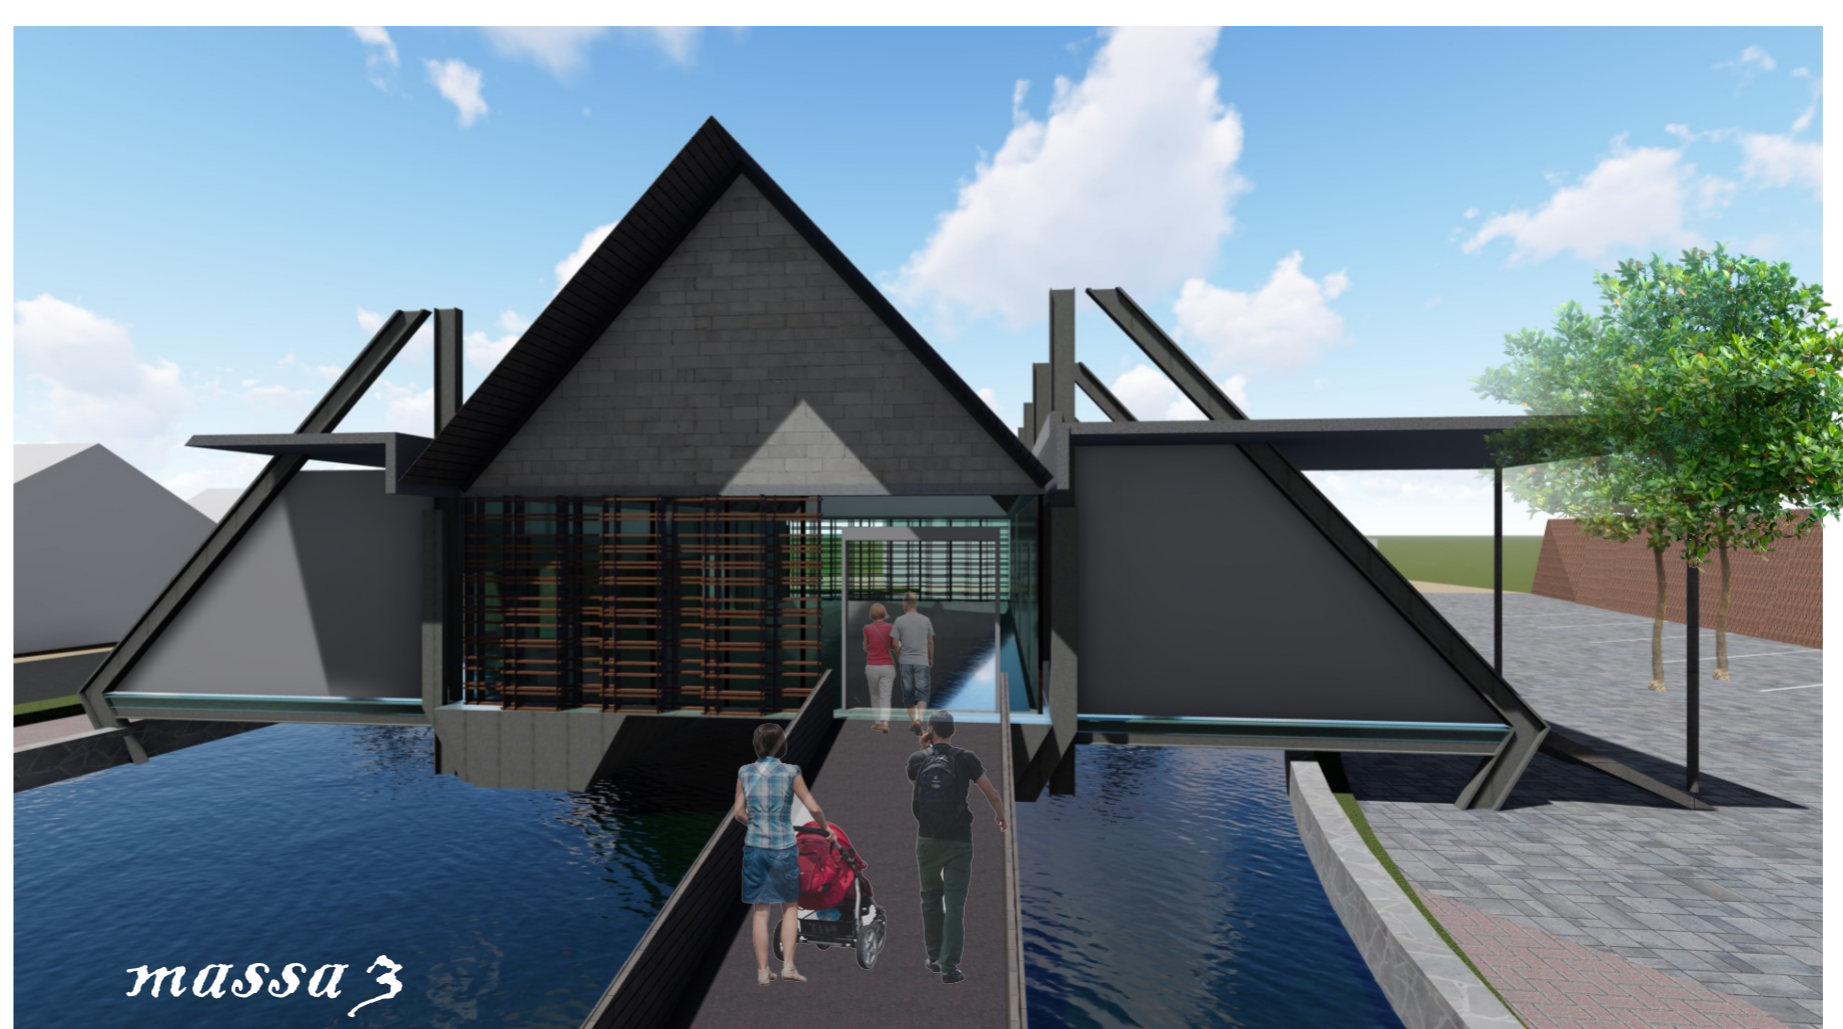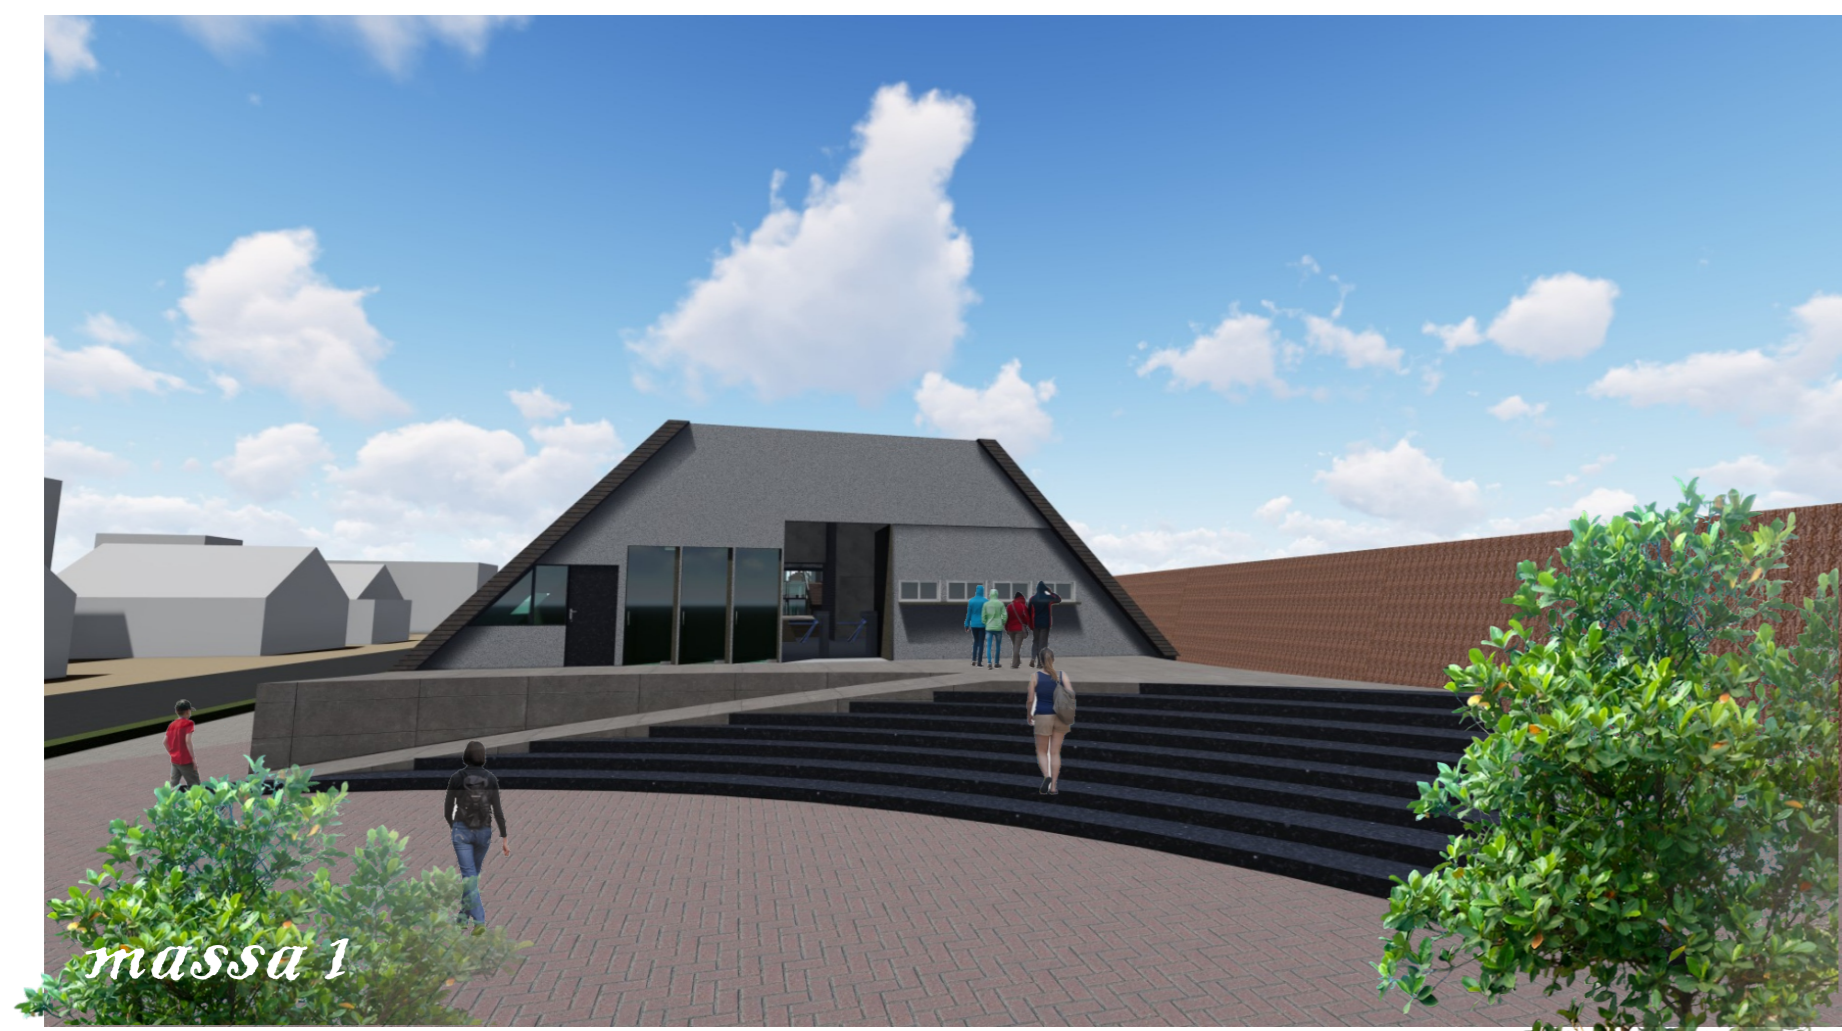

DEPARTMENT OF ARCHITECTURE
FACULTY CIVIL ENGINEERING AND PLANNING
ISLAMIC UNIVERSITY OF INDONESIA

PROJECT

BACHELOR FINAL PROJECT
GALERI PERADABAN BANTARAN SUNGAI BENGAWAN SOLO

STUDENT IDENTITY

NAME: VIRGI NUR INSANI
NUMBER: 13512120

LECTURER 1

YULIANTO P. PRHATMAJI, MT., DR., IAI

LECTURER 2

REVIANTO BUDI SANTOSA DR. IR., M. ARCH

DRAWING TITLE

3D eksterior

SUB DRAWING TITLE

SCALE

ORIENTATION

PAGE NUMBER

TOTAL PAGE

NOTE