


BACHELOR FINAL PROJECT
DEPARTMENT OF ARCHITECTURE
 FACULTY OF CIVIL ENGINEERING AND
 PLANNING
 UNIVERSITAS ISLAM INDONESIA

PROJECT NAME
 KAMPUNG VERTIKAL
 DI PRAWIRODIRJAN,
 YOGYAKARTA
 Dengan Pendekatan
 Arsitektur Ekologis

LOCATION
 Prawirodirjan,
 Yogyakarta

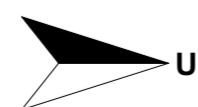

DRAWING TITLE
 POTONGAN
 BANGUNAN A

DRAWING CODE
 A.01.20


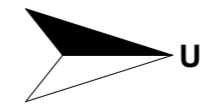
SCALE
 1:100



DRAWING BY
 Nisrina Retno Nur Aziza
 14512035

LECTURER 1
 Ir. Rini Darmawati, M.T

LECTURER 2
 Dyah Hendrawati, S.T., M.Sc.



 BACHELOR FINAL PROJECT DEPARTMENT OF ARCHITECTURE FACULTY OF CIVIL ENGINEERING AND PLANNING UNIVERSITAS ISLAM INDONESIA	PROJECT NAME KAMPUNG VERTIKAL DI PRAWIRODIRJAN, YOGYAKARTA Dengan Pendekatan Arsitektur Ekologis	LOCATION Prawirodirjan, Yogyakarta		DRAWING TITLE POTONGAN BANGUNAN A & B	DRAWING CODE A.01.21	SCALE 1:100	DRAWING BY Nisrina Retno Nur Aziza 14512035	LECTURER 1 Ir. Rini Darmawati, M.T	LECTURER 2 Dyah Hendrawati, S.T., M.Sc.

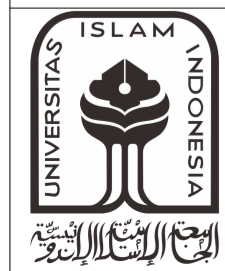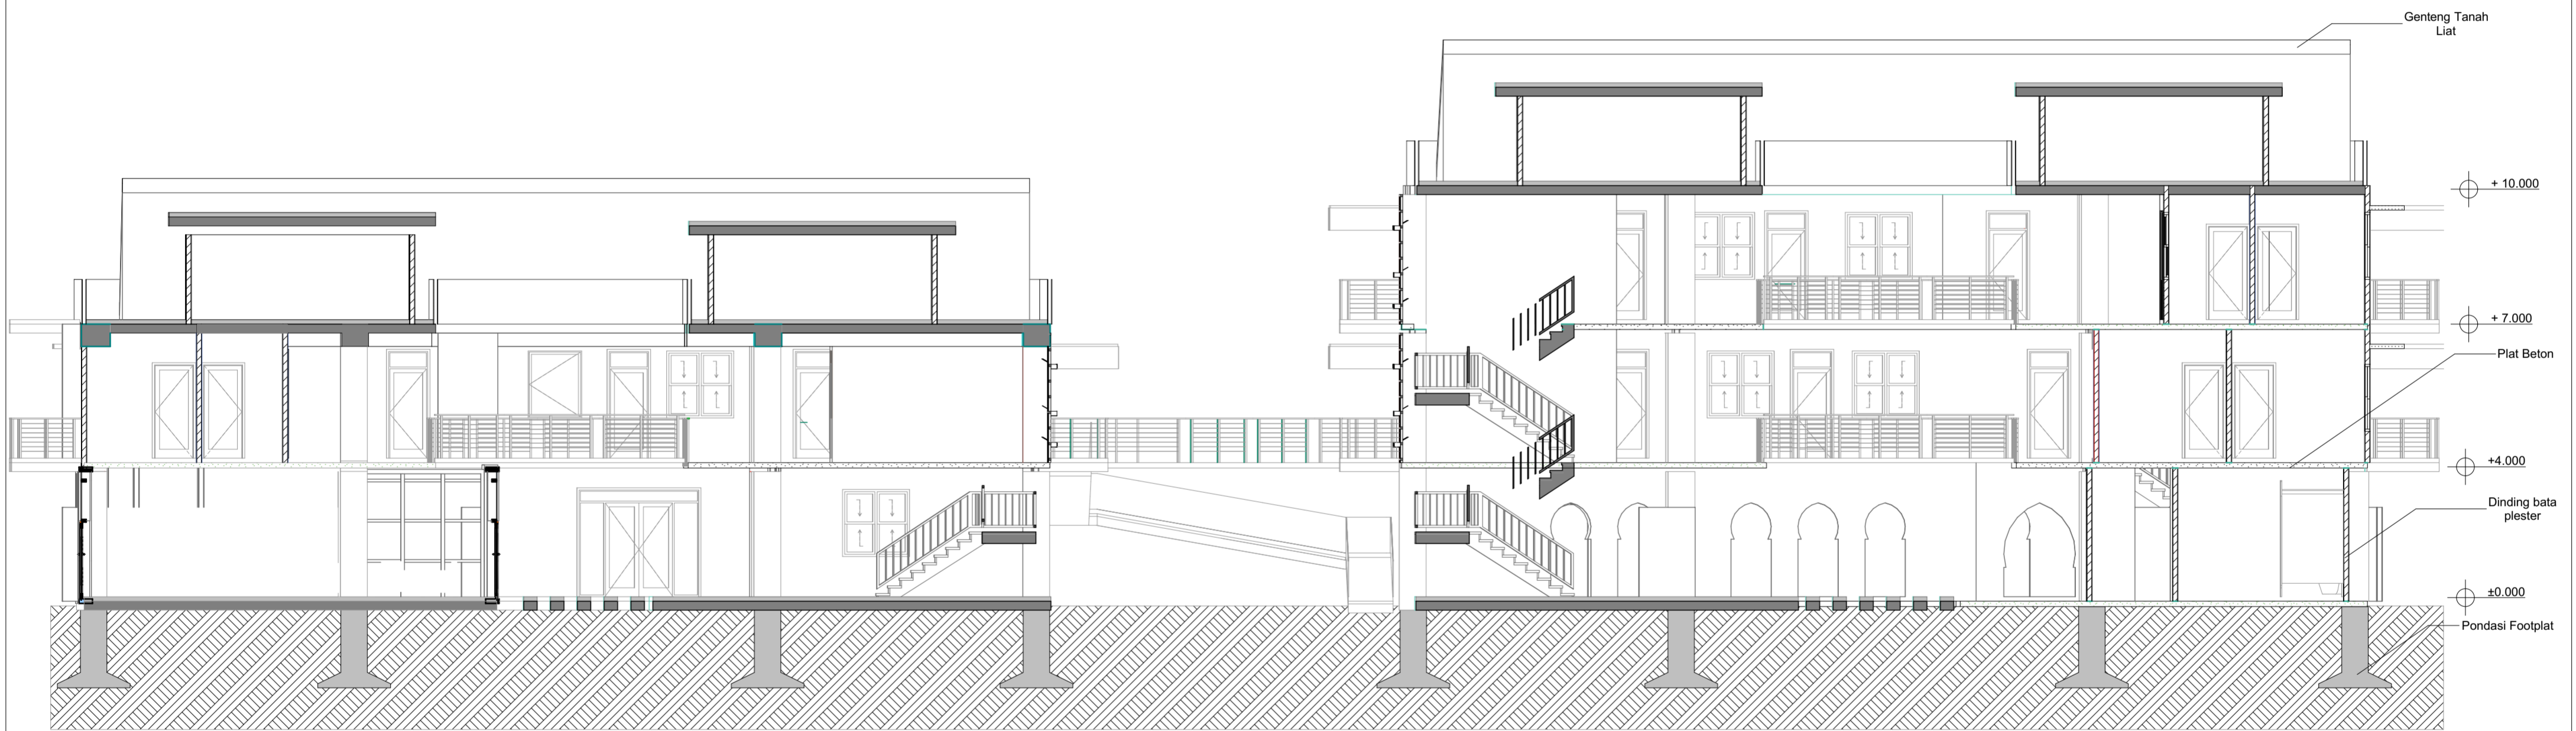

BACHELOR FINAL PROJECT
DEPARTMENT OF ARCHITECTURE
 FACULTY OF CIVIL ENGINEERING AND
 PLANNING
 UNIVERSITAS ISLAM INDONESIA

PROJECT NAME
 KAMPUNG VERTIKAL
 DI PRAWIRODIRJAN,
 YOGYAKARTA
 Dengan Pendekatan
 Arsitektur Ekologis

LOCATION
 Prawirodirjan,
 Yogyakarta



DRAWING TITLE
 POTONGAN
 BANGUNAN C & D



DRAWING CODE
 A.01.22

SCALE
 1:100

DRAWING BY
 Nisrina Retno Nur Aziza
 14512035

LECTURER 1
 Ir. Rini Darmawati, M.T

LECTURER 2
 Dyah Hendrawati, S.T., M.Sc.

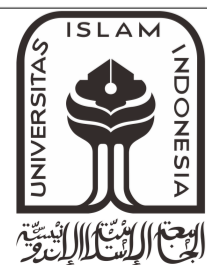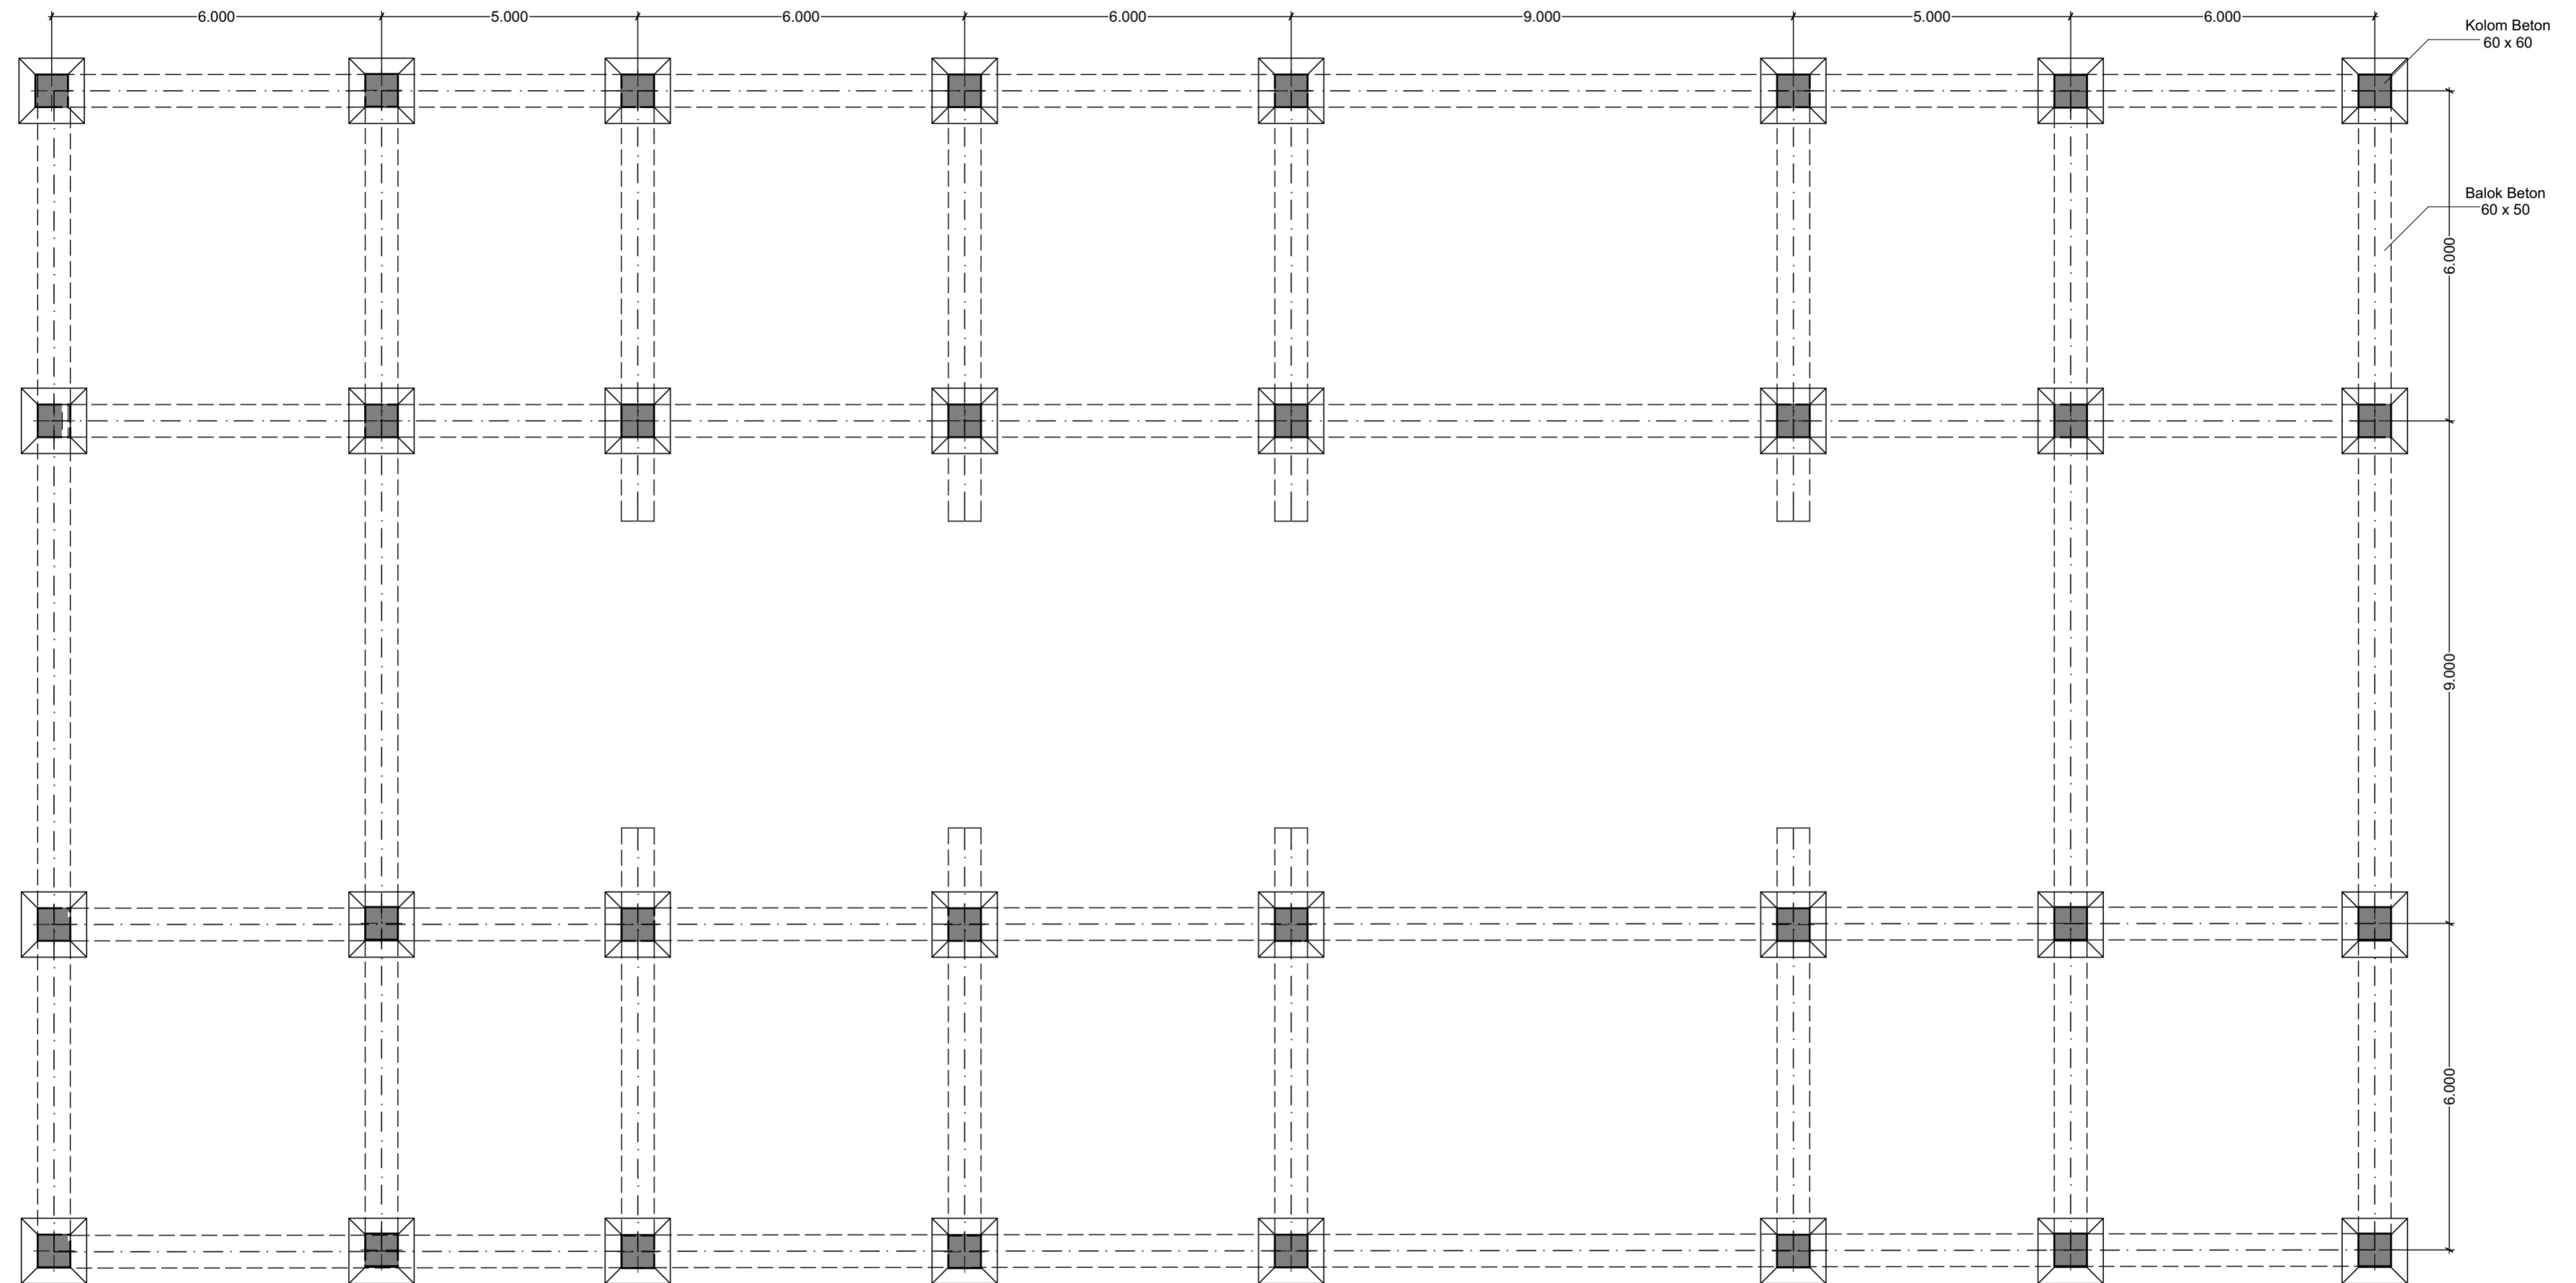

BACHELOR FINAL PROJECT

DEPARTMENT OF ARCHITECTURE

FACULTY OF CIVIL ENGINEERING AND
PLANNING

UNIVERSITAS ISLAM INDONESIA


PROJECT NAME

KAMPUNG VERTIKAL
DI PRAWIRODIRJAN,
YOGYAKARTA

Dengan Pendekatan
Arsitektur Ekologis

LOCATION

Prawirodirjan,
Yogyakarta

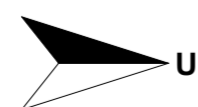

DRAWING TITLE

SKEMATIK
STRUKTUR LANTAI
DASAR

DRAWING CODE

S.01.1

SCALE

1:100

DRAWING BY


Nisrina Retno Nur Aziza
14512035

LECTURER 1

Ir. Rini Darmawati, M.T

LECTURER 2

Dyah Hendrawati, S.T., M.Sc.

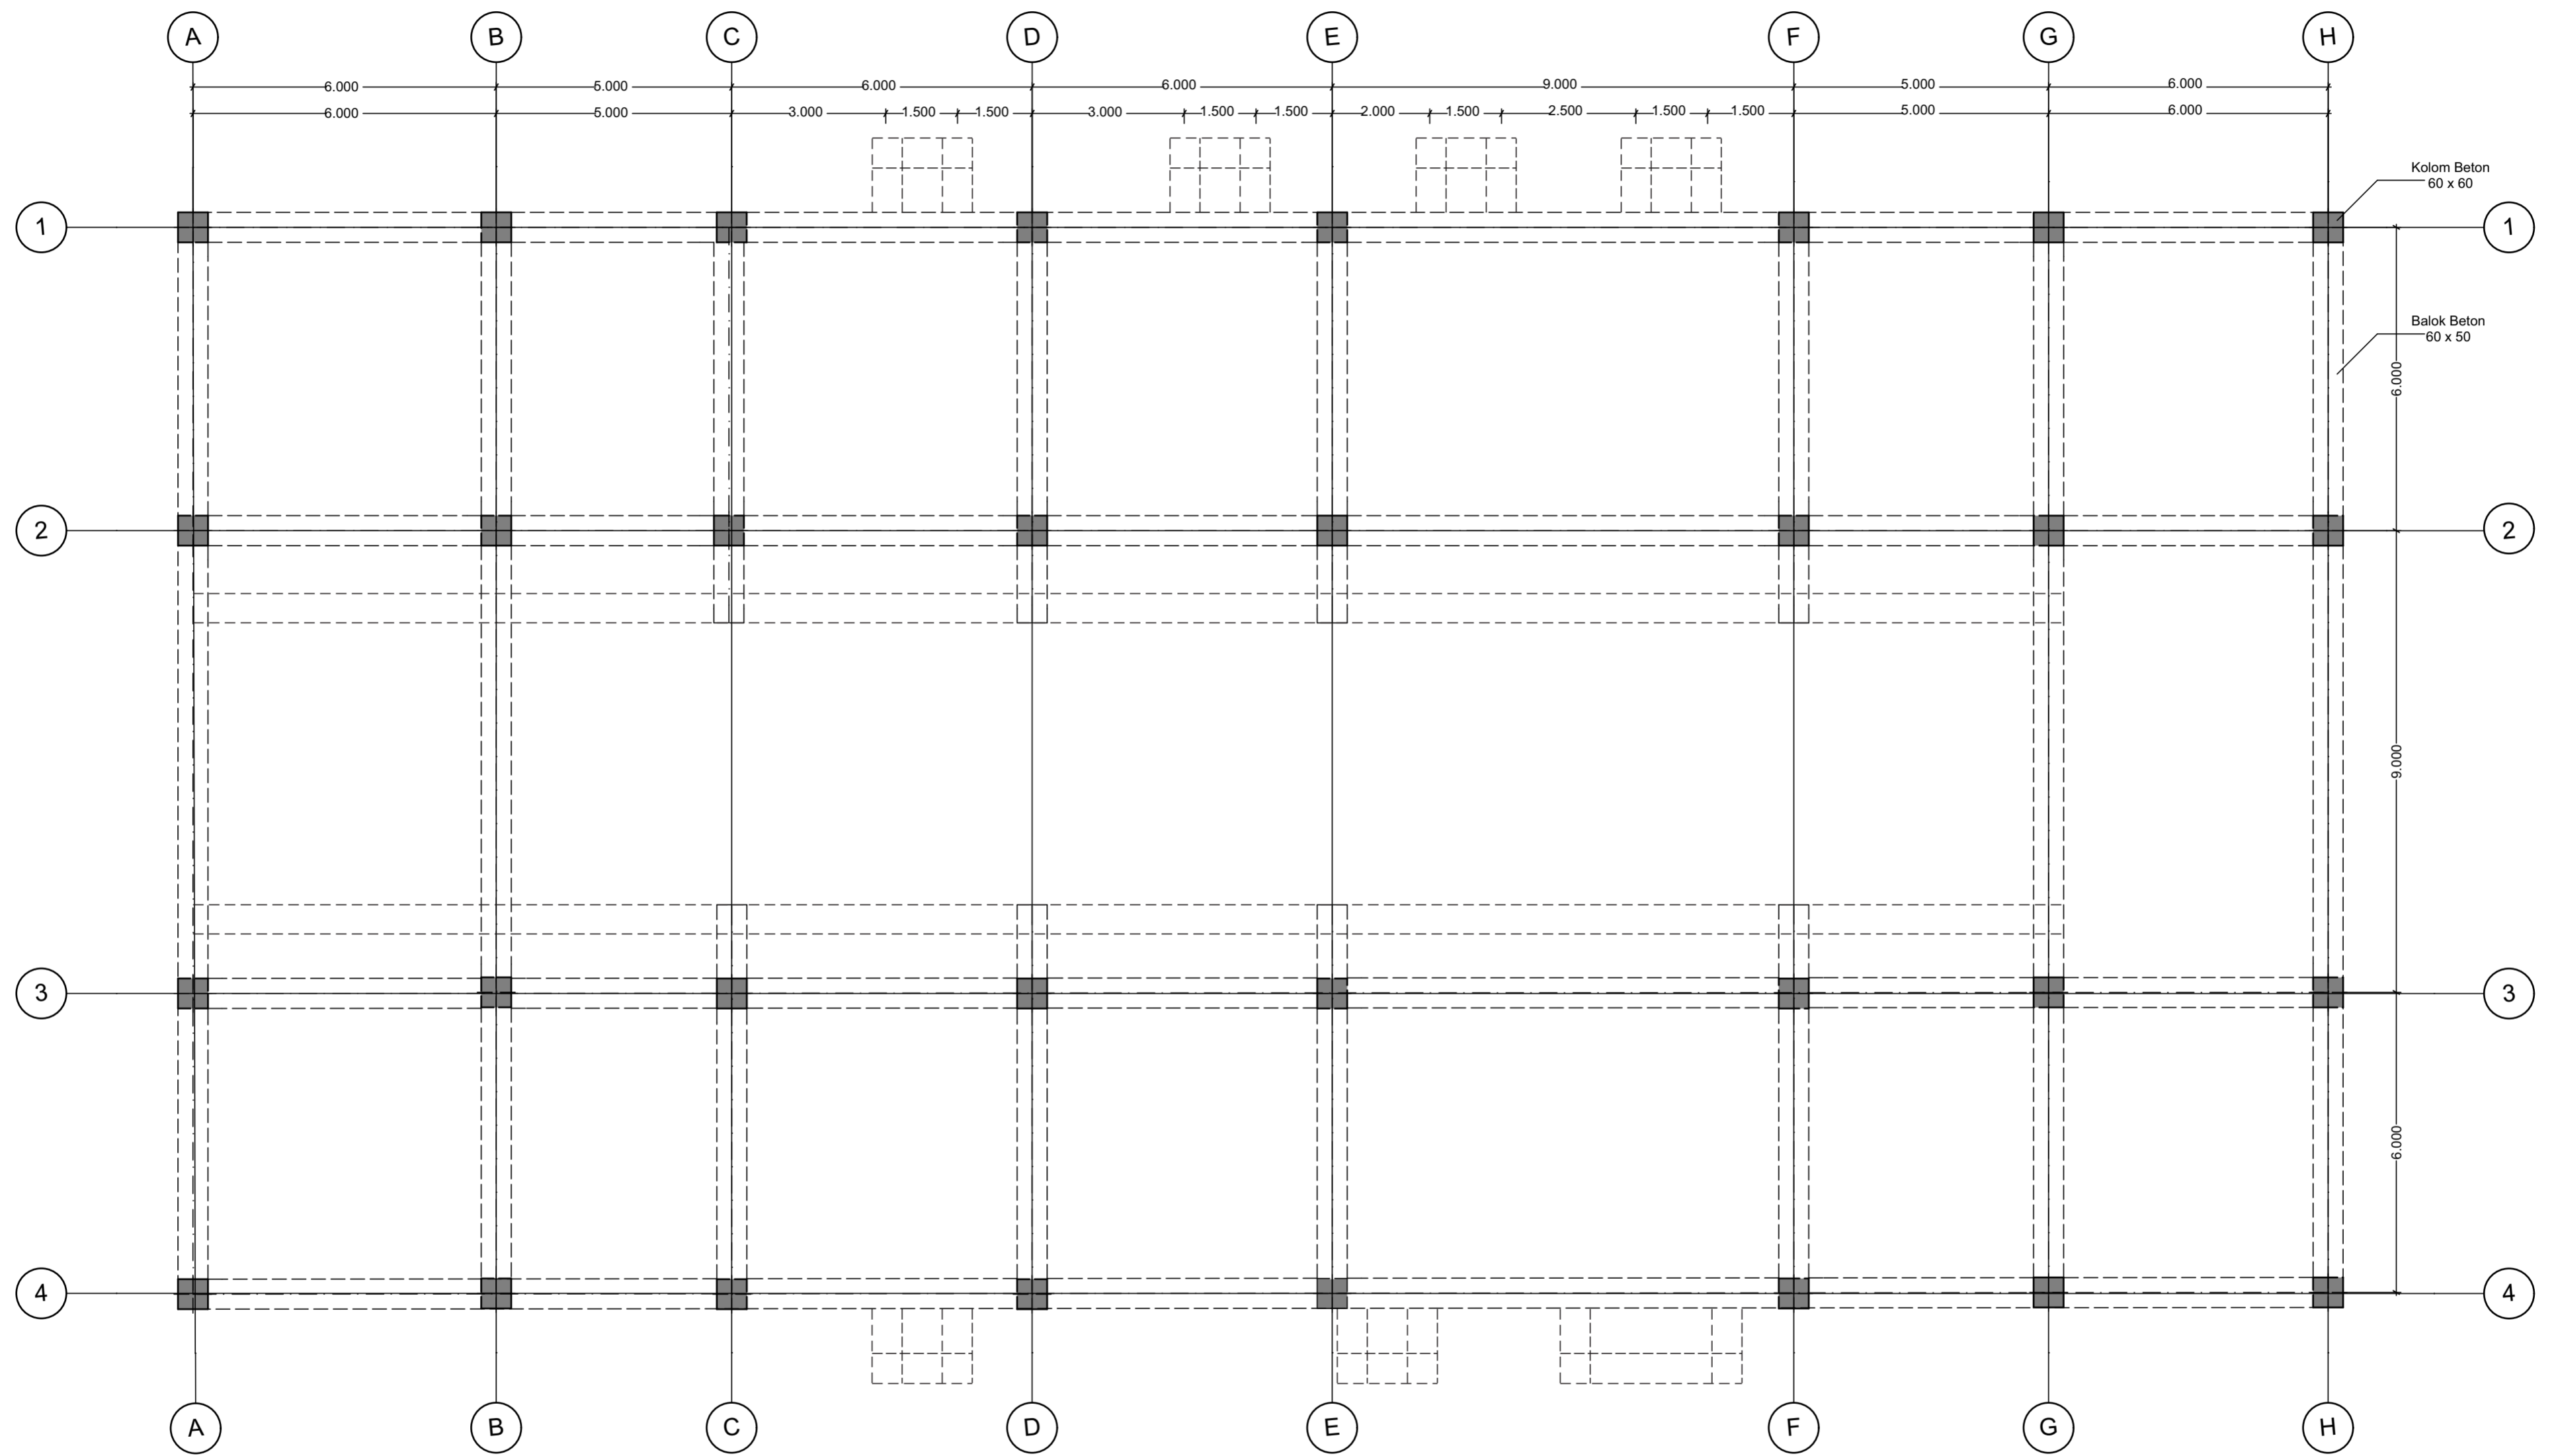

BACHELOR FINAL PROJECT

DEPARTMENT OF ARCHITECTURE

FACULTY OF CIVIL ENGINEERING AND
PLANNING
UNIVERSITAS ISLAM INDONESIA

PROJECT NAME

KAMPUNG VERTIKAL
DI PRAWIRODIRJAN,
YOGYAKARTA
Dengan Pendekatan
Arsitektur Ekologis

LOCATION

Prawirodirjan,
Yogyakarta



DRAWING TITLE

SKEMATIK
STRUKTUR
BANGUNAN LANTAI
TIPIKAL

DRAWING CODE

S.01.2

SCALE

1:100

DRAWING BY



Nisrina Retno Nur Aziza
14512035

LECTURER 1

Ir. Rini Darmawati, M.T

LECTURER 2

Dyah Hendrawati, S.T., M.Sc.

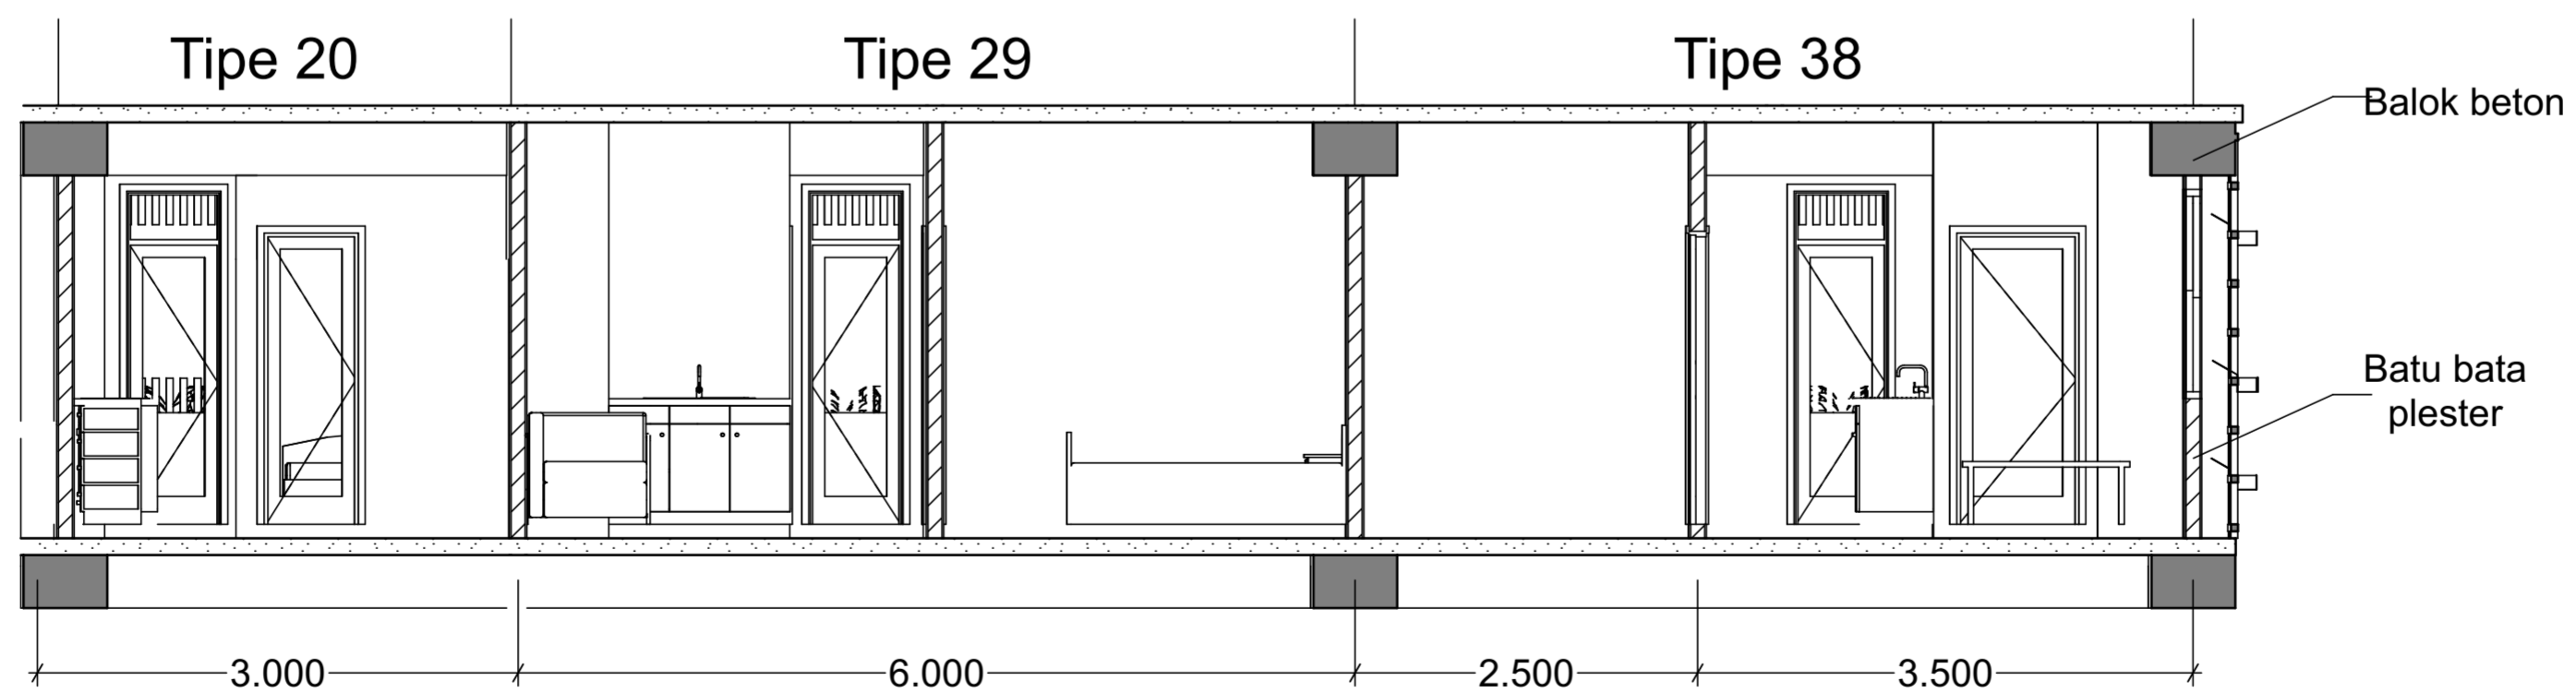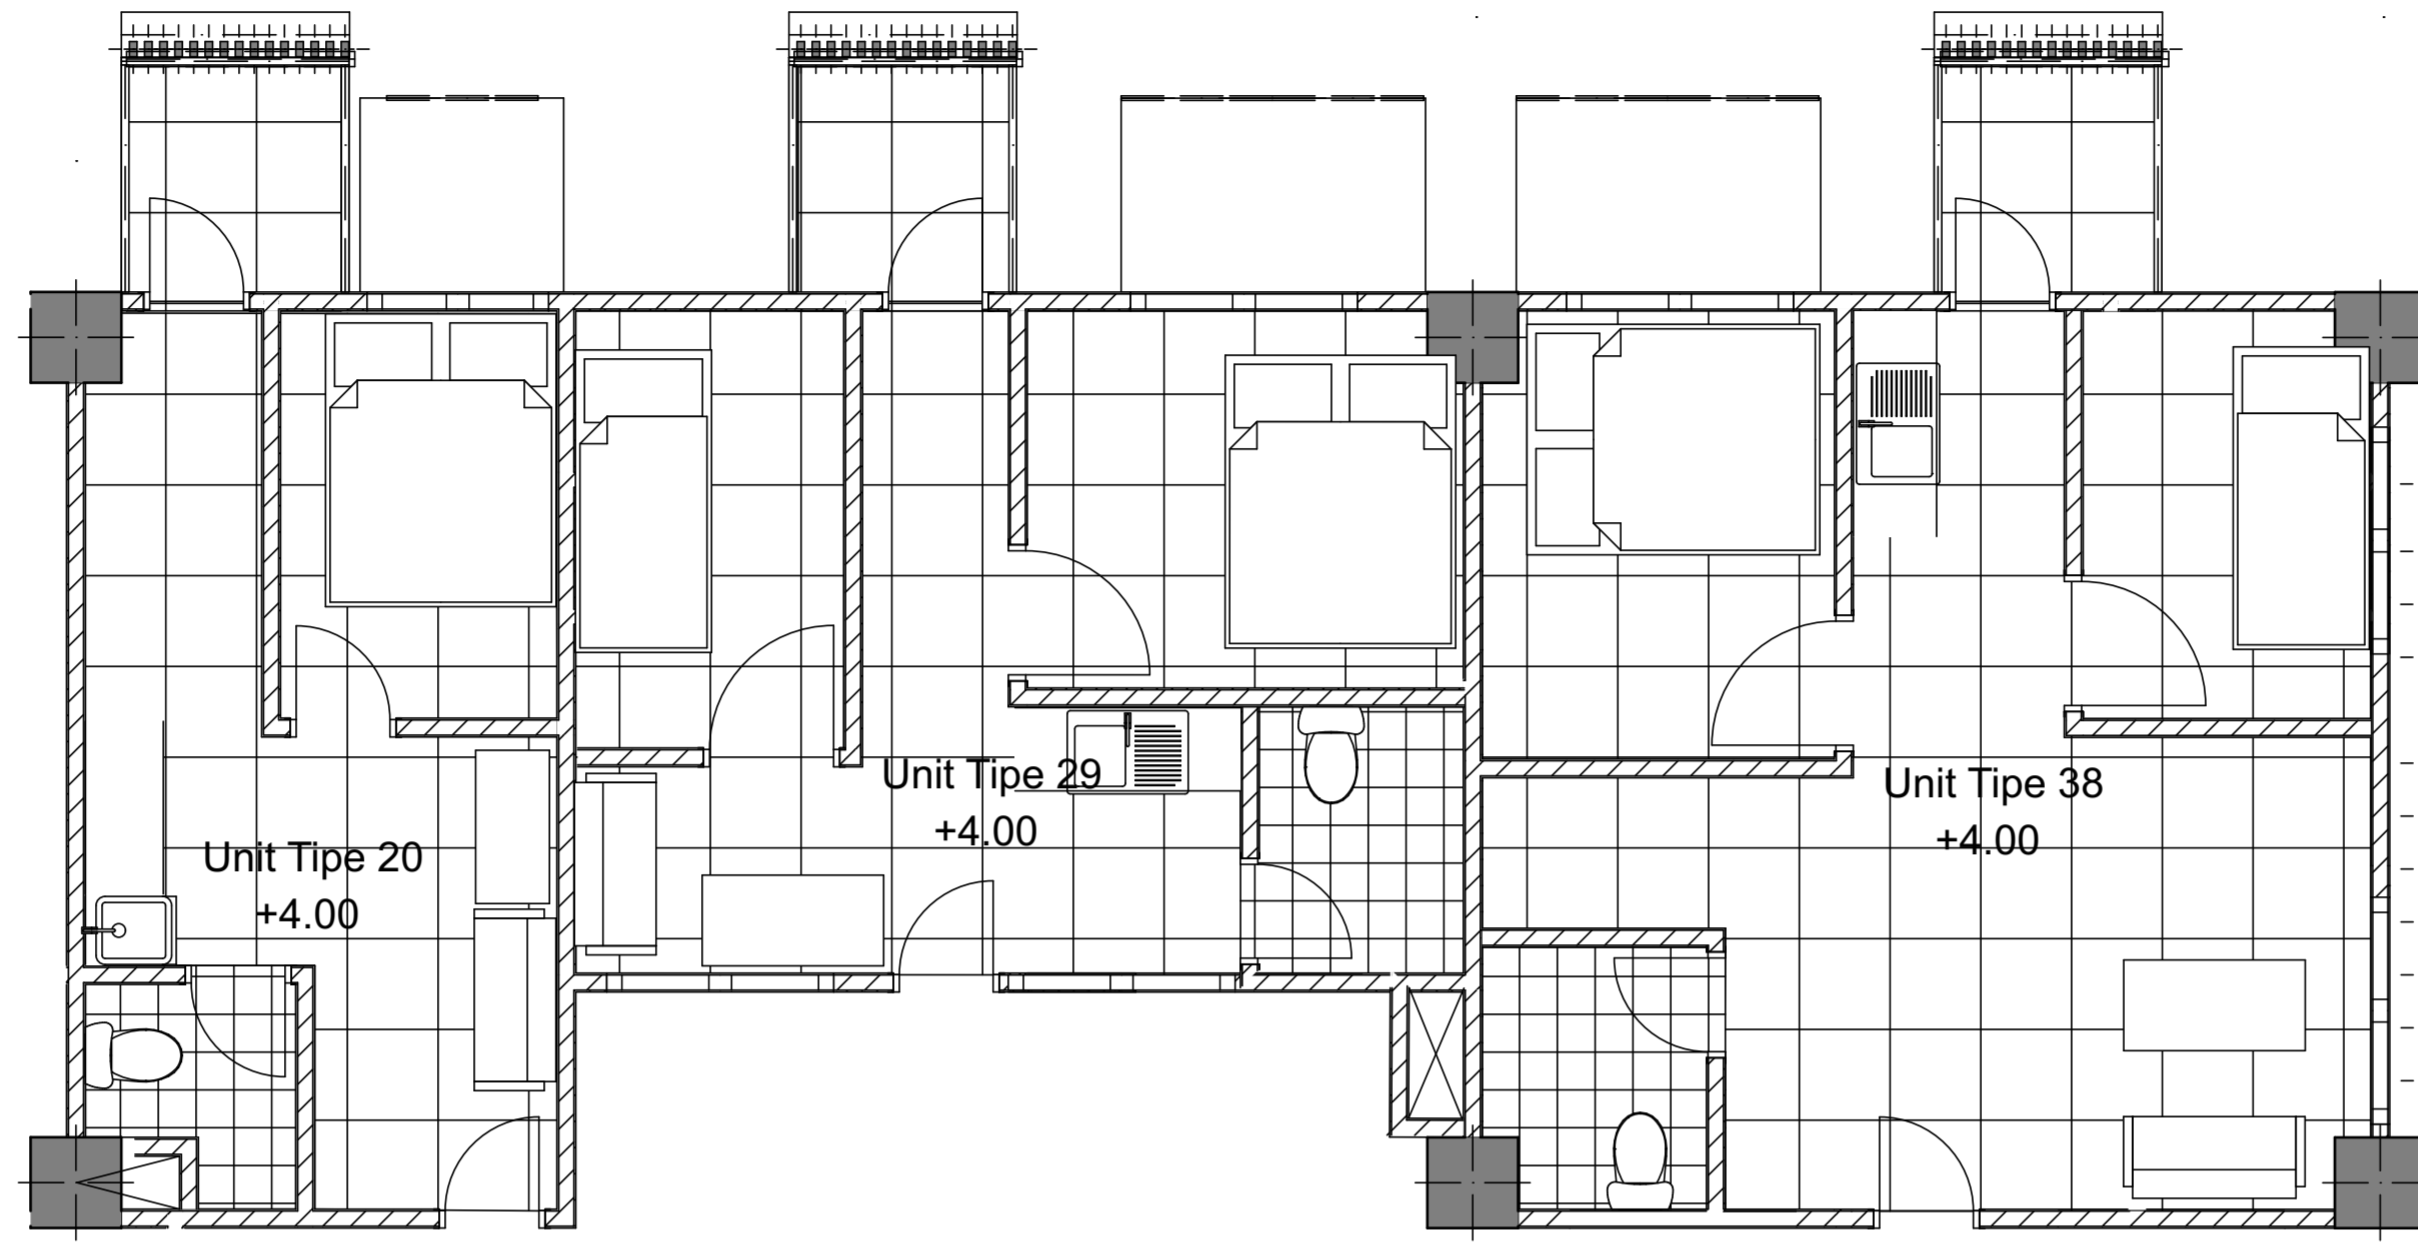

BACHELOR FINAL PROJECT

DEPARTMENT OF ARCHITECTURE

FACULTY OF CIVIL ENGINEERING AND
PLANNING
UNIVERSITAS ISLAM INDONESIA

PROJECT NAME

KAMPUNG VERTIKAL
DI PRAWIRODIRJAN,
YOGYAKARTA
Dengan Pendekatan
ArsitekturEkologis

LOCATION

Prawirodirjan,
Yogyakarta



DRAWING TITLE

Denah Parsial

DRAWING CODE

D.01.2

SCALE

1:50

DRAWING BY



Nisrina Retno Nur Aziza
14512035

LECTURER 1

Ir. Rini Darmawati, M.T

LECTURER 2


Dyah Hendrawati, S.T., M.Sc.

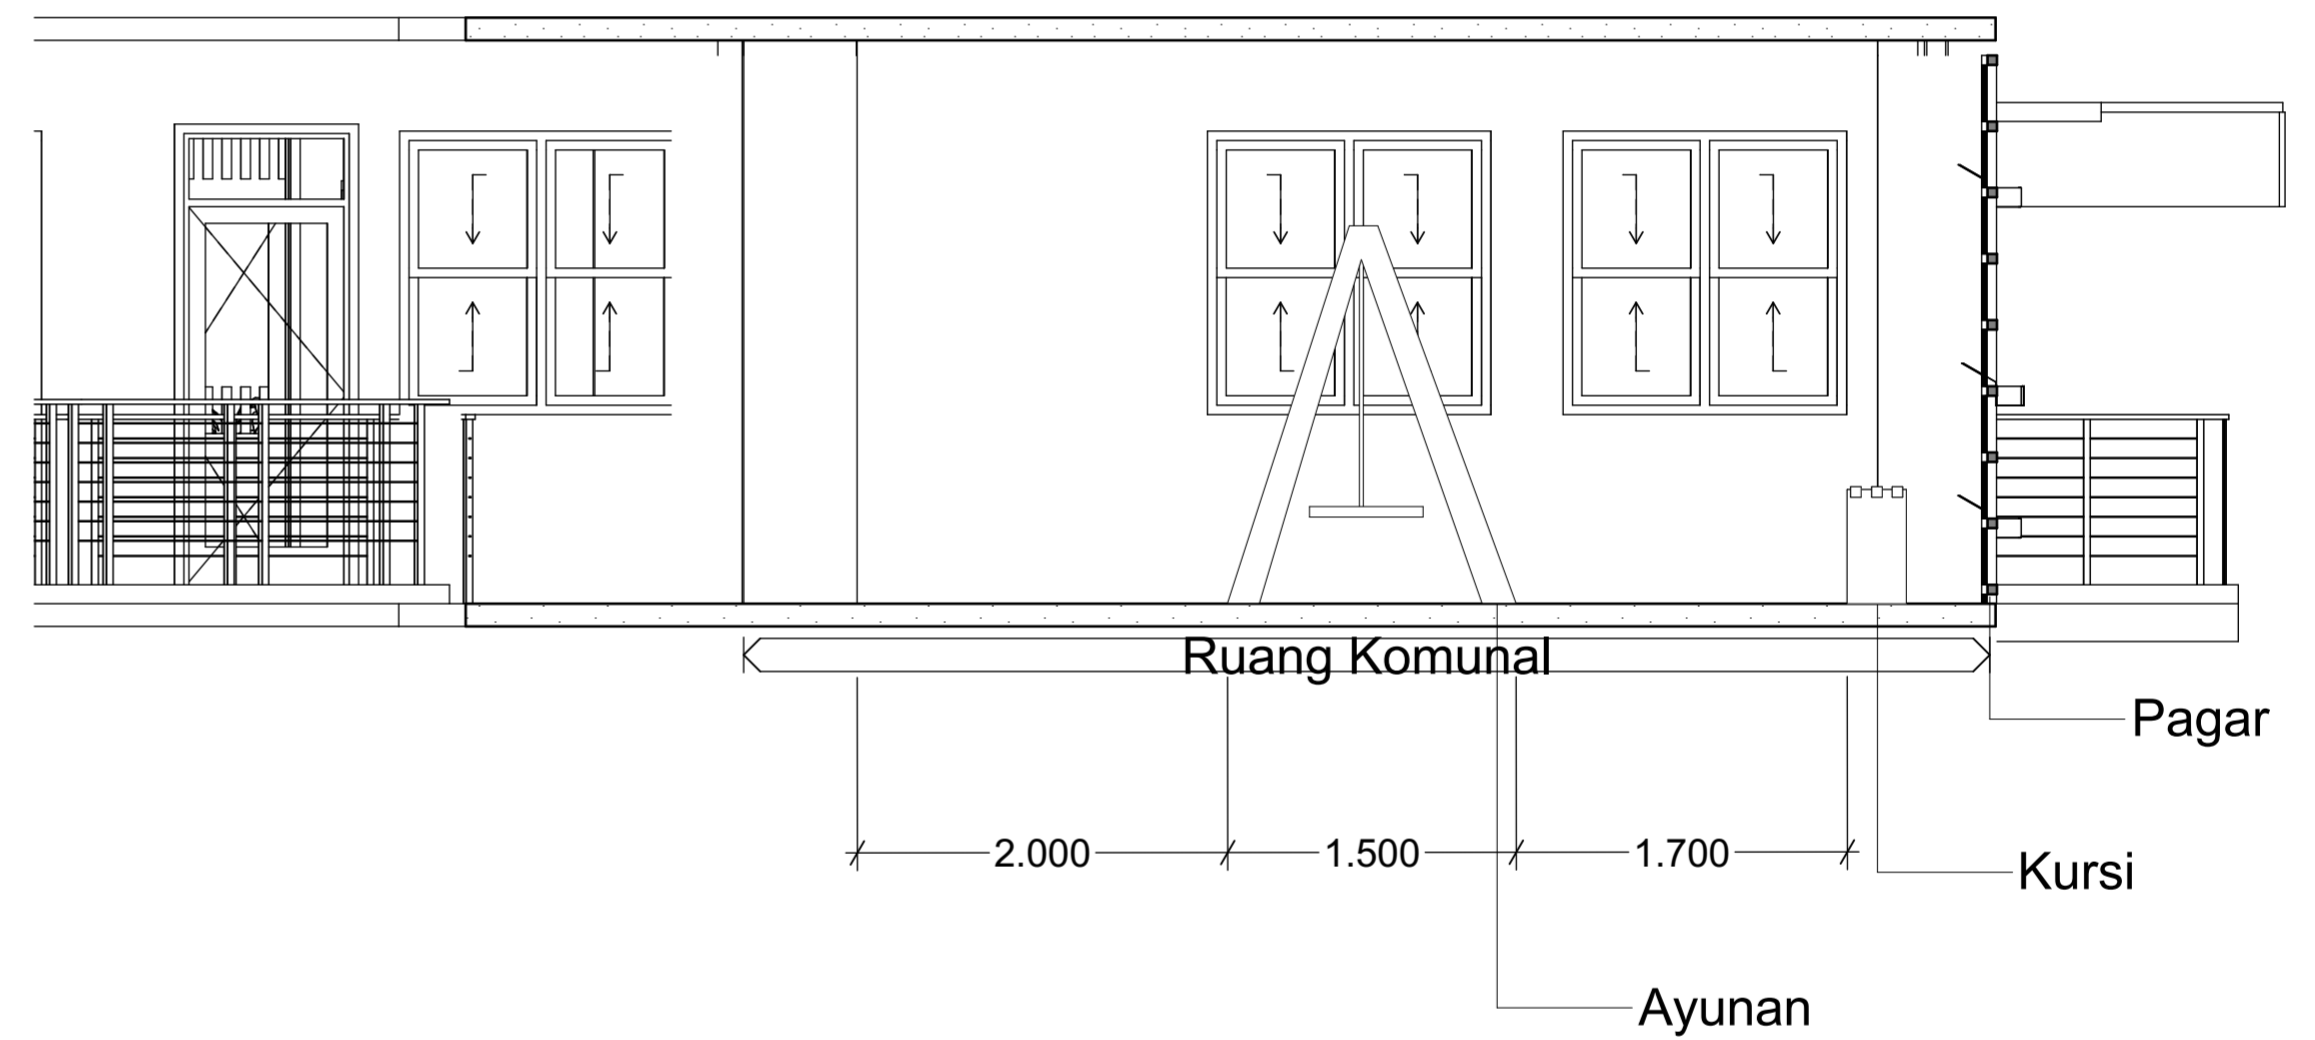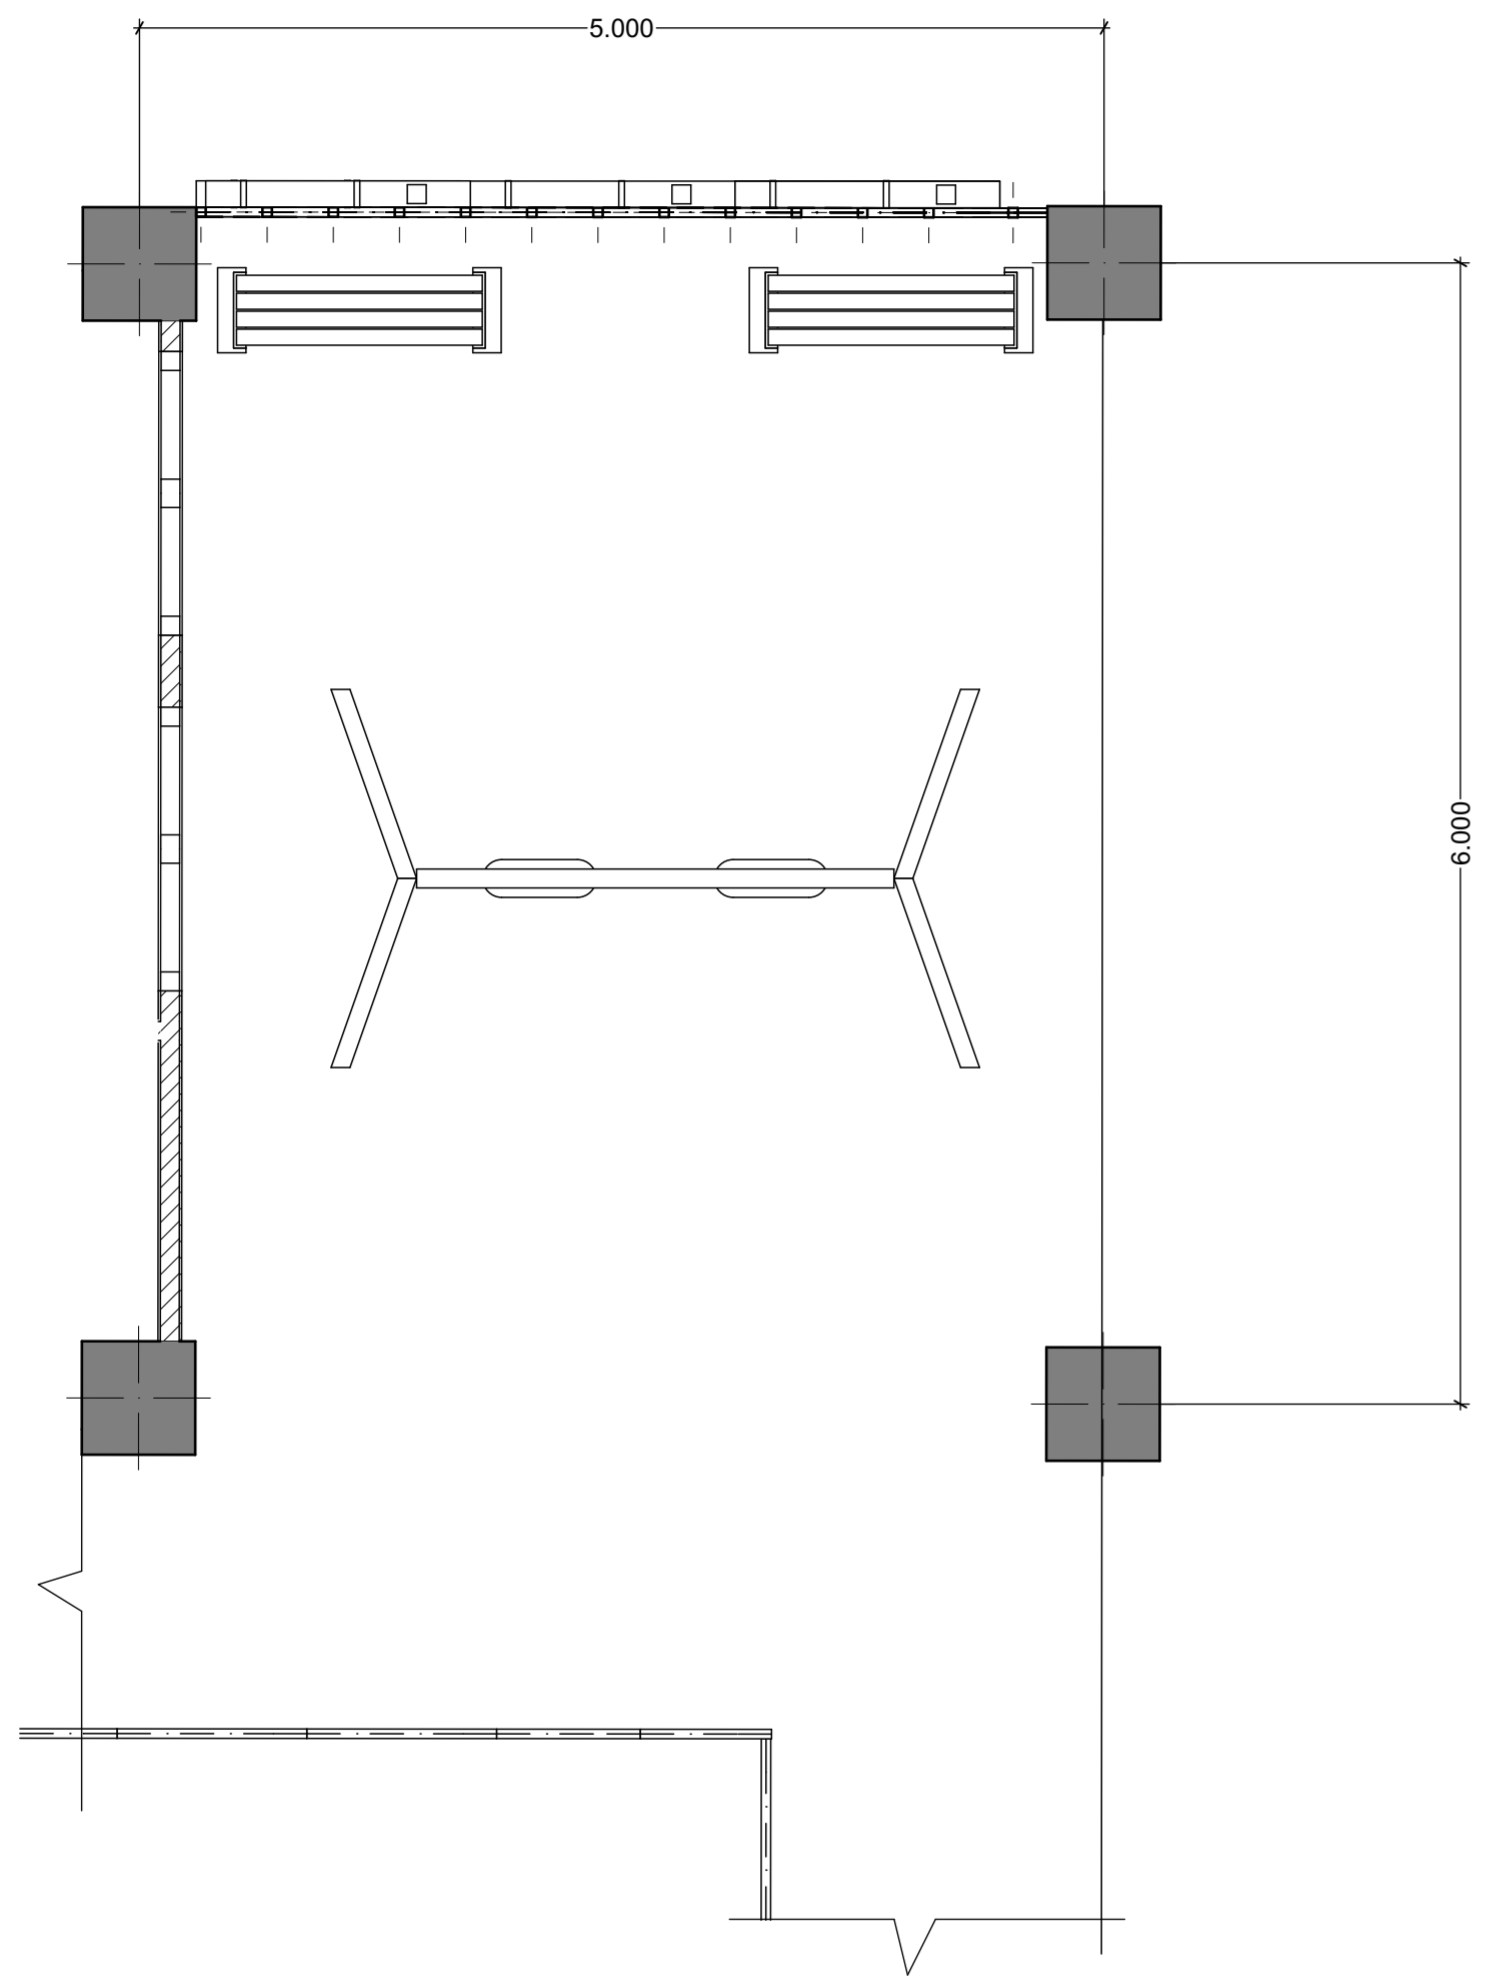

BACHELOR FINAL PROJECT
DEPARTMENT OF ARCHITECTURE
 FACULTY OF CIVIL ENGINEERING AND
 PLANNING
 UNIVERSITAS ISLAM INDONESIA





PROJECT NAME
 KAMPUNG VERTIKAL
 DI PRAWIRODIRJAN,
 YOGYAKARTA
 Dengan Pendekatan
 Arsitektur Ekologis

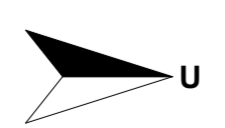
LOCATION
 Prawirodirjan,
 Yogyakarta



DRAWING TITLE	DRAWING CODE	SCALE	DRAWING BY	LECTURER 1	LECTURER 2	PAGE	TOTAL PAGE
DETAIL RUANG KOMUNAL	D.01.3	1:40	Nisrina Retno Nur Aziza 14512035	Ir. Rini Darmawati, M.T	Dyah Hendrawati, S.T., M.Sc.	13	

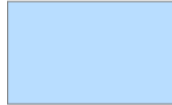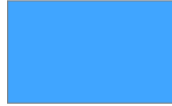


-  Ruang Pompa
-  Sumur Air Bersih
-  PDAM
-  Shaft Utama

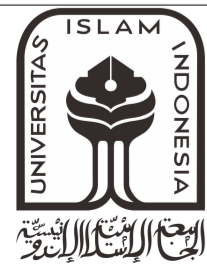

BACHELOR FINAL PROJECT
DEPARTMENT OF ARCHITECTURE
 FACULTY OF CIVIL ENGINEERING AND
 PLANNING
 UNIVERSITAS ISLAM INDONESIA

PROJECT NAME
 KAMPUNG VERTIKAL
 DI PRAWIRODIRJAN,
 YOGYAKARTA
 Dengan Pendekatan
 Arsitektur Ekologis

LOCATION
 Prawirodirjan,
 Yogyakarta

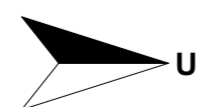

DRAWING TITLE
 SKEMA AIR BERSIH

DRAWING CODE

SCALE
 1:400


DRAWING BY
 Nisrina Retno Nur Aziza
 14512035

LECTURER 1
 Ir. Rini Darmawati, M.T

LECTURER 2
 Dyah Hendrawati, S.T., M.Sc.




- Septictank
- Sumur Resapan
- Shaft Utama

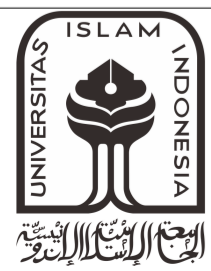

BACHELOR FINAL PROJECT
DEPARTMENT OF ARCHITECTURE
 FACULTY OF CIVIL ENGINEERING AND
 PLANNING
 UNIVERSITAS ISLAM INDONESIA

PROJECT NAME
 KAMPUNG VERTIKAL
 DI PRAWIRODIRJAN,
 YOGYAKARTA
 Dengan Pendekatan
 Arsitektur Ekologis

LOCATION
 Prawirodirjan,
 Yogyakarta

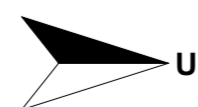

DRAWING TITLE
 SKEMA AIR KOTOR

DRAWING CODE


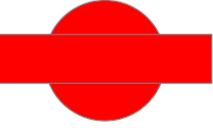


SCALE
 1:400


DRAWING BY
 Nisrina Retno Nur Aziza
 14512035

LECTURER 1
 Ir. Rini Darmawati, M.T

LECTURER 2
 Dyah Hendrawati, S.T., M.Sc.




-  Titik Kumpul
-  Hydrant
-  Hydrant
-  Jalur Evakuasi

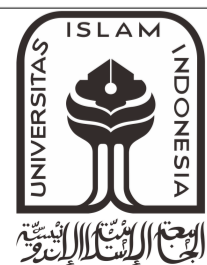

BACHELOR FINAL PROJECT
DEPARTMENT OF ARCHITECTURE
 FACULTY OF CIVIL ENGINEERING AND
 PLANNING
 UNIVERSITAS ISLAM INDONESIA

PROJECT NAME
 KAMPUNG VERTIKAL
 DI PRAWIRODIRJAN,
 YOGYAKARTA
 Dengan Pendekatan
 Arsitektur Ekologis

LOCATION
 Prawirodirjan,
 Yogyakarta

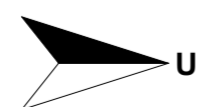

DRAWING TITLE
 SKEMA
 KESELAMATAN
 BANGUNAN


DRAWING CODE

SCALE
 1:400

DRAWING BY
 Nisrina Retno Nur Aziza
 14512035

LECTURER 1
 Ir. Rini Darmawati, M.T

LECTURER 2
 Dyah Hendrawati, S.T., M.Sc.

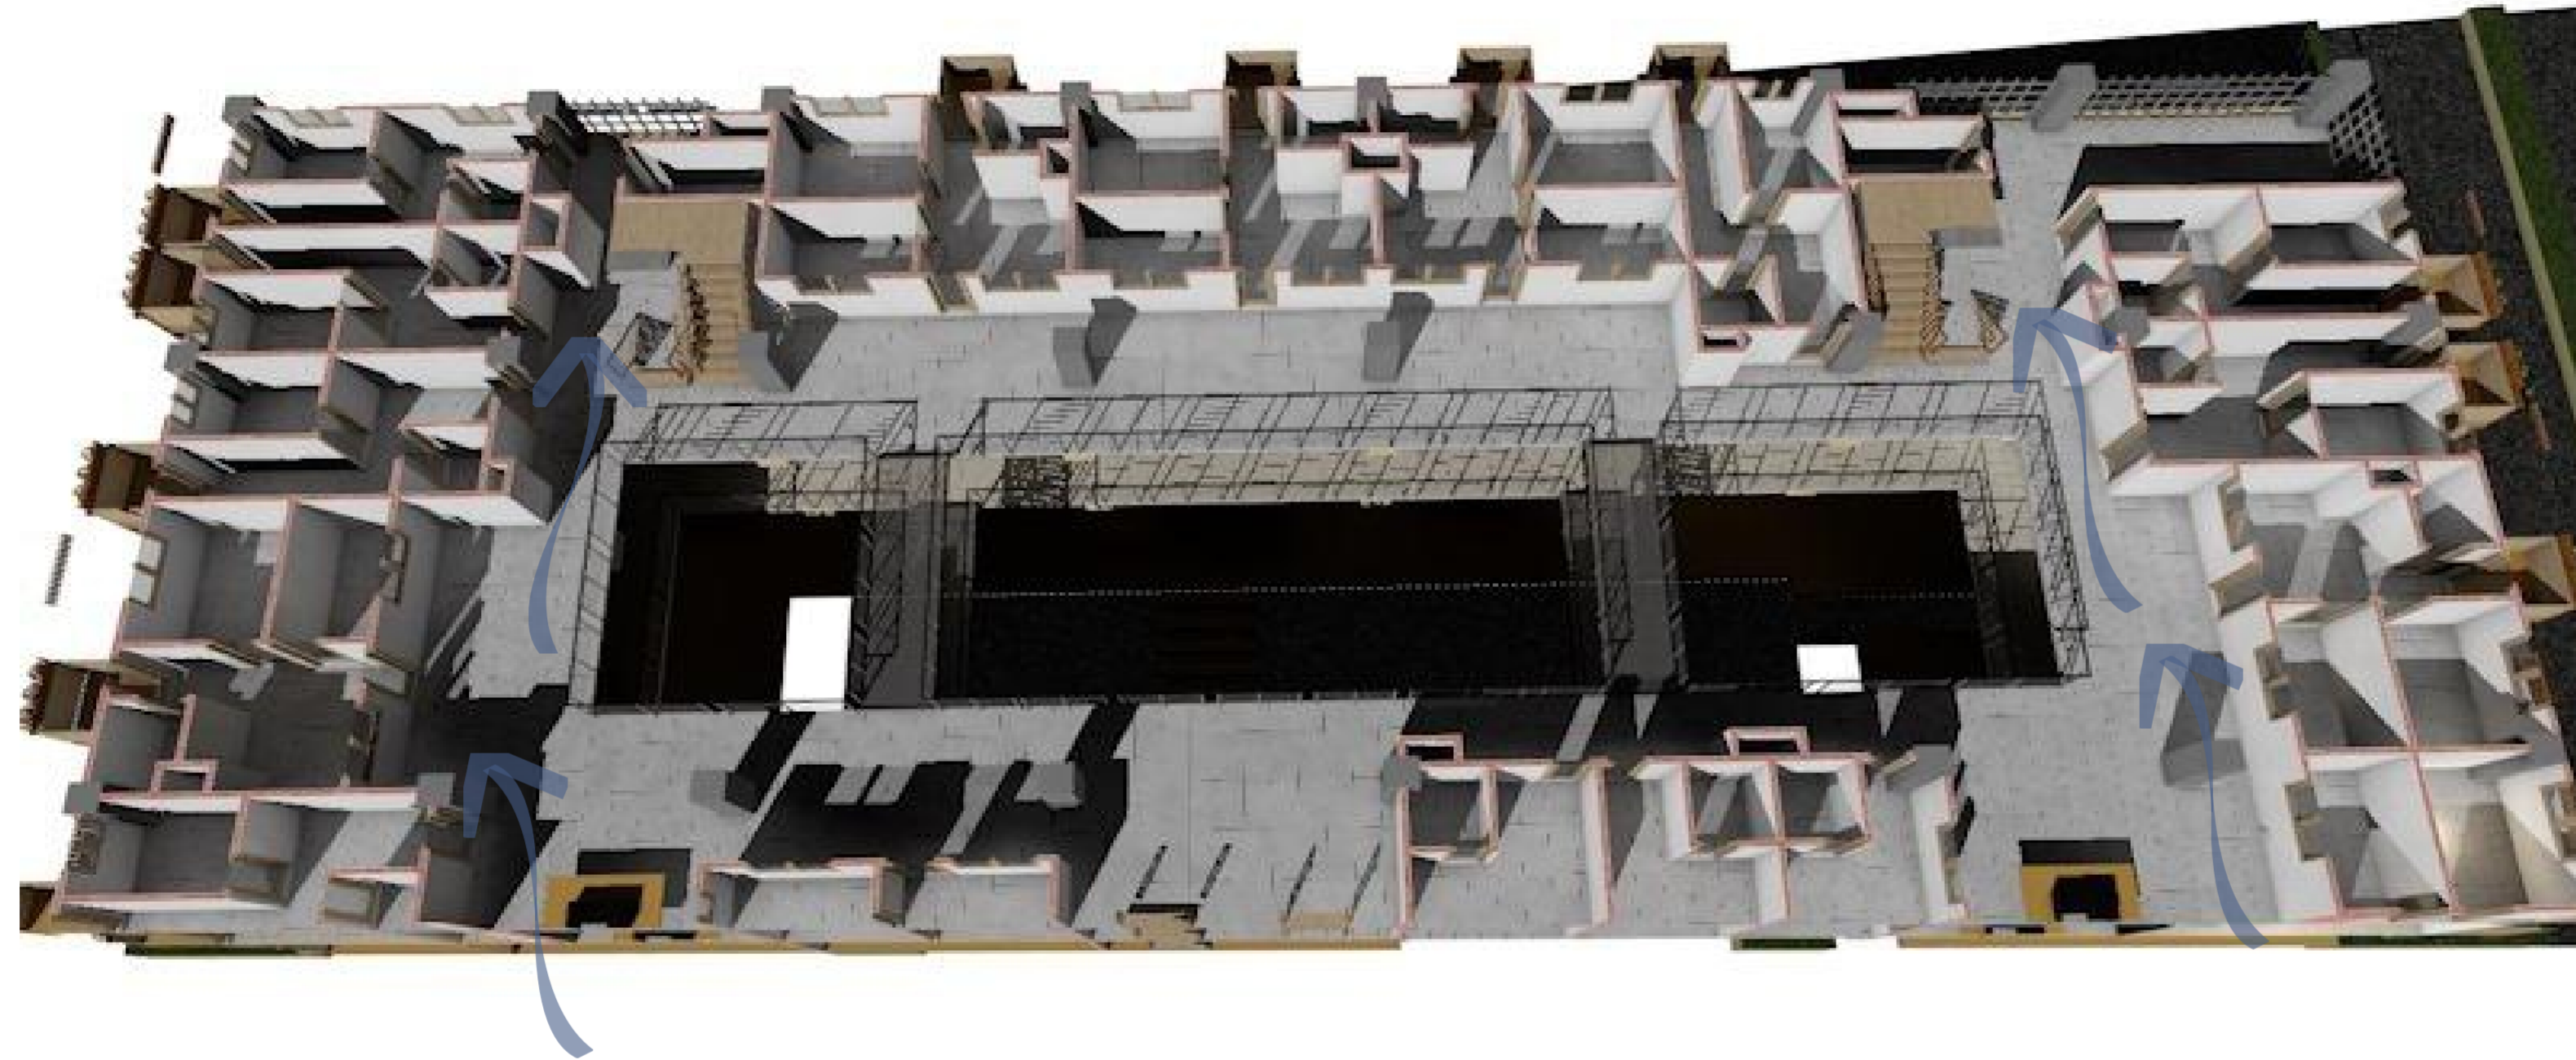


BACHELOR FINAL PROJECT DEPARTMENT OF ARCHITECTURE FACULTY OF CIVIL ENGINEERING AND PLANNING UNIVERSITAS ISLAM INDONESIA	PROJECT NAME KAMPUNG VERTIKAL DI PRAWIRODIRJAN, YOGYAKARTA Dengan Pendekatan Arsitektur Ekologis	LOCATION Prawirodirjan, Yogyakarta	DRAWING TITLE SKEMA PENGHAWAAN ALAMI	DRAWING CODE	SCALE	DRAWING BY Nisrina Retno Nur Aziza 14512035	LECTURER 1 Ir. Rini Darmawati, M.T	LECTURER 2 Dyah Hendrawati, S.T., M.Sc.



BACHELOR FINAL PROJECT
DEPARTMENT OF ARCHITECTURE
 FACULTY OF CIVIL ENGINEERING AND
 PLANNING
 UNIVERSITAS ISLAM INDONESIA

PROJECT NAME
 KAMPUNG VERTIKAL
 DI PRAWIRODIRJAN,
 YOGYAKARTA
 Dengan Pendekatan
 Arsitektur Ekologis

LOCATION
 Prawirodirjan,
 Yogyakarta

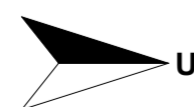

DRAWING TITLE
 PERSPEKTIF
 EKSTERIOR


DRAWING CODE

SCALE

DRAWING BY
 Nisrina Retno Nur Aziza
 14512035

LECTURER 1
 Ir. Rini Darmawati, M.T

LECTURER 2
 Dyah Hendrawati, S.T., M.Sc.

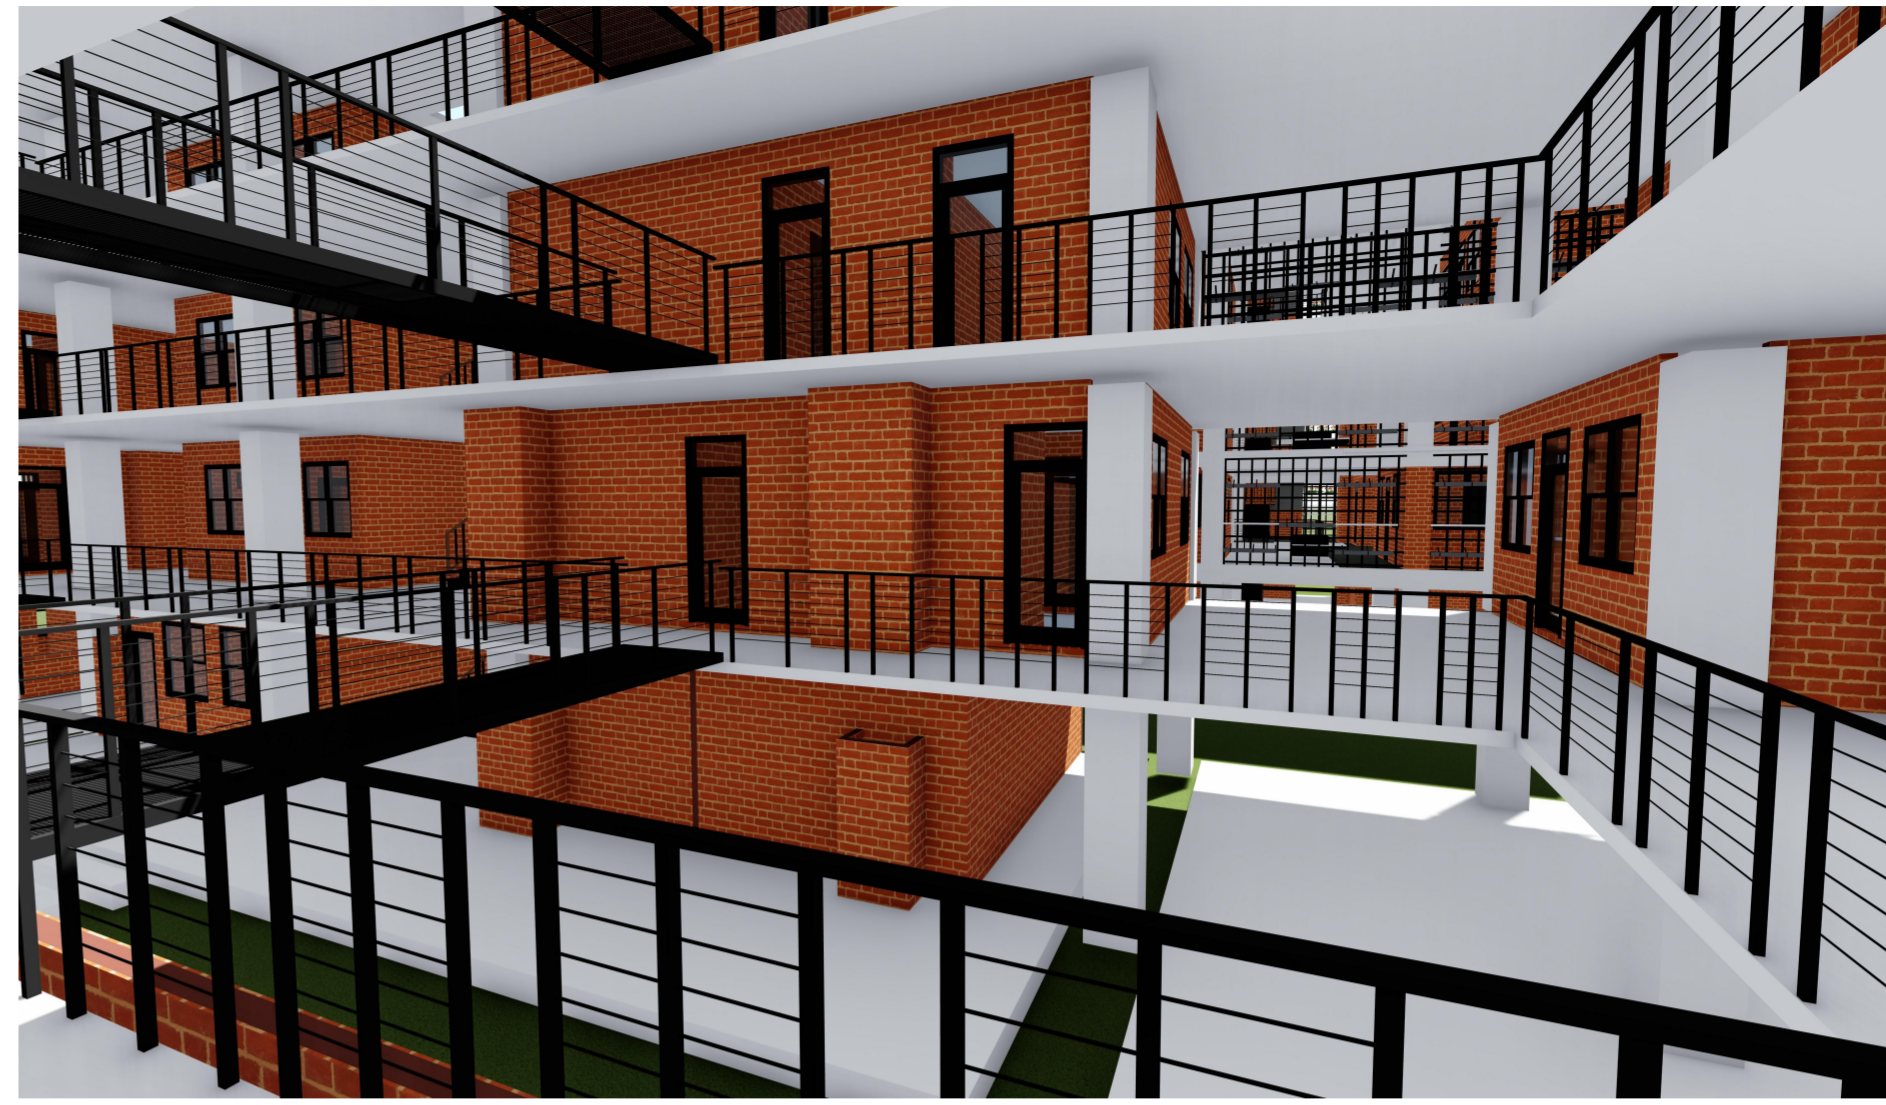

BACHELOR FINAL PROJECT

DEPARTMENT OF ARCHITECTURE

FACULTY OF CIVIL ENGINEERING AND
PLANNING

UNIVERSITAS ISLAM INDONESIA


PROJECT NAME

KAMPUNG VERTIKAL
DI PRAWIRODIRJAN,
YOGYAKARTA

Dengan Pendekatan
Arsitektur Ekologis

LOCATION

Prawirodirjan,
Yogyakarta

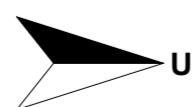

DRAWING TITLE

PERSPEKTIF
INTERIOR

DRAWING CODE

SCALE

DRAWING BY

Nisrina Retno Nur Aziza
14512035

LECTURER 1

Ir. Rini Darmawati, M.T

LECTURER 2

Dyah Hendrawati, S.T., M.Sc.