


<b>INSTITUTION</b>		
Department of Architecture UNIVERSITAS ISLAM INDONESIA		
<b>PROJECT</b>		
PERANCANGAN RUSUNAMI DI KEMURAHAN PRAWIBORIRAN, YOGYAKARTA DENGAN PENDEKATAN INCREMENTAL DESIGN		
<b>ARCHITECT</b>		<b>ID</b>
TANIA GHINA P		14512125
DOSEN PEMBIMBING SYARIFAH ISMAILYAH AL ATHAS S.T., M.T.		
DOSEN PENGUJI Dr. Ing. ILYA FAJAR, MAHARARIKA MA, IAI		
<b>DRAWING TITLE</b>		
LOWER GROUND RUSUN		
<b>SCALE</b>	1:200	FILE NO. FILE NO.
	<b>NAME</b>	<b>SIGN.</b> <b>DATE</b>
<b>DRAWN BY</b>		
<b>CHECKED BY</b> Reviewed & approved by		
<b>DRAWING NO.</b>		
 Position no. TYPE		
<b>DESCRIPTION</b>		
<b>APPROVAL</b>		
△		
△		
△		
△		
△		
REV		
<b>NOTES</b>		
PAGE		TOTAL
<b>INSTITUTION</b>		
Department of Architecture UNIVERSITAS ISLAM INDONESIA		

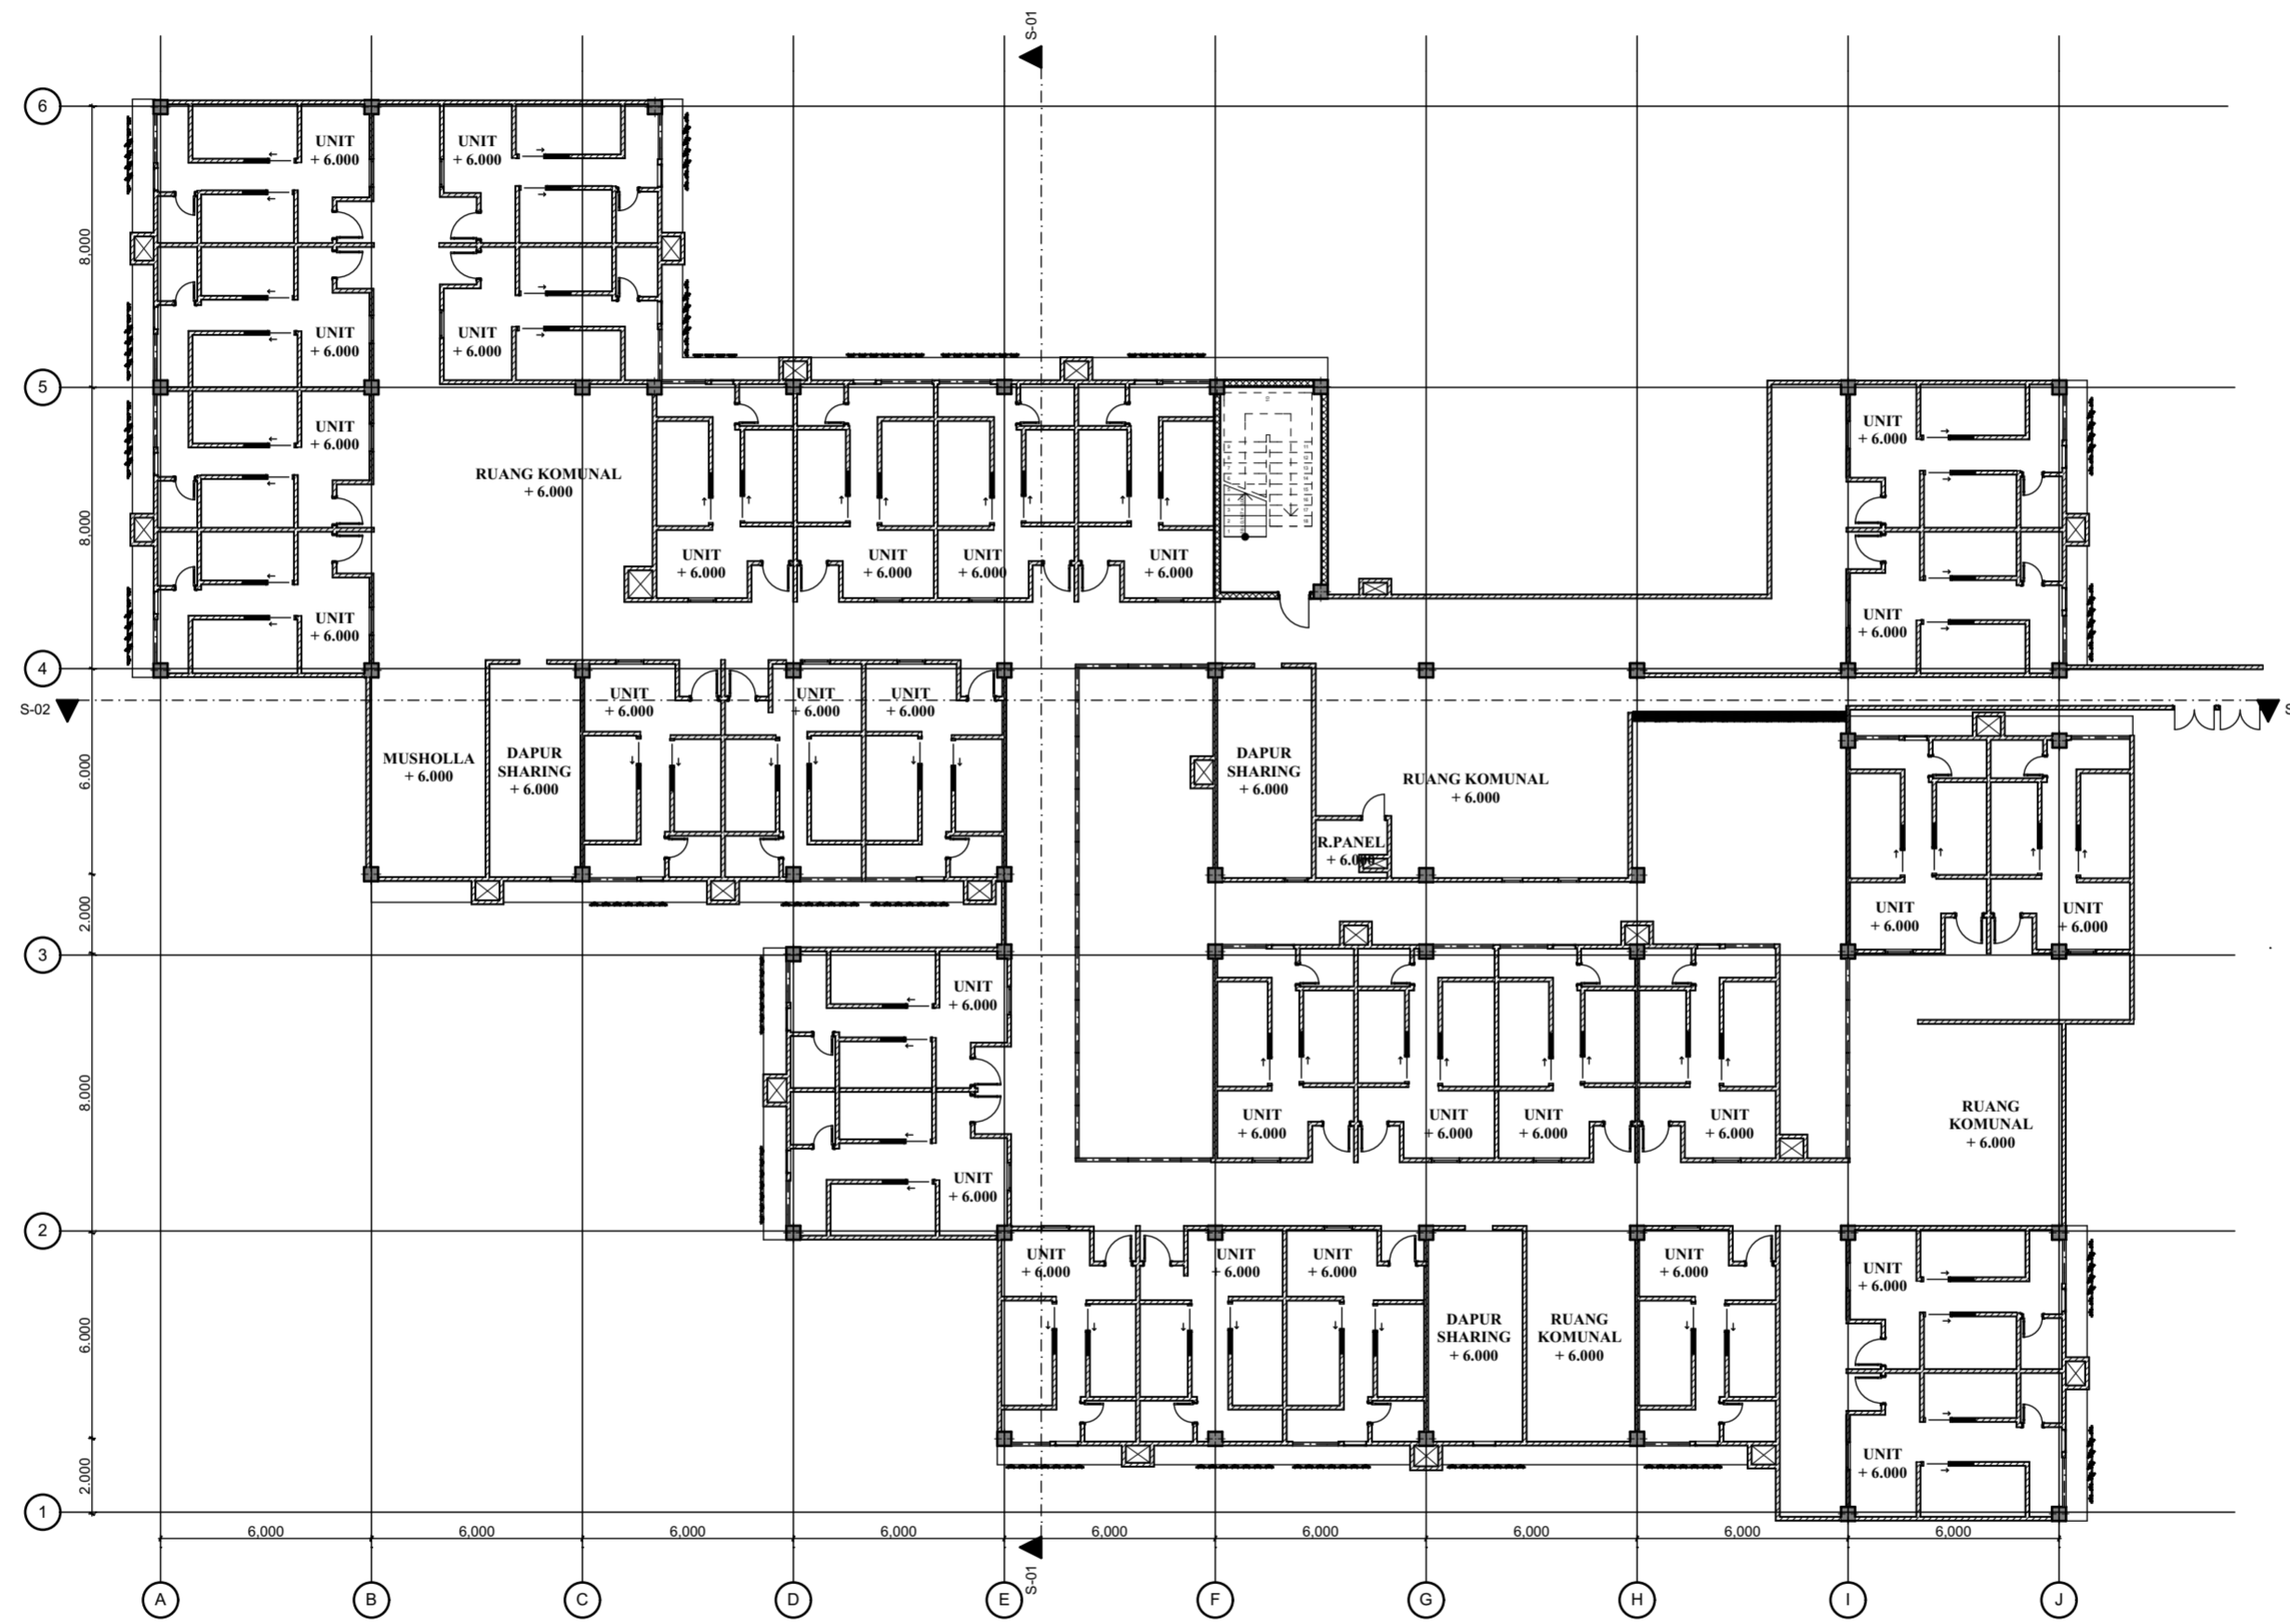



<b>INSTITUTION</b>		
Department of Architecture UNIVERSITAS ISLAM INDONESIA		
<b>PROJECT</b>		
PERANCANGAN RUSUNAMI DI KELURAHAN PRAWIROBRIAN, YOGYAKARTA DENGAN PENDEKATAN INCREMENTAL DESIGN		
<b>ARCHITECT</b>		<b>ID</b>
TANIA GHINA P		14512125
DOSEN PEMBIMBING SYARIFAH ISMAILYAH AL ATHAS S.T., M.T.		
DOSEN PENGUJI Dr. Ing. ILYA FAJAR, MAHARARIKA MA, IAI		
<b>DRAWING TITLE</b>		
GROUND FLOOR RUSUN		
<b>SCALE</b>	1:200	FILE NO. FILE NO.
		NAME SIGN. DATE
<b>DRAWN BY</b>		
<b>CHECKED BY</b>		
Reviewed & approved by		
<b>DRAWING NO.</b>		
 Position no. TYPE		
<b>DESCRIPTION</b>		
<b>APPROVAL</b>		
△		
△		
△		
△		
△		
REV		
<b>NOTES</b>		
PAGE		TOTAL
<b>INSTITUTION</b>		
Department of Architecture UNIVERSITAS ISLAM INDONESIA		



<b>INSTITUTION</b>																														
Department of Architecture UNIVERSITAS ISLAM INDONESIA																														
<b>PROJECT</b>																														
PERANCANGAN RUSUNAMI DI KELURAHAN PRAWIRODIRAN, YOGYAKARTA DENGAN PENDEKATAN INCREMENTAL DESIGN																														
<b>ARCHITECT</b>		<b>ID</b>																												
TANIA GHINA P		14512125																												
DOSEN PEMBIMBING SYARIFAH ISMAILYAH AL ATHAS S.T., M.T.																														
DOSEN PENGUJI Dr. Ing. ILYA FAJAR, MAHARARIKA MA, IAI																														
<b>DRAWING TITLE</b>																														
1ST RUSUN																														
<b>SCALE</b>	1:200	FILE NO. FILE NO.																												
		NAME SIGN. DATE																												
<b>DRAWN BY</b>																														
<b>CHECKED BY</b>																														
Reviewed & approved by																														
<b>DRAWING NO.</b>																														
 Position no. TYPE																														
<b>DESCRIPTION</b>																														
<table border="1"> <tr> <td>APPROVAL</td> <td></td> <td></td> <td></td> </tr> <tr> <td>△</td> <td></td> <td></td> <td></td> </tr> <tr> <td>REV</td> <td></td> <td></td> <td></td> </tr> </table>			APPROVAL				△				△				△				△				△				REV			
APPROVAL																														
△																														
△																														
△																														
△																														
△																														
REV																														
<b>NOTES</b>																														
PAGE		TOTAL																												
<b>INSTITUTION</b>																														
Department of Architecture UNIVERSITAS ISLAM INDONESIA																														




<b>INSTITUTION</b>		
Department of Architecture UNIVERSITAS ISLAM INDONESIA		
<b>PROJECT</b>		
PERANCANGAN RUSUNAM DI KELURAHAN PRAWIROBRIAN, YOGYAKARTA DENGAN PENDEKATAN INCREMENTAL DESIGN		
<b>ARCHITECT</b>		<b>ID</b>
TANIA GHINA P		14512125
DOSEN PEMBIMBING SYARIFAH ISMAILYAH AL ATHAS S.T., M.T.		
DOSEN PENGUJI Dr. Ing. ILYA FAJAR, MAHARARIKA MA, IAI		
<b>DRAWING TITLE</b>		
2ND FLOOR RUSUN		
<b>SCALE</b>	1:200	FILE NO. FILE NO.
		NAME    SIGN.    DATE
<b>DRAWN BY</b>		
<b>CHECKED BY</b>		
Reviewed & approved by		
<b>DRAWING NO.</b>		
N		
		Position no.    TYPE
<b>DESCRIPTION</b>		
<b>APPROVAL</b>		
△		
△		
△		
△		
△		
REV		
<b>NOTES</b>		
PAGE		TOTAL
<b>INSTITUTION</b>		
Department of Architecture UNIVERSITAS ISLAM INDONESIA		









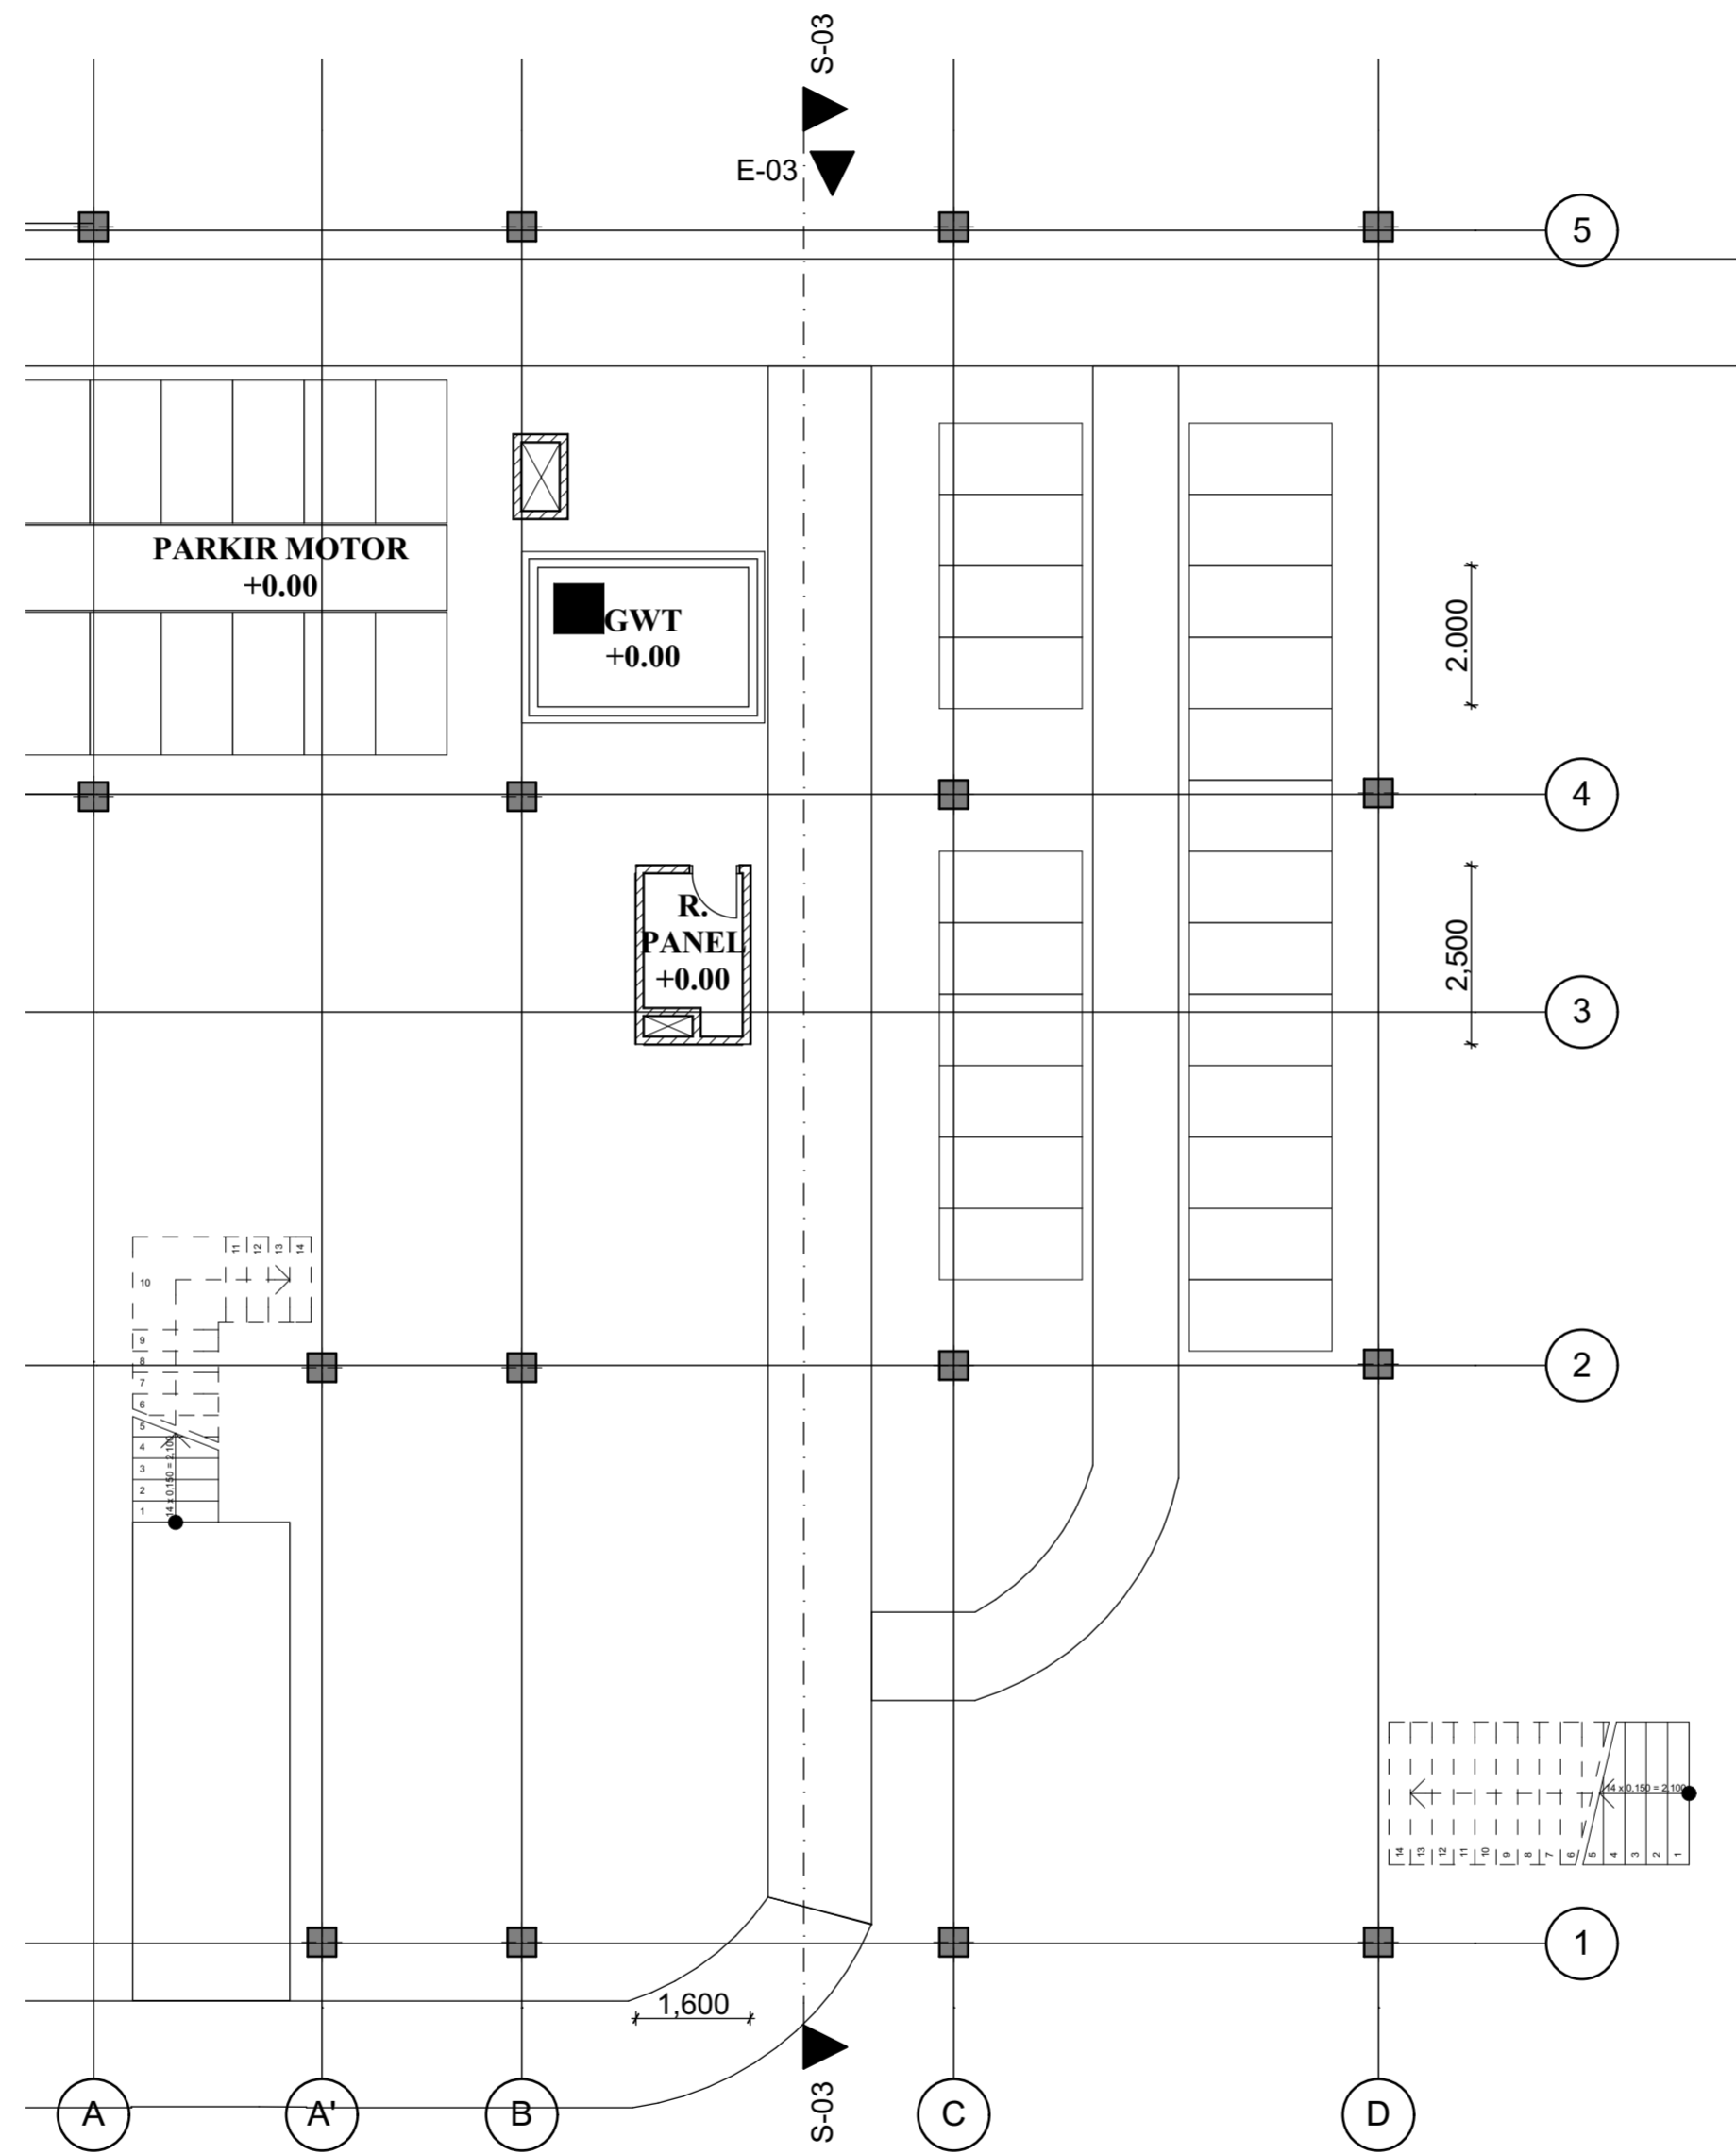


<b>INSTITUTION</b>		
Department of Architecture UNIVERSITAS ISLAM INDONESIA		
<b>PROJECT</b>		
PERANCANGAN RUSUNAMI DI KULURAHAN PRAWIROBRIAN, YOGYAKARTA DENGAN PENDEKATAN INCREMENTAL DESIGN		
<b>ARCHITECT</b>		<b>ID</b>
TANIA GHINA P		14512125
<b>DOSEN PEMBIMBING</b> SYARIFAH ISMAILYAH AL ATHAS S.T., M.T.		
<b>DOSEN PENGUJI</b> Dr. Ing. ILYA FAJAR, MAHARARIKA MA, IAI		
<b>DRAWING TITLE</b> LOWER GROUND KOMERSIAL		
<b>SCALE</b>	1:100	FILE NO. FILE NO.
<b>DRAWN BY</b>		<b>NAME</b> <b>SIGN.</b> <b>DATE</b>
<b>CHECKED BY</b>		
<b>DRAWING NO.</b>		
Position no. TYPE		
<b>DESCRIPTION</b>		
<b>APPROVAL</b>		
△		
△		
△		
△		
△		
REV		
<b>NOTES</b>		
PAGE		TOTAL
<b>INSTITUTION</b> Department of Architecture UNIVERSITAS ISLAM INDONESIA		

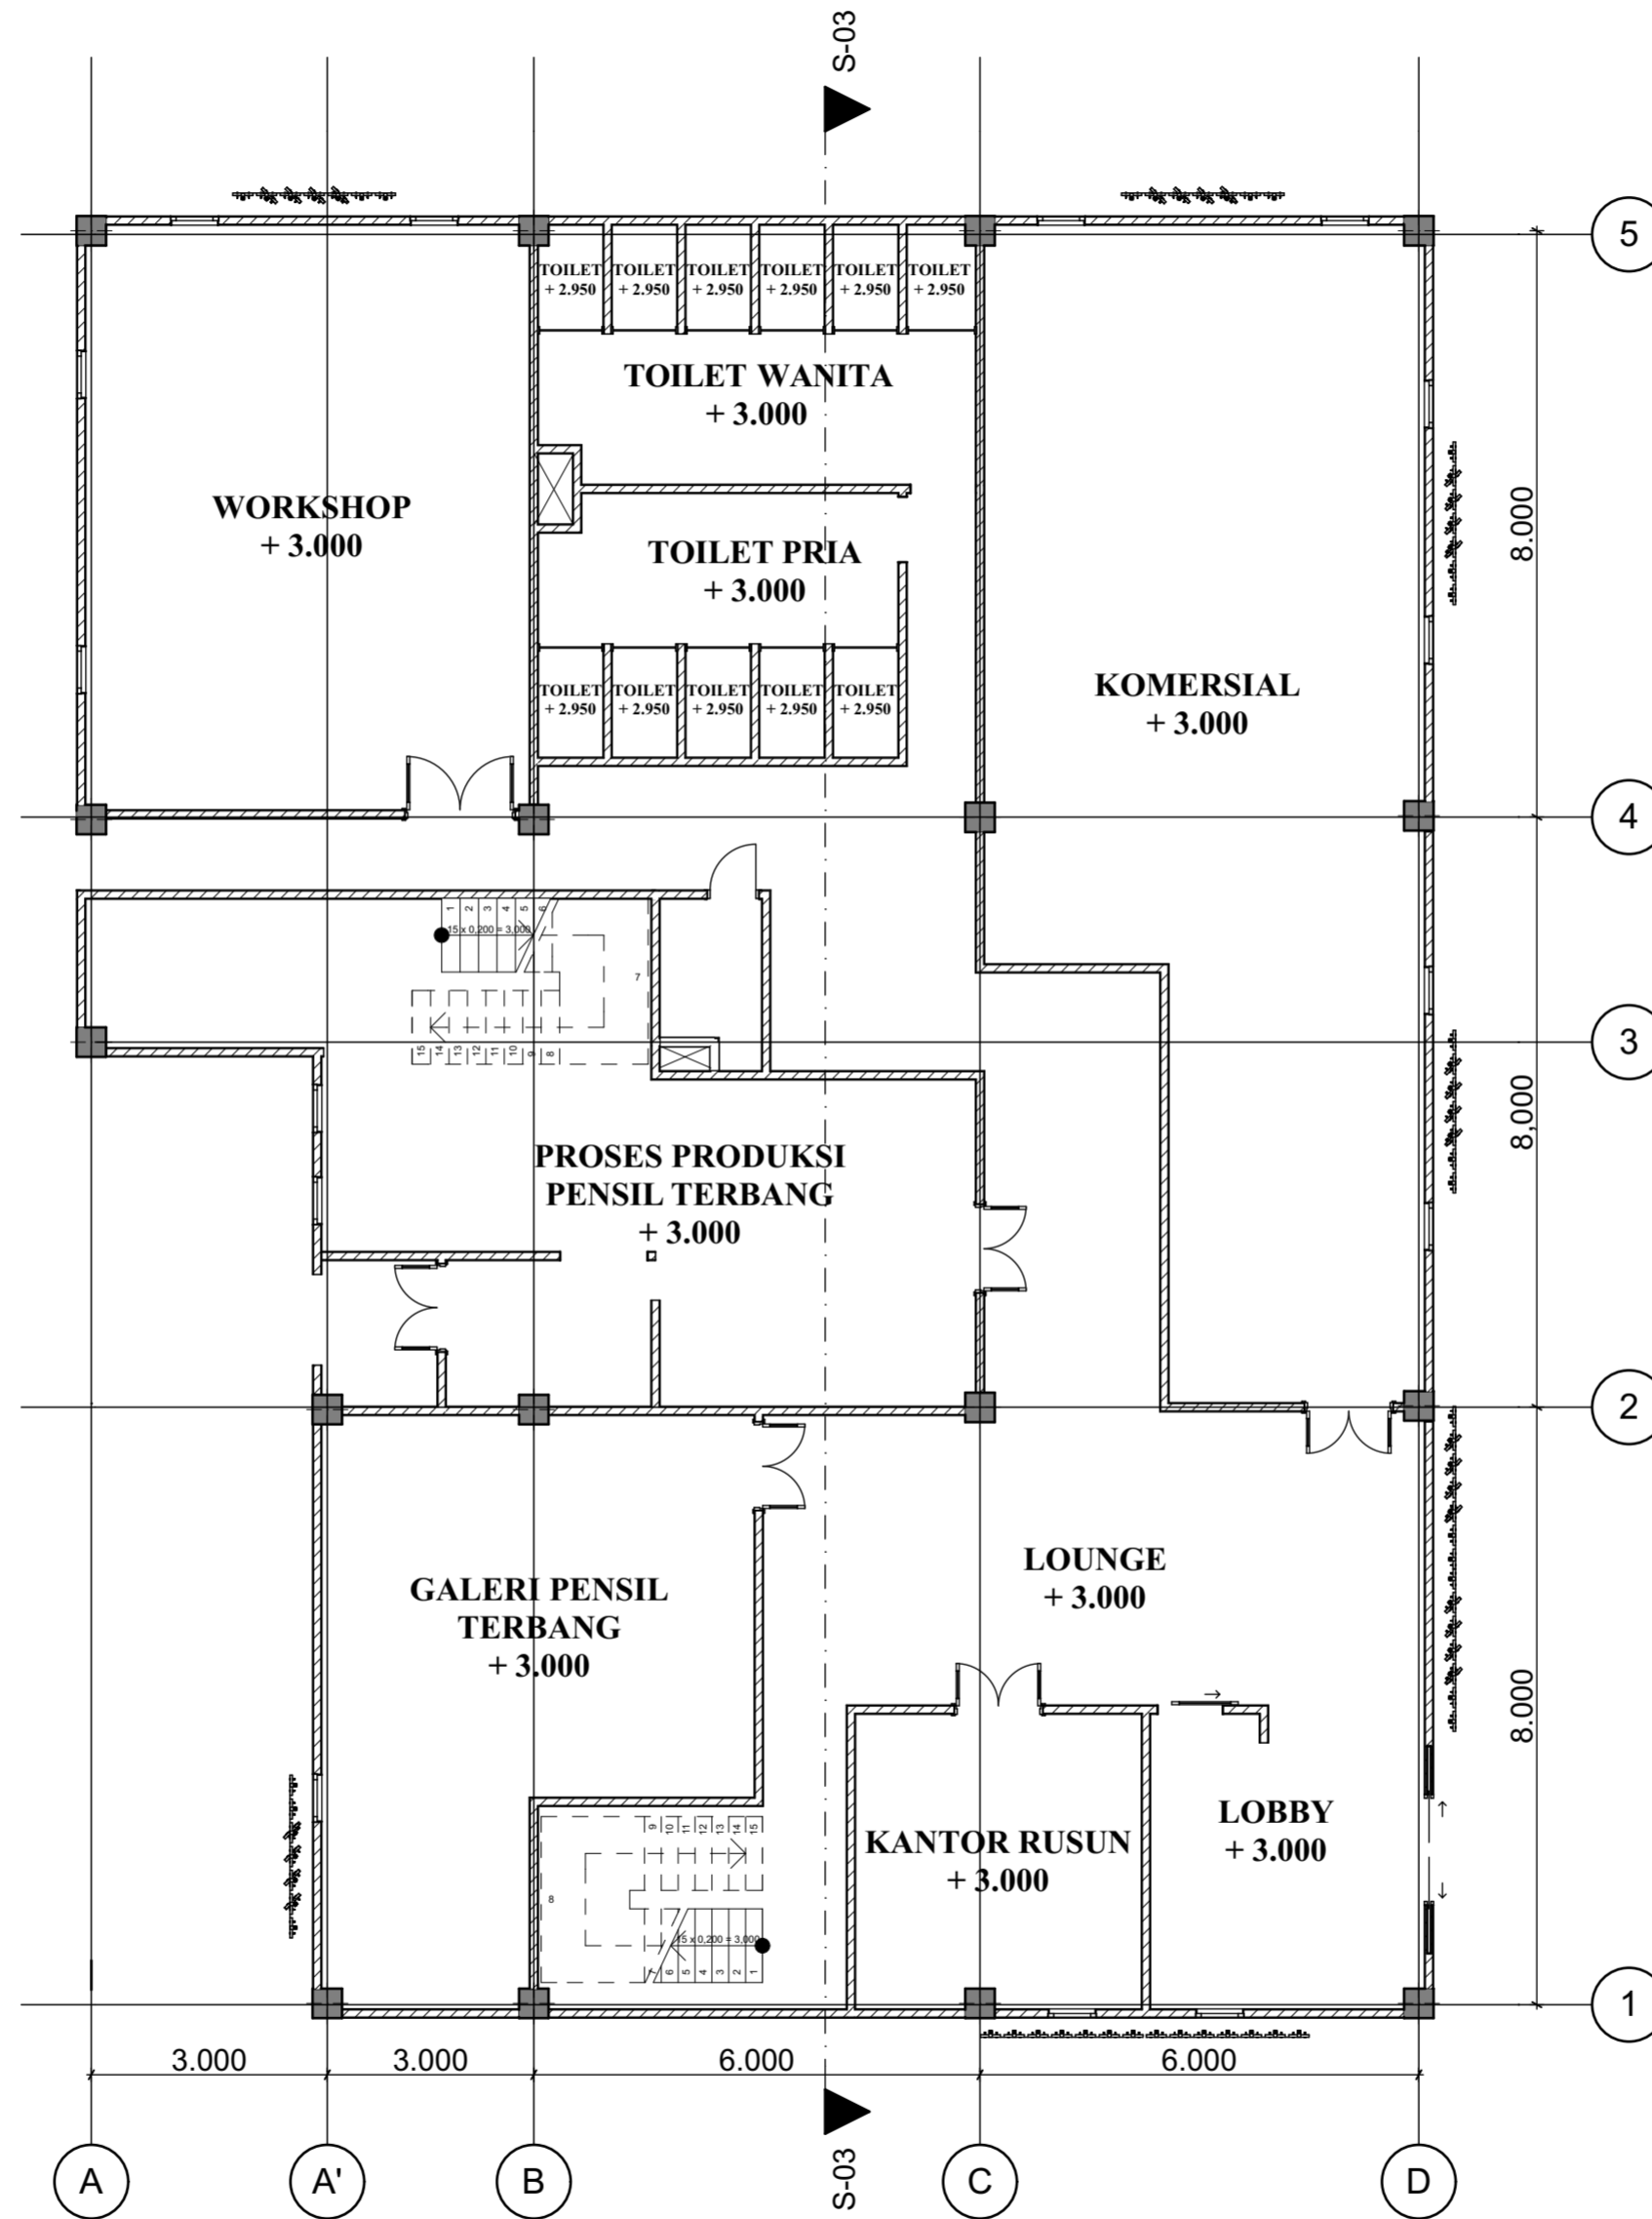

<b>INSTITUTION</b>		
Department of Architecture UNIVERSITAS ISLAM INDONESIA		
<b>PROJECT</b>		
PERANCANGAN RUSUNAMI DI KEMURAHAN PRAWIBORIRAN, YOGYAKARTA DENGAN PENDEKATAN INCREMENTAL DESIGN		
<b>ARCHITECT</b>		<b>ID</b>
TANIA GHINA P		14512125
DOSEN PEMBIMBING SYARIFAH ISMAILYAH AL ATHAS S.T., M.T.		
DOSEN PENGUJI Dr. Ing. ILYA FAJAR, MAHARARIKA MA, IAI		
<b>DRAWING TITLE</b>		
GROUND FLOOR KOMERSIAL		
<b>SCALE</b>	1:100	FILE NO. FILE NO.
<b>DRAWN BY</b>		NAME SIGN. DATE
<b>CHECKED BY</b>		
Reviewed & approved by		
<b>DRAWING NO.</b>		
Position no. TYPE		
<b>DESCRIPTION</b>		
<b>APPROVAL</b>		
△		
△		
△		
△		
△		
REV		
<b>NOTES</b>		
PAGE		TOTAL
<b>INSTITUTION</b>		
Department of Architecture UNIVERSITAS ISLAM INDONESIA		

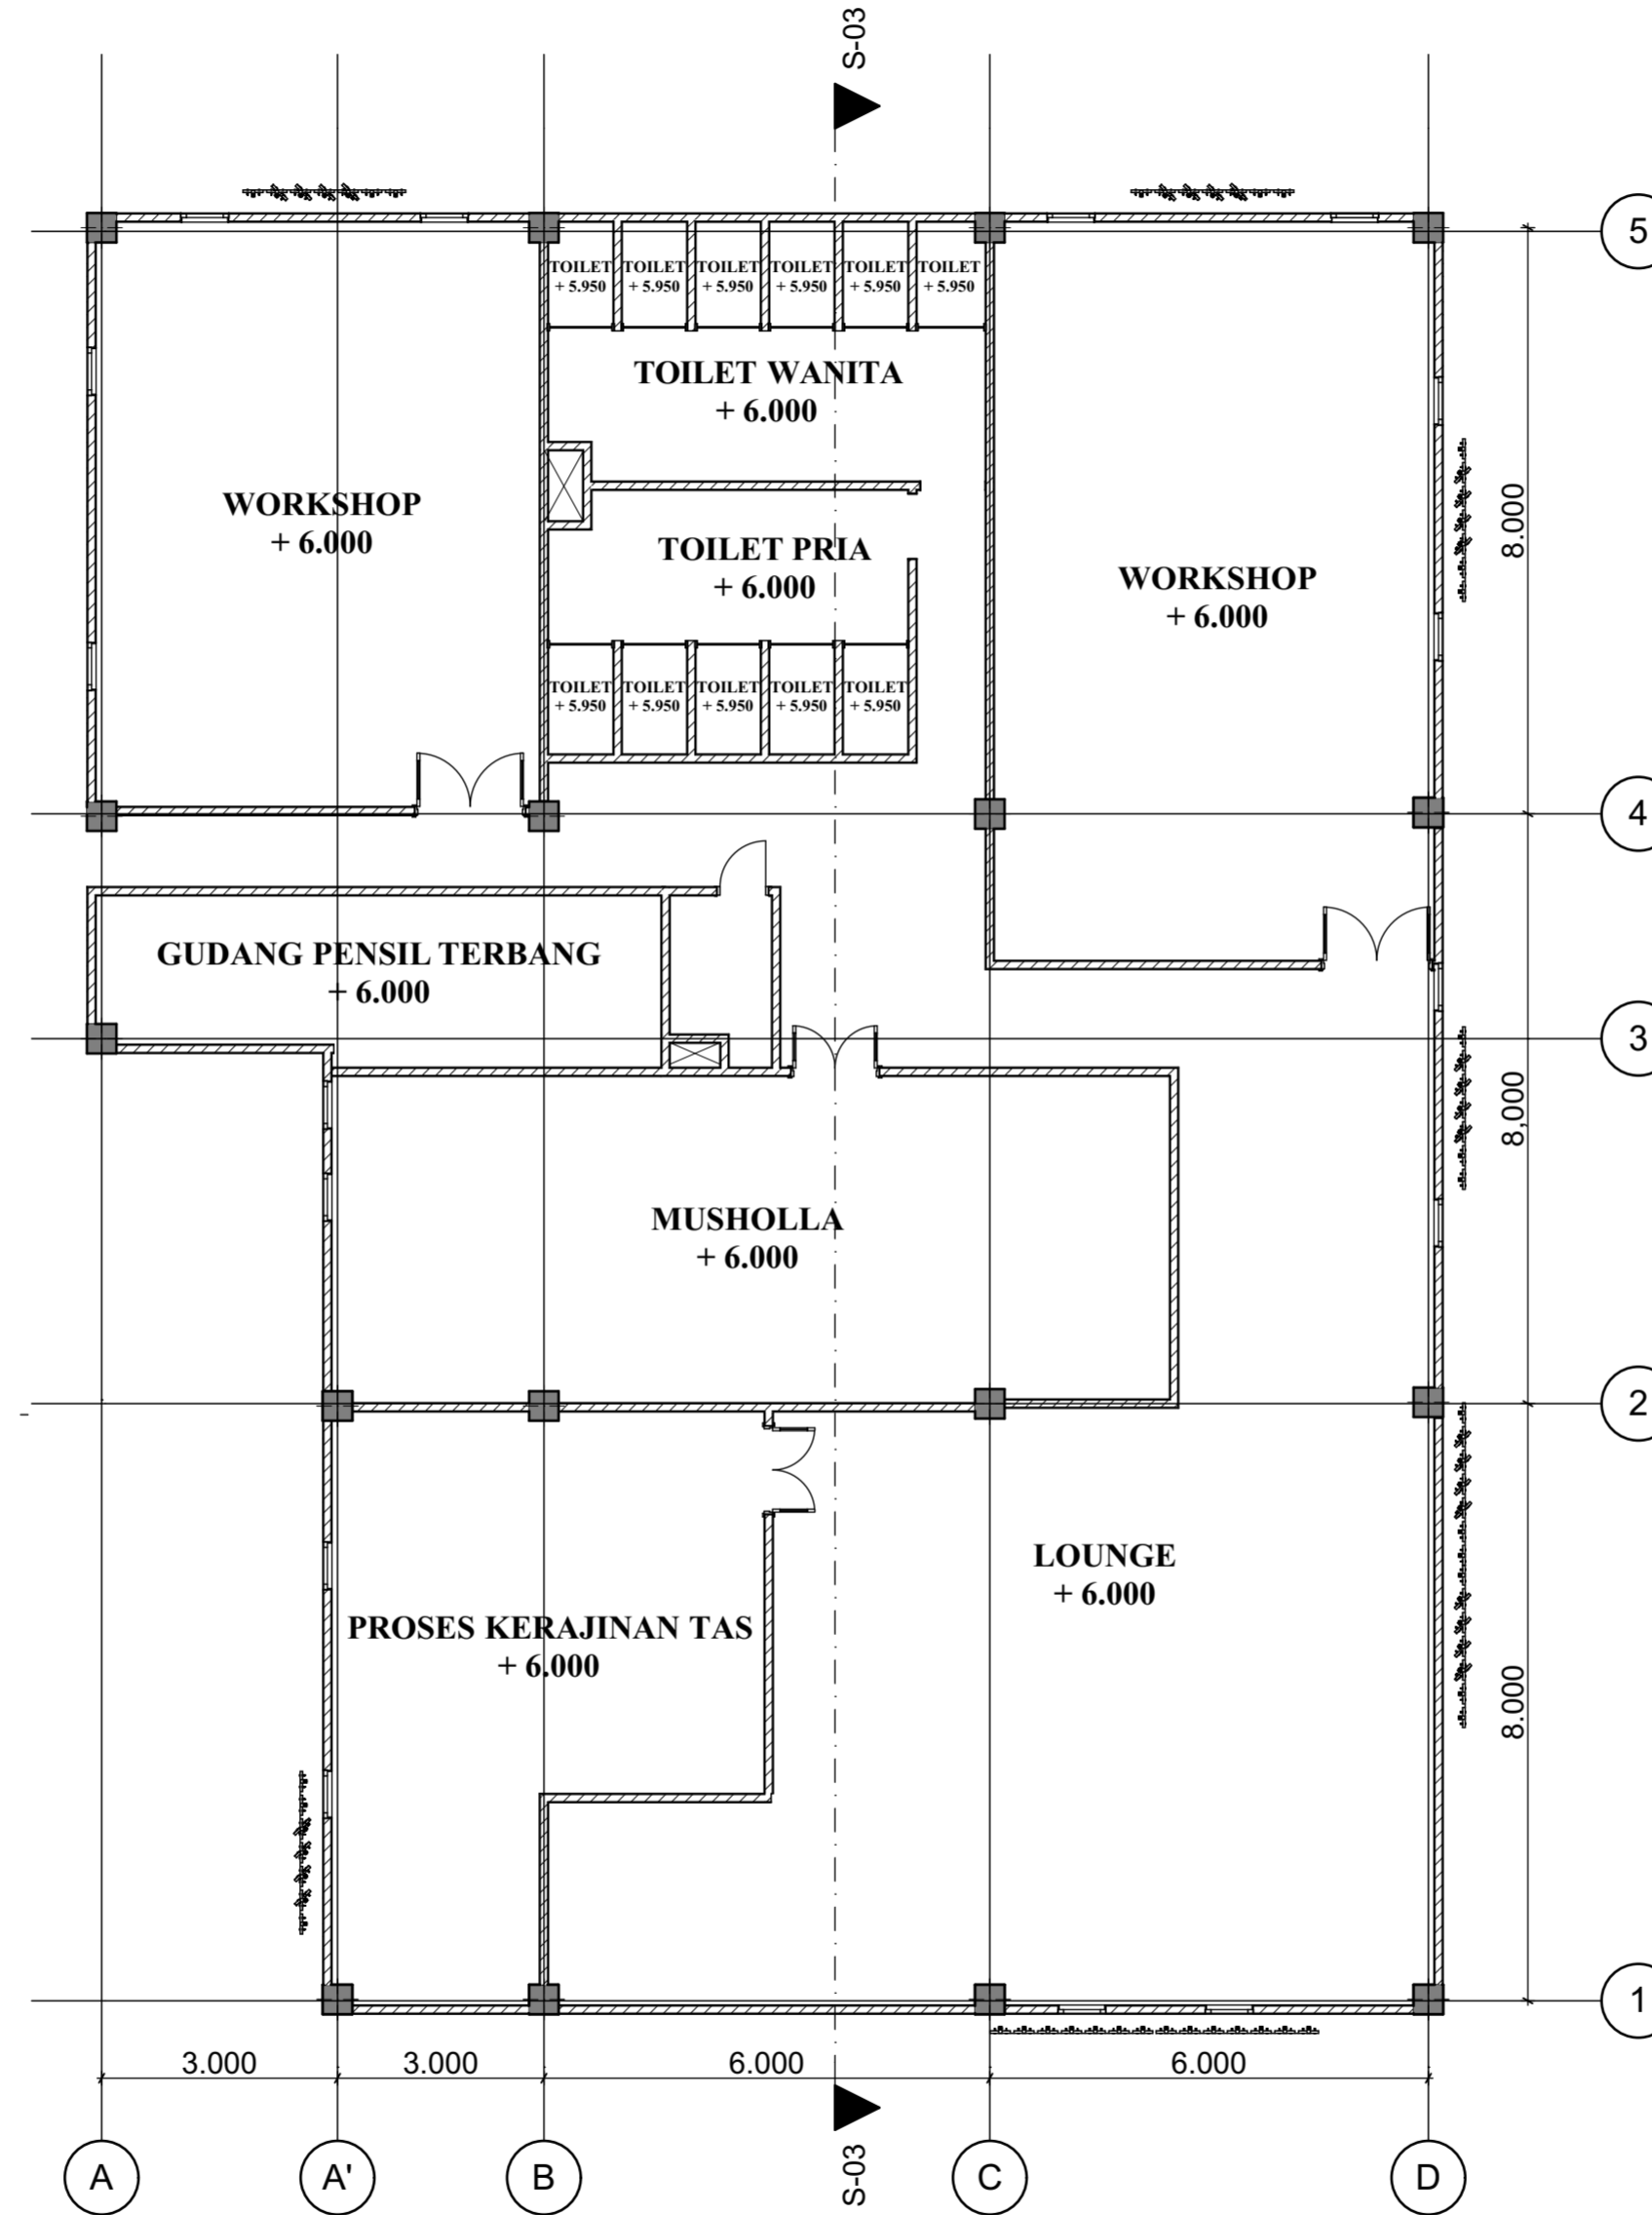

<b>INSTITUTION</b>			
Department of Architecture UNIVERSITAS ISLAM INDONESIA			
<b>PROJECT</b>			
PERANCANGAN RUSUNAMI DI KEMURAHAN PRAWIROBRIAN, YOGYAKARTA DENGAN PENDEKATAN INCREMENTAL DESIGN			
<b>ARCHITECT</b>		<b>ID</b>	
TANIA GHINA P		14512125	
<b>DOSEN PEMBIMBING</b> SYARIFAH ISMAILYAH AL ATHAS S.T., M.T.			
<b>DOSEN PENGUJI</b> Dr. Ing. ILYA FAJAR, MAHARARIKA MA, IAI			
<b>DRAWING TITLE</b> 1ST FLOOR KOMERSIAL			
<b>SCALE</b>	1:100	<b>FILE NO.</b>	
		<b>FILE NO.</b>	
		<b>NAME</b>	
		<b>SIGN.</b>	
		<b>DATE</b>	
<b>DRAWN BY</b>			
<b>CHECKED BY</b>			
Reviewed & approved by			
<b>DRAWING NO.</b>			
N Position no. TYPE			
<b>DESCRIPTION</b>			
<b>APPROVAL</b>			
△			
△			
△			
△			
△			
△			
<b>REV</b>			
<b>NOTES</b>			
<b>PAGE</b>		<b>TOTAL</b>	
<b>INSTITUTION</b> Department of Architecture UNIVERSITAS ISLAM INDONESIA			

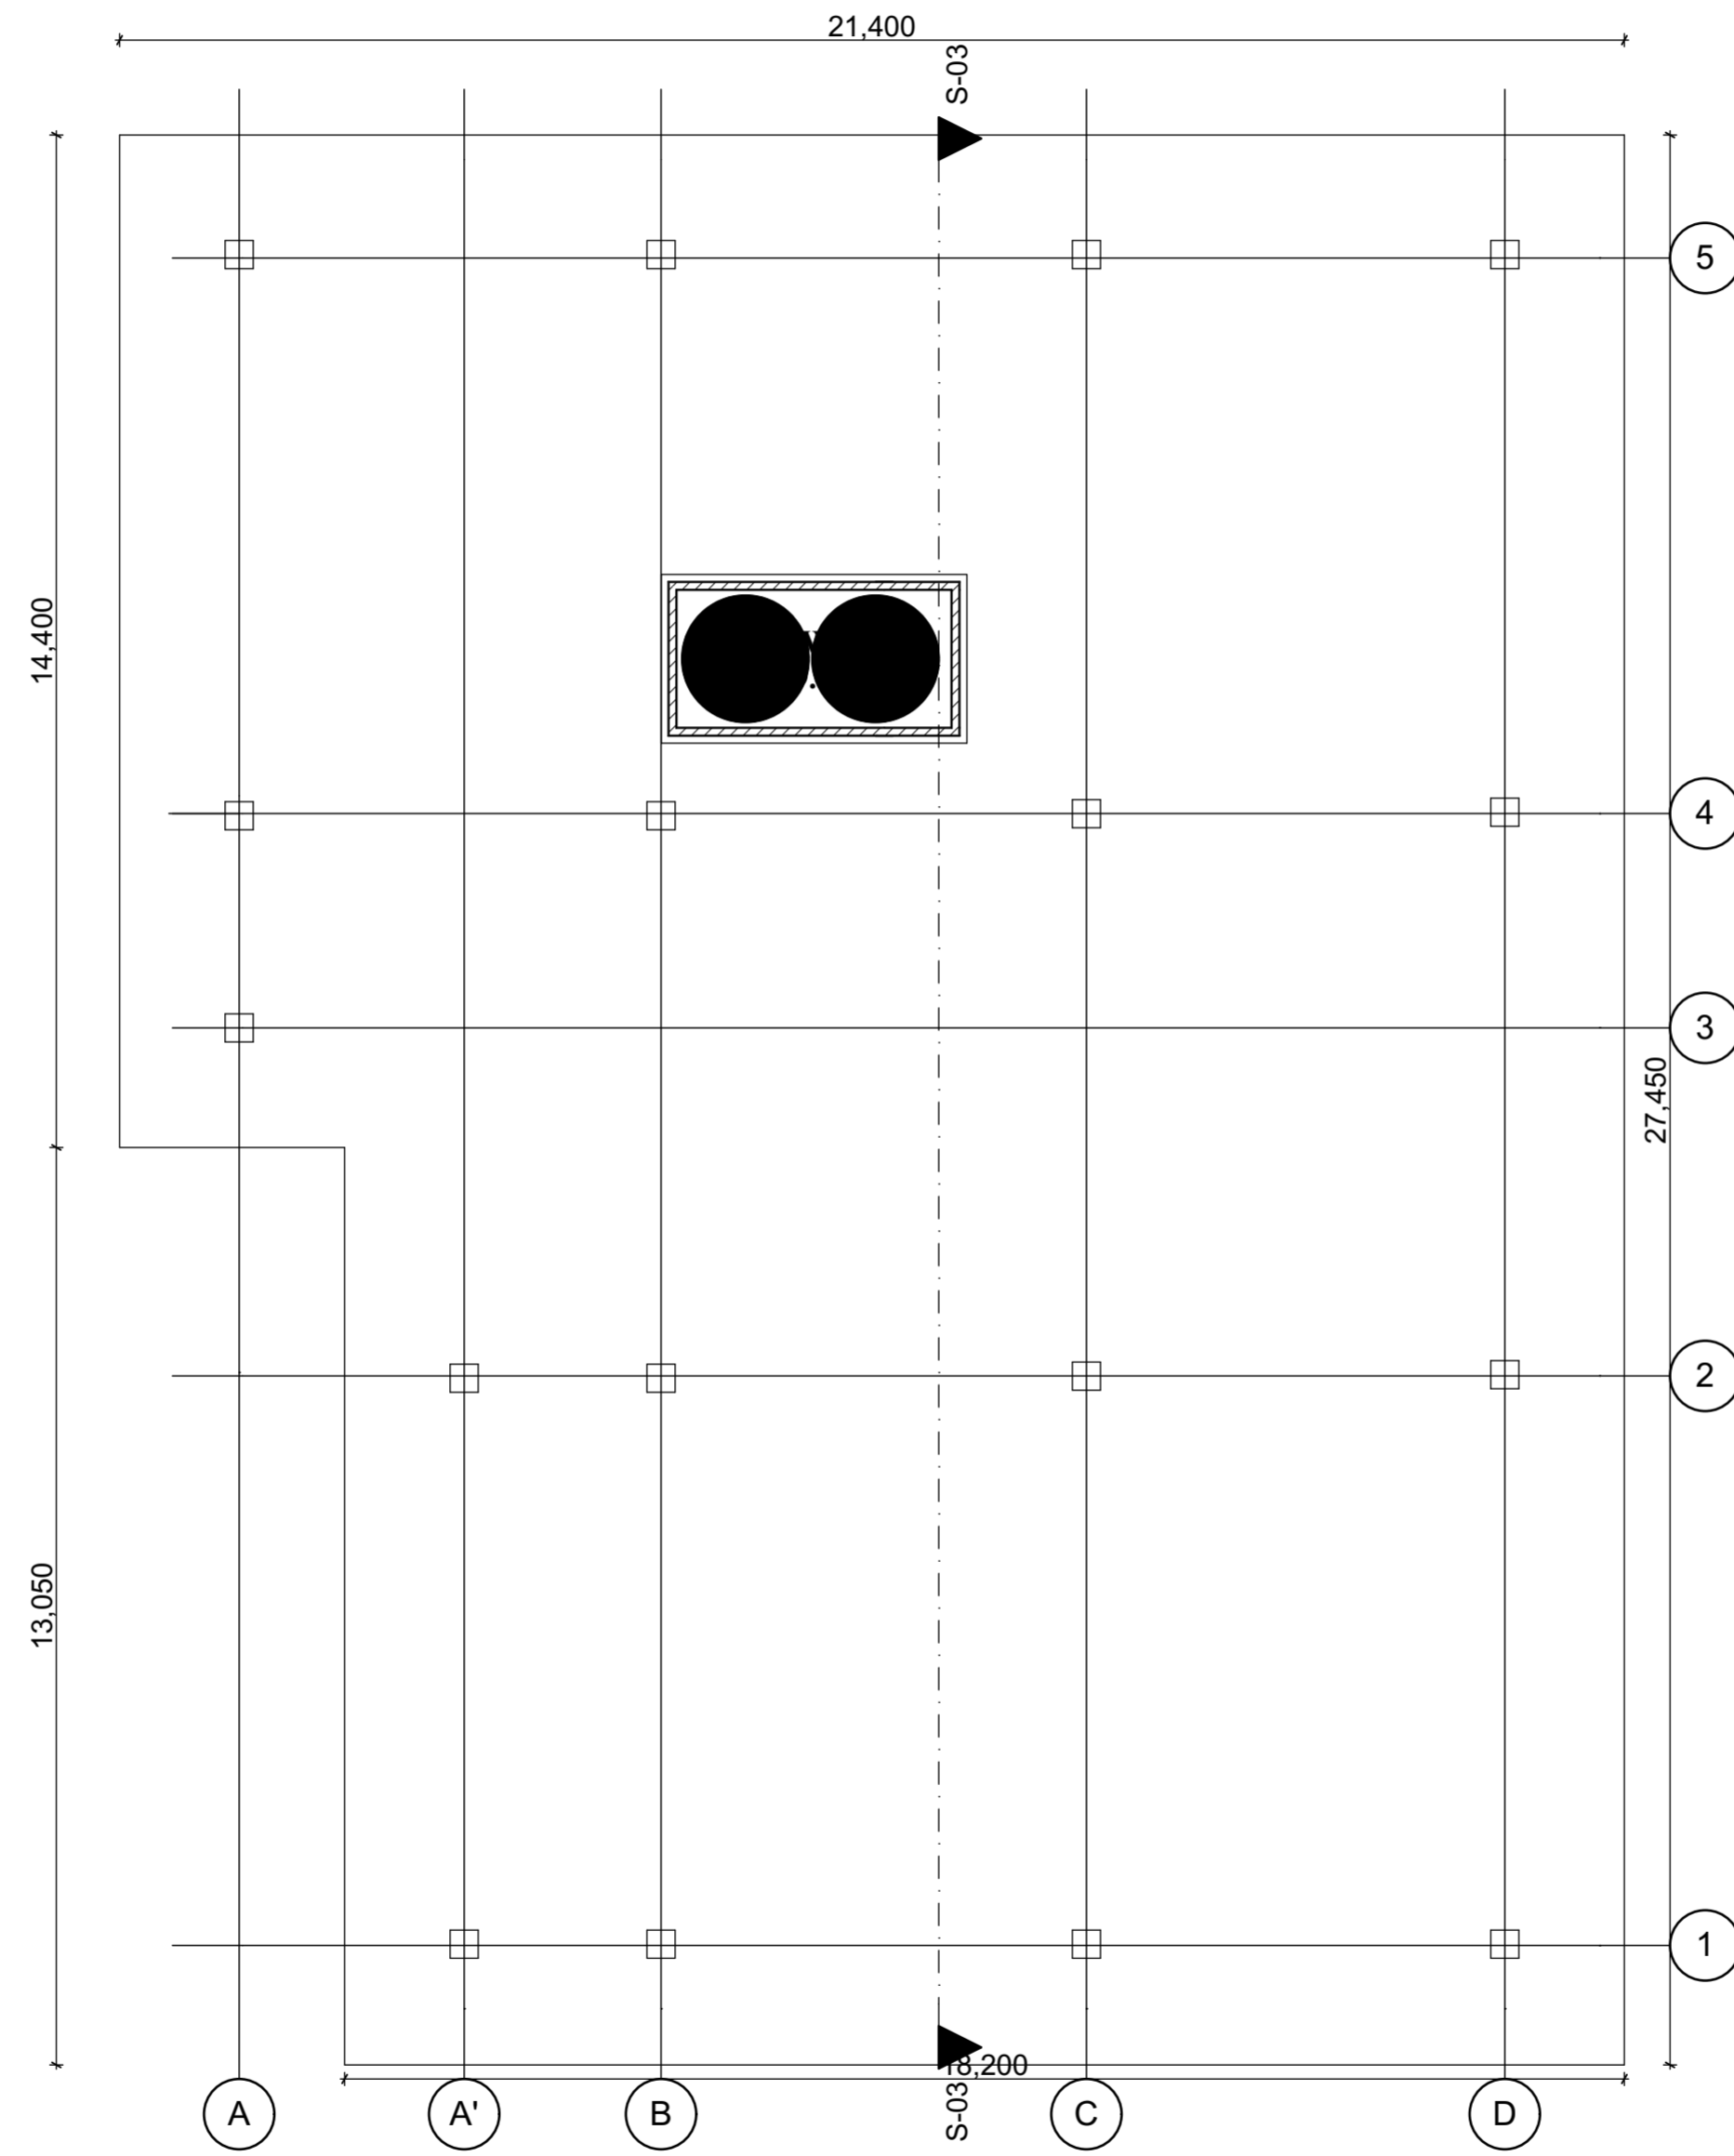

<b>INSTITUTION</b>								
Department of Architecture UNIVERSITAS ISLAM INDONESIA								
<b>PROJECT</b>								
PERANCANGAN RUSUNAMI DI KILUWAHAN PRAWIBOBRIAN, YOGYAKARTA DENGAN PENDEKATAN INCREMENTAL DESIGN								
<b>ARCHITECT</b>		<b>ID</b>						
TANIA GHINA P		14512125						
DOSEN PEMBIMBING SYARIFAH ISMAILYAH AL ATHAS S.T., M.T.								
DOSEN PENGUJI Dr. Ing. ILYA FAJAR, MAHARARIKA MA, IAI								
<b>DRAWING TITLE</b>								
ROOFTOP KOMERSIAL								
<b>SCALE</b>	1:100	FILE NO. FILE NO.						
		<b>NAME</b> <b>SIGN.</b> <b>DATE</b>						
<b>DRAWN BY</b>								
<b>CHECKED BY</b>								
Reviewed & approved by								
<b>DRAWING NO.</b>								
<table border="1"> <tr> <td><b>N</b></td> <td></td> <td></td> </tr> <tr> <td>Position no.</td> <td></td> <td>TYPE</td> </tr> </table>			<b>N</b>			Position no.		TYPE
<b>N</b>								
Position no.		TYPE						
<b>DESCRIPTION</b>								
<b>APPROVAL</b>								
△								
△								
△								
△								
△								
△								
REV								
<b>NOTES</b>								
PAGE		TOTAL						
<b>INSTITUTION</b>								
Department of Architecture UNIVERSITAS ISLAM INDONESIA								