



INSTITUTION	
Department of Architecture UNIVERSITAS ISLAM INDONESIA	
PROJECT	
PERANCANGAN RUSUNAMI DI KELURAHAN PRAWIRODIRAN, YOGYAKARTA DENGAN PENDEKATAN INCREMENTAL DESIGN	
ARCHITECT	
TANIA GHINA P	14512125
DOSEN PEMBIMBING SYARIFAH ISMAILIYAH AL ATHAS S.T., M.T.	
DOSEN PENGUJI Dr. Ing. ILYA FAJAR, MAHARARIKA MA, IAI	
DRAWING TITLE Skema Jaringan Air Bersih	
SCALE	1:300
FILE NO.	FILE NO.
NAME	SIGN. DATE
DRAWN BY	
CHECKED BY	
Reviewed & approved by	
DRAWING NO.	
Position no.	TYPE
DESCRIPTION	
	Sumur Air Bersih
	Distribusi Sumur Air Bersih ke Shaft Utama
	Distribusi Shaft Utama ke Shaft Unit
APPROVAL	
REV	
NOTES	
PAGE	TOTAL
INSTITUTION Department of Architecture UNIVERSITAS ISLAM INDONESIA	

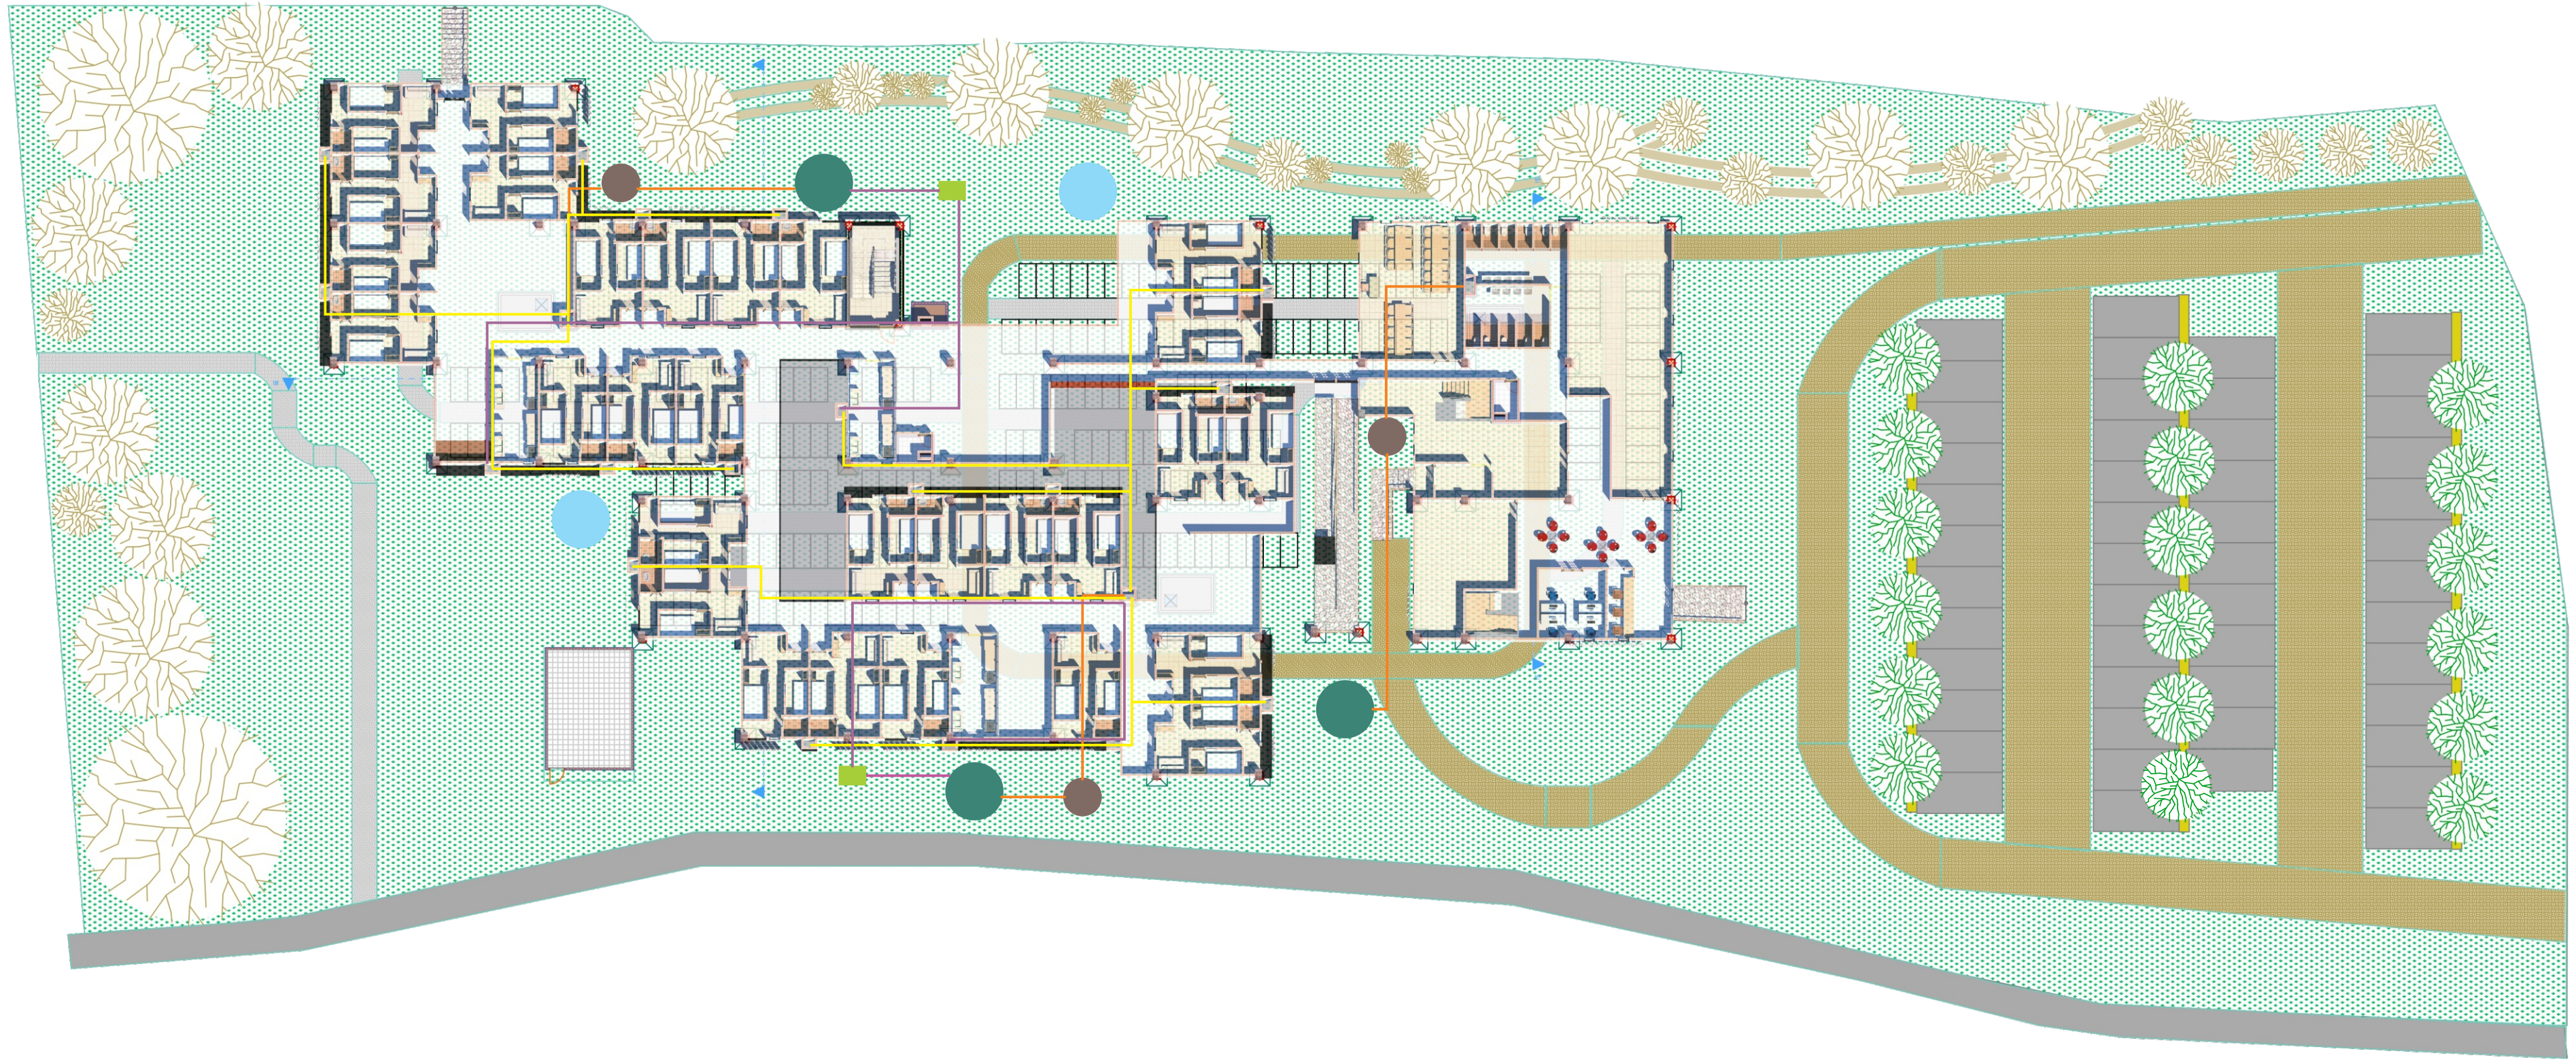


INSTITUTION		
Department of Architecture UNIVERSITAS ISLAM INDONESIA		
PROJECT		
PERANCANGAN RUSUNAMI DI KELURAHAN PRAWIRODIRAN, YOGYAKARTA DENGAN PENDEKATAN INCREMENTAL DESIGN		
ARCHITECT		ID
TANIA GHINA P		14512125
DOSEN PEMBIMBING SYARIFAH ISMAILYAH AL ATHAS S.T., M.T.		
DOSEN PENGUJI Dr. Ing. ILYA FAJAR, MAHARARIKA MA, IAI		
DRAWING TITLE Skema Jaringan Air Bersih		
SCALE	1:300	FILE NO. FILE NO.
		NAME SIGN. DATE
DRAWN BY		
CHECKED BY		
Reviewed & approved by		
DRAWING NO.		
	Position no.	TYPE
DESCRIPTION		
	Sumur Air Bersih	
	Septitank	
	Sumur Resapan	
	Air Kotor Dari Kamar Mandi – Shaft Utama	
	Shaft Utama – Septitank – Sumur Resapan	
	Bak Kontrol	
	Dapur – Shaft Unit – Shaft Utama – Bak Kontrol Lemak – Septitank – Sumur Resapan	
APPROVAL		
REV		
NOTES		
PAGE	TOTAL	
INSTITUTION		
Department of Architecture UNIVERSITAS ISLAM INDONESIA		


INSTITUTION	
Department of Architecture UNIVERSITAS ISLAM INDONESIA	
PROJECT	
PERANCANGAN RUSUNAMI DI KELURAHAN PRAWIRODIRAN, YOGYAKARTA DENGAN PENDEKATAN INCREMENTAL DESIGN	
ARCHITECT	
TANIA GHINA P	ID 14512125
DOSEN PEMBIMBING SYARIFAH ISMAILIYAH AL ATHAS S.T., M.T.	
DOSEN PENGUJI Dr. Ing. ILYA FAJAR, MAHARARIKA MA, IAI	
DRAWING TITLE	
OVERLAY SITE	
SCALE	1:300
	FILE NO. FILE NO.
	NAME SIGN. DATE
DRAWN BY	
CHECKED BY	
Reviewed & approved by	
DRAWING NO.	
DESCRIPTION	
	Luas 7.234 m ²
	141.850 m
	54.100 m
	55.450 m
	144.700 m
APPROVAL	
△	
△	
△	
△	
△	
△	
REV	
NOTES	
PAGE	TOTAL
INSTITUTION	
Department of Architecture UNIVERSITAS ISLAM INDONESIA	

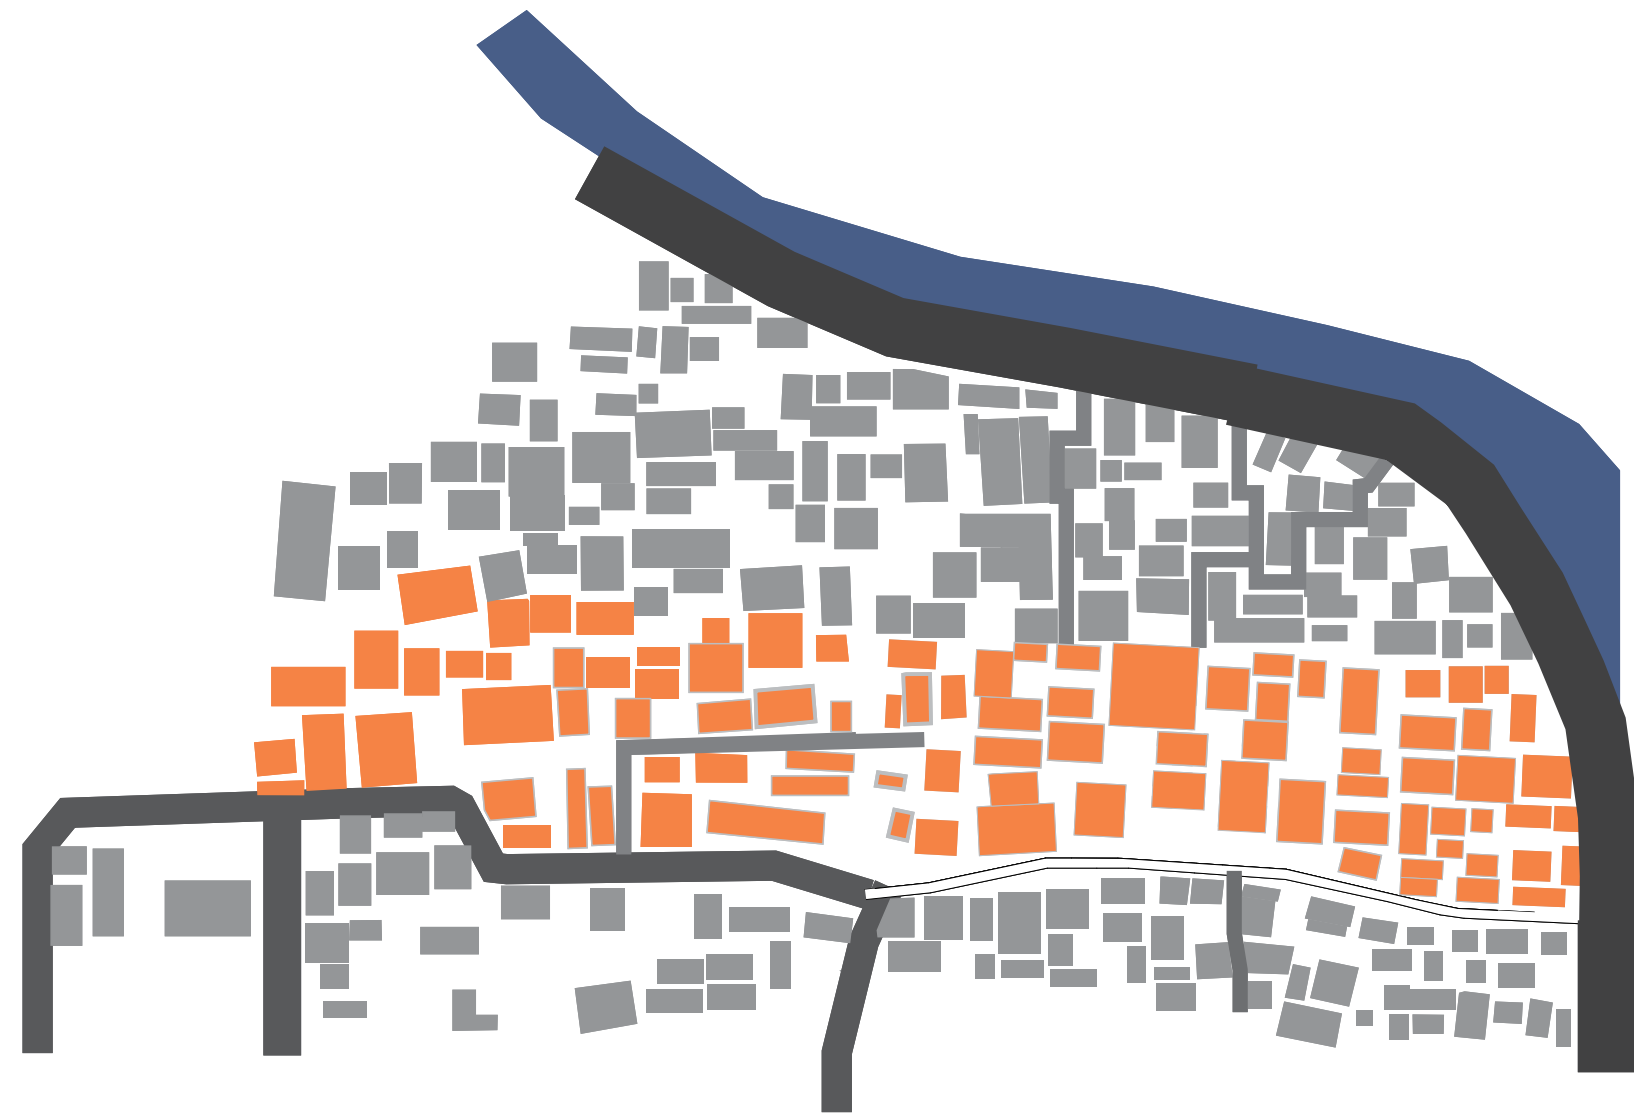


RW 16

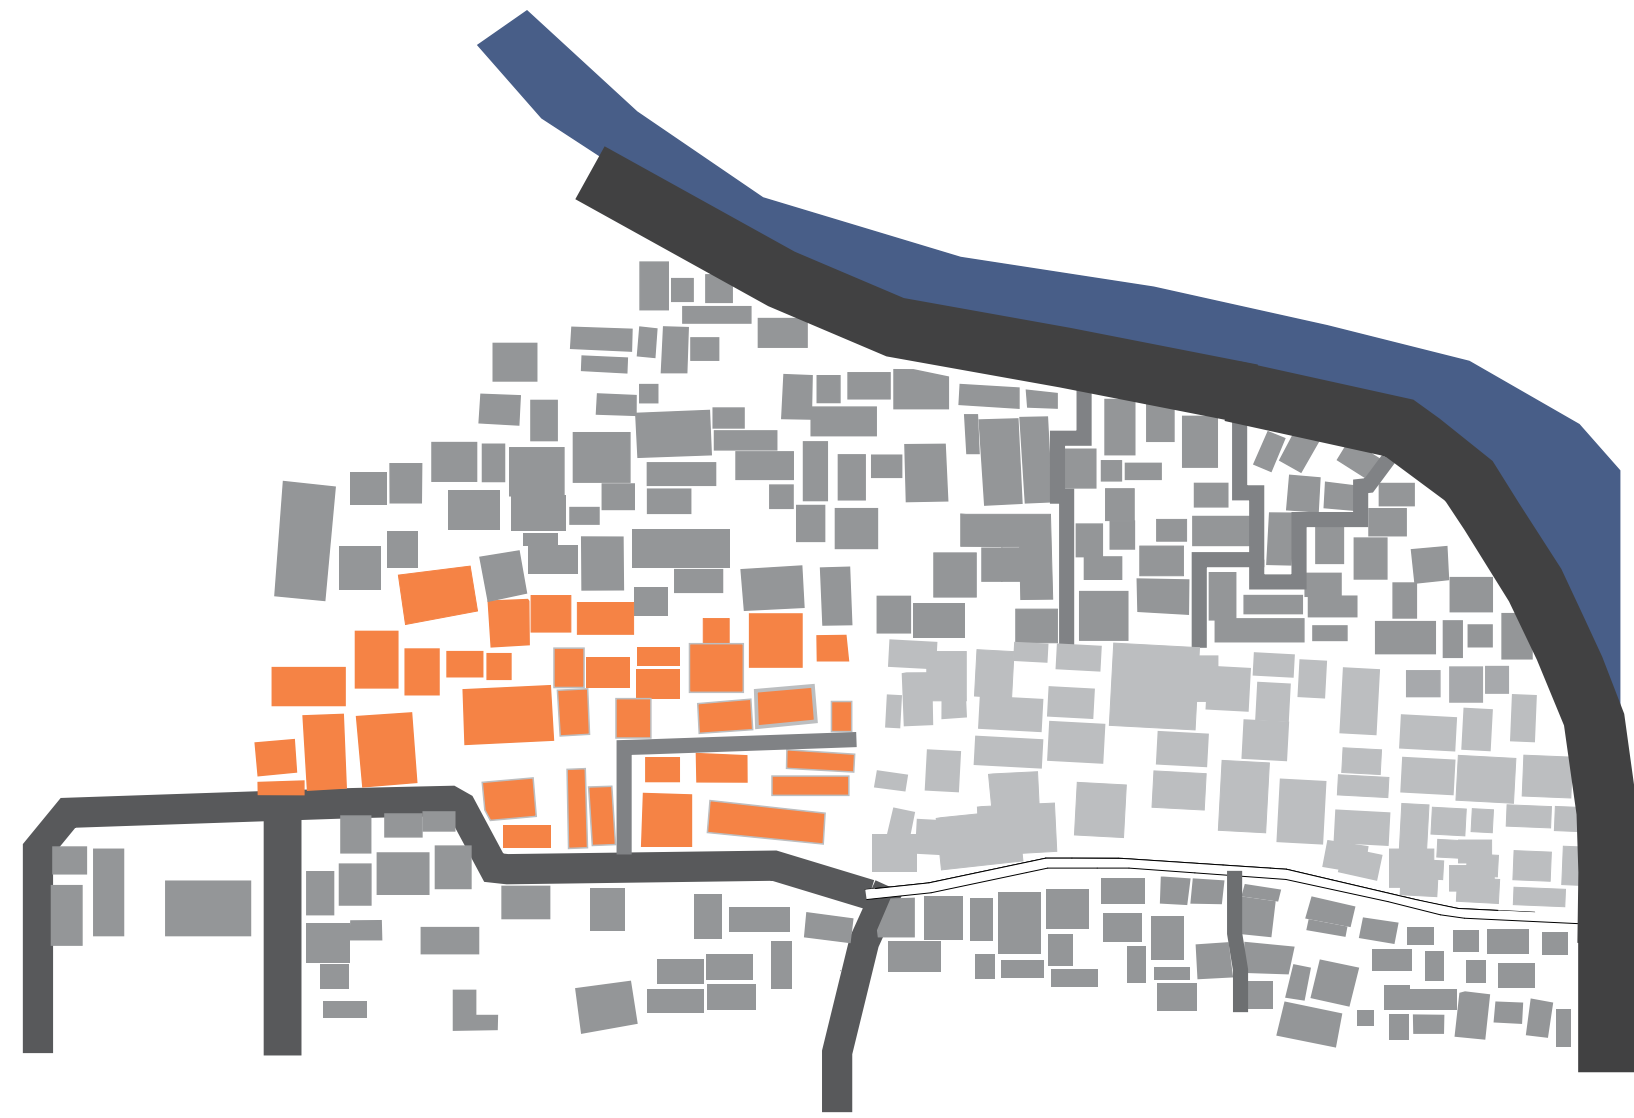






RT 52

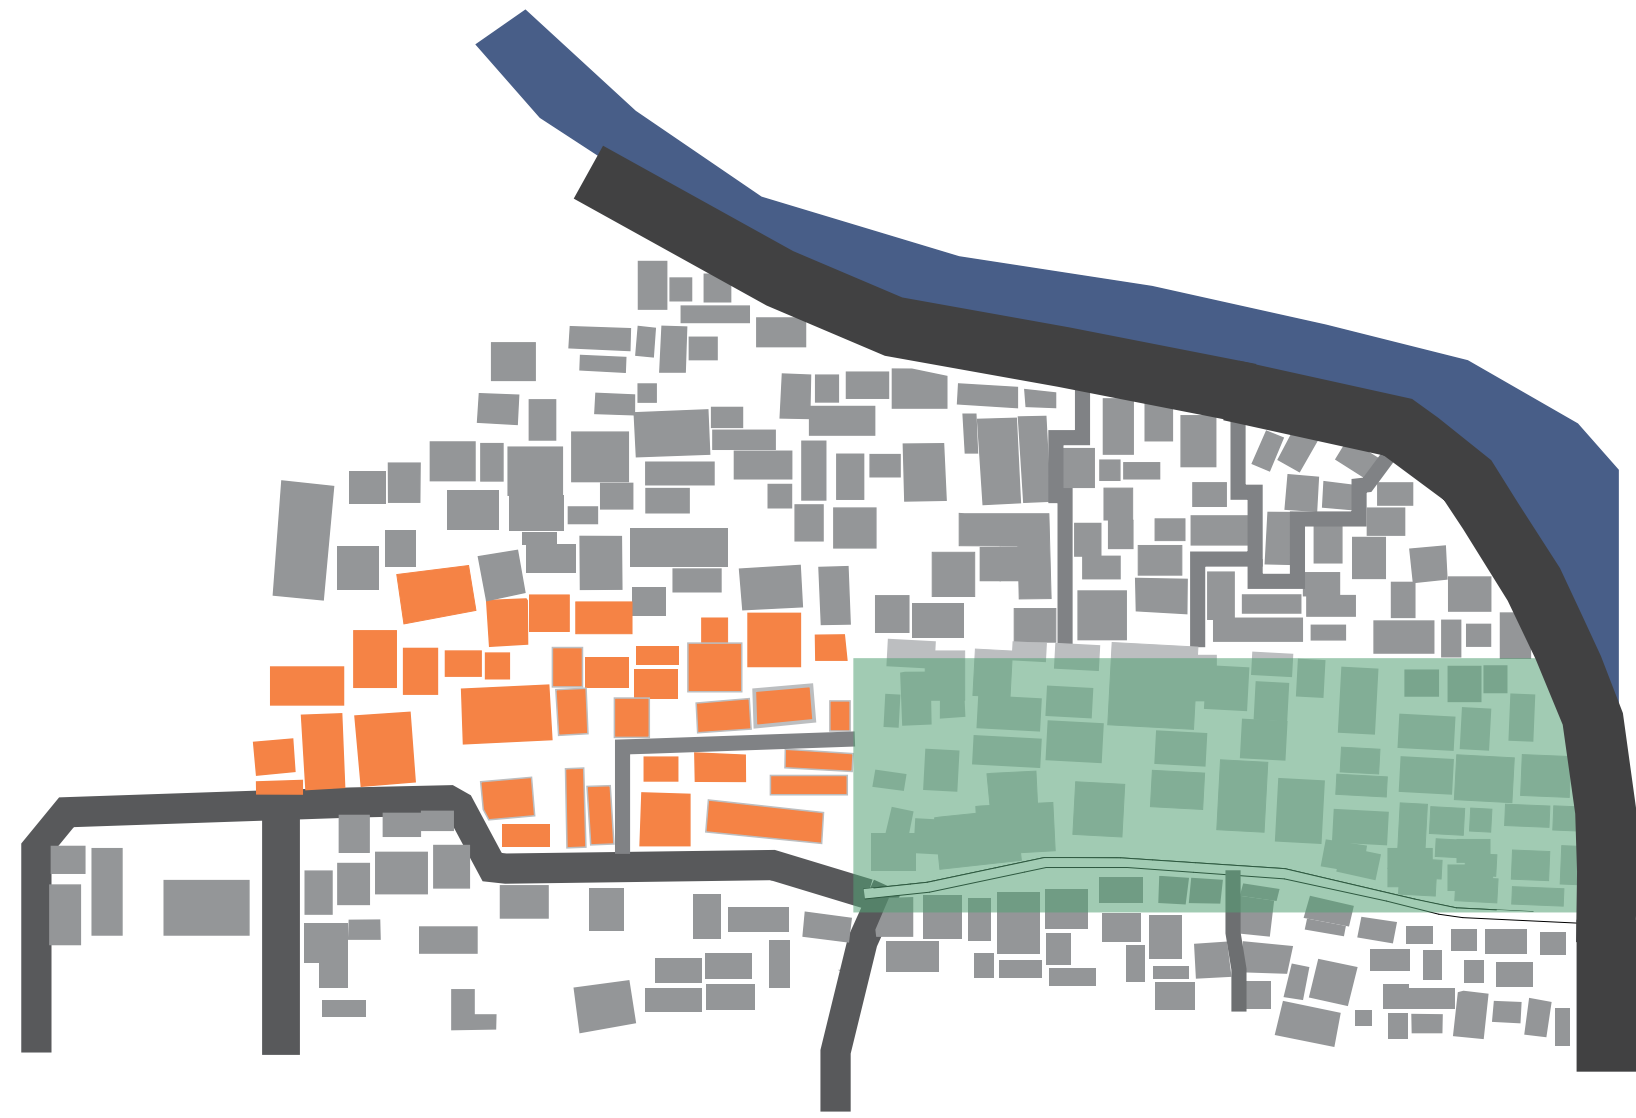

RT 52

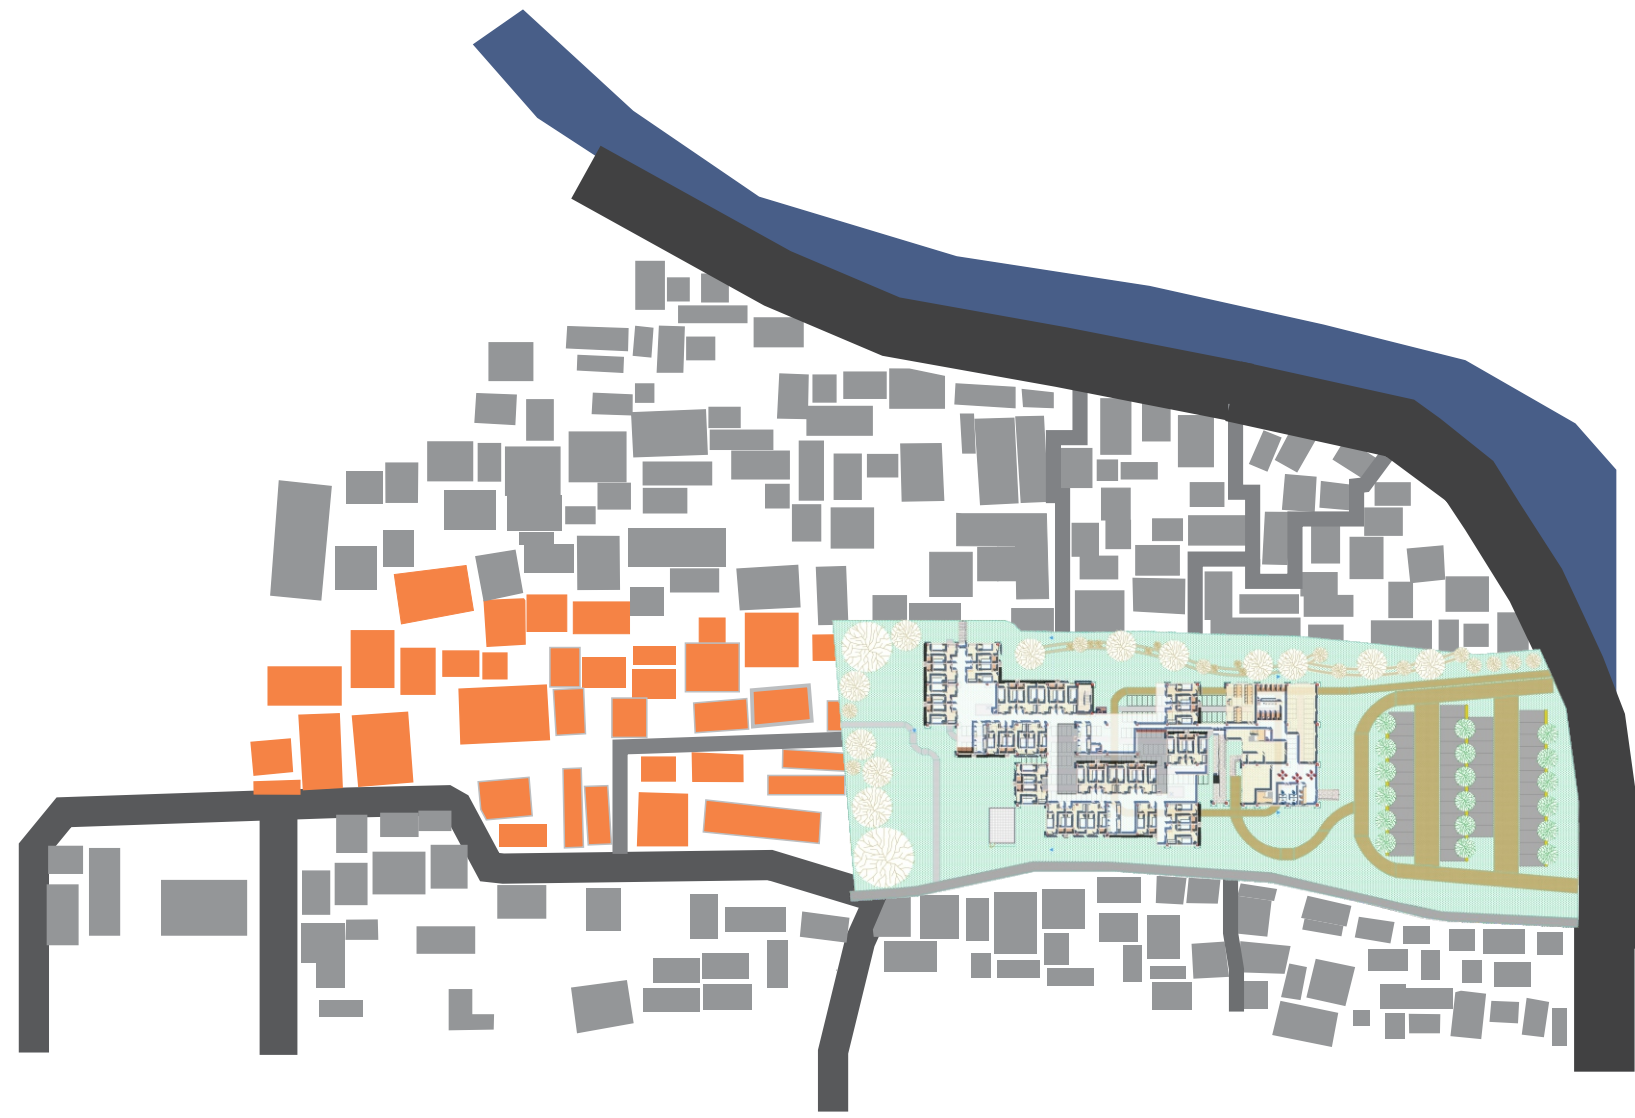

RT 52

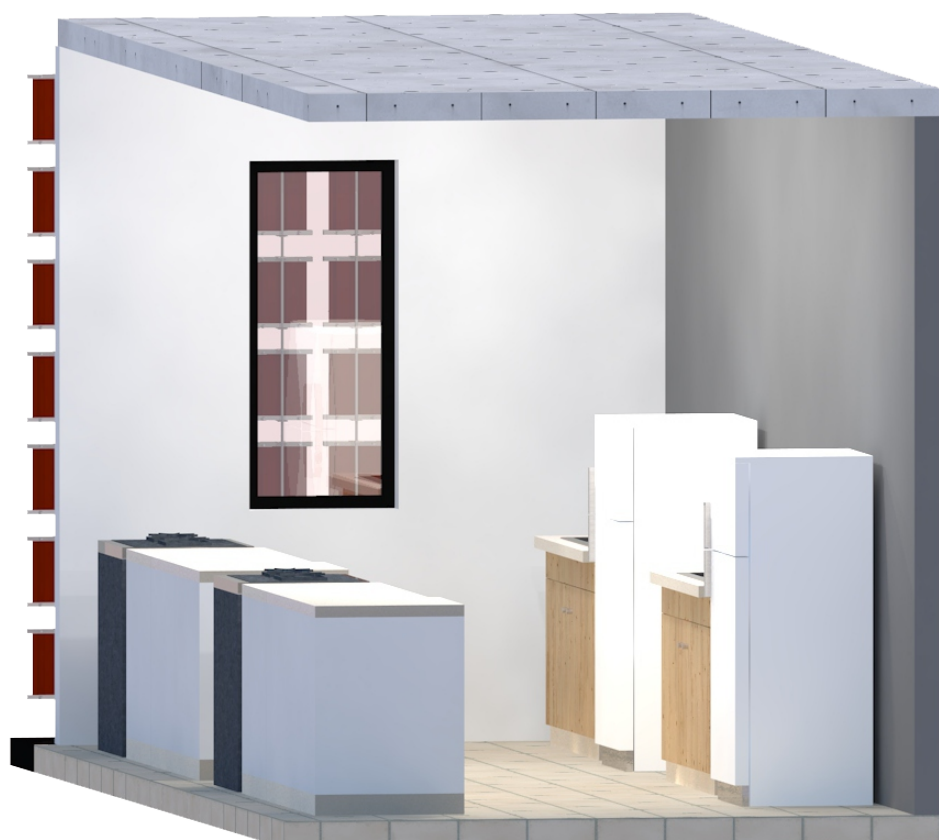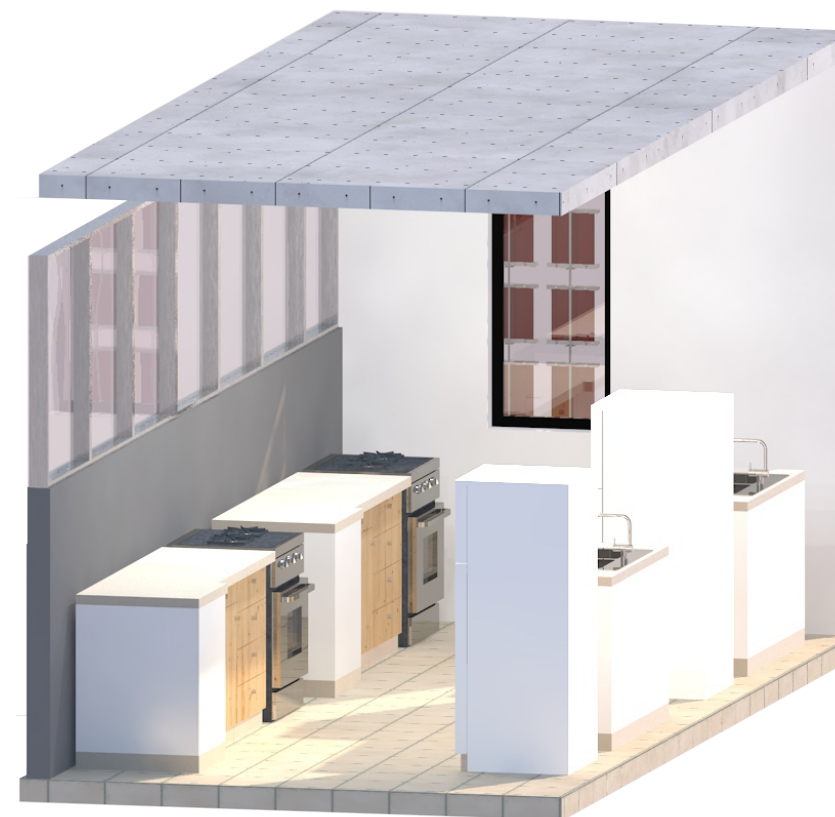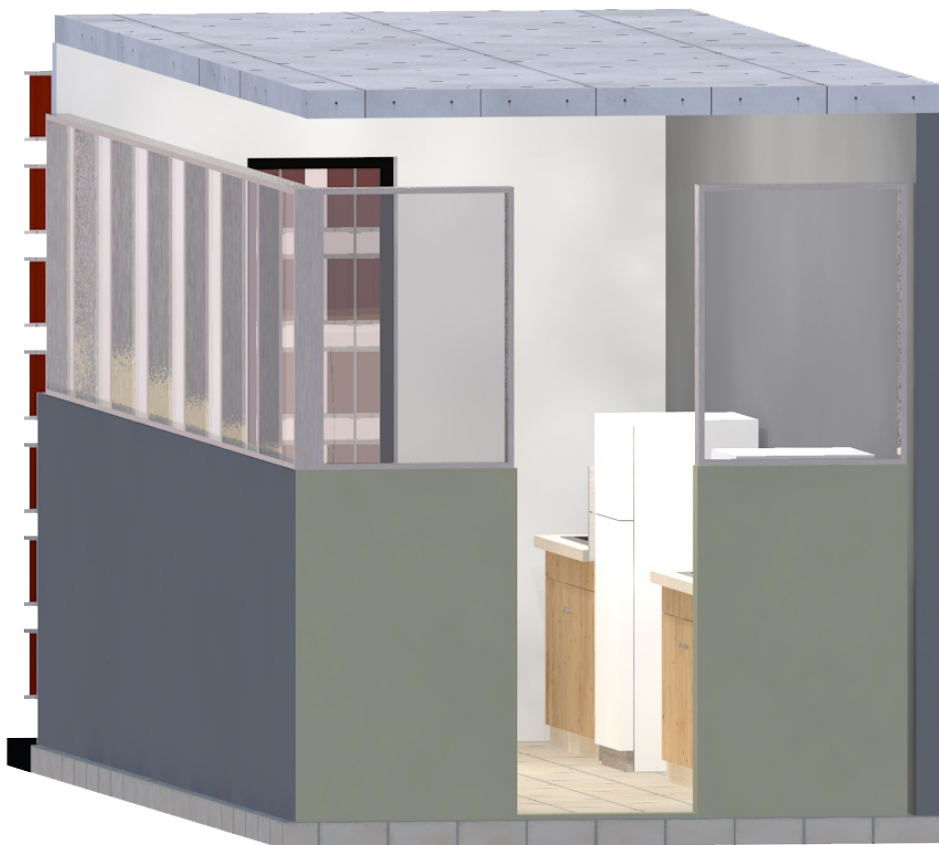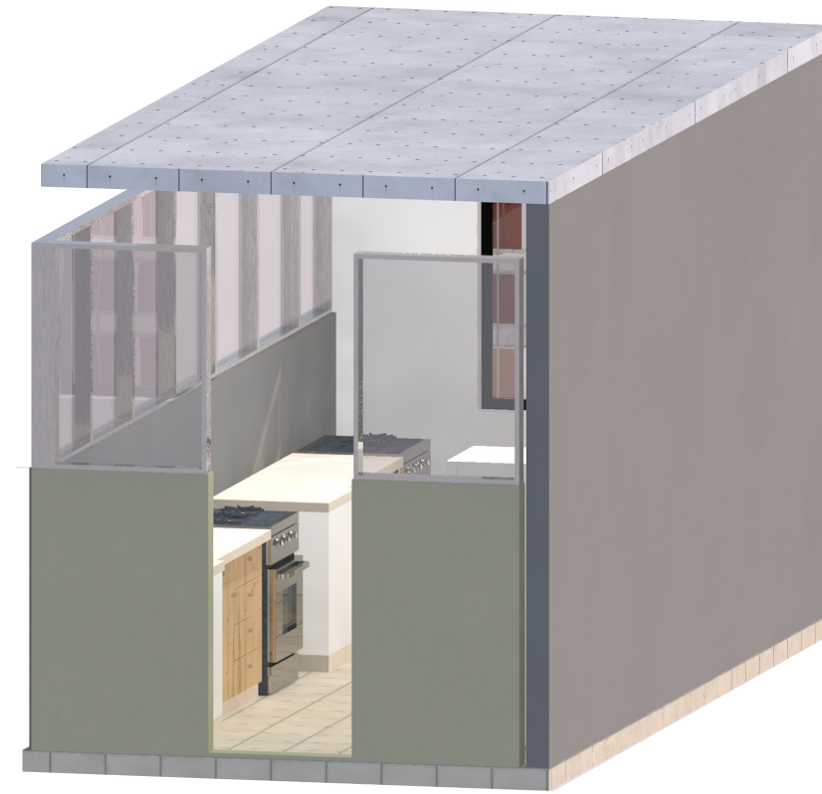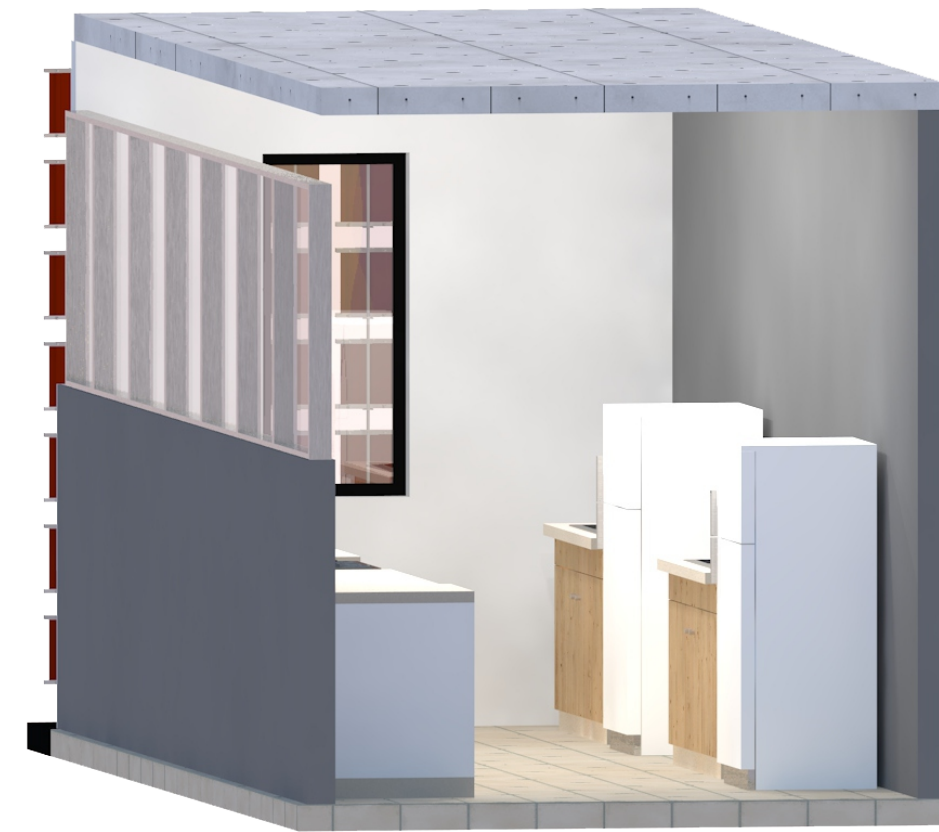


Konsep interior yang diterapkan pada Dapur Sharing yaitu menggunakan prinsip Kitchen Work Triangle. *Kitchen Work Triangle* sendiri berupa ide dimana tiga elemen besar pada dapur digabungkan dengan perhitungan berbentuk konfigurasi segitiga sehingga tercipta tingkat fungsional yang efisien. (Edward, 2014). Untuk prinsip desain *Kitchen Work Triangle* studi ergonomis telah menunjukkan bahwa dapur dibagi menjadi tiga elemen yaitu:


1. Kulkas sebagai tempat kerja penyimpanan
2. Tempat cuci piring sebagai tempat persiapan dan pembersihan
3. Kompor sebagai tempat kerja memasak




INSTITUTION	
Department of Architecture UNIVERSITAS ISLAM INDONESIA	
PROJECT	
PERANCANGAN RUSUNAMI DI KELURAHAN PRAWIRODIRAN, YOGYAKARTA DENGAN PENDEKATAN INCREMENTAL DESIGN	
ARCHITECT	
TANIA GHINA P	ID 14512125
DOSEN PEMBIMBING SYARIFAH ISMAILIYAH AL ATHAS S.T., M.T.	
DOSEN PENGUJI Dr. Ing. ILYA FAJAR, MAHARARIKA MA, IAI	
DRAWING TITLE	
KONSEP INTERIOR DAPUR SHARING	
SCALE	FILE NO. FILE NO.
	NAME SIGN. DATE
DRAWN BY	
CHECKED BY	
Reviewed & approved by	
DRAWING NO.	
N	
Position no.	TYPE
DESCRIPTION	
APPROVAL	
△	
△	
△	
△	
△	
△	
REV	
NOTES	
PAGE	TOTAL
INSTITUTION	
Department of Architecture UNIVERSITAS ISLAM INDONESIA	

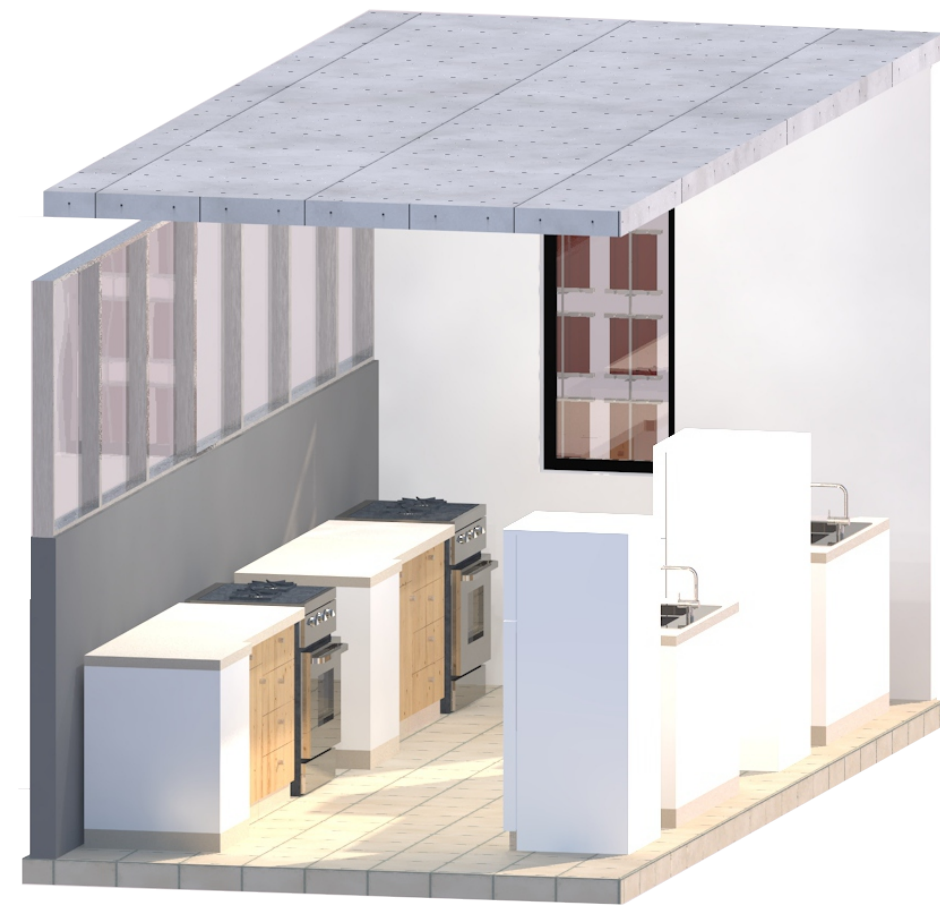

DAPUR SHARING

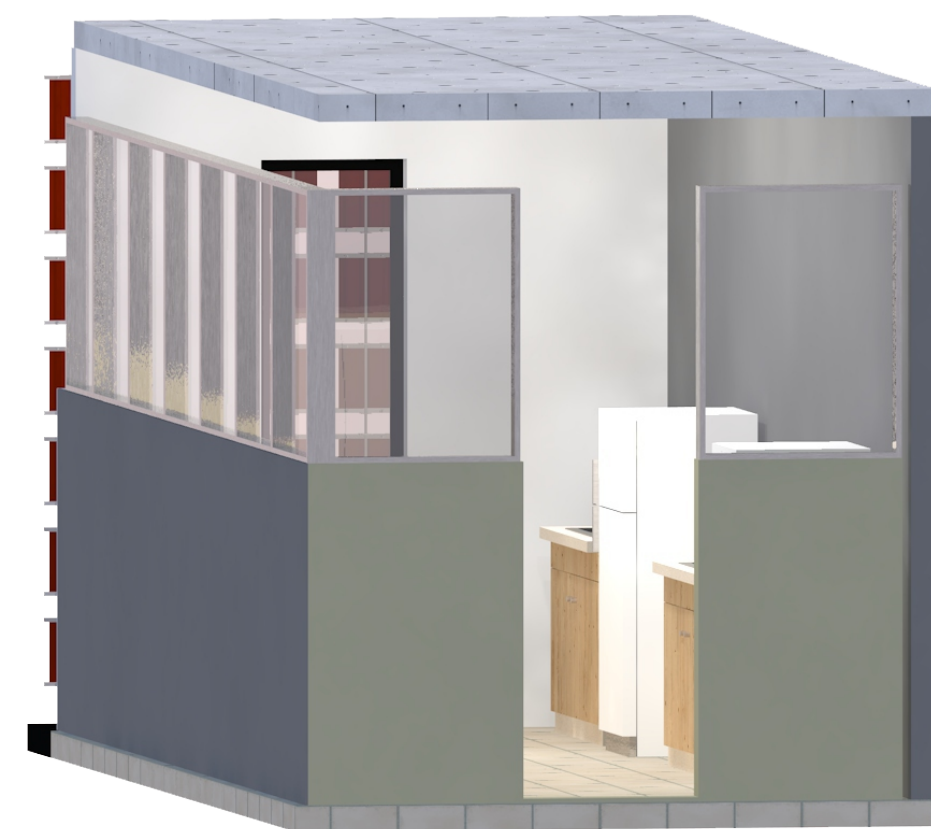


DAPUR SHARING

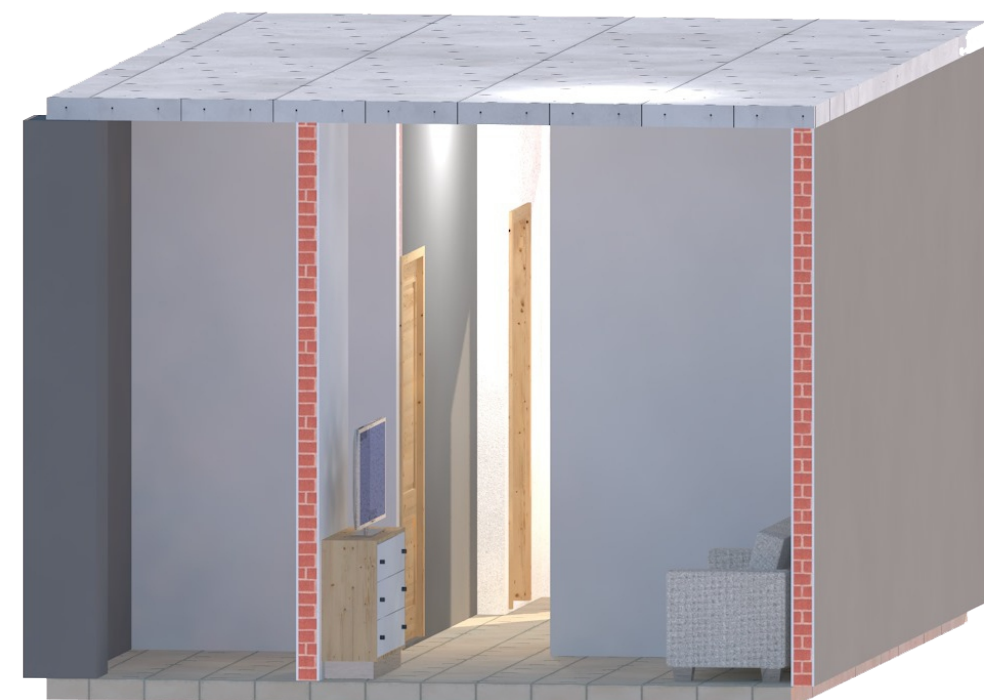


RUANG TAMU UNIT




LOUNGE

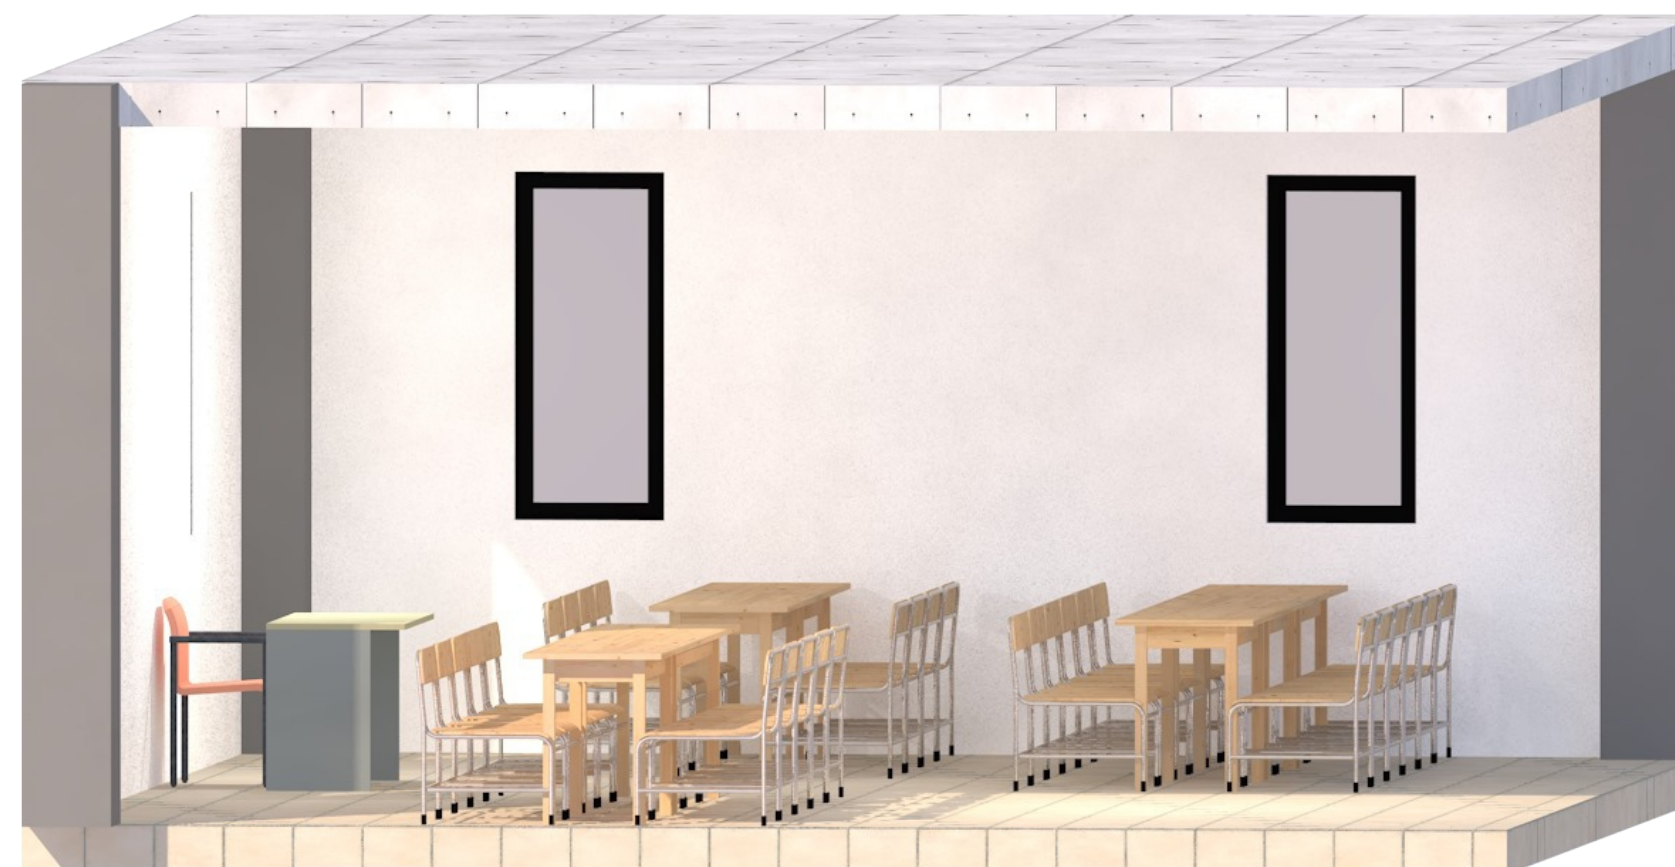

WORKSHOP

INSTITUTION	
Department of Architecture UNIVERSITAS ISLAM INDONESIA	
PROJECT	
PERANCANGAN RUSUNAMI DI KELURAHAN PRAWIRODIRAN, YOGYAKARTA DENGAN PENDEKATAN INCREMENTAL DESIGN	
ARCHITECT	
TANIA GHINA P	14512125
DOSEN PEMBIMBING SYARIFAH ISMAILIYAH AL ATHAS S.T., M.T.	
DOSEN PENGUJI Dr. Ing. ILYA FAJAR, MAHARARIKA MA, IAI	
DRAWING TITLE PERSPEKTIF INTERIOR	
SCALE	FILE NO. FILE NO.
	NAME SIGN. DATE
DRAWN BY	
CHECKED BY	
<small>Reviewed & approved by</small>	
DRAWING NO.	
	Position no. TYPE
DESCRIPTION	
APPROVAL	
△	
△	
△	
△	
△	
△	
REV	
NOTES	
PAGE	TOTAL
INSTITUTION Department of Architecture UNIVERSITAS ISLAM INDONESIA	

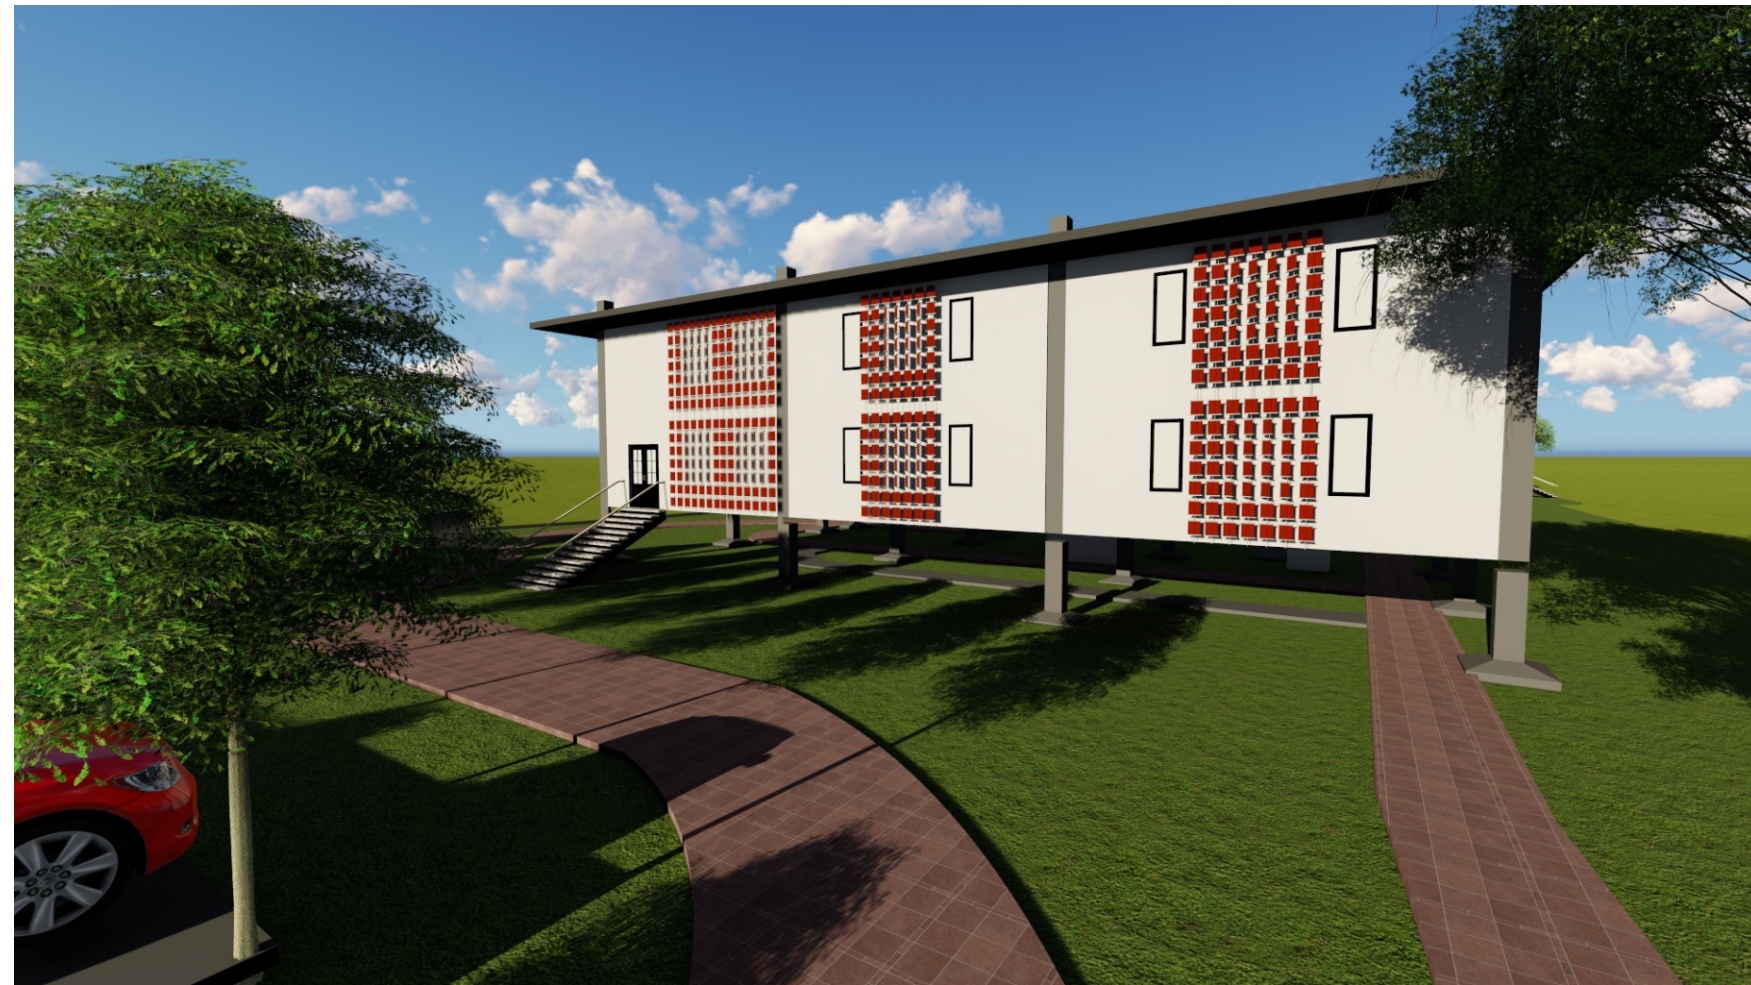

INSTITUTION								
Department of Architecture UNIVERSITAS ISLAM INDONESIA								
PROJECT								
PERANCANGAN RUSUNAMI DI KECURAHAN PRAWIRODIRAN, YOGYAKARTA DENGAN PENDEKATAN INCREMENTAL DESIGN								
ARCHITECT		ID						
TANIA GHINA P		14512125						
DOSEN PEMBIMBING SYARIFAH ISMAILIYAH AL ATHAS S.T., M.T.								
DOSEN PENGUJI Dr. Ing. ILYA FAJAR, MAHARARIKA MA, IAI								
DRAWING TITLE								
PERSPEKTIF EKSTERIOR								
SCALE	1:200	FILE NO. FILE NO.						
		NAME SIGN. DATE						
DRAWN BY								
CHECKED BY								
Reviewed & approved by								
DRAWING NO.								
<table border="1"> <tr> <td>N</td> <td></td> <td></td> </tr> <tr> <td>Position no.</td> <td>TYPE</td> <td></td> </tr> </table>			N			Position no.	TYPE	
N								
Position no.	TYPE							
DESCRIPTION								
K1 = KOLOM 40x40 cm B1 = BALOK INDUK 25x50cm B2 = BALOK ANAK 20x40 cm								
APPROVAL								
△								
△								
△								
△								
△								
△								
REV								
NOTES								
PAGE	TOTAL							
INSTITUTION								
Department of Architecture UNIVERSITAS ISLAM INDONESIA								