


+6.40 LT DUA

+3.20 LT SATU

+0.00 LT DASAR

+4.00 BASEMENT

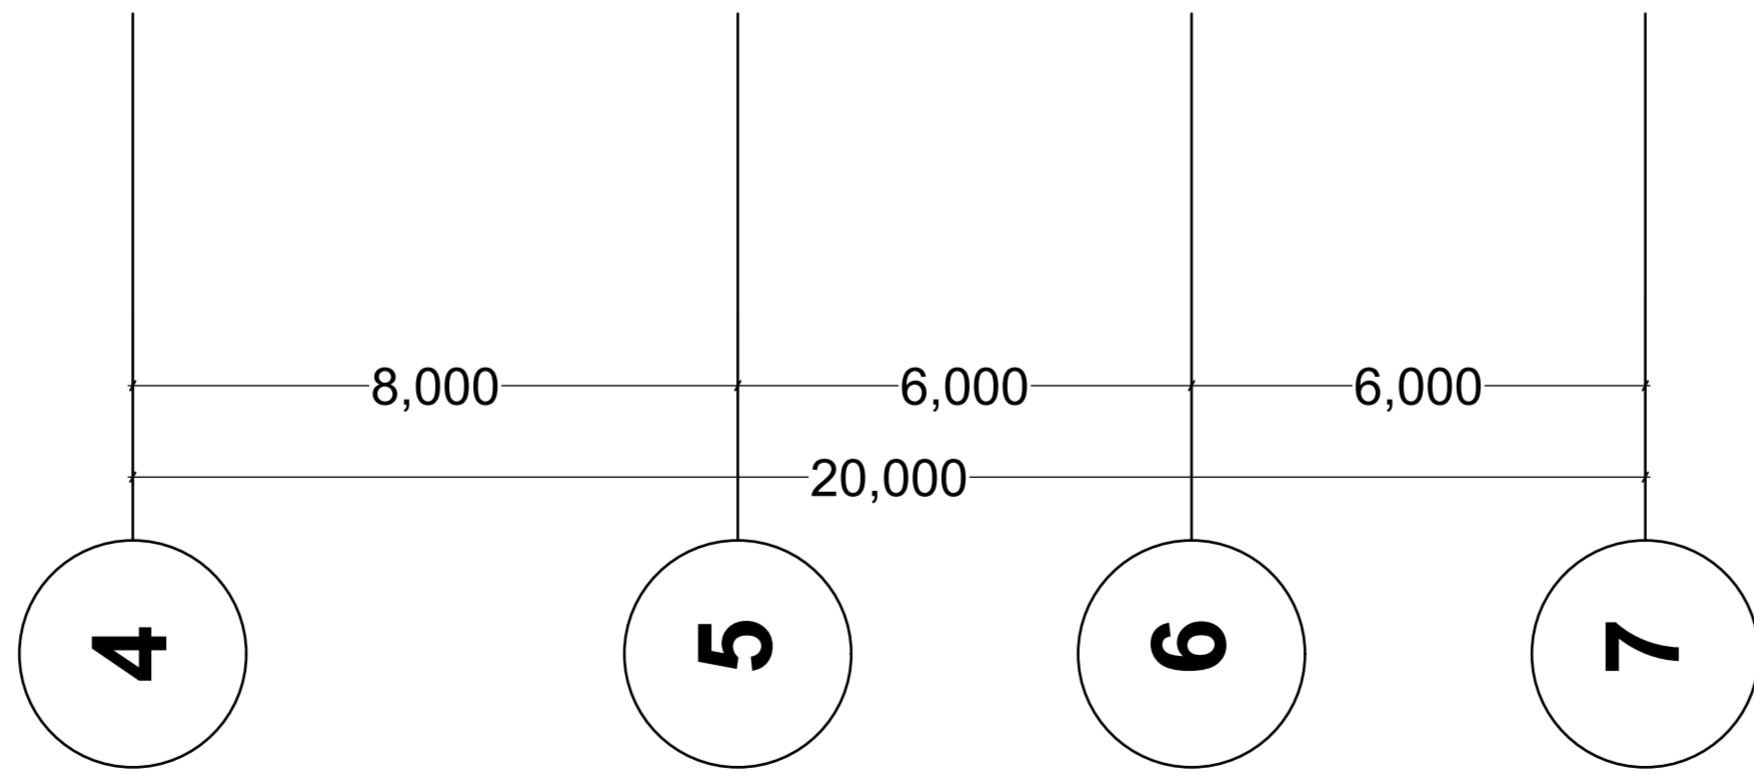

PLANNING CONSULTANT	
PROJECT	
RE-DESIGN PASAR LEMPUYANGAN YOGYAKARTA	
OWNER	
PT. LEMPUYANGAN	
CHIEF ARCHITECT	ID
HAFIAN AKBAR	14512202
TEAM NAME	ID
IN HOUSE ARCHITECT	
CLIENT	
Syarifah Ismailiyah A., ST., MT., IAI	
DRAWING TITLE	
DRAWING BY HAFIAN AKBAR	
STATUS	
SCALE	FILE NO.
	NAME SIGN DATE
DRAWN BY	
CHECKED BY	
REVIEWED & APPROVED BY	
DRAWING NO.	
DESCRIPTION	
<p>SALURAN AIR DOWN FEED</p>	
APPROVAL	
△	
△	
△	
△	
△	
REV	
NOTES	
PAGE	TOTAL
INSTITUTION	
Departement of Architecture UNIVERSITAS ISLAM INDONESIA	