



**PROJECT NAME**

Banjarmasin Floating Market

**STUDENT IDENTITY**

Fadel Wirawan Gunaldi  
14512218

**DOSEN PEMBIMBING**

Arif Budi Sholihah, ST.,  
M.Sc., PhD

**DOSEN PENGUJI**

Wisnu Hendrawan  
Bayuaji., ST., MA

**DRAWING TITLE**

Lantai 1 Bangunan A


**SCALE**

1:200

**DESCRIPTION**

PAGE

TOTAL

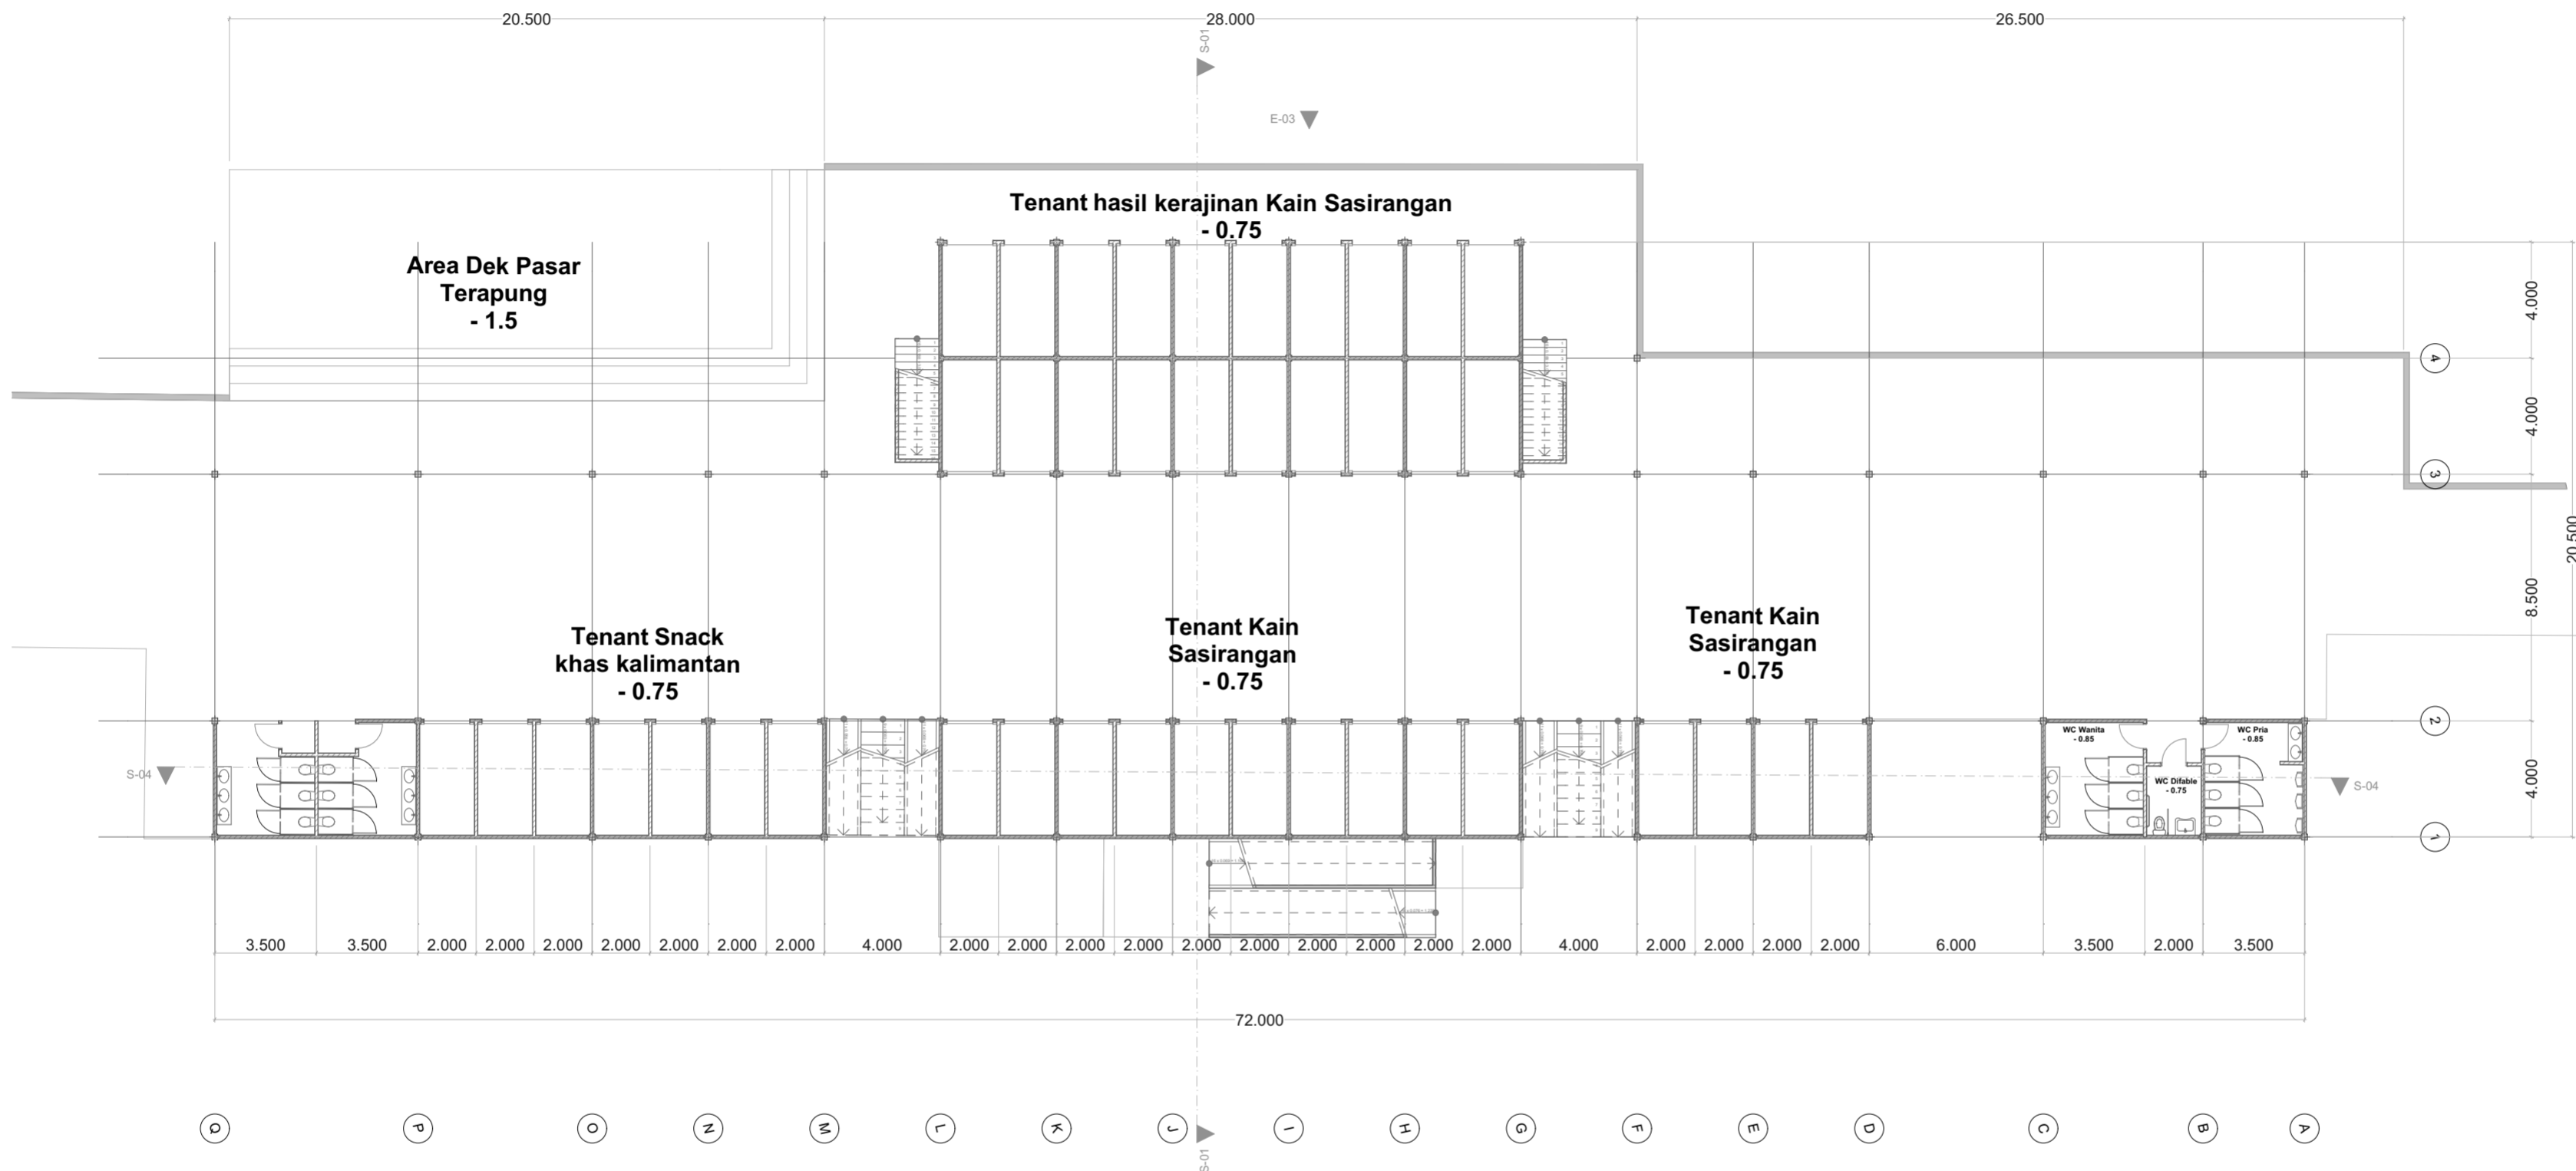



**BACHELOR FINAL PROJECT**  
 DEPARTMENT OF ARCHITECTURE  
 FACULTY OF CIVIL ENGINEERING AND PLANNING  
 UNIVERSITAS ISLAM INDONESIA  
 2018/2019

**PROJECT NAME**

Banjarmasin Floating Market

**STUDENT IDENTITY**

Fadel Wirawan Gunaldi  
 14512218

**DOSEN PEMBIMBING**

Arif Budi Sholihah, ST.,  
 M.Sc., PhD

**DOSEN PENGUJI**

Wisnu Hendrawan  
 Bayuaji., ST., MA

**DRAWING TITLE**

Lantai 2 Bangunan A


**SCALE**

1:200

**DESCRIPTION**

PAGE

TOTAL

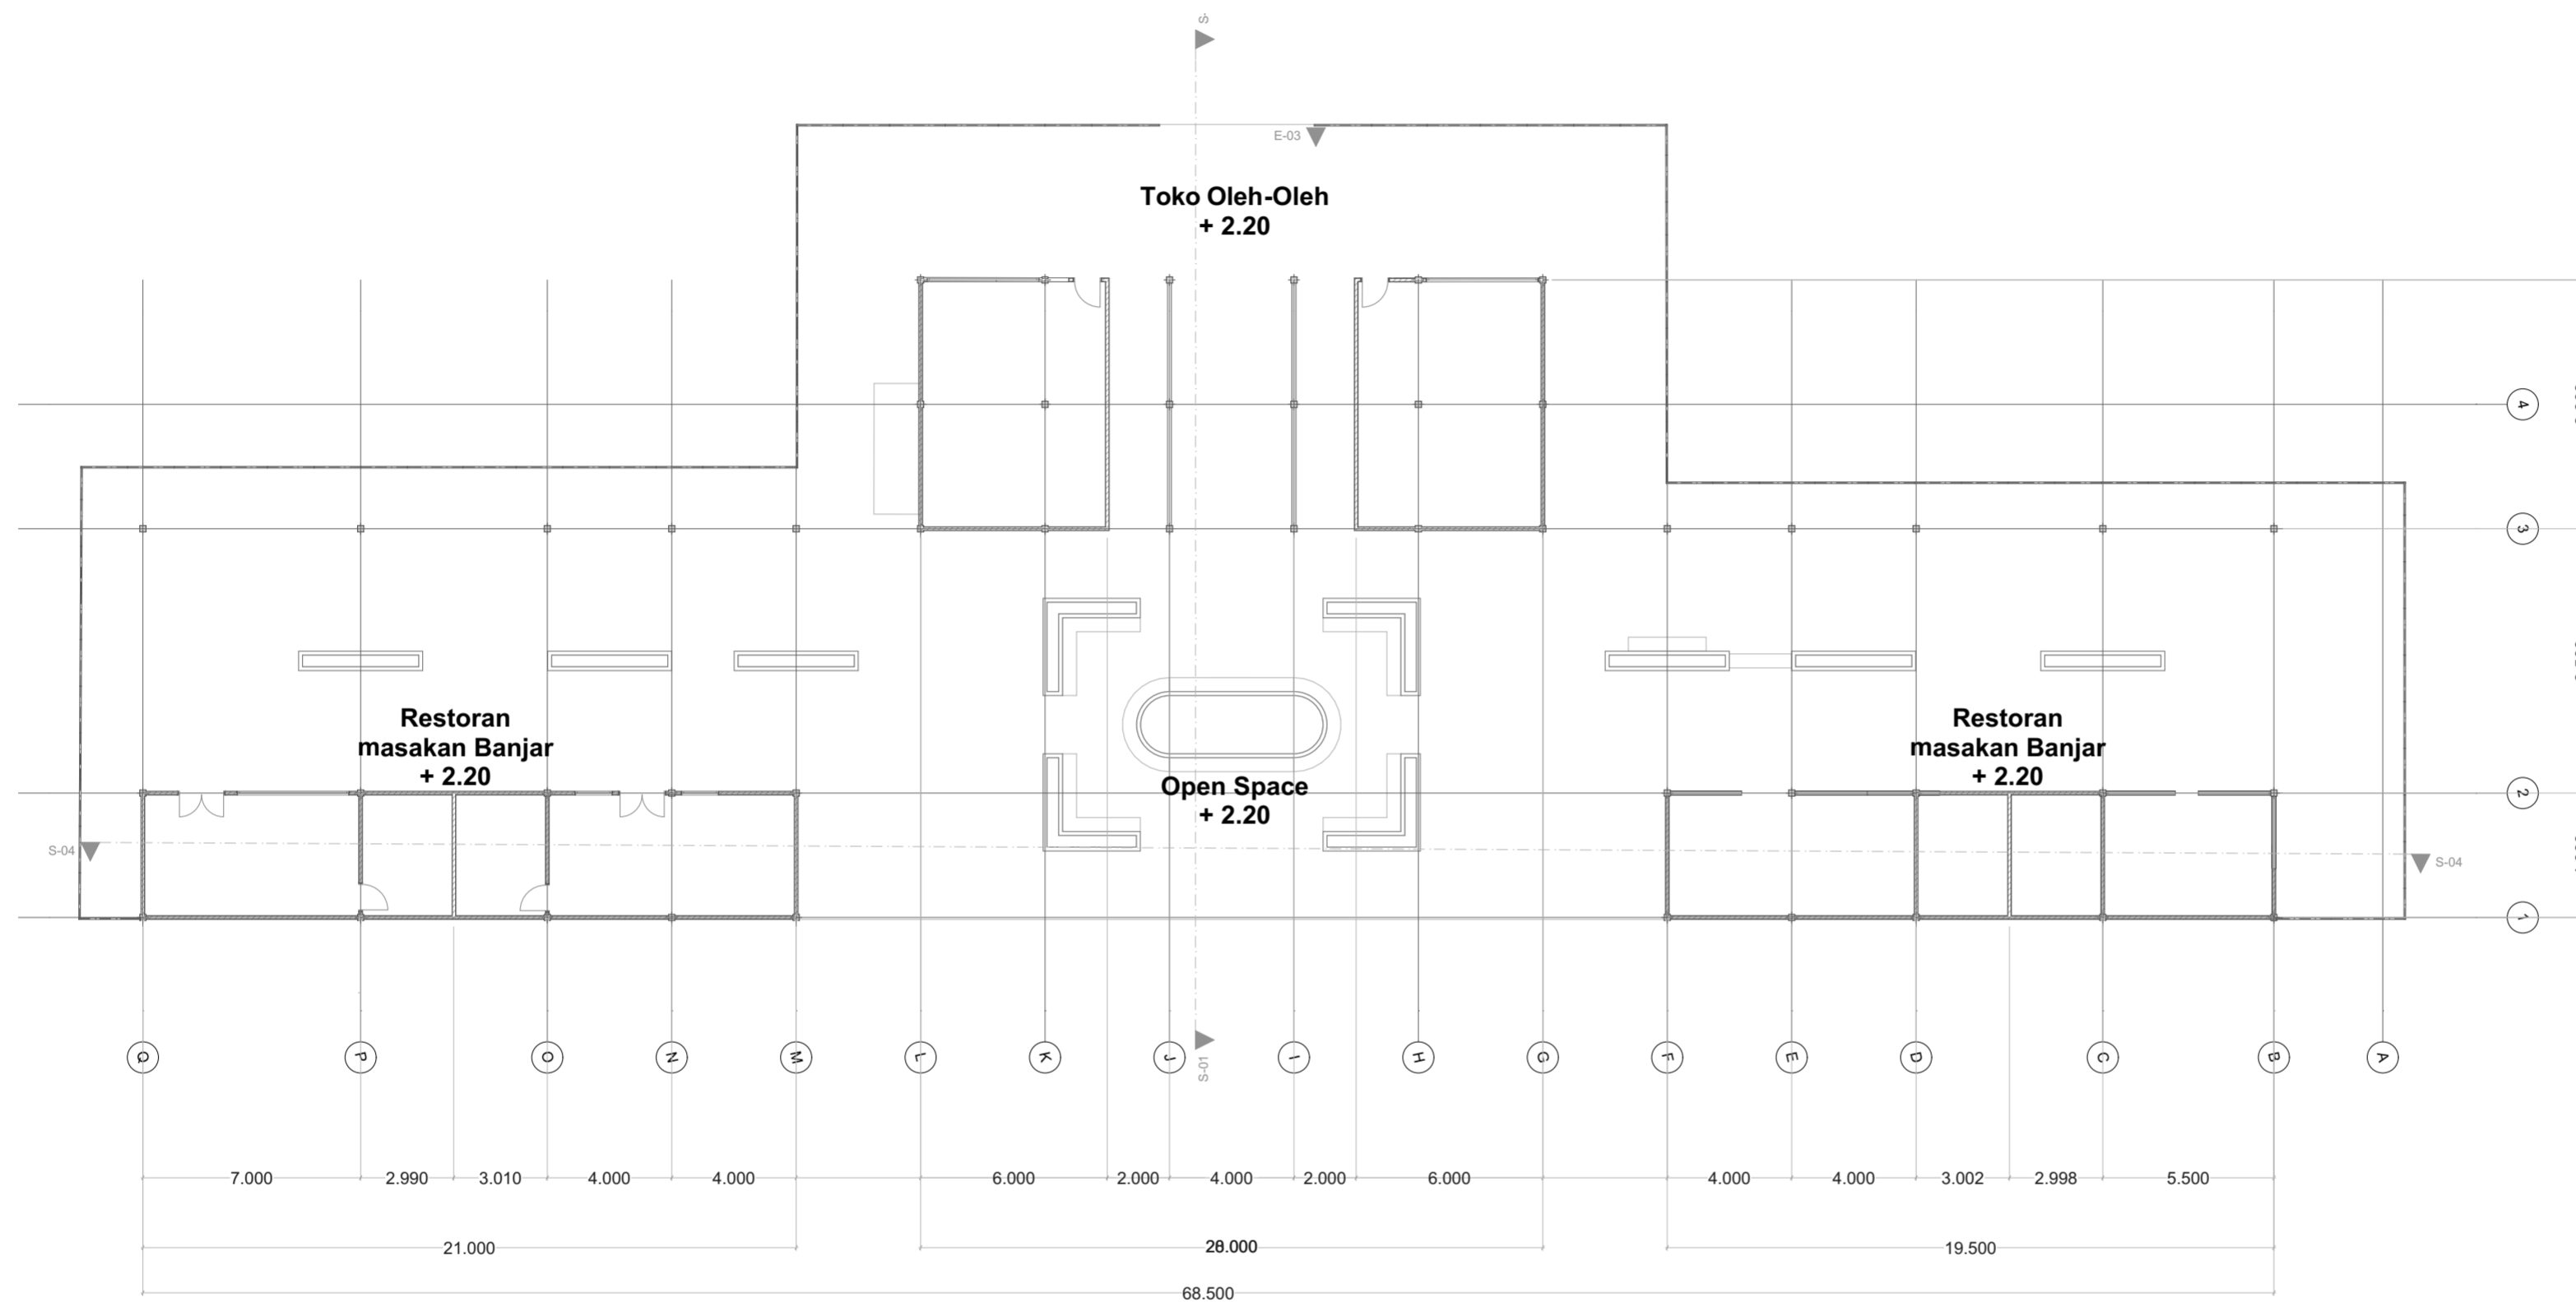

W-07

Denah Lt 2 Bangunan A

1:200



**BACHELOR FINAL PROJECT**  
 DEPARTMENT OF ARCHITECTURE  
 FACULTY OF CIVIL ENGINEERING AND PLANNING  
 UNIVERSITAS ISLAM INDONESIA  
 2018/2019

**PROJECT NAME**

Banjarmasin Floating Market

**STUDENT IDENTITY**

Fadel Wirawan Gunaldi  
 14512218

**DOSEN PEMBIMBING**

Arif Budi Sholihah, ST.,  
 M.Sc., PhD

**DOSEN PENGUJI**

Wisnu Hendrawan  
 Bayuaji., ST., MA


**DRAWING TITLE**

Lantai 1 Bangunan B

**SCALE**

1:200

**DESCRIPTION**

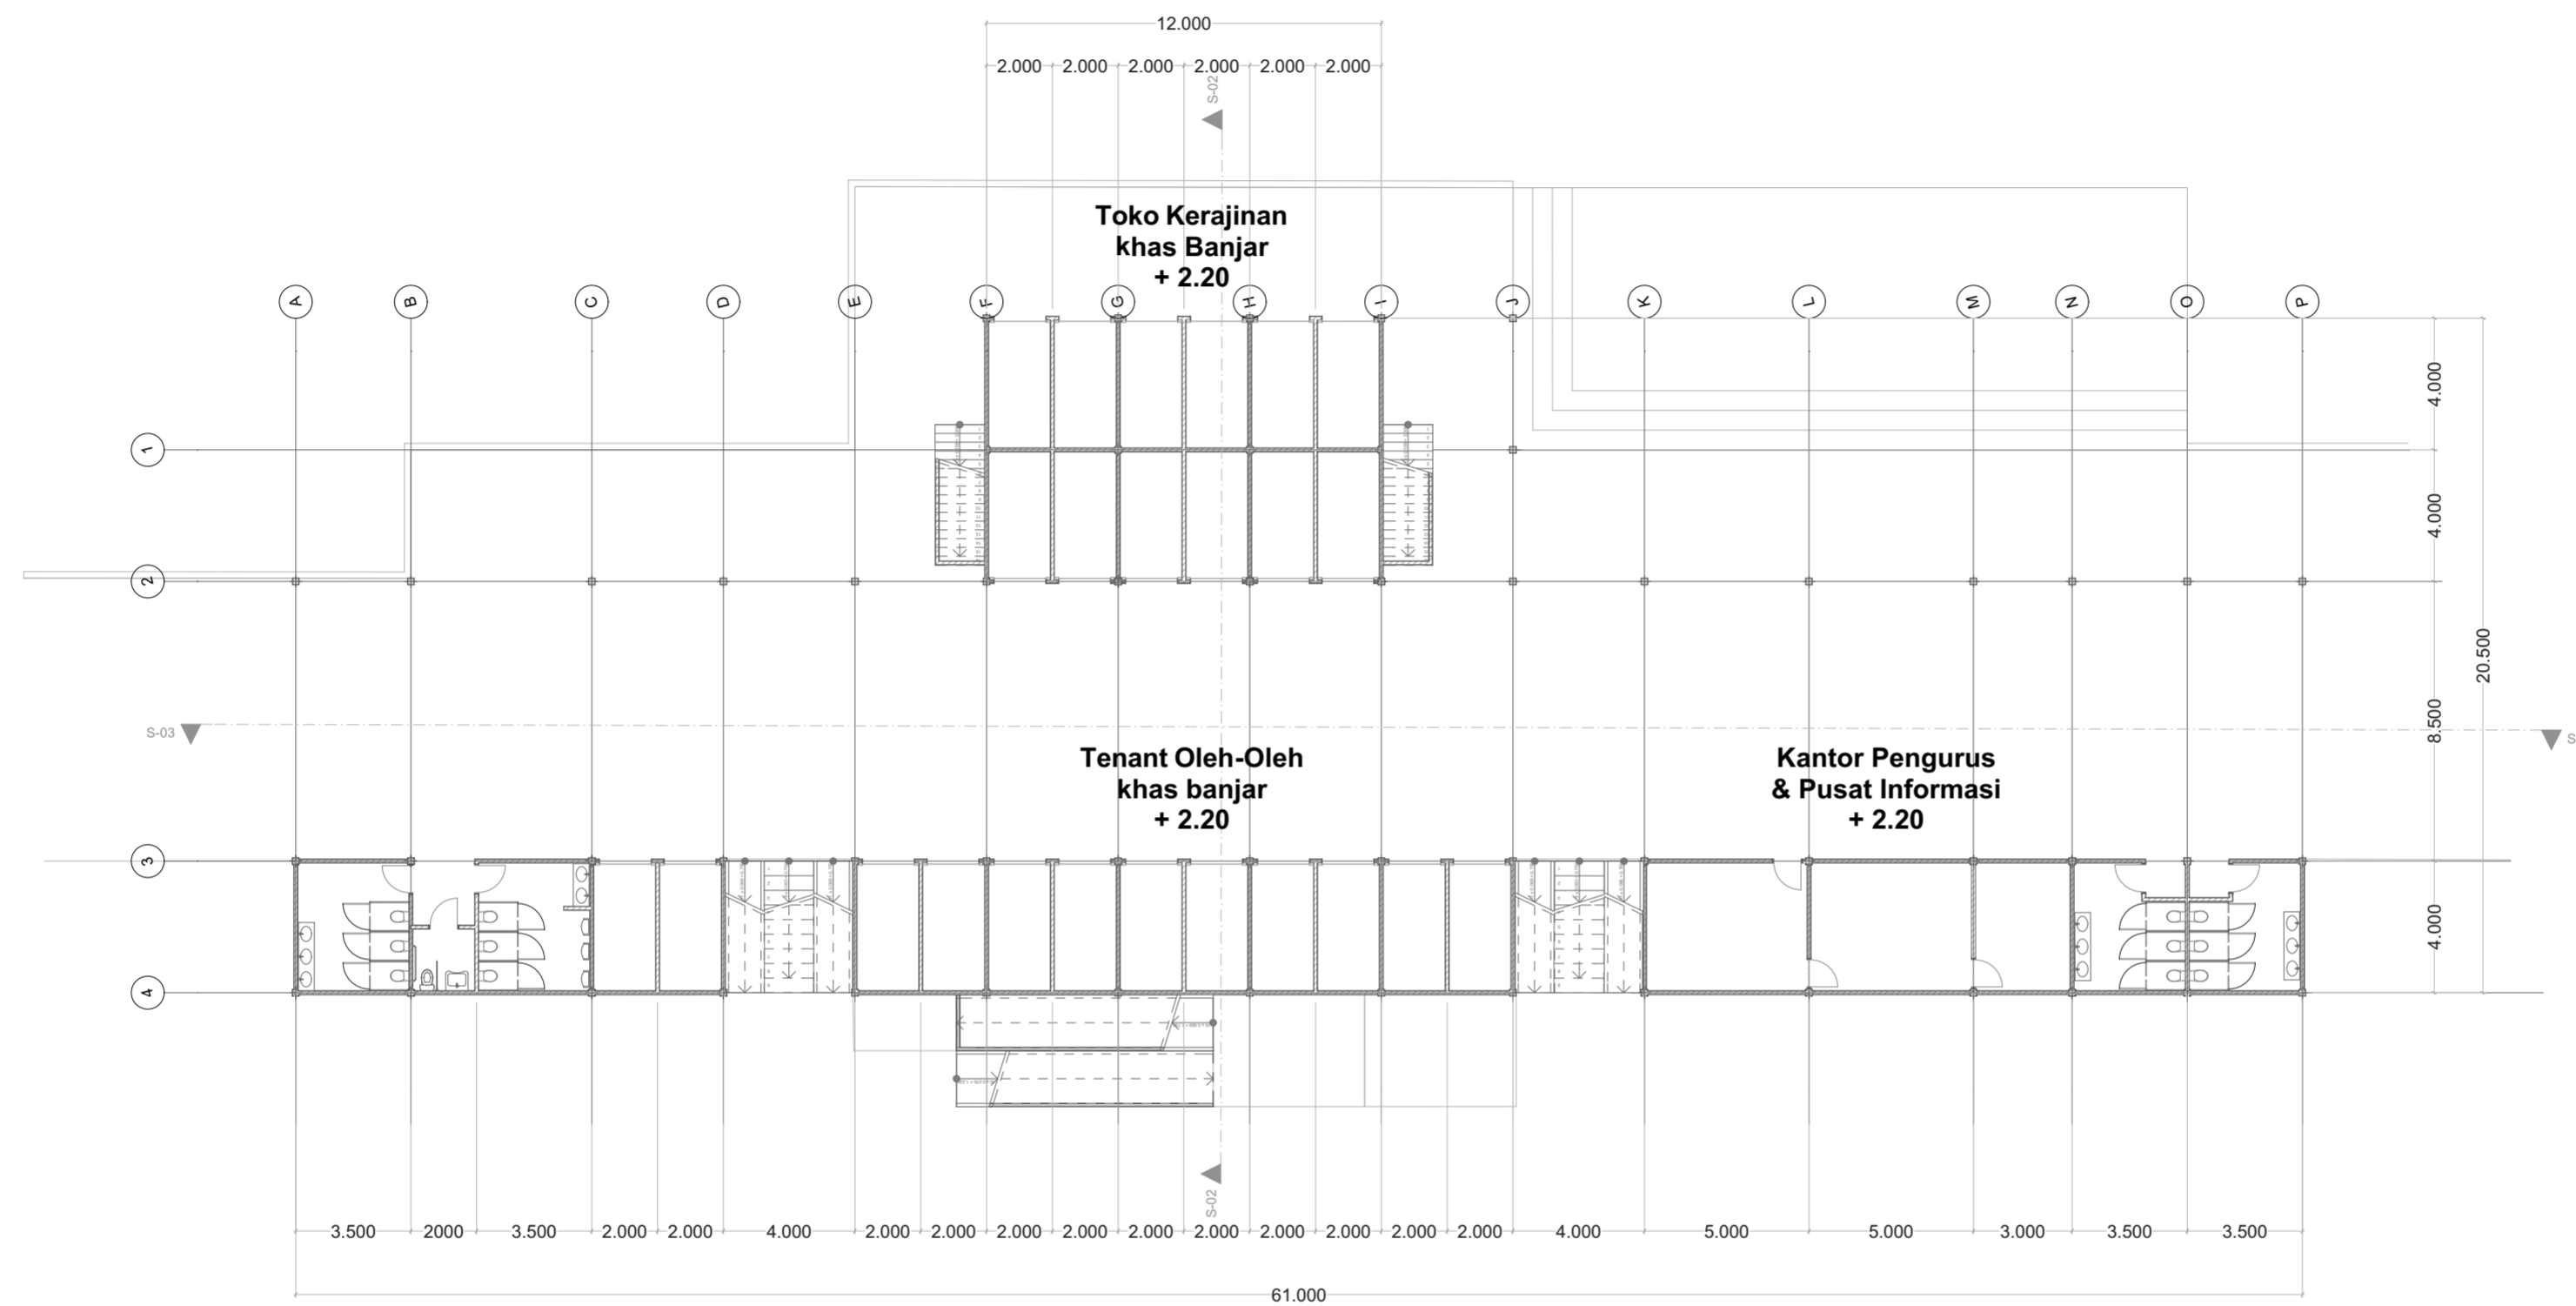

PAGE	TOTAL



**BACHELOR FINAL PROJECT**  
DEPARTMENT OF ARCHITECTURE  
FACULTY OF CIVIL ENGINEERING AND PLANNING  
UNIVERSITAS ISLAM INDONESIA  
2018/2019

**PROJECT NAME**

Banjarmasin Floating Market

**STUDENT IDENTITY**

Fadel Wirawan Gunaldi  
14512218

**DOSEN PEMBIMBING**

Arif Budi Sholihah, ST.,  
M.Sc., PhD

**DOSEN PENGUJI**

Wisnu Hendrawan  
Bayuaji., ST., MA

**DRAWING TITLE**

Lantai 2 Bangunan B


**SCALE**

1:200

**DESCRIPTION**

**PAGE**

**TOTAL**

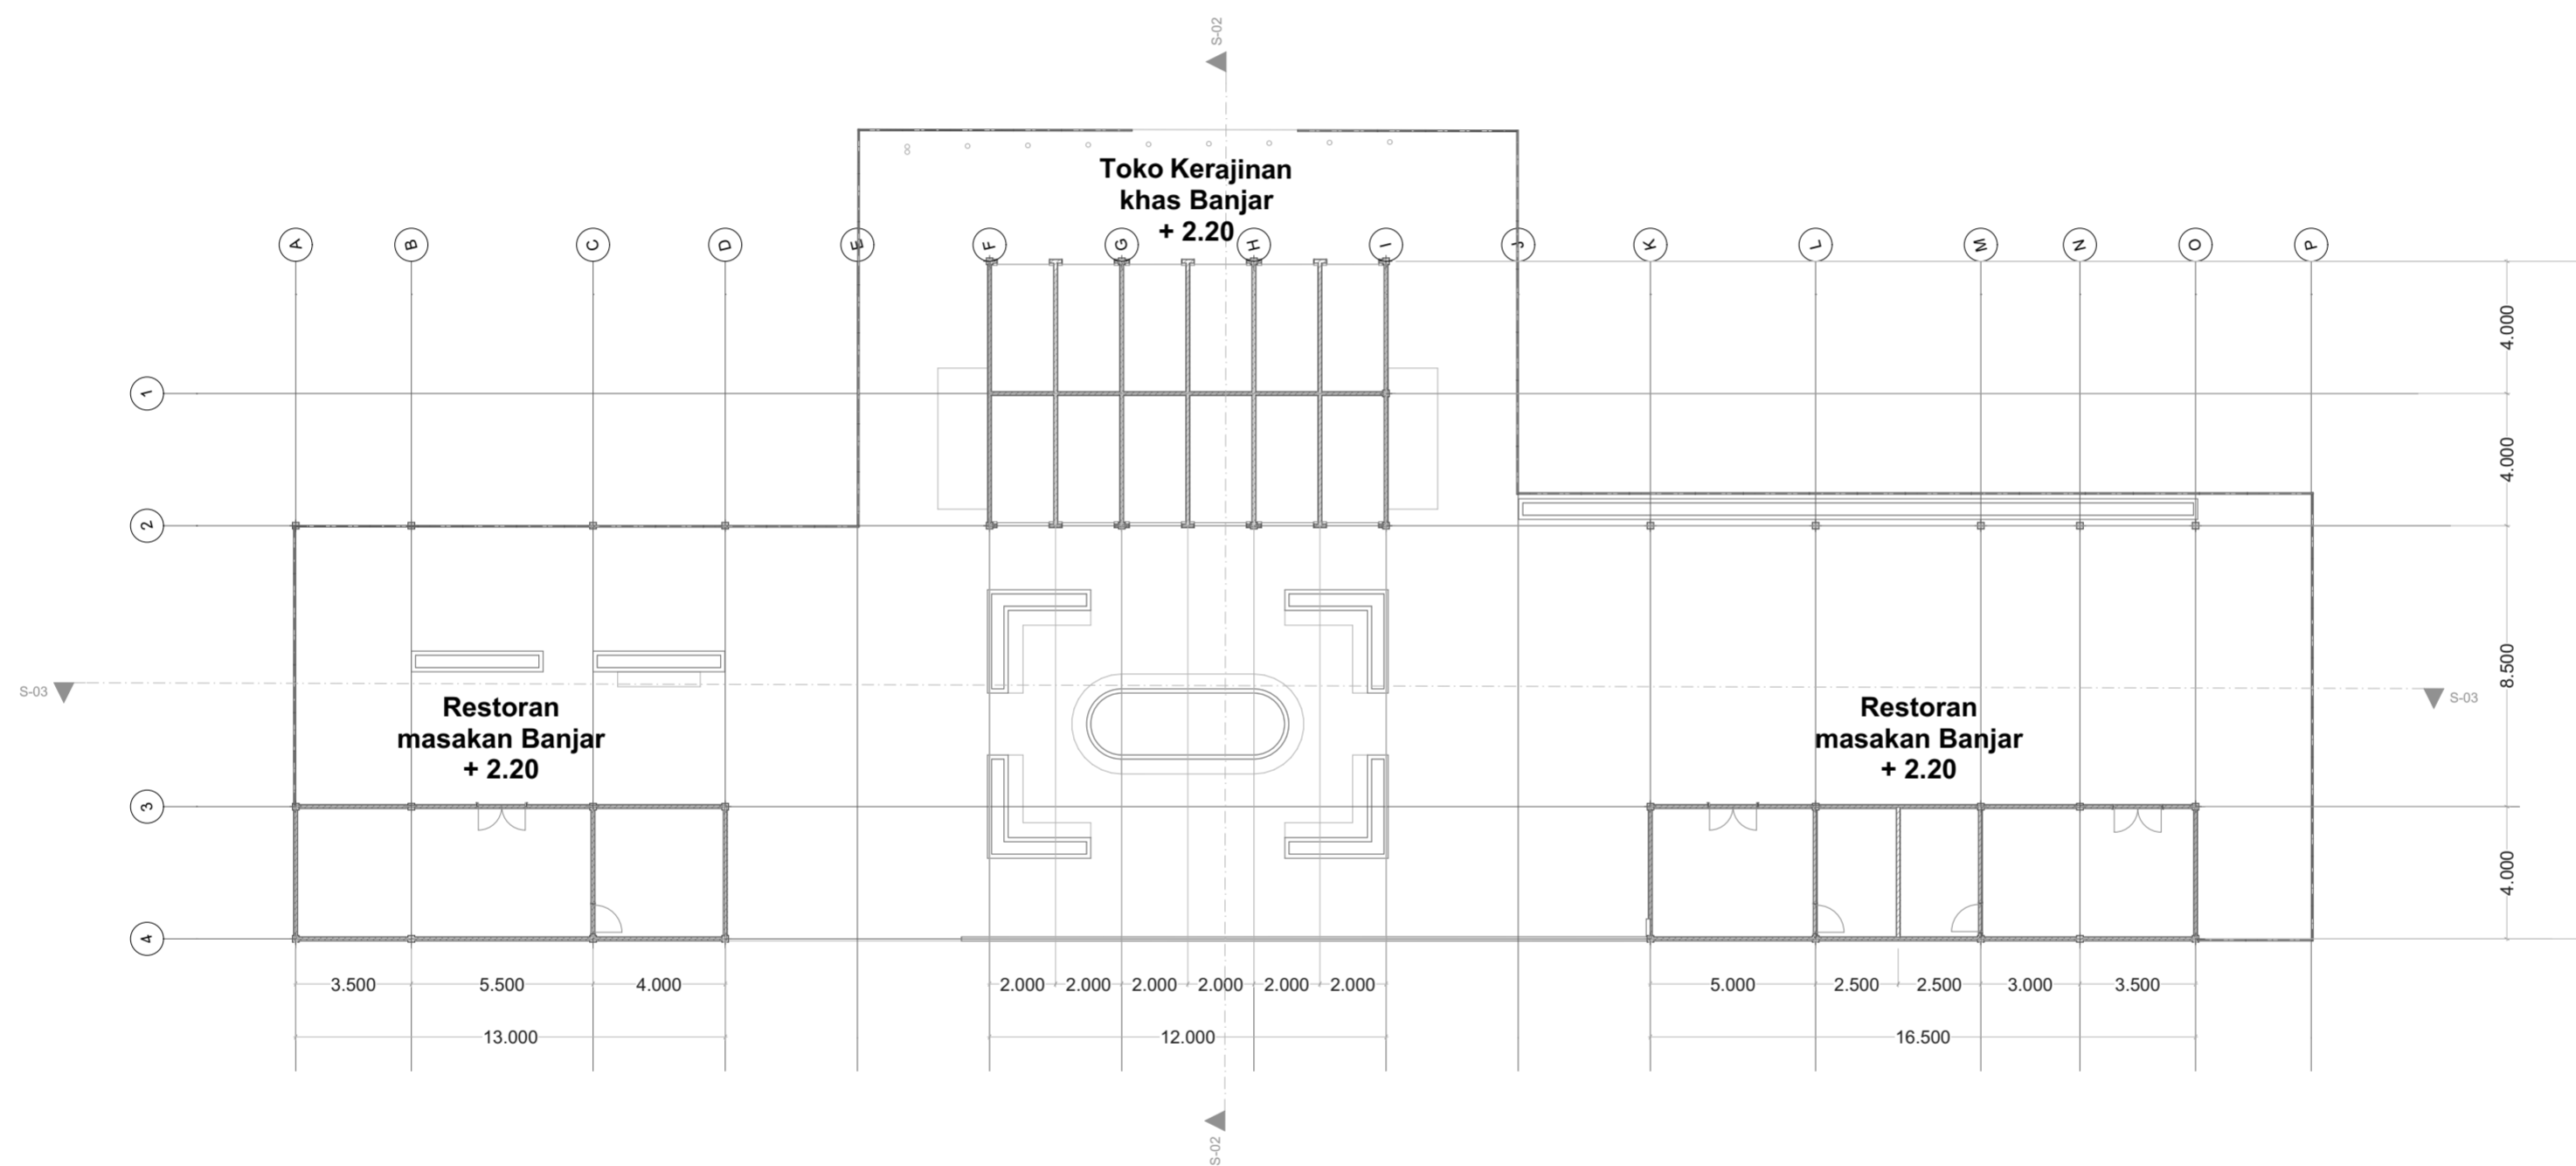



**BACHELOR FINAL PROJECT**  
DEPARTMENT OF ARCHITECTURE  
FACULTY OF CIVIL ENGINEERING AND PLANNING  
UNIVERSITAS ISLAM INDONESIA  
2018/2019

**PROJECT NAME**

Banjarmasin Floating Market

**STUDENT IDENTITY**

Fadel Wirawan Gunaldi  
14512218

**DOSEN PEMBIMBING**

Arif Budi Sholihah, ST.,  
M.Sc., PhD

**DOSEN PENGUJI**

Wisnu Hendrawan  
Bayuaji., ST., MA

**DRAWING TITLE**

Detail Arsitektural Desain Atap  
Bangunan Utama



**SCALE**

1:100

**DESCRIPTION**

**PAGE**

**TOTAL**

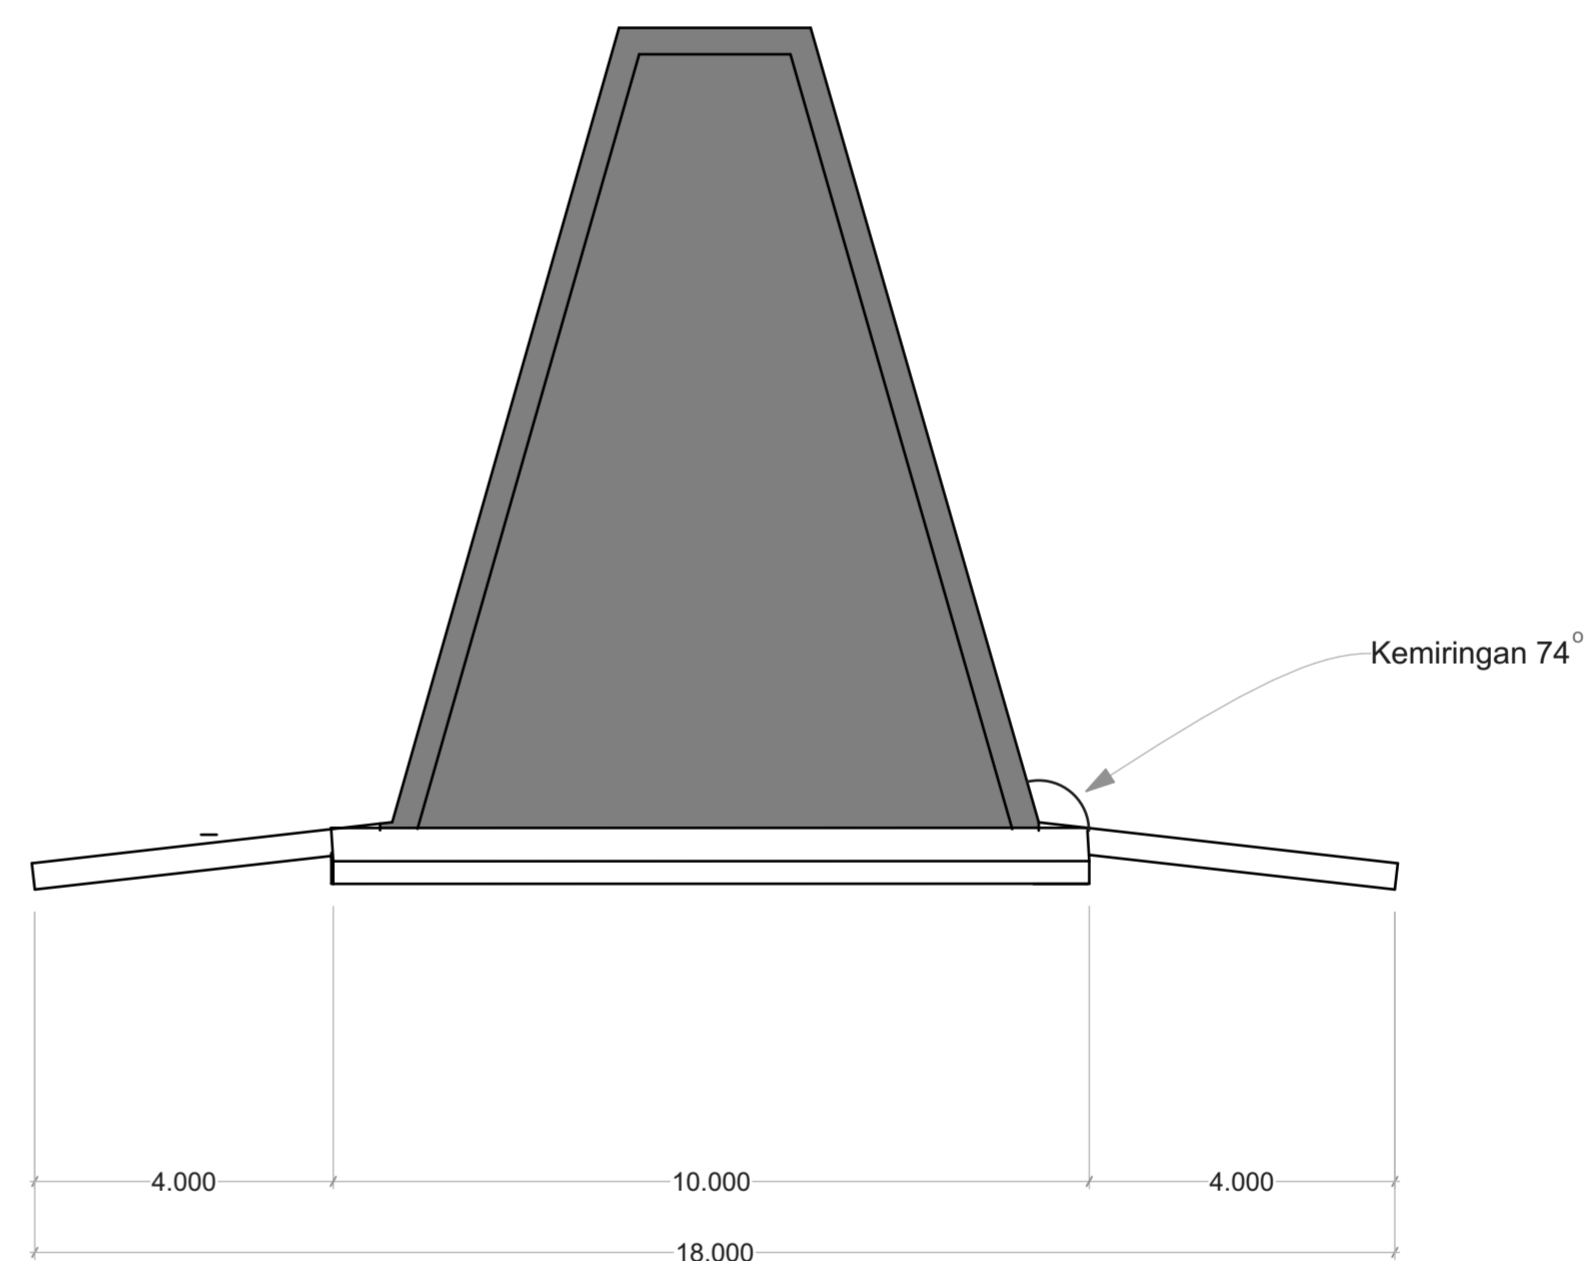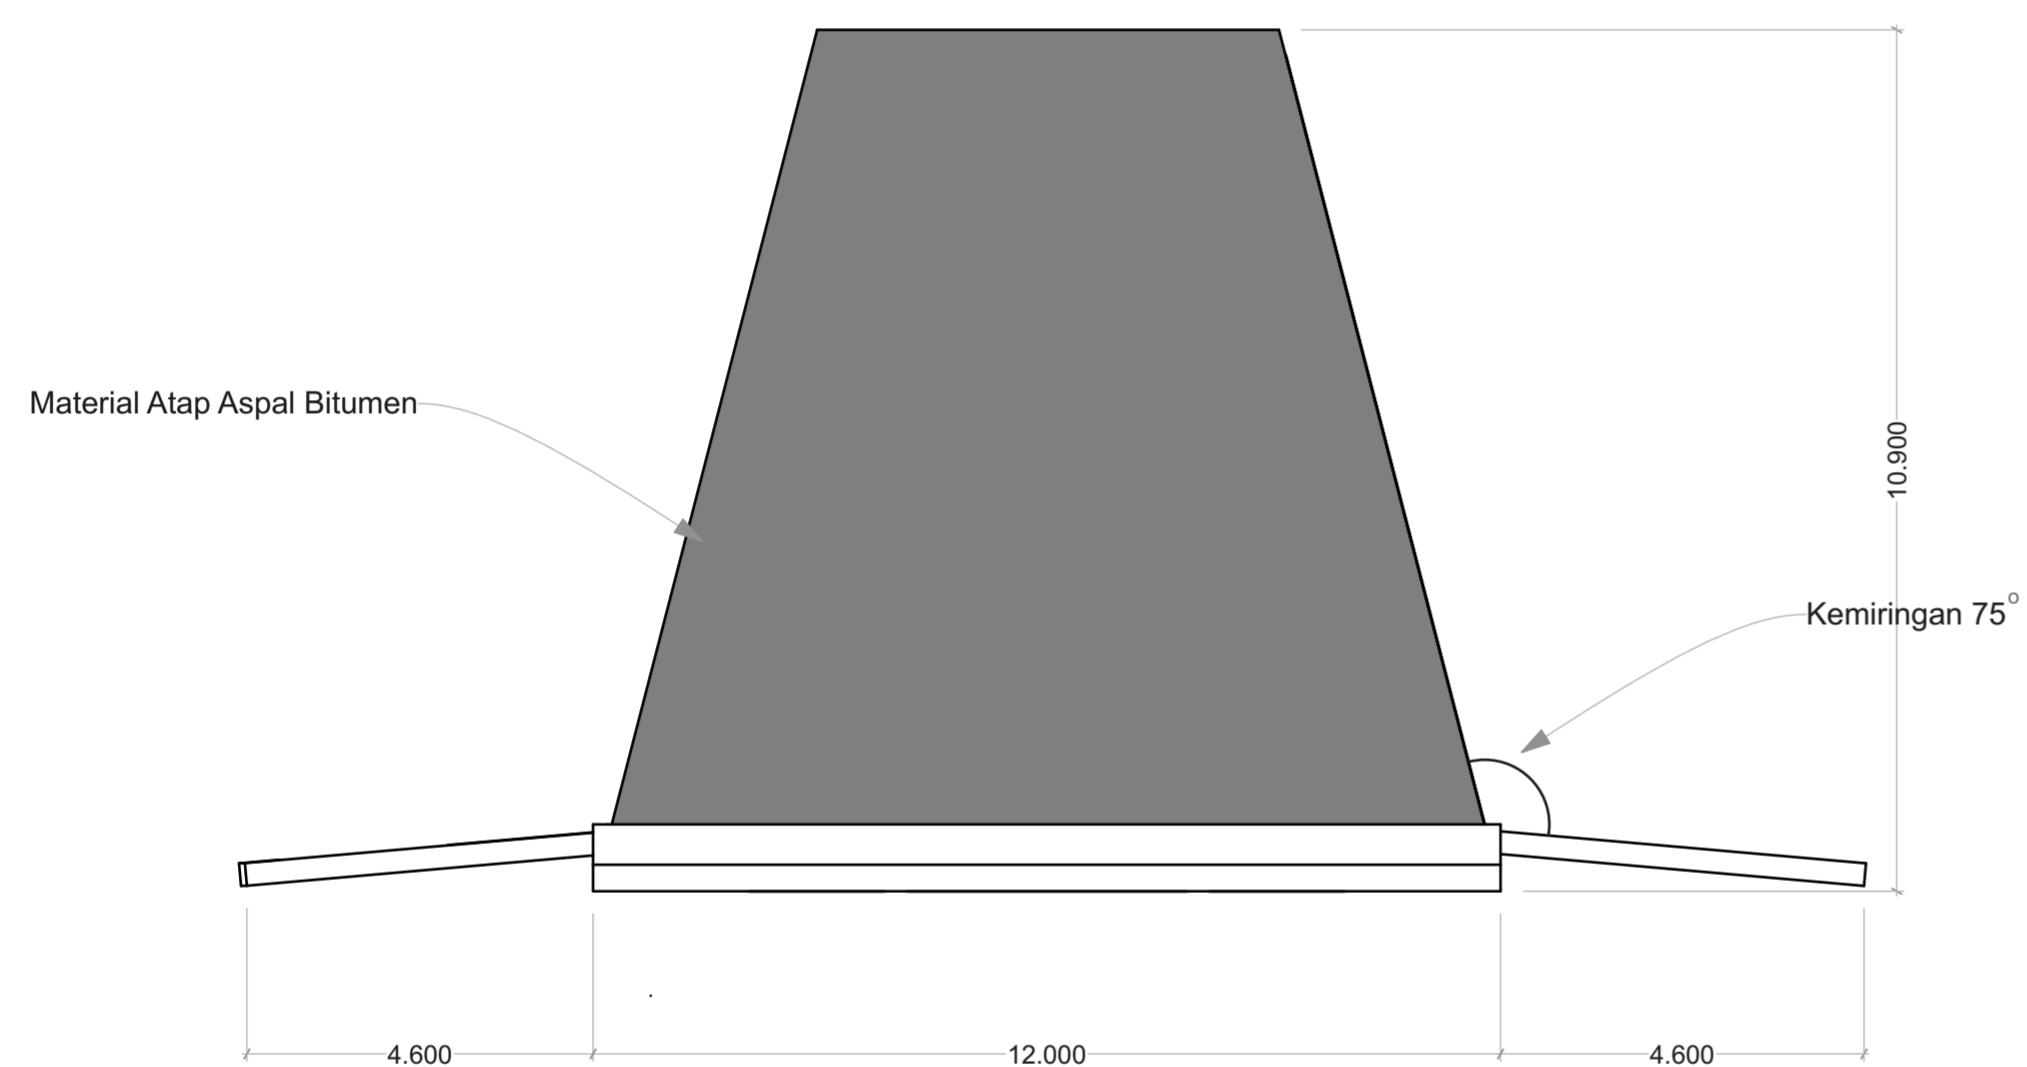



**BACHELOR FINAL PROJECT**  
DEPARTMENT OF ARCHITECTURE  
FACULTY OF CIVIL ENGINEERING AND PLANNING  
UNIVERSITAS ISLAM INDONESIA  
2018/2019

**PROJECT NAME**

Banjarmasin Floating Market

**STUDENT IDENTITY**

Fadel Wirawan Gunaldi  
14512218

**DOSEN PEMBIMBING**

Arif Budi Sholihah, ST.,  
M.Sc., PhD

**DOSEN PENGUJI**

Wisnu Hendrawan  
Bayuaji., ST., MA

**DRAWING TITLE**

Detail Arsitektural Barrier  
Tanaman



**SCALE**

1:50

**DESCRIPTION**

**PAGE**

**TOTAL**

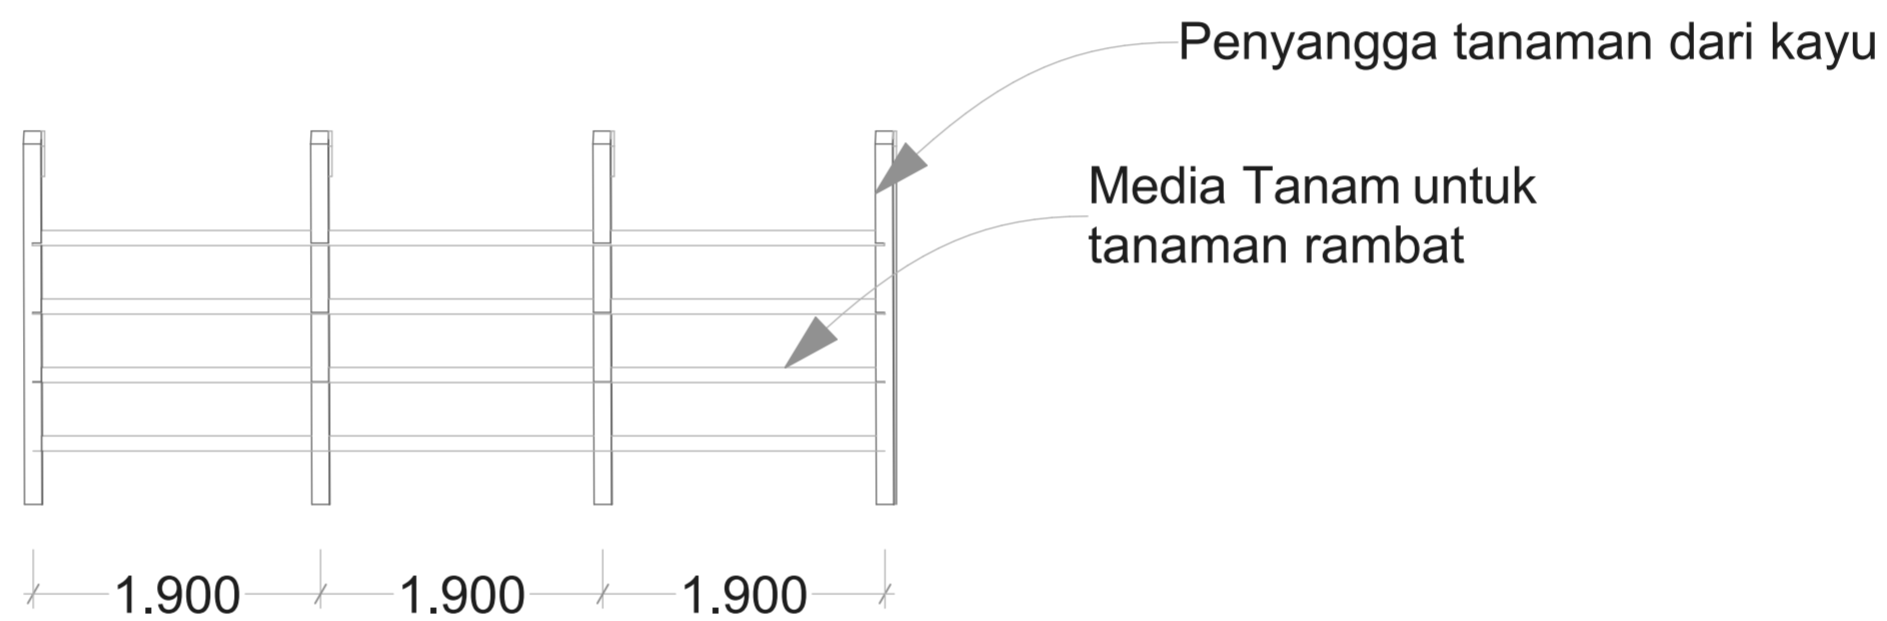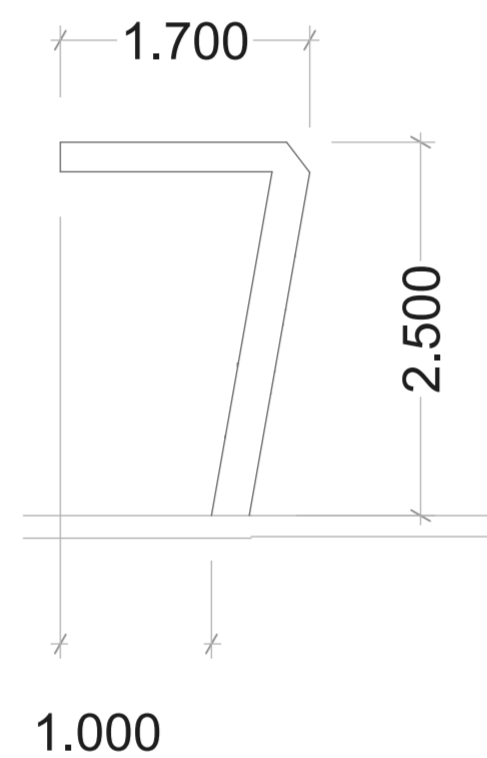



**BACHELOR FINAL PROJECT**

DEPARTMENT OF ARCHITECTURE  
 FACULTY OF CIVIL ENGINEERING AND PLANNING  
 UNIVERSITAS ISLAM INDONESIA  
 2018/2019

**PROJECT NAME**

Banjarmasin Floating Market

**STUDENT IDENTITY**

Fadel Wirawan Gunaldi  
 14512218

**DOSEN PEMBIMBING**

Arif Budi Sholihah, ST,  
 M.Sc., PhD

**DOSEN PENGUJI**


Wisnu Hendrawan  
 Bayuaji.,ST.,MA

**DRAWING TITLE**

Gambar Perspektif Eksterior

**SCALE**

**DESCRIPTION**

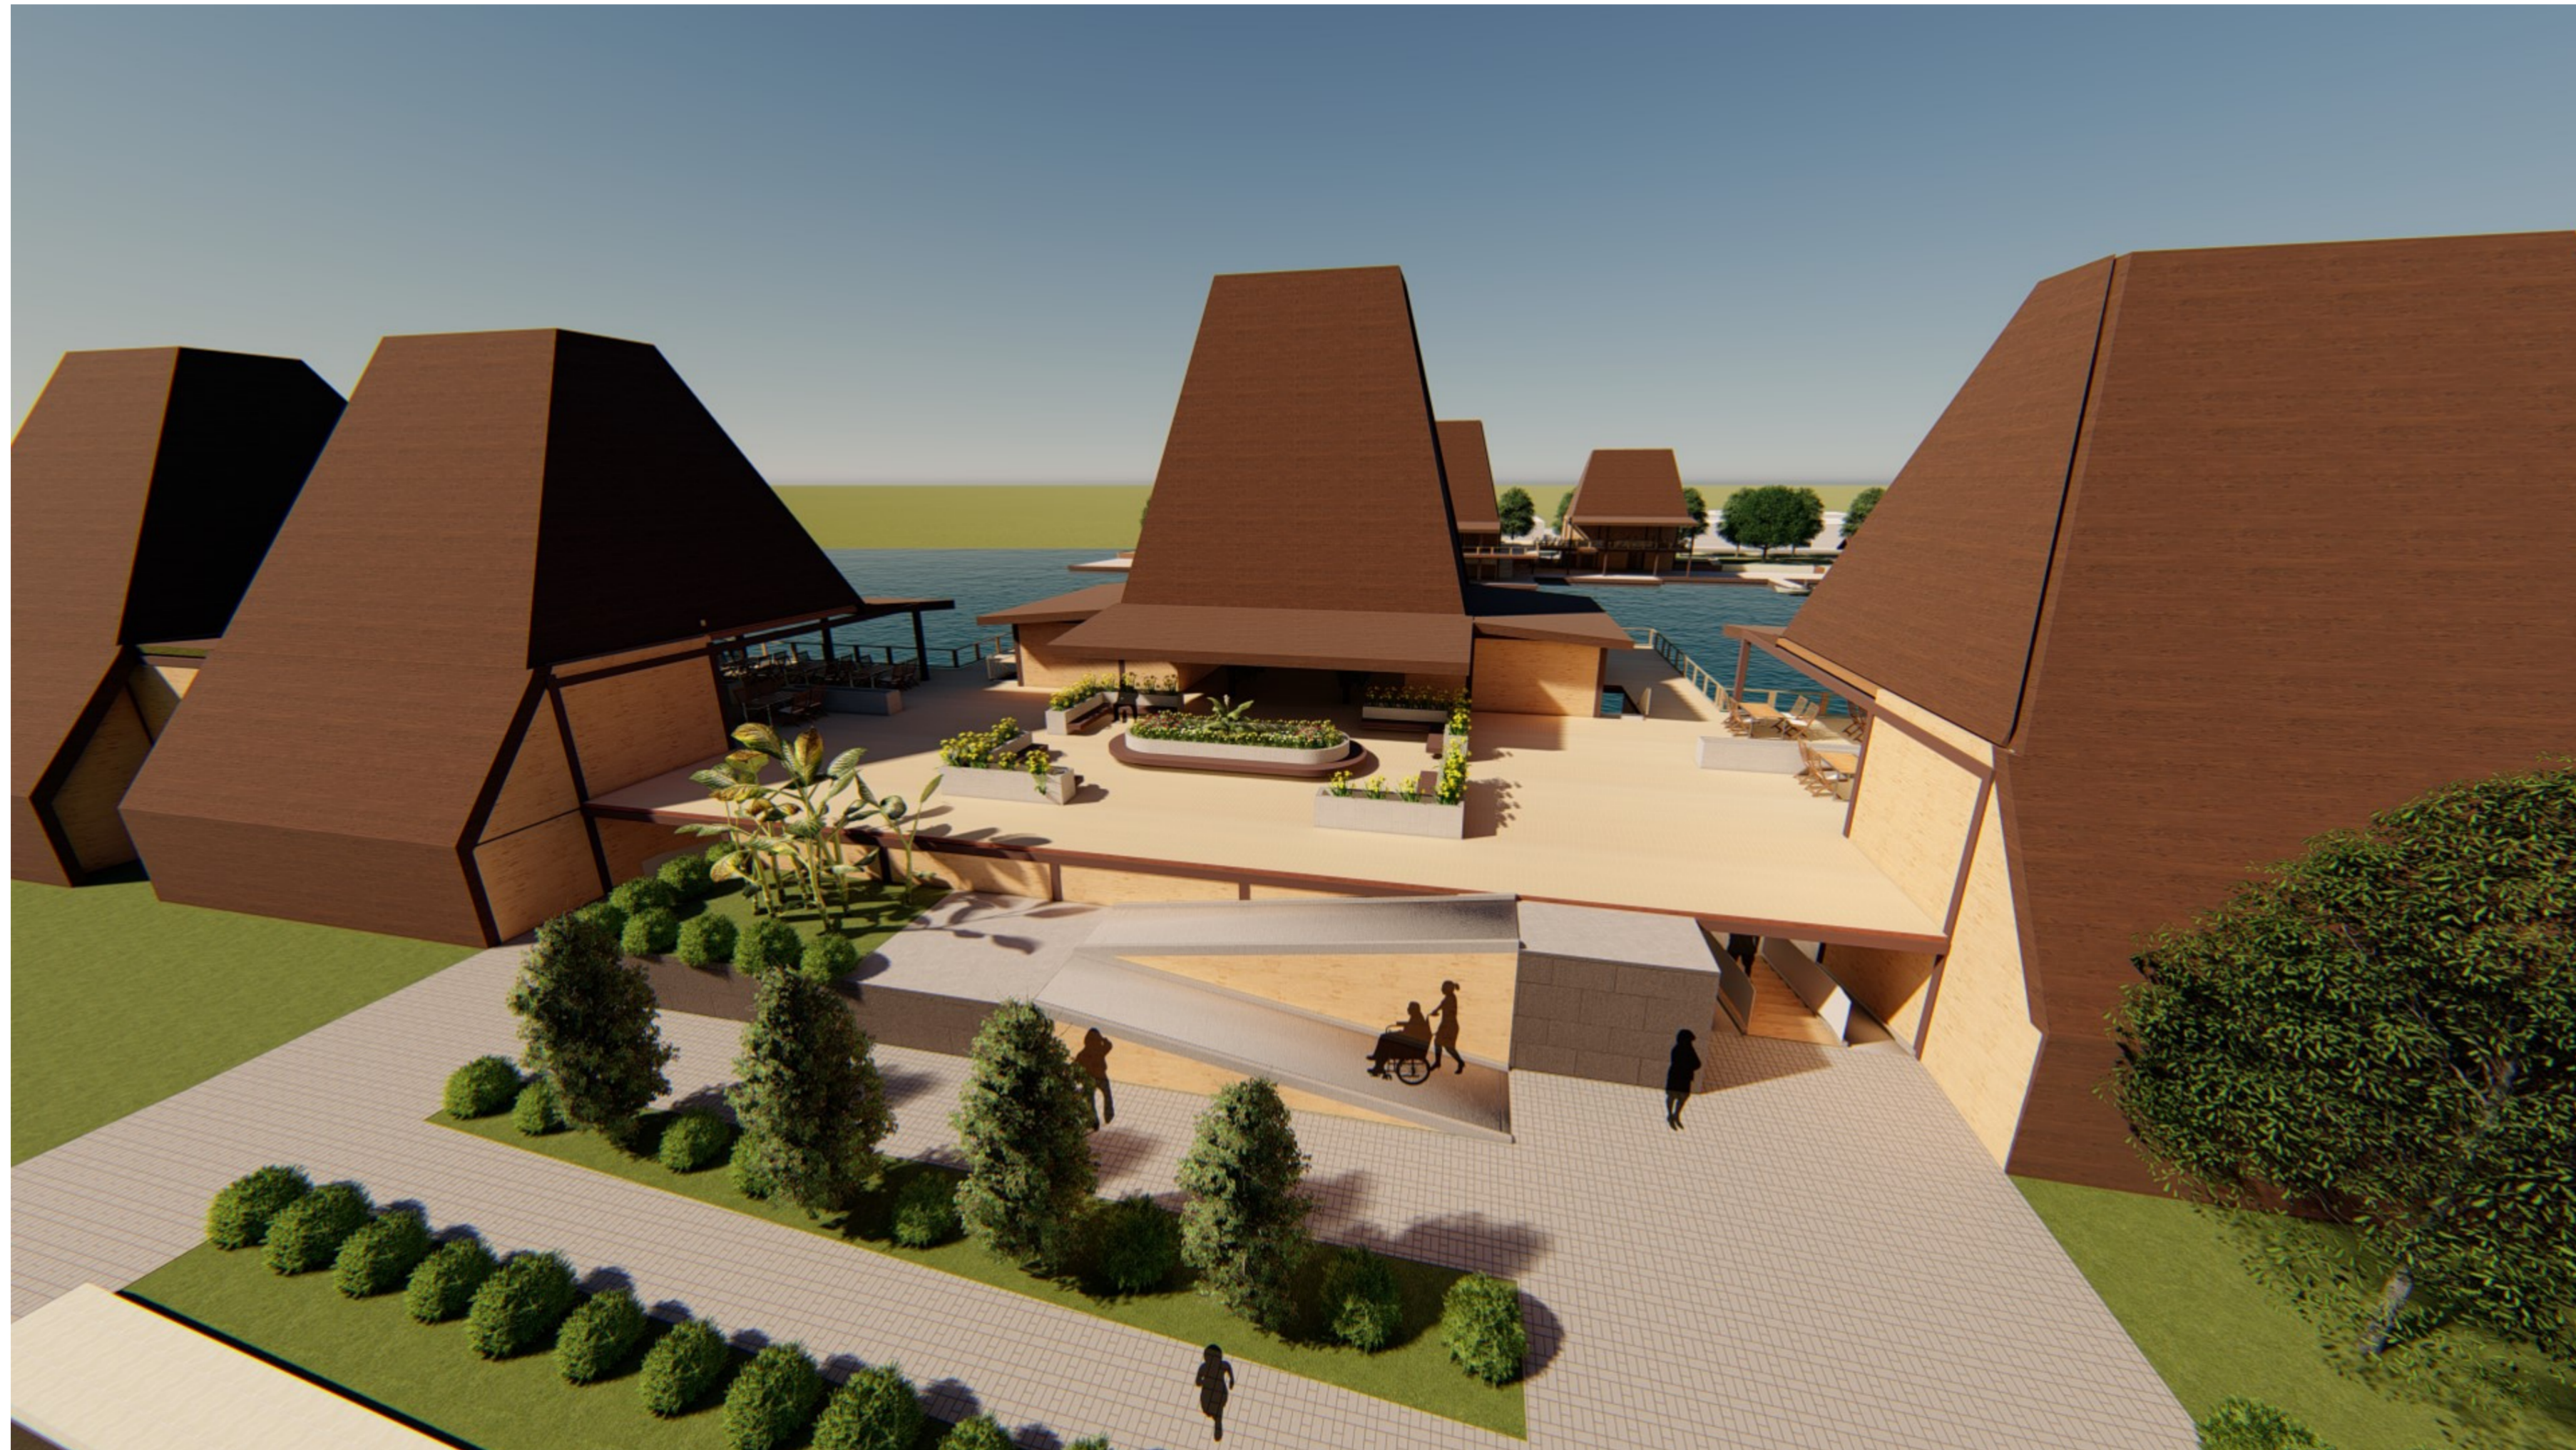

PAGE

TOTAL



**BACHELOR FINAL PROJECT**  
 DEPARTMENT OF ARCHITECTURE  
 FACULTY OF CIVIL ENGINEERING AND PLANNING  
 UNIVERSITAS ISLAM INDONESIA  
 2018/2019

**PROJECT NAME**

Banjarmasin Floating Market

**STUDENT IDENTITY**

Fadel Wirawan Gunaldi  
 14512218

**DOSEN PEMBIMBING**

Arif Budi Sholihah, ST,  
 M.Sc., PhD

**DOSEN PENGUJI**

Wisnu Hendrawan  
 Bayuaji.,ST.,MA

**DRAWING TITLE**

Gambar Perspektif Eksterior


**SCALE**

**DESCRIPTION**

**PAGE**

**TOTAL**



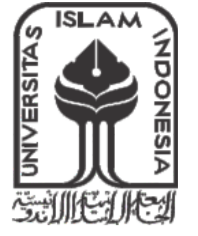

**BACHELOR FINAL PROJECT**  
 DEPARTMENT OF ARCHITECTURE  
 FACULTY OF CIVIL ENGINEERING AND PLANNING  
 UNIVERSITAS ISLAM INDONESIA  
 2018/2019

**PROJECT NAME**

Banjarmasin Floating Market

**STUDENT IDENTITY**

Fadel Wirawan Gunaldi  
 14512218

**DOSEN PEMBIMBING**

Arif Budi Sholihah, ST,  
 M.Sc., PhD

**DOSEN PENGUJI**

Wisnu Hendrawan  
 Bayuaji.,ST.,MA

**DRAWING TITLE**

Gambar Perspektif Interior

**SCALE**

**DESCRIPTION**

**PAGE**

**TOTAL**



**BACHELOR FINAL PROJECT**  
DEPARTMENT OF ARCHITECTURE  
FACULTY OF CIVIL ENGINEERING AND PLANNING  
UNIVERSITAS ISLAM INDONESIA  
2018/2019

**PROJECT NAME**

Banjarmasin Floating Market

**STUDENT IDENTITY**

Fadel Wirawan Gunaldi  
14512218

**DOSEN PEMBIMBING**

Arif Budi Sholihah, ST.,  
M.Sc., PhD

**DOSEN PENGUJI**

Wisnu Hendrawan  
Bayuaji., ST., MA

**DRAWING TITLE**

Potongan 1 Bangunan A


**SCALE**

1:100

**DESCRIPTION**

**PAGE**

**TOTAL**

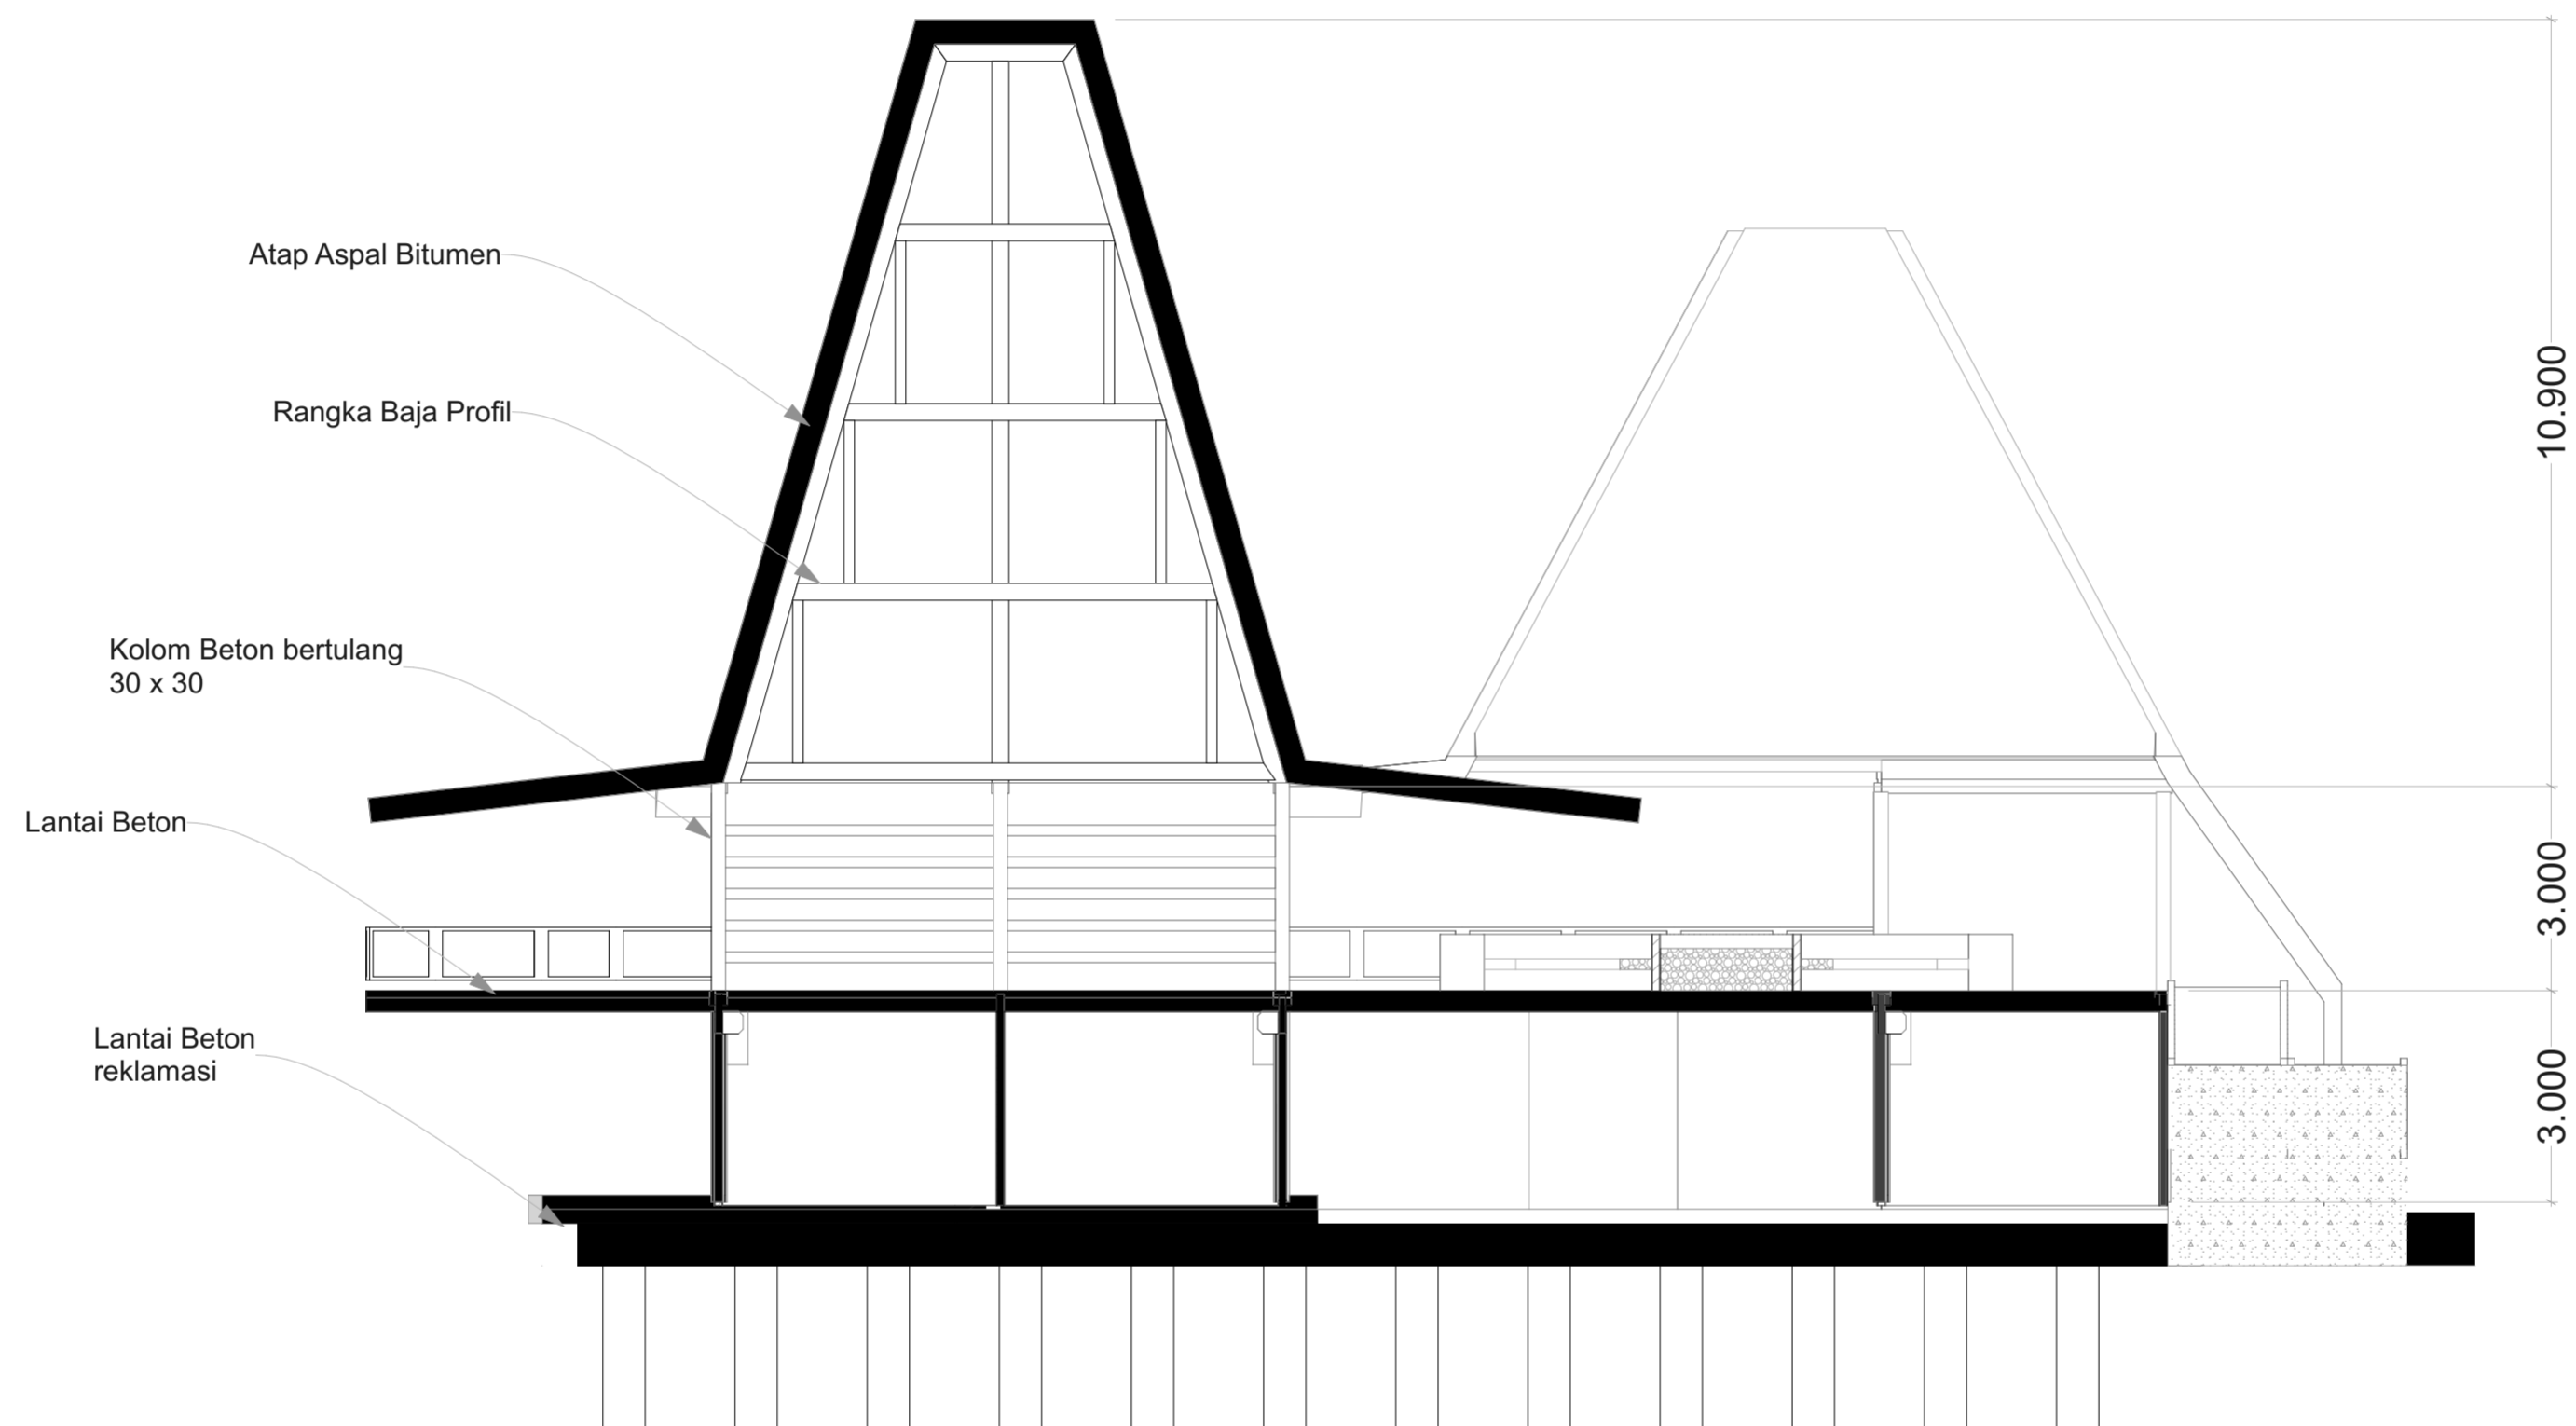



**BACHELOR FINAL PROJECT**  
DEPARTMENT OF ARCHITECTURE  
FACULTY OF CIVIL ENGINEERING AND PLANNING  
UNIVERSITAS ISLAM INDONESIA  
2018/2019

**PROJECT NAME**

Banjarmasin Floating Market

**STUDENT IDENTITY**

Fadel Wirawan Gunaldi  
14512218

**DOSEN PEMBIMBING**

Arif Budi Sholihah, ST.,  
M.Sc., PhD

**DOSEN PENGUJI**

Wisnu Hendrawan  
Bayuaji., ST., MA

**DRAWING TITLE**

Potongan 2 Bangunan A


**SCALE**

1:200

**DESCRIPTION**

**PAGE**

**TOTAL**

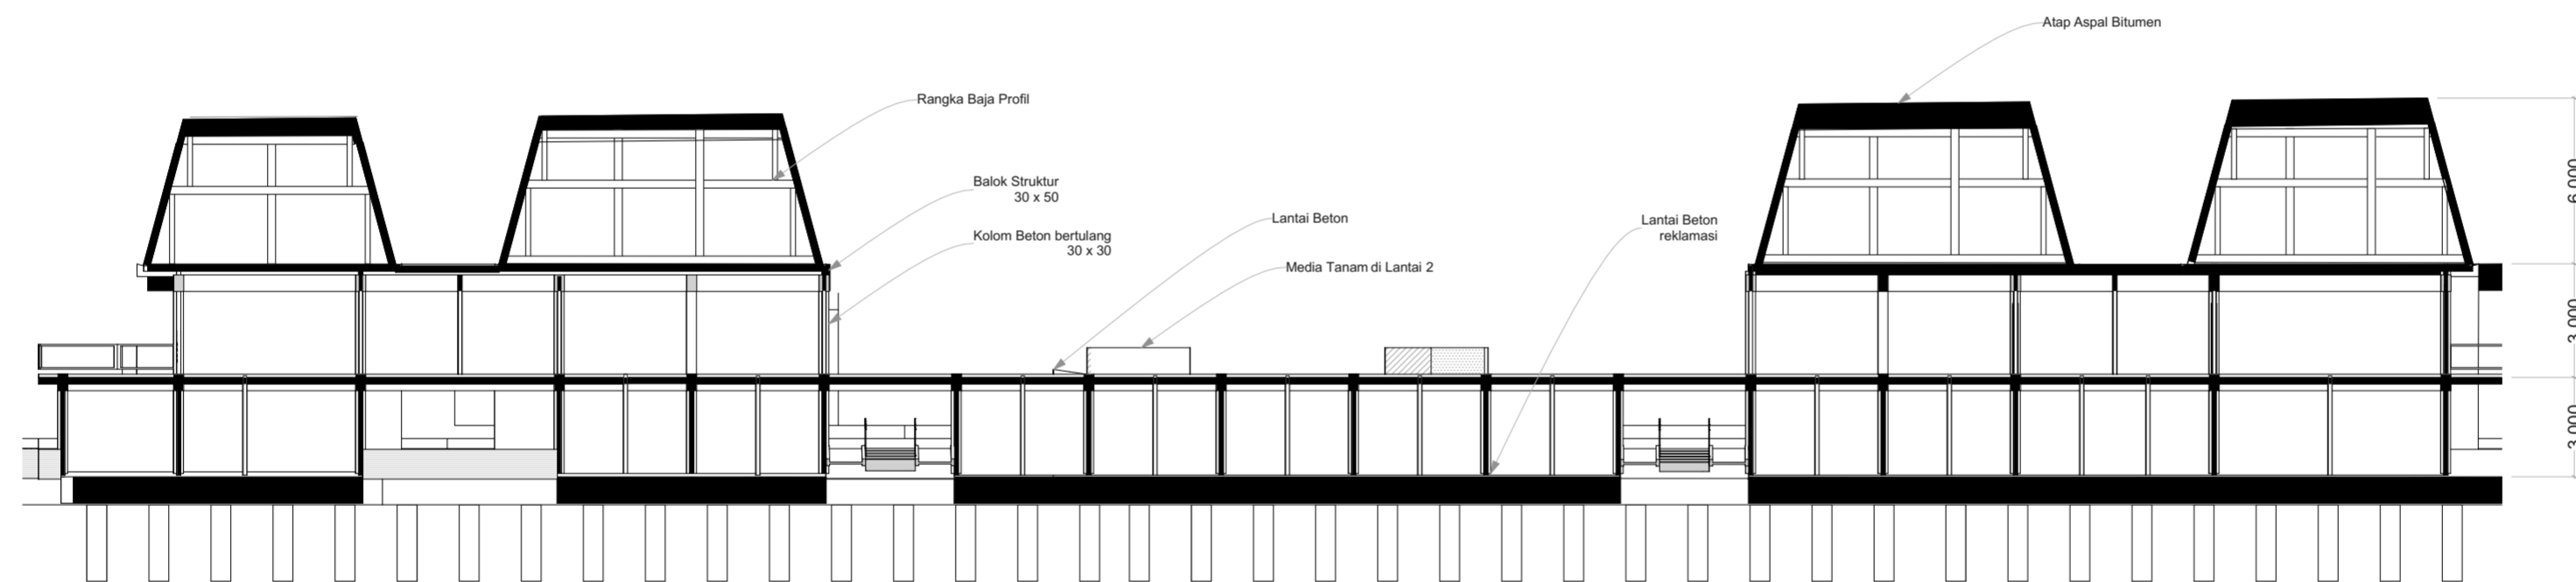



**BACHELOR FINAL PROJECT**  
DEPARTMENT OF ARCHITECTURE  
FACULTY OF CIVIL ENGINEERING AND PLANNING  
UNIVERSITAS ISLAM INDONESIA  
2018/2019

**PROJECT NAME**

Banjarmasin Floating Market

**STUDENT IDENTITY**

Fadel Wirawan Gunaldi  
14512218

**DOSEN PEMBIMBING**

Arif Budi Sholihah, ST.,  
M.Sc., PhD

**DOSEN PENGUJI**

Wisnu Hendrawan  
Bayuaji., ST., MA


**DRAWING TITLE**

Potongan 1 Bangunan B

**SCALE**

1:100

**DESCRIPTION**

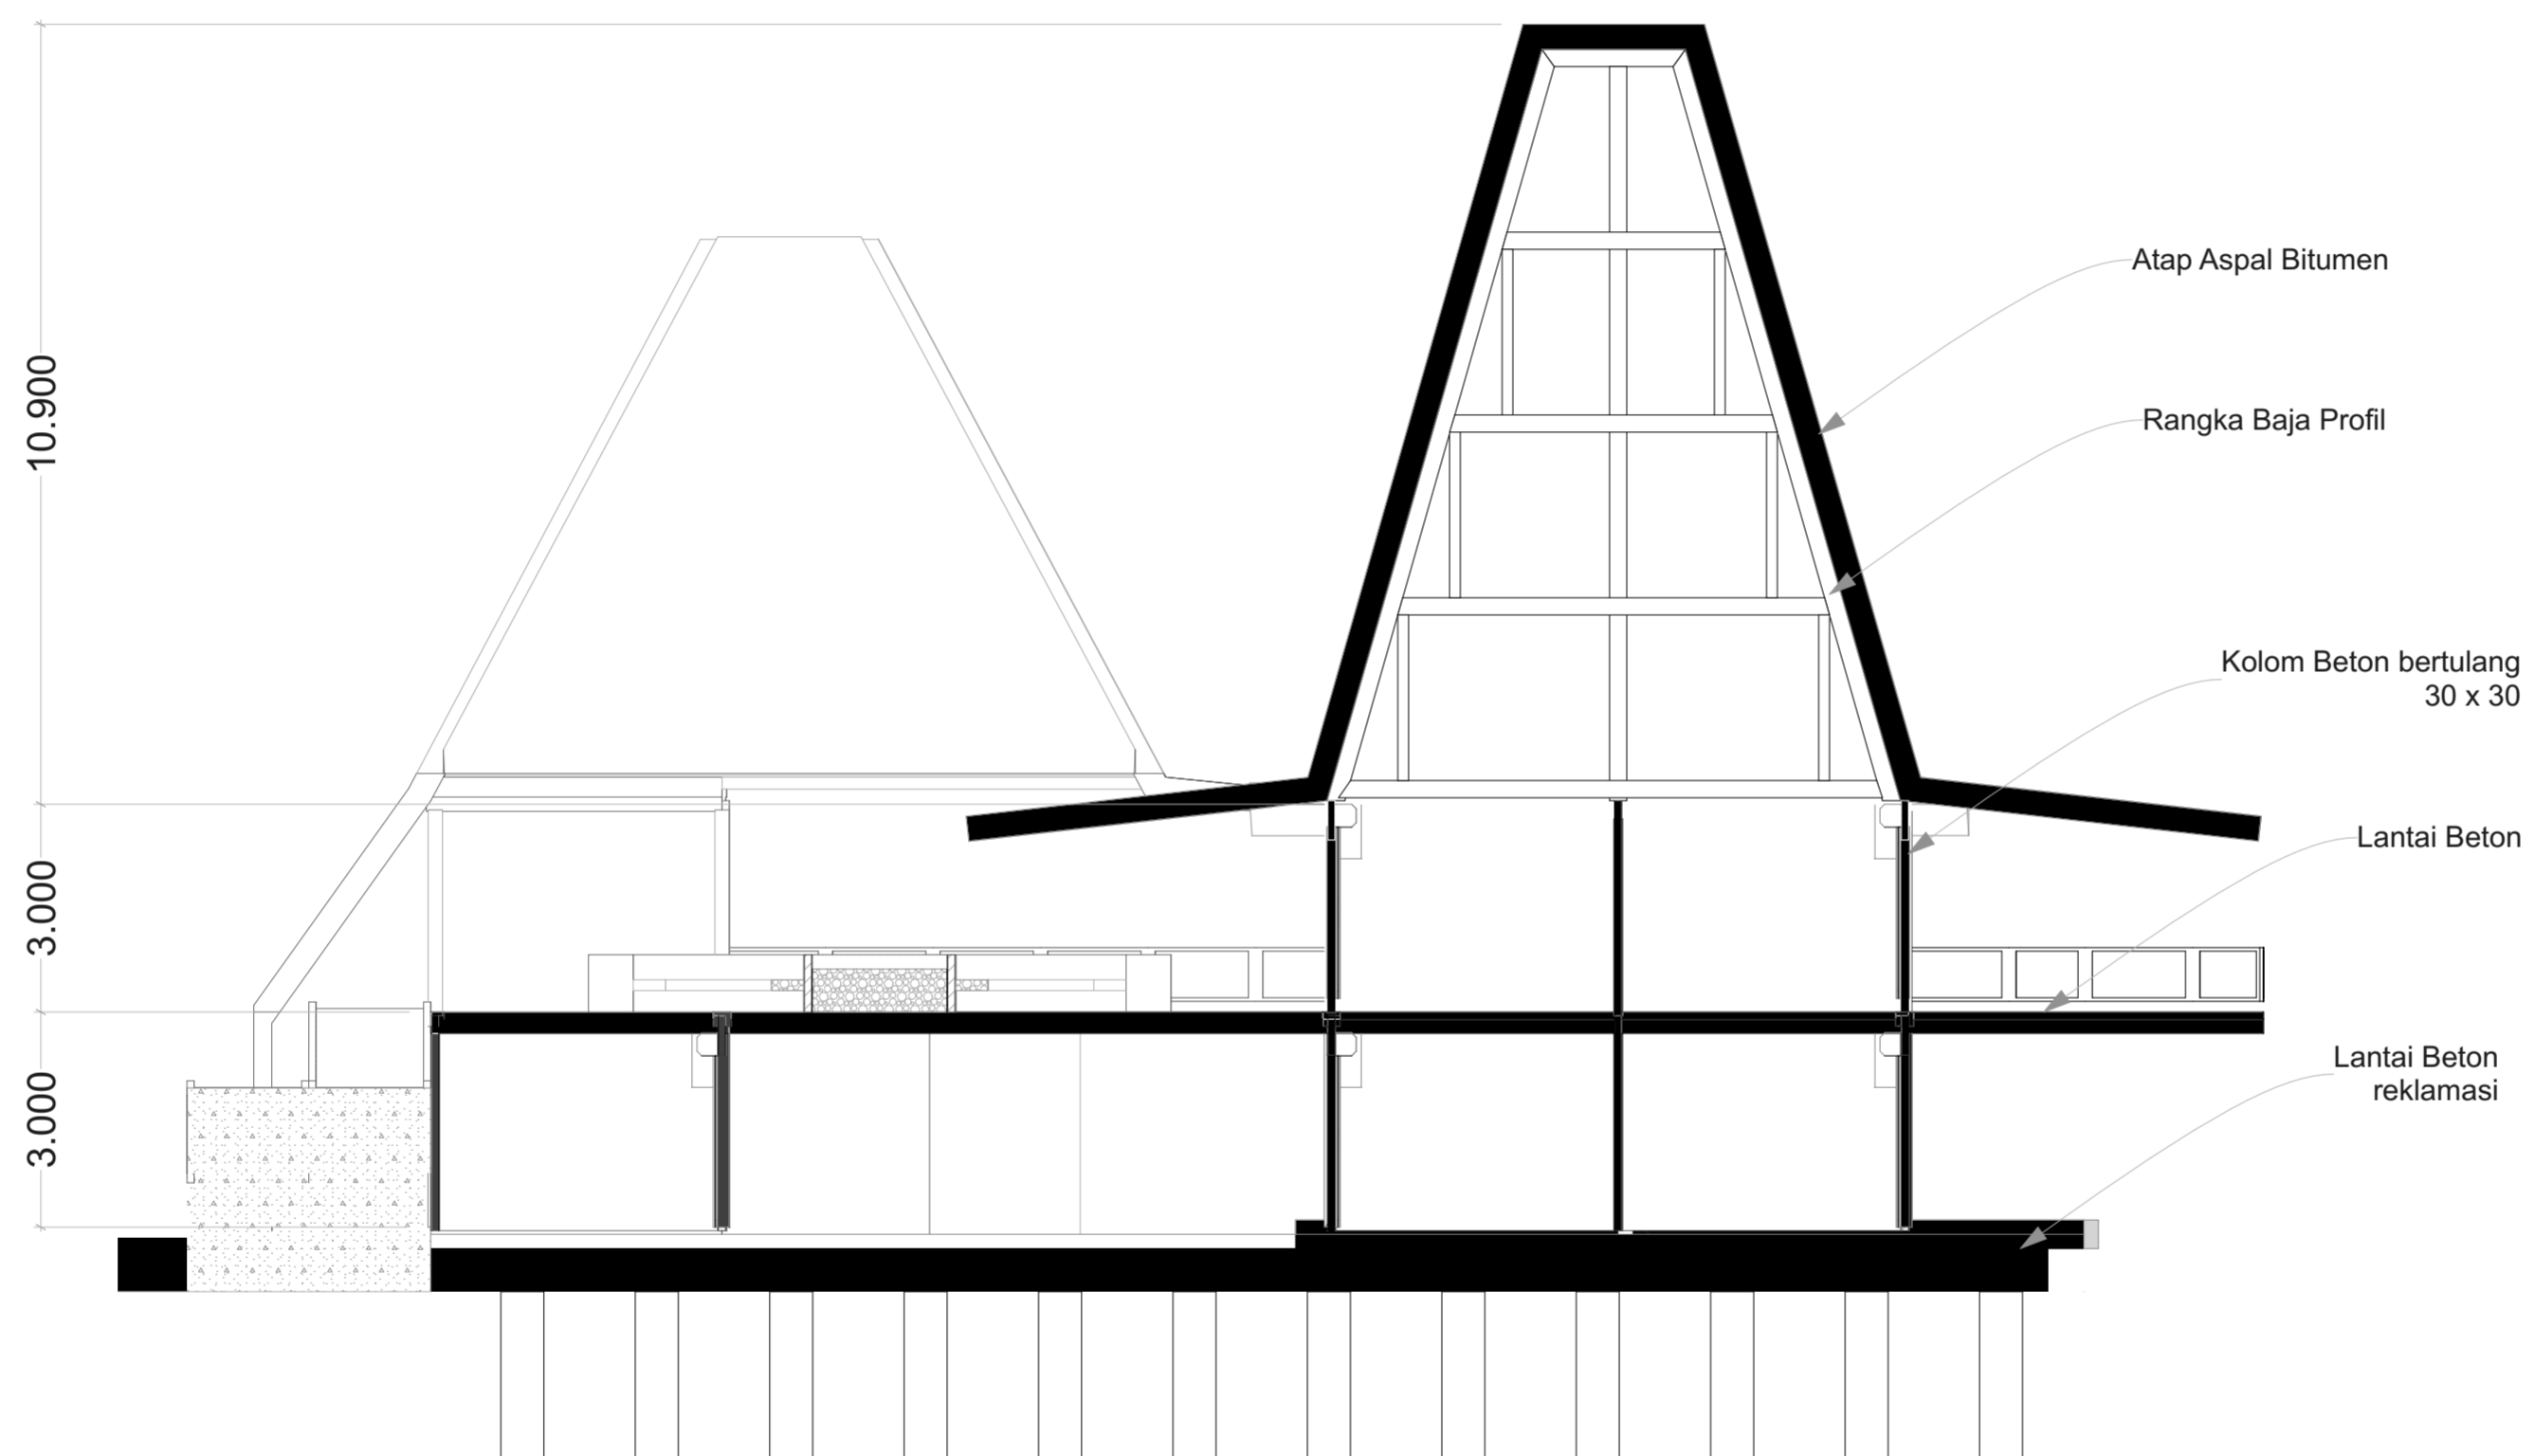

**PAGE**

**TOTAL**



**BACHELOR FINAL PROJECT**  
DEPARTMENT OF ARCHITECTURE  
FACULTY OF CIVIL ENGINEERING AND PLANNING  
UNIVERSITAS ISLAM INDONESIA  
2018/2019

**PROJECT NAME**

Banjarmasin Floating Market

**STUDENT IDENTITY**

Fadel Wirawan Gunaldi  
14512218

**DOSEN PEMBIMBING**

Arif Budi Sholihah, ST.,  
M.Sc., PhD

**DOSEN PENGUJI**

Wisnu Hendrawan  
Bayuaji., ST., MA

**DRAWING TITLE**

Potongan 2 Bangunan B


**SCALE**


1:200

**DESCRIPTION**

**PAGE**

**TOTAL**

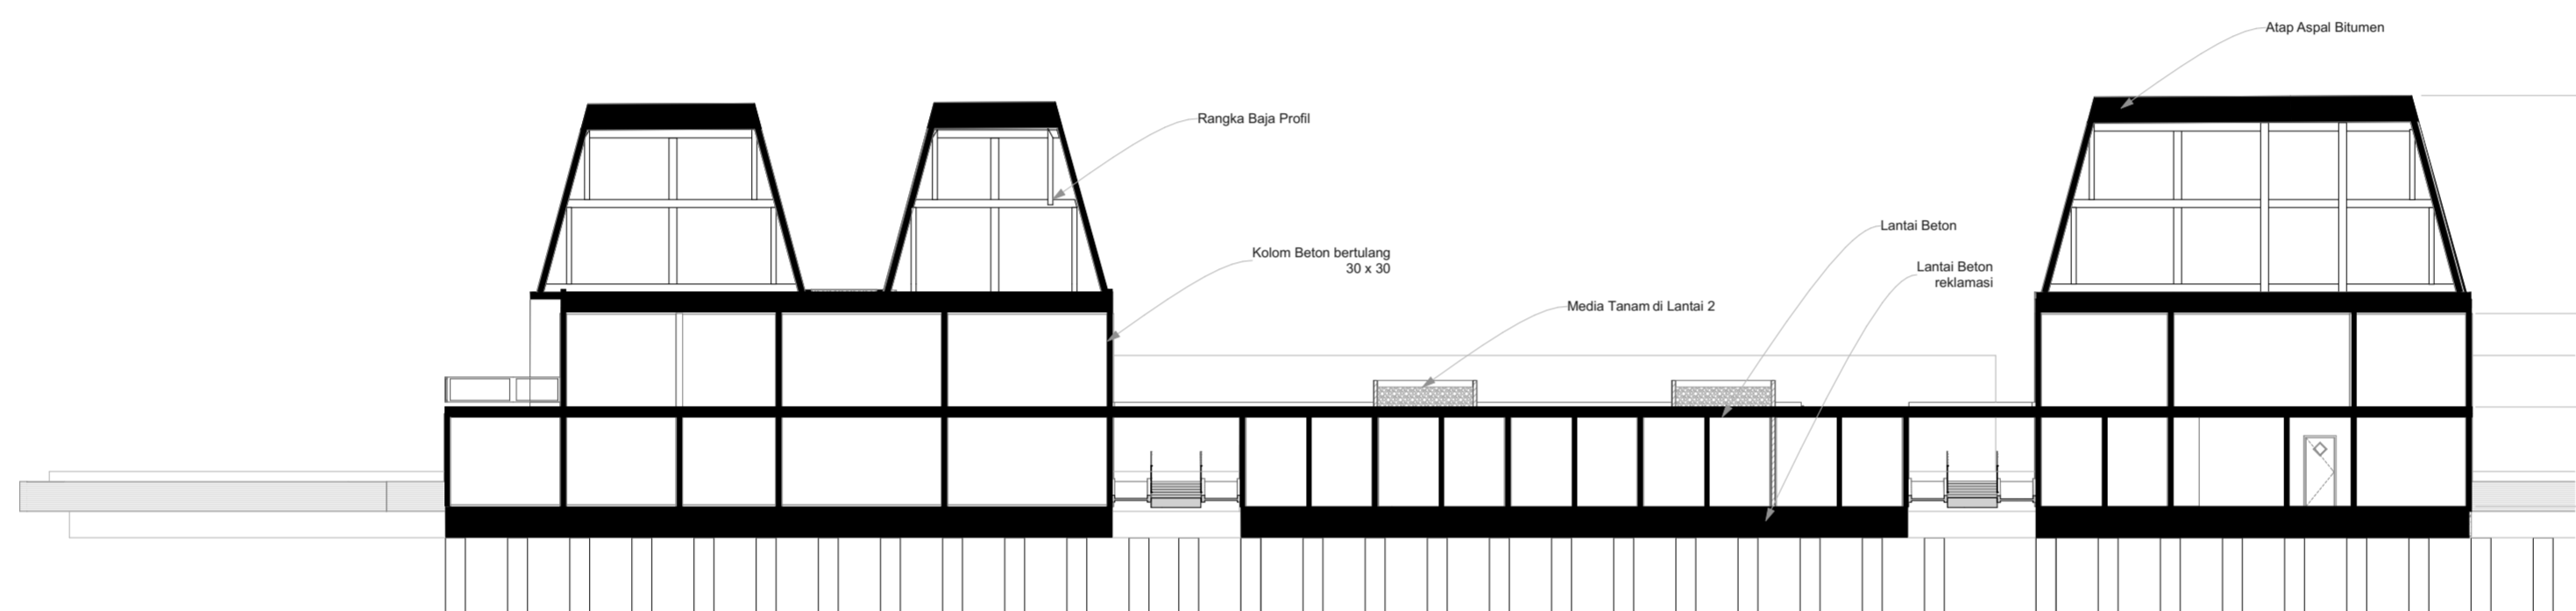

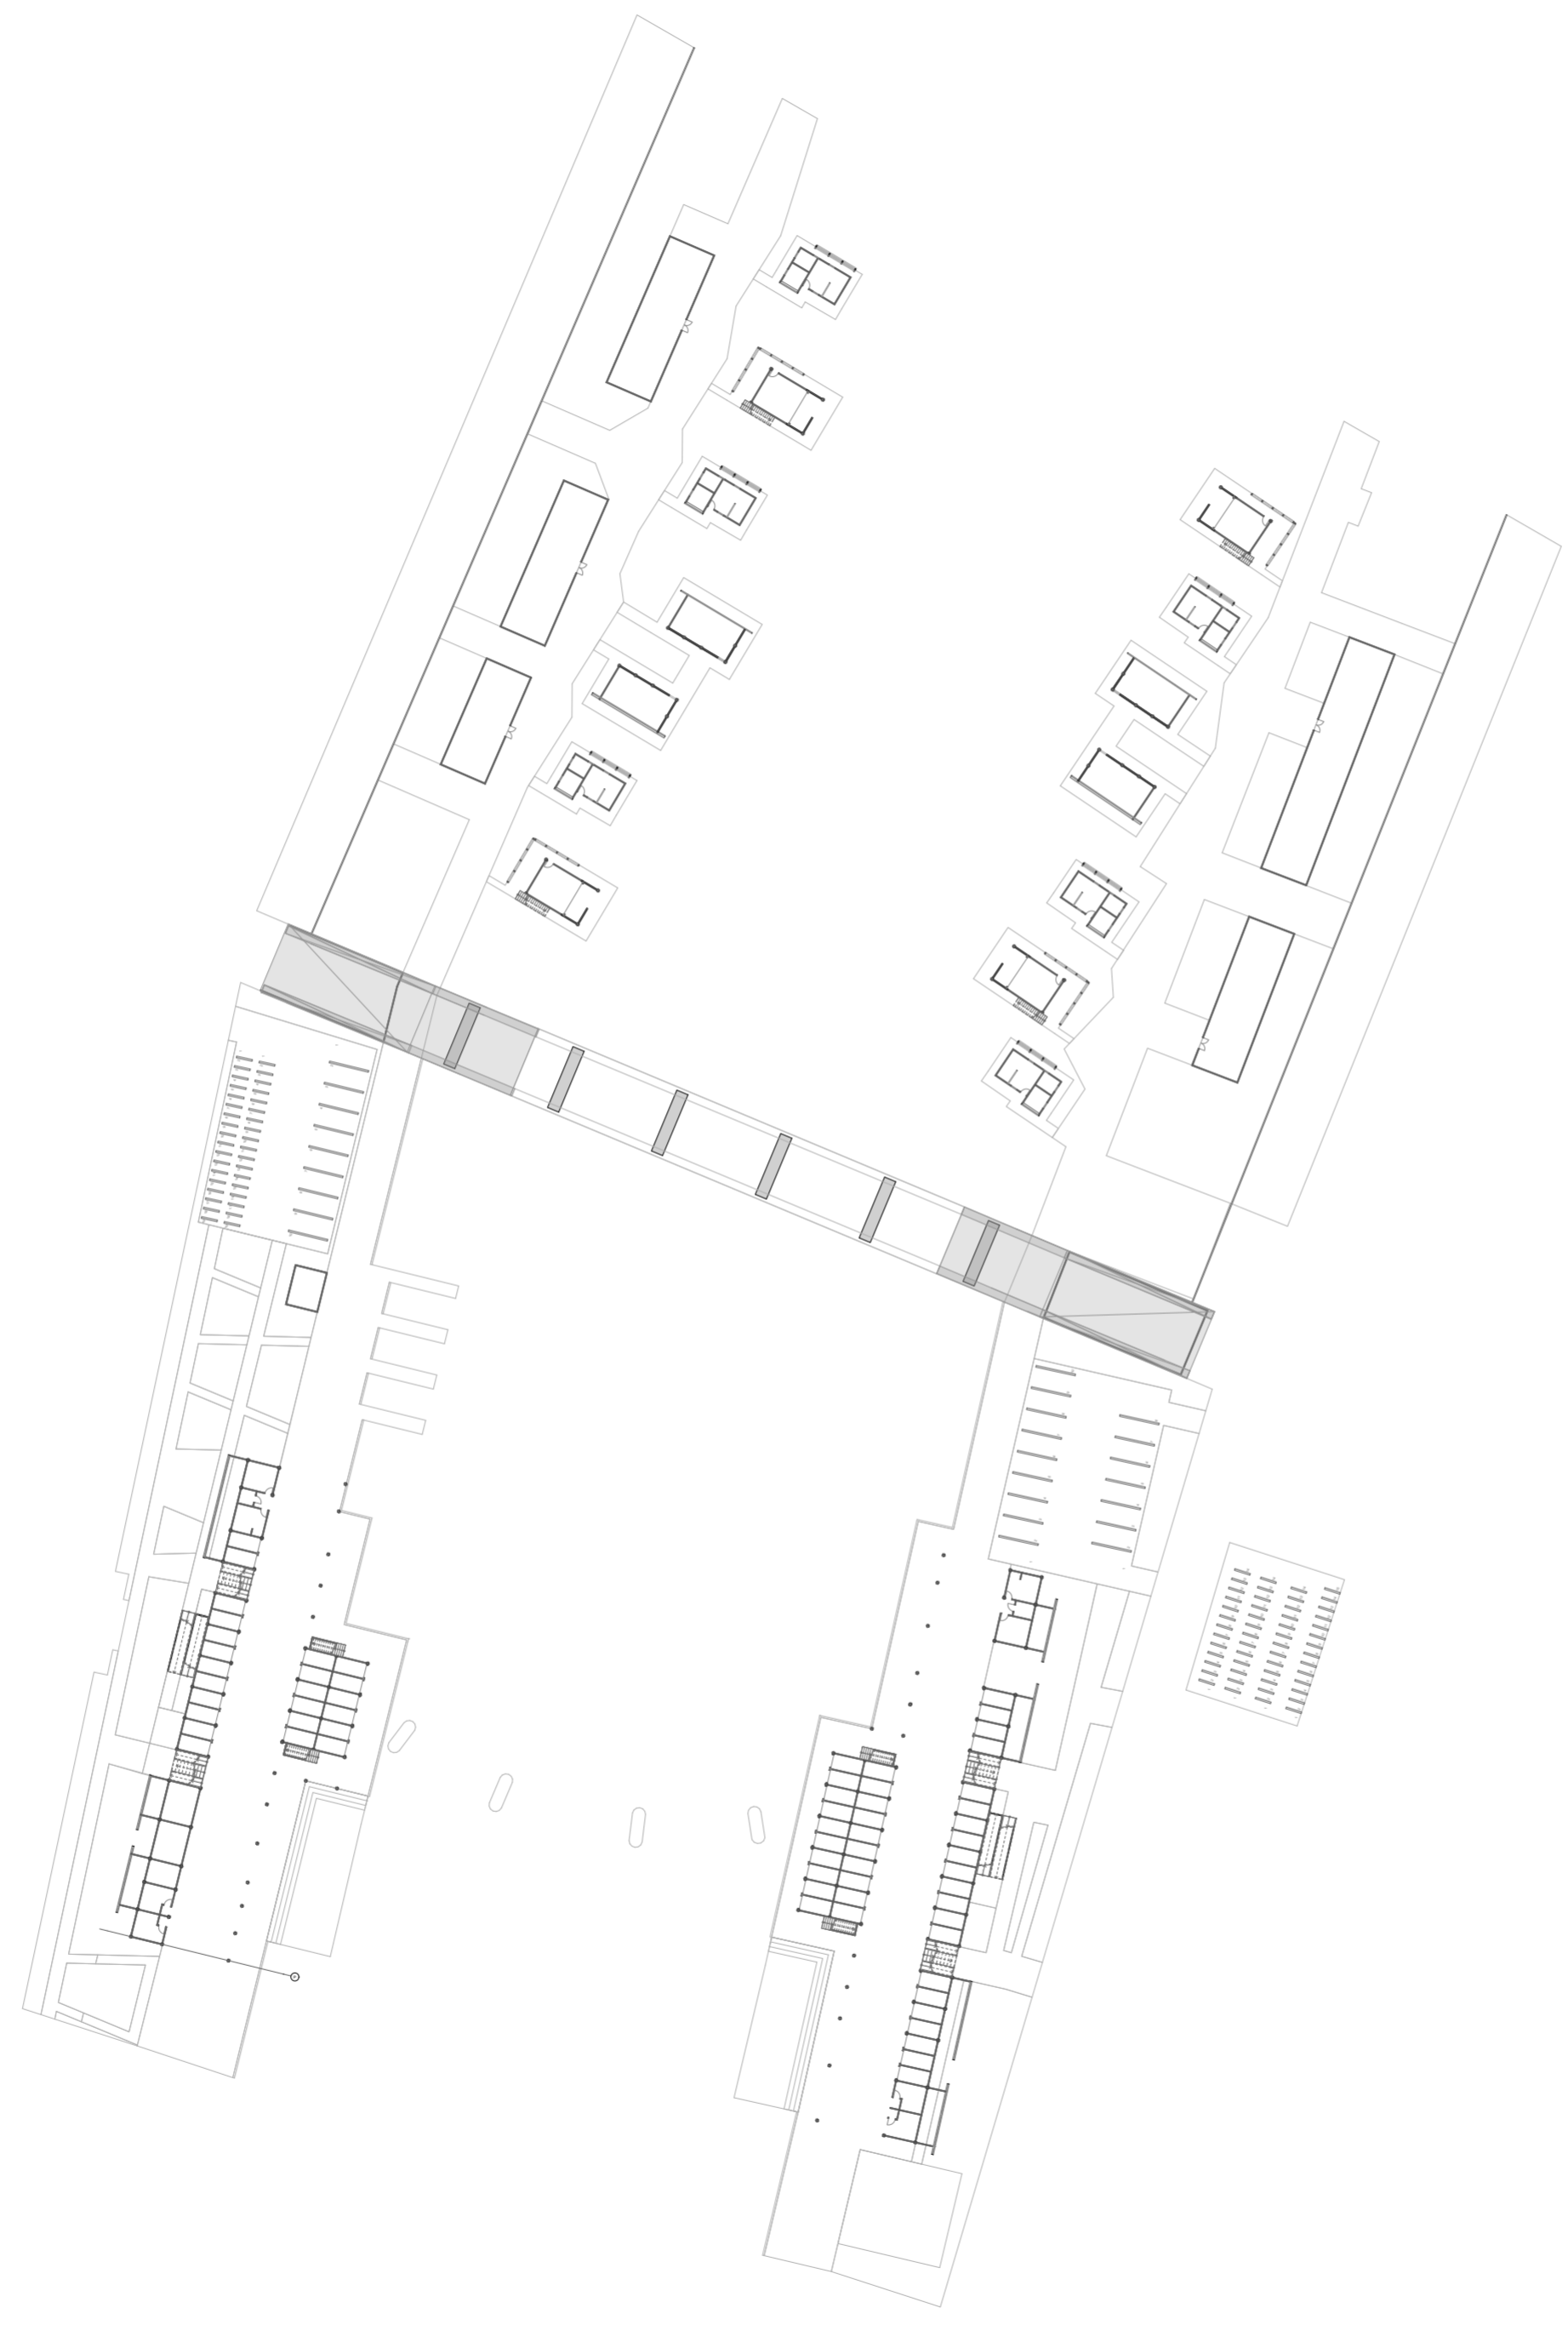

**BACHELOR FINAL PROJECT**  
 DEPARTMENT OF ARCHITECTURE  
 FACULTY OF CIVIL ENGINEERING AND PLANNING  
 UNIVERSITAS ISLAM INDONESIA  
 2018/2019

**PROJECT NAME**

Banjarmasin Floating Market

**STUDENT IDENTITY**

Fadel Wirawan Gunaldi  
 14512218

**DOSEN PEMBIMBING**

Arif Budi Sholihah, ST.,  
 M.Sc., PhD

**DOSEN PENGUJI**

Wisnu Hendrawan  
 Bayuaji., ST., MA

**DRAWING TITLE**

Siteplan

**SCALE**



1:800

**DESCRIPTION**

**PAGE**

**TOTAL**

--	--

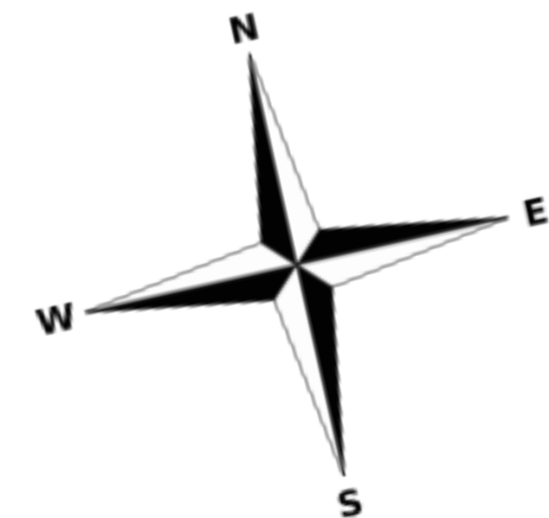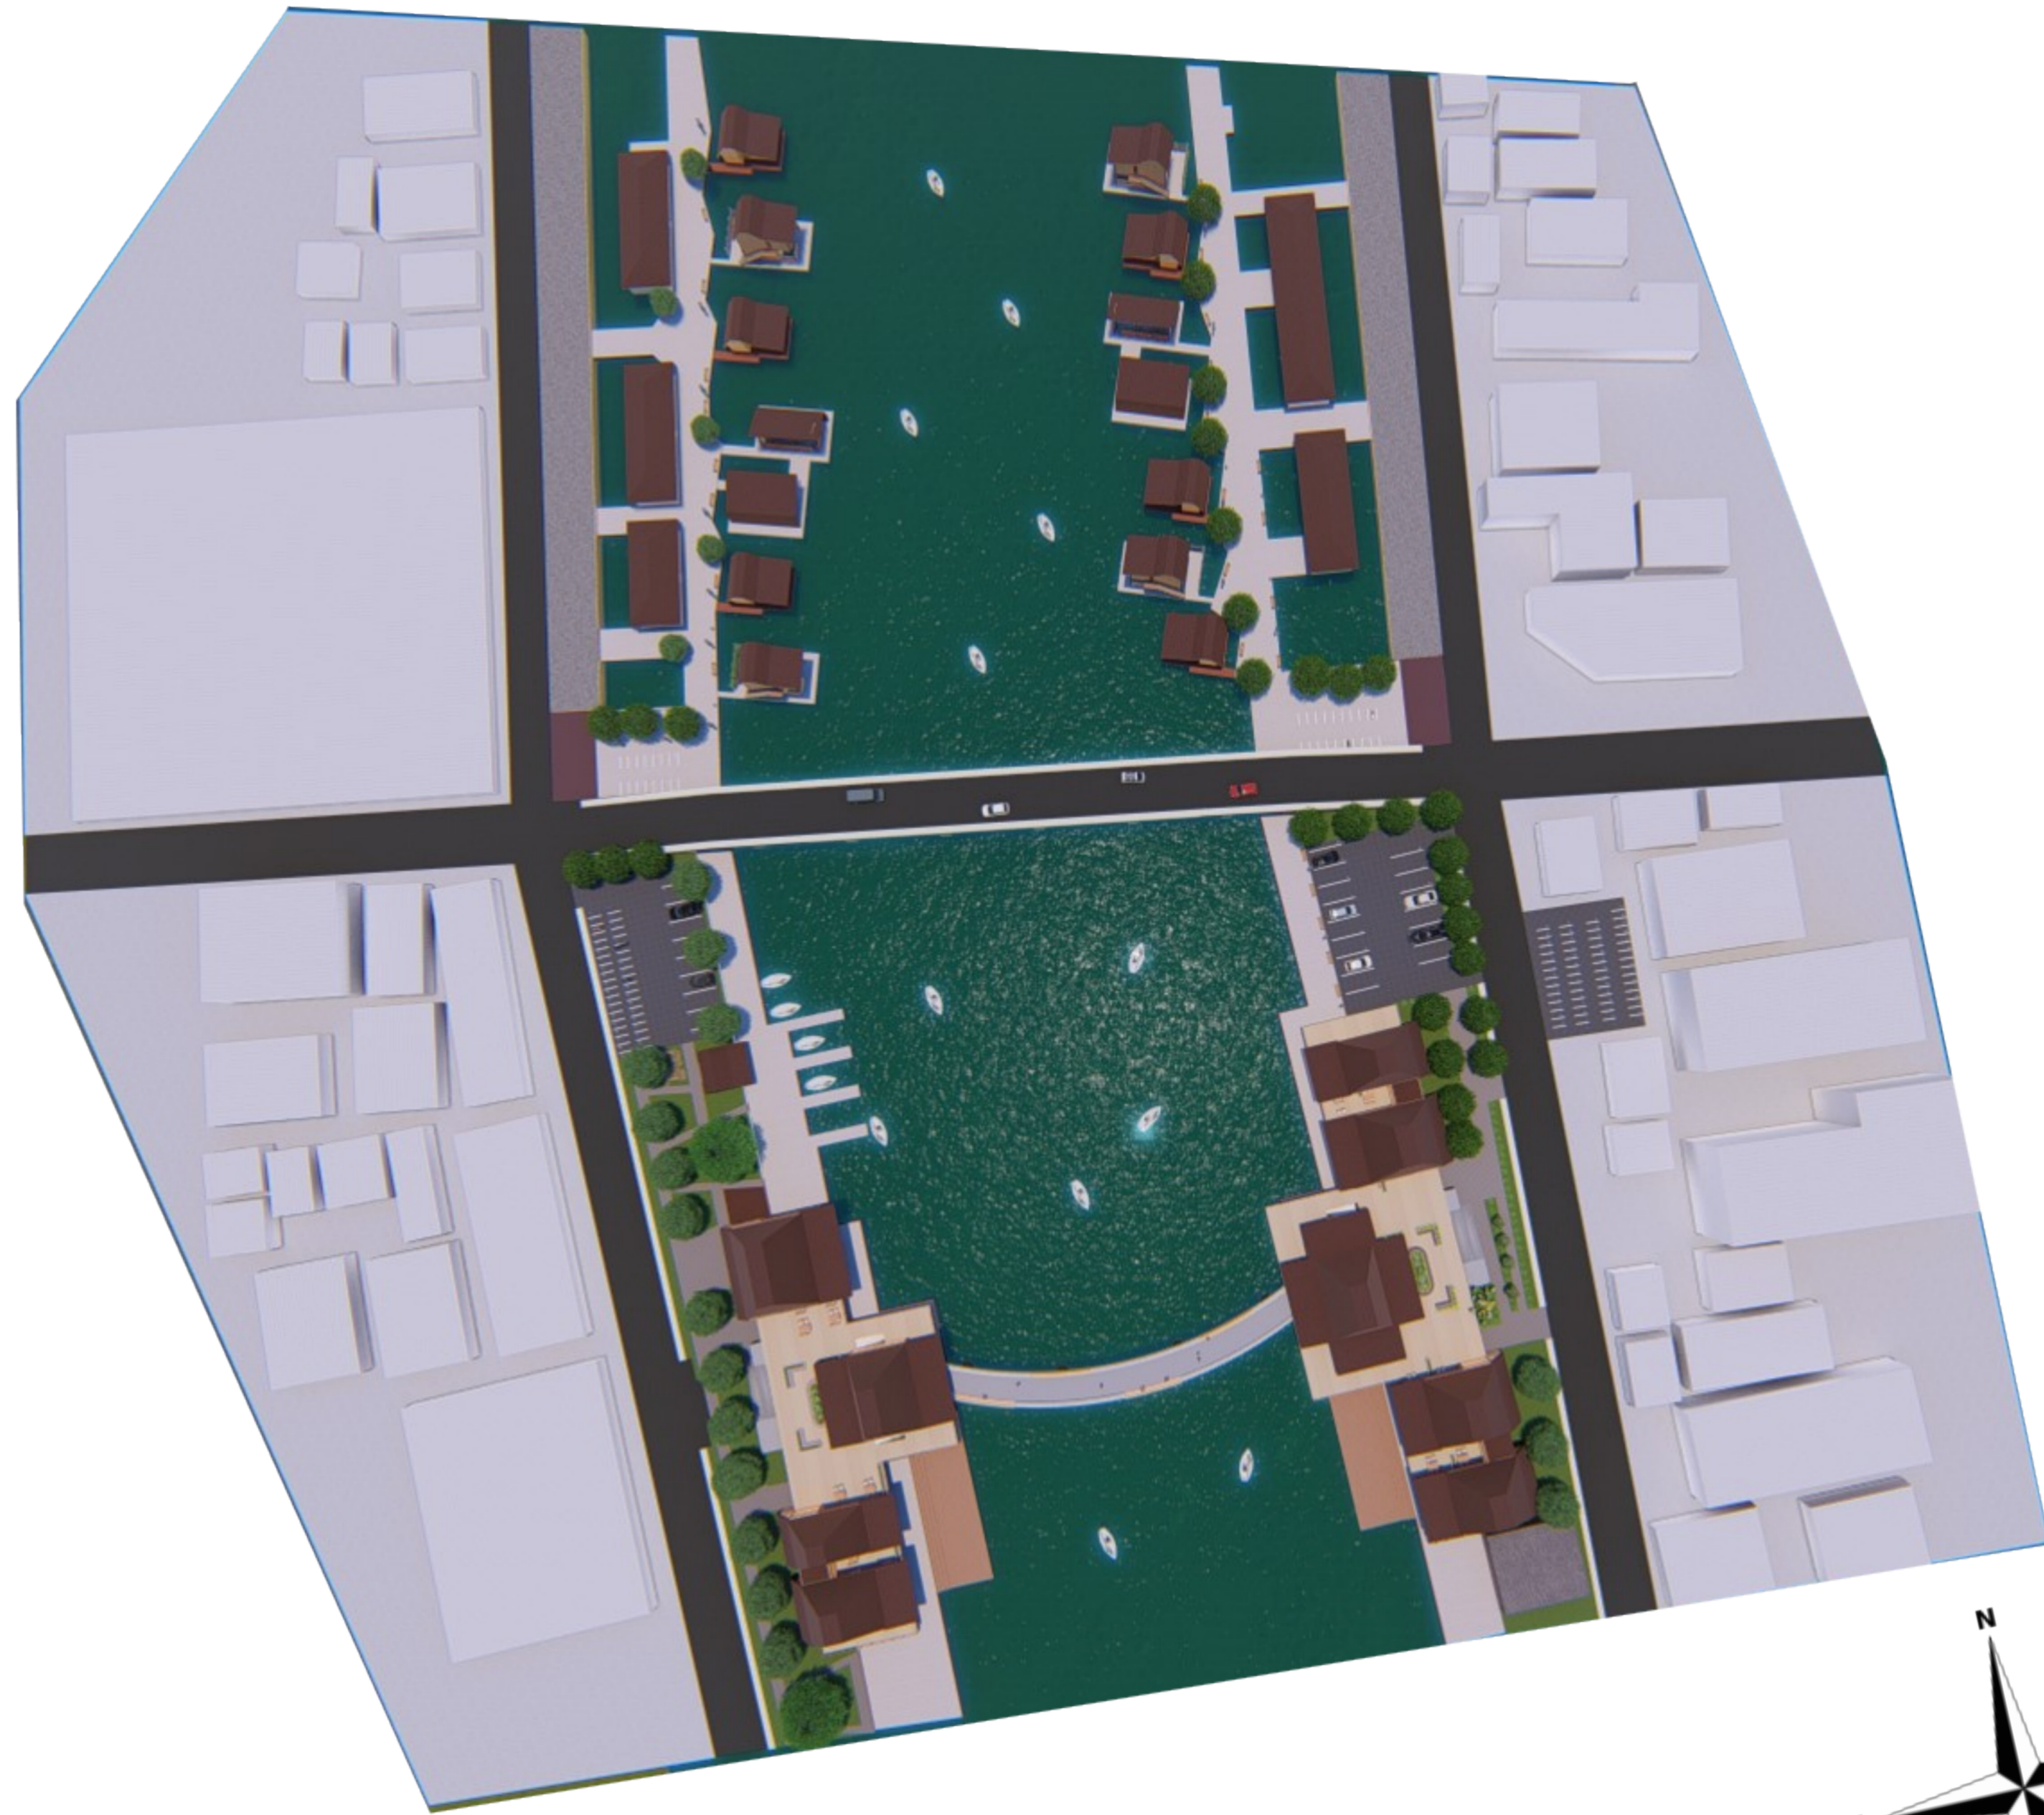

**BACHELOR FINAL PROJECT**  
 DEPARTMENT OF ARCHITECTURE  
 FACULTY OF CIVIL ENGINEERING AND PLANNING  
 UNIVERSITAS ISLAM INDONESIA  
 2018/2019

<b>PROJECT NAME</b>	
Banjarmasin Floating Market	
<b>STUDENT IDENTITY</b>	
Fadel Wirawan Gunaldi 14512218	
<b>DOSEN PEMBIMBING</b>	
Arif Budi Sholihah, ST., M.Sc., PhD	
<b>DOSEN PENGUJI</b>	
Wisnu Hendrawan Bayuaji.,ST.,MA	
<b>DRAWING TITLE</b>	
SITUASI	
<b>SCALE</b>	
1:800	
<b>DESCRIPTION</b>	
<b>PAGE</b>	<b>TOTAL</b>



**PROJECT NAME**

Banjarmasin Floating Market

**STUDENT IDENTITY**

Fadel Wirawan Gunaldi  
 14512218

**DOSEN PEMBIMBING**

Arif Budi Sholihah, ST.,  
 M.Sc., PhD

**DOSEN PENGUJI**

Wisnu Hendrawan  
 Bayuaji., ST., MA

**DRAWING TITLE**

Skema jaringan Air Bersih  
 Bangunan A


**SCALE**

1:500, 1:50


**DESCRIPTION**

**PAGE**


**TOTAL**

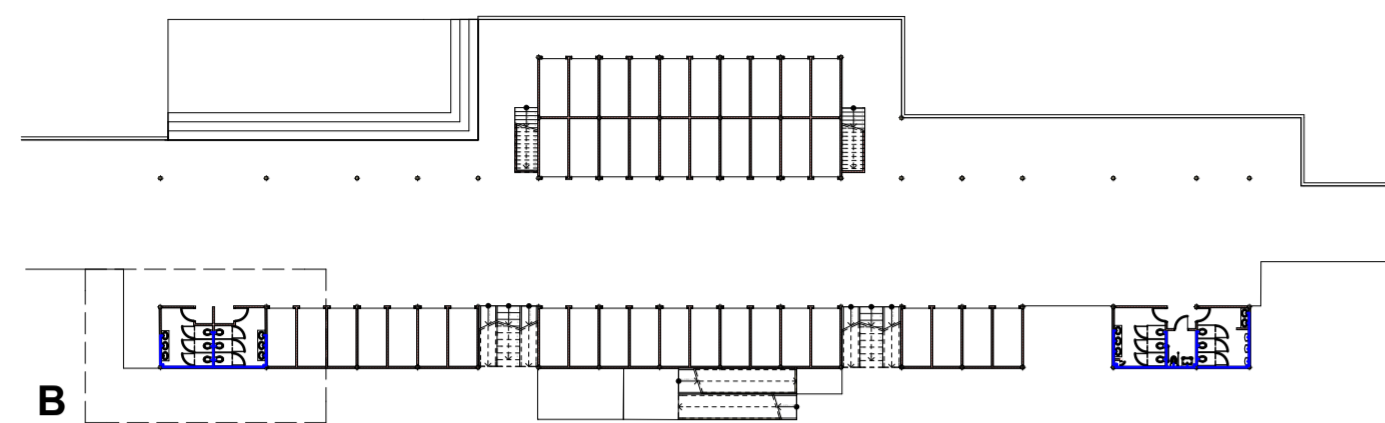


W-11 Skema Air Bersih bangunan A It 1 1:500

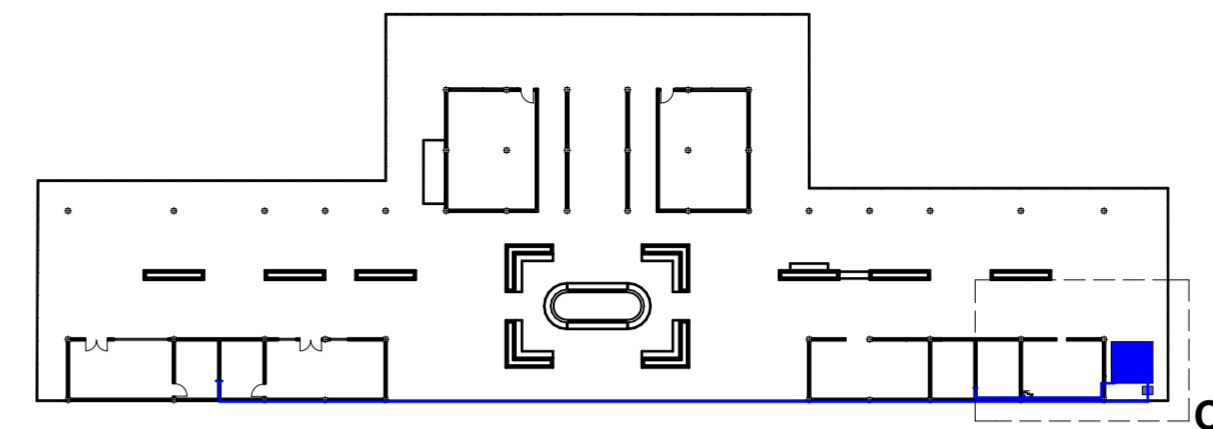


W-13 Skema Air Bersih bangunan A It 2 1:500

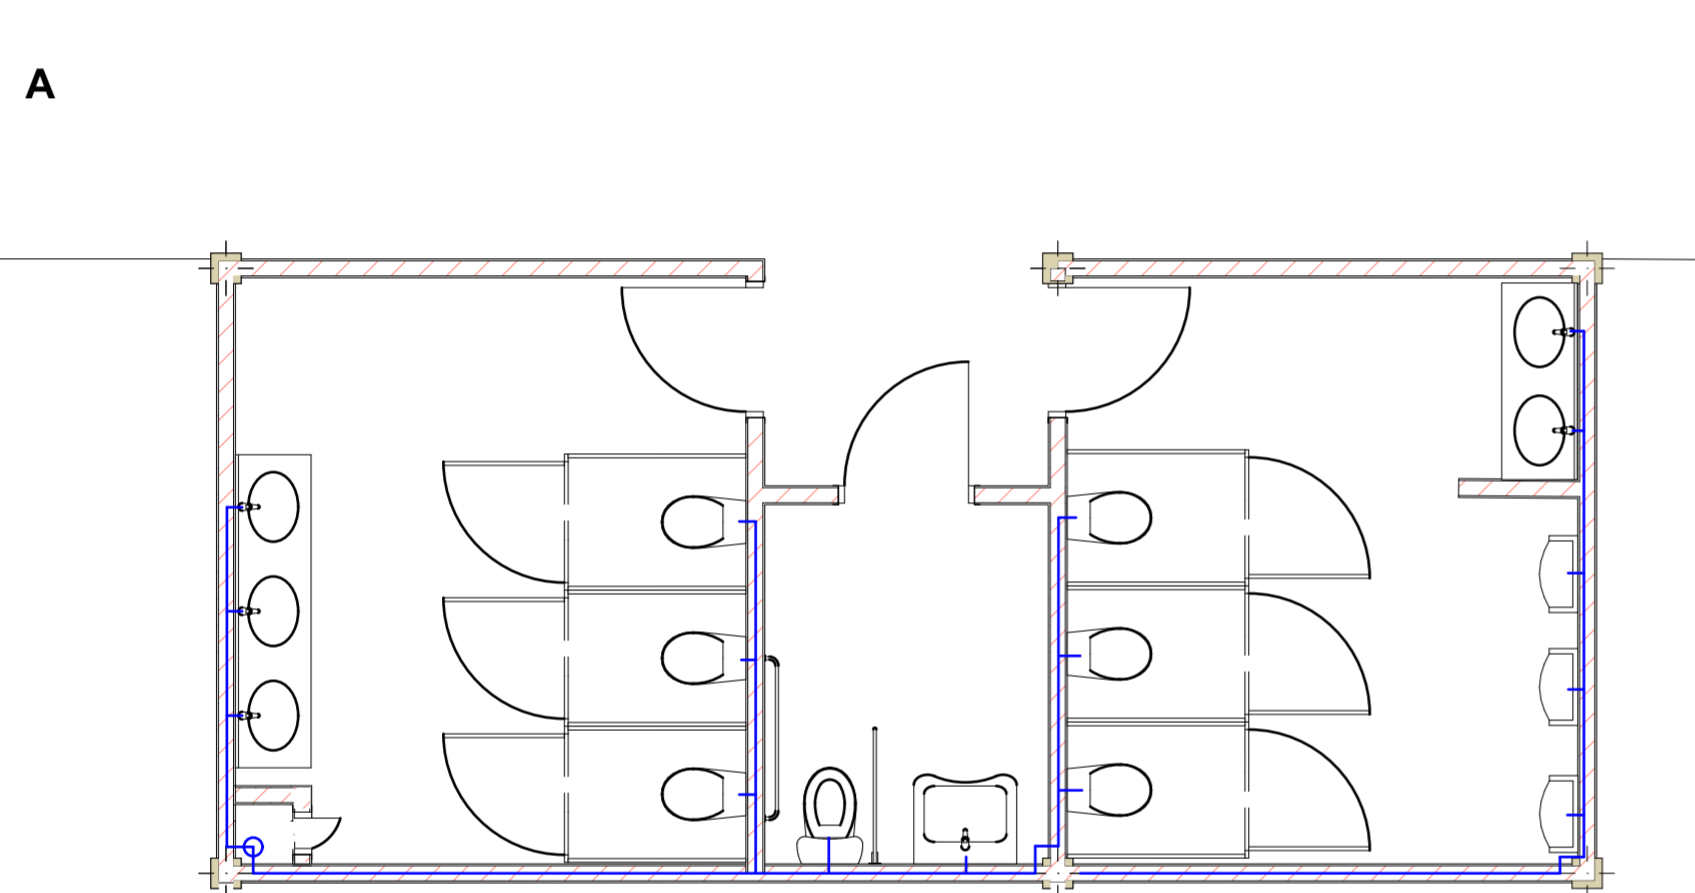


W-11 1:50

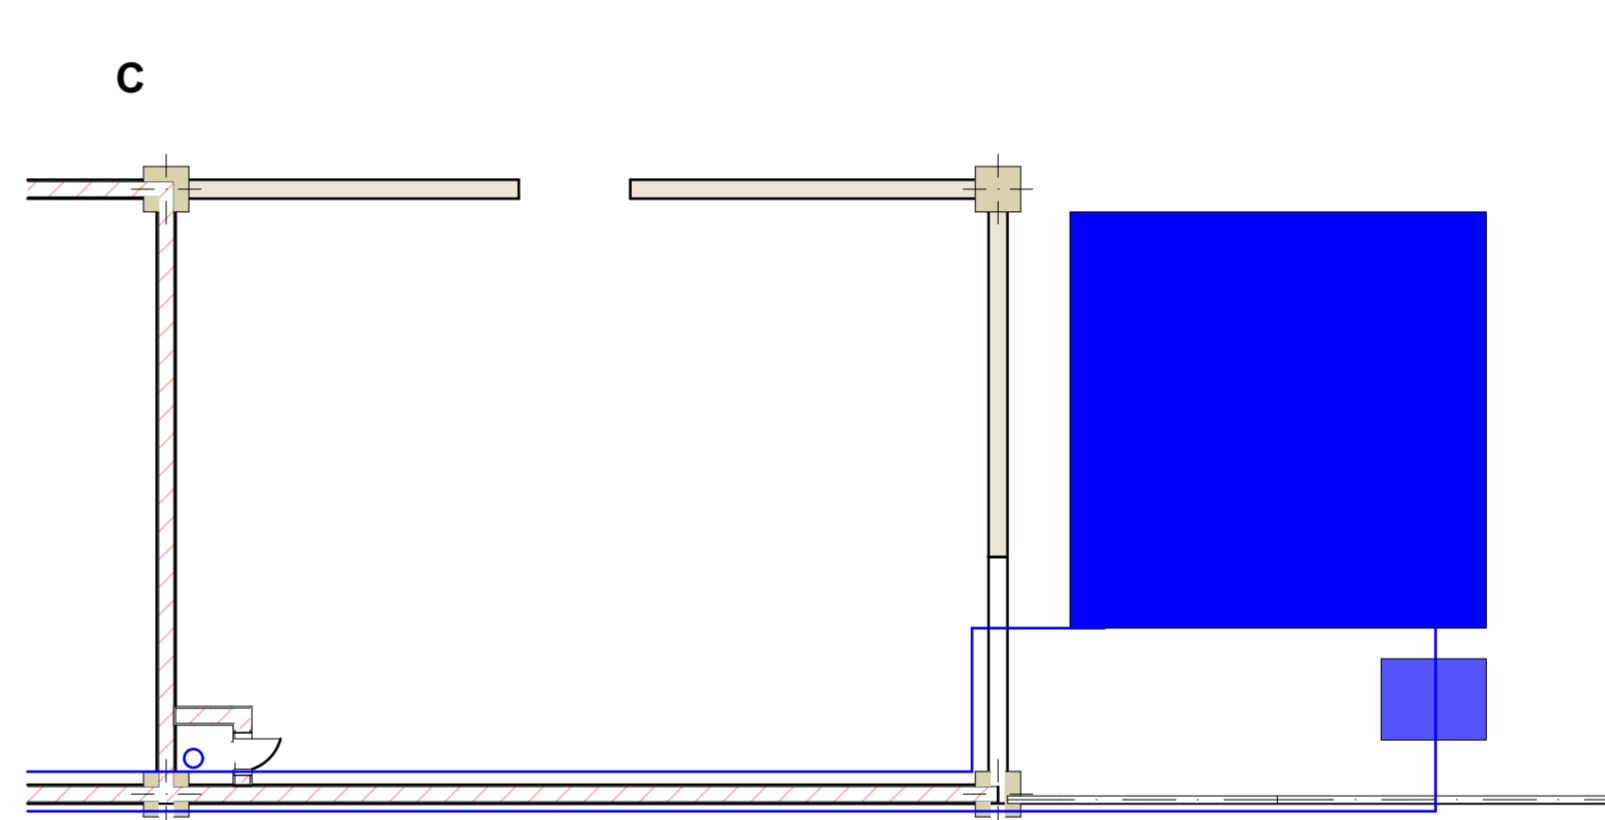

W-13 Skema Air Bersih bangunan A It 2 1:50

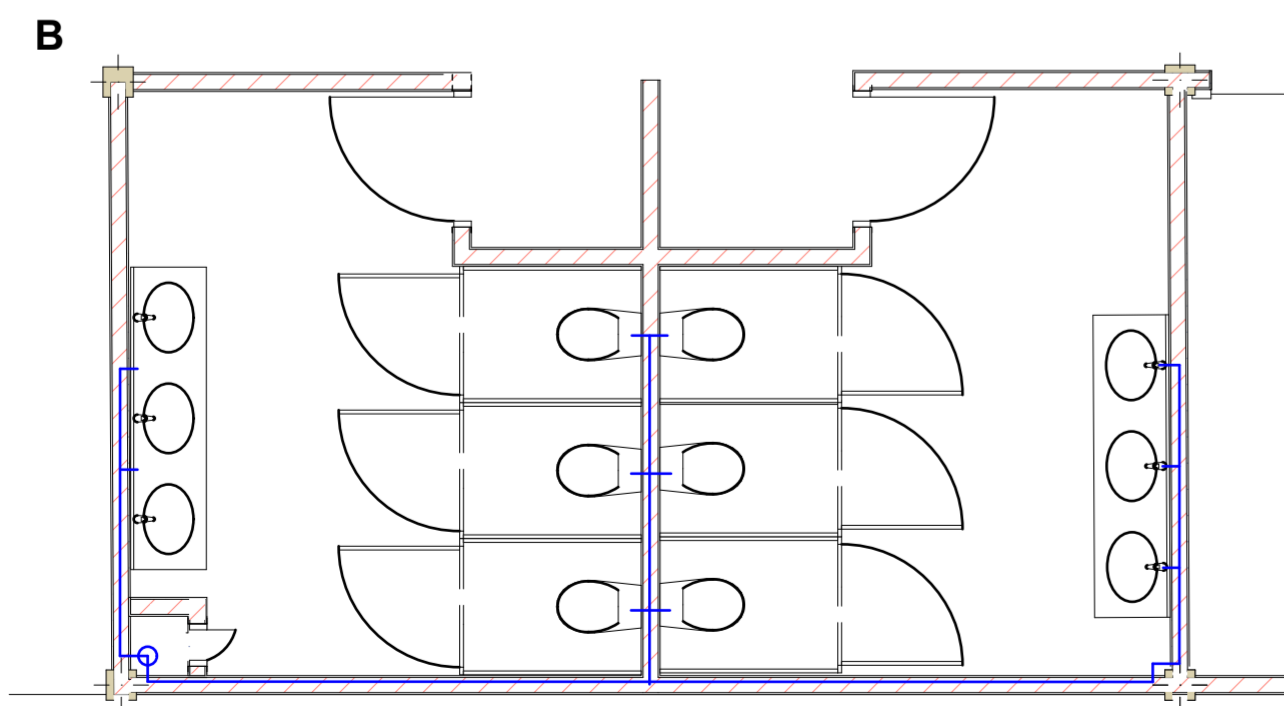

W-11 Skema Air Bersih bangunan A It 1 1:50

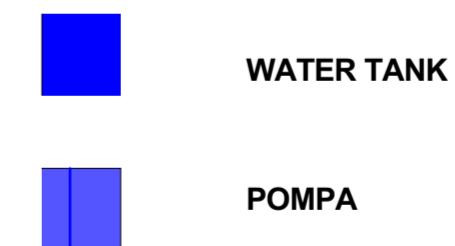





**BACHELOR FINAL PROJECT**  
 DEPARTMENT OF ARCHITECTURE  
 FACULTY OF CIVIL ENGINEERING AND PLANNING  
 UNIVERSITAS ISLAM INDONESIA  
 2018/2019

**PROJECT NAME**

Banjarmasin Floating Market

**STUDENT IDENTITY**

Fadel Wirawan Gunaldi  
 14512218

**DOSEN PEMBIMBING**

Arif Budi Sholihah, ST.,  
 M.Sc., PhD

**DOSEN PENGUJI**

Wisnu Hendrawan  
 Bayuaji., ST., MA

**DRAWING TITLE**

TAMPAK KAWASAN  
 BARAT DAN TIMUR

**SCALE**

1:700

**DESCRIPTION**


**PAGE**

**TOTAL**

TAMPAK KAWASAN

TIMUR


1:700

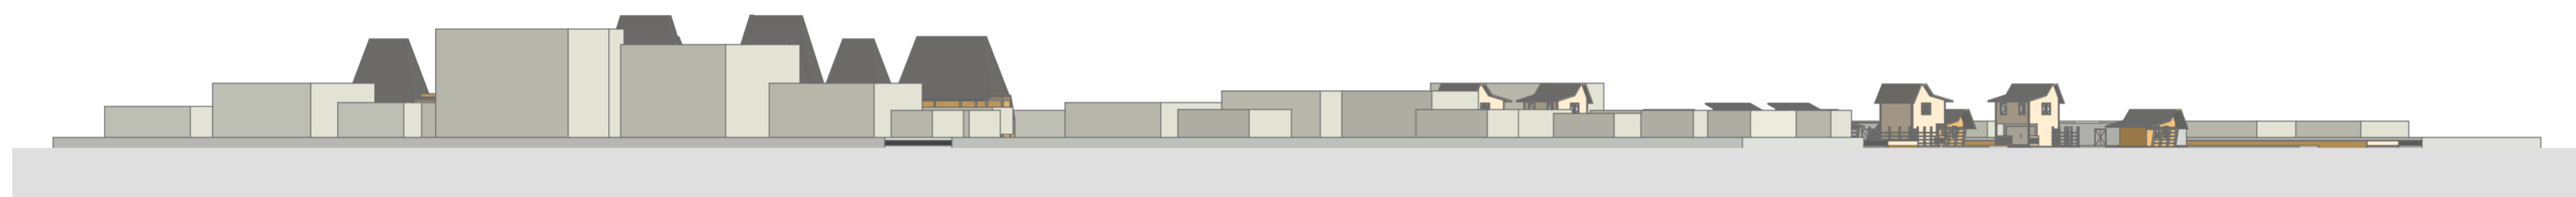

TAMPAK KAWASAN

BARAT

1:700

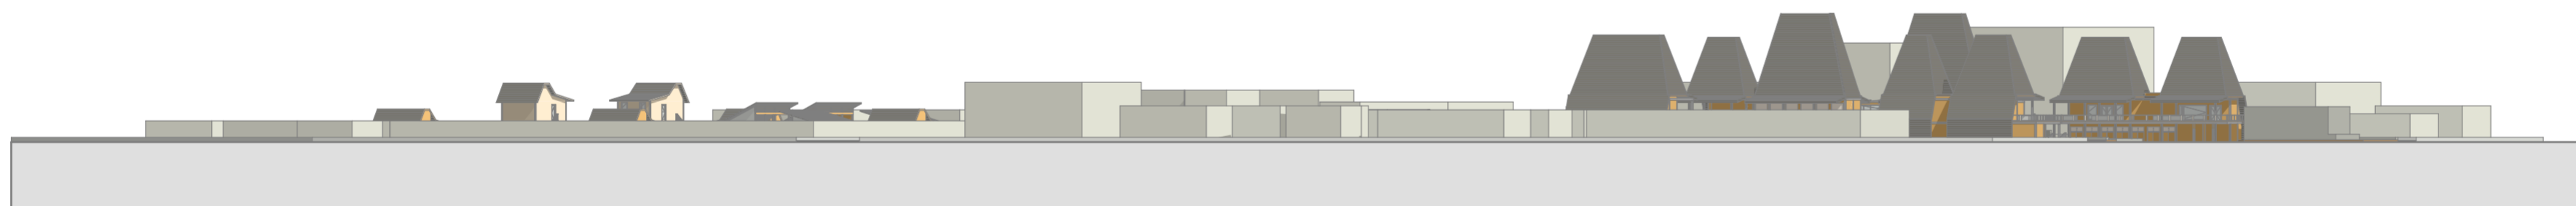



**BACHELOR FINAL PROJECT**  
 DEPARTMENT OF ARCHITECTURE  
 FACULTY OF CIVIL ENGINEERING AND PLANNING  
 UNIVERSITAS ISLAM INDONESIA  
 2018/2019

**PROJECT NAME**

Banjarmasin Floating Market

**STUDENT IDENTITY**

Fadel Wirawan Gunaldi  
 14512218

**DOSEN PEMBIMBING**

Arif Budi Sholihah, ST.,  
 M.Sc., PhD

**DOSEN PENGUJI**

Wisnu Hendrawan  
 Bayuaji., ST., MA

**DRAWING TITLE**

TAMPAK KAWASAN  
 SELATAN


**SCALE**

1:350

**DESCRIPTION**

**PAGE**


**TOTAL**

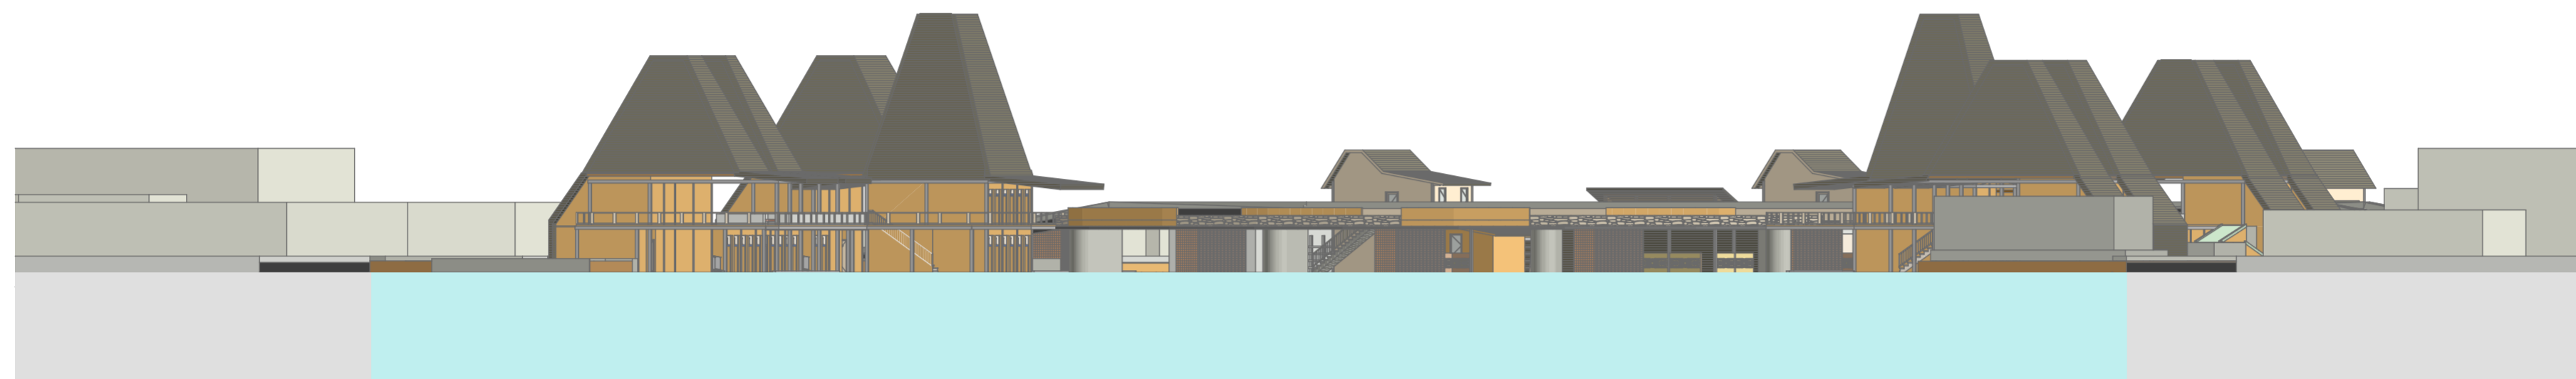

TAMPAK KAWASAN

SELATAN

1:350

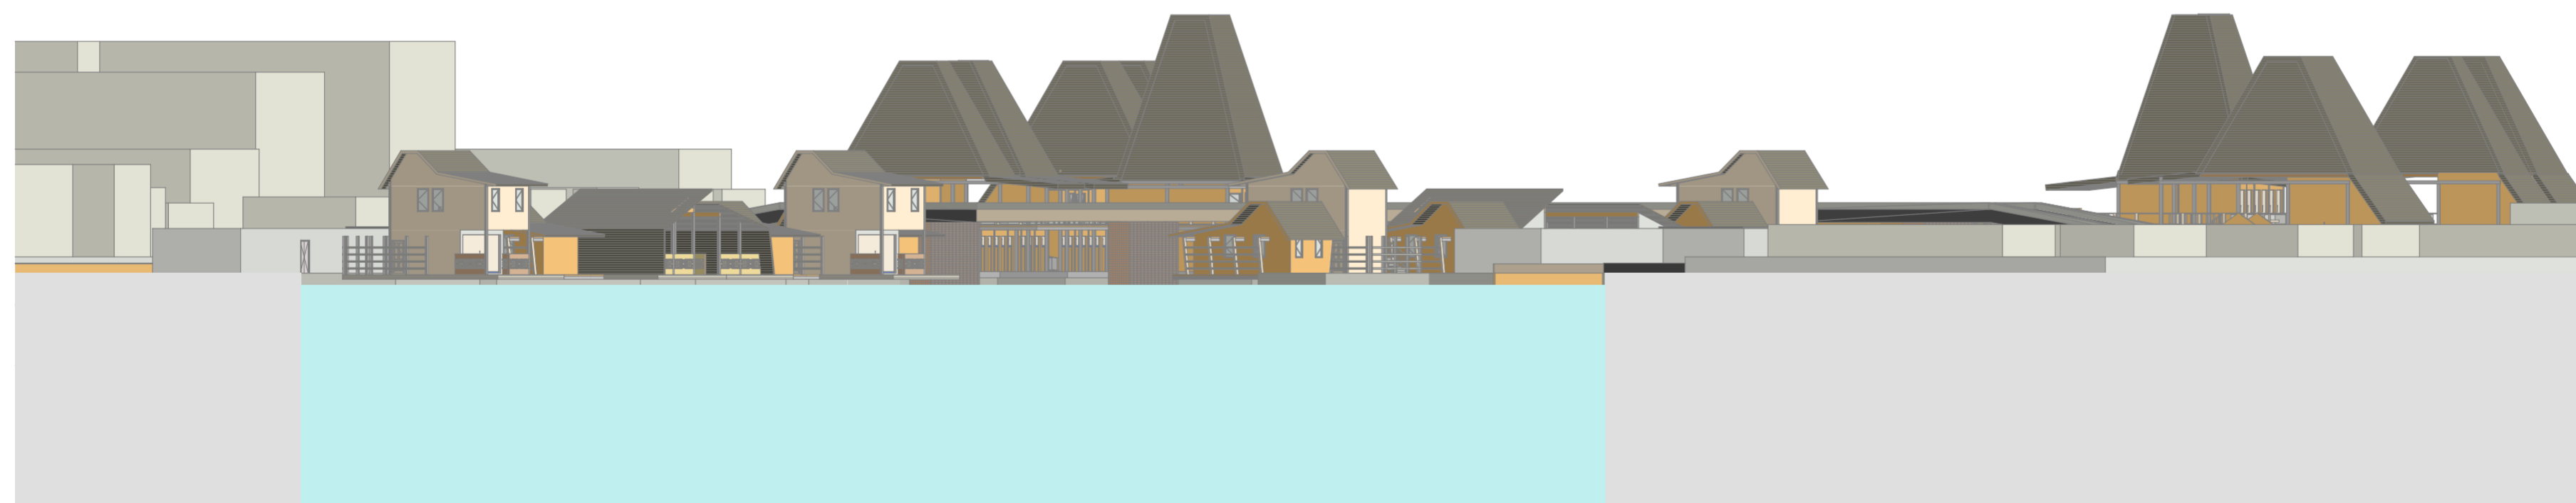

TAMPAK KAWASAN

UTARA

1:350



**BACHELOR FINAL PROJECT**  
 DEPARTMENT OF ARCHITECTURE  
 FACULTY OF CIVIL ENGINEERING AND PLANNING  
 UNIVERSITAS ISLAM INDONESIA  
 2018/2019

**PROJECT NAME**

Banjarmasin Floating Market

**STUDENT IDENTITY**

Fadel Wirawan Gunaldi  
 14512218

**DOSEN PEMBIMBING**

Arif Budi Sholihah, ST.,  
 M.Sc., PhD

**DOSEN PENGUJI**

Wisnu Hendrawan  
 Bayuaji., ST., MA

**DRAWING TITLE**

TAMPAK UTARA DAN  
 SELATAN BANGUNAN A


**SCALE**

1:200

**DESCRIPTION**

**PAGE**


**TOTAL**

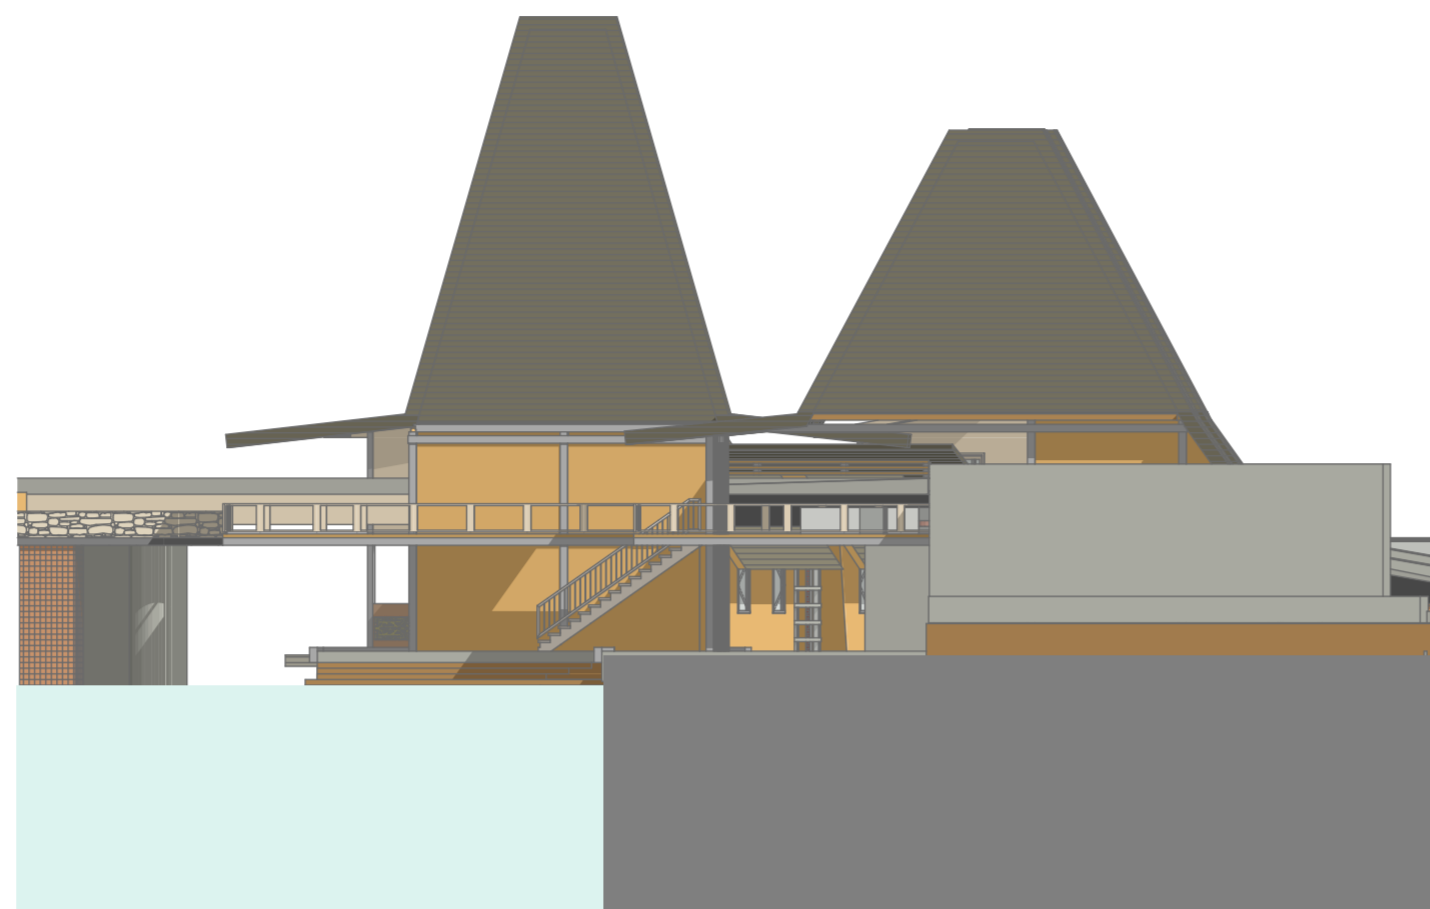

TAMPAK BANGUNAN A

SELATAN

1:200

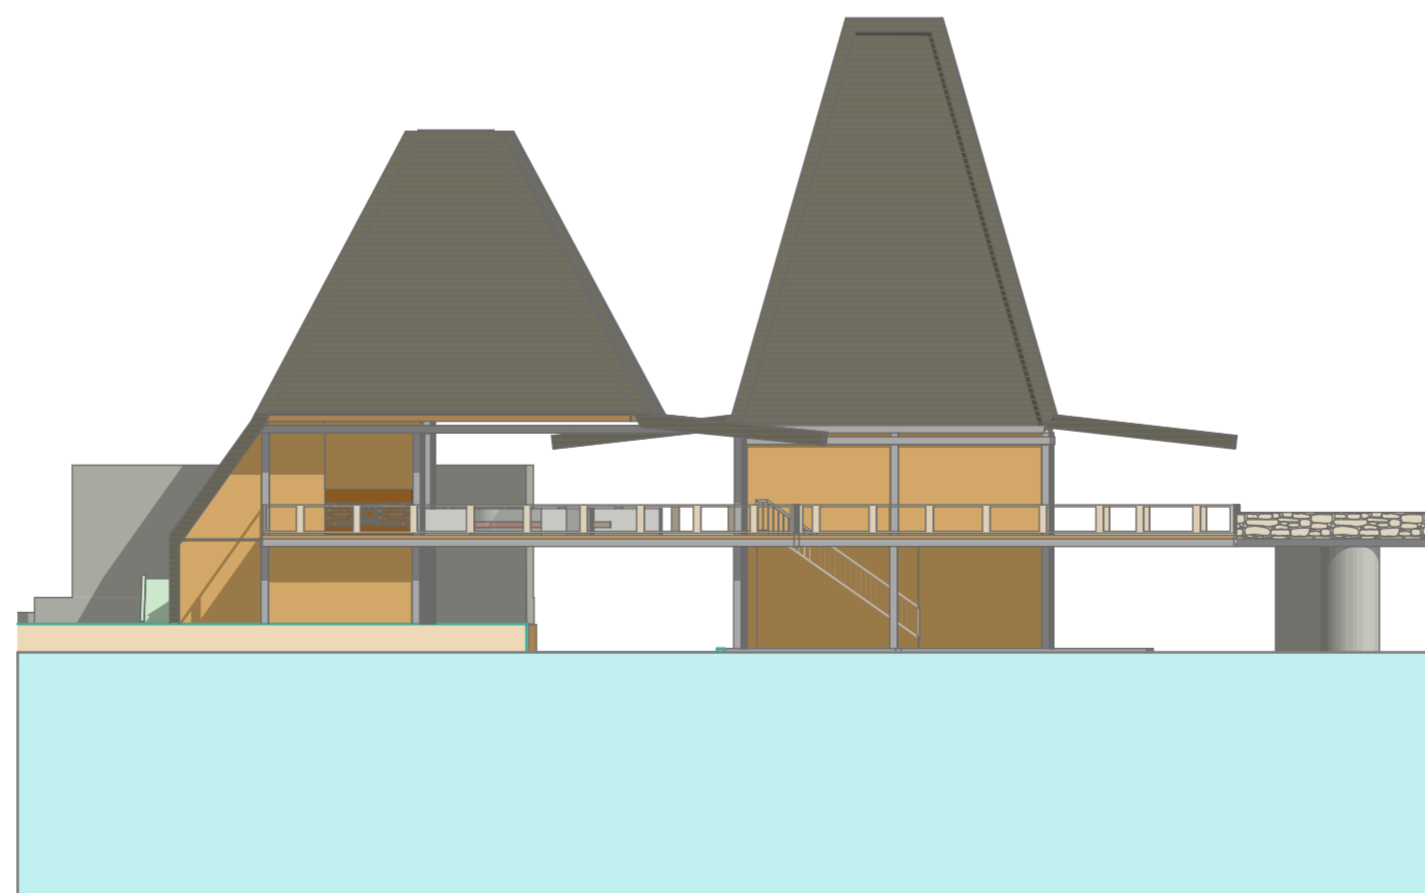

TAMPAK BANGUNAN A

UTARA

1:200



**BACHELOR FINAL PROJECT**  
 DEPARTMENT OF ARCHITECTURE  
 FACULTY OF CIVIL ENGINEERING AND PLANNING  
 UNIVERSITAS ISLAM INDONESIA  
 2018/2019

**PROJECT NAME**

Banjarmasin Floating Market

**STUDENT IDENTITY**

Fadel Wirawan Gunaldi  
 14512218

**DOSEN PEMBIMBING**

Arif Budi Sholihah, ST.,  
 M.Sc., PhD

**DOSEN PENGUJI**

Wisnu Hendrawan  
 Bayuaji., ST., MA

**DRAWING TITLE**

TAMPAK BARAT DAN  
 TIMUR BANGUNAN A


**SCALE**

1:200

**DESCRIPTION**

**PAGE**


**TOTAL**

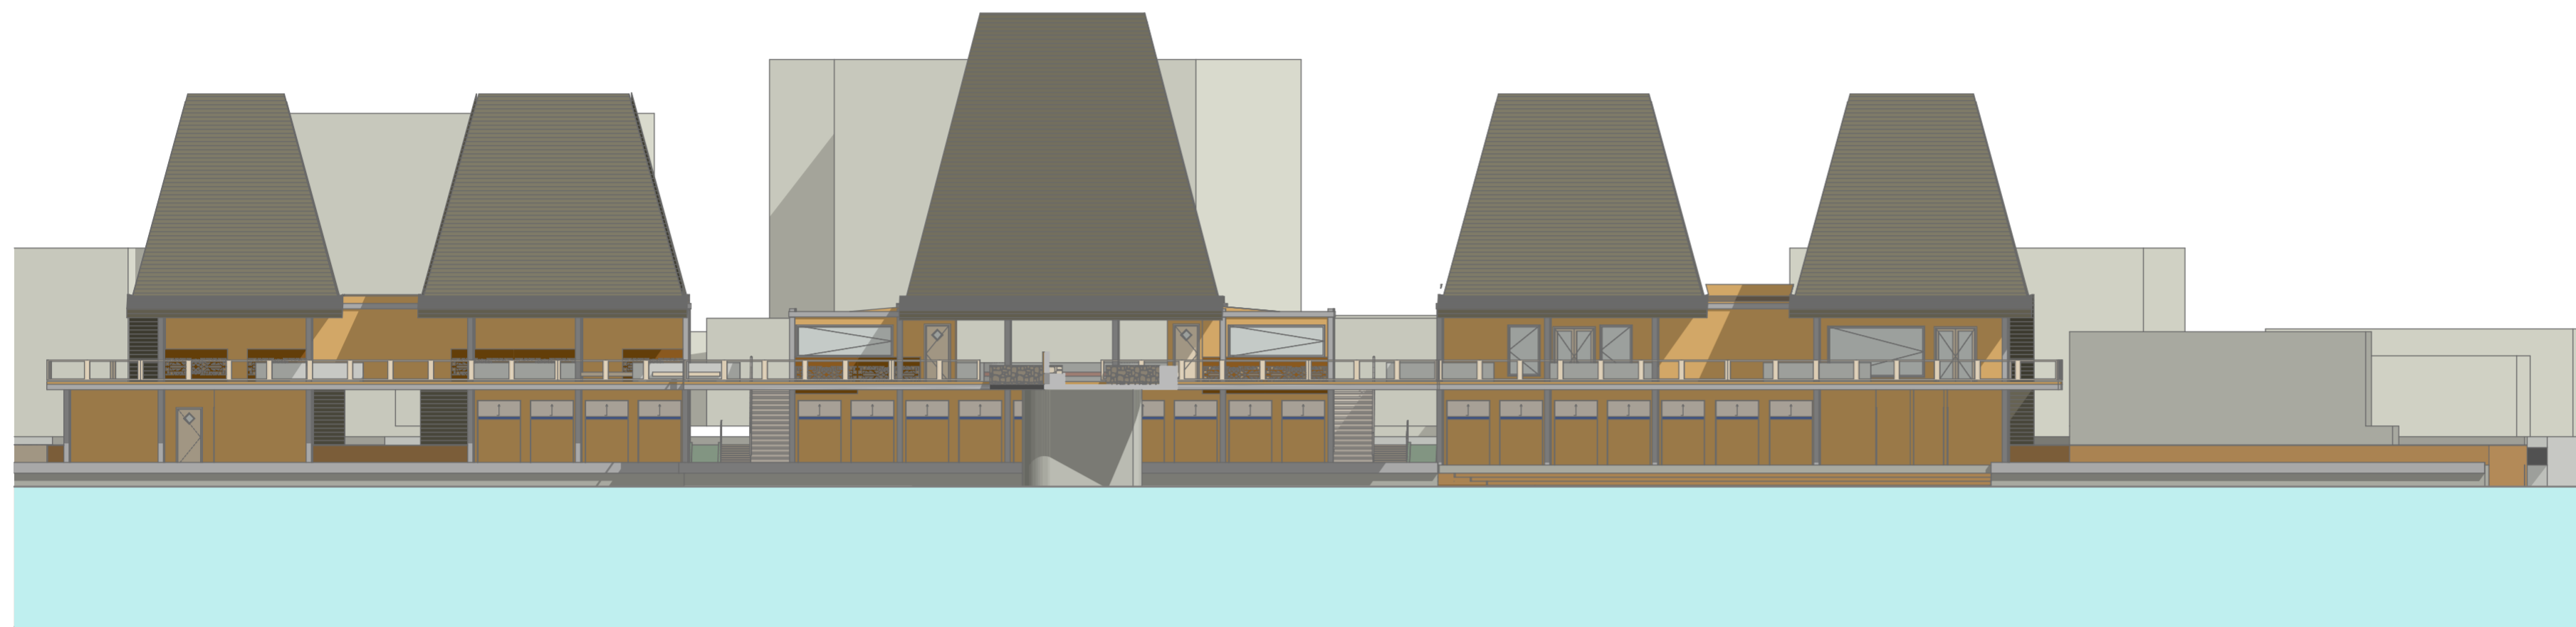

TAMPAK BANGUNAN A

BARAT

1:200

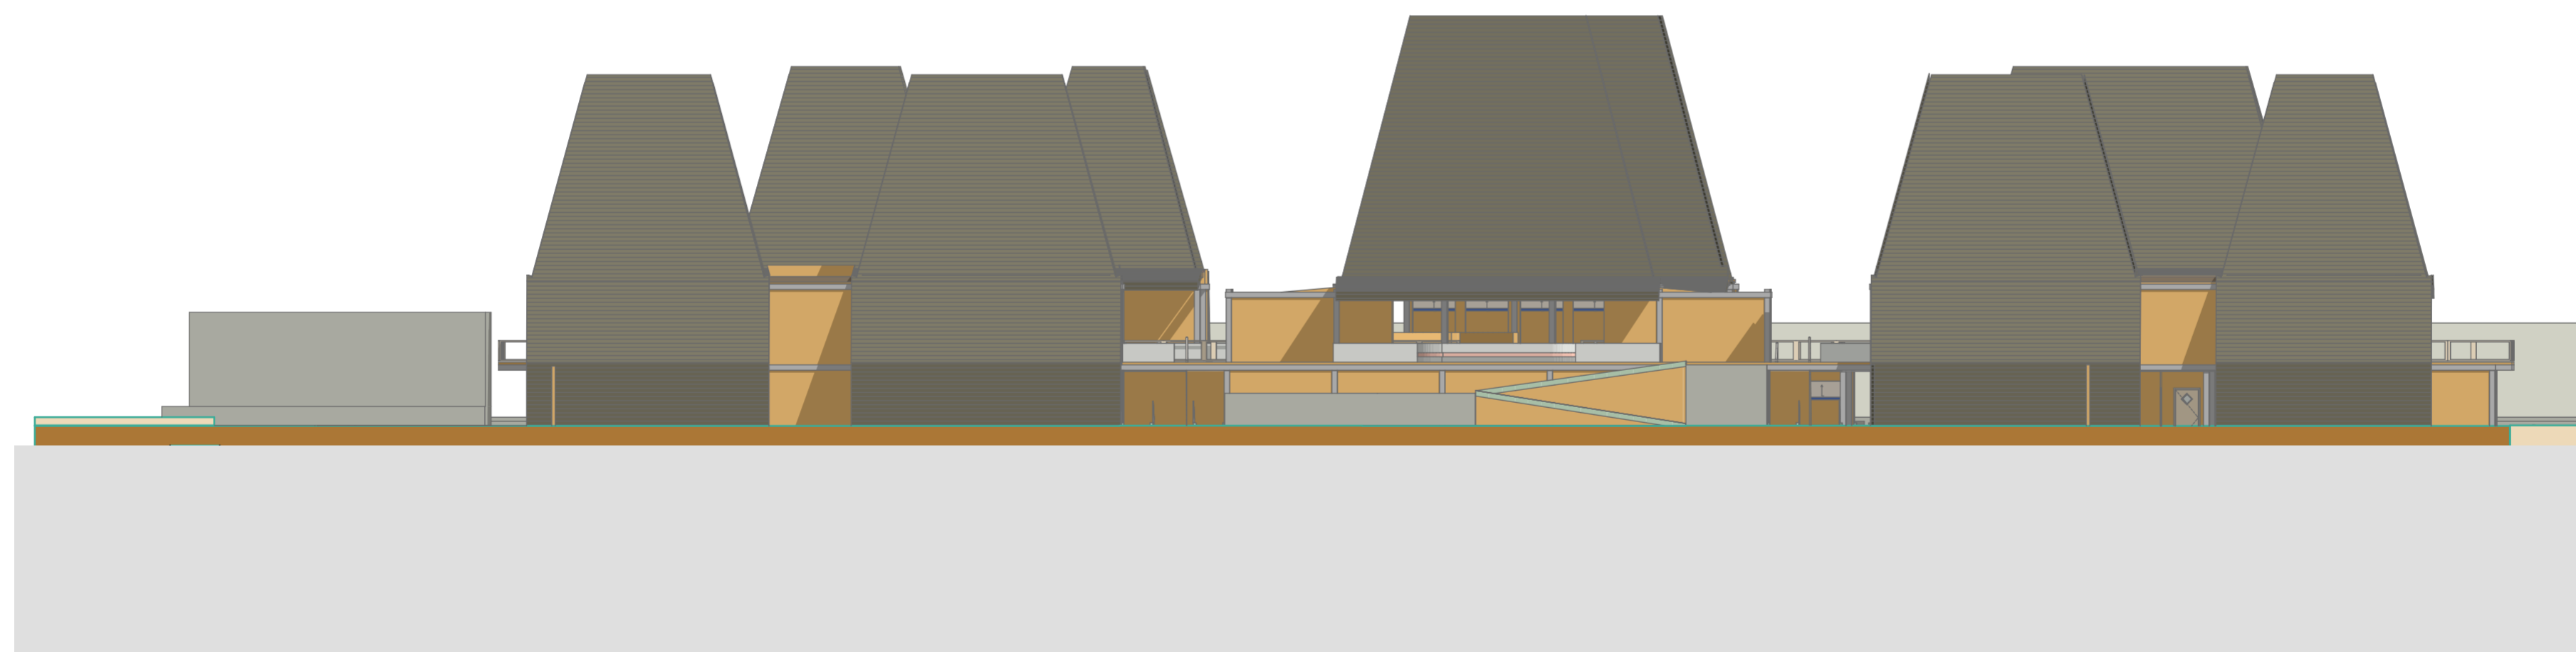

TAMPAK BANGUNAN A

TIMUR

1:200