





Lampiran 4 : Data Bangunan



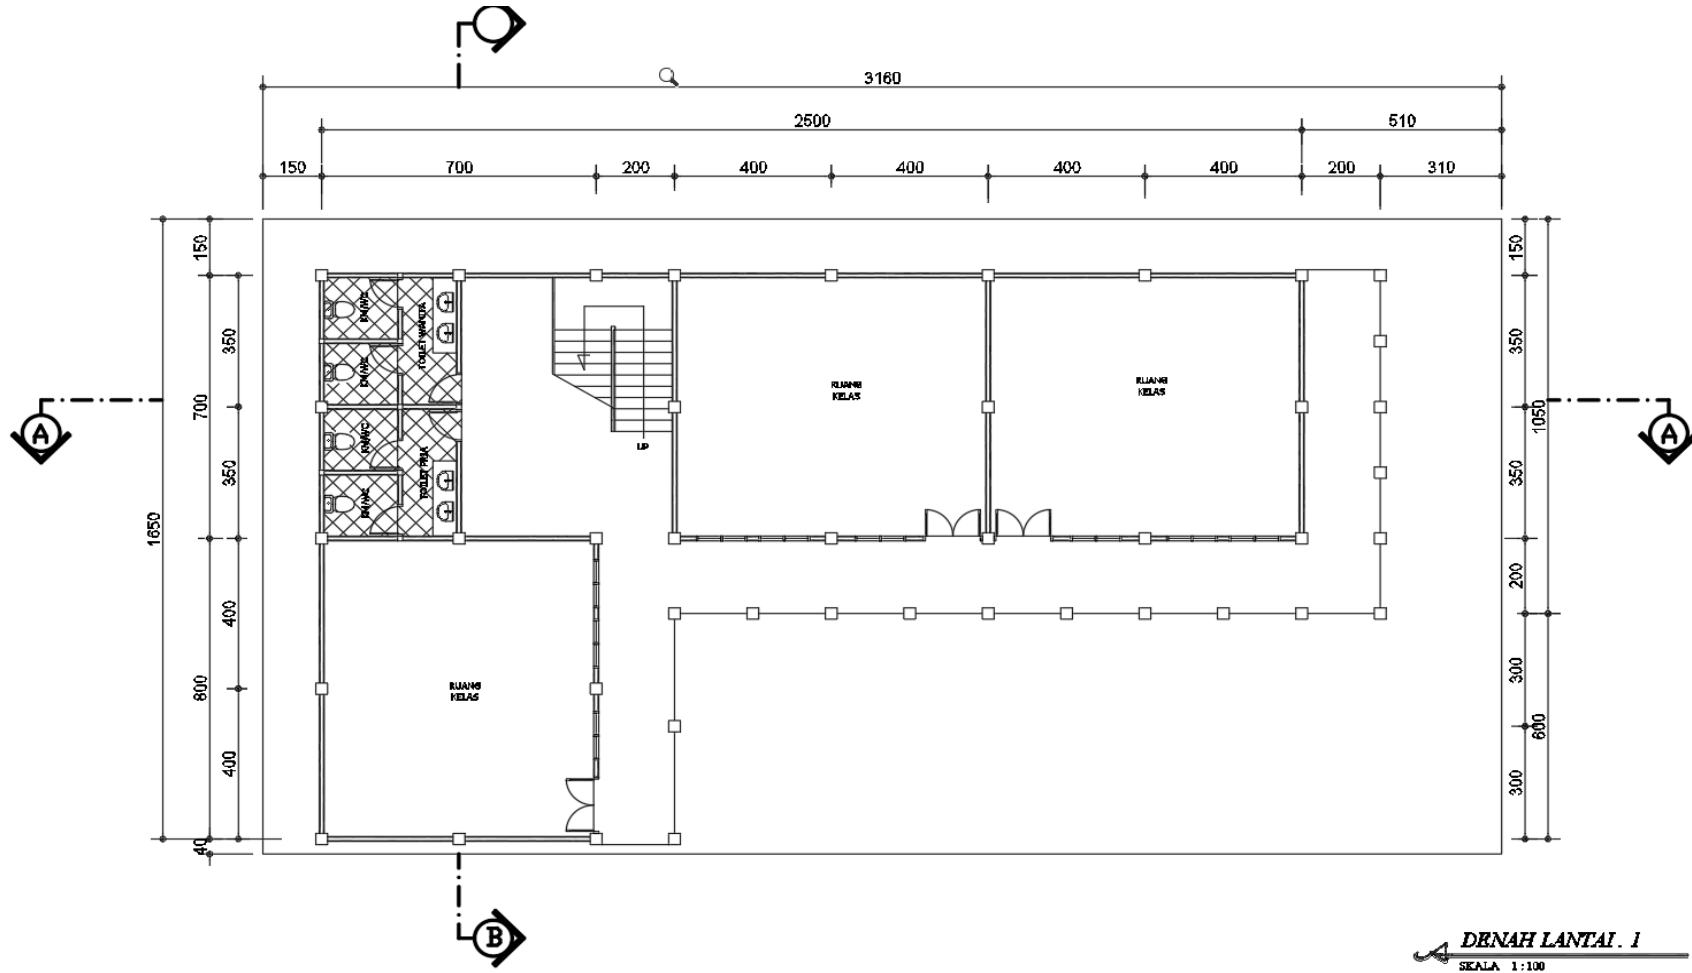

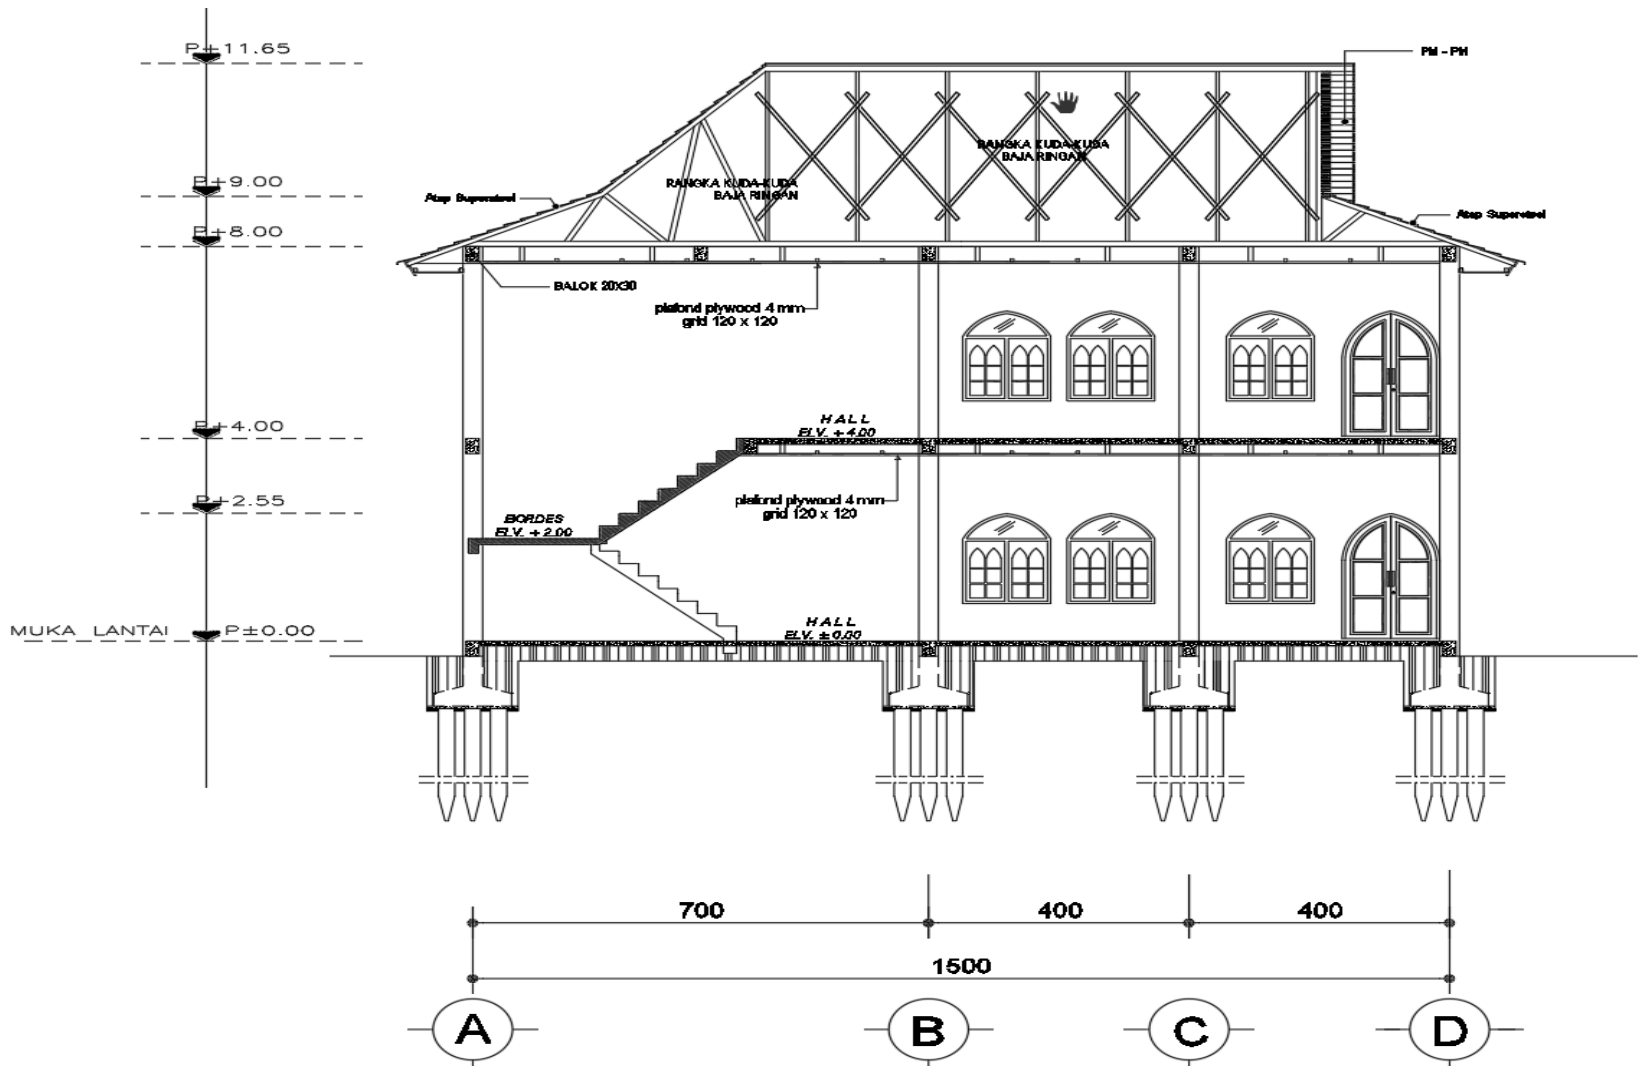

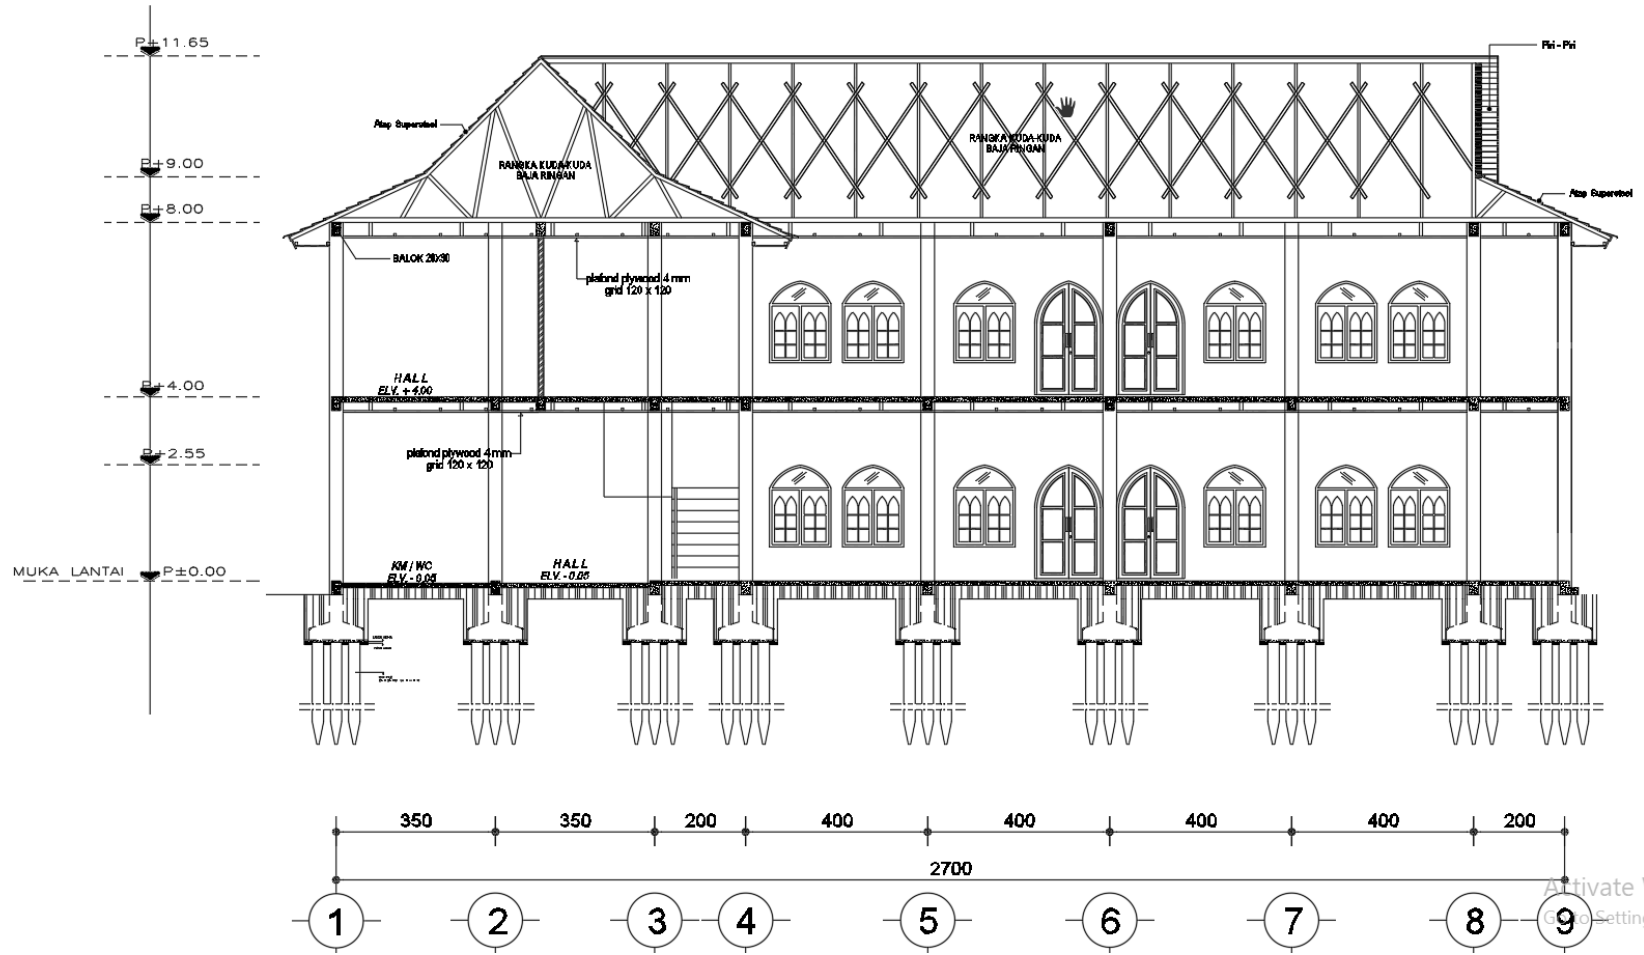

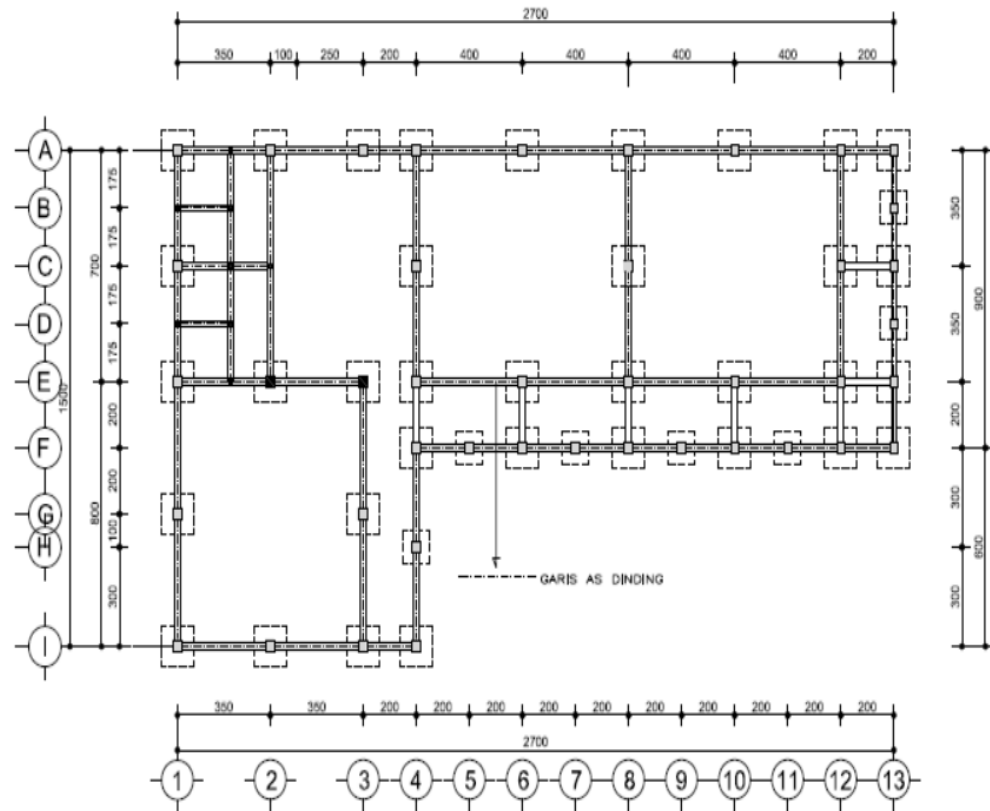


Activate Wii
 (Go) Settings to




DENAH RENCANA PONDASI
 SKALA 1:150

TYPE	Balok Lantai (20 x 30)	Sloof (20 x 40)
GAMBAR		
TULANGAN ATAS	3 Ø12	3 Ø12
TULANGAN TENGAH	-	2 Ø12
TULANGAN BAWAH	3 Ø12	3 Ø12
TULANGAN SENGKANG	Ø10 - 150	Ø10 - 150

TYPE	K1 (30 x 30)	K2 (15 x 15)
GAMBAR		
TULANGAN UTAMA	8 Ø12	4 Ø12
SENGKANG	Ø8 - 150	Ø8 - 150

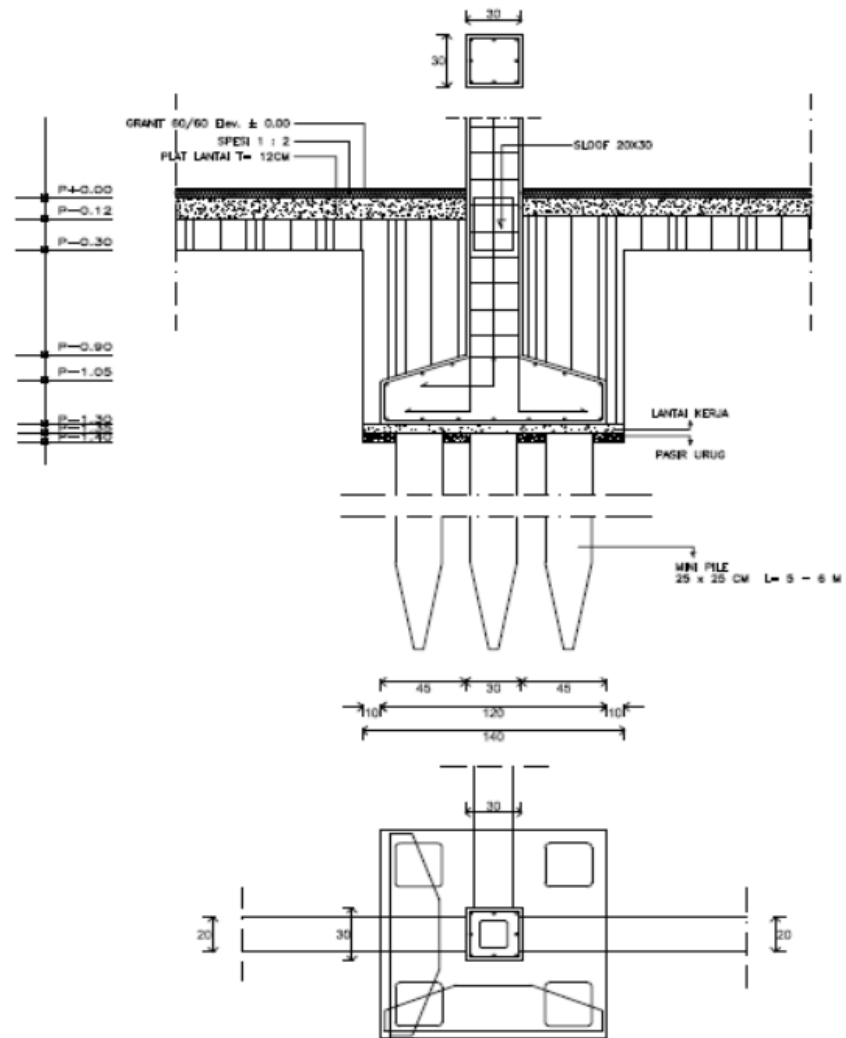

DETAIL PC 1
 SKALA 1 : 20

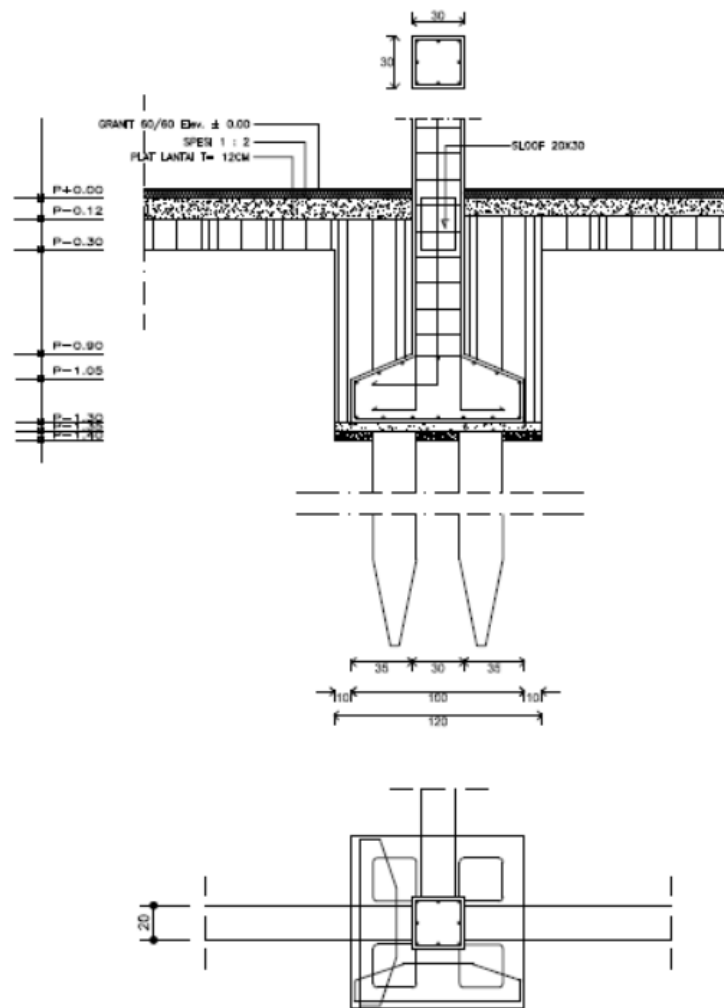

DETAIL PC 2
 SKALA 1:20