


Lampiran 2 Geometri Penelitian Potngan Melintang

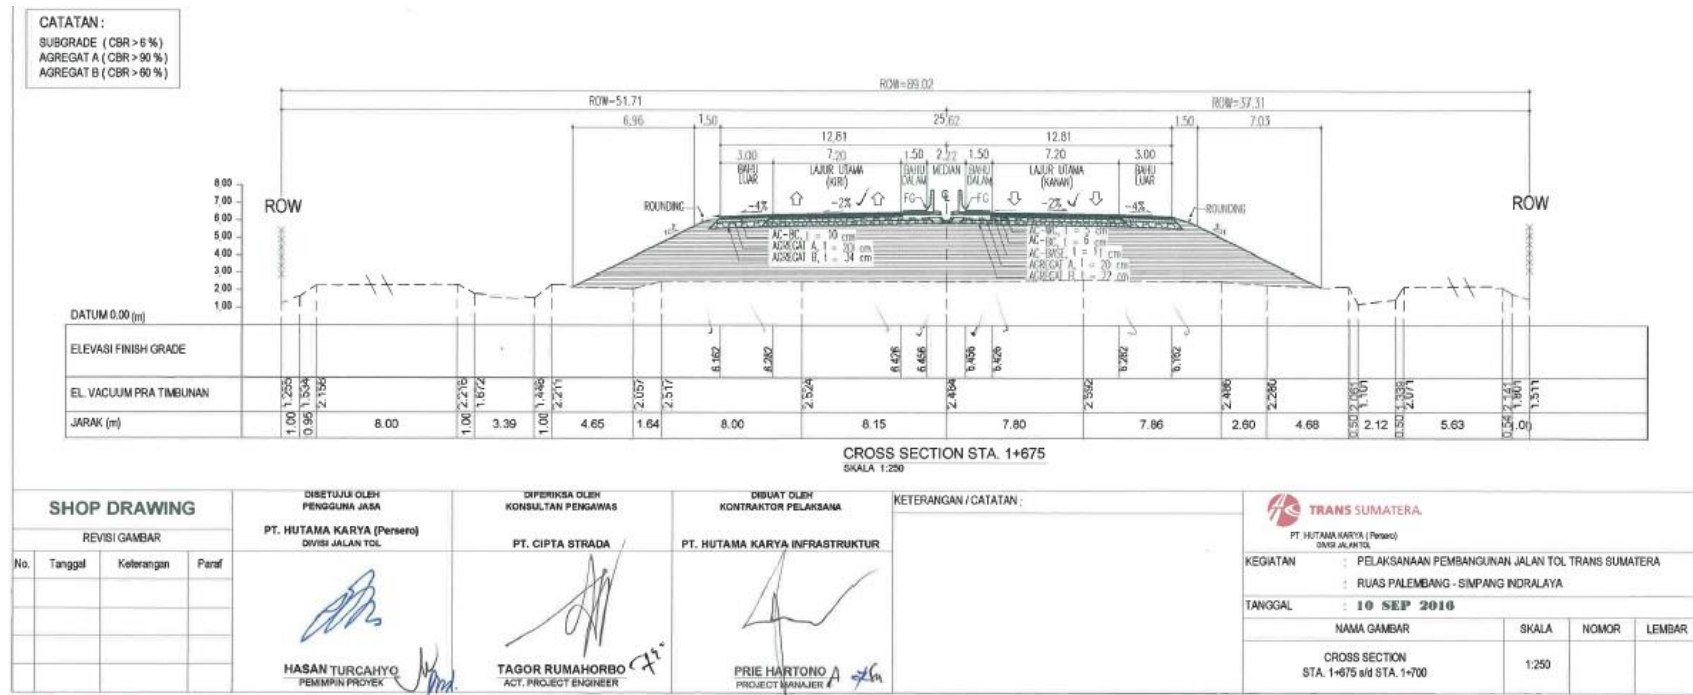

Gambar L-2.1 Geometri Potongan Melintang Proyek Jalan Tol Palembang – Indralaya Sta. 1+675