


CLINIC



BARBER



SPA

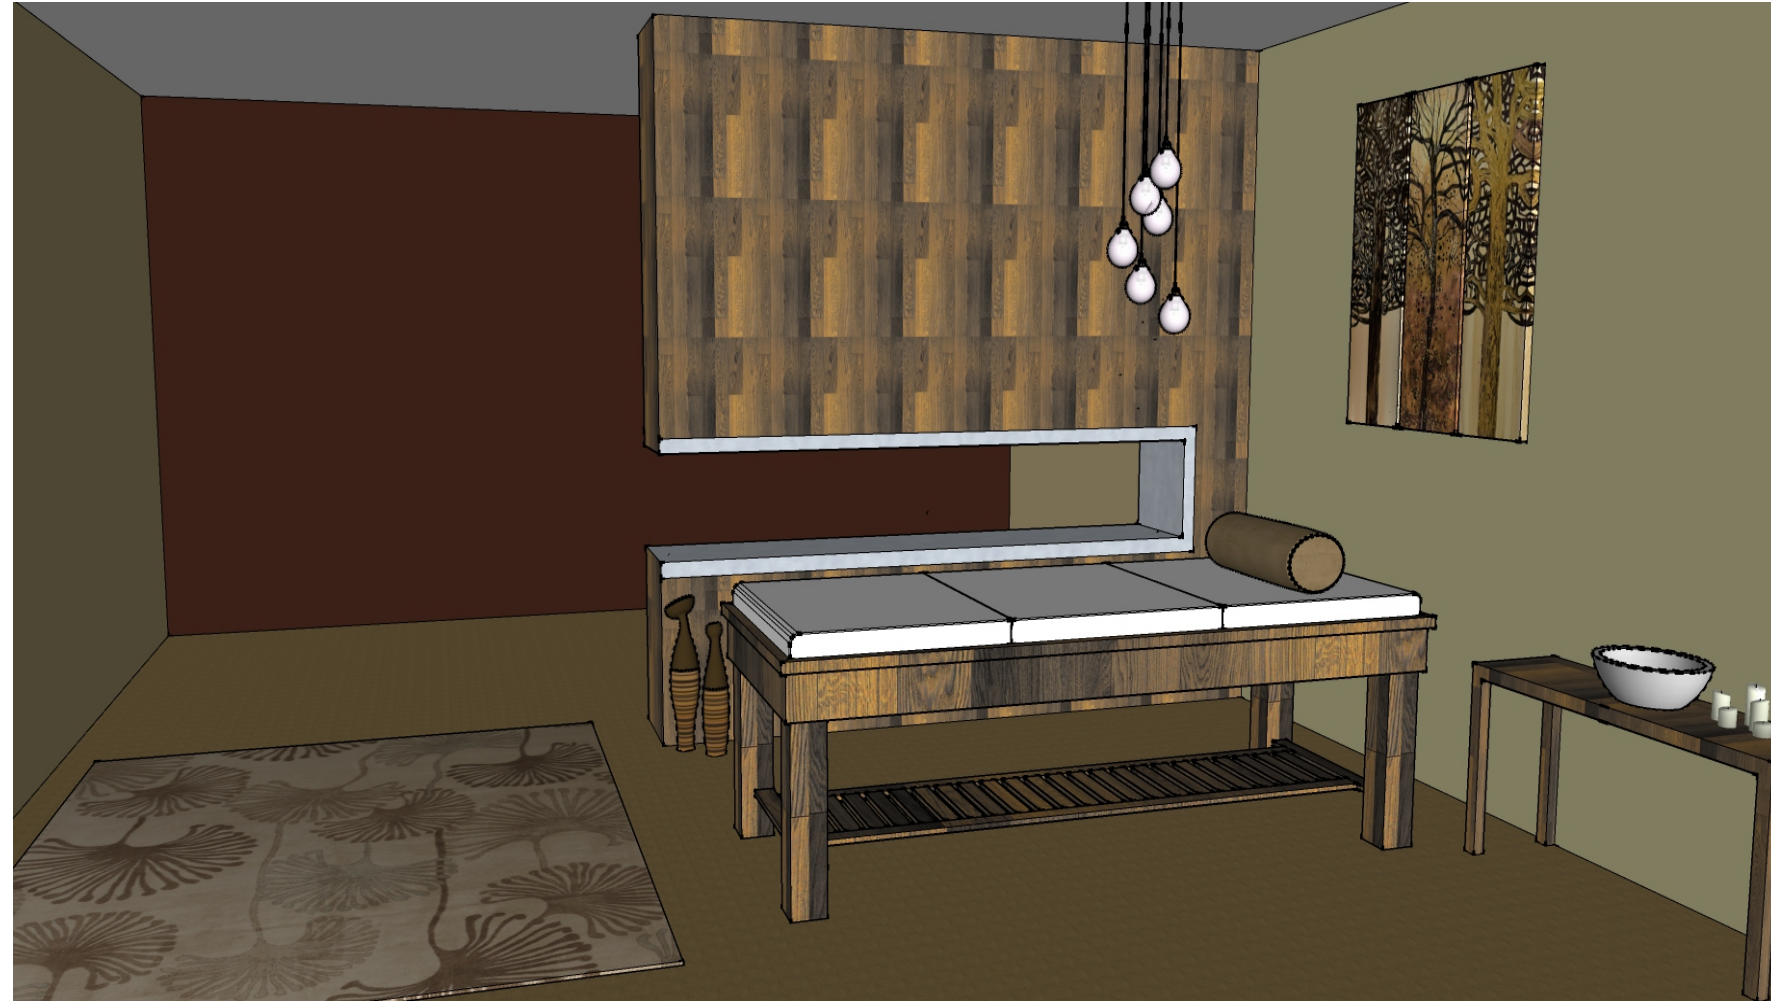

GYM





KID ZONE



RESTAURANT



INTERIOR

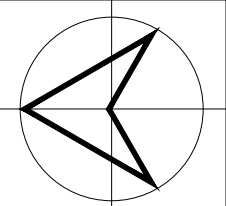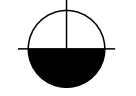

Drawing Page :

Drawing Scale :

Drawing Title :

Supervisor Lecturer :  
Ir. Tony Kunto  
Wibisono., M. Sc.

Student Name :  
Rio Anggliawan  
11512308

Project Name :  
**DISASTER RISK REDUCTION  
EDUCATION CENTER**  
Project Location :  
Mancingan, Parangtritis, Kretek, Bantul, D.I.Y.

**UNDERGRADUATE FINAL PROJECT**  
Academic Year : 2018<sup>th</sup> - 2019<sup>th</sup>  
**Islamic University of Indonesia**  
Faculty of Civil Engineering & Planning  
Department of Architecture







TAMPAK TIMUR



TAMPAK UTARA

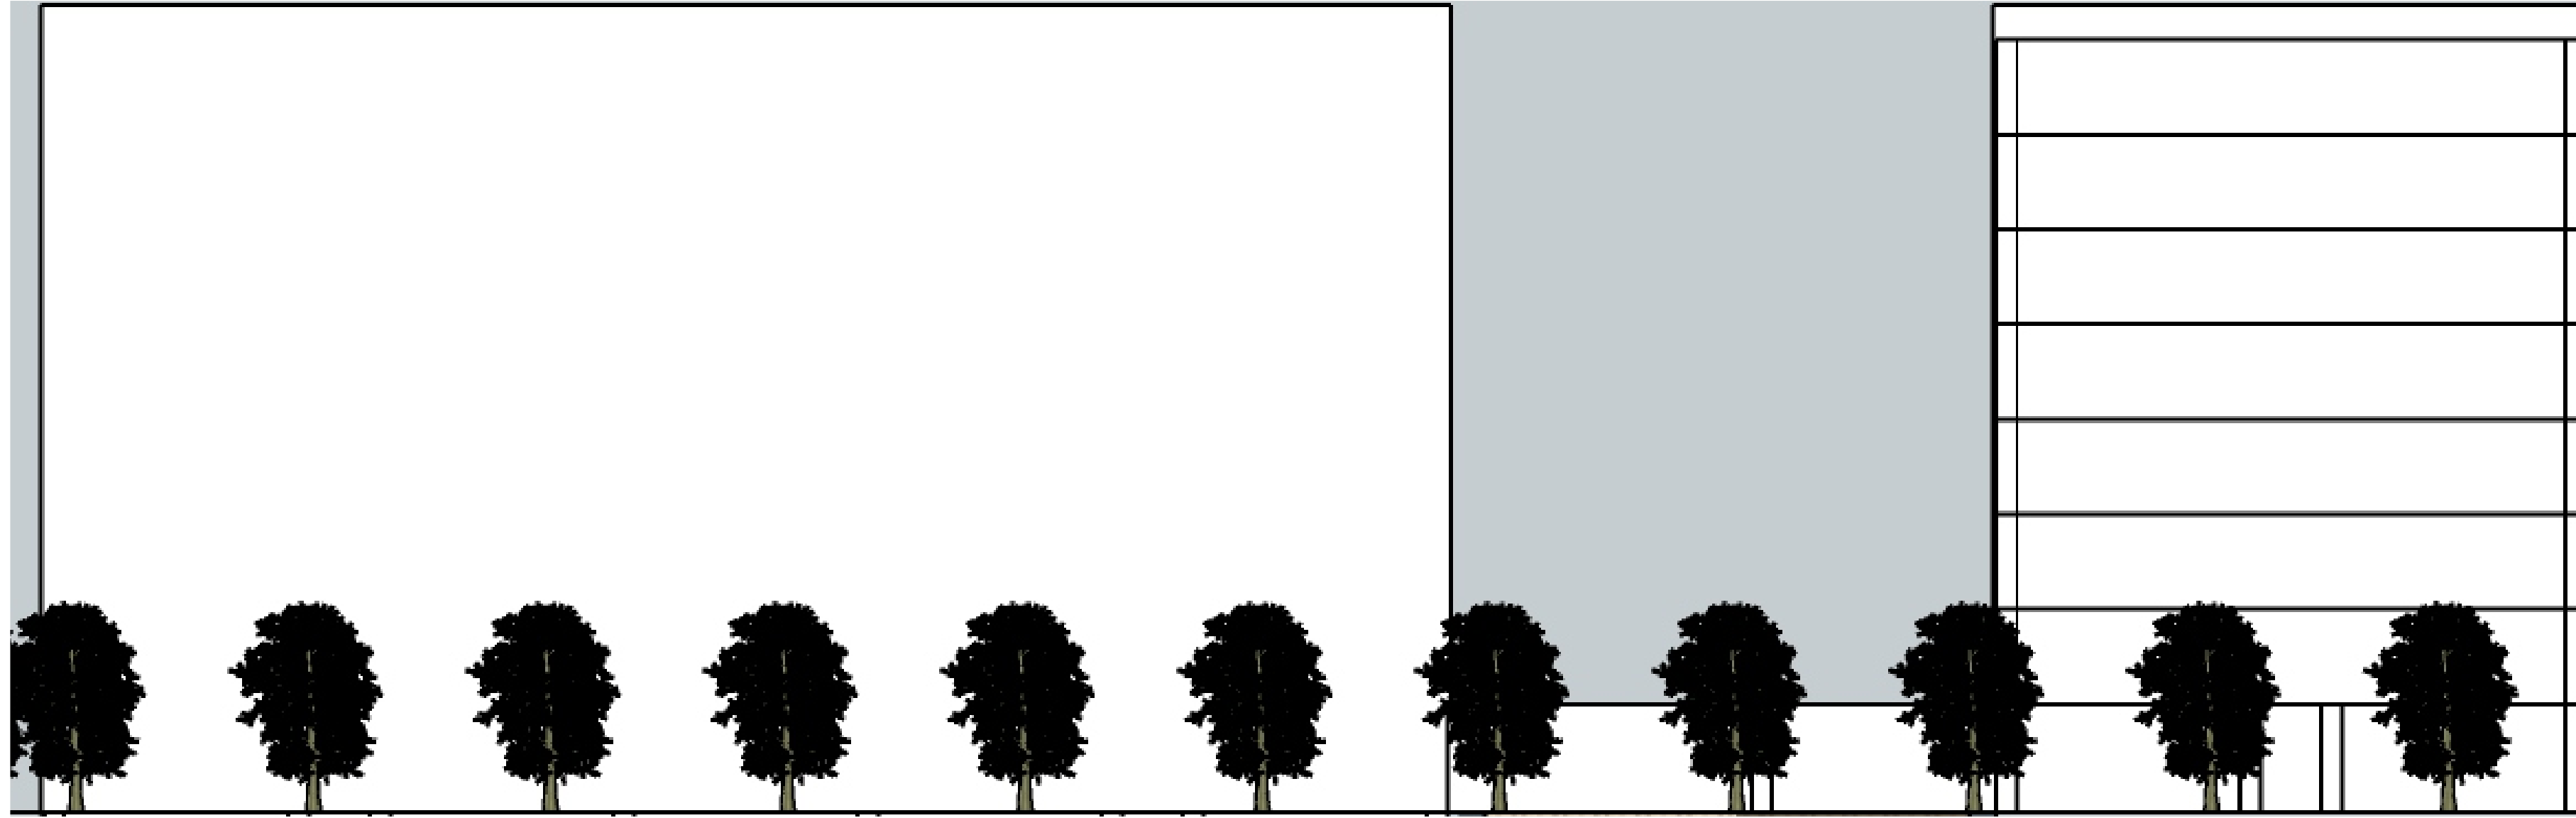


TAMPAK

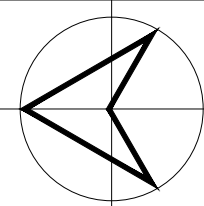



# TAMPAK BARAT




# TAMPAK SELATAN

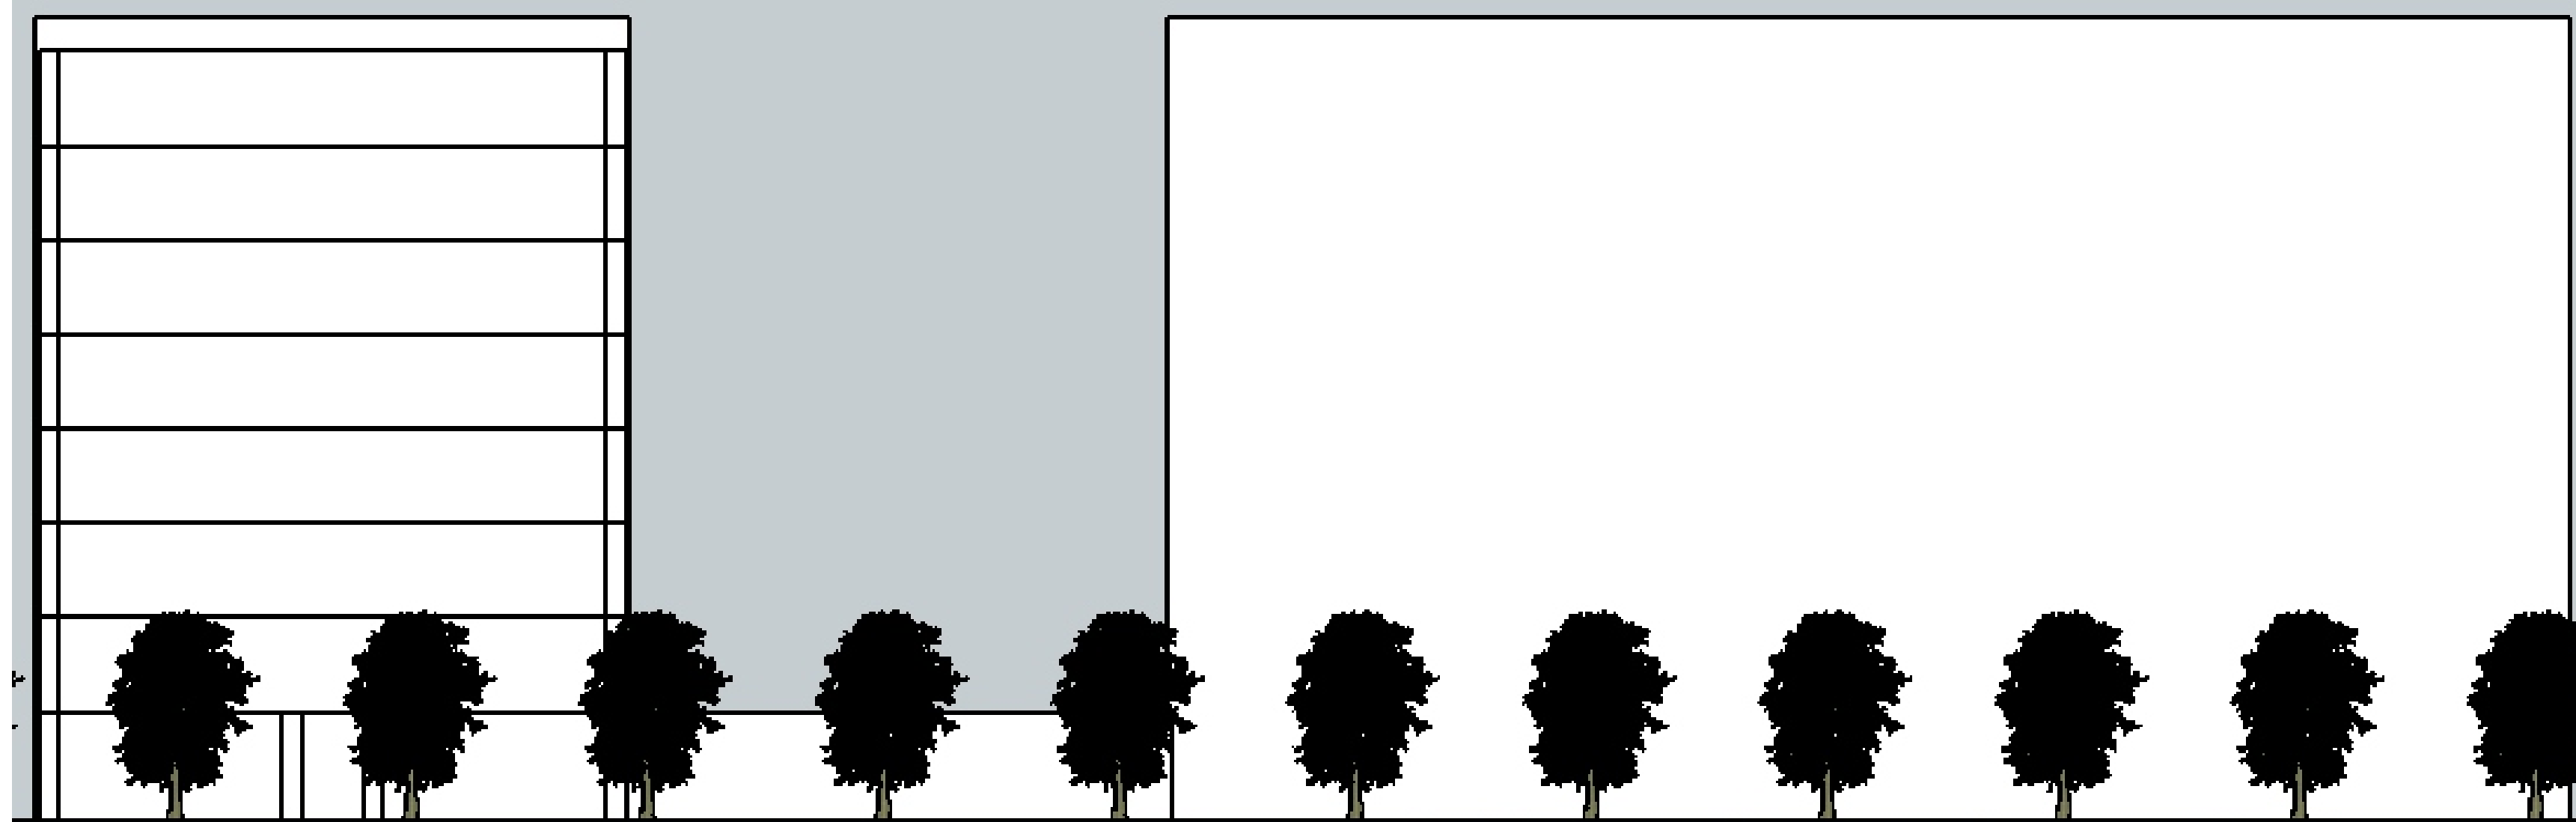


TAMPAK

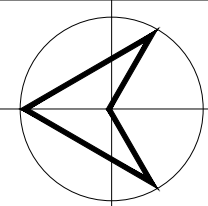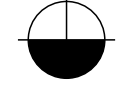


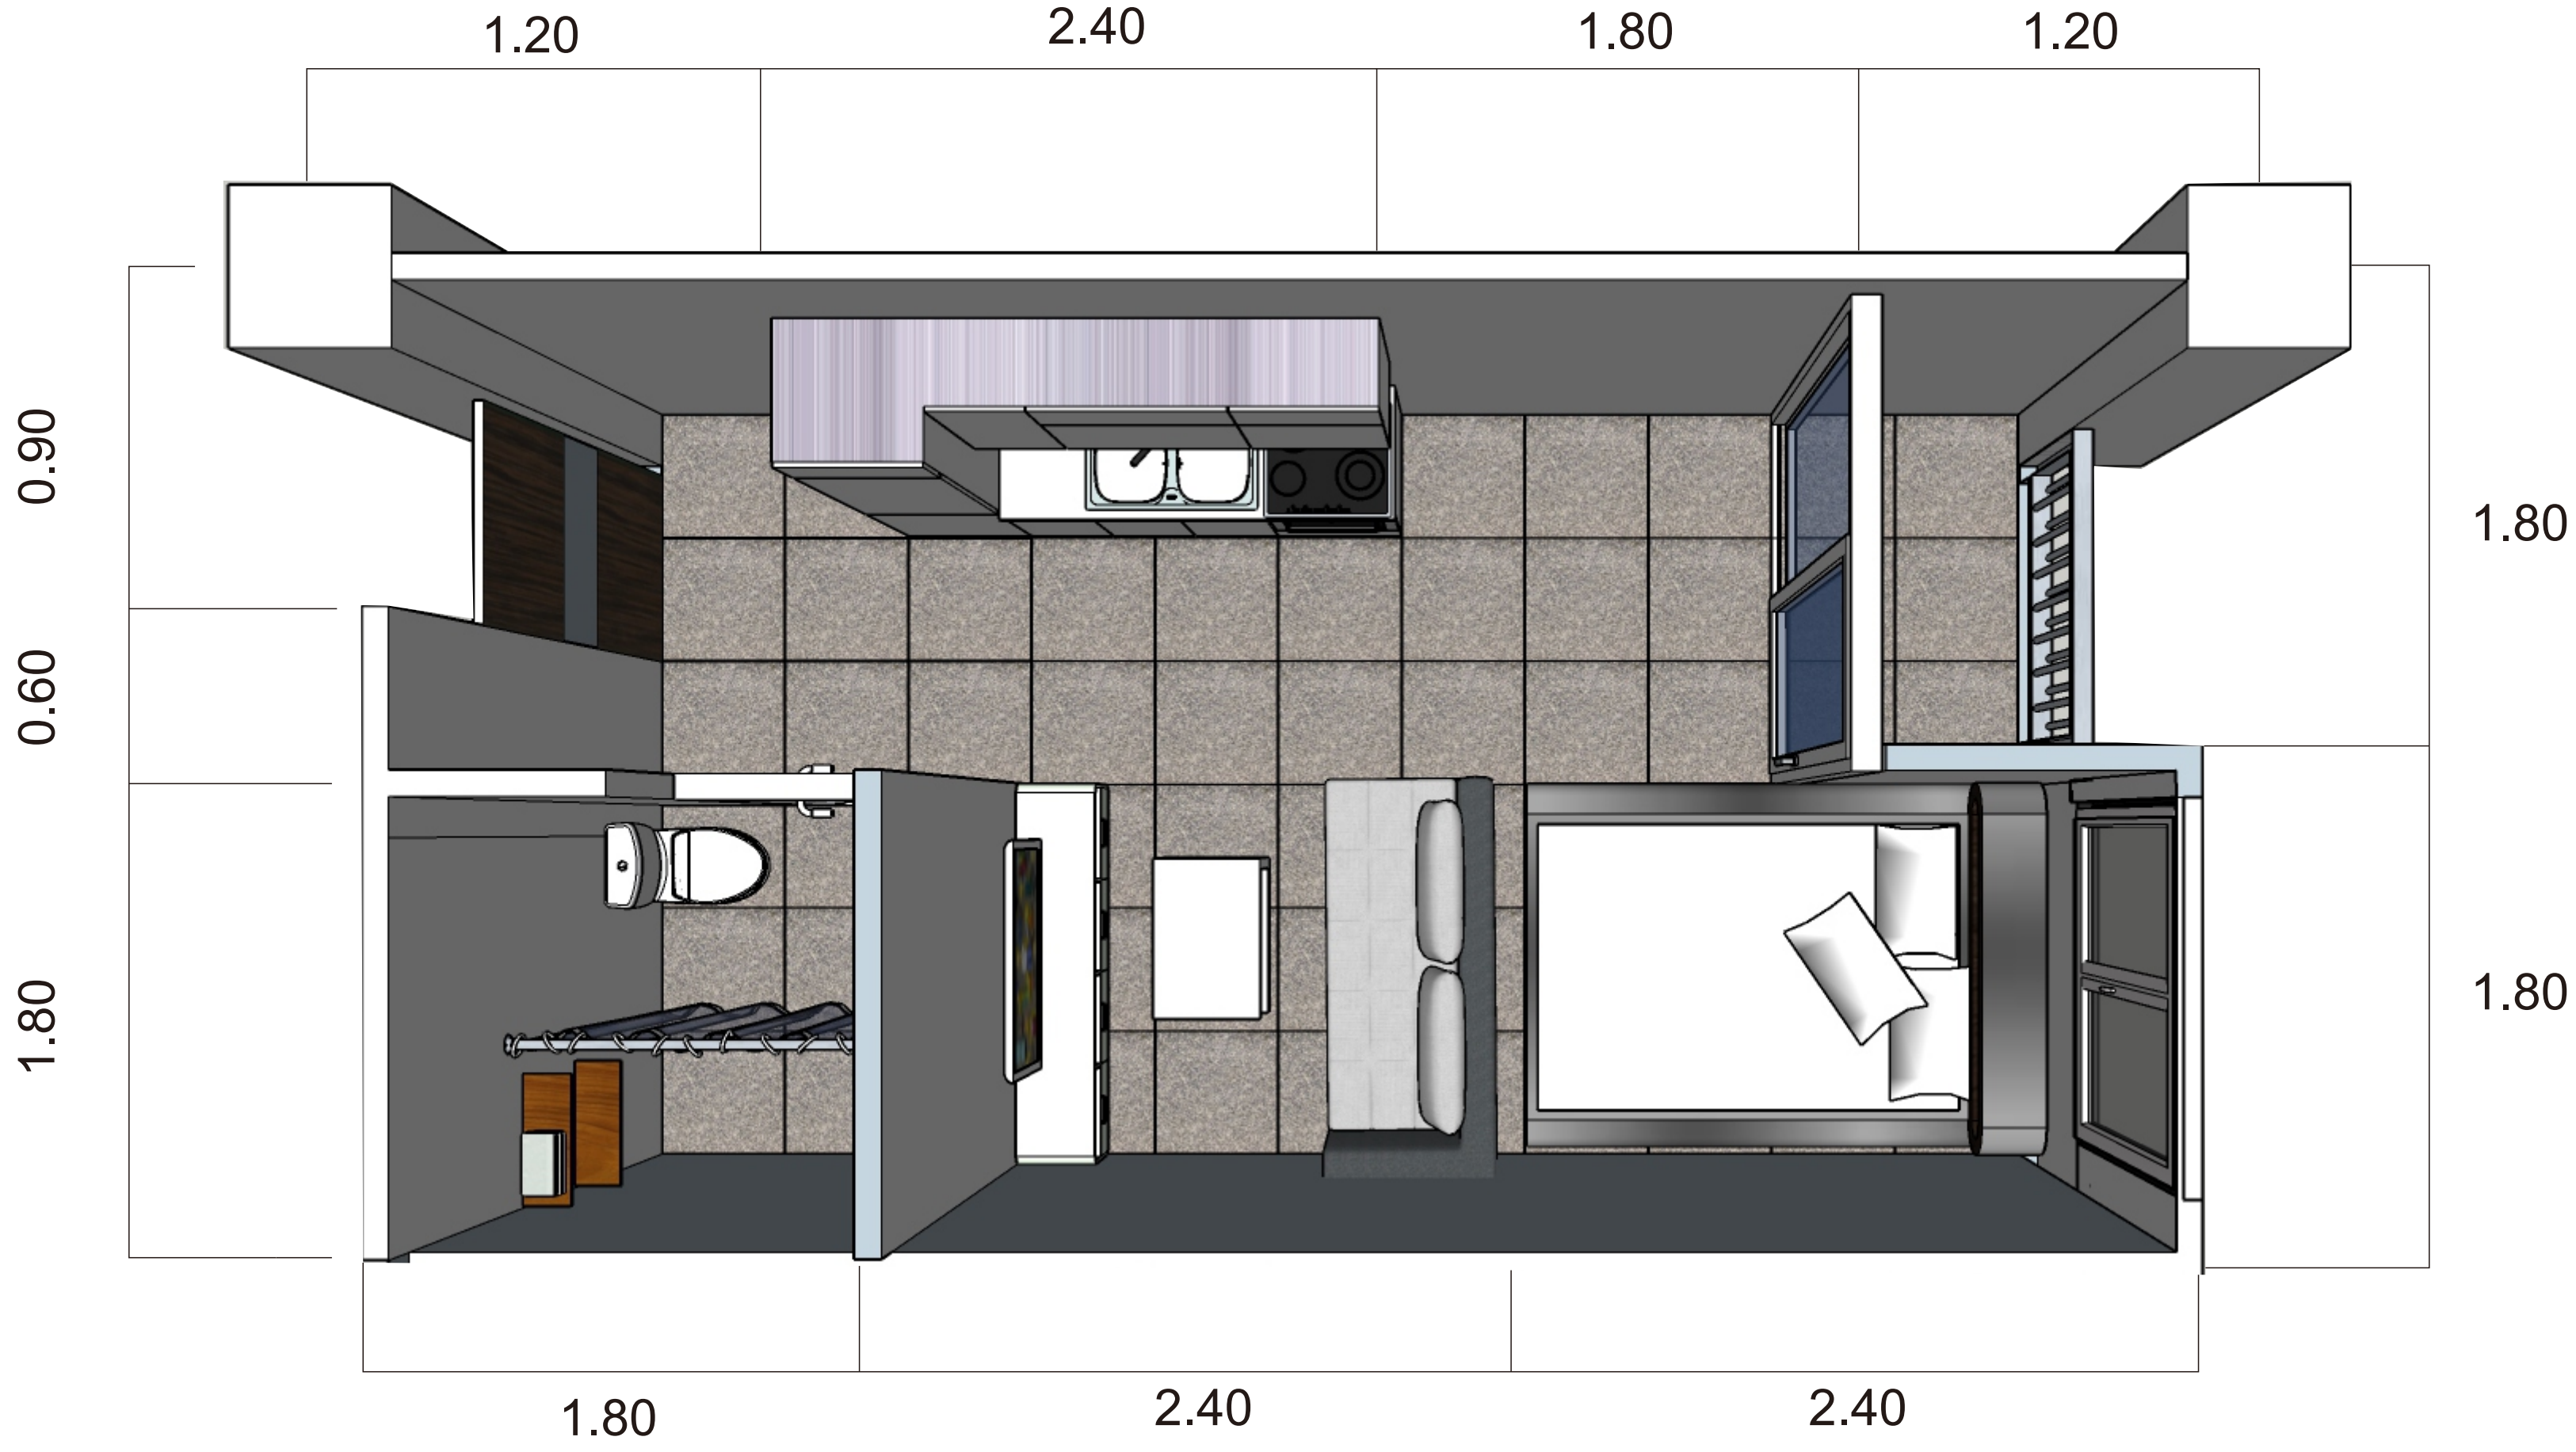


STUDIO

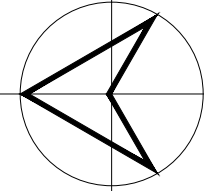




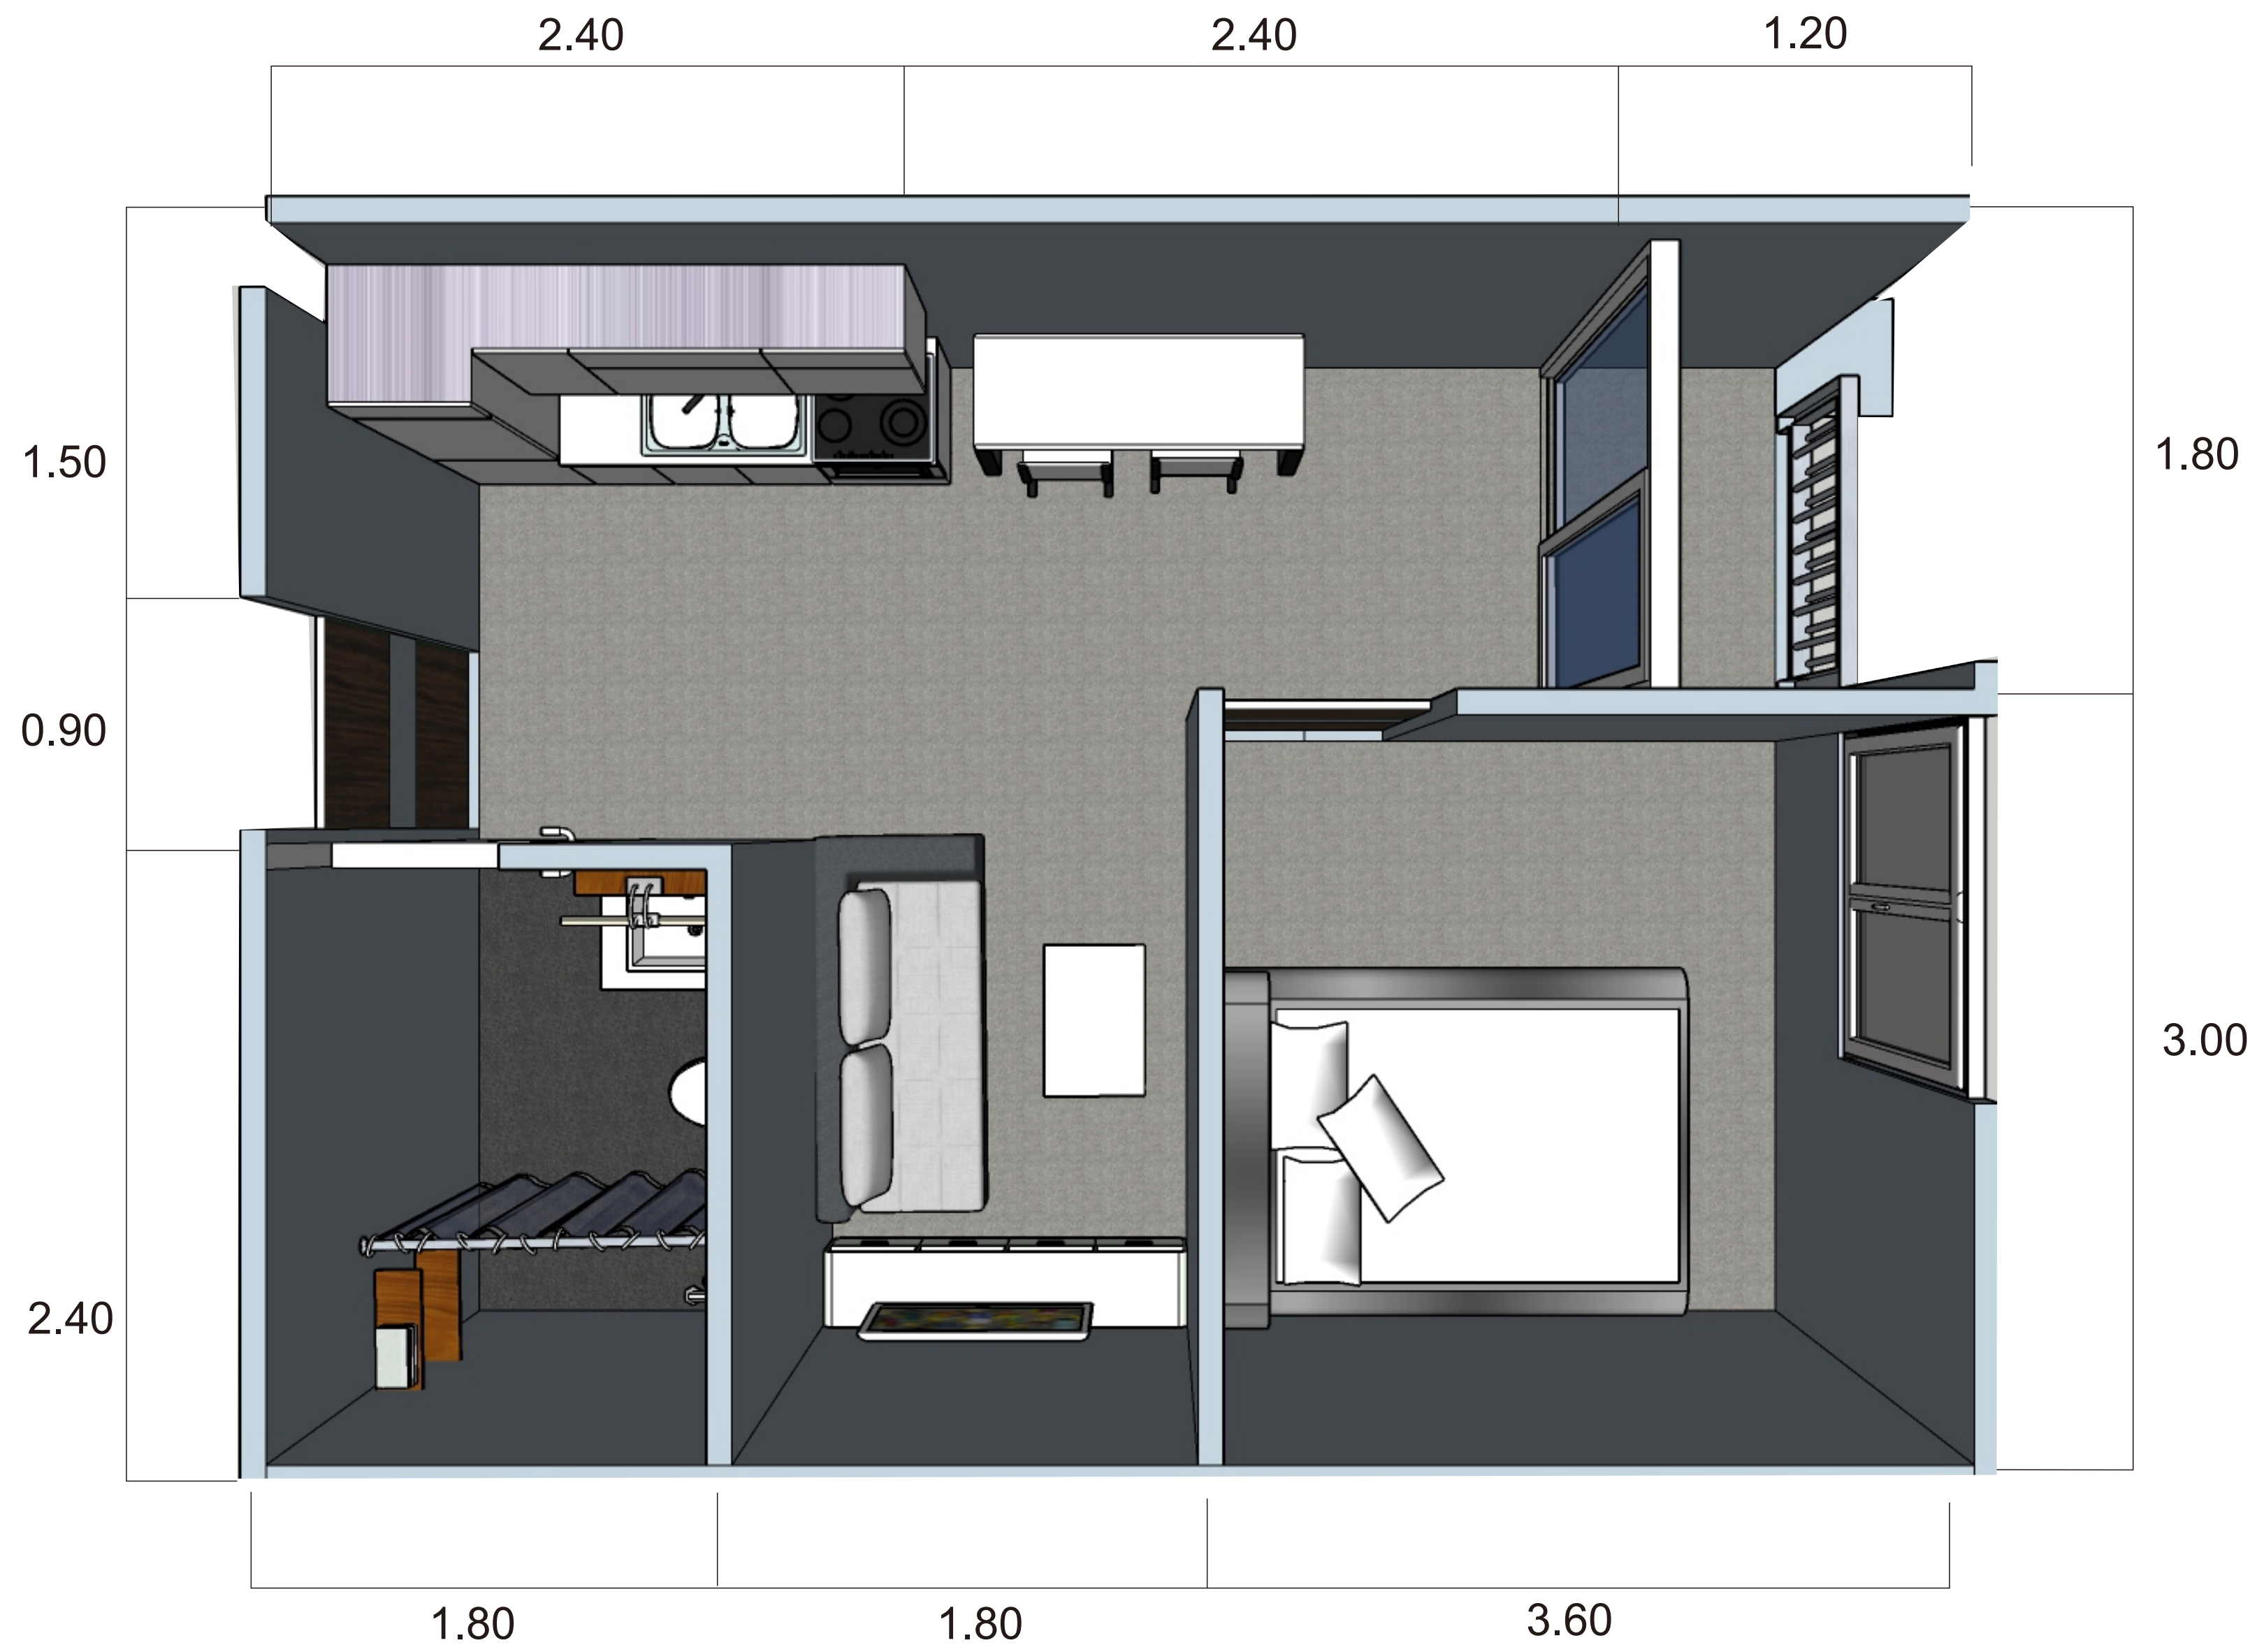


1 BED

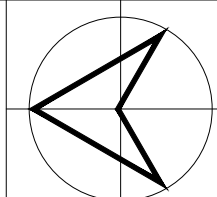

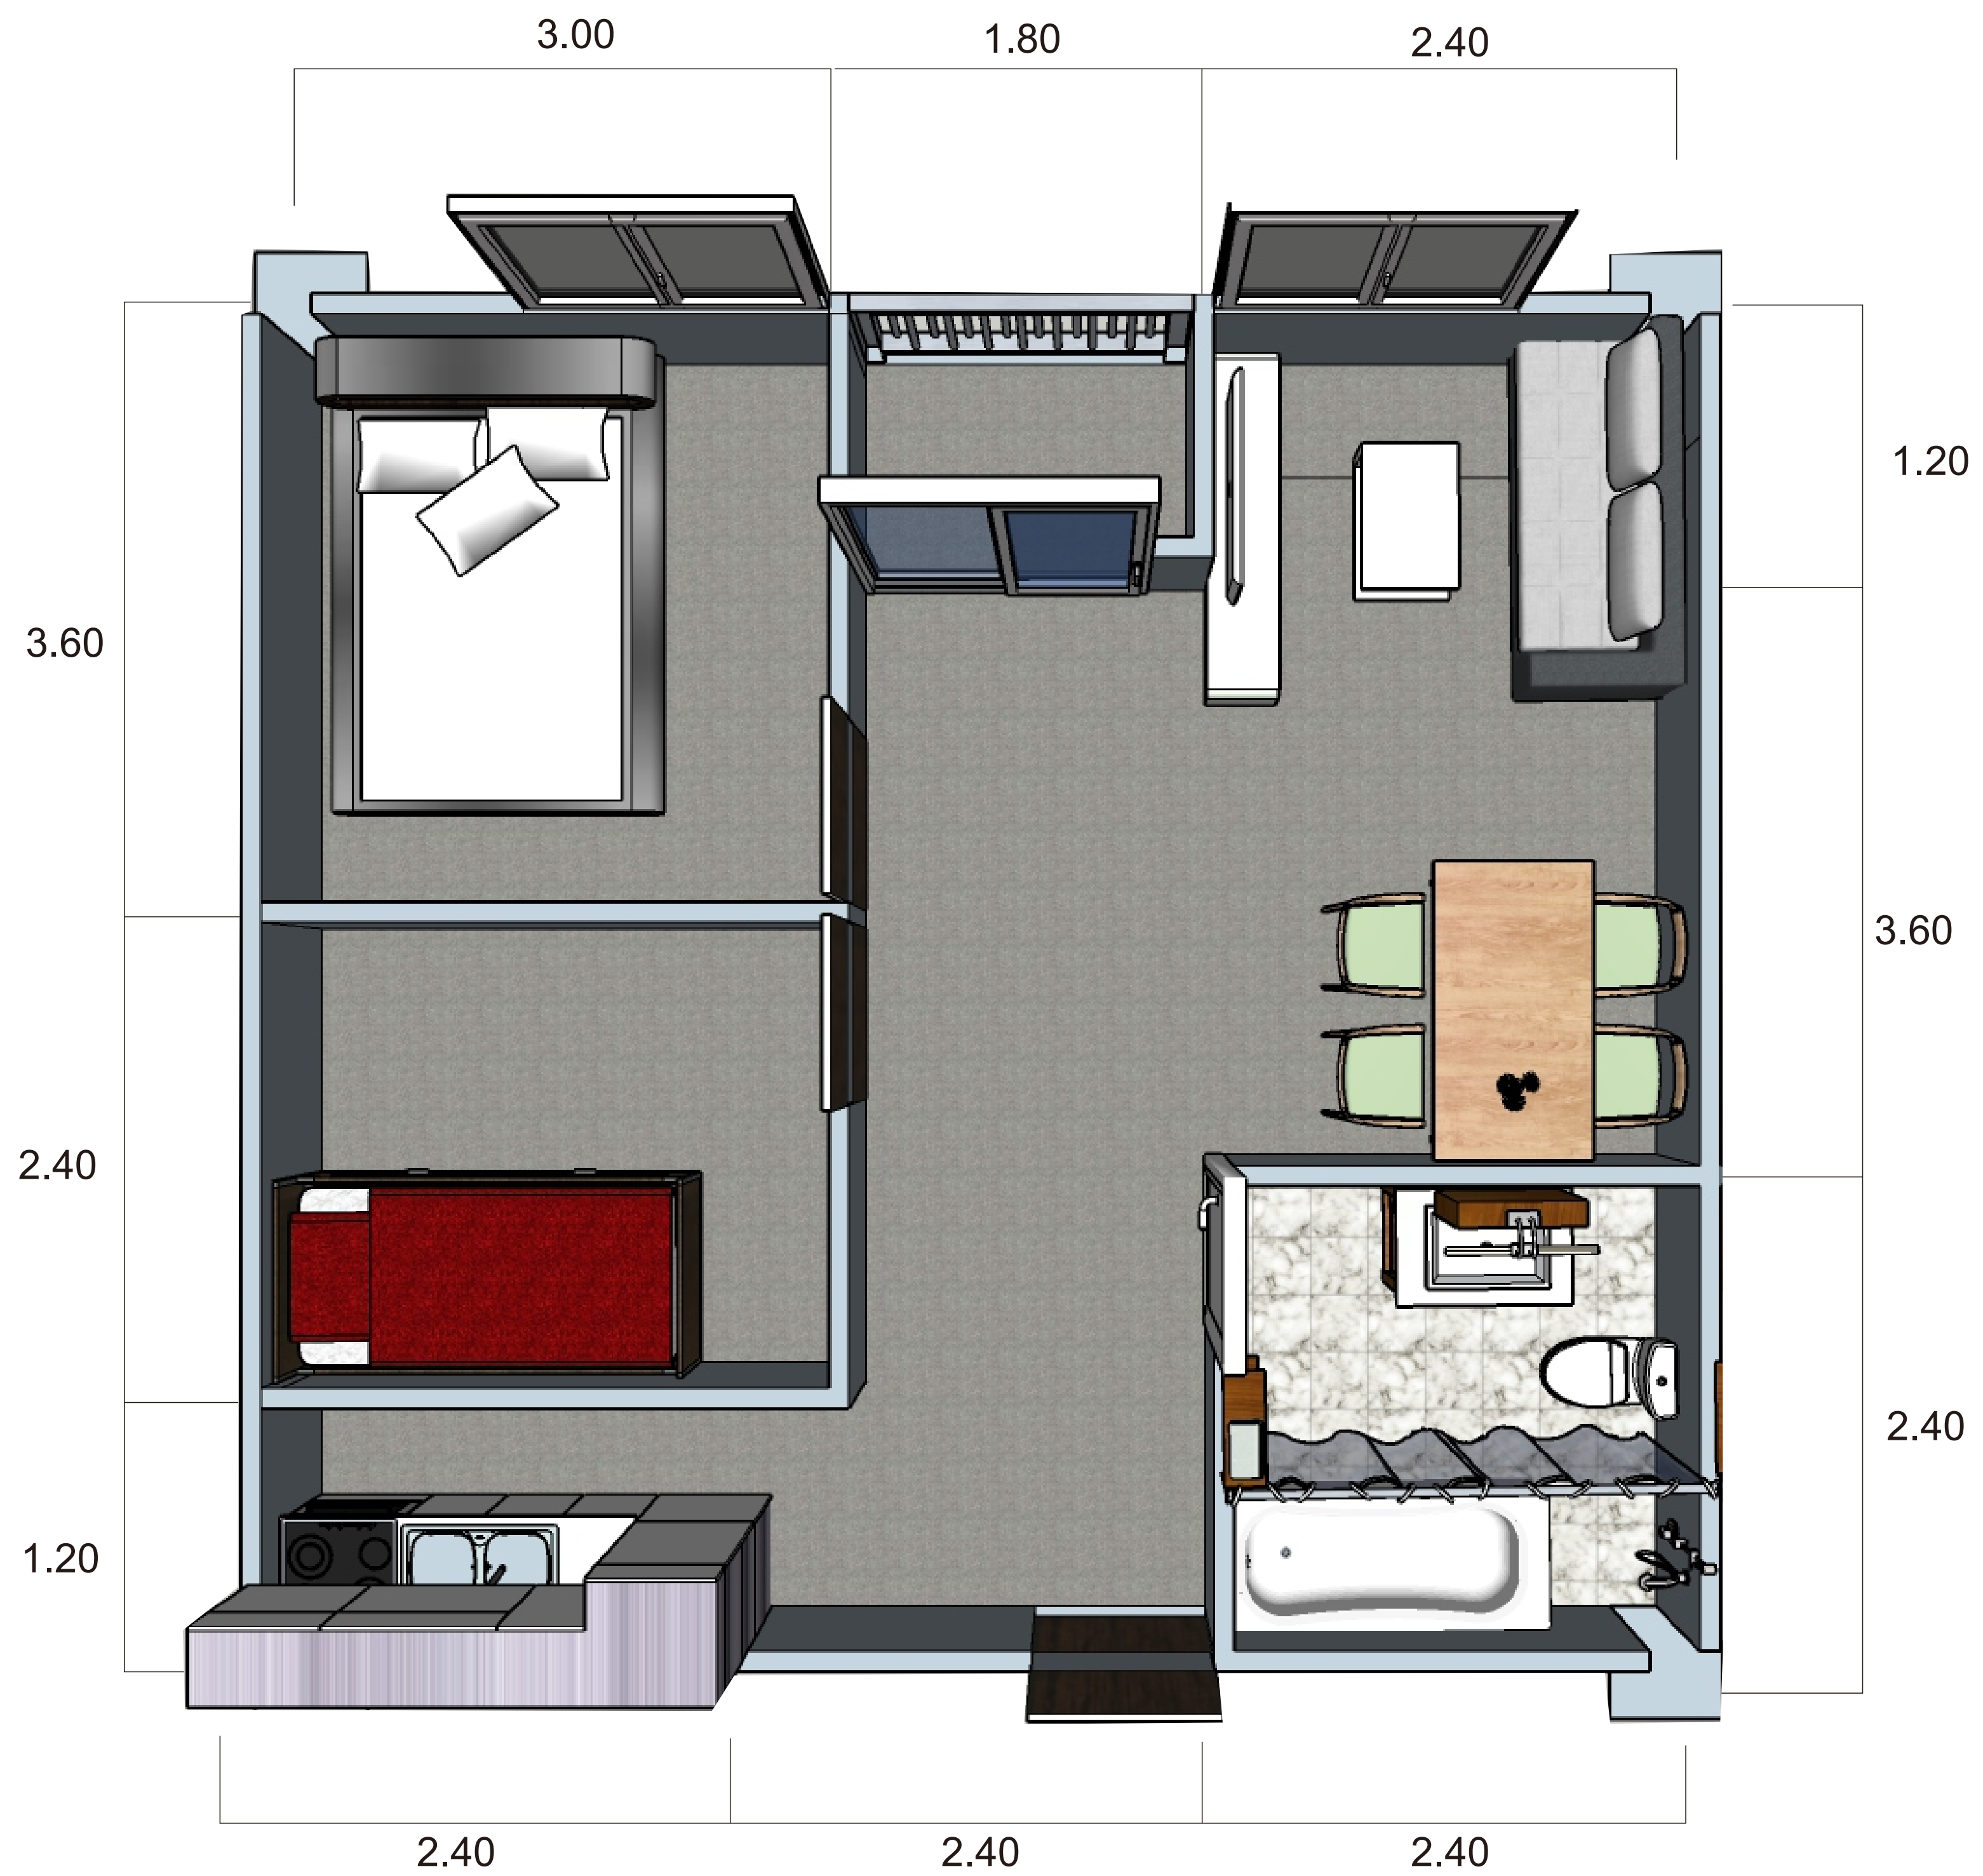

2 BED

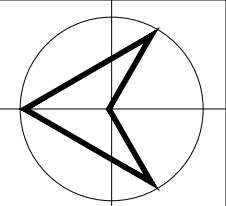

Drawing Page :  
Total Page :

Drawing Scale :

Drawing Title :


Supervisor Lecturer :  
Ir. Tony Kunto Wibisono., M.Sc.

Student Name :  
Rio Anggliawan  
11512308




Project Name :  
**DISASTER RISK REDUCTION  
EDUCATION CENTER**

Project Location :  
Mancingan, Parangtritis, Kretek, Bantul, D.I.Y.


**UNDERGRADUATE FINAL PROJECT**  
Academic Year : 2018<sup>th</sup> - 2019<sup>th</sup>  
**Islamic University of Indonesia**  
Faculty of Civil Engineering & Planning  
Department of Architecture

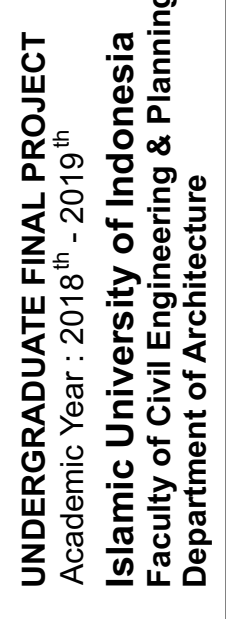




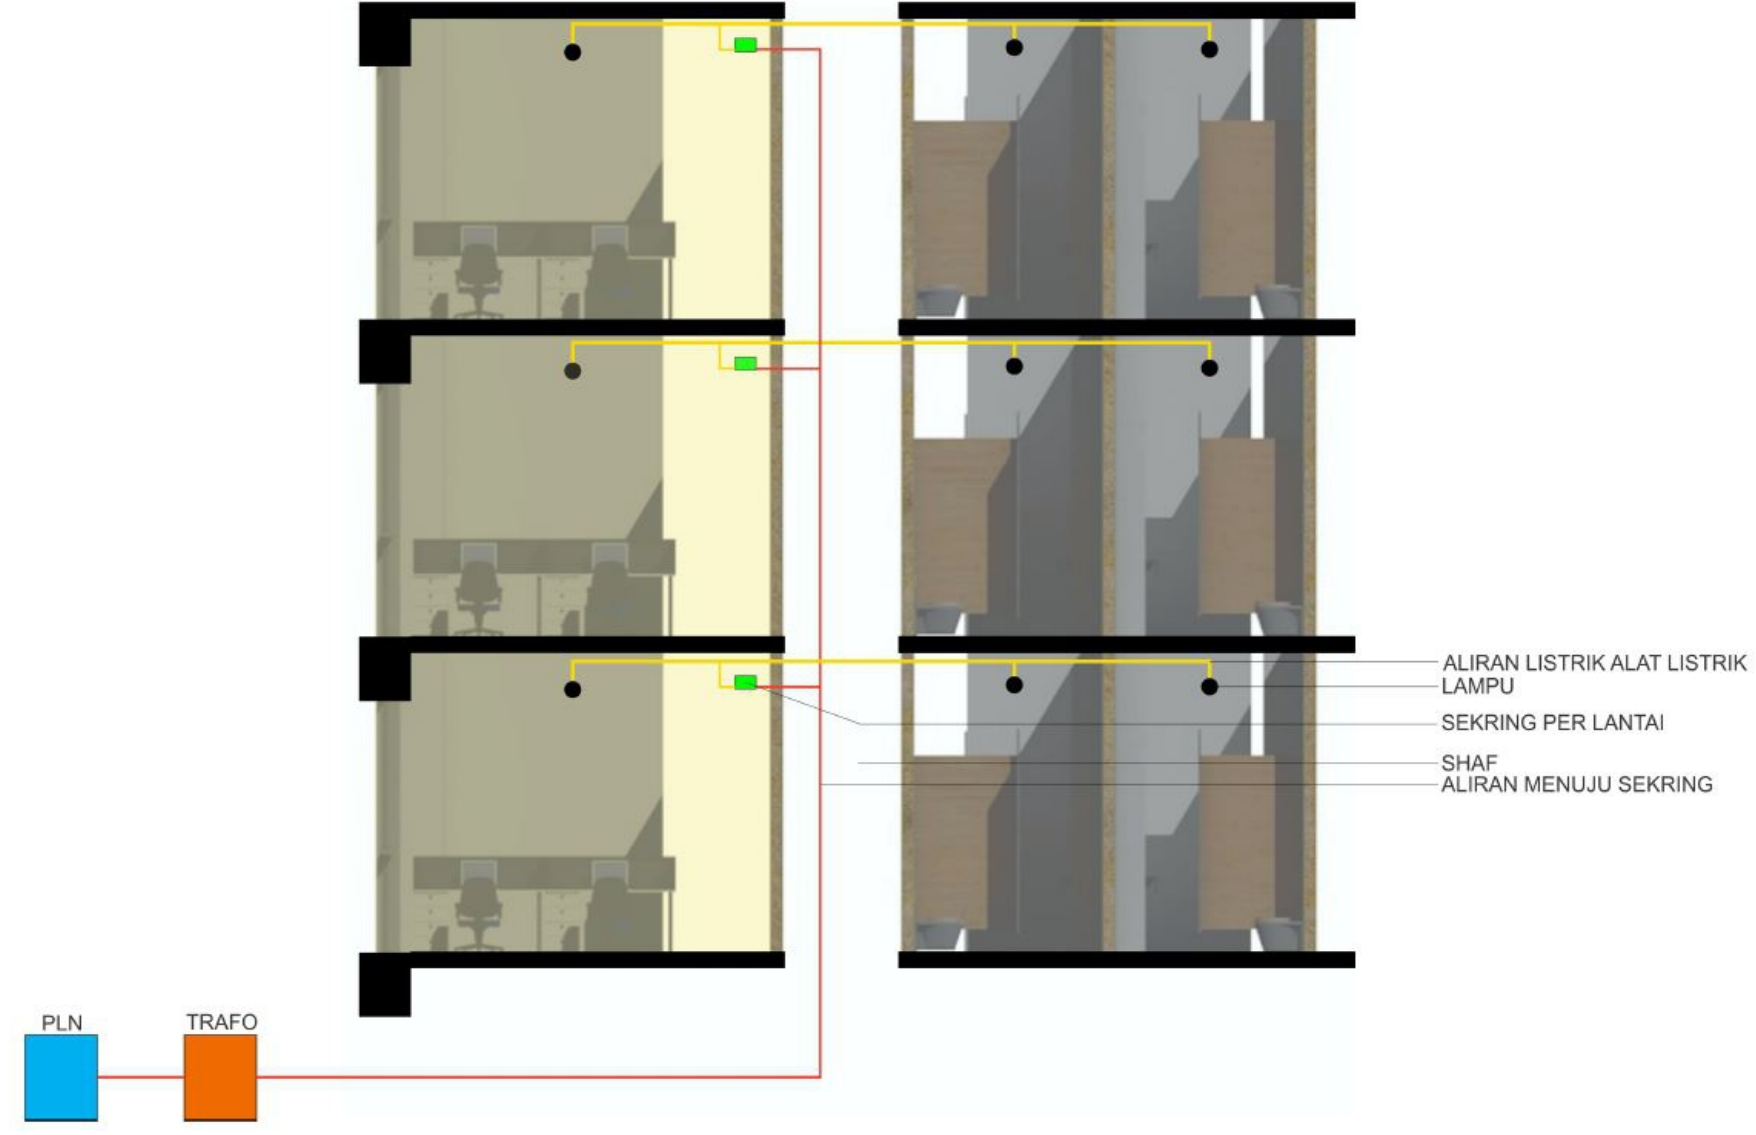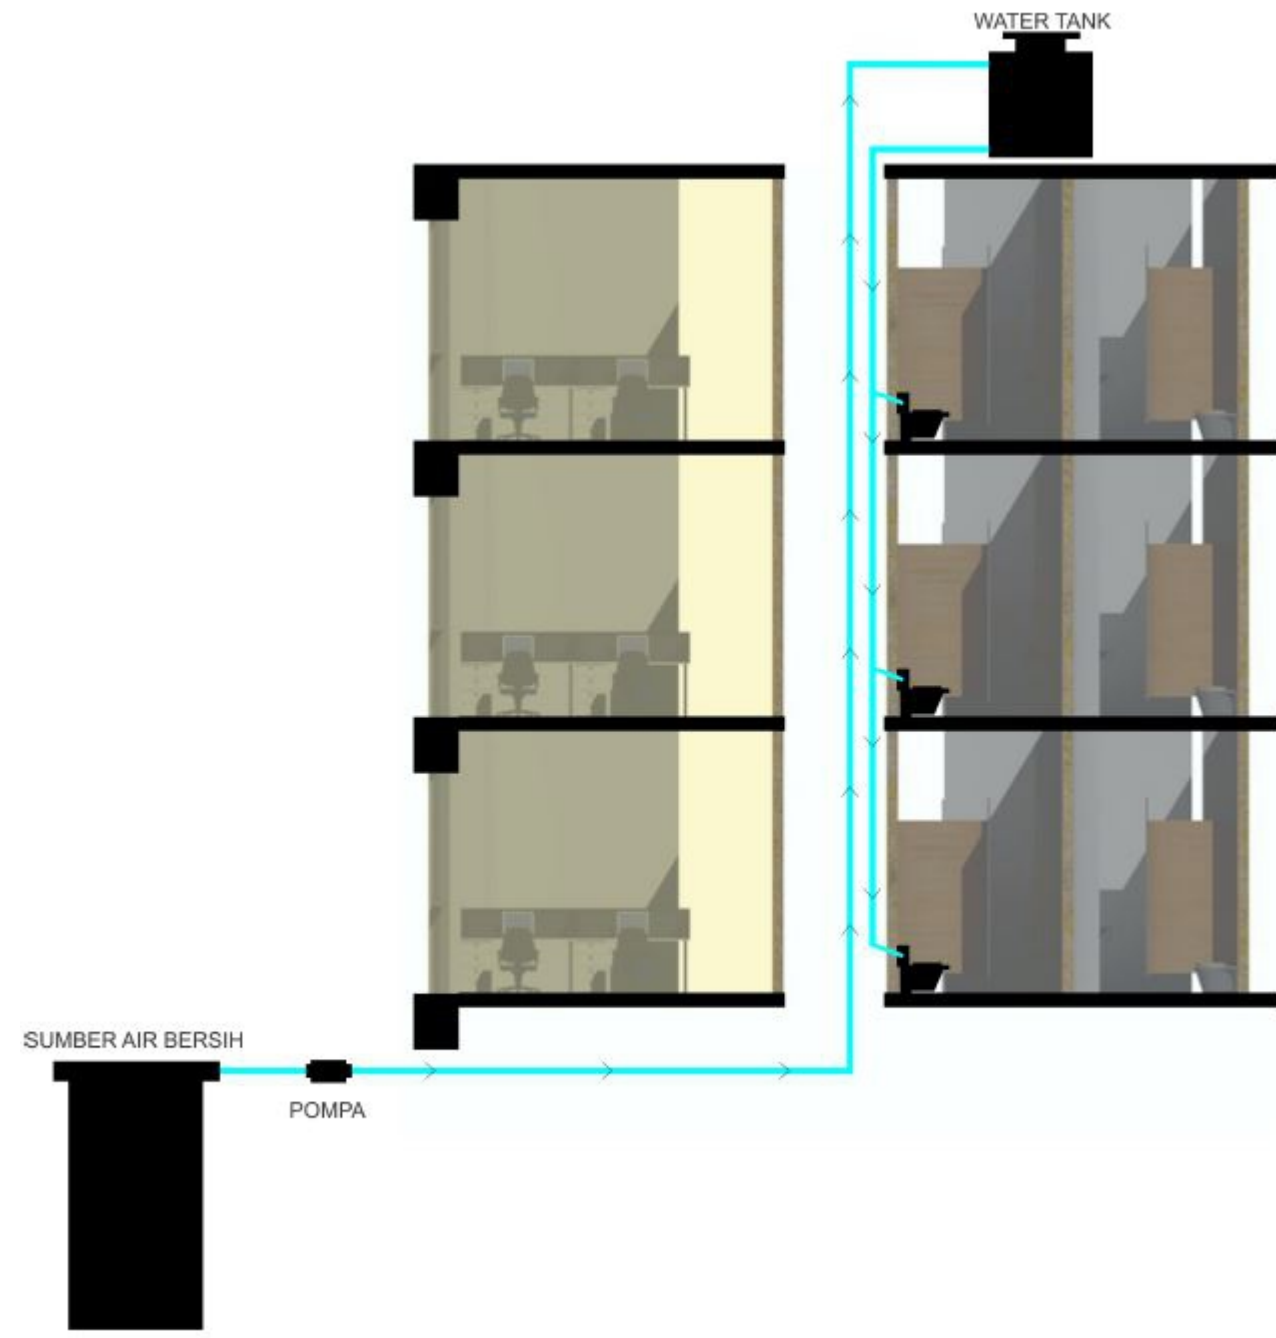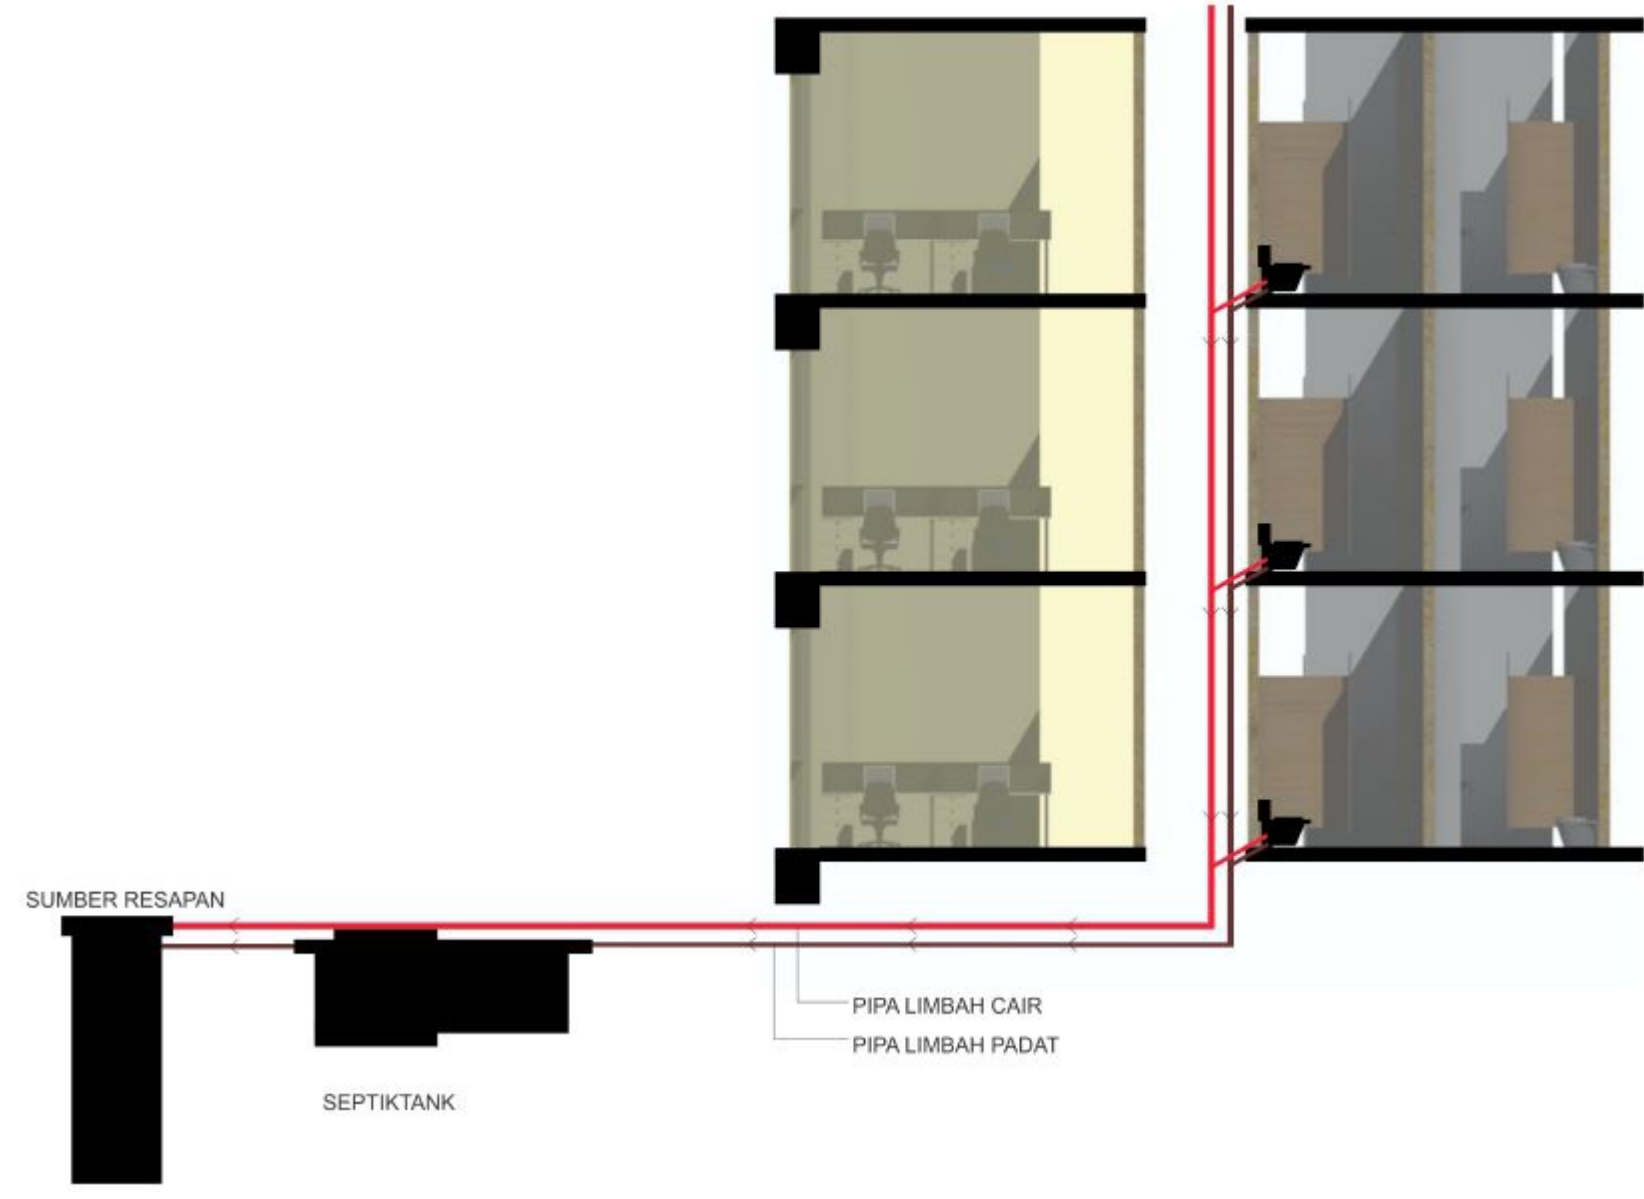

SKEMATIK UTILITAS

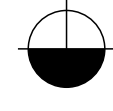

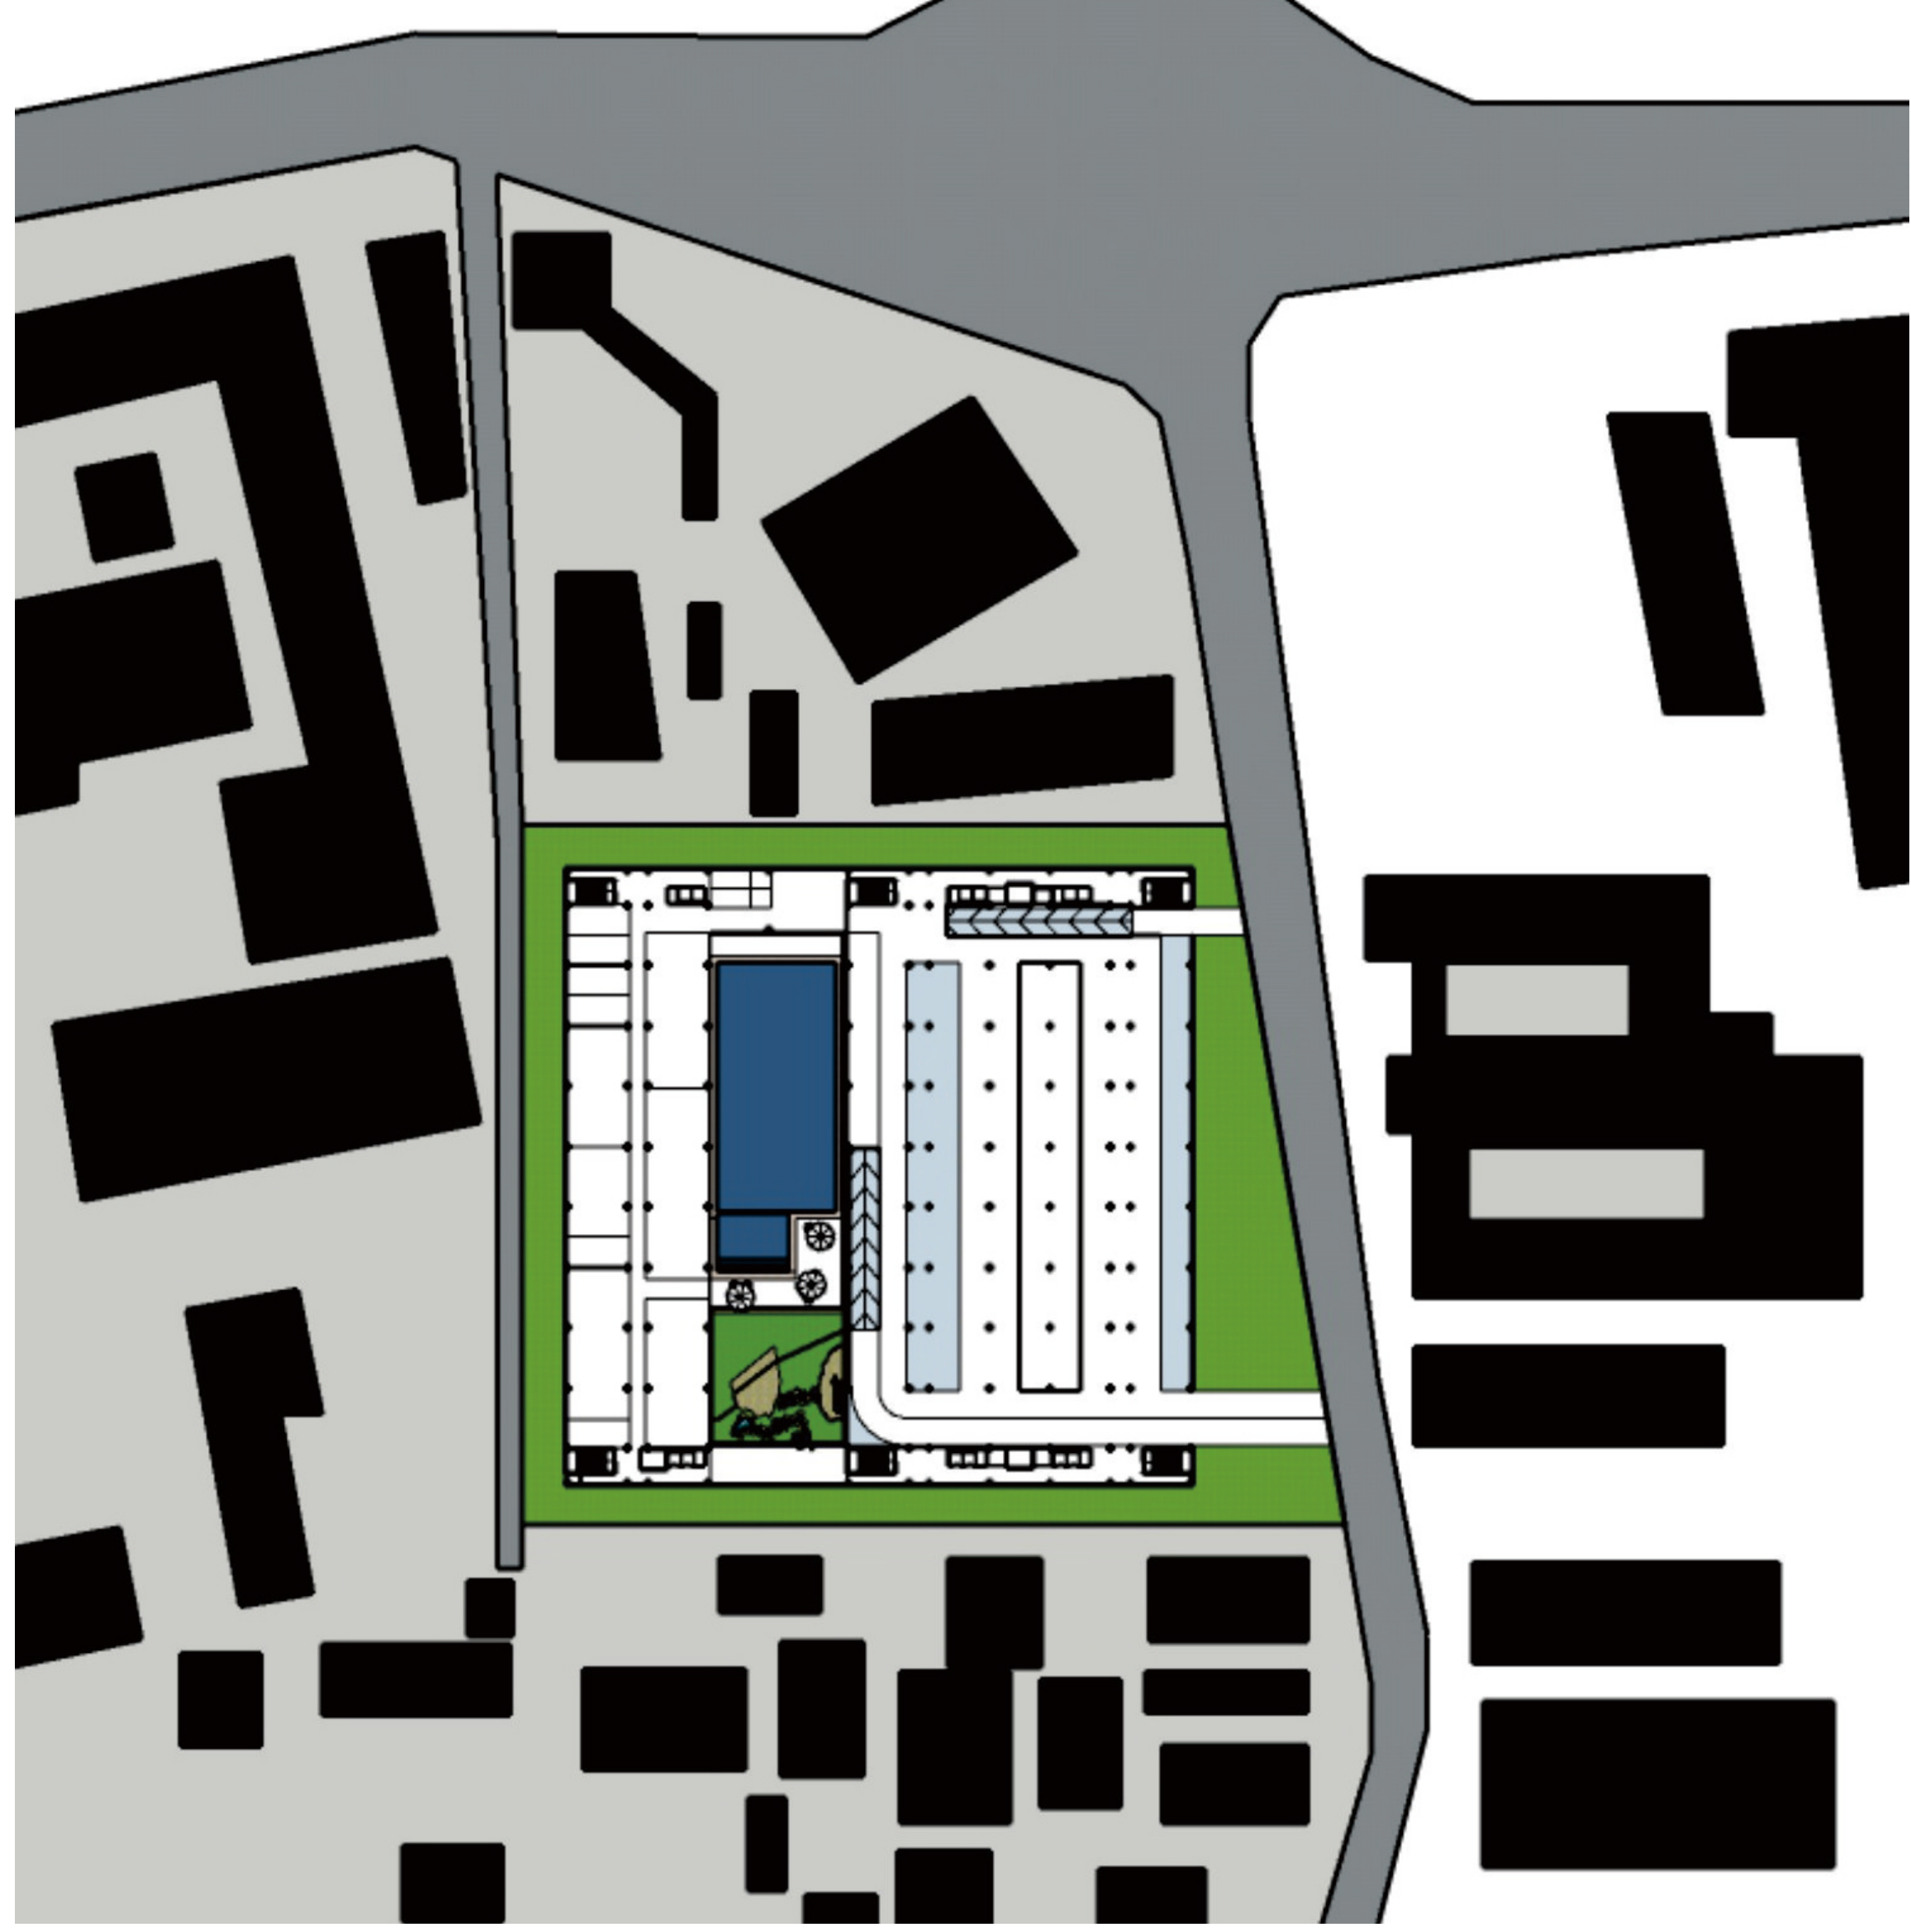

SITUASI

