



LEGEND :

- Beach Almond Tree (Ketapang)
- Concrete-Filled Steel Tube (CFT) 200mm X 200mm
- Concrete-Filled Steel Tube (CFT) 150mm X 200mm
- Concrete-Filled Steel Tube (CFT) 150mm X 150mm
- Grass
- Permeable Pavers
- Small Round Rock
- Grass Block Pavers
- Shrub
- Partition Wall
- Concrete Wall Panel
- Damp-proof Layer (Trasraam)
- Retaining Wall
- Ghost Ground

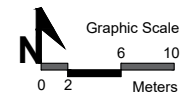

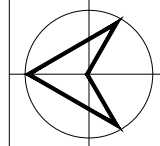

Drawing Page :
Total Page :

Drawing Scale :
1:600

Drawing Title :
Section A-A
Section B-B

Supervisor Lecturer :
Dr. Ir. Revianto Budi Santosa, M.Arch
Examiner Lecturer :
Dr. Yulianto P., IAI


Student Name :
Tubagus Wasiul Alim
11512253

Project Name :
DISASTER RISK REDUCTION EDUCATION CENTER
Project Location :
Mancingan, Parangtritis, Kretek, Bantul, D.I.Y.


UNDERGRADUATE FINAL PROJECT
Academic Year : 2018th / 2019th
Islamic University of Indonesia
Faculty of Civil Engineering & Planning
Department of Architecture



Keyplan

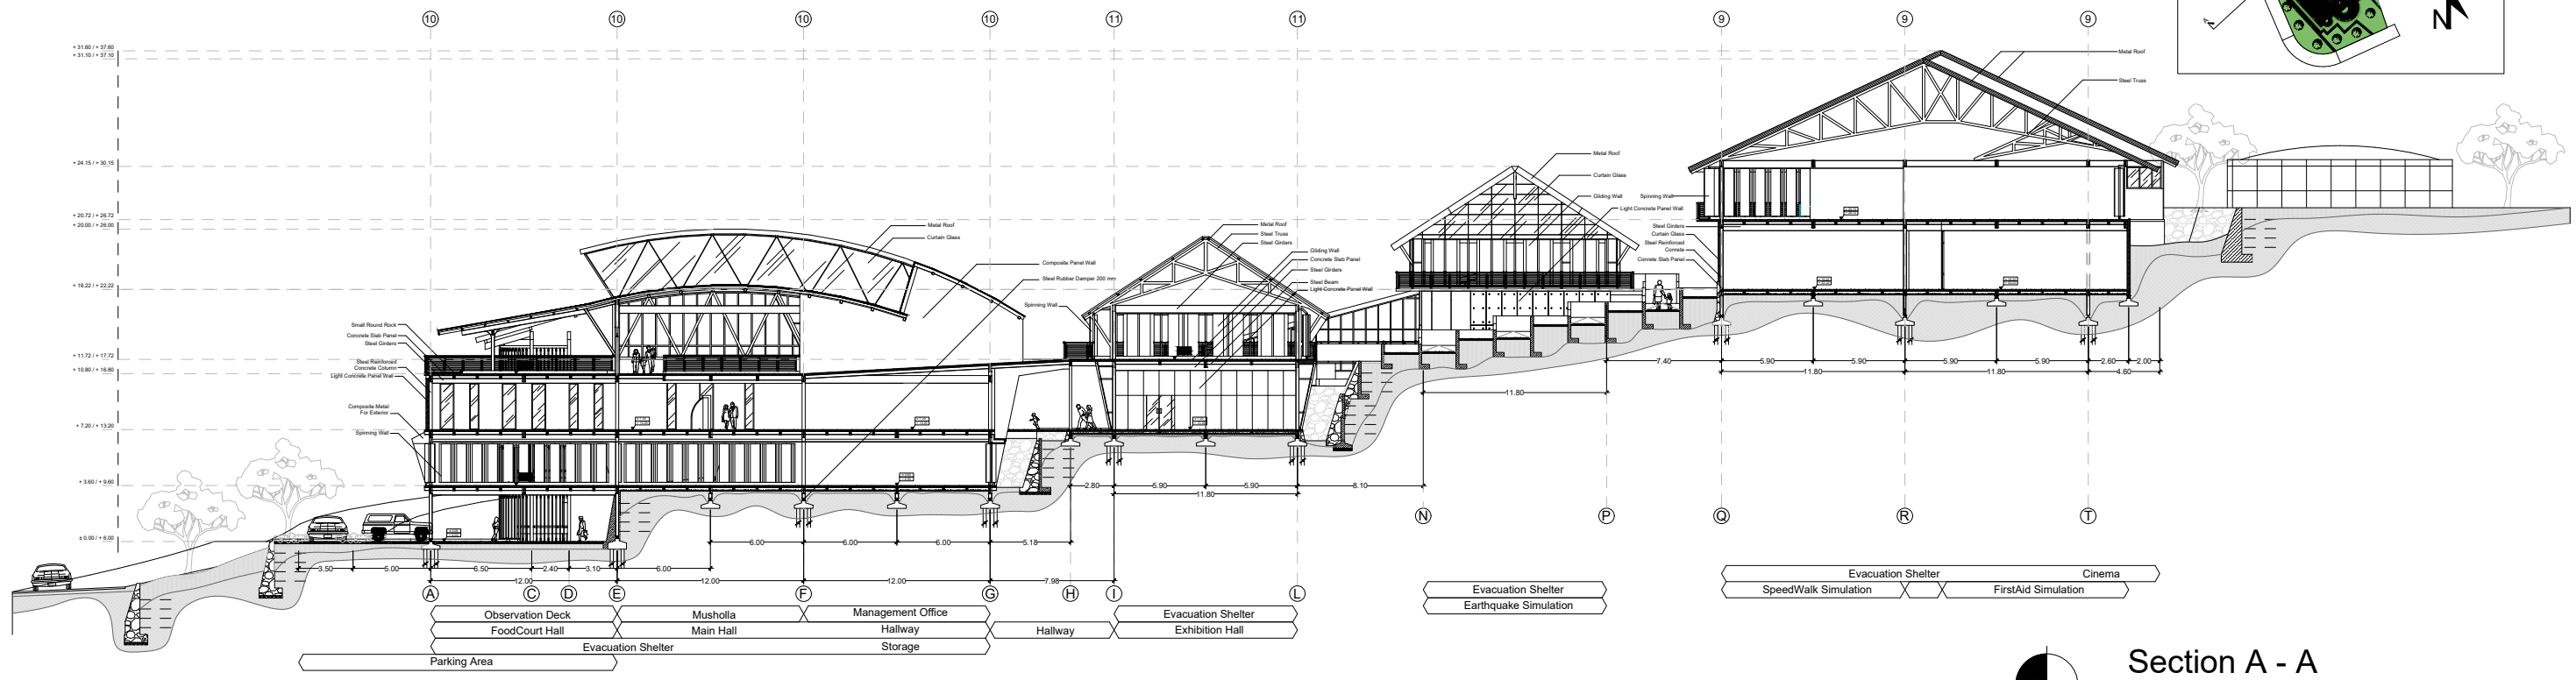



Section A - A

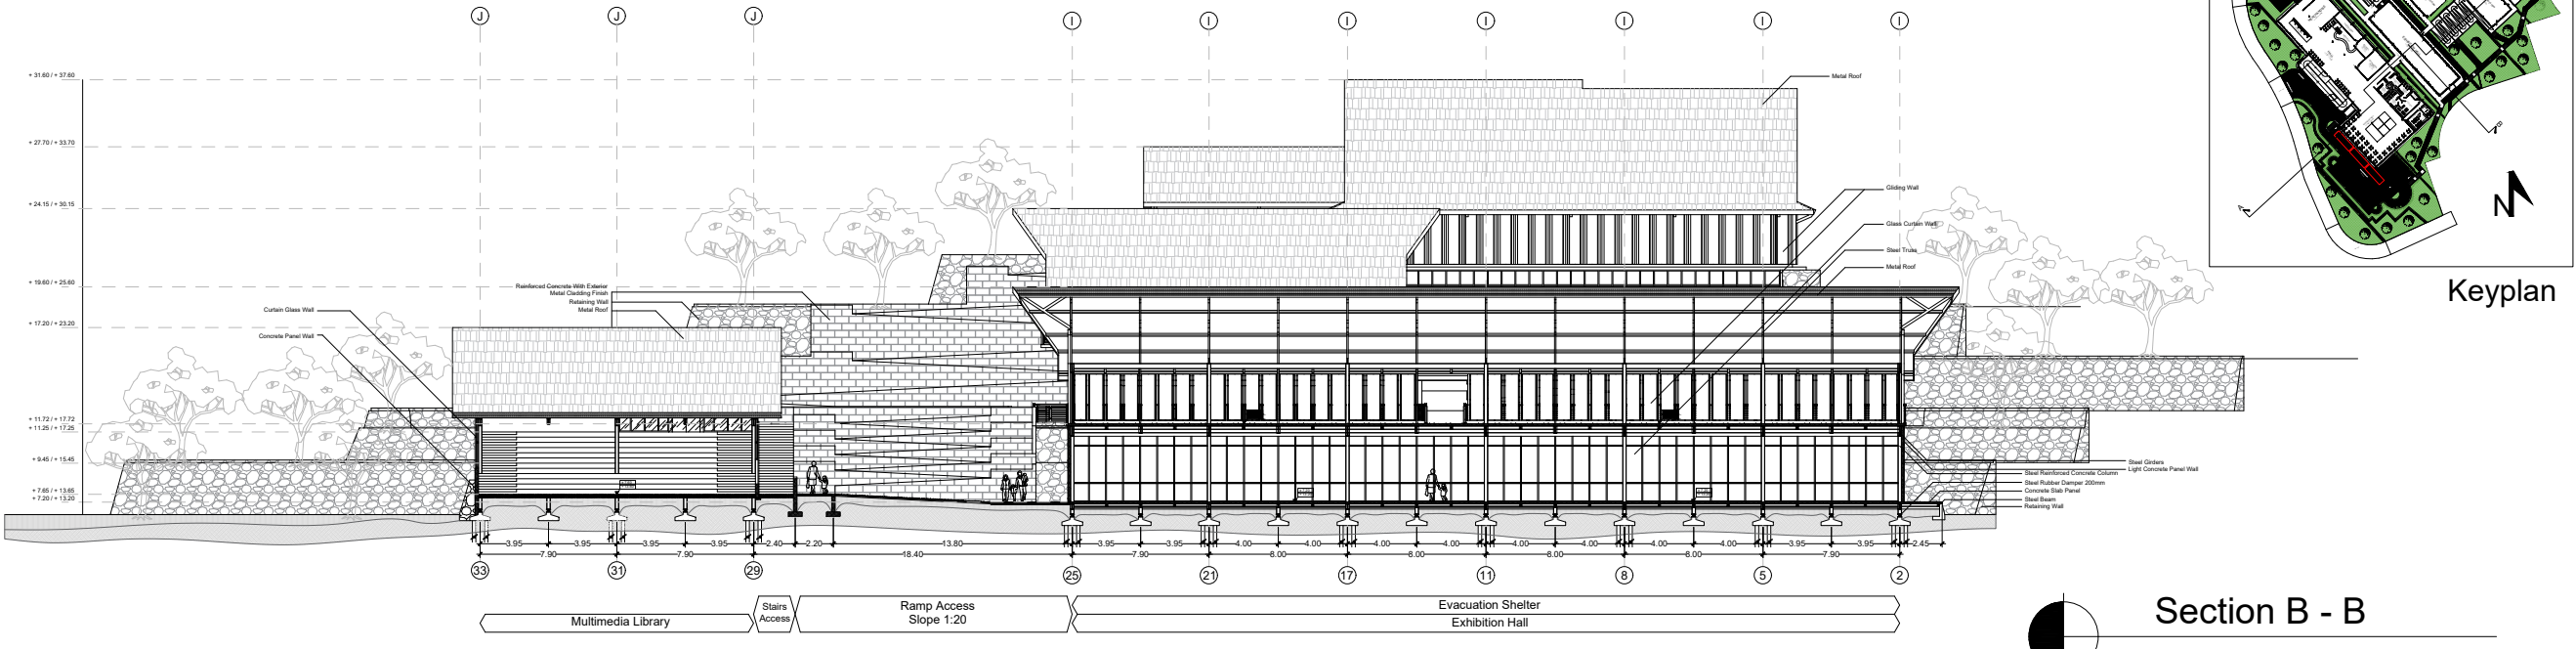

Section B - B


Keyplan

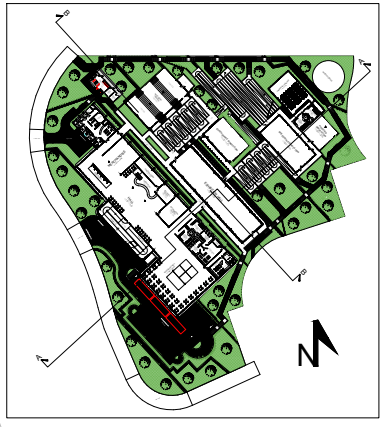

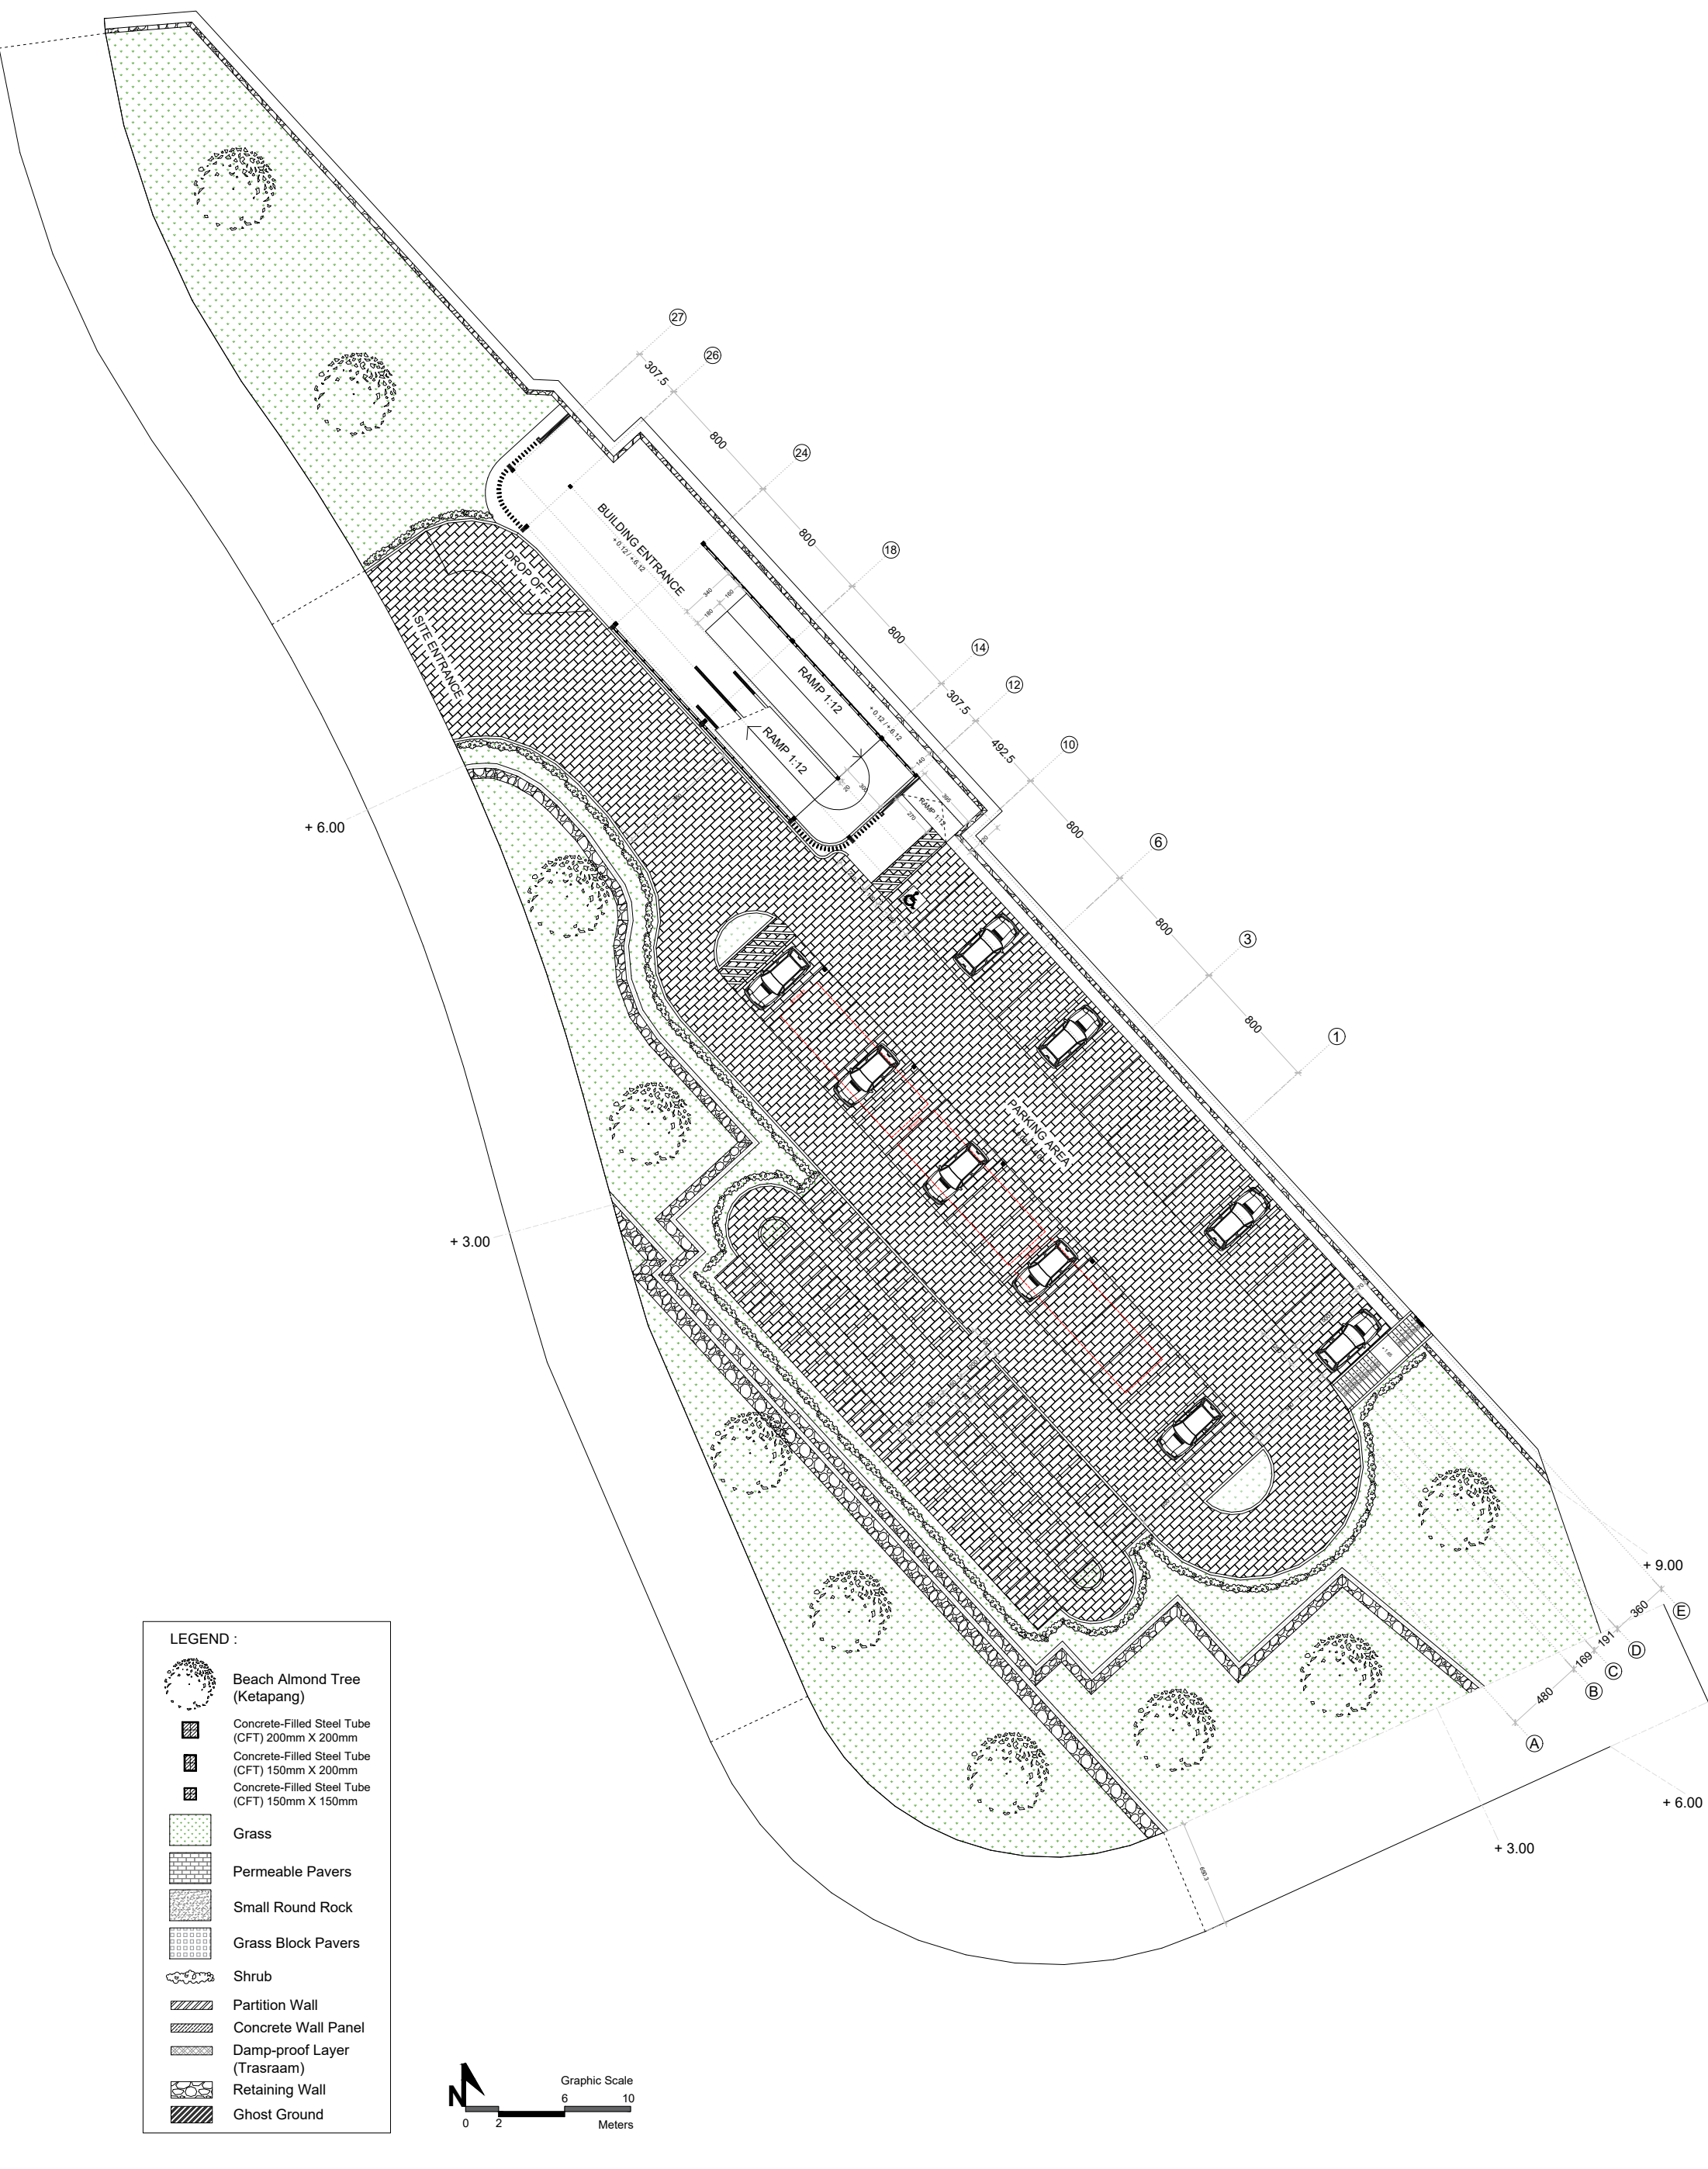

LEGEND :

	Beach Almond Tree (Ketapang)
	Concrete-Filled Steel Tube (CFT) 200mm X 200mm
	Concrete-Filled Steel Tube (CFT) 150mm X 200mm
	Concrete-Filled Steel Tube (CFT) 150mm X 150mm
	Grass
	Permeable Pavers
	Small Round Rock
	Grass Block Pavers
	Shrub
	Partition Wall
	Concrete Wall Panel
	Damp-proof Layer (Trasraam)
	Retaining Wall
	Ghost Ground

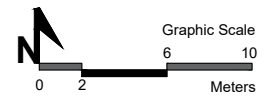

UNDERGRADUATE FINAL PROJECT
 Academic Year : 2018th / 2019th
Islamic University of Indonesia
 Faculty of Civil Engineering & Planning
 Department of Architecture

Project Name : **DISASTER RISK REDUCTION EDUCATION CENTER**
 Project Location : Mancingan, Parangtritis, Kretek, Bantul, D.I.Y.

Student Name :
 Tubagus Wasiul Alim
 11512253


Supervisor Lecturer :
 Dr. Ir. Revianto Budi Santosa, M.Arch
 Examiner Lecturer :
 Dr. Yulianto P. Prihatmaji, IPM., IAI

Drawing Title :
Partial Plan
 Elv ± 0.00 / + 6.00

Drawing Scale :
 1:500


Drawing Page :
 Total Page :




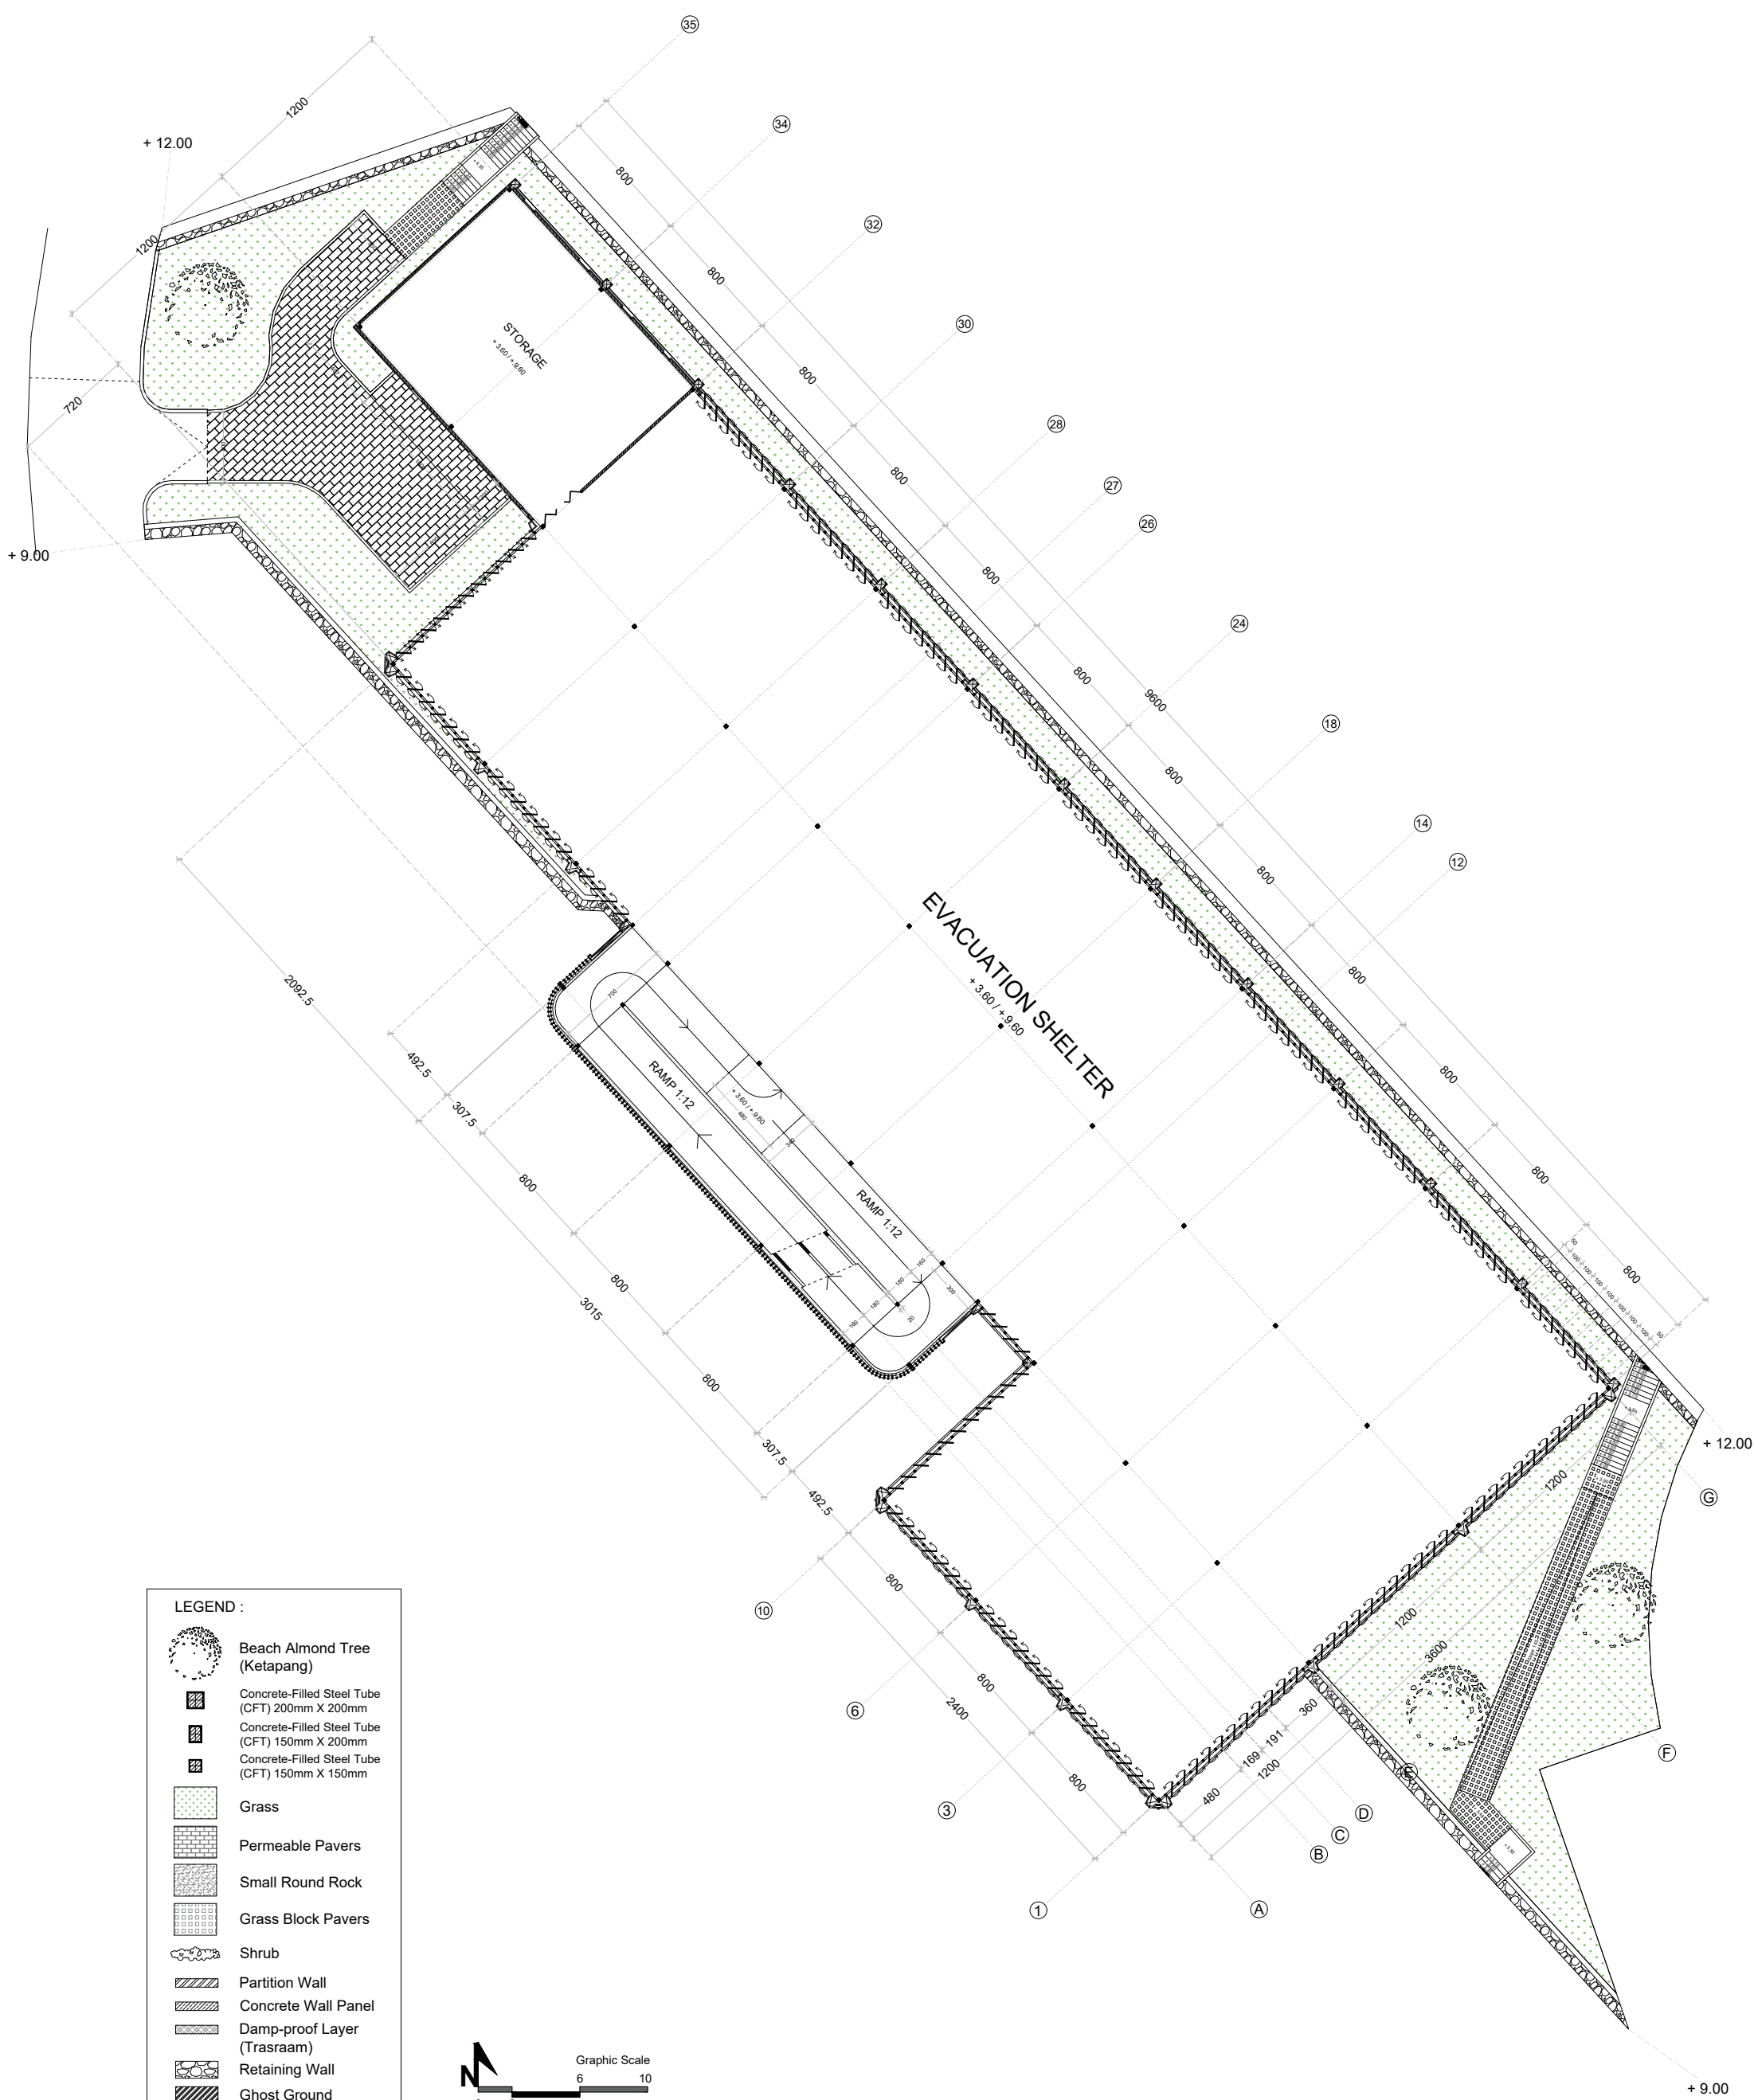

LEGEND :


	Beach Almond Tree (Ketapang)
	Concrete-Filled Steel Tube (CFT) 200mm X 200mm
	Concrete-Filled Steel Tube (CFT) 150mm X 200mm
	Concrete-Filled Steel Tube (CFT) 150mm X 150mm
	Grass
	Permeable Pavers
	Small Round Rock
	Grass Block Pavers
	Shrub
	Partition Wall
	Concrete Wall Panel
	Damp-proof Layer (Trasraam)
	Retaining Wall
	Ghost Ground

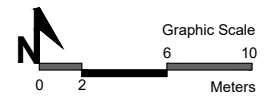


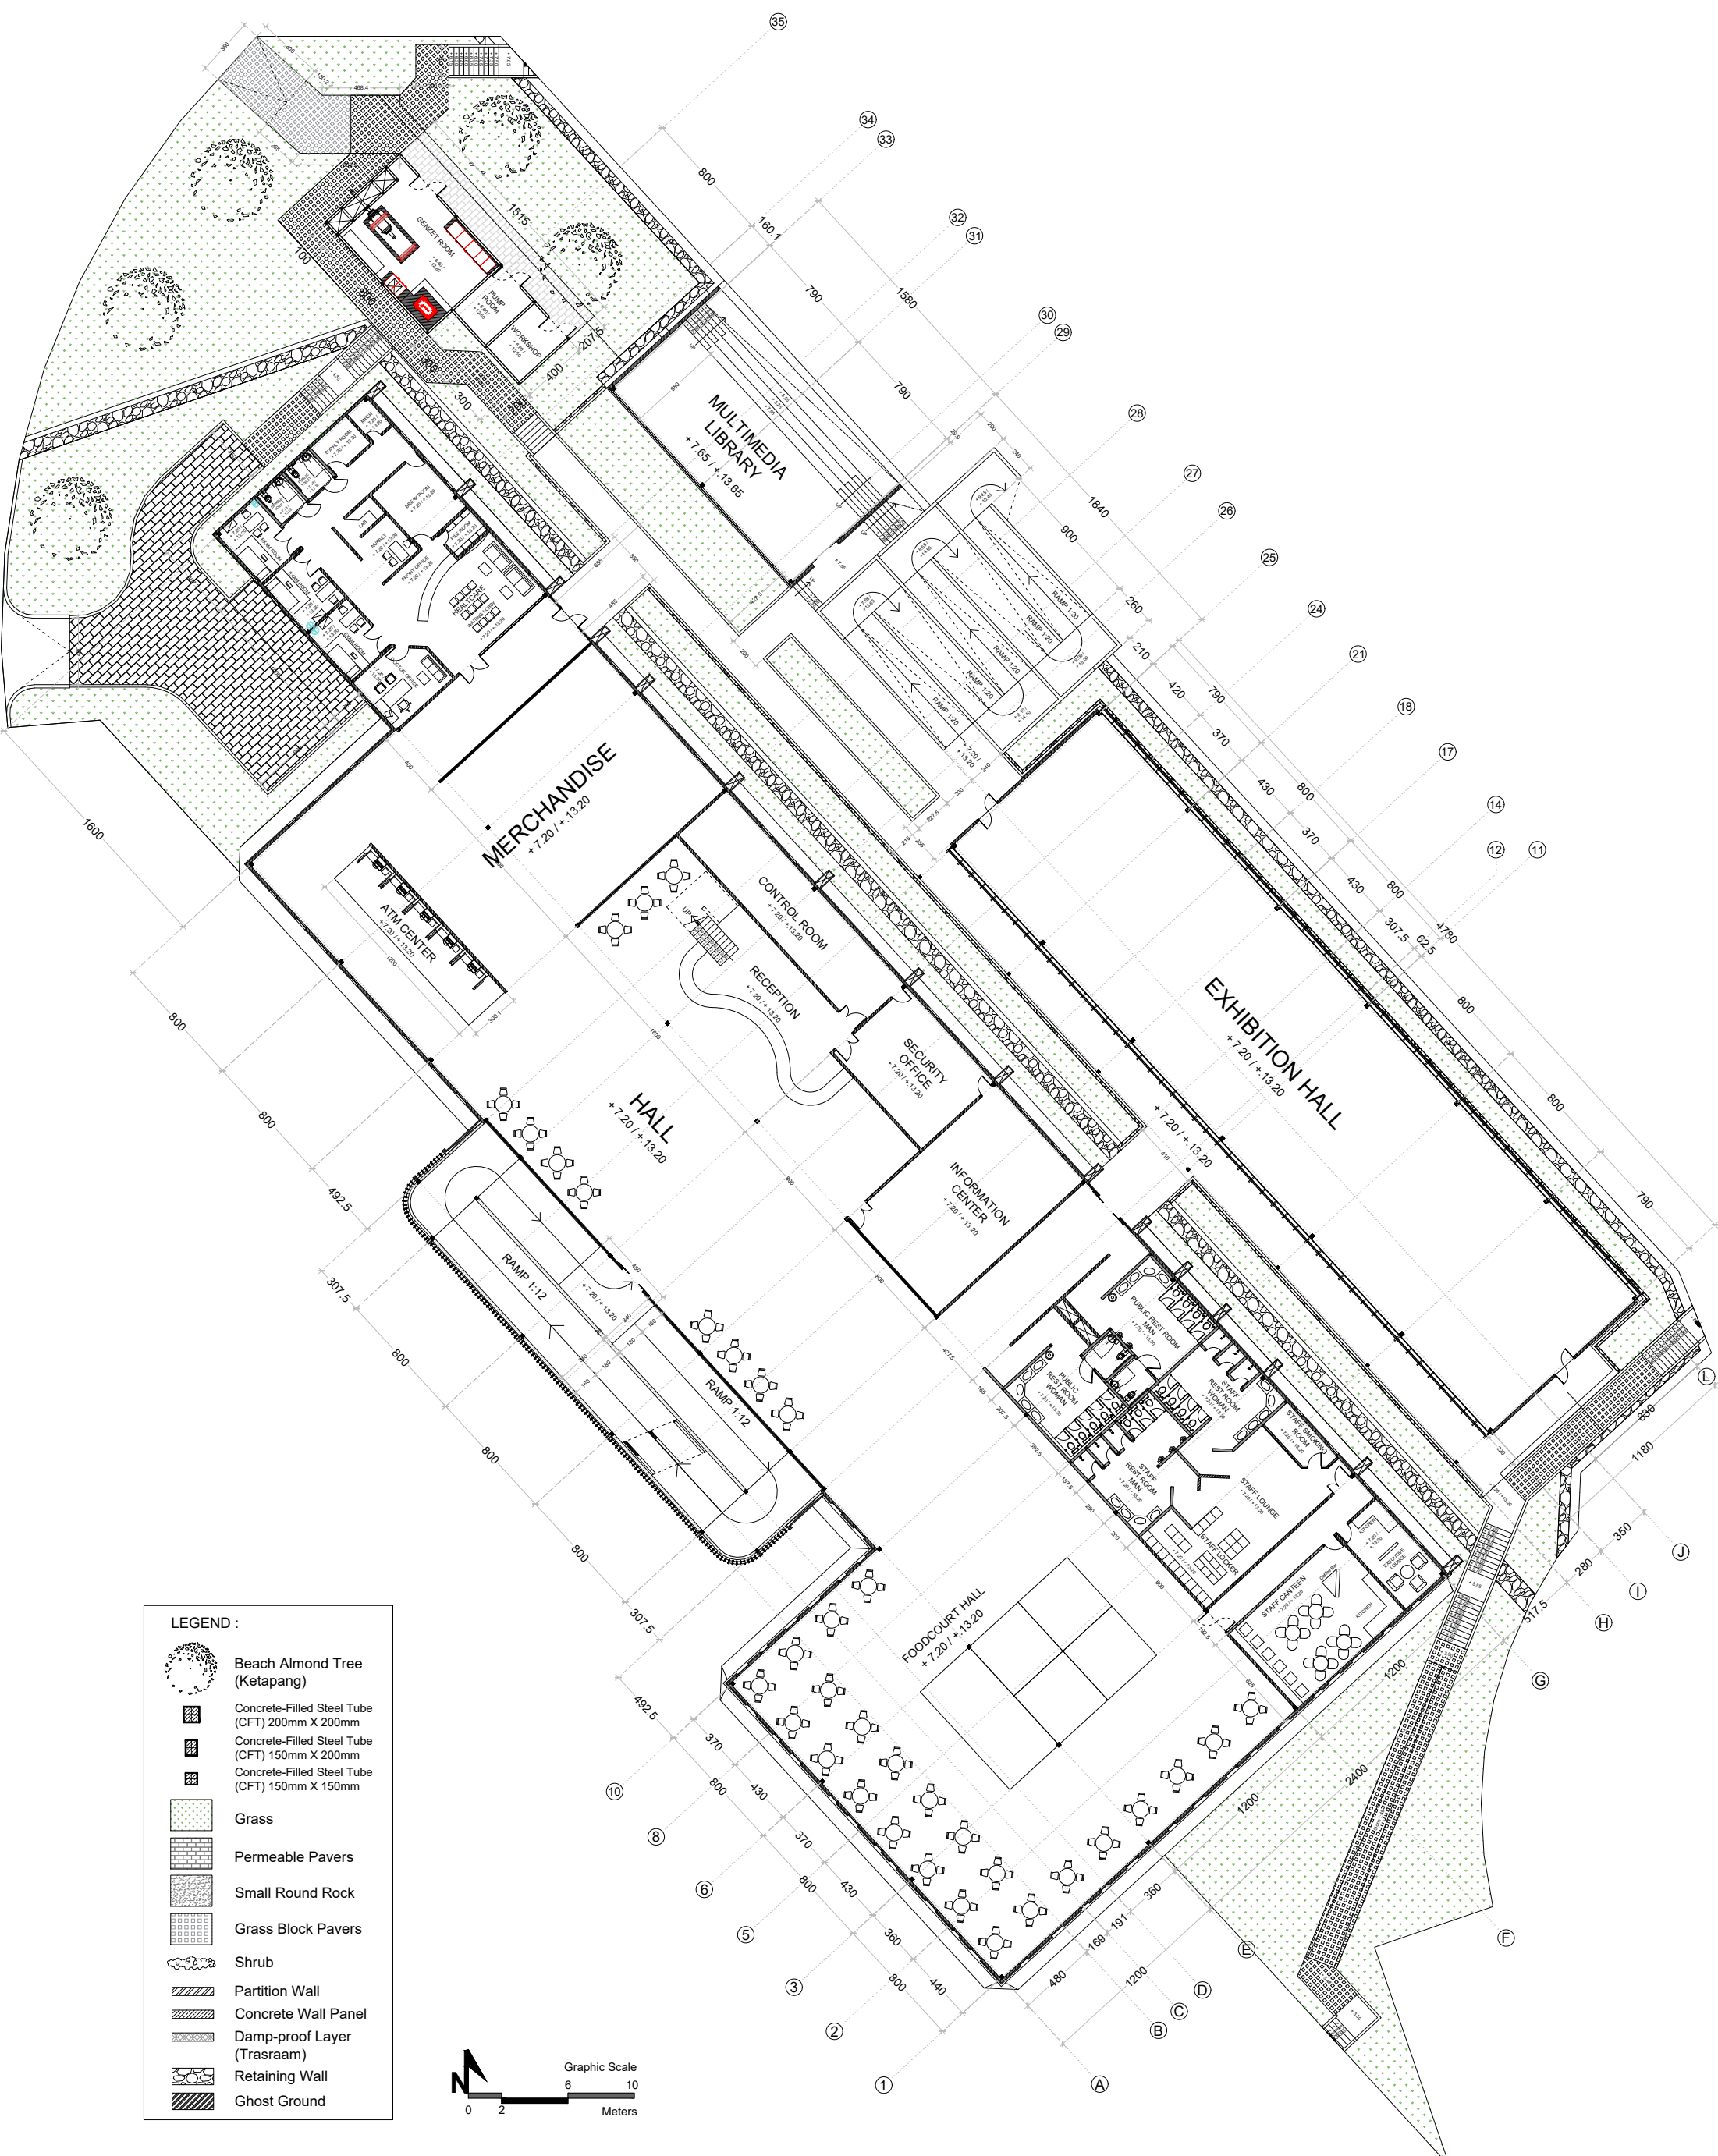

LEGEND :

- Beach Almond Tree (Ketapang)
- Concrete-Filled Steel Tube (CFT) 200mm X 200mm
- Concrete-Filled Steel Tube (CFT) 150mm X 200mm
- Concrete-Filled Steel Tube (CFT) 150mm X 150mm
- Grass
- Permeable Pavers
- Small Round Rock
- Grass Block Pavers
- Shrub
- Partition Wall
- Concrete Wall Panel
- Damp-proof Layer (Trasraam)
- Retaining Wall
- Ghost Ground

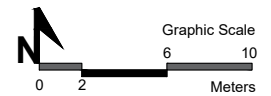


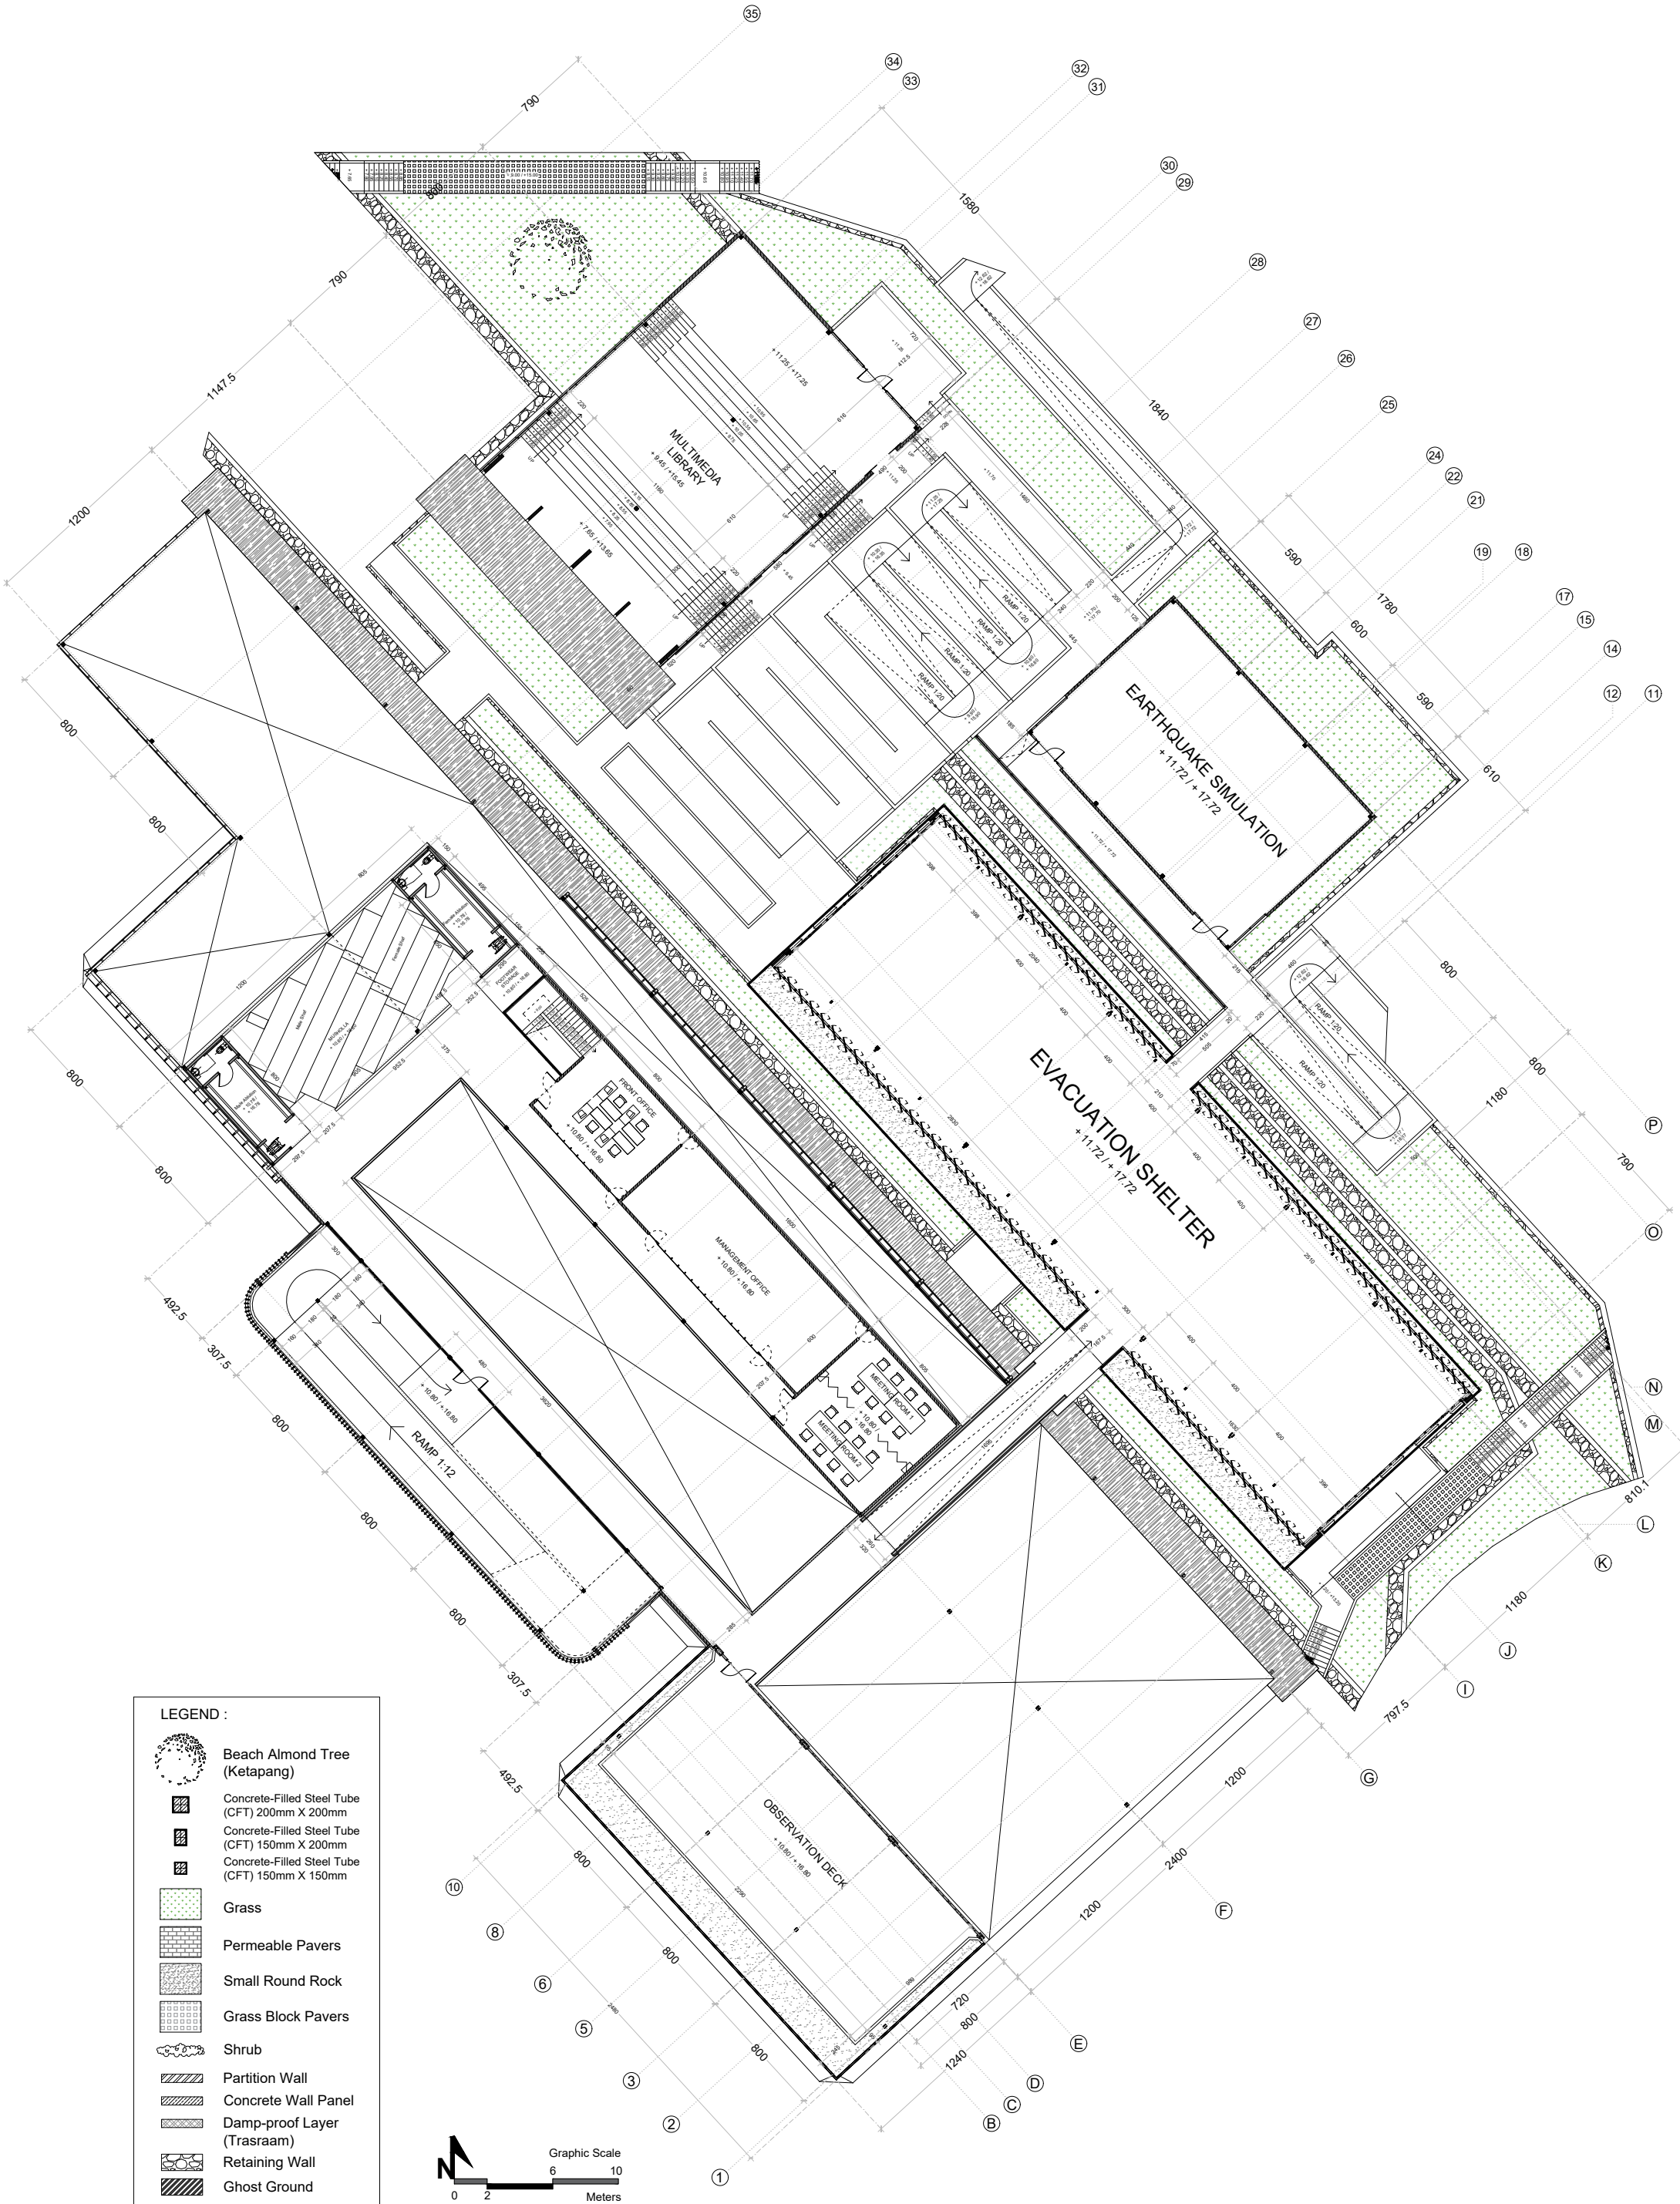

LEGEND :


	Beach Almond Tree (Ketapang)
	Concrete-Filled Steel Tube (CFT) 200mm X 200mm
	Concrete-Filled Steel Tube (CFT) 150mm X 200mm
	Concrete-Filled Steel Tube (CFT) 150mm X 150mm
	Grass
	Permeable Pavers
	Small Round Rock
	Grass Block Pavers
	Shrub
	Partition Wall
	Concrete Wall Panel
	Damp-proof Layer (Trasraam)
	Retaining Wall
	Ghost Ground



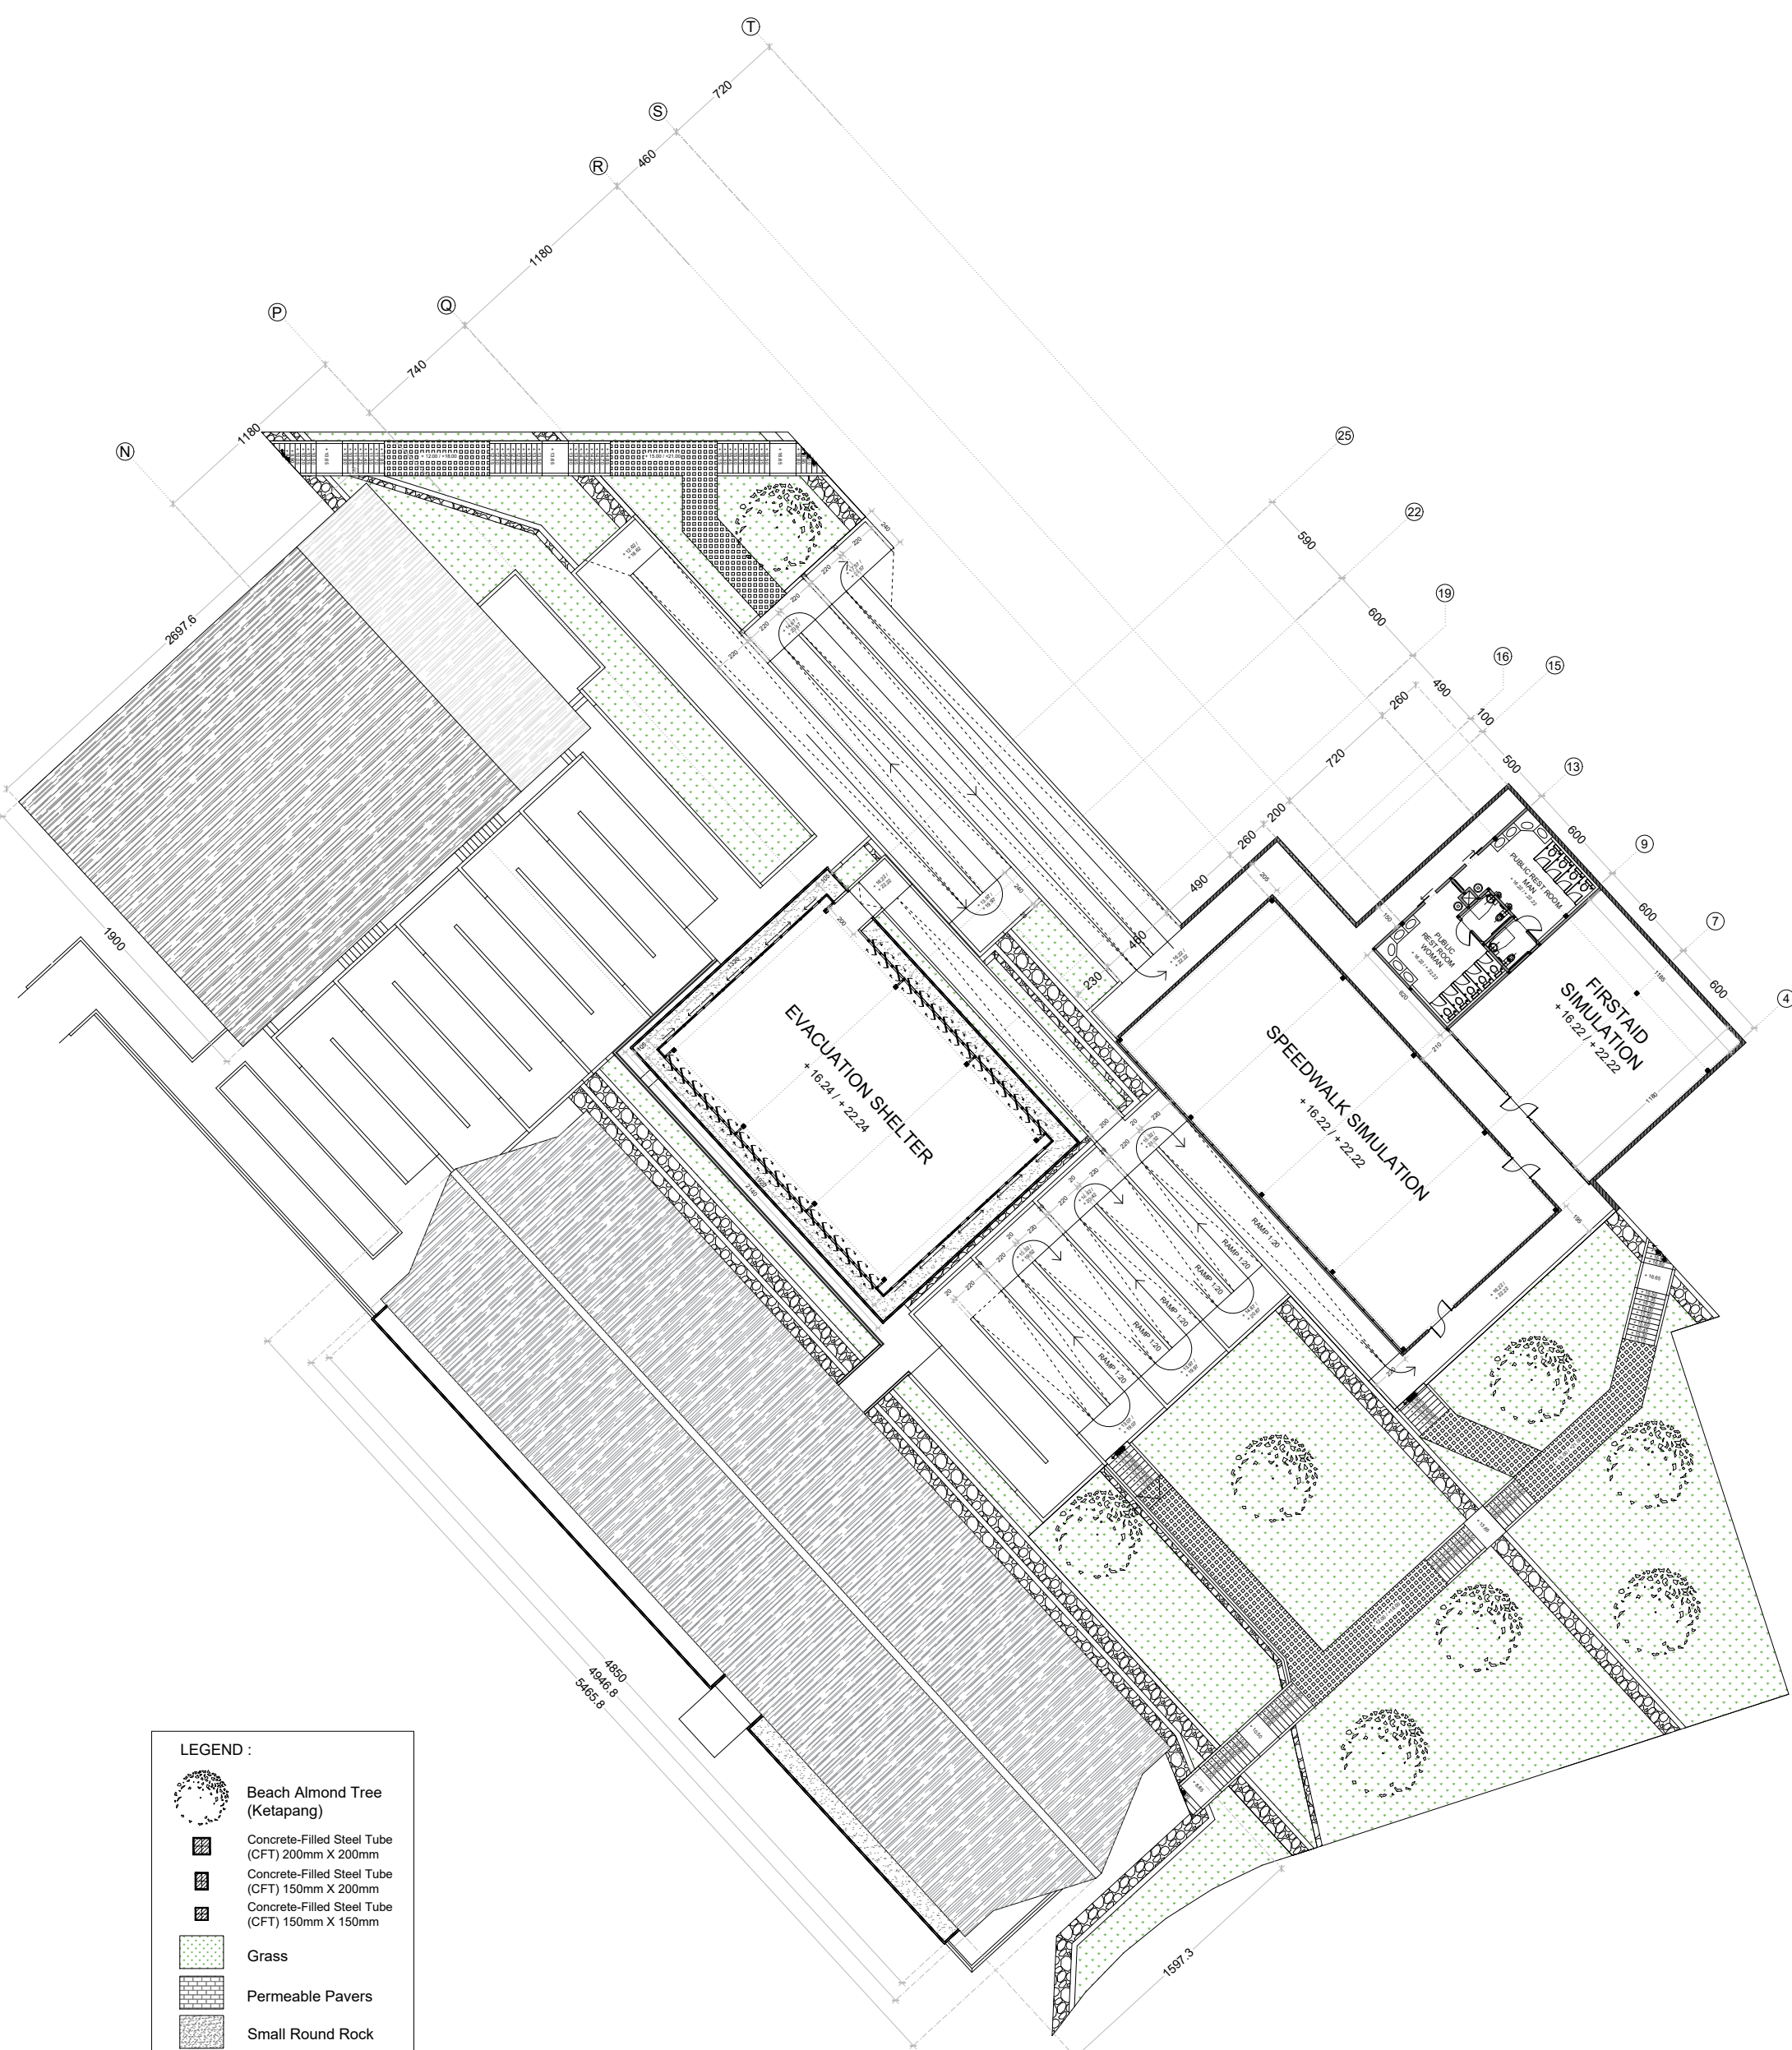

LEGEND :

	Beach Almond Tree (Ketapang)
	Concrete-Filled Steel Tube (CFT) 200mm X 200mm
	Concrete-Filled Steel Tube (CFT) 150mm X 200mm
	Concrete-Filled Steel Tube (CFT) 150mm X 150mm
	Grass
	Permeable Pavers
	Small Round Rock
	Grass Block Pavers
	Shrub
	Partition Wall
	Concrete Wall Panel
	Damp-proof Layer (Trasraam)
	Retaining Wall
	Ghost Ground

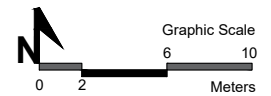

UNDERGRADUATE FINAL PROJECT
 Academic Year : 2018th / 2019th
Islamic University of Indonesia
 Faculty of Civil Engineering & Planning
 Department of Architecture

Project Name : **DISASTER RISK REDUCTION EDUCATION CENTER**
 Project Location : Mancingan, Parangtritis, Kretek, Bantul, D.I.Y.

Student Name :
 Tubagus Wasiul Alim
 11512253


Supervisor Lecturer :
 Dr. Ir. Revianto Budi Santosa, M.Arch
 Examiner Lecturer :
 Dr. Yulianto P. Prihatmaji, IPM., IAI

Drawing Title :
Partial Plan
 Elv + 15.00 / + 21.00

Drawing Scale :
 1:500


Drawing Page :
 Total Page :



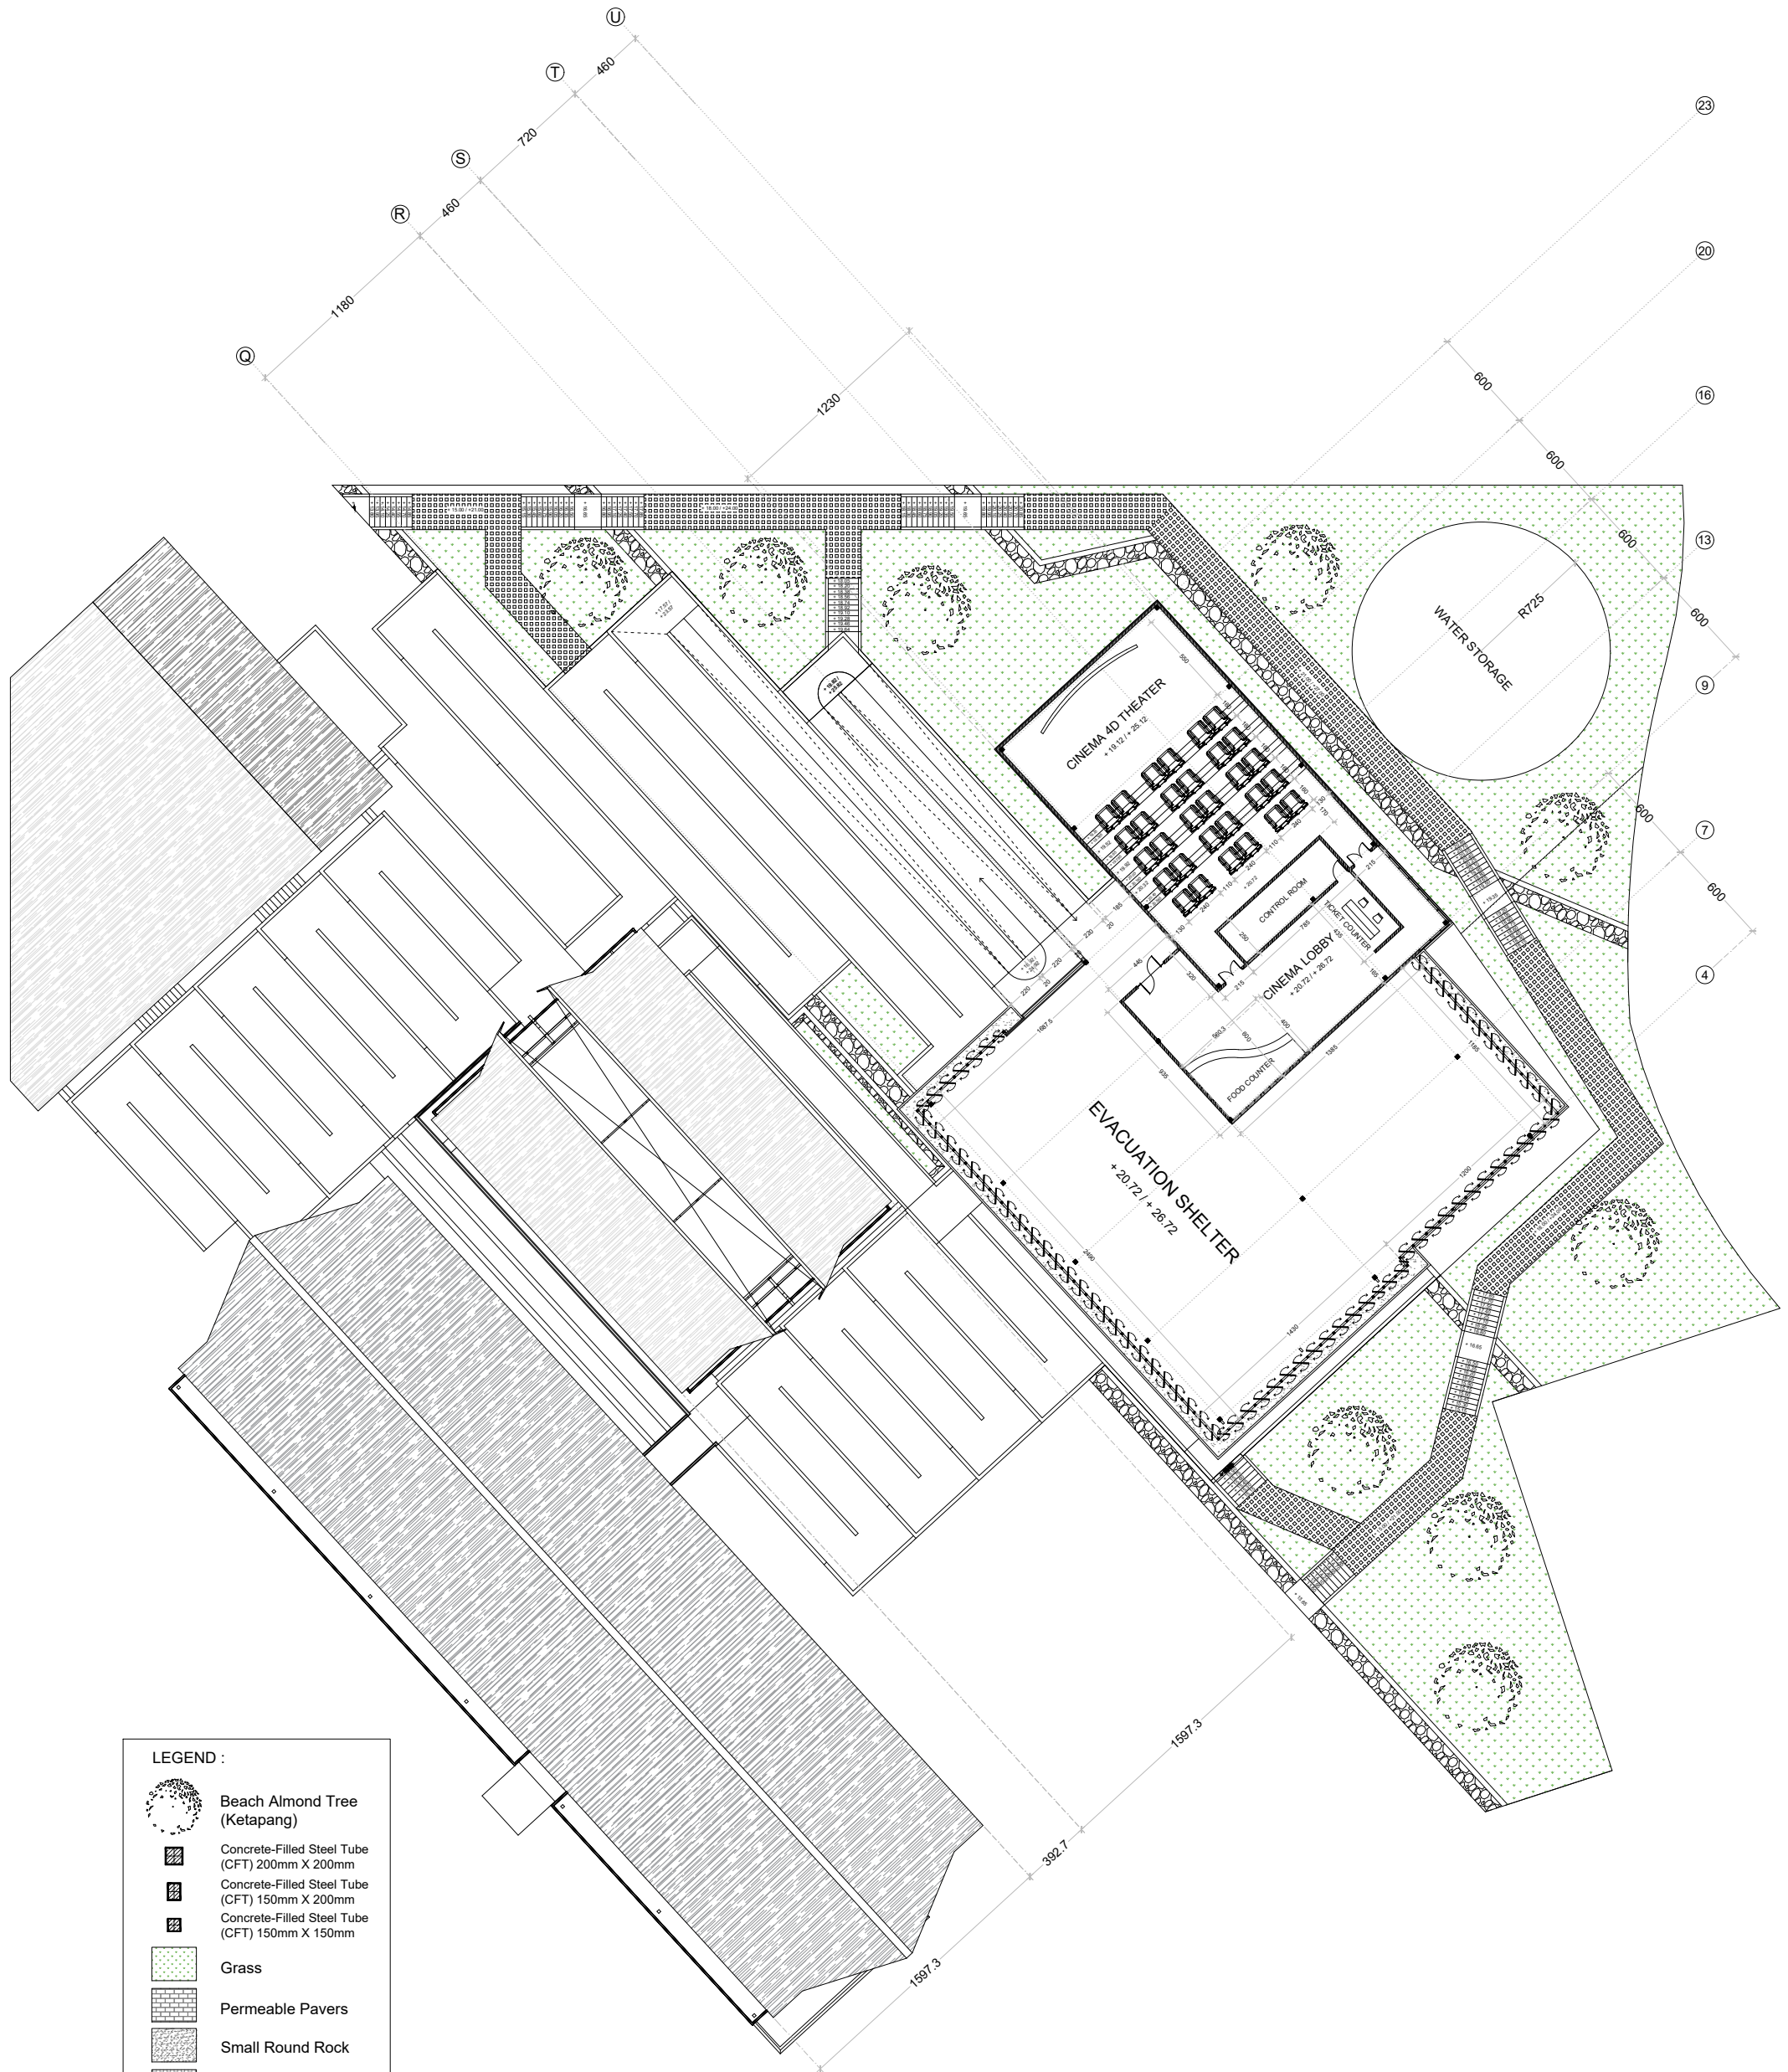

LEGEND :

	Beach Almond Tree (Ketapang)
	Concrete-Filled Steel Tube (CFT) 200mm X 200mm
	Concrete-Filled Steel Tube (CFT) 150mm X 200mm
	Concrete-Filled Steel Tube (CFT) 150mm X 150mm
	Grass
	Permeable Pavers
	Small Round Rock
	Grass Block Pavers
	Shrub
	Partition Wall
	Concrete Wall Panel
	Damp-proof Layer (Trasraam)
	Retaining Wall
	Ghost Ground

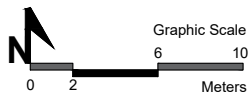

UNDERGRADUATE FINAL PROJECT
 Academic Year : 2018th / 2019th
Islamic University of Indonesia
 Faculty of Civil Engineering & Planning
 Department of Architecture

Project Name : **DISASTER RISK REDUCTION EDUCATION CENTER**
 Project Location : Mancingan, Parangtritis, Kretek, Bantul, D.I.Y.

Student Name :
 Tubagus Wasiul Alim
 11512253

Supervisor Lecturer :
 Dr. Ir. Revianto Budi Santosa, M.Arch
 Examiner Lecturer :
 Dr. Yulianto P. Prihatmaji, IPM., IAI

Drawing Title :
Partial Plan
 Elv + 18.00 / + 24.00

Drawing Scale :
 1:500

Drawing Page :
 Total Page :

