



Elevation 3  
1 : 100

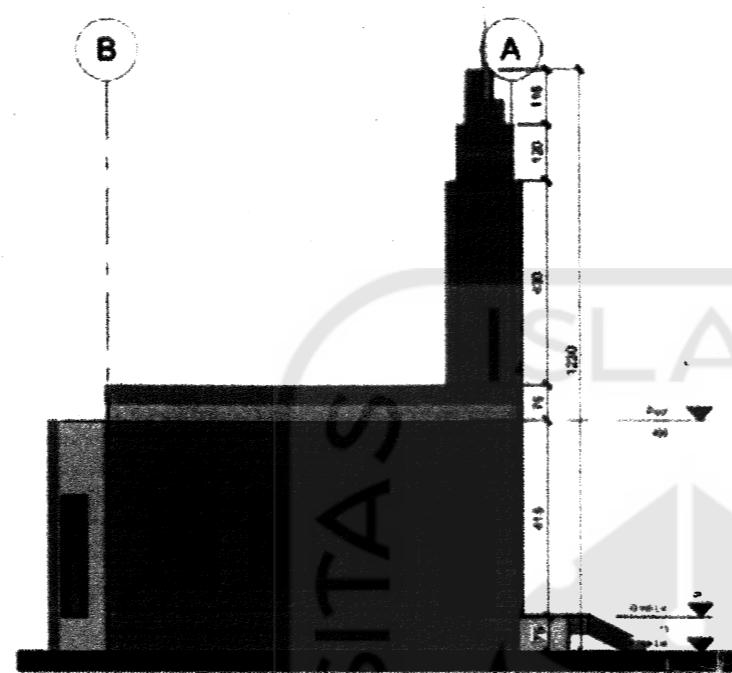

Elevation 4  
1 : 100

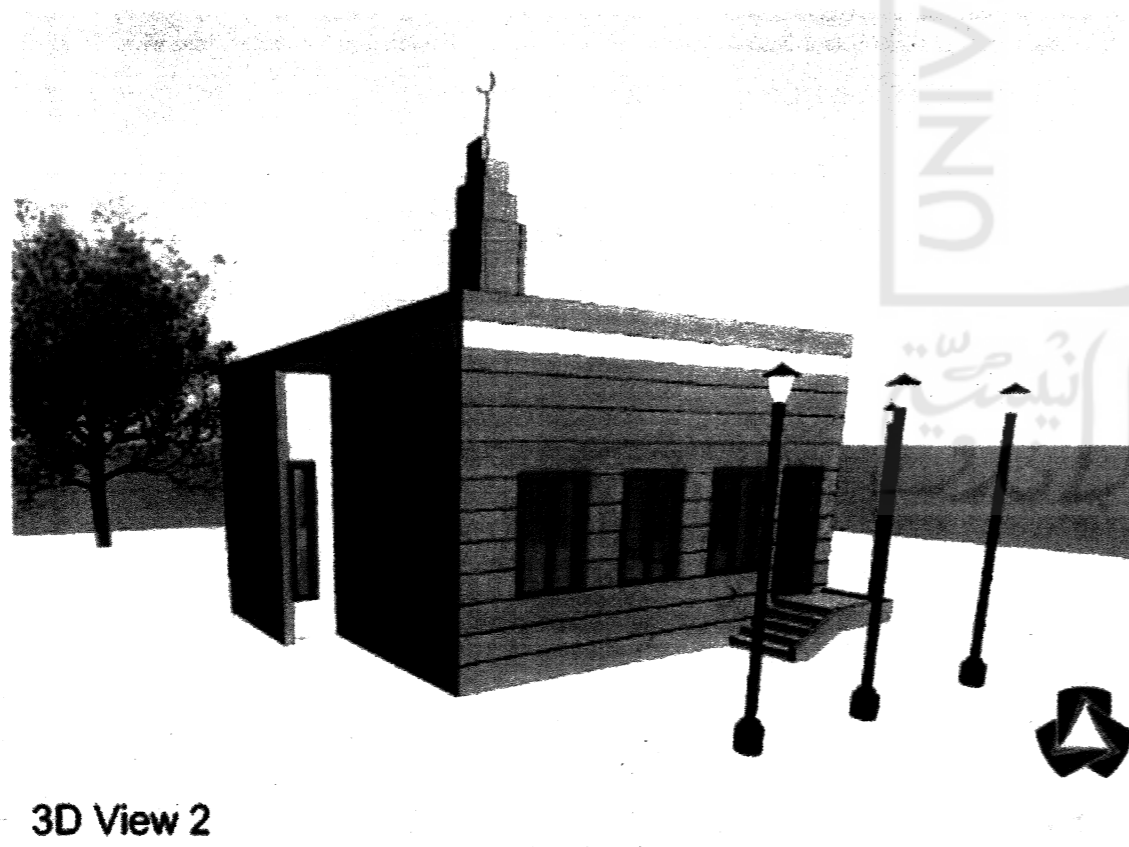


3D View 2



3D View 3

- NOTES**
1. ALL DIMENSIONS ARE IN MILLIMETERS UNLESS OTHERWISE INDICATED
  2. LL LEVELS ARE IN METERS UNLESS OTHERWISE INDICATED
  3. NOT SCALE FROM THIS DRAWINGS - ONLY WRITTEN DIMENSIONS TO BE CONSIDERED
  4. THIS DRAWING SHOULD BE READ AND CO ORDINATED IN CONNECTION WITH OTHER RELEVANT ARCHITECTURAL, STRUCTURAL, MECHANICAL AND ELECTRICAL DRAWINGS AND ALL RELEVANT SECTIONS OF THE SPECIFICATION
  5. THESE DRAWINGS ARE AL SROLJI ARCHITECTURAL CONSULTANTS L.L.C PROPERTY. COPY AND EXTRACT ARE NOT ALLOWED

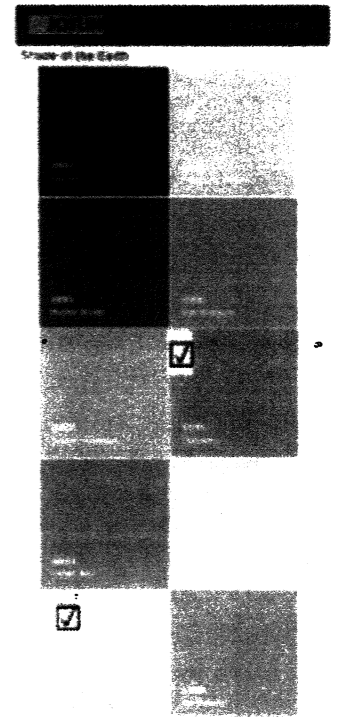

No	Description	Date
	Part 1	2014/07/18

Consultant  
**AL SROLJI ARCHITECTURAL CONSULTANTS L.L.C**  
 Phone: 90871 4 2578000 | Fax: 90871 4 2578008 | P. O. B. 988440  
 Email: info@al-srolji.com | B-mail: info@al-srolji.com

Contractor

Owner  
 WAQF

Project  
**MASJID TYPE B 295 PRAYERS**

Sheet  
 Type B-140 Prayers-Perspectives

Plot number: 0001 Area: ---  
 Checked by: AAC Drawn by: AAC  
 Scale: 1 : 100 Sheet: A102 Date: 22/08/2018

