

PROJECT NAME

DESIGN DEVELOPMENT
OF LEMPUYANGAN
RAILWAY STATION

LOCATION

KOTABARU, YOGYAKARTA

STUDENT IDENTITY

ALMIRA BI RETNOWATI
14512198

LECTURER

Ir. Tony Kunto Wibisono, M.Sc

DRAWING TITLE

Detail Arsitektural
1

DRAWING INFORMATION


Detail Arsitektural
Entrance

SCALE

1:50

PAGE

TOTAL

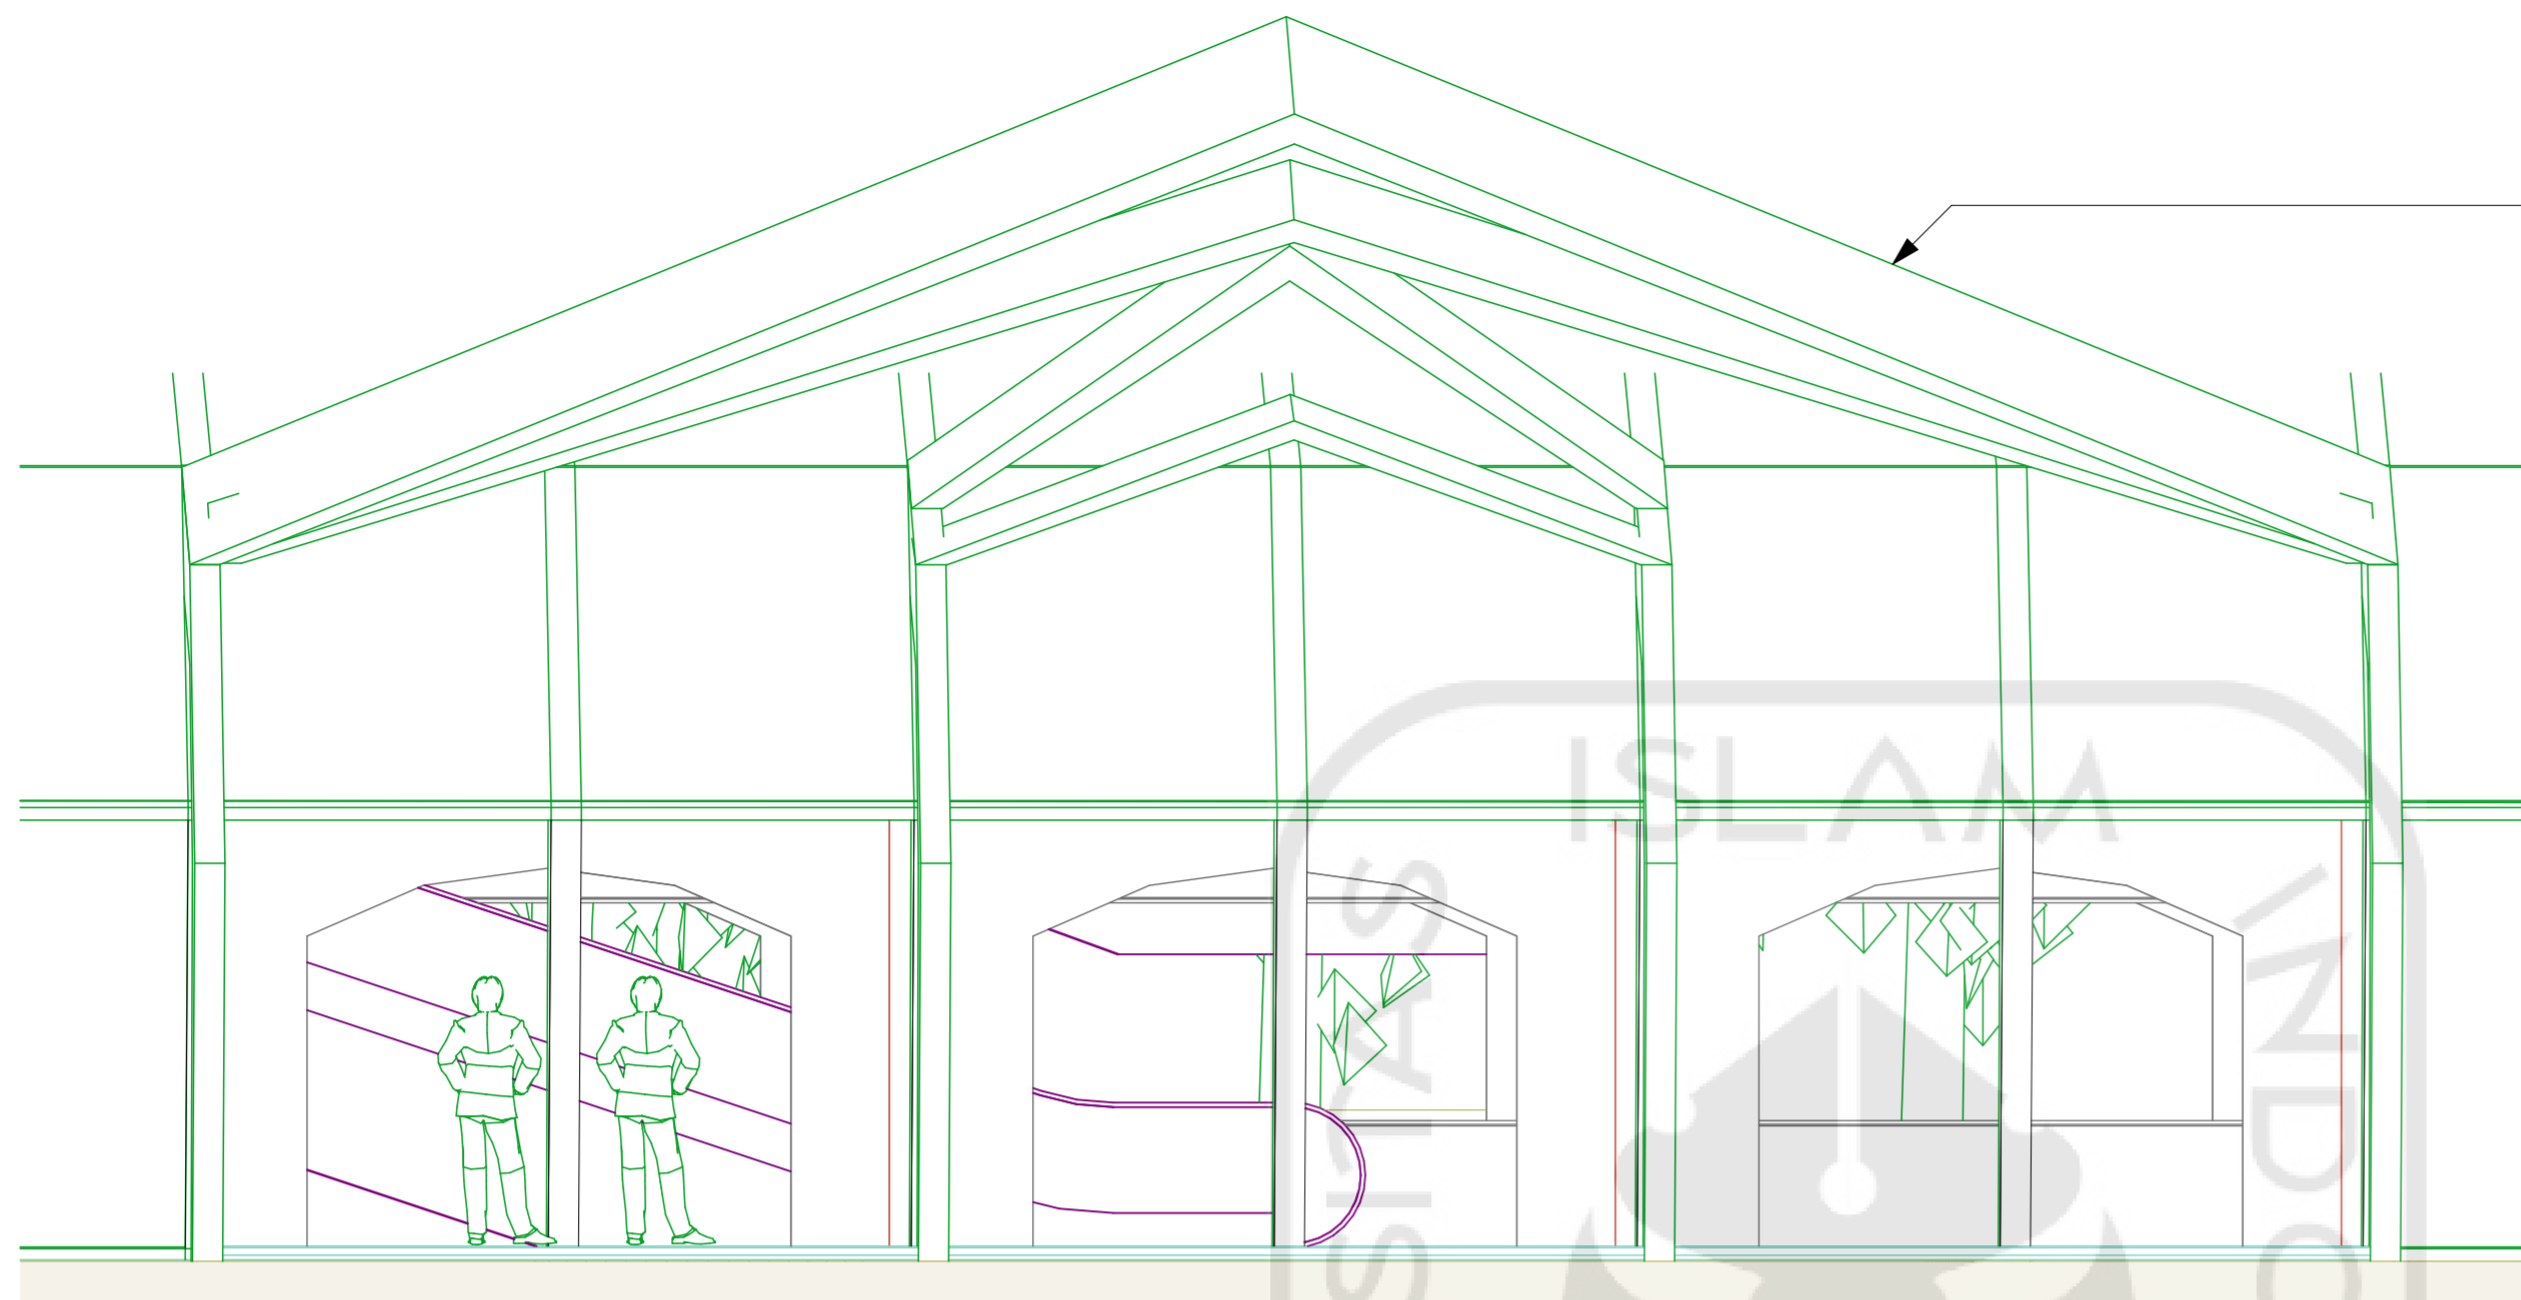


Entrance mengadopsi unsur geometri persegi pada arsitektur kolonial

E-01

Elevation (3)

1:50

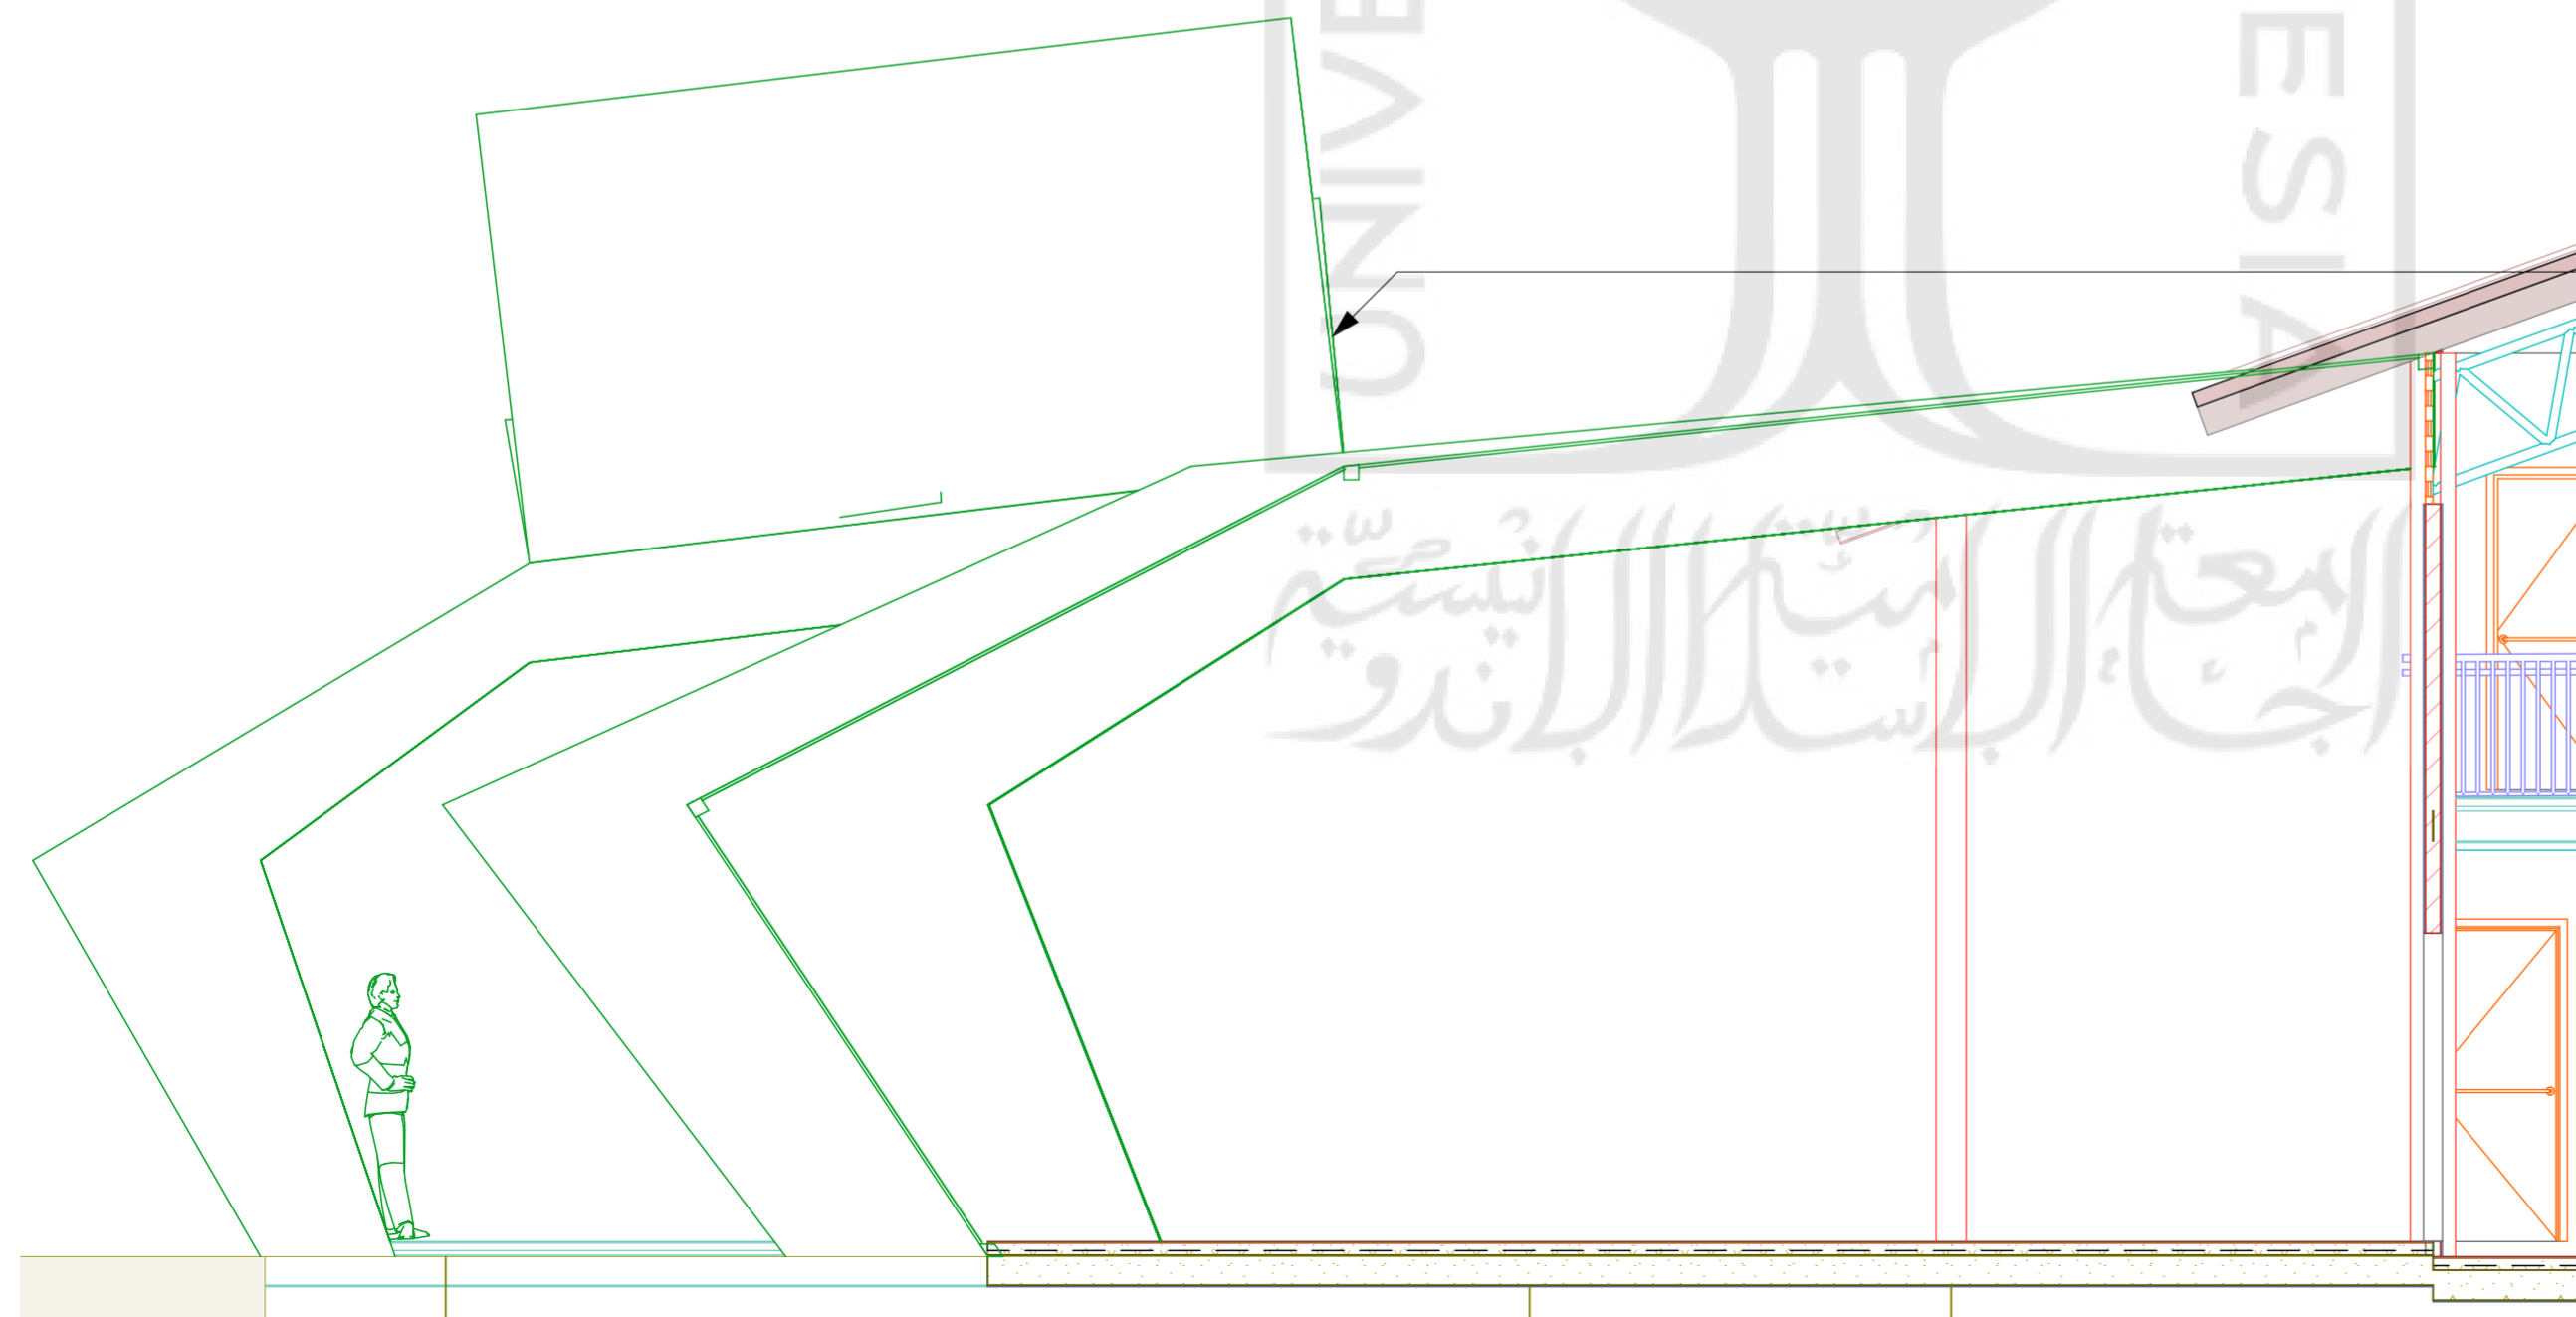


material beton

S-01


Building Section (5)

1:50

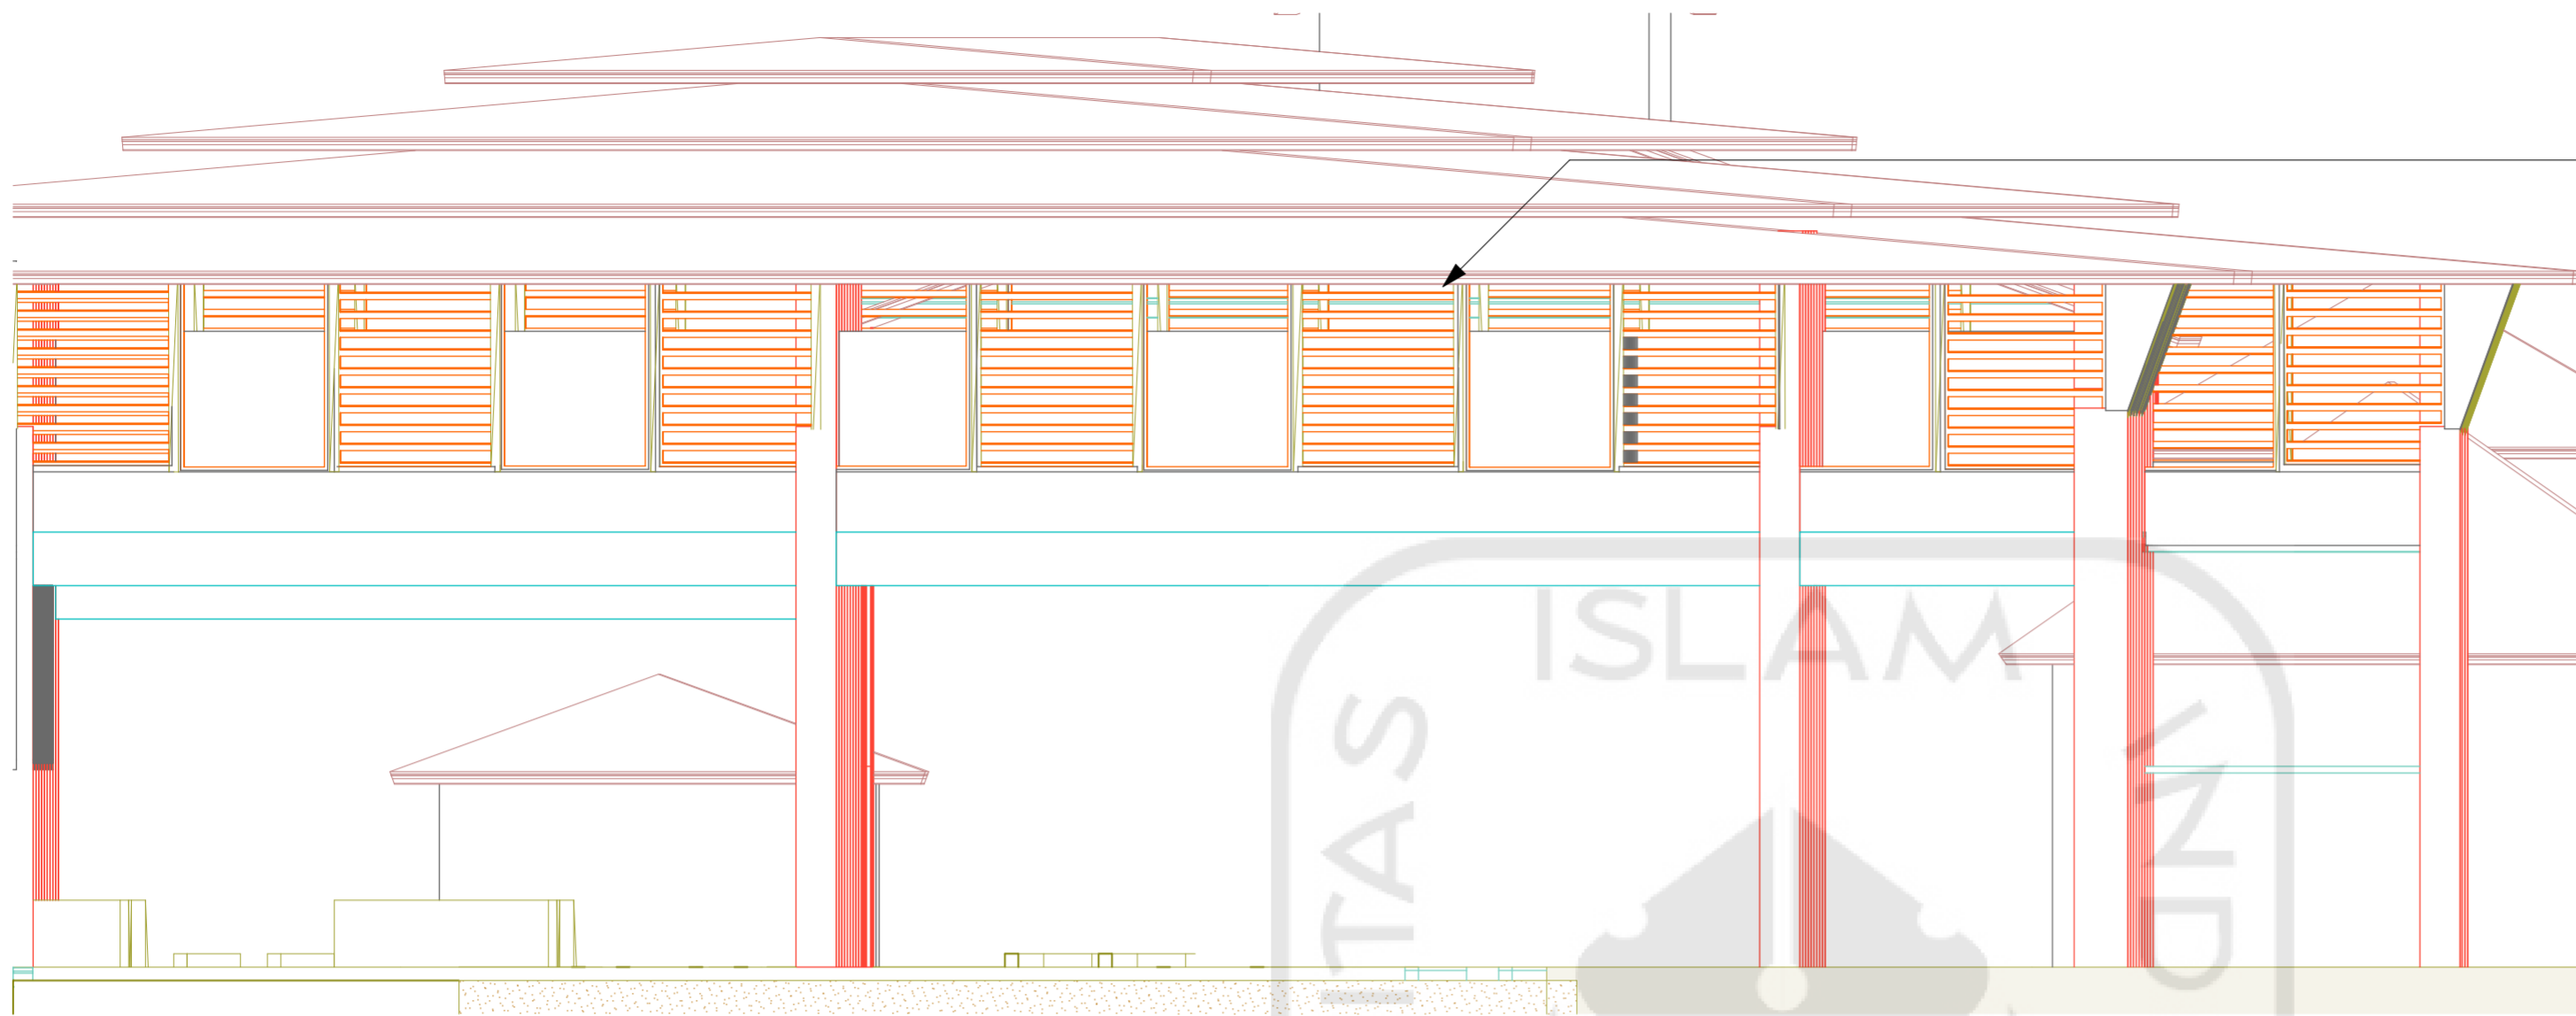


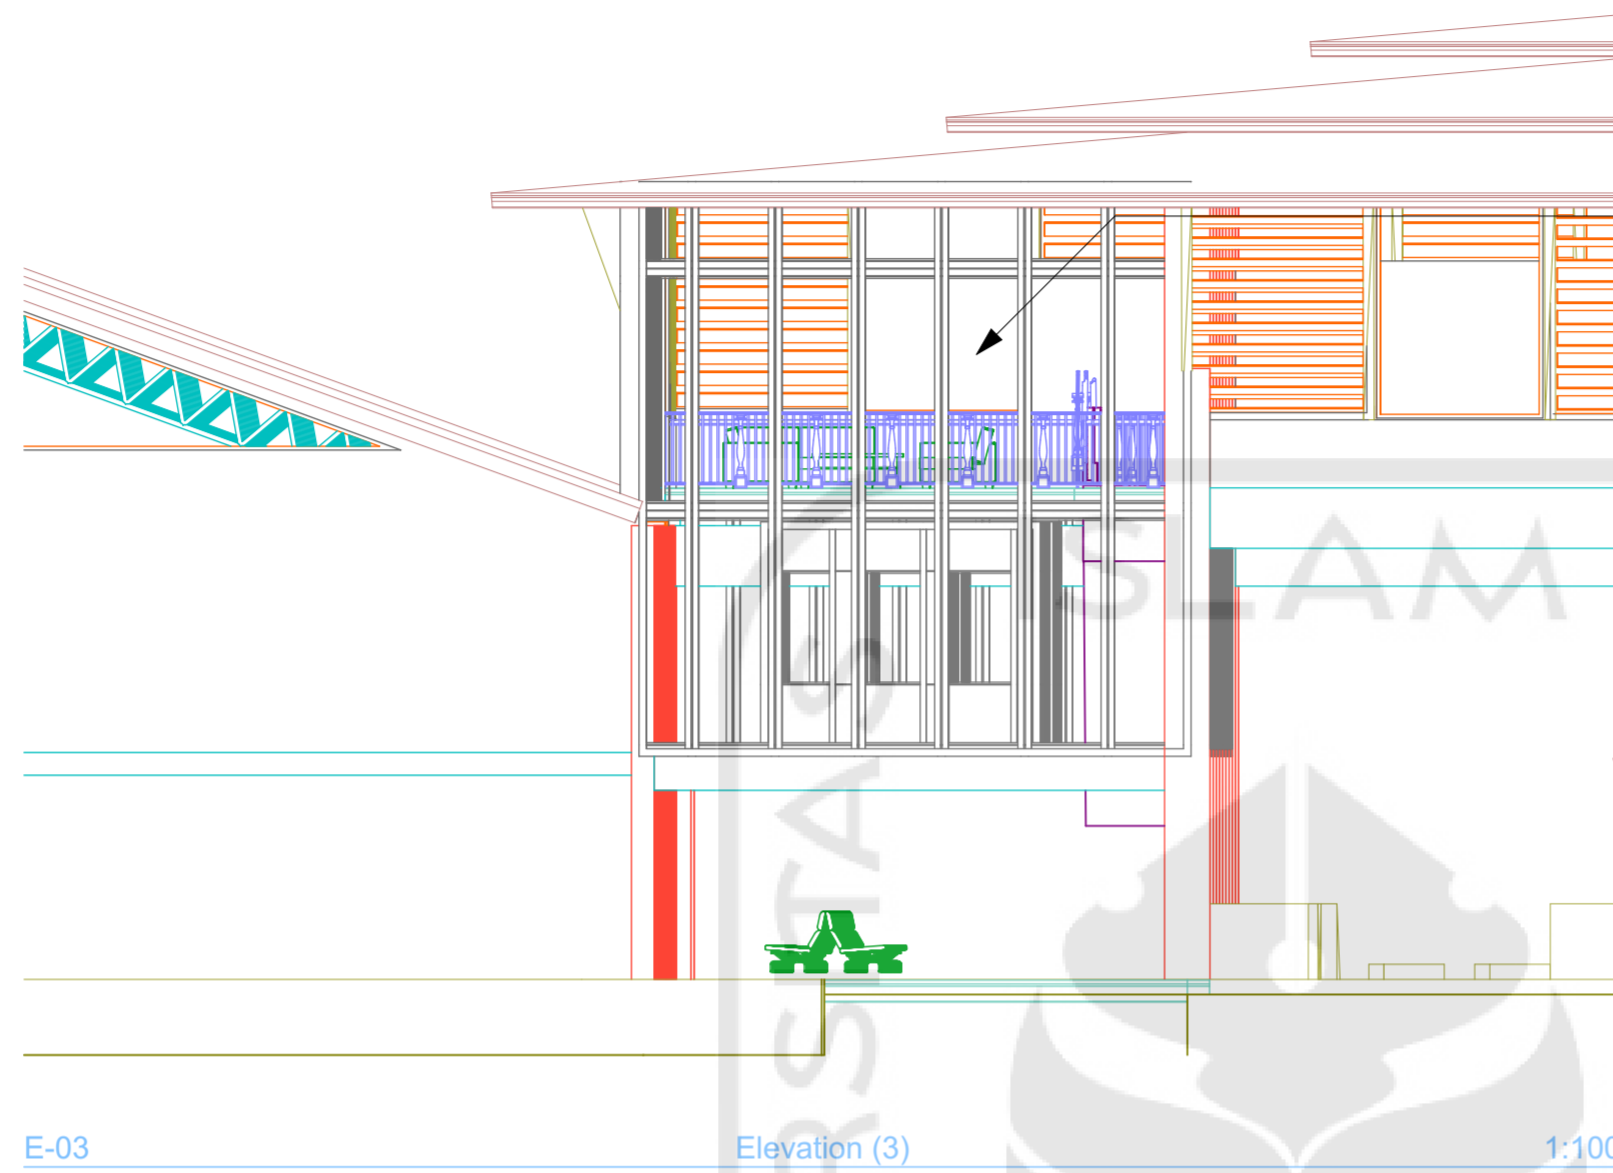
mengadopsi komposisi repetisi pada arsitektur bangunan kolonial

E-03 Elevation (2) 1:100

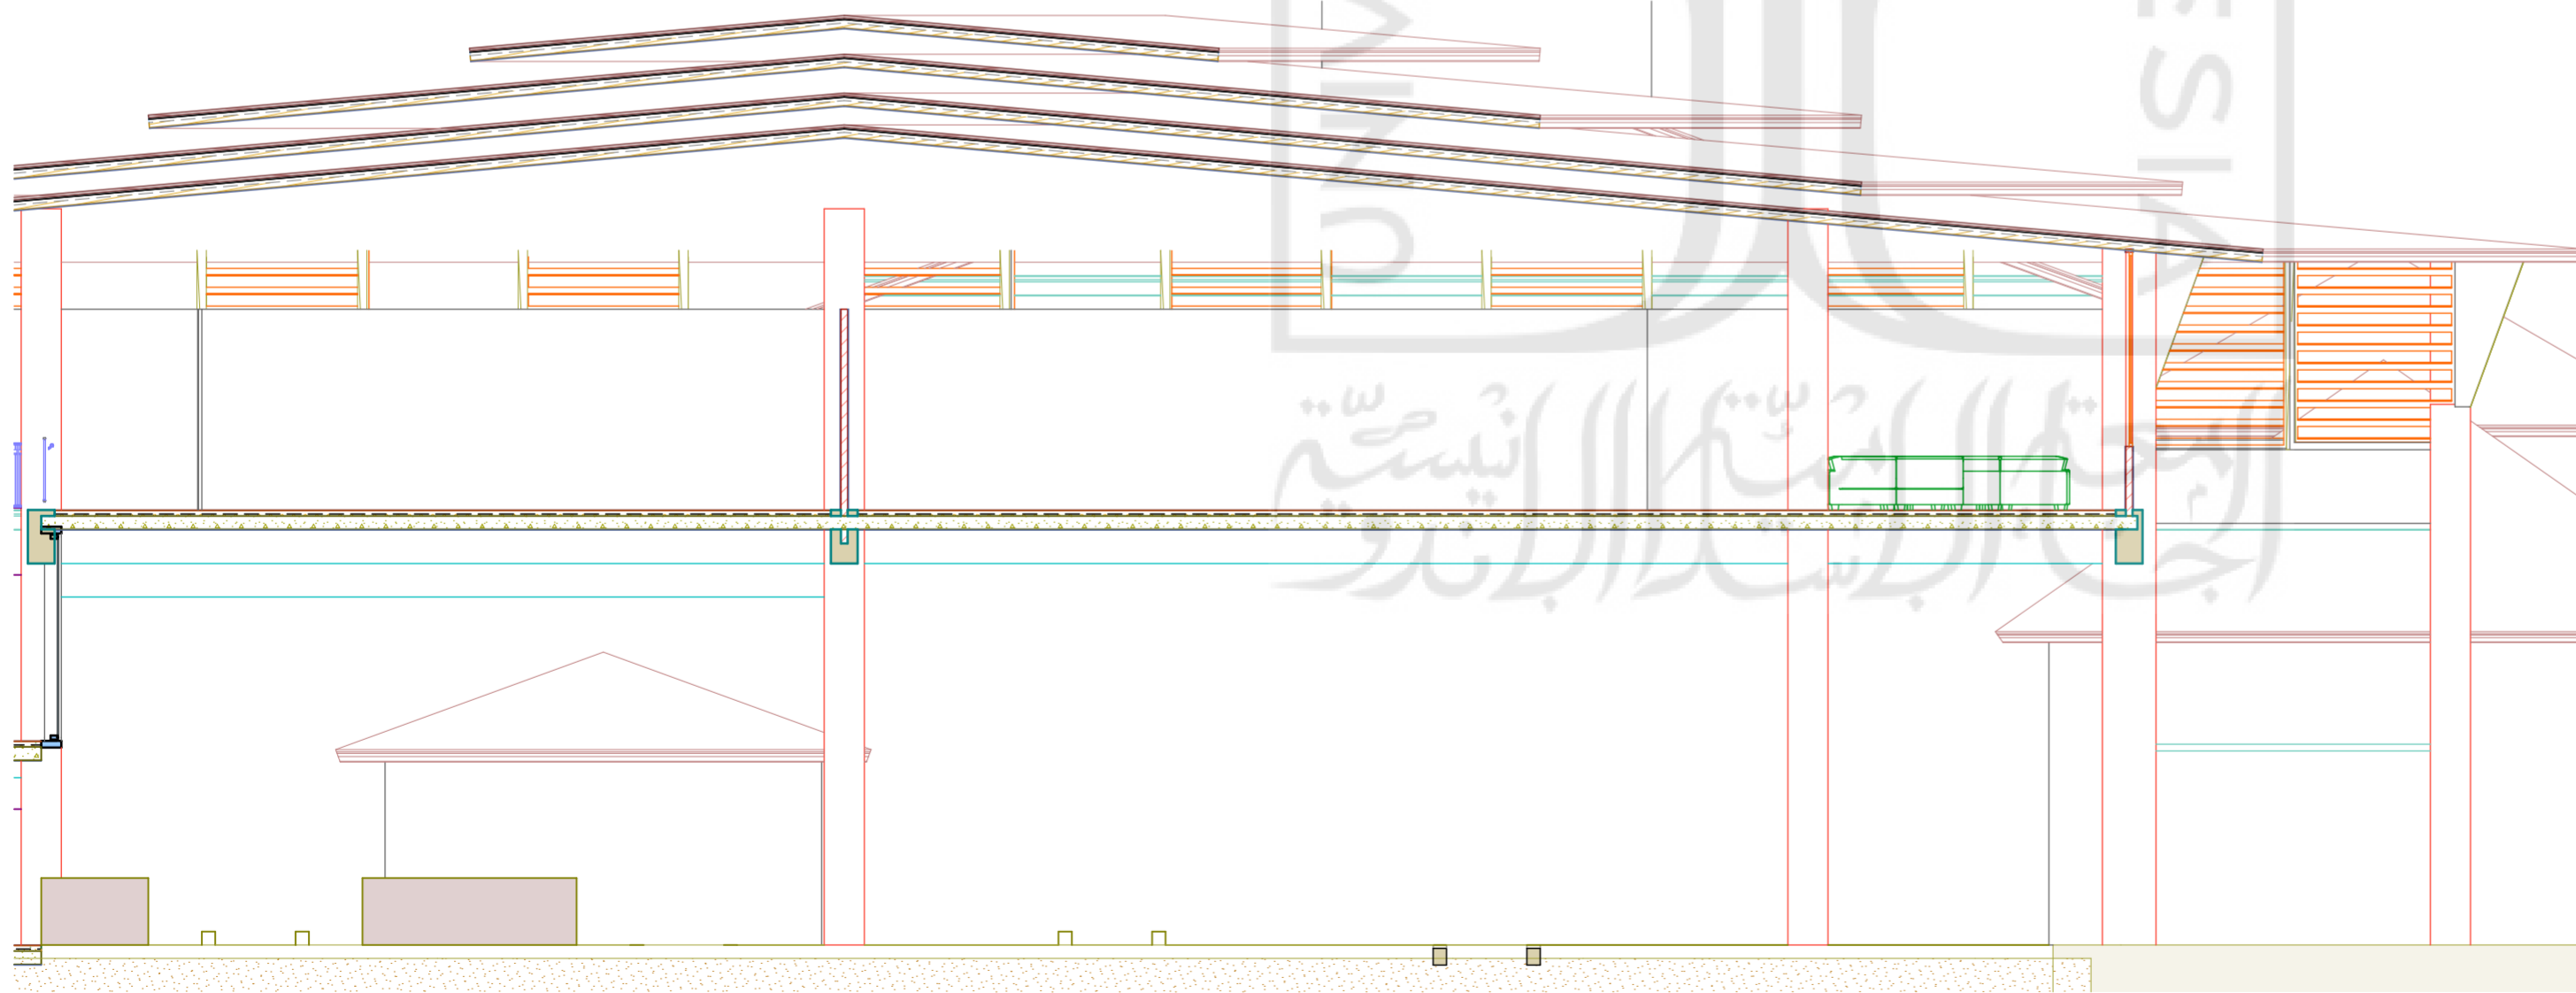


S-01 Building Section (6) 1:100

 BACHELOR FINAL PROJECT DEPARTMENT OF ARCHITECTURE FACULTY OF CIVIL ENGINEERING AND PLANNING UNIVERSITAS ISLAM INDONESIA 2018/2019	
PROJECT NAME	
DESIGN DEVELOPMENT OF LEMPUYANGAN RAILWAY STATION	
LOCATION	
KOTABARU, YOGYAKARTA	
STUDENT IDENTITY	
ALMIRA BI RETNOWATI 14512198	
LECTURER	
Ir. Tony Kunto Wibisono, M.Sc	
DRAWING TITLE	
detail arsitektural 2	
DRAWING INFORMATION	
detail arsitektural bangunan peron	
SCALE	
1:100	
PAGE	TOTAL




fasad ruang peralihan dari
bagunan lama ke bangunan baru
menggunakan curtain wall

E-03 Elevation (3) 1:100

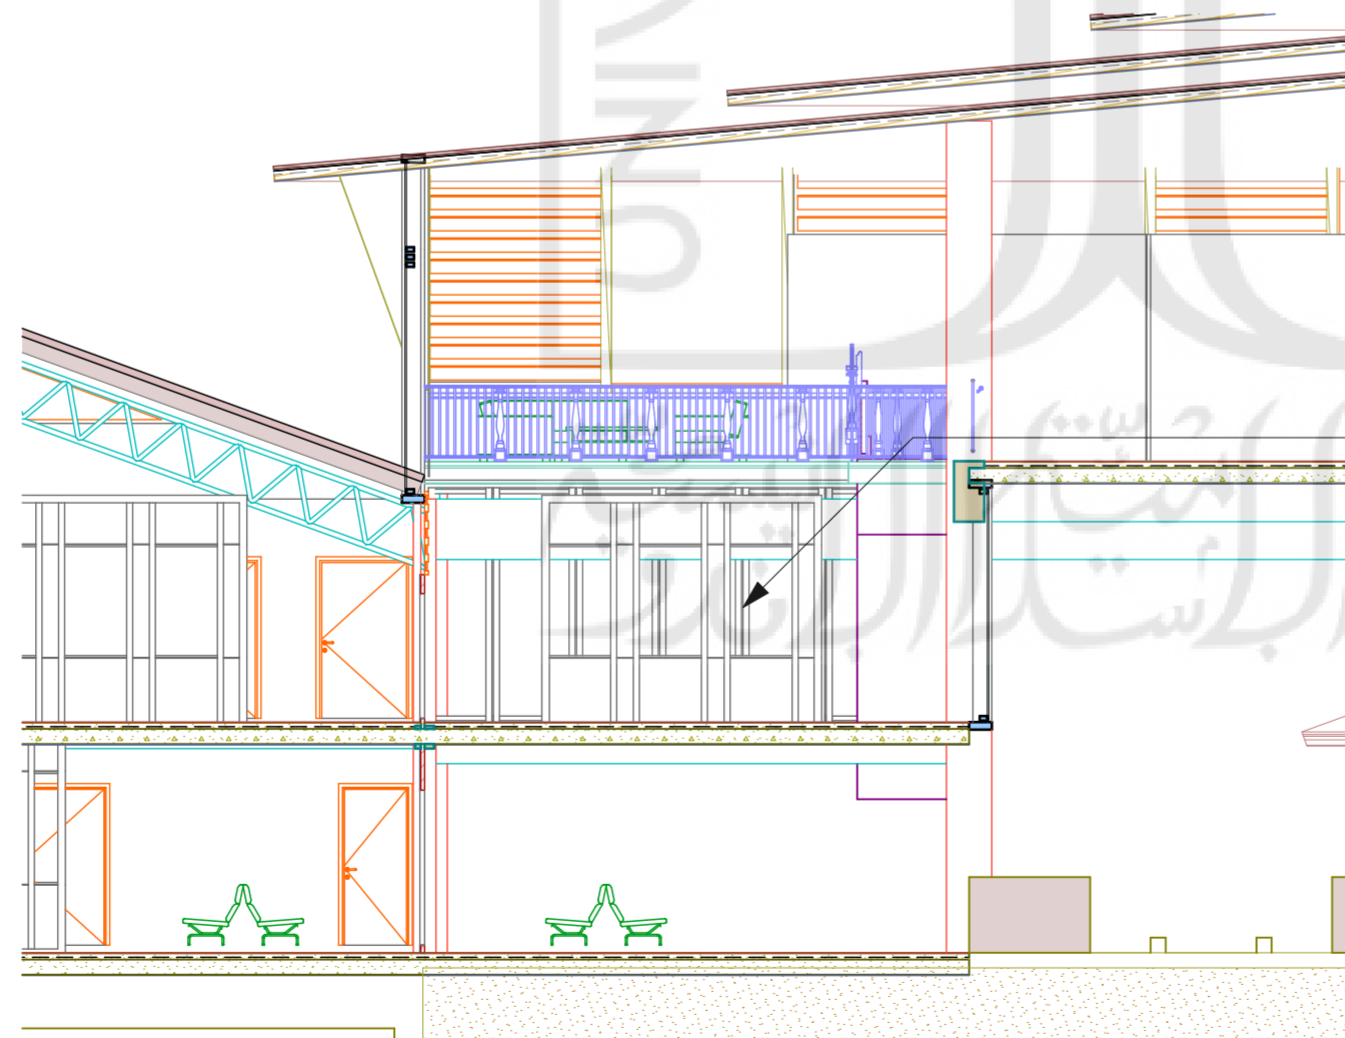

material curtain wall
tempered glass dengan
frame alumunium

S-01 Building Section (7) 1:100

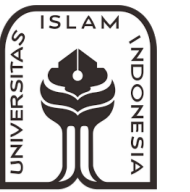

BACHELOR FINAL PROJECT
DEPARTMENT OF ARCHITECTURE
FACULTY OF CIVIL ENGINEERING AND PLANNING
UNIVERSITAS ISLAM INDONESIA
2018/2019

PROJECT NAME

DESIGN DEVELOPMENT
OF LEMPUYANGAN
RAILWAY STATION

LOCATION

KOTABARU, YOGYAKARTA

STUDENT IDENTITY

ALMIRA BI RETNOWATI
14512198

LECTURER

Ir. Tony Kunto Wibisono, M.Sc

DRAWING TITLE

Detail Arsitektural
3

DRAWING INFORMATION


detail arsitektural
ruang peralihan

SCALE

1:100

PAGE

TOTAL

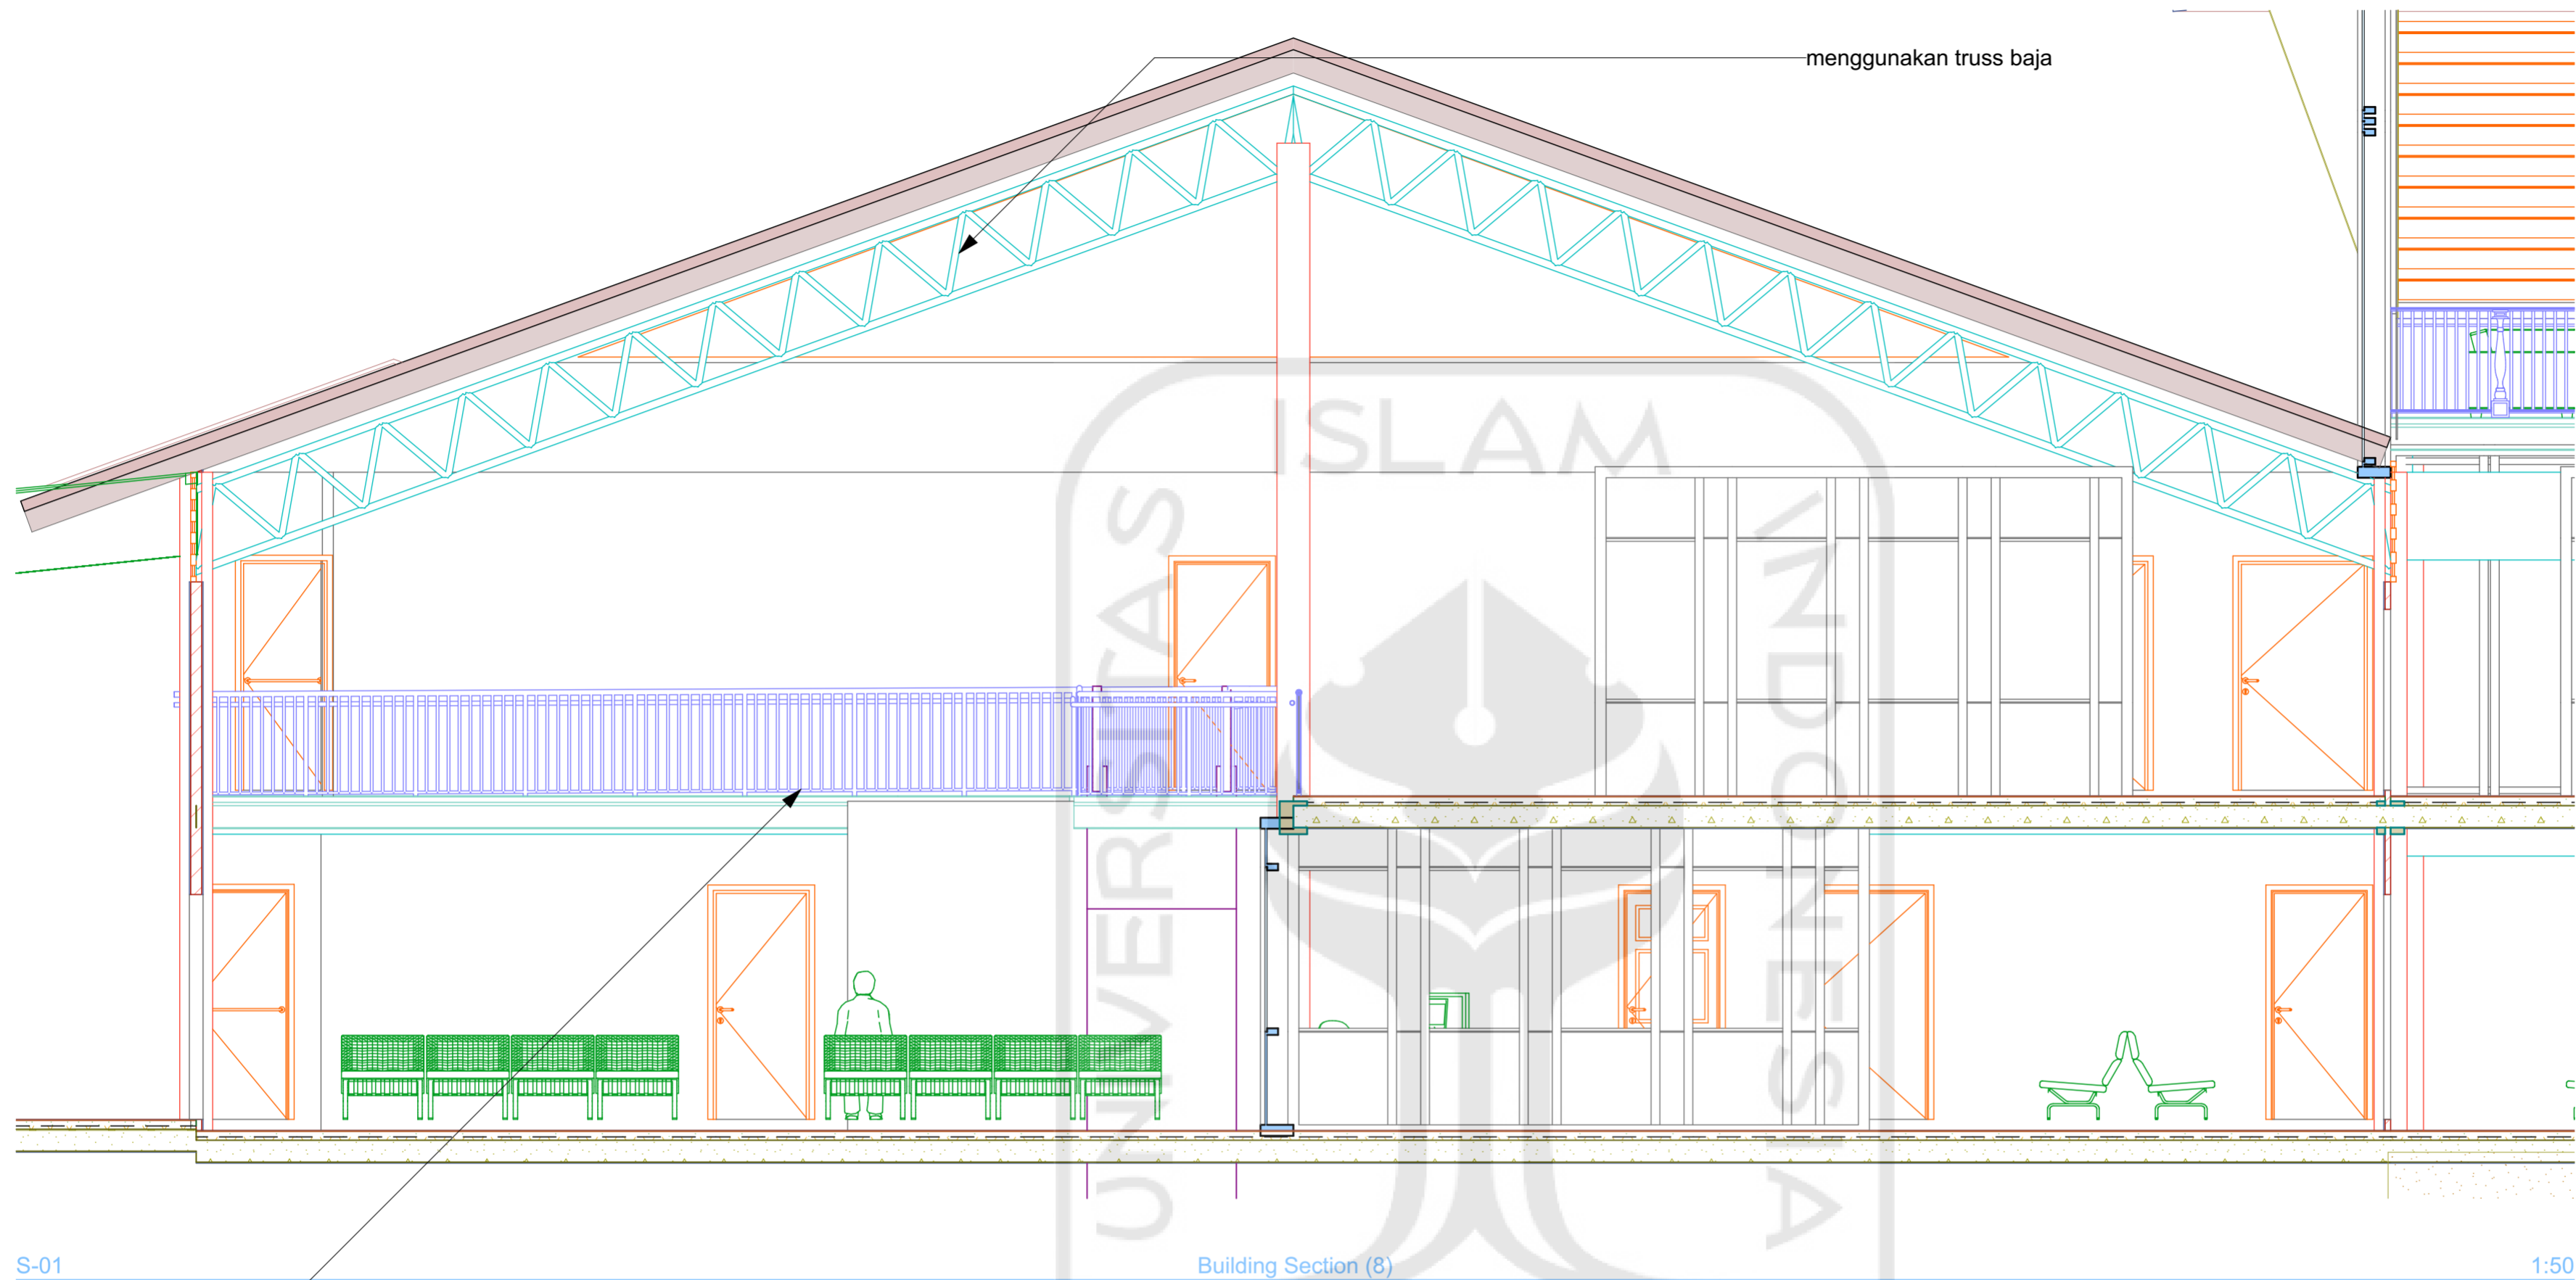

BACHELOR FINAL PROJECT
 DEPARTMENT OF ARCHITECTURE
 FACULTY OF CIVIL ENGINEERING AND PLANNING
 UNIVERSITAS ISLAM INDONESIA
 2018/2019

PROJECT NAME

DESIGN DEVELOPMENT
 OF LEMPUYANGAN
 RAILWAY STATION

LOCATION

KOTABARU, YOGYAKARTA

STUDENT IDENTITY

ALMIRA BI RETNOWATI
 14512198

LECTURER

Ir. Tony Kunto Wibisono, M.Sc

DRAWING TITLE

detail
 arsitektural 4

DRAWING INFORMATION

detail arsitektural
 bangunan lama

SCALE

1:50

PAGE

TOTAL

