


Lampiran 10 Sketsa Kebutuhan Perancah *Scaffolding* (Steiger) Lantai 1

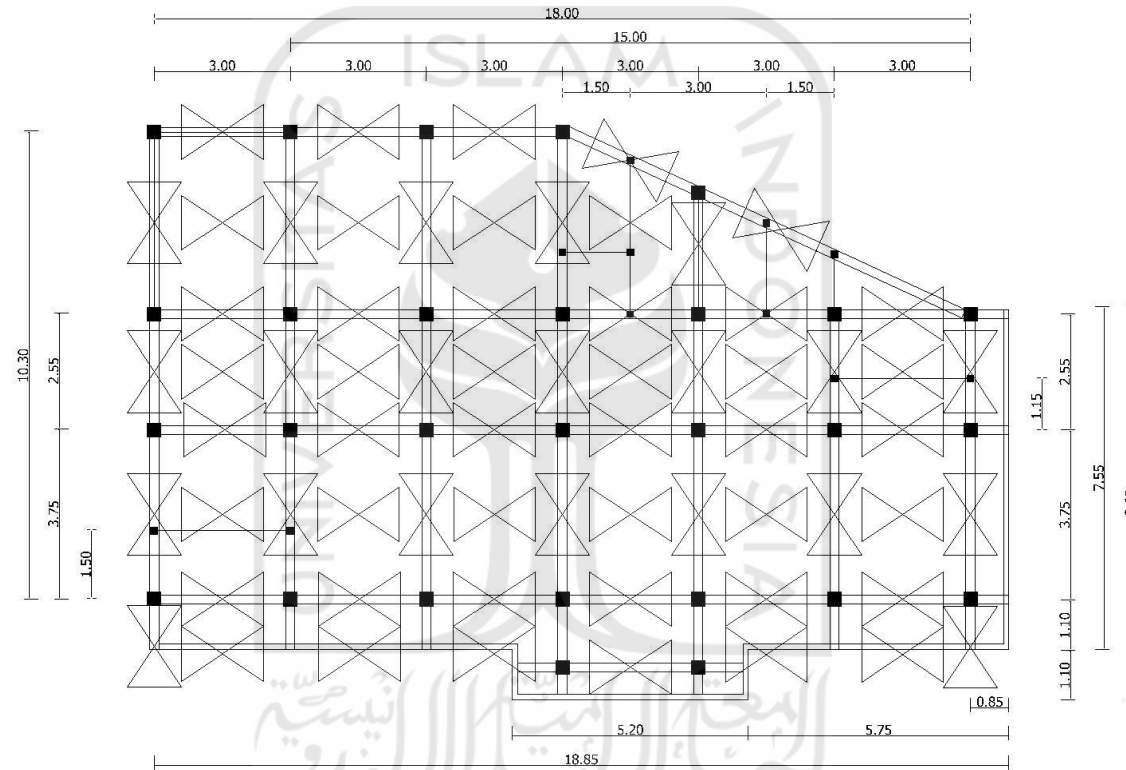

DENAH KEBUTUHAN SCAFFOLDING LANTAI. 1
SKALA 1:100