


Lampiran 11 Sketsa Kebutuhan Perancah *Scaffolding* (Steiger) Lantai 2

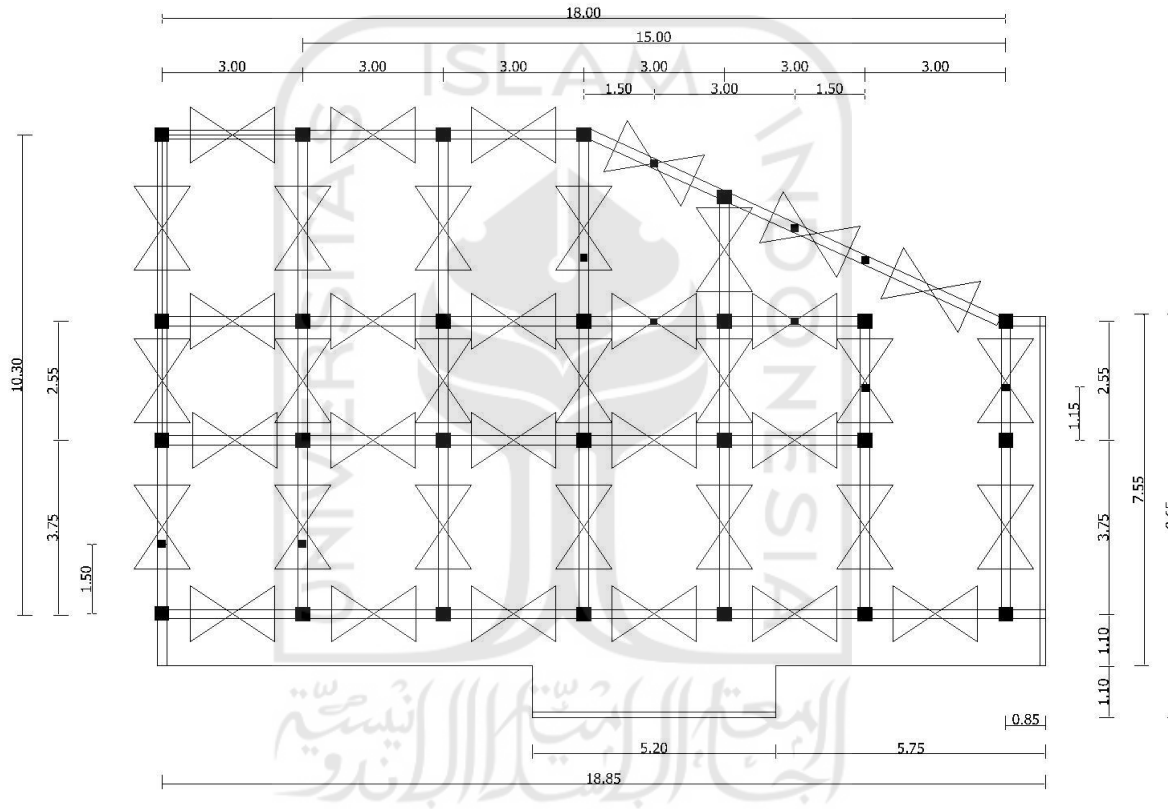

DENAH KEBUTUHAN SCAFFOLDING LANTAI 2
SKALA 1:100