


### Lampiran 13 Sketsa Kebutuhan Perancah Konvensional (Bambu) Lantai 2

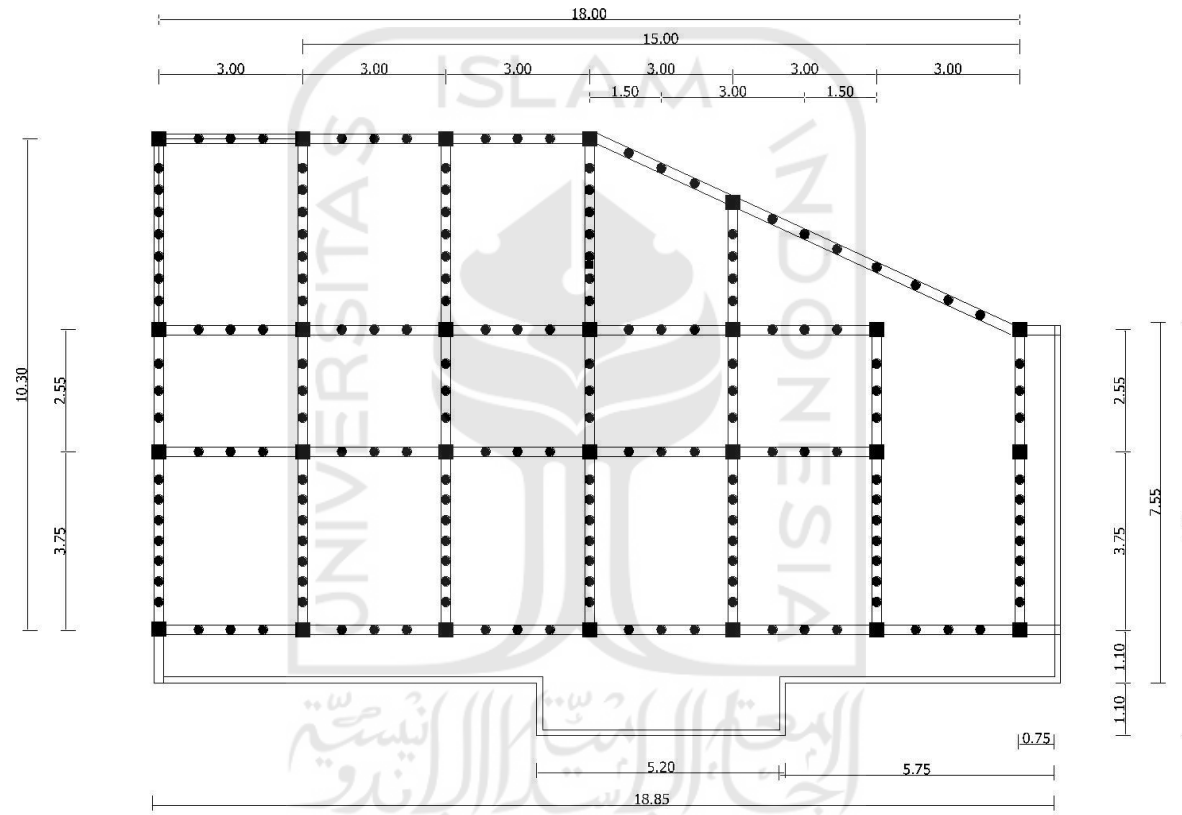

DENAH KEBUTUHAN BAMBU LANTAI 2  
SKALA 1:100