



DEPARTMENT OF  
**ARCHITECTURE**  
FAKULTAS TEKNIK SIPIL DAN  
PERENCANAAN  
UNIVERSITAS ISLAM INDONESIA  
YOGYAKARTA

**PROJECT NAME**

KAMPUNG KULINER

**PROJECT YEAR**

2019

**PROJECT LOCATION**

Kel. Brontokusuman, Kec. Mergangsan,  
RW. 18 Kampung Karanganyar,  
Yogyakarta

**STUDENT NAME**

Naufal Firmansyah

**STUDENT ID**

15512045

**LECTURE 1**

Dr.-Ing. Ir. Ilya Fajar Maharika, MA., IAI.

**LECTURE 2**

Syarifah Ismailiyah Al Athas, ST., MT.


**DRAWING TITLE**

POTONGAN A-A'

**DRAWING SCALE**

1:50

**NOTE**

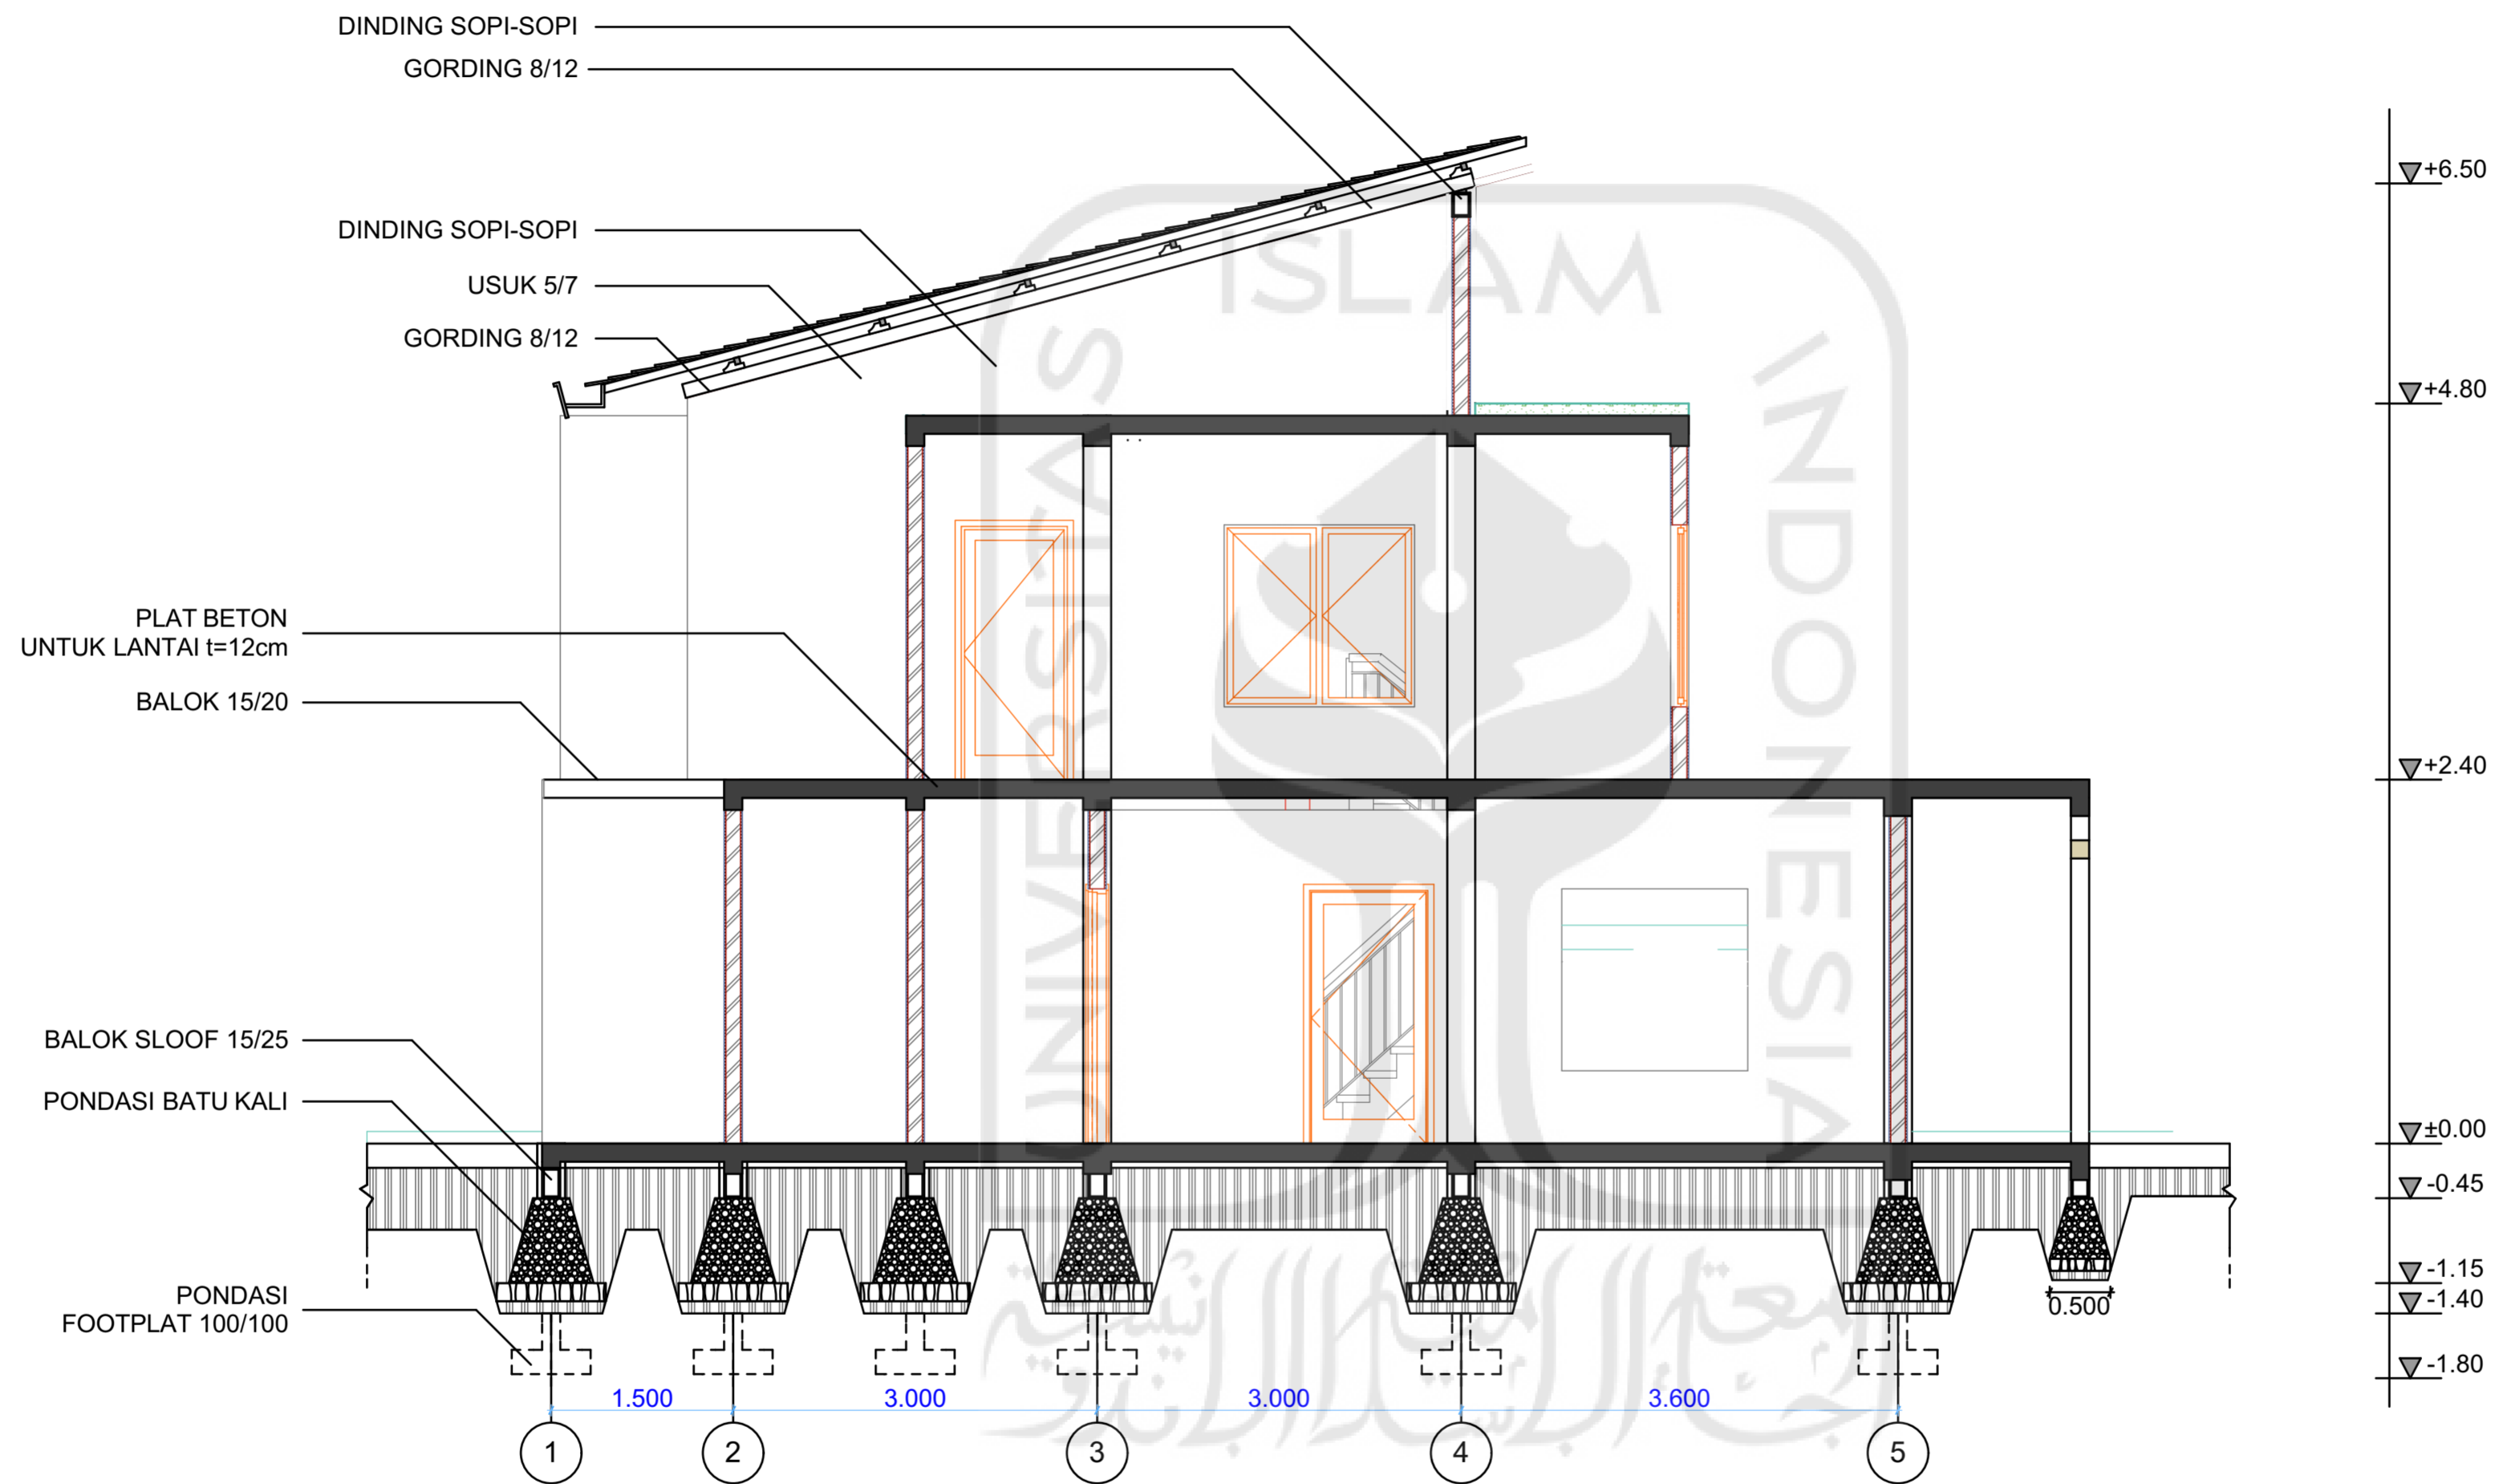

**POTONGAN A-A'**  
1:50

**PAGE**      **TOTAL PAGE**



DEPARTMENT OF  
**ARCHITECTURE**  
FAKULTAS TEKNIK SIPIL DAN  
PERENCANAAN  
UNIVERSITAS ISLAM INDONESIA  
YOGYAKARTA

**PROJECT NAME**

KAMPUNG KULINER

**PROJECT YEAR**

2019

**PROJECT LOCATION**

Kel. Brontokusuman, Kec. Mergangsan,  
RW. 18 Kampung Karanganyar,  
Yogyakarta

**STUDENT NAME**

Naufal Firmansyah

**STUDENT ID**

15512045

**LECTURE 1**

Dr.-Ing. Ir. Ilya Fadjar Maharika, MA., IAI.

**LECTURE 2**

Syarifah Ismailiyah Al Athas, ST., MT.


**DRAWING TITLE**


POTONGAN B-B'

**DRAWING SCALE**

1:50

**NOTE**

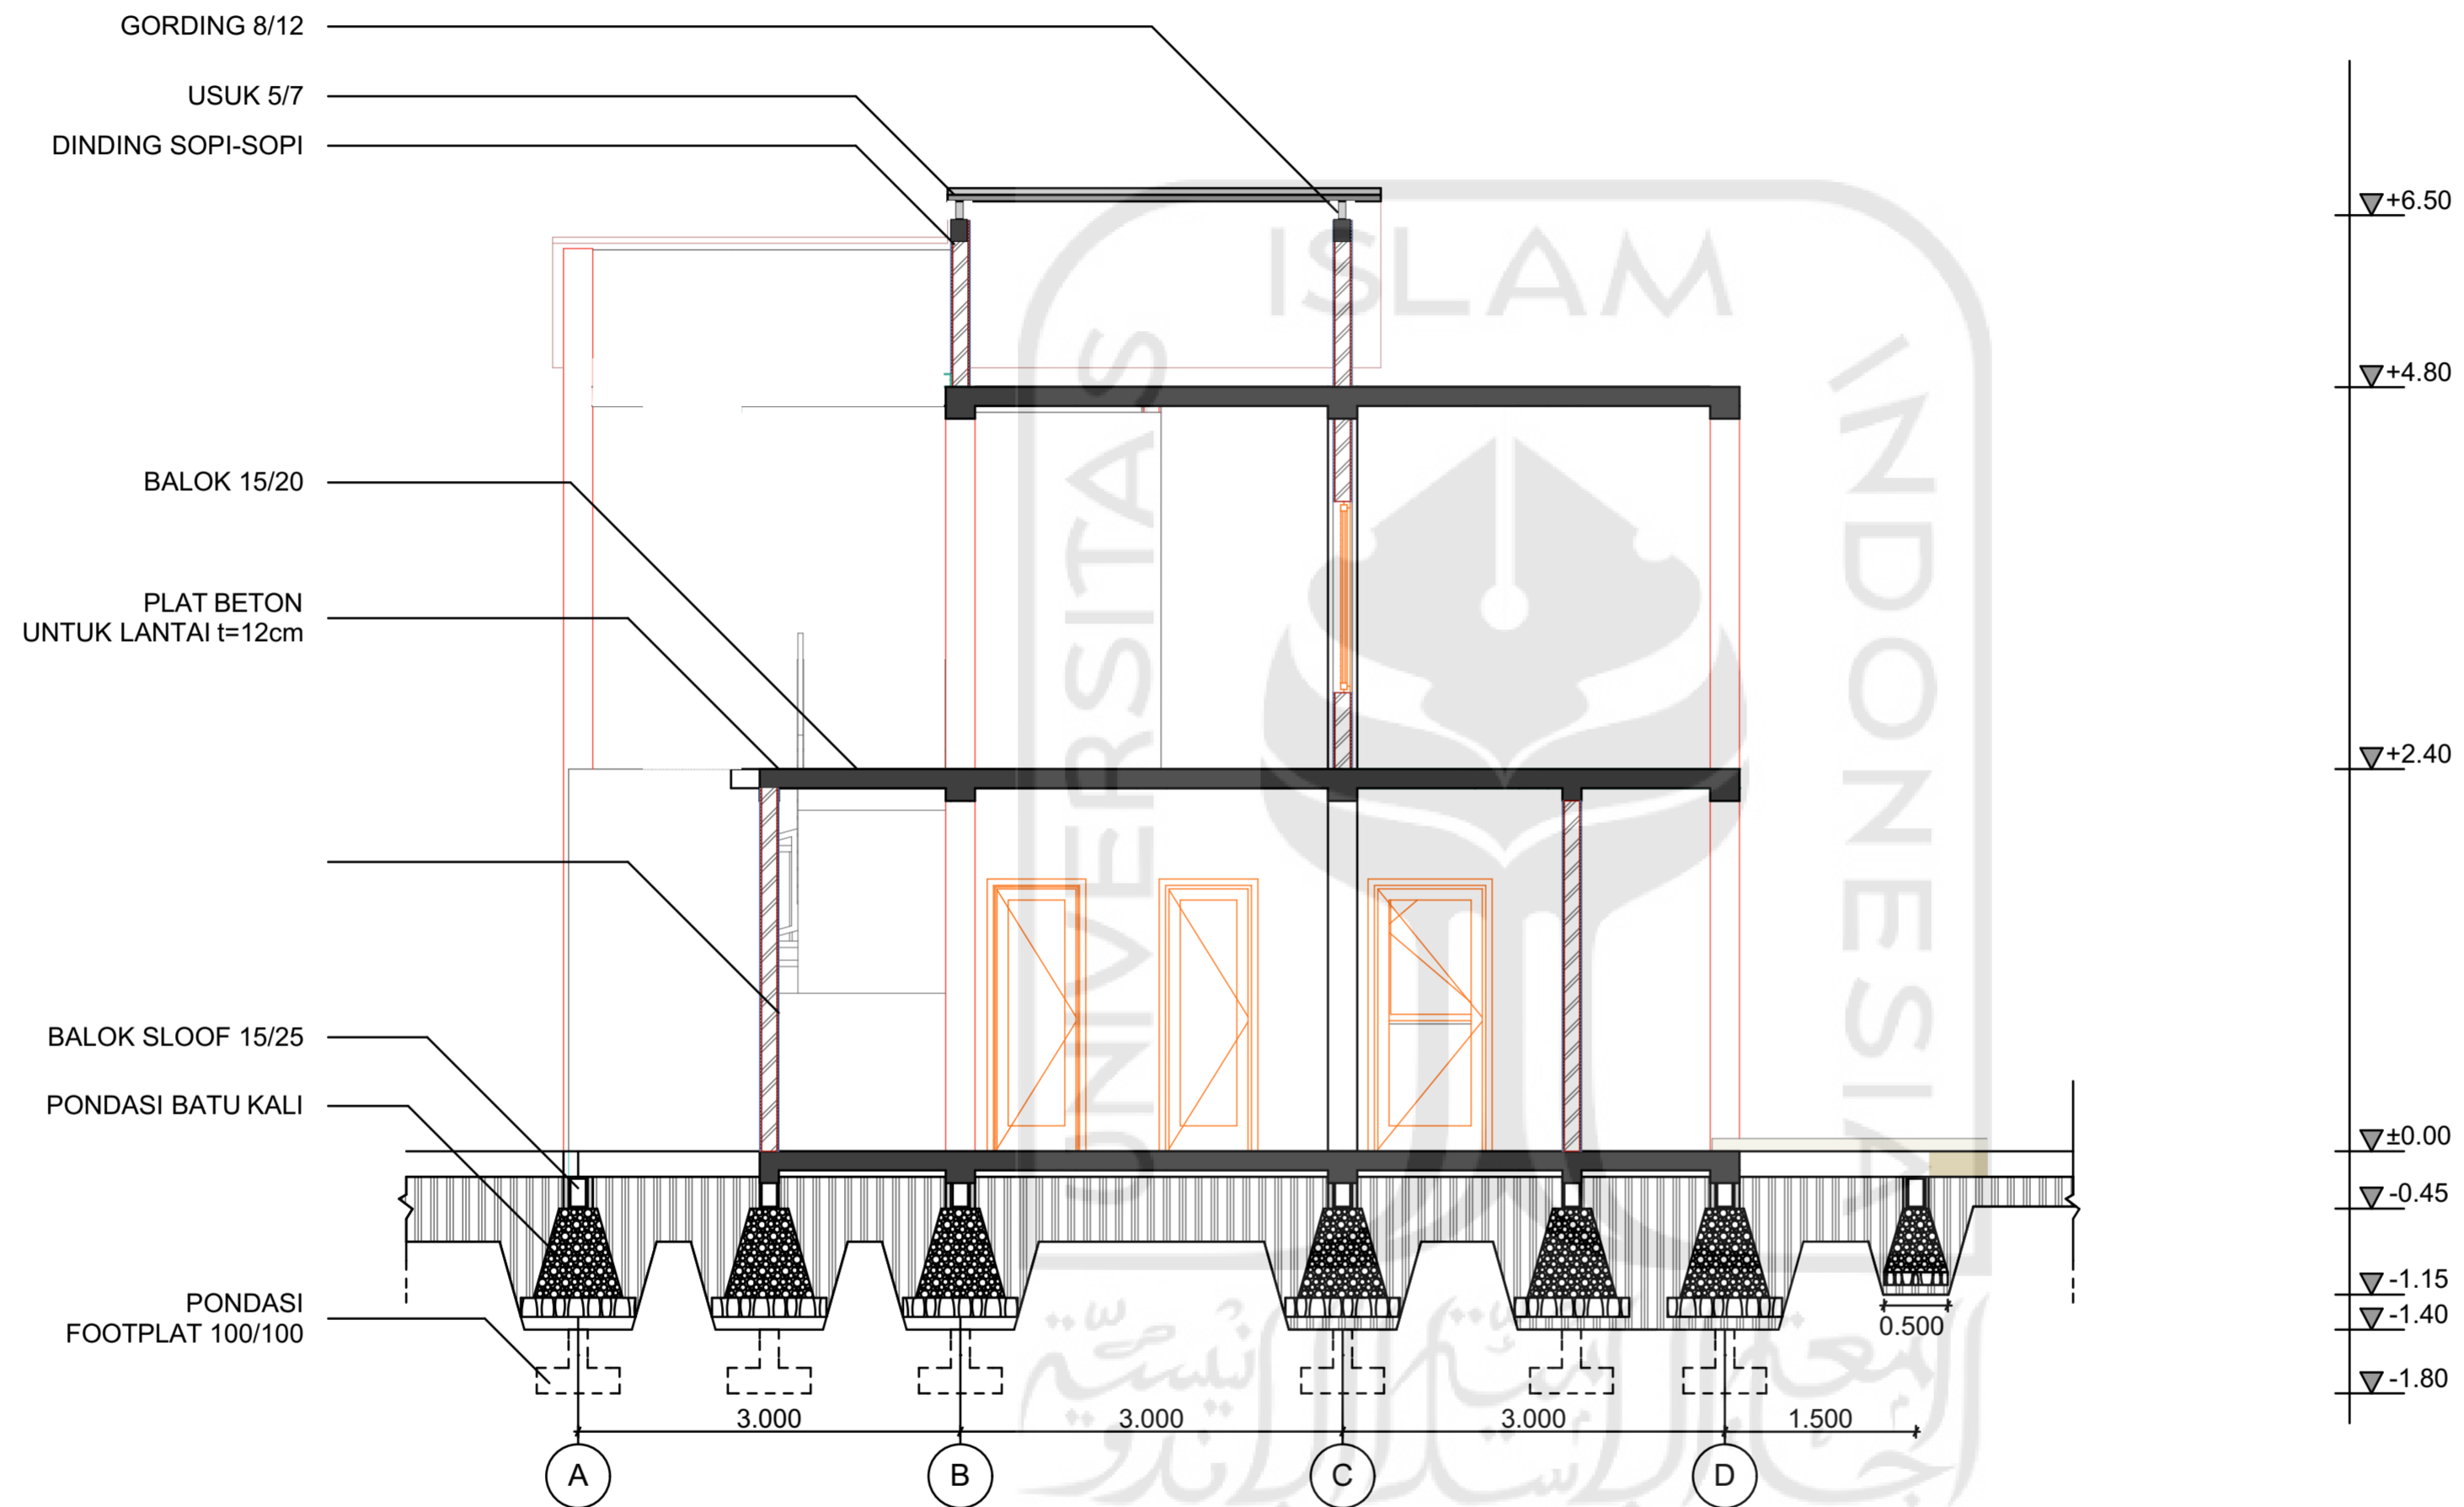

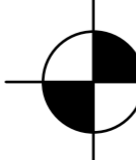 **POTONGAN A-A'**  
1:50

PAGE

TOTAL PAGE