



DEPARTMENT OF
ARCHITECTURE
FAKULTAS TEKNIK SIPIL DAN
PERENCANAAN
UNIVERSITAS ISLAM INDONESIA
YOGYAKARTA

PROJECT NAME

KAMPUNG KULINER

PROJECT YEAR

2019

PROJECT LOCATION

Kel. Brontokusuman, Kec. Mergangsan,
RW. 18 Kampung Karanganyar,
Yogyakarta

STUDENT NAME

Naufal Firmansyah

STUDENT ID

15512045

LECTURE 1

Dr.-Ing. Ir. Ilya Fadjar Maharika, MA., IAI.

LECTURE 2

Syarifah Ismailiyah Al Athas, ST., MT.


DRAWING TITLE

tampak

DRAWING SCALE

1:0,78

NOTE

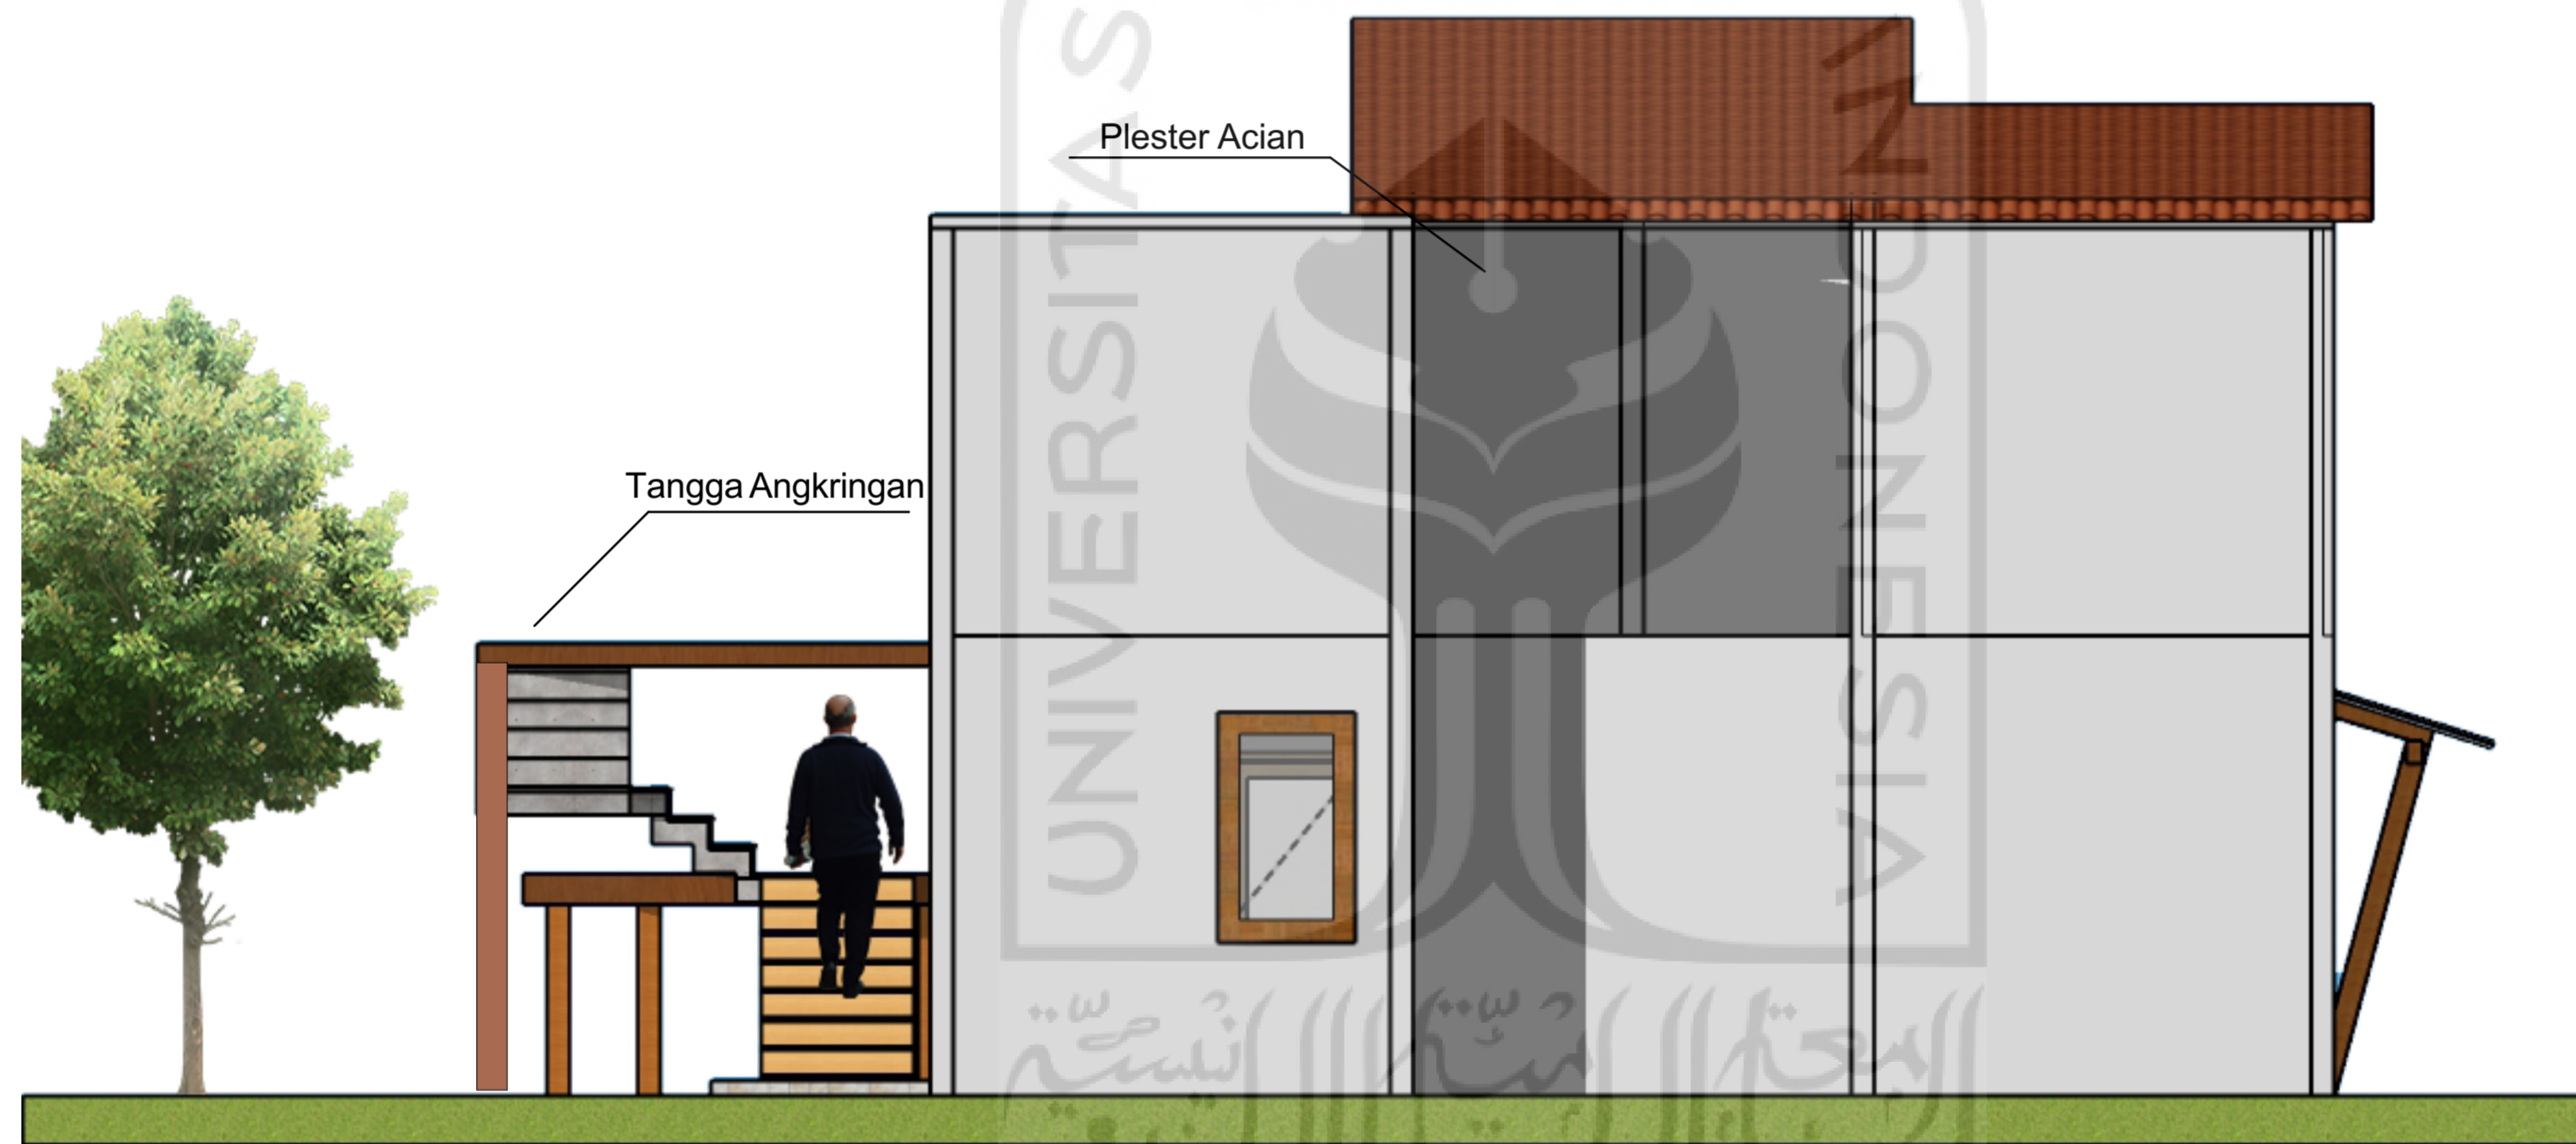

TAMPAK BARAT

PAGE

TOTAL PAGE