


- B.1 30x50cm Beam
- B.2 30x50cm Beam
- C.1 50x50cm Column

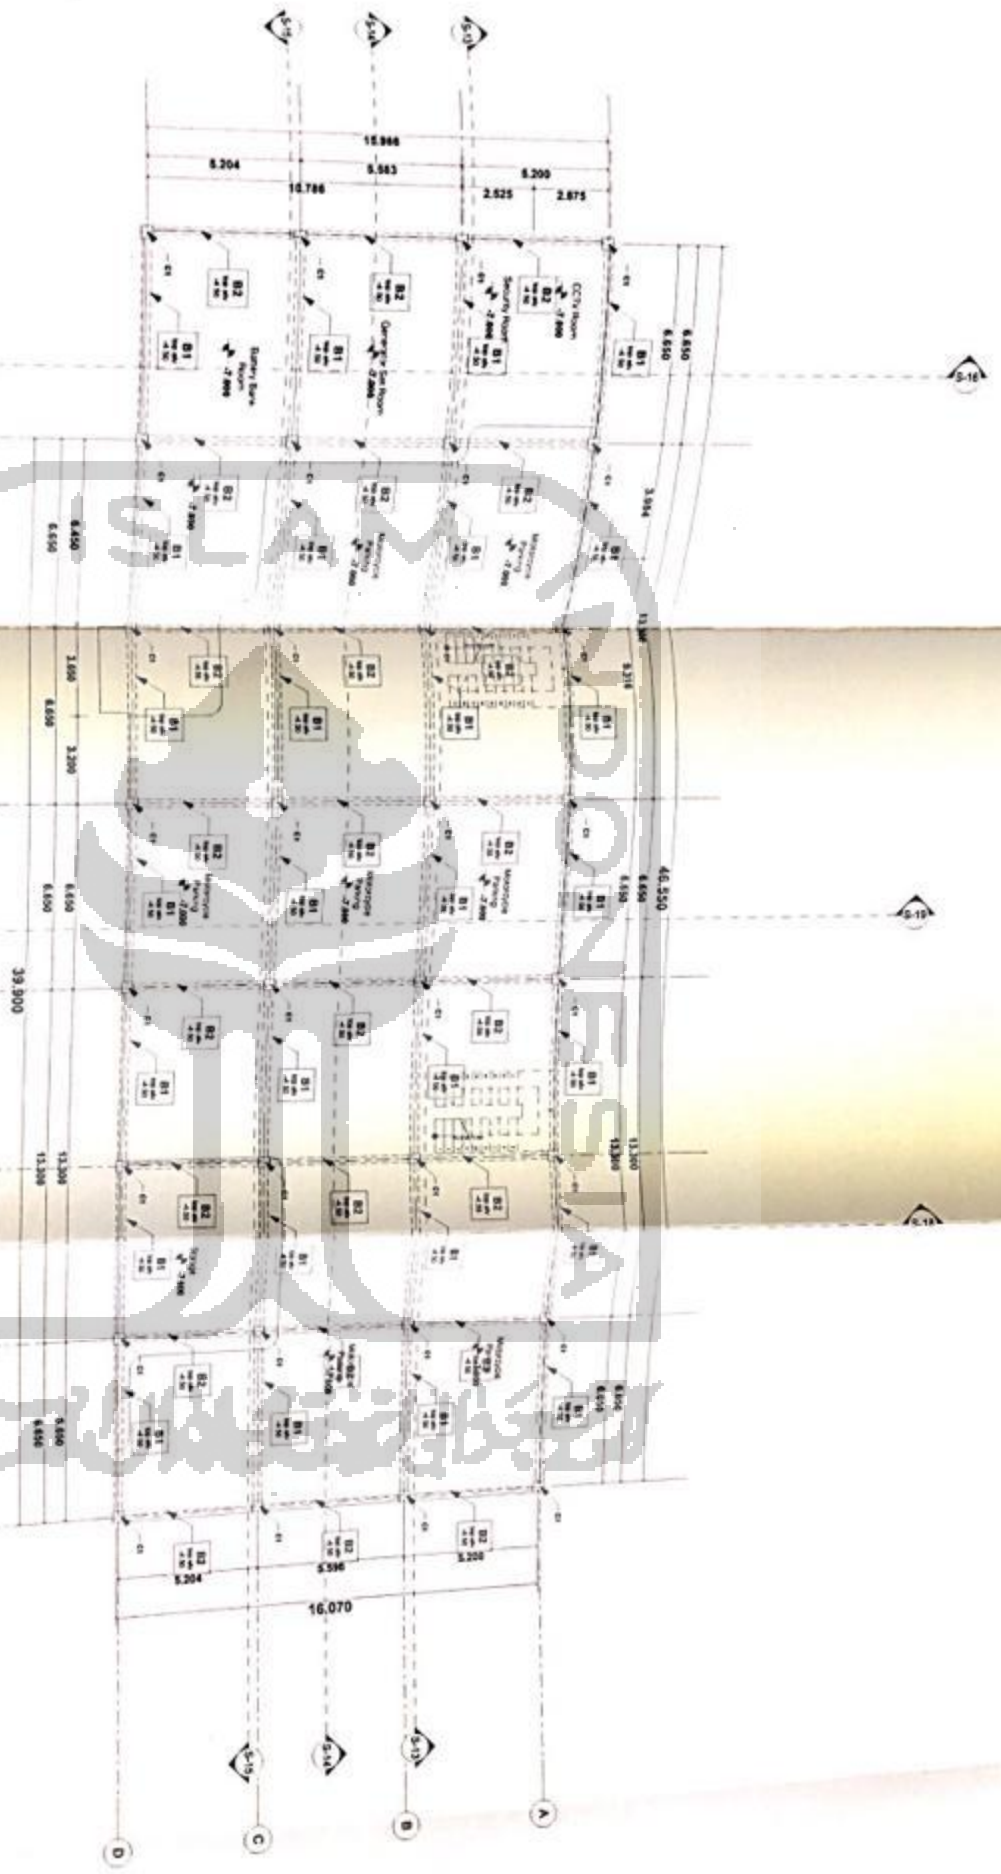

-2. Basement 2 Structure Plan
 S.01.1 Scale : 1:200

 UNIVERSITAS ISLAM INDONESIA Department of Architecture Final Project 2013	Project Name	Project Location	Student ID	Drawing Title	Drawing Scale
	Final Project Title	YK Parking Garage	Ulp Samudrajo Street, Yogyakarta 55223, Indonesia	Erwanranto Yudha P. 09512043	Structural Plans Basement 2 Structure Plan
Building Investment with Automated Parking Technology Approach			Lecturer Ir. Ahmad Saifudin Muliadi, MT		Drawing ID S.01.1