


Lampiran 5 Denah Kolom dan Balok elv. +3.920

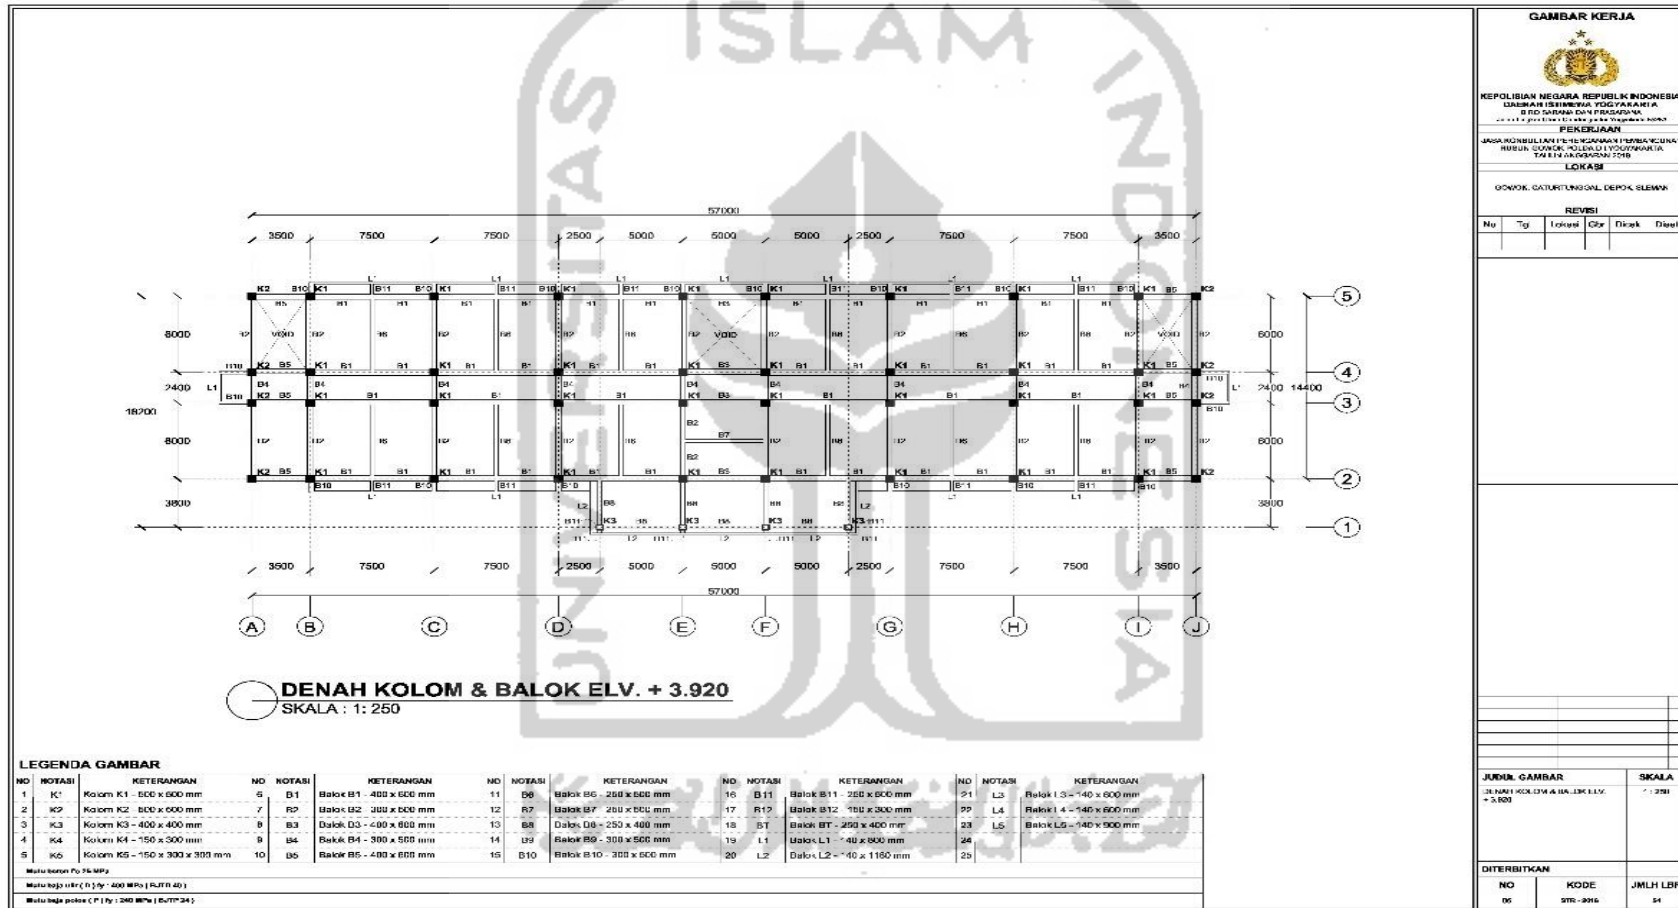

Gambar L1.4 Denah Kolom Dan Balok Elv +3.920