

DEPARTMENT OF  
ARCHITECTURE  
FACULTY OF  
CIVIL  
ENGINEERING AND  
PLANNING  
UNIVERSITAS  
ISLAM INDONESIA

PROJECT NAME

PROJECT AKHIR  
SARJANA

PROJECT YEARS

2015

PROJECT  
ADDRESS

Bengkalis, Riau

APPROVED BY :

Ir.Revianto Budi Santosa M.Arch

NAME

Muhammad Ardian

11512269


DRAWING  
TITLE :


RENCANA  
ATAP  
GEDUNG  
THEATER

DRAWING  
SCALE

DATE  
OF  
ISSUE

1:200

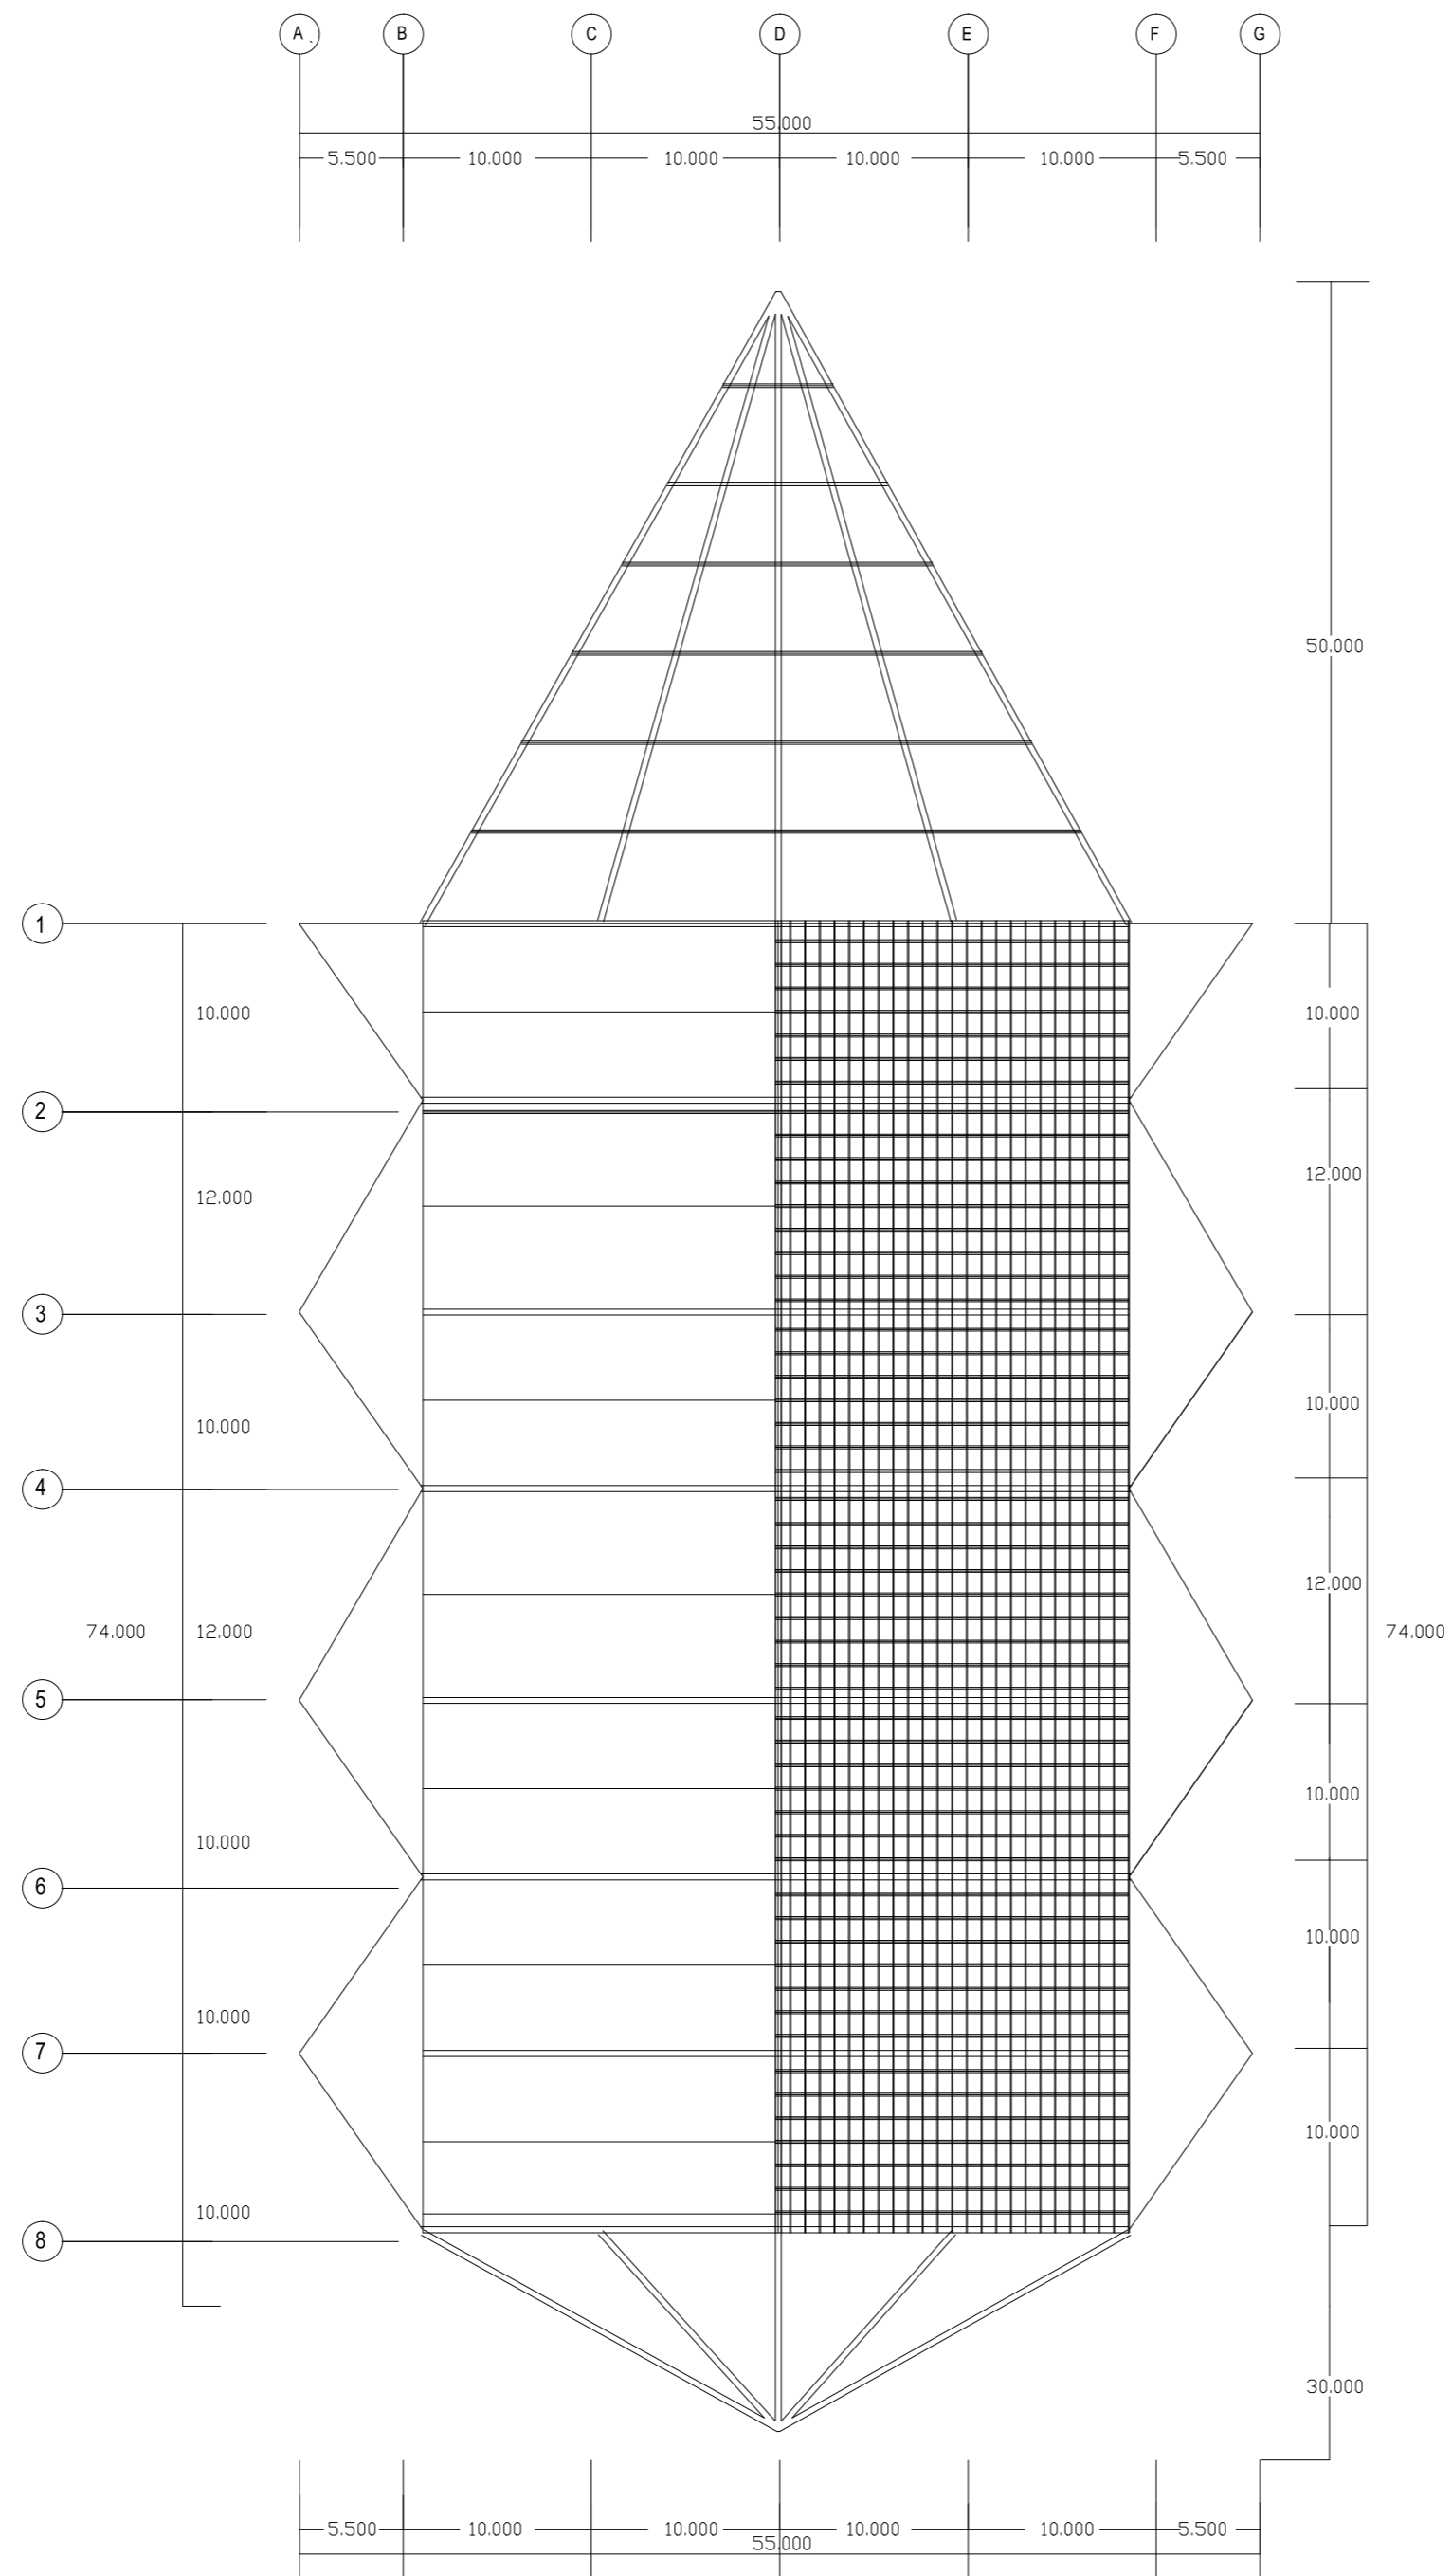

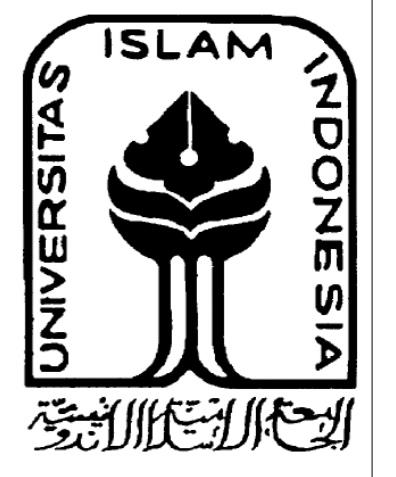


DEPARTMENT OF  
ARCHITECTURE  
FACULTY OF  
CIVIL  
ENGINEERING AND  
PLANNING  
UNIVERSITAS  
ISLAM INDONESIA


PROJECT NAME
PROJECT AKHIR SARJANA
PROJECT YEARS
2015
PROJECT ADDRESS
Bengkalis, Riau
APPROVED BY :
Ir.Revianto Budi Santosa M.Arch

NAME
Muhammad Ardian
11512269

DRAWING TITLE :
Denah Gedung Theater Lantai 1

DRAWING SCALE	DATE OF ISSUE
1:200	

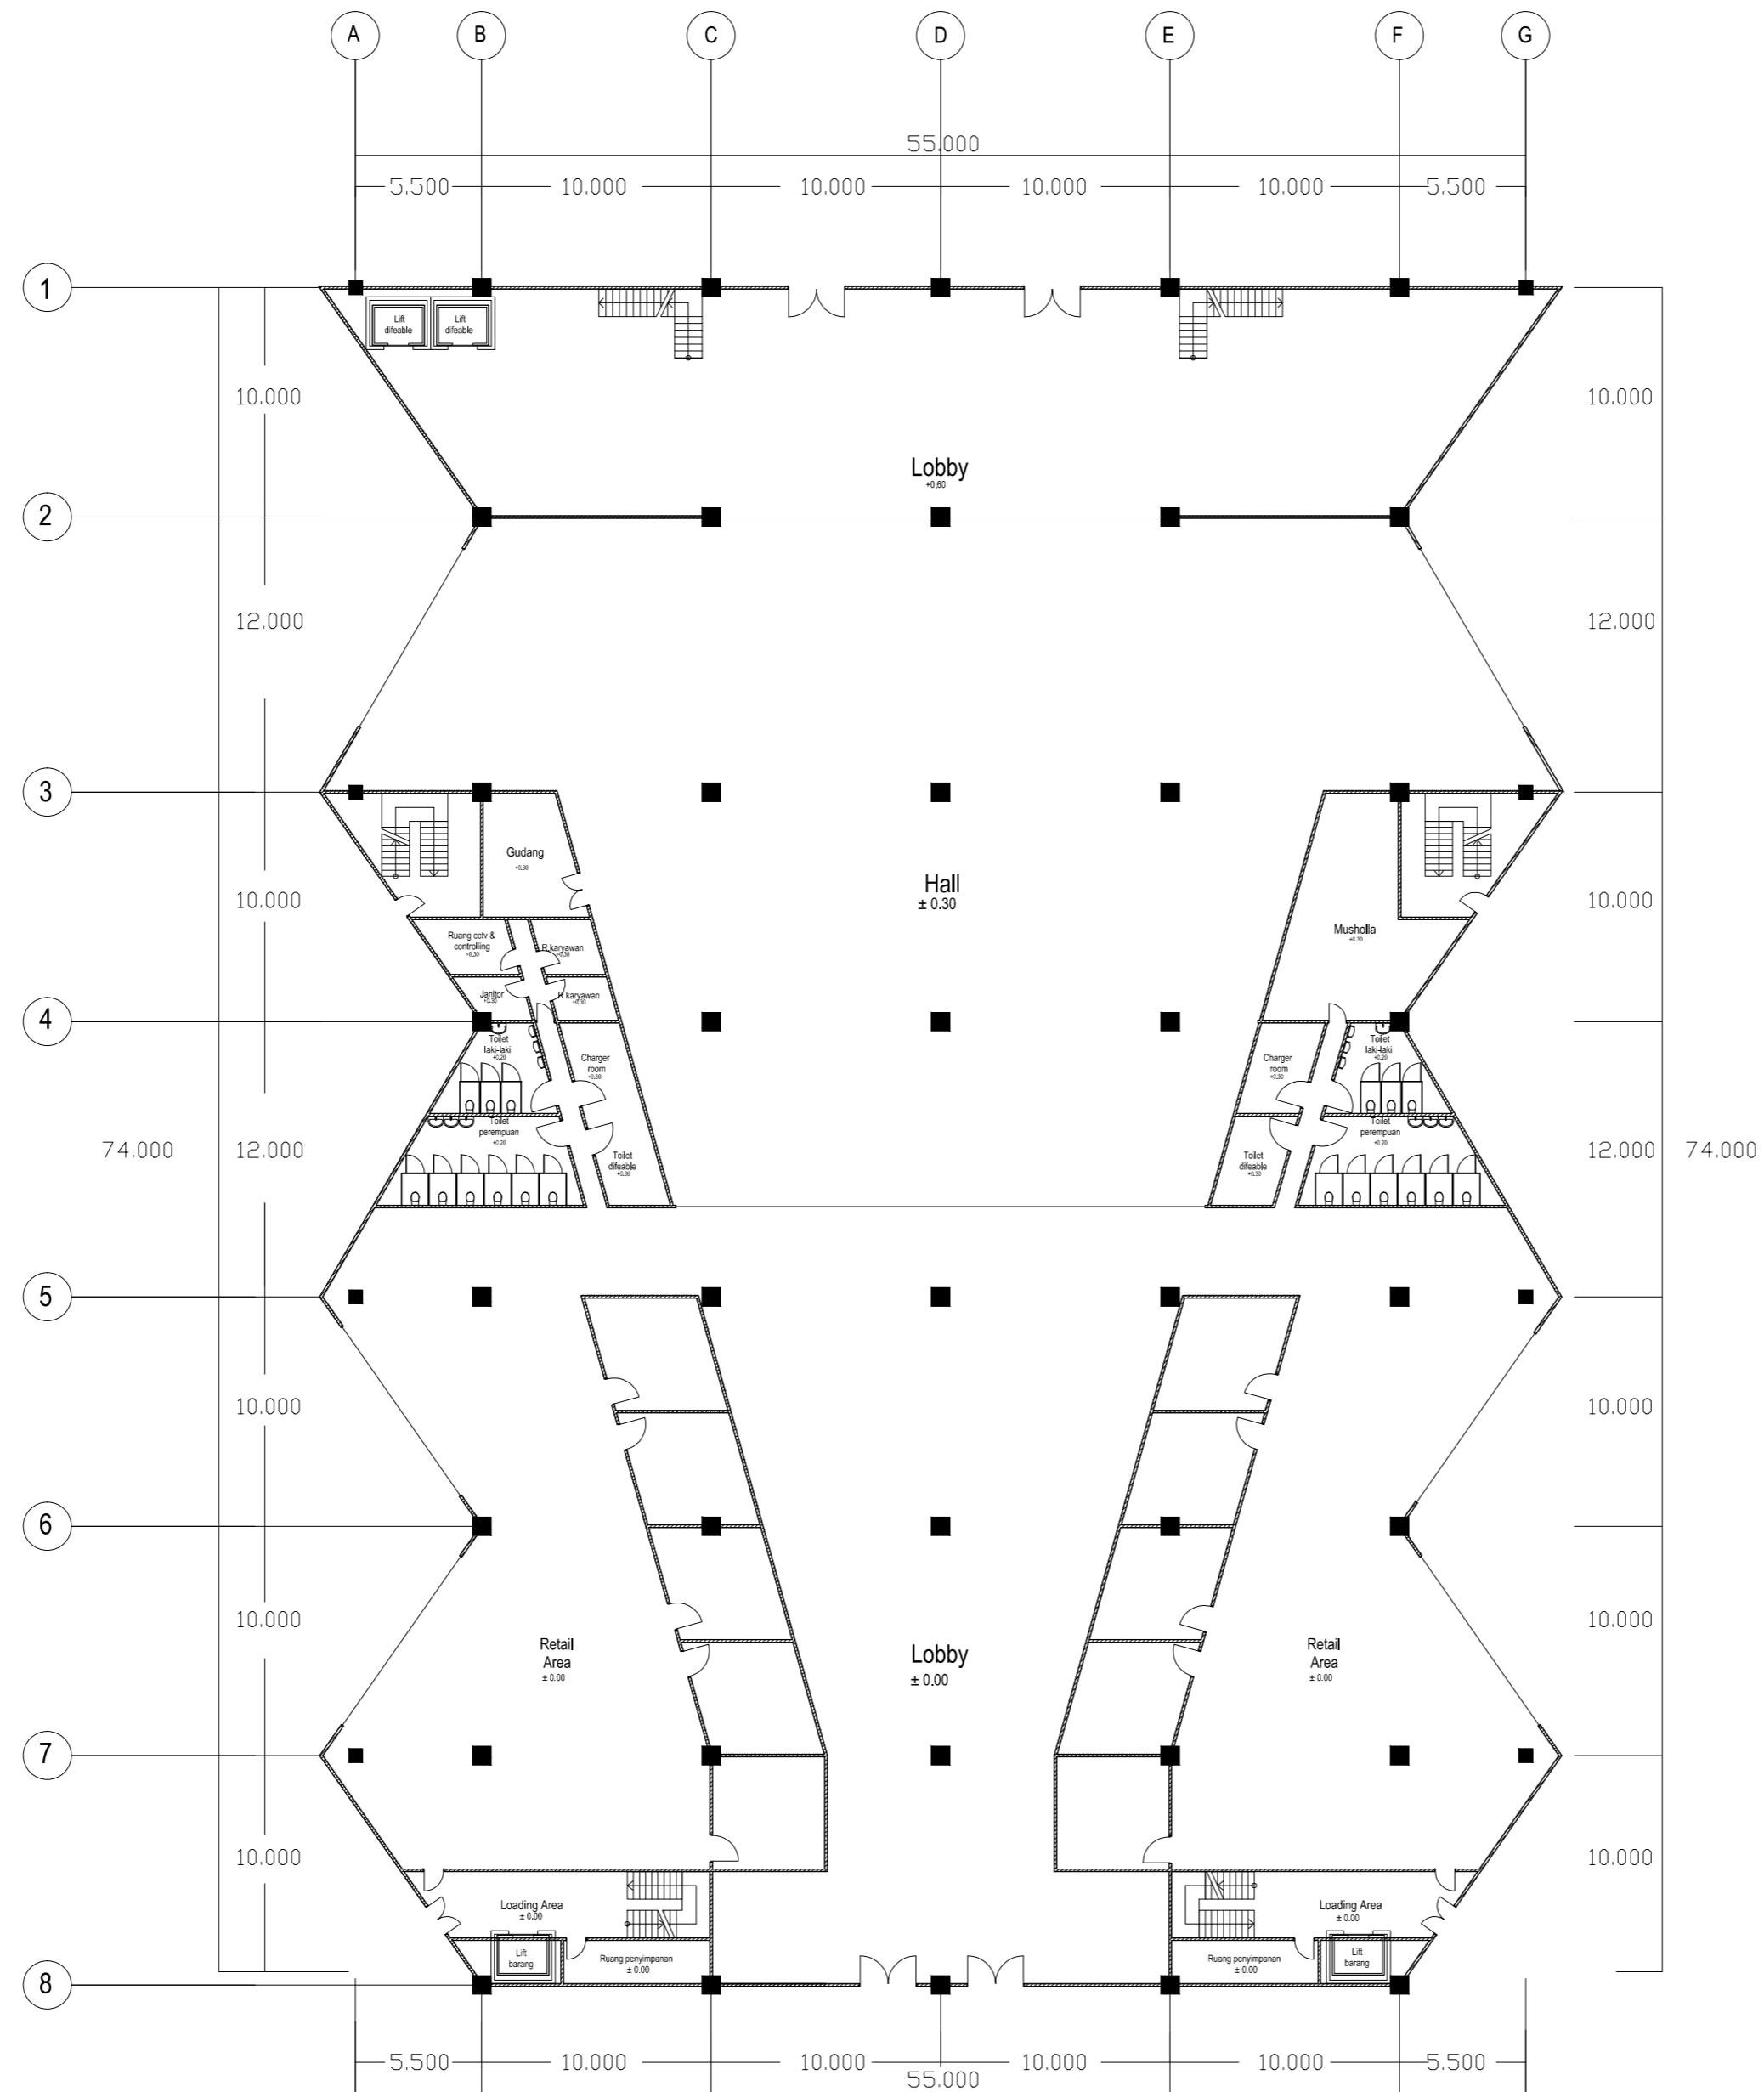

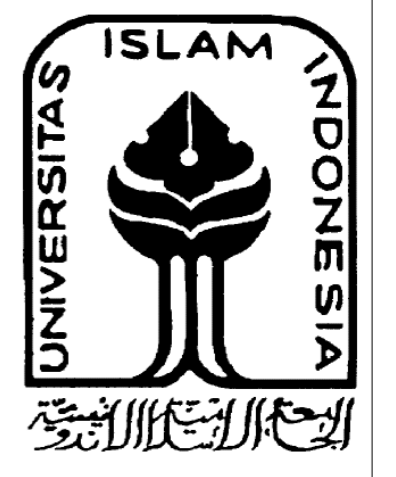


DEPARTMENT OF ARCHITECTURE  
 FACULTY OF CIVIL ENGINEERING AND PLANNING  
 UNIVERSITAS ISLAM INDONESIA


PROJECT NAME
PROJECT AKHIR SARJANA
PROJECT YEARS
2015
PROJECT ADDRESS
Bengkalis, Riau
APPROVED BY :
Ir.Revianto Budi Santosa M.Arch

NAME
Muhammad Ardian
11512269

DRAWING TITLE :
Denah Gedung Theater Lantai 2

DRAWING SCALE	DATE OF ISSUE
1:200	

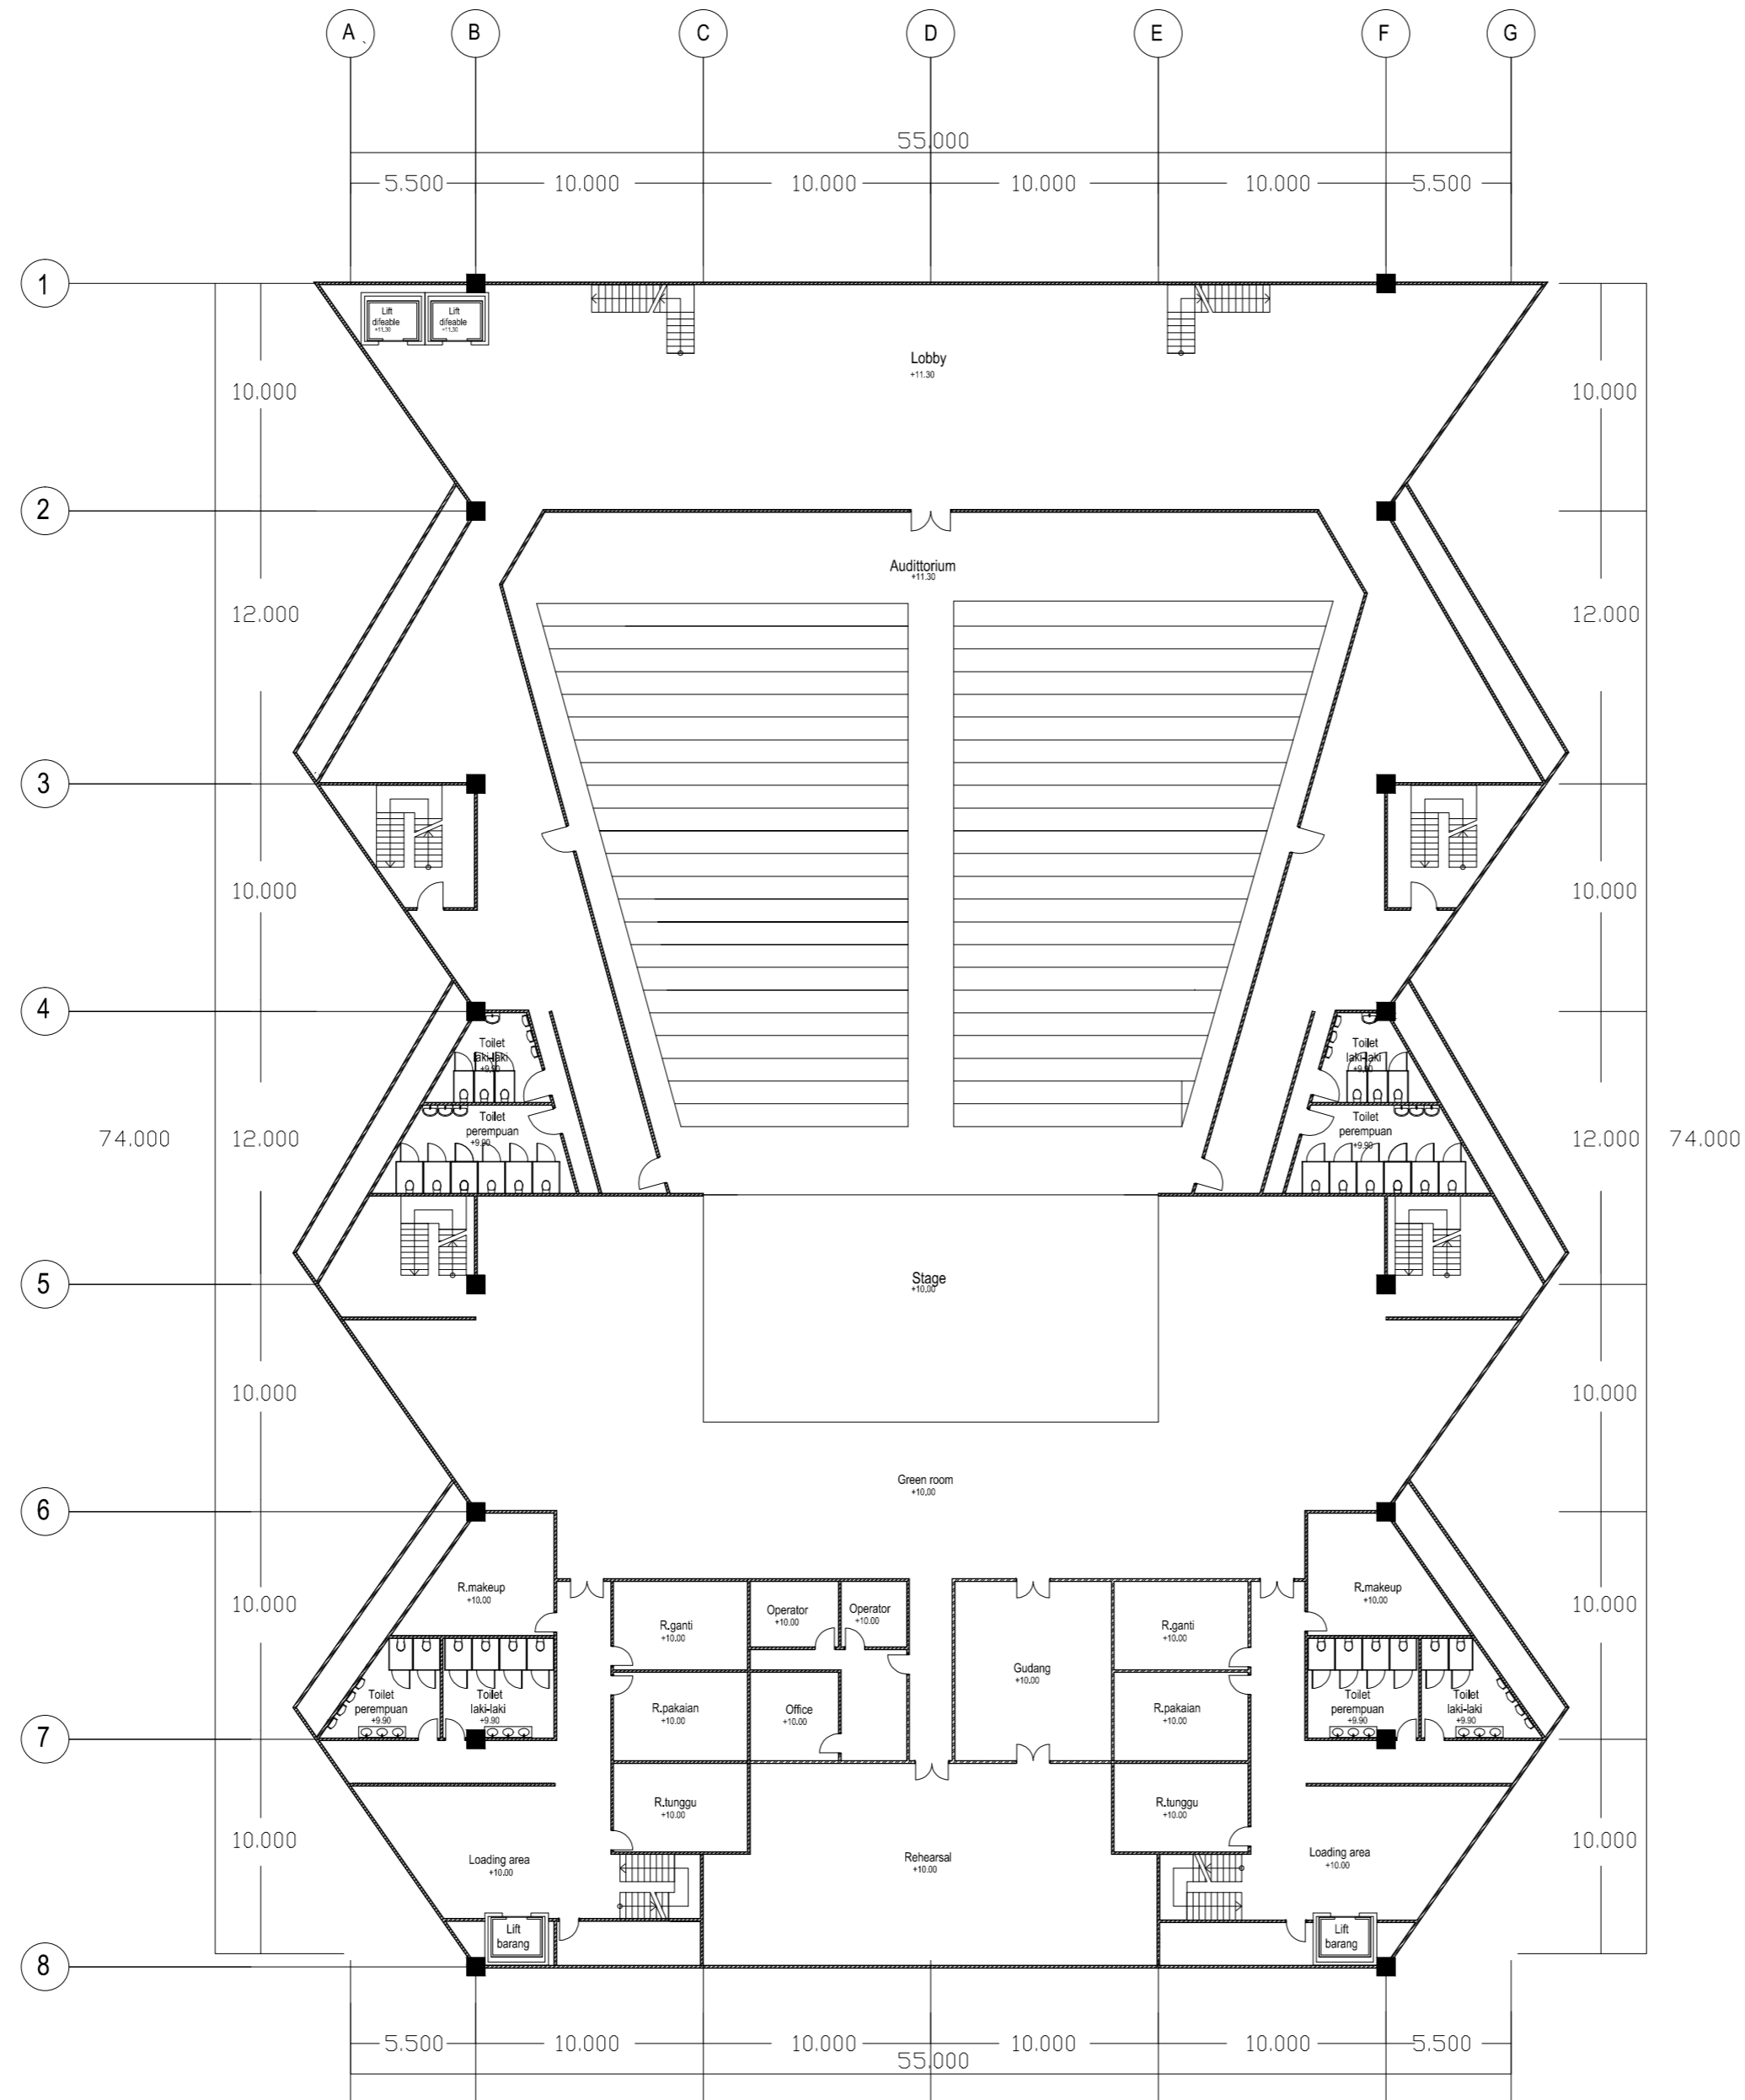

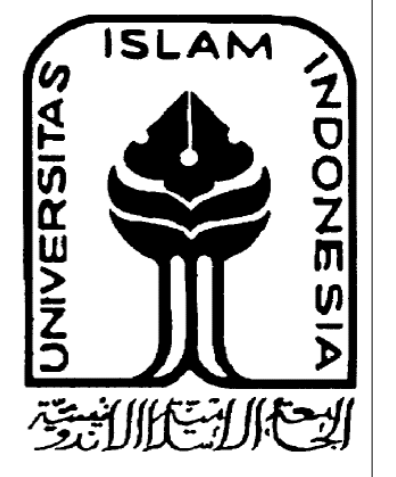

DEPARTMENT OF  
ARCHITECTURE  
FACULTY OF  
CIVIL  
ENGINEERING AND  
PLANNING  
UNIVERSITAS  
ISLAM INDONESIA

PROJECT NAME

PROJECT AKHIR  
SARJANA

PROJECT YEARS

2015

PROJECT  
ADDRESS

Bengkalis, Riau

APPROVED BY :

Ir.Revianto Budi Santosa M.Arch

NAME

Muhammad Ardian

11512269


DRAWING  
TITLE :


Denah  
Museum  
Lantai 1

DRAWING  
SCALE

1:200

DATE  
OF  
ISSUE

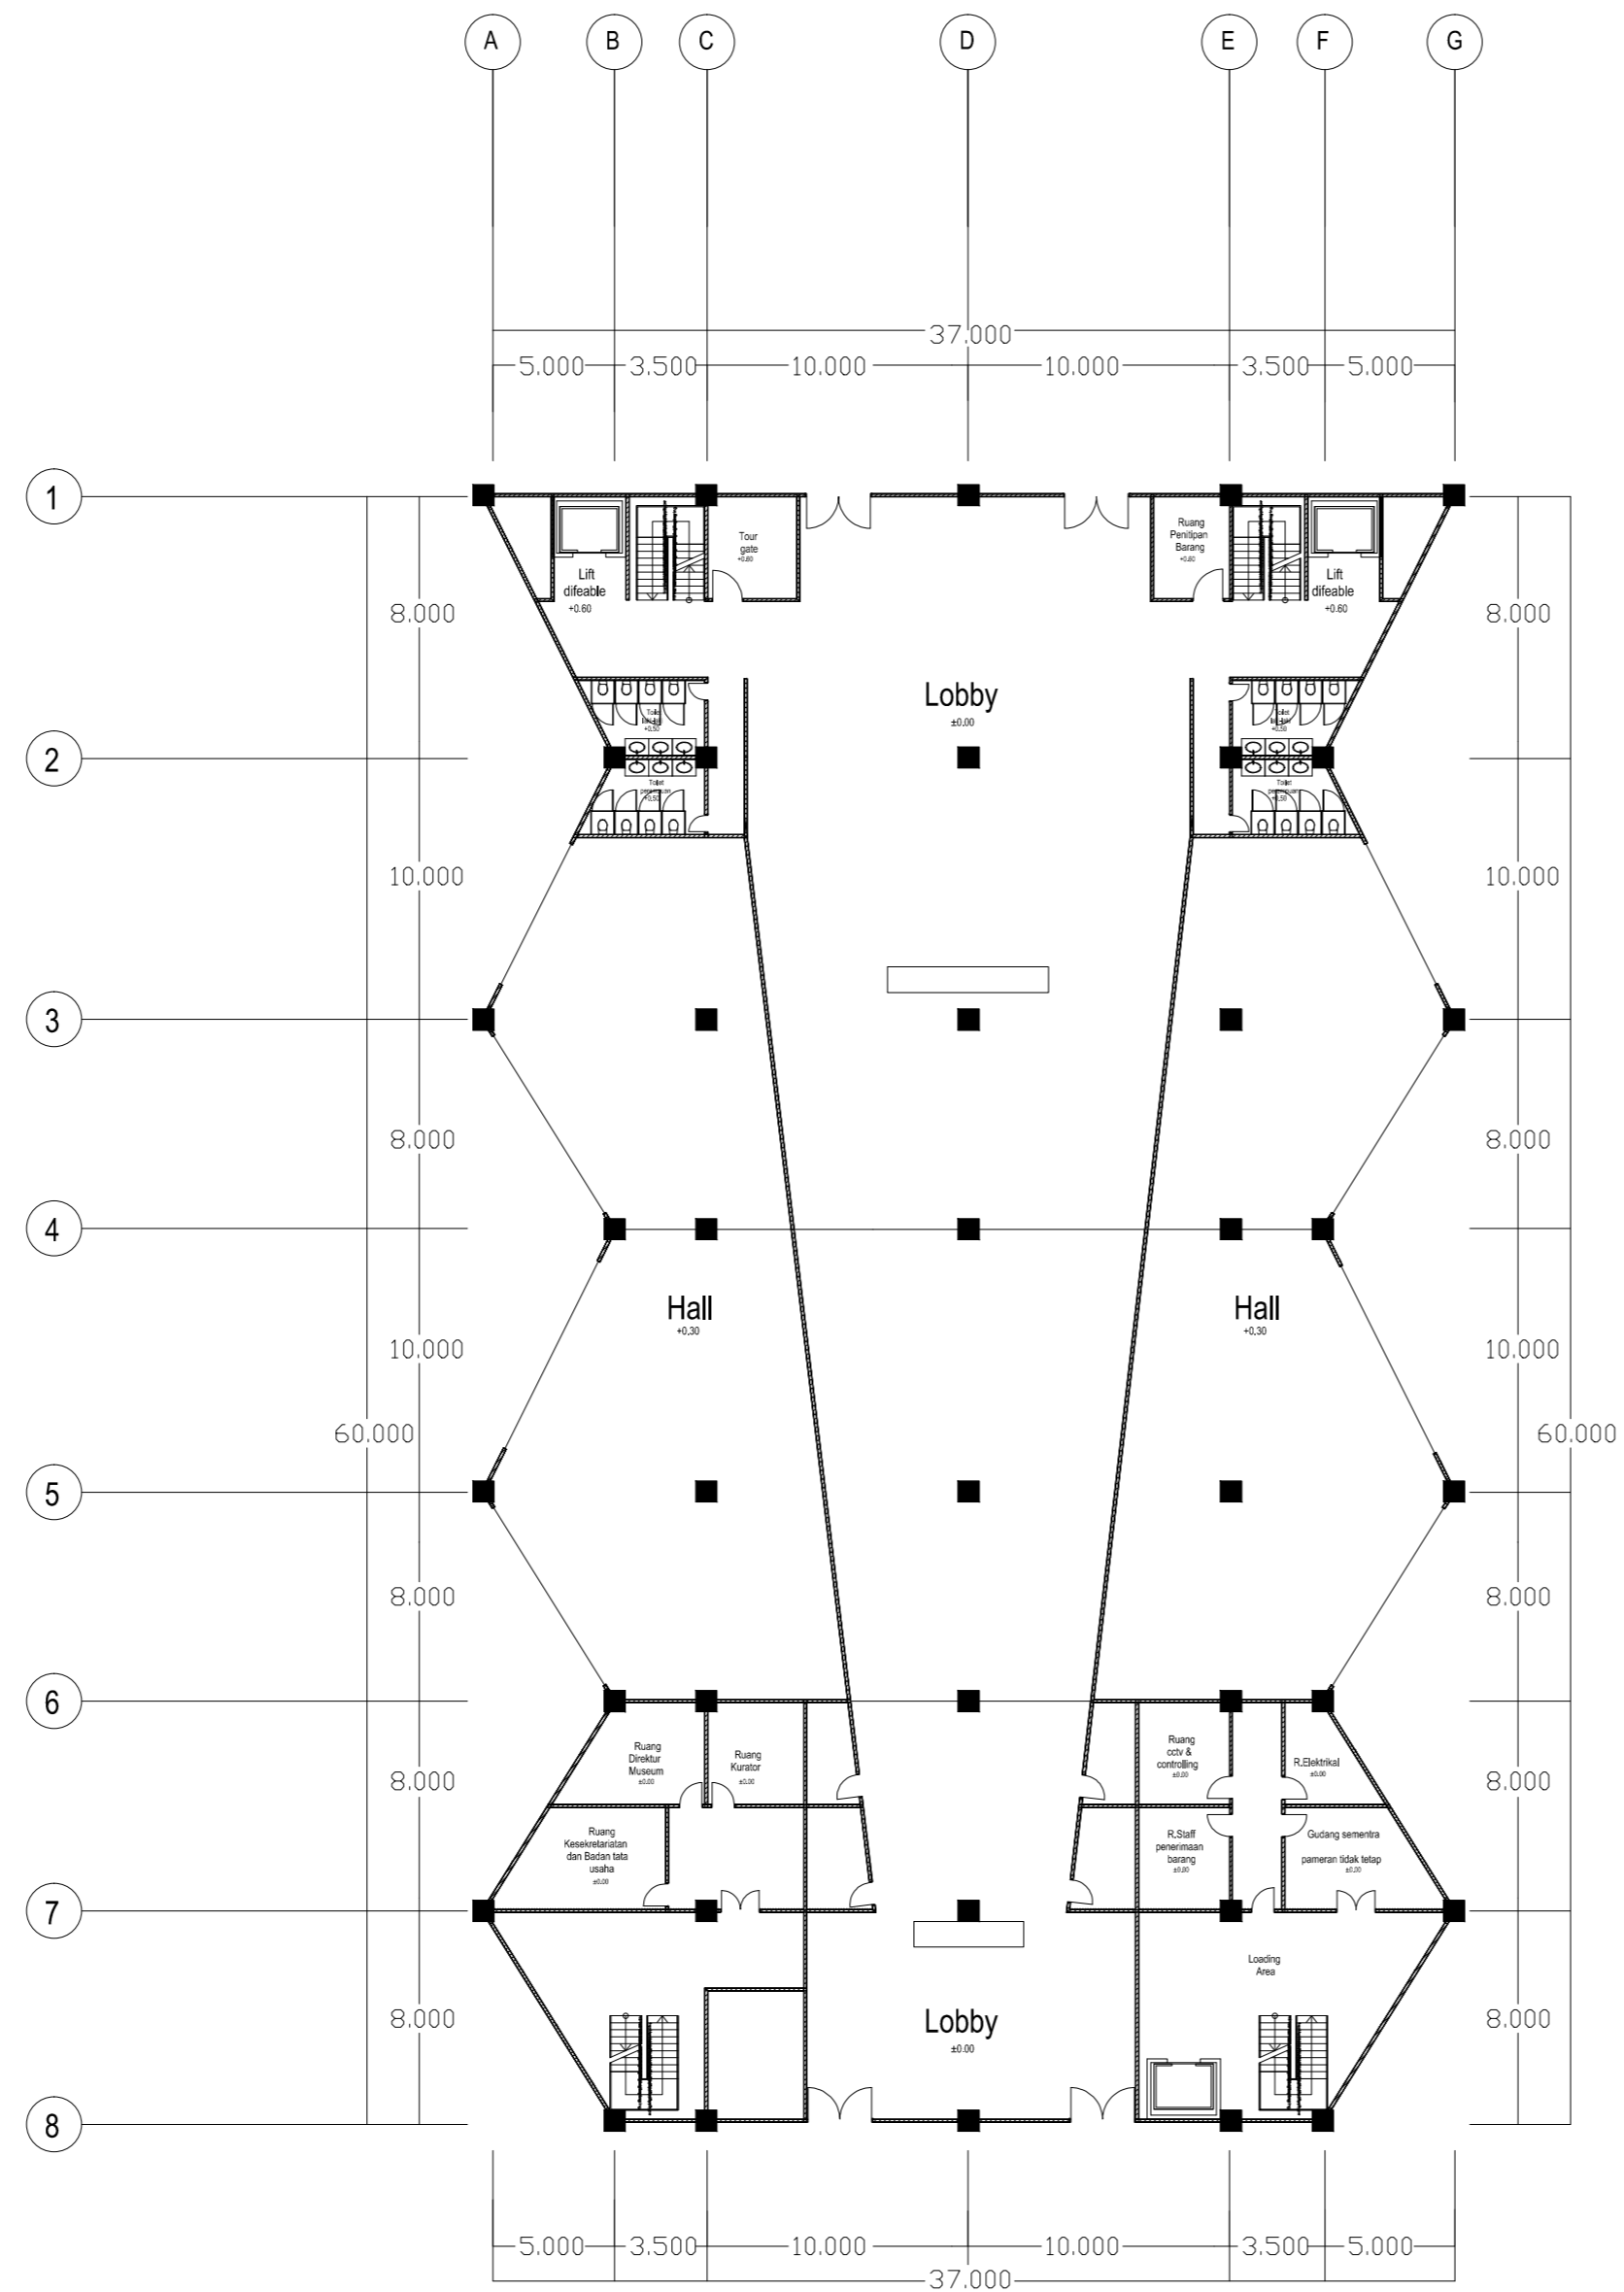


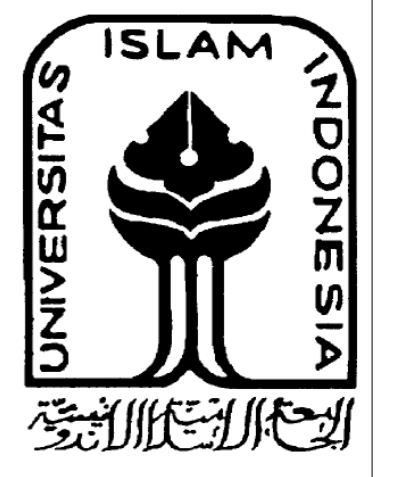


DEPARTMENT OF  
ARCHITECTURE  
FACULTY OF  
CIVIL  
ENGINEERING AND  
PLANNING  
UNIVERSITAS  
ISLAM INDONESIA

PROJECT NAME
PROJECT AKHIR SARJANA
PROJECT YEARS
2015
PROJECT ADDRESS
Bengkalis, Riau
APPROVED BY :
Ir.Revianto Budi Santosa M.Arch
NAME
Muhammad Ardian 11512269
DRAWING TITLE :
Denah Museum Lantai 2

DRAWING SCALE	DATE OF ISSUE
1:200	

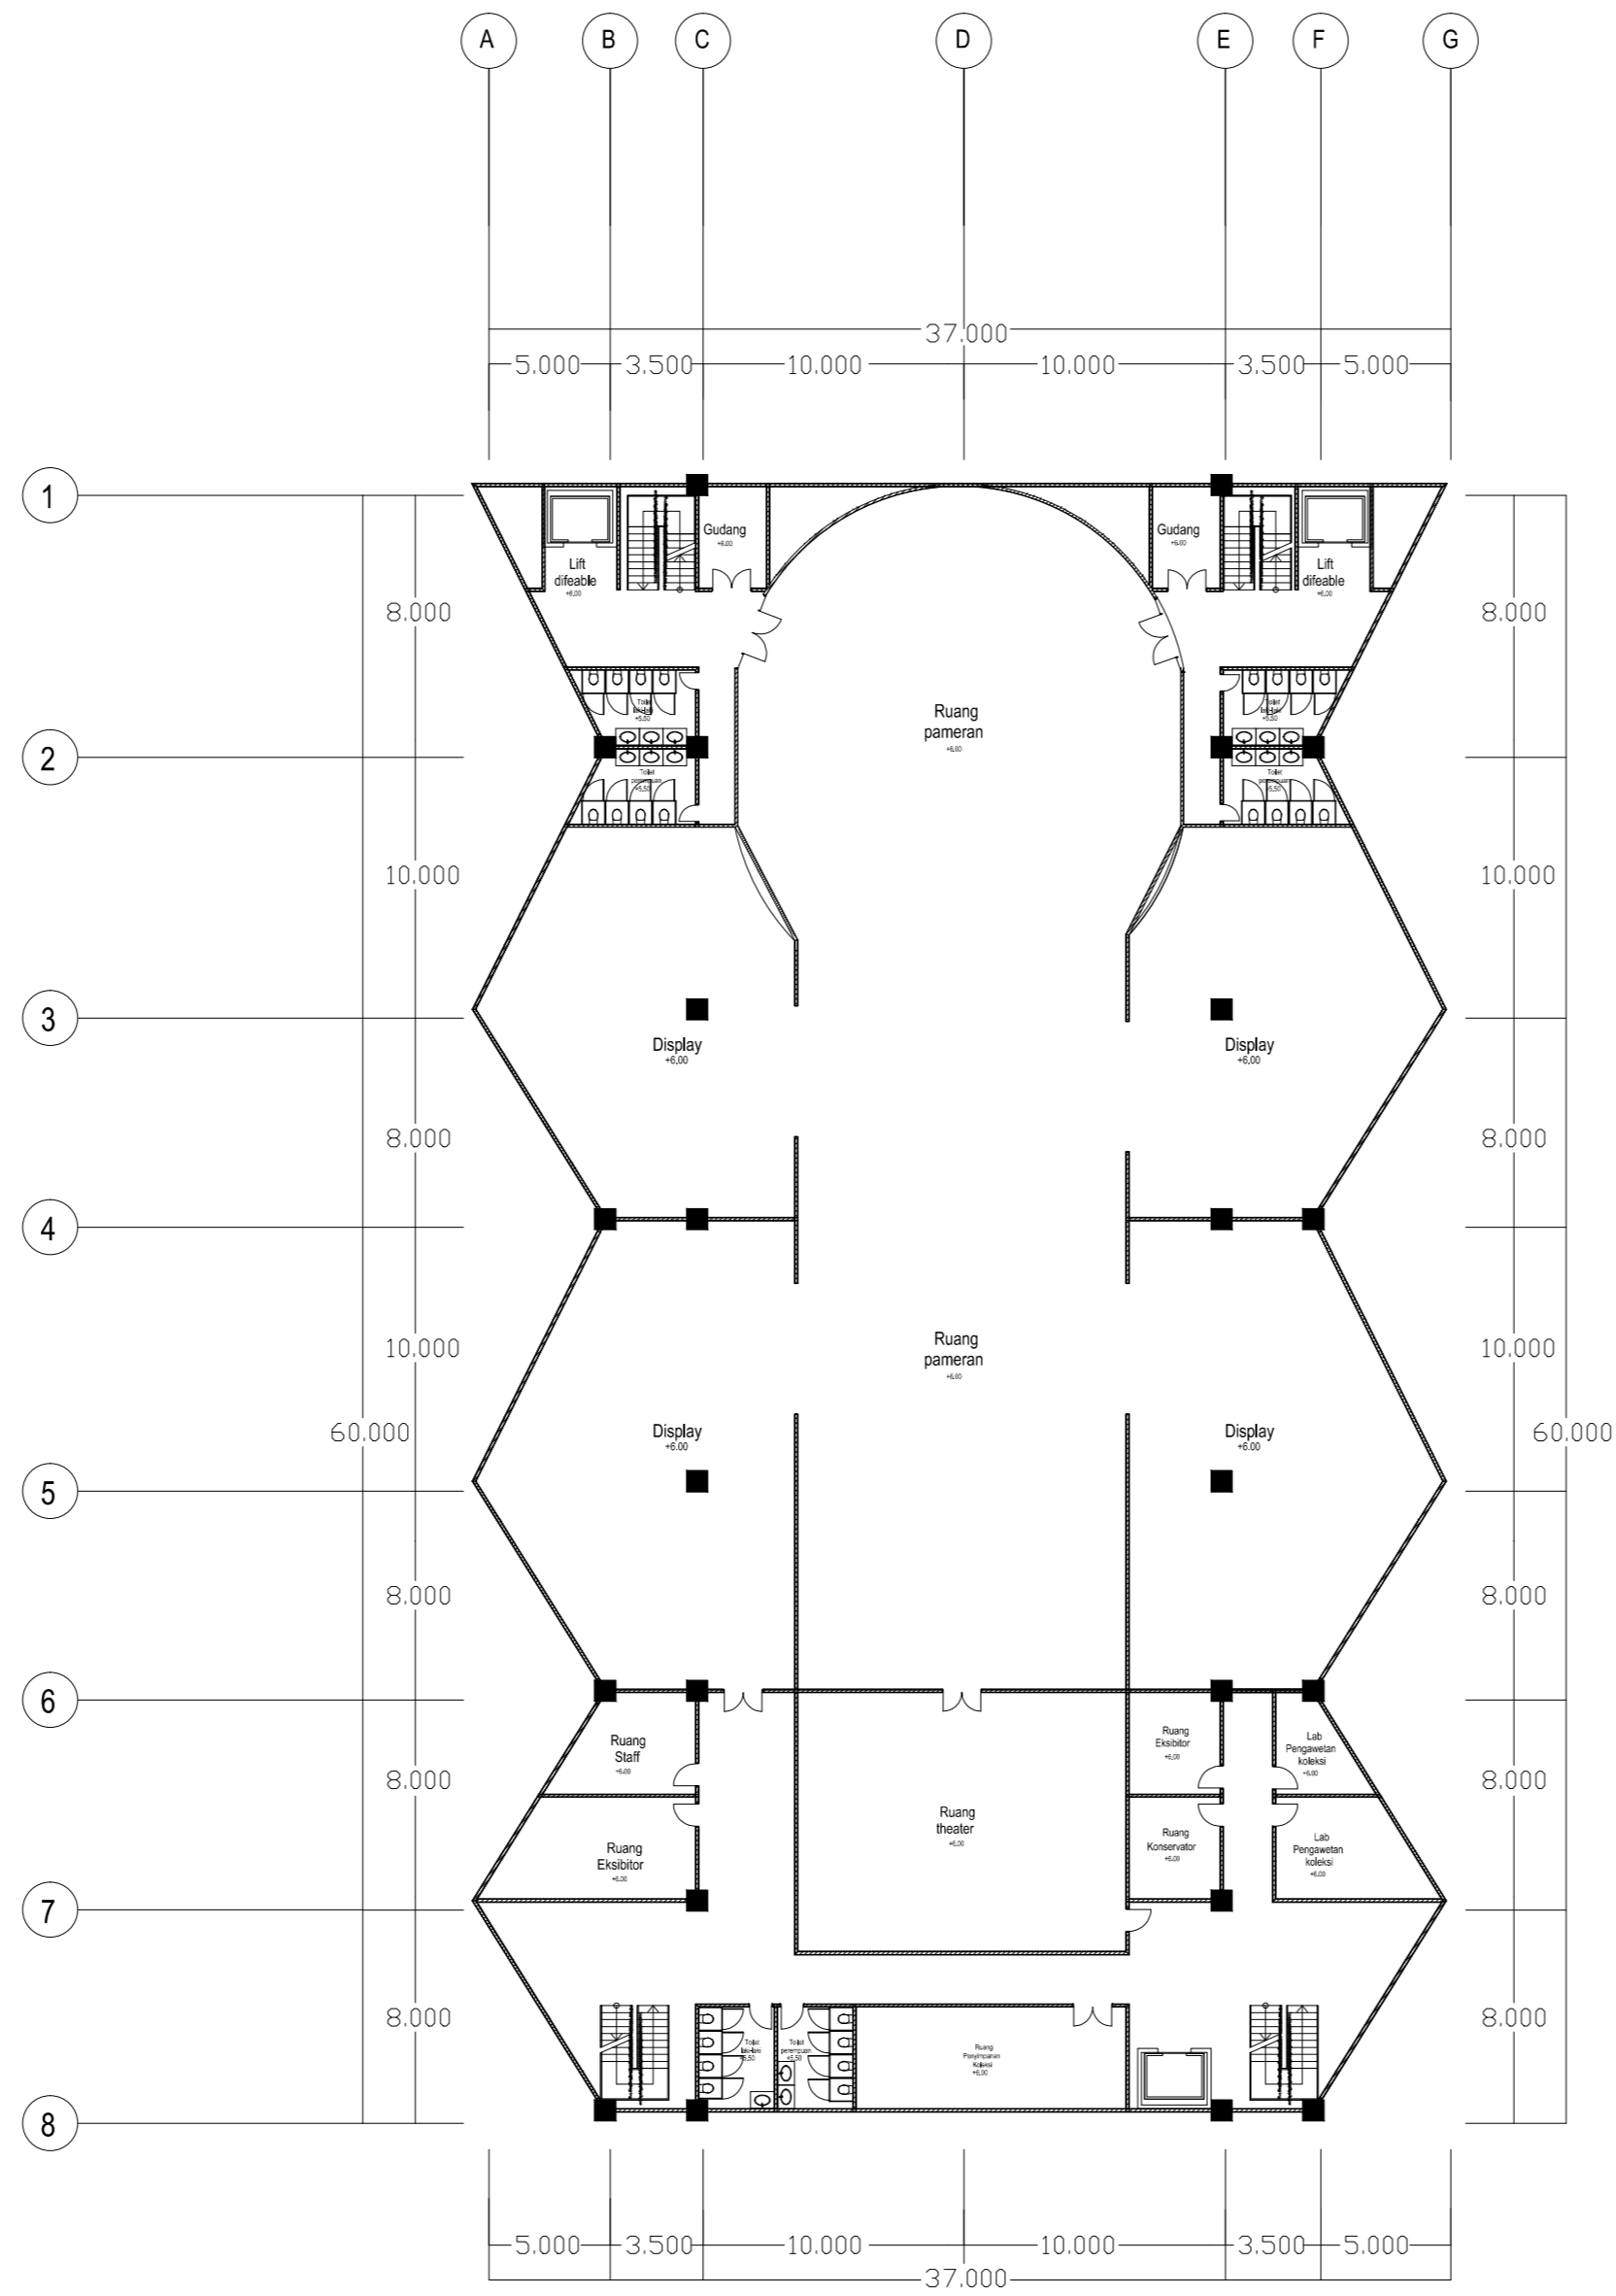

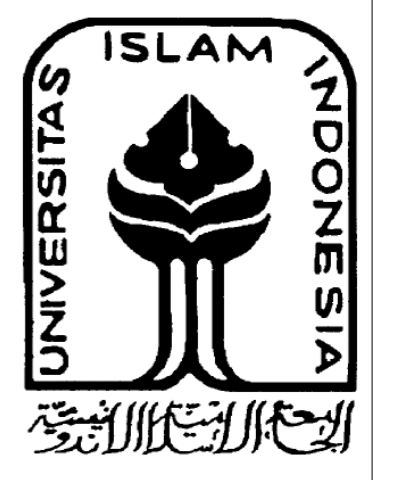

DEPARTMENT OF  
ARCHITECTURE  
FACULTY OF  
CIVIL  
ENGINEERING AND  
PLANNING  
UNIVERSITAS  
ISLAM INDONESIA

PROJECT NAME

PROJECT AKHIR  
SARJANA

PROJECT YEARS

2015

PROJECT  
ADDRESS

Bengkalis, Riau

APPROVED BY :

Ir.Revianto Budi Santosa M.Arch

NAME

Muhammad Ardian

11512269


DRAWING  
TITLE :


Denah  
Sangar  
Lantai 1

DRAWING  
SCALE

1:200

DATE  
OF  
ISSUE

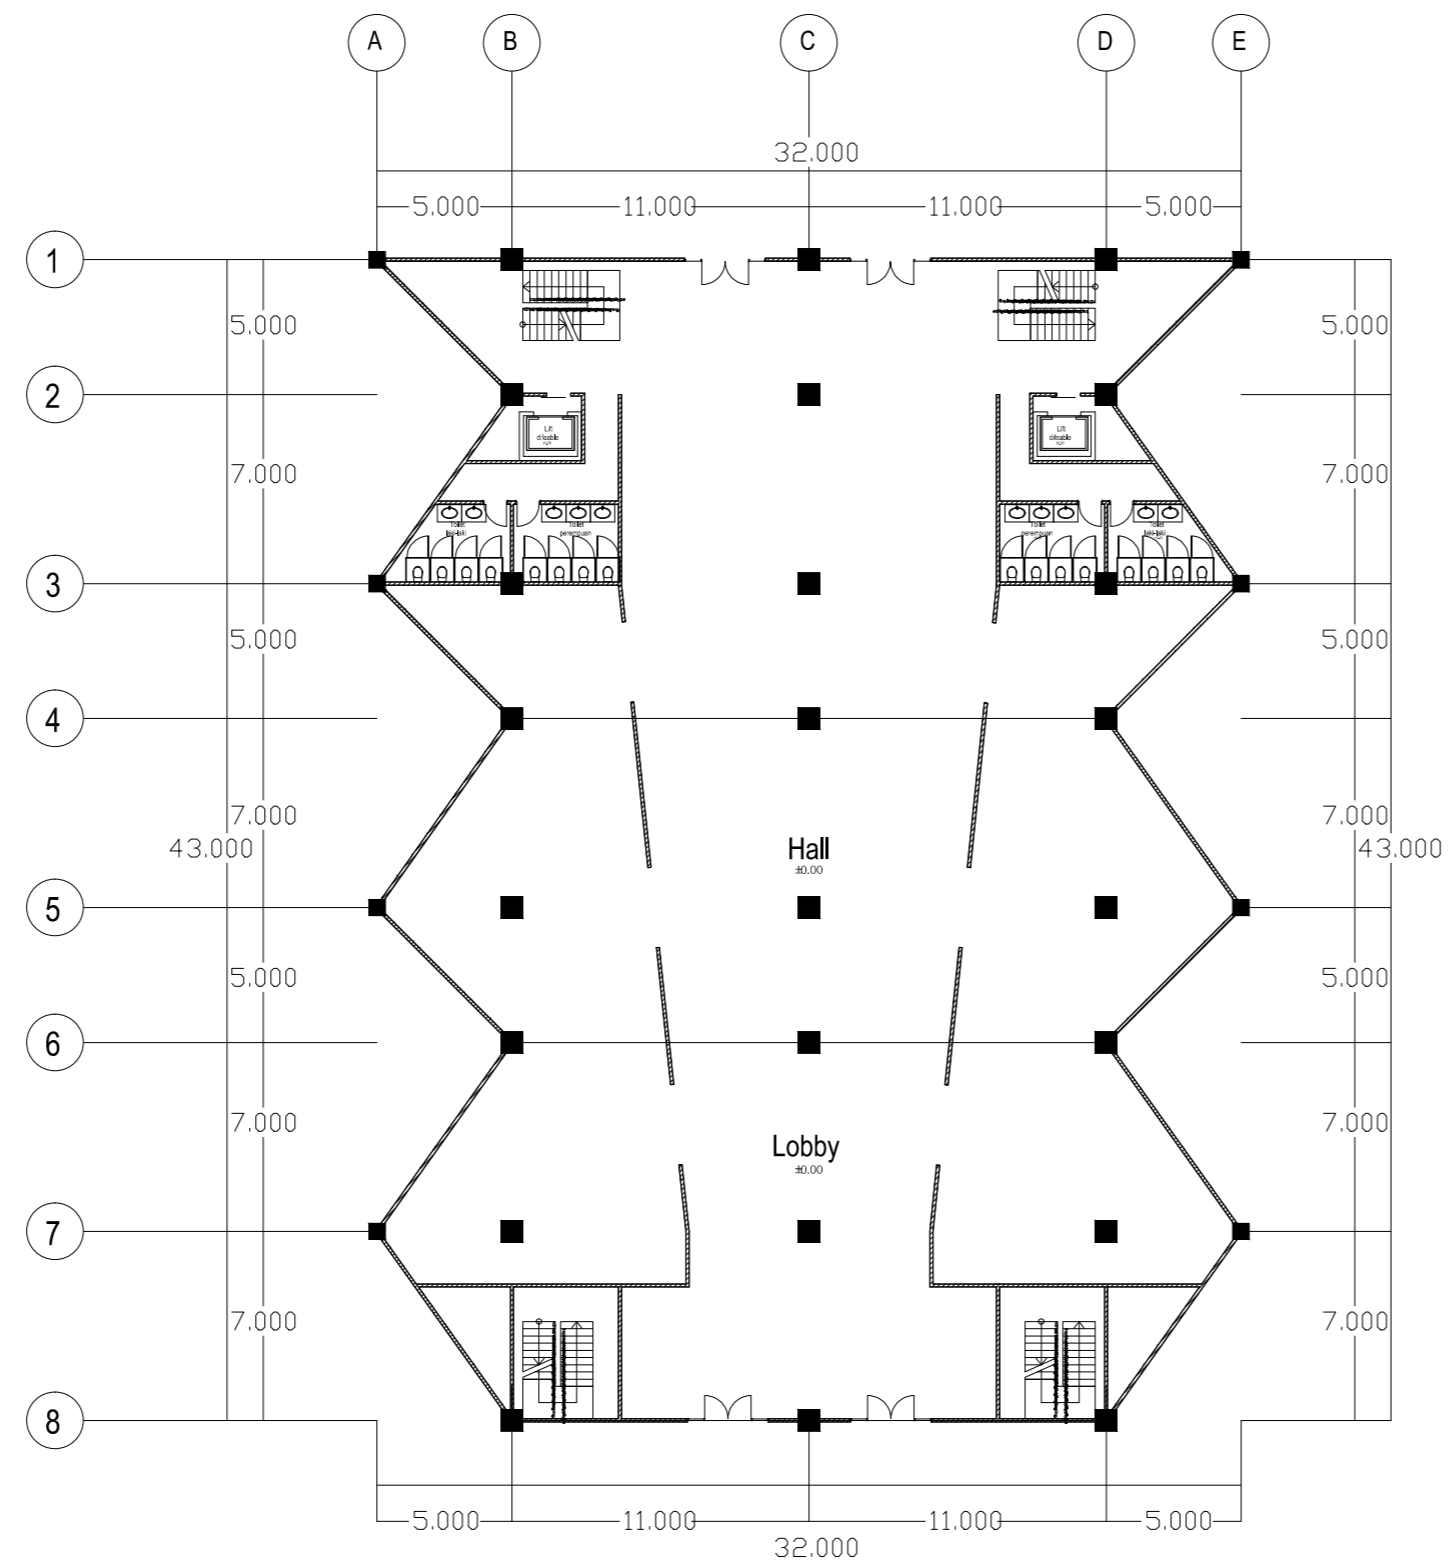

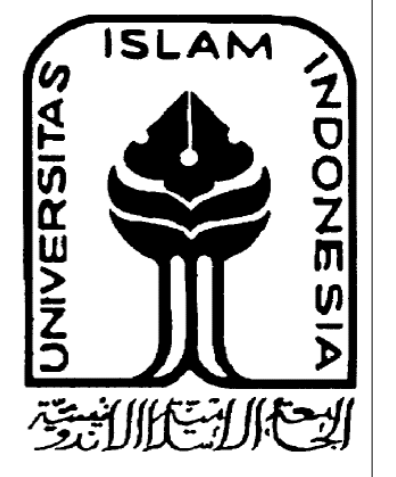

DEPARTMENT OF  
ARCHITECTURE  
FACULTY OF  
CIVIL  
ENGINEERING AND  
PLANNING  
UNIVERSITAS  
ISLAM INDONESIA

PROJECT NAME

PROJECT AKHIR  
SARJANA

PROJECT YEARS

2015

PROJECT  
ADDRESS

Bengkalis, Riau

APPROVED BY :

Ir.Revianto Budi Santosa M.Arch

NAME

Muhammad Ardian

11512269


DRAWING  
TITLE :

Denah  
Sanggar  
Lantai 2

DRAWING  
SCALE

1:200

DATE  
OF  
ISSUE

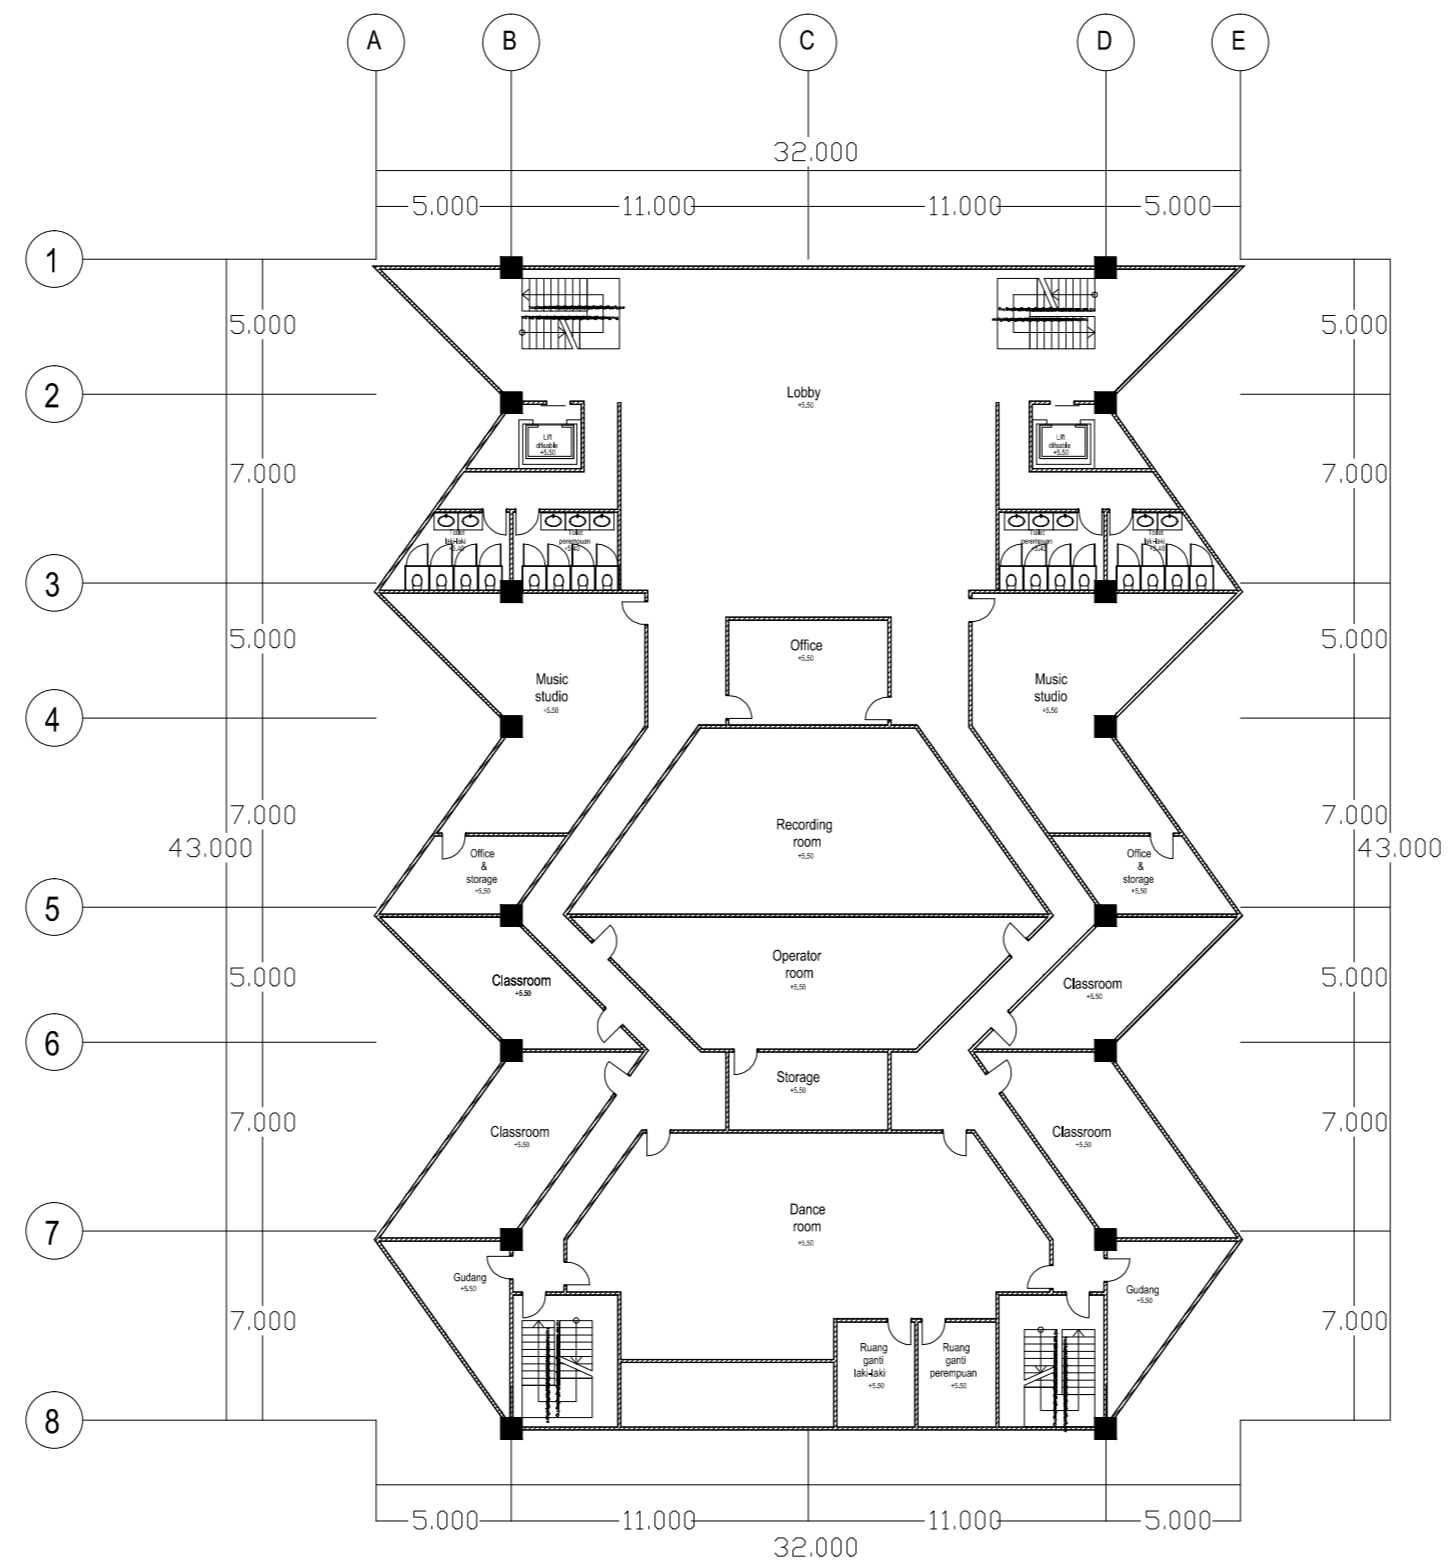



DEPARTMENT OF ARCHITECTURE  
 FACULTY OF CIVIL ENGINEERING AND PLANNING  
 UNIVERSITAS ISLAM INDONESIA

PROJECT NAME

PROJECT AKHIR SARJANA

PROJECT YEARS

2015

PROJECT ADDRESS

Bengkalis, Riau

APPROVED BY :

Ir.Revianto Budi Santosa M.Arch

NAME

Muhammad Ardian

11512269

DRAWING TITLE :

POTONGAN A-A' & B-B'  
 GEDUNG PERTUNJUKAN


DRAWING SCALE

DATE OF ISSUE

1:200

Metal roff  
 Struktur rangka baja

Footplat

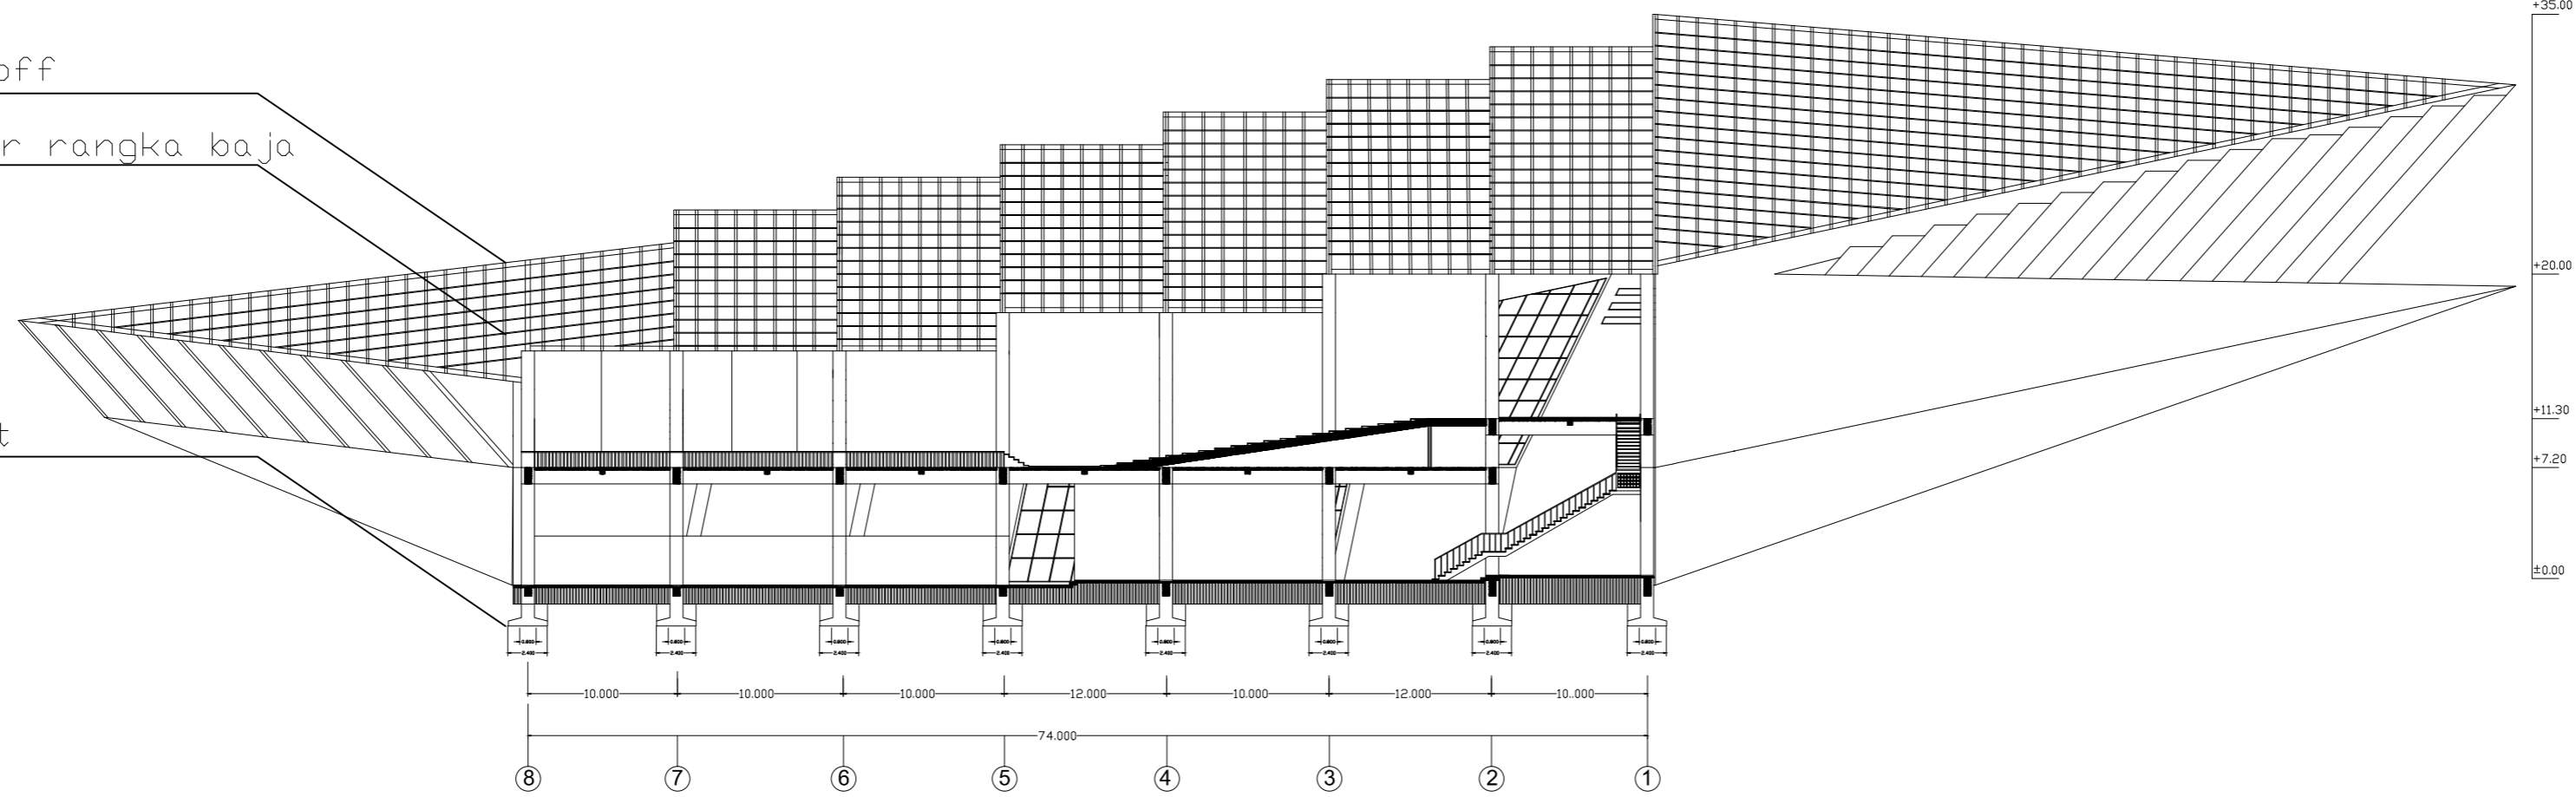


POTONGAN A-A'

Scale 1 : 200

Metal roff  
 Struktur rangka baja

Footplat

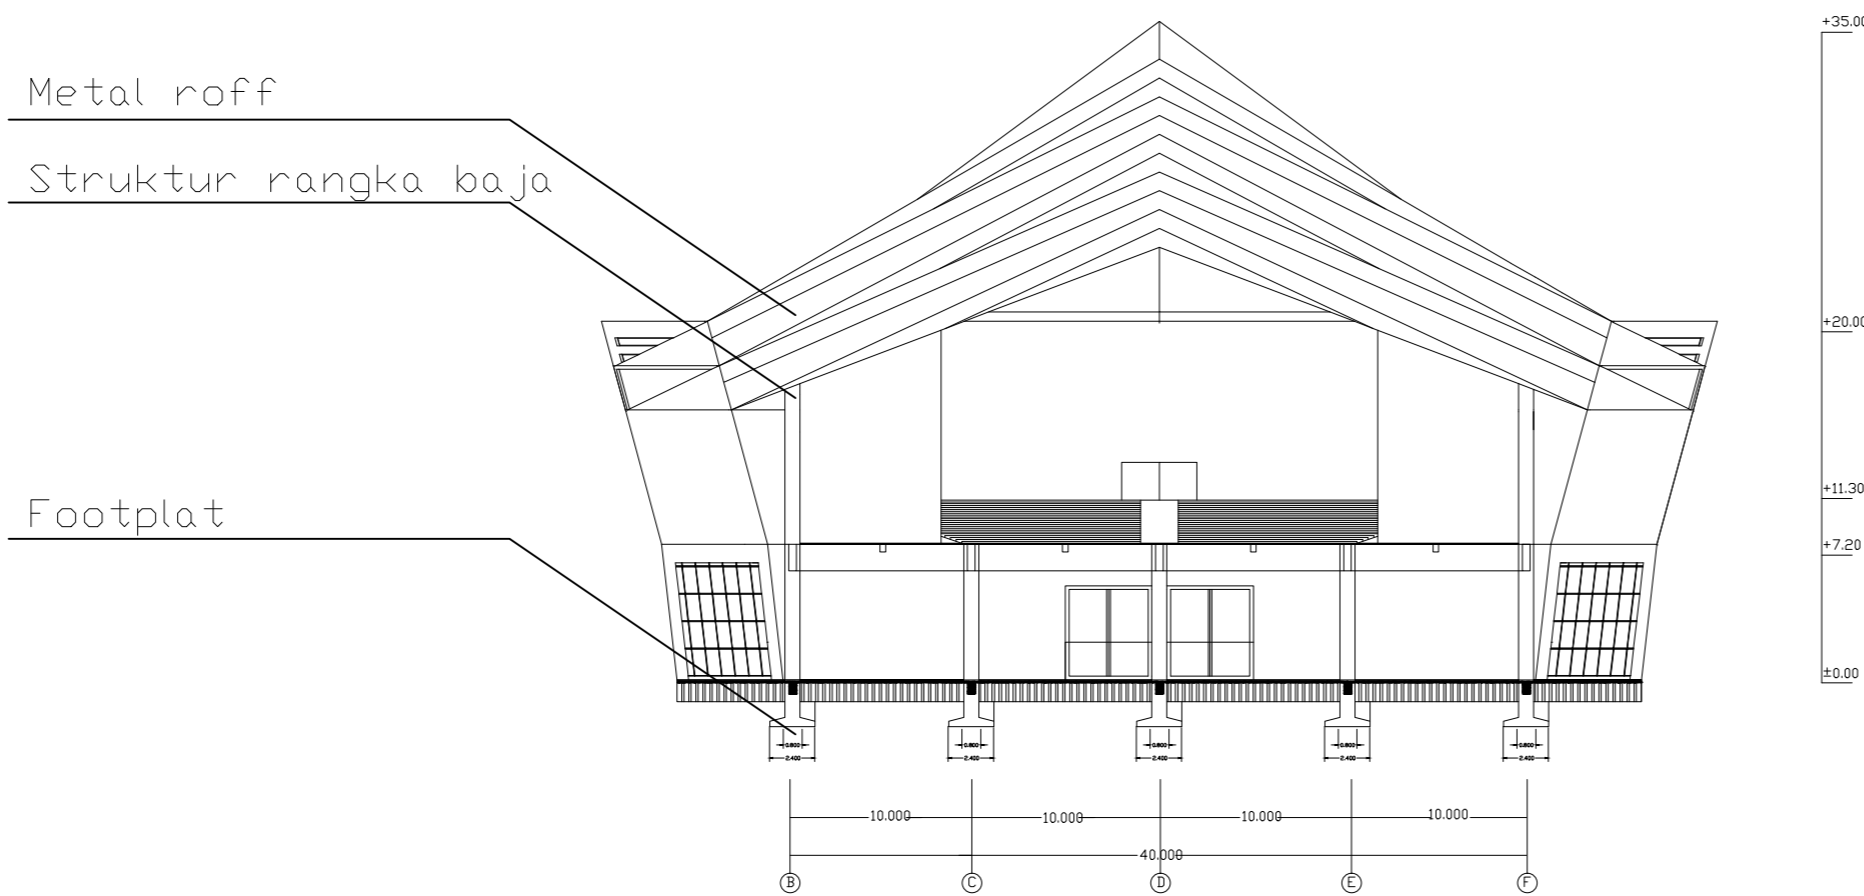

POTONGAN B-B'

Scale 1 : 200





DEPARTMENT OF ARCHITECTURE  
 FACULTY OF CIVIL ENGINEERING AND PLANNING  
 UNIVERSITAS ISLAM INDONESIA

PROJECT NAME

PROJECT AKHIR SARJANA

PROJECT YEARS

2015

PROJECT ADDRESS

Bengkalis, Riau

APPROVED BY :

Ir.Revianto Budi Santosa M.Arch

NAME

Muhammad Ardian

11512269


DRAWING TITLE :

POTONGAN A-A' & B-B'  
 MUSEUM

DRAWING SCALE


DATE OF ISSUE

1:200

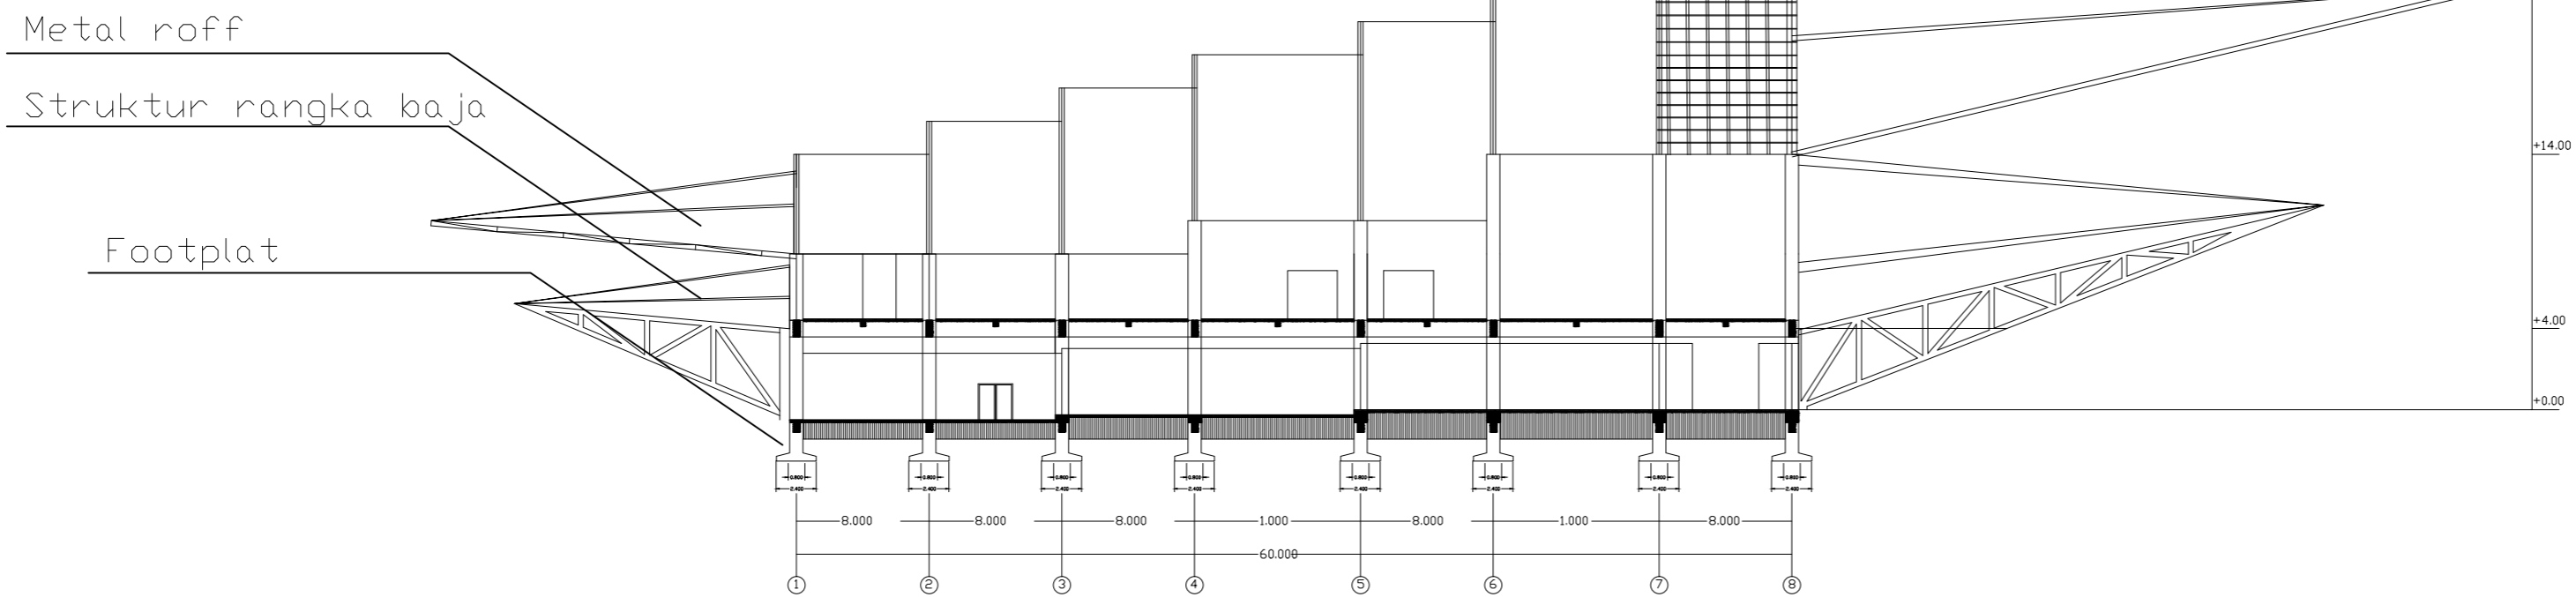


POTONGAN A-A'

Scale 1 : 200

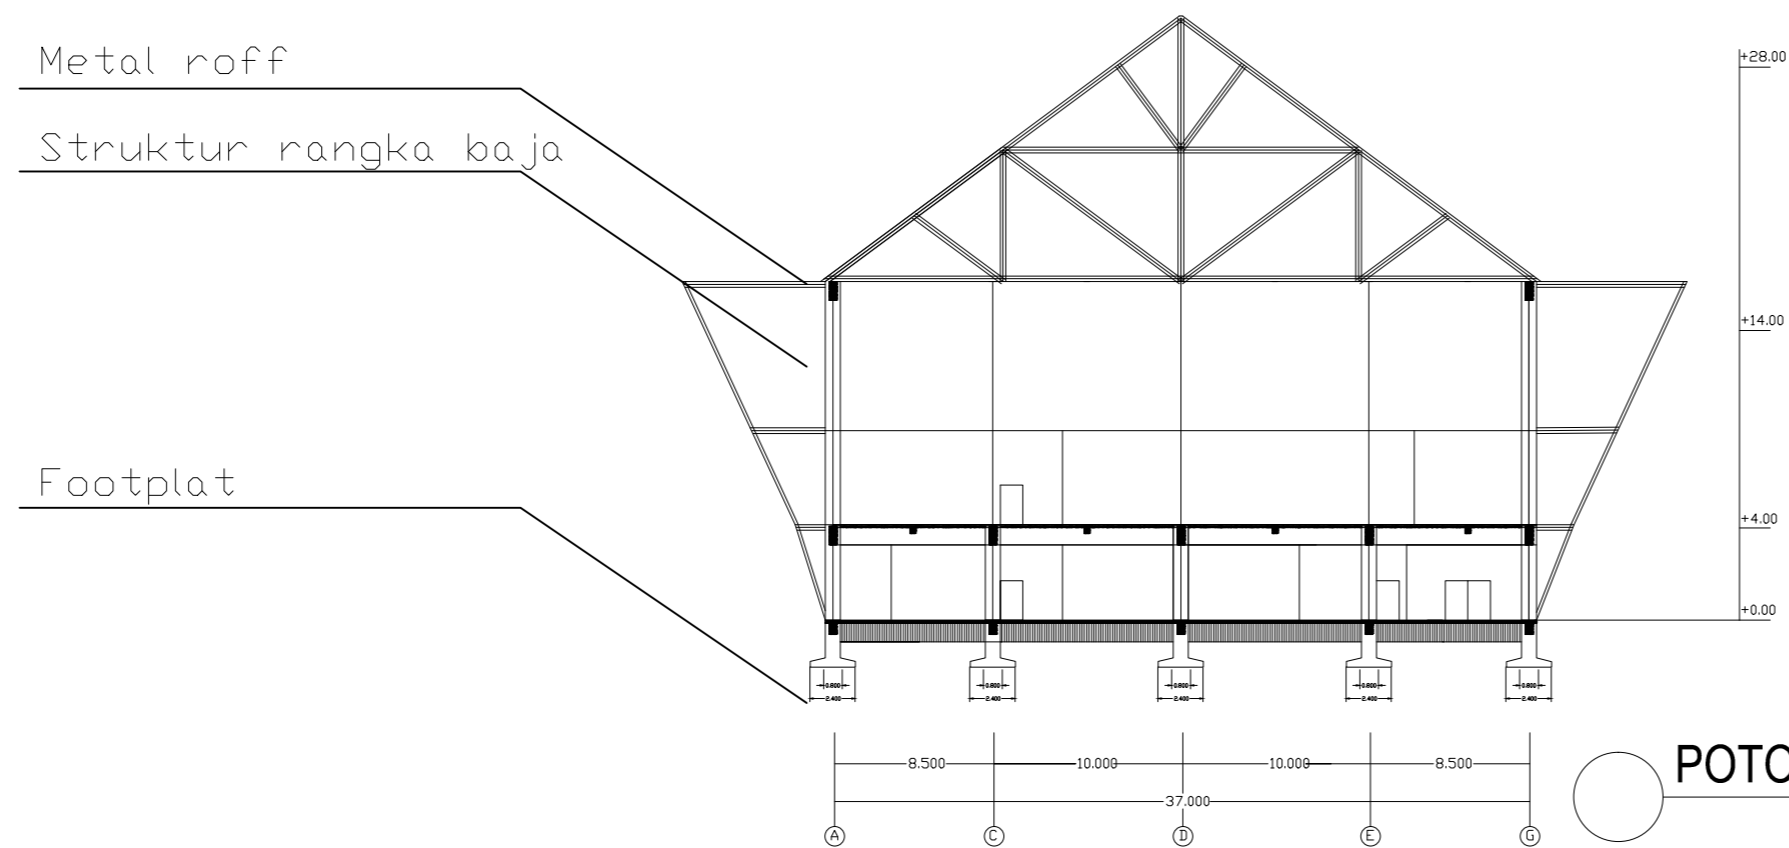

POTONGAN B-B'

Scale 1 : 200

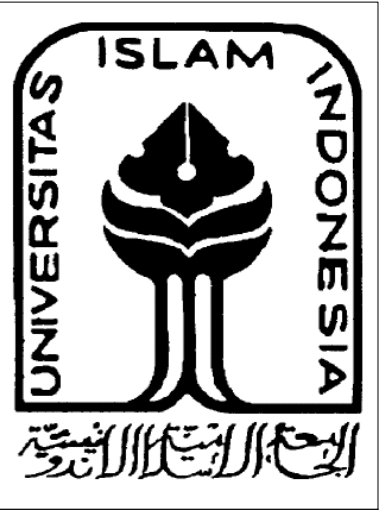

DEPARTMENT OF  
ARCHITECTURE  
FACULTY OF  
CIVIL  
ENGINEERING AND  
PLANNING  
UNIVERSITAS  
ISLAM INDONESIA

PROJECT NAME

PROJECT AKHIR  
SARJANA

PROJECT YEARS

2015

PROJECT  
ADDRESS

Bengkalis, Riau

APPROVED BY :

Ir.Revianto Budi Santosa M.Arch

NAME

Muhammad Ardian

11512269


DRAWING  
TITLE :

POTONGAN  
A-A' &  
B-B'  
SANGGAR

DRAWING  
SCALE


DATE  
OF  
ISSUE

1:200

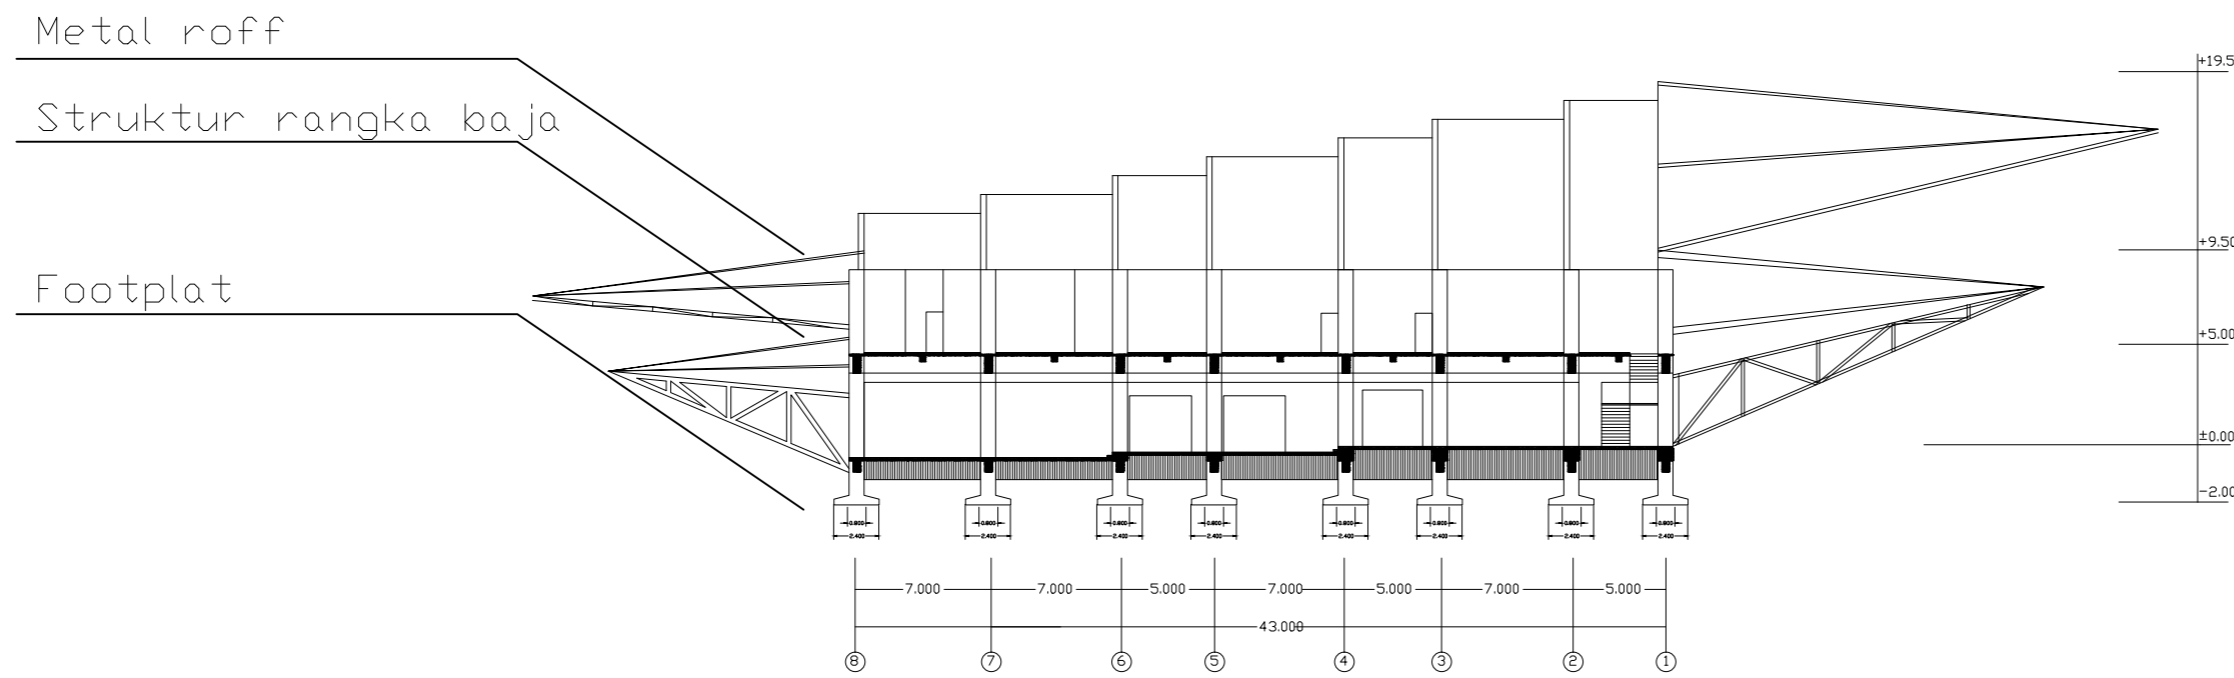


POTONGAN A-A'

Scale 1 : 200

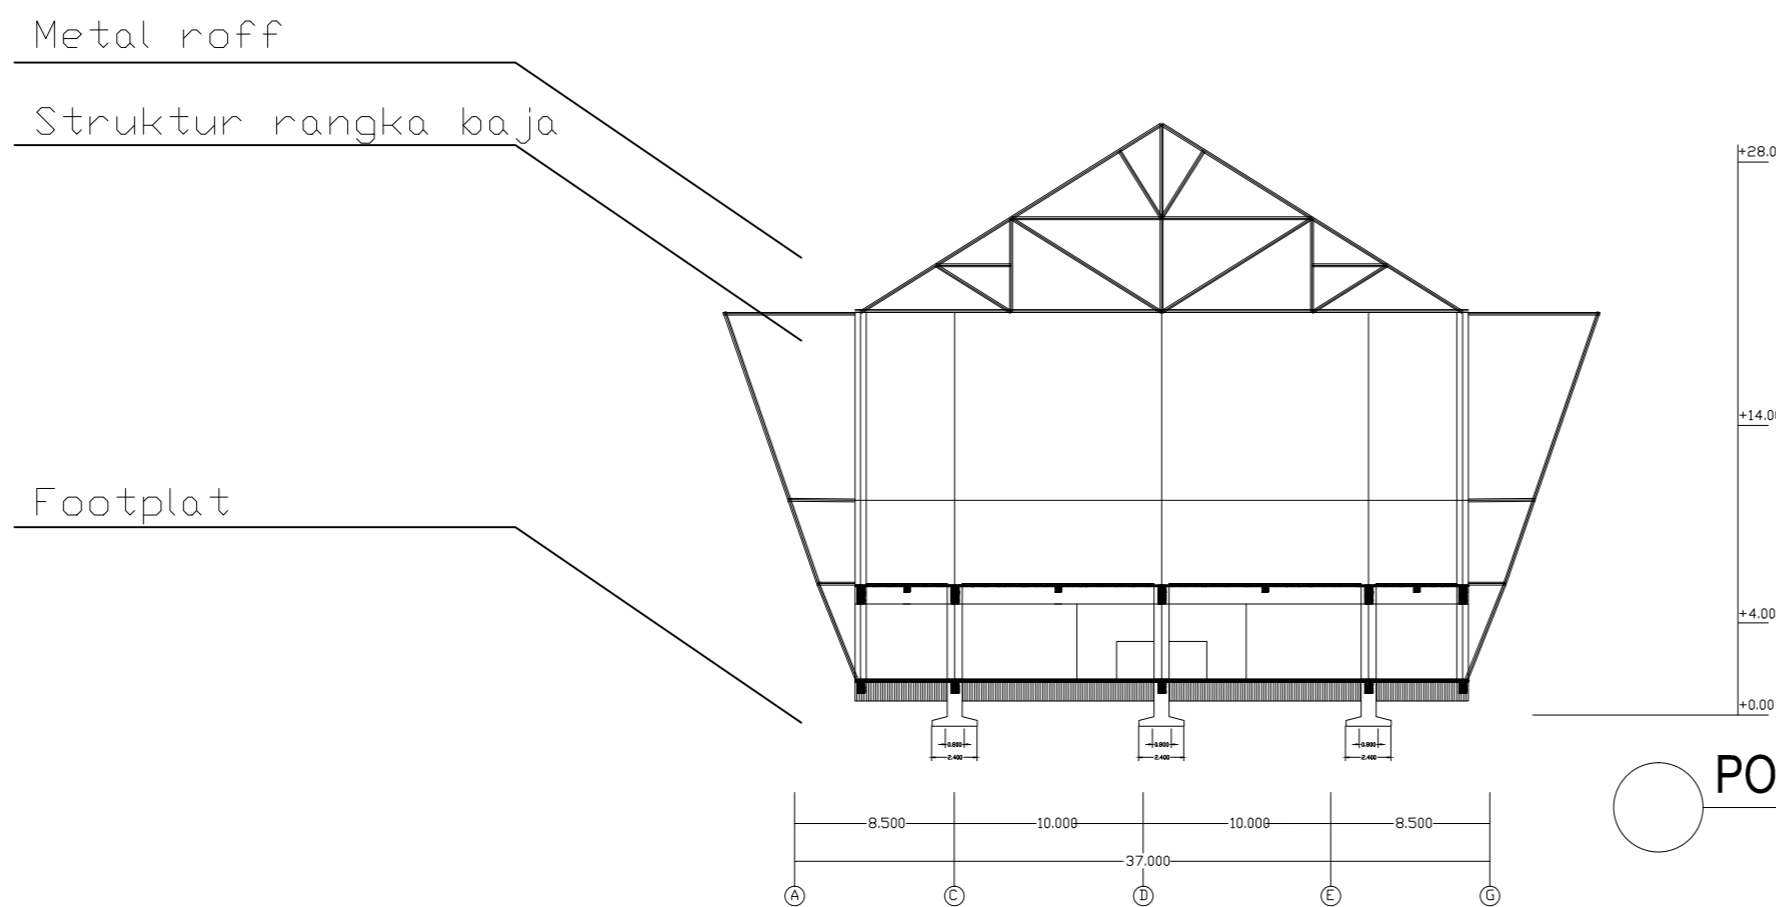

POTONGAN B-B'

Scale 1 : 200

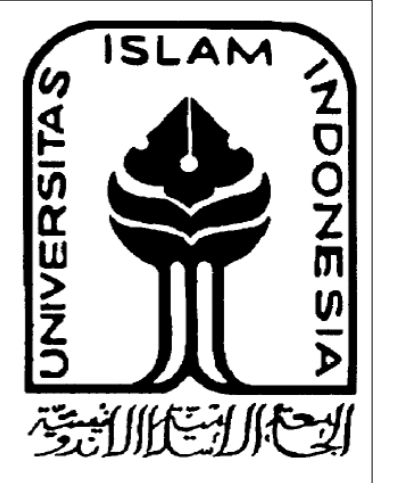

DEPARTMENT OF ARCHITECTURE  
 FACULTY OF CIVIL ENGINEERING AND PLANNING  
 UNIVERSITAS ISLAM INDONESIA

PROJECT NAME

PROJECT AKHIR SARJANA

PROJECT YEARS

2015

PROJECT ADDRESS

Bengkalis, Riau

APPROVED BY :

Ir.Revianto Budi Santosa M.Arch

NAME


Muhammad Ardian  
 11512269


DRAWING TITLE :

RENCANA PONDASI MUSEUM

DRAWING SCALE	DATE OF ISSUE
---------------	---------------


1:200	
-------	--

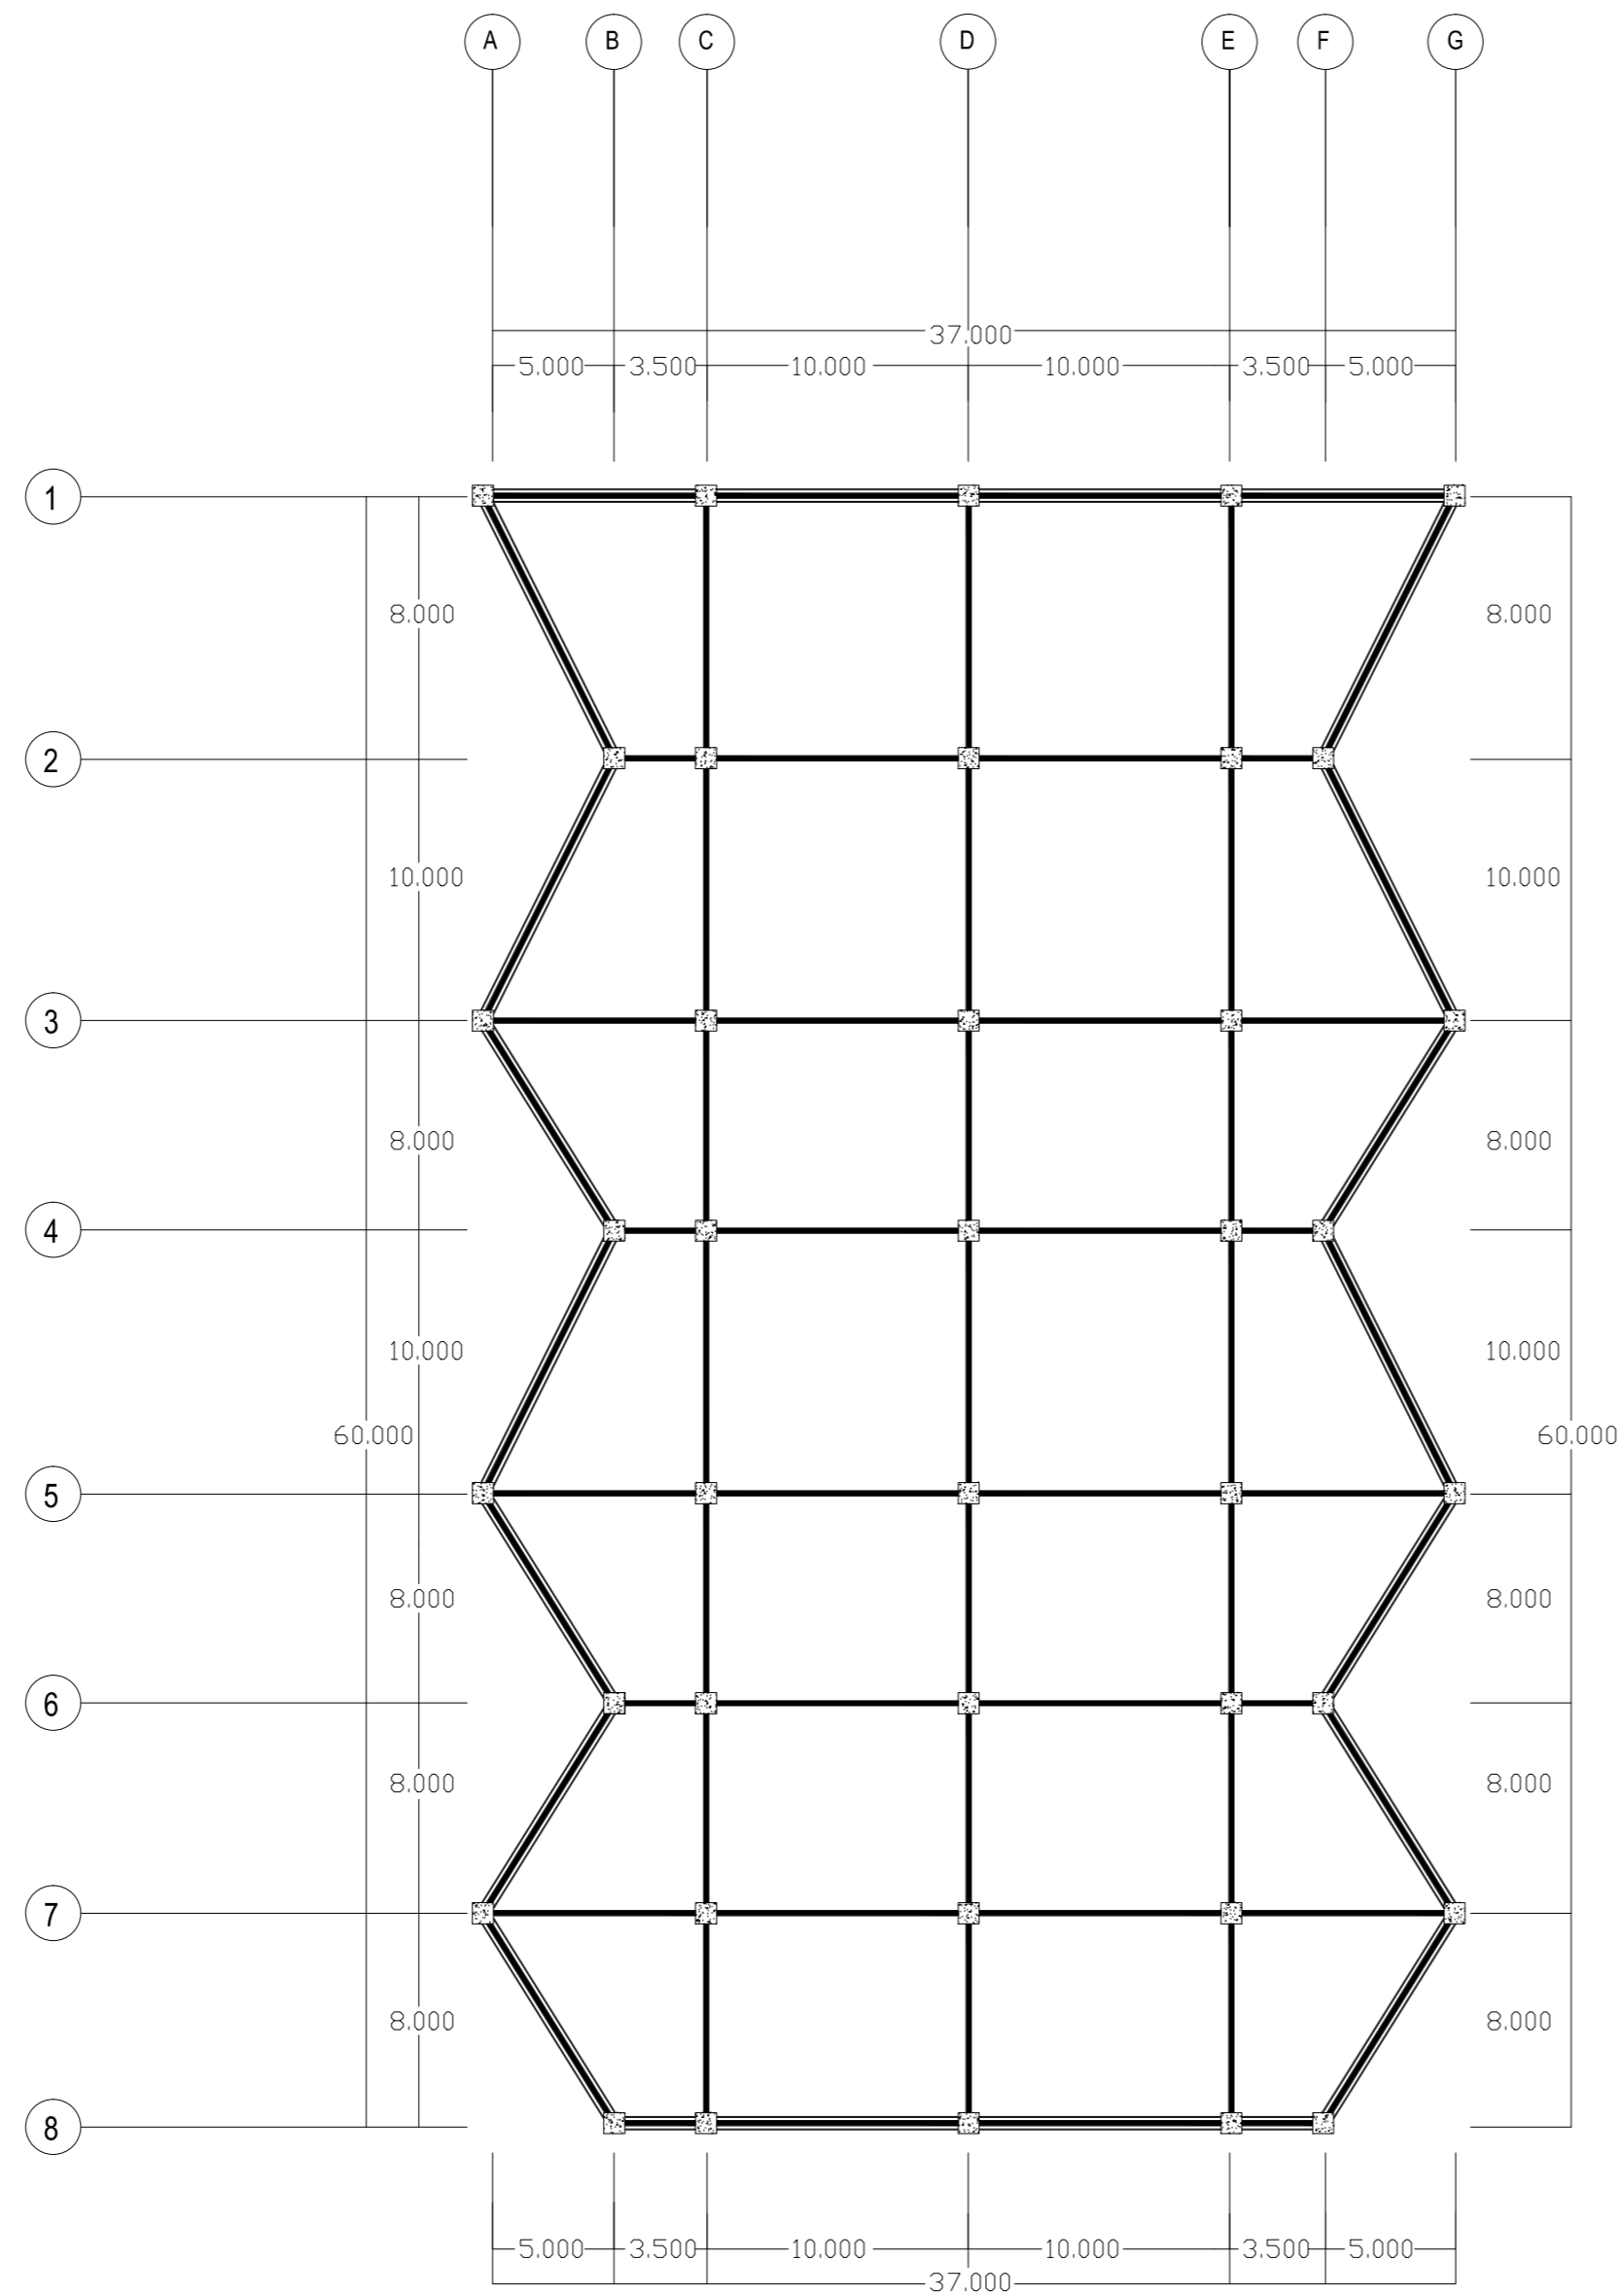


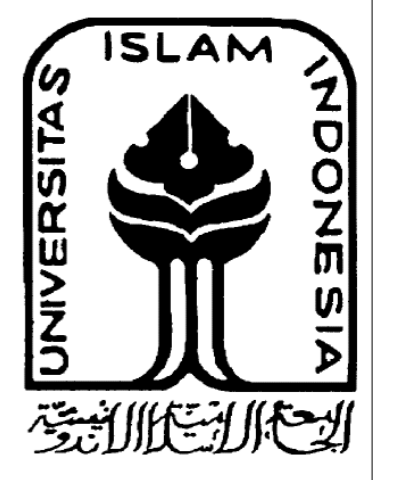

DEPARTMENT OF  
ARCHITECTURE  
FACULTY OF  
CIVIL  
ENGINEERING AND  
PLANNING  
UNIVERSITAS  
ISLAM INDONESIA

PROJECT NAME	
PROJECT AKHIR SARJANA	
PROJECT YEARS	
2015	
PROJECT ADDRESS	
Bengkalis, Riau	
APPROVED BY :	
Ir.Revianto Budi Santosa M.Arch	
NAME	
Muhammad Ardian	
11512269	
DRAWING TITLE :	
RENCANA ATAP MUSEUM	
DRAWING SCALE	DATE OF ISSUE
1:200	

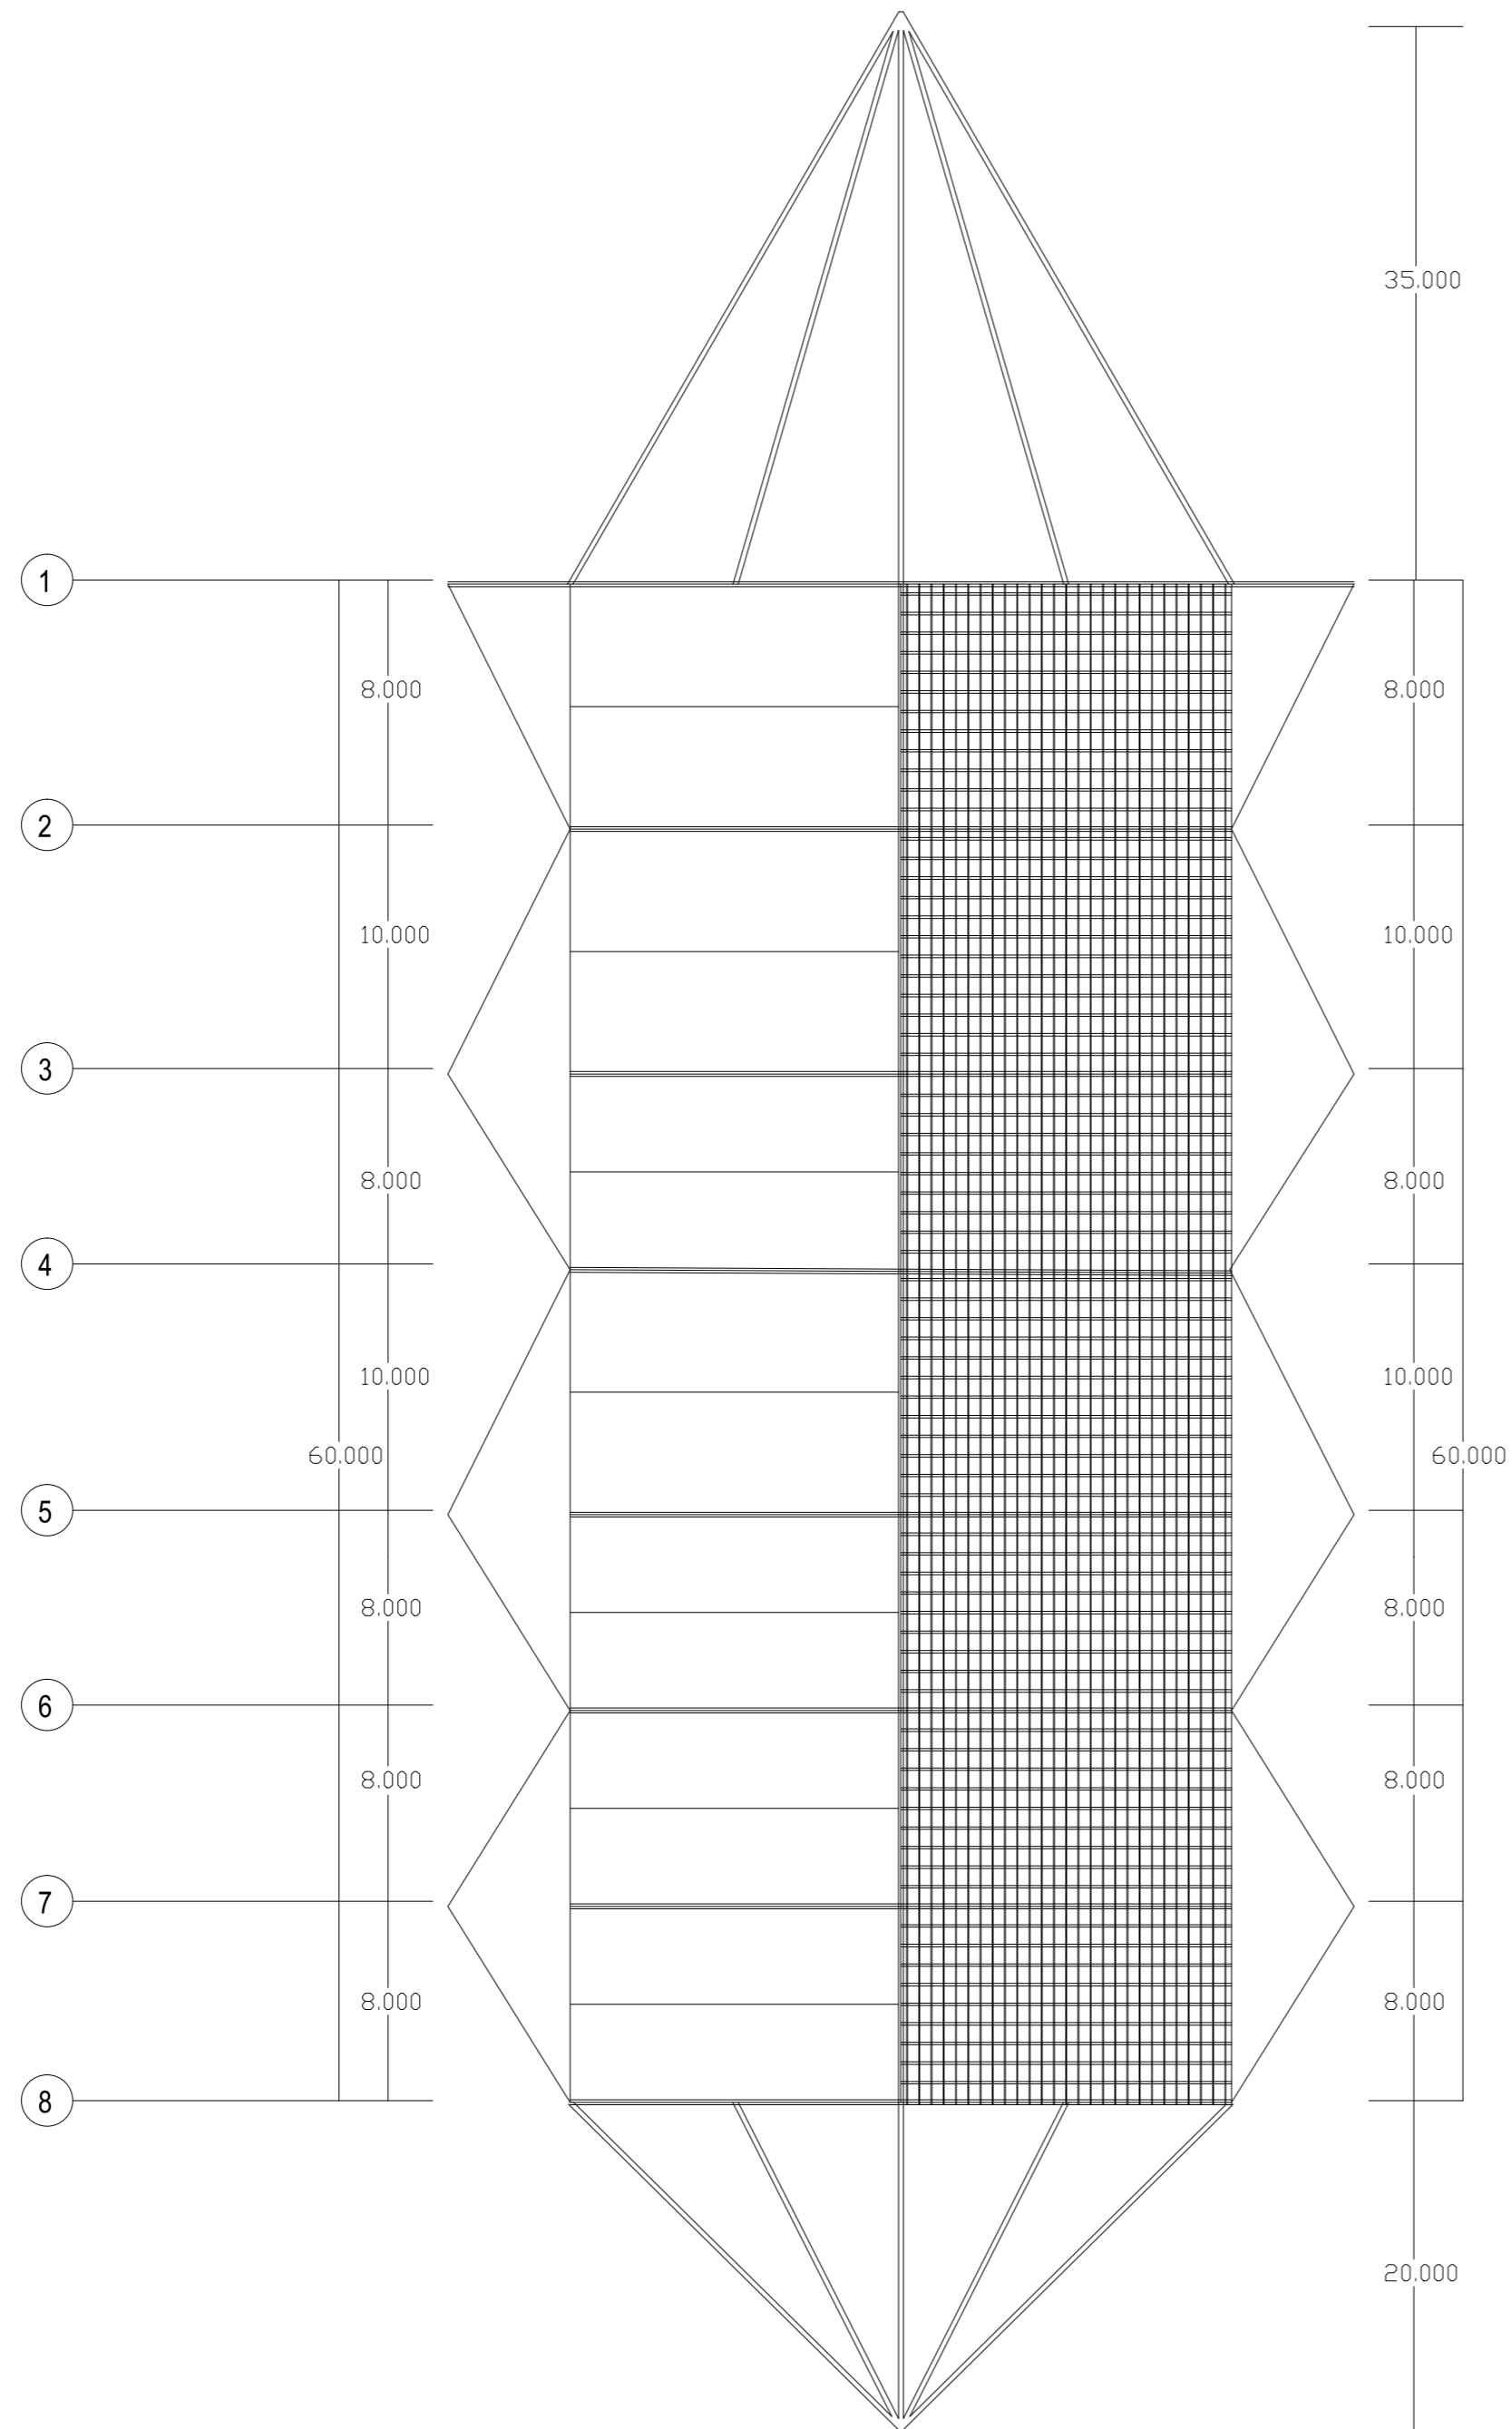


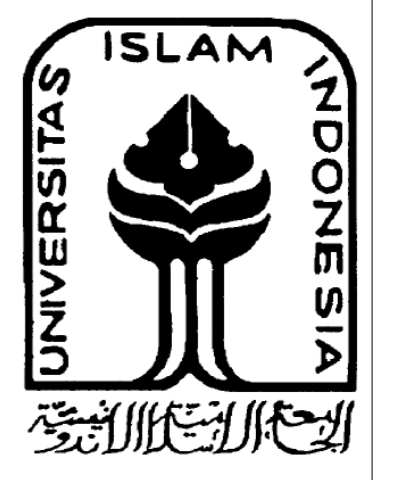


DEPARTMENT OF  
ARCHITECTURE  
FACULTY OF  
CIVIL  
ENGINEERING AND  
PLANNING  
UNIVERSITAS  
ISLAM INDONESIA

PROJECT NAME	
PROJECT AKHIR SARJANA	
PROJECT YEARS	
2015	
PROJECT ADDRESS	
Bengkalis, Riau	
APPROVED BY :	
Ir.Revianto Budi Santosa M.Arch	
NAME	
Muhammad Ardian 11512269	
DRAWING TITLE :	
RENCANA ATAP SANGGAR	

DRAWING SCALE	DATE OF ISSUE
1:200	

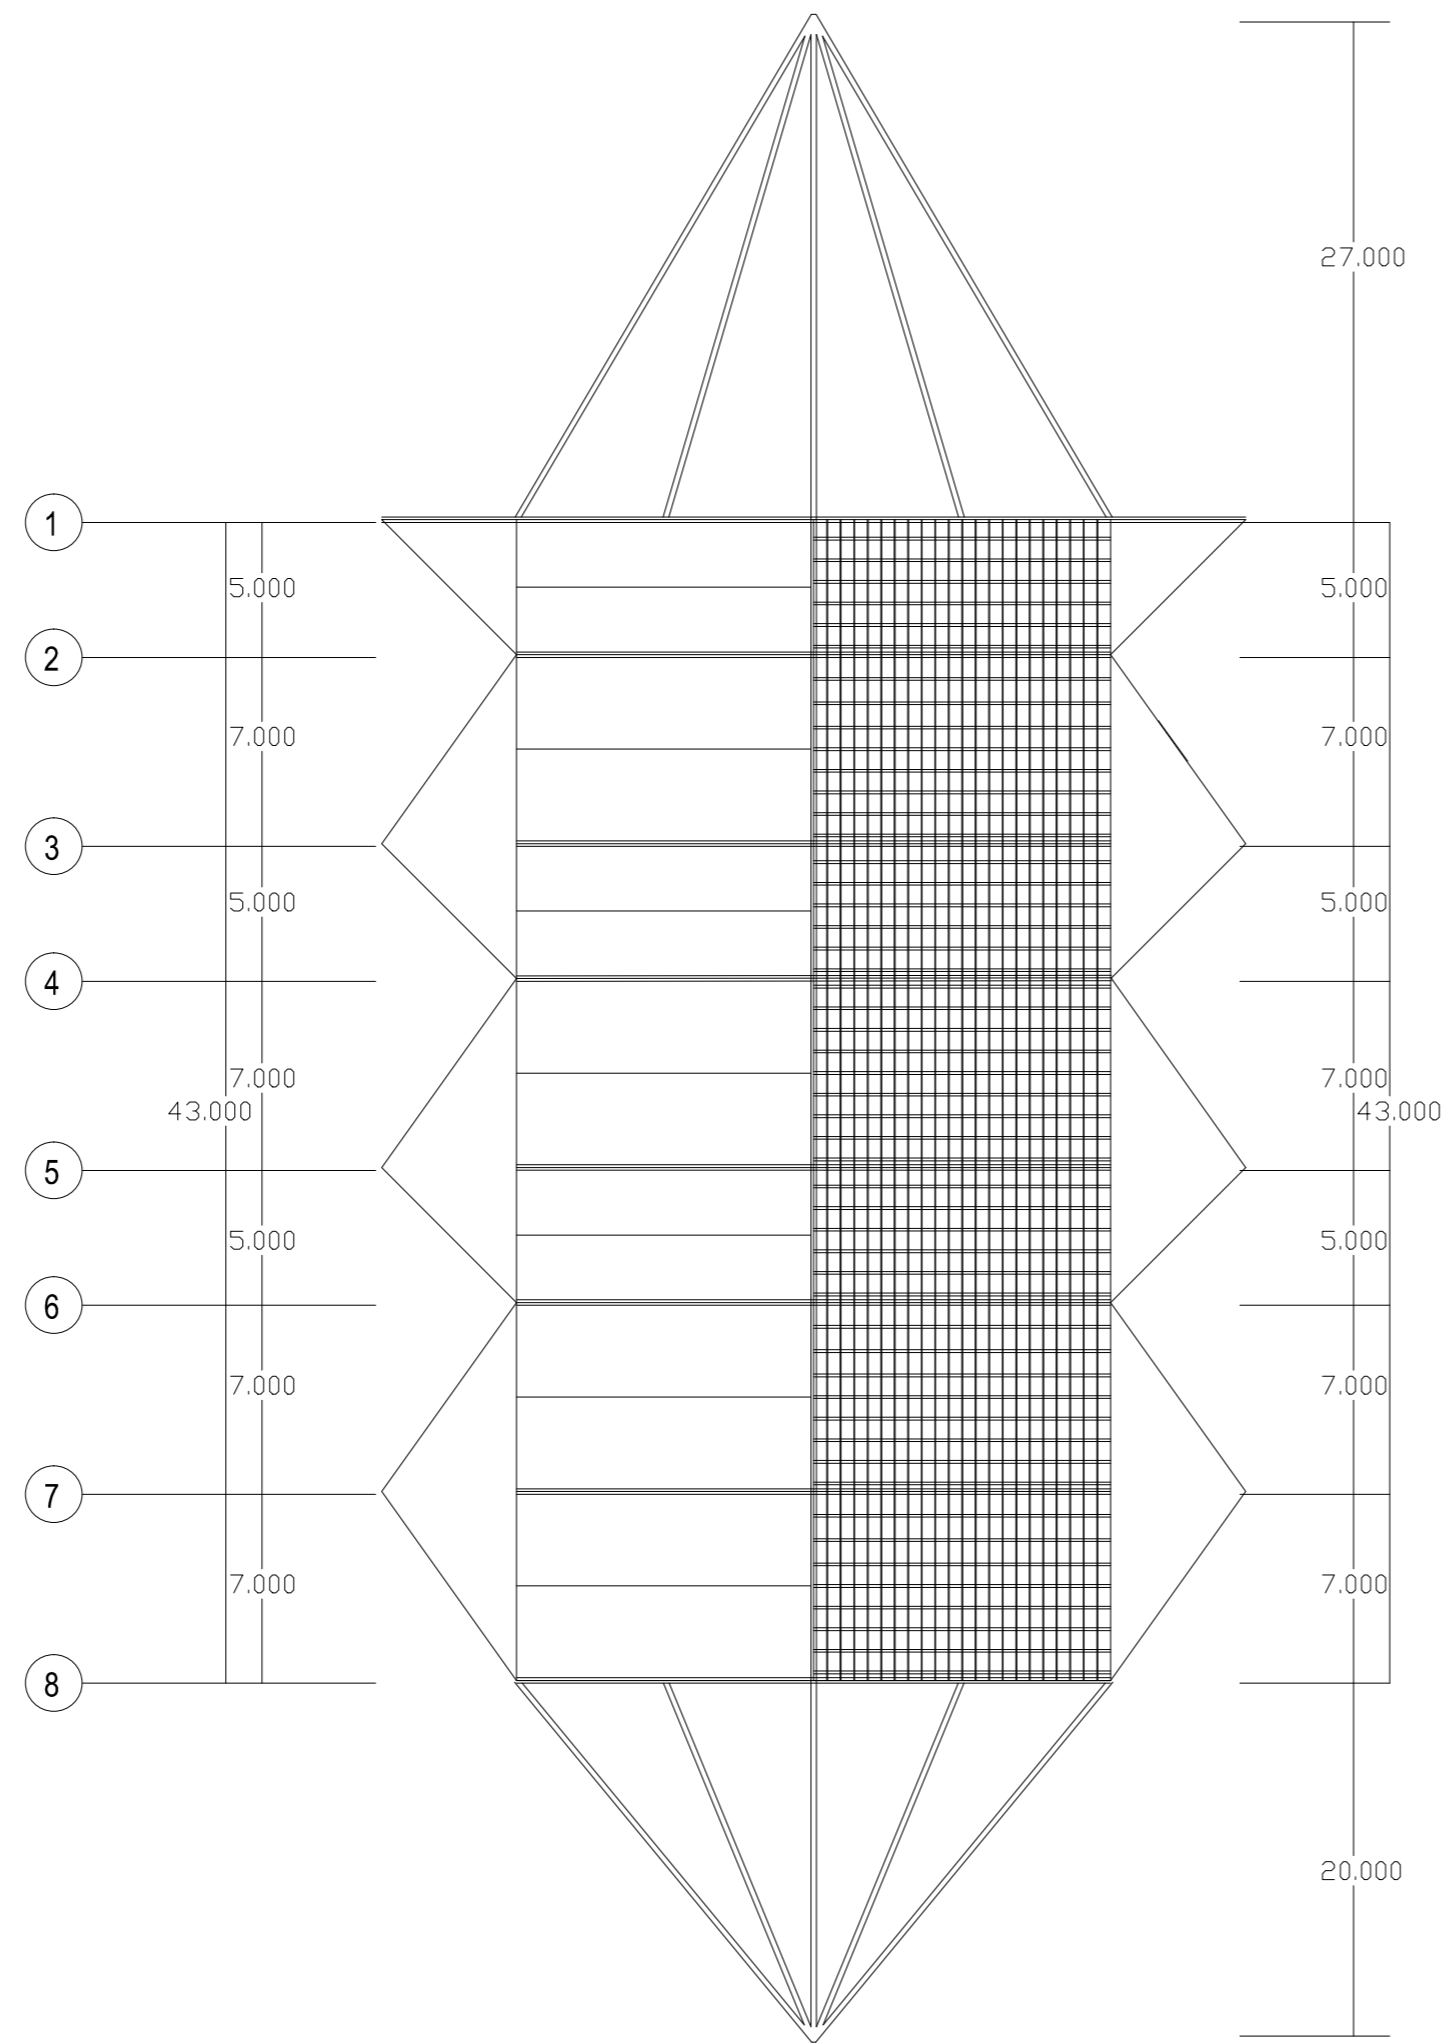

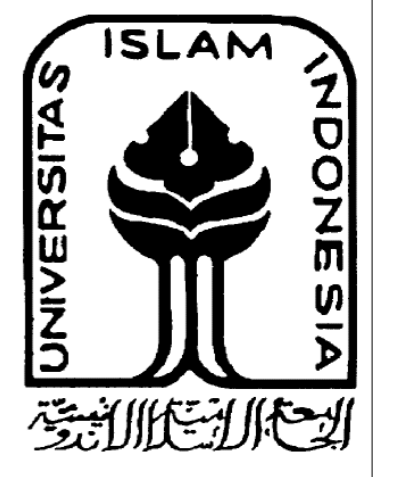


DEPARTMENT OF ARCHITECTURE  
 FACULTY OF CIVIL ENGINEERING AND PLANNING  
 UNIVERSITAS ISLAM INDONESIA


PROJECT NAME
PROJECT AKHIR SARJANA
PROJECT YEARS
2015
PROJECT ADDRESS
Bengkalis, Riau
APPROVED BY :
Ir.Revianto Budi Santosa M.Arch

NAME
Muhammad Ardian
11512269

DRAWING TITLE :
Rencana Plumbing Gedung Theater Lantai 1

DRAWING SCALE	DATE OF ISSUE
1:200	

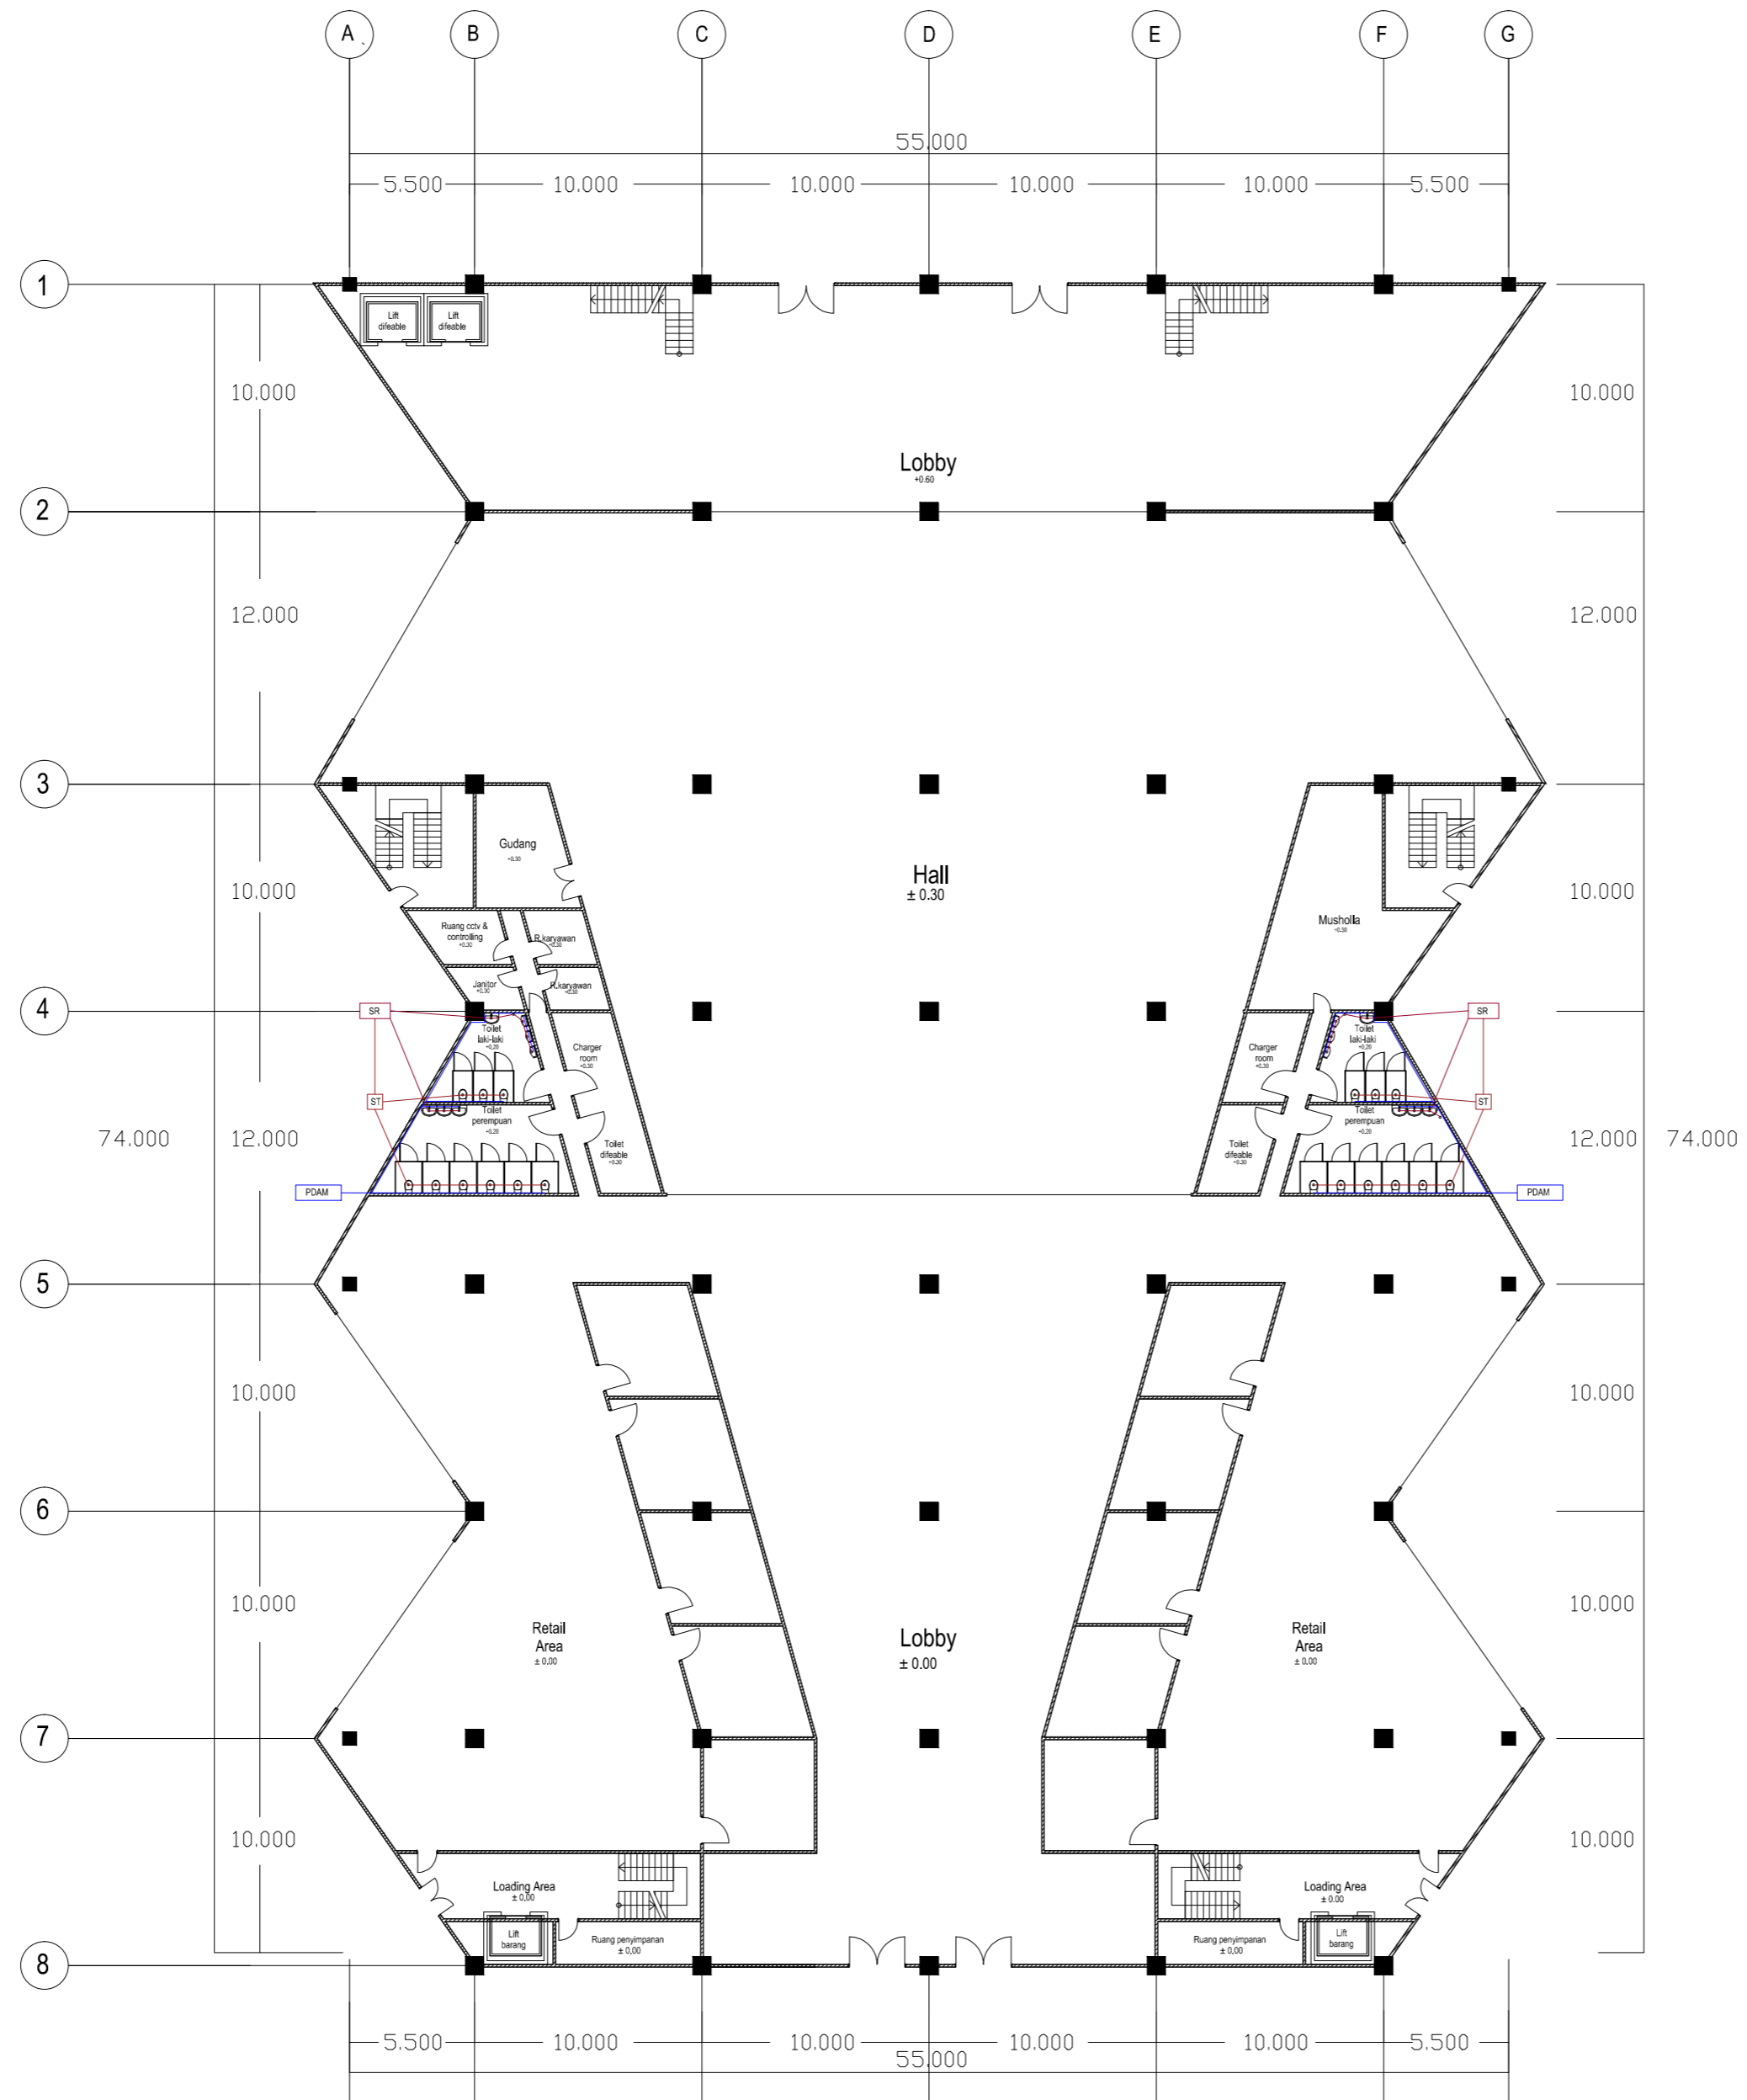

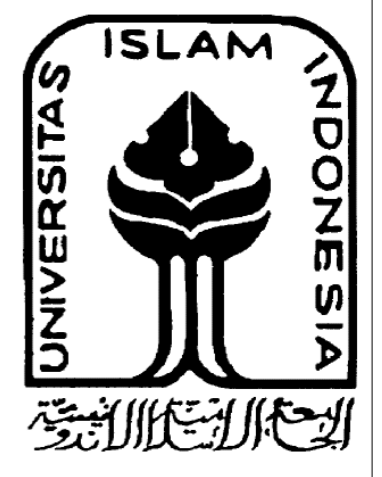


DEPARTMENT OF ARCHITECTURE  
 FACULTY OF CIVIL ENGINEERING AND PLANNING  
 UNIVERSITAS ISLAM INDONESIA


PROJECT NAME
PROJECT AKHIR SARJANA
PROJECT YEARS
2015
PROJECT ADDRESS
Bengkalis, Riau
APPROVED BY :
Ir.Revianto Budi Santosa M.Arch

NAME
Muhammad Ardian
11512269

DRAWING TITLE :
Rencana Plumbing Gedung Theater Lantai 2

DRAWING SCALE	DATE OF ISSUE
1:200	

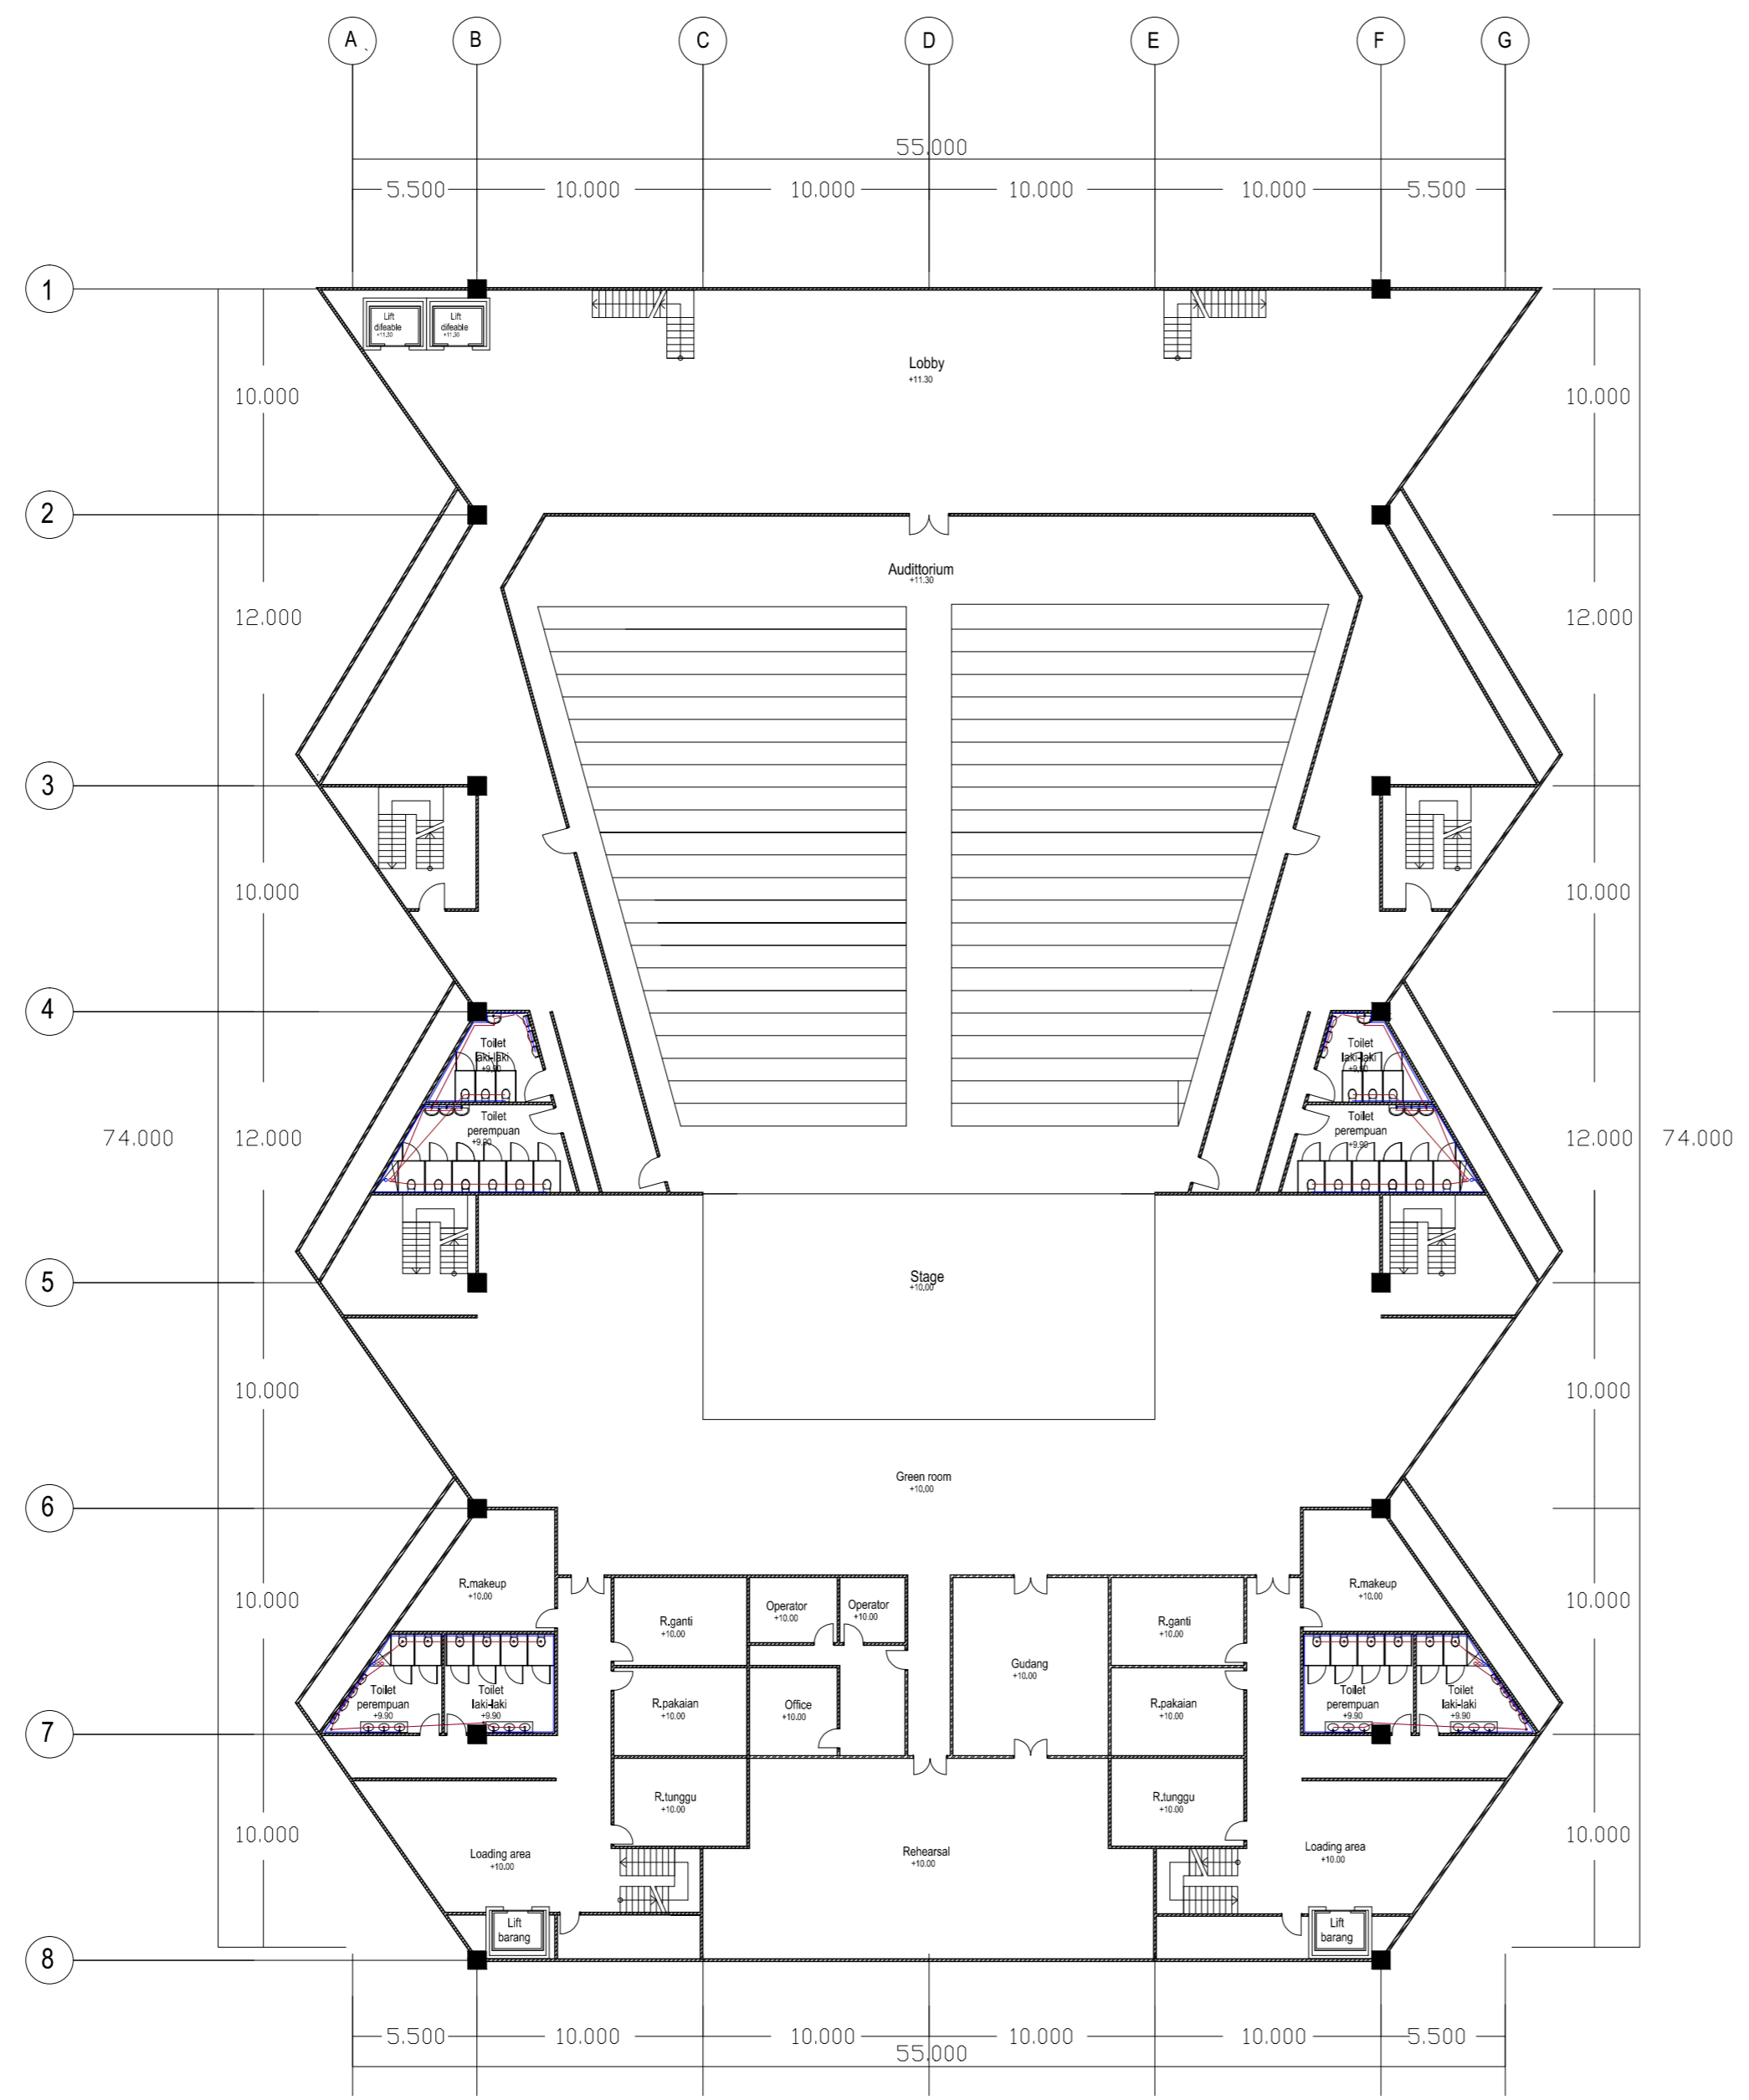

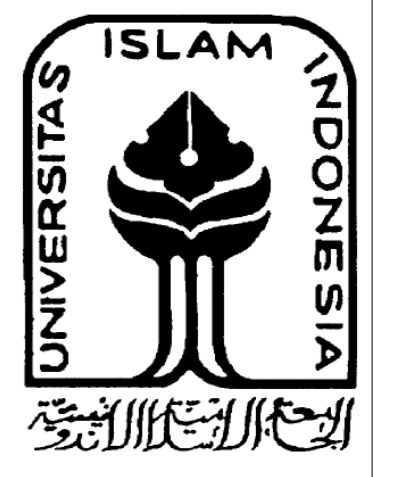

DEPARTMENT OF  
ARCHITECTURE  
FACULTY OF  
CIVIL  
ENGINEERING AND  
PLANNING  
UNIVERSITAS  
ISLAM INDONESIA

PROJECT NAME

PROJECT AKHIR  
SARJANA

PROJECT YEARS

2015

PROJECT  
ADDRESS

Bengkalis, Riau

APPROVED BY :

Ir.Revianto Budi Santosa M.Arch

NAME

Muhammad Ardian

11512269


DRAWING  
TITLE :

Rencana  
Plumbing  
Museum  
Lantai 1


DRAWING  
SCALE

1:200

DATE  
OF  
ISSUE

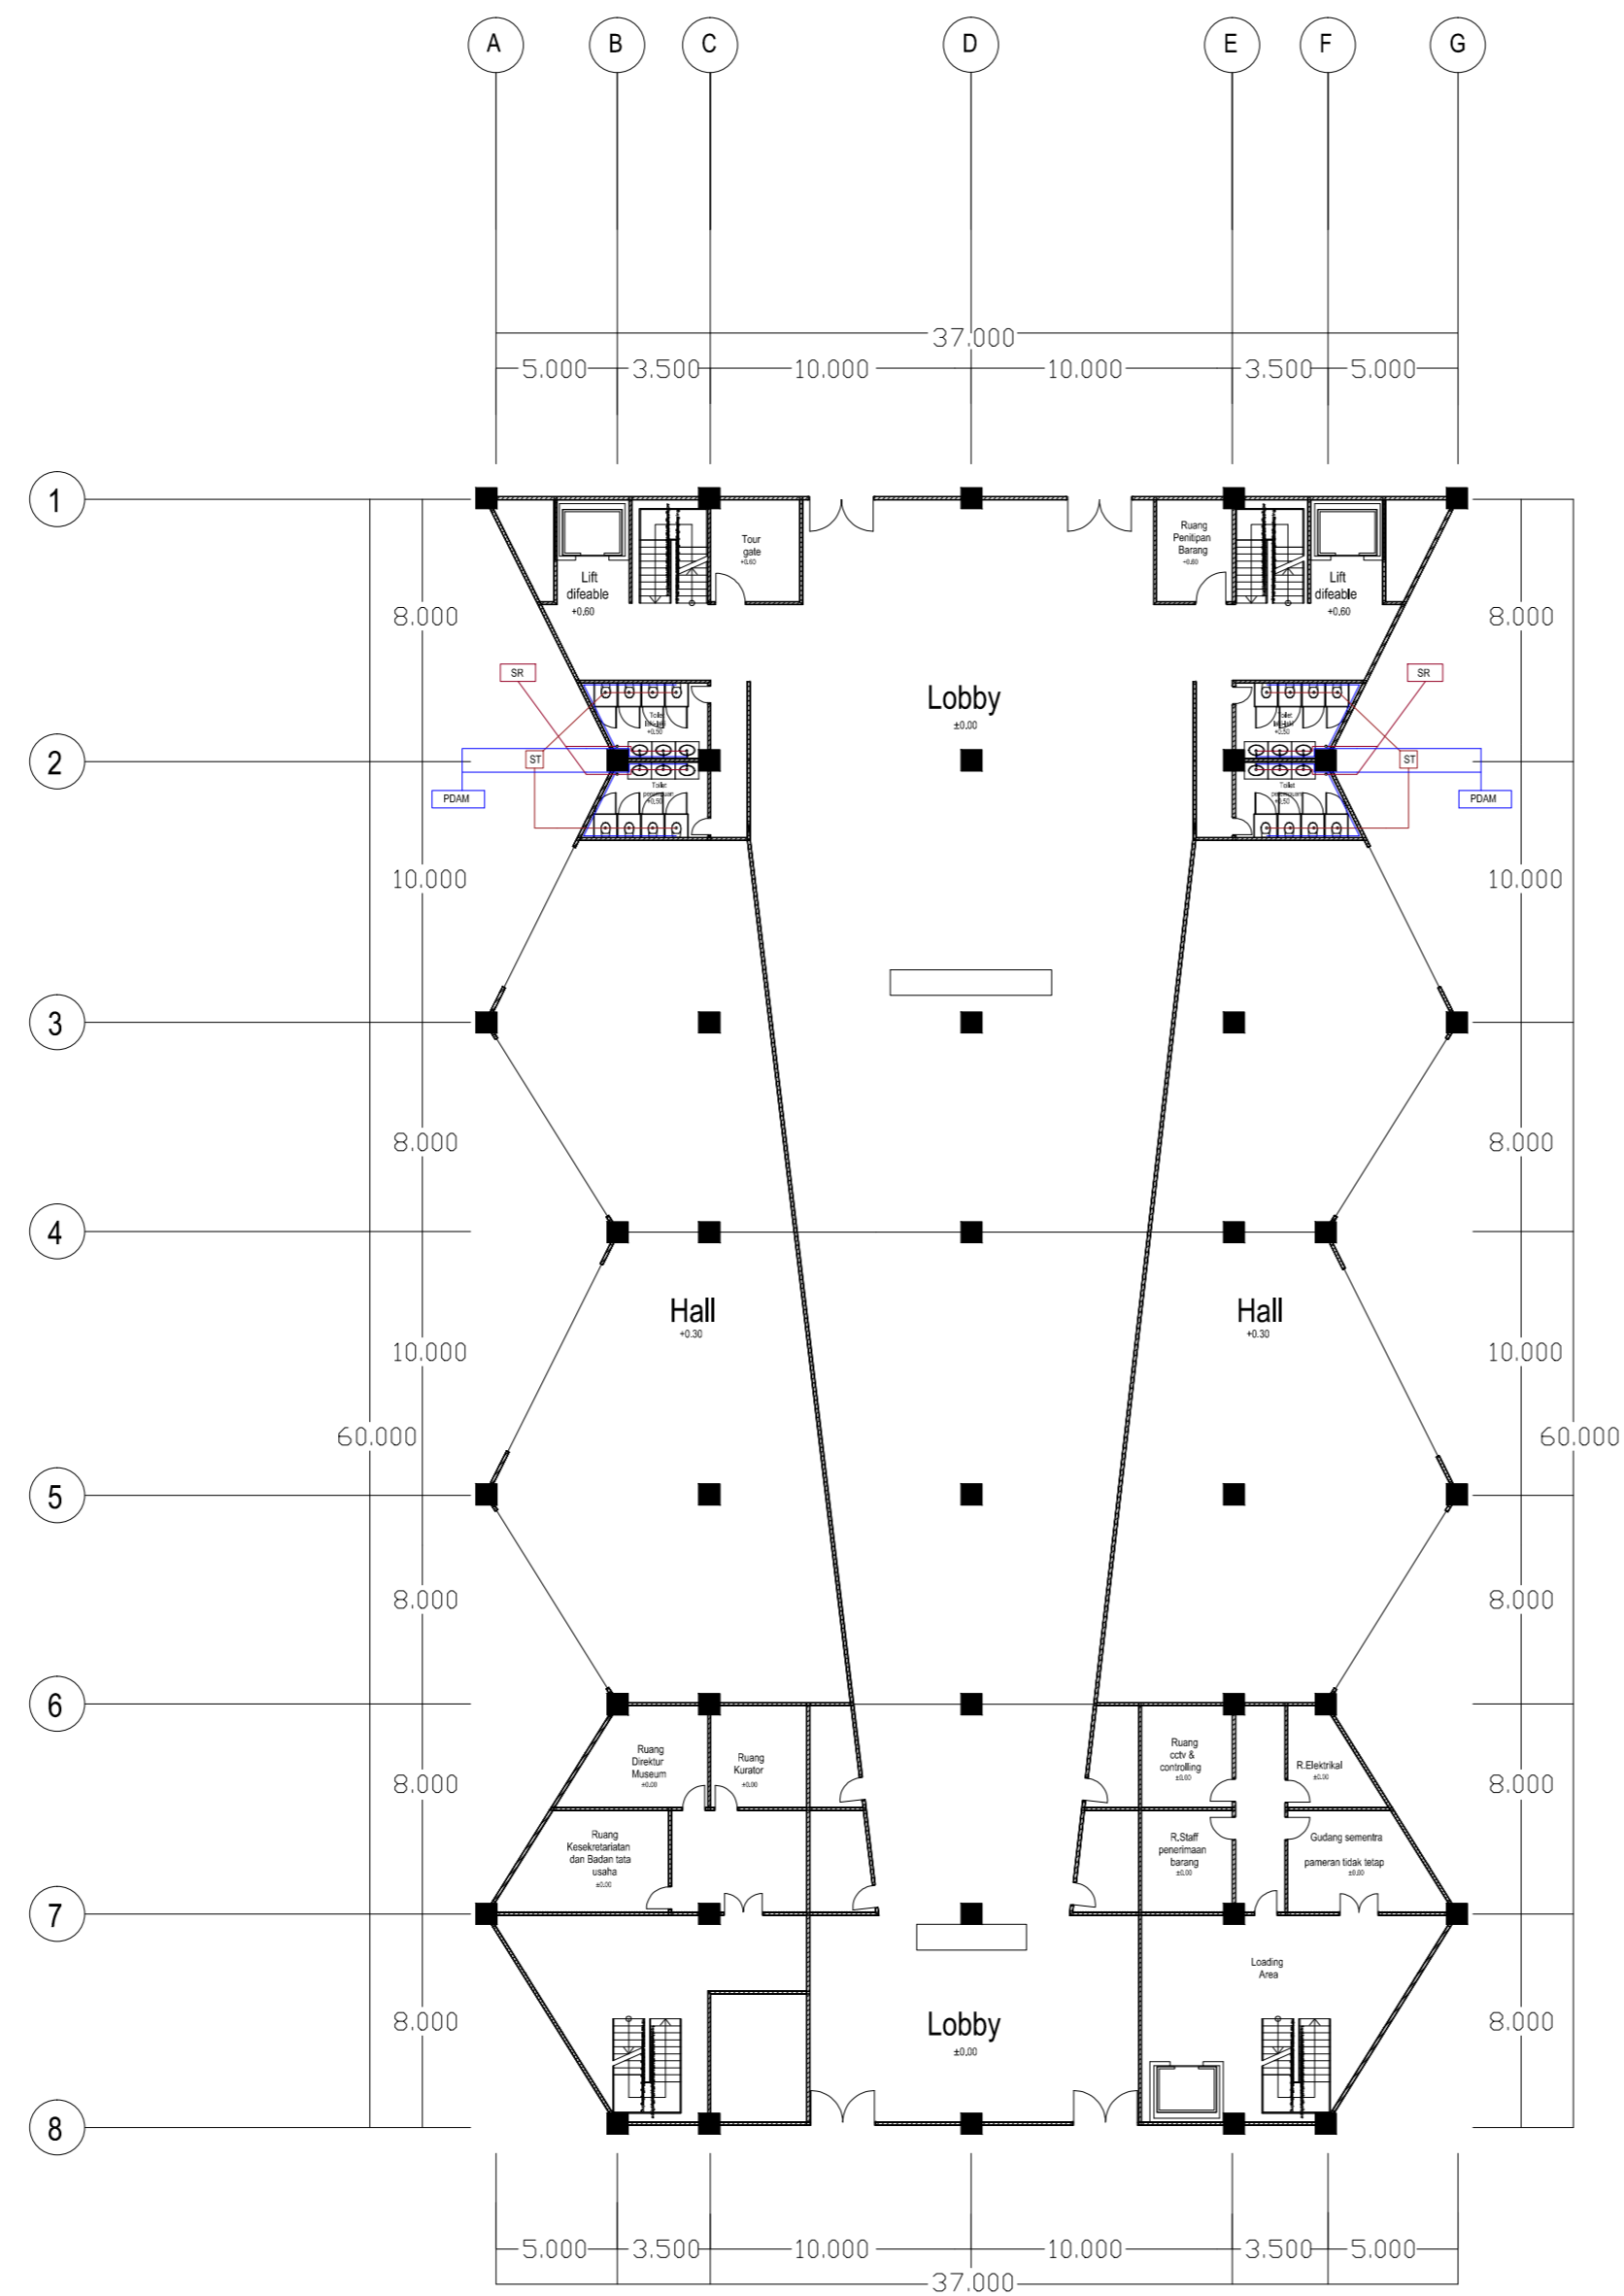

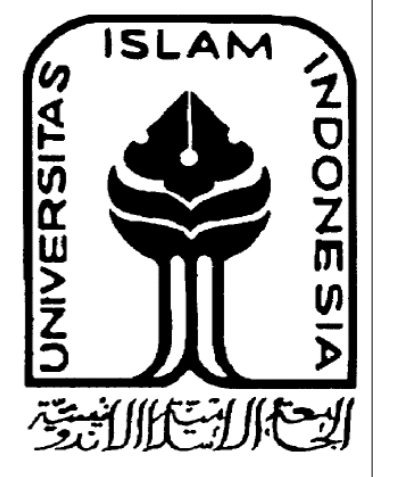

DEPARTMENT OF  
ARCHITECTURE  
FACULTY OF  
CIVIL  
ENGINEERING AND  
PLANNING  
UNIVERSITAS  
ISLAM INDONESIA

PROJECT NAME

PROJECT AKHIR  
SARJANA

PROJECT YEARS

2015

PROJECT  
ADDRESS

Bengkalis, Riau

APPROVED BY :

Ir.Revianto Budi Santosa M.Arch

NAME

Muhammad Ardian

11512269


DRAWING  
TITLE :


Rencana  
Plumbing  
Museum  
Lantai 2

DRAWING  
SCALE

1:200

DATE  
OF  
ISSUE

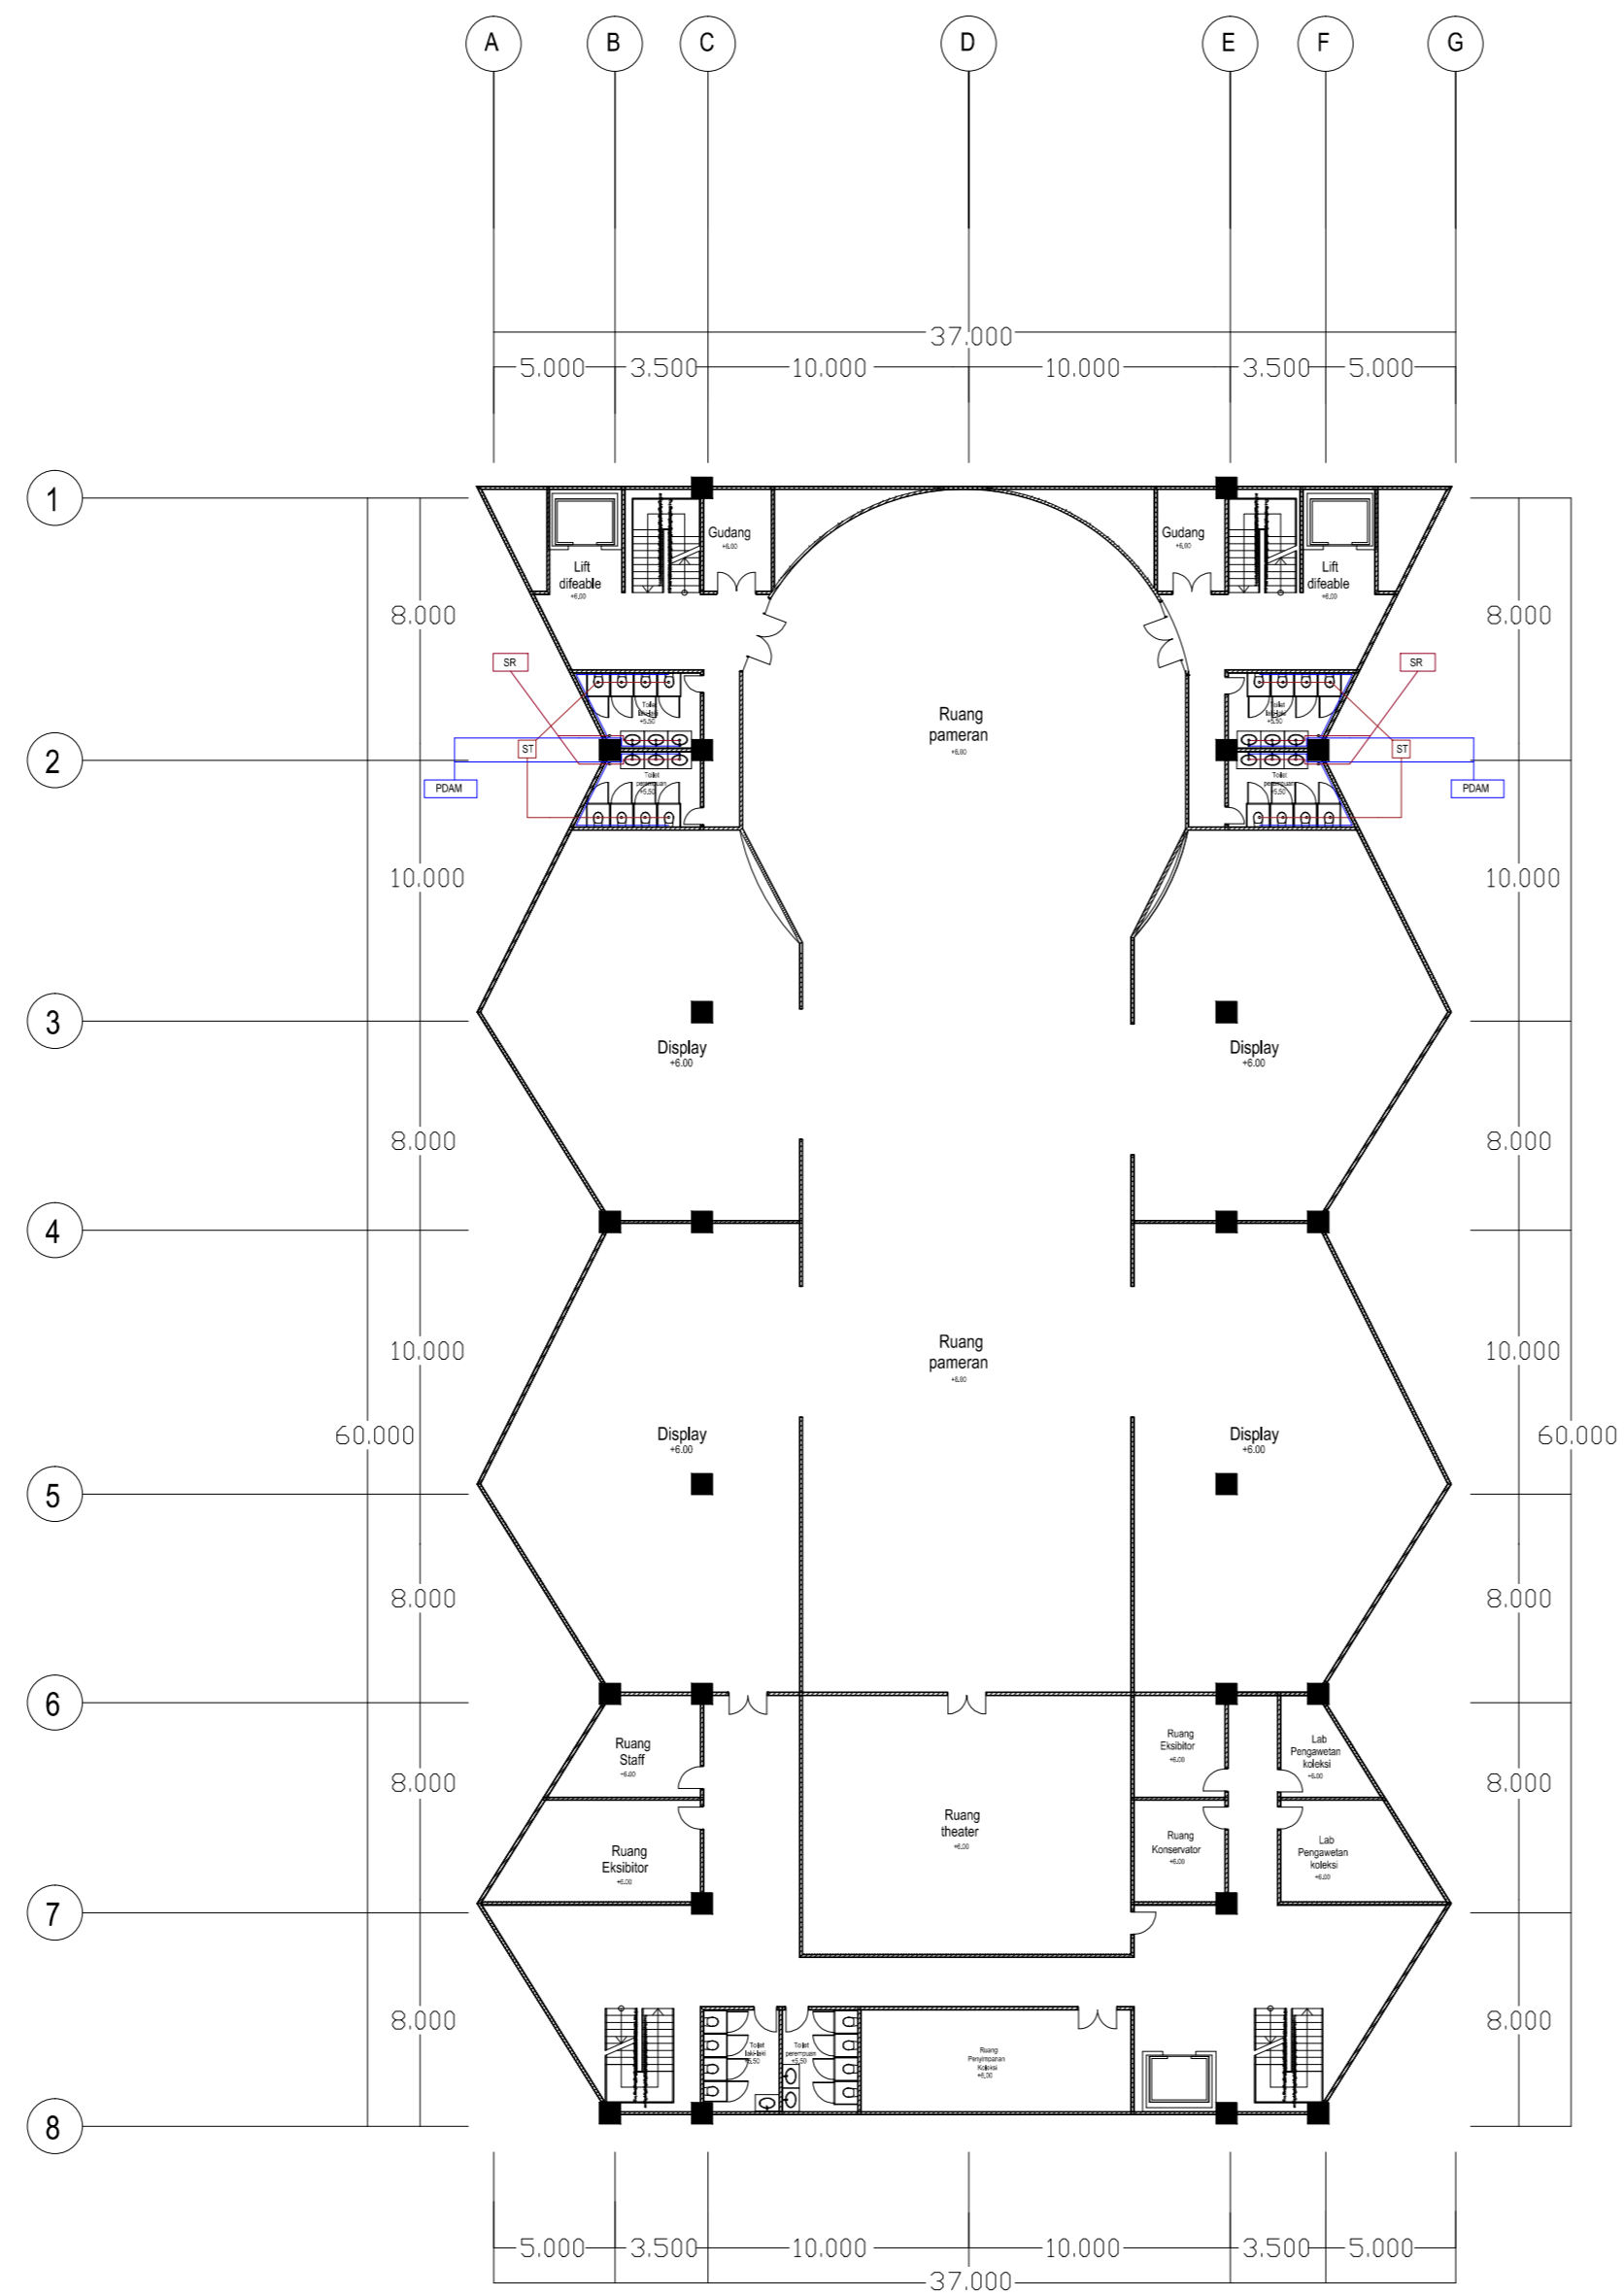


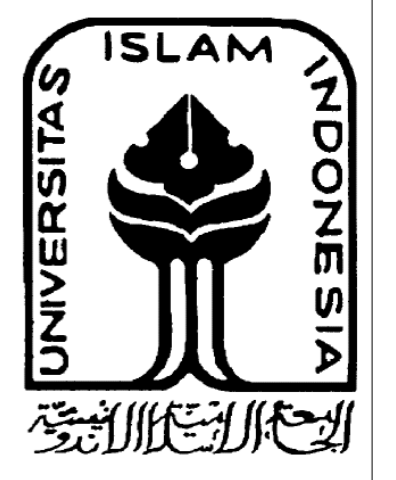


DEPARTMENT OF  
ARCHITECTURE  
FACULTY OF  
CIVIL  
ENGINEERING AND  
PLANNING  
UNIVERSITAS  
ISLAM INDONESIA

PROJECT NAME
PROJECT AKHIR SARJANA
PROJECT YEARS
2015
PROJECT ADDRESS
Bengkalis, Riau
APPROVED BY :
Ir.Revianto Budi Santosa M.Arch
NAME
Muhammad Ardian
11512269
DRAWING TITLE :
Rencana Plumbing Sanggar Lantai 1

DRAWING SCALE	DATE OF ISSUE
1:200	

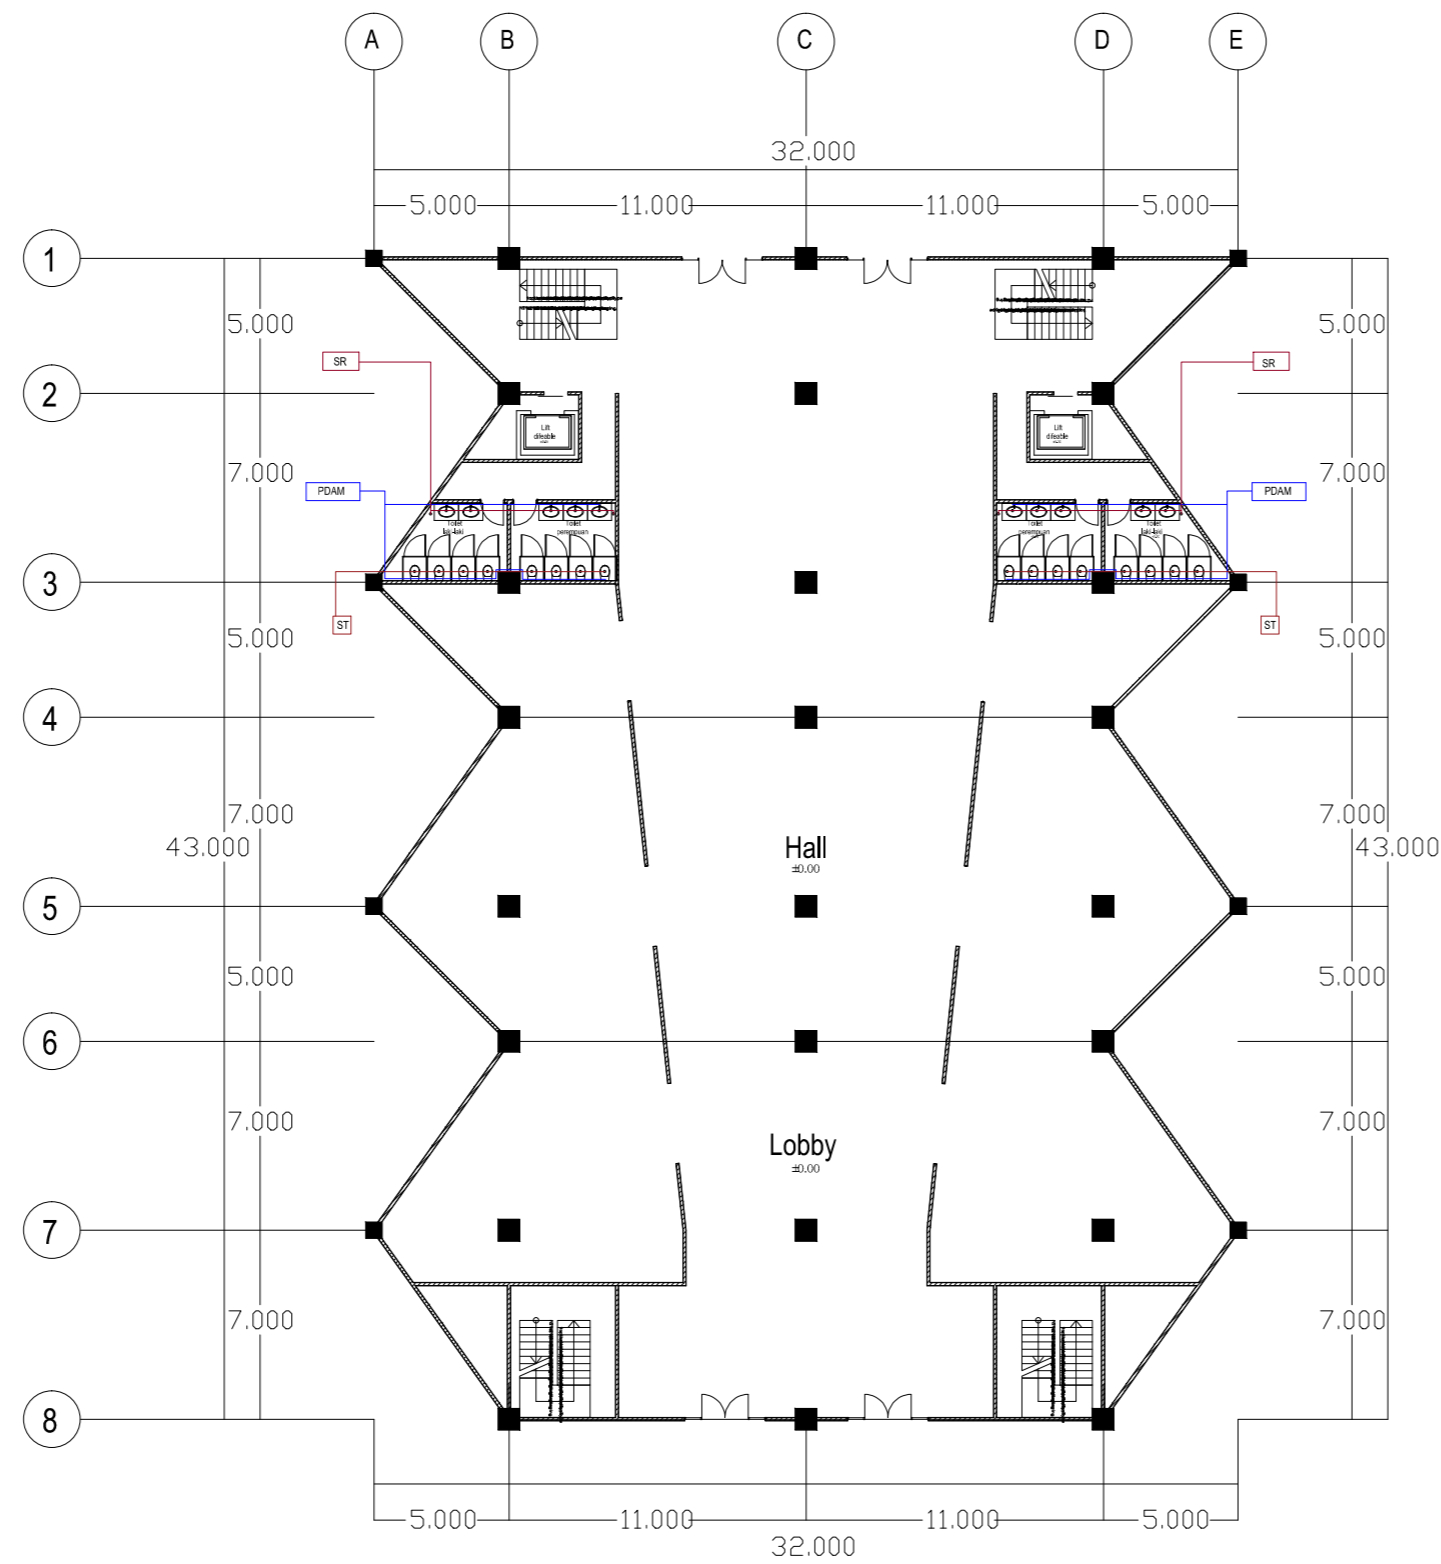


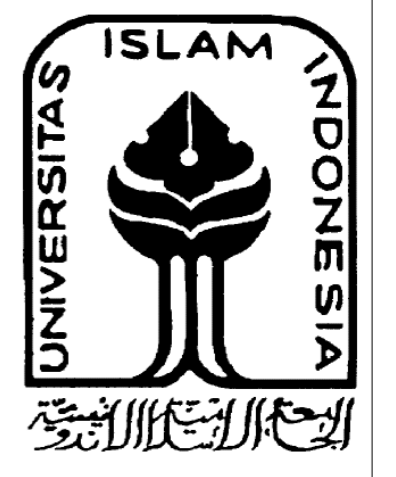


DEPARTMENT OF  
ARCHITECTURE  
FACULTY OF  
CIVIL  
ENGINEERING AND  
PLANNING  
UNIVERSITAS  
ISLAM INDONESIA

PROJECT NAME
PROJECT AKHIR SARJANA
PROJECT YEARS
2015
PROJECT ADDRESS
Bengkalis, Riau
APPROVED BY :
Ir.Revianto Budi Santosa M.Arch
NAME
Muhammad Ardian
11512269
DRAWING TITLE :
Rencana Plumbing Sanggar Lantai 2

DRAWING SCALE	DATE OF ISSUE
1:200	

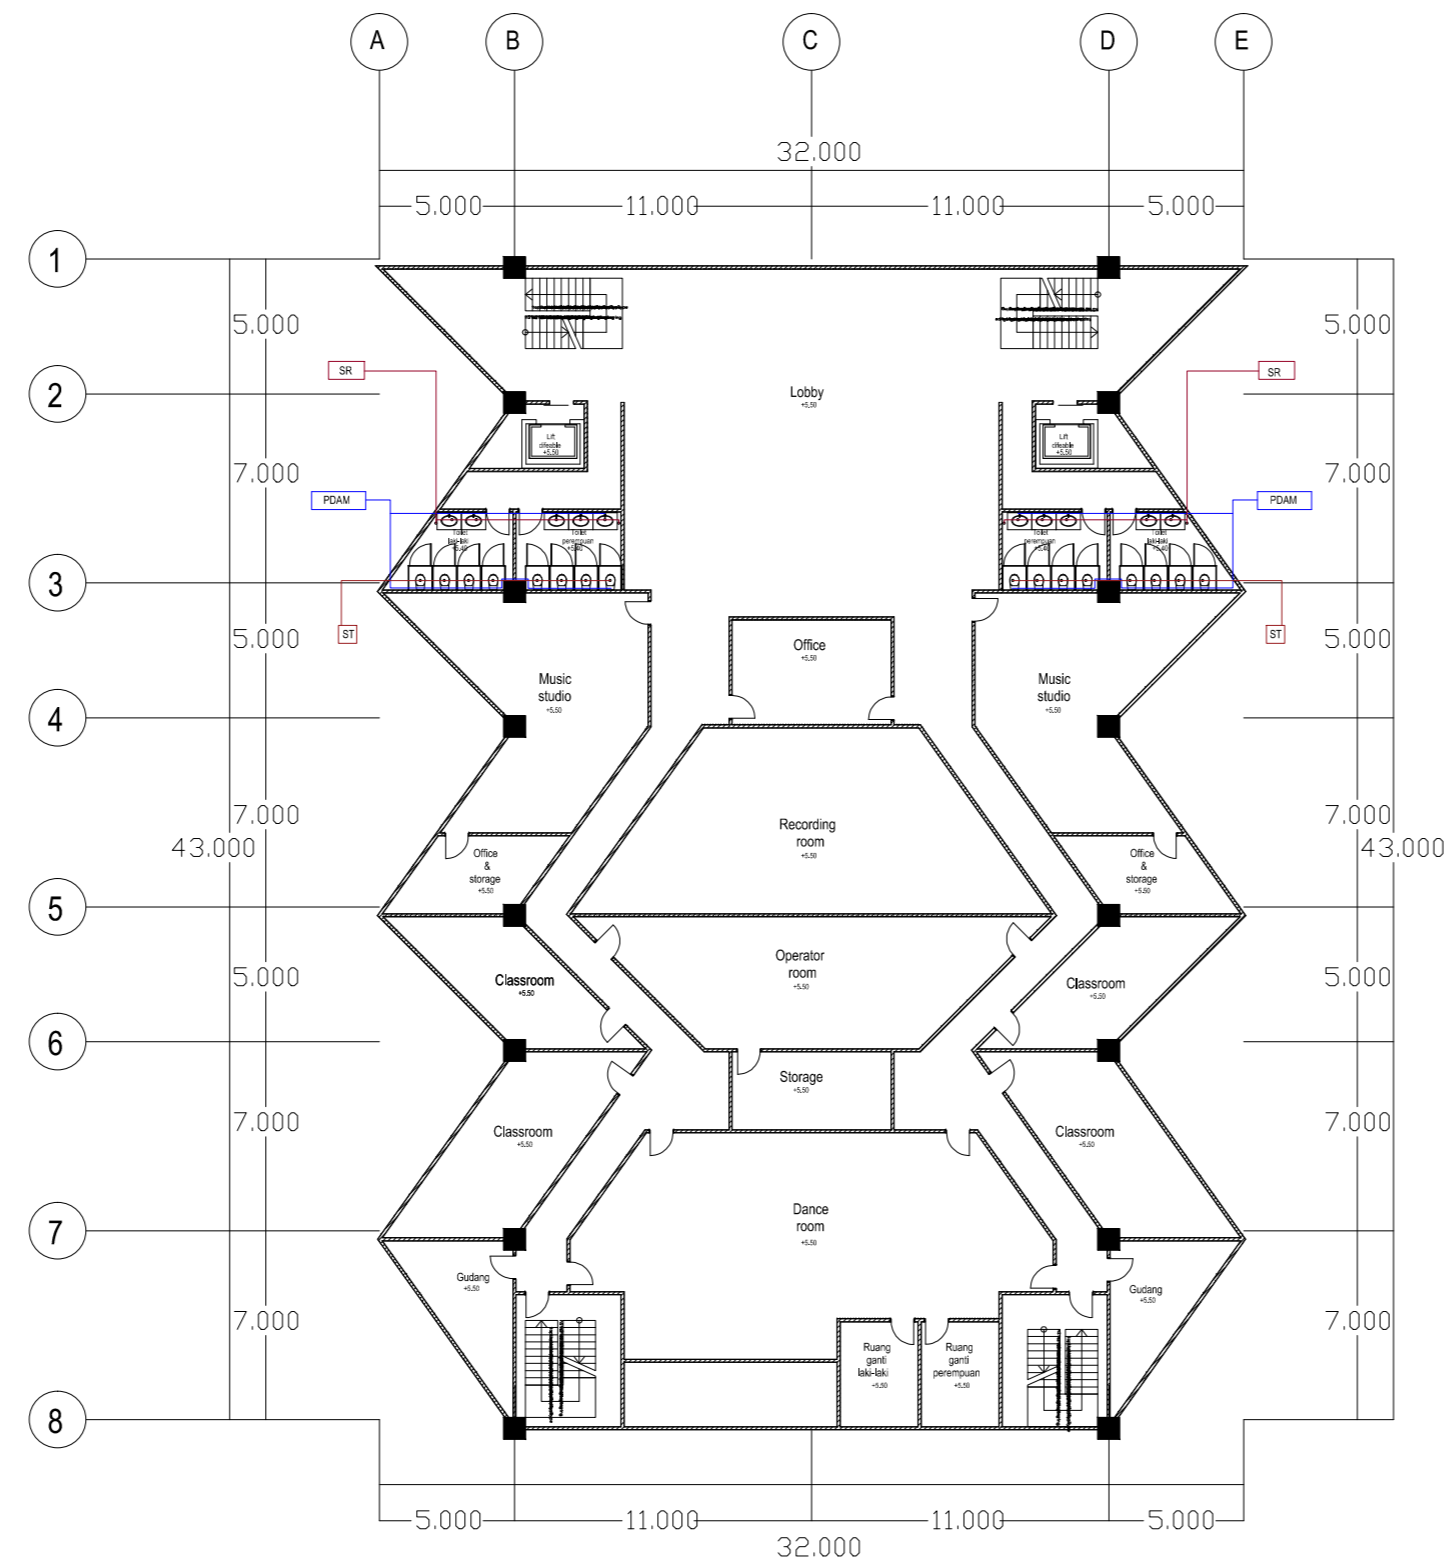


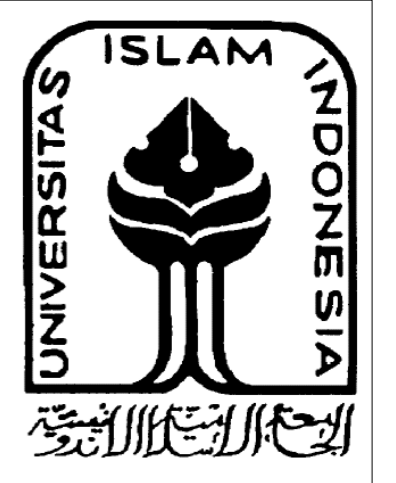


DEPARTMENT OF  
ARCHITECTURE  
FACULTY OF  
CIVIL  
ENGINEERING AND  
PLANNING  
UNIVERSITAS  
ISLAM INDONESIA

PROJECT NAME
PROJECT AKHIR SARJANA
PROJECT YEARS
2015
PROJECT ADDRESS
Bengkalis, Riau
APPROVED BY :
Ir.Revianto Budi Santosa M.Arch
NAME
Muhammad Ardian 11512269
DRAWING TITLE :
RENCANA PONDASI GEDUNG THEATER

DRAWING SCALE	DATE OF ISSUE
1:200	

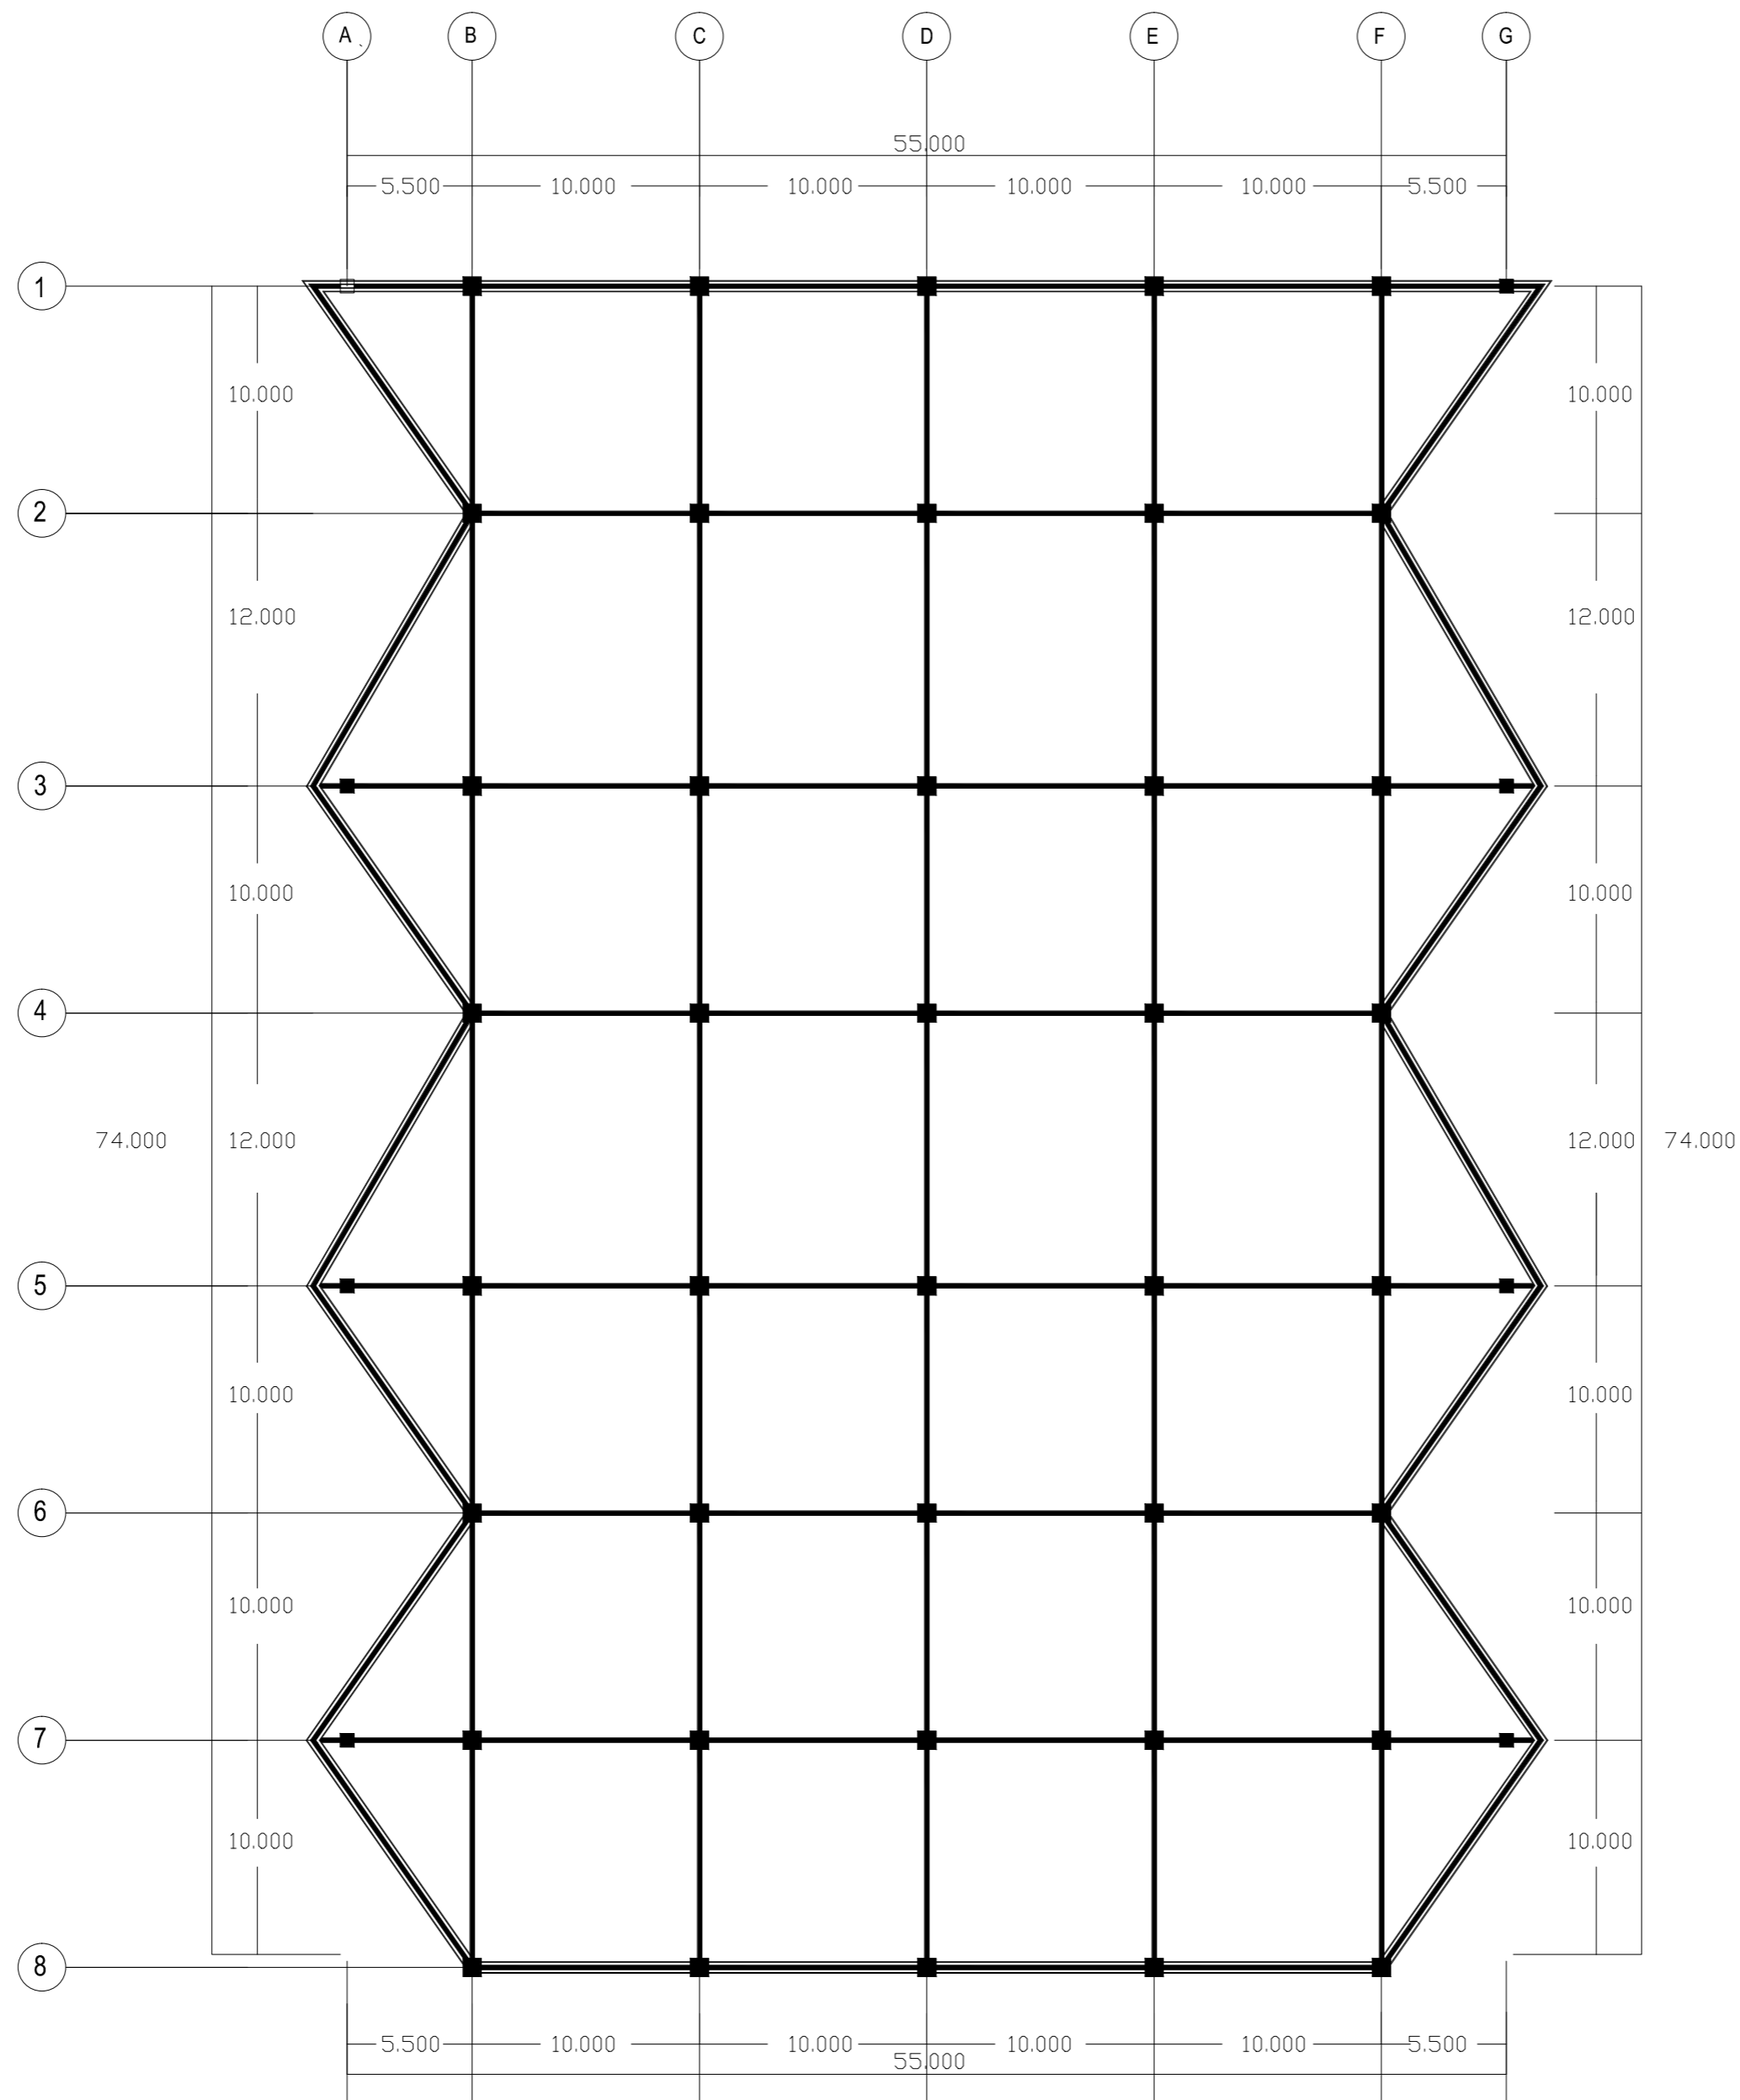

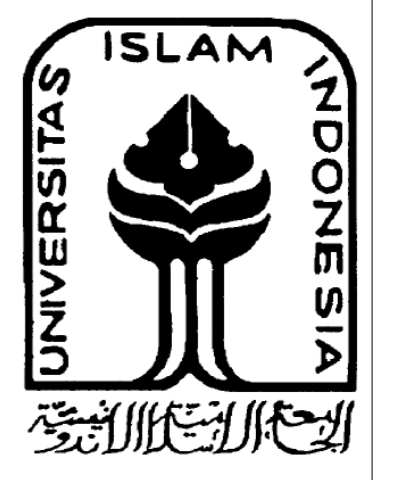

DEPARTMENT OF  
ARCHITECTURE  
FACULTY OF  
CIVIL  
ENGINEERING AND  
PLANNING  
UNIVERSITAS  
ISLAM INDONESIA

PROJECT NAME

PROJECT AKHIR  
SARJANA

PROJECT YEARS

2015

PROJECT  
ADDRESS

Bengkalis, Riau

APPROVED BY :

Ir.Revianto Budi Santosa M.Arch

NAME

Muhammad Ardian

11512269


DRAWING  
TITLE :


RENCANA  
PONDASI  
SANGGAR

DRAWING  
SCALE

1:200

DATE  
OF  
ISSUE

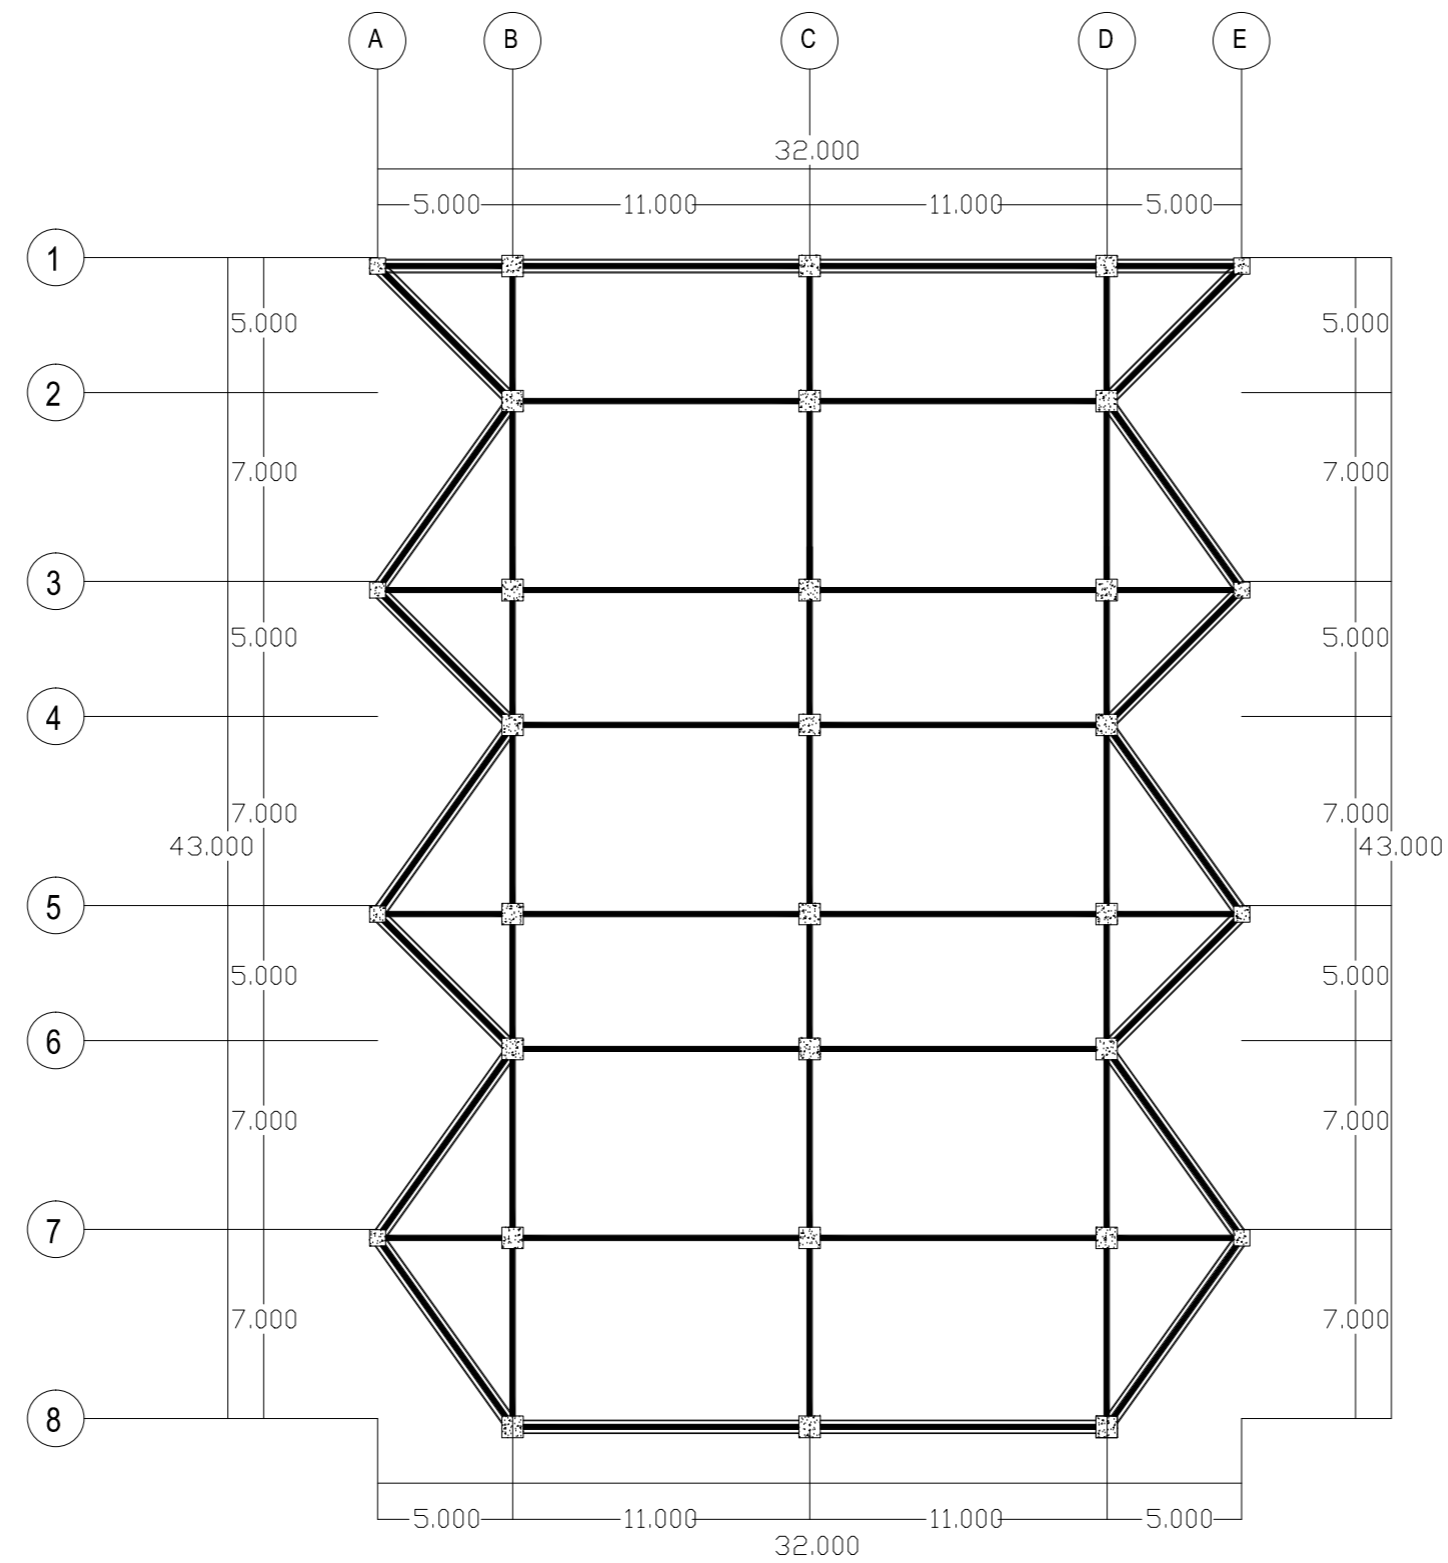

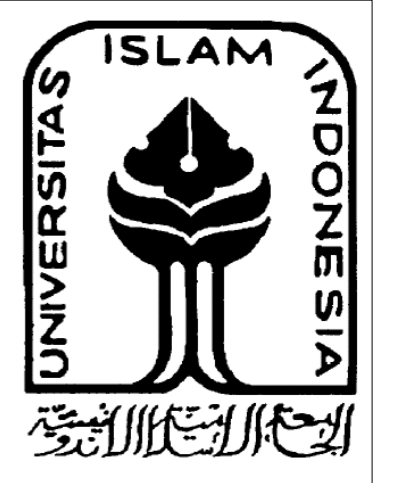


DEPARTMENT OF  
ARCHITECTURE  
FACULTY OF  
CIVIL  
ENGINEERING AND  
PLANNING  
UNIVERSITAS  
ISLAM INDONESIA


PROJECT NAME
PROJECT AKHIR SARJANA
PROJECT YEARS
2015
PROJECT ADDRESS
Bengkalis, Riau
APPROVED BY :
Ir.Revianto Budi Santosa M.Arch

NAME
Muhammad Ardian
11512269

DRAWING TITLE :
SKEMA STRUKTUR GEDUNG THEATER

DRAWING SCALE	DATE OF ISSUE
1:200	

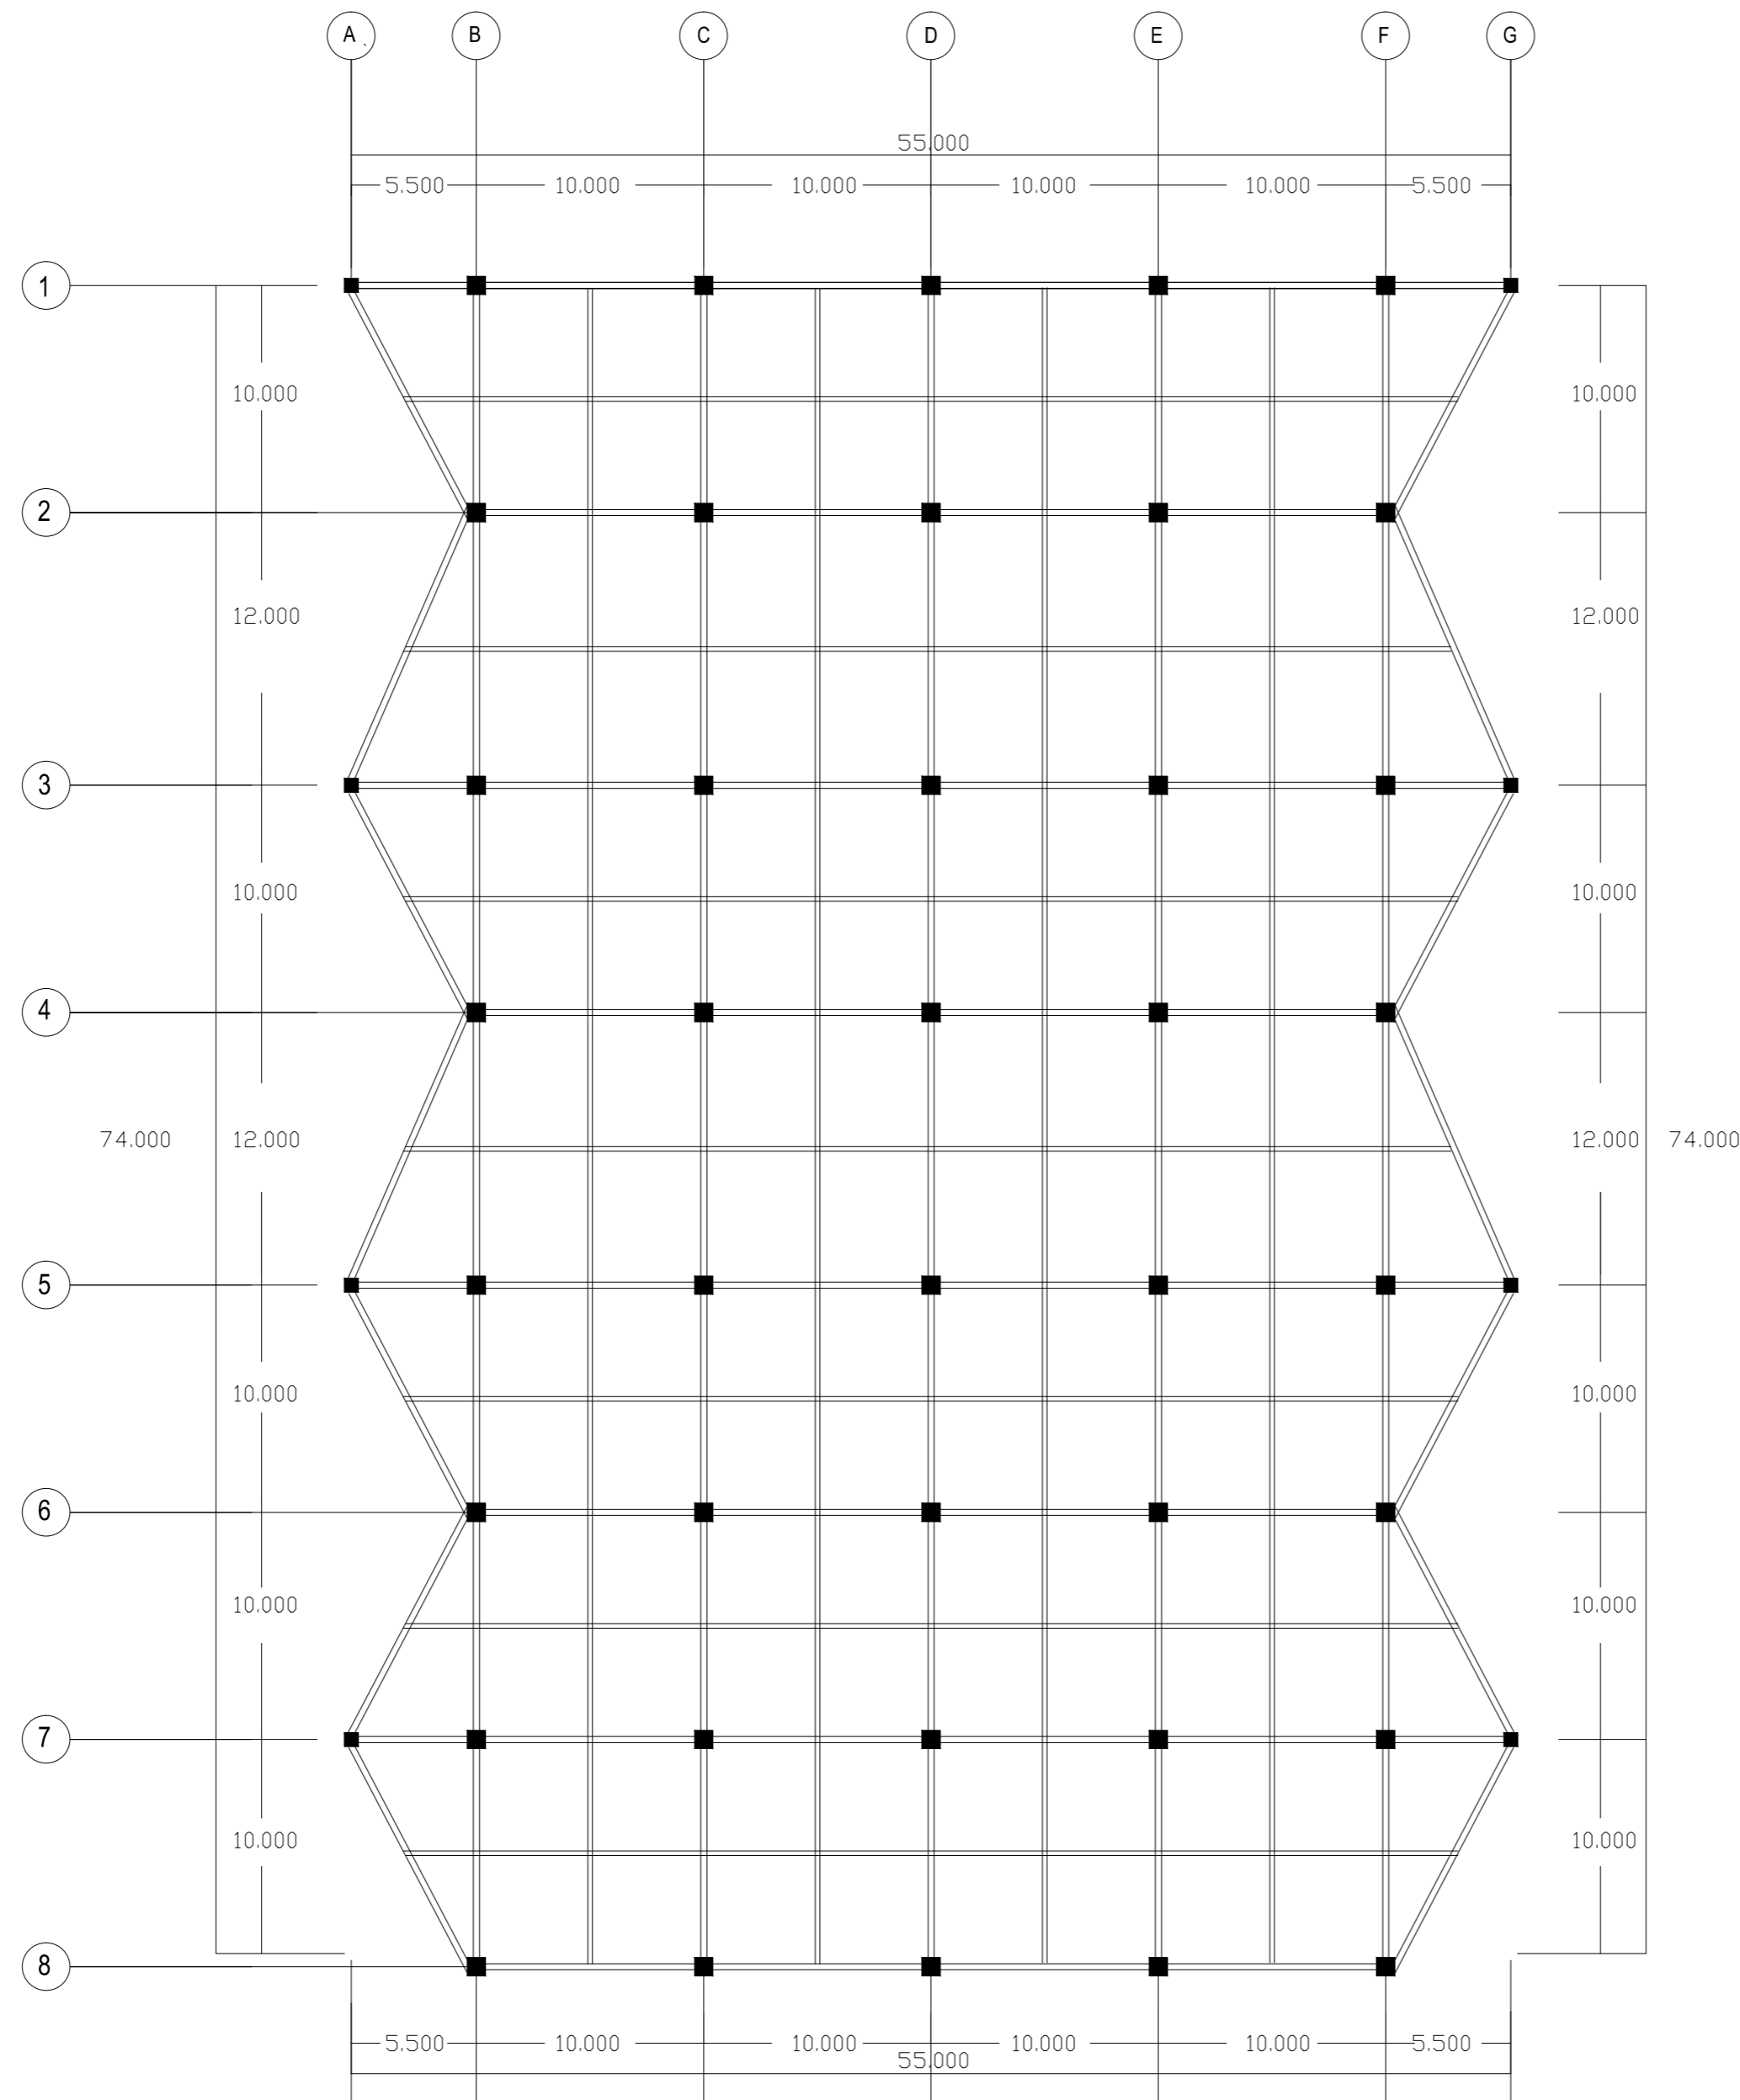

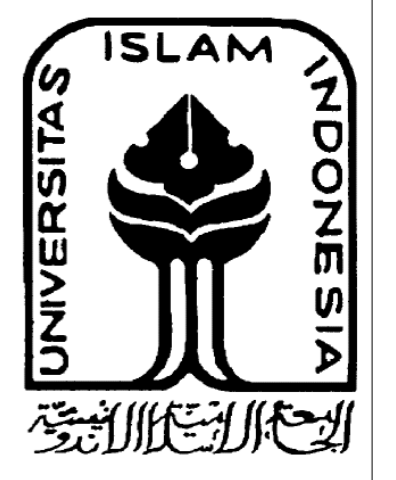

DEPARTMENT OF  
ARCHITECTURE  
FACULTY OF  
CIVIL  
ENGINEERING AND  
PLANNING  
UNIVERSITAS  
ISLAM INDONESIA

PROJECT NAME

PROJECT AKHIR  
SARJANA

PROJECT YEARS

2015

PROJECT  
ADDRESS

Bengkalis, Riau

APPROVED BY :

Ir.Revianto Budi Santosa M.Arch

NAME

Muhammad Ardian

11512269


DRAWING  
TITLE :


SKEMA  
STRUKTUR  
MUSEUM

DRAWING  
SCALE

1:200

DATE  
OF  
ISSUE

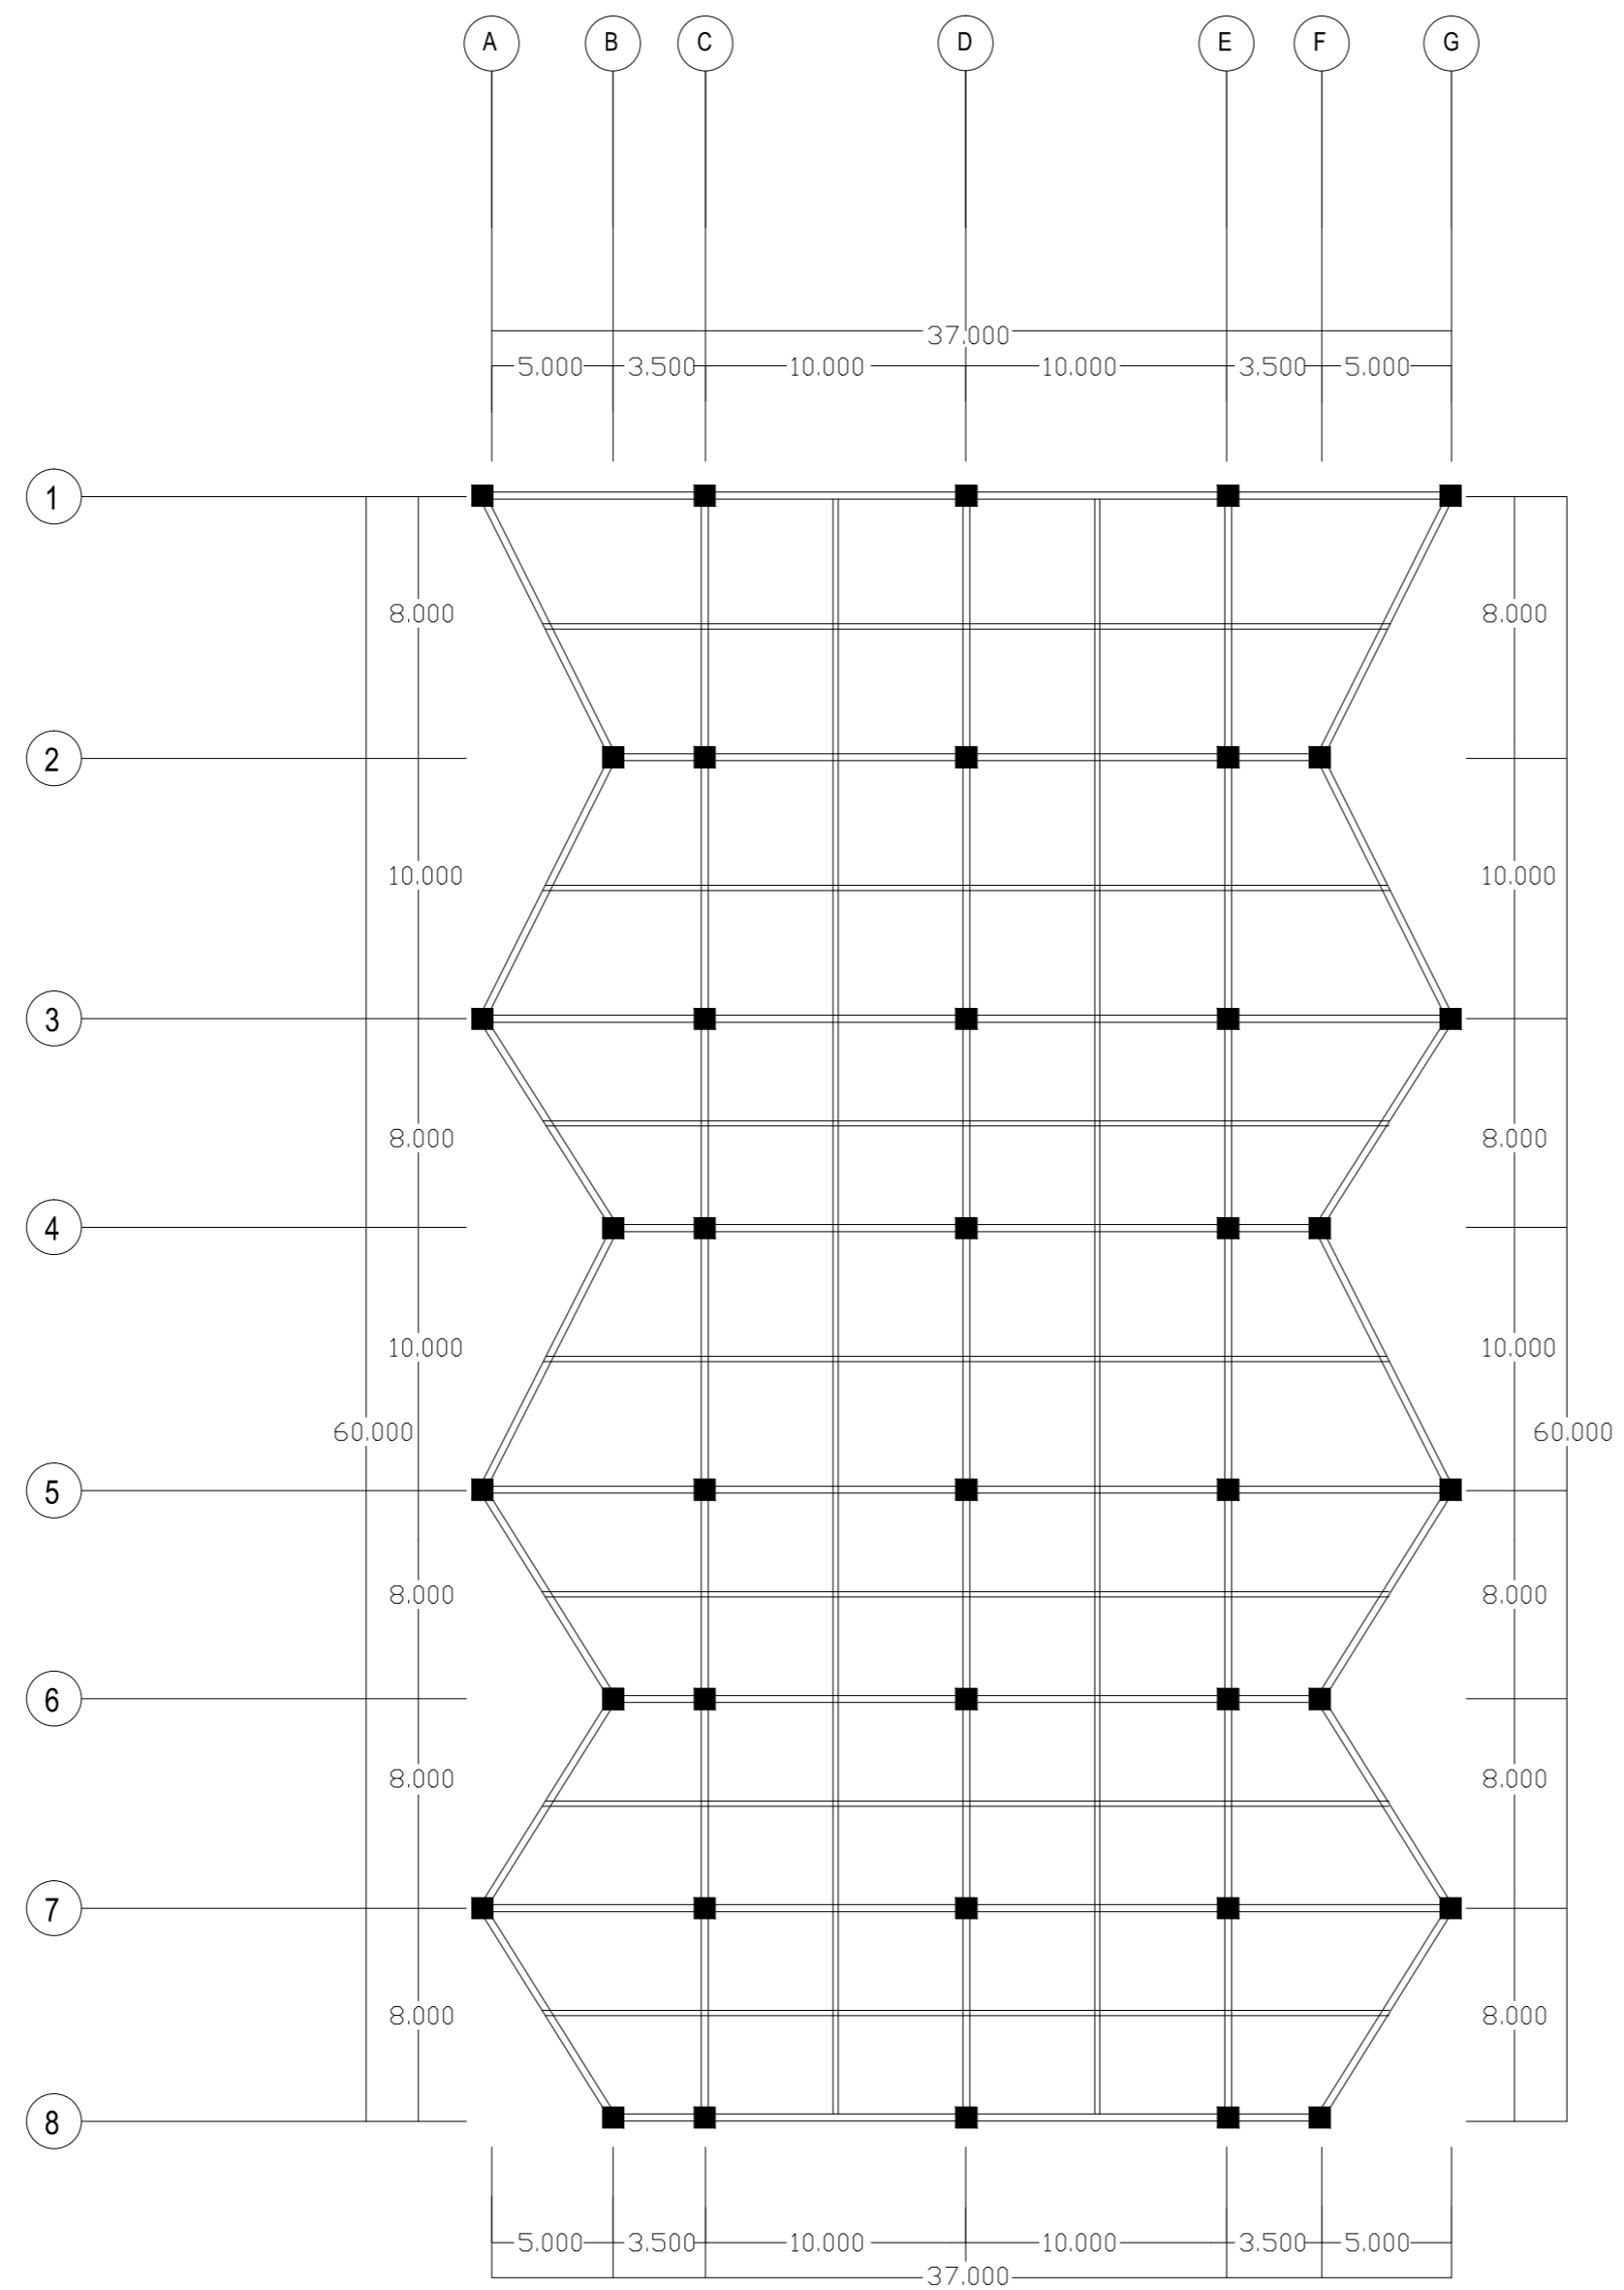

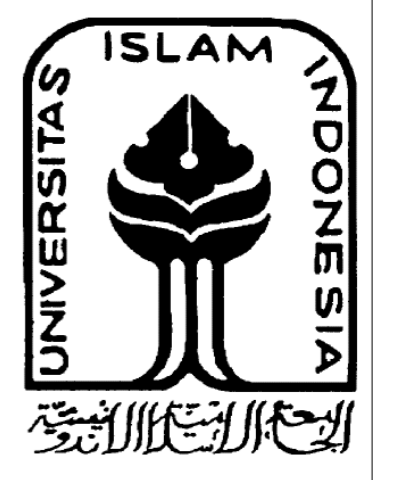DEPARTMENT OF  
ARCHITECTURE  
FACULTY OF  
CIVIL  
ENGINEERING AND  
PLANNING  
UNIVERSITAS  
ISLAM INDONESIA

PROJECT NAME

PROJECT AKHIR  
SARJANA

PROJECT YEARS

2015

PROJECT  
ADDRESS

Bengkalis, Riau

APPROVED BY :

Ir.Revianto Budi Santosa M.Arch

NAME

Muhammad Ardian

11512269


DRAWING  
TITLE :

SKEMA  
STRUKTUR  
SANGGAR

DRAWING  
SCALE

1:200

DATE  
OF  
ISSUE

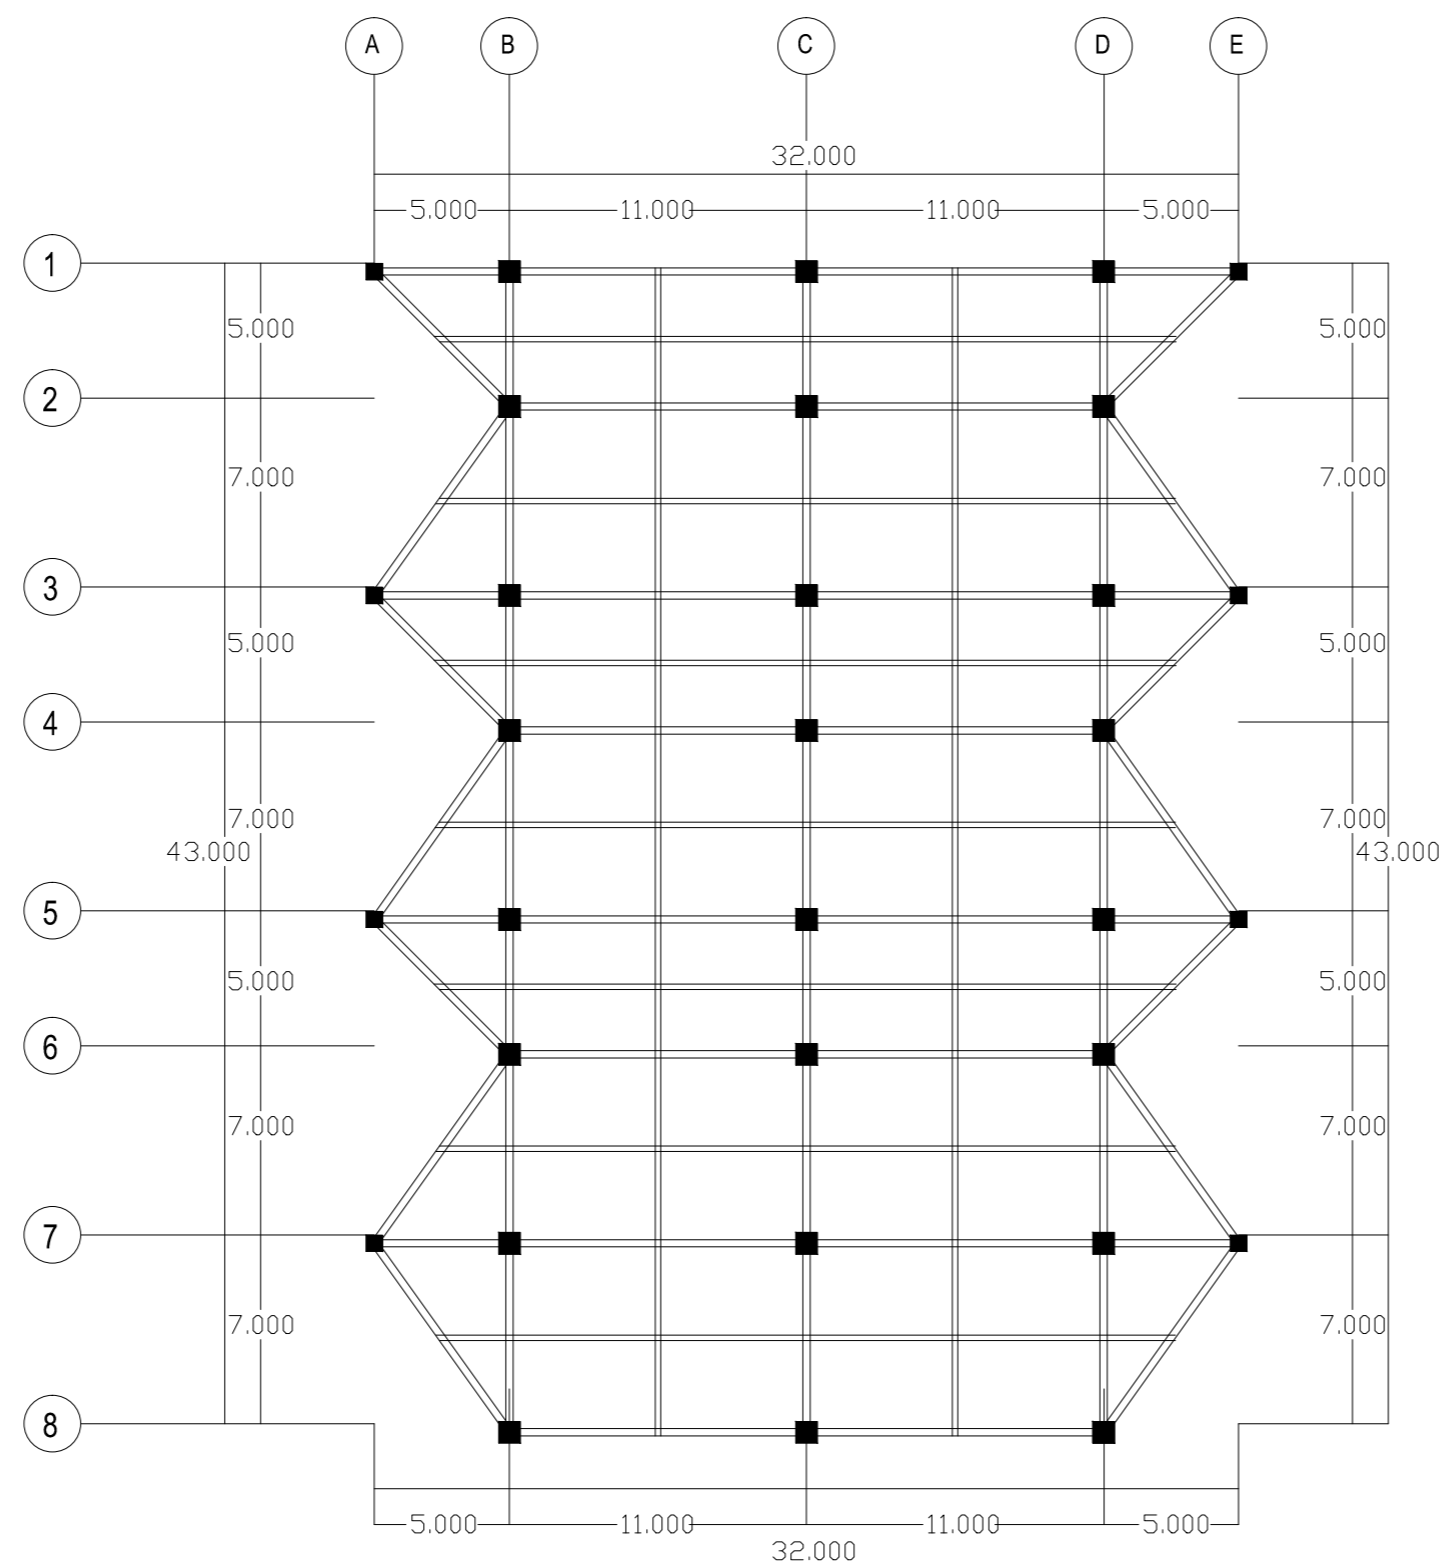





DEPARTMENT  
OF  
ARCHITECTURE  
FACULTY OF CIVIL  
ENGINEERING AND  
PLANNING  
UNIVERSITAS  
ISLAM INDONESIA

PROJECT NAME  
PROJECT AKHIR  
SARJANA  
PROJECT YEARS

2015

PROJECT  
ADDRESS  
Bengkalis,  
Riau

APPROVED BY :  
  
Ir.Revianto  
Budi Santosa  
M.Arch



NAME  
  
Muhammad  
Ardian  
11512269

DRAWING TITLE

SITEPLAN

DRAWING SCALE	DATE OF ISSUE
------------------	---------------------

1:400

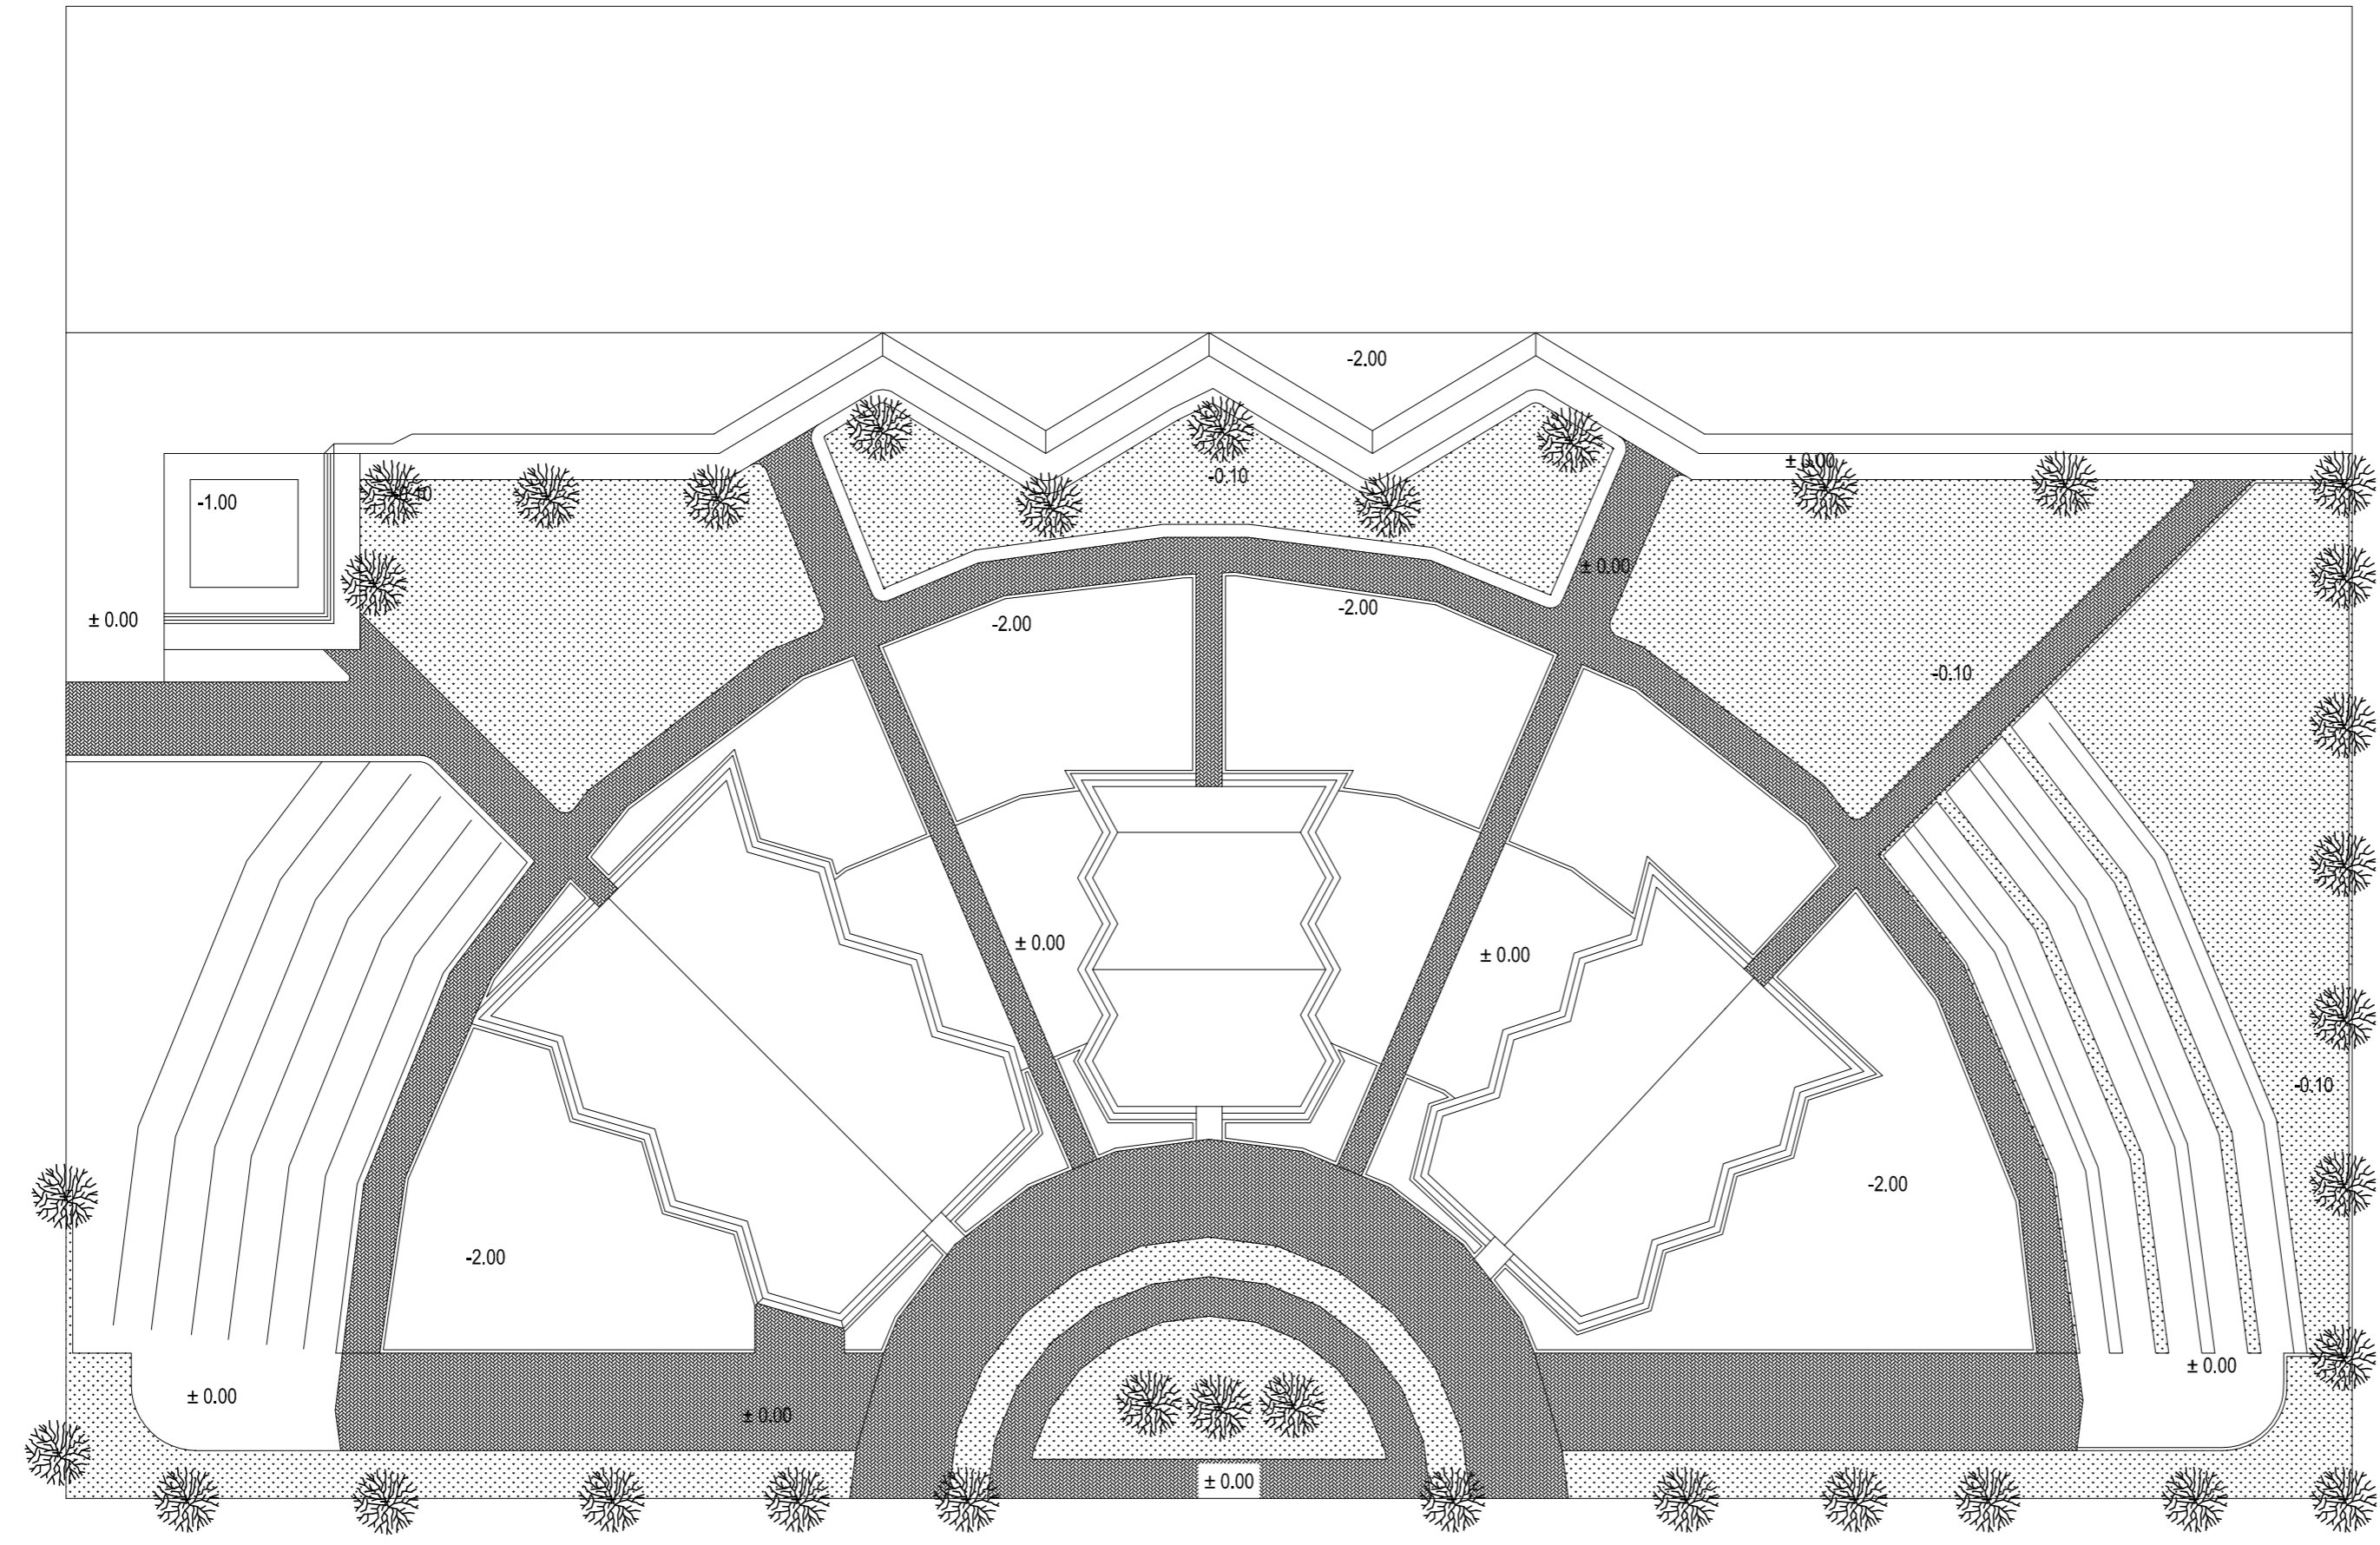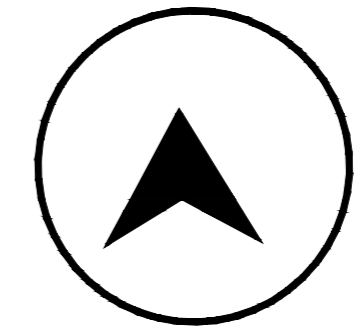

○ SITEPLAN

Scale: 1:400




DEPARTMENT  
OF  
ARCHITECTURE  
FACULTY OF CIVIL  
ENGINEERING AND  
PLANNING  
UNIVERSITAS  
ISLAM INDONESIA

PROJECT NAME

PROJECT AKHIR  
SARJANA

PROJECT YEARS

2015

PROJECT  
ADDRESS

Bengkalis,  
Riau

APPROVED BY :

Ir.Revianto  
Budi Santosa  
M.Arch

NAME

Muhammad  
Ardian  
11512269

DRAWING TITLE




:

SITUASI

DRAWING  
SCALE


DATE  
OF  
ISSUE

1:400

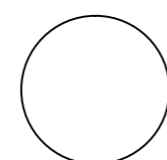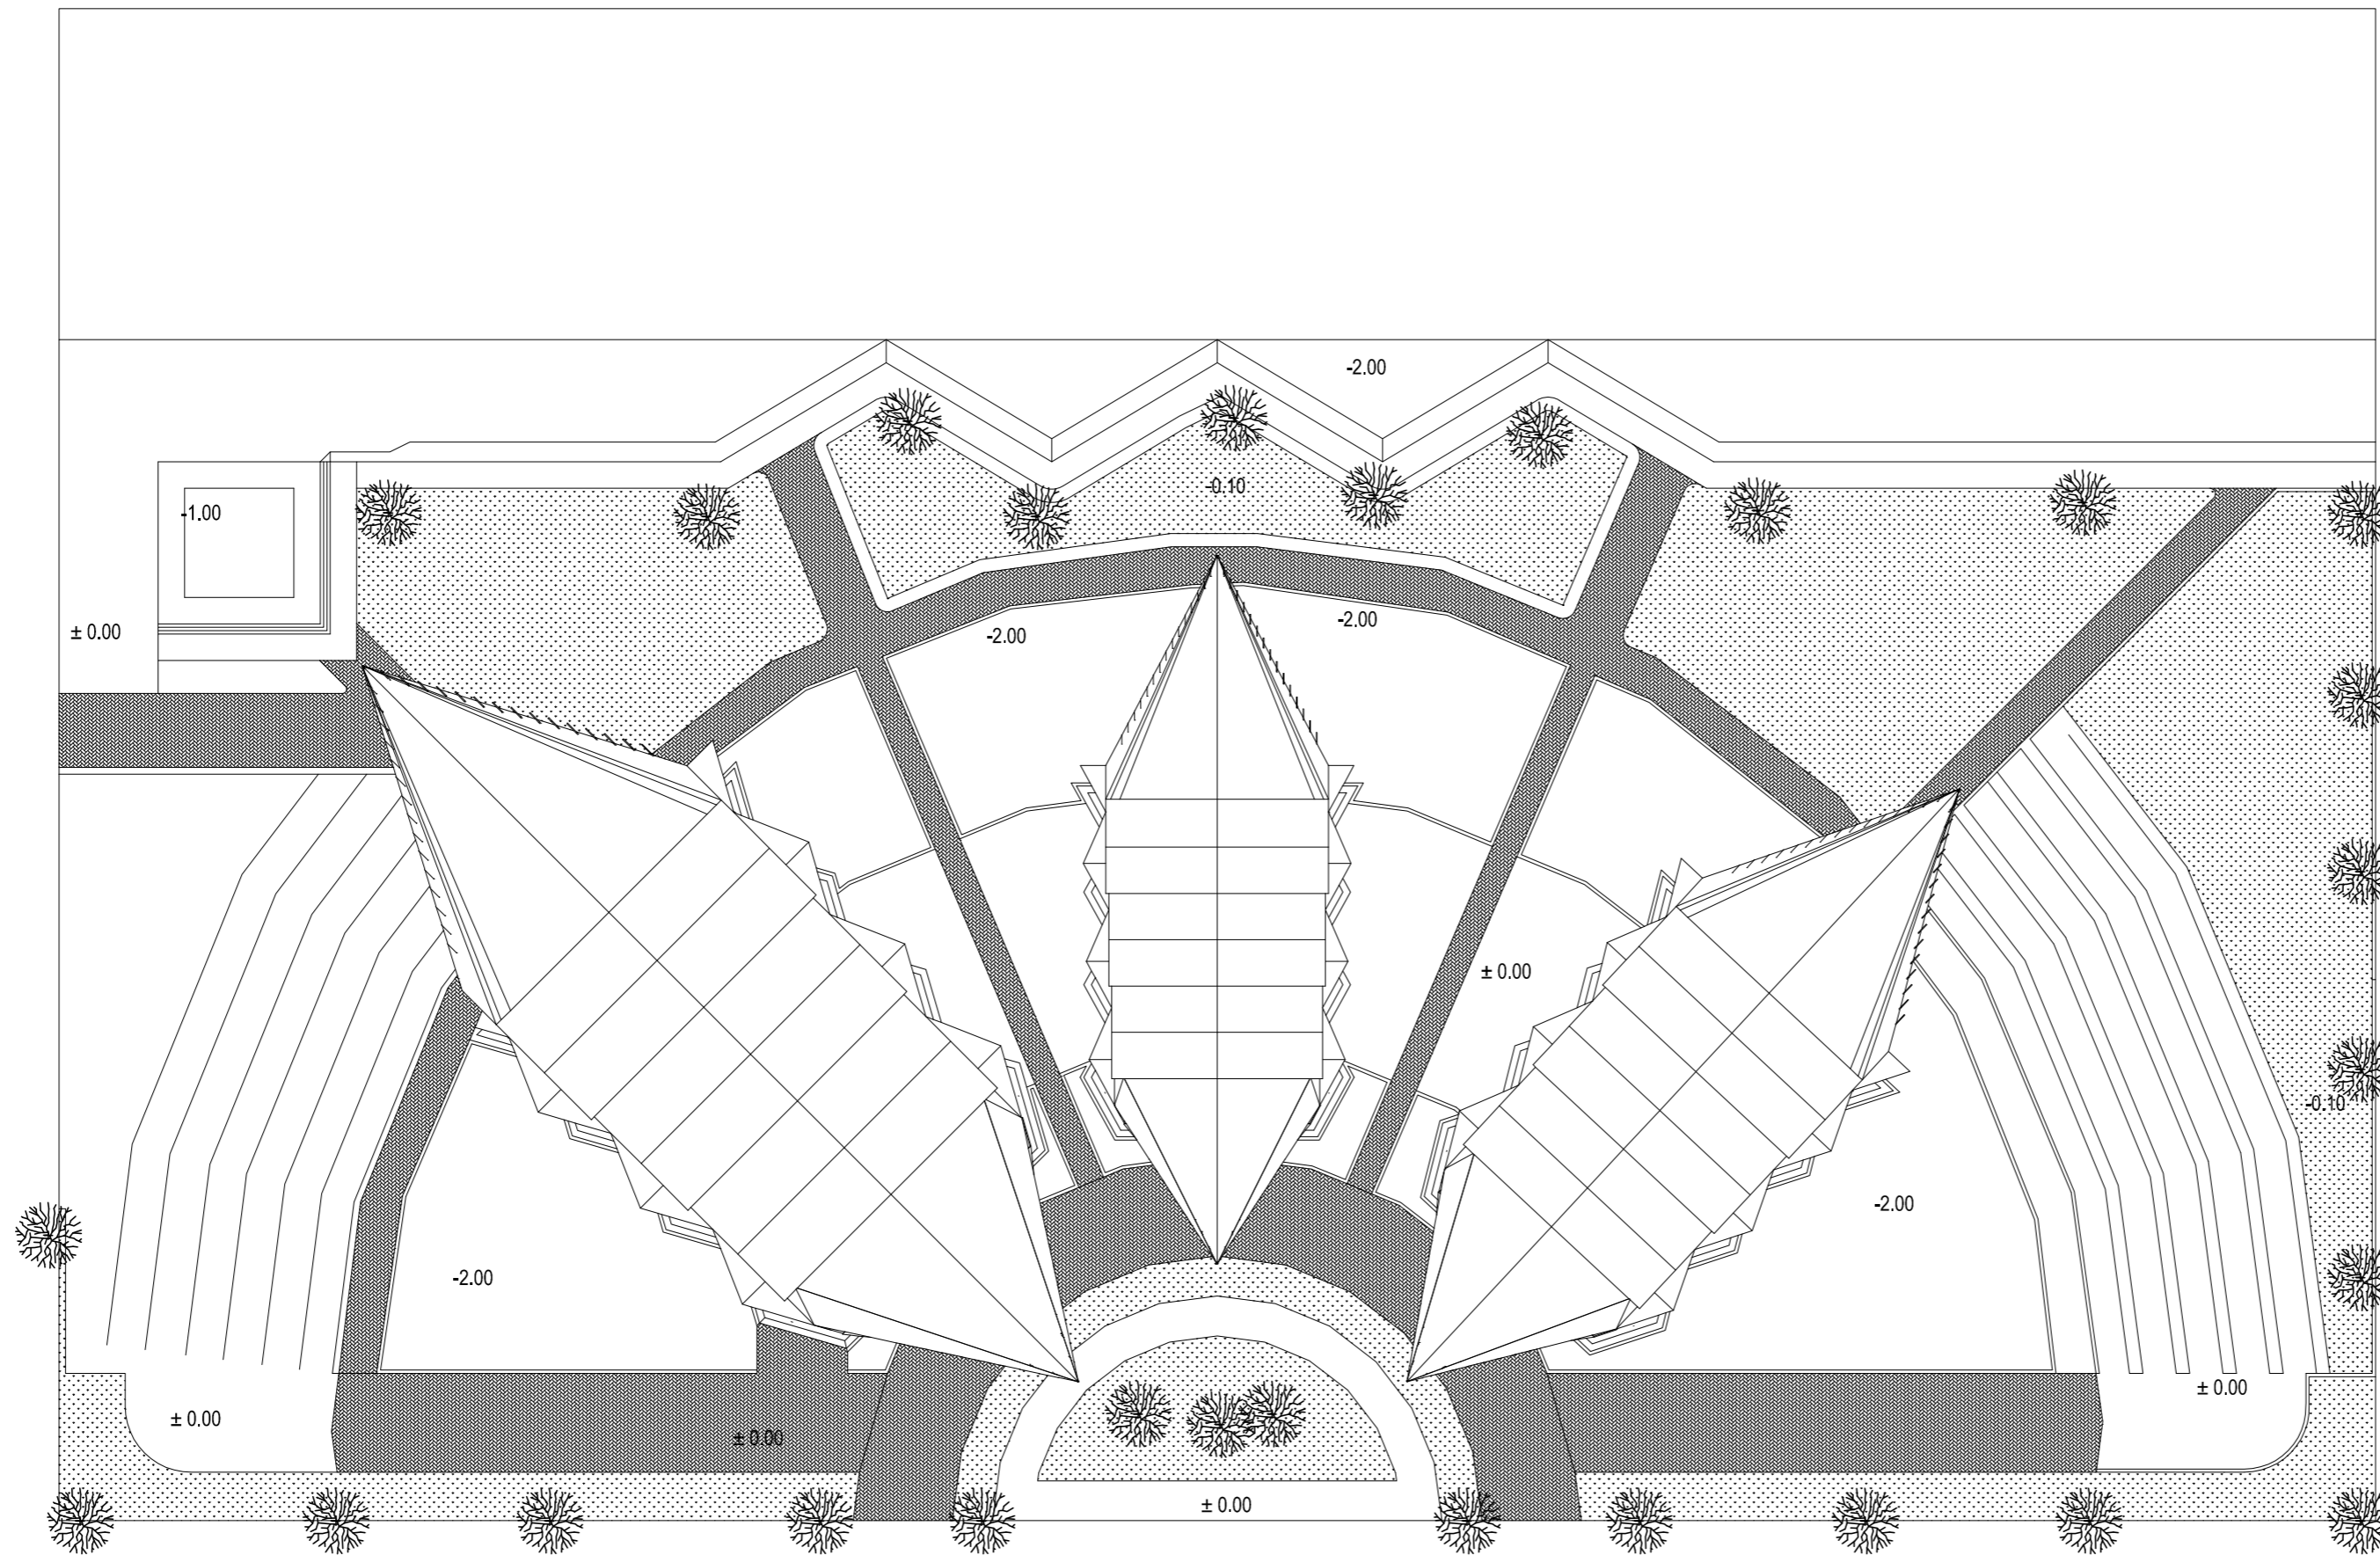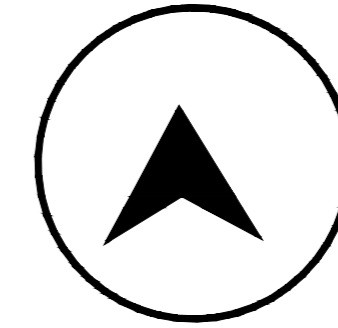

SITUASI

Scale: 1:400

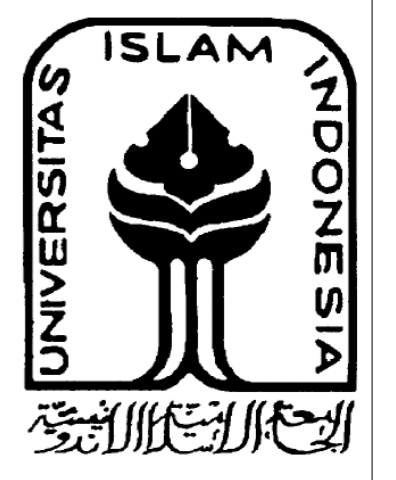

DEPARTMENT OF  
ARCHITECTURE  
FACULTY OF  
CIVIL  
ENGINEERING AND  
PLANNING  
UNIVERSITAS  
ISLAM INDONESIA

PROJECT NAME

PROJECT AKHIR  
SARJANA

PROJECT YEARS

2015

PROJECT  
ADDRESS

Bengkalis, Riau

APPROVED BY :

Ir.Revianto Budi Santosa M.Arch

NAME

Muhammad Ardian

11512269


DRAWING  
TITLE :

TAMPAK  
BARAT  
&  
TIMUR

DRAWING  
SCALE


DATE  
OF  
ISSUE

1:200

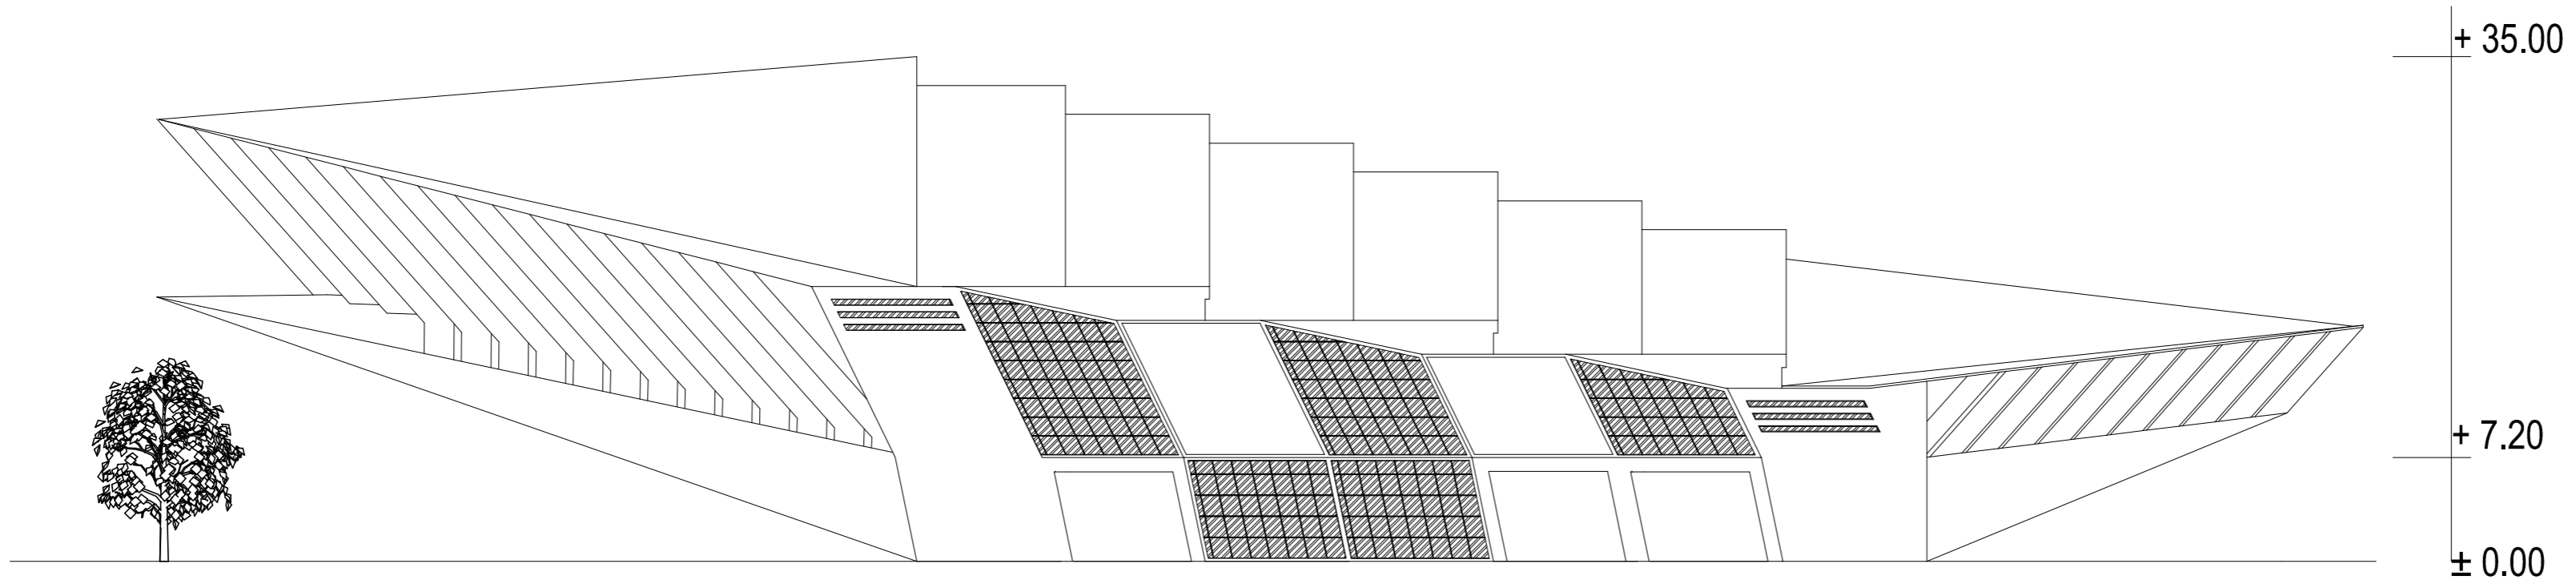


○ TAMPAK BARAT

Scale 1 : 200

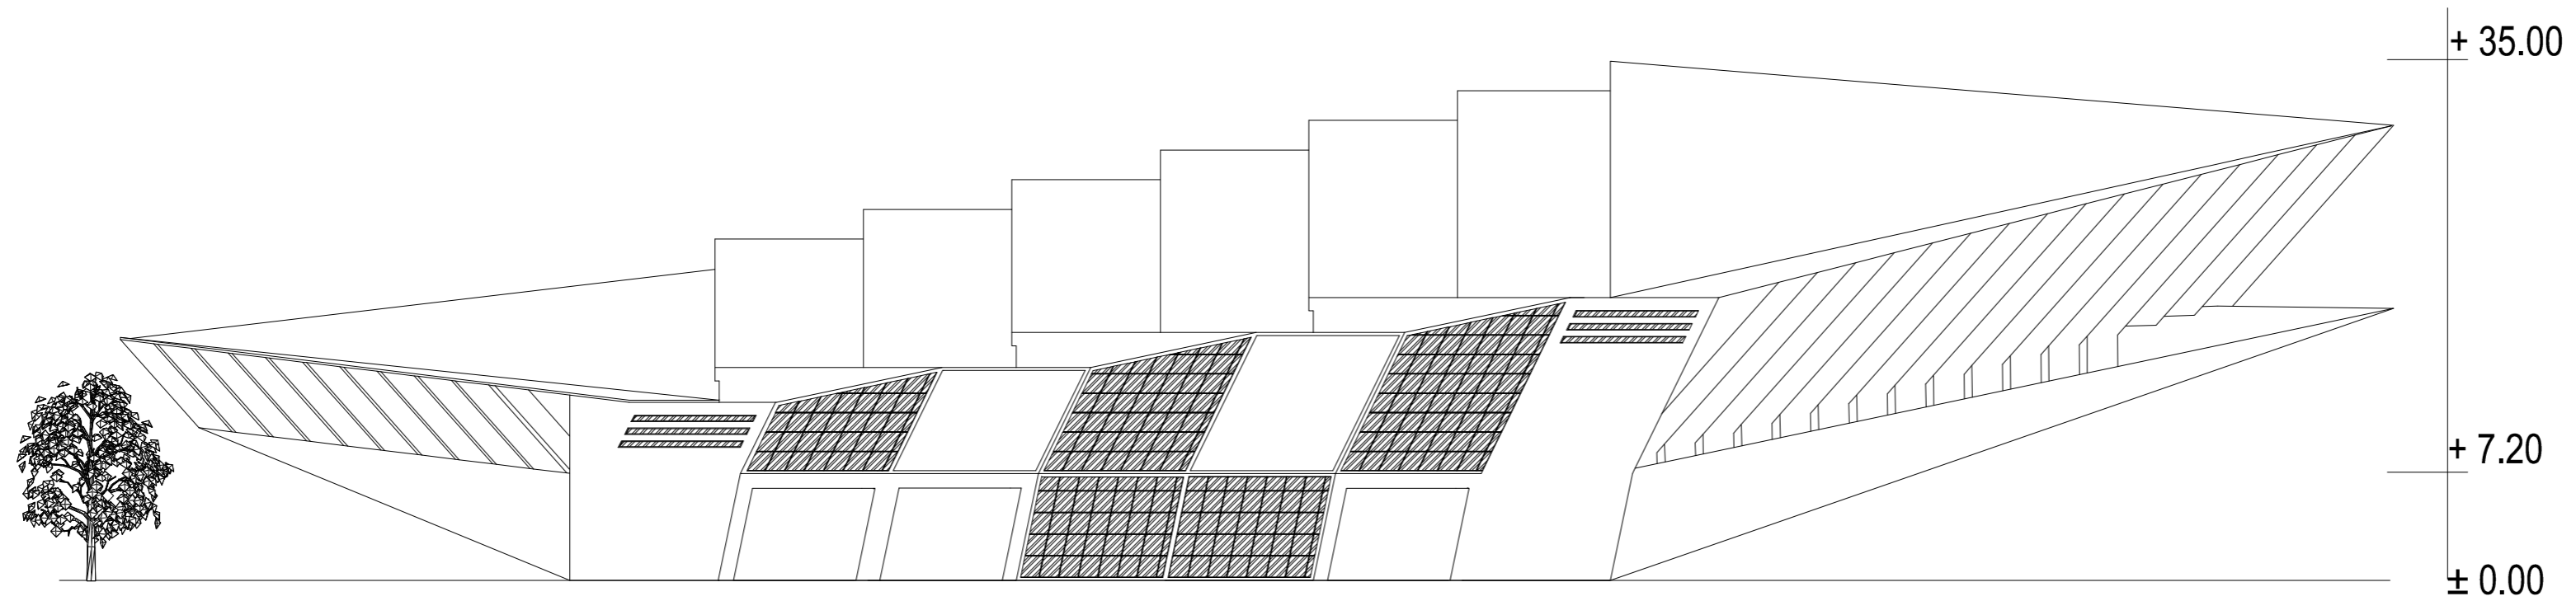

○ TAMPAK TIMUR

Scale 1 : 200

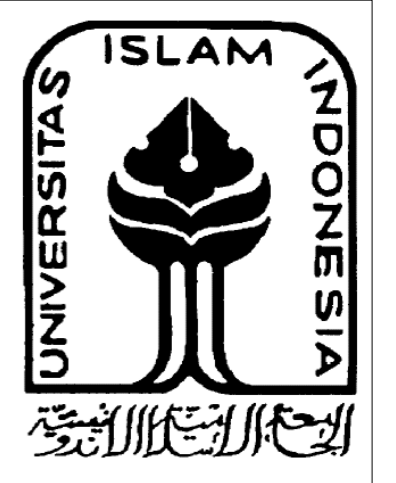

DEPARTMENT OF  
ARCHITECTURE  
FACULTY OF  
CIVIL  
ENGINEERING AND  
PLANNING  
UNIVERSITAS  
ISLAM INDONESIA

PROJECT NAME
PROJECT AKHIR SARJANA
PROJECT YEARS
2015
PROJECT ADDRESS
Bengkalis, Riau

APPROVED BY :

Ir.Revianto Budi Santosa M.Arch



NAME


Muhammad Ardian  
11512269

DRAWING  
TITLE :

TAMPAK  
BARAT  
& TIMUR

DRAWING SCALE	DATE OF ISSUE
1:200	

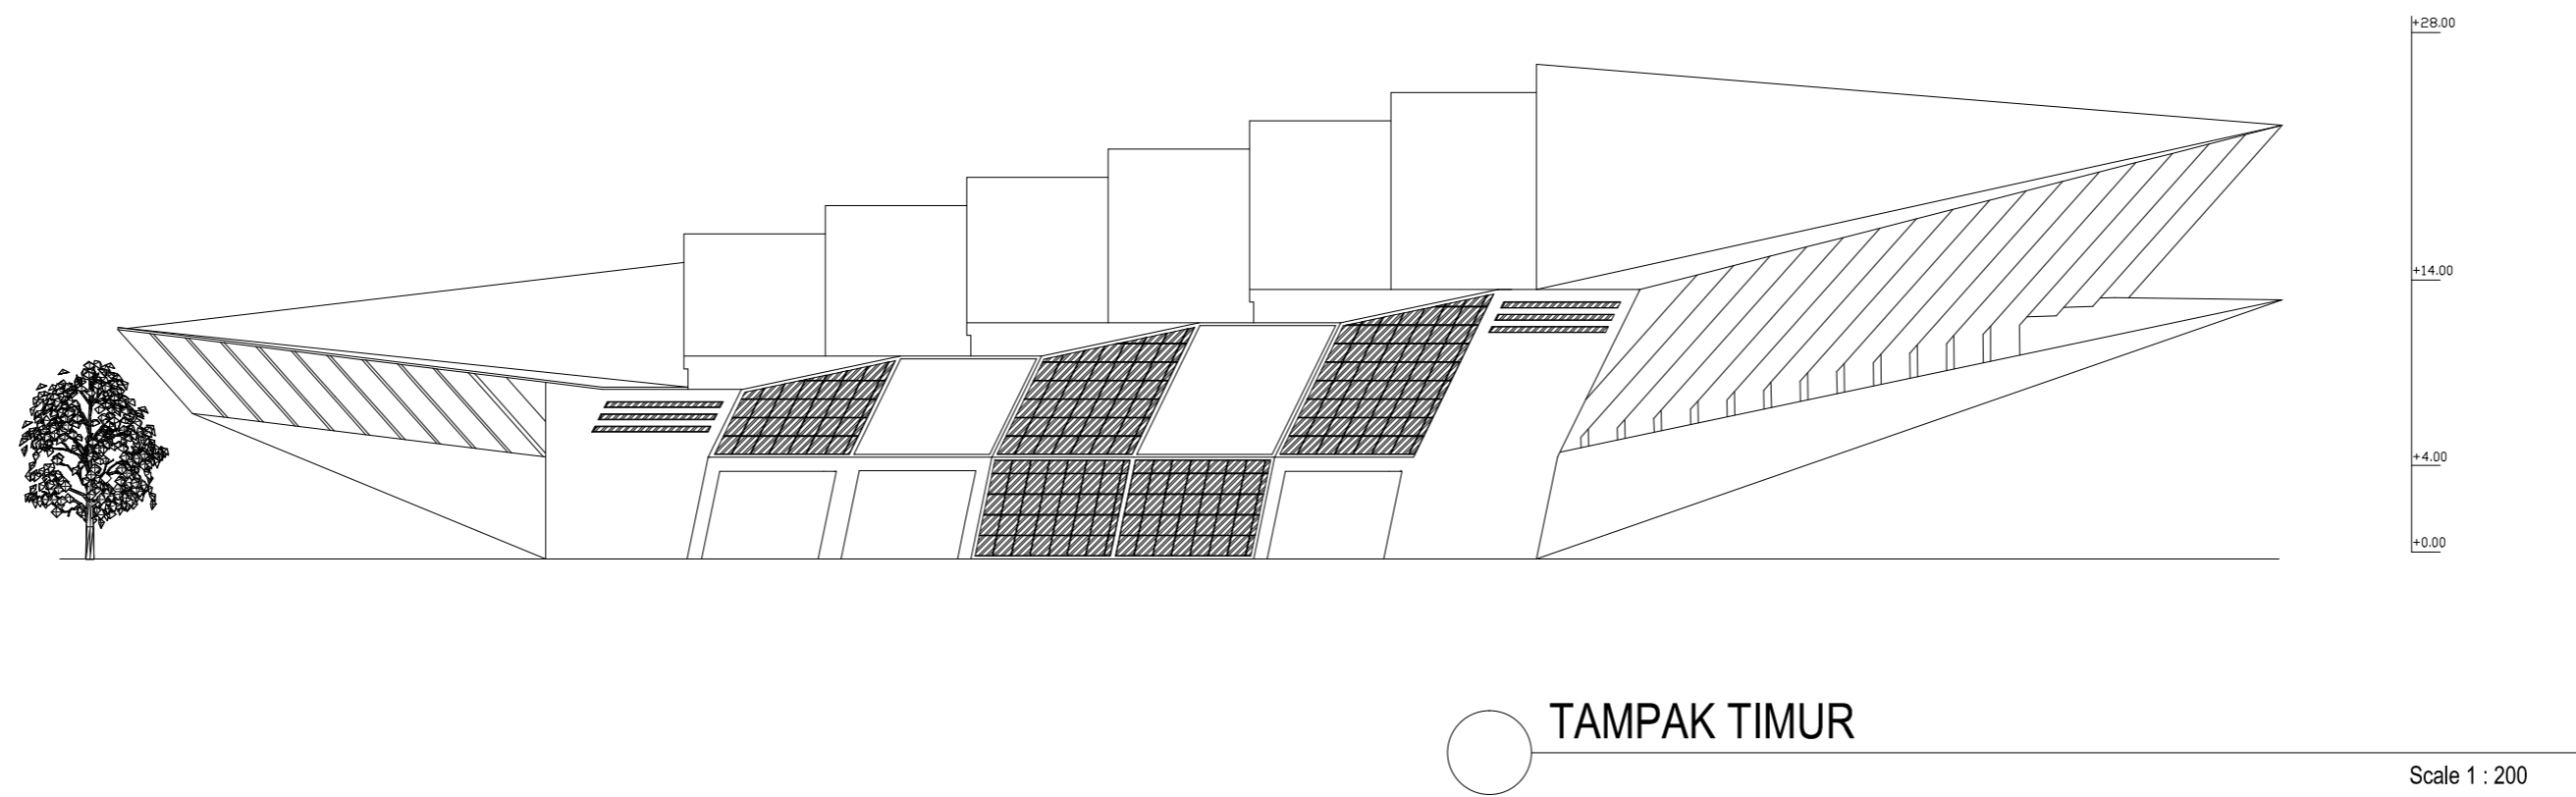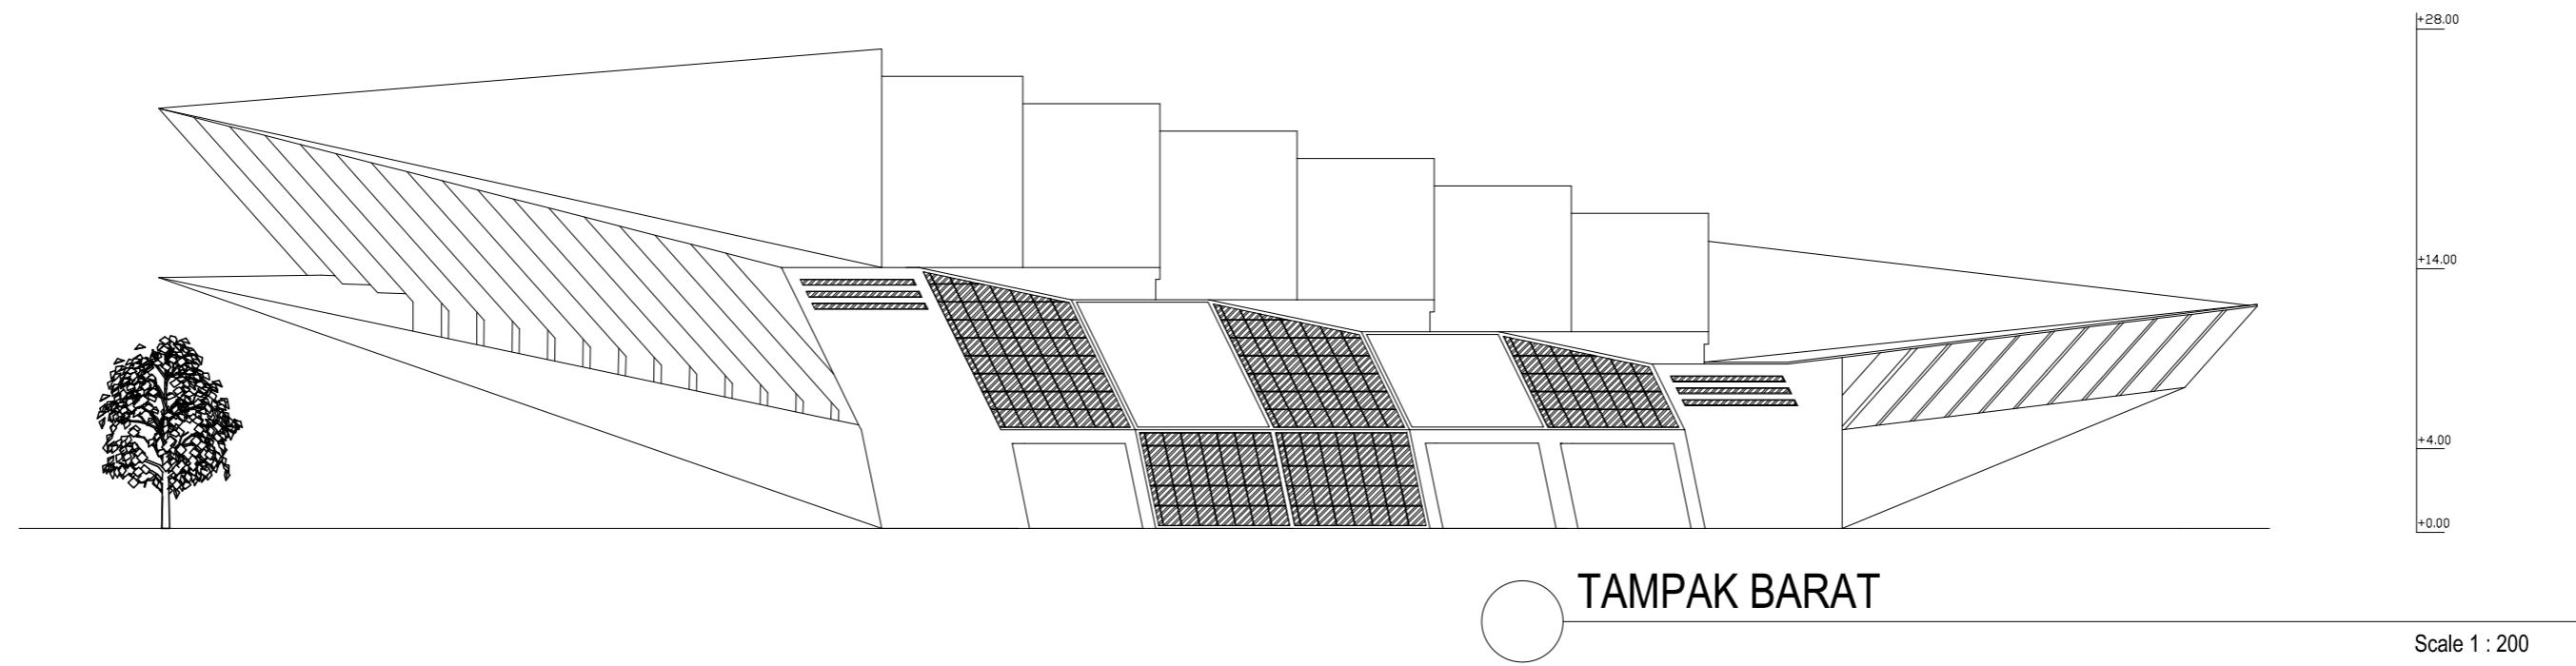

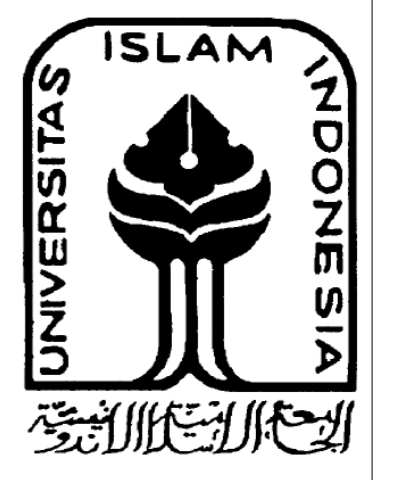DEPARTMENT OF  
ARCHITECTURE  
FACULTY OF  
CIVIL  
ENGINEERING AND  
PLANNING  
UNIVERSITAS  
ISLAM INDONESIA

PROJECT NAME

PROJECT AKHIR  
SARJANA

PROJECT YEARS

2015

PROJECT  
ADDRESS

Bengkalis, Riau

APPROVED BY :

Ir.Revianto Budi Santosa M.Arch

NAME

Muhammad Ardian

11512269


DRAWING  
TITLE :

TAMPAK  
BARAT  
& TIMUR  
SANGGAR

DRAWING  
SCALE


1:200

DATE  
OF  
ISSUE

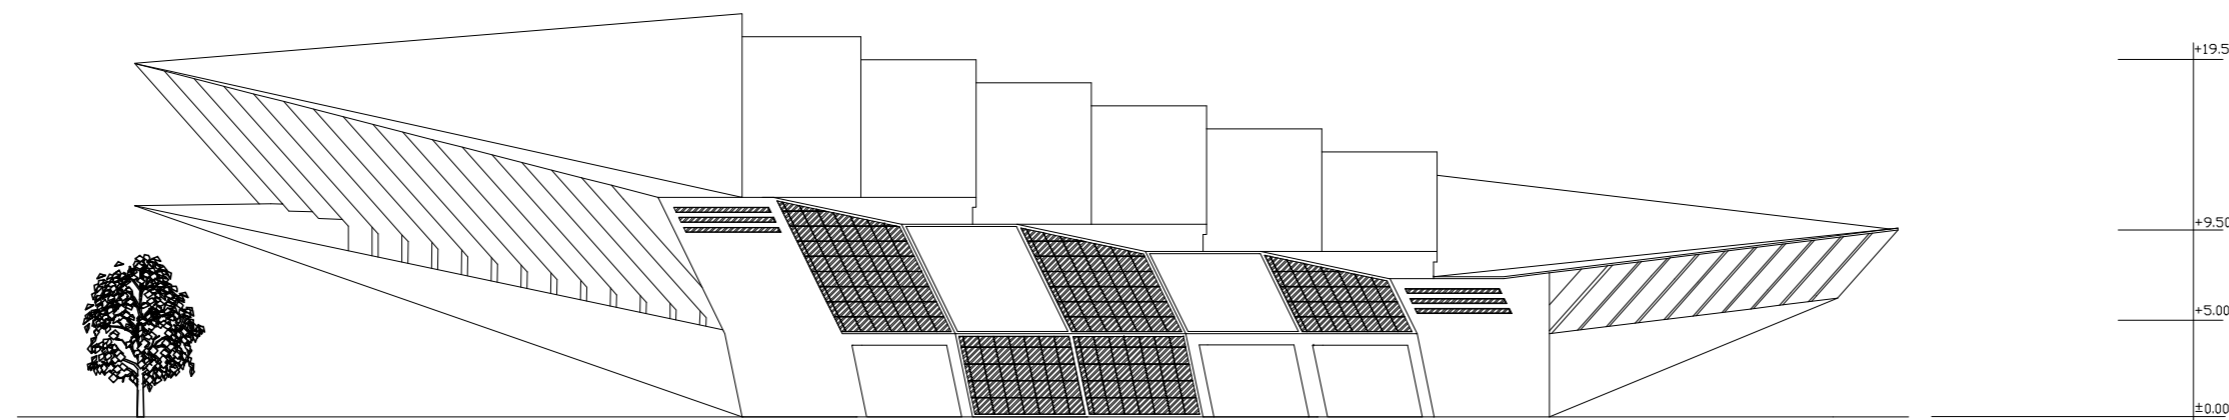


TAMPAK BARAT

Scale 1 : 200

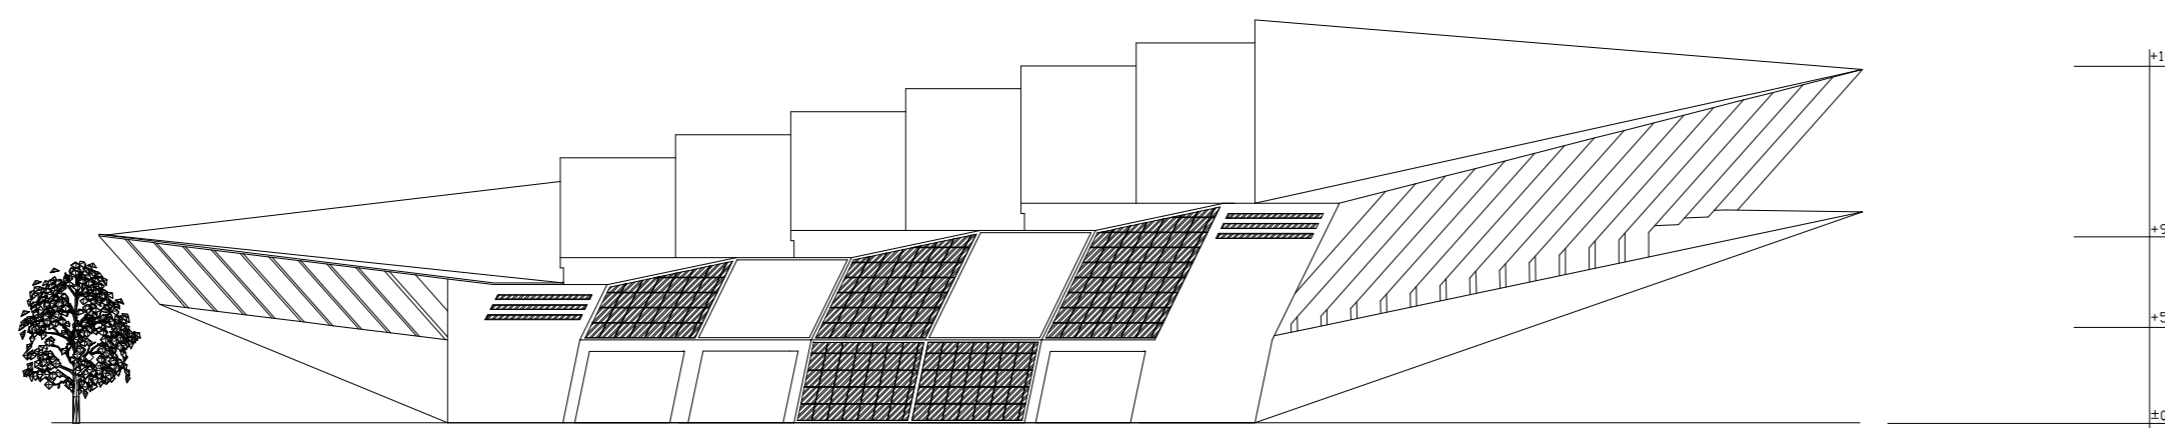


TAMPAK TIMUR

Scale 1 : 200

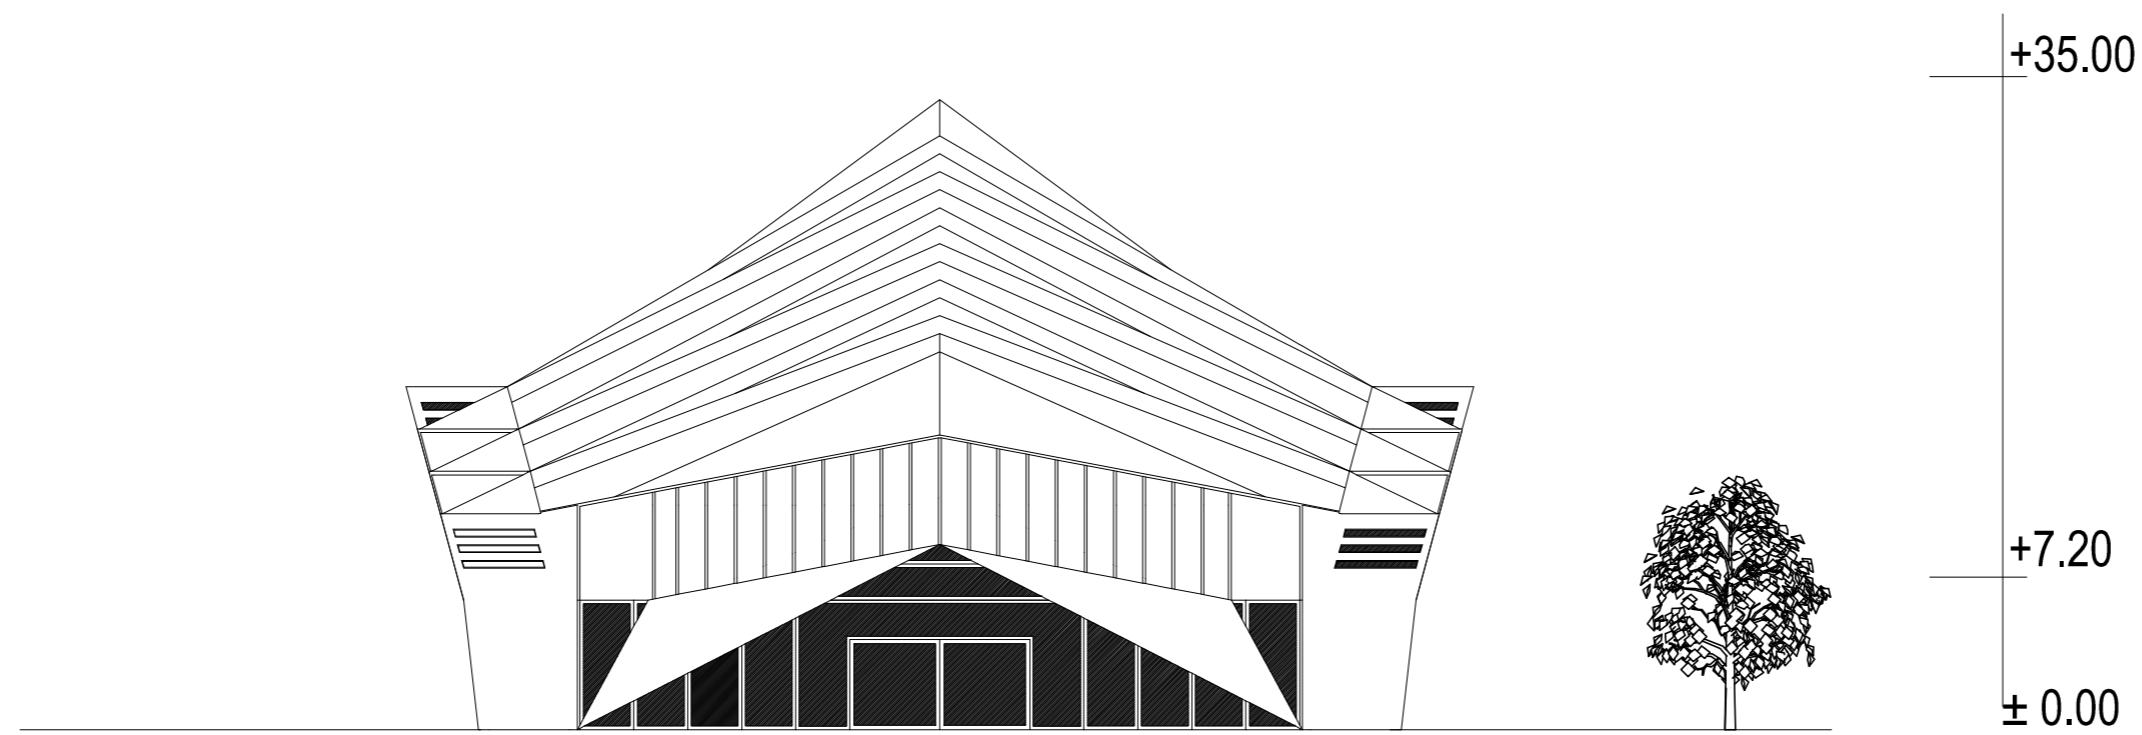


○ TAMPAK SELATAN

Scale 1 : 200

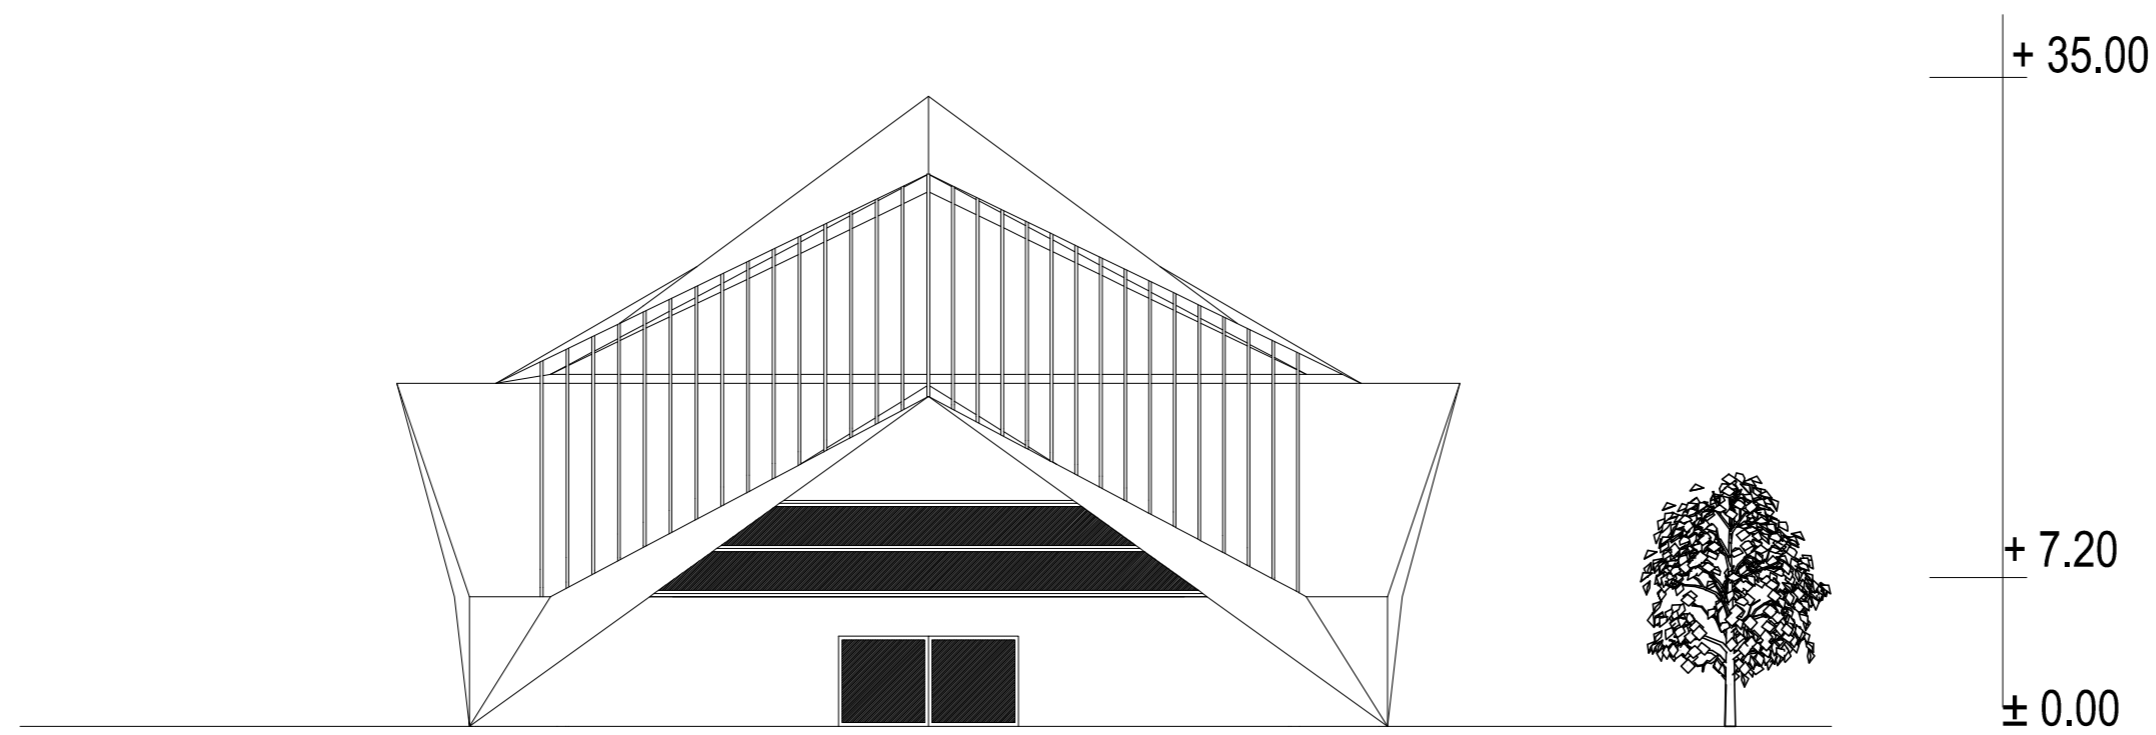

○ TAMPAK UTARA

Scale 1 : 200

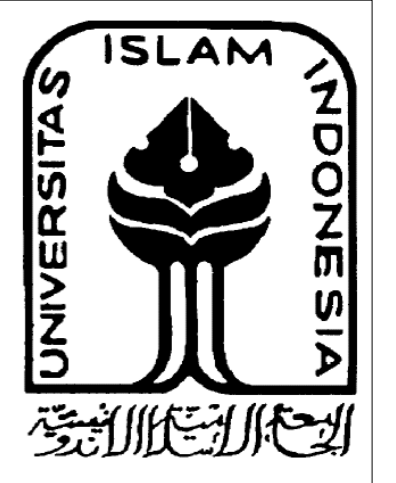

DEPARTMENT OF  
ARCHITECTURE  
FACULTY OF  
CIVIL  
ENGINEERING AND  
PLANNING  
UNIVERSITAS  
ISLAM INDONESIA

PROJECT NAME

PROJECT AKHIR  
SARJANA

PROJECT YEARS

2015

PROJECT  
ADDRESS

Bengkalis, Riau

APPROVED BY :

Ir.Revianto Budi Santosa M.Arch

NAME

Muhammad Ardian

11512269


DRAWING  
TITLE :

TAMPAK  
UTARA  
&  
SELATAN

DRAWING  
SCALE

1:200

DATE  
OF  
ISSUE

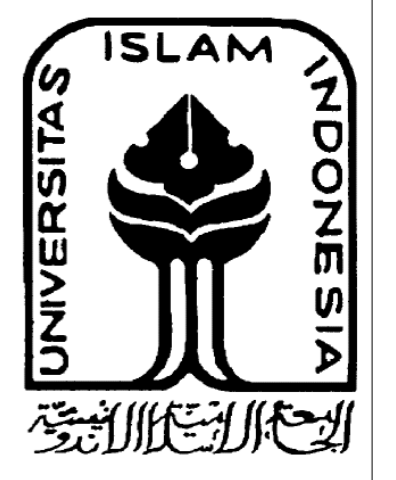


DEPARTMENT OF  
ARCHITECTURE  
FACULTY OF  
CIVIL  
ENGINEERING AND  
PLANNING  
UNIVERSITAS  
ISLAM INDONESIA

PROJECT NAME
PROJECT AKHIR SARJANA
PROJECT YEARS
2015
PROJECT ADDRESS
Bengkalis, Riau
APPROVED BY :
Ir.Revianto Budi Santosa M.Arch


NAME
Muhammad Ardian
11512269

DRAWING TITLE :
TAMPAK UTARA & SELATAN MUSEUM


DRAWING SCALE	DATE OF ISSUE
1:200	

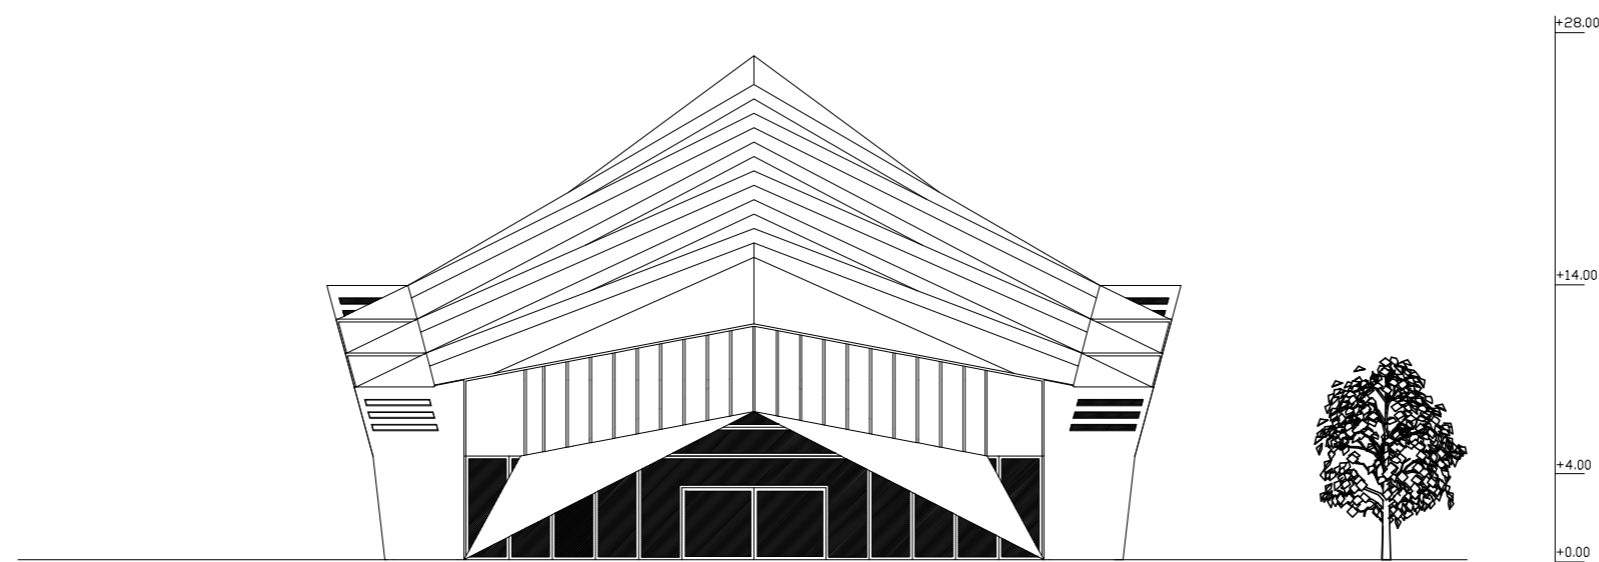○ TAMPAK SELATAN  
Scale 1 : 200

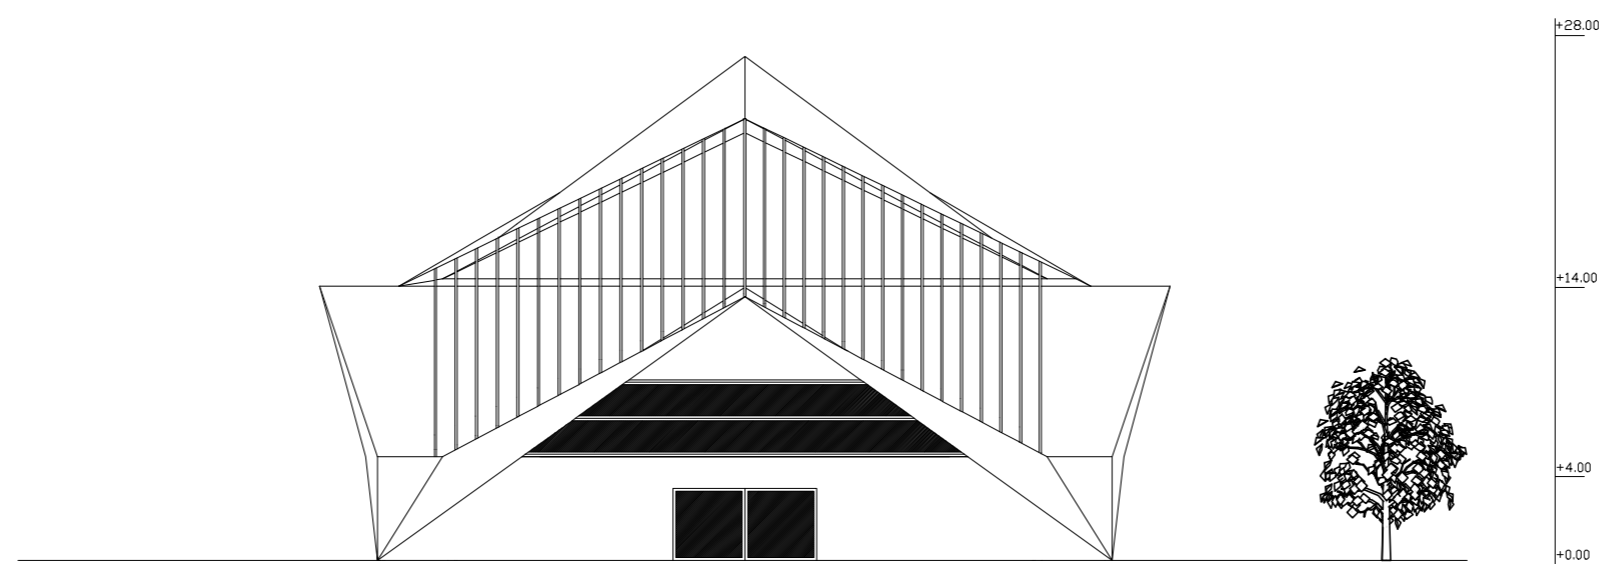

○ TAMPAK UTARA  
Scale 1 : 200

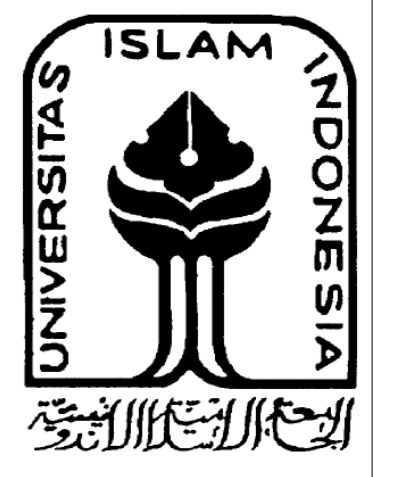

DEPARTMENT OF  
ARCHITECTURE  
FACULTY OF  
CIVIL  
ENGINEERING AND  
PLANNING  
UNIVERSITAS  
ISLAM INDONESIA

PROJECT NAME
PROJECT AKHIR SARJANA
PROJECT YEARS
2015
PROJECT ADDRESS
Bengkalis, Riau

APPROVED BY :

Ir.Revianto Budi Santosa M.Arch


NAME

Muhammad Ardian  
11512269

DRAWING  
TITLE :


TAMPAK  
UTARA  
&  
SELATAN  
SANGGAR

DRAWING SCALE	DATE OF ISSUE
1:200	

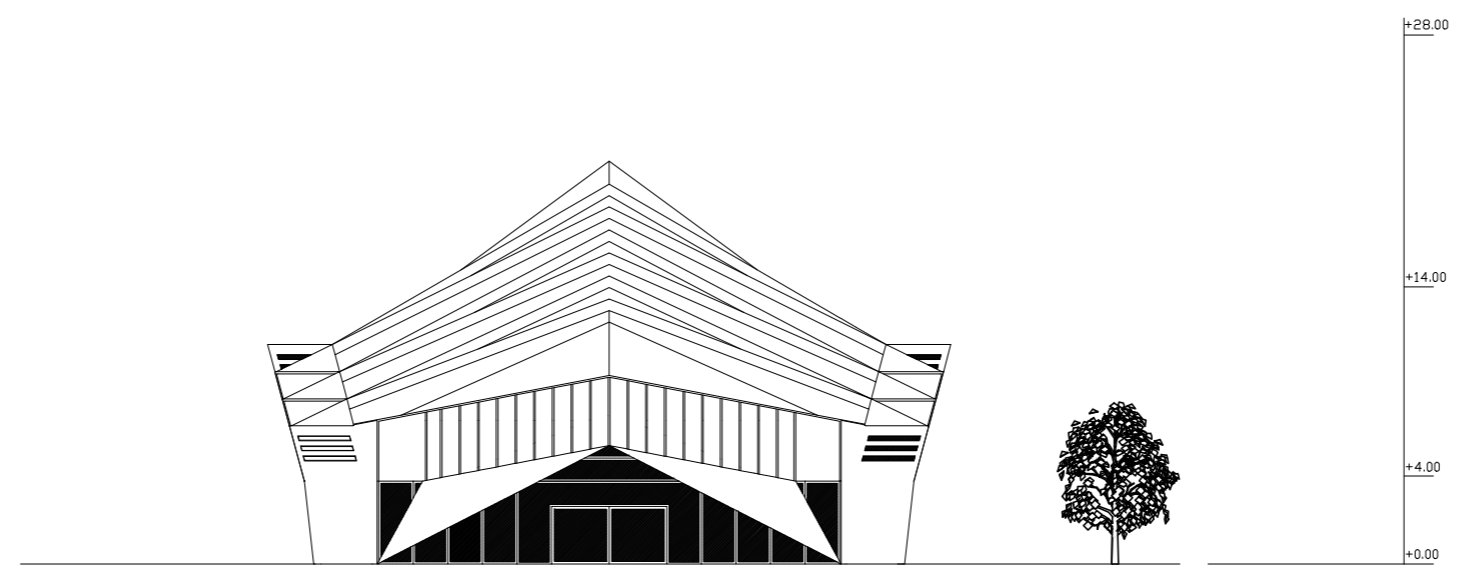TAMPAK SELATAN

Scale 1 : 200

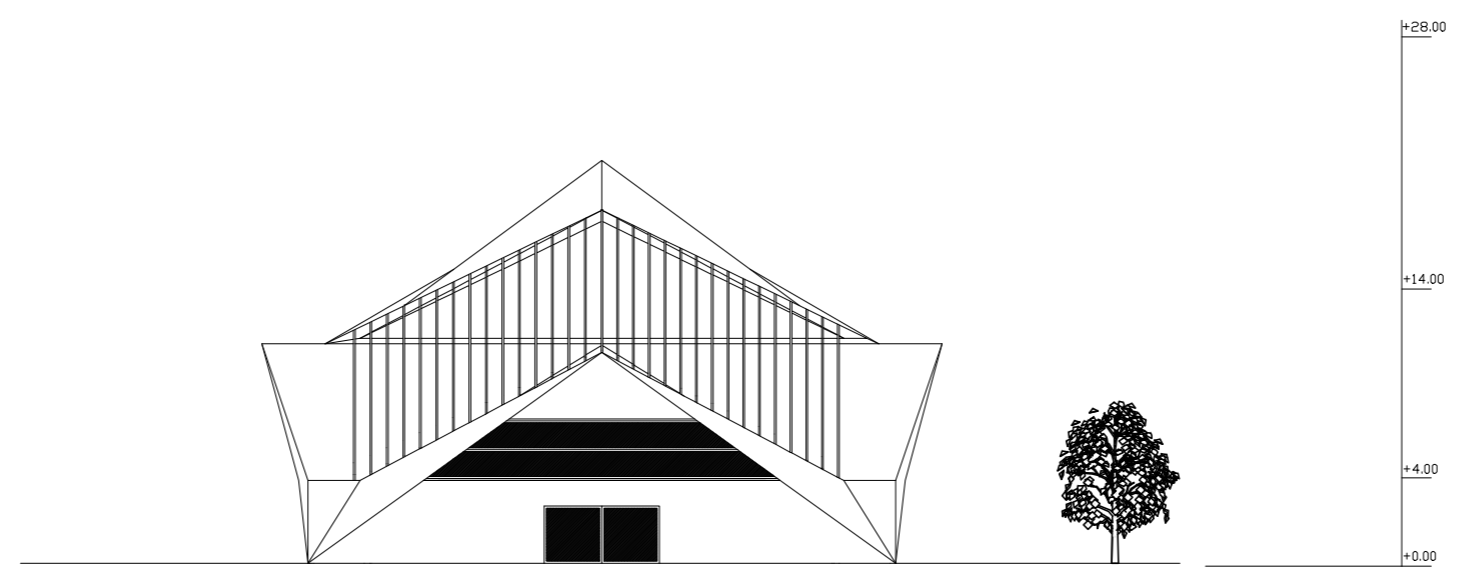

TAMPAK UTARA

Scale 1 : 200