


RENCANA BALOK LANTAI TIPIKAL 2,3,4



TUGAS AKHIR


JURUSAN ARSITEKTUR
 FAKULTAS TEKNIK SIPIL DAN PERENCANAAN
 UNIVERSITAS ISLAM INDONESIA

NAMA GAMBAR	SKALA	NO. LBR	JML LBR	PENGESAHAN
RENCANA KOLOM BALOK PONDASI	1 : 200			


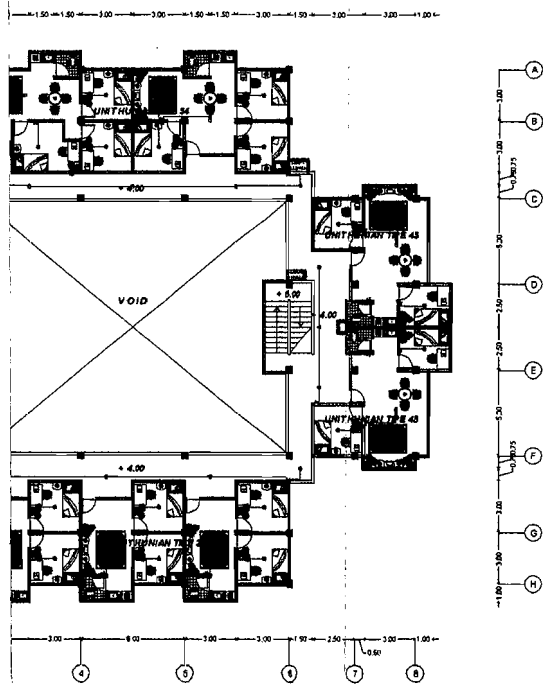



DENAH LANTAI TIPIKAL 2,3,4

KETERANGAN :	
	: Lampu TL 18 Watt
	: Lampu Barel TL 5 Watt
	: Lampu Barel TL 15 Watt
	: Saklar Single
	: Saklar Double
	: Stop Korset

 <p>TUGAS ARSITEKTUR JURUSAN ARSITEKTUR FAKULTAS TEKNIK SIPIL DAN PERENCANAAN UNIVERSITAS ISLAM INDONESIA</p>	NAMA GAMBAR	SKALA	NO. LBR	JML LBR	PENGESAHAN
	RENCANA TITIK LAMPU	1 : 200			

TAMPAK EKSTERIOR

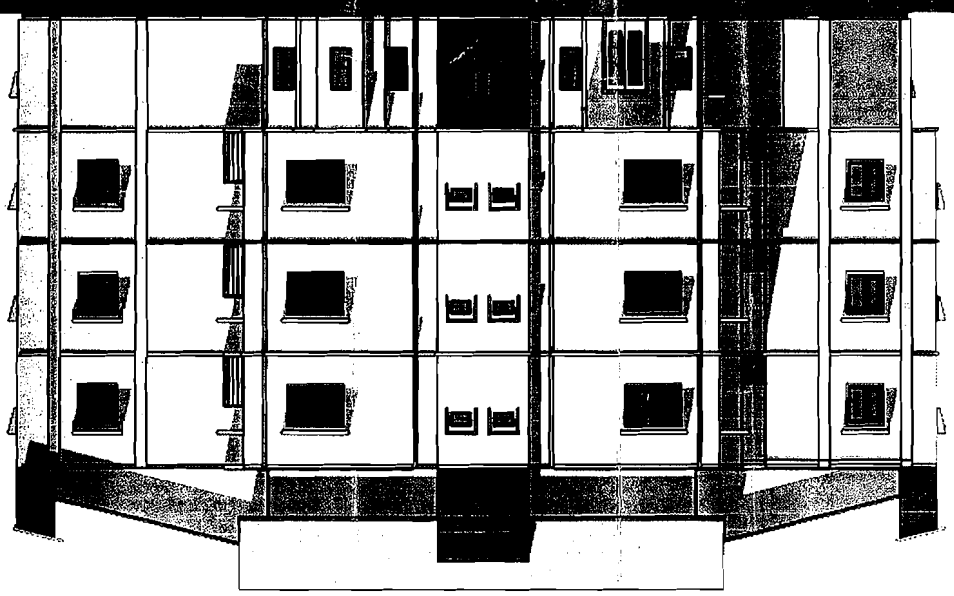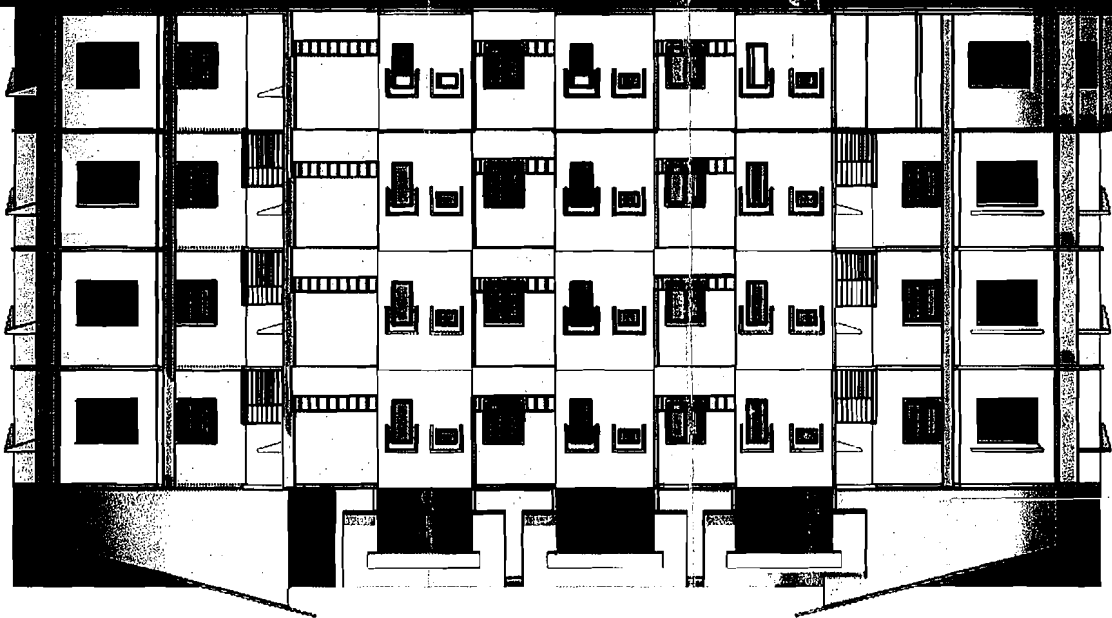


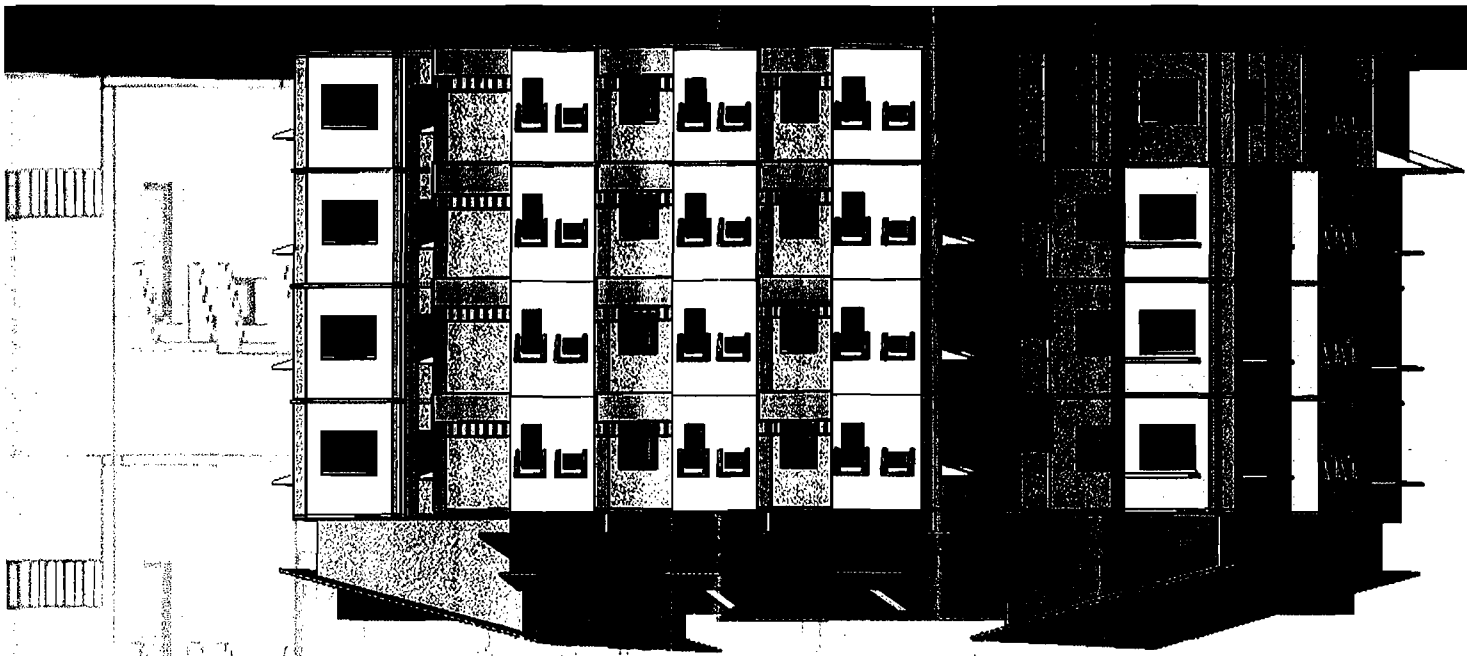

DI JOGJAKARTA

RUMAH SUSUN HEMAT ENERGI

EKSTERIOR

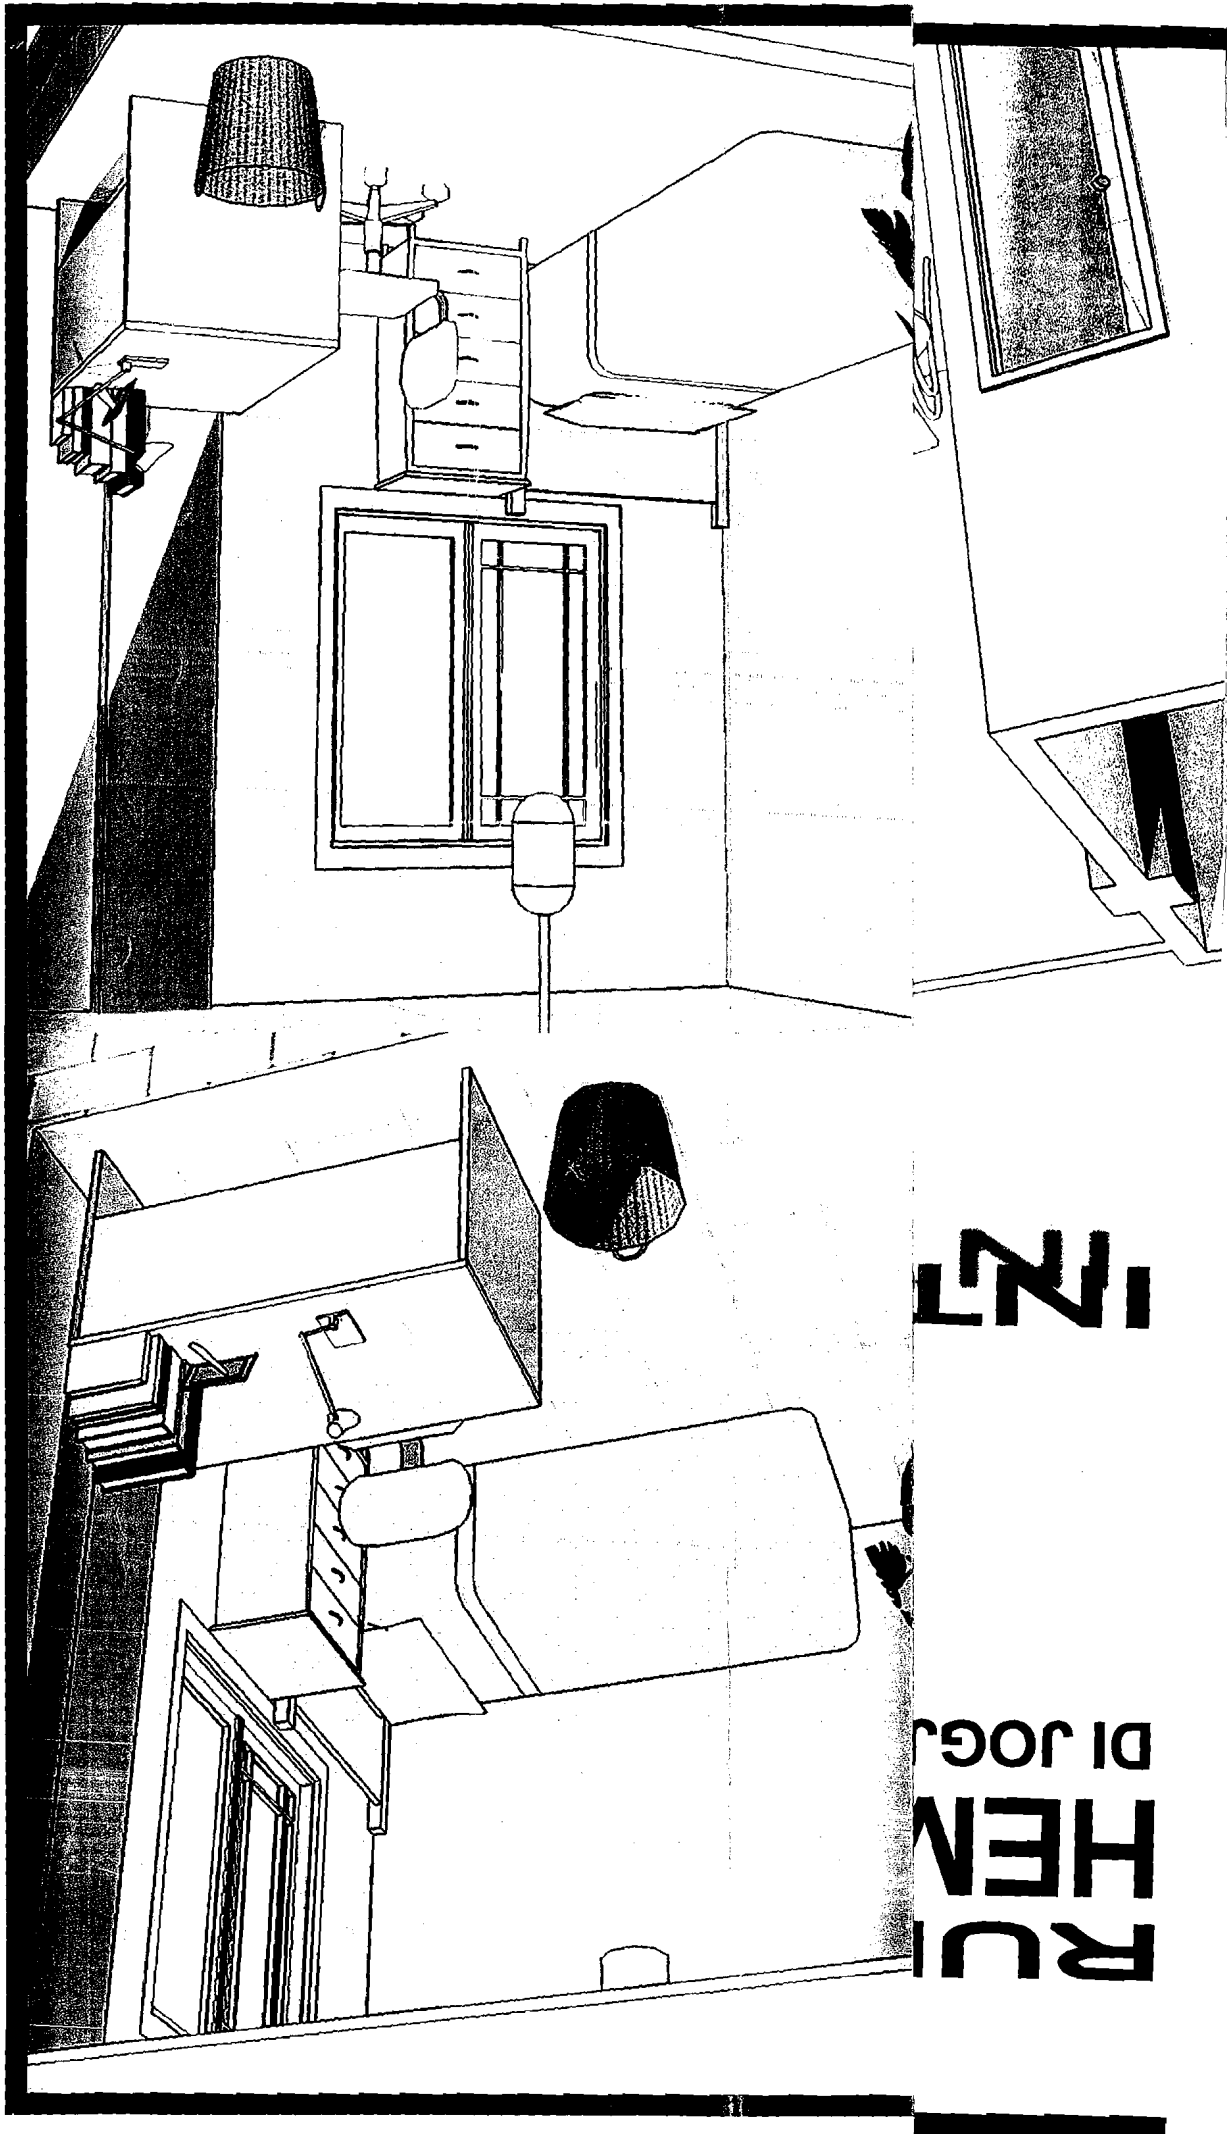

IN

DI JOG
HEN
RU