

BACHELOR FINAL PROJECT

DEPARTMENT OF
ARCHITECTURE FACULTY OF
CIVIL ENGINEERING AND
PLANNING

PROJECT

DESIGN OF RESORT
KASAP BEACH PACITAN
WITH THE BIOPHILIC
ARCHITECTURE
APPROACH

LECTURER

A. Saifudin M. MT. IAI. AA

NAME

Dea Rista Utama

NIM

15512168

TITLE

POTONGAN KAWASAN A-A



SCALE

1 : 500

NO.


TOTAL

INFORMATION

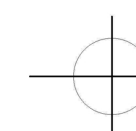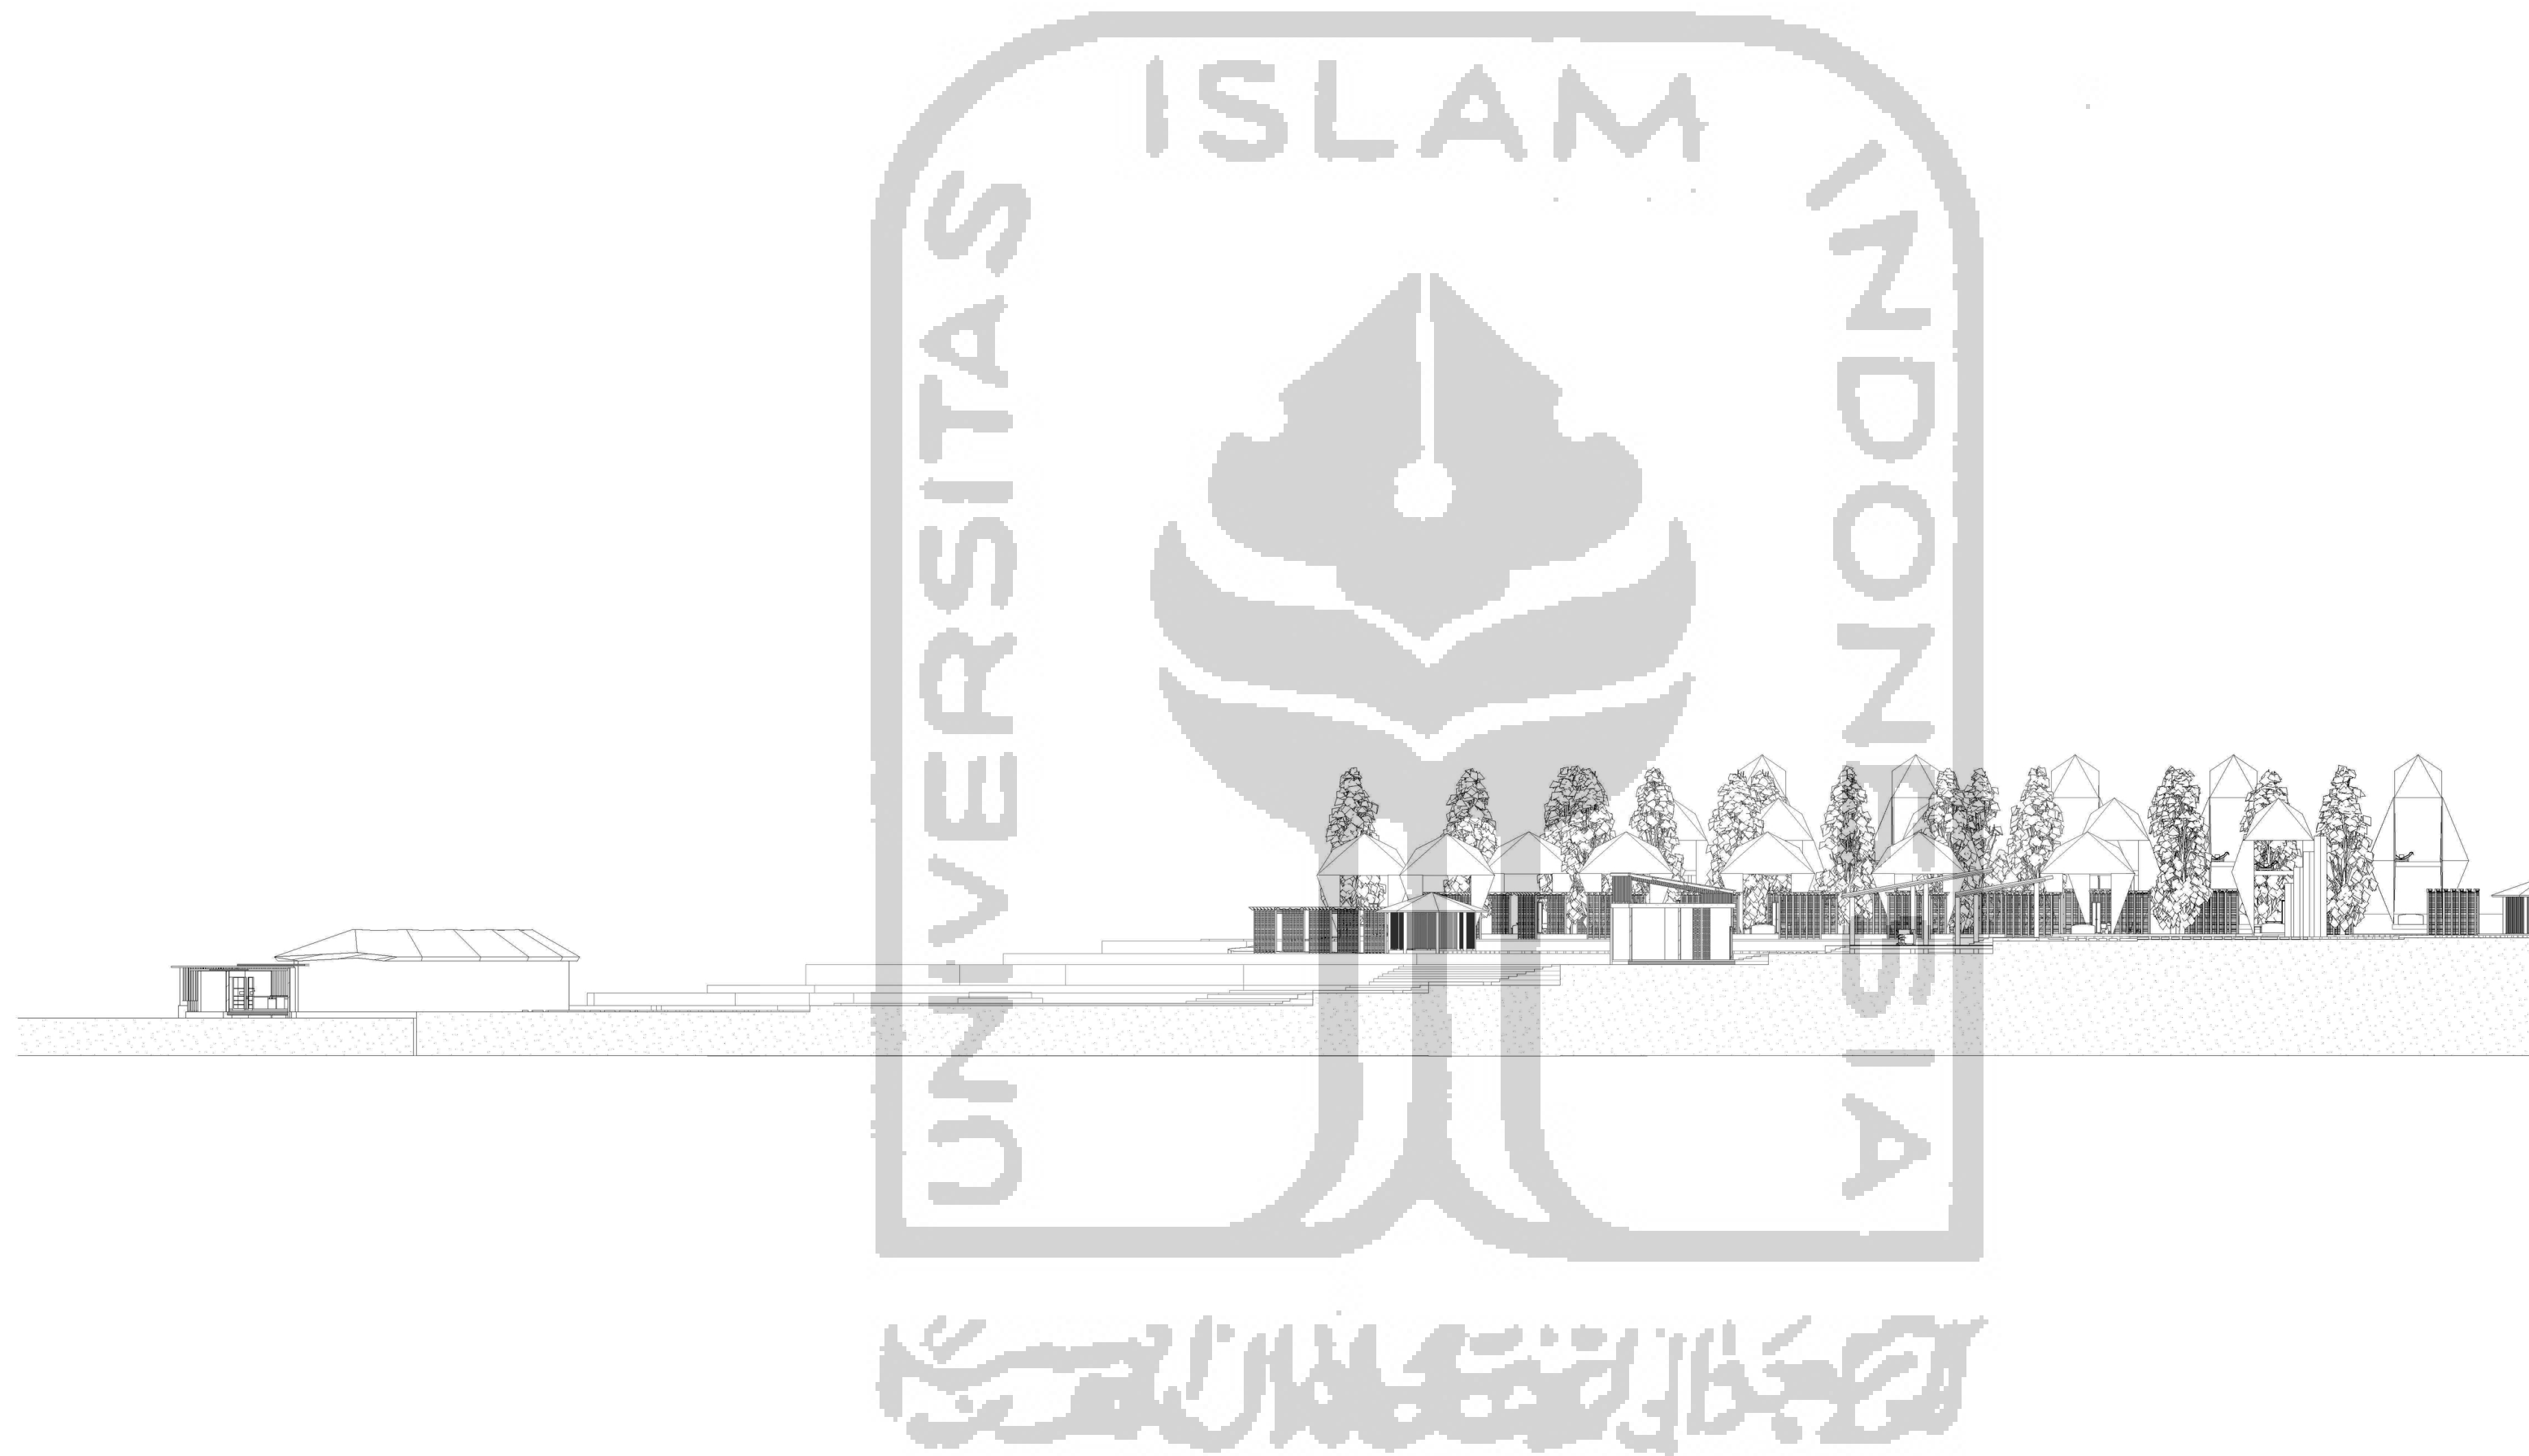

POTONGAN KAWASAN A-A

1 : 500

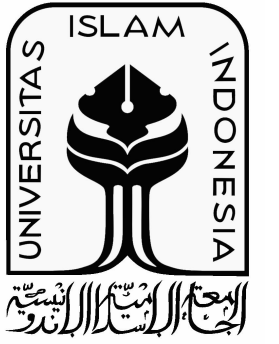

BACHELOR FINAL PROJECT

DEPARTMENT OF ARCHITECTURE FACULTY OF CIVIL ENGINEERING AND PLANNING

PROJECT

DESIGN OF RESORT KASAP BEACH PACITAN WITH THE BIOPHILIC ARCHITECTURE APPROACH

LECTURER

A. Saifudin M. MT. IAI. AA

NAME

Dea Rista Utama

NIM

15512168

TITLE


DETAIL FASAD COTAGE 1

SCALE


1 : 20

NO.	TOTAL

INFORMATION

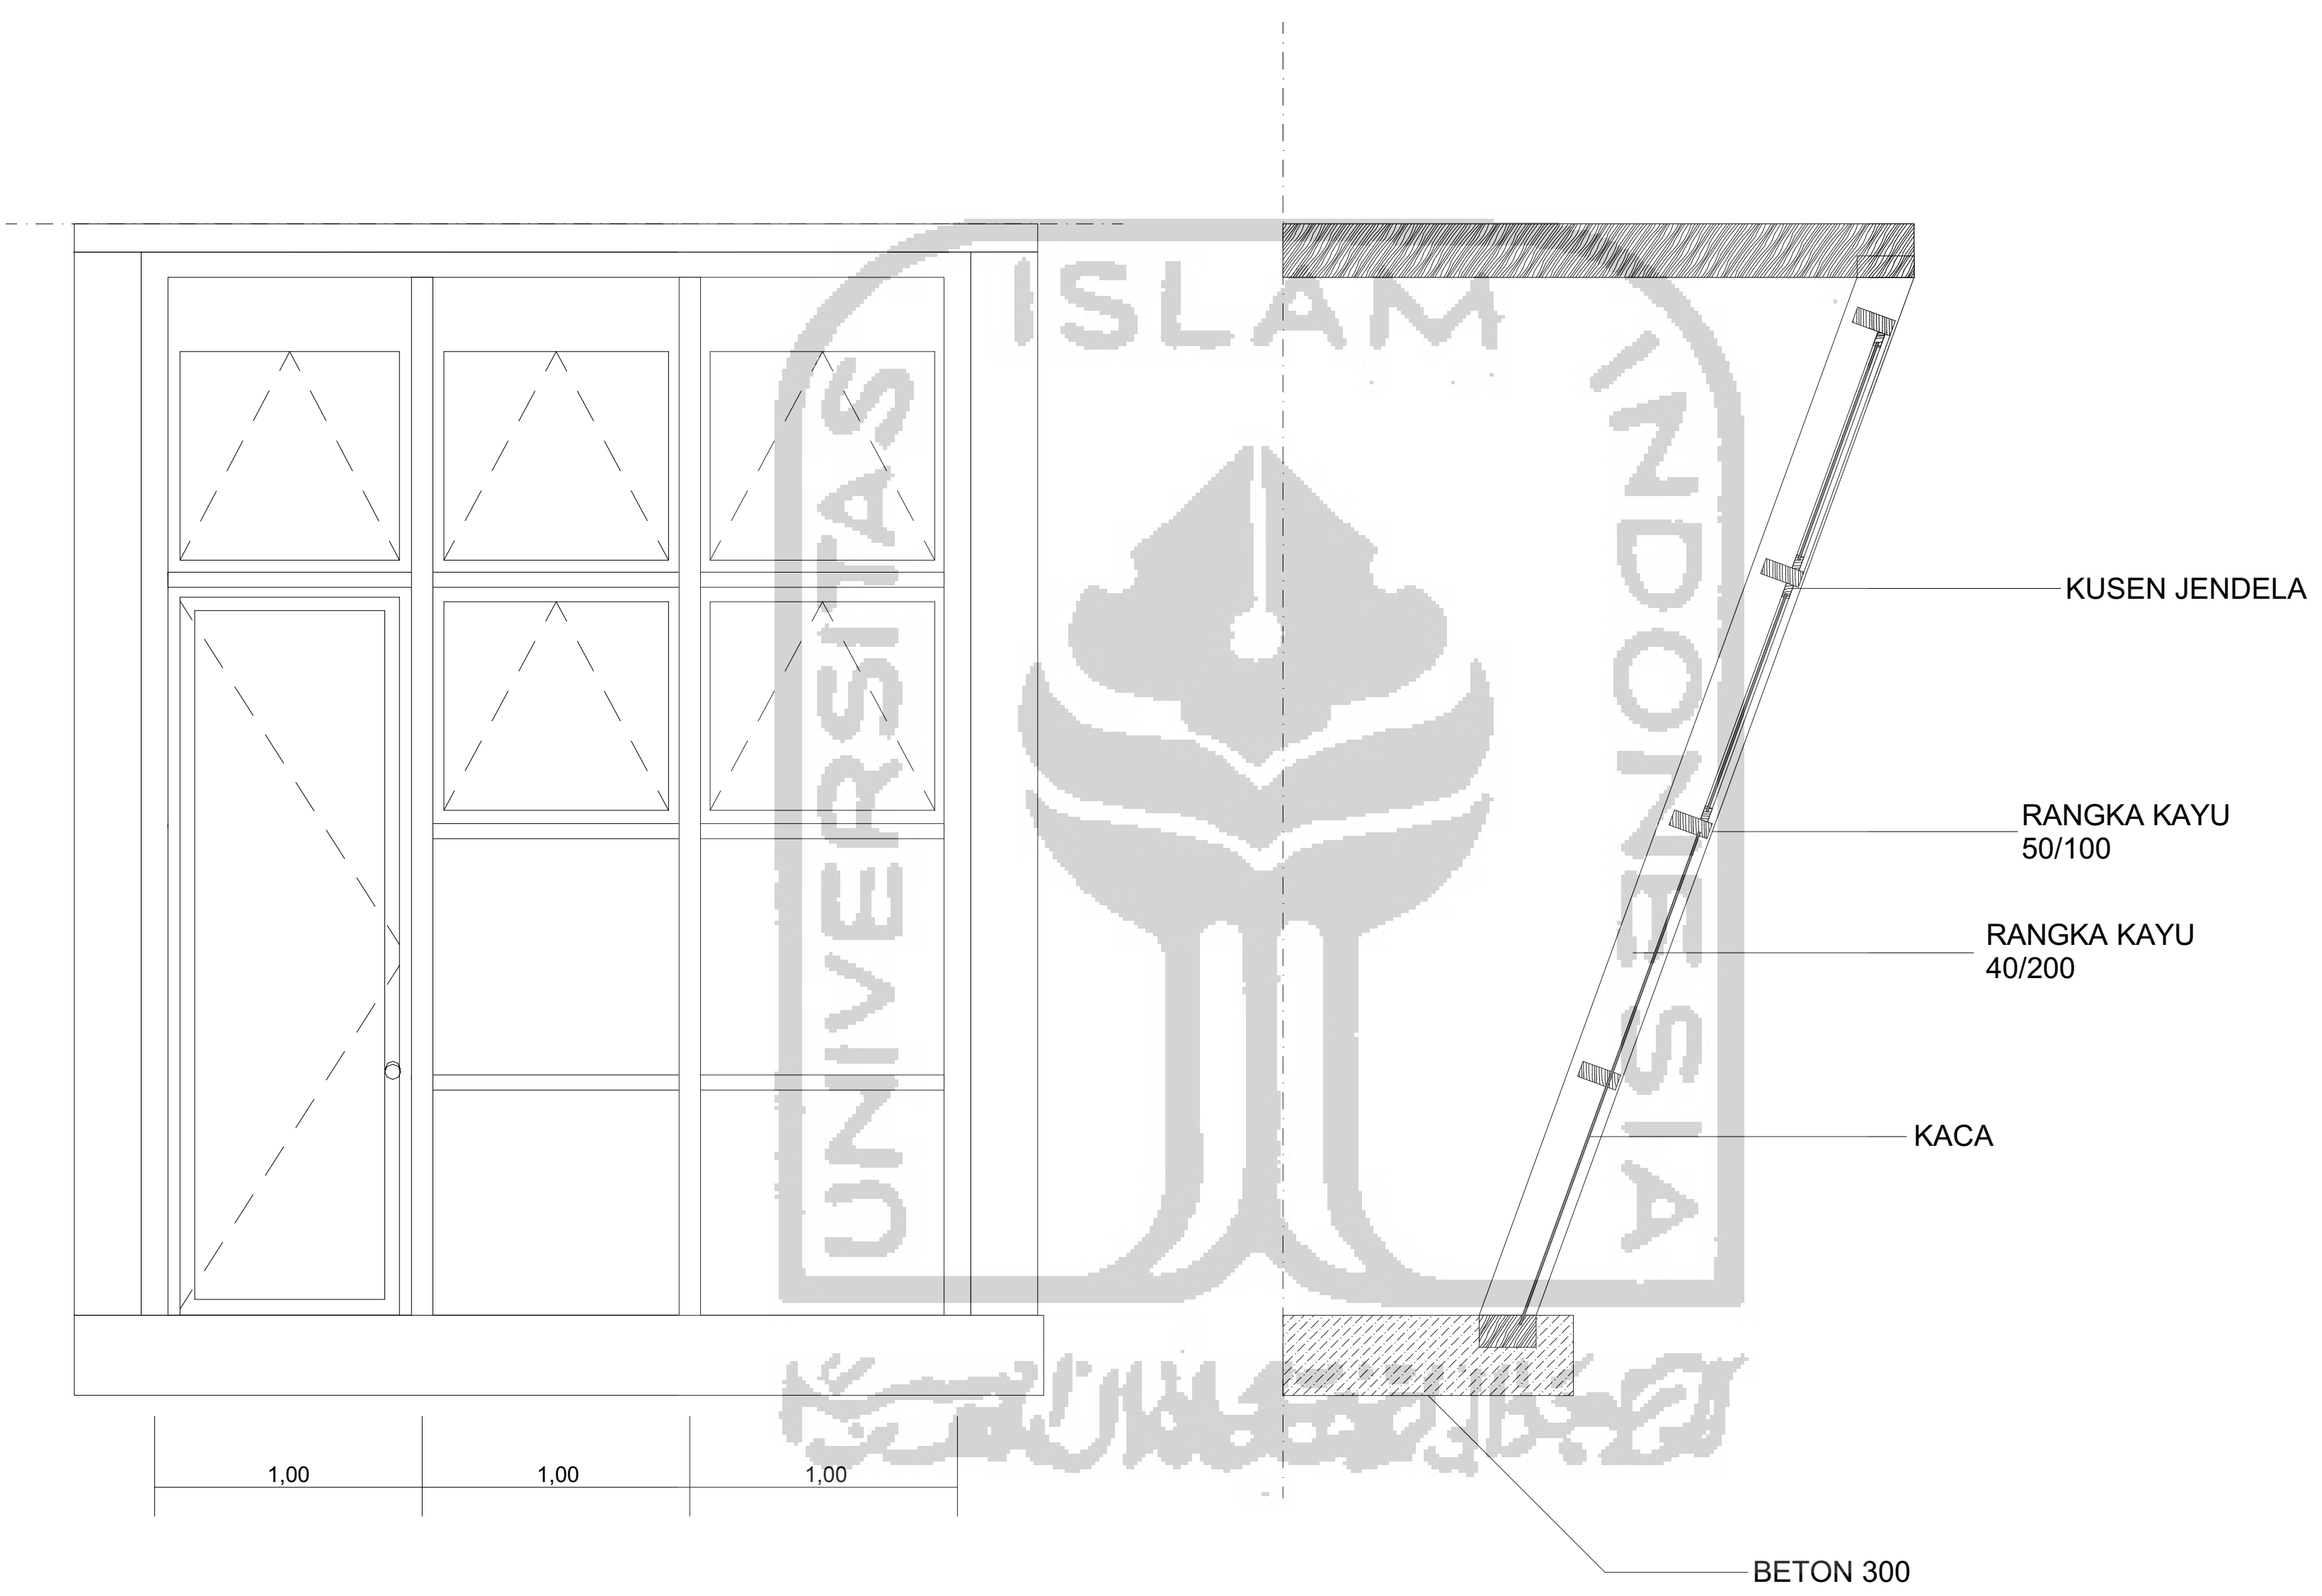

DETAIL FASAD COTAGE 1
1 : 20

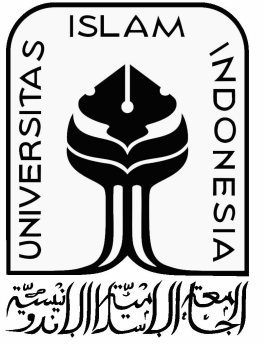

BACHELOR FINAL PROJECT

DEPARTMENT OF ARCHITECTURE FACULTY OF CIVIL ENGINEERING AND PLANNING

PROJECT

DESIGN OF RESORT KASAP BEACH PACITAN WITH THE BIOPHILIC ARCHITECTURE APPROACH

LECTURER

A. Saifudin M. MT. IAI. AA

NAME

Dea Rista Utama

NIM

15512168

TITLE


DETAIL FASAD COTAGE 2

SCALE


1 : 20

NO.	TOTAL

INFORMATION

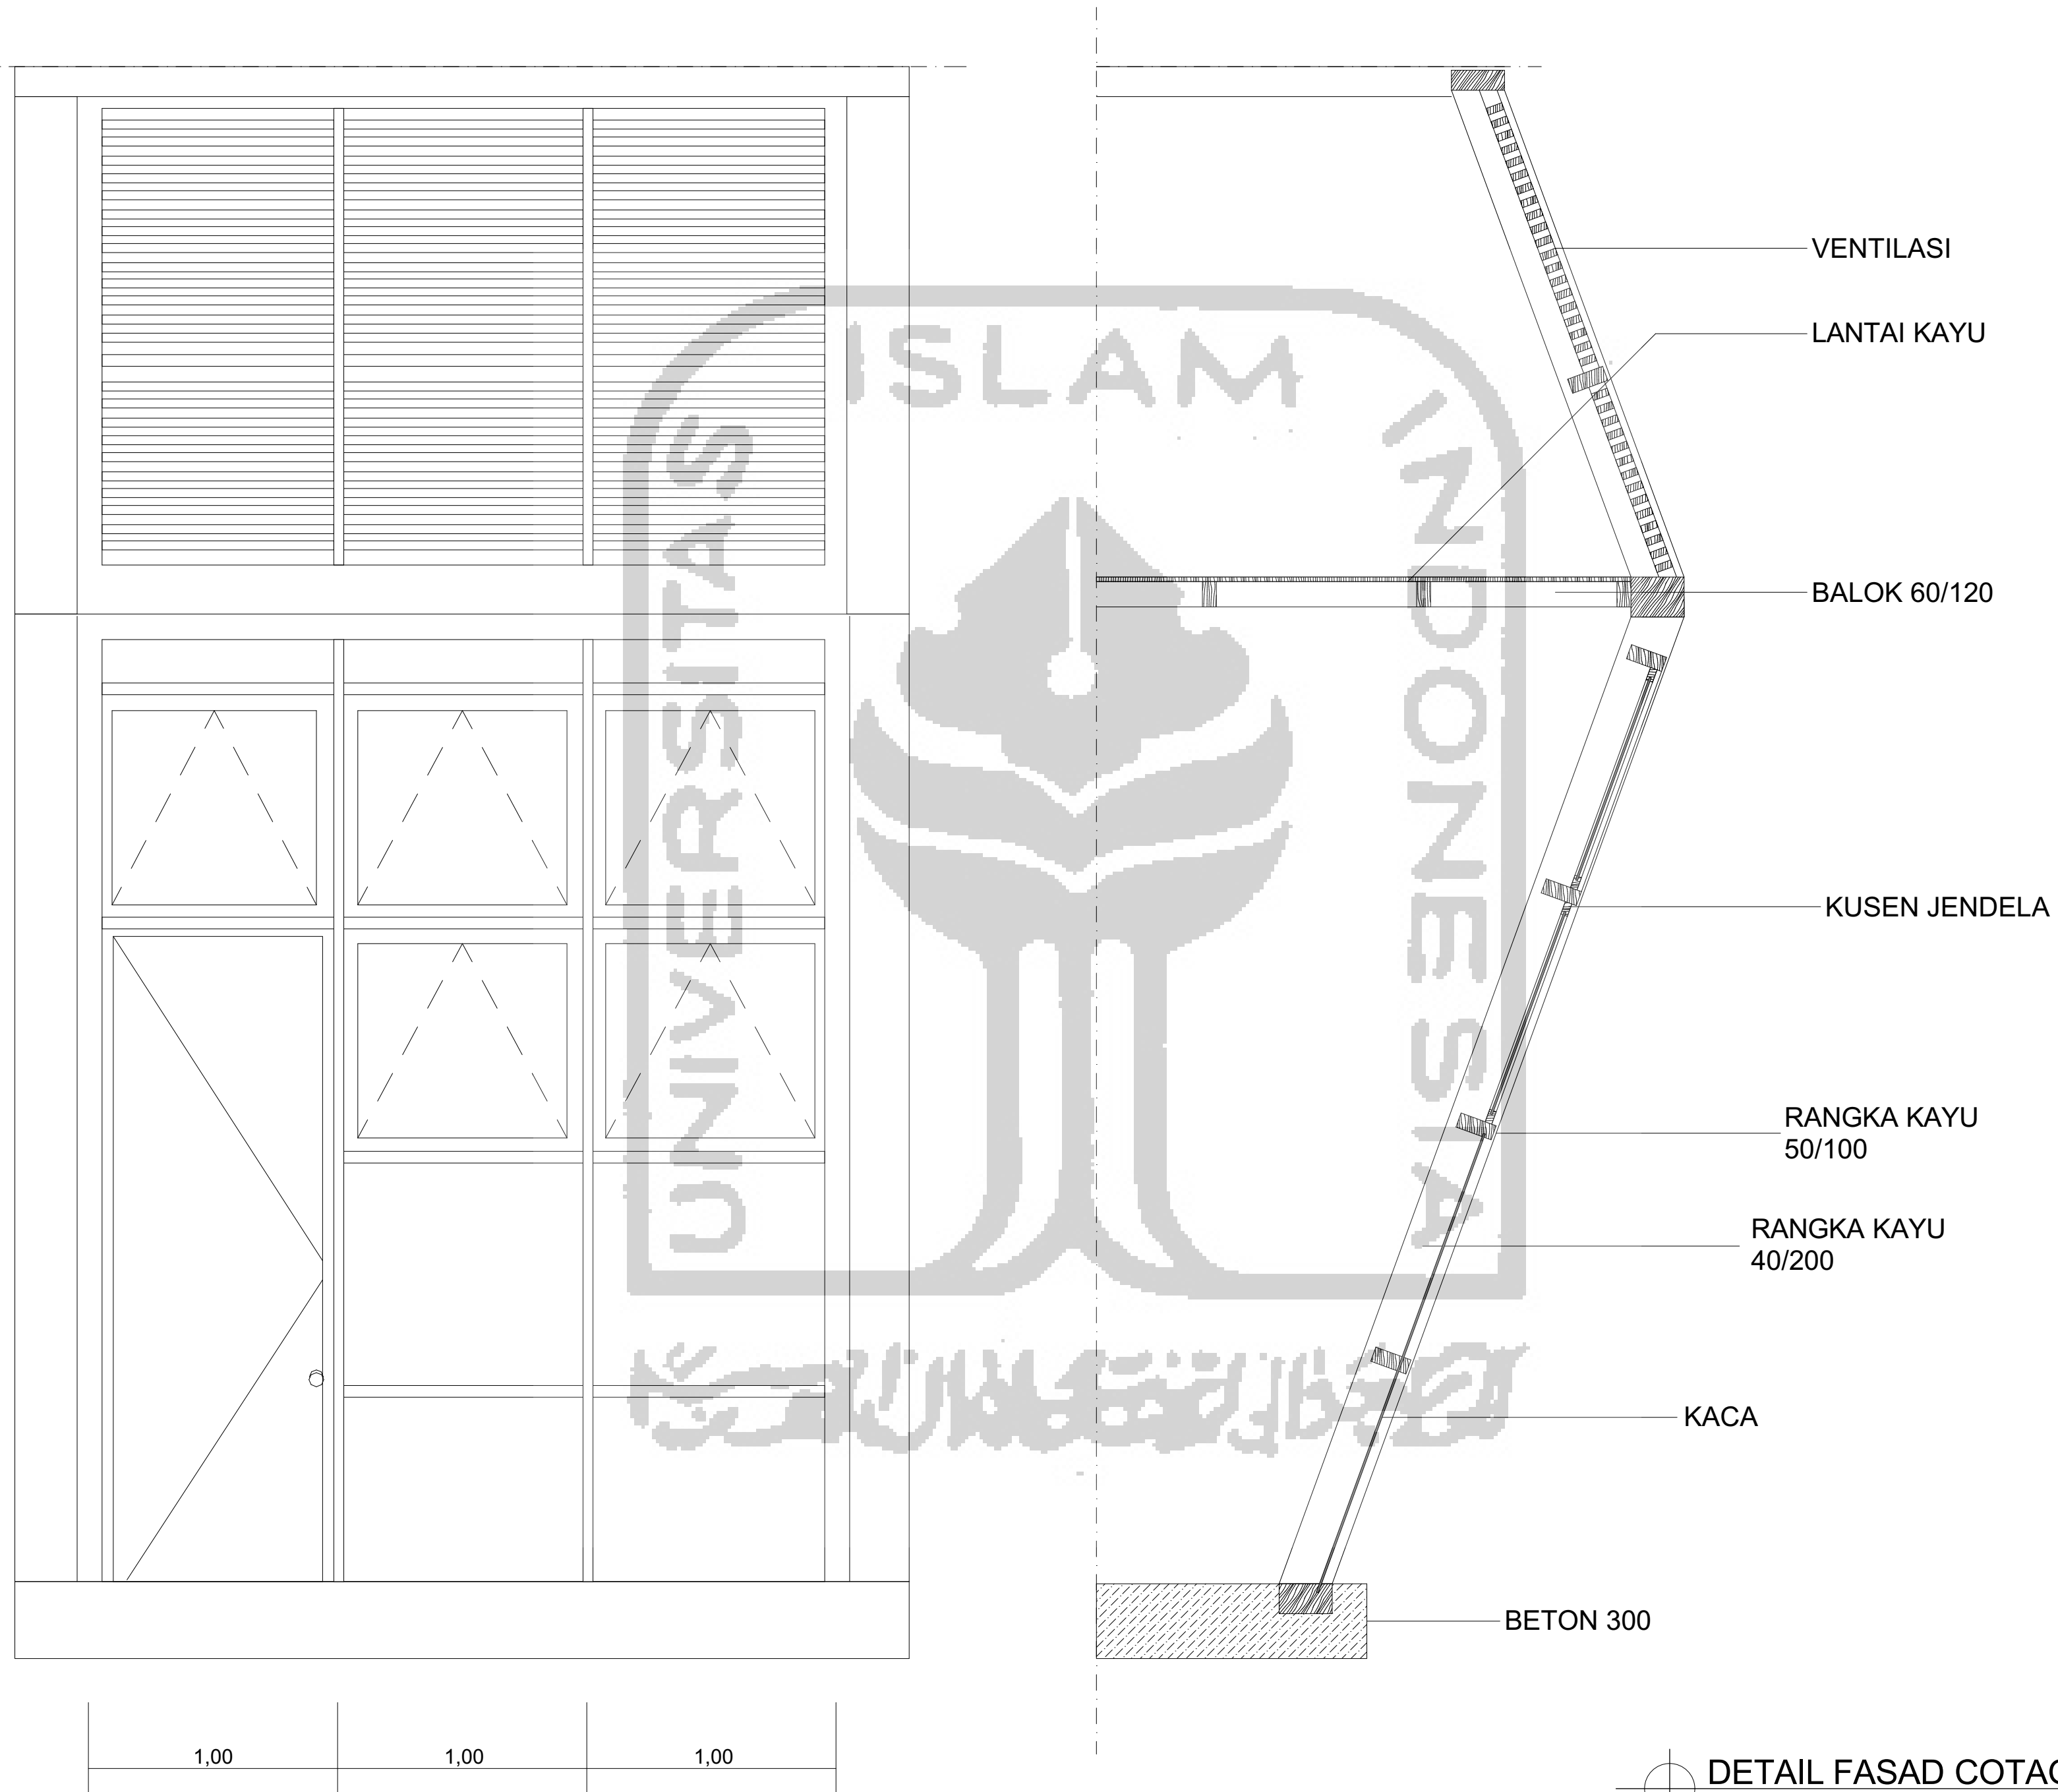

DETAIL FASAD COTAGE 2
1 : 20

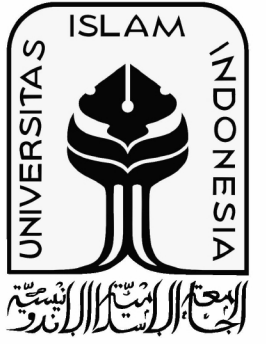

BACHELOR FINAL PROJECT

DEPARTMENT OF ARCHITECTURE FACULTY OF CIVIL ENGINEERING AND PLANNING

PROJECT

DESIGN OF RESORT KASAP BEACH PACITAN WITH THE BIOPHILIC ARCHITECTURE APPROACH

LECTURER

A. Saifudin M. MT. IAI. AA

NAME

Dea Rista Utama

NIM

15512168

TITLE

DETAIL FASAD COTAGE 3


SCALE

1 : 20


NO. TOTAL

--	--

INFORMATION

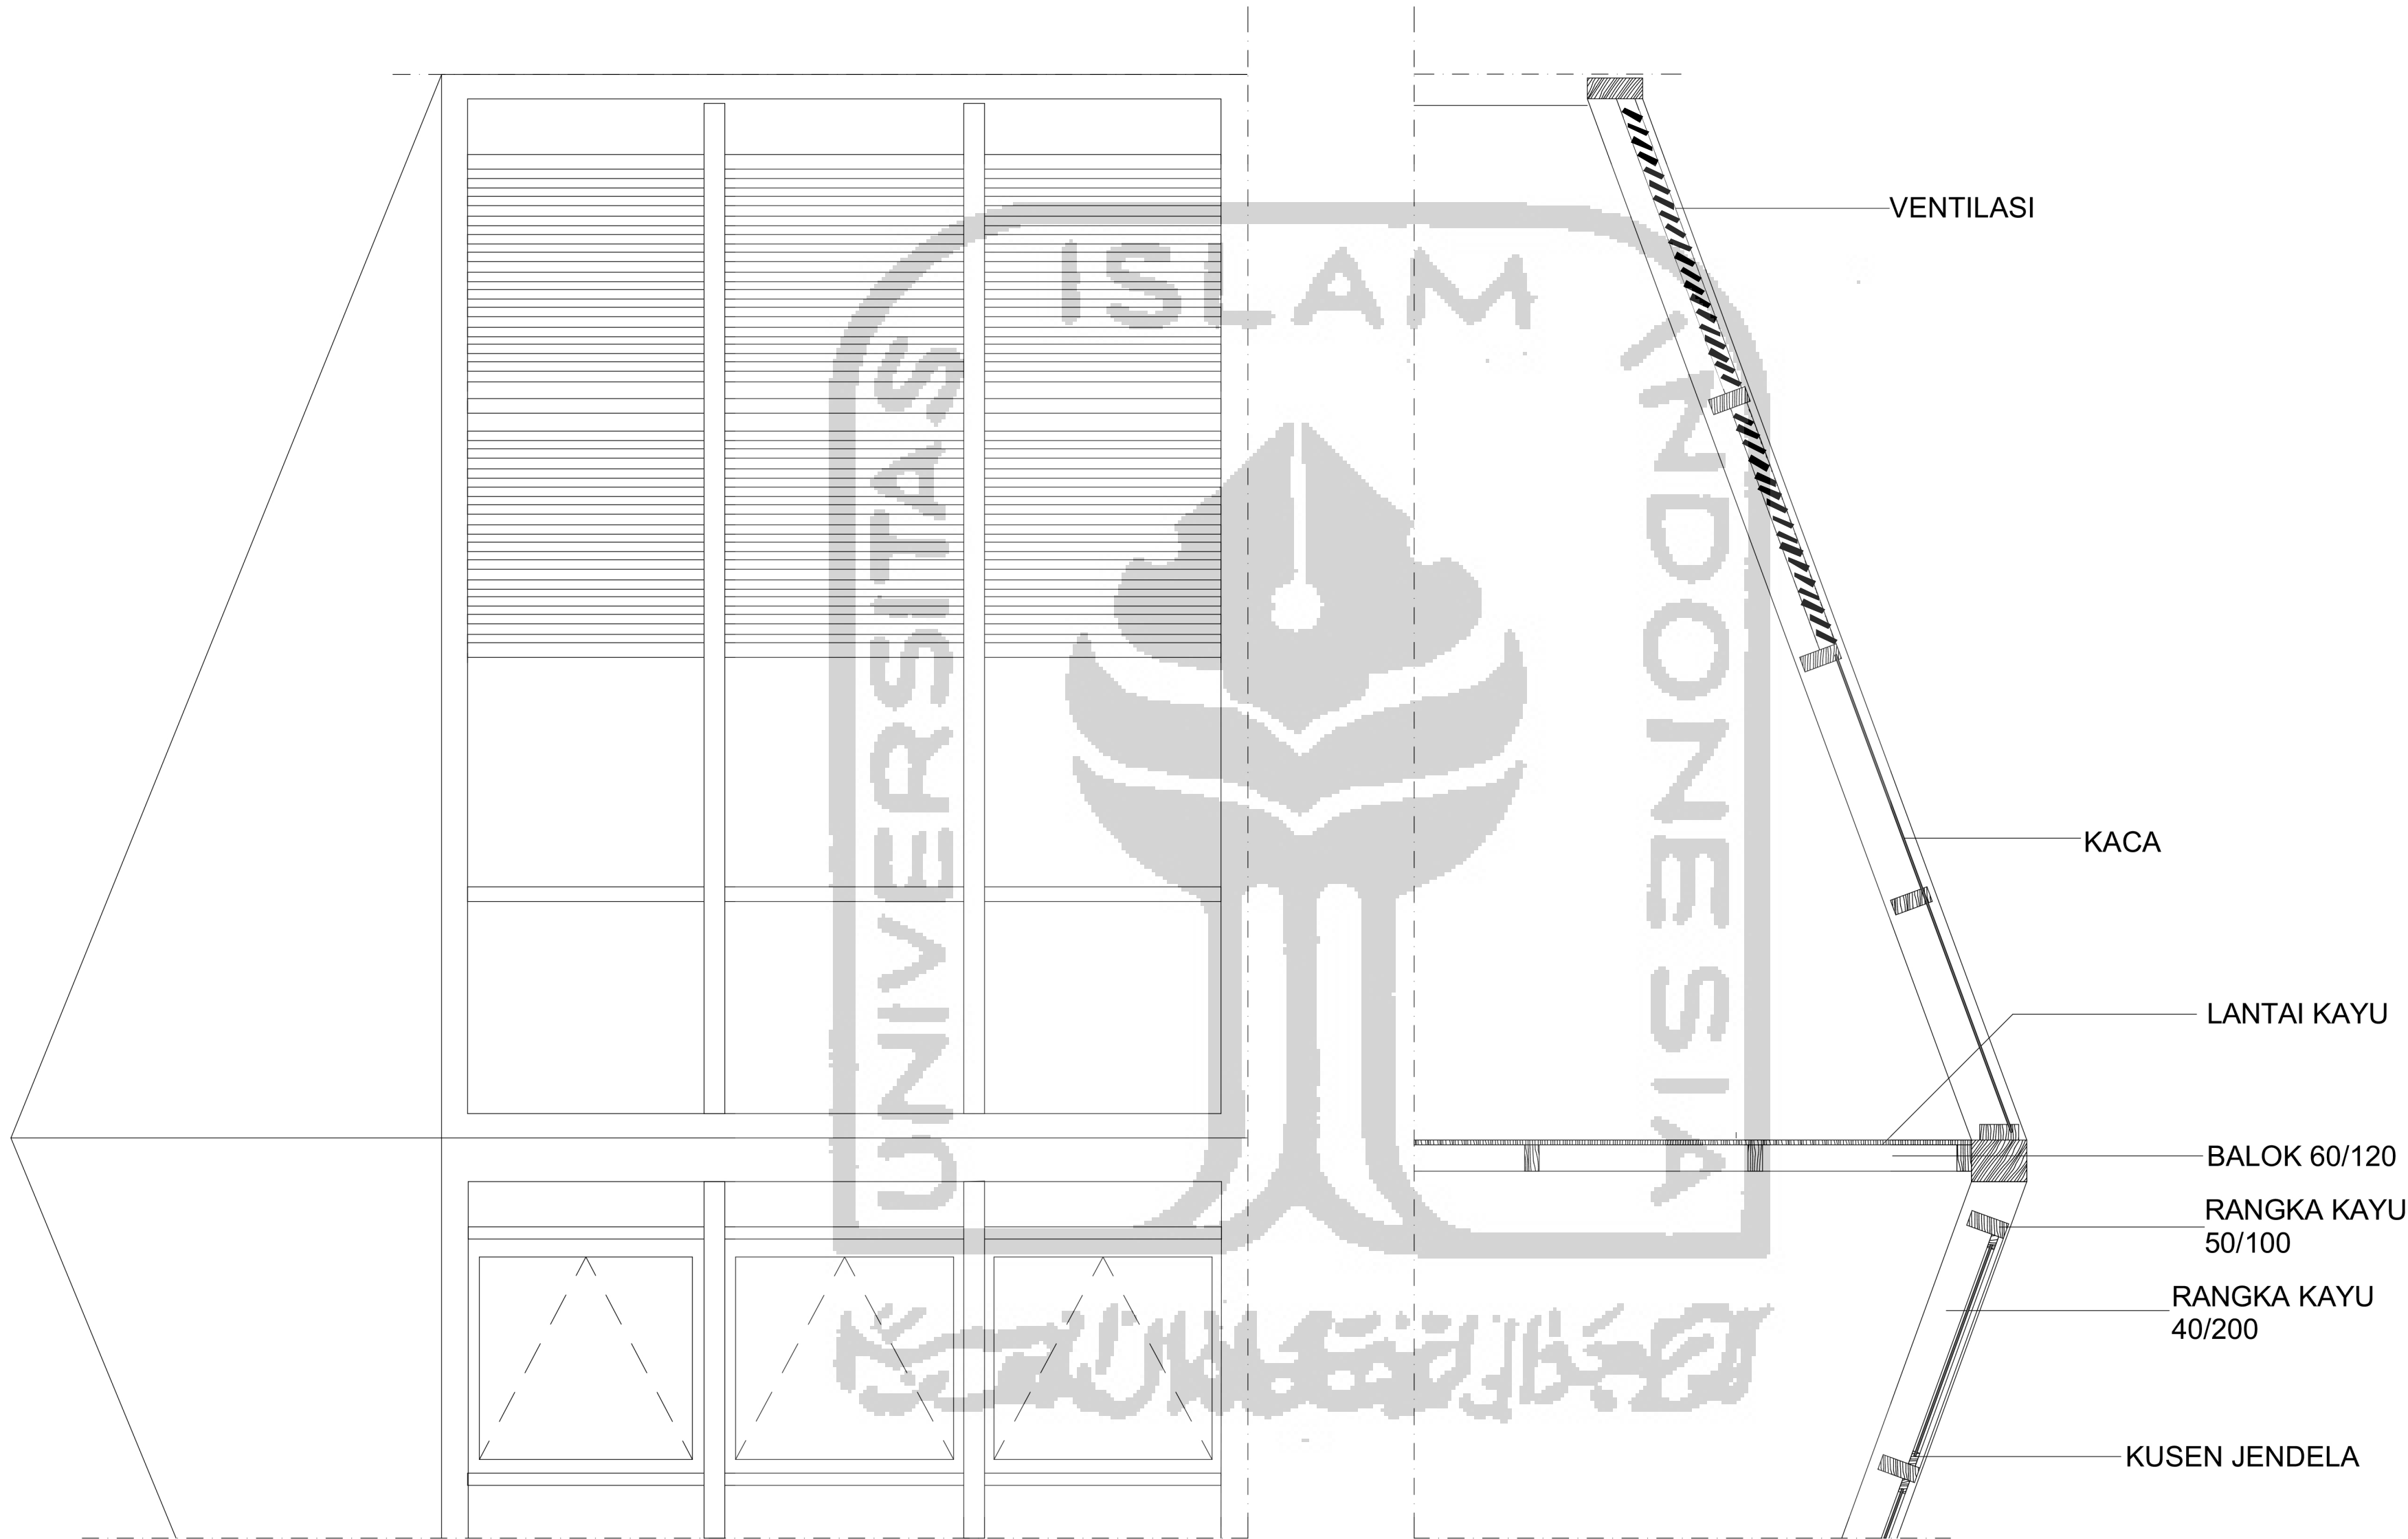

DETAIL FASAD COTAGE 3
1 : 20

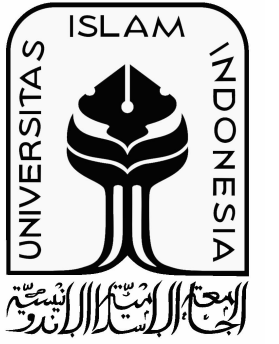

BACHELOR FINAL PROJECT

DEPARTMENT OF ARCHITECTURE FACULTY OF CIVIL ENGINEERING AND PLANNING

PROJECT

DESIGN OF RESORT KASAP BEACH PACITAN WITH THE BIOPHILIC ARCHITECTURE APPROACH

LECTURER

A. Saifudin M. MT. IAI. AA

NAME

Dea Rista Utama

NIM

15512168

TITLE


DETAIL INTERIOR

SCALE


1 : 20

NO.	TOTAL

INFORMATION

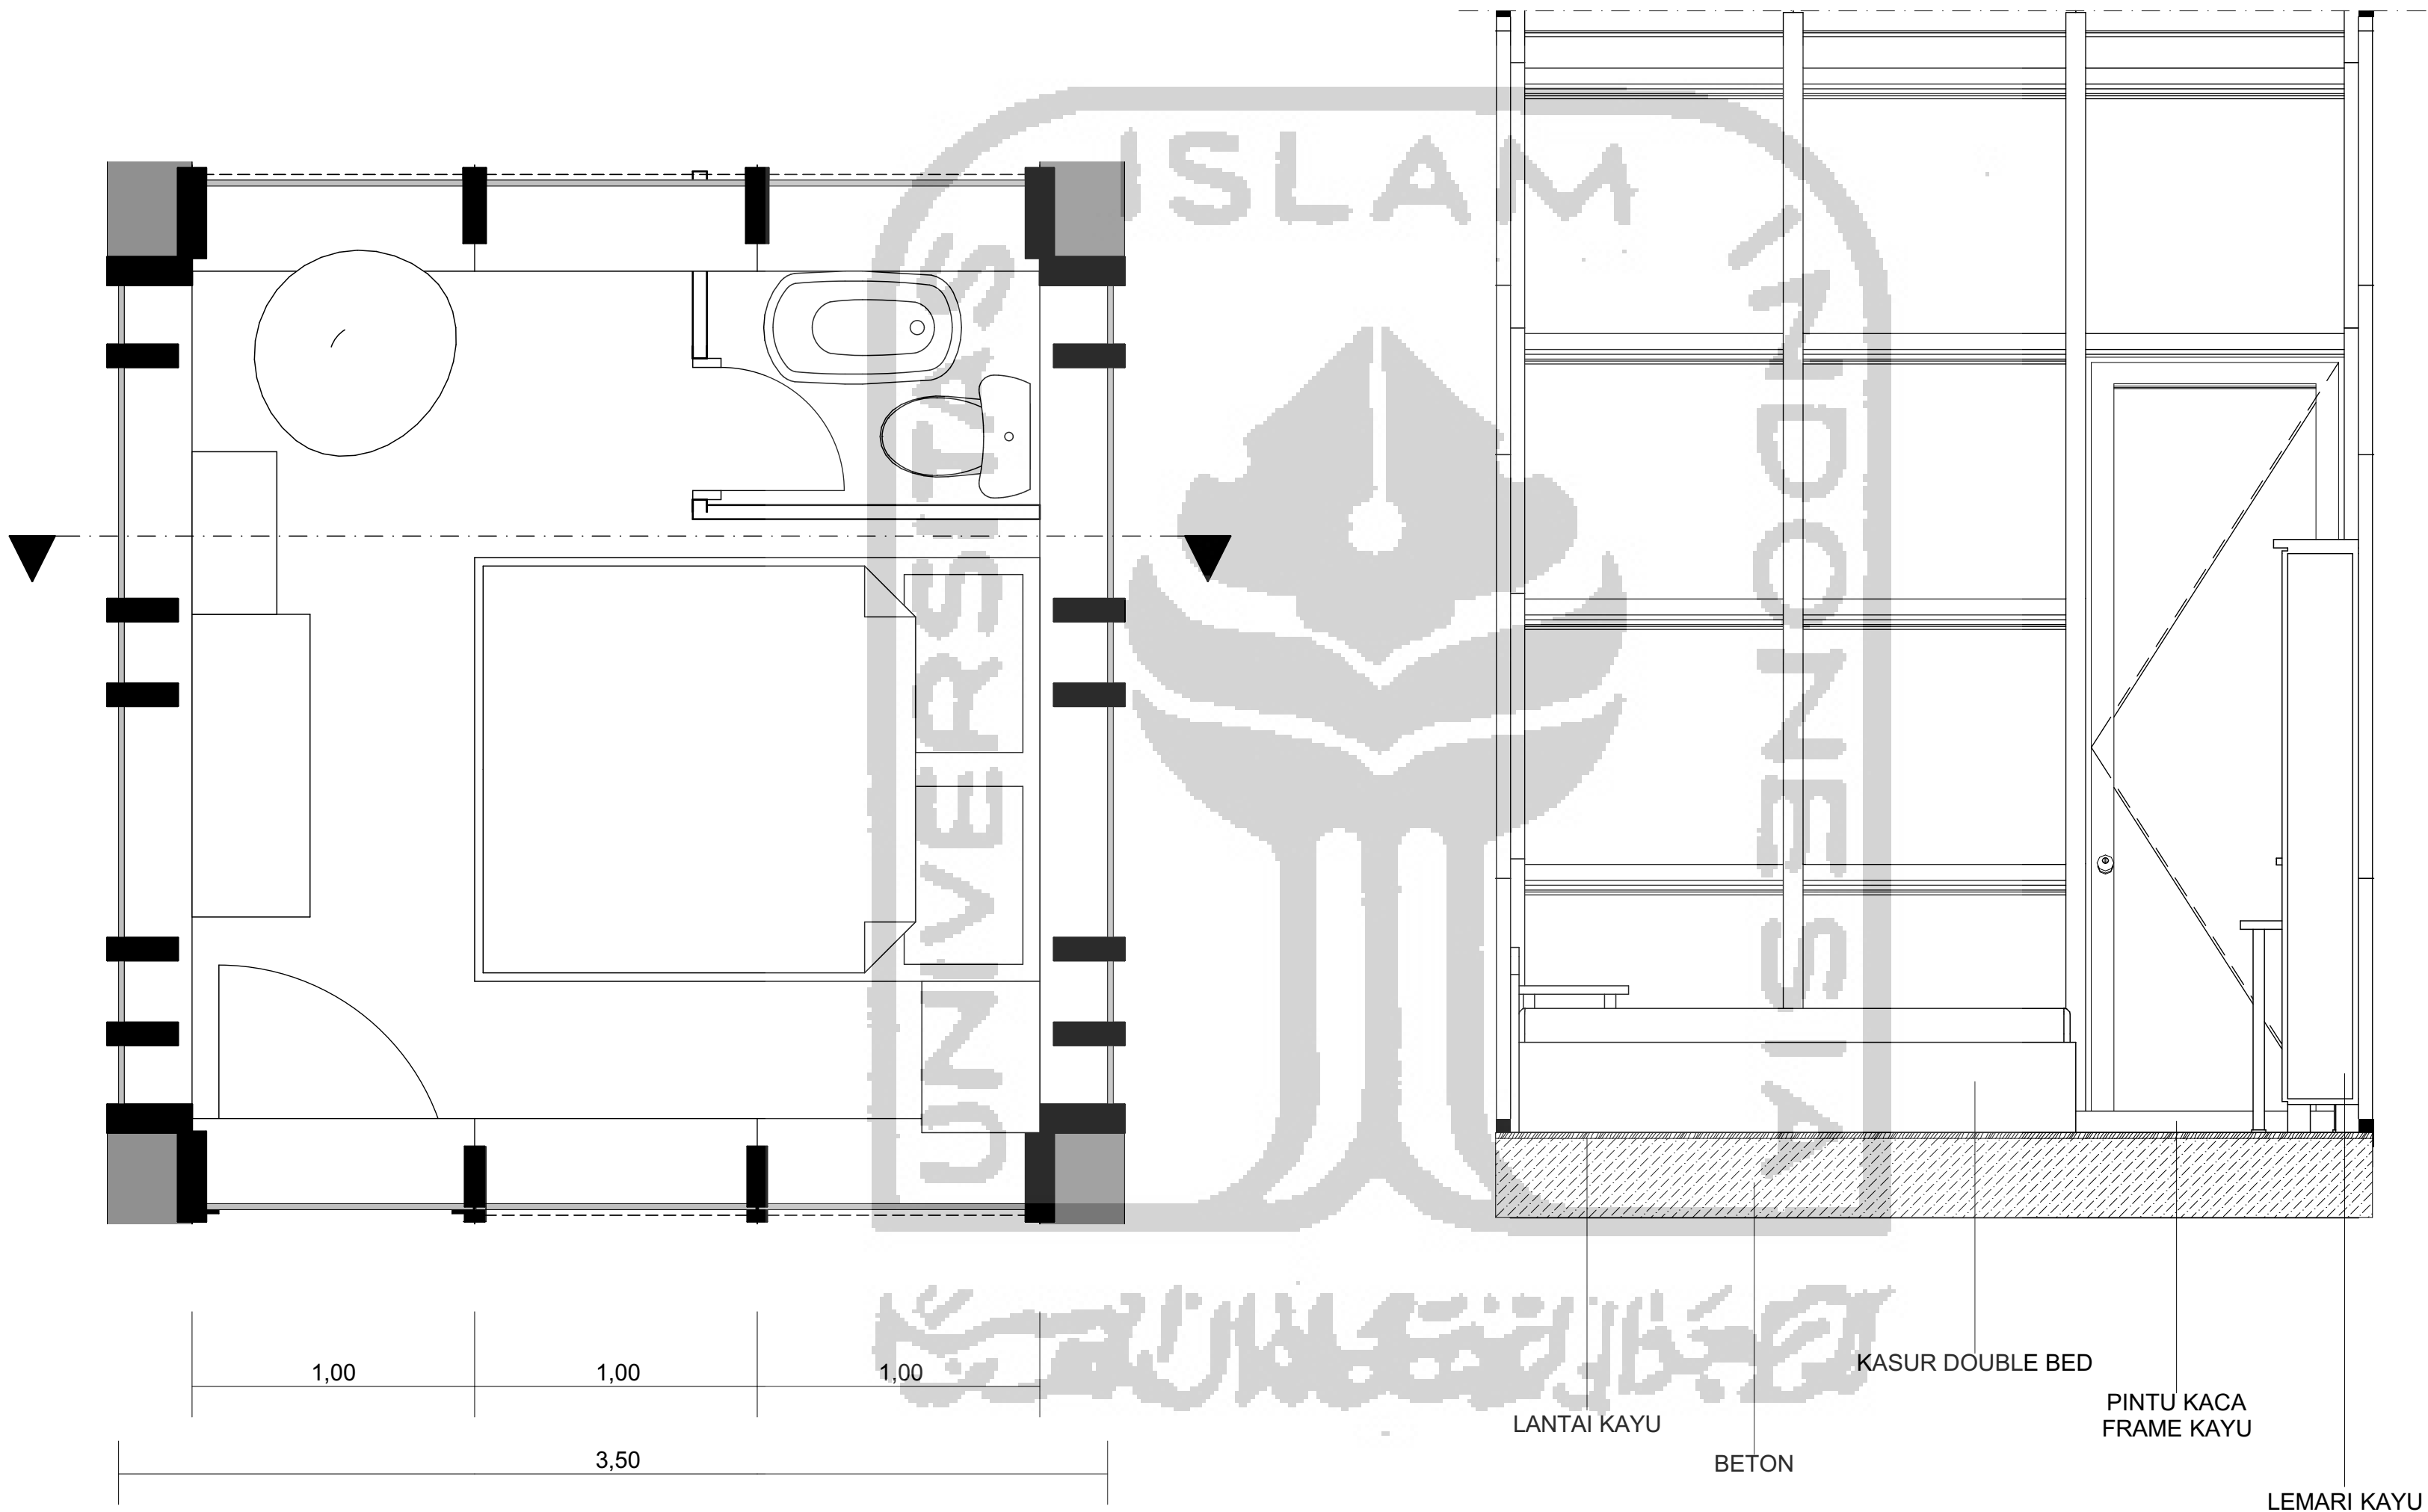

DETAIL INTERIOR
1 : 20

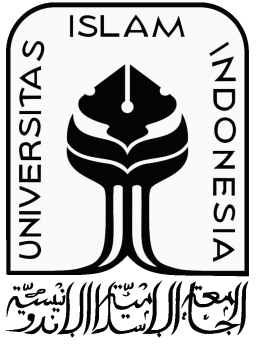

BACHELOR FINAL PROJECT

DEPARTMENT OF ARCHITECTURE FACULTY OF CIVIL ENGINEERING AND PLANNING

PROJECT

DESIGN OF RESORT KASAP BEACH PACITAN WITH THE BIOPHILIC ARCHITECTURE APPROACH

LECTURER

A. Saifudin M. MT. IAI. AA

NAME

Dea Rista Utama

NIM

15512168

TITLE



DETAIL TANGGA

SCALE

1 : 20

NO.	TOTAL

INFORMATION

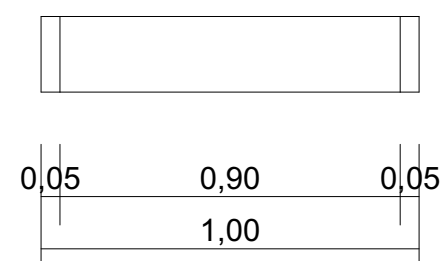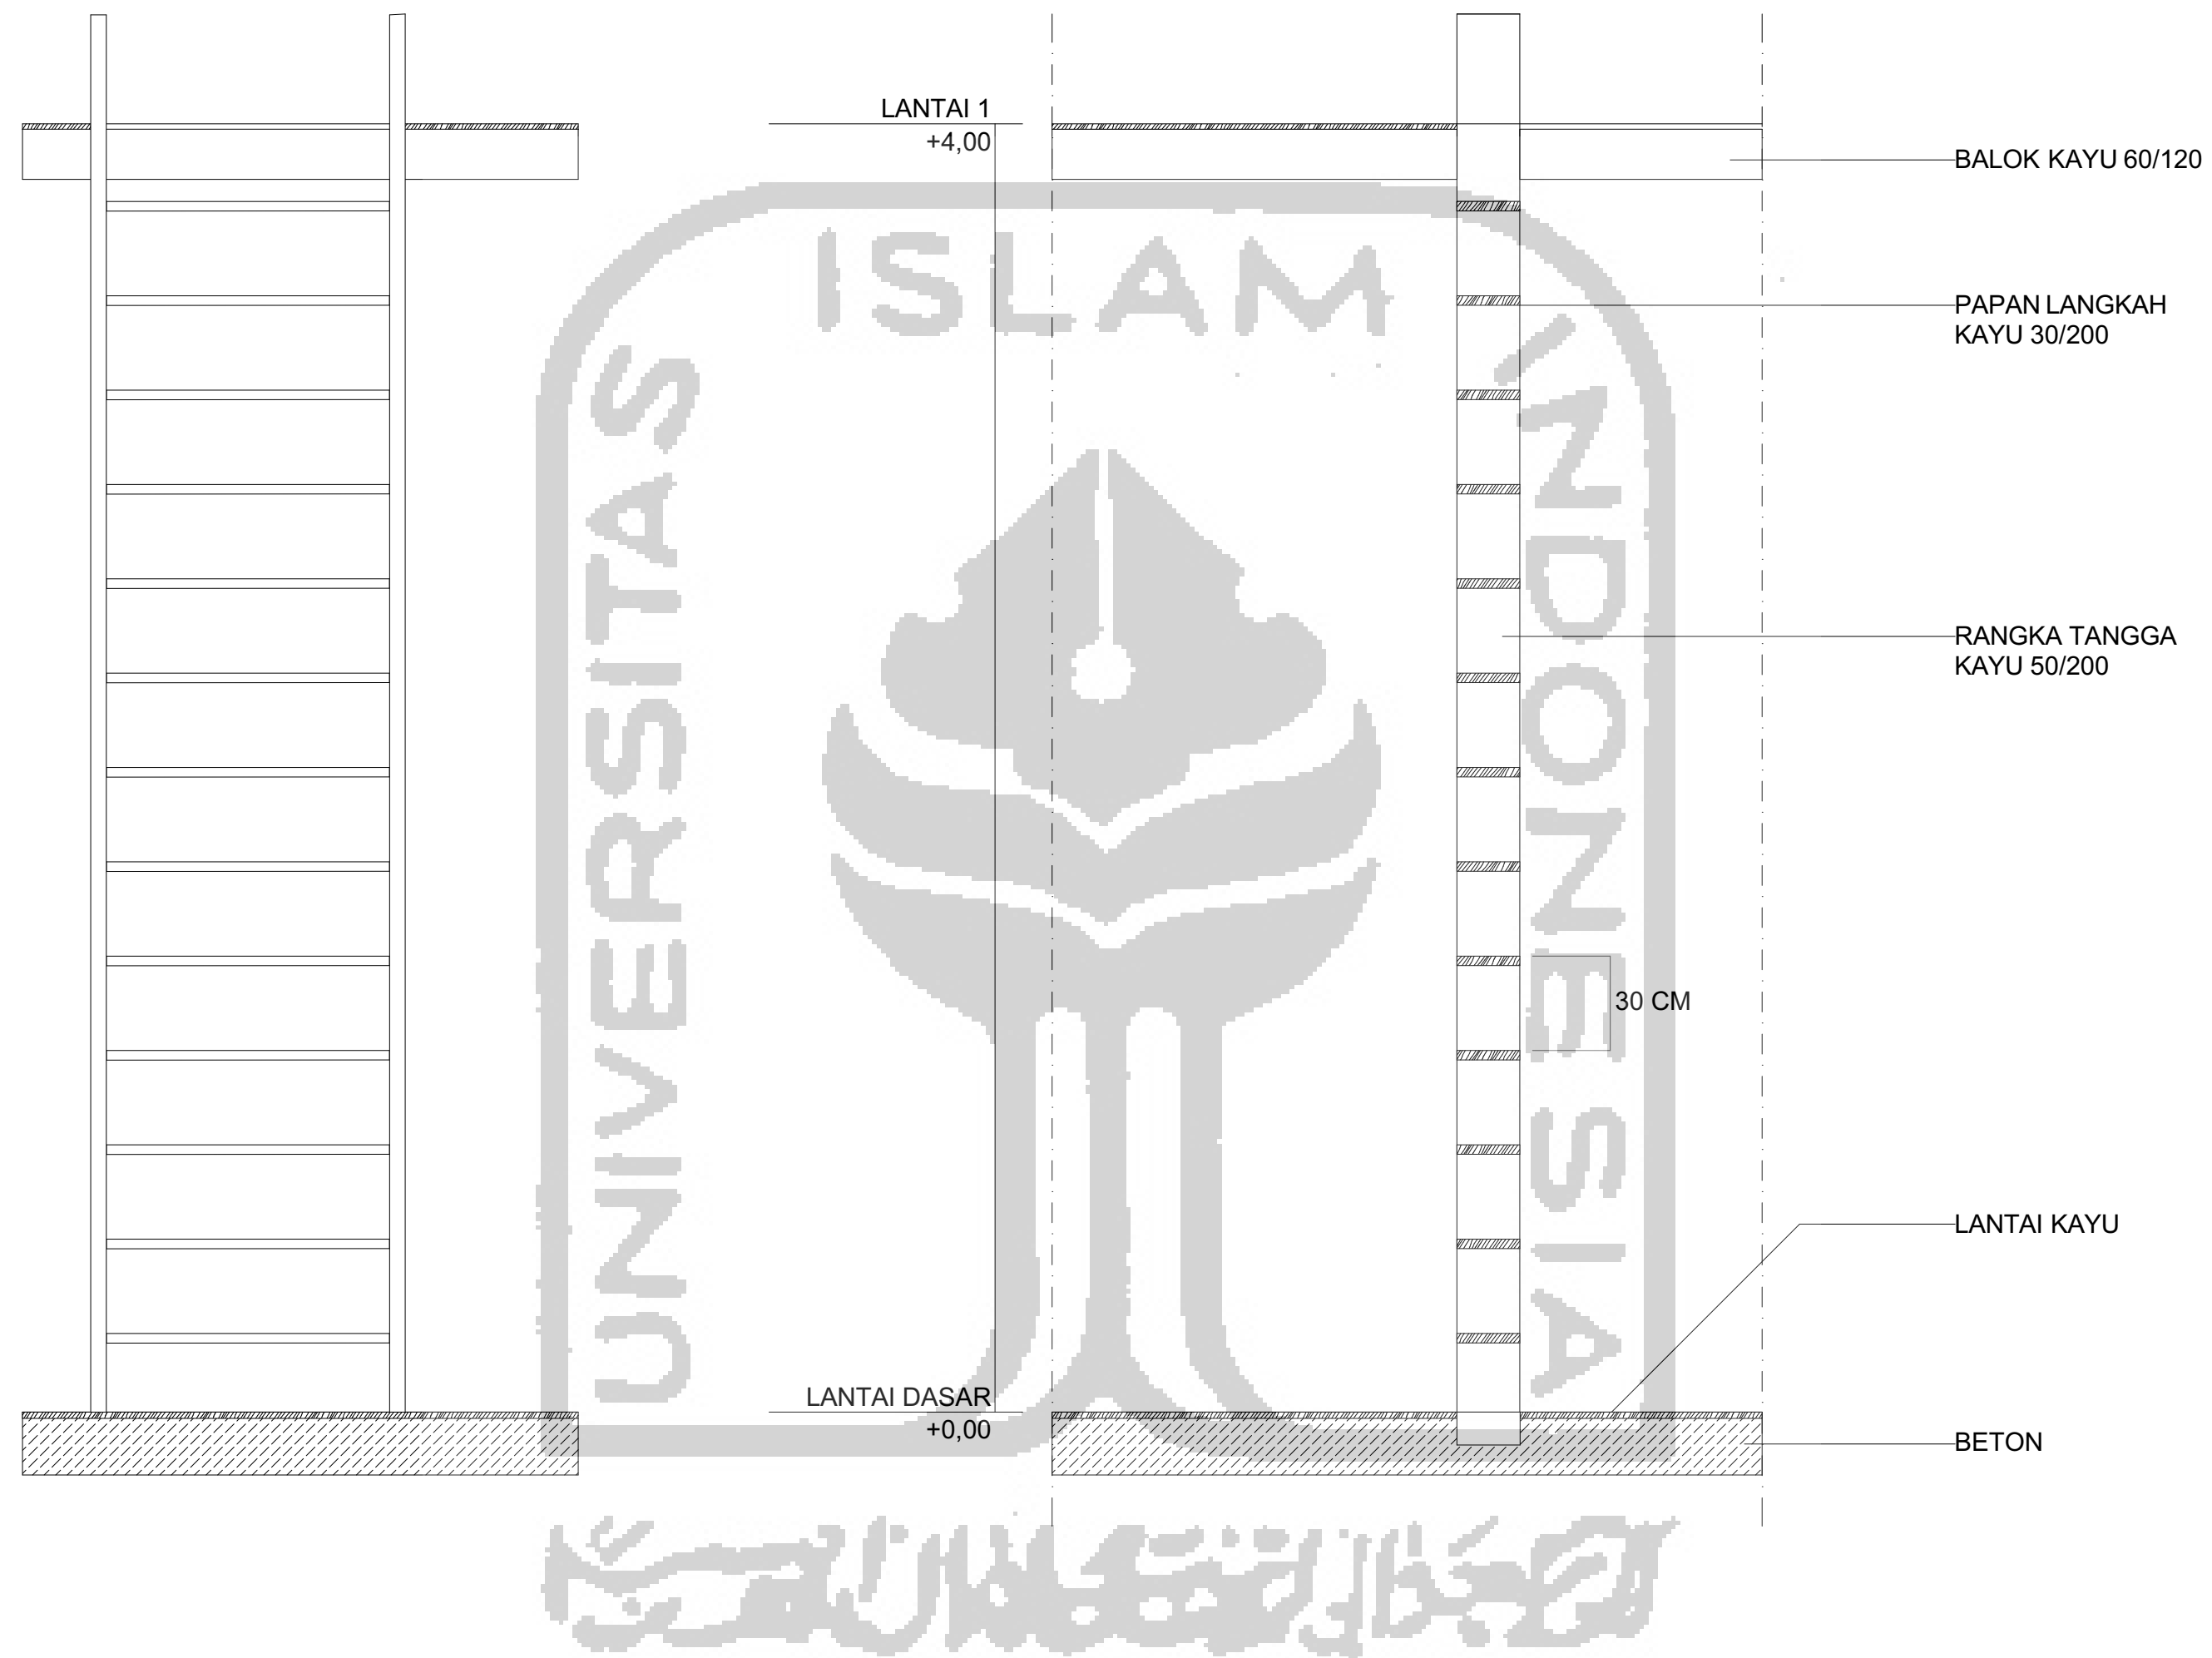

DETAIL TANGGA
1 : 20



BACHELOR FINAL PROJECT

DEPARTMENT OF ARCHITECTURE FACULTY OF CIVIL ENGINEERING AND PLANNING

PROJECT

DESIGN OF RESORT KASAP BEACH PACITAN WITH THE BIOPHILIC ARCHITECTURE APPROACH

LECTURER

A. Saifudin M. MT. IAI. AA

NAME

Dea Rista Utama

NIM

15512168

TITLE

Siteplan



SCALE

1 : 500


NO.	TOTAL

INFORMATION


1. Parkiran
2. Receptions
3. Pangung Pertunjukan
4. Restoran
5. Spa, Gym & Surfing Gear
6. Unit Cottage
7. Unit Deluxe
8. Unit Standart

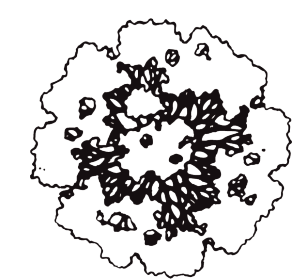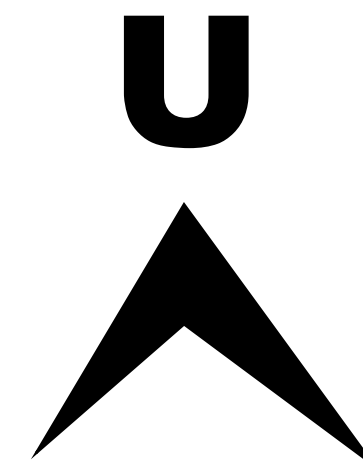

Magnoliophyta

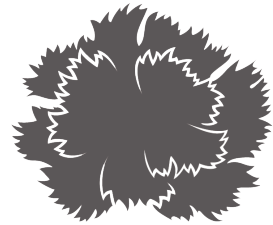

Andromeda Calycata L

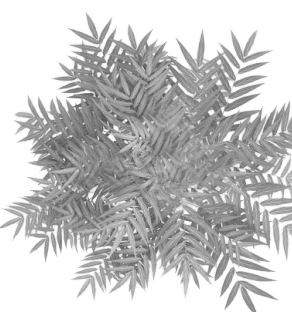

Gigantochloa Atrorivulacea



Swietenia Macrophylla

SITEPLAN
1 : 500



BACHELOR FINAL PROJECT

DEPARTMENT OF
ARCHITECTURE FACULTY OF
CIVIL ENGINEERING AND
PLANNING

PROJECT

DESIGN OF RESORT
KASAP BEACH PACITAN
WITH THE BIOPHILIC
ARCHITECTURE
APPROACH

LECTURER

A. Saifudin M. MT. IAI. AA

NAME

Dea Rista Utama

NIM

15512168

TITLE


DENAH RECEPTION

SCALE


SKALA 1 : 150

NO.	TOTAL

INFORMATION

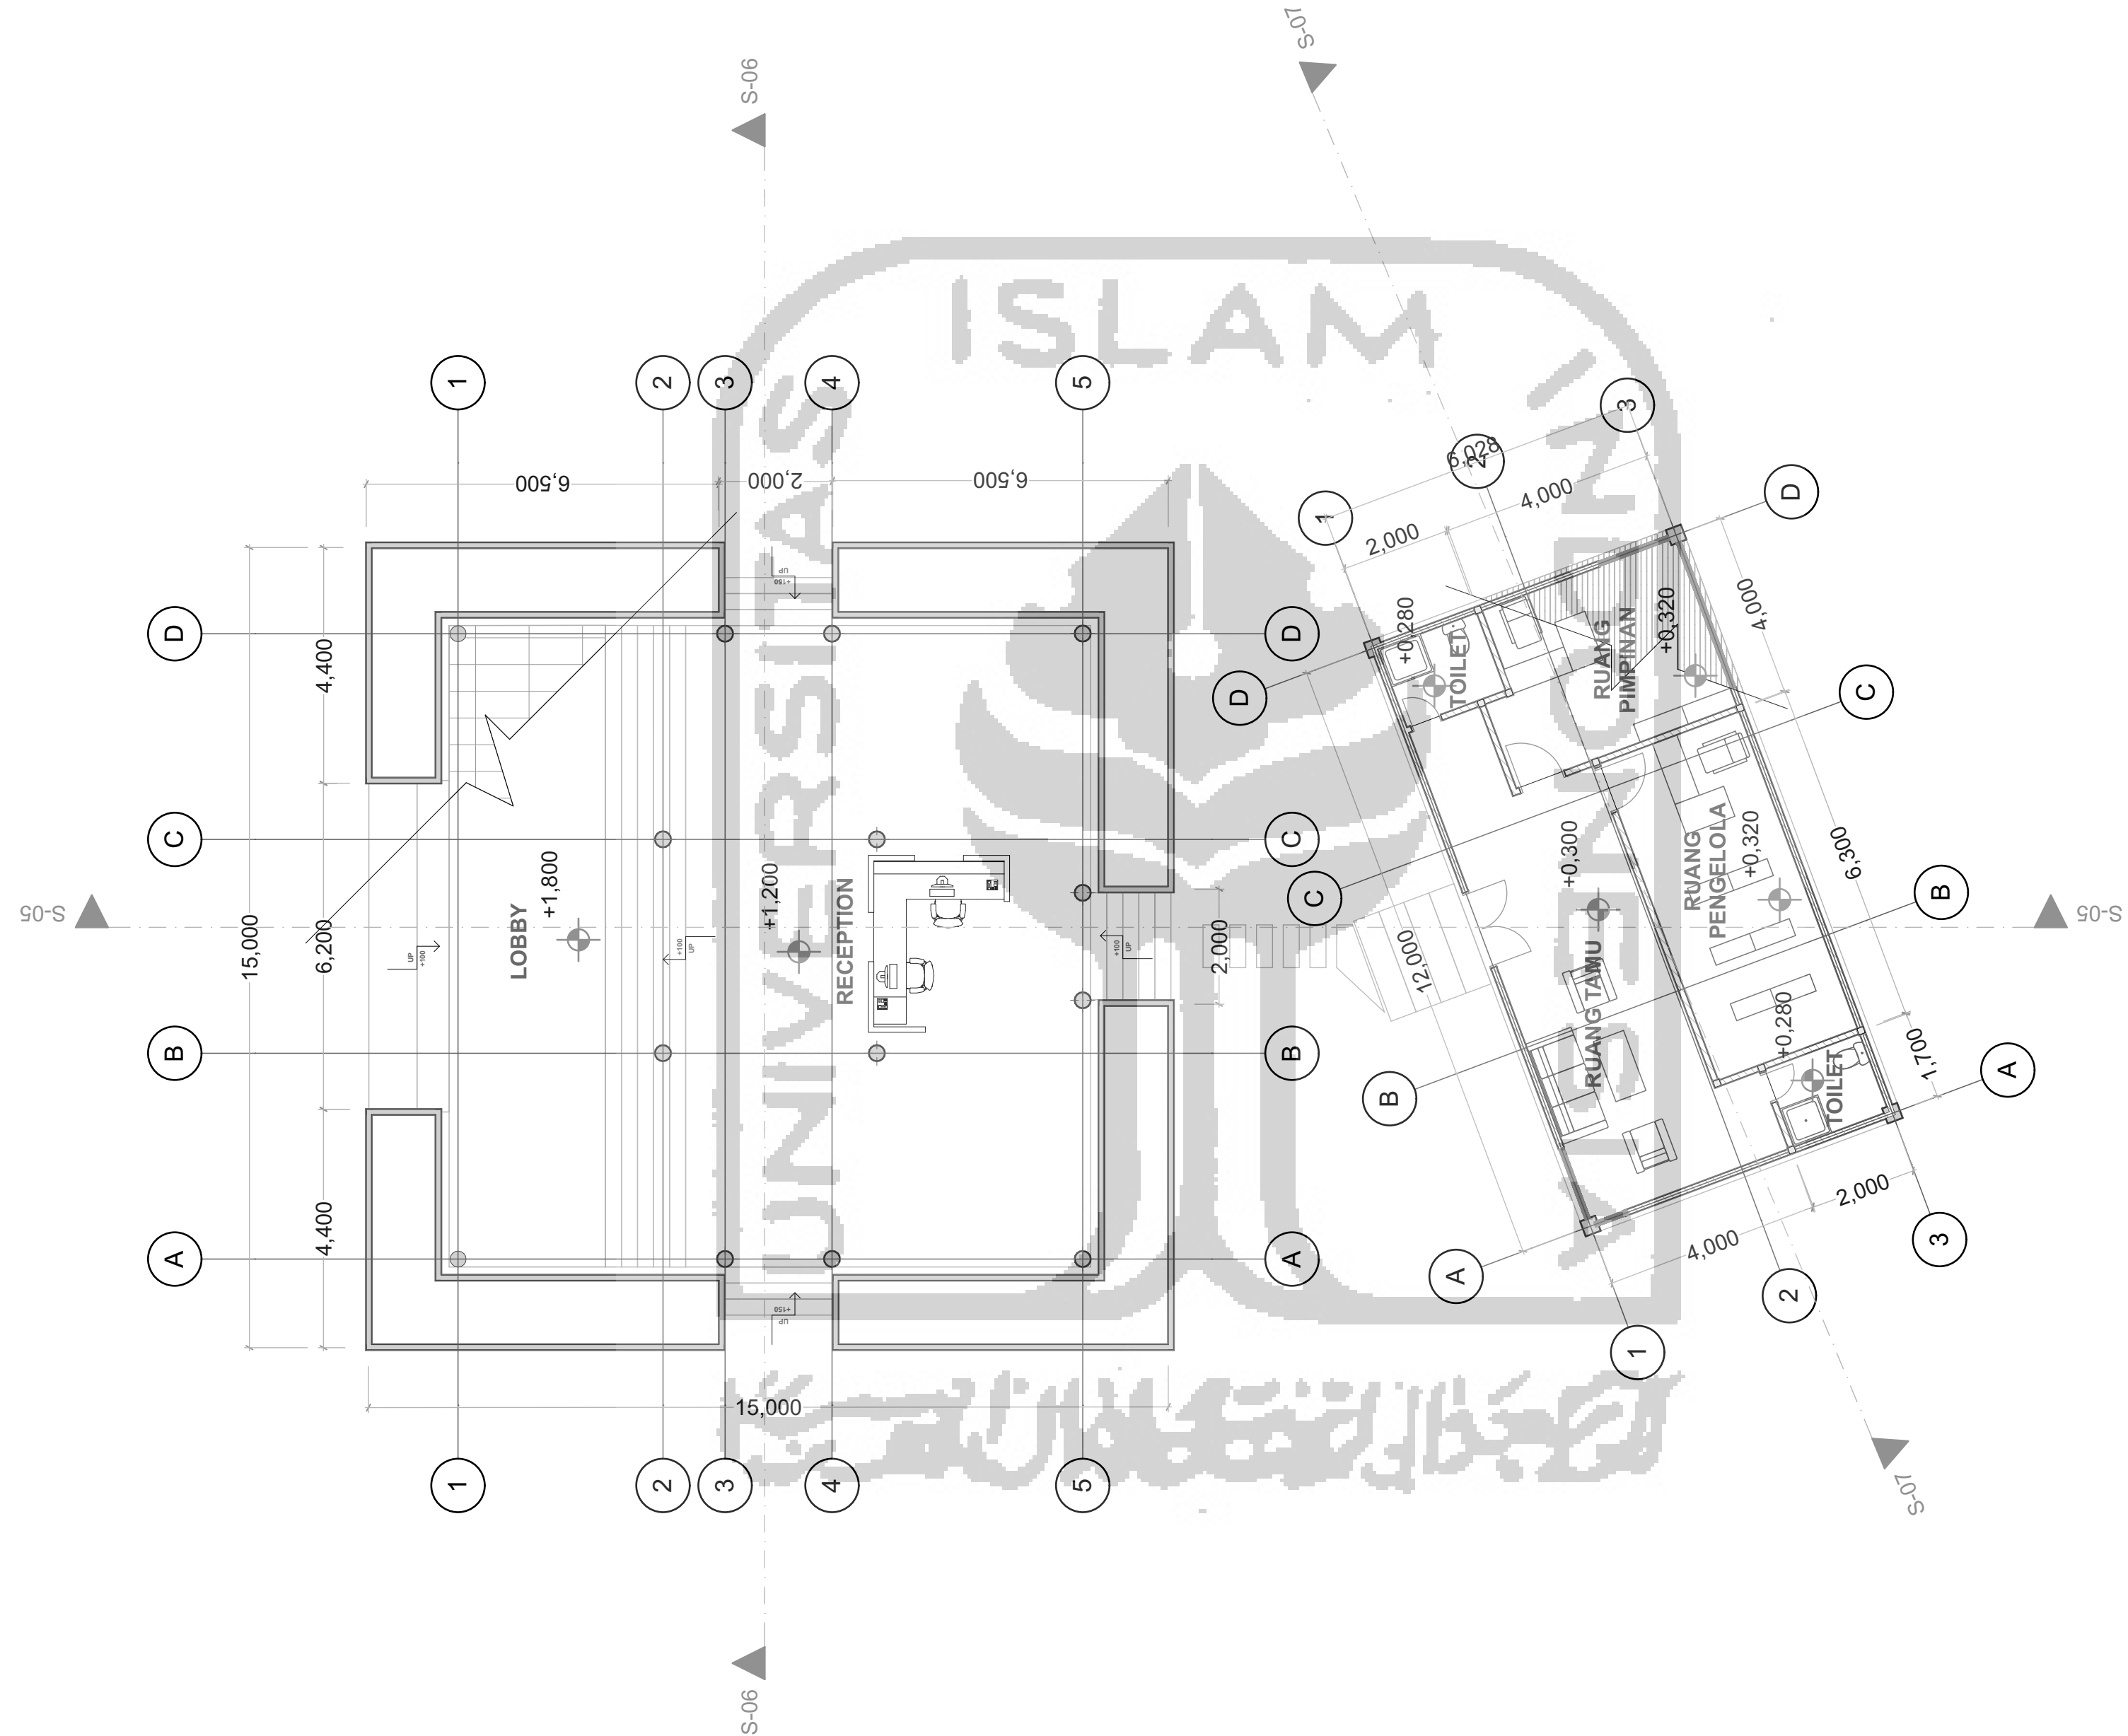

DENAH RECEPTION
SKALA 1 : 150

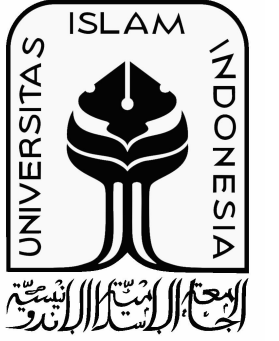

BACHELOR FINAL PROJECT

DEPARTMENT OF ARCHITECTURE FACULTY OF CIVIL ENGINEERING AND PLANNING

PROJECT

DESIGN OF RESORT KASAP BEACH PACITAN WITH THE BIOPHILIC ARCHITECTURE APPROACH

LECTURER

A. Saifudin M. MT. IAI. AA

NAME

Dea Rista Utama

NIM

15512168

TITLE

TAMPAK RECEPTION


SCALE

SKALA 1 : 150

NO.


TOTAL

INFORMATION

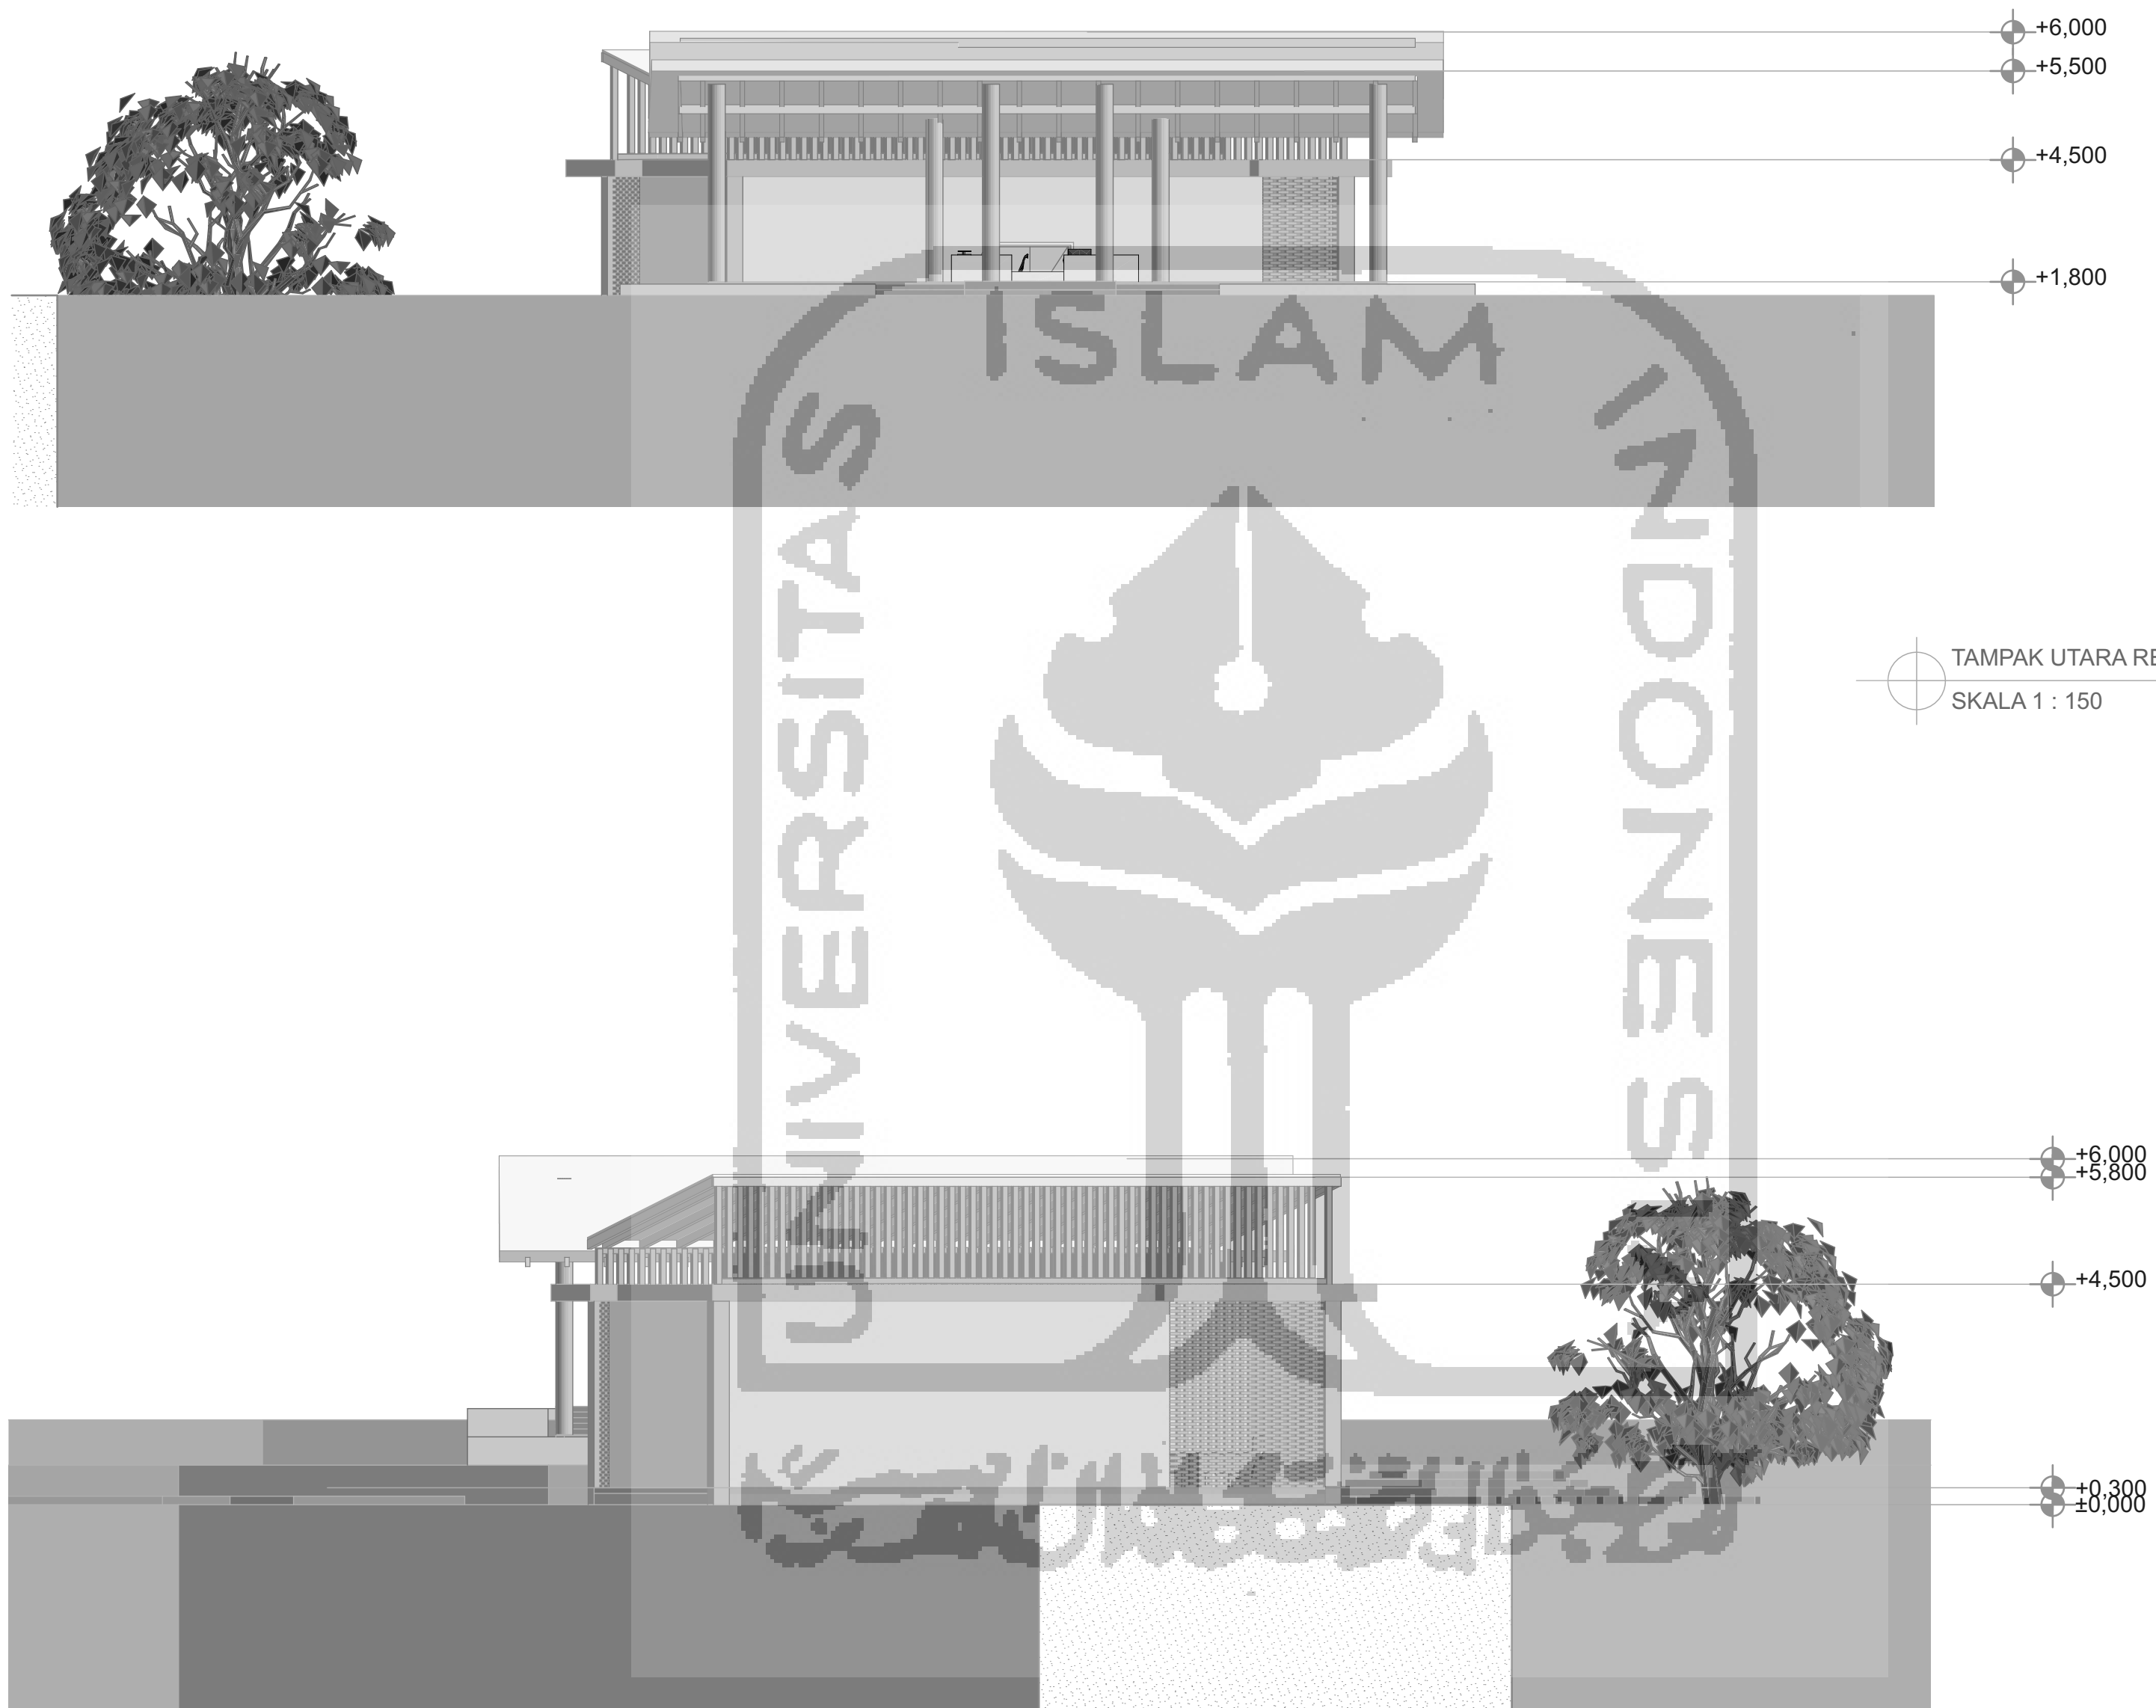

TAMPAK UTARA RECEPTION
SKALA 1 : 150

TAMPAK SELATAN RECEPTION
SKALA 1 : 150

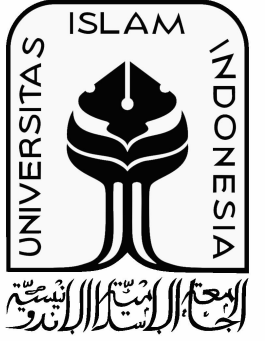

BACHELOR FINAL PROJECT

DEPARTMENT OF ARCHITECTURE FACULTY OF CIVIL ENGINEERING AND PLANNING

PROJECT

DESIGN OF RESORT KASAP BEACH PACITAN WITH THE BIOPHILIC ARCHITECTURE APPROACH

LECTURER

A. Saifudin M. MT. IAI. AA

NAME

Dea Rista Utama

NIM

15512168

TITLE

TAMPAK RECEPTION


SCALE

SKALA 1 : 150


NO.

TOTAL


INFORMATION

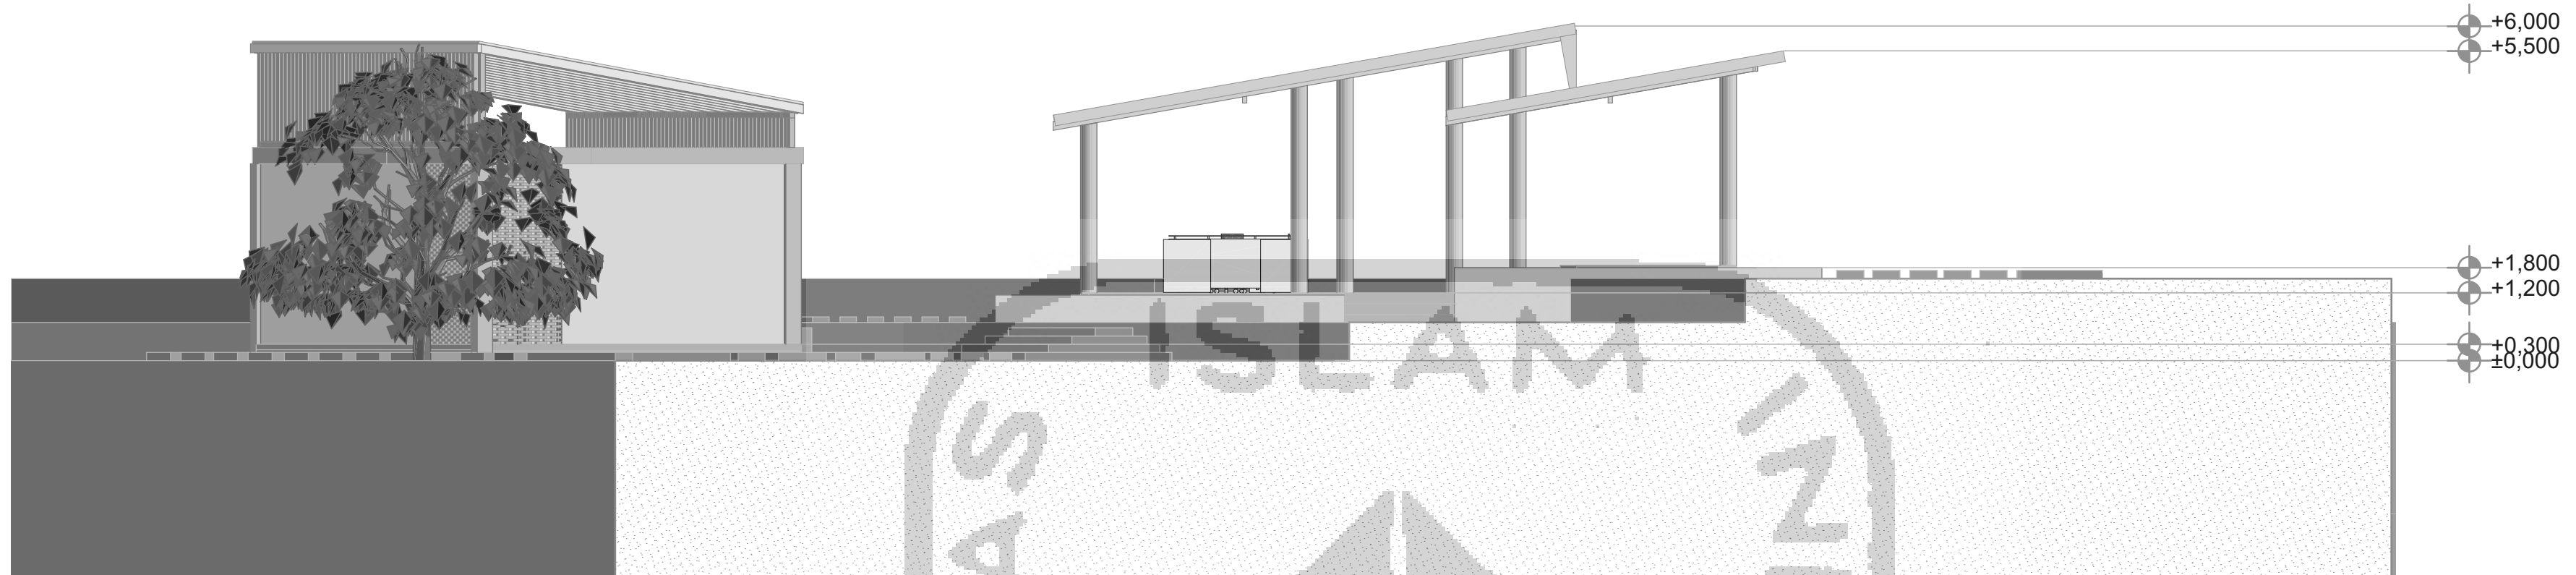

TAMPAK TIMUR RECEPTION
SKALA 1 : 150

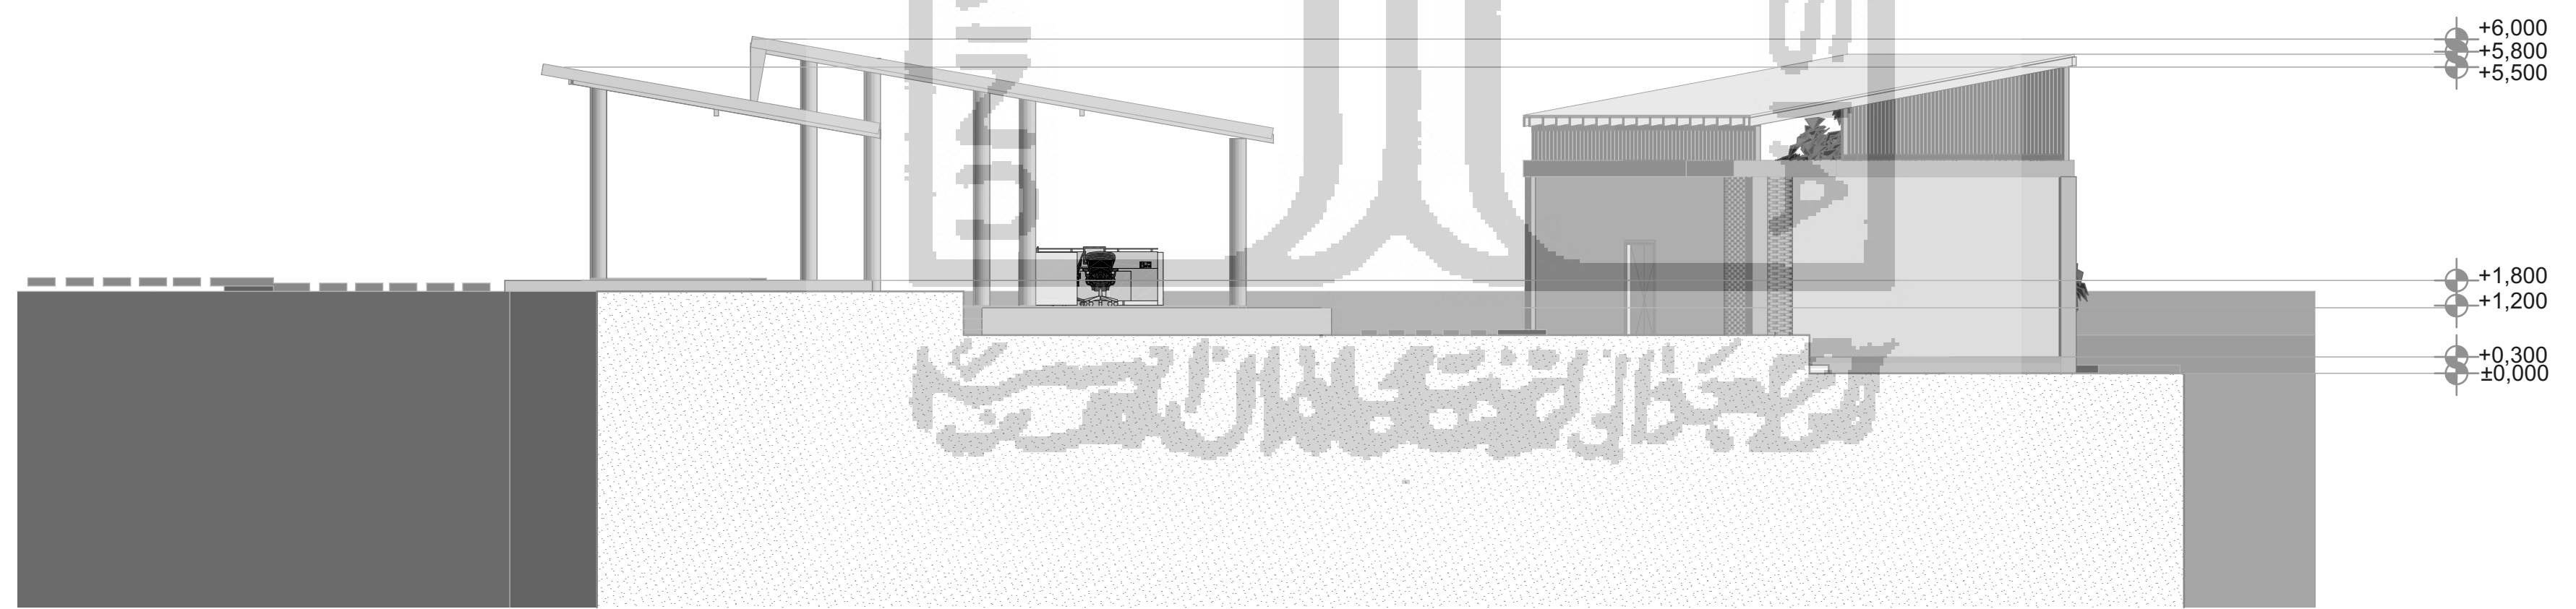

TAMPAK BARAT RECEPTION
SKALA 1 : 150

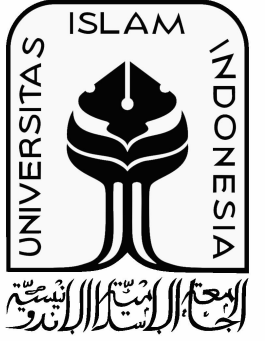

BACHELOR FINAL PROJECT

DEPARTMENT OF ARCHITECTURE FACULTY OF CIVIL ENGINEERING AND PLANNING

PROJECT

DESIGN OF RESORT KASAP BEACH PACITAN WITH THE BIOPHILIC ARCHITECTURE APPROACH

LECTURER

A. Saifudin M. MT. IAI. AA

NAME

Dea Rista Utama

NIM

15512168

TITLE


POTONGAN RECEPTION

SCALE

SKALA 1 : 150


NO.	TOTAL

INFORMATION

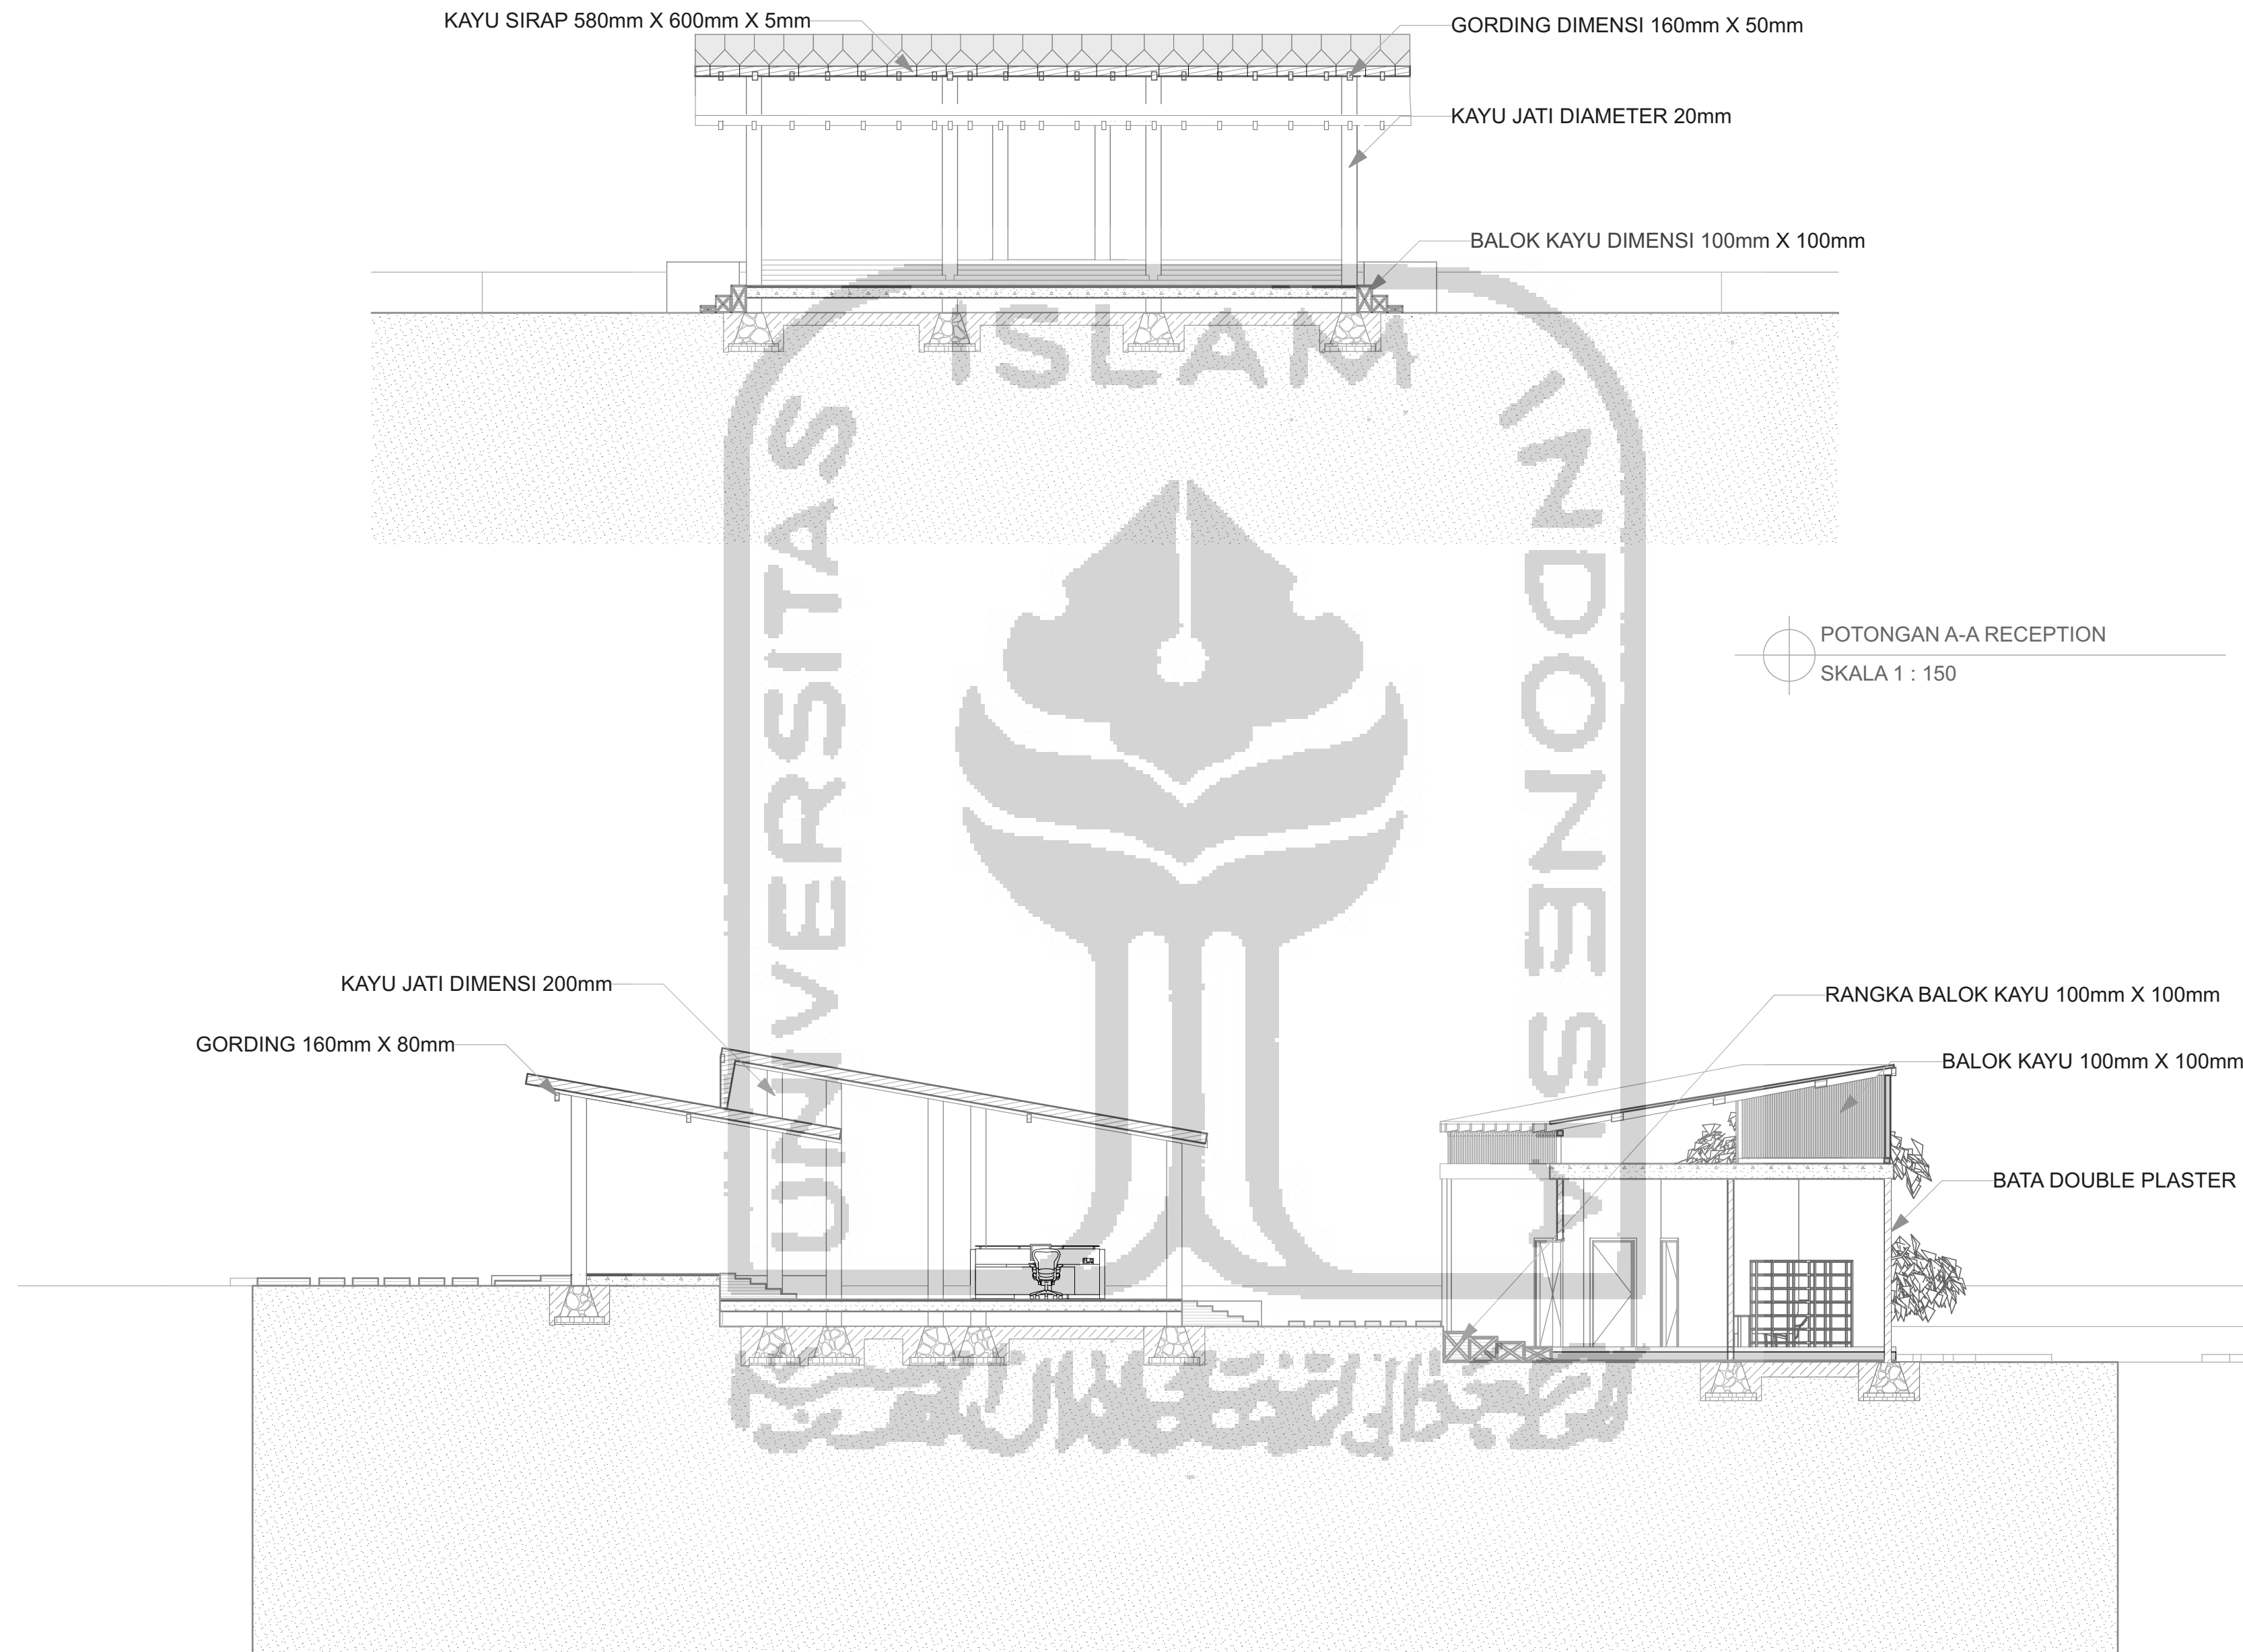

POTONGAN A-A RECEPTION
SKALA 1 : 150

POTONGAN B-B SELATAN RECEPTION
SKALA 1 : 150

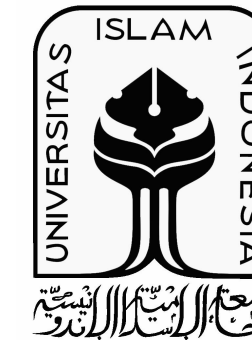

BACHELOR FINAL PROJECT

DEPARTMENT OF
ARCHITECTURE FACULTY OF
CIVIL ENGINEERING AND
PLANNING

PROJECT

DESIGN OF RESORT
KASAP BEACH PACITAN
WITH THE BIOPHILIC
ARCHITECTURE
APPROACH

LECTURER

A. Saifudin M. MT. IAI. AA

NAME

Dea Rista Utama

NIM

15512168

TITLE

POTONGAN
RECEPTION


SCALE

SKALA 1 : 150

NO.

TOTAL

INFORMATION

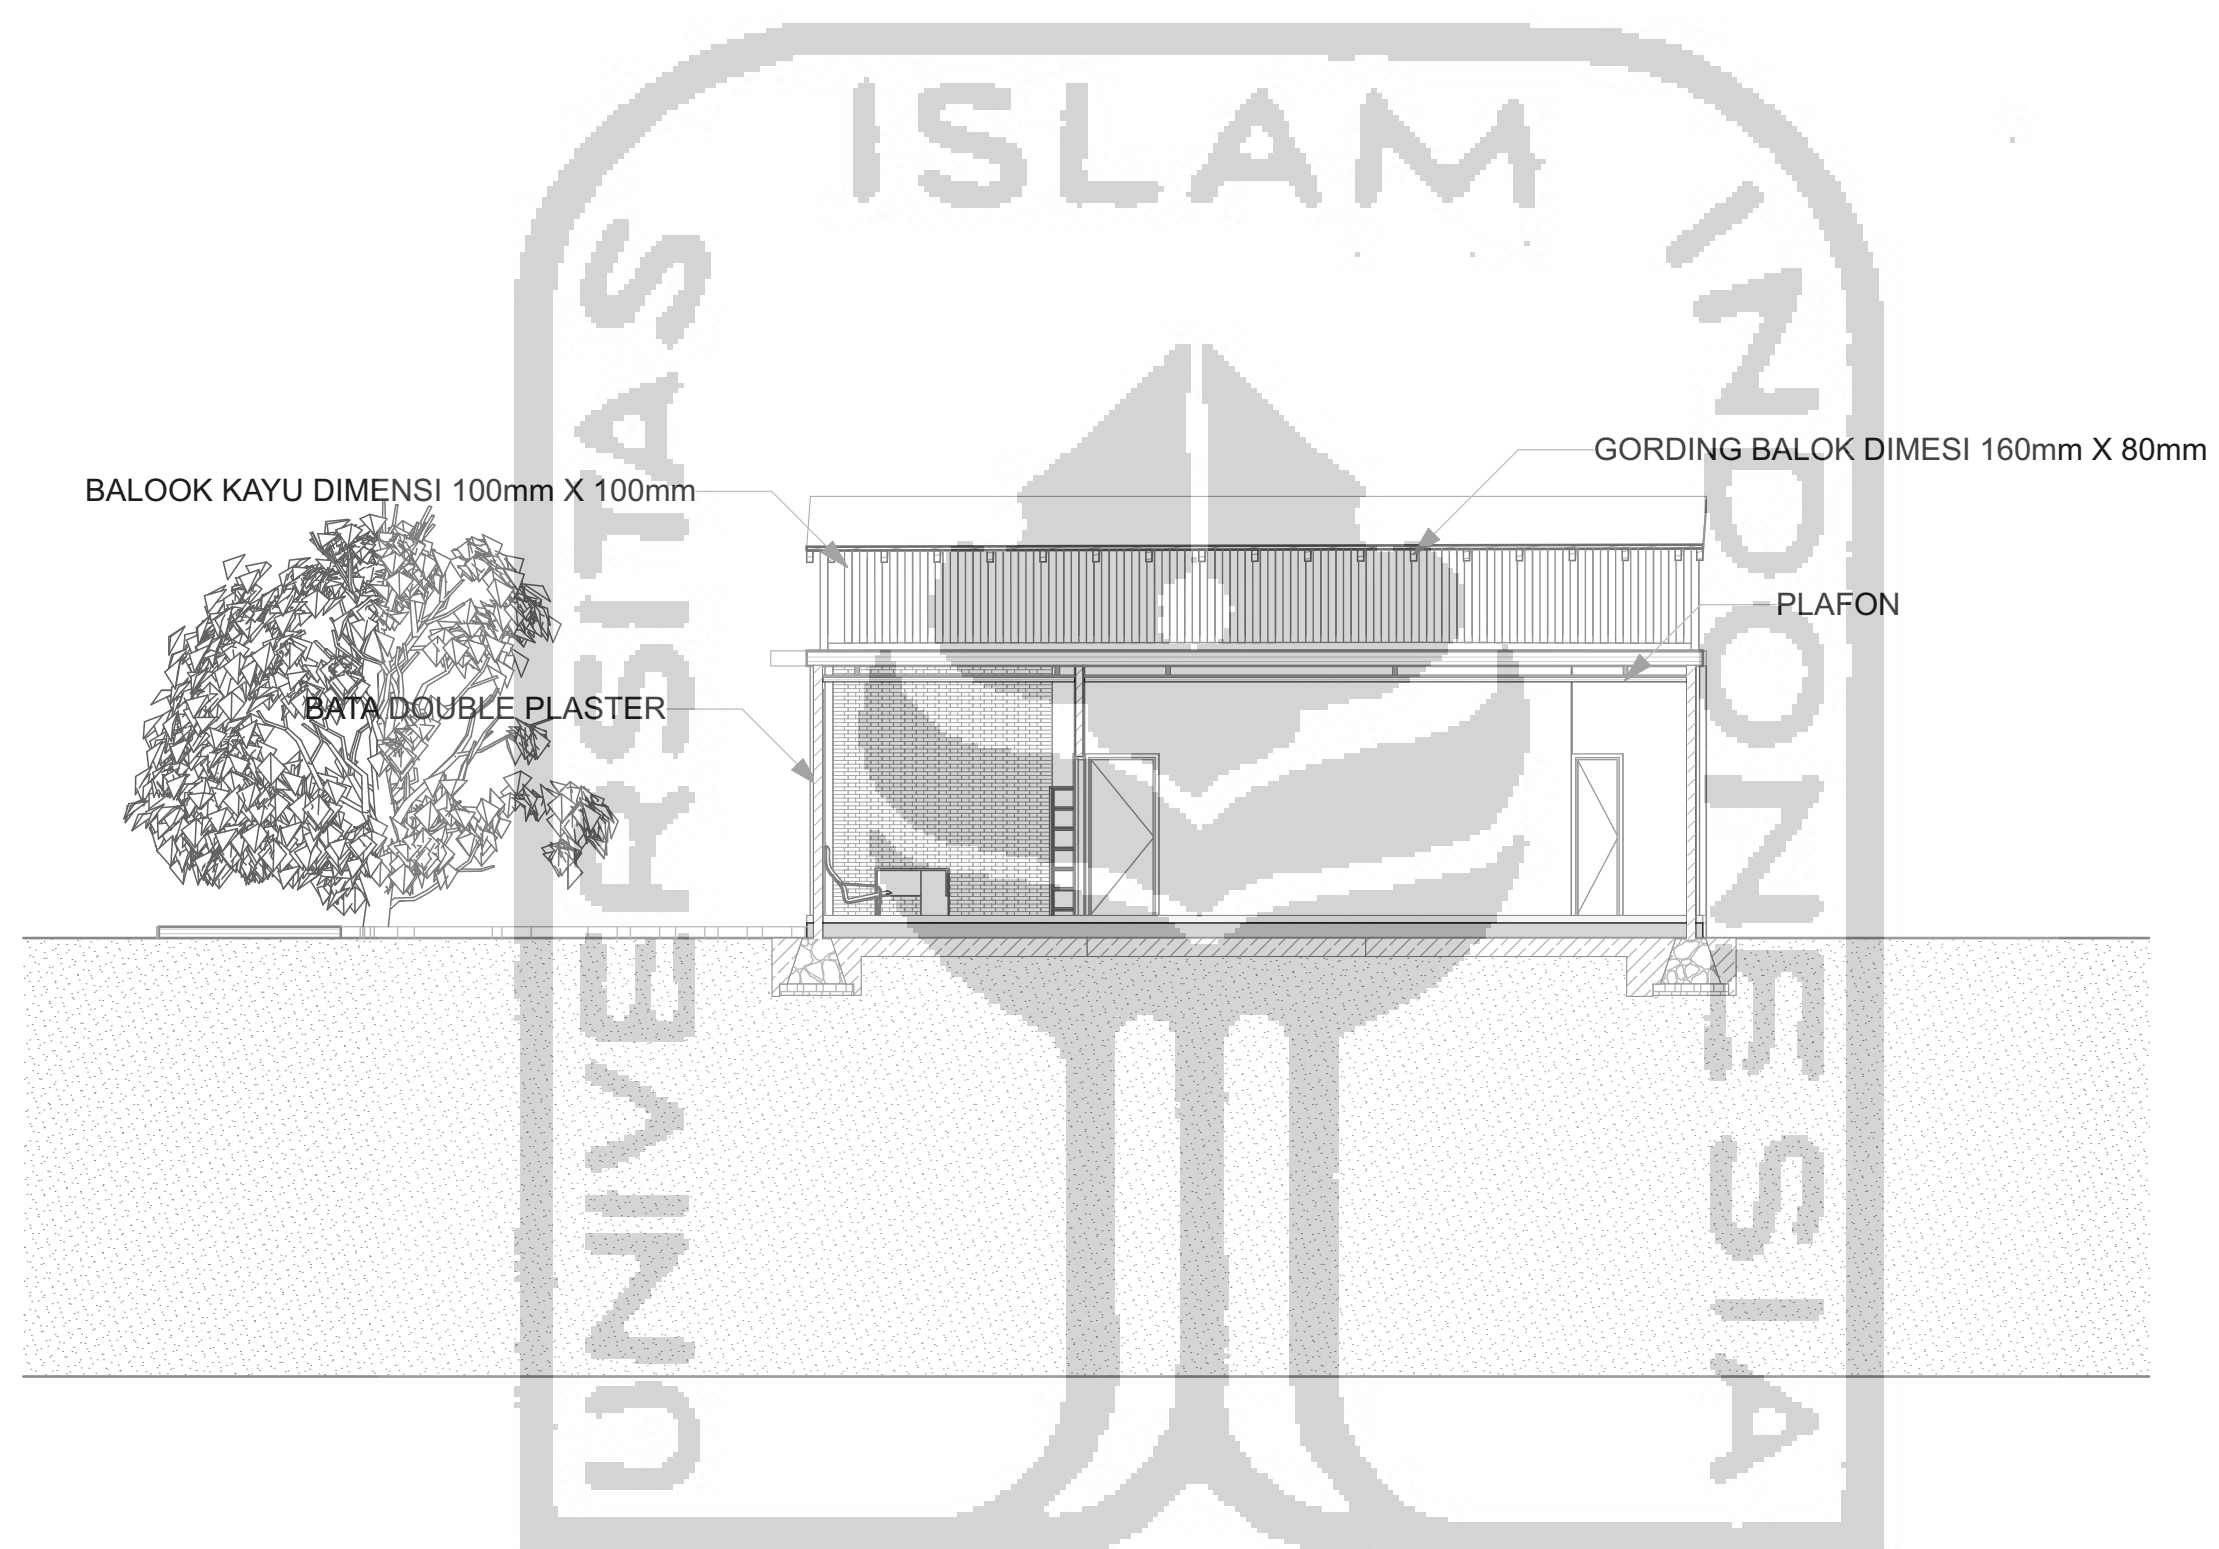

POTONGAN C-C RECEPTION
SKALA 1 : 150



BACHELOR FINAL PROJECT

DEPARTMENT OF
ARCHITECTURE FACULTY OF
CIVIL ENGINEERING AND
PLANNING

PROJECT

DESIGN OF RESORT
KASAP BEACH PACITAN
WITH THE BIOPHILIC
ARCHITECTURE
APPROACH

LECTURER

A. Saifudin M. MT. IAI. AA

NAME

Dea Rista Utama

NIM

15512168

TITLE

TAMPAK PANGGUNG &
TRIBUN PENONTON


SCALE

SKALA 1 : 150


NO.

TOTAL

INFORMATION

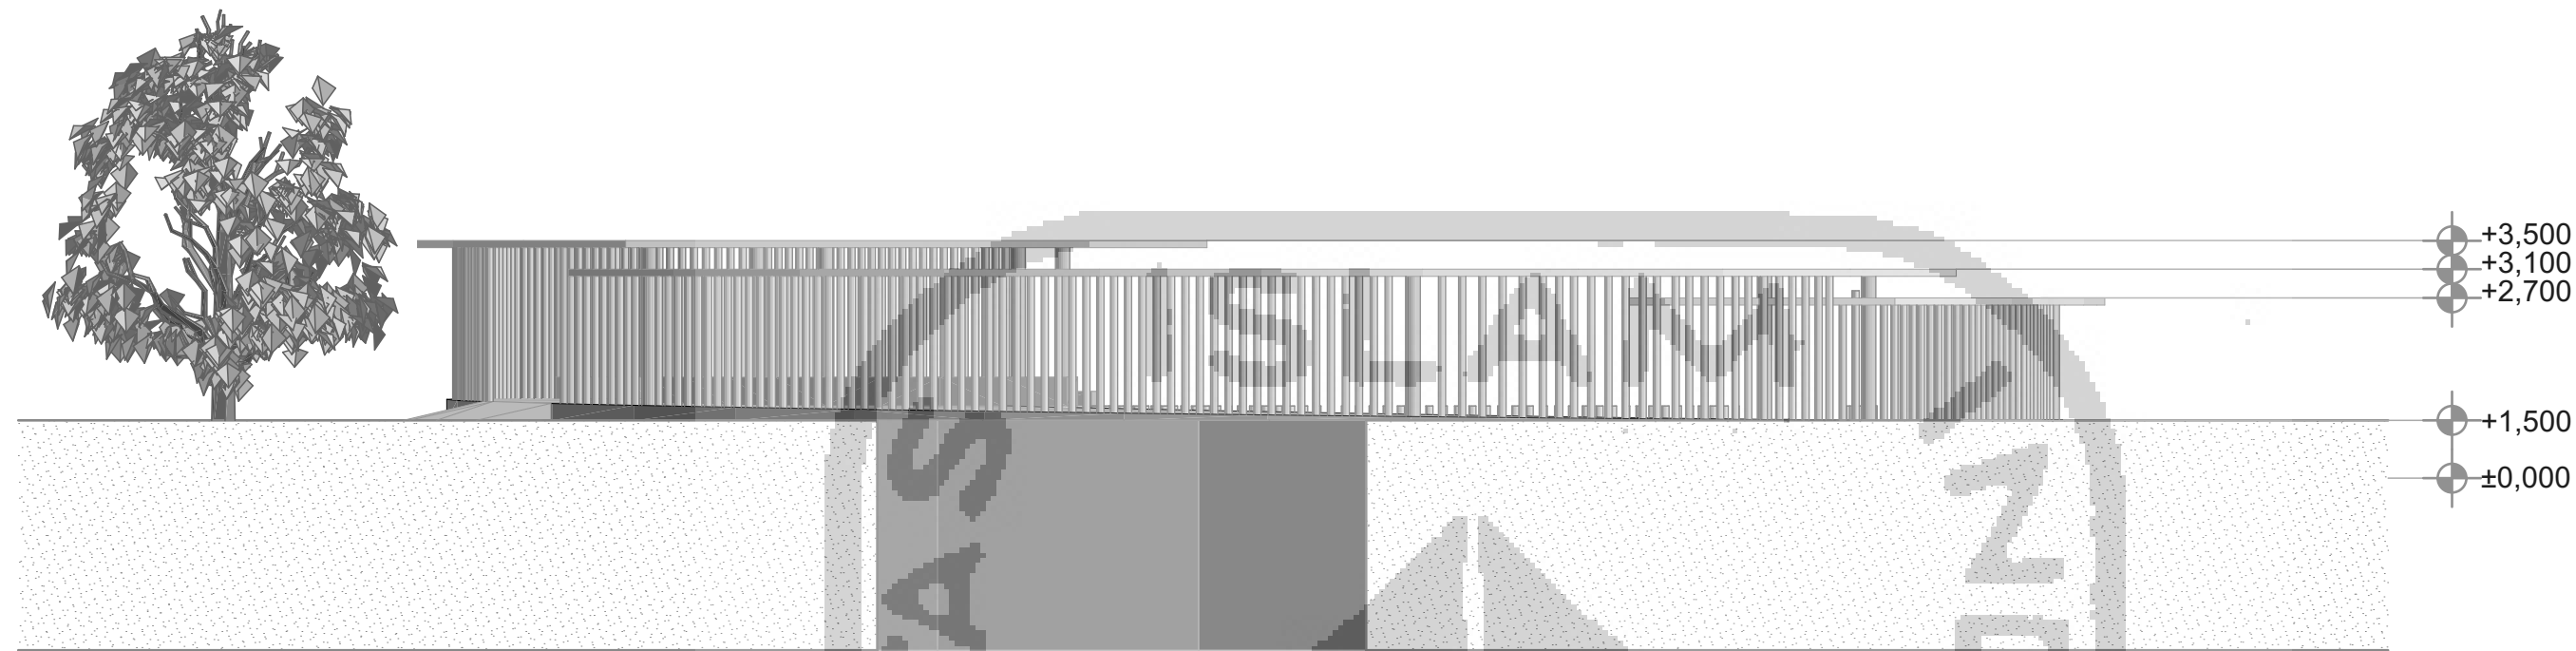

TAMPAK UTARA PANGGUNG & TRIBUN
PENONTON
SKALA 1 : 150

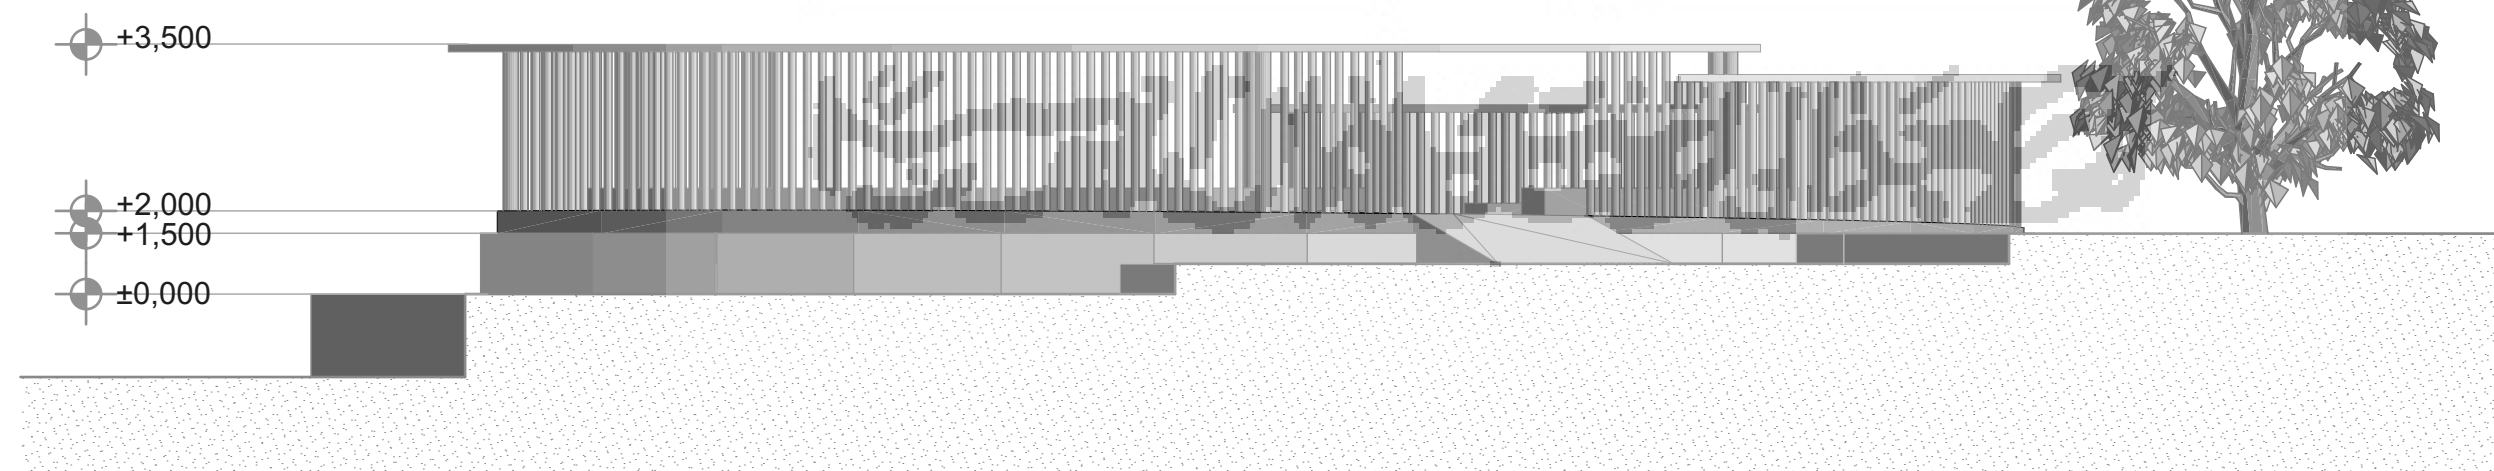

TAMPAK TIMUR PANGGUNG & TRIBUN
PENONTON
SKALA 1 : 150



BACHELOR FINAL PROJECT

DEPARTMENT OF ARCHITECTURE FACULTY OF CIVIL ENGINEERING AND PLANNING

PROJECT

DESIGN OF RESORT KASAP BEACH PACITAN WITH THE BIOPHILIC ARCHITECTURE APPROACH

LECTURER

A. Saifudin M. MT. IAI. AA

NAME

Dea Rista Utama

NIM

15512168

TITLE

TAMPAK PANGGUNG & TRIBUN PENONTON


SCALE

SKALA 1 : 150

NO.

TOTAL

INFORMATION

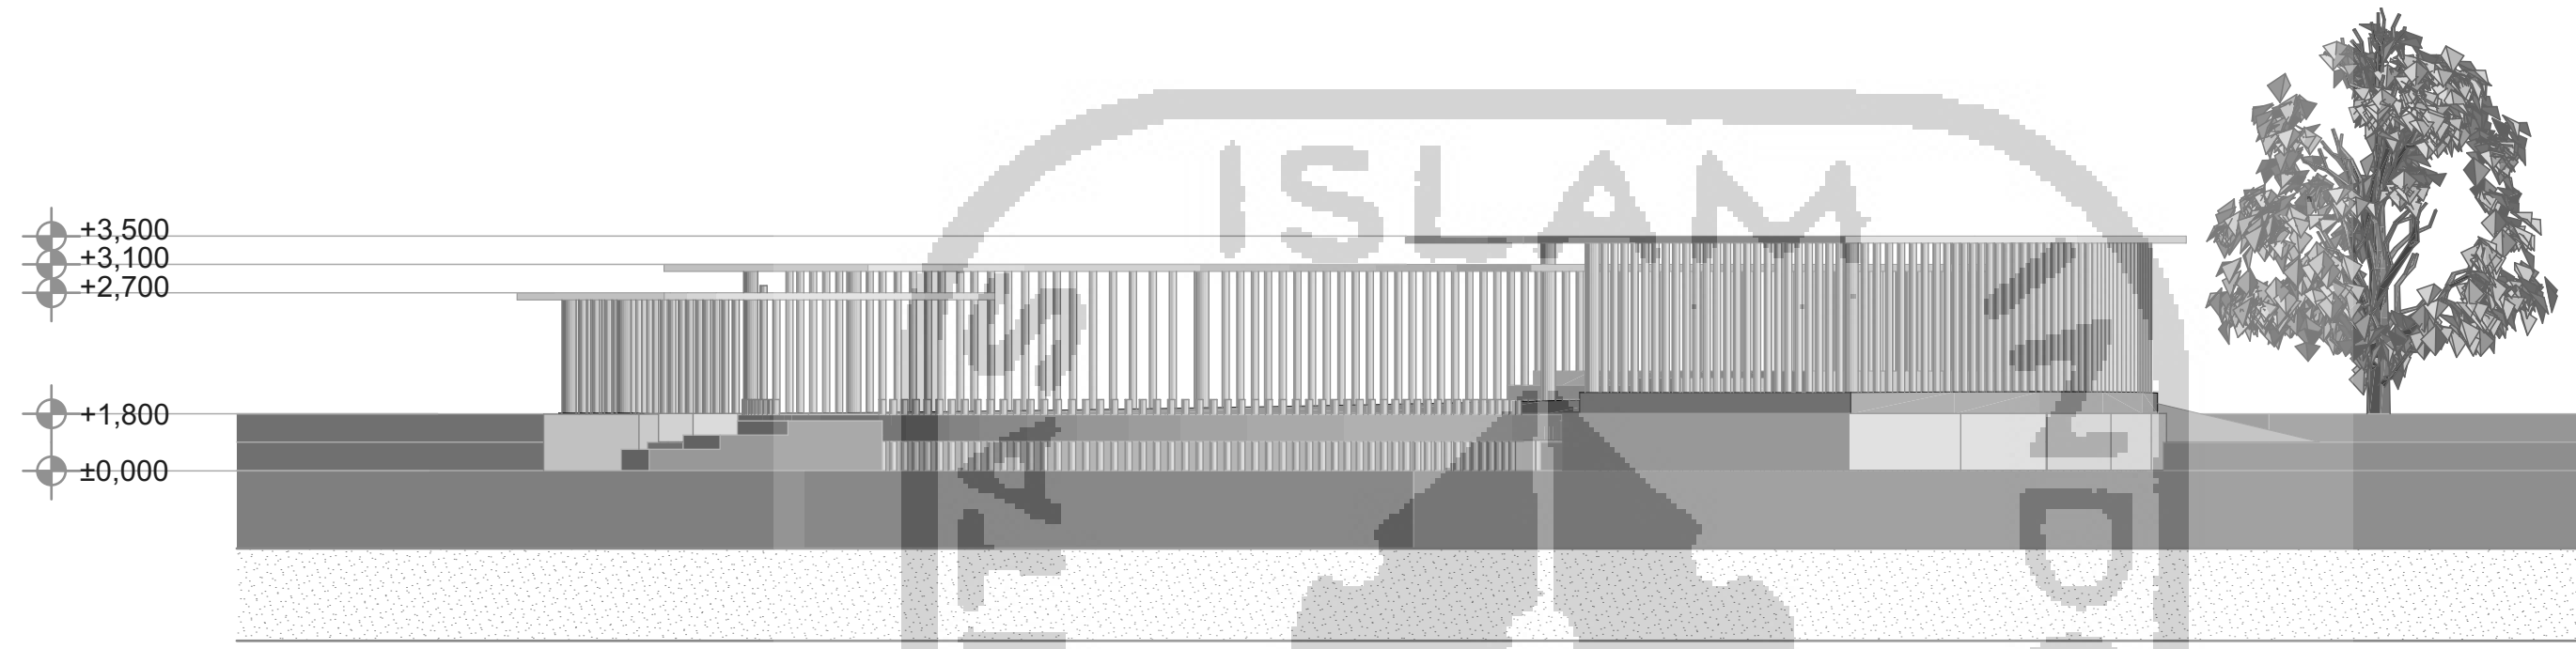

TAMPAK SELATAN PANGGUNG & TRIBUN PENONTON
SKALA 1 : 150



TAMPAK BARAT PANGGUNG & TRIBUN PENONTON
SKALA 1 : 150



BACHELOR FINAL PROJECT

DEPARTMENT OF
ARCHITECTURE FACULTY OF
CIVIL ENGINEERING AND
PLANNING

PROJECT

DESIGN OF RESORT
KASAP BEACH PACITAN
WITH THE BIOPHILIC
ARCHITECTURE
APPROACH

LECTURER

A. Saifudin M. MT. IAI. AA

NAME

Dea Rista Utama

NIM

15512168

TITLE

POTONGAN
PANGGUNG & TRIBUN
PENONTON


SCALE

SKALA 1 : 150


NO.

TOTAL

INFORMATION

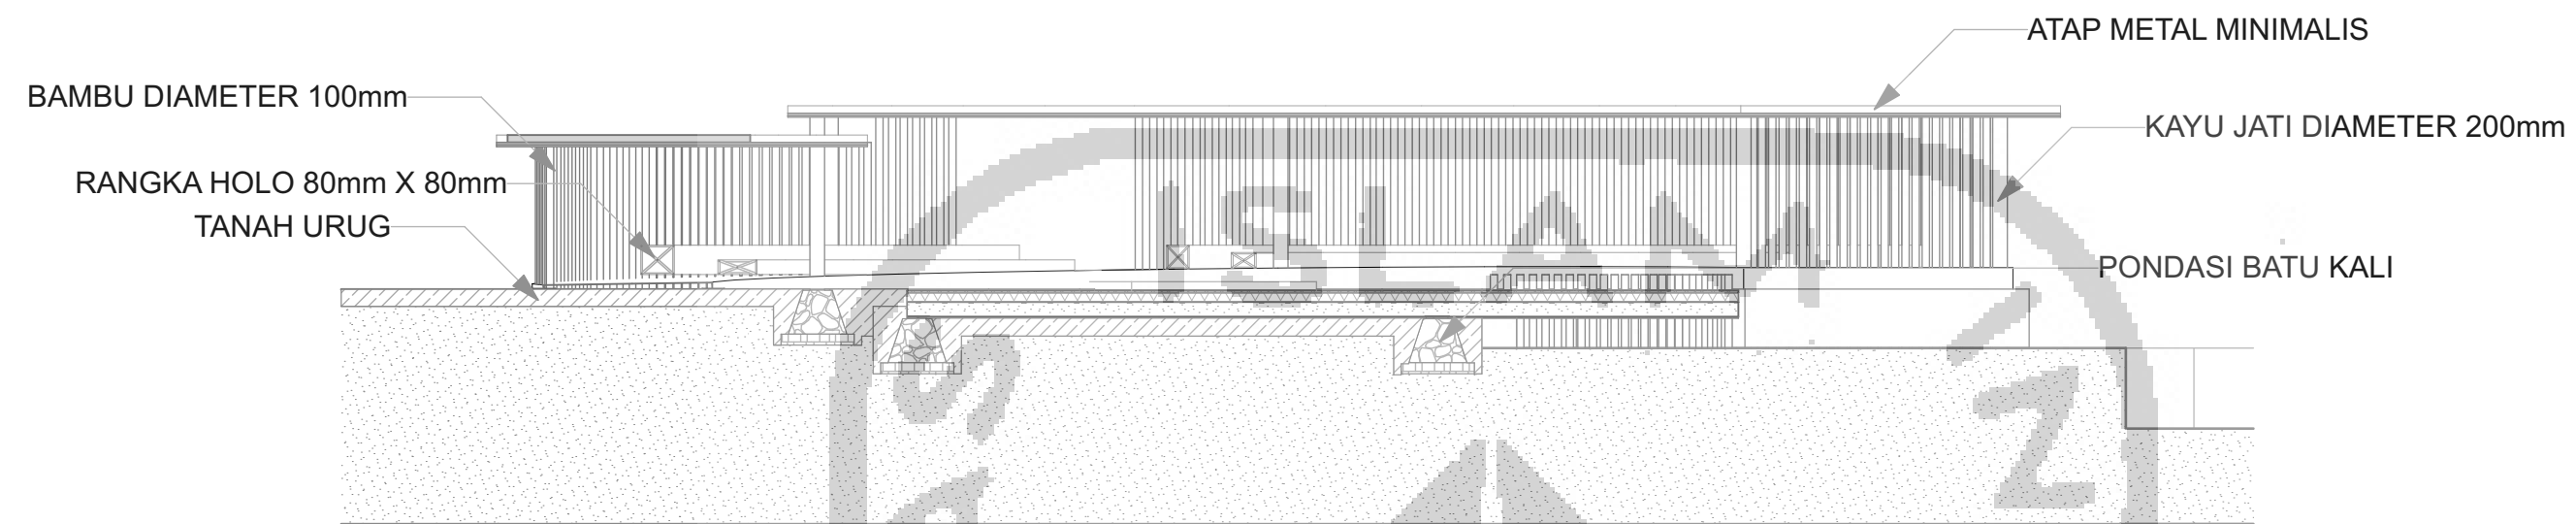

POTONGAN A-A PANGGUNG & TRIBUN
PENONTON
SKALA 1 : 150

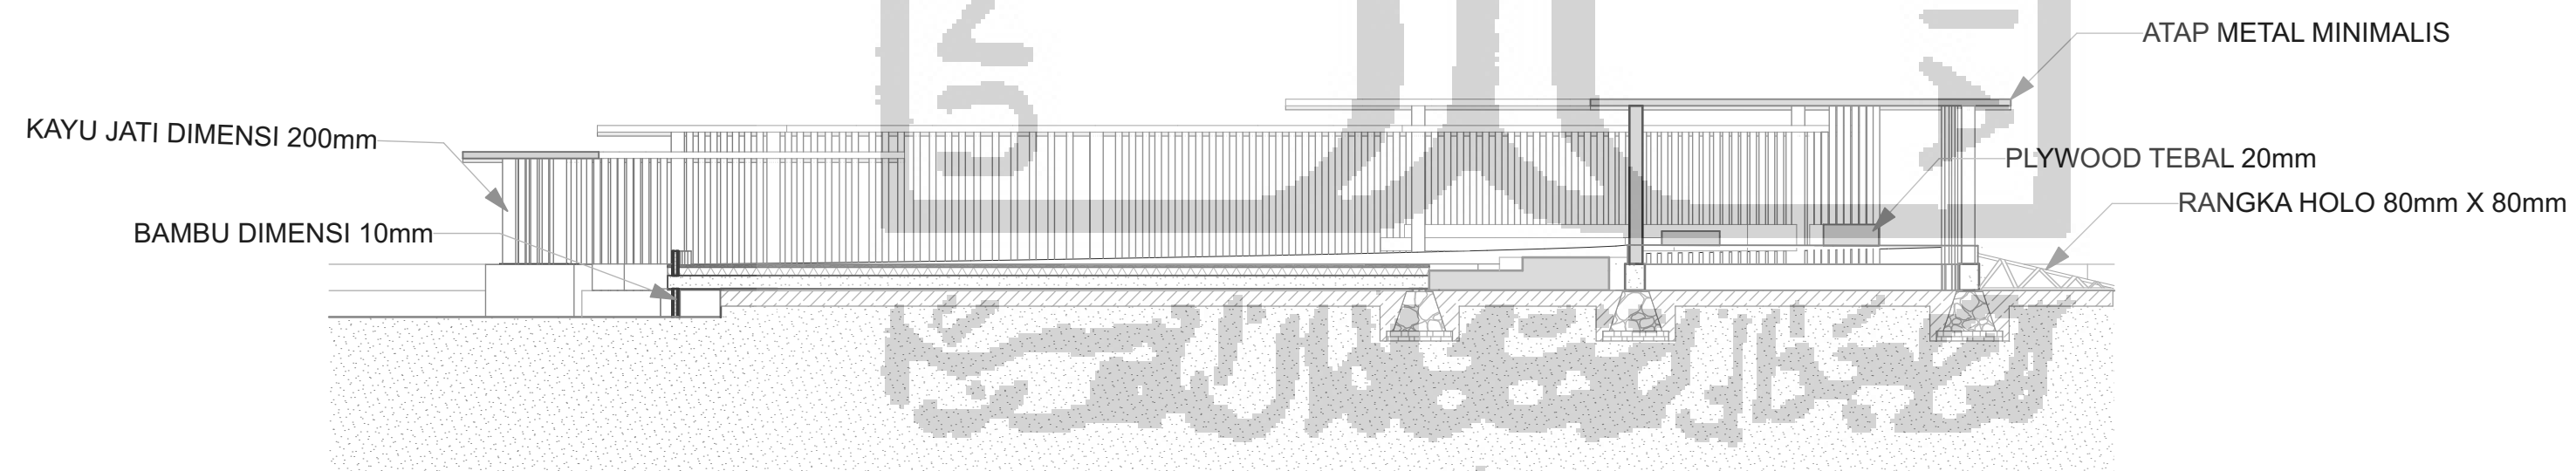

POTONGAN B-B PANGGUNG & TRIBUN
PENONTON
SKALA 1 : 150



BACHELOR FINAL PROJE

DEPARTMENT OF ARCHITECTURE FACULTY (CIVIL ENGINEERING AND PLANNING

PROJECT

DESIGN OF RESOF KASAP BEACH PACITA WITH THE BIOPHILIC ARCHITECTUR APPROACH

LECTURER

A. Saifudin M. MT. IAI. AA

NAME

Dea Rista Utama

NIM

15512168

TITLE


DENAH PANGGUNG & TRIBUN PENONTON

SCALE


SKALA 1 : 150

NO.	TOTAL

INFORMATION

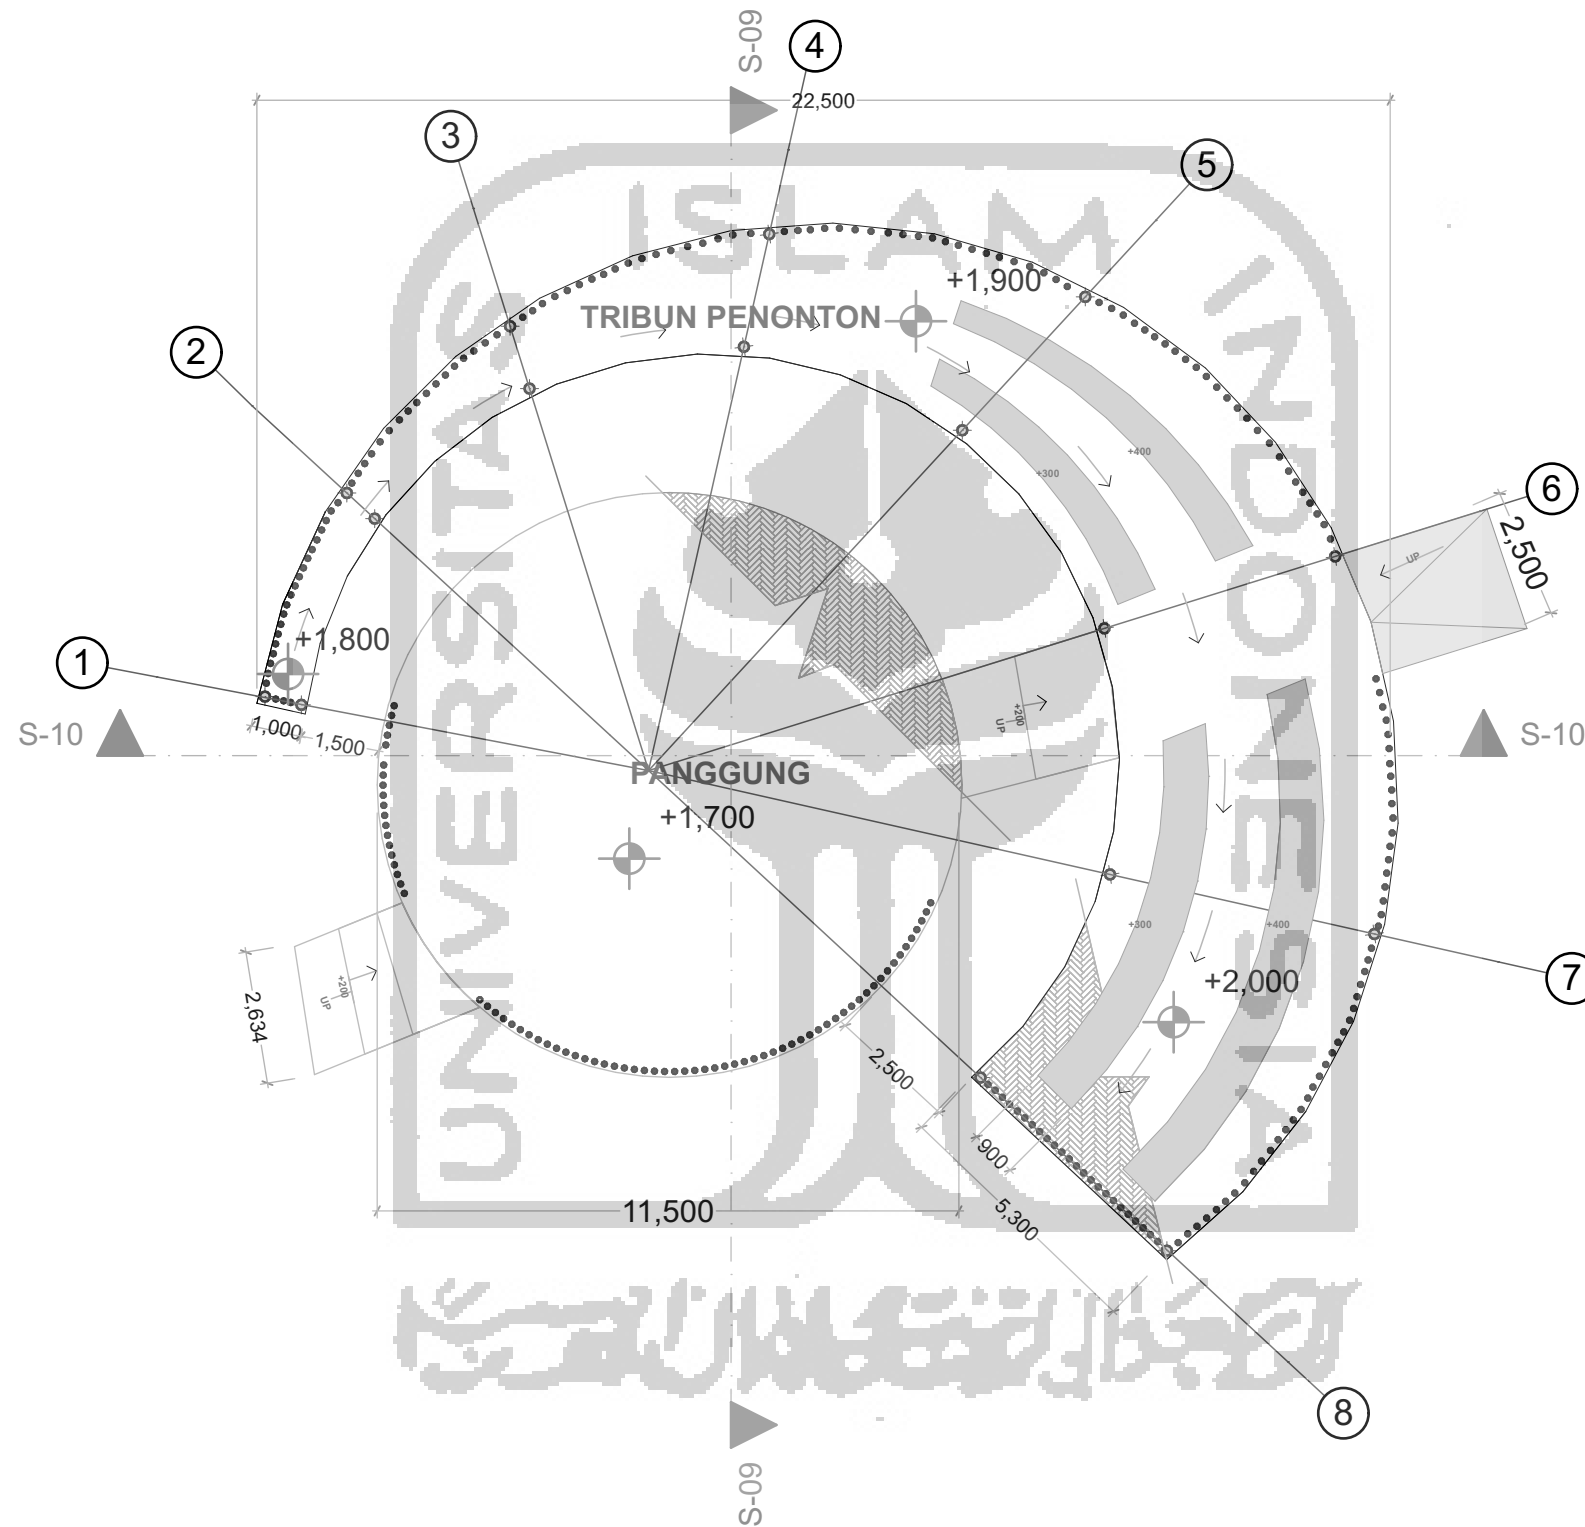

DENAH PANGGUNG & TRIBUN PENONTON
SKALA 1 : 150

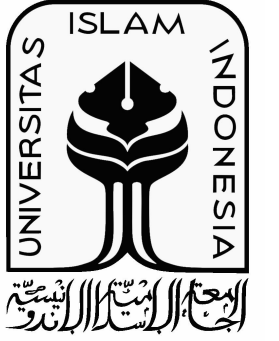

BACHELOR FINAL PROJECT

DEPARTMENT OF ARCHITECTURE FACULTY OF CIVIL ENGINEERING AND PLANNING

PROJECT

DESIGN OF RESORT KASAP BEACH PACITAN WITH THE BIOPHILIC ARCHITECTURE APPROACH

LECTURER

A. Saifudin M. MT. IAI. AA

NAME

Dea Rista Utama

NIM

15512168

TITLE

DENAH LT 2 RUANG SPA, GYM, DAN GUDANG SURFING


SCALE

SKALA 1 : 150


NO.

TOTAL

INFORMATION

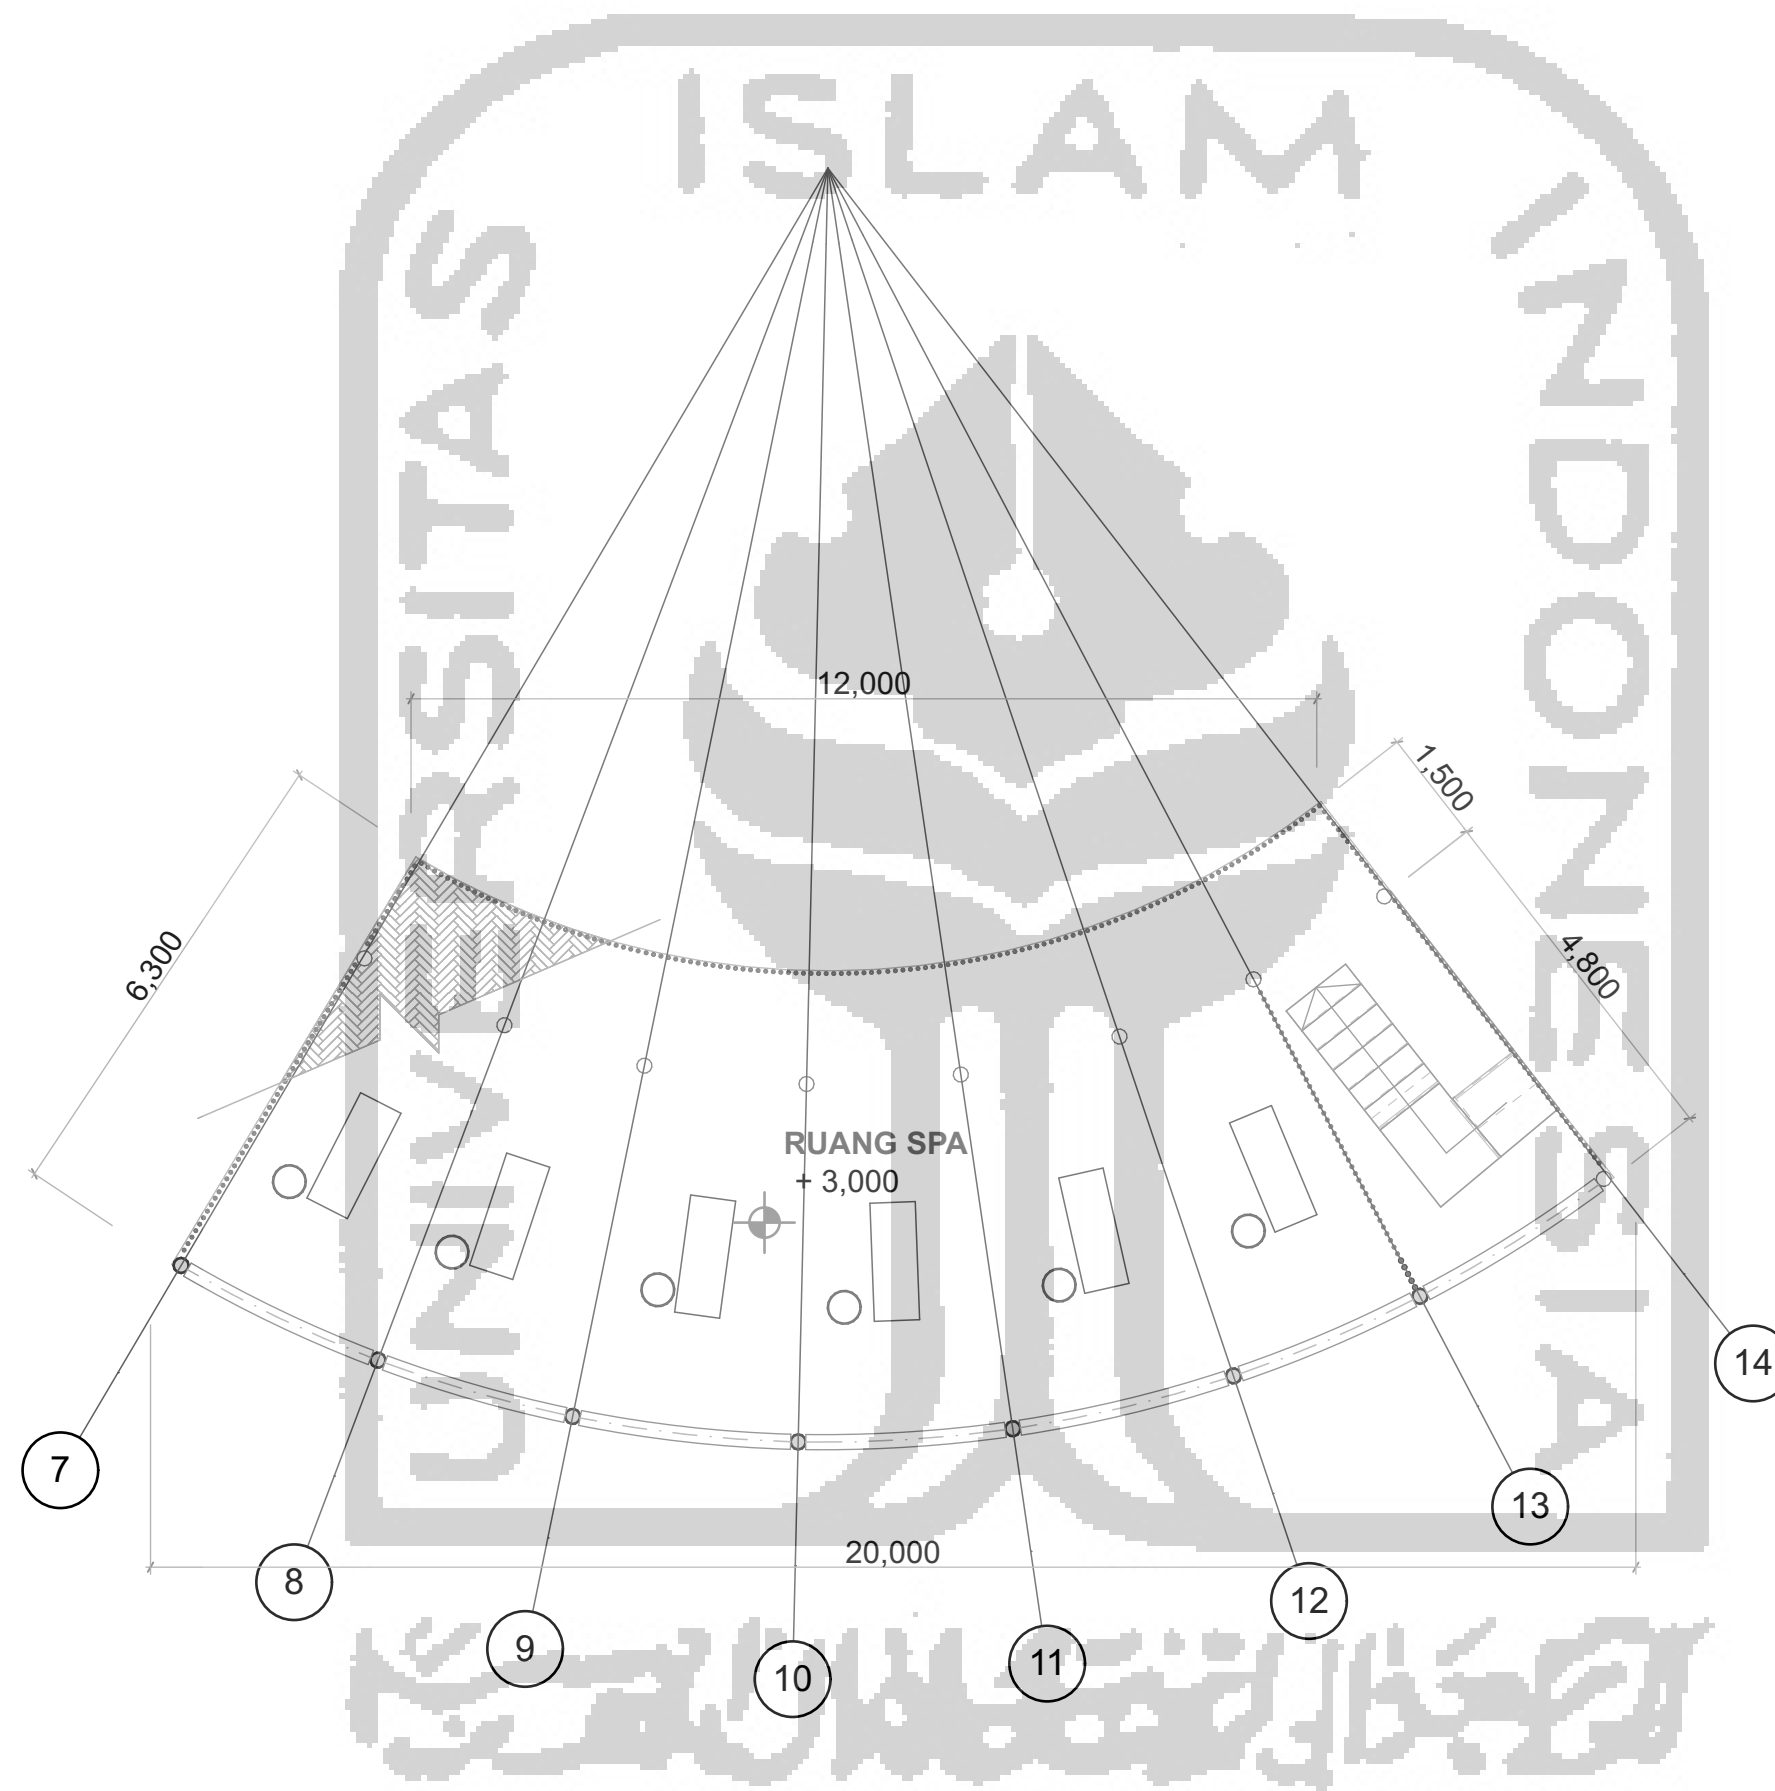

DENAH LT 2 RUANG SPA, GYM, DAN GUDANG SURFING
SKALA 1 : 150

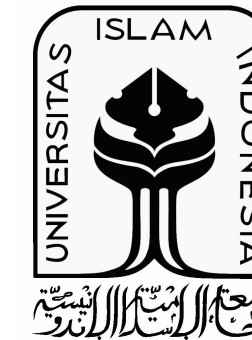

BACHELOR FINAL PROJECT

DEPARTMENT OF ARCHITECTURE FACULTY OF CIVIL ENGINEERING AND PLANNING

PROJECT

DESIGN OF RESORT KASAP BEACH PACITAN WITH THE BIOPHILIC ARCHITECTURE APPROACH

LECTURER

A. Saifudin M. MT. IAI. AA

NAME

Dea Rista Utama

NIM

15512168

TITLE


DENAH RUANG SPA, GYM, DAN GUDANG SURFING

SCALE

SKALA 1 : 150

NO.	TOTAL

INFORMATION

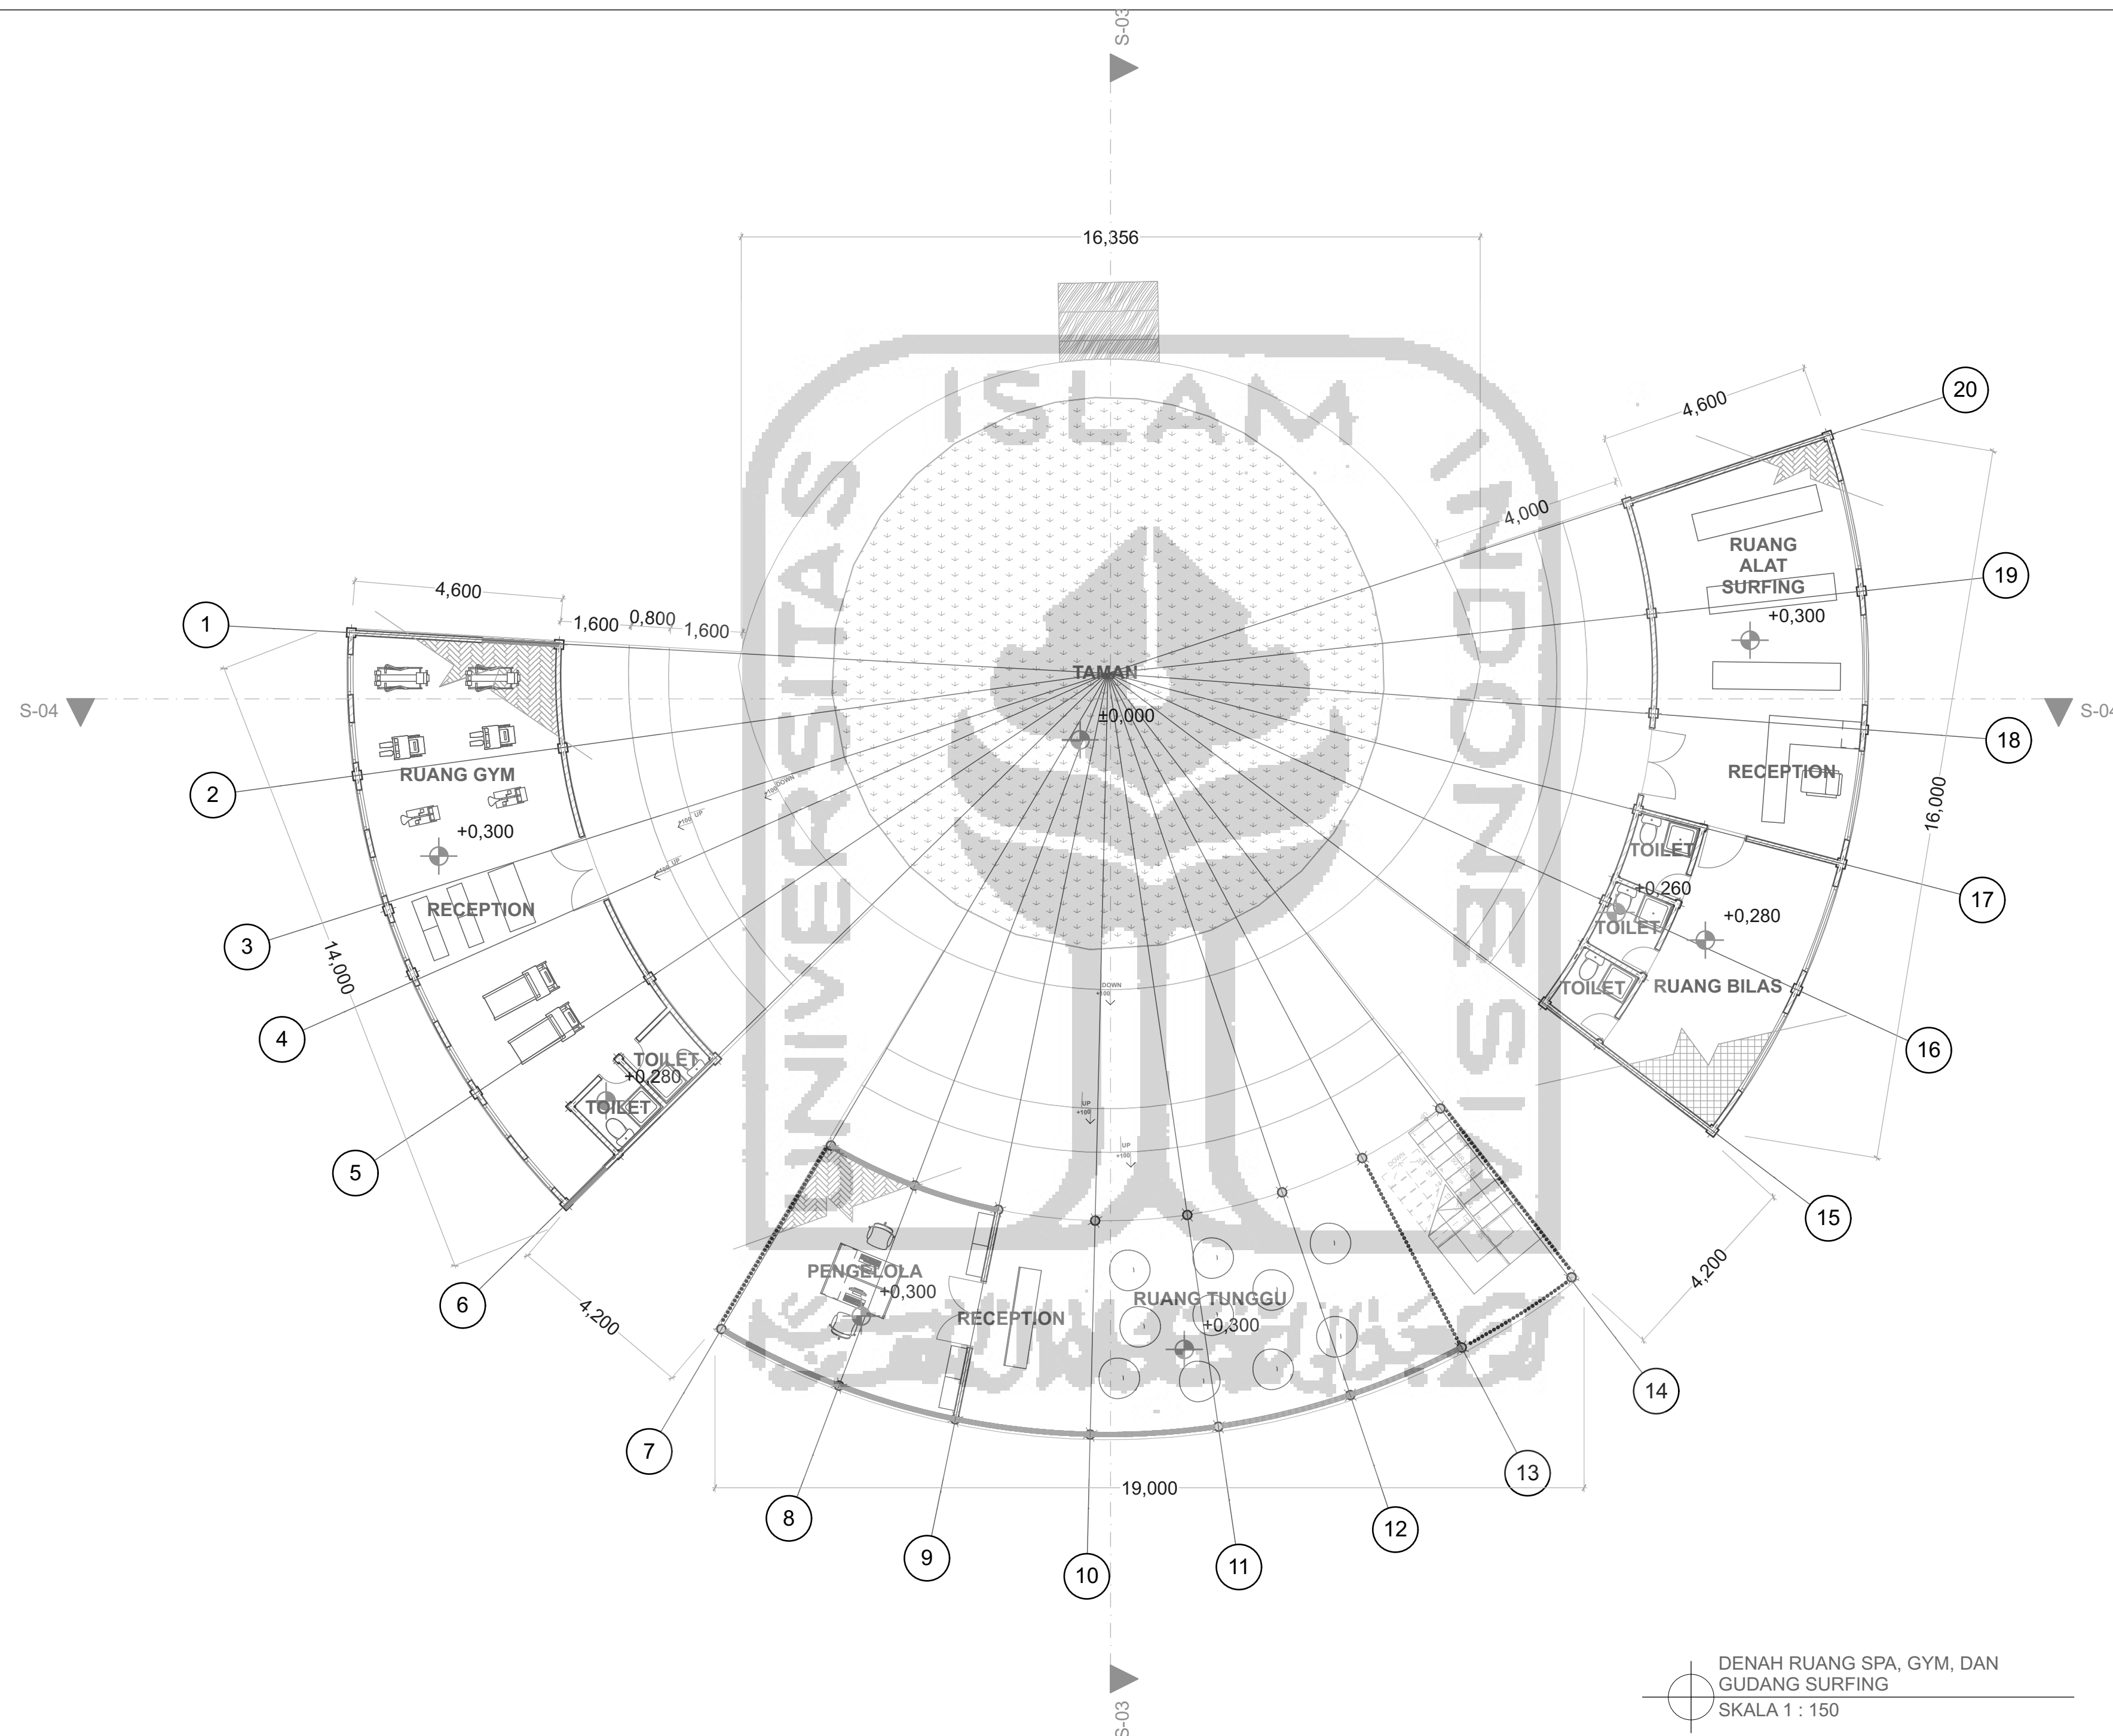

DENAH RUANG SPA, GYM, DAN GUDANG SURFING
SKALA 1 : 150



BACHELOR FINAL PROJECT

DEPARTMENT OF
ARCHITECTURE FACULTY OF
CIVIL ENGINEERING AND
PLANNING

PROJECT

DESIGN OF RESORT
KASAP BEACH PACITAN
WITH THE BIOPHILIC
ARCHITECTURE
APPROACH

LECTURER

A. Saifudin M. MT. IAI. AA

NAME

Dea Rista Utama

NIM

15512168

TITLE

POTONGAN RUANG SPA,
GYM, DAN GUDANG
SURFING


SCALE

SKALA 1 : 150

NO.


TOTAL

INFORMATION

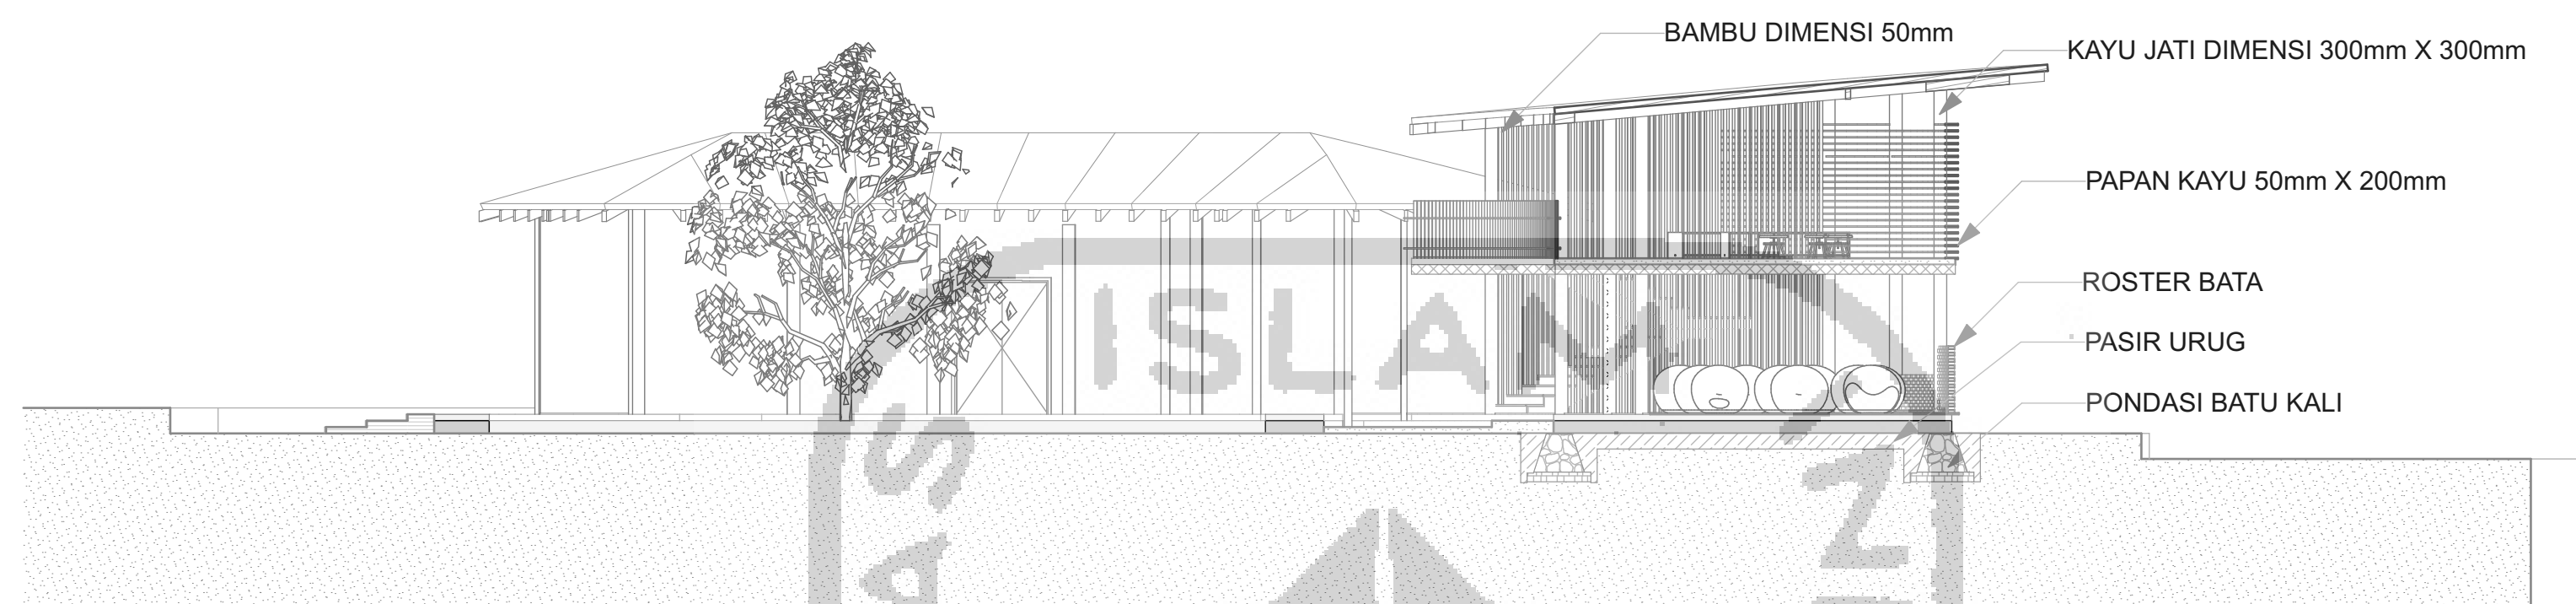

POTONGAN A-A RUANG SPA, GYM,
DAN GUDANG SURFING
SKALA 1 : 150

BALOK NOK
DIMENSI 160mm X 80mm

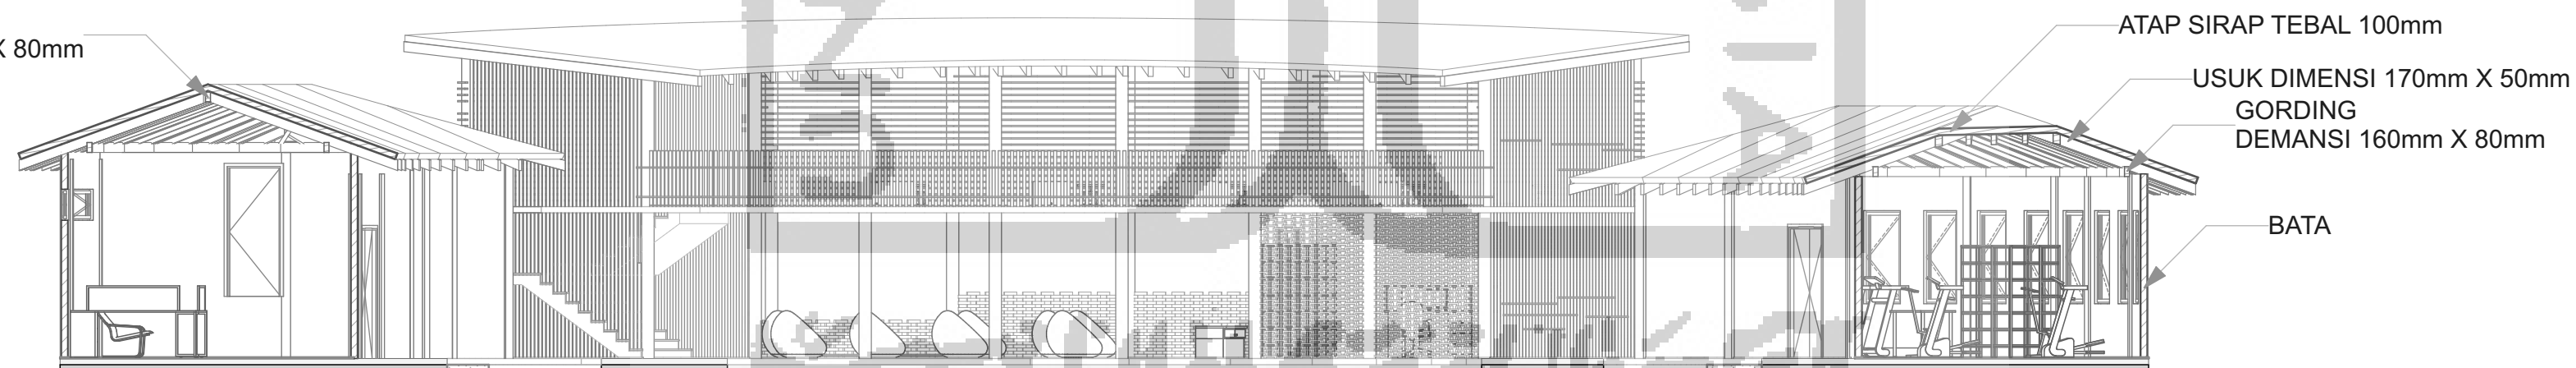

POTONGAN B-B RUANG SPA, GYM,
DAN GUDANG SURFING
SKALA 1 : 150



BACHELOR FINAL PROJECT

DEPARTMENT OF
ARCHITECTURE FACULTY OF
CIVIL ENGINEERING AND
PLANNING

PROJECT

DESIGN OF RESORT
KASAP BEACH PACITAN
WITH THE BIOPHILIC
ARCHITECTURE
APPROACH

LECTURER

A. Saifudin M. MT. IAI. AA

NAME

Dea Rista Utama

NIM

15512168

TITLE

TAMPAK RUANG SPA,
GYM, DAN GUDANG
SURFING


SCALE

SKALA 1 : 150

NO.

TOTAL

INFORMATION

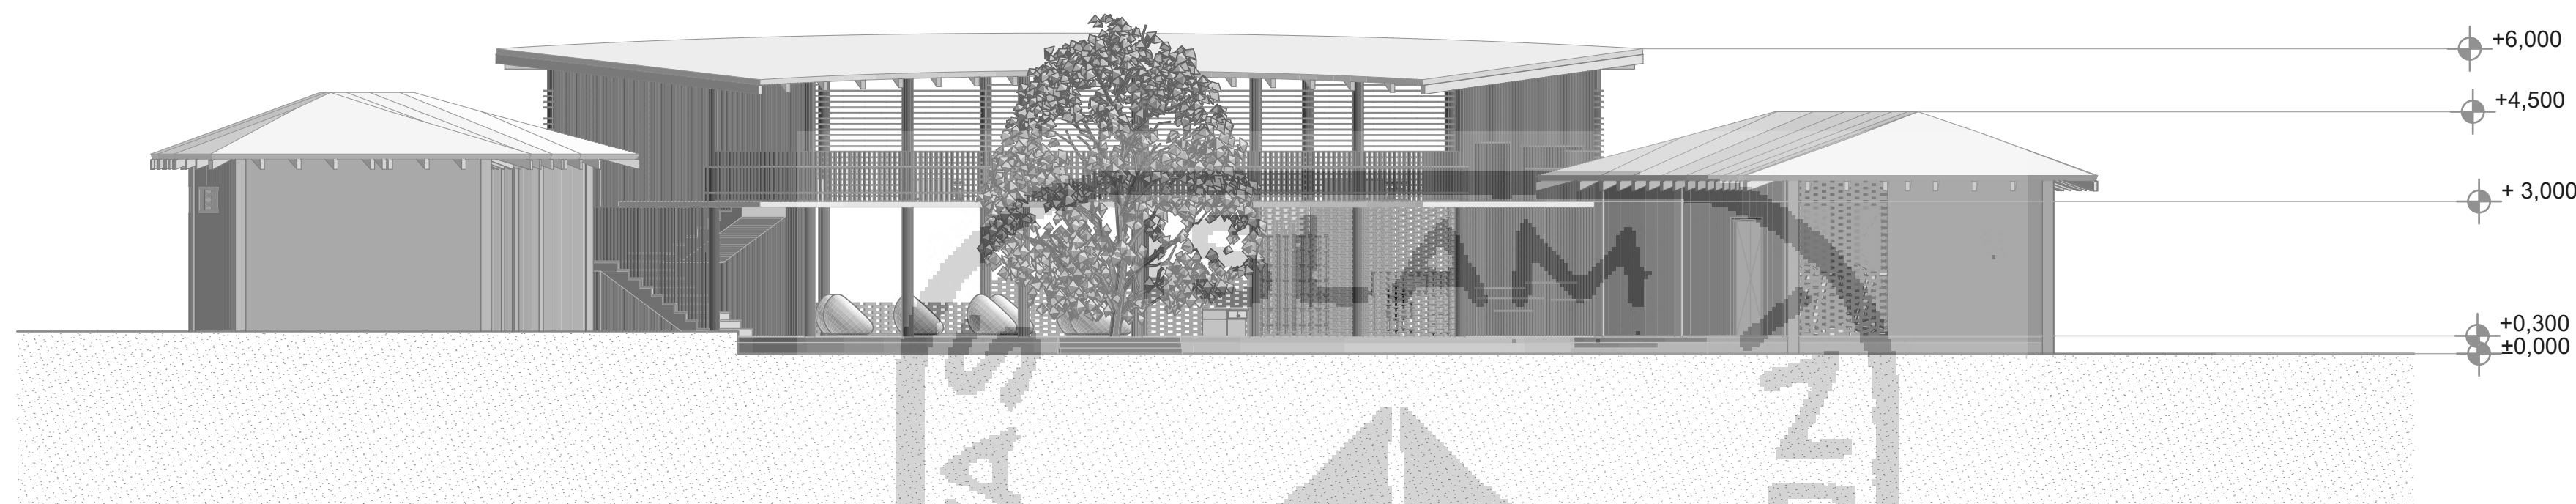

TAMPAK UTARA RUANG SPA,
GYM,
DAN GUDANG SURFING
SKALA 1 : 150



TAMPAK SELATAN RUANG SPA,
GYM,
DAN GUDANG SURFING
SKALA 1 : 150



BACHELOR FINAL PROJECT

DEPARTMENT OF ARCHITECTURE FACULTY OF CIVIL ENGINEERING AND PLANNING

PROJECT

DESIGN OF RESORT KASAP BEACH PACITAN WITH THE BIOPHILIC ARCHITECTURE APPROACH

LECTURER

A. Saifudin M. MT. IAI. AA

NAME

Dea Rista Utama

NIM

15512168

TITLE

TAMPAK RUANG SPA, GYM, DAN GUDANG SURFING


SCALE

SKALA 1 : 150

NO.


TOTAL

INFORMATION

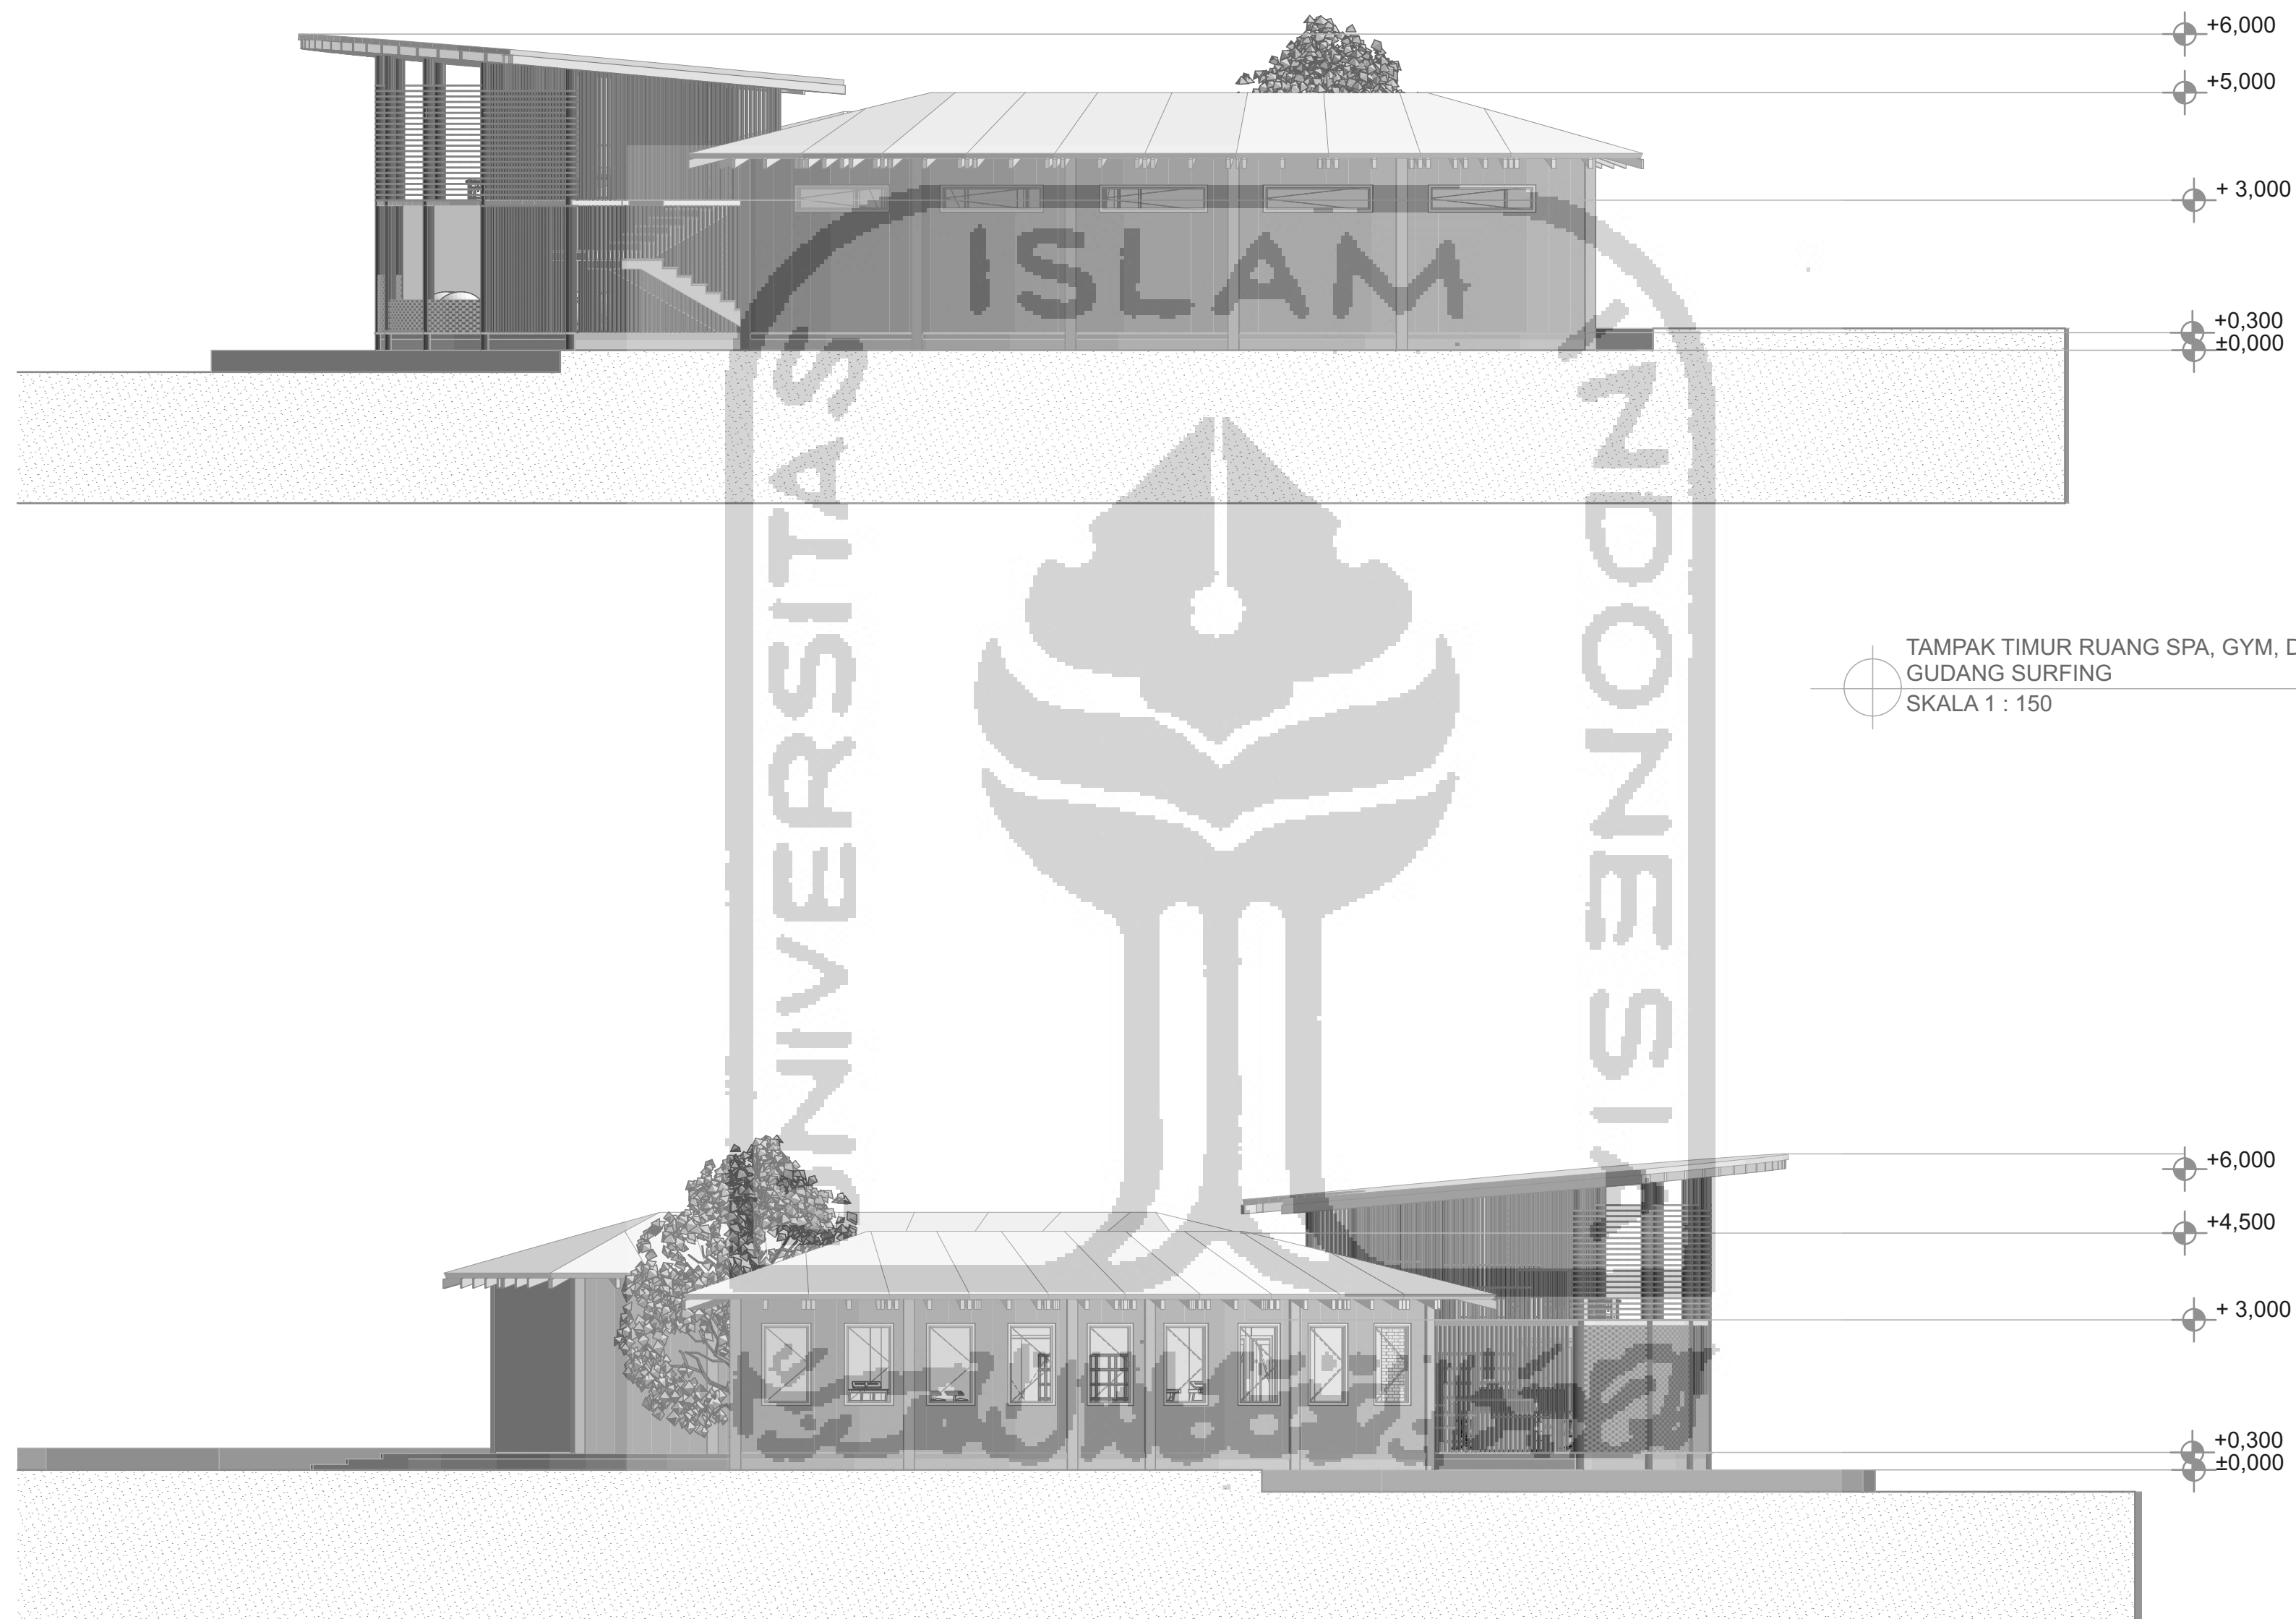

TAMPAK TIMUR RUANG SPA, GYM, DAN GUDANG SURFING
SKALA 1 : 150

TAMPAK BARAT RUANG SPA, GYM, DAN GUDANG SURFING
SKALA 1 : 150

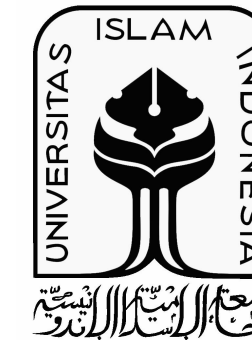

BACHELOR FINAL PROJECT

DEPARTMENT OF ARCHITECTURE FACULTY OF CIVIL ENGINEERING AND PLANNING

PROJECT

DESIGN OF RESORT KASAP BEACH PACITAN WITH THE BIOPHILIC ARCHITECTURE APPROACH

LECTURER

A. Saifudin M. MT. IAI. AA

NAME

Dea Rista Utama

NIM

15512168

TITLE


DENAH RESTORAN, BAR & LOUNGE

SCALE

SKALA 1 : 150

NO.	TOTAL

INFORMATION

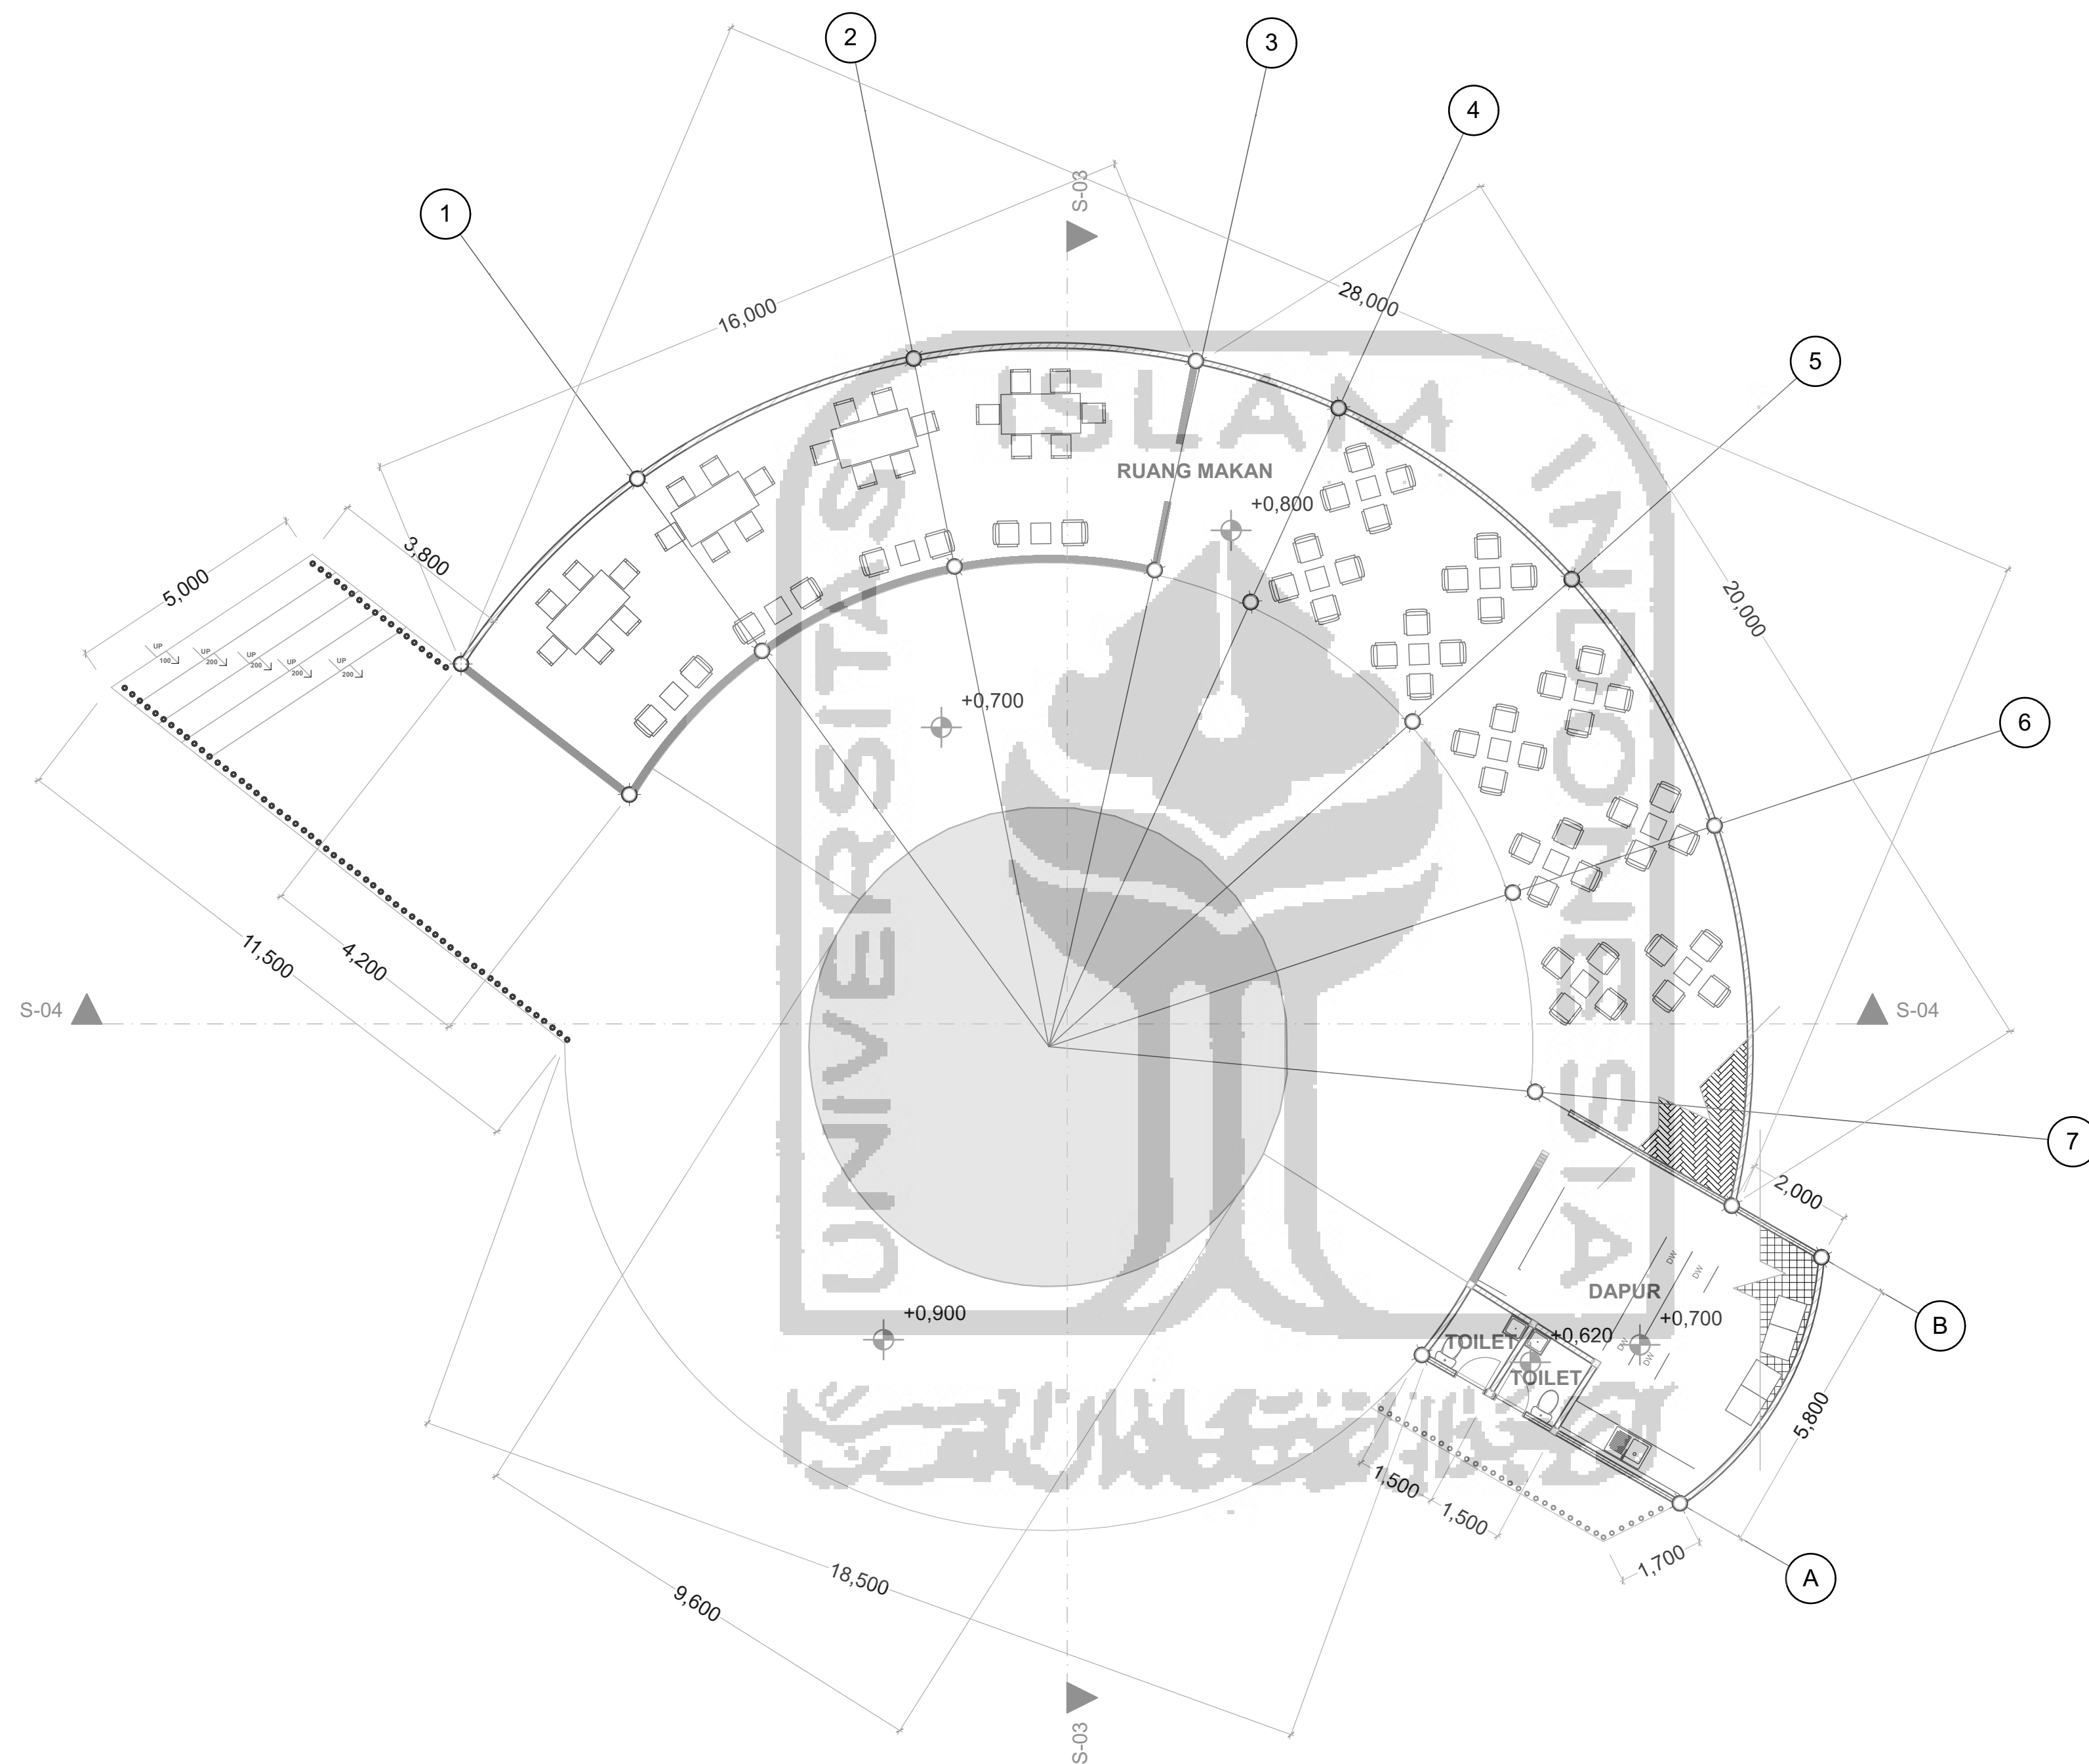

DENAH RESTORAN, BAR & LOUNGE
SKALA 1 : 150



BACHELOR FINAL PROJECT

DEPARTMENT OF
ARCHITECTURE FACULTY OF
CIVIL ENGINEERING AND
PLANNING

PROJECT

DESIGN OF RESORT
KASAP BEACH PACITAN
WITH THE BIOPHILIC
ARCHITECTURE
APPROACH

LECTURER

A. Saifudin M. MT. IAI. AA

NAME

Dea Rista Utama

NIM

15512168

TITLE

TAMPAK RESTORAN, BAR &
LOUNGE


SCALE

SKALA 1 : 150


NO.

TOTAL

INFORMATION

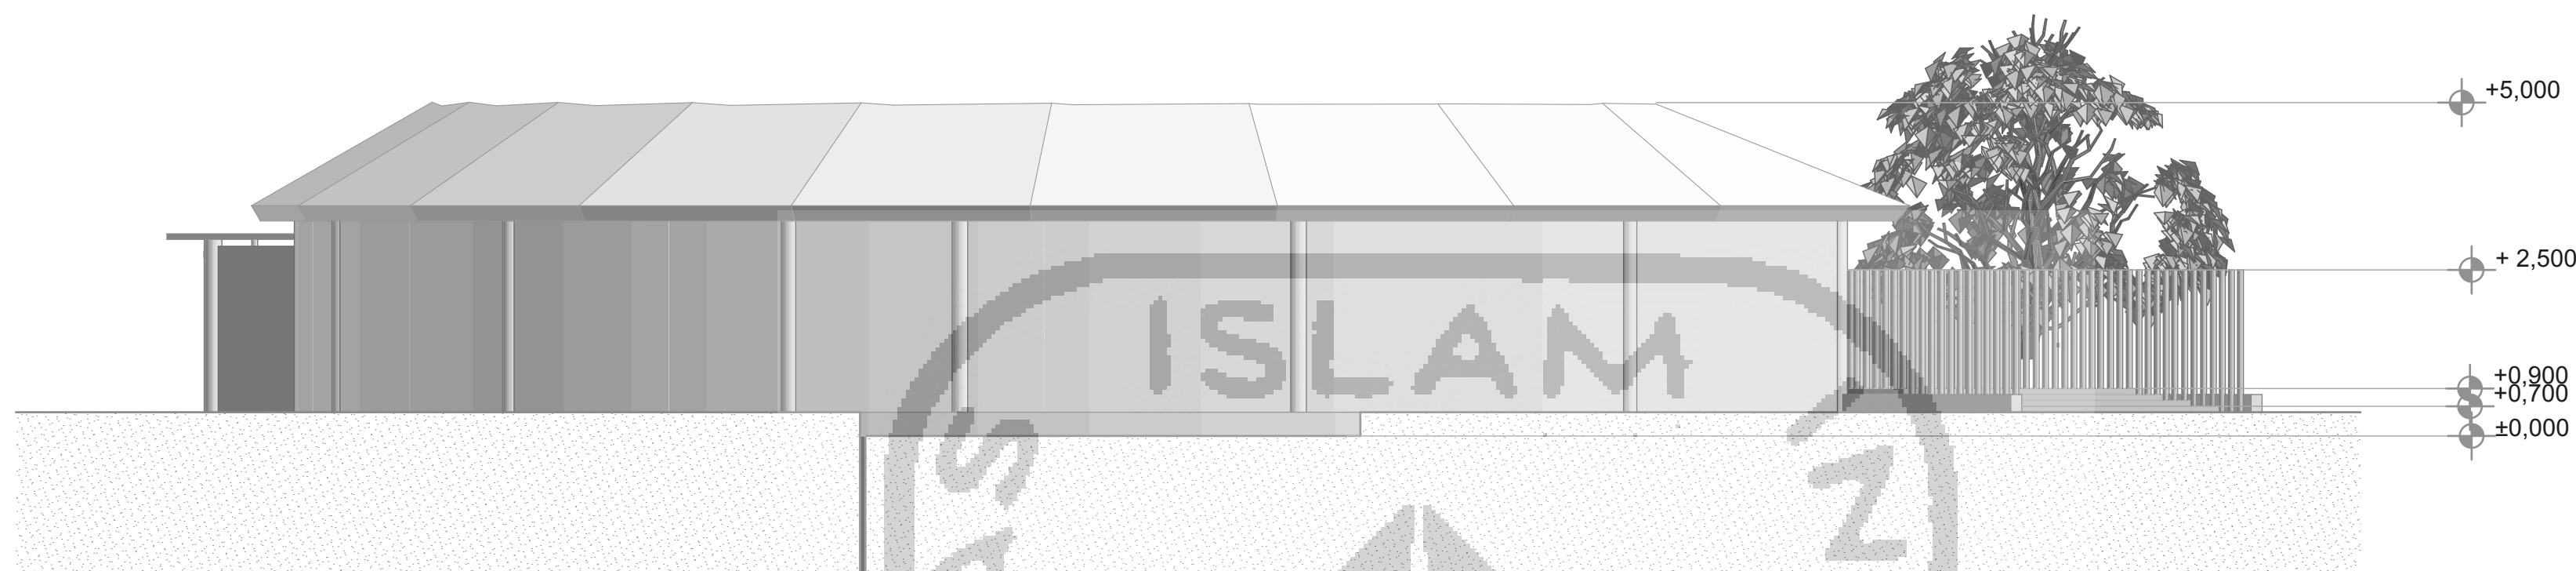

TAMPAK UTARA RESTORAN, BAR &
LOUNGE
SKALA 1 : 150

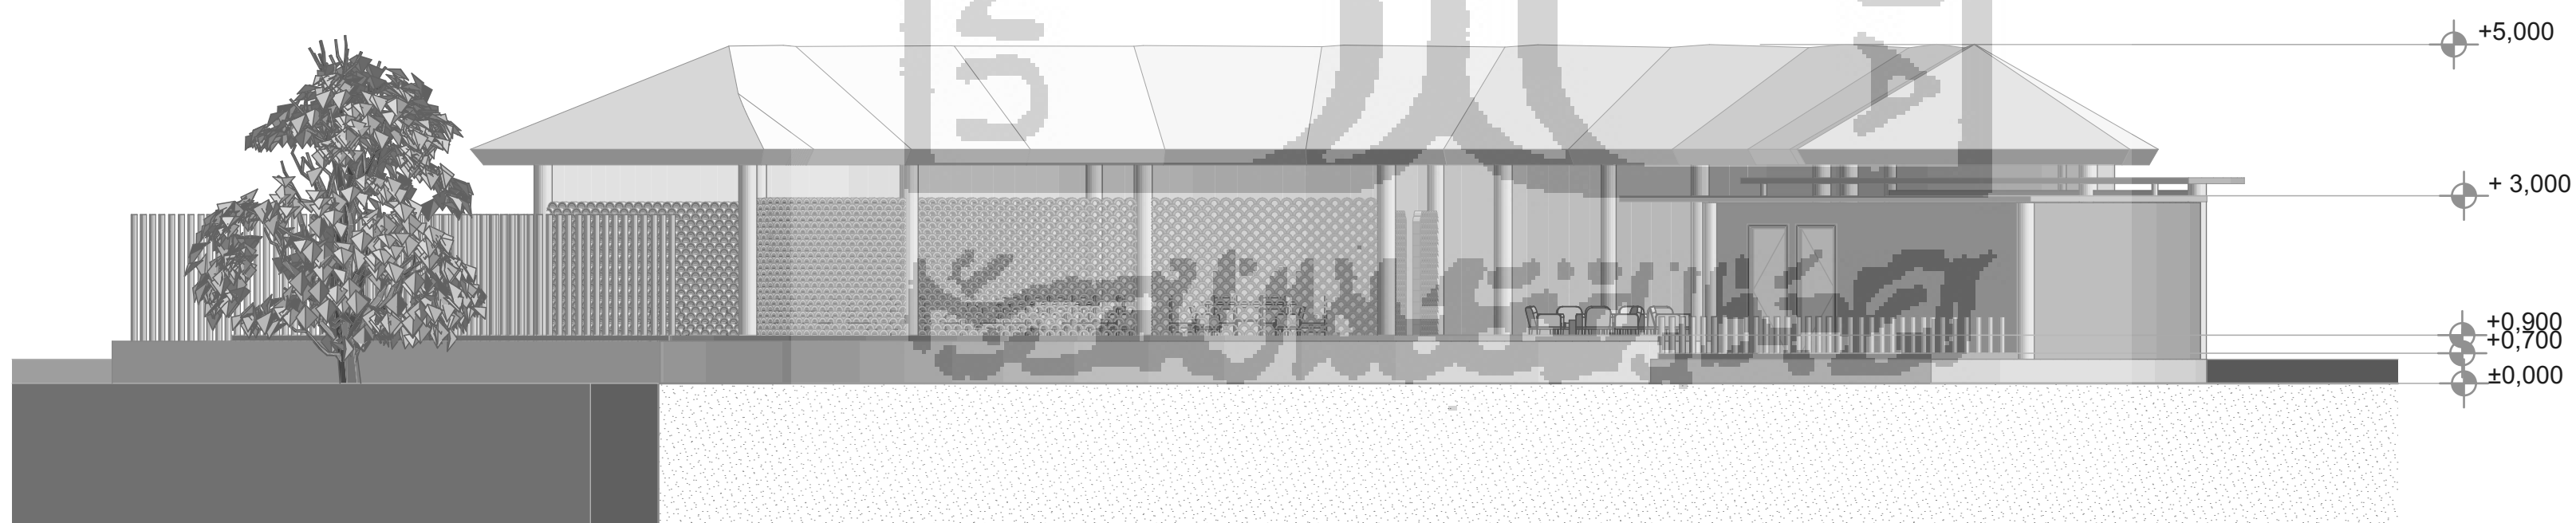

TAMPAK SELATAN RESTORAN, BAR &
LOUNGE
SKALA 1 : 150



BACHELOR FINAL PROJECT

DEPARTMENT OF ARCHITECTURE FACULTY OF CIVIL ENGINEERING AND PLANNING

PROJECT

DESIGN OF RESORT KASAP BEACH PACITAN WITH THE BIOPHILIC ARCHITECTURE APPROACH

LECTURER

A. Saifudin M. MT. IAI. AA

NAME

Dea Rista Utama

NIM

15512168

TITLE

TAMPAK RESTORAN, BAR & LOUNGE


SCALE

SKALA 1 : 150

NO.


TOTAL

INFORMATION

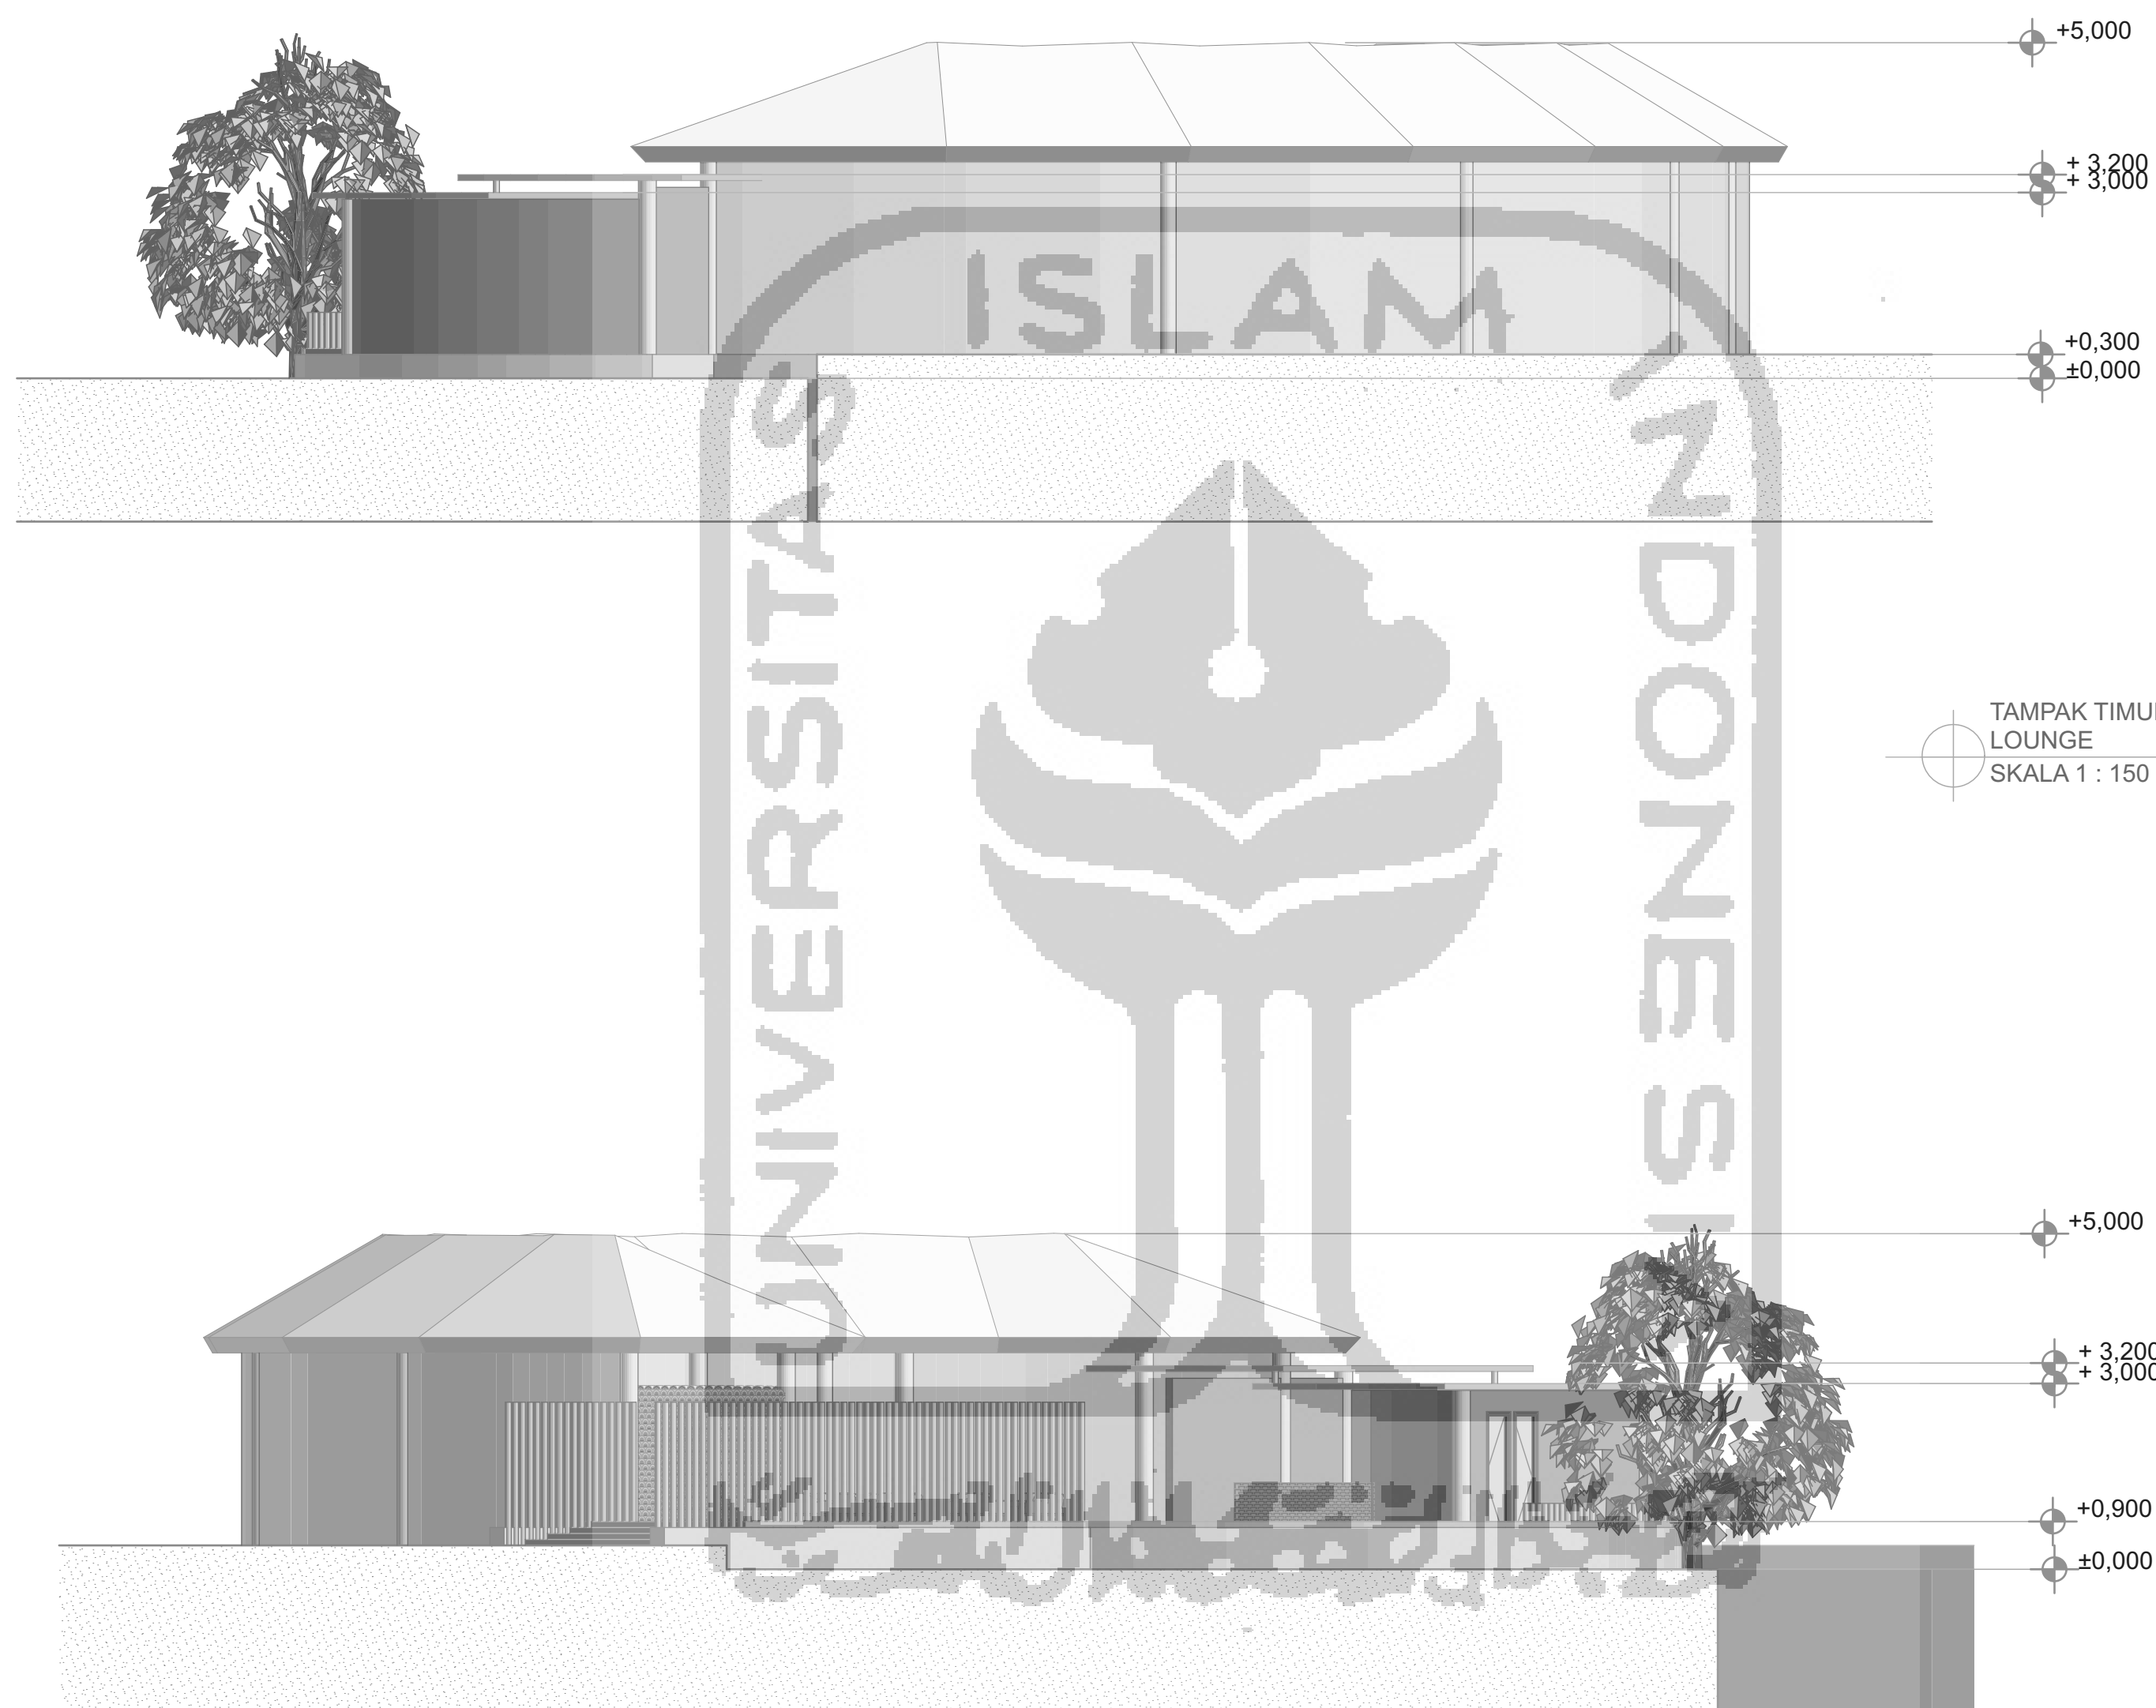

TAMPAK TIMUR RESTORAN, BAR & LOUNGE
SKALA 1 : 150

TAMPAK BARAT RESTORAN, BAR & LOUNGE
SKALA 1 : 150

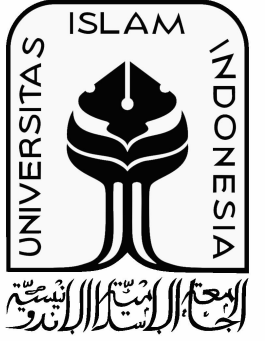

BACHELOR FINAL PROJECT

DEPARTMENT OF ARCHITECTURE FACULTY OF CIVIL ENGINEERING AND PLANNING

PROJECT

DESIGN OF RESORT KASAP BEACH PACITAN WITH THE BIOPHILIC ARCHITECTURE APPROACH

LECTURER

A. Saifudin M. MT. IAI. AA

NAME

Dea Rista Utama

NIM

15512168

TITLE

TAMPAK RESTORAN, BAR & LOUNGE


SCALE

SKALA 1 : 150


NO.

TOTAL

INFORMATION

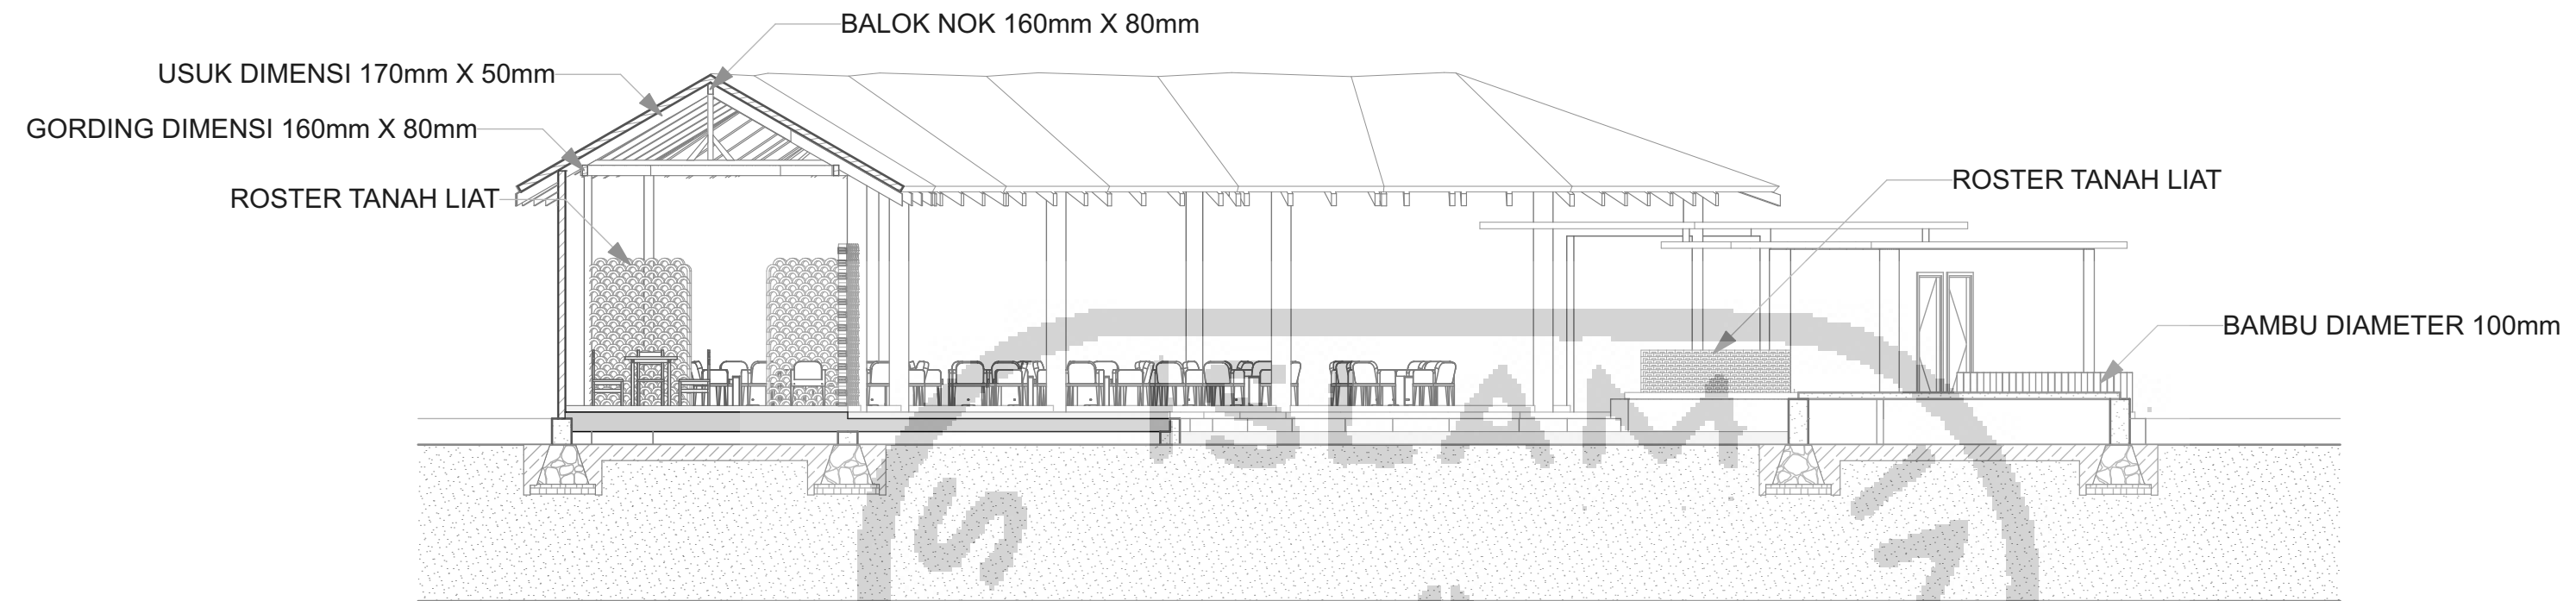

POTONGAN A-A RESTORAN, BAR & LOUNGE
SKALA 1 : 150

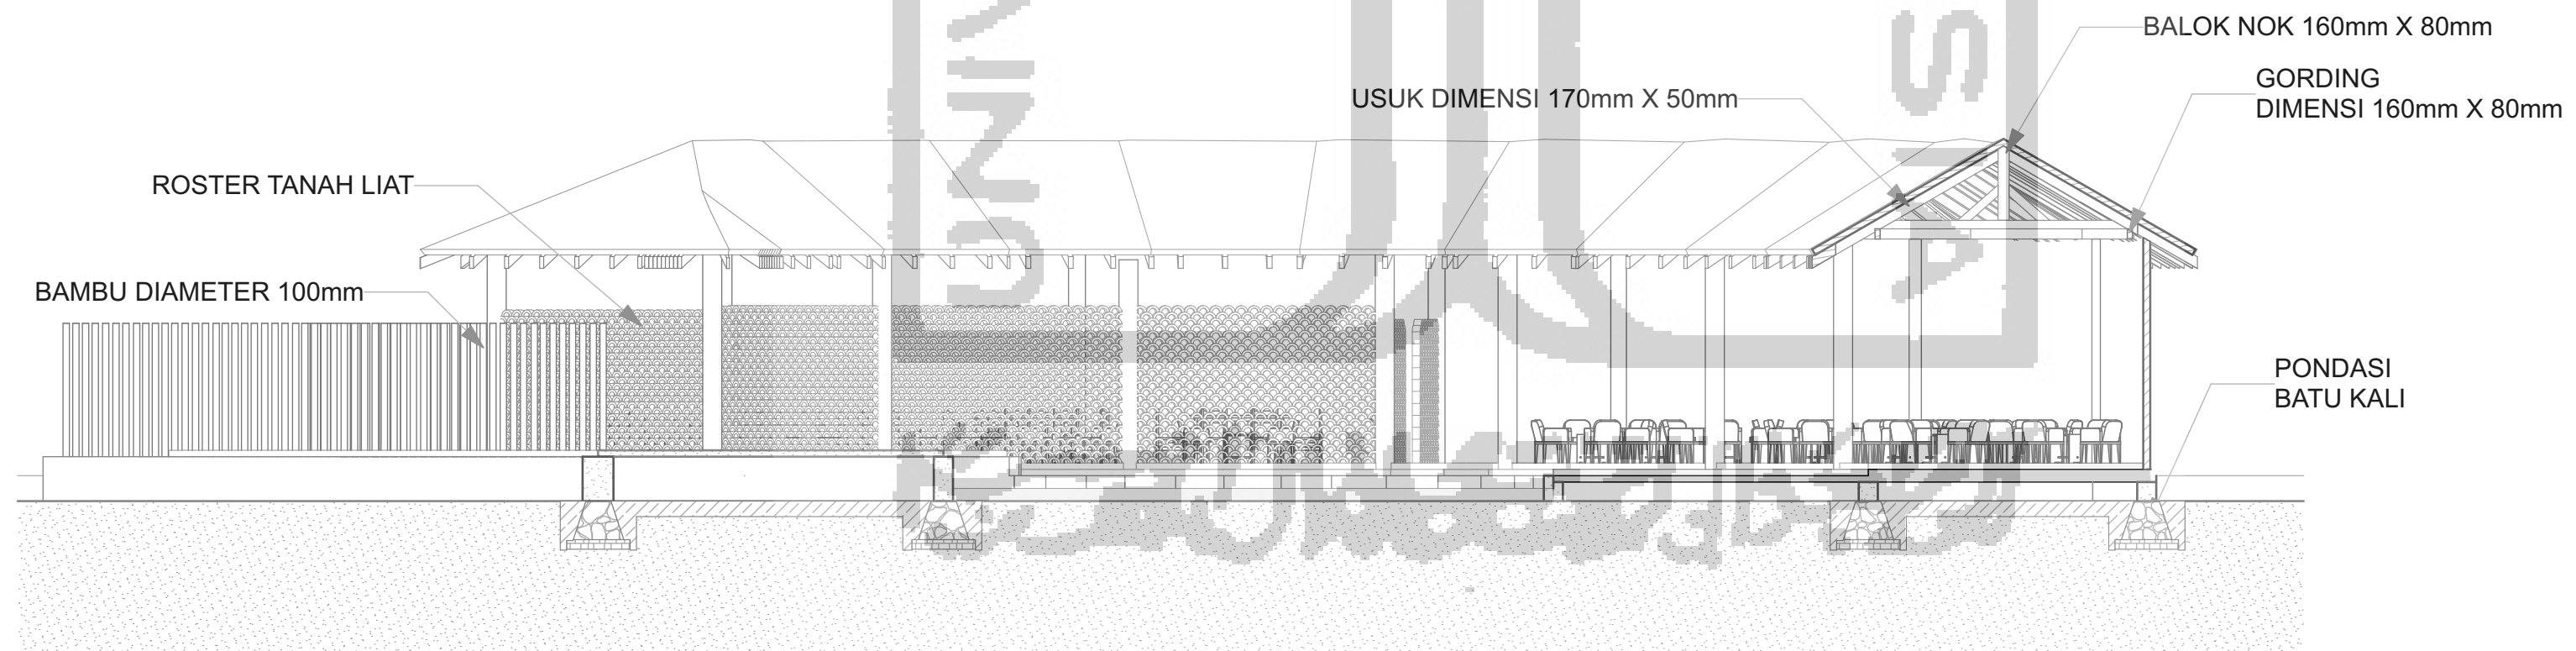

POTONGAN B-B RESTORAN, BAR & LOUNGE
SKALA 1 : 150



BACHELOR FINAL PROJECT

DEPARTMENT OF ARCHITECTURE FACULTY OF CIVIL ENGINEERING AND PLANNING

PROJECT

DESIGN OF RESORT KASIP BEACH PACITAN WITH THE BIOPHILIC ARCHITECTURE APPROACH

LECTURER

A. Saifudin M. MT. IAI. AA

NAME

Dea Rista Utama

NIM

15512168

TITLE


DENAH & TAMPAK UNIT COTTAGE

SCALE


SKALA 1 : 100

NO.	TOTAL


INFORMATION

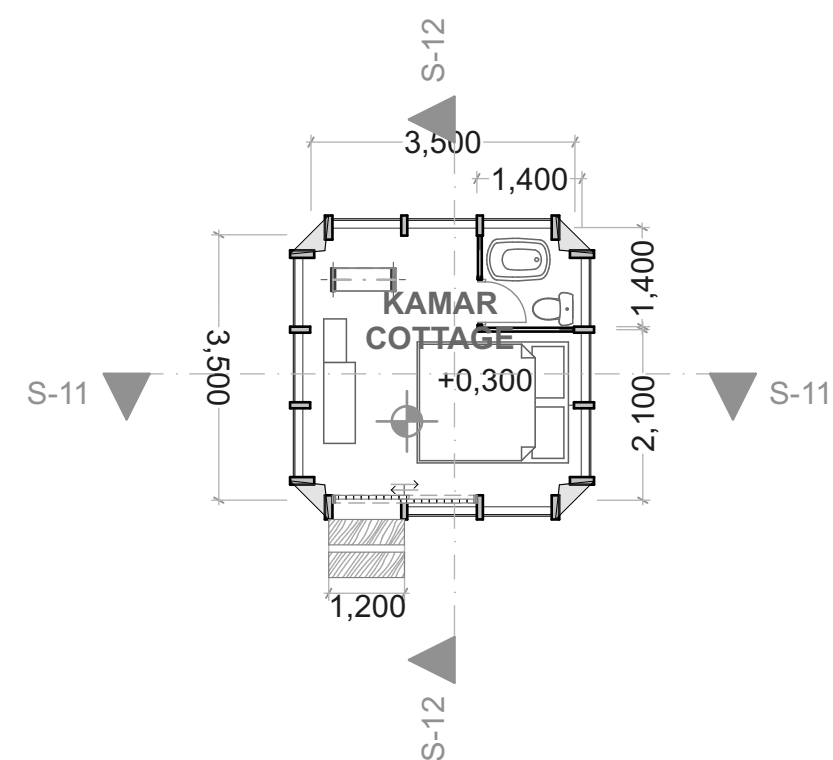


DENAH UNIT COTTAGE LT 1
SKALA 1 : 100

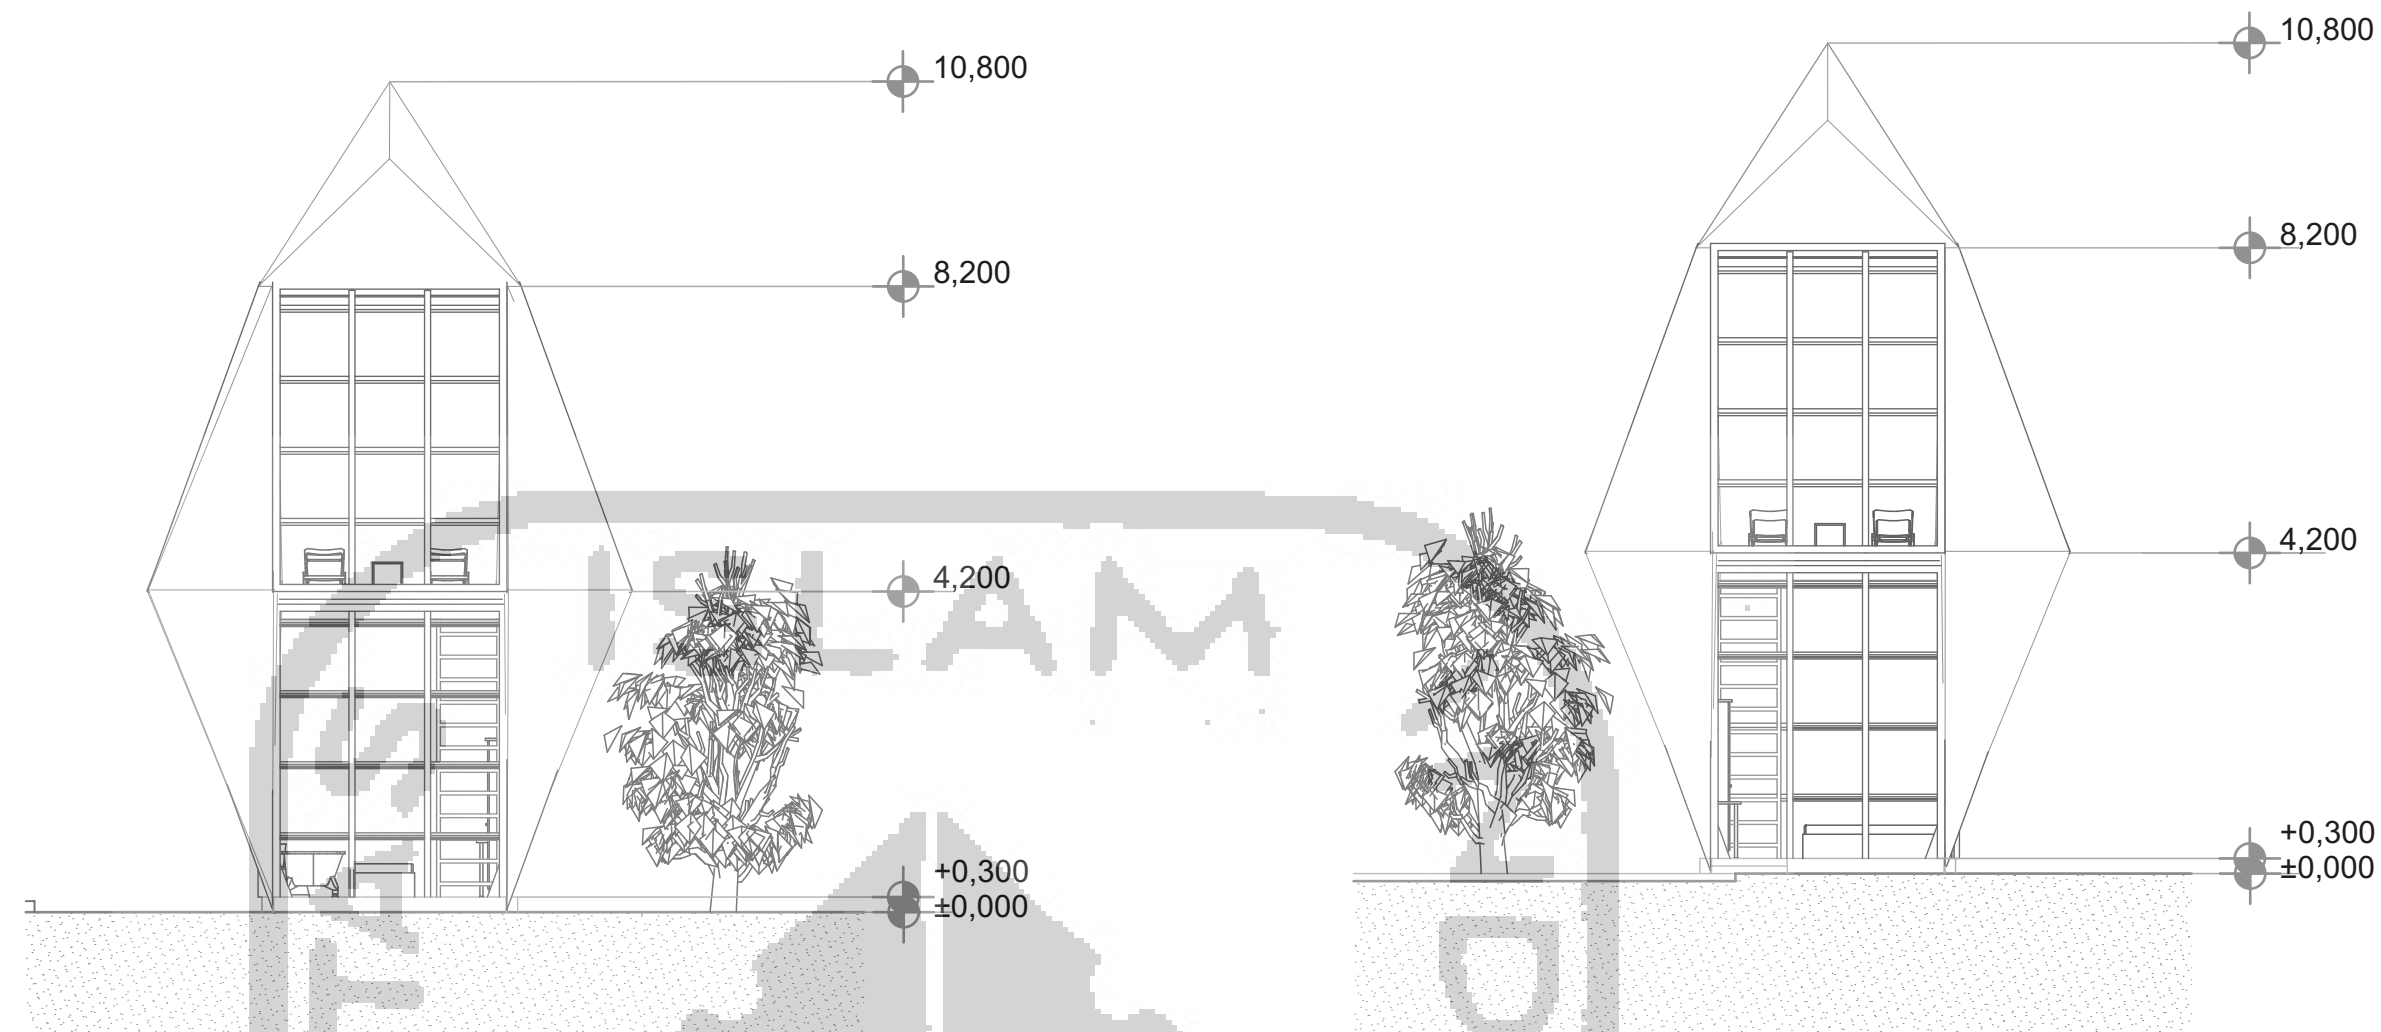

TAMPAK UTARA UNIT COTTAGE
SKALA 1 : 100

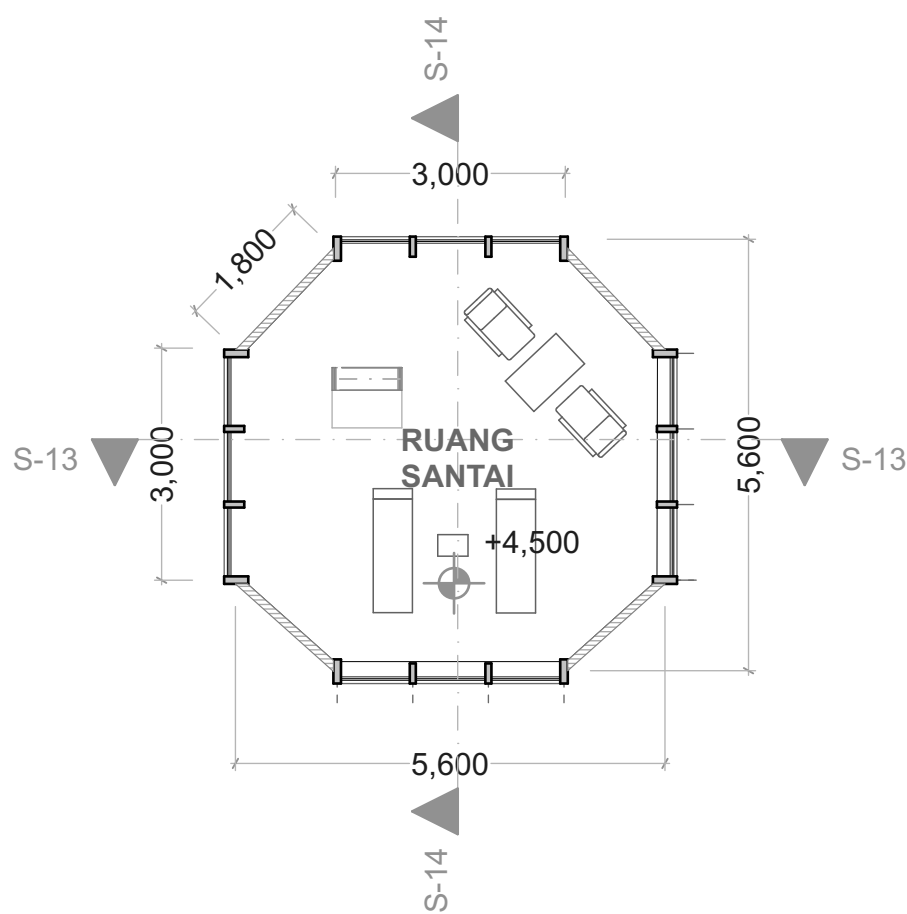


DENAH UNIT COTTAGE LT 2
SKALA 1 : 100

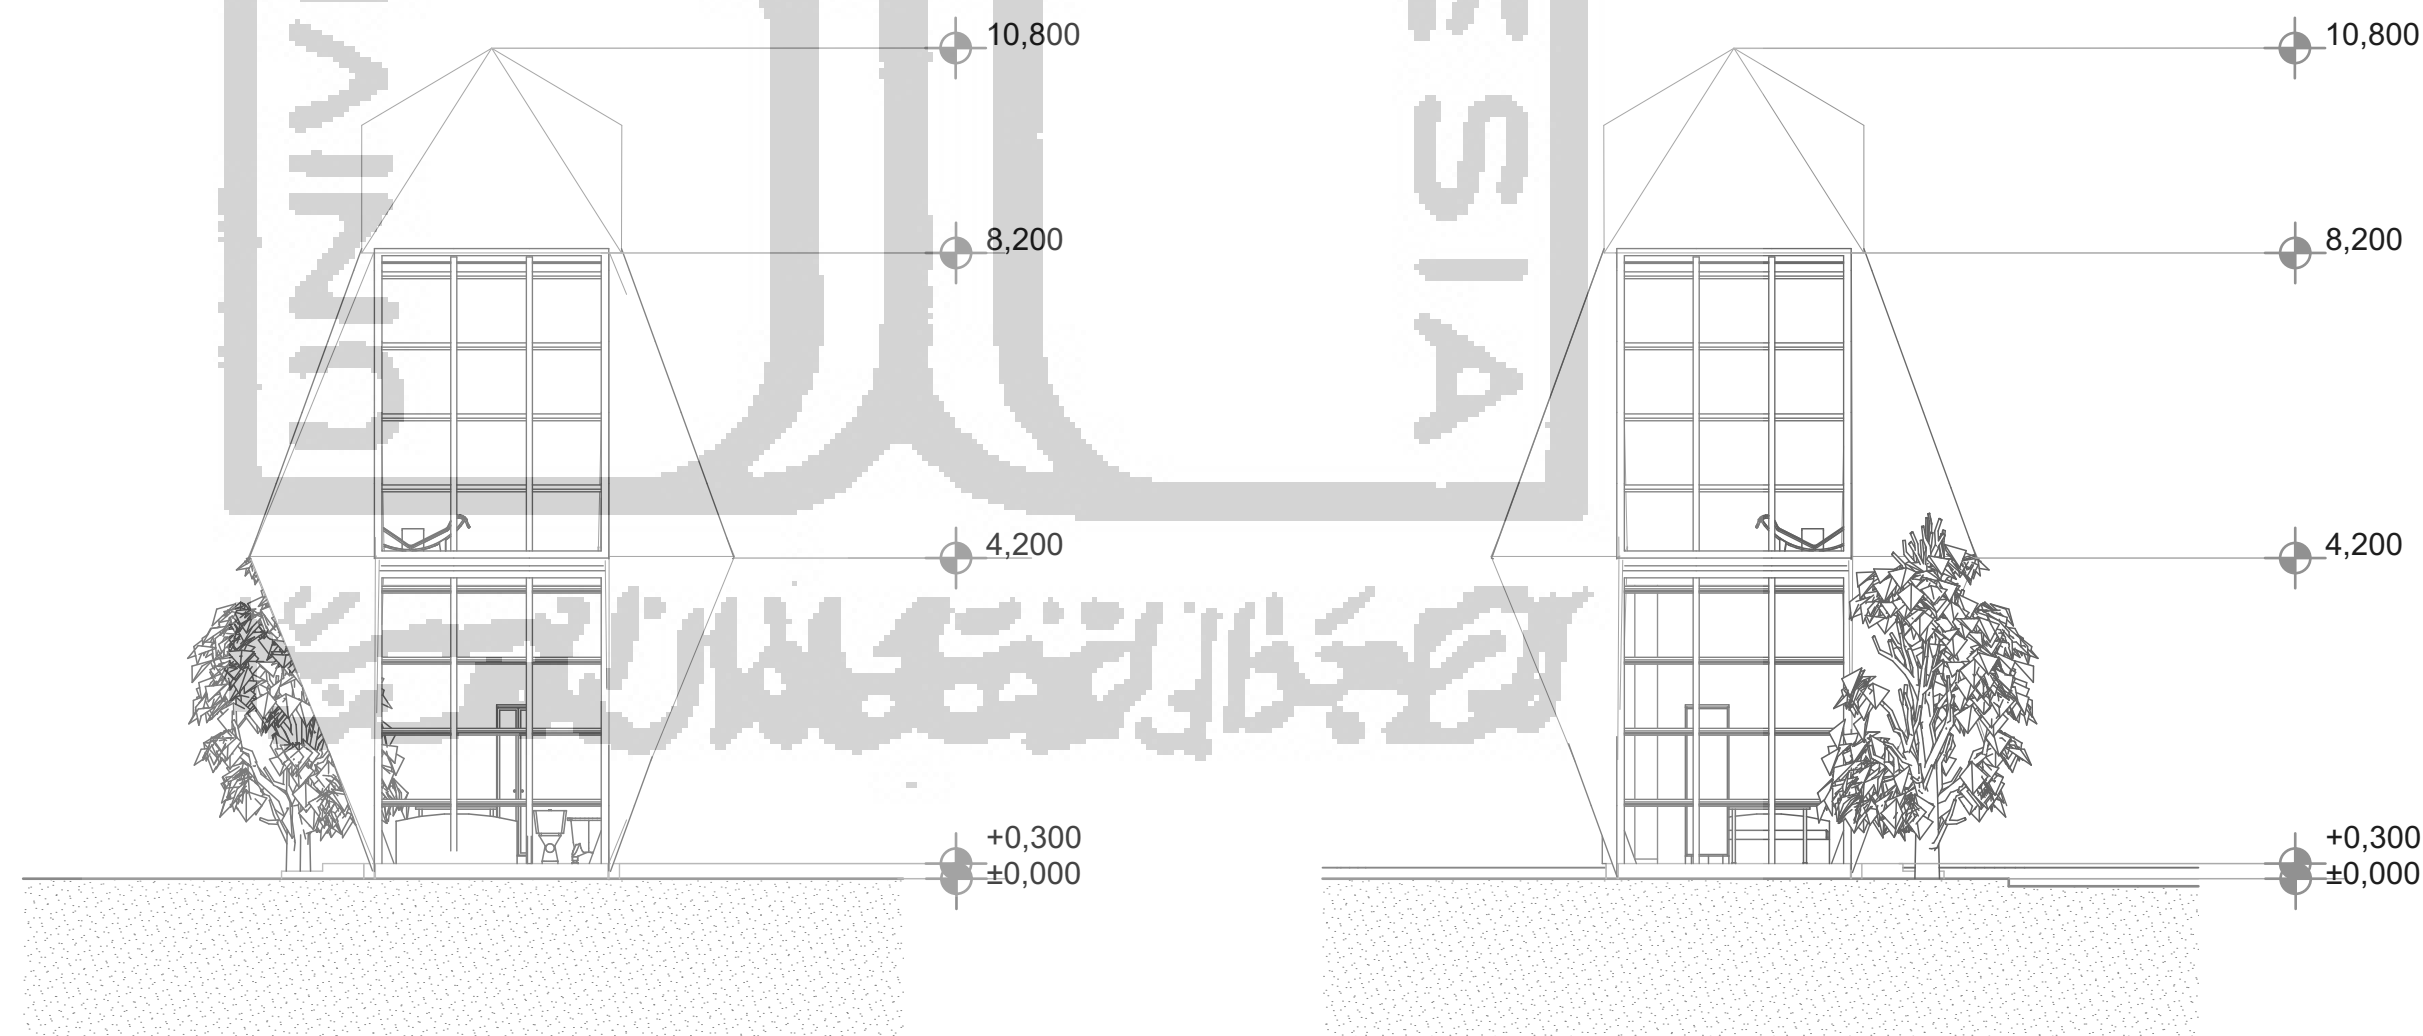

TAMPAK BARAT UNIT COTTAGE
SKALA 1 : 100

TAMPAK TIMUR UNIT COTTAGE
SKALA 1 : 100

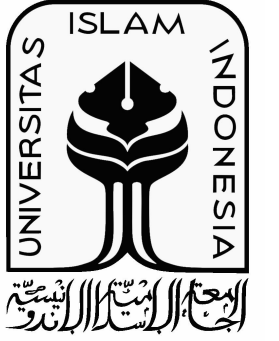

BACHELOR FINAL PROJECT

DEPARTMENT OF ARCHITECTURE FACULTY OF CIVIL ENGINEERING AND PLANNING

PROJECT

DESIGN OF RESORT KASAP BEACH PACITAN WITH THE BIOPHILIC ARCHITECTURE APPROACH

LECTURER

A. Saifudin M. MT. IAI. AA

NAME

Dea Rista Utama

NIM

15512168

TITLE

POTONGAN COTTAGE


SCALE

SKALA 1 : 100

NO.

TOTAL

INFORMATION

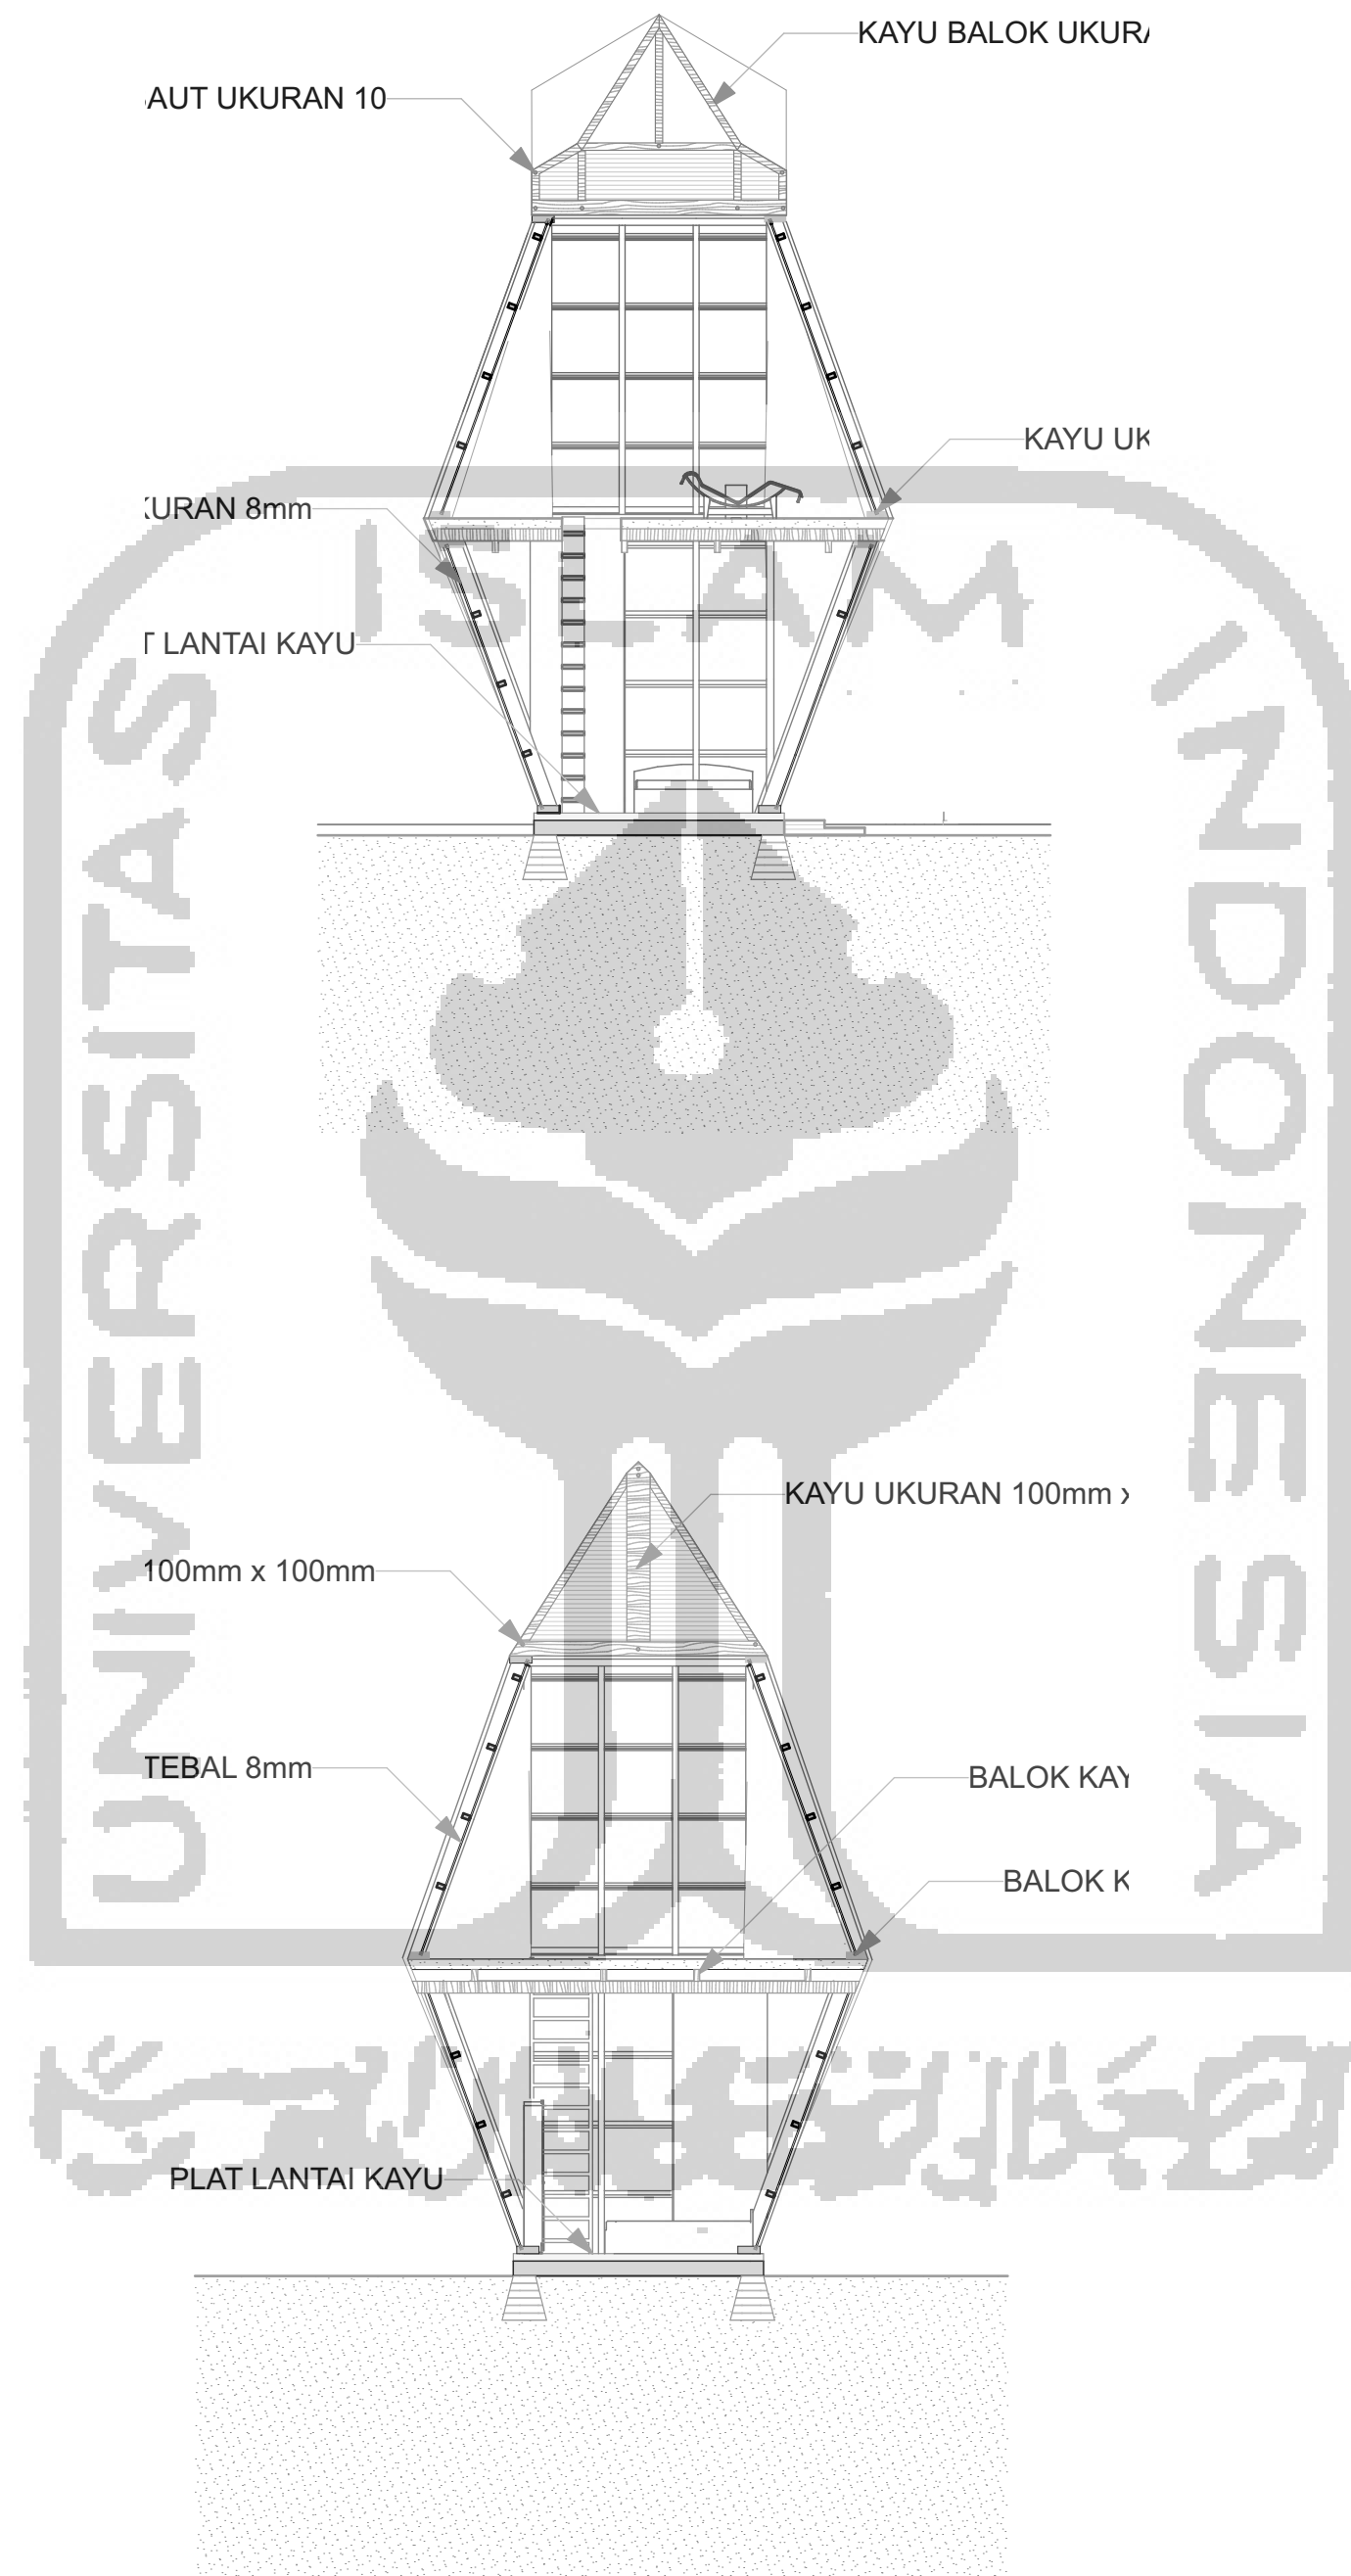

POTONGAN S-12 UNIT COTTAGE
SKALA 1 : 100

POTONGAN S-11 UNIT COTTAGE
SKALA 1 : 100



BACHELOR FINAL PROJECT

DEPARTMENT OF ARCHITECTURE FACULTY OF CIVIL ENGINEERING AND PLANNING

PROJECT

DESIGN OF RESORT KASAP BEACH PACITAN WITH THE BIOPHILIC ARCHITECTURE APPROACH

LECTURER

A. Saifudin M. MT. IAI. AA

NAME

Dea Rista Utama

NIM

15512168

TITLE


DENAH & TAMPAK UNIT LUXURY

SCALE


SKALA 1 : 100

NO.	TOTAL

INFORMATION

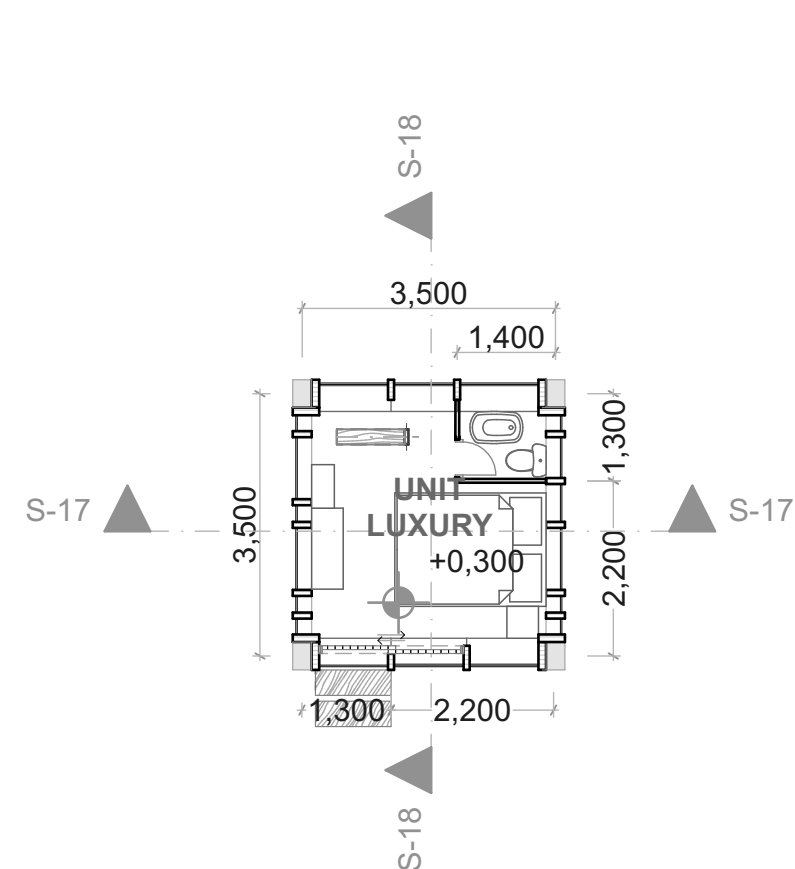


DENAH LT 1 UNIT LUXURY
SKALA 1 : 100

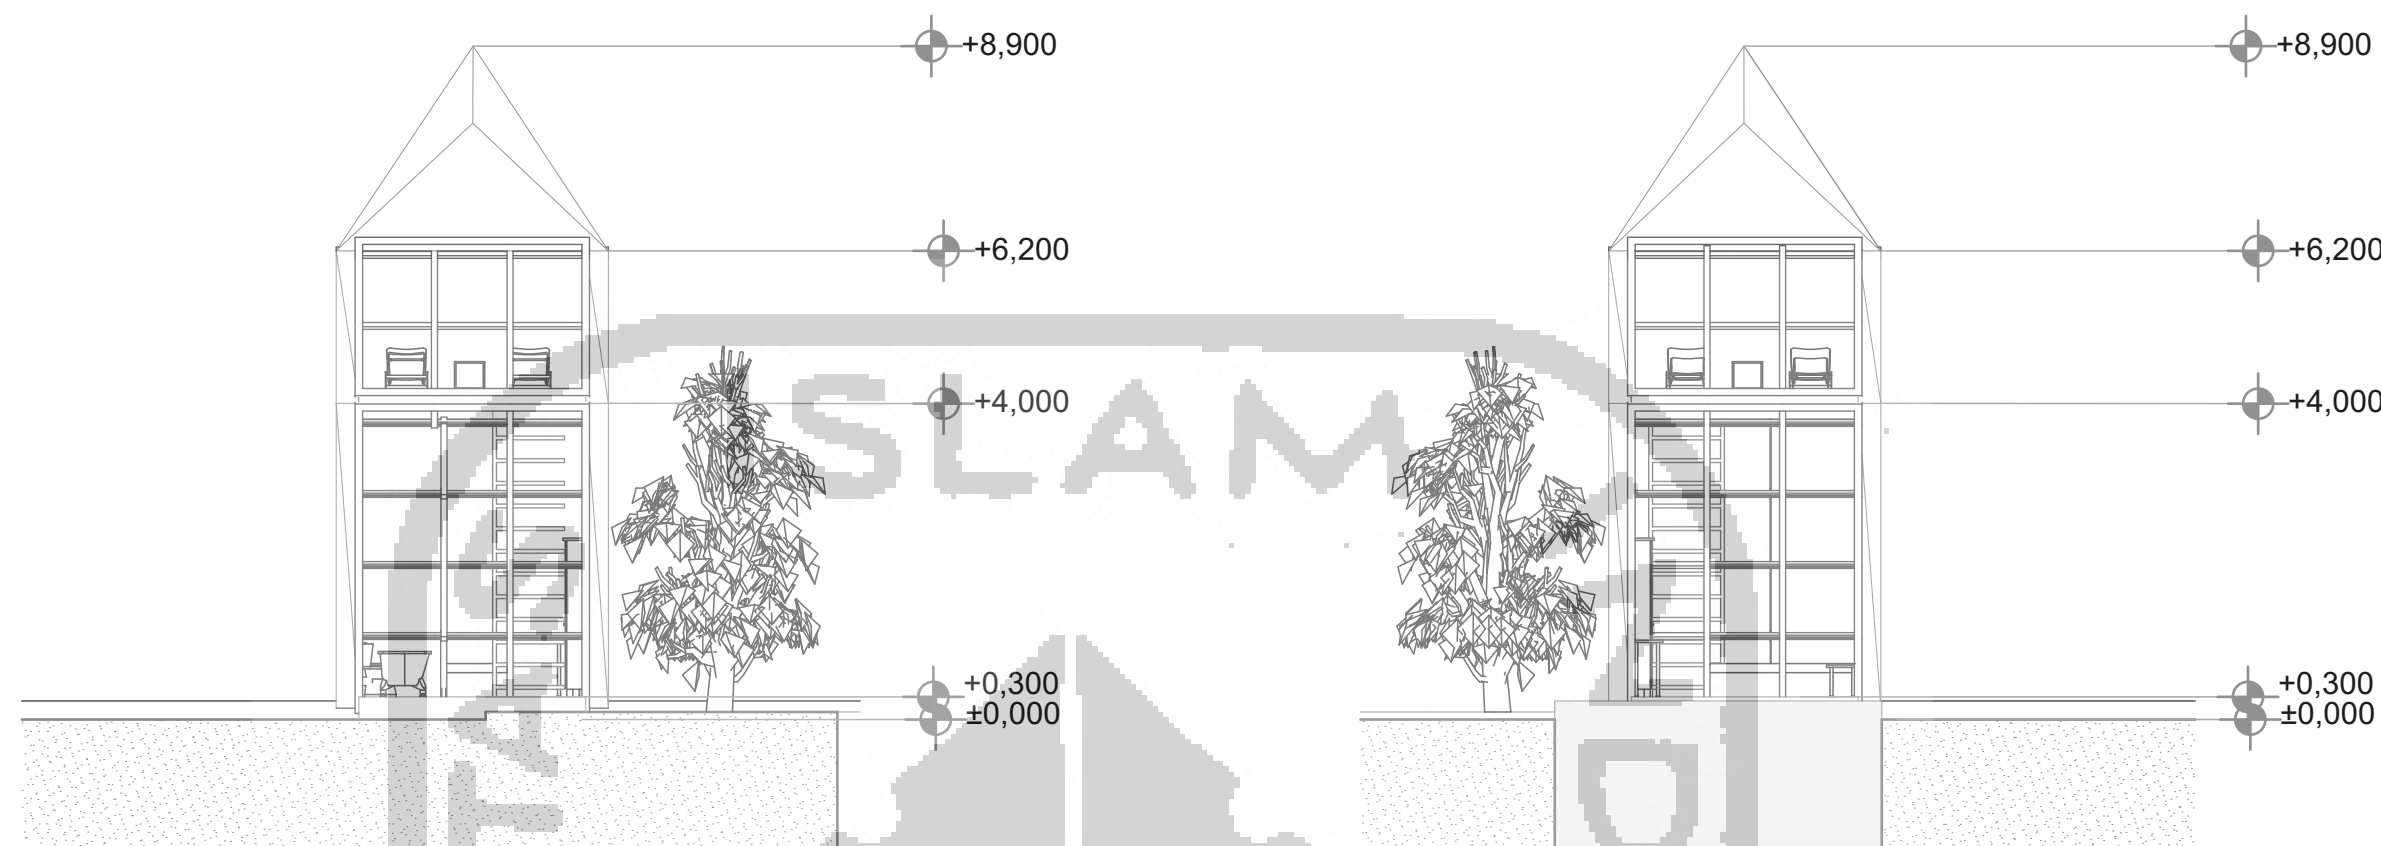


TAMPAK UTARA UNIT LUXURY
SKALA 1 : 100

TAMPAK SELATAN UNIT LUXURY
SKALA 1 : 100

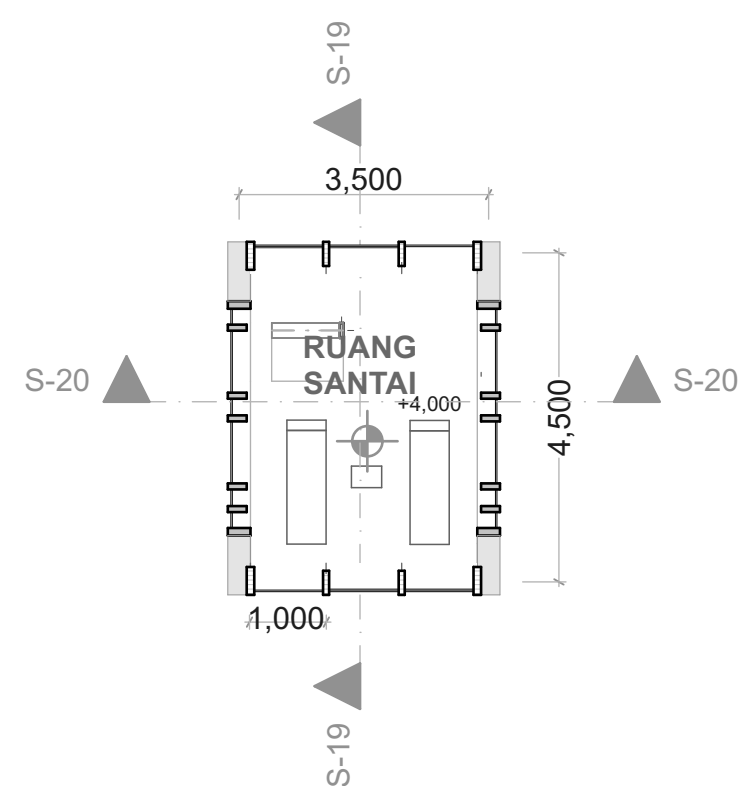


DENAH LT 2 UNIT LUXURY
SKALA 1 : 100

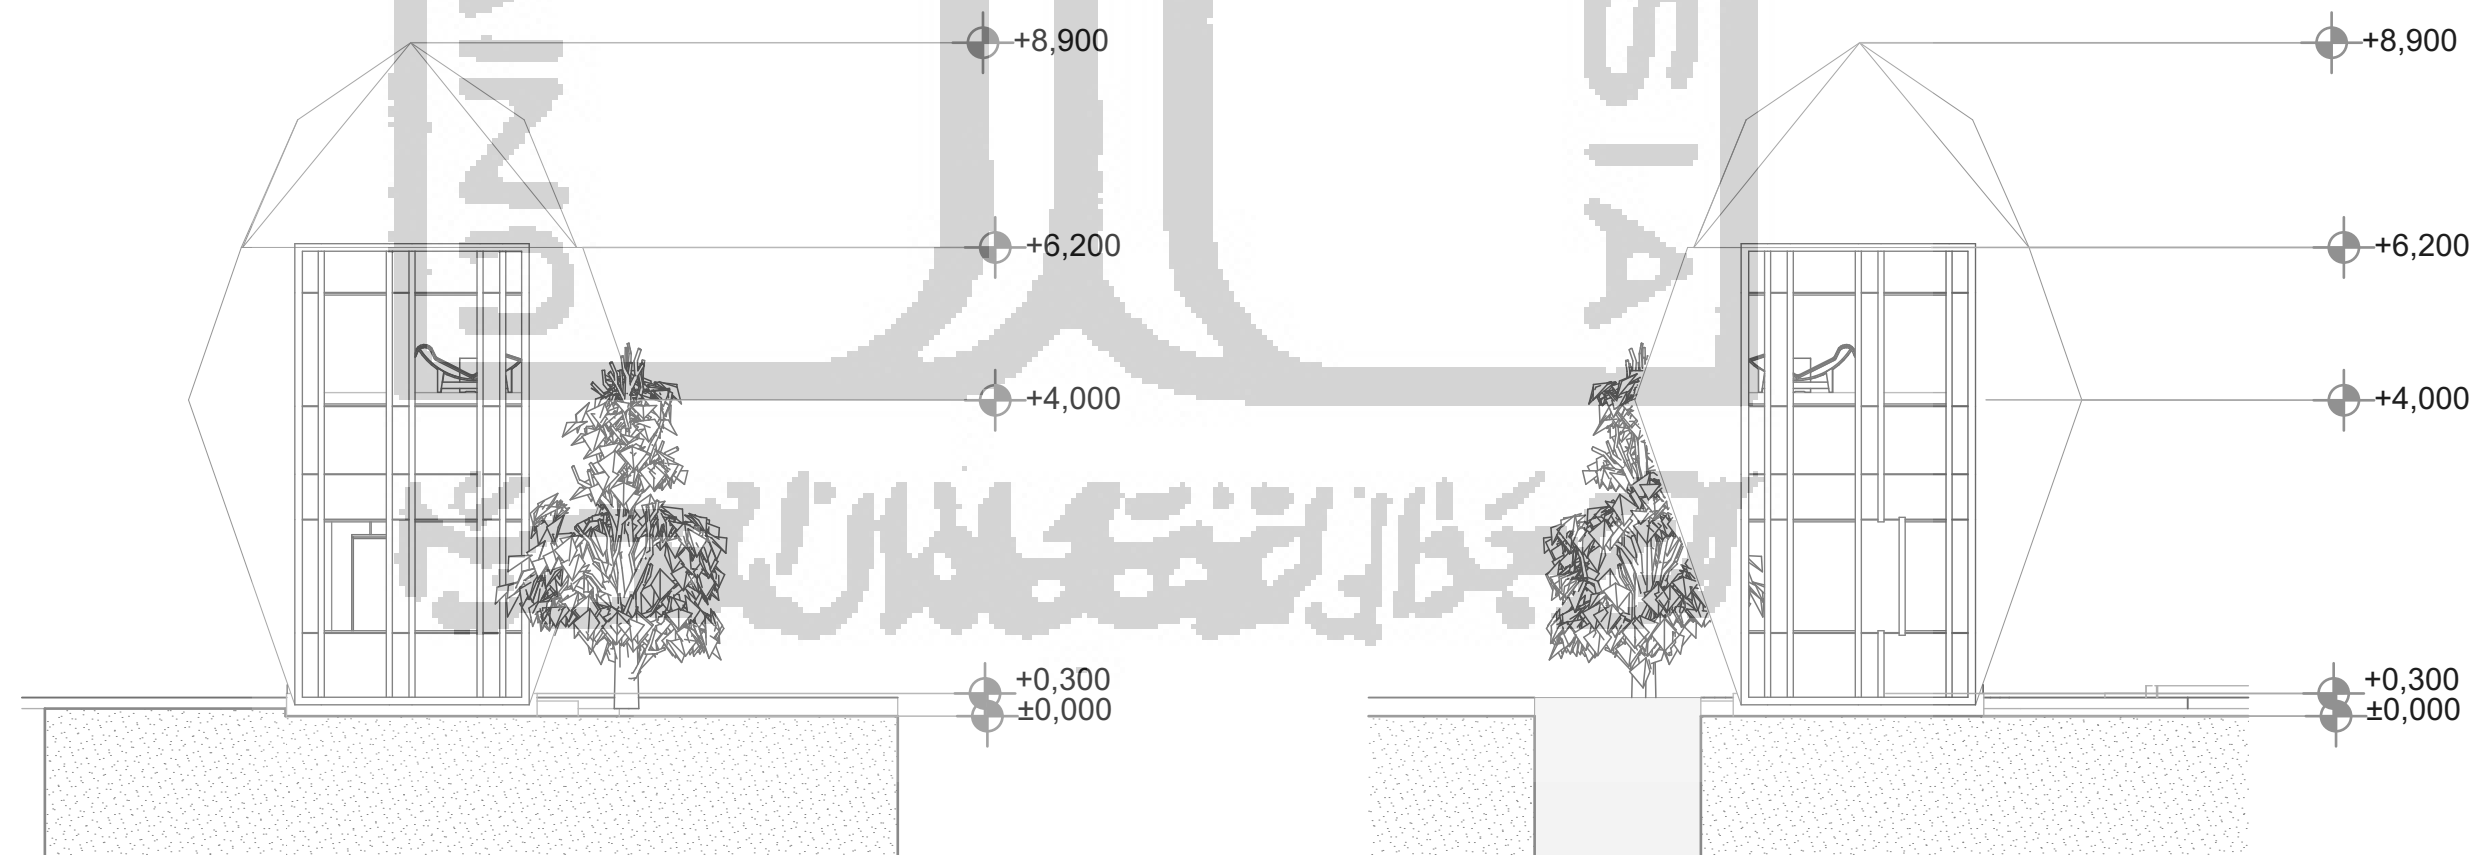

TAMPAK TIMUR UNIT LUXURY
SKALA 1 : 100

TAMPAK BARAT UNIT LUXURY
SKALA 1 : 100

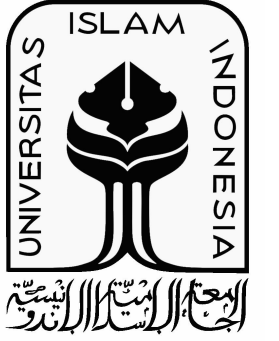

BACHELOR FINAL PROJECT

DEPARTMENT OF ARCHITECTURE FACULTY OF CIVIL ENGINEERING AND PLANNING

PROJECT

DESIGN OF RESORT KASAP BEACH PACITAN WITH THE BIOPHILIC ARCHITECTURE APPROACH

LECTURER

A. Saifudin M. MT. IAI. AA

NAME

Dea Rista Utama

NIM

15512168

TITLE


POTONGAN UNIT LUXURY

SCALE


SKALA 1 : 100

NO.	TOTAL


INFORMATION

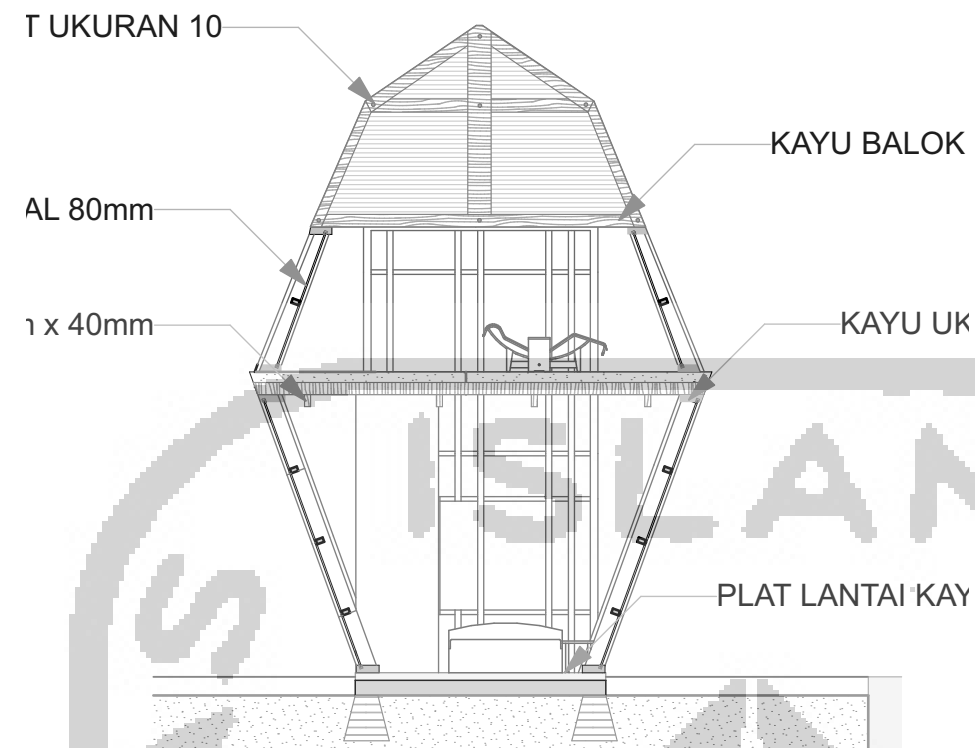

POTONGAN S-17 UNIT LUXURY
SKALA 1 : 100

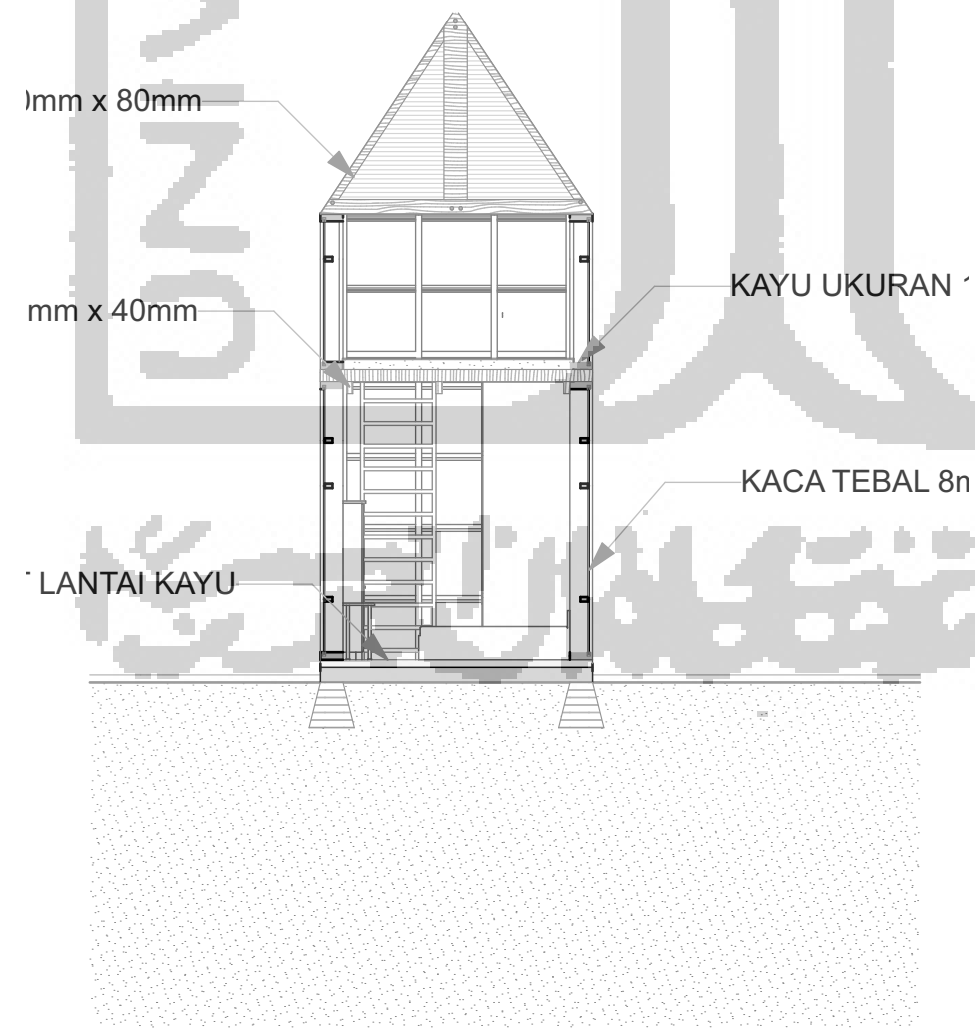

POTONGAN S-18 UNIT LUXURY
SKALA 1 : 100

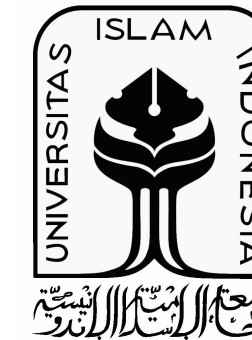

BACHELOR FINAL PROJECT

DEPARTMENT OF ARCHITECTURE FACULTY OF CIVIL ENGINEERING AND PLANNING

PROJECT

DESIGN OF RESORT KASAP BEACH PACITAN WITH THE BIOPHILIC ARCHITECTURE APPROACH

LECTURER

A. Saifudin M. MT. IAI. AA

NAME

Dea Rista Utama

NIM

15512168

TITLE


DENAH & TAMPAK UNIT STANDARD


SCALE

NO.

TOTAL

INFORMATION

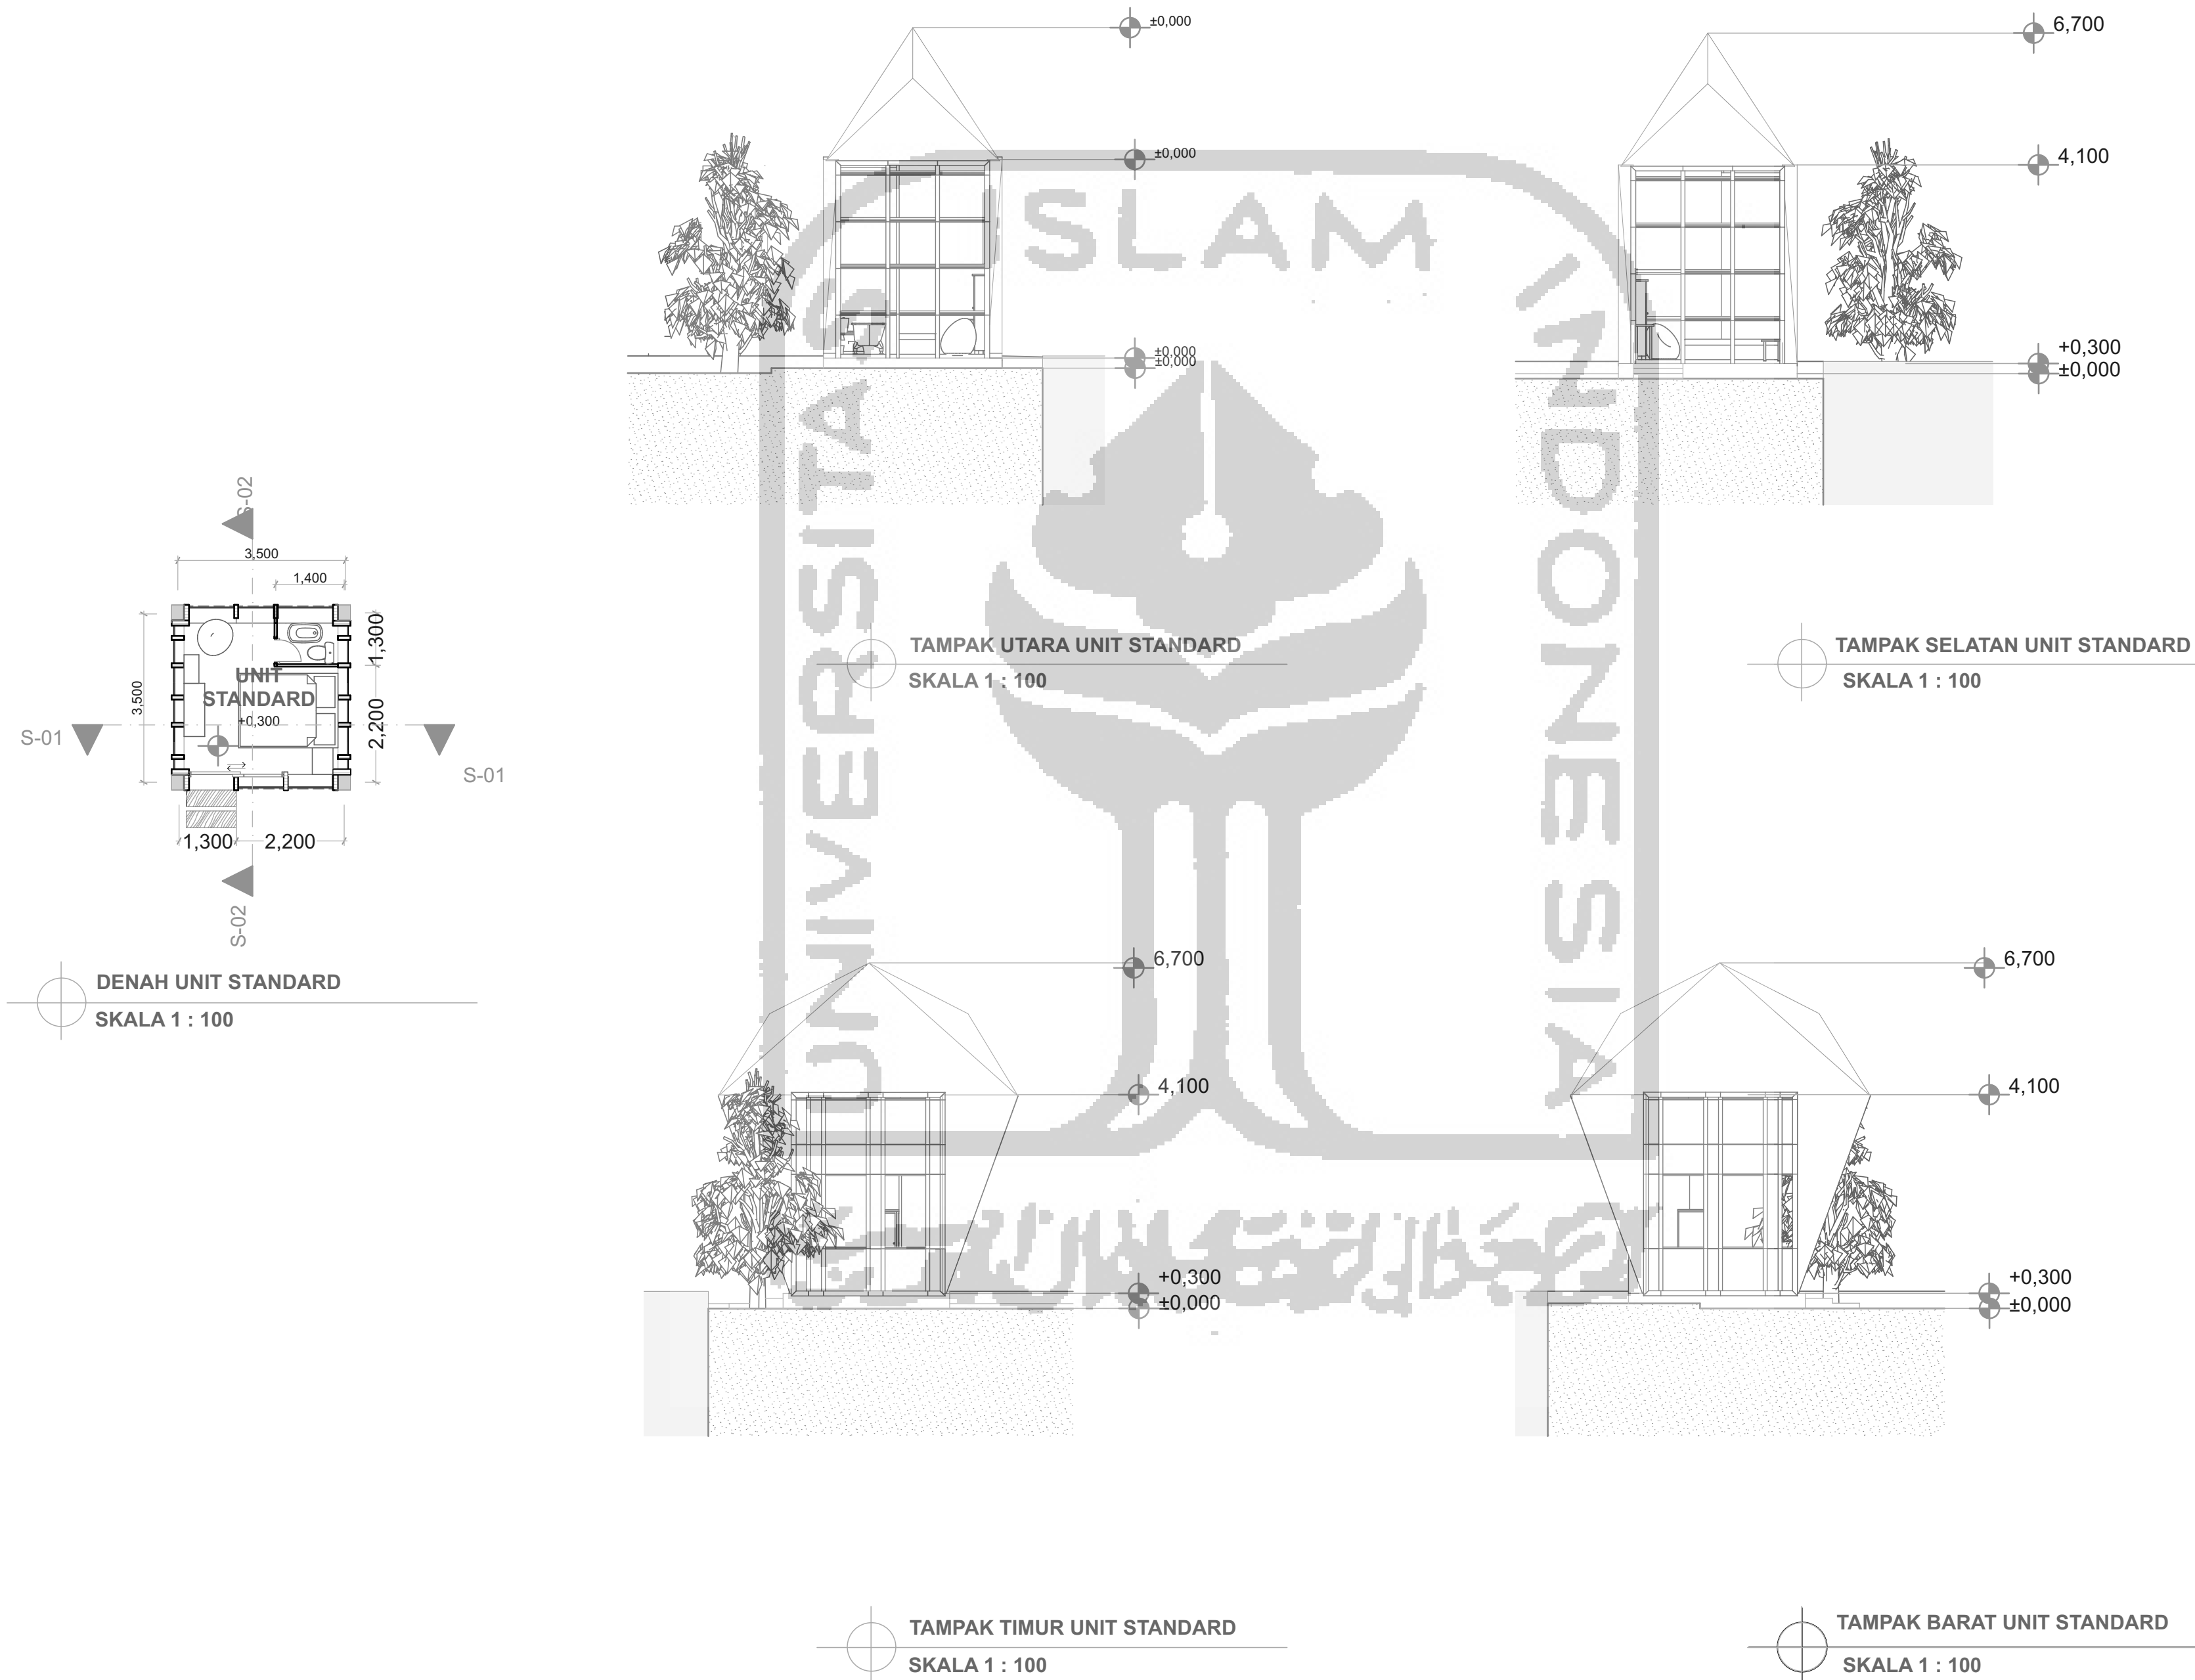

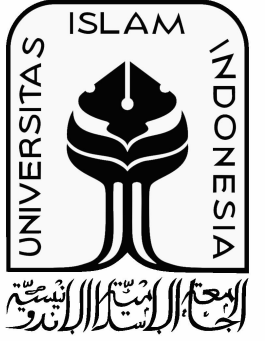

BACHELOR FINAL PROJECT

DEPARTMENT OF
ARCHITECTURE FACULTY OF
CIVIL ENGINEERING AND
PLANNING

PROJECT

DESIGN OF RESORT
KASAP BEACH PACITAN
WITH THE BIOPHILIC
ARCHITECTURE
APPROACH

LECTURER

A. Saifudin M. MT. IAI. AA

NAME

Dea Rista Utama

NIM

15512168

TITLE

POTONGAN DENAH
STANDARD


SCALE

SKALA 1 : 100

NO.


TOTAL

INFORMATION

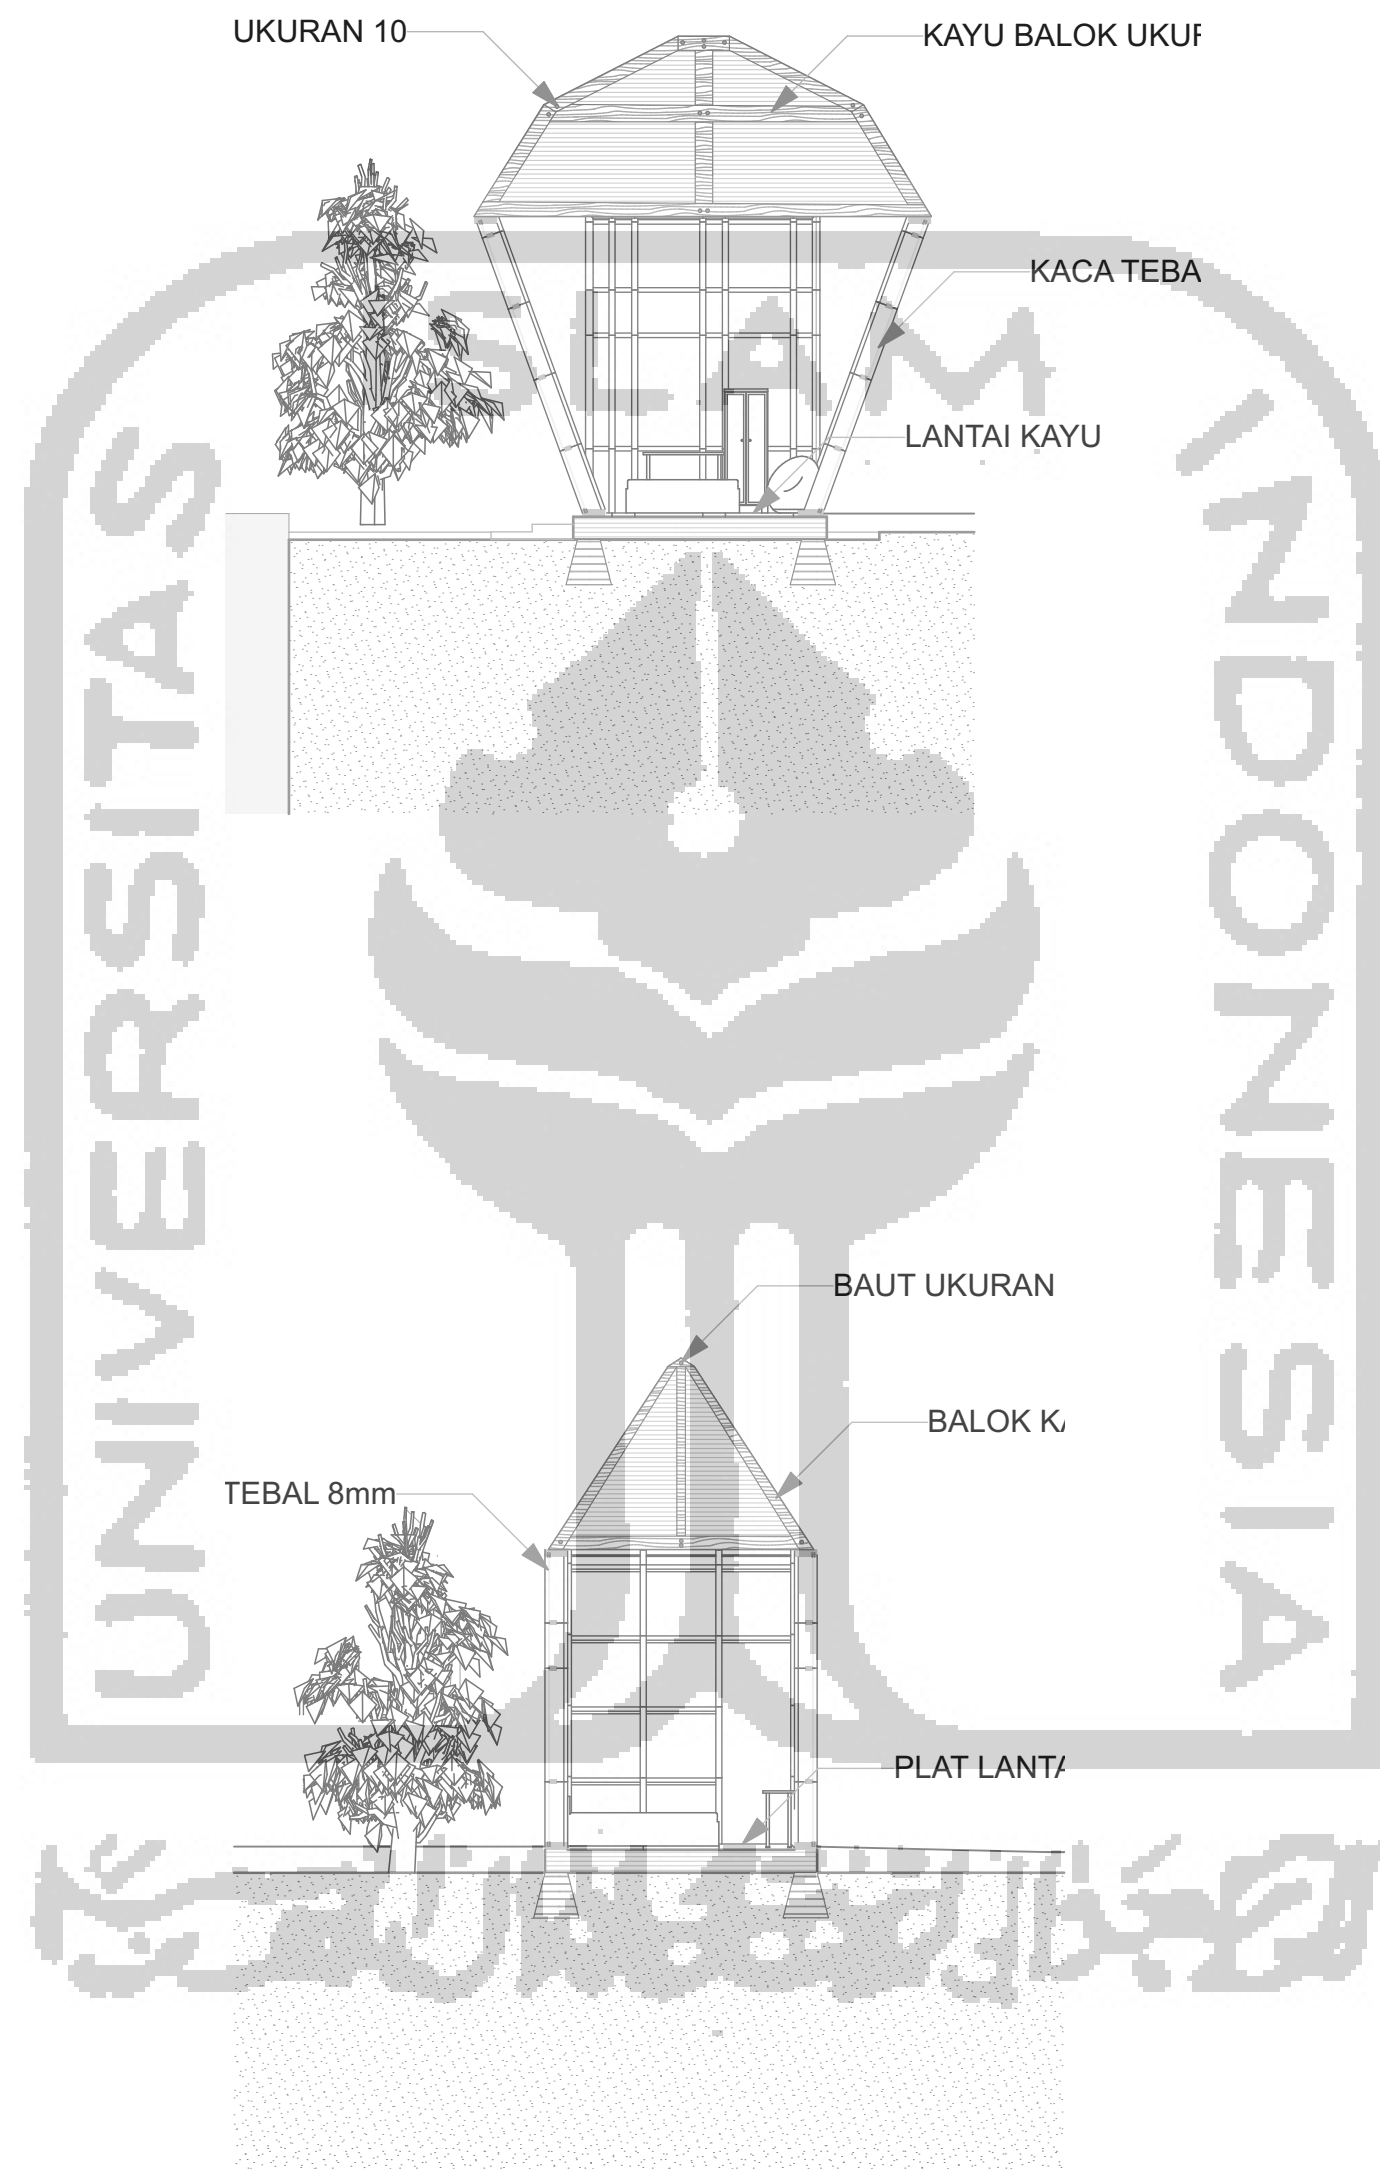

POTONGAN S-2 DENAH STANDARD
SKALA 1 : 100

POTONGAN S-1 UNIT STANDARD
SKALA 1 : 100

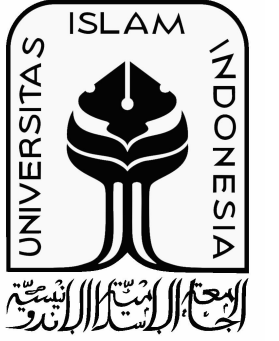

BACHELOR FINAL PROJECT

DEPARTMENT OF ARCHITECTURE FACULTY OF CIVIL ENGINEERING AND PLANNING

PROJECT

DESIGN OF RESORT KASAP BEACH PACITAN WITH THE BIOPHILIC ARCHITECTURE APPROACH

LECTURER

A. Saifudin M. MT. IAI. AA

NAME

Dea Rista Utama

NIM

15512168

TITLE

DENAH PARSIAL


SCALE


SKALA 1 : 50

NO.

TOTAL

INFORMATION

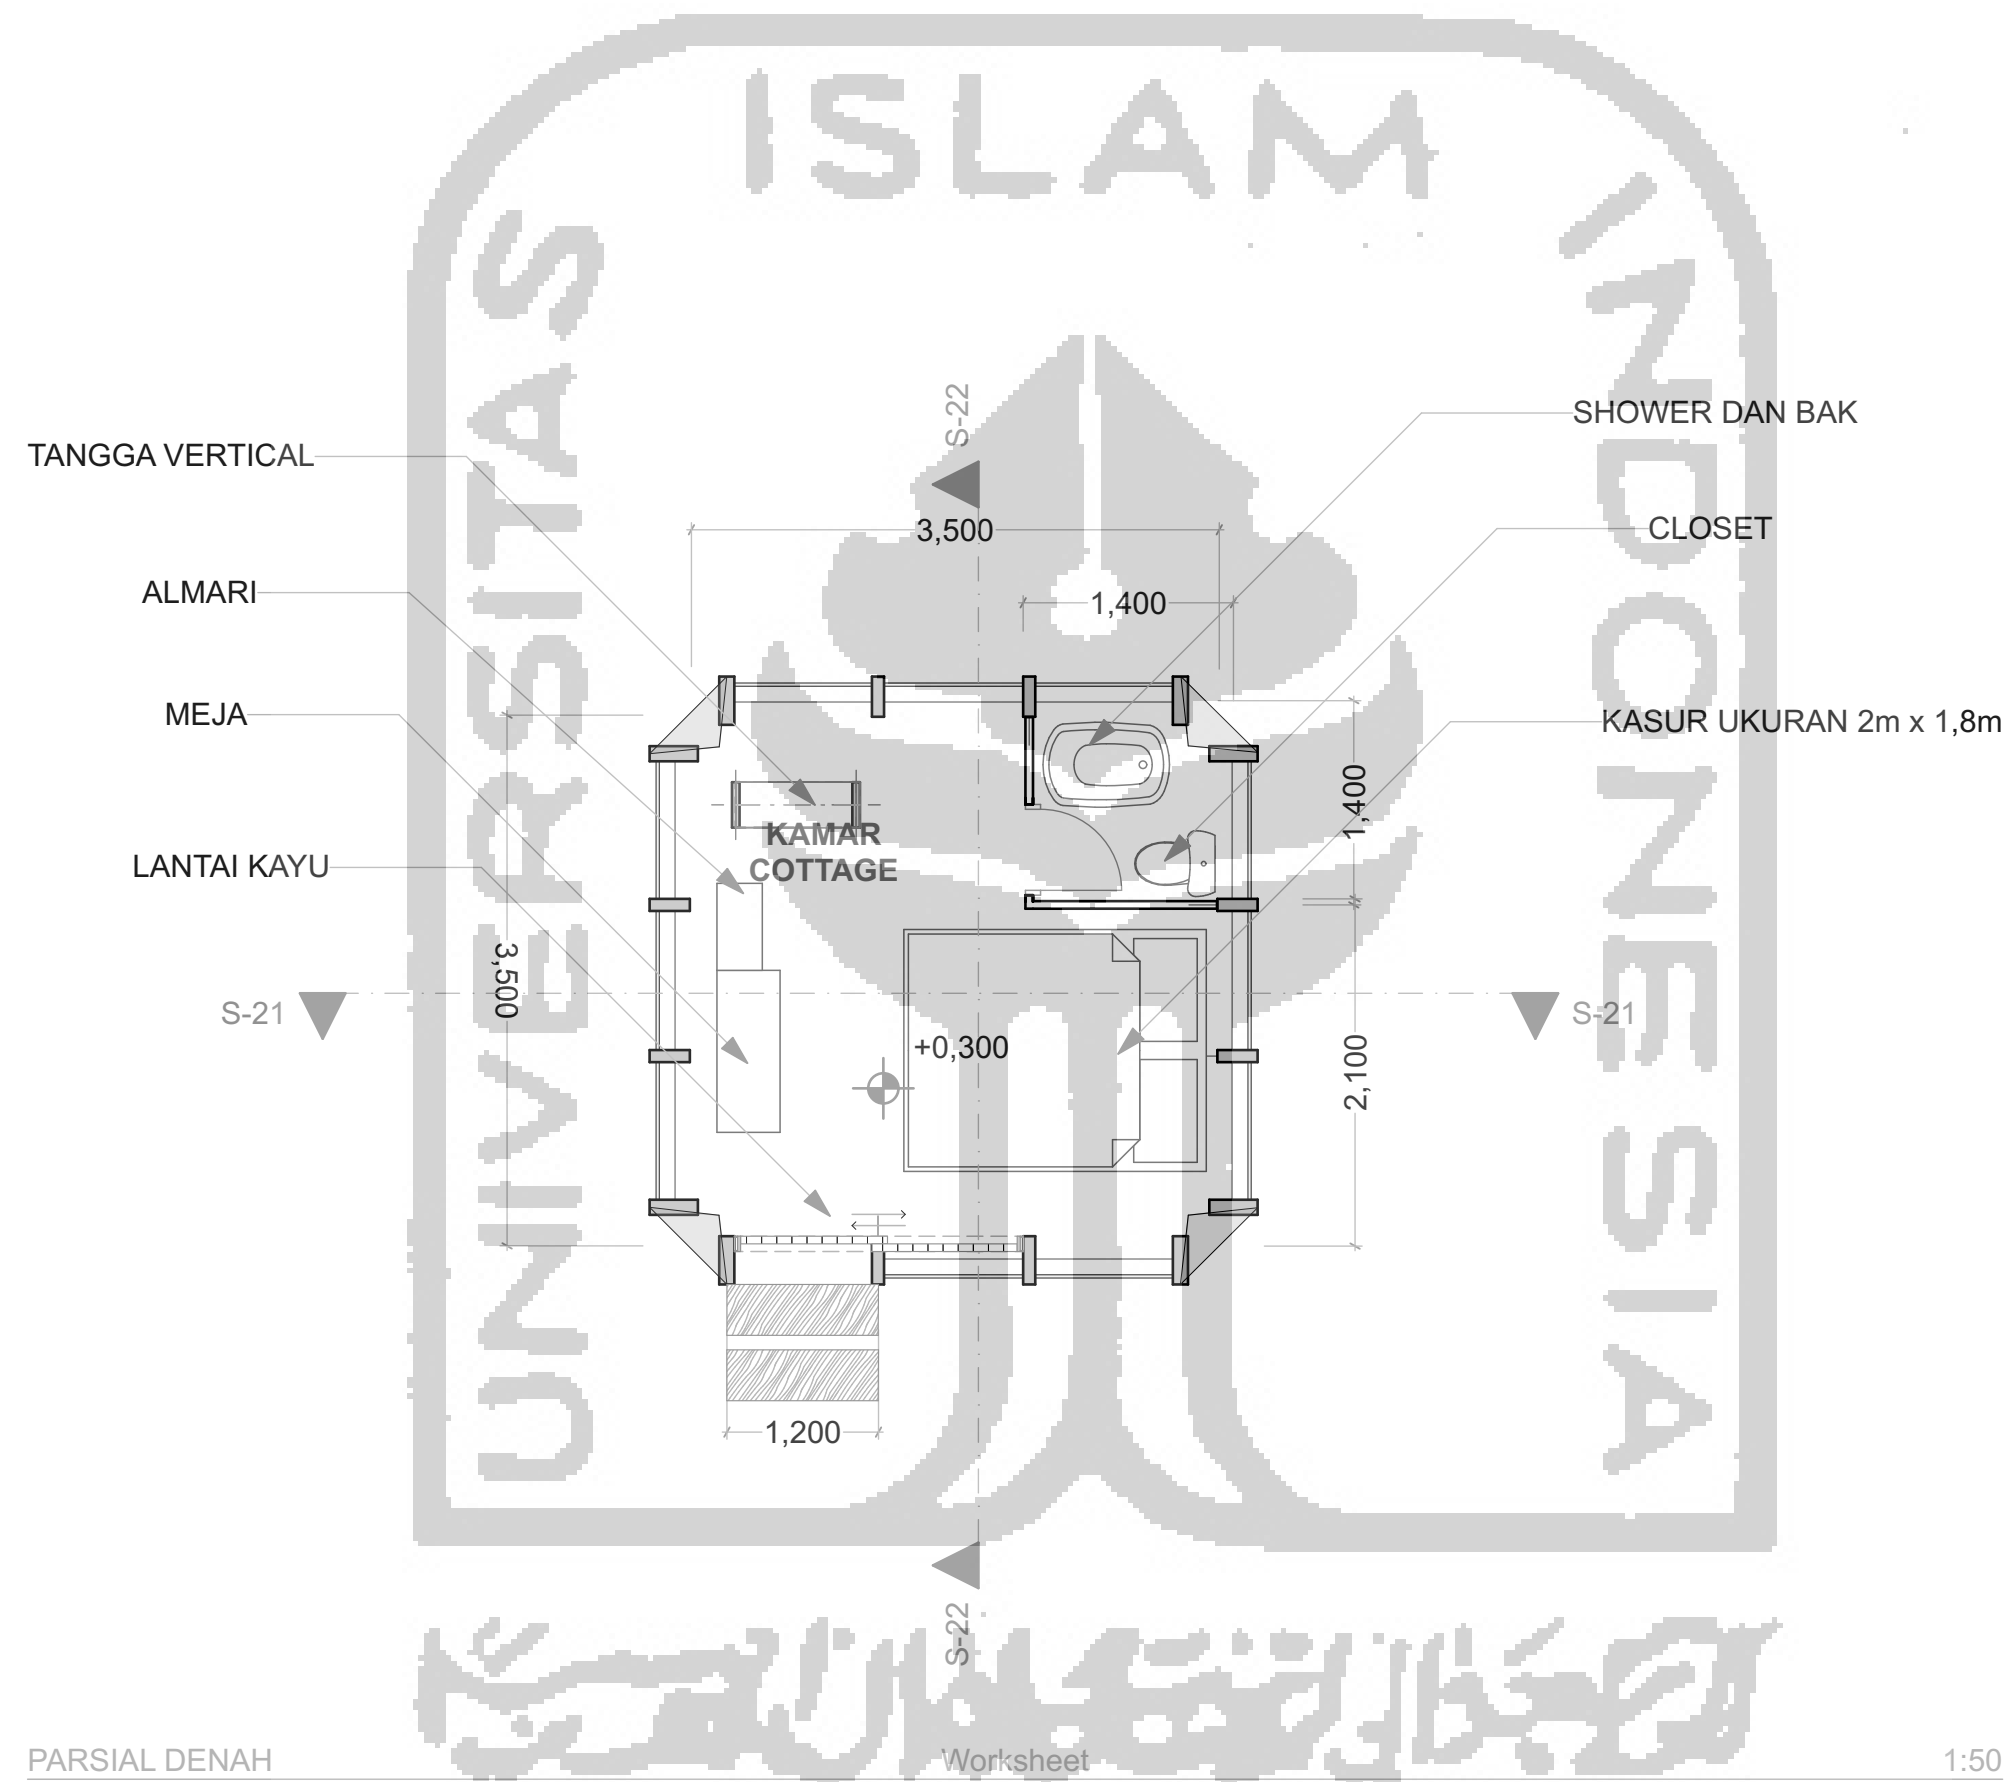

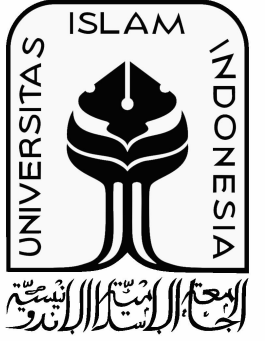

BACHELOR FINAL PROJECT

DEPARTMENT OF ARCHITECTURE FACULTY OF CIVIL ENGINEERING AND PLANNING

PROJECT

DESIGN OF RESORT KASAP BEACH PACITAN WITH THE BIOPHILIC ARCHITECTURE APPROACH

LECTURER

A. Saifudin M. MT. IAI. AA

NAME

Dea Rista Utama

NIM

15512168

TITLE

POTONGAN PARSIAL


SCALE

SKALA 1 : 50

NO.

TOTAL

INFORMATION

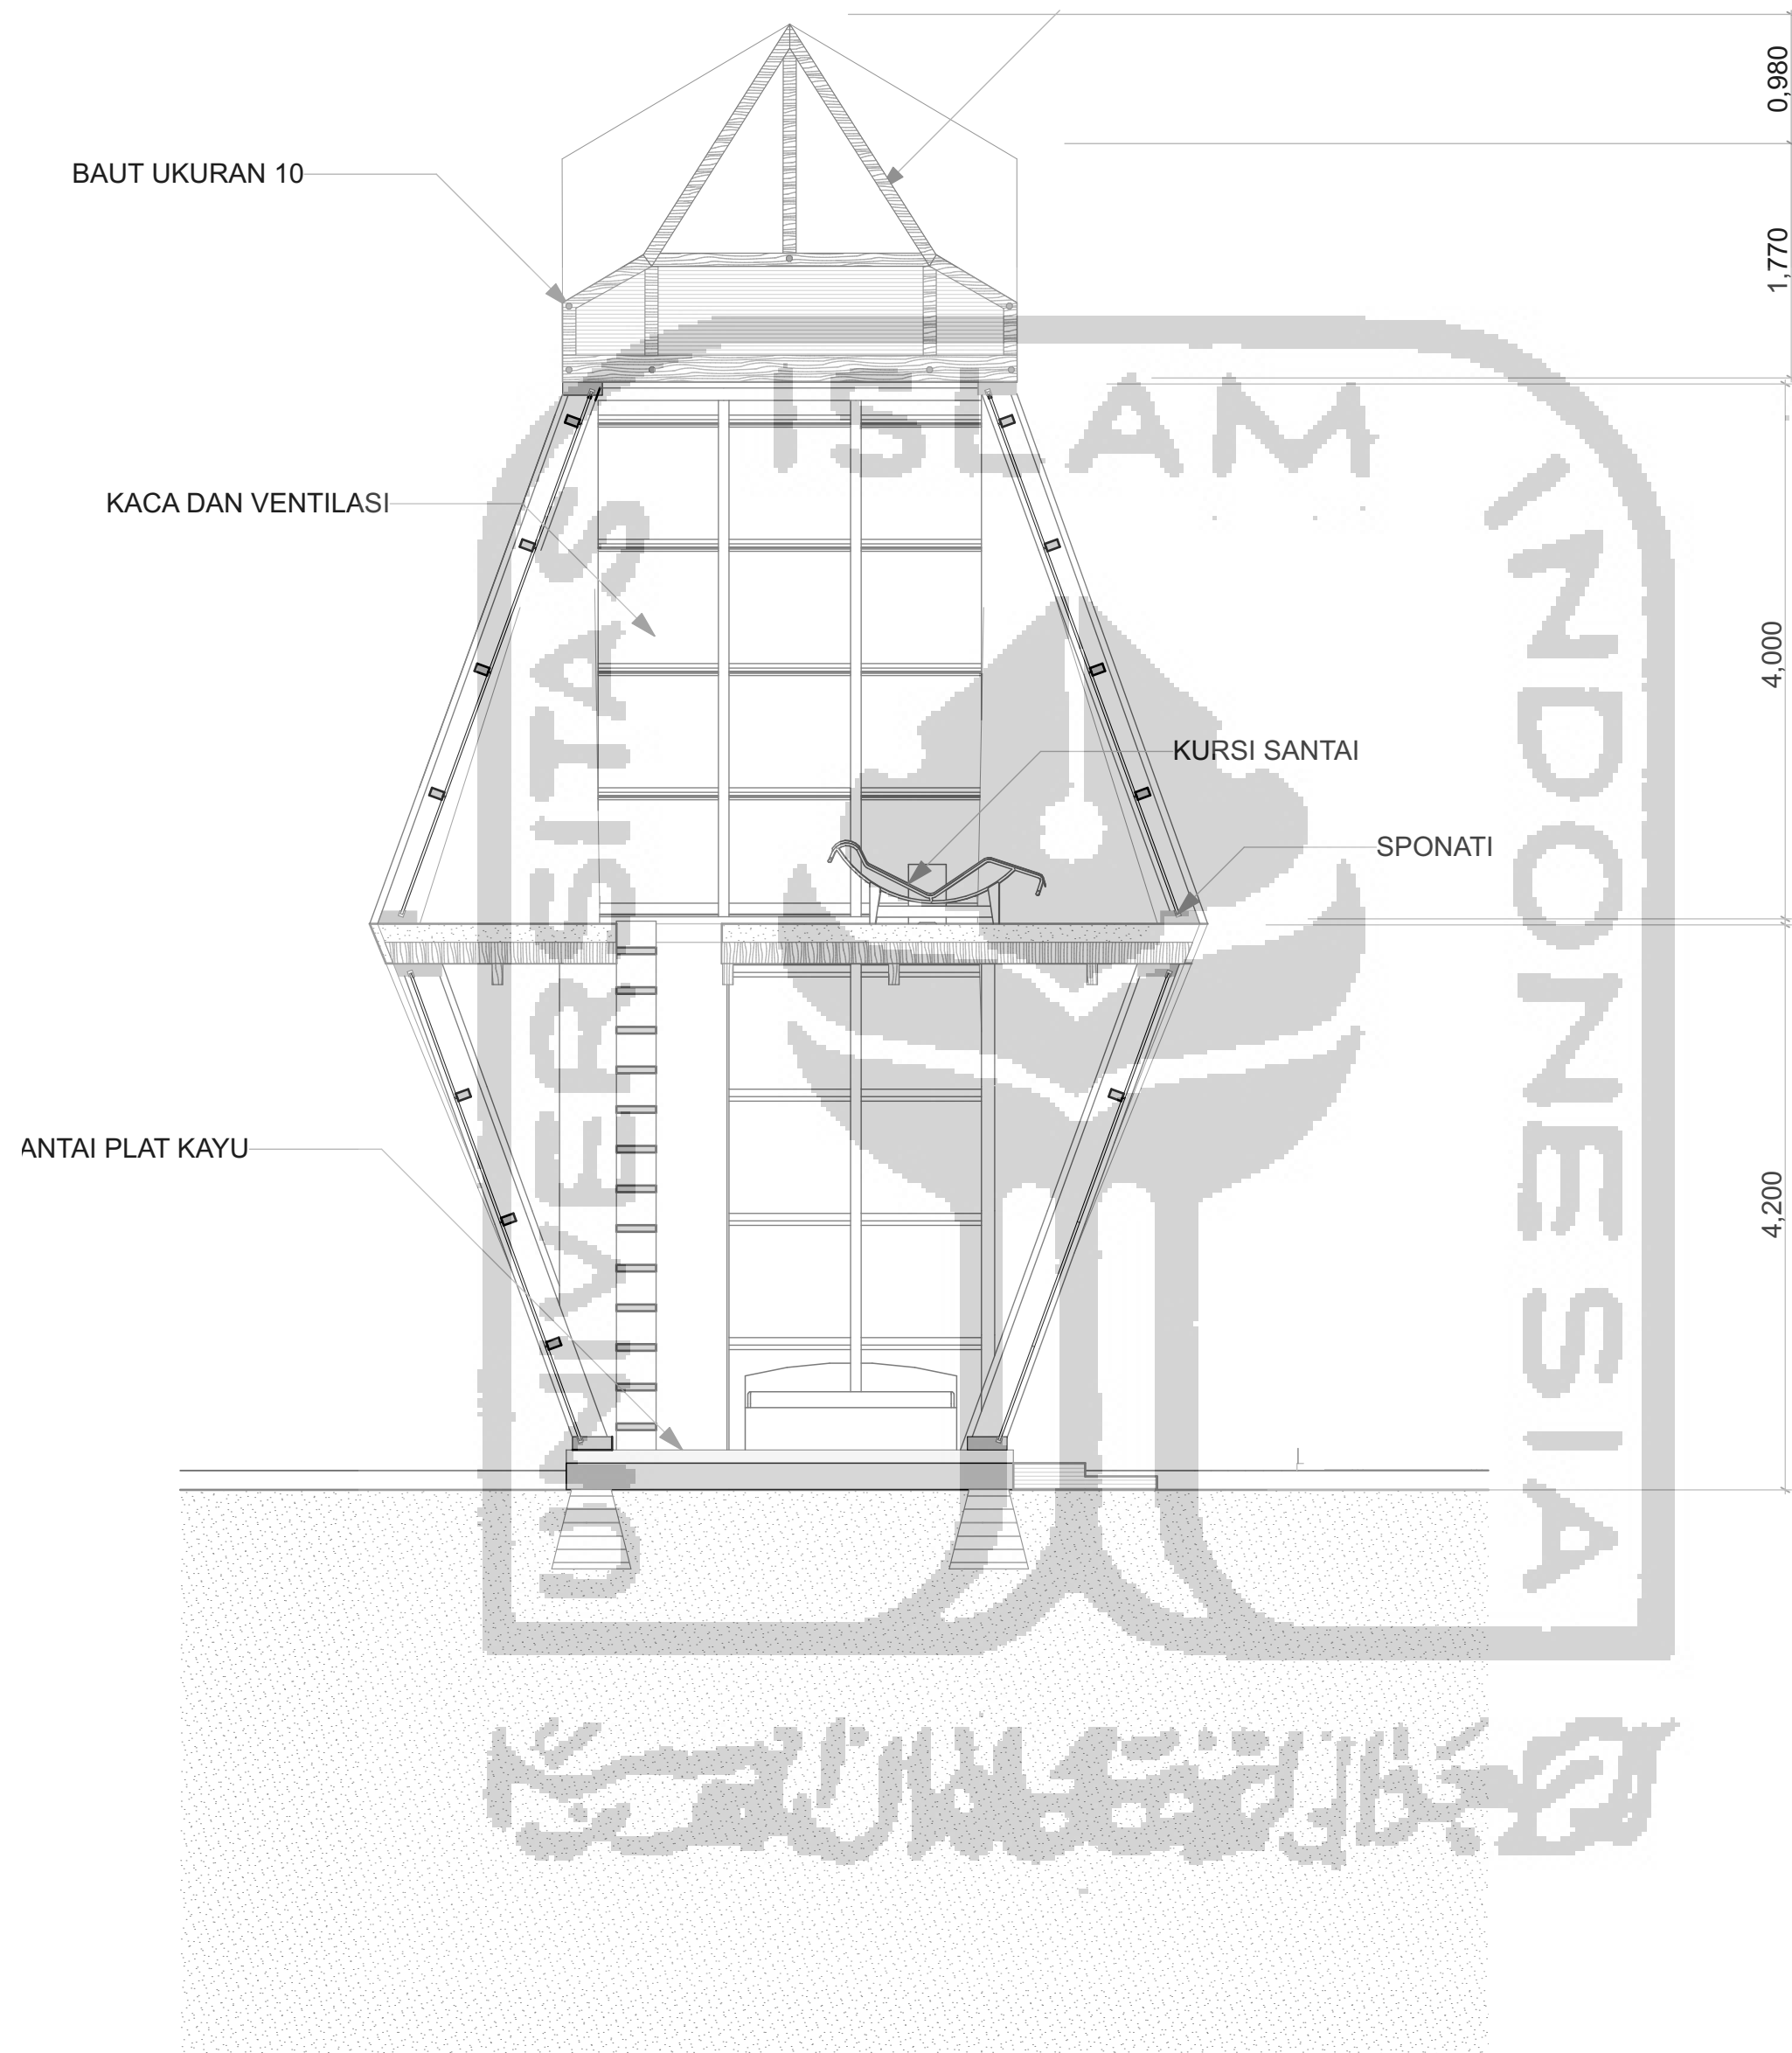


PARSIAL POTONGAN

Worksheet

1:50



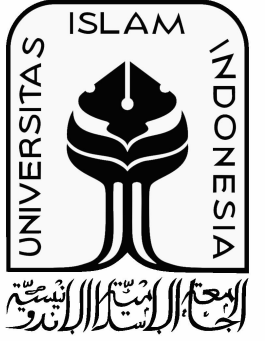

BACHELOR FINAL PROJECT

DEPARTMENT OF ARCHITECTURE FACULTY OF CIVIL ENGINEERING AND PLANNING

PROJECT

DESIGN OF RESORT KASAP BEACH PACITAN WITH THE BIOPHILIC ARCHITECTURE APPROACH

LECTURER

A. Saifudin M. MT. IAI. AA

NAME

Dea Rista Utama

NIM

15512168

TITLE


TAMPAK PARSIAL

SCALE

SKALA 1 : 50

NO.	TOTAL

INFORMATION

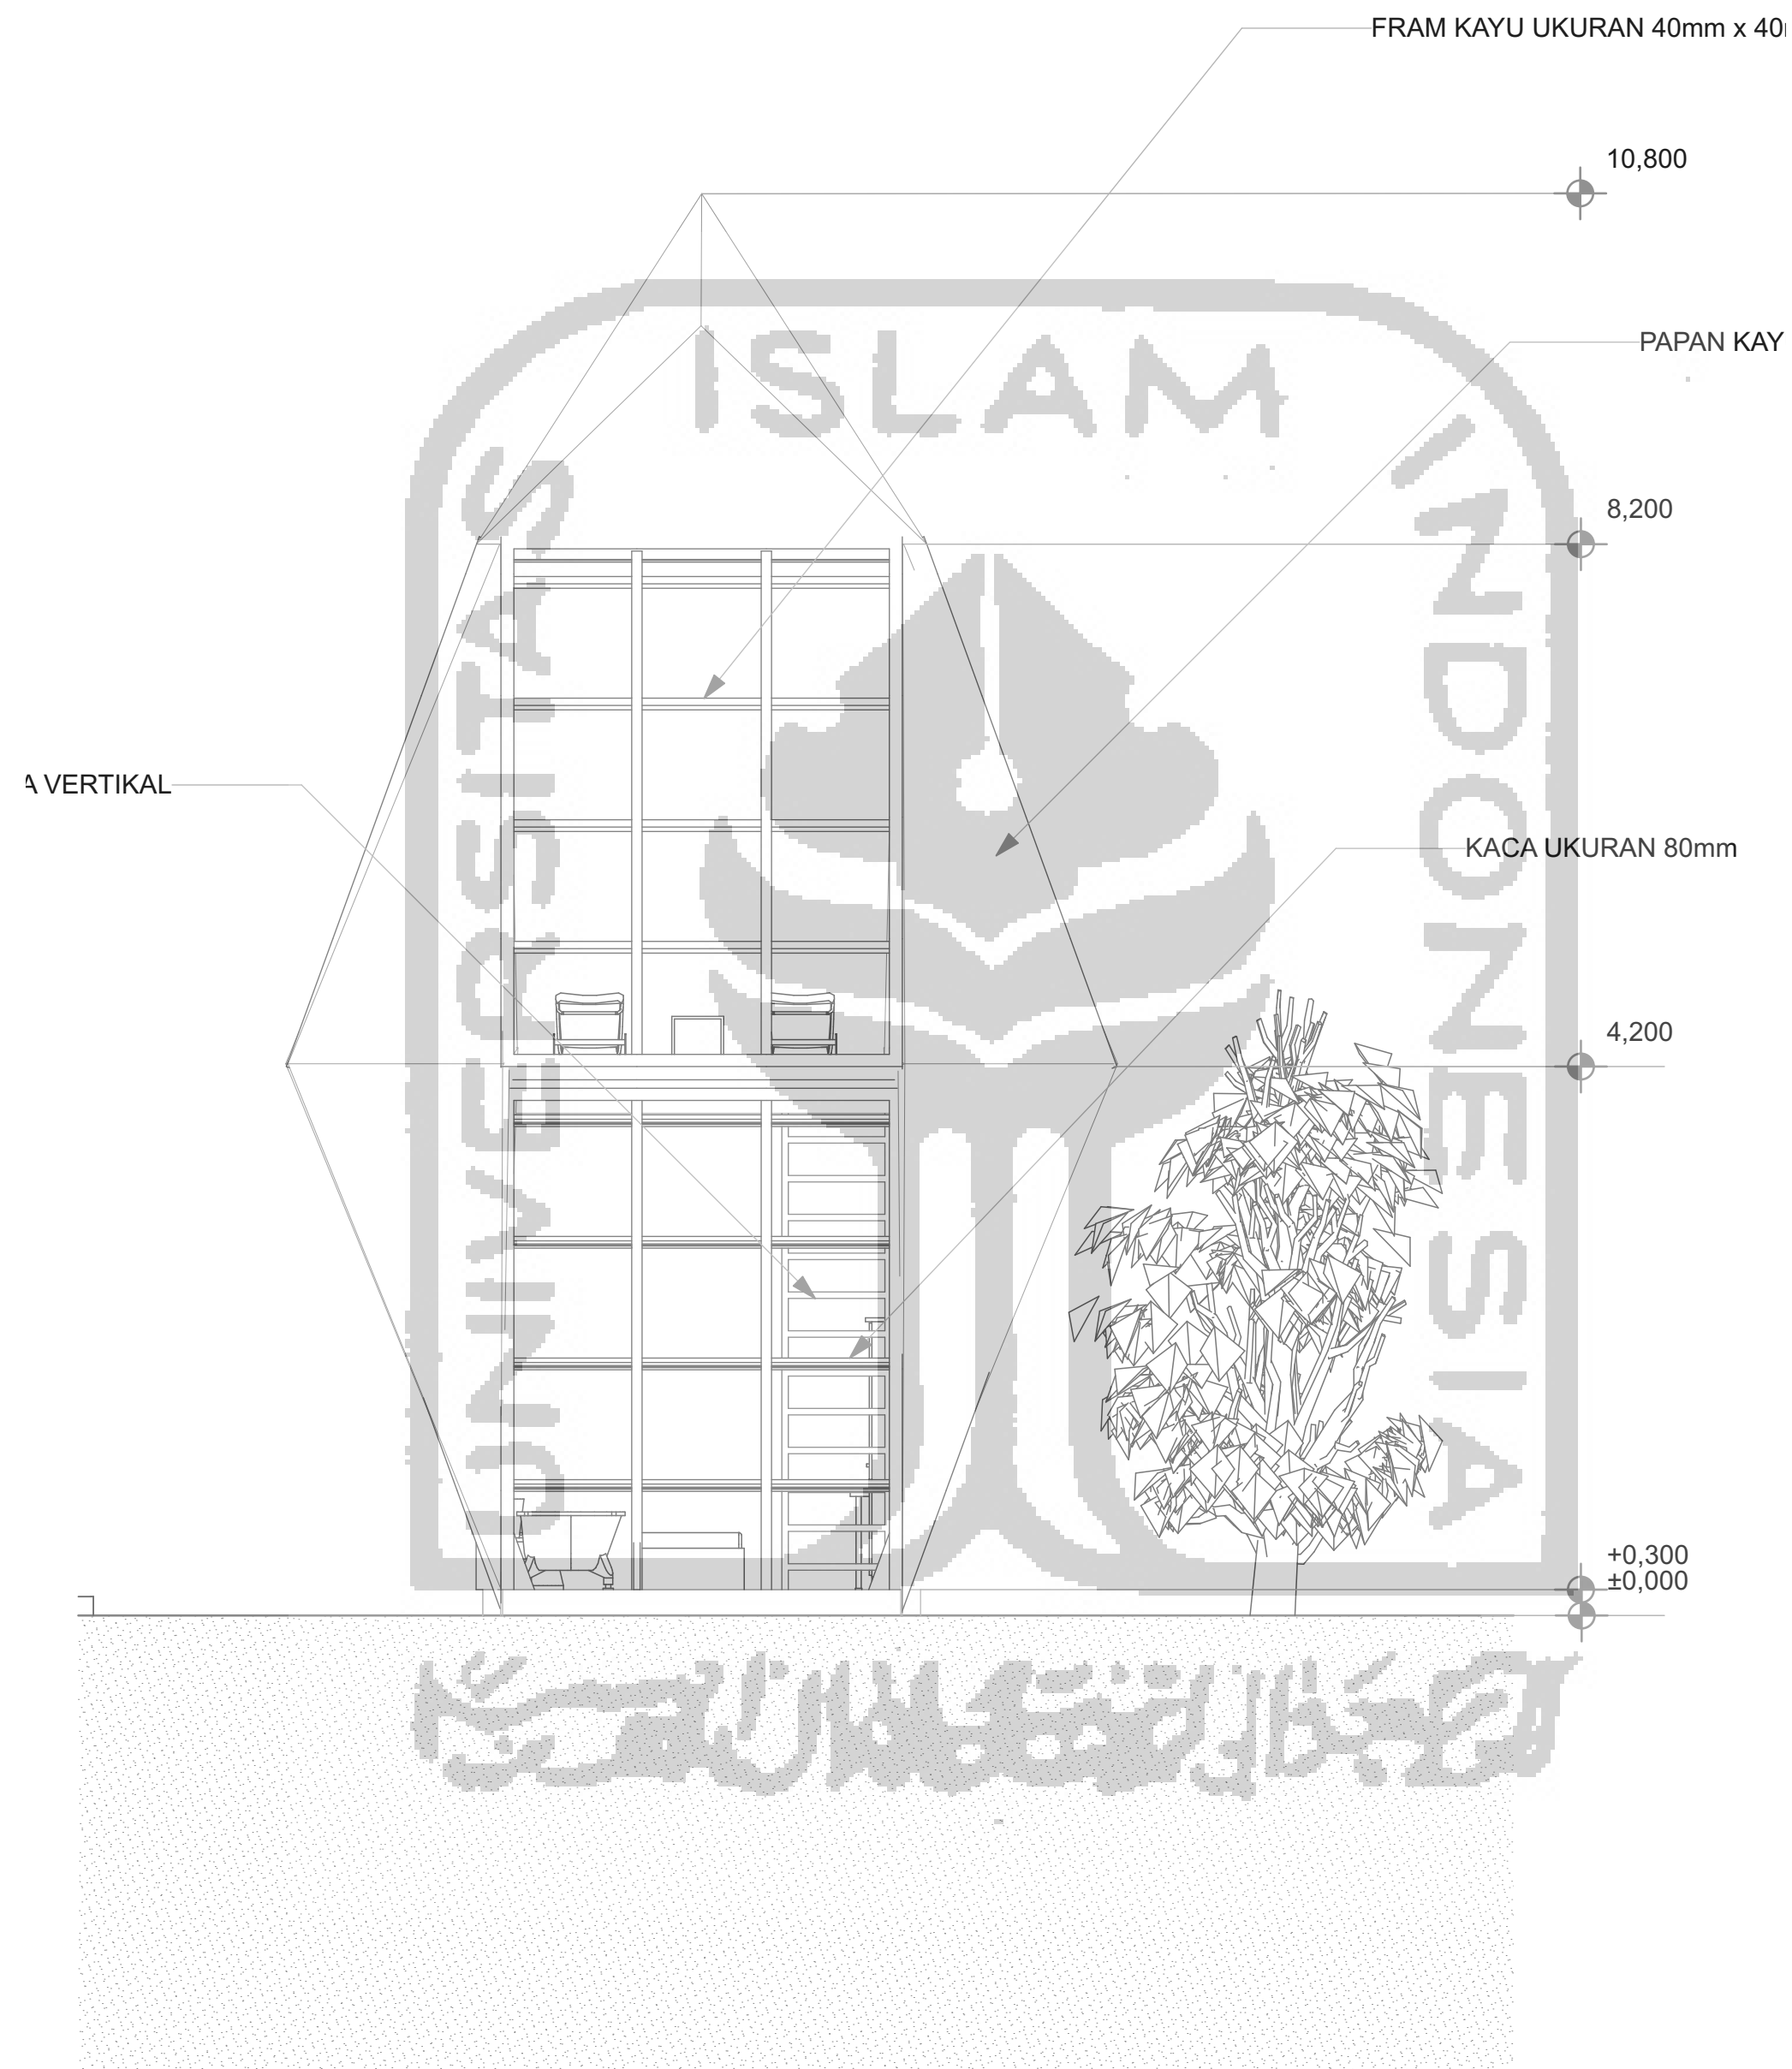

TAMPAK PARSIAL
SKALA 1 : 50