


KETERANGAN :

- BAK KONTROL LEMAK
- SUMUR AIR BERSIH
- PANEL PEMBAGI
- PIPA AIR BERSIH
- PIPA LEMAK
- SALURAN AIR BERSIH
- SALURAN LEMAK

SKEMA INFRASTRUKTUR LT. 1
1 : 200

PROYEK AKHIR SARJANA	DOSEN PEMBIMBING	DOSEN PENGUJI	NAMA MAHASISWA	TASK	JUDUL GAMBAR	SKALA	KETERANGAN
Memorial in Kiev Ukraine by Biocentric Architecture Approach	Ir. Arman Yulianta, MUP.	Noor Cholis Idham, S.T., M.Arch., Ph.D	Syifaullinnas	DOKUMEN PENDADARAN	SKEMA INFRASTRUKTUR LT. 1	1 : 200	
			NIM				
			12512001				

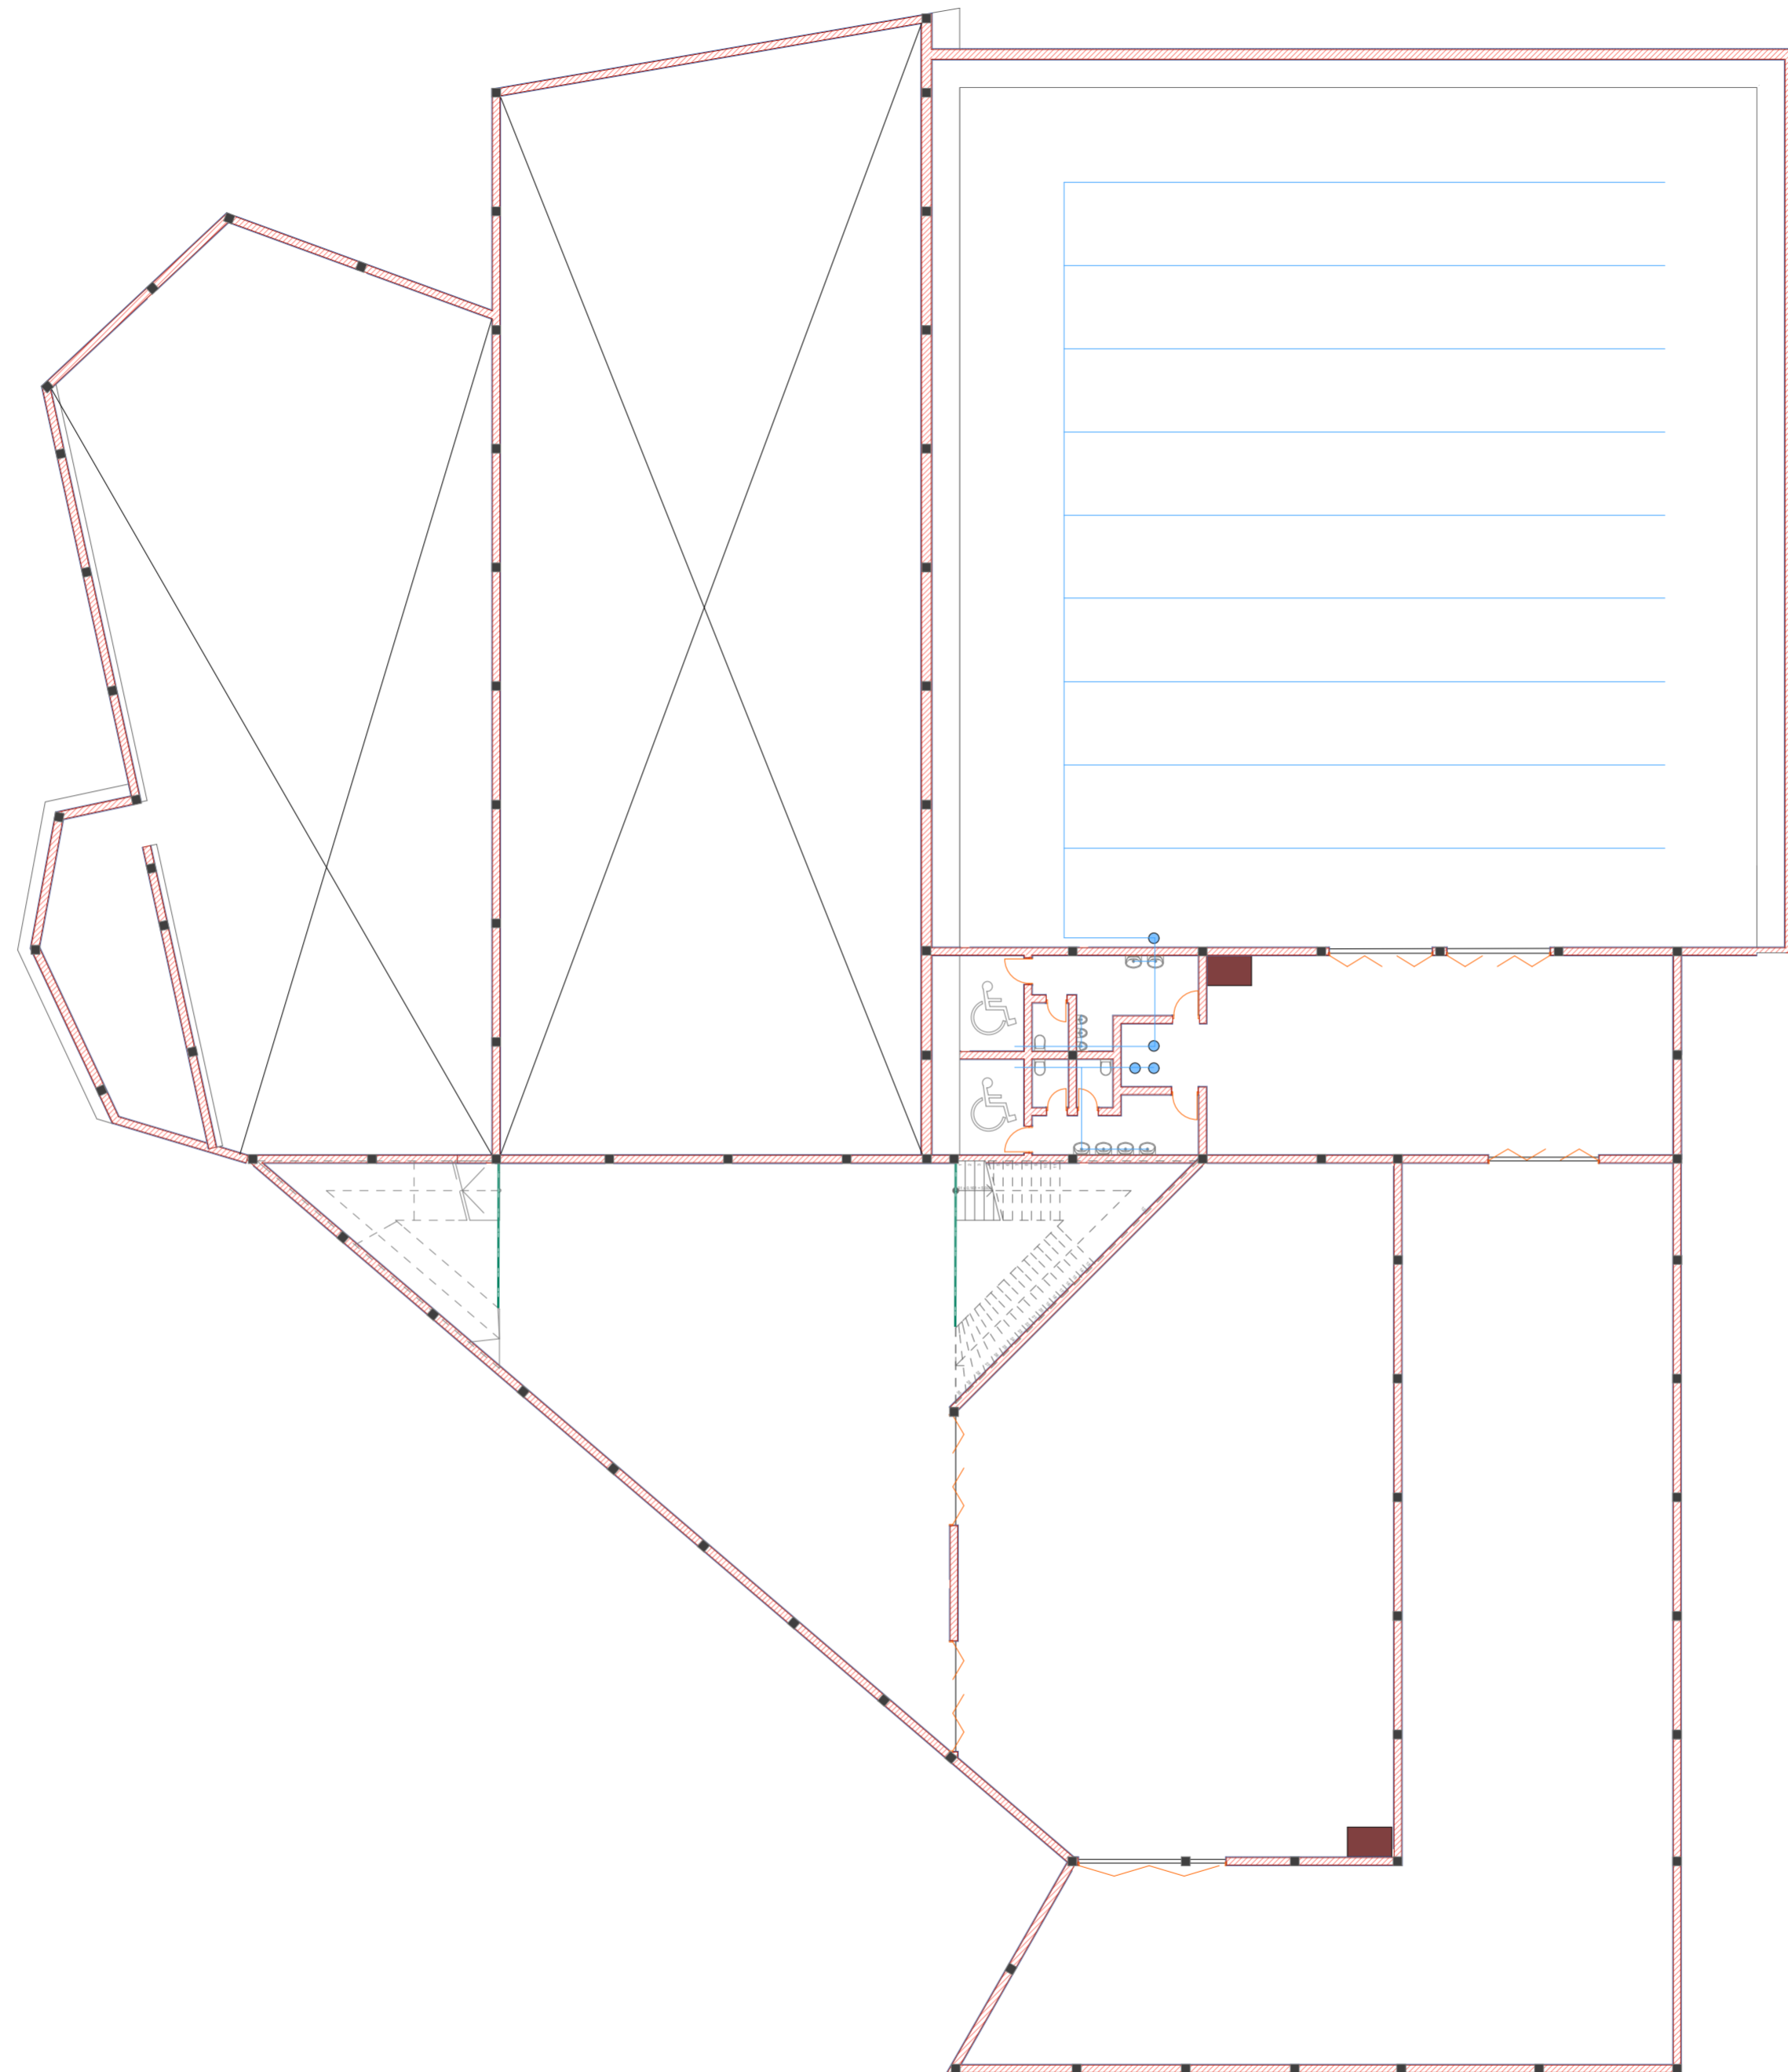

KETERANGAN :


- PANEL PEMBAGI
- PIPA AIR BERSIH
- SALURAN AIR BERSIH

SKEMA INFRASTRUKTUR LT. 2
1 : 200

PROYEK AKHIR SARJANA	DOSEN PEMBIMBING	DOSEN PENGUJI	NAMA MAHASISWA	TASK	JUDUL GAMBAR	SKALA	KETERANGAN
Memorial in Kiev Ukraine by Biocentric Architecture Approach	Ir. Arman Yulianta, MUP.	Noor Choliz Idham, S.T., M.Arch., Ph.D	Syifaullinnas	DOKUMEN PENDADARAN	SKEMA INFRASTRUKTUR LT. 2	1 : 200	
			NIM				
			12512001				


KETERANGAN :

- GREY WATER PUMP
- GROUND WATER TANK
- PIPAAIR BERSIH
- GENSET
- TURBIN
- MAIN PANEL BOARD
- PANEL PEMBAGI

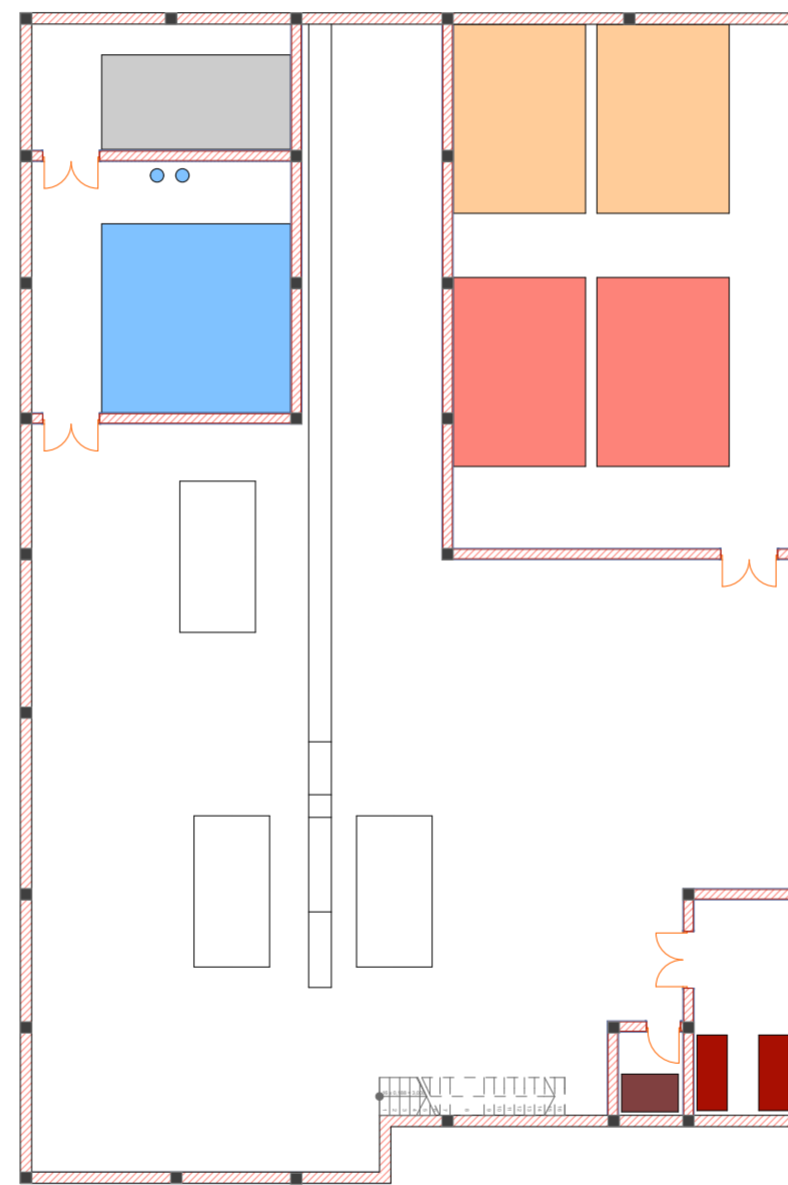


SKEMA INFRASTRUKTUR BASEMENT
1 : 200


PROYEK AKHIR SARJANA	DOSEN PEMBIMBING	DOSEN PENGUJI	NAMA MAHASISWA	TASK	JUDUL GAMBAR	SKALA	KETERANGAN
Memorial in Kiev Ukraine by Biocentric Architecture Approach	Ir. Arman Yulianta, MUP.	Noor Cholish Idham, S.T., M.Arch., Ph.D	Syifaullinnas	DOKUMEN PENDADARAN	SKEMA INFRASTRUKTUR	1 : 200	
			NIM				
			12512001				

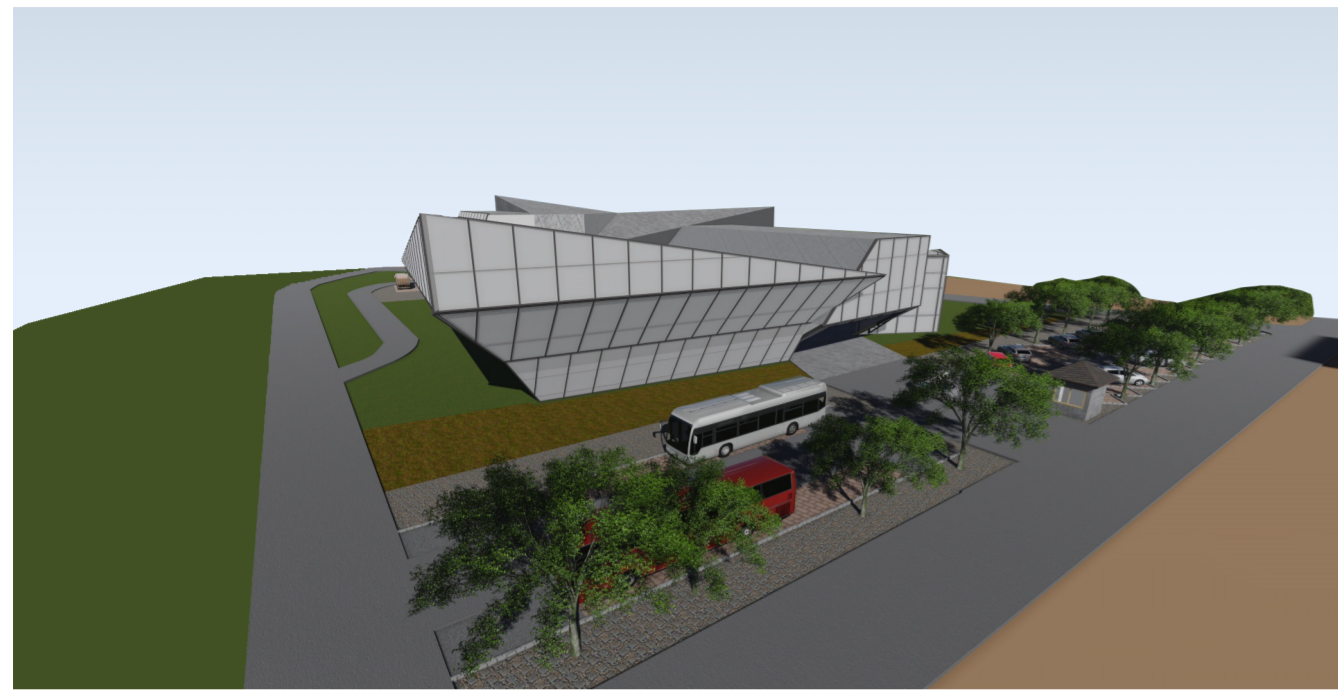

AERIAL VIEW

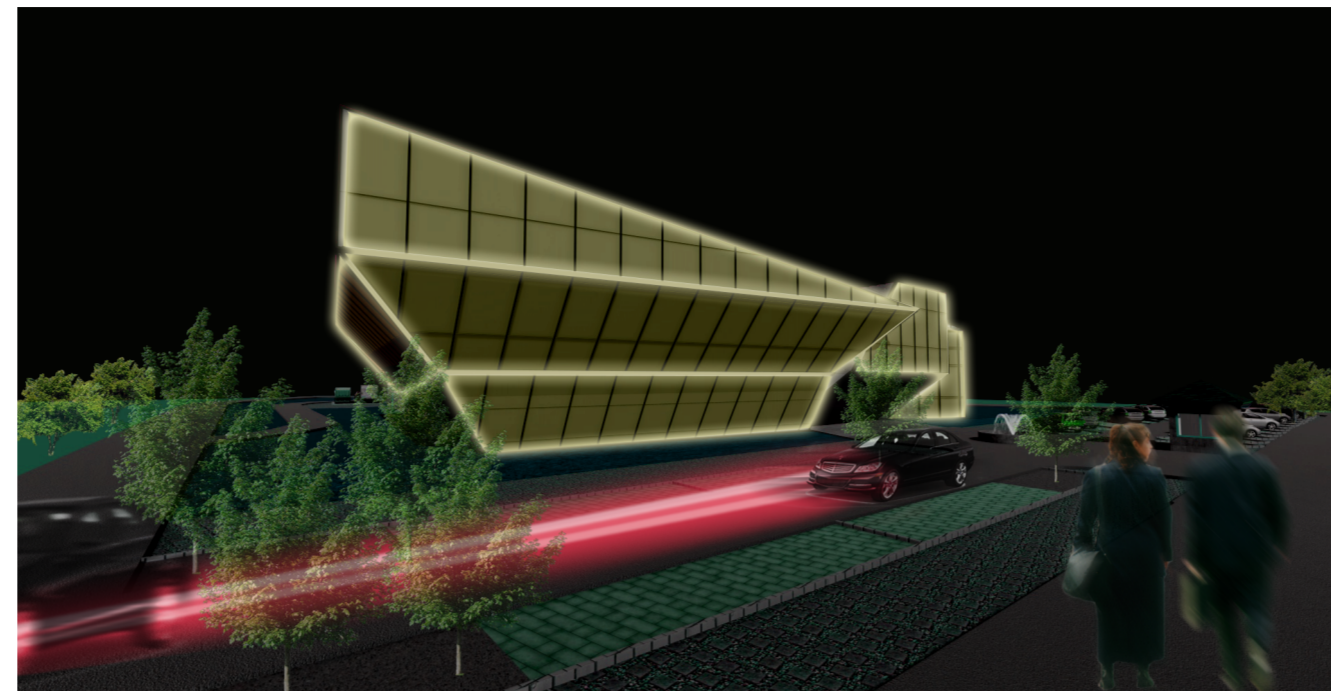


PERS. EXTERIOR

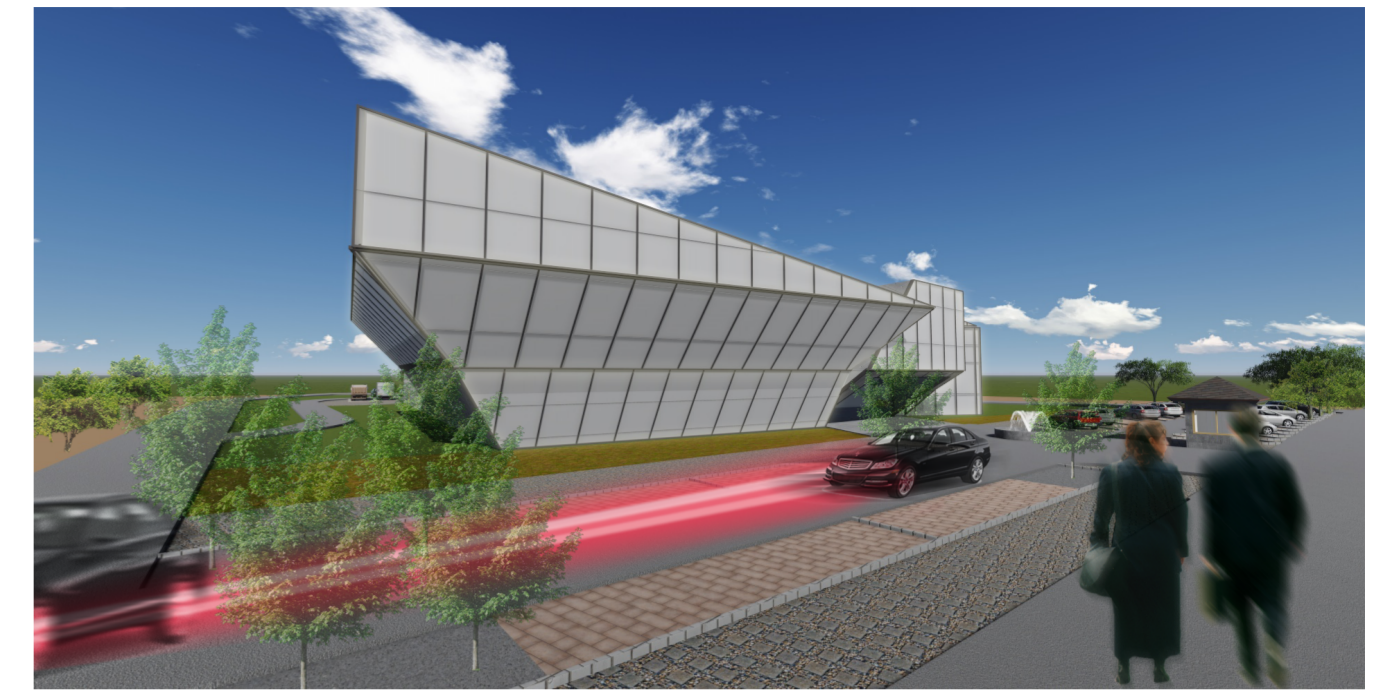

PERS. EXTERIOR




PERS. TICKETING

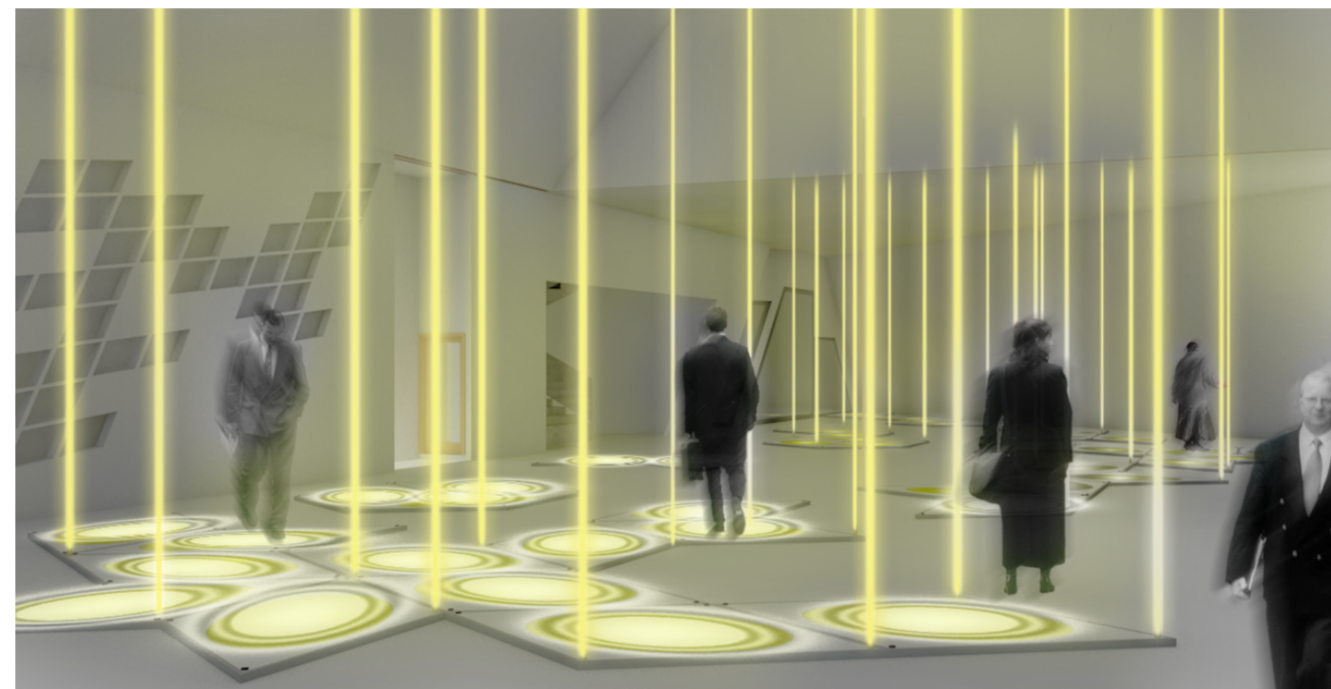


PERS. LOBBY




PERS. LIGHT MEMORIAL

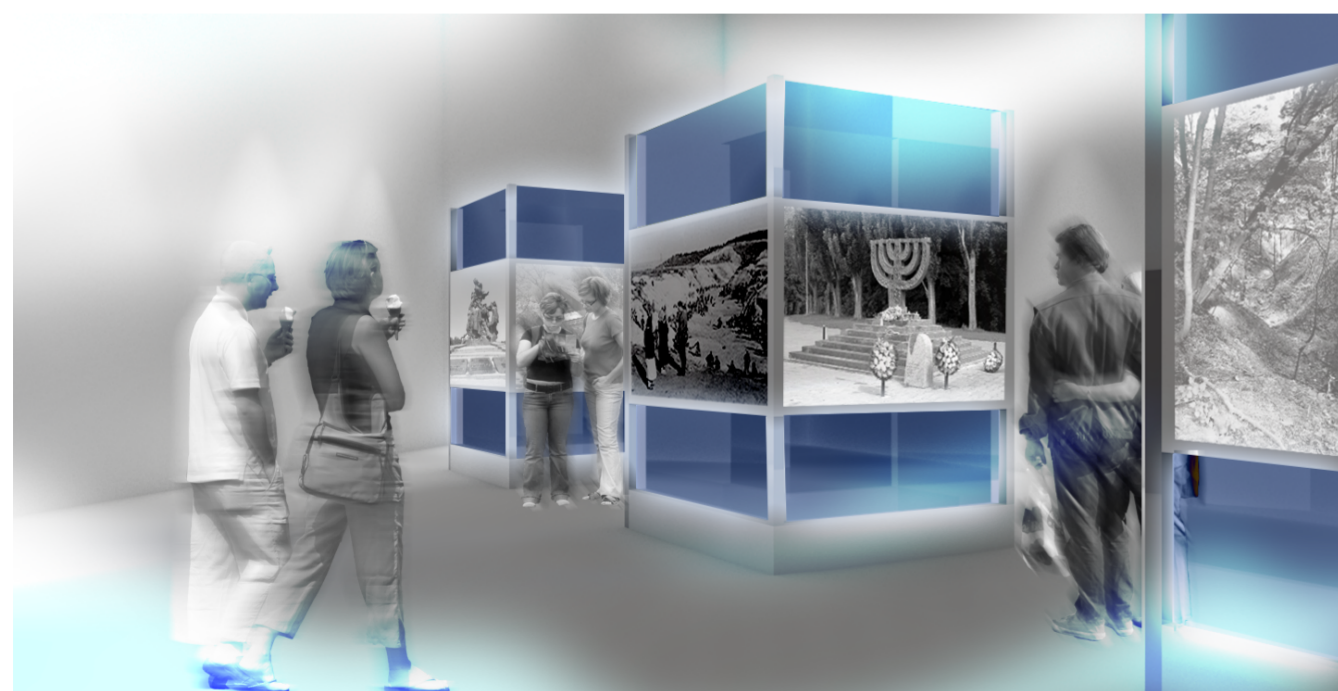

PERS. MEMORIAL WALL


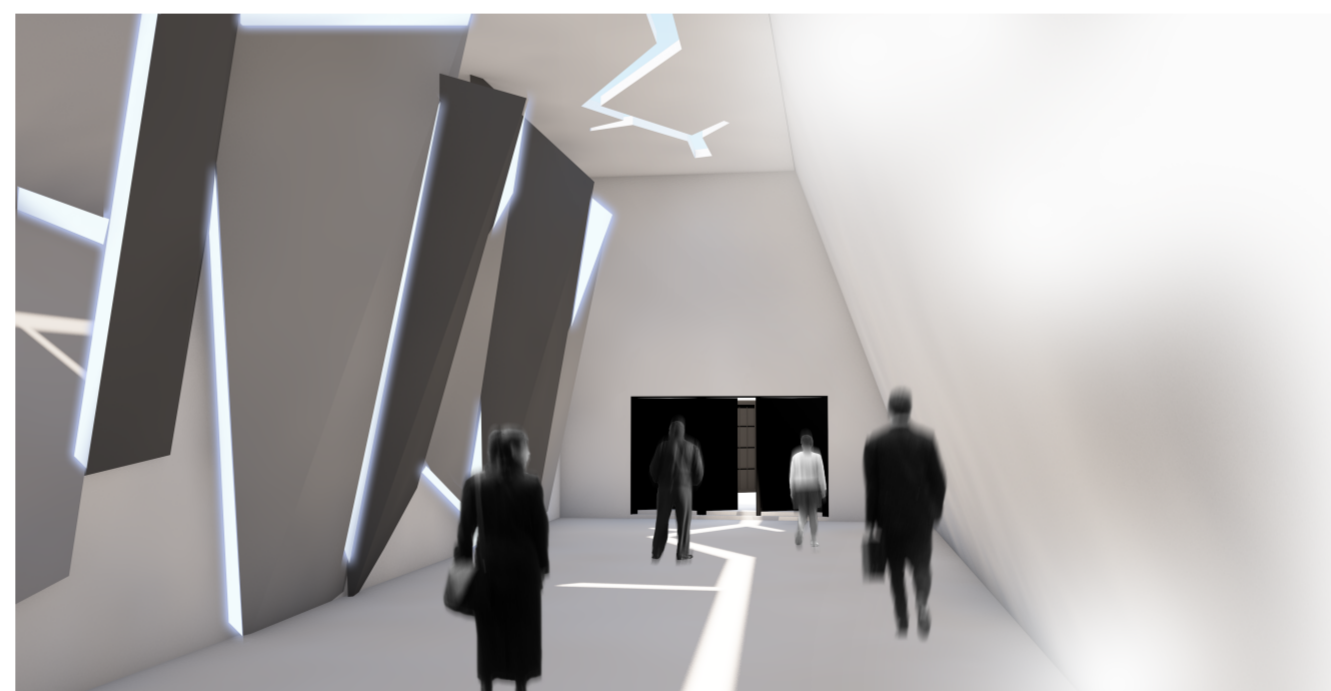



PERS. MEMORIAL ALLEY

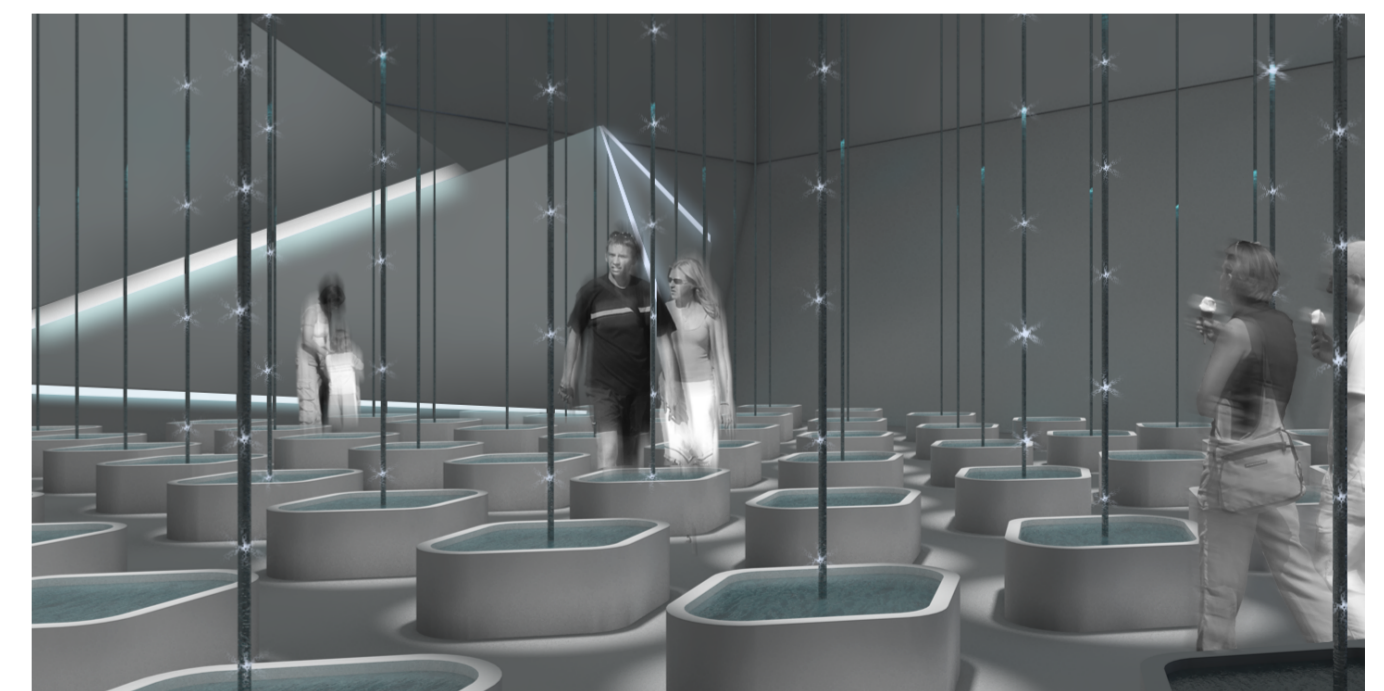


PERS. WATER MEMORIAL


PROYEK AKHIR SARJANA	DOSEN PEMBIMBING	DOSEN PENGUJI	NAMA MAHASISWA	TASK	JUDUL GAMBAR	SKALA	KETERANGAN
Memorial in Kiev Ukraine by Biocentric Architecture Approach	Ir. Arman Yulianta, MUP.	Noor Cholish Idham, S.T., M.Arch., Ph.D	Syifaullinnas	DOKUMEN PENDADARAN	PERSPEKTIF		
			NIM				
			12512001				

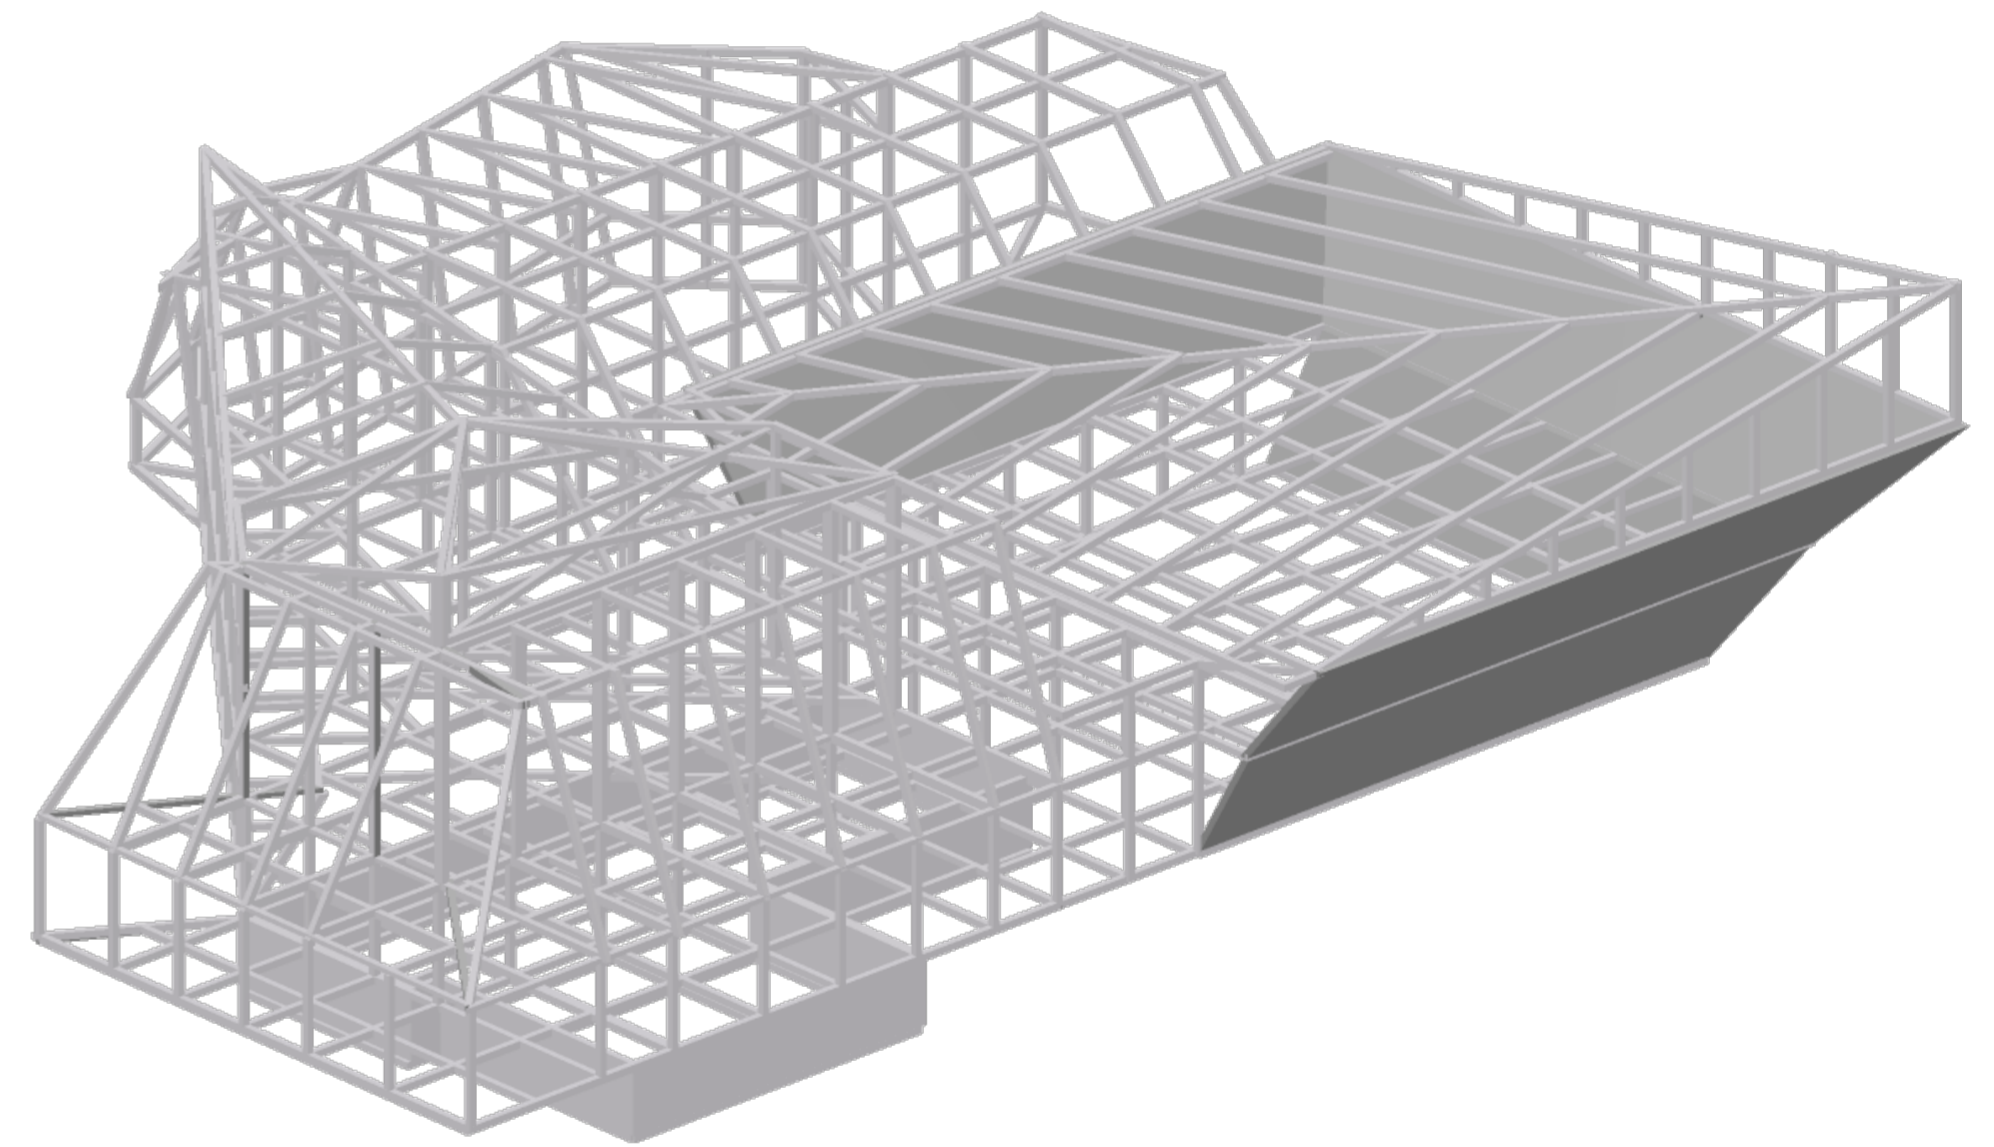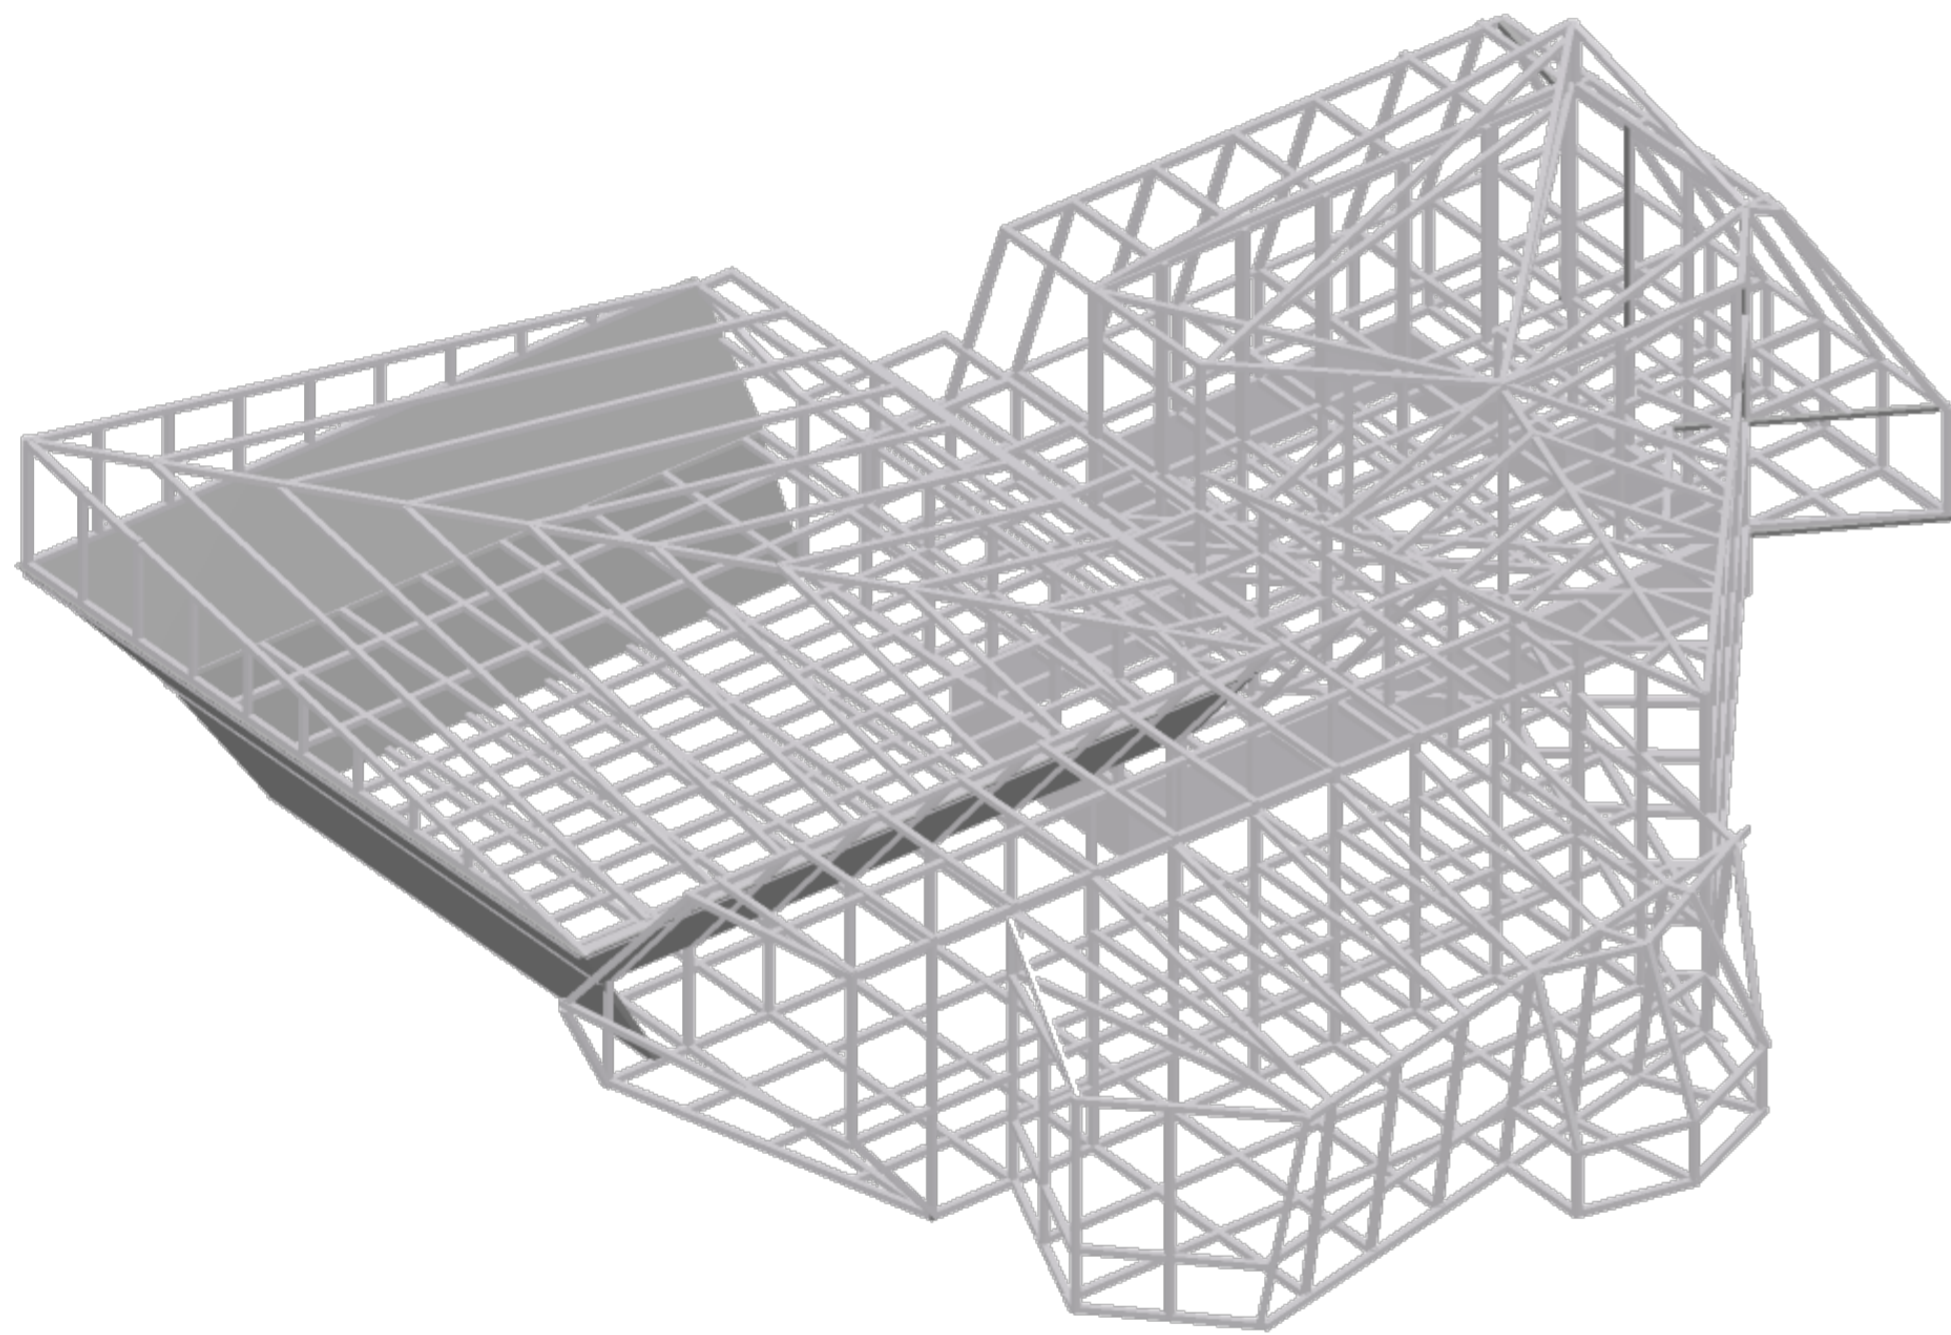


 <small>JURUSAN ARSITEKTUR FAKULTAS TEKNIK SIPIL DAN PERENCANAAN UNIVERSITAS ISLAM INDONESIA</small>	PROYEK AKHIR SARJANA	DOSEN PEMBIMBING	DOSEN PENGUJI	NAMA MAHASISWA	TASK	JUDUL GAMBAR	SKALA	KETERANGAN
	Memorial in Kiev Ukraine by Biocentric Architecture Approach	Ir. Arman Yulianta, MUP.	Noor Choliz Idham, S.T., M.Arch., Ph.D	Syifaullinnas NIM 12512001	DOKUMEN PENDADARAN	SKEMA STRUKTUR	1 : 200	

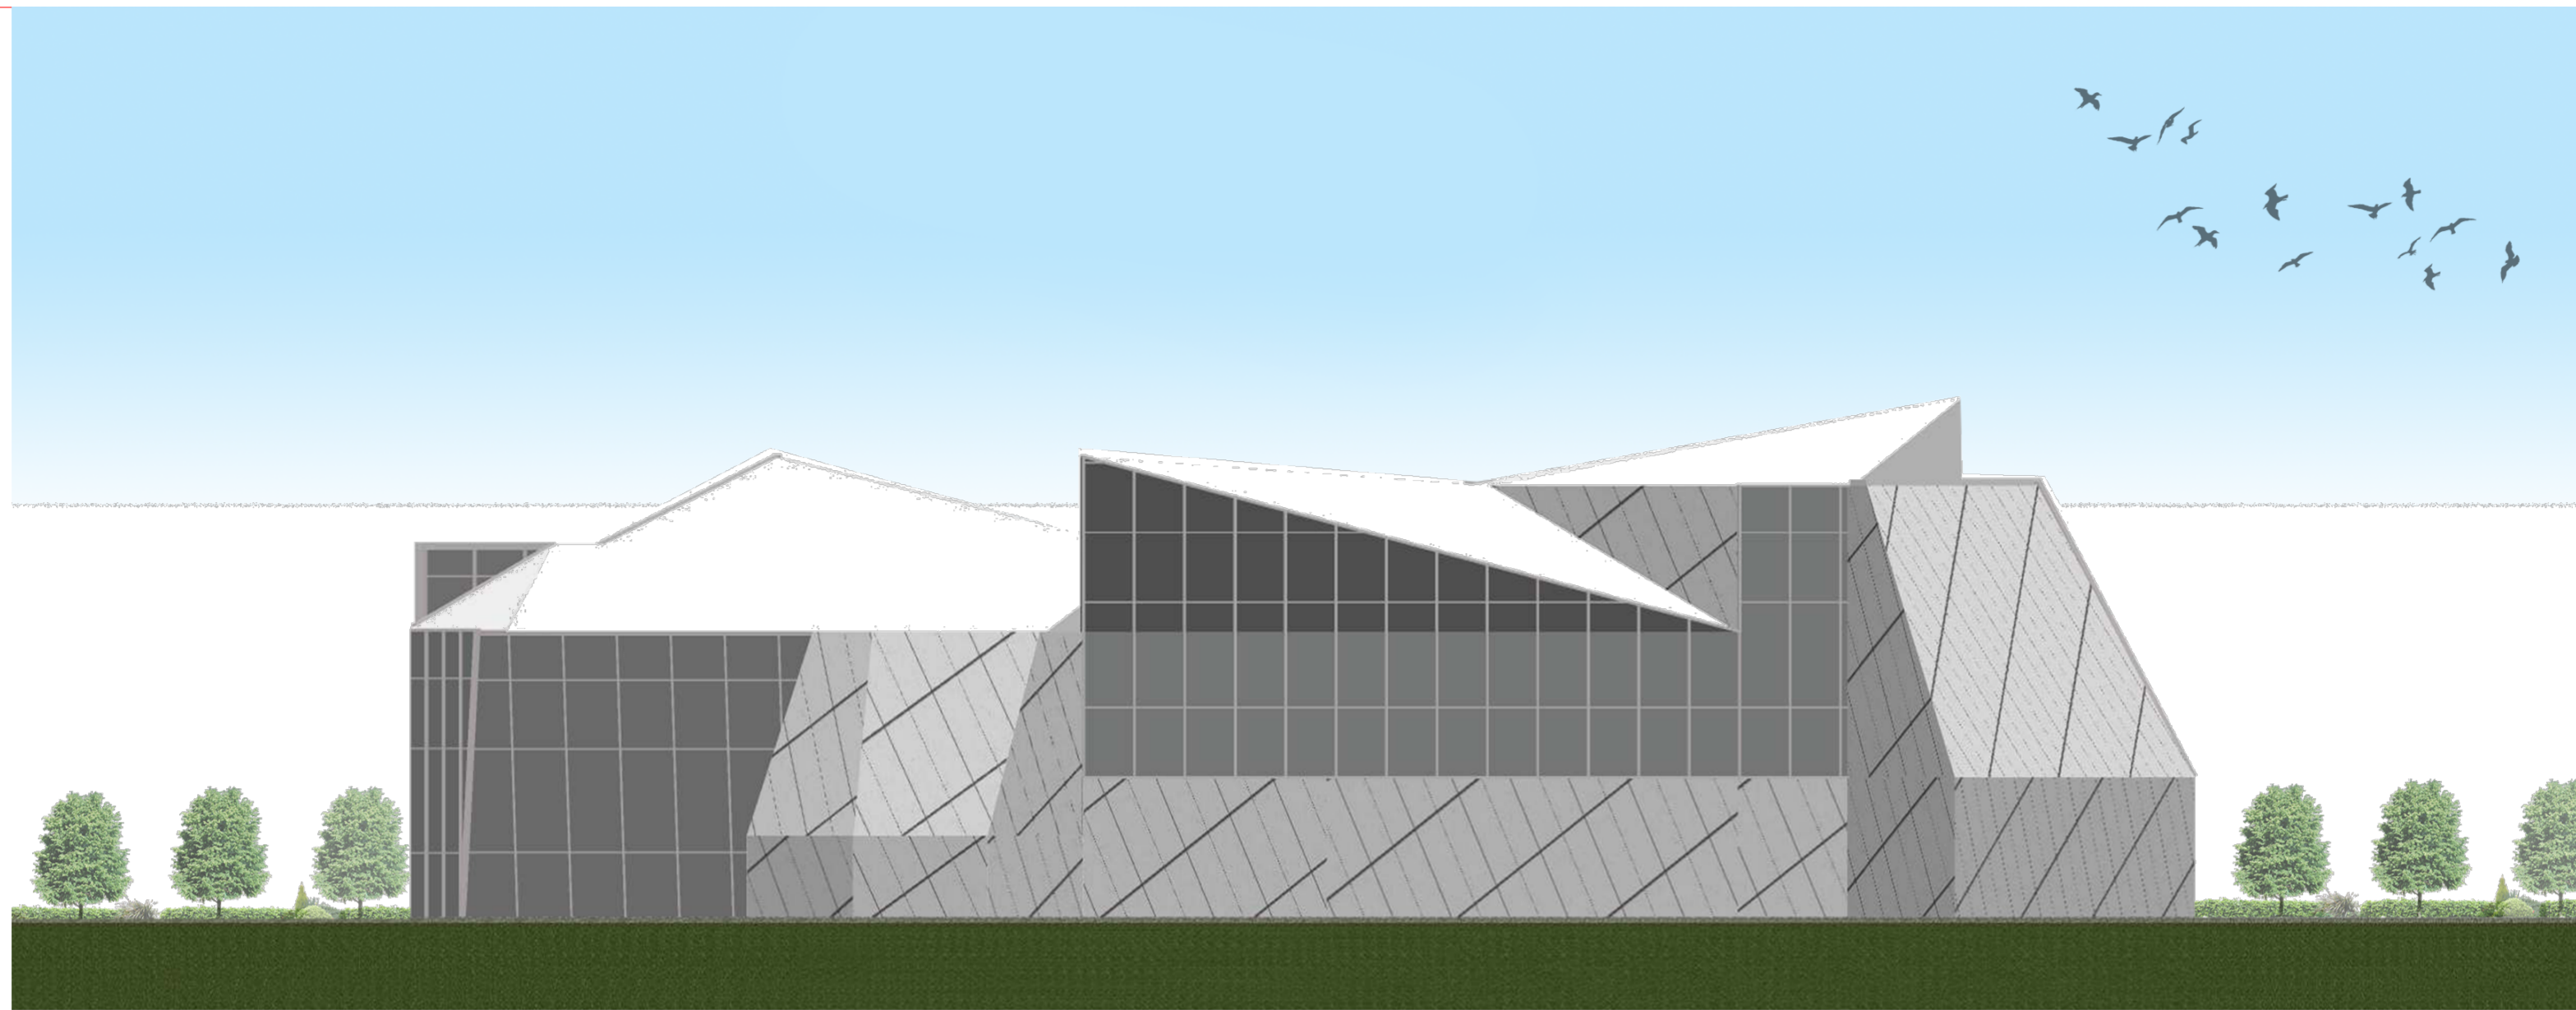


TAMPAK TIMUR
1 : 200

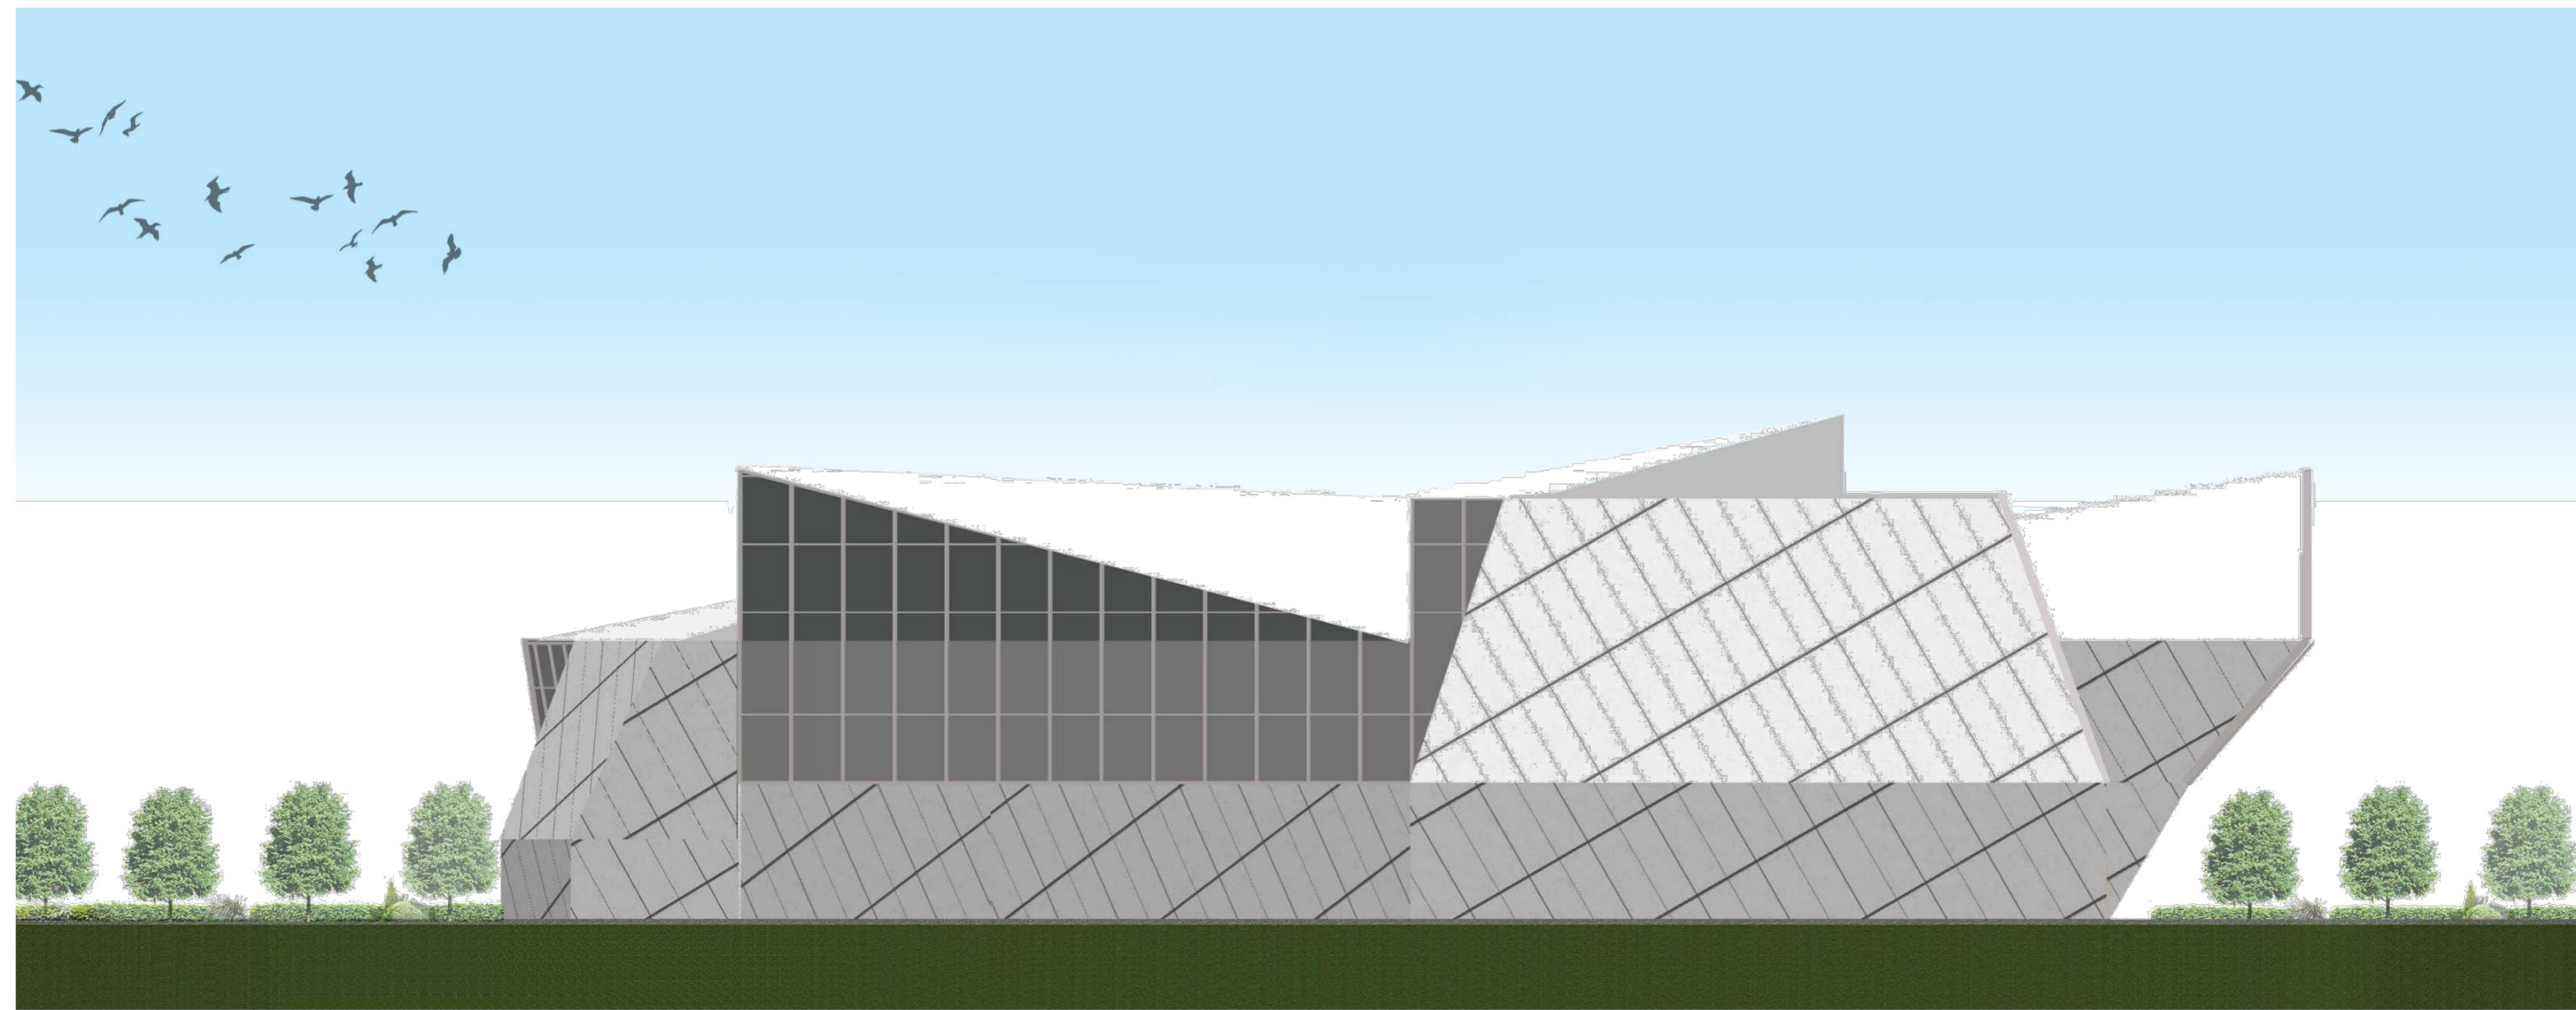


TAMPAK UTARA
1 : 200

 JURUSAN ARSITEKTUR FAKULTAS TEKNIK SIPIL DAN PERENCANAAN UNIVERSITAS ISLAM INDONESIA	PROYEK AKHIR SARJANA	DOSEN PEMBIMBING	DOSEN PENGUJI	NAMA MAHASISWA	TASK	JUDUL GAMBAR	SKALA	KETERANGAN
	Memorial in Kiev Ukraine by Biocentric Architecture Approach	Ir. Arman Yulianta, MUP.	Noor Choliz Idham, S.T., M.Arch., Ph.D	Syifaullinnas NIM 12512001	DOKUMEN PENDADARAN	TAMPAK TIMUR TAMPAK UTARA	1 : 200	

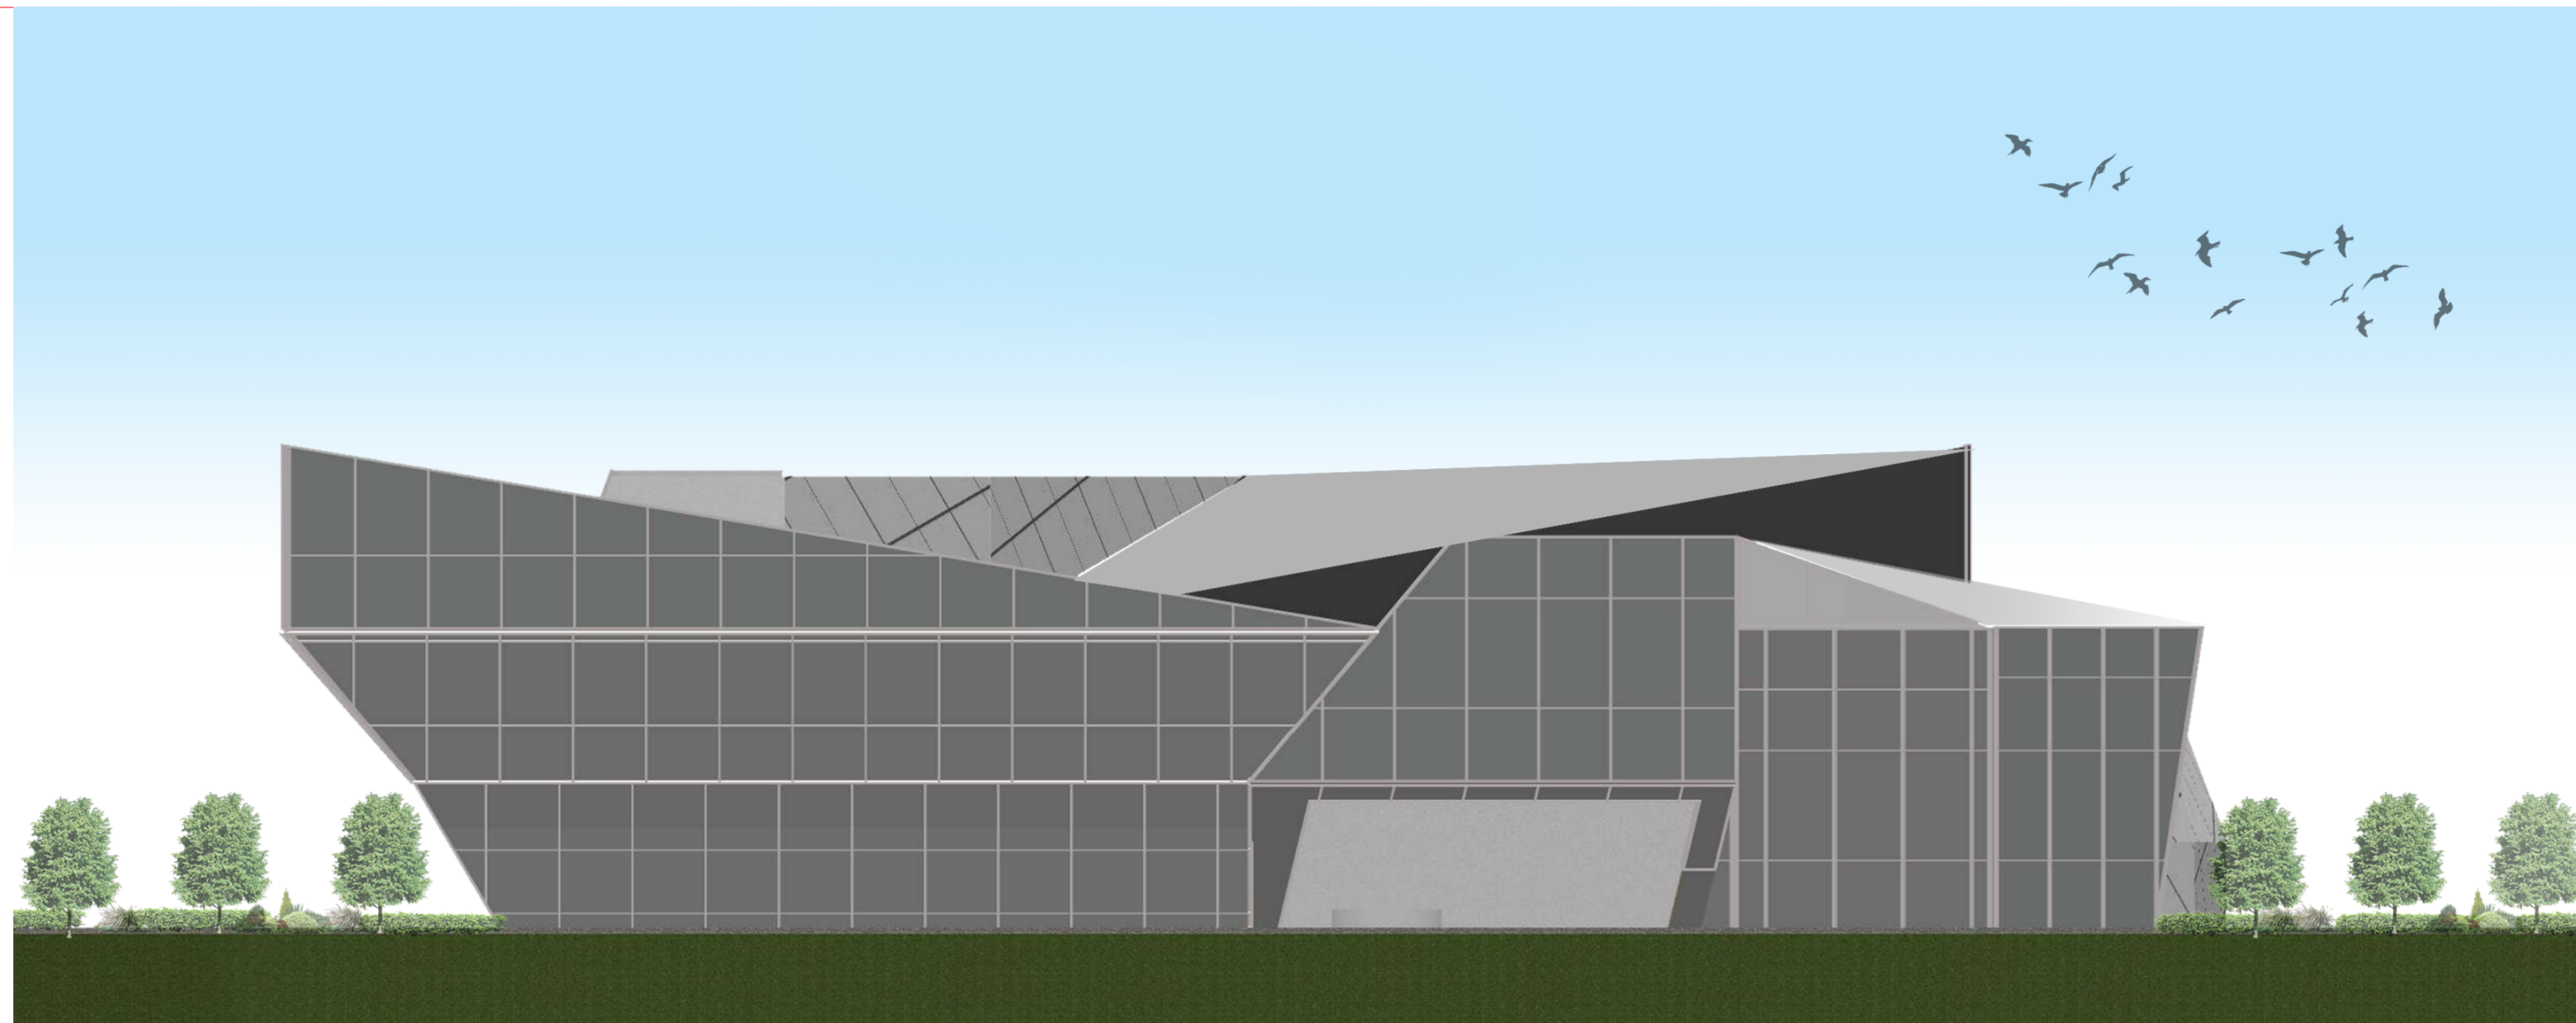

TAMPAK SELATAN
1 : 200

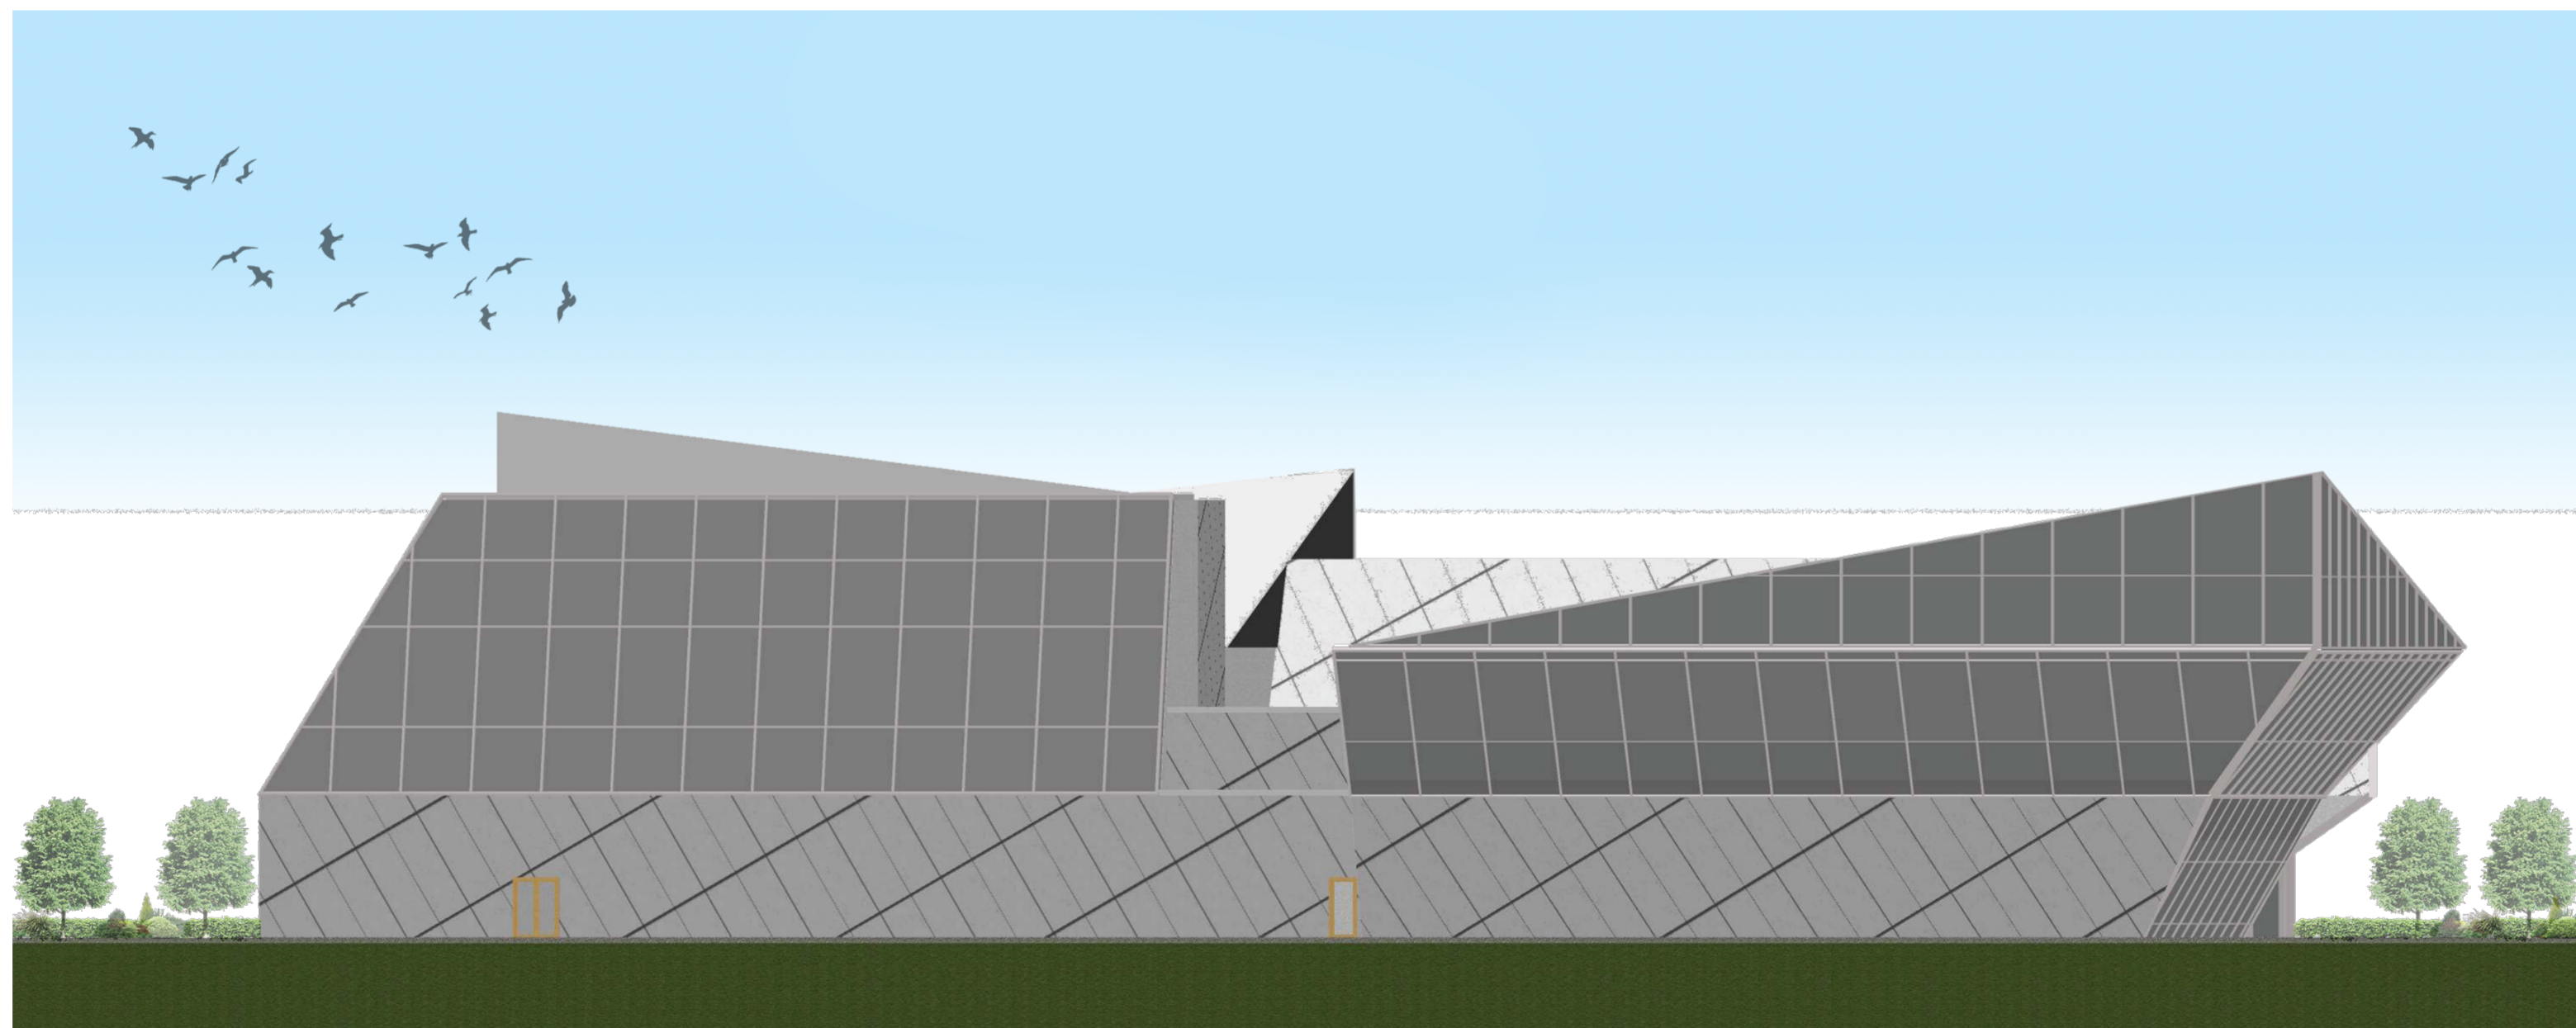

TAMPAK BARAT
1 : 200

PROYEK AKHIR SARJANA	DOSEN PEMBIMBING	DOSEN PENGUJI	NAMA MAHASISWA	TASK	JUDUL GAMBAR	SKALA	KETERANGAN
Memorial in Kiev Ukraine by Biocentric Architecture Approach	Ir. Arman Yulianta, MUP.	Noor Choliz Idham, S.T., M.Arch., Ph.D	Syifaullinnas	DOKUMEN PENDADARAN	TAMPAK SELATAN TAMPAK BARAT	1 : 200	
			NIM				
			12512001				