








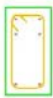




VIVO APARTMENT  
SETURAN-JOGJAKARTA




PT ANUGERAH RATNA PROPERTINDO  
BINTANG LIMA GRUP

S4			SA4			S5		
TUMPUAN	LAPANGAN	TUMPUAN	TUMPUAN	LAPANGAN	TUMPUAN	TUMPUAN	LAPANGAN	TUMPUAN
200 x 350	200 x 350	200 x 350	150 x 350	150 x 350	150 x 350	200 x 400	200 x 400	200 x 400
3 D13	2 D13	3 D13	3 D10	3 D10	3 D10	3 D13	2 D13	3 D13
3 D13	4 D13	3 D13	3 D10	3 D10	3 D10	3 D13	5 D13	3 D13
ø8 - 75	ø8 - 150	ø8 - 75	ø8 - 150	ø8 - 150	ø8 - 150	D10 - 175	D10 - 250	D10 - 175
-	-	-	-	-	-	-	-	-
1 : 20			1 : 20			1 : 20		
S7			S8			S9		
TUMPUAN	LAPANGAN	TUMPUAN	TUMPUAN	LAPANGAN	TUMPUAN	TUMPUAN	LAPANGAN	TUMPUAN
250 x 500	250 x 500	250 x 500	250 x 550	250 x 550	250 x 550	300 x 600	300 x 600	300 x 600
3 D16	2 D16	3 D16	3 D16	3 D16	3 D16	4 D16	3 D16	4 D16
3 D16	5 D16	3 D16	3 D16	6 D16	3 D16	4 D16	7 D16	4 D16
D10 - 150	D10 - 200	D10 - 150	D10 - 150	D10 - 200	D10 - 150	D10 - 125	D10 - 200	D10 - 125
-	-	-	-	-	-	-	-	-
1 : 20			1 : 20			1 : 20		
S9B			P4			P5		
TUMPUAN	LAPANGAN	TUMPUAN	TUMPUAN	LAPANGAN	TUMPUAN	TUMPUAN	LAPANGAN	TUMPUAN
400 x 600	400 x 600	400 x 600	200 x 350	200 x 350	200 x 350	200 x 400	200 x 400	200 x 400
7 D22	4 D22	7 D22	4 D13	2 D13	4 D13	5 D13	2 D13	5 D13
4 D22	8 D22	4 D22	2 D13	4 D13	2 D13	3 D13	5 D13	3 D13
D10 - 100	D10 - 200	D10 - 100	ø8 - 75	ø8 - 150	ø8 - 75	D10 - 175	D10 - 250	D10 - 175
-	-	-	-	-	-	-	-	-
1 : 20			1 : 20			1 : 20		
P7			P8			P9		
TUMPUAN	LAPANGAN	TUMPUAN	TUMPUAN	LAPANGAN	TUMPUAN	TUMPUAN	LAPANGAN	TUMPUAN
250 x 500	250 x 500	250 x 500	250 x 550	250 x 550	250 x 550	300 x 600	300 x 600	300 x 600
5 D16	2 D16	5 D16	6 D16	3 D16	6 D16	7 D16	3 D16	7 D16
3 D16	5 D16	3 D16	3 D16	6 D16	3 D16	4 D16	7 D16	4 D16
D10 - 150	D10 - 200	D10 - 150	D10 - 150	D10 - 200	D10 - 150	D10 - 125	D10 - 200	D10 - 125
-	-	-	-	-	-	-	-	-
1 : 20			1 : 20			1 : 20		

P9A			P9B			P9C		
TUMPUAN	LAPANGAN	TUMPUAN	TUMPUAN	LAPANGAN	TUMPUAN	TUMPUAN	LAPANGAN	TUMPUAN
								
400 x 600	400 x 600	400 x 600	400 x 600	400 x 600	400 x 600	500 x 600	500 x 600	500 x 600
5 D22	3 D22	5 D22	8 D22	3 D22	8 D22	11 D22	5 D22	11 D22
3 D22	5 D22	3 D22	4 D22	7 D22	4 D22	6 D22	10 D22	6 D22
D10 - 100	D10 - 200	D10 - 100	D10 - 100	D10 - 200	D10 - 100	1,5 D13 - 100	1,5 D13 - 200	1,5 D13 - 100
-	-	-	-	-	-	-	-	-
-	1 : 20	-	-	1 : 20	-	-	1 : 20	-
<b>K4</b>			<b>K7</b>			<b>K9</b>		
TIPIKAL			TIPIKAL			TIPIKAL		
								
200 x 350			250 x 500			300 x 600		
4 D13			5 D16			7 D16		
2 D13			2 D16			3 D16		
ø8 - 75			D10 - 150			D10 - 125		
-			-			-		
1 : 20			1 : 20			1 : 20		

### K9B

TIPIKAL

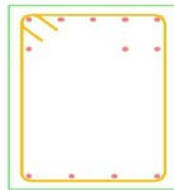

400 x 600

8 D22


4 D22

D10 - 100/200


-

1 : 20


DETAIL PONDASI PC1  
SKALA 1:20

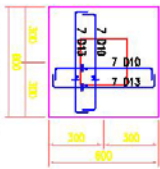


DETAIL PONDASI PC2  
SKALA 1:20

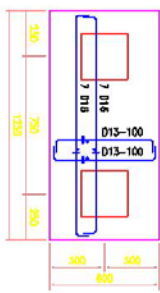


DETAIL PONDASI PC3  
SKALA 1:20

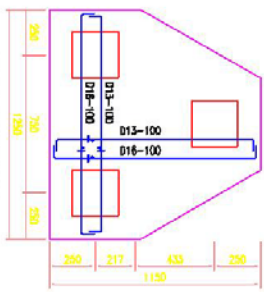


DETAIL PONDASI PC4  
SKALA 1:20

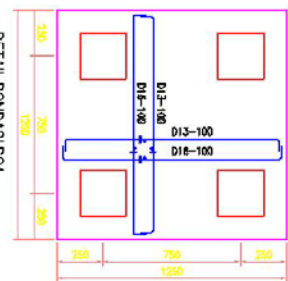


POTONGAN PONDASI PC1  
SKALA 1:20

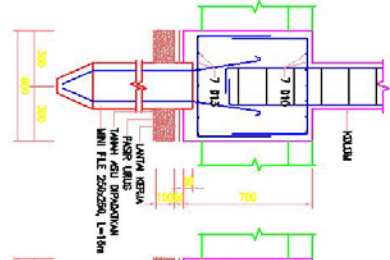


POTONGAN PONDASI PC2  
SKALA 1:20

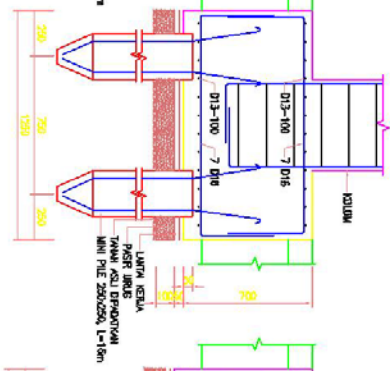


POTONGAN PONDASI PC3  
SKALA 1:20

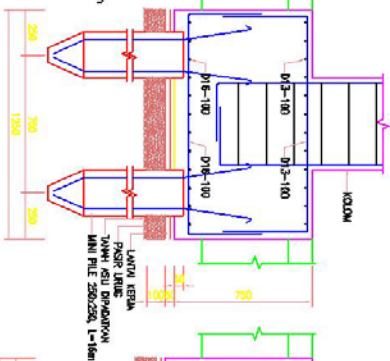


POTONGAN PONDASI PC4  
SKALA 1:20

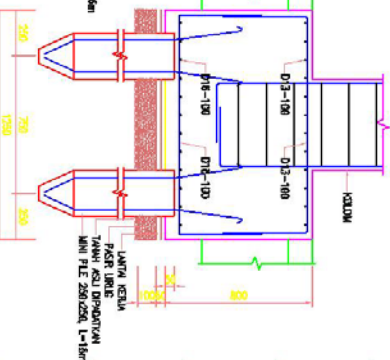


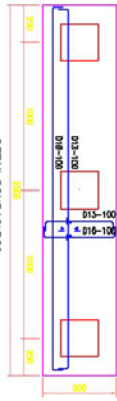


DETAIL PONDASI PC3  
SKALA 1:50

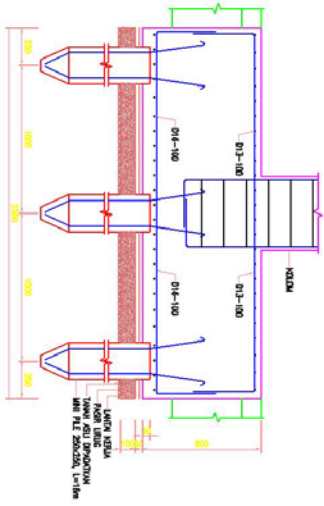


POTONGAN PONDASI PC3A  
SKALA 1:50

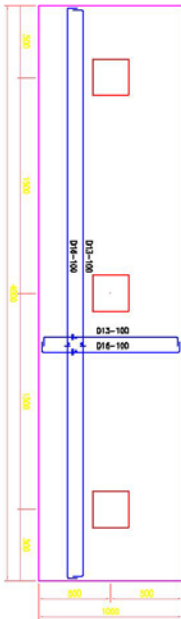


DETAIL PONDASI PC3B  
SKALA 1:50

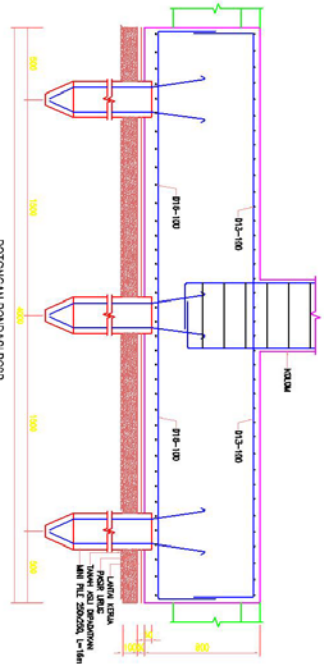


POTONGAN PONDASI PC3B  
SKALA 1:50

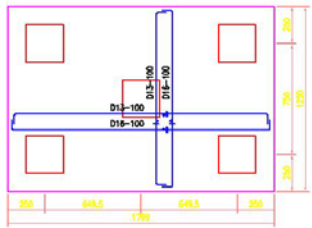


DETAIL PONDASI PC5  
SKALA 1:20

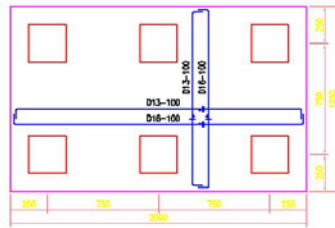


DETAIL PONDASI PC6  
SKALA 1:20

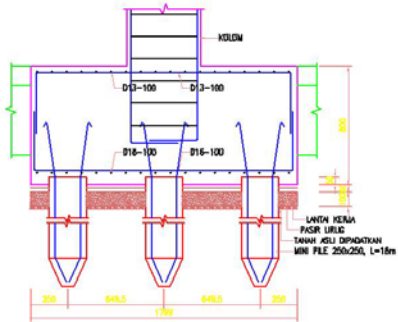


POTONGAN PONDASI PC5  
SKALA 1:20

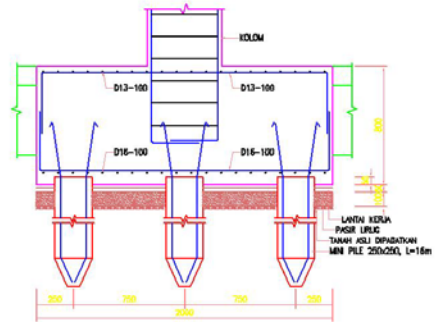


POTONGAN PONDASI PC6  
SKALA 1:20

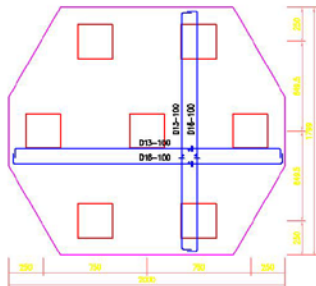


DETAIL PONDASI PC7  
SKALA 1:20

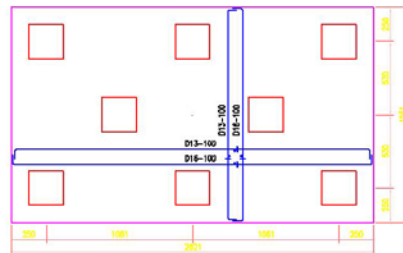


DETAIL PONDASI PC8  
SKALA 1:20

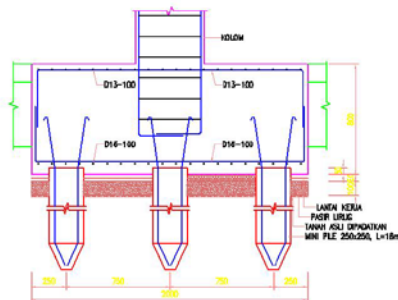


POTONGAN PONDASI PC7  
SKALA 1:20

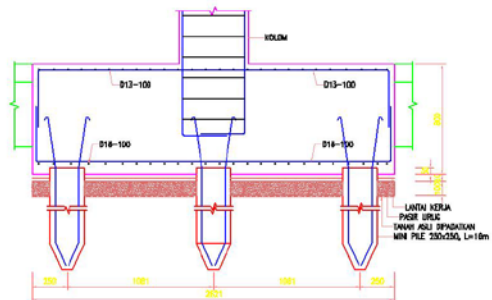







POTONGAN PONDASI PC8  
SKALA 1:20

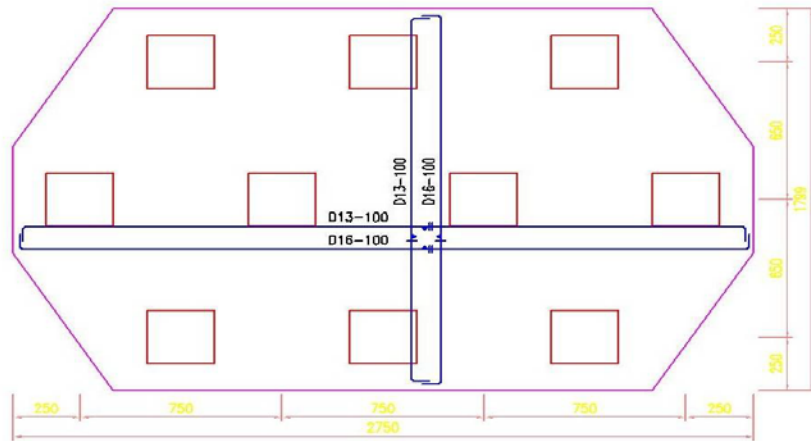





DETAIL PONDASI PC10  
SKALA 1: 20

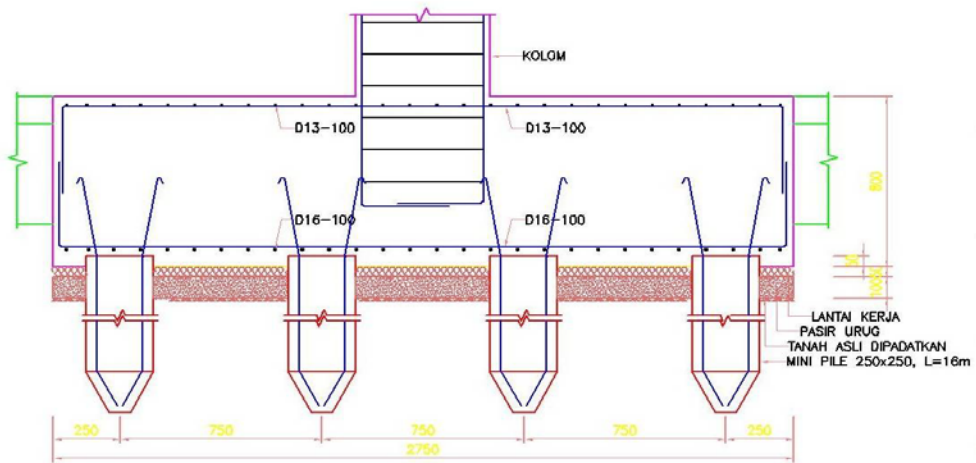


POTONGAN PONDASI PC10  
SKALA 1: 20

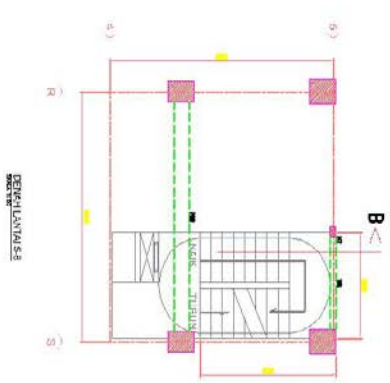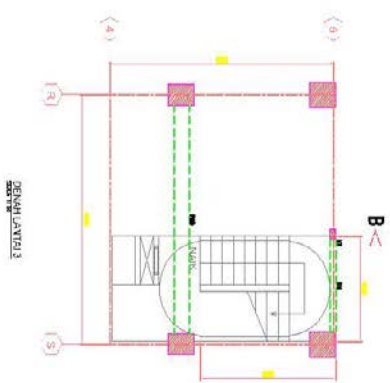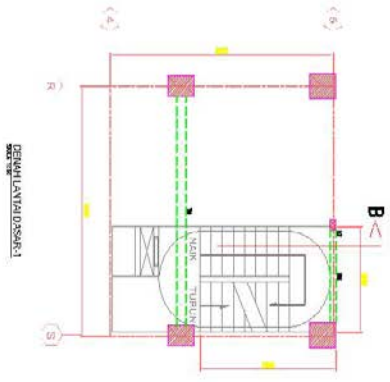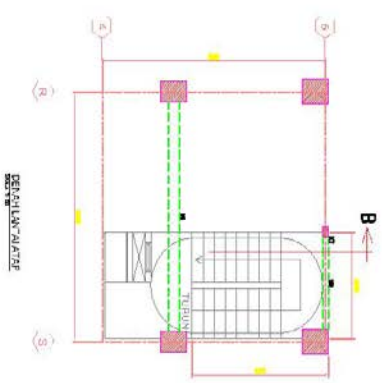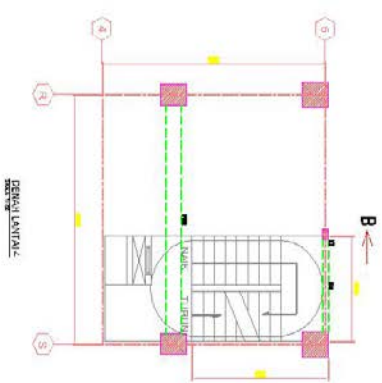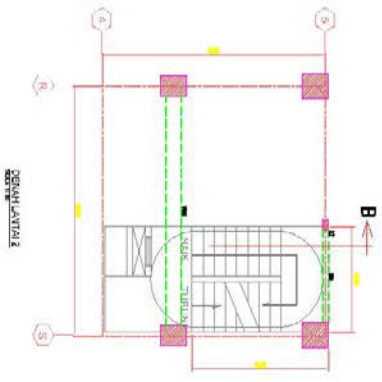




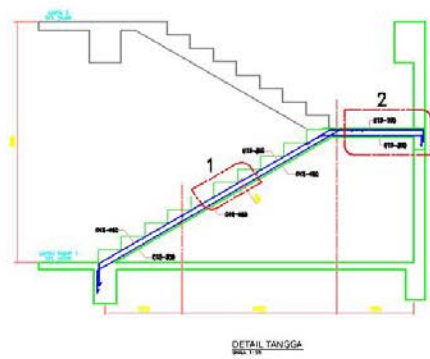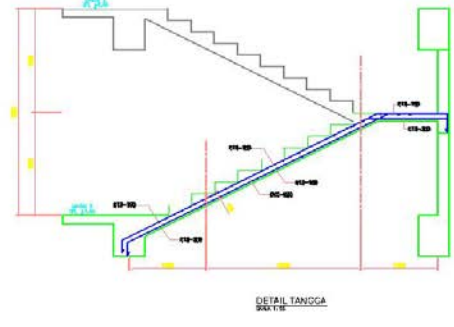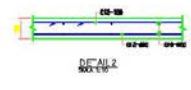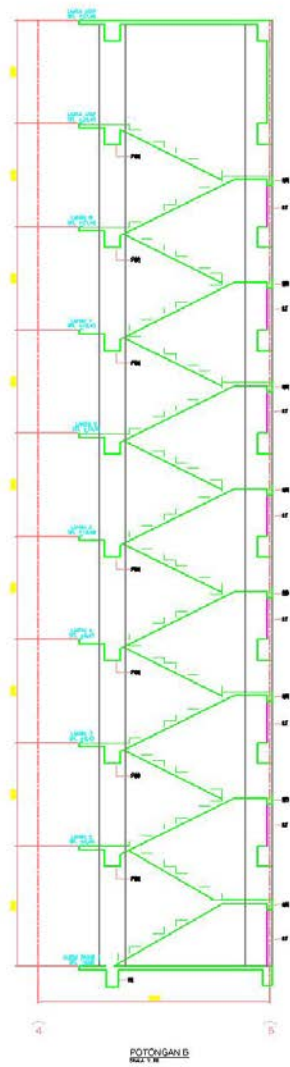

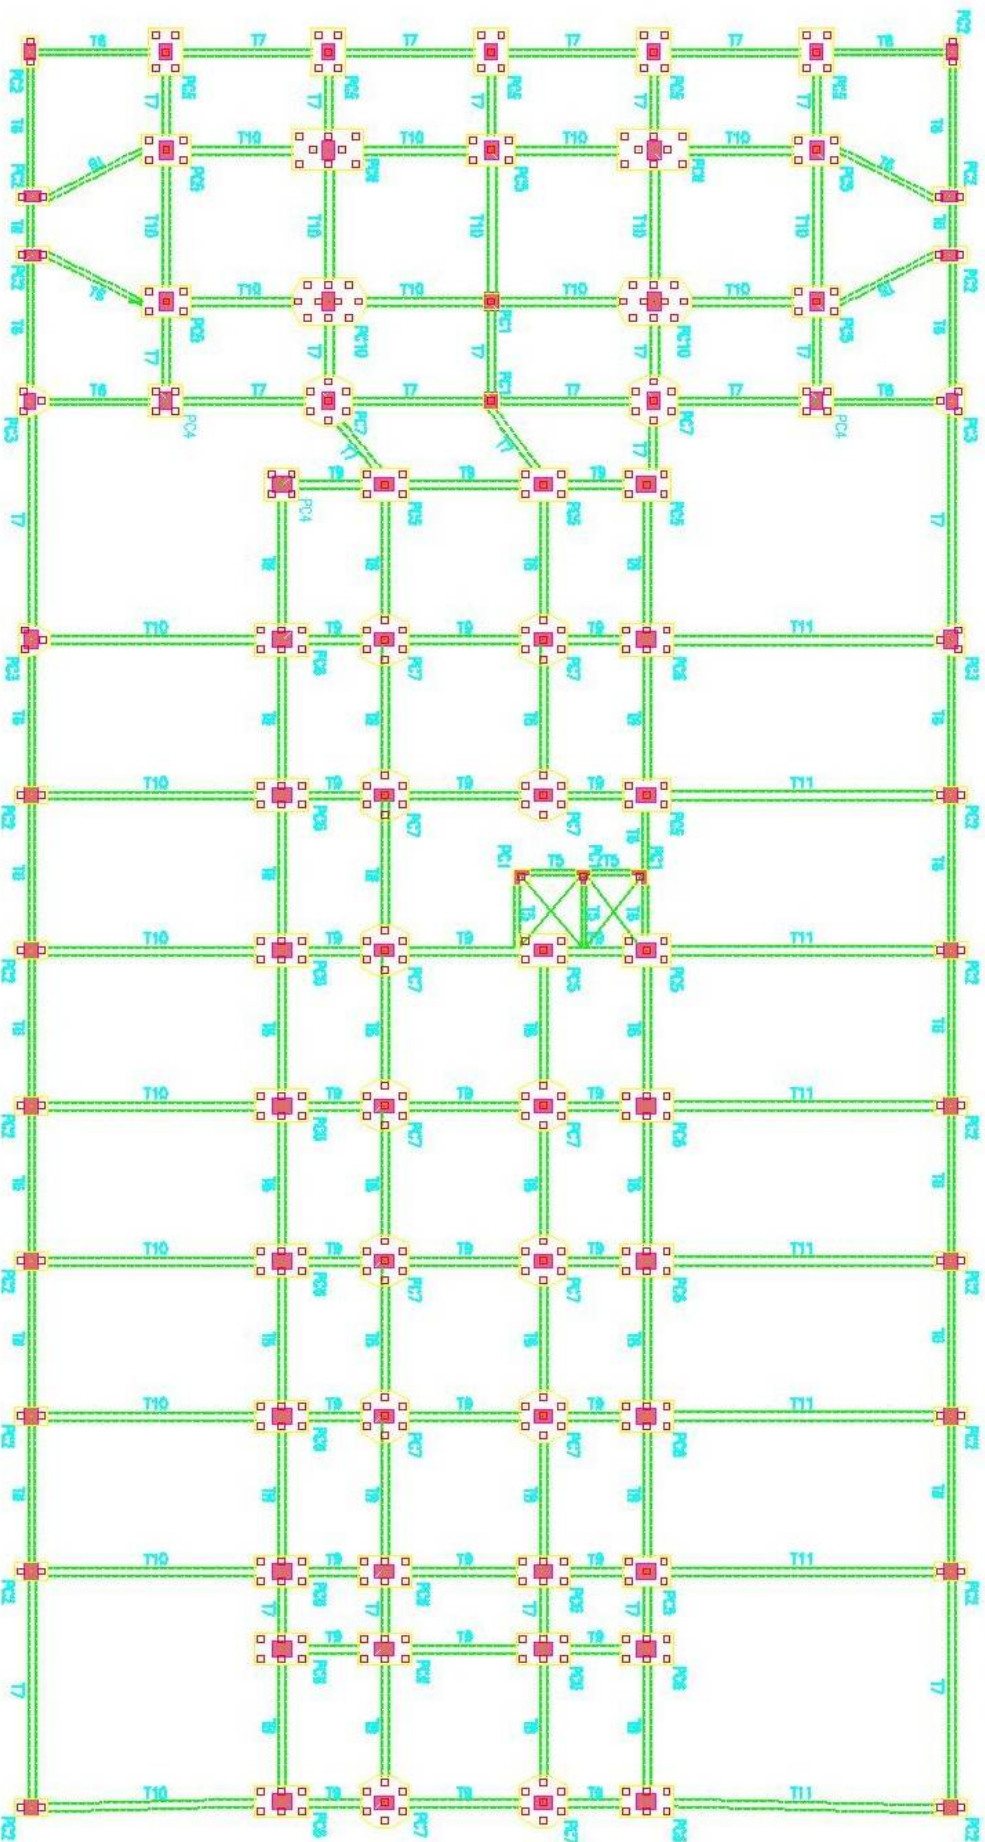


DENAH PONDASI, BALOK DAN PLAT LANTAI DASAR 1


SKALA 1:200

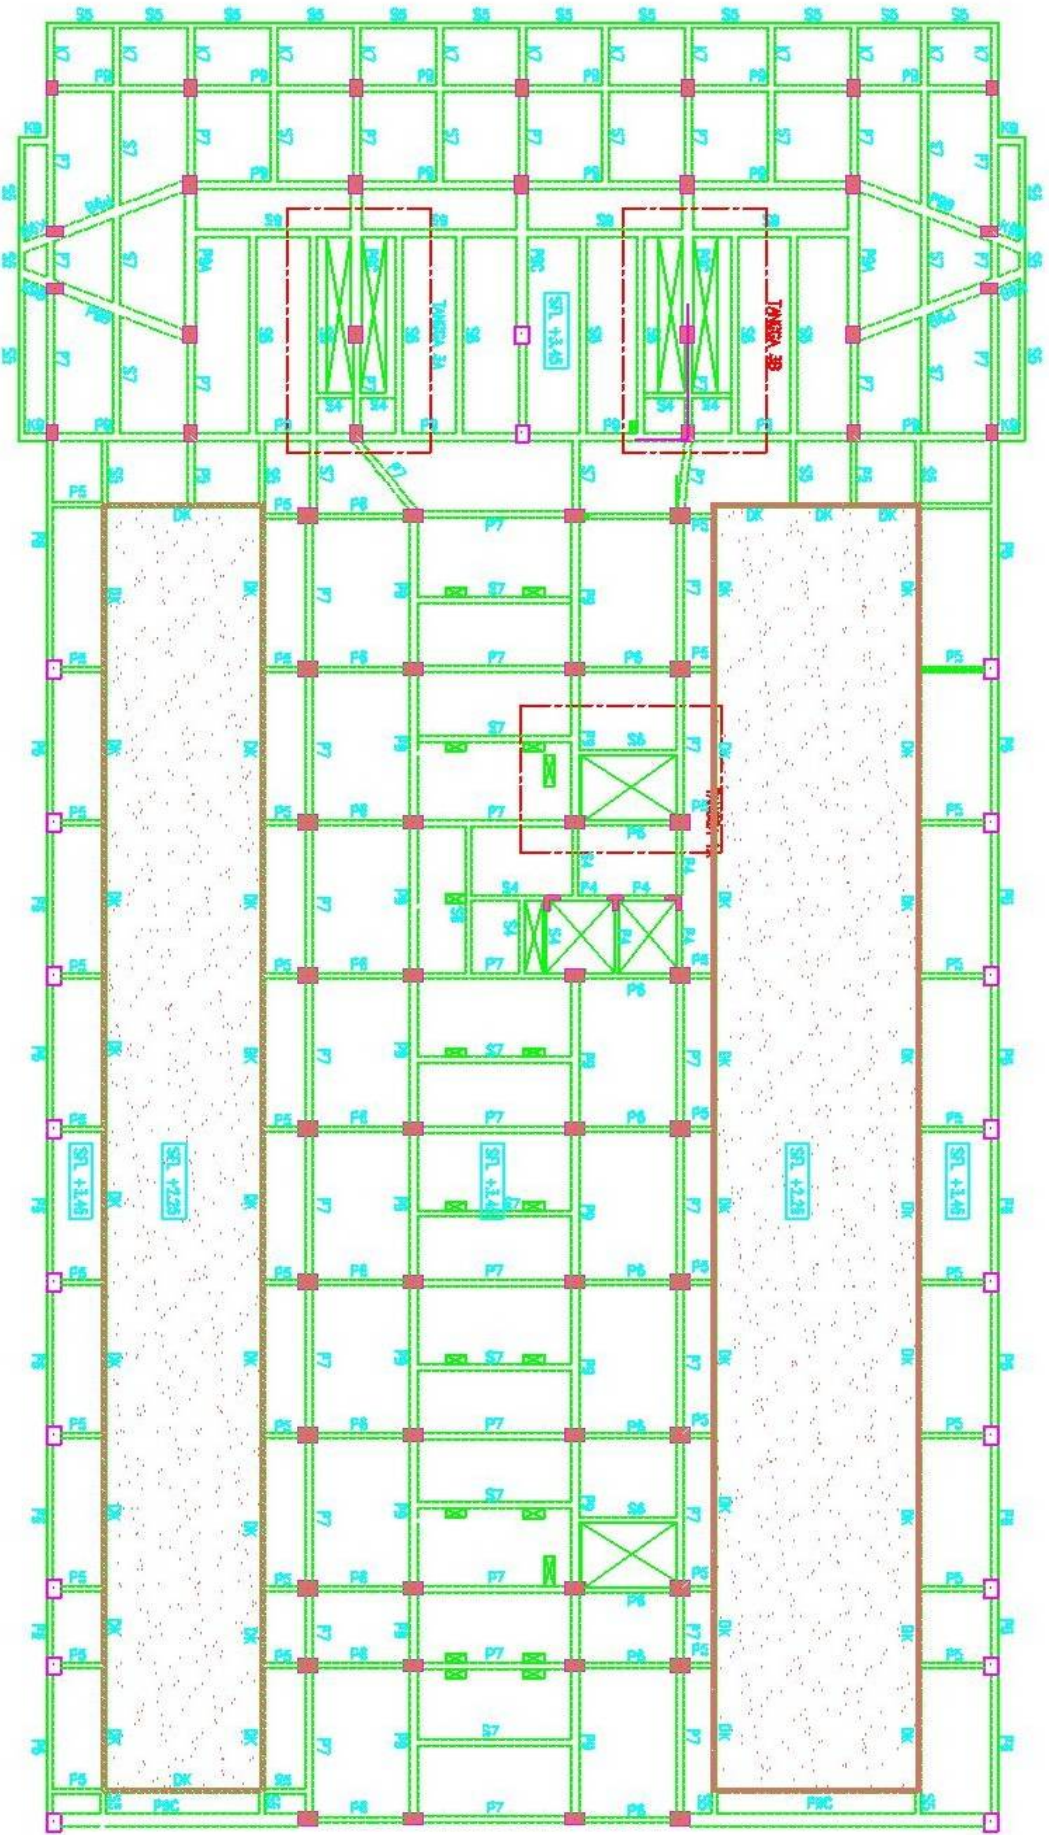


DENAH BALOK LANTAI 2 (SFL + 3.45 )  
 SKALA 1:200

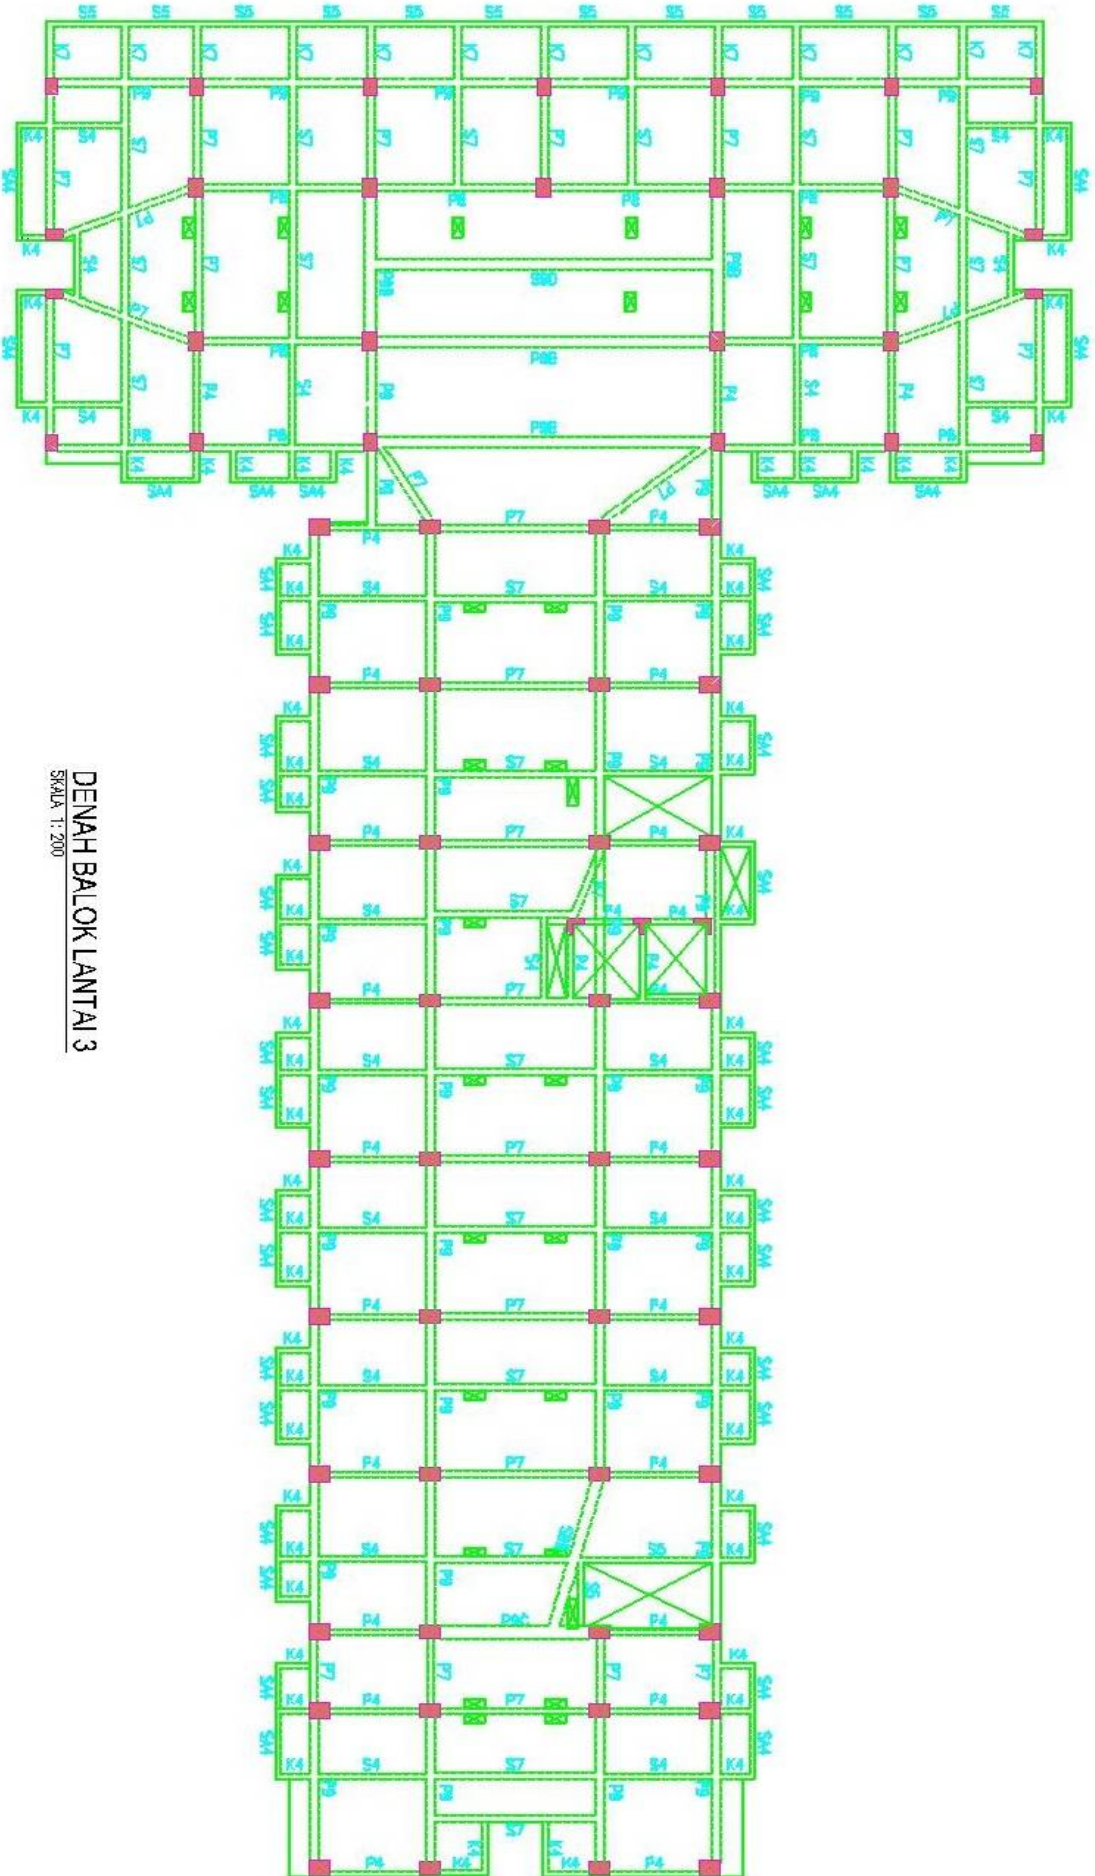

DENAH BALOK LANTAI 3  
 SKALA 1:200

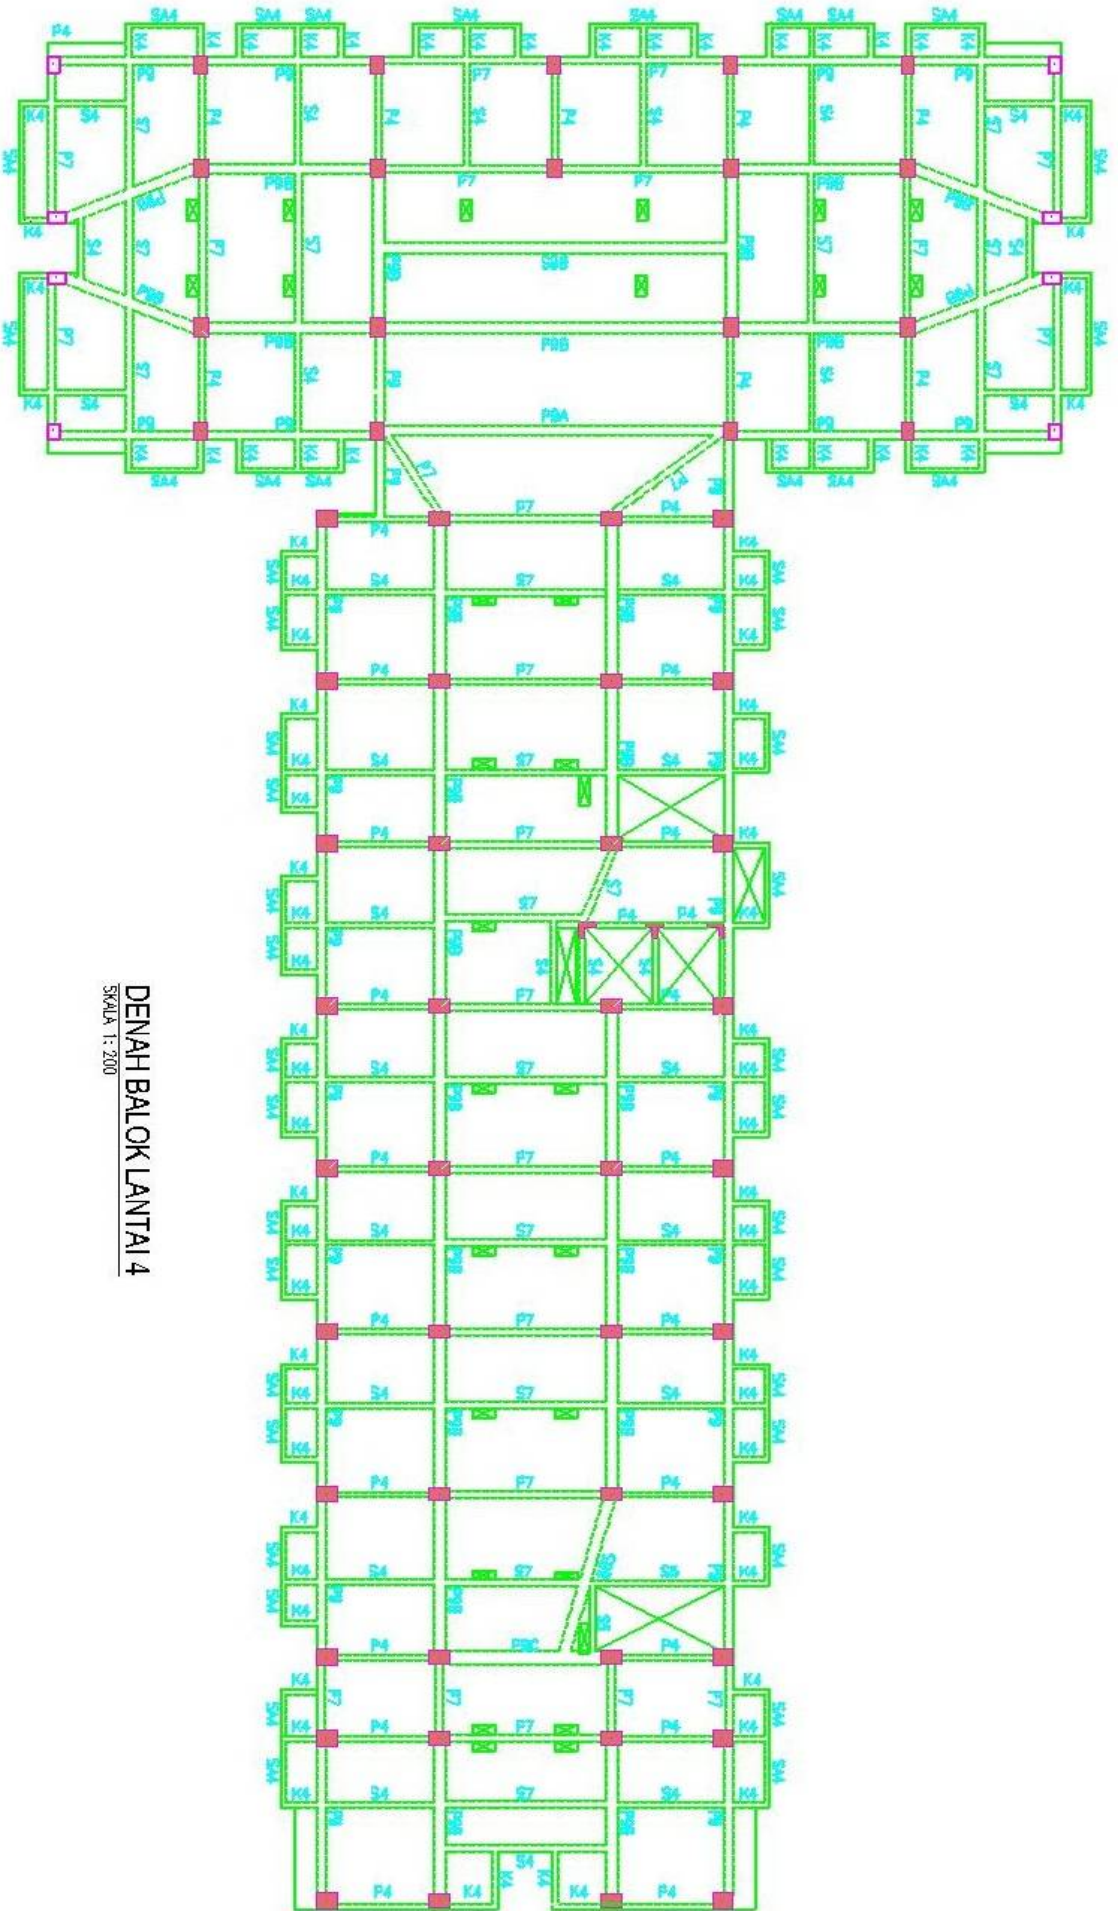


DENAH BALOK LANTAI 4  
 SKALA 1: 200

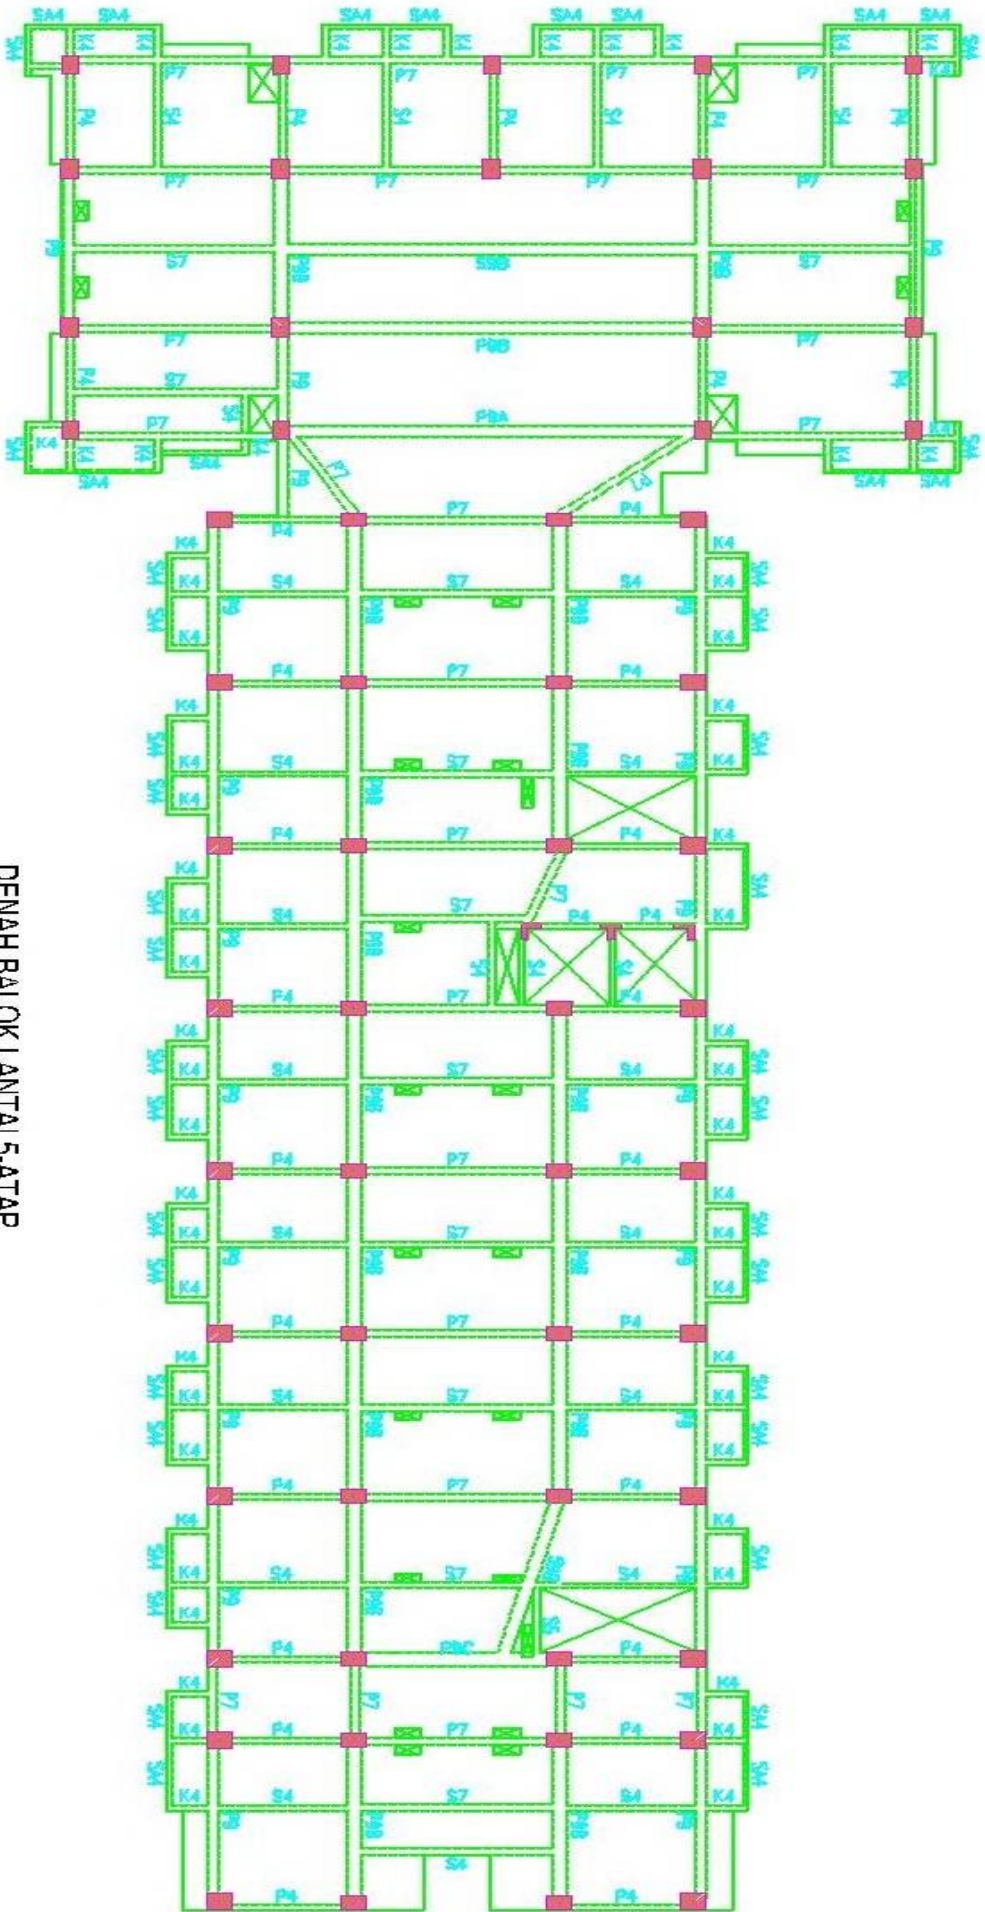


**DENAH BALOK LANTAI 5-ATAP**

SKALA 1:200

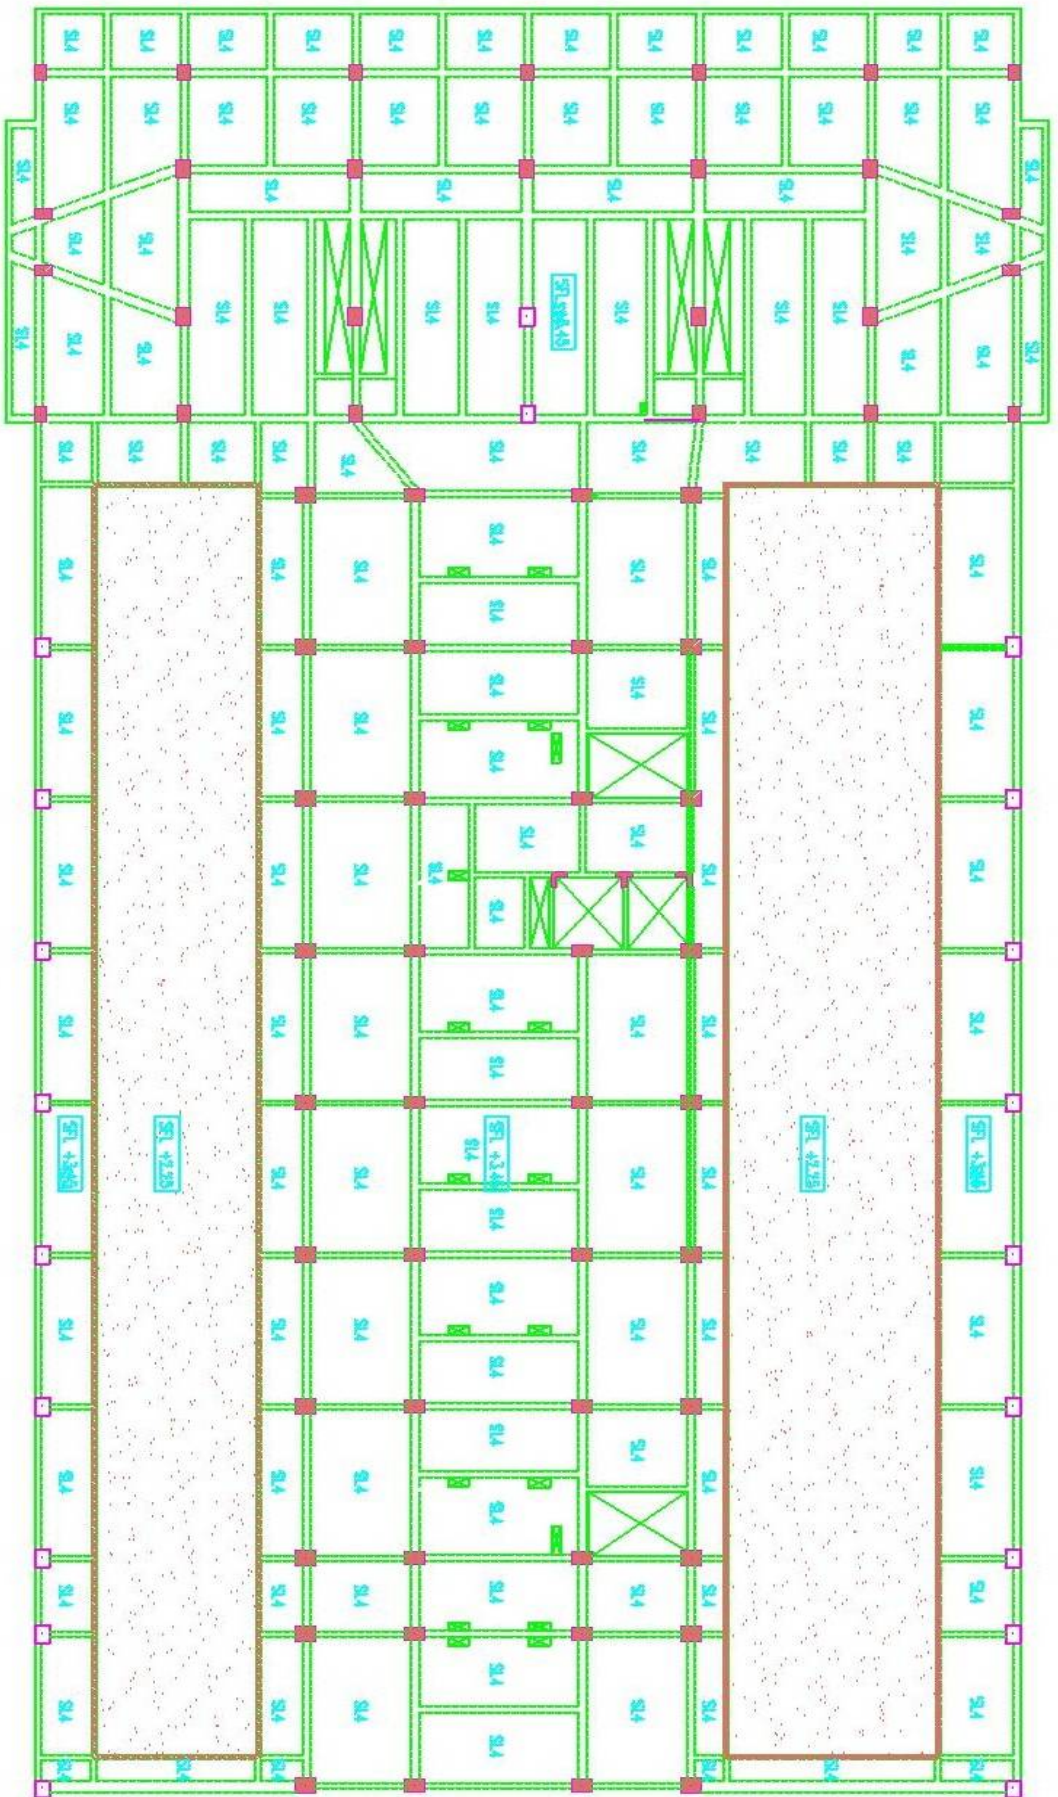


DENAH PLAT LANTAI 2 (SFL + 3.45)  
 SKALA 1:200

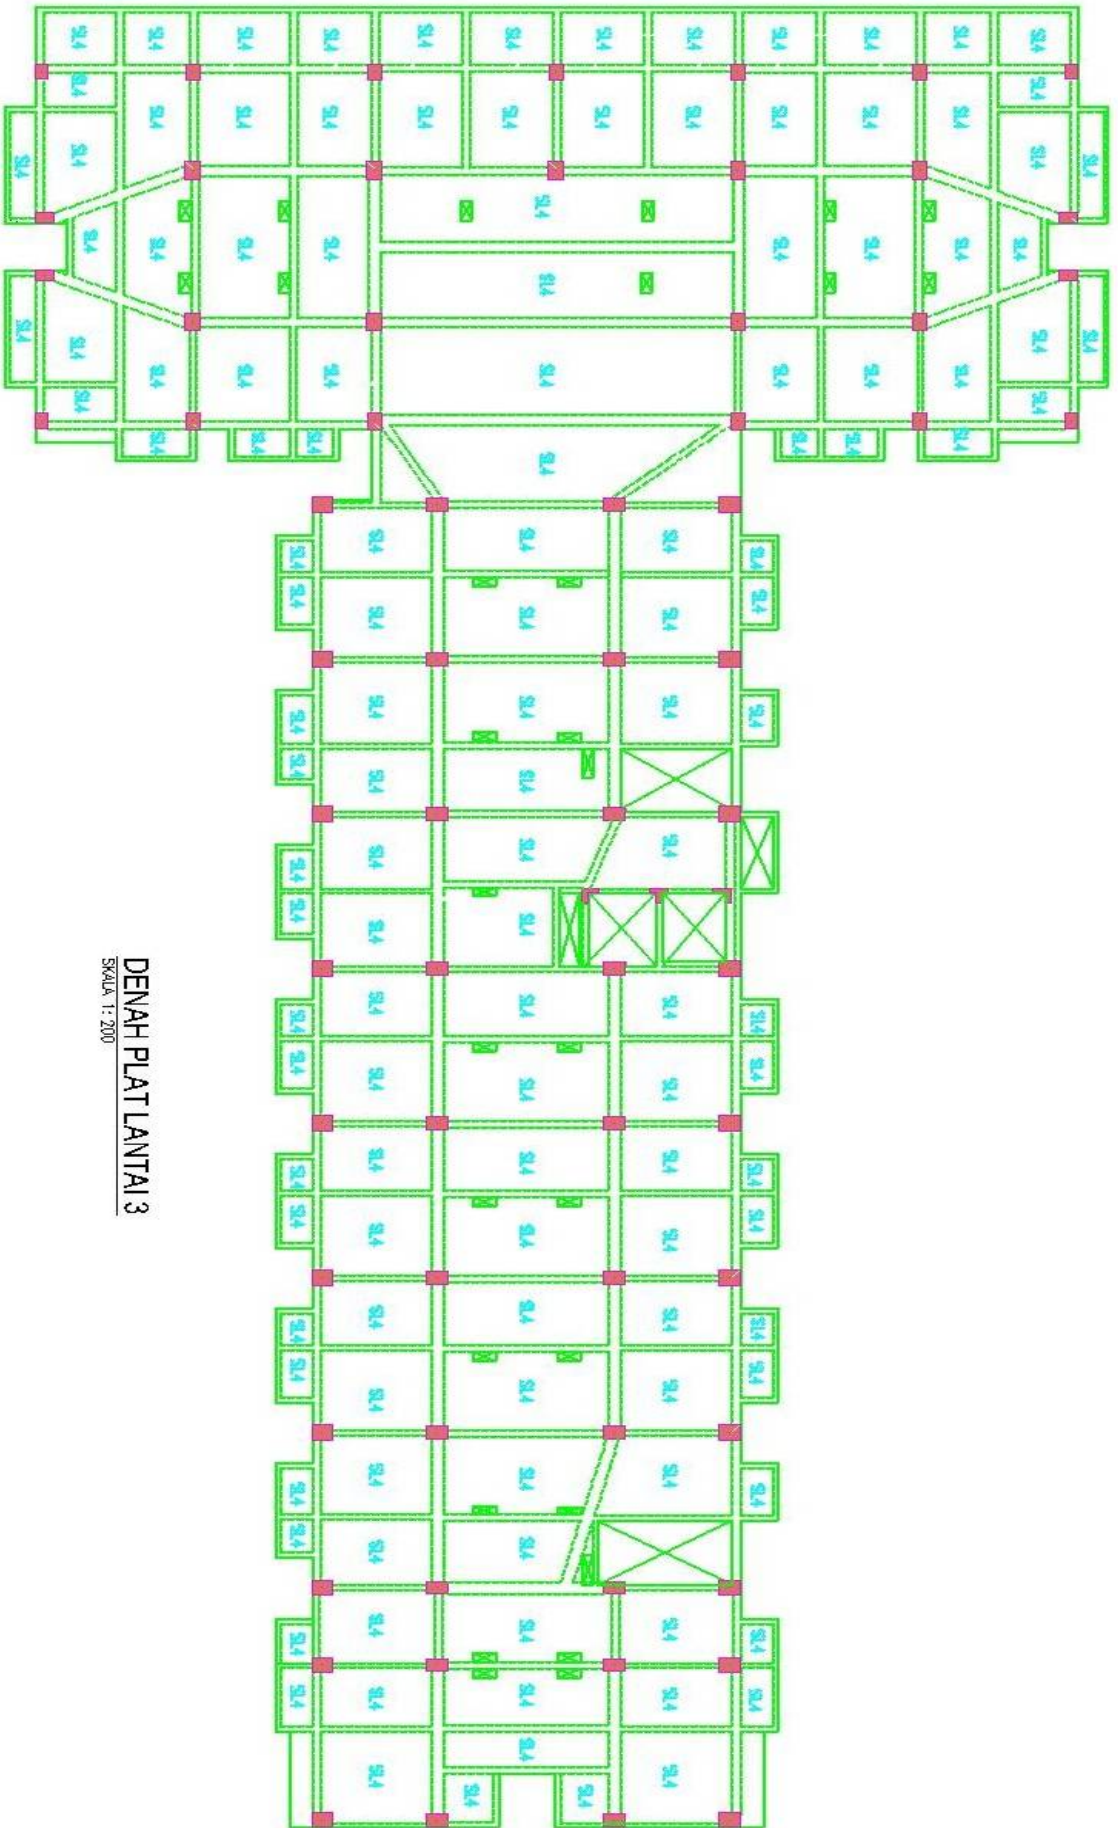


**DENAH PLAT LANTAI 3**  
SKALA 1 : 200



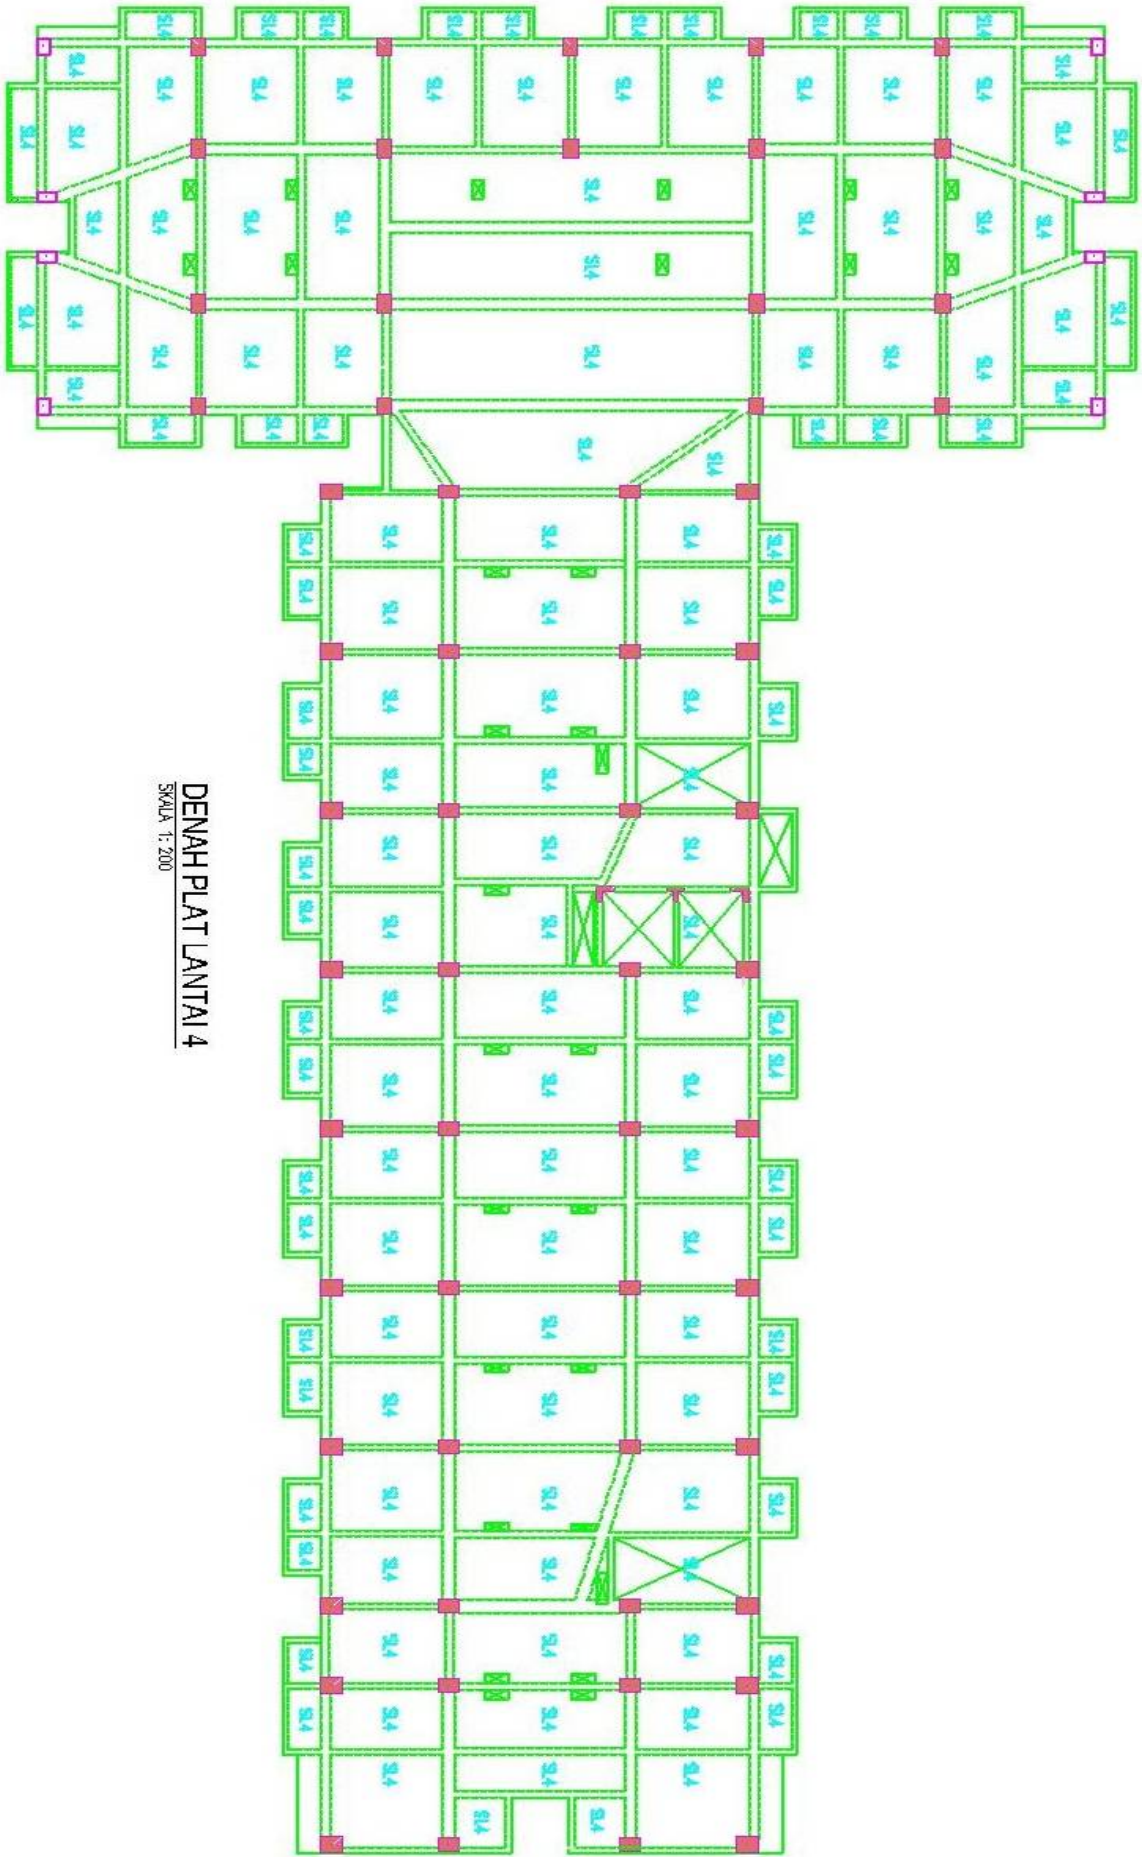

**DENAH PLAT LANTAI 4**  
SKALA 1:200

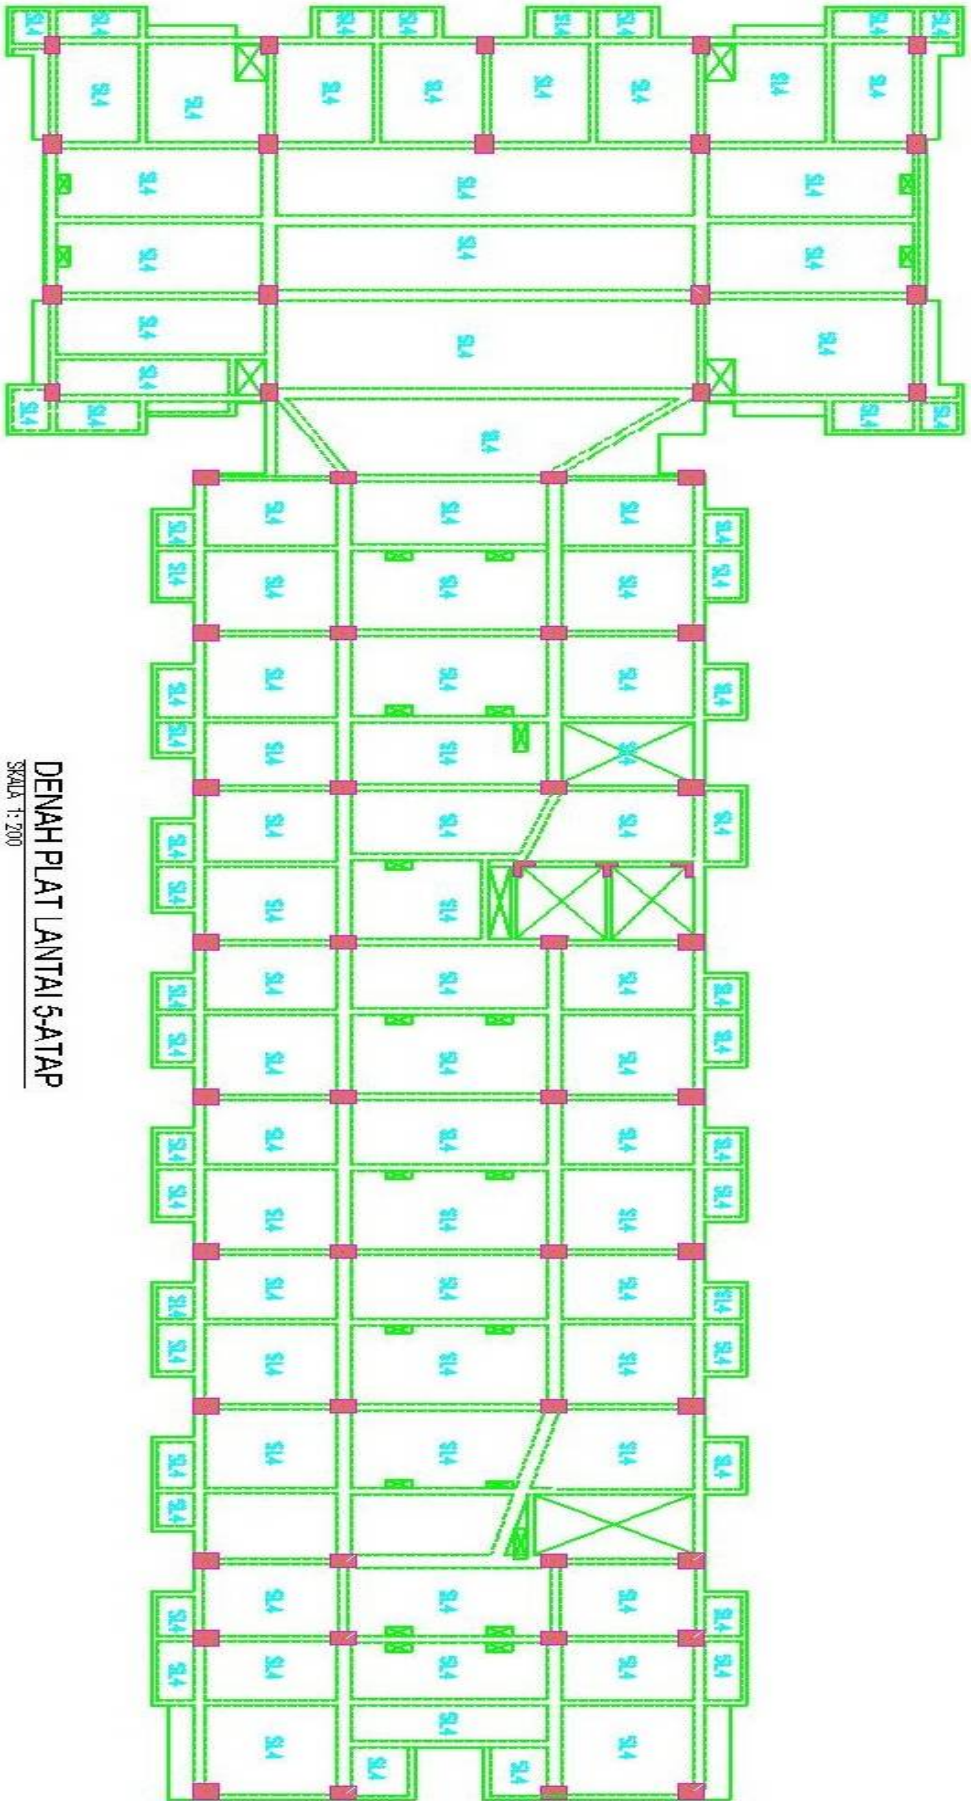

**DENAH PLAT LANTAI SATAP**

SKALA 1:200